


HALF PLAN
STANDARD COMBINED CURB & GUTTER

HALF PLAN
INTEGRAL CONCRETE CURB

NOTES :


1. See Standard Drawing E 610-DRIV-15 for plan and profiles of Class VII drive.
2. See Standard Drawing E 610-DRIV-13 for General Notes and Legend.
3. DETAIL A - shows keyway construction joint in detail. For location see Drawing E 610-DRIV-15.

JOINT PLACEMENT DETAIL

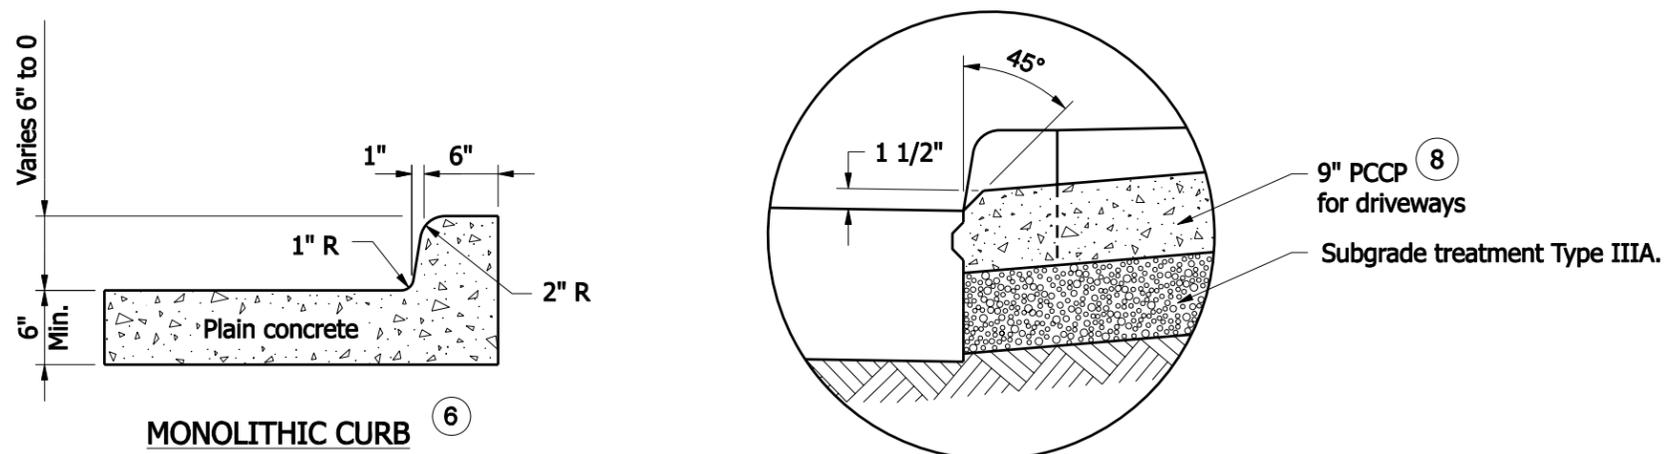

MONOLITHIC CURB ⑥

DETAIL A

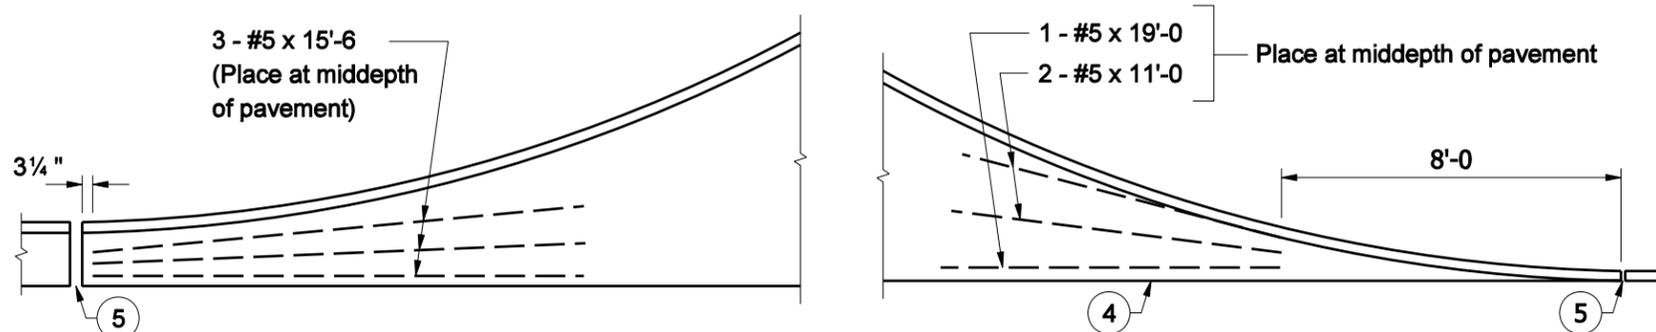

COMBINED CURB & GUTTER

INTEGRAL CONCRETE CURB

TYPICAL CORNER REINFORCING

INDIANA DEPARTMENT OF TRANSPORTATION

CLASS VII DRIVE
JOINT PLACEMENT AND CORNERS

SEPTEMBER 2007

STANDARD DRAWING NO. E 610-DRIV-16



/s/ Richard L. VanCleave 09/04/07
DESIGN STANDARDS ENGINEER DATE

/s/ Mark A. Miller 09/04/07
CHIEF HIGHWAY ENGINEER DATE

DESIGN STANDARDS ENGINEER