



**SIDE ELEVATION  
STRAW BALE INSTALLATION**

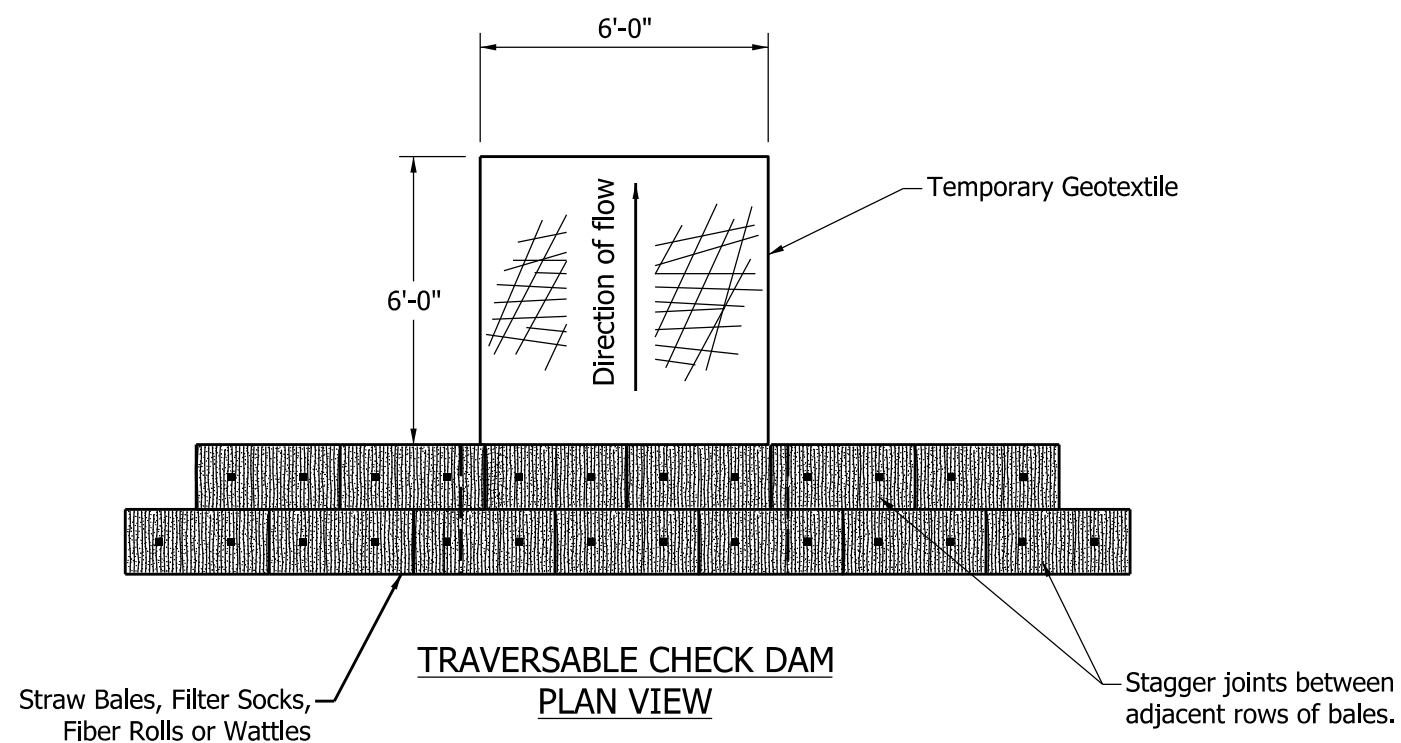


**TRAVERSABLE CHECK DAM  
PLAN VIEW**

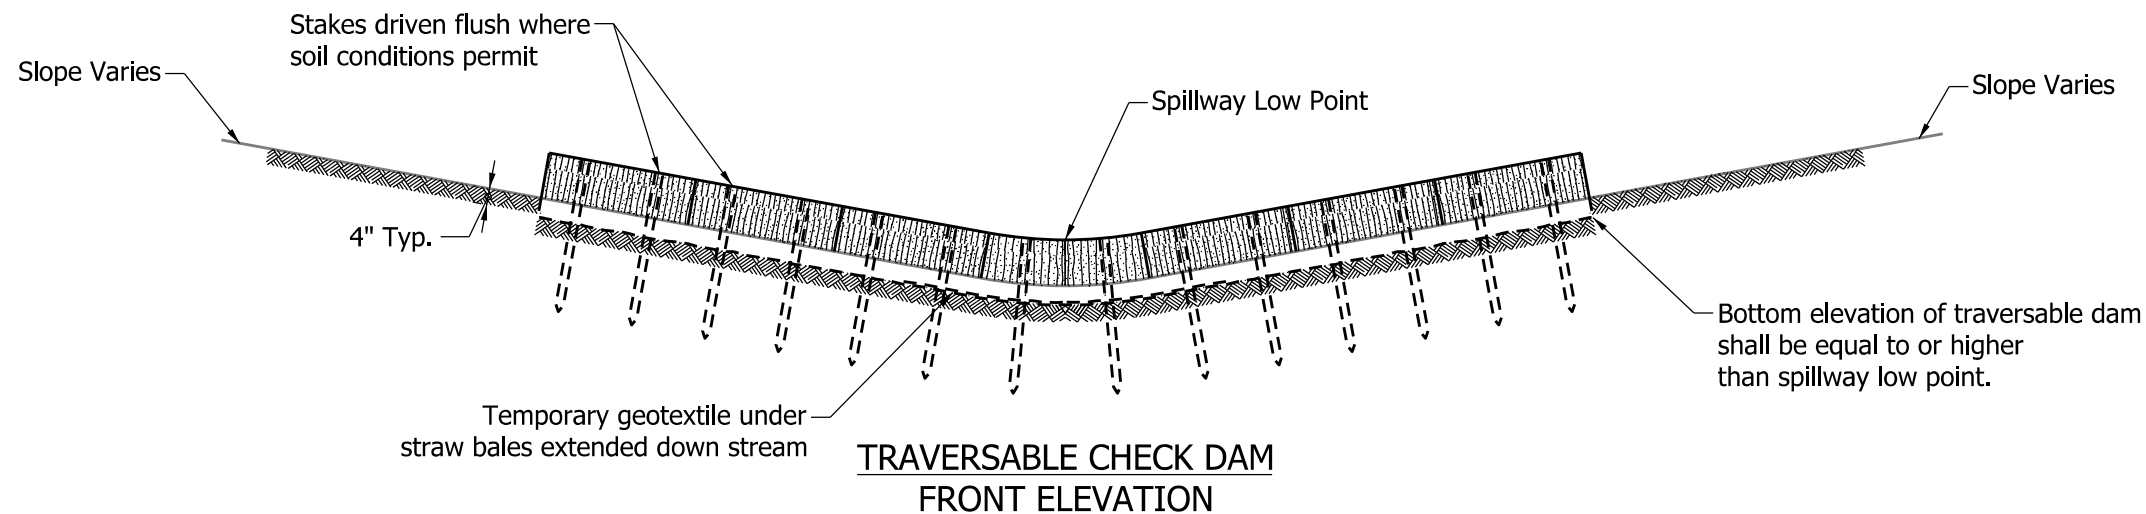

**TRAVERSABLE CHECK DAM  
FRONT ELEVATION**

**NOTES:**

1. Ditch check dams shall be spaced such that the top of the downstream check dam is at the same elevation as the toe of the adjacent upstream check dam.

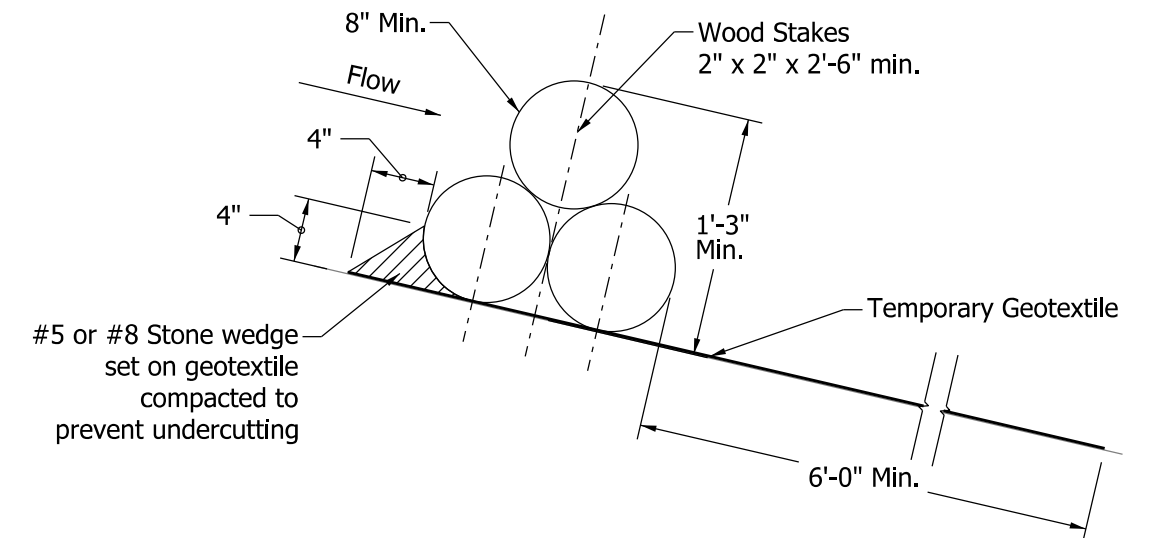

**SIDE ELEVATION  
ROLLED EROSION CONTROL PRODUCT OPTION**


Stacking Method:  
Filter Socks, Fiber Rolls or Wattle Installation

INDIANA DEPARTMENT OF TRANSPORTATION

TEMPORARY CHECK DAM, TRAVERSABLE  
FOR CLEAR ZONE

SEPTEMBER 2012

STANDARD DRAWING NO. E-205-TECD-02

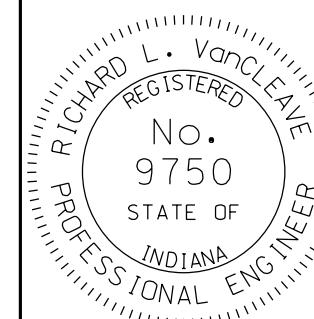

/s/ Richard L. VanCleave 09/04/12

SUPERVISOR, ROADWAY STANDARDS DATE

/s/ Mark A. Miller 09/04/12

CHIEF ENGINEER DATE