
NOTE:

1) For use with inlets of up to 3' x 3'.

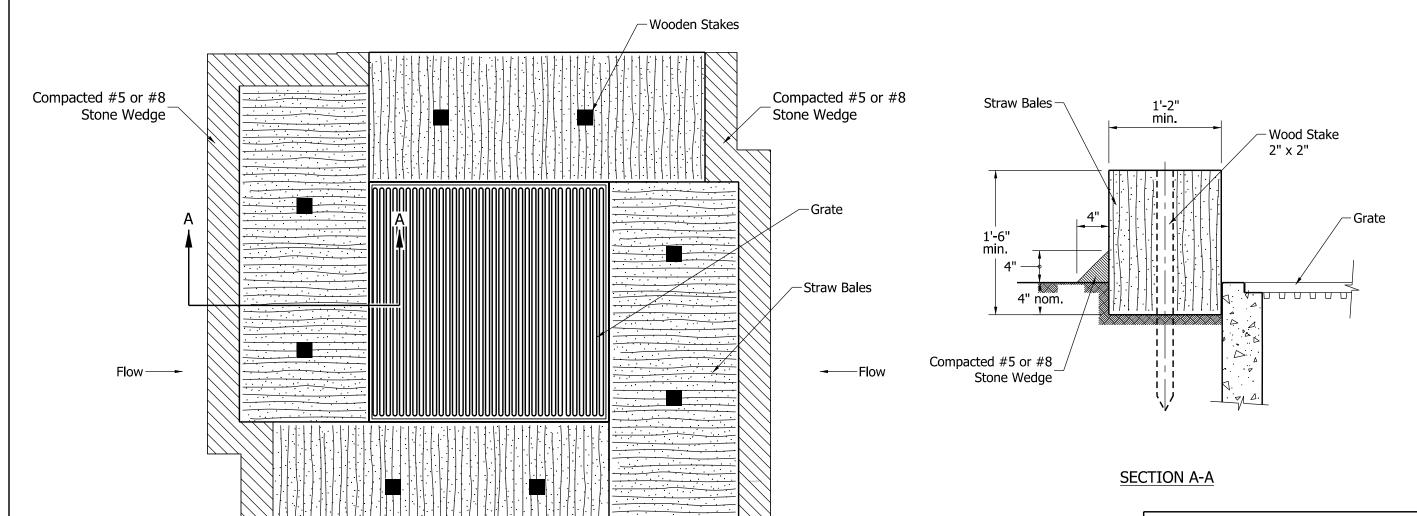


PLAN VIEW ①

INDIANA DEPARTMENT OF TRANSPORTATION

TEMPORARY EROSION CONTROL INLET STRAW BALE INLET PROTECTION

SEPTEMBER 2012

STANDARD DRAWING NO. E 205-TECI-06

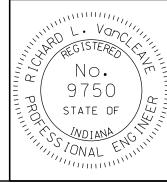

/s/ Richard L. Van Cleave 09/04/12

SUPERVISOR, ROADWAY STANDARDS DATE

/s/ Mark A. Miller 09/04/12

CHIEF ENGINEER DATE