


STORAGE BUILDING

INDIANA DEPARTMENT OF NATURAL RESOURCES

KANKAKEE FISH & WILDLIFE AREA


PROJECT NO. ENG1802886315

LOCATION MAP

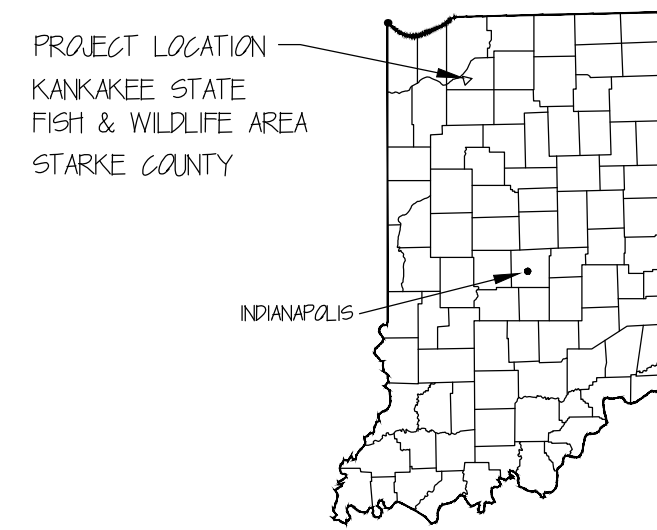


NO SCALE

VICINITY MAP

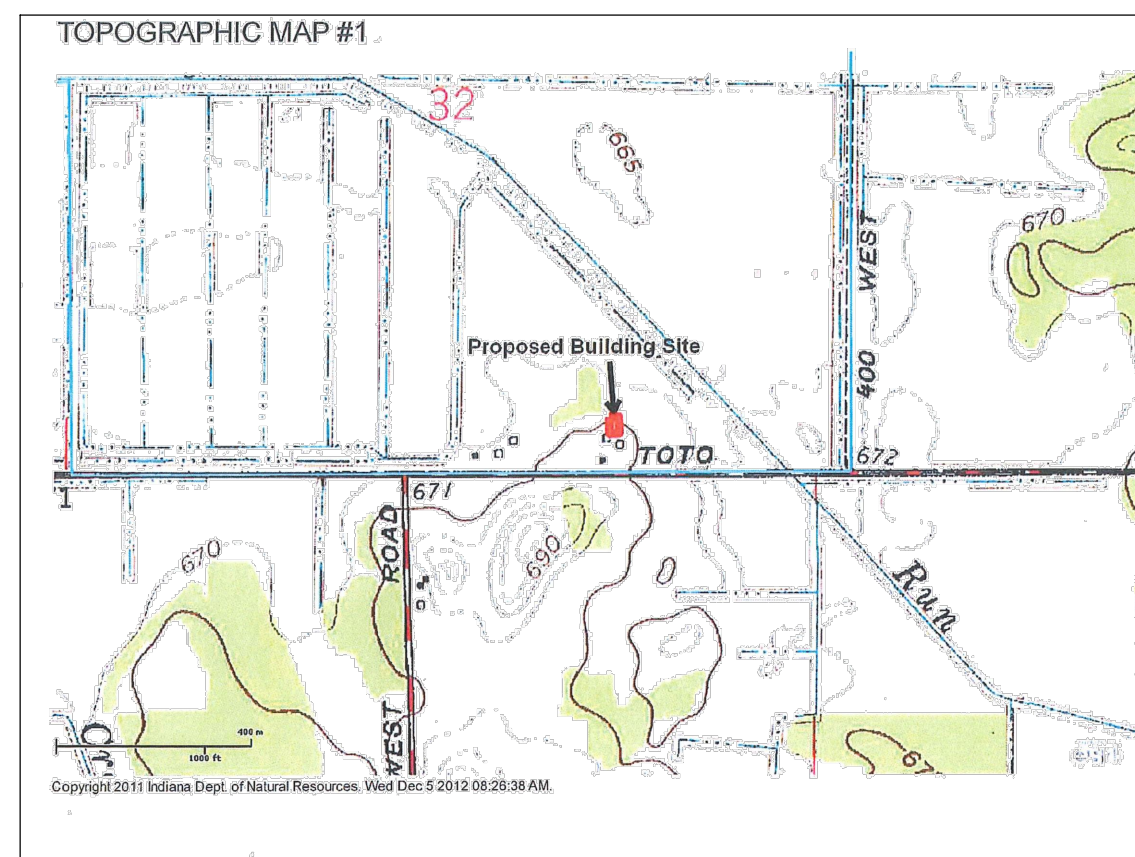

AREA PHOTO WITH A LEACH FIELD

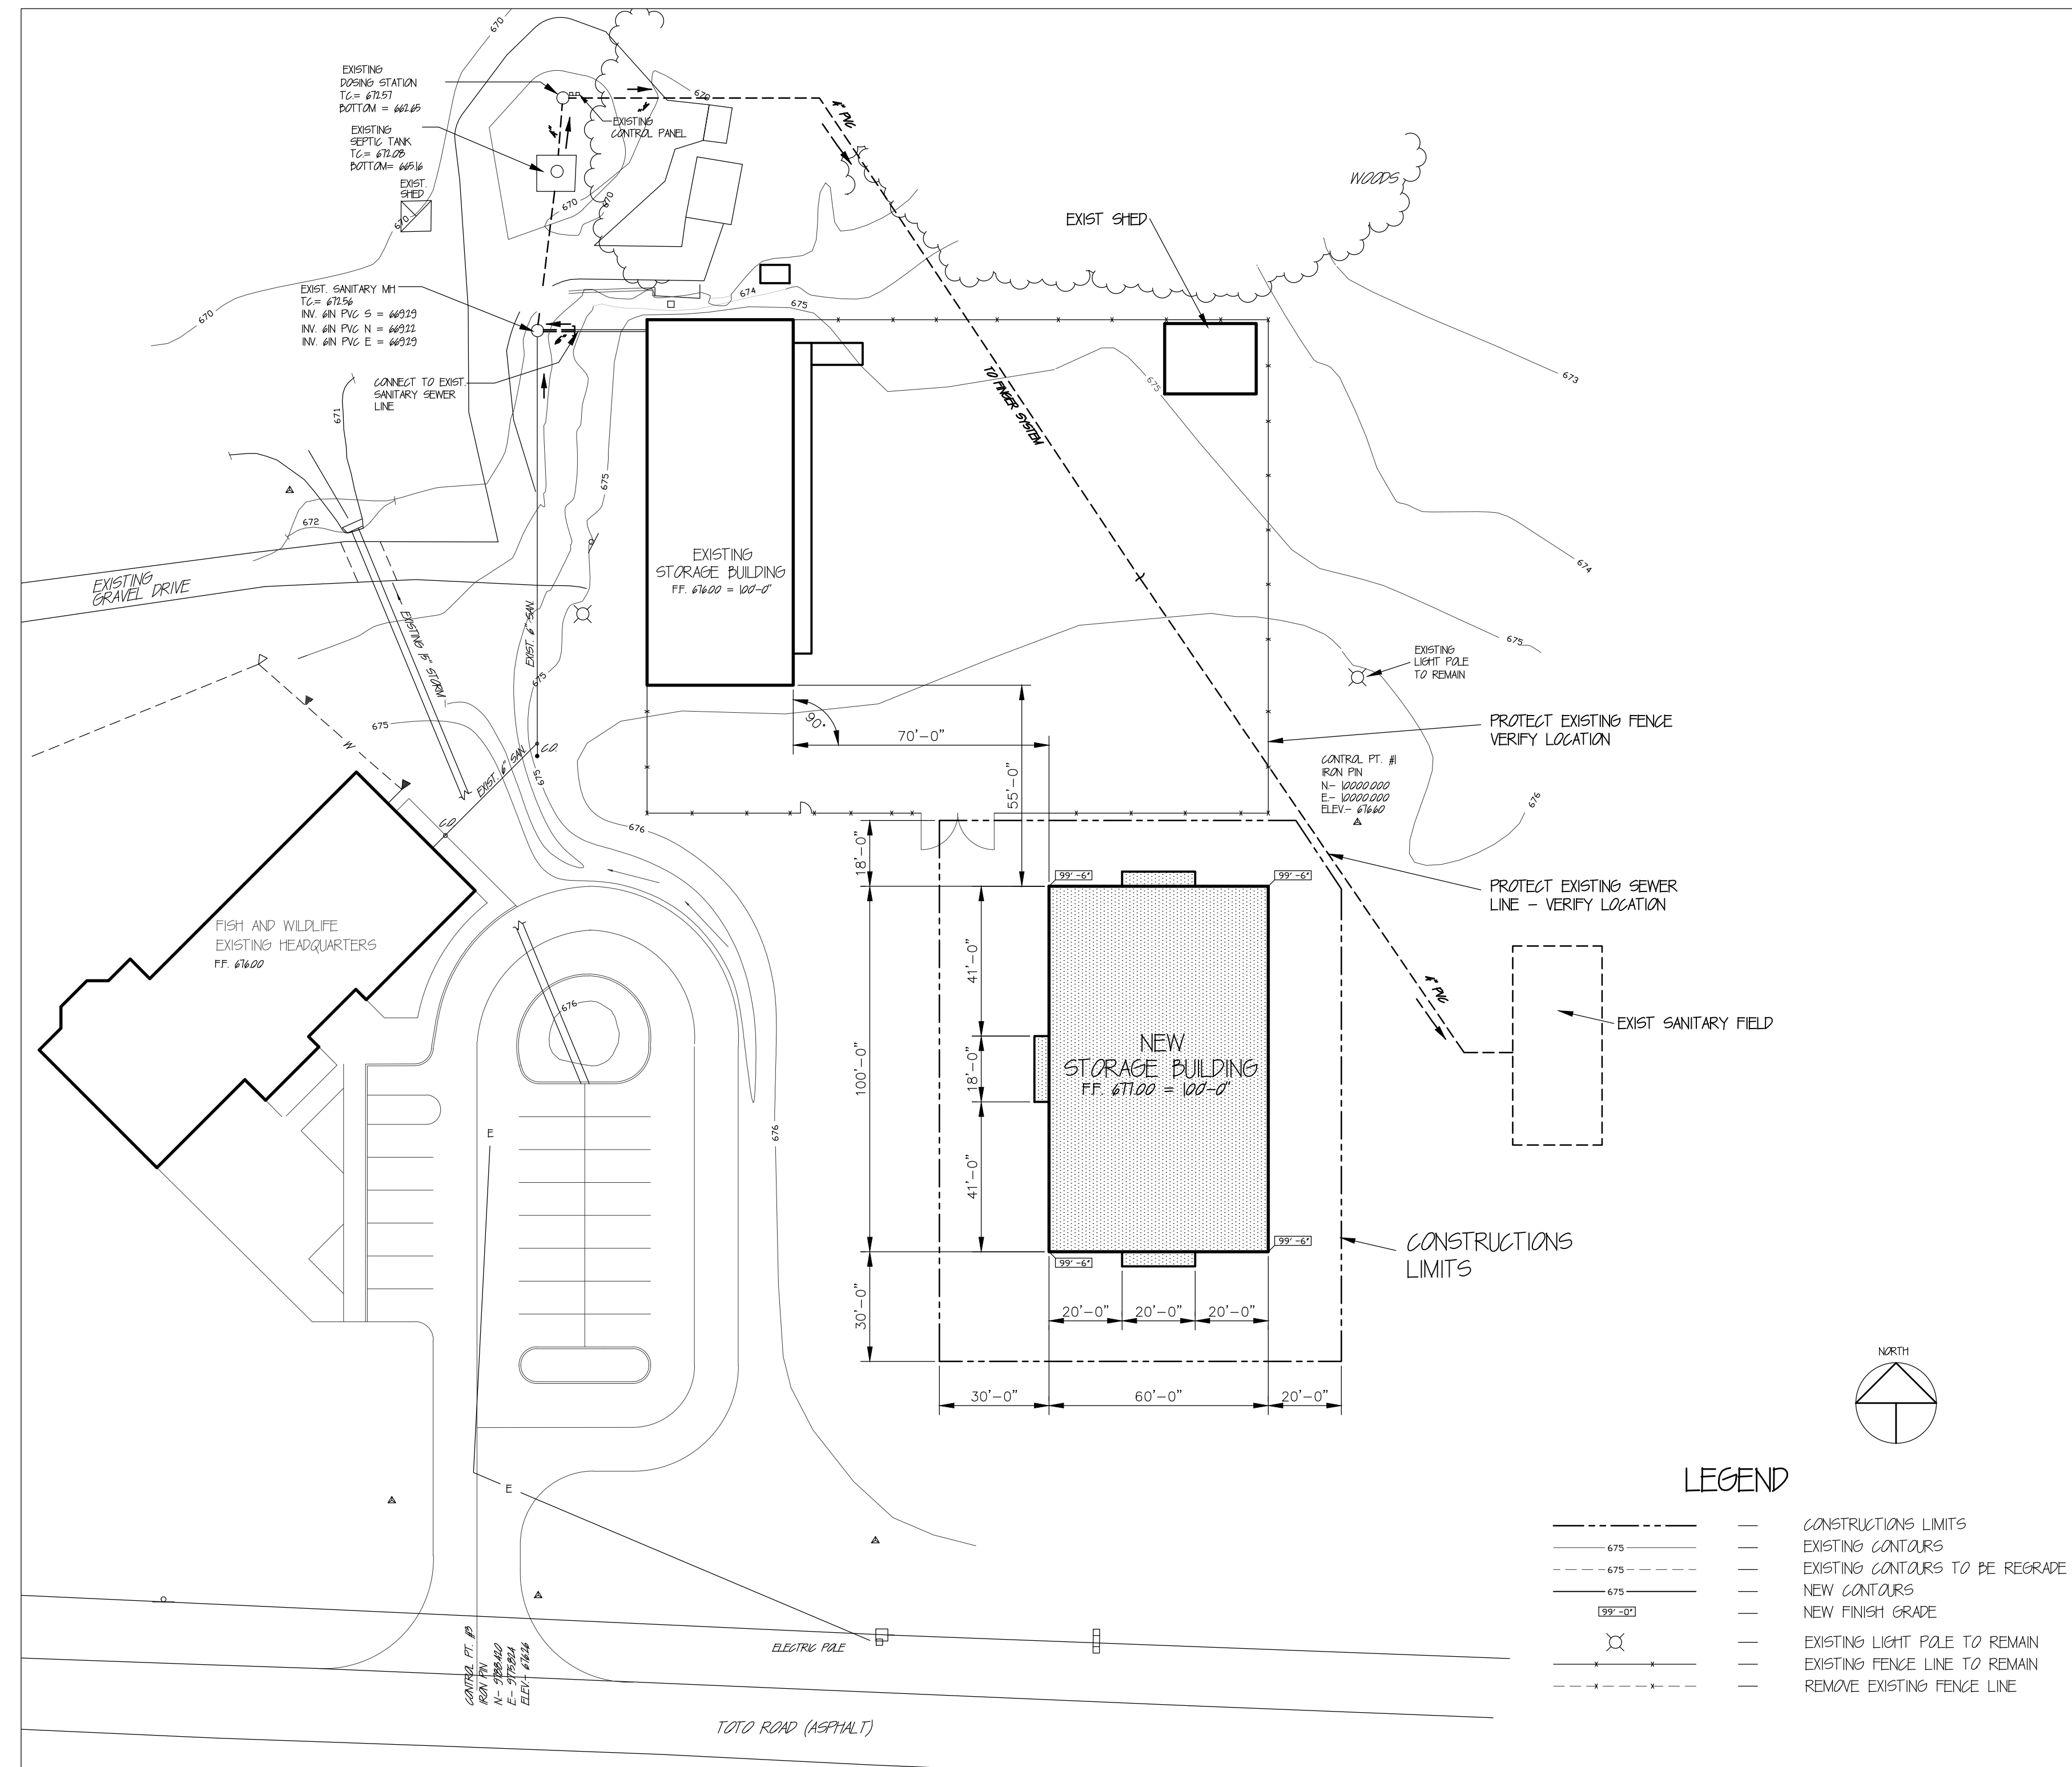

SITE PLAN

SCALE: 1" = 30'

Certified by:

STORAGE BUILDING
KANKAKEE FISH & WILDLIFE AREA
DEPARTMENT OF NATURAL RESOURCES
4320 West Toto Road
North Judson, IN 46366



STATE OF INDIANA
DEPARTMENT OF NATURAL RESOURCES
DIVISION OF ENGINEERING
ROOM W206, INDIANA GOVERNMENT CENTER SOUTH
402 WEST WASHINGTON STREET
INDIANAPOLIS, INDIANA 46204
TEL: 317-232-4150, FAX: 317-231-1205

Revisions:

Project Number:
ENG 1802886315

Requisition Number:

Designer: Drawing Date:
04-06-18

Drafter: Drawing Scale:
AS NOTED

DNR Approval:

Client Approval:

File Number:
75 - 37

Drawing Number:
C-1

Sheet:
1 of 1