

STATE OF INDIANA INDIANA DEPARTMENT OF NATURAL RESOURCES DIVISION OF RECLAMATION



ABANDONED COAL MINE RESTORATION

SOUTHERN MAINTENANCE
VARIOUS SITES
CONTRACT DEL2415208223/E009-294
DAVIESS,DUBOIS,GIBSON,KNOX,MARTIN,PERRY,PIKE,
SPENCER,VANDERBURGH,ANDWARRICKCOUNTIES

SCOPEOFWORKINCLUDES:
DITCHCONSTRUCTION
SEEPDRAINCONSTRUCTION
SUBSIDENCEFILL


CERTIFIED BY:	ENGINEERING SUPERVISOR	DATE
APPROVED BY:	DIRECTOR, DIVISION OF RECLAMATION	DATE

GENERAL NOTES

2022 AML Standard Specifications shall be used with this project

Erosion control blanket, riprap, aggregate, and other materials placed in ditches as directed will be paid for separately in accordance with the schedule of supplemental unit prices.

INDEX		
SHEET NO.	SHEET TITLE	
1	TITLE	
2	INDEX & LOCATION MAP	
3	WORK ORDER	

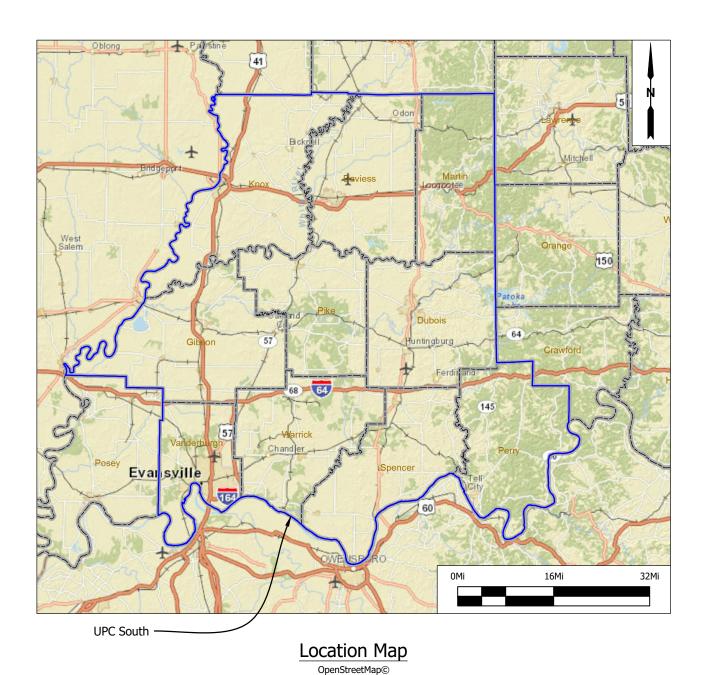



DATE MADE 5/20/2022

DATE REVISED 5/24/2022 11:39:44 AM

INDEX & LOCATION MAP

STATE OF INDIANA

DEPARTMENT OF NATURAL RESOURCES

DIVISION OF RECLAMATION

DESIGNED BY C.J.H.

SCALE AS NOTED SHEET 2 OF 3

DRAWN BY C.J.H. PROJECT E009-294 SITE VARIOUS

Work Order

Date Issued:
Contract No.:
Site No.:
Date