




1 SITE PLAN
1" = 80'-0"



ADA WALKWAY & DRAINAGE
CROSLY FISH & WILDLIFE AREA
DEPT. OF NATURAL RESOURCES
2010 S. IN-3
NORTH VERNON, IN 47266

 

STATE OF INDIANA
DEPARTMENT OF NATURAL RESOURCES
DIVISION OF FACILITIES,
FLEET, ASSET MANAGEMENT
AND ENGINEERING
ROOM 929 INDIANA GOVERNMENT CENTER SOUTH
400 WEST WASHINGTON STREET
INDIANAPOLIS, IN 46204
TEL 317-232-4186 FAX 317-234-1205


Revisions:

Project Number: ENG2502899171
File Number: XXX-XXX
Drawn by: SD
Checked by: DI
Drawing Date: 12/16/24
Drawing Scale: 1" = 80'-0"

SITE PLAN

A.1


Sheet: 1 of 2

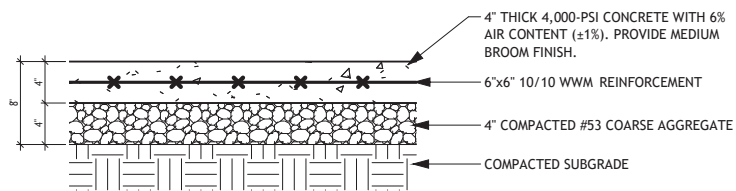

NOTES:

- CONCRETE WALK TO HAVE CONTROL JOINTS EVERY 6'.
- FULL DEPTH SEPARATORS ARE NOT PERMITTED EXCEPT AT EXPANSION JOINTS.
- RUNNING SLOPE: 1:20 MAX GRADE
- CROSLSLOPE: 1:48 MAX GRADE
- VERTICAL: 1/4" MAX CHANGE IN LEVEL

② CONCRETE SIDEWALK DETAIL - TYP.
1" = 1'-0"

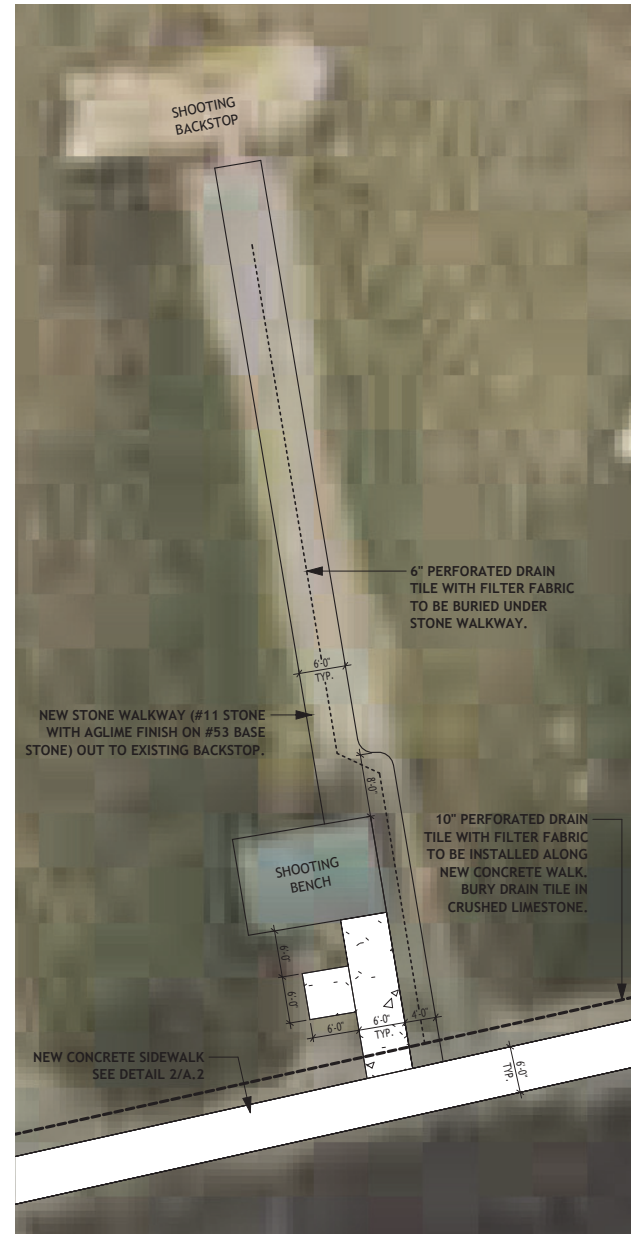

① ENLARGED PLAN - TYP.
1/16" = 1'-0"



Revisions:

Project Number: ENG2502899171
File Number: XXX-XXX
Drawn by: SD Drawing Date: 12/16/24
Checked by: DI Drawing Scale: As indicated

SITE DETAILS

A.2

Sheet: 2 of 2