


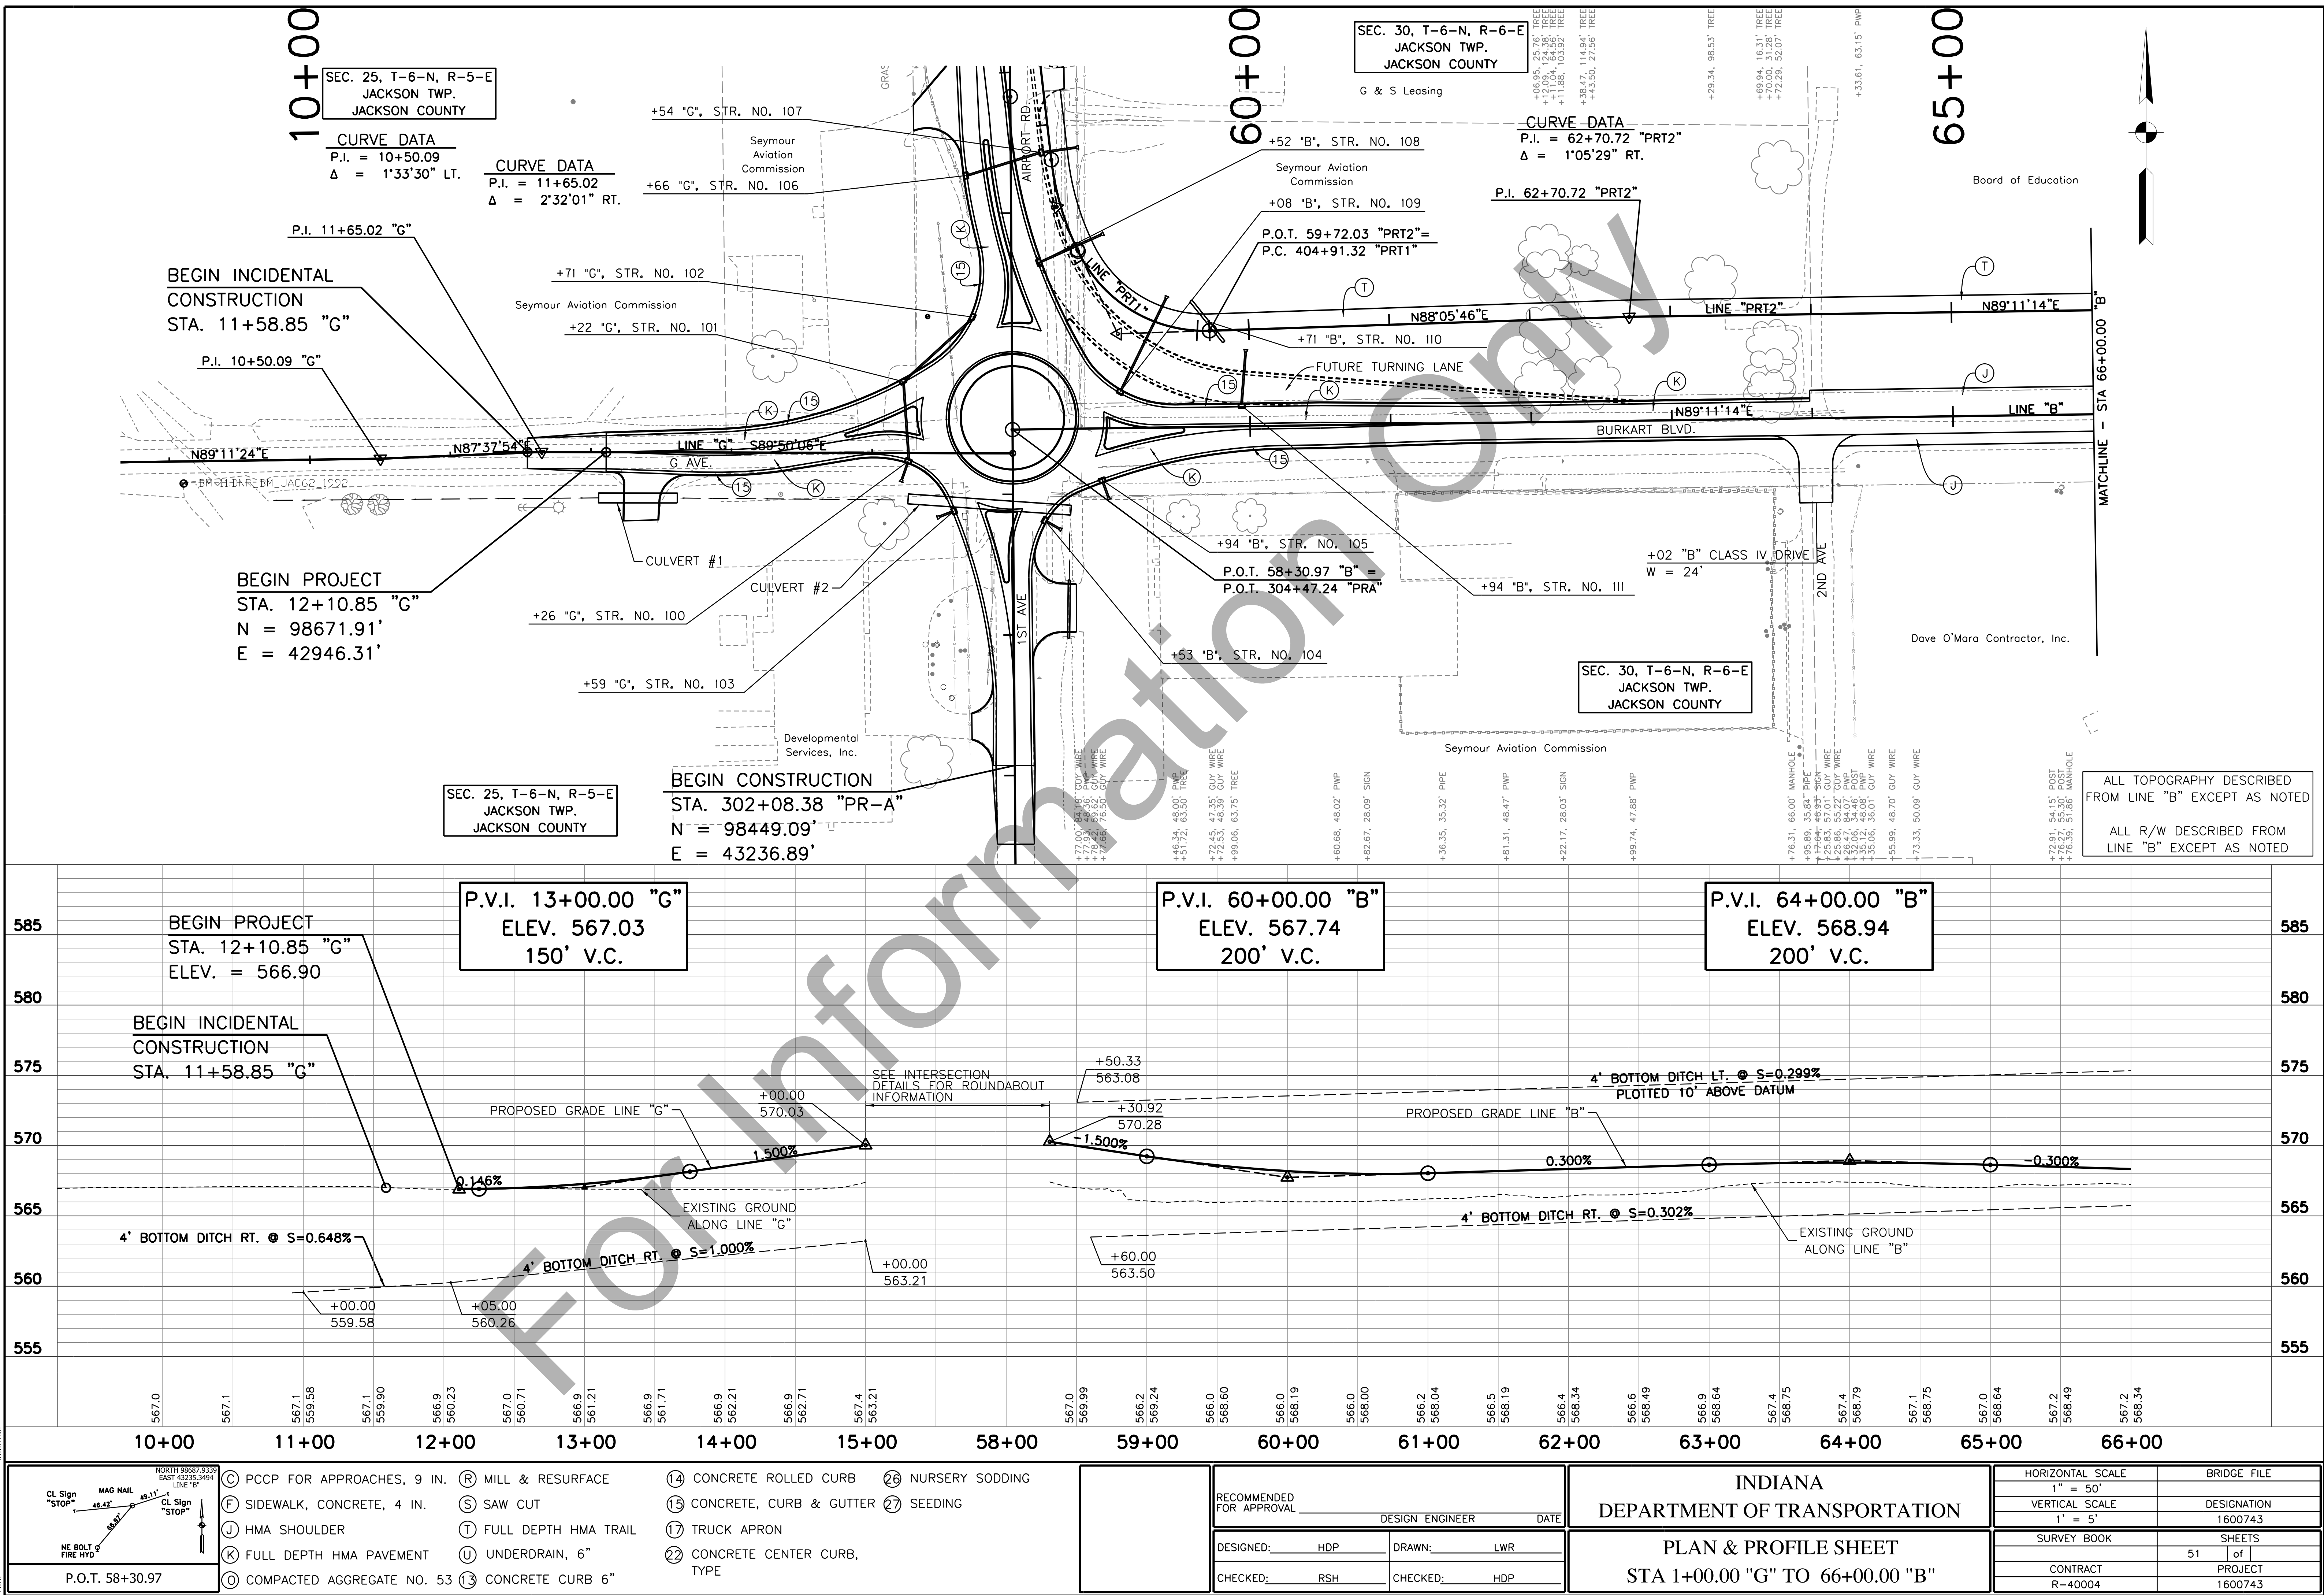


W:\Seymour\2015-161 Seymour - Southern Bypass\Design\Public Information Meeting\2017-09-20\PI100-6600.dgn
9/18/2017
REVISION 3.0
PDF Colorplot
2:19:55 PM
mduffy

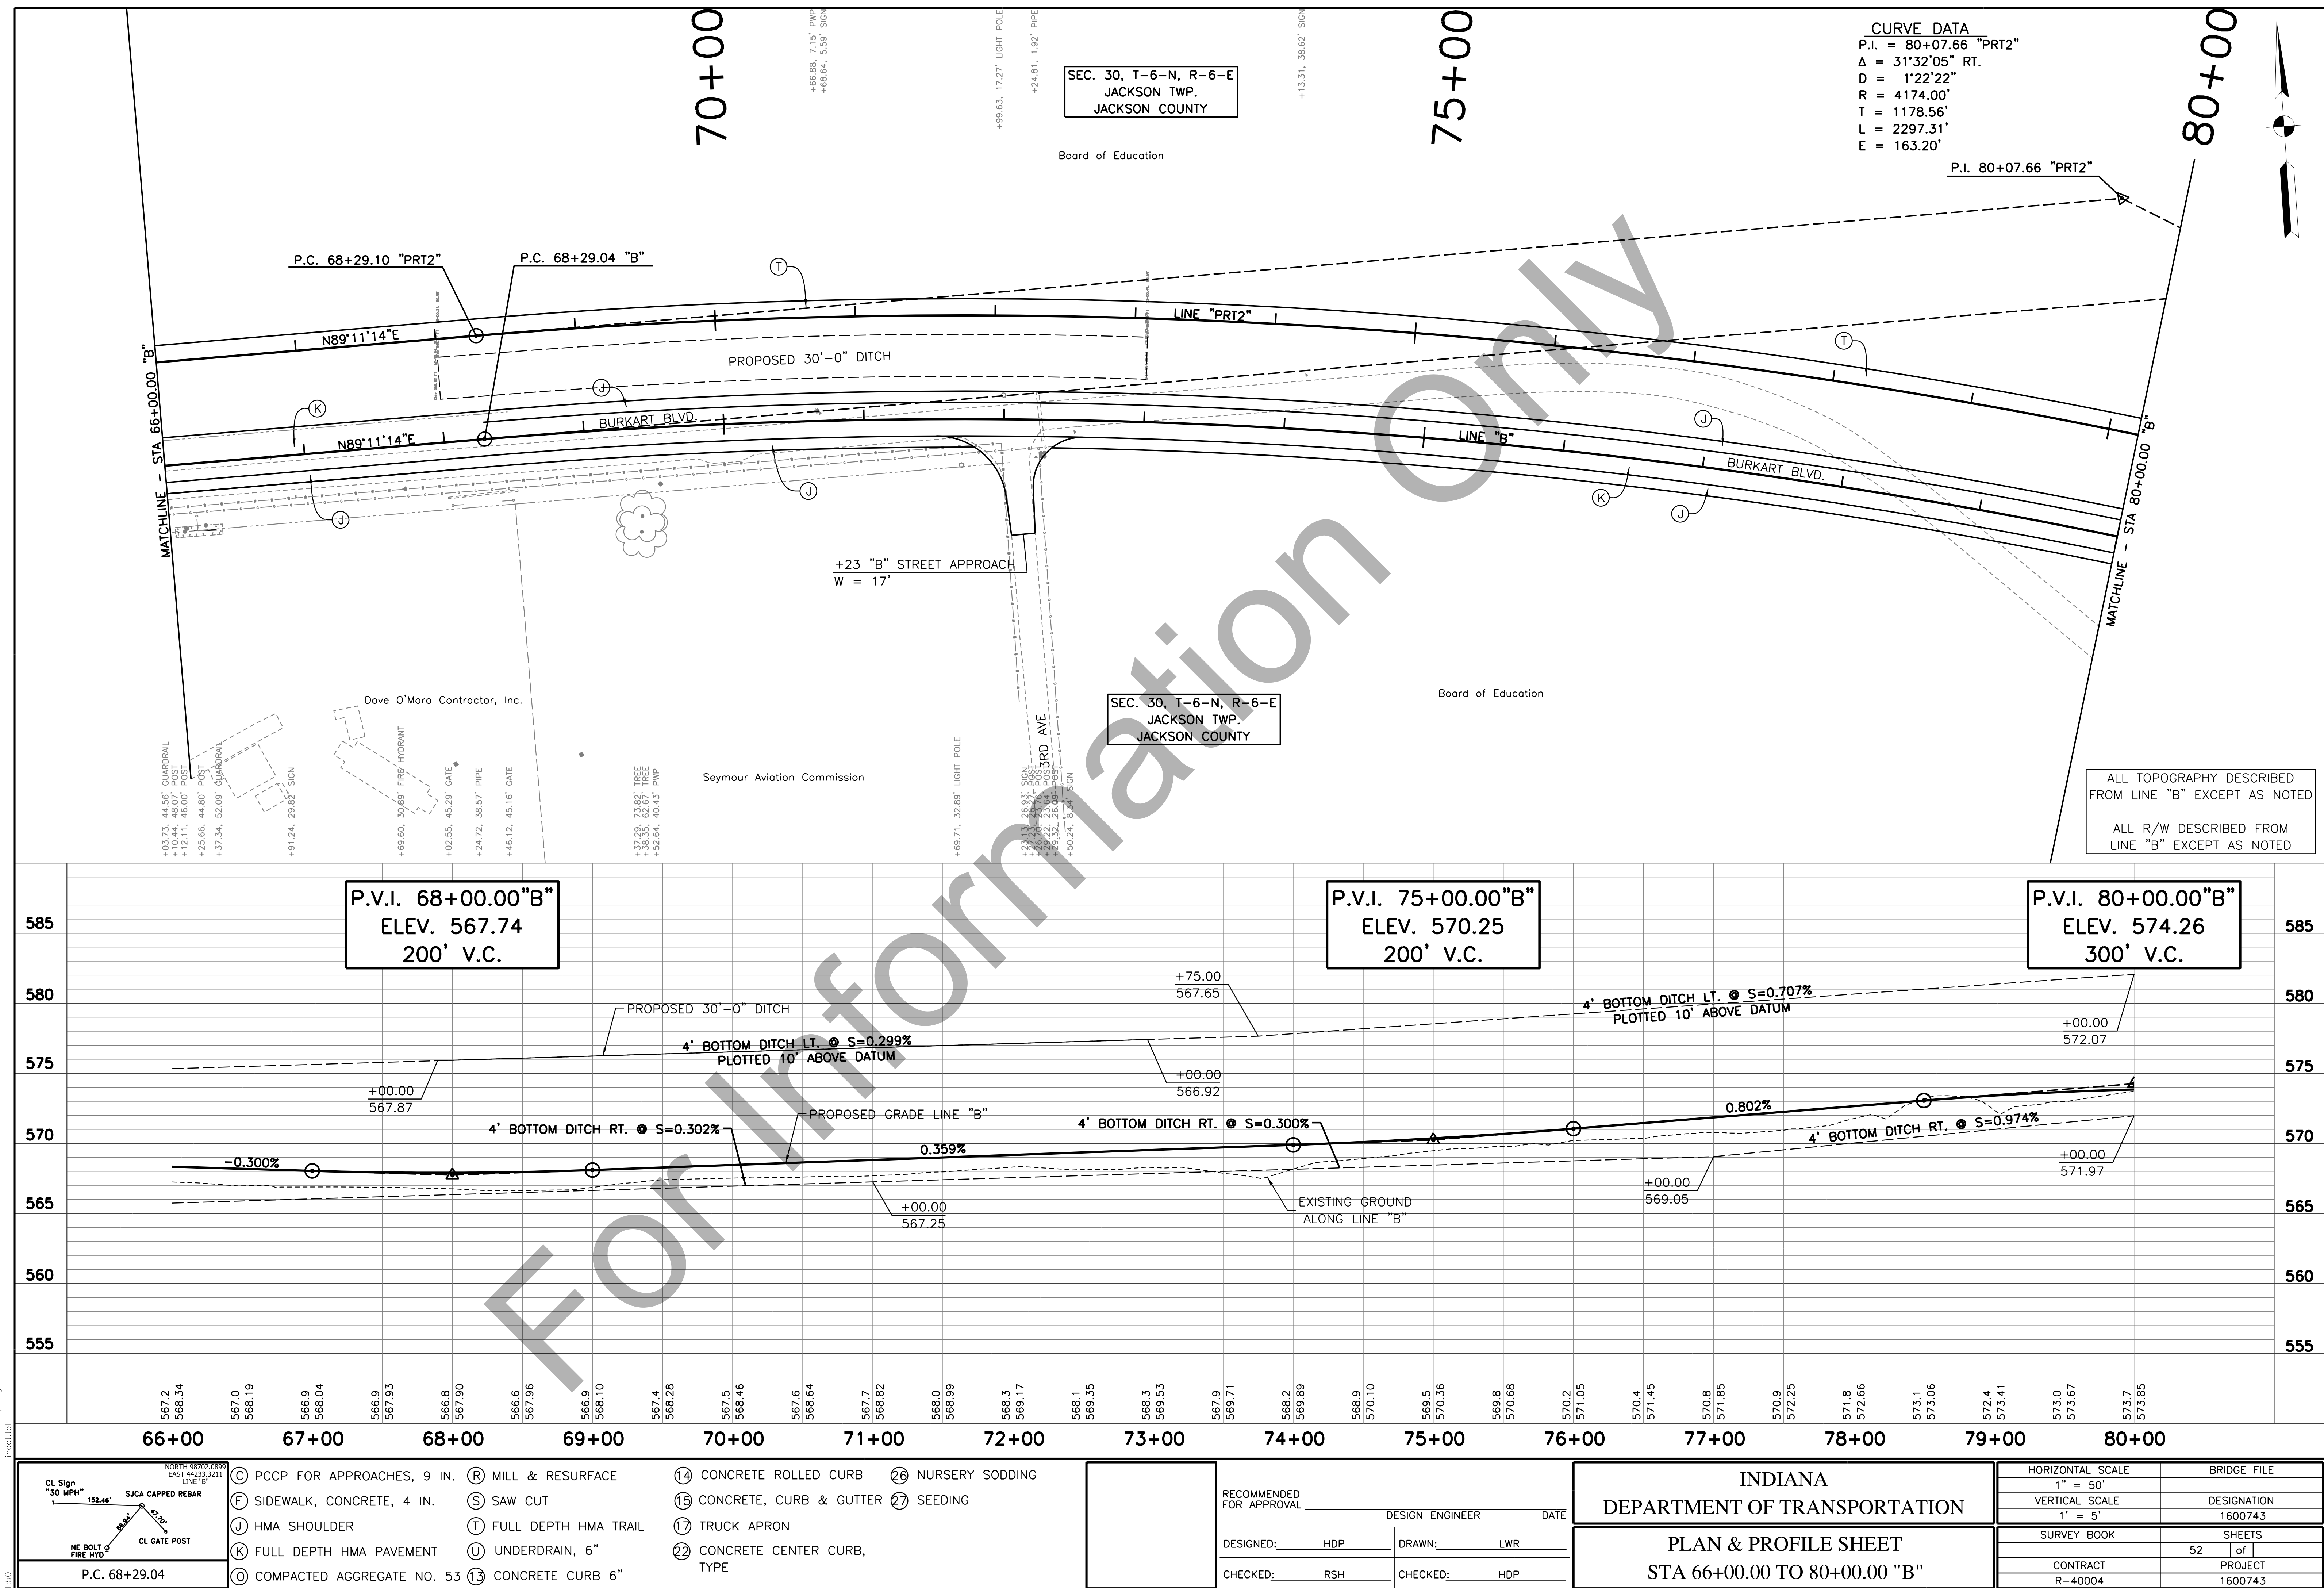

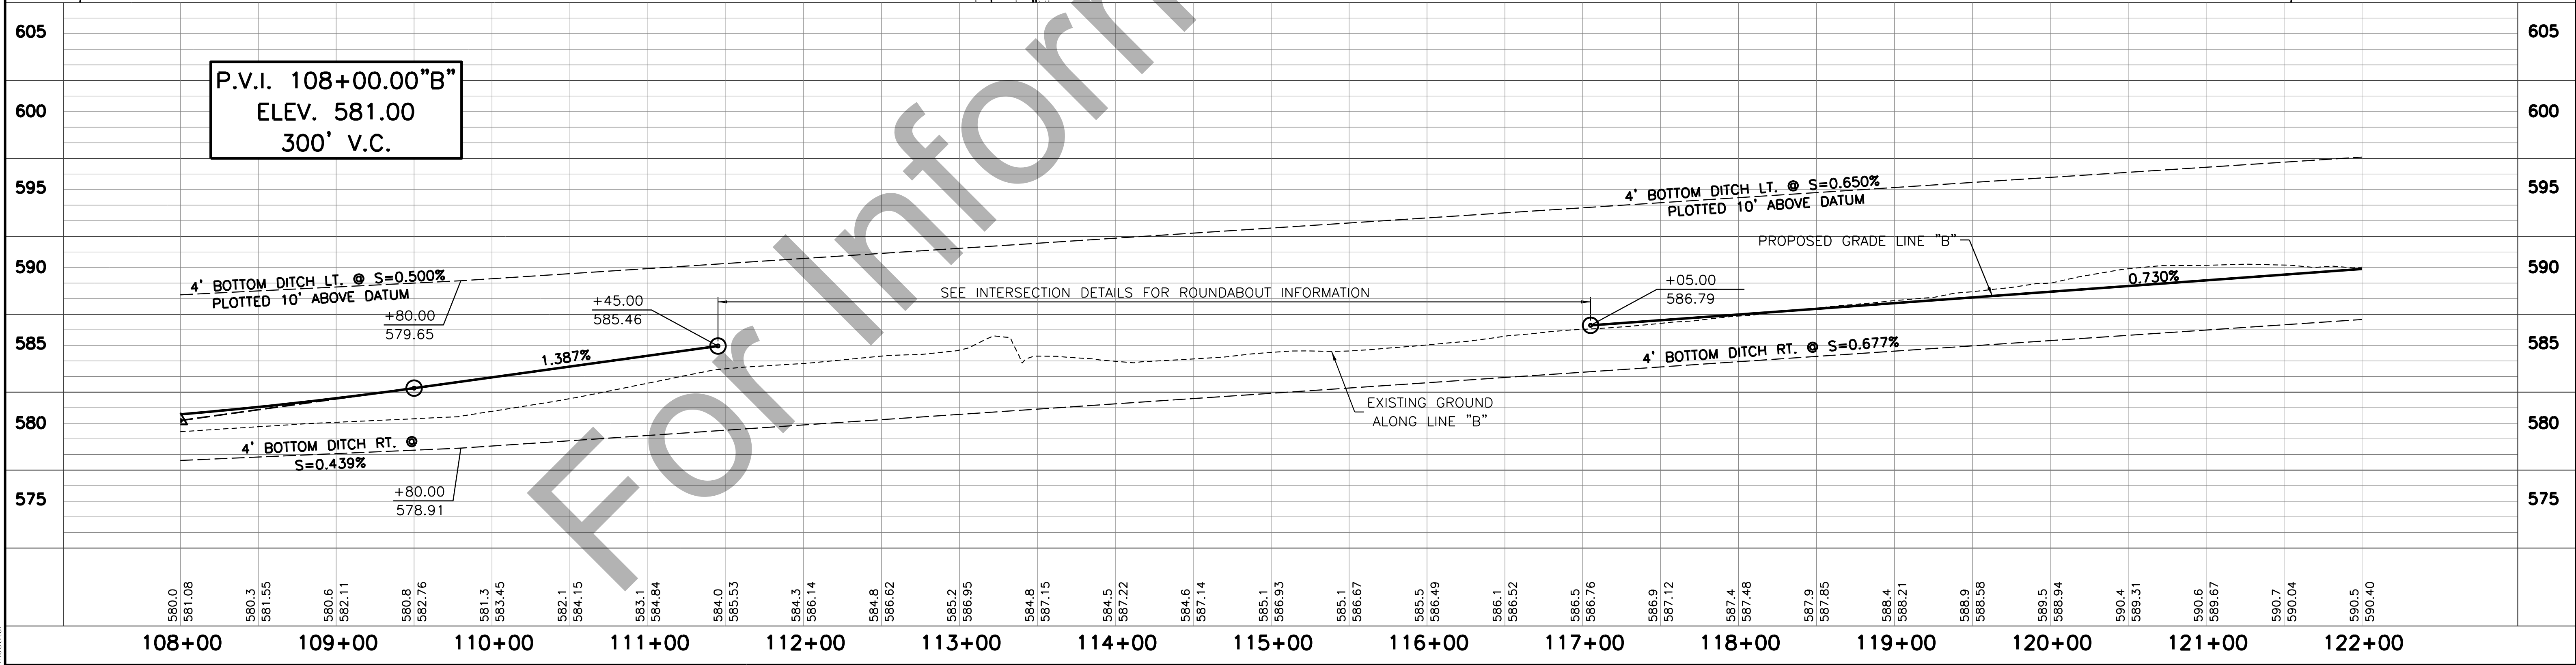

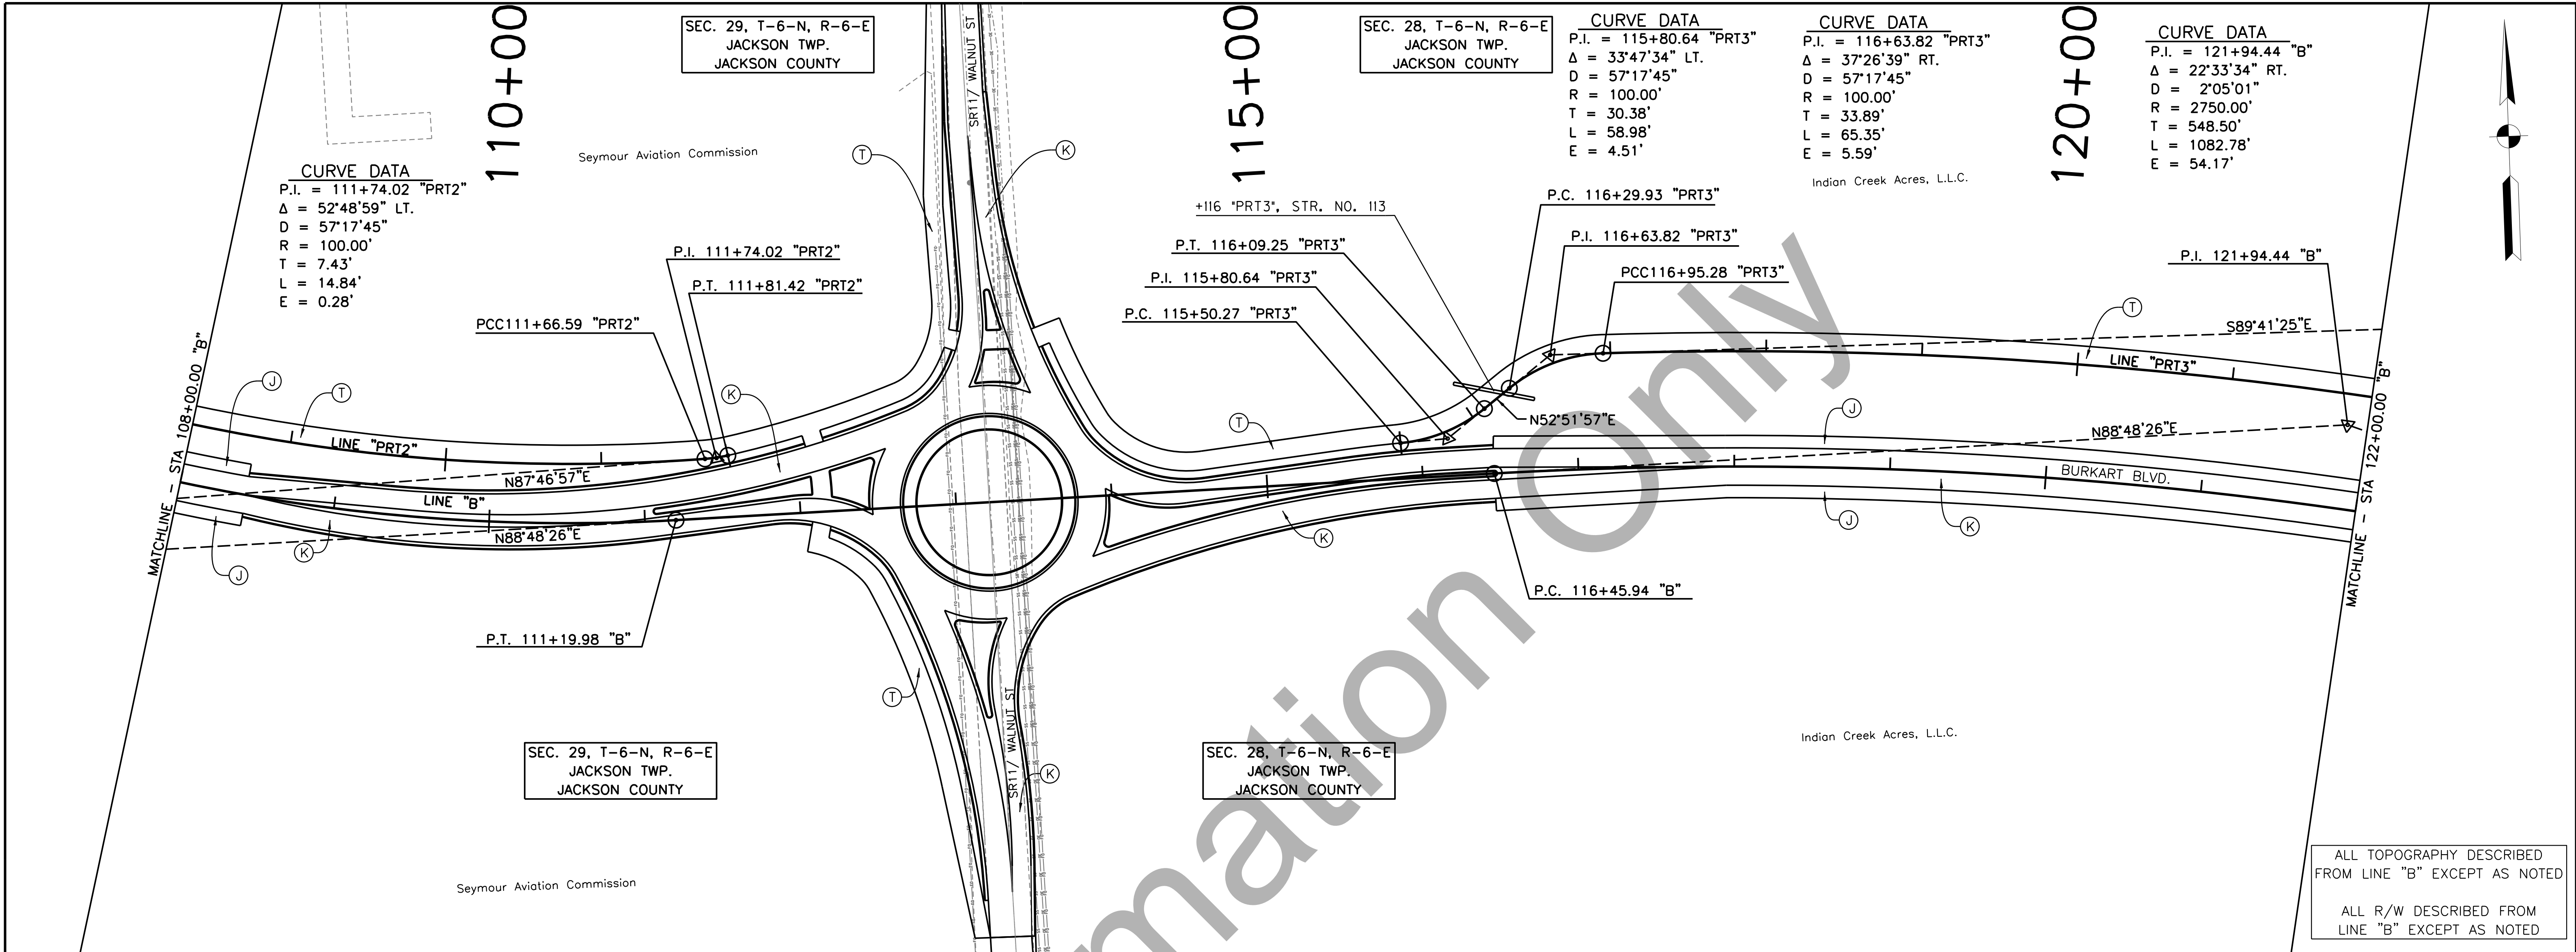

Ⓒ Ⓔ Ⓕ Ⓖ Ⓙ Ⓚ Ⓞ PCCP FOR APPROACHES, 9 IN. SIDEWALK, CONCRETE, 4 IN. HMA SHOULDER FULL DEPTH HMA PAVEMENT COMPACTED AGGREGATE NO. 53 Ⓘ Ⓢ Ⓣ Ⓤ Ⓝ MILL & RESURFACE SAW CUT FULL DEPTH HMA TRAIL UNDERDRAIN, 6" CONCRETE CURB 6"				Ⓖ Ⓗ Ⓙ Ⓚ Ⓞ CONCRETE ROLLED CURB CONCRETE, CURB & GUTTER TRUCK APRON CONCRETE CENTER CURB, TYPE Ⓔ Ⓕ Ⓖ Ⓗ Ⓙ Ⓚ Ⓞ NURSERY SODDING SEEDING				RECOMMENDED FOR APPROVAL DESIGNED: HDP CHECKED: RSH		DESIGN ENGINEER DATE DRAWN: LWR CHECKED: HDP		INDIANA DEPARTMENT OF TRANSPORTATION PLAN & PROFILE SHEET STA 108+00.00 TO 122+00.00 "B"		HORIZONTAL SCALE 1" = 50' VERTICAL SCALE 1" = 5' SURVEY BOOK CONTRACT R-40004		BRIDGE FILE DESIGNATION 1600743 SHEETS 55 of PROJECT 1600743		
--	--	--	--	---	--	--	--	--	--	--	--	--	--	--	--	---	--	--

CURVE DATA
P.I. = 122+20.13 "PRT3"
Δ = 21°03'25" RT.
D = 2°01'44"
R = 2824.00'
T = 524.85'
L = 1037.85'
E = 48.36'

Indian Creek Acres, L.L.C.


CURVE DATA
P.I. = 128+47.66 "PRT3"
DELTA = 26°03'09" RT.
D = 57°17'45"
R = 100.00'
T = 23.14'
L = 45.47'
E = 2.64'

SEC. 28, T-6-N, R-6-E
JACKSON TWP.
JACKSON COUNTY

CURVE DATA
P.I. = 129+28.83 "PRT3"
DELTA = 26°03'09" LT.
D = 57°17'45"
R = 100.00'
T = 23.14'
L = 45.47'
E = 2.64'

CURVE DATA
P.I. = 133+14.47 "PRT3"
Δ = 16°47'52" LT.
D = 2°55'13"
R = 1962.00'
T = 289.69'
L = 575.22'
E = 21.27'

Rust Farms, LLC

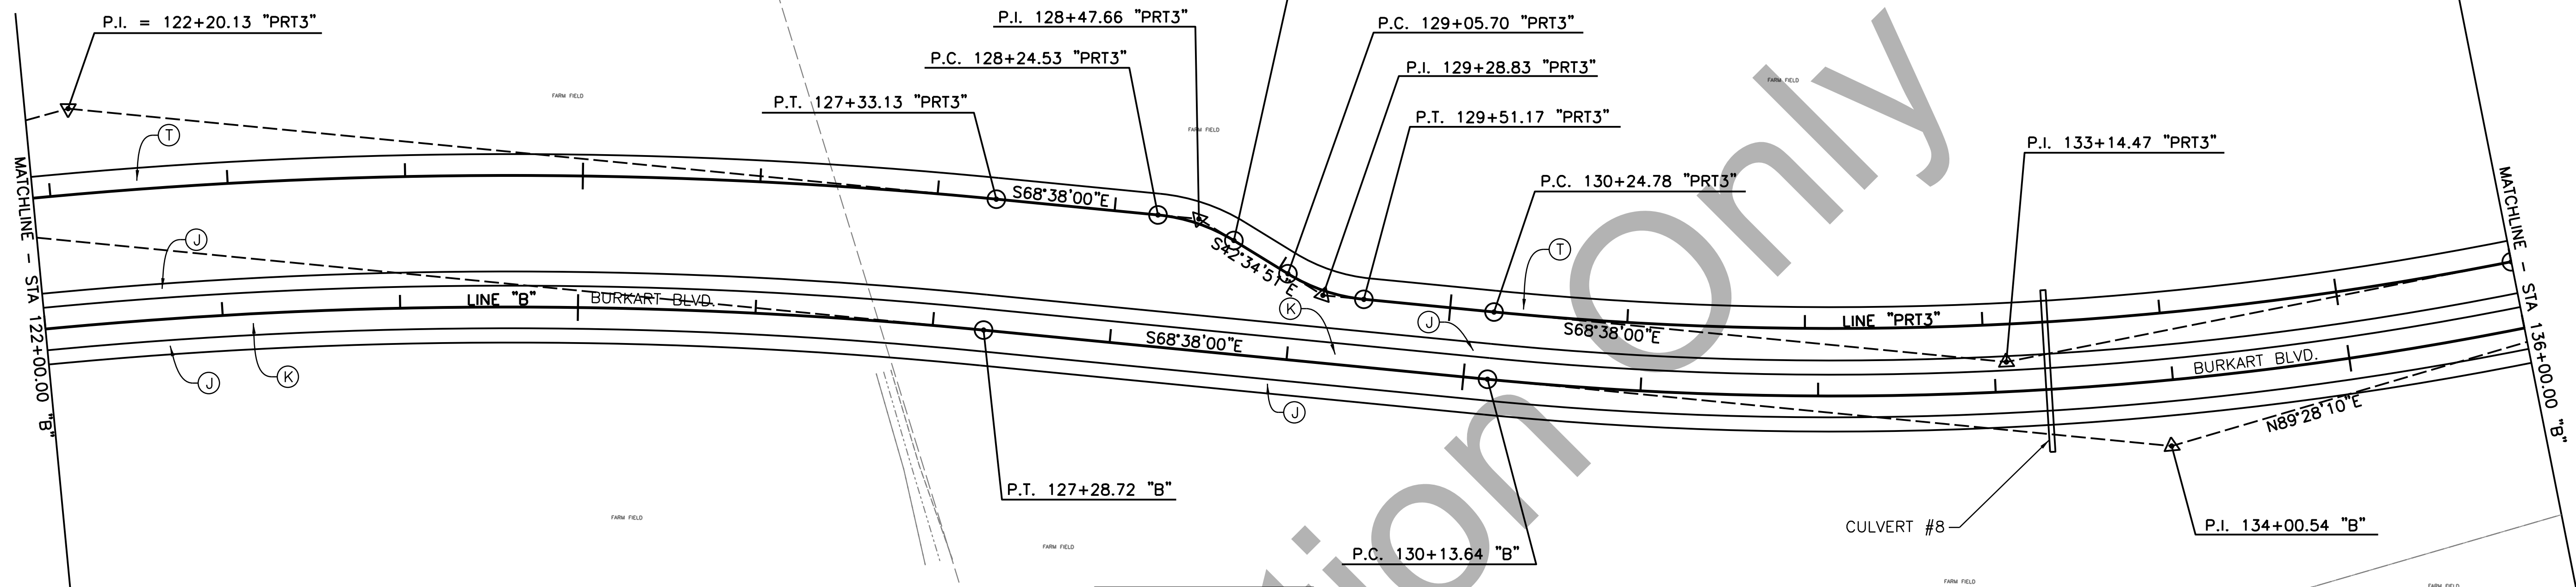


SEC. 28, T-6-N, R-6-E
JACKSON TWP.
JACKSON COUNTY

Rust Farms, LLC

CURVE DATA
P.I. = 134+00.54 "B"
Δ = 21°53'50" LT.
D = 2°51'53"
R = 2000.00'
T = 386.90'
L = 764.36'
E = 37.08'

ALL TOPOGRAPHY DESCRIBED
FROM LINE "B" EXCEPT AS NOTED

ALL R/W DESCRIBED FROM
LINE "B" EXCEPT AS NOTED

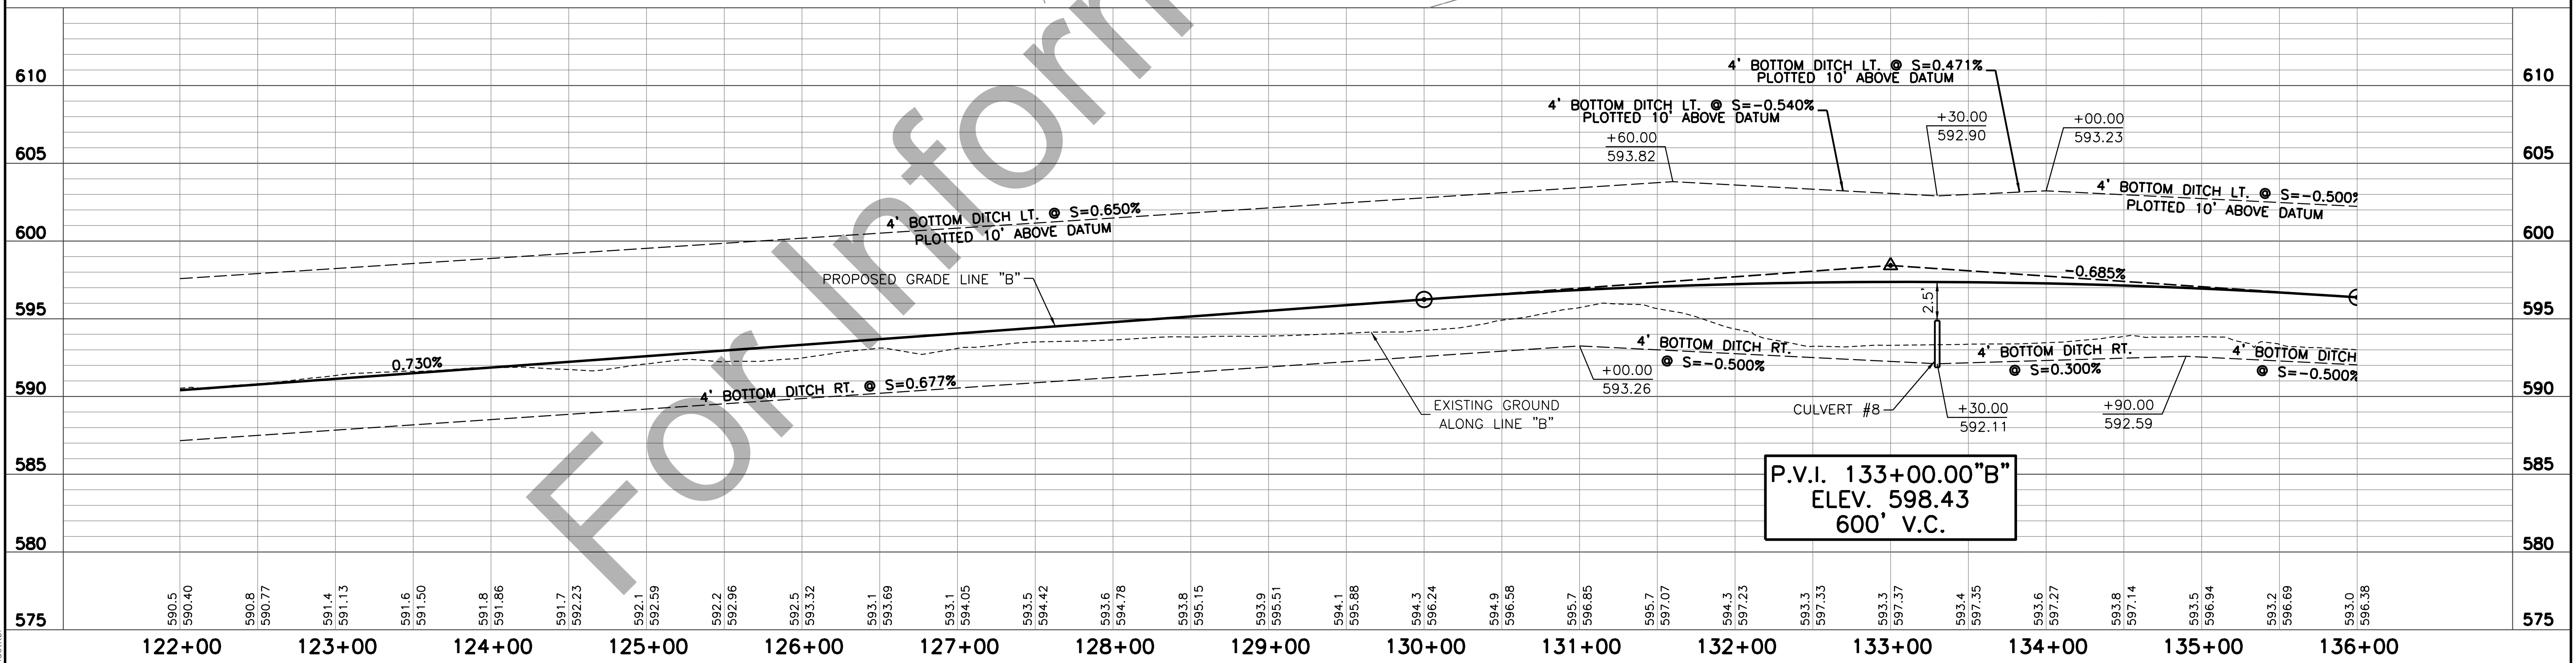

P.V.I. 133+00.00 "B"
ELEV. 598.43
600' V.C.

- | | | | |
|--------------------------------|--------------------------|---------------------------------|----------------------|
| (C) PCCP FOR APPROACHES, 9 IN. | (R) MILL & RESURFACE | (14) CONCRETE ROLLED CURB | (26) NURSERY SODDING |
| (F) SIDEWALK, CONCRETE, 4 IN. | (S) SAW CUT | (15) CONCRETE, CURB & GUTTER | (27) SEEDING |
| (J) HMA SHOULDER | (T) FULL DEPTH HMA TRAIL | (17) TRUCK APRON | |
| (K) FULL DEPTH HMA PAVEMENT | (U) UNDERDRAIN, 6" | (22) CONCRETE CENTER CURB, TYPE | |
| (O) COMPACTED AGGREGATE NO. 53 | (3) CONCRETE CURB 6" | | |

RECOMMENDED FOR APPROVAL _____	
DESIGNED: _____ HDP	DRAWN: _____ LWR
CHECKED: _____ RSH	CHECKED: _____ HDP



INDIANA
DEPARTMENT OF TRANSPORTATION

PLAN & PROFILE SHEET
STA 122+00.00 TO 136+00.00 "B"

HORIZONTAL SCALE 1" = 50'	BRIDGE FILE
VERTICAL SCALE 1" = 5'	DESIGNATION 1600743
SURVEY BOOK	SHEETS
CONTRACT R-40004	56 of 1600743

W:\Seymour\2015-161 Seymour - Southern Bypass\Design\Public Information Meeting\2017-09-20\Pr12200-13600.dgn
9/18/2017
2:32:18 PM
REVISED 3.0
PDF Colorplot
made by

PRINT DATE: 9/18/17
PLOT SCALE: 1" = 50'
DRAWING FILE: P:\06043\1 BURKARTACAD06 PLAN PROF.DWG
DRAWING BY: KUPSHAW
EDITED BY: KUPSHAW
DATE: 7/12/11 - 10:09 AM

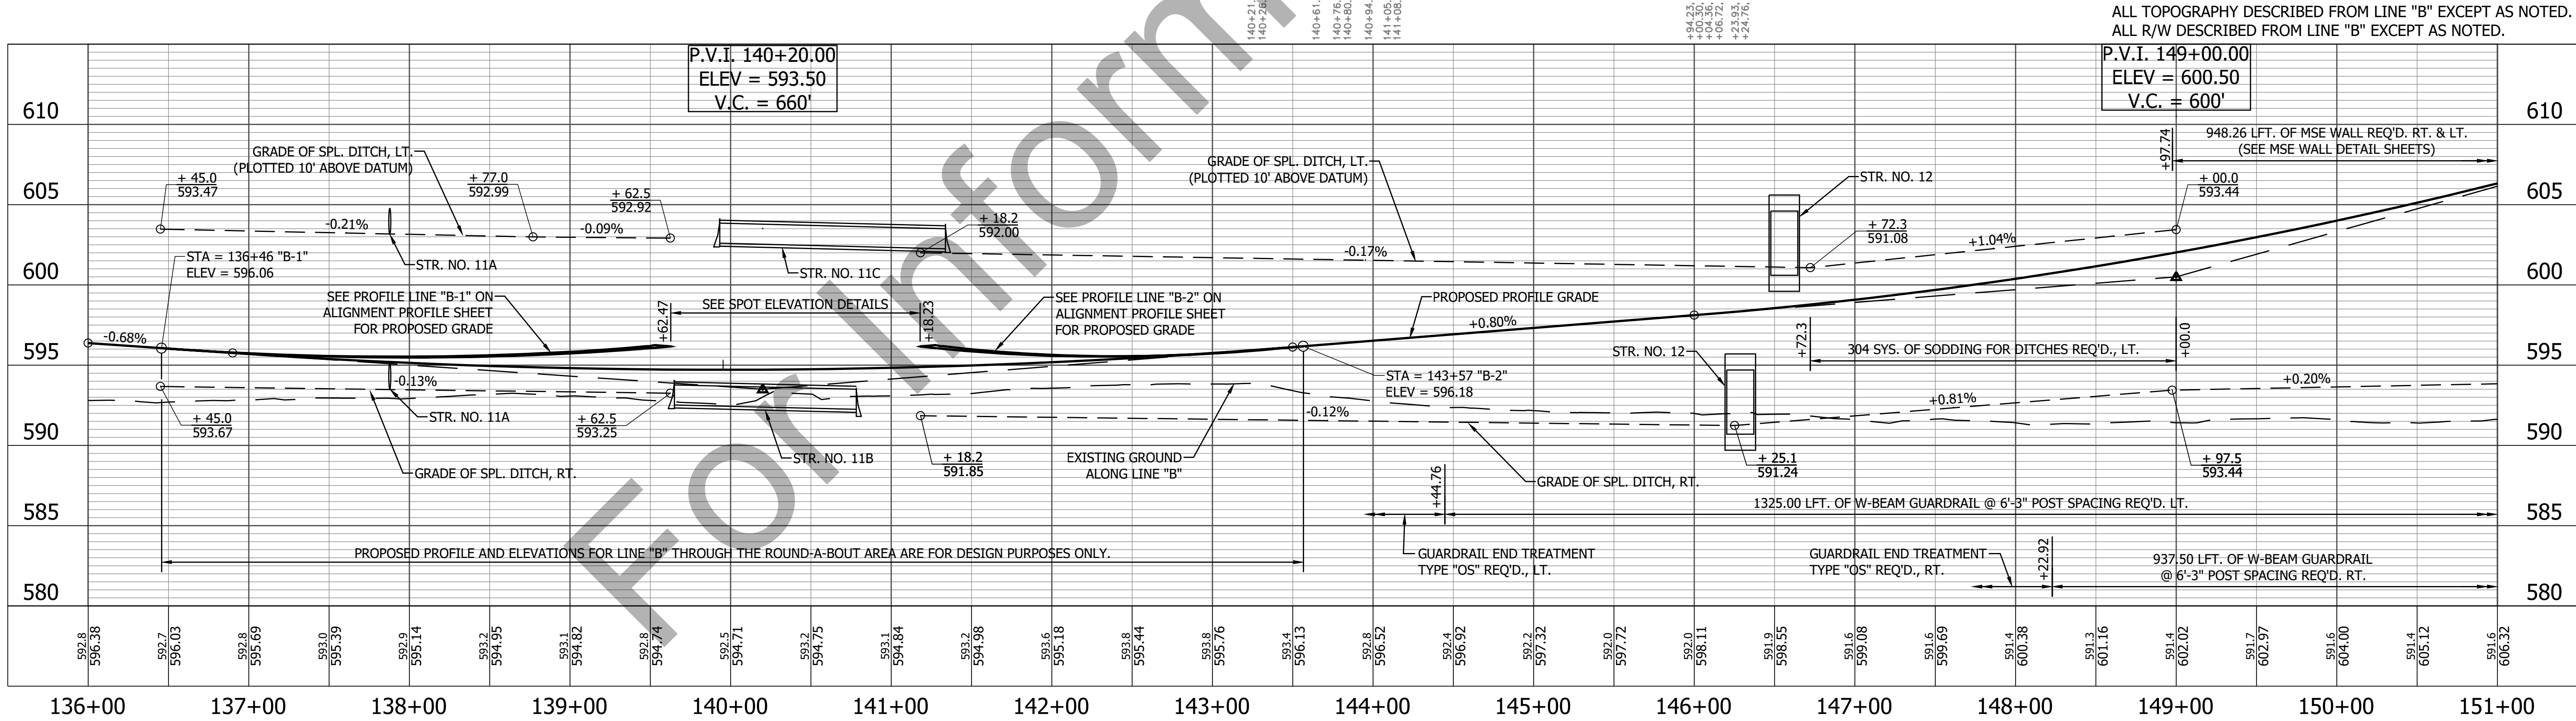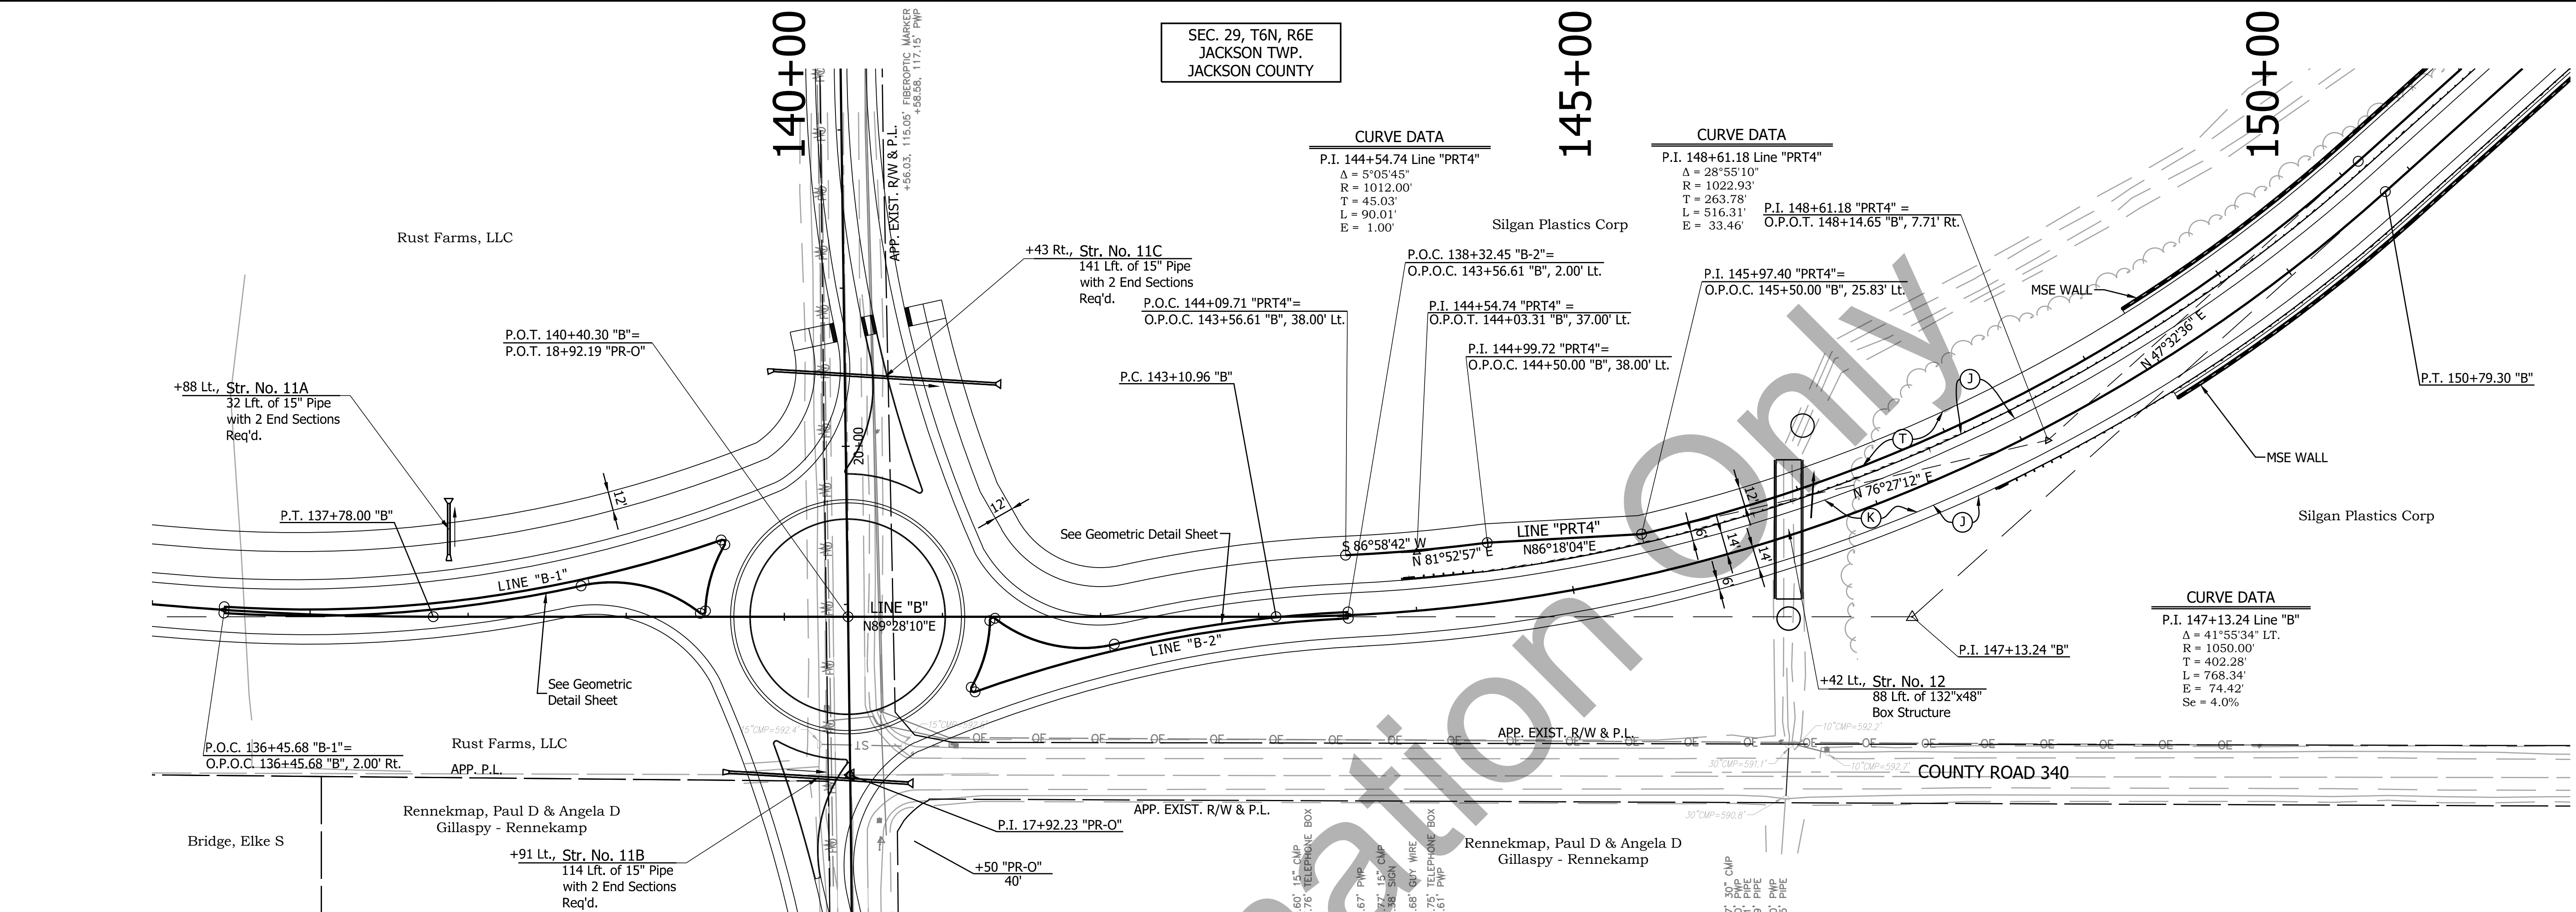

- (F) CONCRETE, SIDEWALK, 4 IN.
- (J) HMA SHOULDER
- (K) FULL DEPTH HMA PAVEMENT
- (T) FULL DEPTH HMA TRAIL
- (W) WIDENING WITH HMA, TYPE



RECOMMENDED FOR APPROVAL	
DESIGNED: R.D.S.	DRAWN: K.R.U.
CHECKED: L.L.C.	CHECKED: L.L.C.

INDIANA
DEPARTMENT OF TRANSPORTATION

PLAN AND PROFILE
STA. 136+00.00 TO 151+00.00 LINE "B"

HORIZONTAL SCALE 1" = 50'	BRIDGE FILE
VERTICAL SCALE 1" = 5'	DESIGNATION 1600743
SURVEY BOOK	SHEET 57 of 145
CONTRACT R-40004	PROJECT 1600743

PRINT DATE: 9/18/17
PLOT SCALE: 1" = 50'
DRAWING FILE: P:\06043-1 BURKART\ACAD\06 PLAN\PROFD_P\PLAN PROFILE SHEET_B_50_02.DWG
DRAWING BY: KUPSHAW
EDITED BY: KUPSHAW
DATE: 7/12/11 - 10:09 AM

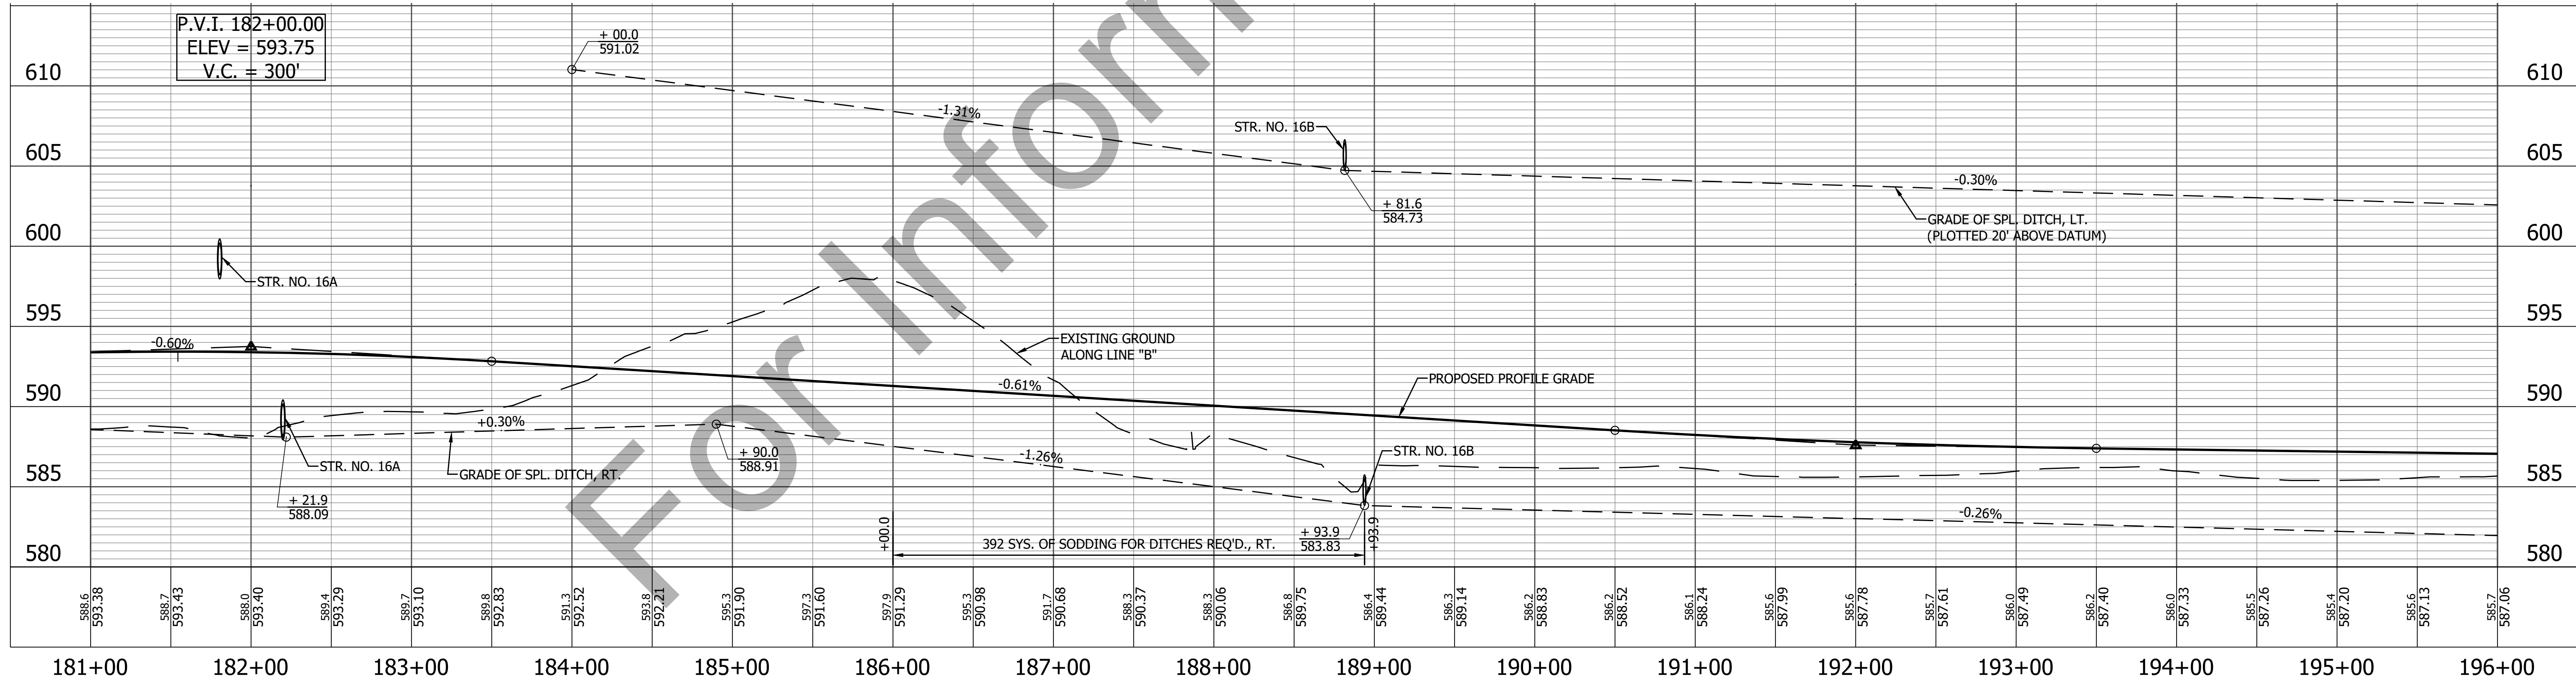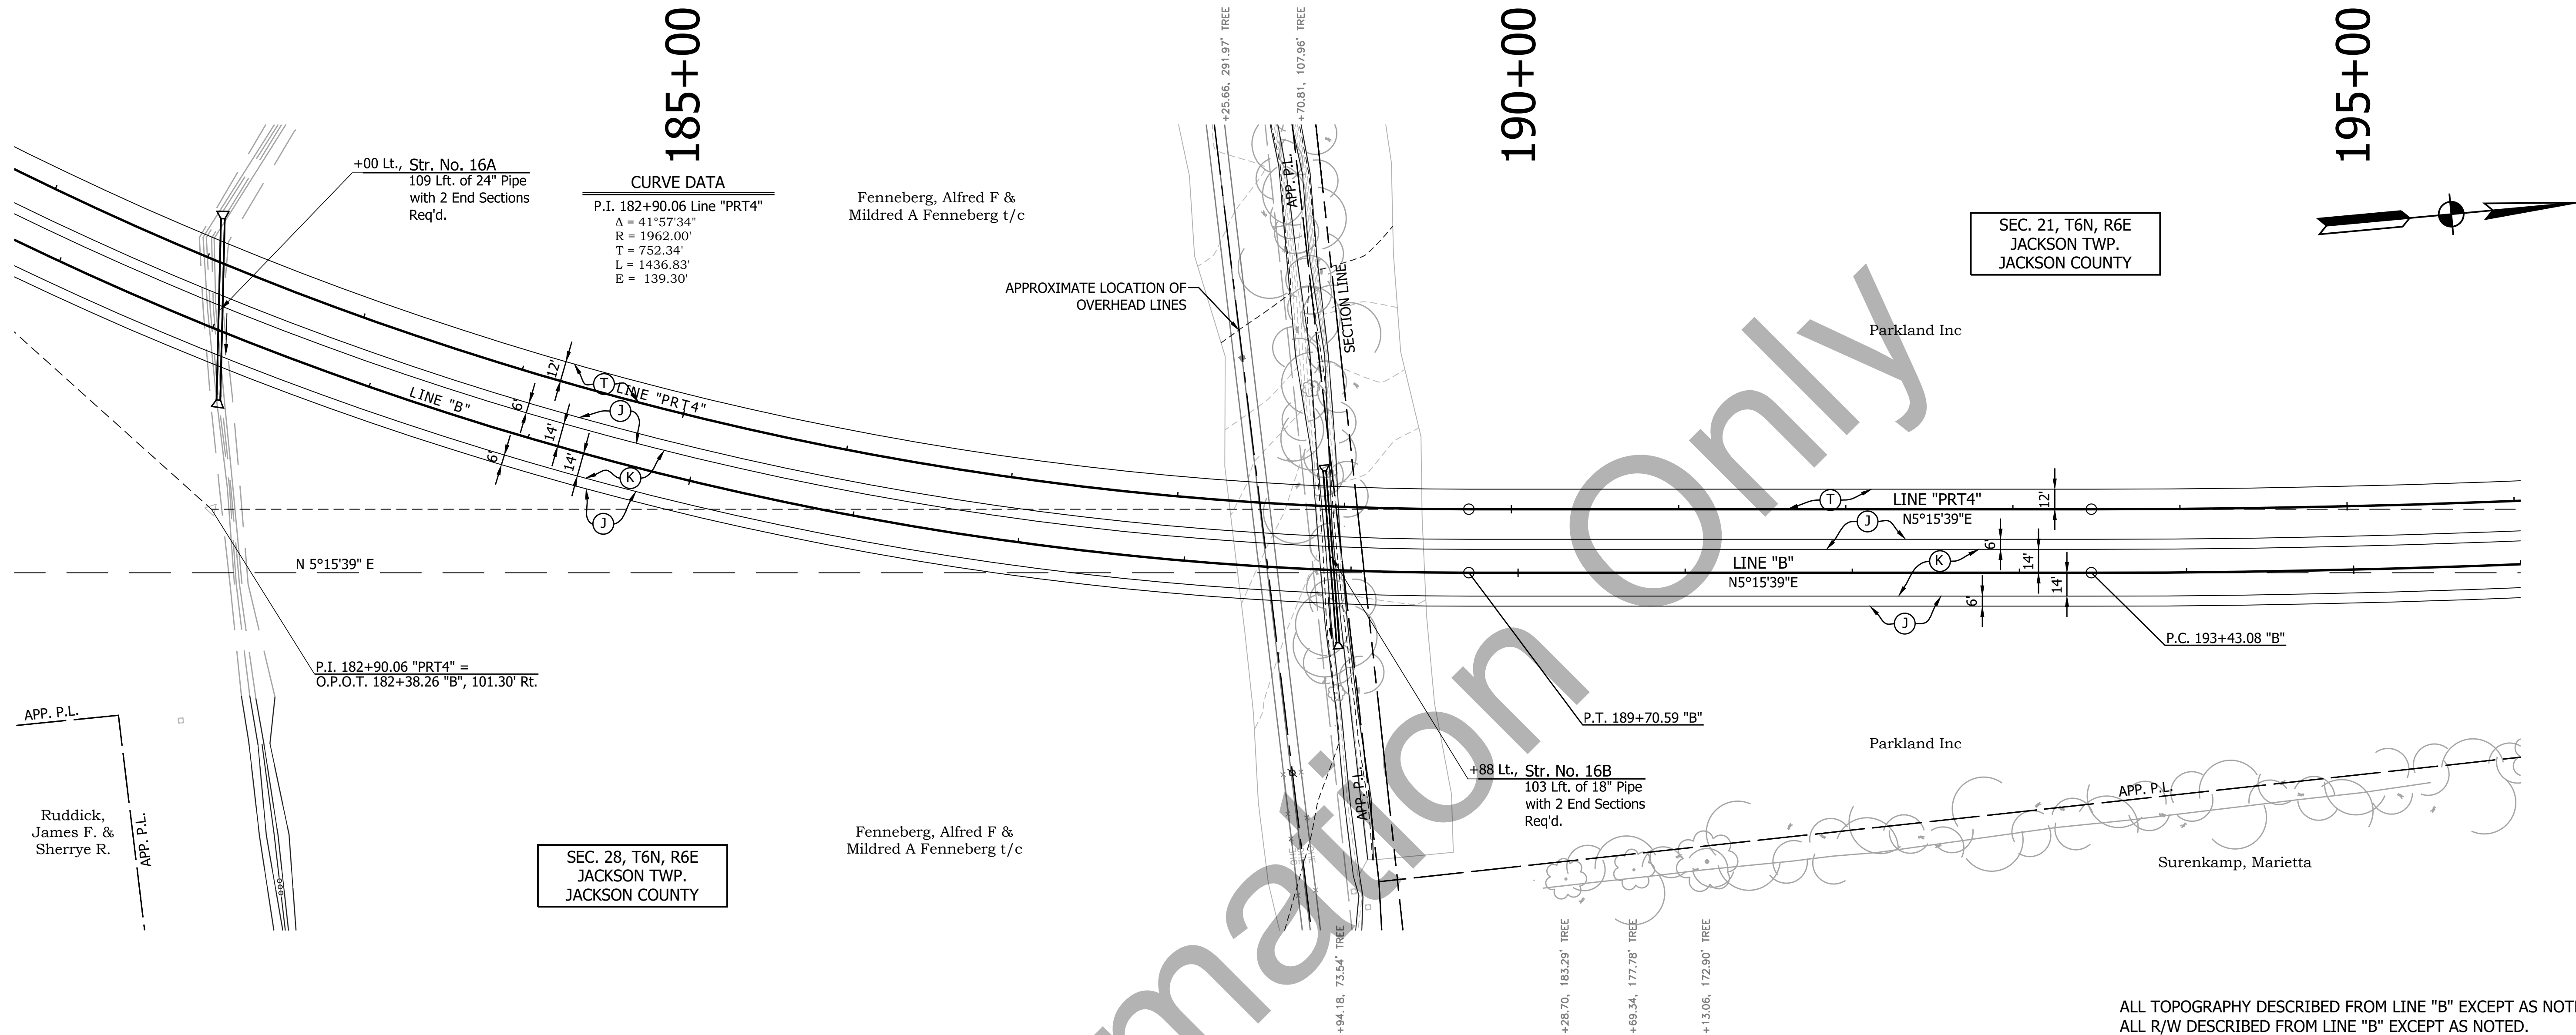

- (F) CONCRETE, SIDEWALK, 4 IN.
- (J) HMA SHOULDER
- (K) FULL DEPTH HMA PAVEMENT
- (T) FULL DEPTH HMA TRAIL
- (W) WIDENING WITH HMA, TYPE


RECOMMENDED FOR APPROVAL	DESIGN ENGINEER	DATE
DESIGNED: R.D.S.	DRAWN: K.R.U.	
CHECKED: L.L.C.	CHECKED: L.L.C.	

INDIANA DEPARTMENT OF TRANSPORTATION
PLAN AND PROFILE STA. 181+00.00 TO 196+00.00 LINE "B"

HORIZONTAL SCALE 1" = 50'	BRIDGE FILE
VERTICAL SCALE 1" = 5'	DESIGNATION 1600743
SURVEY BOOK	SHEET 60 of 145
CONTRACT R-40004	PROJECT 1600743

205+00


210+00

 

P.I. 197+29.60 Line "PRT4"
 $\Delta = 6^{\circ}46'34''$
 $R = 6462.00'$
 $T = 382.55'$
 $L = 764.22'$
 $E = 11.31'$

$$\frac{\text{P.I. } 197+29.60 \text{ "PRT4" =}}{\text{O.P.O.T. } 197+27.43 \text{ "B", } 26.69' \text{ Lt.}}$$


SEC. 21, T6N, R6E
JACKSON TWP.
JACKSON COUNTY
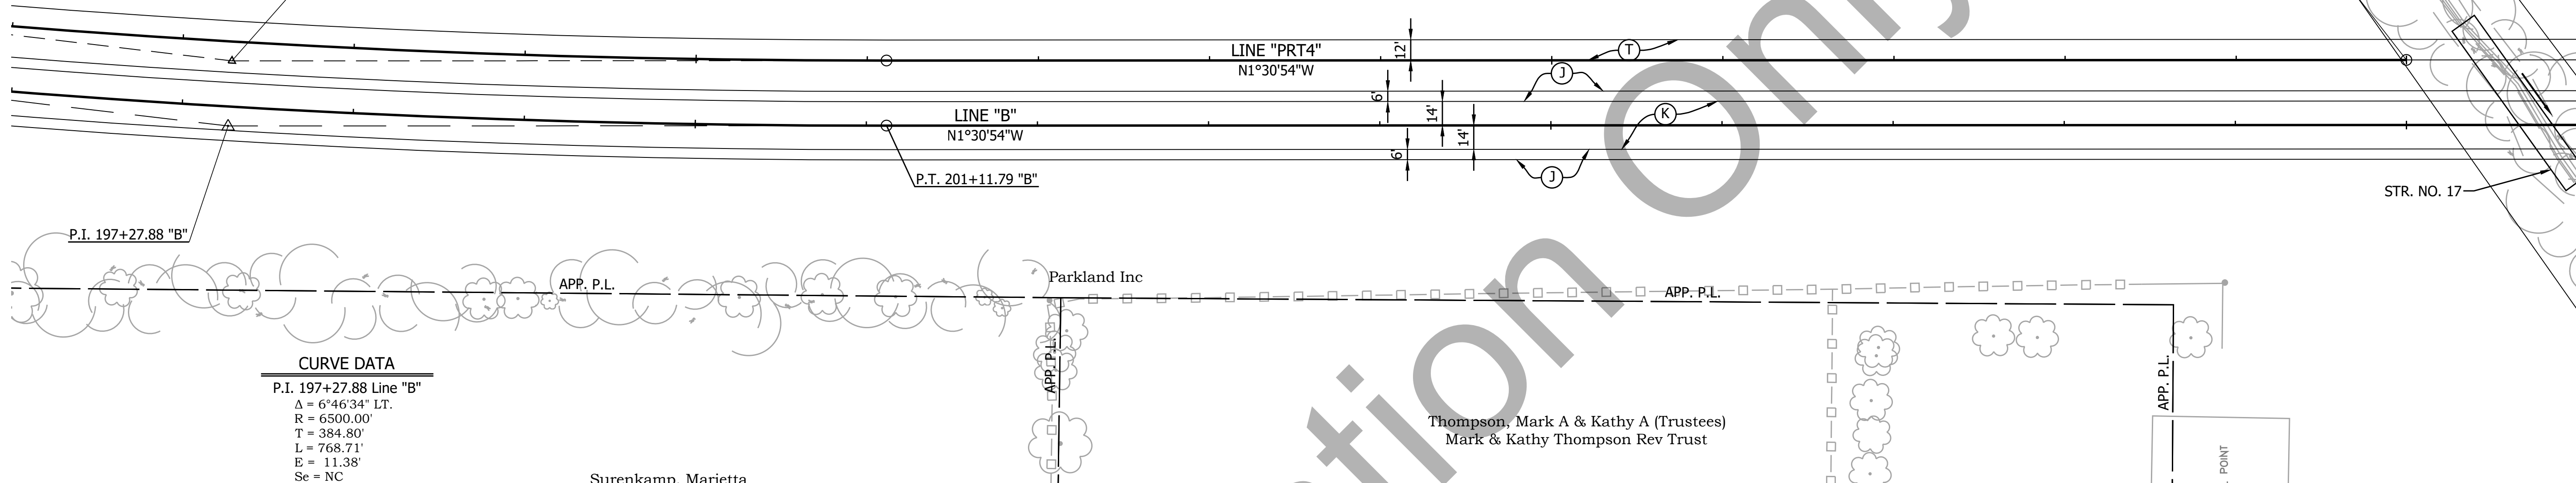
$$\frac{\text{P.O.T. 209+99.47 "PRT4"=}}{\text{O.P.O.T. 210+00.00 "B", -38.00' Lt.}}$$


P.I. 197+27.88 Line "B"
 $\Delta = 6^{\circ}46'34''$ LT.
 R = 6500.00'
 T = 384.80'
 L = 768.71'
 E = 11.38'
 Se = NC

Surenkamp, Marietta

ALL TOPOGRAPHY DESCRIBED FROM LINE "B" EXCEPT AS NOTED.
ALL R/W DESCRIBED FROM LINE "B" EXCEPT AS NOTED.

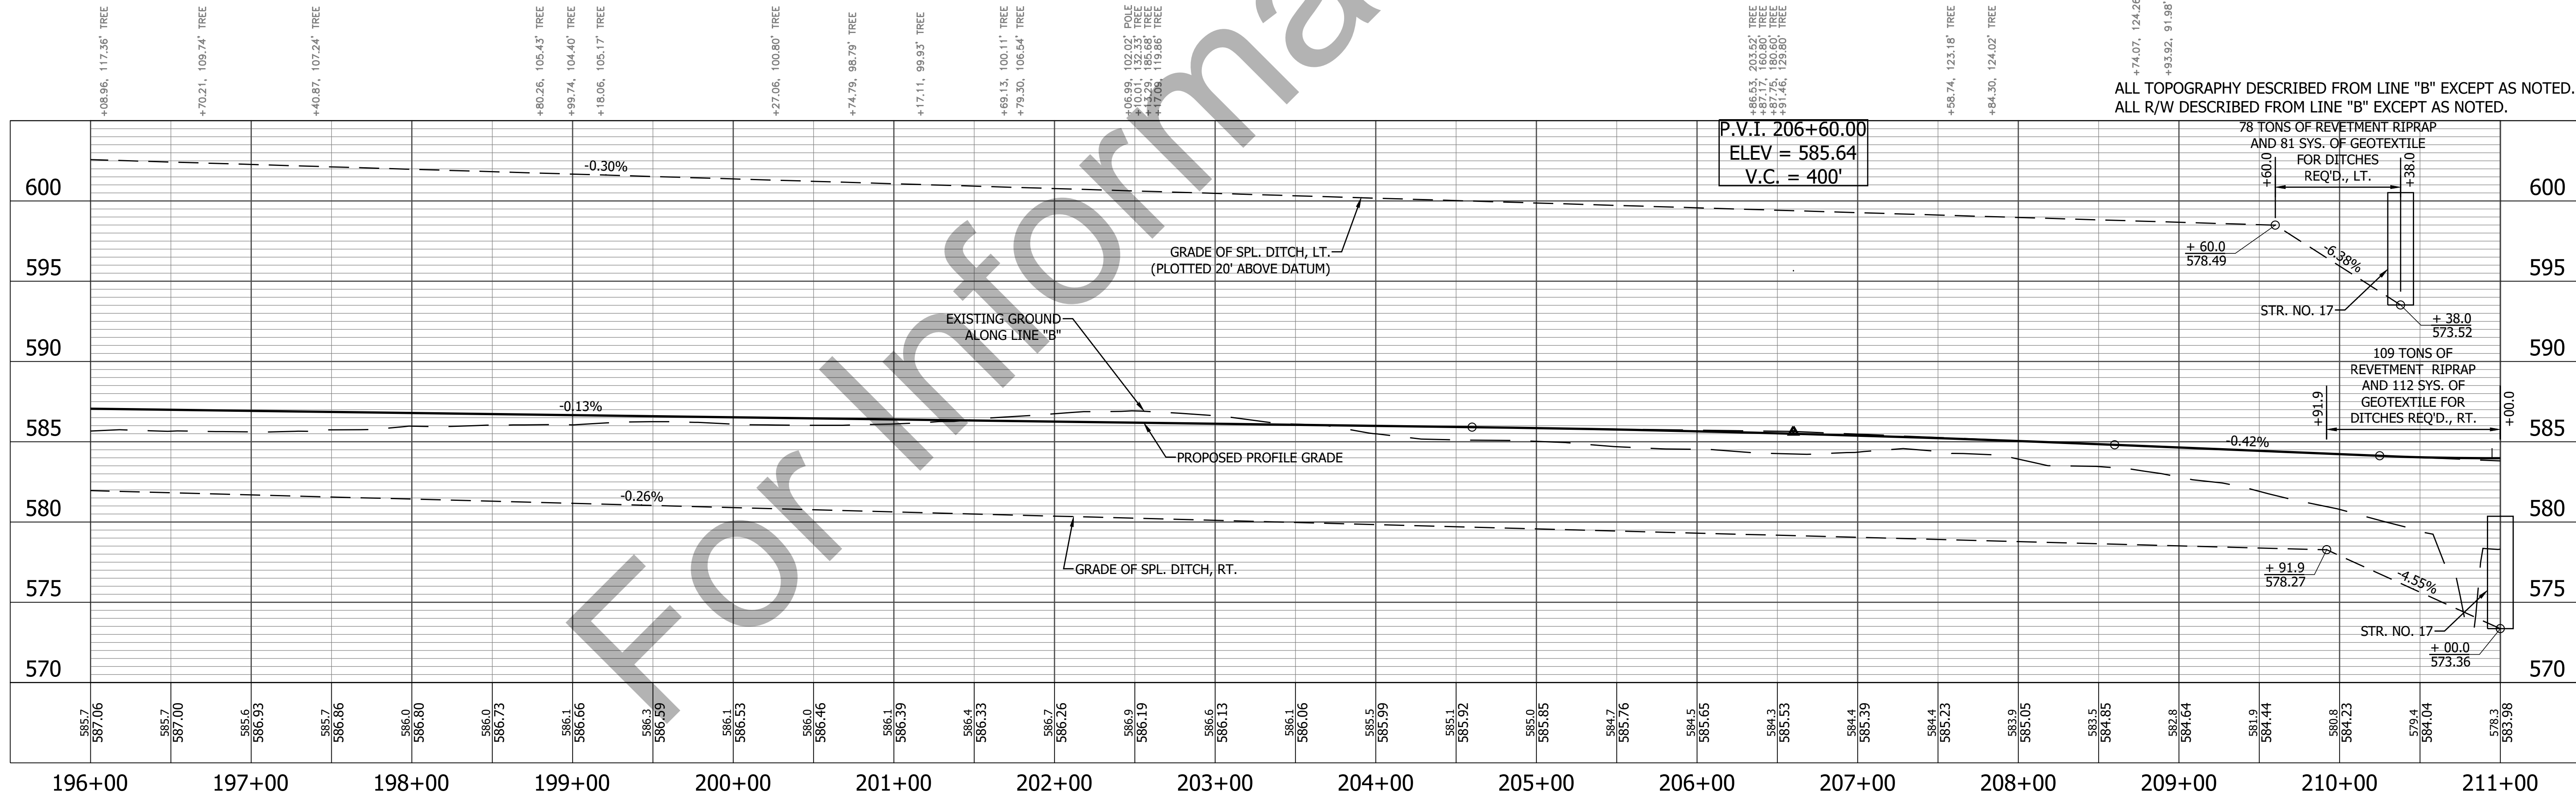

P.V.I. 206+60.00
ELEV = 585.64
V.C. = 400'

78 TONS OF REVETMENT RIPRAP
AND 81 SYS. OF GEOTEXTILE
FOR DITCHES
REQ'D., LT.

109 TONS OF REVTMENT RIPRAP AND 112 SYS. OF GEOTEXTILE FOR DITCHES REQ'D., RT.	+00.0
--	-------

STR. NO. 17
+ 00.0
573.36

- (F) CONCRETE, SIDEWALK, 4 IN.
- (J) HMA SHOULDER
- (K) FULL DEPTH HMA PAVEMENT
- (T) FULL DEPTH HMA TRAIL
- (W) WIDENING WITH HMA, TYPE

RECOMMENDED
FOR APPROVAL

DESIGN ENGINEER DATE

DESIGNED: <u>R.D.S.</u>	DRAWN: <u>K.R.U.</u>
-------------------------	----------------------

CHECKED: L.L.C. | CHECKED: L.L.C.



INDIANA
DEPARTMENT OF TRANSPORTATION

PLAN AND PROFILE
STA. 196+00.00 TO 211+00.00 LINE "B"



HORIZONTAL SCALE	BRIDGE FILE		
1" = 50'			
VERTICAL SCALE	DESIGNATION		
1" = 5'	1600743		
SURVEY BOOK	SHEET		
	61	of	145
CONTRACT	PROJECT		
R-40004	1600743		

PRINT DATE: 9/18/17
PLOT SCALE: 1:1 EDIT DATE: 7/12/11 - 10:09 AM EDITED BY: KUPSHAW DRAWING FILE: P:\516049 - 1 BURKART\ACAD\06 PLAN PROF\RD PLAN PROFILE SHEET_B_50_02.DWG

W:\Seymour\2015-161 Seymour - Southern Bypass\Design\Public Information Meeting\2017-09-20\PR21000-22500.dgn
9/18/2017
REVISION 3.0
2:32:54 PM
PDF Colorplot
mtd,td

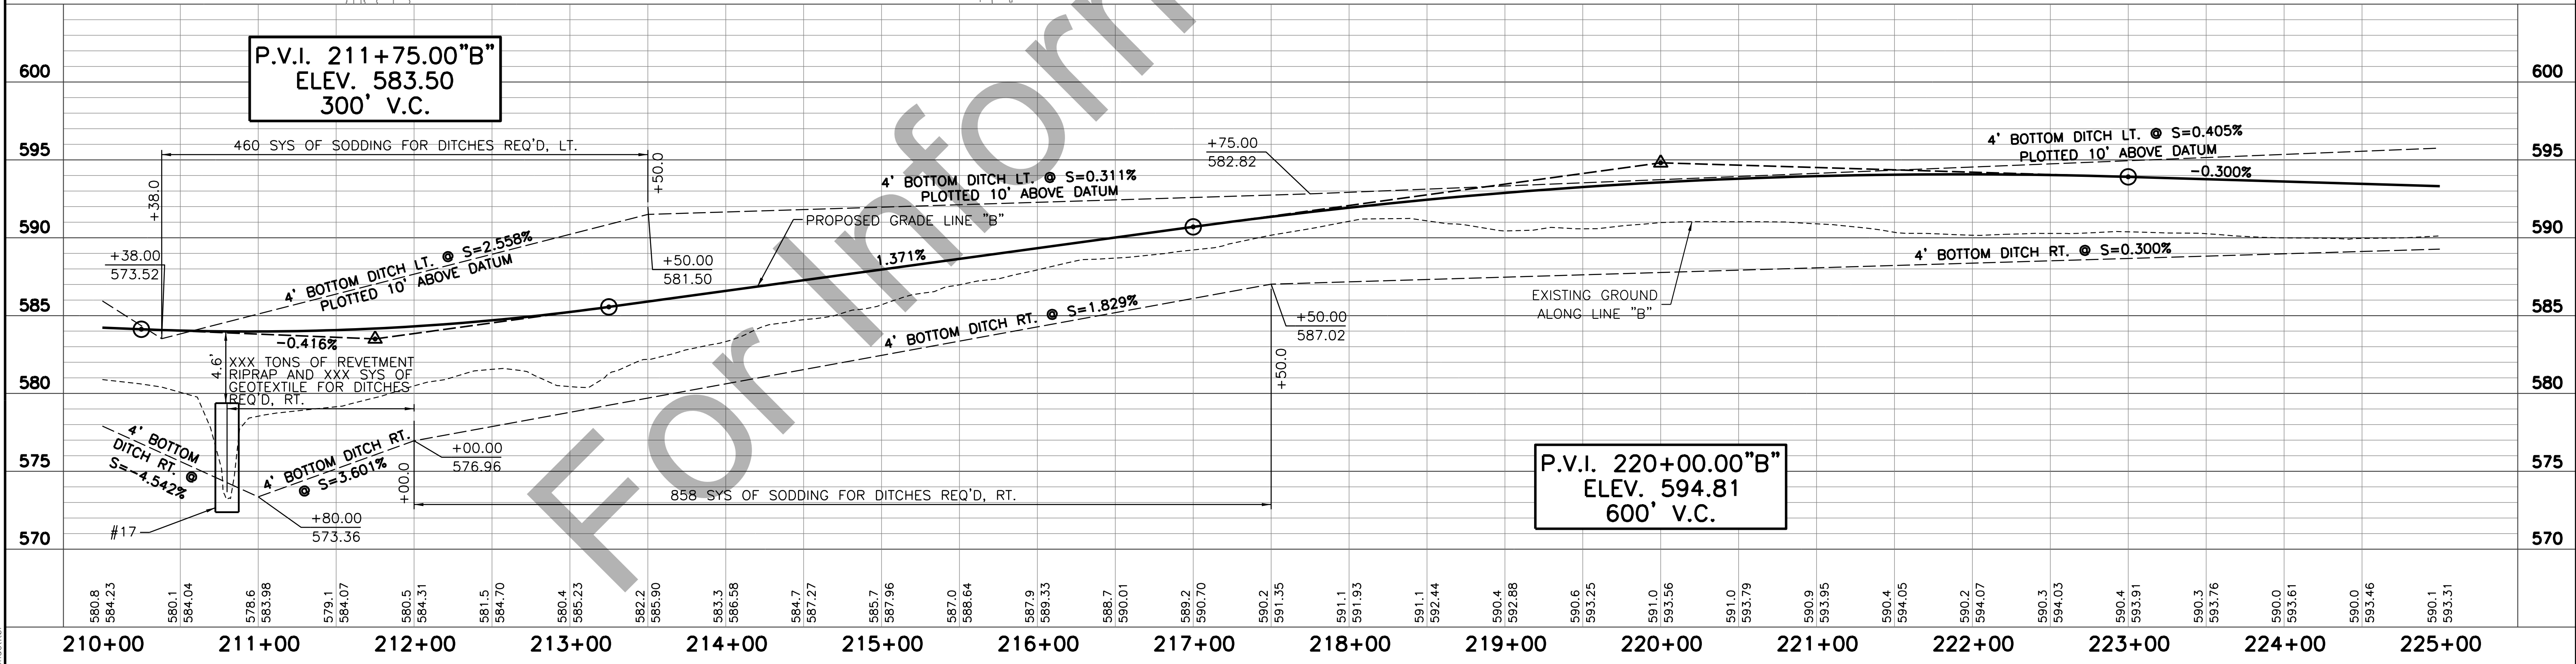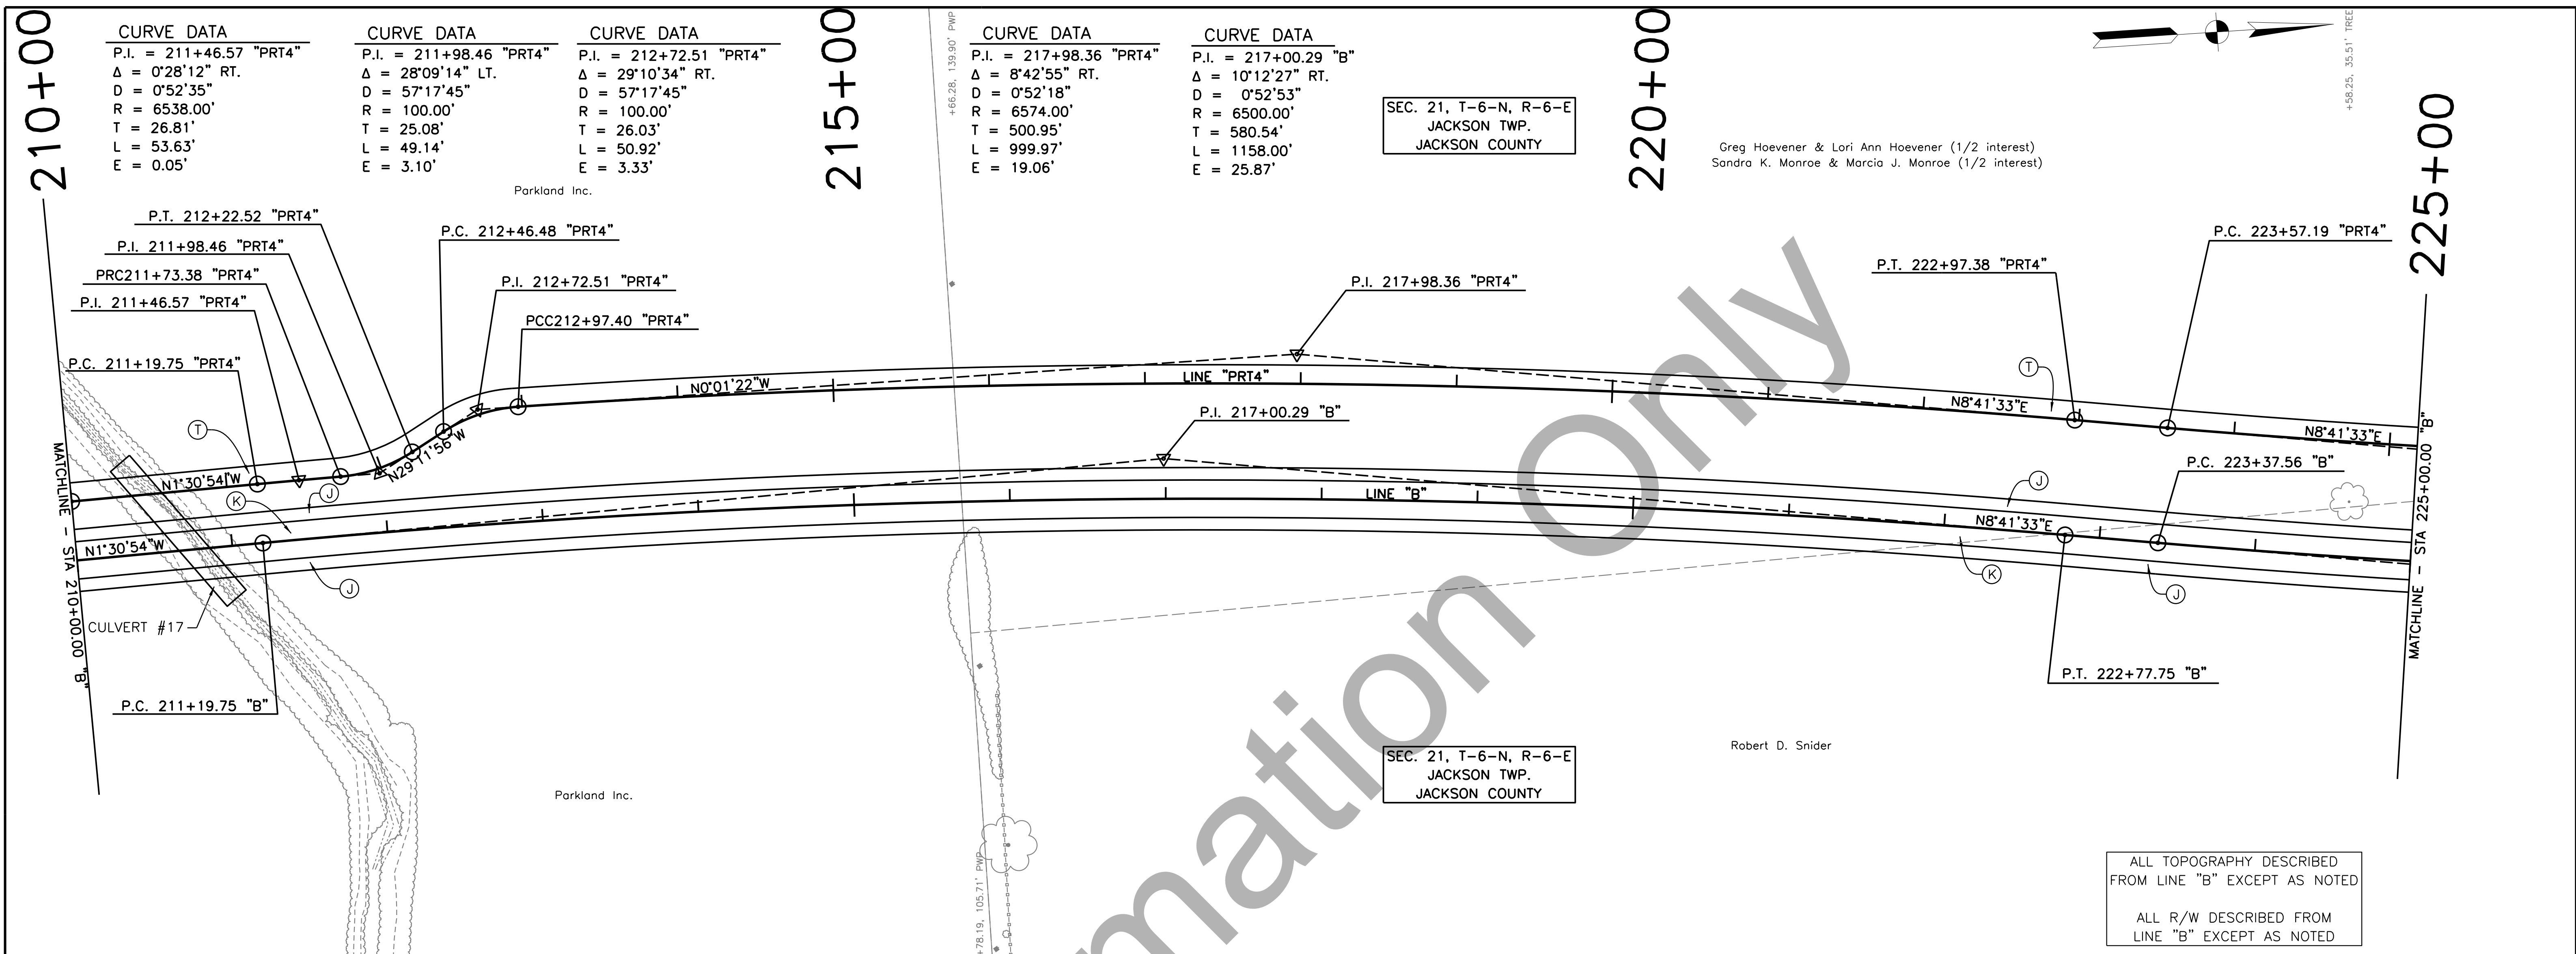


	Ⓒ PCCP FOR APPROACHES, 9 IN. Ⓕ SIDEWALK, CONCRETE, 4 IN. Ⓖ HMA SHOULDER Ⓙ FULL DEPTH HMA PAVEMENT Ⓛ COMPACTED AGGREGATE NO. 53	Ⓓ MILL & RESURFACE Ⓔ SAW CUT Ⓢ FULL DEPTH HMA TRAIL Ⓚ UNDERDRAIN, 6" Ⓜ CONCRETE CURB 6"	Ⓝ CONCRETE ROLLED CURB Ⓠ CONCRETE, CURB & GUTTER Ⓢ TRUCK APRON Ⓣ CONCRETE CENTER CURB, TYPE	Ⓔ NURSERY SODDING Ⓡ SEEDING		RECOMMENDED FOR APPROVAL DESIGN ENGINEER DATE	INDIANA DEPARTMENT OF TRANSPORTATION	HORIZONTAL SCALE 1" = 50' VERTICAL SCALE 1' = 5'	BRIDGE FILE DESIGNATION 1600743
						DESIGNED: HDP DRAWN: LWR CHECKED: RSH CHECKED: HDP	PLAN & PROFILE SHEET STA 211+00.00 TO STA 225+00.00 "B"	SURVEY BOOK CONTRACT R-40004	SHEETS 62 of PROJECT 1600743

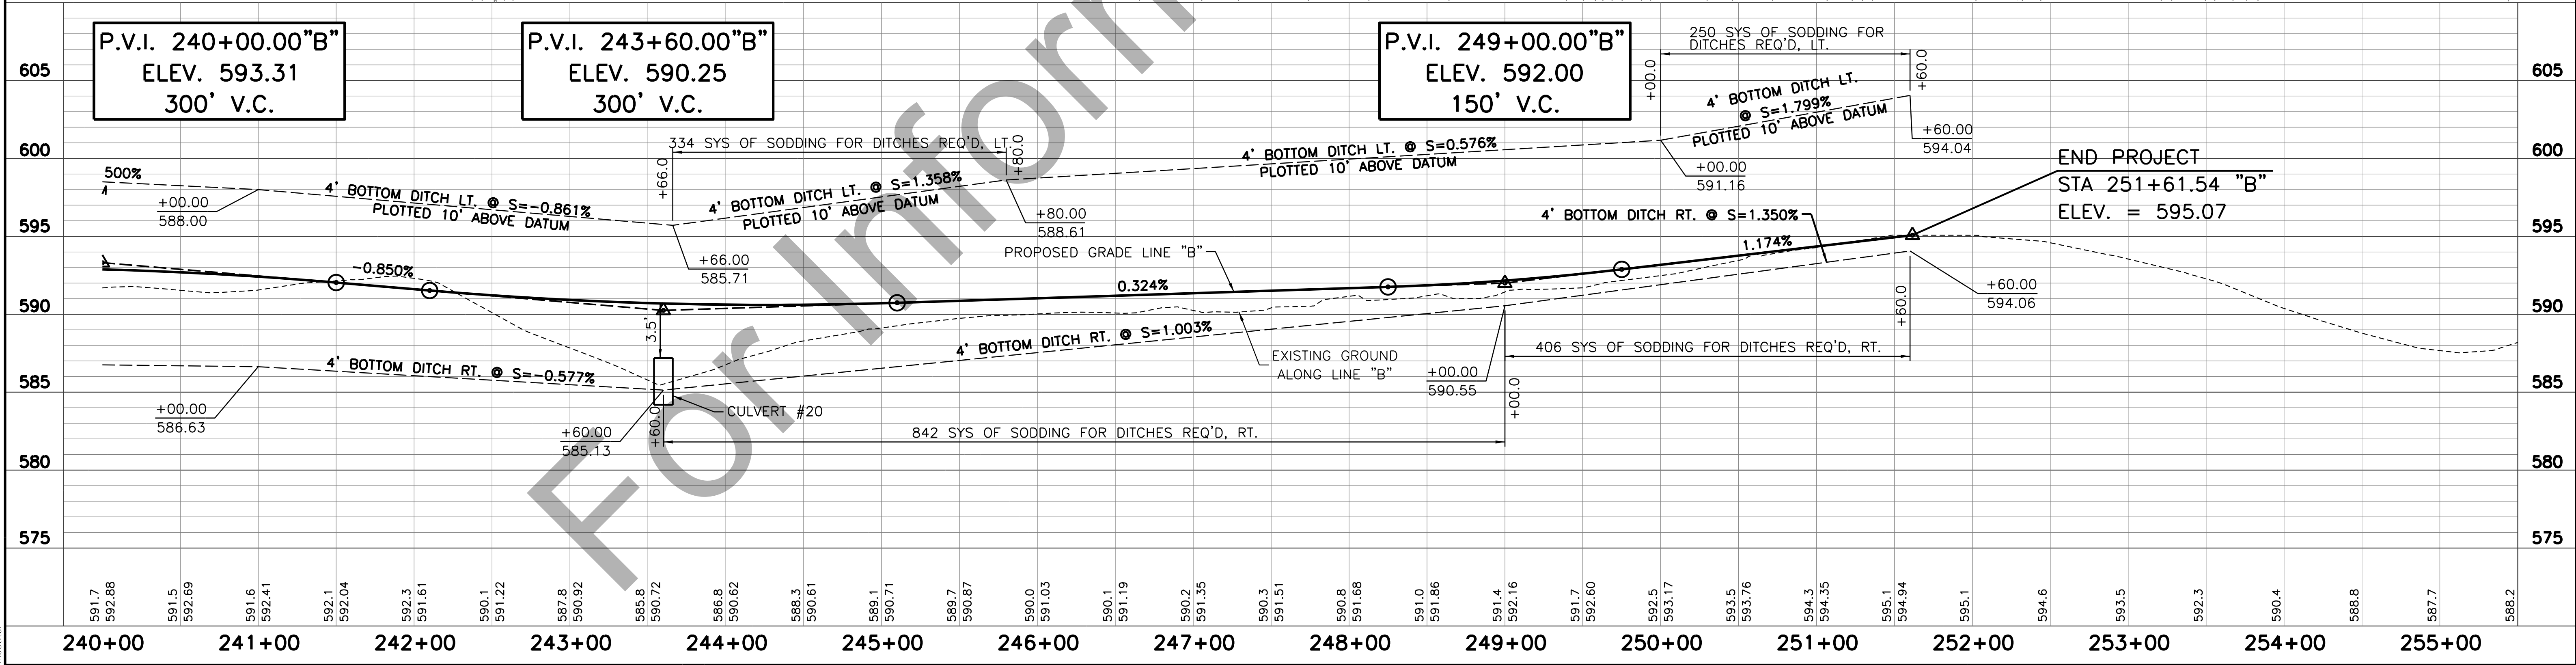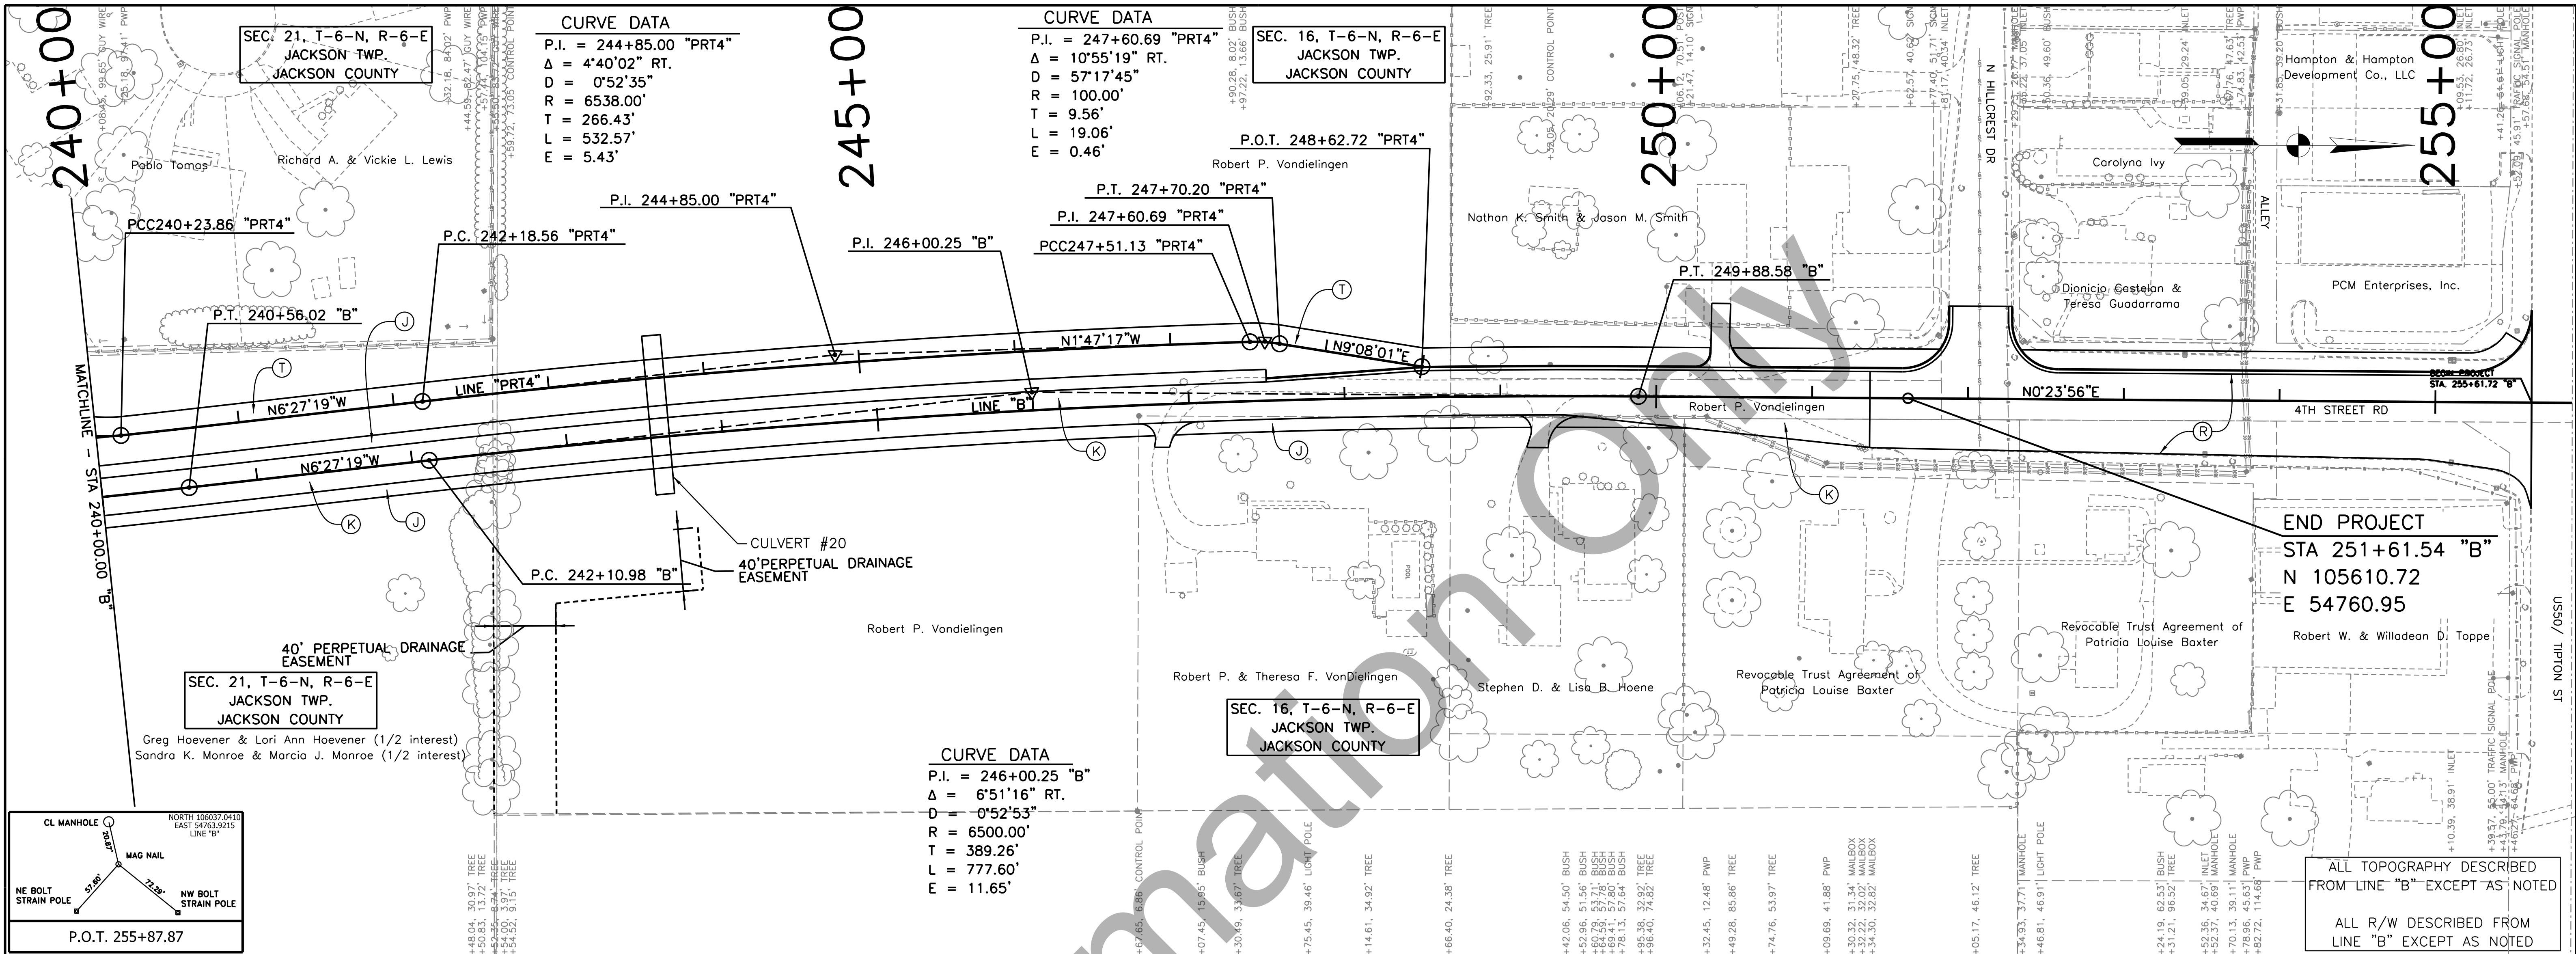

CL Sign "PRIVATE DRIVE" NORTH 105°43'7689 EAST 54°59'7483 LINE "B"		PCCP FOR APPROACHES, 9 IN. (R) MILL & RESURFACE		(14) CONCRETE ROLLED CURB (26) NURSERY SODDING	
(F) SIDEWALK, CONCRETE, 4 IN. (S) SAW CUT		(15) CONCRETE, CURB & GUTTER (27) SEEDING			
(J) HMA SHOULDER (T) FULL DEPTH HMA TRAIL		(17) TRUCK APRON			
(K) FULL DEPTH HMA PAVEMENT (U) UNDERDRAIN, 6"		(22) CONCRETE CENTER CURB, TYPE			
(O) COMPACTED AGGREGATE NO. 53 (3) CONCRETE CURB 6"					
P.T. 249+88.58					

RECOMMENDED FOR APPROVAL		DESIGN ENGINEER		DATE	
DESIGNED: HDP		DRAWN: LWR			
CHECKED: RSH		CHECKED: HDP			

INDIANA DEPARTMENT OF TRANSPORTATION		HORIZONTAL SCALE 1" = 50'		BRIDGE FILE	
PLAN & PROFILE SHEET		VERTICAL SCALE 1" = 5'		DESIGNATION 1600743	
STA 240+00.00 TO STA 256+00.00 "B"		SURVEY BOOK		SHEETS 64 of	
		CONTRACT R-40004		PROJECT 1600743	

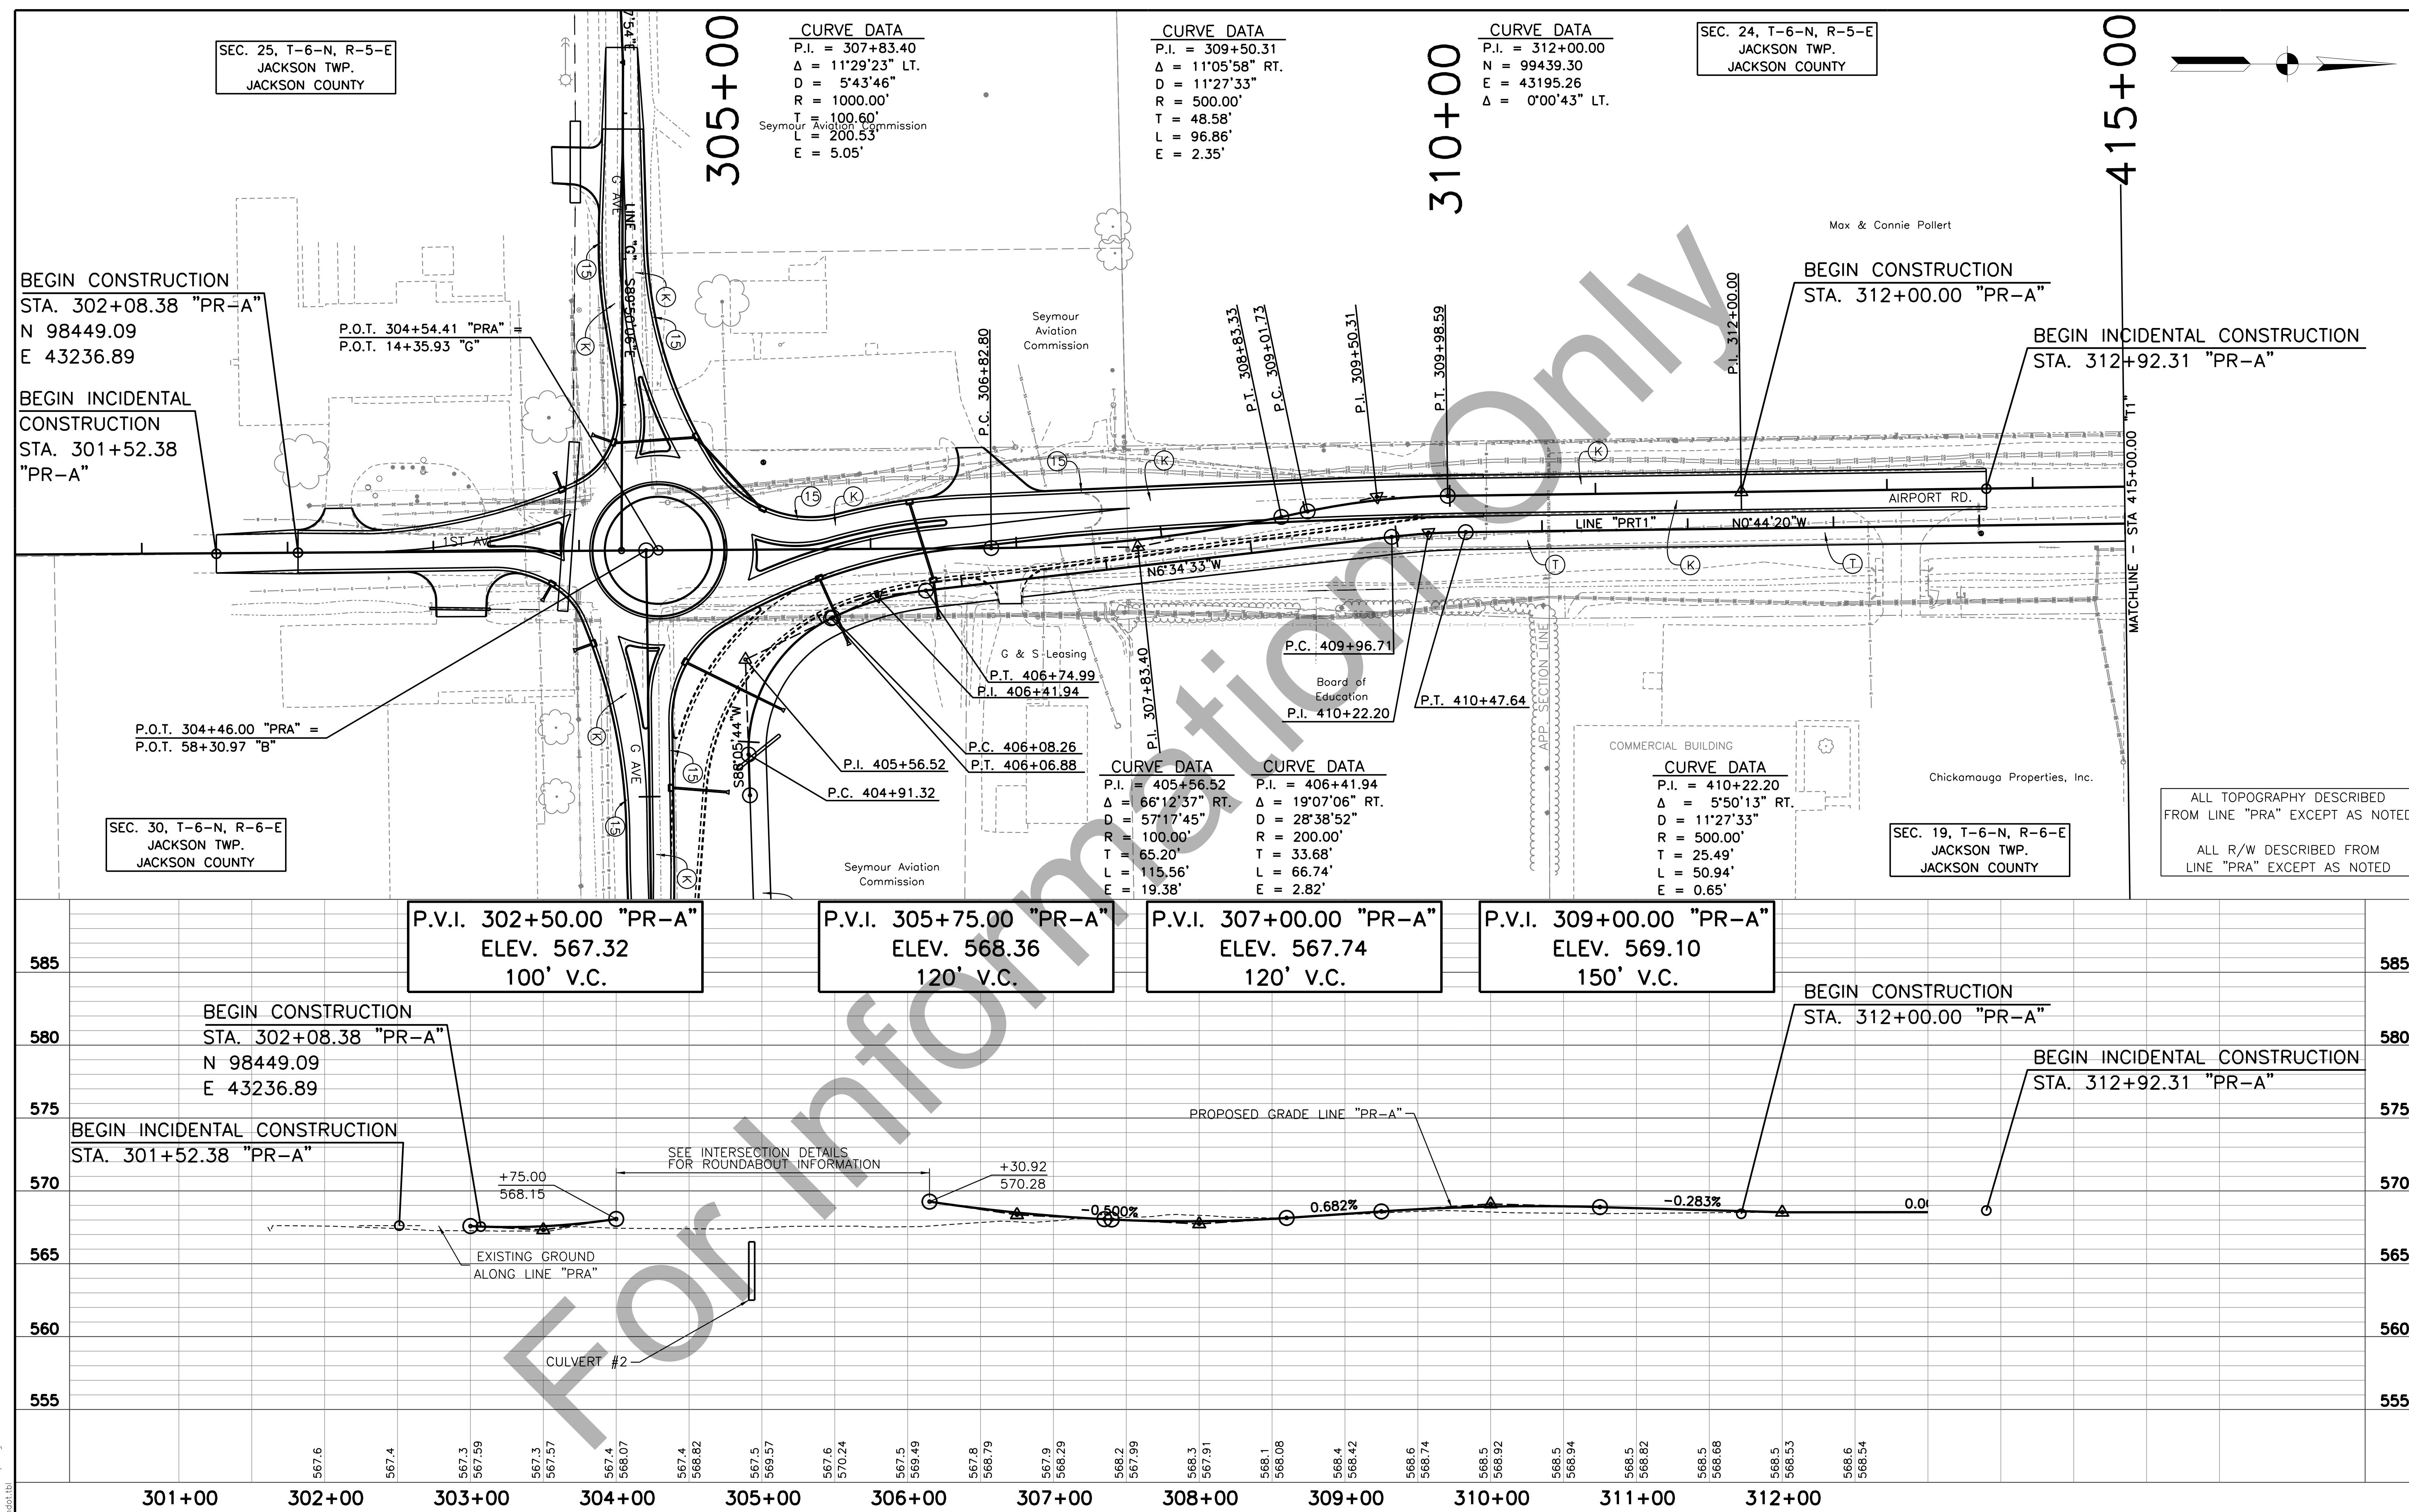

150	(C) PCCP FOR APPROACHES, 9 IN. (R) MILL & RESURFACE (F) SIDEWALK, CONCRETE, 4 IN. (S) SAW CUT (J) HMA SHOULDER (T) FULL DEPTH HMA TRAIL (K) FULL DEPTH HMA PAVEMENT (U) UNDERDRAIN, 6" (D) COMPACTED AGGREGATE NO. 53 (13) CONCRETE CURB 6"	(14) CONCRETE ROLLED CURB (26) NURSERY SODDING (15) CONCRETE, CURB & GUTTER (27) SEEDING (17) TRUCK APRON (22) CONCRETE CENTER CURB, TYPE		RECOMMENDED FOR APPROVAL _____ DESIGN ENGINEER DATE	INDIANA DEPARTMENT OF TRANSPORTATION	HORIZONTAL SCALE 1" = 50' VERTICAL SCALE N/A	BRIDGE FILE DESIGNATION 1600743
					PLAN & PROFILE SHEET	SURVEY BOOK	SHEETS 65 of
					STA 301+00.00 "PRA" TO STA 415+00.00 "T1"	CONTRACT R-40004	PROJECT 1600743


- | | |
|------------------------------|------------------------|
| Ⓒ PCCP FOR APPROACHES, 9 IN. | Ⓔ MILL & RESURFACE |
| Ⓕ SIDEWALK, CONCRETE, 4 IN. | Ⓖ SAW CUT |
| Ⓖ HMA SHOULDER | Ⓙ FULL DEPTH HMA TRAIL |
| Ⓚ FULL DEPTH HMA PAVEMENT | Ⓤ UNDERDRAIN, 6" |
| Ⓞ COMPACTED AGGREGATE NO. 53 | Ⓣ CONCRETE CURB 6" |

- | | |
|------------------------------|-------------------|
| Ⓙ CONCRETE ROLLED CURB | Ⓐ NURSERY SODDING |
| Ⓛ CONCRETE, CURB & GUTTER | Ⓐ SEEDING |
| Ⓛ TRUCK APRON | |
| Ⓐ CONCRETE CENTER CURB, TYPE | |

RECOMMENDED FOR APPROVAL	DESIGN ENGINEER	DATE
DESIGNED: HDP	DRAWN: LWR	
CHECKED: RSH	CHECKED: HDP	

INDIANA DEPARTMENT OF TRANSPORTATION
PLAN SHEET STA 415+00.00 TO STA 428+00.00 "T1"

HORIZONTAL SCALE 1" = 50'	BRIDGE FILE
VERTICAL SCALE N/A	DESIGNATION 1600743
SURVEY BOOK	SHEETS 66 of
CONTRACT R-40004	PROJECT 1600743

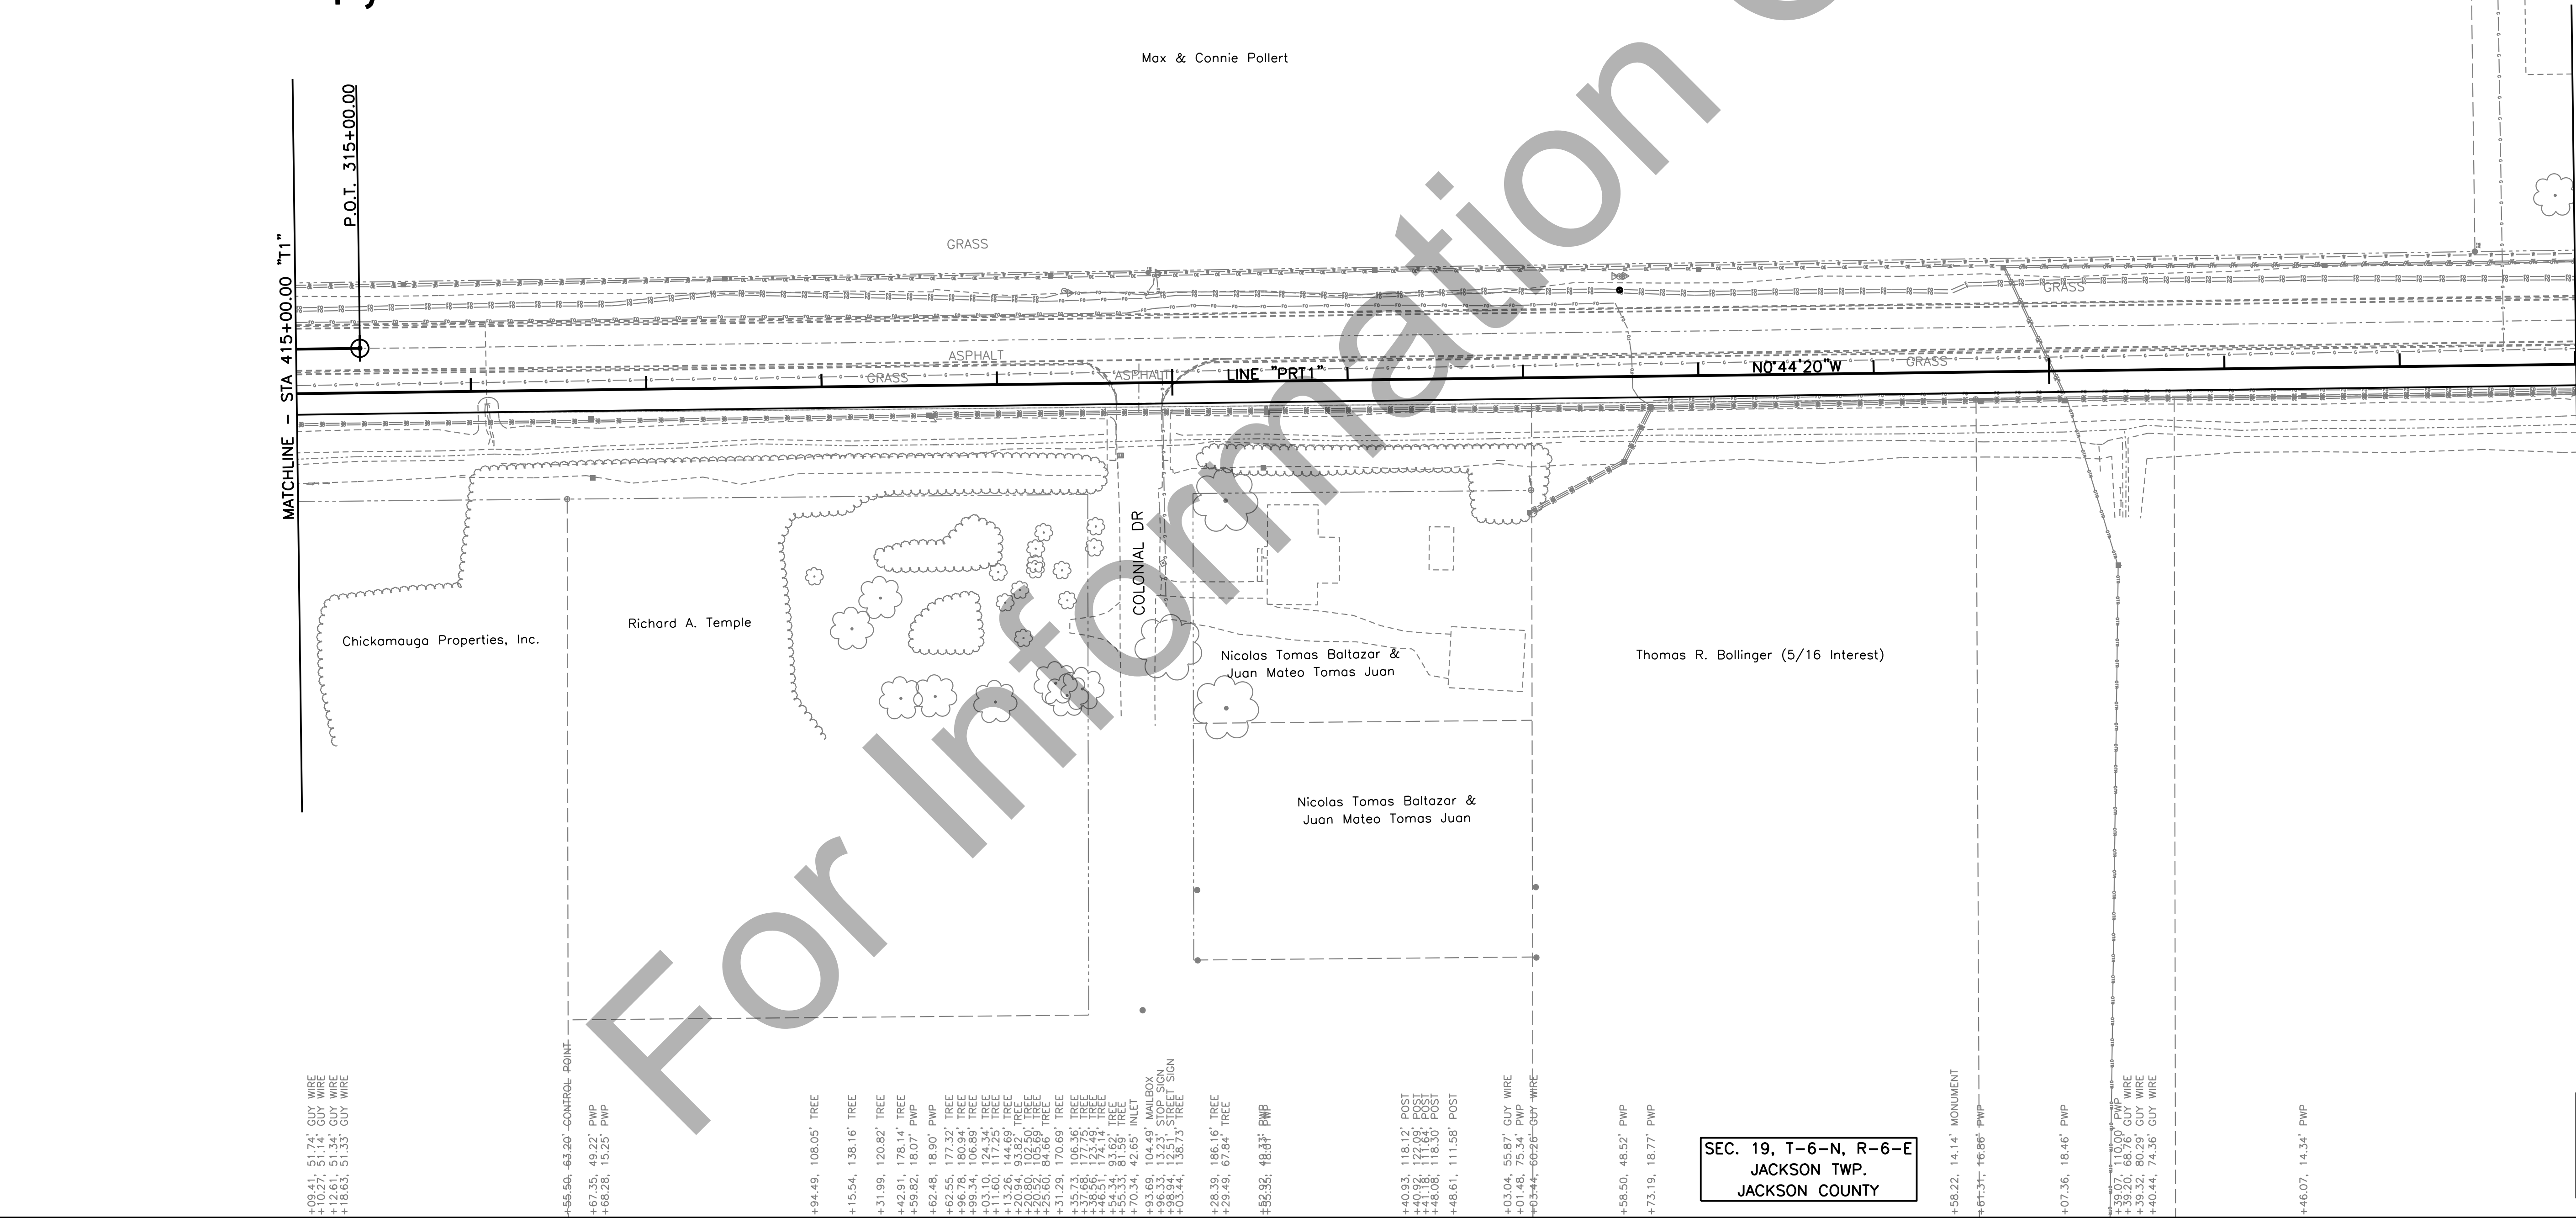


415+00
315+00

420+00

425+00

ALL TOPOGRAPHY DESCRIBED FROM LINE "T1" EXCEPT AS NOTED

ALL R/W DESCRIBED FROM LINE "T1" EXCEPT AS NOTED

 


	(C) PCCP FOR APPROACHES, 9 IN.	(R) MILL & RESURFACE	(14) CONCRETE ROLLED CURB	(26) NURSERY SODDING
	(F) SIDEWALK, CONCRETE, 4 IN.	(S) SAW CUT	(15) CONCRETE, CURB & GUTTER	(27) SEEDING
	(J) HMA SHOULDER	(T) FULL DEPTH HMA TRAIL	(17) TRUCK APRON	
	(K) FULL DEPTH HMA PAVEMENT	(U) UNDERDRAIN, 6"	(22) CONCRETE CENTER CURB, TYPE	
	(O) COMPACTED AGGREGATE NO. 53	(3) CONCRETE CURB 6"		

RECOMMENDED FOR APPROVAL _____	DESIGN ENGINEER _____	DATE _____
DESIGNED: _____ HDP	DRAWN: _____ LWR	
CHECKED: _____ RSH	CHECKED: _____ HDP	


INDIANA DEPARTMENT OF TRANSPORTATION PLAN SHEET STA 435+00.00 TO STA 450+00.00 "T1"
--

HORIZONTAL SCALE 1" = 50'	BRIDGE FILE
VERTICAL SCALE N/A	DESIGNATION 1600743
SURVEY BOOK	SHEETS 67 of
CONTRACT R-40004	PROJECT 1600743

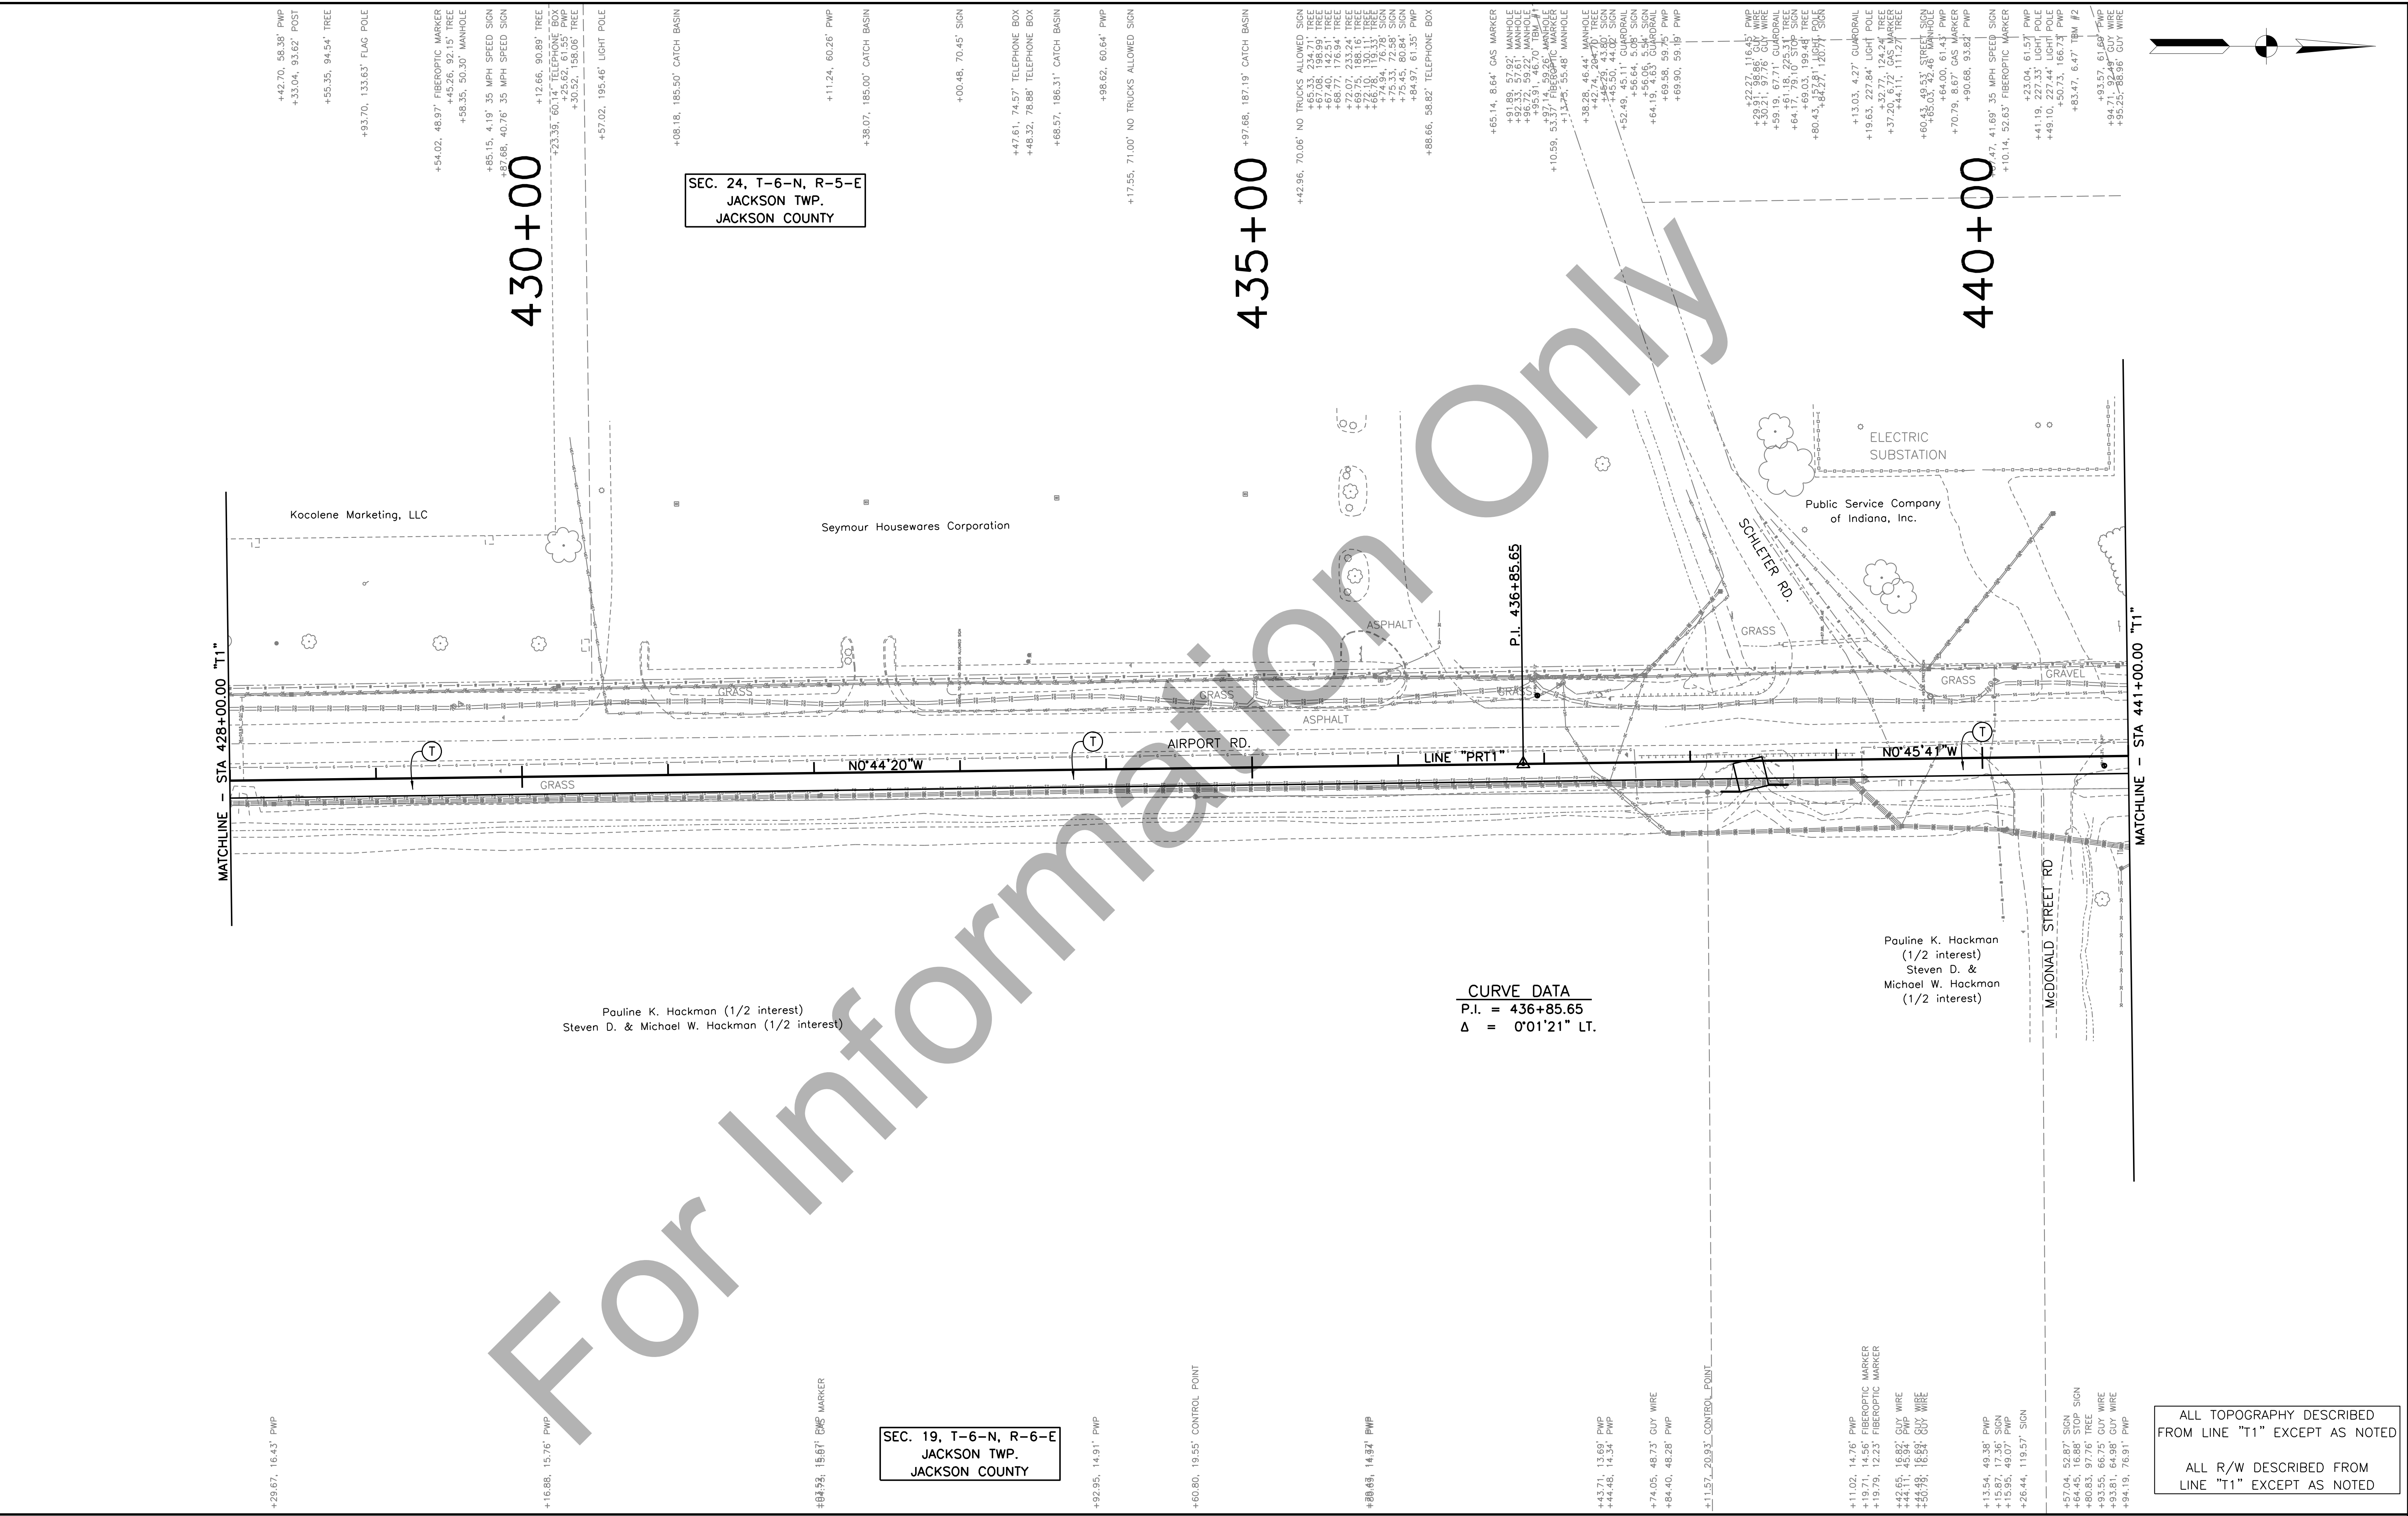

ALL TOPOGRAPHY DESCRIBED FROM LINE "T1" EXCEPT AS NOTED

ALL R/W DESCRIBED FROM LINE "T1" EXCEPT AS NOTED

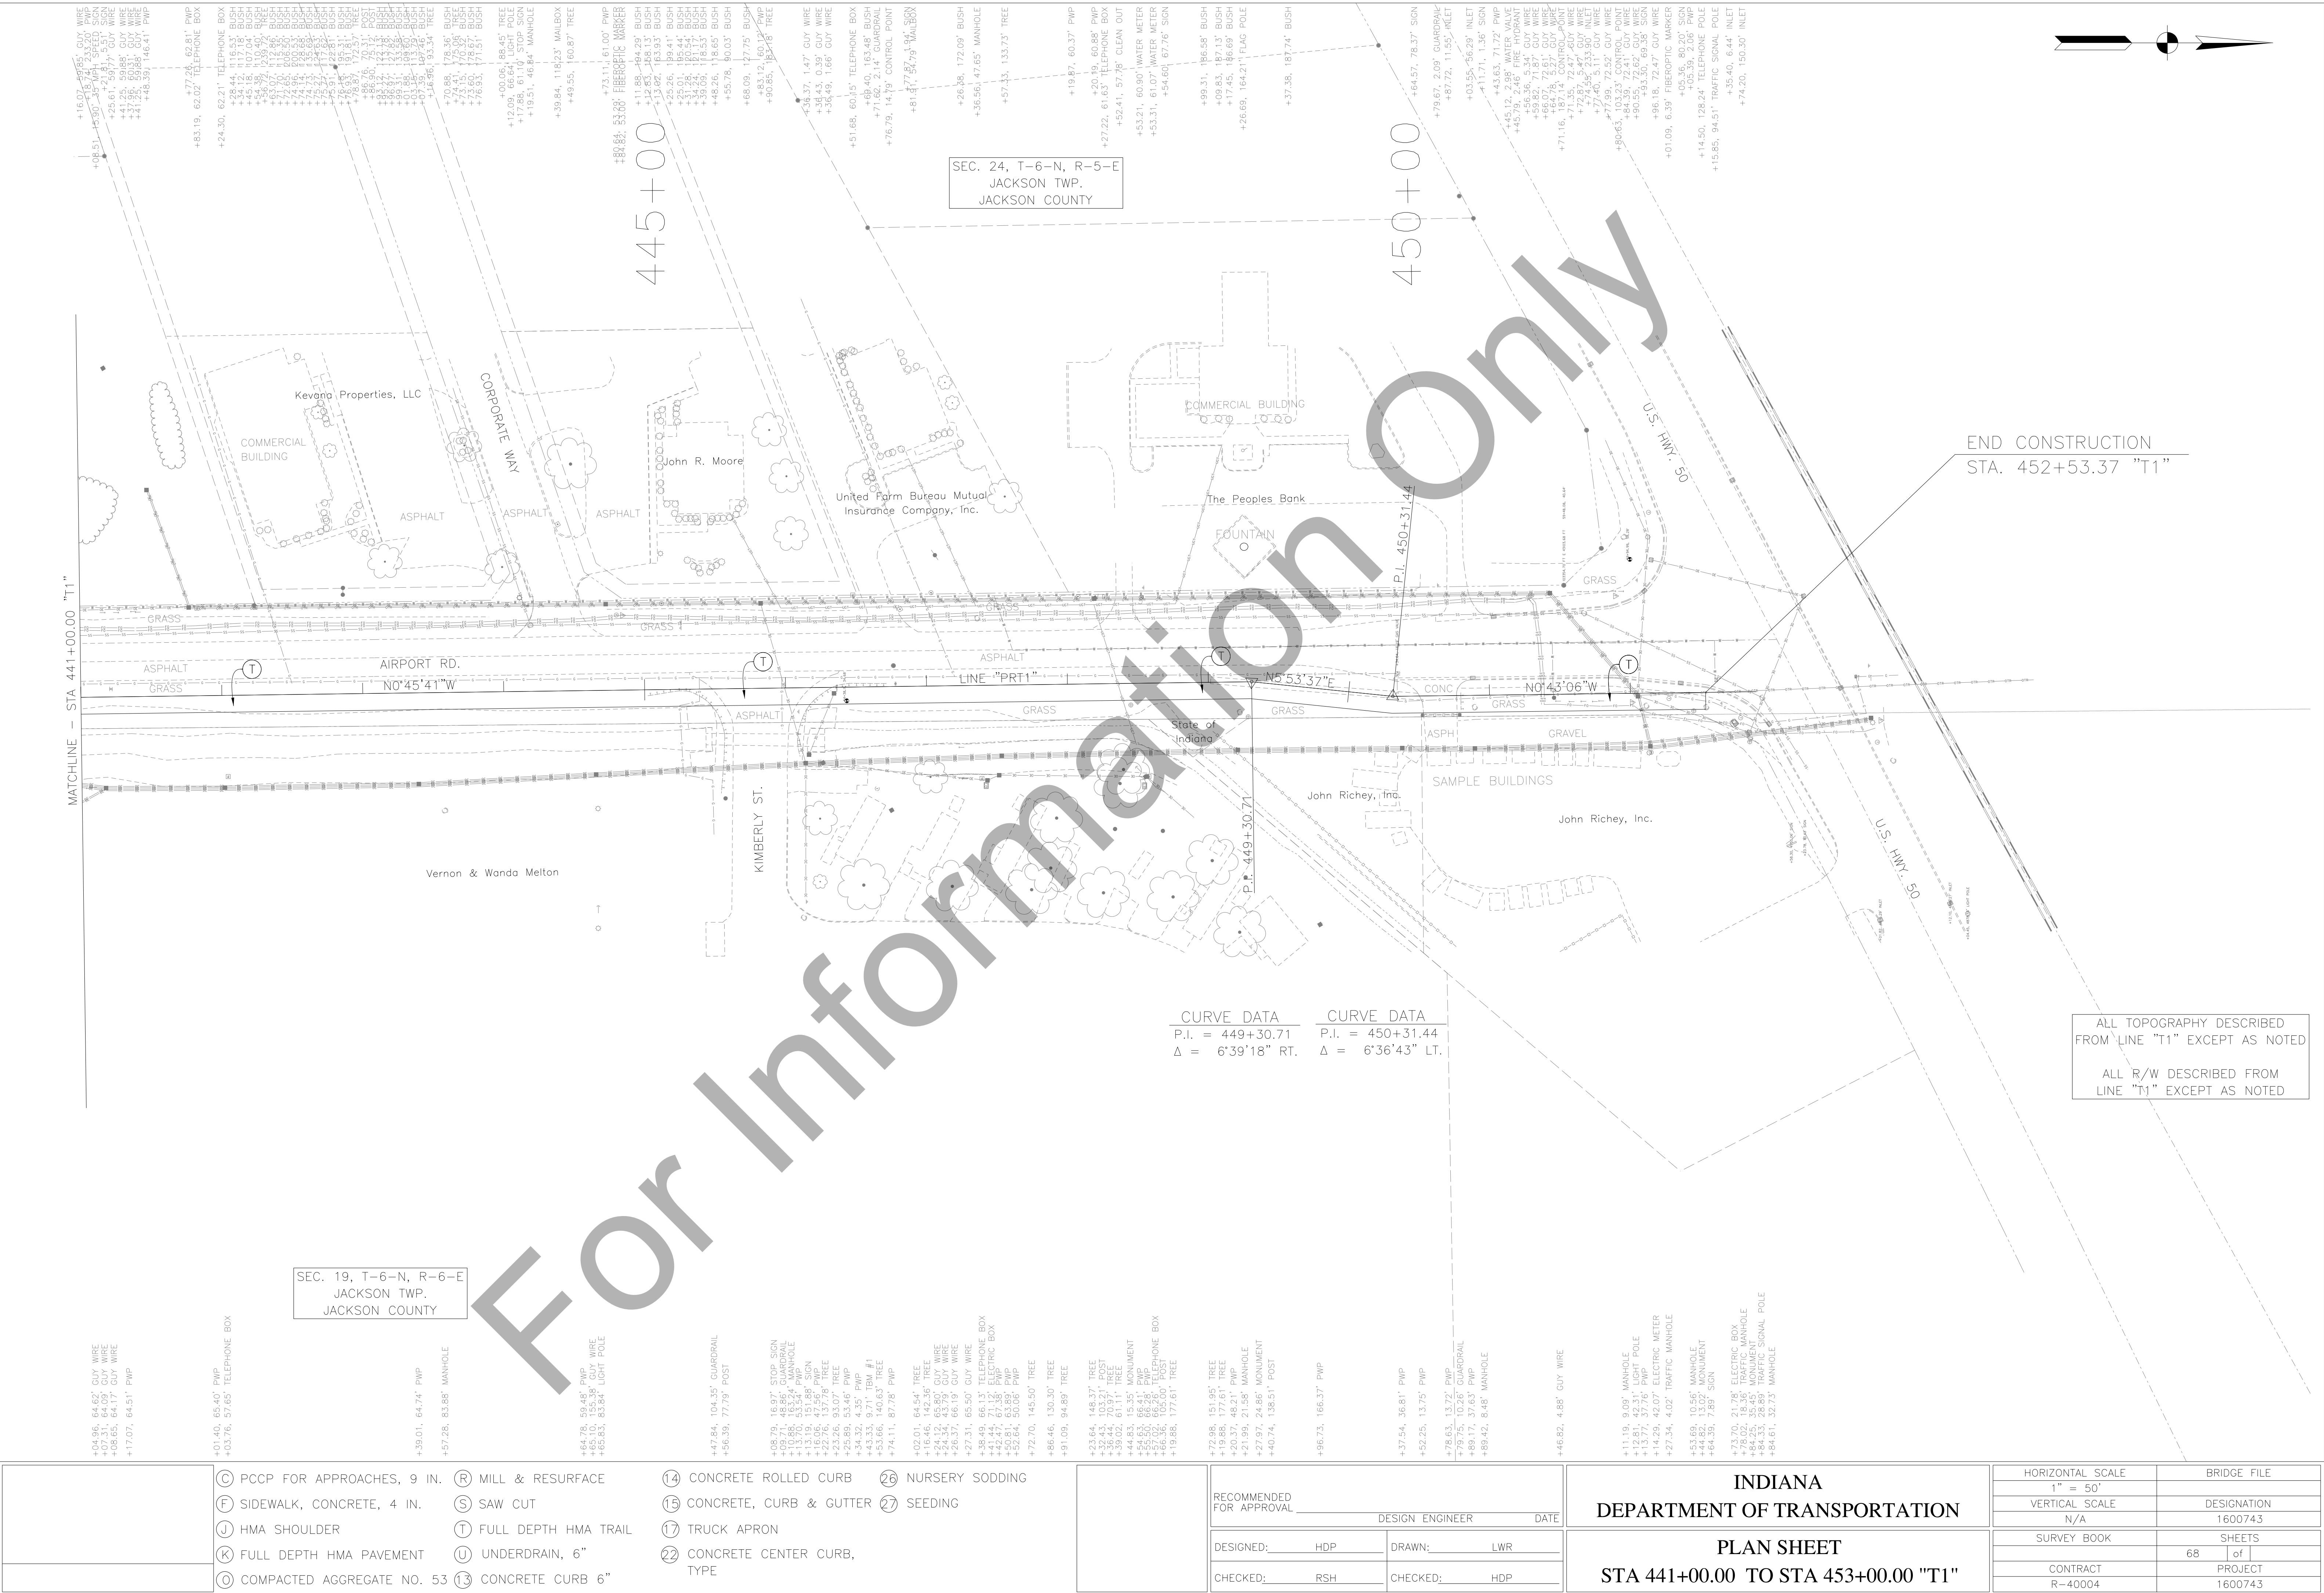

Ⓒ PCCP FOR APPROACHES, 9 IN.	Ⓐ MILL & RESURFACE
Ⓕ SIDEWALK, CONCRETE, 4 IN.	Ⓔ SAW CUT
Ⓜ HMA SHOULDER	Ⓣ FULL DEPTH HMA TRAIL
Ⓚ FULL DEPTH HMA PAVEMENT	Ⓤ UNDERDRAIN, 6"
Ⓞ COMPACTED AGGREGATE NO. 53	Ⓜ CONCRETE CURB 6"



Ⓛ4 CONCRETE ROLLED CURB	Ⓜ6 NURSERY SODDING
Ⓛ5 CONCRETE, CURB & GUTTER	Ⓜ7 SEEDING
Ⓛ7 TRUCK APRON	
Ⓜ2 CONCRETE CENTER CURB, TYPE	

RECOMMENDED FOR APPROVAL	DESIGN ENGINEER	DATE
DESIGNED: HDP	DRAWN: LWR	
CHECKED: RSH	CHECKED: HDP	

INDIANA DEPARTMENT OF TRANSPORTATION
PLAN SHEET STA 441+00.00 TO STA 453+00.00 "T1"


HORIZONTAL SCALE 1" = 50'	BRIDGE FILE
VERTICAL SCALE N/A	DESIGNATION 1600743
SURVEY BOOK	SHEETS 68 of
CONTRACT R-40004	PROJECT 1600743

W:\Seymour\2015-161 Seymour - Southern Bypass\Design\Public Information Meeting\2017-09-20\PP-SR11.dgn
9/18/2017
REVISION 3.0
2:35:35 PM
PDF Colorplot9
ind.ctb

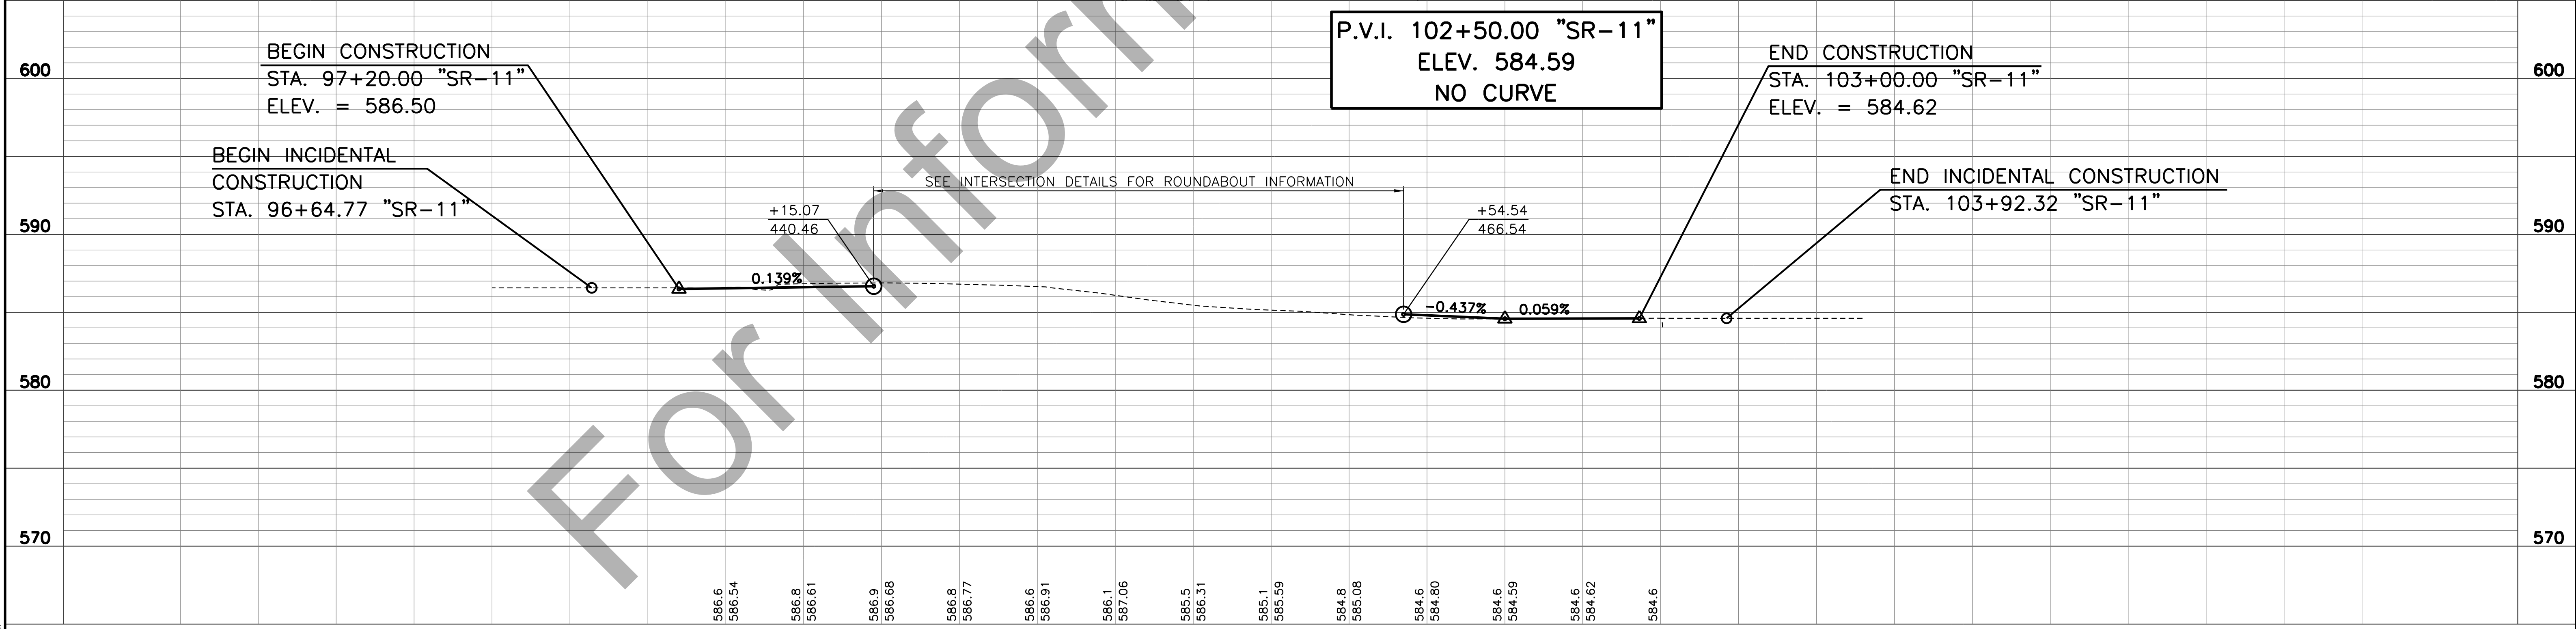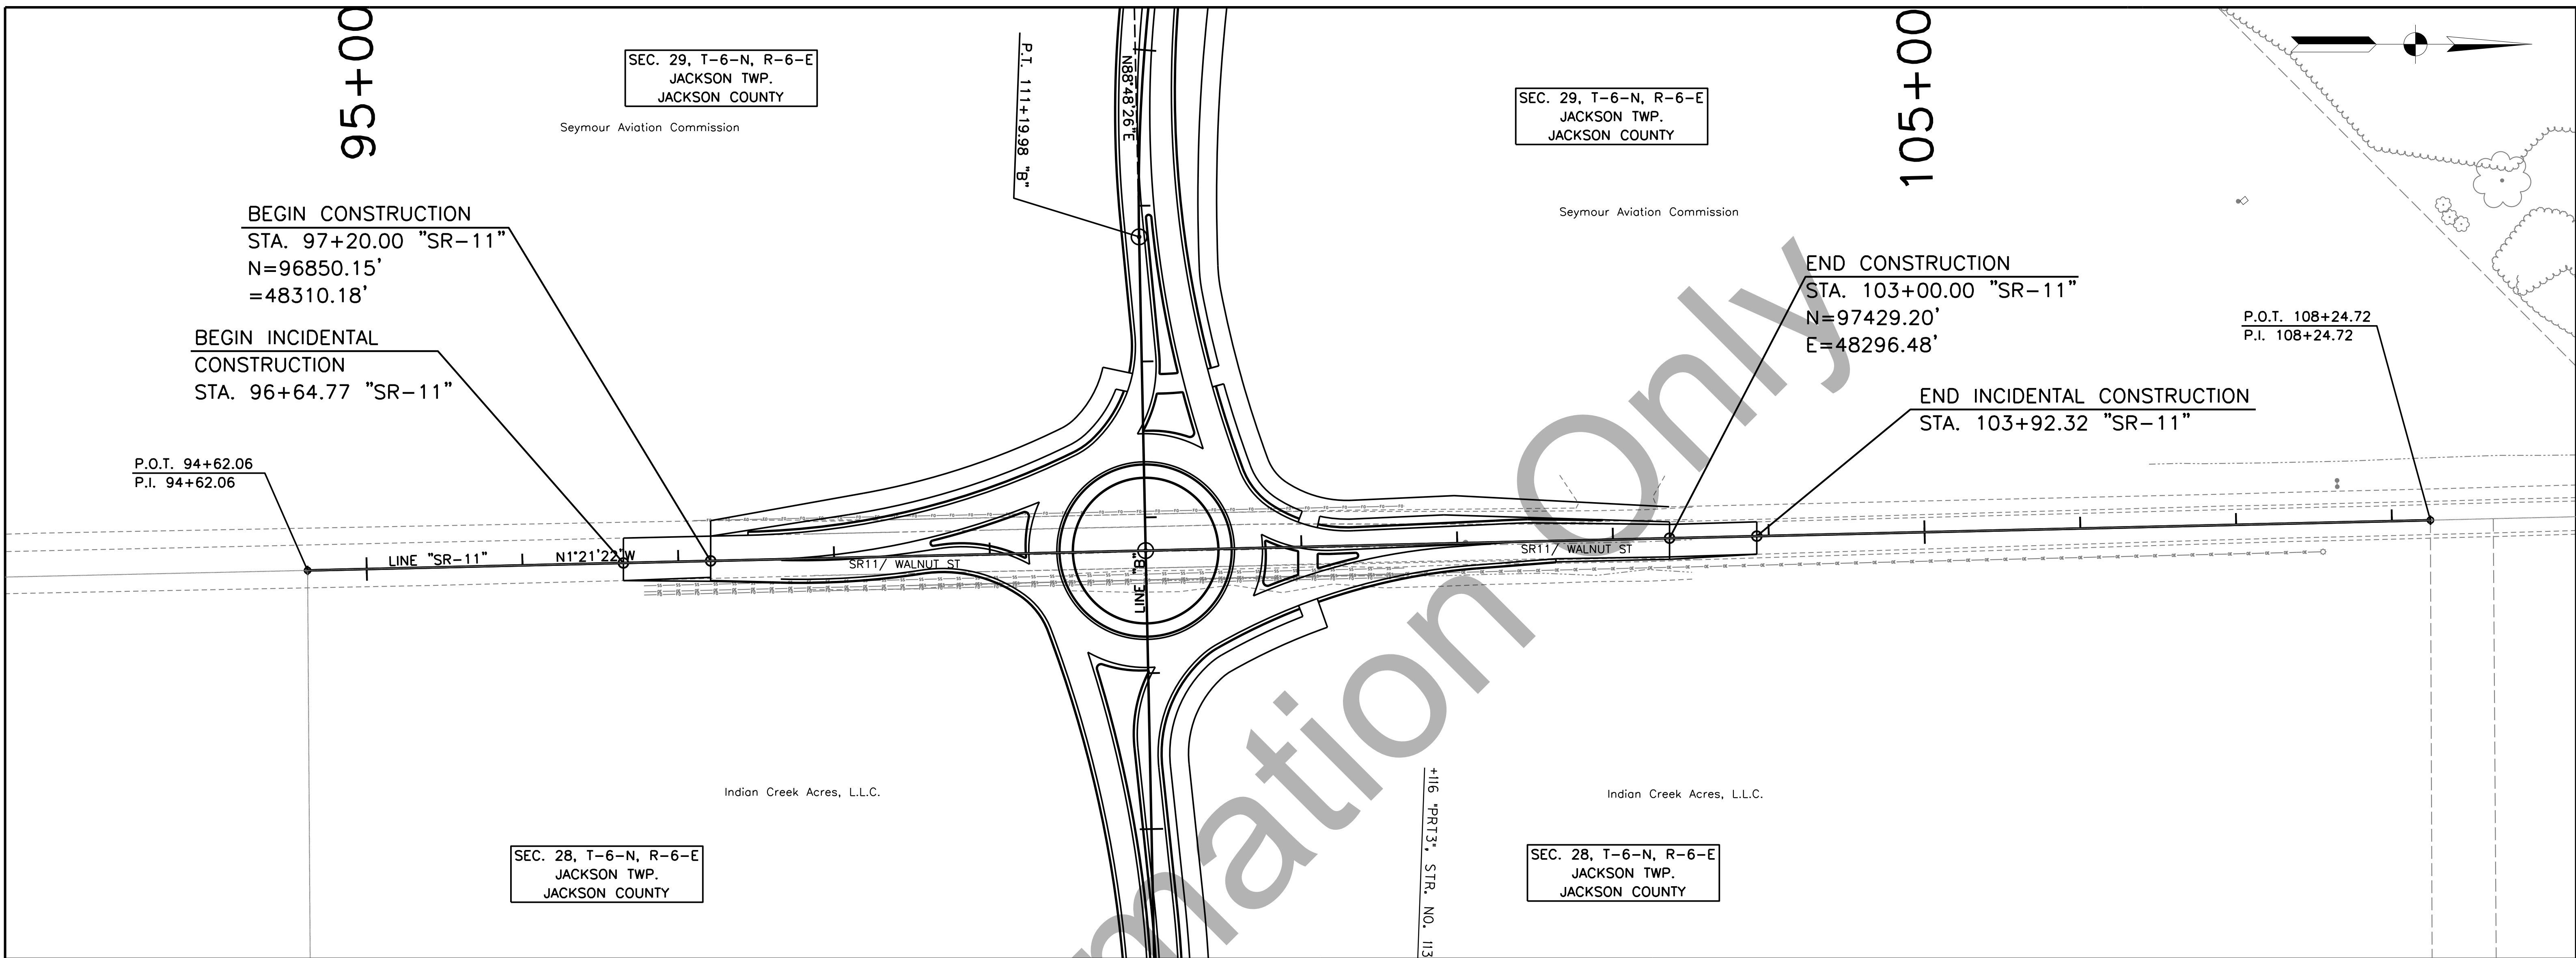

						RECOMMENDED FOR APPROVAL DESIGN ENGINEER DATE	INDIANA DEPARTMENT OF TRANSPORTATION PLAN & PROFILE SHEET STA 7+20.00 TO STA 13+00.00 "SR-11"	HORIZONTAL SCALE 1" = 50' VERTICAL SCALE N/A SURVEY BOOK CONTRACT R-40004	BRIDGE FILE DESIGNATION 1600743 SHEETS 69 of 1600743 PROJECT 1600743
						DESIGNED: HDP CHECKED: RSH	DRAWN: LWR CHECKED: HDP		

PRINT DATE: 9/18/17
PLOT SCALE: 1" = 100.00'
DRAWING FILE: P:\06043-1 BURKARTACAD06 PLAN PROFILE PLAN PROFILE SHEET_05_01.DWG
DRAWING BY: KUPSHAW
EDIT DATE: 7/12/11 - 10:21 AM
EDITED BY: KUPSHAW

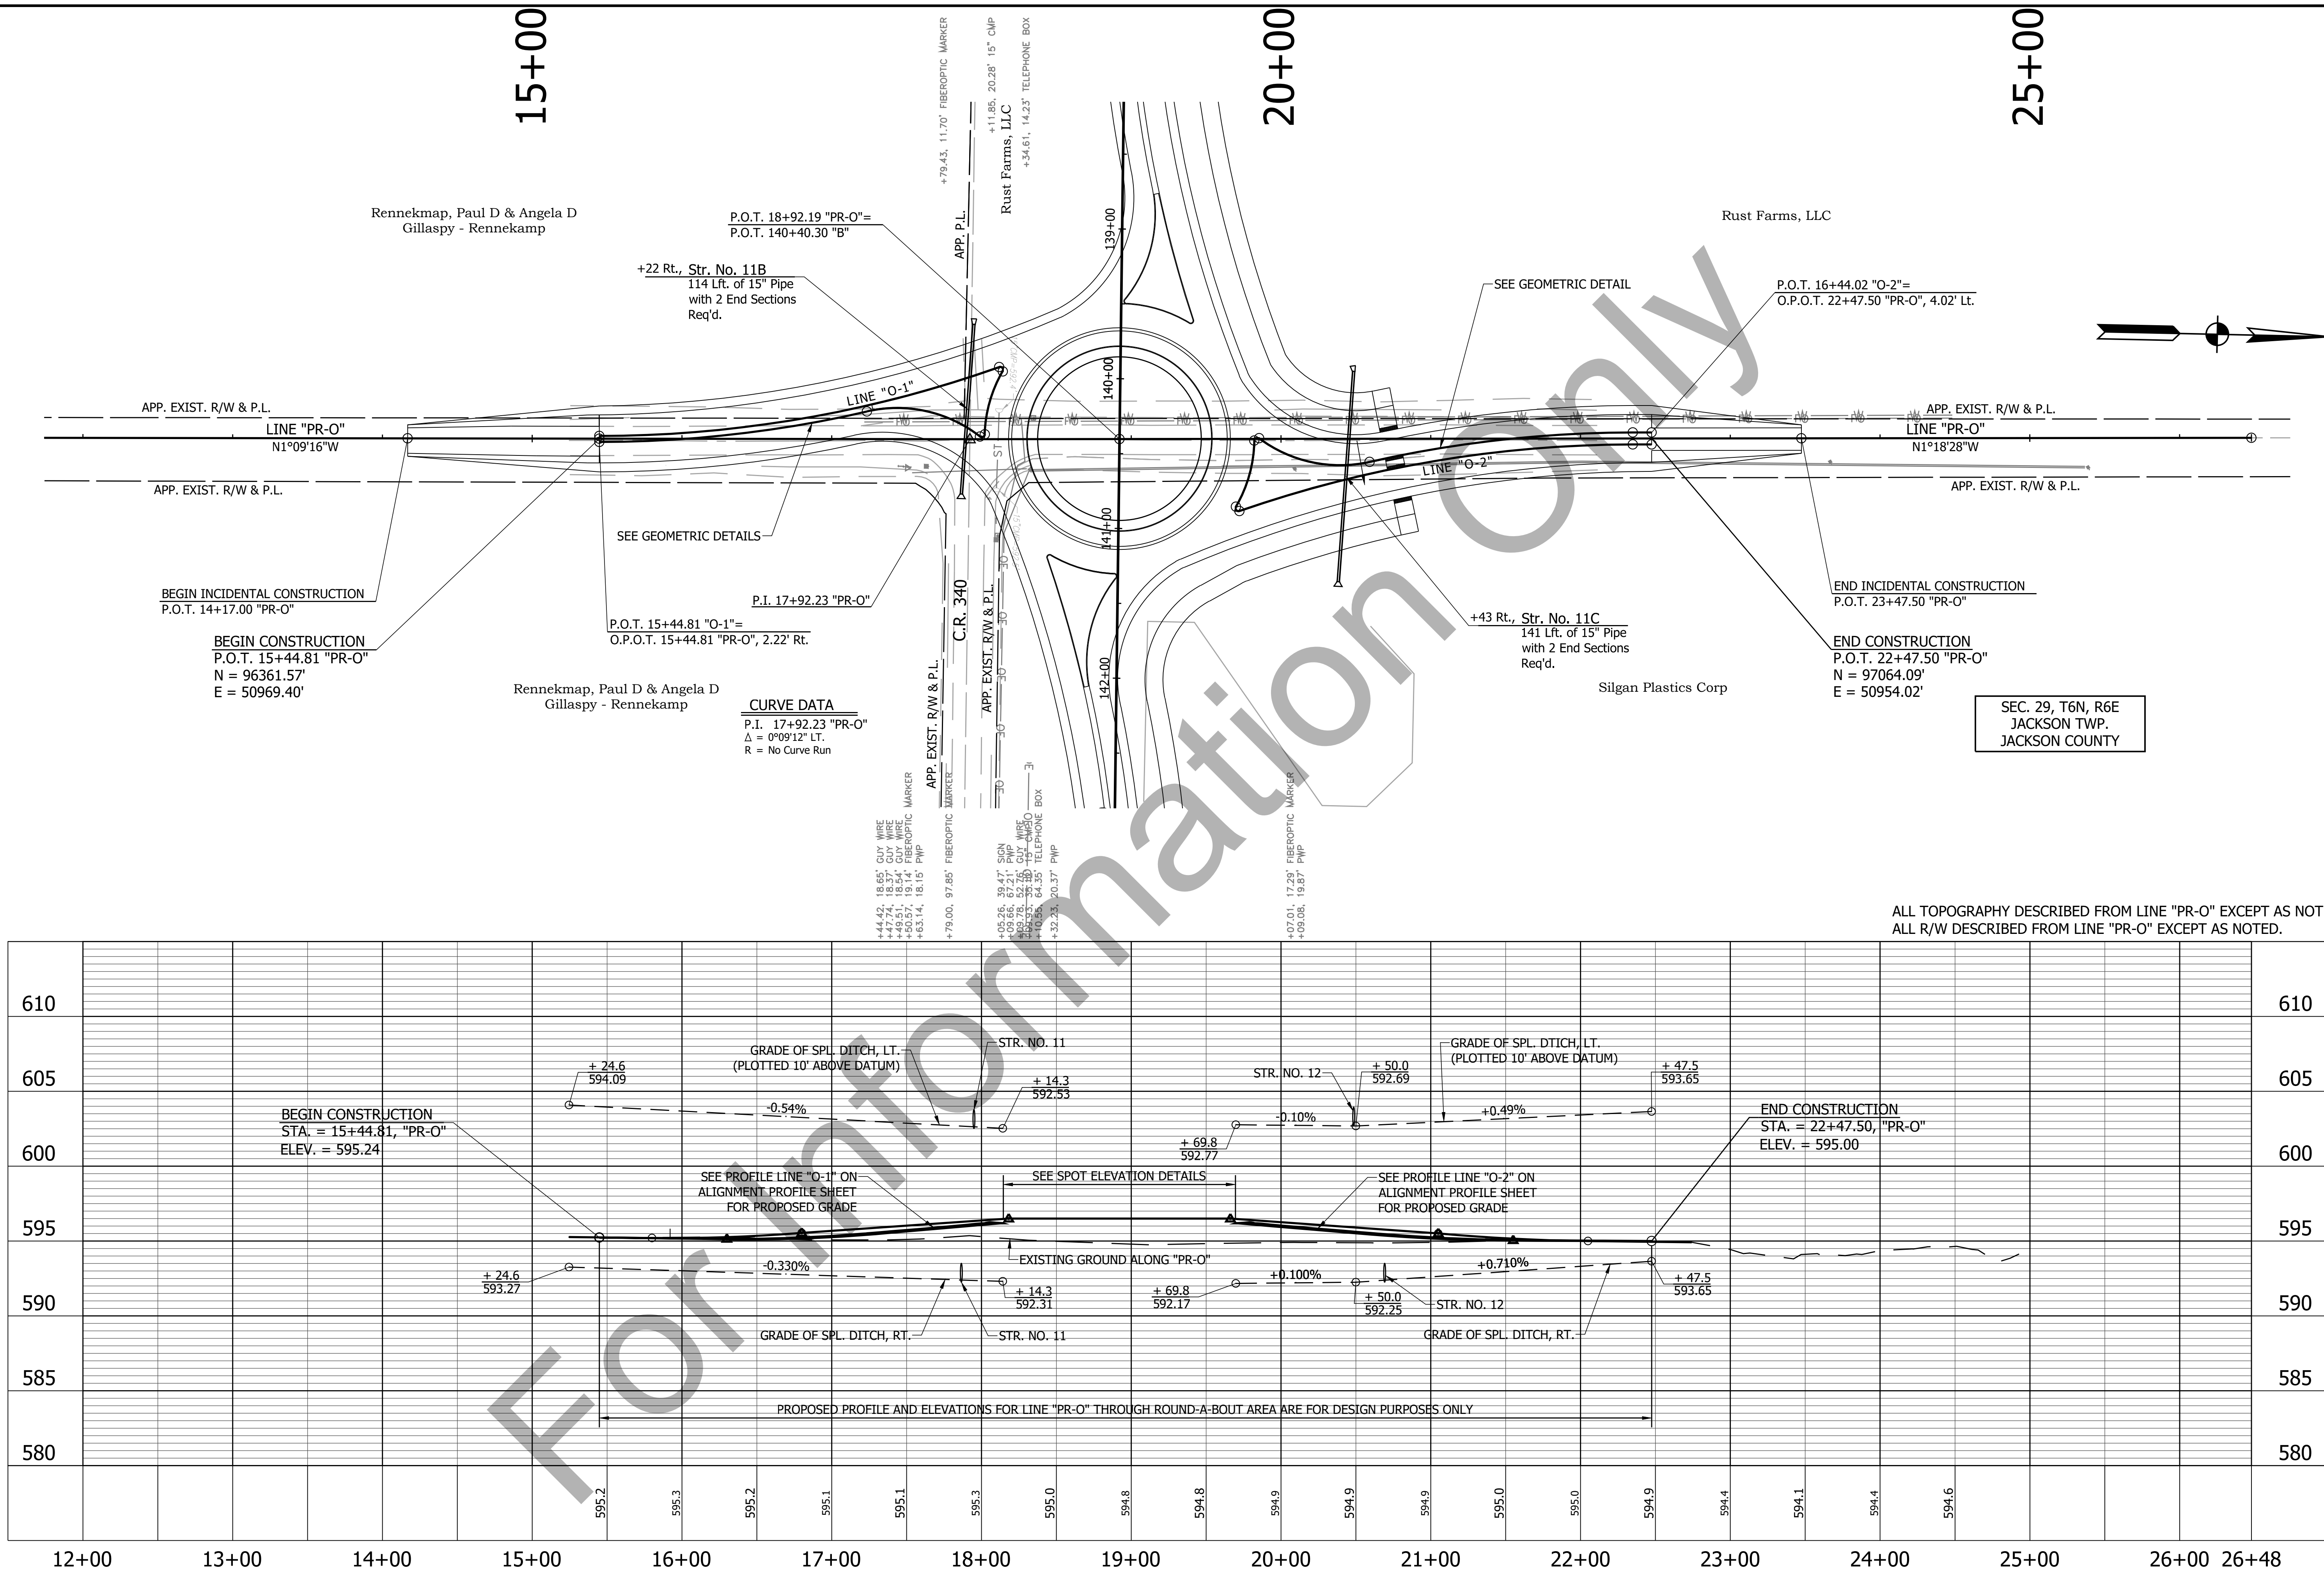

ALL TOPOGRAPHY DESCRIBED FROM LINE "PR-O" EXCEPT AS NOTED.
ALL R/W DESCRIBED FROM LINE "PR-O" EXCEPT AS NOTED.

RECOMMENDED FOR APPROVAL	DESIGN ENGINEER	DATE
DESIGNED: R.D.S.	DRAWN: K.R.U.	
CHECKED: L.L.C.	CHECKED: L.L.C.	

INDIANA DEPARTMENT OF TRANSPORTATION
PLAN AND PROFILE STA. 12+00.00 TO STA. 26+50.00 LINE "PR-O"

HORIZONTAL SCALE 1" = 50'	BRIDGE FILE
VERTICAL SCALE 1" = 5'	DESIGNATION 1600743
SURVEY BOOK	SHEET 70 of 145
CONTRACT R-40004	PROJECT 1600743