


GENERAL NOTES

- ① Horizontal rail member shall be continuous thru fitting. Provide 12 mm hole in fitting for M10 bolt. Field drill 12 mm hole in horizontal rail member. Provide M10 washer & M10 locknut for bolt.
2. Rail and grating shall span a minimum of three brackets.

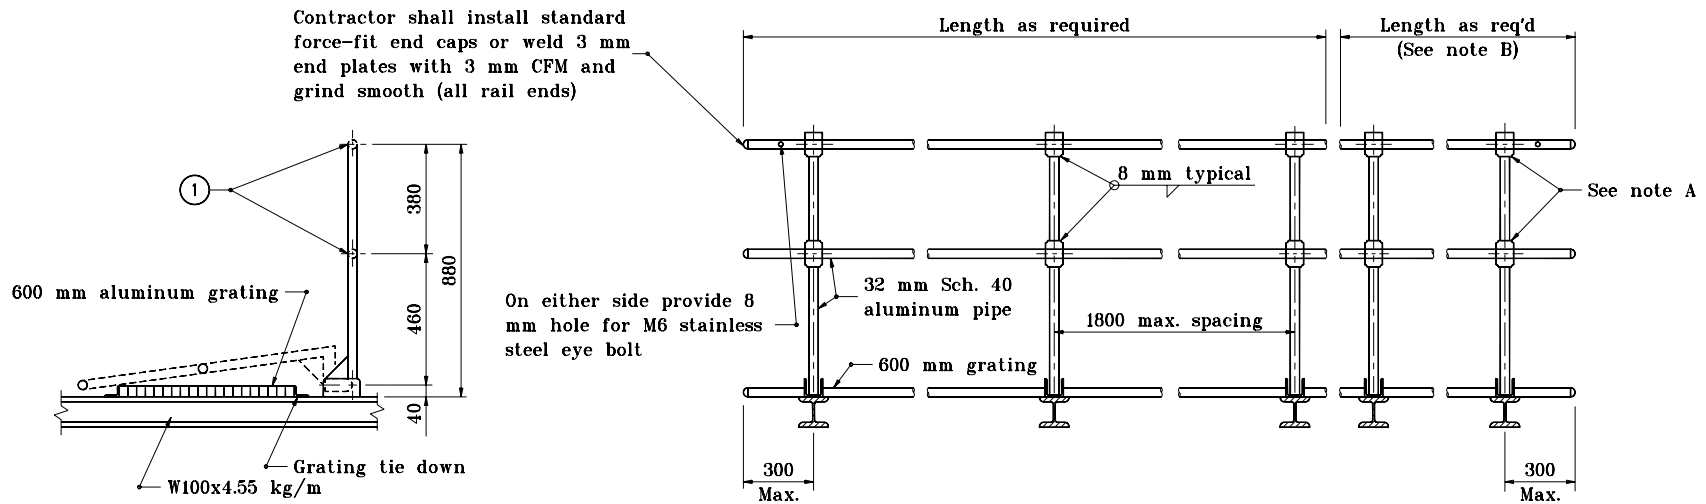

SIDE ELEVATION

FRONT ELEVATION


All dimensions are in mm unless otherwise specified.

INDIANA DEPARTMENT OF TRANSPORTATION

**SIGN WALKWAY/
HANDRAIL DETAIL**

SEPTEMBER 2001

STANDARD DRAWING NO. 802-SNWW-04

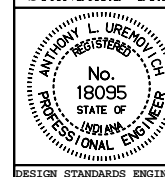

/s/ Anthony L. Uremovich 9-04-01
DESIGN STANDARDS ENGINEER DATE

/s/ Firooz Zandi 9-04-01
CHIEF HIGHWAY ENGINEER DATE

DESIGN STANDARDS ENGINEER