


NOTES

1. See Standard Drawing E 610-RCBA-04 for reinforcement details.
- ② Subbase for PCCP shall only be used when underdrains are specified or existing.
- ③ 10" if design year AADT < 1000
12" if design year AADT ≥ 1000

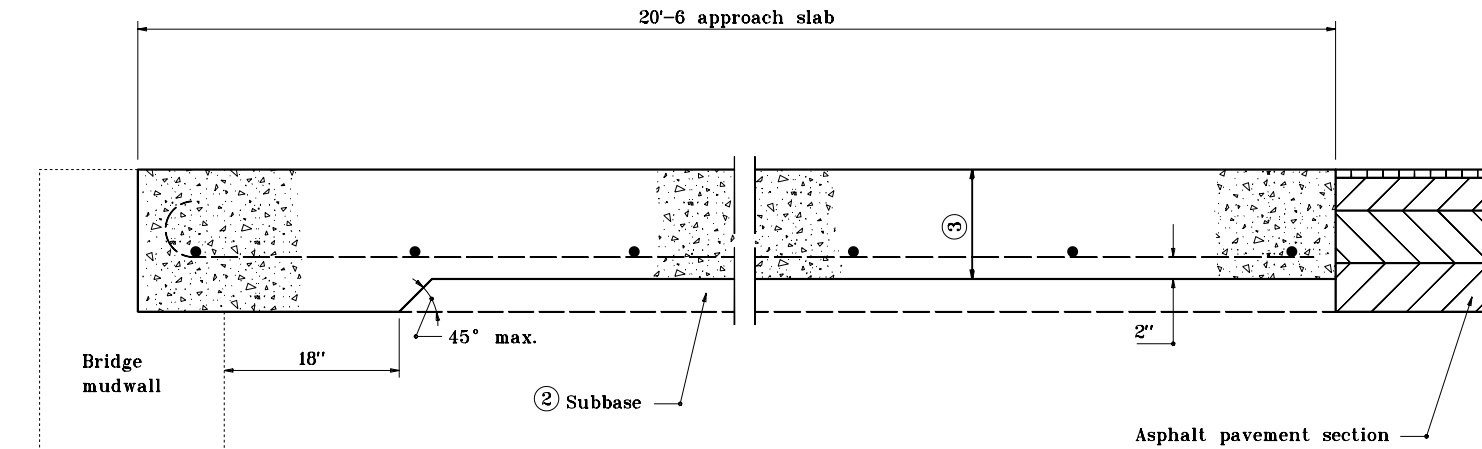

INDIANA DEPARTMENT OF TRANSPORTATION	
BRIDGE APPROACH SLAB	
FOR USE WITH ASPHALT PVMT.	
MARCH 2002	
STANDARD DRAWING NO. E 610-RCBA-01	
	/s/ Richard L. VanCleave 3-01-02 DESIGN STANDARDS ENGINEER DATE
	/s/ Richard K. Smutzer 3-01-02 CHIEF HIGHWAY ENGINEER DATE
DESIGN STANDARDS ENGINEER	