

GENERAL NOTES


1. See Standard Drawing 610-RCBA-04 for reinforcement details.

② Subbase for PCCP shall only be used when underdrains are specified or existing.


③ Terminal joint elevation shall match elevation of adjacent panels.

④ Depth d_{AS} must equal d_{MP} . However, if d_{MP} is less than 250, d_{AS} must be equal to 250.

⑤ Limits of polyethylene bond breaker.

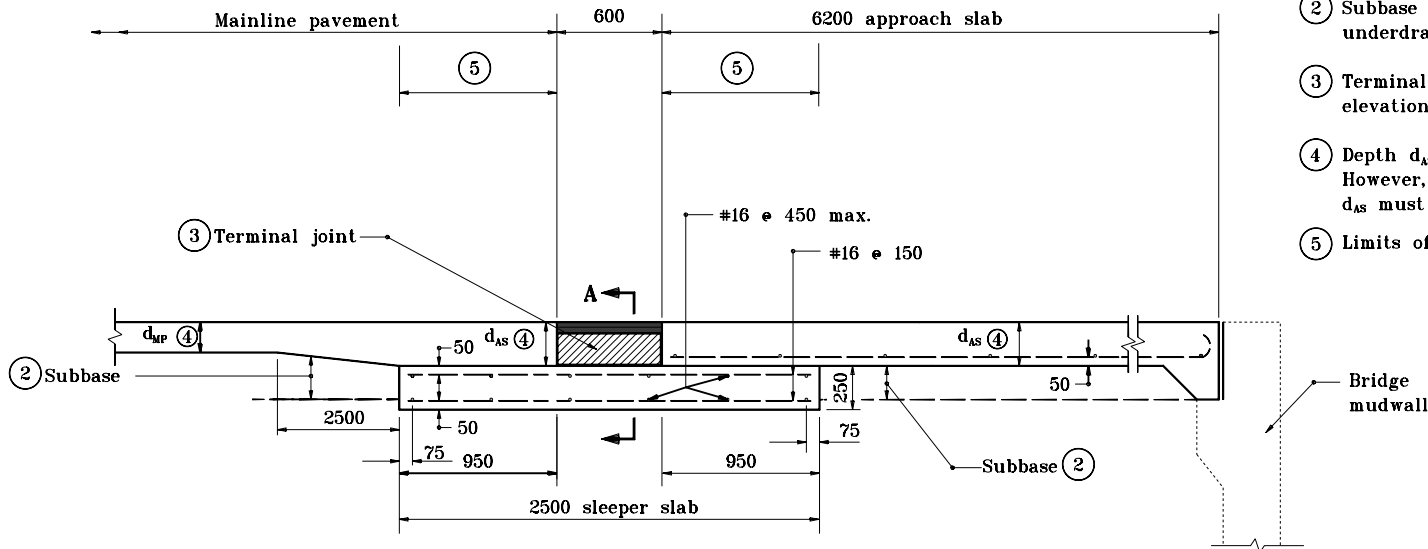

TERMINAL JOINT FOR REINFORCED PCCP AT BRIDGE STRUCTURE

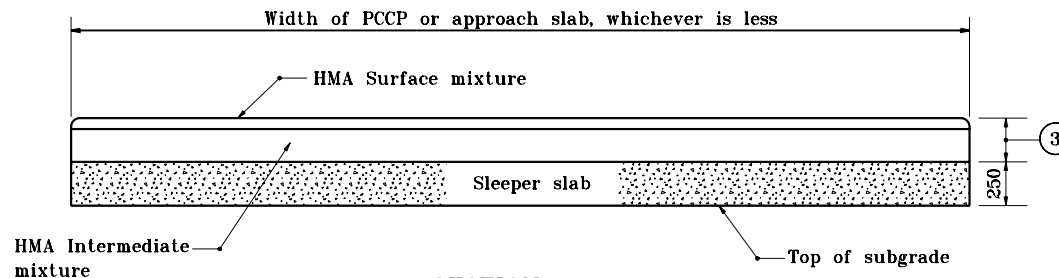

SECTION A-A


All dimensions are in mm unless otherwise specified.

INDIANA DEPARTMENT OF TRANSPORTATION

BRIDGE APPROACH SLAB AND TERMINAL JOINT

SEPTEMBER 1999

STANDARD DRAWING NO. 610-RCBA-02

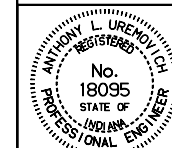

/s/ Anthony L. Uremovich 9-01-99
DESIGN STANDARDS ENGINEER DATE

/s/ Donald W. Lucas 9-01-99
CHIEF HIGHWAY ENGINEER DATE

Source Sheet: RCBA1