



GENERAL NOTES

1. For reinforcement details, see Standard Drawing 609-RCBA-03 for square RCBA's and Standard Drawing 609-RCBA-04 for skewed RCBA's.
2. Terminal joint elevation shall match elevation of adjacent PCCP and RCBA.
3. Depth d_A must equal d_p . However, if d_p is less than 12 in., d_A must be 12 in.
4. Limits of polyethylene bond breaker.
5. All reinforcing bars in the reinforced concrete bridge approach shall be epoxy coated.

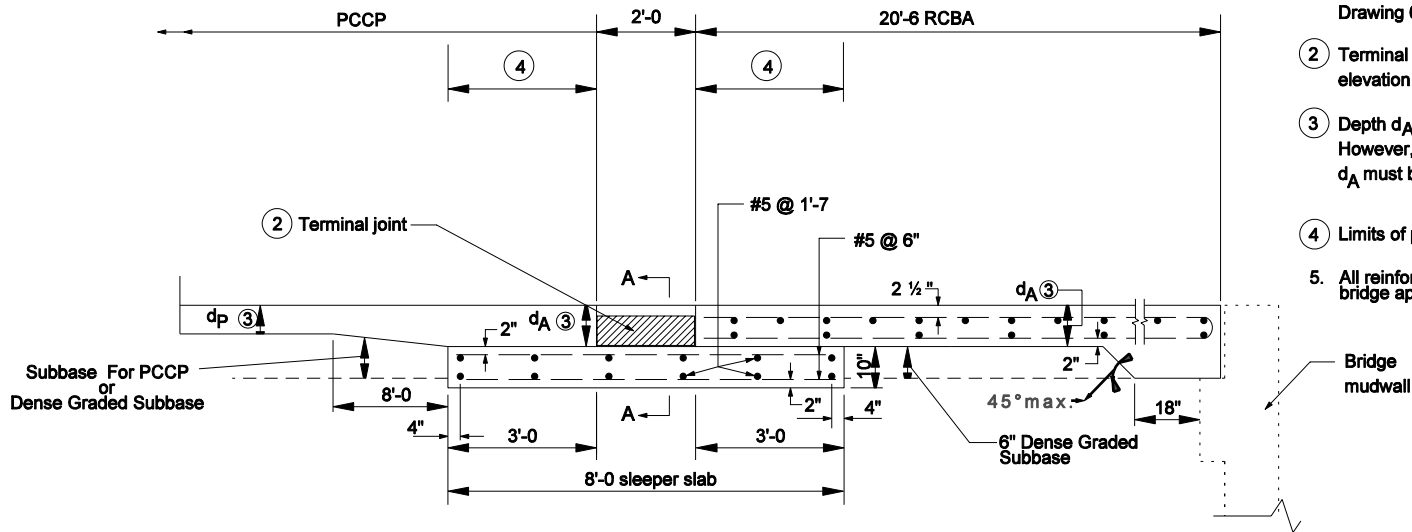

TERMINAL JOINT FOR PCCP AT BRIDGE STRUCTURE

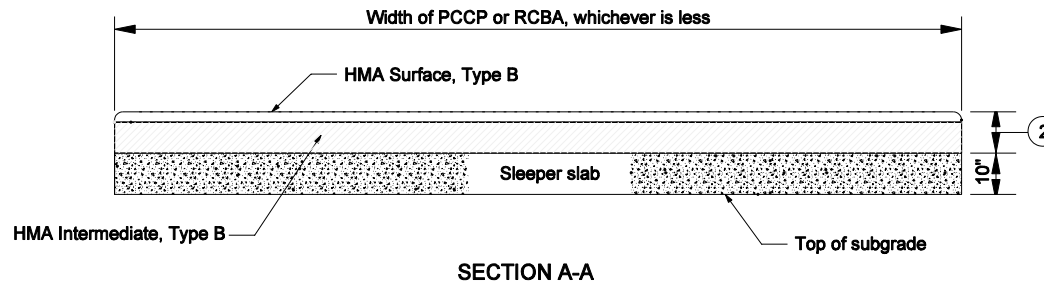

INDIANA DEPARTMENT OF TRANSPORTATION	
REINFORCED CONCRETE BRIDGE APPROACH AND TERMINAL JOINT FOR USE WITH PCCP MARCH 2004	
STANDARD DRAWING NO. E 609-RCBA-02	
	<i>/s/ Richard L. VanCleave</i> 3-01-04 DESIGN STANDARDS ENGINEER DATE
	<i>/s/ Richard K. Smutzer</i> 3-01-04 CHIEF HIGHWAY ENGINEER DATE
DESIGN STANDARDS ENGINEER	