



Indiana Department of Environmental Management
Office of Water Quality
Waterways Section

Publication Date:
July 23, 2026

IDEM Permit Number:
WQC001481

PUBLIC NOTICE

Closing Date:
August 13, 2026

Corps of Engineers ID Number:
LRL-2026-00288

To all interested parties:

This letter shall serve as a formal notice of the receipt of an application for Section 401 Water Quality Certification by the Indiana Department of Environmental Management (IDEM). The purpose of the notice is to inform the public of active applications submitted for water quality certification under Section 401 of the Clean Water Act (33 U.S.C. § 1341) and to solicit comments and information on any impacts to water quality related to the proposed project. IDEM will evaluate whether the project complies with Indiana's water quality standards as set forth at 327 IAC 2.

1. Applicant: Braden Henson
AES Indiana
6925 SR 57
Petersburg, IN 47567

2. Agent: Brent Solinsky
GAI Consultants
2300 Cabot Drive, Suite 395
Lisle, IN 60532

3. Project Location: Latitude 38.533801, Longitude -87.253565
6925 State Road 57, Petersburg, Pike County.

4. Affected Waterbodies: Two forested wetlands.

5. Project Description: Relocation of two effluent outfall pipes at the Petersburg Generating Station, involving 0.36 acre of permanent impact to forested wetlands. Mitigation is the purchase of 1.44 acres of forested wetland credits from the Indiana Stream and Wetland Mitigation Program's Lower White Service Area. For additional information visit the Regulatory ePortal at: <https://waterquality.idem.in.gov>.

Comment Period: Any person or entity who wishes to submit comments or information relevant to the aforementioned project may do so by the closing date noted above. Only comments or information related to water quality or potential impacts of the project on water quality can be considered by IDEM in the water quality certification review process.

Public Hearing: Any person may submit a written request that a public hearing be held to consider issues related to water quality in connection with the project detailed in this notice. The request for a hearing should be submitted within the comment period to be considered timely. The request should also state the reason for the public hearing as specifically as possible to assist IDEM in determining whether a public hearing is warranted.

Questions? Submit requests for additional information and written comments to WaterwaysComments@idem.IN.gov. In the subject line of the email, please include the IDEM ID Number listed in the top right corner of the first page of this public notice. Indicate if you wish to receive a copy of IDEM's final decision. Comments and inquiries may also be forwarded to -

Office of Water Quality
Indiana Department of Environmental Management
100 North Senate Avenue, IGCN 1255
Indianapolis, Indiana 46204-2251



EROSION AND SEDIMENT CONTROL PLAN

FOR PERMIT PURPOSES ONLY –
NOT TO BE USED FOR CONSTRUCTION

PETERSBURG GENERATING STATION OUTFALL 001 AND 007
RELOCATION PROJECT

PIKE COUNTY, INDIANA

FEBRUARY 2026

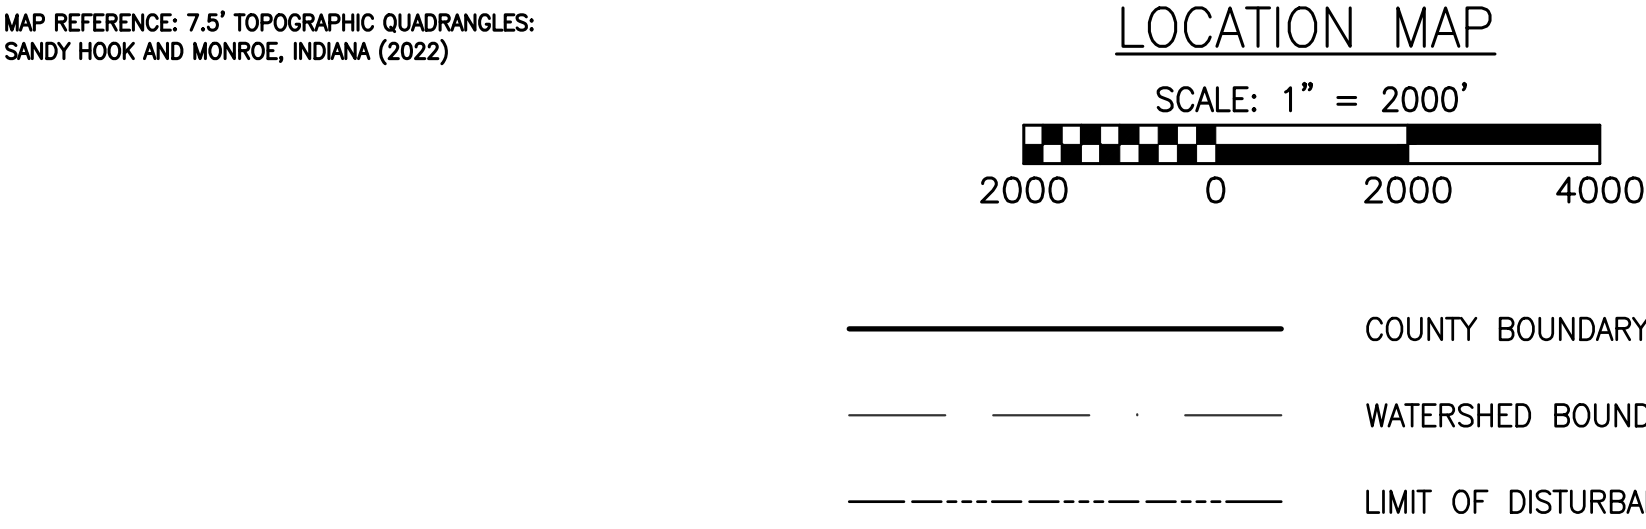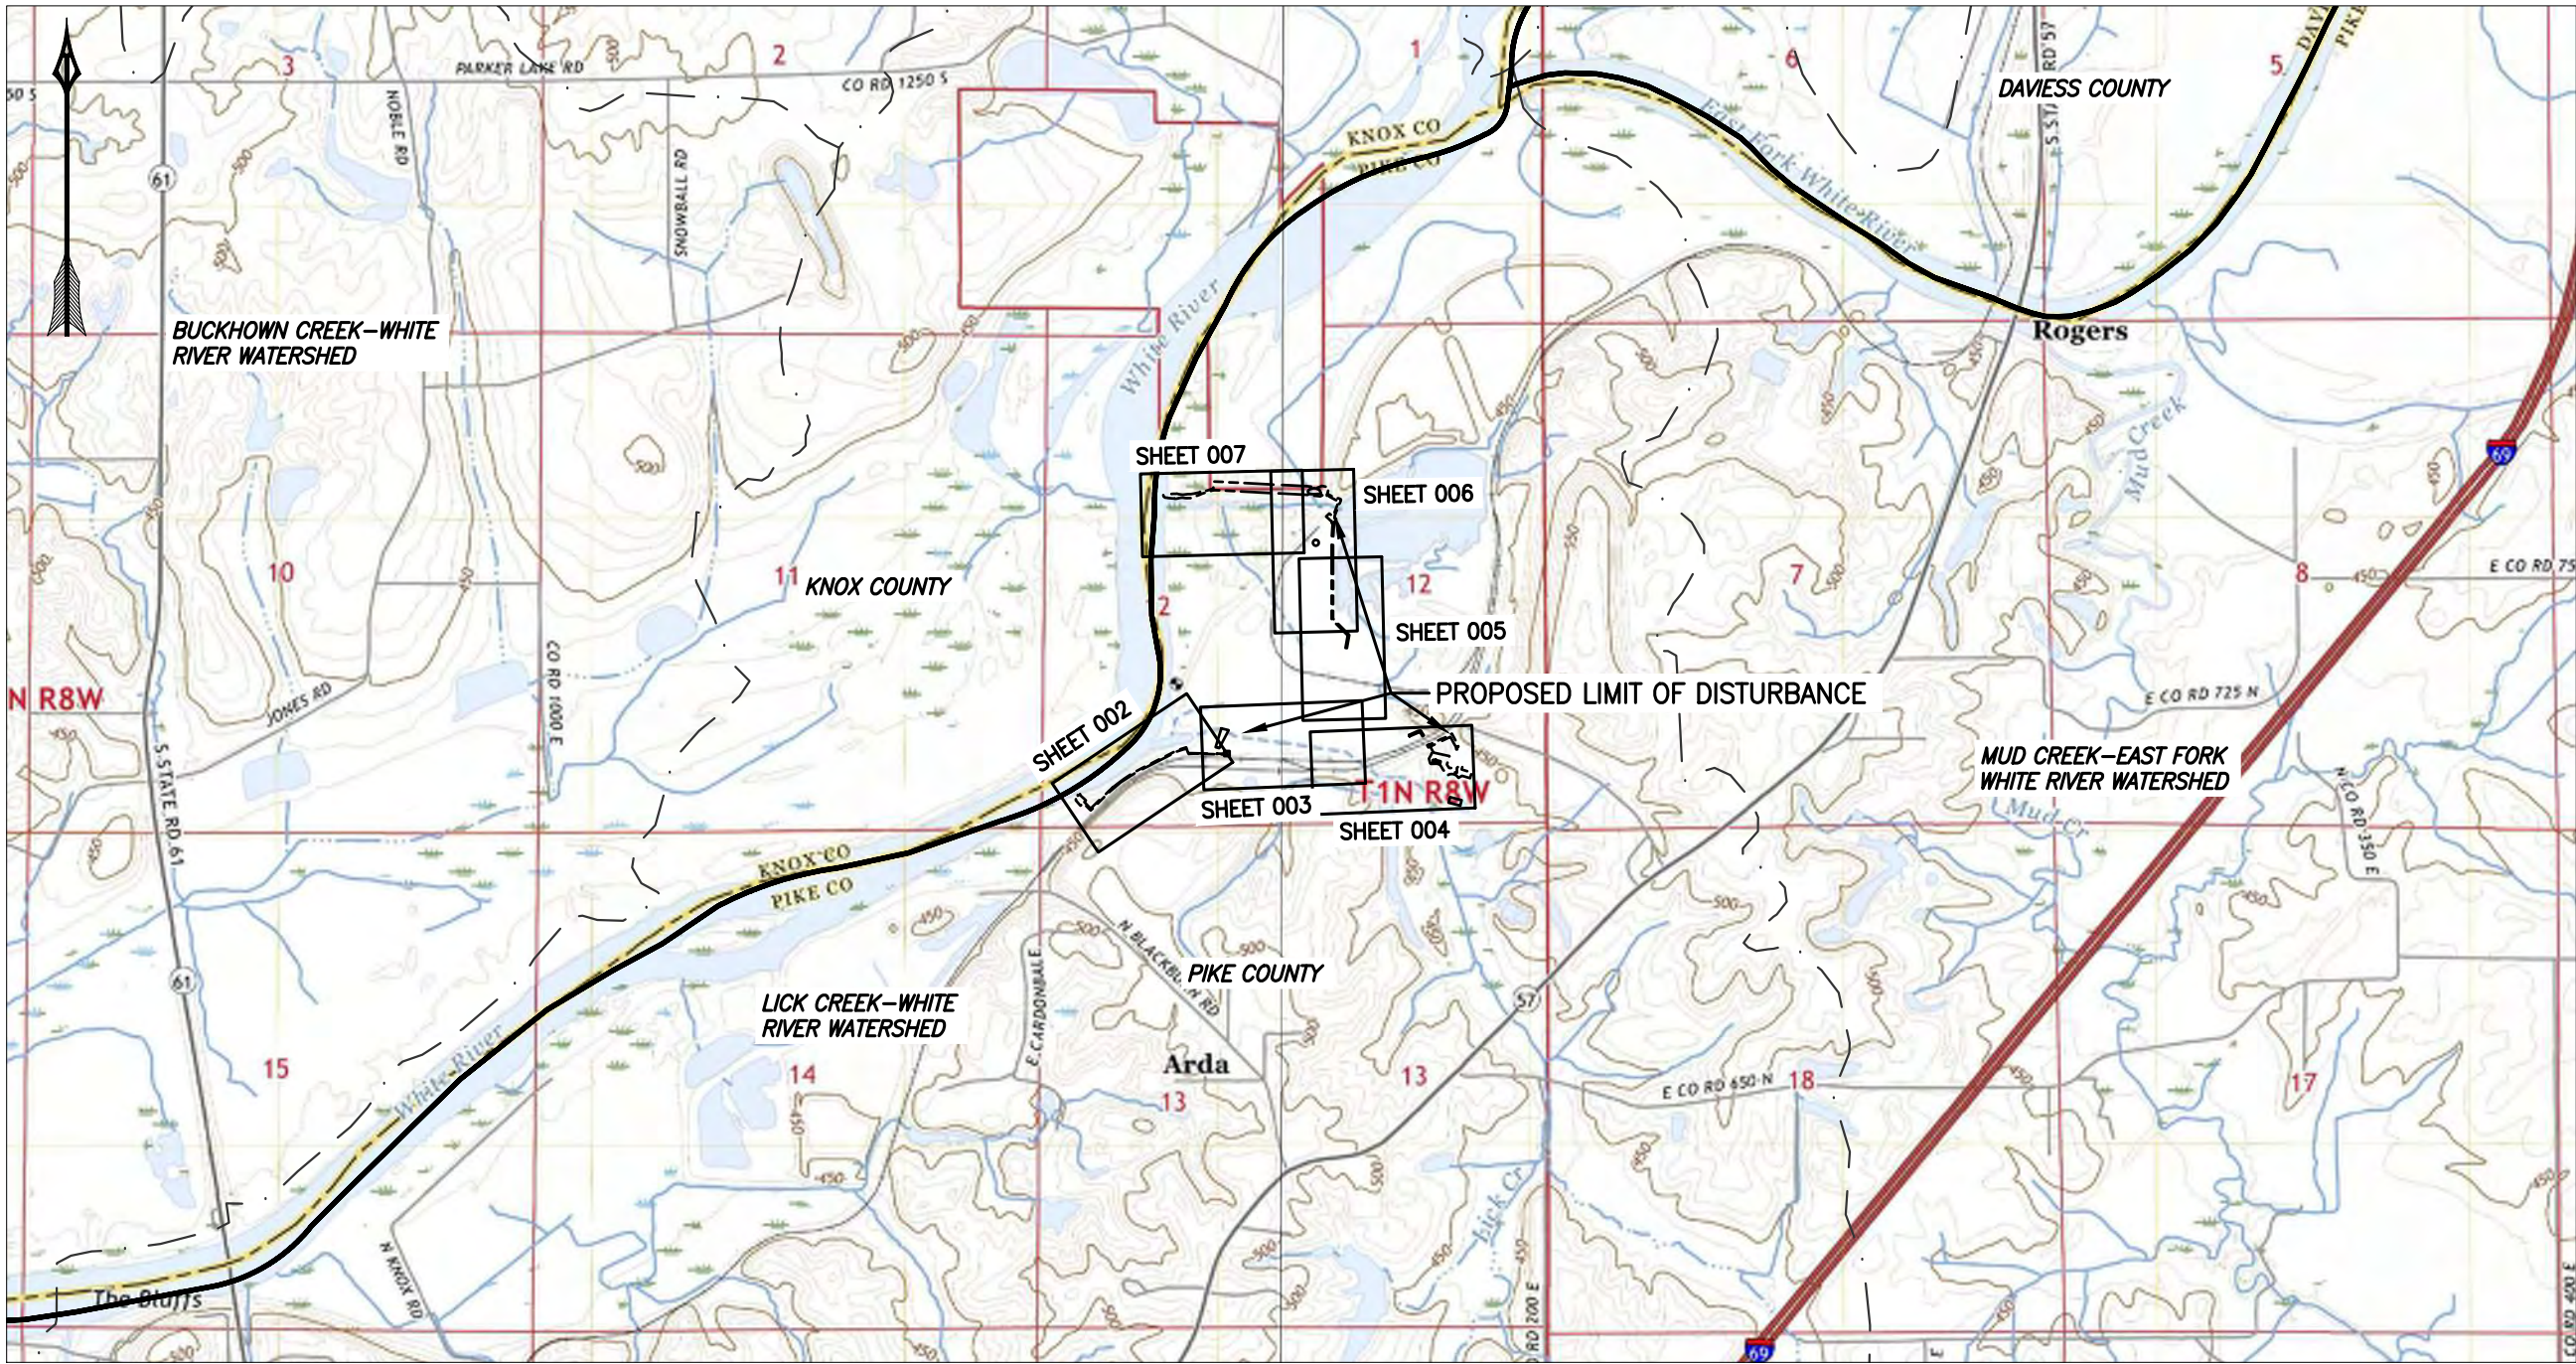

SHEET LIST		
SHEET #	DRAWING TITLE	REV. #
001	EROSION AND SEDIMENT CONTROL PLAN COVER SHEET	0
002	EROSION AND SEDIMENT CONTROL PLAN DRAWING	0
003	EROSION AND SEDIMENT CONTROL PLAN DRAWING	0
004	EROSION AND SEDIMENT CONTROL PLAN DRAWING	0
005	EROSION AND SEDIMENT CONTROL PLAN DRAWING	0
006	EROSION AND SEDIMENT CONTROL PLAN DRAWING	0
007	EROSION AND SEDIMENT CONTROL PLAN DRAWING	0
008	DETAILS	0



LOCATION MAP
N.T.S.

NOTE:

BASE MAPPING, LOD, GRADING, EXISTING, AND PROPOSED FEATURES WERE PROVIDED WITH DRAWINGS FROM SARGENT & LUNDY, JANUARY 30, 2026. AERIAL IMAGERY, WATERSHEDS, AND COUNTY BOUNDARIES WERE PULLED FROM INDIANAMAP, FEBRUARY 2026.

THESE DRAWINGS HAVE BEEN PREPARED BASED ON GAI'S SCOPE OF SERVICES FOR SUBMISSION TO PERMITTING AGENCIES ONLY. GAI'S SCOPE DID NOT INCLUDE UTILITY LOCATING SERVICES NOR COORDINATION WITH UTILITY LOCATING SOURCES, SUCH AS "INDIANA 811" THAT MAY HAVE INFORMATION AVAILABLE ON THE LOCATION OF UTILITIES, PIPELINES OR OTHER BURIED STRUCTURES.

ANY THIRD PARTIES THAT CHOOSE TO USE THESE DRAWINGS FOR ANY PURPOSE OTHER THAN PERMITTING SUCH AS BIDDING OR CONSTRUCTION MUST INDEPENDENTLY CONDUCT SUCH INVESTIGATION OR INQUIRY THEY DEEM PRUDENT AND APPROPRIATE FOR THEIR SPECIFIC PURPOSE. CONTRACTORS PROVIDED A COPY OF THESE MUST FIELD VERIFY THAT CONDITIONS MATCH THOSE DEPICTED ON THE PLANS AND, PRIOR TO ANY EARTH DISTURBANCE ACTIVITIES, CONTRACTOR IS RESPONSIBLE FOR NOTIFYING OWNER OF ANY DISCREPANCIES (E.G. TOPOGRAPHY, DELINEATED WETLANDS/WATERBODIES, ACCESS ROADS, UTILITIES, PIPELINES OR STRUCTURES AND POINTS OF INGRESS AND EGRESS.) WITH ACTUAL FIELD CONDITIONS. CONTRACTOR IS RESPONSIBLE FOR ALL MEANS, METHODS, PROCEDURES, SEQUENCING, AND TECHNIQUES INVOLVED WITH ALL CONSTRUCTION ACTIVITIES. CONTRACTOR SHALL BE SOLELY RESPONSIBLE FOR MAINTAINING AND PRESERVING THE INTEGRITY OF ALL ENVIRONMENTAL FEATURES AS DESCRIBED ELSEWHERE AND/OR ALL AREAS THAT ARE NOT SUPPOSED TO BE DISTURBED (E.G. WORK OUTSIDE THE LIMITS OF DISTURBANCE).

DRAWING TITLE		PROJECT		CLIENT		NO.		DATE		DRAWN BY		CHECKED BY		APPROVED BY		REVISION RECORD		DESCRIPTION	
EROSION AND SEDIMENT CONTROL PLAN COVER SHEET		PETERSBURG GENERATING STATION OUTFALL 001 AND 007 RELOCATION PROJECT		AES INDIANA ONE MONUMENT CIRCLE INDIANAPOLIS, INDIANA 46204		GAI FILE NUMBER: R210701-000-00-C-D2-001		ALT/CLIENT DRAWING NUMBER: 001		ISSUING OFFICE: Indianapolis 201 N. Illinois Street, Suite 1700, Indianapolis, IN 46204		GAI DRAWING NUMBER: 46204		GAI CONSULTANTS		GAI FILE: 001		GAI FILE: 001	
DRAFT		DRAFT		DRAFT		DRAFT		DRAFT		DRAFT		DRAFT		DRAFT		DRAFT		DRAFT	
© 2026 GAI Consultants		ISSUE DATE: 03/17/2026		DRAWN BY: Z.HAMDAWI		SCALE: AS SHOWN		CHECKED BY: J.PANEK		DWG TYPE: DWG		APPROVED BY: B.GOOD		SHEET NO.: 001 OF 008		GAI CAD FILE PATH: Z:\2026\N210701-000-00-C-D2-001.dwg		PLOT FILE: 001	




FOR PERMIT PURPOSES ONLY –
NOT TO BE USED FOR CONSTRUCTION.

LEGEND

	EXISTING CONTOUR (MAJOR)		EXISTING WATER LINE
	EXISTING CONTOUR (MINOR)		COUNTY BOUNDARY
	PROPOSED CONTOUR (MAJOR)		EXISTING GUARDRAIL
	PROPOSED CONTOUR (MINOR)		EXISTING RAILROAD
	EXISTING GAS LINE		EXISTING BASIN
	ORDINARY HIGH WATER MARK		PROPOSED LIMIT OF DISTURBANCE
	EXISTING ACCESS ROAD		PROPOSED 12" COMPOST FILTER SOCK
	EXISTING STRUCTURE		PROPOSED 18" COMPOST FILTER SOCK
	SOIL BOUNDARY		PROPOSED GAS LINE
	PROJECT SPECIFIC CONTOUR BOUNDARY		PROPOSED CONCRETE WASHOUT AREA
	EXISTING WETLAND		PROPOSED CONSTRUCTION ENTRANCE
	EXISTING POND		PROPOSED RIPRAP PAD
	EXISTING STREAM		PROPOSED EROSION CONTROL BLANKET
	EXISTING CULVERT		PROPOSED GRAVEL ACCESS ROAD

- NOTES:
1. WHEN TEMPORARY CONSTRUCTION ENTRANCES ARE BEING UTILIZED THE ENTRANCE SHALL BE A MINIMUM OF 20' WIDE BY 150' LONG WHERE POSSIBLE, AND LOCATED AT ALL INGRESS/EGRESS POINTS TO THE SITE. 3" STONE SHALL BE PLACED ON COMPACTED SUBGRADE WITH GEOTEXTILE FABRIC OR APPROVED EQUAL.
 2. WHEN SMOOTH SURFACES (PAVEMENT) HAVE BEEN INSTALLED FOR CONSTRUCTION ENTRANCES, STREET SWEEPING AND CLEANING MEASURES WILL BE CONDUCTED ON A DAILY BASIS OR MORE FREQUENTLY AS NEEDED. NO DIRT, DUST, DEBRIS, CHEMICALS, OR OTHER FOREIGN MATERIALS MAY BE TRACKED ONTO PUBLIC ROADWAYS.
 3. NO SOIL STOCKPILING ON-SITE. ALL SPOILS ARE TO BE HAULED OFF SITE.
 4. APPROXIMATE MATERIALS STAGING AREA DEPICTED ON PLANS.
 5. ALL AREAS WITHIN THE PROJECT LIMITS THAT ARE NOT PAVED MUST BE RESTORED WITH SEEDING AT THE COMPLETION OF THE PROJECT.
 6. SEE APPENDIX C OF THE STORMWATER POLLUTION PREVENTION PLAN FOR TYPICAL DETAILS REGARDING CONSTRUCTION ENTRANCE, INLET PROTECTIONS, CONCRETE WASHOUT AREAS, ETC.
 7. CLOSEST USGS BENCHMARK IS LOCATED AT 38.52667 N, 87.25167 W.
 8. FILTER SOCK TO BE INSTALLED SEQUENTIALLY BASED ON LOCATION OF DISTURBANCE AND MEANS OF EXCAVATION. STAKING MAY NOT BE FEASIBLE IN SOME INSTANCES BASED ON LOCATION OF UNDERGROUND UTILITIES.

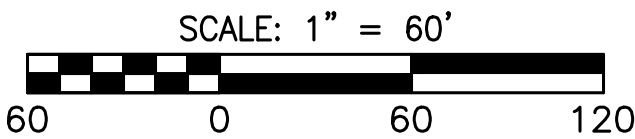

DRAFT
DRAFT
DRAFT
DRAFT
DRAFT
DRAFT

© 2026 GAI Consultants

ISSUE DATE:	DRAWN BY:
03/17/2026	Z.HAMDAWI
SCALE:	CHECKED BY:
AS SHOWN	J.PANEK
DWG TYPE:	APPROVED BY:
	B.GOOD
REVISION	SHEET NO.:
	004 OF 008



LEGEND

- EXISTING CONTOUR (MAJOR)
- EXISTING CONTOUR (MINOR)
- PROPOSED CONTOUR (MAJOR)
- PROPOSED CONTOUR (MINOR)
- EXISTING GAS LINE
- ORDINARY HIGH WATER MARK
- EXISTING ACCESS ROAD
- EXISTING STRUCTURE
- SOIL BOUNDARY
- PROJECT SPECIFIC CONTOUR BOUNDARY
- EXISTING WETLAND
- EXISTING POND
- EXISTING STREAM
- EXISTING CULVERT

- EXISTING WATER LINE
- COUNTY BOUNDARY
- EXISTING GUARDRAIL
- EXISTING RAILROAD
- EXISTING BASIN
- PROPOSED LIMIT OF DISTURBANCE
- PROPOSED 12" COMPOST FILTER SOCK
- PROPOSED 18" COMPOST FILTER SOCK
- PROPOSED GAS LINE
- PROPOSED CONCRETE WASHOUT AREA
- PROPOSED CONSTRUCTION ENTRANCE
- PROPOSED RIPRAP PAD
- PROPOSED EROSION CONTROL BLANKET
- PROPOSED GRAVEL ACCESS ROAD

- NOTES:
- WHEN TEMPORARY CONSTRUCTION ENTRANCES ARE BEING UTILIZED THE ENTRANCE SHALL BE A MINIMUM OF 20' WIDE BY 150' LONG WHERE POSSIBLE, AND LOCATED AT ALL INGRESS/EGRESS POINTS TO THE SITE. 3" STONE SHALL BE PLACED ON COMPACTED SUBGRADE WITH GEOTEXTILE FABRIC OR APPROVED EQUAL.
 - WHEN SMOOTH SURFACES (PAVEMENT) HAVE BEEN INSTALLED FOR CONSTRUCTION ENTRANCES, STREET SWEEPING AND CLEANING MEASURES WILL BE CONDUCTED ON A DAILY BASIS OR MORE FREQUENTLY AS NEEDED. NO DIRT, DUST, DEBRIS, CHEMICALS, OR OTHER FOREIGN MATERIALS MAY BE TRACKED ONTO PUBLIC ROADWAYS.
 - NO SOIL STOCKPILING ON-SITE. ALL SPOILS ARE TO BE HAULED OFF SITE.
 - APPROXIMATE MATERIALS STAGING AREA DEPICTED ON PLANS.
 - ALL AREAS WITHIN THE PROJECT LIMITS THAT ARE NOT PAVED MUST BE RESTORED WITH SEEDING AT THE COMPLETION OF THE PROJECT.
 - SEE APPENDIX C OF THE STORMWATER POLLUTION PREVENTION PLAN FOR TYPICAL DETAILS REGARDING CONSTRUCTION ENTRANCE, INLET PROTECTIONS, CONCRETE WASHOUT AREAS, ETC.
 - CLOSEST USGS BENCHMARK IS LOCATED AT 38.52667 N, 87.25167 W.
 - FILTER SOCK TO BE INSTALLED SEQUENTIALLY BASED ON LOCATION OF DISTURBANCE AND MEANS OF EXCAVATION. STAKING MAY NOT BE FEASIBLE IN SOME INSTANCES BASED ON LOCATION OF UNDERGROUND UTILITIES.

SCALE: 1" = 60'

60 0 60 120



DRAFT DRAFT DRAFT DRAFT DRAFT DRAFT DRAFT DRAFT									
© 2026 GAI Consultants									
ISSUE DATE:				DRAWN BY:					
03/17/2026				Z.HAMDAMI					
SCALE:				CHECKED BY:					
AS SHOWN				J.PANEK					
DWG TYPE:				APPROVED BY:					
				B.GOOD					
REVISION				SHEET NO.:					
				003 OF 008					
</									



LEGEND

- EXISTING CONTOUR (MAJOR)
- EXISTING CONTOUR (MINOR)
- PROPOSED CONTOUR (MAJOR)
- PROPOSED CONTOUR (MINOR)
- EXISTING GAS LINE
- ORDINARY HIGH WATER MARK
- EXISTING ACCESS ROAD
- EXISTING STRUCTURE
- SOIL BOUNDARY
- PROJECT SPECIFIC CONTOUR BOUNDARY
- EXISTING WETLAND
- EXISTING POND
- EXISTING STREAM
- EXISTING CULVERT

- EXISTING WATER LINE
- COUNTY BOUNDARY
- EXISTING GUARDRAIL
- EXISTING RAILROAD
- EXISTING BASIN
- PROPOSED LIMIT OF DISTURBANCE
- PROPOSED 12" COMPOST FILTER SOCK
- PROPOSED 18" COMPOST FILTER SOCK
- PROPOSED GAS LINE
- PROPOSED CONCRETE WASHOUT AREA
- PROPOSED CONSTRUCTION ENTRANCE
- PROPOSED RIPRAP PAD
- PROPOSED EROSION CONTROL BLANKET
- PROPOSED GRAVEL ACCESS ROAD

- NOTES:
- WHEN TEMPORARY CONSTRUCTION ENTRANCES ARE BEING UTILIZED THE ENTRANCE SHALL BE A MINIMUM OF 20' WIDE BY 150' LONG WHERE POSSIBLE, AND LOCATED AT ALL INGRESS/EGRESS POINTS TO THE SITE. 3" STONE SHALL BE PLACED ON COMPACTED SUBGRADE WITH GEOTEXTILE FABRIC OR APPROVED EQUAL.
 - WHEN SMOOTH SURFACES (PAVEMENT) HAVE BEEN INSTALLED FOR CONSTRUCTION ENTRANCES, STREET SWEEPING AND CLEANING MEASURES WILL BE CONDUCTED ON A DAILY BASIS OR MORE FREQUENTLY AS NEEDED. NO DIRT, DUST, DEBRIS, CHEMICALS, OR OTHER FOREIGN MATERIALS MAY BE TRACKED ONTO PUBLIC ROADWAYS.
 - NO SOIL STOCKPILING ON-SITE. ALL SPOILS ARE TO BE HAULED OFF SITE.
 - APPROXIMATE MATERIALS STAGING AREA DEPICTED ON PLANS.
 - ALL AREAS WITHIN THE PROJECT LIMITS THAT ARE NOT PAVED MUST BE RESTORED WITH SEEDING AT THE COMPLETION OF THE PROJECT.
 - SEE APPENDIX C OF THE STORMWATER POLLUTION PREVENTION PLAN FOR TYPICAL DETAILS REGARDING CONSTRUCTION ENTRANCE, INLET PROTECTIONS, CONCRETE WASHOUT AREAS, ETC.
 - CLOSEST USGS BENCHMARK IS LOCATED AT 38.52667 N, 87.25167 W.
 - FILTER SOCK TO BE INSTALLED SEQUENTIALLY BASED ON LOCATION OF DISTURBANCE AND MEANS OF EXCAVATION. STAKING MAY NOT BE FEASIBLE IN SOME INSTANCES BASED ON LOCATION OF UNDERGROUND UTILITIES.

SCALE: 1" = 60'

60 0 60 120



DRAFT
DRAFT
DRAFT
DRAFT
DRAFT
DRAFT

© 2026 GAI Consultants

ISSUE DATE:	DRAWN BY:
03/17/2026	Z.HAMDAMI
SCALE:	CHECKED BY:
AS SHOWN	J.PANEK
DWG TYPE:	APPROVED BY:
	B.GOOD
REVISION	SHEET NO.:
-	005 OF 008

EROSION AND SEDIMENT CONTROL PLAN COVER SHEET	CLIENT
PROJECT	AES INDIANA ONE MONUMENT CIRCLE INDIANAPOLIS, INDIANA 46204
PETERSBURG GENERATING STATION OUTFALL 001 AND 007 RELOCATION PROJECT PIKE COUNTY, INDIANA	gai consultants
GAI FILE NUMBER: R210701-000-00-C-D5-002	ALT./CLIENT DRAWING NUMBER: 005
ISSUING OFFICE: Indianapolis 201 N. Illinois Street, Suite 1700, Indianapolis, IN 46204	GAI DRAWING NUMBER: 46204


This drawing was produced with computer aided drafting technology and is approved by electronic drawing files. Do not reuse this drawing as a template for other drawings.



LEGEND

	EXISTING CONTOUR (MAJOR)		EXISTING WATER LINE
	EXISTING CONTOUR (MINOR)		COUNTY BOUNDARY
	PROPOSED CONTOUR (MAJOR)		EXISTING GUARDRAIL
	PROPOSED CONTOUR (MINOR)		EXISTING RAILROAD
	EXISTING GAS LINE		EXISTING BASIN
	ORDINARY HIGH WATER MARK		PROPOSED LIMIT OF DISTURBANCE
	EXISTING ACCESS ROAD		PROPOSED 12" COMPOST FILTER SOCK
	EXISTING STRUCTURE		PROPOSED 18" COMPOST FILTER SOCK
	SOIL BOUNDARY		PROPOSED GAS LINE
	PROJECT SPECIFIC CONTOUR BOUNDARY		PROPOSED CONCRETE WASHOUT AREA
	EXISTING WETLAND		PROPOSED CONSTRUCTION ENTRANCE
	EXISTING POND		PROPOSED RIPRAP PAD
	EXISTING STREAM		PROPOSED EROSION CONTROL BLANKET
	EXISTING CULVERT		PROPOSED GRAVEL ACCESS ROAD

- NOTES:
- WHEN TEMPORARY CONSTRUCTION ENTRANCES ARE BEING UTILIZED THE ENTRANCE SHALL BE A MINIMUM OF 20' WIDE BY 150' LONG WHERE POSSIBLE, AND LOCATED AT ALL INGRESS/EGRESS POINTS TO THE SITE. 3" STONE SHALL BE PLACED ON COMPACTED SUBGRADE WITH GEOTEXTILE FABRIC OR APPROVED EQUAL.
 - WHEN SMOOTH SURFACES (PAVEMENT) HAVE BEEN INSTALLED FOR CONSTRUCTION ENTRANCES, STREET SWEEPING AND CLEANING MEASURES WILL BE CONDUCTED ON A DAILY BASIS OR MORE FREQUENTLY AS NEEDED. NO DIRT, DUST, DEBRIS, CHEMICALS, OR OTHER FOREIGN MATERIALS MAY BE TRACKED ONTO PUBLIC ROADWAYS.
 - NO SOIL STOCKPILING ON-SITE. ALL SPOILS ARE TO BE HAULED OFF SITE.
 - APPROXIMATE MATERIALS STAGING AREA DEPICTED ON PLANS.
 - ALL AREAS WITHIN THE PROJECT LIMITS THAT ARE NOT PAVED MUST BE RESTORED WITH SEEDING AT THE COMPLETION OF THE PROJECT.
 - SEE APPENDIX C OF THE STORMWATER POLLUTION PREVENTION PLAN FOR TYPICAL DETAILS REGARDING CONSTRUCTION ENTRANCE, INLET PROTECTIONS, CONCRETE WASHOUT AREAS, ETC.
 - CLOSEST USGS BENCHMARK IS LOCATED AT 38.52667 N, 87.25167 W.
 - FILTER SOCK TO BE INSTALLED SEQUENTIALLY BASED ON LOCATION OF DISTURBANCE AND MEANS OF EXCAVATION. STAKING MAY NOT BE FEASIBLE IN SOME INSTANCES BASED ON LOCATION OF UNDERGROUND UTILITIES.

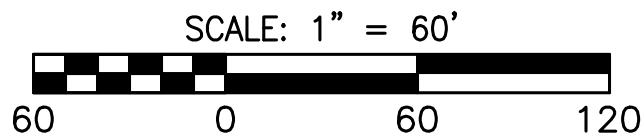

DRAFT
DRAFT
DRAFT
DRAFT
DRAFT
DRAFT

© 2026 GAI Consultants

ISSUE DATE:	DRAWN BY:
03/17/2026	Z.HAMDAWI
SCALE:	CHECKED BY:
AS SHOWN	J.PANEK
DWG TYPE:	APPROVED BY:
	B.GOOD
REVISION	SHEET NO.:
	006 OF 008

PROJECT	CLIENT	PROJECT	CLIENT
PETERSBURG GENERATING STATION OUTFALL 001 AND 007 RELOCATION PROJECT PIKE COUNTY, INDIANA	AES INDIANA ONE MONUMENT CIRCLE INDIANAPOLIS, INDIANA 46204	PROJECT	CLIENT
GAI FILE NUMBER: R210701-000-00-C-D5-002	ALT/CLIENT DRAWING NUMBER: 006	PROJECT	CLIENT
ISSUING OFFICE: Indianapolis 201 N. Illinois Street, Suite 1700, Indianapolis, IN 46204	PLOTTED ON: 3/17/2026 11:08:02 AM	PROJECT	CLIENT
PLOTTED BY: Kristen M. Lipsey	PLOT FILE: Galab	PROJECT	CLIENT


This drawing was produced with computer aided drafting technology and is approved by electronic drawing files. Do not reuse this drawing as manual drafting methods.



LEGEND

	EXISTING CONTOUR (MAJOR)		EXISTING WATER LINE
	EXISTING CONTOUR (MINOR)		COUNTY BOUNDARY
	PROPOSED CONTOUR (MAJOR)		EXISTING GUARDRAIL
	PROPOSED CONTOUR (MINOR)		EXISTING RAILROAD
	EXISTING GAS LINE		EXISTING BASIN
	ORDINARY HIGH WATER MARK		PROPOSED LIMIT OF DISTURBANCE
	EXISTING ACCESS ROAD		PROPOSED 12" COMPOST FILTER SOCK
	EXISTING STRUCTURE		PROPOSED 18" COMPOST FILTER SOCK
	SOIL BOUNDARY		PROPOSED GAS LINE
	PROJECT SPECIFIC CONTOUR BOUNDARY		PROPOSED CONCRETE WASHOUT AREA
	EXISTING WETLAND		PROPOSED CONSTRUCTION ENTRANCE
	EXISTING POND		PROPOSED RIPRAP PAD
	EXISTING STREAM		PROPOSED EROSION CONTROL BLANKET
	EXISTING CULVERT		PROPOSED GRAVEL ACCESS ROAD

- NOTES:
1. WHEN TEMPORARY CONSTRUCTION ENTRANCES ARE BEING UTILIZED THE ENTRANCE SHALL BE A MINIMUM OF 20' WIDE BY 150' LONG WHERE POSSIBLE, AND LOCATED AT ALL INGRESS/EGRESS POINTS TO THE SITE. 3" STONE SHALL BE PLACED ON COMPACTED SUBGRADE WITH GEOTEXTILE FABRIC OR APPROVED EQUAL.
 2. WHEN SMOOTH SURFACES (PAVEMENT) HAVE BEEN INSTALLED FOR CONSTRUCTION ENTRANCES, STREET SWEEPING AND CLEANING MEASURES WILL BE CONDUCTED ON A DAILY BASIS OR MORE FREQUENTLY AS NEEDED. NO DIRT, DUST, DEBRIS, CHEMICALS, OR OTHER FOREIGN MATERIALS MAY BE TRACKED ONTO PUBLIC ROADWAYS.
 3. NO SOIL STOCKPILING ON-SITE. ALL SPOILS ARE TO BE HAULED OFF SITE.
 4. APPROXIMATE MATERIALS STAGING AREA DEPICTED ON PLANS.
 5. ALL AREAS WITHIN THE PROJECT LIMITS THAT ARE NOT PAVED MUST BE RESTORED WITH SEEDING AT THE COMPLETION OF THE PROJECT.
 6. SEE APPENDIX C OF THE STORMWATER POLLUTION PREVENTION PLAN FOR TYPICAL DETAILS REGARDING CONSTRUCTION ENTRANCE, INLET PROTECTIONS, CONCRETE WASHOUT AREAS, ETC.
 7. CLOSEST USGS BENCHMARK IS LOCATED AT 38.52667 N, 87.25167 W.
 8. FILTER SOCK TO BE INSTALLED SEQUENTIALLY BASED ON LOCATION OF DISTURBANCE AND MEANS OF EXCAVATION. STAKING MAY NOT BE FEASIBLE IN SOME INSTANCES BASED ON LOCATION OF UNDERGROUND UTILITIES.

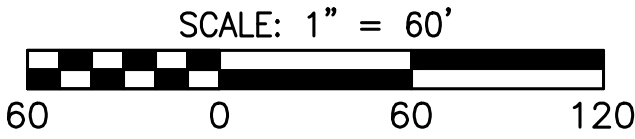

DRAFT
DRAFT
DRAFT
DRAFT
DRAFT
DRAFT

© 2026 GAI Consultants

ISSUE DATE:	DRAWN BY:
03/17/2026	Z.HAMDAWI
SCALE:	CHECKED BY:
AS SHOWN	J.PANEK
DWG TYPE:	APPROVED BY:
	B.GOOD
REVISION	SHEET NO.:
-	007 OF 008

PROJECT	CLIENT	NO.	DATE:	DRAWN BY:	CHECKED BY:	APPROVED BY:	DESCRIPTION:
PETERSBURG GENERATING STATION OUTFALL 001 AND 007 RELOCATION PROJECT PIKE COUNTY, INDIANA	AES INDIANA ONE MONUMENT CIRCLE INDIANAPOLIS, INDIANA 46204						
ALT./CLIENT DRAWING NUMBER:	GAI DRAWING NUMBER:						
R210701-000-00-C-D5-002	007						
ISSUING OFFICE: Indianapolis 201 N. Illinois Street, Suite 1700, Indianapolis, IN 46204							

GAI CAD FILE PATH: Z:\2026\N210701-000-00-C-D5-002.dwg PLOTTED ON: 3/17/2026 11:08:19 AM PLOTTED BY: Kristen M. Lipsey PLOT FILE: 04646
This drawing was produced with computer aided drafting technology and is approved by electronic drawing files. Do not reuse this drawing as a master drawing without.

