




SCALE: 1/2" = 1'-0"

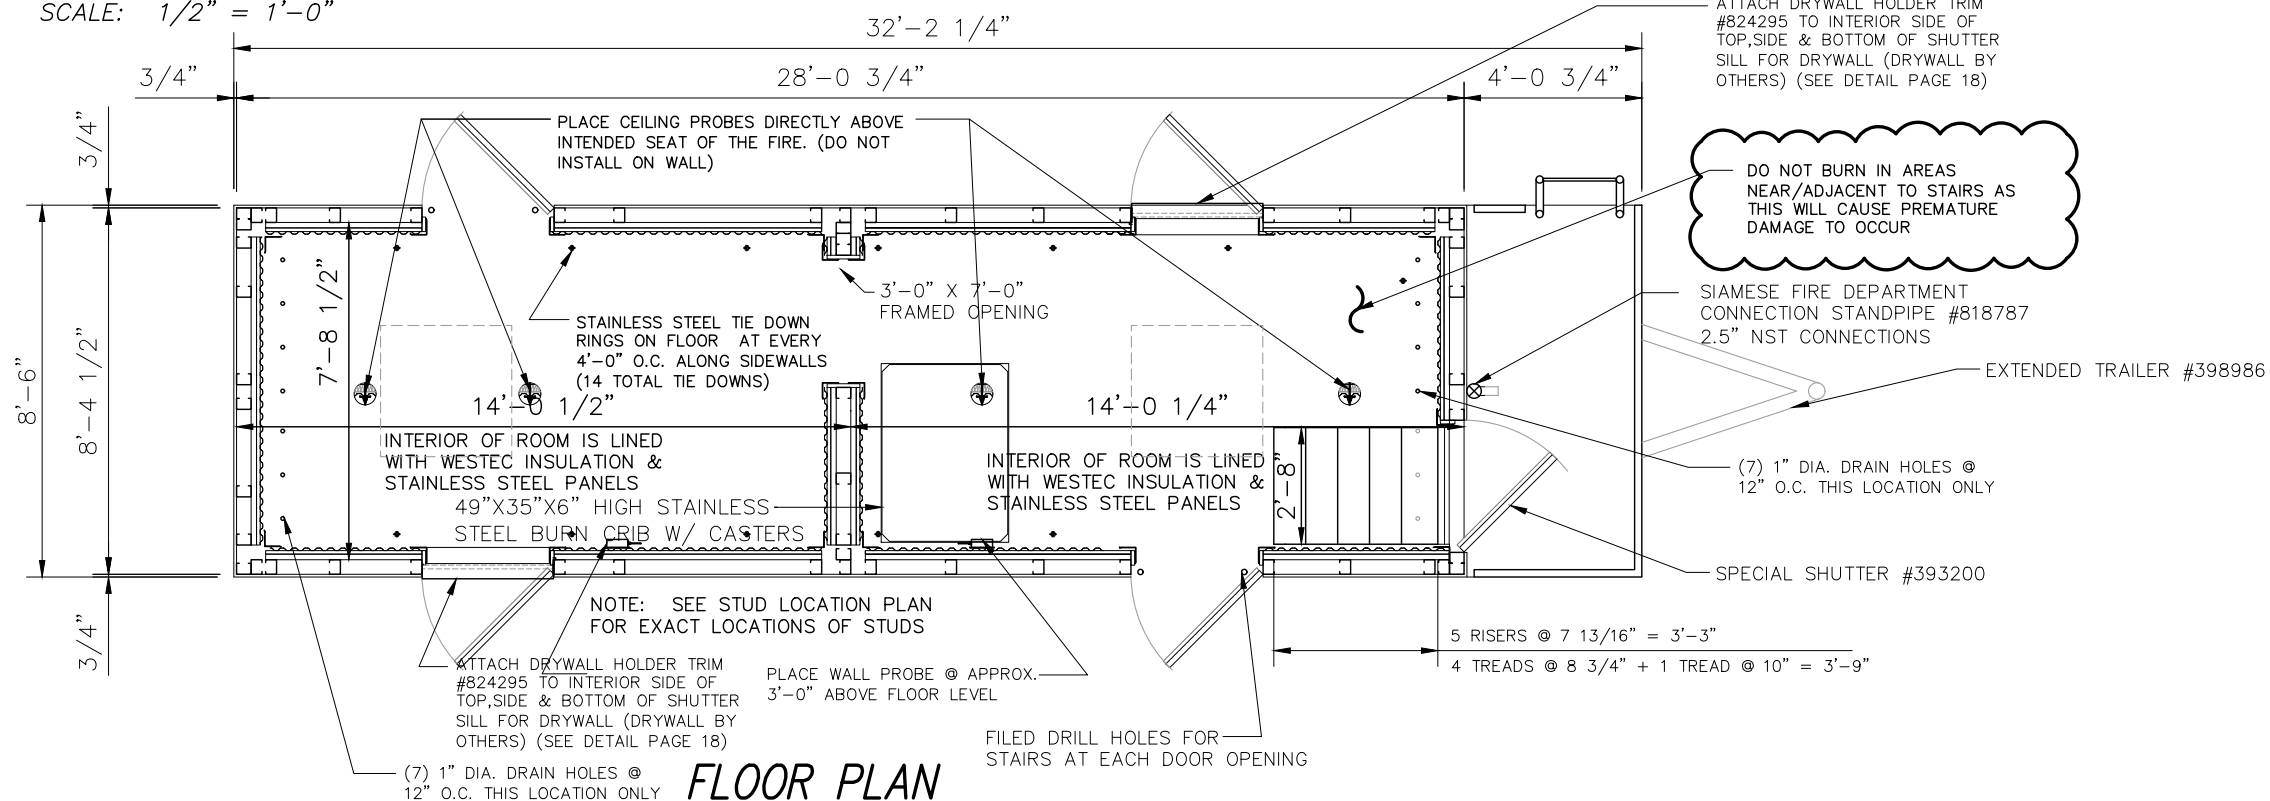


SCALE: 1/2" = 1'-0"

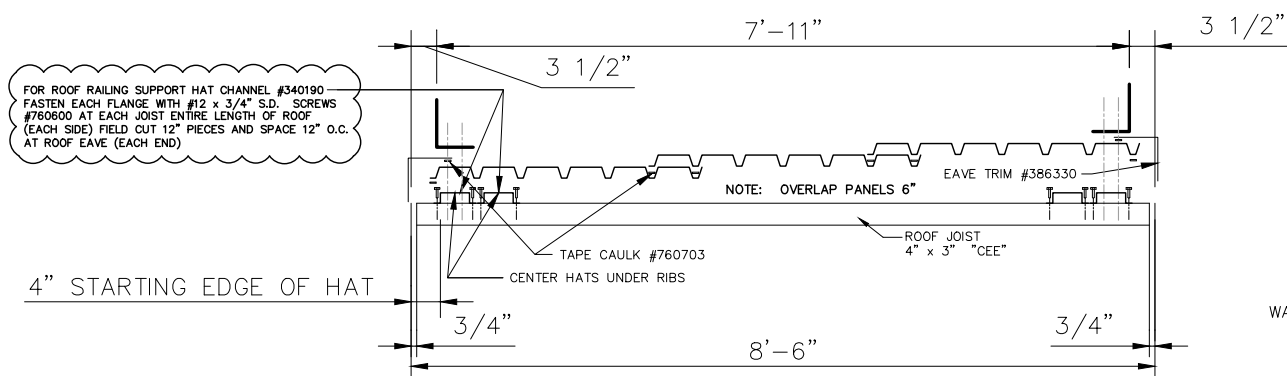

scale: 1" = 1'-0"

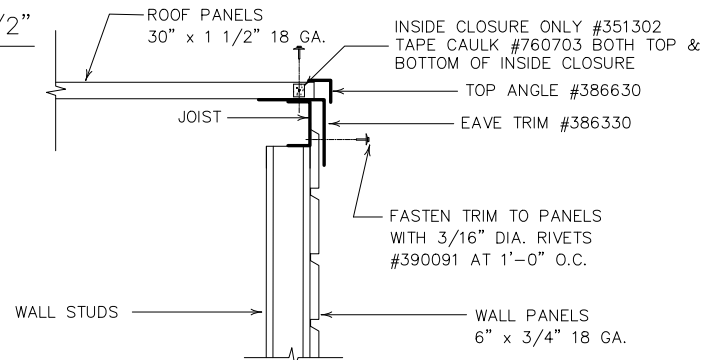

scale: 1 1/2" = 1'-0"

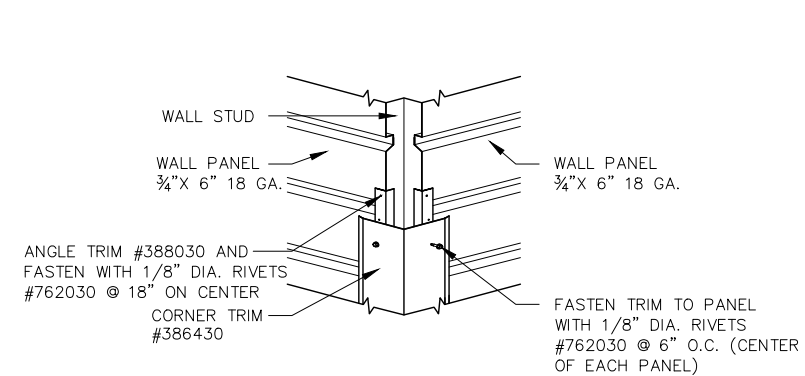

scale: 1 1/2" = 1'-0"

REVISIONS	by
1. BID SPECS: 08/09/21	DWK

THIS DRAWING AND ALL PARTS THEREOF IS THE EXCLUSIVE PROPERTY OF FIRE FACILITIES, INC., 314 WILBURN ROAD, SUN PRAIRIE, WI 53590 OFFICE: (608) 327-4100 FAX (608) 834-1843 AND MAY NOT BE REPRODUCED IN WHOLE OR PART WITHOUT WRITTEN PERMISSION.

FIRE FACILITIES
STEEL FIRE TRAINING TOWERS



WESCO MODEL MBR-25
CUSTOM
INDIANAPOLIS, IN

Job Description

Date

Drawn by

Checked by

Scale

Order No.

Sheet No.

SEPTEMBER 28, 2020

DWK

SPW


SHOWN

#5261

#5261

FLOOR AND ROOF PLAN


01 of 03

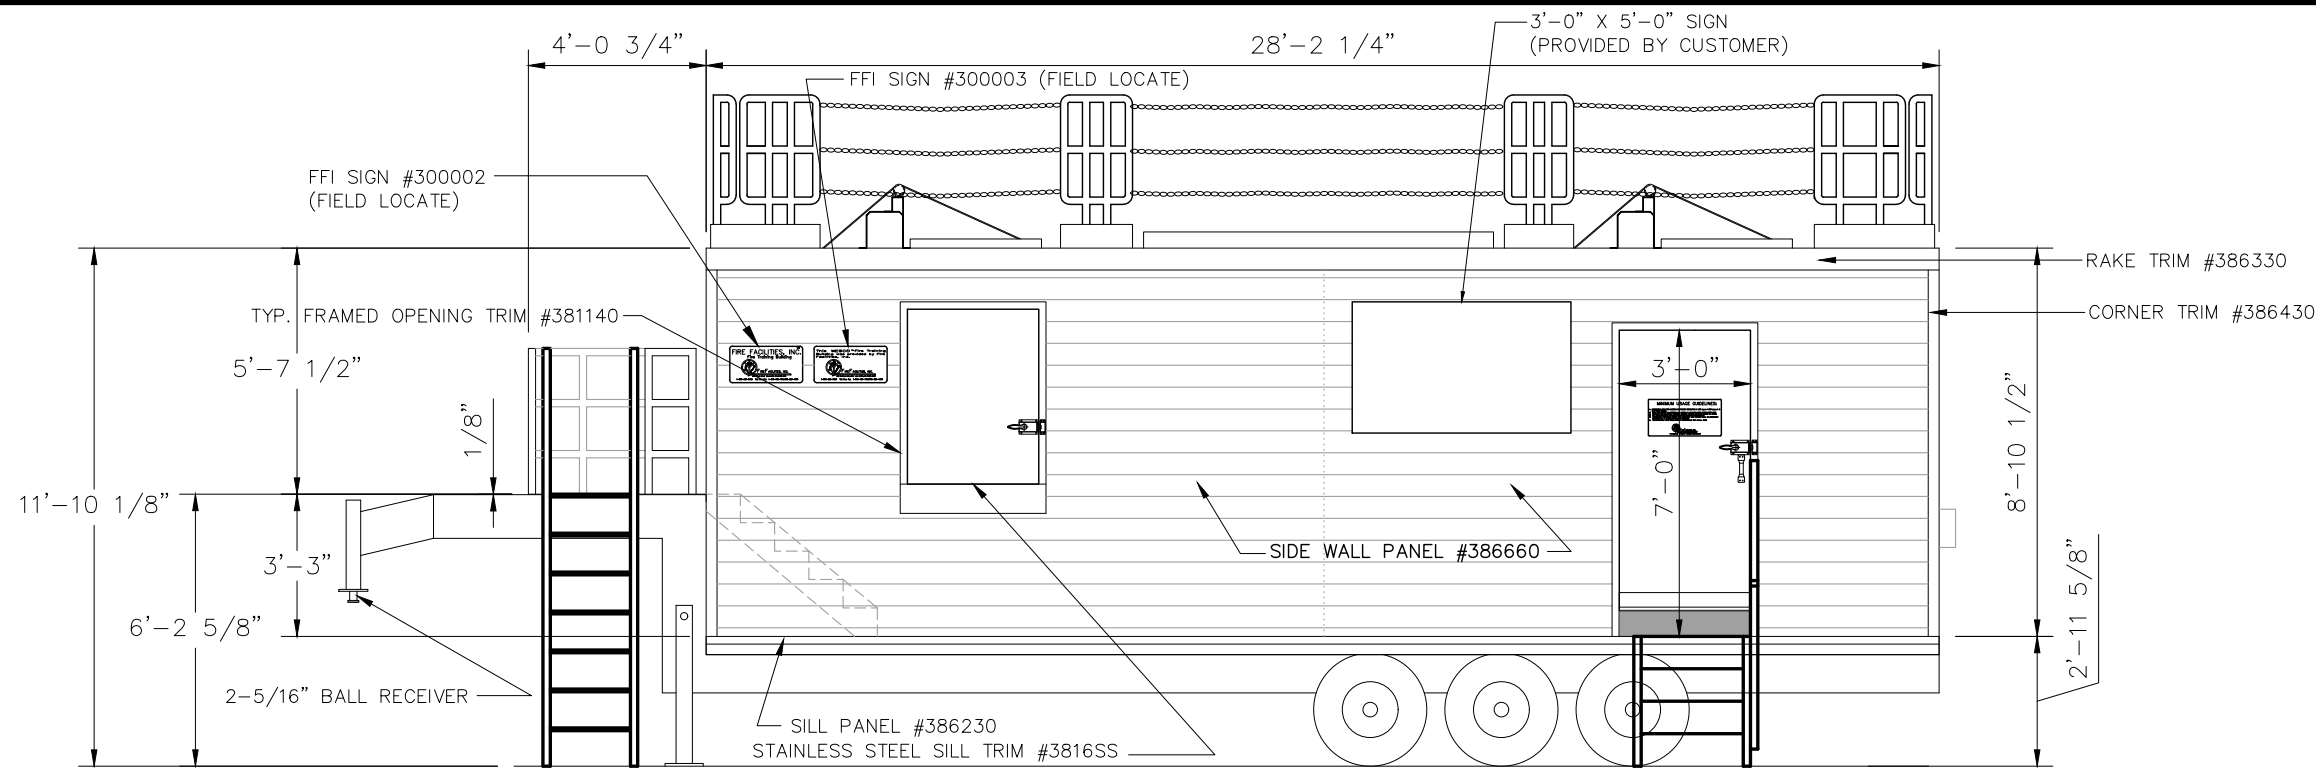

STREET SIDE ELEVATION

SCALE: 1/2" = 1'-0"

- NOTE:
1. WALL PANEL MUST BE FIELD CUT AROUND FRAMED OPENINGS
 2. TRIMS ARE IN STANDARD 10' LENGTHS
SOME FIELD CUTTING OF TRIMS IS REQUIRED

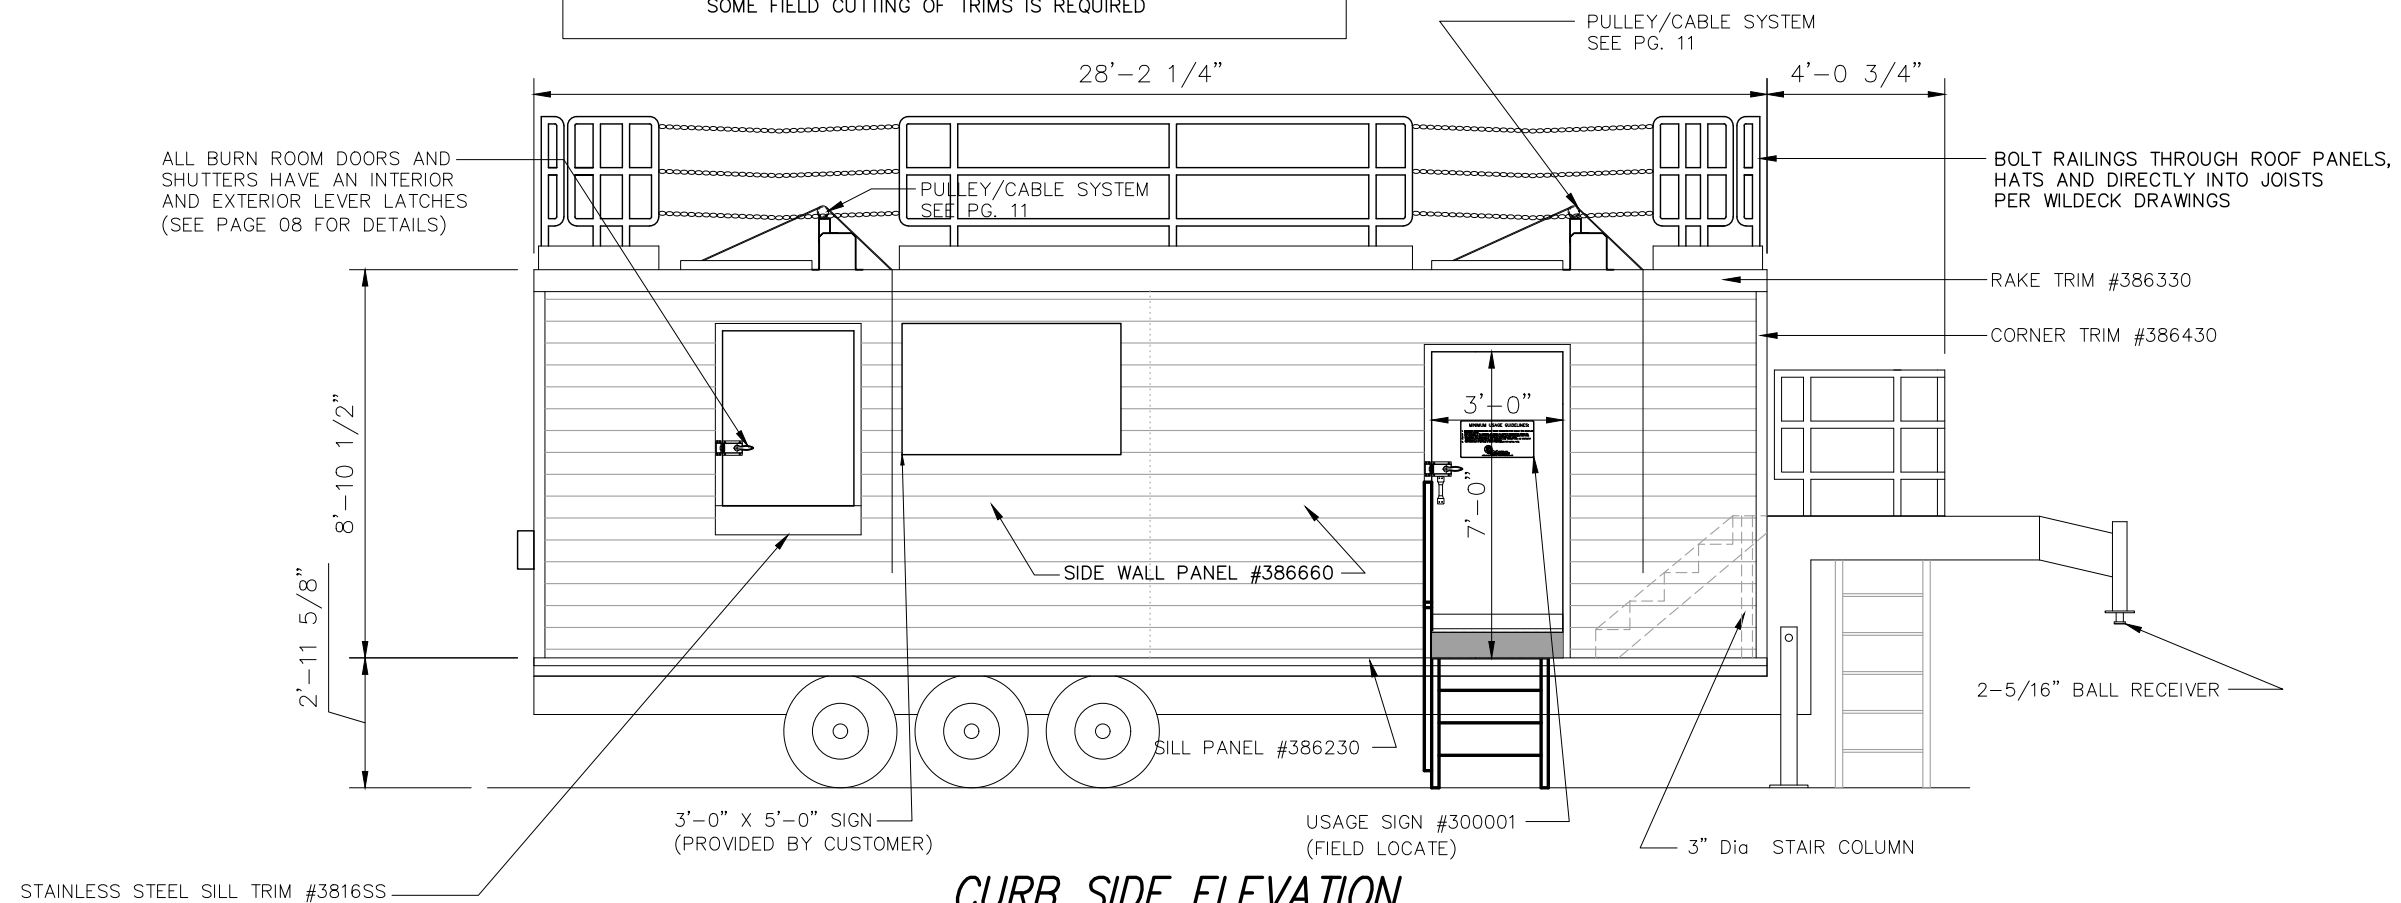

CURB SIDE ELEVATION

SCALE: 1/2" = 1'-0"

REVISIONS	by
1. BID SPECS: 08/09/21	DWK

THIS DRAWING AND ALL PARTS THEREOF IS THE EXCLUSIVE PROPERTY OF FIRE FACILITIES, INC.
314 WILBURN ROAD, SUN PRAIRIE, WI 53590
OFFICE: (608) 327-4100 FAX (608) 834-1843
AND MAY NOT BE REPRODUCED IN WHOLE OR PART WITHOUT WRITTEN PERMISSION.

FIRE FACILITIES
STEEL FIRE TRAINING TOWERS



FIRE FACILITIES, INC.
314 WILBURN ROAD, SUN PRAIRIE, WI 53590
OFFICE: (608) 327-4100 FAX: (608) 834-1843
TOLL FREE: (800) 929-3726 TOLL FREE FAX: (866) 639-7012
WWW.FIREFACILITIES.COM; INFO@FIREFACILITIES.COM

WESCO MODEL MBR-25
CUSTOM
INDIANAPOLIS, IN

Job Description

Date SEPTEMBER 28, 2020


Drawn by DWK

Checked by SPW

Scale SHOWN


Order No. #5261

Sheet No.

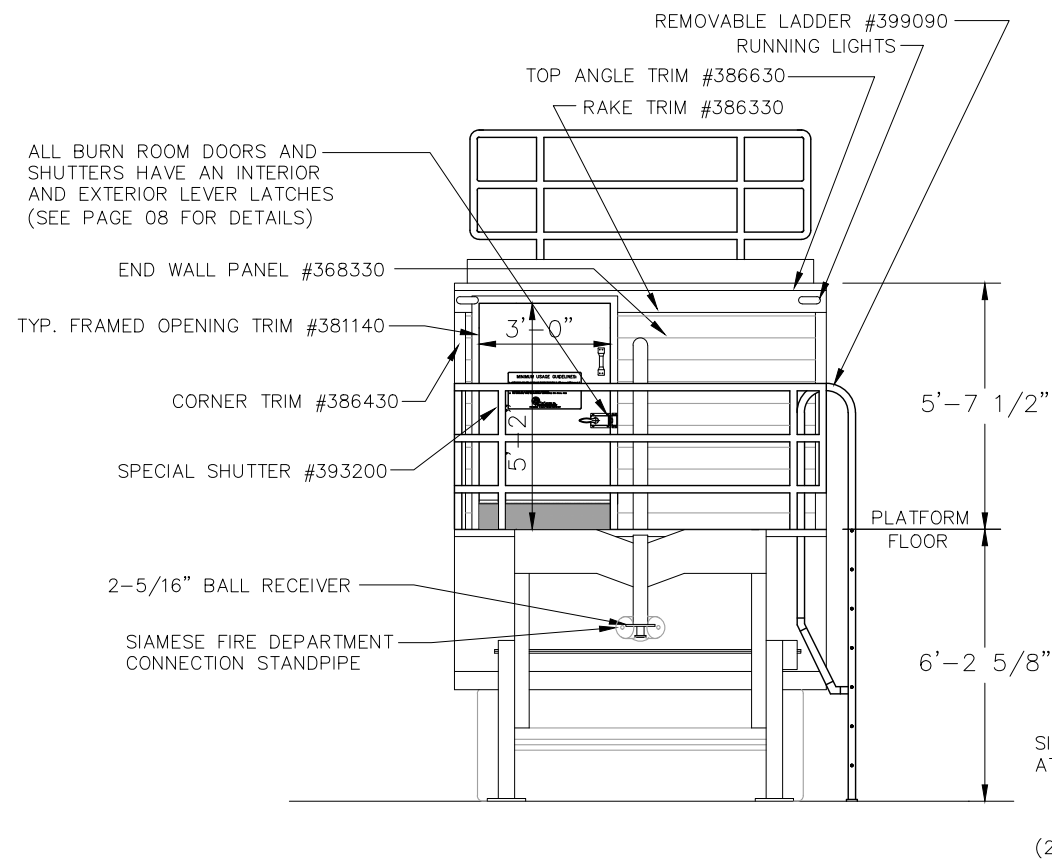


FRONT END ELEVATION

SCALE: 1/2" = 1'-0"

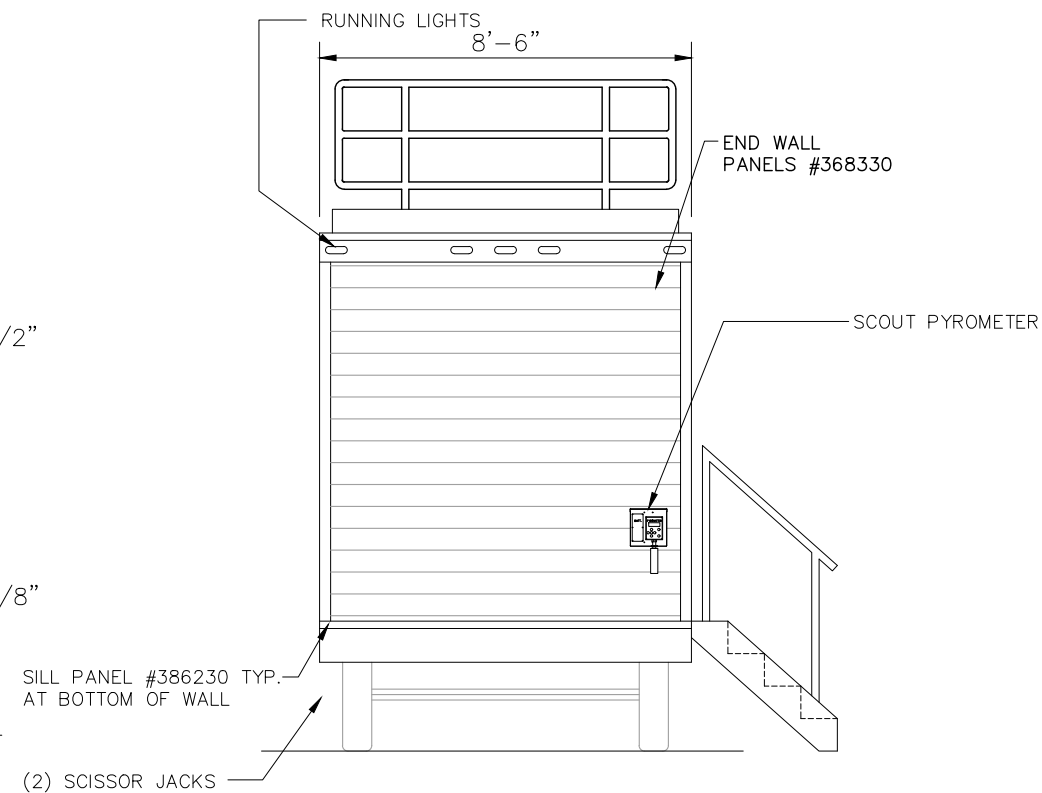


REAR END ELEVATION

SCALE: 1/2" = 1'-0"

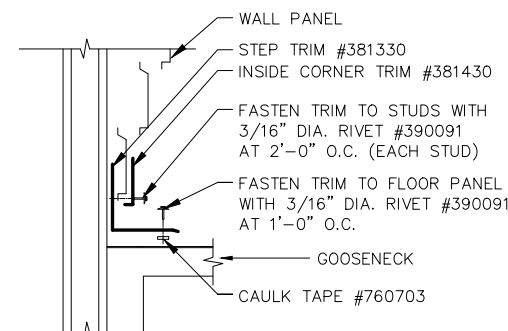


GOOSENECK SILL DETAIL

scale: 1 1/2" = 1'-0"

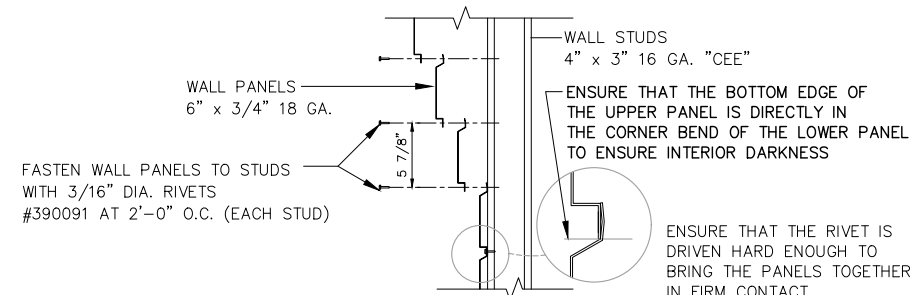


TYPICAL WALL PANEL FASTENING DETAIL

scale: 1 1/2" = 1'-0"

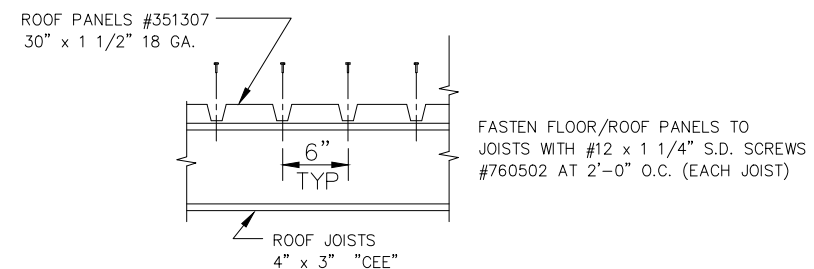


TRAILER ROOF PANEL FASTENING DETAIL

scale: 1 1/2" = 1'-0"

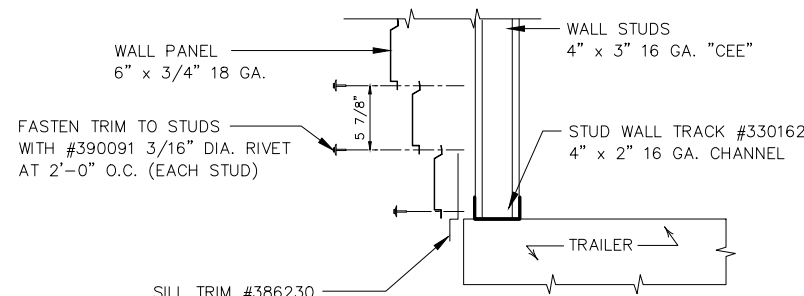

TYPICAL SILL DETAIL

scale: 1 1/2" = 1'-0"

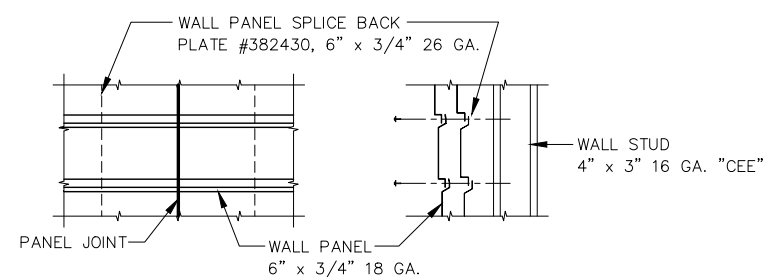

WALL PANEL SPLICE PLATE

scale: 1 1/2" = 1'-0"

REVISIONS	by
1. BID SPECS: 08/09/21	DWK

THIS DRAWING AND ALL PARTS THEREOF IS THE EXCLUSIVE PROPERTY OF FIRE FACILITIES, INC.,
314 WILBURN ROAD, SUN PRAIRIE, WI 53590
OFFICE: (608) 327-4100 FAX (608) 834-1843
AND MAY NOT BE REPRODUCED IN WHOLE OR PART WITHOUT WRITTEN PERMISSION.

FIRE FACILITIES
STEEL FIRE TRAINING TOWERS



FIRE FACILITIES, INC.
314 WILBURN ROAD, SUN PRAIRIE, WI 53590
OFFICE: (608) 327-4100 FAX: (608) 834-1843
TOLL FREE: (800) 929-3726 TOLL FREE FAX: (866) 639-7012
WWW.FIREFACILITIES.COM; INFO@FIREFACILITIES.COM

WESCO MODEL MBR-25
CUSTOM
INDIANAPOLIS, IN

Sheet Title
ELEVATIONS

Date	SEPTEMBER 28, 2020
Drawn by	DWK
Checked by	SPW
Scale	SHOWN
Order No.	#5261
Sheet No.	