


Date: Mar 30, 2022, 1:06pm User Name: SScacchiato
 File: C:_2018\18-0015\21H\Road\CAD\DOT\12H-US36 MOT PED-South.dwg

RECOMMENDED FOR APPROVAL	DESIGN ENGINEER	DATE
DESIGNED: KMA	DRAWN: KMA	
CHECKED: BKA	CHECKED: BKA	

INDIANA
DEPARTMENT OF TRANSPORTATION
PEDESTRIAN MAINTENANCE OF TRAFFIC
MAIN STREET

HORIZONTAL SCALE	BRIDGE FILE
1" = 10'	N/A
VERTICAL SCALE	DESIGNATION
N/A	1700803 & 1901985
SURVEY BOOK	SHEET
ELECTRONIC	30 of 145
CONTRACT	PROJECT
R-41903	1700803

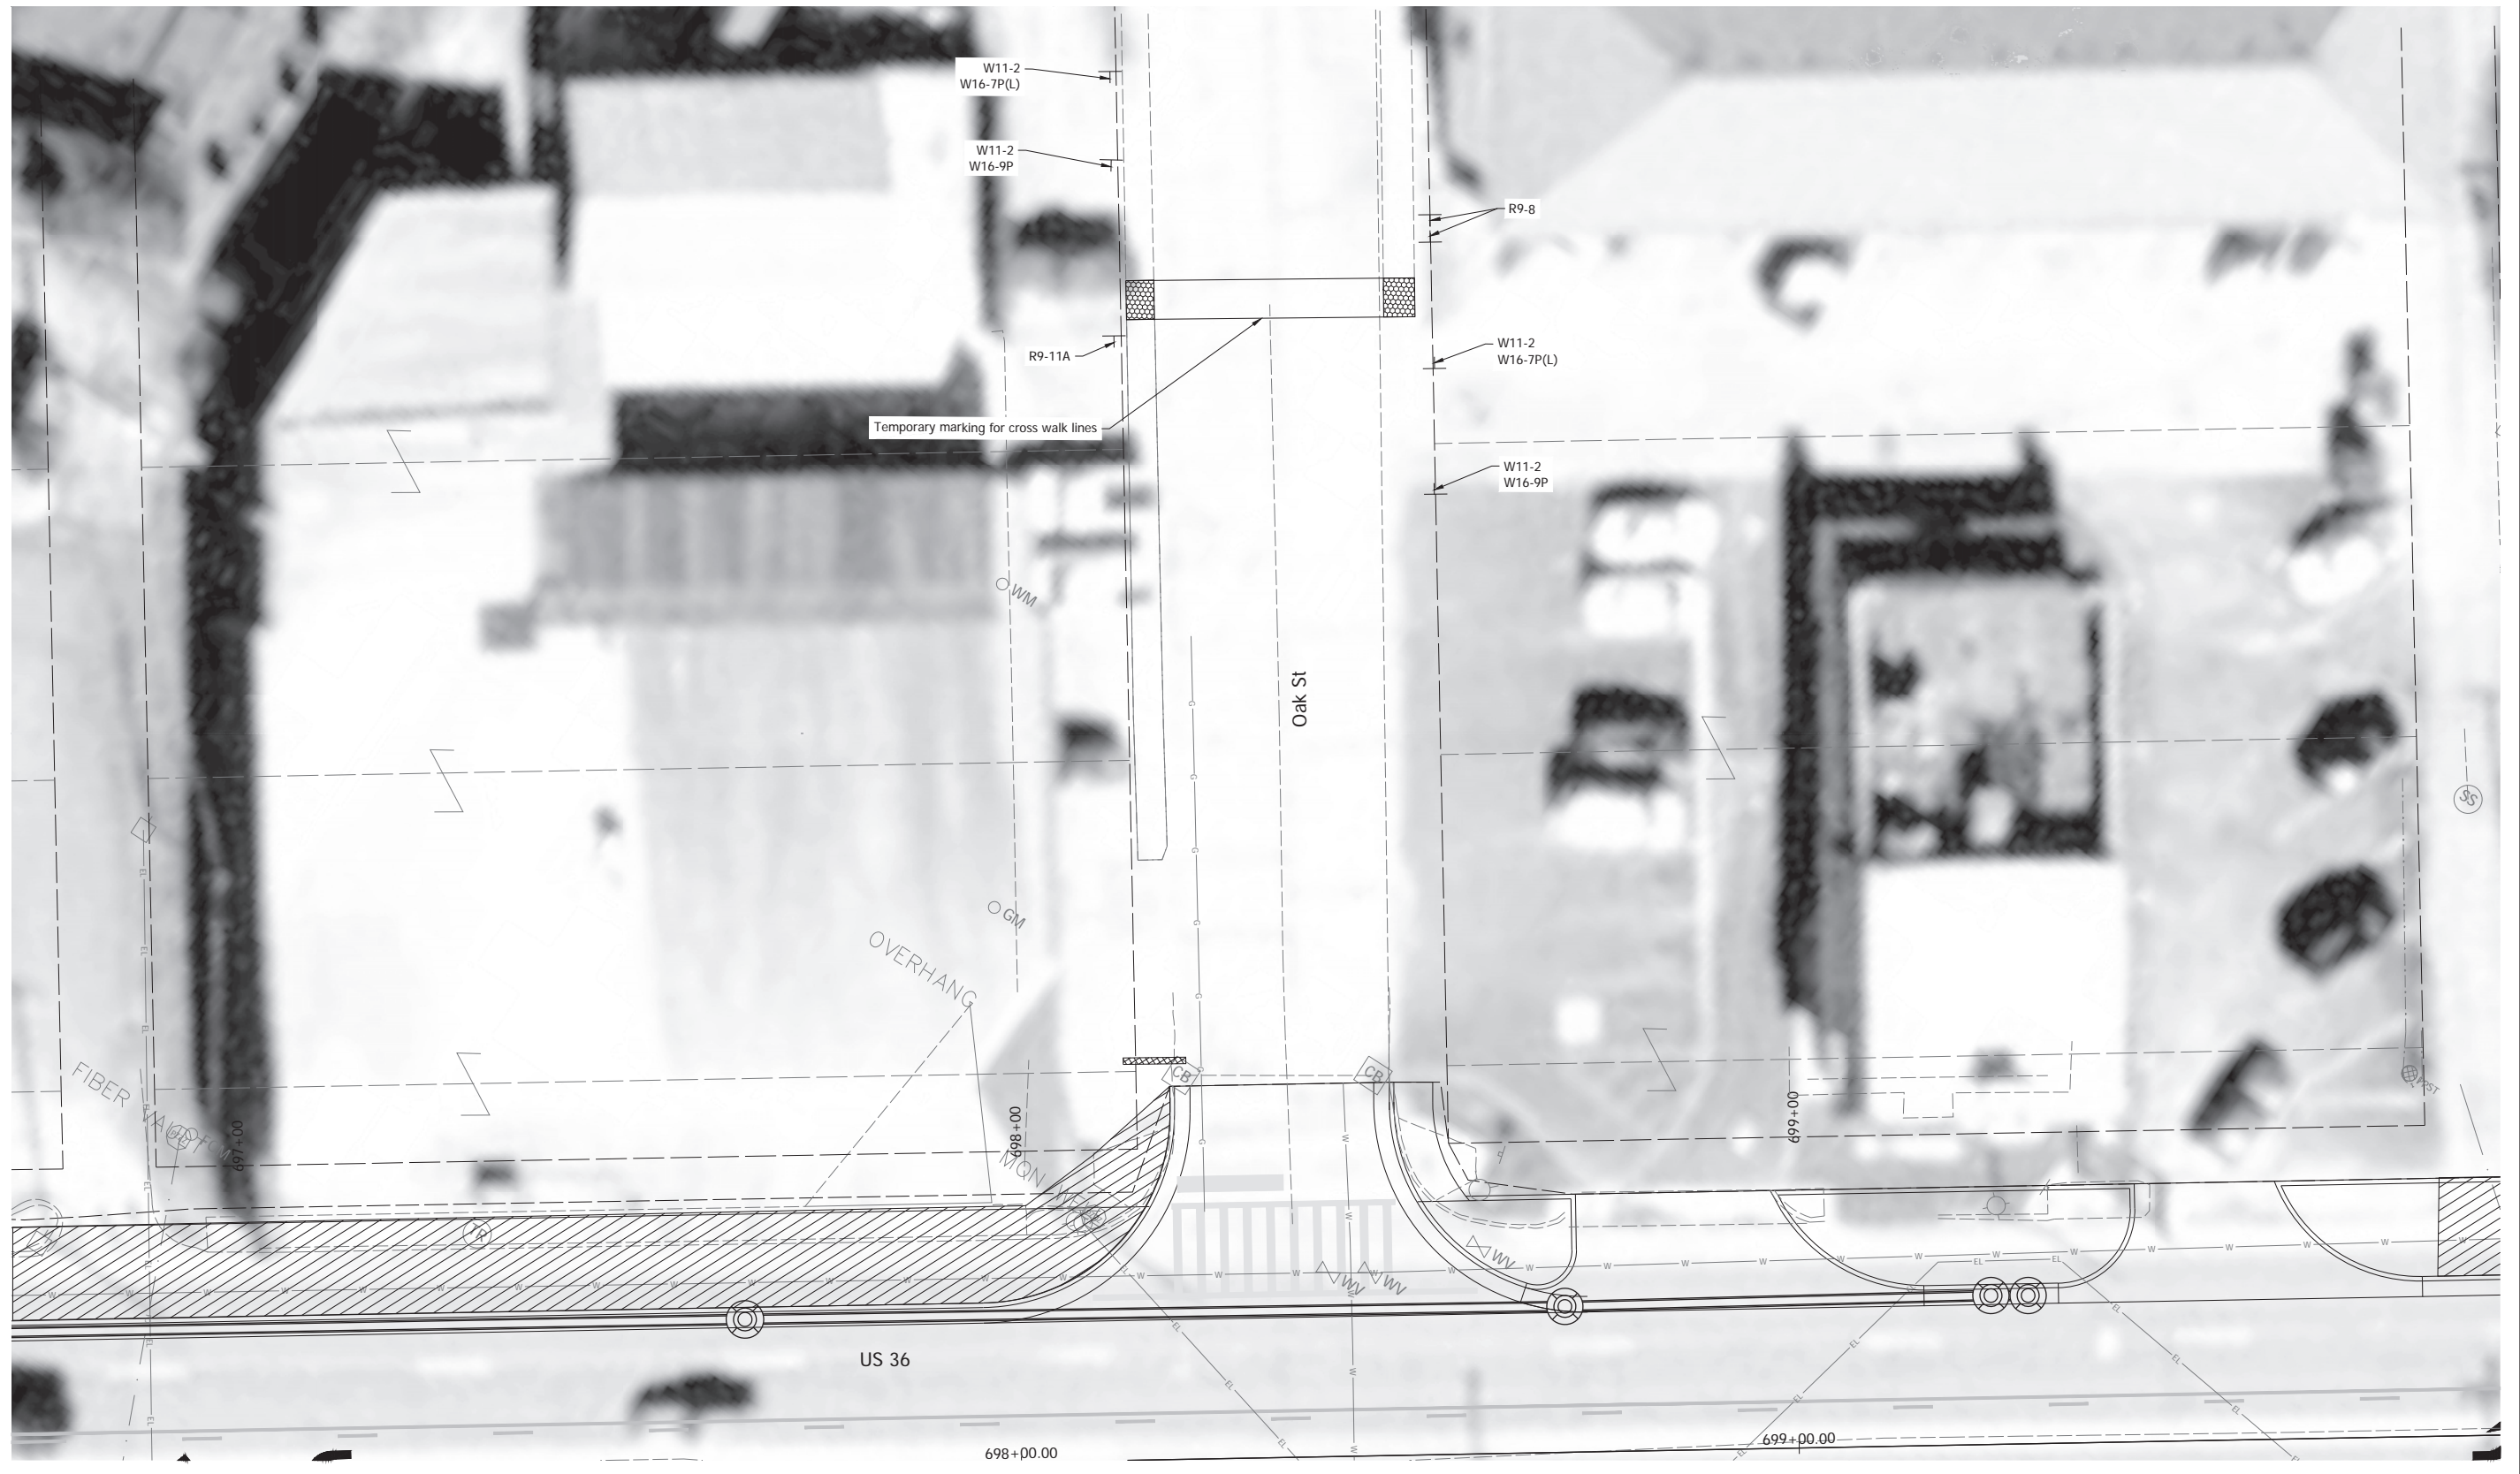


Date: Mar 30, 2022, 1:09pm User Name: SScacklano
 File: C:_2018\18-0015\21H\Road\CAD\DOT\21H-US36 MOT PED-North.dwg

RECOMMENDED FOR APPROVAL	DESIGN ENGINEER	DATE
DESIGNED: KMA	DRAWN: KMA	
CHECKED: BKA	CHECKED: BKA	

INDIANA
DEPARTMENT OF TRANSPORTATION
PEDESTRIAN MAINTENANCE OF TRAFFIC
OAK STREET

HORIZONTAL SCALE 1" = 10'	BRIDGE FILE N/A
VERTICAL SCALE N/A	DESIGNATION 1700803 & 1901985
SURVEY BOOK	SHEET 31 of 145
ELECTRONIC CONTRACT R-41903	PROJECT 1700803

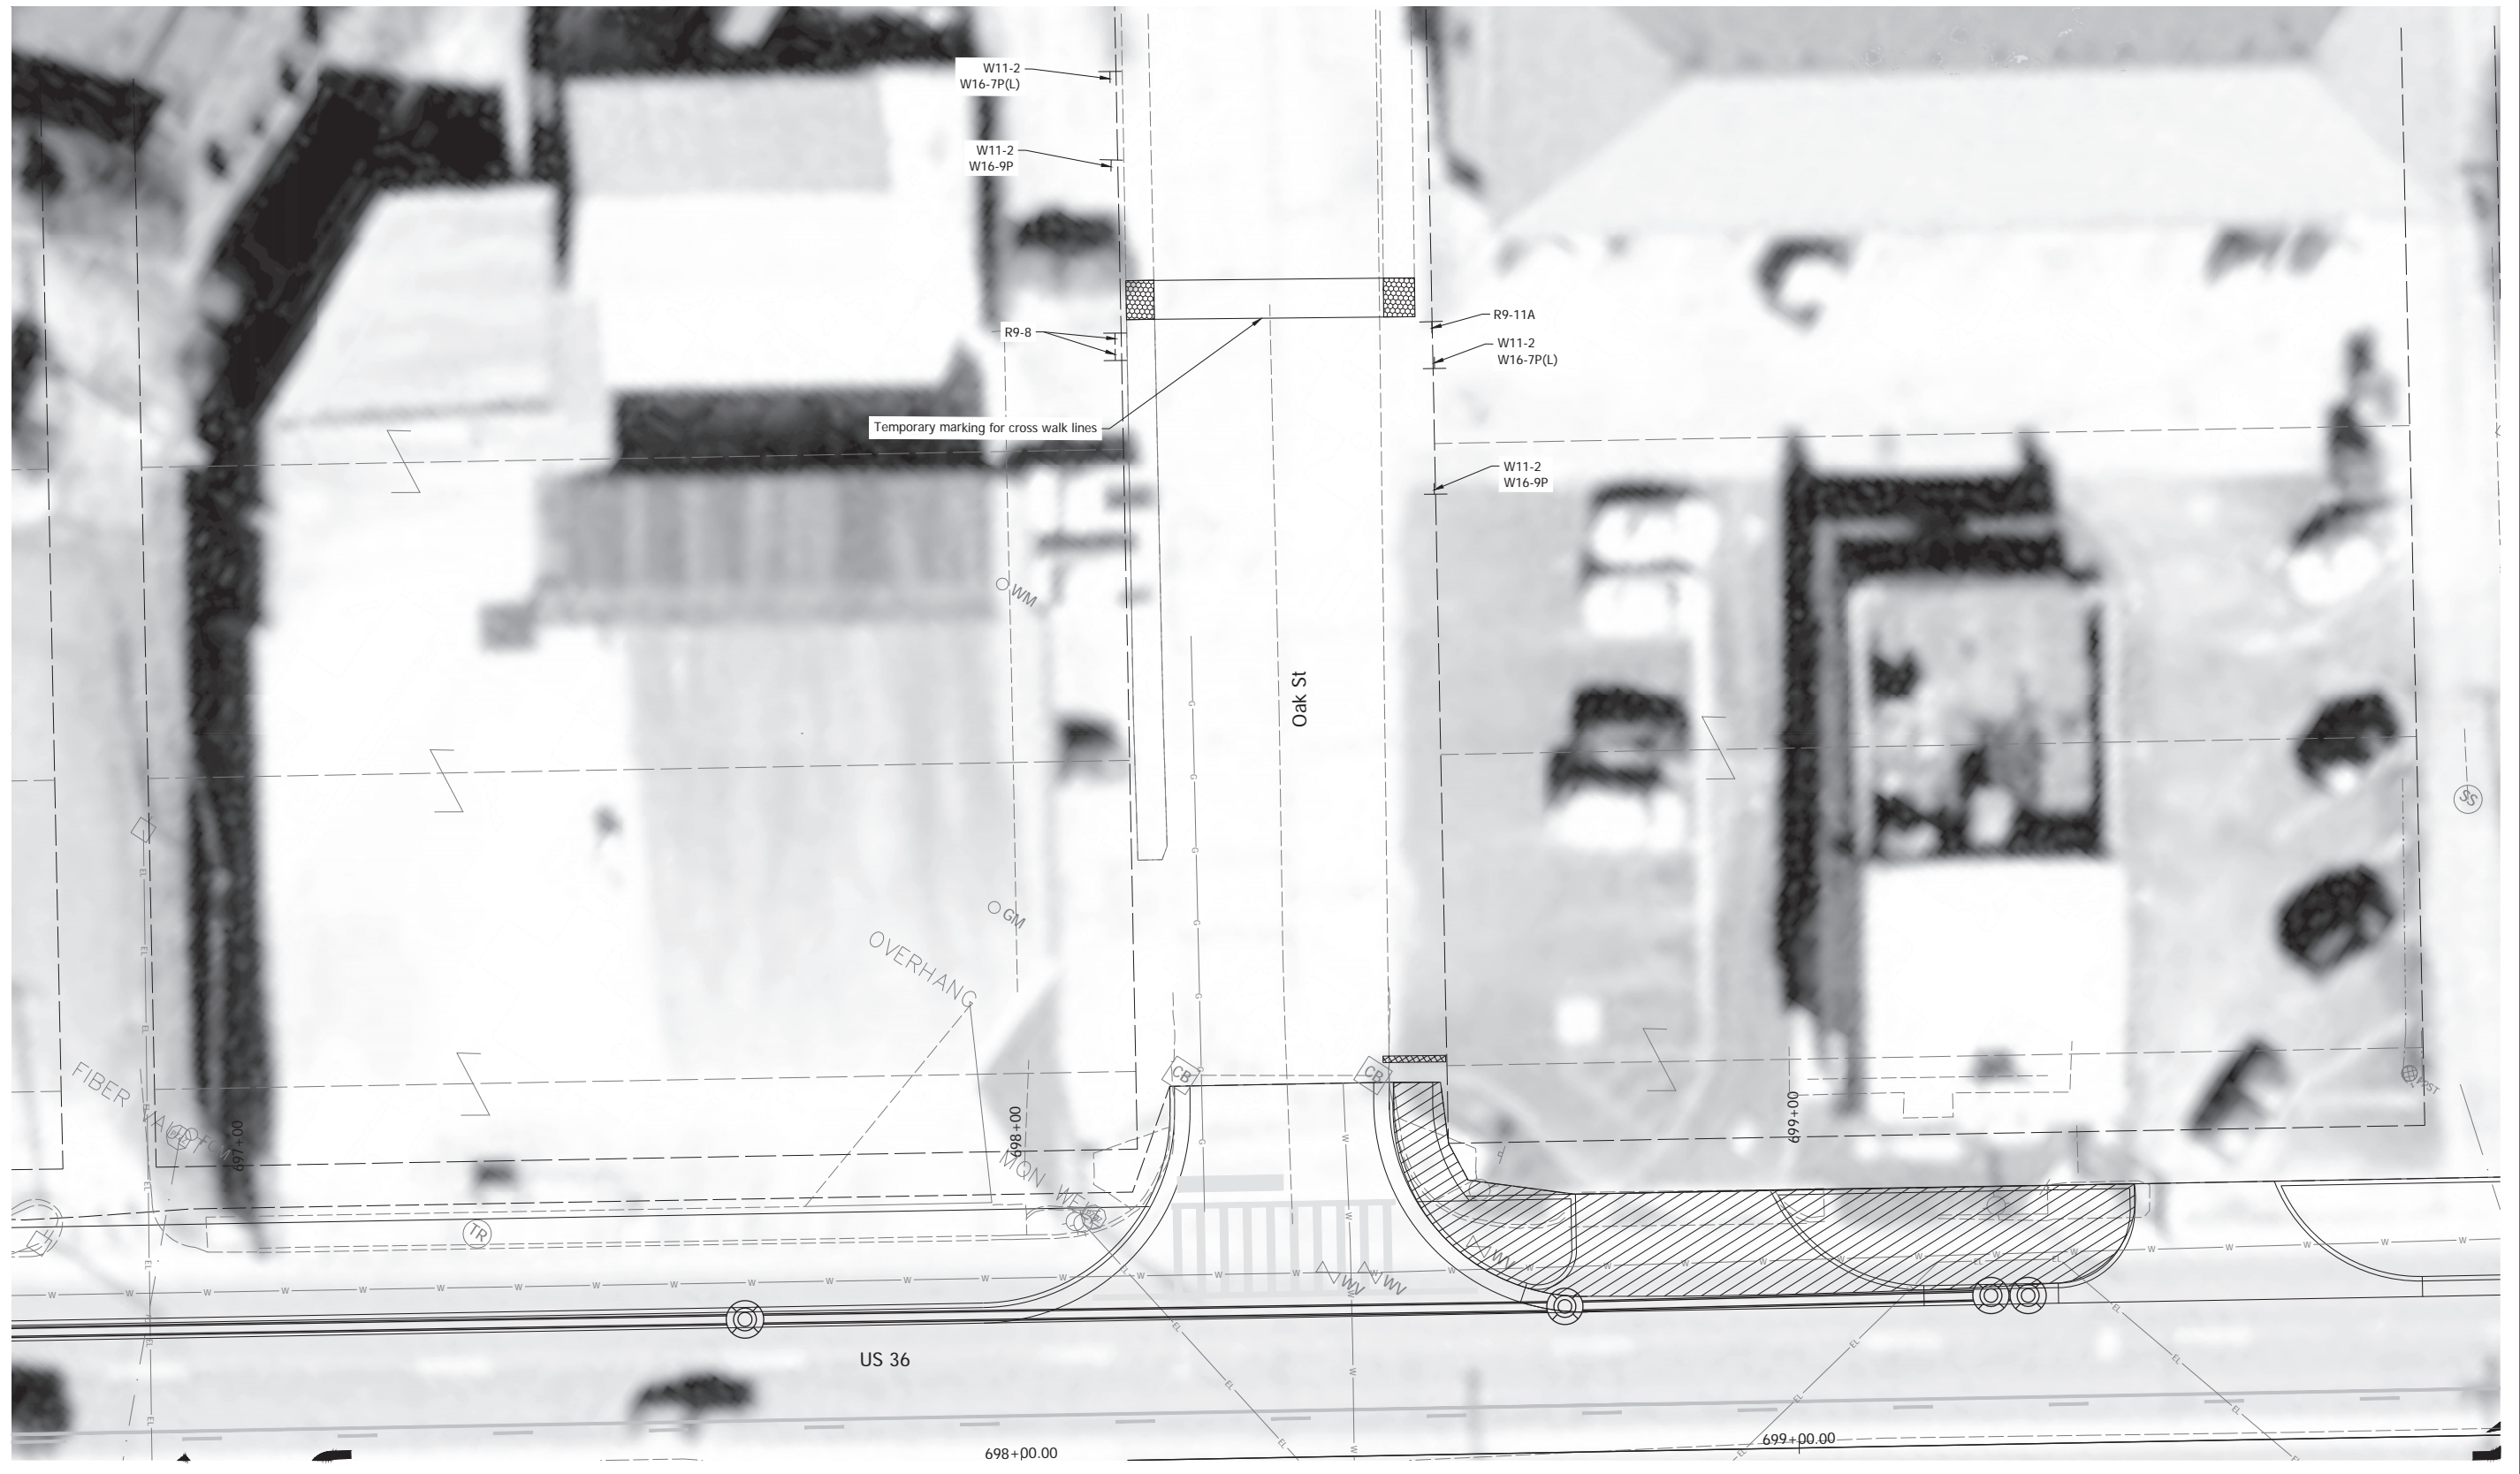

Date: Mar 30, 2022, 1:11pm User Name: SScacklano
 File: C:_2018\218-0015\21H\Road\CAD\DOT\US36 MOT PED-North.dwg

RECOMMENDED FOR APPROVAL	DESIGN ENGINEER	DATE
DESIGNED: KMA	DRAWN: KMA	
CHECKED: BKA	CHECKED: BKA	

INDIANA
 DEPARTMENT OF TRANSPORTATION
 PEDESTRIAN MAINTENANCE OF TRAFFIC
 OAK STREET

HORIZONTAL SCALE 1" = 10'	BRIDGE FILE N/A
VERTICAL SCALE N/A	DESIGNATION 1700803 & 1901985
SURVEY BOOK ELECTRONIC	SHEET 32 of 145
CONTRACT R-41903	PROJECT 1700803




Date: Mar 30, 2022, 1:14pm User Name: SScacklano
 File: C:\2018\18-0015\21H\Road\CAD\DOT\21H-US36 MOT PED-South.dwg

RECOMMENDED FOR APPROVAL	DESIGN ENGINEER	DATE
DESIGNED: KMA	DRAWN: KMA	
CHECKED: BKA	CHECKED: BKA	

INDIANA
 DEPARTMENT OF TRANSPORTATION

 PEDESTRIAN MAINTENANCE OF TRAFFIC
 OAK STREET

HORIZONTAL SCALE 1" = 10'	BRIDGE FILE N/A
VERTICAL SCALE N/A	DESIGNATION 1700803 & 1901985
SURVEY BOOK ELECTRONIC	SHEET 33 of 145
CONTRACT R-41903	PROJECT 1700803

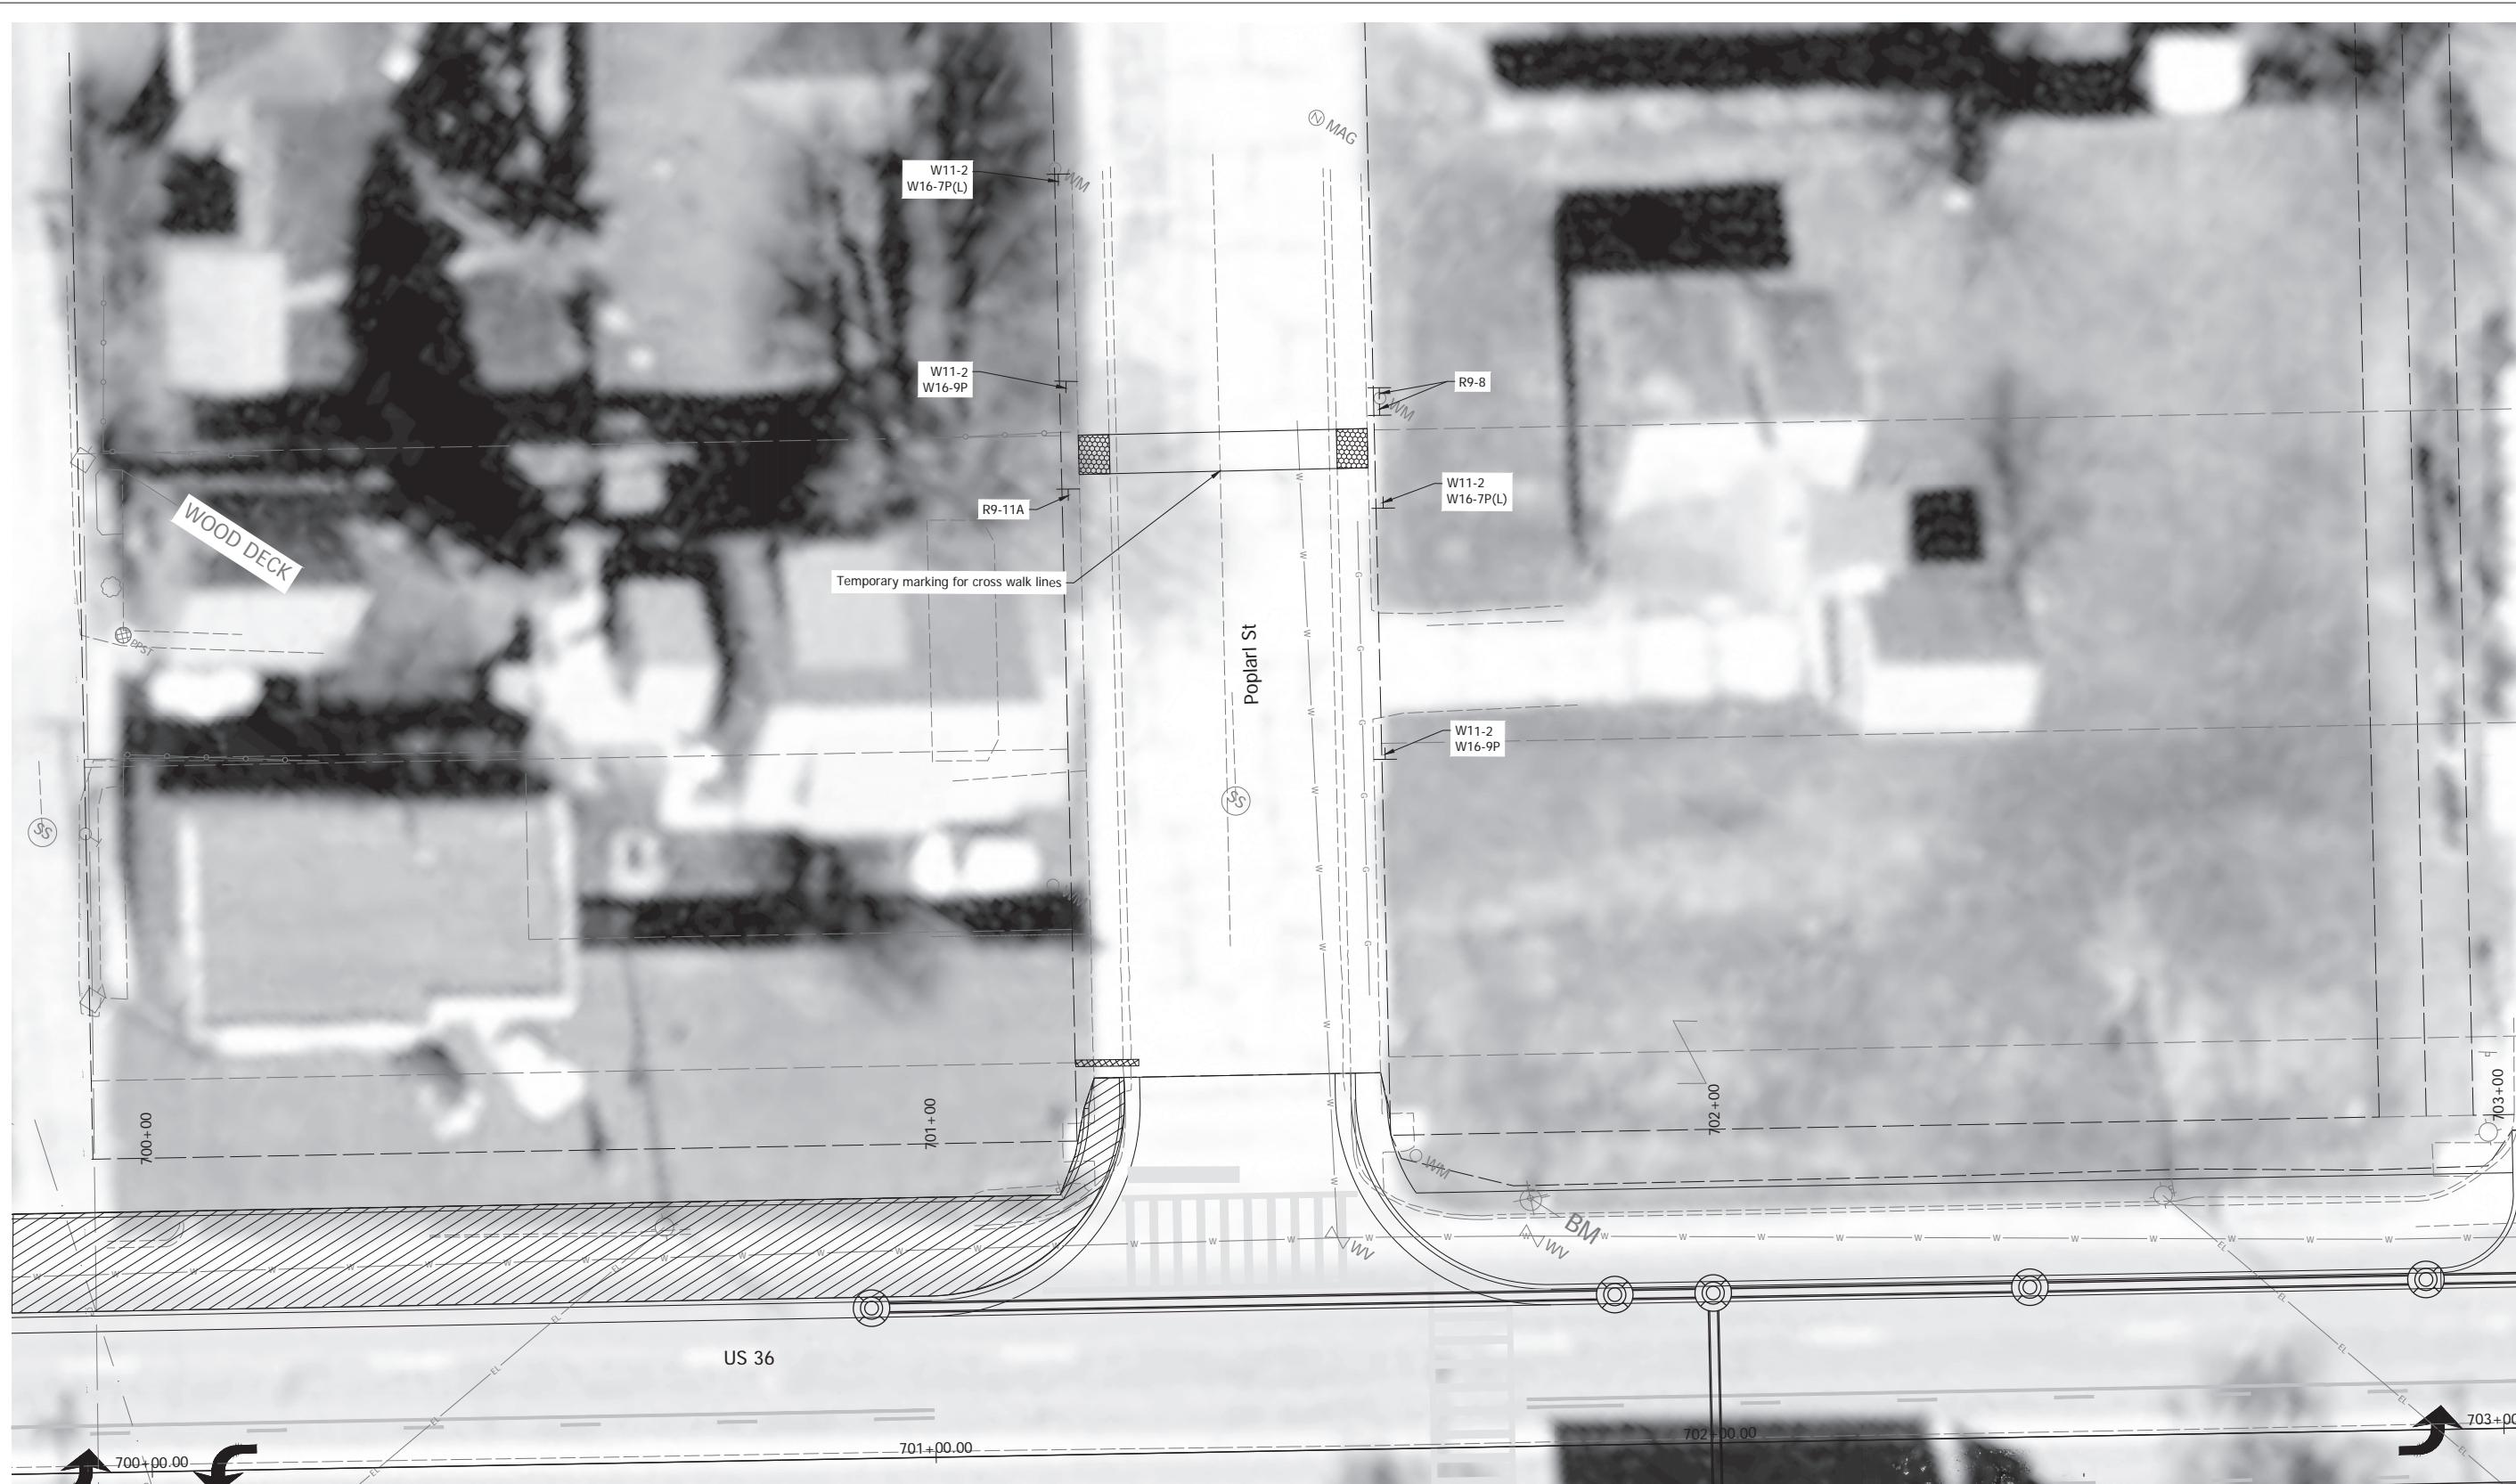


Date: Mar 30, 2022 1:18pm User Name: SScandiano
 File: C:_2022\1700803\1700803\Road\1700803\1700803-MOT-PEP-North.dwg

RECOMMENDED FOR APPROVAL	DESIGN ENGINEER	DATE
DESIGNED: KMA	DRAWN: KMA	
CHECKED: BKA	CHECKED: BKA	

INDIANA
DEPARTMENT OF TRANSPORTATION
PEDESTRIAN MAINTENANCE OF TRAFFIC
POPLAR STREET

HORIZONTAL SCALE	BRIDGE FILE
1" = 10'	N/A
VERTICAL SCALE	DESIGNATION
N/A	1700803 & 1901985
SURVEY BOOK	SHEET
ELECTRONIC	35 of 145
CONTRACT	PROJECT
R-41903	1700803

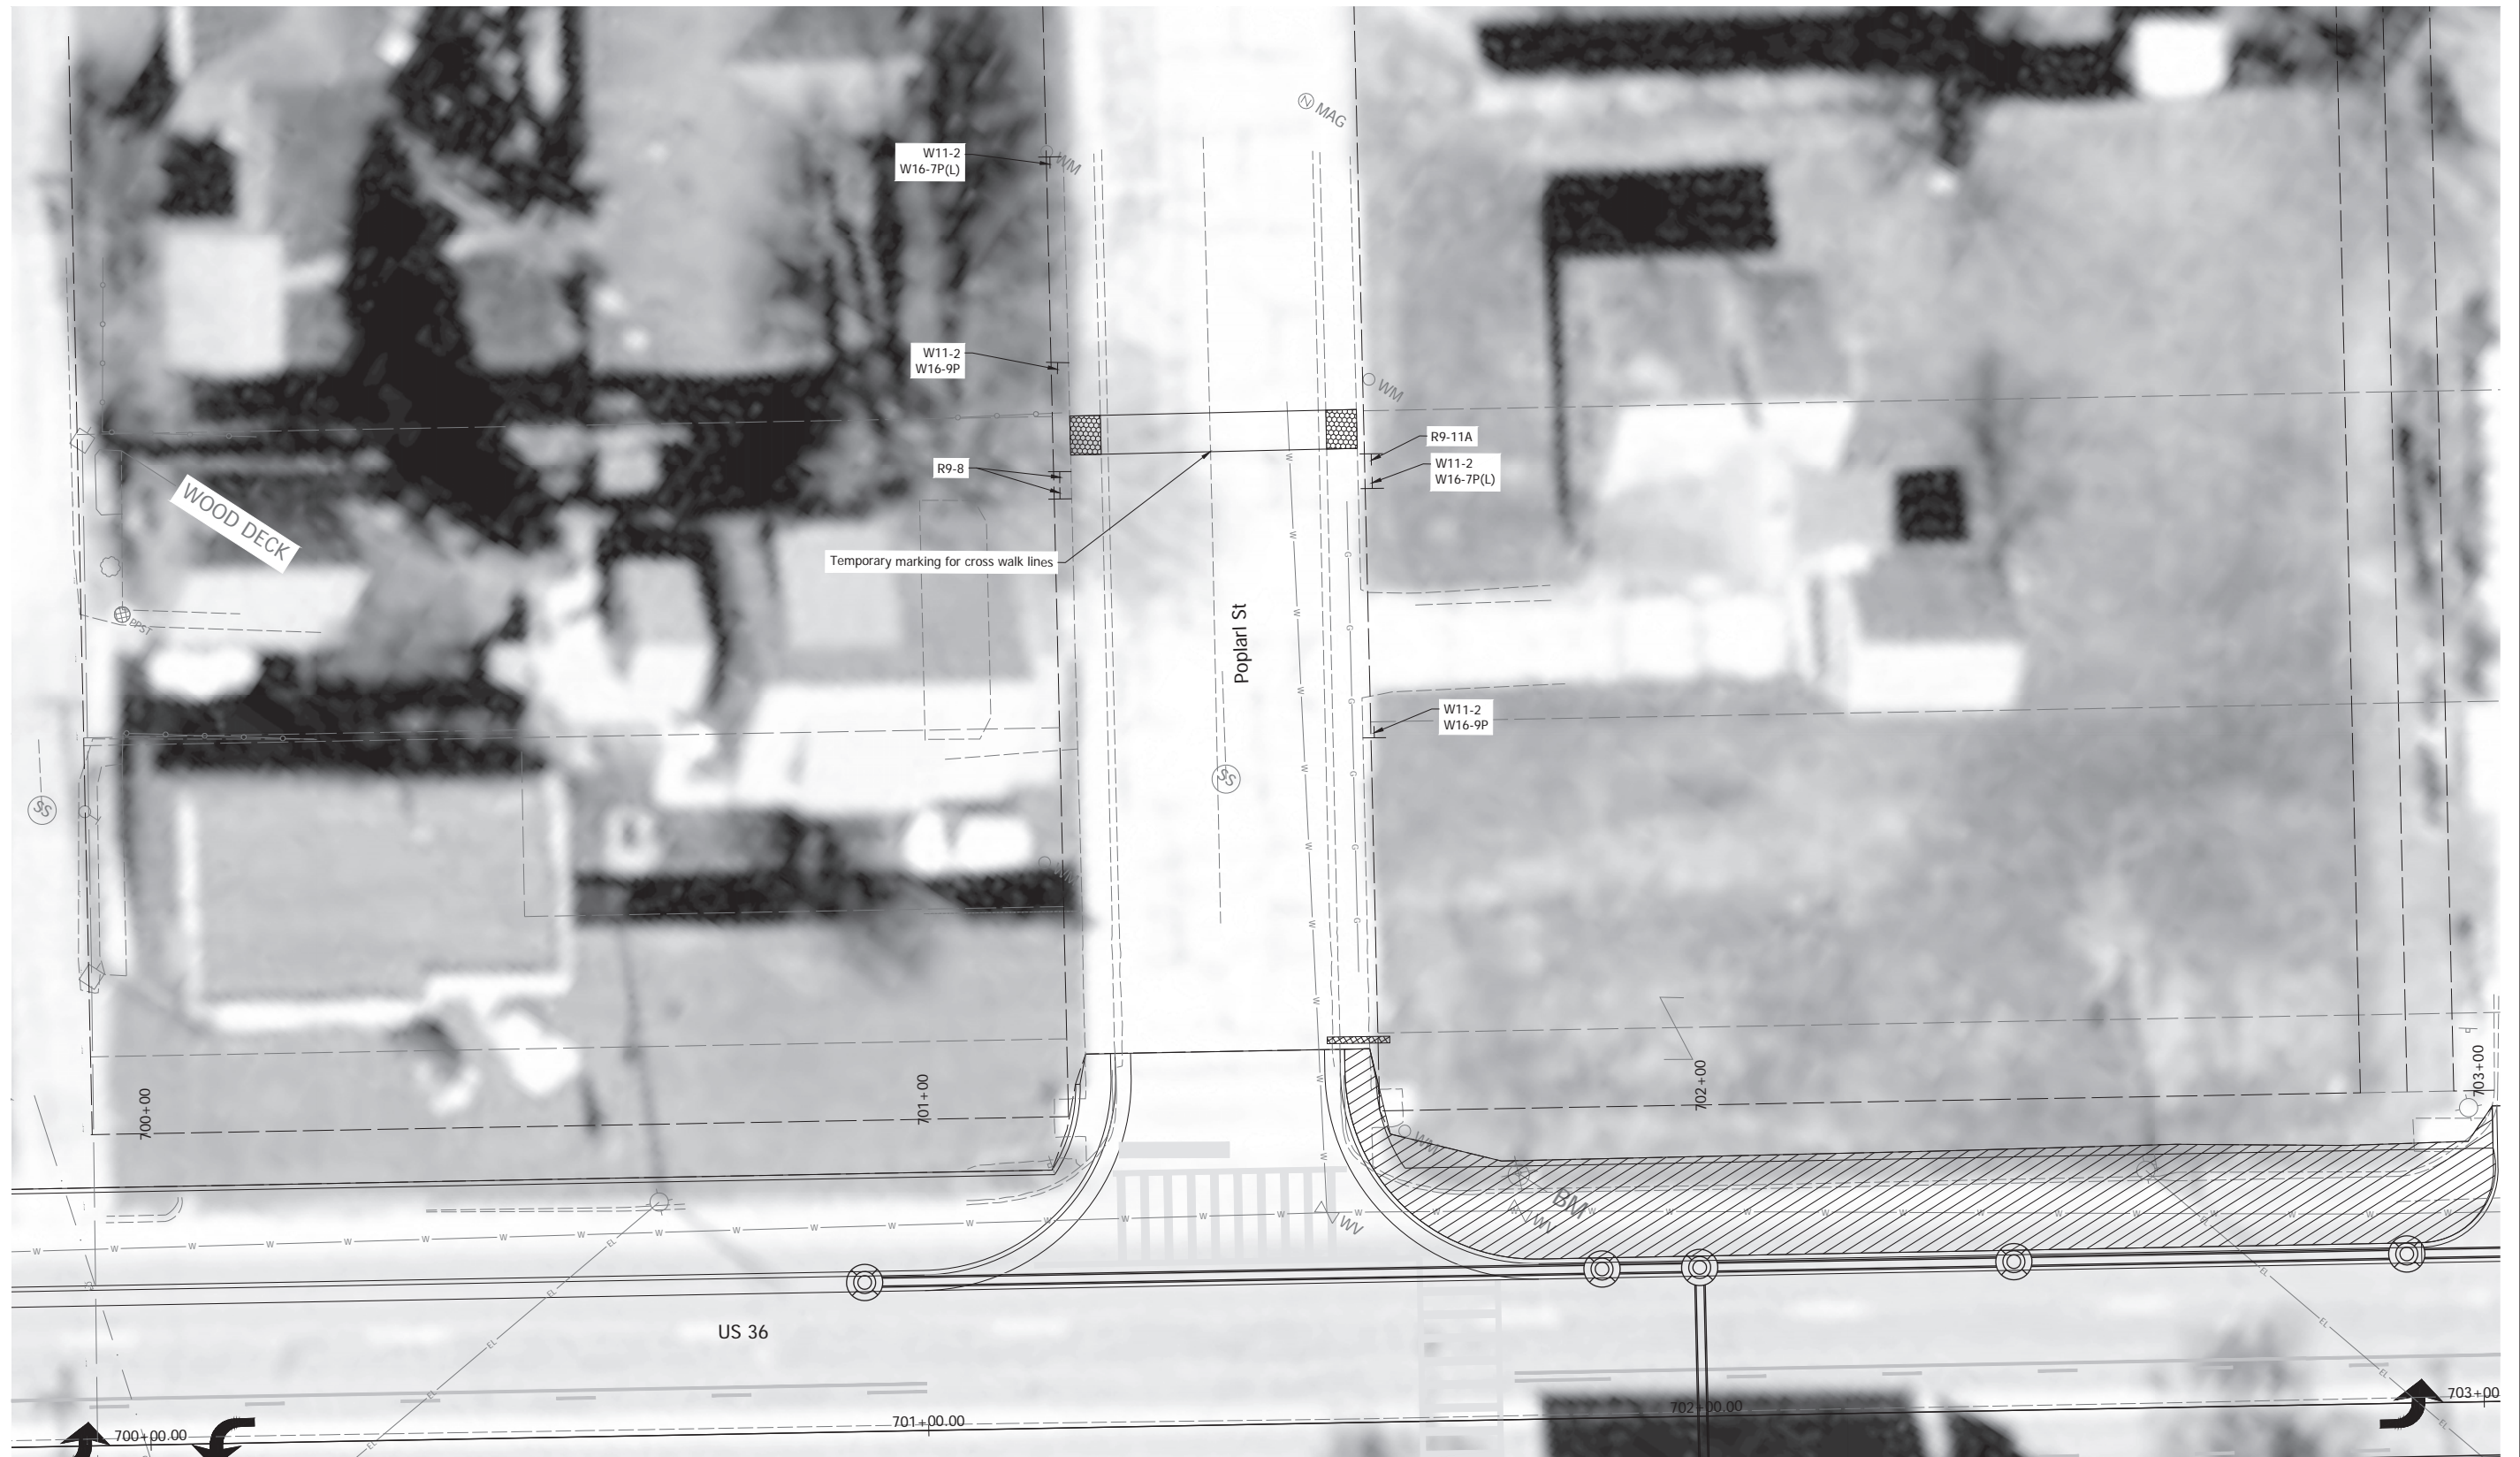

Date: Mar 30, 2022, 1:20pm User Name: SSCackitiano
 File: C:\L\2018\218-0015\21H\Road\CAD\DOT\121H-US36 MOT PED-North.dwg

RECOMMENDED FOR APPROVAL	DESIGN ENGINEER	DATE
DESIGNED: KMA	DRAWN: KMA	
CHECKED: BKA	CHECKED: BKA	

INDIANA
 DEPARTMENT OF TRANSPORTATION

 PEDESTRIAN MAINTENANCE OF TRAFFIC
 POPLAR STREET

HORIZONTAL SCALE 1" = 10'	BRIDGE FILE N/A
VERTICAL SCALE N/A	DESIGNATION 1700803 & 1901985
SURVEY BOOK ELECTRONIC	SHEET 36 of 145
CONTRACT R-41903	PROJECT 1700803



Date: Mar 30, 2022, 1:23pm User Name: SScapackiano
 File: C:_L_2018\18-0015\21H\Road\CAD\NOT\US36 MOT PED-South.dwg

RECOMMENDED FOR APPROVAL	DESIGN ENGINEER	DATE
DESIGNED: KMA	DRAWN: KMA	
CHECKED: BKA	CHECKED: BKA	

INDIANA
 DEPARTMENT OF TRANSPORTATION

 PEDESTRIAN MAINTENANCE OF TRAFFIC
 POPLAR STREET

HORIZONTAL SCALE 1" = 10'	BRIDGE FILE N/A
VERTICAL SCALE N/A	DESIGNATION 1700803 & 1901985
SURVEY BOOK	SHEET
ELECTRONIC	37 of 145
CONTRACT R-41903	PROJECT 1700803



Date: Mar 30, 2022, 1:25pm User Name: SSCackitiano
 File: C:_2018\18-0015\21H\Road\CAD\HOT\121H-US36 MOT PED-South.dwg

RECOMMENDED FOR APPROVAL _____		DESIGN ENGINEER _____	DATE _____
DESIGNED: KMA	DRAWN: KMA		
CHECKED: BKA	CHECKED: BKA		

INDIANA
 DEPARTMENT OF TRANSPORTATION

 PEDESTRIAN MAINTENANCE OF TRAFFIC
 POPLAR STREET

HORIZONTAL SCALE 1" = 10'	BRIDGE FILE N/A
VERTICAL SCALE N/A	DESIGNATION 1700803 & 1901985
SURVEY BOOK ELECTRONIC	SHEET 38 of 145
CONTRACT R-41903	PROJECT 1700803





Date: Mar 30, 2022, 1:28pm User Name: SScacchiato
 File: C:\L_2018\18-0015\21H\Road\CAD\DOT\121H-US36 MOT PED-North.dwg

RECOMMENDED FOR APPROVAL _____		DESIGN ENGINEER _____		DATE _____
DESIGNED: _____	KMA	DRAWN: _____	KMA	
CHECKED: _____	BKA	CHECKED: _____	BKA	



INDIANA
DEPARTMENT OF TRANSPORTATION
PEDESTRIAN MAINTENANCE OF TRAFFIC
MADISON STREET

HORIZONTAL SCALE	BRIDGE FILE
1" = 10'	N/A
VERTICAL SCALE	DESIGNATION
N/A	1700803 & 1901985
SURVEY BOOK	SHEET
ELECTRONIC	39 of 145
CONTRACT	PROJECT
R-41903	1700803

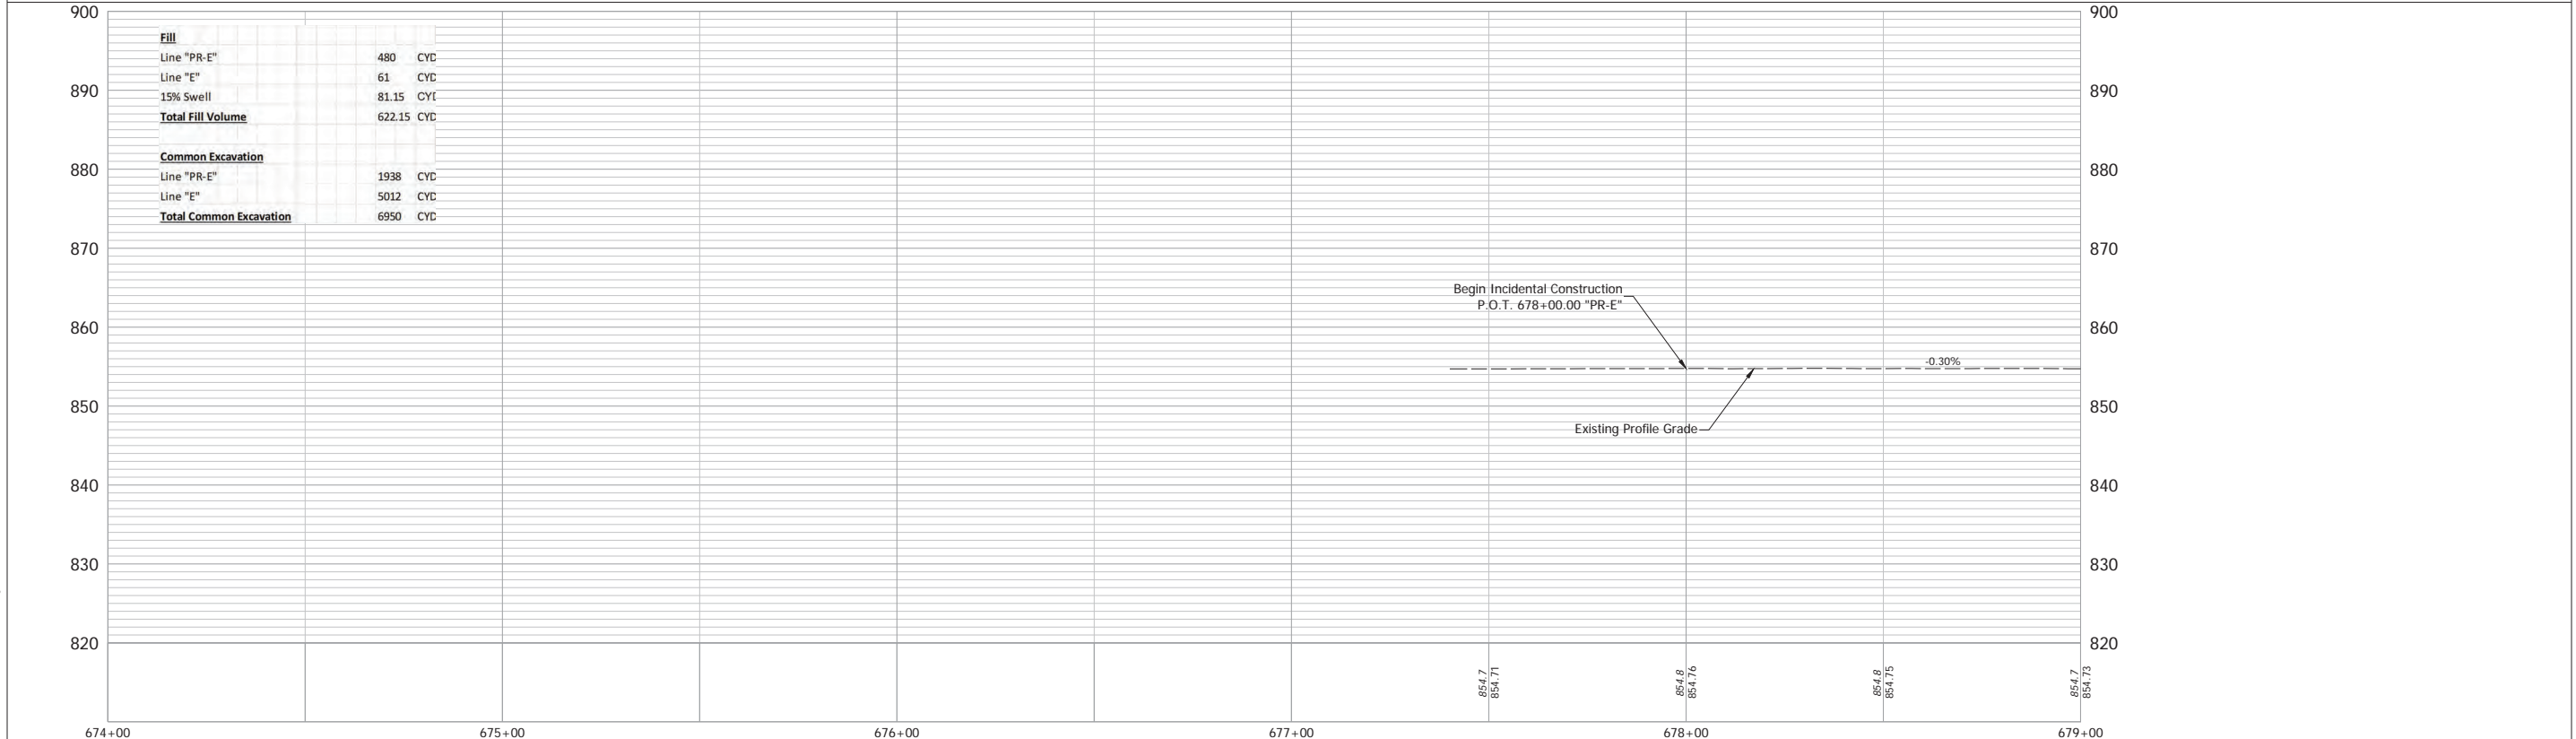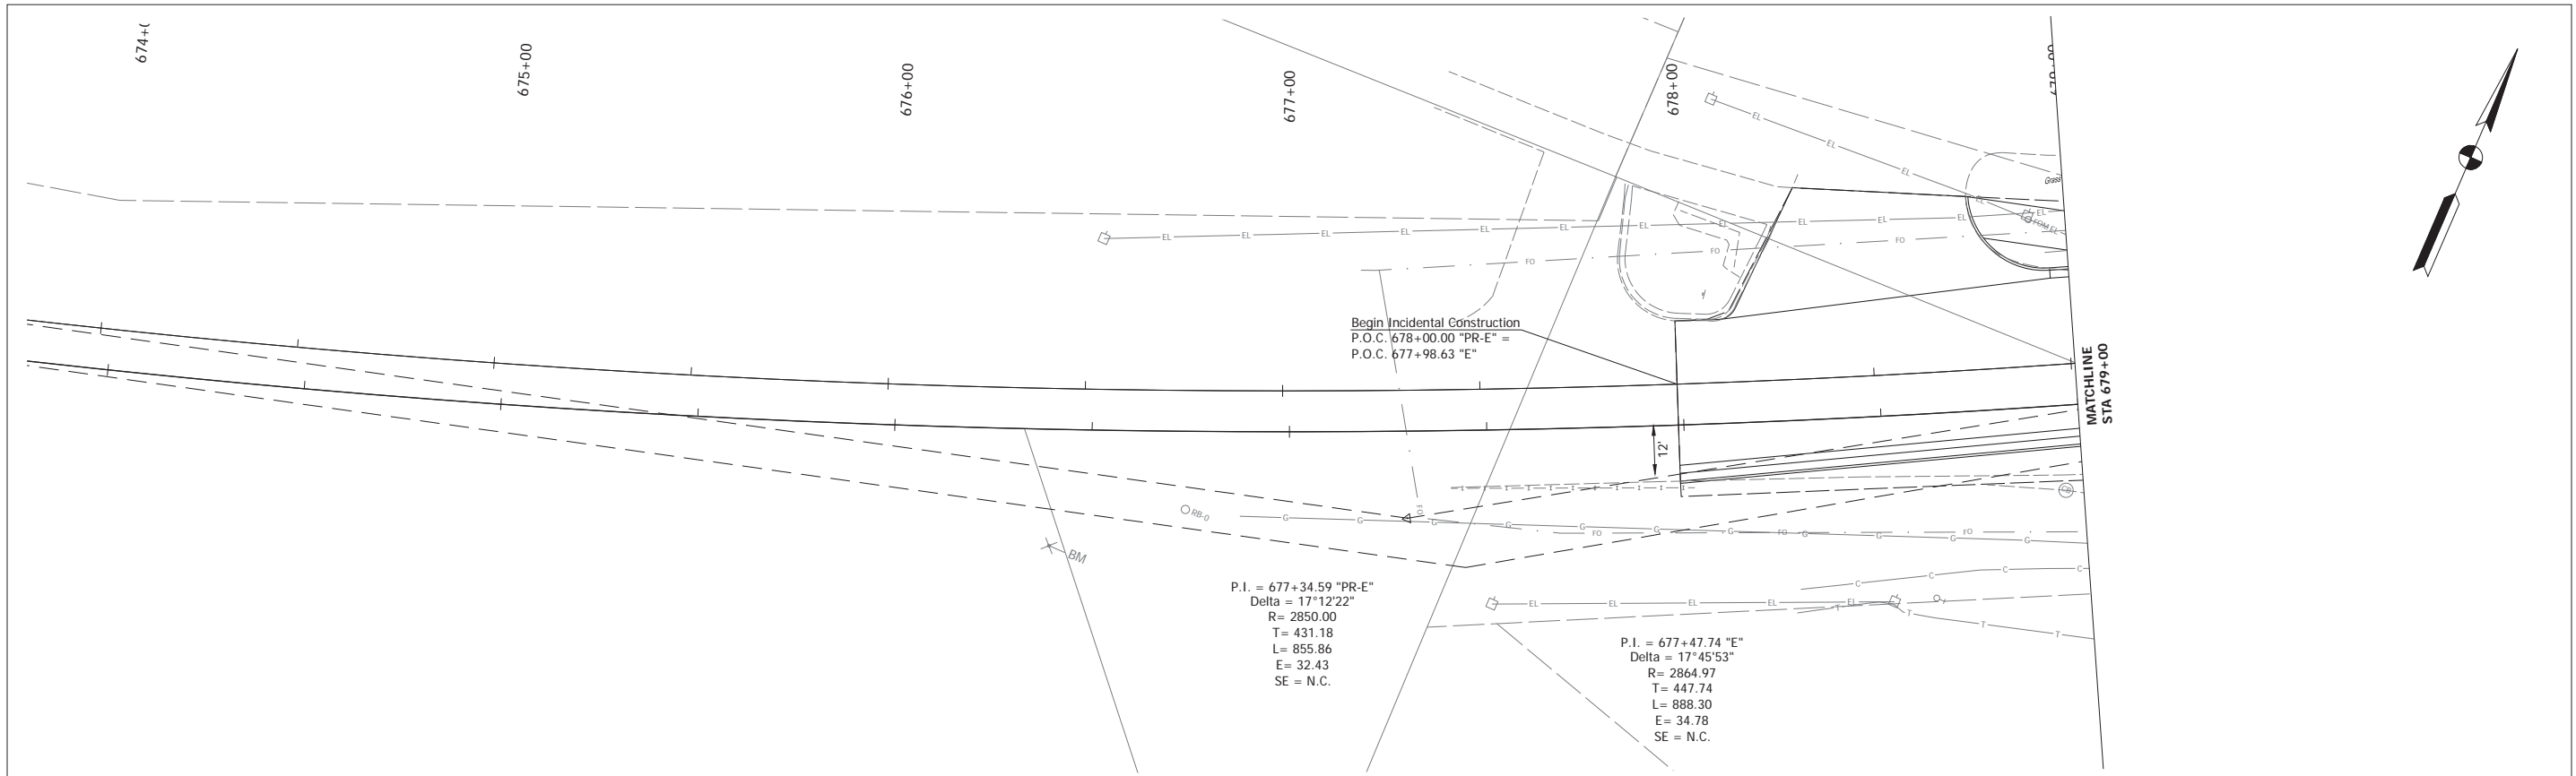



Date: Mar 30, 2022 1:32pm User Name: SScandiano
File: C:_2018\128-001\1211\Road\1211\PR-E.dwg

RECOMMENDED FOR APPROVAL _____		DESIGN ENGINEER _____ DATE _____		INDIANA DEPARTMENT OF TRANSPORTATION		HORIZONTAL SCALE 1"=20'		BRIDGE FILE N/A	
DESIGNED: JNH		DRAWN: JNH				VERTICAL SCALE 1"=10'		DESIGNATION 1700803 & 1901985	
CHECKED: BKA		CHECKED: BKA		PLAN AND PROFILE - LINE "PR-E"		SURVEY BOOK		SHEET	
						ELECTRONIC		40 of 145	
						CONTRACT		PROJECT	
						R-41903		1700803	

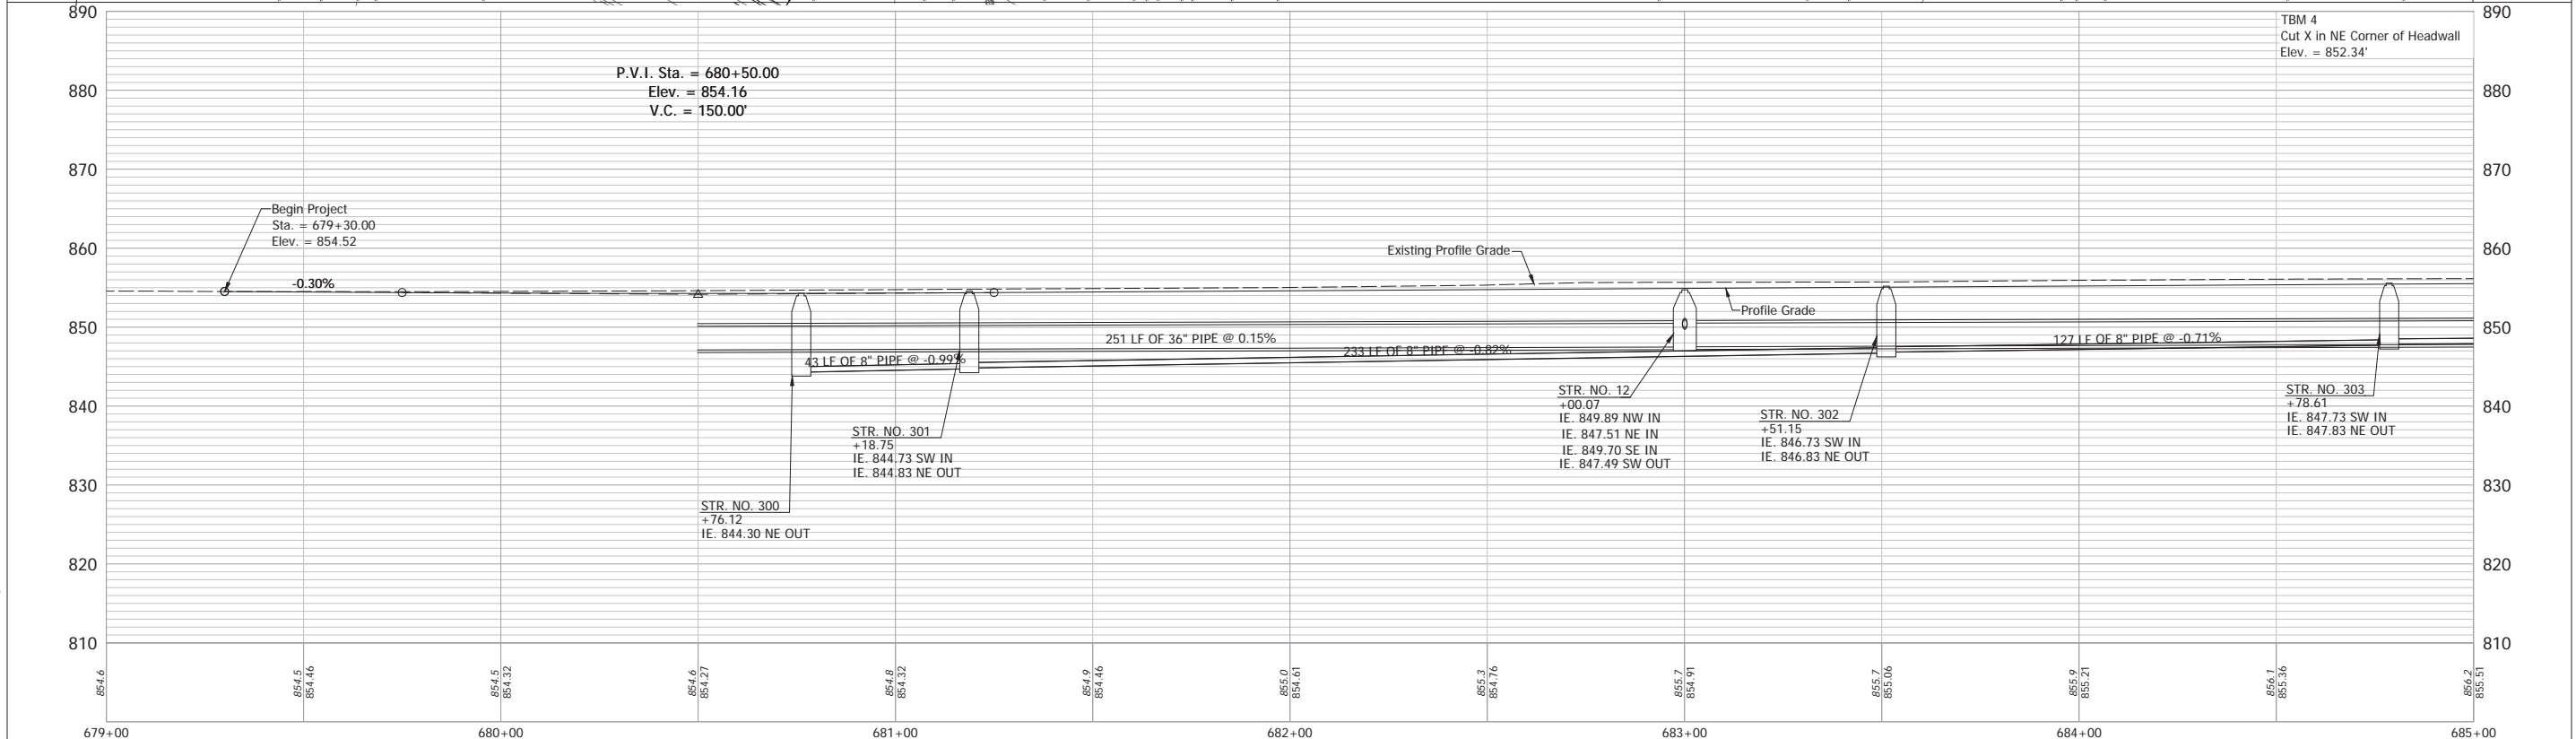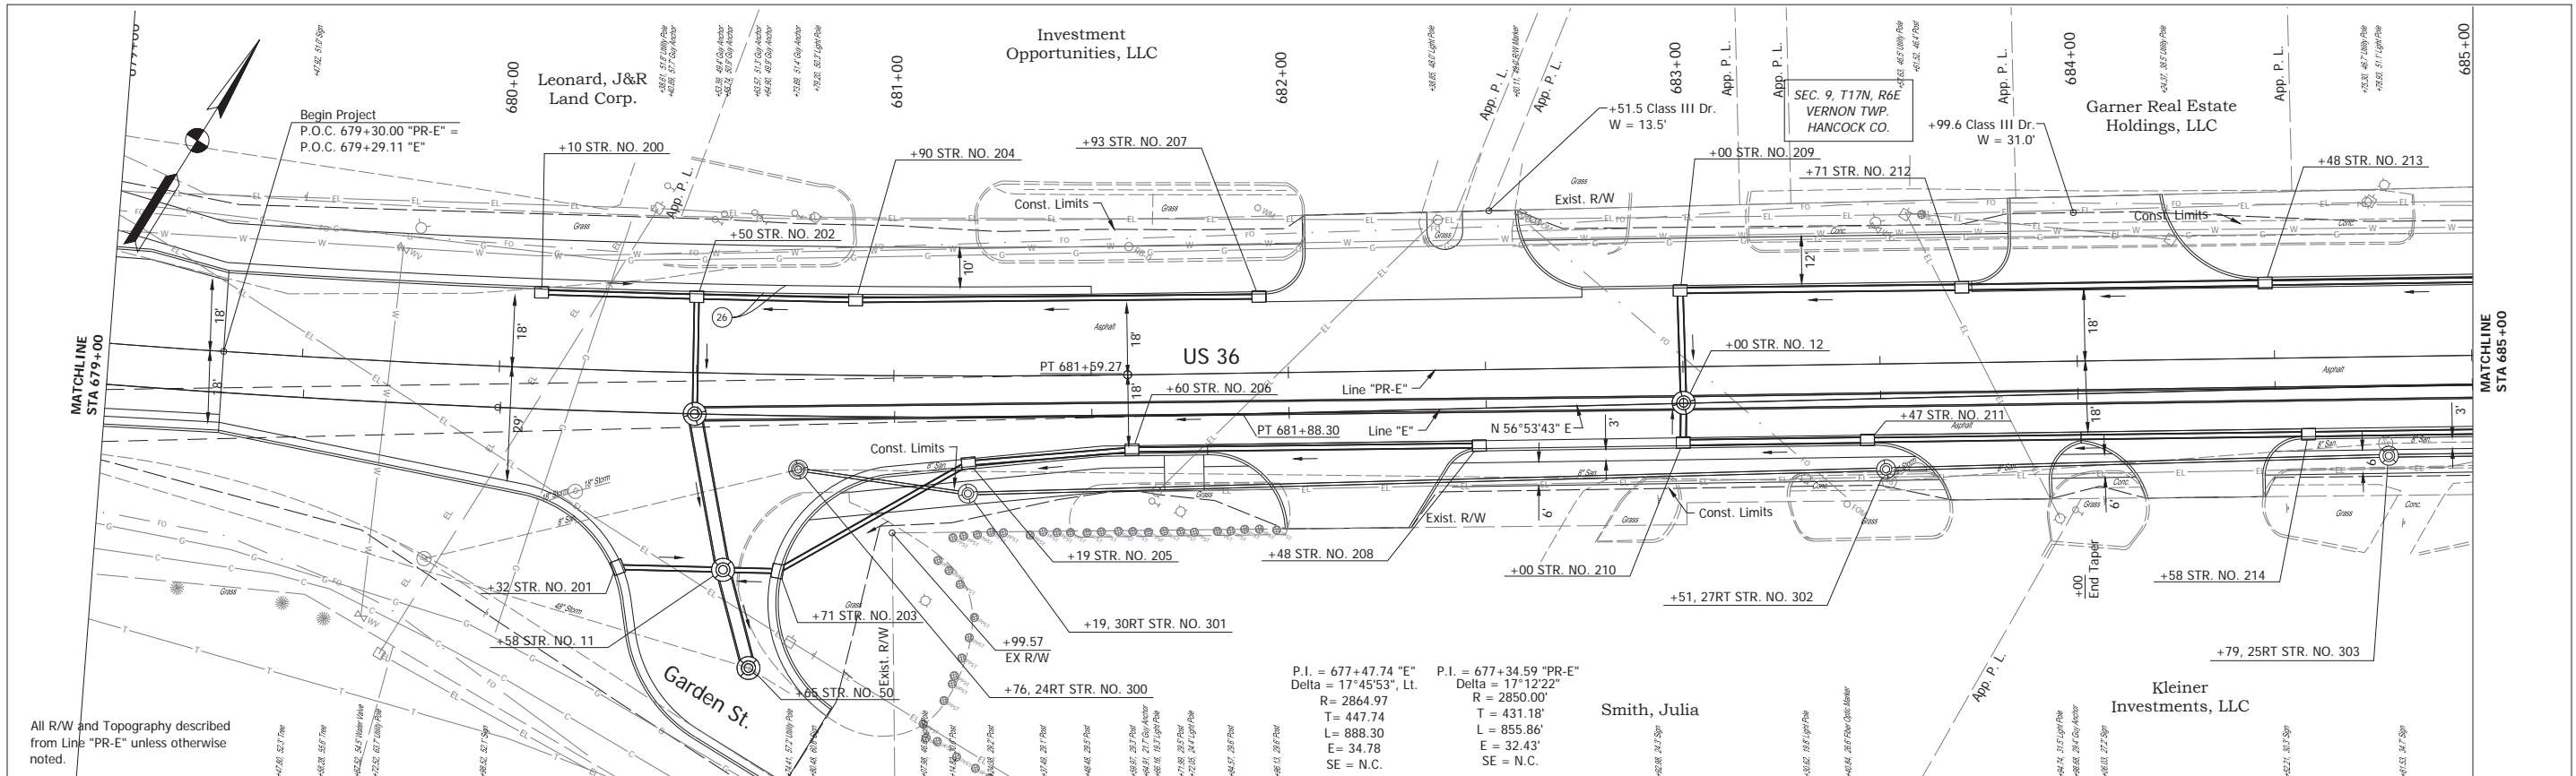



RECOMMENDED FOR APPROVAL _____ DESIGN ENGINEER DATE _____	DESIGNED: JNH CHECKED: BKA	DRAWN: JNH CHECKED: BKA	INDIANA DEPARTMENT OF TRANSPORTATION		HORIZONTAL SCALE 1" = 20'	BRIDGE FILE N/A
			PLAN AND PROFILE - LINE "PR-E"		VERTICAL SCALE 1" = 10'	DESIGNATION 1700803 & 1901985
			SURVEY BOOK ELECTRONIC 41 of 145		SHEET PROJECT R-41903 1700803	

Date: Mar 30, 2022, 1:35pm User Name: SScacklano
 File: C:_2018\1700803\1700803\PR-PR-E.dwg

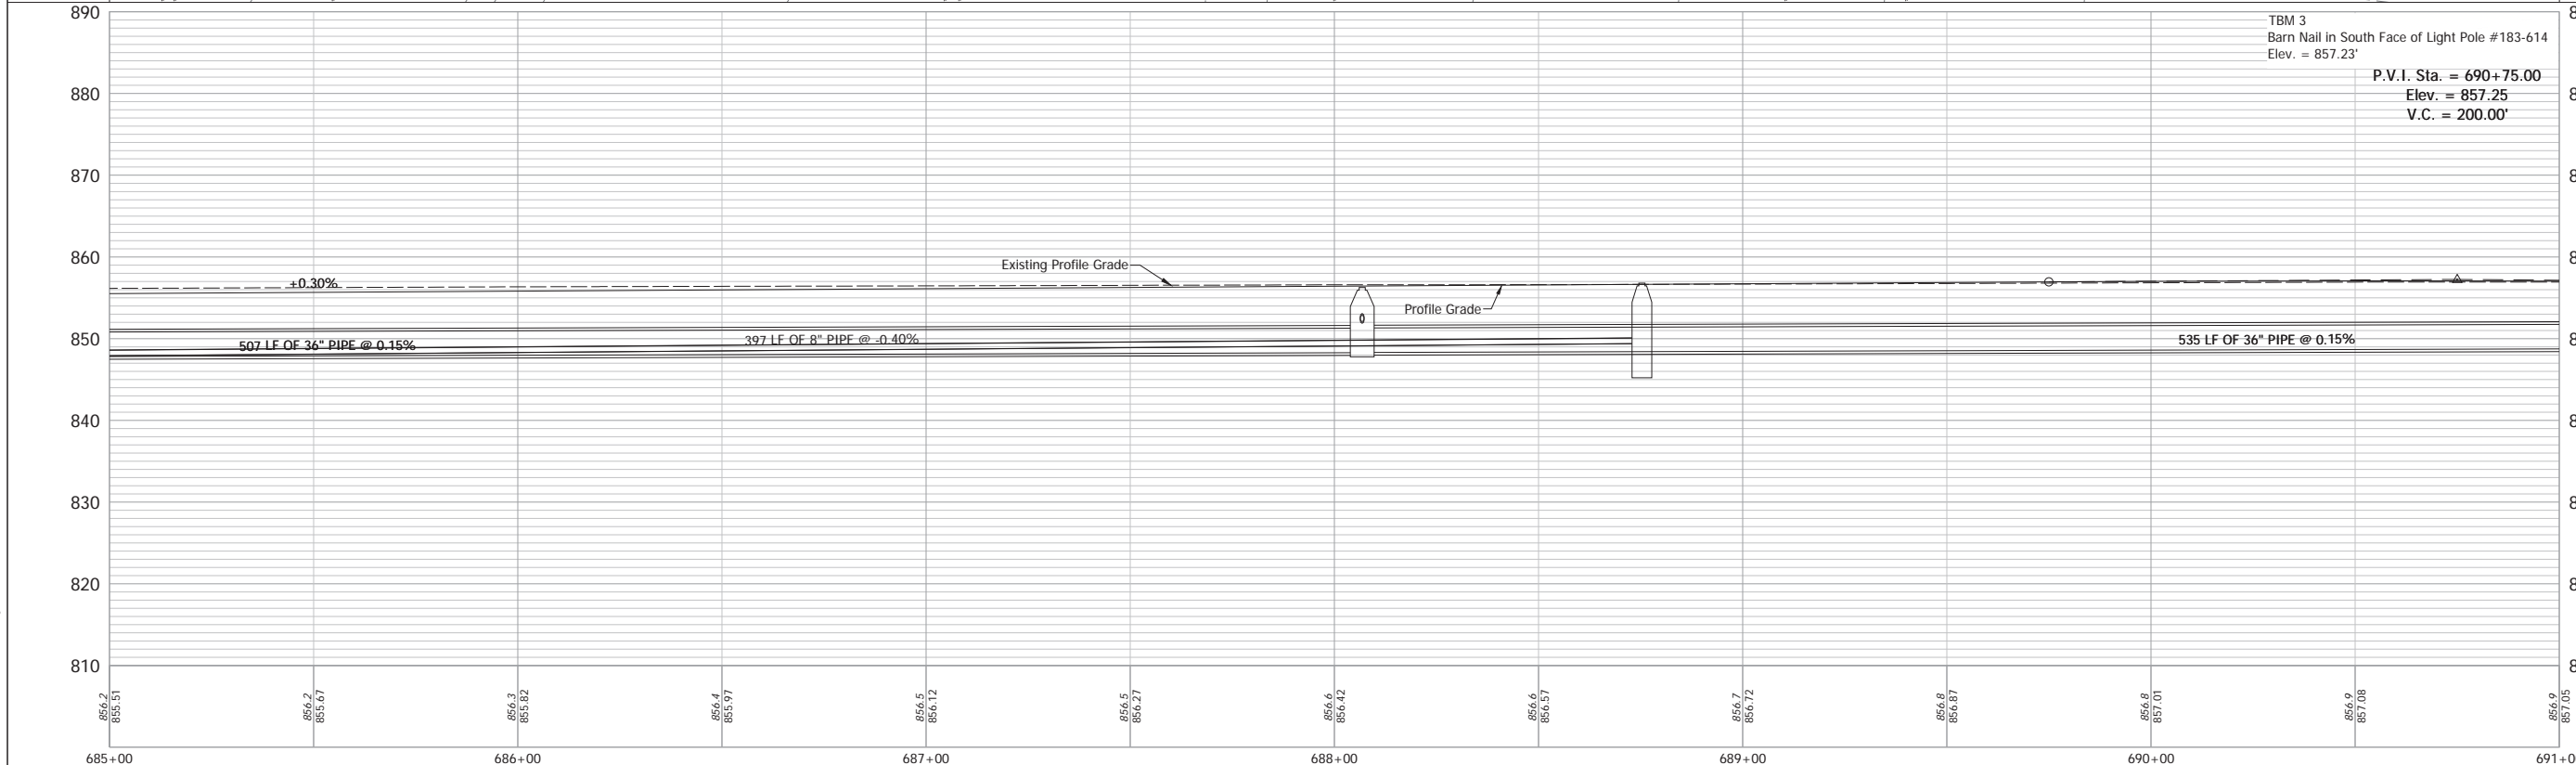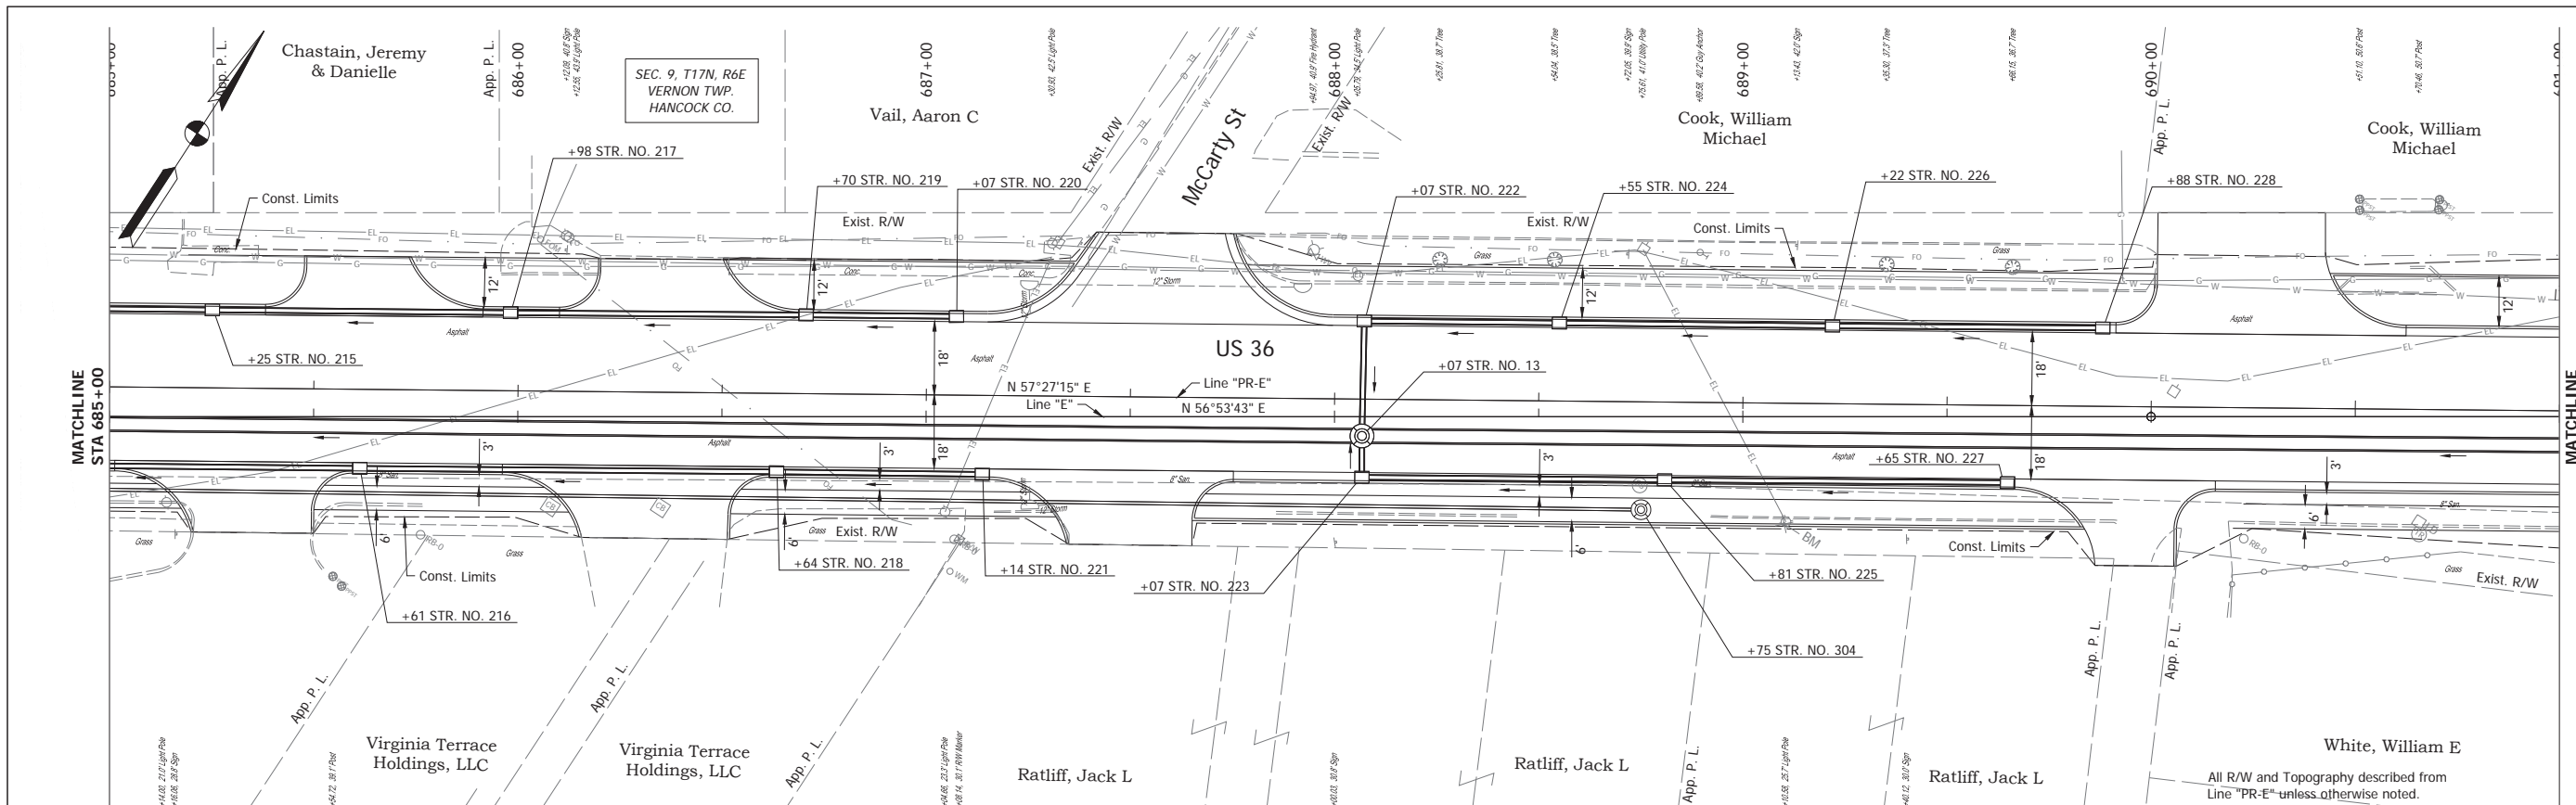



Date: Mar 30, 2022, 1:37pm User Name: SScackiano File: C:_2018\128-001\121\Road\CD\121R-121R-US36-PRP.dwg

RECOMMENDED FOR APPROVAL _____		DESIGN ENGINEER _____ DATE _____		INDIANA DEPARTMENT OF TRANSPORTATION		HORIZONTAL SCALE		BRIDGE FILE	
DESIGNED: JNH		DRAWN: JNH				1" = 20'		N/A	
CHECKED: BKA		CHECKED: BKA		PLAN AND PROFILE - LINE "PR-E"		VERTICAL SCALE		DESIGNATION	
						1" = 10'		1700803 & 1901985	
						SURVEY BOOK		SHEET	
				ELECTRONIC		42 of 145			
				CONTRACT		PROJECT			
				R-41903		1700803			

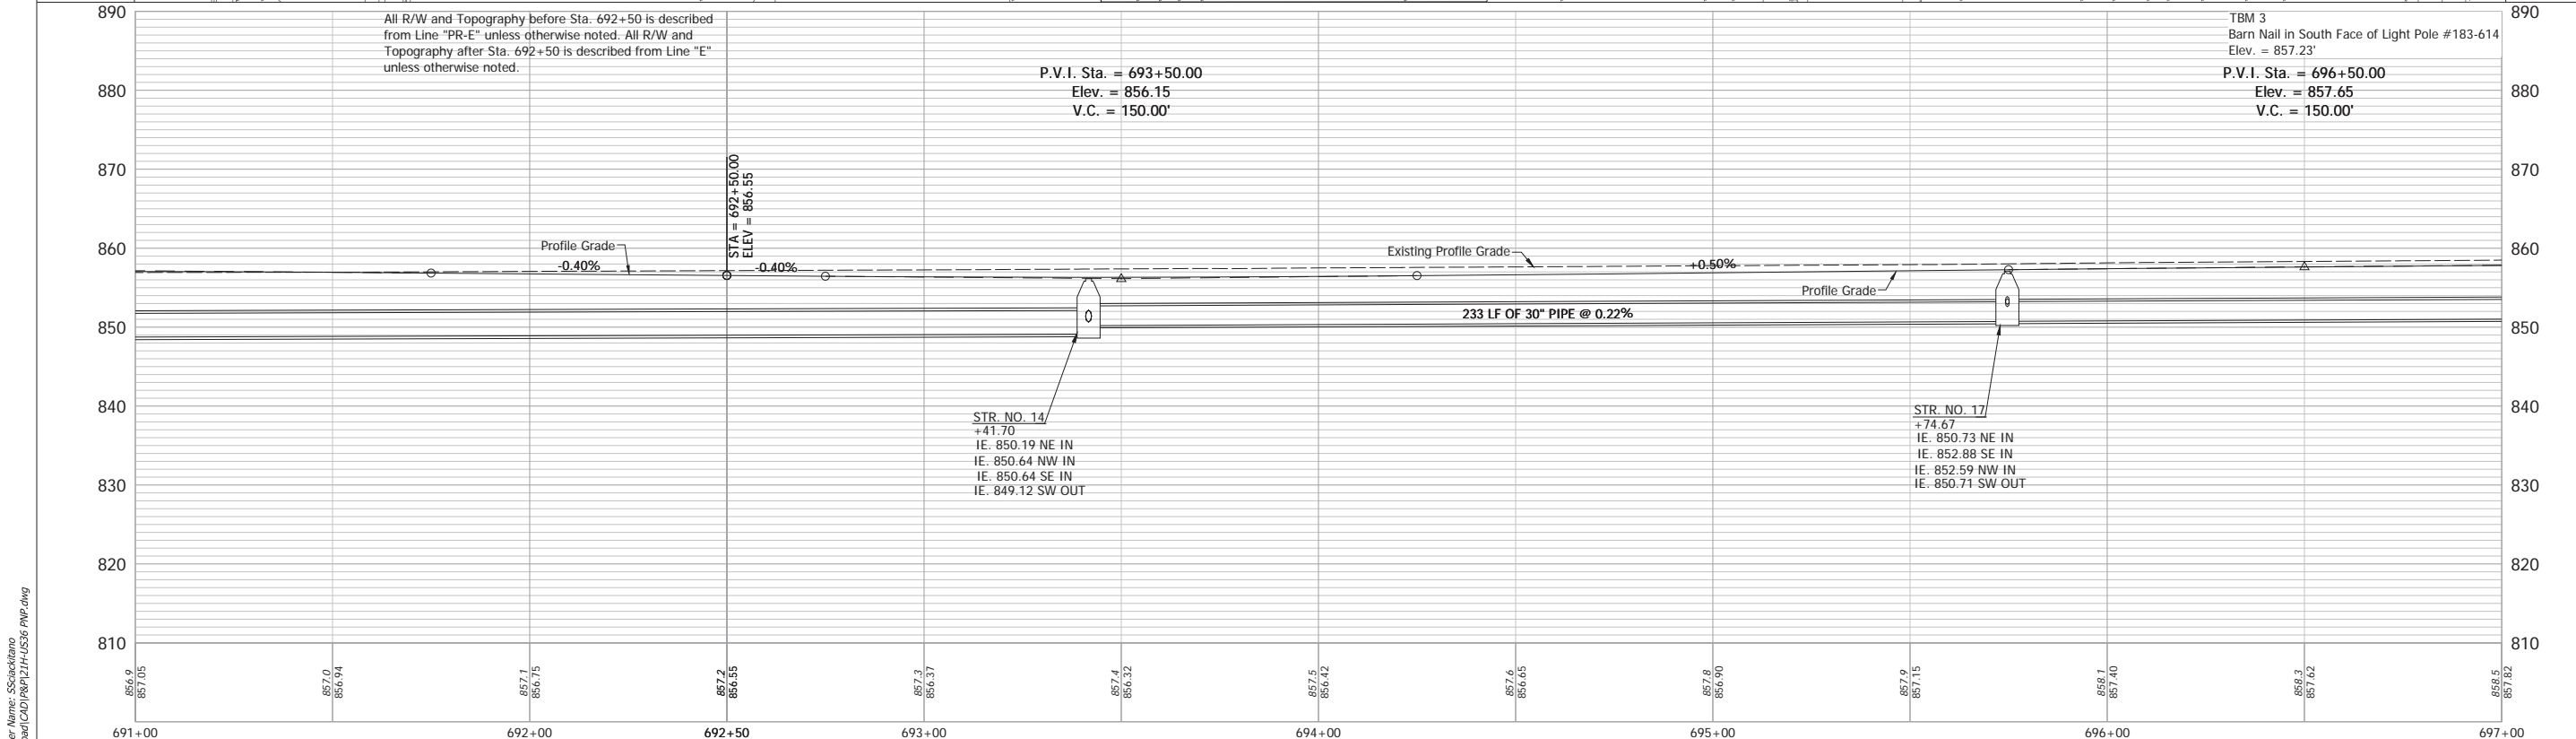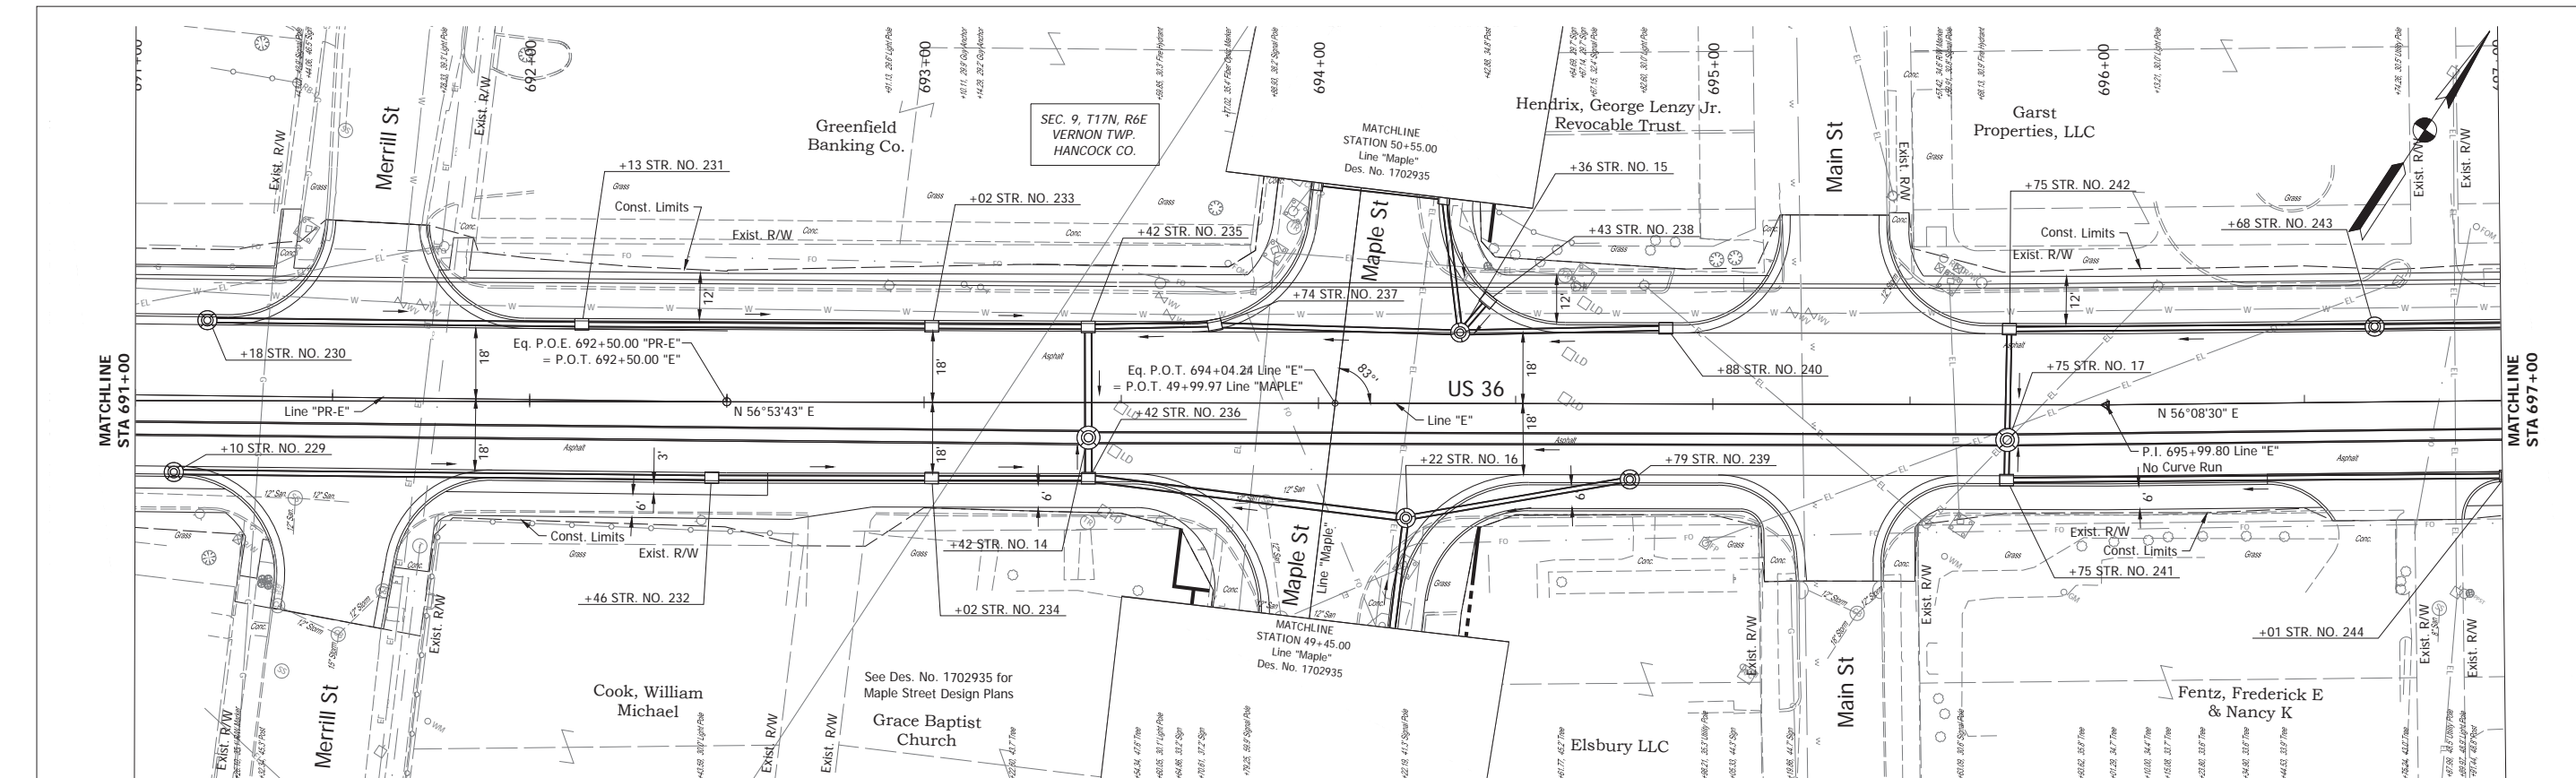



Date: Mar 30, 2022, 1:40pm User Name: SSCakdiano File: C:_2018\1218-001\1218\Road\CD\1218\1218-US36-RWP.dwg

RECOMMENDED FOR APPROVAL _____		DESIGN ENGINEER _____ DATE _____		INDIANA DEPARTMENT OF TRANSPORTATION		HORIZONTAL SCALE 1" = 20'		BRIDGE FILE N/A	
DESIGNED: JNH	DRAWN: JNH	CHECKED: BKA				VERTICAL SCALE 1" = 10'		DESIGNATION 1700803 & 1901985	
PLAN AND PROFILE - LINE "PR-E" AND LINE "E"		SURVEY BOOK ELECTRONIC 43 of 145				CONTRACT R-41903		PROJECT 1700803	

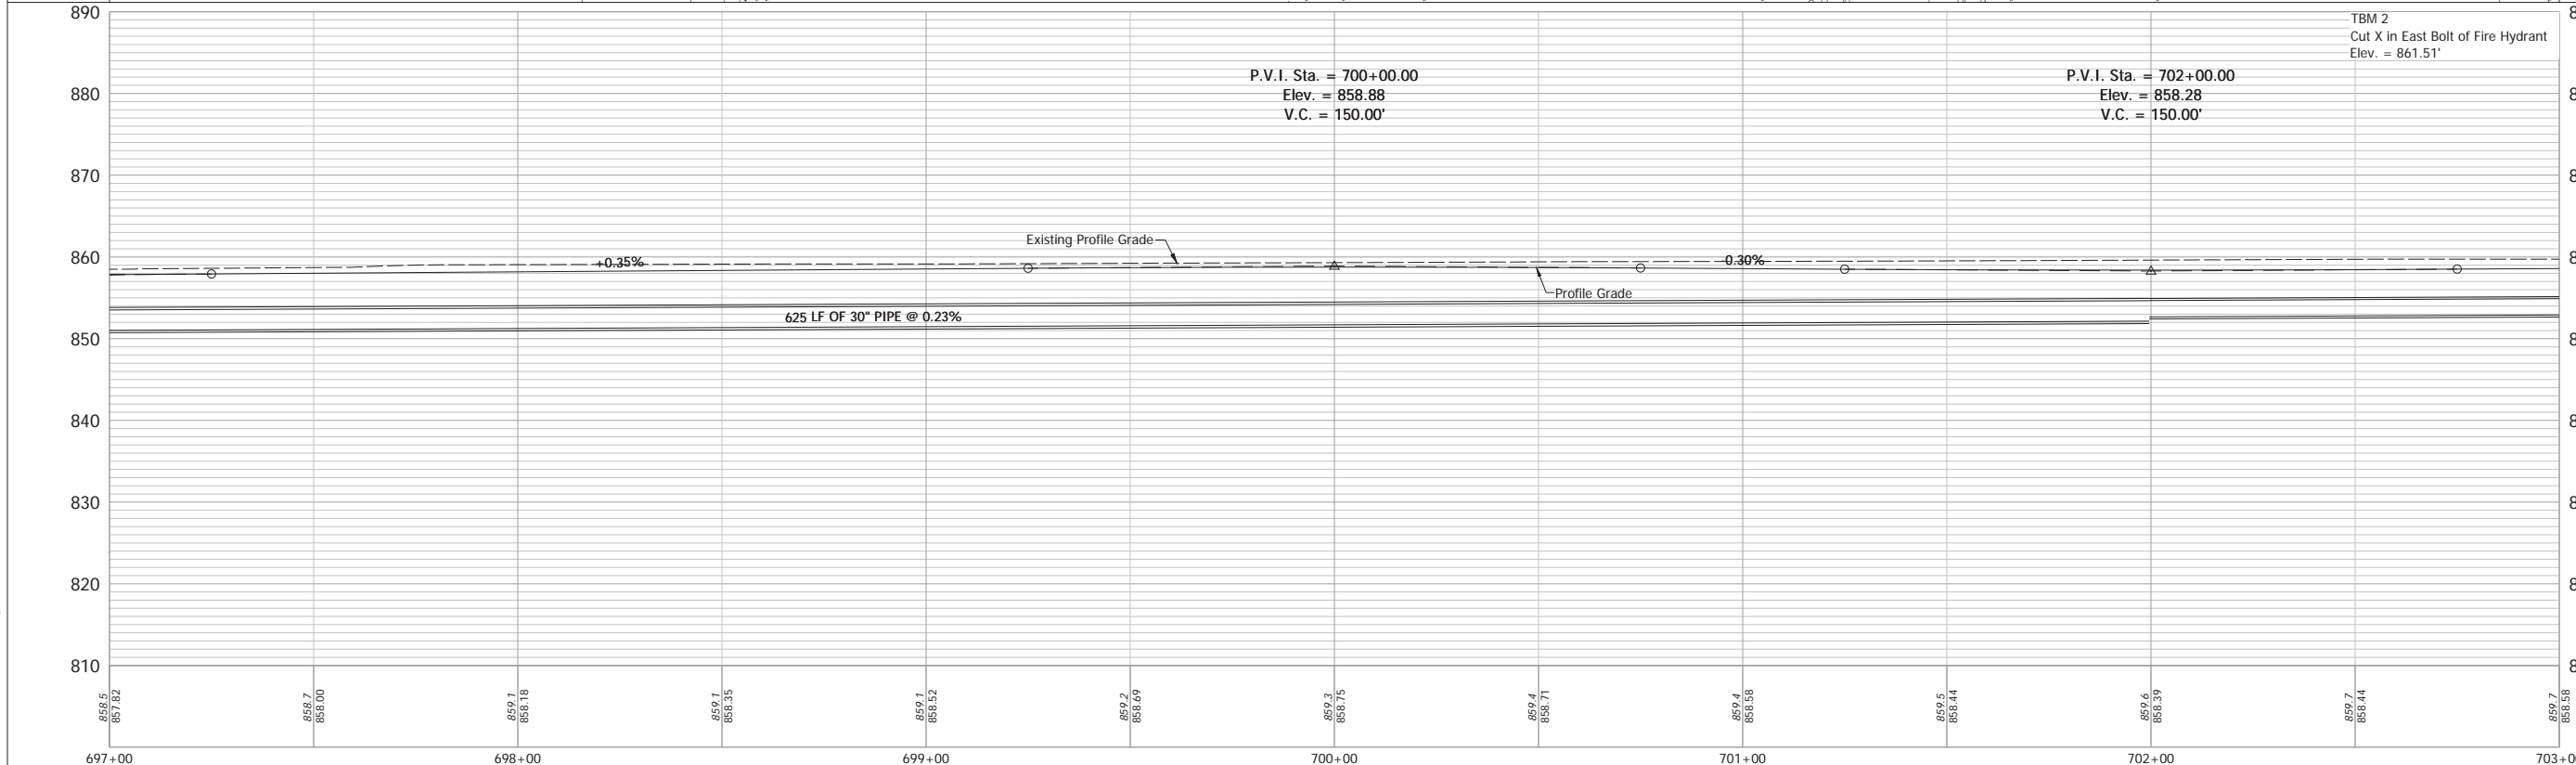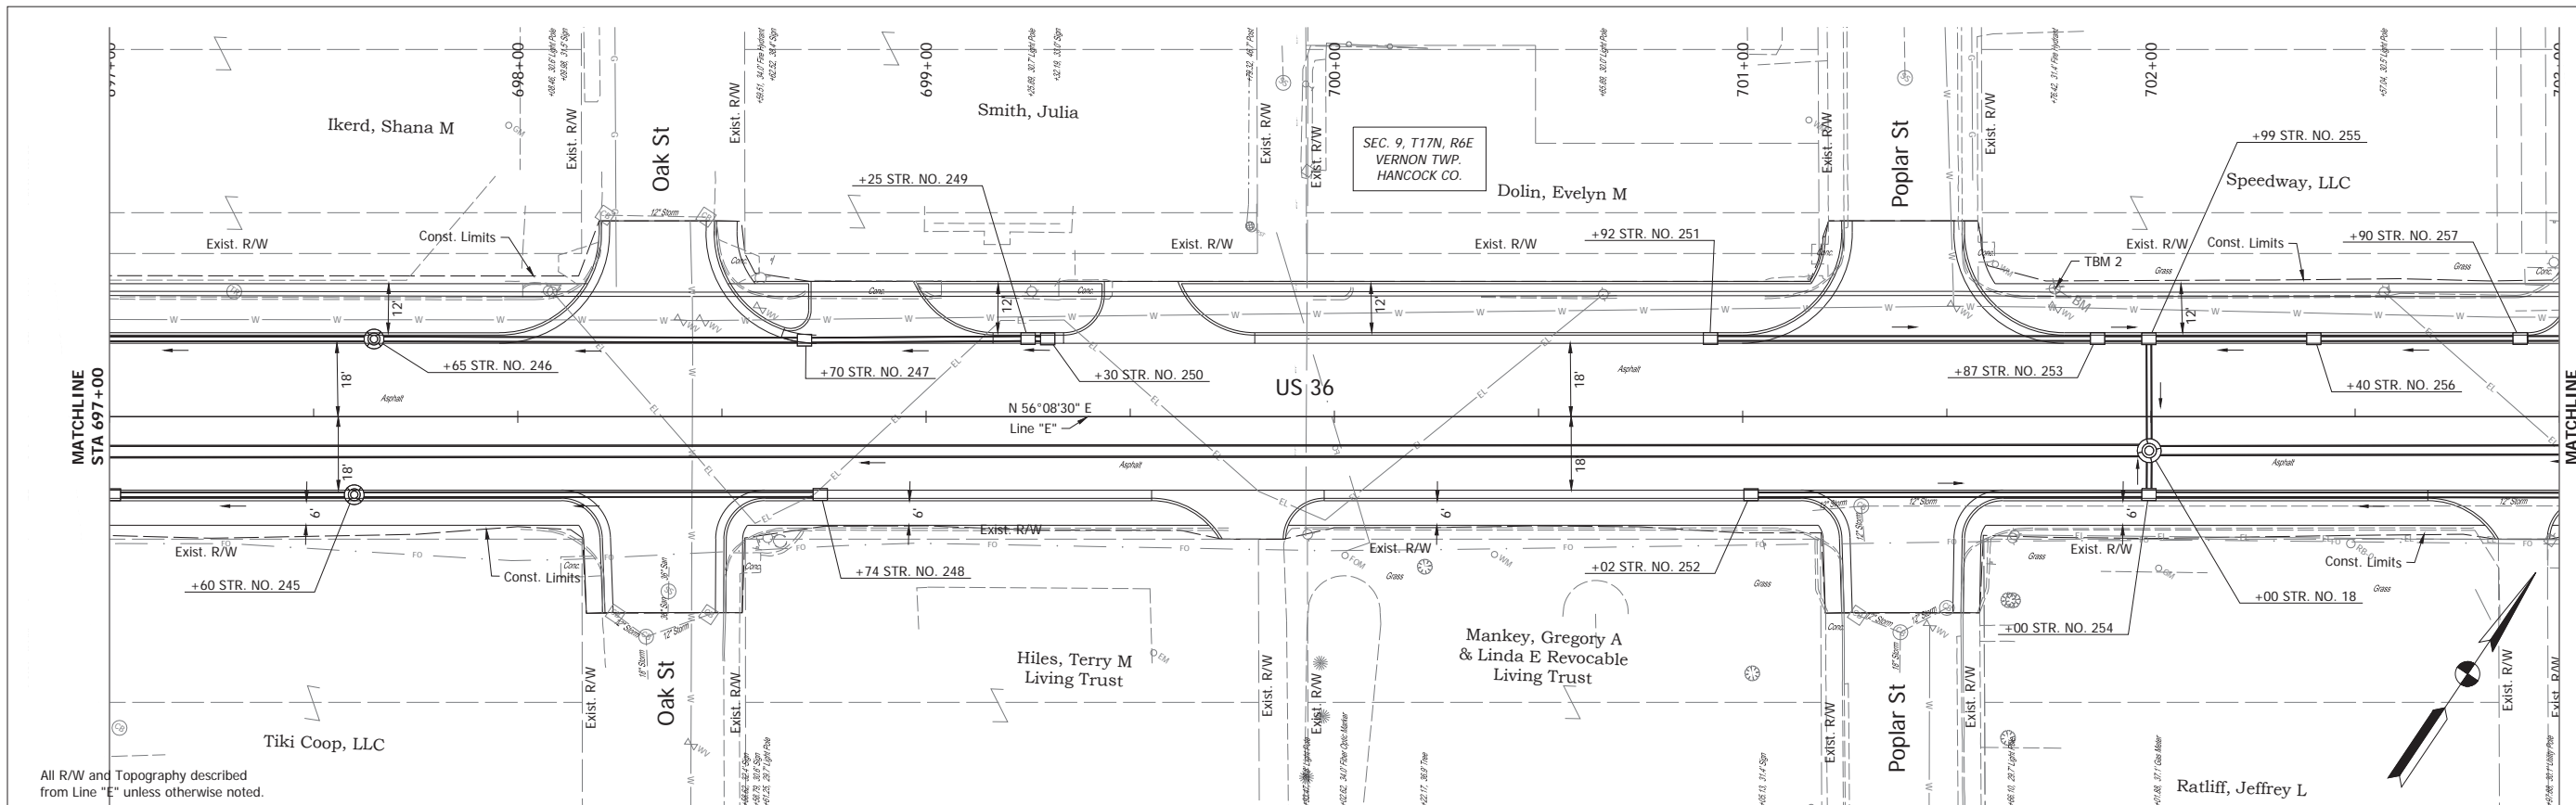

RECOMMENDED FOR APPROVAL _____ DESIGN ENGINEER DATE		INDIANA DEPARTMENT OF TRANSPORTATION PLAN AND PROFILE - LINE "E"	HORIZONTAL SCALE 1" = 20' VERTICAL SCALE 1" = 10'		BRIDGE FILE N/A DESIGNATION 1700803 & 1901985	
DESIGNED: JNH	DRAWN: JNH		SURVEY BOOK ELECTRONIC 44 of 145		SHEET PROJECT R-41903 1700803	
CHECKED: BKA	CHECKED: BKA					

Date: Mar 30, 2022, 1:42pm User Name: SSCackiano
 File: C:_2018\128-001\1211\Road\CD\1901985-1536 PWP.dwg

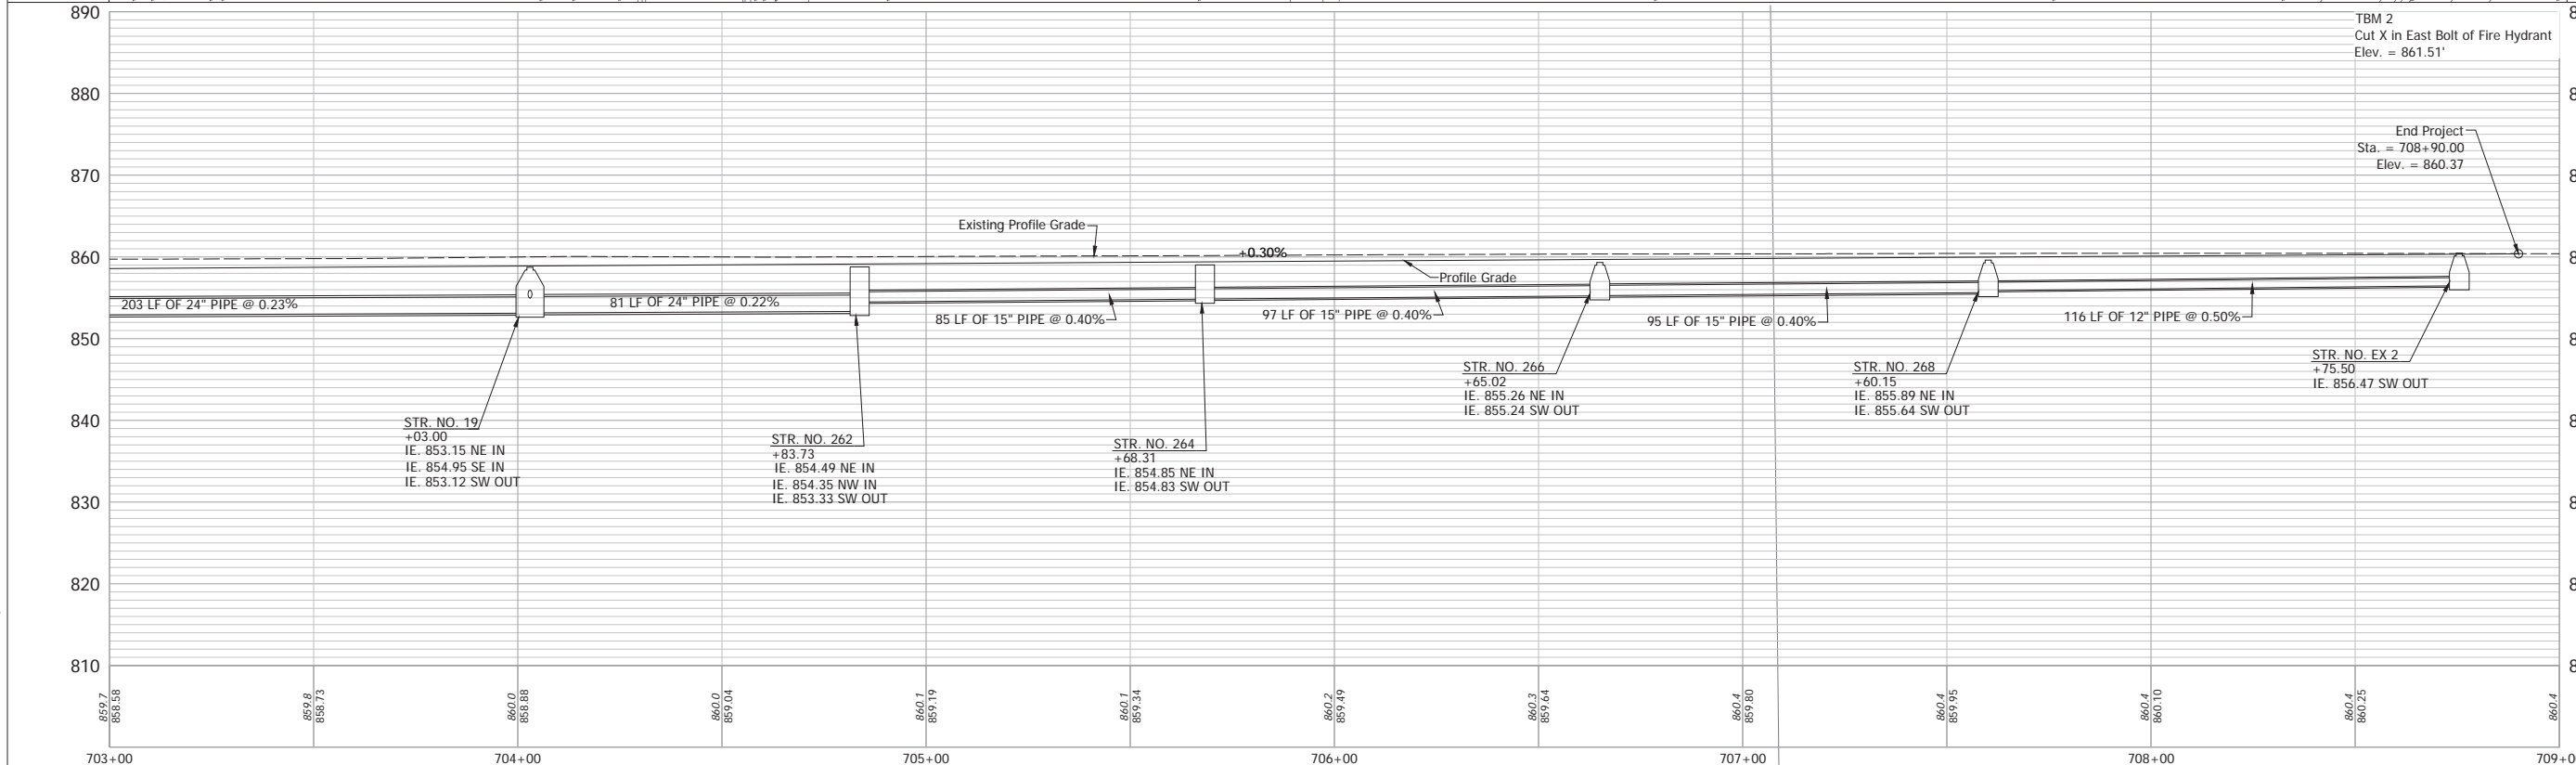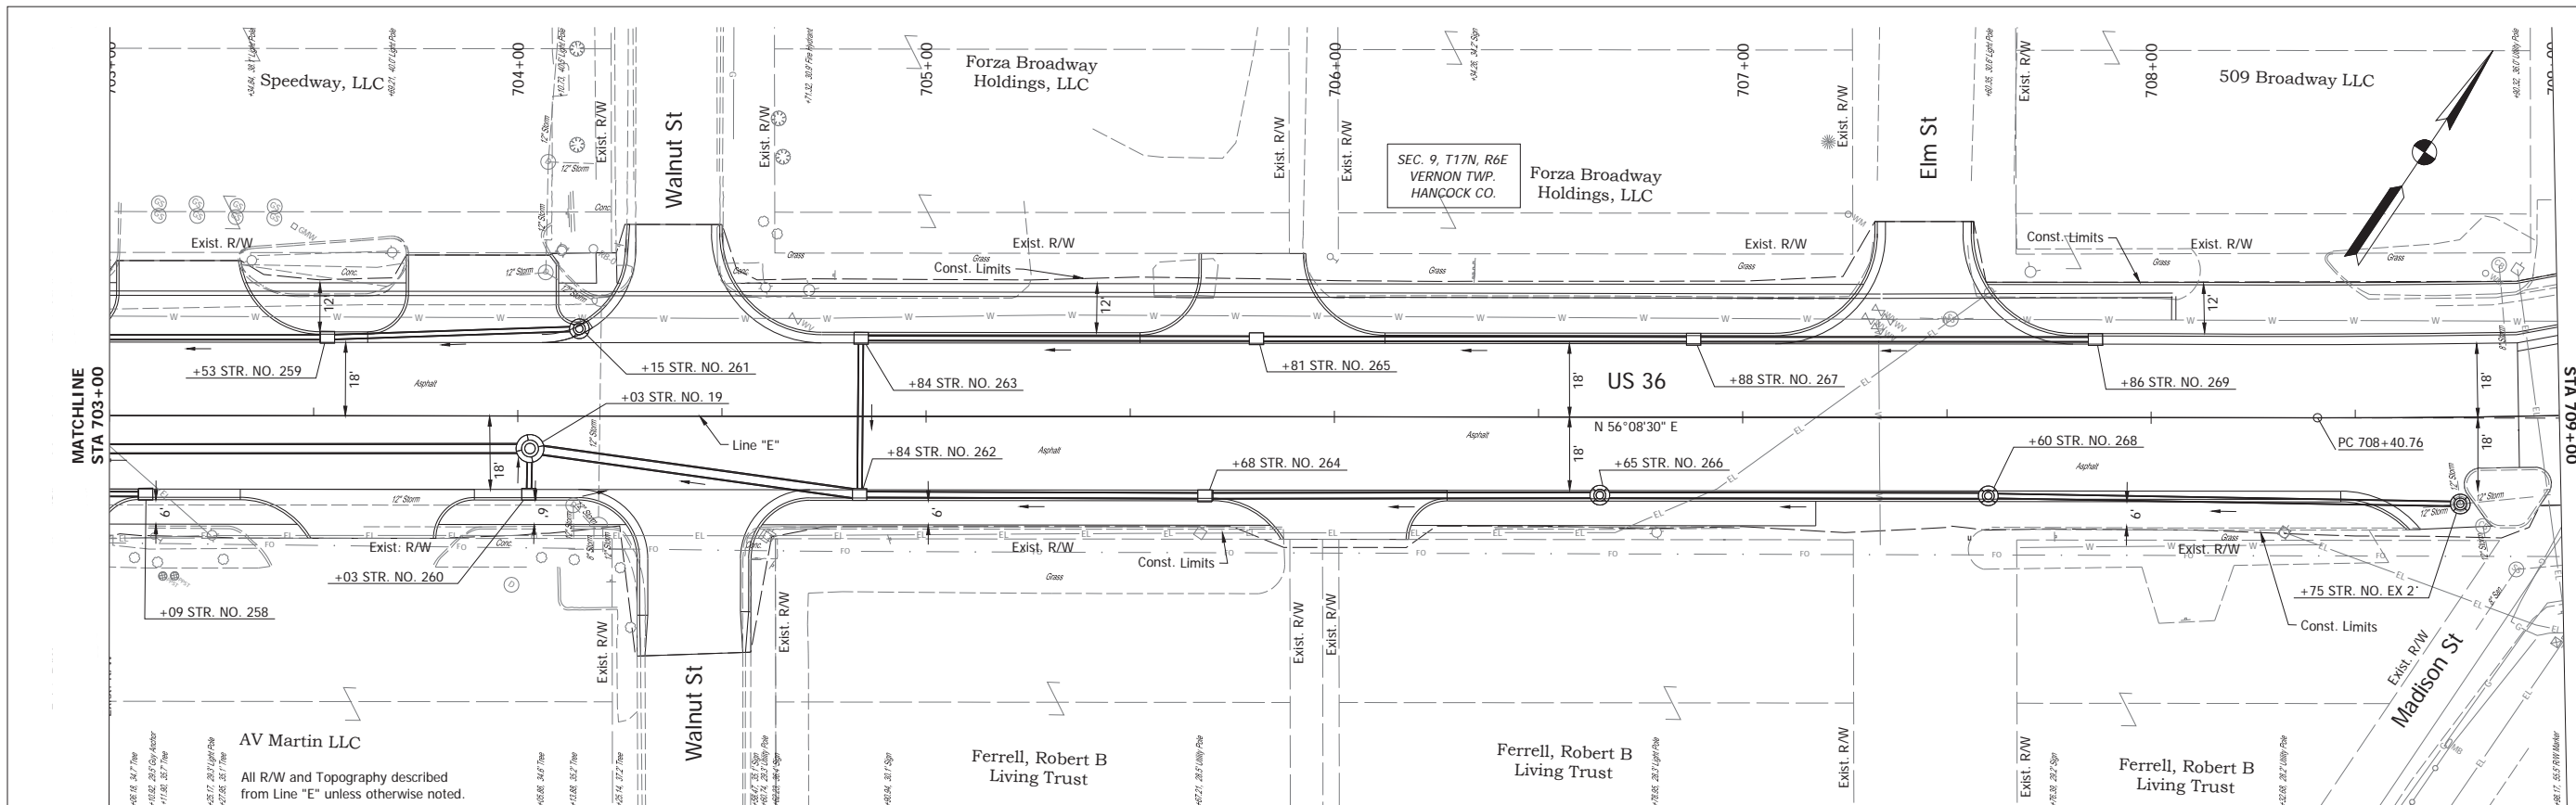


Date: Mar 30, 2022, 1:45pm User Name: SSCackiano
 File: C:_2018\170083\170083\Road\CD\170083-170083-RP.dwg

RECOMMENDED FOR APPROVAL _____	DESIGN ENGINEER _____	DATE _____
DESIGNED: JNH	DRAWN: JNH	
CHECKED: BKA	CHECKED: BKA	


INDIANA
DEPARTMENT OF TRANSPORTATION

PLAN AND PROFILE - LINE "E"

HORIZONTAL SCALE 1" = 20'	BRIDGE FILE N/A
VERTICAL SCALE 1" = 10'	DESIGNATION 1700803 & 1901985
SURVEY BOOK ELECTRONIC	SHEET 45 of 145
CONTRACT R-41903	PROJECT 1700803

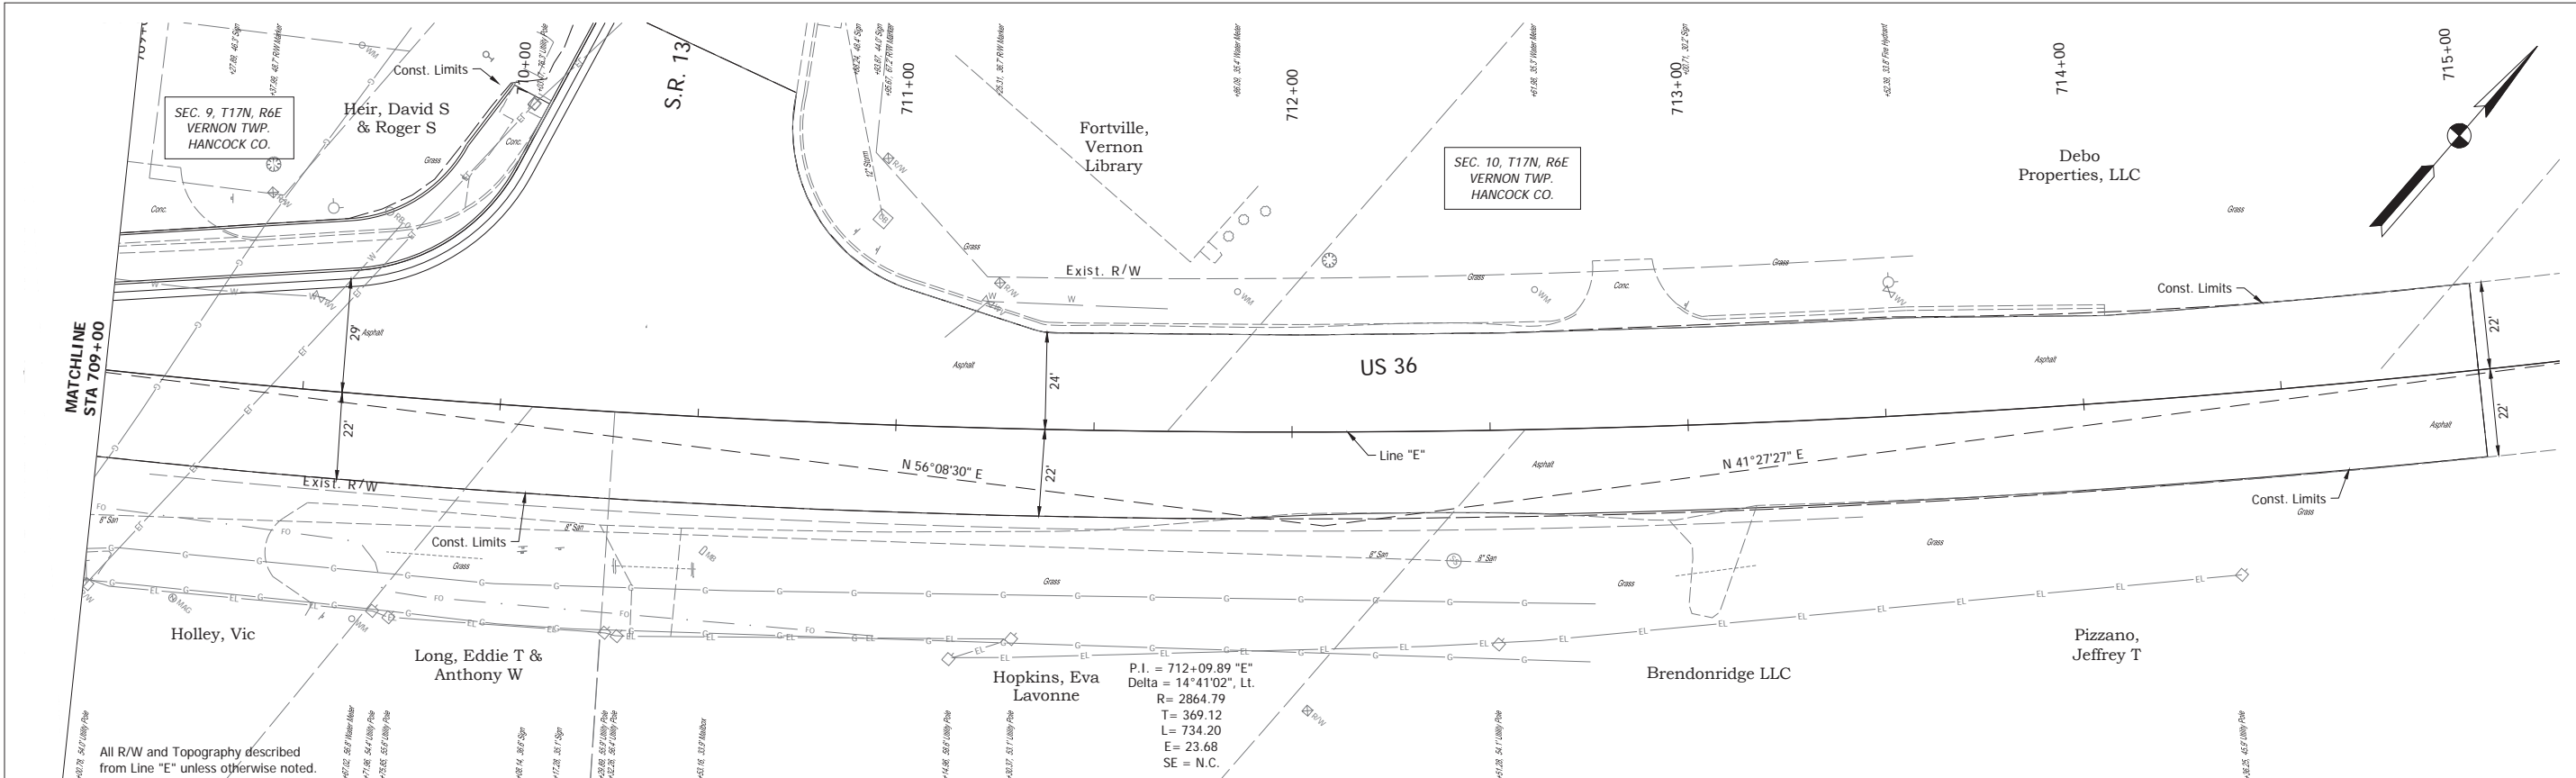

All R/W and Topography described from Line "E" unless otherwise noted.

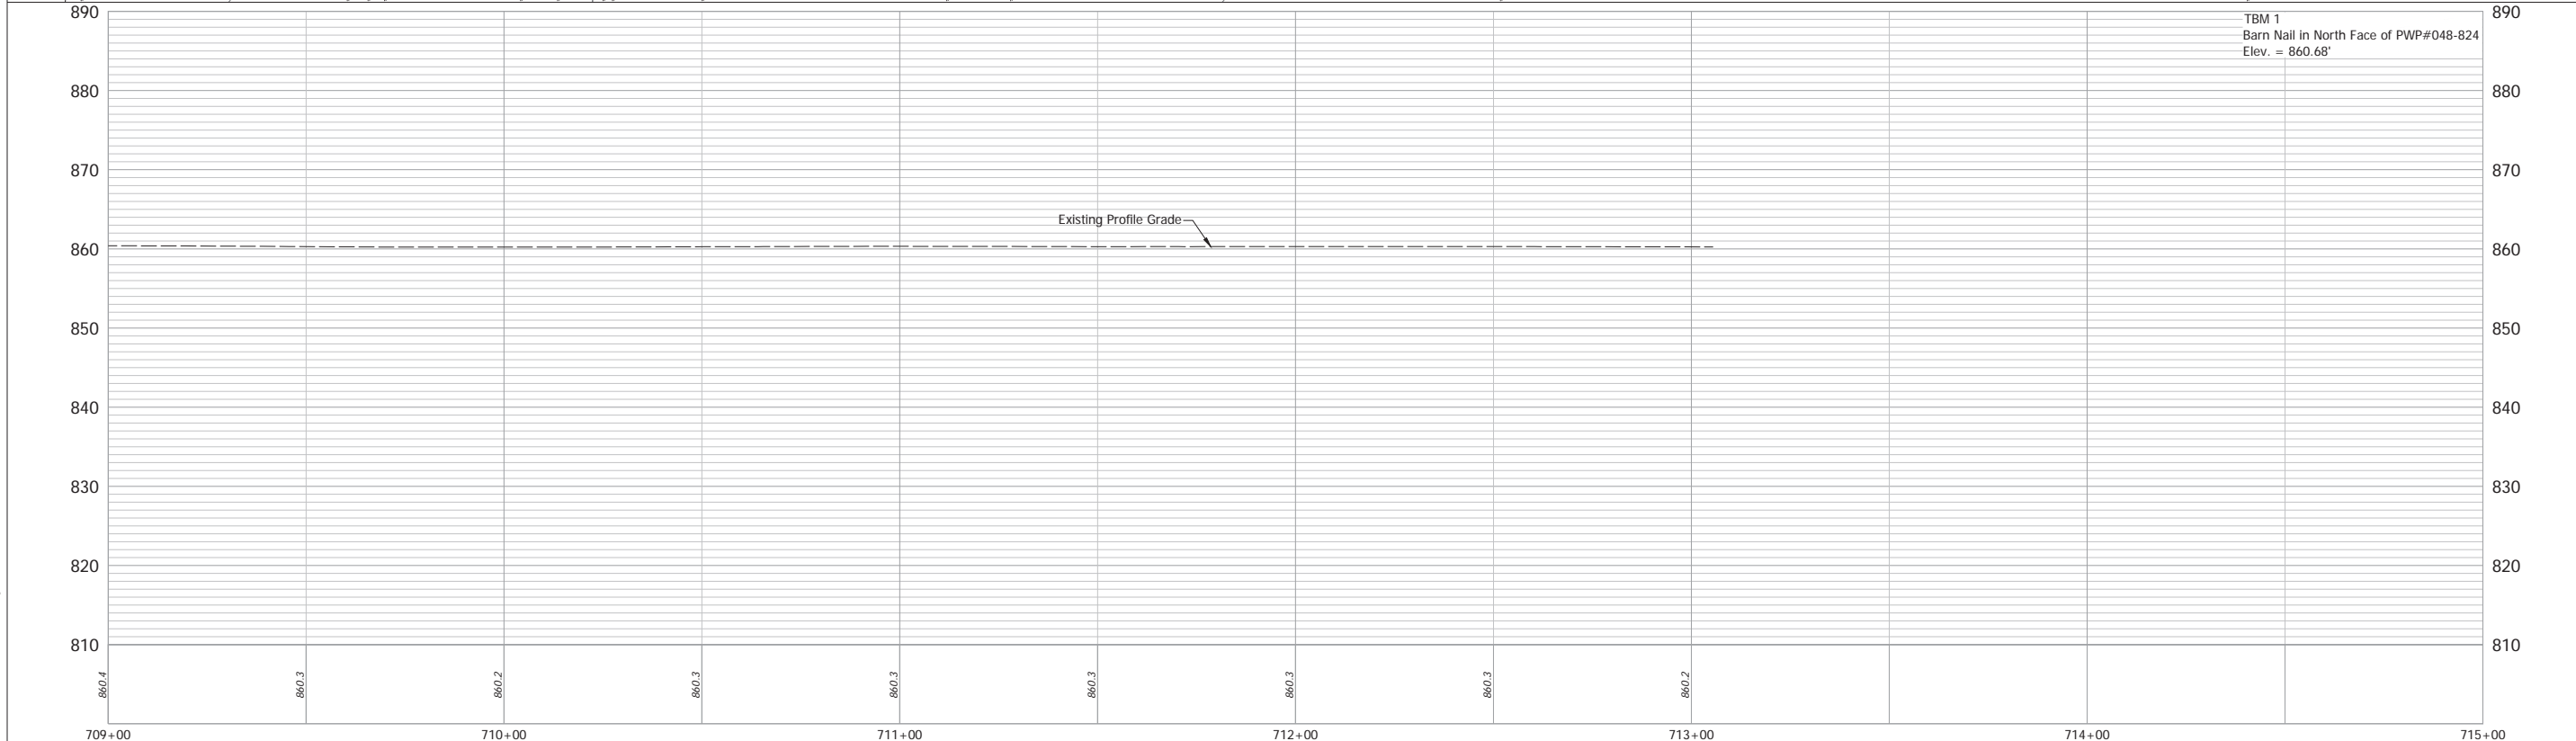

Date: Mar 30, 2022 1:47pm User Name: SScaletano File: C:_2022\17-001\1711Road\CD\1711R-US36-PWP.dwg

RECOMMENDED FOR APPROVAL	DESIGN ENGINEER	DATE
DESIGNED: JNH	DRAWN: JNH	
CHECKED: BKA	CHECKED: BKA	

INDIANA
DEPARTMENT OF TRANSPORTATION

PLAN AND PROFILE - LINE "E"

HORIZONTAL SCALE	BRIDGE FILE
1" = 20'	N/A
VERTICAL SCALE	DESIGNATION
1" = 10'	1700803 & 1901985
SURVEY BOOK	SHEET
ELECTRONIC	46 of 145
CONTRACT	PROJECT
R-41903	1700803