

**INDIANA
DEPARTMENT OF TRANSPORTATION**




ROAD PLANS

ROUTE: S.R. 252 FROM: RP 28+14 TO RP 30+22
PROJECT NO. 1700108 P.E.
1700108 R/W
1700108 CONST.


Resurface and Pavement Replacement on S.R. 252 beginning at the east approach to US 31 and runs east through the town of Edinburg, Indiana, ending just west of I-65
Sections 27, 33 and 34, T-11-N, R-5-E, Blue River Township, Johnson County and Section 26 and 35, T-11-N, R-5-E, Shelby County

Gross Length:	2.44 MI.
Net Length:	2.36 MI.
Max. Grade:	1.85%

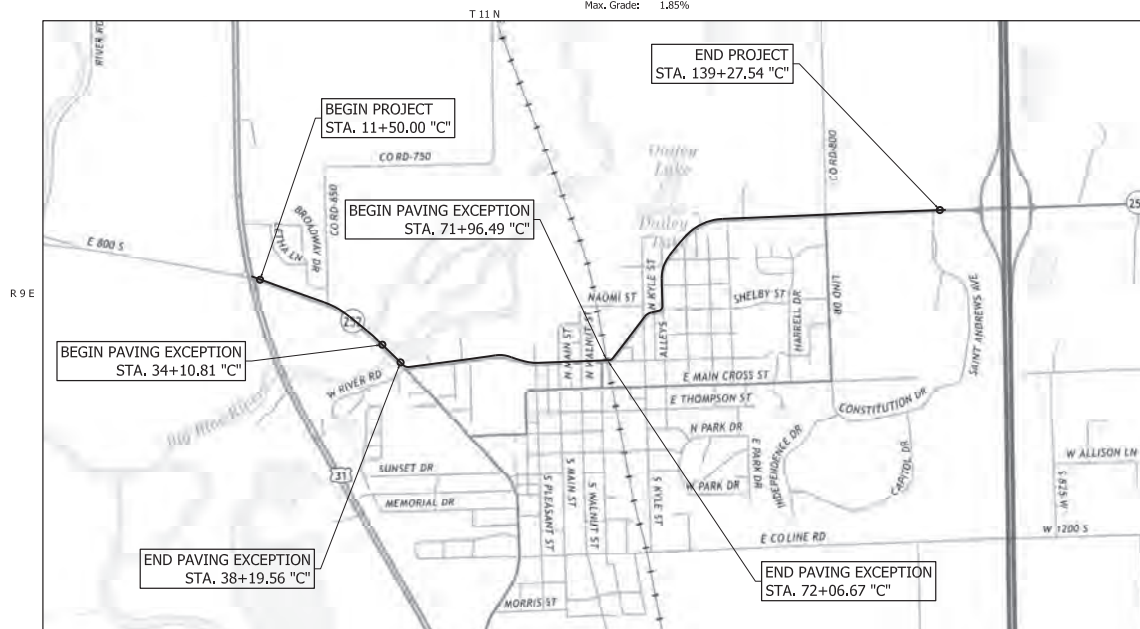

LOCATION MAP

TRAFFIC DATA	S.R. 252 (U.S. 31 to River Rd.)	S.R. 252 (River Rd. to Lincoln St.)	S.R. 252 (Lincoln St. to St. Andrews Ave.)
A.A.D.T. (2018)	5,540 V.P.D.	5,540 V.P.D.	4,830 V.P.D.
A.A.D.T. (2043)	6,850 V.P.D.	6,850 V.P.D.	5,880 V.P.D.
D.H.V. (2043)	645 V.P.H.	645 V.P.H.	563 V.P.H.
DIRECTIONAL DISTRIBUTION	47.12 % 0.98 % D.H.V.	47.12 % 0.98 % D.H.V.	50.66 % 8.99 % D.H.V.
TRUCKS	4.57 % A.A.D.T.	4.57 % A.A.D.T.	10.63 % A.A.D.T.
DESIGN DATA	S.R. 252 (U.S. 31 to River Rd.)	S.R. 252 (River Rd. to Lincoln St.)	S.R. 252 (Lincoln St. to St. Andrews Ave.)
DESIGN SPEED	40 MPH	30 MPH	40 MPH
PROJECT DESIGN CRITERIA	Partial 3R	Reconstruction (Non-Freeway)	Partial 3R
FUNCTIONAL CLASSIFICATION	State Collector	State Collector	State Collector
RURAL/URBAN	Urban (Suburban)	Urban (Built Up)	Urban (Suburban)
TERRAIN	Level	Level	Level
ACCESS CONTROL	None	None	None

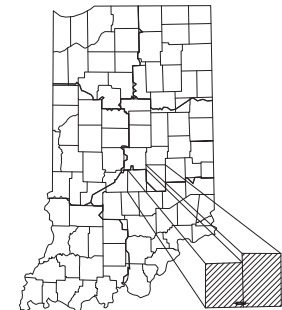

PROJECT LOCATION SHOWN BY —

LATITUDE 39° 21' 32" N LONGITUDE 85° 59' 06" W

HUC: 05120204050050

CULVERT ASSETS	
DESIGNATION NO.	CULVERT ASSET I.D.
1900353	CV 252-041-29.94

SCALE 1" = 1000'

STAGE 2 PLANS
1/22/2021


[INDIANA DEPARTMENT OF TRANSPORTATION
STANDARD SPECIFICATIONS DATED 2020
TO BE USED WITH THESE PLANS]



8415 East 56th Street
Indianapolis, Indiana 46216

PLANS PREPARED BY:	<u>USI Consultants, Inc.</u>	<u>317-544-4996</u> PHONE NUMBER
CERTIFIED BY:	_____	DATE _____
APPROVED FOR LETTING:	_____	DATE _____

	DESIGNATION NO.		
	1700108		
	SHEETS		
	1	of	250
CONTRACT	PROJECT NO.		
R-40411	1700108		


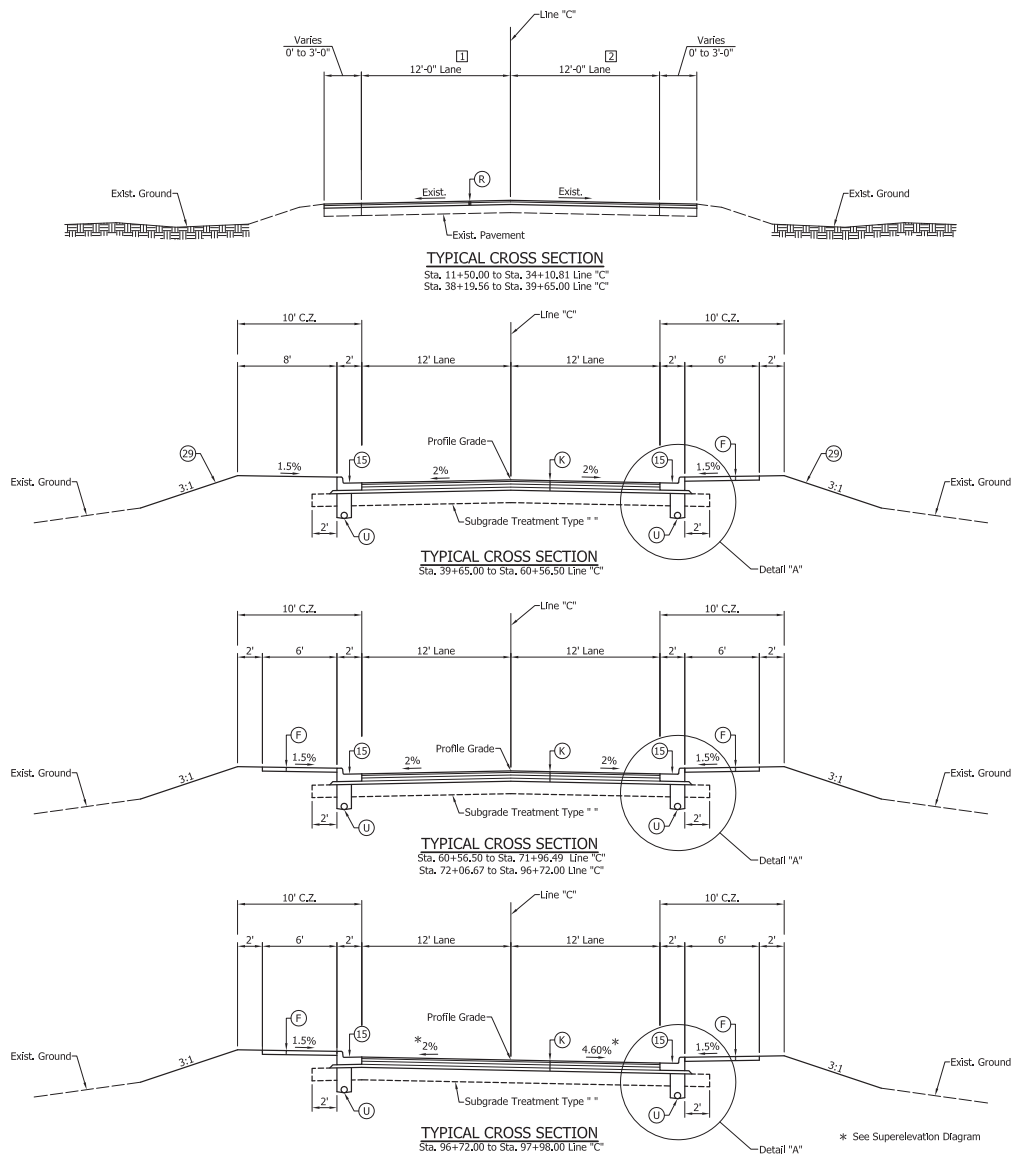


LEGEND

- (R) HMA RESURFACE / SURFACE MILLING
165#/Syd, QC/QA-HMA, 2, 64, Surface 9.5 mm on
275#/Syd, QC/QA-HMA, 2, 64, Intermediate 19.0 mm on
4" Surface Milling
- (K) HMA Full Depth Pavement
xxx#/Syd, QC/QA-HMA, 2, 64, Surface 9.5 mm on
xxx#/Syd, QC/QA-HMA, 2, 64, Intermediate 19.0 mm on
xxx#/Syd, QC/QA-HMA, 2, 64, Base 19.0 mm on
xxx#/Syd, QC/QA-HMA, 2, 64, Base 19.0 mm
- (O) Compacted Aggregate, No. 53
- (U) Underdrain
- (15) Modified Combined Concrete Curb and Gutter (1.5" Gutter)
- (29) Seeding, U

Notes:
C.Z. = Clear Zone

- (1) 24' Sta. 11+50.06 to Sta. 12+29.05 "C"
Varies from 24' @ Sta. 12+29.05 to 12' @ 12+58.56 "C"
- (2) 16.5' Sta. 11+50.06 to Sta. 11+86.36 "C"
Varies from 16.5' @ Sta. 11+86.36 to 12' @ 12+08.06 "C"

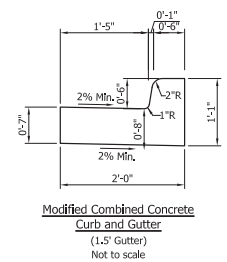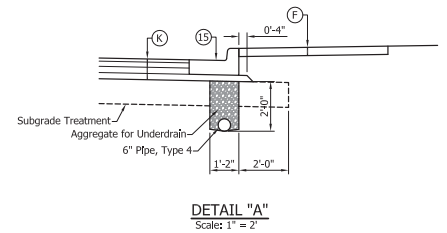


NOT FOR
CONSTRUCTION

DESIGNED: JGP DRAWN: JGP
CHECKED: GRW CHECKED: GRW


INDIANA
DEPARTMENT OF TRANSPORTATION

TYPICAL CROSS SECTIONS
S.R. 252

HORIZONTAL SCALE	BRIDGE FILE
1" = 5'	
VERTICAL SCALE	DESIGNATION
1" = 5'	1700108
SURVEY BOOK	SHEETS
3	of 260
CONTRACT	PROJECT
R-40411	1700108

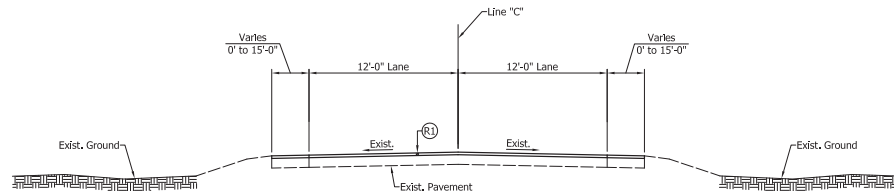


TYPICAL CROSS SECTION
Sta. 96+44.76 to Sta. 125+27.50 Line "C"
Sta. 126+55.00 to Sta. 139+27.54 Line "C"

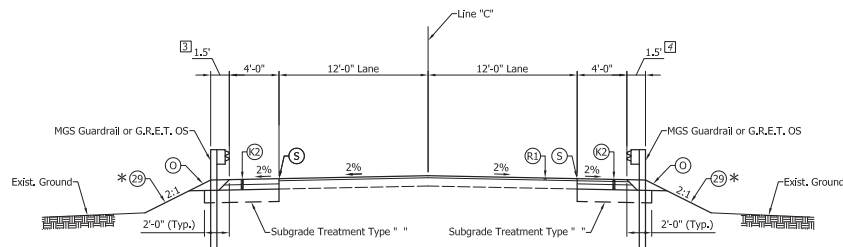

TYPICAL CROSS SECTION
Sta. 125+27.50 to Sta. 126+55.00 Line "C"
Sta. 126+55.00 to Sta. 128+15.00 Line "C"

* All Slopes Steeper Than 3:1 Shall Have Erosion Control Blanket

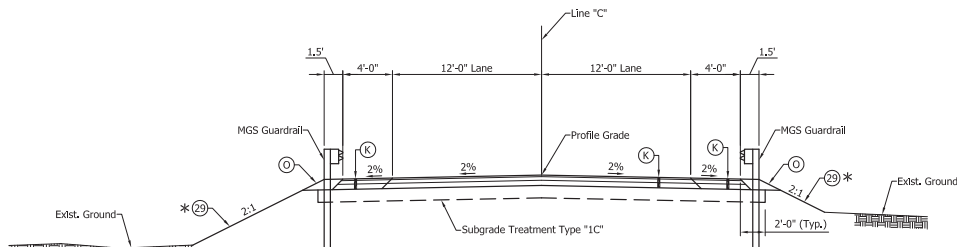

TYPICAL CROSS SECTION
Sta. 126+25.00 to Sta. 126+55.00 Line "C"

LEGEND

- (R1) HMA RESURFACE / SURFACE MILLING
220#/Syd. QC/QA-HMA, 2, 64, Surface 9.5 mm on
2" Surface Milling
- (K) HMA Full Depth Pavement
xxx#/Syd. QC/QA-HMA, 2, 64, Surface 9.5 mm on
xxx#/Syd. QC/QA-HMA, 2, 64, Intermediate 19.0 mm on
xxx#/Syd. QC/QA-HMA, 2, 64, Base 19.0 mm on
xxx#/Syd. QC/QA-HMA, 2, 64, Base 19.0 mm
- (K2) xxx#/Syd. QC/QA-HMA, 2, 64, Surface 9.5 mm on
HMA For Widening
xxx#/Syd. QC/QA-HMA, 2, 64, Intermediate 19.0 mm on
xxx#/Syd. QC/QA-HMA, 2, 64, Base 19.0 mm on
xxx#/Syd. QC/QA-HMA, 2, 64, Base 19.0 mm

- (O) Compacted Aggregate, No. 53
- (U) Underdrain
- (15) Modified Combined Concrete Curb and Gutter (1.5' Gutter)
- (29) Seeding, U

Notes:
C.Z. = Clear Zone


- (7) Varies from 1'-4" @ Sta. 125+41.25 to 7'-6" @ Sta. 125+61.25 Aggregate Shoulder
Varies from 1'-5" @ Sta. 127+55.00 to 7'-6" @ Sta. 127+65.00 Aggregate Shoulder
Varies from 7'-6" @ Sta. 128+25.00 to 2'-0" @ Sta. 128+45.00 Aggregate Shoulder
- (4) Varies from 7'-6" @ Sta. 125+77.50 to 1'-5" @ Sta. 125+87.50 Aggregate Shoulder
Varies from 1'-5" @ Sta. 126+96.75 to 7'-6" @ Sta. 127+08.75 Aggregate Shoulder
Varies from 7'-6" @ Sta. 127+68.75 to 1'-6" @ Sta. 127+93.75 Aggregate Shoulder

NOT FOR
CONSTRUCTION

INDIANA
DEPARTMENT OF TRANSPORTATION

TYPICAL CROSS SECTIONS
S.R. 252

HORIZONTAL SCALE	BRIDGE FILE
1" = 5'	
VERTICAL SCALE	DESIGNATION
1" = 5'	1700108
SURVEY BOOK	SHEETS
4	4 of 260
CONTRACT	PROJECT
R-40411	1700108

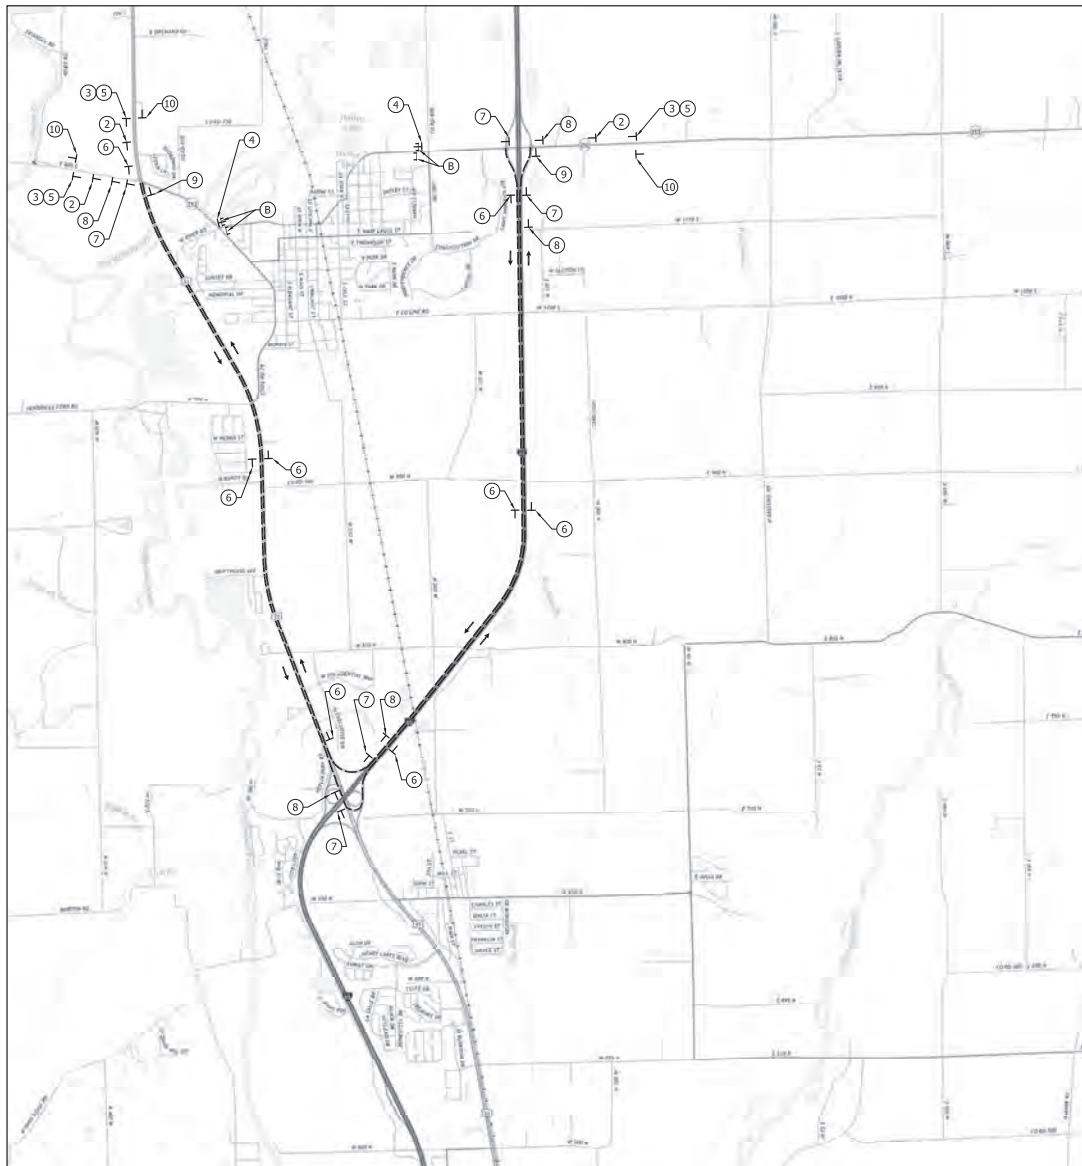

LEGEND	DESCRIPTION		SIZE	TYPE	NO.
②		XW20-2	48" X 48"	A	3
③		XW20-3	48" X 48"	A	3
④		R11-4	60" X 30"	Road Closure Assembly	2
⑤		XG20-6	60" X 30"	A	3
⑥		XM4-8 M1-5 (252) M3-2 or M3-4 M6-3	30" X 15" 30" X 24" 30" X 15" 21" X 15"	Detour Route Assembly	7
⑦		XM4-8 M1-5 (252) M3-2 or M3-4 M6-1 (L or R)	30" X 15" 30" X 24" 30" X 15" 21" X 15"	Detour Route Assembly	5
⑧		XM4-8 M1-5 (252) M3-2 or M3-4 M5-1 (L or R)	30" X 15" 30" X 24" 30" X 15" 21" X 15"	Detour Route Assembly	5
⑨		XM4-6 XM4-8 M1-5 (252) M5-1 (L or R) or M6-3	30" X 15" 30" X 15" 30" X 24" 21" X 15"	Detour Route Assembly	2
⑩		XG20-2	60" X 24"	A	3
⑪	TYPE III-B BARRICADE		12'	-	48'

LEGEND

	Detour Route		Indicates Traffic Flow
	Construction Sign		Type III Barricade


NOT FOR
CONSTRUCTION

DESIGNED: JGP	DRAWN: JGP
CHECKED: GRW	CHECKED: GRW

INDIANA
DEPARTMENT OF TRANSPORTATION

ROUTE DETOUR
S.R. 252

HORIZONTAL SCALE	BRIDGE FILE		
1" = 2000'			
VERTICAL SCALE	DESIGNATION		
1" = 2000'	1700108		
SURVEY BOOK		SHEETS	
		16	of 260
CONTRACT		PROJECT	
R-40411		1700108	

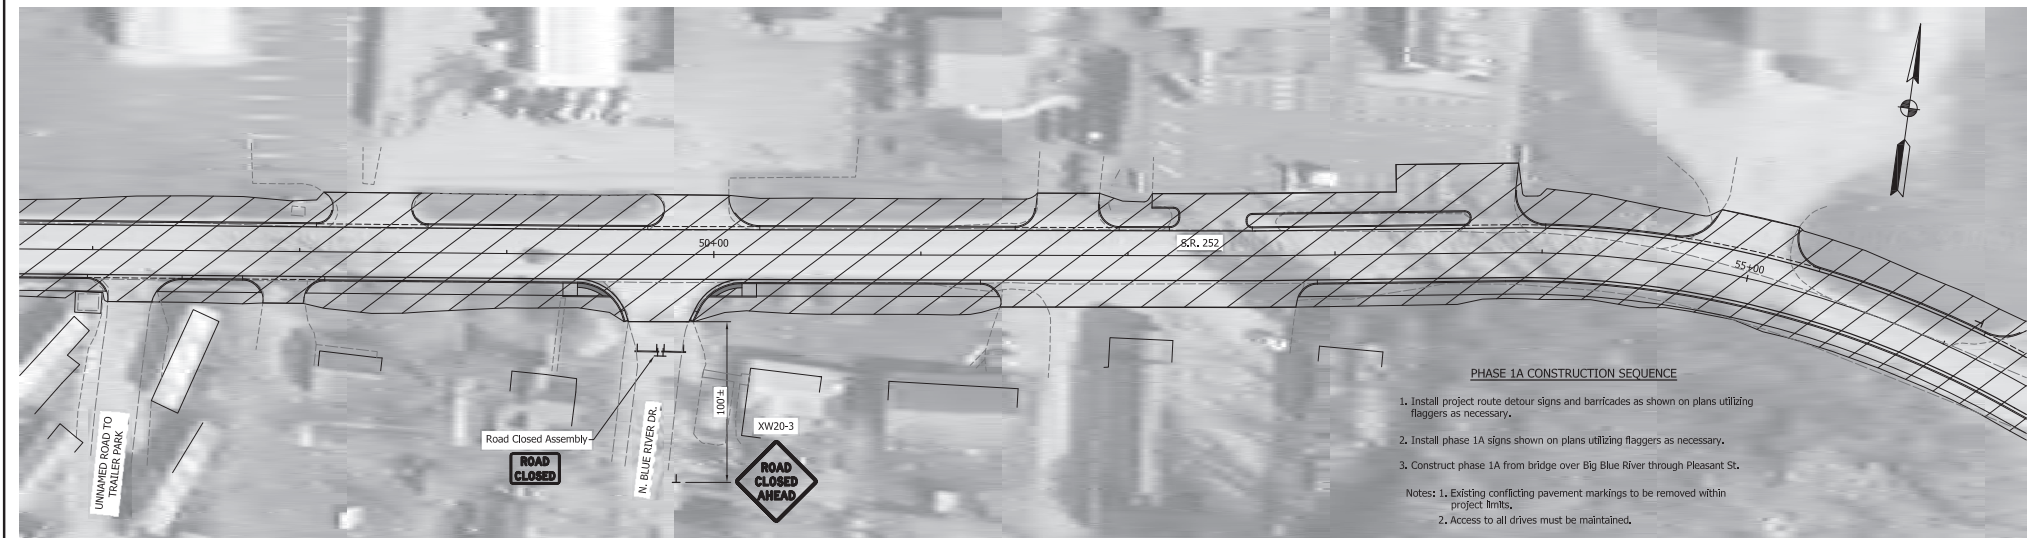

- PHASE 1A CONSTRUCTION SEQUENCE**
1. Install project route detour signs and barricades as shown on plans utilizing flaggers as necessary.
 2. Install phase 1A signs shown on plans utilizing flaggers as necessary.
 3. Construct phase 1A from bridge over Big Blue River through Pleasant St.
- Notes: 1. Existing conflicting pavement markings to be removed within project limits.
2. Access to all drives must be maintained.

LEGEND Phase Construction T TTConstruction Sign Type III-B Barricade		NOT FOR CONSTRUCTION			INDIANA DEPARTMENT OF TRANSPORTATION		HORIZONTAL SCALE 1" = 30' VERTICAL SCALE 1" = 30'		BRIDGE FILE DESIGNATION 1700108	
					TRAFFIC MAINTENANCE PHASE 1A		SURVEY BOOK CONTRACT R-40411		SHEETS 17 of 260 PROJECT 1700108	



- LEGEND
- Phase Construction
 - Construction Sign
 - Type III-B Barricade


NOT FOR
CONSTRUCTION

DESIGNED: JGP		DRAWN: JGP	
CHECKED: GRW		CHECKED: GRW	

INDIANA
DEPARTMENT OF TRANSPORTATION

TRAFFIC MAINTENANCE
PHASE 1A

HORIZONTAL SCALE		BRIDGE FILE	
1" = 30'		DESIGNATION	
VERTICAL SCALE		1700108	
1" = 30'		SHEETS	
SURVEY BOOK		18	of 260
CONTRACT		PROJECT	
R-40411		1700108	

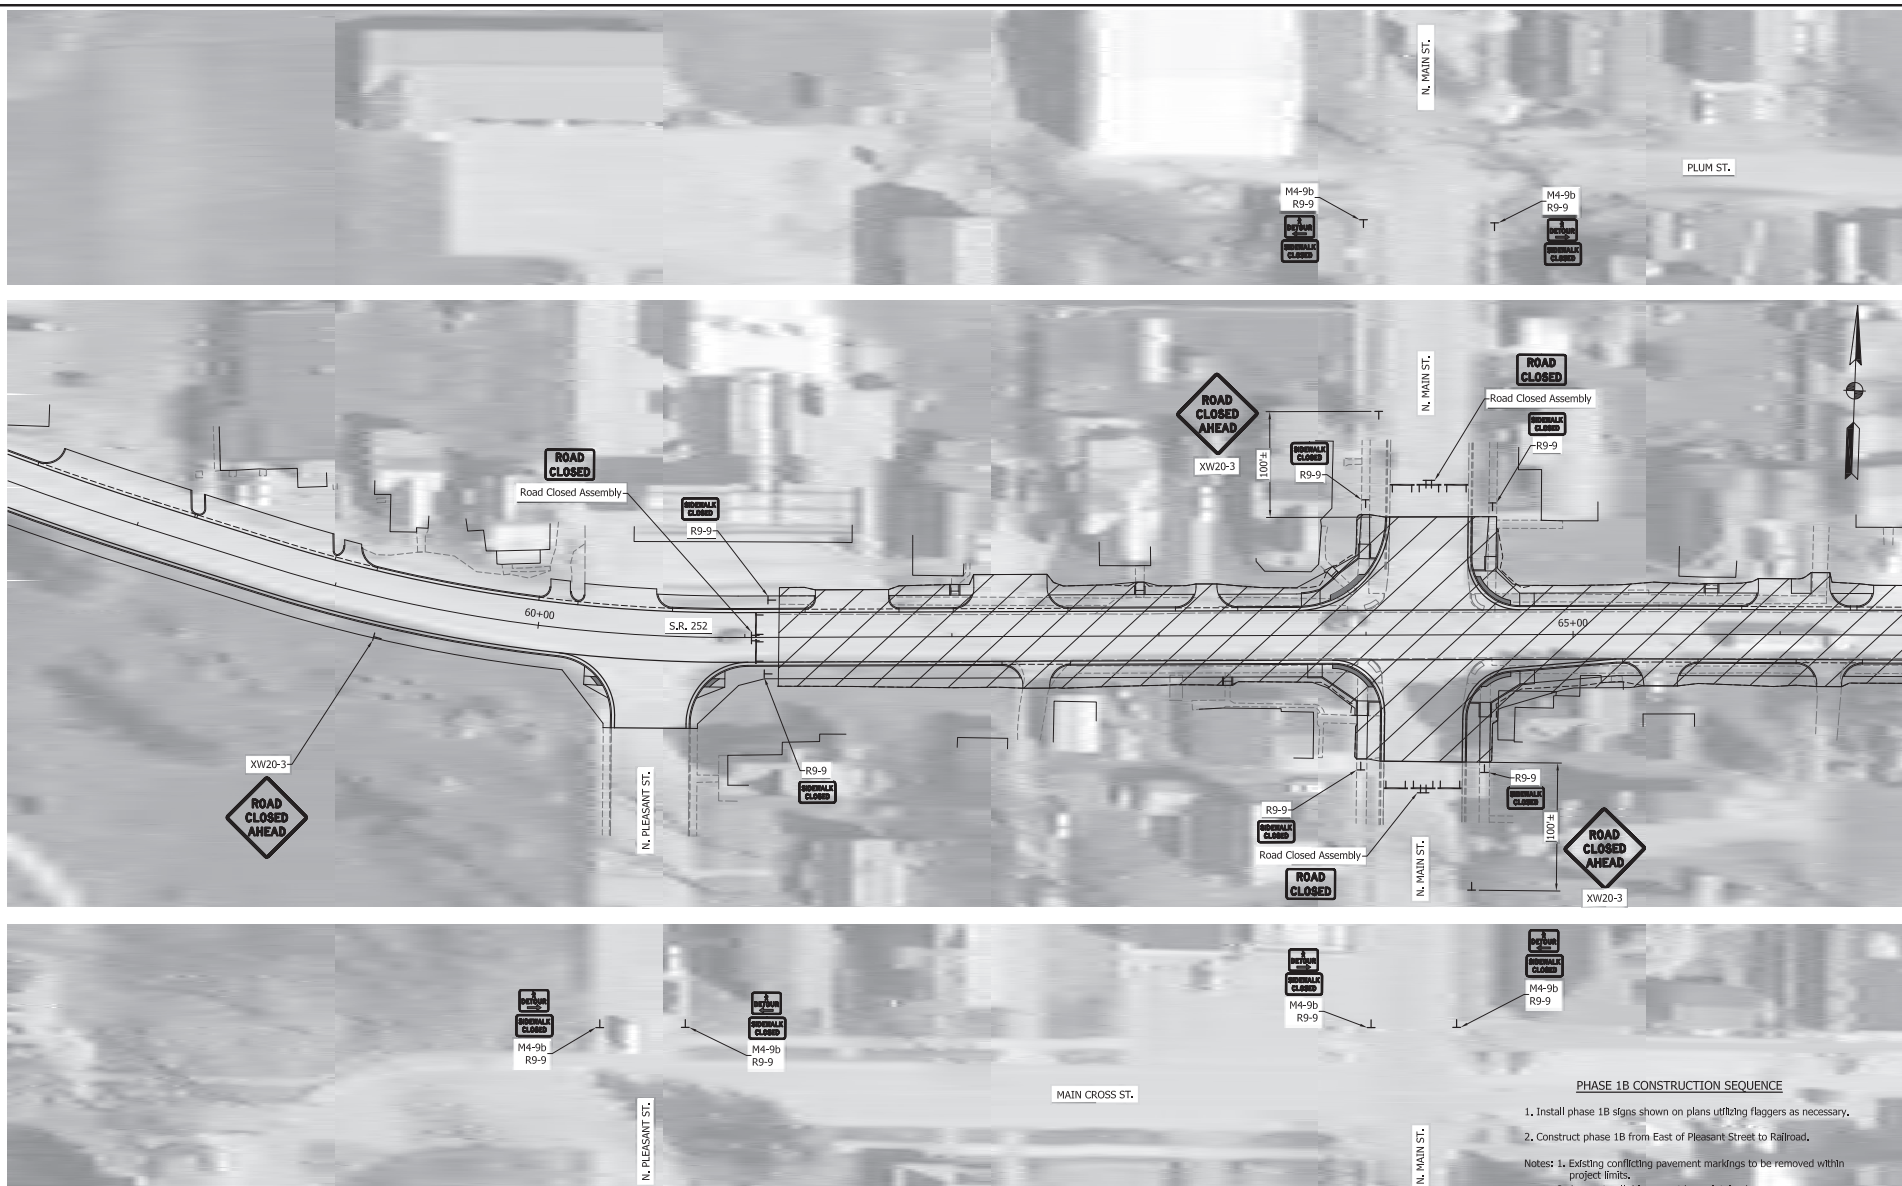

LEGEND	
	Phase Construction
T TT	Construction Sign
	Type III-B Barricade


NOT FOR
CONSTRUCTION

DESIGNED: JGP	DRAWN: JGP
CHECKED: GRW	CHECKED: GRW

INDIANA
DEPARTMENT OF TRANSPORTATION

TRAFFIC MAINTENANCE
PHASE 1B

HORIZONTAL SCALE		BRIDGE FILE	
1" = 30'			
VERTICAL SCALE		DESIGNATION	
1" = 30'		1700108	
SURVEY BOOK		SHEETS	
		19	of 260
CONTRACT		PROJECT	
S-6464.1		1700109	

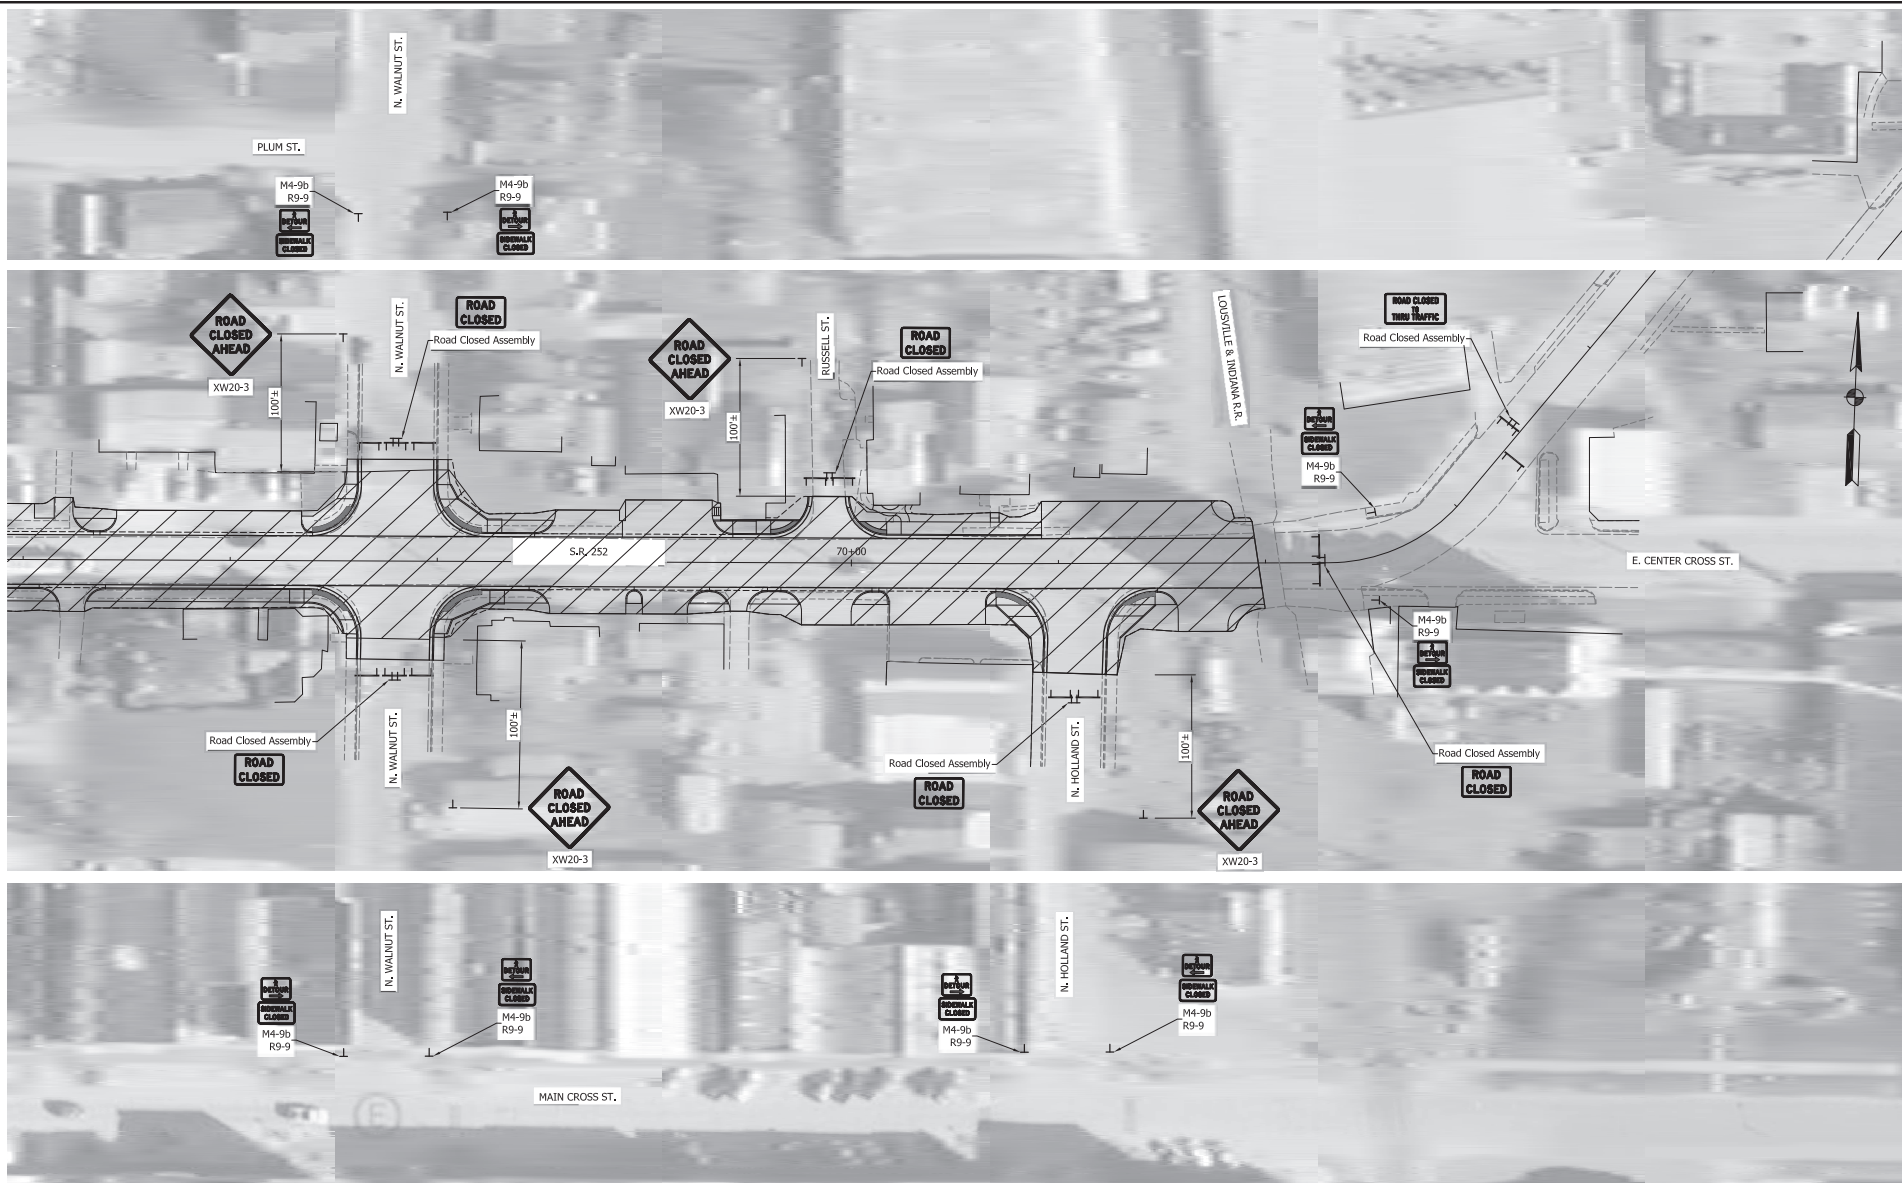

LEGEND	
	Phase Construction
	Construction Sign
	Type III-B Barricade


NOT FOR
CONSTRUCTION

DESIGNED: JGP	DRAWN: JGP
CHECKED: GRW	CHECKED: GRW

INDIANA
DEPARTMENT OF TRANSPORTATION

TRAFFIC MAINTENANCE
PHASE IB

HORIZONTAL SCALE	BRIDGE FILE		
1" = 30'			
VERTICAL SCALE	DESIGNATION		
1" = 30'	1700108		
SURVEY BOOK	SHEETS		
	20	of	260
CONTRACT	PROJECT		
R-40411	1700108		

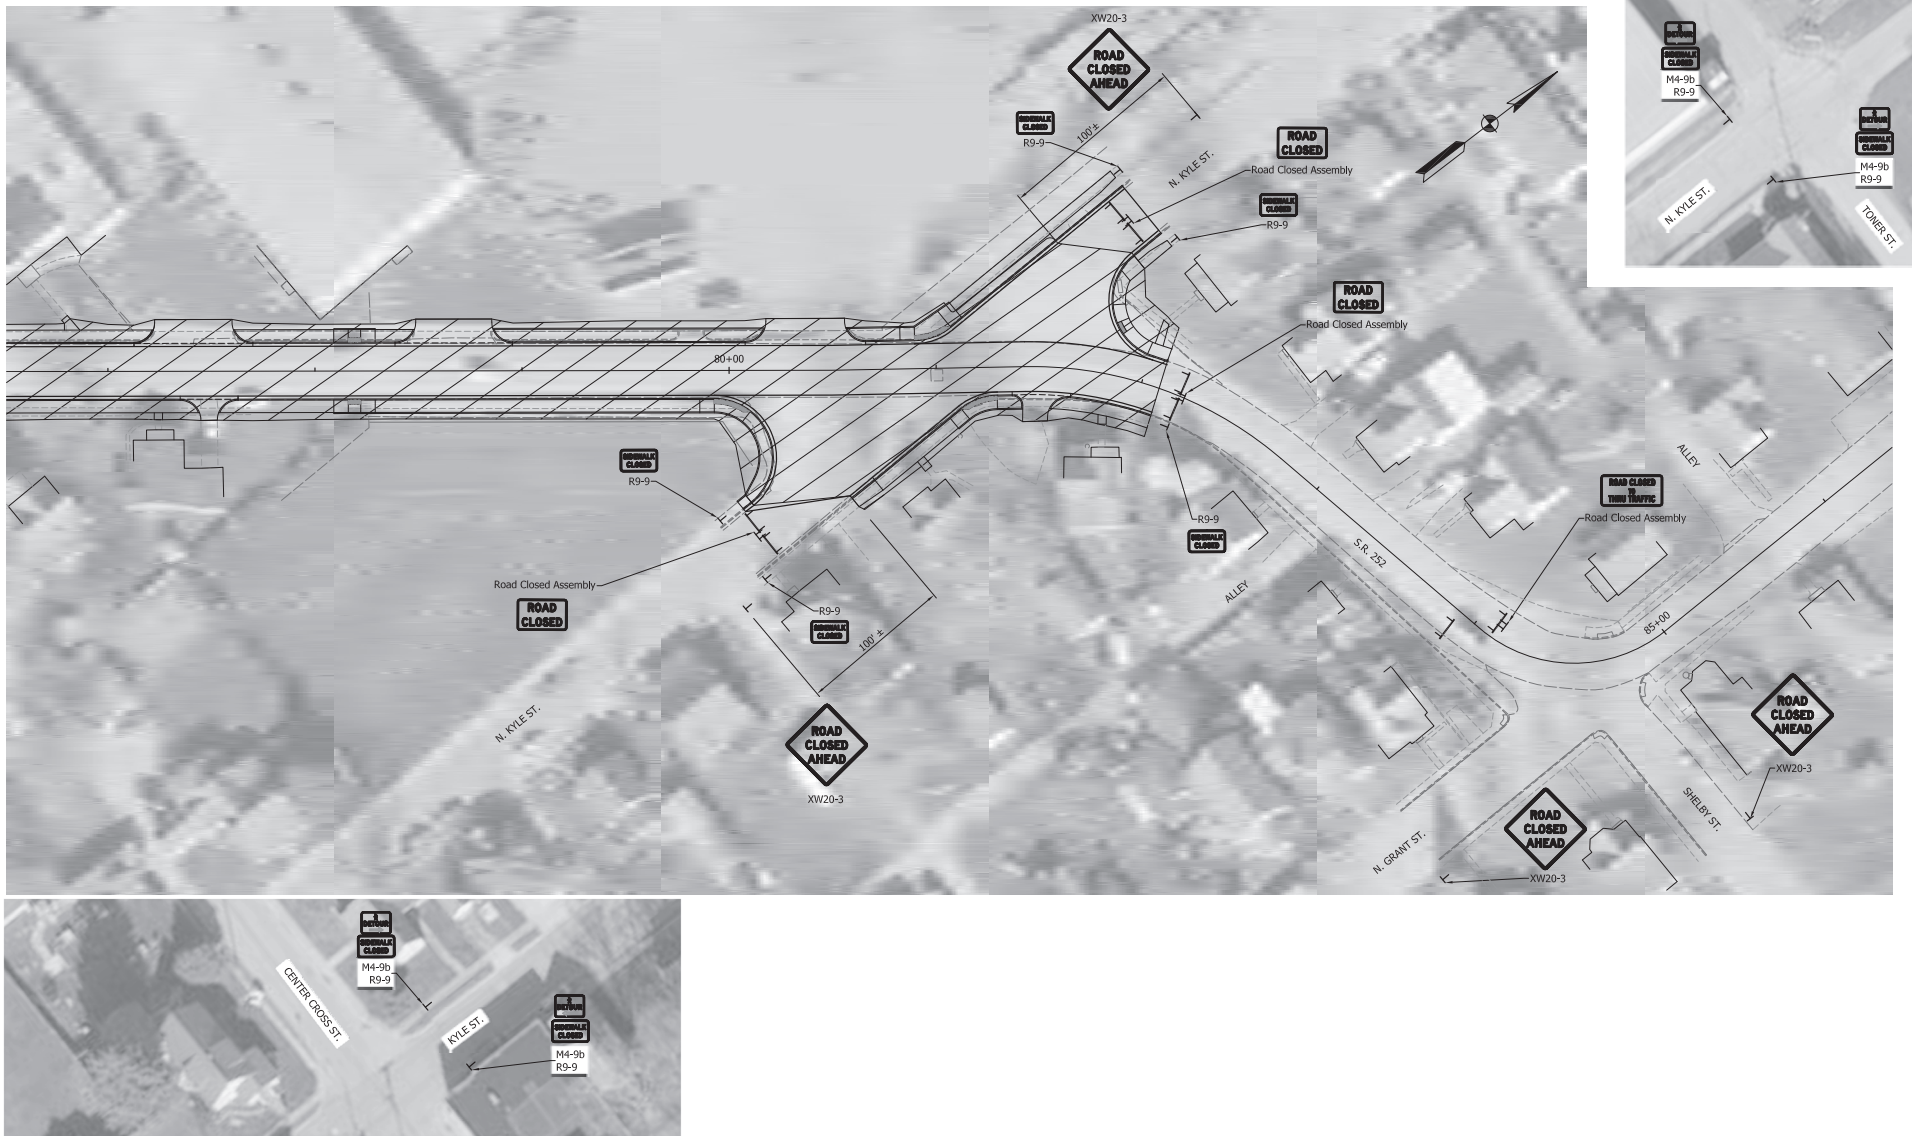

LEGEND

 Phase Construction

 Construction Sign

 Type III-B Barricade

NOT FOR
CONSTRUCTION


DESIGNED: JGP DRAWN: JGP

CHECKED: GRW CHECKED: GRW

INDIANA
DEPARTMENT OF TRANSPORTATION

TRAFFIC MAINTENANCE
PHASE 2A

HORIZONTAL SCALE	BRIDGE FILE
1" = 30'	DESIGNATION
VERTICAL SCALE	1700108
1" = 30'	
SURVEY BOOK	SHEETS
	22 of 260
CONTRACT	PROJECT
R-40411	1700108

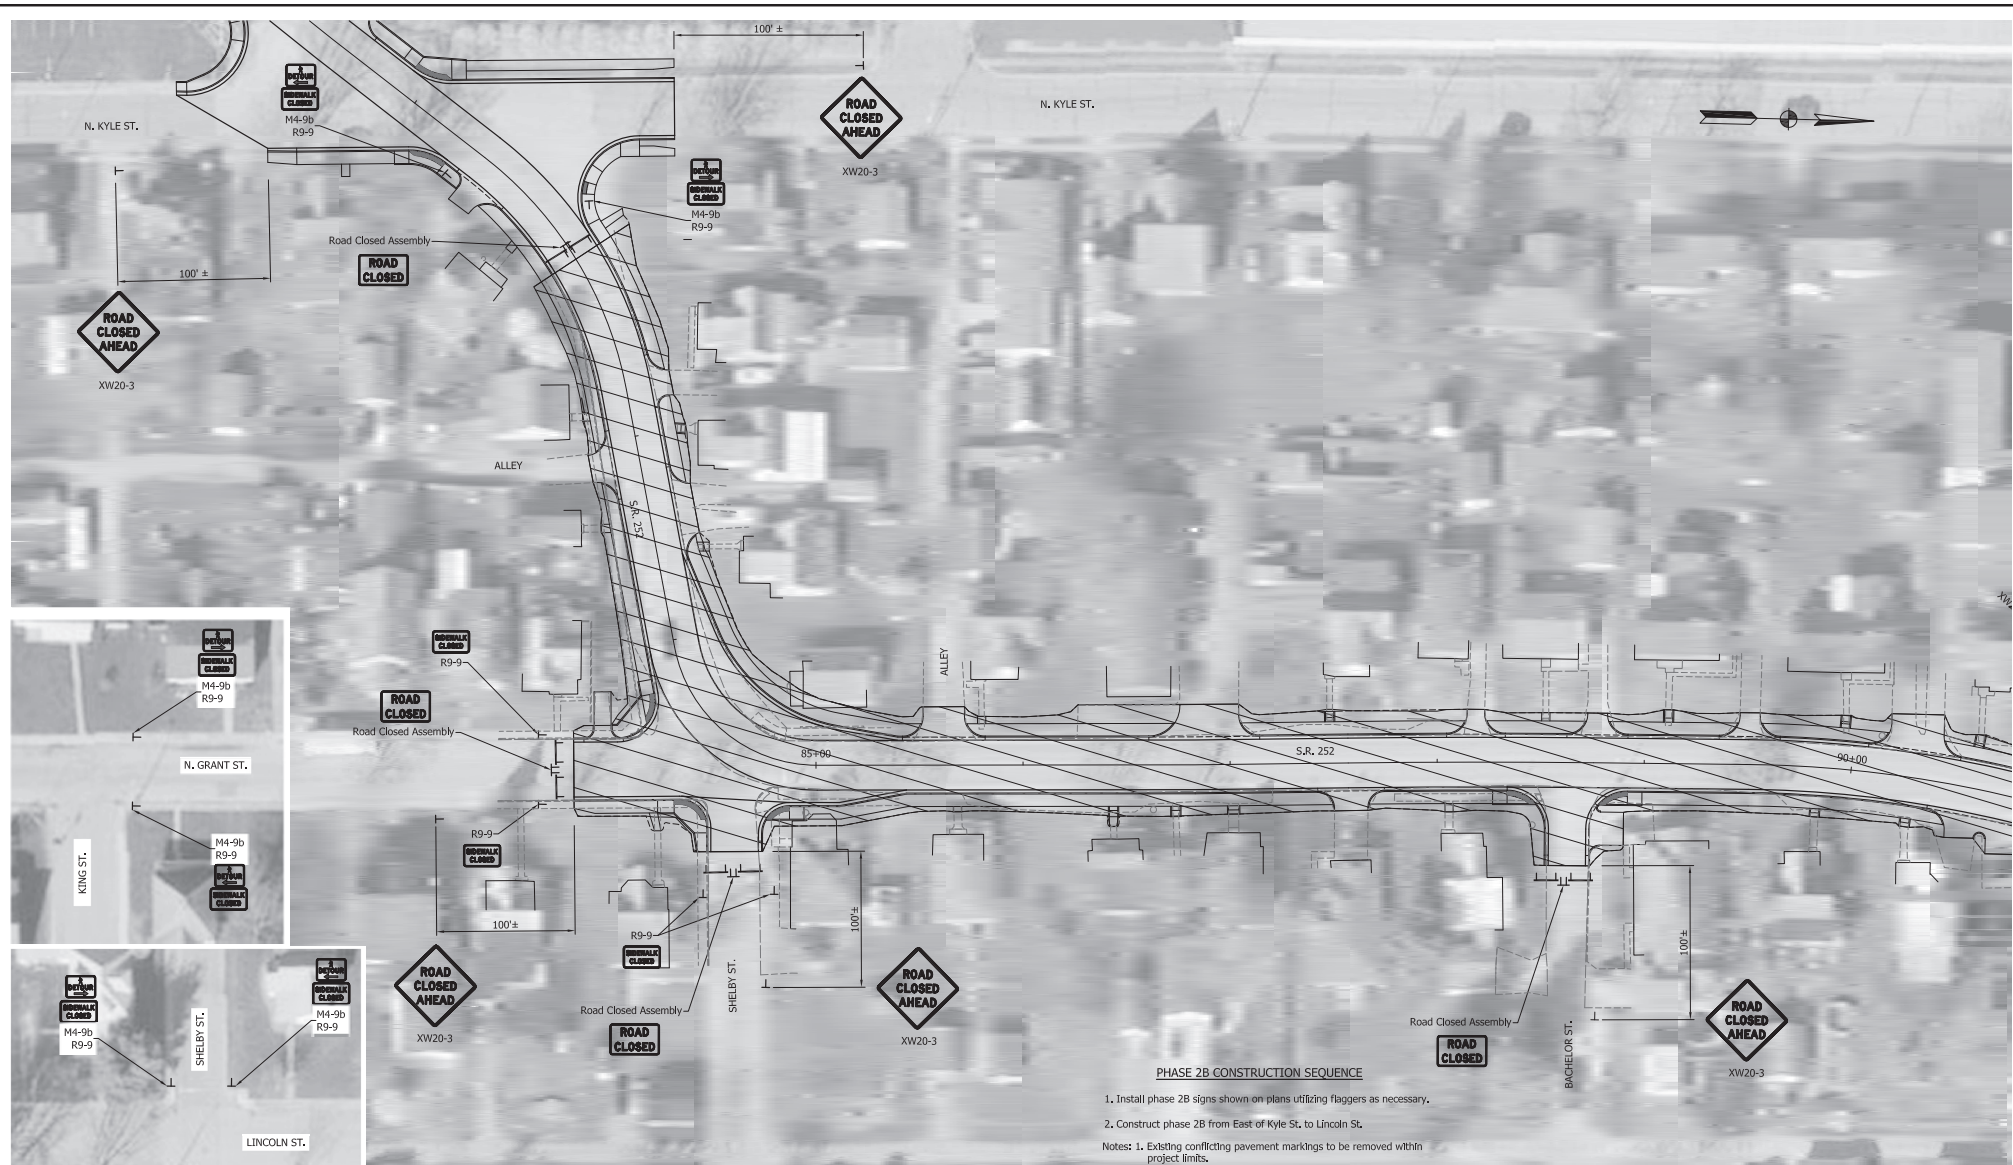

LEGEND  Phase Construction  Construction Sign  Type III-B Barricade		NOT FOR CONSTRUCTION	INDIANA DEPARTMENT OF TRANSPORTATION		HORIZONTAL SCALE 1" = 30' VERTICAL SCALE 1" = 30'		BRIDGE FILE DESIGNATION 1700108	
DESIGNED: _____ JGP CHECKED: _____ GRW			DRAWN: _____ JGP CHECKED: _____ GRW		TRAFFIC MAINTENANCE PHASE 2B		SURVEY BOOK 23 of 260	
					CONTRACT R-40411		SHEETS PROJECT 1700108	

