



Des. No. 1700108, Storm Sewer Outlet

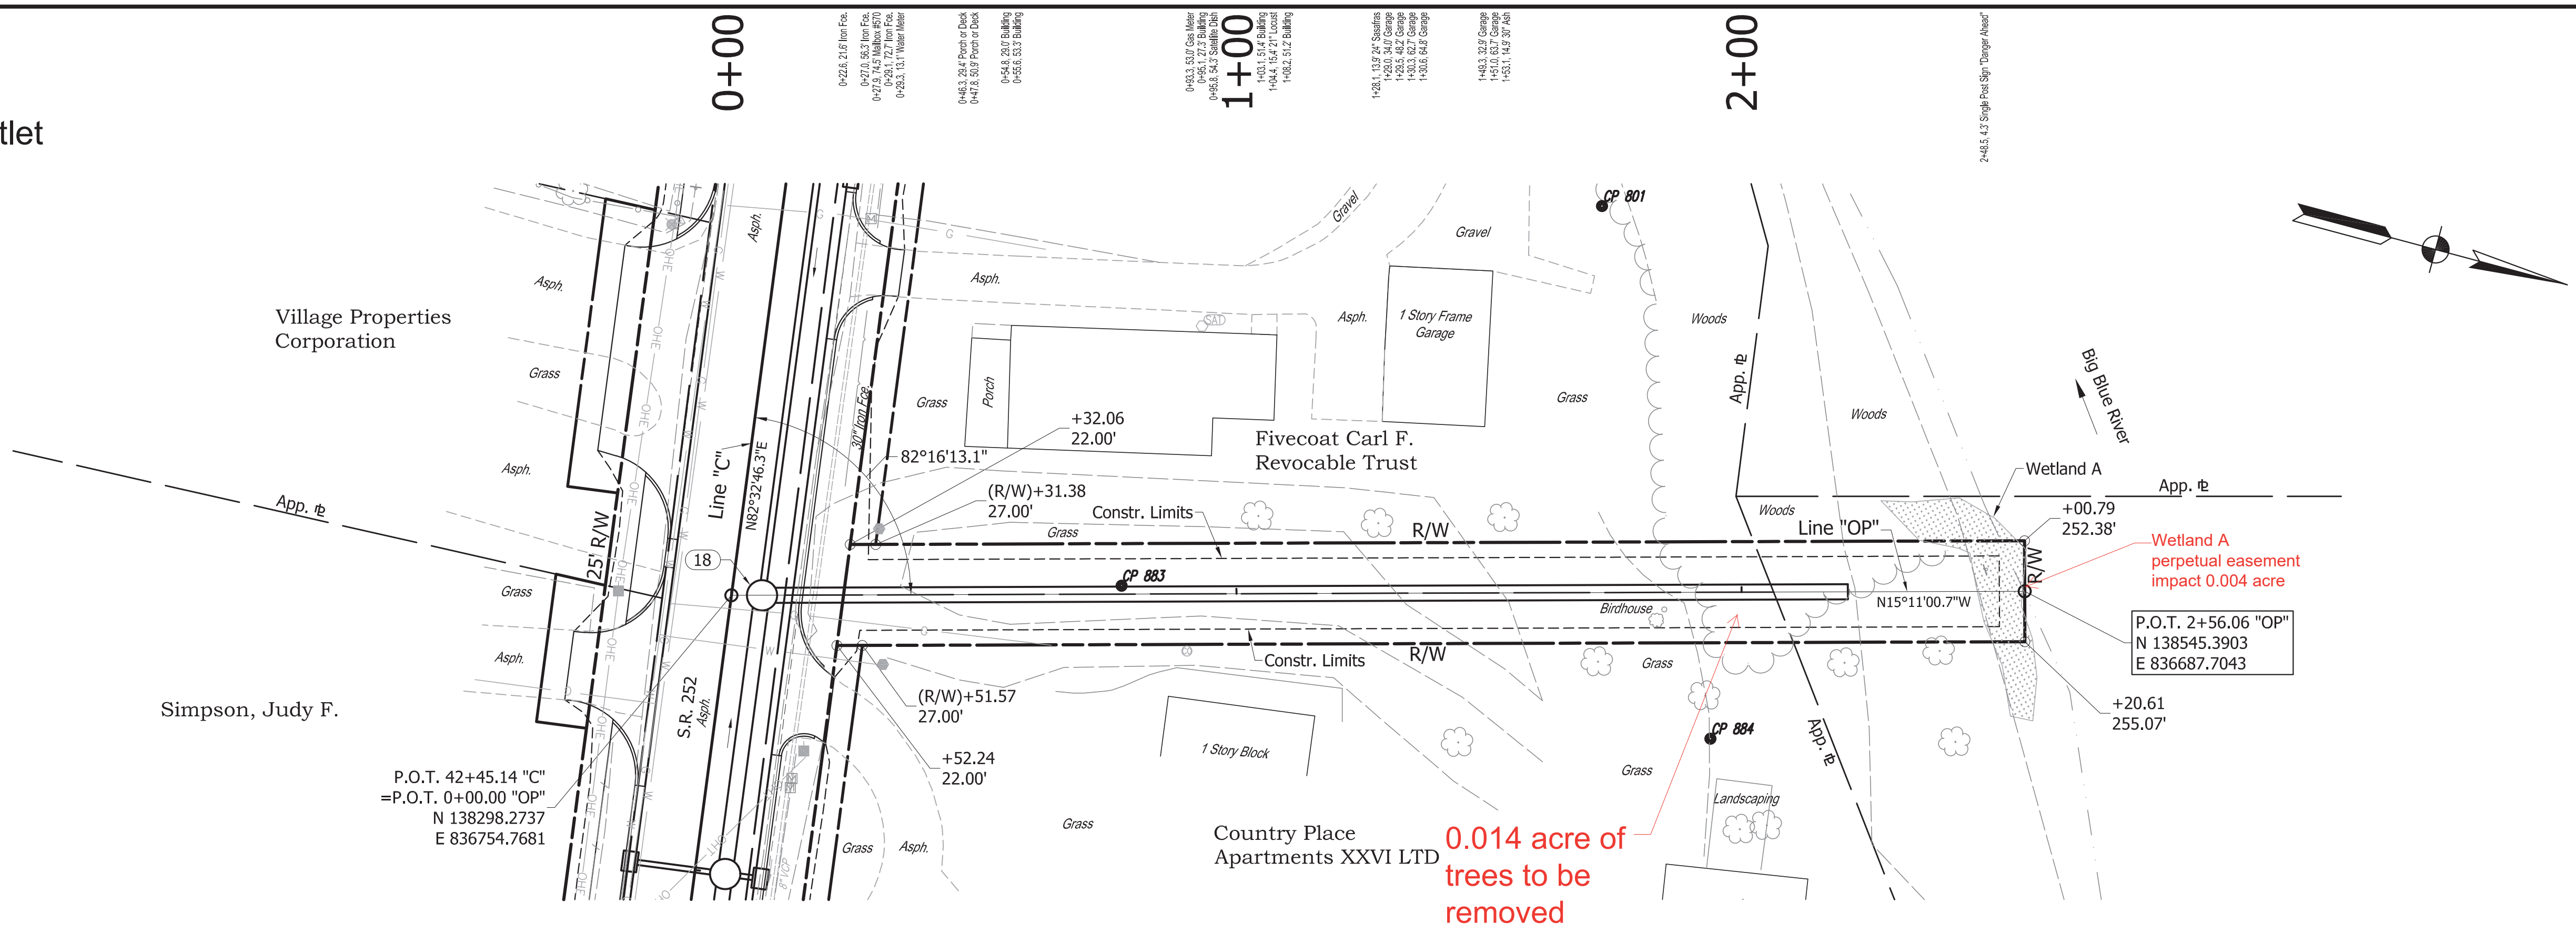

ALL R/W ON THIS SHEET TO BE AS SHOWN.  
ALL R/W ON THIS SHEET DESCRIBED FROM  
LINE "C" UNLESS OTHERWISE NOTED.

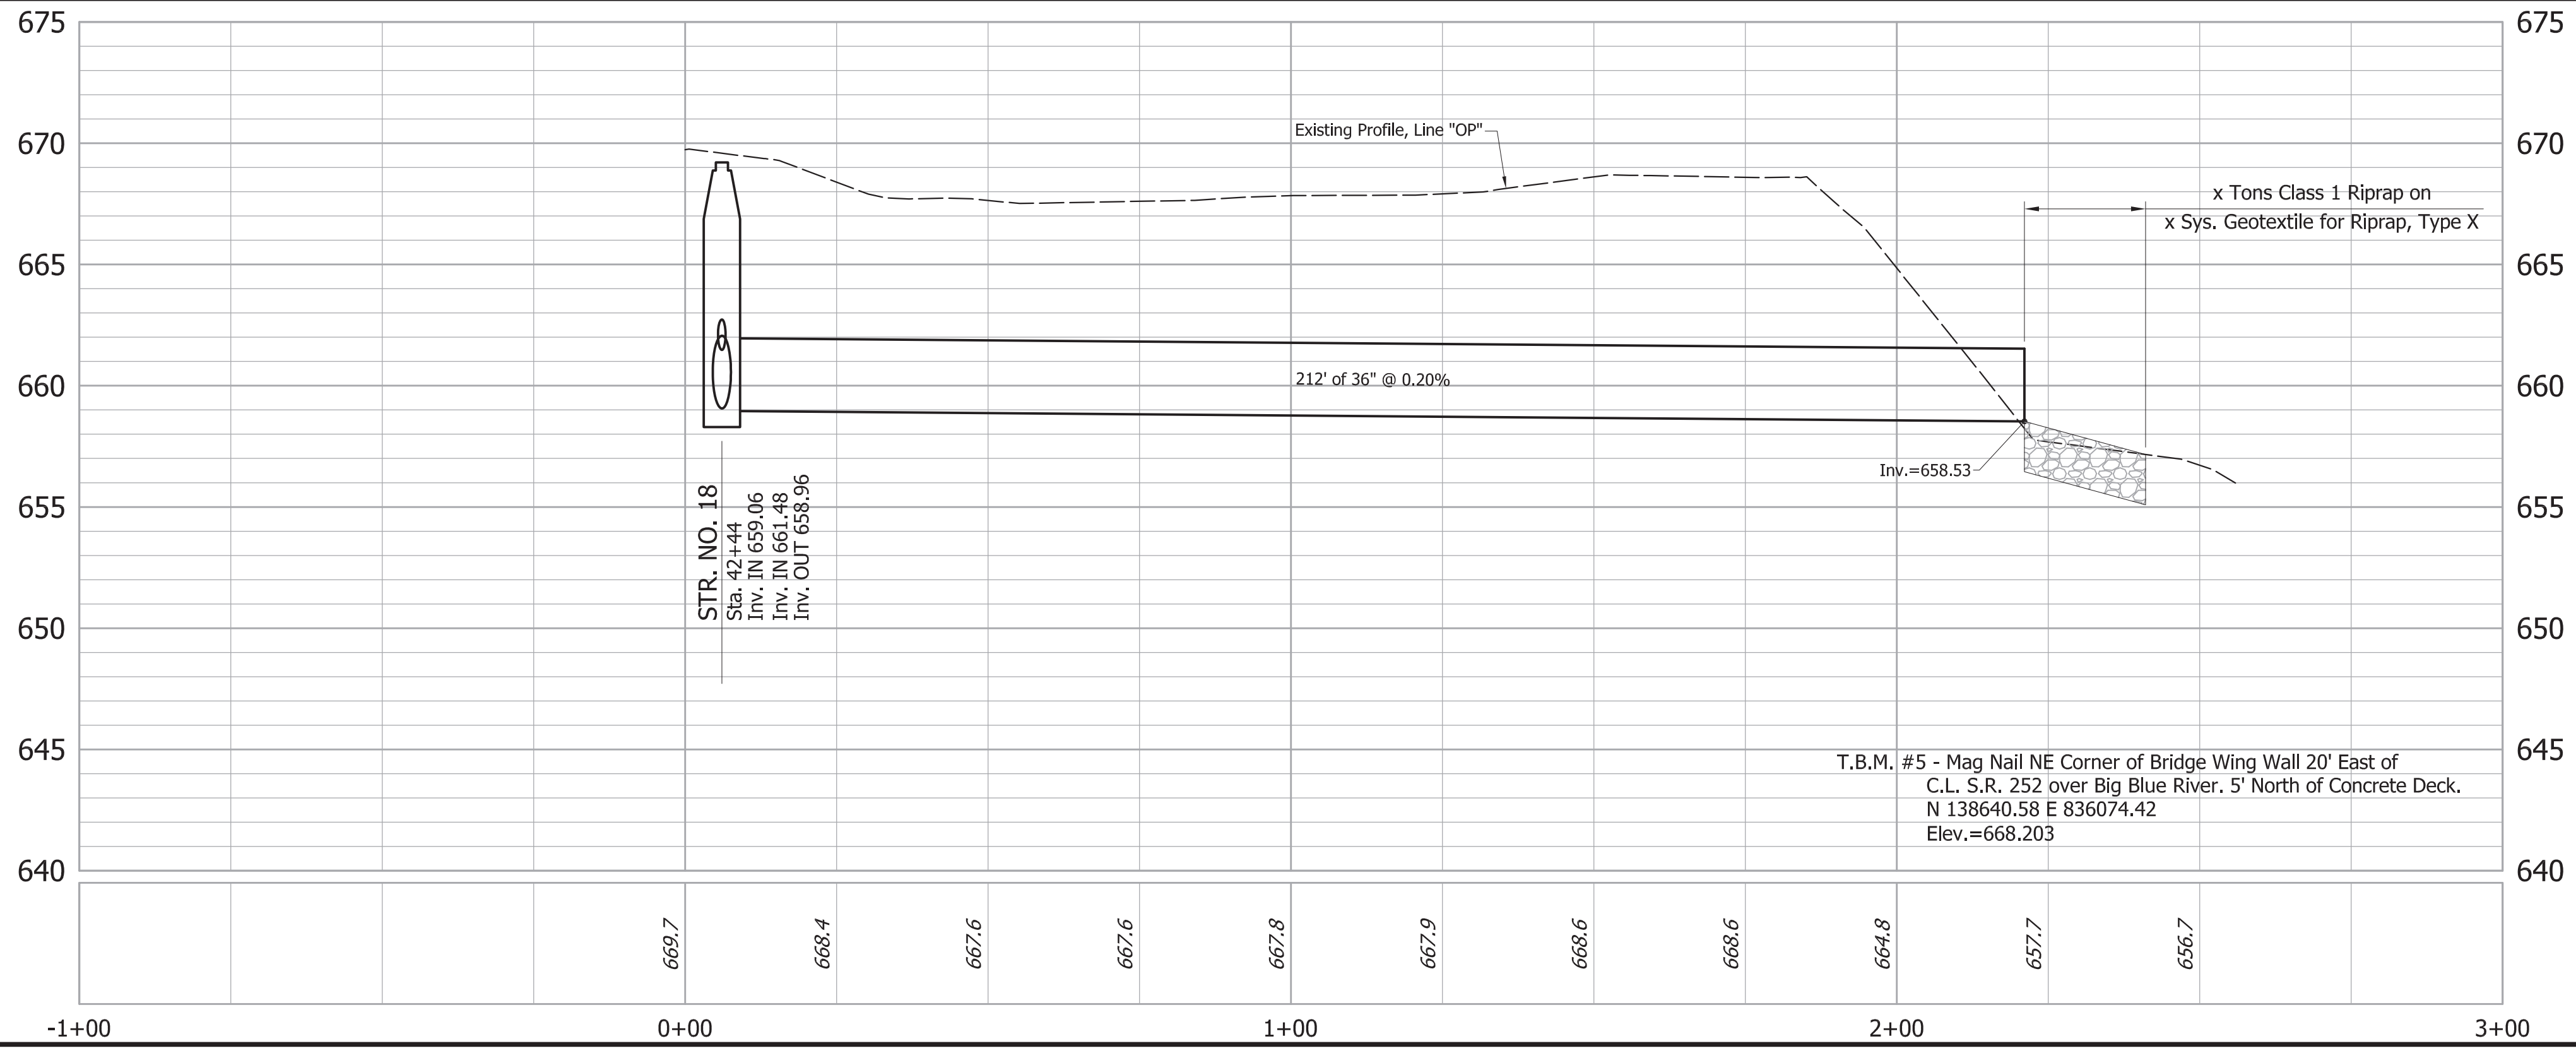

SEE ALIGNMENT GEOMETRIC SHEET  
FOR REFERENCES

NOT FOR  
CONSTRUCTION



|               |              |
|---------------|--------------|
| DESIGNED: JGP | DRAWN: JGP   |
| CHECKED: GRW  | CHECKED: GRW |

INDIANA  
DEPARTMENT OF TRANSPORTATION

PLAN AND PROFILE  
STORM SEWER OUTLET

|                              |                        |
|------------------------------|------------------------|
| HORIZONTAL SCALE<br>1" = 20' | BRIDGE FILE            |
| VERTICAL SCALE<br>1" = 5'    | DESIGNATION<br>1700108 |
| SURVEY BOOK                  | SHEETS<br>60 of 260    |
| CONTRACT<br>R-40411          | PROJECT<br>1700108     |

# Des. No. 1900353, Culvert Replacement

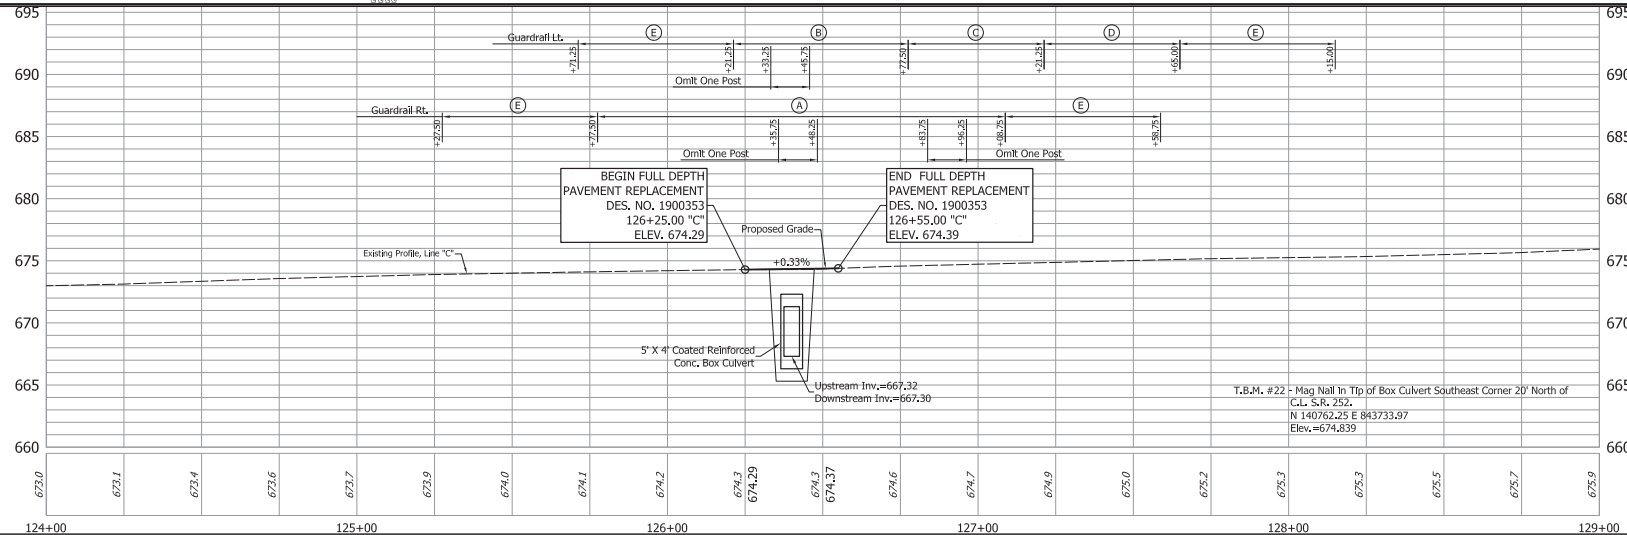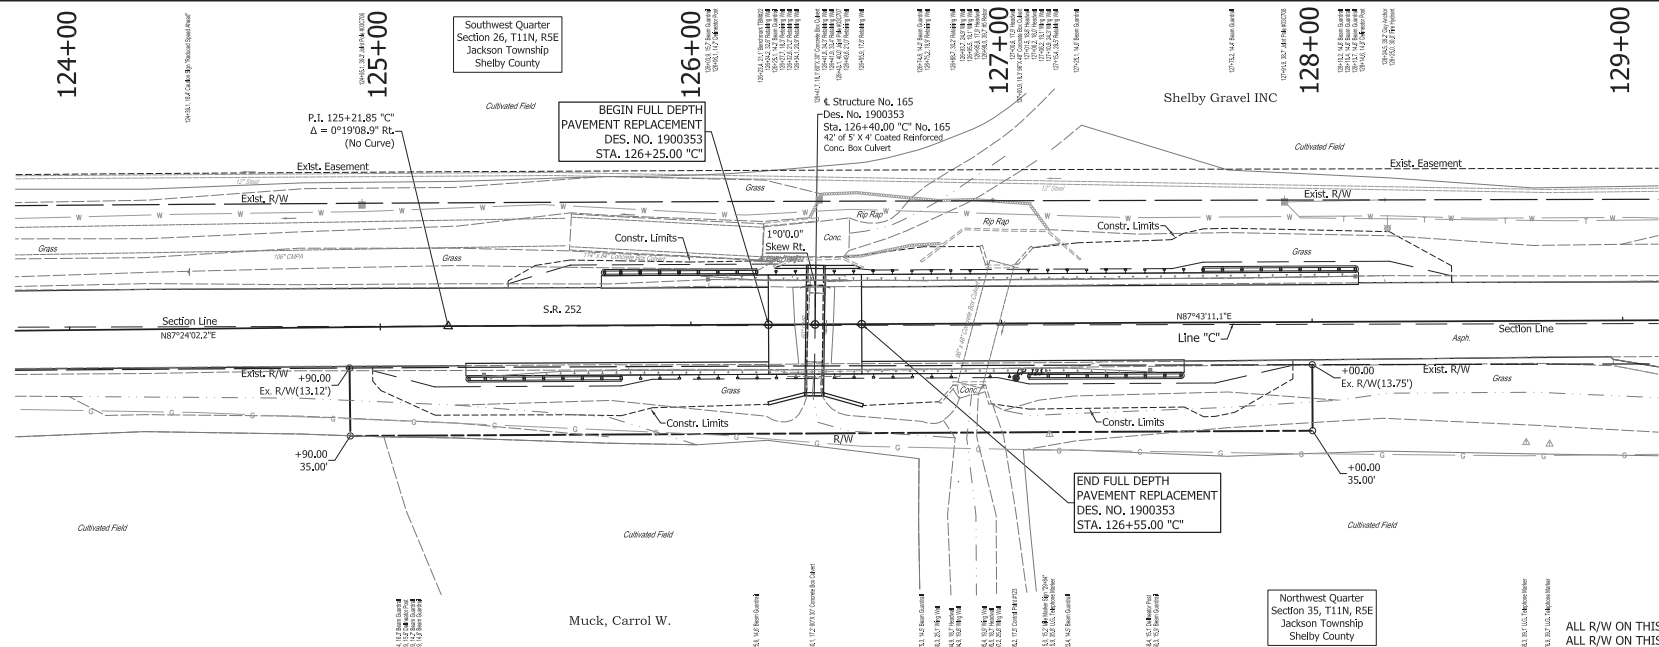

- LEGEND**
- (A) 131.25' MGS W-Beam Guardrail w/2 Omitted Posts
  - (B) 56.25' MGS W-Beam Guardrail w/1 Omitted Post
  - (C) MGS Long Span, Type 1 = 43'-9"
  - (D) 43.75' MGS W-Beam Guardrail
  - (E) Guardrail End Treatment Type OS

SEE ALIGNMENT GEOMETRIC SHEET FOR REFERENCES


NOT FOR CONSTRUCTION

DESIGNED: JGP  
CHECKED: GRW  
DRAWN: JGP  
CHECKED: GRW


INDIANA  
DEPARTMENT OF TRANSPORTATION  
  
PLAN AND PROFILE  
S.R. 252

|                  |             |
|------------------|-------------|
| HORIZONTAL SCALE | BRIDGE FILE |
| 1" = 20'         | DESIGNATION |
| VERTICAL SCALE   | 1700108     |
| 1" = 5'          | SHEETS      |
| SURVEY BOOK      | 61 of 260   |
| CONTRACT         | PROJECT     |
| R-40411          | 1700108     |

# Des. No. 1700108, Eisenhower Dr. to Lincoln St., B-117 to B-127

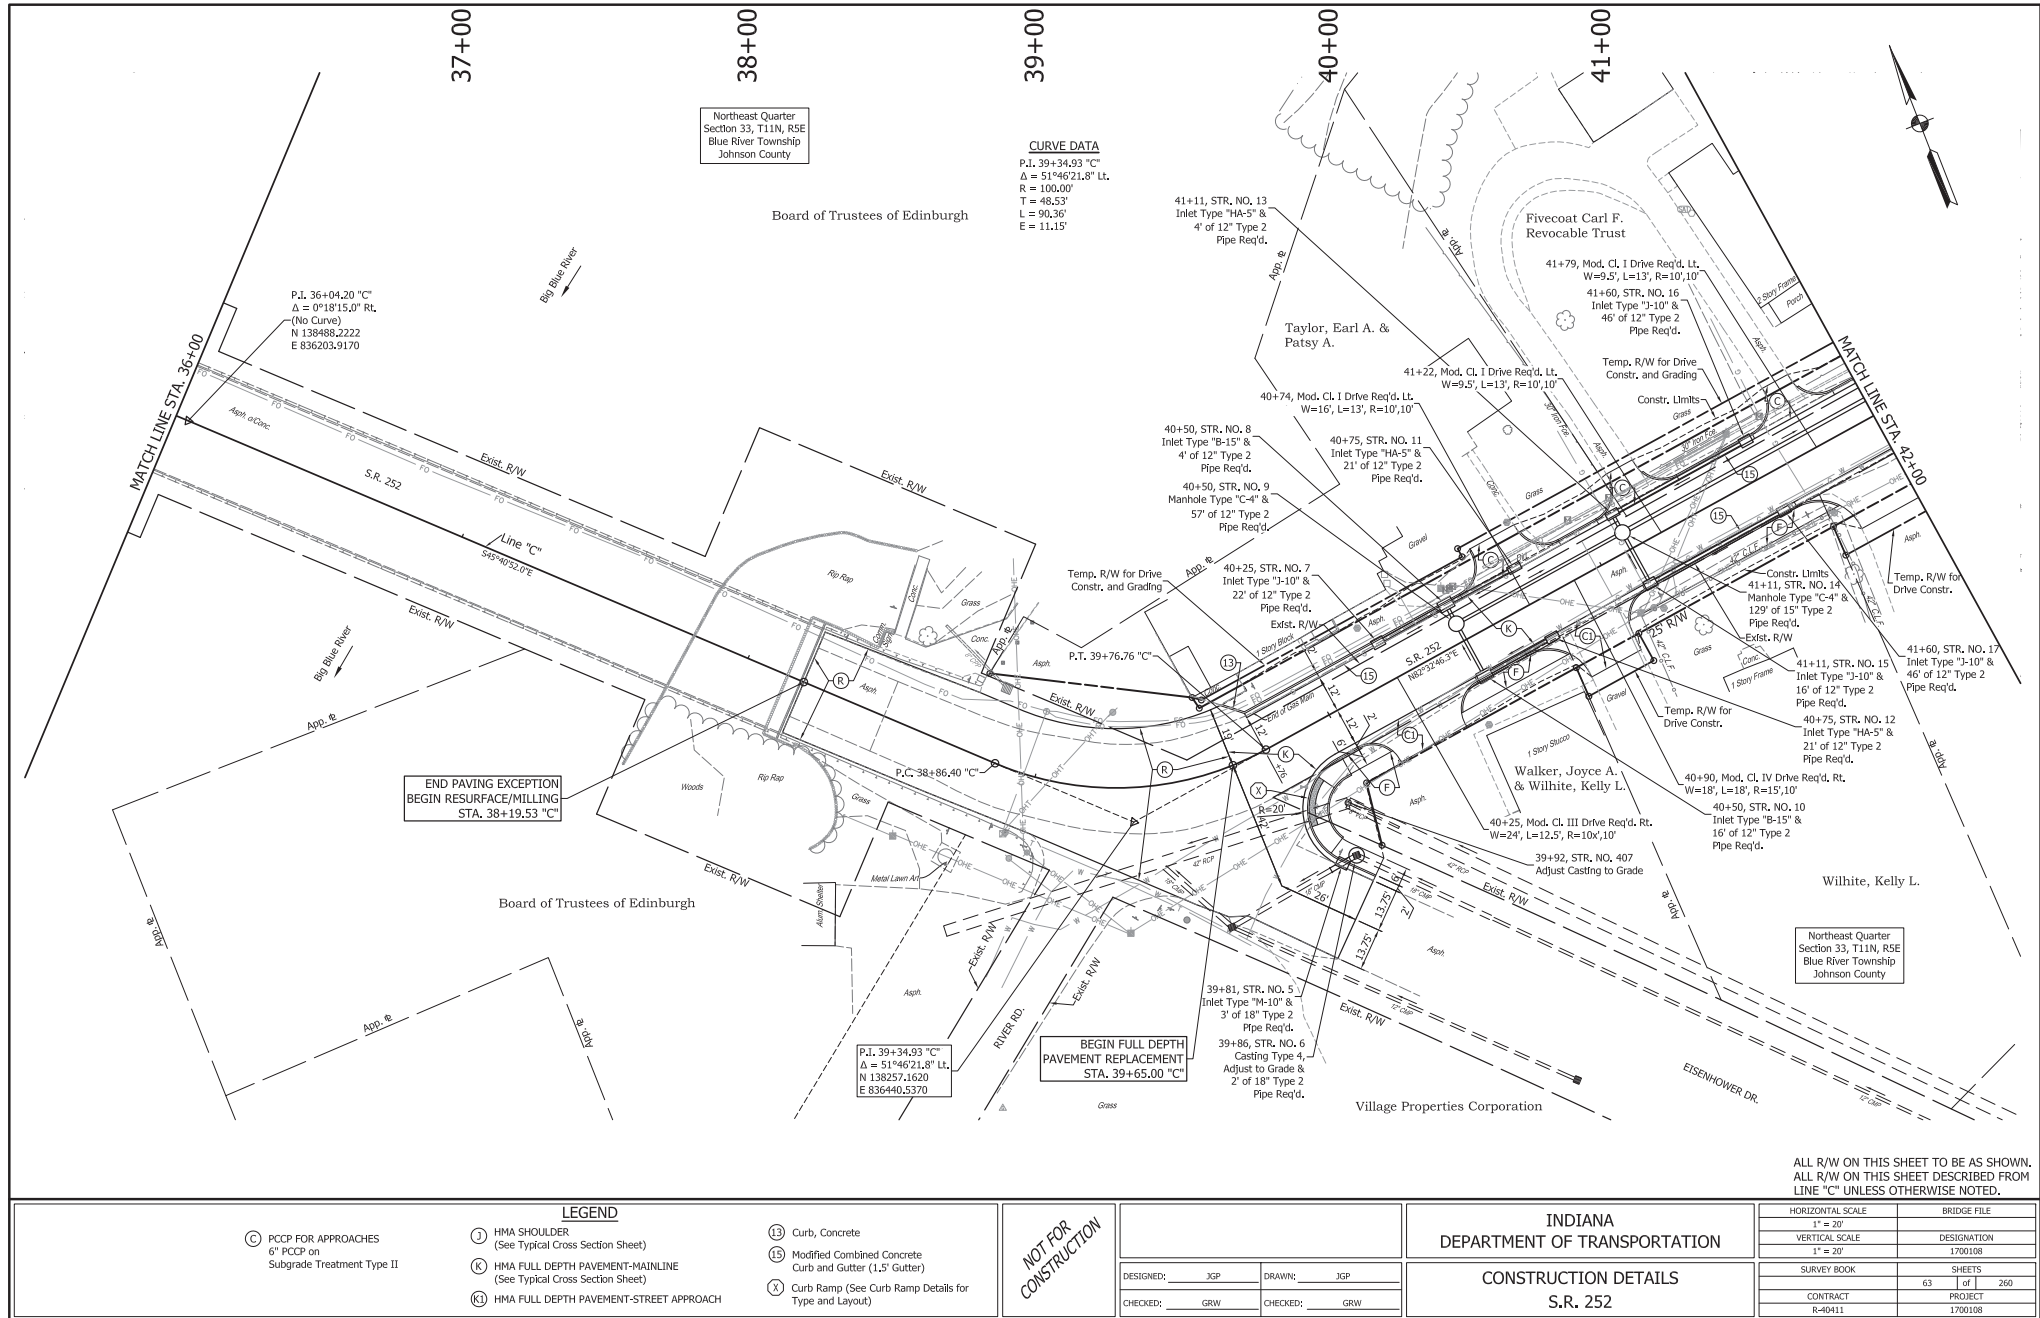



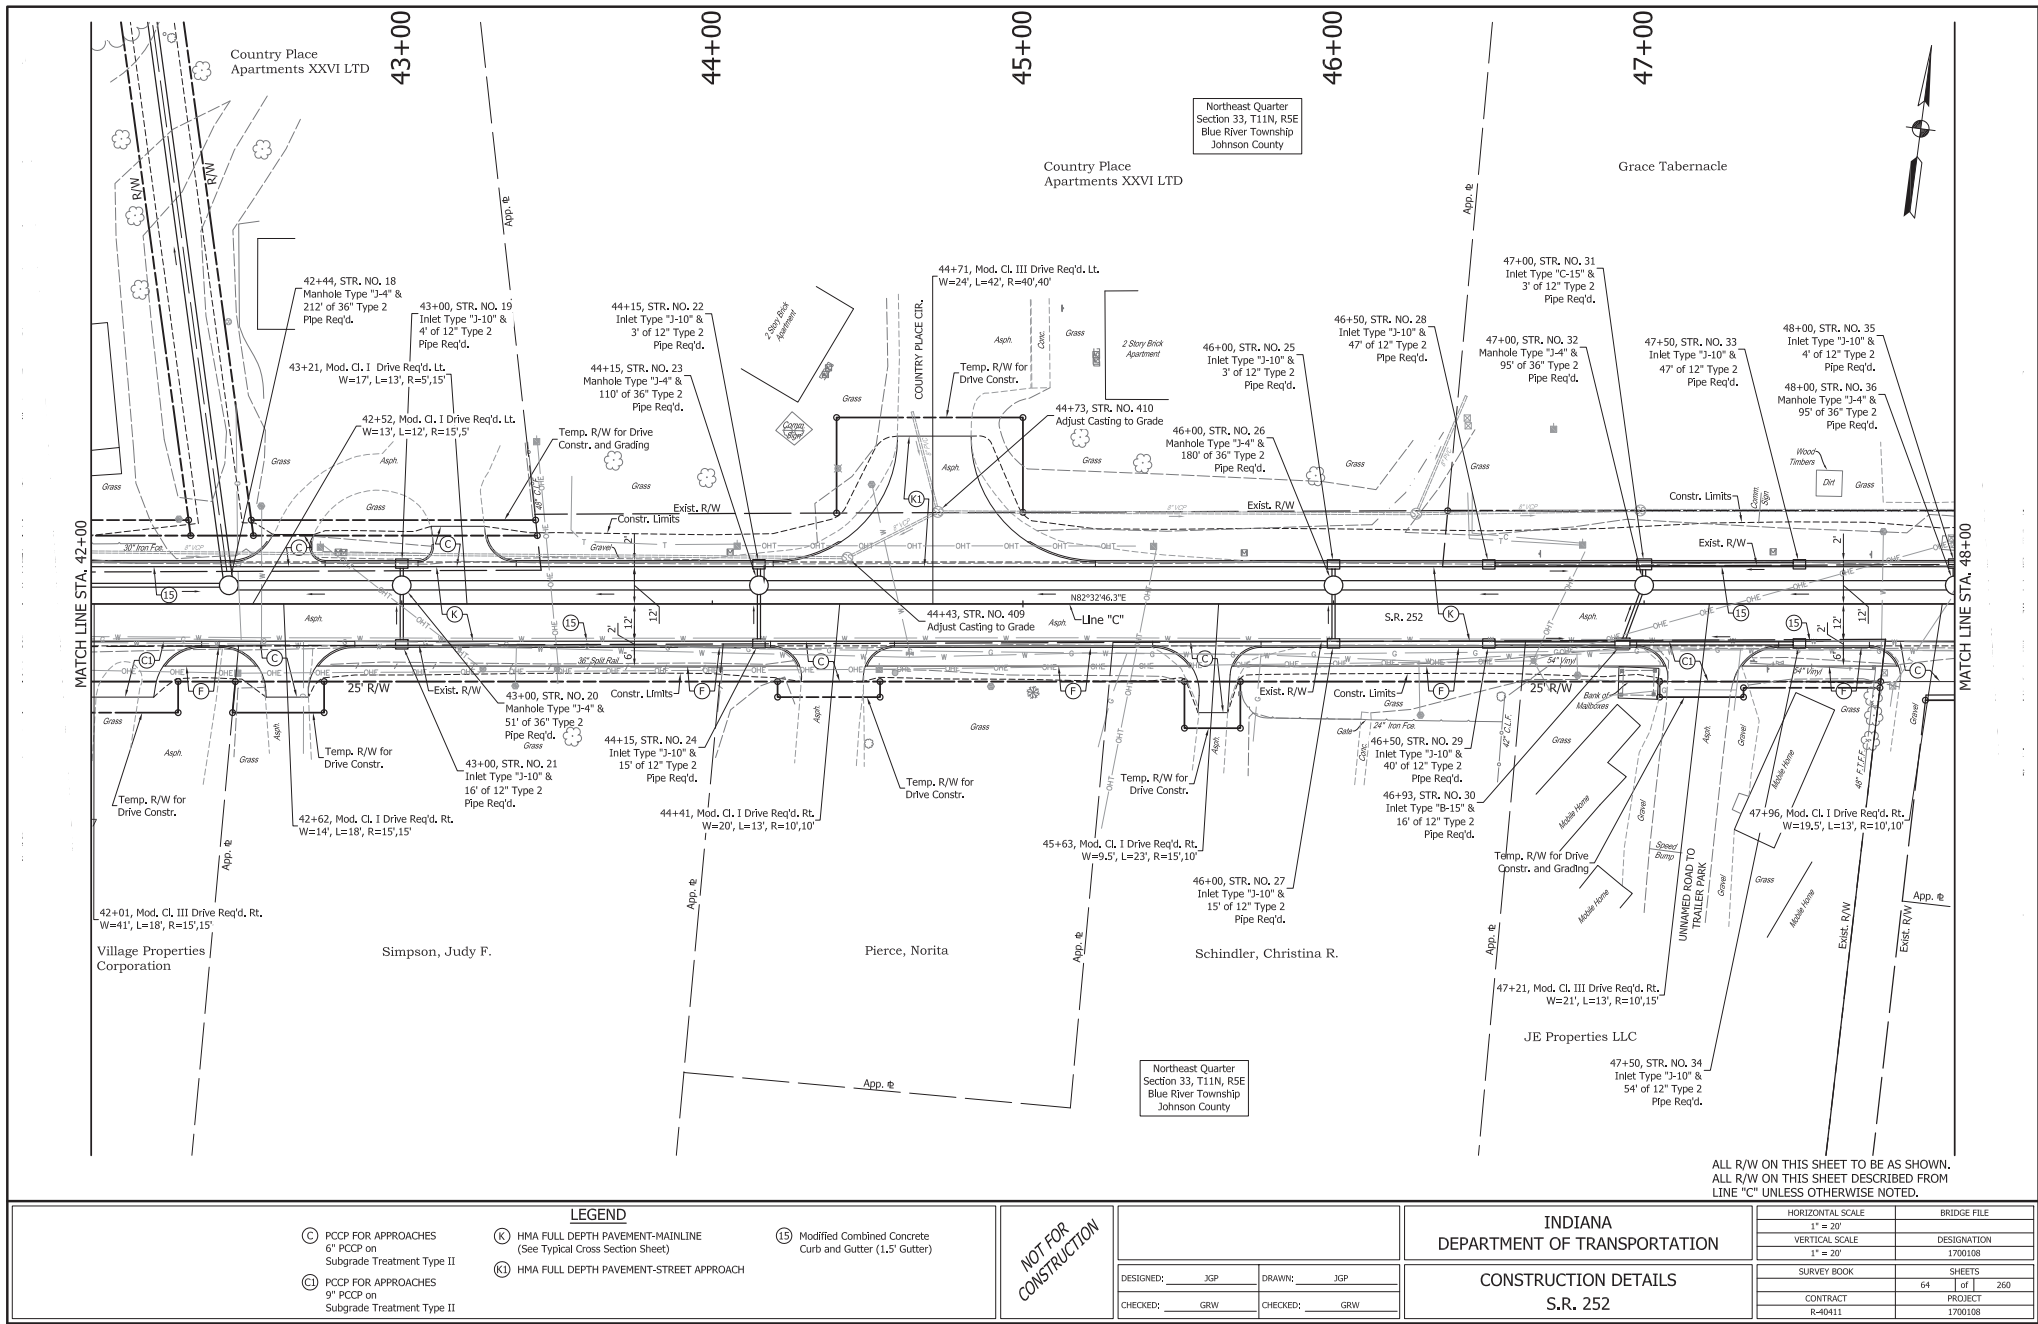

**LEGEND**

(C) PCPP FOR APPROACHES  
6" PCPP on  
Subgrade Treatment Type II

(K) HMA FULL DEPTH PAVEMENT-MAINLINE  
(See Typical Cross Section Sheet)

(15) Modified Combined Concrete  
Curb and Gutter (1.5' Gutter)

(CI) PCPP FOR APPROACHES  
9" PCPP on  
Subgrade Treatment Type II

(KI) HMA FULL DEPTH PAVEMENT-STREET APPROACH

**NOT FOR CONSTRUCTION**

|           |     |          |     |
|-----------|-----|----------|-----|
| DESIGNED: | JGP | DRAWN:   | JGP |
| CHECKED:  | GRW | CHECKED: | GRW |


**INDIANA  
DEPARTMENT OF TRANSPORTATION**

**CONSTRUCTION DETAILS**

**S.R. 252**

|                              |                        |
|------------------------------|------------------------|
| HORIZONTAL SCALE<br>1" = 20' | BRIDGE FILE            |
| VERTICAL SCALE<br>1" = 20'   | DESIGNATION<br>1700108 |
| SURVEY BOOK                  | SHEETS<br>64 of 260    |
| CONTRACT<br>R-40411          | PROJECT<br>1700108     |



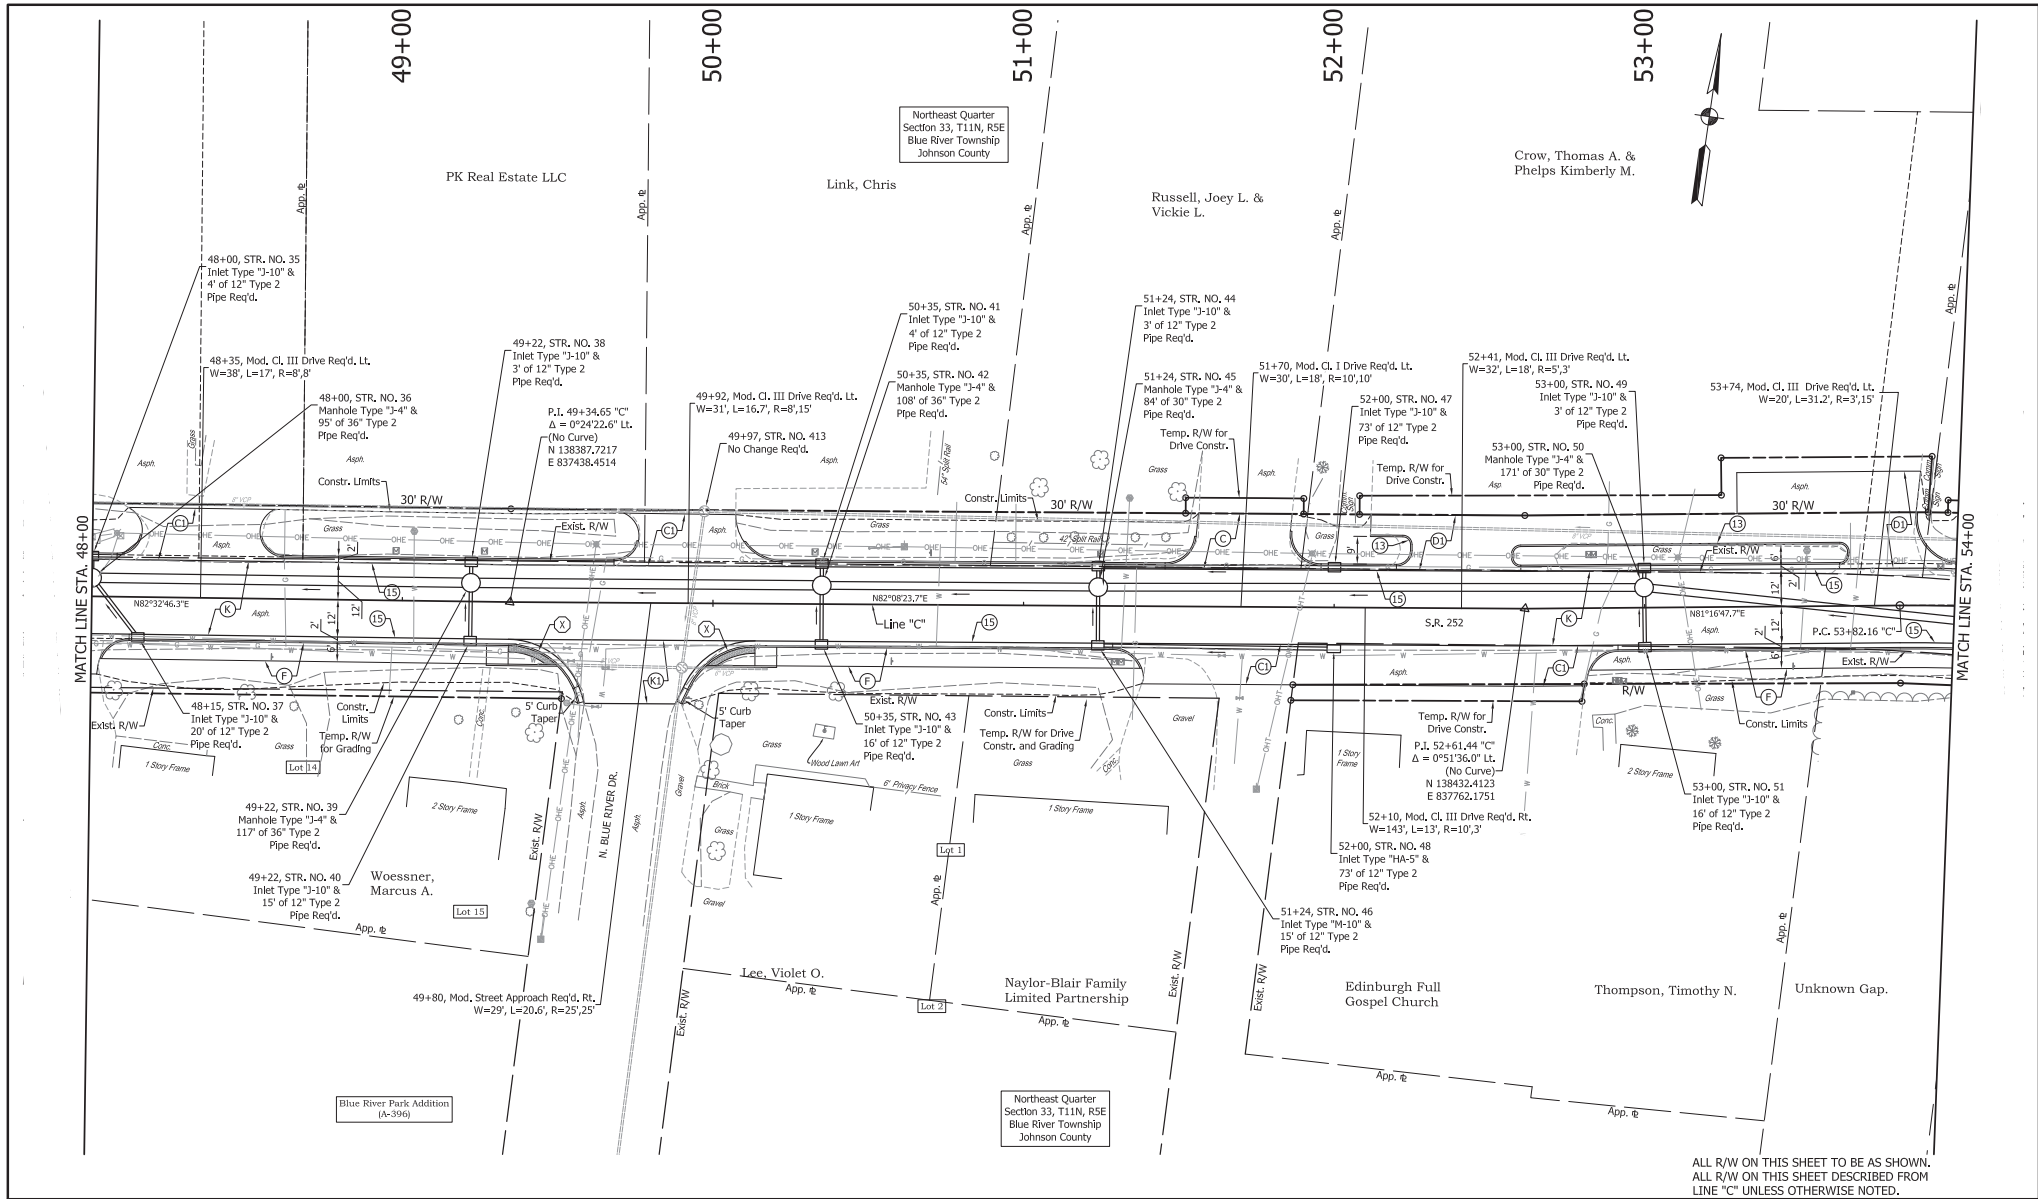

ALL R/W ON THIS SHEET TO BE AS SHOWN.  
ALL R/W ON THIS SHEET DESCRIBED FROM  
LINE "C" UNLESS OTHERWISE NOTED.

# LEGEND

- CCPCP FOR APPROACHES  
6" PCPCP on  
Subgrade Treatment Type II
- CCPCP FOR APPROACHES  
9" PCPCP on  
Subgrade Treatment Type II

- HMA FULL DEPTH PAVEMENT-MAINLINE  
(See Typical Cross Section Sheet)
- HMA FULL DEPTH PAVEMENT-STREET APPROACH


- Modified Combined Concrete  
Curb and Gutter (1.5' Gutter)
- Curb Ramp (See Curb Ramp Details for  
Type and Layout)


NOT FOR  
CONSTRUCTION

DESIGNED: JGP  
DRAWN: JGP  
CHECKED: GRW  
CHECKED: GRW

INDIANA  
DEPARTMENT OF TRANSPORTATION  
CONSTRUCTION DETAILS  
S.R. 252

|                              |                        |
|------------------------------|------------------------|
| HORIZONTAL SCALE<br>1" = 20' | BRIDGE FILE            |
| VERTICAL SCALE<br>1" = 20'   | DESIGNATION<br>1700108 |
| SURVEY BOOK                  | SHEETS<br>65 of 260    |
| CONTRACT<br>R-40411          | PROJECT<br>1700108     |

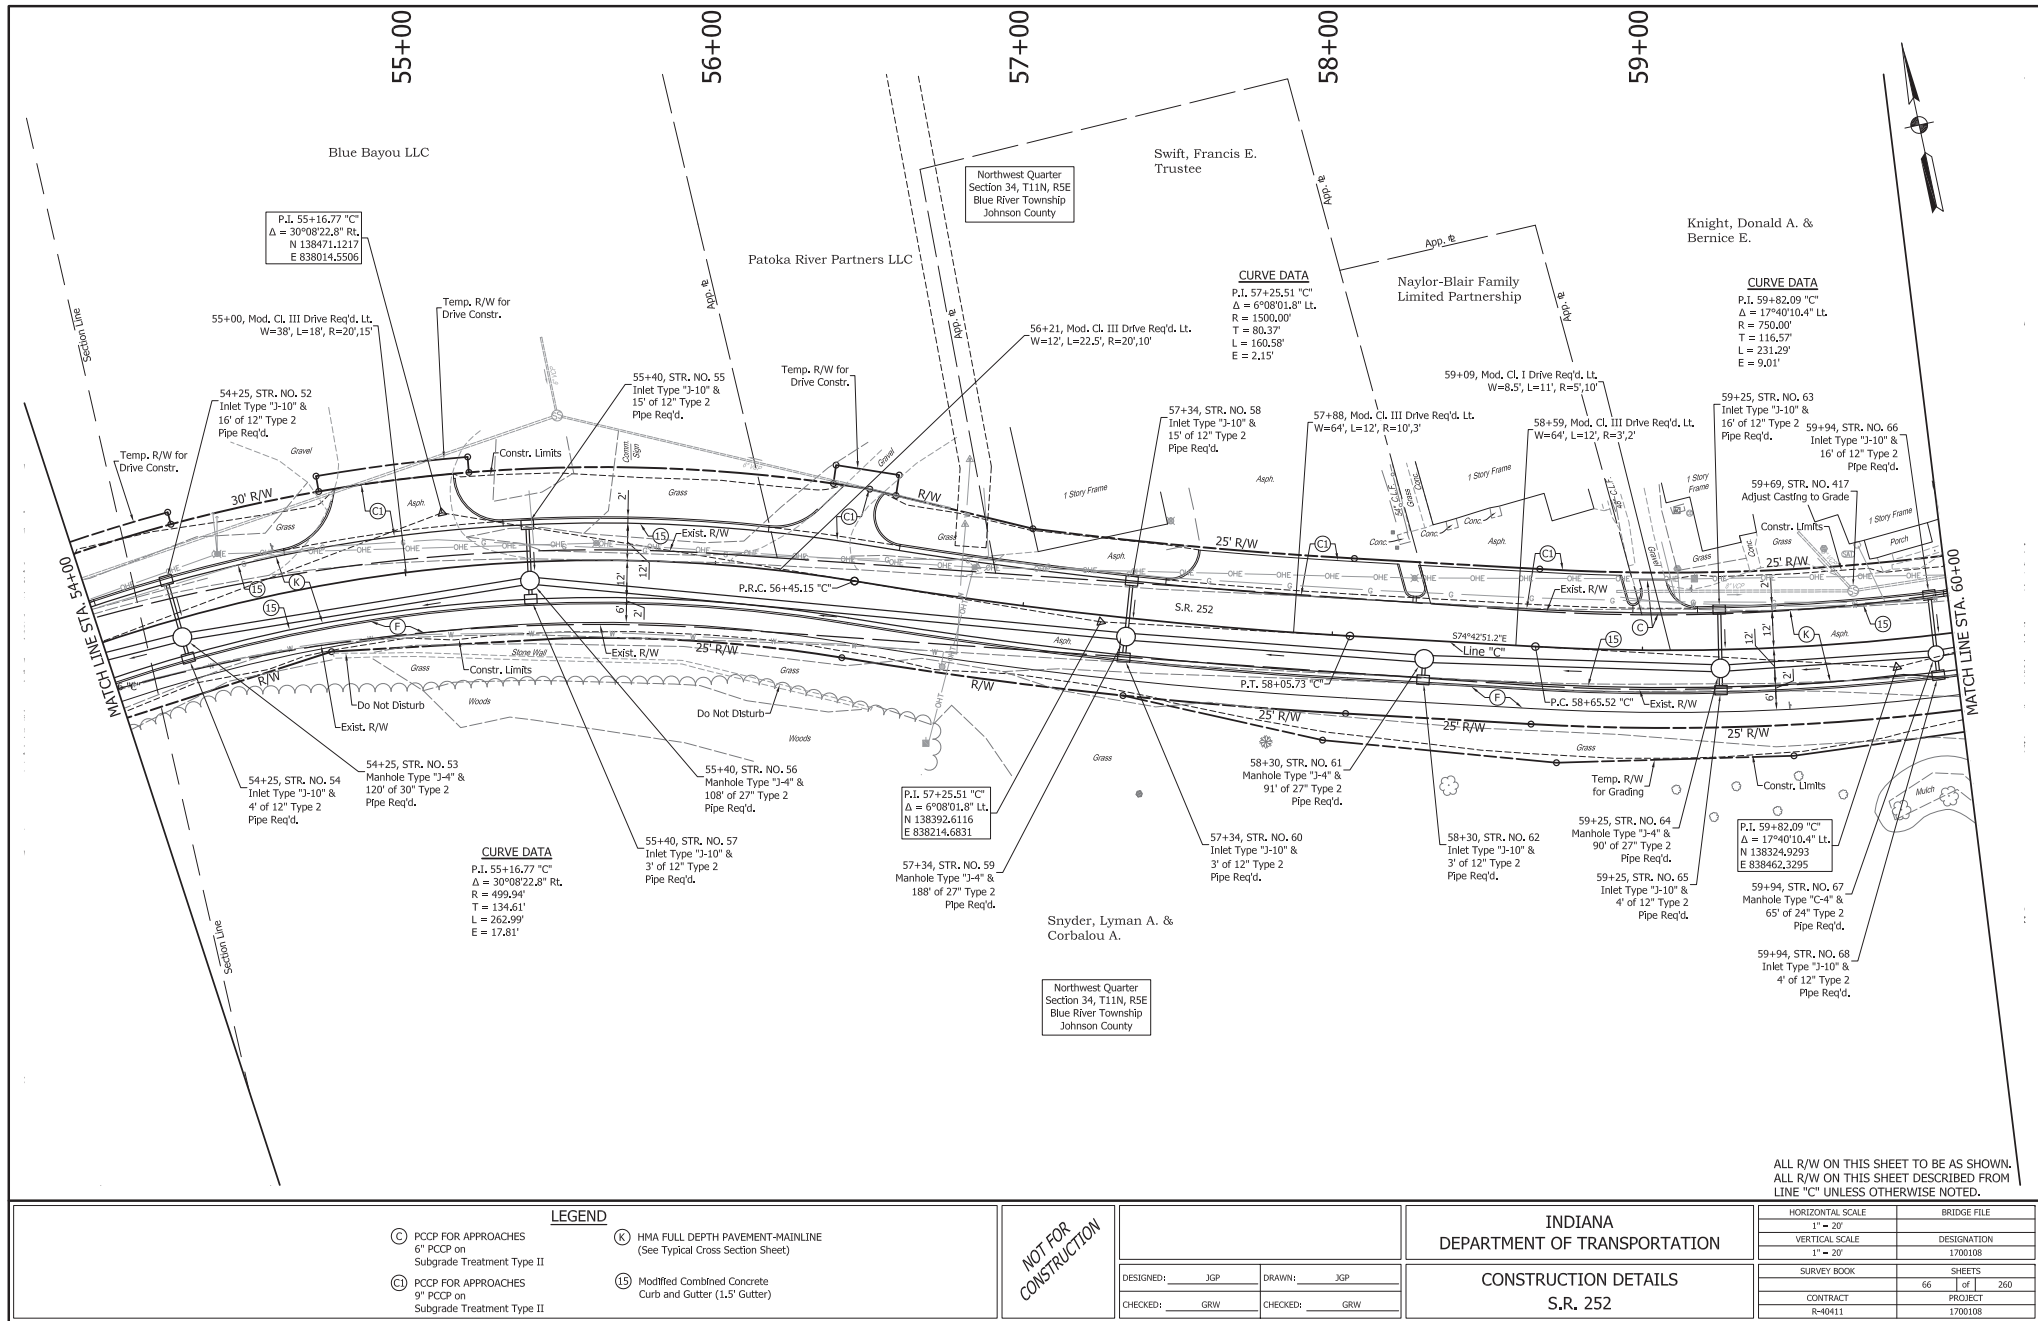

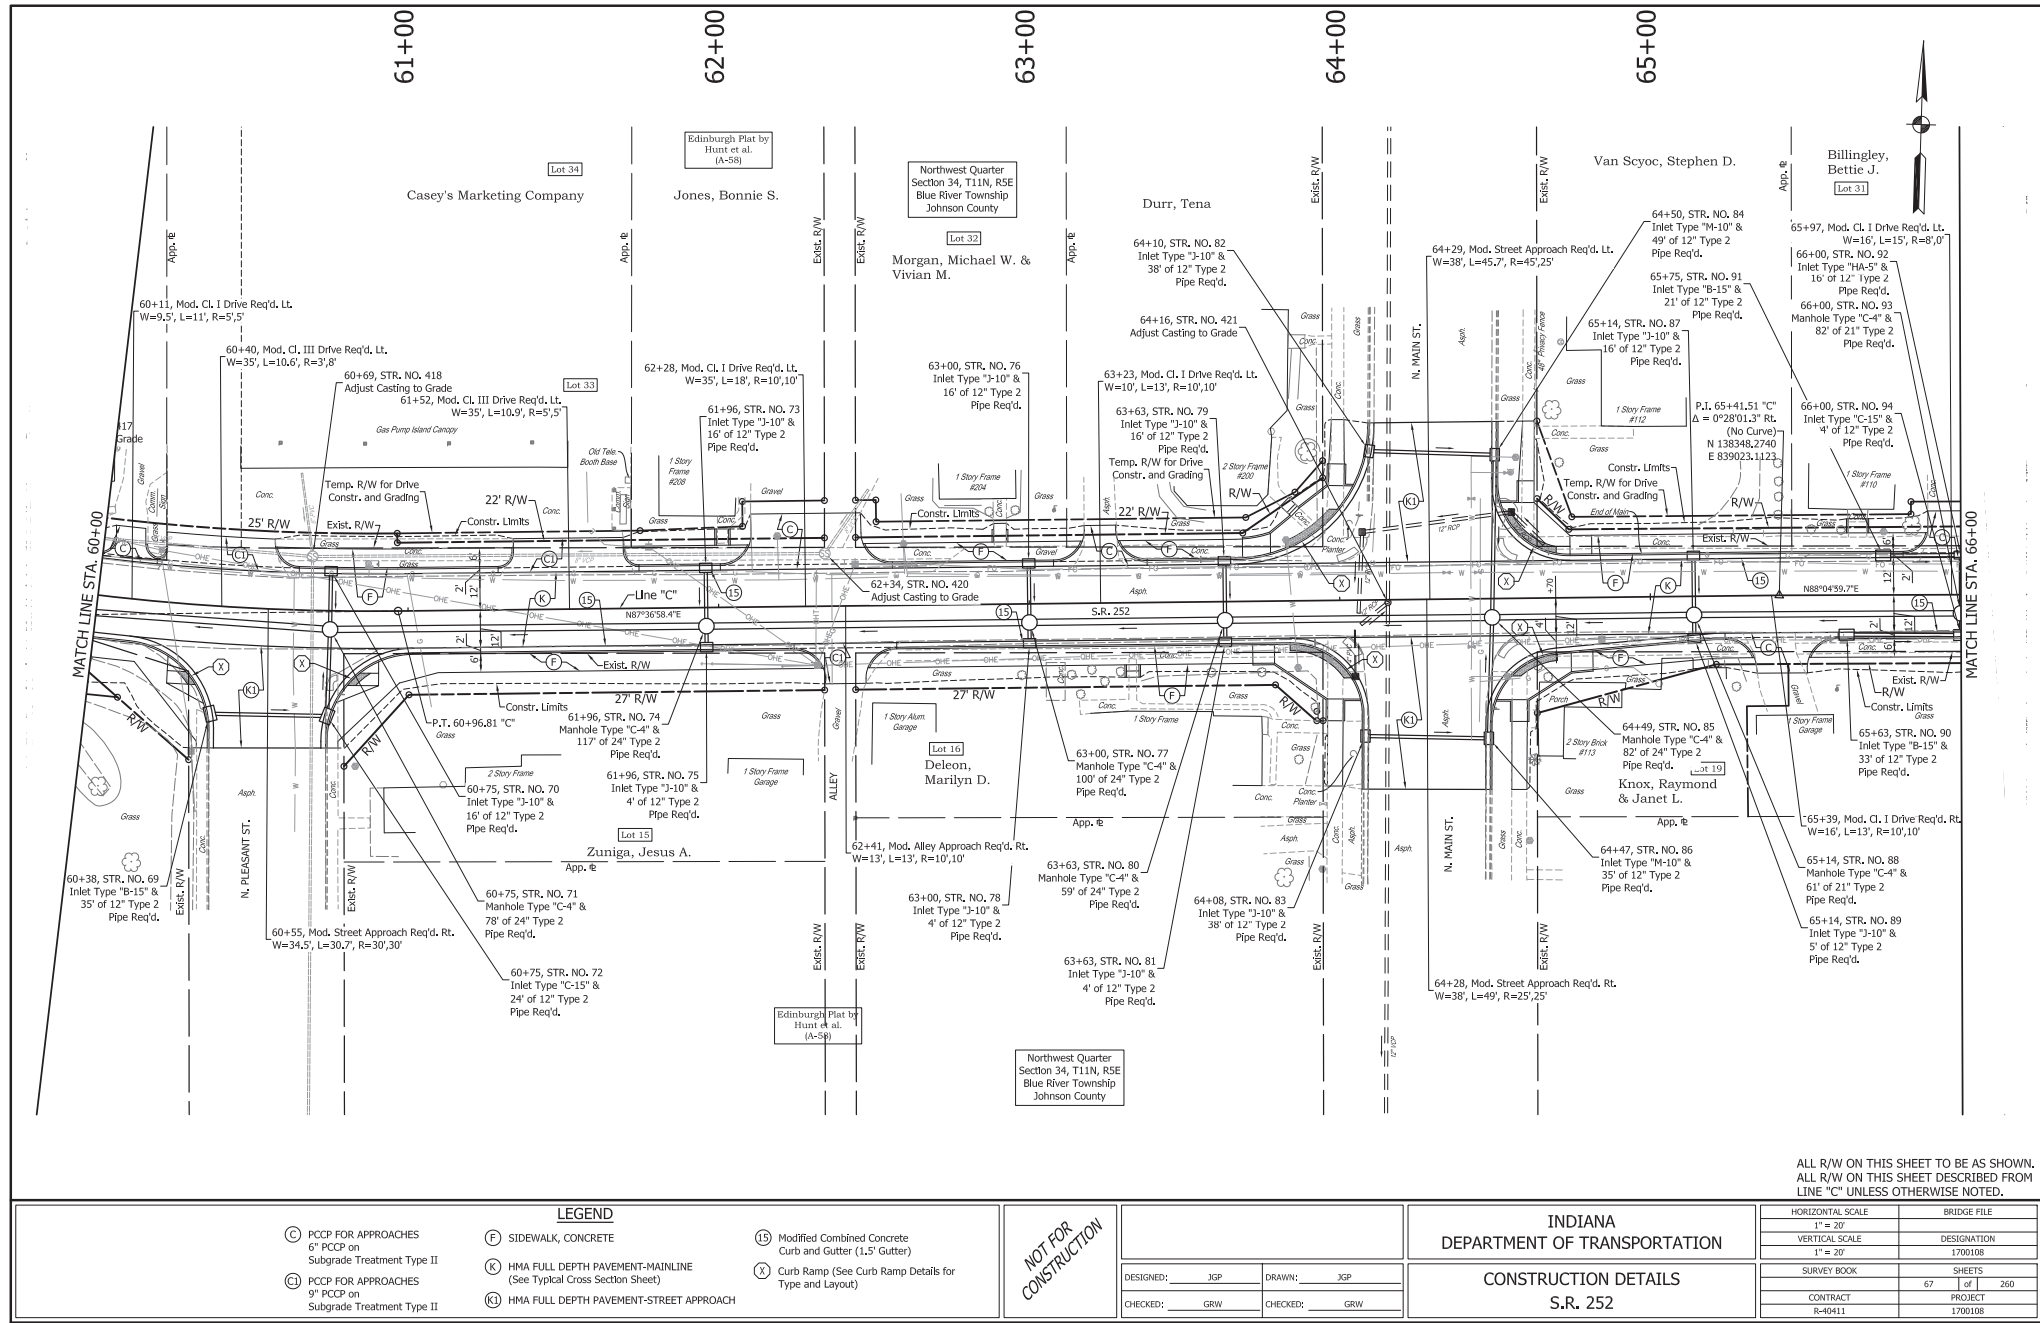

ALL R/W ON THIS SHEET TO BE AS SHOWN.  
ALL R/W ON THIS SHEET DESCRIBED FROM  
LINE "C" UNLESS OTHERWISE NOTED.

- ⊙ PCOP FOR APPROACHES  
6" PCOP on  
Subgrade Treatment Type II
- ⊙ PCOP FOR APPROACHES  
9" PCOP on  
Subgrade Treatment Type II

- ⓕ SIDEWALK, CONCRETE
- Ⓚ HMA FULL DEPTH PAVEMENT-MAINLINE  
(See Typical Cross Section Sheet)
- Ⓚ HMA FULL DEPTH PAVEMENT-STREET APPROACH

- Ⓜ Modified Combined Concrete  
Curb and Gutter (1.5' Gutter)
- ⓧ Curb Ramp (See Curb Ramp Details for  
Type and Layout)


NOT FOR  
CONSTRUCTION

|               |              |
|---------------|--------------|
| DESIGNED: JGP | DRAWN: JGP   |
| CHECKED: GRW  | CHECKED: GRW |


|                                         |
|-----------------------------------------|
| INDIANA<br>DEPARTMENT OF TRANSPORTATION |
| CONSTRUCTION DETAILS                    |
| S.R. 252                                |

|                              |                        |
|------------------------------|------------------------|
| HORIZONTAL SCALE<br>1" = 20' | BRIDGE FILE            |
| VERTICAL SCALE<br>1" = 20'   | DESIGNATION<br>1700108 |
| SURVEY BOOK<br>67            | SHEETS<br>1 of 260     |
| CONTRACT<br>R-40411          | PROJECT<br>1700108     |



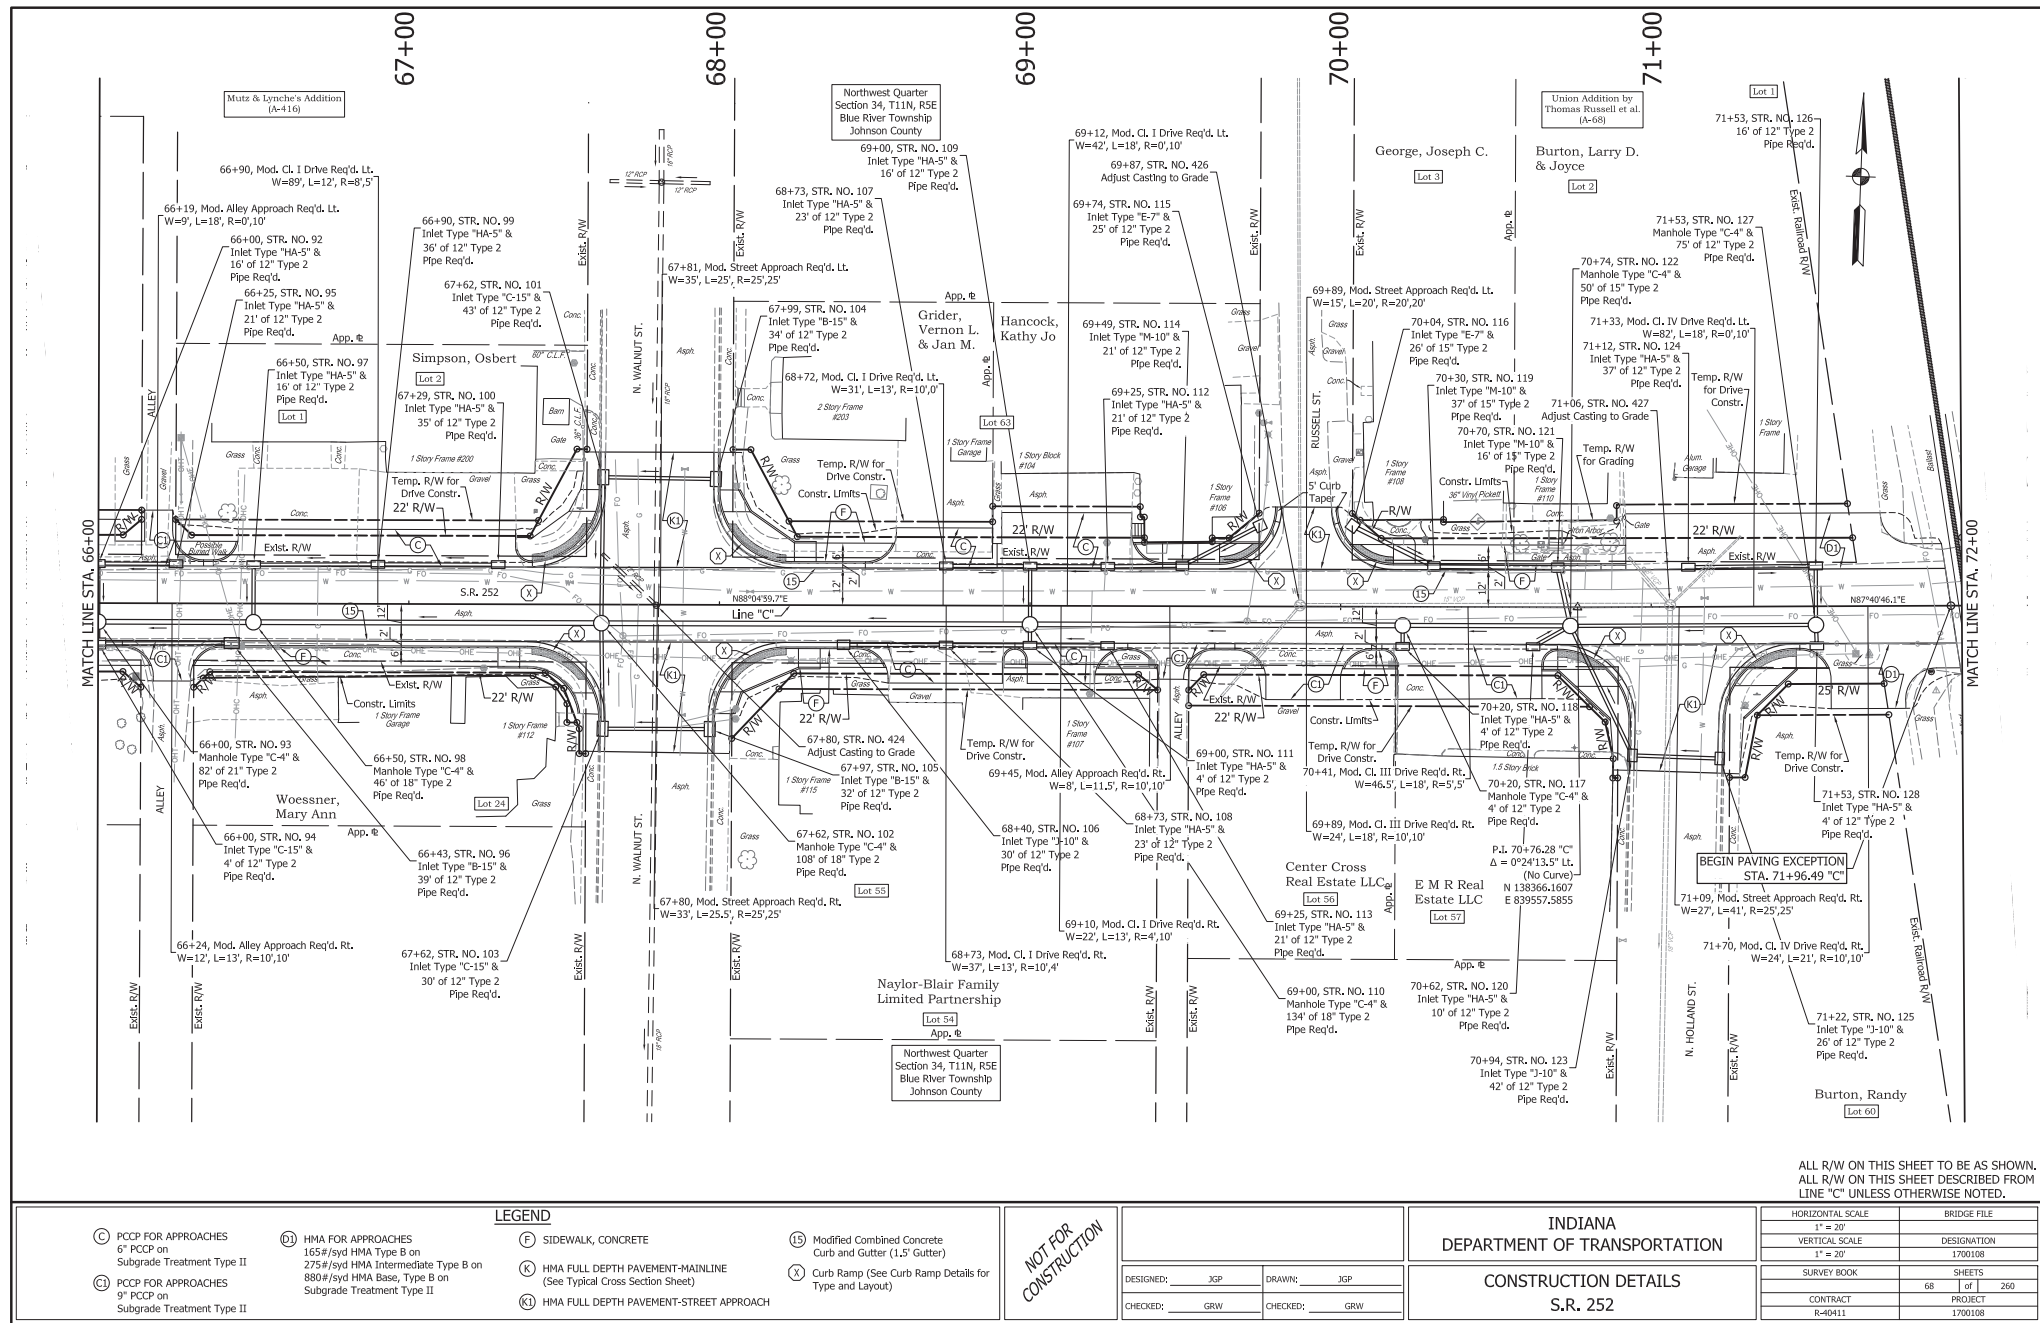



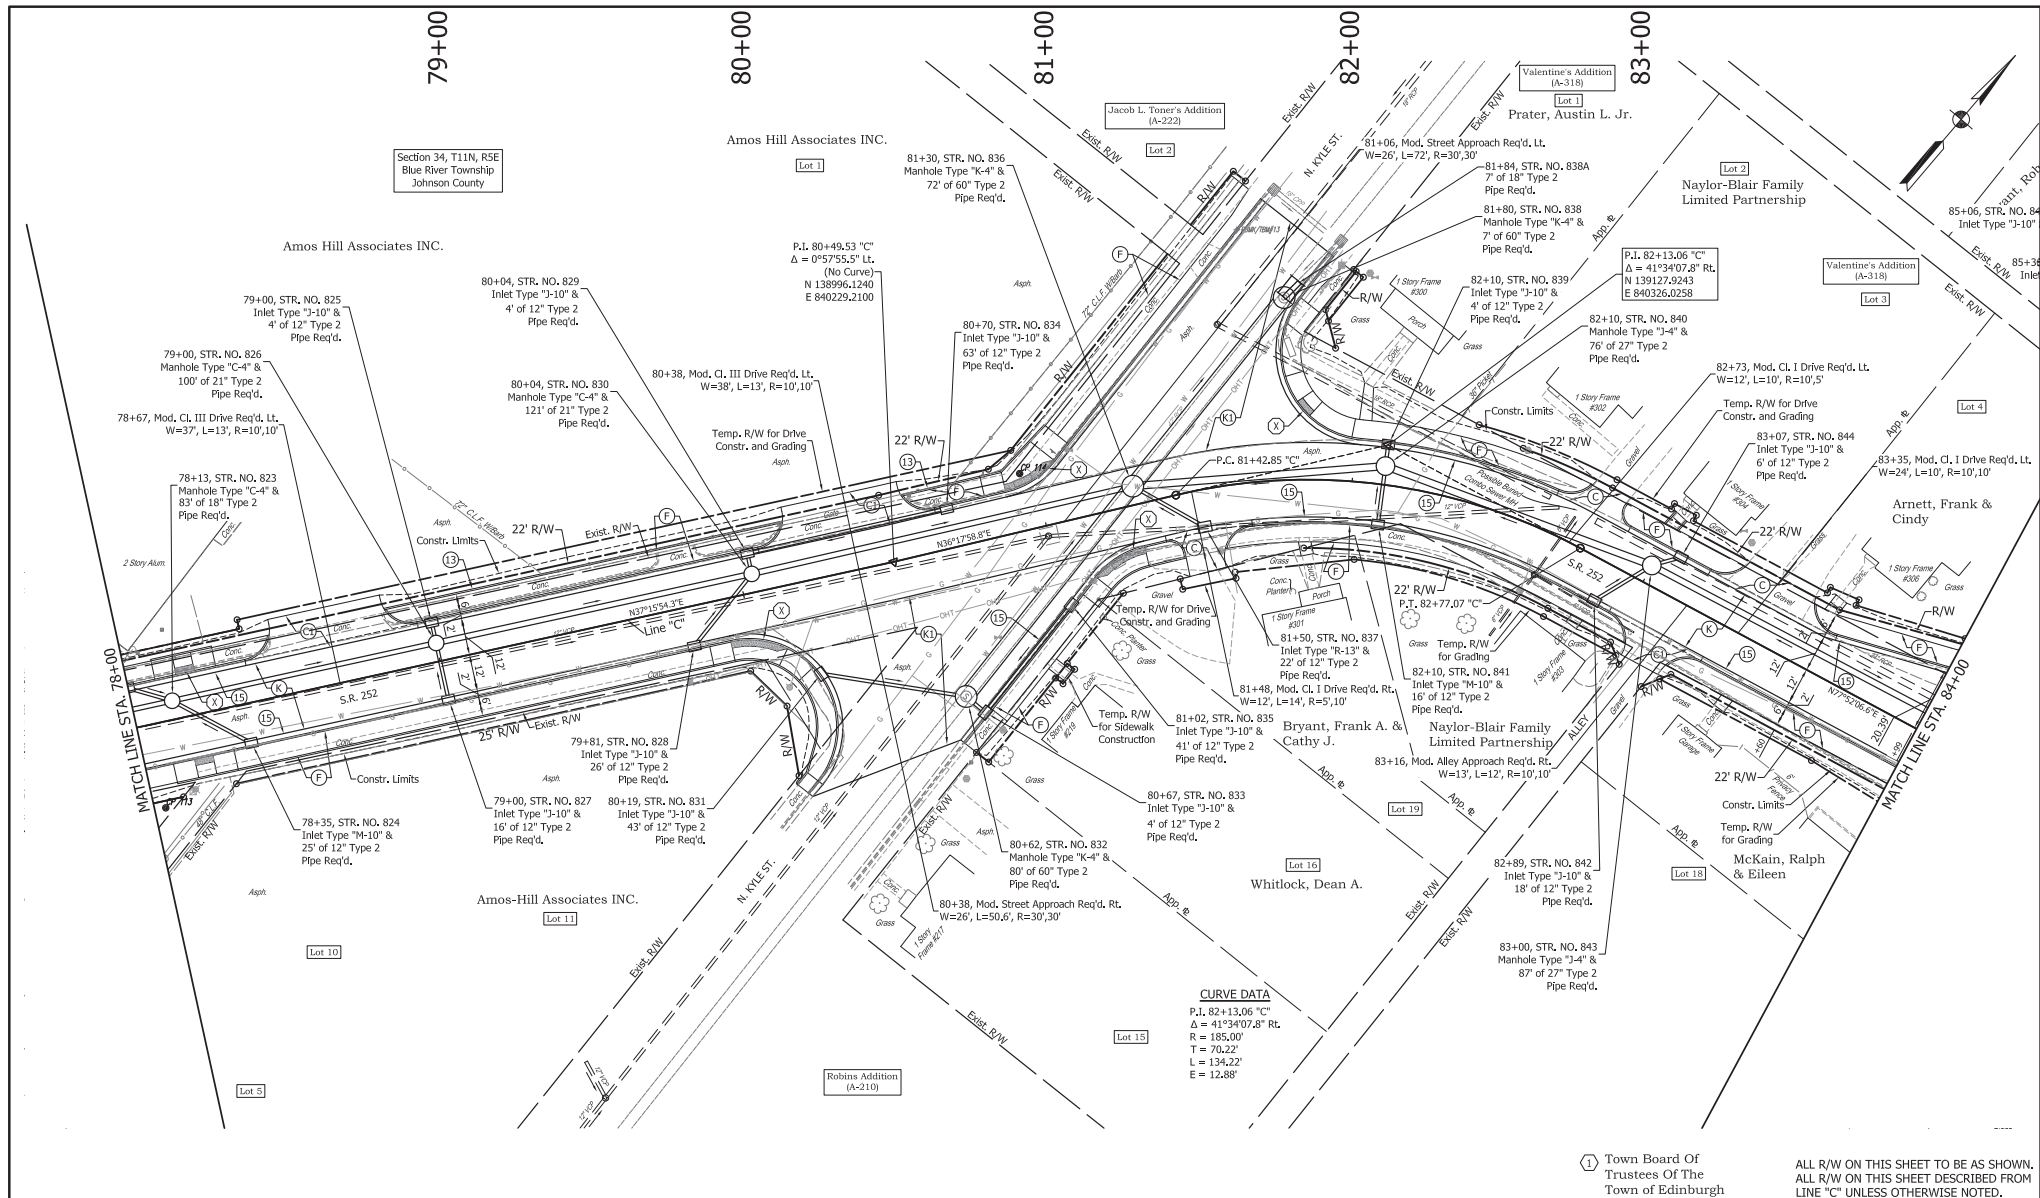

**LEGEND**

|                                                                     |                                                                           |                                                                  |
|---------------------------------------------------------------------|---------------------------------------------------------------------------|------------------------------------------------------------------|
| (C) PCCP FOR APPROACHES<br>6" PCCP on<br>Subgrade Treatment Type II | (F) SIDEWALK, CONCRETE                                                    | (13) Curb, Concrete                                              |
| (1) PCCP FOR APPROACHES<br>9" PCCP on<br>Subgrade Treatment Type II | (K) HMA FULL DEPTH PAVEMENT-MAINLINE<br>(See Typical Cross Section Sheet) | (15) Modified Combined Concrete<br>Curb and Gutter (1.5' Gutter) |
|                                                                     | (14) HMA FULL DEPTH PAVEMENT-STREET APPROACH                              | (X) Curb Ramp (See Curb Ramp Details for<br>Type and Layout)     |

**NOT FOR  
CONSTRUCTION**

**INDIANA  
DEPARTMENT OF TRANSPORTATION**

**CONSTRUCTION DETAILS  
S.R. 252**

|               |              |
|---------------|--------------|
| DESIGNED: JGP | DRAWN: JGP   |
| CHECKED: GRW  | CHECKED: GRW |


**Town Board Of  
Trustees Of The  
Town of Edinburgh**


ALL R/W ON THIS SHEET TO BE AS SHOWN.  
ALL R/W ON THIS SHEET DESCRIBED FROM  
"LINE C" UNLESS OTHERWISE NOTED.







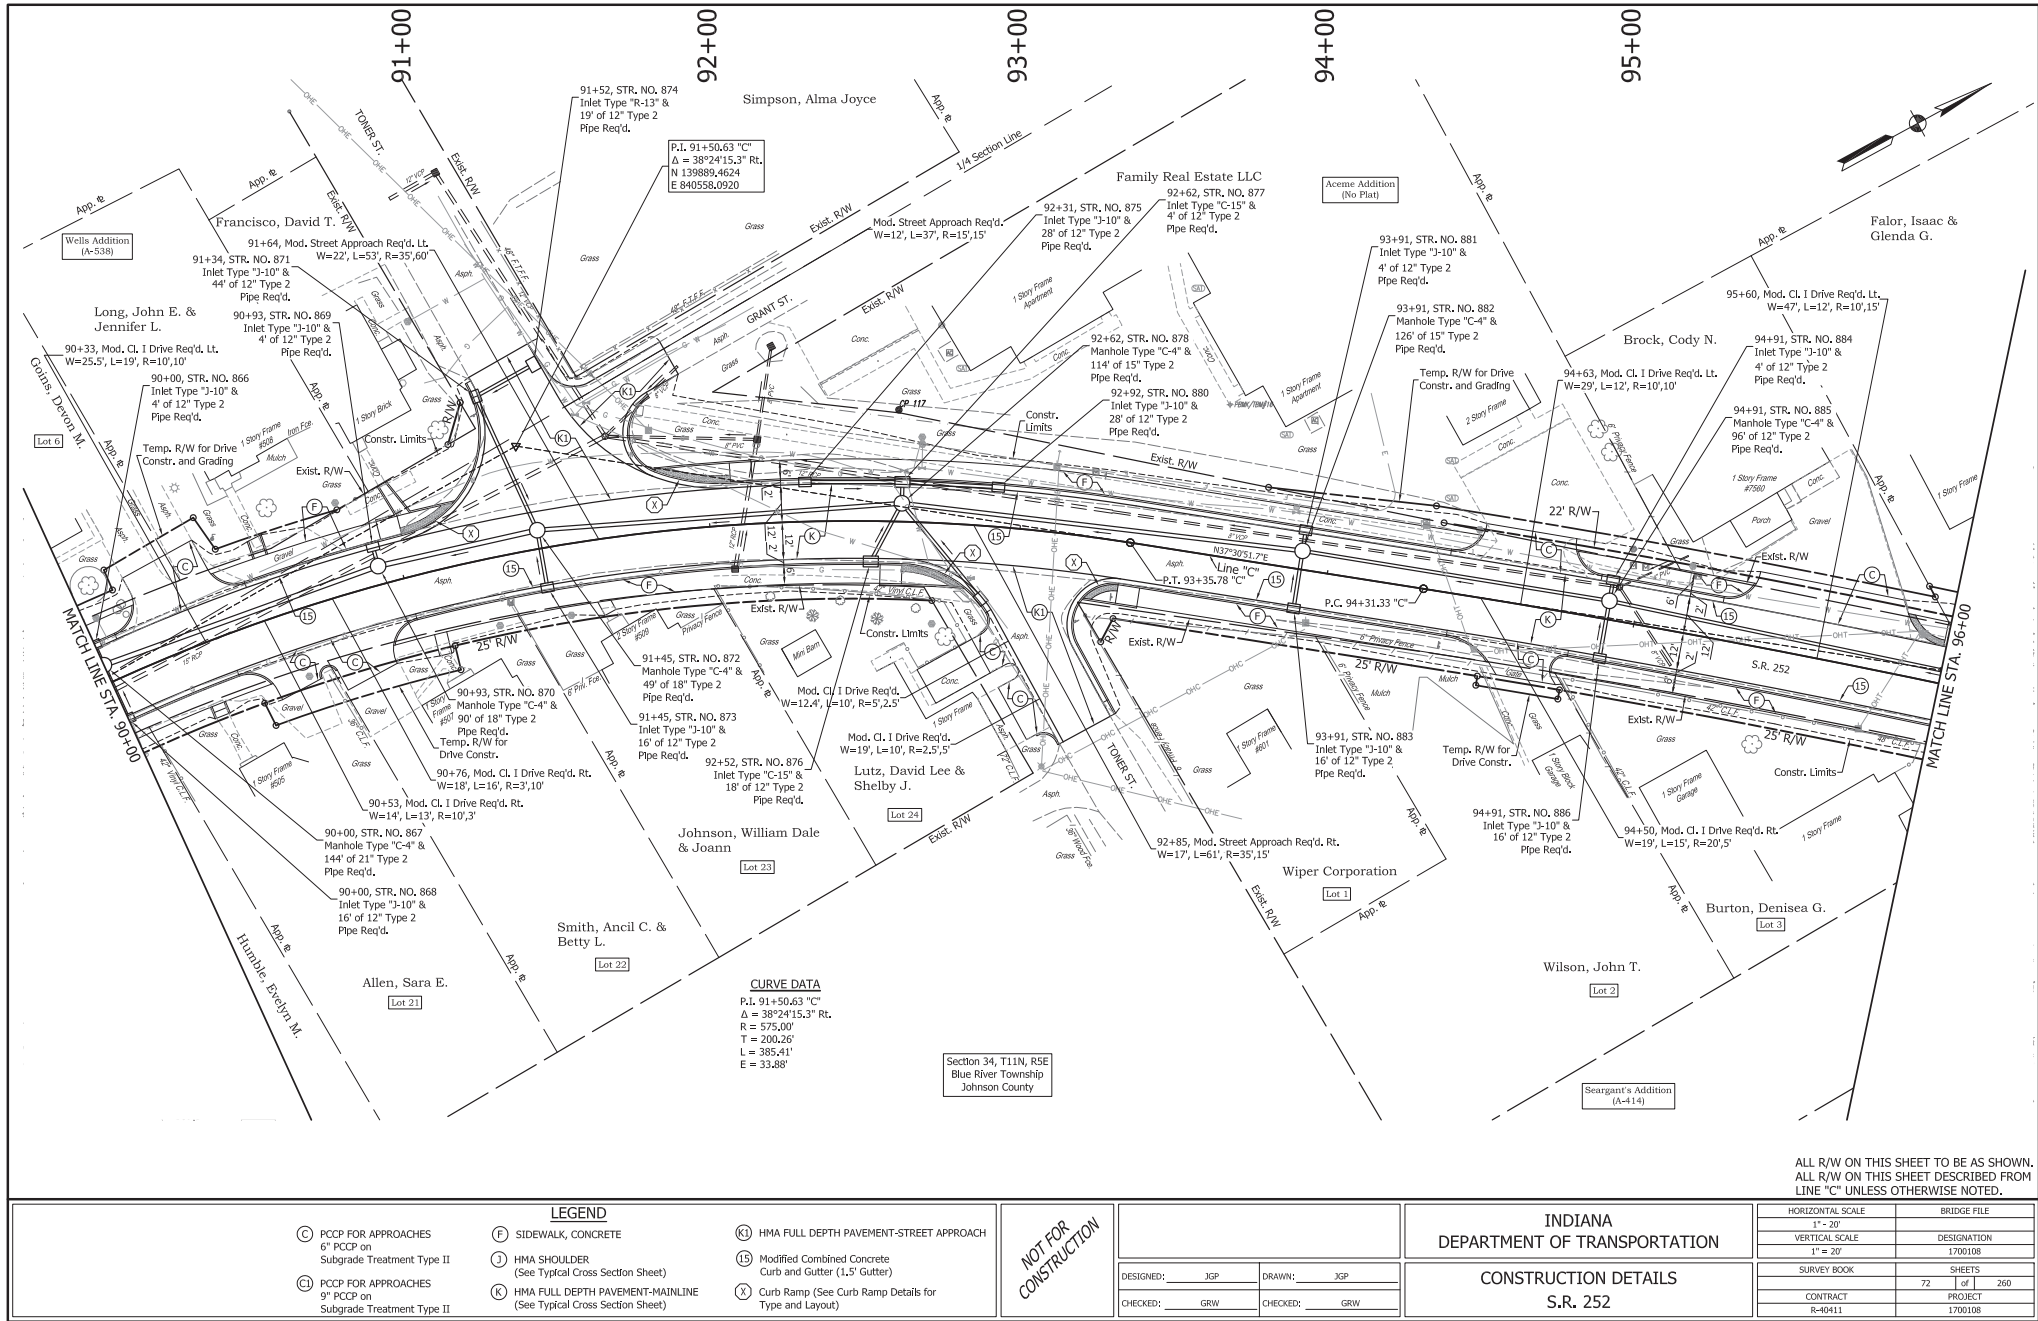

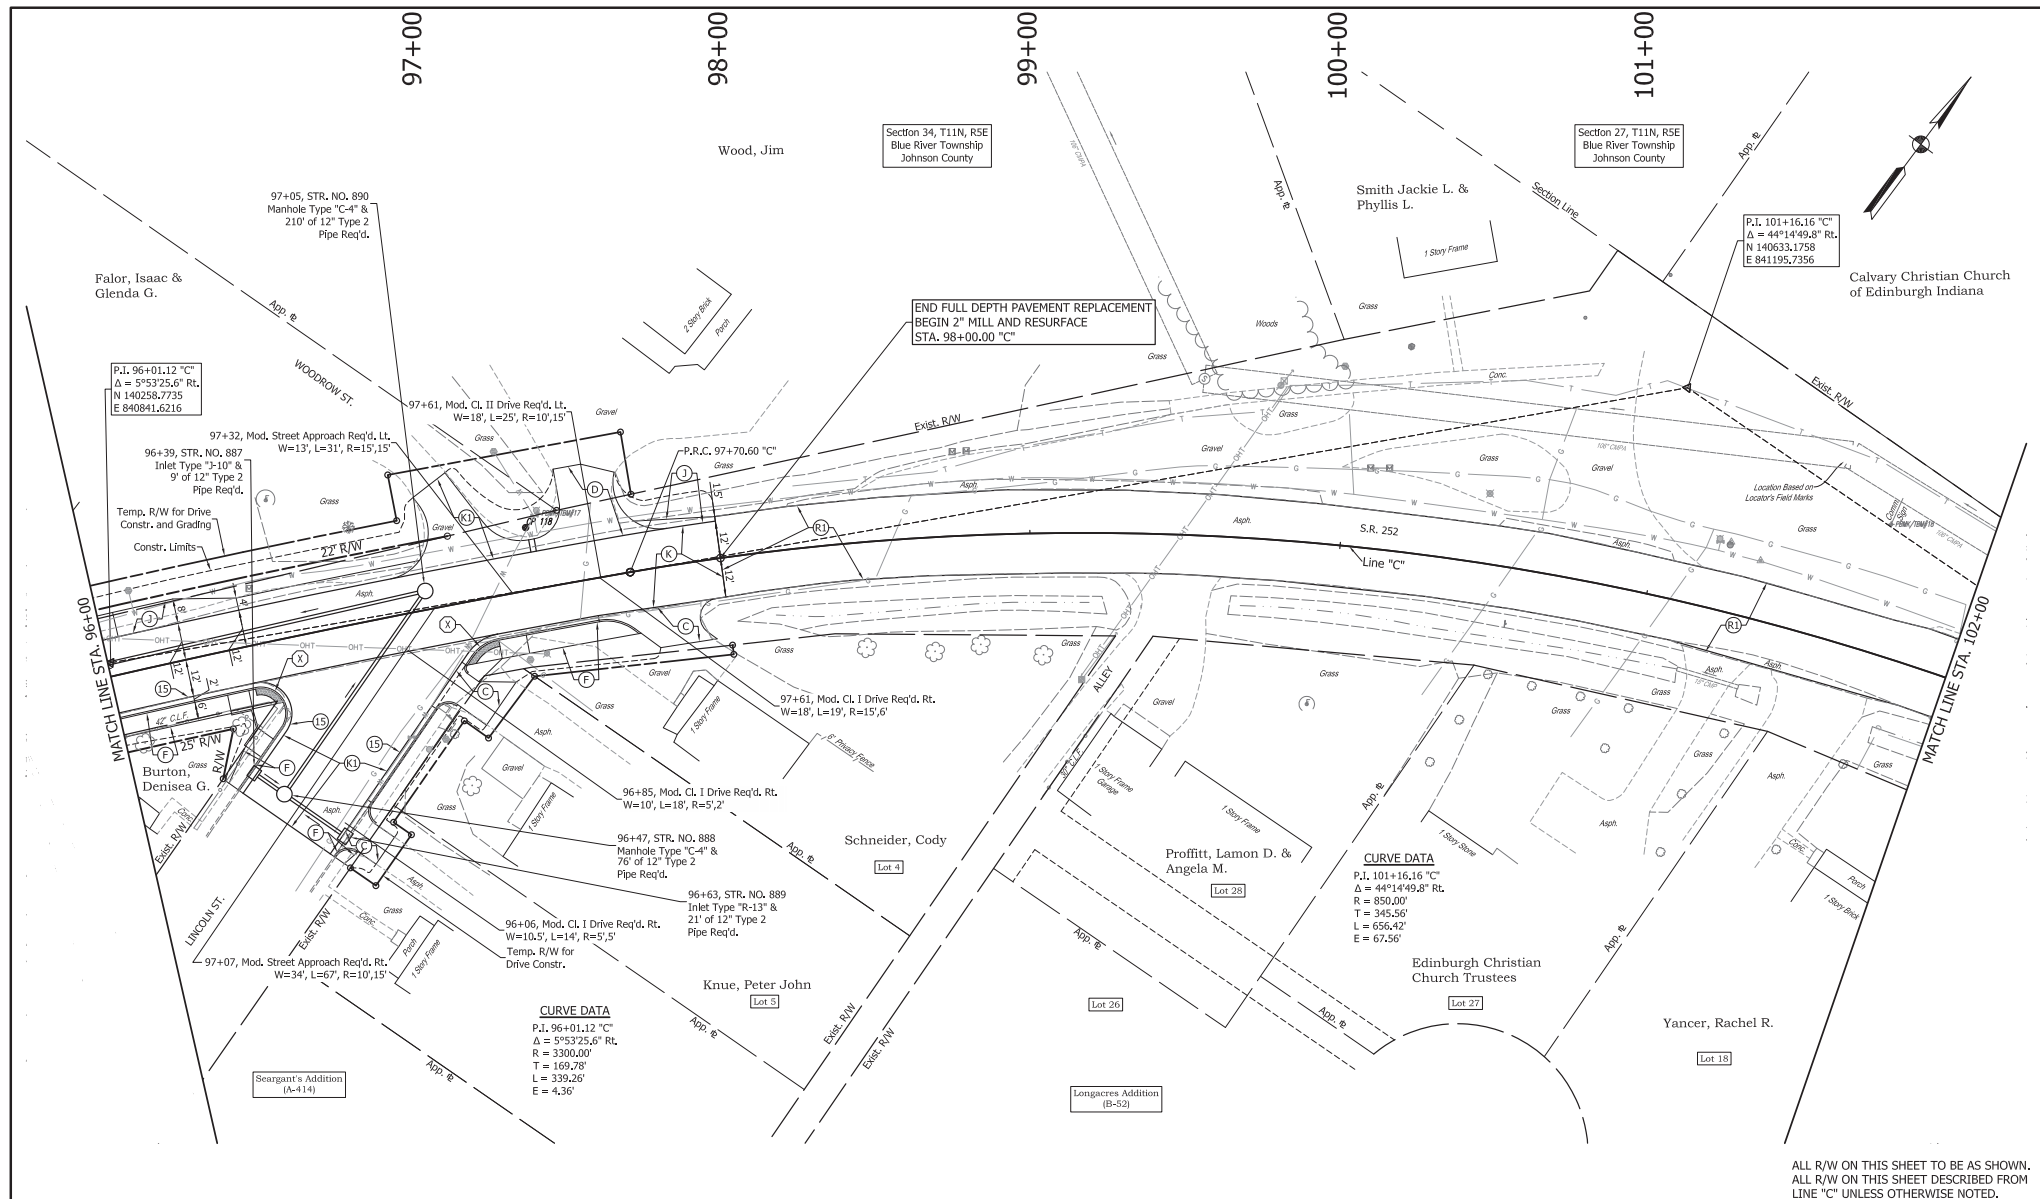

END FULL DEPTH PAVEMENT REPLACEMENT  
BEGIN 2" MILL AND RESURFACE  
STA. 98+00.00 "C"


**CURVE DATA**  
P.I. 101+16.16 "C"  
Δ = 44°14'49.8" Rt.  
R = 850.00'  
T = 345.56'  
L = 656.42'  
E = 67.56'

**CURVE DATA**  
P.I. 96+01.12 "C"  
Δ = 5°53'25.6" Rt.  
R = 3300.00'  
T = 169.78'  
L = 339.26'  
E = 4.36'

ALL R/W ON THIS SHEET TO BE AS SHOWN.  
ALL R/W ON THIS SHEET DESCRIBED FROM  
LINE "C" UNLESS OTHERWISE NOTED.

|   |  |   |  |                                                |  |   |  |   |  |   |  |
|---|--|---|--|------------------------------------------------|--|---|--|---|--|---|--|
| <div><div><div>D</div><div>HMA FOR APPROACHES<br/>165#/syd HMA Type B on<br/>385#/syd HMA Intermediate Type B on<br/>Subgrade Treatment Type II</div></div><div><div>F</div><div>SIDEWALK, CONCRETE</div></div><div><div>J</div><div>HMA SHOULDER<br/>(See Typical Cross Section Sheet)</div></div><div><div>K</div><div>HMA FULL DEPTH PAVEMENT-MAINLINE<br/>(See Typical Cross Section Sheet)</div></div></div> |  | <div><div><div>LEGEND</div><div><div><div>K1</div><div>HMA FULL DEPTH PAVEMENT-STREET APPROACH</div></div><div><div>R1</div><div>HMA RESURFACE / SURFACE MILLING<br/>See Typical Cross Sections</div></div></div><div><div>L5</div><div>Modified Combined Concrete<br/>Curb and Gutter (1.5' Gutter)</div></div><div><div>X</div><div>Curb Ramp (See Curb Ramp Details for<br/>Type and Layout)</div></div></div></div> |  | <div><div>NOT FOR<br/>CONSTRUCTION</div></div> |  | <div><div>DESIGNED: JGP</div><div>CHECKED: GRW</div></div> <div><div>DRAWN: JGP</div><div>CHECKED: GRW</div></div> |  | <div><div>INDIANA<br/>DEPARTMENT OF TRANSPORTATION</div><div>CONSTRUCTION DETAILS<br/>S.R. 252</div></div> |  | <div><div><div>HORIZONTAL SCALE</div><div>1" = 20'</div></div><div><div>BRIDGE FILE</div><div></div></div></div> <div><div><div>VERTICAL SCALE</div><div>1" = 20'</div></div><div><div>DESIGNATION</div><div>1700108</div></div></div> <div><div><div>SURVEY BOOK</div><div></div></div><div><div>SHEETS</div><div>73 of 260</div></div></div> <div><div><div>CONTRACT</div><div>R-40411</div></div><div><div>PROJECT</div><div>1700108</div></div></div> |  |
|---|--|---|--|------------------------------------------------|--|---|--|---|--|---|--|

# Des. No. 1900353, Culvert Replacement, B-128 to B-129

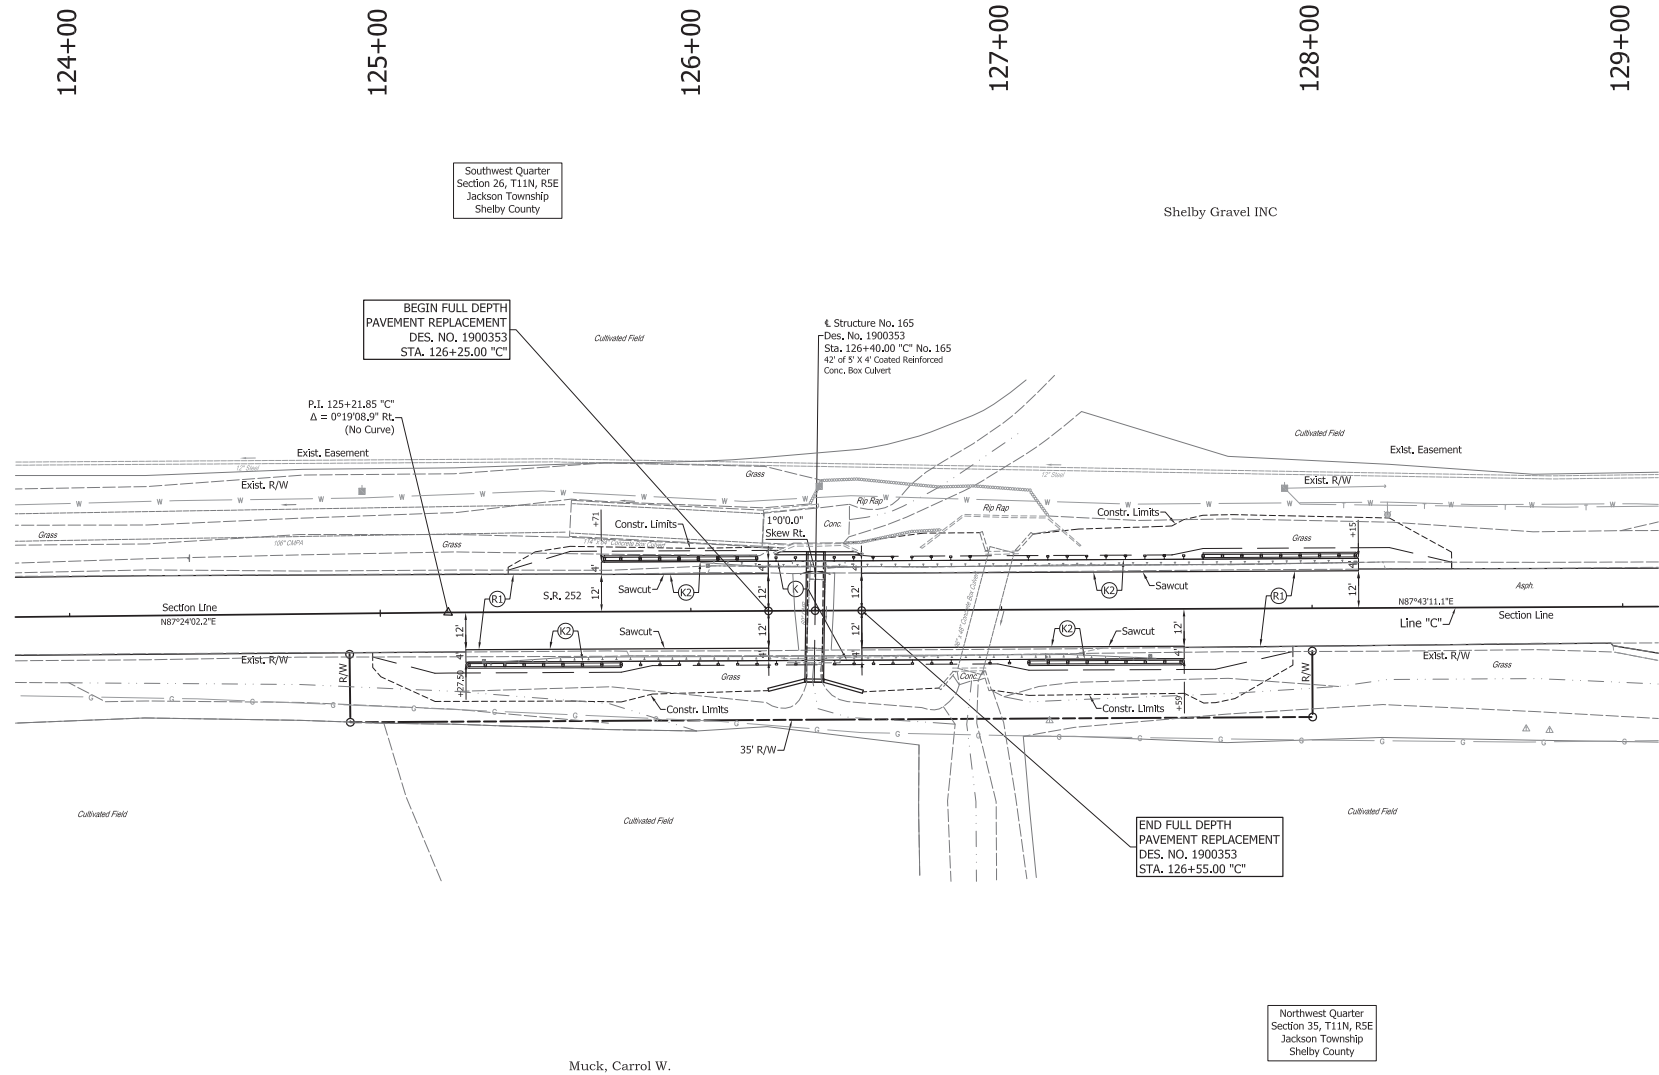

- LEGEND**
- (K) HMA FULL DEPTH PAVEMENT-MAINLINE  
(See Typical Cross Section Sheet)
  - (R1) HMA RESURFACE / SURFACE MILLING  
(See Typical Cross Sections)
  - (W) HMA FOR WIDENING  
(See Typical Cross Section Sheet)


NOT FOR  
CONSTRUCTION

DESIGNED: JGP DRAWN: JGP  
CHECKED: GRW CHECKED: GRW


INDIANA  
DEPARTMENT OF TRANSPORTATION  
  
CONSTRUCTION DETAILS  
S.R. 252

|                  |             |
|------------------|-------------|
| HORIZONTAL SCALE | BRIDGE FILE |
| 1" = 20'         |             |
| VERTICAL SCALE   | DESIGNATION |
| 1" = 20'         | 1700108     |
| SURVEY BOOK      | SHEETS      |
|                  | 74 of 260   |
| CONTRACT         | PROJECT     |
| R-40411          | 1700108     |




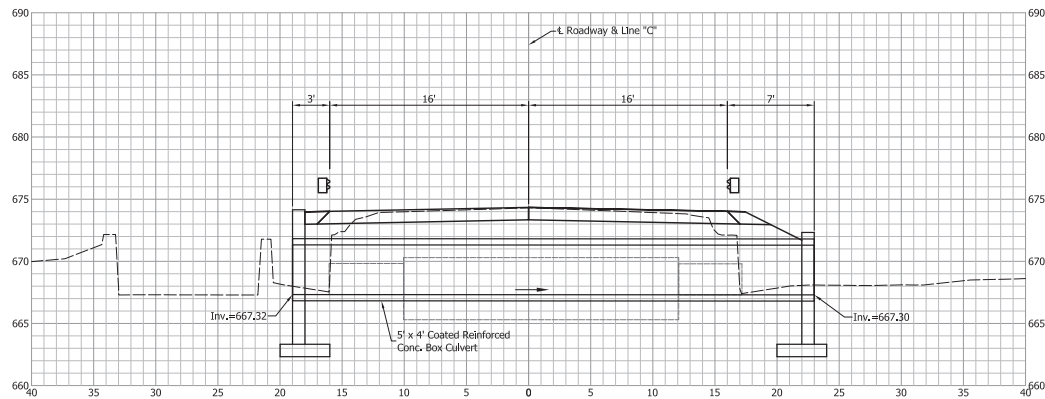


**SECTION C-C**  
Scale: 1" = 5'

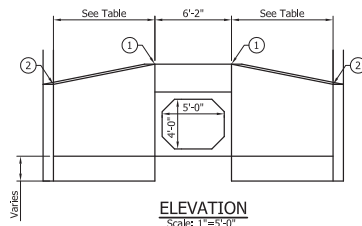


**ELEVATION**  
Scale: 1" = 5'-0"

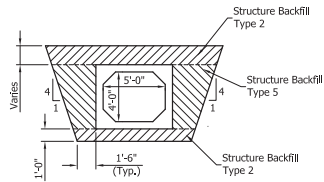

**SECTION B-B**  
Scale: 1" = 5'-0"

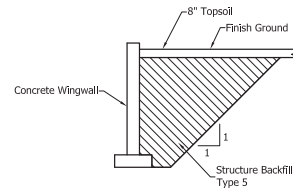

**SECTION A-A**  
Scale: 1" = 5'-0"

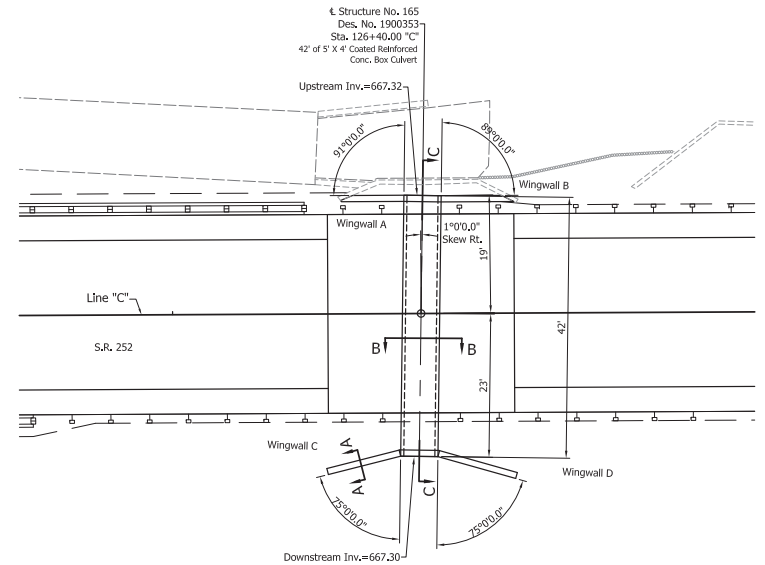

**PLAN VIEW**  
Scale: 1" = 10'

#### HYDRAULIC DATA

Drainage Area: 2.38 Sq. Mi.  
Q100: 160 cfs  
Q100 Elev.: 671.41 ft.

| DESCRIPTION                        | Proposed Structure |
|------------------------------------|--------------------|
| V100 through Structure             | 3.52 ft./s.        |
| Backwater                          | 0.40 ft.           |
| Waterway Area Provided Below Q100. | 4.40 sq. ft.       |
| Low Structure Elevation            | 671.30 ft.         |
| Flowline Elevation Upstream        | 667.32 ft.         |
| Flowline Elevation Downstream      | 667.30 ft.         |

Notes: 1. Contractor shall verify the existing flowline elevation to set the appropriate sump depth.  
2. Wingwall foundations to be 4' min. below the flow line of the creek.

| HEADWALL TABLE      |                             |        |               |
|---------------------|-----------------------------|--------|---------------|
| Adjoining Wingwalls | Top of Headwall Elevation ① | Length | Headwall Area |
| "A" & "B"           | 674.15'                     | 6'-2"  | 14.4 Sft.     |
| "C" & "D"           | 672.30'                     | 6'-2"  | 4.2 Sft.      |

| CULVERT ASSETS  |                    |
|-----------------|--------------------|
| DESIGNATION NO. | CULVERT ASSET I.D. |
| 1700108         | CV 058-036-096.15  |

| WINGWALL TABLE |                             |                      |                             |                      |
|----------------|-----------------------------|----------------------|-----------------------------|----------------------|
| Designation    | Top of Wingwall Elevation ① | Height of Wingwall ① | Top of Wingwall Elevation ② | Height of Wingwall ② |
| "A"            | 674.15'                     | 10'-10"              | 671.82'                     | 8'-6"                |
| "B"            | 674.15'                     | 10'-10"              | 671.82'                     | 8'-6"                |
| "C"            | 672.30'                     | 9'-0"                | 670.30'                     | 7'-0"                |
| "D"            | 672.30'                     | 9'-0"                | 669.99'                     | 6'-8"                |

INDIANA  
DEPARTMENT OF TRANSPORTATION

CULVERT DETAIL  
S.R. 252

| HORIZONTAL SCALE | BRIDGE FILE |
|------------------|-------------|
| AS SHOWN         | DESIGNATION |
| AS SHOWN         | 1700108     |
| SURVEY BOOK      | SHEETS      |
| 75               | of 260      |
| CONTRACT         | PROJECT     |
| R-40411          | 1700108     |


NOT FOR  
CONSTRUCTION

|               |              |
|---------------|--------------|
| DESIGNED: JGP | DRAWN: JGP   |
| CHECKED: GRW  | CHECKED: GRW |



| LEGEND |   |
|--------|---|
|        | Buffer or Other Non-Walkable Surface                                                                                        |
|        | Blended Transition   |
|        | Ramp   |
|        | Detectable Warning Surface                                                                                                  |
|        | Turning Space   |
|        | Clear Space   |
|        | Pedestrian Clear Space   |
|        | Flared Side   |
|        | Sidewalk Transition   |
|        | Sidewalk   |
|        | Proposed Slopes or Existing Slopes                                                                                          |
|        | Proposed Elevations or Existing Elevations                                                                                  |
|        | Lengths and Widths of all Elements and other Lengths and Widths for Constructability. (All may not be shown on this detail) |
| Ex.    | Ex. Slope or Elevation   |
| T.C.   | Top of Curb   |
| B.C.   | Bottom of Curb   |


|                  |  |             |     |
|------------------|--|-------------|-----|
| HORIZONTAL SCALE |  | BRIDGE FILE |     |
| 1" = 5'          |  |             |     |
| VERTICAL SCALE   |  | DESIGNATION |     |
| 1" = 5'          |  | 1700108     |     |
| SURVEY BOOK      |  | SHEETS      |     |
|                  |  | 76          | 260 |
| CONTRACT         |  | PROJECT     |     |
| R-40411          |  | 1700108     |     |

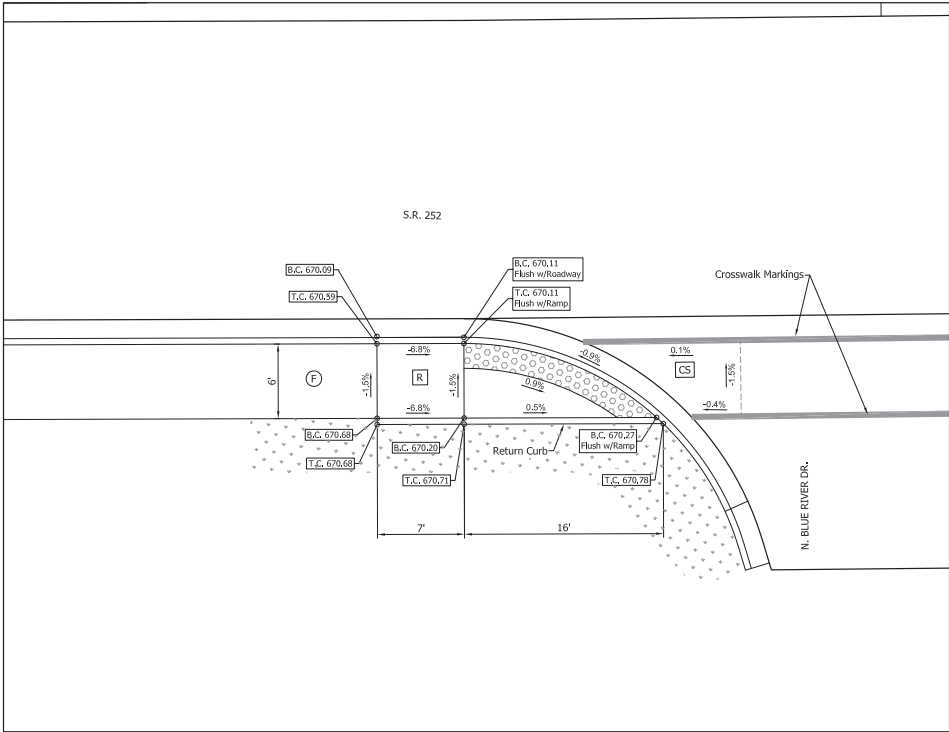

One Way Directional Curb Ramp  
at SW Corner of S.R. 252 and Blue River Dr.

- LEGEND**
- Buffer or Other Non-Walkable Surface
  - Blended Transition
  - Ramp
  - Detectable Warning Surface
  - Turning Space
  - Clear Space
  - Pedestrian Clear Space
  - Flared Side
  - Sidewalk Transition
  - Sidewalk
  - Proposed Slopes or Existing Slopes
  - Proposed Elevations or Existing Elevations
  - Lengths and Widths of all Elements and other Lengths and Widths for Constructability, (All may not be shown on this detail)
  - Ex. Ex. Slope or Elevation
  - T.C. Top of Curb
  - B.C. Bottom of Curb

|  |                         |               |  |                                         |  |                  |  |             |  |
|--|-------------------------|---------------|--|-----------------------------------------|--|------------------|--|-------------|--|
|  | NOT FOR<br>CONSTRUCTION |               |  | INDIANA<br>DEPARTMENT OF TRANSPORTATION |  | HORIZONTAL SCALE |  | BRIDGE FILE |  |
|  |                         |               |  |                                         |  | 1" = 5'          |  |             |  |
|  |                         |               |  |                                         |  | VERTICAL SCALE   |  | DESIGNATION |  |
|  |                         |               |  |                                         |  | 1" = 5'          |  | 1700108     |  |
|  |                         |               |  |                                         |  | SURVEY BOOK      |  | SHEETS      |  |
|  |                         |               |  |                                         |  |                  |  | 77 of 260   |  |
|  |                         | DESIGNED: JGP |  | DRAWN: JGP                              |  | CONTRACT         |  | PROJECT     |  |
|  |                         | CHECKED: GRW  |  | CHECKED: GRW                            |  | R-40411          |  | 1700108     |  |
|  |                         |               |  |                                         |  |                  |  |             |  |

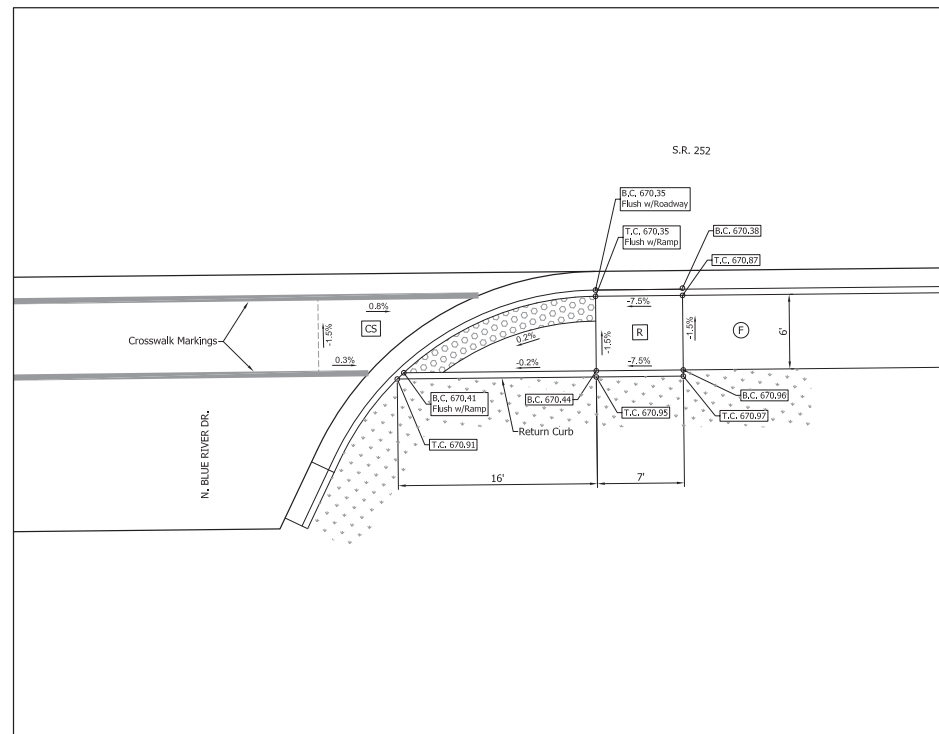

One Way Directional Curb Ramp  
at SE Corner of S.R. 252 and Blue River Dr.

- LEGEND**
- Buffer or Other Non-Walkable Surface
  - Blended Transition
  - Ramp
  - Detectable Warning Surface
  - Turning Space
  - Clear Space
  - Pedestrian Clear Space
  - Flared Side
  - Sidewalk Transition
  - Sidewalk
  - Proposed Slopes or Existing Slopes
  - Proposed Elevations or Existing Elevations
  - Lengths and Widths of all Elements and other Lengths and Widths for Constructability, (All may not be shown on this detail)
  - Ex. Ex. Slope or Elevation
  - T.C. Top of Curb
  - B.C. Bottom of Curb

NOT FOR  
CONSTRUCTION


DESIGNED: JGP DRAWN: JGP  
CHECKED: GRW CHECKED: GRW

INDIANA  
DEPARTMENT OF TRANSPORTATION  
CURB RAMP DETAILS  
S.R. 252

|                  |             |
|------------------|-------------|
| HORIZONTAL SCALE | BRIDGE FILE |
| 1" = 5'          |             |
| VERTICAL SCALE   | DESIGNATION |
| 1" = 5'          | 1700108     |
| SURVEY BOOK      | SHEETS      |
|                  | 78 of 260   |
| CONTRACT         | PROJECT     |
| R-40411          | 1700108     |





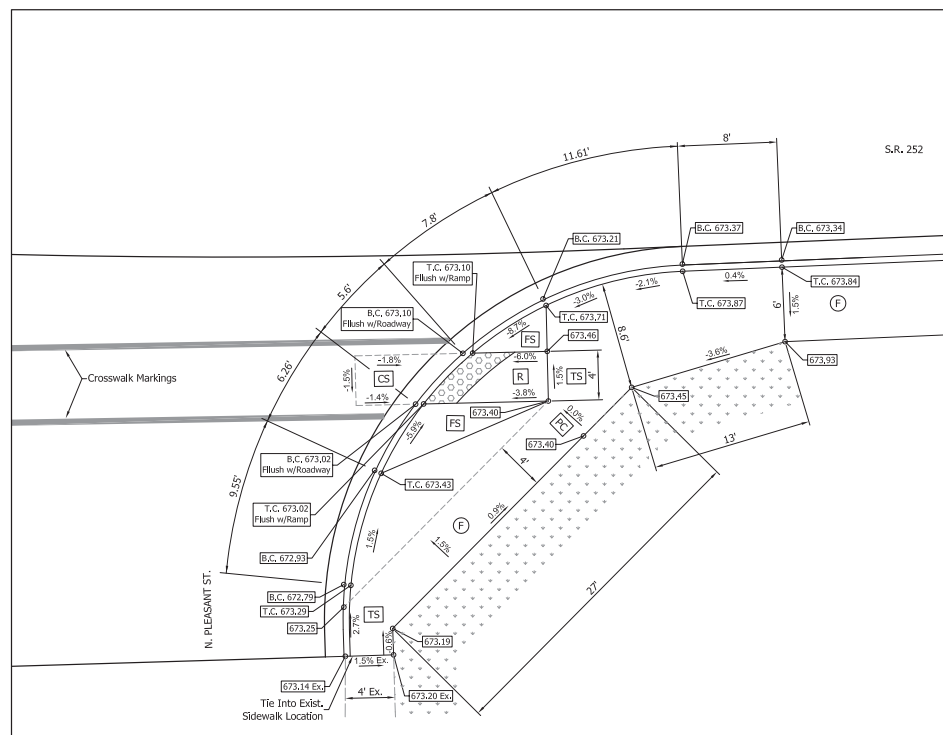


One Way Directional Curb Ramp (Flared Side)  
at SE Corner of S.R. 252 and N. Pleasant St.

- LEGEND**
- Buffer or Other Non-Walkable Surface
  - Blended Transition
  - Ramp
  - Detectable Warning Surface
  - Turning Space
  - Clear Space
  - Pedestrian Clear Space
  - Flared Side
  - Sidewalk Transition
  - Sidewalk
  - Proposed Slopes or Existing Slopes
  - Proposed Elevations or Existing Elevations
  - Lengths and Widths of all Elements and other Lengths and Widths for Constructability, (All may not be shown on this detail)
  - Ex. Slope or Elevation
  - T.C. Top of Curb
  - B.C. Bottom of Curb

|  |                            |  |  |                                         |  |                  |  |             |  |
|--|----------------------------|--|--|-----------------------------------------|--|------------------|--|-------------|--|
|  | NOT<br>FOR<br>CONSTRUCTION |  |  | INDIANA<br>DEPARTMENT OF TRANSPORTATION |  | HORIZONTAL SCALE |  | BRIDGE FILE |  |
|  |                            |  |  |                                         |  | 1" = 5'          |  | DESIGNATION |  |
|  |                            |  |  |                                         |  | VERTICAL SCALE   |  | 1700108     |  |
|  |                            |  |  |                                         |  | 1" = 5'          |  |             |  |
|  |                            |  |  |                                         |  | SURVEY BOOK      |  | SHEETS      |  |
|  |                            |  |  |                                         |  | 80               |  | of 260      |  |
|  |                            |  |  |                                         |  | CONTRACT         |  | PROJECT     |  |
|  |                            |  |  | R-40411                                 |  | 1700108          |  |             |  |



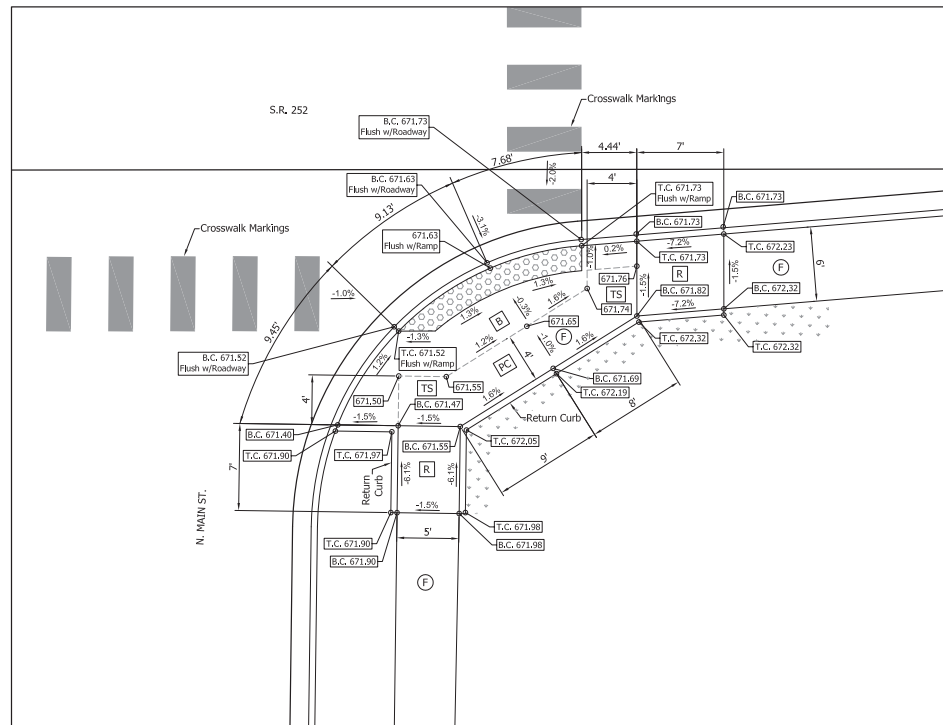

Modified Blended Transition Curb Ramp  
at SE Corner of S.R. 252 and N. Main St.

- LEGEND**
- Buffer or Other Non-Walkable Surface
  - Blended Transition
  - Ramp
  - Detectable Warning Surface
  - Turning Space
  - Clear Space
  - Pedestrian Clear Space
  - Flared Side
  - Sidewalk Transition
  - Sidewalk
  - Proposed Slopes or Existing Slopes
  - Proposed Elevations or Existing Elevations
  - Lengths and Widths of all Elements and other Lengths and Widths for Constructability, (All may not be shown on this detail)
  - Ex. Ex. Slope or Elevation
  - T.C. Top of Curb
  - B.C. Bottom of Curb

NOT FOR  
CONSTRUCTION

DESIGNED: JGP DRAWN: JGP  
CHECKED: GRW CHECKED: GRW


INDIANA  
DEPARTMENT OF TRANSPORTATION

CURB RAMP DETAILS  
S.R. 252

|                  |             |
|------------------|-------------|
| HORIZONTAL SCALE | BRIDGE FILE |
| 1" = 5'          |             |
| VERTICAL SCALE   | DESIGNATION |
| 1" = 5'          | 1700108     |
| SURVEY BOOK      | SHEETS      |
|                  | 82 of 260   |
| CONTRACT         | PROJECT     |
| R-40411          | 1700108     |





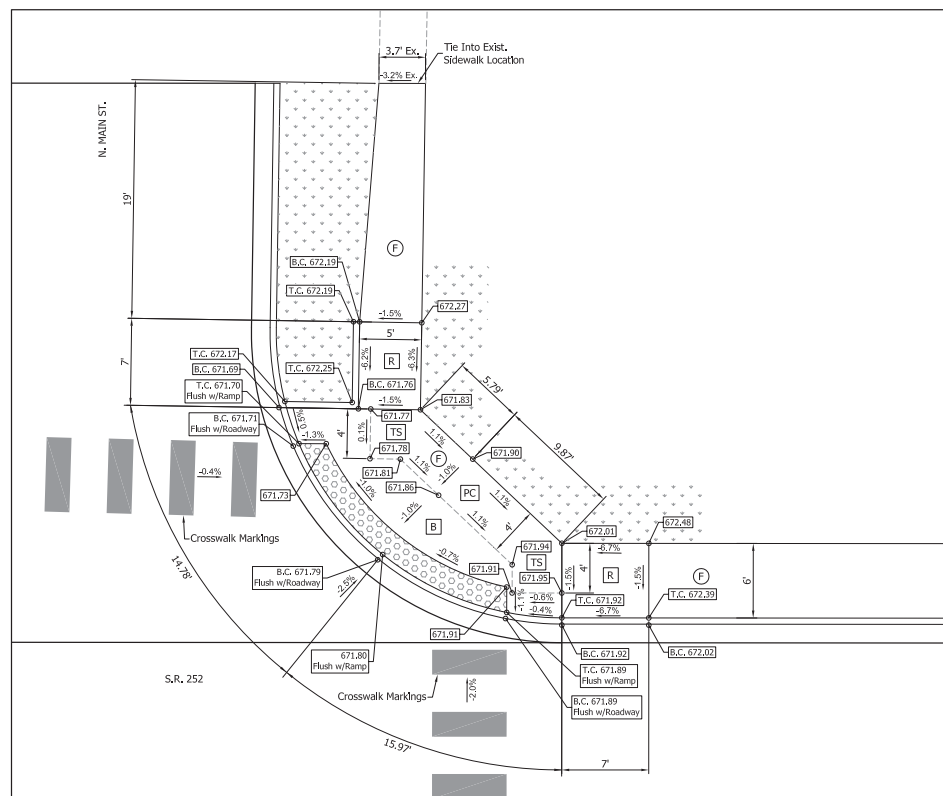

Modified Blended Transition Curb Ramp  
at NE Corner of S.R. 252 and N. Main St.


- LEGEND**
- Buffer or Other Non-Walkable Surface
  - Blended Transition
  - Ramp
  - Detectable Warning Surface
  - Turning Space
  - Clear Space
  - Pedestrian Clear Space
  - Flared Side
  - Sidewalk Transition
  - Sidewalk
  - Proposed Slopes or Existing Slopes
  - Proposed Elevations or Existing Elevations
  - Lengths and Widths of all Elements and other Lengths and Widths for Constructability, (All may not be shown on this detail)
  - Ex. Ex. Slope or Elevation
  - T.C. Top of Curb
  - B.C. Bottom of Curb

NOT FOR  
CONSTRUCTION

INDIANA  
DEPARTMENT OF TRANSPORTATION

CURB RAMP DETAILS  
S.R. 252

|                  |             |
|------------------|-------------|
| HORIZONTAL SCALE | BRIDGE FILE |
| 1" = 5'          | DESIGNATION |
| 1" = 5'          | 1700108     |
| SURVEY BOOK      | SHEETS      |
| 84               | of 260      |
| CONTRACT         | PROJECT     |
| R-40411          | 1700108     |

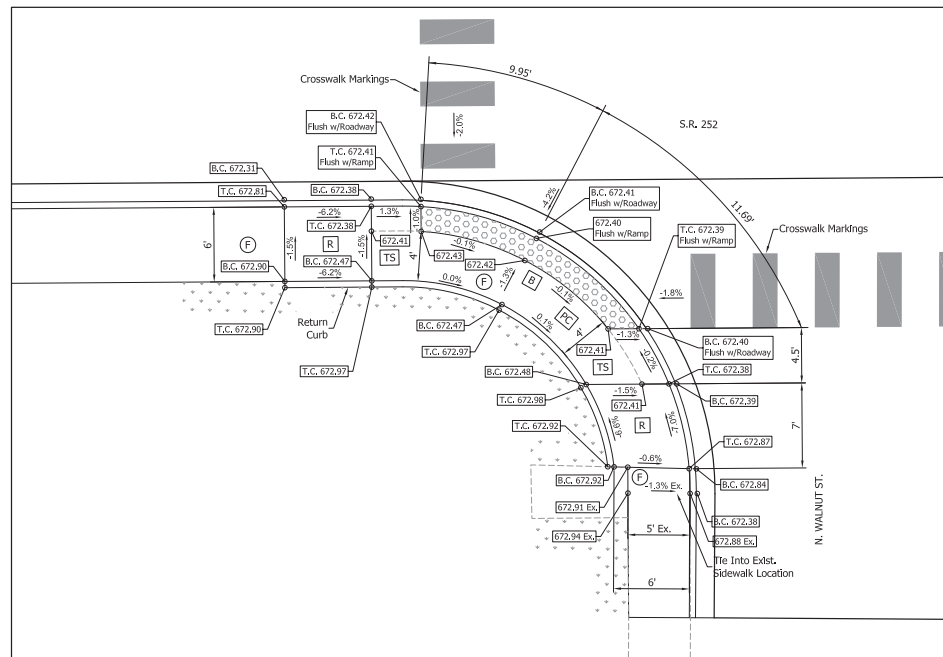

Modified Blended Transition Curb Ramp  
at SW Corner of S.R. 252 and N. Walnut St.


- LEGEND**
- Buffer or Other Non-Walkable Surface
  - [B] Blended Transition
  - [R] Ramp
  - [D] Detectable Warning Surface
  - [TS] Turning Space
  - [CS] Clear Space
  - [PC] Pedestrian Clear Space
  - [FS] Flared Side
  - [ST] Sidewalk Transition
  - [S] Sidewalk
  - Proposed Slopes or Existing Slopes
  - Proposed Elevations or Existing Elevations
  - [ ] Lengths and Widths of all Elements and other Lengths and Widths for Constructability, (All may not be shown on this detail)
  - Ex. Ex. Slope or Elevation
  - T.C. Top of Curb
  - B.C. Bottom of Curb

NOT FOR  
CONSTRUCTION

INDIANA  
DEPARTMENT OF TRANSPORTATION

CURB RAMP DETAILS  
S.R. 252

|                  |             |
|------------------|-------------|
| HORIZONTAL SCALE | BRIDGE FILE |
| 1" = 5'          | DESIGNATION |
| 1" = 5'          | 1700108     |
| SURVEY BOOK      | SHEETS      |
| 85               | of 260      |
| CONTRACT         | PROJECT     |
| R-40411          | 1700108     |

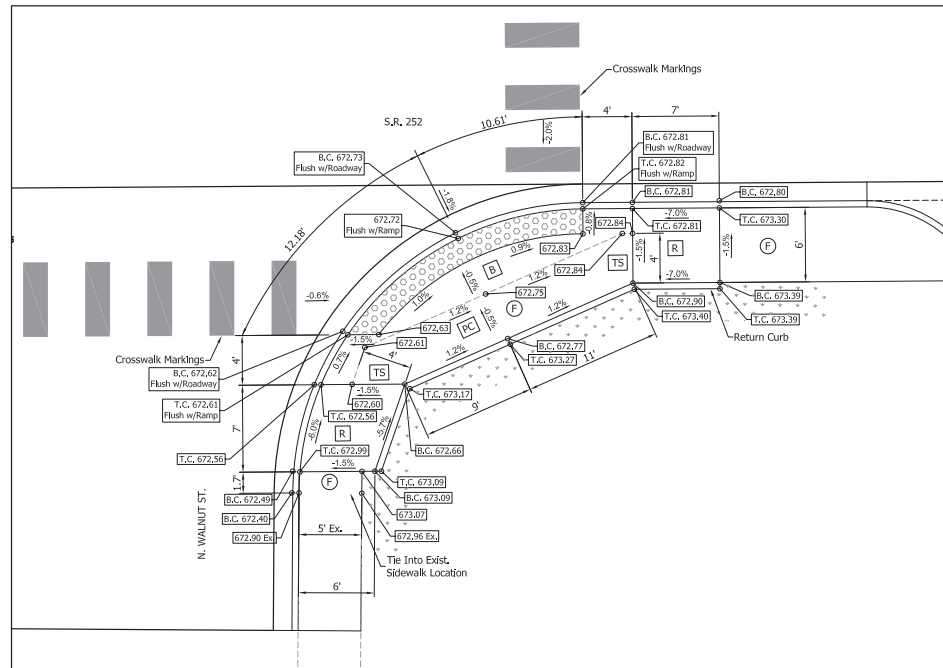

Modified Blended Transition Curb Ramp  
at SE Corner of S.R. 252 and N. Walnut St.



| LEGEND |   |
|--------|---|
|        | Buffer or Other Non-Walkable Surface                                                                                        |
|        | Blended Transition   |
|        | Ramp   |
|        | Detectable Warning Surface                                                                                                  |
|        | Turning Space   |
|        | Clear Space   |
|        | Pedestrian Clear Space   |
|        | Flared Side   |
|        | Sidewalk Transition   |
|        | Sidewalk   |
|        | Proposed Slopes or Existing Slopes                                                                                          |
|        | Proposed Elevations or Existing Elevations                                                                                  |
|        | Lengths and Widths of all Elements and other Lengths and Widths for Constructability, (All may not be shown on this detail) |
| Ex.    | Ex. Slope or Elevation   |
| T.C.   | Top of Curb   |
| B.C.   | Bottom of Curb   |

NOT FOR  
CONSTRUCTION

DESIGNED: JGP DRAWN: JGP  
CHECKED: GRW CHECKED: GRW


INDIANA  
DEPARTMENT OF TRANSPORTATION  
CURB RAMP DETAILS  
S.R. 252

| HORIZONTAL SCALE | BRIDGE FILE |
|------------------|-------------|
| 1" = 5'          | DESIGNATION |
| 1" = 5'          | 1700108     |
| SURVEY BOOK      | SHEETS      |
| 86               | of 260      |
| CONTRACT         | PROJECT     |
| R-40411          | 1700108     |

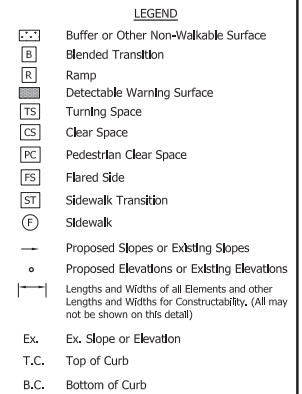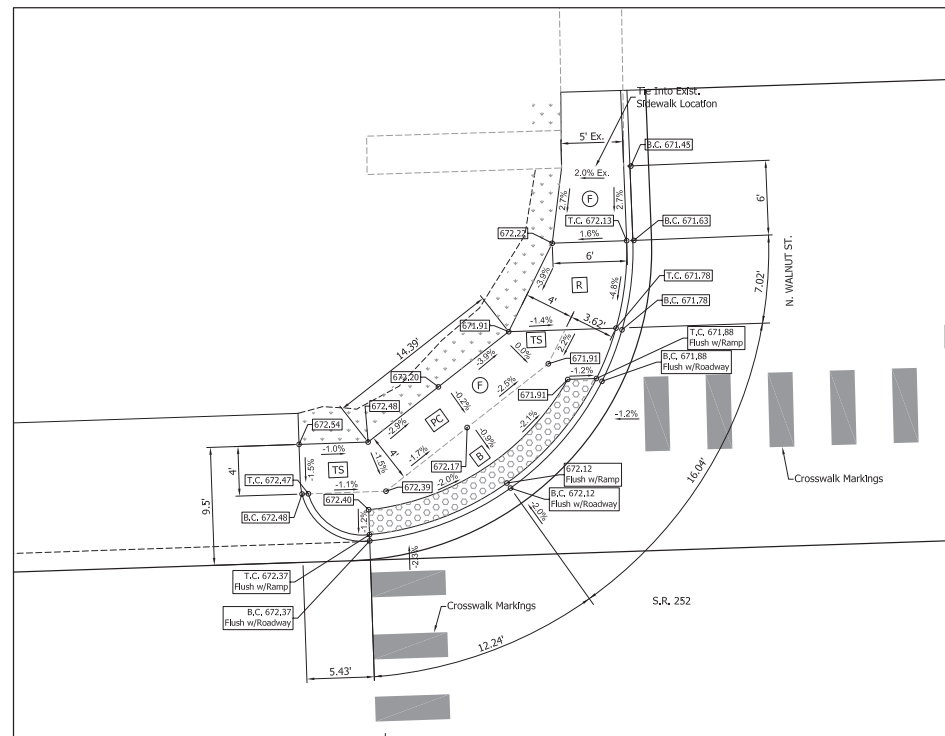

|                  |  |             |        |
|------------------|--|-------------|--------|
| HORIZONTAL SCALE |  | BRIDGE FILE |        |
| 1" = 5'          |  |             |        |
| VERTICAL SCALE   |  | DESIGNATION |        |
| 1" = 5'          |  | 1700108     |        |
| SURVEY BOOK      |  | SHEETS      |        |
|                  |  | 87          | of 260 |
| CONTRACT         |  | PROJECT     |        |
| R-40411          |  | 1700108     |        |



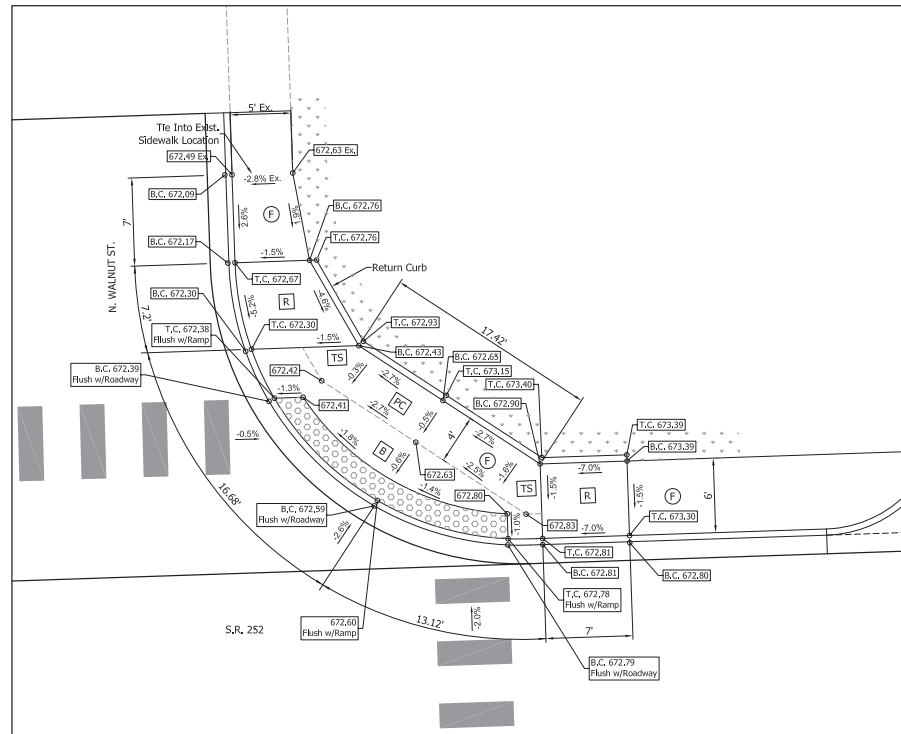

Modified Blended Transition Curb Ramp  
at NE Corner of S.R. 252 and N. Walnut St.

- LEGEND**
- Buffer or Other Non-Walkable Surface
  - B Blended Transition
  - R Ramp
  - Detectable Warning Surface
  - TS Turning Space
  - CS Clear Space
  - PC Pedestrian Clear Space
  - FS Flared Side
  - ST Sidewalk Transition
  - F Sidewalk
  - Proposed Slopes or Existing Slopes
  - o Proposed Elevations or Existing Elevations
  - [ ] Lengths and Widths of all Elements and other Lengths and Widths for Constructability, (All may not be shown on this detail)
  - Ex. Ex. Slope or Elevation
  - T.C. Top of Curb
  - B.C. Bottom of Curb


NOT FOR  
CONSTRUCTION

DESIGNED: JGP DRAWN: JGP  
CHECKED: GRW CHECKED: GRW

INDIANA  
DEPARTMENT OF TRANSPORTATION

CURB RAMP DETAILS  
S.R. 252

|                  |             |
|------------------|-------------|
| HORIZONTAL SCALE | BRIDGE FILE |
| 1" = 5'          | DESIGNATION |
| 1" = 5'          | 1700108     |
| SURVEY BOOK      | SHEETS      |
| 88               | of 260      |
| CONTRACT         | PROJECT     |
| R-40411          | 1700108     |

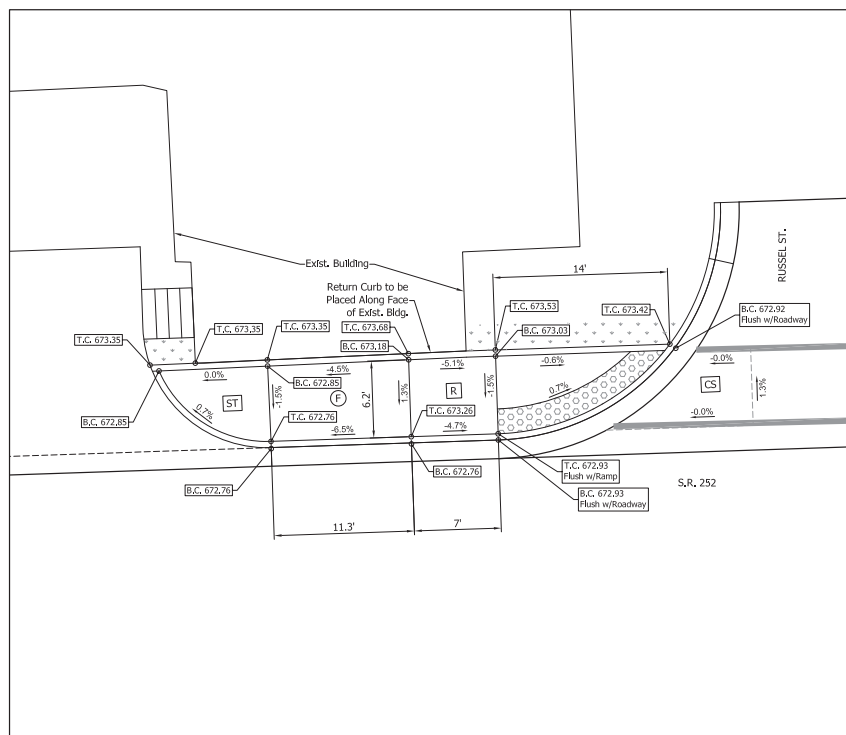

One Way Directional Curb Ramp  
at NW Corner of S.R. 252 and Russell St.


- LEGEND**
- [---] Buffer or Other Non-Walkable Surface
  - [B] Blended Transition
  - [R] Ramp
  - [---] Detectable Warning Surface
  - [TS] Turning Space
  - [CS] Clear Space
  - [PC] Pedestrian Clear Space
  - [FS] Flared Side
  - [ST] Sidewalk Transition
  - [F] Sidewalk
  - Proposed Slopes or Existing Slopes
  - Proposed Elevations or Existing Elevations
  - [---] Lengths and Widths of all Elements and other Lengths and Widths for Constructability, (All may not be shown on this detail)
  - Ex. Ex. Slope or Elevation
  - T.C. Top of Curb
  - B.C. Bottom of Curb

NOT FOR  
CONSTRUCTION

|               |              |
|---------------|--------------|
| DESIGNED: JGP | DRAWN: JGP   |
| CHECKED: GRW  | CHECKED: GRW |

|                                         |
|-----------------------------------------|
| INDIANA<br>DEPARTMENT OF TRANSPORTATION |
| CURB RAMP DETAILS<br>S.R. 252           |

|                  |             |
|------------------|-------------|
| HORIZONTAL SCALE | BRIDGE FILE |
| 1" = 5'          | DESIGNATION |
| 1" = 5'          | 1700108     |
| SURVEY BOOK      | SHEETS      |
| 89               | of 260      |
| CONTRACT         | PROJECT     |
| R-40411          | 1700108     |

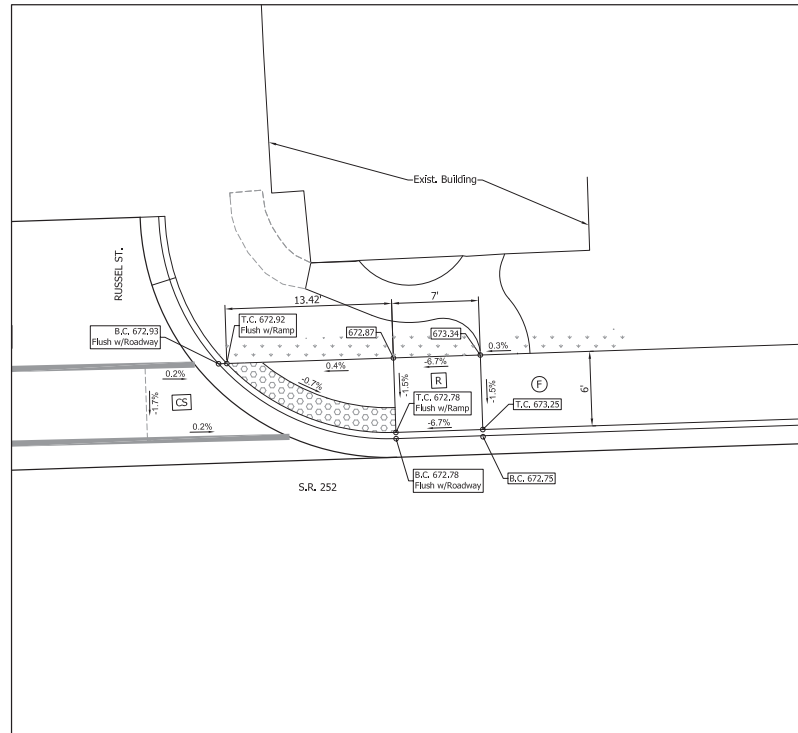

One Way Directional Curb Ramp  
at NE Corner of S.R. 252 and Russell St.

- LEGEND**
- Buffer or Other Non-Walkable Surface
  - Blended Transition
  - Ramp
  - Detectable Warning Surface
  - Turning Space
  - Clear Space
  - Pedestrian Clear Space
  - Flared Side
  - Sidewalk Transition
  - Sidewalk
  - Proposed Slopes or Existing Slopes
  - Proposed Elevations or Existing Elevations
  - Lengths and Widths of all Elements and other Lengths and Widths for Constructability, (All may not be shown on this detail)
  - Ex. Ex. Slope or Elevation
  - T.C. Top of Curb
  - B.C. Bottom of Curb

NOT FOR  
CONSTRUCTION


DESIGNED: JGP DRAWN: JGP  
CHECKED: GRW CHECKED: GRW

INDIANA  
DEPARTMENT OF TRANSPORTATION

CURB RAMP DETAILS  
S.R. 252

|                  |             |
|------------------|-------------|
| HORIZONTAL SCALE | BRIDGE FILE |
| 1" = 5'          | DESIGNATION |
| 1" = 5'          | 1700108     |
| SURVEY BOOK      | SHEETS      |
| 90               | of 260      |
| CONTRACT         | PROJECT     |
| R-40411          | 1700108     |



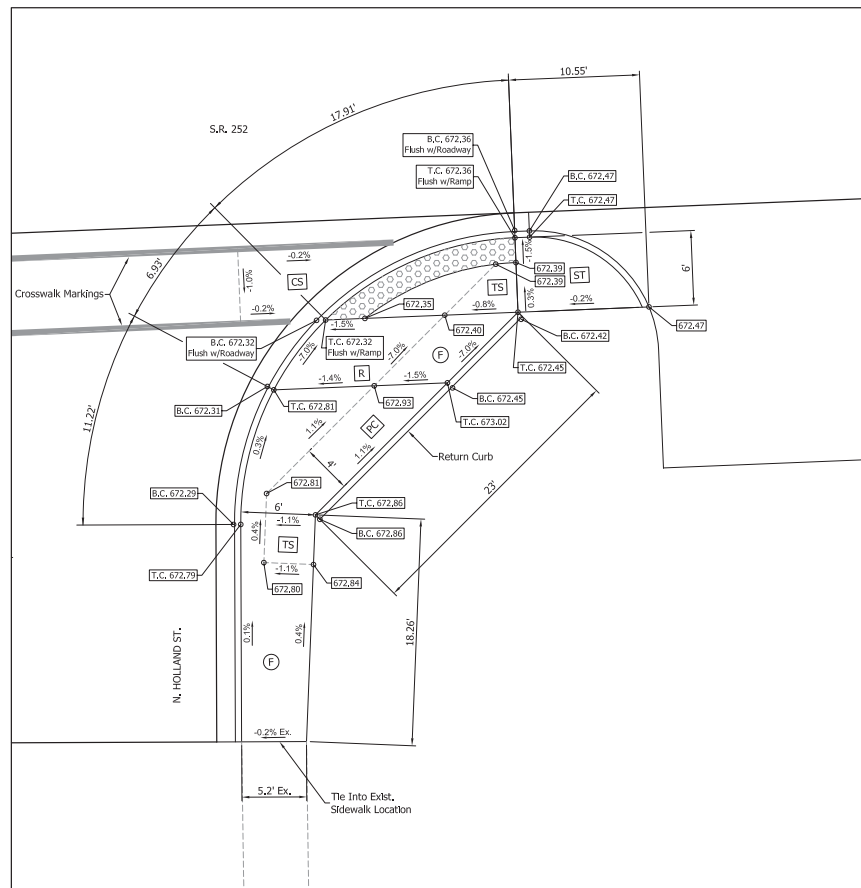

Modified One Way Directional Curb Ramp  
at SE Corner of S.R. 252 and Holland St.


- LEGEND**
- Buffer or Other Non-Walkable Surface
  - B Blended Transition
  - R Ramp
  - D Detectable Warning Surface
  - TS Turning Space
  - CS Clear Space
  - PC Pedestrian Clear Space
  - FS Flared Side
  - ST Sidewalk Transition
  - F Sidewalk
  - Proposed Slopes or Existing Slopes
  - Proposed Elevations or Existing Elevations
  - Lengths and Widths of all Elements and other Lengths and Widths for Constructability, (All may not be shown on this detail)
  - Ex. Ex. Slope or Elevation
  - T.C. Top of Curb
  - B.C. Bottom of Curb

NOT FOR  
CONSTRUCTION

DESIGNED: JGP DRAWN: JGP  
CHECKED: GRW CHECKED: GRW

INDIANA  
DEPARTMENT OF TRANSPORTATION  
  
CURB RAMP DETAILS  
S.R. 252

|                  |             |
|------------------|-------------|
| HORIZONTAL SCALE | BRIDGE FILE |
| 1" = 5'          | DESIGNATION |
| 1" = 5'          | 1700108     |
| SURVEY BOOK      | SHEETS      |
| CONTRACT         | 92 of 260   |
| R-40411          | PROJECT     |
|                  | 1700108     |

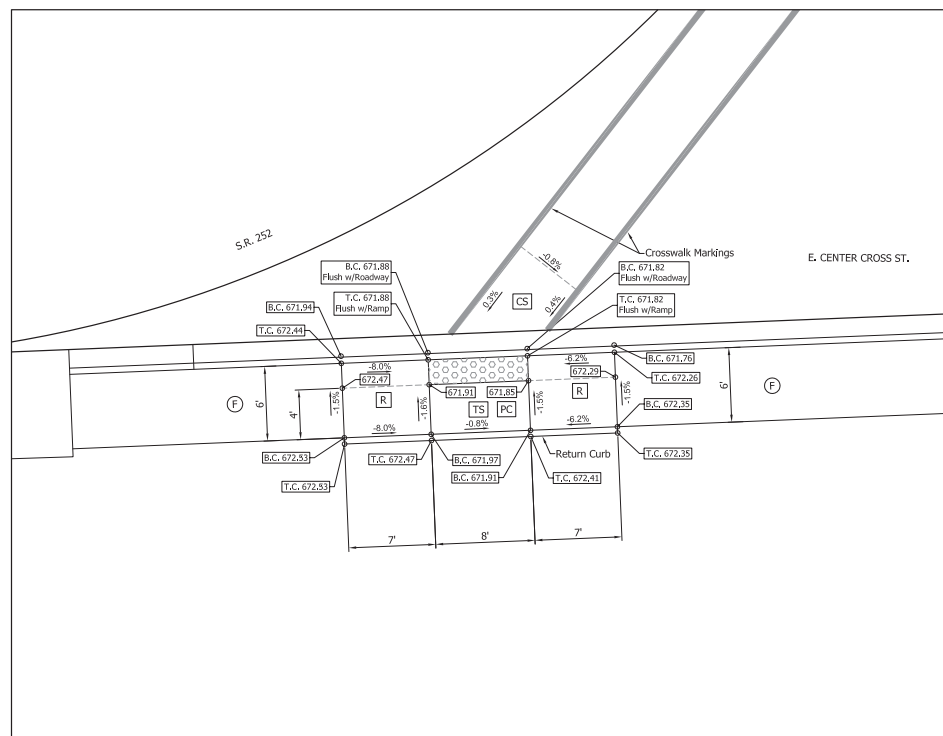


Parallel Curb Ramp  
at SE Corner of S.R. 252 and Center Cross St.

- LEGEND**
- Buffer or Other Non-Walkable Surface
  - Blended Transition
  - Ramp
  - Detectable Warning Surface
  - Turning Space
  - Clear Space
  - Pedestrian Clear Space
  - Flared Side
  - Sidewalk Transition
  - Sidewalk
  - Proposed Slopes or Existing Slopes
  - Proposed Elevations or Existing Elevations
  - Lengths and Widths of all Elements and other Lengths and Widths for Constructability, (All may not be shown on this detail)
  - Ex. Ex. Slope or Elevation
  - T.C. Top of Curb
  - B.C. Bottom of Curb

|  |                         |  |  |                                         |  |                  |  |             |  |
|--|-------------------------|--|--|-----------------------------------------|--|------------------|--|-------------|--|
|  | NOT FOR<br>CONSTRUCTION |  |  | INDIANA<br>DEPARTMENT OF TRANSPORTATION |  | HORIZONTAL SCALE |  | BRIDGE FILE |  |
|  |                         |  |  |                                         |  | 1" = 5'          |  |             |  |
|  |                         |  |  |                                         |  | VERTICAL SCALE   |  | DESIGNATION |  |
|  |                         |  |  |                                         |  | 1" = 5'          |  | 1700108     |  |
|  |                         |  |  |                                         |  | SURVEY BOOK      |  | SHEETS      |  |
|  |                         |  |  |                                         |  | CONTRACT         |  | PROJECT     |  |
|  |                         |  |  | CURB RAMP DETAILS<br>S.R. 252           |  | 93               |  | of 260      |  |
|  |                         |  |  |                                         |  | R-40411          |  | 1700108     |  |




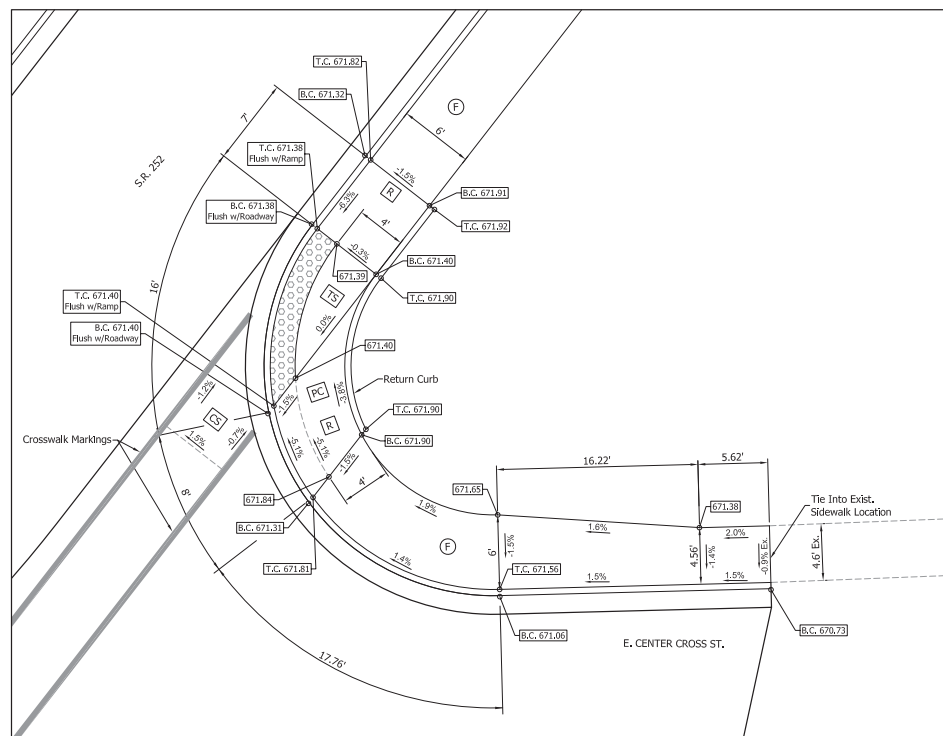

Modified One Way Directional Curb Ramp  
at NE Corner of S.R. 252 and Center Cross St.

- LEGEND**
- Buffer or Other Non-Walkable Surface
  - Blended Transition
  - Ramp
  - Detectable Warning Surface
  - Turning Space
  - Clear Space
  - Pedestrian Clear Space
  - Flared Side
  - Sidewalk Transition
  - Sidewalk
  - Proposed Slopes or Existing Slopes
  - Proposed Elevations or Existing Elevations
  - Lengths and Widths for Constructability, (All may not be shown on this detail)
  - Ex. Ex. Slope or Elevation
  - T.C. Top of Curb
  - B.C. Bottom of Curb


|  |                         |  |  |                                         |  |                  |  |             |  |         |  |
|--|-------------------------|--|--|-----------------------------------------|--|------------------|--|-------------|--|---------|--|
|  | NOT FOR<br>CONSTRUCTION |  |  | INDIANA<br>DEPARTMENT OF TRANSPORTATION |  | HORIZONTAL SCALE |  | BRIDGE FILE |  |         |  |
|  |                         |  |  |                                         |  | 1" = 5'          |  |             |  |         |  |
|  |                         |  |  |                                         |  | VERTICAL SCALE   |  | DESIGNATION |  |         |  |
|  |                         |  |  |                                         |  | 1" = 5'          |  | 1700108     |  |         |  |
|  |                         |  |  |                                         |  | SURVEY BOOK      |  | SHEETS      |  |         |  |
|  |                         |  |  |                                         |  | CONTRACT         |  | 94 of 260   |  |         |  |
|  |                         |  |  | CURB RAMP DETAILS<br>S.R. 252           |  | PROJECT          |  | R-40411     |  | 1700108 |  |

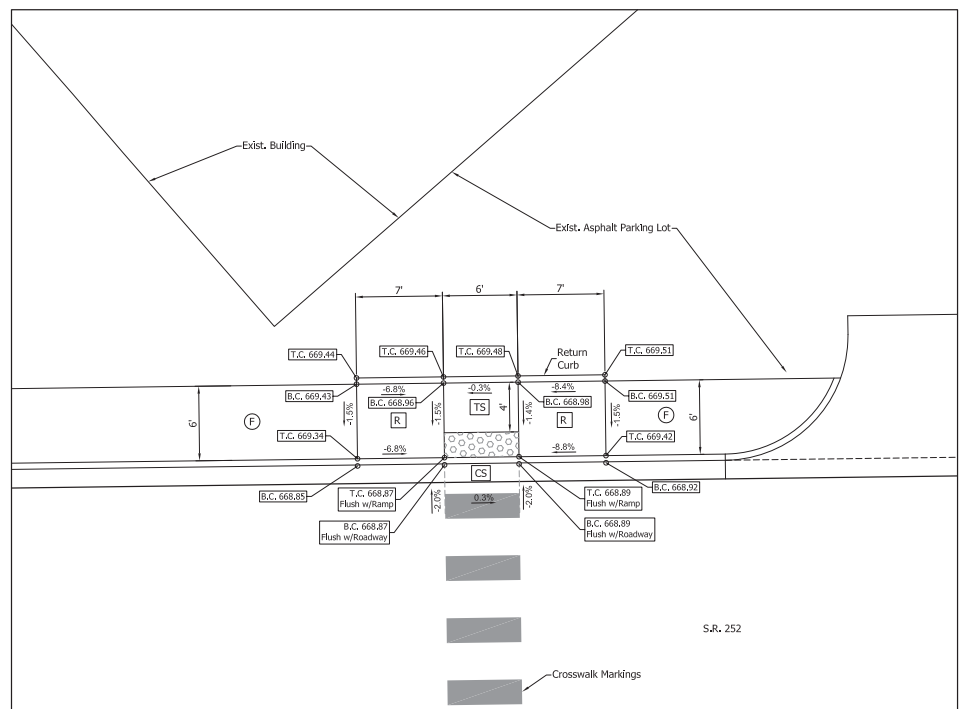

Midblock Crossing Curb Ramp  
on S.R. 252 at Sta. 78+19 Line "C" Lt.

- LEGEND**
- Buffer or Other Non-Walkable Surface
  - B Blended Transition
  - R Ramp
  - Detectable Warning Surface
  - TS Turning Space
  - CS Clear Space
  - PC Pedestrian Clear Space
  - FS Flared Side
  - ST Sidewalk Transition
  - F Sidewalk
  - Proposed Slopes or Existing Slopes
  - o Proposed Elevations or Existing Elevations
  - |---| Lengths and Widths of all Elements and other Lengths and Widths for Constructability, (All may not be shown on this detail)
  - Ex. Ex. Slope or Elevation
  - T.C. Top of Curb
  - B.C. Bottom of Curb


|                               |  |                                                       |                                         |          |                  |             |
|-------------------------------|--|-------------------------------------------------------|-----------------------------------------|----------|------------------|-------------|
|                               |  | NOT FOR CONSTRUCTION                                  | INDIANA<br>DEPARTMENT OF TRANSPORTATION |          | HORIZONTAL SCALE | BRIDGE FILE |
|                               |  |                                                       |                                         |          | 1" = 5'          | DESIGNATION |
|                               |  |                                                       |                                         |          | 1" = 5'          | 1700108     |
|                               |  |                                                       |                                         |          | SURVEY BOOK      | SHEETS      |
| CURB RAMP DETAILS<br>S.R. 252 |  | DESIGNED: JGP DRAWN: JGP<br>CHECKED: GRW CHECKED: GRW |                                         | CONTRACT |                  | PROJECT     |
|                               |  |                                                       |                                         | R-40411  |                  | 1700108     |

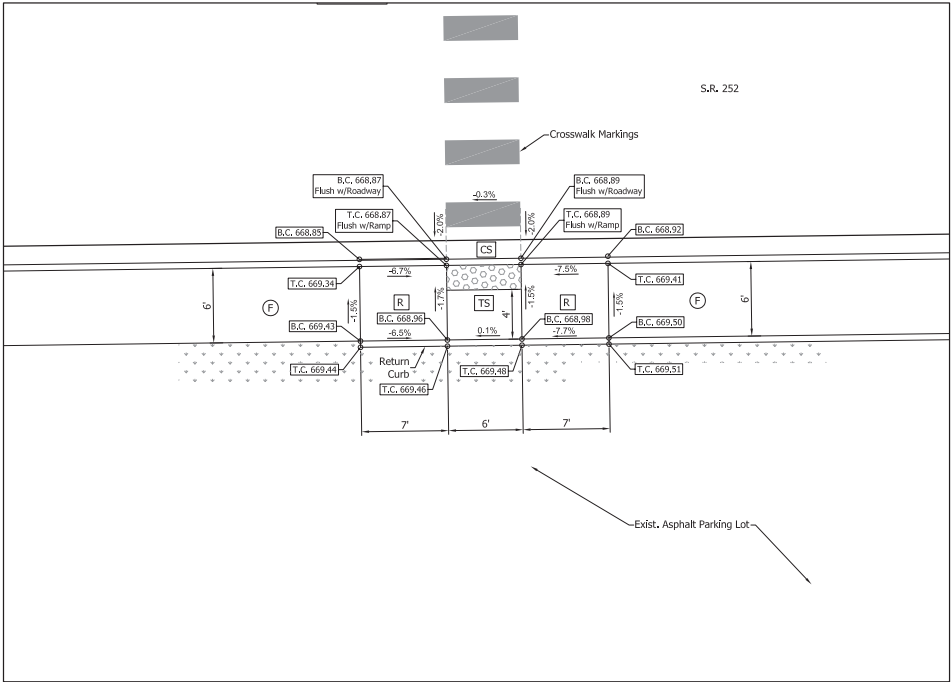

Midblock Crossing Curb Ramp  
on S.R. 252 at Sta. 78+19 Line "C" Rt.

- LEGEND**
- Buffer or Other Non-Walkable Surface
  - Blended Transition
  - Ramp
  - Detectable Warning Surface
  - Turning Space
  - Clear Space
  - Pedestrian Clear Space
  - Flared Side
  - Sidewalk Transition
  - Sidewalk
  - Proposed Slopes or Existing Slopes
  - Proposed Elevations or Existing Elevations
  - Lengths and Widths of all Elements and other Lengths and Widths for Constructability, (All may not be shown on this detail)
  - Ex. Ex. Slope or Elevation
  - T.C. Top of Curb
  - B.C. Bottom of Curb


|                      |                                         |  |                             |  |                        |  |
|----------------------|-----------------------------------------|--|-----------------------------|--|------------------------|--|
| NOT FOR CONSTRUCTION | INDIANA<br>DEPARTMENT OF TRANSPORTATION |  | HORIZONTAL SCALE<br>1" = 5' |  | BRIDGE FILE            |  |
|                      | CURB RAMP DETAILS<br>S.R. 252           |  | VERTICAL SCALE<br>1" = 5'   |  | DESIGNATION<br>1700108 |  |
|                      | DESIGNED: JGP<br>CHECKED: GRW           |  | DRAWN: JGP<br>CHECKED: GRW  |  | SURVEY BOOK<br>R-40411 |  |
|                      |                                         |  |                             |  | SHEETS<br>96 of 260    |  |

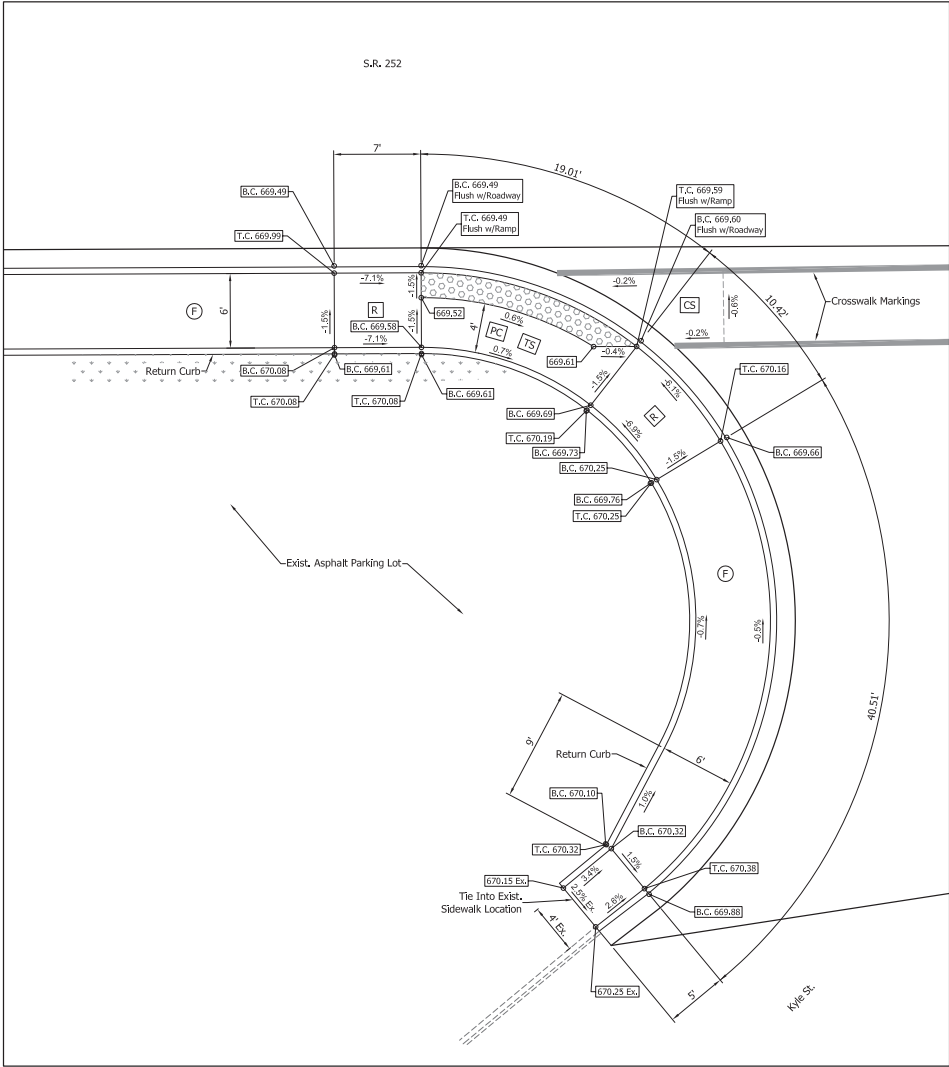

Modified One Way Directional Curb Ramp  
at SW Corner of S.R. 252 and Kyle St.

- LEGEND**
- Buffer or Other Non-Walkable Surface
  - Blended Transition
  - Ramp
  - Detectable Warning Surface
  - Turning Space
  - Clear Space
  - Pedestrian Clear Space
  - Flared Side
  - Sidewalk Transition
  - Sidewalk
  - Proposed Slopes or Existing Slopes
  - Proposed Elevations or Existing Elevations
  - Lengths and Widths of all Elements and other Lengths and Widths for Constructability, (All may not be shown on this detail)
  - Ex. Ex. Slope or Elevation
  - T.C. Top of Curb
  - B.C. Bottom of Curb

|                      |  |                                         |  |                             |  |                        |  |
|----------------------|--|-----------------------------------------|--|-----------------------------|--|------------------------|--|
| NOT FOR CONSTRUCTION |  | INDIANA<br>DEPARTMENT OF TRANSPORTATION |  | HORIZONTAL SCALE<br>1" = 5' |  | BRIDGE FILE            |  |
|                      |  | CURB RAMP DETAILS<br>S.R. 252           |  | VERTICAL SCALE<br>1" = 5'   |  | DESIGNATION<br>1700108 |  |
| DESIGNED: JGP        |  | DRAWN: JGP                              |  | SURVEY BOOK                 |  | SHEETS                 |  |
| CHECKED: GRW         |  | CHECKED: GRW                            |  | CONTRACT<br>R-40411         |  | PROJECT<br>1700108     |  |
|                      |  |                                         |  | 97                          |  | of 260                 |  |

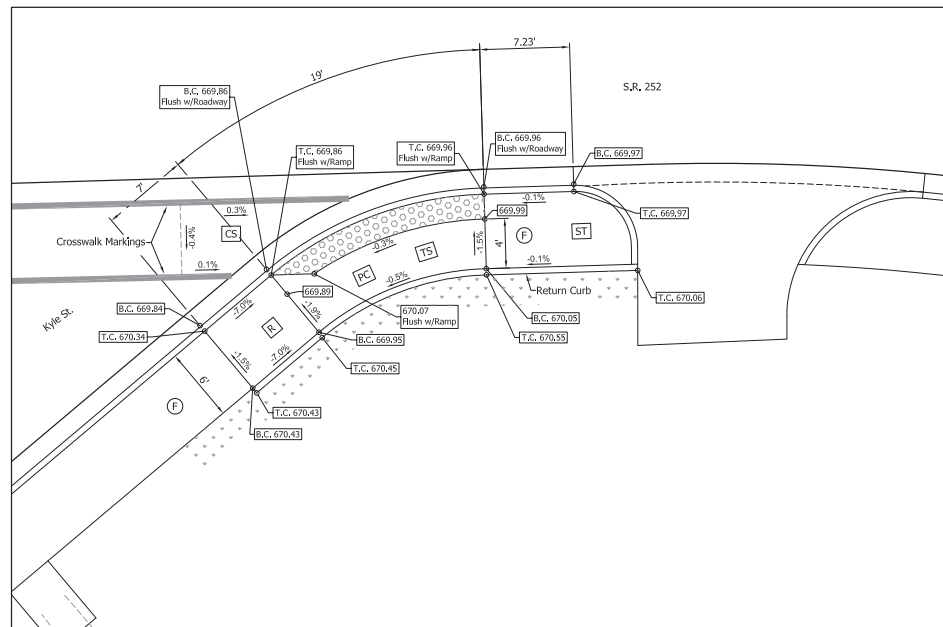

Modified One Way Directional Curb Ramp  
at SE Corner of S.R. 252 and Kyle St.



- LEGEND**
- Buffer or Other Non-Walkable Surface
  - Blended Transition
  - Ramp
  - Detectable Warning Surface
  - Turning Space
  - Clear Space
  - Pedestrian Clear Space
  - Flared Side
  - Sidewalk Transition
  - Sidewalk
  - Proposed Slopes or Existing Slopes
  - Proposed Elevations or Existing Elevations
  - Lengths and Widths of all Elements and other Lengths and Widths for Constructability, (All may not be shown on this detail)
  - Ex. Ex. Slope or Elevation
  - T.C. Top of Curb
  - B.C. Bottom of Curb

NOT FOR  
CONSTRUCTION



INDIANA  
DEPARTMENT OF TRANSPORTATION

CURB RAMP DETAILS  
S.R. 252

|                  |             |
|------------------|-------------|
| HORIZONTAL SCALE | BRIDGE FILE |
| 1" = 5'          | DESIGNATION |
| 1" = 5'          | 1700108     |
| SURVEY BOOK      | SHEETS      |
| 98               | of 260      |
| CONTRACT         | PROJECT     |
| R-40411          | 1700108     |

 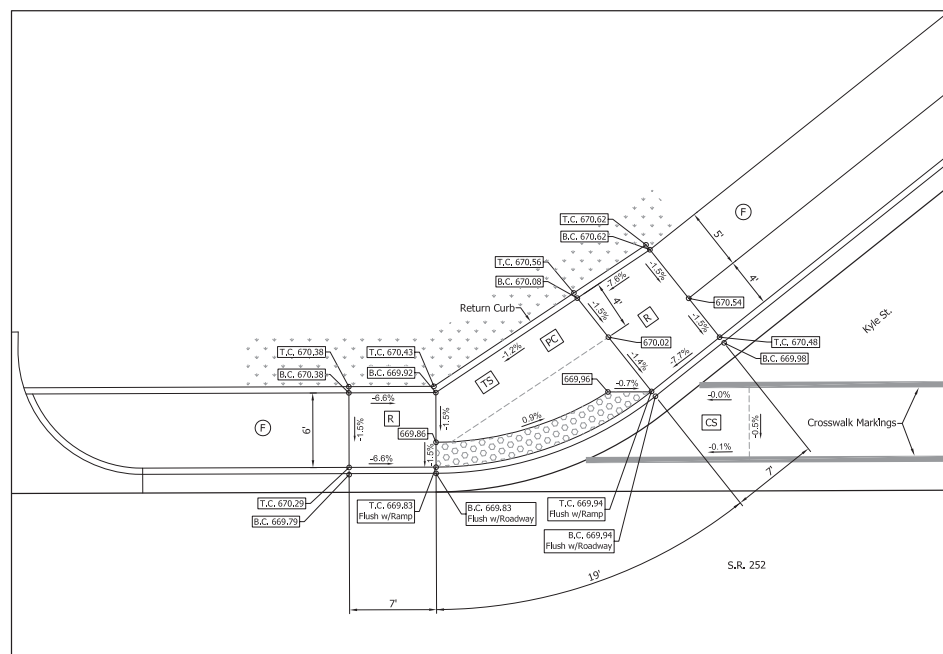

|                  |             |    |     |
|------------------|-------------|----|-----|
| HORIZONTAL SCALE | BRIDGE FILE |    |     |
| 1" = 5'          |             |    |     |
| VERTICAL SCALE   | DESIGNATION |    |     |
| 1" = 5'          | 1700108     |    |     |
| SURVEY BOOK      | SHEETS      |    |     |
|                  | 99          | of | 260 |
| CONTRACT         | PROJECT     |    |     |
| B-40411          | 1700108     |    |     |

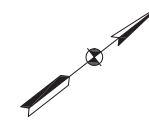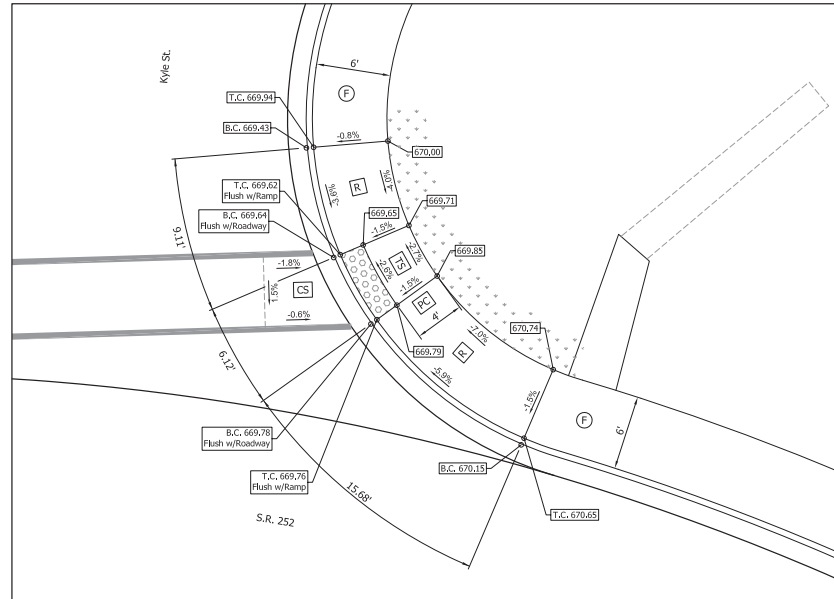

Modified One Way Directional Curb Ramp  
at NE Corner of S.R. 252 and Kyle St.

- LEGEND**
- Buffer or Other Non-Walkable Surface
  - B Blended Transition
  - R Ramp
  - Detectable Warning Surface
  - TS Turning Space
  - CS Clear Space
  - PC Pedestrian Clear Space
  - FS Flared Side
  - ST Sidewalk Transition
  - F Sidewalk
  - Proposed Slopes or Existing Slopes
  - Proposed Elevations or Existing Elevations
  - Lengths and Widths of all Elements and other  
Lengths and Widths for Constructability, (All may  
not be shown on this detail)
  - Ex. Ex. Slope or Elevation
  - T.C. Top of Curb
  - B.C. Bottom of Curb


NOT FOR  
CONSTRUCTION

INDIANA  
DEPARTMENT OF TRANSPORTATION

CURB RAMP DETAILS  
S.R. 252

|                  |             |
|------------------|-------------|
| HORIZONTAL SCALE | BRIDGE FILE |
| 1" = 5'          | DESIGNATION |
| VERTICAL SCALE   | 1700108     |
| 1" = 5'          |             |
| SURVEY BOOK      | SHEETS      |
| 100              | of 260      |
| CONTRACT         | PROJECT     |
| R-40411          | 1700108     |



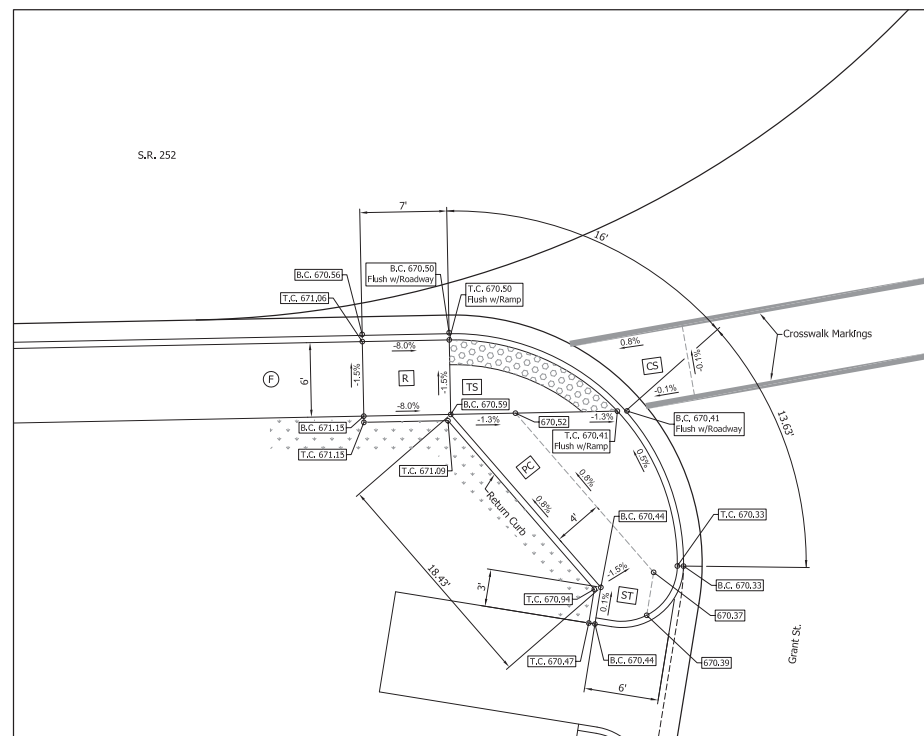

Modified One Way Directional Curb Ramp  
at SW Corner of S.R. 252 and Grant St.

LEGEND

- |      |   |
|------|---|
|      | Buffer or Other Non-Walkable Surface                                                                                              |
|      | Blended Transition   |
|      | Ramp   |
|      | Detectable Warning Surface   |
|      | Turning Space   |
|      | Clear Space   |
|      | Pedestrian Clear Space   |
|      | Flared Side   |
|      | Sidewalk Transition   |
|      | Sidewalk   |
|      | Proposed Slopes or Existing Slopes                                                                                                |
|      | Proposed Elevations or Existing Elevations                                                                                        |
|      | Lengths and Widths of all Elements and other<br>Lengths and Widths for Constructability, (All may<br>not be shown on this detail) |
| Ex.  | Ex. Slope or Elevation   |
| T.C. | Top of Curb   |
| B.C. | Bottom of Curb   |


|                  |             |         |        |
|------------------|-------------|---------|--------|
| HORIZONTAL SCALE | BRIDGE FILE |         |        |
| 1" = 5'          |             |         |        |
| VERTICAL SCALE   | DESIGNATION |         |        |
| 1" = 5'          | 1700108     |         |        |
| SURVEY BOOK      |             | SHEETS  |        |
|                  |             | 101     | of 260 |
| CONTRACT         |             | PROJECT |        |
| D-40411          |             | 1700108 |        |

NOT FOR  
CONSTRUCTION

|               |              |
|---------------|--------------|
| DESIGNED: JGP | DRAWN: JGP   |
| CHECKED: GRW  | CHECKED: GRW |

INDIANA  
DEPARTMENT OF TRANSPORTATION


CURB RAMP DETAILS  
S.R. 252

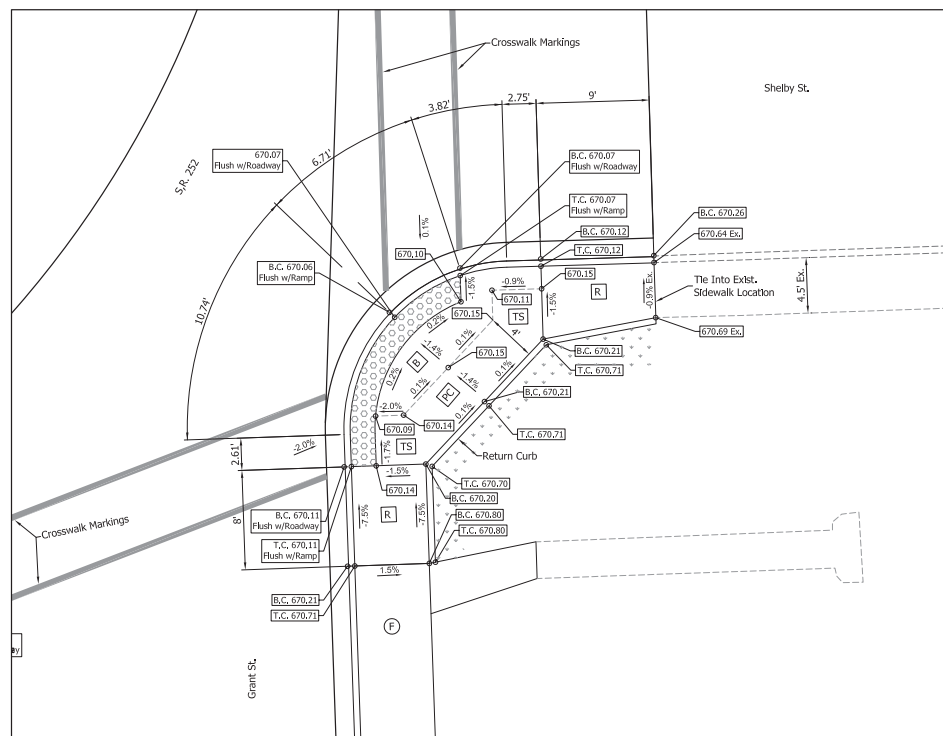

Modified Blended Transition Curb Ramp  
at SE Corner of S.R. 252 and Grant St. and South Corner of Shelby St.

- LEGEND**
- Buffer or Other Non-Walkable Surface
  - Blended Transition
  - Ramp
  - Detectable Warning Surface
  - Turning Space
  - Clear Space
  - Pedestrian Clear Space
  - Flared Side
  - Sidewalk Transition
  - Sidewalk
  - Proposed Slopes or Existing Slopes
  - Proposed Elevations or Existing Elevations
  - Lengths and Widths of all Elements and other Lengths and Widths for Constructability, (All may not be shown on this detail)
  - Ex. Ex. Slope or Elevation
  - T.C. Top of Curb
  - B.C. Bottom of Curb


|  |                         |               |  |                                         |  |                             |  |             |  |
|--|-------------------------|---------------|--|-----------------------------------------|--|-----------------------------|--|-------------|--|
|  | NOT FOR<br>CONSTRUCTION |               |  | INDIANA<br>DEPARTMENT OF TRANSPORTATION |  | HORIZONTAL SCALE<br>1" = 5' |  | BRIDGE FILE |  |
|  |                         |               |  |                                         |  | VERTICAL SCALE<br>1" = 5'   |  | DESIGNATION |  |
|  |                         |               |  |                                         |  |                             |  | 1700108     |  |
|  |                         | DESIGNED: JGP |  | DRAWN: JGP                              |  | SURVEY BOOK                 |  | SHEETS      |  |
|  |                         | CHECKED: GRW  |  | CHECKED: GRW                            |  | CONTRACT                    |  | PROJECT     |  |
|  |                         |               |  |                                         |  | R-40411                     |  | 1700108     |  |

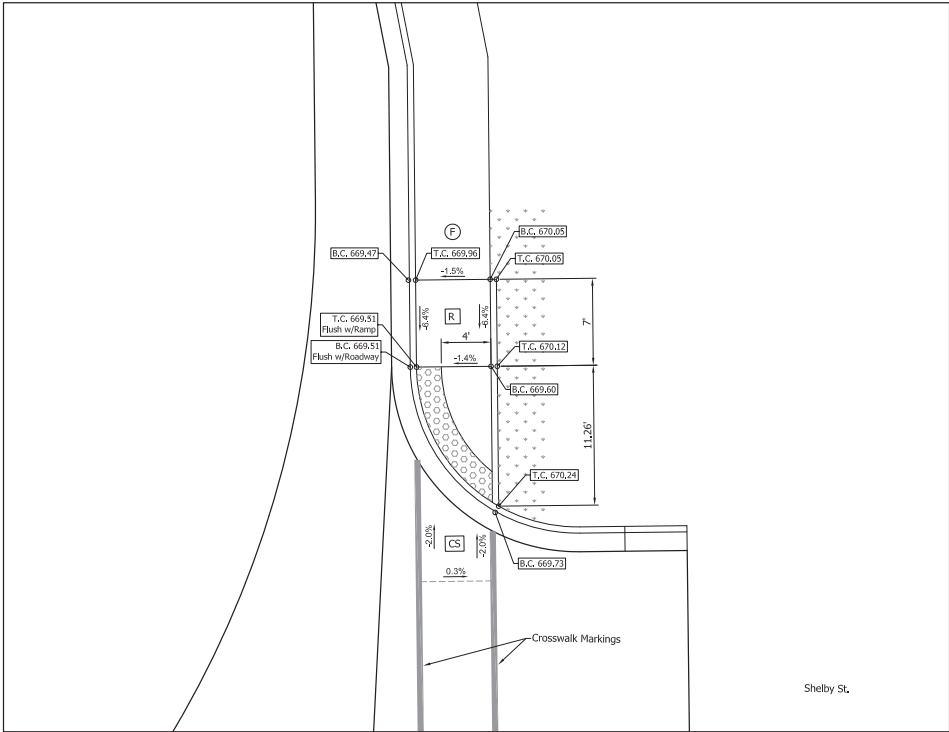

One Way Directional Curb Ramp  
at NE Corner of S.R. 252 and Shelby St.

- LEGEND**
- Buffer or Other Non-Walkable Surface
  - Blended Transition
  - Ramp
  - Detectable Warning Surface
  - Turning Space
  - Clear Space
  - Pedestrian Clear Space
  - Flared Side
  - Sidewalk Transition
  - Sidewalk
  - Proposed Slopes or Existing Slopes
  - Proposed Elevations or Existing Elevations
  - Lengths and Widths of all Elements and other  
Lengths and Widths for Constructability, (All may  
not be shown on this detail)
  - Ex. Ex. Slope or Elevation
  - T.C. Top of Curb
  - B.C. Bottom of Curb


|                         |                                         |  |                             |  |                           |  |
|-------------------------|-----------------------------------------|--|-----------------------------|--|---------------------------|--|
| NOT FOR<br>CONSTRUCTION | INDIANA<br>DEPARTMENT OF TRANSPORTATION |  | HORIZONTAL SCALE<br>1" = 5' |  | BRIDGE FILE               |  |
|                         | CURB RAMP DETAILS<br>S.R. 252           |  | VERTICAL SCALE<br>1" = 5'   |  | DESIGNATION<br>1700108    |  |
|                         | DESIGNED: JGP<br>CHECKED: GRW           |  | DRAWN: JGP<br>CHECKED: GRW  |  | SURVEY BOOK<br>103 of 260 |  |
|                         |                                         |  |                             |  | CONTRACT<br>R-40411       |  |

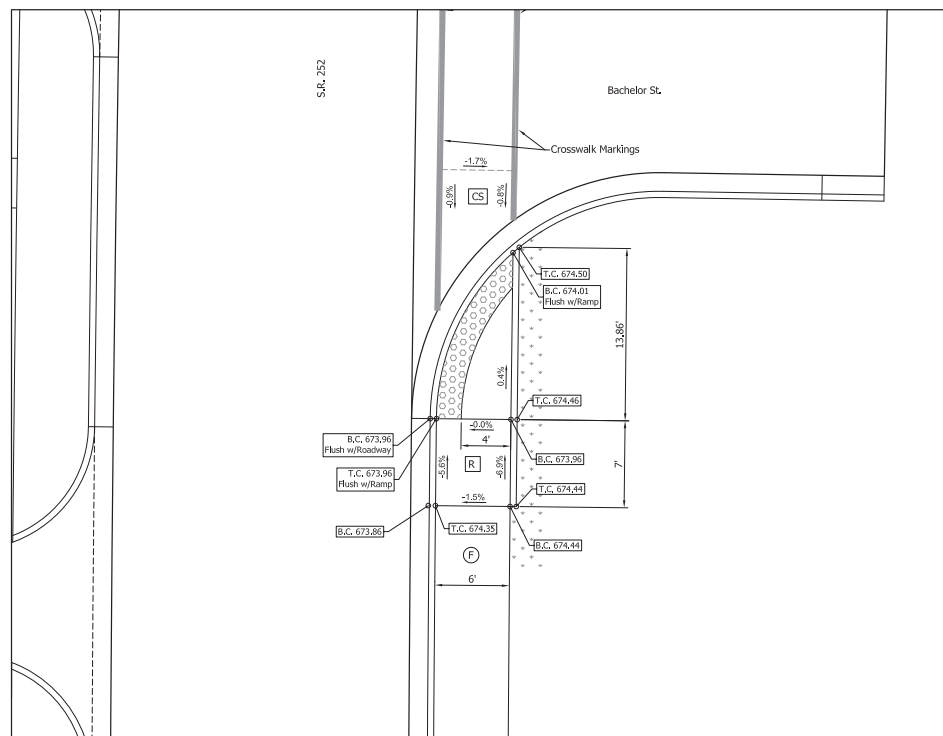

One Way Directional Curb Ramp  
at SE Corner of S.R. 252 and Bachelor St.

- LEGEND**
- Buffer or Other Non-Walkable Surface
  - Blended Transition
  - Ramp
  - Detectable Warning Surface
  - Turning Space
  - Clear Space
  - Pedestrian Clear Space
  - Flared Side
  - Sidewalk Transition
  - Sidewalk
  - Proposed Slopes or Existing Slopes
  - Proposed Elevations or Existing Elevations
  - Lengths and Widths of all Elements and other Lengths and Widths for Constructability, (All may not be shown on this detail)
  - Ex. Ex. Slope or Elevation
  - T.C. Top of Curb
  - B.C. Bottom of Curb

|  |                         |  |  |                                         |  |                  |  |             |  |
|--|-------------------------|--|--|-----------------------------------------|--|------------------|--|-------------|--|
|  | NOT FOR<br>CONSTRUCTION |  |  | INDIANA<br>DEPARTMENT OF TRANSPORTATION |  | HORIZONTAL SCALE |  | BRIDGE FILE |  |
|  |                         |  |  |                                         |  | 1" = 5'          |  |             |  |
|  |                         |  |  |                                         |  | VERTICAL SCALE   |  | DESIGNATION |  |
|  |                         |  |  |                                         |  | 1" = 5'          |  | 1700108     |  |
|  |                         |  |  |                                         |  | SURVEY BOOK      |  | SHEETS      |  |
|  |                         |  |  |                                         |  | CONTRACT         |  | PROJECT     |  |
|  |                         |  |  | CURB RAMP DETAILS<br>S.R. 252           |  | 104              |  | of 260      |  |
|  |                         |  |  |                                         |  | R-40411          |  | 1700108     |  |

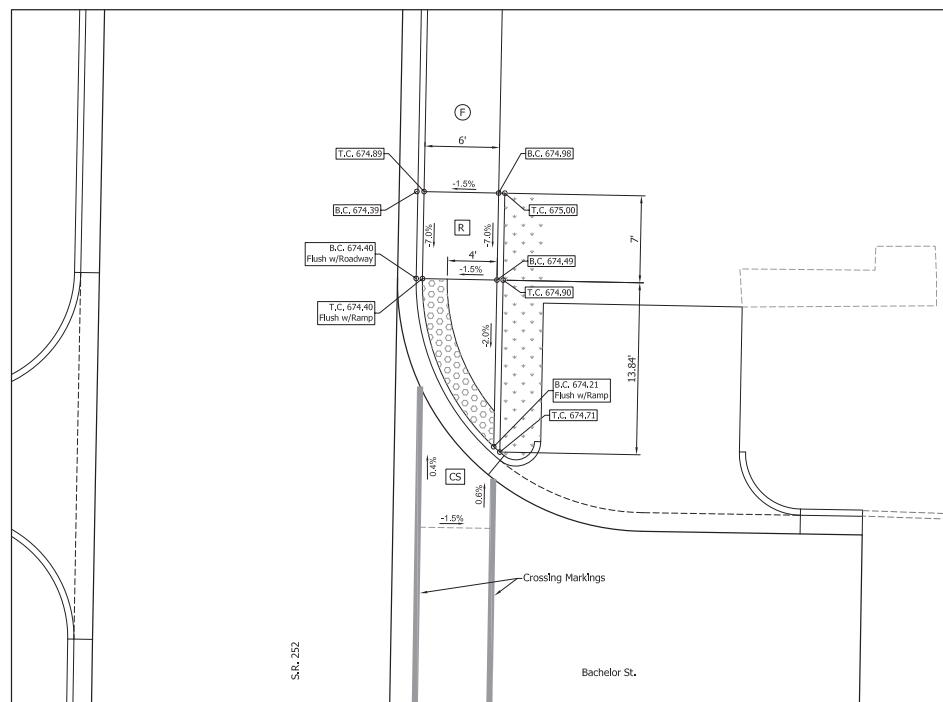

Modified One Way Directional Curb Ramp  
at NE Corner of S.R. 252 and Grant St.


- LEGEND**
- - - Buffer or Other Non-Walkable Surface
  - B Blended Transition
  - R Ramp
  - Detectable Warning Surface
  - TS Turning Space
  - CS Clear Space
  - PC Pedestrian Clear Space
  - FS Flared Side
  - ST Sidewalk Transition
  - P Sidewalk
  - Proposed Slopes or Existing Slopes
  - Proposed Elevations or Existing Elevations
  - Lengths and Widths of all Elements and other Lengths and Widths for Constructability, (All may not be shown on this detail)
  - Ex. Ex. Slope or Elevation
  - T.C. Top of Curb
  - B.C. Bottom of Curb

NOT FOR  
CONSTRUCTION

DESIGNED: JGP DRAWN: JGP  
CHECKED: GRW CHECKED: GRW

INDIANA  
DEPARTMENT OF TRANSPORTATION  
  
CURB RAMP DETAILS  
S.R. 252


|                  |             |
|------------------|-------------|
| HORIZONTAL SCALE | BRIDGE FILE |
| 1" = 5'          | DESIGNATION |
| 1" = 5'          | 1700108     |
| SURVEY BOOK      | SHEETS      |
| CONTRACT         | 105 of 260  |
| R-40411          | PROJECT     |
|                  | 1700108     |

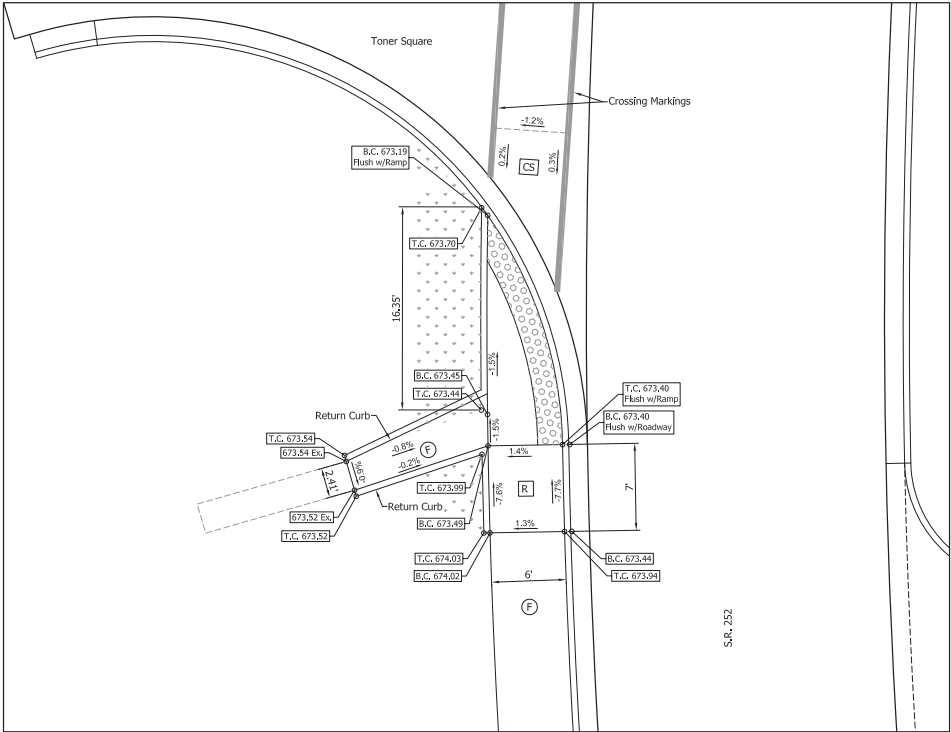

Modified One Way Directional Curb Ramp  
at SW Corner of S.R. 252 and Toner Square

- LEGEND**
- Buffer or Other Non-Walkable Surface
  - Blended Transition
  - Ramp
  - Detectable Warning Surface
  - Turning Space
  - Clear Space
  - Pedestrian Clear Space
  - Flared Side
  - Sidewalk Transition
  - Sidewalk
  - Proposed Slopes or Existing Slopes
  - Proposed Elevations or Existing Elevations
  - Lengths and Widths of all Elements and other Lengths and Widths for Constructability, (All may not be shown on this detail)
  - Ex. Ex. Slope or Elevation
  - T.C. Top of Curb
  - B.C. Bottom of Curb

|                      |                                         |  |                             |  |                        |  |
|----------------------|-----------------------------------------|--|-----------------------------|--|------------------------|--|
| NOT FOR CONSTRUCTION | INDIANA<br>DEPARTMENT OF TRANSPORTATION |  | HORIZONTAL SCALE<br>1" = 5' |  | BRIDGE FILE            |  |
|                      | CURB RAMP DETAILS<br>S.R. 252           |  | VERTICAL SCALE<br>1" = 5'   |  | DESIGNATION<br>1700108 |  |
|                      | DESIGNED: JGP<br>DRAWN: JGP             |  | SURVEY BOOK                 |  | SHEETS                 |  |
|                      | CHECKED: GRW<br>CHECKED: GRW            |  | CONTRACT<br>R-40411         |  | PROJECT<br>1700108     |  |

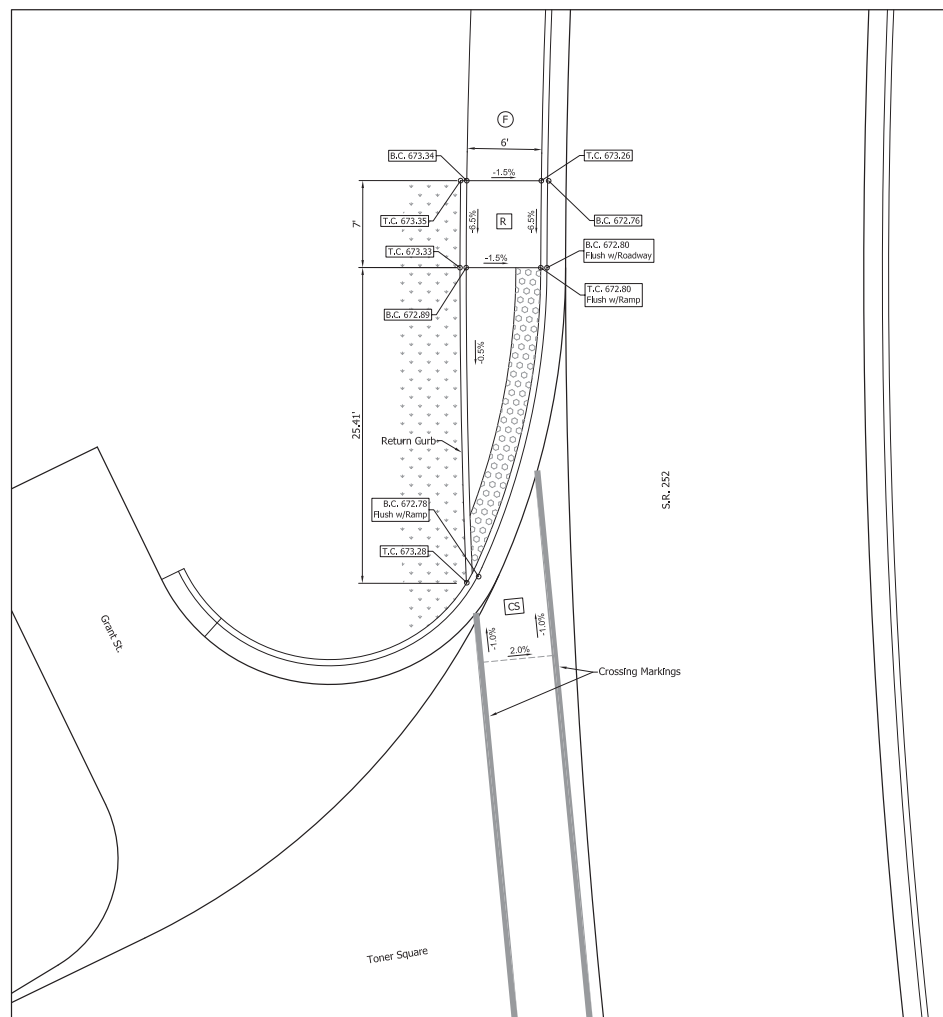


One Way Directional Curb Ramp  
at NW Corner of S.R. 252 and Toner Square and Grant St.

- LEGEND**
- Buffer or Other Non-Walkable Surface
  - Blended Transition
  - Ramp
  - Detectable Warning Surface
  - Turning Space
  - Clear Space
  - Pedestrian Clear Space
  - Flared Side
  - Sidewalk Transition
  - Sidewalk
  - Proposed Slopes or Existing Slopes
  - Proposed Elevations or Existing Elevations
  - Lengths and Widths of all Elements and other Lengths and Widths for Constructability, (All may not be shown on this detail)
  - Ex. Ex. Slope or Elevation
  - T.C. Top of Curb
  - B.C. Bottom of Curb

|  |                         |               |  |                                         |  |                  |  |             |  |
|--|-------------------------|---------------|--|-----------------------------------------|--|------------------|--|-------------|--|
|  | NOT FOR<br>CONSTRUCTION |               |  | INDIANA<br>DEPARTMENT OF TRANSPORTATION |  | HORIZONTAL SCALE |  | BRIDGE FILE |  |
|  |                         |               |  |                                         |  | 1" = 5'          |  |             |  |
|  |                         |               |  |                                         |  | VERTICAL SCALE   |  | DESIGNATION |  |
|  |                         |               |  |                                         |  | 1" = 5'          |  | 1700108     |  |
|  |                         | DESIGNED: JGP |  | DRAWN: JGP                              |  | SURVEY BOOK      |  | SHEETS      |  |
|  |                         | CHECKED: GRW  |  | CHECKED: GRW                            |  | CONTRACT         |  | 107 of 260  |  |
|  |                         |               |  | CURB RAMP DETAILS<br>S.R. 252           |  | PROJECT          |  | 1700108     |  |
|  |                         |               |  |                                         |  | R-40411          |  |             |  |




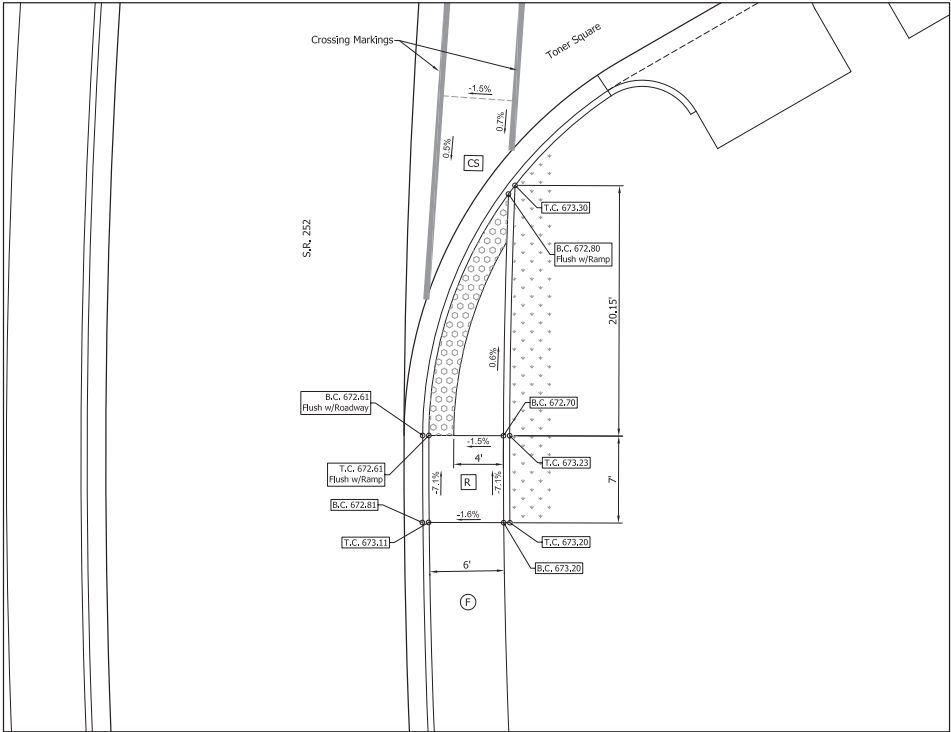

One Way Directional Curb Ramp  
at SE Corner of S.R. 252 and Toner Square

- LEGEND**
- Buffer or Other Non-Walkable Surface
  - Blended Transition
  - Ramp
  - Detectable Warning Surface
  - Turning Space
  - Clear Space
  - Pedestrian Clear Space
  - Flared Side
  - Sidewalk Transition
  - Sidewalk
  - Proposed Slopes or Existing Slopes
  - Proposed Elevations or Existing Elevations
  - Lengths and Widths of all Elements and other  
Lengths and Widths for Constructability, (All may  
not be shown on this detail)
  - Ex. Ex. Slope or Elevation
  - T.C. Top of Curb
  - B.C. Bottom of Curb

|  |                         |               |  |                                         |  |                  |  |             |  |         |  |
|--|-------------------------|---------------|--|-----------------------------------------|--|------------------|--|-------------|--|---------|--|
|  | NOT FOR<br>CONSTRUCTION |               |  | INDIANA<br>DEPARTMENT OF TRANSPORTATION |  | HORIZONTAL SCALE |  | BRIDGE FILE |  |         |  |
|  |                         |               |  |                                         |  | 1" = 5'          |  |             |  |         |  |
|  |                         |               |  |                                         |  | VERTICAL SCALE   |  | DESIGNATION |  |         |  |
|  |                         |               |  |                                         |  | 1" = 5'          |  | 1700108     |  |         |  |
|  |                         | DESIGNED: JGP |  | DRAWN: JGP                              |  |                  |  | SURVEY BOOK |  | SHEETS  |  |
|  |                         | CHECKED: GRW  |  | CHECKED: GRW                            |  |                  |  | 108         |  | of 260  |  |
|  |                         |               |  |                                         |  |                  |  | CONTRACT    |  | PROJECT |  |
|  |                         |               |  |                                         |  |                  |  | R-40411     |  | 1700108 |  |

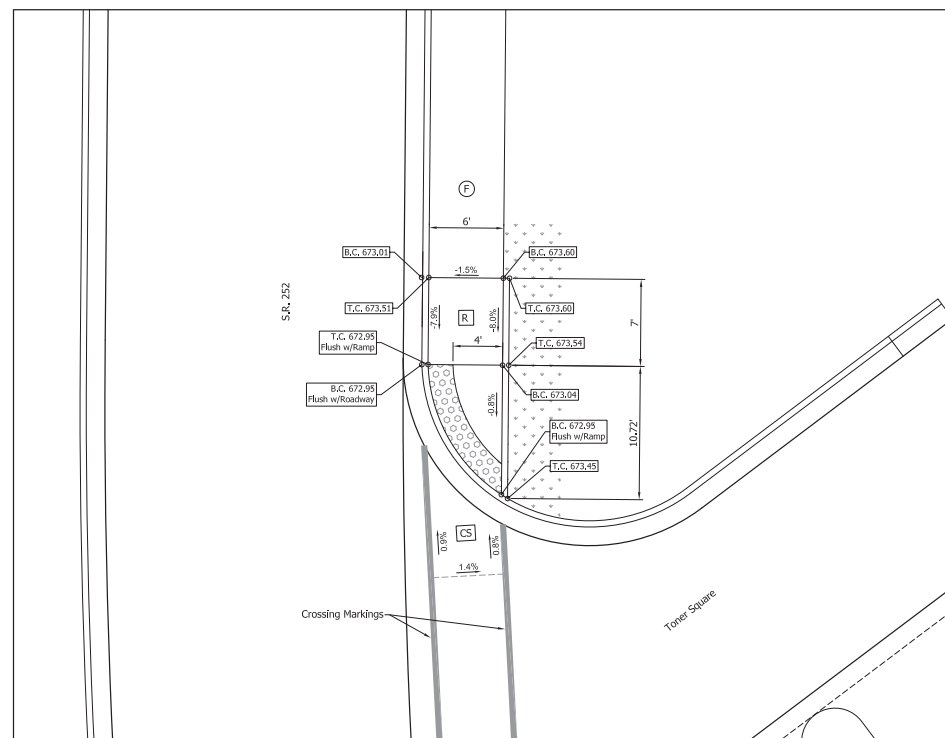

### One Way Directional Curb Ramp at NE Corner of S.R. 252 and Toner Square



LEGEND

- |      |   |
|------|---|
|      | Buffer or Other Non-Walkable Surface                                                                                        |
|      | Blended Transition   |
|      | Ramp   |
|      | Detectable Warning Surface                                                                                                  |
|      | Turning Space   |
|      | Clear Space   |
|      | Pedestrian Clear Space   |
|      | Flared Side   |
|      | Sidewalk Transition   |
|      | Sidewalk   |
|      | Proposed Slopes or Existing Slopes                                                                                          |
|      | Proposed Elevations or Existing Elevations                                                                                  |
|      | Lengths and Widths of all Elements and other Lengths and Widths for Constructability, (All may not be shown on this detail) |
| Ex.  | Ex. Slope or Elevation   |
| T.C. | Top of Curb   |
| B.C. | Bottom of Curb   |


|                  |             |    |     |
|------------------|-------------|----|-----|
| HORIZONTAL SCALE | BRIDGE FILE |    |     |
| 1" = 5'          |             |    |     |
| VERTICAL SCALE   | DESIGNATION |    |     |
| 1" = 5'          | 1700108     |    |     |
| SURVEY BOOK      | SHEETS      |    |     |
|                  | 109         | of | 260 |
| CONTRACT         | PROJECT     |    |     |
| R-40411          | 1700108     |    |     |

NOT FOR  
CONSTRUCTION

|               |              |
|---------------|--------------|
| DESIGNED: JGP | DRAWN: JGP   |
| CHECKED: GRW  | CHECKED: GRW |

INDIANA  
DEPARTMENT OF TRANSPORTATION

CURB RAMP DETAILS  
S.R. 252

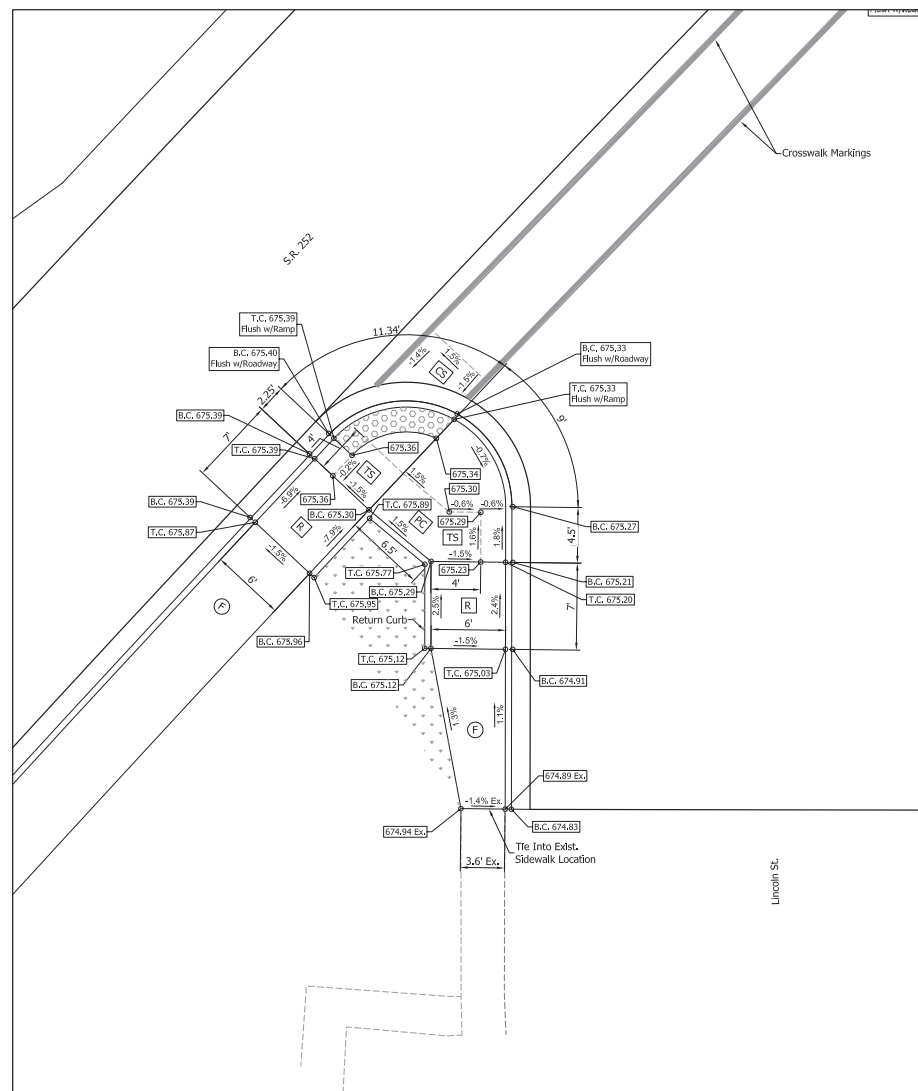

Modified One Way Directional Curb Ramp  
at SW Corner of S.R. 252 and Lincoln St.


- LEGEND**
- B.C. Buffer or Other Non-Walkable Surface
  - B Blended Transition
  - R Ramp
  - TS Detectable Warning Surface
  - CS Turning Space
  - PC Clear Space
  - FS Pedestrian Clear Space
  - ST Flared Side
  - F Sidewalk Transition
  - F Sidewalk
  - Proposed Slopes or Existing Slopes
  - Proposed Elevations or Existing Elevations
  - Lengths and Widths of all Elements and other Lengths and Widths for Constructability, (All may not be shown on this detail)
  - Ex. Ex. Slope or Elevation
  - T.C. Top of Curb
  - B.C. Bottom of Curb

NOT FOR  
CONSTRUCTION

DESIGNED: JGP DRAWN: JGP  
CHECKED: GRW CHECKED: GRW

INDIANA  
DEPARTMENT OF TRANSPORTATION  
  
CURB RAMP DETAILS  
S.R. 252

|                  |             |
|------------------|-------------|
| HORIZONTAL SCALE | BRIDGE FILE |
| 1" = 5'          | DESIGNATION |
| 1" = 5'          | 1700108     |
| SURVEY BOOK      | SHEETS      |
| CONTRACT         | 110 of 260  |
| R-40411          | PROJECT     |
|                  | 1700108     |

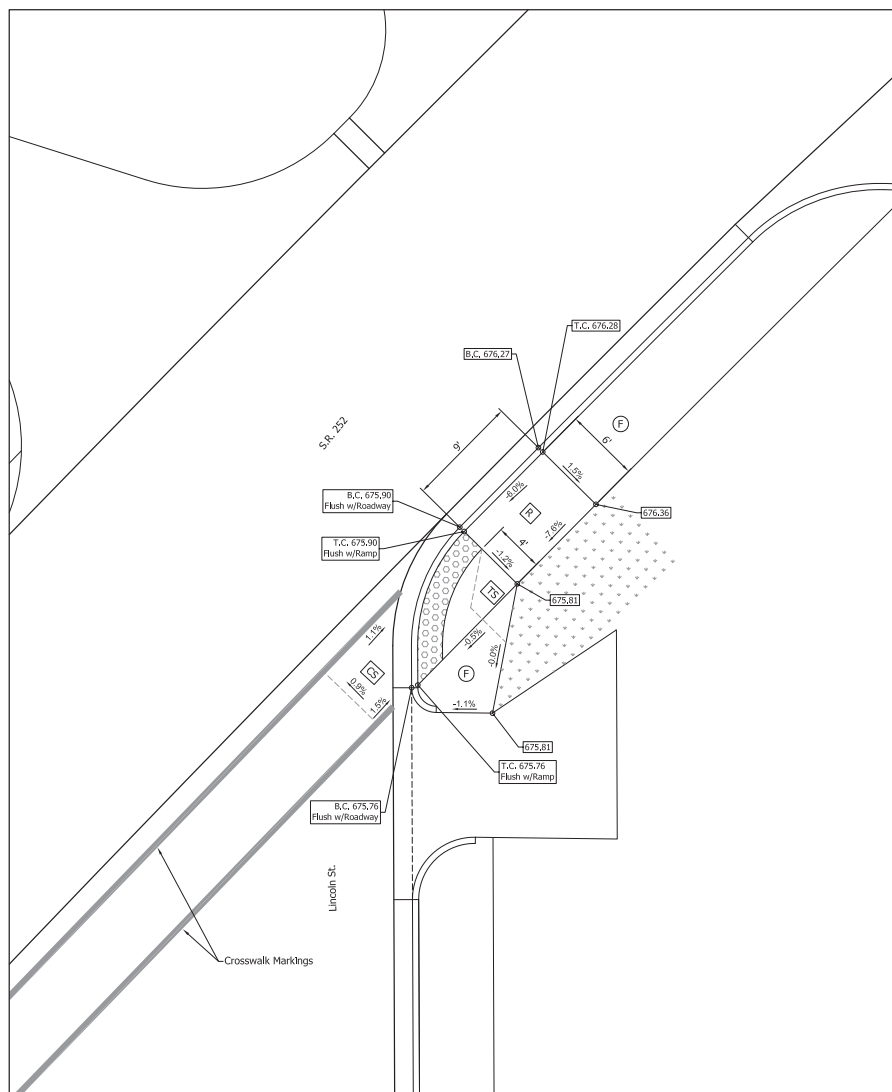

Modified Parallel Curb Ramp  
at SE Corner of S.R. 252 and Lincoln St.


- LEGEND**
- Buffer or Other Non-Walkable Surface
  - Blended Transition
  - Ramp
  - Detectable Warning Surface
  - Turning Space
  - Clear Space
  - Pedestrian Clear Space
  - Flared Side
  - Sidewalk Transition
  - Sidewalk
  - Proposed Slopes or Existing Slopes
  - Proposed Elevations or Existing Elevations
  - Lengths and Widths of all Elements and other
  - Lengths and Widths for Constructability, (All may not be shown on this detail)
  - Ex. Ex. Slope or Elevation
  - T.C. Top of Curb
  - B.C. Bottom of Curb

NOT FOR  
CONSTRUCTION

INDIANA  
DEPARTMENT OF TRANSPORTATION

CURB RAMP DETAILS  
S.R. 252

|                  |             |
|------------------|-------------|
| HORIZONTAL SCALE | BRIDGE FILE |
| 1" = 5'          | DESIGNATION |
| 1" = 5'          | 1700108     |
| SURVEY BOOK      | SHEETS      |
| 111              | of 260      |
| CONTRACT         | PROJECT     |
| R-40411          | 1700108     |

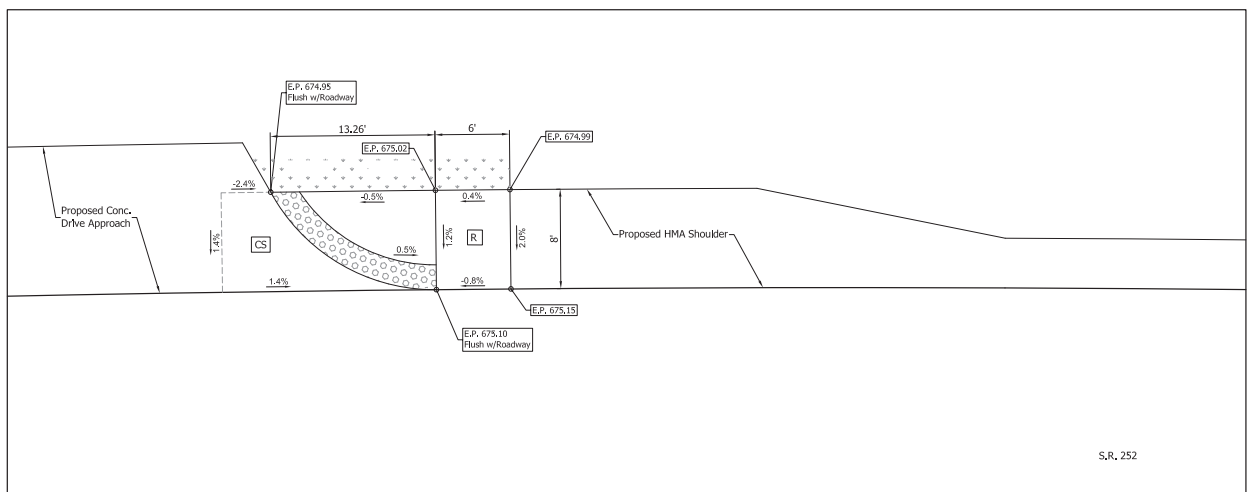

One Way Directional Curb Ramp  
Termination of Sidewalk on North Side of S.R. 252 West of Lincoln St.

- LEGEND**
- Buffer or Other Non-Walkable Surface
  - Blended Transition
  - Ramp
  - Detectable Warning Surface
  - Turning Space
  - Clear Space
  - Pedestrian Clear Space
  - Flared Side
  - Sidewalk Transition
  - Sidewalk
  - Proposed Slopes or Existing Slopes
  - Proposed Elevations or Existing Elevations
  - Lengths and Widths of all Elements and other Lengths and Widths for Constructability, (All may not be shown on this detail)
  - Ex. Ex. Slope or Elevation
  - T.C. Top of Curb
  - B.C. Bottom of Curb

|                                 |                                         |  |                  |             |
|---------------------------------|-----------------------------------------|--|------------------|-------------|
| <div>NOT FOR CONSTRUCTION</div> | INDIANA<br>DEPARTMENT OF TRANSPORTATION |  | HORIZONTAL SCALE | BRIDGE FILE |
|                                 | CURB RAMP DETAILS<br>S.R. 252           |  | VERTICAL SCALE   | DESIGNATION |
|                                 | DESIGNED: JGP DRAWN: JGP                |  | 1" = 5'          | 1700108     |
|                                 | CHECKED: GRW CHECKED: GRW               |  | SURVEY BOOK      | SHEETS      |
|                                 |                                         |  | CONTRACT         | PROJECT     |
|                                 |                                         |  | R-40411          | 1700108     |