


Mobile Unit Floor Plan Example

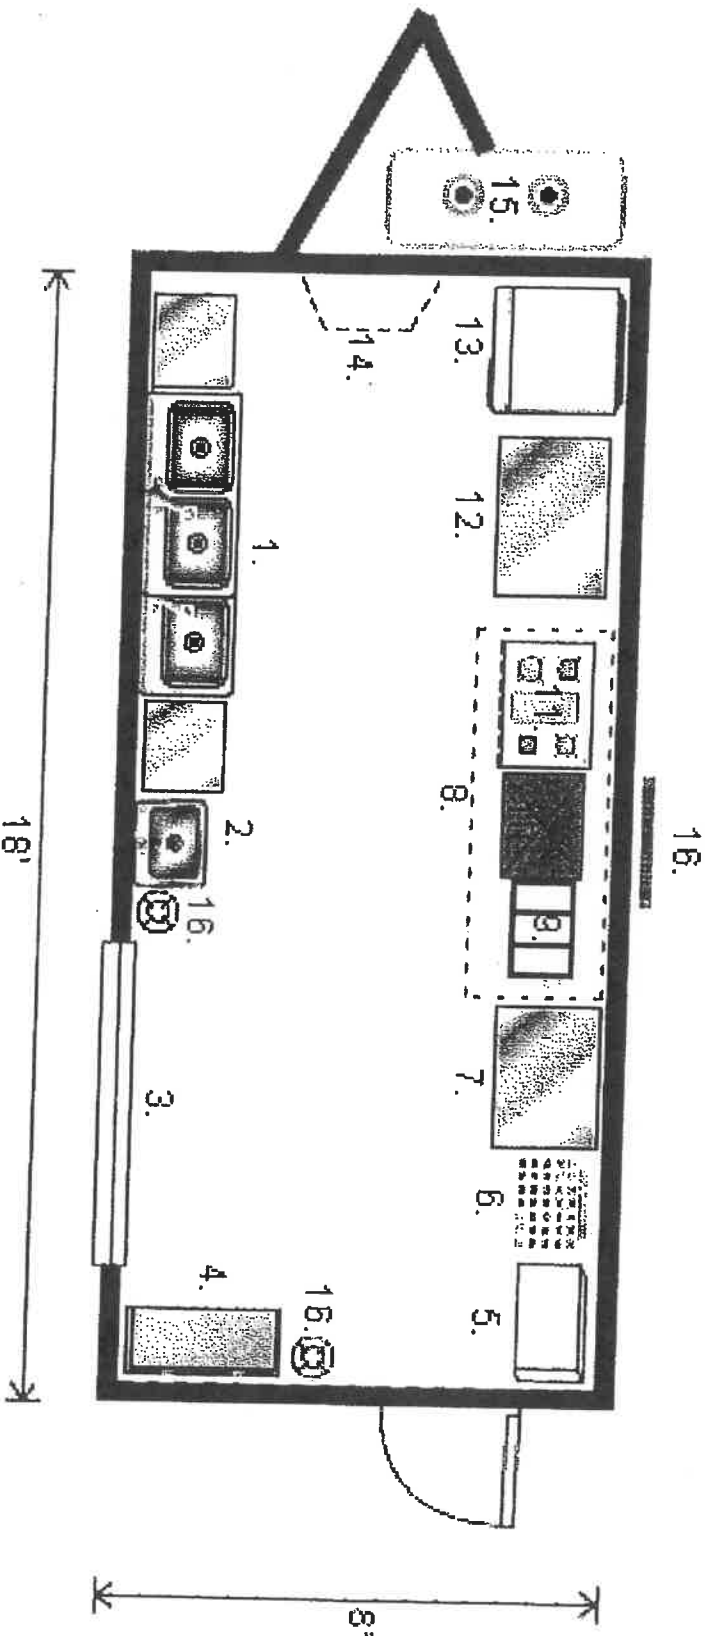

- | | |
|-------------------------------|---------------------------------------|
| 1. 3 Comp Sink | 10. Griddle |
| 2. Hand Sink | 11. Range |
| 3. Service Counter | 12. Stainless steel work table |
| 4. Drink station | 13. Reach-in fridge |
| 5. Microwave/ toaster | 14. Fresh & waste water holding tanks |
| 6. Prep table | 15. Propane tank or generator |
| 7. Stainless steel work table | 16. Exhaust vent |
| 8. Hood System | |
| 9. Fryer | |

(Business Name)

Total Square Feet = 144

Fresh water tank = 50 gals

Waste water tank = 100 gals

Scale 3/4" = 1'