

535+00


Phase 1: CONSTRUCTION ACTIVITIES
 1. Remove Existing Pavement Marking To Remain
 2. Construct Temporary Pavement on Westbound Side,
 3. Construct Pumpkinvine Trail Tunnel.

Construction Design Speed: 50 MPH
Construction Clear Zone: 16'-0"

540+00

545+00

550+00

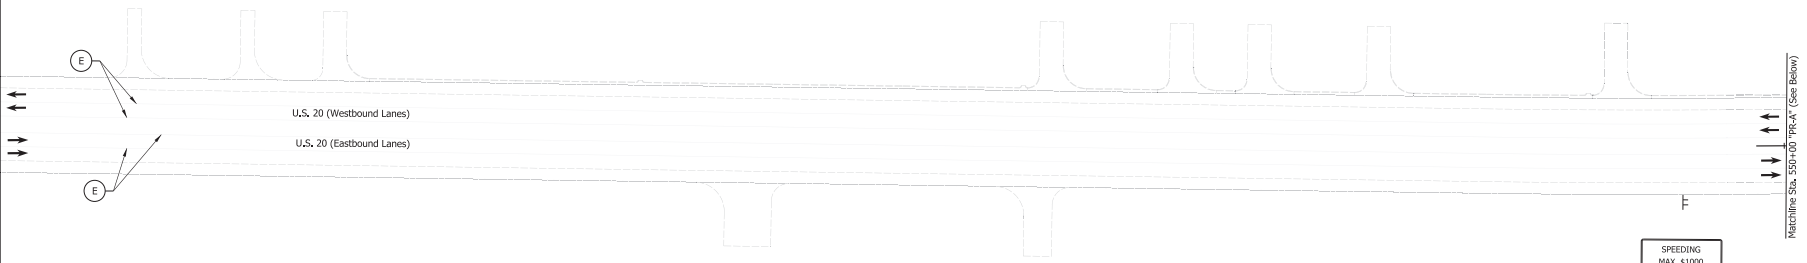


- Notes:
1. All Sign Spacing Shall be 500' Unless Otherwise Directed.
 2. Contractor Shall Maintain 6' Minimum Shoulders At All Times.
 3. Drum Spacing in Tapers Shall Be 50'.
 4. Drum Spacing in Tangents Shall Be 100'.
 5. All Stations Referenced from Line "PR-A" Unless Otherwise Noted.
 6. Existing Transverse Rumble Strips to Remain In Place.
 7. All Access Shall Remain Open at all Times Unless Otherwise Directed.

550+00

555+00

560+00

565+00

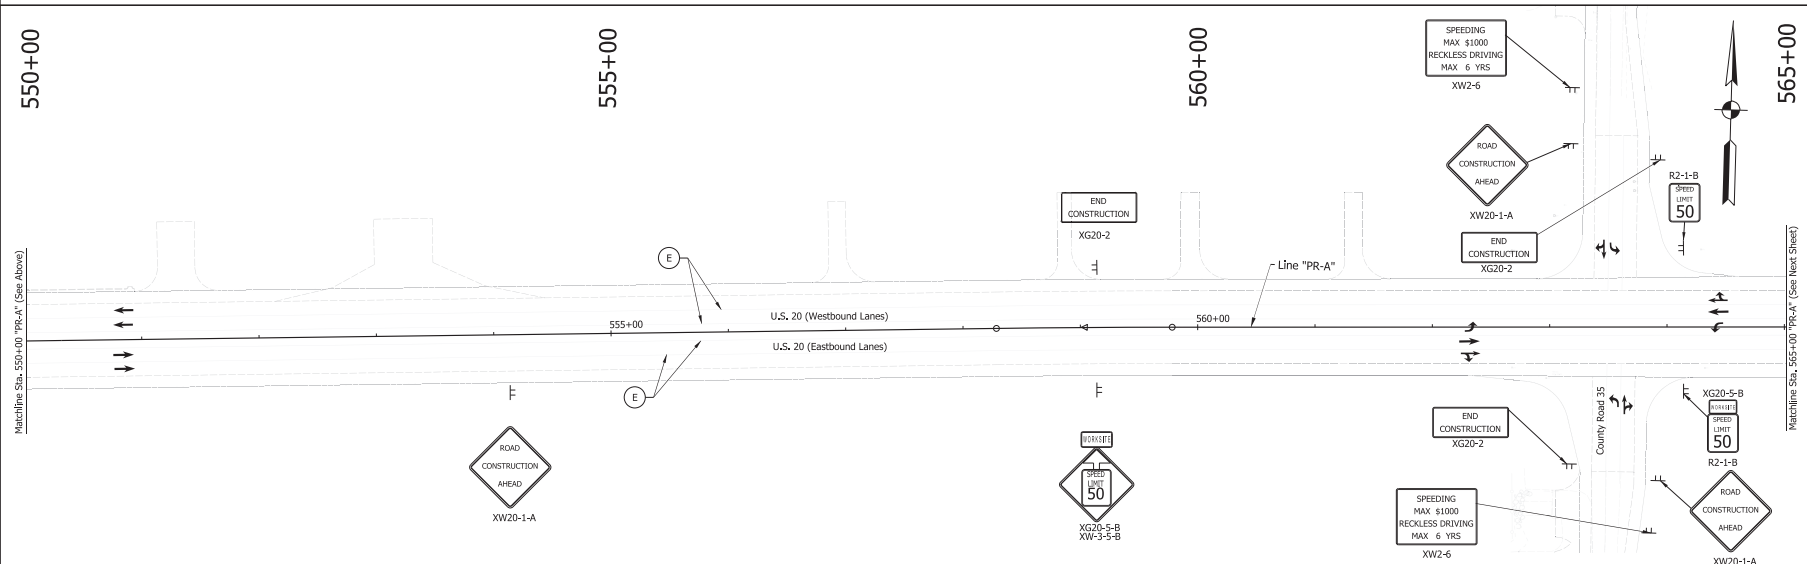

Maintenance Of Traffic Legend

	Construction Area
	Standard Drum
	Direction Of Traffic Barricade, III-A (12 Lft.)
	Construction Sign, A

Temporary Pavement Marking Legend

	Temporary Pavement Marking, Removable, 5 In. (White)		Existing Pavement Marking To Remain
	Temporary Pavement Marking, Removable, 5 In. (Yellow)		
	Temporary Pavement Marking, Removable, 5 In. (Dotted White 3' Line 9' Gap)		

DRAFT
 NOT FOR CONSTRUCTION

RECOMMENDED FOR APPROVAL	DESIGN ENGINEER	DATE
DESIGNED: LMC	DRAWING: LMC	
CHECKED: NSX	CHECKED: NSX	




INDIANA
 DEPARTMENT OF TRANSPORTATION

MAINTENANCE OF TRAFFIC
 PHASE 1

HORIZONTAL SCALE	BRIDGE FILE
1"=50'	N/A
VERTICAL SCALE	DESIGNATION
N/A	1900955
SURVEY BOOK	SHEETS
ELECTRONIC	13 OF 151
CONTRACT	PROJECT
R-42279	1900955

11/02/2020 11:19:26 AM
 File: I:\2020\1900955\mofc\0001.dgn
 User: j\2020\1900955\mofc\0001.dgn

- Notes
1. All Sign Spacing Shall be 500' Unless Otherwise Directed.
 2. Contractor Shall Maintain 6' Minimum Shoulders At All Times.
 3. Drum Spacing In Tapers Shall Be 50'.
 4. Drum Spacing In Tangents Shall Be 100'.
 5. All Stations Referenced From Line "PR-A" Unless Otherwise Noted.
 6. Existing Transverse Rumble Strips To Remain In Place.
 7. All Access Shall Remain Open at all Times Unless Otherwise Directed.

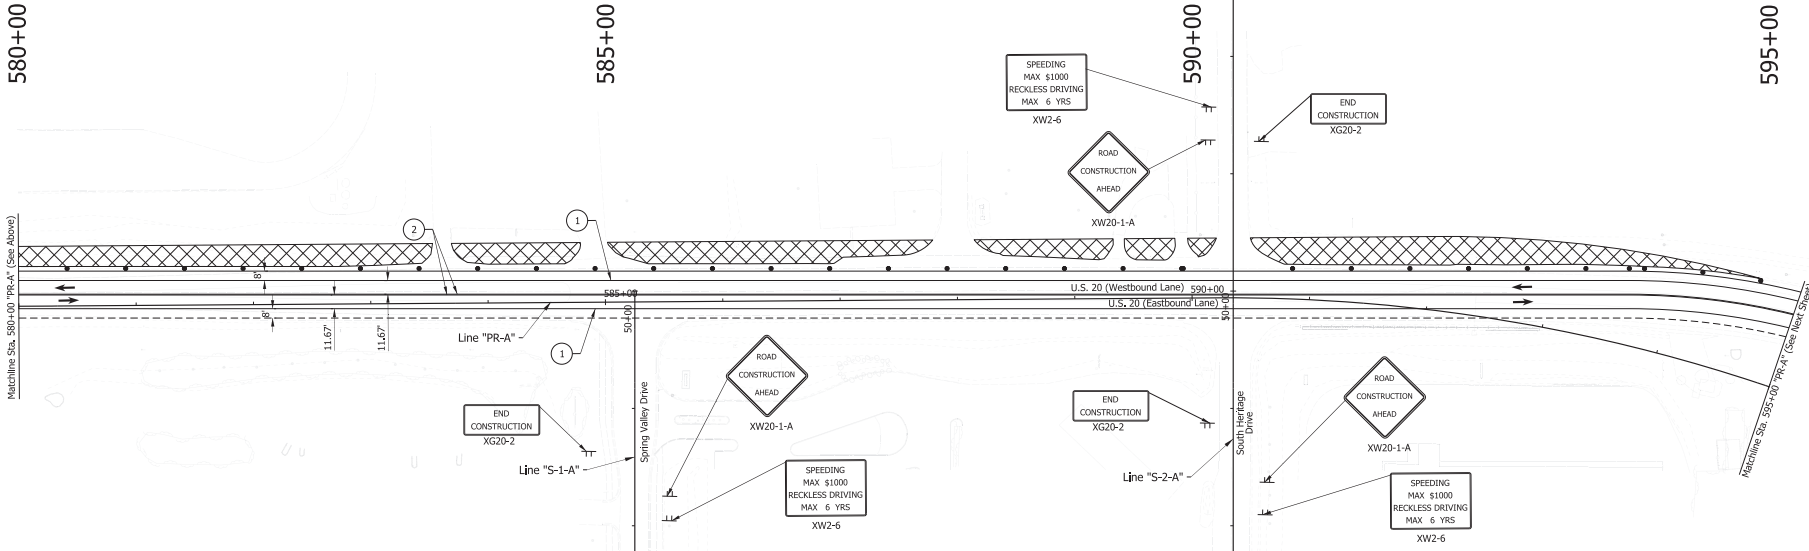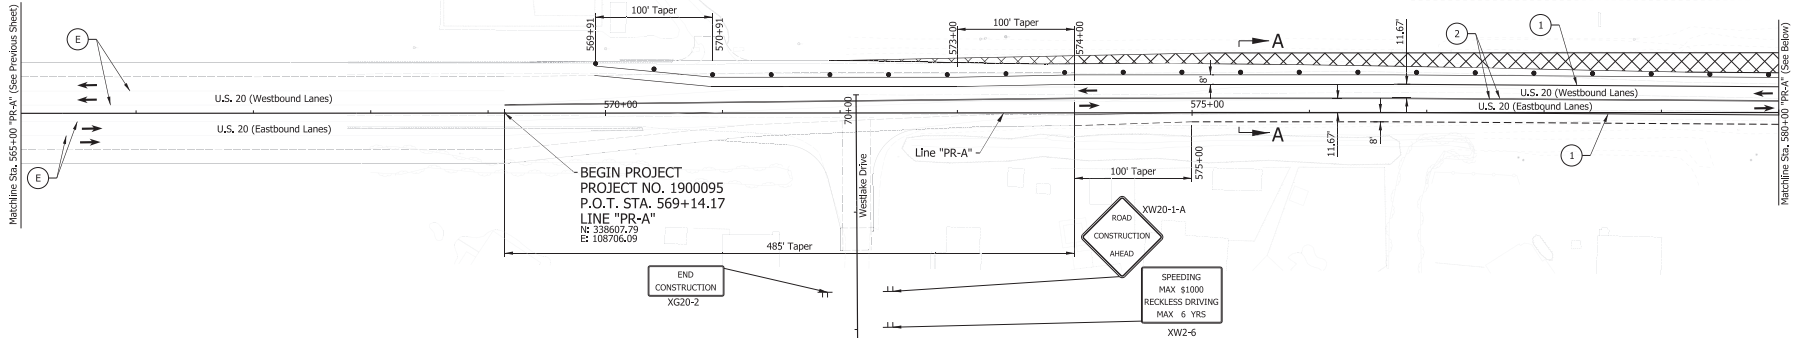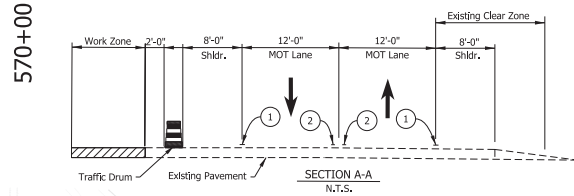

Maintenance Of Traffic Legend

	Construction Area
	Standard Drum
	Direction Of Traffic
	Barricade, III-A (12 Lft.)
	Construction Sign, A

Temporary Pavement Marking Legend

	1 Temporary Pavement Marking, Removable, 5 In. (White)		E Existing Pavement Marking To Remain
	2 Temporary Pavement Marking, Removable, 5 In. (Yellow)		
	3 Temporary Pavement Marking, Removable, 5 In. (Dotted White 3' Line 9' Gap)		

DRAFT
NOT FOR CONSTRUCTION

DESIGNED: LMC	DRAWING: LMC
CHECKED: NSX	CHECKED: NSX



INDIANA
DEPARTMENT OF TRANSPORTATION

MAINTENANCE OF TRAFFIC
PHASE 1

HORIZONTAL SCALE	1"=50'	BRIDGE FILE	N/A
VERTICAL SCALE	N/A	DESIGNATION	1900095
SURVEY BOOK		SHEETS	MOF-02
ELECTRONIC		OF	151
CONTRACT	R-42279	PROJECT	1900095

1/10/21 12:00:00 11:19:37 AM
 R:\m\125019\mof\of\constr\18110301-us-20-section-2\roads\18125019-pr-a-mof02.dgn

1/10/2019 11:29:46 am
 File: I:\2019\mof\of-constr\811001-us-20-section-2\roads\10101512009-10-s-mo01.dgn

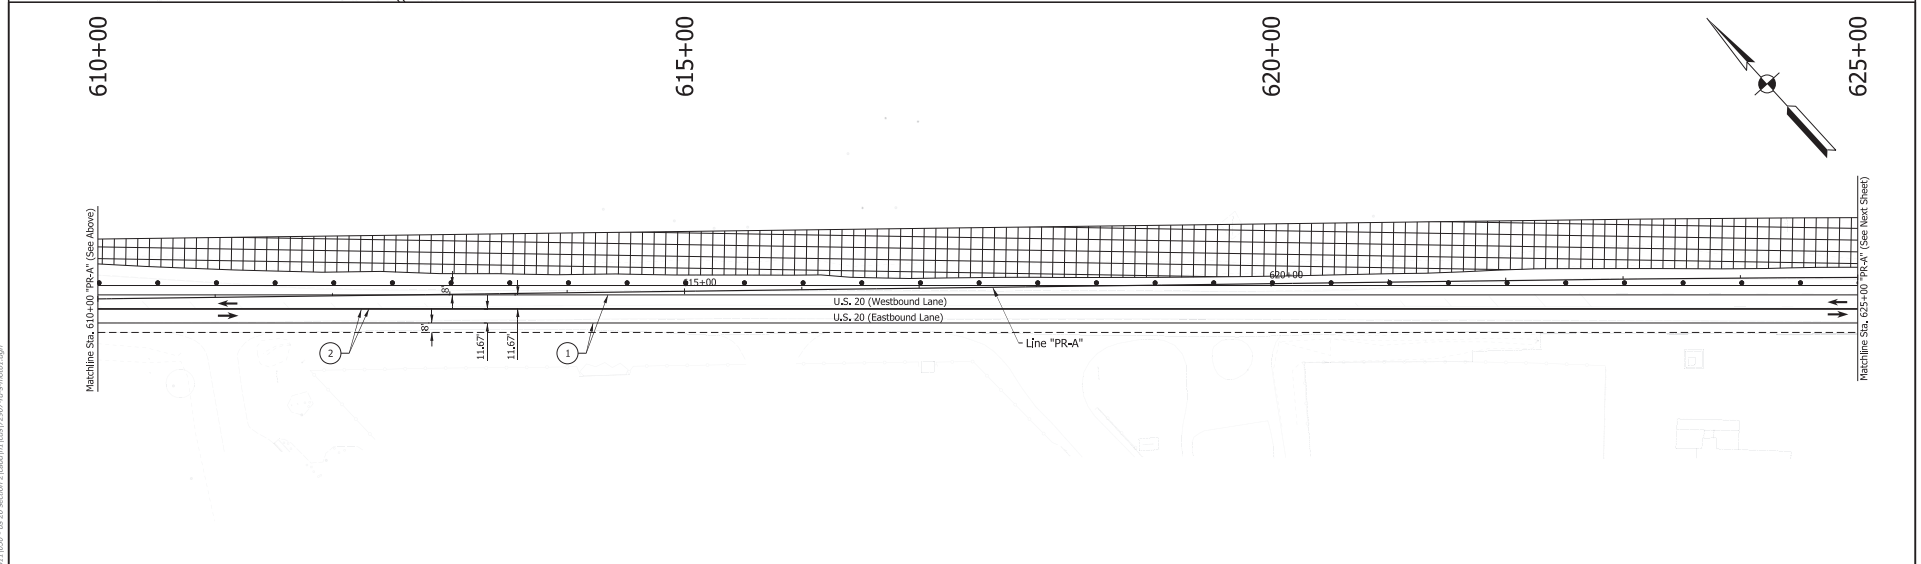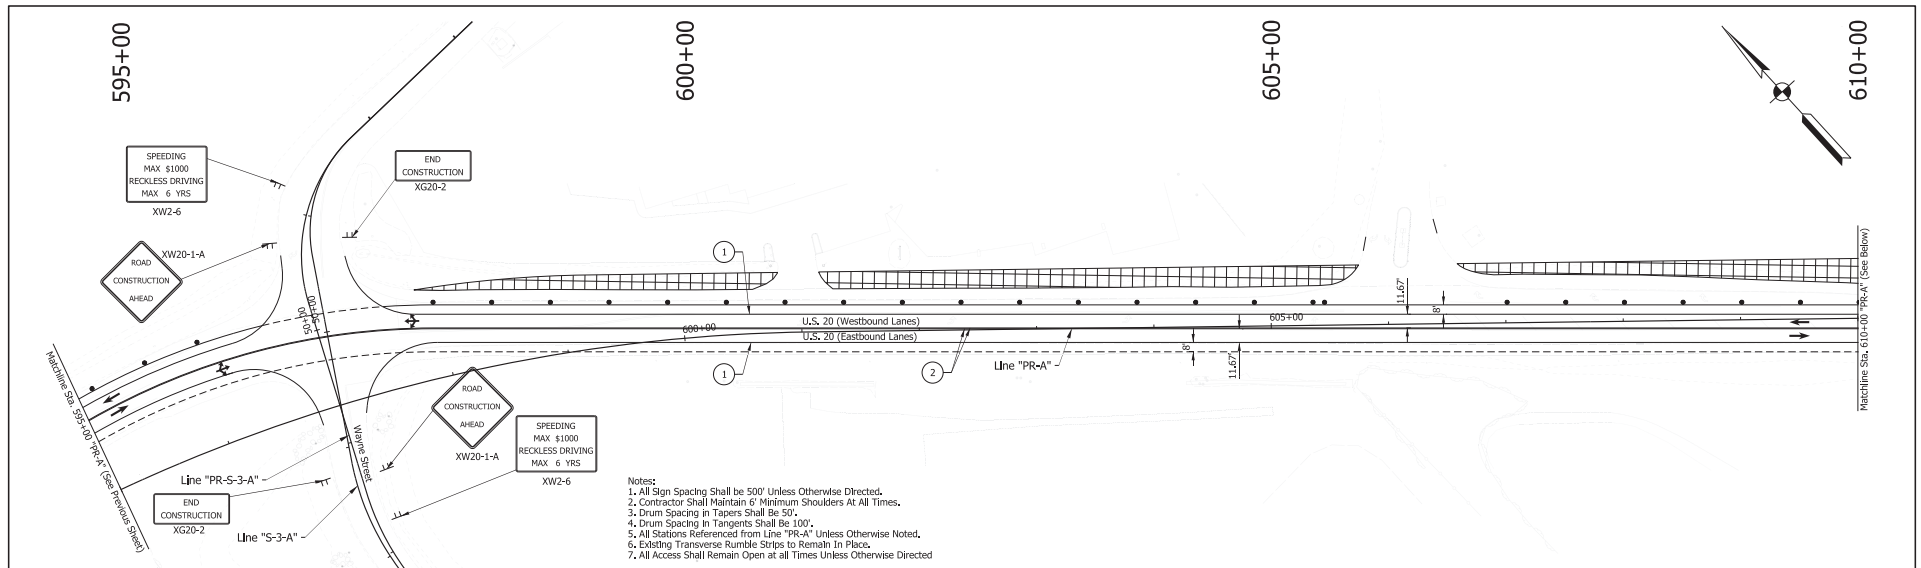

Maintenance of Traffic Legend		Temporary Pavement Marking Legend	
	Construction Area	①	Temporary Pavement Marking, Removable, 5 In. (White)
	Standard Drum	②	Temporary Pavement Marking, Removable, 5 In. (Yellow)
	Direction of Traffic	③	Temporary Pavement Marking, Removable, 5 In. (Dotted White 3' Line 9' Gap)
	Barricade, III-A (12 Lft.)	ⓔ	Existing Pavement Marking to Remain
	Construction Sign, A		

DRAFT
 NOT FOR CONSTRUCTION



RECOMMENDED FOR APPROVAL	DESIGN ENGINEER	DATE
DESIGNED: LMC	DRAWN: LMC	
CHECKED: NSX	CHECKED: NSX	

INDIANA
 DEPARTMENT OF TRANSPORTATION

 MAINTENANCE OF TRAFFIC
 PHASE 1

HORIZONTAL SCALE	BRIDGE FILE
1"=50'	N/A
VERTICAL SCALE	DESIGNATION
N/A	1900955
SURVEY BOOK	SHEETS MOF-03
ELECTRONIC	15 OF 151
CONTRACT	PROJECT
R-42279	1900955

1/10/21 12:00:00 11:19:58 AM
 R:\m\122007\mxd\of-constr\811007-us-20-section-2\roads\h\105122007-nsx-mtr01.dgn

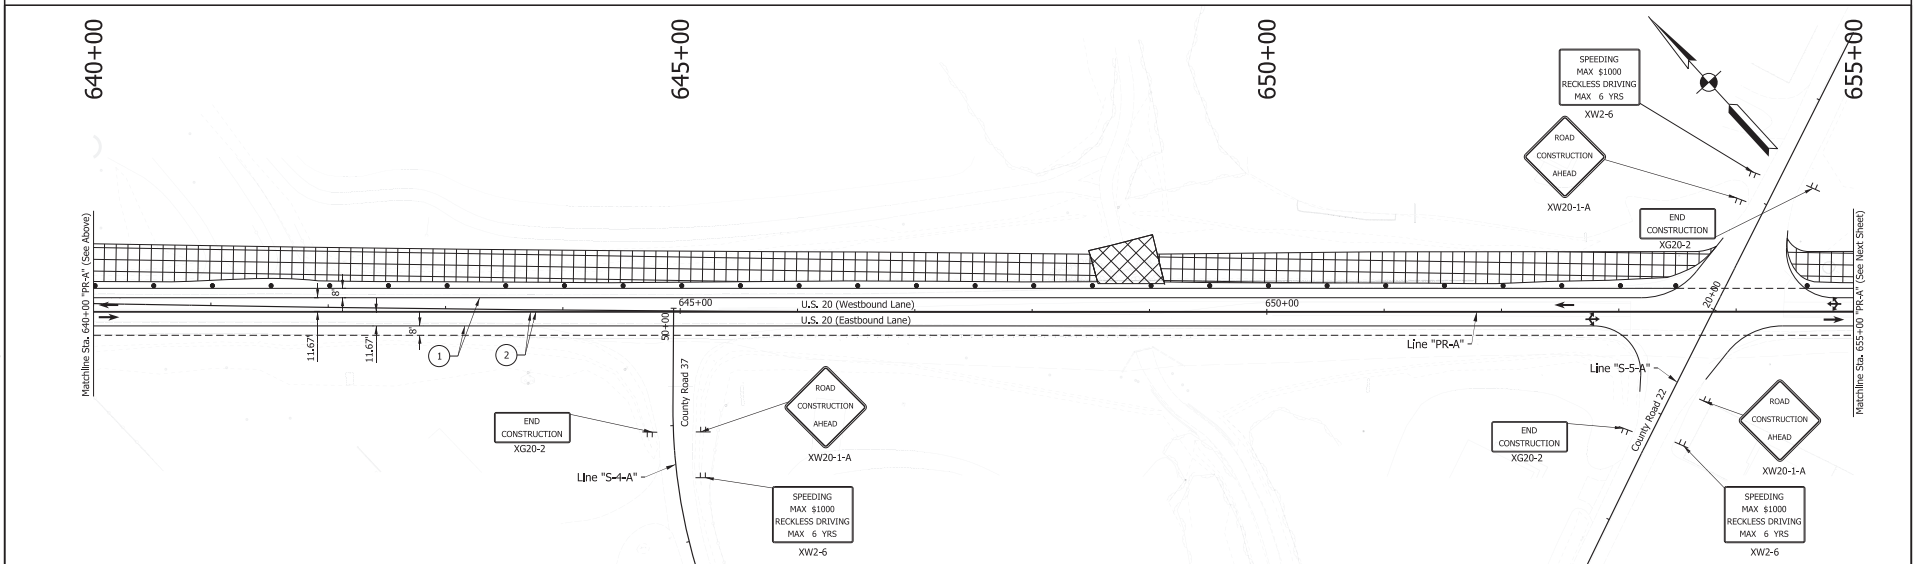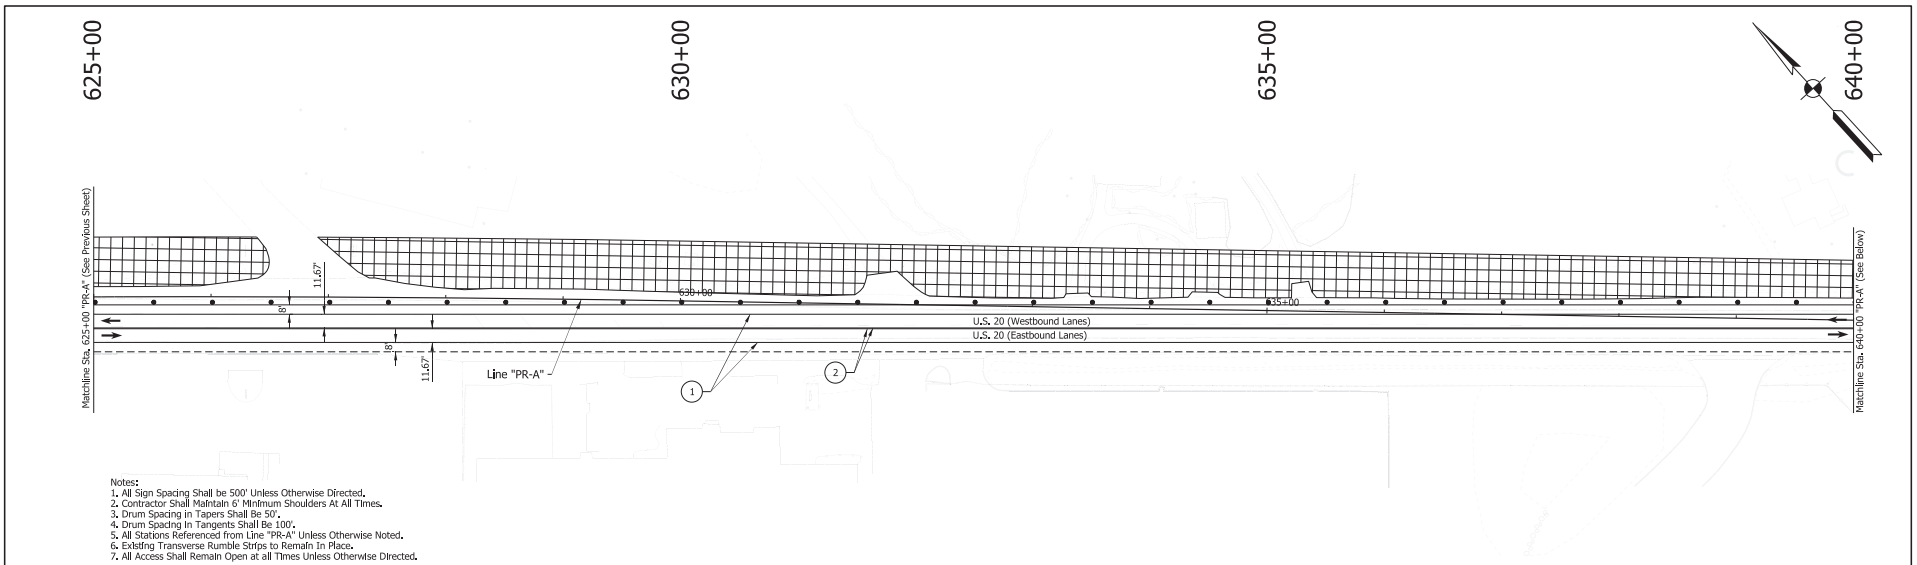

Maintenance Of Traffic Legend	Temporary Pavement Marking Legend
Construction Area Standard Drum Direction Of Traffic Barricade, III-A (12 Lft.) Construction Sign, A	① Temporary Pavement Marking, Removable, 5 In. (White) E Existing Pavement Marking To Remain ② Temporary Pavement Marking, Removable, 5 In. (Yellow) ③ Temporary Pavement Marking, Removable, 5 In. (Dotted White 3' Line 9' Gap)



DRAFT
 NOT FOR CONSTRUCTION

RECOMMENDED FOR APPROVAL	DESIGN ENGINEER	DATE
DESIGNED: LMC	DRAWN: LMC	
CHECKED: NSX	CHECKED: NSX	

INDIANA
DEPARTMENT OF TRANSPORTATION

MAINTENANCE OF TRAFFIC
PHASE 1

HORIZONTAL SCALE	BRIDGE FILE
1"=50'	N/A
VERTICAL SCALE	DESIGNATION
N/A	1900955
SURVEY BOOK	SHEETS
ELECTRONIC	16 of 151
CONTRACT	PROJECT
R-42279	1900955

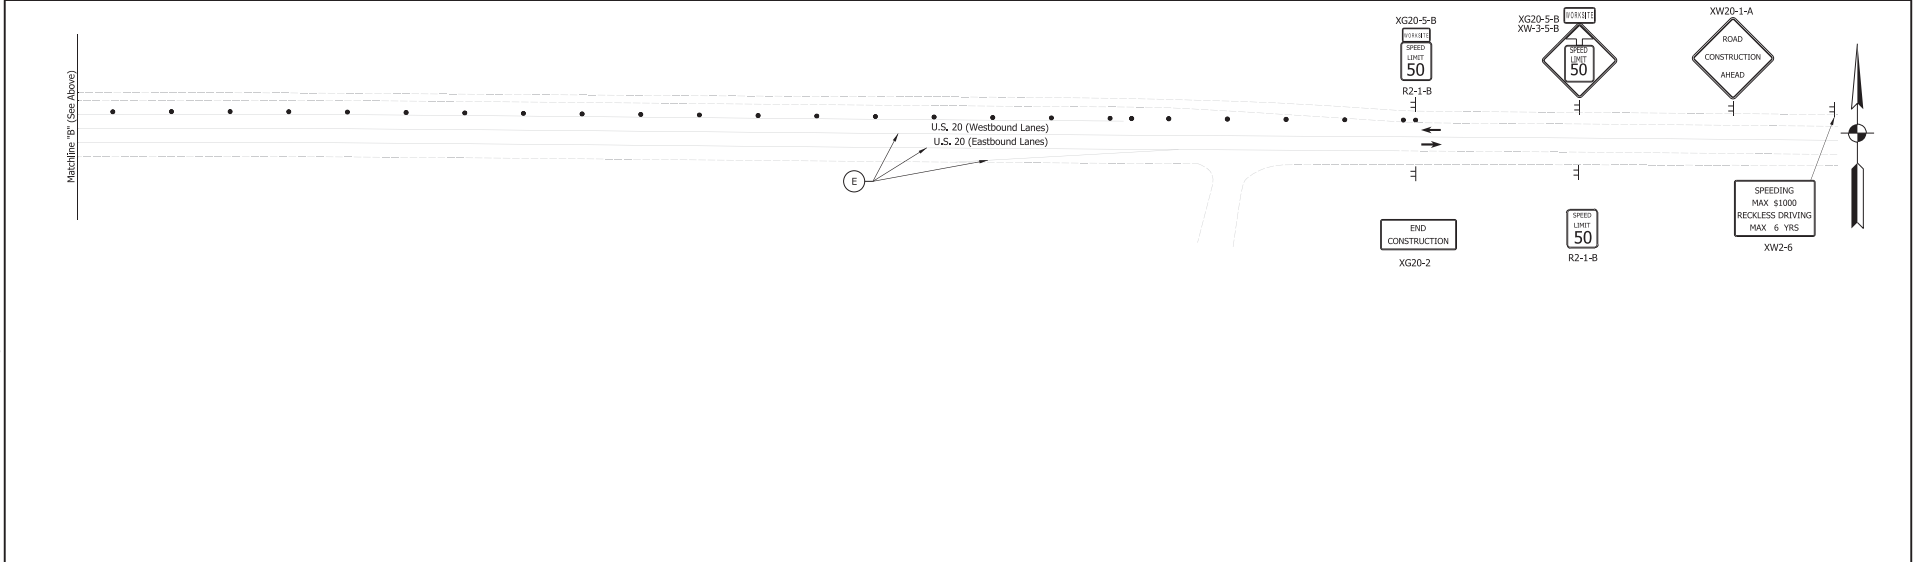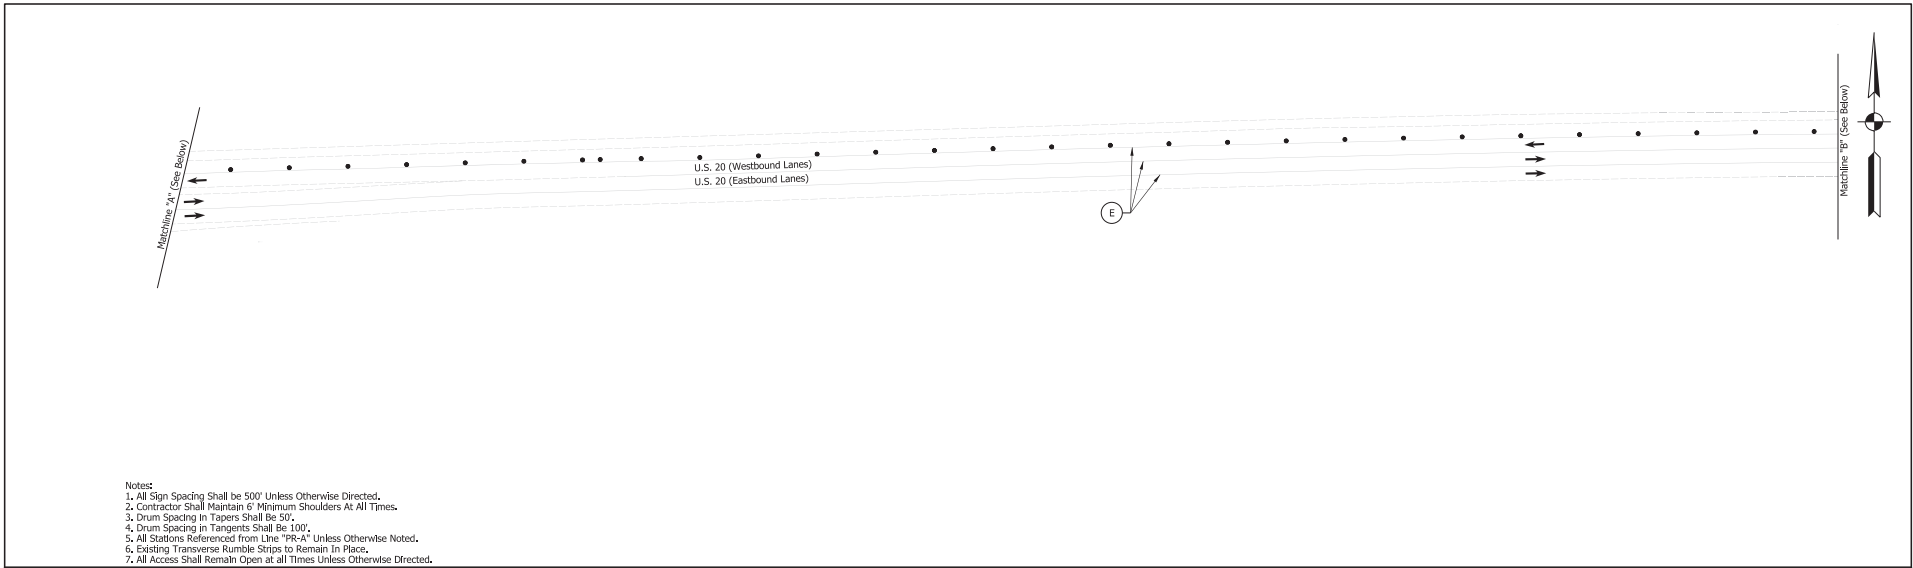

Maintenance Of Traffic Legend	Temporary Pavement Marking Legend
<ul style="list-style-type: none"> Construction Area Standard Drum Direction Of Traffic Barricade, III-A (12 Lft.) Construction Sign, A 	<ul style="list-style-type: none"> 1 Temporary Pavement Marking, Removable, 5 In. (White) 2 Temporary Pavement Marking, Removable, 5 In. (Yellow) 3 Temporary Pavement Marking, Removable, 5 In. (Dotted White 3' Line 9' Gap) E Existing Pavement Marking To Remain

DRAFT
NOT FOR CONSTRUCTION

RECOMMENDED FOR APPROVAL _____ DESIGN ENGINEER _____ DATE _____

DESIGNED: LMC DRAWING: LMC



CHECKED: NSX CHECKED: NSX

INDIANA
DEPARTMENT OF TRANSPORTATION

MAINTENANCE OF TRAFFIC
PHASE 1

HORIZONTAL SCALE	BRIDGE FILE
1"=50'	N/A
VERTICAL SCALE	DESIGNATION
N/A	1900955
SURVEY BOOK	SHEETS MOF-06
ELECTRONIC	18 OF 151
CONTRACT	PROJECT
R-42279	1900955

1/12/2020 11:20:16 am
 R:\m\122019\mof\of-constr\ 811001 - us 20 section 2\add\to\15172019\mof-mo01.dgn

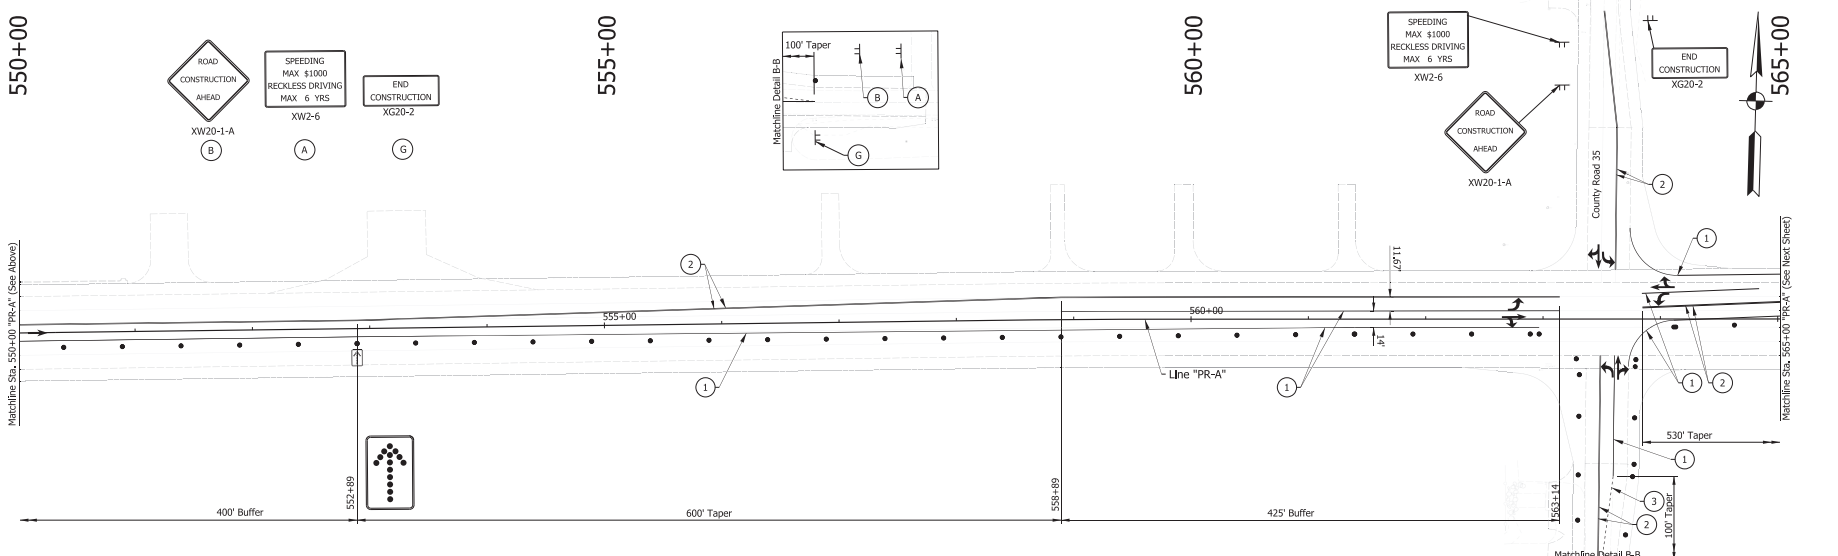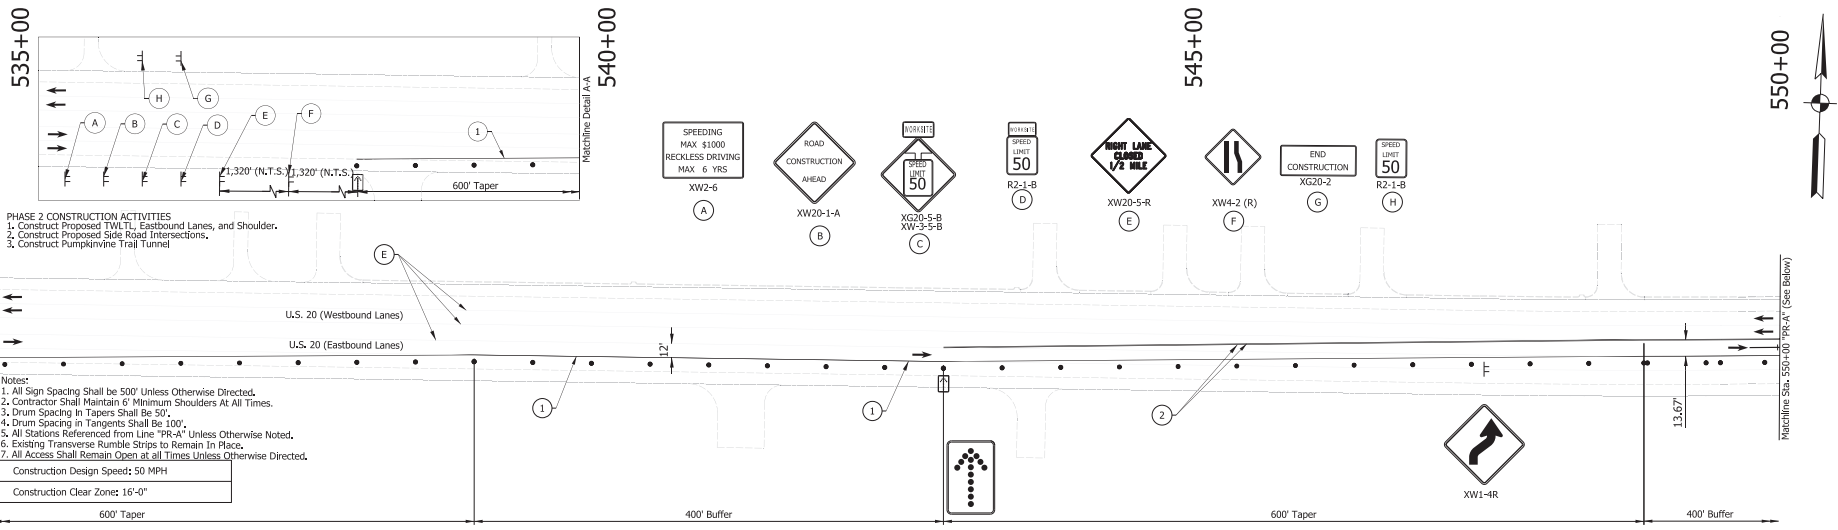

Maintenance Of Traffic Legend	
	Temporary Pavement
	Construction Area
	Standard Drum
	Direction Of Traffic
	Barricade, III-A (12 Lft.)
	Construction Sign, A

Temporary Pavement Marking Legend	
①	Temporary Pavement Marking, Removable, 5 In. (White)
②	Temporary Pavement Marking, Removable, 5 In. (Yellow)
③	Temporary Pavement Marking, Removable, 5 In. (Dotted White 3' Line 9' Gap)
ⓔ	Existing Pavement Marking To Remain

NOTE TO REVIEWER
TEMPORARY PAVEMENT
DESIGN PENDING

DRAFT
NOT FOR CONSTRUCTION



RECOMMENDED FOR APPROVAL	DESIGN ENGINEER	DATE
DESIGNED: LMC	DRAWING: LMC	
CHECKED: NSX	CHECKED: NSX	

**INDIANA
DEPARTMENT OF TRANSPORTATION**

**MAINTENANCE OF TRAFFIC
PHASE 2**

HORIZONTAL SCALE	1"=50'	BRIDGE FILE	
VERTICAL SCALE	N/A	DESIGNATION	1900955
SURVEY BOOK		SHEETS	MOF-07
ELECTRONIC	19	OF	151
CONTRACT	R-42279	PROJECT	1900955

1/20/2017 11:23:00 AM
 I:\Projects\2017\17-0000\17-0000-01\17-0000-01.dwg
 User: jmc
 Plot: 17-0000-01.dwg
 Plot Date: 1/20/2017 11:23:00 AM

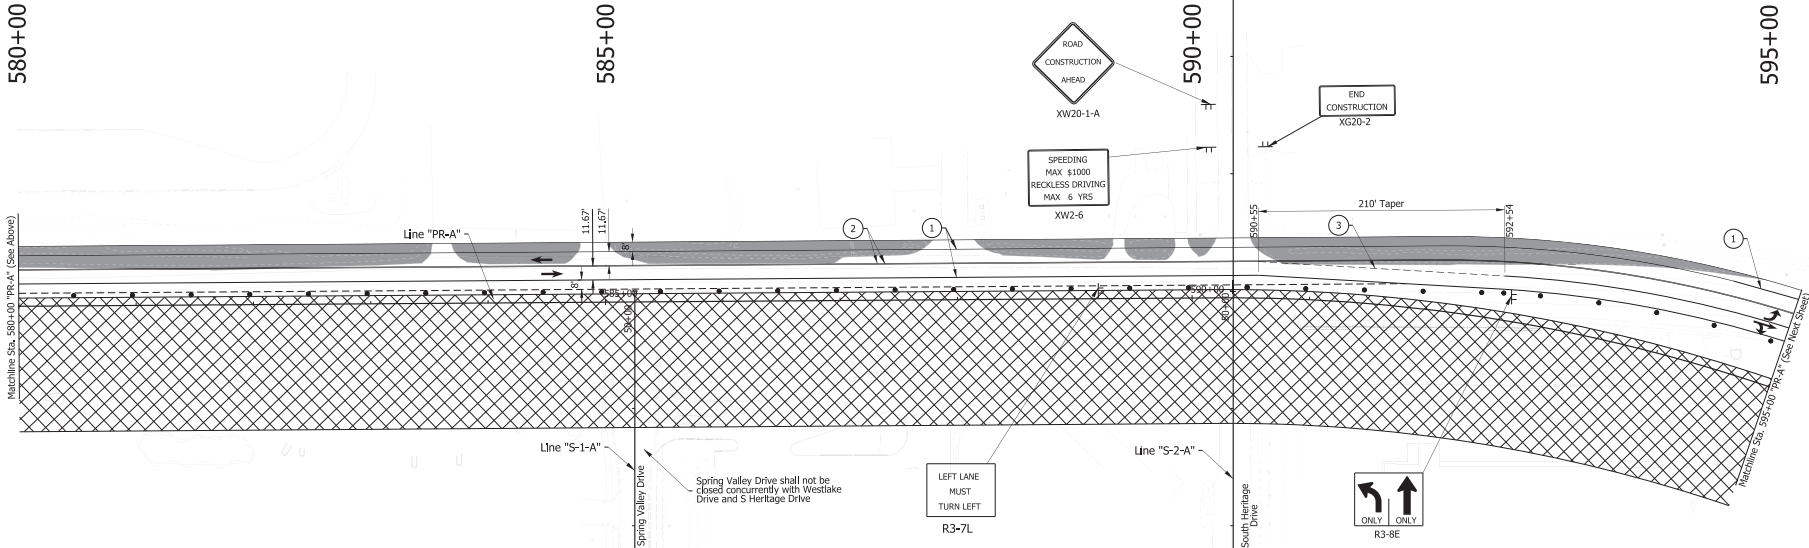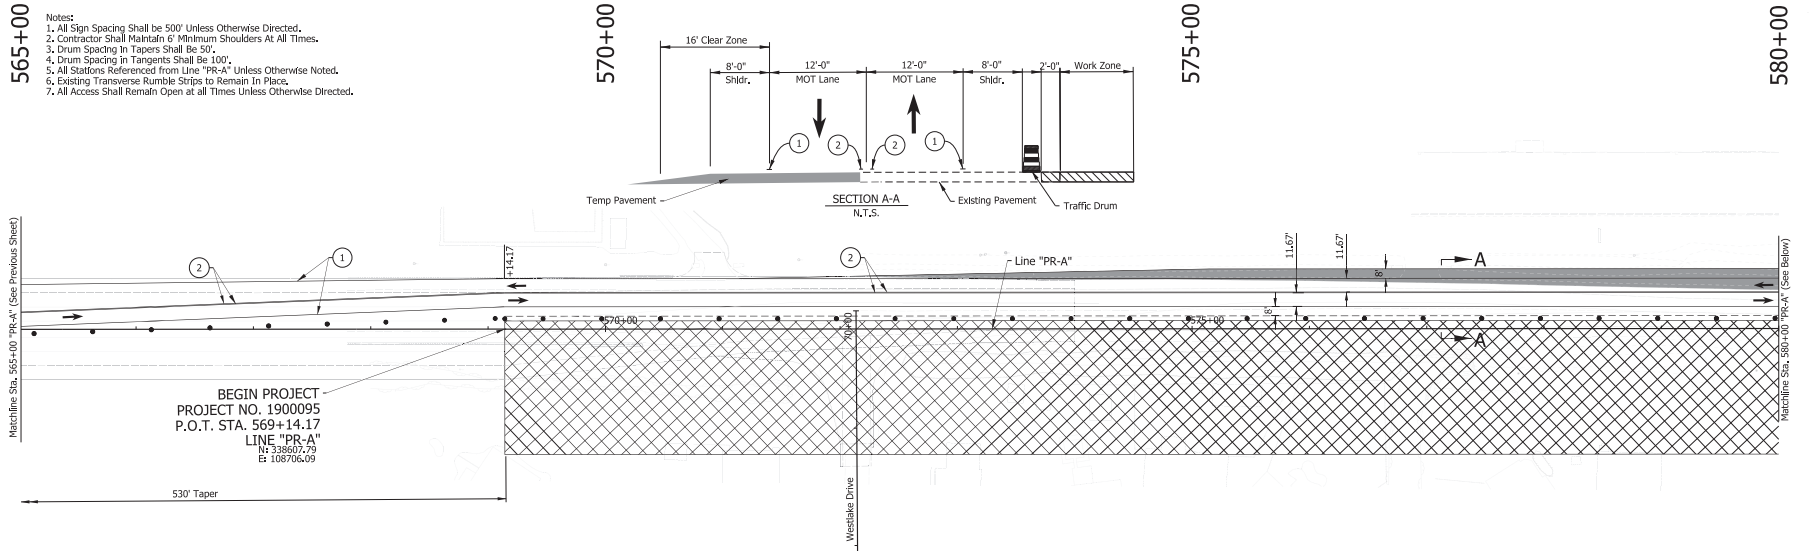

Maintenance Of Traffic Legend

- Temporary Pavement
- Construction Area
- Standard Drum
- Direction Of Traffic
- Barricade, III-A (12 LFL)
- Construction Sign, A

Temporary Pavement Marking Legend

- Temporary Pavement Marking, Removable, 5 In. (White)
- Temporary Pavement Marking, Removable, 5 In. (Yellow)
- Temporary Pavement Marking, Removable, 5 In. (Dotted White 3' Line 9' Gap)
- Existing Pavement Marking To Remain

NOTE TO REVIEWER
TEMPORARY PAVEMENT DESIGN PENDING

DRAFT
NOT FOR CONSTRUCTION

RECOMMENDED FOR APPROVAL _____ DATE _____

DESIGNED BY: LMC DRAWING BY: LMC

CHECKED BY: NSX CHECKED BY: NSX



INDIANA DEPARTMENT OF TRANSPORTATION

MAINTENANCE OF TRAFFIC PHASE 2


HORIZONTAL SCALE	BRIDGE FILE
1"=50'	N/A
VERTICAL SCALE	DESIGNATION
N/A	1900095
SURVEY BOOK	SHEETS
ELECTRONIC	20 OF 151
CONTRACT	PROJECT
R-42279	1900095

11/01/2020 11:23:26 AM
 R:\m\122019\mtd\of\constr\ 81110301 - us 20 section 2\roads\11\122019\mtd-memo2.dgn


1/10/2019 11:23:41 am
 File: I:\25902\mxd\of-constr.dwg
 Plot: I:\25902\mxd\of-constr.dwg
 us: 20 section: 2: road\h\1: 105172007 rd-s-m002.dgn

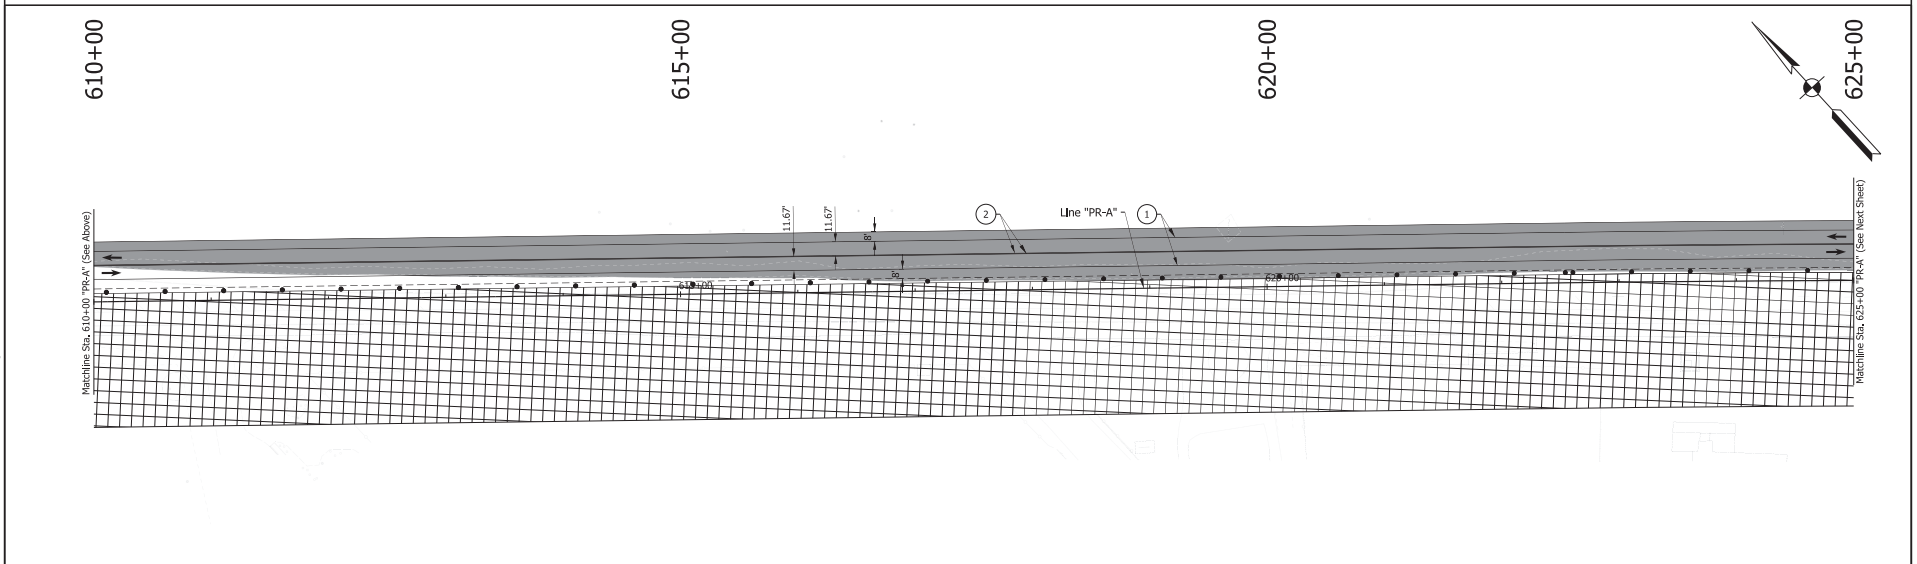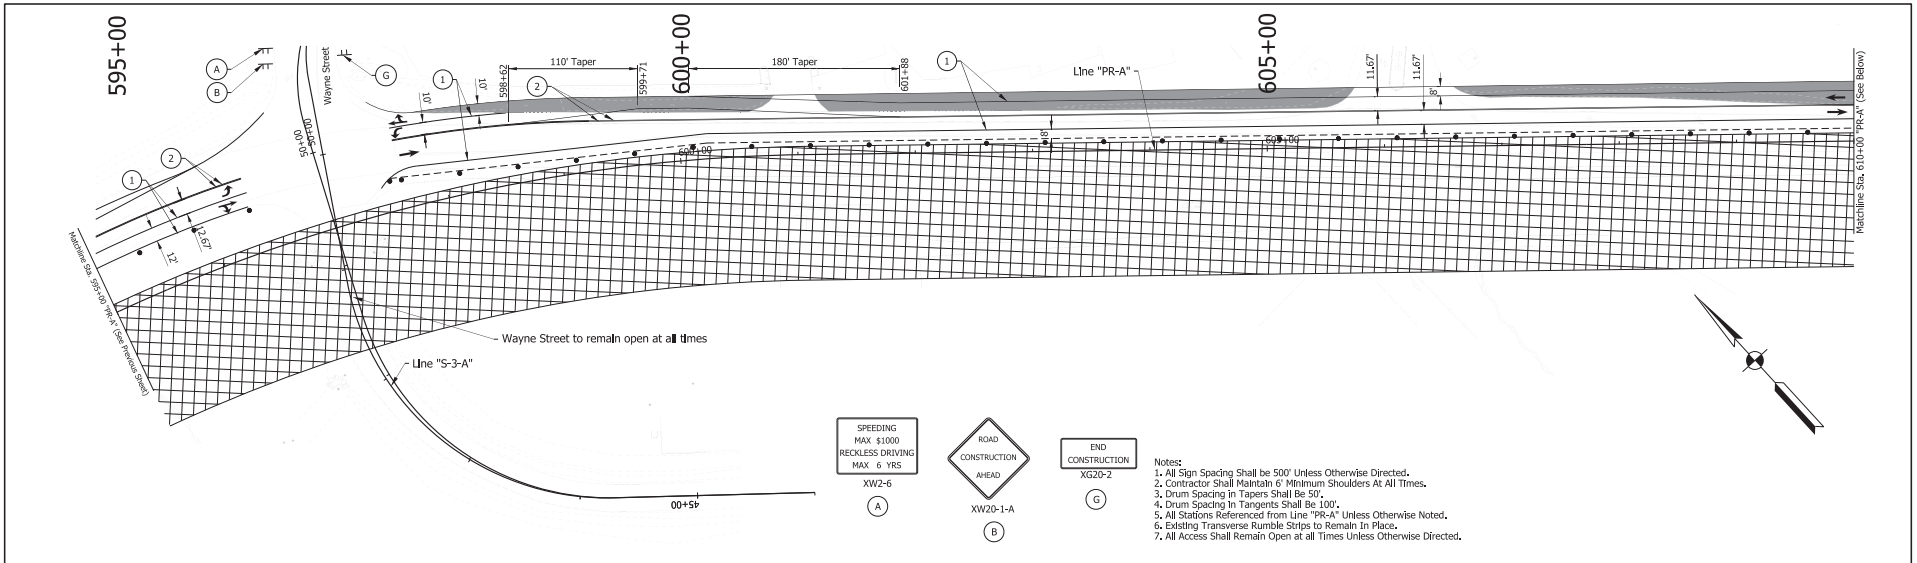

Maintenance Of Traffic Legend Temporary Pavement Construction Area Standard Drum Direction of Traffic Barricade, III-A (12 LxL) Construction Sign, A	Temporary Pavement Marking Legend 1 Temporary Pavement Marking, Removable, 5 In. (White) 2 Temporary Pavement Marking, Removable, 5 In. (Yellow) 3 Temporary Pavement Marking, Removable, 5 In. (Dotted White 3' Line 9' Gap) E Existing Pavement Marking To Remain	NOTE TO REVIEWER TEMPORARY PAVEMENT DESIGN PENDING	DRAFT NOT FOR CONSTRUCTION	RECOMMENDED FOR APPROVAL _____ DATE _____ DESIGN ENGINEER DESIGNED: LMC DRAWING: LMC CHECKED: NSX CHECKED: NSX	INDIANA DEPARTMENT OF TRANSPORTATION MAINTENANCE OF TRAFFIC PHASE 2	<table border="1" style="width: 100%; border-collapse: collapse;"> <tr> <td>HORIZONTAL SCALE</td> <td>BRIDGE FILE</td> </tr> <tr> <td>1"=50'</td> <td>N/A</td> </tr> <tr> <td>VERTICAL SCALE</td> <td>DESIGNATION</td> </tr> <tr> <td>N/A</td> <td>1900095</td> </tr> <tr> <td>SURVEY BOOK</td> <td>SHEETS</td> </tr> <tr> <td>ELECTRONIC</td> <td>21 OF 151</td> </tr> <tr> <td>CONTRACT</td> <td>PROJECT</td> </tr> <tr> <td>R-42279</td> <td>1900095</td> </tr> </table>	HORIZONTAL SCALE	BRIDGE FILE	1"=50'	N/A	VERTICAL SCALE	DESIGNATION	N/A	1900095	SURVEY BOOK	SHEETS	ELECTRONIC	21 OF 151	CONTRACT	PROJECT	R-42279	1900095
HORIZONTAL SCALE	BRIDGE FILE																					
1"=50'	N/A																					
VERTICAL SCALE	DESIGNATION																					
N/A	1900095																					
SURVEY BOOK	SHEETS																					
ELECTRONIC	21 OF 151																					
CONTRACT	PROJECT																					
R-42279	1900095																					

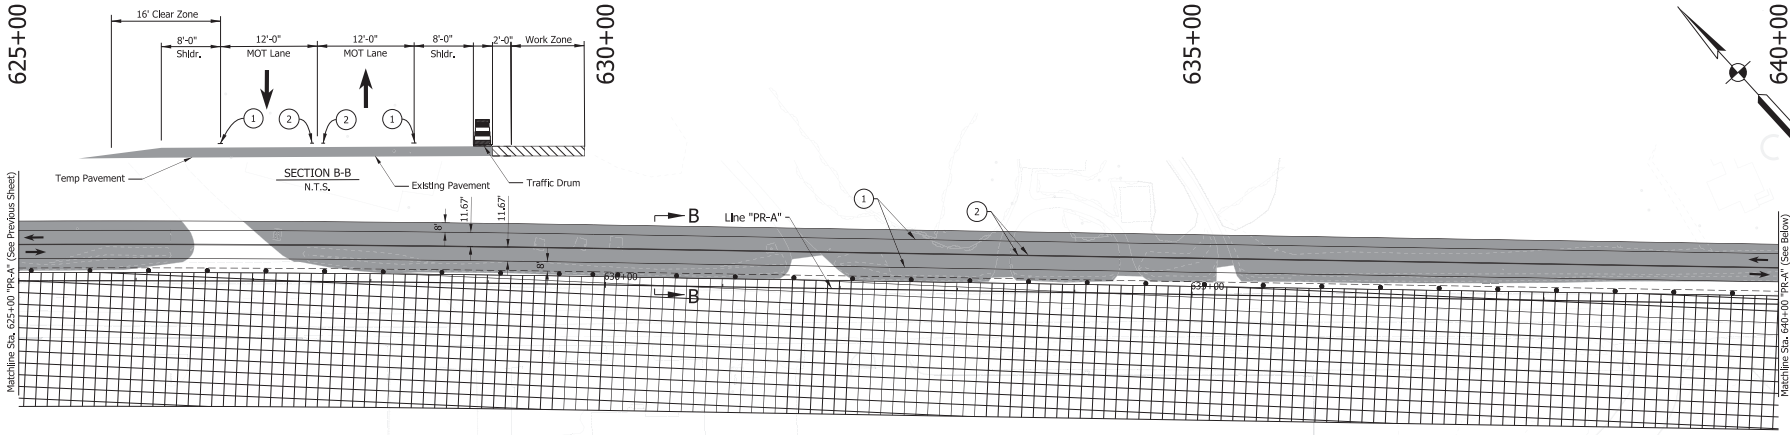

- Notes:
1. All Sign Spacing Shall be 500' Unless Otherwise Directed.
 2. Contractor Shall Maintain 6' Minimum Shoulders At All Times.
 3. Drum Spacing in Tapers Shall Be 50'.
 4. Drum Spacing in Tapers Shall Be 100'.
 5. All Stations Referenced from Line "PR-A" Unless Otherwise Noted.
 6. Existing Transverse Rumble Strips to Remain In Place.
 7. All Access Shall Remain Open at all Times Unless Otherwise Directed.

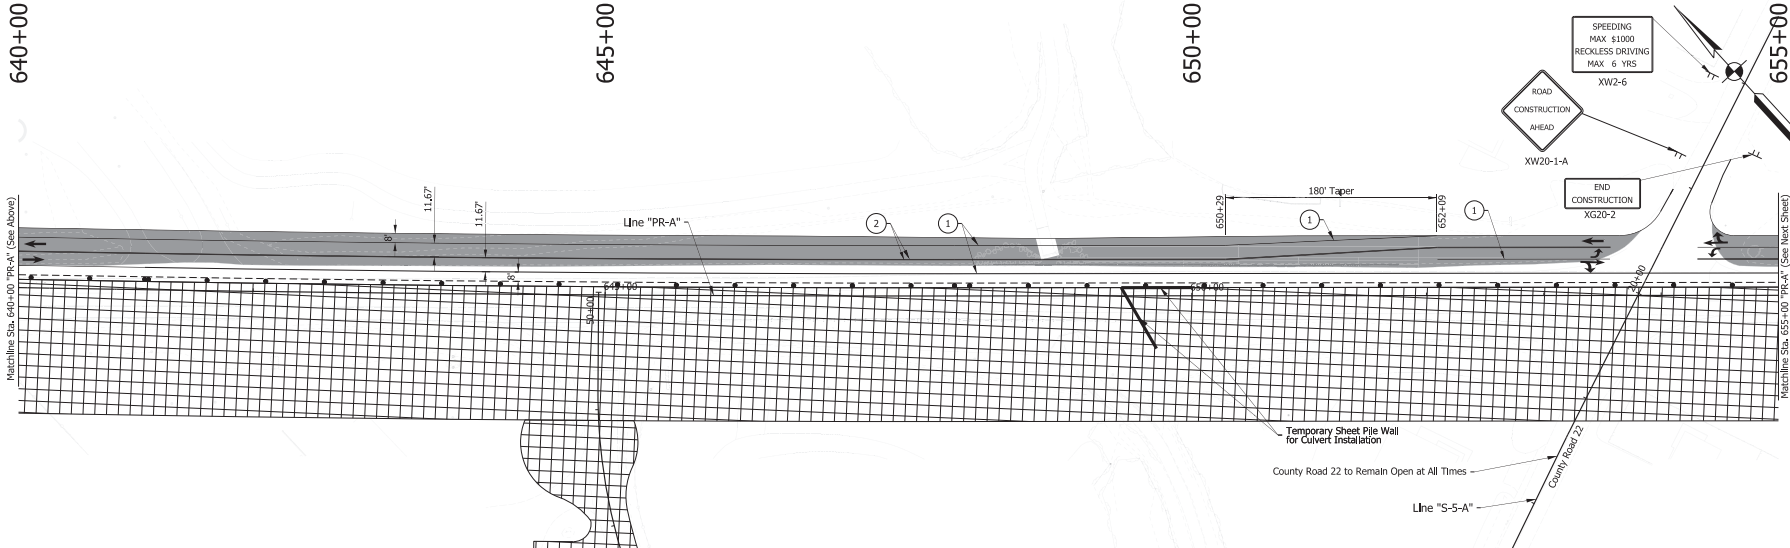

Maintenance Of Traffic Legend

	Temporary Pavement
	Construction Area
	Standard Drum
	Direction Of Traffic
	Barricade, III-A (12 Lft.)
	Construction Sign, A

Temporary Pavement Marking Legend

①	Temporary Pavement Marking, Removable, 5 In. (White)	Ⓔ	Existing Pavement Marking To Remain
②	Temporary Pavement Marking, Removable, 5 In. (Yellow)		
③	Temporary Pavement Marking, Removable, 5 In. (Dotted White 3' Line 9' Gap)		

NOTE TO REVIEWER
 TEMPORARY PAVEMENT
 DESIGN PENDING

DRAFT
 NOT FOR CONSTRUCTION

RECOMMENDED FOR APPROVAL	DESIGN ENGINEER	DATE
DESIGNED: LMC	DRAWN: LMC	
CHECKED: NSX	CHECKED: NSX	

INDIANA
 DEPARTMENT OF TRANSPORTATION
 MAINTENANCE OF TRAFFIC
 PHASE 2

HORIZONTAL SCALE	BRIDGE FILE
1"=50'	N/A
VERTICAL SCALE	DESIGNATION
N/A	1900955
SURVEY BOOK	SHEETS
ELECTRONIC	22 OF 151
CONTRACT	PROJECT
R-42279	1900955


1/10/21 12:23:52 PM
 R:\m\122009\mofot\council\8111001-us-20-section-2\roads\1015122009\p2-s-mo2.dgn

655+00

660+00

665+00

670+00

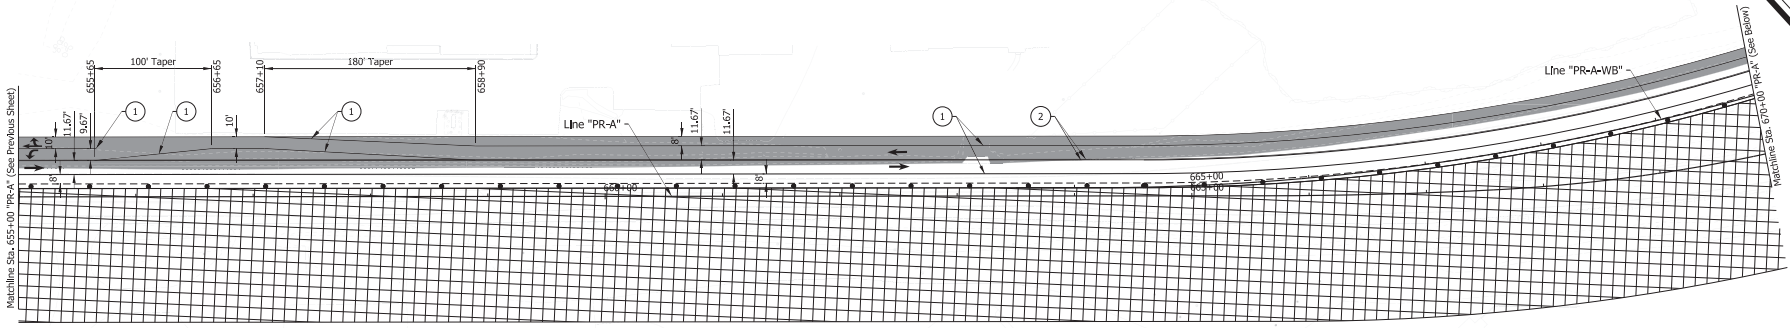


- Notes:
1. All Sign Spacing Shall be 500' Unless Otherwise Directed.
 2. Contractor Shall Maintain 6' Minimum Shoulders At All Times.
 3. Drum Spacing In Tapers Shall Be 50'.
 4. Drum Spacing In Tangents Shall Be 100'.
 5. All Stations Referenced from Line "PR-A" Unless Otherwise Noted.
 6. Existing Transverse Rumble Strips to Remain In Place.
 7. All Access Shall Remain Open at all Times Unless Otherwise Directed.

670+00

675+00

680+00/680+00

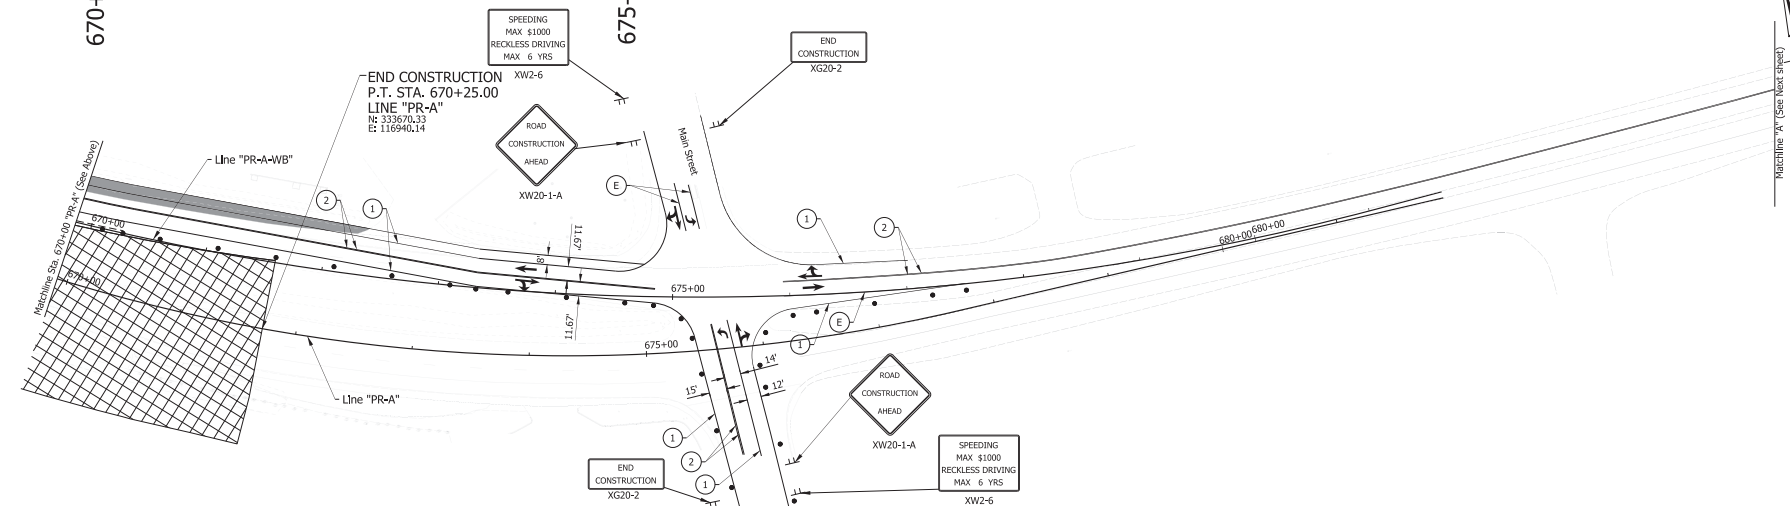

- | Maintenance Of Traffic Legend | | Temporary Pavement Marking Legend | |
|-------------------------------|----------------------------|-----------------------------------|--|
| | Temporary Pavement | | Temporary Pavement Marking, Removable, 5 In. (White) |
| | Construction Area | | Temporary Pavement Marking, Removable, 5 In. (Yellow) |
| | Standard Drum | | Temporary Pavement Marking, Removable, 5 In. (Dotted White 3' Line 9' Gap) |
| | Direction Of Traffic | | Existing Pavement Marking To Remain |
| | Barricade, III-A (12 Lft.) | | |
| | Construction Sign, A | | |

NOTE TO REVIEWER
TEMPORARY PAVEMENT
DESIGN PENDING

DRAFT
NOT FOR CONSTRUCTION




DESIGNED: LMC	DRAWN: LMC
CHECKED: NSX	CHECKED: NSX

INDIANA
DEPARTMENT OF TRANSPORTATION

MAINTENANCE OF TRAFFIC
PHASE 2

HORIZONTAL SCALE	BRIDGE FILE
1"=50'	N/A
VERTICAL SCALE	DESIGNATION
N/A	1900955
SURVEY BOOK	SHEETS
ELECTRONIC	MOF-11
CONTRACT	23 of 151
R-42279	PROJECT
	1900955

1/10/2019 11:24:02 AM
 File: I:\2019\MOF\mof-11\112402.dgn
 User: j123456

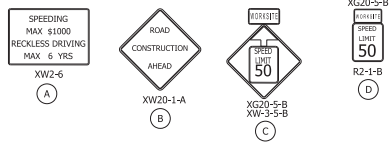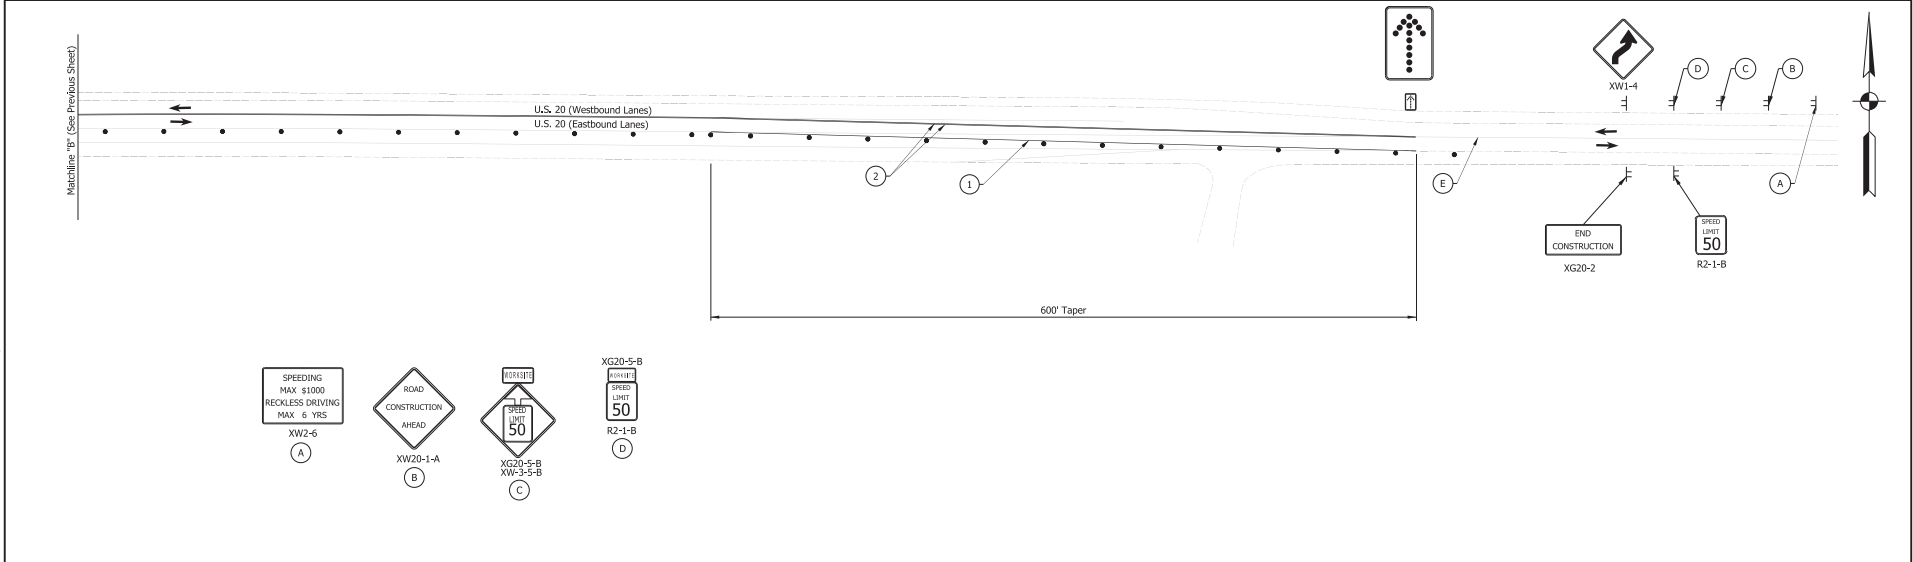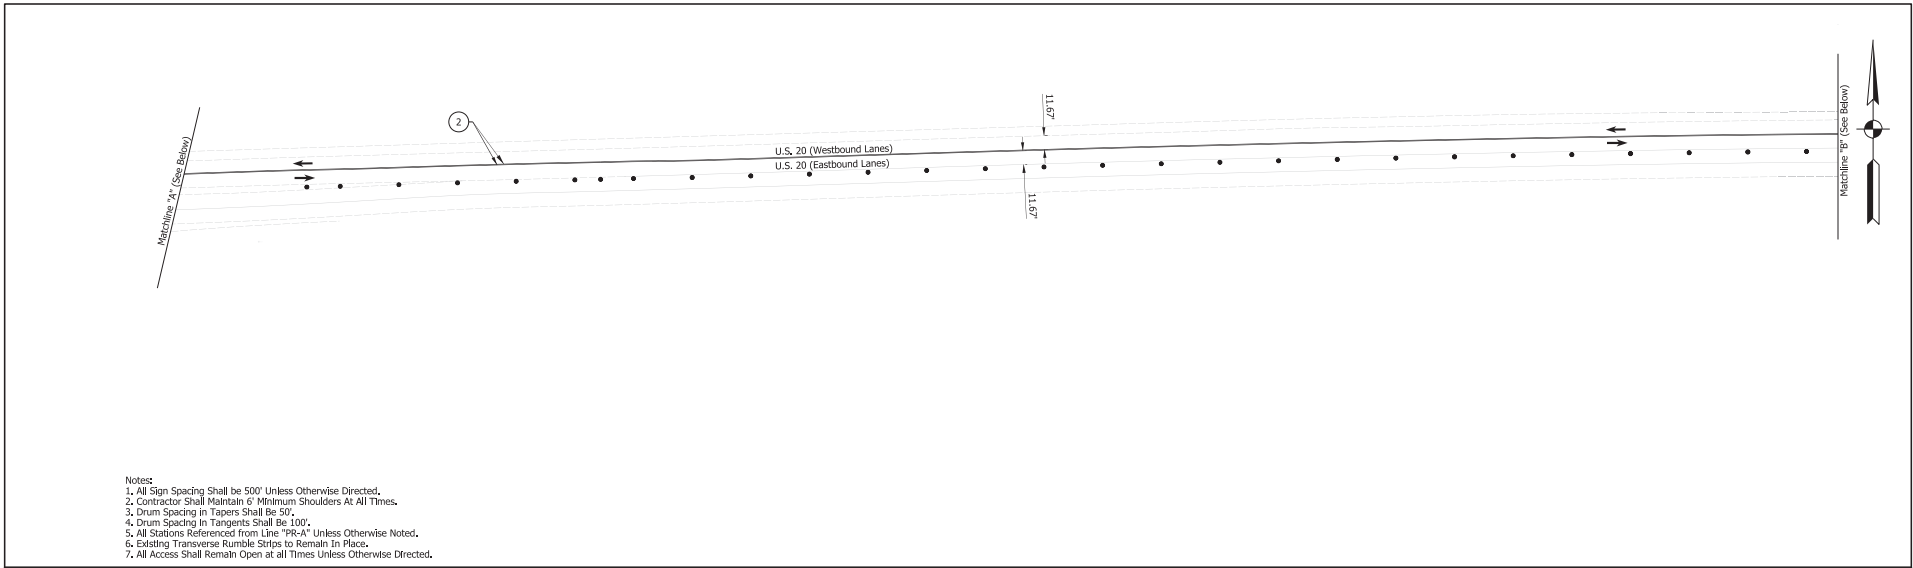

Maintenance Of Traffic Legend

- Temporary Pavement
- Construction Area
- Standard Drum
- Direction Of Traffic Barricade, III-A (12 Lft.)
- Construction Sign, A

NOTE TO REVIEWER
TEMPORARY PAVEMENT DESIGN PENDING

Temporary Pavement Marking Legend

- 1 Temporary Pavement Marking, Removable, 5 In. (White)
- 2 Temporary Pavement Marking, Removable, 5 In. (Yellow)
- 3 Temporary Pavement Marking, Removable, 5 In. (Dotted White 3' Line 9' Gap)
- E Existing Pavement Marking To Remain

DRAFT
NOT FOR CONSTRUCTION

RECOMMENDED FOR APPROVAL _____
DESIGN ENGINEER _____ DATE _____

DESIGNED: LMC DRAWING: LMC
CHECKED: NSX CHECKED: NSX

INDIANA DEPARTMENT OF TRANSPORTATION
MAINTENANCE OF TRAFFIC PHASE 2

HORIZONTAL SCALE	BRIDGE FILE
1"=50'	N/A
VERTICAL SCALE	DESIGNATION
N/A	1900955
SURVEY BOOK	SHEETS
ELECTRONIC	MOF-12
CONTRACT	24 of 151
R-42279	PROJECT
	1900955

1/10/21 12:00:00 PM 1:24:18 AM
 R:\m\122019\mof\of\constr\B11001-us-20-section-2\roads\h1\122019-us-20-mo2.dgn

535+00


PHASE 3 CONSTRUCTION ACTIVITIES
1. Construct Westbound Lanes, and Shoulder.
2. Construct Proposed Side Road Intersections.

Construction Design Speed: 50 MPH
Construction Clear Zones: 16'-0"

540+00


545+00

550+00

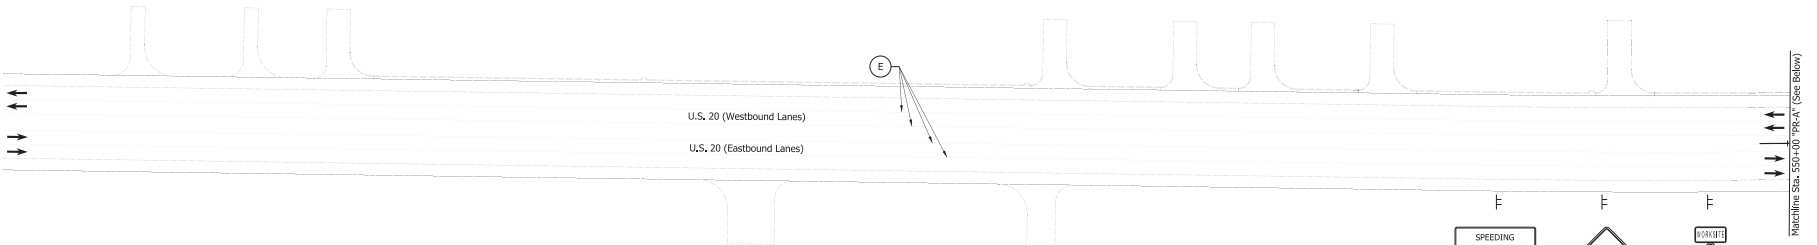

Notes:

1. All Sign Spacing Shall be 500' Unless Otherwise Directed.
2. Contractor Shall Maintain 6' Minimum Shoulders at All Times.
3. Drum Spacing in Tapers Shall Be 50'.
4. Drum Spacing in Tangents Shall Be 100'.
5. All Stations Referenced from Line "PR-A" Unless Otherwise Noted.
6. Existing Transverse Rumble Strips to Remain In Place.
7. All Access Shall Remain Open at All Times Unless Otherwise Directed.


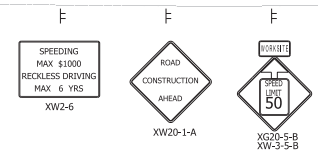


550+00

555+00

560+00

565+00

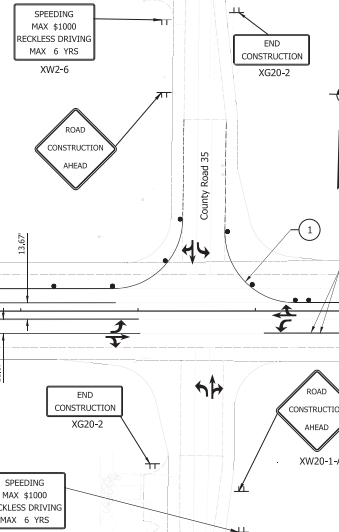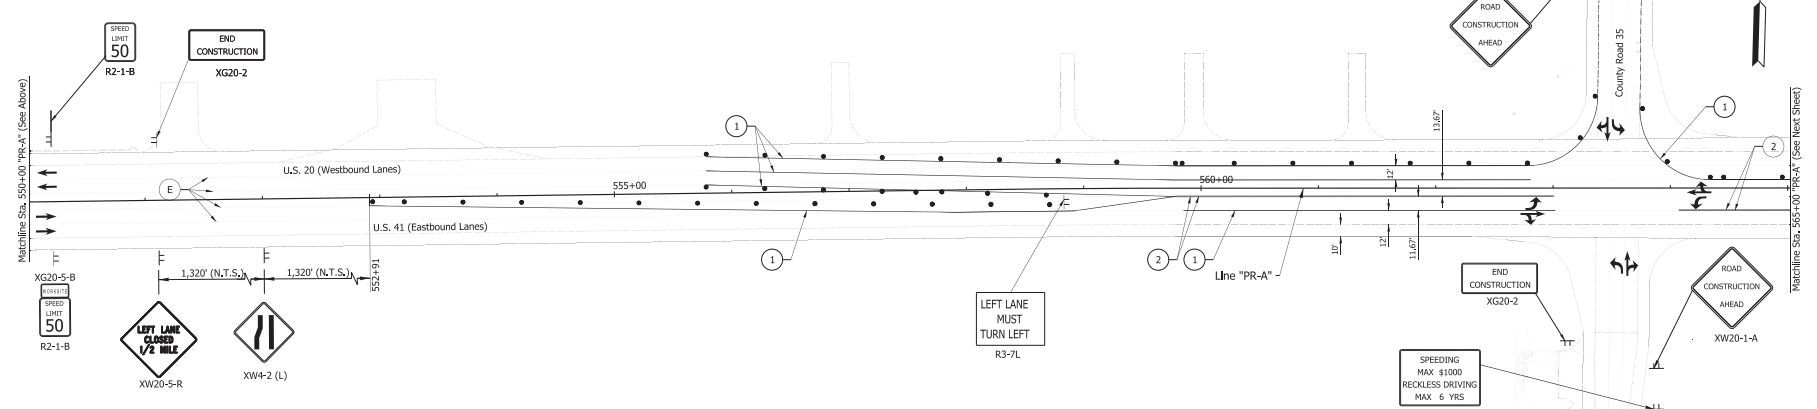

Maintenance Of Traffic Legend

- Construction Area
- Standard Drum
- Direction Of Traffic
- Barricade, III-A (12 Lft.)
- Construction Sign, A

Temporary Pavement Marking Legend

- 1 Temporary Pavement Marking, Removable, 5 In. (White)
- 2 Temporary Pavement Marking, Removable, 5 In. (Yellow)
- 3 Temporary Pavement Marking, Removable, 5 In. (Dotted White 3' Line 9' Gap)
- E Existing Pavement Marking To Remain

DRAFT
NOT FOR CONSTRUCTION

DESIGNED:	LMC	DRAWN:	LMC
CHECKED:	NSX	CHECKED:	NSX

INDIANA
DEPARTMENT OF TRANSPORTATION

MAINTENANCE OF TRAFFIC
PHASE 3

HORIZONTAL SCALE	1"=50'	BRIDGE FILE	
VERTICAL SCALE	N/A	DESIGNATION	1900955
SURVEY BOOK		SHEETS	MOF-13
ELECTRONIC	25	OF	151
CONTRACT	R-42279	PROJECT	1900955



1/20/2020 11:25:14 AM
I:\2020\1900955\1900955.dwg

565+00

570+00

575+00

580+00

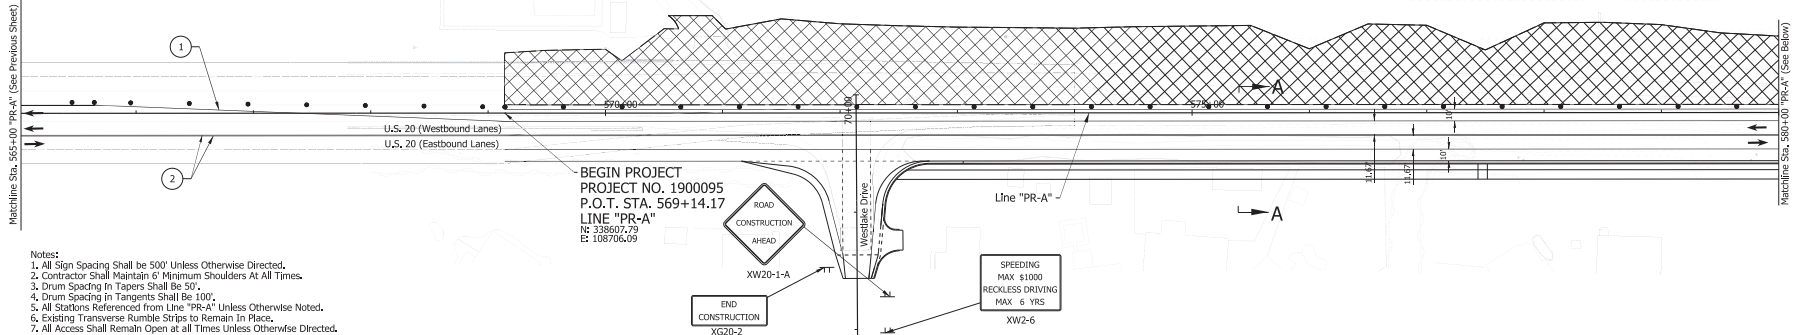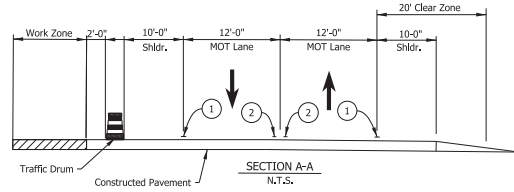


- Notes:
1. All Sign Spacing Shall be 500' Unless Otherwise Directed.
 2. Contractor Shall Maintain 6' Minimum Shoulders At All Times.
 3. Drum Spacing In Tapers Shall Be 50'.
 4. Drum Spacing In Tangents Shall Be 100'.
 5. All Stations Referenced From Line "PR-A" Unless Otherwise Noted.
 6. Existing Transverse Rumble Strips to Remain In Place.
 7. All Access Shall Remain Open at all Times Unless Otherwise Directed.

580+00

585+00

590+00

595+00

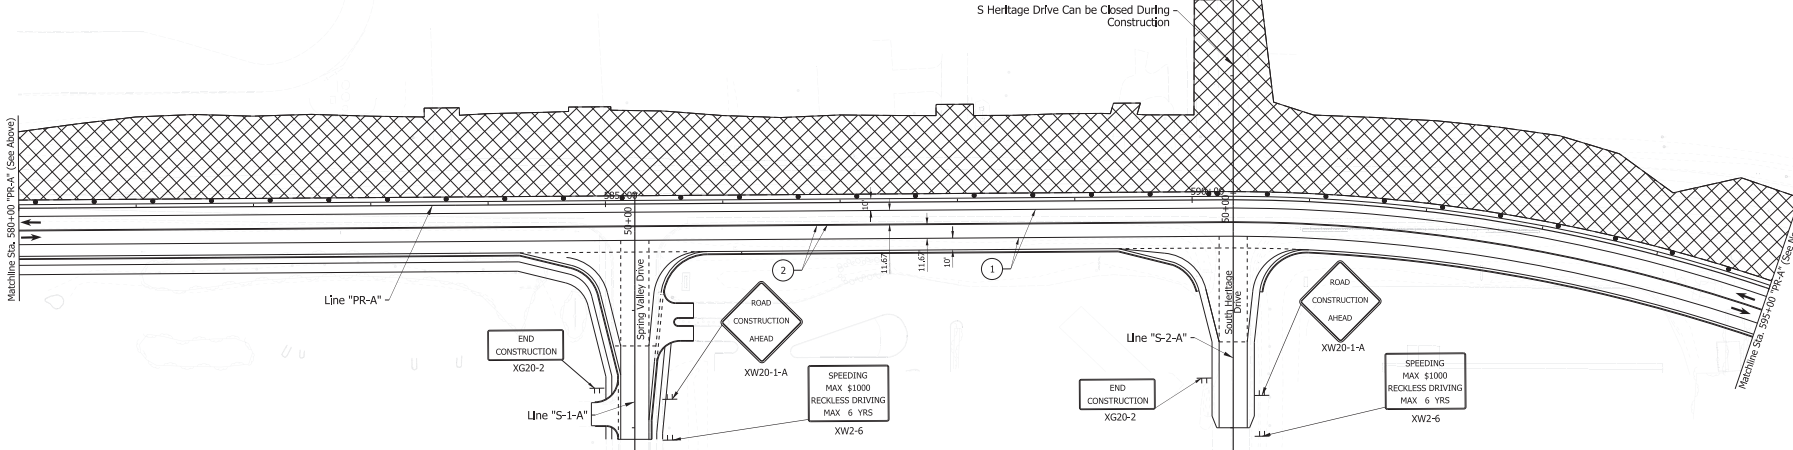

Maintenance of Traffic Legend

	Construction Area
	Standard Drum
	Direction of Traffic
	Barricade, III-A (12 Lft.)
	Construction Sign, A

Temporary Pavement Marking Legend

	1 Temporary Pavement Marking, Removable, 5 In. (White)		E Existing Pavement Marking To Remain
	2 Temporary Pavement Marking, Removable, 5 In. (Yellow)		
	3 Temporary Pavement Marking, Removable, 5 In. (Dotted White 3' Line 9' Gap)		

DRAFT
NOT FOR CONSTRUCTION

RECOMMENDED FOR APPROVAL



DESIGNED: LMC	DRAWN: LMC	DATE:
CHECKED: NSX	CHECKED: NSX	

INDIANA DEPARTMENT OF TRANSPORTATION

MAINTENANCE OF TRAFFIC PHASE 3

HORIZONTAL SCALE	BRIDGE FILE
1"=50'	N/A
VERTICAL SCALE	DESIGNATION
N/A	1900095
SURVEY BOOK	SHEETS
ELECTRONIC	26 of 151
CONTRACT	PROJECT
R-42279	1900095

1/10/21/2020 11:25:24 AM
 R:\m\1920095\mtd\of\conall\8111031-us-20-section-2\roads\1a\1a5122019\p3-mtd03.dgn

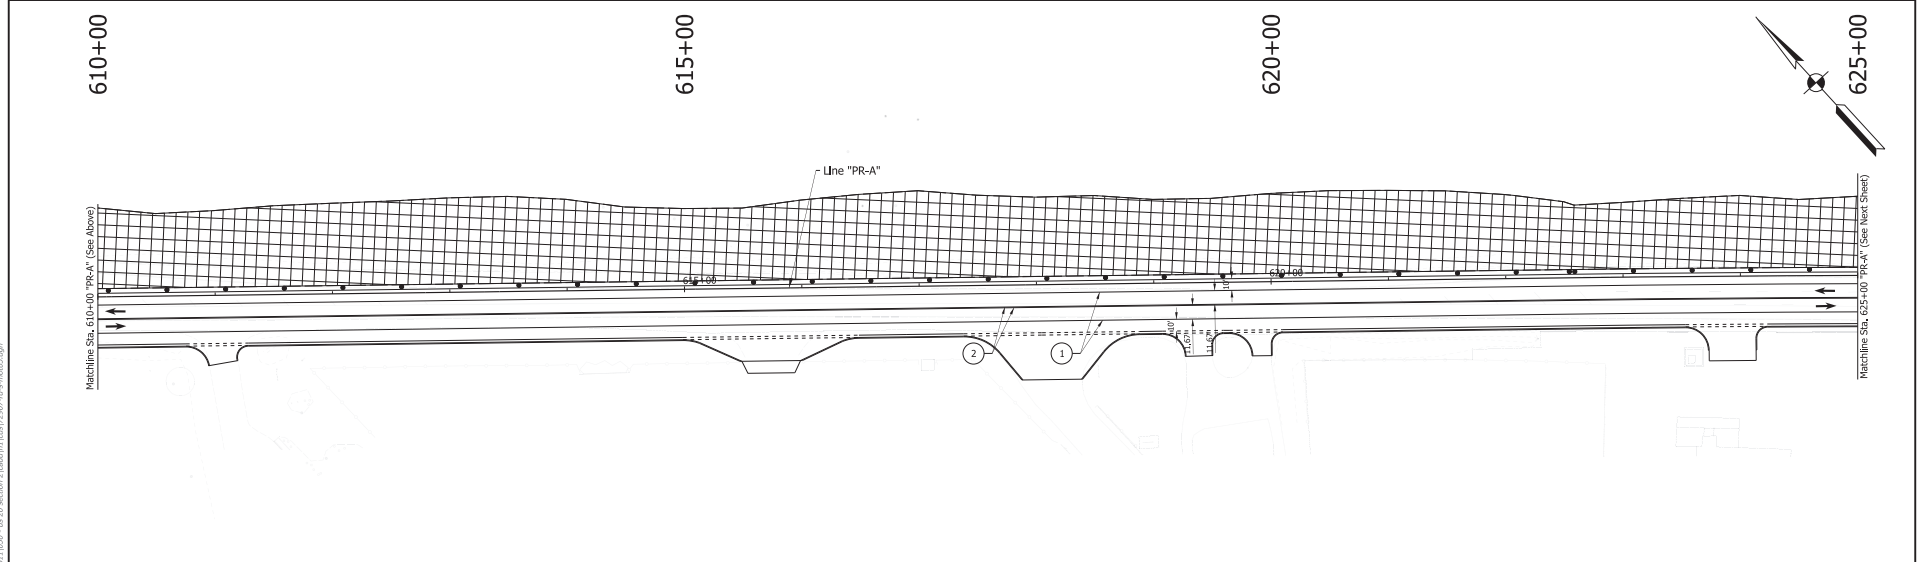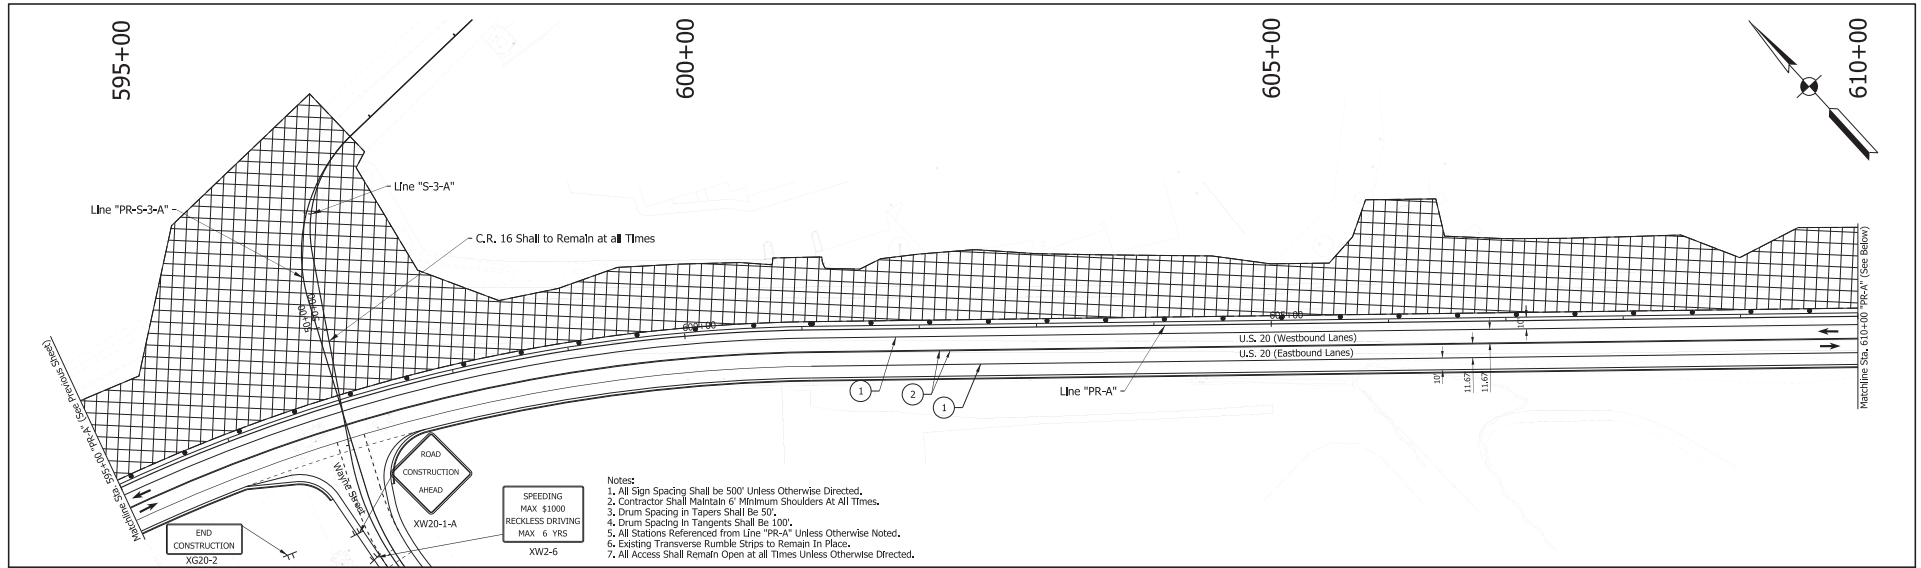

Maintenance of Traffic Legend	
	Construction Area
	Standard Drum
	Direction of Traffic
	Barricade, III-A (12 LF.)
	Construction Sign, A

Temporary Pavement Marking Legend			
1	Temporary Pavement Marking, Removable, 5 In. (White)	E	Existing Pavement Marking To Remain
2	Temporary Pavement Marking, Removable, 5 In. (Yellow)		
3	Temporary Pavement Marking, Removable, 5 In. (Dotted White 3' Line 9' Gap)		

DRAFT
NOT FOR CONSTRUCTION

RECOMMENDED FOR APPROVAL	DESIGN ENGINEER	DATE
DESIGNED: LMC	DRAWING: LMC	
CHECKED: NSX	CHECKED: NSX	

INDIANA
DEPARTMENT OF TRANSPORTATION

MAINTENANCE OF TRAFFIC
PHASE 3

HORIZONTAL SCALE	BRIDGE FILE
1"=50'	N/A
VERTICAL SCALE	DESIGNATION
N/A	1900955
SURVEY BOOK	SHEETS
ELECTRONIC	MOF-15
CONTRACT	27 of 151
R-42279	PROJECT
	1900955


1/10/21/2020 11:25:32 am
 R:\m\122019\mof\of-constr\811803-us-20-section-2\roads\1a\1a15122019-1a-s-mo03.dgn

625+00

630+00

635+00

640+00

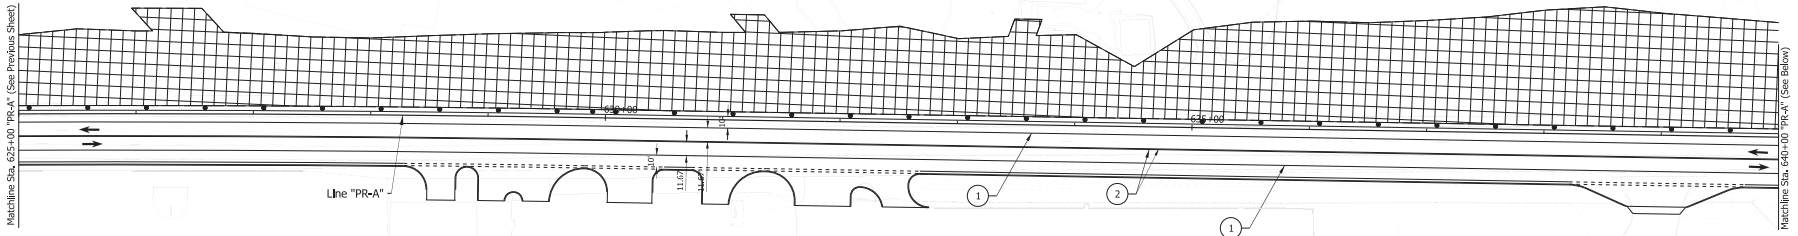


- Notes:
1. All Sign Spacing Shall be 500' Unless Otherwise Directed.
 2. Contractor Shall Maintain 6' Minimum Shoulders At All Times.
 3. Drum Spacing In Tapers Shall Be 50'.
 4. Drum Spacing In Tangents Shall Be 100'.
 5. All Stations Referenced From Line "PR-A" Unless Otherwise Noted.
 6. Existing Transverse Rumble Strips to Remain In Place.
 7. All Access Shall Remain Open at all Times Unless Otherwise Directed.

640+00

645+00

650+00

655+00

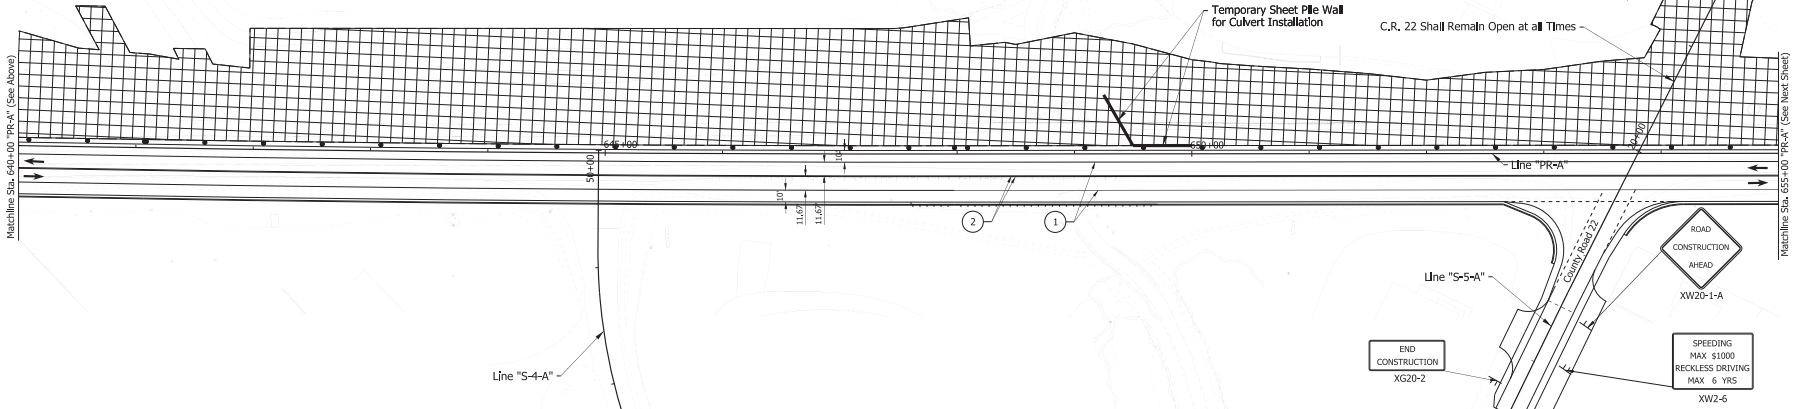

- Maintenance Of Traffic Legend
- Construction Area
 - Standard Drum
 - Direction Of Traffic
 - Barricade, III-A (12 Lft.)
 - Construction Sign, A

- Temporary Pavement Marking Legend
- 1 Temporary Pavement Marking, Removable, 5 In. (White)
 - 2 Temporary Pavement Marking, Removable, 5 In. (Yellow)
 - 3 Temporary Pavement Marking, Removable, 5 In. (Dotted White 3' Line 9' Gap)
 - E Existing Pavement Marking To Remain

DRAFT
NOT FOR CONSTRUCTION



RECOMMENDED FOR APPROVAL	DESIGN ENGINEER	DATE
DESIGNED: LMC	DRAWN: LMC	
CHECKED: NSX	CHECKED: NSX	

INDIANA
DEPARTMENT OF TRANSPORTATION

MAINTENANCE OF TRAFFIC
PHASE 3

HORIZONTAL SCALE	1"=50'	BRIDGE FILE	N/A
VERTICAL SCALE	N/A	DESIGNATION	1900095
SURVEY BOOK		SHEETS	MOF-16
ELECTRONIC	28	OF	151
CONTRACT	R-42279	PROJECT	1900095

1/10/21 2:00:10 11:25:39 am
 R:\m\125095\mof\of\constr\18110301-us-28-section-2\addtbl.tbl\181125095-phs-mof-03.dgn

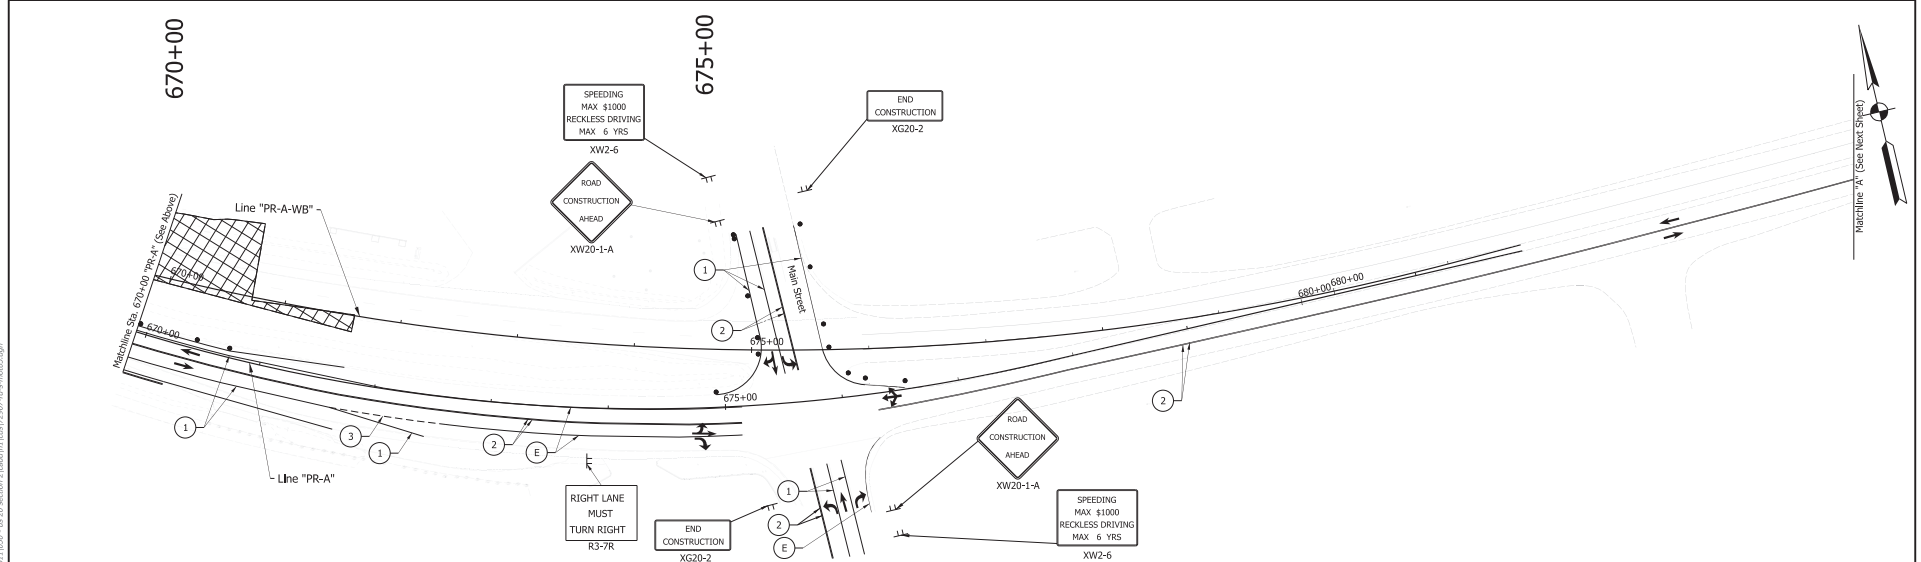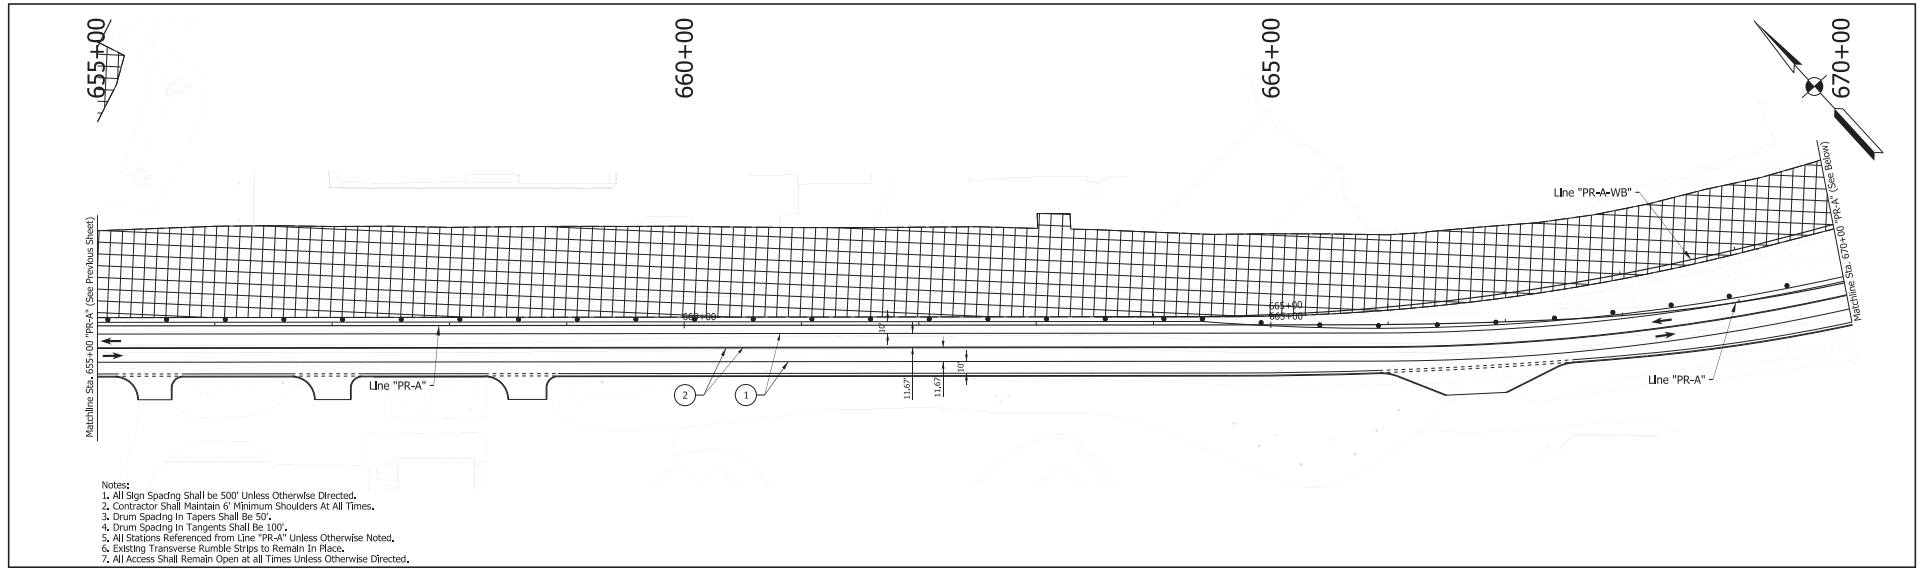

Maintenance Of Traffic Legend	Temporary Pavement Marking Legend
<ul style="list-style-type: none"> Construction Area Standard Drum Direction Of Traffic Barricade, III-A (12 Lf.) Construction Sgn, A 	<ul style="list-style-type: none"> 1 Temporary Pavement Marking, Removable, 5 In. (White) 2 Temporary Pavement Marking, Removable, 5 In. (Yellow) 3 Temporary Pavement Marking, Removable, 5 In. (Dotted White 3' Line 9' Gap) E Existing Pavement Marking To Remain

DRAFT
NOT FOR CONSTRUCTION

RECOMMENDED FOR APPROVAL _____ DESIGN ENGINEER _____ DATE _____

DESIGNED: LMC DRAWING: LMC

CHECKED: NSX CHECKED: NSX

INDIANA
DEPARTMENT OF TRANSPORTATION

MAINTENANCE OF TRAFFIC
PHASE 3

HORIZONTAL SCALE	BRIDGE FILE
1"=50'	N/A
VERTICAL SCALE	DESIGNATION
N/A	1900955
SURVEY BOOK	SHEETS
ELECTRONIC	29 of 151
CONTRACT	PROJECT
R-42279	1900955

1/10/21/2020 11:25:48 am
 R:\m\1920955\mtd\of\conall\81110301-us-20-section-2\roads\1a\1a5122007rfs-mtd03.dgn

Matchline "A" (See Previous Sheet)

Matchline "B" (See Below)

11.60'

11.60'

U.S. 20 (Westbound Lanes)

U.S. 20 (Eastbound Lanes)

2

E

- Notes:
1. All Sign Spacing Shall be 500' Unless Otherwise Directed.
 2. Contractor Shall Maintain 6' Minimum Shoulders At All Times.
 3. Drum Spacing in Tapers Shall Be 50'.
 4. Drum Spacing in Tangents Shall Be 100'.
 5. All Stations Referenced from Line "PR-A" Unless Otherwise Noted.
 6. Existing Transverse Rumble Strips to Remain In Place.
 7. All Access Shall Remain Open at all Times Unless Otherwise Directed.

Matchline "B" (See Above)

U.S. 20 (Eastbound Lanes)

U.S. 20 (Westbound Lanes)

2

2

F

D

C

B

A

E

 XW2-6 A	 XW20-1-A B	 XG20-5-B XW-3-5-B C	 XG20-5-B R2-1-B D
----------------	-------------------	-------------------------------	-----------------------------

 XG20-2	 R2-1-B
------------	------------

600' Taper

Maintenance Of Traffic Legend

	Construction Area
	Standard Drum
	Direction Of Traffic
	Barricade, III-A (12 Lft.)
	Construction Sign, A

Temporary Pavement Marking Legend

1	Temporary Pavement Marking, Removable, 5 In. (White)	E	Existing Pavement Marking To Remain
2	Temporary Pavement Marking, Removable, 5 In. (Yellow)		
3	Temporary Pavement Marking, Removable, 5 In. (Dotted White 3' Line 9' Gap)		

DRAFT
NOT FOR CONSTRUCTION

RECOMMENDED FOR APPROVAL	DESIGN ENGINEER	DATE
DESIGNED: LMC	DRAWN: LMC	
CHECKED: NSX	CHECKED: NSX	



INDIANA
DEPARTMENT OF TRANSPORTATION

MAINTENANCE OF TRAFFIC
PHASE 3

HORIZONTAL SCALE	BRIDGE FILE
1"=50'	N/A
VERTICAL SCALE	DESIGNATION
N/A	1900955
SURVEY BOOK	SHEETS
ELECTRONIC	30
CONTRACT	OF
R-42279	151
	PROJECT
	1900955

1/12/2020 11:25:54 AM
 R:\m\122019\mof-t\0401\0401-01\0401-01-us-20-section-2\addis\10112019\mof-t-mo03.dgn

10/20/2022 2:47:10 pm
 File: I:\work\190095\190095.dwg
 User: jason

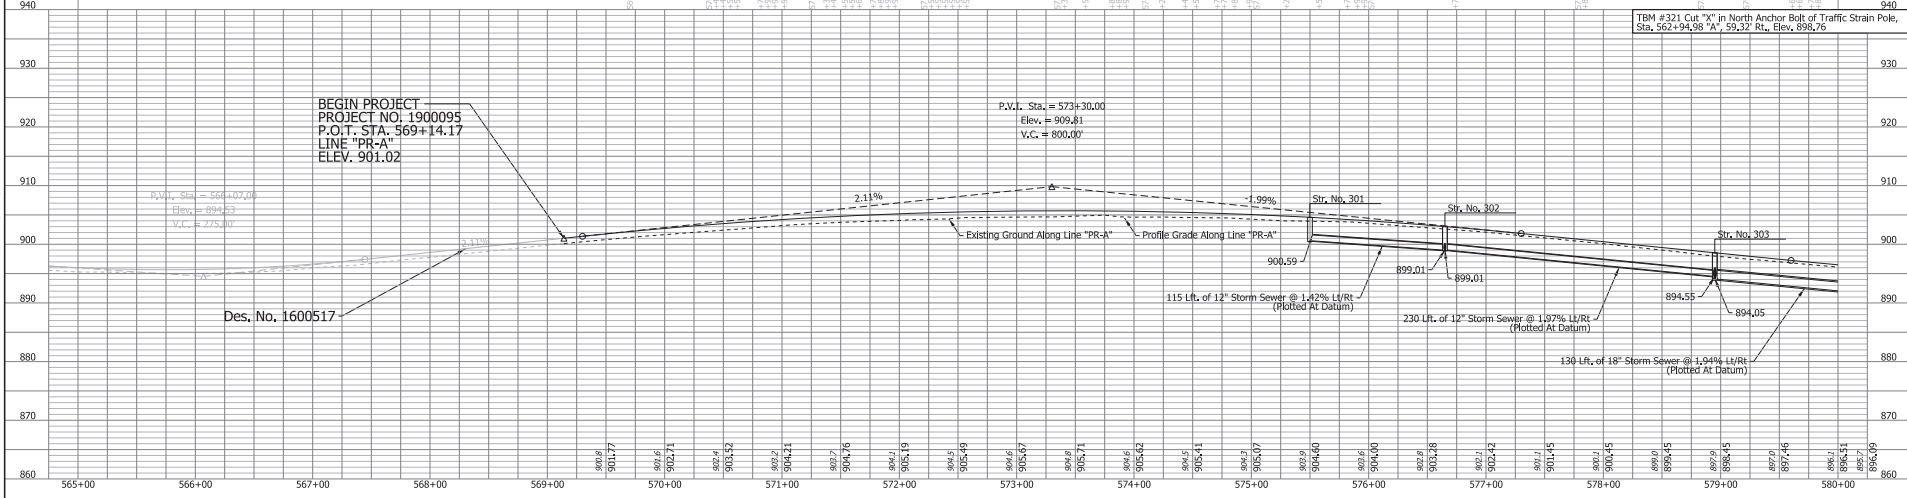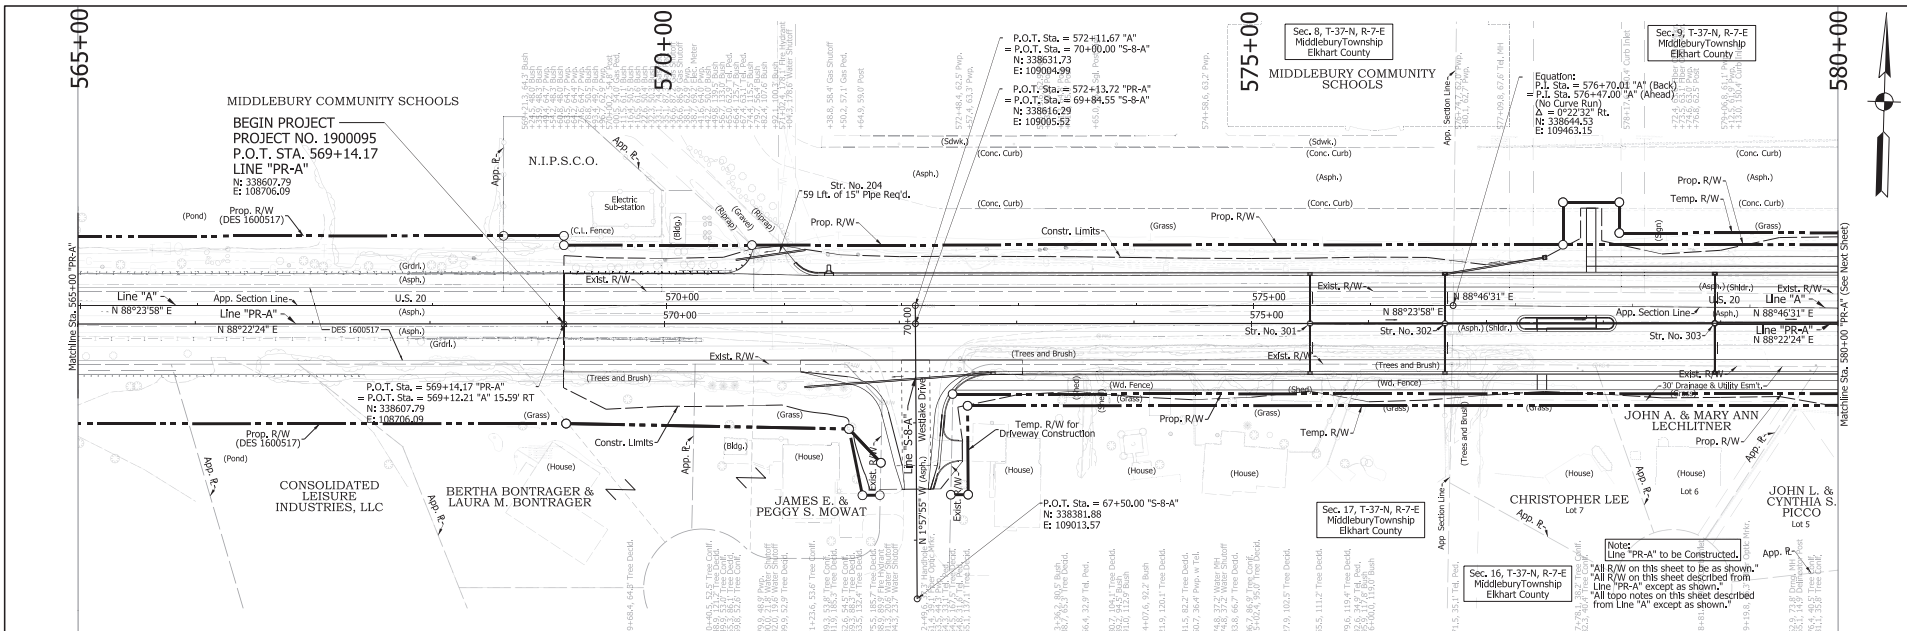

BEGIN PROJECT
 PROJECT NO. 1900095
 P.O.T. STA. 569+14.17
 LINE "PR-A"
 ELEV. 901.02

P.V.I. Sta. = 573+30.00
 Elev. = 909.81
 V.C. = 800.00

TBM #321 Cut "X" in North Anchor Bolt of Traffic Strain Pole,
 Sta. 562+94.98 "A", 59.32', Elev. 898.76

DRAFT
 NOT FOR CONSTRUCTION

DESIGNED: LMC	DRAWN: LMC
CHECKED: NSX	CHECKED: NSX

INDIANA
 DEPARTMENT OF TRANSPORTATION
 ROADWAY PLAN AND PROFILE
 LINE "PR-A"

SCALE: 1"=50'	BRIDGE FILE: N/A
VERTICAL SCALE: 1"=10'	DESIGNATION: 1900095
SURVEY BOOK: R-42279	SHEETS: PP-01 of 151
CONTRACT: R-42279	PROJECT: 1900095