



Indiana Department of Environmental Management

Office of Water Quality

Waterways Section

Publication Date:
August 21, 2026

IDEM Permit Number:
WQC001489

PUBLIC NOTICE

Closing Date:
August 31, 2026

Corps of Engineers ID Number:
LRL-2025-132

To all interested parties:

This letter shall serve as a formal notice of the receipt of an application for Section 401 Water Quality Certification by the Indiana Department of Environmental Management (IDEM). The purpose of the notice is to inform the public of active applications submitted for water quality certification under Section 401 of the Clean Water Act (33 U.S.C. § 1341) and to solicit comments and information on any impacts to water quality related to the proposed project. IDEM will evaluate whether the project complies with Indiana's water quality standards as set forth at 327 IAC 2.

-
- | | | | |
|----------------------|---|------------------|--|
| 1. Applicant: | Bill Macke
Fayette County Highway Department
401 North Central Avenue, Suite 2
Connersville, IN, 47331 | 2. Agent: | Nadeem Siddiki
NS Services
4974 S Cobblestone Drive
Zionsville, IN, 46077 |
|----------------------|---|------------------|--|
-
- | | |
|-----------------------------|---|
| 3. Project Location: | County Road (CR) 50 North (12 th Street) over Little Williams Creek
Connersville, IN, 47331
Latitude: 39.6499
Longitude: -85.1803 |
|-----------------------------|---|
-
- | | |
|---------------------------------|---|
| 4. Affected Waterbodies: | Approximately 71 linear feet (lft) of Little Williams Creek (perennial) and 228 lft of an unnamed tributary (UNT) to Little Williams Creek (UNT1 - perennial) will be permanently impacted. Approximately 11 lft of Little Williams Creek and 9 lft of a second UNT to Williams Creek (UNT2 – intermittent) will be temporarily impacted. |
|---------------------------------|---|
-
- | | |
|--------------------------------|--|
| 5. Project Description: | The proposed project seeks to replace the existing bridge carrying CR 50 N (also known as 12 th Street) over Little Williams Creek. Permanent stream impacts will be required for the placement of bank stabilization materials and partial realignment of UNT1 to Little Williams Creek for drainage improvements. Temporary stream impacts will be required for dewatering cofferdams in Little Williams Creek and installation of a check dam in UNT2 to Little Williams Creek.
For additional information visit the Regulatory ePortal at: https://waterquality.idem.in.gov |
|--------------------------------|--|
-
- | | |
|------------------------|---|
| Comment Period: | Any person or entity who wishes to submit comments or information relevant to the aforementioned project may do so by the closing date noted above. Only comments or information related to water quality or potential impacts of the project on water quality can be considered by IDEM in the water quality certification review process. |
|------------------------|---|
-
- | | |
|------------------------|---|
| Public Hearing: | Any person may submit a written request that a public hearing be held to consider issues related to water quality in connection with the project detailed in this notice. The request for a hearing should be submitted within the comment period to be considered timely. The request should also state the reason for the public hearing as specifically as possible to assist IDEM in determining whether a public hearing is warranted. |
|------------------------|---|
-

Questions?


You can view application documents on IDEM's Regulatory ePortal website. Go to waterquality.idem.in.gov. Once there, click on the box that says "Site Map Explorer". This will open a new browser tab. In the "Search" box on the left, type "**PROJECT SITE NAME**", then click on the site when it shows up underneath the search box. The box will expand and show information about the site. Under the "Documents" tab in this box, you'll be able to find and download documents related to the project.

Submit requests for additional information and written comments to WaterwaysComments@idem.IN.gov. In the subject line of the email, please include the IDEM ID Number listed in the top right corner of the first page of this public notice. Indicate if you wish to receive a copy of IDEM's final decision. Comments and inquiries may also be forwarded to -

Office of Water Quality
Indiana Department of Environmental Management
100 North Senate Avenue, IGCN 1255
Indianapolis, Indiana 46204-2251

Figure 1 - Project Location Map;
Des. No. 2003024, Proposed Bridge Replacement on West County
Road 50 North over Little Williams Creek in Fayette County, Indiana


Date: 4/10/2023

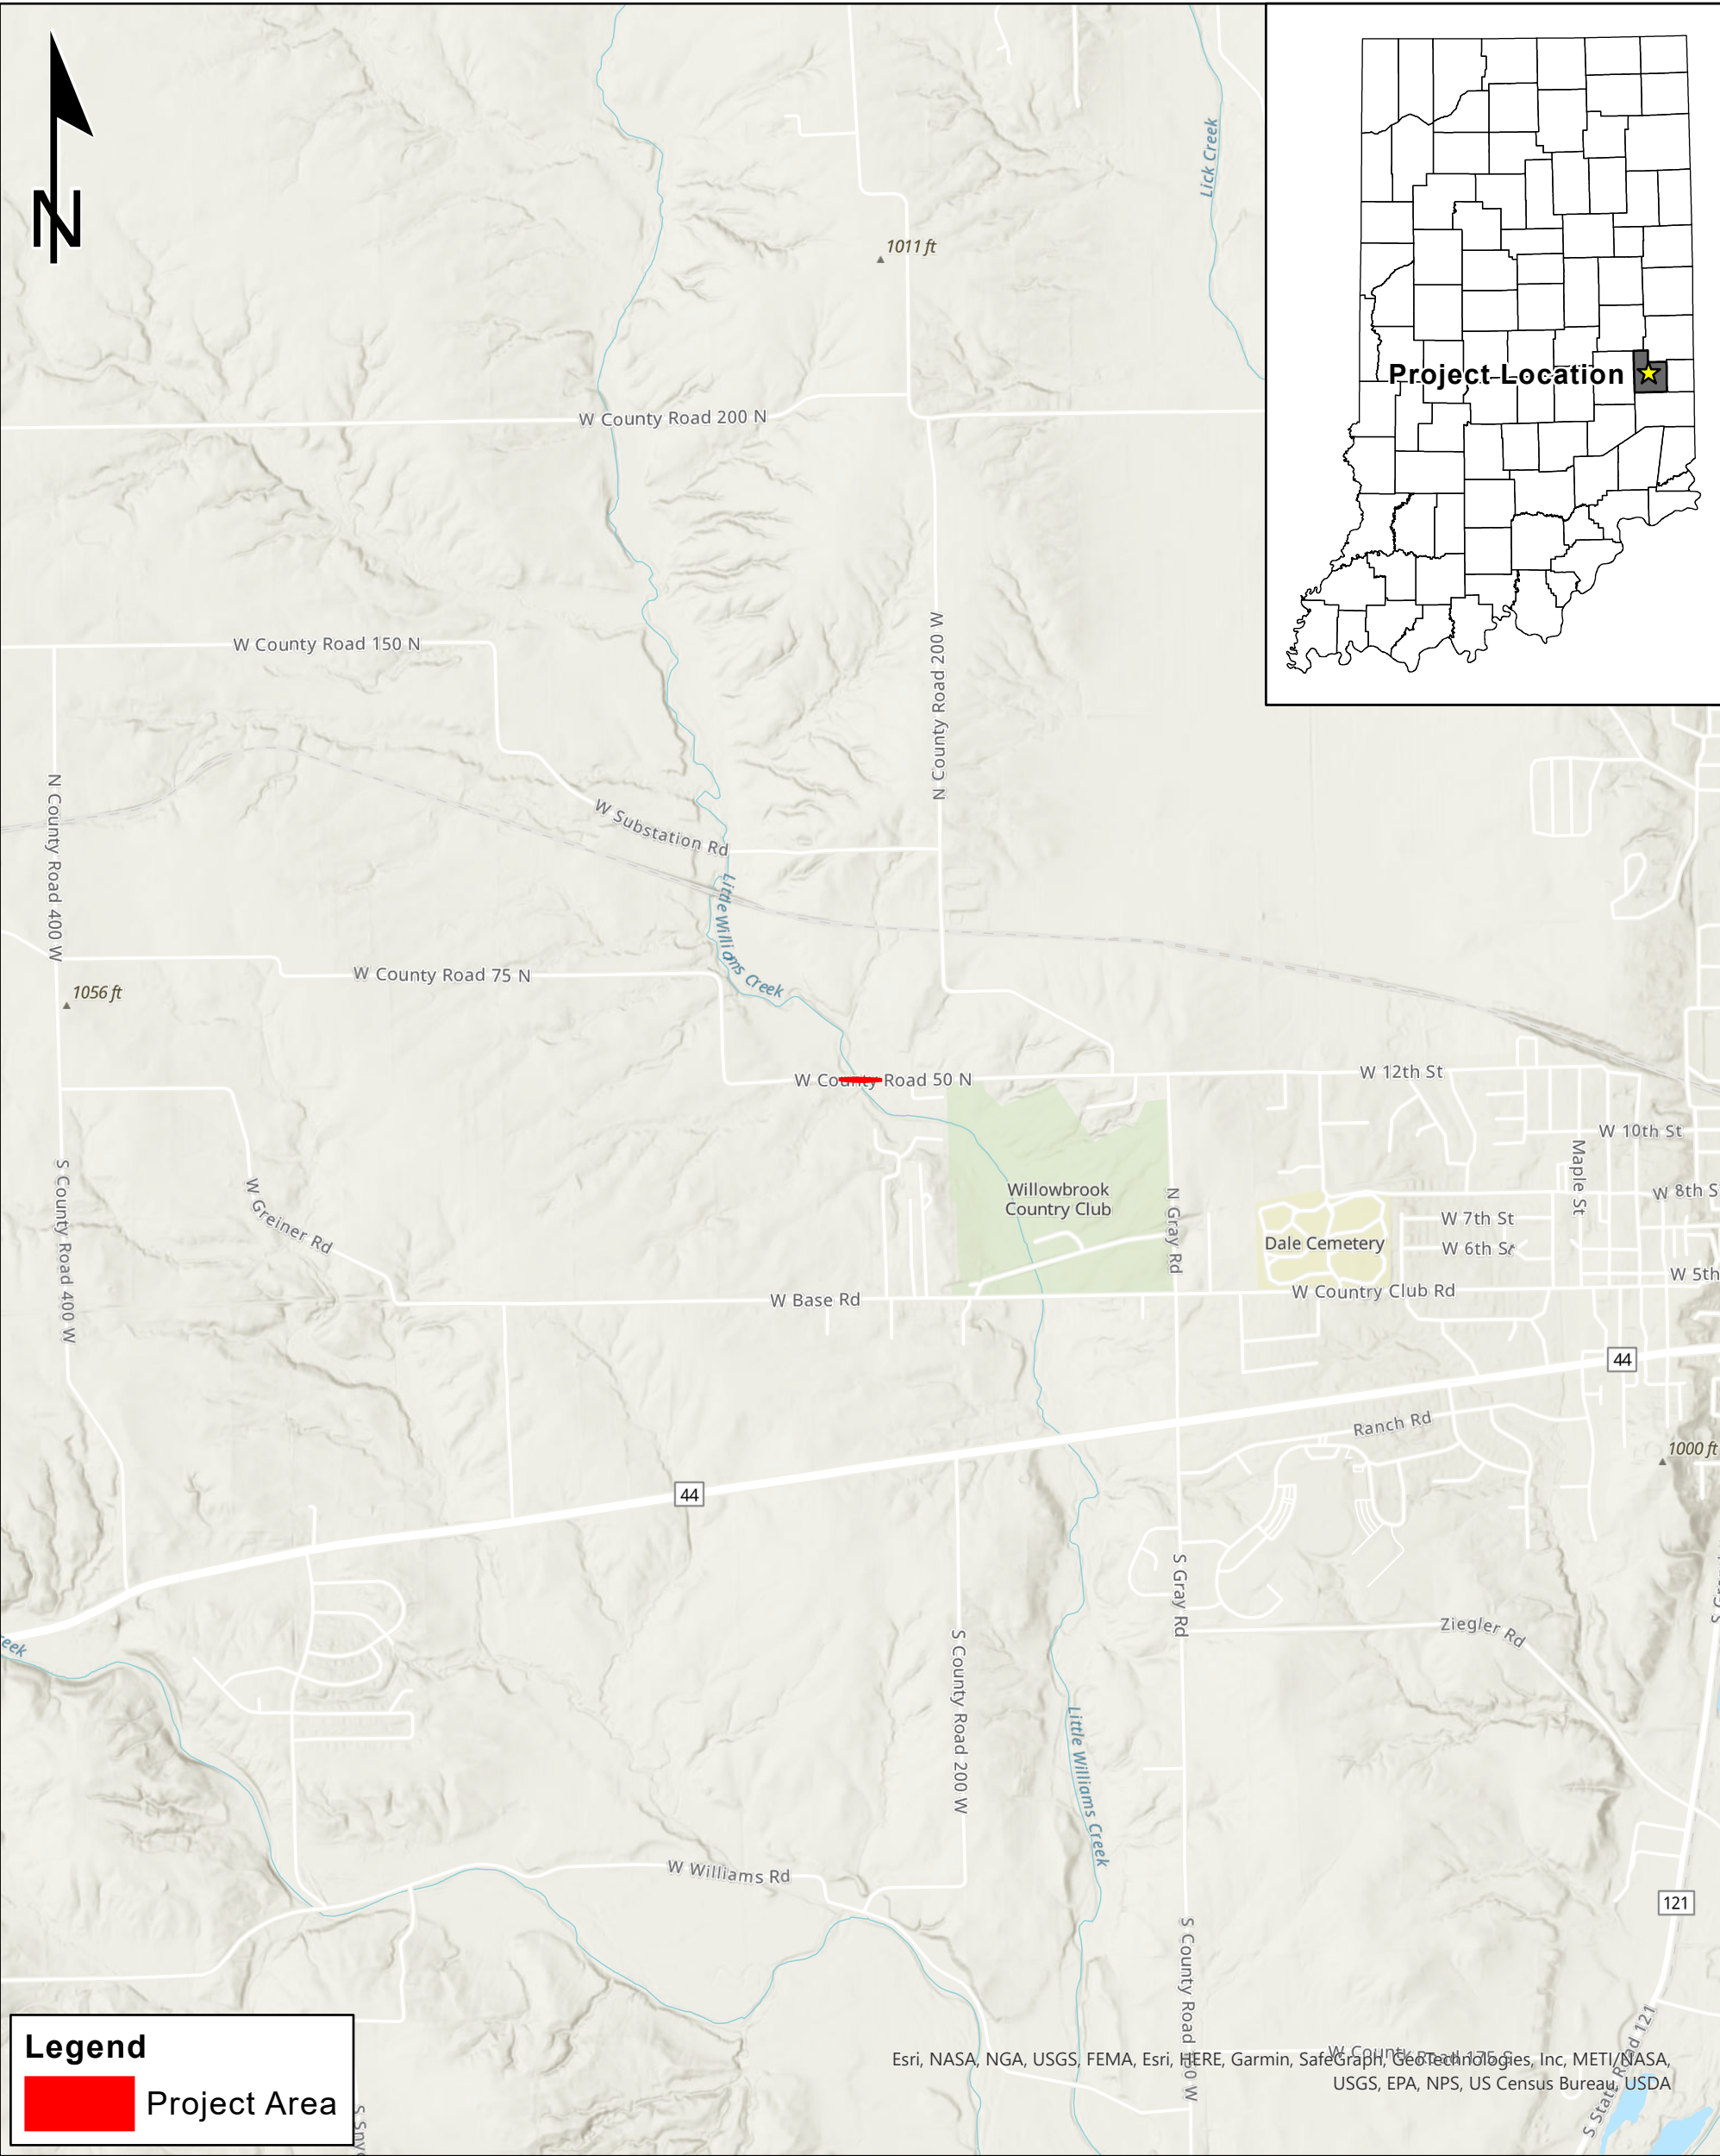

Sources:
Basemap - Esri
Map Projection: UTM Zone 16 N
Map Datum: NAD83
Created by: Jeffrey A. Plunkett

This map is intended to serve as an aid in graphic representation only.
This information is not warranted for accuracy or other purposes.

FIGURE 1 - PROJECT LOCATION MAP;
DES. NO. 2003024, PROPOSED BRIDGE
REPLACEMENT ON W CR 50 N OVER
LITTLE WILLIAMS CREEK IN FAYETTE
COUNTY, INDIANA

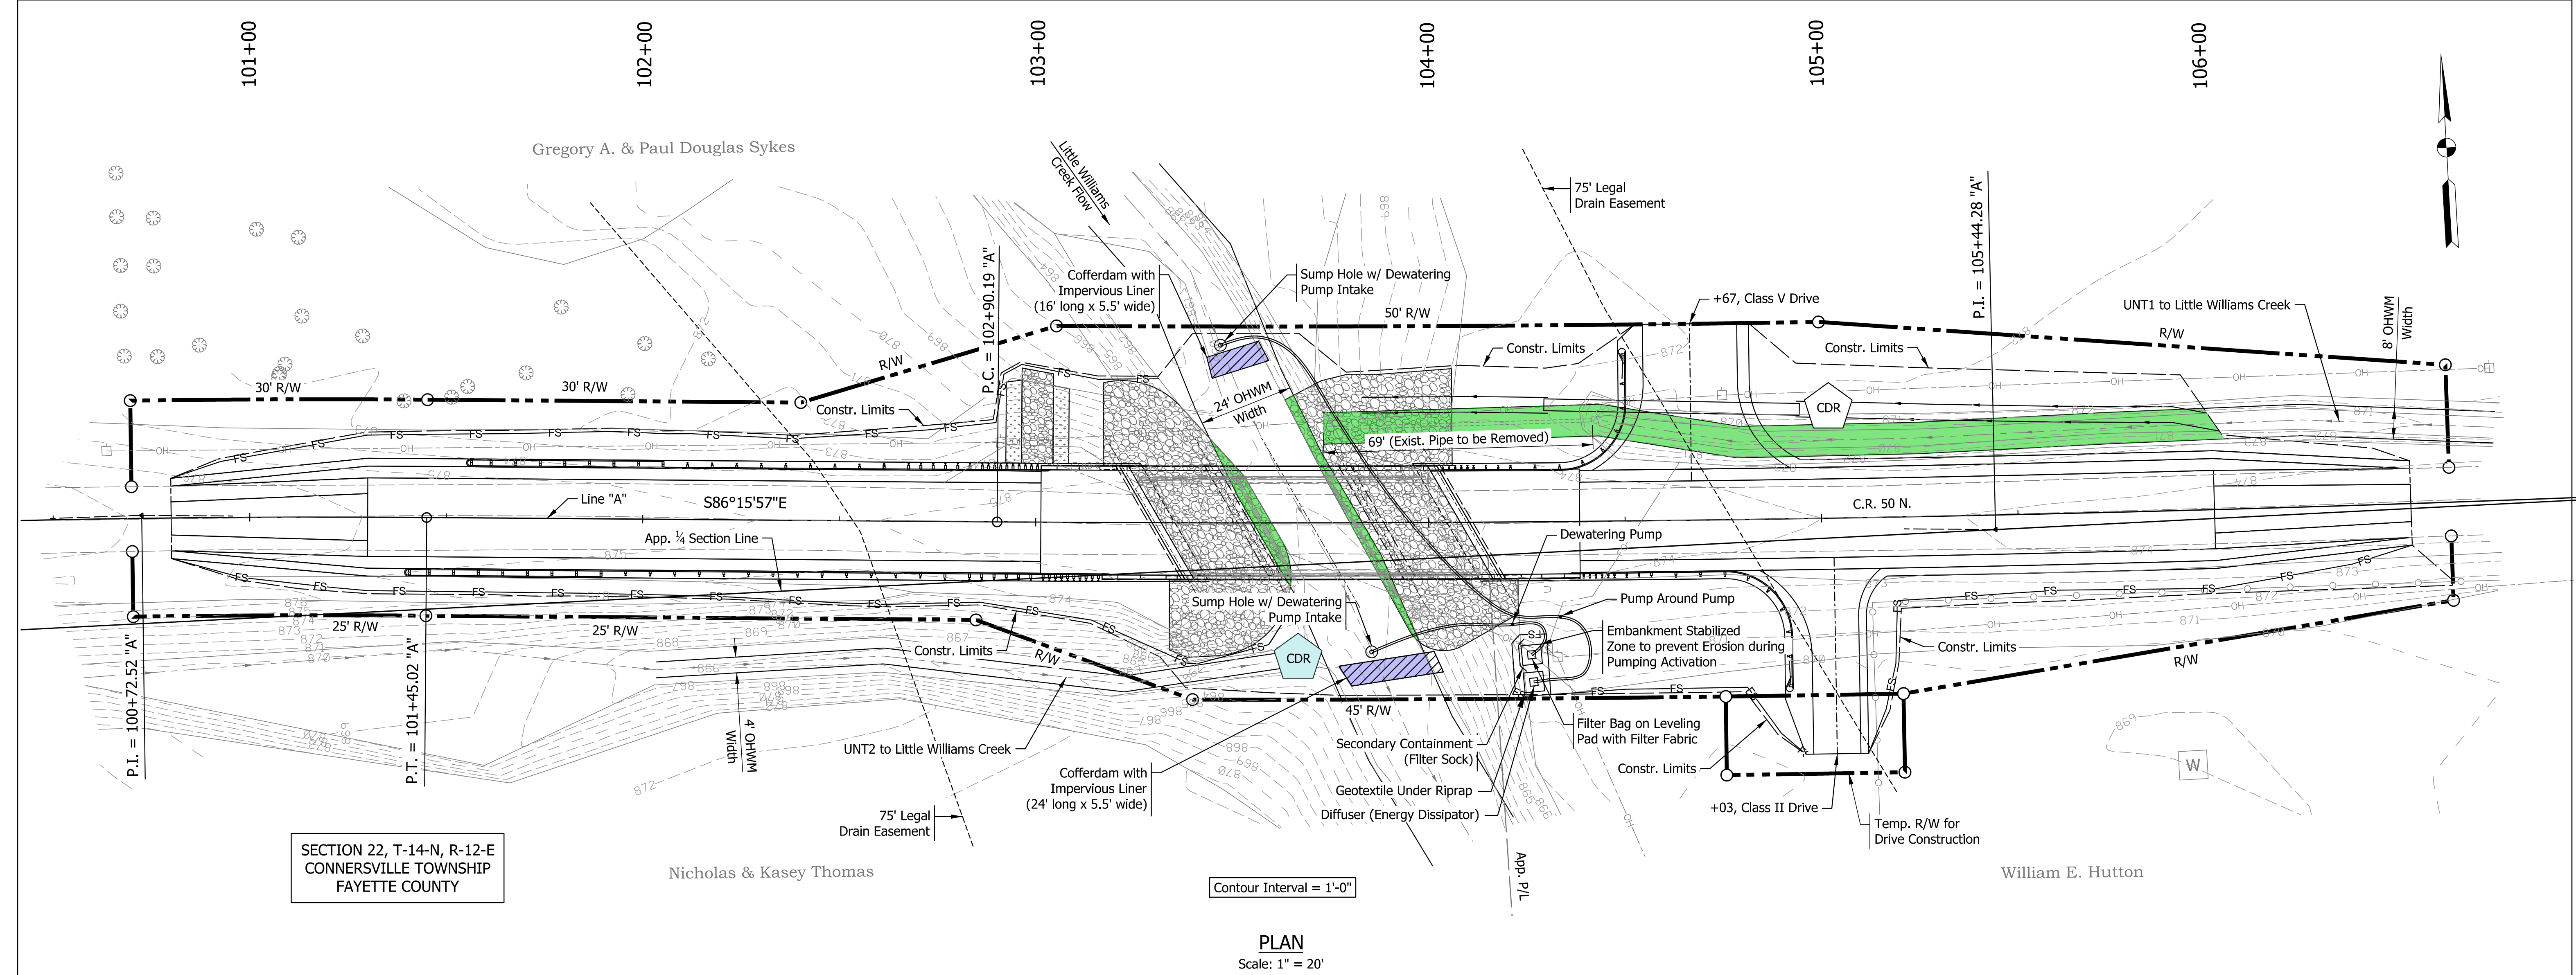

SECTION 22, T-14-N, R-12-E
CONNERSVILLE TOWNSHIP
FAYETTE COUNTY

Nicholas & Kasey Thomas

William E. Hutton

Contour Interval = 1'-0"

PLAN

Scale: 1" = 20'

Temporary Impacts below OHWM

Permanent Impacts below OHWM

TEMPORARY IMPACT BELOW OHWM (LITTLE WILLIAMS CREEK)					
	SFT	SYS	ACRES	DEPTH (FT)	VOL (CYS)
Cofferdam for Erosion Control (Sandbags w/ Plastic Sheeting)	200	22.3	0.005	1.2	9.0

Temporary Impacts below OHWM

TEMPORARY IMPACT BELOW OHWM (UNT2 TO LITTLE WILLIAMS CREEK)					
	SFT	SYS	ACRES	DEPTH (FT)	VOL (CYS)
Check Dam, SW (Riprap)	36	4.0	0.001	0.75	1.0

LEGEND

- Construction Limits
- FS Filter Sock
- Cofferdam with Impervious Liner
- Riprap Check Dam

PERMANENT IMPACT BELOW OHWM (LITTLE WILLIAMS CREEK)					
	SFT	SYS	ACRES	DEPTH (FT)	VOL (CYS)
Scour Protection - West (Riprap)	130	14.5	0.003	1.2	5.8
Scour Protection - East (Riprap)	160	17.8	0.004	1.2	7.2

PERMANENT IMPACT BELOW OHWM (UNT1 TO LITTLE WILLIAMS CREEK)					
	SFT	SYS	ACRES	DEPTH (FT)	VOL (CYS)
Fill Slope - NE Quadrant	1820	202.3	0.042	2.0	89.5

NOTE:
It is anticipated that the Temporary Impacts will be in place for an approximate duration of 4 months.

Plot: 5/19/2025 10:50:47 AM

File: H:\Projects\2022\Engineering\22EN042_FAYETTE_COUNTY_BRIDGE_32_DES_2003024_SJCA\CAD\Sheets\22EN042_Impacts.dgn
Model: Impact Sheet 2

RECOMMENDED FOR APPROVAL		DESIGN ENGINEER		DATE	
DESIGNED: PFC		DRAWN: PFC			
CHECKED: DRM		CHECKED: DRM			

INDIANA DEPARTMENT OF TRANSPORTATION	
IMPACT DETAILS	

HORIZONTAL SCALE	BRIDGE FILE	
AS NOTED	21-00032 B	
VERTICAL SCALE	DESIGNATION	
AS NOTED	2003024	
SURVEY BOOK	SHEETS	
ELECTRONIC	1	of 1
CONTRACT	PROJECT	
B-44164	2003024	