



Indiana Department of Environmental Management
Office of Water Quality
Waterways Section

Publication Date:
September 21, 2026

IDEM Permit Number:
SRIP01416

PUBLIC NOTICE

Closing Date:
October 21, 2026

Corps of Engineers ID Number:
Not Applicable


To all interested parties:

This letter shall serve as a formal notice of the receipt of an application for a State Isolated Wetland Individual Permit by the Indiana Department of Environmental Management (IDEM). The purpose of the notice is to inform the public of active applications submitted for permits required under IC 13-18-22 and to solicit comments and information on any impacts to water quality related to the proposed project. IDEM will evaluate whether the project complies with Indiana's water quality standards as set forth at 327 IAC 2 and all applicable provisions of IC 13-18-22.

- | | | | |
|--------------------------------|---|------------------|--|
| 1. Applicant: | Brian Catt
Duke Energy
1000 East Main Street
Plainfield, IN 46168 | 2. Agent: | Landon Vine
V3 Companies, Ltd.
1060 North Capitol Avenue
Indianapolis, IN 46204 |
| 3. Project Location: | Latitude 39.34698, Longitude -87.42637
Northeast of the intersection of S Sullivan Place and W Industrial Drive in Terre Haute, Vigo County. | | |
| 4. Affected Wetlands: | Two Class II partially forested isolated wetlands. | | |
| 5. Project Description: | Installation of an approximately 3-mile long 69kV transmission line, impacting two Class II isolated wetlands with vegetation alterations, matting for construction access, and the installation of utility poles. Temporary impacts to wetlands will be restored to pre-construction conditions. For additional information visit the Regulatory ePortal at: https://waterquality.idem.in.gov . | | |

- | | |
|------------------------|---|
| Comment Period: | Any person or entity who wishes to submit comments or information relevant to the aforementioned project may do so by the closing date noted above. Only comments or information related to water quality or potential impacts of the project on water quality can be considered by IDEM in the water quality certification review process. |
| Public Hearing: | Any person may submit a written request that a public hearing be held to consider issues related to water quality in connection with the project detailed in this notice. The request for a hearing should be submitted within the comment period to be considered timely. The request should also state the reason for the public hearing as specifically as possible to assist IDEM in determining whether a public hearing is warranted. |
| Questions? | Additional information may be obtained by contacting WaterwaysComments@idem.IN.gov . In the subject line of the email, please include the IDEM ID Number listed in the top right corner of the first page of this public notice. Indicate if you wish to receive a copy of IDEM's final decision. Written comments and inquiries may be forwarded to – |

Indiana Department of Environmental Management
100 North Senate Avenue
MC65-42 WQS IGCN 1255
Indianapolis, Indiana 46204-2251 FAX: 317/232-8406

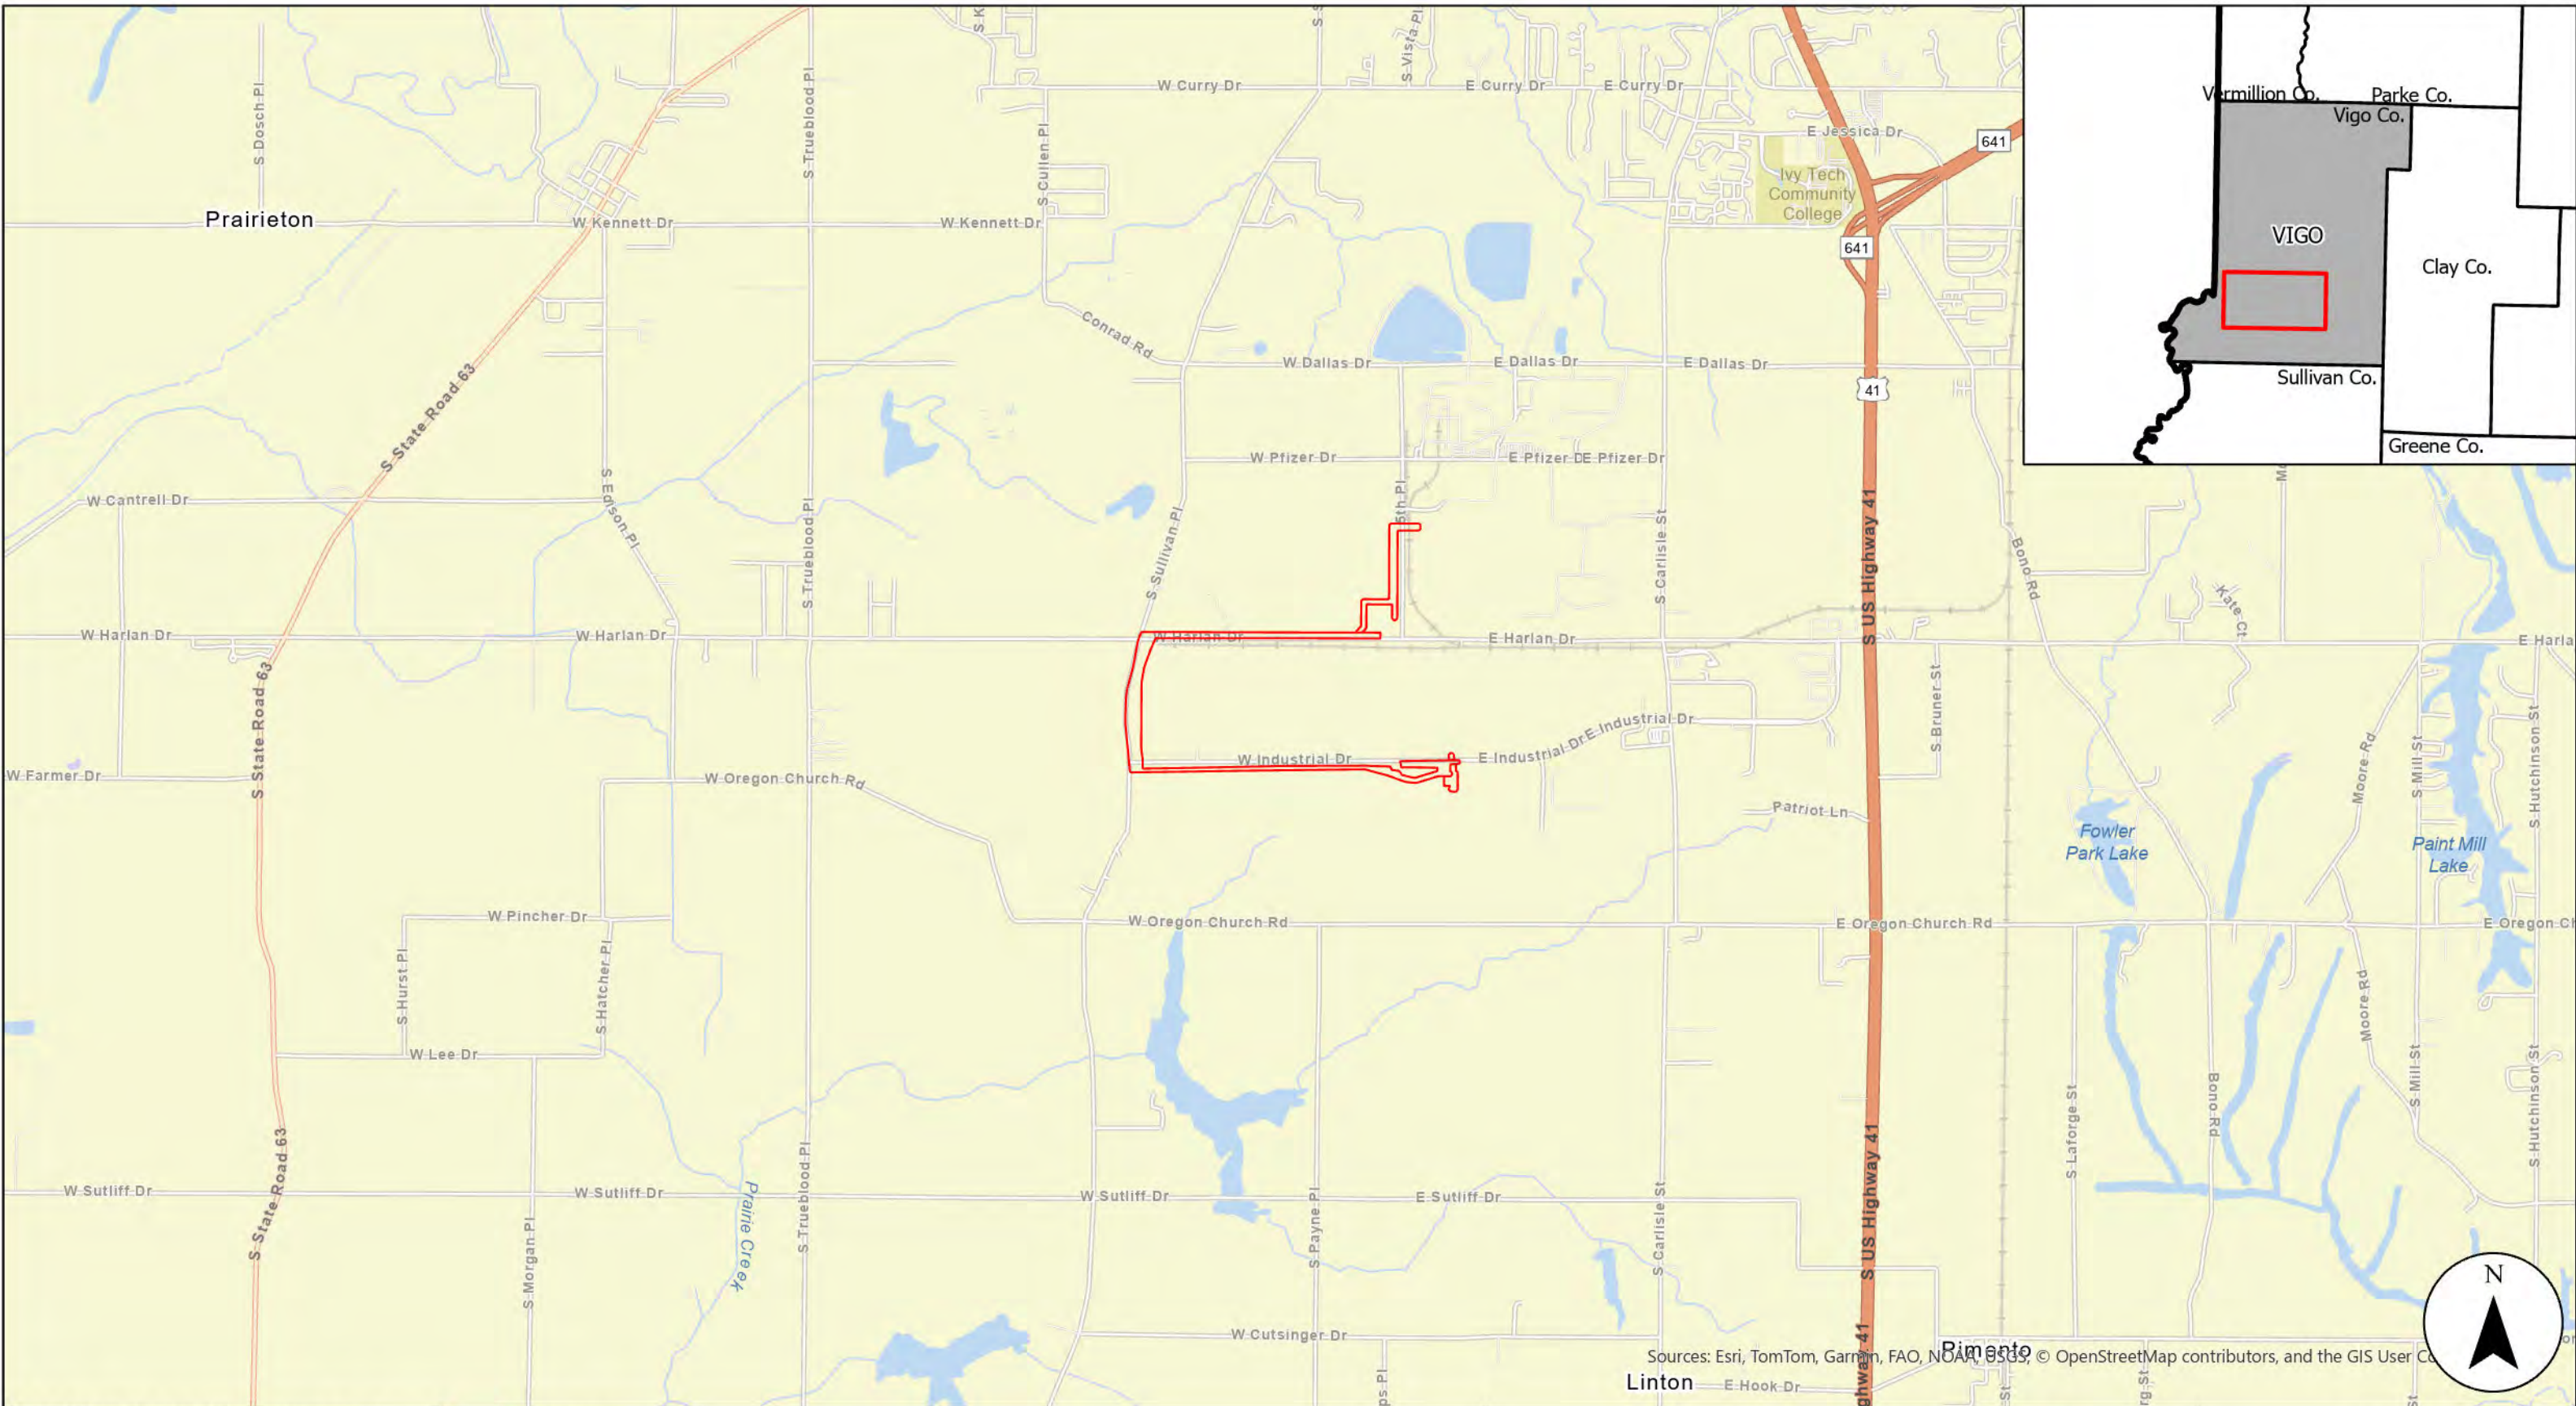

PROJECT LOCATION



VIGO
COUNTY, IN

 Study Area

0 1,700 3,400
 US Feet
1 in = 2,000 ft


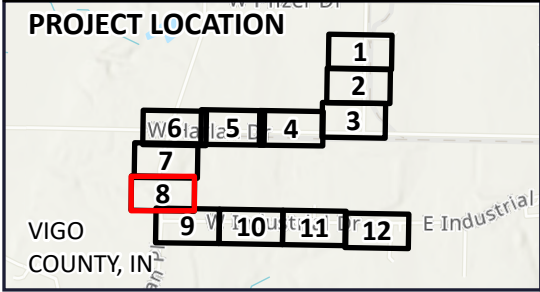


FIGURE 1
PROJECT LOCATION MAP

ENTEK WEST ROUTE NEW 69KV
LINE PROJECT (M23016701-3)
VIGO COUNTY, INDIANA


DRAWN BY: TFD
CHECKED: ODS

DATE: 6/17/2026
APPROVED: JSM



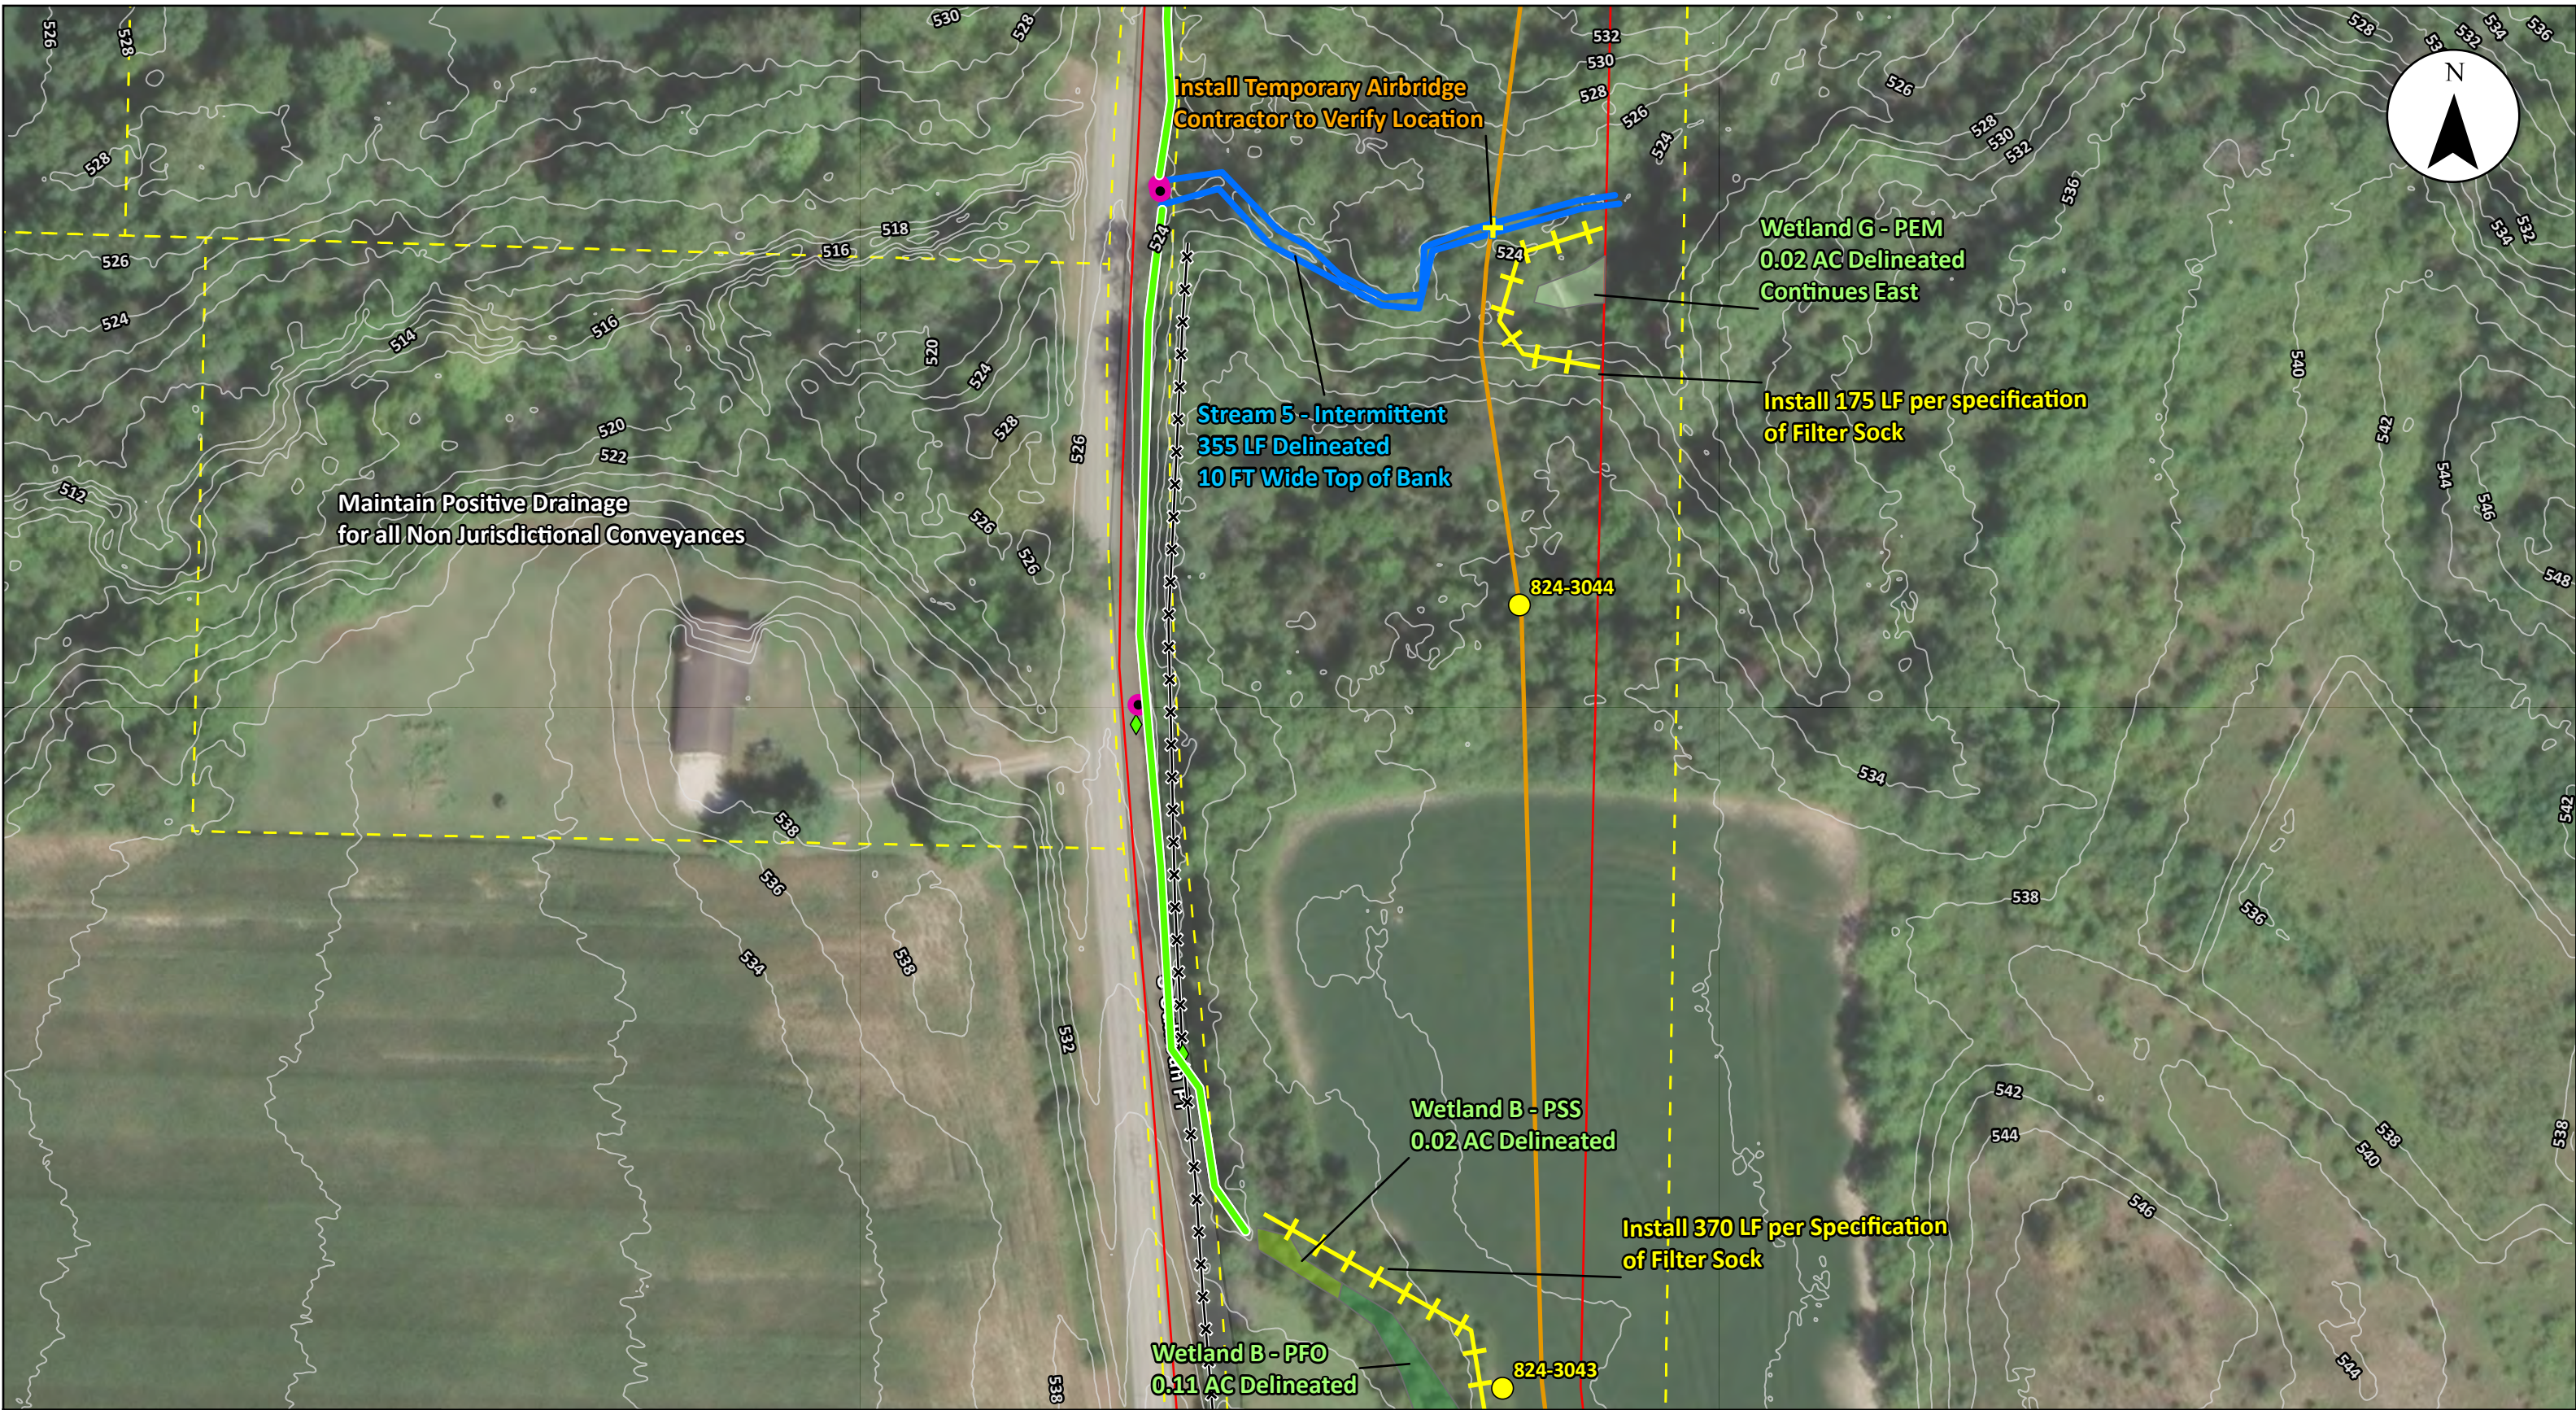


Project Structure	Environmentally Sensitive Area Sign	Proposed Access	PFO
Existing Construction Entrance	Existing Culvert	Existing Gravel Access	PSS
Proposed Construction Entrance	Existing Sign	Existing Fence	Construction Matting
Air Bridge	Existing Utilities	Non Jurisdictional Conveyance	Regulatory Matting
Restricted Access	Potential Obstacle	Delineated Stream	Study Area
	Filter Sock	2FT Contours	Parcel Boundary (Non Duke - No Owner Info)
	Existing Access	Approximate Gas Line*	NonJurisdictionalConveyance
		PEM	

*Gas line data provided by CenterPoint Energy. Utility location recommended prior to construction

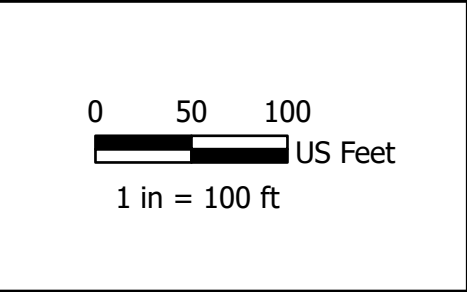


ENVIRONMENTAL ACCESS AND EROSION CONTROL PLAN	
SHEET 8 OF 12 ENTEK WEST ROUTE NEW 69KV LINE (M230167)	
DRAWN BY: TFD	DATE: 7/22/2026
CHECKED: ODS	APPROVED: JSM

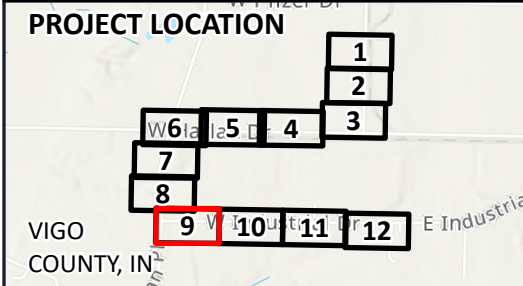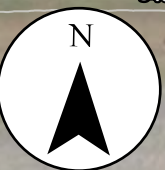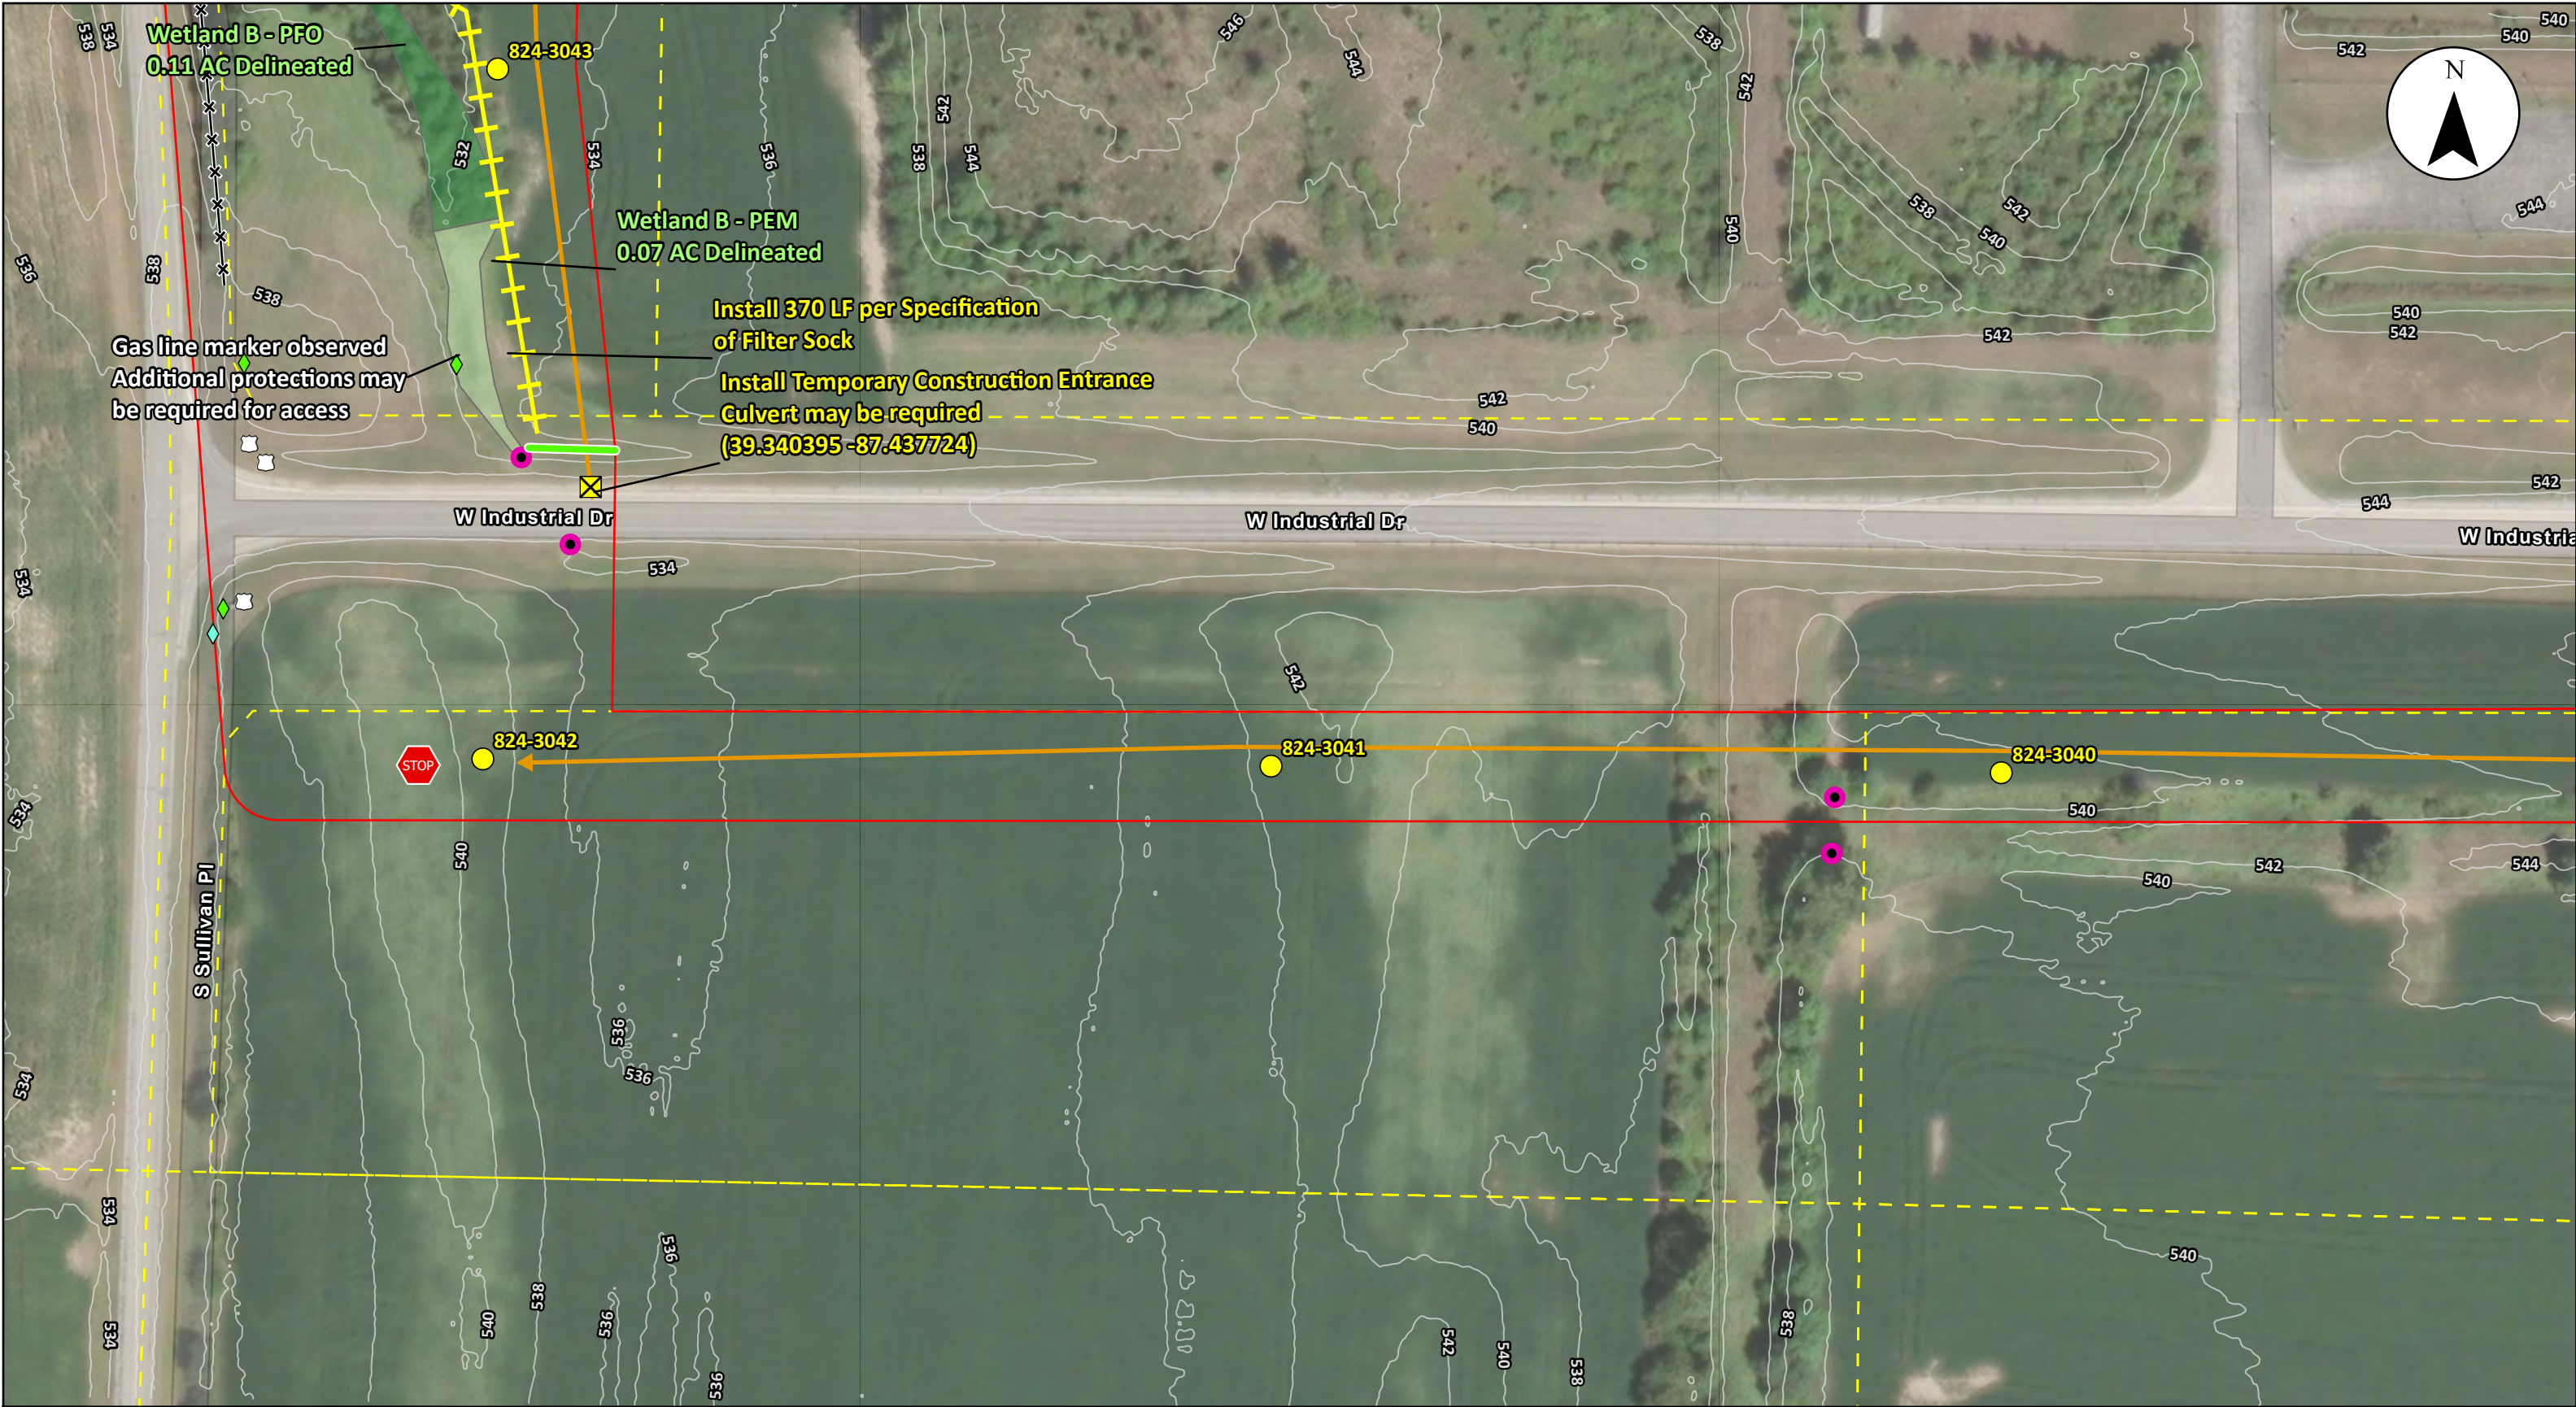

Project Structure	Environmentally Sensitive Area Sign	Proposed Access	PFO
Existing Construction Entrance	Existing Culvert	Existing Gravel Access	PSS
Proposed Construction Entrance	Existing Sign	Existing Fence	Construction Matting
Air Bridge	Existing Utilities	Non Jurisdictional Conveyance	Regulatory Matting
Restricted Access	Potential Obstacle	Delineated Stream	Study Area
	Filter Sock	2FT Contours	Parcel Boundary (Non Duke - No Owner Info)
	Existing Access	Approximate Gas Line*	NonJurisdictionalConveyance
		PEM	

*Gas line data provided by CenterPoint Energy. Utility location recommended prior to construction

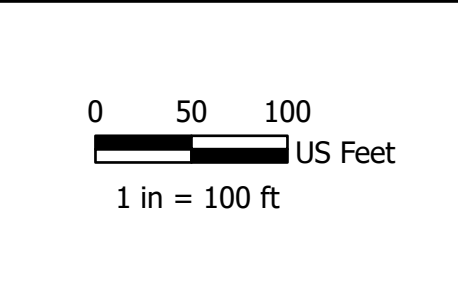

ENVIRONMENTAL ACCESS AND EROSION CONTROL PLAN	
SHEET 9 OF 12 ENTEK WEST ROUTE NEW 69KV LINE (M230167)	
DRAWN BY: TFD	DATE: 7/22/2026
CHECKED: ODS	APPROVED: JSM