

SITE NAME	
SITE NO.	CONTRACT NO.
2364	DEL2415208357/E008-367
GREENE COUNTY	



STATE OF INDIANA
INDIANA DEPARTMENT OF NATURAL RESOURCES
DIVISION OF RECLAMATION



Indiana Department
of Natural Resources


Reclamation

ABANDONED COAL MINE
RESTORATION

THOUSAND ISLAND
SITE 2364

CONTRACT DEL2415208357/E008-367
GREENE COUNTY

CLEAR AND GRUB, BACKFILL HIGHWALL, IMPROVE DRAINAGE, AND REVEGETATE ALL
DISTURBED AREAS TO ENHANCE WILDLIFE, FISHING, AND RECREATIONAL OPPORTUNITIES

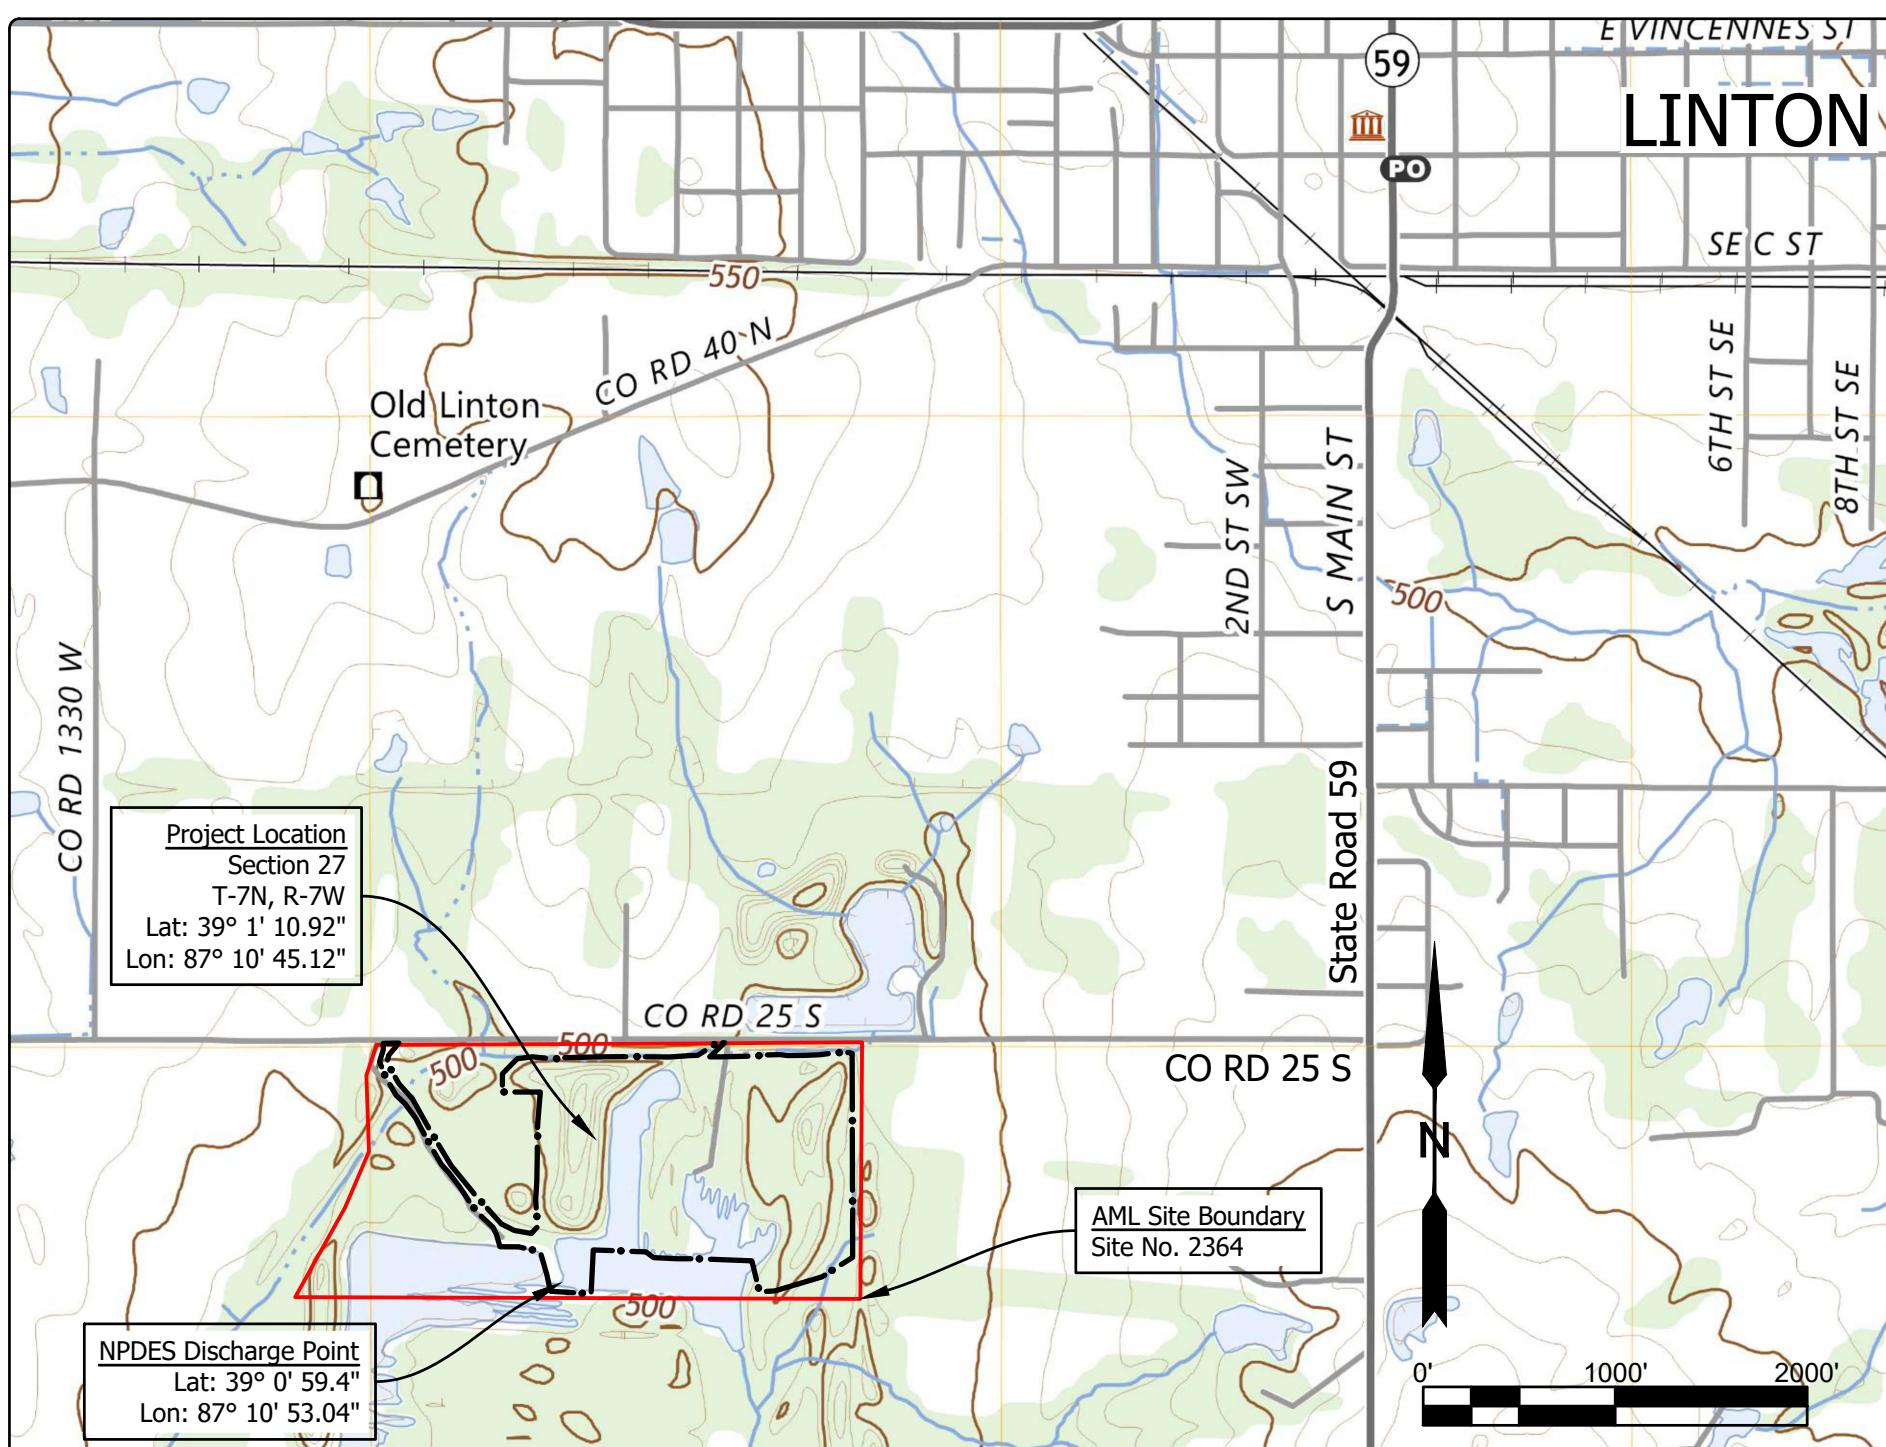

Project Location Map
Linton US TOPO (USGS, 2022)

GENERAL NOTES

2024 AML Standard Specifications to be used with these plans.

Plans developed from aerial topographic mapping survey from 2018 Statewide LiDAR collection in NAD 83, Indiana State Plane West, Feet.

Loose fill shall be placed in the fill areas of the tree planting mix. Loose fill shall consist of a single 4 ft. lift and one pass of a low ground pressure dozer unless otherwise approved by the Engineer.

INDEX

SHEET NO.	SHEET TITLE
1	TITLE, INDEX, & LOCATION MAP
2	SITE MAP
3-6	SITE PLANS
7	REVEGETATION PLAN & DETAILS
8	SECTIONS & DETAILS

UTILITIES

The facilities of the following utilities exist near the project site but are not expected to be affected by the proposed construction. If questions arise, the utility may be contacted using the information below.

ELECTRIC: Duke Energy
10 S Mill Creek Rd
Noblesville, IN 46062
Phone: (317) 776-5320

TELECOM: AT&T
240 N. Meridian St.
Indianapolis, IN 46204
(317) Phone: 610-5450

ELECTRIC: UTILITIES DIST. OF WESTERN INDIANA R.E.M.C.
PO Box 427 Bloomfield, IN 47424
Phone: (812) 384-4446

WATER/SANITARY/NATURAL GAS/ELECTRIC: Linton Municipal Utilities
86 S Main Street Linton, IN 47441
Phone: (812) 847-4971



PLANS PREPARED BY: <i>Caleb A. Williams</i> INDIANA DEPARTMENT OF NATURAL RESOURCES (812) 665-2207 DIVISION OF RECLAMATION PHONE NUMBER 02/06/2025	SCALE AS NOTED PROJECT E008-367
CERTIFIED BY: <i>Caleb A. Williams</i> 02/06/2025 DATE APPROVED FOR LETTING: <i>Karin</i> 02/06/2025 DATE STATE OF INDIANA DIVISION OF RECLAMATION	SHEET 1 OF 8 SITE 2364




RECOMMENDED FOR APPROVAL: <i>Caleb A. Williams</i> 02/06/2025	DATE MADE 10/29/2024	SITE MAP	SCALE 1" = 120'
DESIGNED BY C.A.W.	DRAWN BY C.A.W.	DATE REVISED 2/6/2025 11:43:46 AM	PROJECT E008-367


STATE OF INDIANA
DEPARTMENT OF NATURAL RESOURCES
DIVISION OF RECLAMATION


STATE OF INDIANA
PROFESSIONAL ENGINEER
No. 12400608
Caleb A. Williams

SHEET 2 OF 8


SITE 2364

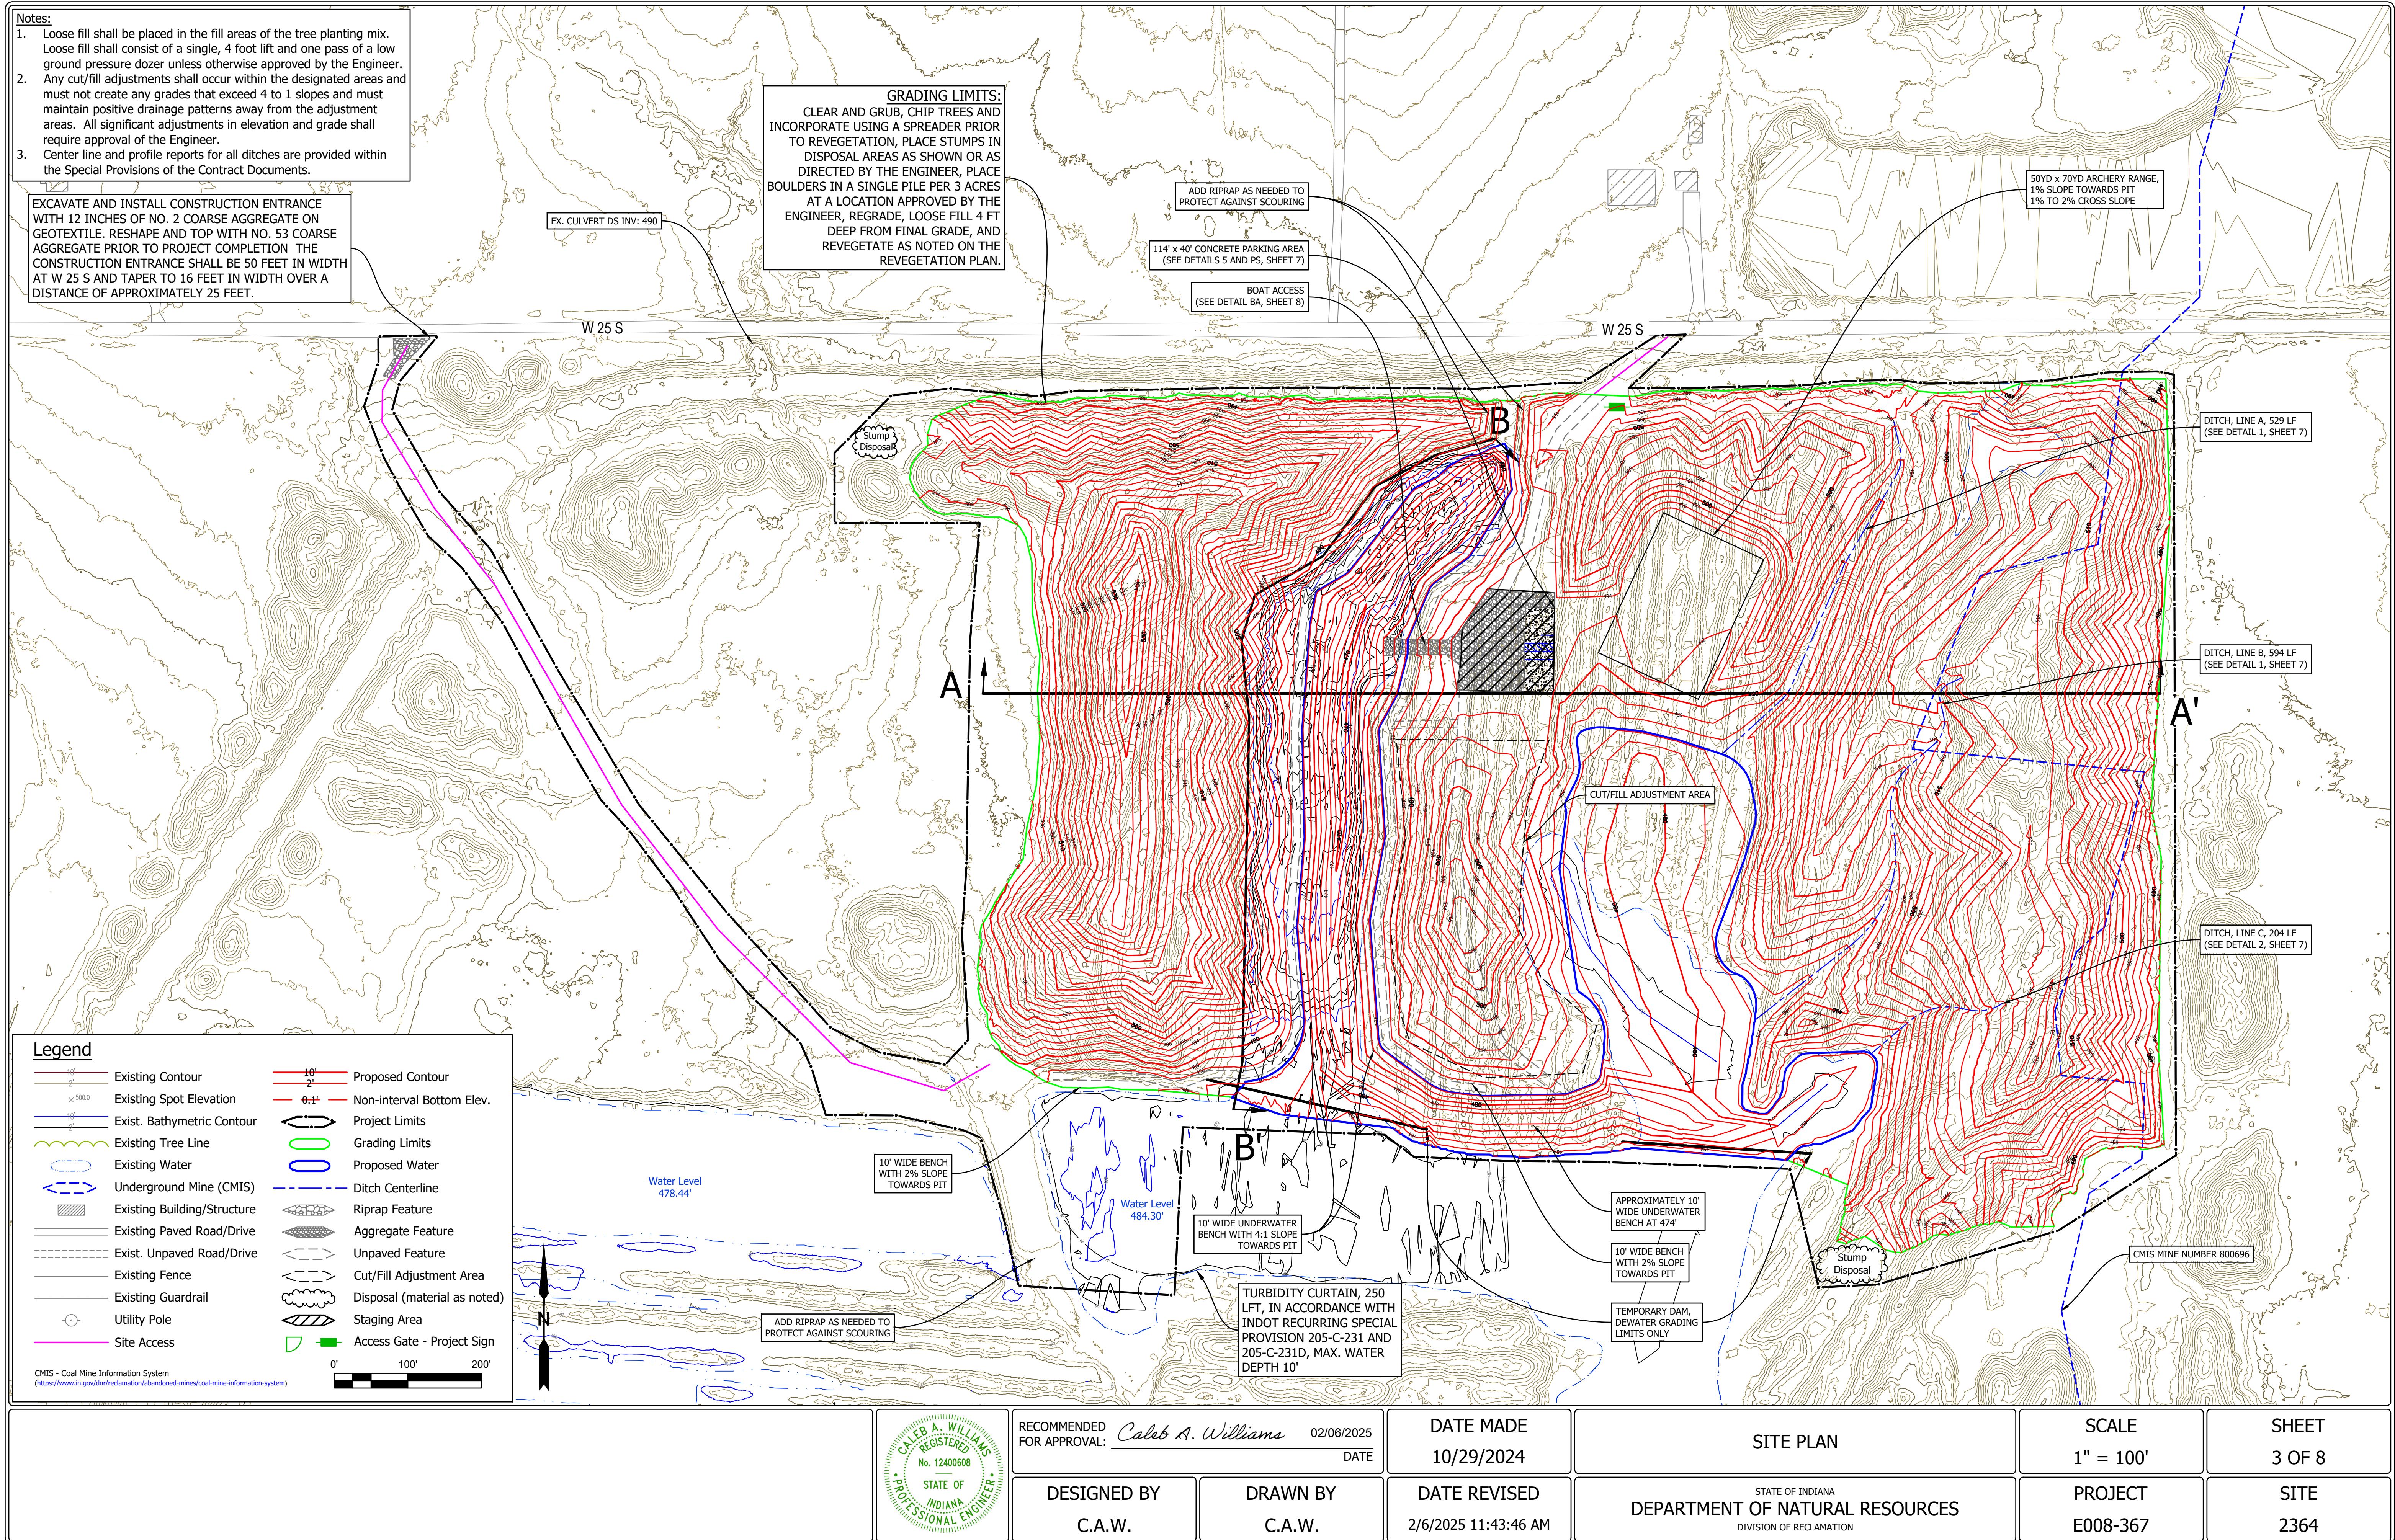


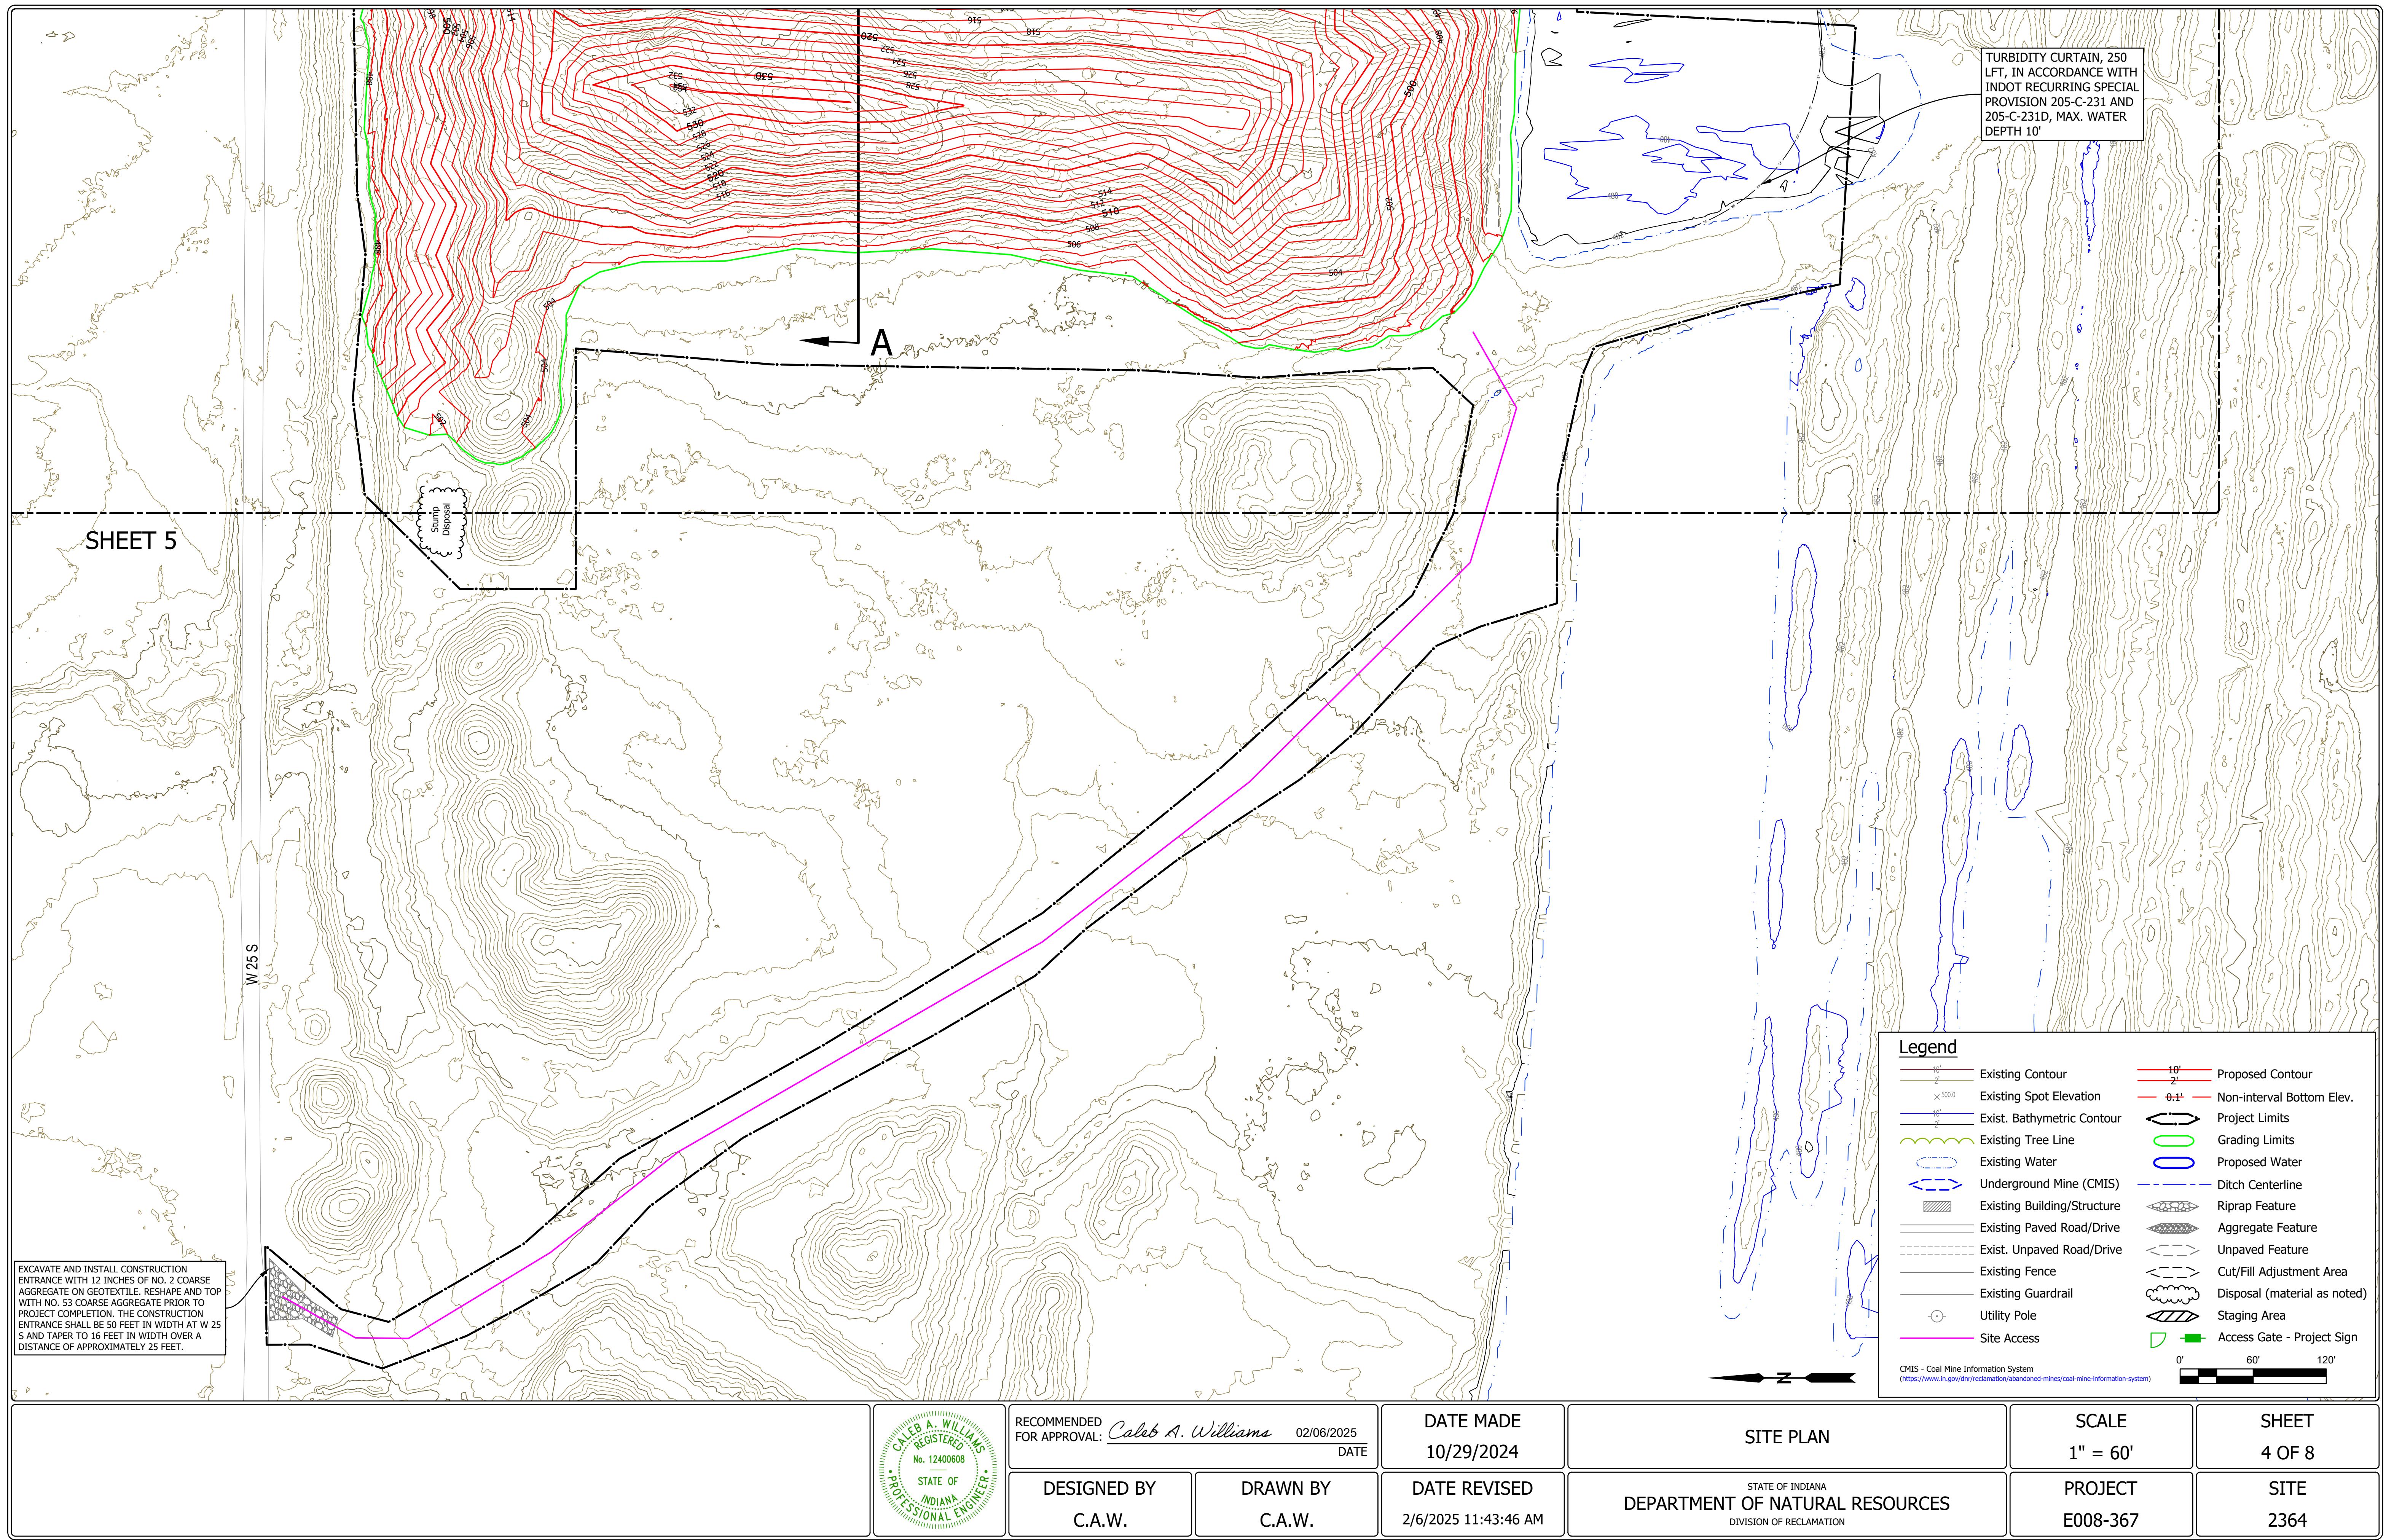

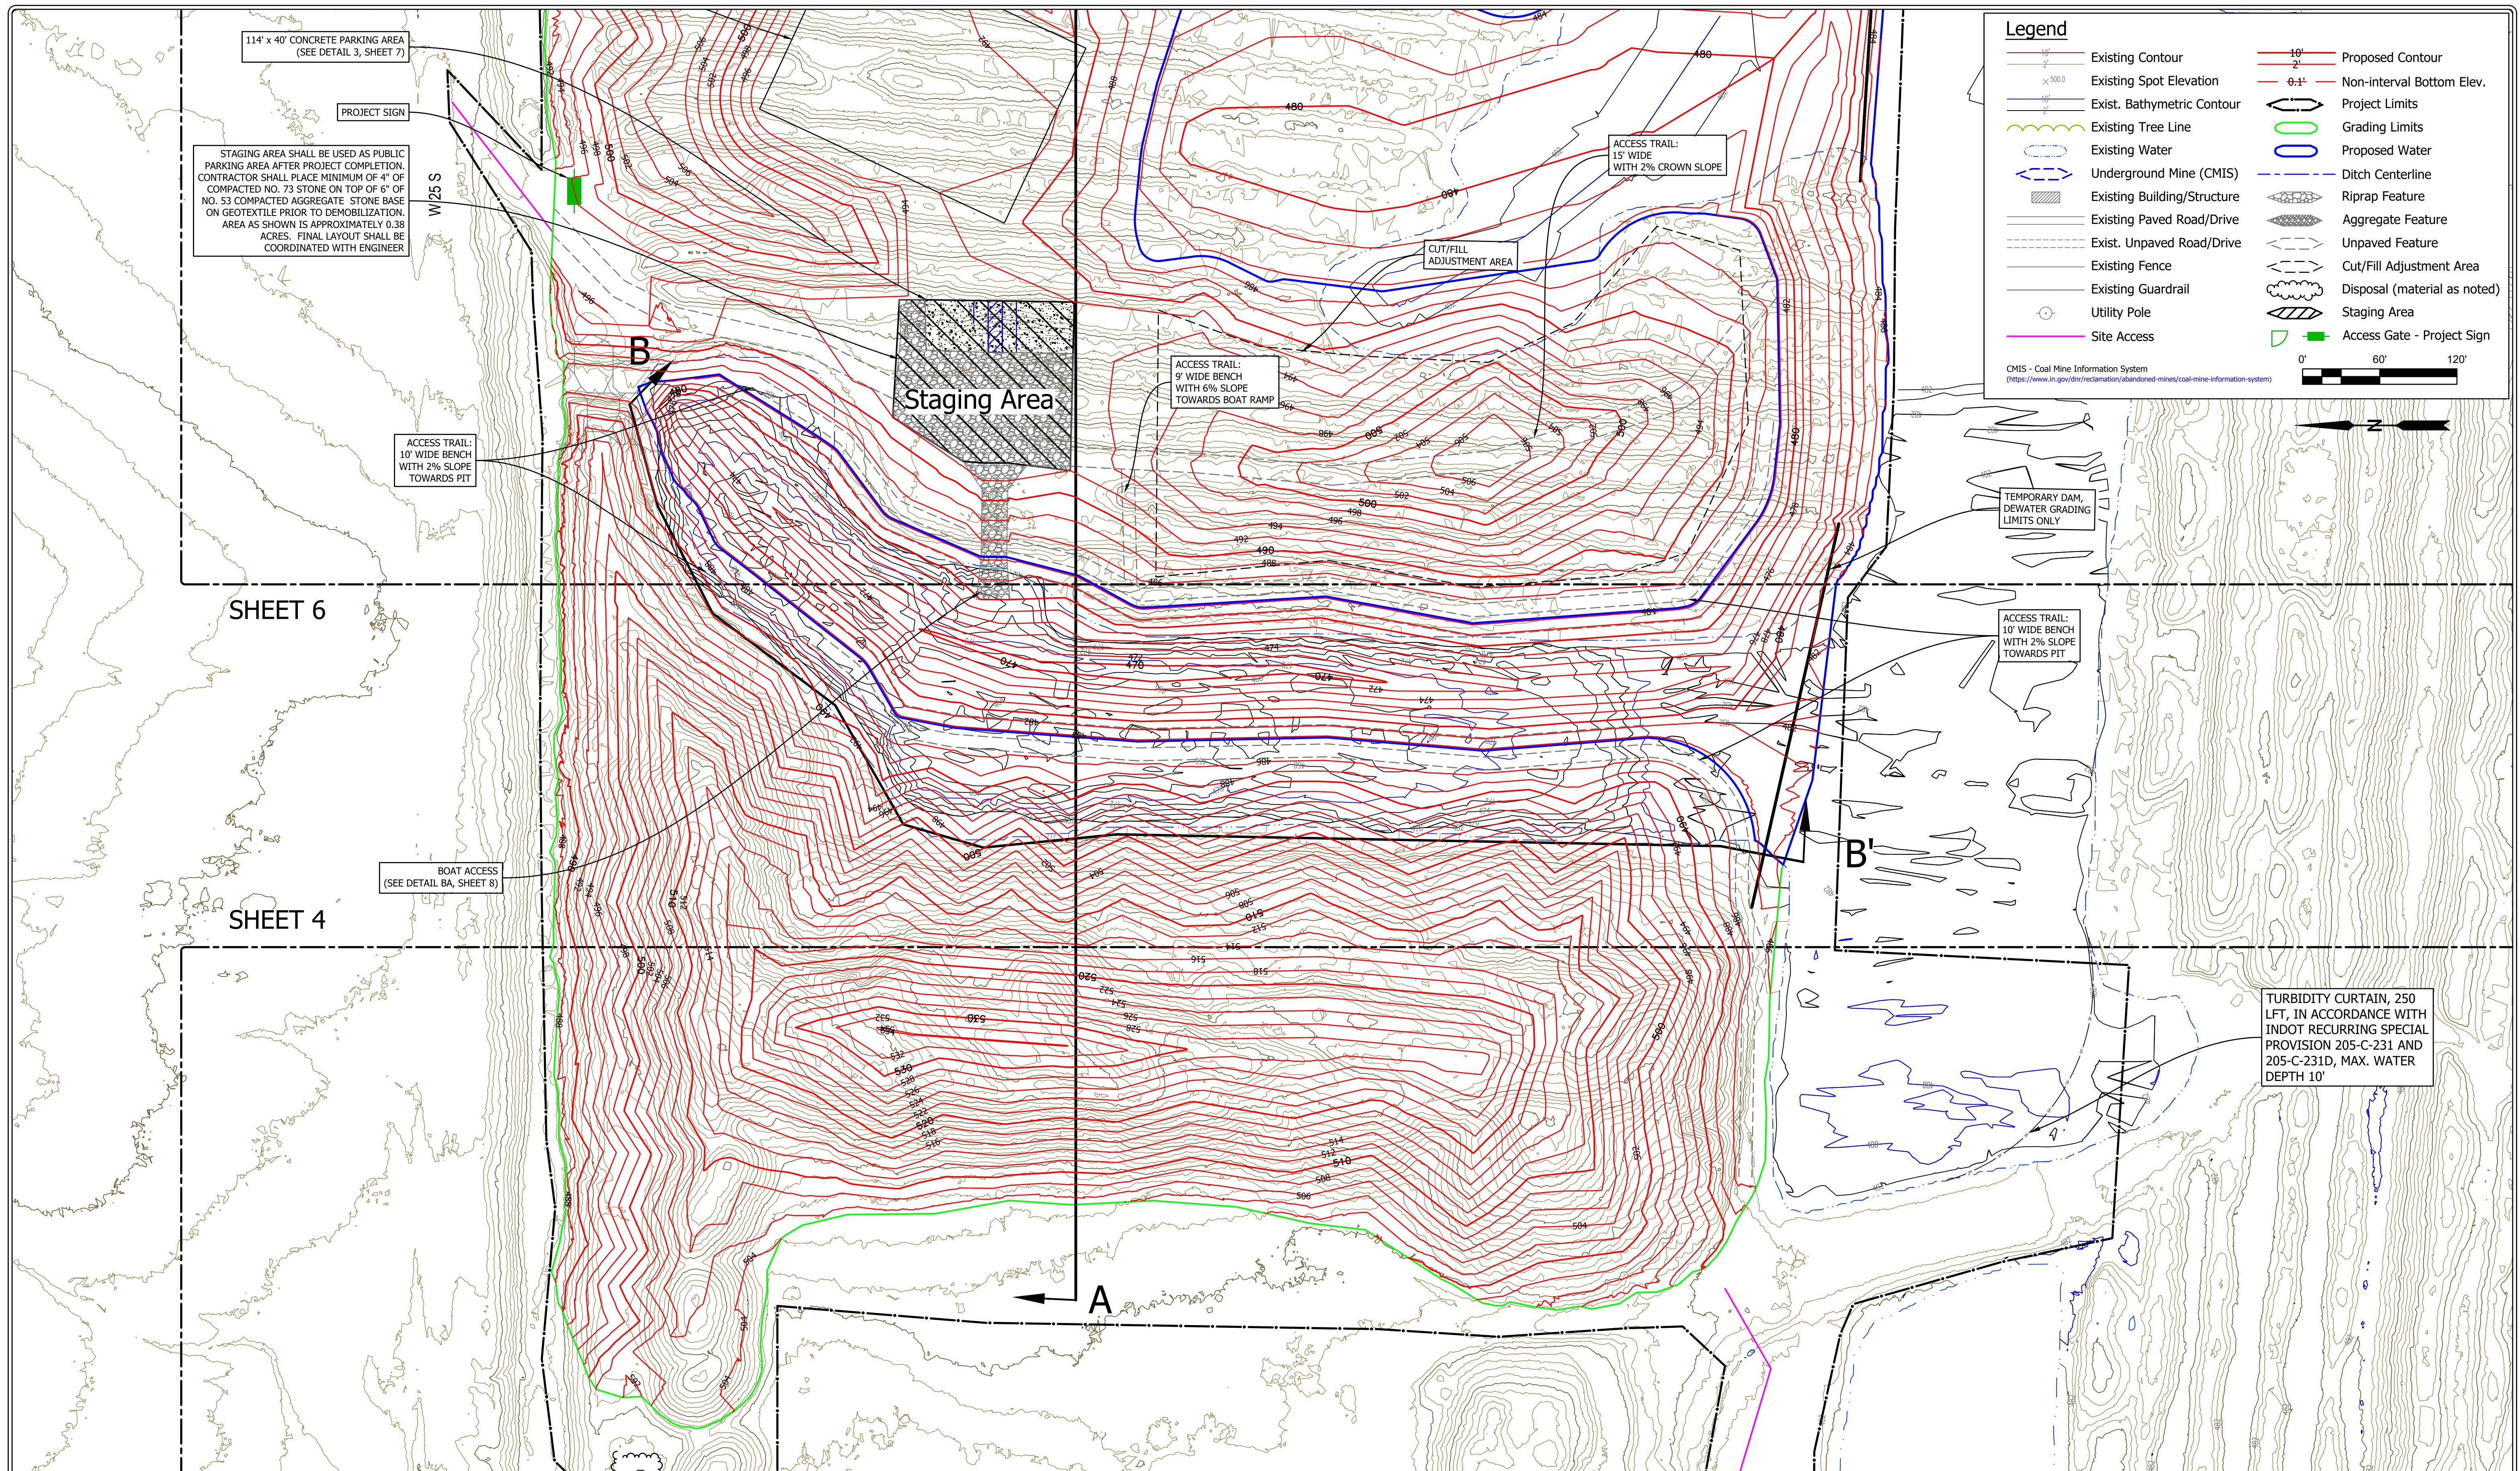


	RECOMMENDED FOR APPROVAL: <i>Caleb A. Williams</i> 02/06/2025	DATE MADE: 10/29/2024	SITE PLAN: STATE OF INDIANA DEPARTMENT OF NATURAL RESOURCES DIVISION OF RECLAMATION	SCALE: 1" = 60'	SHEET: 5 OF 8
DESIGNED BY: C.A.W.	DRAWN BY: C.A.W.	DATE REVISED: 2/6/2025 11:43:46 AM	STATE OF INDIANA DEPARTMENT OF NATURAL RESOURCES DIVISION OF RECLAMATION	PROJECT: E008-367	SITE: 2364

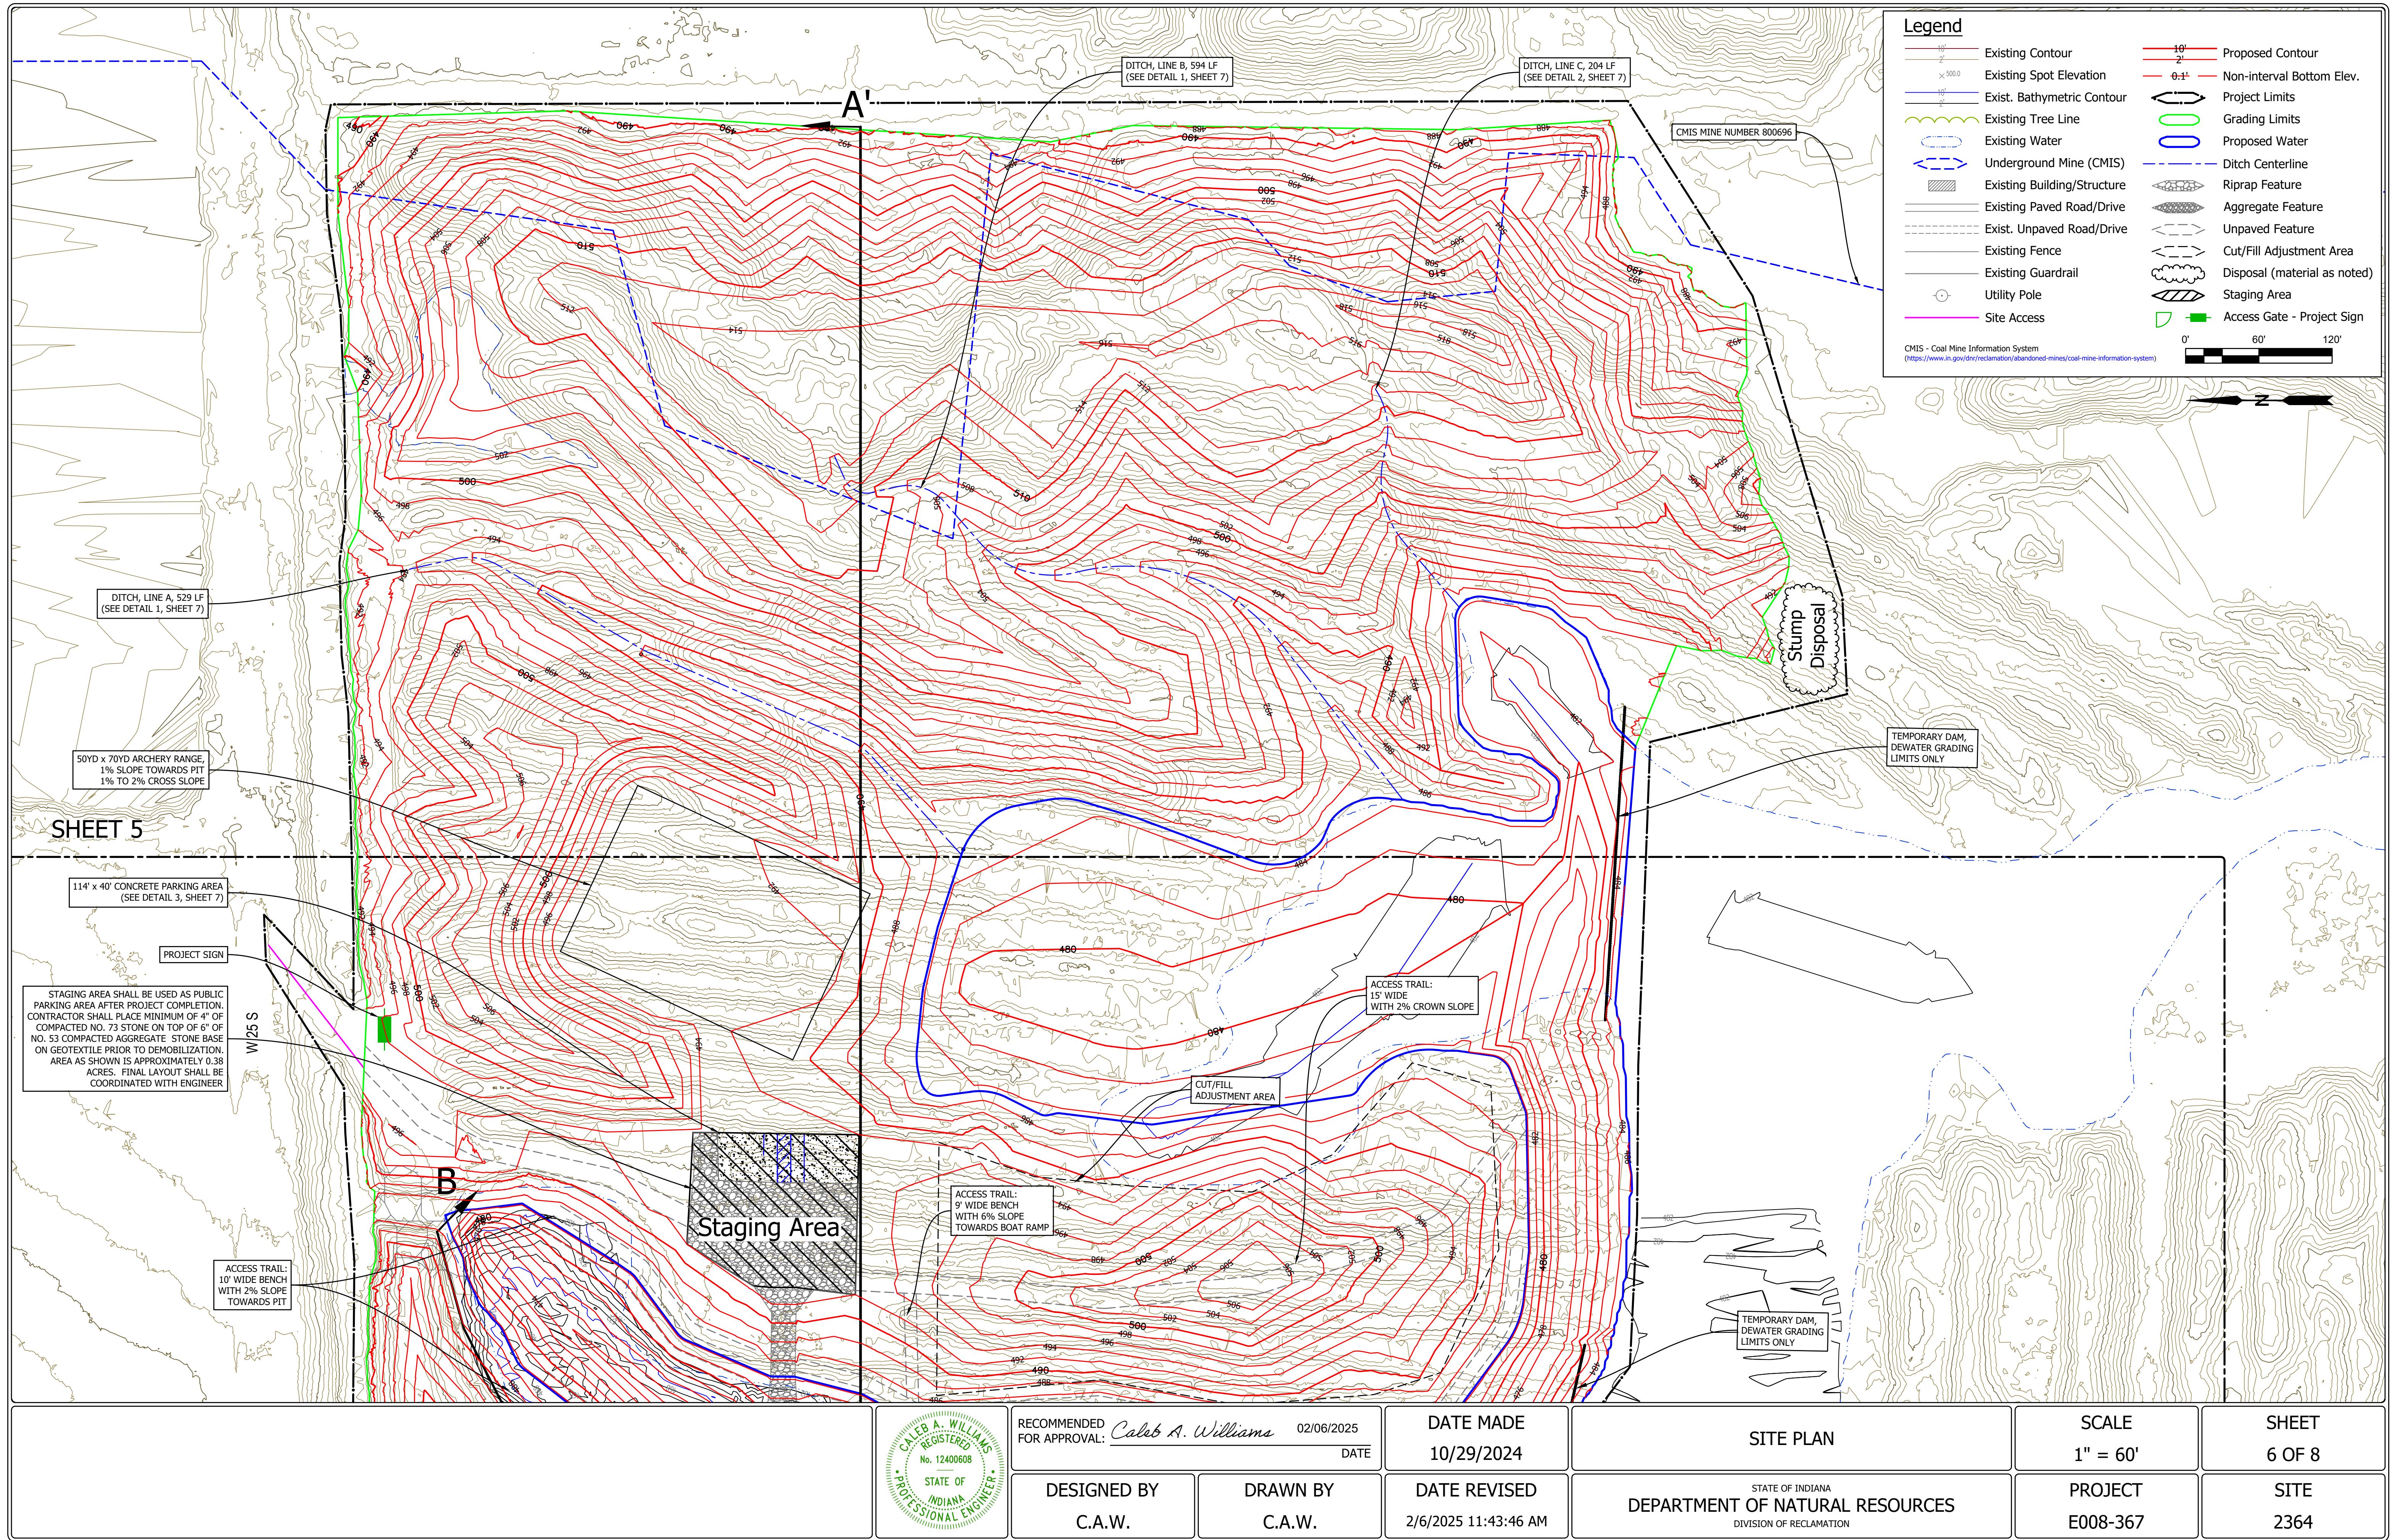


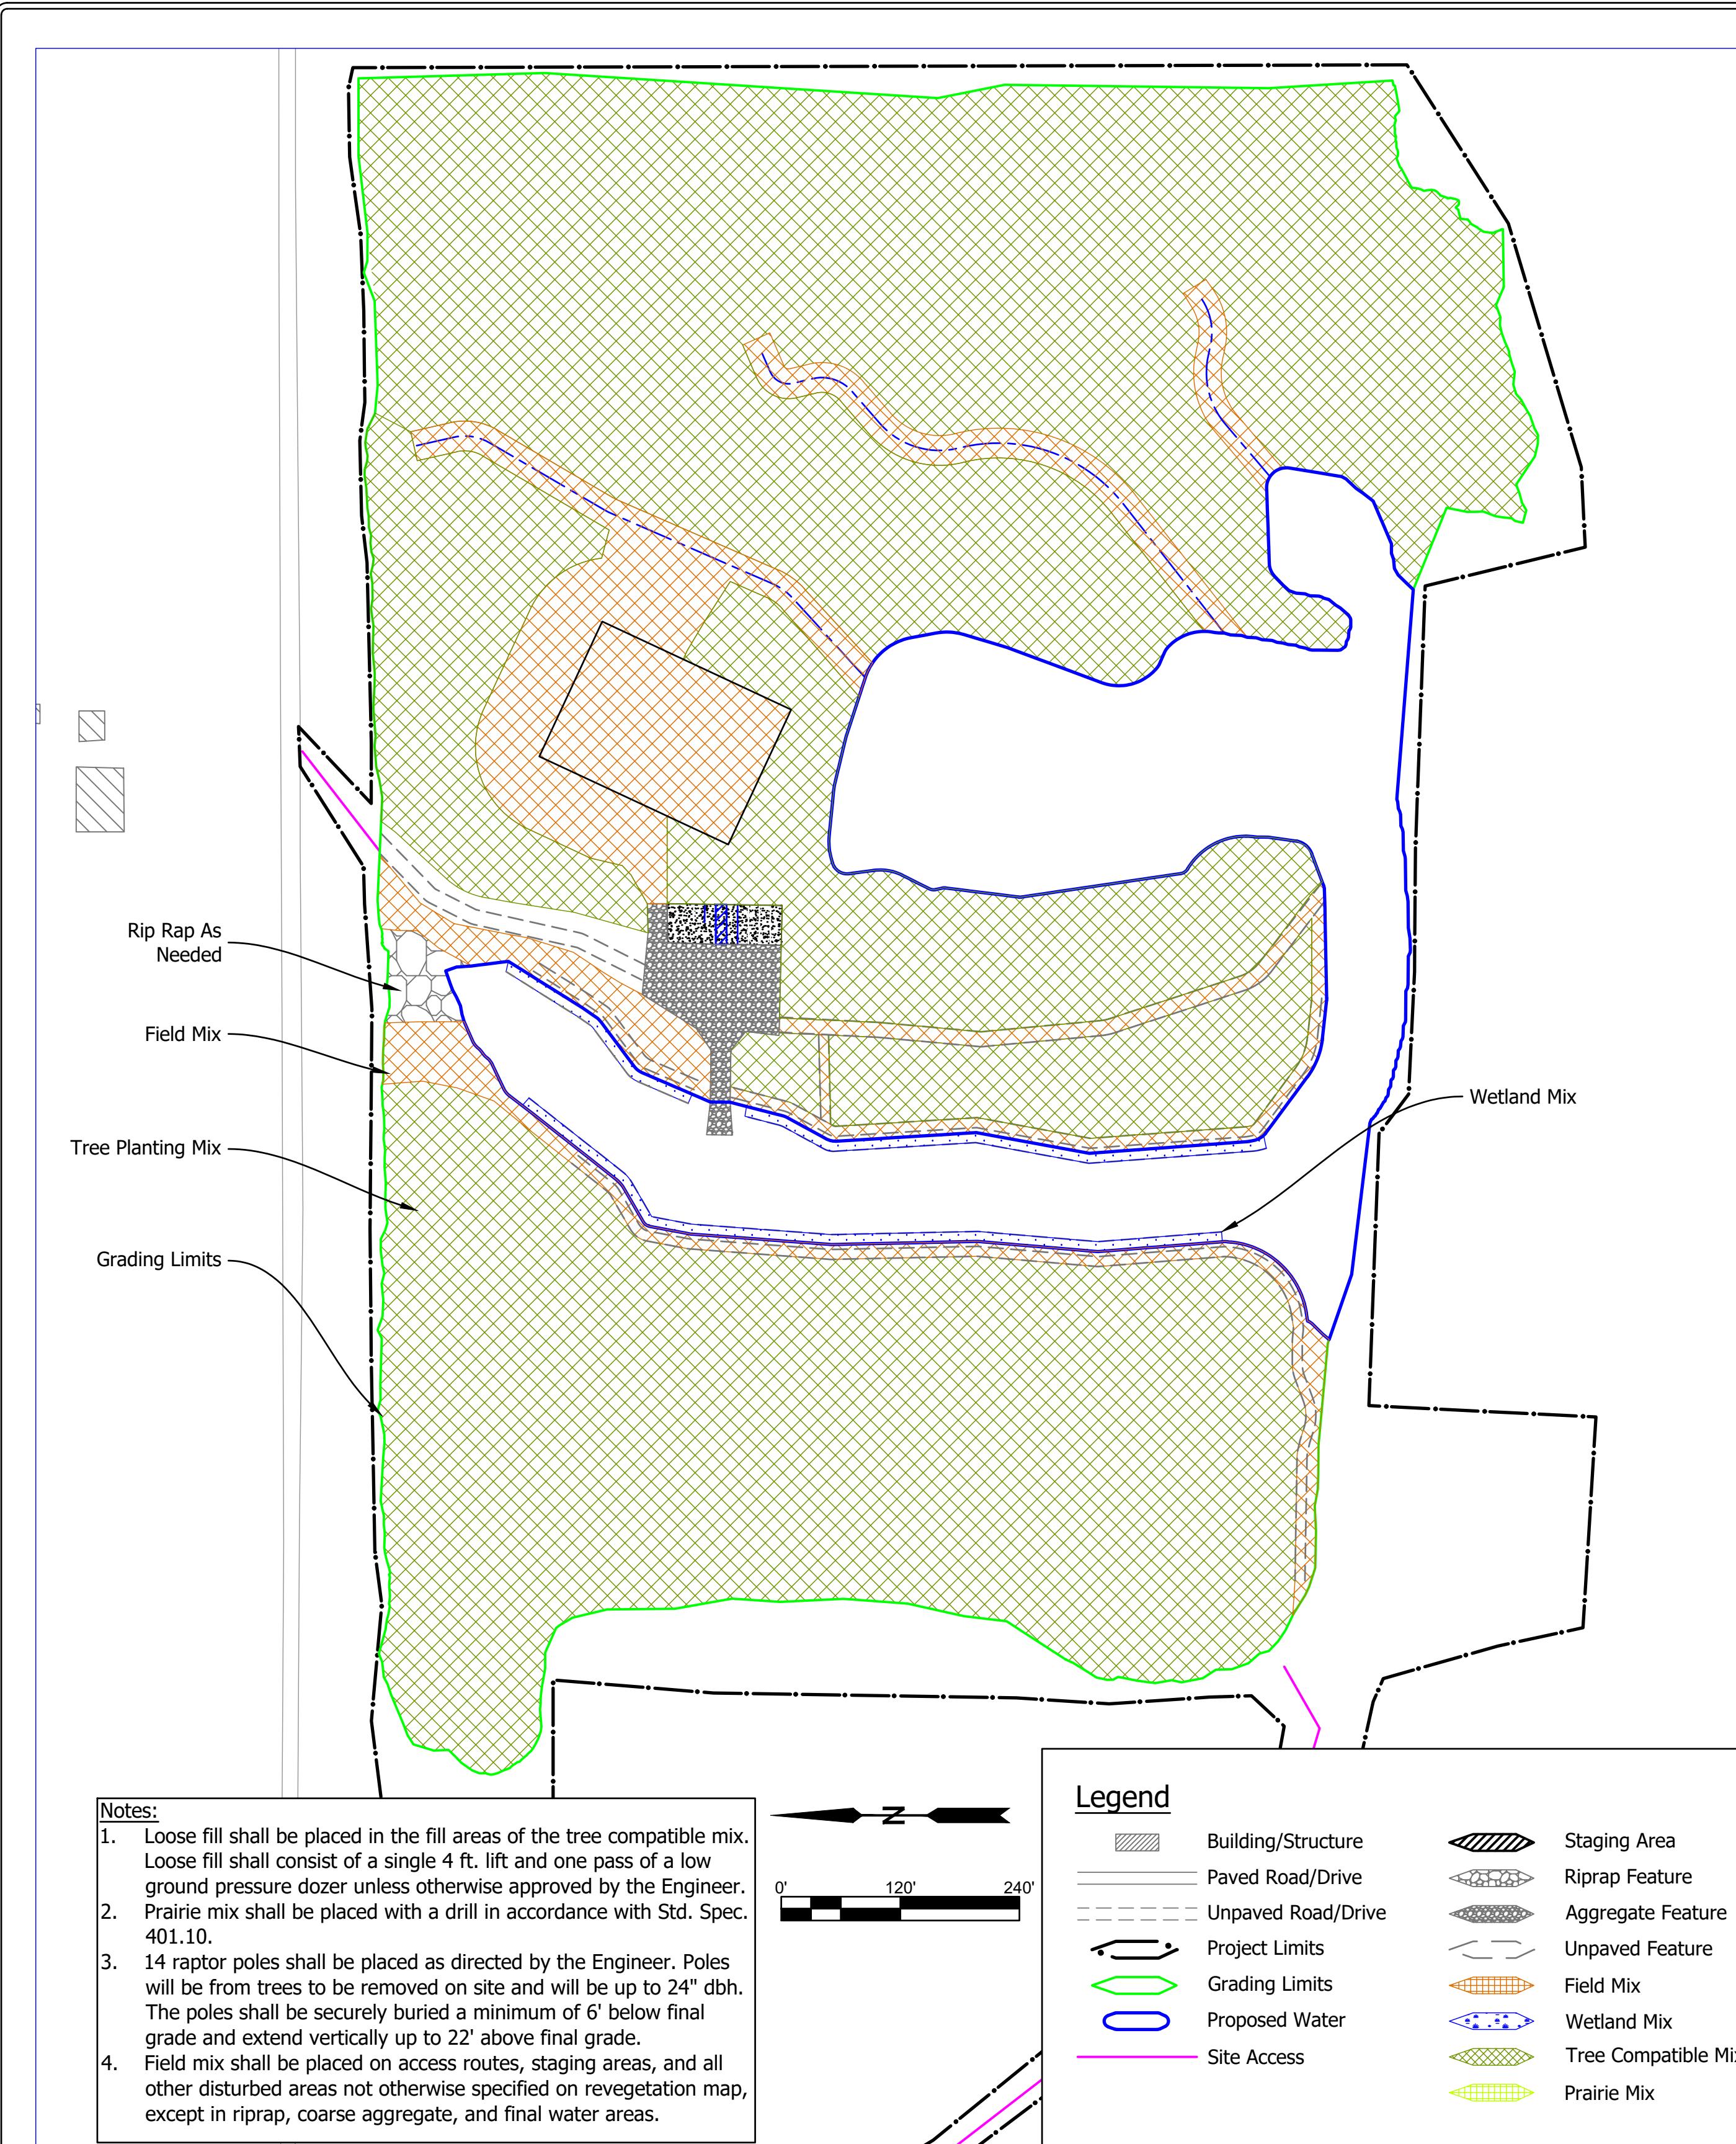


Revegetation Plan

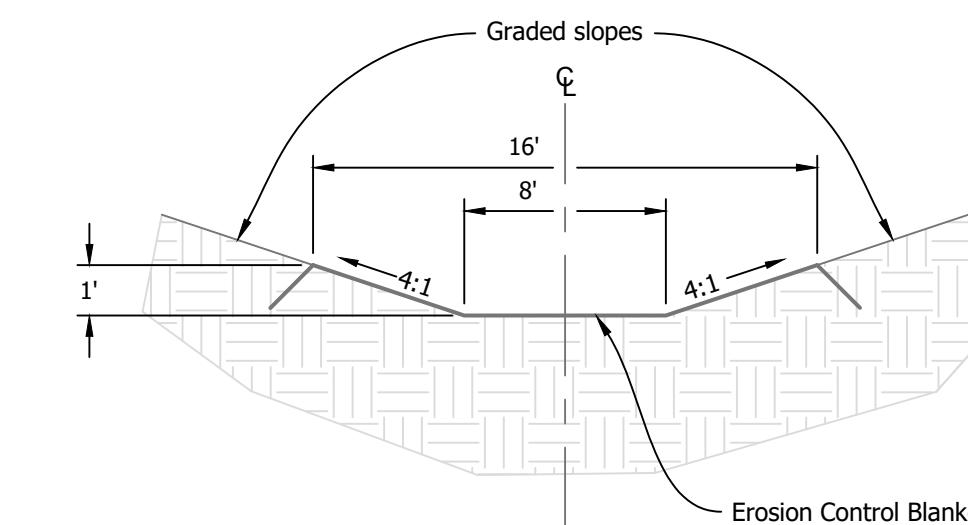

1 Ditch Lines A and B, Type I

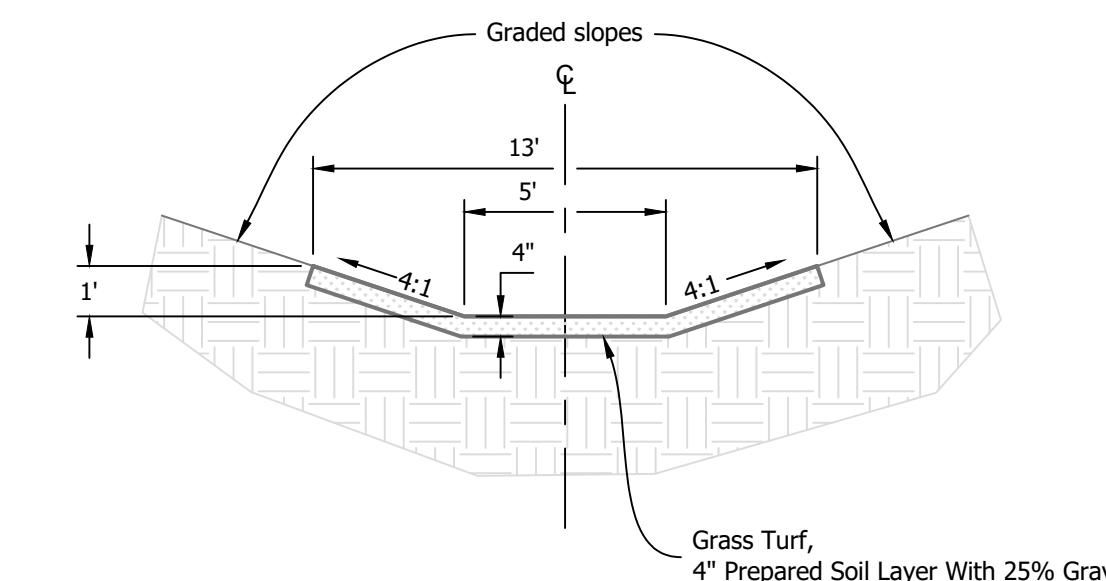

2 Ditch Line C, Type II

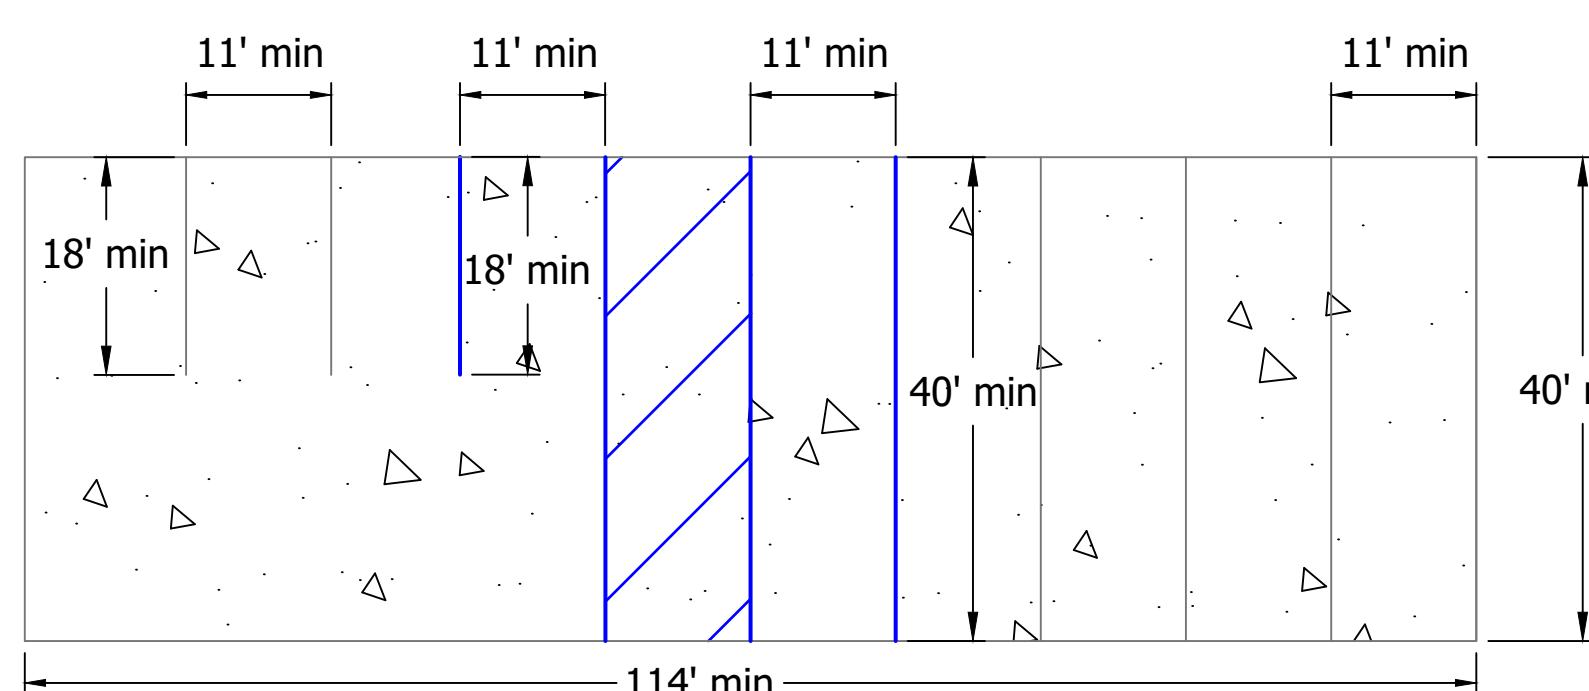


Notes:

- Spaces to be painted 3" white thermoplastic unless specified
- ADA spaces to be painted 3" blue thermoplastic

Proposed Parking:

- (4) 11'x40' Boat Spaces
- (3) 11'x18' Standard Parking Spaces
- (1) 11'x40' ADA Boat Space with access aisle
- (1) 11'x18' ADA Space

3 Parking Area

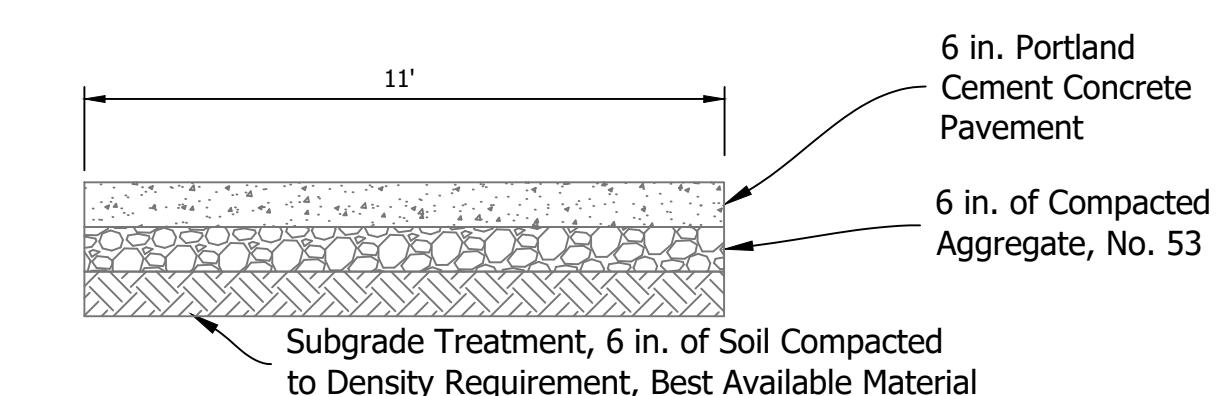

Notes:

- Parking space shall be 40' or 18' long unless otherwise noted
- For ADA spaces, accessible parking sign (MUTCD R7-8) shall be placed at front of space at 60" above final grade.
- Signs shall be mounted on Type A, U-channel (INDOT 910.14) with an embedment length of 3'-6"
- Max slope of 2%, min slope of 1%

PS Parking Space w/ Accessible Sign

DITCH TABLE										
NAME	TYPE	LENGTH (LF)	Base (LF)	Side Slope (z)	Depth (FT)	Cross Section Flow Area (SF)	Wetted Perimeter (P)	Max Depth Velocity (FT/S)	Lining	
A	I	529	8.00		4.00	1.00	12.00	16.25	3.09	ECB
B	I	594	8.00		4.00	1.00	12.00	16.25	4.15	ECB
C	II	204	5.00		4.00	1.00	9.00	13.25	4.50	Grass Turf

RECOMMENDED FOR APPROVAL: <i>Caleb A. Williams</i> 02/06/2025	DATE MADE 10/29/2024	REVEGETATION & DETAILS	SCALE As Noted	SHEET 7 OF 8
DESIGNED BY C.A.W.	DRAWN BY C.A.W.	DATE REVISED 2/6/2025 11:43:46 AM	STATE OF INDIANA DEPARTMENT OF NATURAL RESOURCES DIVISION OF RECLAMATION	PROJECT E008-367

