

Date: April 10, 2025

Addendum No. 2

**For Project No. ENG2209631441
Ferdinand Campground Improvements
Ferdinand State Forest
Ferdinand IN.**

ISSUED FROM: Division Asset Management & Engineering

ISSUE DATE: April 10, 2025

BID DATE: April 17, 2025

FOR AGENCY: Department of Natural Resources

The information contained in this Addendum shall become a part of the basic plans and specifications the same as if originally incorporated therein. The original plans and specifications shall remain in their entirety, except as modified by this Addendum. The items herein shall supersede information in the specifications and on the plans.

ITEM No. 1: GENERAL

A. Attached, please find a copy of contractor questions and designer response. .

ITEM No. 2: ADA PLAN FOR VAN PARKING

A. Standard detail and dimension for ADA van parking.



ITEM No. 3: CONCRETE DETAIL

A. Concrete sidewalk detail


END OF ADDENDUM

State Form 21208R4

DAPW-118

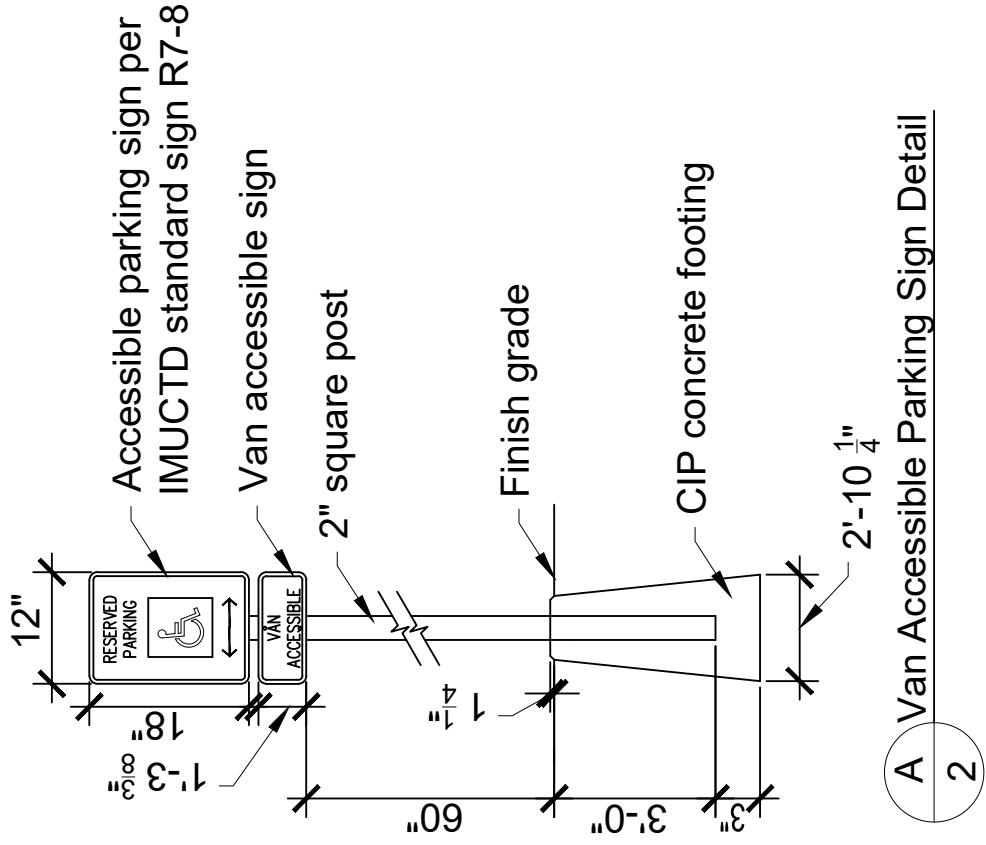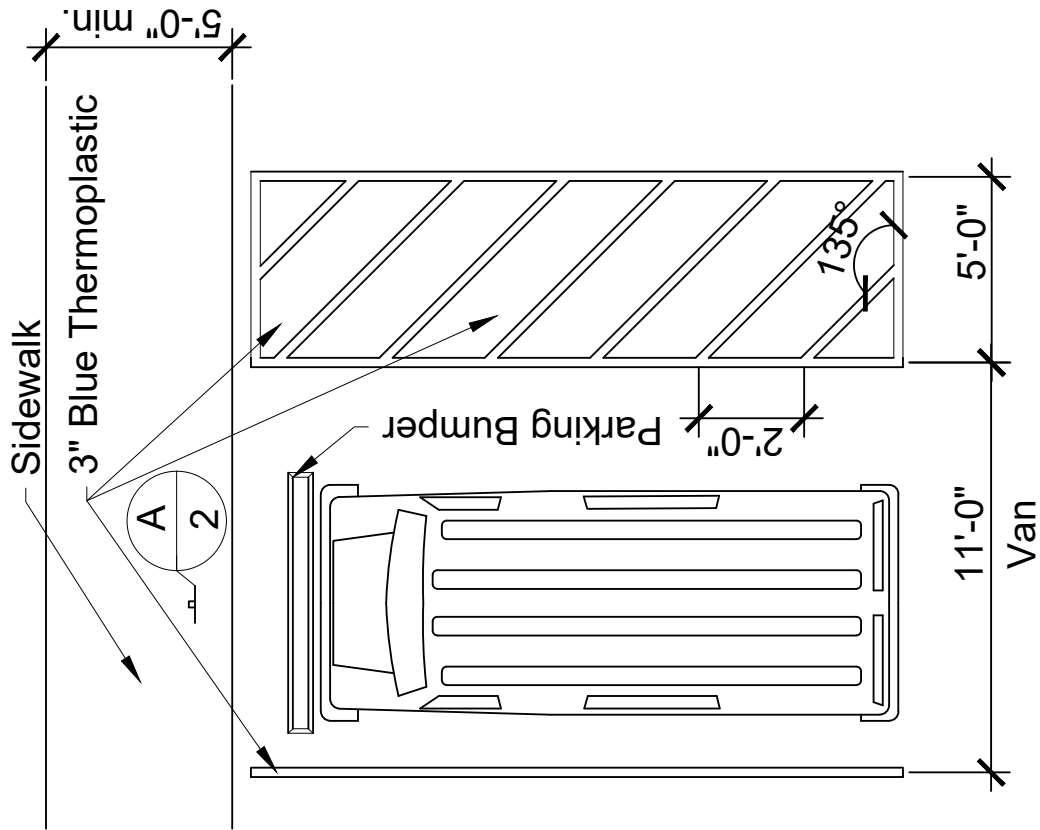

Mar 29, 2021 - 10:09am S:\la DWGS\Common Construction Details\AccessibleParkingVanDetail5.dwg

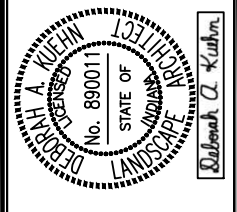

ADA Parking for Van


Plan & Detail



STATE OF INDIANA
 DEPARTMENT OF NATURAL RESOURCES
DIVISION OF ENGINEERING
 ROOM W299, INDIANA GOVERNMENT CENTER SOUTH
 402 WEST WASHINGTON STREET
 INDIANAPOLIS, INDIANA 46204
 TEL 317-232-4150, FAX 317-233-1205

Revisions:	
Project Number:	
Requisition Number:	
Designer: DAK	Drawing Date: 7/14/2020
Drafter: DAK	Drawing Scale: 1"=1'
DNR Approval:	
Client Approval:	
File Number:	
Drawing Number:	
Sheet: 1	of 2

STANDARD CONCRETE DETAILS

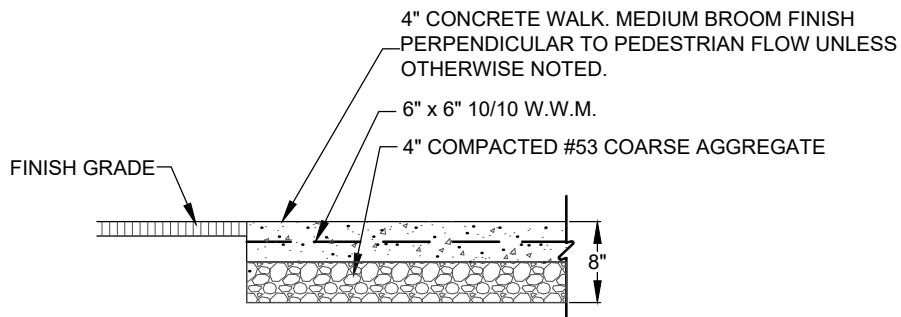

SIDEWALK DETAIL
SCALE: NTS

(2)
A-1

Transverse Slope Shall Not Exceed 1:50. Longitudinal Slope Shall Not Exceed 1:20.

Full Depth Separators Are Not Permitted Except At Expansion Joints.



STATE OF INDIANA
DEPARTMENT OF NATURAL RESOURCES
DIVISION OF ENGINEERING
ROOM 11299, INDIANA GOVERNMENT CENTER SOUTH
402 WEST WASHINGTON STREET
INDIANAPOLIS, INDIANA 46204
TEL 317-232-4150; FAX 317-233-1205

Revisions:

Project Number:

Requisition Number:

Designer:	Drawing Date:
Drafter:	Drawing Scale: AS NOTED
DNR Approval:	
Client Approval:	
File Number:	
Drawing Number: A-1	
Sheet:	of

General Questions:

- Culverts - Culverts were mentioned in the pre-bid meeting. How many are there? Location? Size? Material? **There are no culverts included in this project. There are two check dams for erosion control during construction, see sheet 8 and 9.**
- Campsite Border Timbers - Are there borders or edging on the non-concrete campsites? **Property will provide and install wood borders.**
- Fire Pits - Is there a detail or requirements for the firepits on the gravel campsites and the ADA (concrete) campsites? **The fire rings will be provided and installed by the owner.**
- Do you think there will be a bid extension? **Due to state yearend, we cannot extend the bid date.**
- Is there a pavement section for the campsites or will it match pavement section for roadways? **It should match the pavement section on sheet 25.**

Base Bid Questions:

- Is the 8' X 8' Dumpster pad on the south end of the Base Plan included? **Yes, this 8" thick concrete pad with 6x6 10/10 WWF is part of the Base Bid**
- Will Comfort Station parking be compacted gravel? With it having an ADA spot, I would of thought it needed to be a hard surface. **The ADA parking space is to be 6" thick concrete pad with 6x6 10/10 WWF. See attached detail. The other parking area will be gravel. All sidewalks are to be 4" thick concrete with 6x6 10/10 WWF and control joints at 6' on center.**

Alternate #6:

- Please confirm ADA campsite #33 is a concrete site. **Yes, this is an 8" thick concrete slab see above.**
- Is the 8' X 8' Dumpster pad included next to campsite #34? **Yes, this is part of the alternate bid. Details as stated above.**

Alternate #8:

- Is the scope verbiage going to be updated to include asphalt overlay on existing roadways? Addendum 1 states, "we could add this to the description. **Revised Alternate Number 8 is as follows.**

Section 01230 – Alternates, REVISE Article 1.06 H. as follows,

- H. Alternate Bid No. 8 – Asphalt - Gravel Roads and Parking
1. The BASE BID, ALTERNATE NO. 4 and ALTERNATE NO. 6 include road modifications using gravel as shown and detailed in the plans.
 2. The ALTERNATE NO. 8 includes an adder for finish grading as needed and asphalt pavement and markings for all the gravel roads and parking in the designated campground area including mill and overlay of the existing asphalt campground road in the areas affected by construction as shown in the plans and as specified.