field investigator, clearance may be obtained only through an administrative decision made by a lead federal agency in consultation with INDOT and the State Historic Preservation Officer (Indiana DHPA).

If any previously unrecorded archaeological materials are encountered during construction activities, the DHPA should be notified immediately at (317) 232-1646, as well as the INDOT Cultural Resources Office (CRO) at (317) 233-6795. If human remains are discovered, construction activities should cease immediately, and the DHPA, the INDOT CRO, the local coroner, and the local law enforcement agency must be notified.

54

Appendix F:

Preliminary Plans

PROJECT	DESIGNATION
1800256	1800255
CONTRACT	BRIDGE FILE
R-41463	-

DESIGNATION

1800256

KIN PROJECT INFORMATION

DESCRIPTION SR 46 PREVENTATIVE MAINTENANCE AND PAVEMENT RECONSTRUCTION


INDIANA DEPARTMENT OF TRANSPORTATION



ROUTE: SR 46 PROJECT NO.

FROM: RP 117+00 TO: RP 118+70 1800256 P.E. 1800256 R/W 1800256 CONST.


PREVENTATIVE MAINTENANCE & PAVEMENT RECONSTRUCTION ON SR 46 STARTING FROM THE EAST JUNCTION OF SR 3 AND SR 46 TO THE WEST JUNCTION OF SR 46 AND US 421 IN SECTIONS 2, 3, 9, 10, AND 11, T-10N, R-9E, WASHINGTION TOWNSHIP, DECATUR COUNTY, INDIANA.

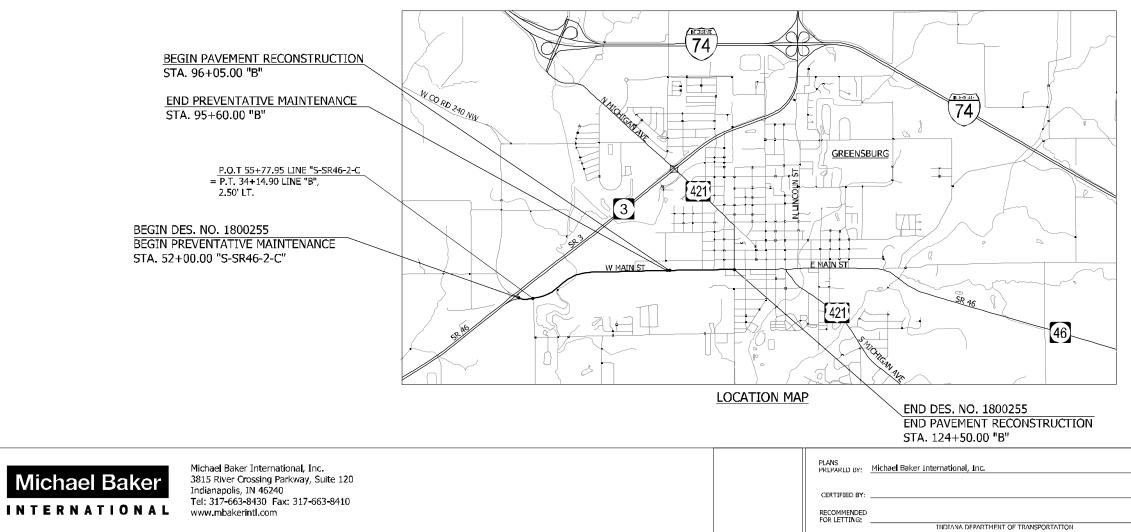

Des No's 1800255 and 1800256

Appendix D: Section 106

TRAFFIC DATA	STATE ROAD 46
A.A.D.F. (2023)	5760 V.P.D.
A.A.D.T. (2013)	7190 V.P.D.
D.H.V (2043)	647 V.P.H.
DIRECTIONAL DISTRIBUTION	50 %
TRUCKS	5.5 % A.A.D.T.
	36 % D.H.V.
DESIGN DATA	STA. 52+00 "S-SR46-2-C" to STA. 95+80 "B"
DESIGN SPEED	45 M.P.H.
PROJECT DESIGN CRITERIA	PARTJAL 3R (NON FREEWAY)
FUNCTIONAL CLASSIFICATION	PRINCIPAL ARTERIAL
RUR A I/URBAN	RURAL
TERRAIN	LEVEL
ACCESS CONTROL	NONE
DESIGN DATA	STA. 96+00 "B" to STA. 121+15 "B"
DESIGN SPEED	30 M.P.II.
PROJECT DESIGN CRITERIA	RECONSTRUCTION (NON FREEWAY)
FUNCTIONAL CLASSIFICATION	PRINCIPAL ARTERIAL
RURAL/URBAN	URBAN (INTERMEDIATE)
TERRAIN	LEVEL
ACCESS CONTROL	NONE

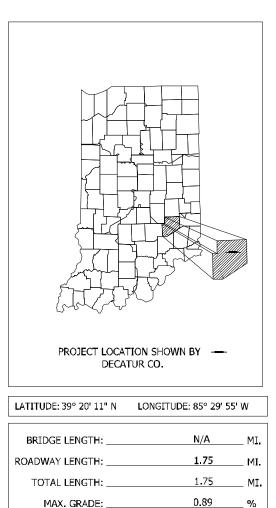

INDIANA DEPARTMENT OF TRANSPORTATION STANDARD SPECIFICATIONS DATED 2022 TO BE USED WITH THESE PLANS

		BI	NIDGE FI	E		
317-663-8430 PHONE NUMBER		DE	SIGNAT) 1800255			
DATE	SURVEY BOOK		SI ICCTS			
DATE		1	əf	119		
	CONTRACT	PROJECT				
DATE	R=41463		1800256			



SCALE: 1" = 2000'

D240 of 320

UTILITIES

COMCAST CABLE COMMUNICATIONS WILL MORRIS CABLE TV 997 EAST COUNTY LINE ROAD GREENWOOD, IN 46143 317-275-6443 william_morris@comcast.com

DECATUR COUNTY REMC BRIAN KEITH ELECTRIC 1430 W MAIN STREET GREENSBURG, IN 47240 812-27663-3391 bkeith@dcremc.com

DECATUR COUNTY REMC JAMIE GOODCHILD WATER OPERATIONS MANAGER 208 W MAIN, SUITE #3 GREENSBURG, IN 47240 812-663-3119 dcrw@etczone.com

DECATUR COUNTY RURAL WATER DOREEN G. GRAVES WATER GENERAL MANAGER

3455 OLD N US HWY 421 GREENSBURG, IN 47240 812-663-3119 dcrw.generalmanager@gmail.com

ENHANCED NETWORK SOLUTIONS CORP DUSTIN NOBBE COMMUNICATIONS PROJECT MANAGER 123 NEIMAN STREET SUNMAN, IN 47041 812-623-4432 dnobbe@etc1.net

DUKE ENERGY INC. CINDY ROWLAND ELECTRIC SR. ENGINEERING TECHNOLOGIST 371-776-5341 Cindy.rowland@duke-energy.com

LEVEL 3 COMMUNICATIONS XAN MARIE RYPKEMA COMMUNICATIONS BUSINESS ANALYST, O SP RELOCATIONS 1025 ELDORADO BLVD BROOMFIELD, CO 80021 720-888-1089 Xan.Rypkema@level3.com CENTURYLINK INC. JOHN UNVERFERTH COMMUNICATIONS 419-226-6342 John C. Unvernferth@centurylink.com SPRINT STEVE HUGHES COMMUNICATIONS OSP ENGINEER 11370 ENTERPRISE PARK DR. SHARONVILLE, OH 45241 513-459-5796 steven hughes@sprint.com VECTREN PUBLIC PROJECT ELECTRIC/GAS PUBLIC IMPROVEMENT PROJECT COORDINATOR 16000 ALLISONVILLE RD NOBLESVILLE, IN 46061 812-491-4765 publicproject@vectren.com FRONTIER COMMUNICATIONS JOE SARLL COMMUNICATIONS DIRECTOR OF OSP ENGINEERING-IN/MI 8001 WEST JEFFERSON BLVD FORT WAYNE, IN 46804 260-436-2369 utililtycordreq@ftr.com GREENSBURG MUNIPAL WATER & WASTEWATER RON MAY SANITARY SEWER/WATER

CITY ENGINEER 314 WASHINGTON ST GREENSBURG, IN 46240

rmay@greensburg.in.gov

812-663-3344


GENERAL NOTES ALL EARTH SHOULDERS, MEDIAN AREAS, AND CUT AND FILL SLOPES SHALL BE PLAIN OR MULCH ** SEEDED EXCEPT WHERE SODDING IS SPECIFIED. THE FINAL CROSS SECTIONS OF THE GRADING CONTRACT WILL BE THE ORIGINAL CROSS SECTIONS OF THE PAVING CONTRACT. HOWEVER, PARTIAL OR COMPLETE CROSS SECTIONS SHALL BE TAKEN IF NECESSARY TO DETERMINE THE ACTUAL EXCAVATION QUANTITIES. THE PAPER RELOCATION WILL BE CROSS SECTIONED BY THE ENGINEER BEFORE CONSTRUCTION. THE EXISTING ASPHALT PAVEMENT LOCATED OUTSIDE THE CONSTRUCTION LIMITS, BETWEEN ___ AND _____, SHALL BE REMOVED AS DIRECTED. STA. THE QUANTITY OF PEAT EXCAVATION SHOWN ON THE PLANS HAS BEEN ESTIMATED ON THE BASIS OF THEORETICAL CROSS SECTIONS BY USING TREATMENT OF EXISTING FILLS, TREATMENT BY REMOVAL, OR TREATMENT BY DISPLACEMENT, WHERE EACH TREATMENT APPLIES. ALL LIMITED ACCESS RIGHT-OF-WAY (L.A. R/W) IS TO BE FENCED WITH CHAIN LINK TYPE FENCE (CLTF) OR FARM FIELD TYPE FENCE (FFTF) WHERE SPECIFIED IN THE PLANS.

** REPRESENTS GENERAL NOTES REQUIRED


REVISIONS									
SHEET NO.	DATE	REVISED							

	RECOMMENDED FOR APPROVAL	DESIGN ENGINEER DATE	INDIANA DEPARTMENT OF TRANSPORTATION	HORJZONTAL SCALE N/A VERTICAL SCALE N/A	BRIDGE FILE DESIGNATION 1800255
	DESIGNED:	DRAWN:JEC		SURVEY BOOK	SI IEETS 2 of 119
DESIGNED:C CHECKED:WRC	CHECKED:WRC	INDEX & GENERAL NOTES	CONTRACT R=41463	PROJECT 1800256	


INDEX
DRAWINGS INDEX
TTLE
NDEX AND GENERAL NOTES
YPICAL CROSS SECTIONS
GEOMETRIC TIE-UP DETAILS
PLAT No 1
IAINTENANCE OF TRAFFIC
PLAN AND PROFILES
CONSTRUCTION DETAILS
CURB RAMP DETAILS
SIDEWALK DETAILS
RAFFIC SIGNAL MODERNIZATION - S.R. 46 & U.S. 421 (W JCT.)
IGHTING DETAILS
AVEMENT MARKINGS AND SIGNAGE
STRUCTURE DATA TABLES
COADWAY TABLES
ROADWAY CROSS SECTIONS - LINE "B"

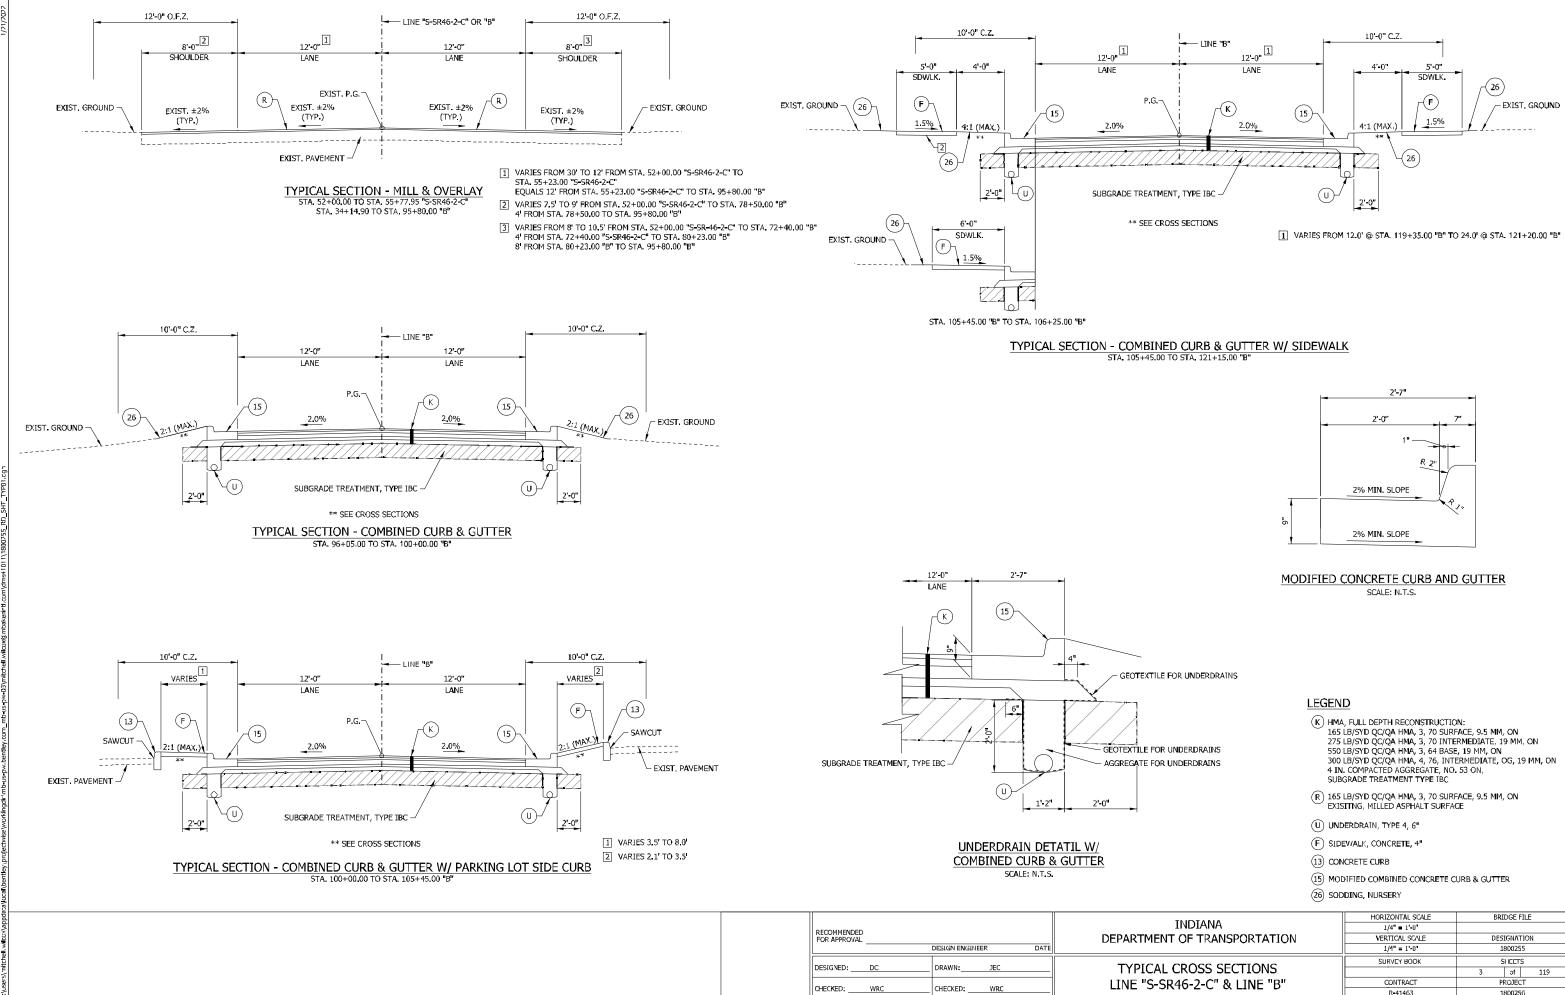


TLE FOR UNDERDRAINS						
FOR UNDERDRAINS FOR UNDERDRAINS	165 275 550 300 4 IN SUB(165 EXIS	D , FULL DEPTH RECONSTRUCTIC LB/SYD QC/QA HMA, 3, 70 SURI LB/SYD QC/QA HMA, 3, 70 INTE LB/SYD QC/QA HMA, 3, 70 INTE LB/SYD QC/QA HMA, 4, 76, INTI . COMPACTED AGGREGATE, NO. GRADE TREATMENT TYPE IBC LB/SYD QC/QA HMA, 3, 70 SURI STING, MILLED ASPHALT SURFAG WERDRAIN, TYPE 4, 6" EV/ALK, CONCRETE, 4"	FACE, 9.5 MM, ON RMEDIATE, 19 MM, ON 5, 19 MM, ON RMEDIATE, OG, 19 MM, ON . 53 ON, FACE, 9.5 MM, ON			
Ű	 (13) CONCRETE CURB (15) MODIFIED COMBINED CONCRETE CURB & GUTTER (26) SODDING, NURSERY 					
INDIANA IENT OF TRANSPORTATION		HORIZONTAL SCALE 1/4" = 1*-0" VERTICAL SCALE 1/4" = 1*-0"	BRIDGE FILE DESIGNATION 1800255			
		SURVEY BOOK	SI IEETS			

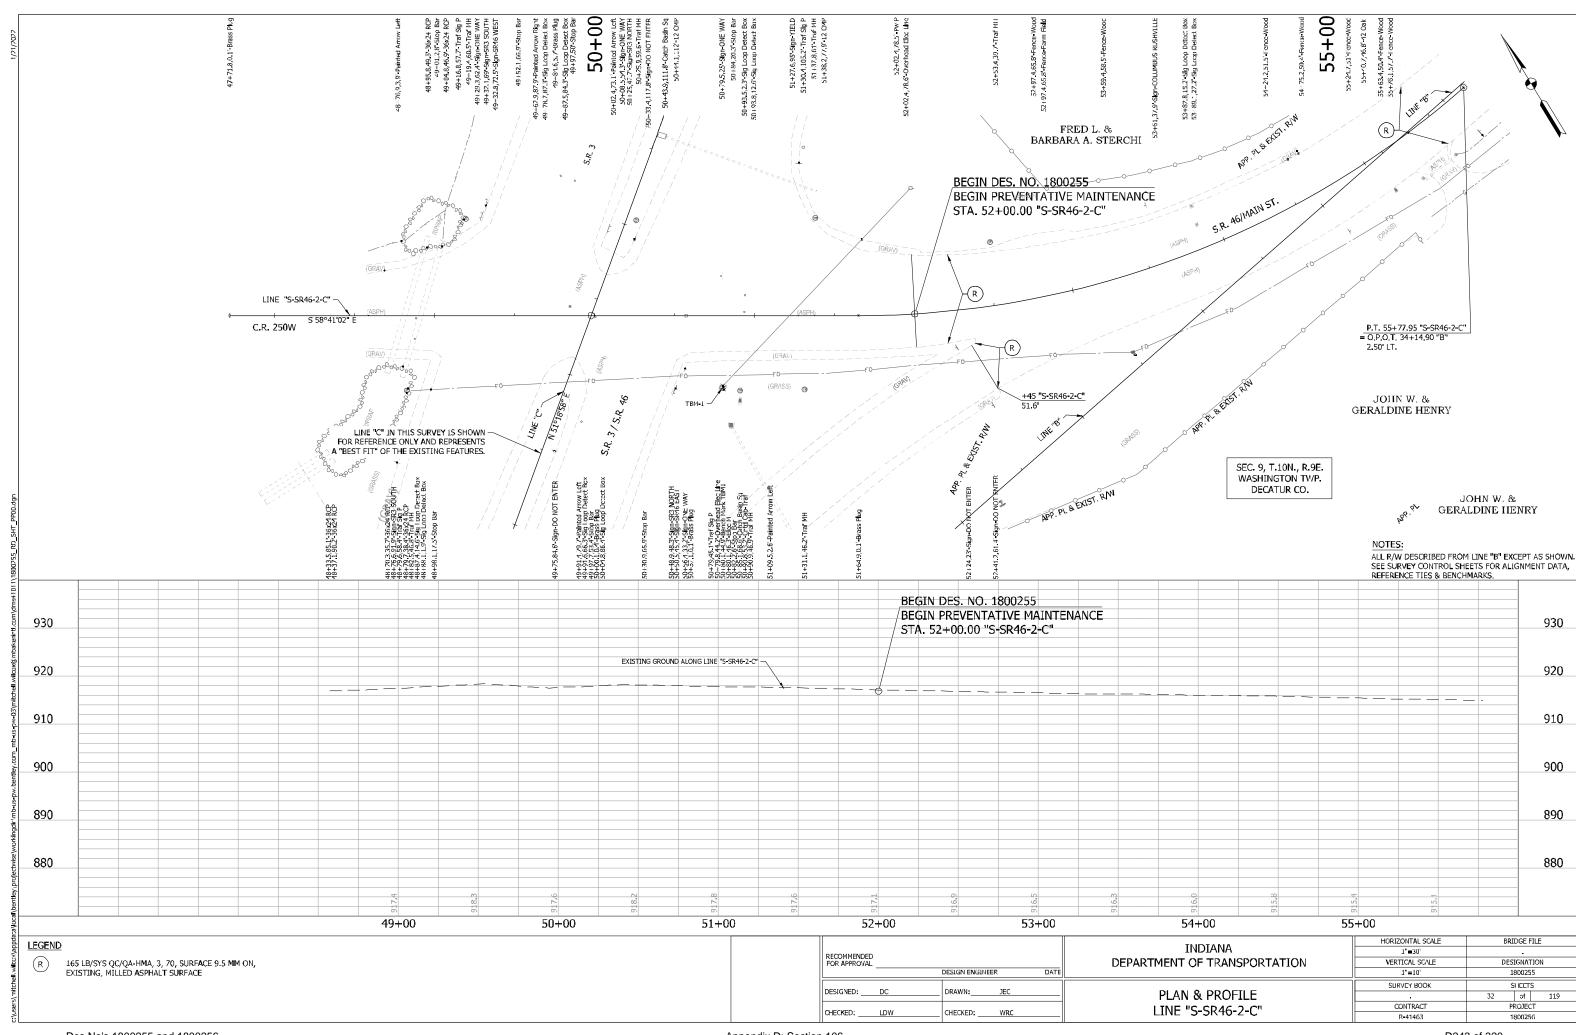

0									
	WASHING	10N., R.9E. TON TWP. UR CO.				Ji	OHN W. &		
				,	29°.		LDINE HE	NRY	
				NOTES ALL R/V SEE SUI	S: V DESCRIBE	ROL SHE	ETS FOR ALIG	EPT AS SH OWN. INMENT DATA,	
								930	
								920	
								910	
								900	
								890	
								880	
								000	
	22		4						
	915.8		915.4		915.				
54+00			55+	-00					
INDIA	NA			HORIZ	ONTAL SCAL	1	BRID	ge file	
	RANSPORTA	TION	Ŀ	VER	1"=30' TICAL SCALE				
				Ċui	1"=10'			00255 ECTS	
PLAN & PF	ROFILE		E				32	of 119	
ine "S-Sr	46-2-C"		╟		ONTRACT R=41463		PROJECT 1800256		
			1			D243	3 of 320	-	

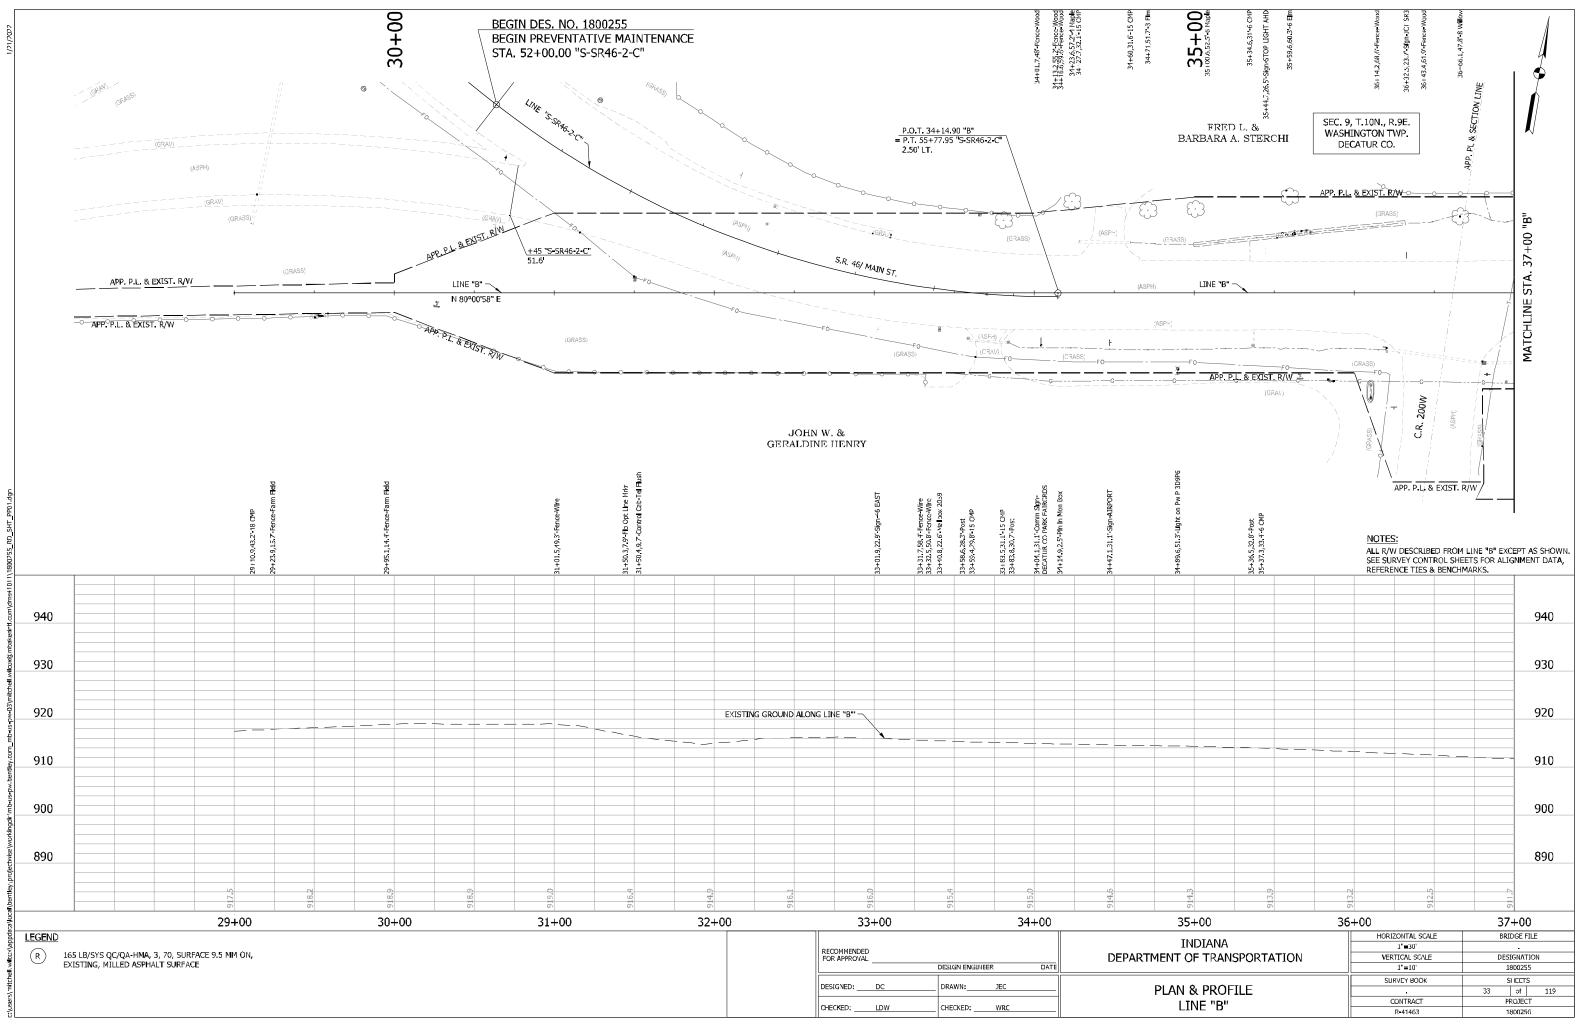

D244 of 320

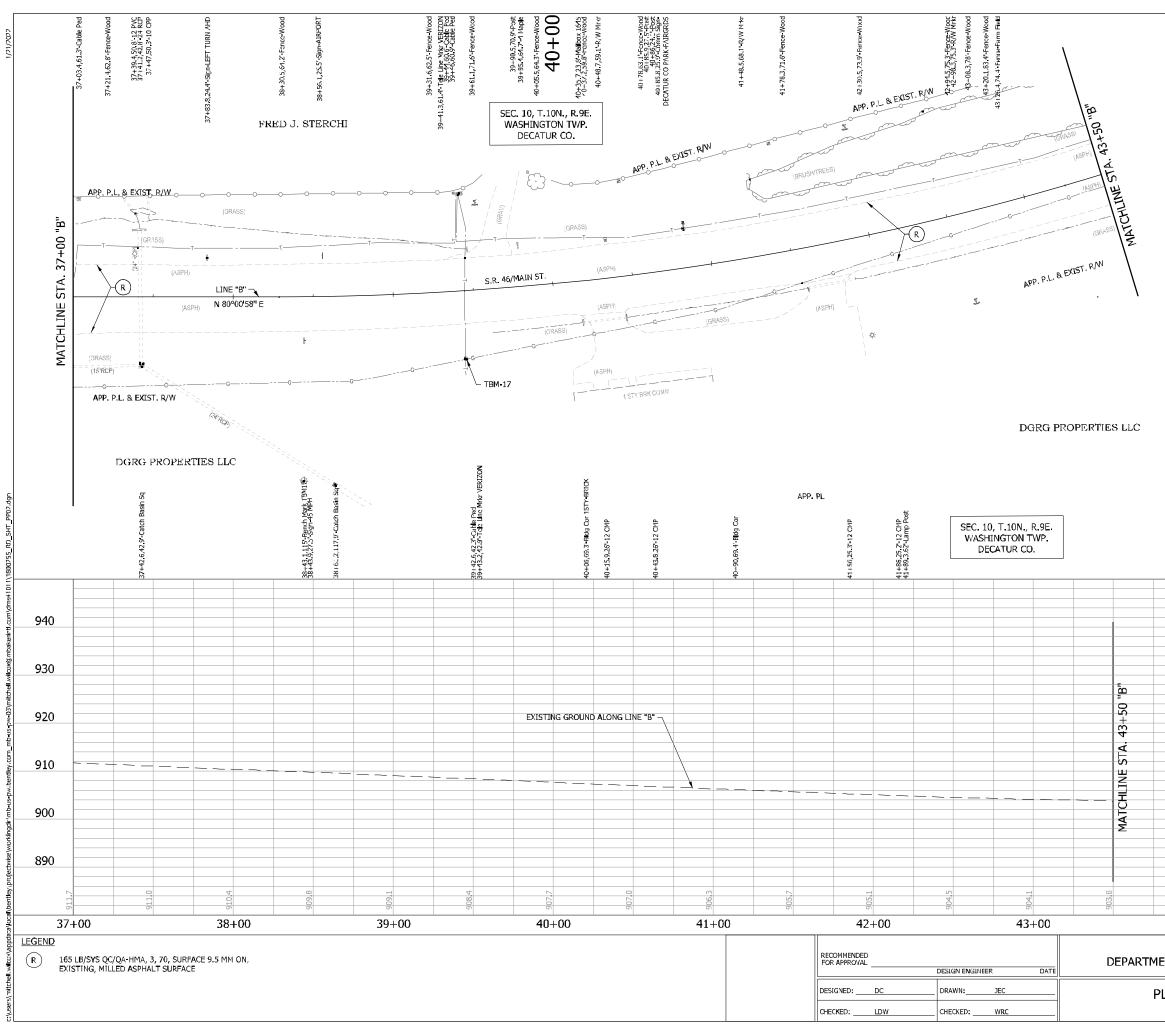


D245 of 320

									-	
-					HORJZONTAL SCALE			BRIDGE FILE		
	DIANA				1"=30' VERTICAL SCALE			DESIGNATION		
ENT O	F TRANS	SPORTA	TION							
				[1"=10'			1800255		
					SURVEY BOOK			SHEETS		
PLAN & PROFILE						34 of 119				
1 11	NE "B"				C	ONTRACT		PF	OJECT	
						R•41463		18	300256	


94 0				
020				
930				
920				
920				
910				
900				
000				
890				

NOTES:



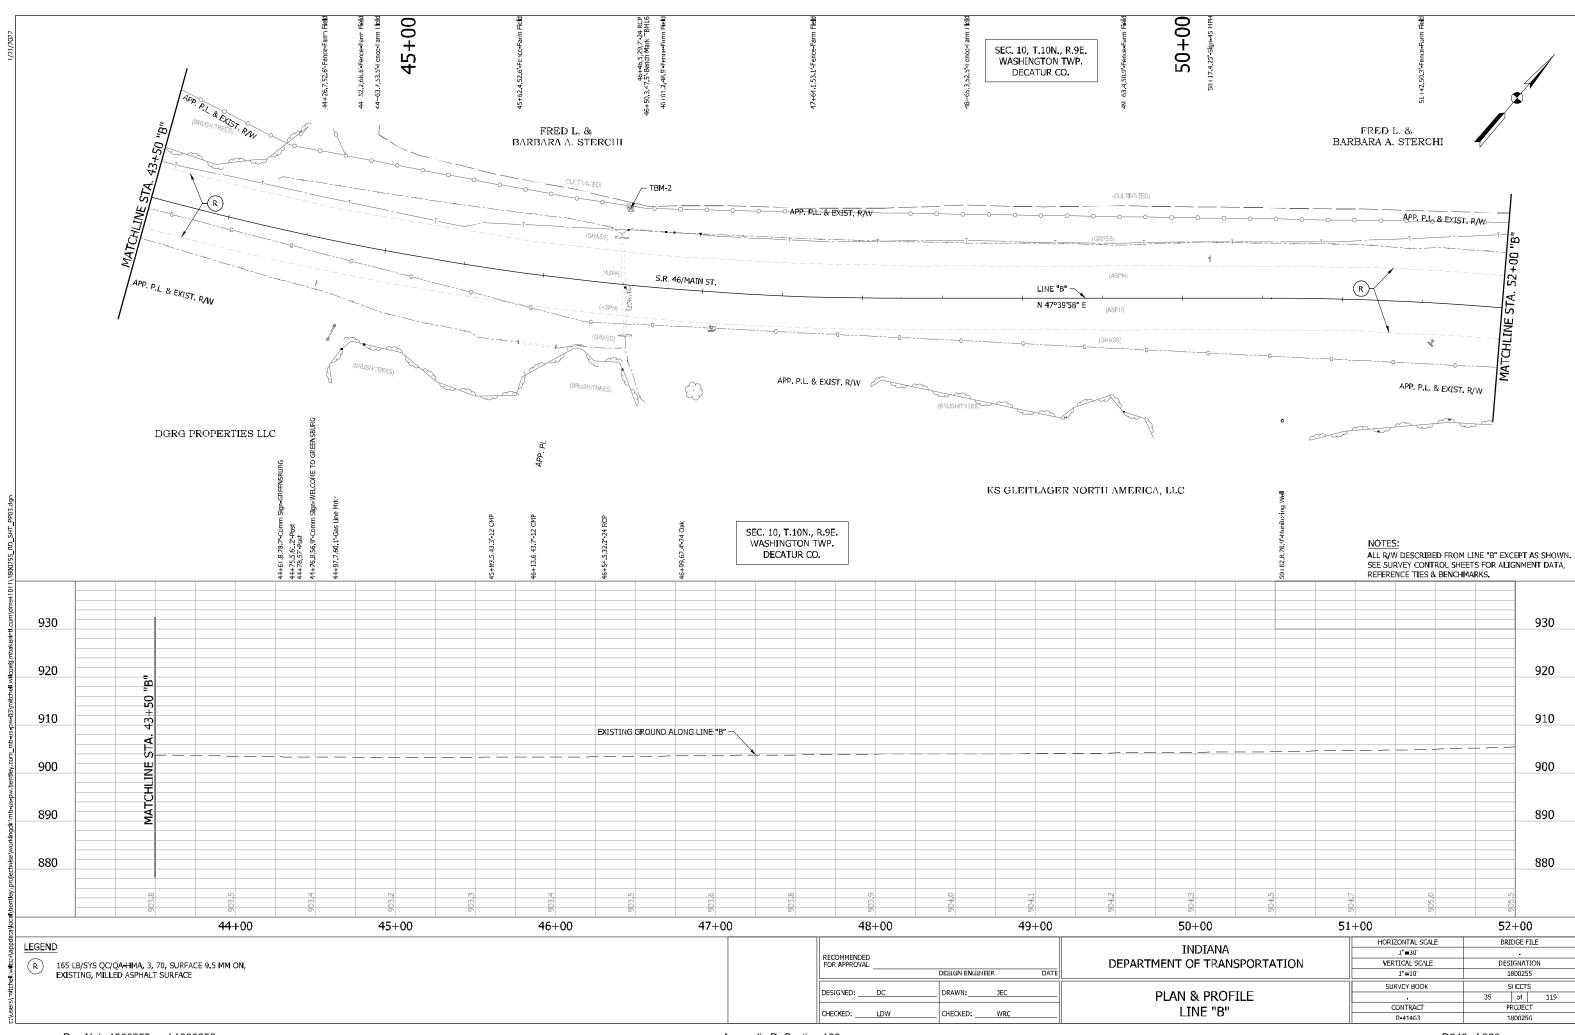


									900
INDIANA 1"=30" NT OF TRANSPORTATION VERTICAL SCALE DESIGN 1"=10" 1800 SURVEY BOOK SURVEY BOOK AN & PROFILE 35 of LINE "B" CONTRACT PROJ			900						
								-	
								1.	
									890
								-	
								-	
								1 8	880
<u>m</u>	12		1		0		L/	2	
ġ	ġ		Ċ	2	<u>0</u> 6		- C	× ×	
50+00			51	+00			52	+00	
TNICTANIA				HORIZ	ZONTAL SCAL	E	BRII	oge file	
								-	
ENT OF TRAN	ISPORTA	TION		VER					N
					1"=10'		18	300255	
				SUI	RVEY BOOK		S	ICCTS	
'lan & Proi	-ILE							of	119
I INF "B"								ROJECT	
					R•41463		18	300256	
						D246 c	of 320		

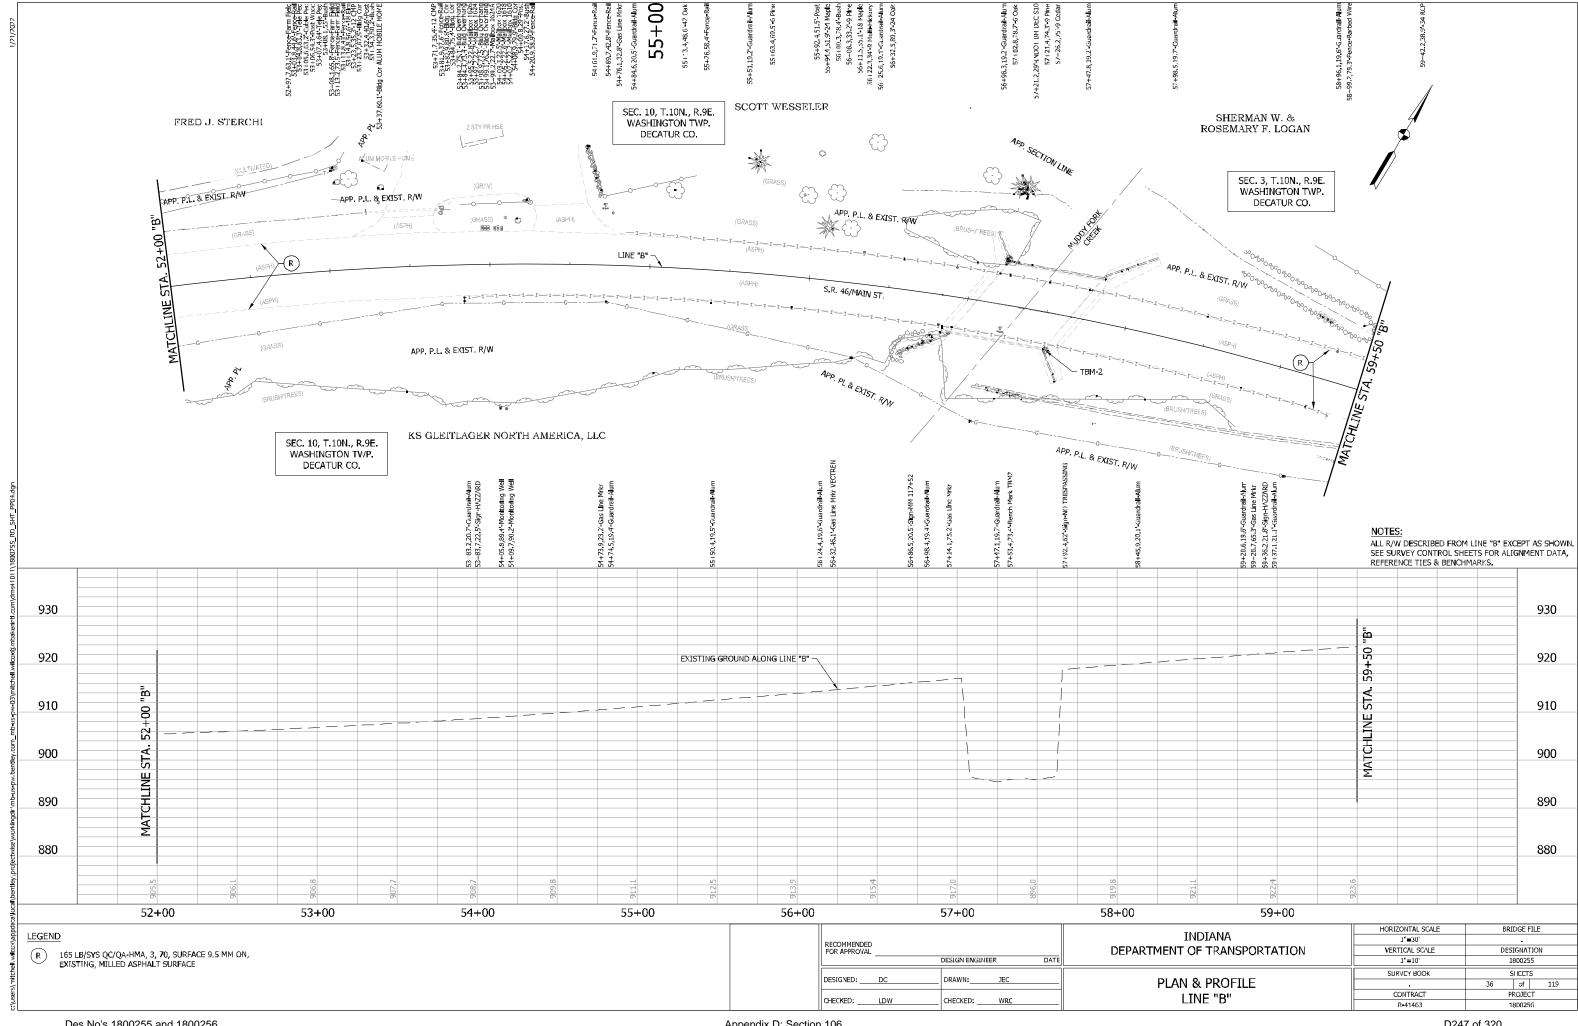






			STA.				_	910	
			MATCHLINE					900	
			MA					890	
								880	
921.1	922	923,6							
I	59+00								
INDIANA ENT OF TRANSPORTATION			HORIZONTAL SCALE			BRIDGE FILE			
				1"=10'			1800255		
LAN & PRC)FTI F	┣	SUI	RVEY BOOK		36	SI IEETS	119	
LINE "B			C	ONTRACT			PROJECT		
	LINE D			R-41463			1800256		

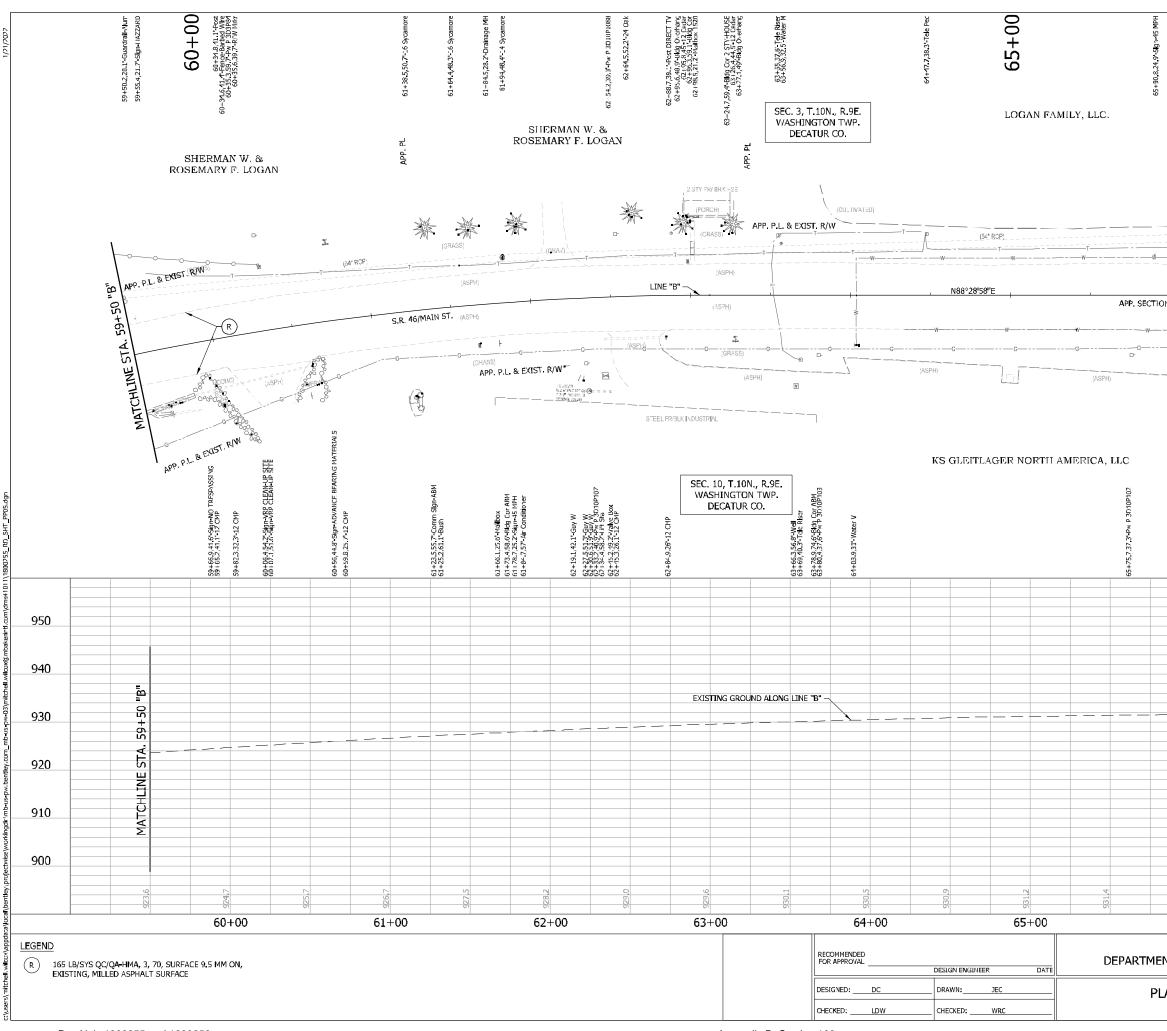


10106+C0			6675.8,5	67-07.6,61.3-Burled Dr	APP. 1/4 SEC. LINE			
T (GF	(ASPH) (ASPH) (ASP-7) (ASP-7) (ASP-7) (ASP-7)	(C		() () () () () () () () () ()	(IST. R/W		MATCHLINE STA. 68+00 "B"	
	66+19.4,48.7-Fire Hyd	66+49.6, 25. 8*1 2 CMP	+83.457.6-Pollard +85.59.71-ter Riter +85.59.71-ter Riter +85.53.04.4-Bellard +88.55.26-12.040	AL SE	E SURVEY CON	ITROL SHEET	INE "B" EXCEPT S FOR ALIGNM	A5 SHOWN. ENT DATA,
		<u>3</u>						950
								940
								930
								920
								910
								900
931,6		931.7		931.7		931.7	931.7	
66-	+00			67+00			68+0	
	diana F trans	SPORTAT	ION		HORIZONTAL SC 1"=30' VERTICAL SCAL 1"=10'		BRIDGE F - DESIGNAT 180025	rjon
	k prof: Ne "b"	ILE			SURVEY BOOK CONTRACT R-41463		SHEET 37 of PROJEC 180025	119 T
					1403	D248 c		

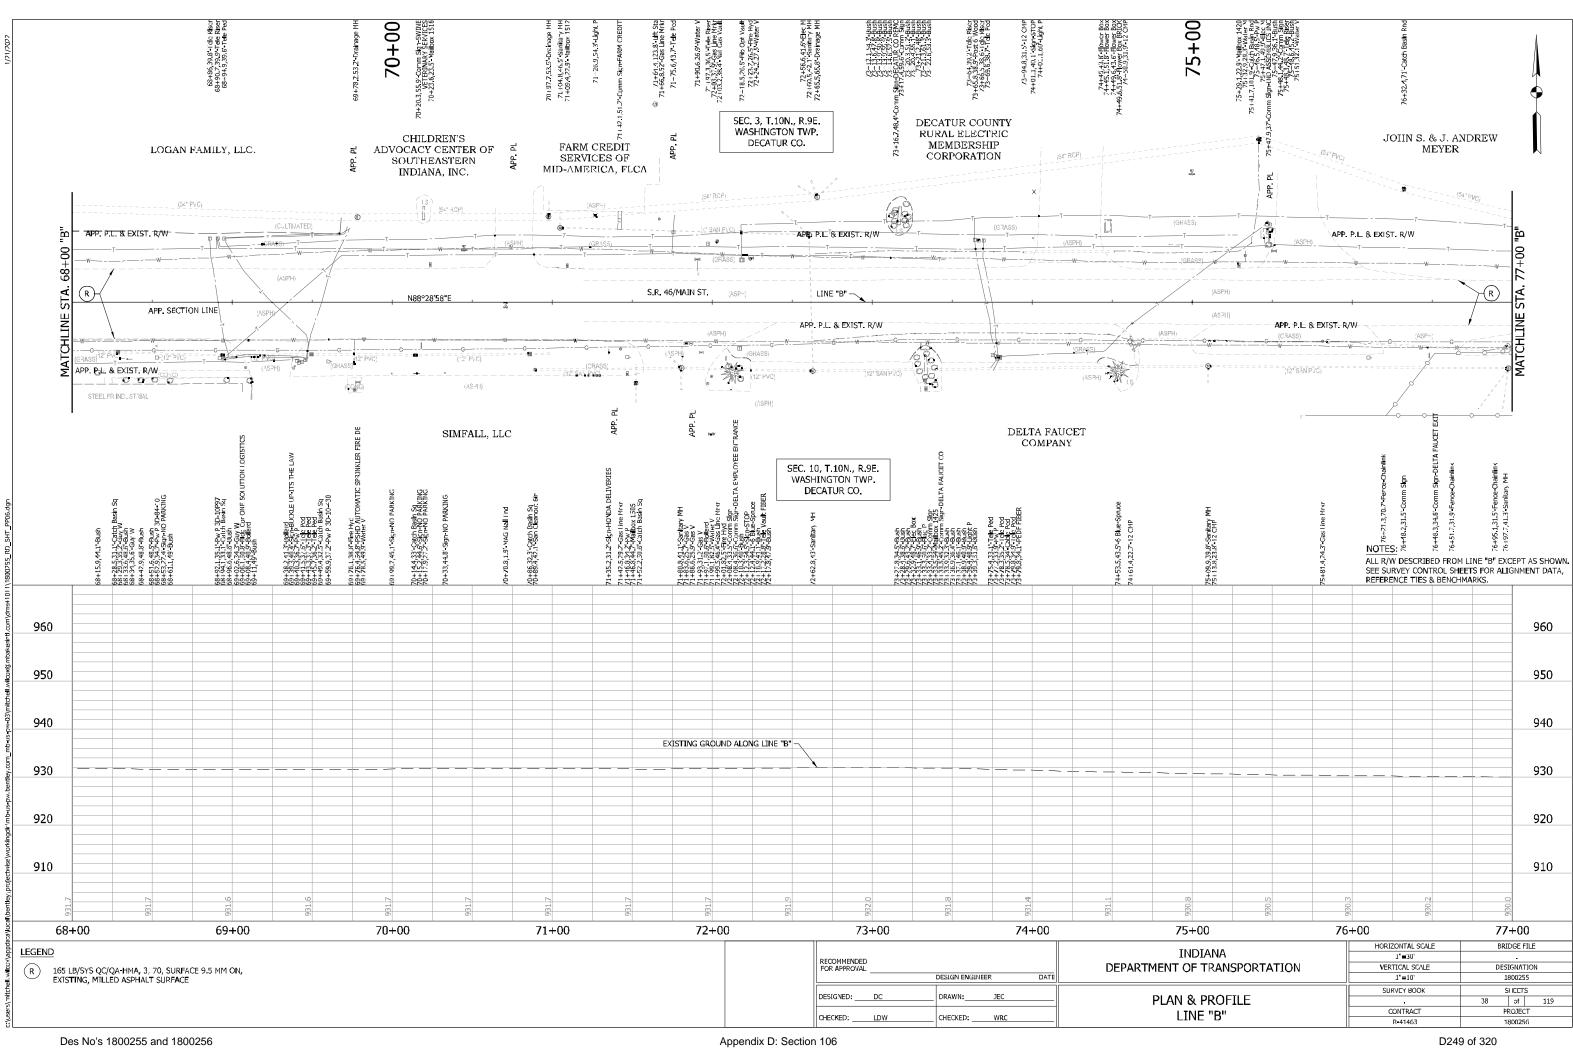


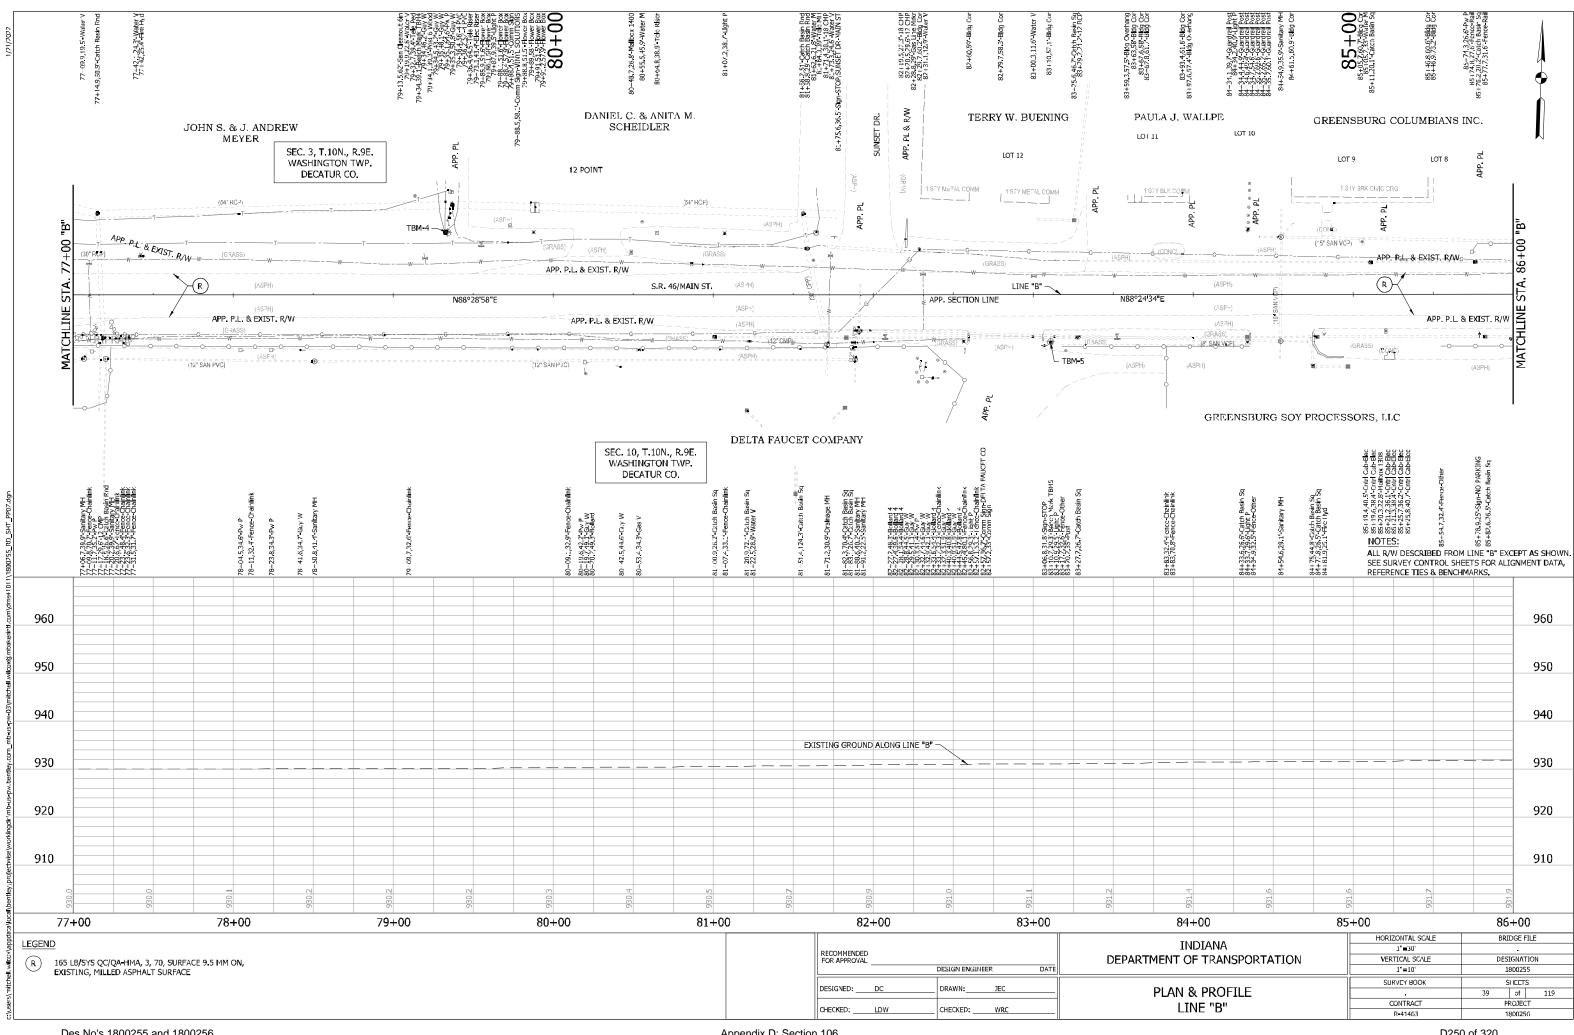


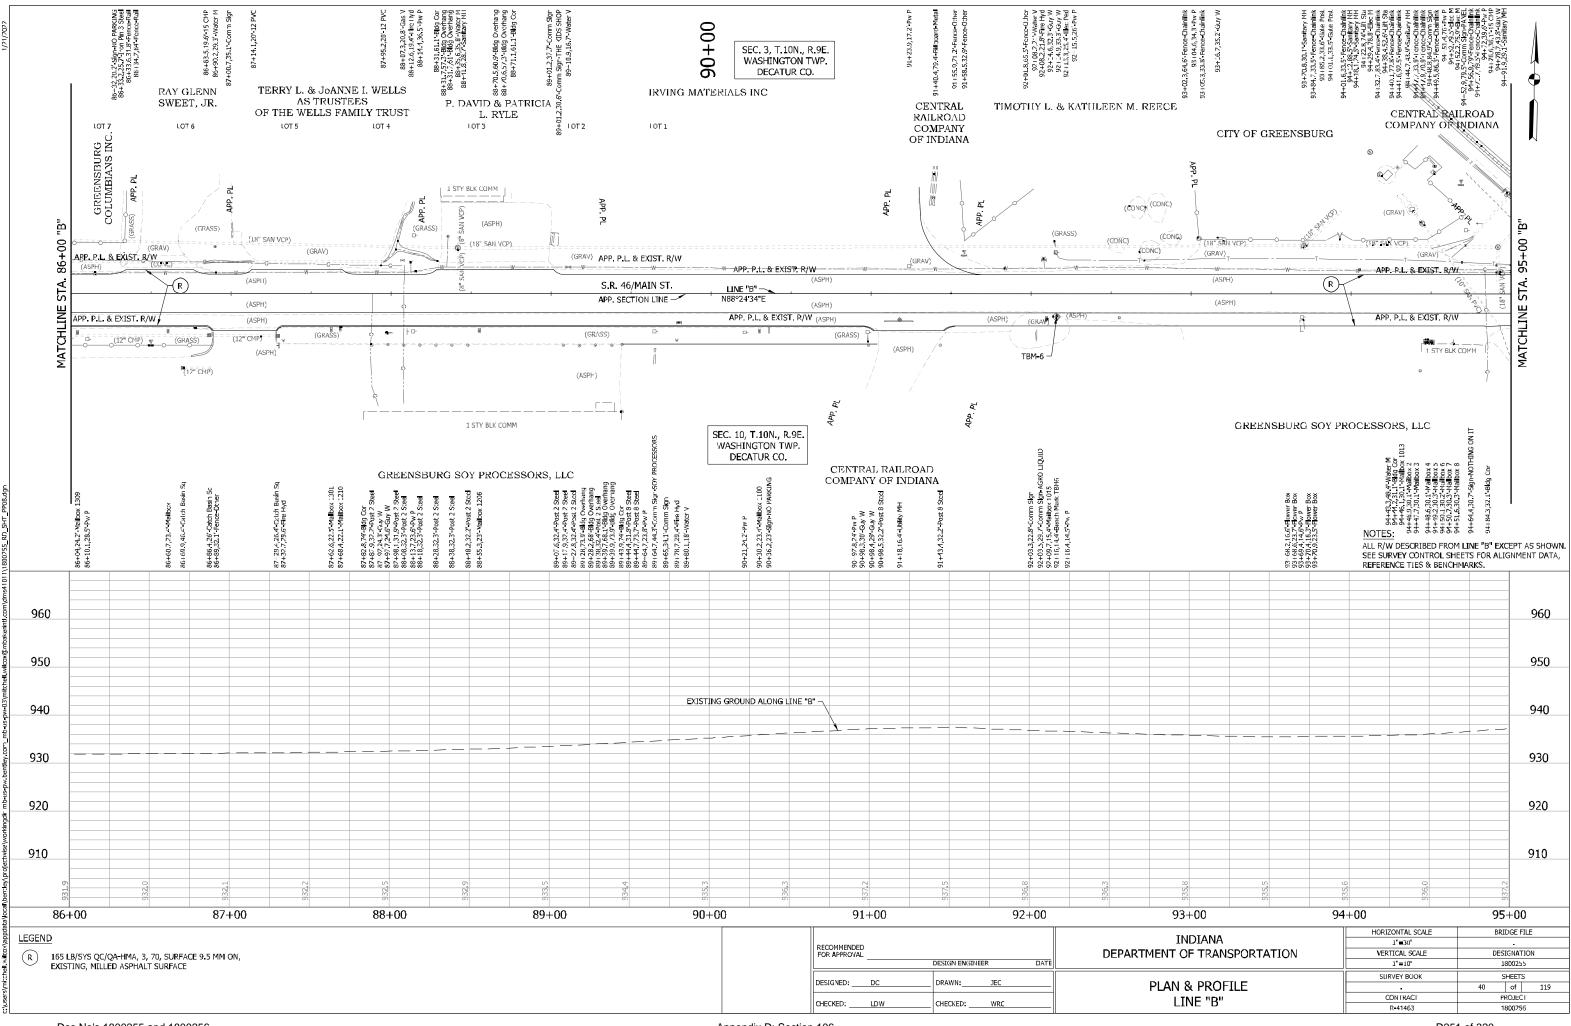


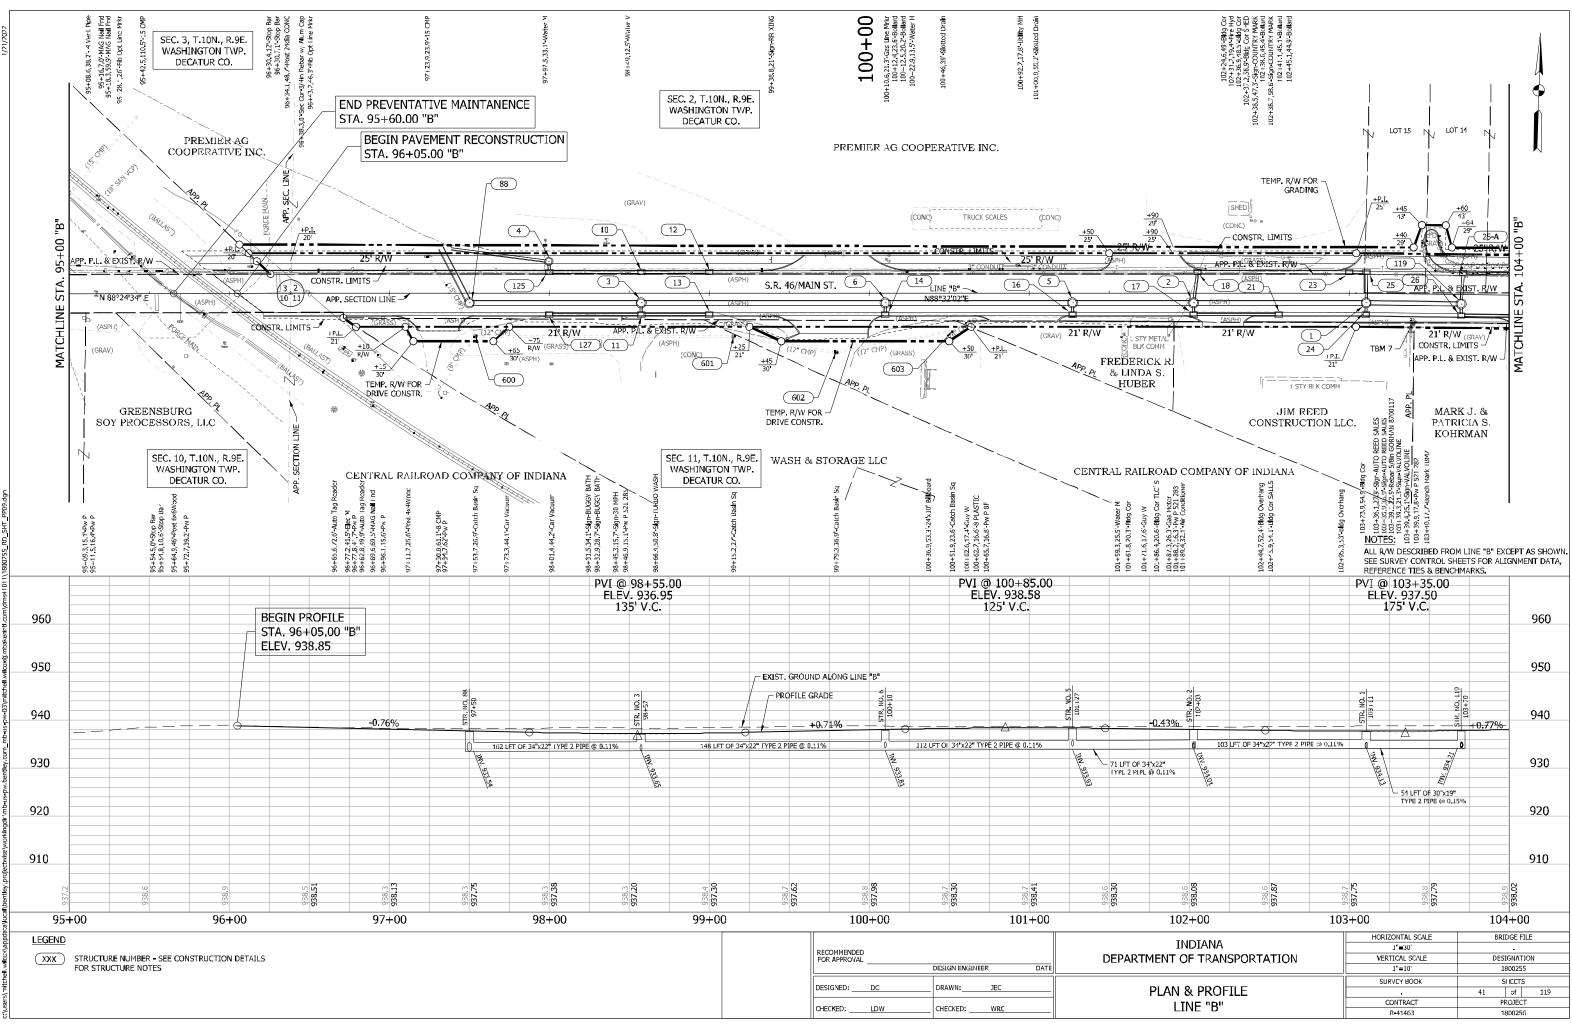

D252 of 320

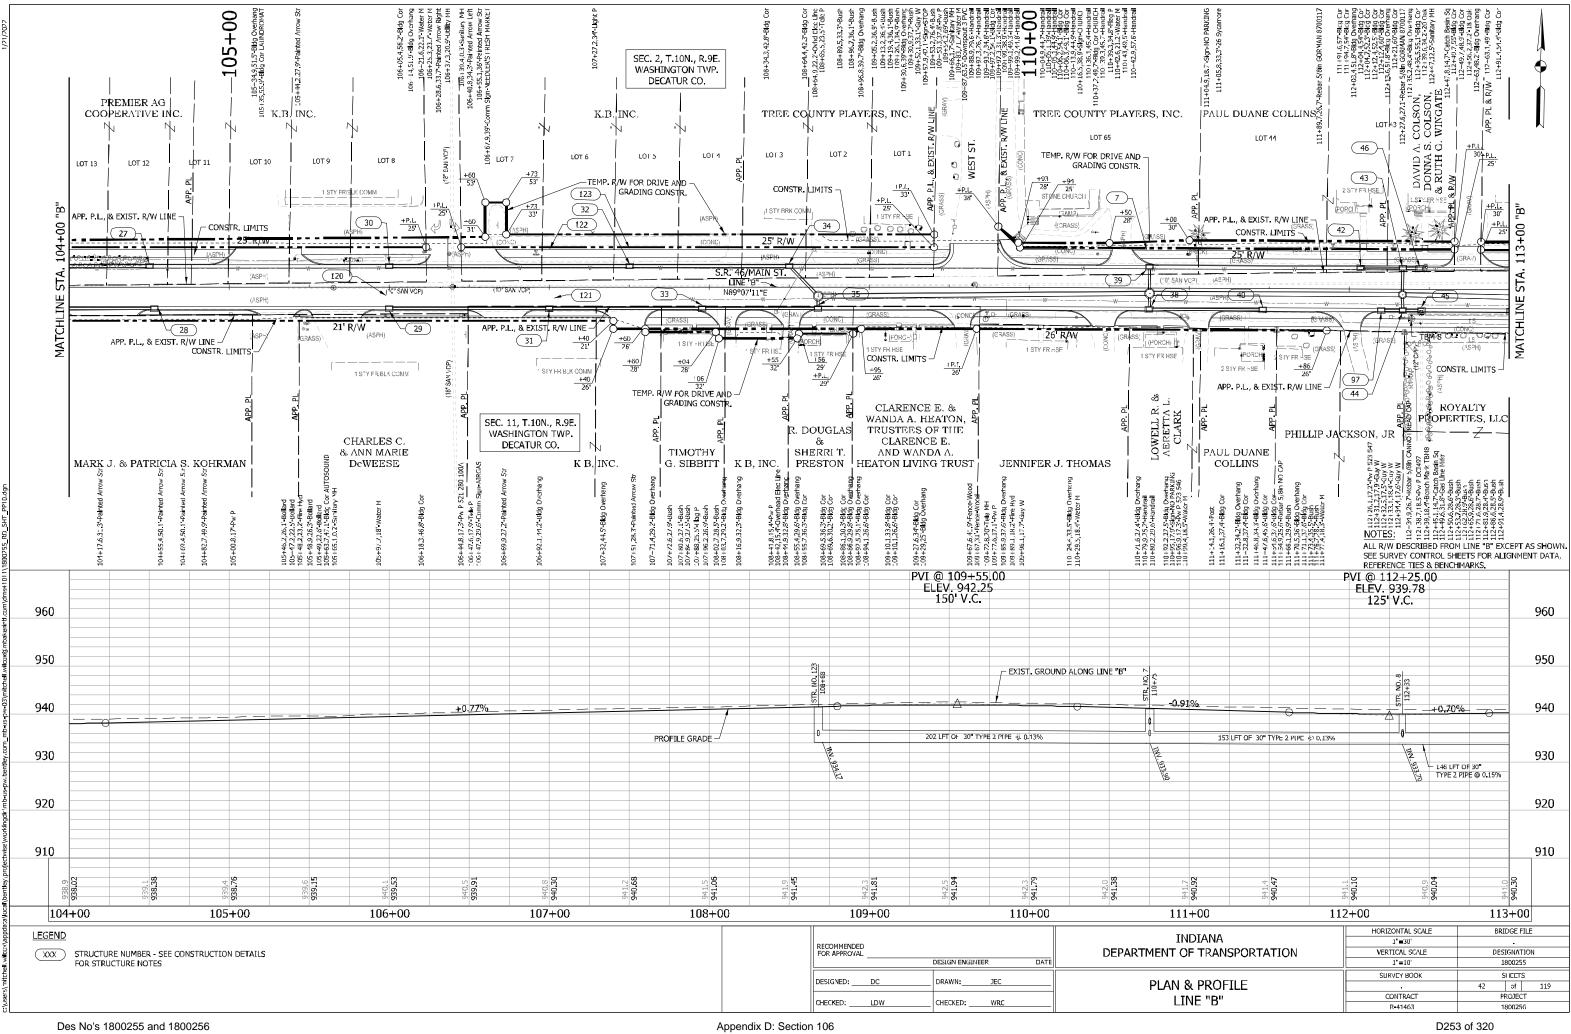

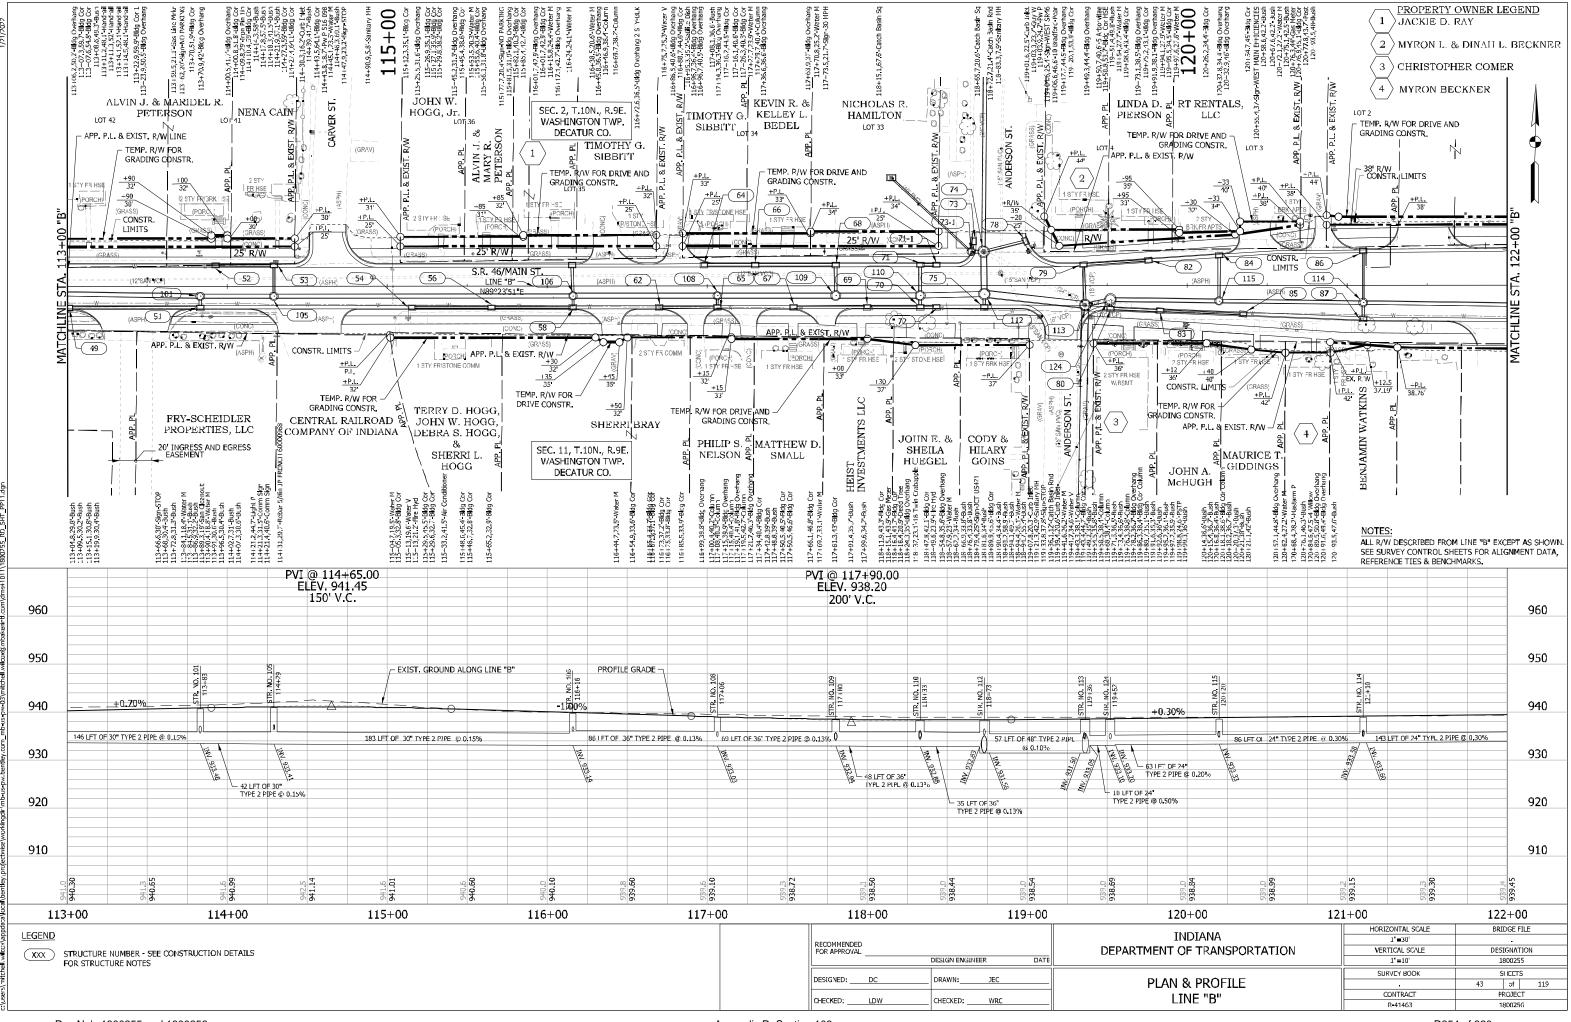


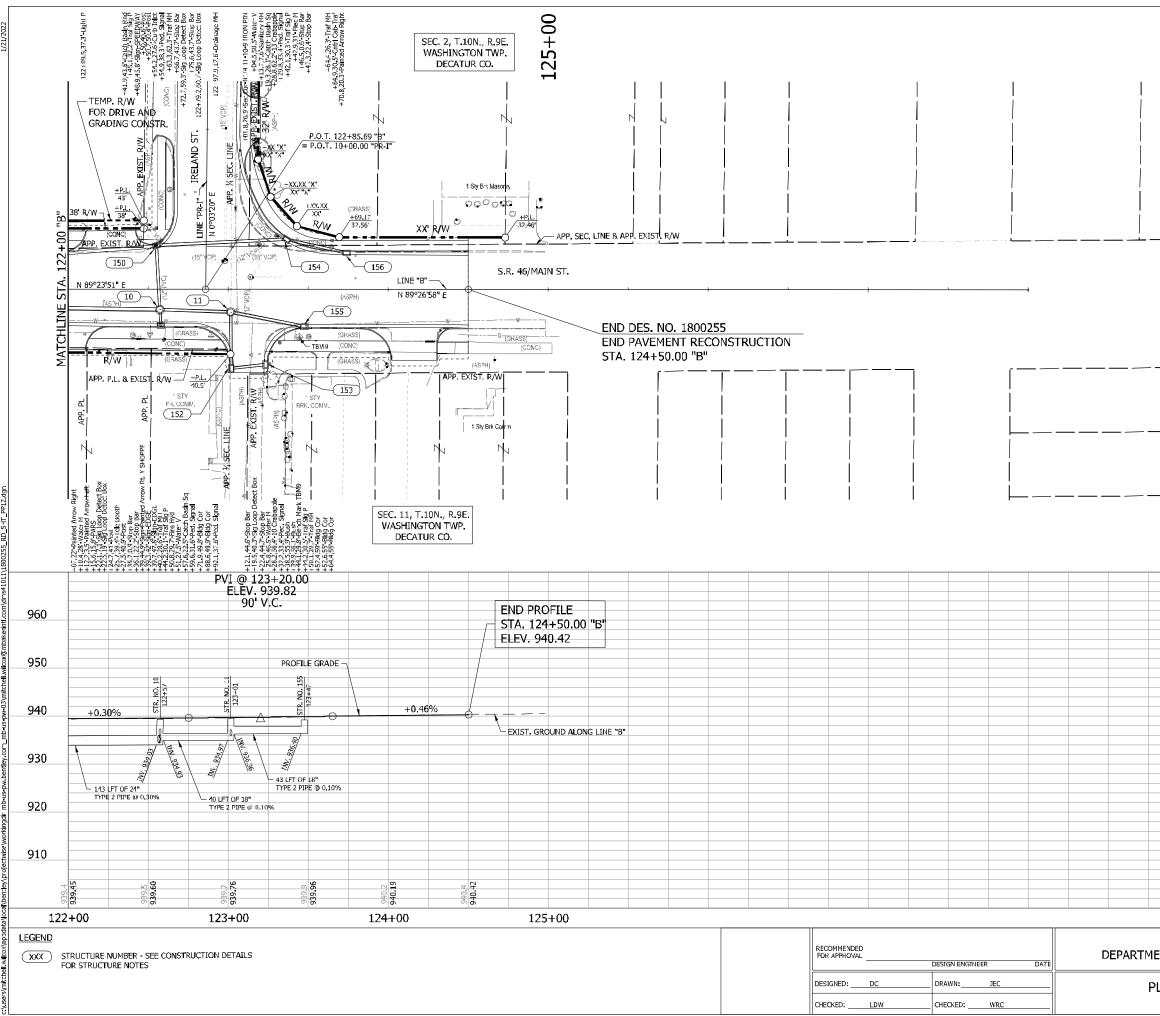

D255 of 320


		· · · ·
	HORIZONTAL SCALE	BRIDGE FILE
INDIANA	1"=30'	-
ENT OF TRANSPORTATION	VERTICAL SCALE	DESIGNATION
	1"=10'	1800255
	SURVEY BOOK	SHEETS
PLAN & PROFILE		44 of 119
LINE "B"	CON FRACE	PROJECT
	R-41463	1800256


960	 	 _			
500	 	 		 	
				 	_
0-0					
950					
940					
930					
000					
920	 				
	 				_
910					
	 	 _	-		

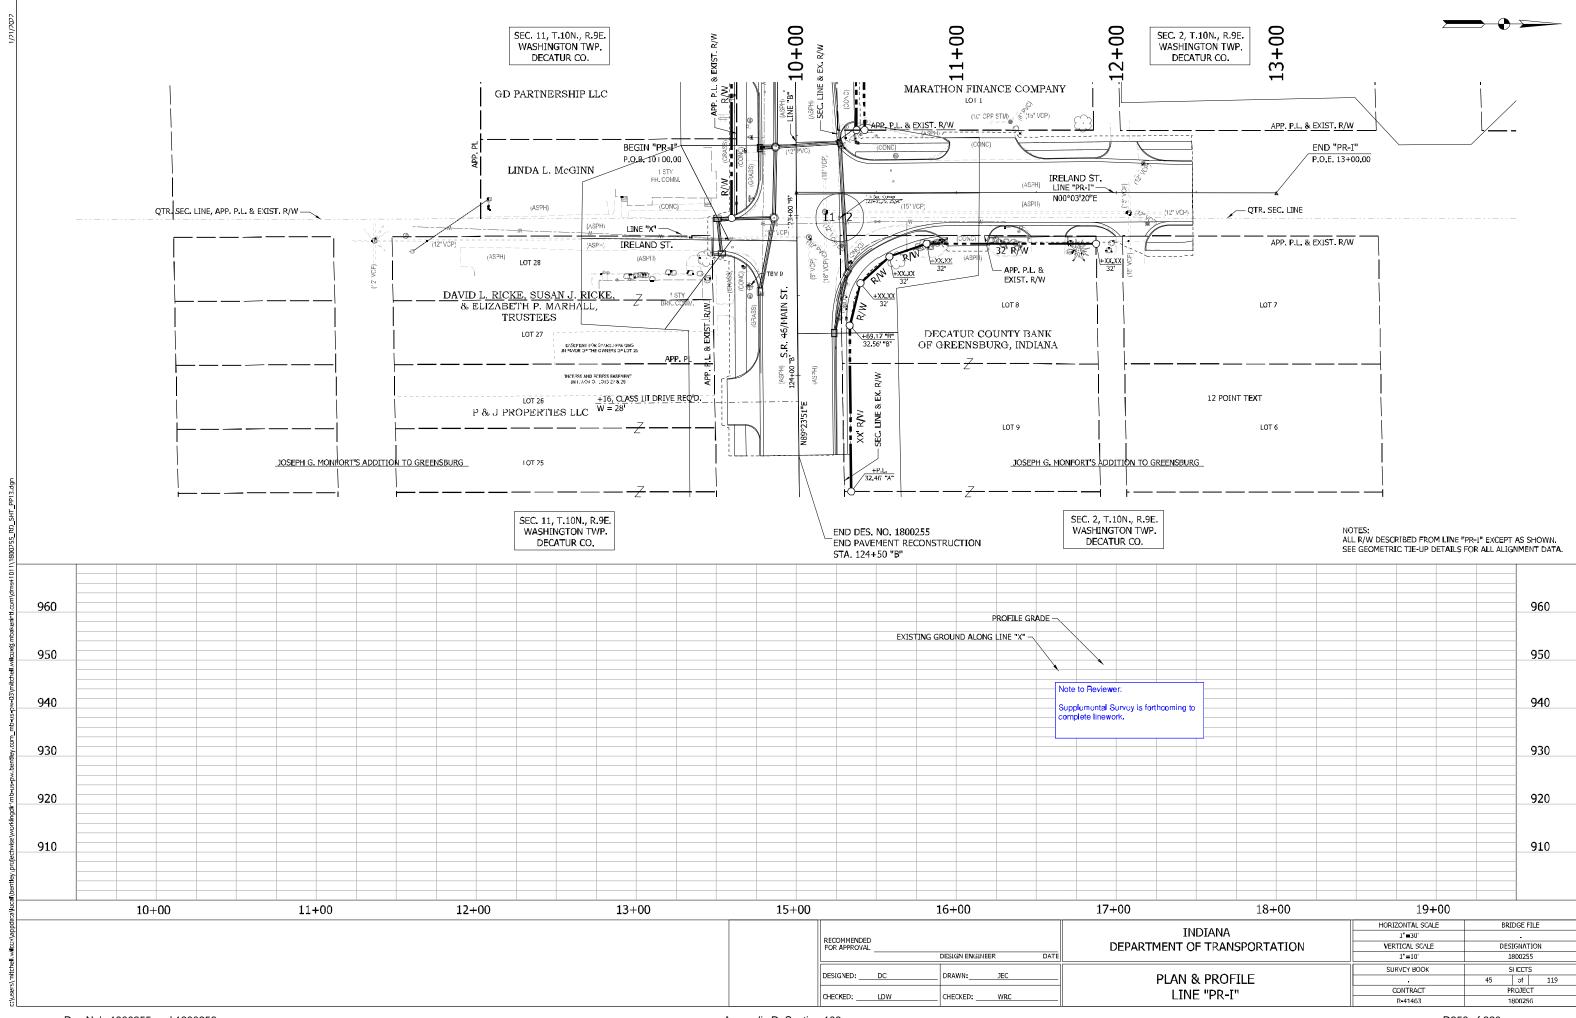



D256 of 320

coming to									94	40
Johning to										
									_	
									_	
								_	- oʻ	20
									9.	30
									_	
									_	
									_	
									92	20
									_	
									9	10
									_	
								_	_	
								_	_	
		18+	·00			19+	-00			
				1	HORI	ZONTAL SCAL	F	BR	IDGE FILE	
IN	DIANA			l l		1"=30	-	5.0	100011111	
ENT OF TRANSPORTATION				l l	VERTICAL SCALE		DE		J	
						1"=10			1800255	
					ĊIJ	AVEA BOOK			SHIELETS	
	k PROF	ΠE		╟	50					
				l l	~	ONTRACT		45	ROJECT	119
LINE	E "PR-I'	1		ŀ		R=41463			1800256	
						1405				

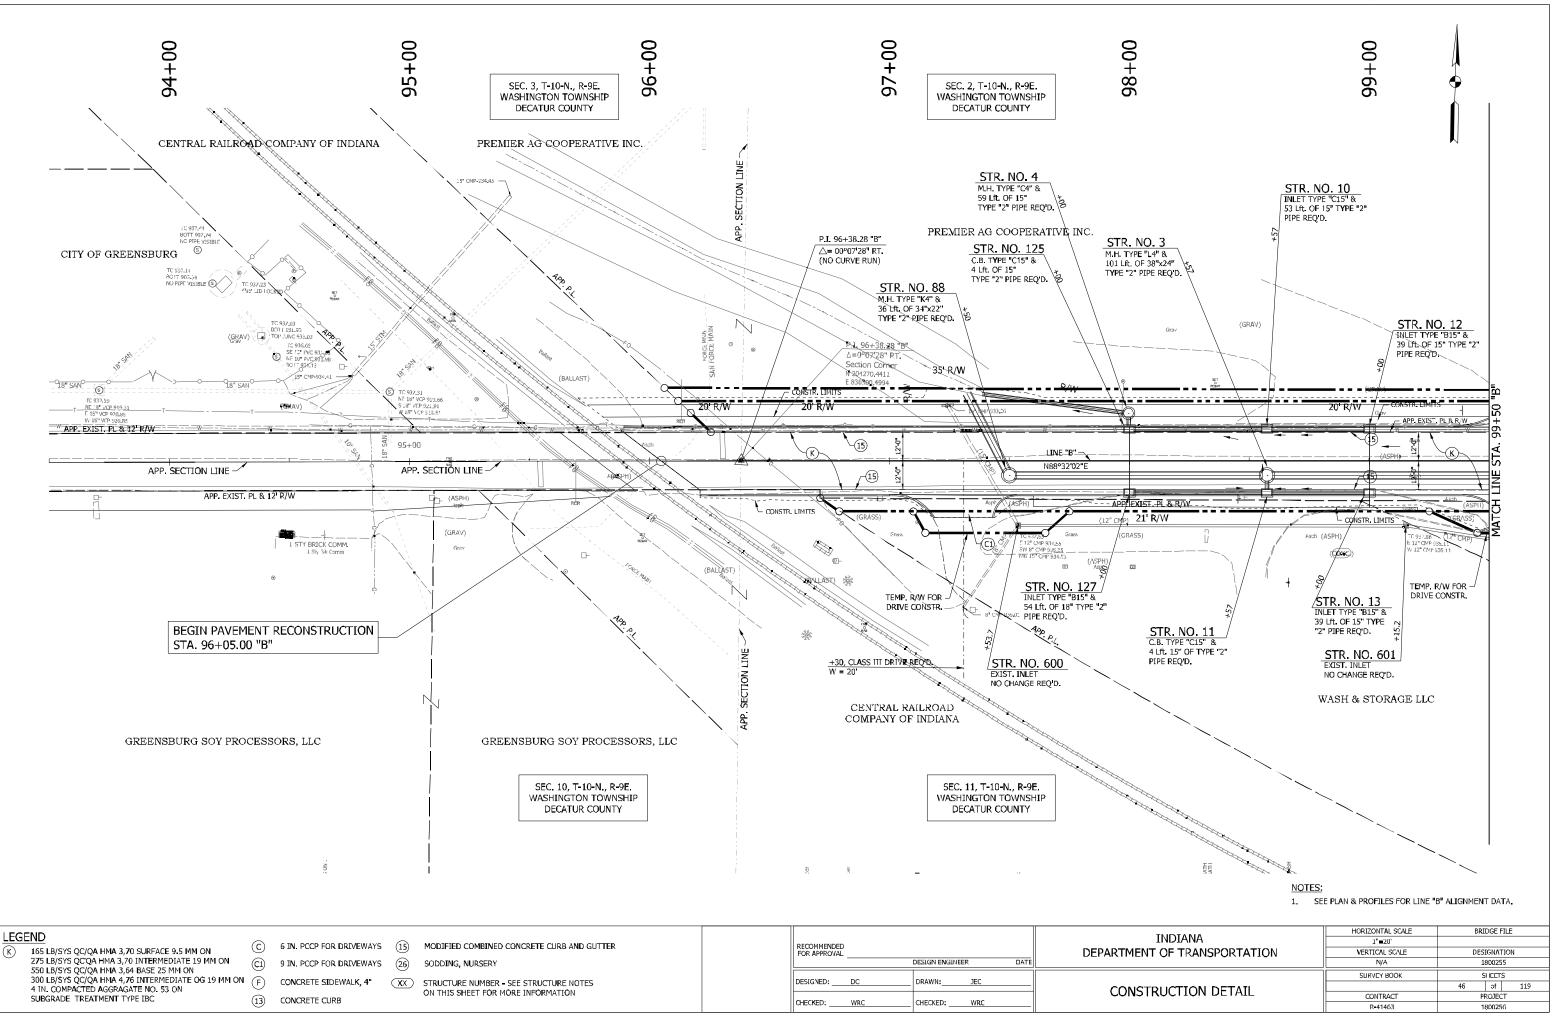


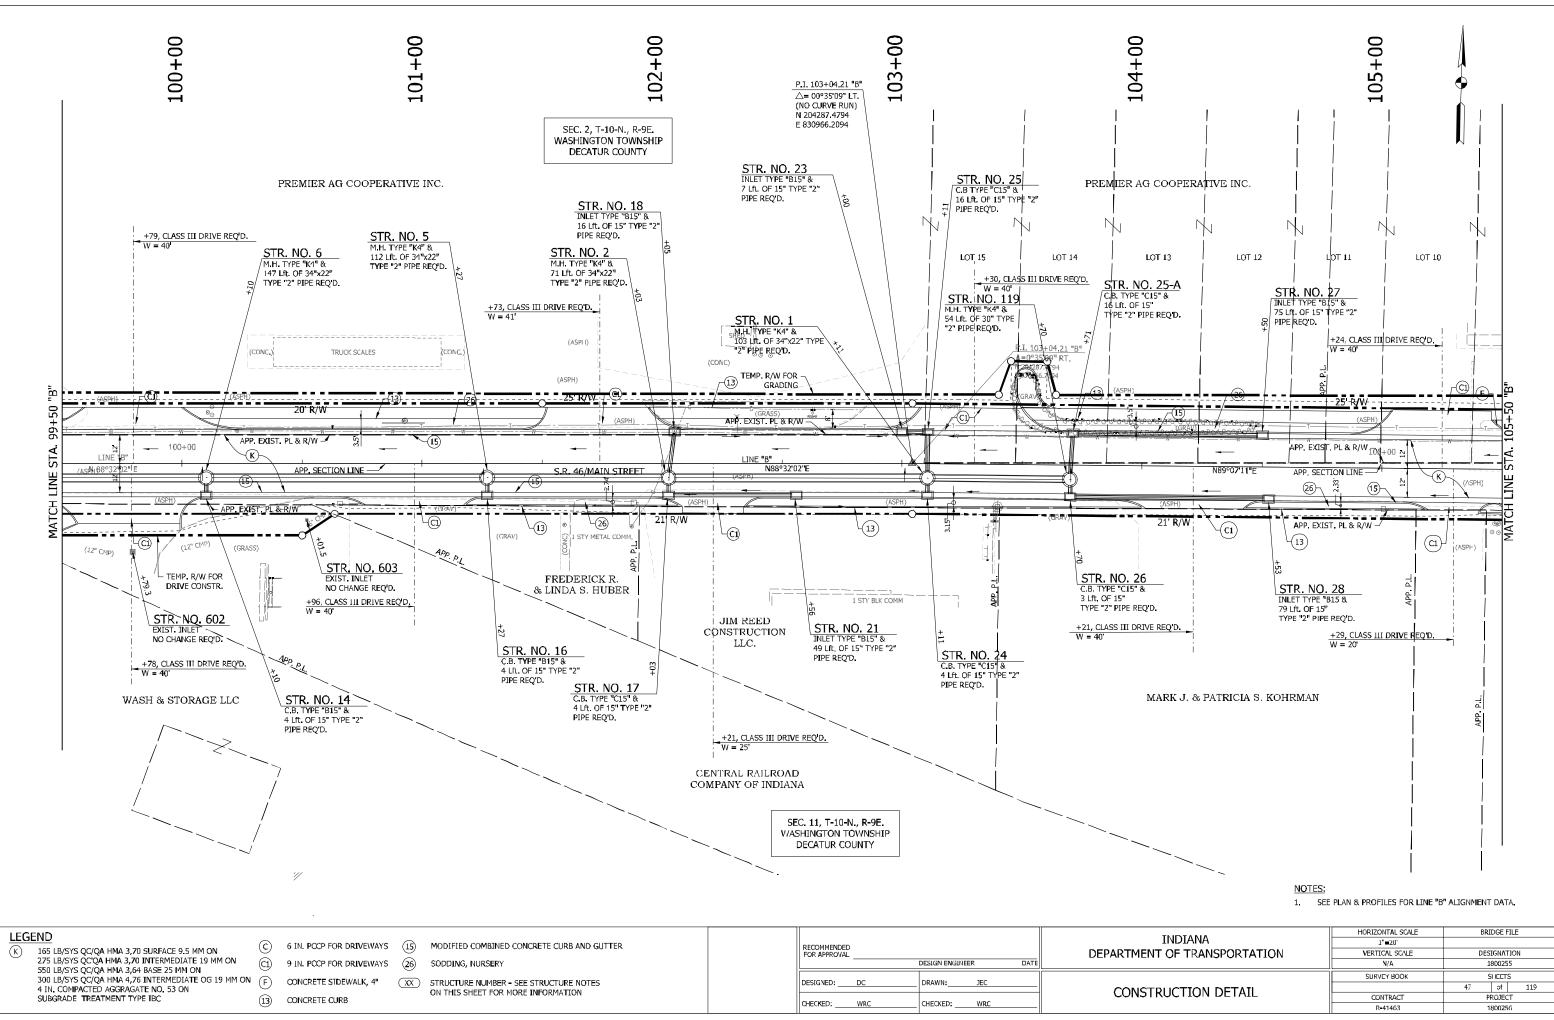


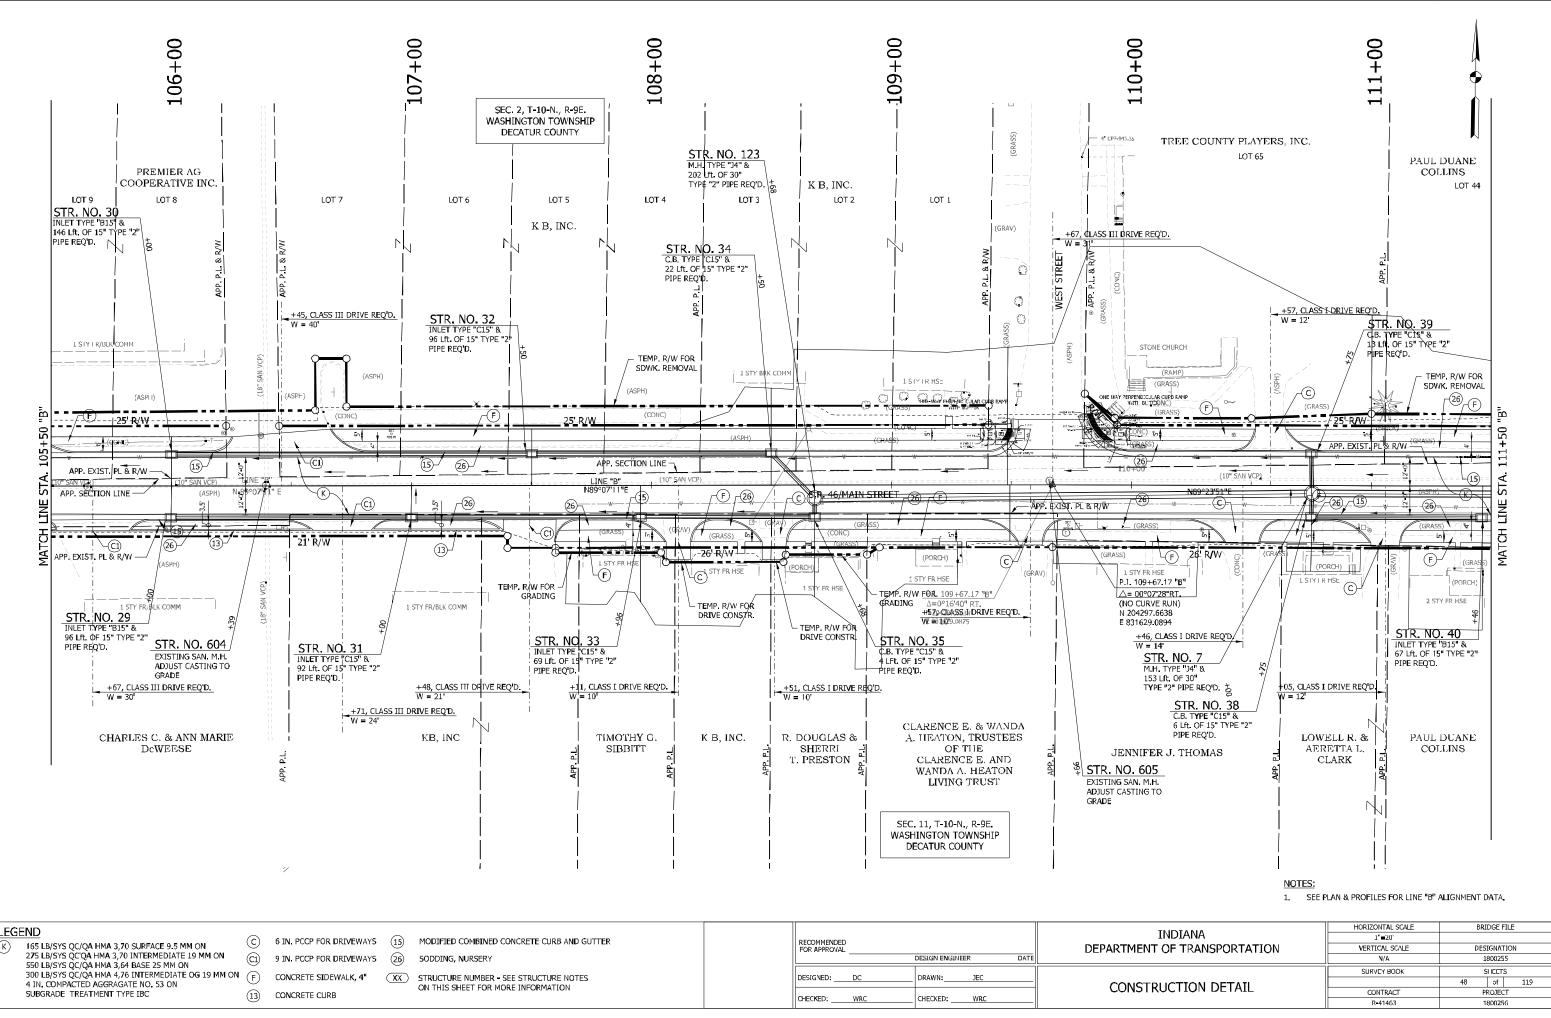

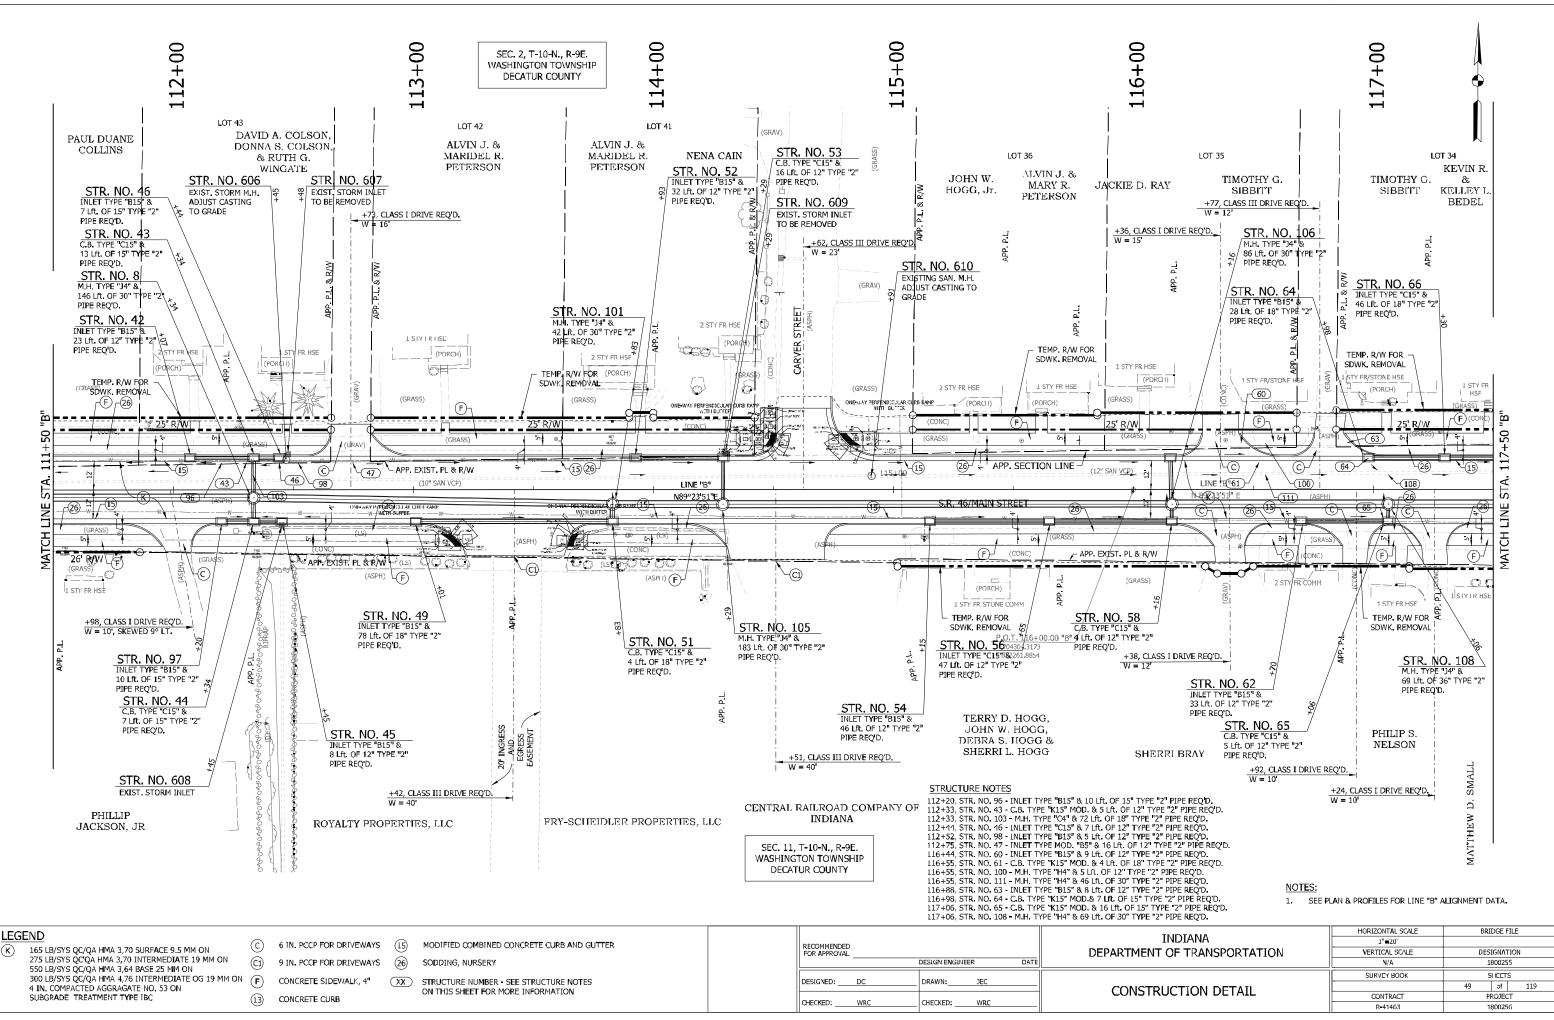

D260 of 320

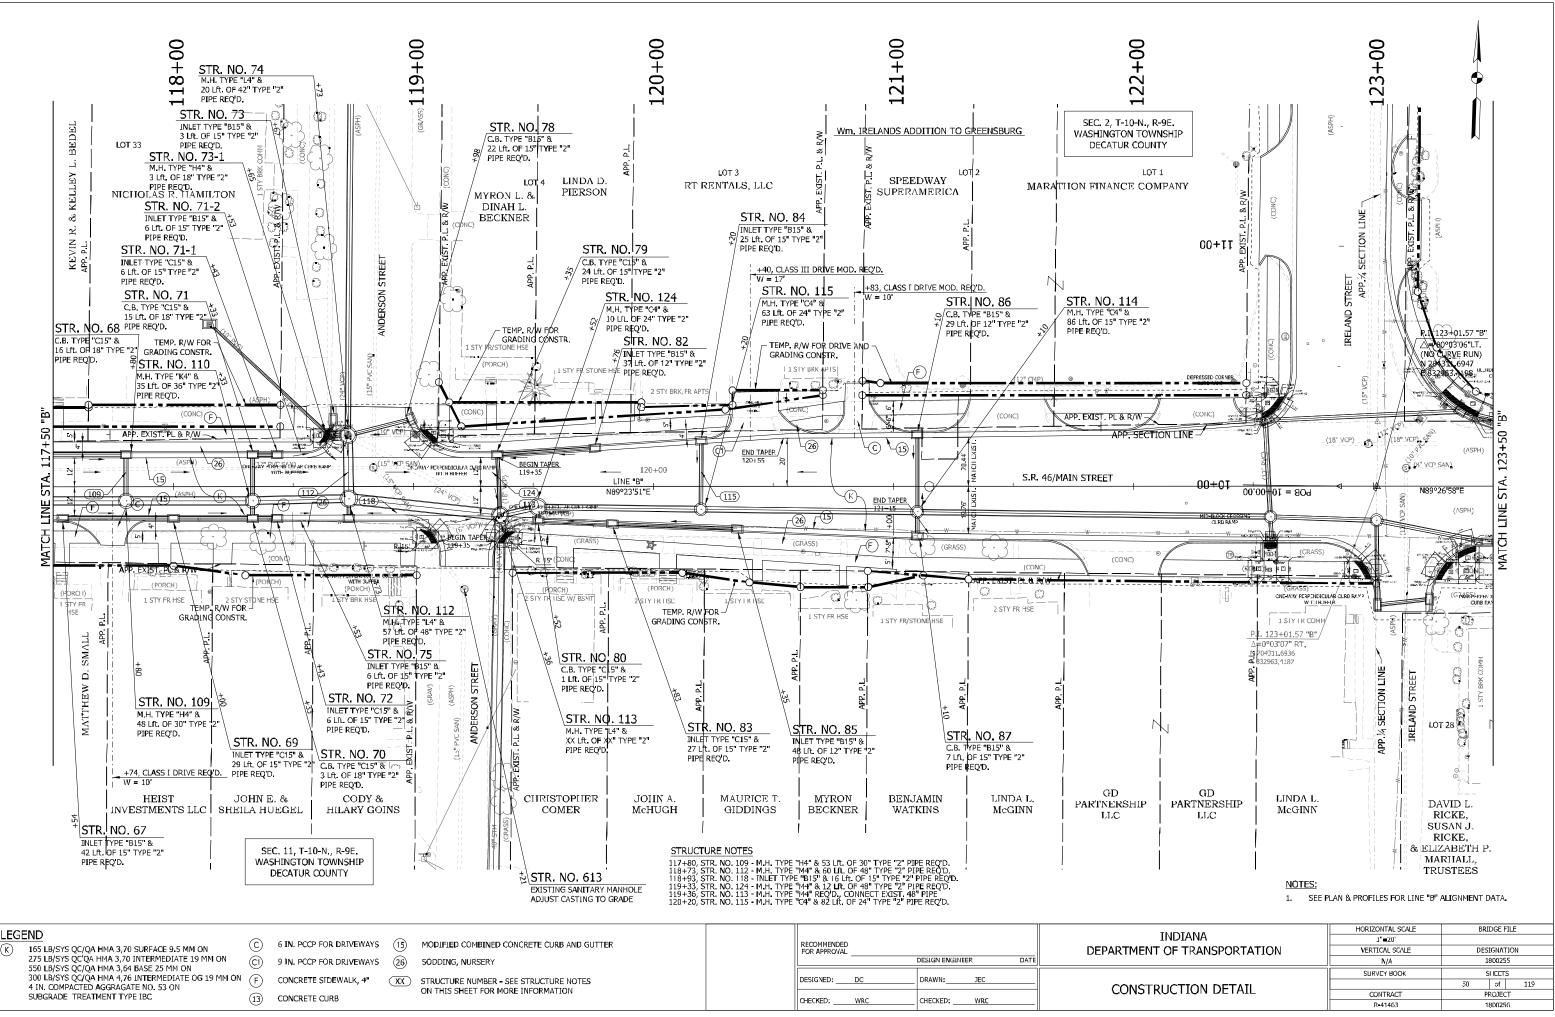

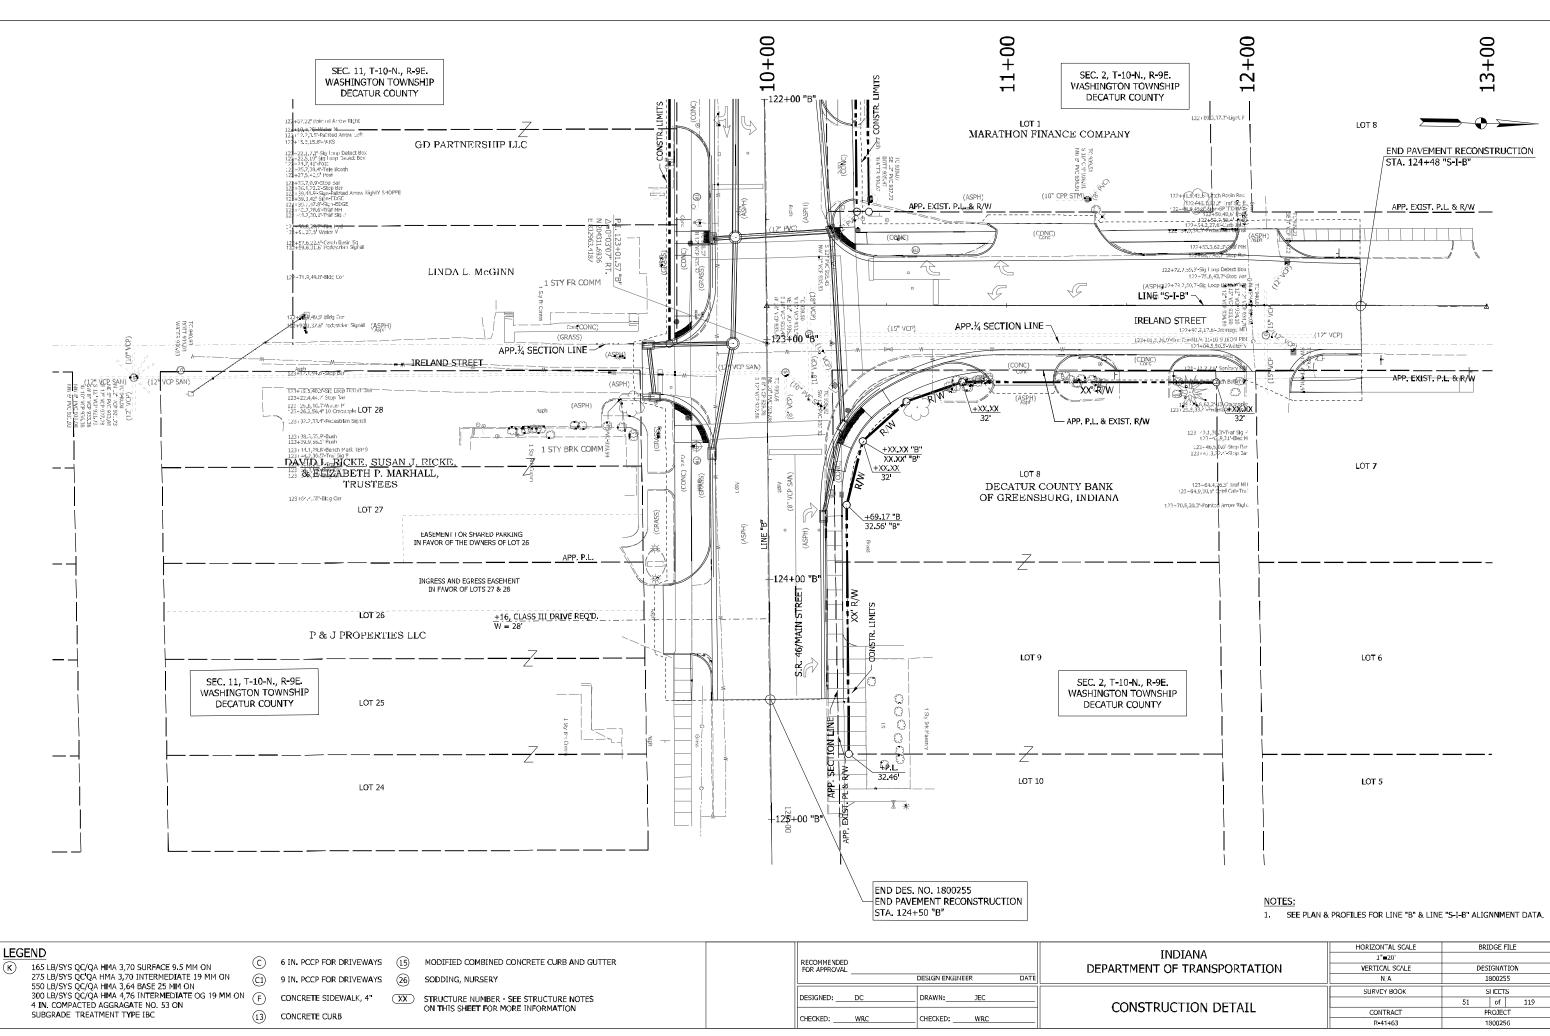



I. SELFLAN	REFRONTEES FOR LINE B & LINE	L 34140 ALIG		I DATA.
INDIANA	HORIZONTAL SCALE	BRIDGE FILE		
INDIANA	1"=20'			
ENT OF TRANSPORTATION	VERTICAL SCALE	DESIGNATION		
	N/A	1800255		
	SURVEY BOOK	/EY BOOK SHEETS		
STRUCTION DETAIL		51	of	119
DIRUCTION DETAIL	CONTRACT	PROJECT		
	R-41463	1800256		

PROJECT	DESIGNATION
1800256	1800256
CONTRACT	BRIDGE FILE
R•41463	

KIN PROJECT INFORMATION DESIGNATION DESCRIPTION 1800255 SR 46 PREVENTATIVE MAINTENANCE AND PAVEMENT RECONSTRUCTION


INDIANA DEPARTMENT OF TRANSPORTATION



ROUTE: SR 46 PROJECT NO.

FROM: RP 119+00 TO: RP 119+78 1800256 P.E. 1800256 R/W 1800256 CONST.

PAVEMENT RECONSTUCTION & PREVENTATIVE MAINTENANCE ON SR 46 STARTING AT THE EAST JUNCTION OF SR 46 AND US 421 TO 0.80 MILES EAST OF JUNCTION, IN SECTIONS 1, 2, 11 AND 12, T-10N. R-9E, WASHINGTON TOWNSHIP, DECATUR COUNTY, INDIANA.

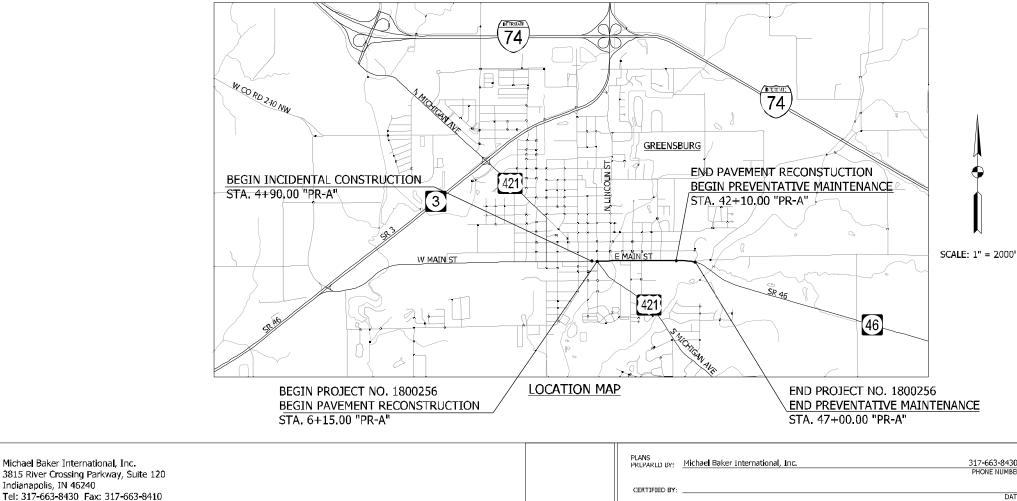

INTERNATIONAL Des No's 1800255 and 1800256

Michael Baker

Michael Baker International, Inc.


Indianapolis, IN 46240

www.mbakerintl.com

RECOMMENDED

INDIANA DEPARTMENT OF TRANSPORTATION

[
TRAFFIC DATA	STATE ROAD 46
Λ.Λ.D.Τ. (2023)	11310 V.P.D.
A.A.D.T. (2043)	14120 V.P.D.
D.H.V (2043)	1271 V.P.H.
DIRECTIONAL DISTRIBUTION	50 %
TRUCKS	2.0 % AADT
	7.0 % D.H.V.
DESIGN DATA	STA, 6115 "A" TO STA, 42110 "A"
DESIGN SPEED	30 M.P.H.
PROJECT DESIGN CRITERIA	RECONSTRUCTION (NON FREEWAY)
FUNCTIONAL CLASSIFICATION	PRINCIPAL ARTERIAL
RURAL/URBAN	URBAN (INTERMEDIATE)
TERRAJN	LEVEL
ACCESS CONTROL	NONE
DESIGN DATA	STA. 12+10 "A" TO STA. 17+00 "A"
DESIGN SPEED	45 M.P.H.
PROJECT DESIGN CRITERIA	PARTIAL 3R (NON-FREEWAY)
FUNCTIONAL CLASSIFICATION	PRINCIPAL ARTERIAL
RURAI /URBAN	RURAL
TERRAIN	I EVEL
ACCESS CONTROL	NONE

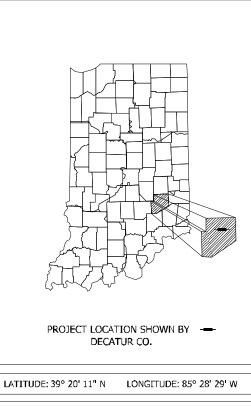

		-
BRIDGE LENGTH: _	N/A	MI.
ROADWAY LENGTH: _	0.77	MI.
TOTAL LENGTH: _	0.77	MI.
MAX. GRADE: _	6.70	%

INDIANA DEPARTMENT OF TRANSPORTATION STANDARD SPECIFICATIONS DATED 2020 TO BE USED WITH THESE PLANS

317-663-8430				
PHONE NUMBER		DE	SIGNATIO	NC
			1800256	
DATE	SURVEY BOOK		SI IEETS	
DATE		1	of	128
	CONTRACT		PROJECT	
DATE	R-41463		1800756	

D263 of 320

UTILITIES

COMCAST CABLE COMMUNICATIONS WILL MORRIS CABLE TV 997 COUNTY LINE RD GREENWOOD, IN 46143 317-275-6443 william_morris@comcast.com

DECATUR COUNTY REMC BRIAN KEITH ELECTRIC 1430 W MAIN STREET GREENSBURG, IN 47240 812-663-8572 bkeith@dcremc.com

DECATUR COUNTY REMC JAMIE GOODCHILD WATER OPERATIONS MANAGER 208 W MAIN, SUITE #3 GREENSBURG, IN 47240 812-663-3119 dcrw@etczone.com

DECATUR COUNTY RURAL WATER DOREEN G. GRAVES WATER GENERAL MANAGER 3455 OLD N US HWY 421 GREENSBURG, IN 47240 812-663-3119 dcrw.generalmanager@gmail.com

DUKE ENERGY INC. CINDY ROWLAND ELECTRIC SR ENGINEERING TECHNOLOGIST 317-776-5341 Cindy.rowland@duke-energy.com

ENHANCED NETWORK SOLUTIONS CORP DUSTIN NOBBE COMMUNICATIONS PROJECT MANAGER 123 NIEMAN STREET SUNMAN, IN 47041 812-623-4432 dnobbe@etc1.net

ZAYO BANDWITH JOSHUA HOFFMAN COMMUNICATION 9209 CASTLEGATE DR INDIANAPOLIS, IN 46256 765-341-1199 Joshua.huffman@zayo.com LEVEL 3 COMMUNICATIONS XAN MARIE RYPKEMA COMMUNICATIONS BUSINESS ANALYST, O SP RELOCATIONS 1025 ELDORADO BLVD BROOMFIELD, CO 80021 720-888-1089 xan.rypkema@level3.com

CENTURYLINK INC. JOHN UNVERFERTH COMMUNICATIONS 419-226-6342 John.C.Unverferth@centurylink.com

SPRINT STEVE HUGHES COMMUNICATIONS OSP ENGINEER 11370 ENTERPRISE PARK DR. SHARONVILLE, OH 45241 513-459-5796 steven.hughes@sprint.com

VECTREN PUBLIC PROJECT ELECTRIC/GAS PUBLIC IMPROVEMENT PROJECT COORDINATOR 16000 ALLISONVILLE RD NOBLESVILLE, IN 46061 812-491-4765 publicproject@vectren.com

FRONTIER COMMUNICATIONS JOE SARLL COMMUNICATIONS DIRECTOR OF OSP ENGINEERING-IN/MI 8001 WEST JEFFERSON BLVD FORTWAYNE, IN 46804 260-461-3324 utilitycordreq@ftr.com

GREENSBURG MUNIPAL WATER & WASTEWATER RON MAY SANITARY SEWER/WATER CITY ENGINEER 314 WASHINGTION STREET GREENSBURG, IN 46240 812-663-3344 rmay@greensburg.in.gov

GENERAL NOTES ×× ALL EARTH SHOULDERS, MEDIAN AREAS, AND CUT AND FILL SLOPES SHALL BE PLAIN OR MULCH SEEDED EXCEPT WHERE SODDING IS SPECIFIED. THE FINAL CROSS SECTIONS OF THE GRADING CONTRACT WILL BE THE ORIGINAL CROSS SECTIONS OF THE PAVING CONTRACT. HOWEVER, PARTIAL OR COMPLETE CROSS SECTIONS SHALL BE TAKEN IF NECESSARY TO DETERMINE THE ACTUAL EXCAVATION QUANTITIES. THE PAPER RELOCATION WILL BE CROSS SECTIONED BY THE ENGINEER BEFORE CONSTRUCTION, THE EXISTING ASPHALT PAVEMENT LOCATED OUTSIDE THE CONSTRUCTION LIMITS, BETWEEN STA. _____ AND _____, SHALL BE REMOVED AS DIRECTED. THE QUANTITY OF PEAT EXCAVATION SHOWN ON THE PLANS HAS BEEN ESTIMATED ON THE BASIS OF THEORETICAL CROSS SECTIONS BY USING TREATMENT OF EXISTING FILLS, TREATMENT BY REMOVAL, OR TREATMENT BY DISPLACEMENT, WHERE EACH TREATMENT APPLIES. ALL LIMITED ACCESS RIGHT-OF-WAY (L.A. R/W) IS TO BE FENCED WITH CHAIN LINK TYPE FENCE (CLTF) OR FARM FIELD TYPE FENCE (FFTF) WHERE SPECIFIED IN THE PLANS.


** REPRESENTS GENERAL NOTES REQUIRED

REVISIONS				
SHEET NO.	DATE	REVISED		

INDEX

T NO.	DRAWINGS INDEX
	TITLE
2	INDEX AND GENERAL NOTES
4	TYPICAL CROSS SECTIONS
6	GEOMETRIC TIE-UP DETAILS
10	PLAT NO. 1
1	SURVEY REFERENCE TIES
40	MAINTENANCE OF TRAFFIC
45	PLAN AND PROFILES
6	SUPERELEVATION DIAGRAM
5 4	CONSTRUCTION DETAILS
60	CURB RAMP DETAILS
1	TRAFFIC SIGNAL MODERNIZATION - SR46 & US421 (E. JCT)
2	TRAFFIC SIGNAL MODERNIZATION - SR46 (MAIN ST) & LINCOLN ST.
71	LIGHTING DETAILS
79	PAVEMENT MARKINGS AND SIGNING DETAILS
82	STRUCTURE DATA TABLES
3	EROSION CONTROL TABLE
·85	ROADWAY TABLES
1 2 8	CROSS SECTIONS - LINE "PR-A"

HORIZONTAL SCALE	BRIDGE FILE		
N/A			
VERTICAL SCALE	DESIGNATION		
N/A	1800256		
SURVEY BOOK	SI IEETS		
	2	of	128
CONTRACT	PROJECT		
R=41463	1800256		
	N/A VERTICAL SCALE N/A SURVEY BOOK CONTRACT	N/A VERTICAL SCALE DES N/A 1 SURVEY BOOK 2 CONTRACT P	N/A VERTICAL SCALE DESIGNATI N/A 1800256 SURVEY BOOK SI IELTS . 2 of CONTRACT PROJECT

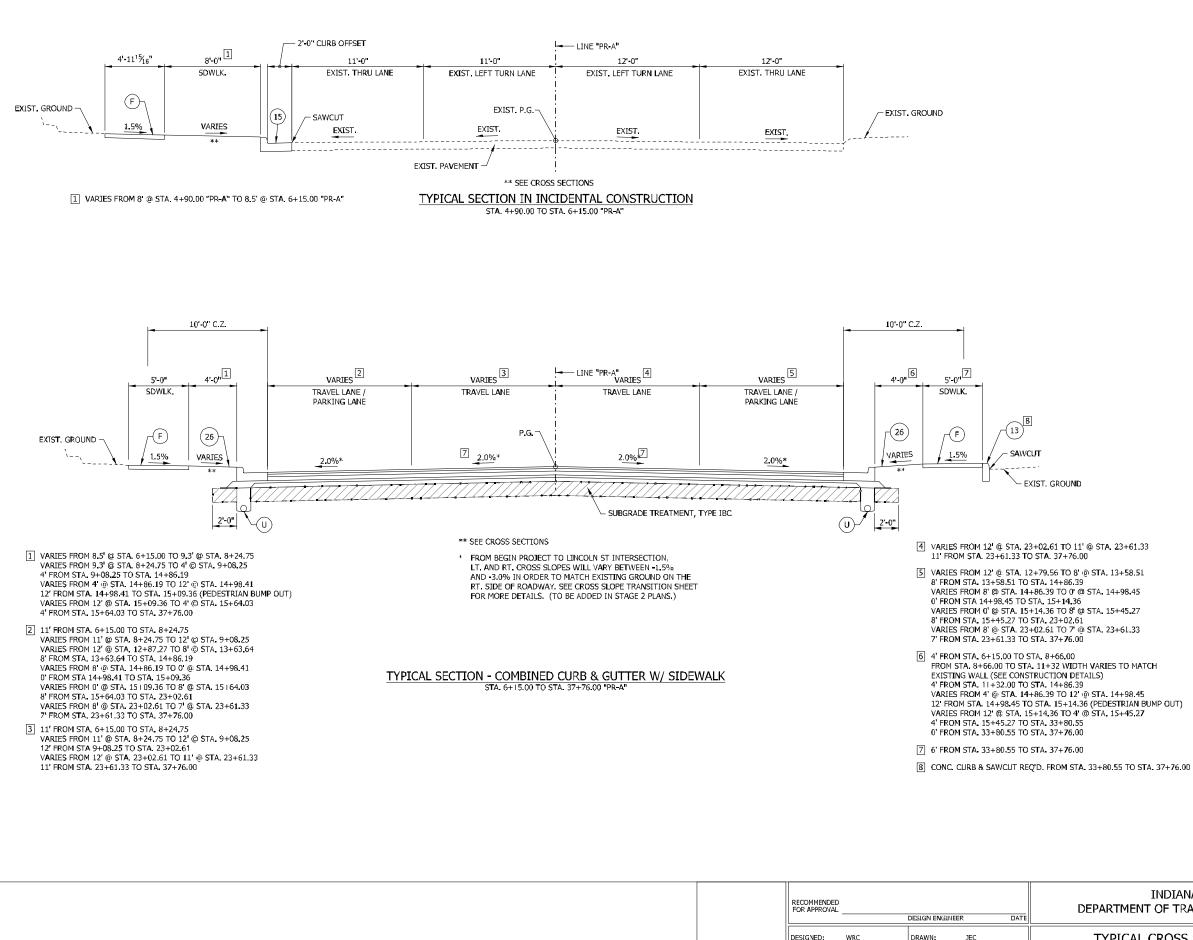

CHECKED:

MAE

CHECKED: WRC


HORJZONTAL SCALE BRIDGE FILE INDIANA 1/4" = 1'-0" DEPARTMENT OF TRANSPORTATION VERTICAL SCALE DESIGNATION 1/1" = 1'-0 1800256 SURVEY BOOK SI IEETS TYPICAL CROSS SECTIONS of 128 LINE "PR-A" CONTRACT PROJECT R•41463 1800256


(26) SODDING, NURSERY


(15) MODIFIED COMBINED CONCRETE CURB & GUTTER

LEGEND


(K) HMA, FULL DEPTH RECONSTRUCTION: 165 LB/SYD QC/QA HMA, 3, 70 SURFACE, 9.5 MM, ON 275 LB/SYD QC/QA HMA, 3, 70 INTERMEDIATE, 19 MM, ON 550 LB/SYD QC/QA HIMA, 3, 64 BASE, 25 MM, ON 300 LB/SYD QC/QA HIMA, 4, 76, INTERMEDIATE, OG, 19 MM, ON 4 IN. COMPACTED AGGREGATE, NO. 53 BASE (R) HMA, MILL AND OVERLAY: MILLING, ASPHALT, 11/2 IN. 165 LB/SYD QC/QA HMA, 3, 70 SURFACE, 9.5 MM (U) UNDERDRAIN, TYPE 4, 6" (F) SIDEWALK, CONCRETE, 4" (13) CONCRETE CURB

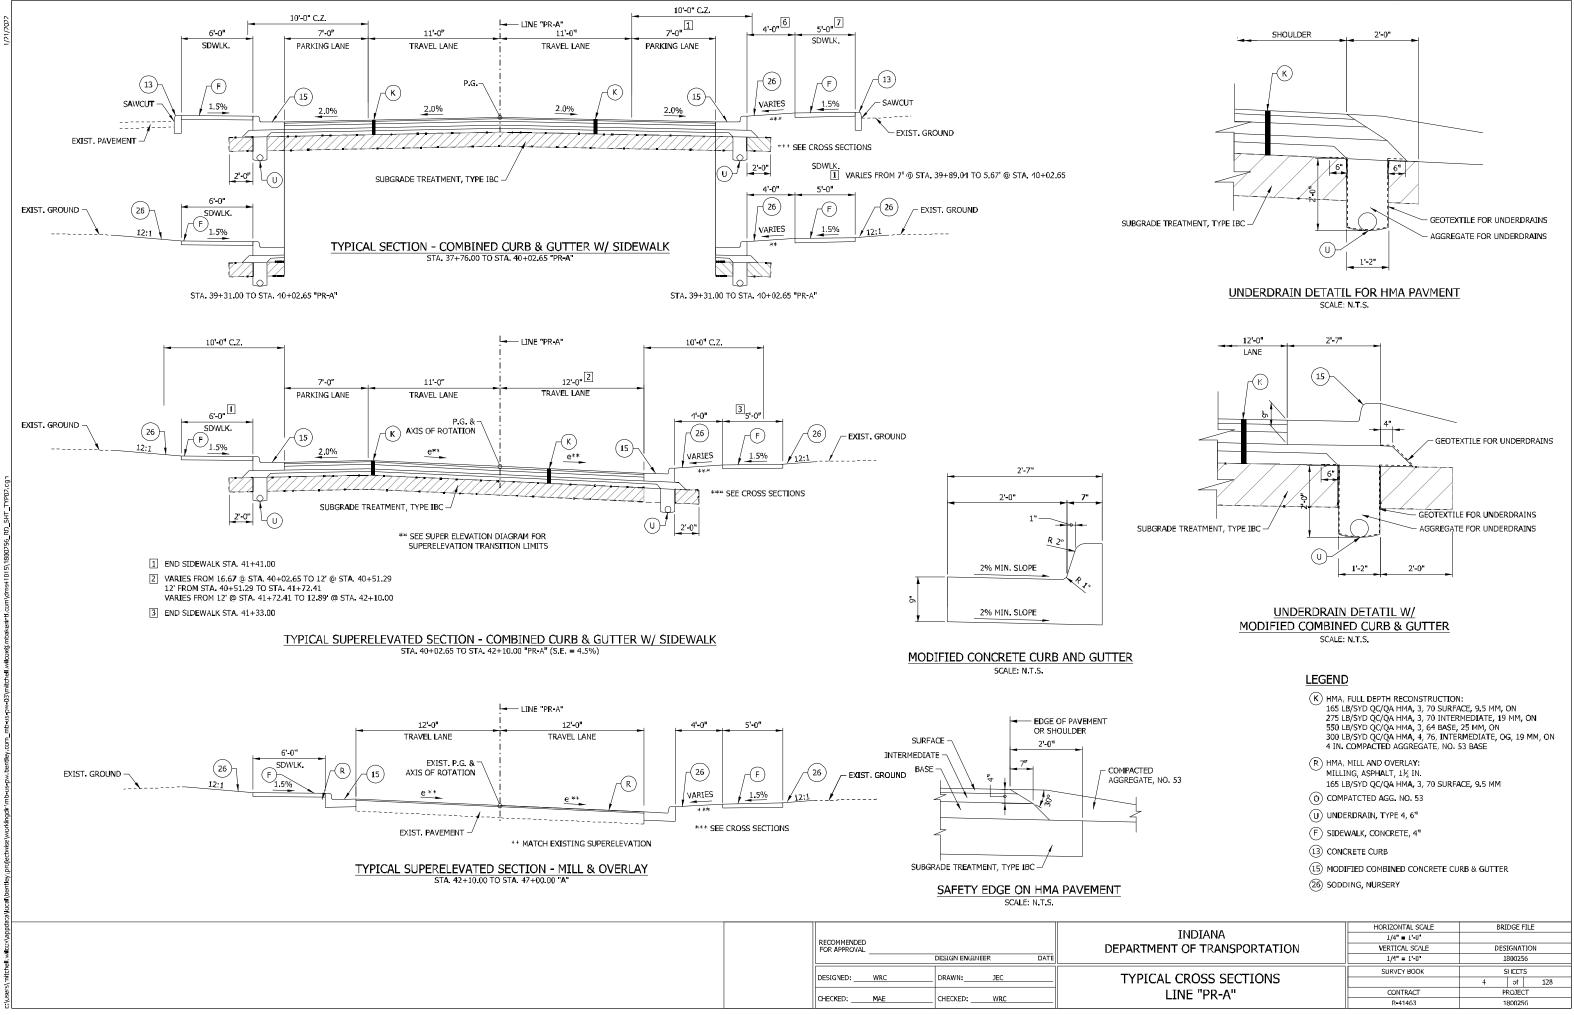


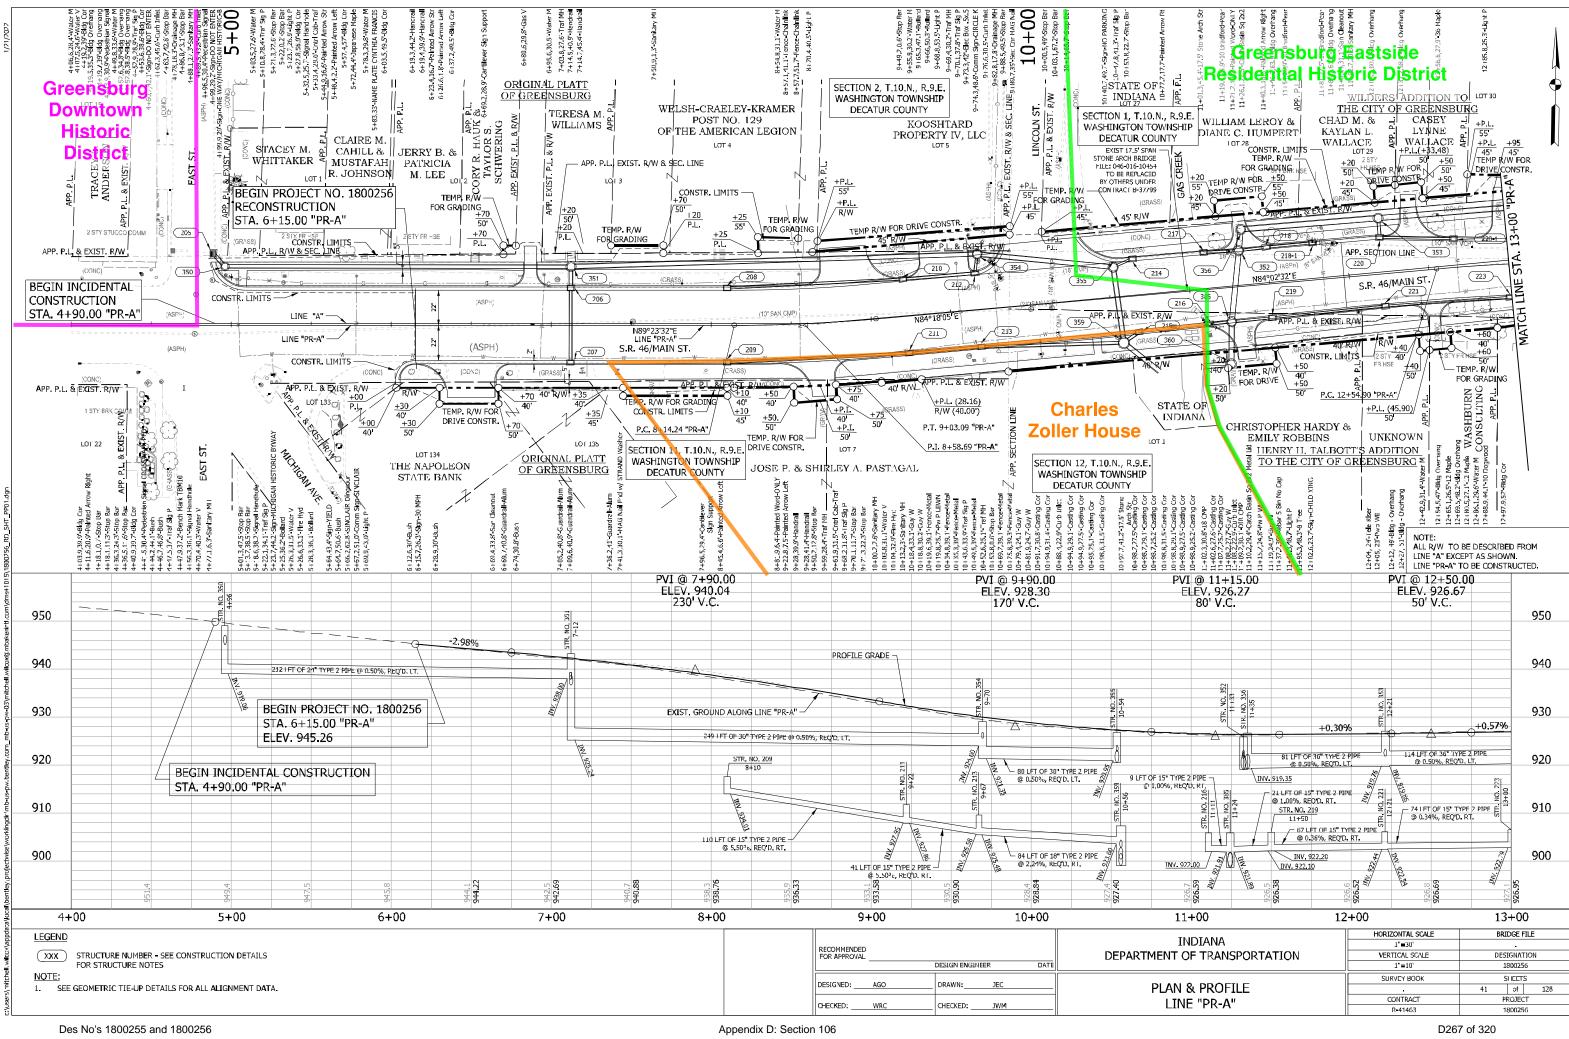

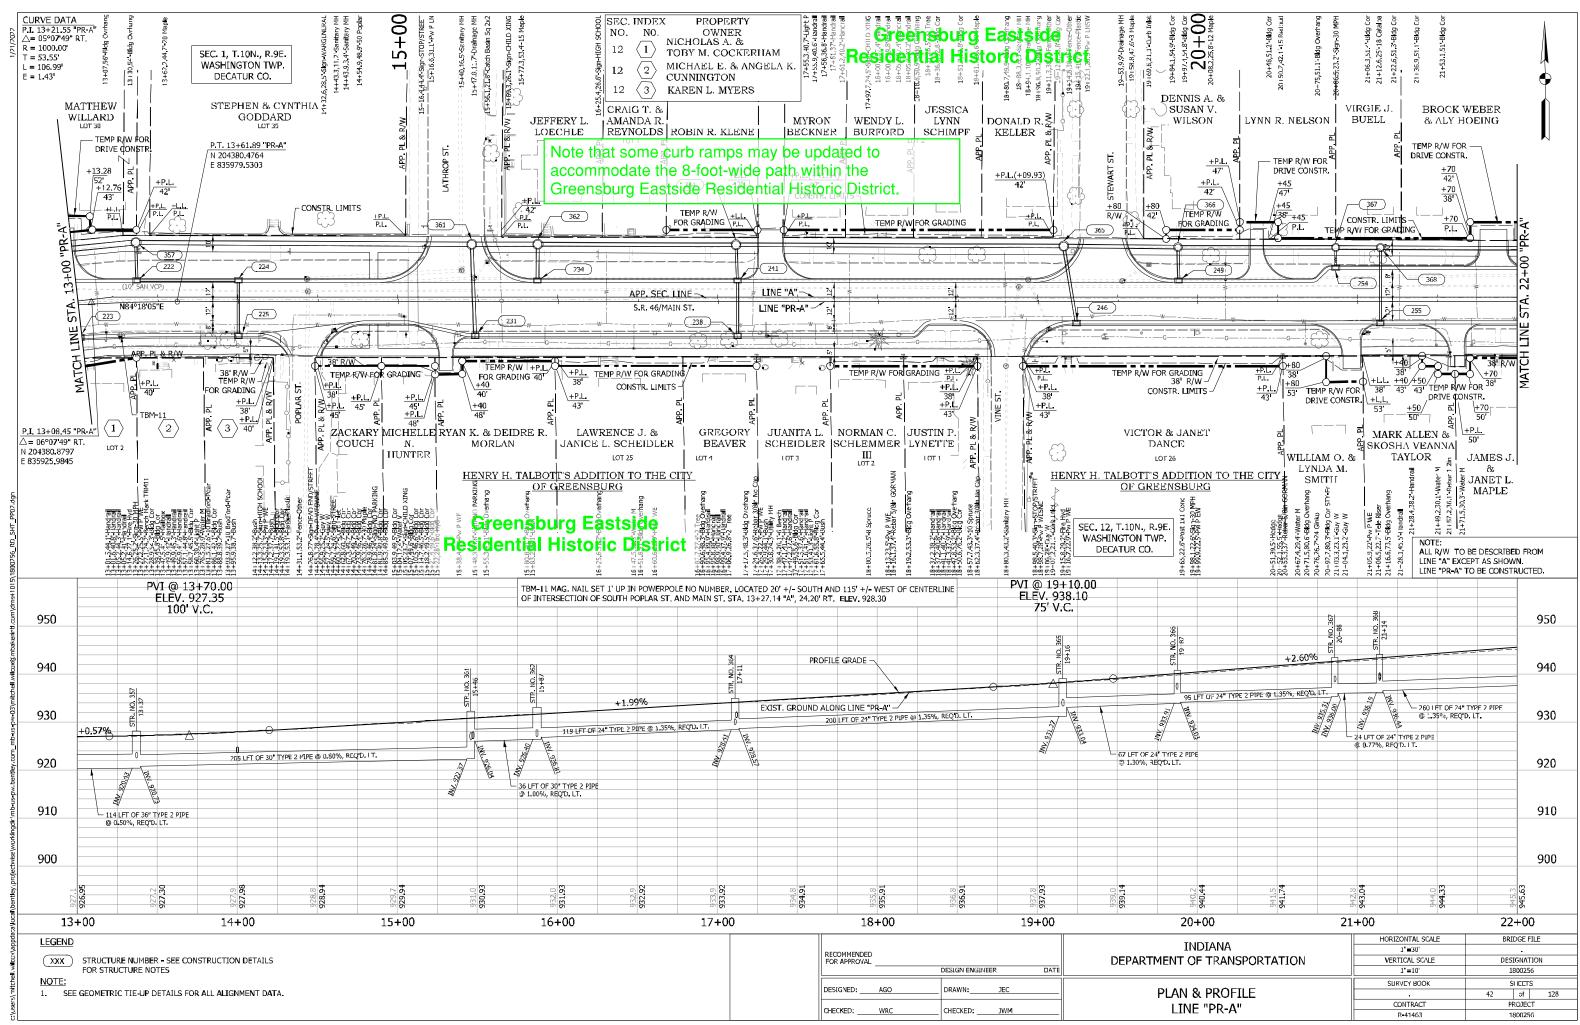


D268 of 320

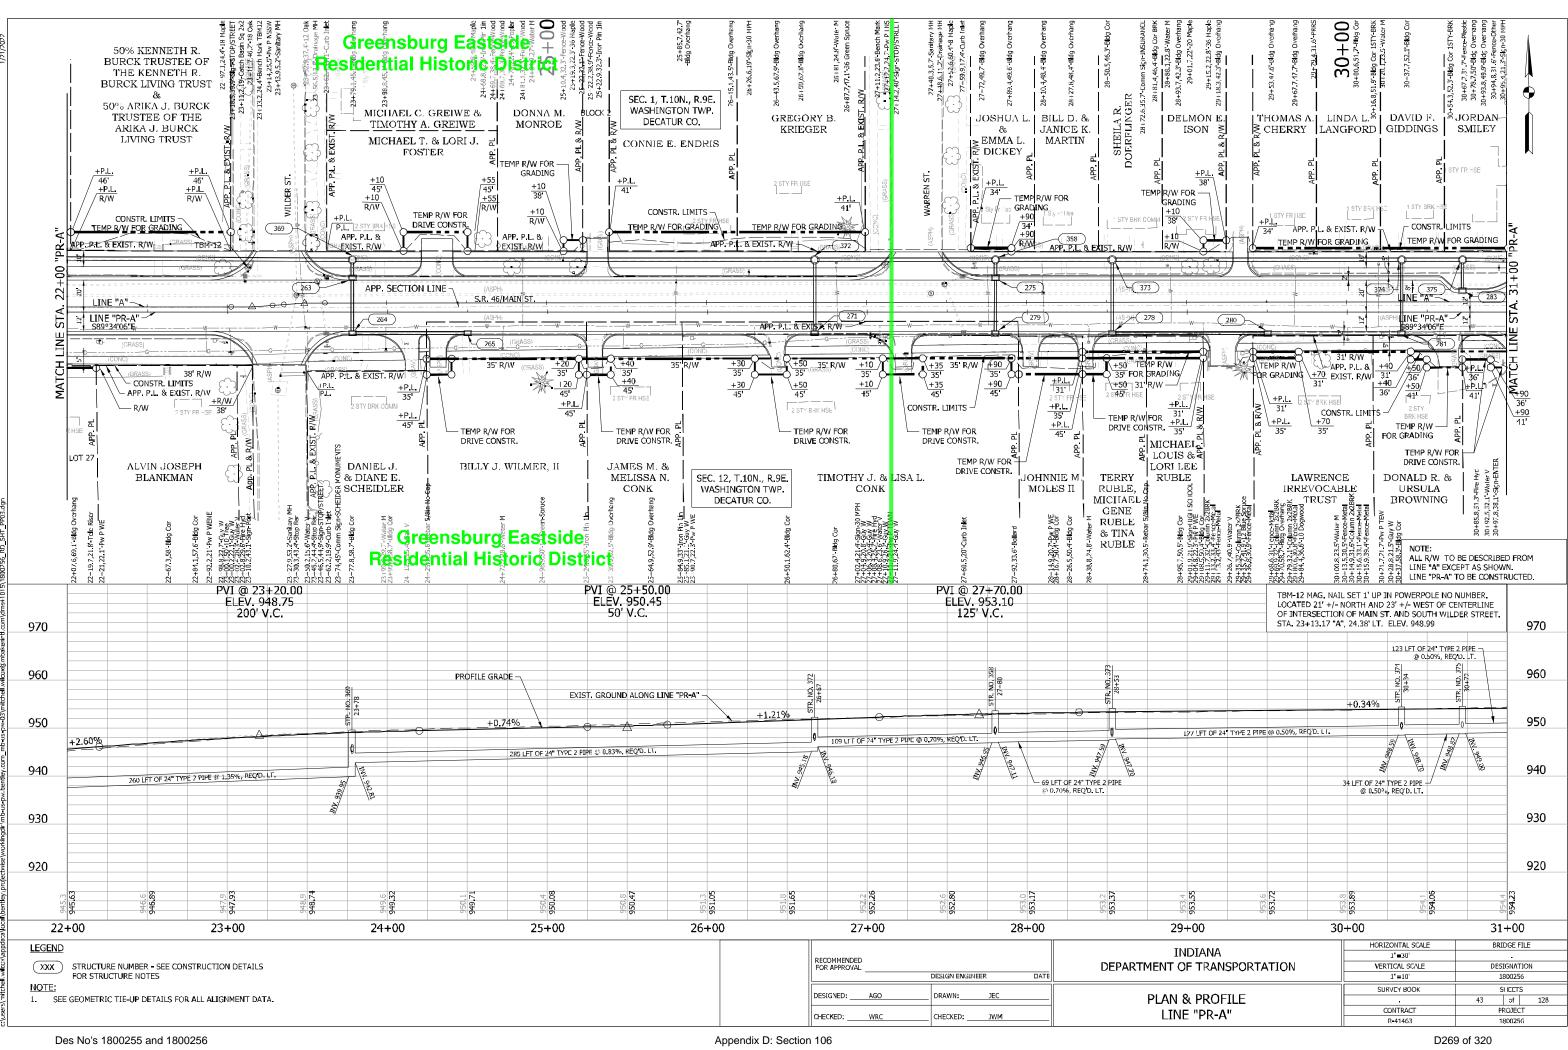


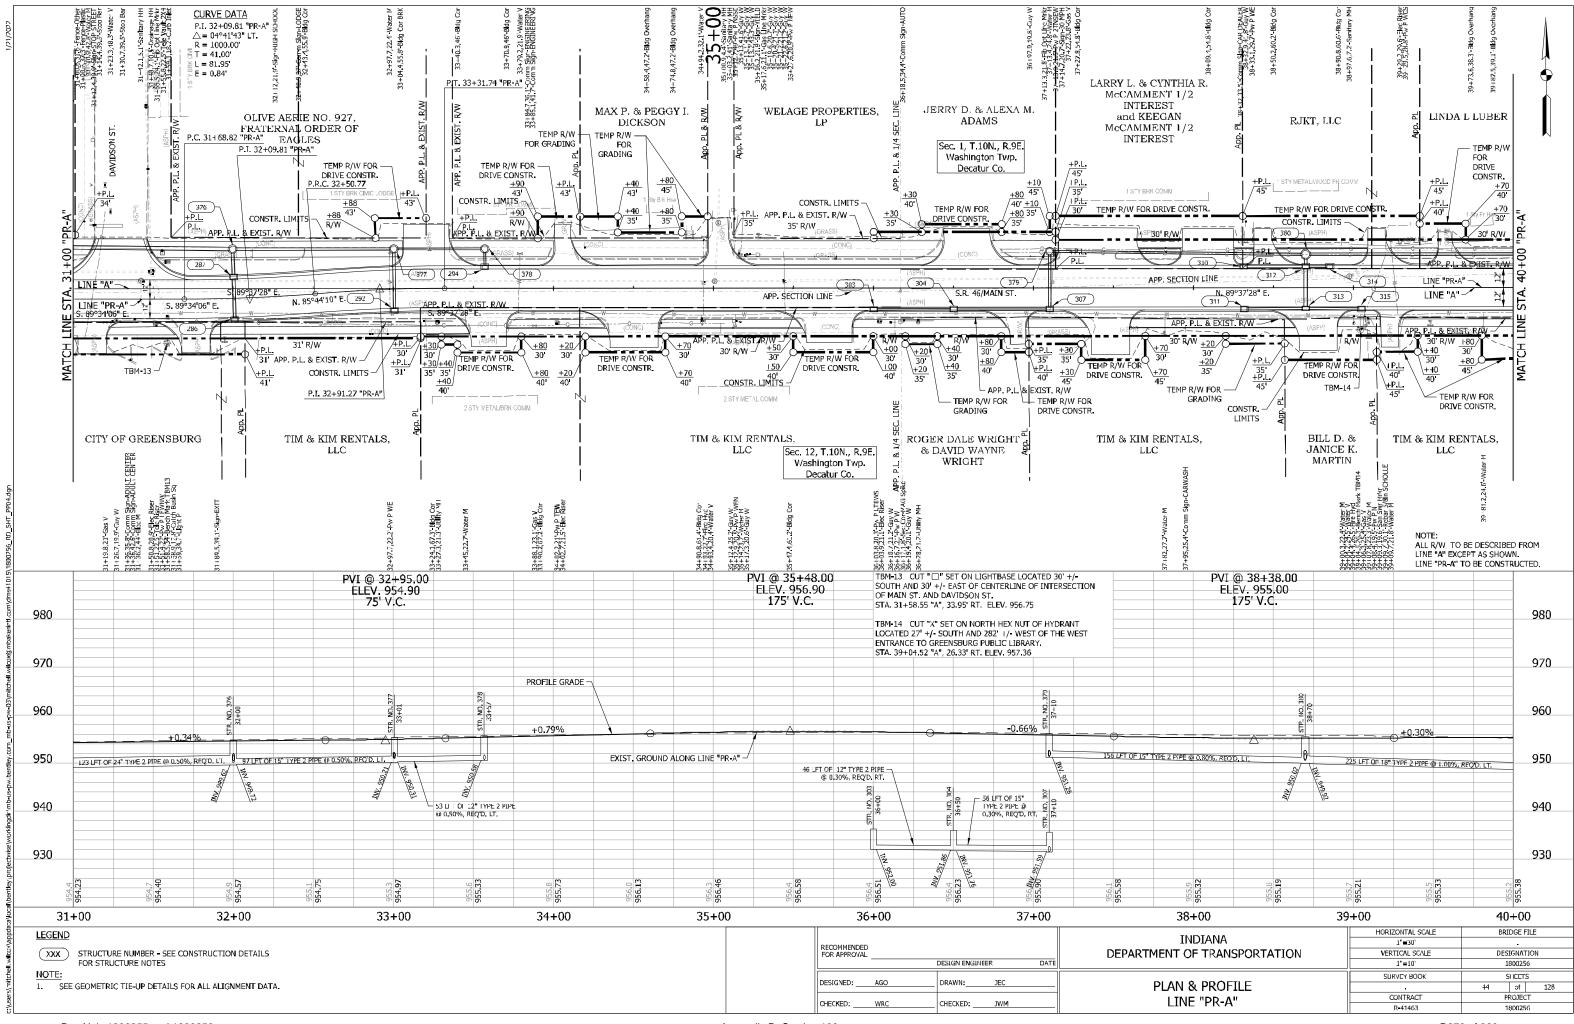


D270 of 320

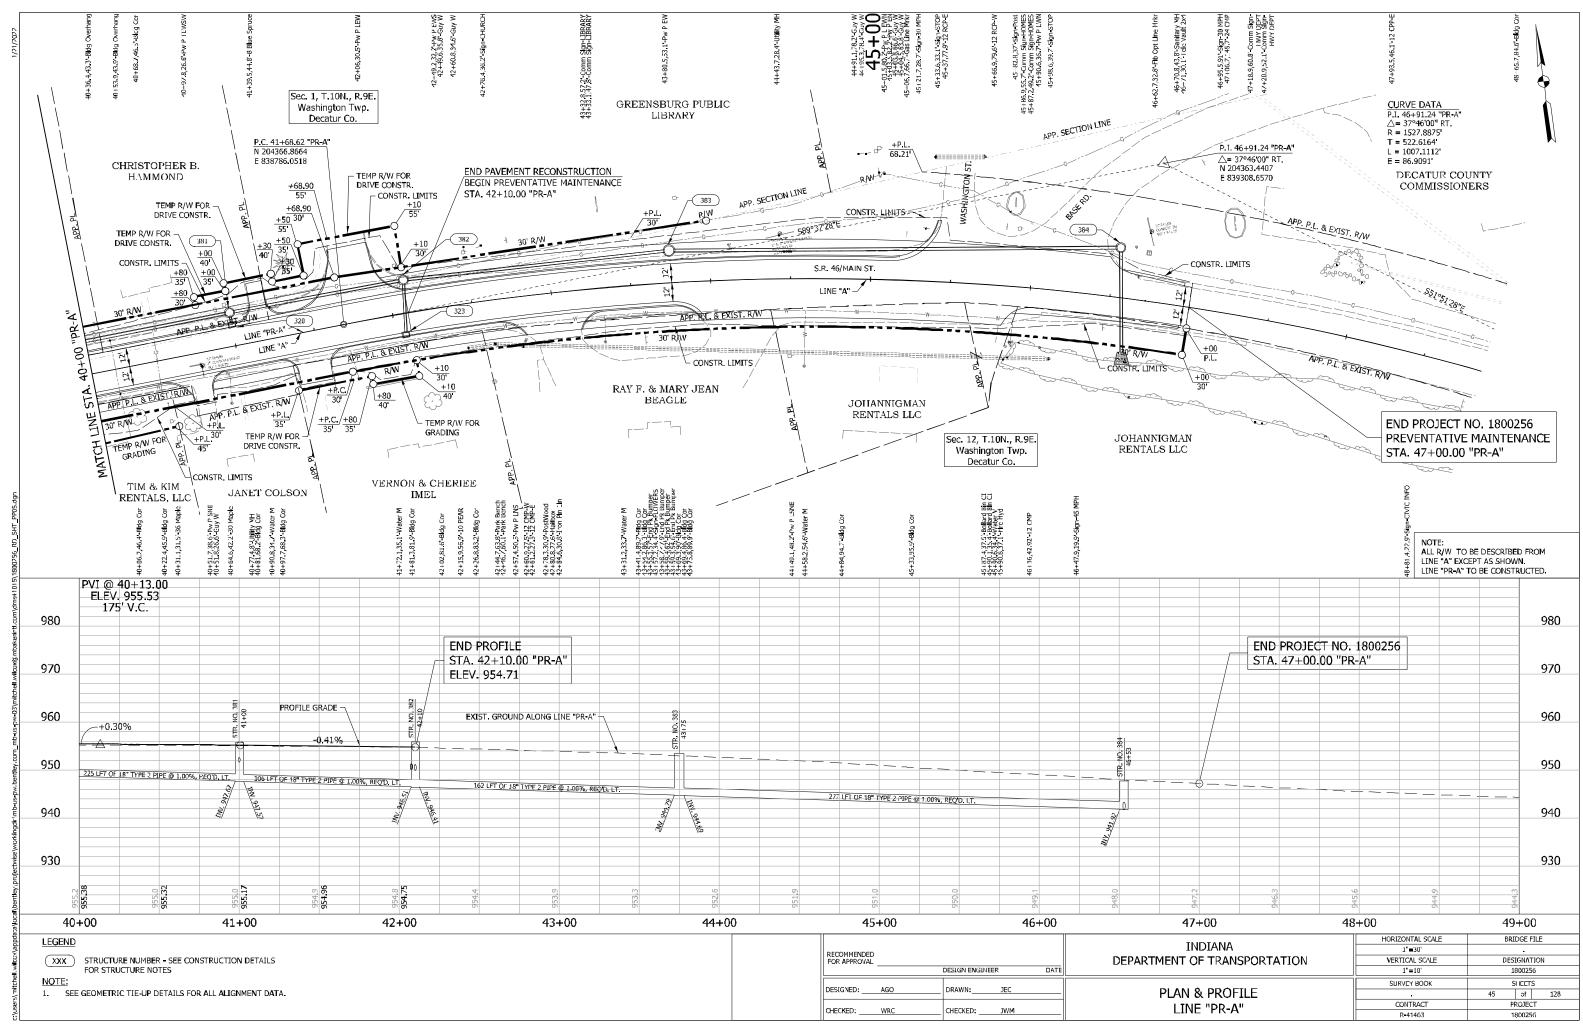


D271 of 320

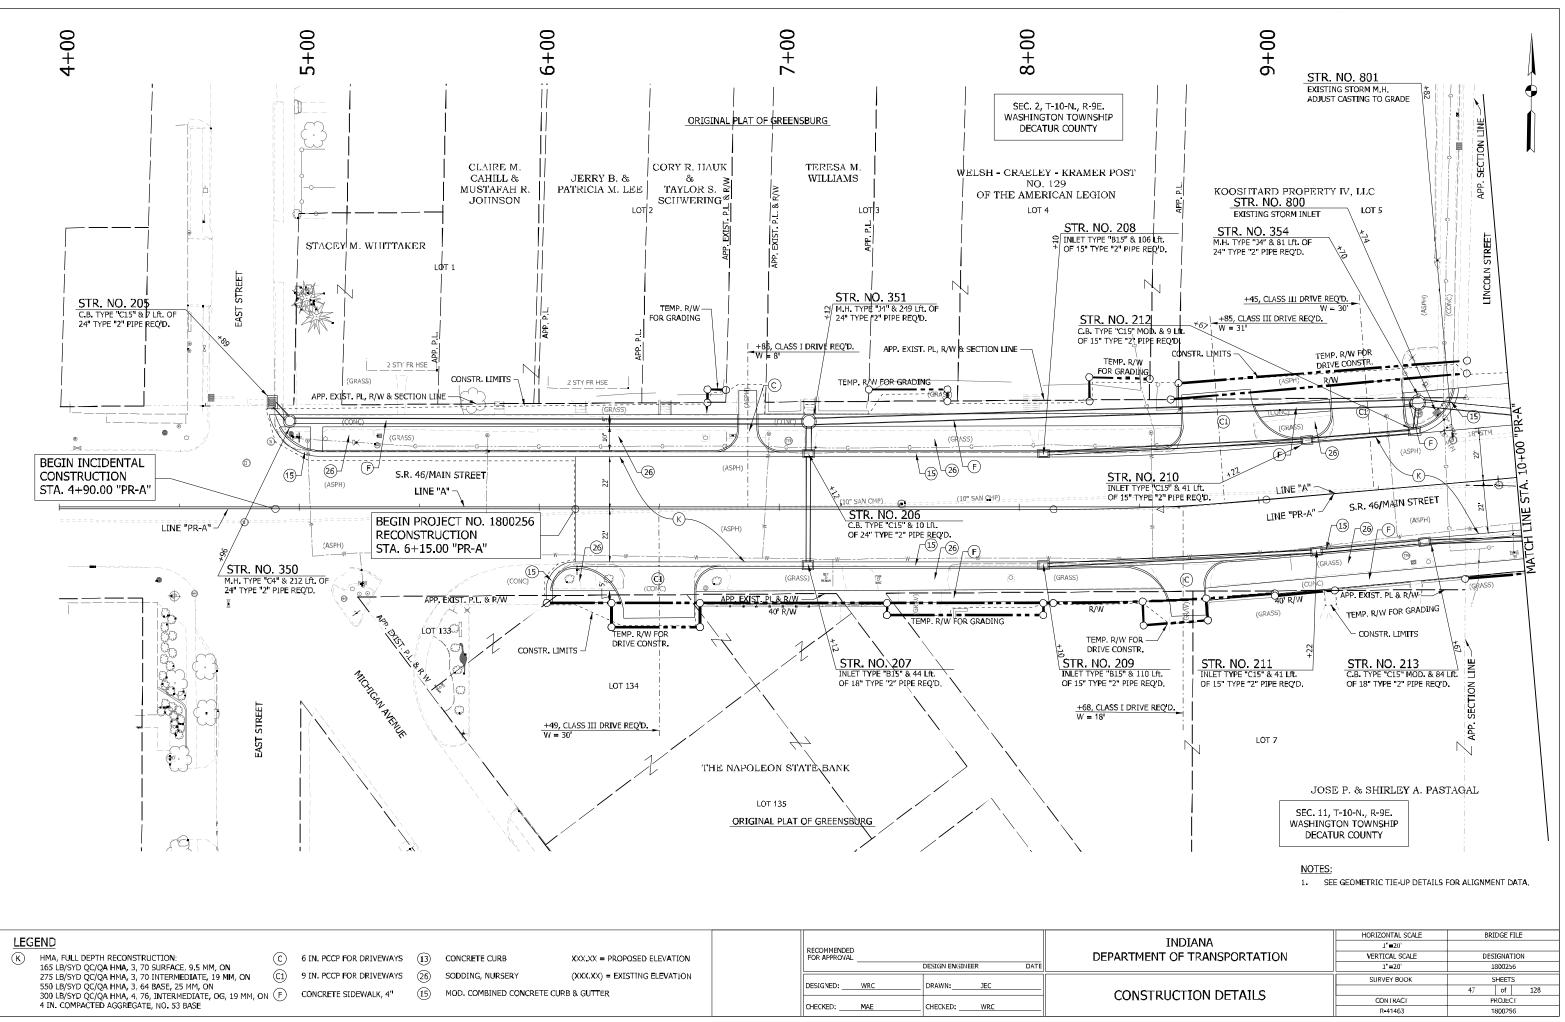

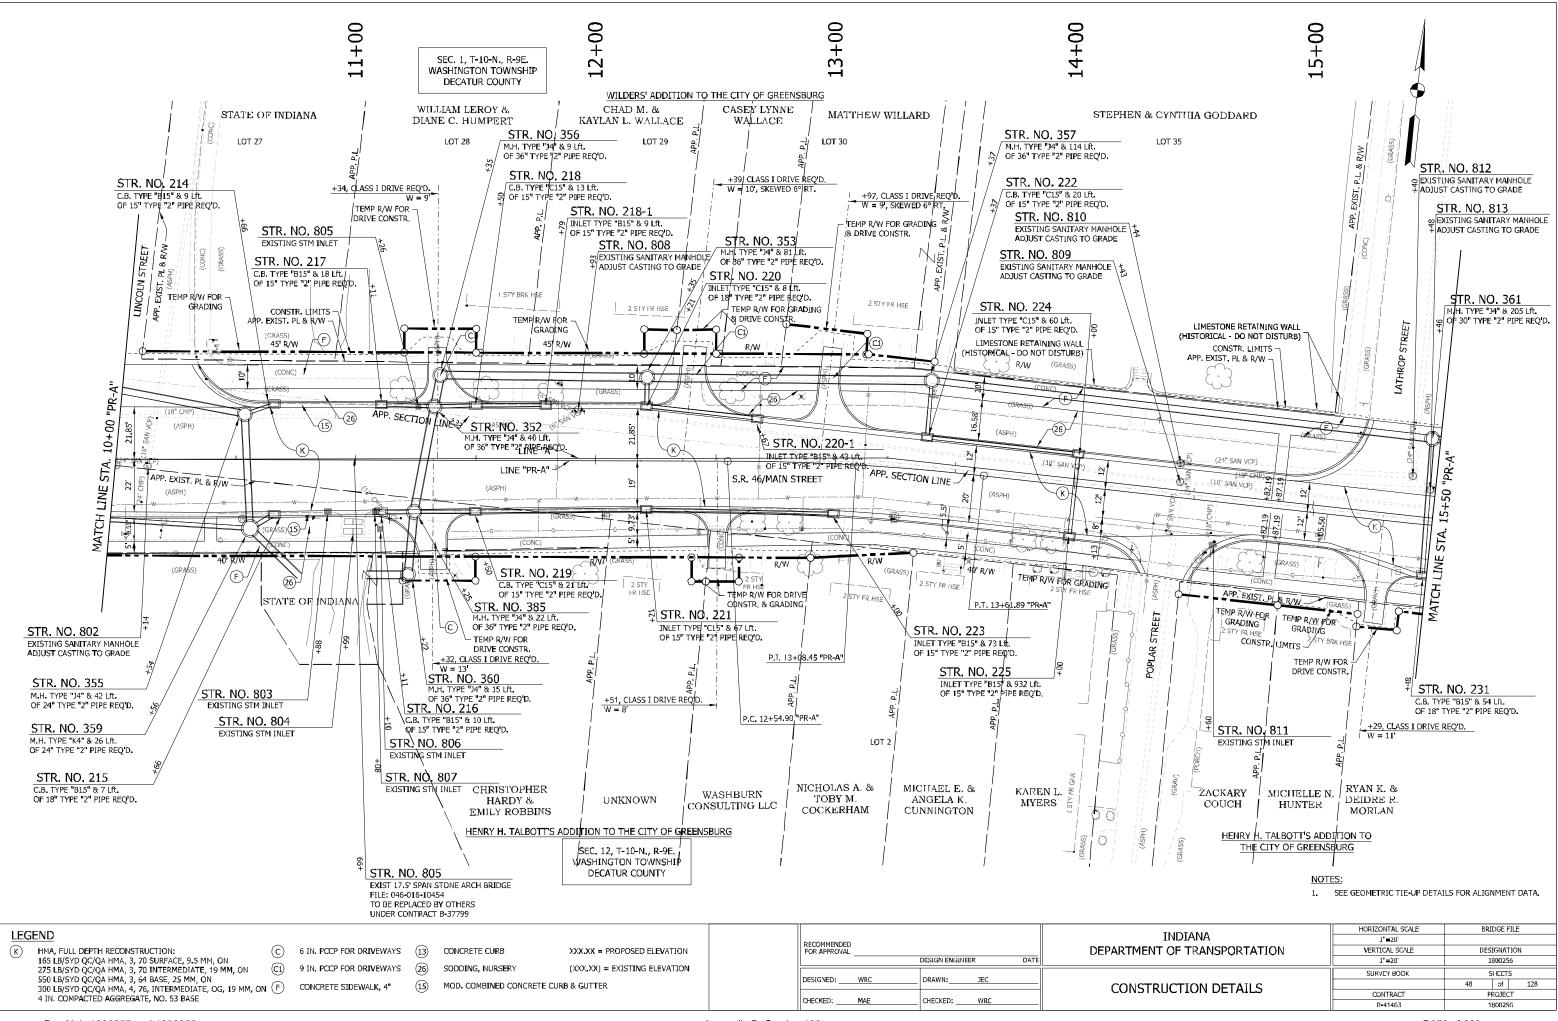


Appendix D: Section 106

D273 of 320

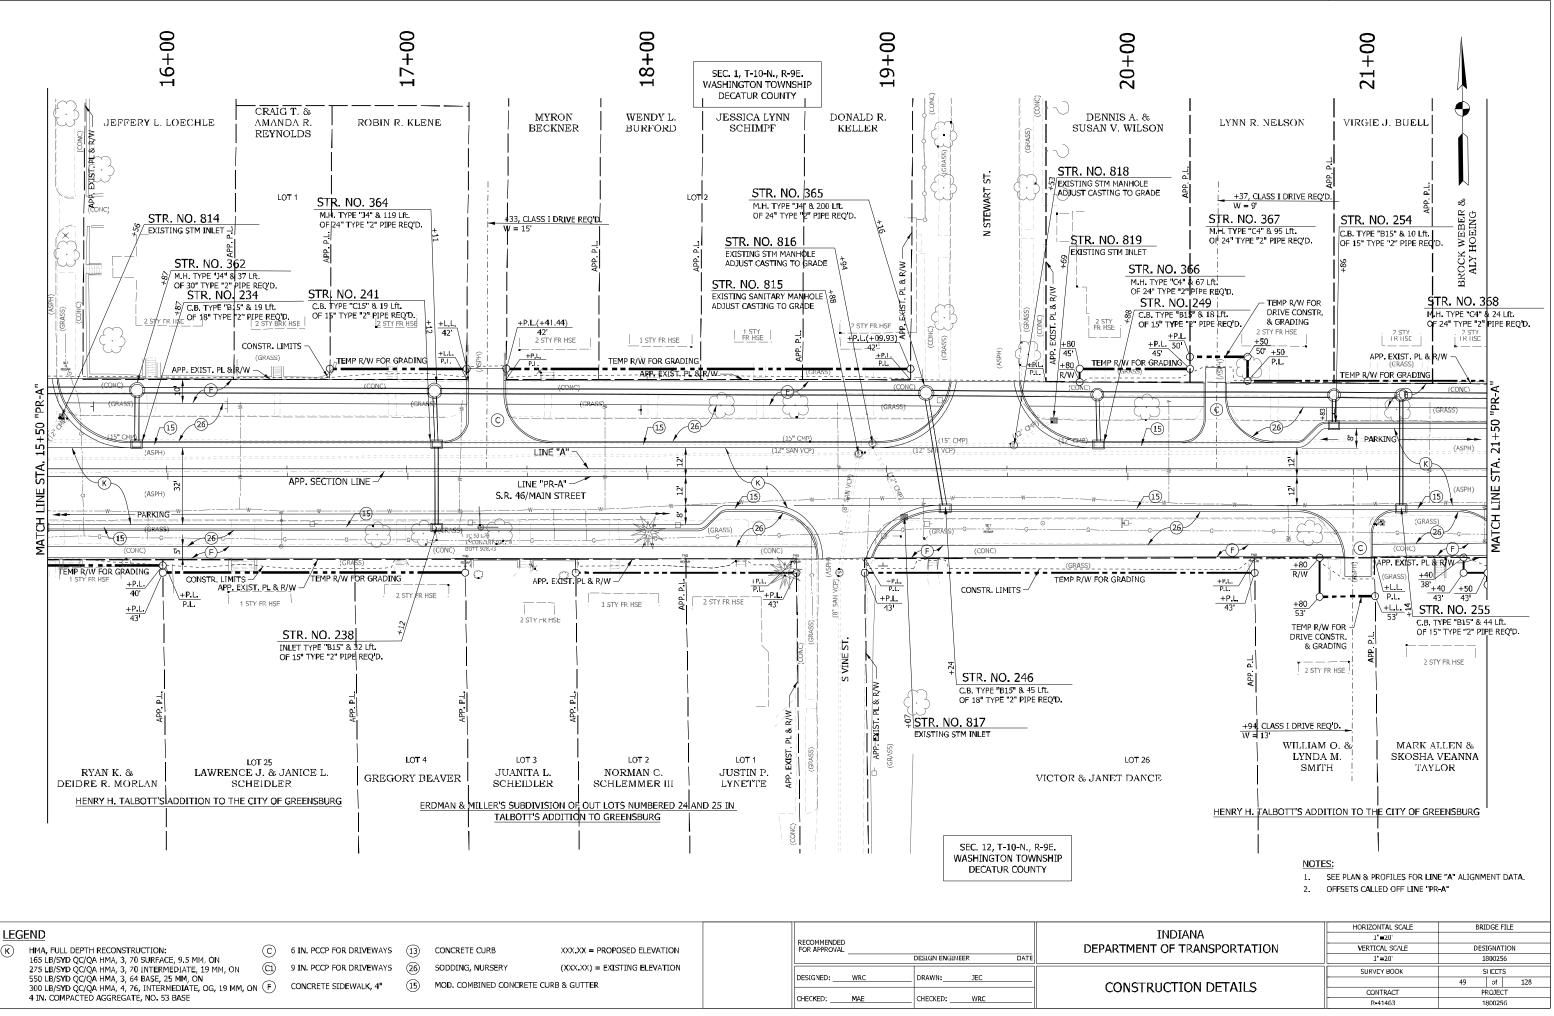

Des No's 1800255 and 1800256

Appendix D: Section 106

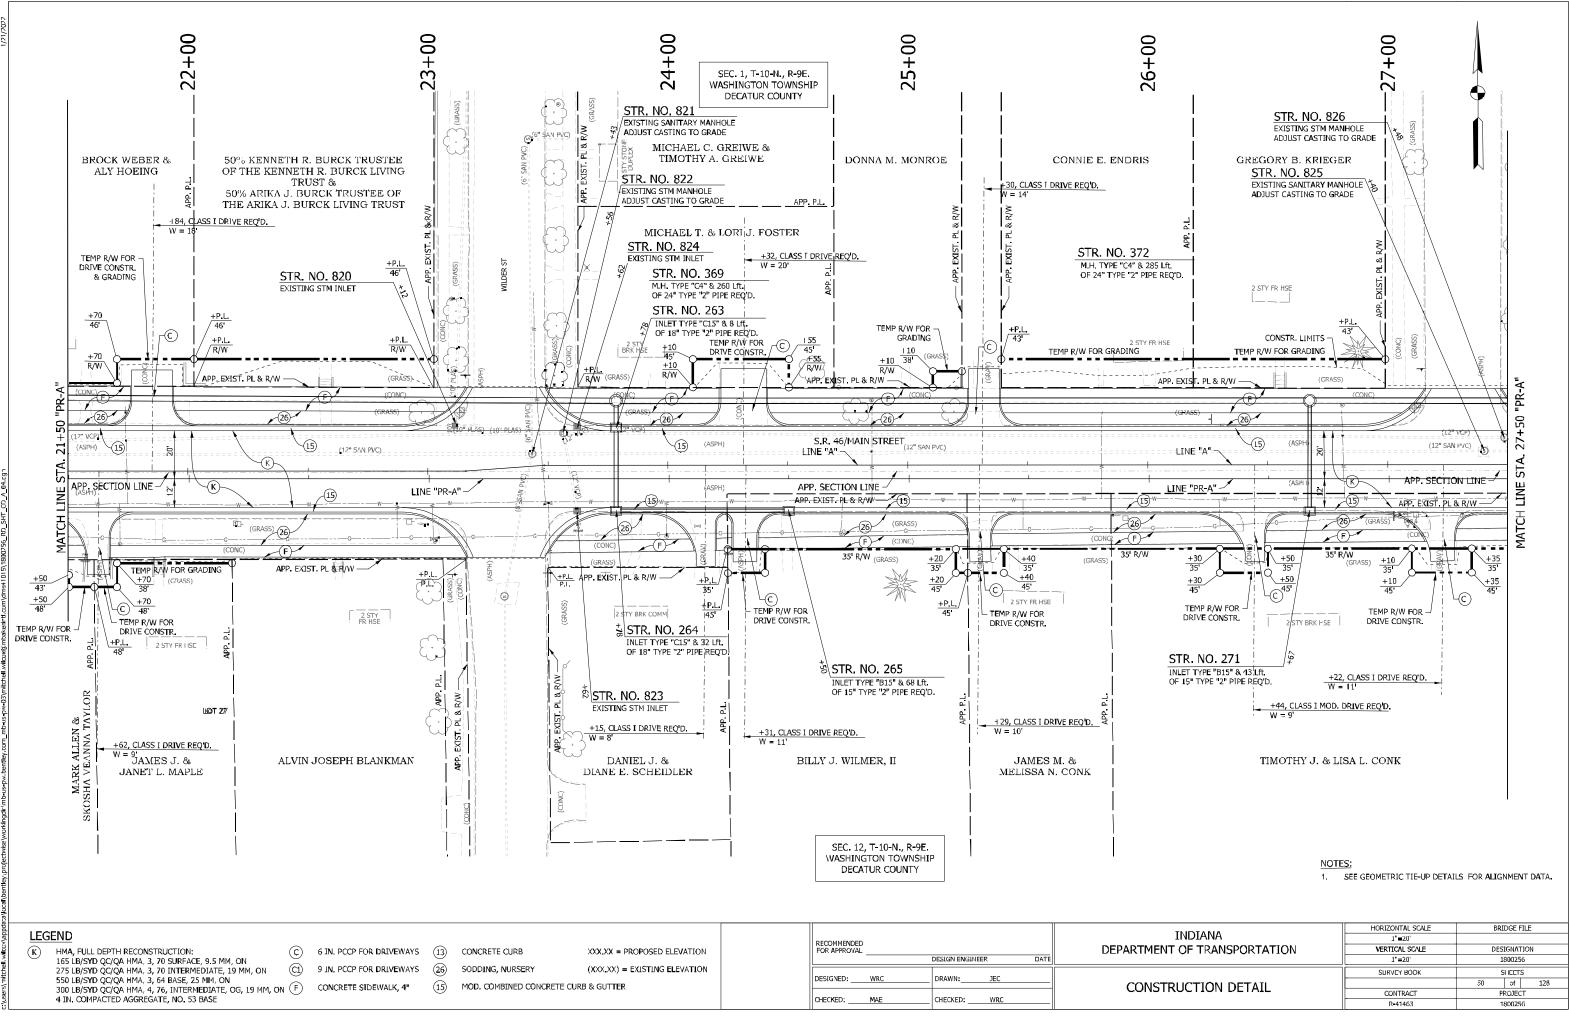



Des No's 1800255 and 1800256


Appendix D: Section 106

D275 of 320




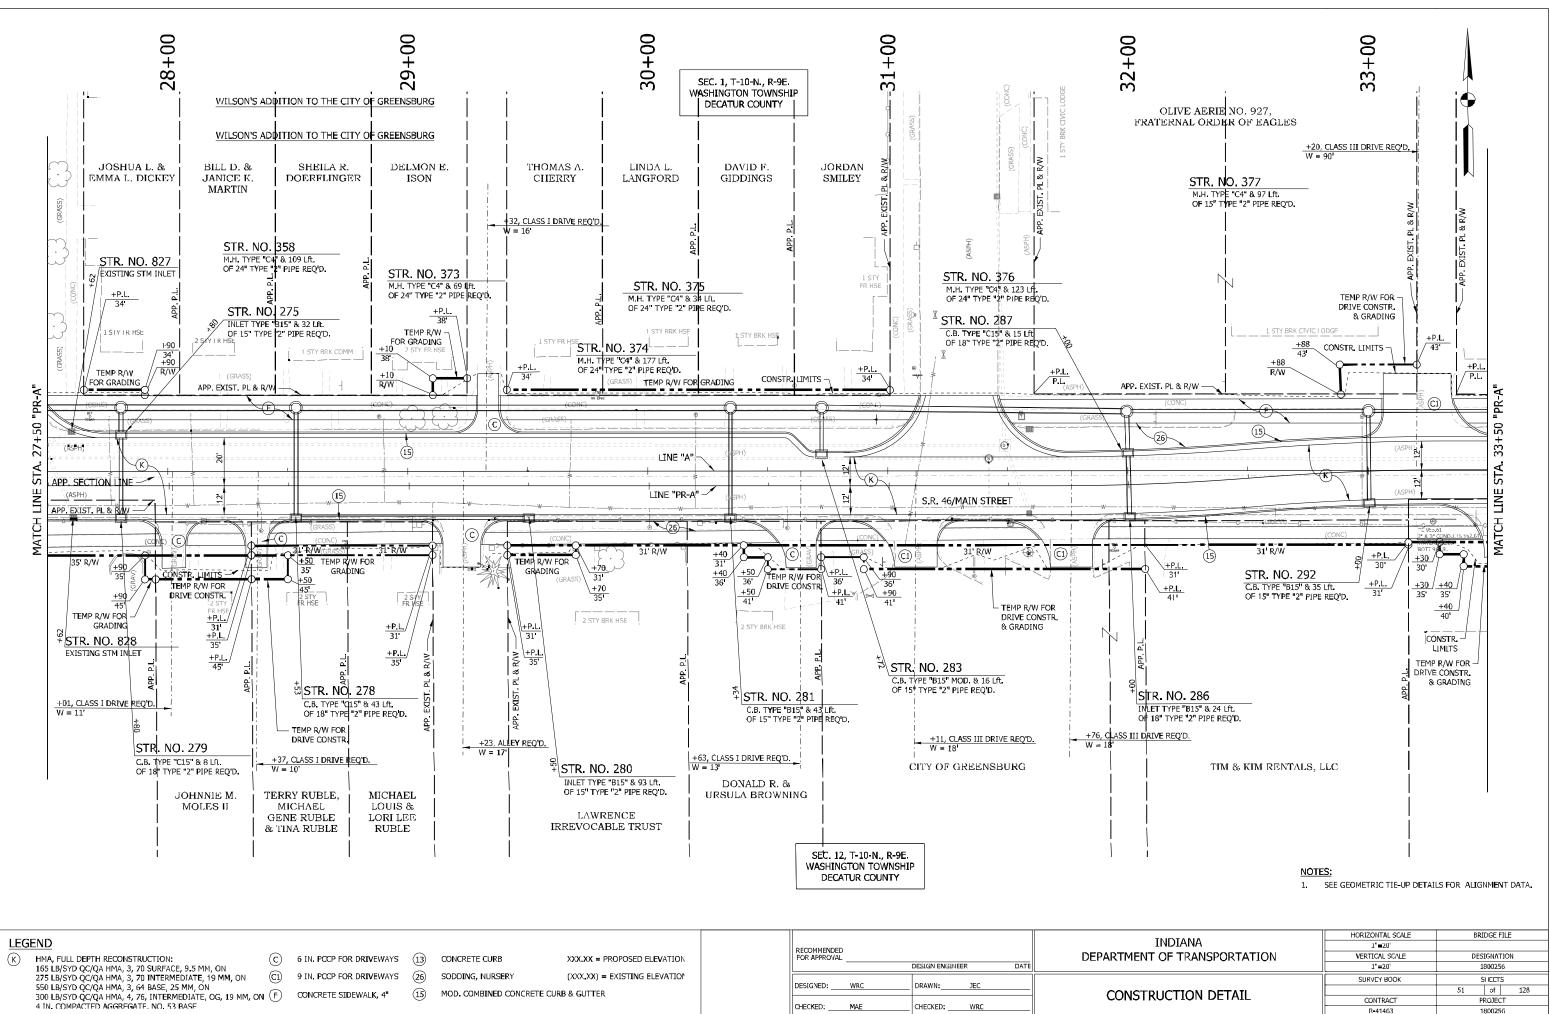


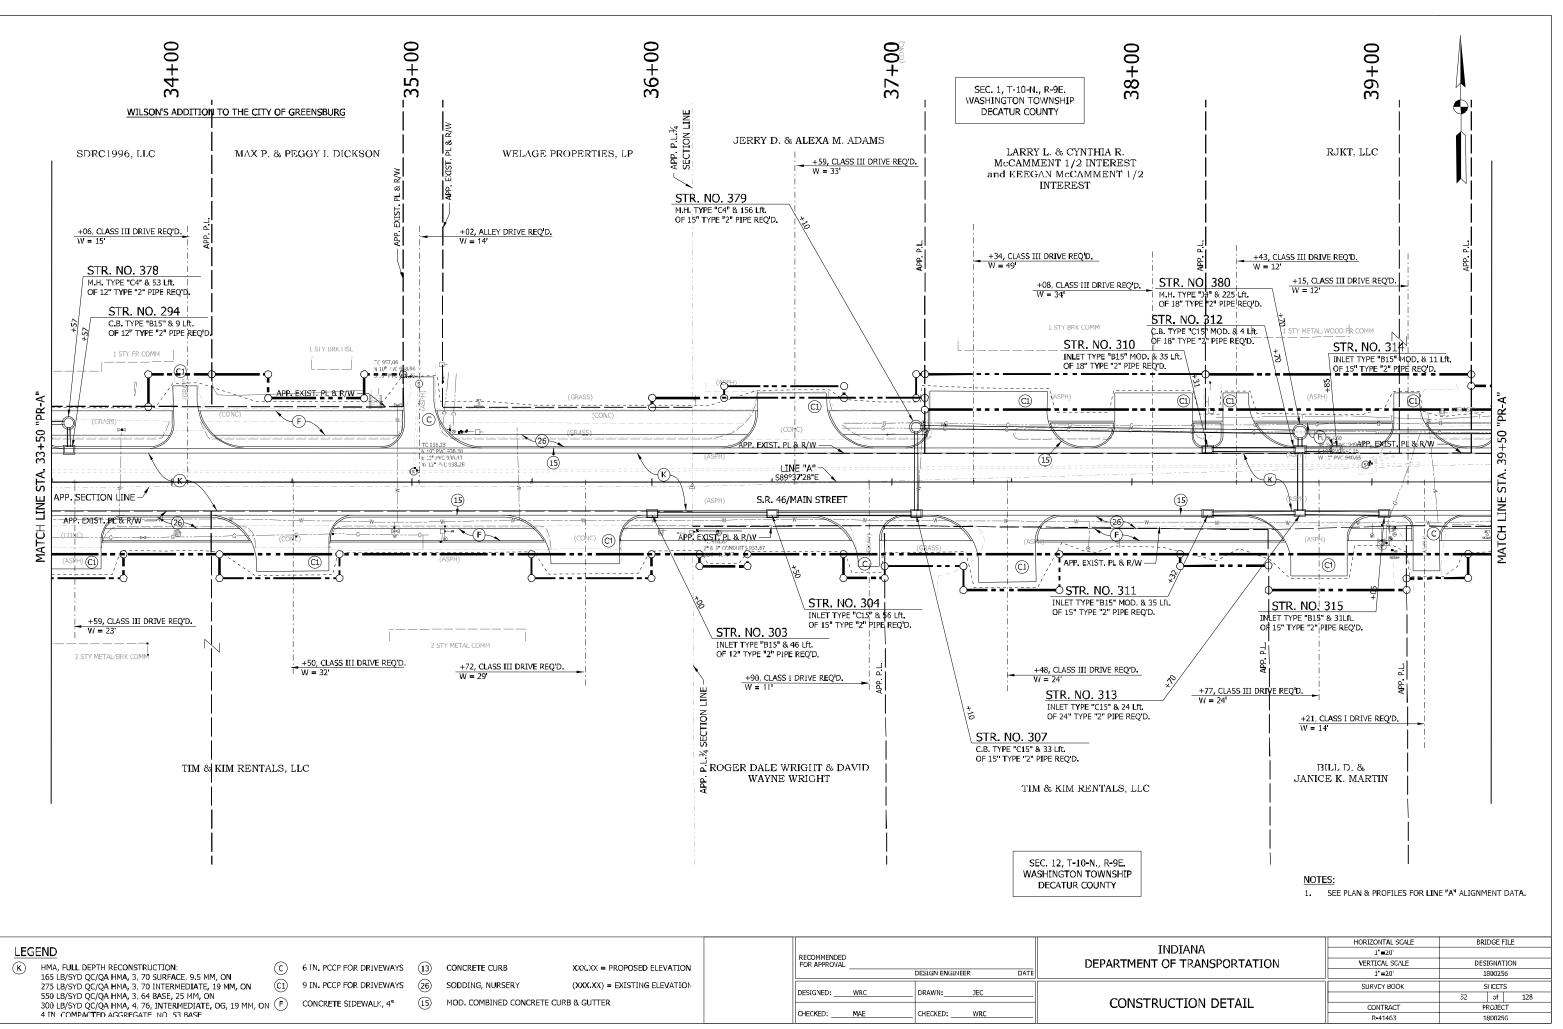

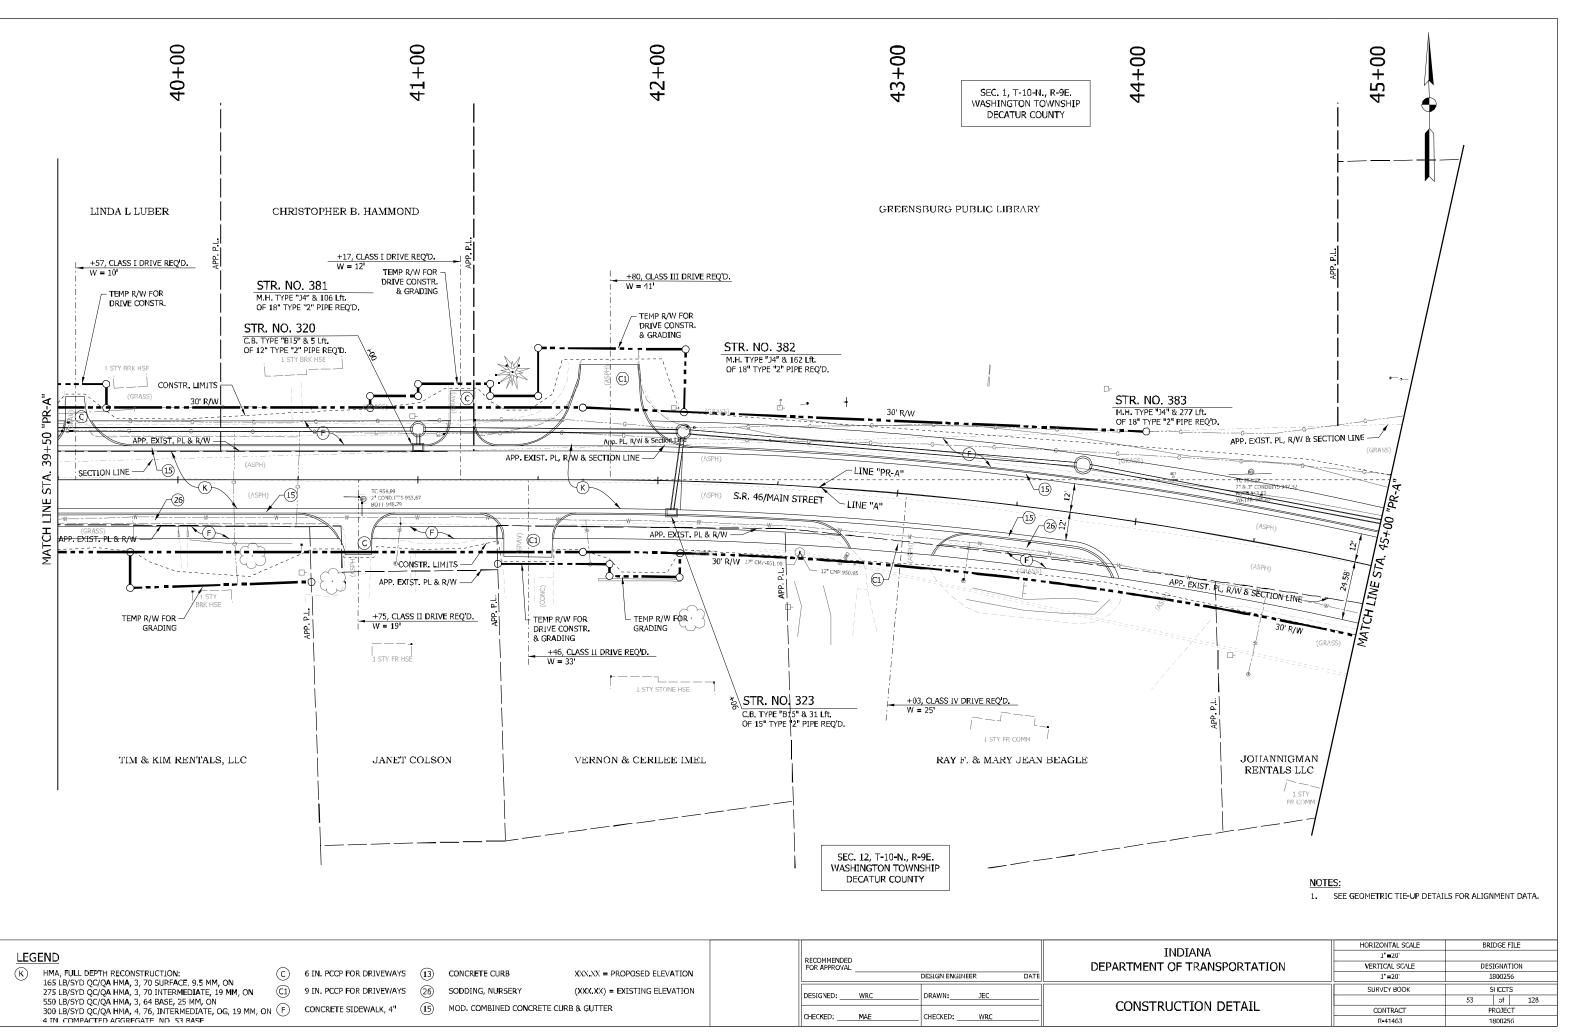

Appendix D: Section 106

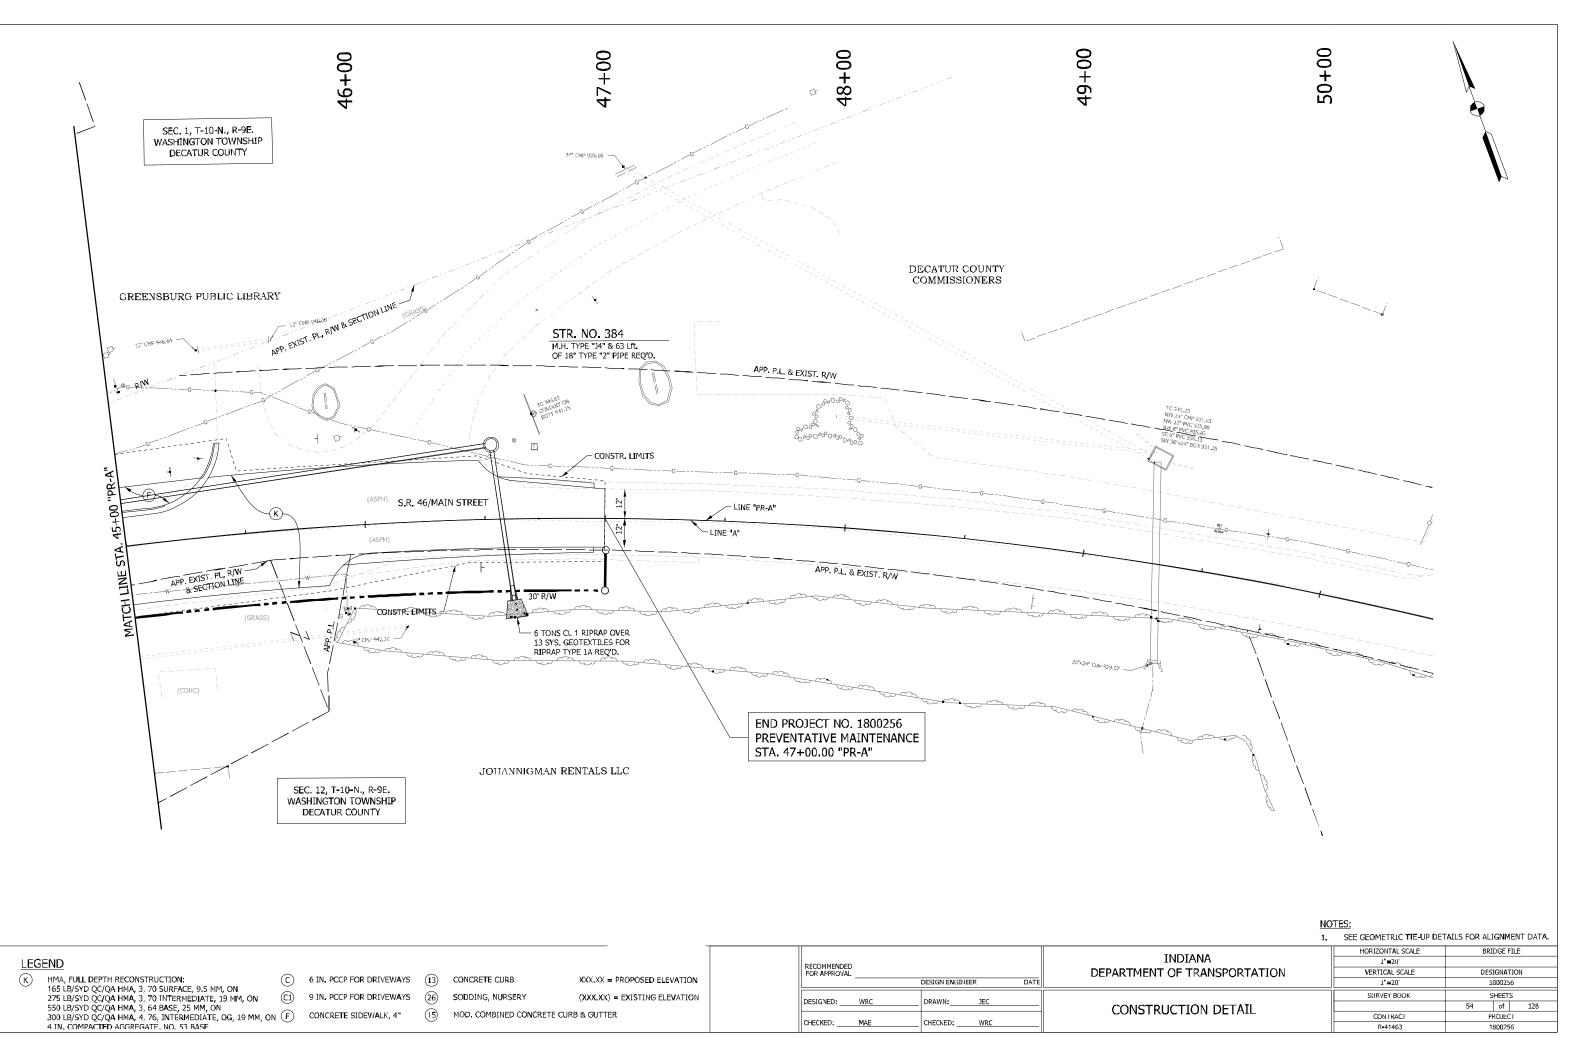

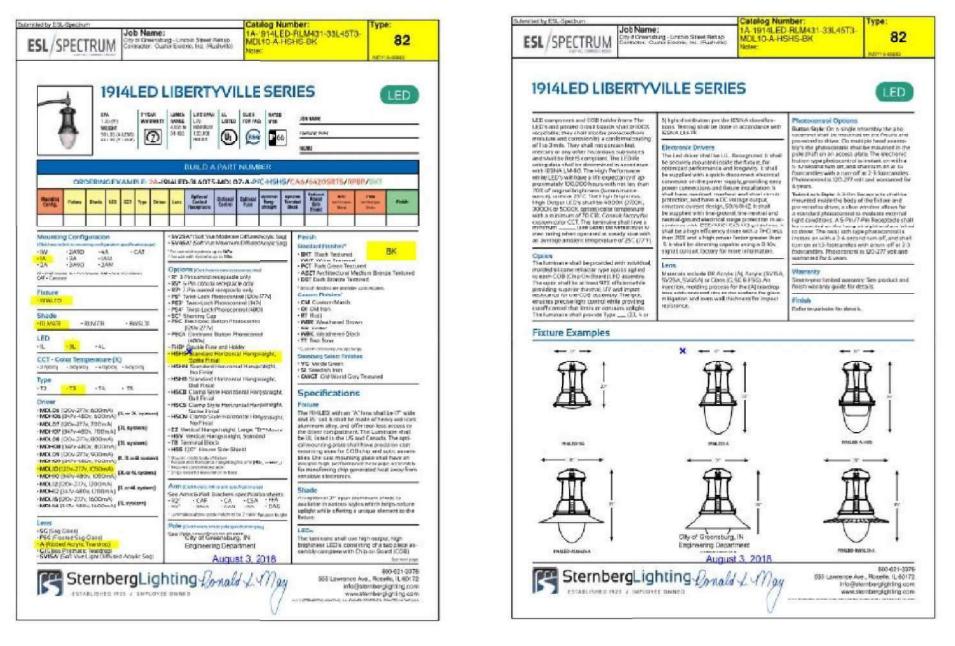



RECOMMENDED

FOR APPROVAL



DATE

DESIGN ENGINEER

Submitted by ESL Spectrum

ESL/SPECTRUN

Performance

Light Server

ALETT MOLIE

4.707 MOL12

4.407_40112

3.777 -MO(1) 4.20T -MOL10 4.401_440L10 4.271_440L19

41.007_-5401.09

WOLDA TOKA 3.277_408.1

3L307_400L10

R.40F_MOLTO

3130T -M0180

BLADE -MELDE

31277-1491.06

SUSOF_WOLDE

DLANT -MOLOR

9527F_-MOLD

BLBOT - MDLOT

BLOOT -MOLLO

3L271_-W0L06

BLOOT JUNIOR

31407 -M01.06

HERT MOLIG

1630T -MOLTS TLAIT_-MEL16

\$1277_MOLTE

1U001_-M0L12 12401 -MEH 12

1L271_-MOL09

15.307-MOL78

NUMBER OF STREET

11227T -MOL06

10397 -MOLOG

11.437 -1401.06

4556

SternbergLighting

4890

128.4

136.3

4635

4750

9 37F Late 1

ESL	SPECTRUM	Job Name: Gity of Greensburg - Linzein Street Renab Guillactor, Gealen Electric, Inc. (Rushrick)	1A-1914LED-RLM431-33L45T3- MDL10-A-HSHS-BK Notes	B2
19	14LED LIB	ERTYVILLE SERIE	S	LED

Catalog Number:

Type:

Initial Lumen Data ("/" Lens]

TO DELEVENCE Laterals	DIREACK.	DA MALATTAL	EXPLORET KLEWY	IL COLUMN DED LISTEDIS	EPPEACT SUPPE	MITTOR
28295	EEE.	00095	168.5	29060	116.8	254
31915	125.2	33340	106.5	15495	101.2	254
32900	129.0	34345	1312	54490	135.3	254
15631	113.9	27642	1M 7	25700	1152	1224
207005	121.5	29945	133.5	30115	134.4	224
29975	132.5	30955	137.3	31049	138.5	224
22415	516.7	23093	123.4	23400	122.0	192
15215	1313	36170	126.5	29425	127.6	192
inni	535.0	27043	141.0	27243	141.8	192
103455	116.3	2003	129.0	211300	123 1	172
22953	535.4	22/90	132.5	23895	138.9	172
29993	132.8	23545	THE	20021	143.2	\$78
17798	121.0	19176	139.8	18995	195.8	347
20016F	1965	20075	194.5	20839	1417	347
20115	145.7	267.45	341.1	21.470	146.1	147-
16145	122.3	16438	126.4	16760	127.0	5.80
19210	138.0	18140	131.5	18925	1412	131
10775	124.2	10742	548.5	194833	147.7	121
14575	124.5	14925	127.9	14679	1219.9	113
19875	148.5	15815	541.2	16430	145.0	103
16370	144.9	16348	148.8	10998	149.0	883.
12280	125.5	12465	123.5	12745	131.4	-87
13858	842.8	15776	142.0	14975	148.22	57
14280	\$47.2	14225	145.5	1.4829	時世日	57
3460	97.5	8625	101.4	9655	102.6	BT
10575	152.0	16352	112.0	11230	115.8	97
11030	813.4	11220	\$15.7	11575	119.3	57
7438	101.8	7725	147.3	7825	547.2	72
8200	514.8	6539	116.5	8630	121.0	72
6640	118.4	1615	122.4	9100	324.7	12
\$870	308.7	6069	314.2	6160	314.4	152
6.62TE	\$22.6	6715	156.7	8970	1791	53
1405	138.4	6035	755/8	3786	135.8	53
4035	112.5	4156	119.9	4240	112.8	35

132.4

138.9

4780

4830


35


900 (21 (3376) 555 Lawrence Ave., Rosella IL 60122 into@stemberg.kgring.com www.otomborg.lgring.com

112.8

138.9

THISTANIA	HORIZONTAL SCALE	BR	IDGE FI	ILE
INDIANA				
DEPARTMENT OF TRANSPORTATION	VERTICAL SCALE	DESIGNATION		ION
		1800255		5
	SURVEY BOOK	SHEETS		;
LIGHTING DETAILS		69	of	128
	CONTRACT	PROJECT		Г
	R-41463	1800256		ī

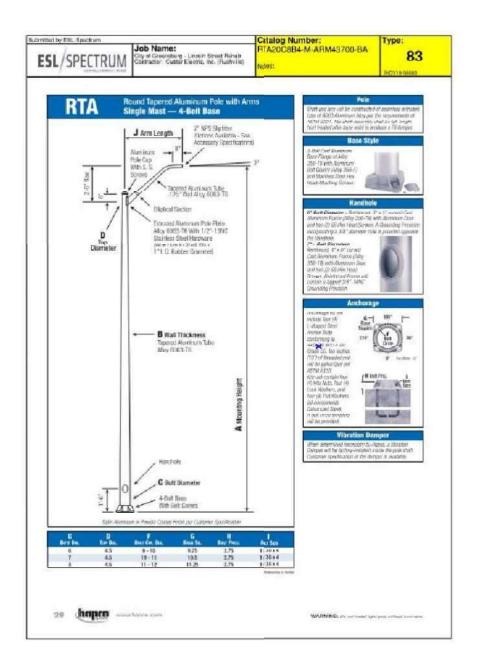

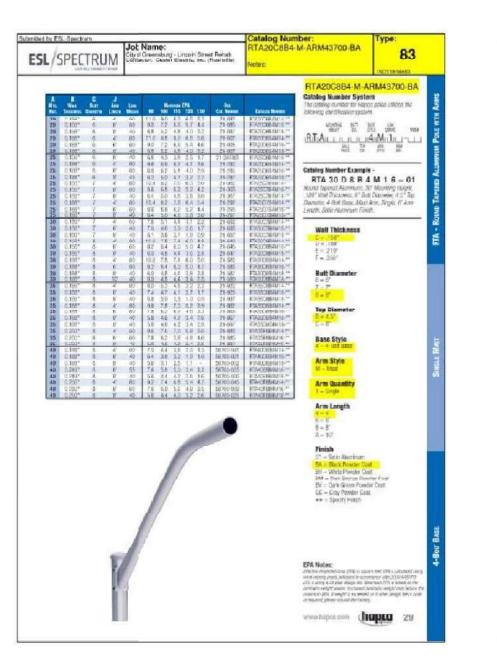

	RECOMMENDED FOR APPROVAL	DESIGN ENGINEER DATE	DEPARTMENT
	DESIGNED:DC	_ DRAWN:	LIGHT

Appendix D: Section 106

/SPECTRUM	Job Name: City of Greenburg - Lin Centrator - Cutter - Line	coin Street Rehab	Catalog Number: ARM 43700	Type: B	3
and the strength of the			NEDHS	IND//10-968	9
Detroited by \$31.5	Dectrum	_	Catalog Number:	Type:	_
	SPECTRUM		RTA20CAR4-BC-ARM	43700-BA	7
10/23/2014	-	Hapos-Ala	mitter and Direl Light Poles	NDU14-SWR	_
di			maritana tagtain ay ago Jump	The Asses Sector	
	mhrn -	How also set of one cossing an in		PRAFER HATCH	
		pht Polu Arms 2417200		P	
	- Que	e Gund The with Sould entry wigh	_		
	B	A = BLACK FINISH		7 0	
	Curtaneer Service 0-368-7171				
270	5-628-7171				
	des president				
	MAL HADED				
Ari-experi	t & Made to have a sub-stant" If & Made to help you. Notify and happy to peak				
with you project, t	r apworth ranneds for pour from medige to multiplining				
to field	A				
	- 2				
10 B	1 CAN				
1	for protect or the delayer is the		ntan Internet solar talah akh sina naanaa Manoo Manifa aannai magamataya talaha agamatayoo y	Animals and Animaleum Ani of 200.	
		**************	obtanist own stariates.		
ages the second second	oluce professional accessories allo				105
-toronterometric					
-to reference at					
-t-referentin					
-d operating					
	ΙΝΟΙΑΝΑ		HOR	IZONTAL SCALE	BRIDGE FILE
	INDIANA T OF TRANSI	PORTATION		IZONTAL SCALE	BRIDGE FILE DESIGNATION
		PORTATION	VE	RTICAL SCALE	DESIGNATION 1800255
DEPARTMEN			VE		DESIGNATION

1800256

R•41463



INDIANA DEPARTMENT OF TRANSPORTATION

100 North Senate Avenue Room N758-ES Indianapolis, Indiana 46204

PHONE: (855) 463-6848

Eric Holcomb, Governor Michael Smith, Commissioner

July 20, 2022

This letter was sent to the listed parties.

RE: Dual Review Project SR 46 Pavement Replacement Des. Nos. 1800255 & 1800256 DHPA No. 25043 Greensburg, Decatur County, Indiana

Dear Consulting Party,

The Indiana Department of Transportation (INDOT), with funding from the Federal Highway Administration (FHWA), proposes to proceed with the SR 46 Pavement Replacement project, Des. Nos. 1800255 & 1800256.

This letter is part of the Section 106 review process for this project. Section 106 of the National Historic Preservation Act requires federal agencies to take into account the effects of their undertakings on historic and archaeological properties. We are requesting comments from you regarding the possible effects of this project. Please use the above Des. Number and project description in your reply and your comments will be incorporated into the formal environmental study.

A Section 106 early coordination letter (ECL) was distributed on February 12, 2020. In addition, a letter distributed on February 18, 2021, notified consulting parties that a historic property report (HPR) and archaeology report (tribes only) were available for review and comment. An Effect Letter was distributed to consulting parties on July 22, 2021, and a Consulting Party Meeting was held on August 11, 2021. The Consulting Party Meeting minutes were distributed to consulting parties on August 27, 2021. An additional coordination letter (with survey to property owners and residents of the Eastside Residential Historic District) was distributed on January 11, 2022.

The proposed undertaking is on SR 46 from the east junction with SR 3 through the west junction with US 421, approximately 1.8 miles in length; and from the east junction with US 421 to approximately 0.8 mile east of the east junction with US 421 in Greensburg, Decatur County, Indiana. It is within Washington Township, on the *Forest Hill, IN* and *Greensburg, IN* USGS topographic quadrangles, in Township 10 North, Range 9 East, sections 1-3, 9-12. The project area can be viewed online at https://arcg.is/jqueP (the Des. No. is the most efficient search term once in the CRO - Public Web Map App).



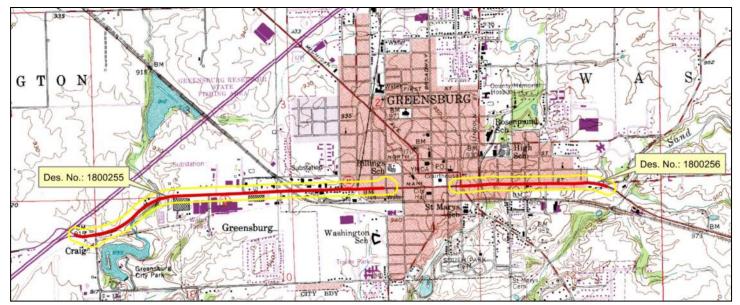


Figure 1: Project location on USGS Topographic Map (1:24,000)

The need for these projects is based on the existing pavement deterioration, insufficient drainage, and lack of Americans with Disabilities Act (ADA)-compliant pedestrian facilities. The pavement failure is exhibited by traverse cracking, rutting, wheel path fatigue cracking, previous patching, and isolated areas with potholes. Water regularly ponds along the project area and contributes to the poor pavement conditions. The pedestrian facilities do not meet current ADA standards.

The purpose of these projects is to add service life to the pavement, improve the overall pavement condition, remove ponding water to further improve pavement life, and upgrade pedestrian facilities to current ADA compliance standards.

The proposed alternative for these projects would involve replacing the existing pavement, replacing the curbs and gutters, installing new storm sewer inlets and lines, and replacing/extending pedestrian facilities. The proposed alternative meets the purpose and the need because it extends the service life of the roadway, addresses water ponding issues, and provides ADA-compliant pedestrian facilities.

Des. No. 1800255 (West of US 421): The proposed alternative from the western limits (SR 3) to the railroad crossing, approximately 1.3 miles, recommends hot mix asphalt (HMA) preventative maintenance milling (1.5 inches) and overlay (including shoulders), with partial and full-depth patching at selected locations. From the railroad crossing through the west junction with US 421-- approximately 0.5 mile-- the recommended alternative involves full-depth reconstruction at or near the existing grade. The recommended typical section is two (2) 12-foot lanes with a curb and gutter. Additional work will include: 1) replacing the curb and gutters (moving in slightly to reduce the overall pavement width); 2) replacing the storm sewer and installing new inlets; 3) replacing all curb ramps to current ADA standards; 4) replacing existing sidewalks and adding sidewalks to current gaps; 5) regrading and reconstructing driveway approaches as necessary; 6) removing four trees in the grass buffer (lawn between back of curb and sidewalk, and trees are not adjacent to any historic resources); and 7) installing street lights and replacing the watermain (funded by the City of Greensburg). Additionally, the intersection at the west junction of SR 46 and US 421 (locally known as Main Street and Ireland Street) will be reconstructed. The intersection work includes new storm sewer and inlets, improved turning radii of the northeast quadrant (moving the new curb to roughly the back of the existing sidewalk), adjusting the signal pole locations, and replacing curb ramps to current ADA standards.



Des. No. 1800256 (East of US 421): The proposed alternative from the western limits (east junction with US 421) to the Greensburg Public Library recommends a full-depth pavement replacement and some reduction to the pavement widths. From the library to the eastern project limits, HMA preventative maintenance overlay is recommended. The recommended typical section is two (2) 12-feet wide travel lanes (and some 8-feet wide parking lanes) with a curb and gutter. Additional work will include: 1) replacing the curb and gutters; 2) replacing the storm sewer and installing new inlets; 3) reconstructing curb ramps to current ADA standards; 4) reconstructing sidewalks (5-feet wide along the south side and expanding to an 8 to 10-ft wide multi-use path¹ along the north side); 5) extending the sidewalk (on the northside) in front of the Greensburg Public Library to Washington Street; 6) replacing walkway approaches between the sidewalk and curb line; 7) regrading driveway approaches; 8) removing trees in the grass buffer (lawn between back of curb and sidewalk); and 9) installing new streetlights² (matching those recently installed on Lincoln Street), funded by the City of Greensburg.

The project is anticipated to be let in 2024. At this time, the temporary right-of-way is anticipated for drive reconstruction and grading behind pedestrian facility construction. Due to inconsistent apparent/existing right-of-way, permanent right-of-way is anticipated to be reacquired in various locations throughout the project corridor. Final right-of-way amounts will be determined as the design progresses. At this time, anticipated right-of-way is not expected to exceed approximately 2.2 acres of temporary right-of-way and approximately 2.2 acres of permanent right-of-way (includes reacquisition). Access to residences and businesses along SR 46 will be continuously maintained during construction. At this time, it is anticipated that the road will need to be closed due to the extent of watermain, sanitary, and storm sewer replacement in the project area. Note that the anticipated maintenance of traffic has changed from continuously maintaining one lane of traffic while detouring traffic in the other direction.

Michael Baker International, Inc. and RQAW are under contract with INDOT to advance the environmental documentation for the referenced project. RQAW (above-ground) and CRA (archaeology) have been subcontracted to complete the Section 106 documentation for the project.

In accordance with 36 CFR 800.2 (c), you were invited to become a consulting party as part of the Section 106 process, or you are hereby invited to become a consulting party as part of the Section 106 process. Entities that have previously accepted consulting party status--as well as additional entities that are currently being invited to become consulting parties--are identified in the attached list. Parties that previously accepted invitation to participate in Section 106 consultation are identified in bold.

The Section 106 process involves efforts to identify historic properties potentially affected by the undertaking, to assess the undertaking's effects and to seek ways to avoid, minimize, or mitigate any adverse effects on historic properties. For more information regarding the protection of historic resources, please see the Advisory Council on Historic Preservation's guide: *Protecting Historic Properties: A Citizen's Guide to Section 106 Review* available online at https://www.achp.gov/sites/default/files/documents/2017-01/CitizenGuide.pdf.

Please note that, per the permanent rule issued by the Indiana Department of Natural Resources effective August 14, 2013 (312 IAC 20-4-11.5), INDOT is requesting that this project be subjected to "dual review"; that is, reviewed by the Division of Historic Preservation and Archaeology simultaneously under 54 U.S.C. 306108 (Section 106) and IC 14-21-1-18 (Indiana Preservation and Archaeology Law dealing with alterations of



¹ The multi-use path will be 8-feet wide concrete within the Greensburg Eastside Residential Historic District and 10-feet wide asphalt east of the district.

 $^{^{2}}$ Note that the light spacing has decreased since the previous correspondence which represented the preliminary design. This is due to the short poles and illumination type that do not throw light very far. Thus, the number of poles has increased, but the overall amount of illumination should remain similar.

historic sites and structures requiring a Certificate of Approval). Pursuant to Section 11.5(f) of this rule, at the conclusion of the review process we anticipate that the Division Director would issue a letter of clearance exempting this project from obtaining a Certificate of Approval under IC 14-21-1-18. Enclosed with this letter is a detailed list of the consulting parties with contact information, including email addresses, for processing the dual review submission.

The Area of Potential Effects (APE) is the area in which the proposed project may cause alterations in the character or use of historic resources. The APE contains two resources listed in the State Register and/or National Register of Historic Places ("NRHP"): the Greensburg Downtown Historic District (NR-1261) and the Charles Zoller House (NR-0308) at 345 E. Main Street (State Register only).

A historian who meets the Secretary of the Interior's Professional Qualification Standards identified and evaluated above-ground resources within the APE for potential eligibility for the NRHP. The Greensburg Eastside Residential Historic District (IHSSI # 031-252-23001 to 068) was previously determined eligible for listing in the NRHP during the SR 46 Small Structure Replacement project (INDOT, Des. No.: 1400150).³ As a result of the historic property identification and evaluation efforts at this time, the Greensburg Eastside Residential Historic District continues to be recommended as eligible for listing in the NRHP.

For purposes of the Section 106 review, in a letter dated March 22, 2021, the SHPO staff agreed "with the conclusion of the HPR that the Greensburg Downtown Historic District (NR-1261) is listed in the NRHP; the Charles Zoller House is listed in the Indiana Register of Historic Sites and Structures--and it is eligible for inclusion in the NRHP--and the Greensburg Eastside Residential Historic District is eligible for inclusion in the NRHP."

With regard to archaeological resources, an archaeologist who meets the Secretary of the Interior's Professional Qualification Standards identified three (3) sites within the project area. The current reconnaissance resulted in the documentation of three previously unrecorded archaeological sites (12De1011–12De1013). These three sites are historic artifact scatters that range from the mid-nineteenth through the twentieth centuries. Overall, these sites exhibited poor archaeological integrity and are recommended not eligible for inclusion in the NRHP. Thus, no further work is recommended for the sites, and archaeological clearance is recommended for the proposed project. Please see the Phase Ia report (tribes only) distributed with the letter dated February 18, 2021.

In the same letter dated March 22, 2021, the Indiana SHPO staff confirmed that, based on submitted information, there is insufficient information regarding the archaeological sites to determine whether they are eligible for inclusion in the NRHP. The Indiana SHPO staff concurred with the opinion of the archaeologists "that the portions of these sites that lie within the proposed project area do not appear to contain significant archaeological deposits, and that no further archaeological investigations appear necessary at the proposed project area." No other responses to the distribution of the HPR and archaeology report were received.

As previously mentioned, a Section 106 coordination letter (with survey to residents of the Greensburg Eastside Residential Historic District) was distributed to consulting parties on January 11, 2022. Survey responses were received from five property owners/residents of the Greensburg Eastside Residential Historic District between January 16 and February 23, 2022. Overall, there was general consensus that the multi-use path be constructed with concrete rather than asphalt. Additionally, two respondents indicated that reducing the path width to 8-feet (from 10-feet wide) would mitigate/reduce impacts to the district. One respondent was indifferent, while two



³ Sue Becher Gilliam, "Historic Property Report For State Route 46 Small Structure Replacement Project over Gas Creek Greensburg, Washington Township, Decatur County, Indiana (Des. No. 1400150)" (Indianapolis, Indiana: CEC, September 2015); Mitchell K. Zoll, "HPR for SR 46 Small Structure Replacement Project over Gas Creek, (Des. No. 1400150) (DHPA No. 18126)," November 2, 2015.

did not feel that reducing the path width to 8-feet (from 10-feet wide) would mitigate/reduce impacts to the district. Regarding street trees, respondents were unanimously in favor of replanting street trees. Finally, support for an updated survey of the district was expressed and respondents were indifferent to using informational signage as mitigation for project impacts to the district. Please see the full survey response summary in Appendix D of the enclosed 800.11 documentation.

Please note that in response to learning the views of residents, the multi-use path was redesigned to be 8-feet wide and consist of concrete within the Greensburg Eastside Residential Historic District. Please see maps and plan sheets Appendices A and F of the enclosed 800.11 documentation. Additionally, further design development of the streetlights revealed at the light spacing has decreased since the previous correspondence. This is due to the short poles and illumination type that do not throw light very far. Thus, the number of poles has increased, but the overall amount of illumination should remain similar. Please see maps showing the currently proposed streetlight locations Appendix A of the enclosed 800.11 documentation.

In a letter dated January 11, 2022, Paul Barton on behalf of the Eastern Shawnee Tribe of Oklahoma responded stating "the project proposes No Adverse Effect or endangerment to known sites of interest to the Eastern Shawnee Tribe."

In a letter dated January 18, 2022, Charla K. EchoHawk on behalf of the Peoria Tribe of Indians of Oklahoma responded stating "the Peoria Tribe has no objection at this time to the proposed project."

In a letter dated February 10, 2022, the Indiana SHPO staff responded to the January 11, 2022 letter by stating,

We appreciate the effort to keep us apprised of the consultation for this project and look forward to learning the views of other consulting parties and residents on the minimization and mitigation proposals. We note that the proposal for a National Register nomination of the Greensburg Eastside Historic District has been modified to instead provide an update to the 1999 survey of the district. Given the structure of our comprehensive program, we would not find an update to the survey for a single district or town to be useful for our purposes, outside of documentation for a National Register nomination.

In email correspondence between February 15 and 17, 2022, Brittany Miller of the Indiana Landmarks Eastern Regional Office offered no comments to the Section 106 materials and asked to be included on future correspondence. Please see all consulting party correspondence in Appendix D of the enclosed 800.11 documentation.

This letter, the Section 106 "Adverse Effect" Finding, 800.11 documentation, and Draft Memorandum of Agreement (MOA) are available for review in IN SCOPE at <u>http://erms.indot.in.gov/Section106Documents/</u> (the Des. No. is the most efficient search term, once in IN SCOPE). You are invited to review these documents and to respond with comments on any historic resource impacts incurred as a result of this project so that an environmental report can be completed. We also welcome your related opinions and other input to be considered in the preparation of the environmental document. If a hard copy of the materials is needed, please respond to this email with your request within seven (7) days.

Please review the information and comment within thirty (30) calendar days of receipt. If you indicate that you do not desire to be a consulting party or if you have not previously accepted consulting party status and you do not respond to this letter, you will not be included on the list of consulting parties for this project and will not receive further information about the project unless the design changes.



For questions concerning specific project details, you may contact Kyle Boot of RQAW at 317-588-1762 or <u>kboot@rqaw.com</u>. All future responses regarding the proposed project should be forwarded to RQAW at the following address:

Kyle Boot Architectural Historian RQAW 8770 North Street, Suite 110 Fishers, IN 46038 <u>kboot@rqaw.com</u>.

Tribal Contacts please respond to INDOT's Tribal Liaison, Patty Jo Korzeniewski at

pkorzeniewski@indot.in.gov (317-416-4377) with any responses pertaining to this project including to provide INDOT/Indiana FHWA additional information about Tribal resources/concerns and questions/comments regarding cultural resources. The FHWA point of contact is Kari Carmany-George at K.CarmanyGeorge@dot.gov (317-226-5629).

Sincerely,

Matthew S. Coon, Acting Manager Cultural Resources Office Environmental Services

Enclosures:

800.11(e) Draft MOA

Distribution List (entities that have accepted consulting party status are in bold):

Chad Slider, for Indiana State Historic Preservation Officer (SHPO), cslider@dnr.in.gov, wtharp@dnr.in.gov
Chuck Emsweller, Decatur County Commissioner, chuckemsweller@gmail.com
Ronald L. May, P.E., Greensburg City Engineer, rmay@greensburgh.in.gov
Joshua Marsh, Greensburg Mayor, jmarsh@greensburg.in.gov
Mark Klosterkemper, Greensburg Street Commissioner, mklosterkemper@cityofgreensburg.com
Sarah Hamer, Building Commissioner and Greensburg Historic Preservation Committee Chair, shamer@greensburg.in.gov
Jose & Shirley Pastagal, Property Owners of the Charles Zoller House, 345 E Main Street, Greensburg, IN 47240
Eastern Shawnee Tribe of Oklahoma
Miami Tribe of Oklahoma
Peoria Tribe of Indians of Oklahoma

Pokagon Band of Potawatomi Indians



Delaware Tribe of Indians, Oklahoma

Shawnee Tribe

Brittany Miller, Indiana Landmarks Eastern Regional Office, bmiller@indianalandmarks.org Survey respondents of the following house numbers on Main Street (SR 46) within the Greensburg Eastside Residential Historic District: 420, 602, 615, 629, 630



From:	Kyle J. Boot
Sent:	Wednesday, July 20, 2022 5:10 PM
То:	Slider, Chad (DNR); Tharp, Wade; chuck emsweller; rmay@greensburg.in.gov; Joshua
	Marsh; mklosterkemper@cityofgreensburg.com; shamer@greensburg.in.gov; Brittany Miller
Cc:	Alexander, Kelyn; Terry Summers (TSUMMERS@indot.IN.gov); Susan Branigin
	(sbranigin@indot.IN.gov); Coon, Matthew; Korzeniewski, Patricia J; Harlan Ford; Hannah
	Kopf; Joseph Dabkowski; Wilcox, Mitchell; Curtis, William; Jack, Laura; Molnar, Katherine J
Subject:	FHWA Project: Des. Nos. 1800255 and 1800256; AE Finding, SR 46 Pavement
	Replacement Project, Decatur County, Indiana
Attachments:	SR46Greensburg_Des1800255&1800256_RDL_2022-07-20.pdf

Des. Nos.: 1800255 and 1800256 Project Description: SR 46 Pavement Replacement Location: City of Greensburg, Decatur County, Indiana

The Indiana Department of Transportation (INDOT), with funding from the Federal Highway Administration (FHWA), proposes to proceed with the SR 46 Pavement Replacement project, Des. Nos. 1800255 & 1800256.

FHWA has signed a determination of "Adverse Effect" for this Section 106 undertaking. In accordance with 36 CFR 800.4(d), you and the other consulting parties that responded to the early coordination letter are being provided the documentation for this finding. You can view the determination of "Adverse Effect" and draft Memorandum of Agreement (MOA) electronically by accessing INDOT's Section 106 document posting website IN SCOPE at <u>http://erms.indot.in.gov/Section106Documents/</u> (the Des. No. is the most efficient search term, once in IN SCOPE). If a hard copy of the materials is needed, please respond to this email with your request as soon as you can.

Consulting parties have thirty (30) calendar days from receipt of this information to review and provide comment. Tribal consulting parties may enter the process at any time and are encouraged to respond to this notification with any comments or concerns at their earliest convenience.

Tribal contacts may contact Patty Jo Korzeniewski at <u>pkorzeniewski@indot.in.gov</u> or 317-416-4377 or Kari Carmany-George at FHWA at <u>K.CarmanyGeorge@dot.gov</u> or 317-226-5629.

Thank you in advance for your input, Kyle Boot



KYLE BOOT

LEAD ARCHITECTURAL HISTORIAN O: 317.588.1762 8770 North St., Ste. 110, Fishers, IN 46038 www.rqaw.com

f 🗇 in

"Best Places to Work in Indiana" Since 2018

From:	Alexander, Kelyn <kalexander3@indot.in.gov></kalexander3@indot.in.gov>
Sent:	Wednesday, July 20, 2022 6:37 PM
То:	Charla EchoHawk; thpo@estoo.net; THPO@MiamiNation.com
Cc:	Korzeniewski, Patricia J; Kyle J. Boot; Carmany-George, Karstin (FHWA)
Subject:	[EXT] FHWA Project: Des. Nos. 1800255 and 1800256; AE Finding, SR 46 Pavement
	Replacement Project, Decatur County, Indiana
Attachments:	SR46Greensburg_Des1800255&1800256_RDL_2022-07-20.pdf

**** Please use caution this is an externally originating email. **** Do not click on links or open attachments unless you recognize the sender and know the contents are safe.

Des. Nos.: 1800255 and 1800256 Project Description: SR 46 Pavement Replacement Location: City of Greensburg, Decatur County, Indiana

The Indiana Department of Transportation (INDOT), with funding from the Federal Highway Administration (FHWA), proposes to proceed with the SR 46 Pavement Replacement project, Des. Nos. 1800255 & 1800256.

FHWA has signed a determination of "Adverse Effect" for this Section 106 undertaking. In accordance with 36 CFR 800.4(d), you and the other consulting parties that responded to the early coordination letter are being provided the documentation for this finding. You can view the determination of "Adverse Effect" and draft Memorandum of Agreement (MOA) electronically by accessing INDOT's Section 106 document posting website IN SCOPE at http://erms.indot.in.gov/Section106Documents/ (the Des. No. is the most efficient search term, once in IN SCOPE). If a hard copy of the materials is needed, please respond to this email with your request within seven (7) days.

Consulting parties have thirty (30) calendar days from receipt of this information to review and provide comment.

Tribal Contacts please respond to INDOT's Tribal Liaison, Patty Jo Korzeniewski at <u>pkorzeniewski@indot.in.gov</u> (317-416-4377) with any responses pertaining to this project including to provide INDOT/Indiana FHWA additional information about Tribal resources/concerns and questions/comments regarding cultural resources. The FHWA point of contact is Kari Carmany-George at <u>K.CarmanyGeorge@dot.gov</u> (317-226-5629).

Thank you in advance for your input,

Kelyn Alexander Major Projects/LPA Review Liaison Cultural Resources Office Environmental Services 100 N. Senate Ave., Room N758-ES Indianapolis, IN 46204 Office: (317) 519-7759 Remote: 8am-4pm Email: kalexander3@indot.in.gov

**Link to the CRO-Public Web Map App can be found here

ander, Kelyn <kalexander3@indot.in.gov></kalexander3@indot.in.gov>
dnesday, July 20, 2022 6:37 PM
6
, Erica (FHWA); Kyle J. Boot; Coon, Matthew; Branigin, Susan
[] FHWA-IN Project: Notification of Adverse Effect-SR 46 Pavement Replacement
ect, Greensburg, Decatur County, Indiana (Des. Nos. 1800255 & 1800256)
6Greensburg_Des1800255&1800256_e106form_2022-06-18.docx

**** Please use caution this is an externally originating email. **** Do not click on links or open attachments unless you recognize the sender and know the contents are safe.

Dear ACHP,

On behalf of FHWA-Indiana Division, please find attached the e106 form for the SR 46 Pavement Replacement project in Greensburg, Decatur County, Indiana. Per 36 C.F.R. 800.6(a)(1), we are hereby notifying the ACHP of the adverse effect finding for this project. There are three listed and/or eligible properties present within the APE for the project: 1) the Greensburg Downtown Historic District; 2) the Charles Zoller House; and 3) the Greensburg Eastside Residential Historic District. The adverse effect determination was made because the project will impact characteristics of the Greensburg Eastside Residential Historic District. Limestone curbing will be removed, an 8-foot-wide concrete multi-use path will be installed on the north side of SR 46 through the district, trees will be removed, streetlights will be installed, and the pavement width will be reduced as part of this project. Therefore, an adverse effect finding was made and a draft MOA has been developed. Mitigation and minimization items include salvaging limestone curbs where possible and reinstalling it in front of the Charles Zoller House and the Wilderwood House (within the district), stamped street names will be replicated in the new concrete multi-use path, and street trees will be planted in the grass buffer within the Eastside Residential Historic District.

In addition to the e106 form attached, the full 800.11 documentation and Draft MOA have been posted on INDOT's Section 106 electronic coordination website-IN SCOPE at http://erms.indot.in.gov/Section106Documents/. The Des. No. is the most efficient search term once in IN SCOPE.

Thank you for assisting us with this notification of adverse effect. If you have any questions or require our further assistance, please contact me at 317-519-7759 or <u>kalexander3@indot.in.gov</u> or Erica Tait at 317-226-7481 or <u>erica.tait@dot.gov</u>.

Thank you,

Kelyn Alexander

Major Projects/LPA Review Liaison Cultural Resources Office Environmental Services 100 N. Senate Ave., Room N758-ES Indianapolis, IN 46204 Office: (317) 519-7759 Remote: 8am-4pm Email: kalexander3@indot.in.gov

**Link to the CRO-Public Web Map App can be found here

i.

	Tax I.D. 82-2664009 To: The Greensburg Daily News		
Indiana Department of Transportation	135 S Franklin St, Greensburg Indiana 47240		
(Governmental Unit)			
Decatur County, Indiana			
PUBLISHER'S CLAIM			
G- 402			
LINE COUNT Ad # 1783684			
Display Master (Must not exceed two actual lines, neither of which si more than four solid lines of the type in which the body of the advertisement is set) - number of equivalent lines	9		
Head - number of lines			
Body - number of lines			
Tail - number of lines			
Total number of lines in notice	2		
COMPUTATION OF CHARGES			
92_lines,columns wide equals			
equivalent lines at 0.5270 cents per line	\$48.48		
Additional charge for notices containing rule or tabular work			
(50 percent of above amount)			
Charge for extra proofs of publication			
(\$1.00 for each proof in excess of two)			
Total Amount of Claim	\$48.48		
DATA FOR COMPUTING COST Width of single column in picas 9.9 Size of type	e 7 point.		
Width of single column in picas 9.9 Size of type	<u> </u>		
Number of insertions 1			
Pursuant to the provisions and penalties of IC 5-11-10-1, I hereby ce and correct, that the amount claimed is legally due, after allowing all just cred been paid. I also certify that the printed matter attached hereto is a true copy, of which was duly published in said papertimes. The dates of publi	lits, and that no part of the same has f the same column width and type size,		
July 26, 2022			

Additionally, the statement checked below is true and correct:

_____Newspaper does not have a Web site.

- x Newspaper has a Web site and this public notice was posted on the same day as it was
- published in the newspaper.
- _____ Newspaper has a Web site, but due to technical problem or error, publish notice was posted on
- _____ Newspaper has a Web site but refuses to post the public notice.

Josen Garther

Date: July 26, 2022

Title: Legal Advertising blerk

Public Notice Des. No. 1800255 and 1800256 The Indiana Department of Transportation (INDOT) is planning to undestate 3 pavement replacement, funded in part by the Federal Highway Administration (FHWA). The project is located on SR 46 from the east junction with US 421 and from the east of the east junction with US 421. Under the preferred alternative, the proposed project would involve road reconstruction and improvements to pedestrian facilities including replacing the curbs and gutters, installing new storm sewer inlets and lines, replacing/extending pedestrian facilities, and a multi-use path (east

existing pavement, replacing the curbs and gutters, installing new storm sewer inlets and lines, replacing street lights, replacing/extending pedestrian facilities, and a multi-use path (east of Lincoln Street). Approximately 22 acres of permanent right-of-way (R/W) (includes reacquisition), 2.2 acres of temporary R/W, and no relocations are anticipated. Properties listed in or eligible for the National Register of Historic Places (NRHP) located within the Area of Potential Effects (APE) include the Greensburg Downtown Historic District (NR-1261), the Charles Zoller House (NR-0308), and the Greensburg Eastside Residential Historic District (Indiana Historic Sites and Structures Inventory # 031-252-23001 to 068). The proposed action impacts properties listed in or eligible for the NRHP. The FHWA has issued an "Adverse Effect" finding for the Greensburg Eastside Residential Historic District for inclusion in the NRHP. The project will during the Greensburg Eastside Residential Historic District for inclusion in the INPP. The project will have a "No Adverse Effect" for the Greensburg Downtown Historic District and the Charles Zoller House because it will not diminish the integrity of the characteristics that qualify these historic properties for inclusion in the NRHP. The project will have a "No Adverse Effect" for the Greensburg Downtown Historic District and the Charles Zoller House because it will not diminish the integrity of the characteristics that qualify these historic properties for inclusion in the National Historic Preservation Act, the views of the public are being *continued next column* continued next column

sought regarding the effect of the proposed project on the historic elements as per 36 CFR 800.2(d), 800.3(e) and 800.6(a)(4). Pursuant to 36 CFR 800.4(d)(2), the documentation specified in 36 CFR 800.11(e) is available for inspection in RQAV's office. Additionally, this documentation can be viewed electronically by accessing INDOT's Section 106 document posting website IN SCOPE at http://erms.indot.in.gov/Section106 Documents of the public on this effect finding are being sought. Please reply with any comments to Kyle Boot, 8770 North Street, Ste. 110, Fishers, IN 46038, 317-584.762, or kboot@raw.com no later than August 30, 2022. In accordance with the 'Americans with Disabilities Act', if you have a disability for which INDOT meds to provide accessibility to the document(s) such as interpreters or readers, please contact Terry Summers, 812-524-3749, tsummers@indot.in.gov.



Division of Historic Preservation & Archaeology · 402 W. Washington Street, W274 · Indianapolis, IN 46204-2739 Phone 317-232-1646 · Fax 317-232-0693 · dhpa@dnr.IN.gov · www.IN.gov/dnr/historic

August 22, 2022



Kyle J. Boot Architectural Historian RQAW Corporation 8770 North Street, Suite 110 Fishers, Indiana 46038

Federal Agency: Indiana Department of Transportation ("INDOT"), on behalf of Federal Highway Administration, Indiana Division ("FHWA")

Re: DUAL REVIEW: Federal Highway Administration's finding of "adverse effect," and Draft Memorandum of Agreement for SR 46 Pavement Replacement, from the east junction with SR 3 to the west junction with US 421, approximately 1.8 miles in length and from the east junction with US 421 to approximately 0.8 mile east of the east junction with US 421; in the City of Greensburg, Washington Township, Decatur County, Indiana (Des. Nos. 1800255 and 1800256; DHPA No. 25043)

Dear Mr. Boot:

The Indiana Department of Natural Resources, Division of Historic Preservation and Archaeology ("Indiana DNR-DHPA"), which also serves as the staff of the Indiana State Historic Preservation Officer ("Indiana SHPO"), has reviewed your July 21, 2022, submission which enclosed Matt Coon's (INDOT) July 20, 2022, letter, the aforementioned finding, supporting documentation, and draft Memorandum of Agreement ("Draft MOA"; 07/20/2022 Version), received by our office the same day for this project in the City of Greensburg, Washington Township, Decatur County, Indiana (Des. Nos. 1800255 and 1800256; DHPA No. 25043).

As previously noted, we agree that the Greensburg Downtown Historic District (NR-1261) is listed in the National Register of Historic Places ("NRHP"); the Charles Zoller House is listed in the Indiana Register of Historic Sites and Structures, and it is eligible for inclusion in the NRHP; and the Greensburg Eastside Residential Historic District appears to be eligible for inclusion in the NRHP. We agree with the assessment that the Greensburg Downtown Historic District would not be adversely affected by the project. We also agreed that the Greensburg Eastside Residential Historic District would be adversely affected due to the loss of trees, removal of limestone curbs and other changes in the landscape, such as the introduction of a multi-use path. In regard to the Charles Zoller House, we stated that preservation of the stone retaining wall and steps, replacement of the existing concrete sidewalk in-kind and resetting of limestone curb would avoid or minimize potential adverse effects.

As previously indicated, in regard to archaeological resources, based upon the submitted information and the documentation available to the staff of the Indiana SHPO, there is insufficient information regarding archaeological sites 12-De-1011, 12-De-1012, and 12-De-1013 (all of which were identified during these investigations) to determine whether they are eligible for inclusion in the NRHP. However, we concur with the opinion of the archaeologist, as expressed in the Phase Ia archaeological records check and field reconnaissance survey report (Martin, 12/18/2020), that the portions of these sites that lie within the proposed project area do not appear to contain significant archaeological deposits, and that no further archaeological investigations appear necessary at the proposed project area. The portions of these sites that lie outside the proposed project area must either be avoided or subjected to further archaeological investigations. Additionally, those areas of these sites should be clearly marked so that they are avoided by all ground-disturbing project activities. If avoidance is not feasible, then a plan for subsurface archaeological investigations must be submitted to the Division of Historic Preservation and Archaeology ("DHPA")

The DNR mission: Protect, enhance, preserve and wisely use natural, cultural and recreational resources for the benefit of Indiana's citizens through professional leadership, management and education.

www.DNR.IN.gov An Equal Opportunity Employer Kyle J. Boot August 22, 2022 Page 2

for review and comment. Any further archaeological investigations must be done in accordance with the "Secretary of the Interior's Standards and Guidelines for Archeology and Historic Preservation" (48 F.R. 44716).

If any prehistoric or historic archaeological artifacts or human remains are uncovered during construction, demolition, or earthmoving activities, state law (Indiana Code 14-21-1-27 and Indiana Code 14-21-1-29) requires that the discovery be reported to the Indiana Department of Natural Resources, Division of Historic Preservation and Archaeology ("Indiana DNR-DHPA") within two (2) business days. In that event, please call (317) 232-1646. Be advised that adherence to Indiana Code 14-21-1-27 and Indiana Code 14-21-1-29 does not obviate the need to adhere to applicable federal statutes and regulations, including but not limited to 36 C.F.R. Part 800.

Therefore, we concur with FHWA's Section 106 finding of No Adverse Effect for the Greensburg Downtown Historic District and the Charles Zoller House. We also concur with FHWA's Section 106 finding of "Adverse Effect" for the Greensburg Eastside Residential Historic District. Accordingly, we concur with FHWA's July 20, 2022, overall Section 106 finding of "Adverse Effect" for this federal undertaking.

Furthermore, we also concur that the undertaking's temporary occupancy requirements for the Charles Zoller House and the Greensburg Eastside Residential Historic District have been meet and that it does not constitute a Section 4(f) use.

We have a recommendation regarding the Draft Memorandum of Agreement. In the *III. POST-REVIEW DISCOVERY* section, we recommend the following revision:

When indicating that any necessary archaeological investigations will be conducted according to the provisions of IC 14-21-1, 312 IAC 21, and the *Guidebook for Indiana Historic Sites and Structures Inventory*—Archaeological Sites; please include reference to 312 IAC 22.

Other than this revision, we find the conditions and stipulations acceptable.

Once the preceding revision has been made to the Draft MOA, unless another consulting party disagrees with the finding documentation or the language of the Draft MOA, it might be appropriate to finalize the MOA and circulate it for signature. Once the MOA is ready for signature, then we will consider whether it is appropriate to issue a Director's Letter of Clearance for this project, indicating compliance with Indiana Code 14-21-1-18.

If you have questions regarding our Dual Review of the aforementioned project, please contact DHPA. Questions about archaeological issues should be directed to Wade Tharp at (317) 232-1650 or wtharp1@dnr.IN.gov. Questions about buildings or structures pertaining to this review should be directed to Chad Slider at (317) 234-5366 or cslider@dnr.IN.gov.

For the benefit of those recipients of a copy of this letter who are not Section 106 consulting parties, please be aware that the documents discussed here can be found online in IN SCOPE at http://erms.indot.in.gov/Section106Documents/. From there, search by this project's designation number: 1800255. Anyone receiving an e-mailed copy of this letter who does not wish to receive future copies of our correspondence about this project is asked to reply to cslider@dnr.IN.gov and so advise us.

In all future correspondence about the SR 46 Pavement Replacement in Greensburg, Decatur County (Des. Nos. 1800255 and 1800256), please refer to DHPA No. 25043.

Very truly yours,

Beth K. McCord

Deputy State Historic Preservation Officer

BKM:CWS:WTT:wtt

cc: Jose & Shirley Pastagal, Property Owners of the Charles Zoller House

emc: Erica Tait, FHWA Karstin Carmany-George, FHWA Mary Kennedy, INDOT Matt Coon, INDOT Susan Branigin, INDOT Kyle Boot, RQAW Brittany Miller, Indiana Landmarks, Eastern Regional Office Judy Rust, Decatur County Alliance for Preservation Kyle J. Boot August 22, 2022 Page 3

> Terrah Nunley, Main Street Greensburg Russell Wilhoit, Decatur County Historian Charity Mitchell, Greensburg-Decatur County Public Library / Decatur County History Blog Carrie Shumaker, Historical Society of Decatur County Jerome Buening, Decatur County Commissioner Rick J. Nobbe, Decatur County Commissioner Mark Koors, Decatur County Commissioner Andrew Scholle, Decatur County Surveyor Mark A. Mohr, Decatur County Highway Supervisor Ronald L. May, P.E., Greensburg City Engineer Joshua Marsh, Greensburg Mayor Mark Klosterkemper, Greensburg Street Commissioner Sarah Hamer, Building Commissioner and Greensburg Historic Preservation Committee Chair Kevin Fleetwood, Greensburg City Council Vietta McKenzie, Greensburg City Council Jaime Cain, Greensburg City Council Darrell Poling, Greensburg City Council Darren Covington, Greensburg City Council Jim Grey, Historic Michigan Road Eastern Shawnee Tribe of Oklahoma Miami Tribe of Indians of Oklahoma Peoria Tribe of Indians of Oklahoma Pokagon Band of Potawatomi Indians Delaware Tribe of Indians, Oklahoma Shawnee Tribe

Review Board

J. Scott Keller, Indiana Historic Preservation Review Board Anne Shaw, Indiana Historic Preservation Review Board Chandler Lighty, Indiana Historic Preservation Review Board Daniel Kloc, AIA, Indiana Historic Preservation Review Board April Sievert, Ph.D., Indiana Historic Preservation Review Board Jason Larrison, AIA, Indiana Historic Preservation Review Board Ryan Mueller, Deputy Director, Indiana Department of Natural Resources

Beth McCord, Indiana DNR-DHPA Chad Slider, Indiana DNR-DHPA Wade T. Tharp, Indiana DNR-DHPA



August 26, 2022

Erica Tait Federal Highway Administration Indiana Division 575 N. Pennsylvania Street, Suite 254 Indianapolis, Indiana 46204

Ref: Proposed SR 46 Pavement Replacement Project City of Greensburg, Decatur County, Indiana INDOT Des. Nos.: 1800255 and 1800256 ACHP Project Number: 18580

Dear Ms. Tait:

On July 20, 2022, the Advisory Council on Historic Preservation (ACHP) received a notification and supporting documentation regarding the potential adverse effects of the referenced undertaking on a property or properties listed or eligible for listing in the National Register of Historic Places. Because the ACHP did not respond within 15 days with a decision regarding our non-participation, the ACHP assumes that the Federal Highway Administration has continued the consultation to resolve adverse effects.

However, if we receive a request for participation from the State Historic Preservation Officer, Tribal Historic Preservation Officer, affected Indian tribe, a consulting party, or other party, we may reconsider this decision. Should the undertaking's circumstances change, consulting parties cannot come to consensus, or you need further advisory assistance to conclude the consultation process, please contact us.

Pursuant to 36 CFR §800.6(b)(1)(iv), you will need to file the final Section 106 agreement document (Agreement), developed in consultation with the Indiana State Historic Preservation Office and any other consulting parties, and related documentation with the ACHP at the conclusion of the consultation process. The filing of the Agreement and supporting documentation with the ACHP is required in order to complete the requirements of Section 106 of the National Historic Preservation Act.

If you have any questions or require our further assistance, please contact Ms. Mandy Ranslow at 202-517-0218 or by e-mail at mranslow@achp.gov and reference the ACHP Project Number above.

Sincerely,

a Shavio Johnson

LaShavio Johnson Historic Preservation Technician Office of Federal Agency Programs

ADVISORY COUNCIL ON HISTORIC PRESERVATION

401 F Street NW, Suite 308 • Washington, DC 20001-2637 Phone: 202-517-0200 • Fax: 202-517-6381 • achp@achp.gov • www.achp.gov

Appendix D: Section 106



Miami Tribe of Oklahoma

3410 P St. NW, Miami, OK 74354 ● P.O. Box 1326, Miami, OK 74355 Ph: (918) 541-1300 ● Fax: (918) 542-7260 www.miamination.com



Via email: mcoon@indot.in.gov

December 13, 2022

Matt Coon, Tribal Liaison INDOT, Cultural Resources Office 100 North Senate Avenue, N758-ES Indianapolis, Indiana 46204

Re: Des. No. 1800255 & 1800256; DHPA No. 25043, SR 46 Pavement Replacement, Decatur County, Indiana – Comments of the Miami Tribe of Oklahoma

Dear Mr. Coon:

Aya, kweehsitoolaani– I show you respect. The Miami Tribe of Oklahoma, a federally recognized Indian tribe with a Constitution ratified in 1939 under the Oklahoma Indian Welfare Act of 1936, respectfully submits the following comments regarding Des. No. 1800255 & 1800256; DHPA No. 25043, SR 46 Pavement Replacement in Decatur County, Indiana.

The Miami Tribe offers no objection to the above-referenced project at this time, as we are not currently aware of existing documentation directly linking a specific Miami cultural or historic site to the project site. However, given the Miami Tribe's deep and enduring relationship to its historic lands and cultural property within present-day Indiana, if any human remains or Native American cultural items falling under the Native American Graves Protection and Repatriation Act (NAGPRA) or archaeological evidence is discovered during any phase of this project, the Miami Tribe requests immediate consultation with the entity of jurisdiction for the location of discovery. In such a case, please contact me at 918-541-8966 or by email at THPO@miamination.com to initiate consultation.

The Miami Tribe accepts the invitation to serve as a consulting party to the proposed project. In my capacity as Tribal Historic Preservation Officer I am the point of contact for consultation.

Respectfully,

Diane Hunter

Diane Hunter Tribal Historic Preservation Officer

From:	Kyle J. Boot <kboot@rqaw01.onmicrosoft.com></kboot@rqaw01.onmicrosoft.com>	
Sent:	Thursday, November 17, 2022 11:58 AM	
То:	Joshua Marsh; McCord, Beth K	
Cc: Alexander, Kelyn; Susan Branigin - Indiana Department of Transportation		
	(sbranigin@indot.IN.gov); Coon, Matthew; Terry Summers (TSUMMERS@indot.IN.gov);	
	Harlan Ford; Joseph Dabkowski; Wilcox, Mitchell; Jack, Laura; Curtis, William; Molnar,	
	Katherine J; rmay@greensburg.in.gov; Slider, Chad (DNR)	
Subject:	FHWA Project: Des. Nos. 1800255 and 1800256; MOA Signatures, SR 46 Pavement	
	Replacement Project, Decatur County, Indiana	
Attachments:	SR46Greensburg_Des1800255&1800256_MOA_2022-11-14_INDOT_Signed.pdf	

Des. Nos.: 1800255 and 1800256 Project Description: SR 46 Pavement Replacement Location: City of Greensburg, Decatur County, Indiana

Dear Mayor Marsh and Ms. McCord,

FHWA has issued a finding of "Adverse Effect" for this project. A Memorandum of Agreement (MOA) has been prepared as part of the efforts to resolve adverse effects as described in 36 CFR § 800.6. The MOA was revised per comments in the Indiana State Historic Preservation Officer's letter dated August 22, 2022. Please find the revised MOA attached to this email.

As required and invited signatories, you are asked to sign your signature page and provide a copy of that signed page to Kyle Boot at <u>kboot@rqaw.com</u> or mail a hard copy to 8770 North St., Ste. 110, Fishers, IN 46038. The signed signature page is appreciated within 30 days from the date of receipt.

If you have any questions regarding this matter, please feel free to contact me.

Sincerely, Kyle J. Boot

KYLE BOOT

LEAD ARCHITECTURAL HISTORIAN O: 317.588.1762 8770 North St., Ste. 110, Fishers, IN 46038 www.rgaw.com



1



Indiana Department of Natural Resources

Eric Holcomb, Governor Daniel W. Bortner, Director

Division of Historic Preservation & Archaeology · 402 W. Washington Street, W274 · Indianapolis, IN 46204-2739 Phone 317-232-1646 · Fax 317-232-0693 · dhpa@dnr.iN.gov · www.IN.gov/dnr/historic

HISTORIC PRESERVATION AND ARTHAEOLOGY

December 12, 2022

Kyle J. Boot Architectural Historian RQAW Corporation 8770 North Street, Suite 110 Fishers, Indiana 46038

Federal Agency: Indiana Department of Transportation ("INDOT"), on behalf of Federal Highway Administration, Indiana Division ("FHWA")

Re: DUAL REVIEW: Signature request for the Memorandum of Agreement (MOA) for SR 46 Pavement Replacement, from the east junction with SR 3 to the west junction with US 421, approximately 1.8 miles in length and from the east junction with US 421 to approximately 0.8 mile east of the east junction with US 421; in the City of Greensburg, Washington Township, Decatur County, Indiana (Des. Nos. 1800255 and 1800256; DHPA No. 25043)

Dear Mr. Boot:

Pursuant to Section 106 of the National Historic Preservation Act of 1966, as amended (54 U.S.C. § 306108); implementing regulations at 36 C.F.R. Part 800, and the "Programmatic Agreement (PA) Among the Federal Highway Administration, the Indiana Department of Transportation, the Advisory Council on Historic Preservation and the Indiana State Historic Preservation Officer Regarding the Implementation of the Federal Aid Highway Program In the State of Indiana" ("Indiana Minor Projects PA"); and also pursuant to Indiana Code 14-21-1-18 and 312 Indiana Administrative Code ("IAC") 20-4, the staff of the Indiana State Historic Preservation of Matural Resources, Division of Historic Preservation and Archaeology, has reviewed the materials that were submitted on November 17, 2022 for this project.

I have signed the final MOA, as submitted, to indicate our approval of its terms.

Upon execution of the MOA and circulation to consulting parties and having considered its terms to resolve effects for the SR 46 Pavement Replacement Project, which concludes the federal review process under Section 106 of the National Historic Preservation Act, I have determined that the objectives and purposes of IC 14-21-1-18 have been achieved. Therefore, the Indiana Department of Transportation is hereby exempted from obtaining a certificate of approval from the Indiana Historic Preservation Review Board for this project.

If any archaeological artifacts, features, or human remains are uncovered during construction, state law (Indiana Code 14-21-1-27 and -29) requires that the discovery be reported to the Department of Natural Resources within two (2) business days. In that event, please call (317) 232-1646.

Within fifteen (15) days after this determination, a member of the Indiana Historic Preservation Review Board may request review by the Review Board for the purpose of acting upon a certificate of approval for this project. If a request for review is made, the division will place a completed application on the agenda of the next meeting of the Review Board for a determination. If no request for review is made, then this letter of clearance is affirmed. A determination under this subsection is not effective until the later of the following:

- (1) fifteen (15) days after issuance of the determination; or
- (2) the day resulting from a notice given under 312 IAC 2-3-7(d).

The DNR mission: Protect, enhance, preserve and wisely use natural, cultural and recreational resources for the benefit of Indiana's citizens through professional leadership, management and education.

www.DNR.IN.gov An Equal Opportunity Employer Kyle J. Boot December 12, 2022 Page 2

If you have questions regarding our Dual Review of the aforementioned project, please contact DHPA. Questions about archaeological issues should be directed to Wade Tharp at (317) 232-1650 or wtharp1@dnr.IN.gov. Questions about buildings or structures pertaining to this review should be directed to Chad Slider at (317) 234-5366 or cslider@dnr.IN.gov.

For the benefit of those recipients of a copy of this letter who are not Section 106 consulting parties, please be aware that the documents discussed here can be found online in IN SCOPE at http://erms.indot.in.gov/Section106Documents/. From there, search by this project's designation number: 1800255. Anyone receiving an e-mailed copy of this letter who does not wish to receive future copies of our correspondence about this project is asked to reply to cslider@dnr.IN.gov and so advise us.

In all future correspondence about the SR 46 Pavement Replacement in Greensburg, Decatur County (Des. Nos. 1800255 and 1800256), please refer to DHPA No. 25043.

Very truly yours, B-K.MC

Beth K. McCord Deputy State Historic Preservation Officer Director, Division of Historic Preservation and Archaeology

BKM:CWS:cws

cc: Jose & Shirley Pastagal, Property Owners of the Charles Zoller House

Erica Tait, FHWA emc: Karstin Carmany-George, FHWA Mary Kennedy, INDOT Matt Coon, INDOT Susan Branigin, INDOT Kyle Boot, ROAW Brittany Miller, Indiana Landmarks, Eastern Regional Office Judy Rust, Decatur County Alliance for Preservation Terrah Nunley, Main Street Greensburg Russell Wilhoit, Decatur County Historian Charity Mitchell, Greensburg-Decatur County Public Library / Decatur County History Blog Carrie Shumaker, Historical Society of Decatur County Jerome Buening, Decatur County Commissioner Rick J. Nobbe, Decatur County Commissioner Mark Koors, Decatur County Commissioner Andrew Scholle, Decatur County Surveyor Mark A. Mohr, Decatur County Highway Supervisor Ronald L. May, P.E., Greensburg City Engineer Joshua Marsh, Greensburg Mayor Mark Klosterkemper, Greensburg Street Commissioner Sarah Hamer, Building Commissioner and Greensburg Historic Preservation Committee Chair Kevin Fleetwood, Greensburg City Council Vietta McKenzie, Greensburg City Council Jaime Cain, Greensburg City Council Darrell Poling, Greensburg City Council Darren Covington, Greensburg City Council Jim Grey, Historic Michigan Road Eastern Shawnee Tribe of Oklahoma Miami Tribe of Indians of Oklahoma Peoria Tribe of Indians of Oklahoma Pokagon Band of Potawatomi Indians Delaware Tribe of Indians, Oklahoma Shawnee Tribe

Review Board

J. Scott Keller, Indiana Historic Preservation Review Board Anne Shaw, Indiana Historic Preservation Review Board Chandler Lighty, Indiana Historic Preservation Review Board Daniel Kloc, AIA, Indiana Historic Preservation Review Board April Sievert, Ph.D., Indiana Historic Preservation Review Board Jason Larrison, AIA, Indiana Historic Preservation Review Board Ryan Mueller, Deputy Director, Indiana Department of Natural Resources

Beth McCord, Indiana DNR-DHPA Chad Slider, Indiana DNR-DHPA Wade T. Tharp, Indiana DNR-DHPA