

JEFFERSON STREET



PROPOSED SITE PLAN
SCALE: 1" = 40'




PARKING SUMMARY:
74 TOTAL SPACES / 35 PARKING LOT # 30 (GARAGE)
6 ADA COMPLIANT SPACES


ALL 10-MIN HOUSES MEET VISIBILITY STANDARDS.

TYPE 2 BUILDINGS CONTAIN 5% (6) FULLY ACCESSIBLE UNITS


TYPE 1 BUILDINGS CONTAIN 2% (1) FULLY

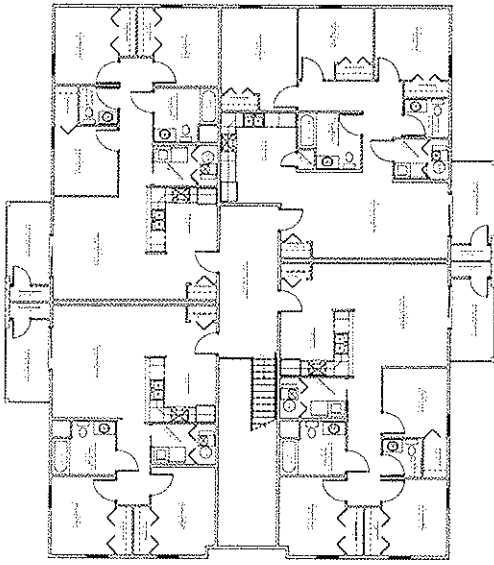


SECOND FLOOR
SCALE: 1/8" = 1'-0"

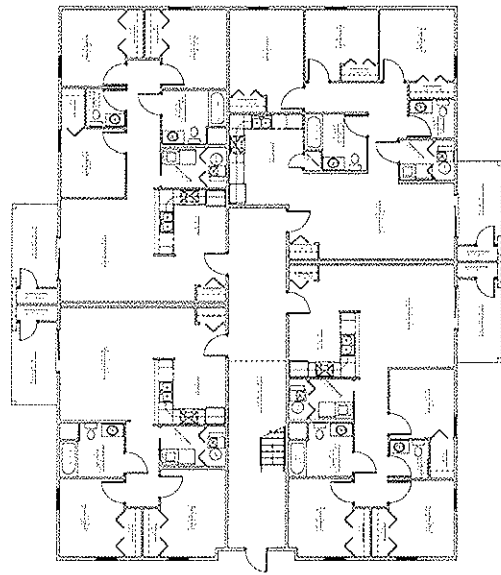


FIRST FLOOR
SCALE: 1/8" = 1'-0"

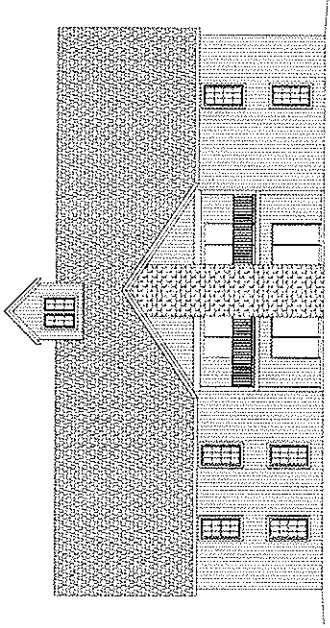


SIDE ELEVATION
SCALE: 1/8" = 1'-0"

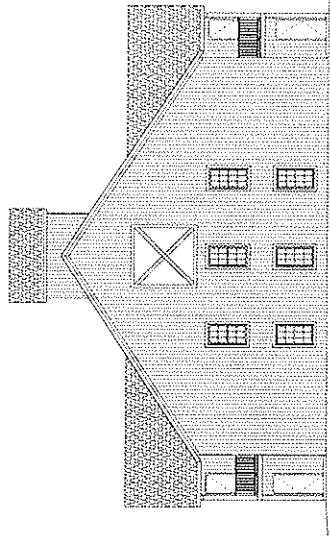


REAR ELEVATION
SCALE: 1/8" = 1'-0"

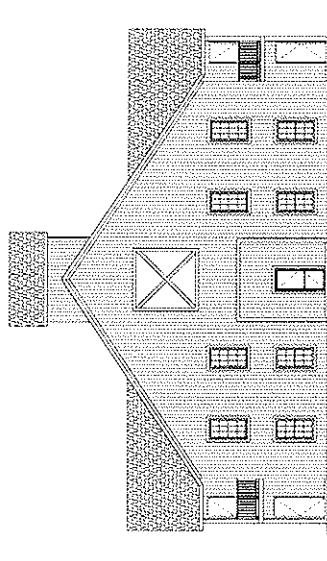


FRONT ELEVATION
SCALE: 1/8" = 1'-0"

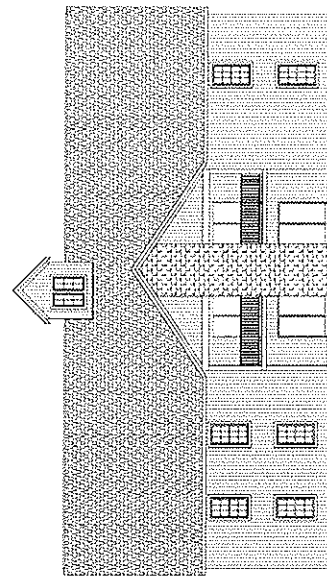


SIDE ELEVATION
SCALE: 1/8" = 1'-0"

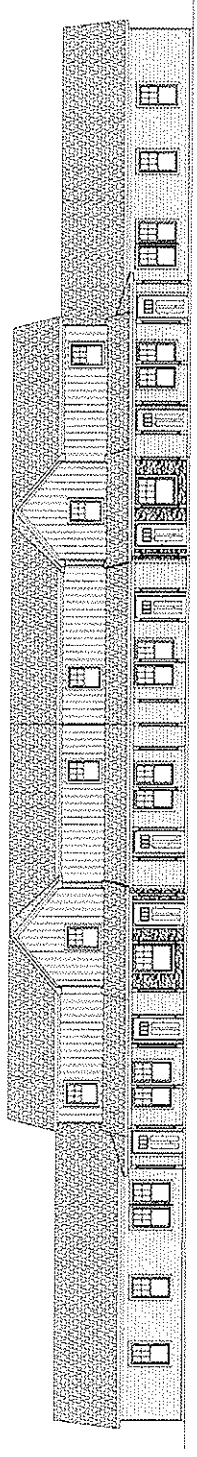


FRONT ELEVATION
SCALE: 1/8" = 1'-0"

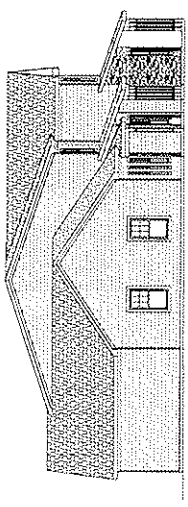

SIDE ELEVATION
SCALE: 1/8" = 1'-0"

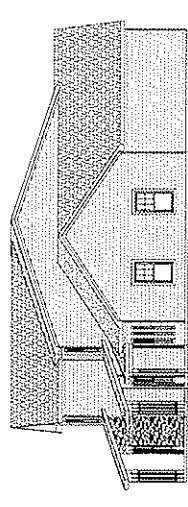

SIDE ELEVATION
SCALE: 1/8" = 1'-0"

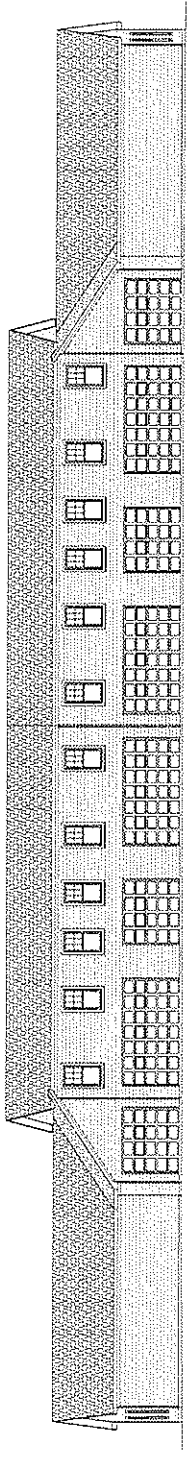

REAR ELEVATION
SCALE: 1/8" = 1'-0"

