



I:\4\7\2022 - 4:07:08 PM - I:\200035 - I65 ATL\09road\04 Design files\02 DGN\Plans\200035_29_Sht_Xsec_Line PR-Q.dgn

RECOMMENDED FOR APPROVAL _____	DESIGN ENGINEER _____	DATE _____
DESIGNED: AMD _____	DRAWN: JJP _____	
CHECKED: DJG _____	CHECKED: DJG _____	

INDIANA
DEPARTMENT OF TRANSPORTATION

CROSS SECTIONS
STA. 546+00 TO STA. 546+50 "PR-Q"

HORIZONTAL SCALE 1" = 10'	BRIDGE FILE N/A
VERTICAL SCALE 1" = 10'	DESIGNATION 1700135
SURVEY BOOK Electronic	SHEETS 124 of 246
CONTRACT R-41529	PROJECT 1700135

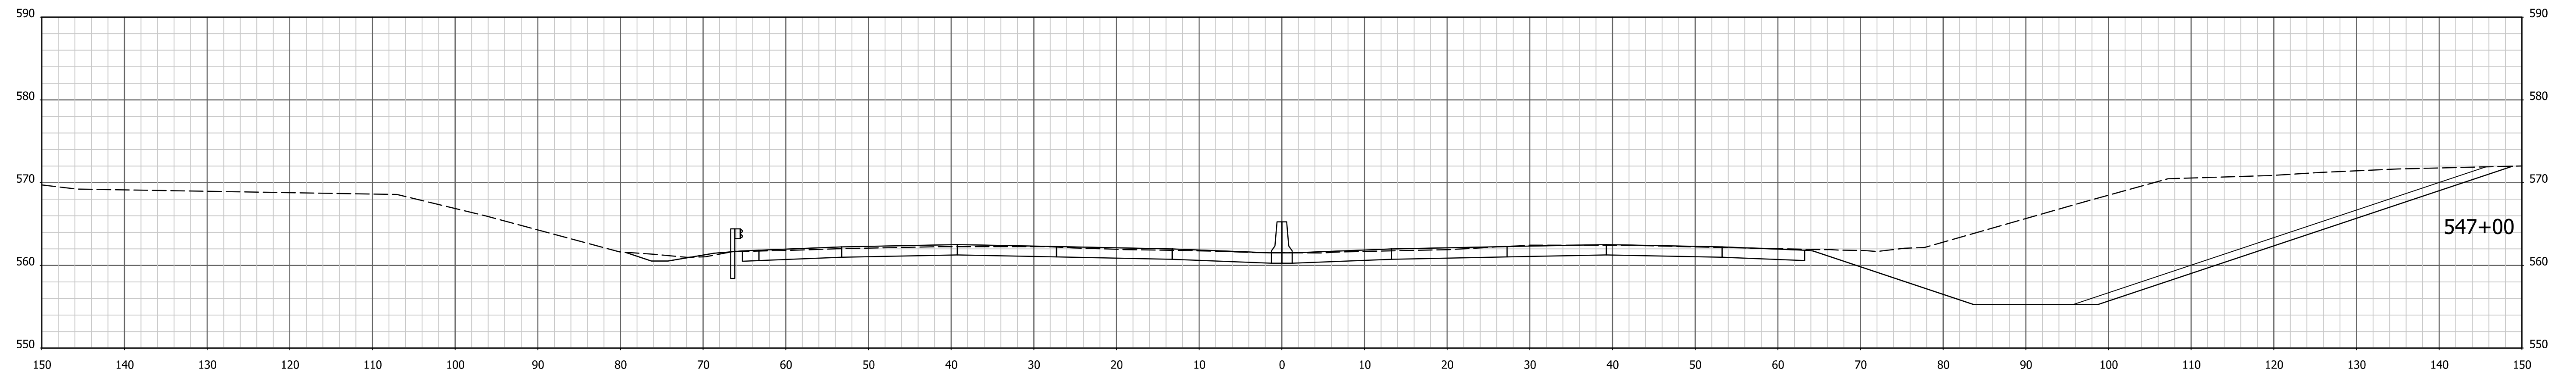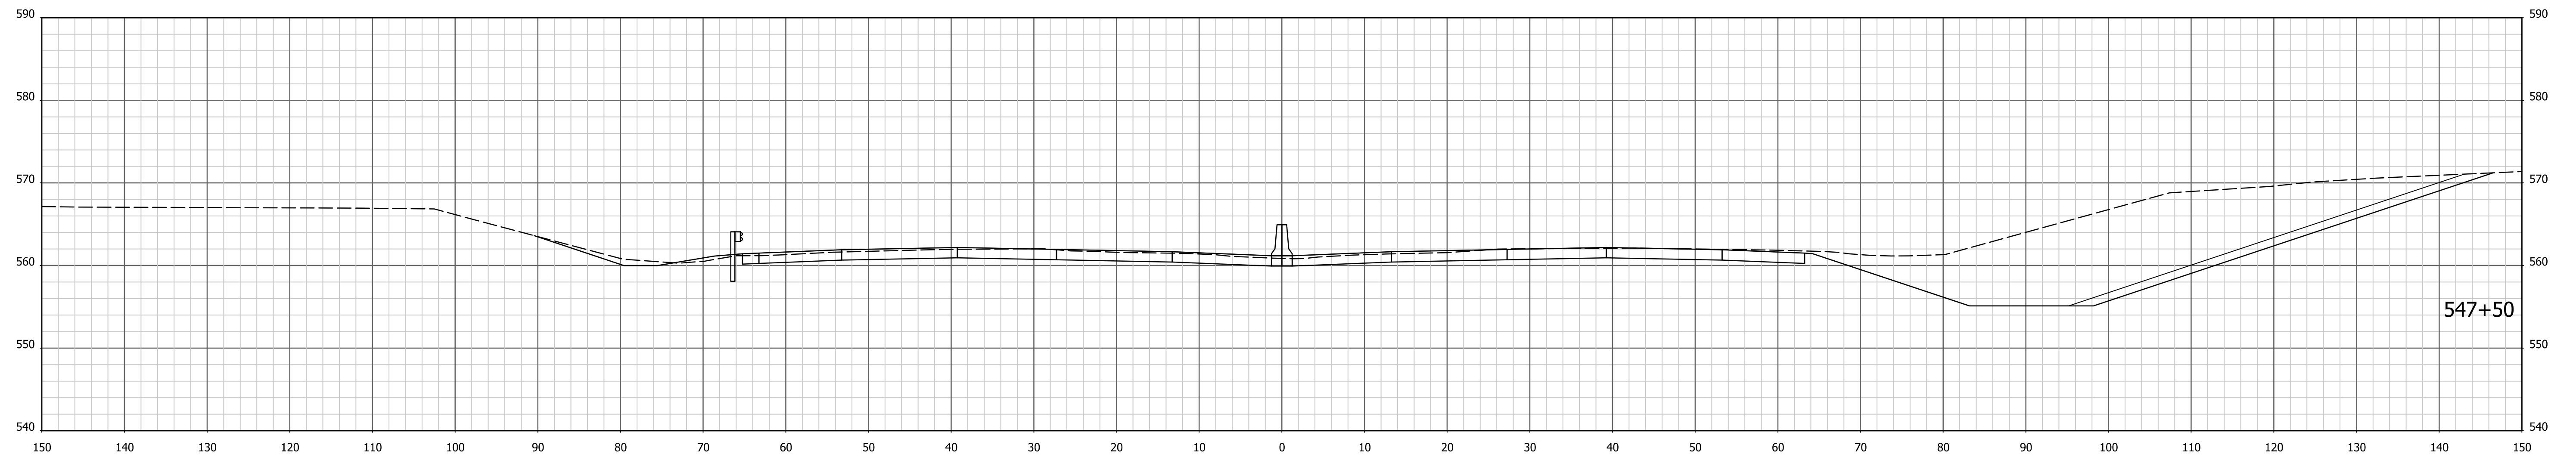



I:\4772022 - 4:07:10 PM - I65 ATL\09road\04 Design files\02 DGN\Plans\200035_29_Sht_Xsec_Line PR-Q.dgn

RECOMMENDED FOR APPROVAL _____	DESIGN ENGINEER _____	DATE _____
DESIGNED: AMD _____	DRAWN: JJP _____	
CHECKED: DJG _____	CHECKED: DJG _____	

INDIANA
DEPARTMENT OF TRANSPORTATION

CROSS SECTIONS
STA. 547+00 TO STA. 547+50 "PR-Q"

HORIZONTAL SCALE 1" = 10'	BRIDGE FILE N/A
VERTICAL SCALE 1" = 10'	DESIGNATION 1700135
SURVEY BOOK Electronic	SHEETS 125 of 246
CONTRACT R-41529	PROJECT 1700135

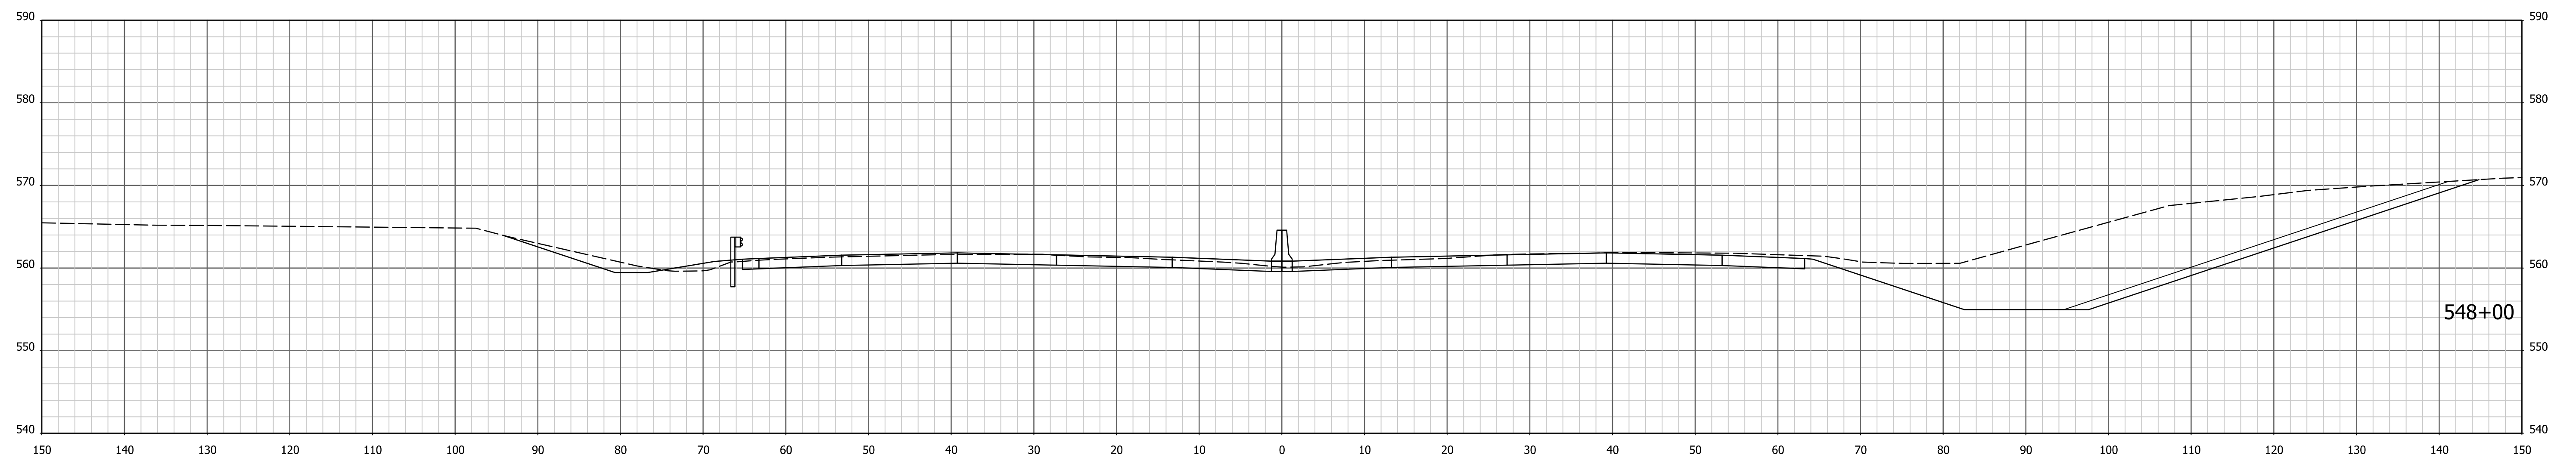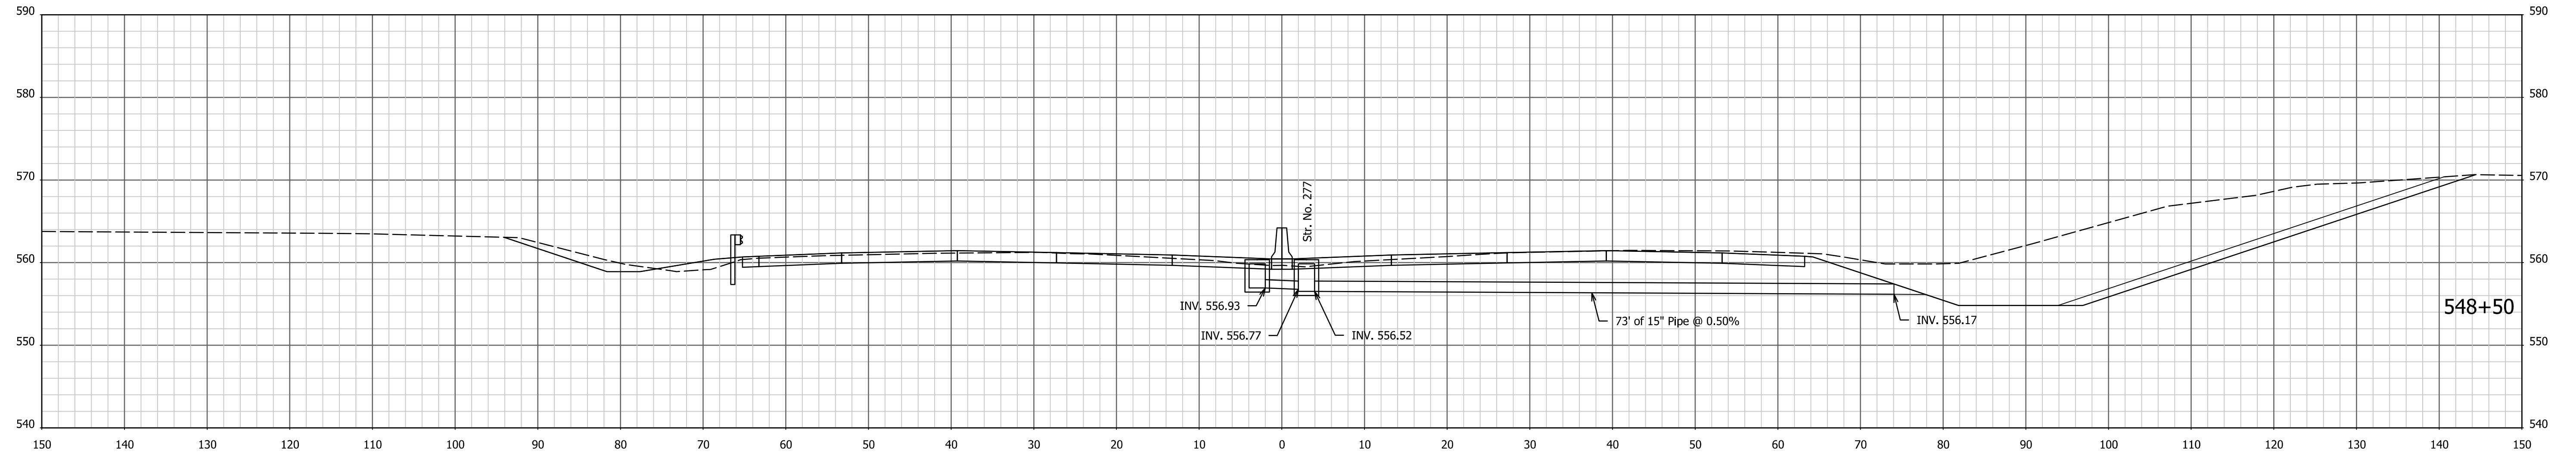



I:\4\7\2022 - 4:07:11 PM - I65 ATL\09road\04 Design files\02 DGN\Plans\200035_29_Sht_Xsec_Line PR-Q.dgn

RECOMMENDED FOR APPROVAL _____	DESIGN ENGINEER _____	DATE _____
DESIGNED: AMD _____	DRAWN: JJP _____	
CHECKED: DJG _____	CHECKED: DJG _____	

INDIANA
DEPARTMENT OF TRANSPORTATION

CROSS SECTIONS
STA. 548+00 TO STA. 548+50 "PR-Q"

HORIZONTAL SCALE 1" = 10'	BRIDGE FILE N/A
VERTICAL SCALE 1" = 10'	DESIGNATION 1700135
SURVEY BOOK Electronic	SHEETS 126 of 246
CONTRACT R-41529	PROJECT 1700135

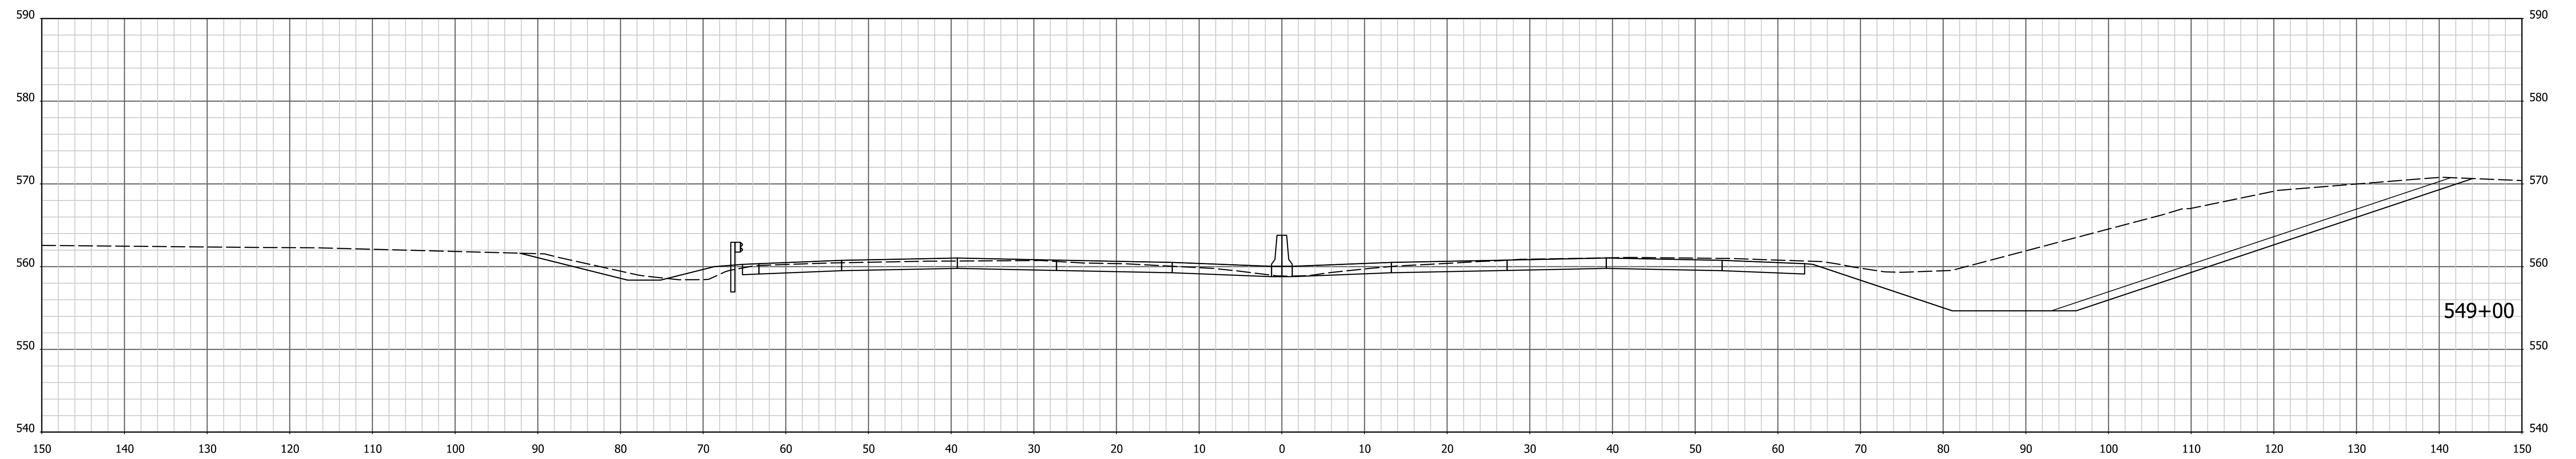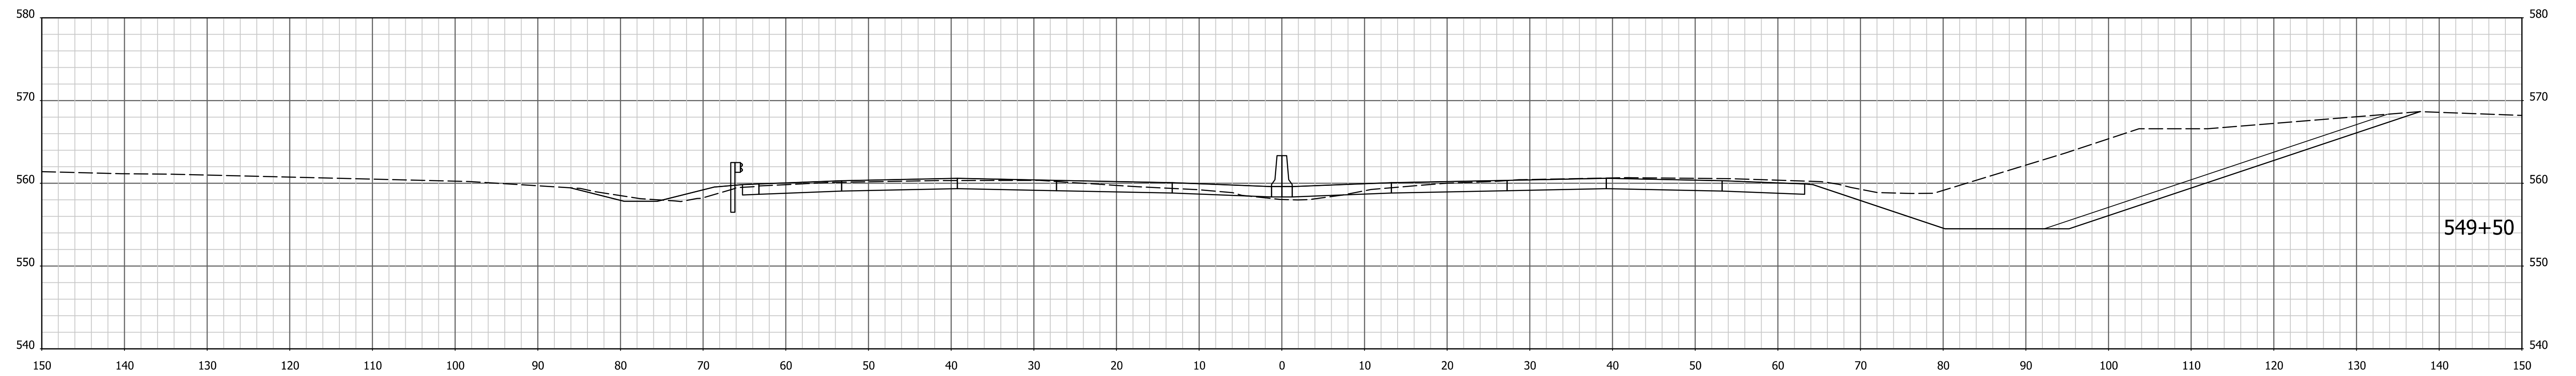

1/4/7/2022 4:07:13 PM I:\200035 - I65 ATL\09road\04 Design files\02 DGN\Plans\200035_29_Sht_Xsec_Line PR-Q.dgn




RECOMMENDED FOR APPROVAL _____
 DESIGN ENGINEER _____ DATE _____

DESIGNED: AMD _____ DRAWN: JJP _____
 CHECKED: DJG _____ CHECKED: DJG _____

INDIANA
 DEPARTMENT OF TRANSPORTATION

CROSS SECTIONS
 STA. 549+00 TO STA. 549+50 "PR-Q"

HORIZONTAL SCALE 1" = 10'	BRIDGE FILE N/A
VERTICAL SCALE 1" = 10'	DESIGNATION 1700135
SURVEY BOOK Electronic	SHEETS 127 of 246
CONTRACT R-41529	PROJECT 1700135

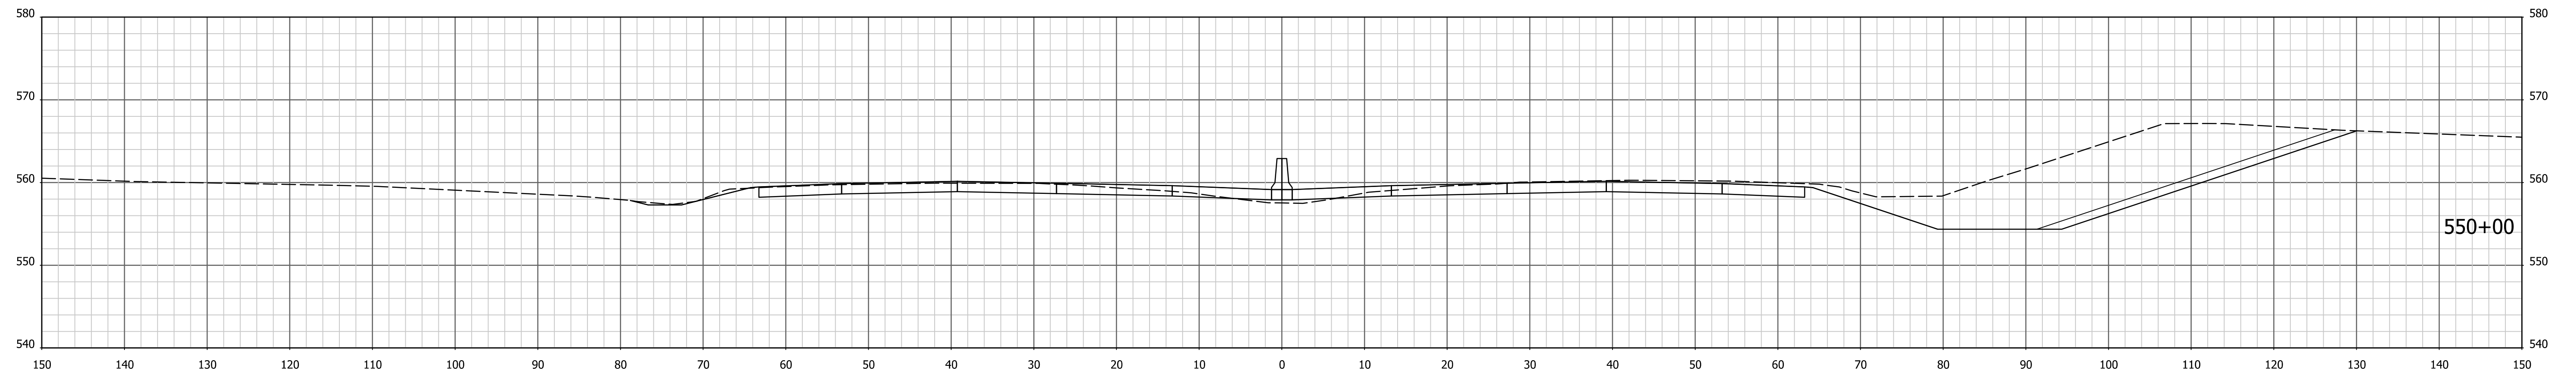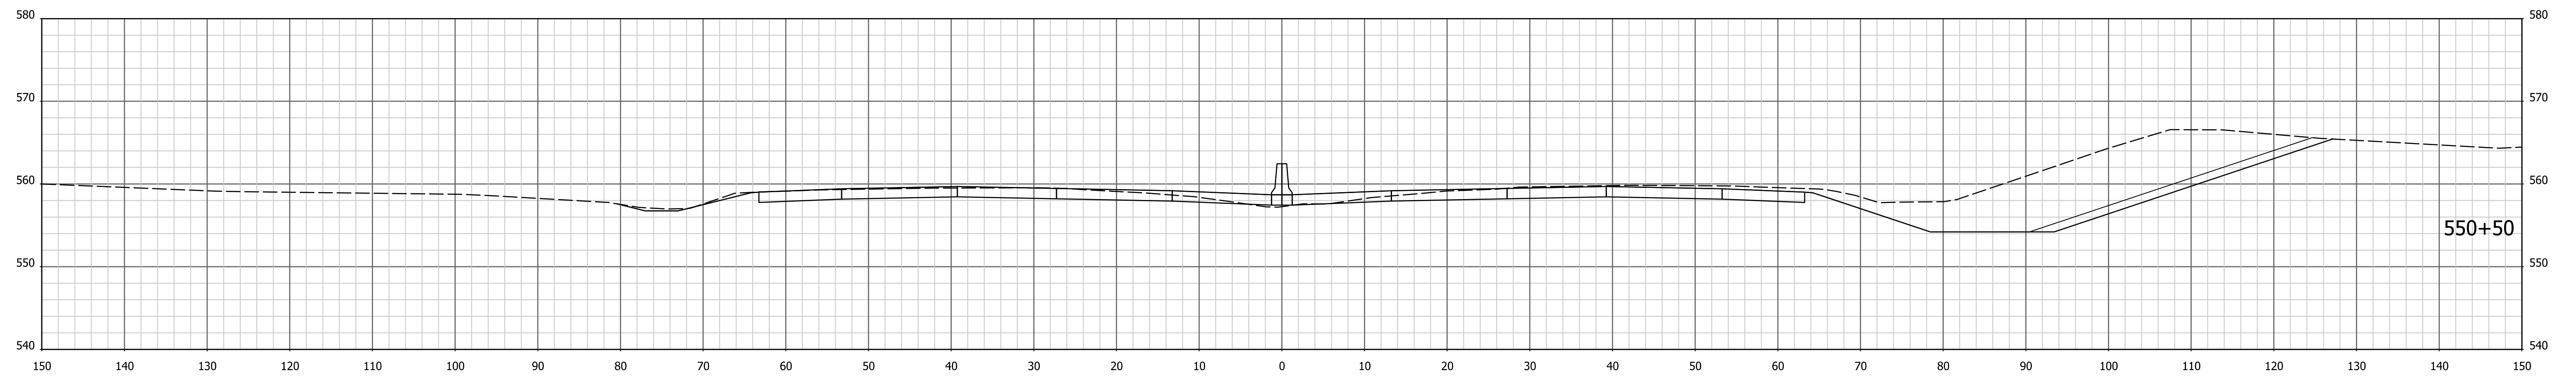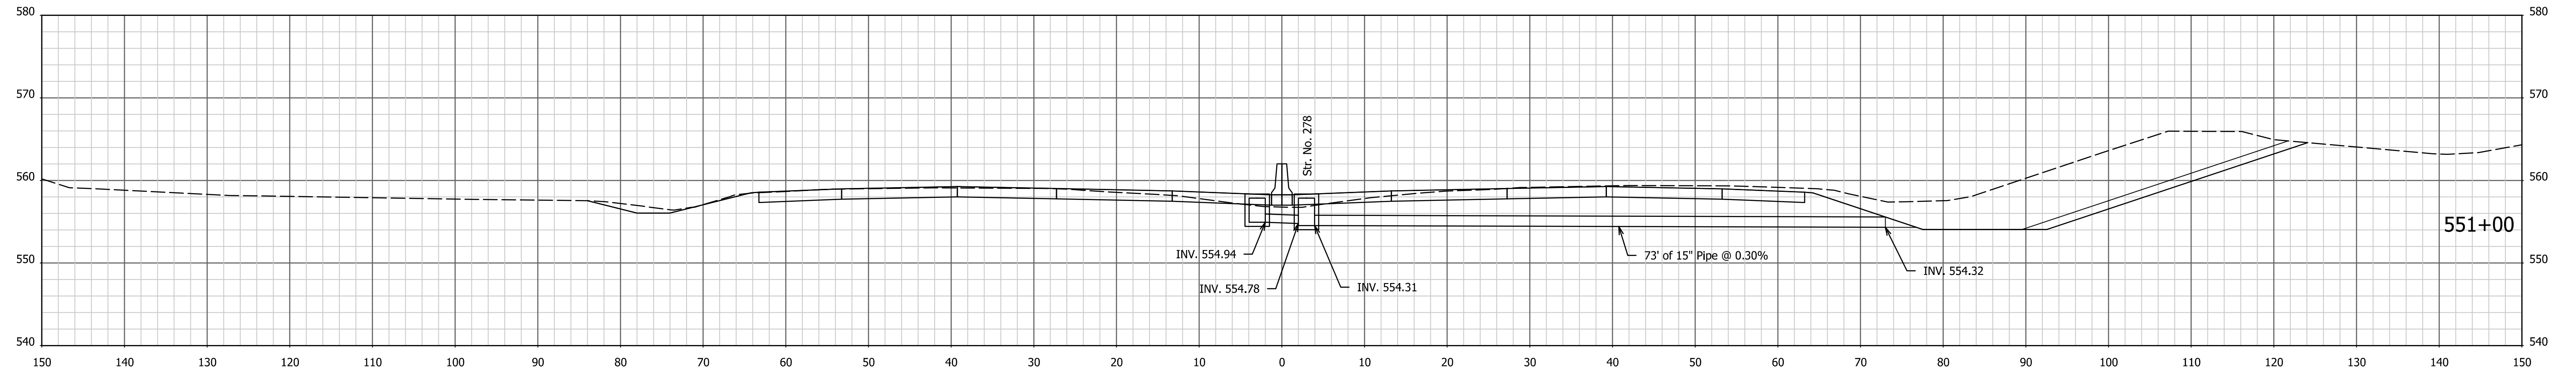

1/4/7/2022 4:07:14 PM I:\200035 - I65 ATL\09road\04 Design files\02 DGN\Plans\200035_29_Sht_Xsec_Line PR-Q.dgn


RECOMMENDED FOR APPROVAL _____
 DESIGN ENGINEER _____ DATE _____

DESIGNED: AMD _____ DRAWN: JJP _____
 CHECKED: DJG _____ CHECKED: DJG _____


INDIANA
 DEPARTMENT OF TRANSPORTATION

CROSS SECTIONS
 STA. 550+00 TO STA. 551+00 "PR-Q"

HORIZONTAL SCALE	BRIDGE FILE
1" = 10'	N/A
VERTICAL SCALE	DESIGNATION
1" = 10'	1700135
SURVEY BOOK	SHEETS
Electronic	128 of 246
CONTRACT	PROJECT
R-41529	1700135

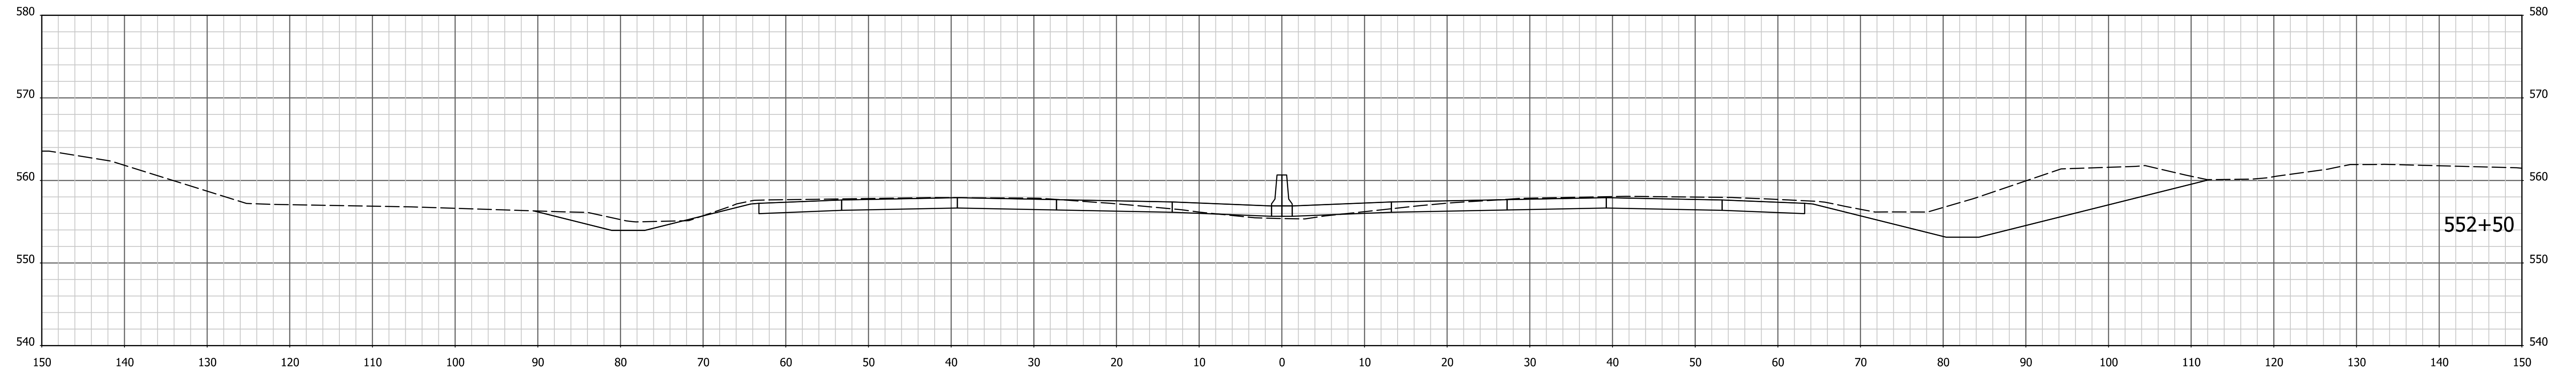


552+50

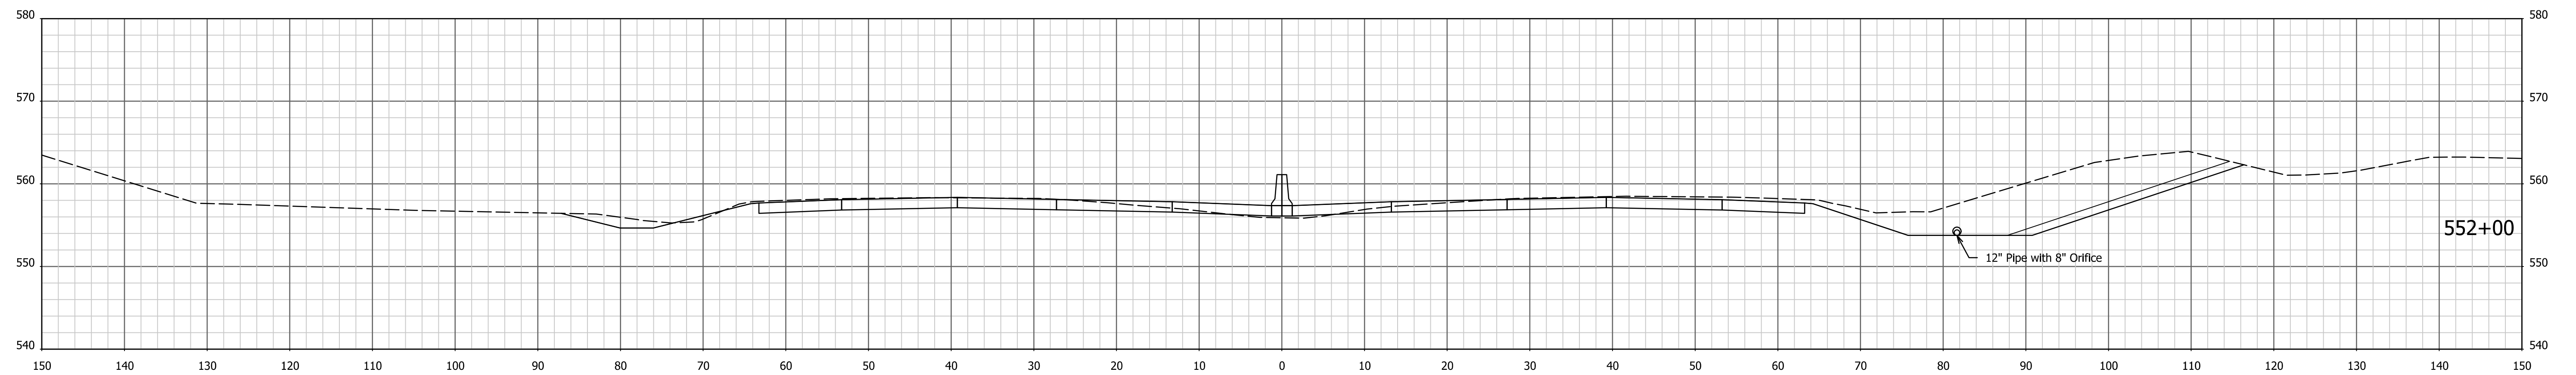

552+00

12" Pipe with 8" Orifice

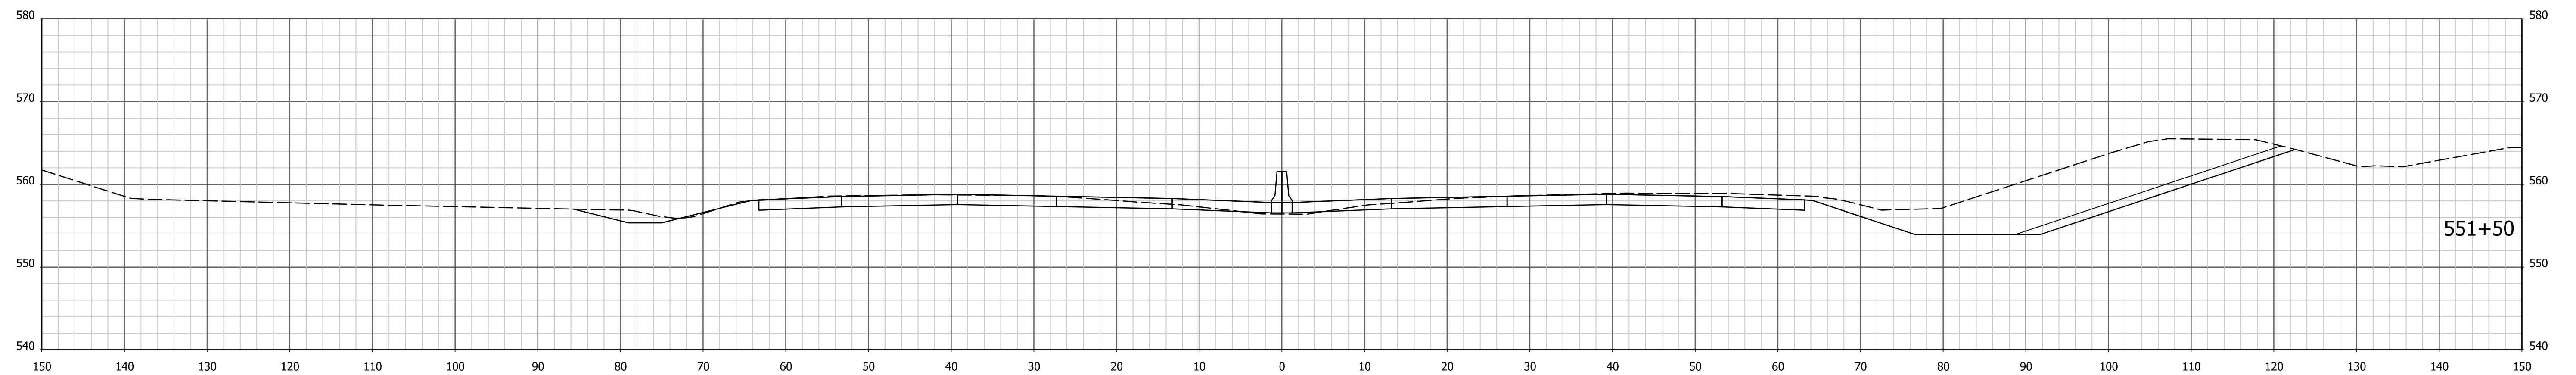

551+50

1/4/7/2022 4:07:16 PM I:\200035 - I65 ATL\09road\04 Design files\02 DGN\Plans\200035_29_Sht_Xsec_Line PR-Q.dgn




RECOMMENDED FOR APPROVAL _____
DESIGN ENGINEER DATE

DESIGNED: AMD DRAWN: JJP
CHECKED: DJG CHECKED: DJG

INDIANA
DEPARTMENT OF TRANSPORTATION

CROSS SECTIONS
STA. 551+50 TO STA. 552+50 "PR-Q"

HORIZONTAL SCALE 1" = 10'	BRIDGE FILE N/A
VERTICAL SCALE 1" = 10'	DESIGNATION 1700135
SURVEY BOOK Electronic	SHEETS 129 of 246
CONTRACT R-41529	PROJECT 1700135

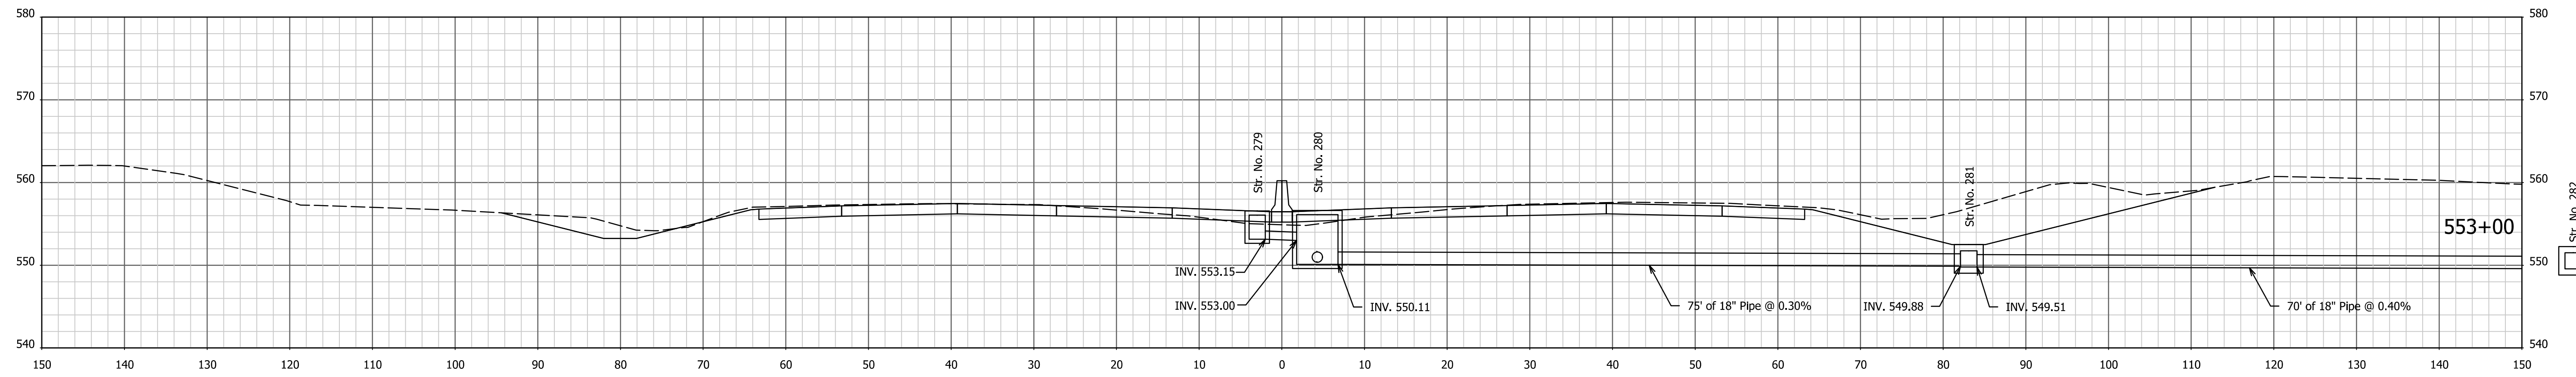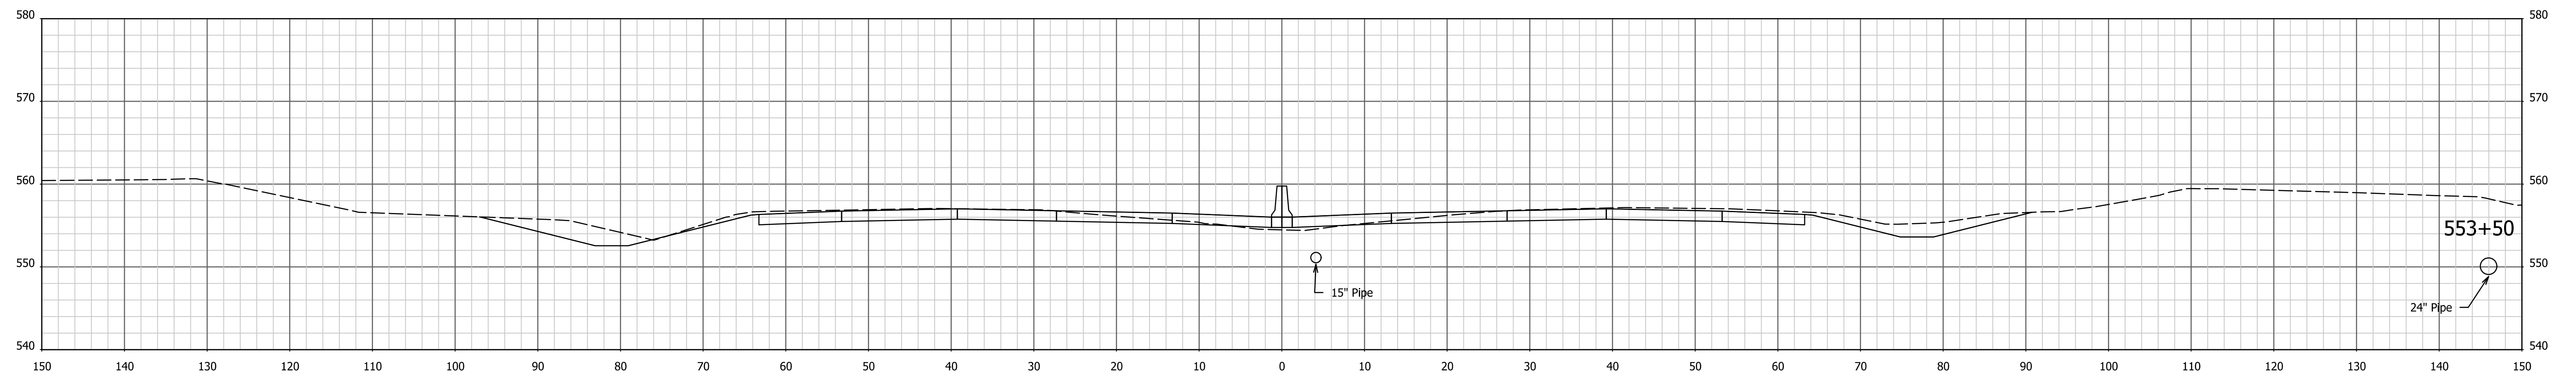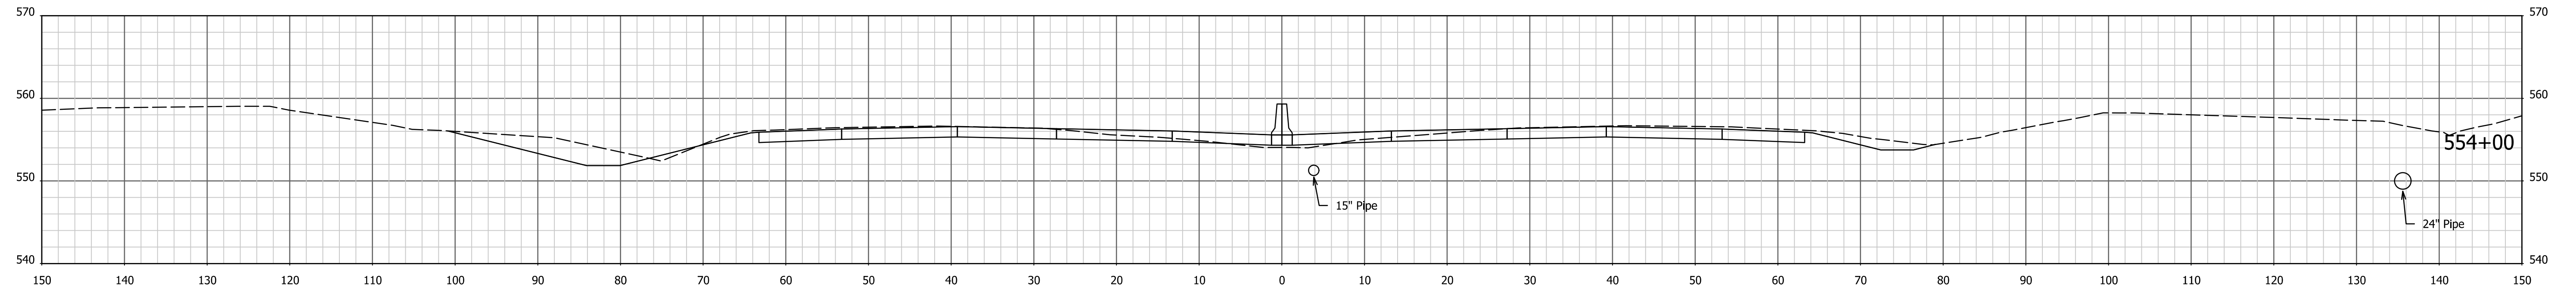




I:\4\7\2022 - 4:07:18 PM - I65 ATL\09road\04 Design files\02 DGN\Plans\200035_29_Sht_Xsec_Line PR-Q.dgn

RECOMMENDED FOR APPROVAL _____	DESIGN ENGINEER _____	DATE _____
DESIGNED: AMD _____	DRAWN: JJP _____	
CHECKED: DJG _____	CHECKED: DJG _____	

**INDIANA
DEPARTMENT OF TRANSPORTATION**

CROSS SECTIONS
STA. 553+00 TO STA. 554+00 "PR-Q"

HORIZONTAL SCALE 1" = 10'	BRIDGE FILE N/A
VERTICAL SCALE 1" = 10'	DESIGNATION 1700135
SURVEY BOOK Electronic	SHEETS 130 of 246
CONTRACT R-41529	PROJECT 1700135

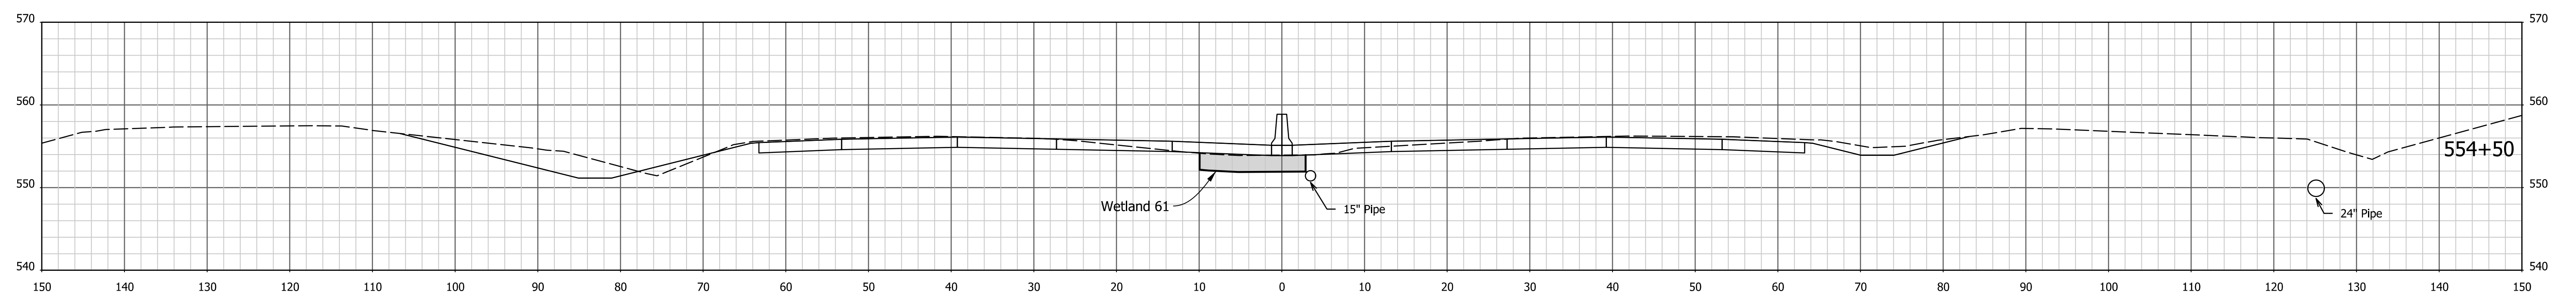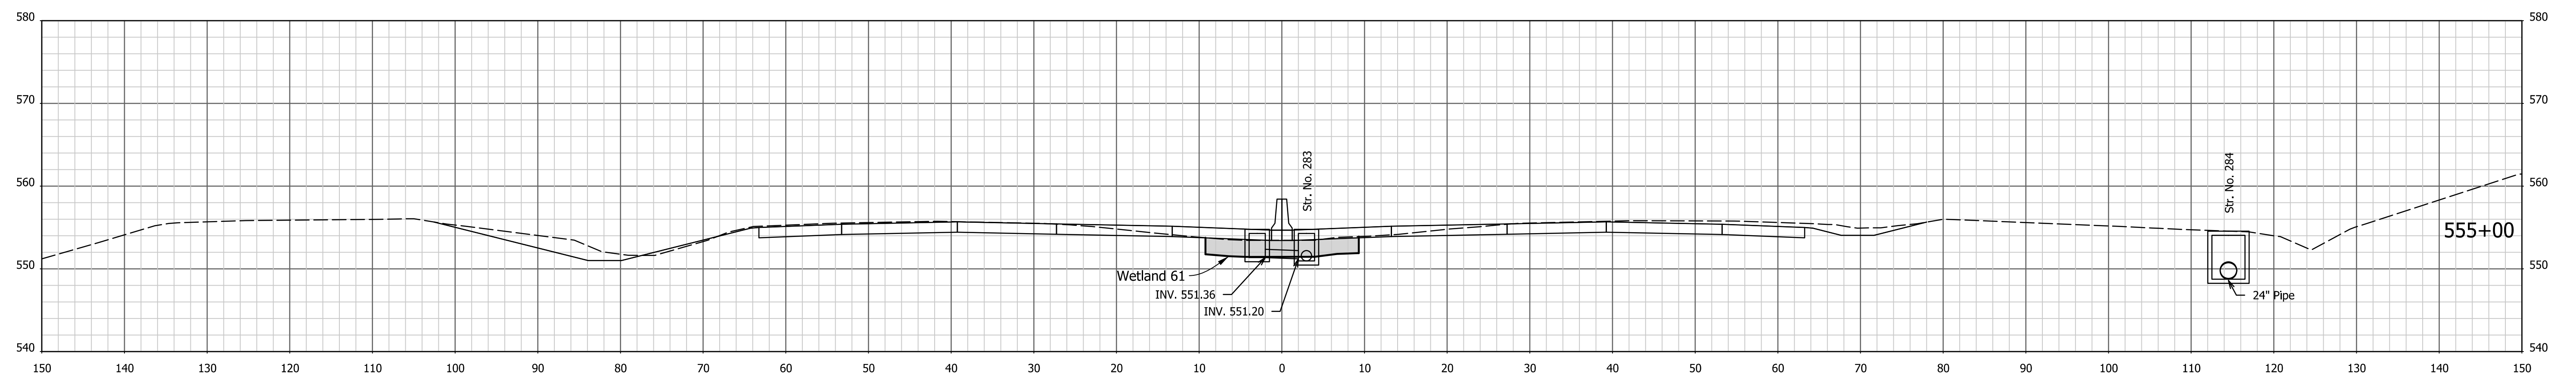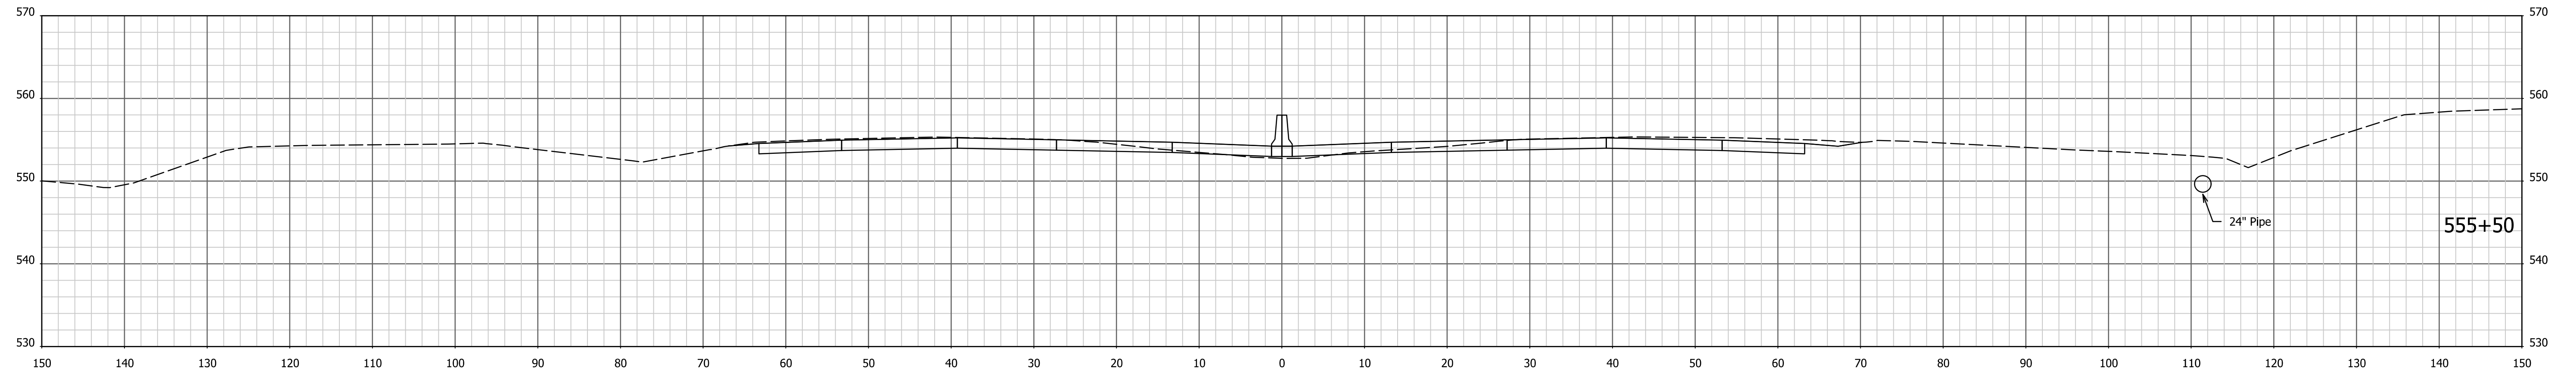




I:\4772022 - 4:07:19 PM - I65 ATL\Opproad\04 Design files\02 DGN\Plans\200035_29_Sht_Xsec_Line PR-Q.dgn

RECOMMENDED FOR APPROVAL _____	DESIGN ENGINEER _____	DATE _____
DESIGNED: AMD _____	DRAWN: JJP _____	
CHECKED: DJG _____	CHECKED: DJG _____	

**INDIANA
DEPARTMENT OF TRANSPORTATION**

CROSS SECTIONS
STA. 554+50 TO STA. 555+50 "PR-Q"

HORIZONTAL SCALE 1" = 10'	BRIDGE FILE N/A
VERTICAL SCALE 1" = 10'	DESIGNATION 1700135
SURVEY BOOK Electronic	SHEETS 131 of 246
CONTRACT R-41529	PROJECT 1700135

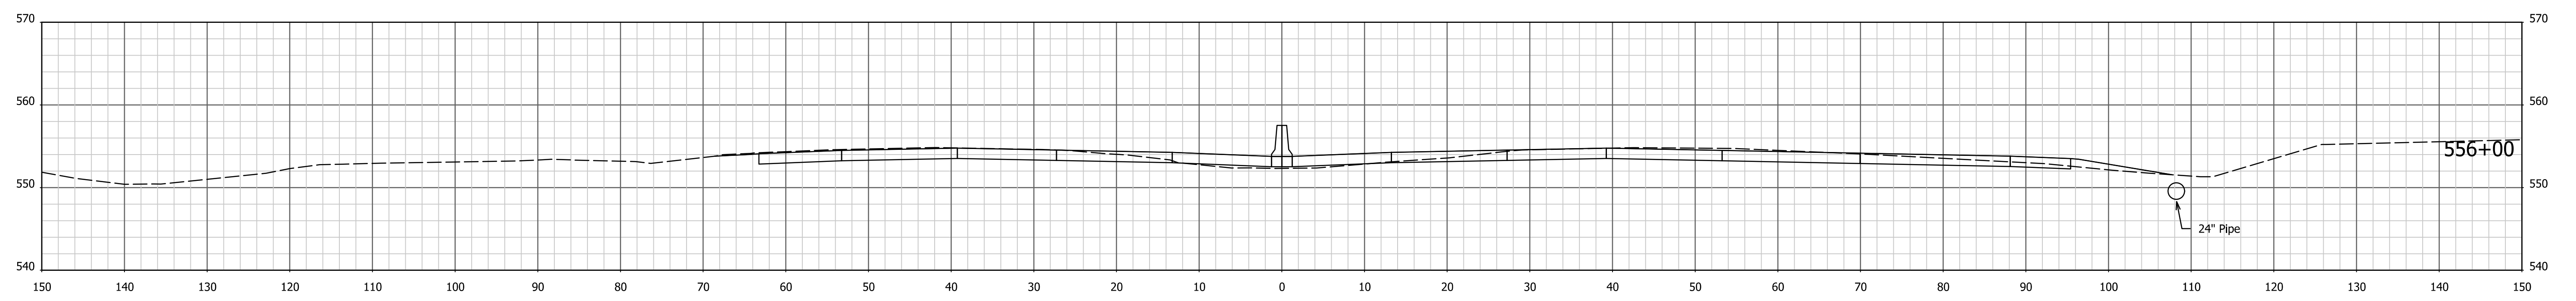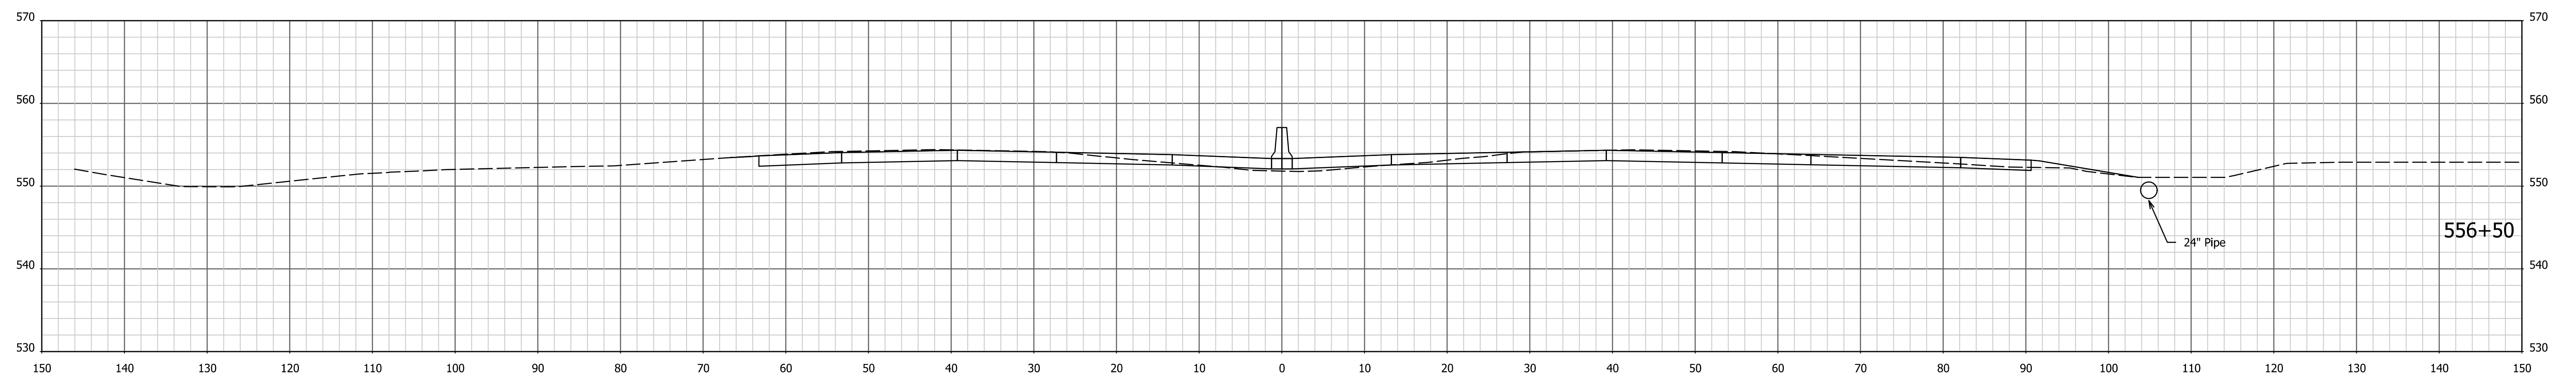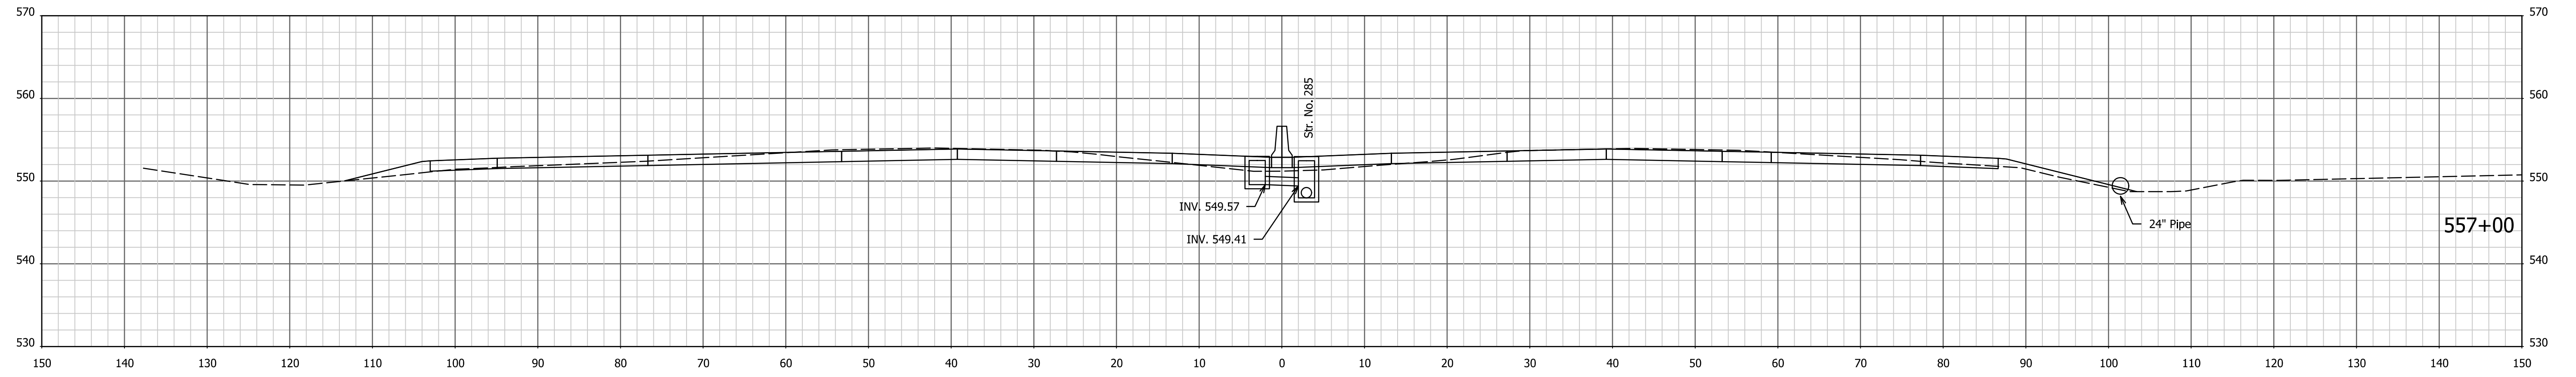




1/4/7/2022 4:07:21 PM I:\200035 - I65 ATL\prroad\04 Design files\02 DGN\Plans\200035_29_Sht_Xsec_Line PR-Q.dgn

RECOMMENDED FOR APPROVAL _____	DESIGN ENGINEER _____	DATE _____
DESIGNED: AMD _____	DRAWN: JJP _____	
CHECKED: DJG _____	CHECKED: DJG _____	

**INDIANA
DEPARTMENT OF TRANSPORTATION**

CROSS SECTIONS
STA. 556+00 TO STA. 557+00 "PR-Q"

HORIZONTAL SCALE 1" = 10'	BRIDGE FILE N/A
VERTICAL SCALE 1" = 10'	DESIGNATION 1700135
SURVEY BOOK Electronic	SHEETS 132 of 246
CONTRACT R-41529	PROJECT 1700135

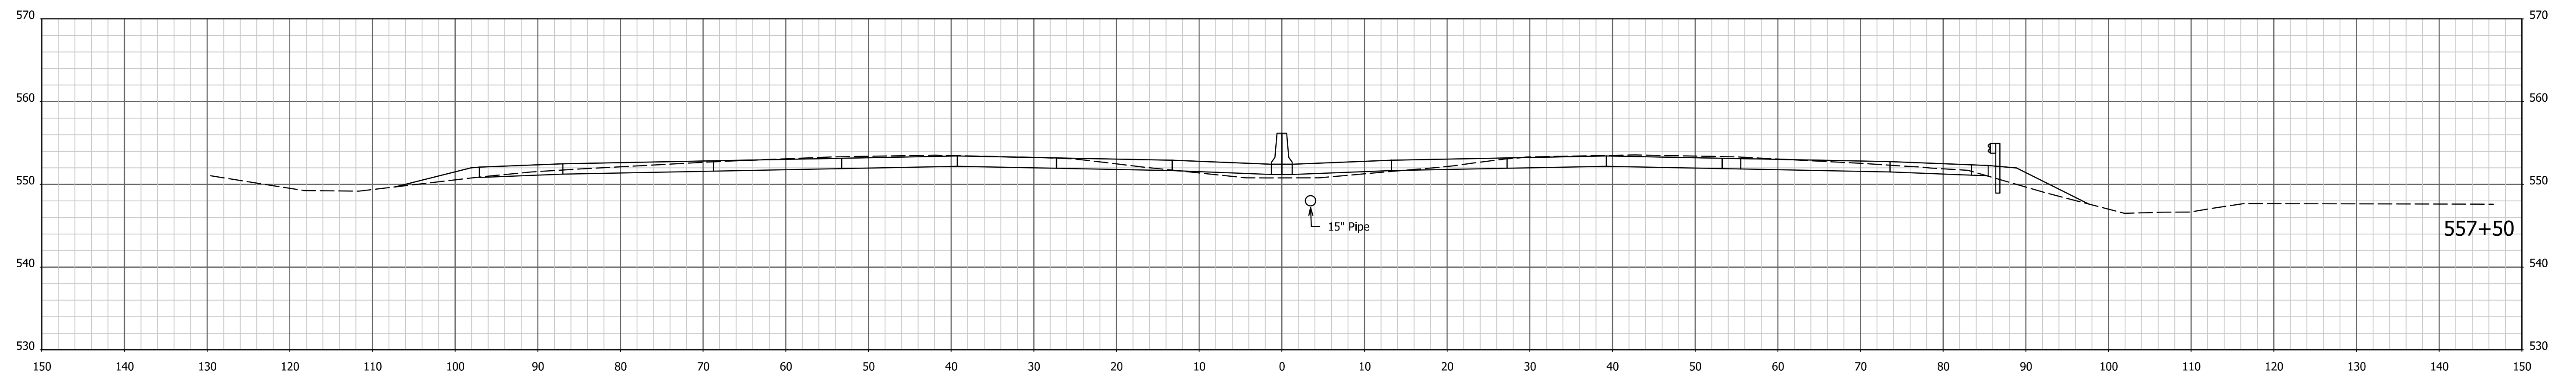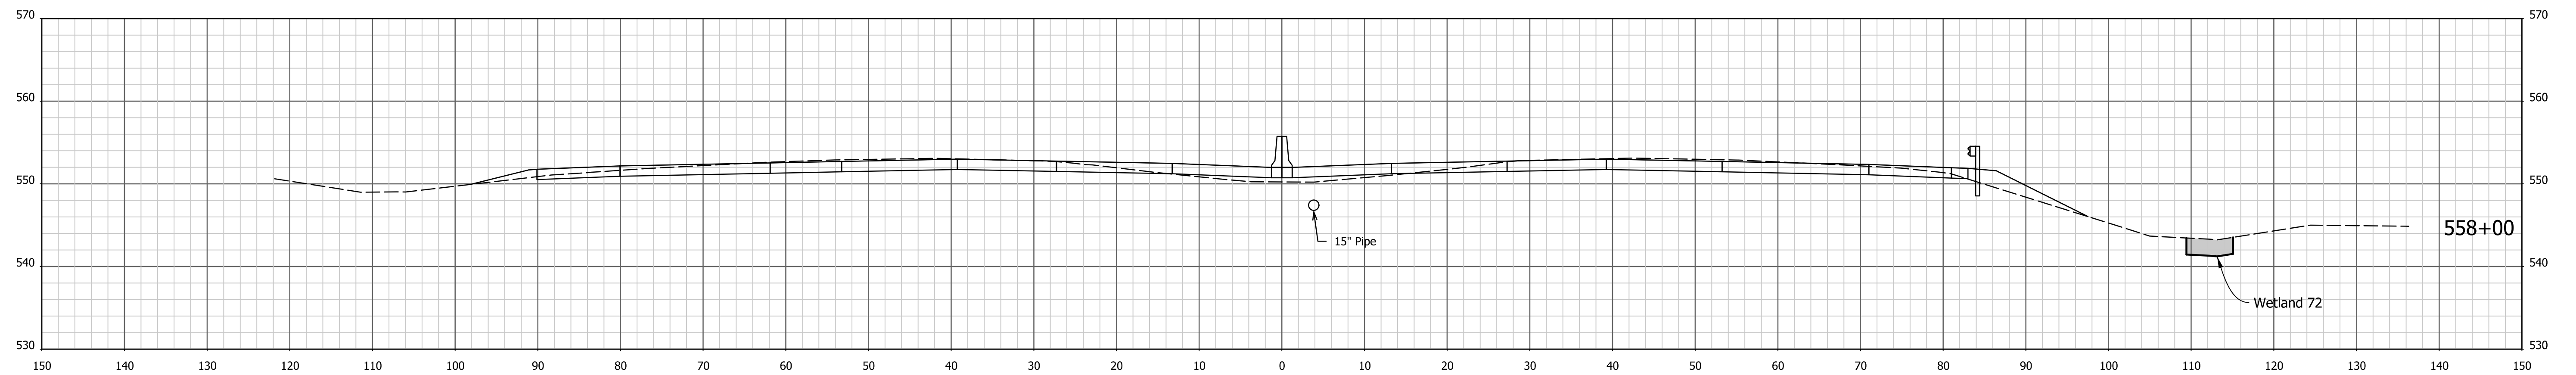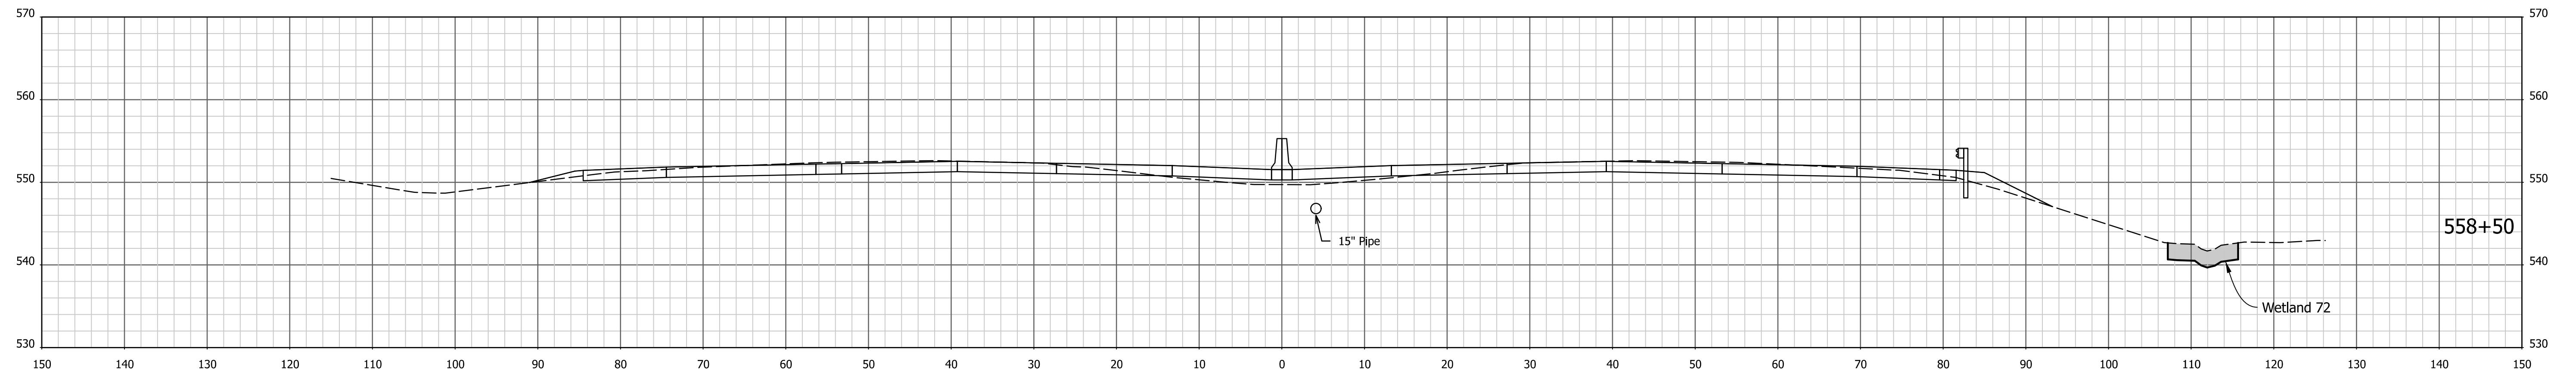




1/4/7/2022 4:07:23 PM I:\200035 - I65 ATL\p\road\04 Design files\02 DGN\Plans\200035_29_Sht_Xsec_Line PR-Q.dgn

RECOMMENDED FOR APPROVAL _____	DESIGN ENGINEER _____	DATE _____
DESIGNED: AMD _____	DRAWN: JJP _____	
CHECKED: DJG _____	CHECKED: DJG _____	

**INDIANA
DEPARTMENT OF TRANSPORTATION**

CROSS SECTIONS
STA. 557+50 TO STA. 558+50 "PR-Q"

HORIZONTAL SCALE 1" = 10'	BRIDGE FILE N/A
VERTICAL SCALE 1" = 10'	DESIGNATION 1700135
SURVEY BOOK Electronic	SHEETS 133 of 246
CONTRACT R-41529	PROJECT 1700135

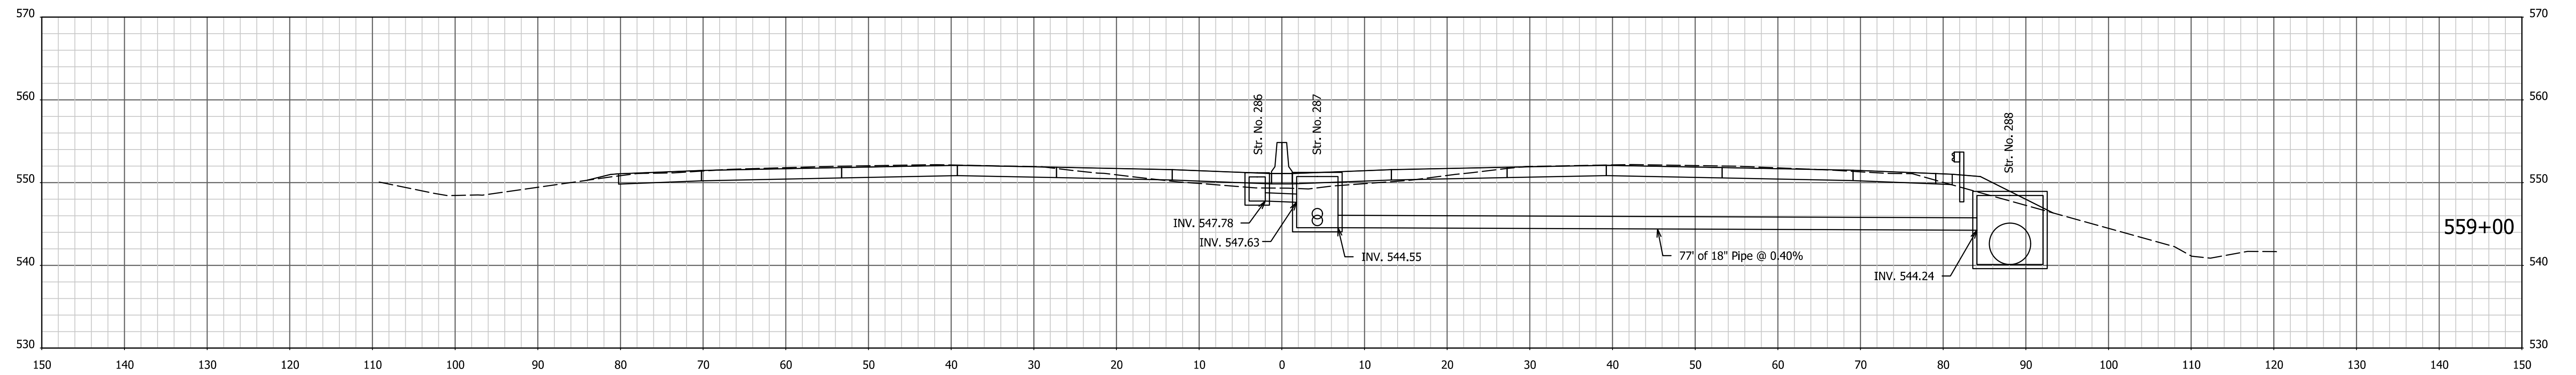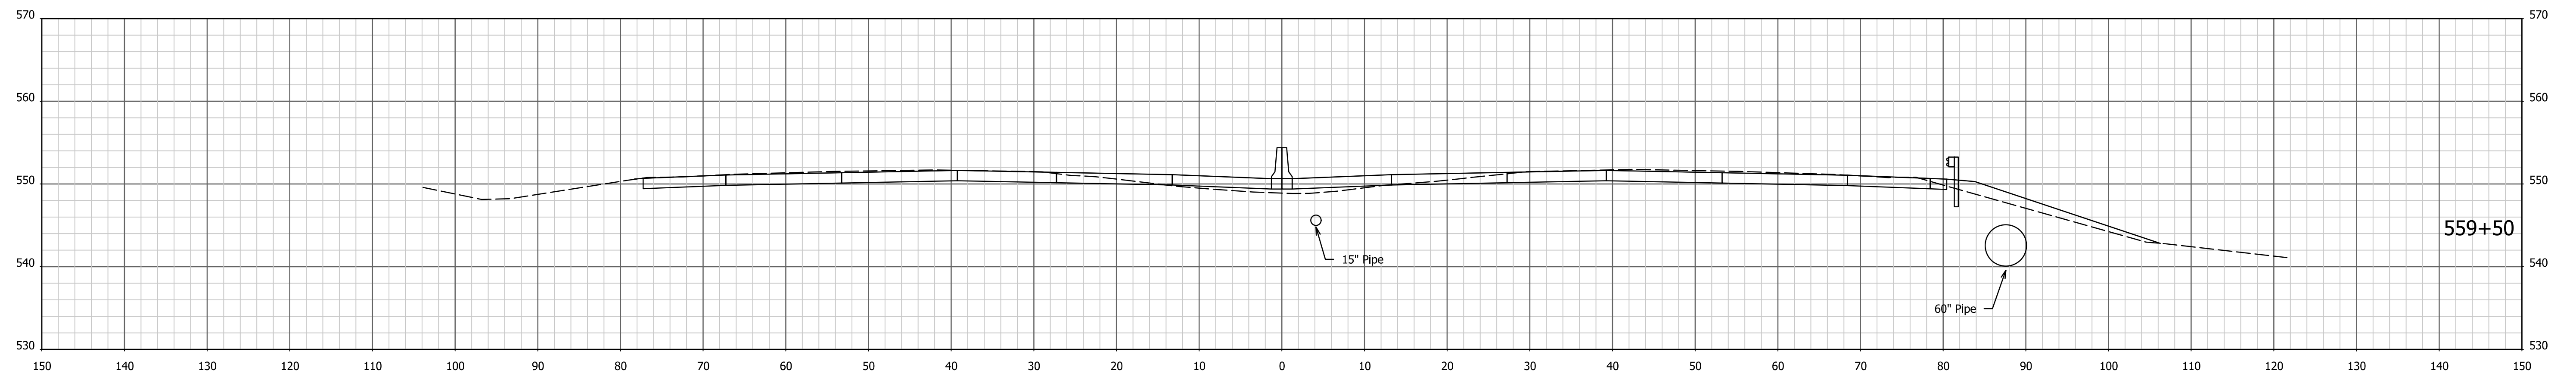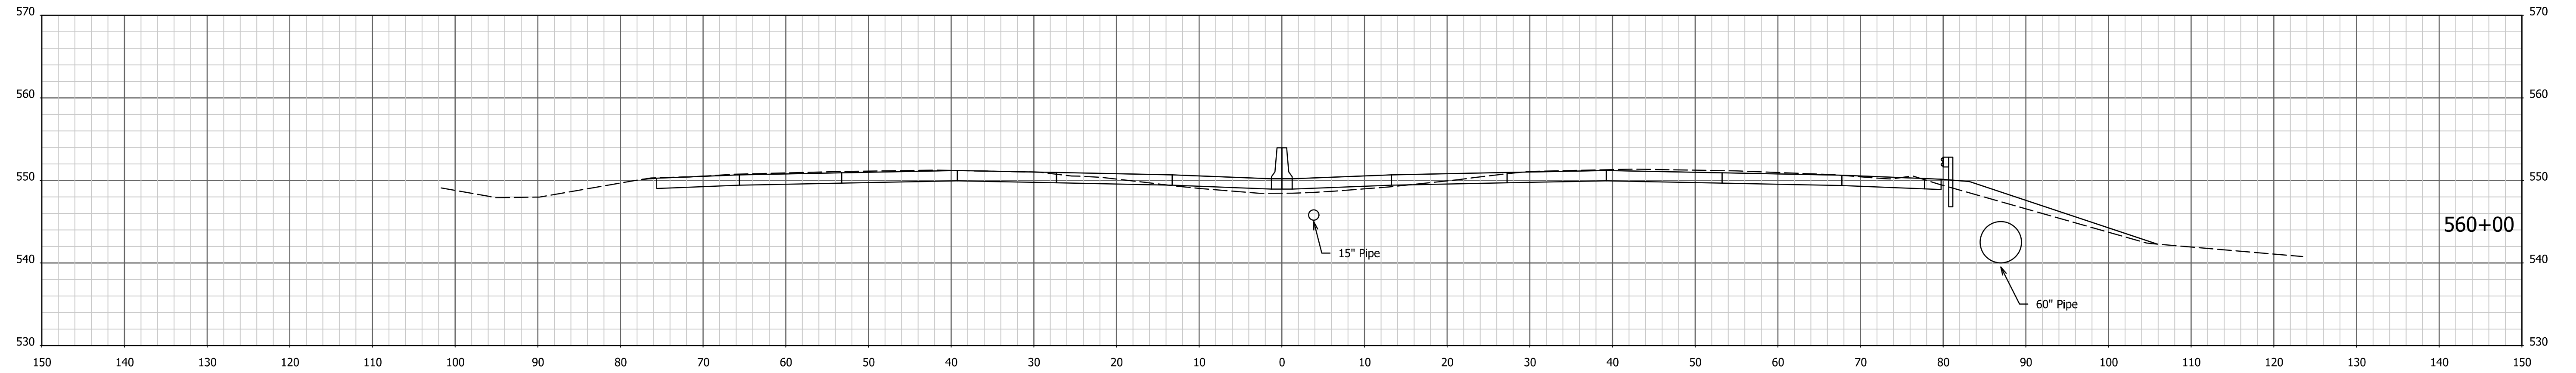



1/4/7/2022 4:07:24 PM I:\200035 - I65 ATL\09road\04 Design files\02 DGN\Plans\200035_29_Sht_Xsec_Line PR-Q.dgn

RECOMMENDED FOR APPROVAL _____
 DESIGN ENGINEER _____ DATE _____
 DESIGNED: AMD DRAWN: JJP
 CHECKED: DJG CHECKED: DJG

INDIANA
 DEPARTMENT OF TRANSPORTATION

CROSS SECTIONS
 STA. 559+00 TO STA. 560+00 "PR-Q"

HORIZONTAL SCALE 1" = 10'	BRIDGE FILE N/A
VERTICAL SCALE 1" = 10'	DESIGNATION 1700135
SURVEY BOOK ELECTRONIC CONTRACT R-41529	SHEETS 134 of 246 PROJECT 1700135

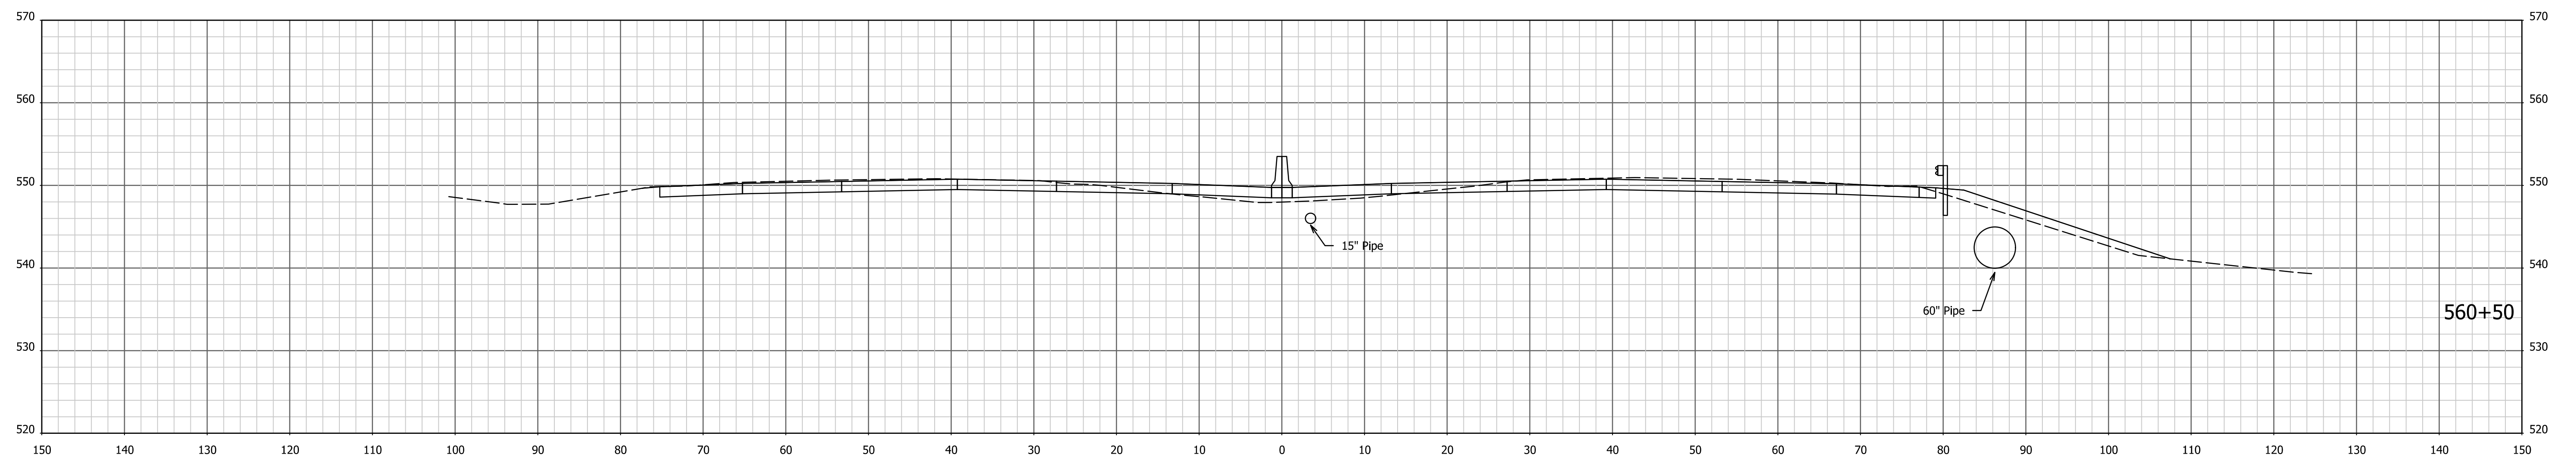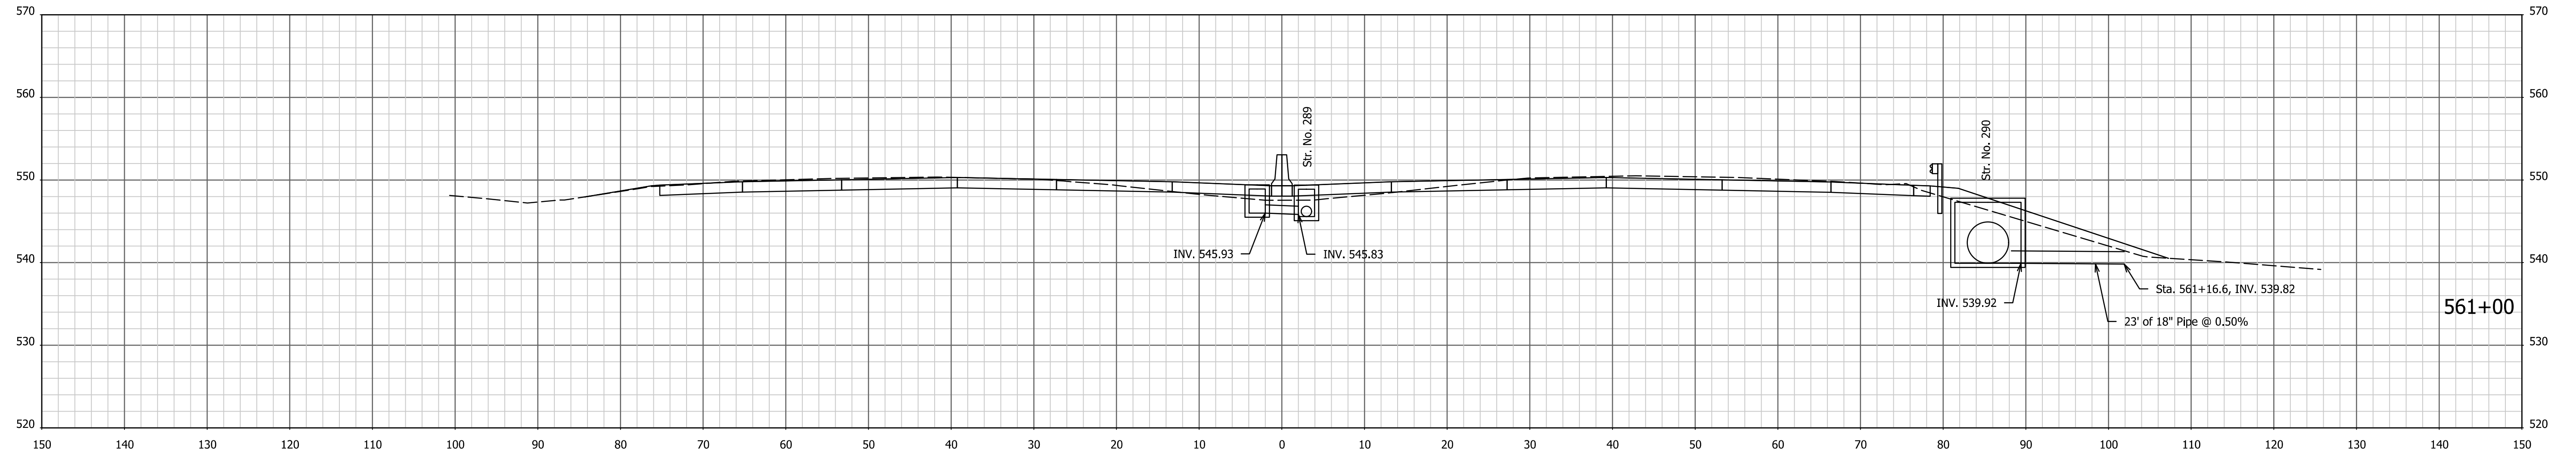



1/4/7/2022 4:07:26 PM I:\200035 - I65 ATL\p\road\04 Design files\02 DGN\Plans\200035_29_Sht_Xsec_Line PR-Q.dgn

RECOMMENDED FOR APPROVAL _____	DESIGN ENGINEER _____	DATE _____
DESIGNED: AMD _____	DRAWN: JJP _____	
CHECKED: DJG _____	CHECKED: DJG _____	

INDIANA
DEPARTMENT OF TRANSPORTATION

CROSS SECTIONS
STA. 560+50 TO STA. 561+00 "PR-Q"

HORIZONTAL SCALE 1" = 10'	BRIDGE FILE N/A
VERTICAL SCALE 1" = 10'	DESIGNATION 1700135
SURVEY BOOK Electronic	SHEETS 135 of 246
CONTRACT R-41529	PROJECT 1700135

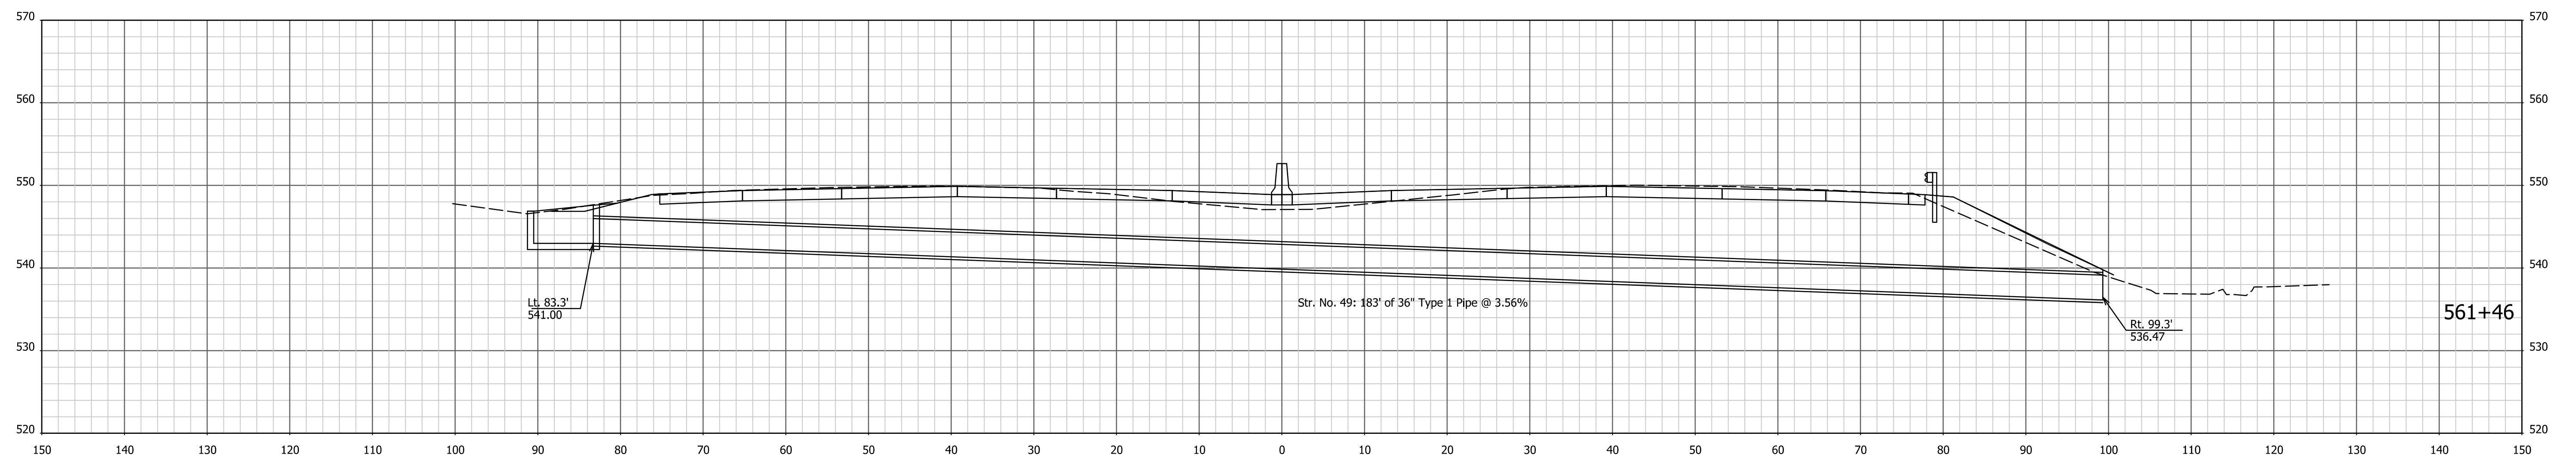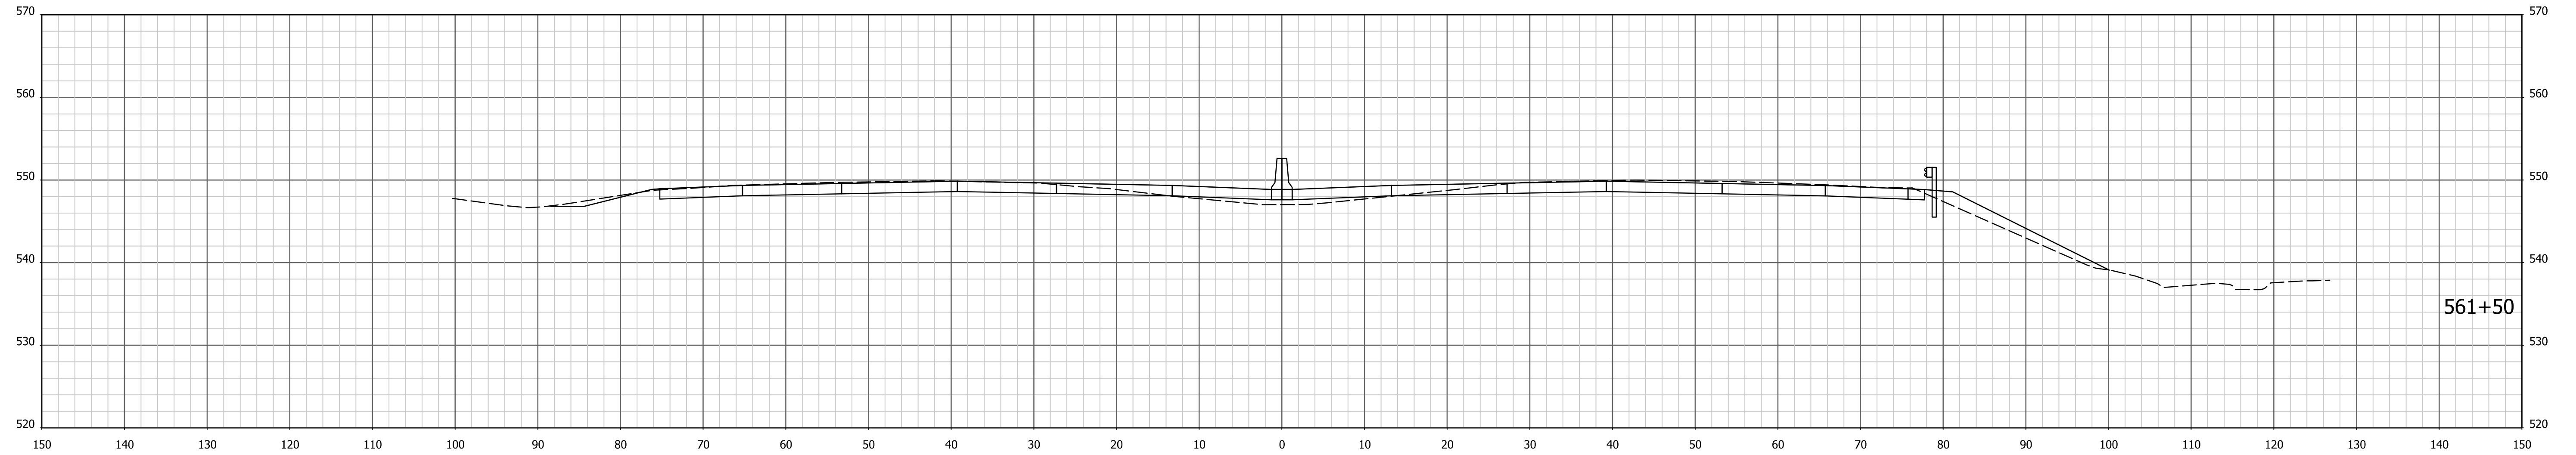




1/4/7/2022 4:07:27 PM I:\200035 - I65 ATL\09road\04 Design files\02 DGN\Plans\200035_29_Sht_Xsec_Line PR-Q.dgn

RECOMMENDED FOR APPROVAL _____	DESIGN ENGINEER _____	DATE _____
DESIGNED: AMD _____	DRAWN: JJP _____	
CHECKED: DJG _____	CHECKED: DJG _____	

INDIANA
DEPARTMENT OF TRANSPORTATION

CROSS SECTIONS
STA. 561+46 TO STA. 561+50 "PR-Q"

HORIZONTAL SCALE 1" = 10'	BRIDGE FILE N/A
VERTICAL SCALE 1" = 10'	DESIGNATION 1700135
SURVEY BOOK Electronic	SHEETS 136 of 246
CONTRACT R-41529	PROJECT 1700135

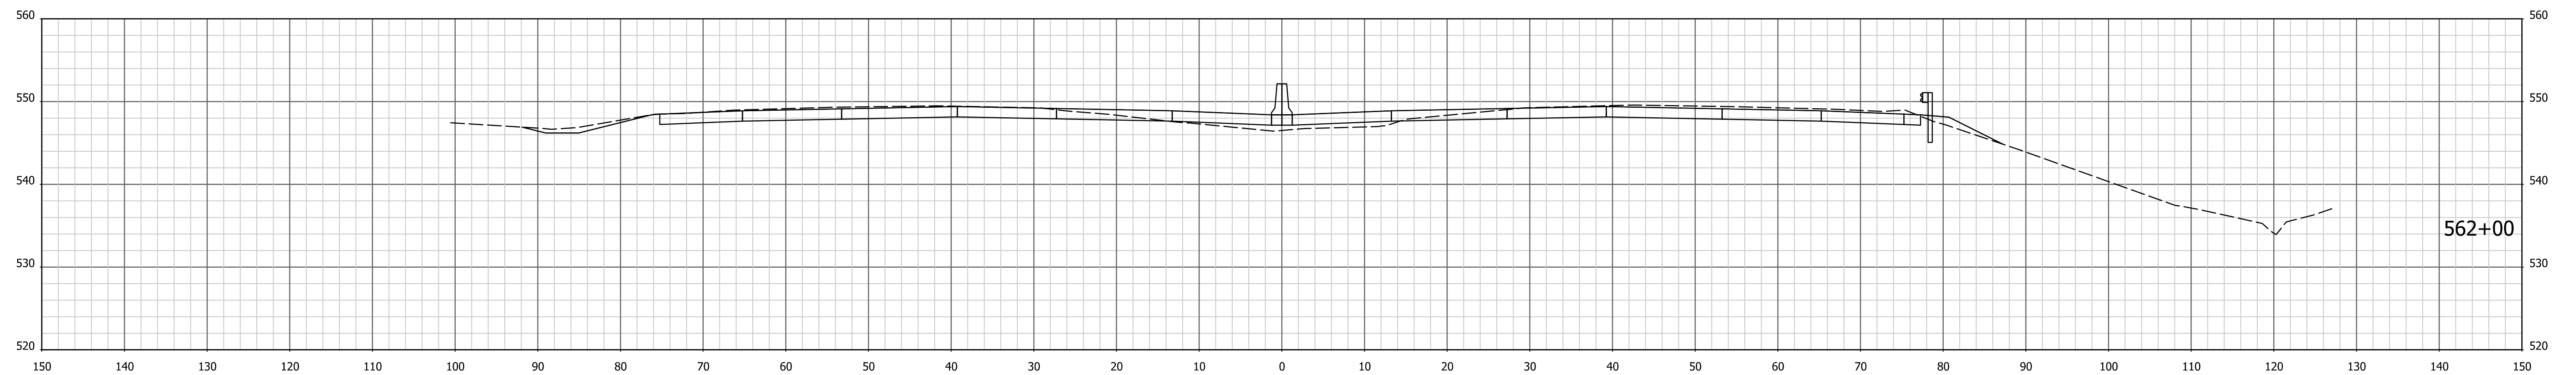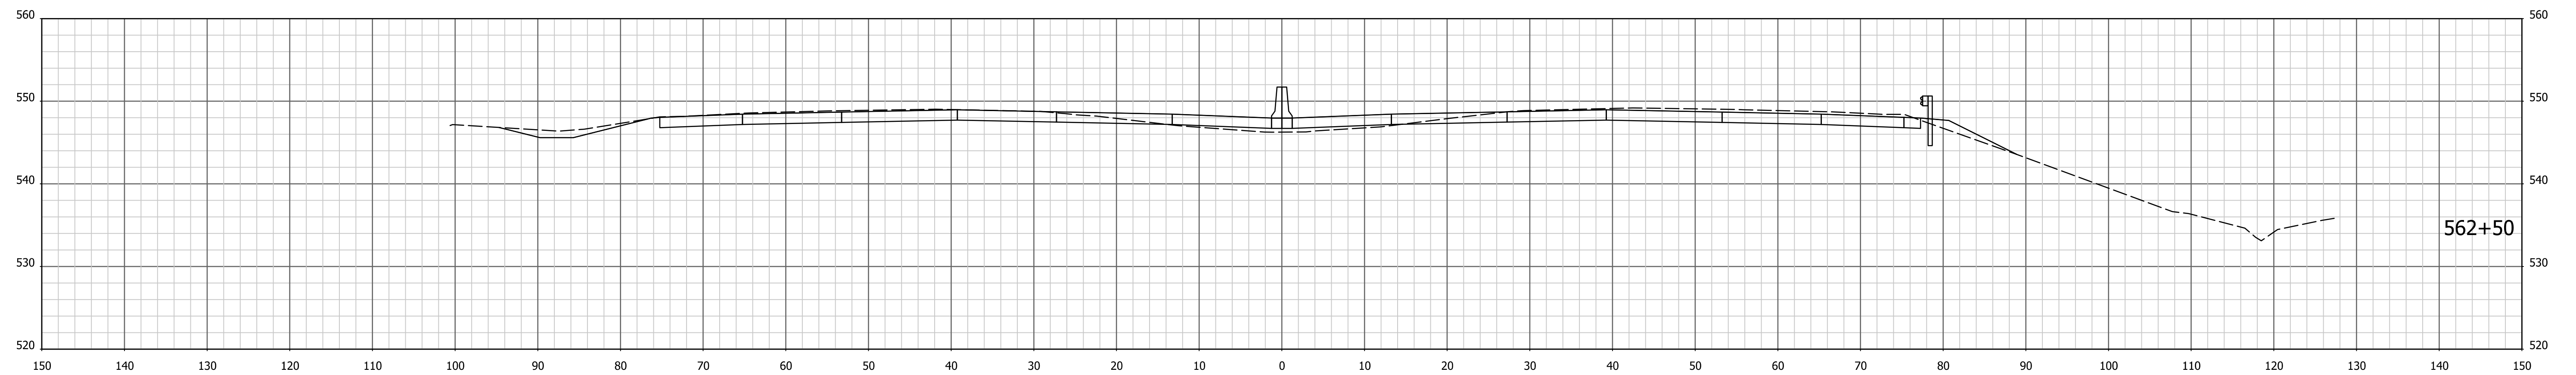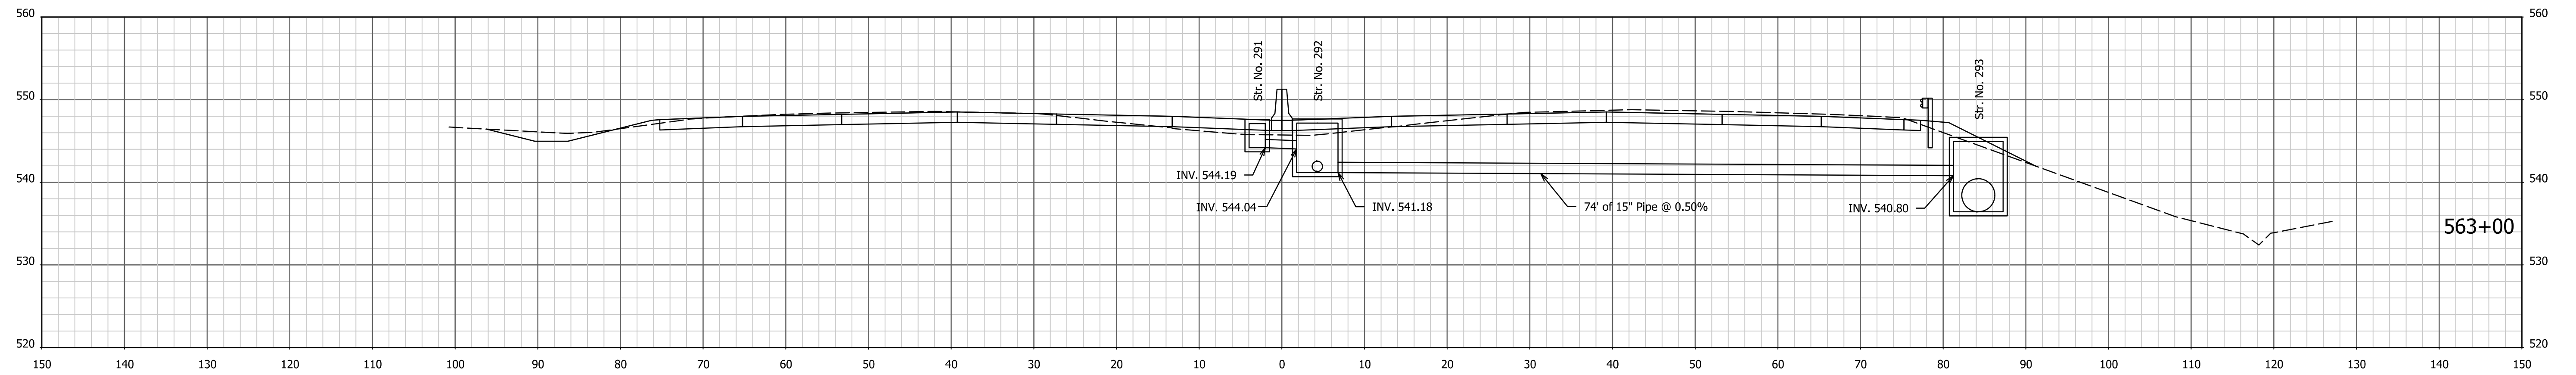

1/4/7/2022 4:07:29 PM I:\200035 - I65 ATL\Opproad\04 Design files\02 DGN\Plans\200035_29_Sht_Xsec_Line PR-Q.dgn




RECOMMENDED FOR APPROVAL _____
 DESIGN ENGINEER DATE

DESIGNED: AMD DRAWN: JJP
 CHECKED: DJG CHECKED: DJG

INDIANA
 DEPARTMENT OF TRANSPORTATION

CROSS SECTIONS
 STA. 562+00 TO STA. 563+00 "PR-Q"

HORIZONTAL SCALE 1" = 10'	BRIDGE FILE N/A
VERTICAL SCALE 1" = 10'	DESIGNATION 1700135
SURVEY BOOK Electronic	SHEETS 137 of 246
CONTRACT R-41529	PROJECT 1700135

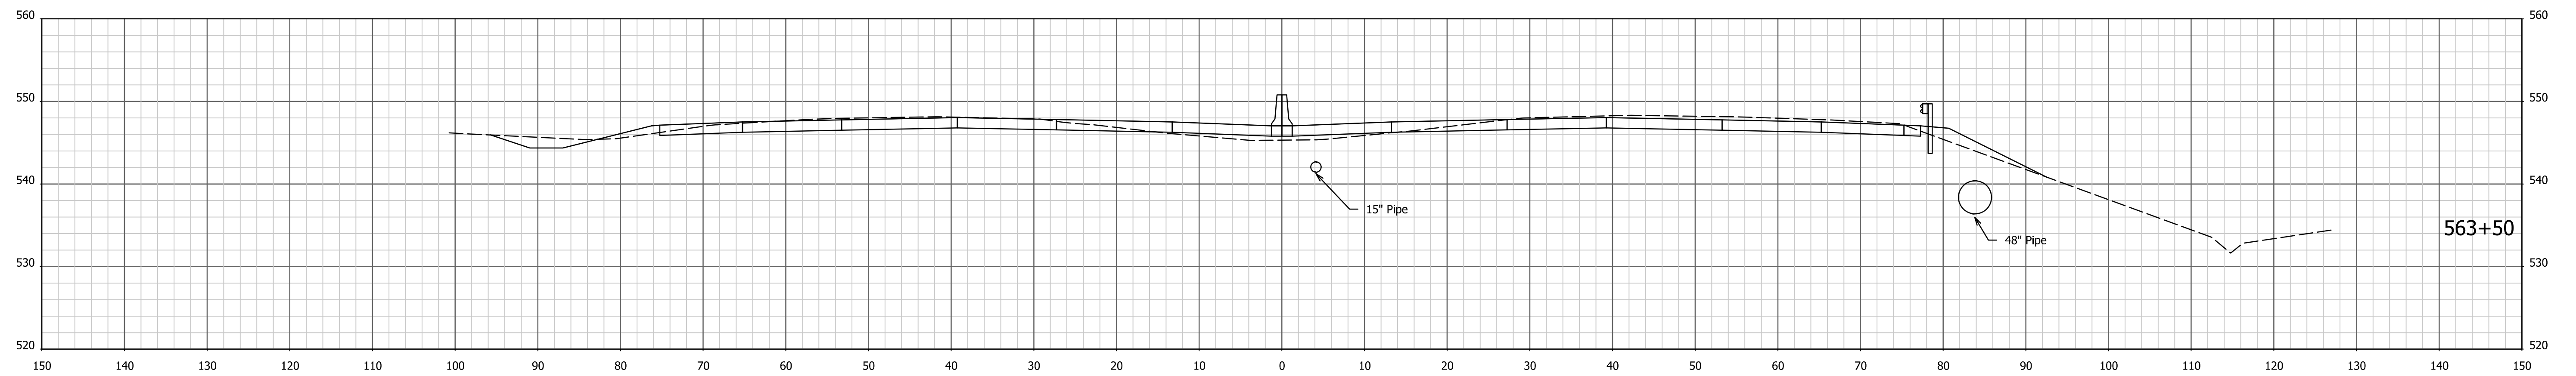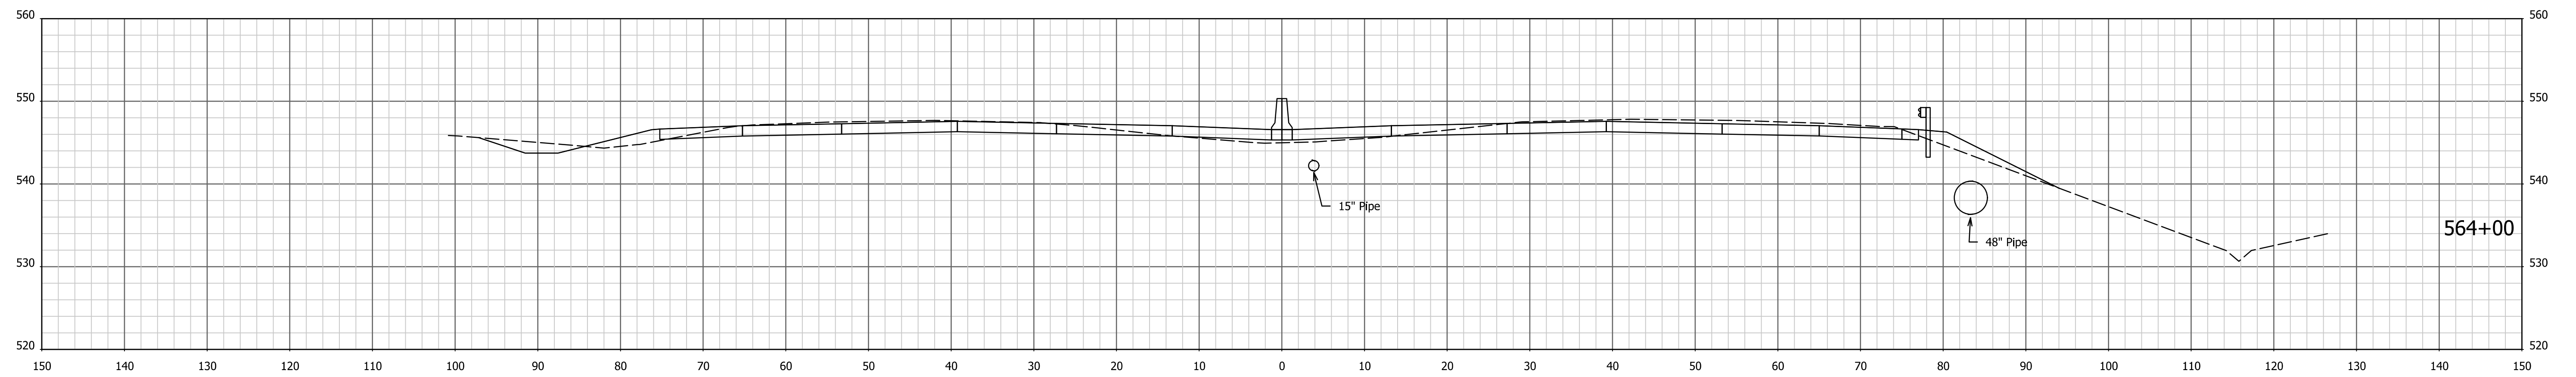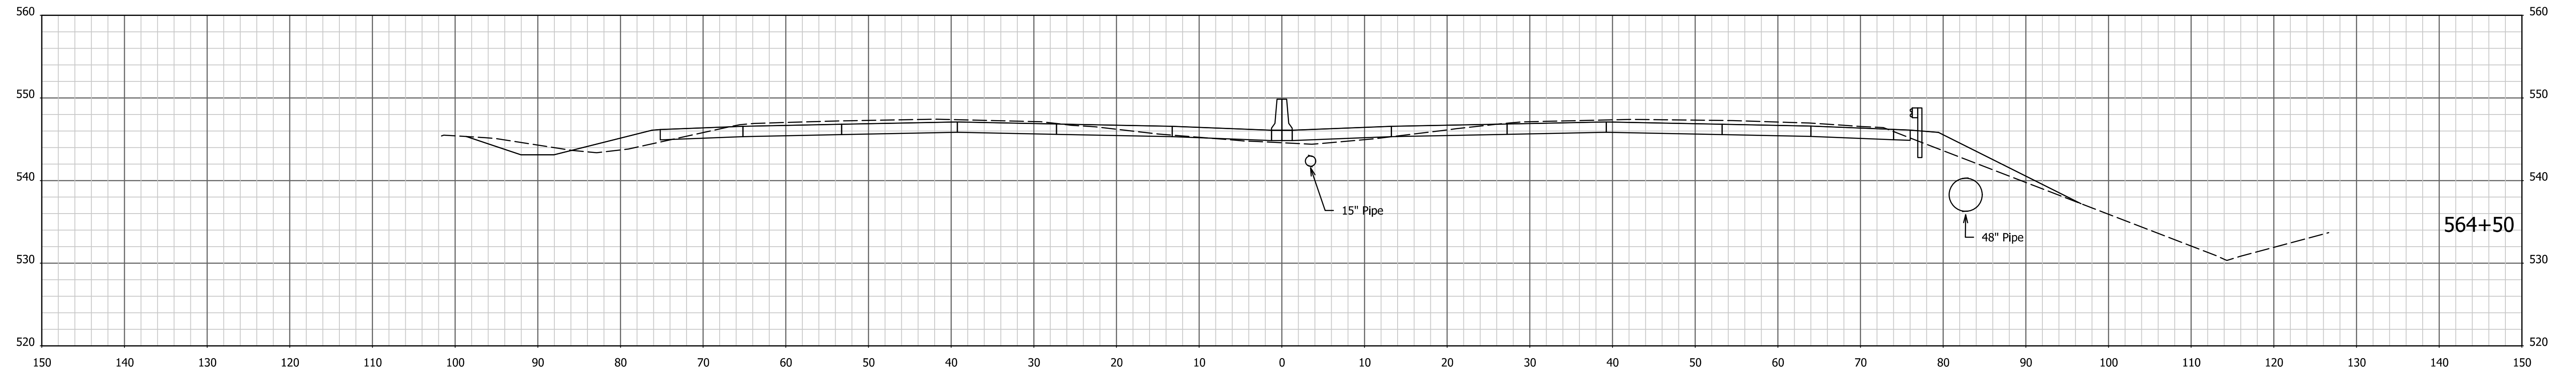

1/4/7/2022 4:07:31 PM I:\200035 - I65 ATL\prroad\04 Design files\02 DGN\Plans\200035_29_Sht_Xsec_Line PR-Q.dgn



RECOMMENDED FOR APPROVAL _____
 DESIGN ENGINEER DATE

DESIGNED: AMD DRAWN: JJP
 CHECKED: DJG CHECKED: DJG

INDIANA
 DEPARTMENT OF TRANSPORTATION

CROSS SECTIONS
 STA. 563+50 TO STA. 564+50 "PR-Q"

HORIZONTAL SCALE 1" = 10'	BRIDGE FILE N/A
VERTICAL SCALE 1" = 10'	DESIGNATION 1700135
SURVEY BOOK Electronic	SHEETS 138 of 246
CONTRACT R-41529	PROJECT 1700135

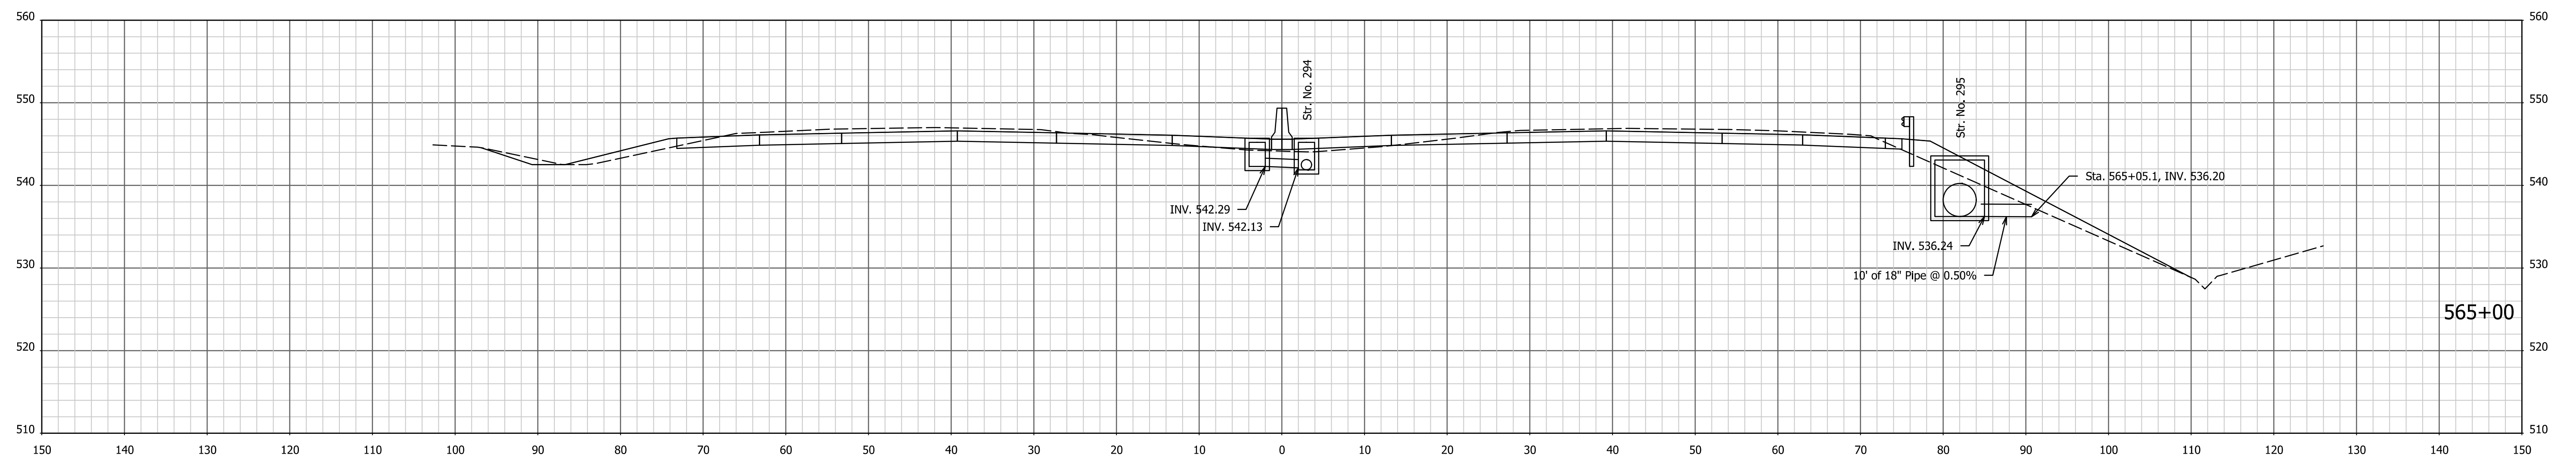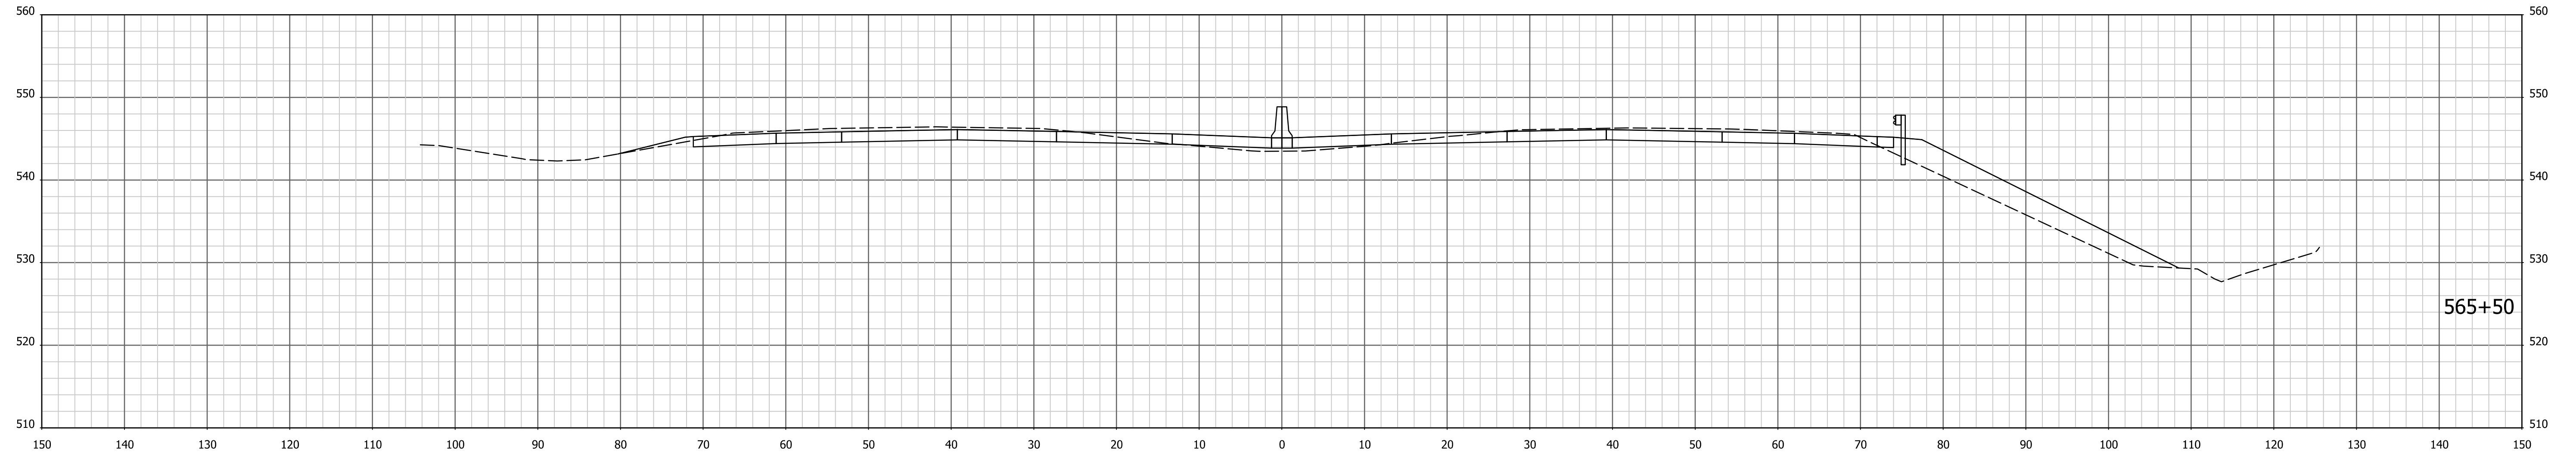



I:\4\7\2022 - 4:07:32 PM - I:\200035 - I65 ATL\09road\04 Design files\02 DGN\Plans\200035_29_Sht_Xsec_Line PR-Q.dgn

RECOMMENDED FOR APPROVAL _____	DESIGN ENGINEER _____	DATE _____
DESIGNED: AMD _____	DRAWN: JJP _____	
CHECKED: DJG _____	CHECKED: DJG _____	

INDIANA
DEPARTMENT OF TRANSPORTATION

CROSS SECTIONS
STA. 565+00 TO STA. 565+50 "PR-Q"

HORIZONTAL SCALE 1" = 10'	BRIDGE FILE N/A
VERTICAL SCALE 1" = 10'	DESIGNATION 1700135
SURVEY BOOK Electronic CONTRACT R-41529	SHEETS 139 of 246 PROJECT 1700135

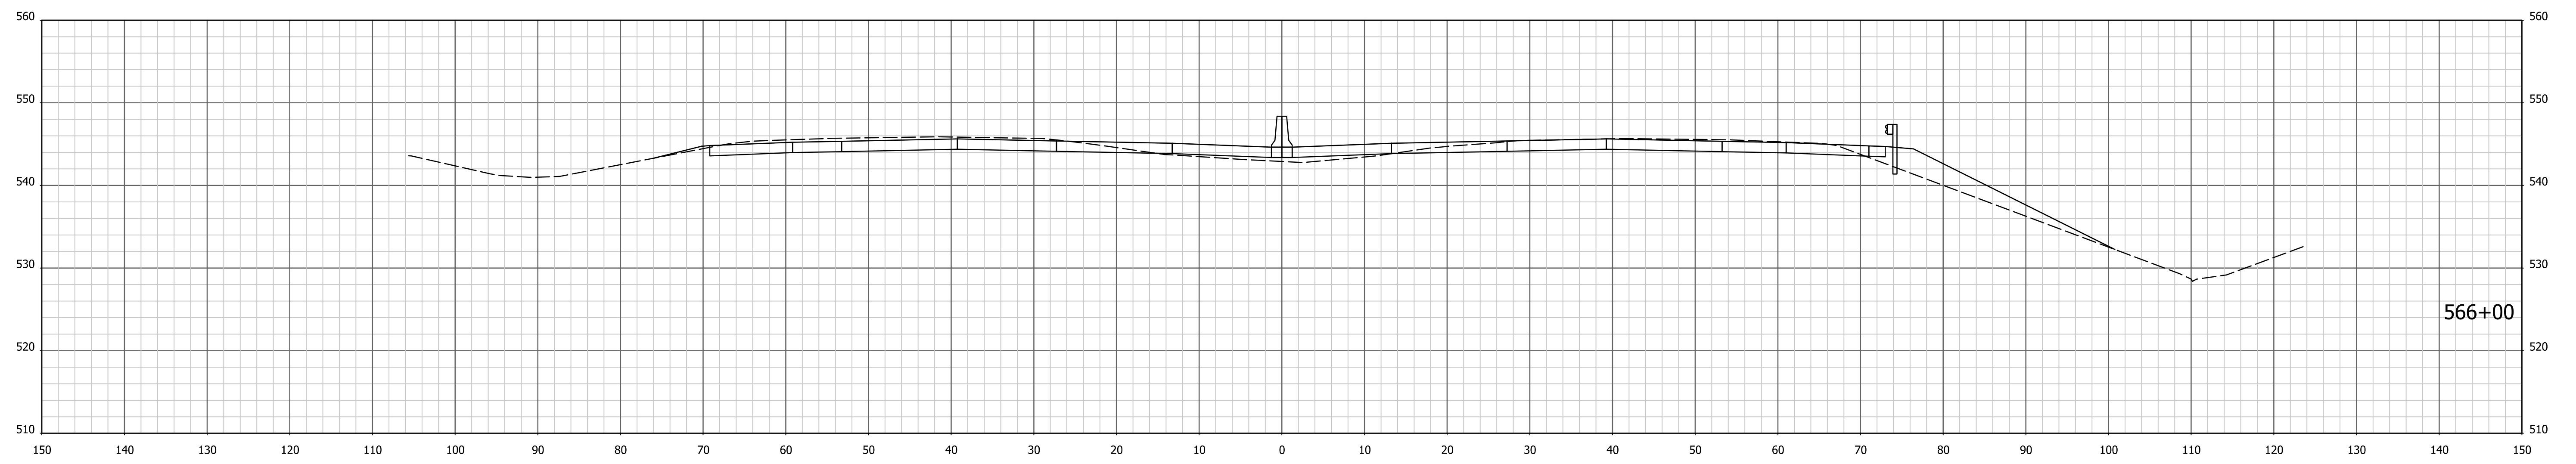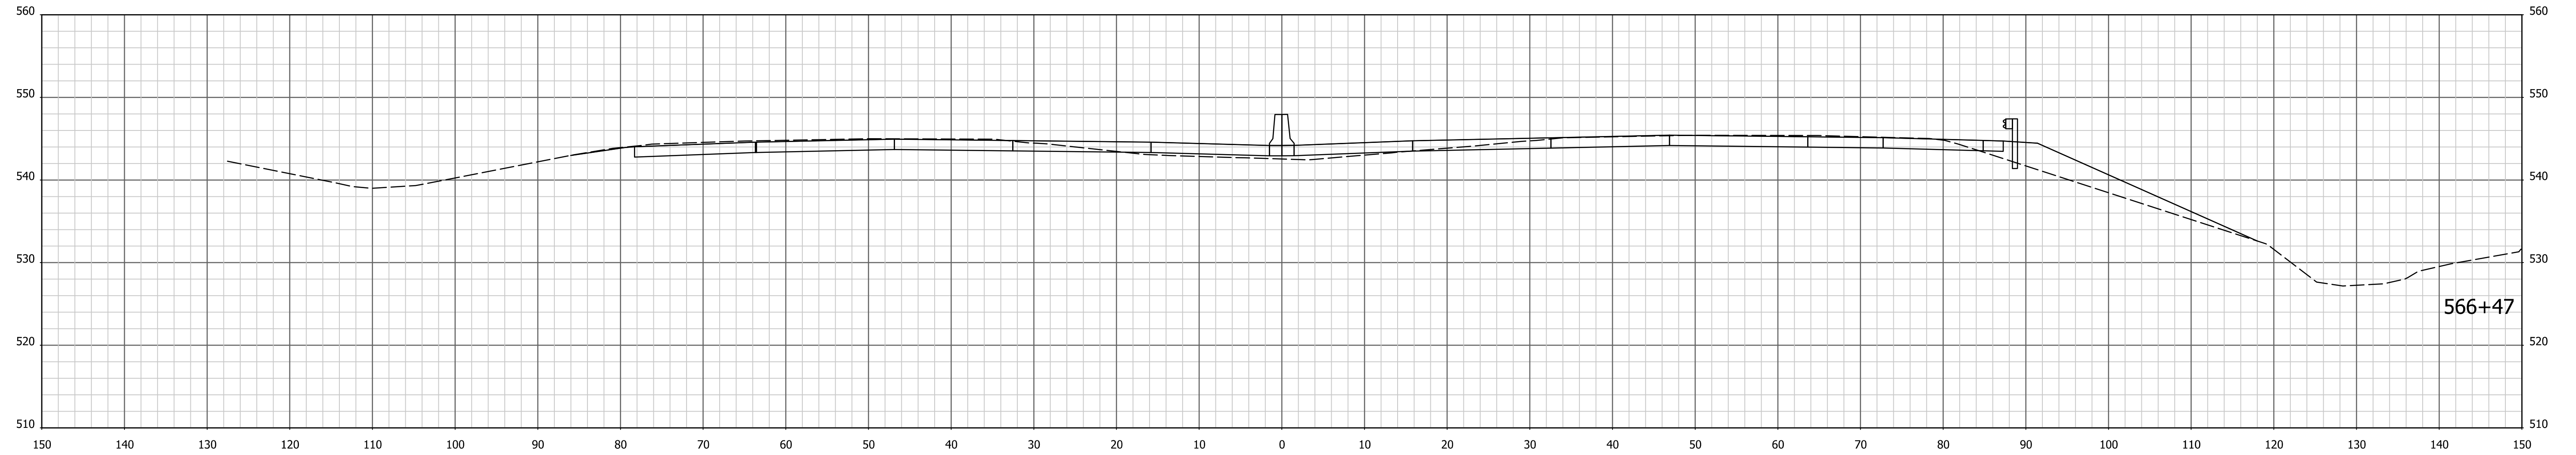




I:\4\7\2022 - 4:07:34 PM - I65 ATL\09road\04 Design files\02 DGN\Plans\200035_29_Sht_Xsec_Line PR-Q.dgn

RECOMMENDED FOR APPROVAL _____	DESIGN ENGINEER _____	DATE _____
DESIGNED: AMD _____	DRAWN: JJP _____	
CHECKED: DJG _____	CHECKED: DJG _____	

INDIANA
DEPARTMENT OF TRANSPORTATION

CROSS SECTIONS
STA. 566+00 TO STA. 566+47 "PR-Q"

HORIZONTAL SCALE 1" = 10'	BRIDGE FILE N/A
VERTICAL SCALE 1" = 10'	DESIGNATION 1700135
SURVEY BOOK Electronic CONTRACT R-41529	SHEETS 140 of 246 PROJECT 1700135

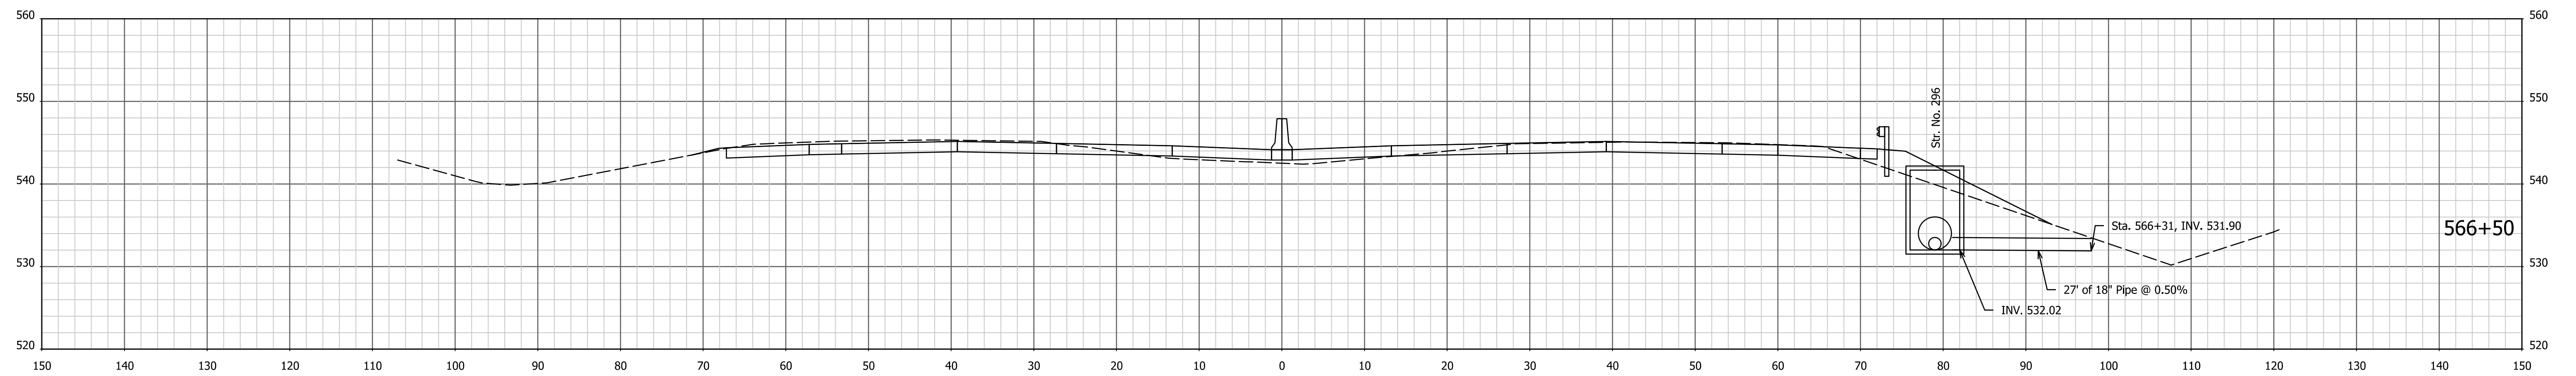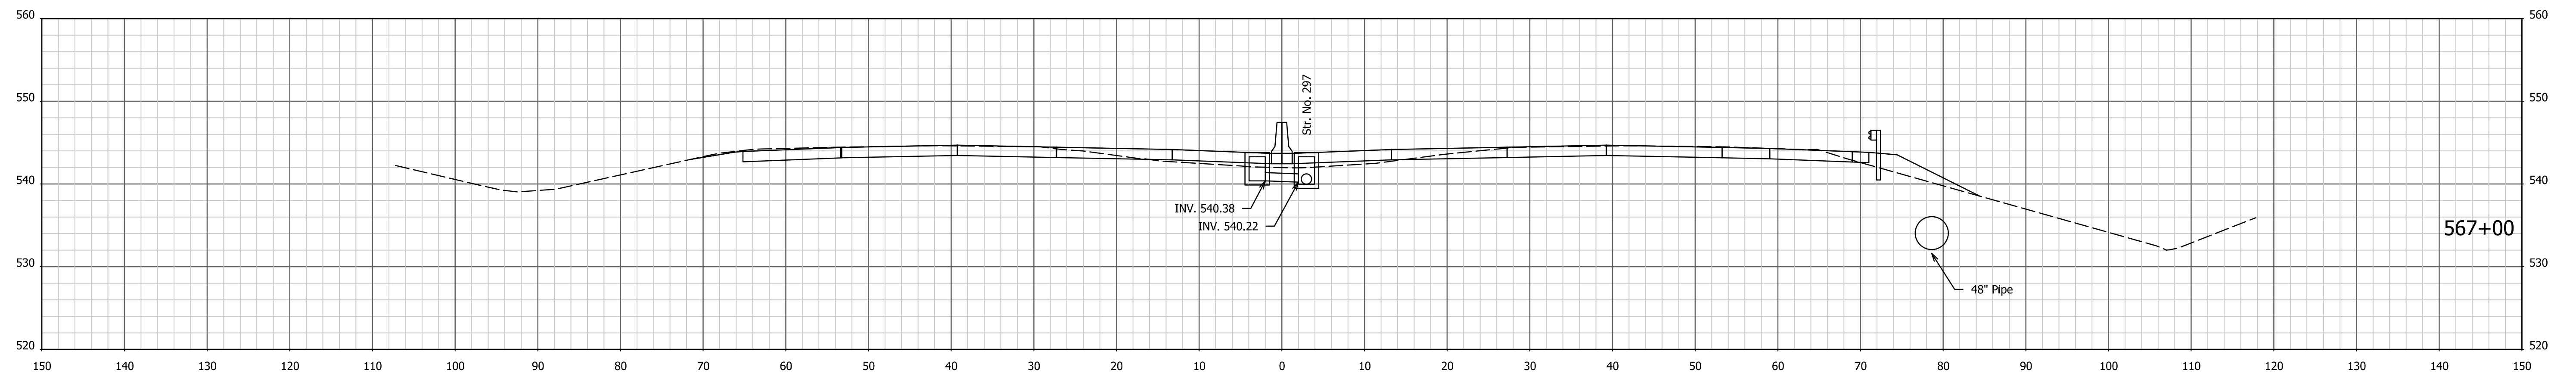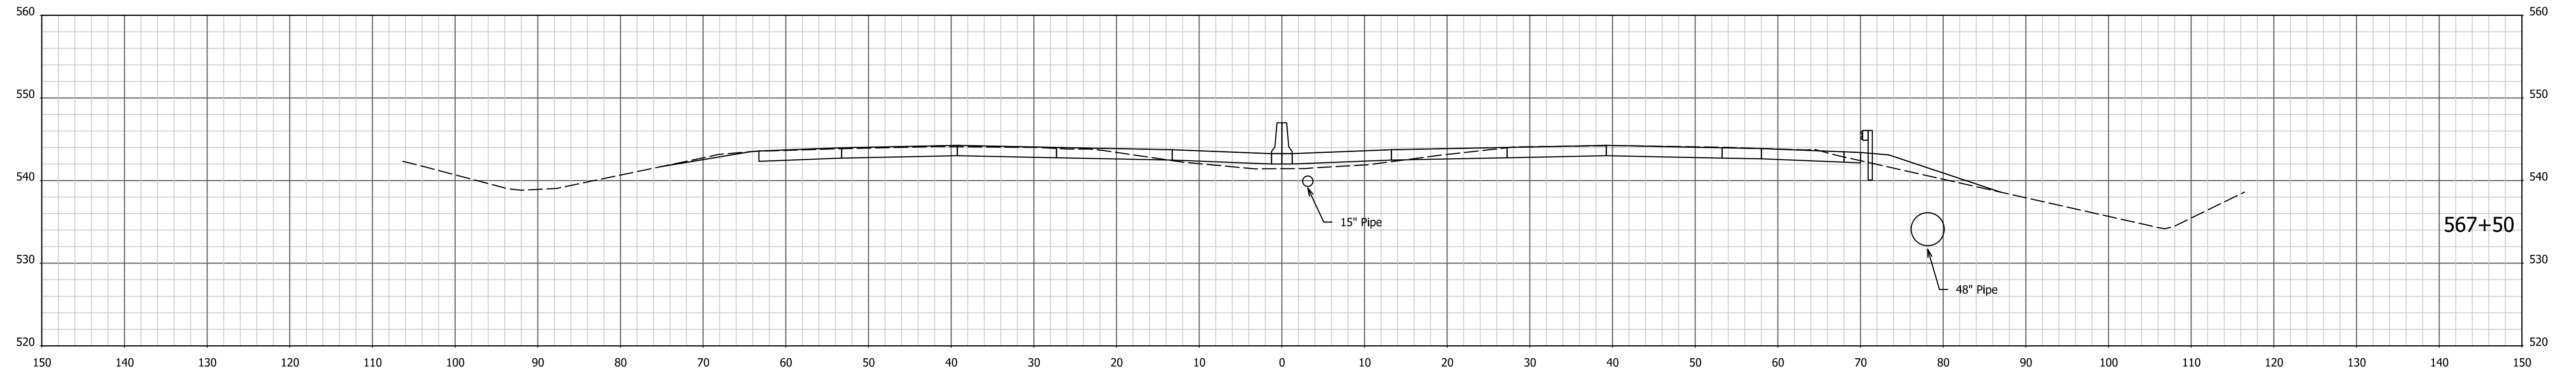




1/4/7/2022 4:07:35 PM I:\200035 - I65 ATL\09road\04 Design files\02 DGN\Plans\200035_29_Sht_Xsec_Line PR-Q.dgn

RECOMMENDED FOR APPROVAL _____	DESIGN ENGINEER _____	DATE _____
DESIGNED: AMD _____	DRAWN: JJP _____	
CHECKED: DJG _____	CHECKED: DJG _____	

**INDIANA
DEPARTMENT OF TRANSPORTATION**

CROSS SECTIONS
STA. 566+50 TO STA. 567+50 "PR-Q"

HORIZONTAL SCALE 1" = 10'	BRIDGE FILE N/A
VERTICAL SCALE 1" = 10'	DESIGNATION 1700135
SURVEY BOOK Electronic	SHEETS 141 of 246
CONTRACT R-41529	PROJECT 1700135

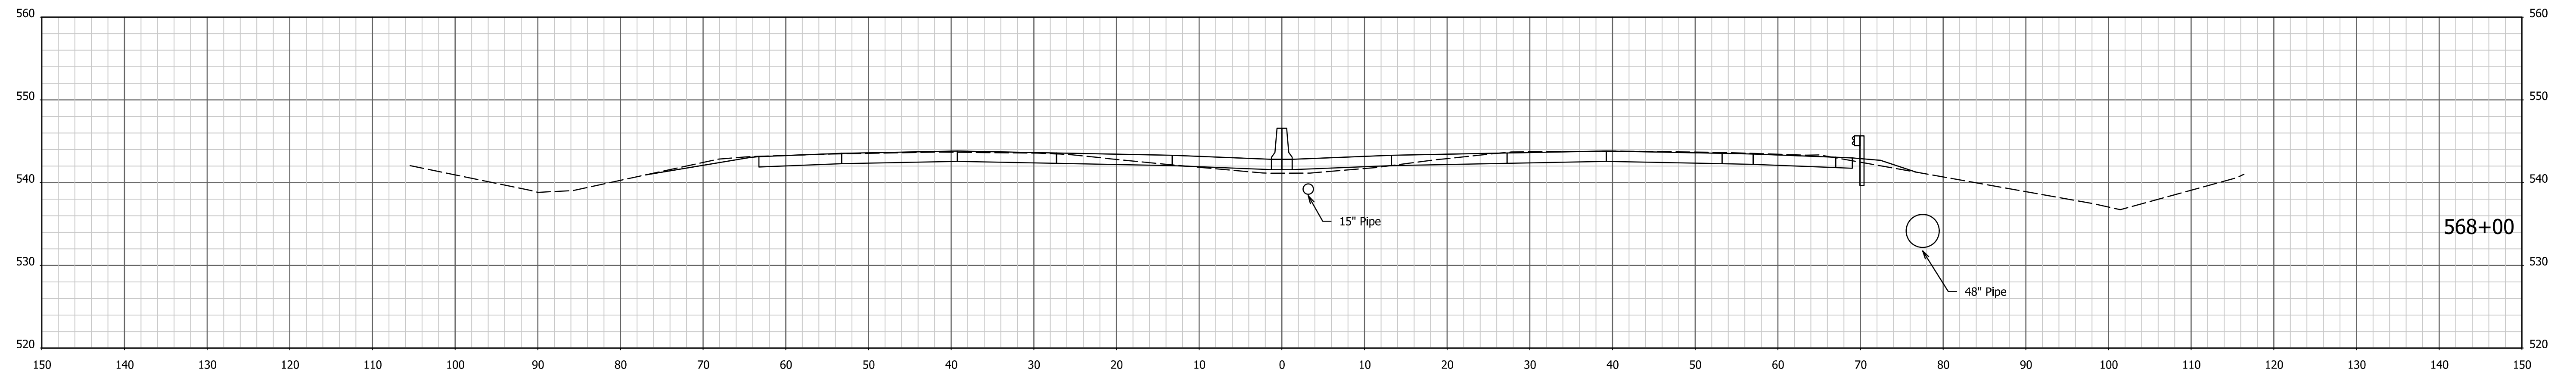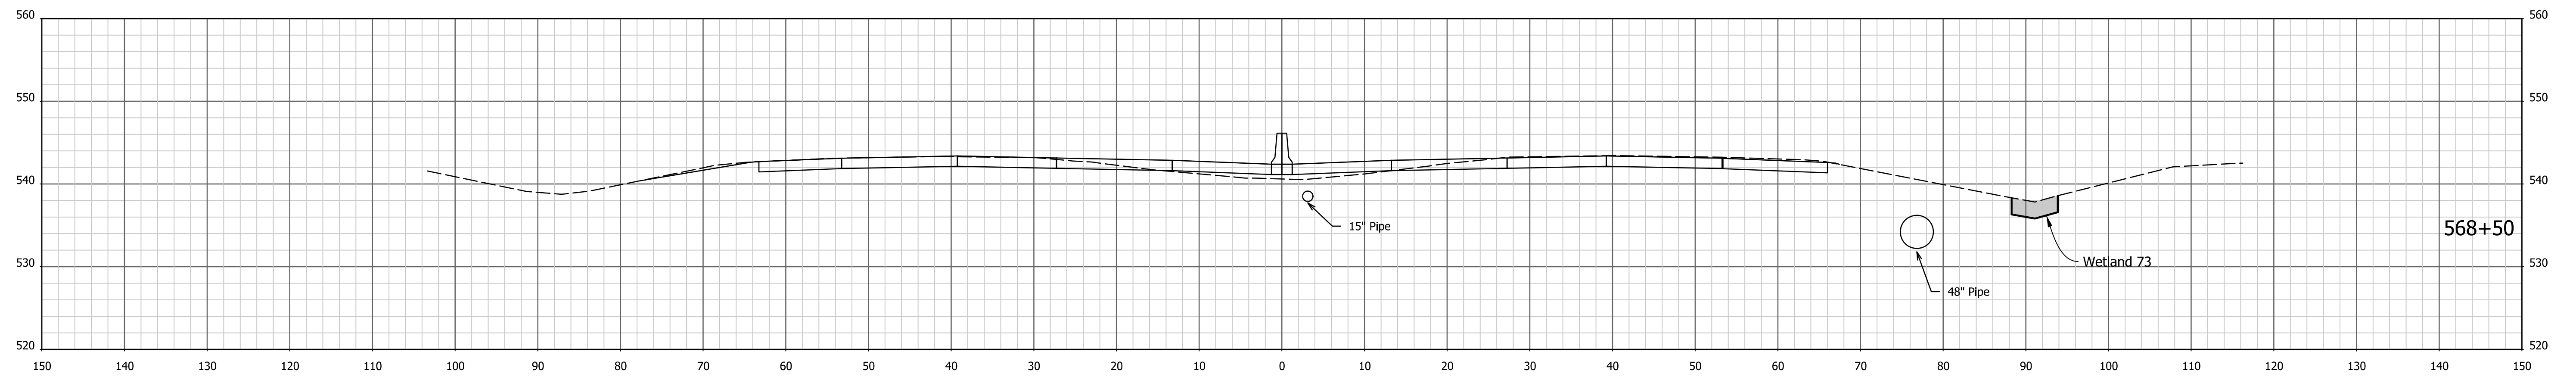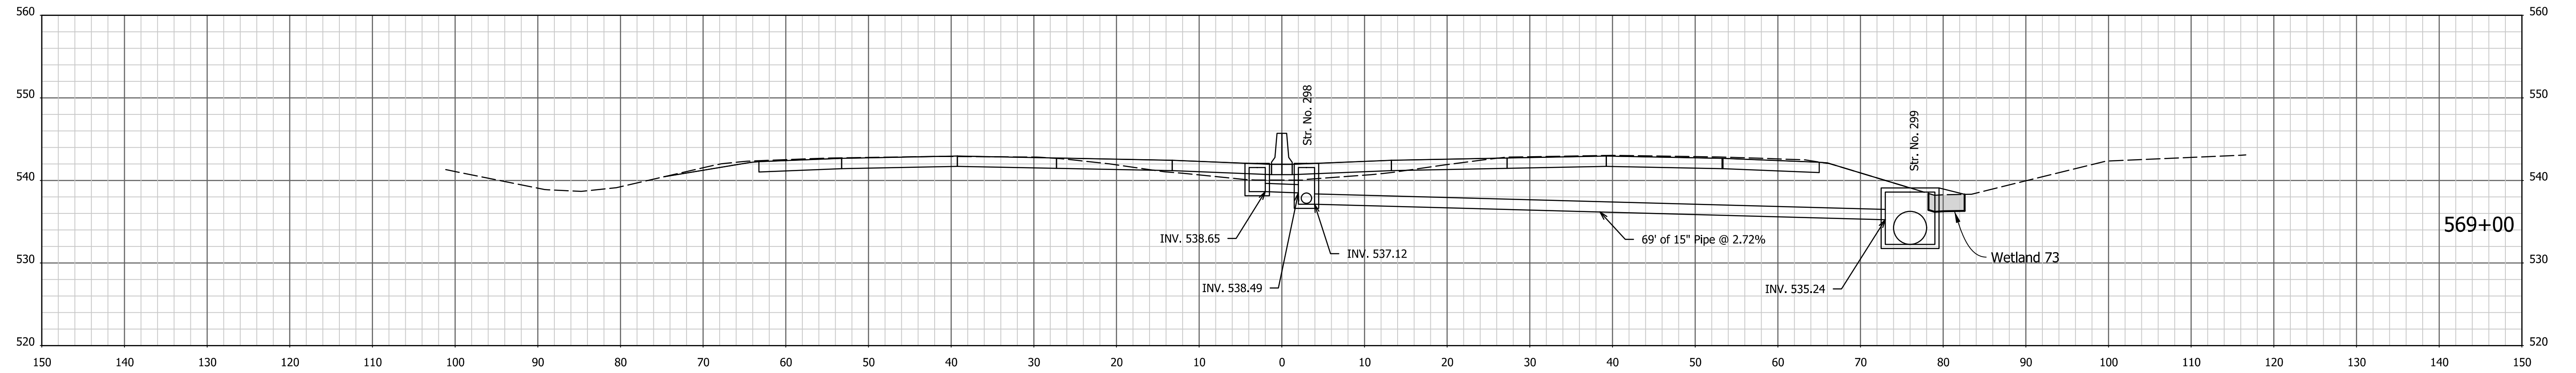


1/4/7/2022 4:07:37 PM I:\200035 - I65 ATL\09road\04 Design files\02 DGN\Plans\200035_29_Sht_Xsec_Line PR-Q.dgn

RECOMMENDED FOR APPROVAL _____	DESIGN ENGINEER _____	DATE _____
DESIGNED: AMD _____	DRAWN: JJP _____	
CHECKED: DJG _____	CHECKED: DJG _____	


**INDIANA
DEPARTMENT OF TRANSPORTATION**

CROSS SECTIONS
STA. 568+00 TO STA. 569+00 "PR-Q"


HORIZONTAL SCALE 1" = 10'	BRIDGE FILE N/A
VERTICAL SCALE 1" = 10'	DESIGNATION 1700135
SURVEY BOOK Electronic	SHEETS 142 of 246
CONTRACT R-41529	PROJECT 1700135

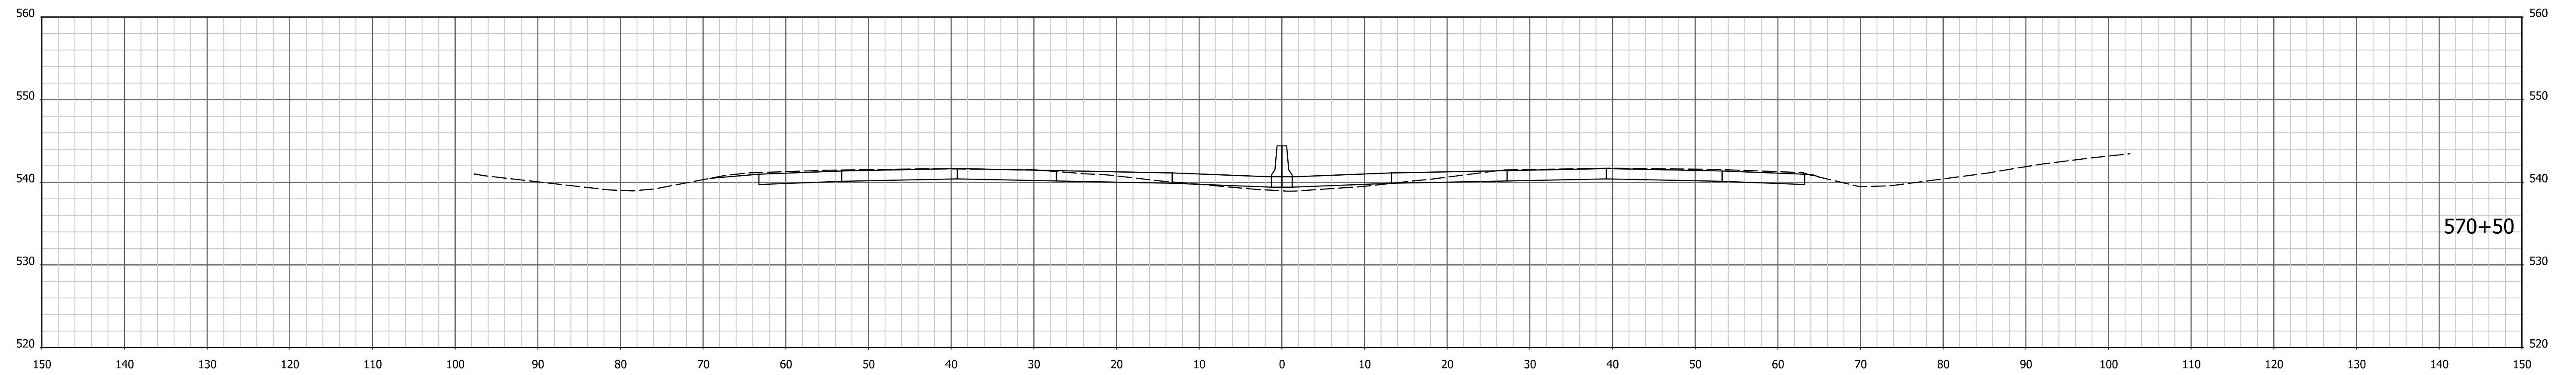

570+50

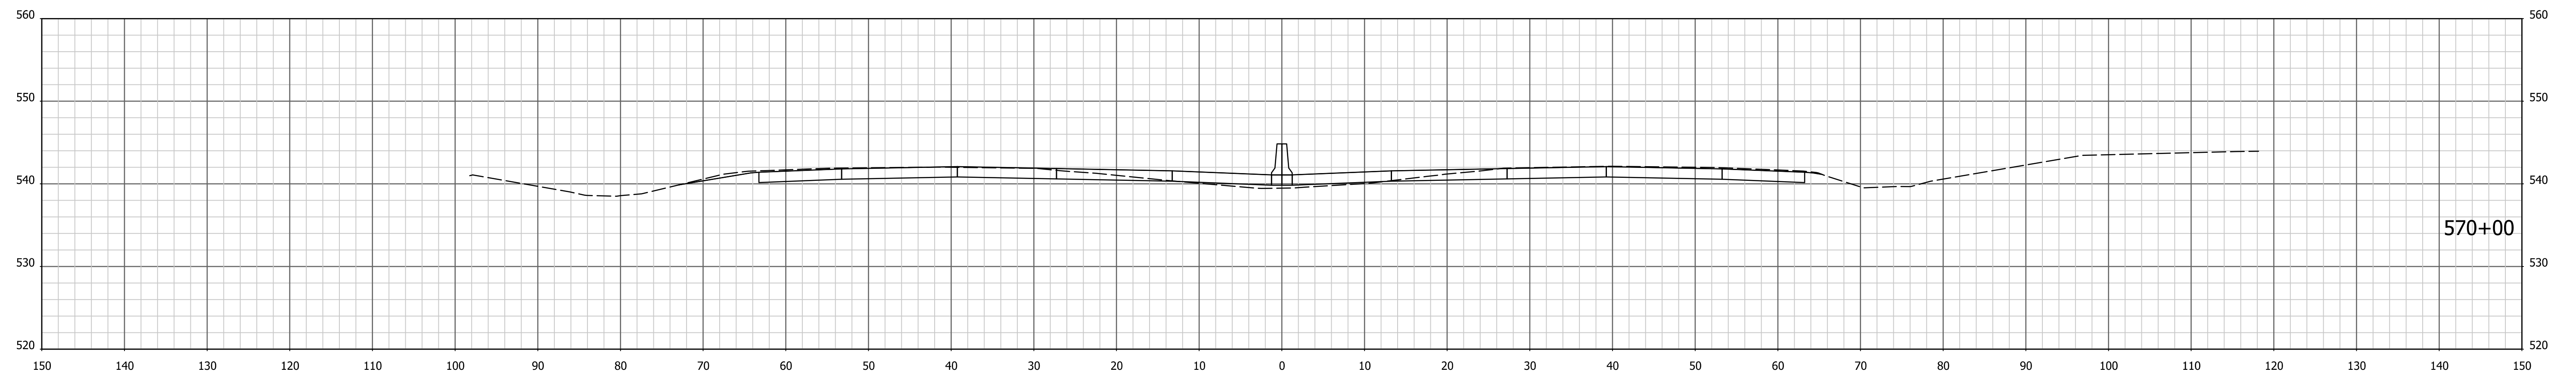

570+00

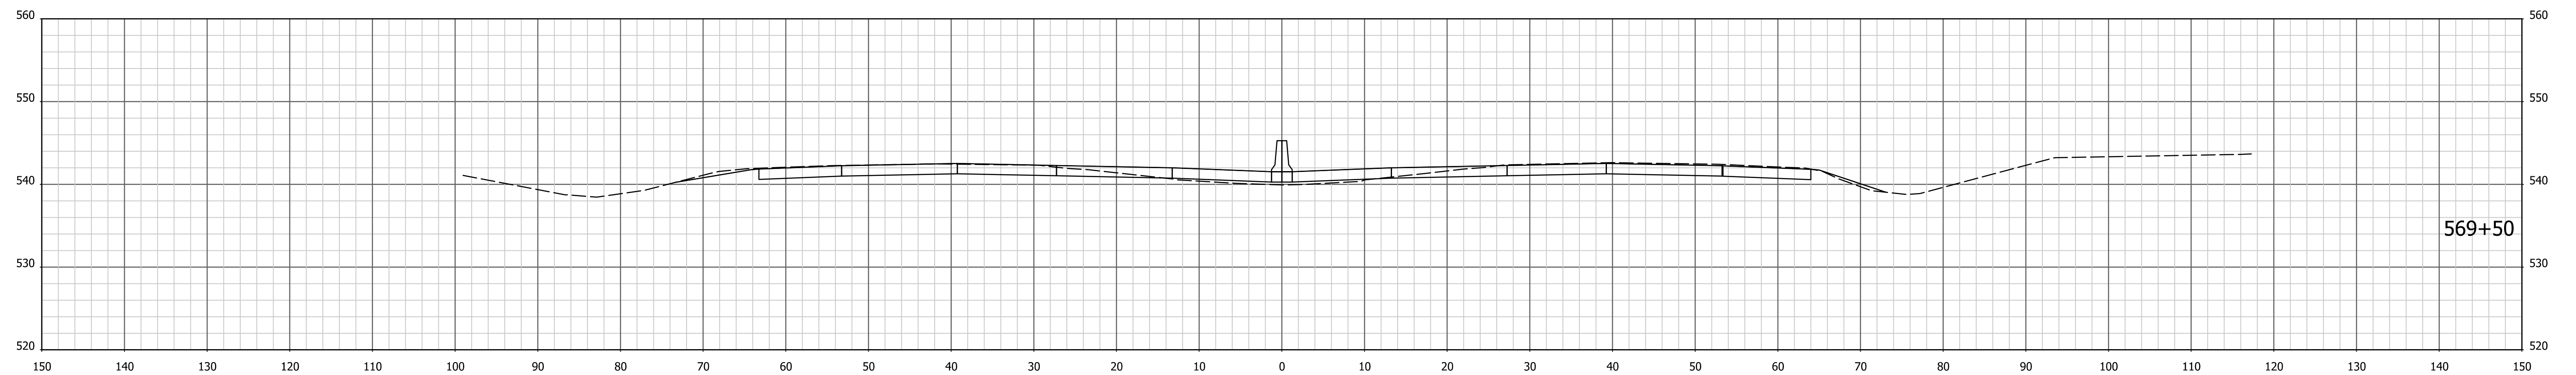

569+50

1/4/7/2022 4:07:38 PM I:\200035 - I65 ATL\09road\04 Design files\02 DGN\Plans\200035_29_Sht_Xsec_Line PR-Q.dgn




RECOMMENDED FOR APPROVAL _____
 DESIGN ENGINEER _____ DATE _____

DESIGNED: AMD _____ DRAWN: JJP _____
 CHECKED: DJG _____ CHECKED: DJG _____

INDIANA
 DEPARTMENT OF TRANSPORTATION

CROSS SECTIONS
 STA. 569+50 TO STA. 570+50 "PR-Q"

HORIZONTAL SCALE 1" = 10'	BRIDGE FILE N/A
VERTICAL SCALE 1" = 10'	DESIGNATION 1700135
SURVEY BOOK Electronic	SHEETS 143 of 246
CONTRACT R-41529	PROJECT 1700135

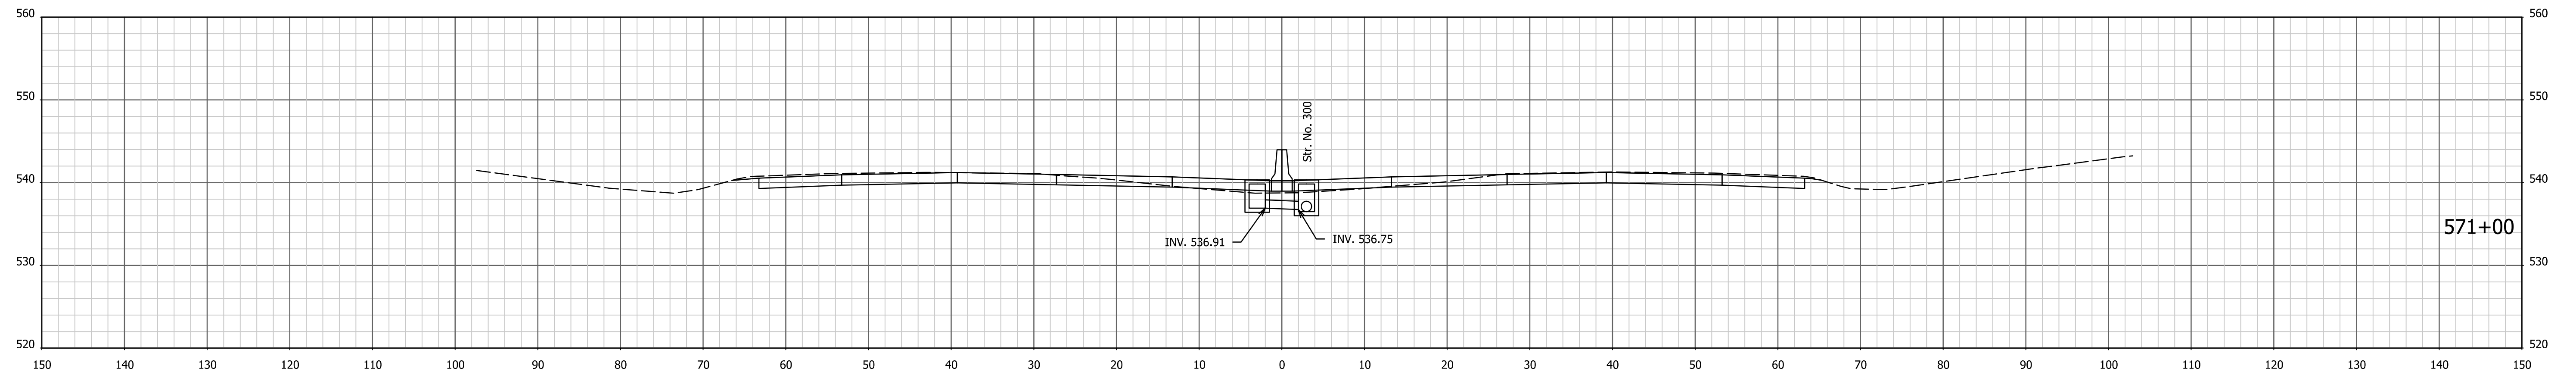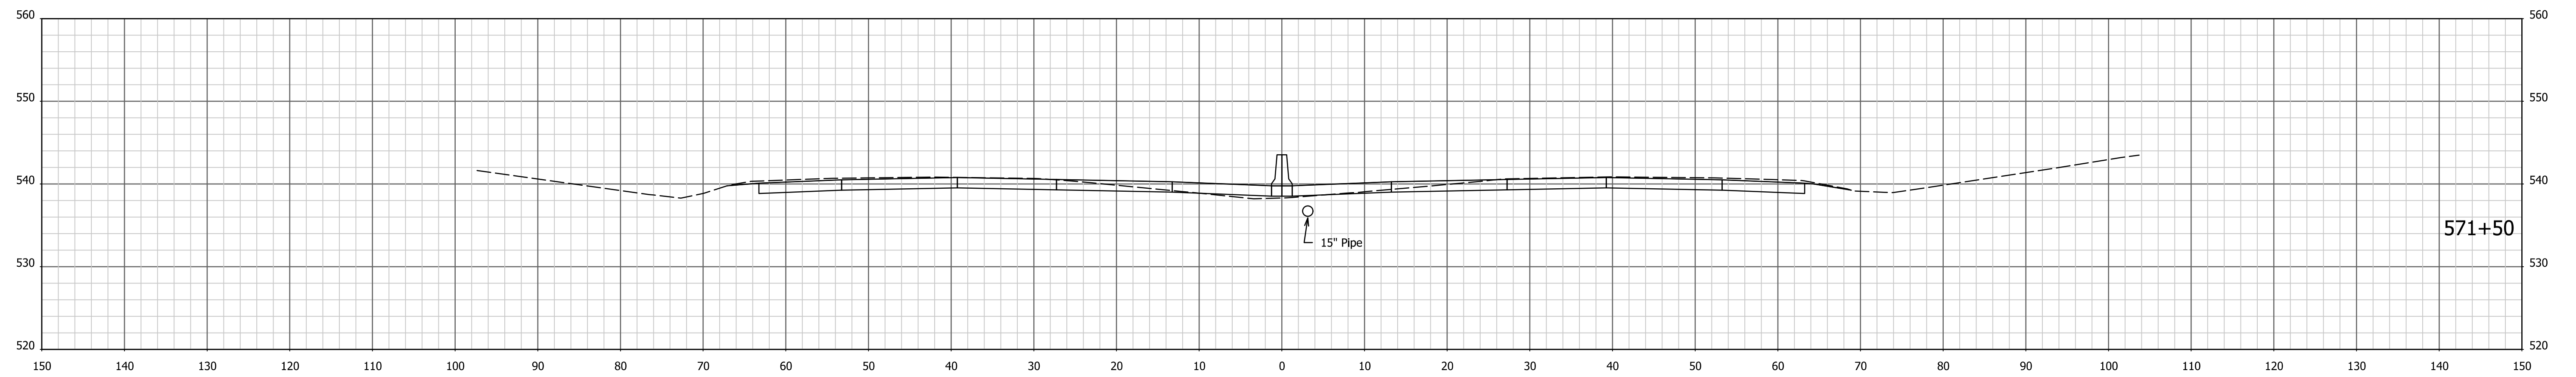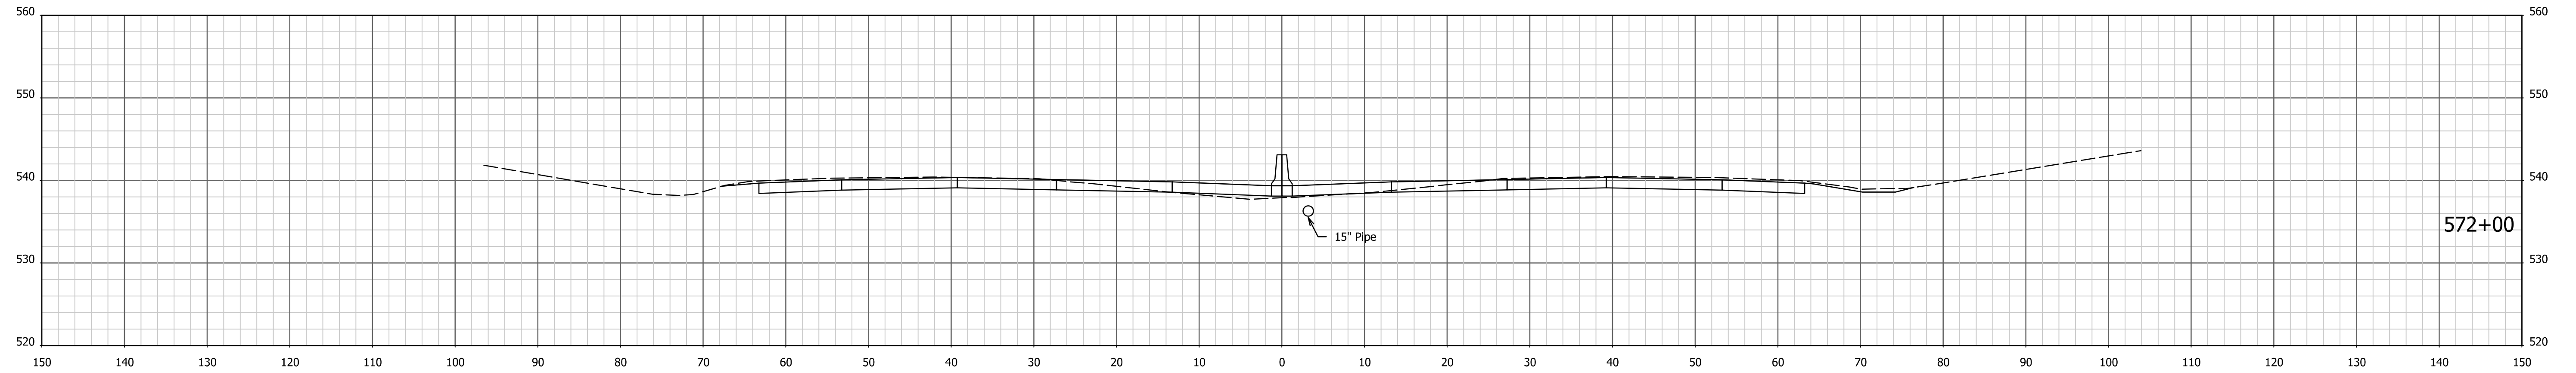

1/4/7/2022 4:07:40 PM I:\200035 - I65 ATL\09road\04 Design files\02 DGN\Plans\200035_29_Sht_Xsec_Line PR-Q.dgn




RECOMMENDED FOR APPROVAL _____
 DESIGN ENGINEER _____ DATE _____

DESIGNED: AMD DRAWN: JJP
 CHECKED: DJG CHECKED: DJG

INDIANA
 DEPARTMENT OF TRANSPORTATION

CROSS SECTIONS
 STA. 571+00 TO STA. 572+00 "PR-Q"

HORIZONTAL SCALE 1" = 10'	BRIDGE FILE N/A
VERTICAL SCALE 1" = 10'	DESIGNATION 1700135
SURVEY BOOK Electronic	SHEETS 144 of 246
CONTRACT R-41529	PROJECT 1700135

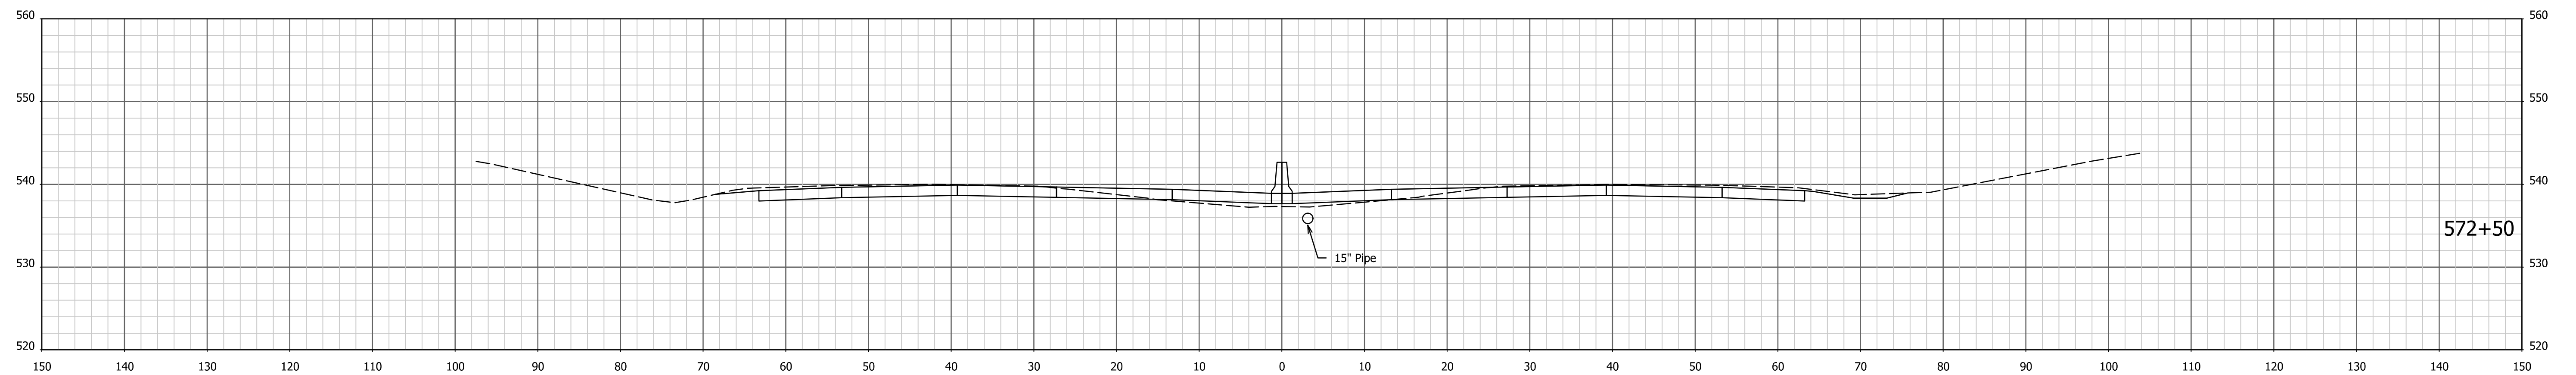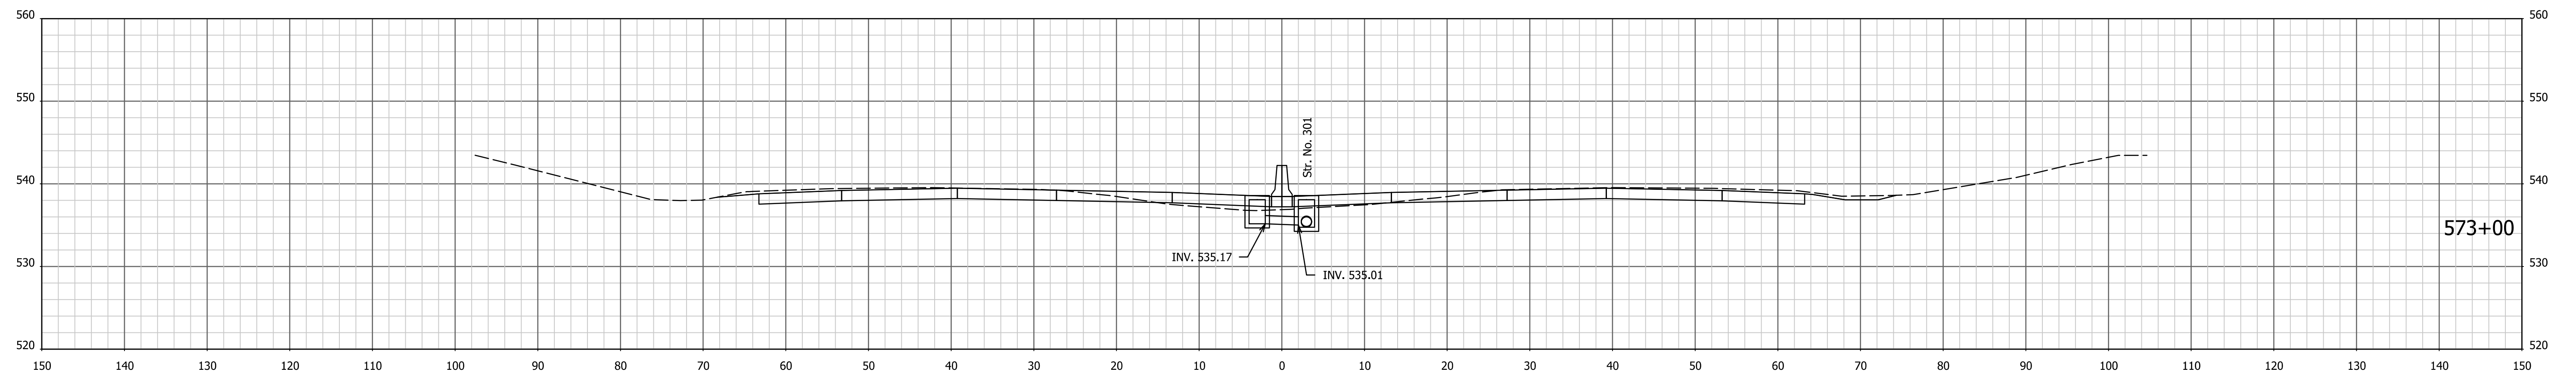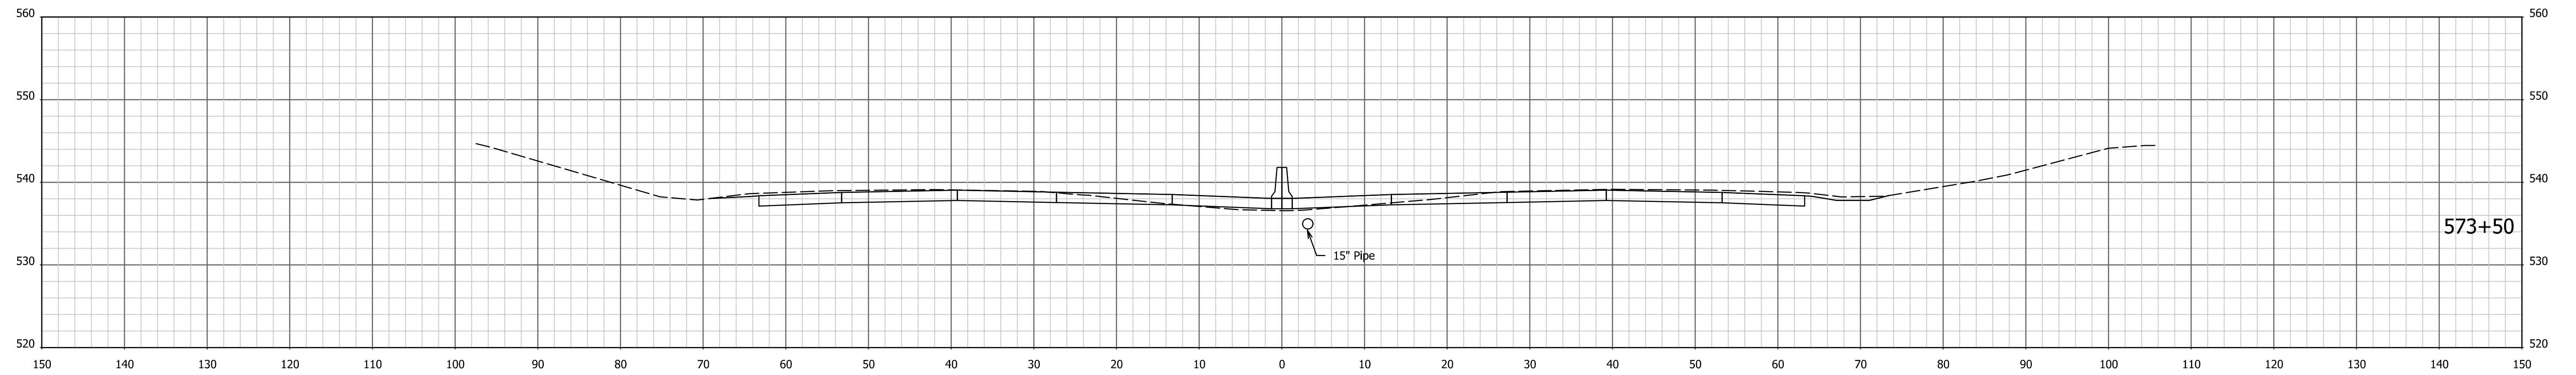

1/4/7/2022 4:07:42 PM I:\200035 - I65 ATL\09road\04 Design files\02 DGN\Plans\200035_29_Sht_Xsec_Line PR-Q.dgn




RECOMMENDED FOR APPROVAL _____
 DESIGN ENGINEER DATE

DESIGNED: AMD DRAWN: JJP
 CHECKED: DJG CHECKED: DJG

INDIANA
 DEPARTMENT OF TRANSPORTATION

CROSS SECTIONS
 STA. 572+50 TO STA. 573+50 "PR-Q"

HORIZONTAL SCALE 1" = 10'	BRIDGE FILE N/A
VERTICAL SCALE 1" = 10'	DESIGNATION 1700135
SURVEY BOOK Electronic	SHEETS 145 of 246
CONTRACT R-41529	PROJECT 1700135

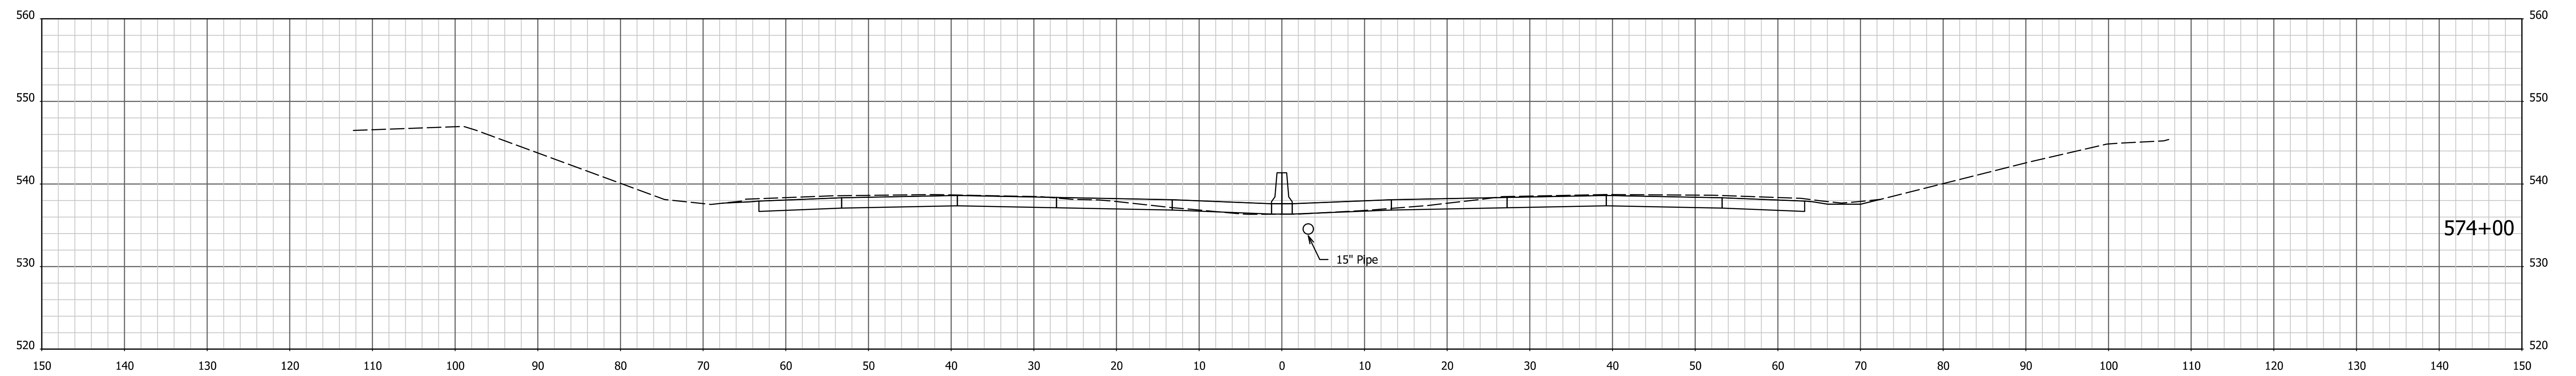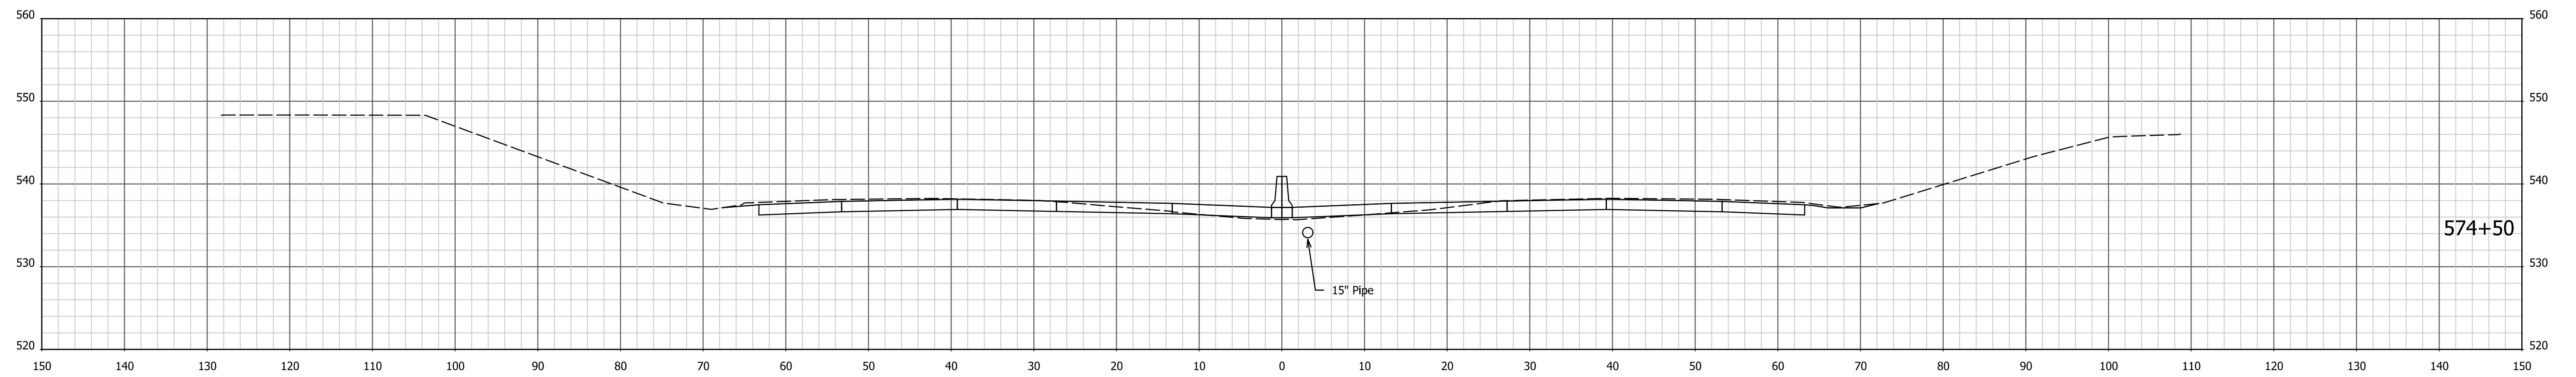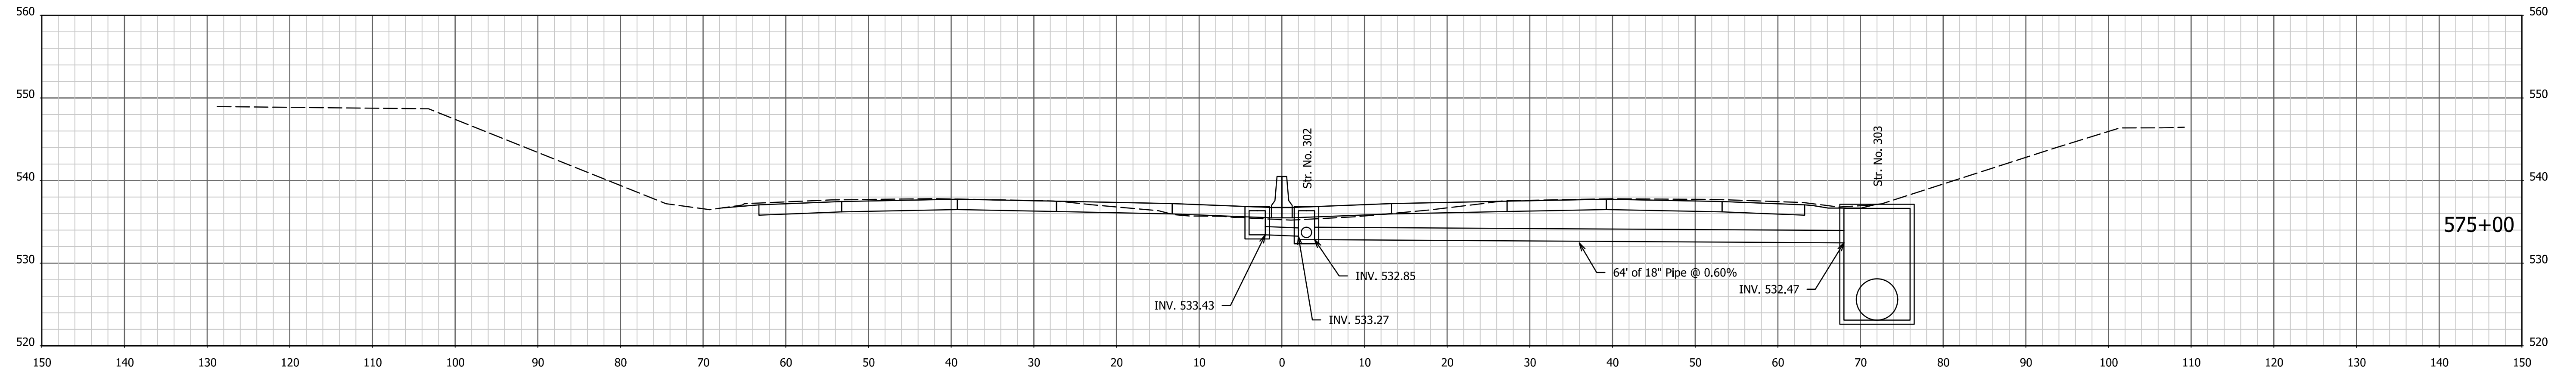




I:\7\2022 - 4:07:43 PM - I:\200035 - I65 ATL\09road\04 Design files\02 DGN\Plans\200035_29_Sht_Xsec_Line PR-Q.dgn

RECOMMENDED FOR APPROVAL _____	DESIGN ENGINEER _____	DATE _____
DESIGNED: AMD _____	DRAWN: JJP _____	
CHECKED: DJG _____	CHECKED: DJG _____	

**INDIANA
DEPARTMENT OF TRANSPORTATION**

CROSS SECTIONS
STA. 574+00 TO STA. 575+00 "PR-Q"

HORIZONTAL SCALE 1" = 10'	BRIDGE FILE N/A
VERTICAL SCALE 1" = 10'	DESIGNATION 1700135
SURVEY BOOK Electronic	SHEETS 146 of 246
CONTRACT R-41529	PROJECT 1700135

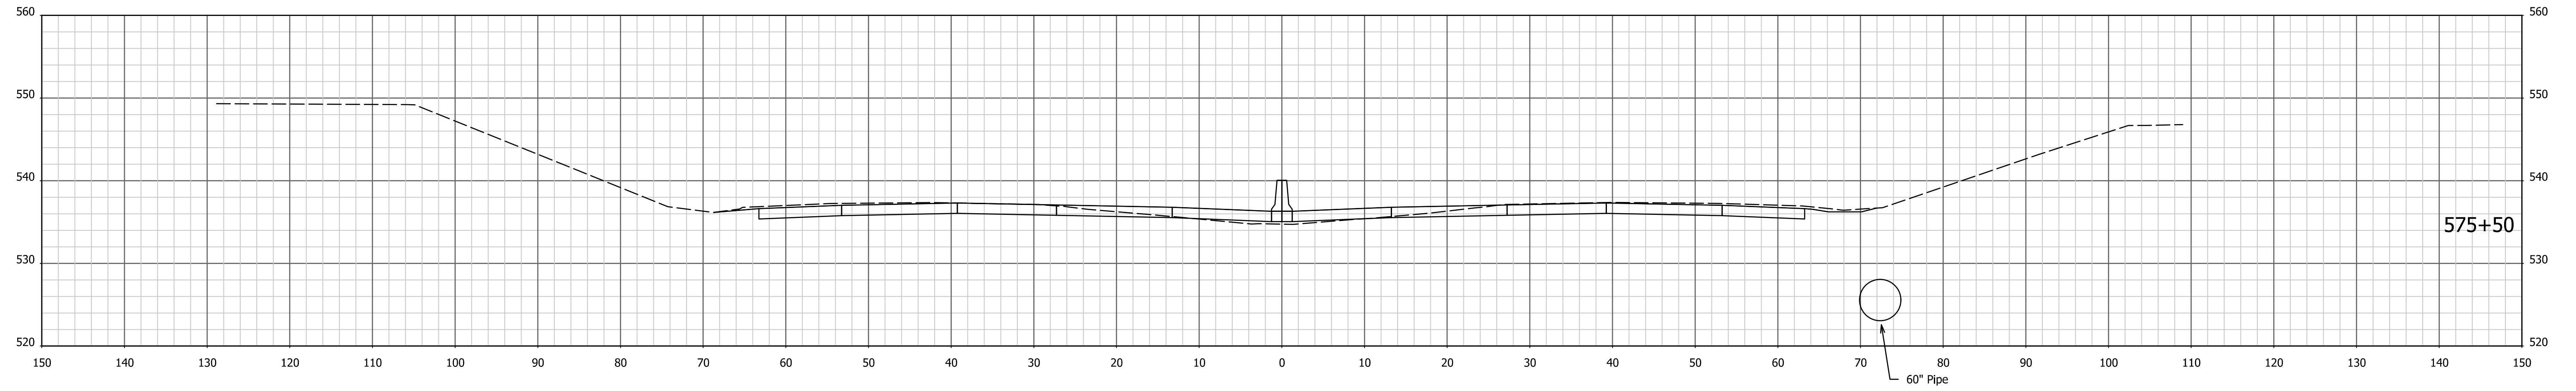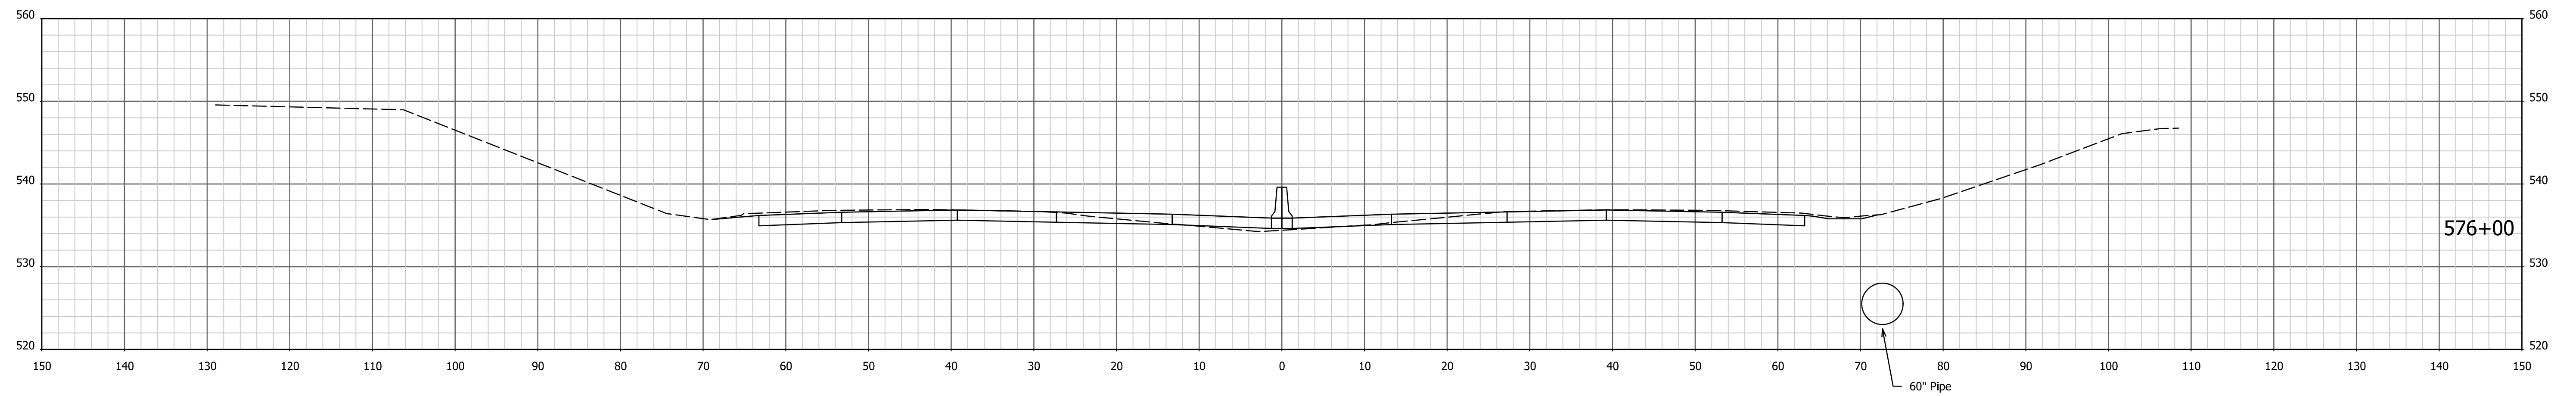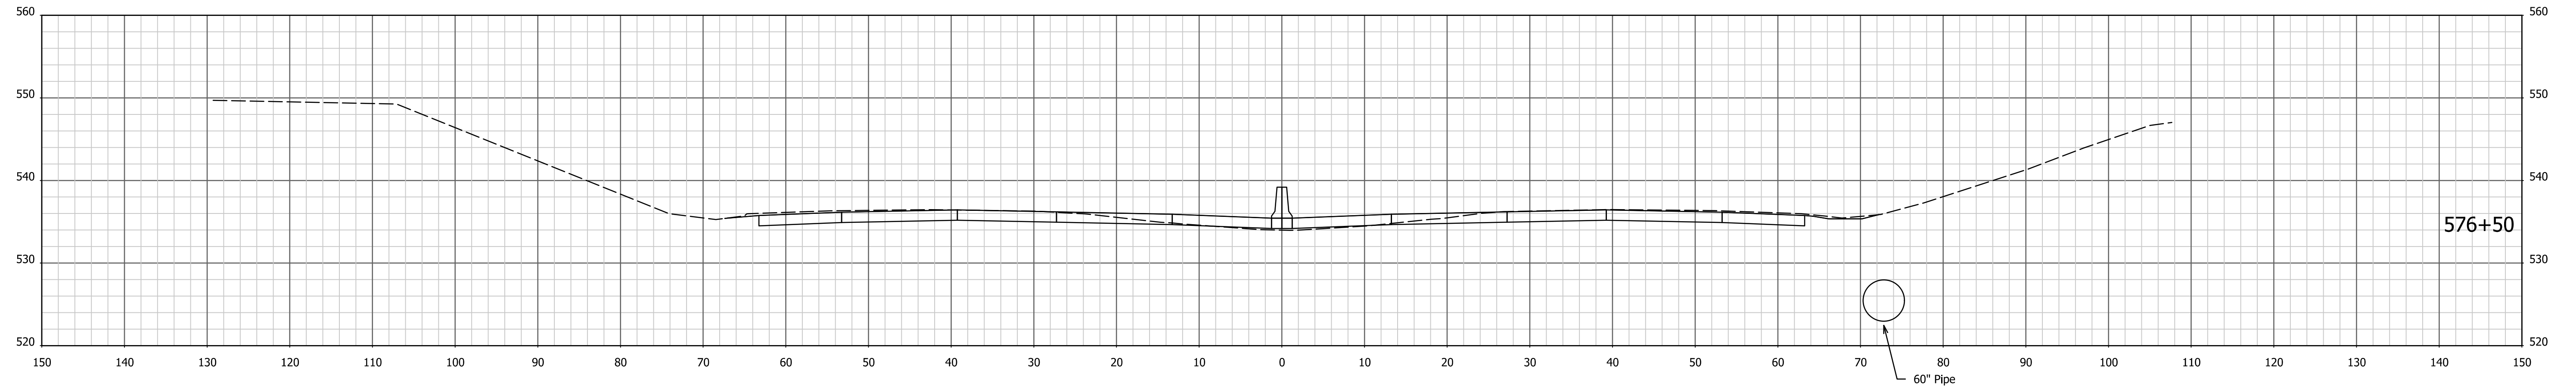

1/4/7/2022 4:07:45 PM I:\200035 - I65 ATL\p99road\04 Design files\02 DGN\Plans\200035_29_Sht_Xsec_Line PR-Q.dgn




RECOMMENDED FOR APPROVAL _____
 DESIGN ENGINEER _____ DATE _____

DESIGNED: AMD _____ DRAWN: JJP _____
 CHECKED: DJG _____ CHECKED: DJG _____

INDIANA
 DEPARTMENT OF TRANSPORTATION

CROSS SECTIONS
 STA. 575+50 TO STA. 576+50 "PR-Q"

HORIZONTAL SCALE 1" = 10'	BRIDGE FILE N/A
VERTICAL SCALE 1" = 10'	DESIGNATION 1700135
SURVEY BOOK Electronic	SHEETS 147 of 246
CONTRACT R-41529	PROJECT 1700135

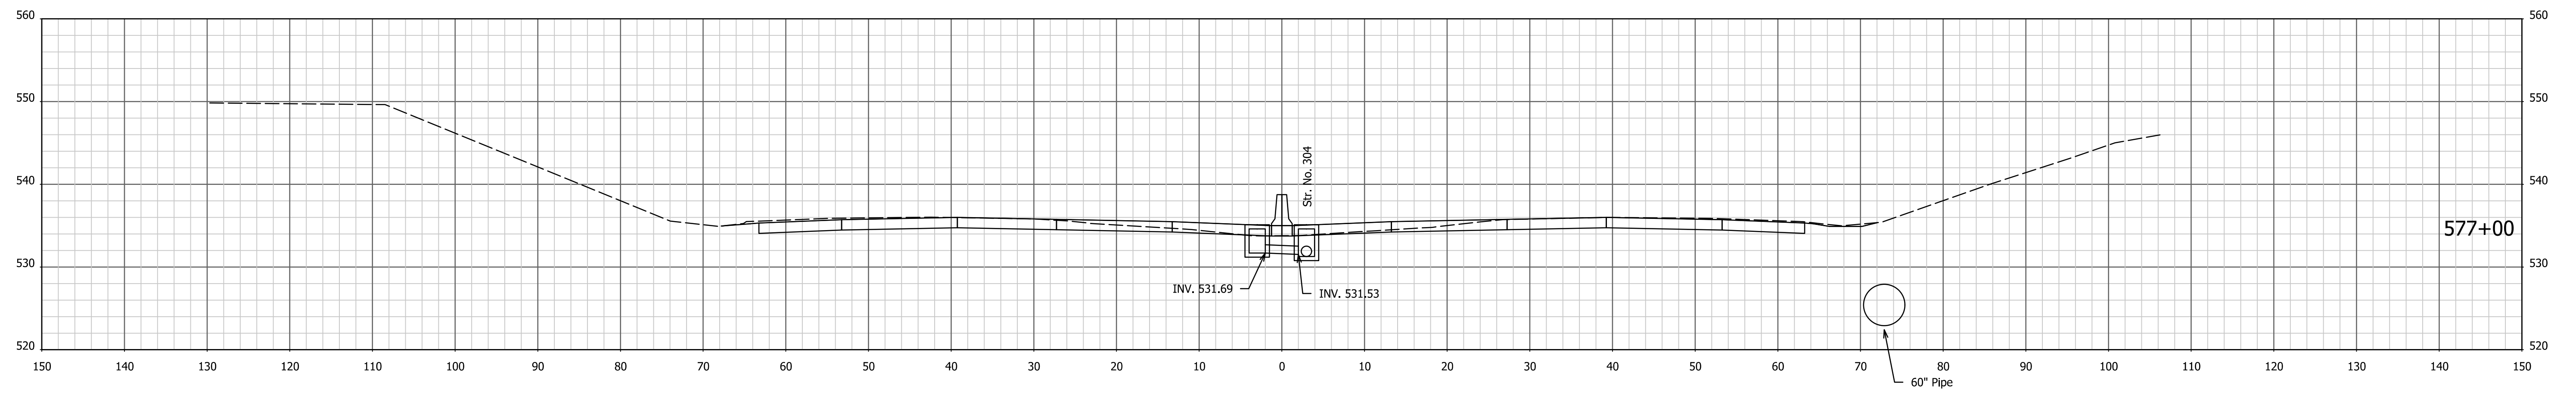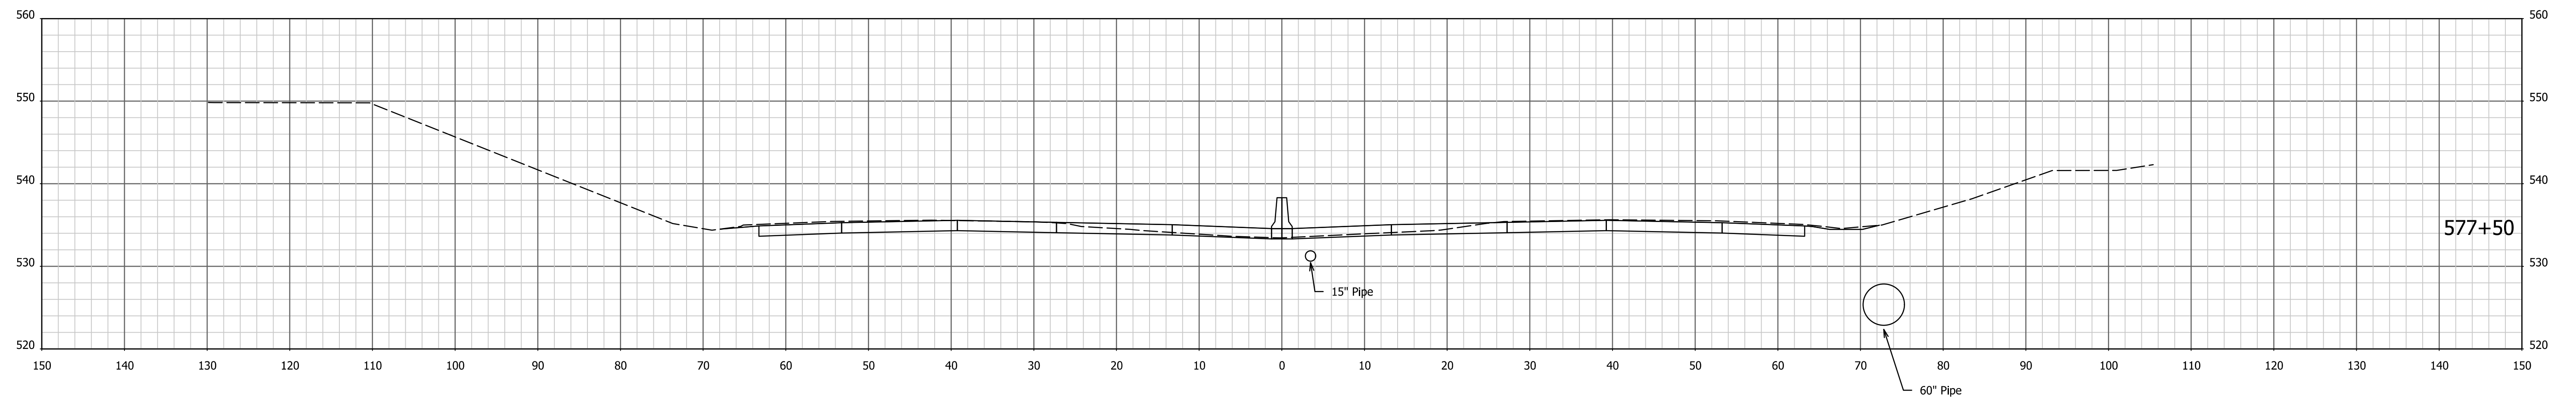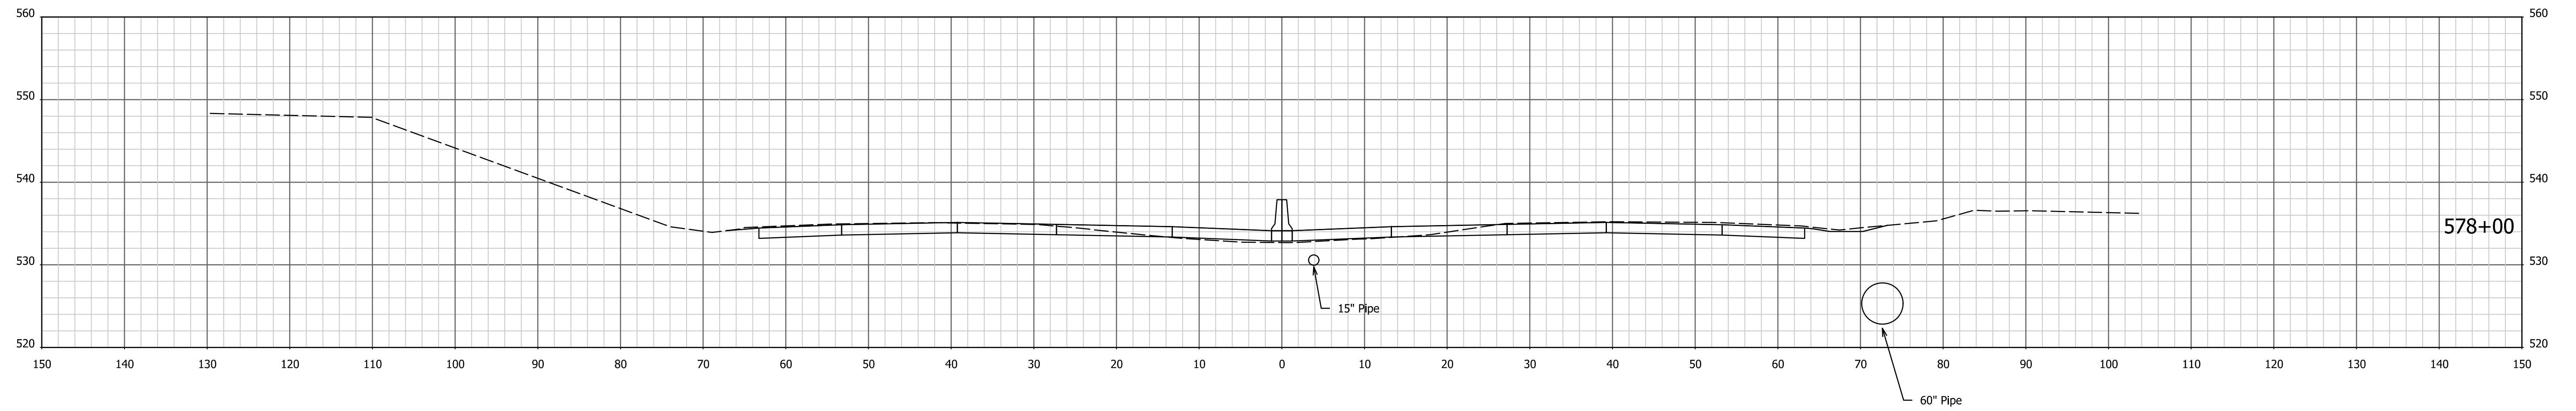




I:\7\2022 - 4:07:46 PM - I65 ATL\p\road\04 Design files\02 DGN\Plans\200035_29_Sht_Xsec_Line PR-Q.dgn

RECOMMENDED FOR APPROVAL _____	DESIGN ENGINEER _____	DATE _____
DESIGNED: AMD _____	DRAWN: JJP _____	
CHECKED: DJG _____	CHECKED: DJG _____	

**INDIANA
DEPARTMENT OF TRANSPORTATION**

CROSS SECTIONS
STA. 577+00 TO STA. 578+00 "PR-Q"

HORIZONTAL SCALE 1" = 10'	BRIDGE FILE N/A
VERTICAL SCALE 1" = 10'	DESIGNATION 1700135
SURVEY BOOK Electronic	SHEETS 148 of 246
CONTRACT R-41529	PROJECT 1700135

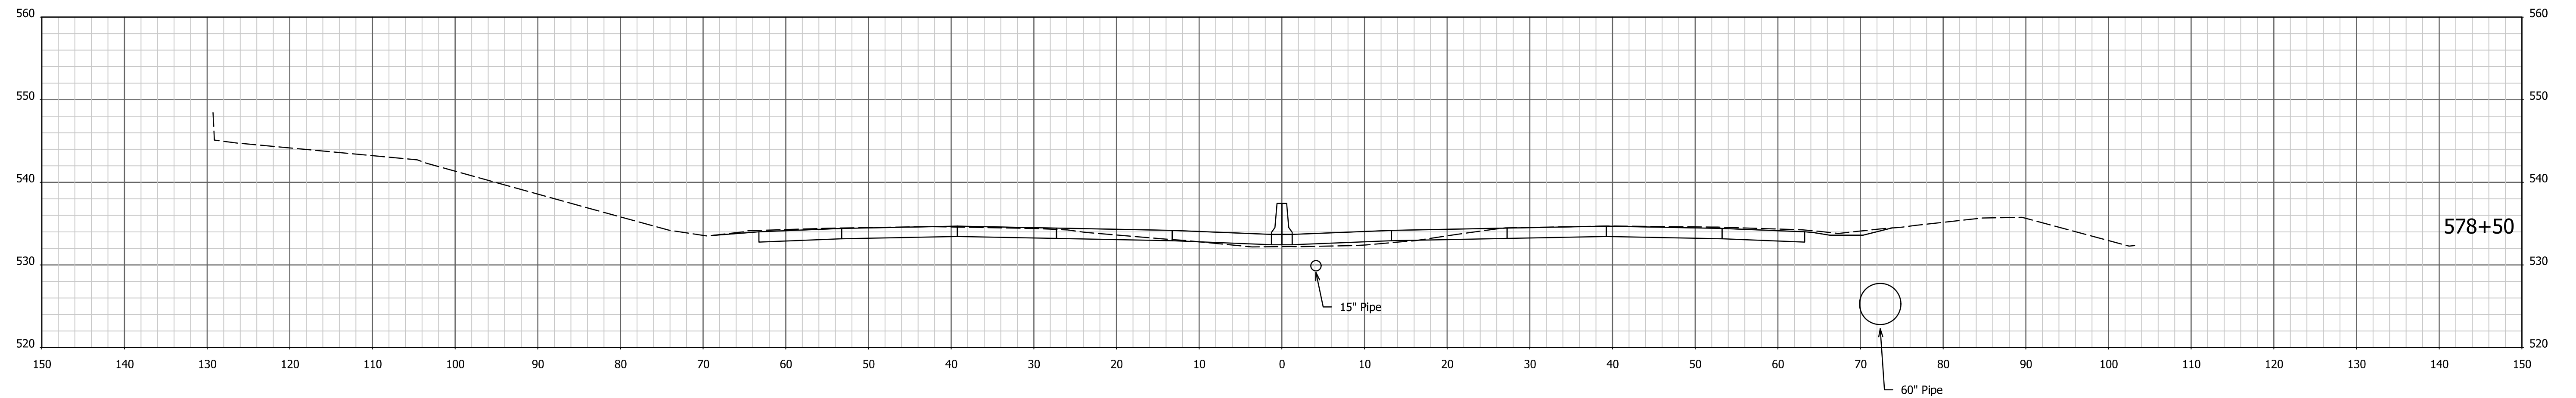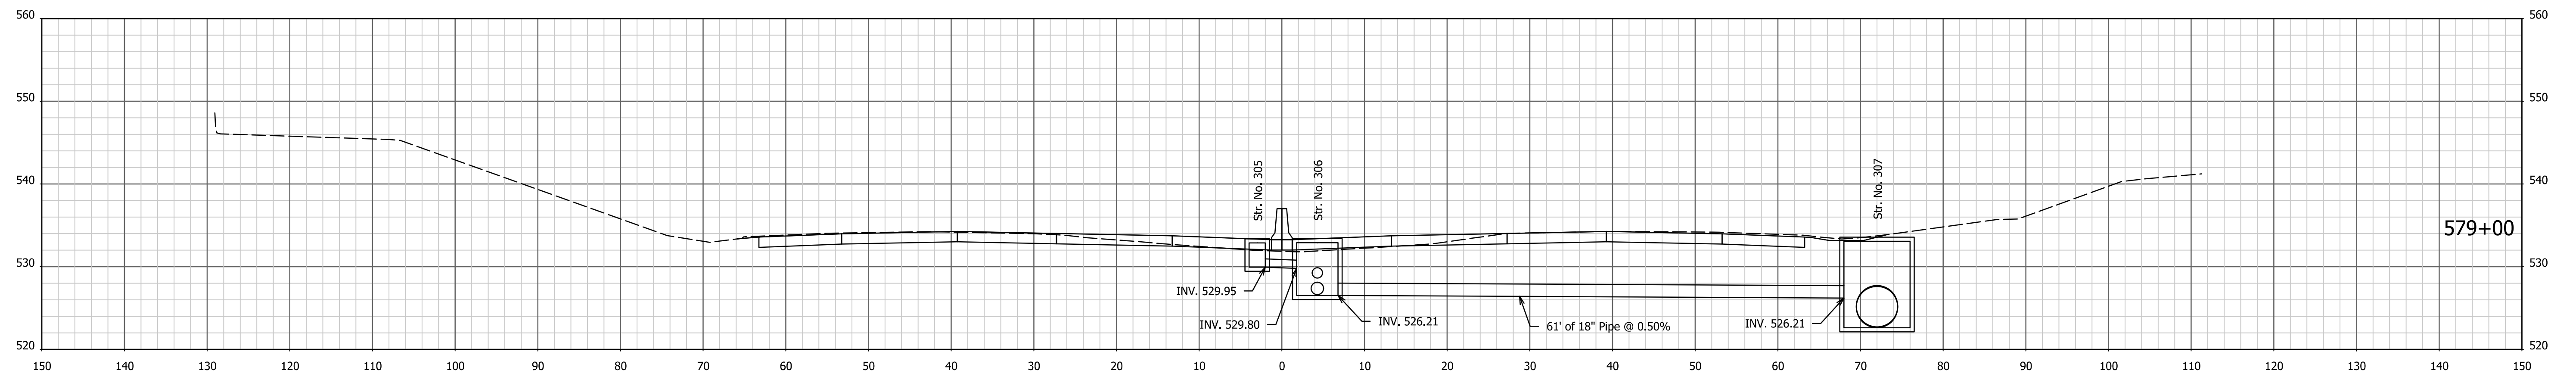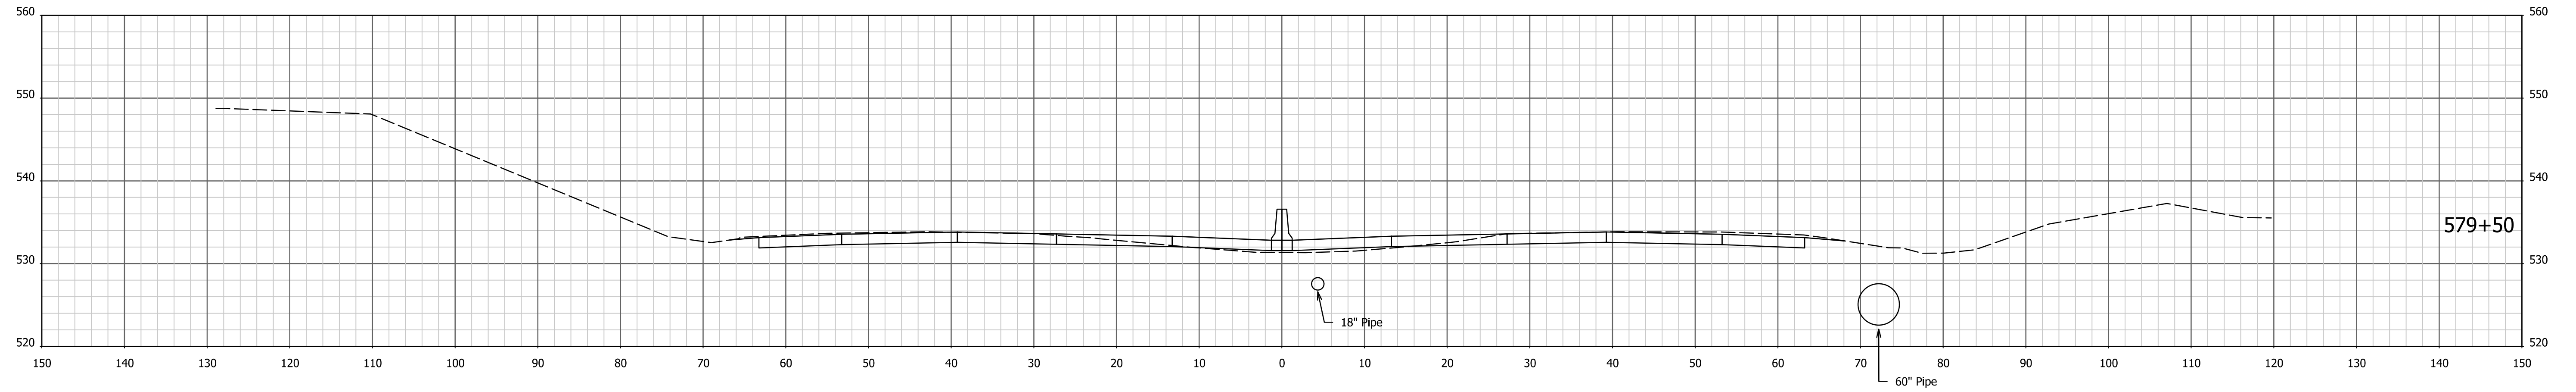

1/4/7/2022 4:07:48 PM I:\200035 - I65 ATL\p9road\04 Design files\02 DGN\Plans\200035_29_Sht_Xsec_Line PR-Q.dgn



RECOMMENDED FOR APPROVAL _____	DESIGN ENGINEER _____	DATE _____
DESIGNED: AMD _____	DRAWN: JJP _____	
CHECKED: DJG _____	CHECKED: DJG _____	

**INDIANA
DEPARTMENT OF TRANSPORTATION**

CROSS SECTIONS
STA. 578+50 TO STA. 579+50 "PR-Q"

HORIZONTAL SCALE 1" = 10'	BRIDGE FILE N/A
VERTICAL SCALE 1" = 10'	DESIGNATION 1700135
SURVEY BOOK Electronic	SHEETS 149 of 246
CONTRACT R-41529	PROJECT 1700135

1/4/7/2022 4:07:49 PM I:\200035 - I65 ATL\09road\04 Design files\02 DGN\Plans\200035_29_Sht_Xsec_Line PR-Q.dgn

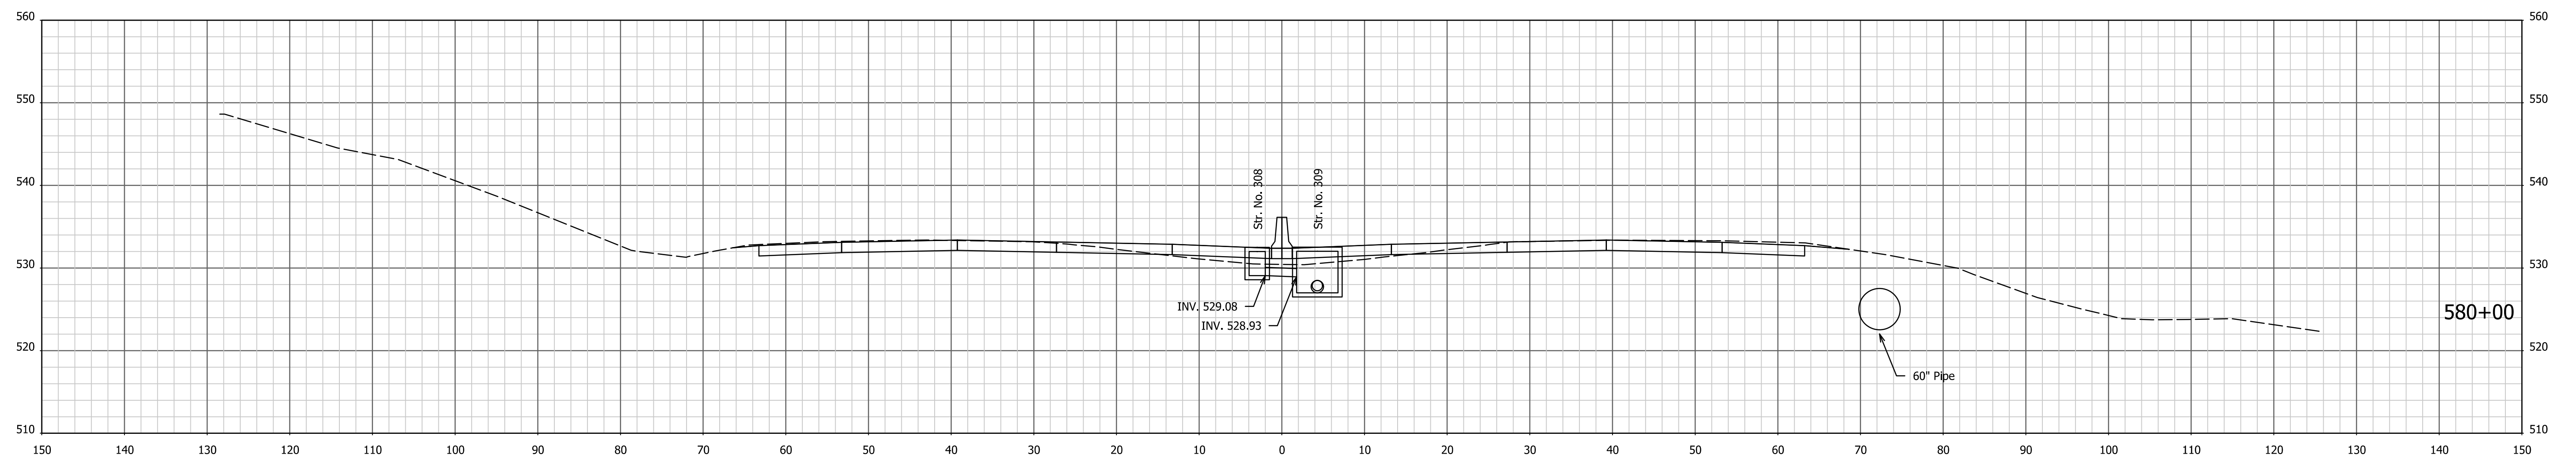
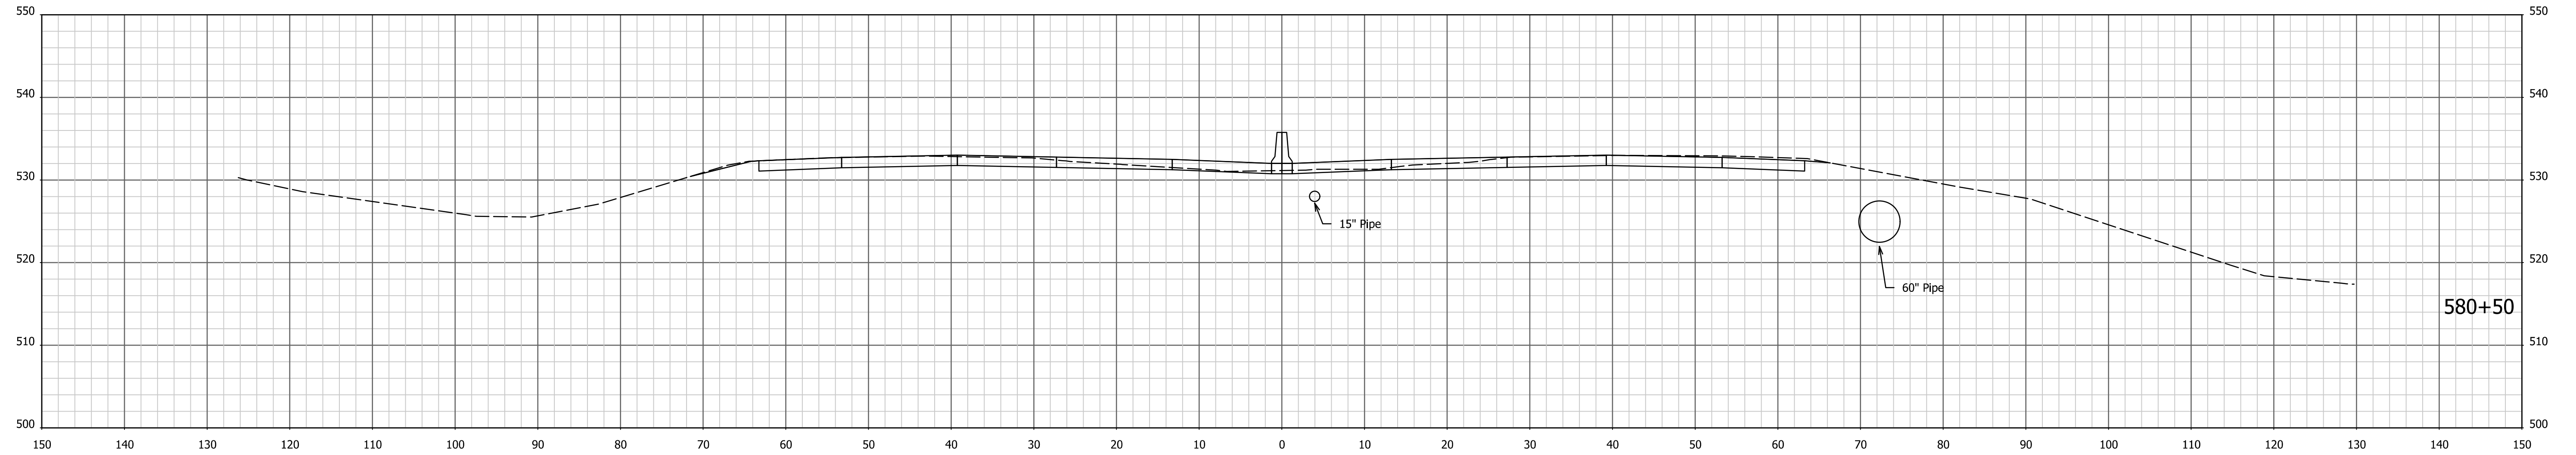


RECOMMENDED FOR APPROVAL _____	DESIGN ENGINEER _____	DATE _____
DESIGNED: AMD _____	DRAWN: JJP _____	
CHECKED: DJG _____	CHECKED: DJG _____	

**INDIANA
DEPARTMENT OF TRANSPORTATION**

CROSS SECTIONS
STA. 580+00 TO STA. 580+50 "PR-Q"

HORIZONTAL SCALE 1" = 10'	BRIDGE FILE N/A
VERTICAL SCALE 1" = 10'	DESIGNATION 1700135
SURVEY BOOK Electronic CONTRACT R-41529	SHEETS 150 of 246 PROJECT 1700135

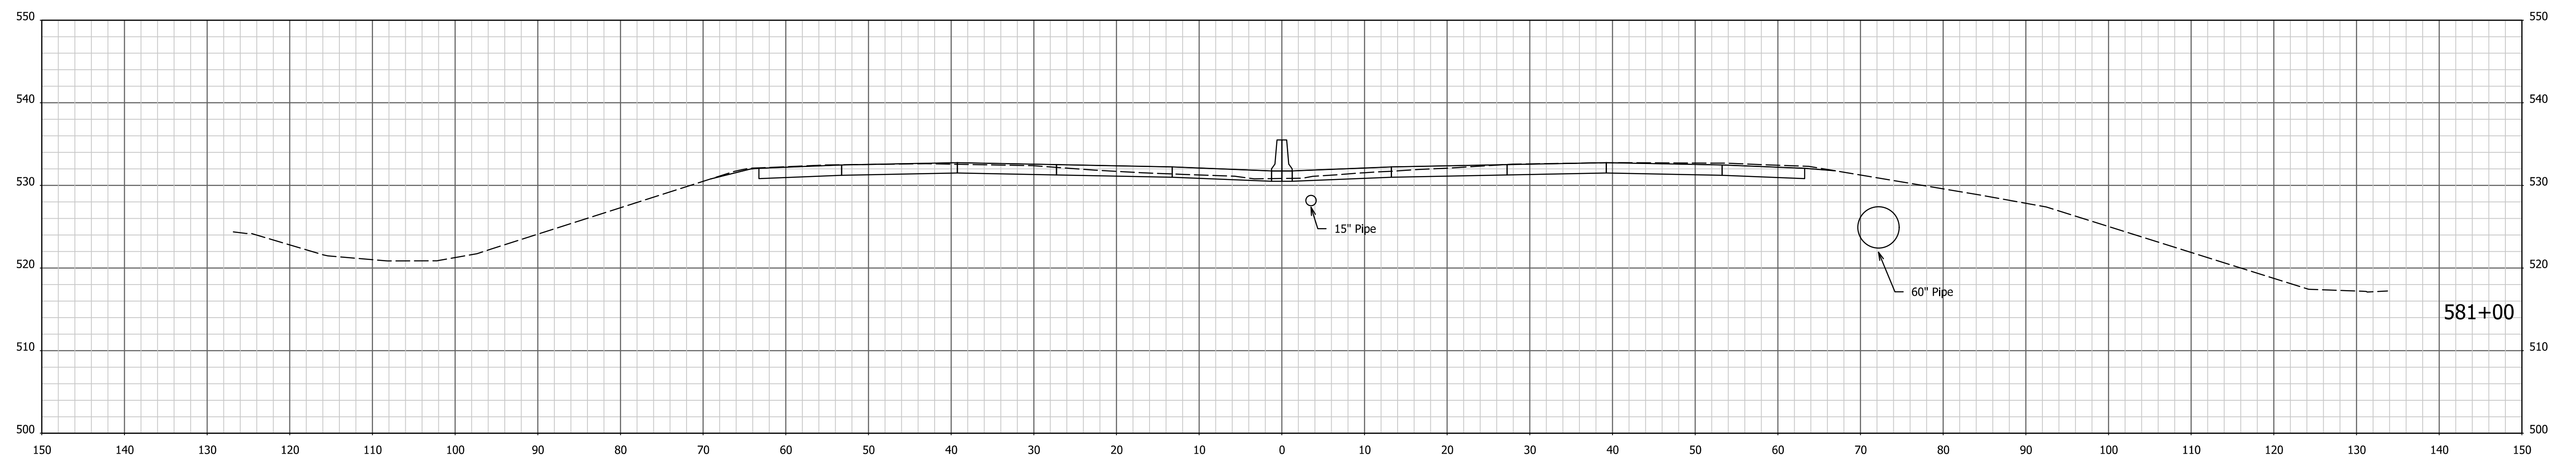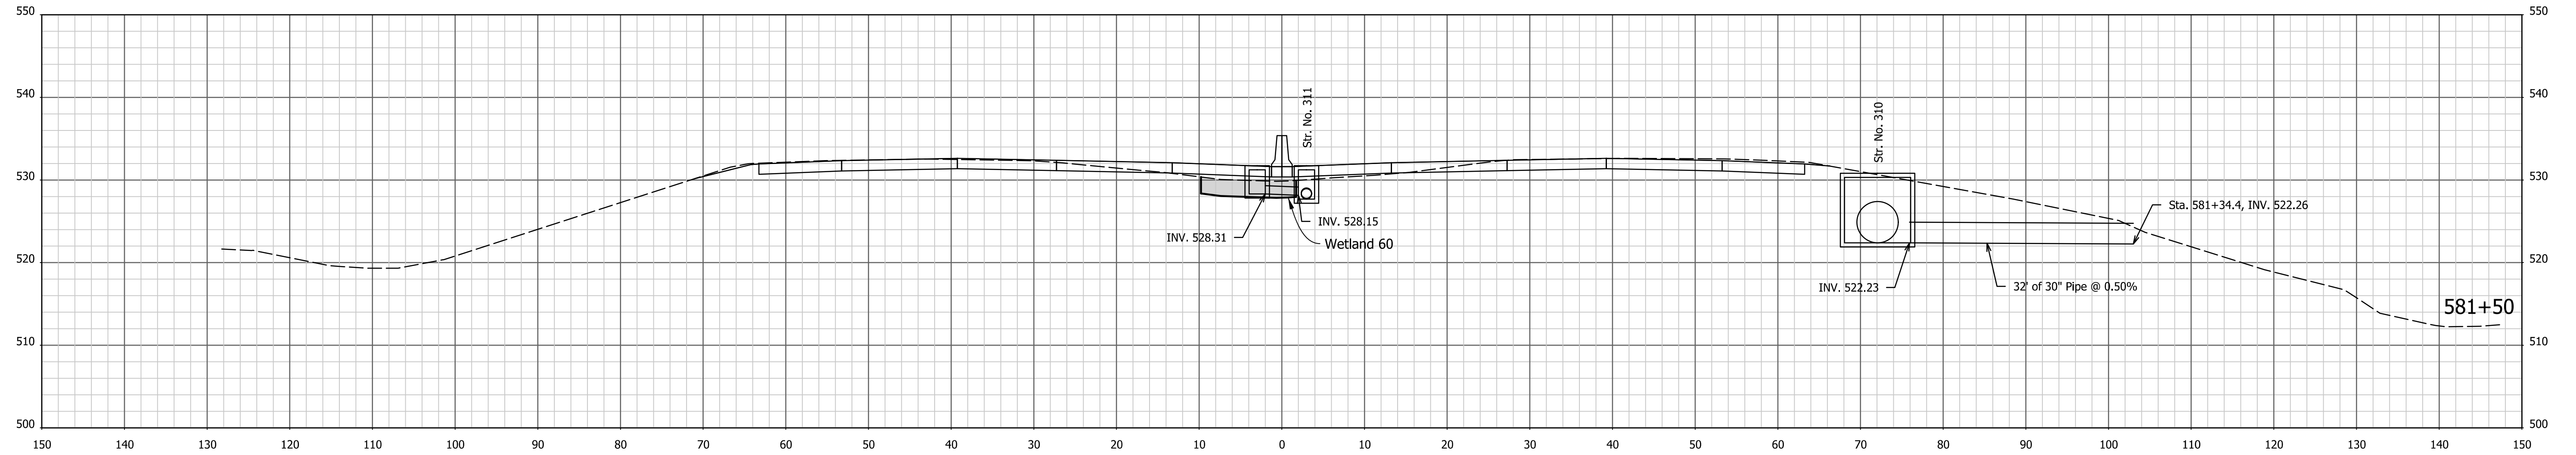

I:\4\7\2022 - 4:07:51 PM - I65 ATL\09road\04 Design files\02 DGN\Plans\200035_29_Sht_Xsec_Line PR-Q.dgn



RECOMMENDED FOR APPROVAL _____	DESIGN ENGINEER _____	DATE _____
DESIGNED: AMD _____	DRAWN: JJP _____	
CHECKED: DJG _____	CHECKED: DJG _____	

**INDIANA
DEPARTMENT OF TRANSPORTATION**

CROSS SECTIONS
STA. 581+00 TO STA. 581+50 "PR-Q"

HORIZONTAL SCALE 1" = 10'	BRIDGE FILE N/A
VERTICAL SCALE 1" = 10'	DESIGNATION 1700135
SURVEY BOOK Electronic	SHEETS 151 of 246
CONTRACT R-41529	PROJECT 1700135

I:\4\7\2022 - 4:07:52 PM - I65 ATL\09road\04 Design files\02 DGN\Plans\200035_29_Sht_Xsec_Line PR-Q.dgn

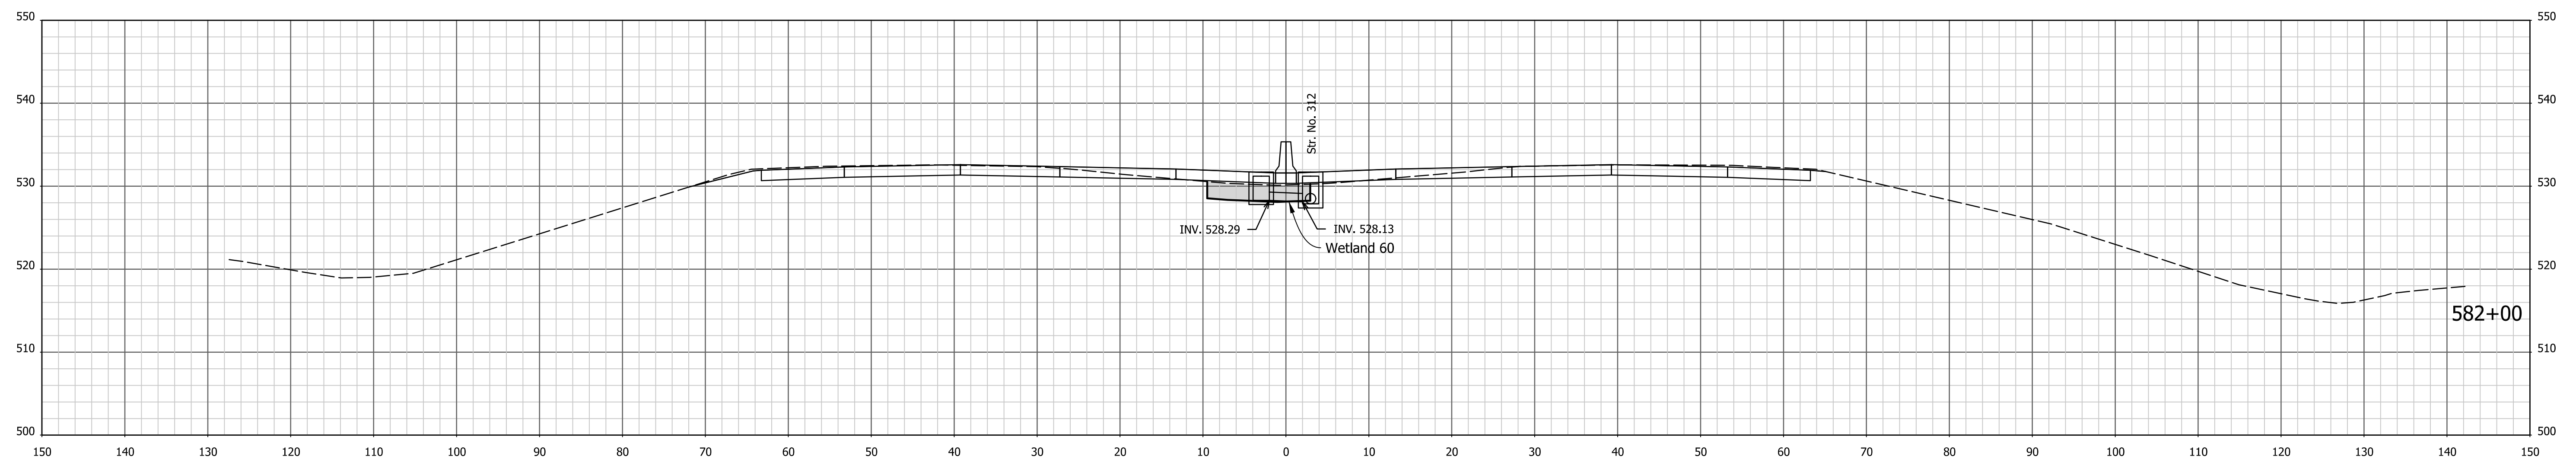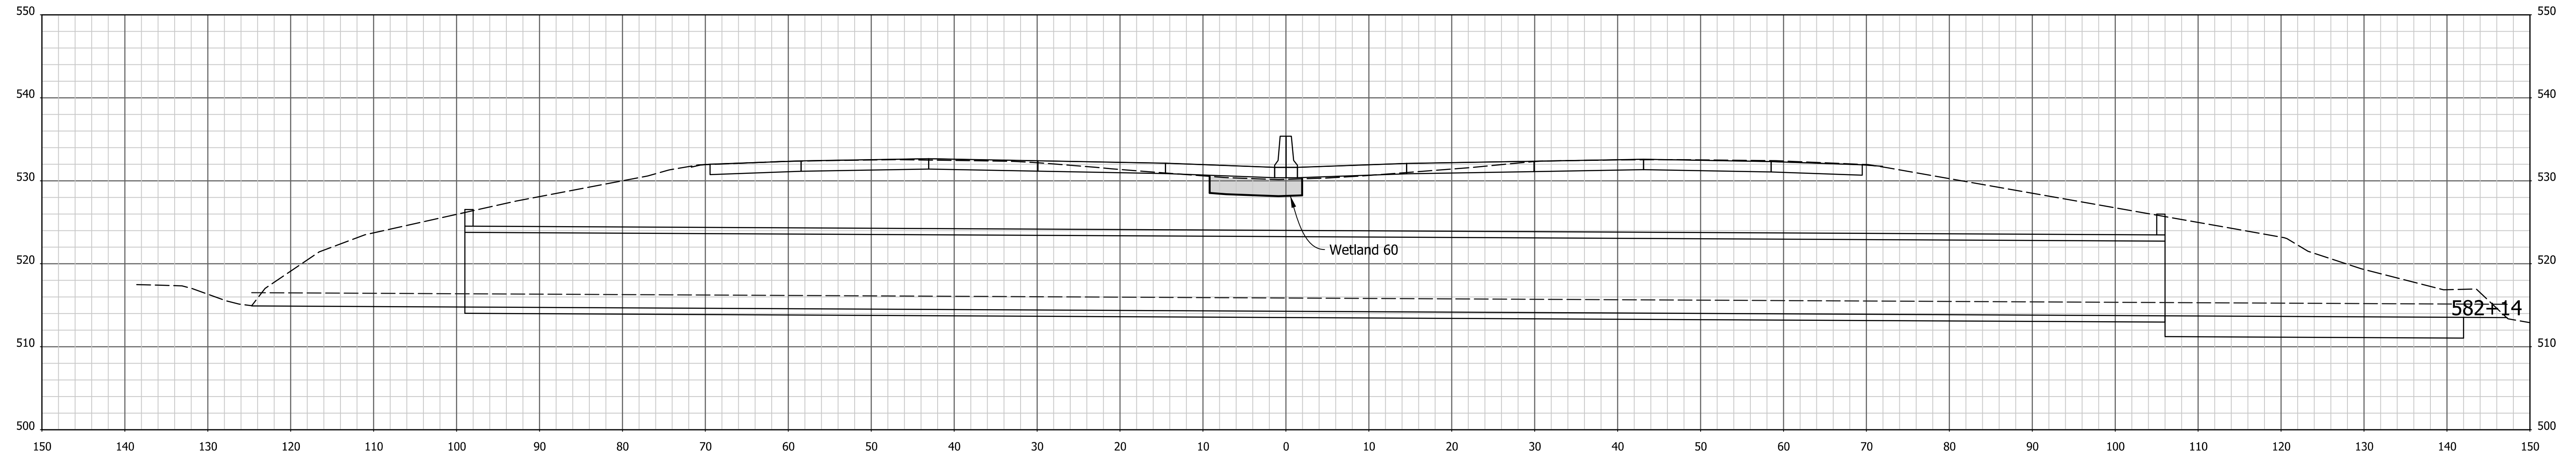



RECOMMENDED FOR APPROVAL _____	DESIGN ENGINEER _____	DATE _____
DESIGNED: AMD _____	DRAWN: JJP _____	
CHECKED: DJG _____	CHECKED: DJG _____	

INDIANA
DEPARTMENT OF TRANSPORTATION

CROSS SECTIONS
STA. 582+00 TO STA. 582+14 "PR-Q"

HORIZONTAL SCALE 1" = 10'	BRIDGE FILE N/A
VERTICAL SCALE 1" = 10'	DESIGNATION 1700135
SURVEY BOOK Electronic	SHEETS 152 of 246
CONTRACT R-41529	PROJECT 1700135

1/4/7/2022 4:07:54 PM I:\200035 - I65 ATL\09road\04 Design files\02 DGN\Plans\200035_29_Sht_Xsec_Line PR-Q.dgn

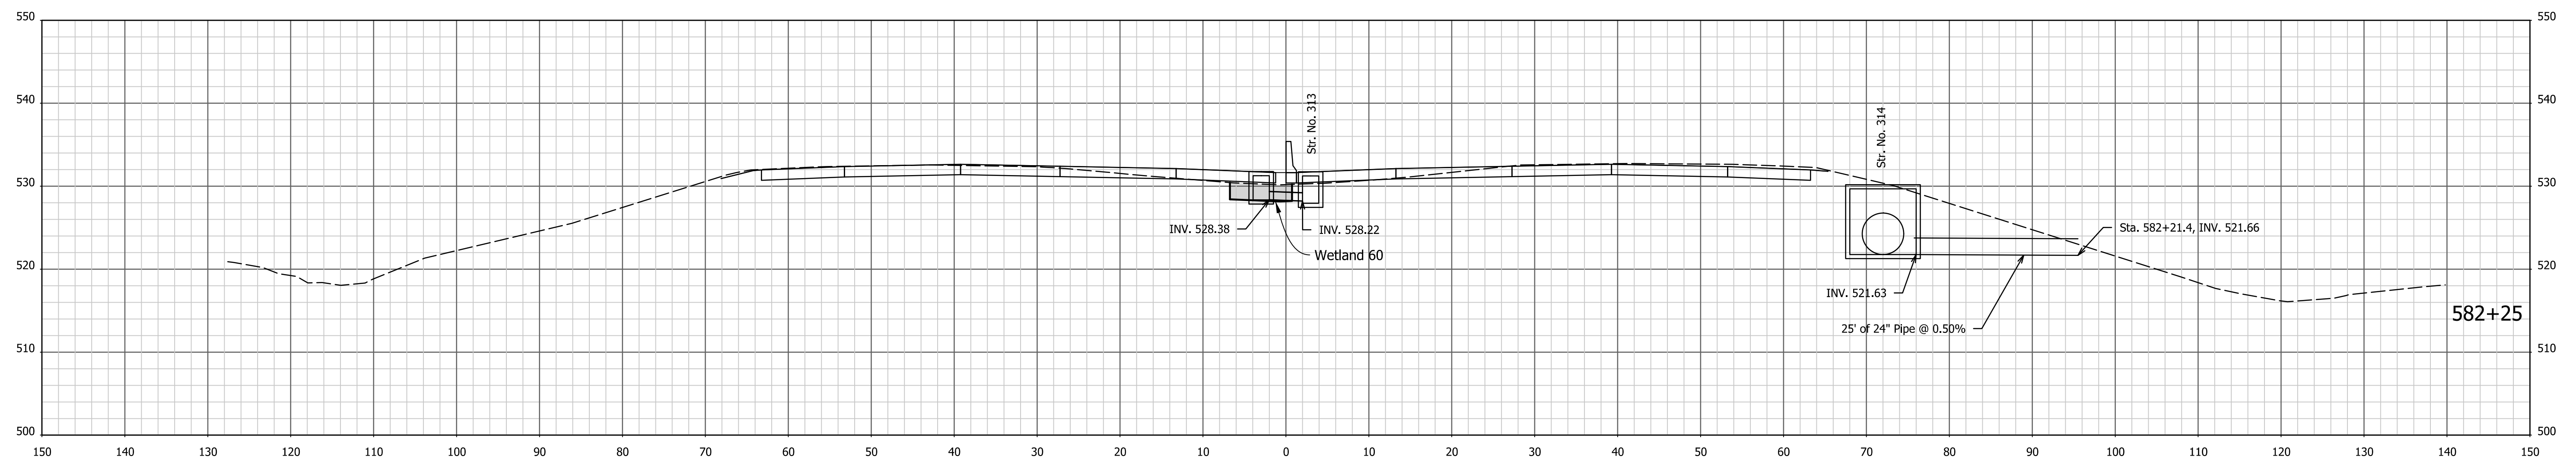
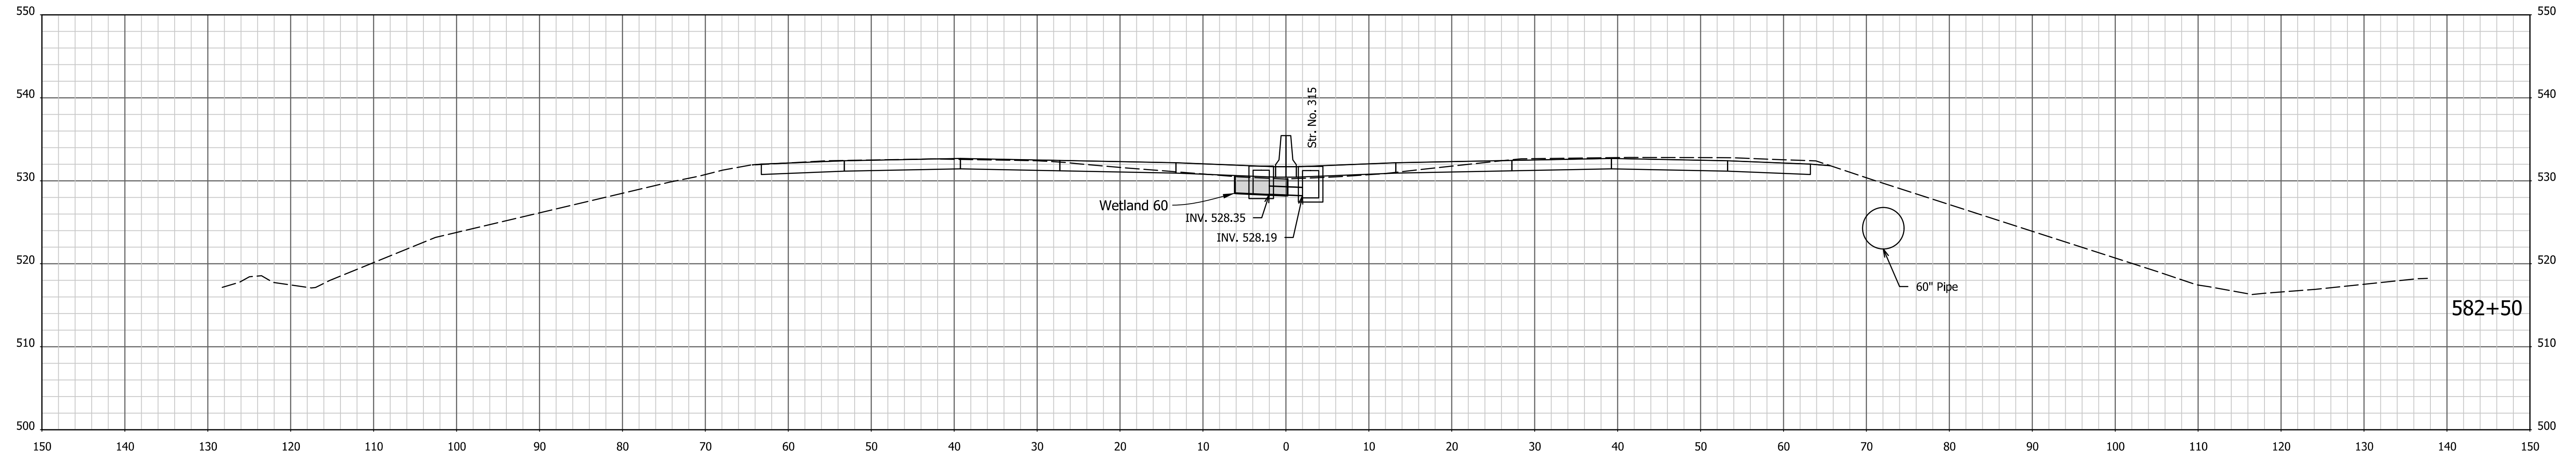


RECOMMENDED FOR APPROVAL _____	DESIGN ENGINEER _____	DATE _____
DESIGNED: AMD _____	DRAWN: JJP _____	
CHECKED: DJG _____	CHECKED: DJG _____	

INDIANA
DEPARTMENT OF TRANSPORTATION

CROSS SECTIONS
STA. 582+25 TO STA. 582+50 "PR-Q"

HORIZONTAL SCALE 1" = 10'	BRIDGE FILE N/A
VERTICAL SCALE 1" = 10'	DESIGNATION 1700135
SURVEY BOOK Electronic	SHEETS 153 of 246
CONTRACT R-41529	PROJECT 1700135

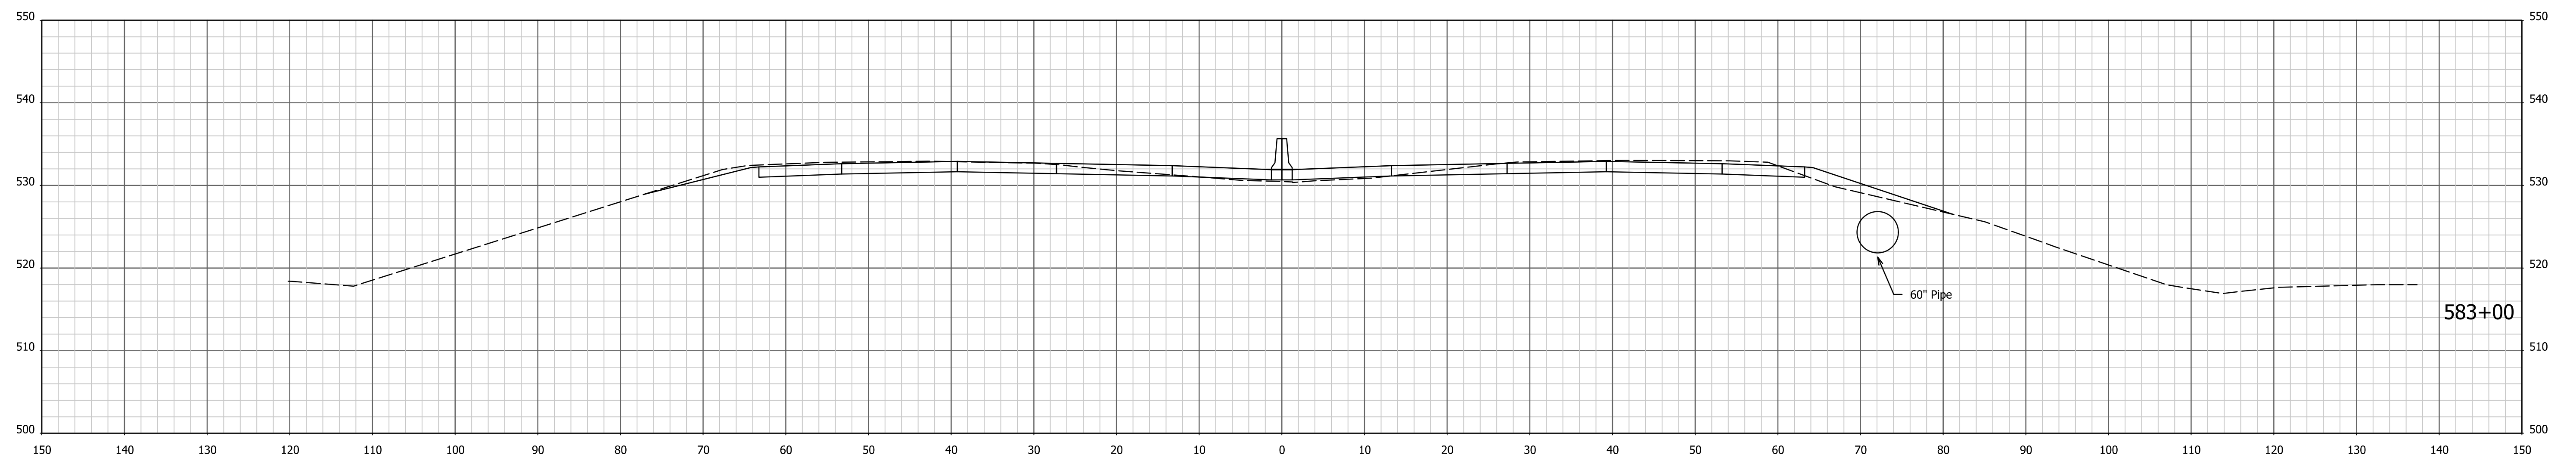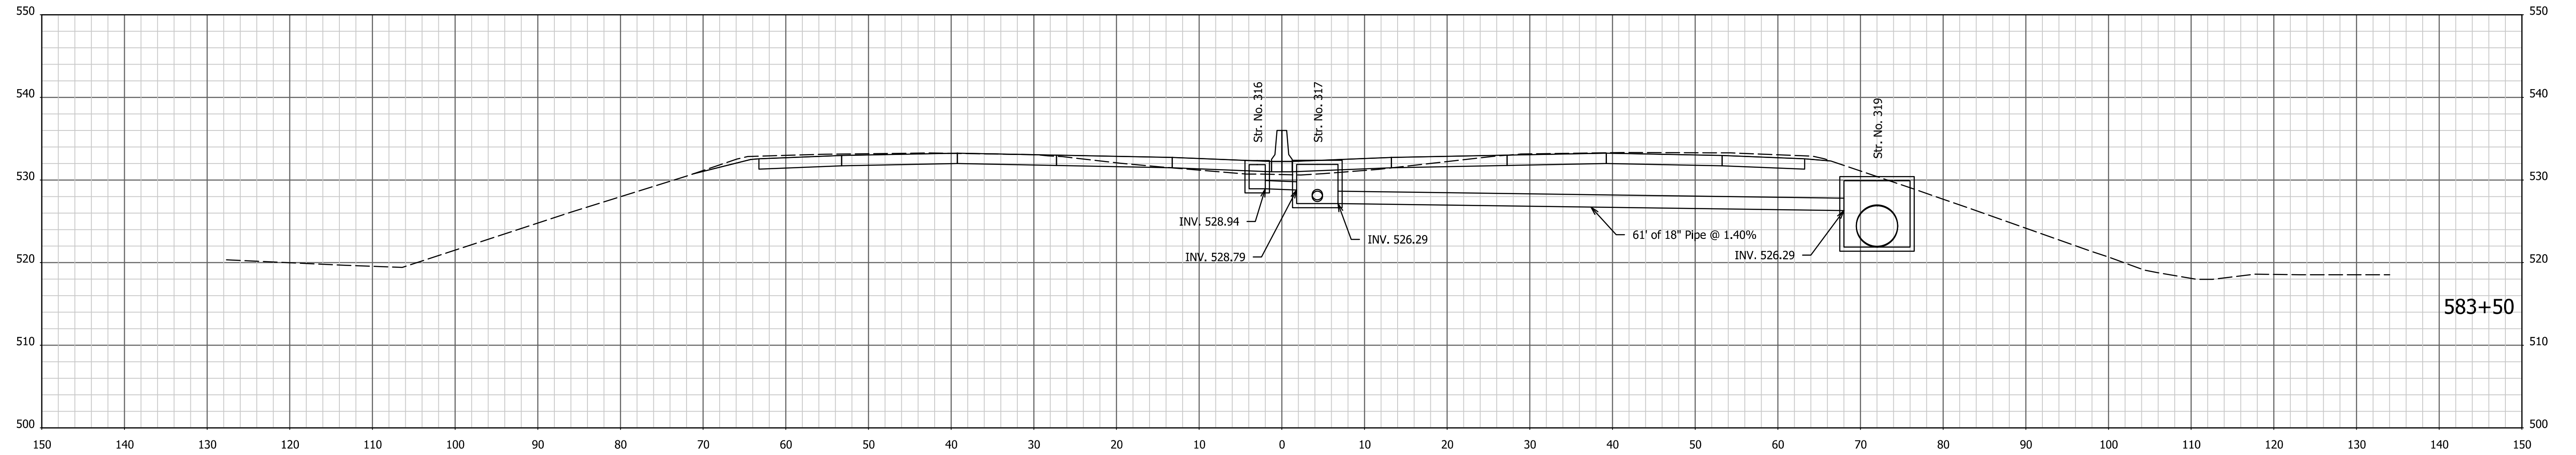



I:\4\7\2022 - 4:07:55 PM - I65 ATL\09road\04 Design files\02 DGN\Plans\200035_29_Sht_Xsec_Line PR-Q.dgn

RECOMMENDED FOR APPROVAL _____	DESIGN ENGINEER _____	DATE _____
DESIGNED: AMD _____	DRAWN: JJP _____	
CHECKED: DJG _____	CHECKED: DJG _____	

**INDIANA
DEPARTMENT OF TRANSPORTATION**

CROSS SECTIONS
STA. 583+00 TO STA. 583+50 "PR-Q"

HORIZONTAL SCALE 1" = 10'	BRIDGE FILE N/A
VERTICAL SCALE 1" = 10'	DESIGNATION 1700135
SURVEY BOOK Electronic	SHEETS 154 of 246
CONTRACT R-41529	PROJECT 1700135

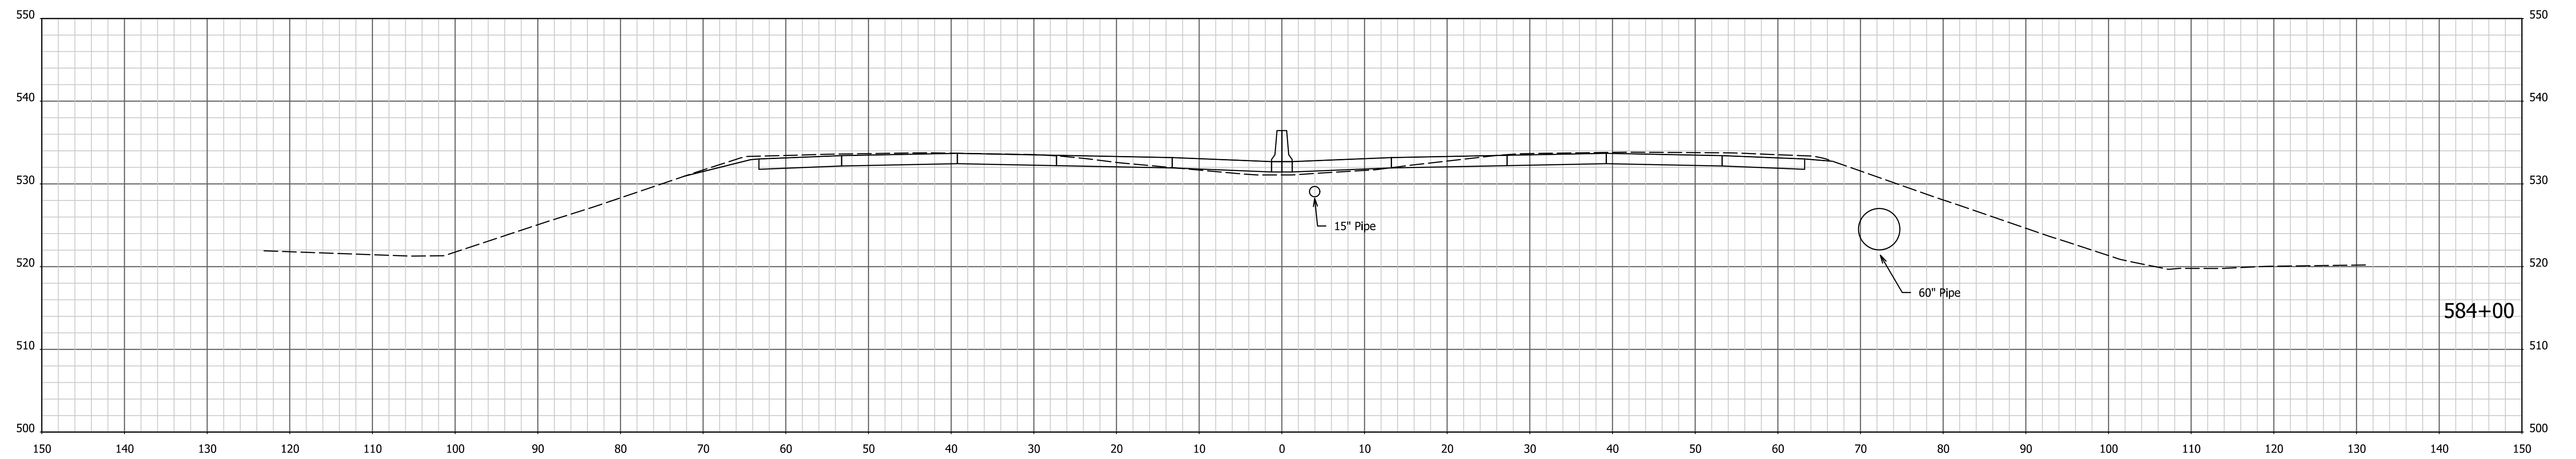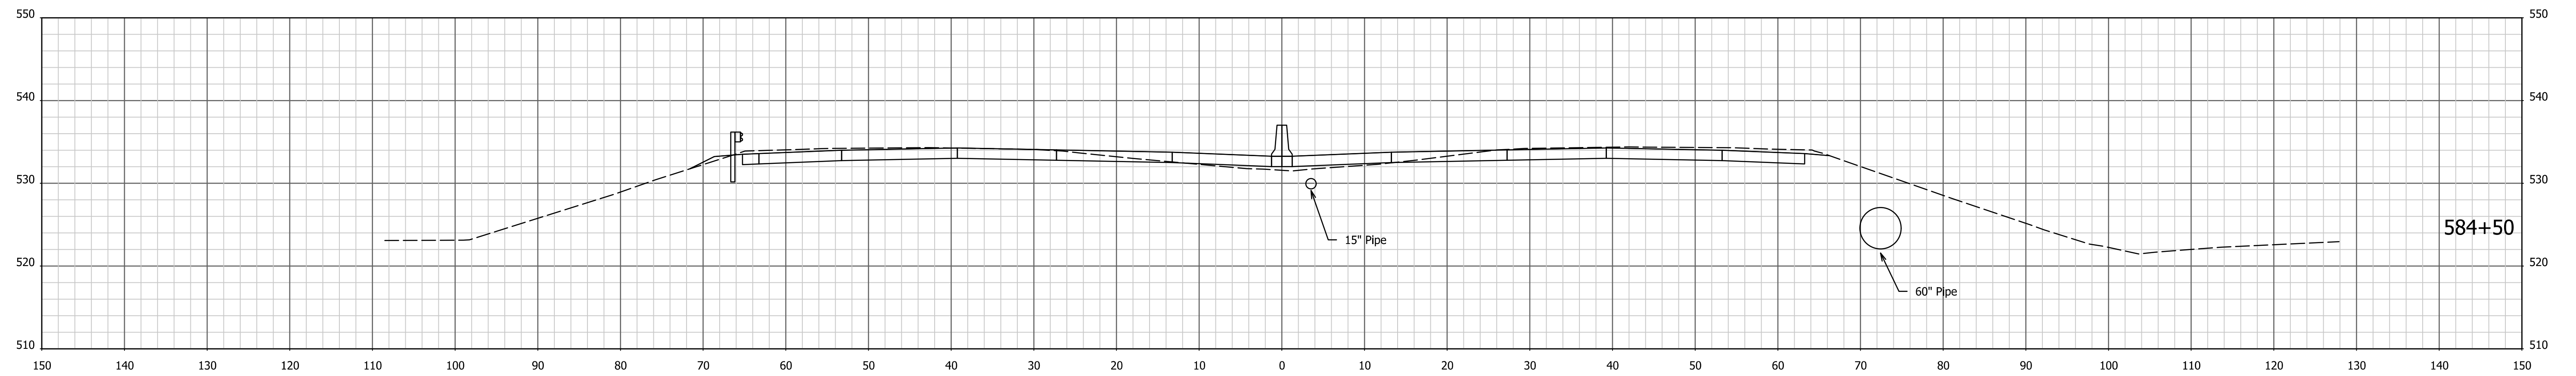




1/4/7/2022 4:07:57 PM I:\200035 - I65 ATL\09road\04 Design files\02 DGN\Plans\200035_29_Sht_Xsec_Line PR-Q.dgn

RECOMMENDED FOR APPROVAL _____	DESIGN ENGINEER _____	DATE _____
DESIGNED: AMD _____	DRAWN: JJP _____	
CHECKED: DJG _____	CHECKED: DJG _____	

**INDIANA
DEPARTMENT OF TRANSPORTATION**

CROSS SECTIONS
STA. 584+00 TO STA. 584+50 "PR-Q"

HORIZONTAL SCALE 1" = 10'	BRIDGE FILE N/A
VERTICAL SCALE 1" = 10'	DESIGNATION 1700135
SURVEY BOOK Electronic CONTRACT R-41529	SHEETS 155 of 246 PROJECT 1700135

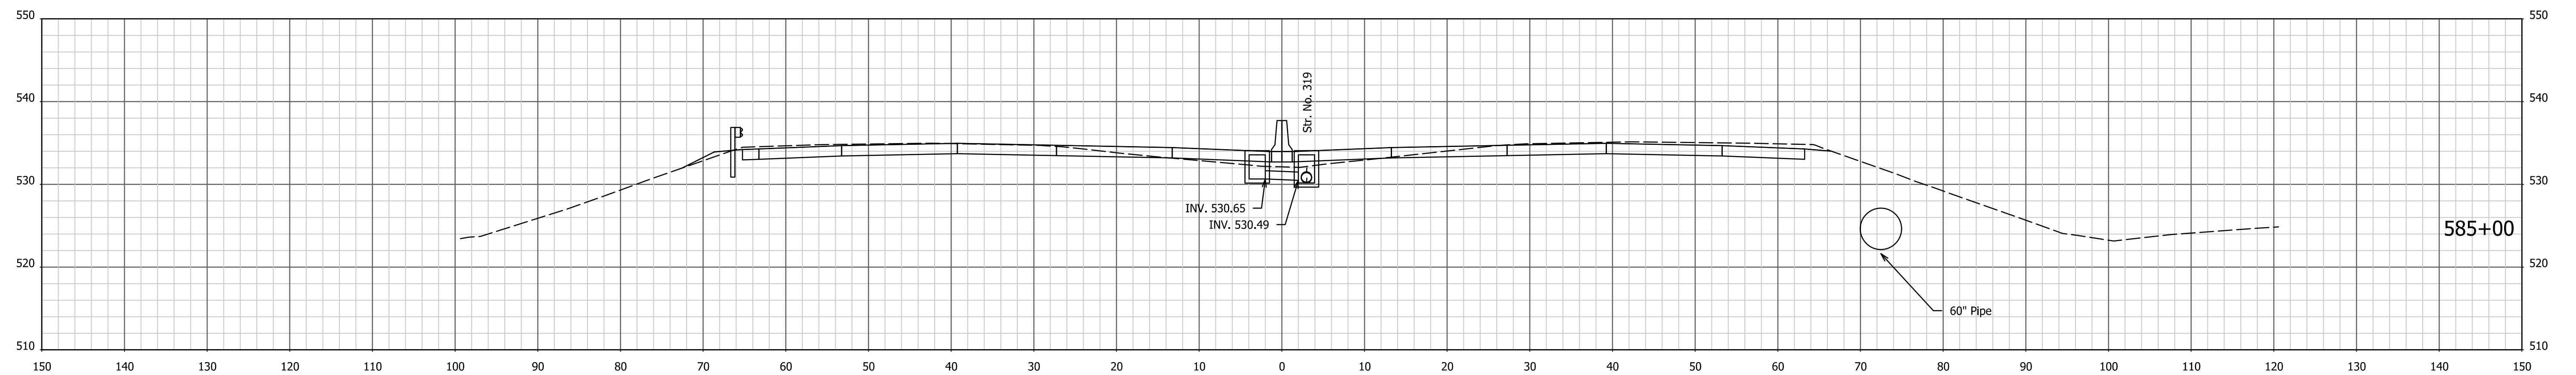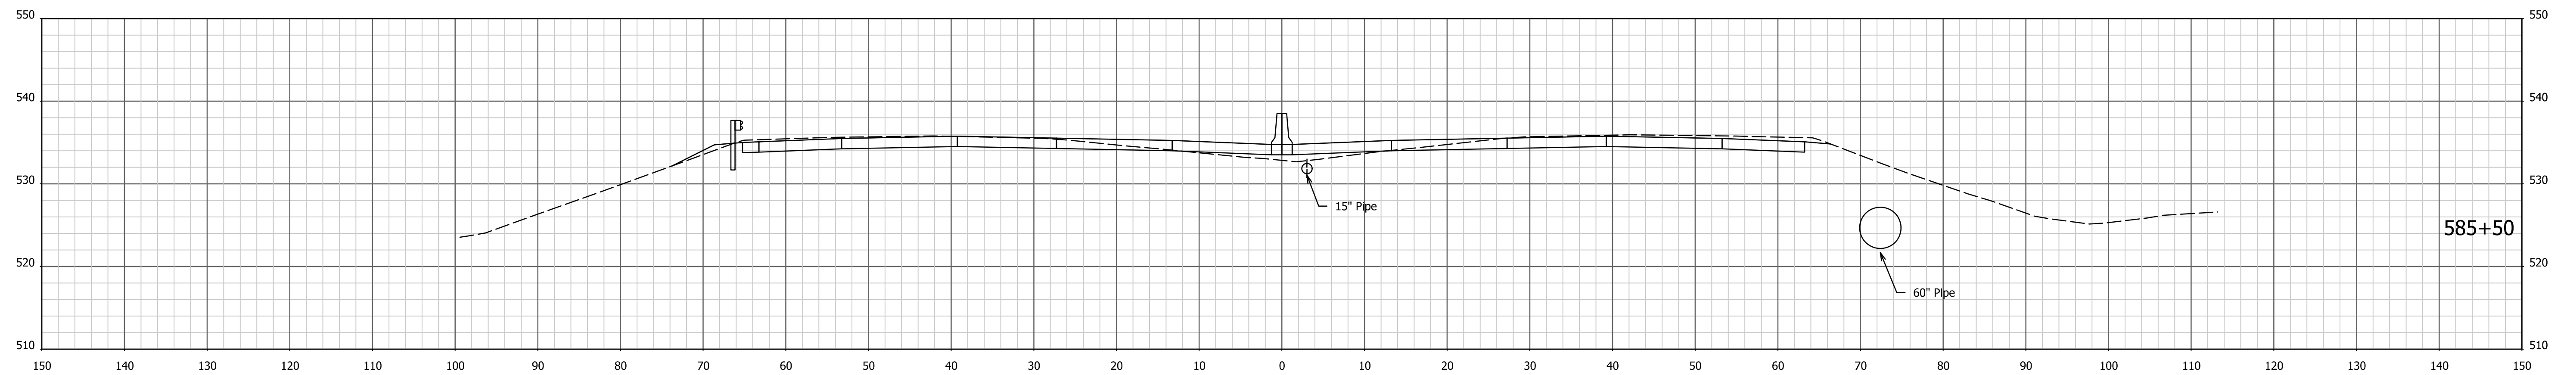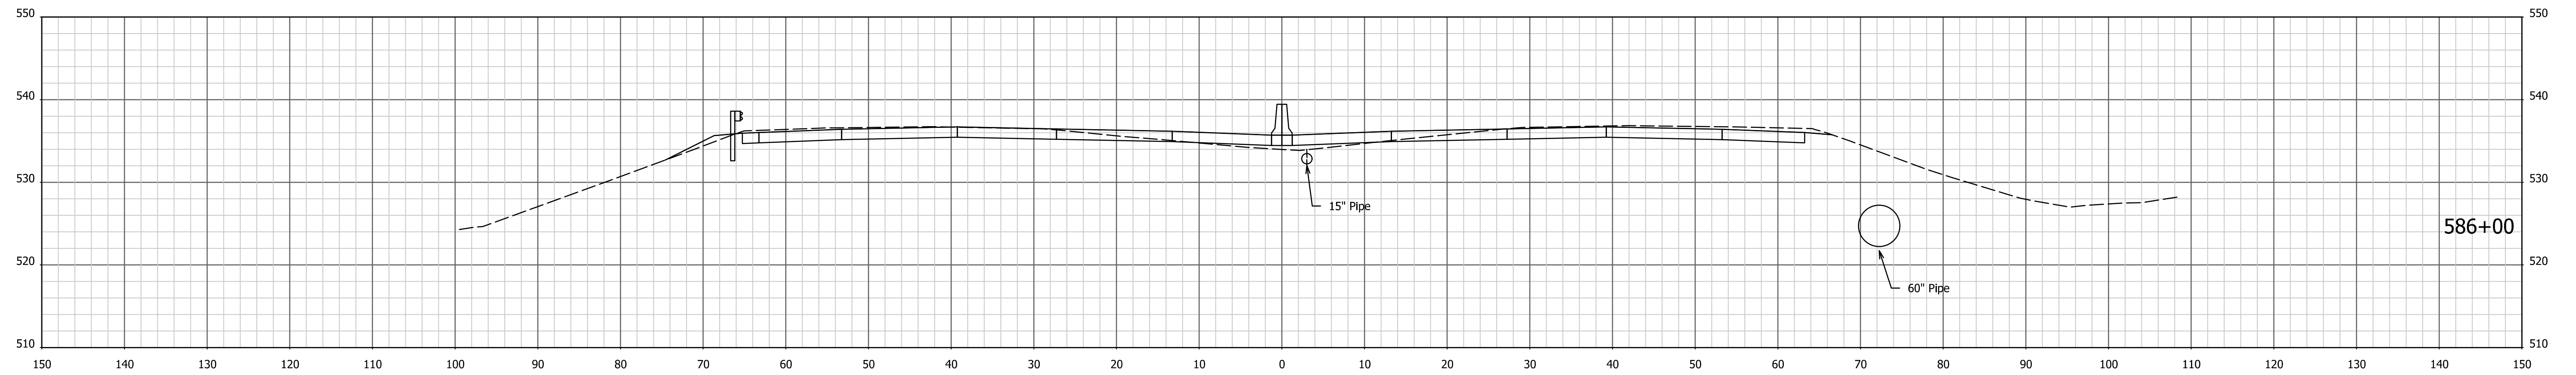




1/4/7/2022 4:07:58 PM I:\200035 - I65 ATL\p\road\04 Design files\02 DGN\Plans\200035_29_Sht_Xsec_Line PR-Q.dgn

RECOMMENDED FOR APPROVAL _____	DESIGN ENGINEER _____	DATE _____
DESIGNED: AMD _____	DRAWN: JJP _____	
CHECKED: DJG _____	CHECKED: DJG _____	

**INDIANA
DEPARTMENT OF TRANSPORTATION**

CROSS SECTIONS
STA. 585+00 TO STA. 586+00 "PR-Q"

HORIZONTAL SCALE 1" = 10'	BRIDGE FILE N/A
VERTICAL SCALE 1" = 10'	DESIGNATION 1700135
SURVEY BOOK CONTRACT R-41529	SHEETS 156 of 246 PROJECT 1700135

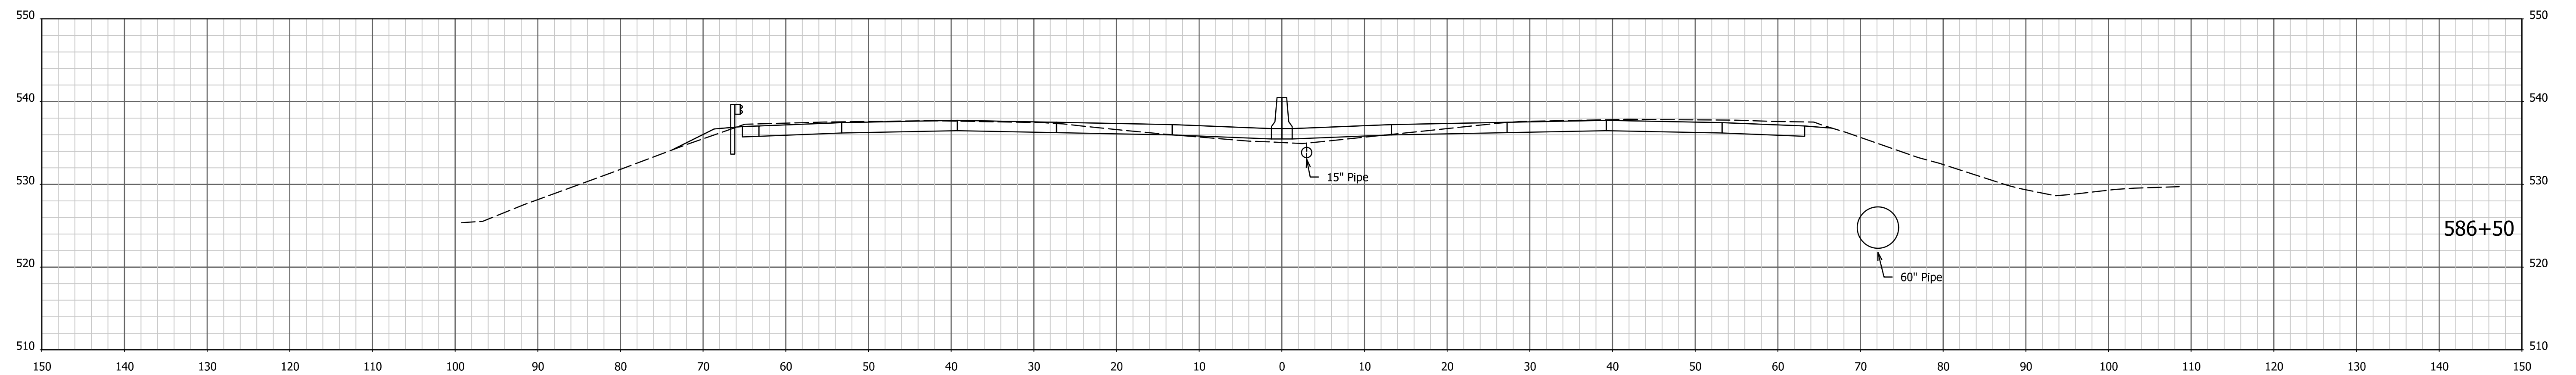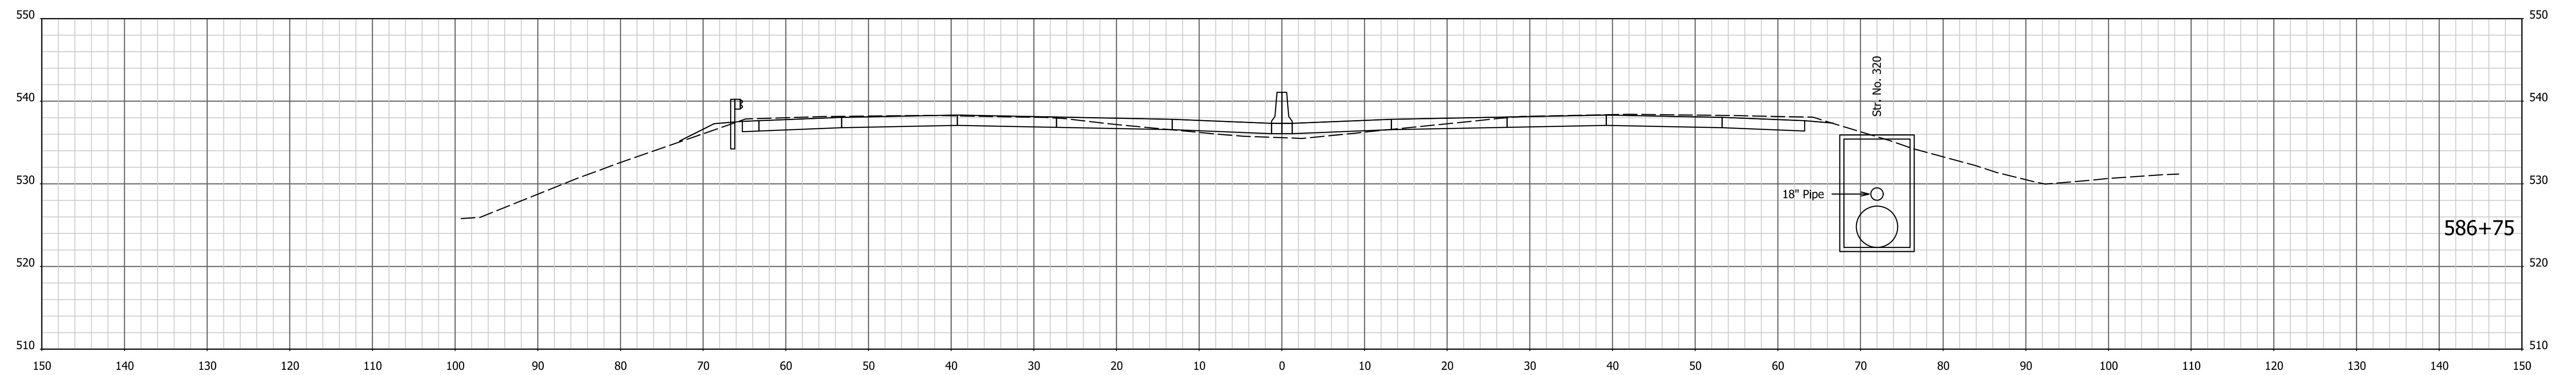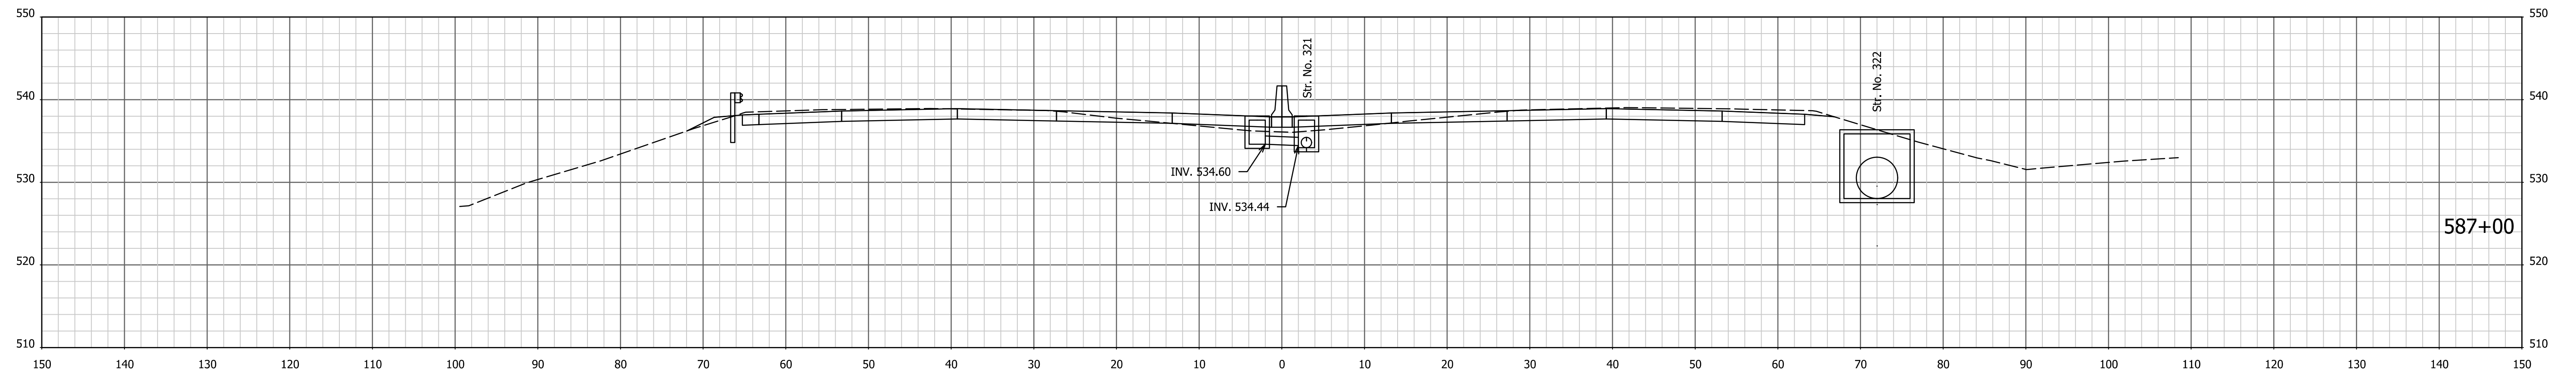




1/4/7/2022 4:08:00 PM I:\200035 - I65 ATL\09road\04 Design files\02 DGN\Plans\200035_29_Sht_Xsec_Line PR-Q.dgn

RECOMMENDED FOR APPROVAL _____	DESIGN ENGINEER _____	DATE _____
DESIGNED: AMD _____	DRAWN: JJP _____	
CHECKED: DJG _____	CHECKED: DJG _____	

**INDIANA
DEPARTMENT OF TRANSPORTATION**

CROSS SECTIONS
STA. 586+50 TO STA. 587+00 "PR-Q"

HORIZONTAL SCALE 1" = 10'	BRIDGE FILE N/A
VERTICAL SCALE 1" = 10'	DESIGNATION 1700135
SURVEY BOOK Electronic	SHEETS 157 of 246
CONTRACT R-41529	PROJECT 1700135

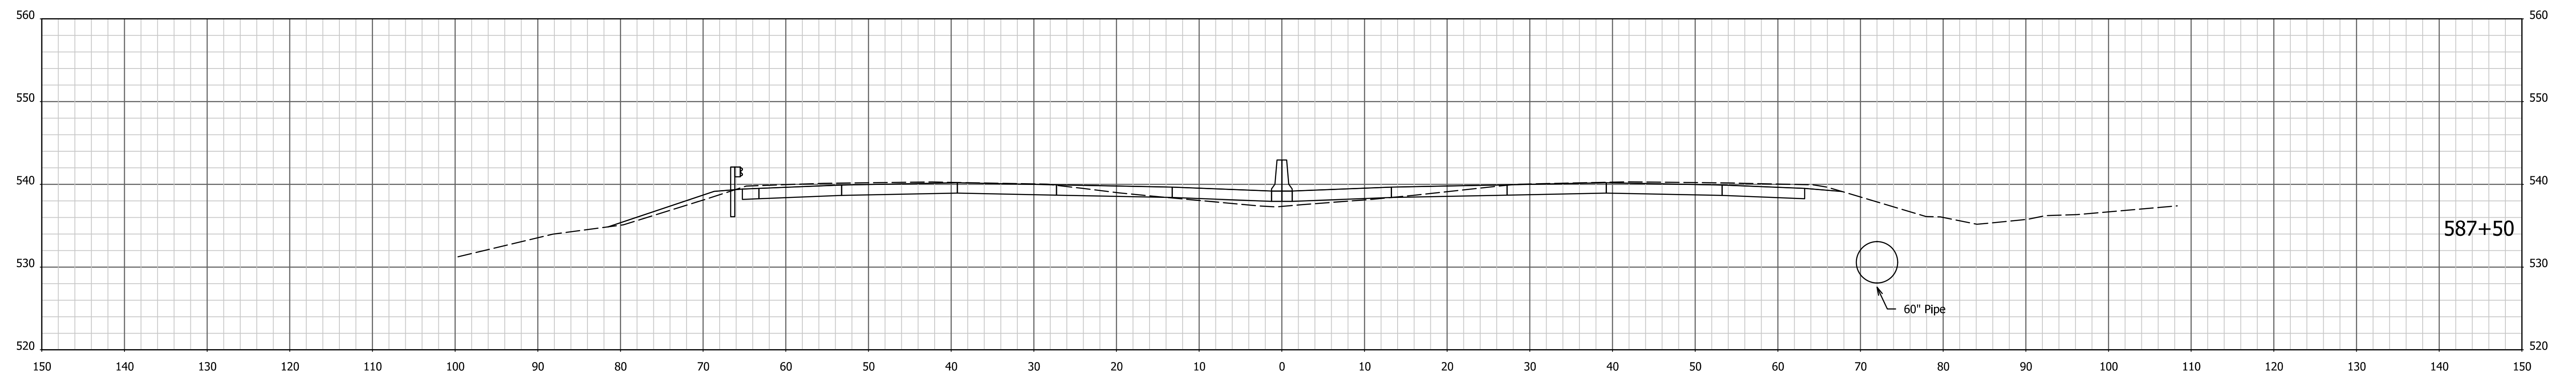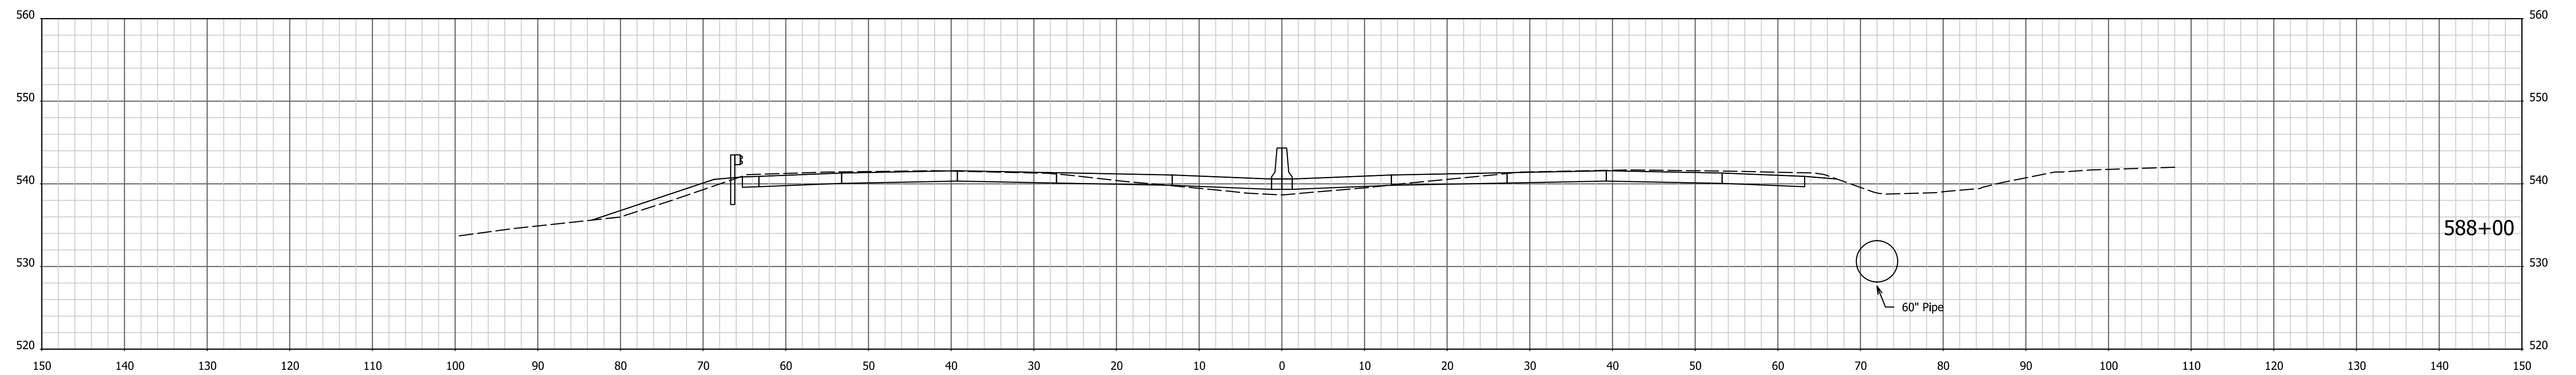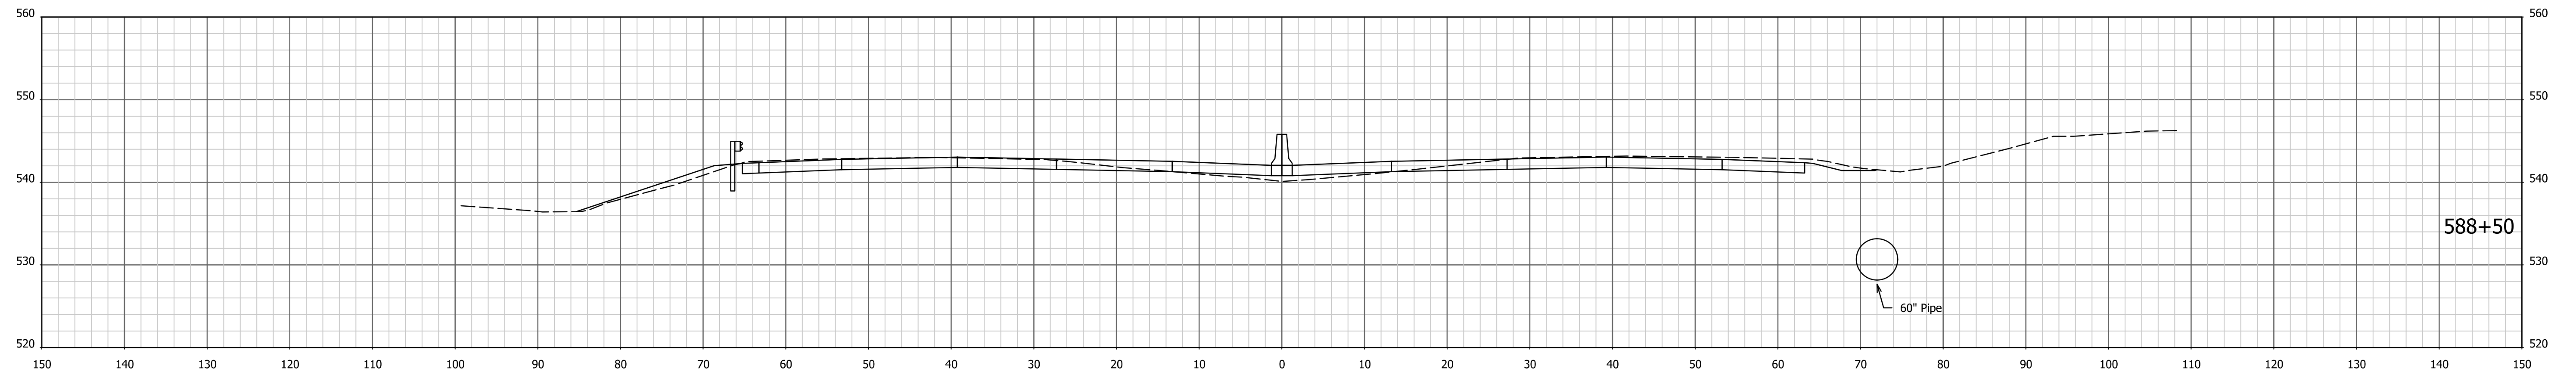

1/4/7/2022 4:08:01 PM I:\200035 - I65 ATL\09road\04 Design files\02 DGN\Plans\200035_29_Sht_Xsec_Line PR-Q.dgn



RECOMMENDED FOR APPROVAL _____
 DESIGN ENGINEER DATE

DESIGNED: AMD DRAWN: JJP
 CHECKED: DJG CHECKED: DJG

INDIANA
 DEPARTMENT OF TRANSPORTATION

CROSS SECTIONS
 STA. 587+50 TO STA. 588+50 "PR-Q"

HORIZONTAL SCALE 1" = 10'	BRIDGE FILE N/A
VERTICAL SCALE 1" = 10'	DESIGNATION 1700135
SURVEY BOOK Electronic	SHEETS 158 of 246
CONTRACT R-41529	PROJECT 1700135

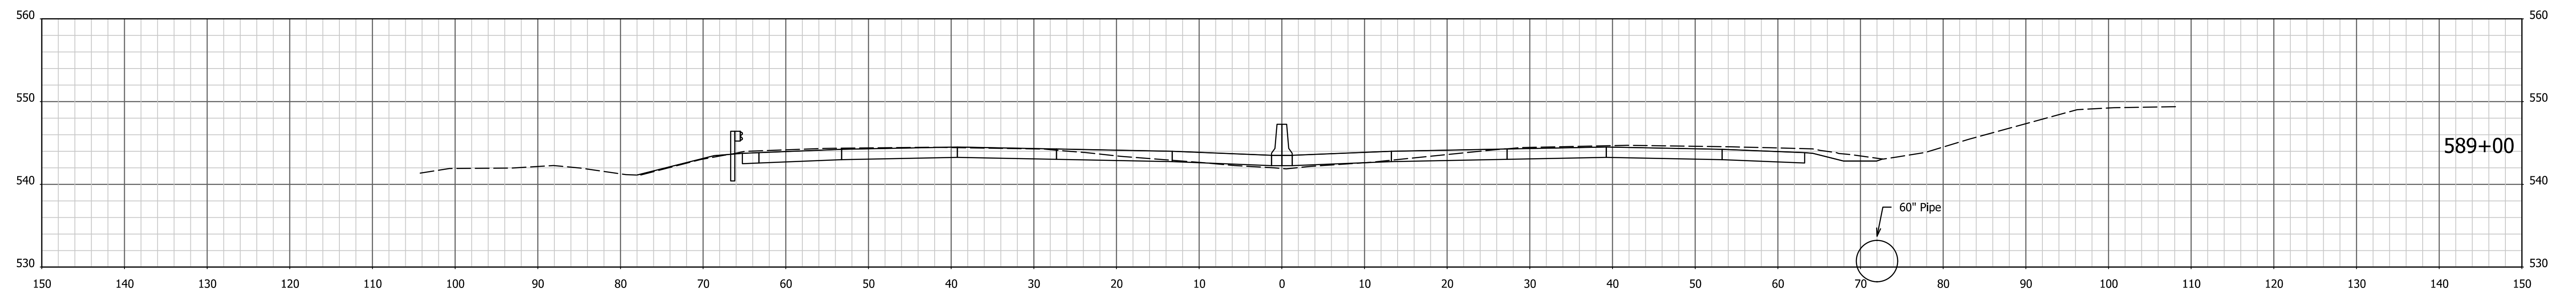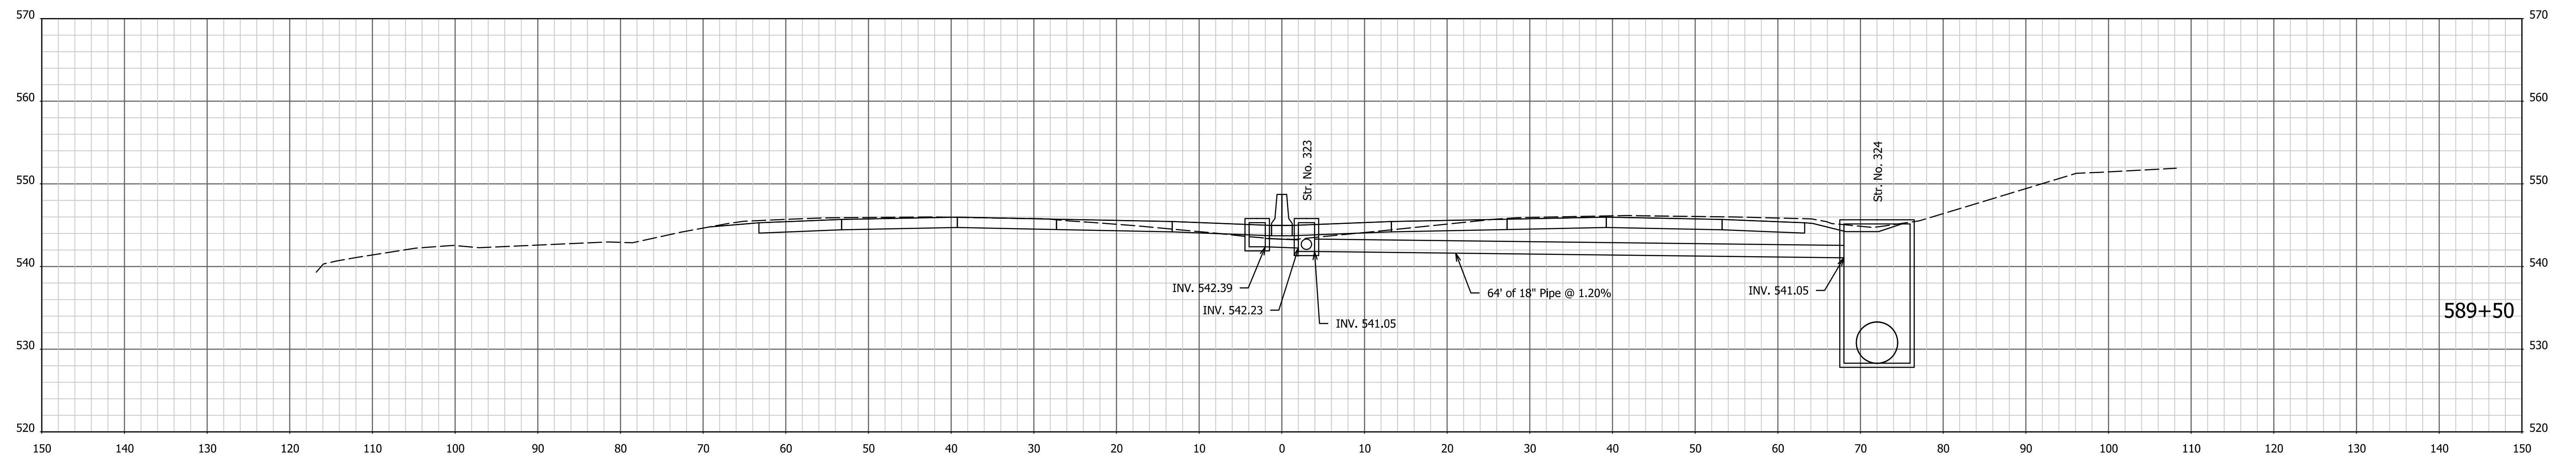



1/4/7/2022 4:08:03 PM I:\200035 - I65 ATL\p99road\04 Design files\02 DGN\Plans\200035_29_Sht_Xsec_Line PR-Q.dgn

RECOMMENDED FOR APPROVAL _____	DESIGN ENGINEER _____	DATE _____
DESIGNED: AMD _____	DRAWN: JJP _____	
CHECKED: DJG _____	CHECKED: DJG _____	

INDIANA
DEPARTMENT OF TRANSPORTATION

CROSS SECTIONS
STA. 589+00 TO STA. 589+50 "PR-Q"

HORIZONTAL SCALE 1" = 10'	BRIDGE FILE N/A
VERTICAL SCALE 1" = 10'	DESIGNATION 1700135
SURVEY BOOK Electronic	SHEETS 159 of 246
CONTRACT R-41529	PROJECT 1700135

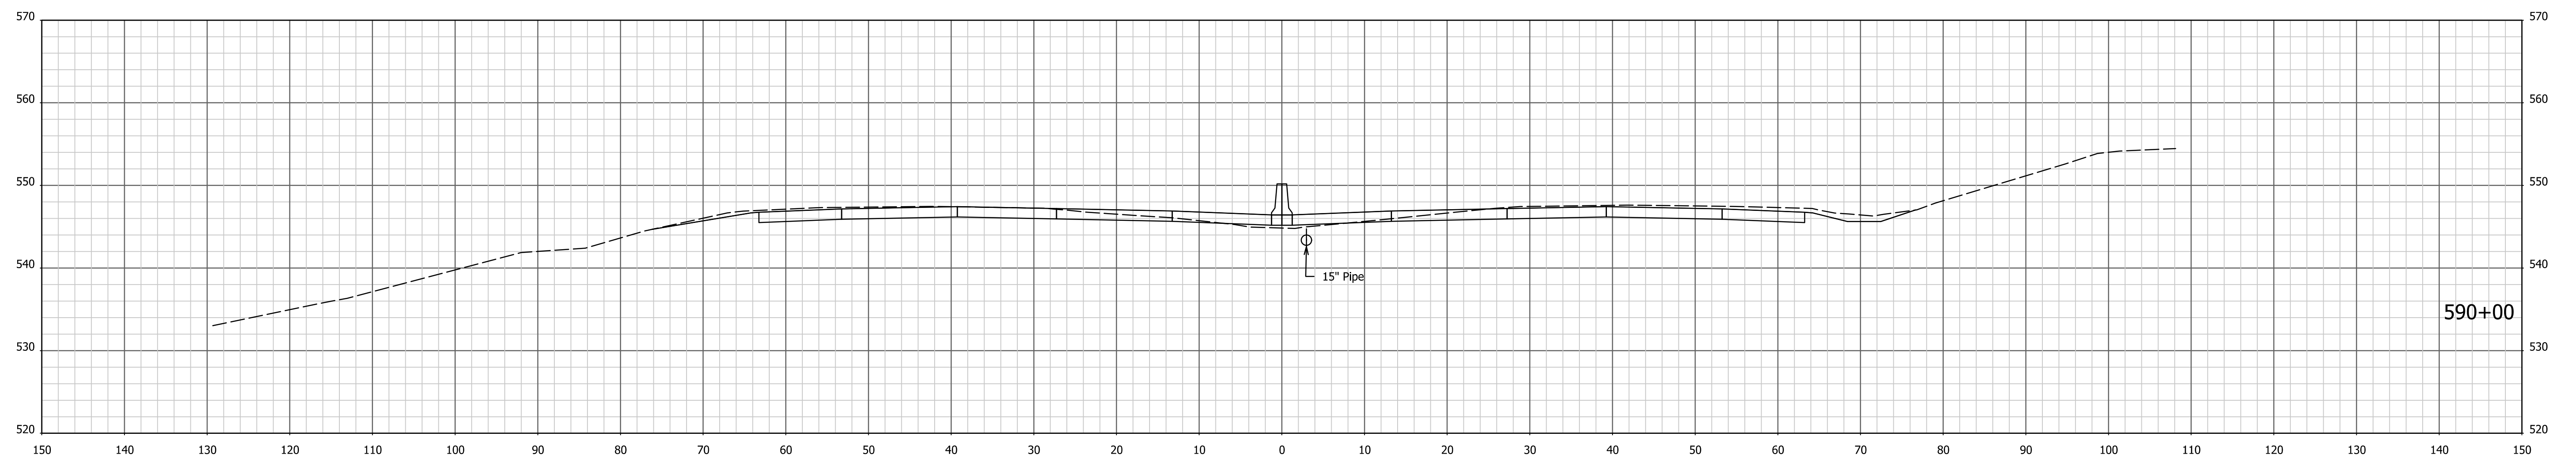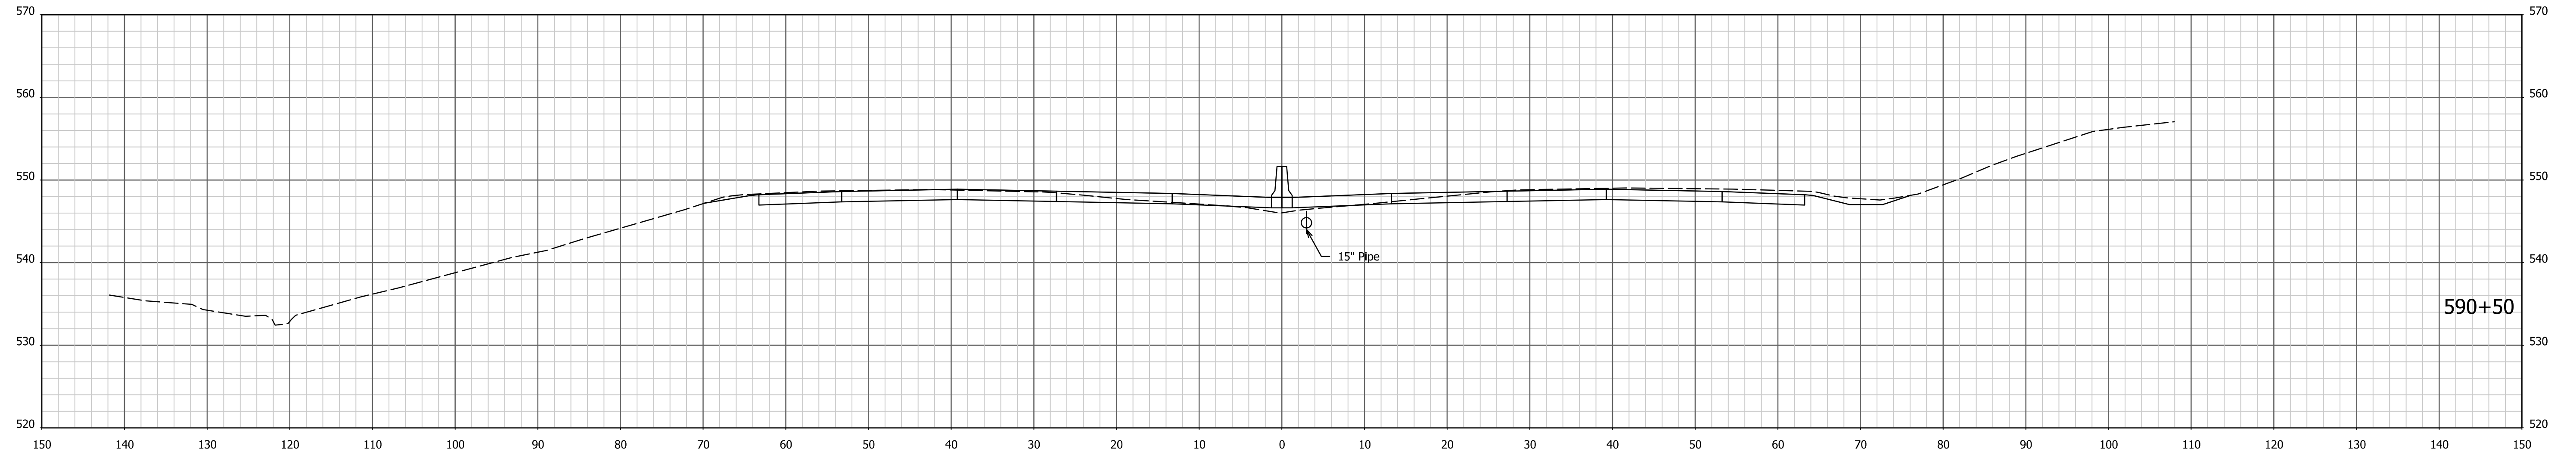



1/4/7/2022 4:08:05 PM I:\200035 - I65 ATL\09road\04 Design files\02 DGN\Plans\200035_29_Sht_Xsec_Line PR-Q.dgn

RECOMMENDED FOR APPROVAL _____	DESIGN ENGINEER _____	DATE _____
DESIGNED: AMD _____	DRAWN: JJP _____	
CHECKED: DJG _____	CHECKED: DJG _____	

INDIANA
DEPARTMENT OF TRANSPORTATION

CROSS SECTIONS
STA. 590+00 TO STA. 590+50 "PR-Q"

HORIZONTAL SCALE 1" = 10'	BRIDGE FILE N/A
VERTICAL SCALE 1" = 10'	DESIGNATION 1700135
SURVEY BOOK Electronic	SHEETS 160 of 246
CONTRACT R-41529	PROJECT 1700135

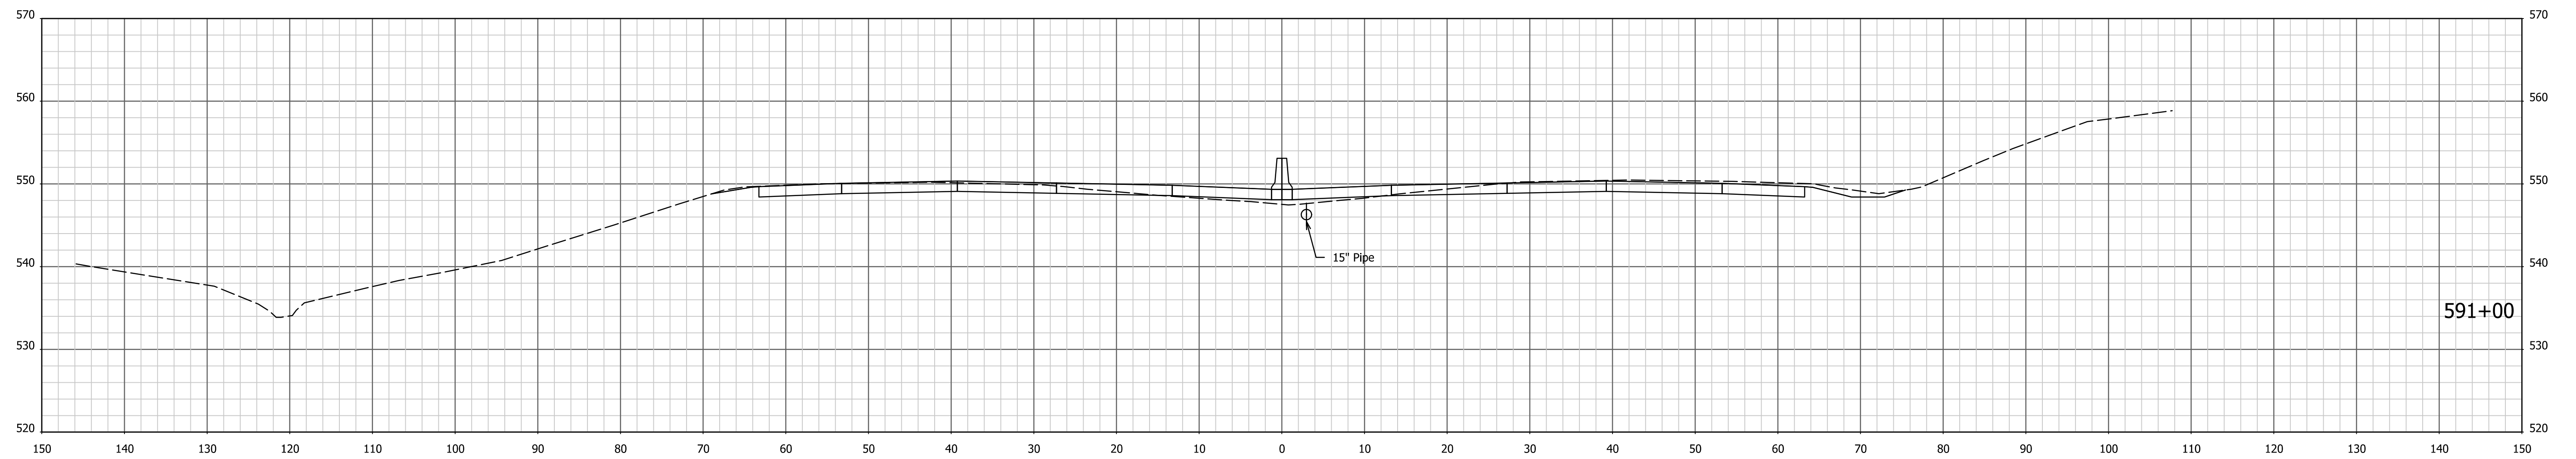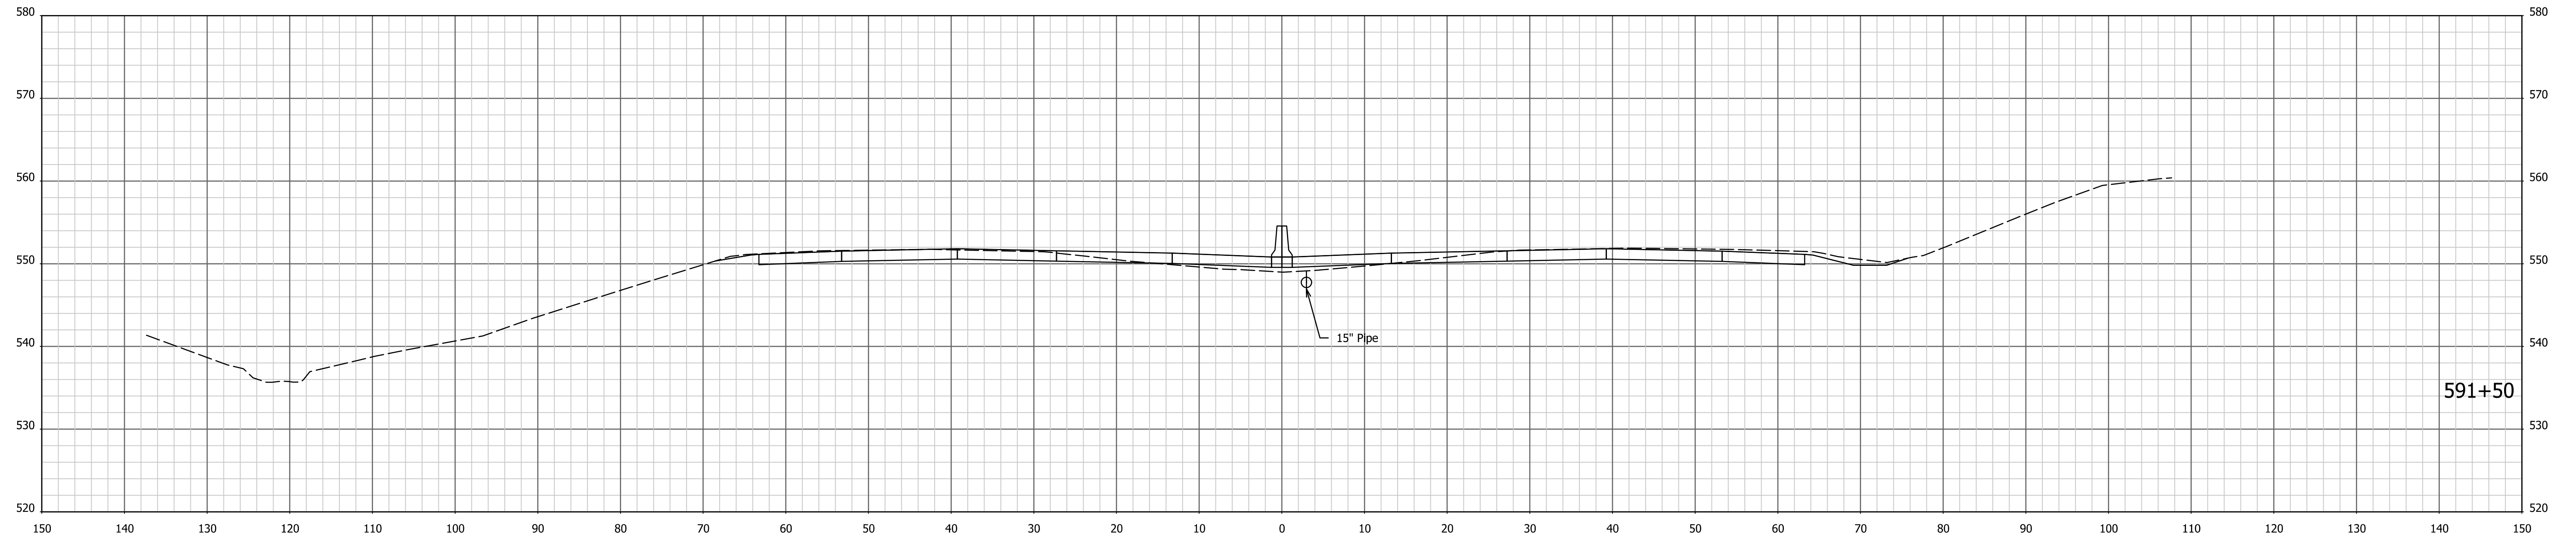

1/4/7/2022 4:08:06 PM I:\200035 - I65 ATL\09road\04 Design files\02 DGN\Plans\200035_29_Sht_Xsec_Line PR-Q.dgn



RECOMMENDED FOR APPROVAL _____
 DESIGN ENGINEER _____ DATE _____

DESIGNED: AMD _____ DRAWN: JJP _____
 CHECKED: DJG _____ CHECKED: DJG _____

INDIANA
 DEPARTMENT OF TRANSPORTATION

CROSS SECTIONS
 STA. 591+00 TO STA. 591+50 "PR-Q"

HORIZONTAL SCALE 1" = 10'	BRIDGE FILE N/A
VERTICAL SCALE 1" = 10'	DESIGNATION 1700135
SURVEY BOOK Electronic CONTRACT R-41529	SHEETS 161 of 246 PROJECT 1700135

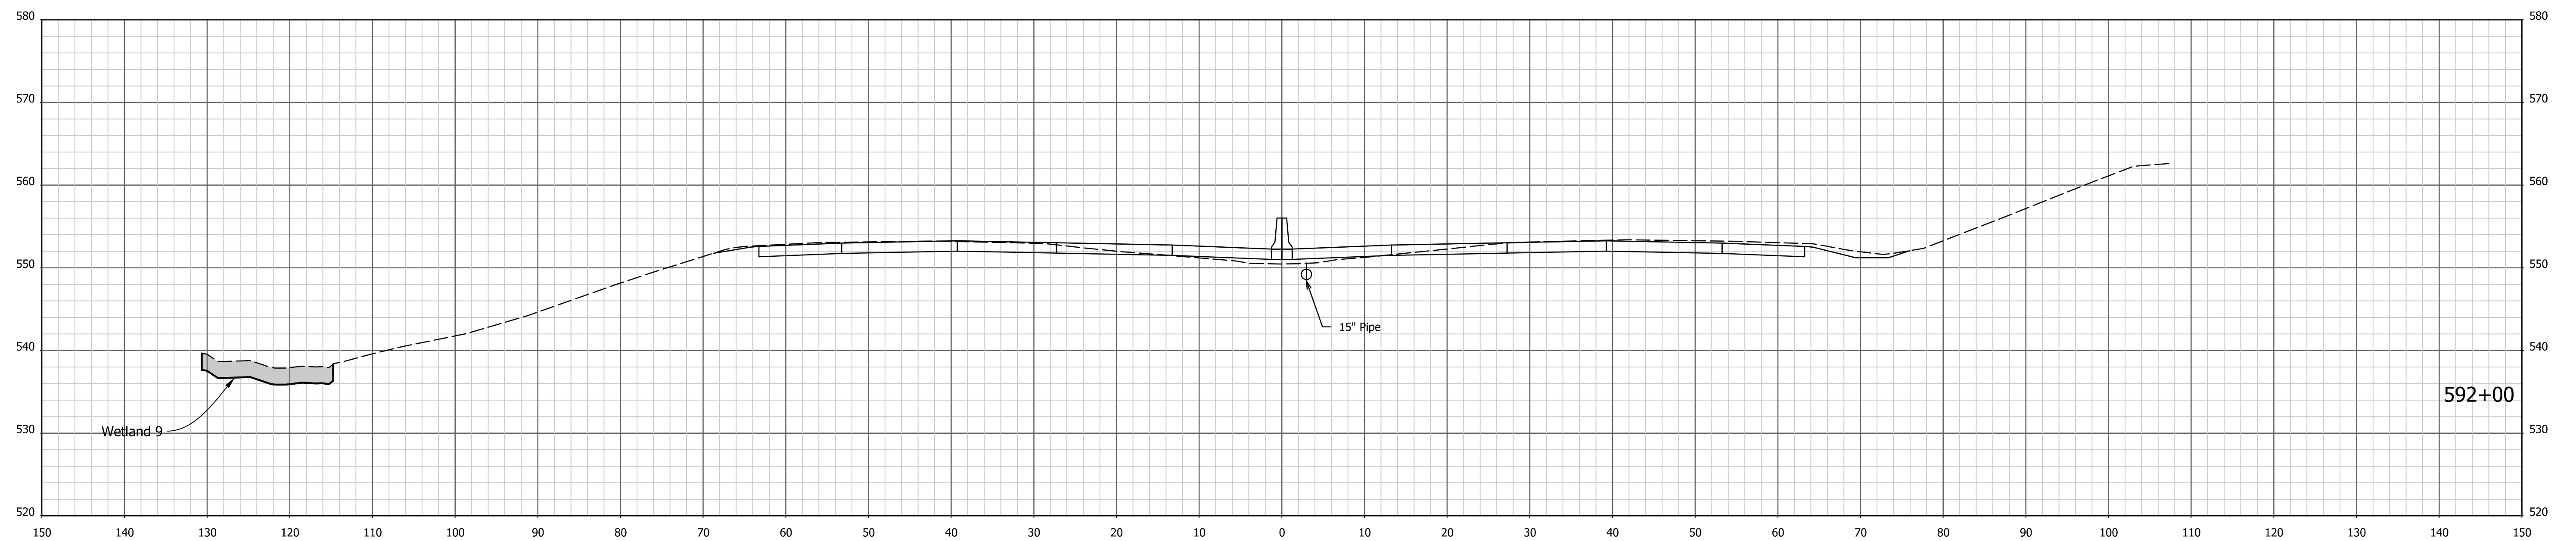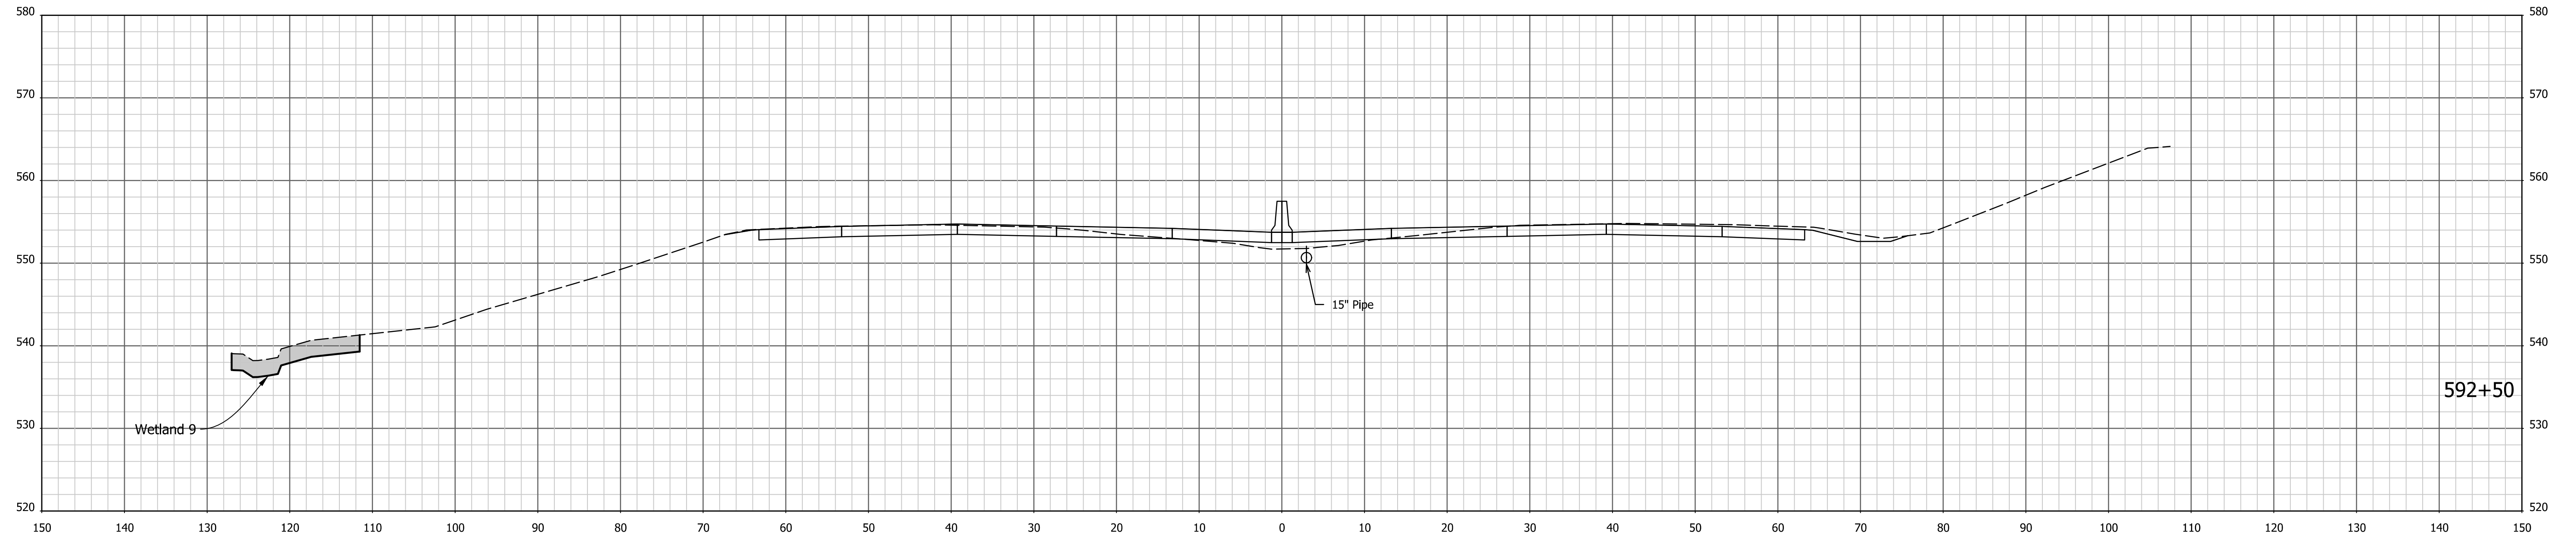



1/4/7/2022 4:08:08 PM I:\200035 - I65 ATL\09road\04 Design files\02 DGN\Plans\200035_29_Sht_Xsec_Line PR-Q.dgn

RECOMMENDED FOR APPROVAL _____	DESIGN ENGINEER _____	DATE _____
DESIGNED: AMD _____	DRAWN: JJP _____	
CHECKED: DJG _____	CHECKED: DJG _____	

INDIANA
DEPARTMENT OF TRANSPORTATION

CROSS SECTIONS
STA. 592+00 TO STA. 592+50 "PR-Q"

HORIZONTAL SCALE 1" = 10'	BRIDGE FILE N/A
VERTICAL SCALE 1" = 10'	DESIGNATION 1700135
SURVEY BOOK Electronic CONTRACT R-41529	SHEETS 162 of 246 PROJECT 1700135

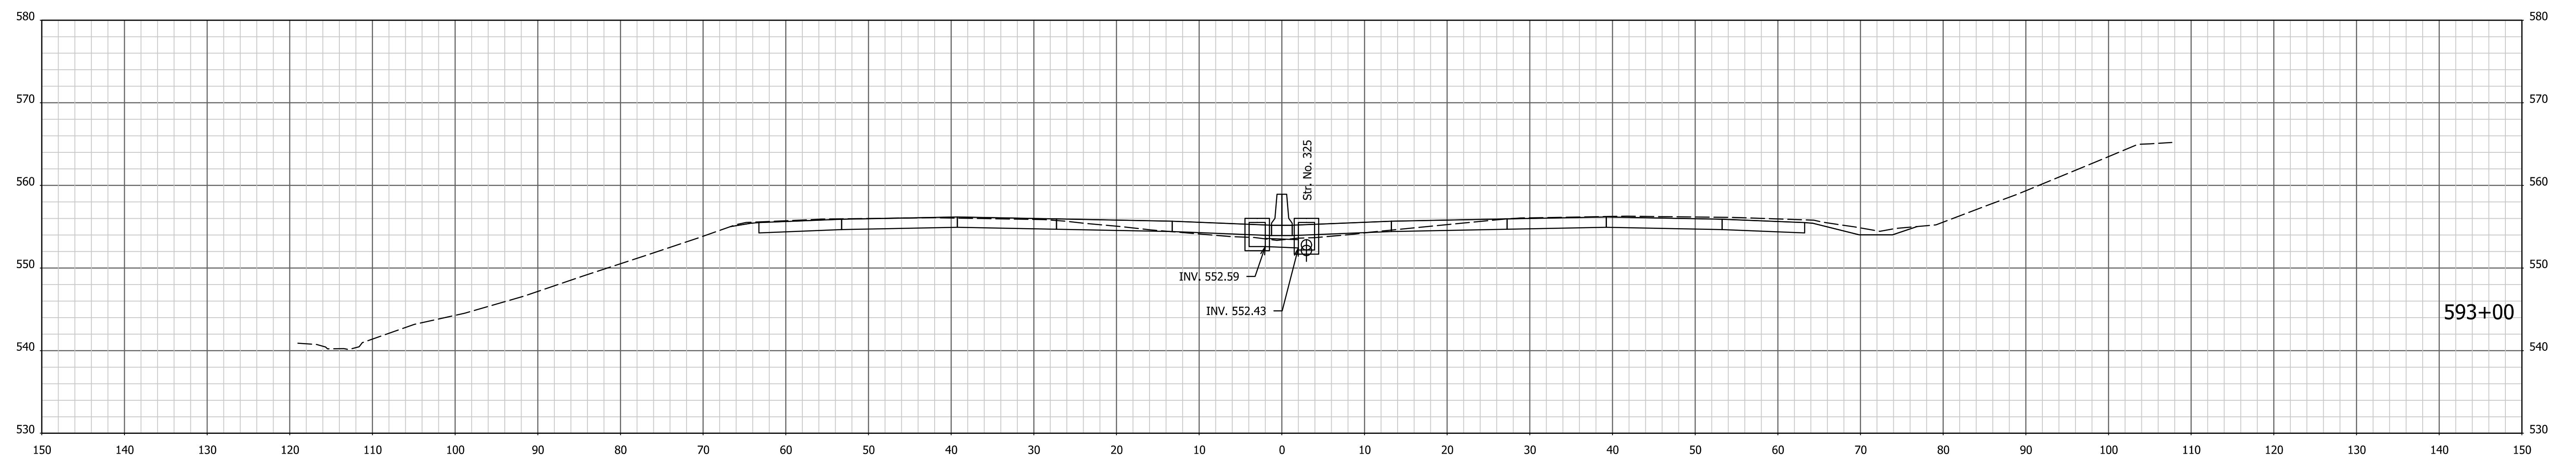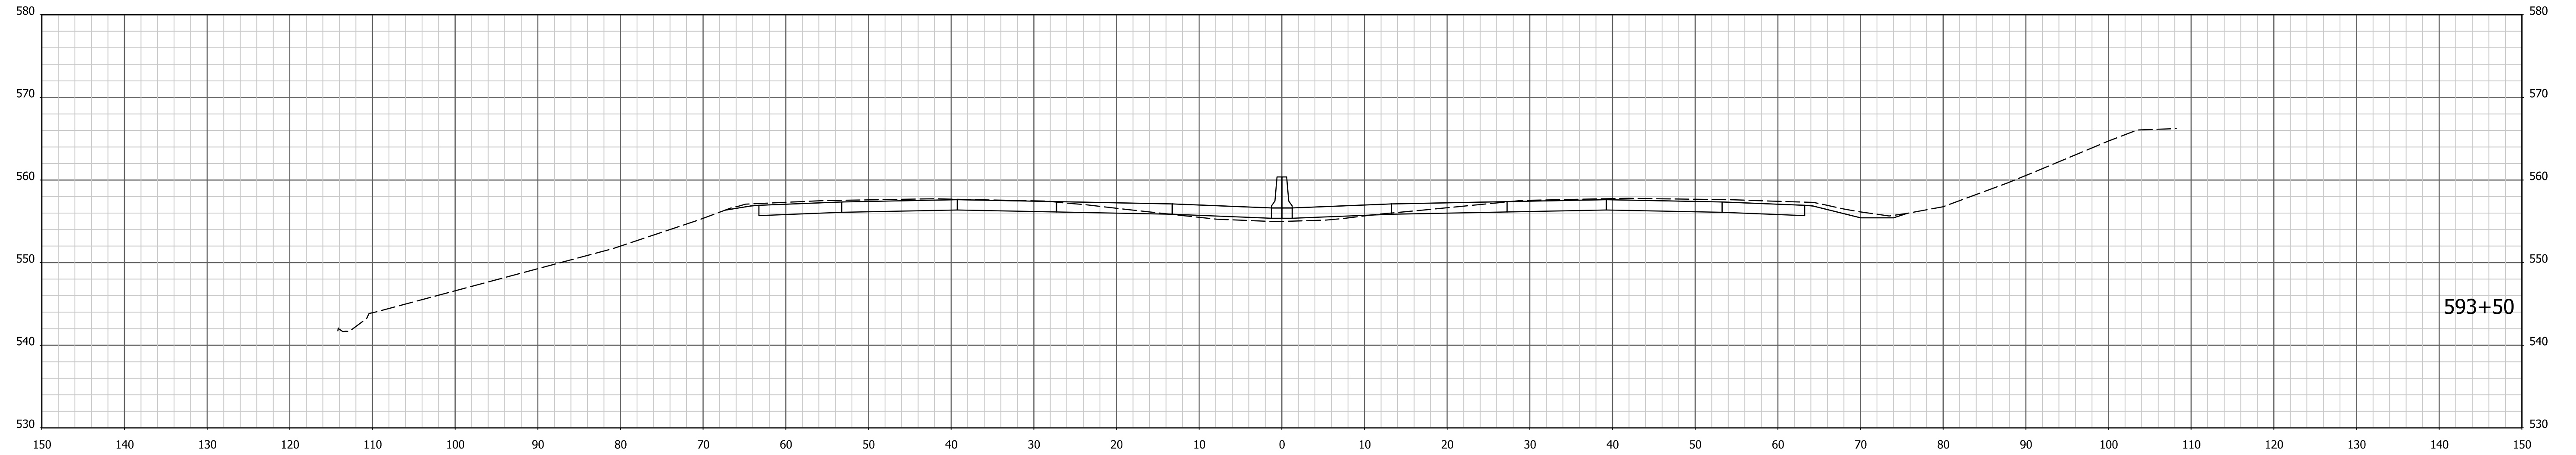



1/4/7/2022 4:08:09 PM I:\200035 - I65 ATL\09road\04 Design files\02 DGN\Plans\200035_29_Sht_Xsec_Line PR-Q.dgn

RECOMMENDED FOR APPROVAL _____	DESIGN ENGINEER _____	DATE _____
DESIGNED: AMD _____	DRAWN: JJP _____	
CHECKED: DJG _____	CHECKED: DJG _____	

INDIANA
DEPARTMENT OF TRANSPORTATION

CROSS SECTIONS
STA. 593+00 TO STA. 593+50 "PR-Q"

HORIZONTAL SCALE 1" = 10'	BRIDGE FILE N/A
VERTICAL SCALE 1" = 10'	DESIGNATION 1700135
SURVEY BOOK Electronic CONTRACT R-41529	SHEETS 163 of 246 PROJECT 1700135

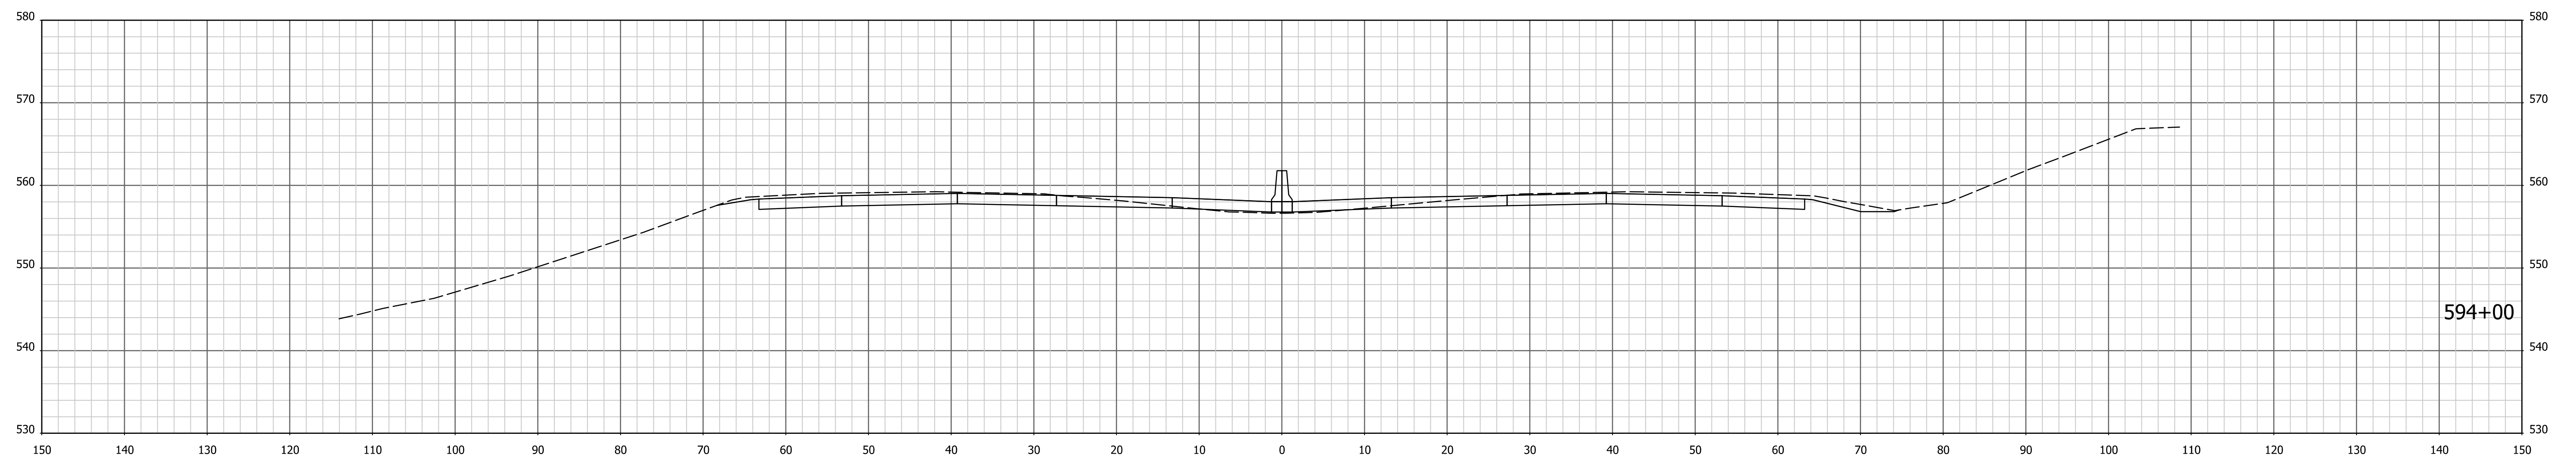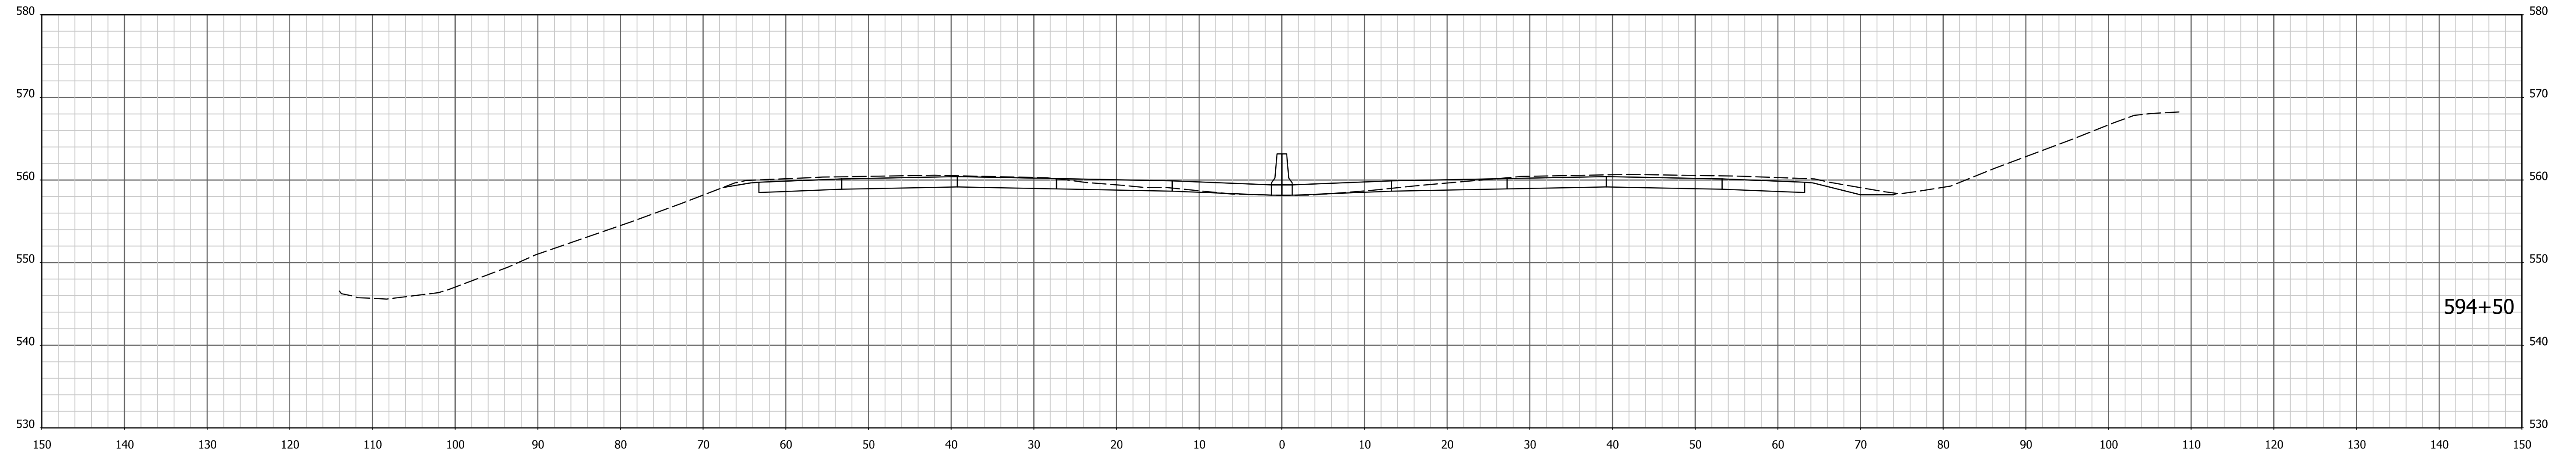



I:\4\7\2022 - 4:08:11 PM - I:\200035 - I65 ATL\09road\04 Design files\02 DGN\Plans\200035_29_Sht_Xsec_Line PR-Q.dgn

RECOMMENDED FOR APPROVAL _____	DESIGN ENGINEER _____	DATE _____
DESIGNED: AMD _____	DRAWN: JJP _____	
CHECKED: DJG _____	CHECKED: DJG _____	

INDIANA
DEPARTMENT OF TRANSPORTATION

CROSS SECTIONS
STA. 594+00 TO STA. 594+50 "PR-Q"

HORIZONTAL SCALE 1" = 10'	BRIDGE FILE N/A
VERTICAL SCALE 1" = 10'	DESIGNATION 1700135
SURVEY BOOK Electronic CONTRACT R-41529	SHEETS 164 of 246 PROJECT 1700135

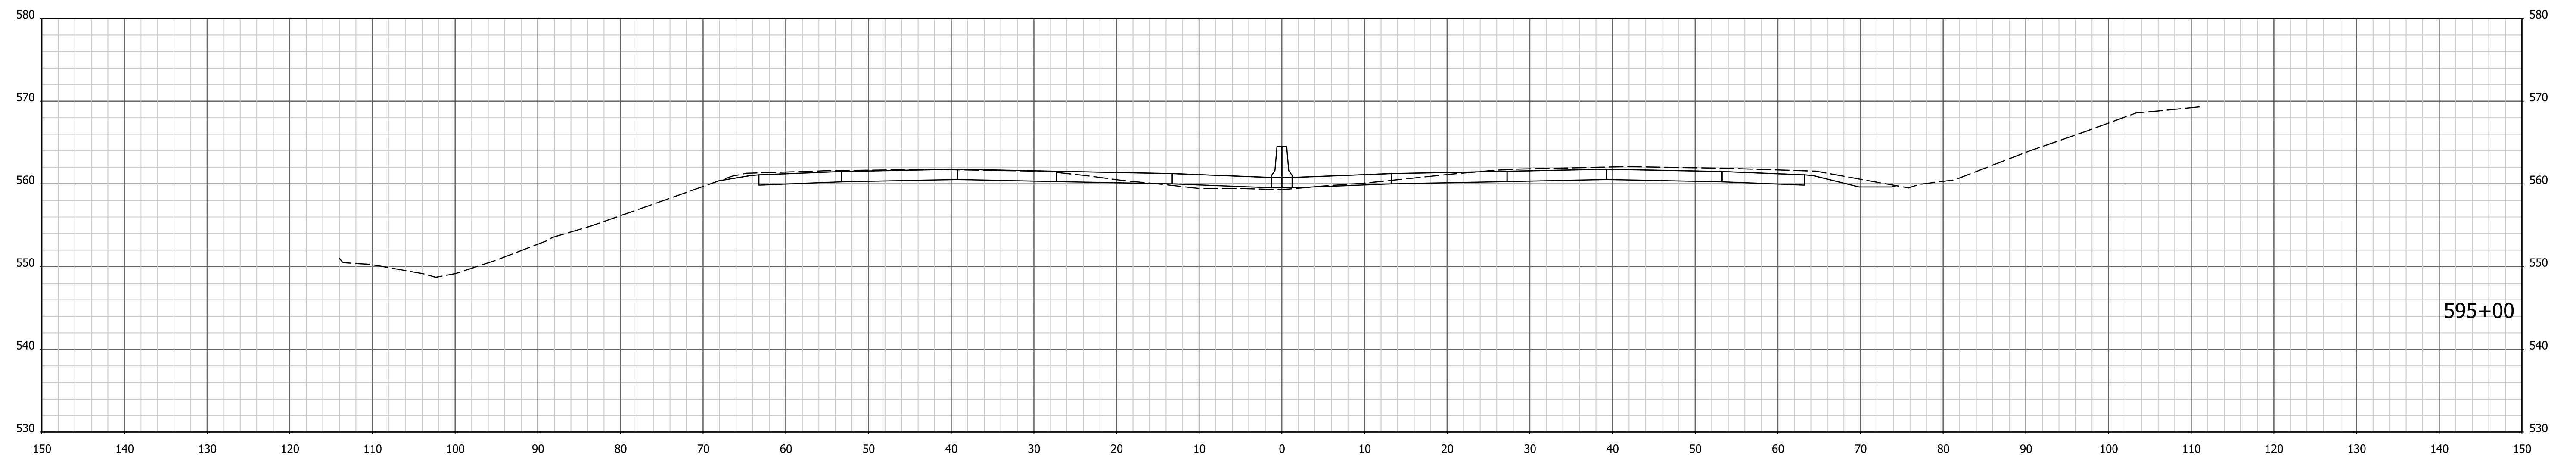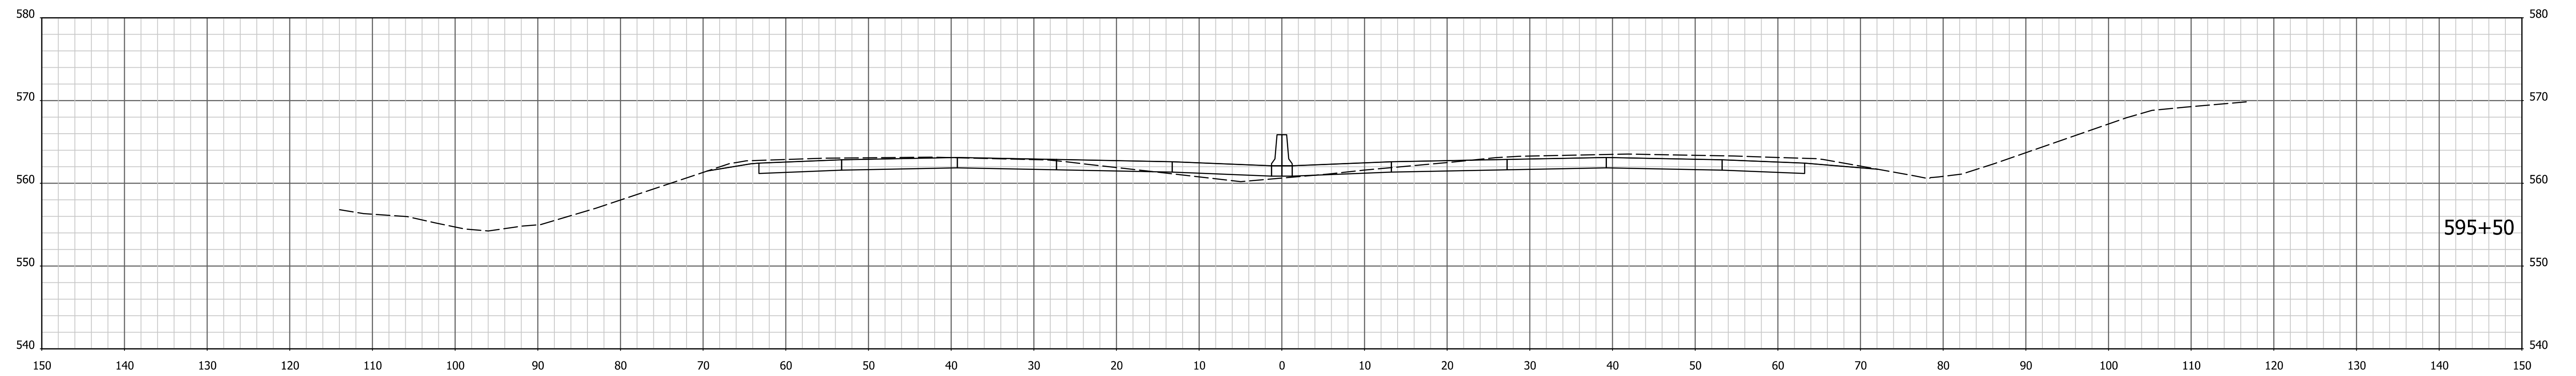




1/4/7/2022 4:08:12 PM I:\200035 - I65 ATL\09road\04 Design files\02 DGN\Plans\200035_29_Sht_Xsec_Line PR-Q.dgn

RECOMMENDED FOR APPROVAL _____	DESIGN ENGINEER _____	DATE _____
DESIGNED: AMD _____	DRAWN: JJP _____	
CHECKED: DJG _____	CHECKED: DJG _____	

INDIANA
DEPARTMENT OF TRANSPORTATION

CROSS SECTIONS
STA. 595+00 TO STA. 595+50 "PR-Q"

HORIZONTAL SCALE 1" = 10'	BRIDGE FILE N/A
VERTICAL SCALE 1" = 10'	DESIGNATION 1700135
SURVEY BOOK Electronic	SHEETS 165 of 246
CONTRACT R-41529	PROJECT 1700135

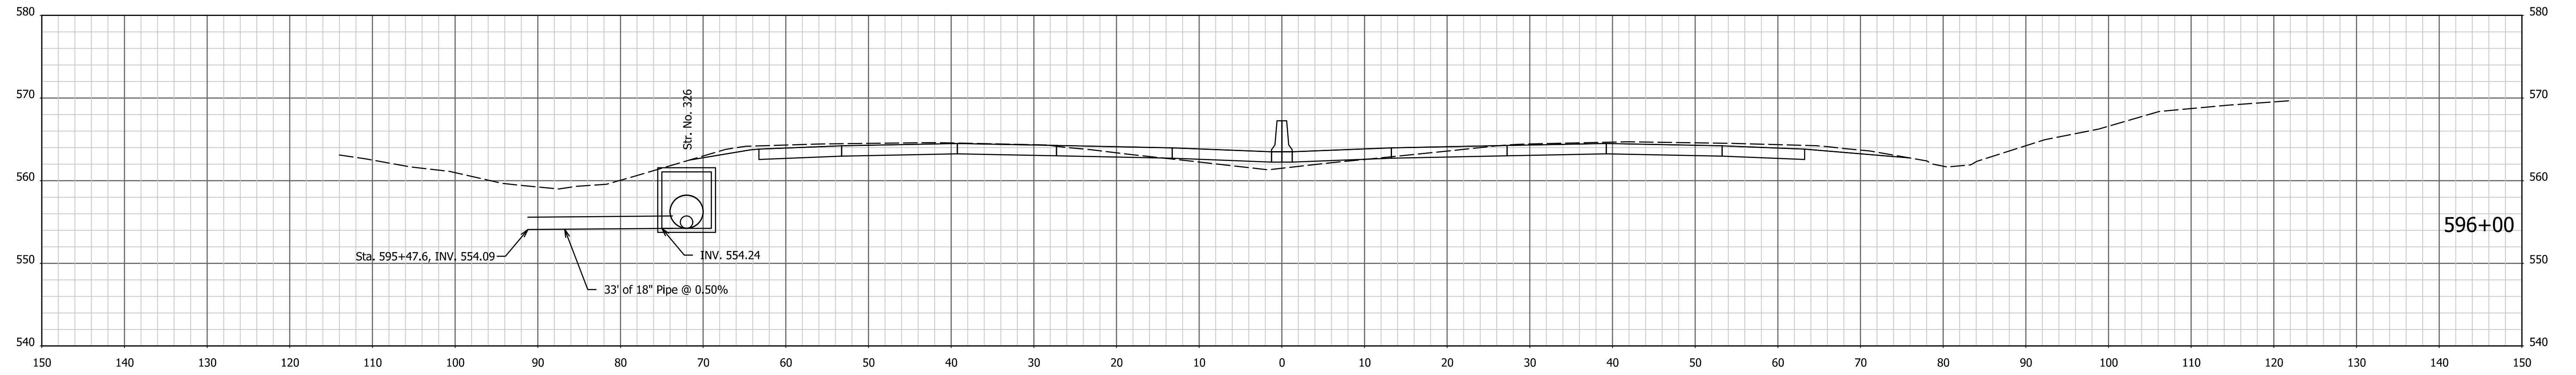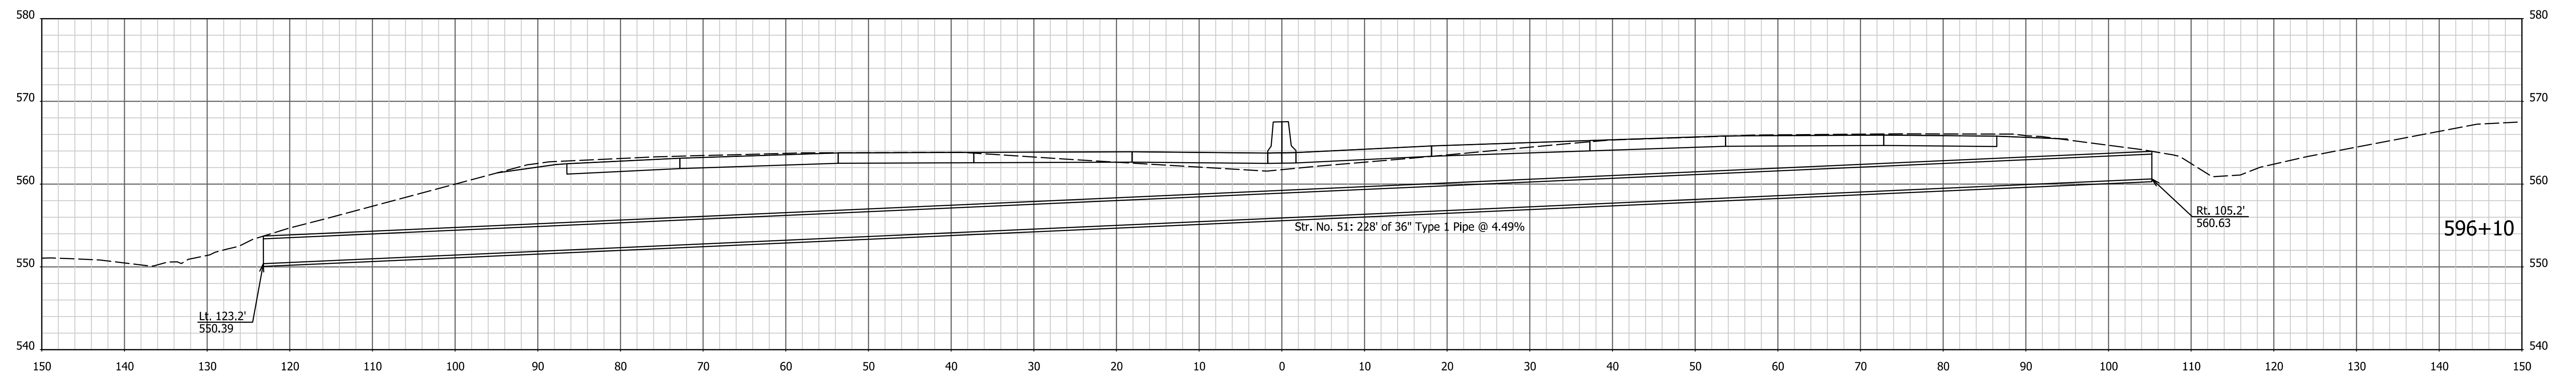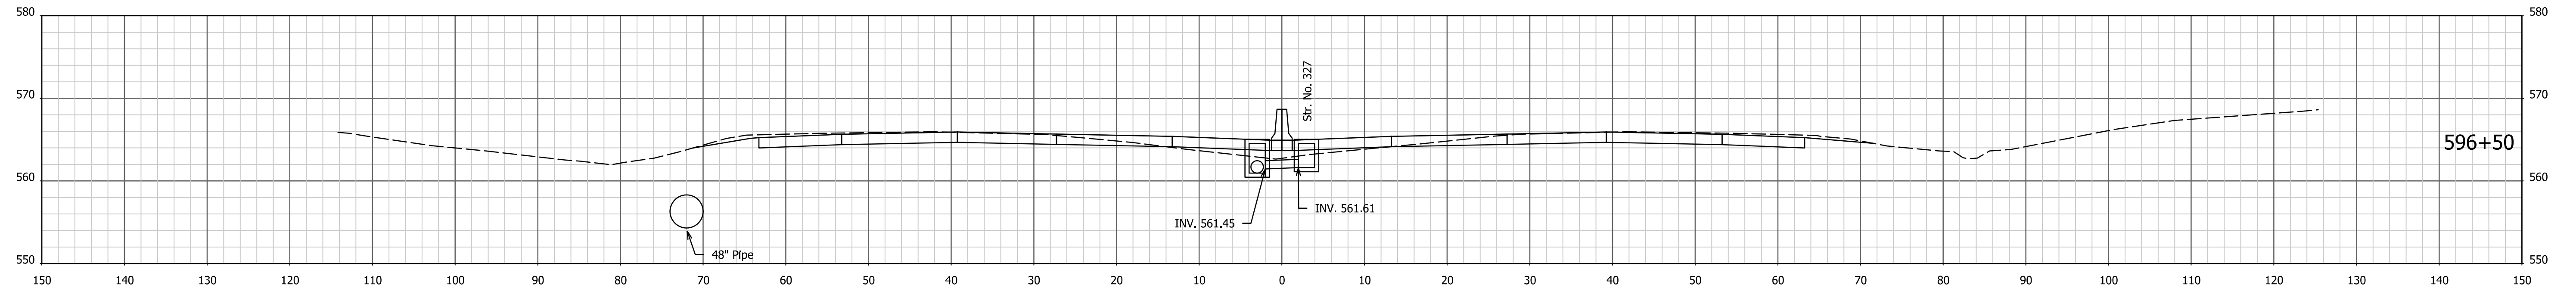




I:\4\7\2022 - 4:08:14 PM - I:\200035 - I65 ATL\99road\04 Design files\02 DGN\Plans\200035_29_Sht_Xsec_Line PR-Q.dgn

RECOMMENDED FOR APPROVAL _____	DESIGN ENGINEER _____	DATE _____
DESIGNED: AMD _____	DRAWN: JJP _____	
CHECKED: DJG _____	CHECKED: DJG _____	

INDIANA
DEPARTMENT OF TRANSPORTATION

CROSS SECTIONS
STA. 596+00 TO STA. 596+50 "PR-Q"

HORIZONTAL SCALE 1" = 10'	BRIDGE FILE N/A
VERTICAL SCALE 1" = 10'	DESIGNATION 1700135
SURVEY BOOK Electronic	SHEETS 166 of 246
CONTRACT R-41529	PROJECT 1700135

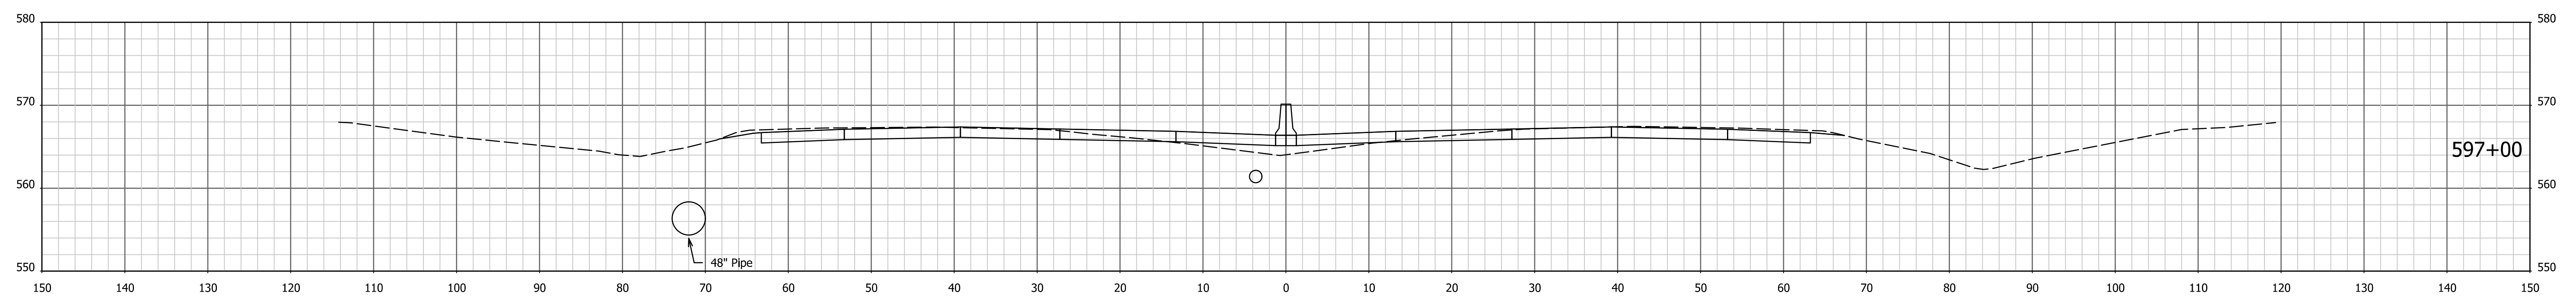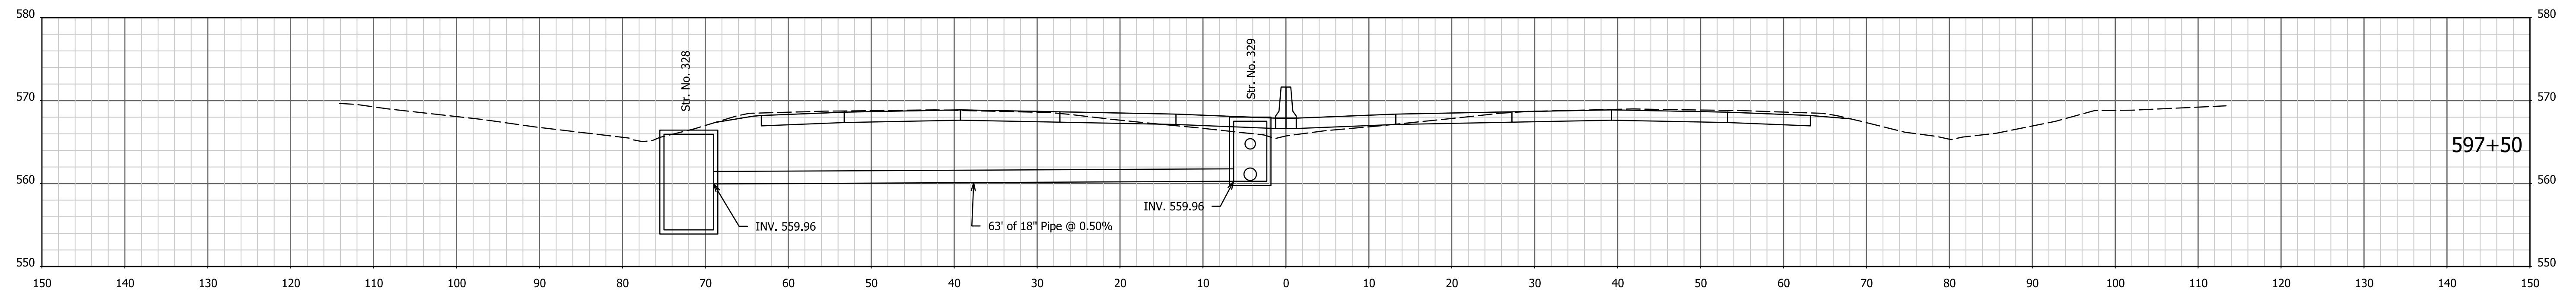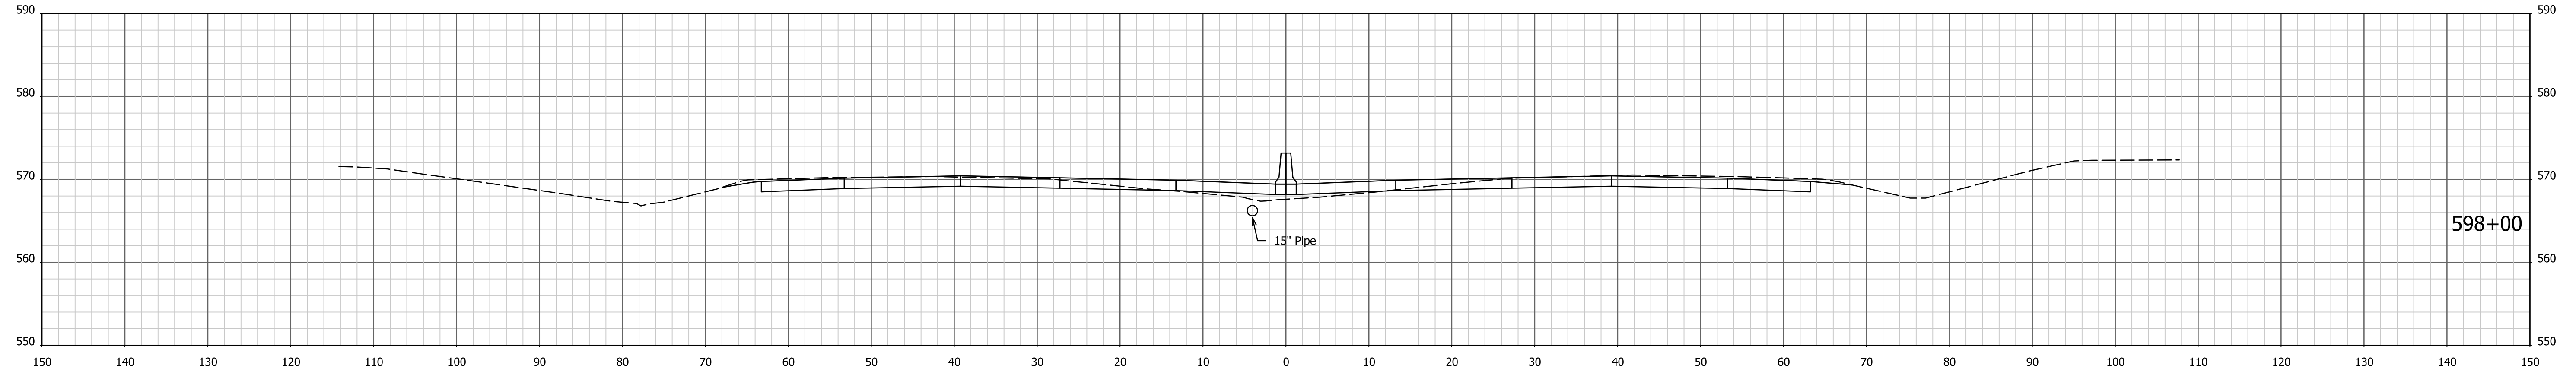




1/4/7/2022 4:08:15 PM I:\200035 - I65 ATL\Opproad\04 Design files\02 DGN\Plans\200035_29_Sht_Xsec_Line PR-Q.dgn

RECOMMENDED FOR APPROVAL _____	DESIGN ENGINEER _____	DATE _____
DESIGNED: AMD _____	DRAWN: JJP _____	
CHECKED: DJG _____	CHECKED: DJG _____	

INDIANA
DEPARTMENT OF TRANSPORTATION

CROSS SECTIONS
STA. 597+00 TO STA. 598+00 "PR-Q"

HORIZONTAL SCALE 1" = 10'	BRIDGE FILE N/A
VERTICAL SCALE 1" = 10'	DESIGNATION 1700135
SURVEY BOOK Electronic	SHEETS 167 of 246
CONTRACT R-41529	PROJECT 1700135

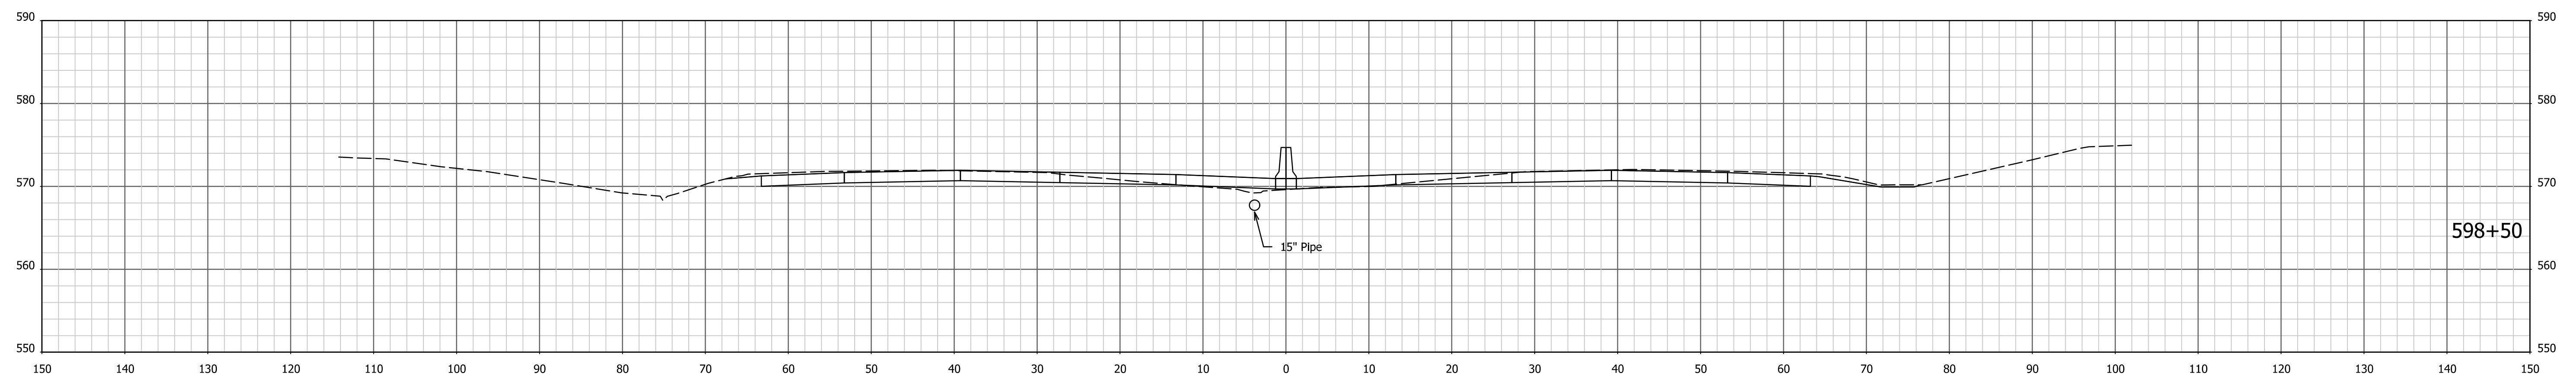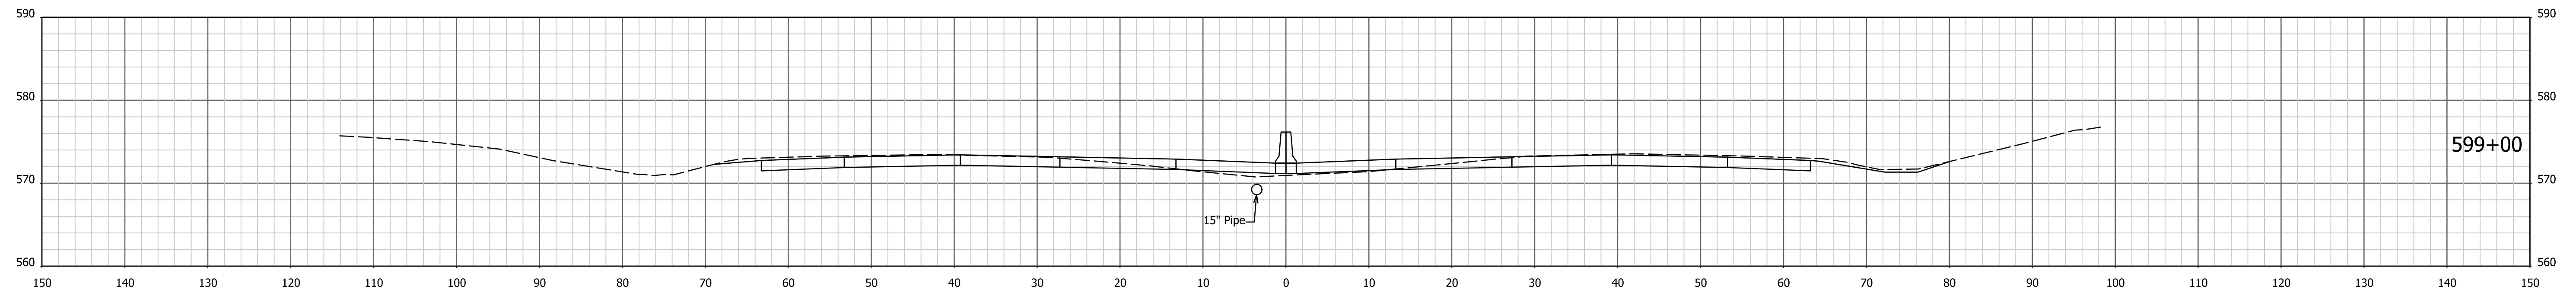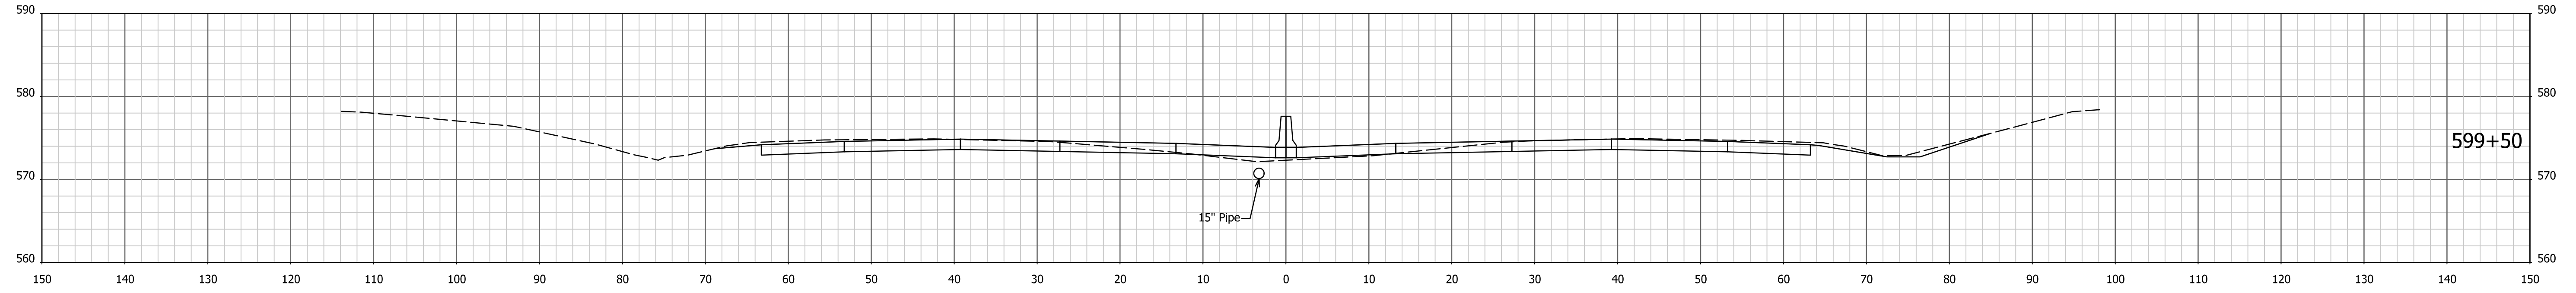


1/4/7/2022 4:08:17 PM I:\200035 - I65 ATL\09road\04 Design files\02 DGN\Plans\200035_29_Sht_Xsec_Line PR-Q.dgn

RECOMMENDED FOR APPROVAL _____	DESIGN ENGINEER _____	DATE _____
DESIGNED: AMD _____	DRAWN: JJP _____	
CHECKED: DJG _____	CHECKED: DJG _____	


INDIANA
DEPARTMENT OF TRANSPORTATION

CROSS SECTIONS
STA. 598+50 TO STA. 599+50 "PR-Q"


HORIZONTAL SCALE 1" = 10'	BRIDGE FILE N/A
VERTICAL SCALE 1" = 10'	DESIGNATION 1700135
SURVEY BOOK Electronic	SHEETS 168 of 246
CONTRACT R-41529	PROJECT 1700135

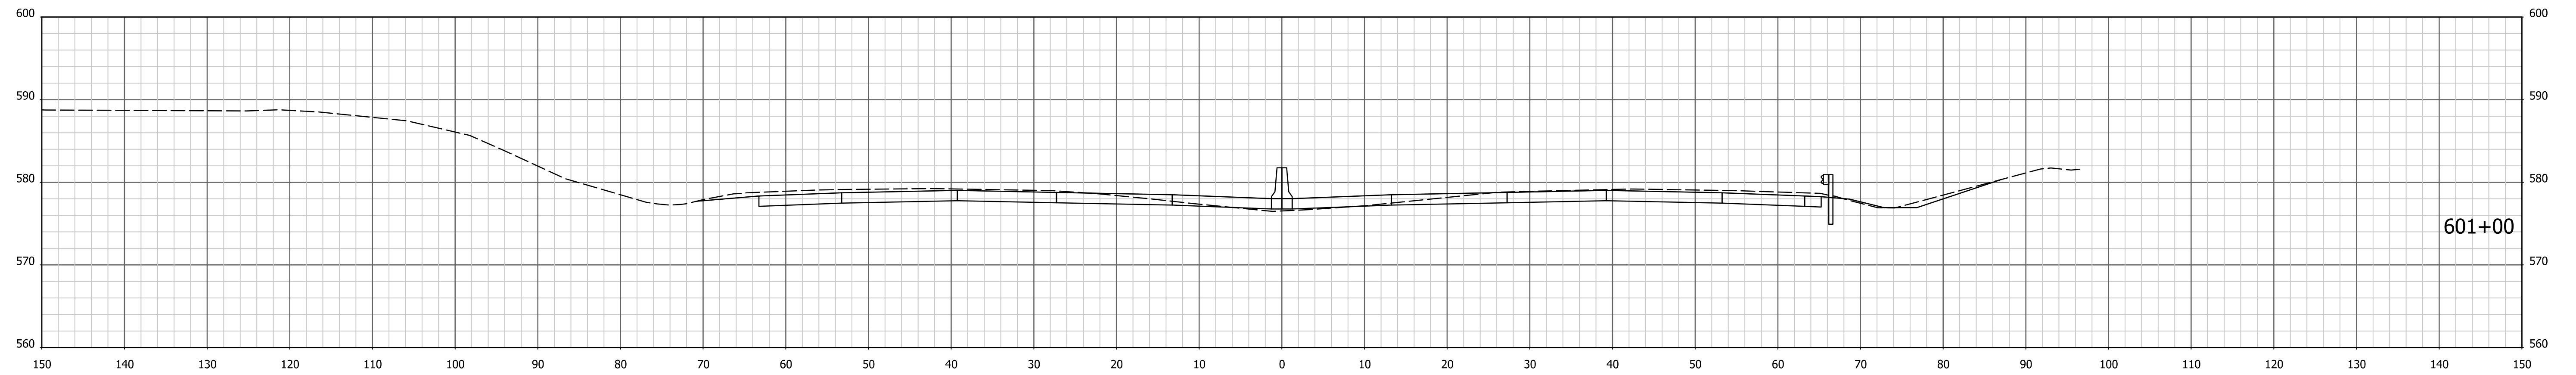

601+00

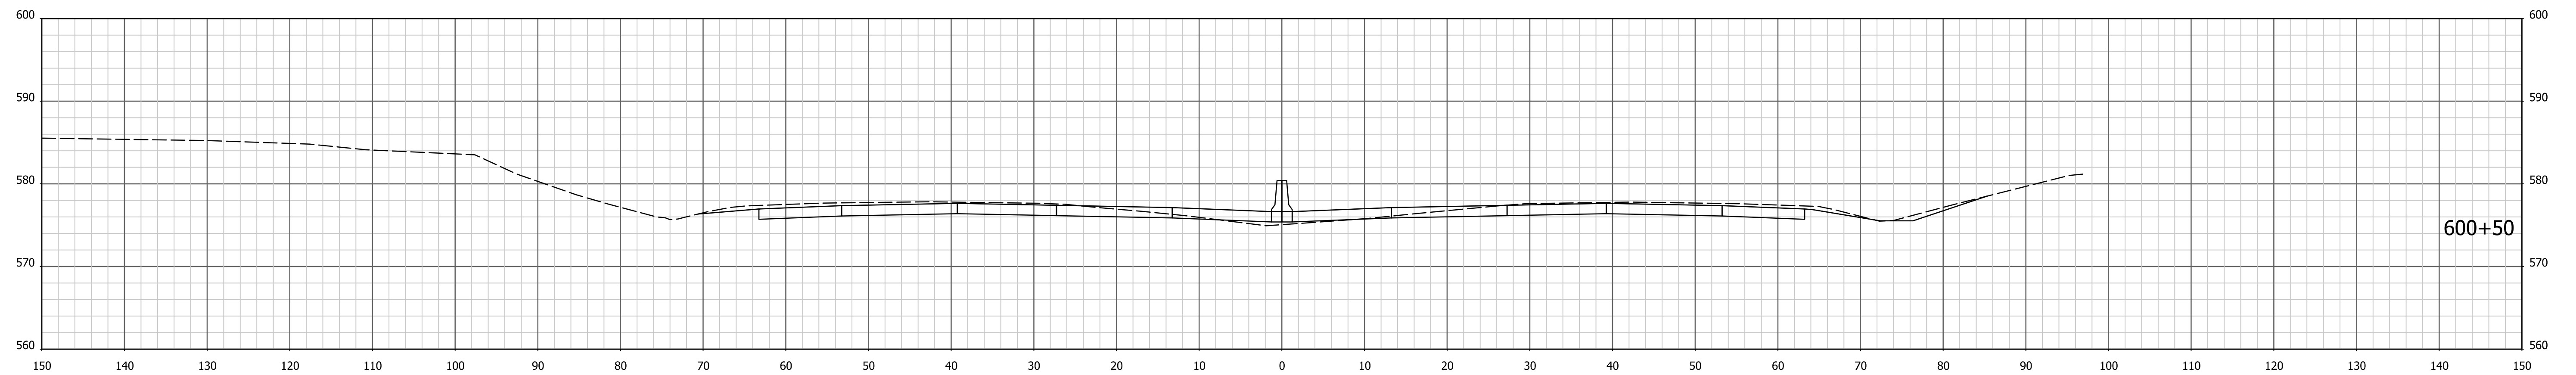

600+50

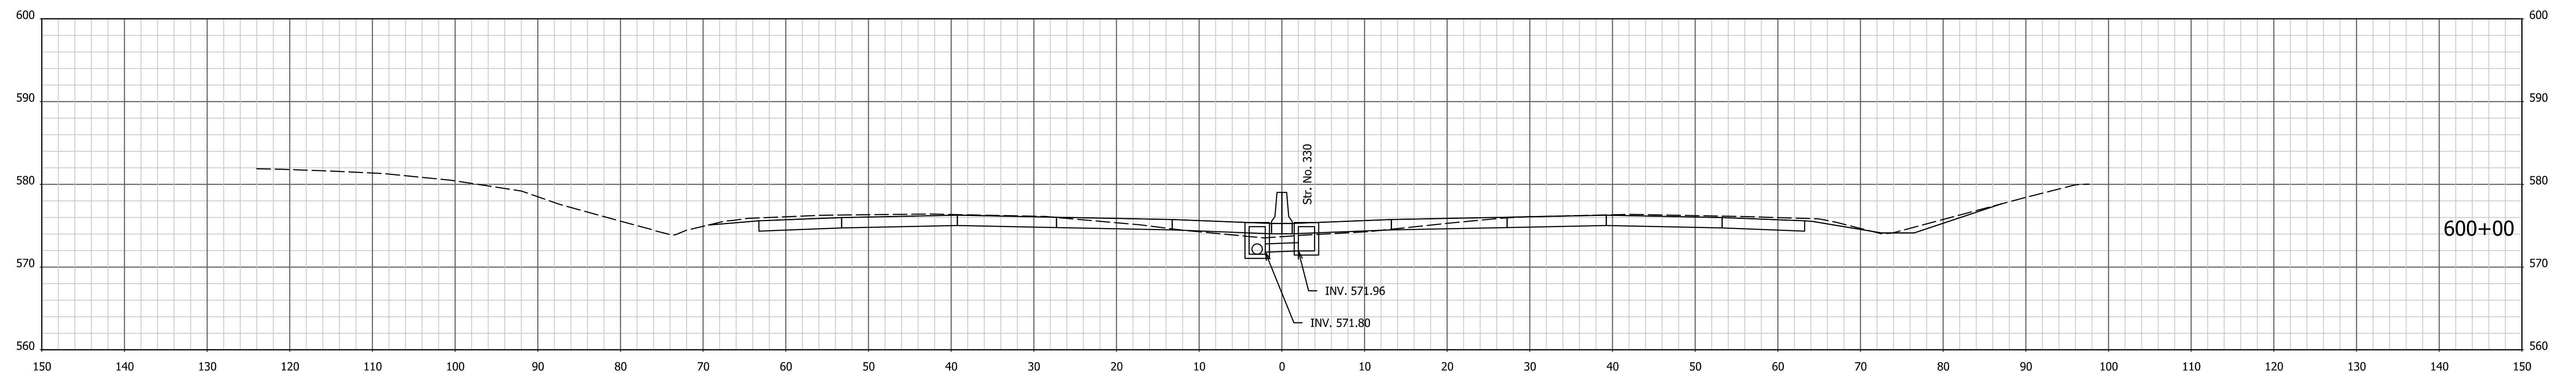

600+00

1/4/7/2022 4:08:18 PM I:\200035 - I65 ATL\09road\04 Design files\02 DGN\Plans\200035_29_Sht_Xsec_Line PR-Q.dgn



RECOMMENDED FOR APPROVAL _____
DESIGN ENGINEER DATE

DESIGNED: AMD DRAWN: JJP
CHECKED: DJG CHECKED: DJG

INDIANA
DEPARTMENT OF TRANSPORTATION

CROSS SECTIONS
STA. 600+00 TO STA. 601+00 "PR-Q"

HORIZONTAL SCALE 1" = 10'	BRIDGE FILE N/A
VERTICAL SCALE 1" = 10'	DESIGNATION 1700135
SURVEY BOOK ELECTRONIC	SHEETS 169 of 246
CONTRACT R-41529	PROJECT 1700135

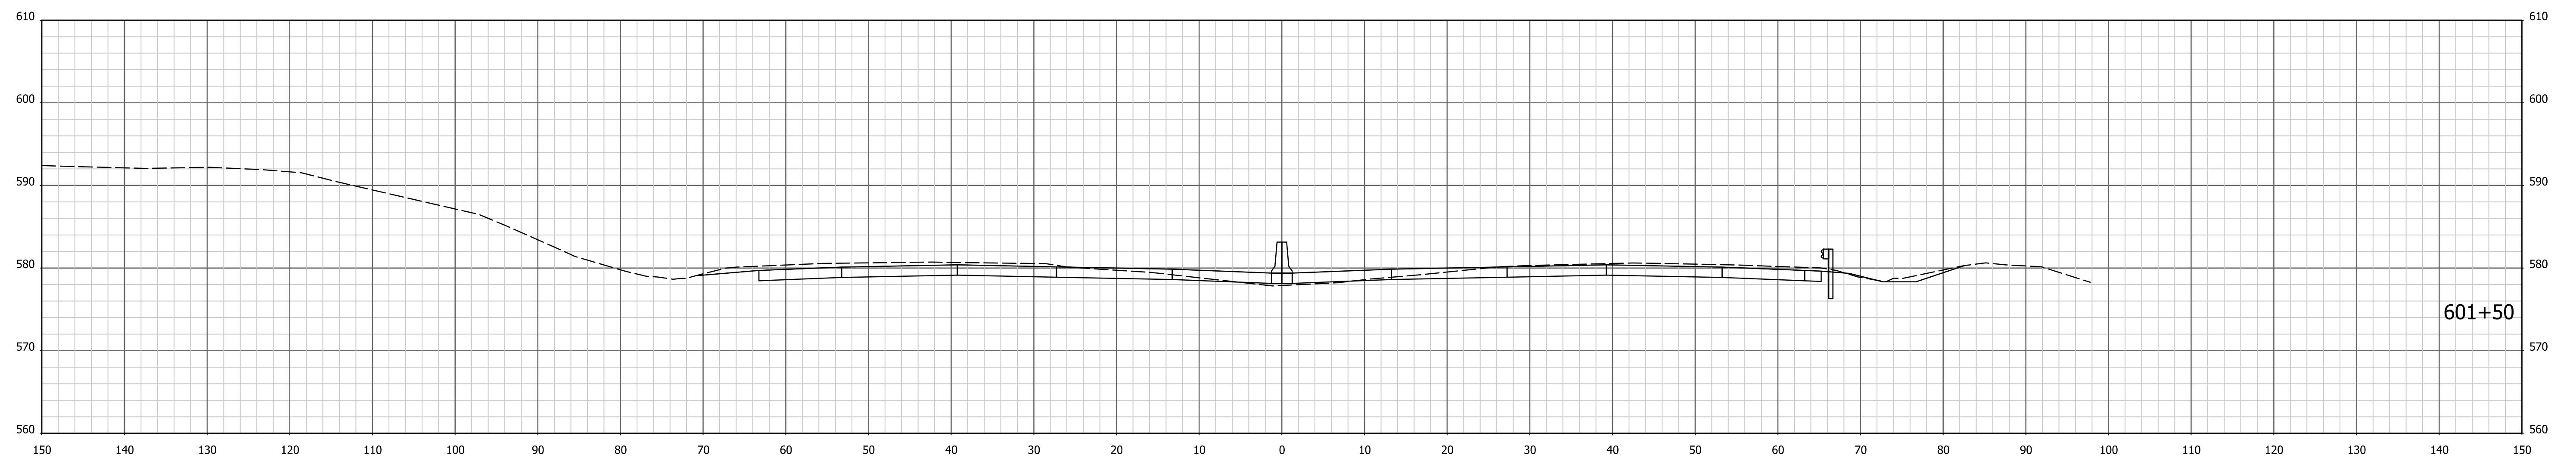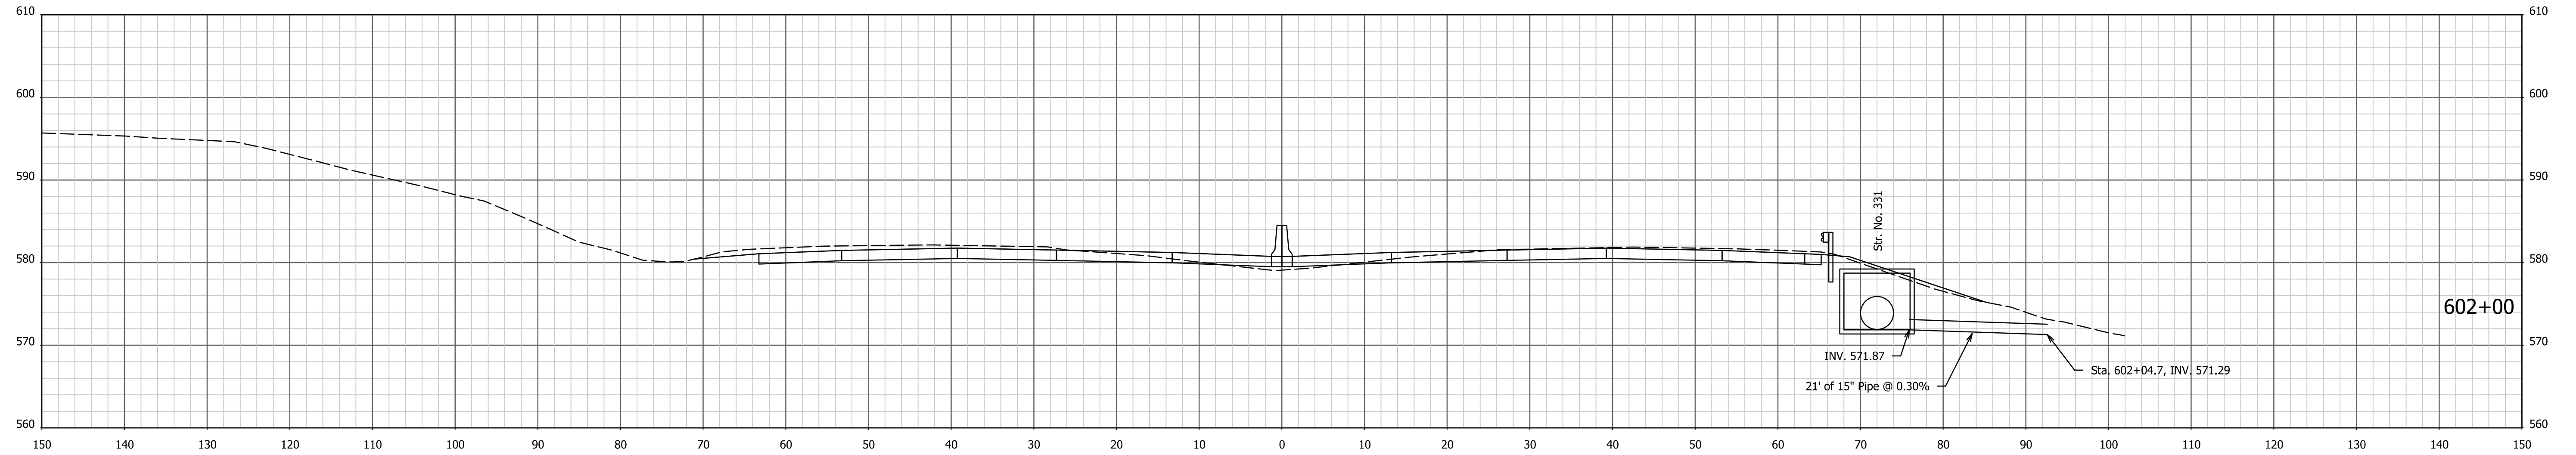



1/4/7/2022 4:08:20 PM I:\200035 - I65 ATL\09road\04 Design files\02 DGN\Plans\200035_29_Sht_Xsec_Line PR-Q.dgn

RECOMMENDED FOR APPROVAL _____	DESIGN ENGINEER _____	DATE _____
DESIGNED: AMD _____	DRAWN: JJP _____	
CHECKED: DJG _____	CHECKED: DJG _____	

**INDIANA
DEPARTMENT OF TRANSPORTATION**

CROSS SECTIONS
STA. 601+50 TO STA. 602+00 "PR-Q"

HORIZONTAL SCALE 1" = 10'	BRIDGE FILE N/A
VERTICAL SCALE 1" = 10'	DESIGNATION 1700135
SURVEY BOOK Electronic	SHEETS 170 of 246
CONTRACT R-41529	PROJECT 1700135

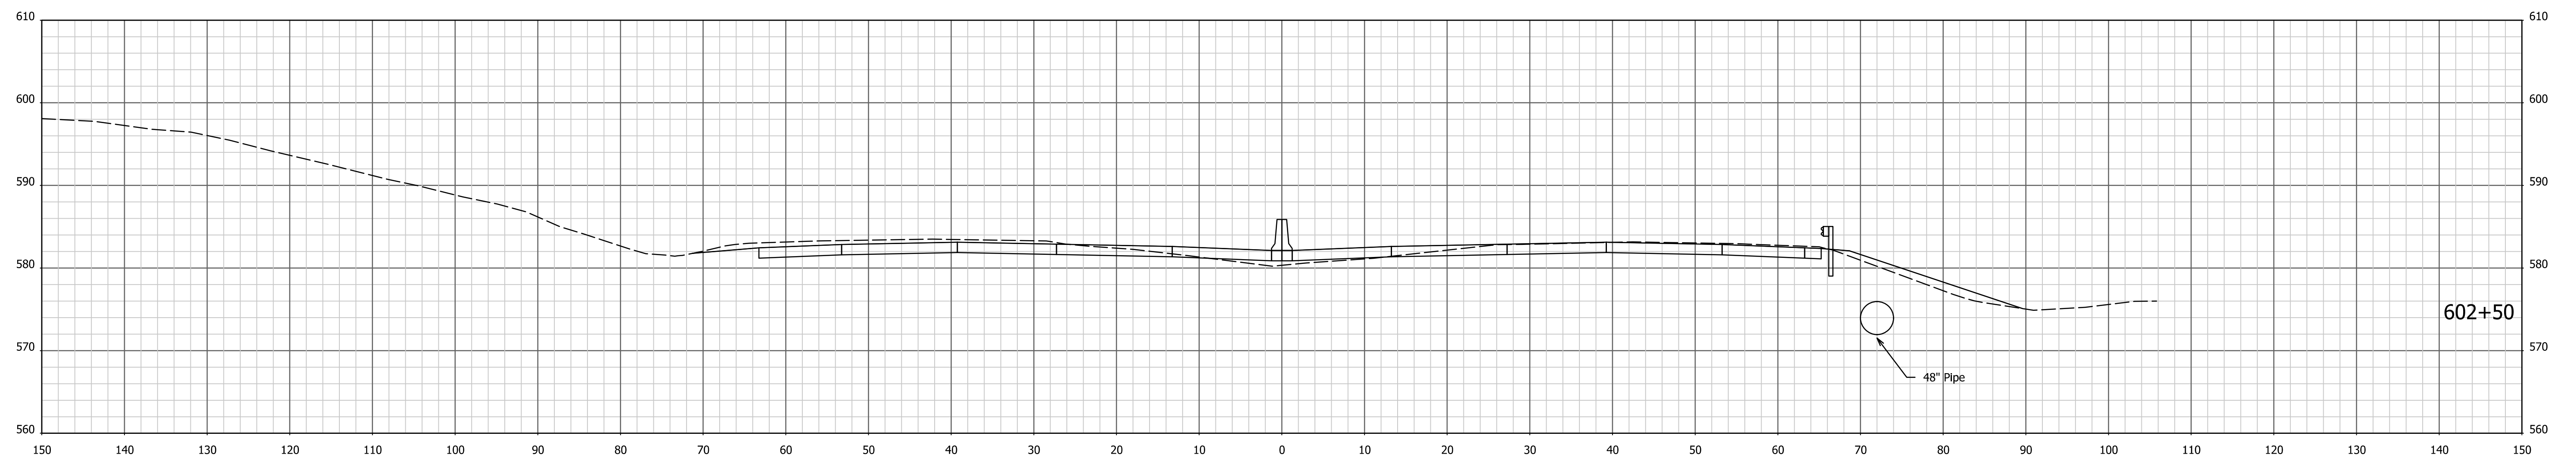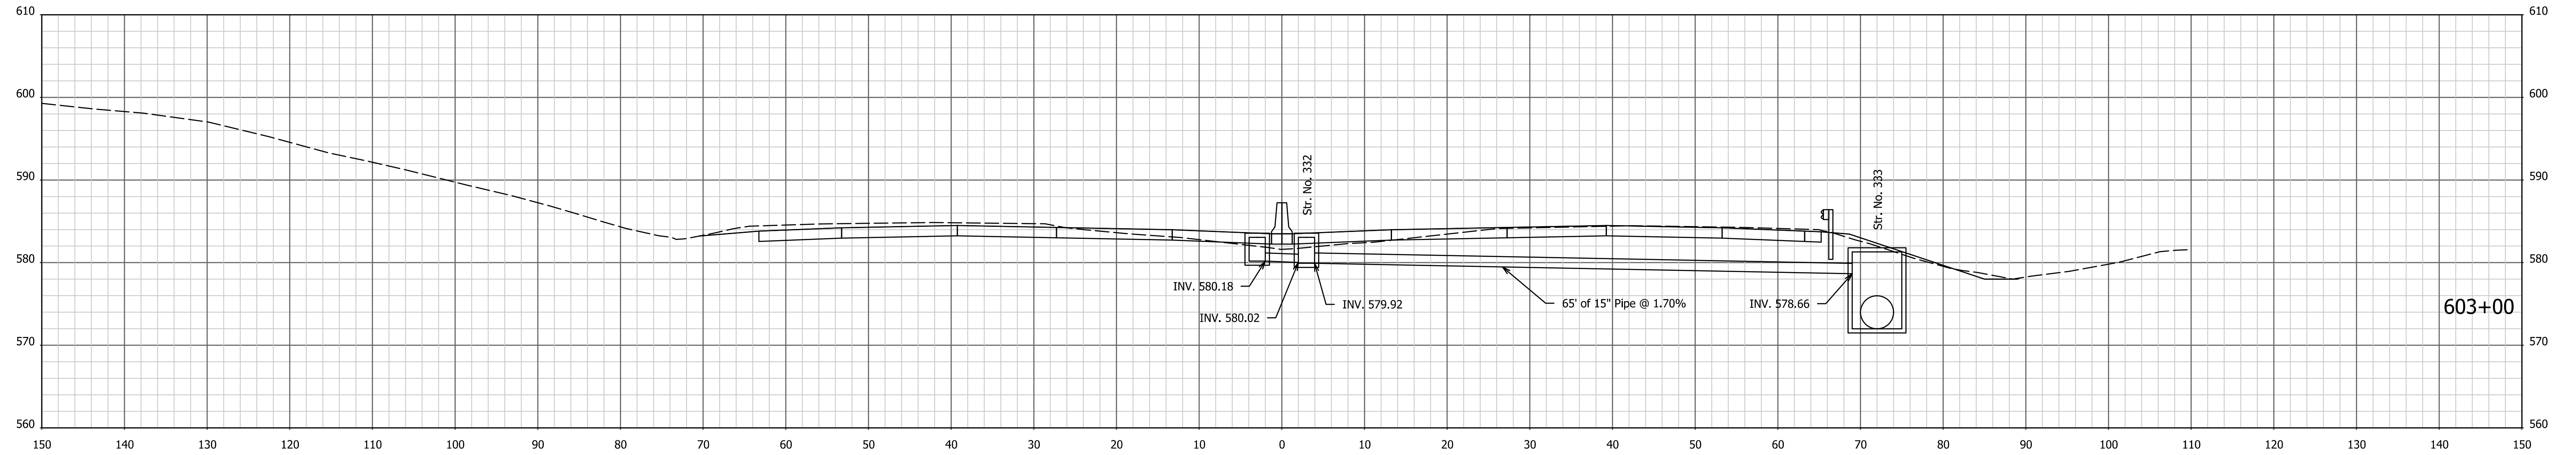



1/4/7/2022 4:08:21 PM I:\200035 - I65 ATL\09road\04 Design files\02 DGN\Plans\200035_29_Sht_Xsec_Line PR-Q.dgn

RECOMMENDED FOR APPROVAL _____	DESIGN ENGINEER _____	DATE _____
DESIGNED: AMD _____	DRAWN: JJP _____	
CHECKED: DJG _____	CHECKED: DJG _____	

**INDIANA
DEPARTMENT OF TRANSPORTATION**

CROSS SECTIONS
STA. 602+50 TO STA. 603+00 "PR-Q"

HORIZONTAL SCALE 1" = 10'	BRIDGE FILE N/A
VERTICAL SCALE 1" = 10'	DESIGNATION 1700135
SURVEY BOOK Electronic	SHEETS 171 of 246
CONTRACT R-41529	PROJECT 1700135

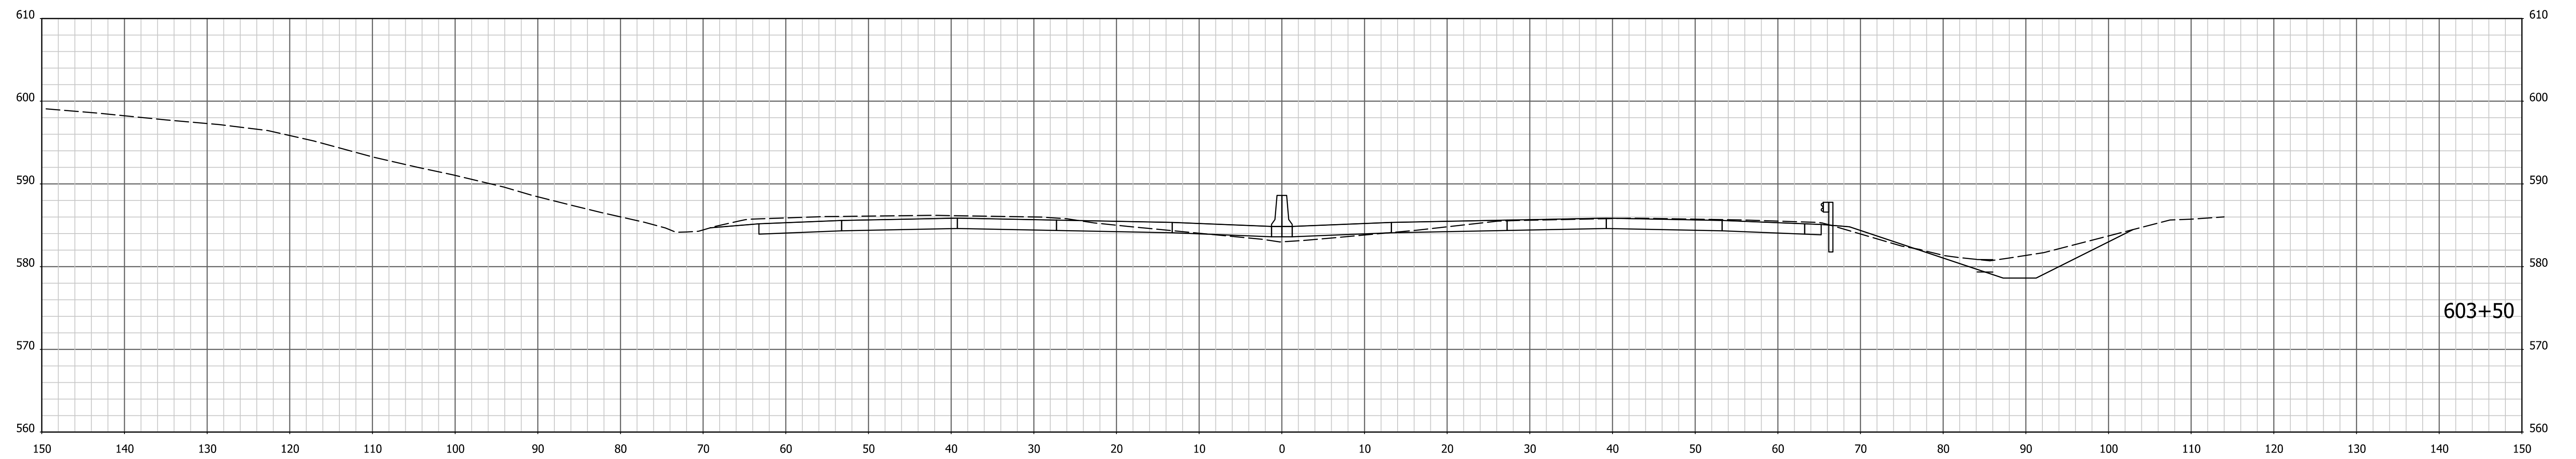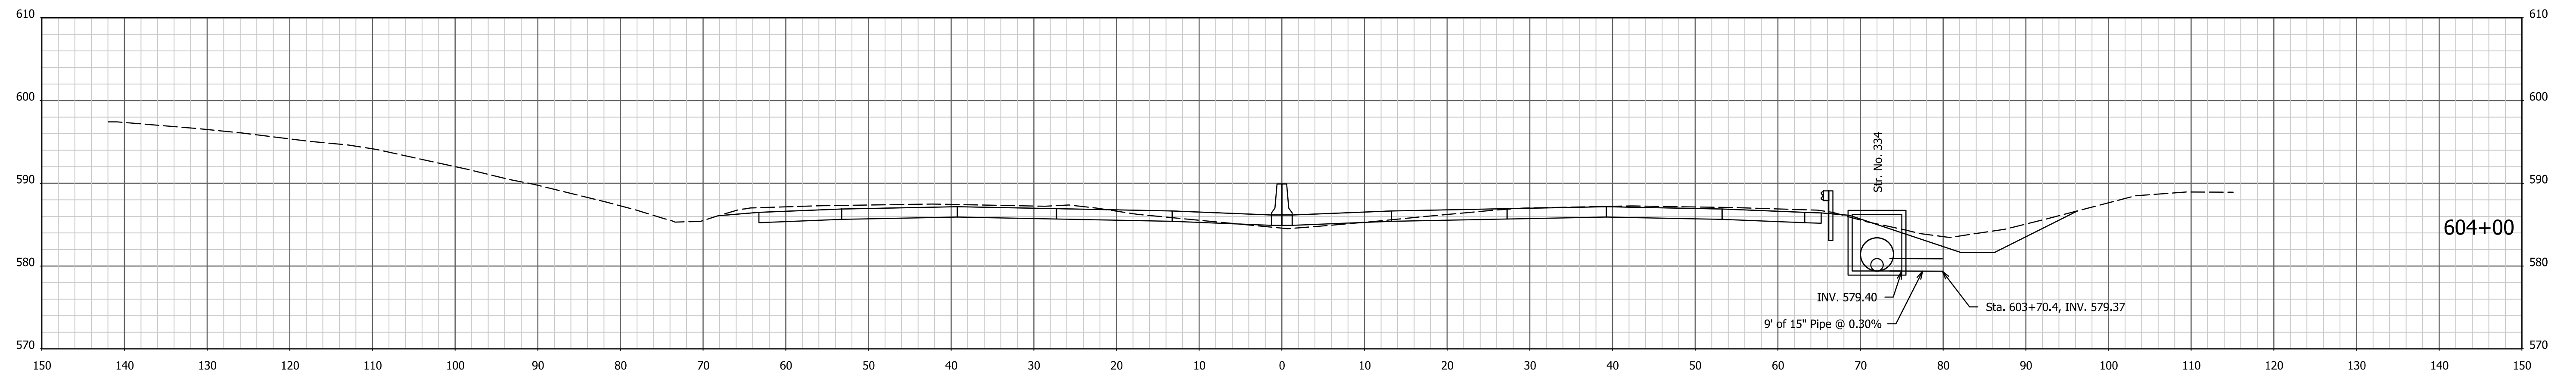



1/4/7/2022 4:08:23 PM I:\200035 - I65 ATL\09road\04 Design files\02 DGN\Plans\200035_29_Sht_Xsec_Line PR-Q.dgn

RECOMMENDED FOR APPROVAL _____	DESIGN ENGINEER _____	DATE _____
DESIGNED: AMD _____	DRAWN: JJP _____	
CHECKED: DJG _____	CHECKED: DJG _____	

**INDIANA
DEPARTMENT OF TRANSPORTATION**

CROSS SECTIONS
STA. 603+50 TO STA. 604+00 "PR-Q"

HORIZONTAL SCALE 1" = 10'	BRIDGE FILE N/A
VERTICAL SCALE 1" = 10'	DESIGNATION 1700135
SURVEY BOOK Electronic	SHEETS 172 of 246
CONTRACT R-41529	PROJECT 1700135

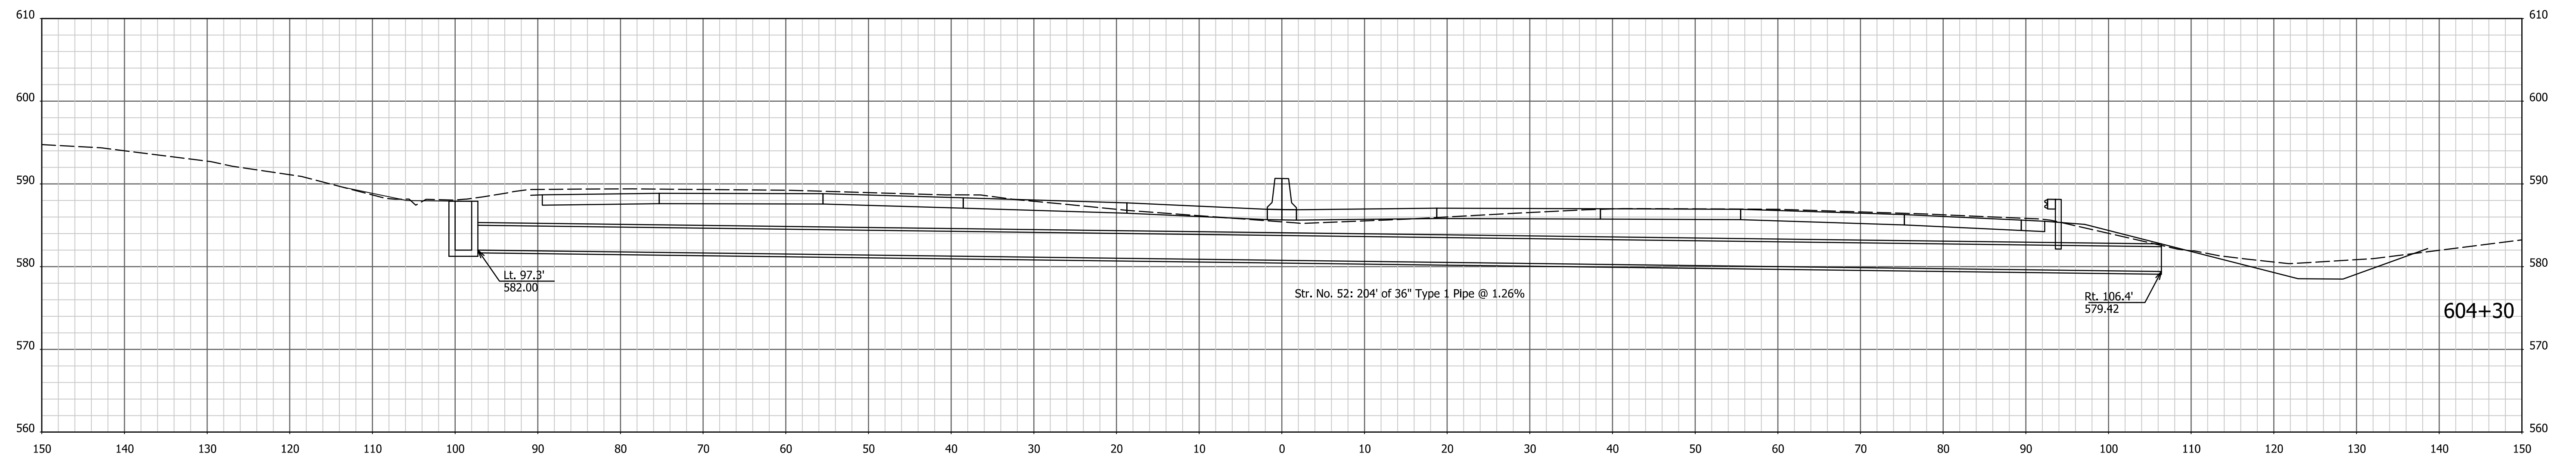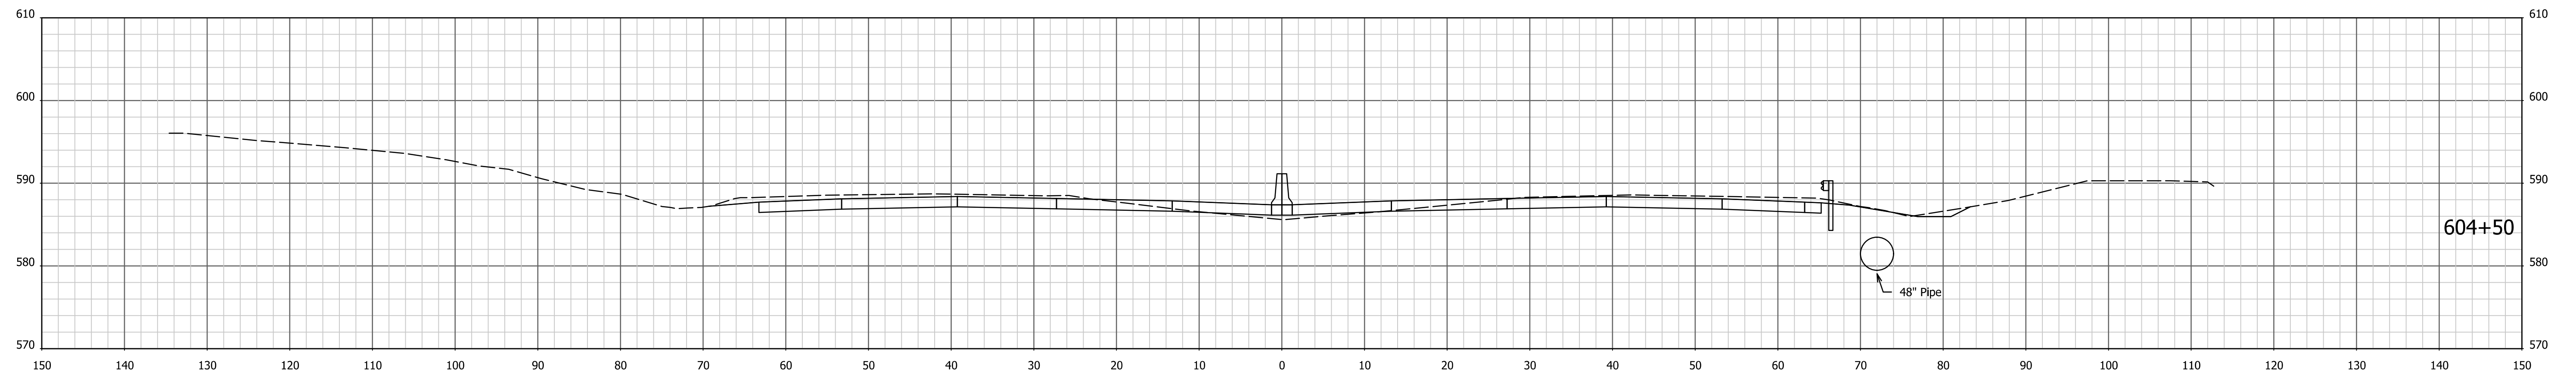




1/4/7/2022 4:08:24 PM I:\200035 - I65 ATL\09road\04 Design files\02 DGN\Plans\200035_29_Sht_Xsec_Line PR-Q.dgn

RECOMMENDED FOR APPROVAL _____	DESIGN ENGINEER _____	DATE _____
DESIGNED: AMD _____	DRAWN: JJP _____	
CHECKED: DJG _____	CHECKED: DJG _____	

INDIANA
DEPARTMENT OF TRANSPORTATION

CROSS SECTIONS
STA. 604+30 TO STA. 604+50 "PR-Q"

HORIZONTAL SCALE 1" = 10'	BRIDGE FILE N/A
VERTICAL SCALE 1" = 10'	DESIGNATION 1700135
SURVEY BOOK Electronic	SHEETS 173 of 246
CONTRACT R-41529	PROJECT 1700135

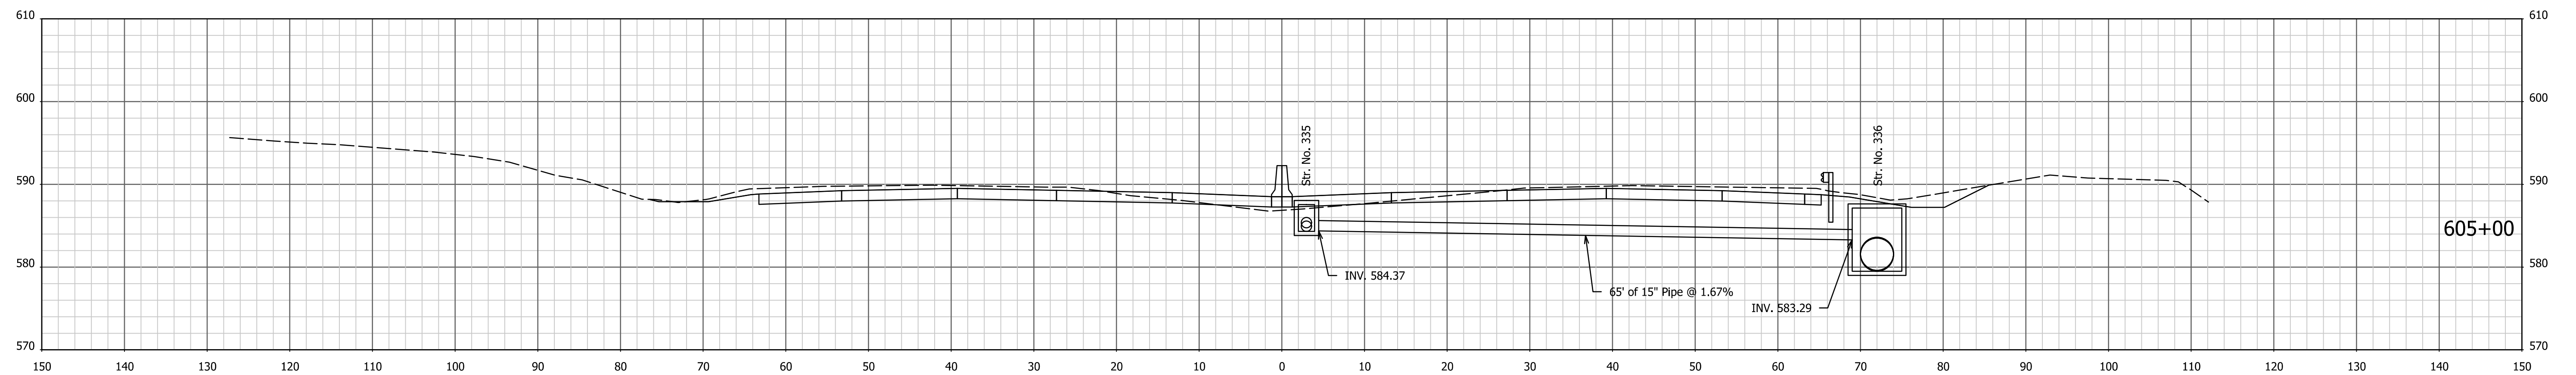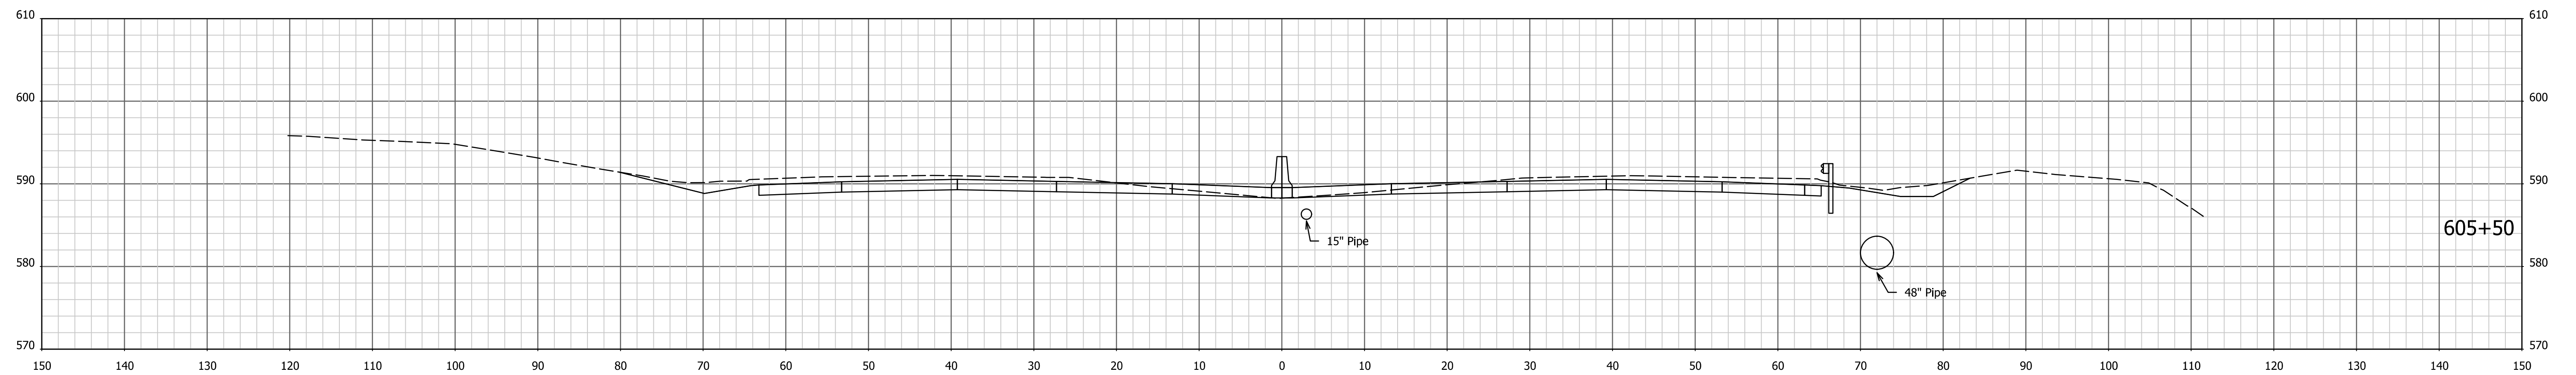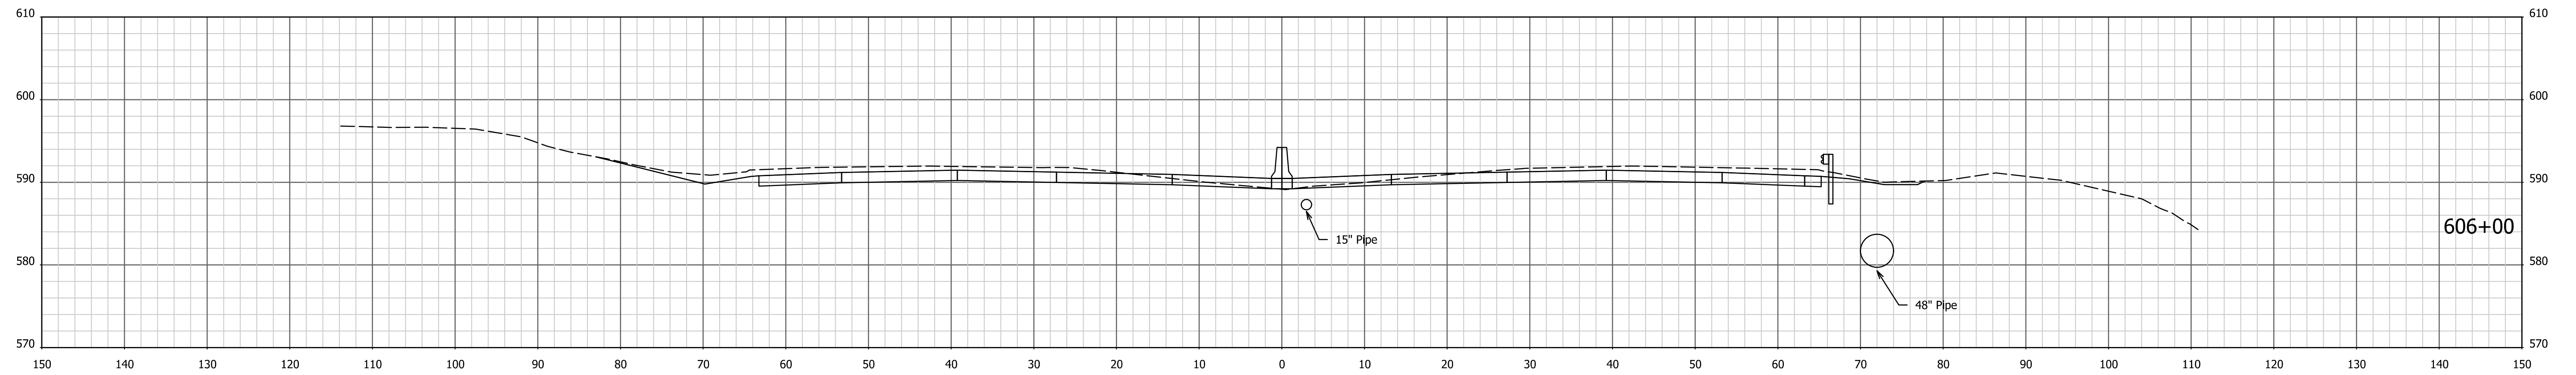



1/4/7/2022 4:08:26 PM I:\200035 - I65 ATL\09road\04 Design files\02 DGN\Plans\200035_29_Sht_Xsec_Line PR-Q.dgn

RECOMMENDED FOR APPROVAL _____	DESIGN ENGINEER _____	DATE _____
DESIGNED: AMD _____	DRAWN: JJP _____	
CHECKED: DJG _____	CHECKED: DJG _____	

INDIANA
DEPARTMENT OF TRANSPORTATION

CROSS SECTIONS
STA. 605+00 TO STA. 606+00 "PR-Q"

HORIZONTAL SCALE 1" = 10'	BRIDGE FILE N/A
VERTICAL SCALE 1" = 10'	DESIGNATION 1700135
SURVEY BOOK Electronic	SHEETS 174 of 246
CONTRACT R-41529	PROJECT 1700135

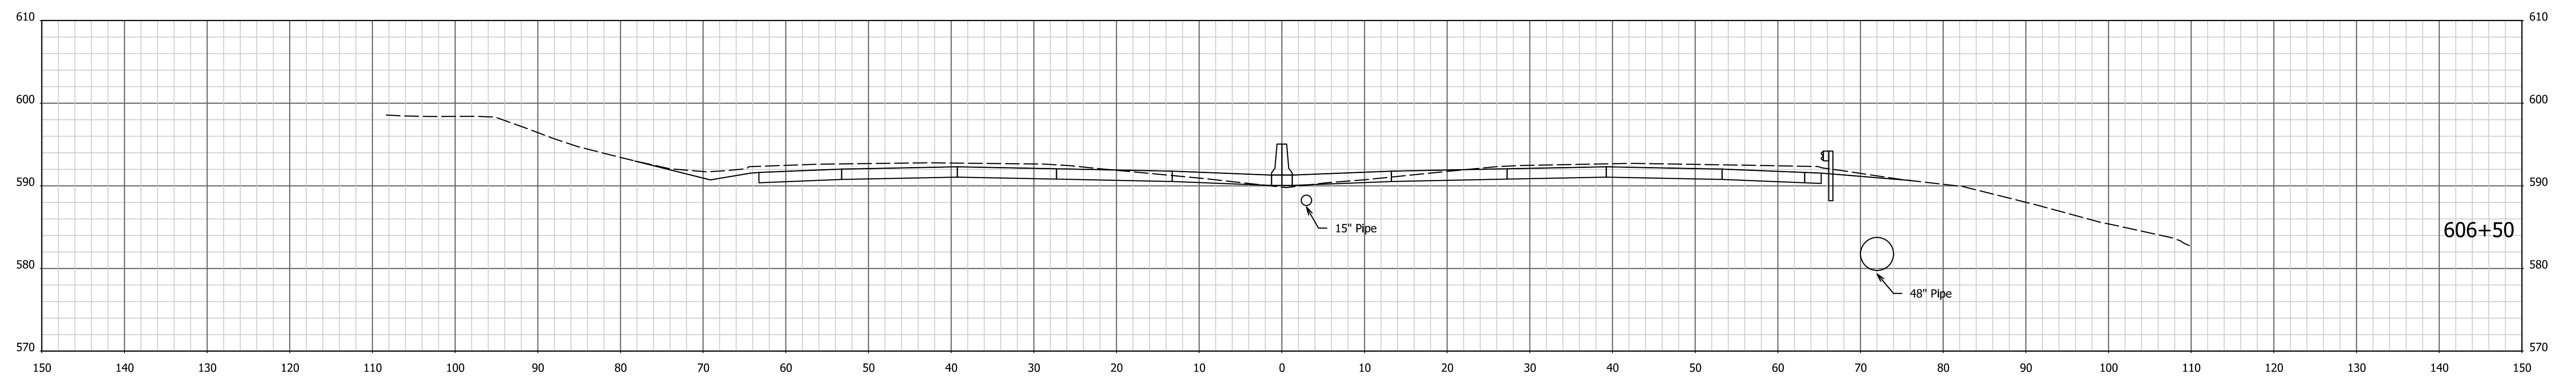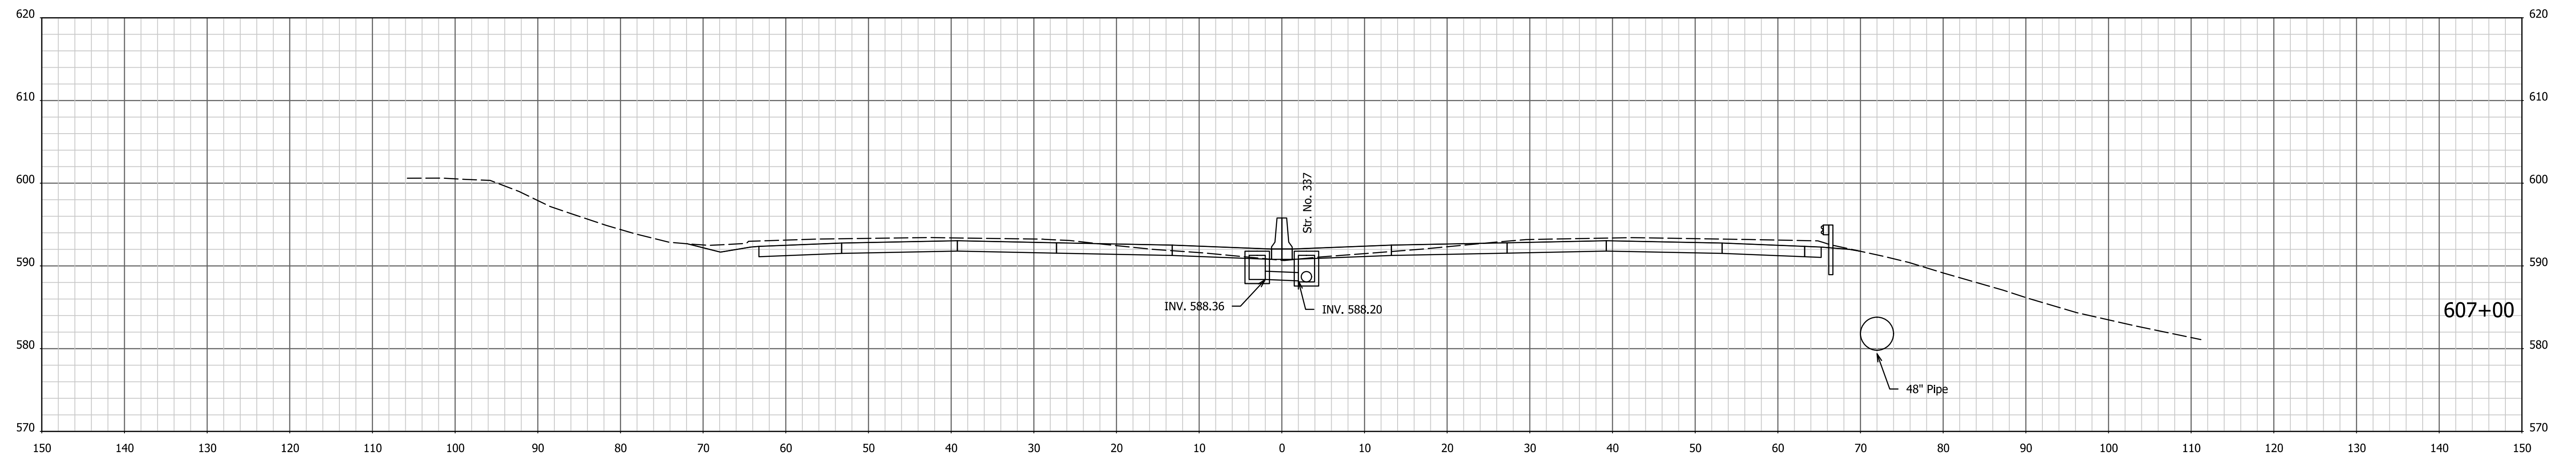



I:\4\7\2022 - 4:08:28 PM - I:\200035 - I65 ATL\09road\04 Design files\02 DGN\Plans\200035_29_Sht_Xsec_Line PR-Q.dgn

RECOMMENDED FOR APPROVAL _____	DESIGN ENGINEER _____	DATE _____
DESIGNED: AMD _____	DRAWN: JJP _____	
CHECKED: DJG _____	CHECKED: DJG _____	

**INDIANA
DEPARTMENT OF TRANSPORTATION**

CROSS SECTIONS
STA. 606+50 TO STA. 607+00 "PR-Q"

HORIZONTAL SCALE 1" = 10'	BRIDGE FILE N/A
VERTICAL SCALE 1" = 10'	DESIGNATION 1700135
SURVEY BOOK Electronic	SHEETS 175 of 246
CONTRACT R-41529	PROJECT 1700135

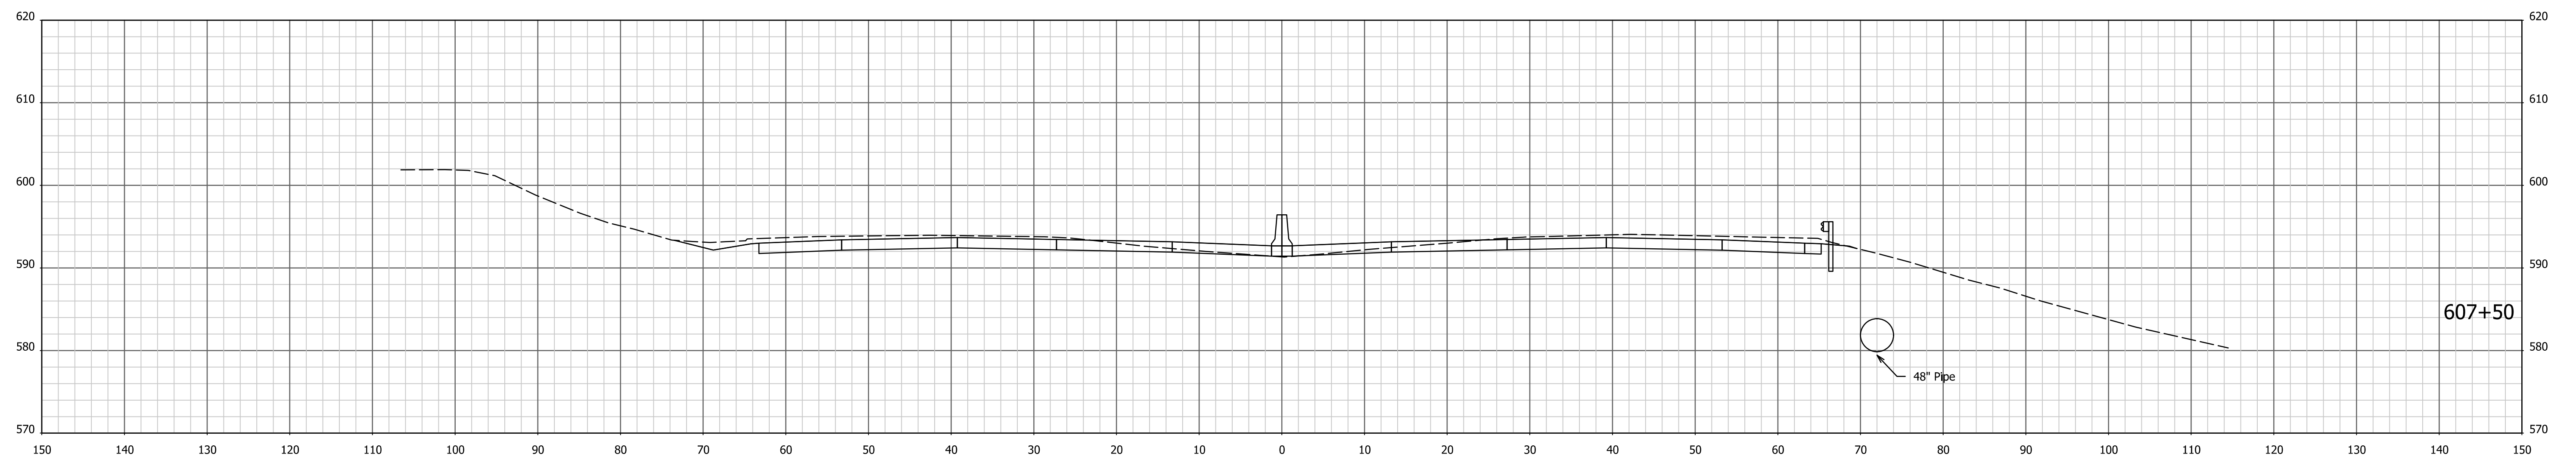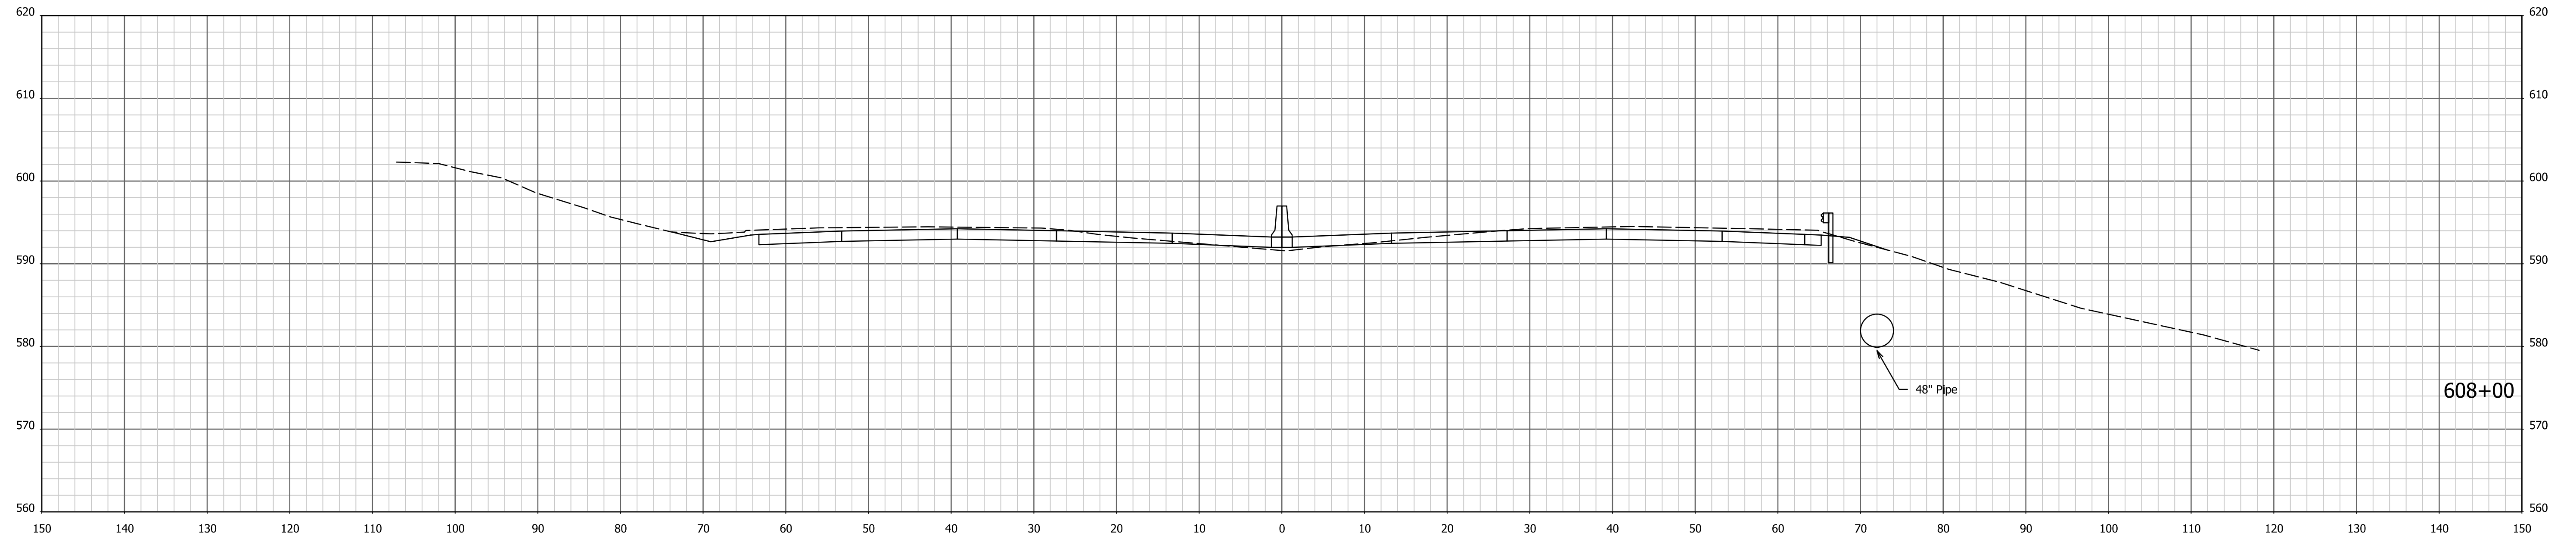



I:\4\7\2022 - 4:08:29 PM - I:\200035 - I65 ATL\09road\04 Design files\02 DGN\Plans\200035_29_Sht_Xsec_Line PR-Q.dgn

RECOMMENDED FOR APPROVAL _____	DESIGN ENGINEER _____	DATE _____
DESIGNED: AMD _____	DRAWN: JJP _____	
CHECKED: DJG _____	CHECKED: DJG _____	

**INDIANA
DEPARTMENT OF TRANSPORTATION**

CROSS SECTIONS
STA. 607+50 TO STA. 608+00 "PR-Q"

HORIZONTAL SCALE 1" = 10'	BRIDGE FILE N/A
VERTICAL SCALE 1" = 10'	DESIGNATION 1700135
SURVEY BOOK Electronic	SHEETS 176 of 246
CONTRACT R-41529	PROJECT 1700135

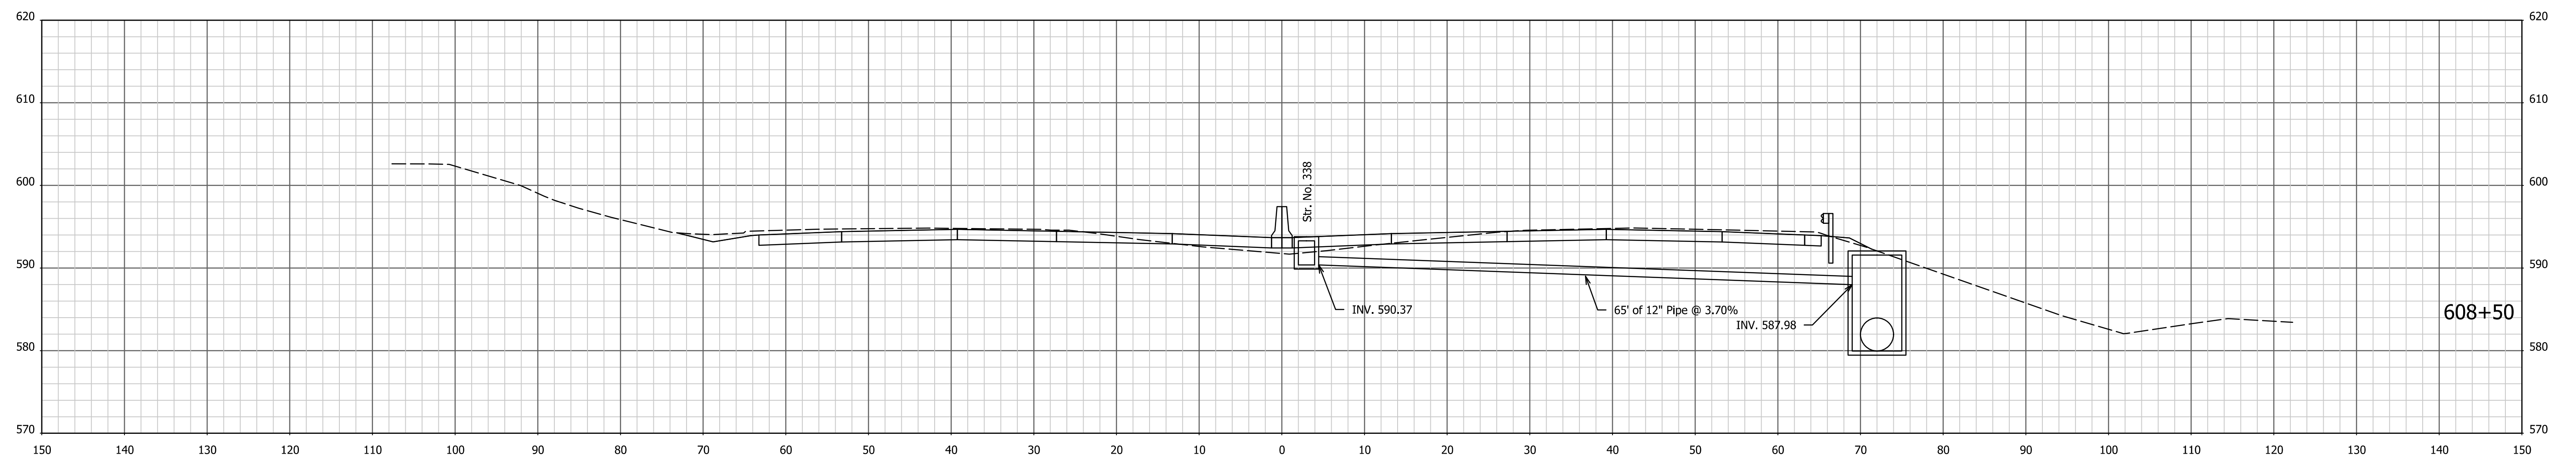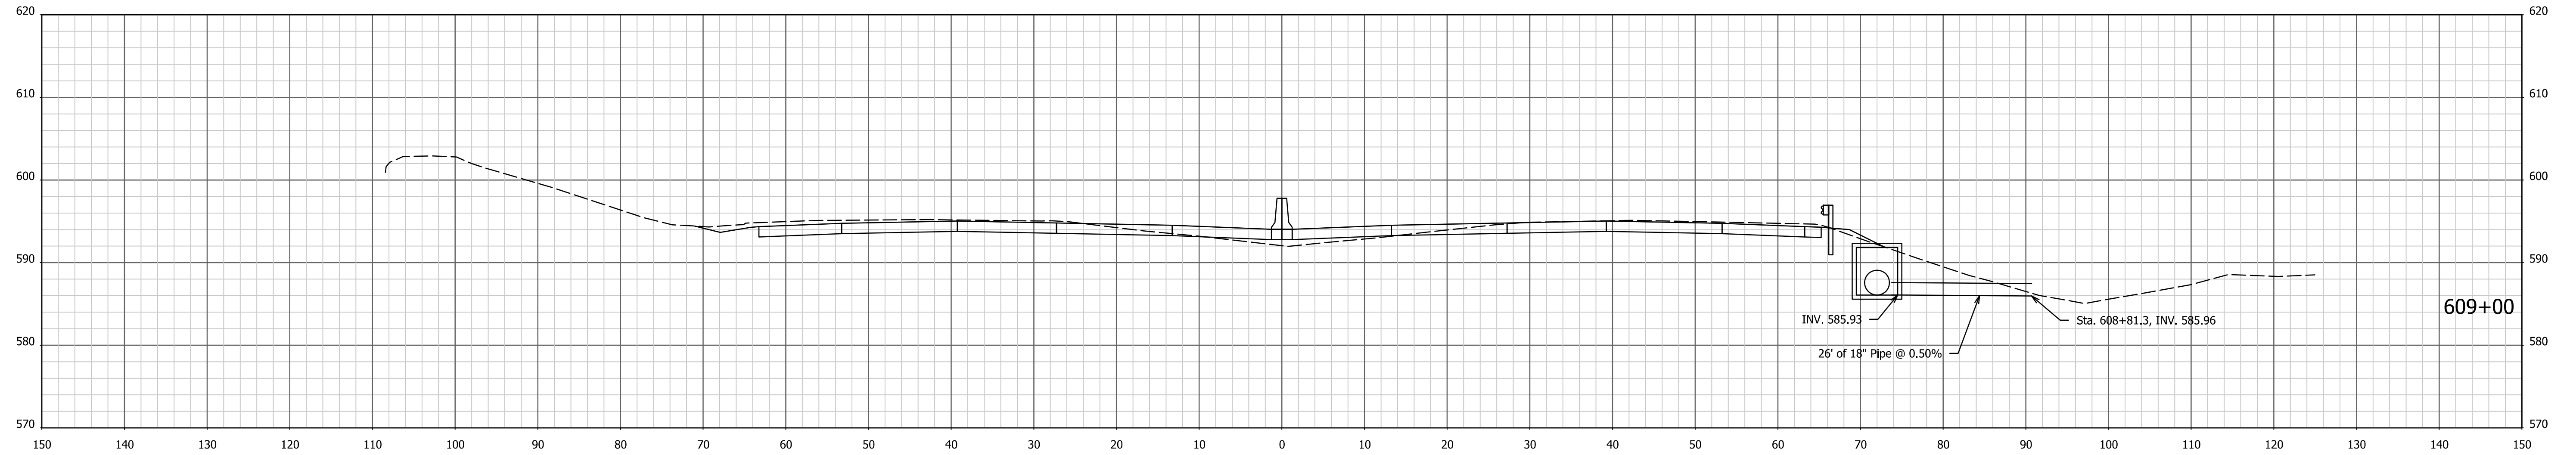




1/4/7/2022 4:08:31 PM I:\200035 - I65 ATL\09road\04 Design files\02 DGN\Plans\200035_29_Sht_Xsec_Line PR-Q.dgn

RECOMMENDED FOR APPROVAL _____	DESIGN ENGINEER _____	DATE _____
DESIGNED: AMD _____	DRAWN: JJP _____	
CHECKED: DJG _____	CHECKED: DJG _____	

INDIANA
DEPARTMENT OF TRANSPORTATION

CROSS SECTIONS
STA. 608+50 TO STA. 609+00 "PR-Q"

HORIZONTAL SCALE 1" = 10'	BRIDGE FILE N/A
VERTICAL SCALE 1" = 10'	DESIGNATION 1700135
SURVEY BOOK Electronic	SHEETS 177 of 246
CONTRACT R-41529	PROJECT 1700135

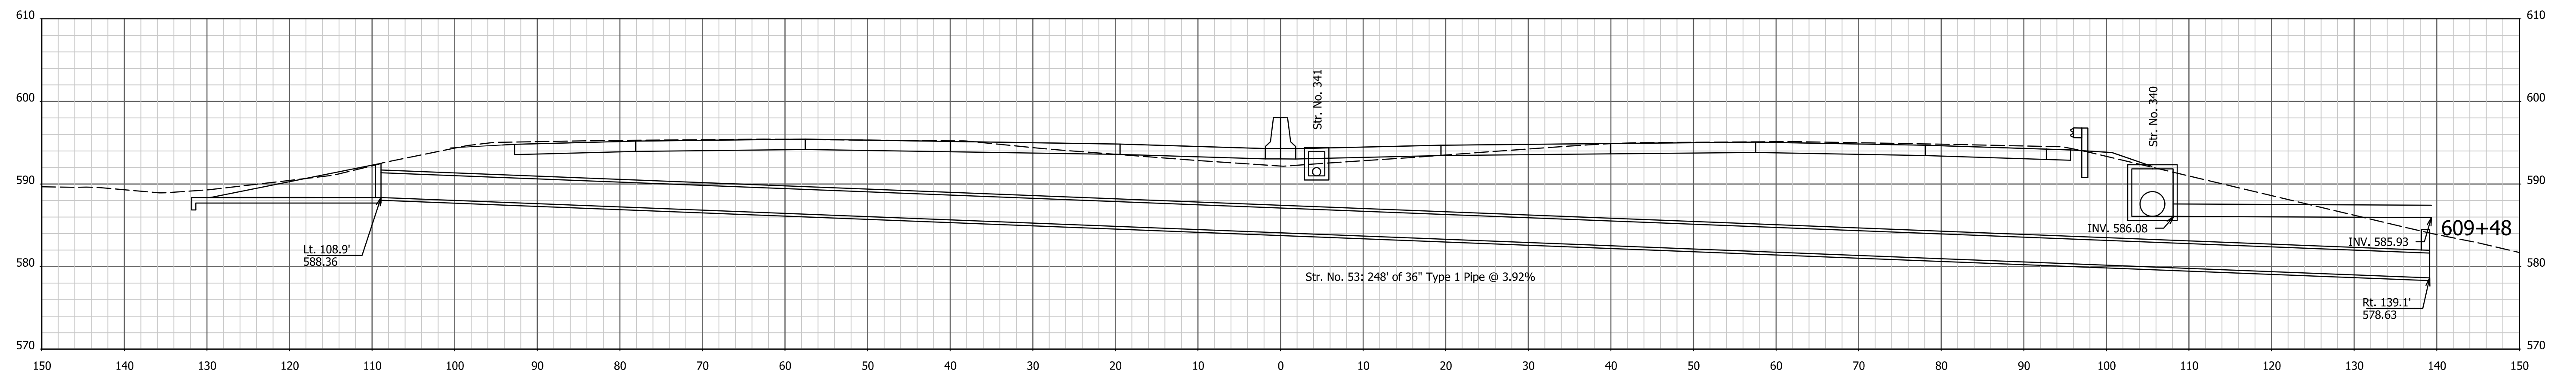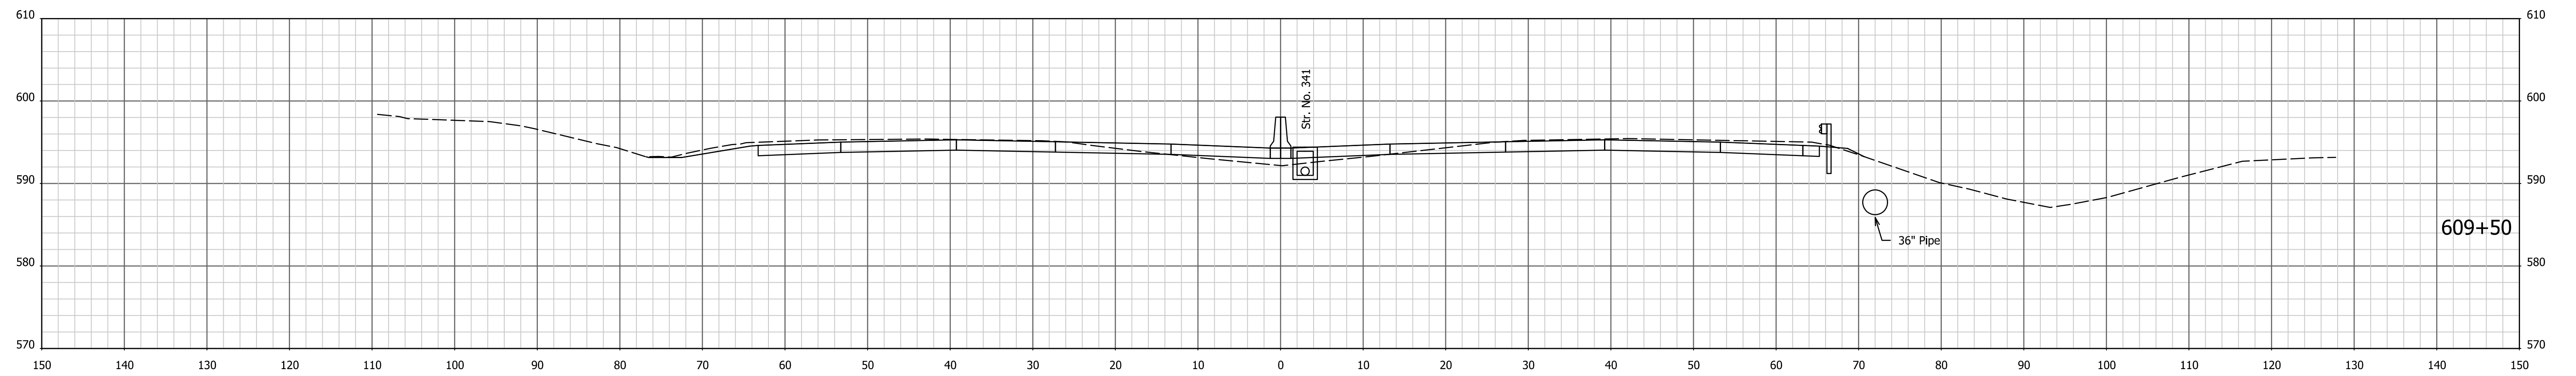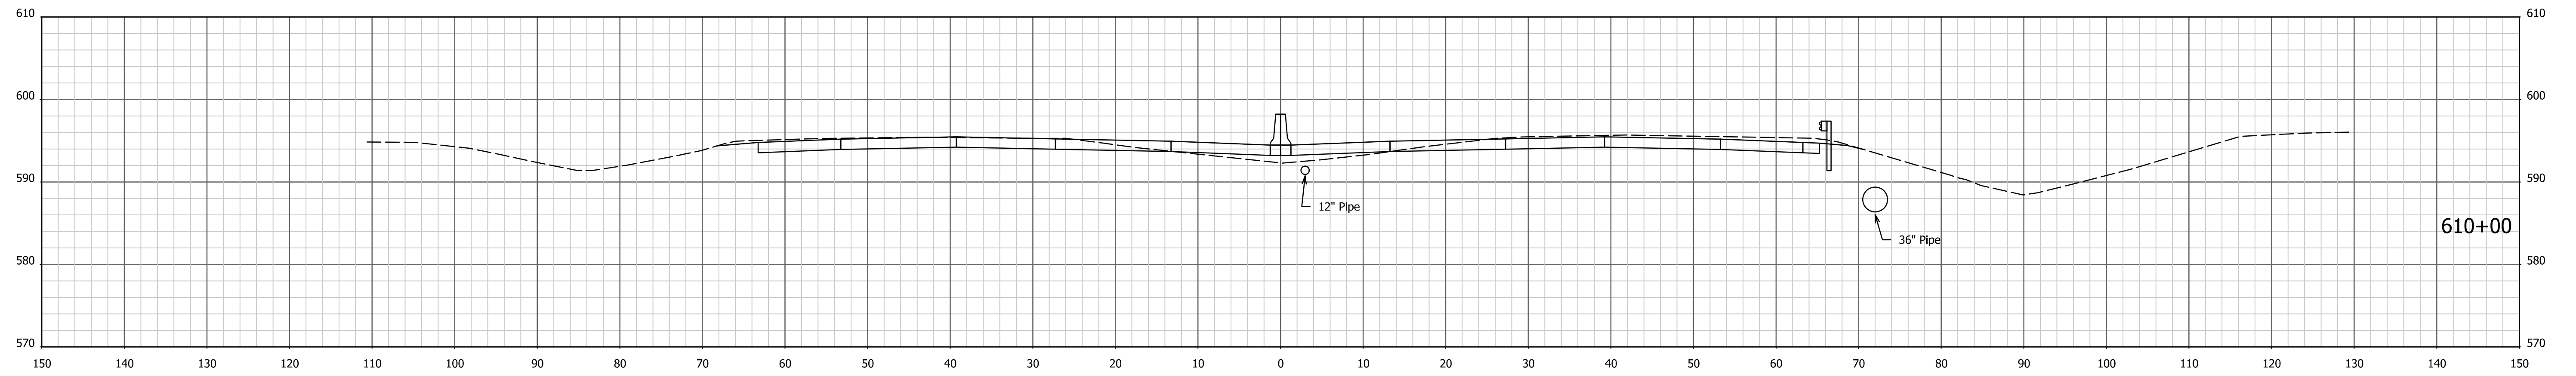




I:\4\7\2022 - 4:08:32 PM - P:\200035 - I65 ATL\09road\04 Design files\02 DGN\Plans\200035_29_Sht_Xsec_Line PR-Q.dgn

RECOMMENDED FOR APPROVAL _____	DESIGN ENGINEER _____	DATE _____
DESIGNED: AMD _____	DRAWN: JJP _____	
CHECKED: DJG _____	CHECKED: DJG _____	

INDIANA
DEPARTMENT OF TRANSPORTATION

CROSS SECTIONS
STA. 609+48 TO STA. 610+00 "PR-Q"

HORIZONTAL SCALE 1" = 10'	BRIDGE FILE N/A
VERTICAL SCALE 1" = 10'	DESIGNATION 1700135
SURVEY BOOK Electronic	SHEETS 178 of 246
CONTRACT R-41529	PROJECT 1700135

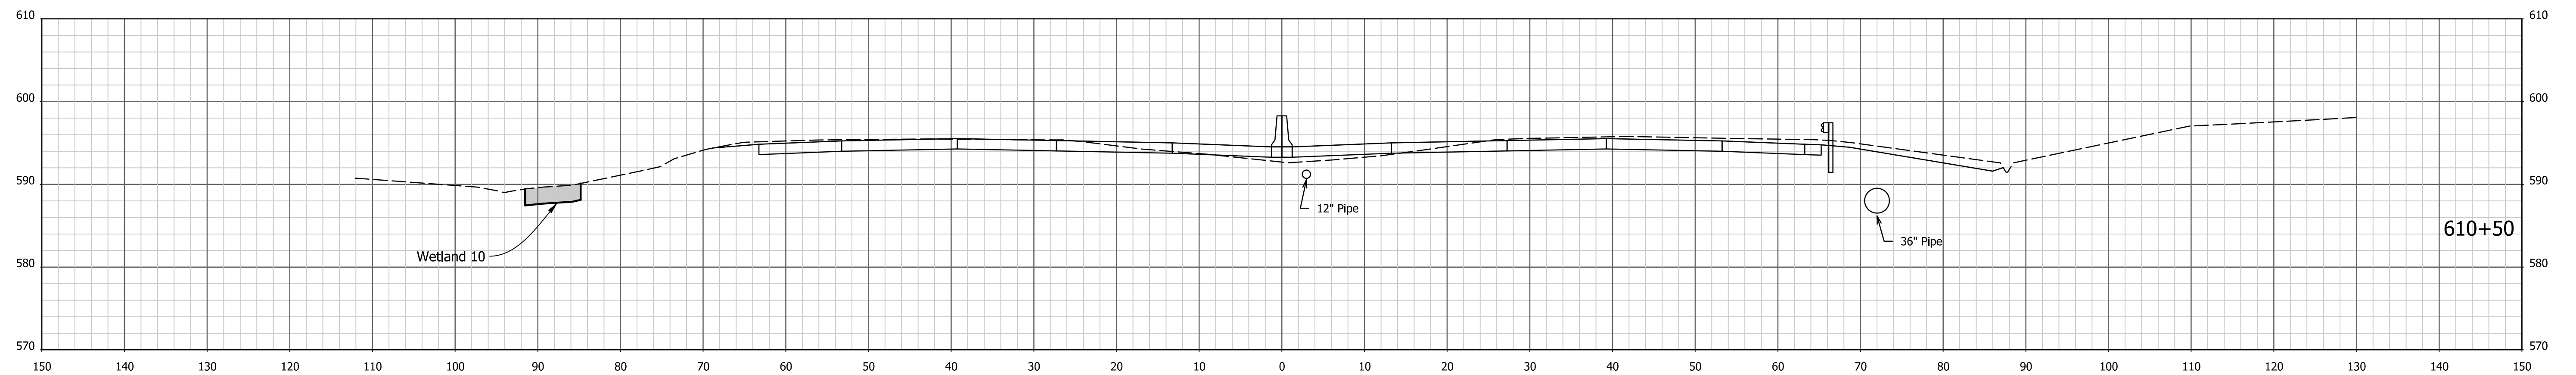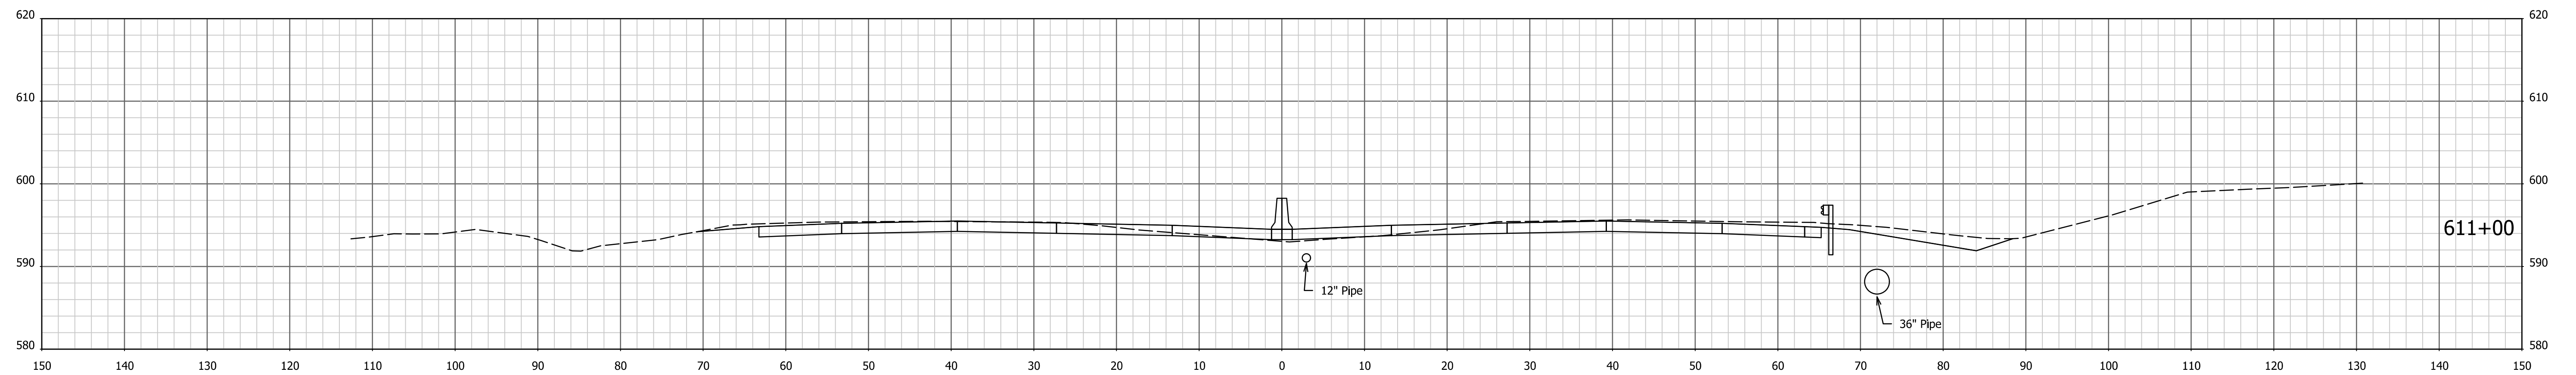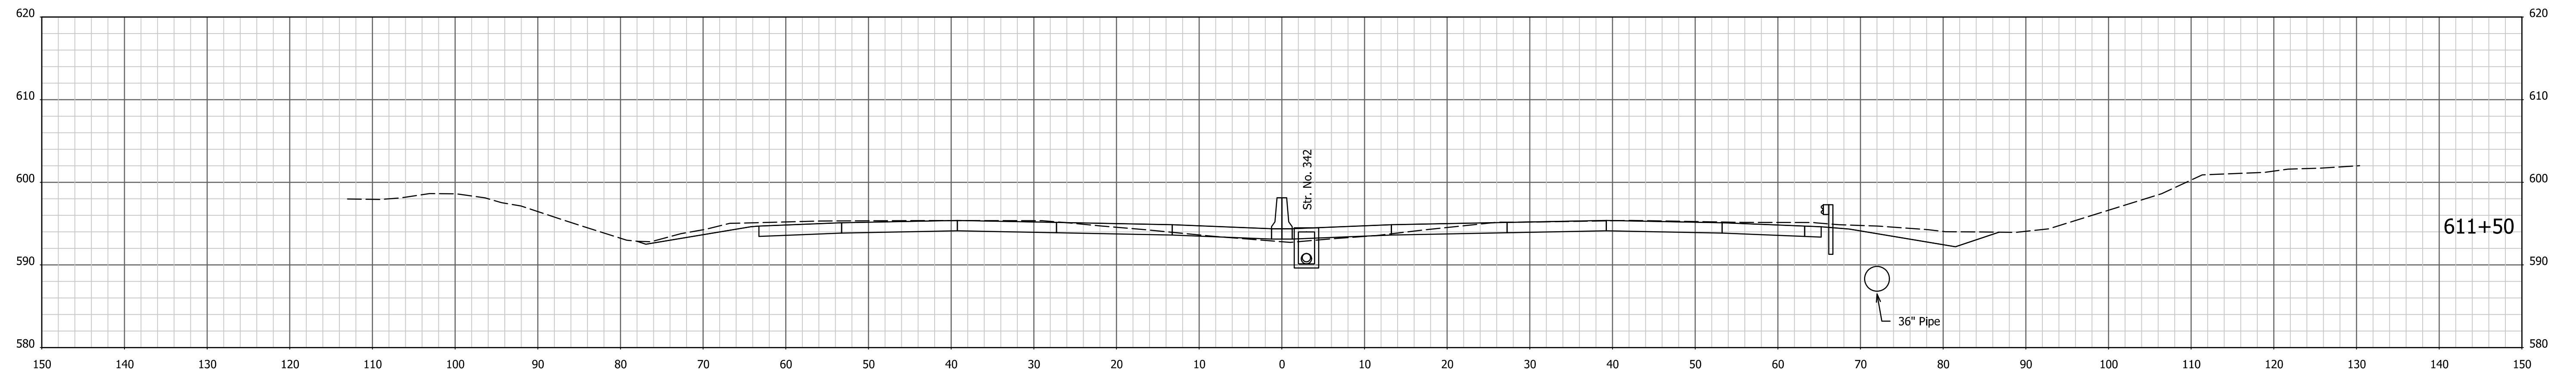



1/4/7/2022 4:08:34 PM I:\200035 - I65 ATL\p\road\04 Design files\02 DGN\Plans\200035_29_Sht_Xsec_Line PR-Q.dgn

RECOMMENDED FOR APPROVAL _____	DESIGN ENGINEER _____	DATE _____
DESIGNED: AMD _____	DRAWN: JJP _____	
CHECKED: DJG _____	CHECKED: DJG _____	

**INDIANA
DEPARTMENT OF TRANSPORTATION**

CROSS SECTIONS
STA. 610+50 TO STA. 611+50 "PR-Q"

HORIZONTAL SCALE 1" = 10'	BRIDGE FILE N/A
VERTICAL SCALE 1" = 10'	DESIGNATION 1700135
SURVEY BOOK Electronic	SHEETS 179 of 246
CONTRACT R-41529	PROJECT 1700135

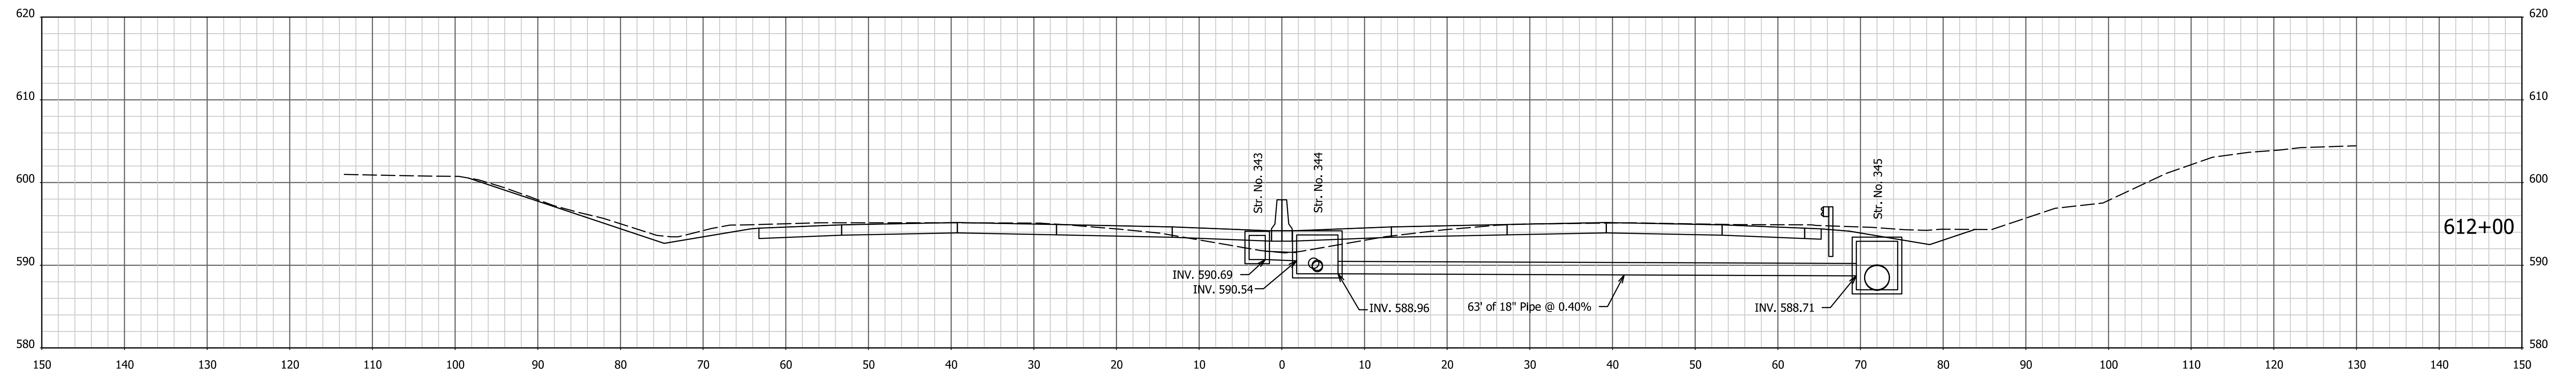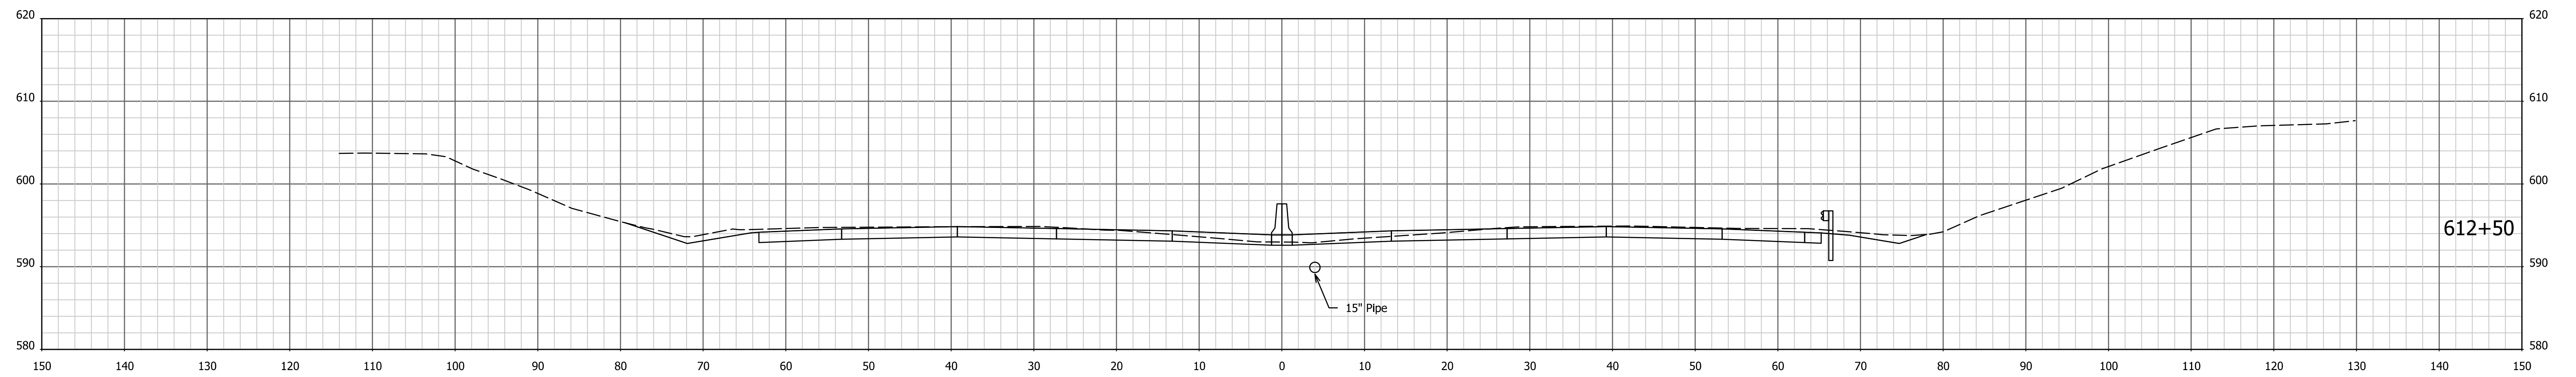



I:\4\7\2022 - 4:08:35 PM - I:\200035 - I65 ATL\09road\04 Design files\02 DGN\Plans\200035_29_Sht_Xsec_Line PR-Q.dgn

RECOMMENDED FOR APPROVAL _____	DESIGN ENGINEER _____	DATE _____
DESIGNED: AMD _____	DRAWN: JJP _____	
CHECKED: DJG _____	CHECKED: DJG _____	

INDIANA
DEPARTMENT OF TRANSPORTATION

CROSS SECTIONS
STA. 612+00 TO STA. 612+50 "PR-Q"

HORIZONTAL SCALE 1" = 10'	BRIDGE FILE N/A
VERTICAL SCALE 1" = 10'	DESIGNATION 1700135
SURVEY BOOK Electronic	SHEETS 180 of 246
CONTRACT R-41529	PROJECT 1700135

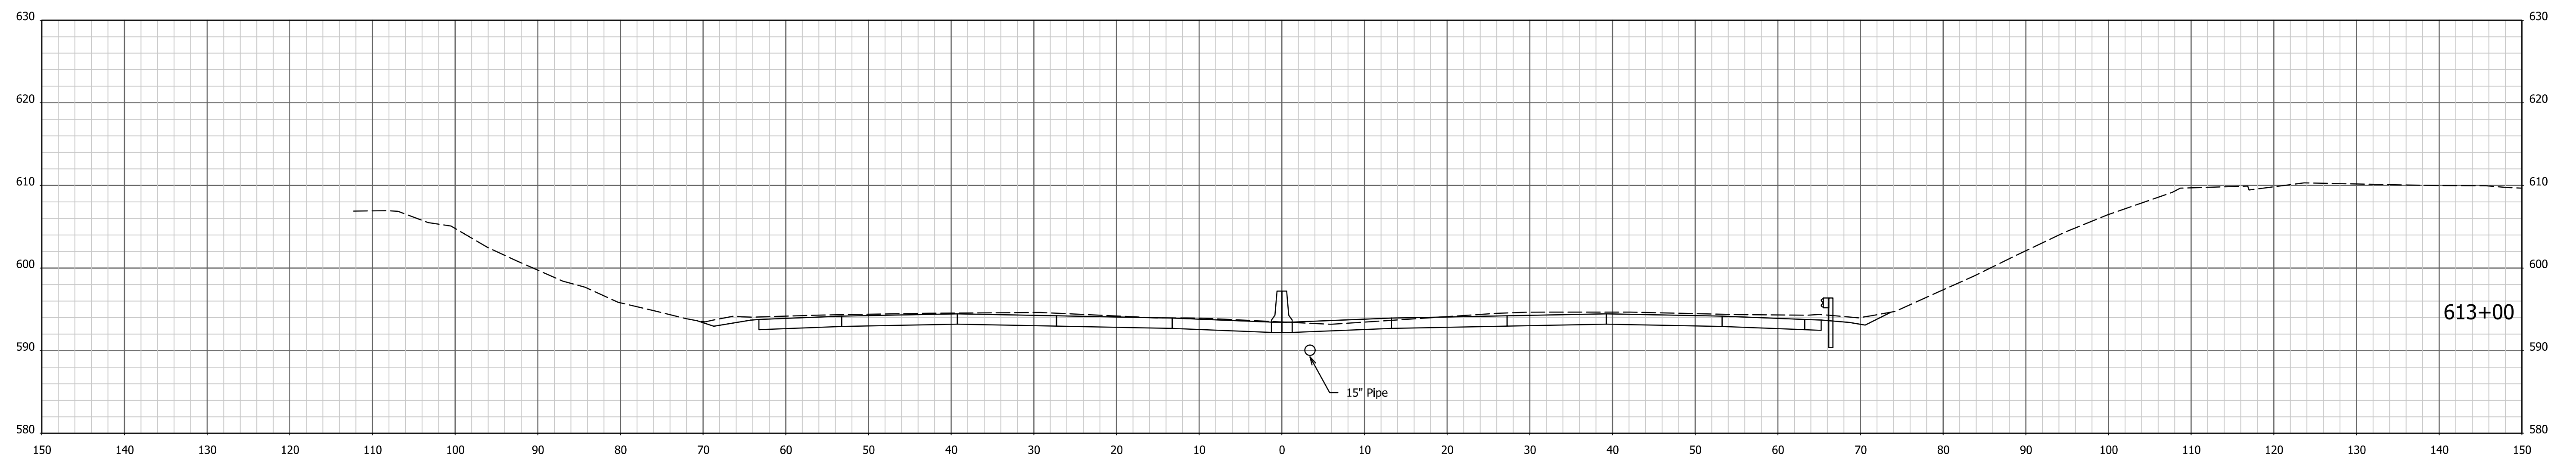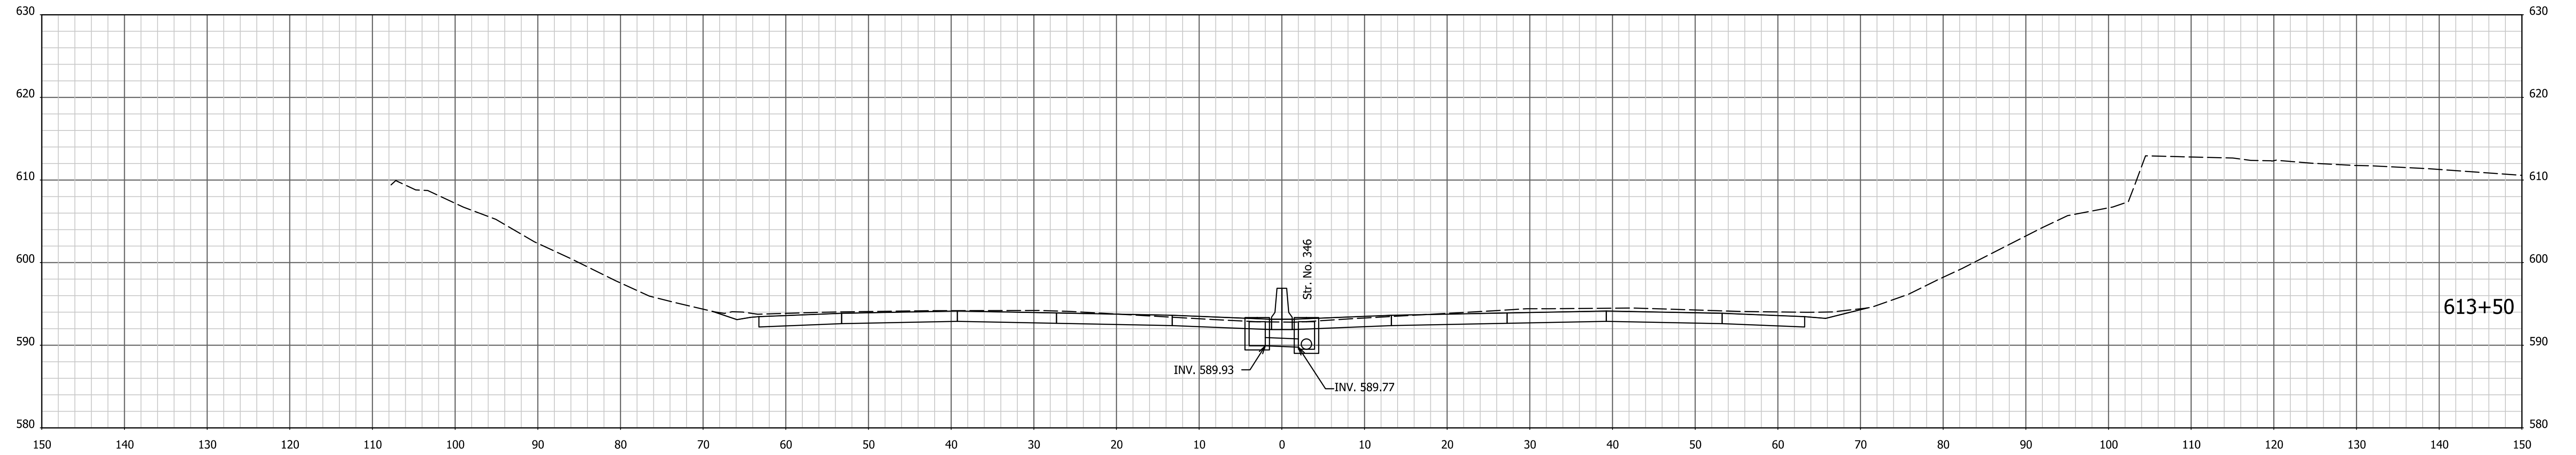



1/4/7/2022 4:08:37 PM I:\200035 - I65 ATL\09road\04 Design files\02 DGN\Plans\200035_29_Sht_Xsec_Line PR-Q.dgn

RECOMMENDED FOR APPROVAL _____	DESIGN ENGINEER _____	DATE _____
DESIGNED: AMD _____	DRAWN: JJP _____	
CHECKED: DJG _____	CHECKED: DJG _____	

INDIANA
DEPARTMENT OF TRANSPORTATION

CROSS SECTIONS
STA. 613+00 TO STA. 613+50 "PR-Q"

HORIZONTAL SCALE 1" = 10'	BRIDGE FILE N/A
VERTICAL SCALE 1" = 10'	DESIGNATION 1700135
SURVEY BOOK Electronic CONTRACT R-41529	SHEETS 181 of 246 PROJECT 1700135

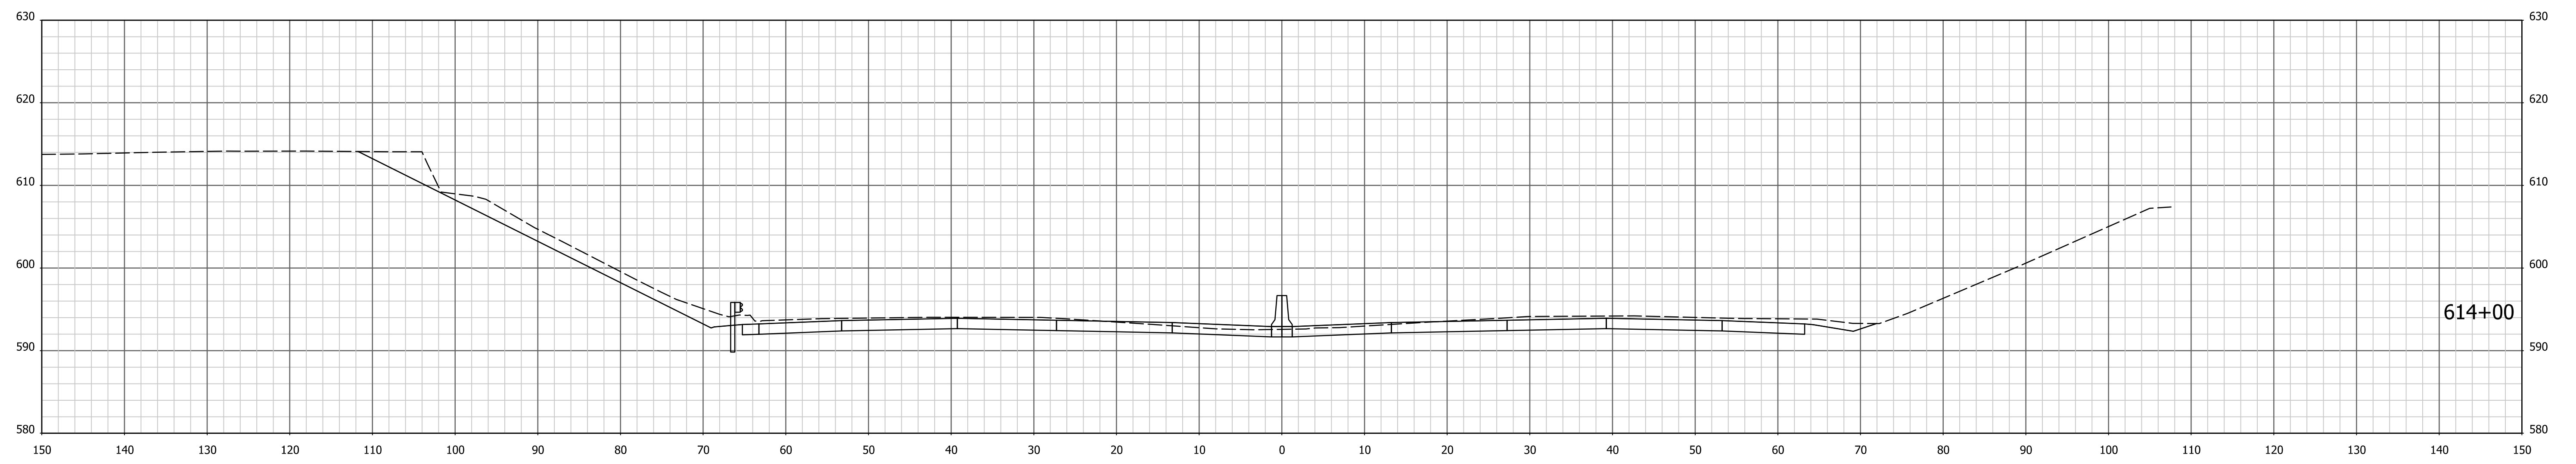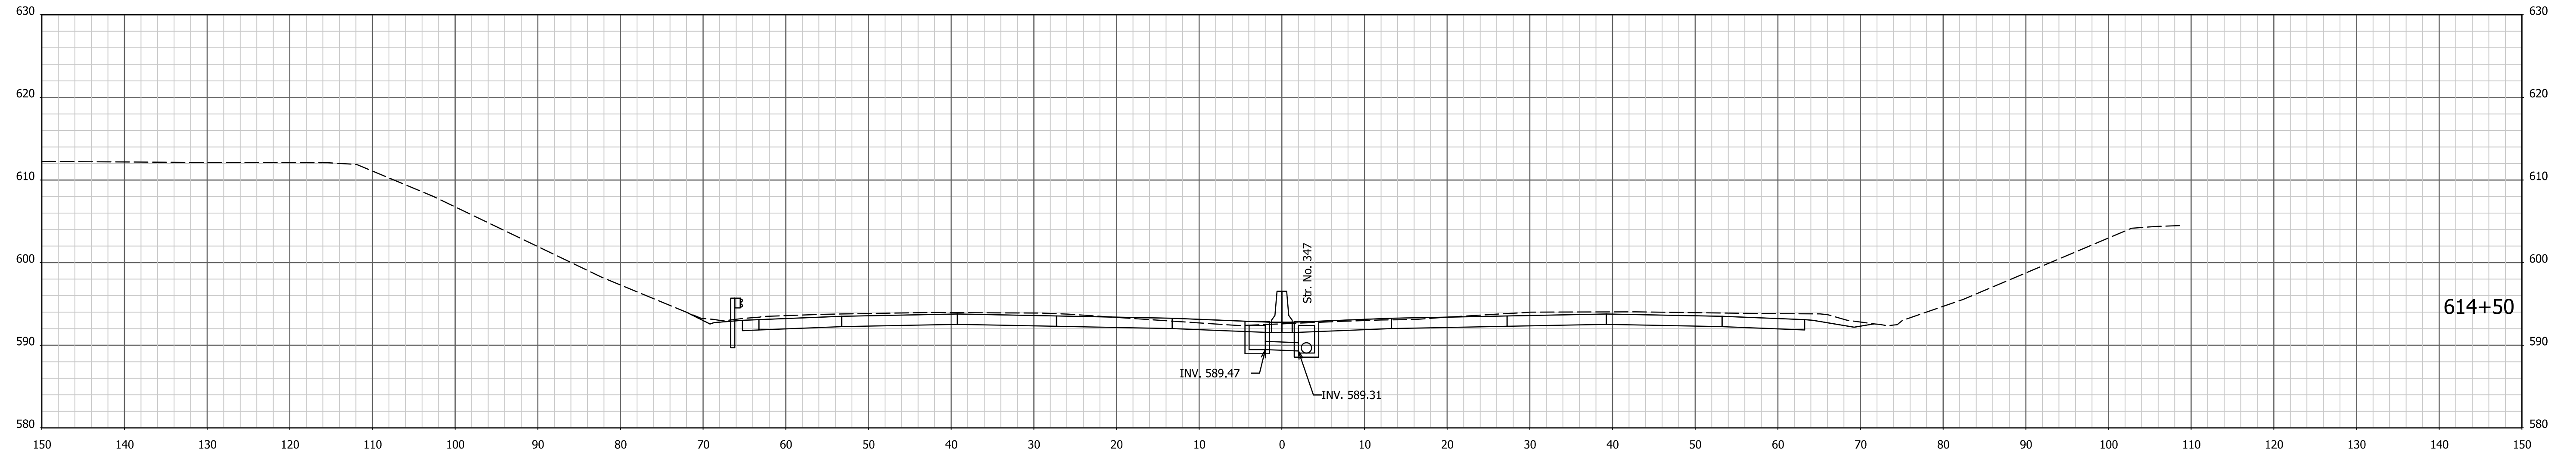



1/4/7/2022 4:08:38 PM I:\200035 - I65 ATL\09road\04 Design files\02 DGN\Plans\200035_29_Sht_Xsec_Line PR-Q.dgn

RECOMMENDED FOR APPROVAL _____	DESIGN ENGINEER _____	DATE _____
DESIGNED: AMD _____	DRAWN: JJP _____	
CHECKED: DJG _____	CHECKED: DJG _____	

INDIANA
DEPARTMENT OF TRANSPORTATION

CROSS SECTIONS
STA. 614+00 TO STA. 614+50 "PR-Q"

HORIZONTAL SCALE 1" = 10'	BRIDGE FILE N/A
VERTICAL SCALE 1" = 10'	DESIGNATION 1700135
SURVEY BOOK Electronic	SHEETS 182 of 246
CONTRACT R-41529	PROJECT 1700135

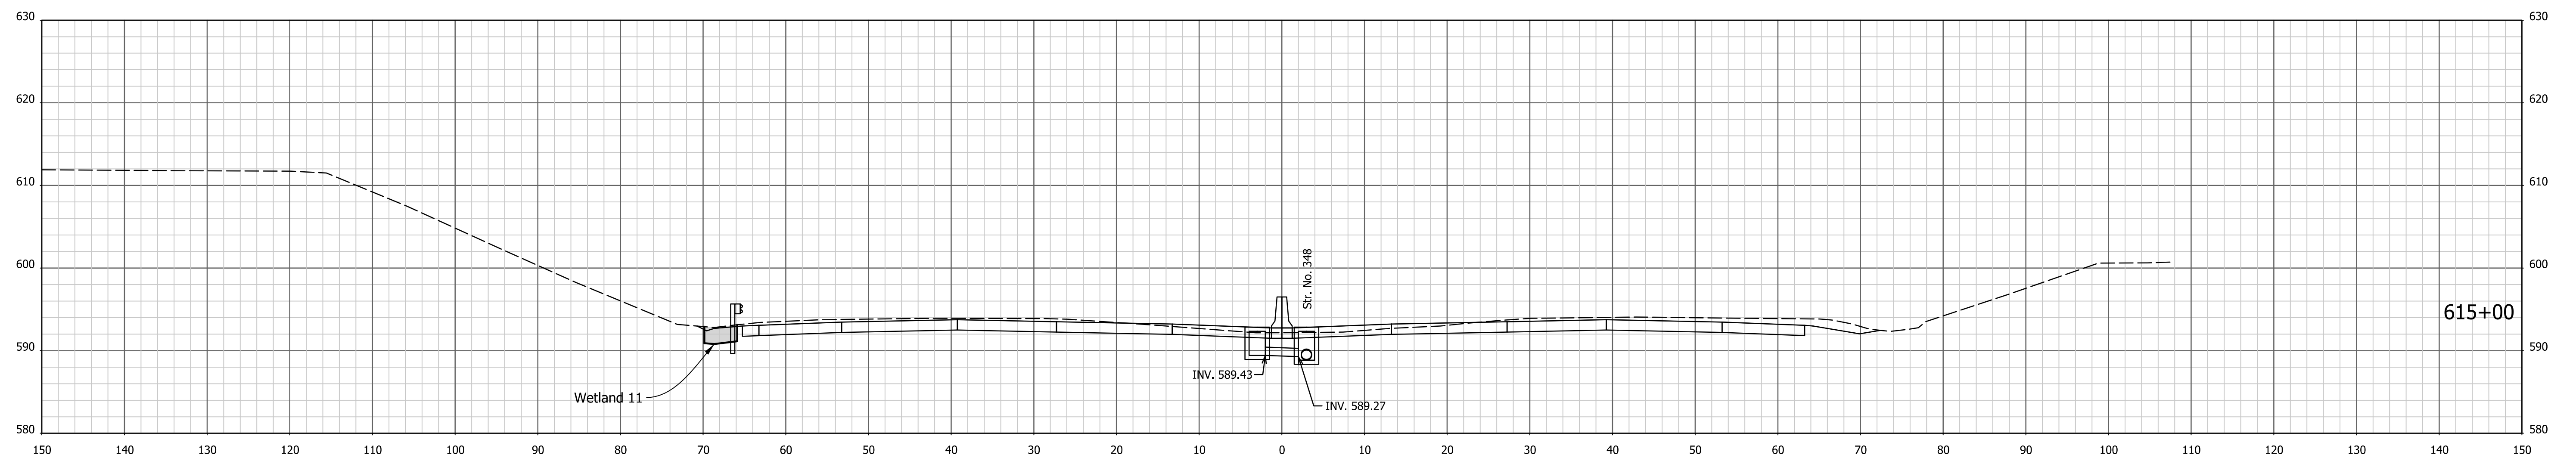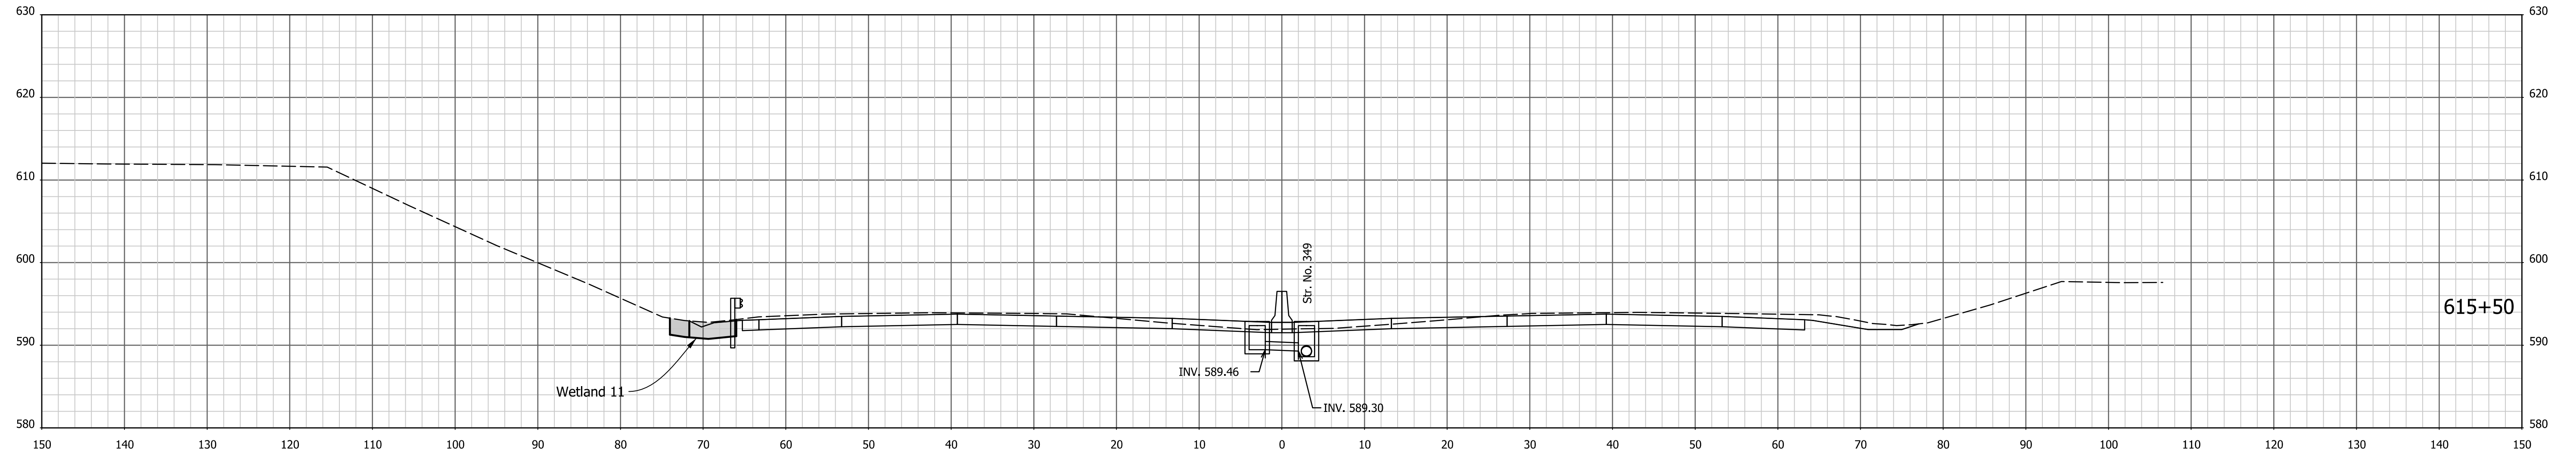



1/4/7/2022 4:08:40 PM I:\200035 - I65 ATL\09road\04 Design files\02 DGN\Plans\200035_29_Sht_Xsec_Line PR-Q.dgn

RECOMMENDED FOR APPROVAL _____	DESIGN ENGINEER _____	DATE _____
DESIGNED: AMD _____	DRAWN: JJP _____	
CHECKED: DJG _____	CHECKED: DJG _____	

INDIANA
DEPARTMENT OF TRANSPORTATION

CROSS SECTIONS
STA. 615+00 TO STA. 615+50 "PR-Q"

HORIZONTAL SCALE 1" = 10'	BRIDGE FILE N/A
VERTICAL SCALE 1" = 10'	DESIGNATION 1700135
SURVEY BOOK Electronic	SHEETS 183 of 246
CONTRACT R-41529	PROJECT 1700135

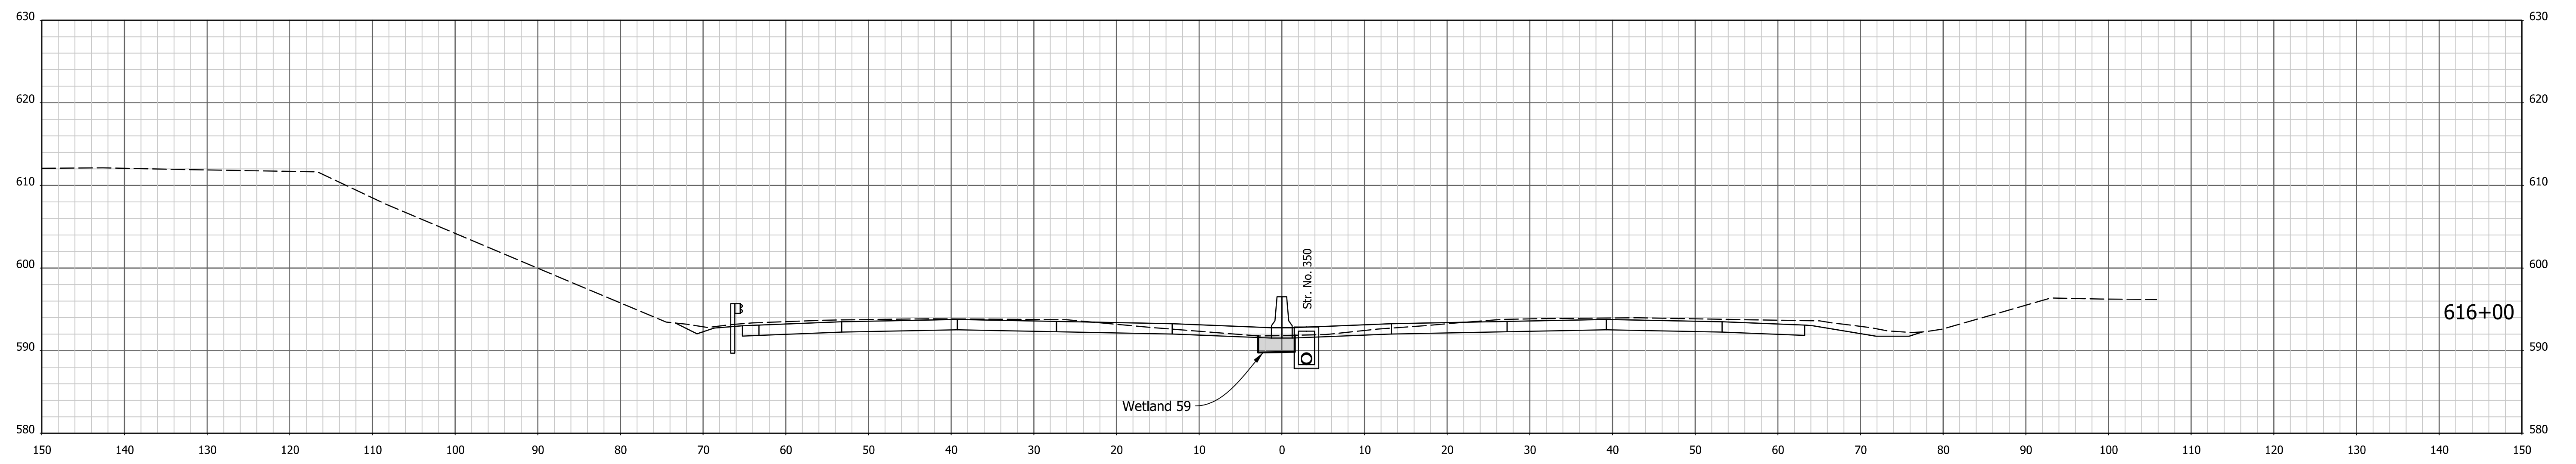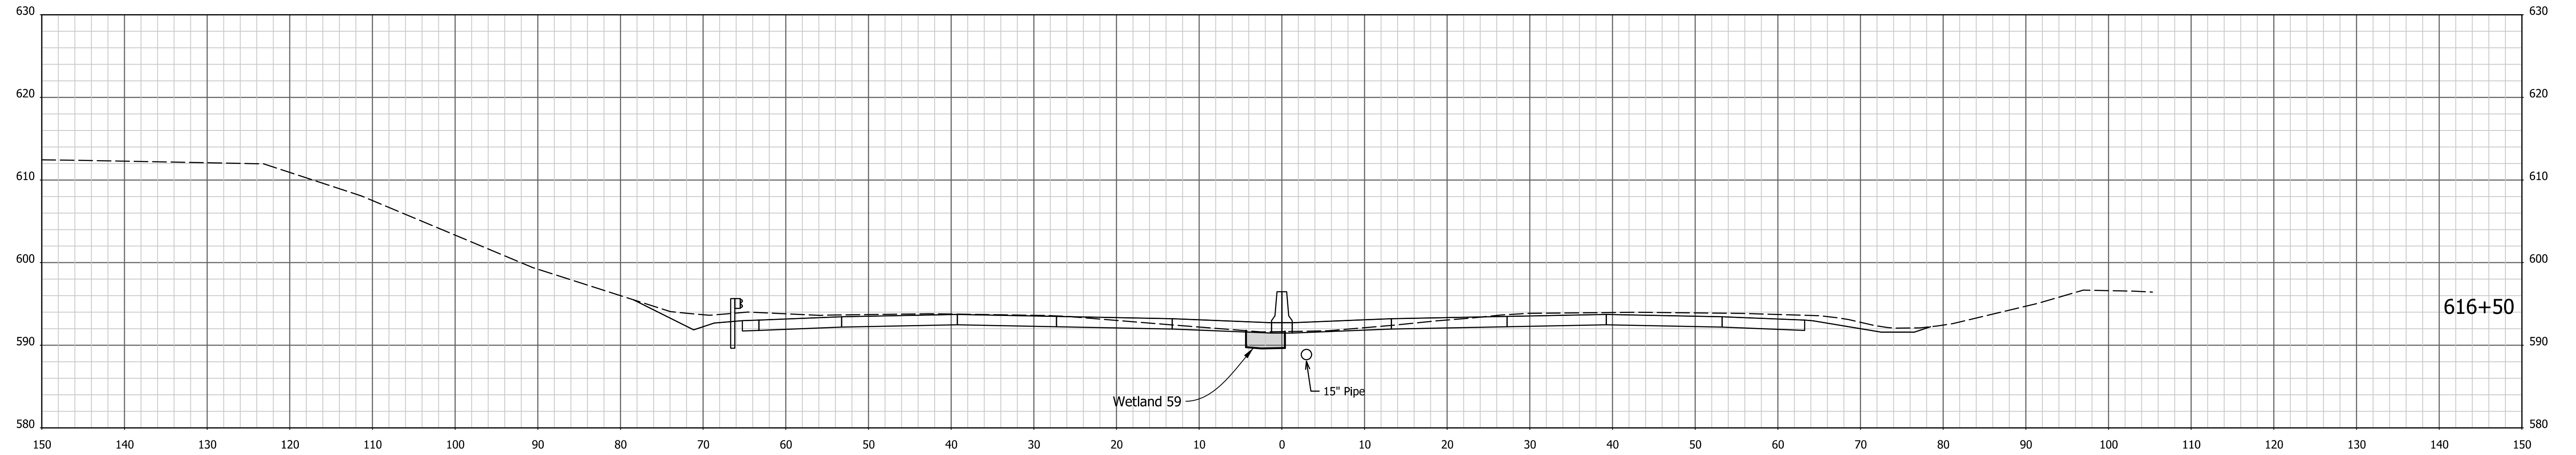



1/4/7/2022 4:08:41 PM I:\200035 - I65 ATL\09road\04 Design files\02 DGN\Plans\200035_29_Sht_Xsec_Line PR-Q.dgn

RECOMMENDED FOR APPROVAL _____	DESIGN ENGINEER _____	DATE _____
DESIGNED: AMD _____	DRAWN: JJP _____	
CHECKED: DJG _____	CHECKED: DJG _____	

INDIANA
DEPARTMENT OF TRANSPORTATION

CROSS SECTIONS
STA. 616+00 TO STA. 616+50 "PR-Q"

HORIZONTAL SCALE 1" = 10'	BRIDGE FILE N/A
VERTICAL SCALE 1" = 10'	DESIGNATION 1700135
SURVEY BOOK Electronic CONTRACT R-41529	SHEETS 184 of 246 PROJECT 1700135

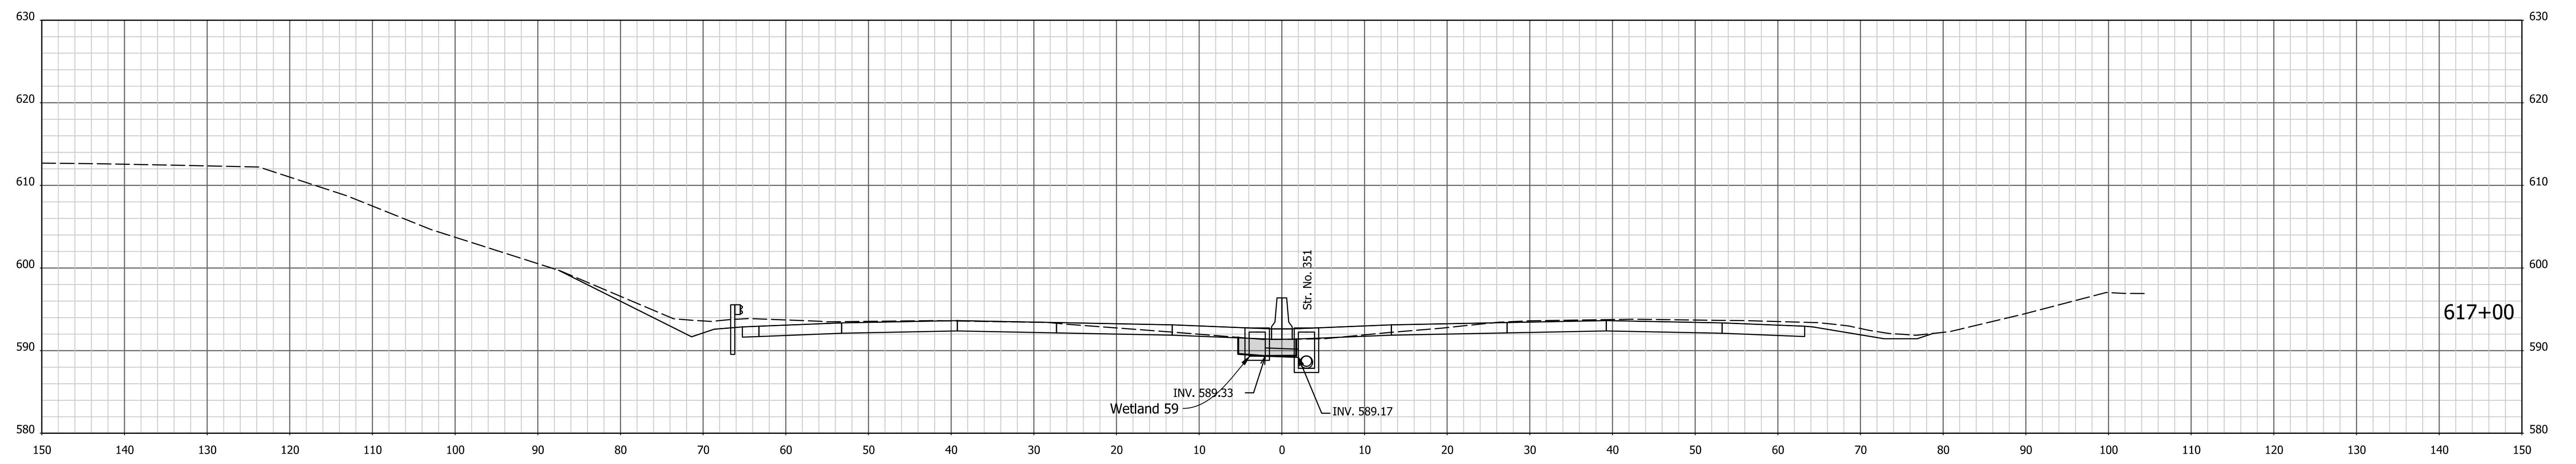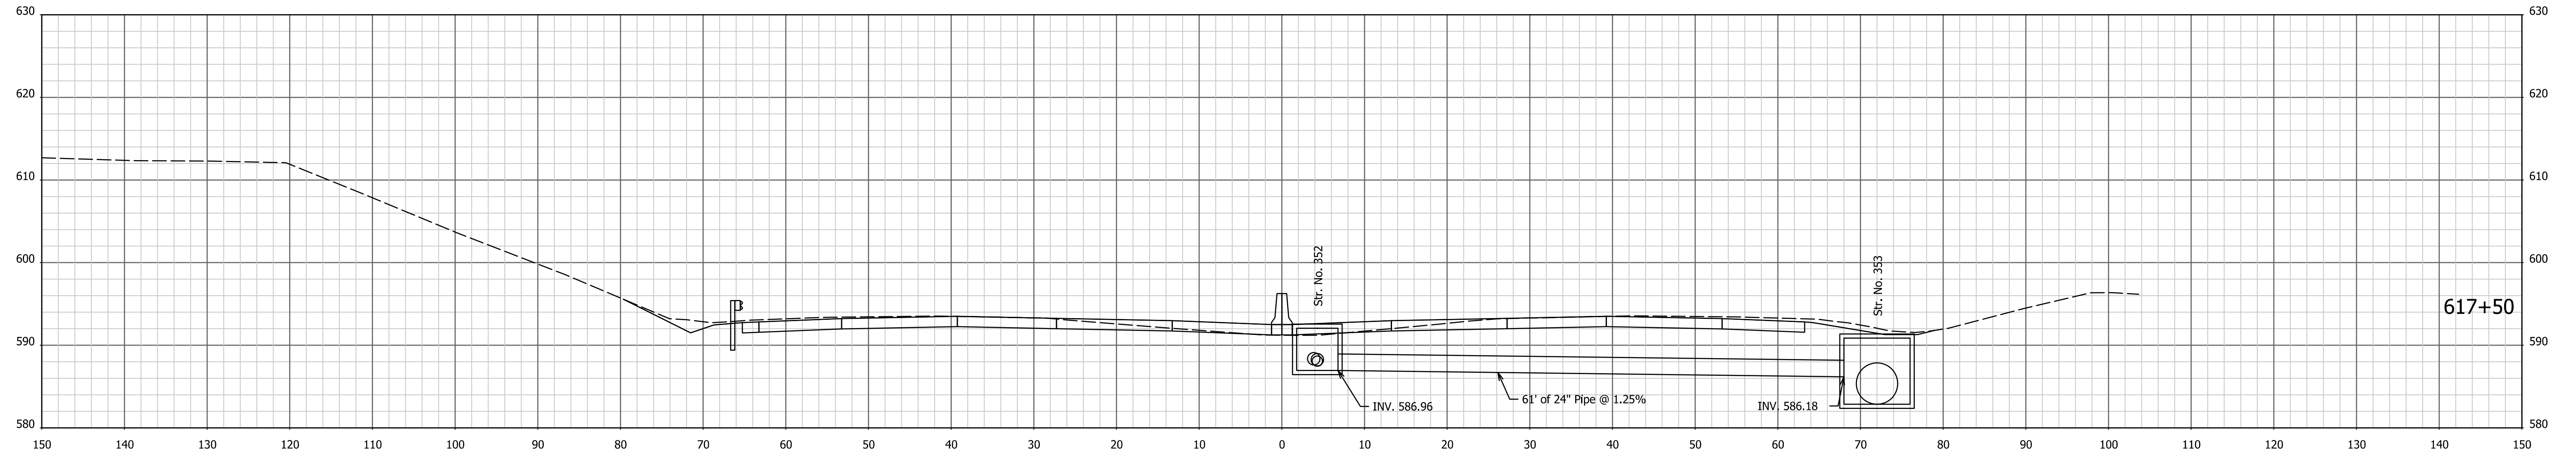



1/4/7/2022 4:08:43 PM I:\200035 - I65 ATL\09road\04 Design files\02 DGN\Plans\200035_29_Sht_Xsec_Line PR-Q.dgn

RECOMMENDED FOR APPROVAL _____	DESIGN ENGINEER _____	DATE _____
DESIGNED: AMD _____	DRAWN: JJP _____	
CHECKED: DJG _____	CHECKED: DJG _____	

INDIANA
DEPARTMENT OF TRANSPORTATION

CROSS SECTIONS
STA. 617+00 TO STA. 617+50 "PR-Q"

HORIZONTAL SCALE 1" = 10'	BRIDGE FILE N/A
VERTICAL SCALE 1" = 10'	DESIGNATION 1700135
SURVEY BOOK Electronic	SHEETS 185 of 246
CONTRACT R-41529	PROJECT 1700135

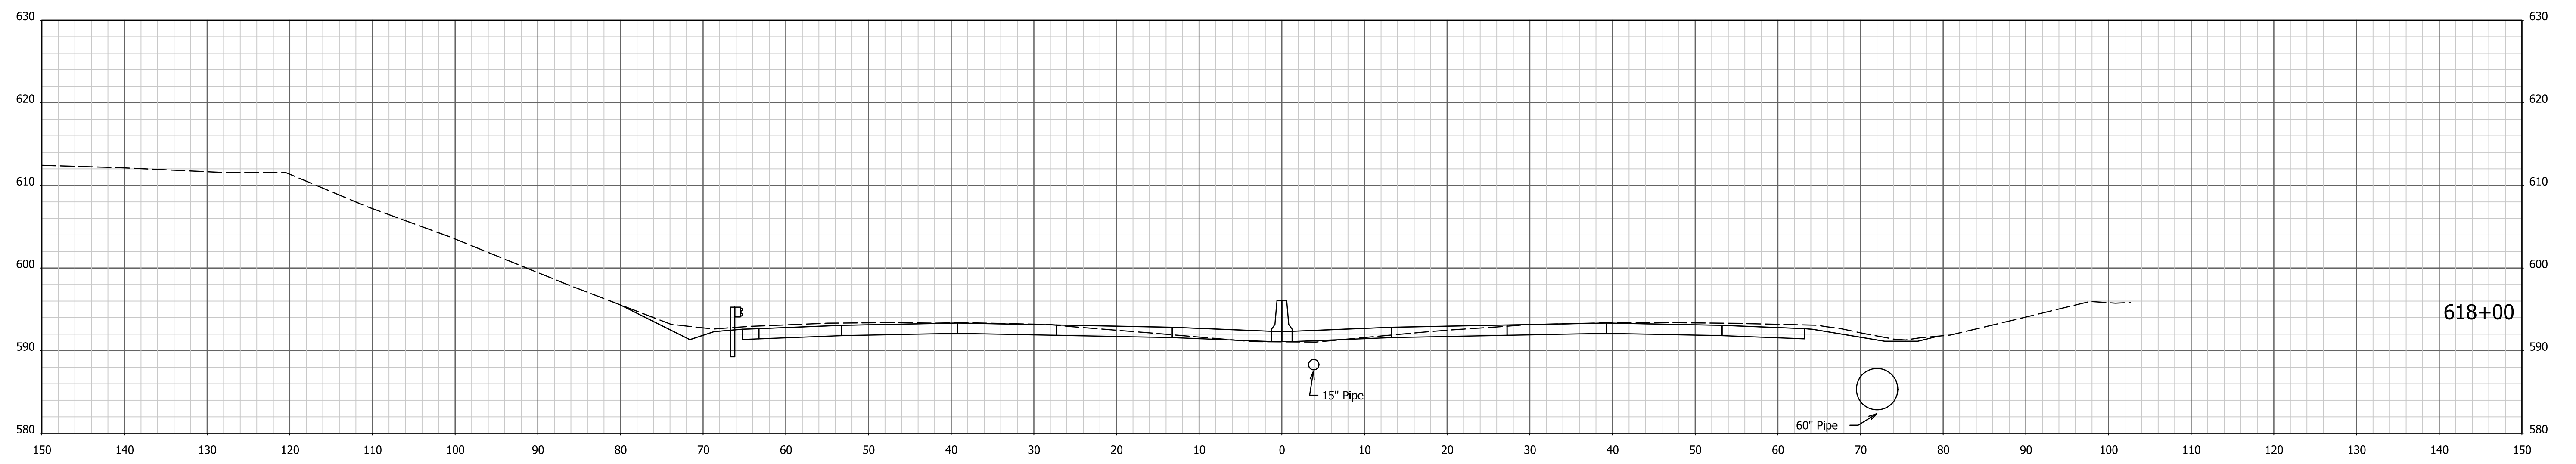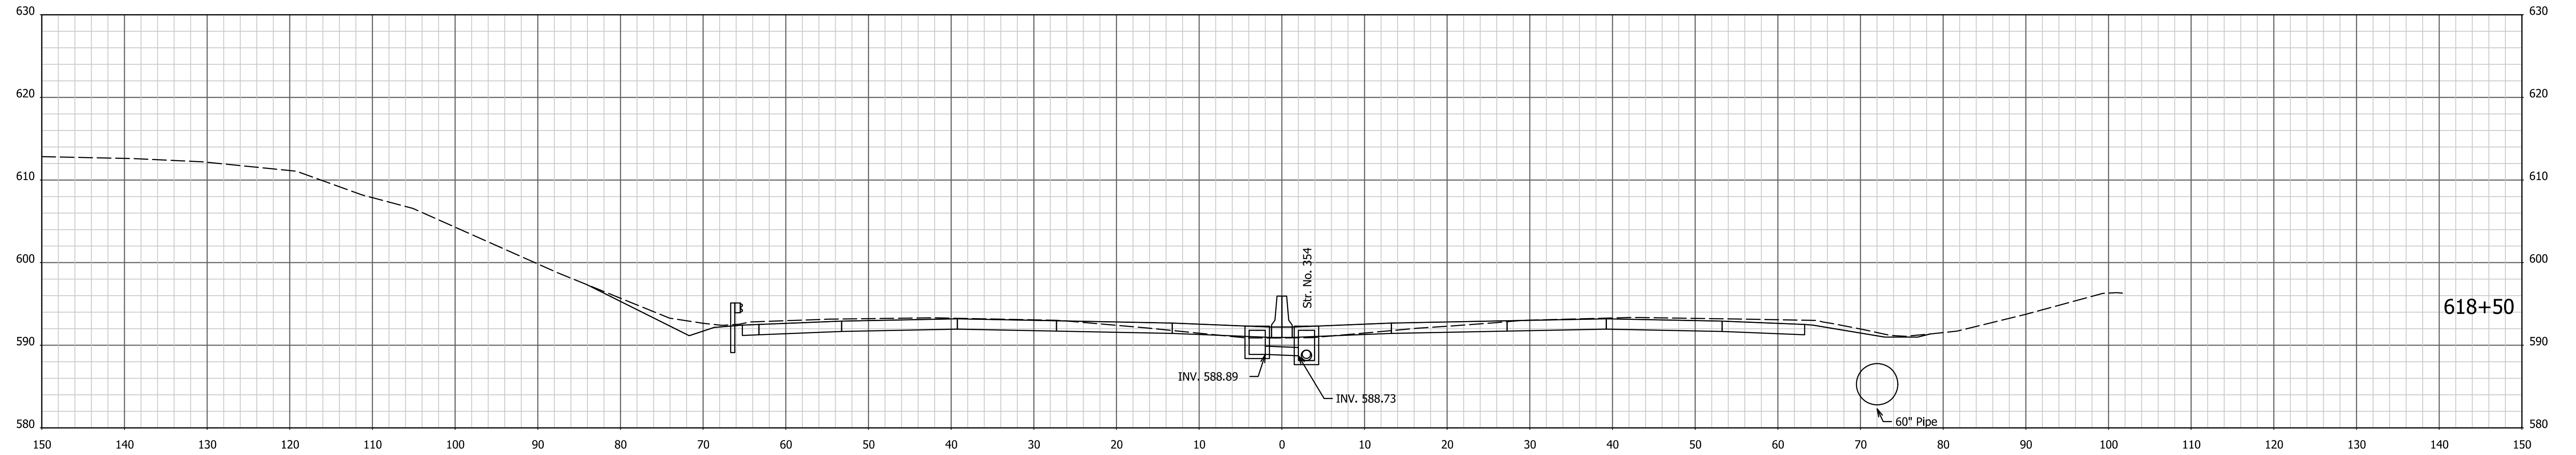



1/4/7/2022 4:08:44 PM I:\200035 - I65 ATL\09road\04 Design files\02 DGN\Plans\200035_29_Sht_Xsec_Line PR-Q.dgn

RECOMMENDED FOR APPROVAL _____	DESIGN ENGINEER _____	DATE _____
DESIGNED: AMD _____	DRAWN: JJP _____	
CHECKED: DJG _____	CHECKED: DJG _____	

INDIANA
DEPARTMENT OF TRANSPORTATION

CROSS SECTIONS
STA. 618+00 TO STA. 618+50 "PR-Q"

HORIZONTAL SCALE 1" = 10'	BRIDGE FILE N/A
VERTICAL SCALE 1" = 10'	DESIGNATION 1700135
SURVEY BOOK Electronic	SHEETS 186 of 246
CONTRACT R-41529	PROJECT 1700135

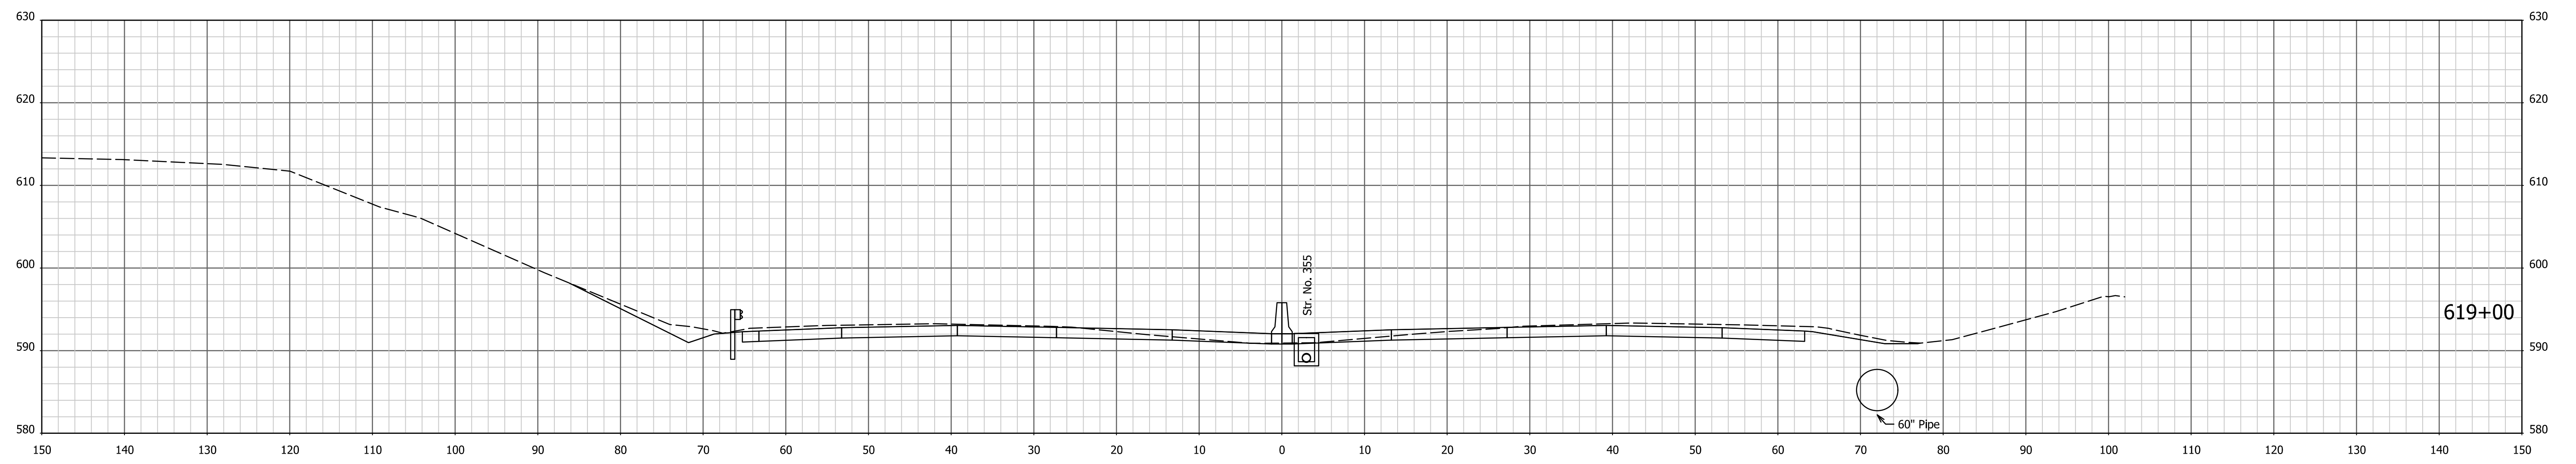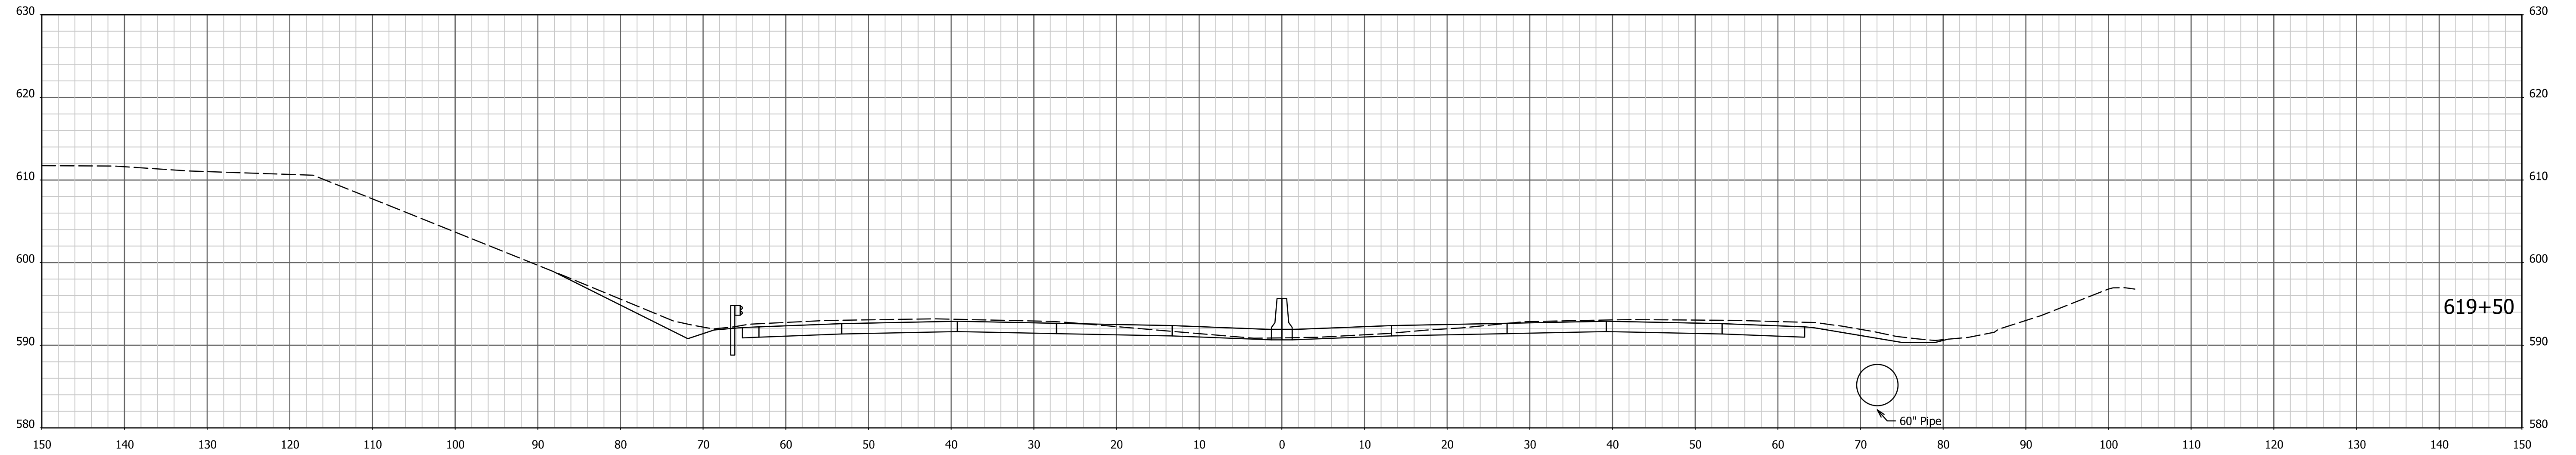



I:\4\7\2022 - 4:08:46 PM - I:\200035 - I65 ATL\09road\04 Design files\02 DGN\Plans\200035_29_Sht_Xsec_Line PR-Q.dgn

RECOMMENDED FOR APPROVAL _____	DESIGN ENGINEER _____	DATE _____
DESIGNED: AMD _____	DRAWN: JJP _____	
CHECKED: DJG _____	CHECKED: DJG _____	

INDIANA
DEPARTMENT OF TRANSPORTATION

CROSS SECTIONS
STA. 619+00 TO STA. 619+50 "PR-Q"

HORIZONTAL SCALE 1" = 10'	BRIDGE FILE N/A
VERTICAL SCALE 1" = 10'	DESIGNATION 1700135
SURVEY BOOK Electronic CONTRACT R-41529	SHEETS 187 of 246 PROJECT 1700135

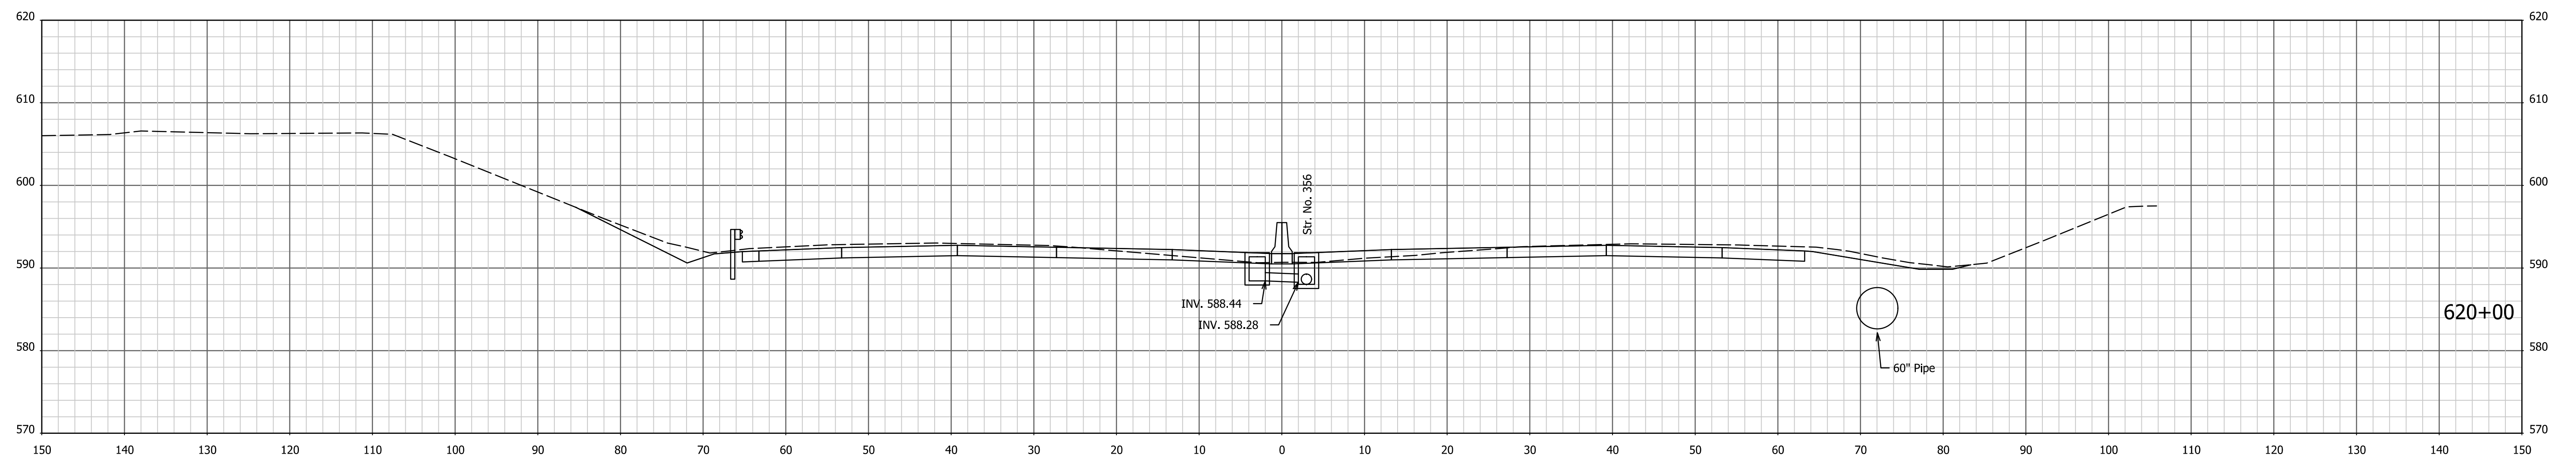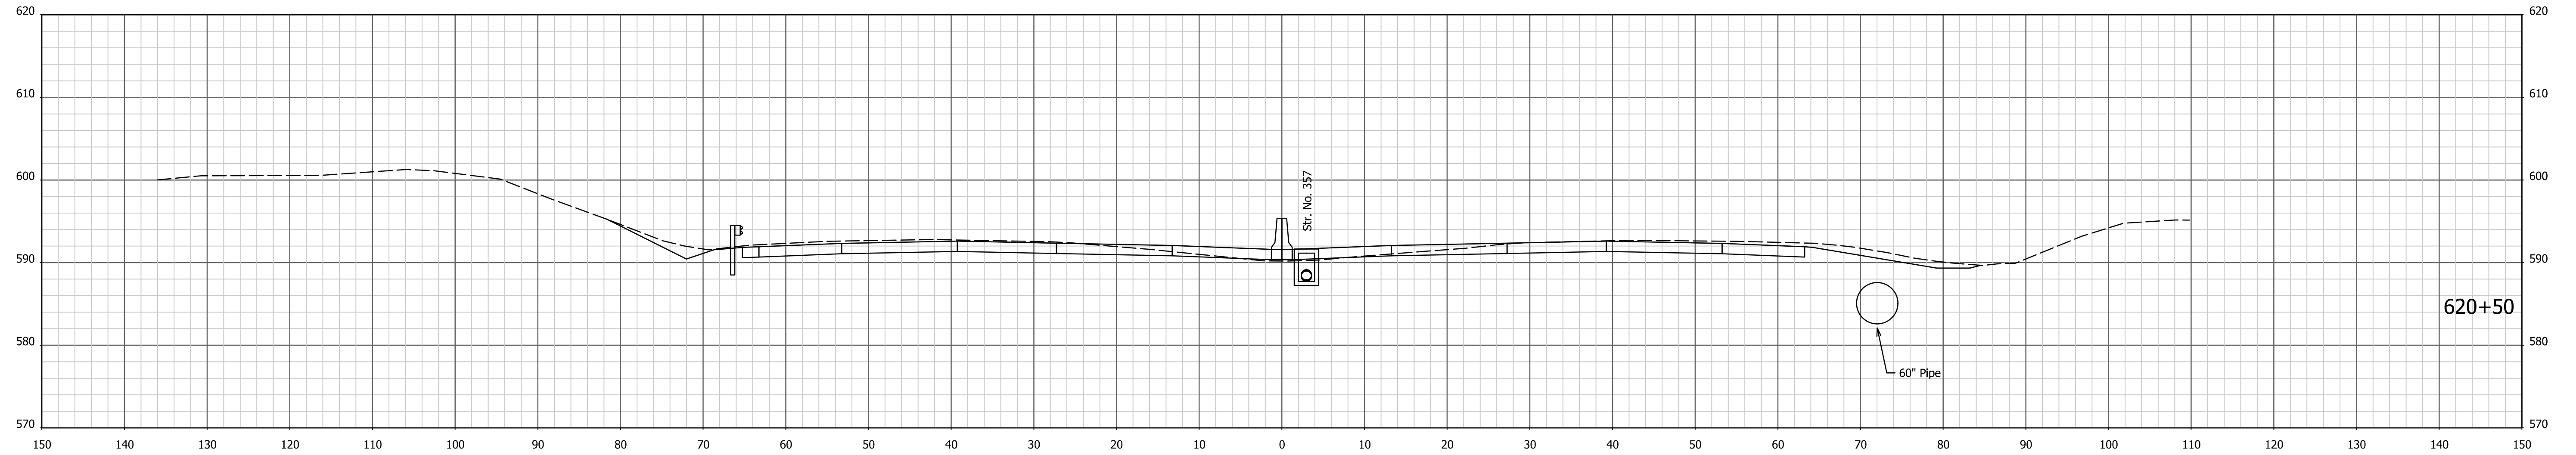



1/4/7/2022 4:08:48 PM I:\200035 - I65 ATL\09road\04 Design files\02 DGN\Plans\200035_29_Sht_Xsec_Line PR-Q.dgn

RECOMMENDED FOR APPROVAL _____	DESIGN ENGINEER _____	DATE _____
DESIGNED: AMD _____	DRAWN: JJP _____	
CHECKED: DJG _____	CHECKED: DJG _____	

**INDIANA
DEPARTMENT OF TRANSPORTATION**

CROSS SECTIONS
STA. 620+00 TO STA. 620+50 "PR-Q"

HORIZONTAL SCALE 1" = 10'	BRIDGE FILE N/A
VERTICAL SCALE 1" = 10'	DESIGNATION 1700135
SURVEY BOOK Electronic CONTRACT R-41529	SHEETS 188 of 246 PROJECT 1700135

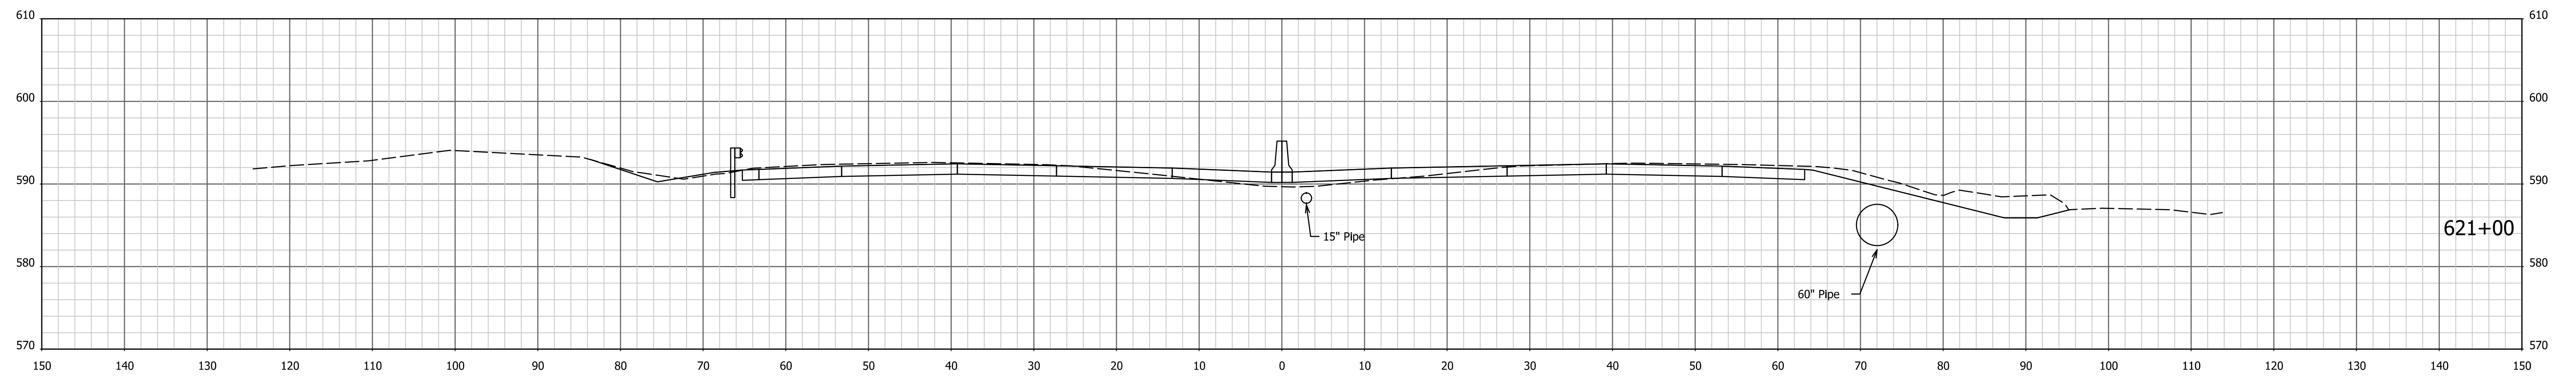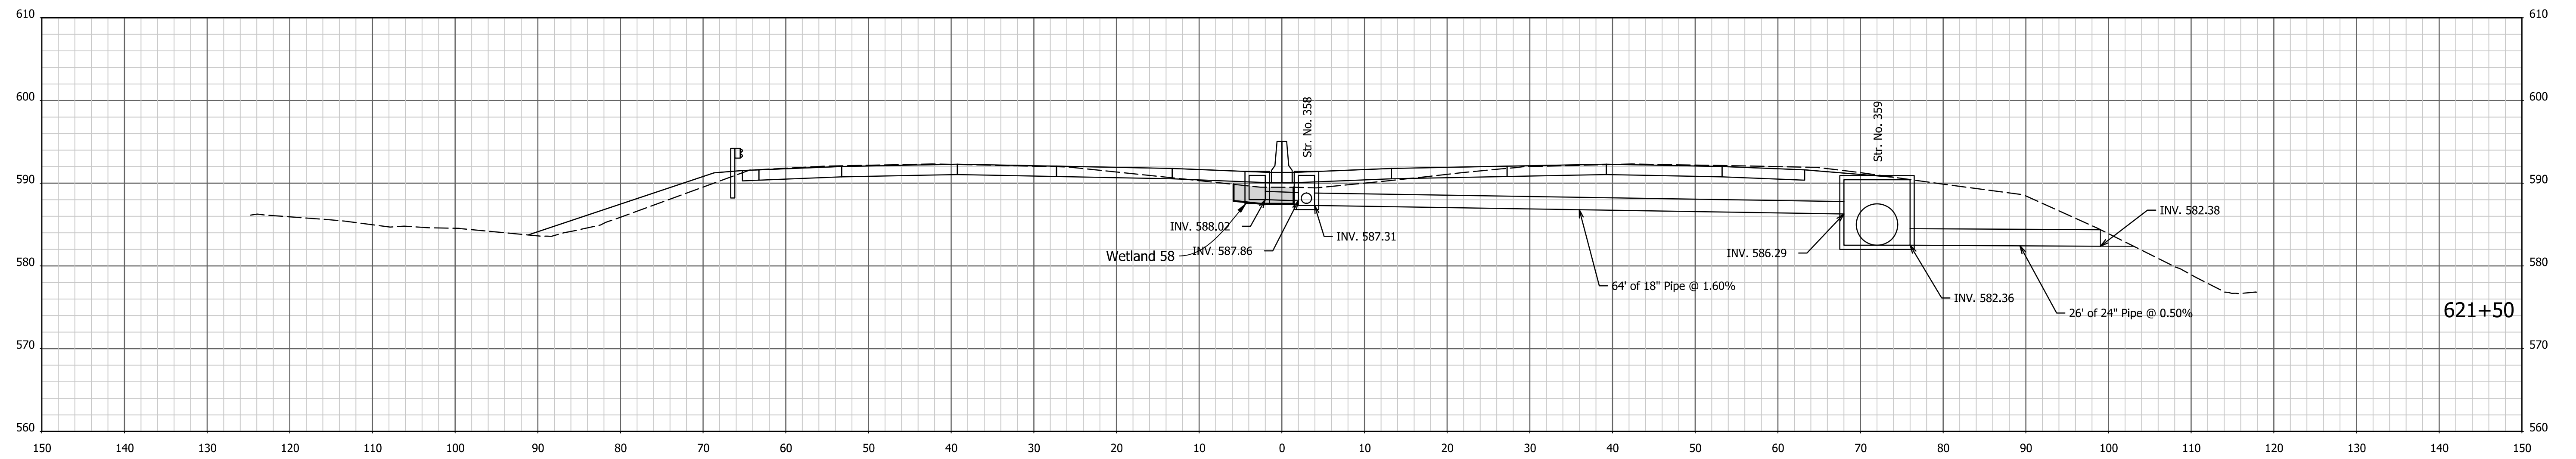



1/4/7/2022 4:08:49 PM I:\200035 - I65 ATL\09road\04 Design files\02 DGIN\Plans\200035_29_Sht_Xsec_Line PR-Q.dgn

RECOMMENDED FOR APPROVAL _____	DESIGN ENGINEER _____	DATE _____
DESIGNED: AMD _____	DRAWN: JJP _____	
CHECKED: DJG _____	CHECKED: DJG _____	

INDIANA
DEPARTMENT OF TRANSPORTATION

CROSS SECTIONS
STA. 621+00 TO STA. 621+50 "PR-Q"

HORIZONTAL SCALE 1" = 10'	BRIDGE FILE N/A
VERTICAL SCALE 1" = 10'	DESIGNATION 1700135
SURVEY BOOK Electronic	SHEETS 189 of 246
CONTRACT R-41529	PROJECT 1700135

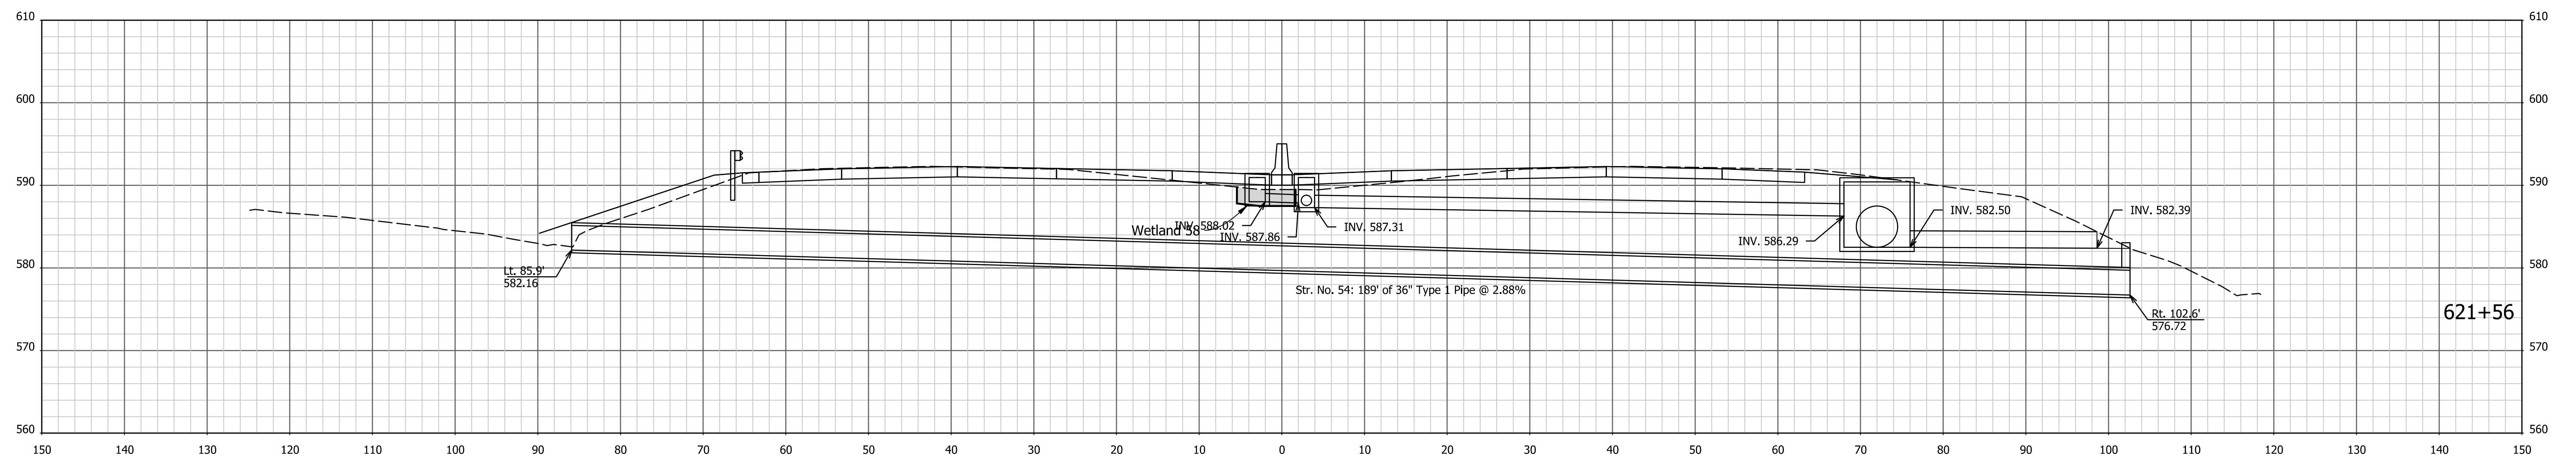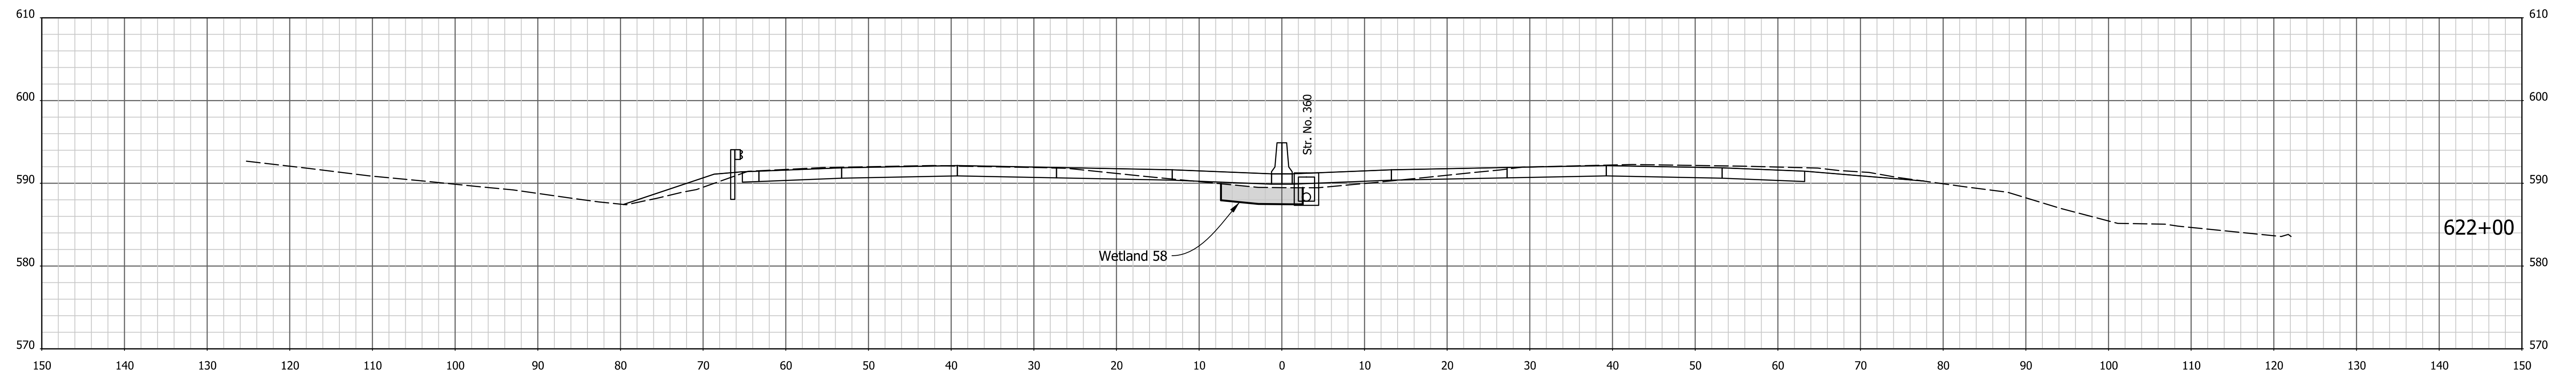



1/4/7/2022 4:08:51 PM I:\200035 - I65 ATL\09road\04 Design files\02 DGN\Plans\200035_29_Sht_Xsec_Line PR-Q.dgn

RECOMMENDED FOR APPROVAL _____	DESIGN ENGINEER _____	DATE _____
DESIGNED: AMD _____	DRAWN: JJP _____	
CHECKED: DJG _____	CHECKED: DJG _____	

INDIANA
DEPARTMENT OF TRANSPORTATION

CROSS SECTIONS
STA. 621+56 TO STA. 622+00 "PR-Q"

HORIZONTAL SCALE 1" = 10'	BRIDGE FILE N/A
VERTICAL SCALE 1" = 10'	DESIGNATION 1700135
SURVEY BOOK Electronic	SHEETS 190 of 246
CONTRACT R-41529	PROJECT 1700135

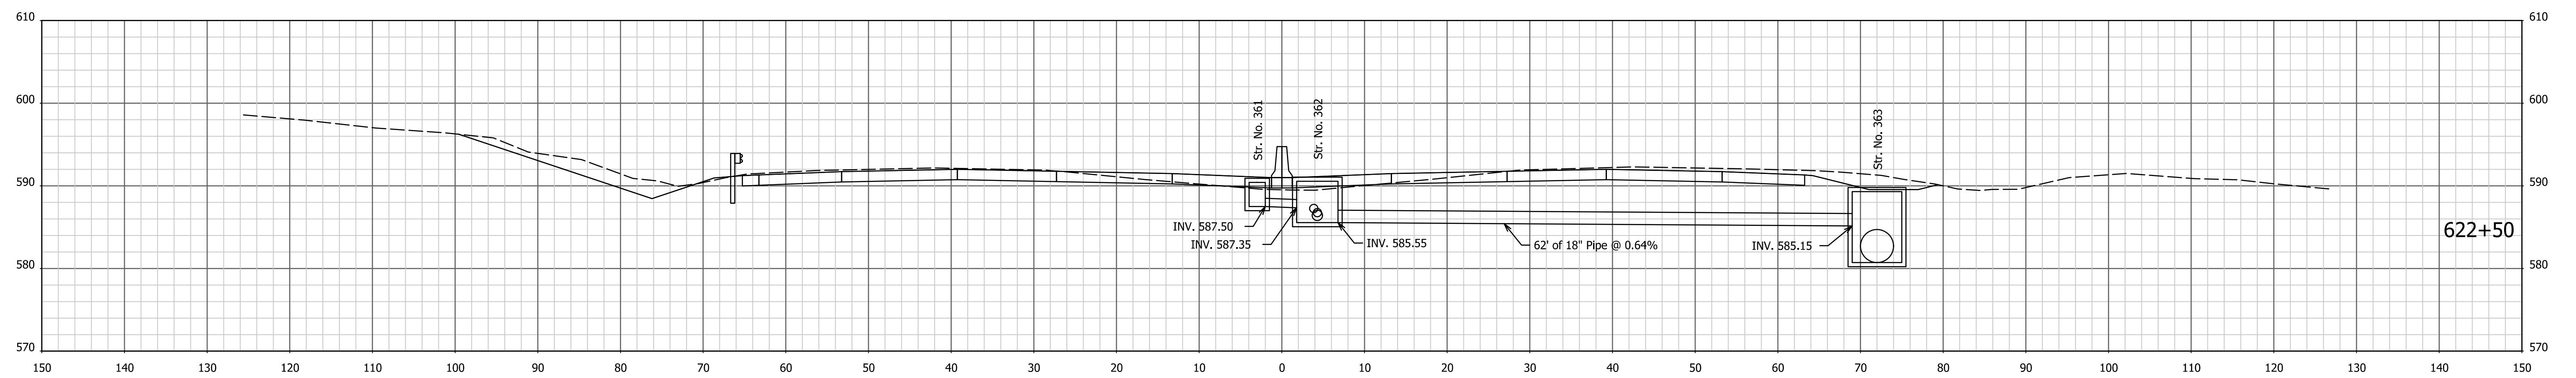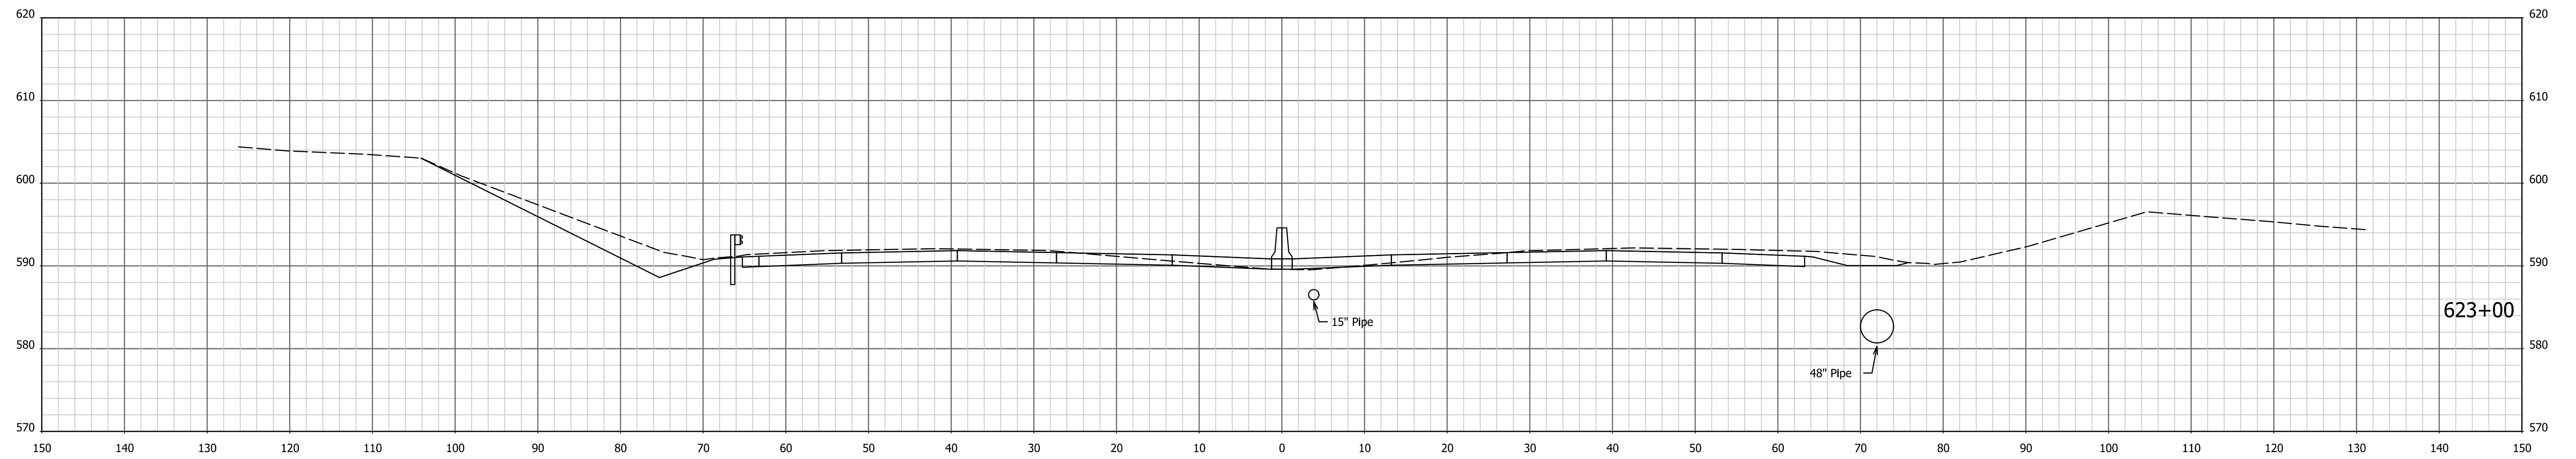

1/4/7/2022 4:08:52 PM I:\200035 - I65 ATL\09road\04 Design files\02 DGN\Plans\200035_29_Sht_Xsec_Line PR-Q.dgn

RECOMMENDED FOR APPROVAL _____
 DESIGN ENGINEER _____ DATE _____



DESIGNED: AMD _____ DRAWN: JJP _____
 CHECKED: DJG _____ CHECKED: DJG _____

INDIANA
 DEPARTMENT OF TRANSPORTATION

CROSS SECTIONS
 STA. 622+50 TO STA. 623+00 "PR-Q"

HORIZONTAL SCALE	BRIDGE FILE
1" = 10'	N/A
VERTICAL SCALE	DESIGNATION
1" = 10'	1700135
SURVEY BOOK	SHEETS
Electronic	191 of 246
CONTRACT	PROJECT
R-41529	1700135

1/4/7/2022 4:08:54 PM I:\200035 - I65 ATL\09road\04 Design files\02 DGN\Plans\200035_29_Sht_Xsec_Line PR-Q.dgn

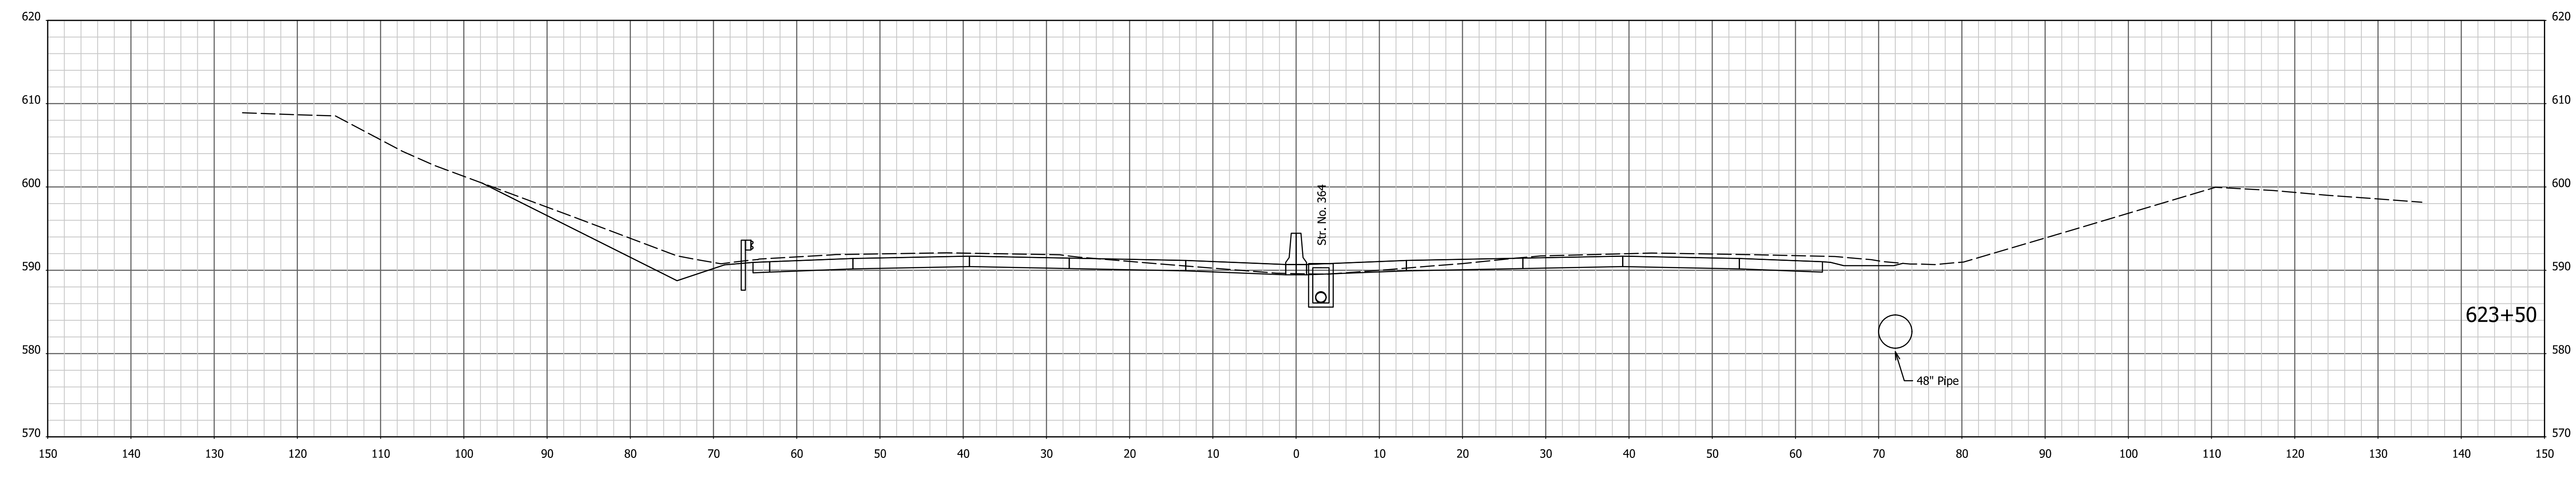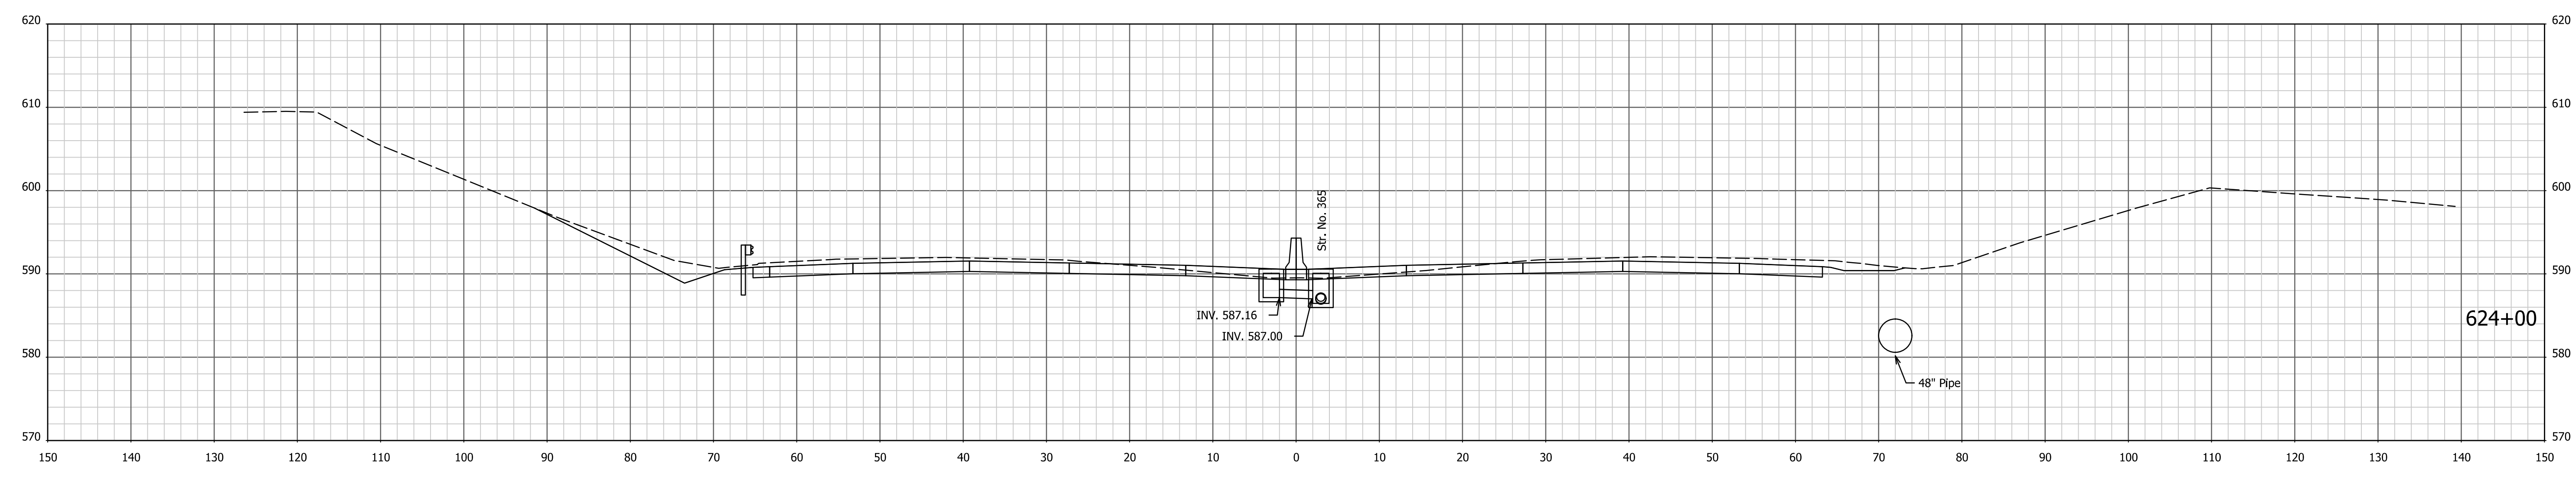



RECOMMENDED FOR APPROVAL _____	DESIGN ENGINEER _____	DATE _____
DESIGNED: AMD _____	DRAWN: JJP _____	
CHECKED: DJG _____	CHECKED: DJG _____	

**INDIANA
DEPARTMENT OF TRANSPORTATION**

CROSS SECTIONS
STA. 623+50 TO STA. 624+00 "PR-Q"

HORIZONTAL SCALE 1" = 10'	BRIDGE FILE N/A
VERTICAL SCALE 1" = 10'	DESIGNATION 1700135
SURVEY BOOK Electronic	SHEETS 192 of 246
CONTRACT R-41529	PROJECT 1700135

I:\4\7\2022 - 4:08:56 PM - I:\200035 - I65 ATL\09road\04 Design files\02 DGN\Plans\200035_29_Sht_Xsec_Line PR-Q.dgn

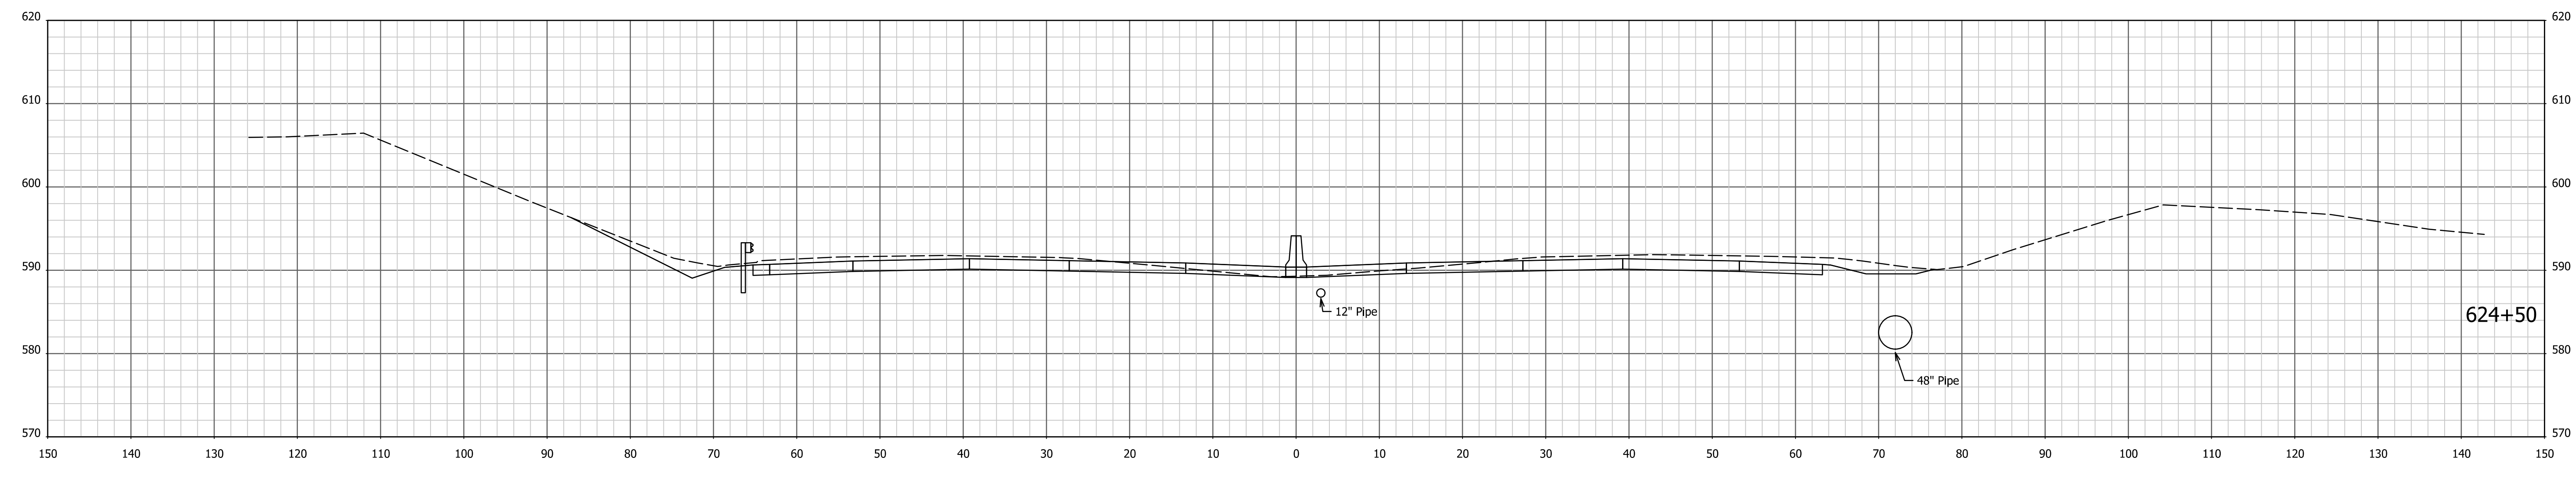
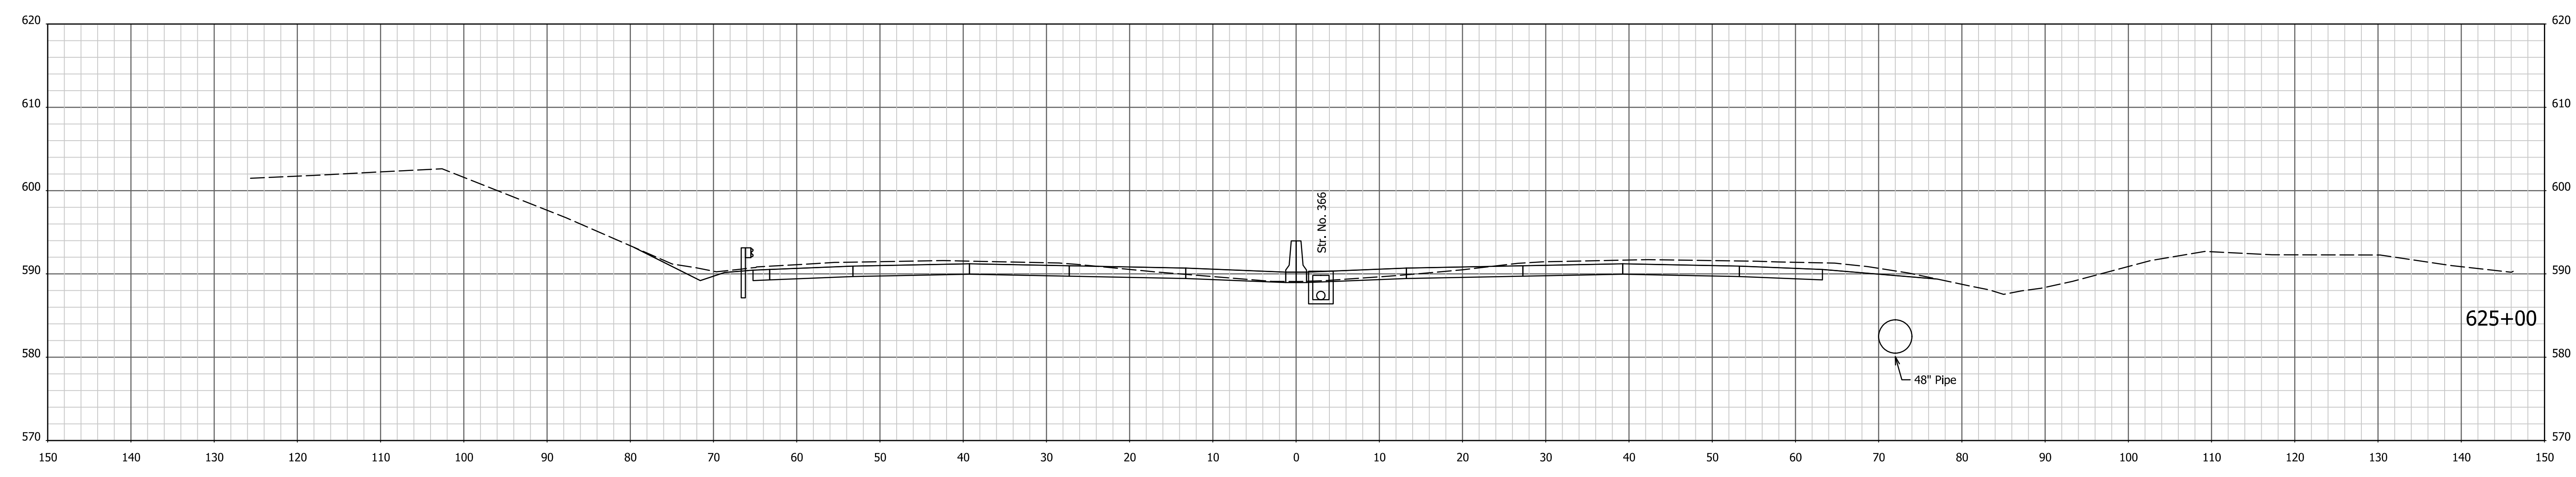


RECOMMENDED FOR APPROVAL _____	DESIGN ENGINEER _____	DATE _____
DESIGNED: AMD _____	DRAWN: JJP _____	
CHECKED: DJG _____	CHECKED: DJG _____	

**INDIANA
DEPARTMENT OF TRANSPORTATION**

CROSS SECTIONS
STA. 624+50 TO STA. 625+00 "PR-Q"

HORIZONTAL SCALE 1" = 10'	BRIDGE FILE N/A
VERTICAL SCALE 1" = 10'	DESIGNATION 1700135
SURVEY BOOK Electronic	SHEETS 193 of 246
CONTRACT R-41529	PROJECT 1700135

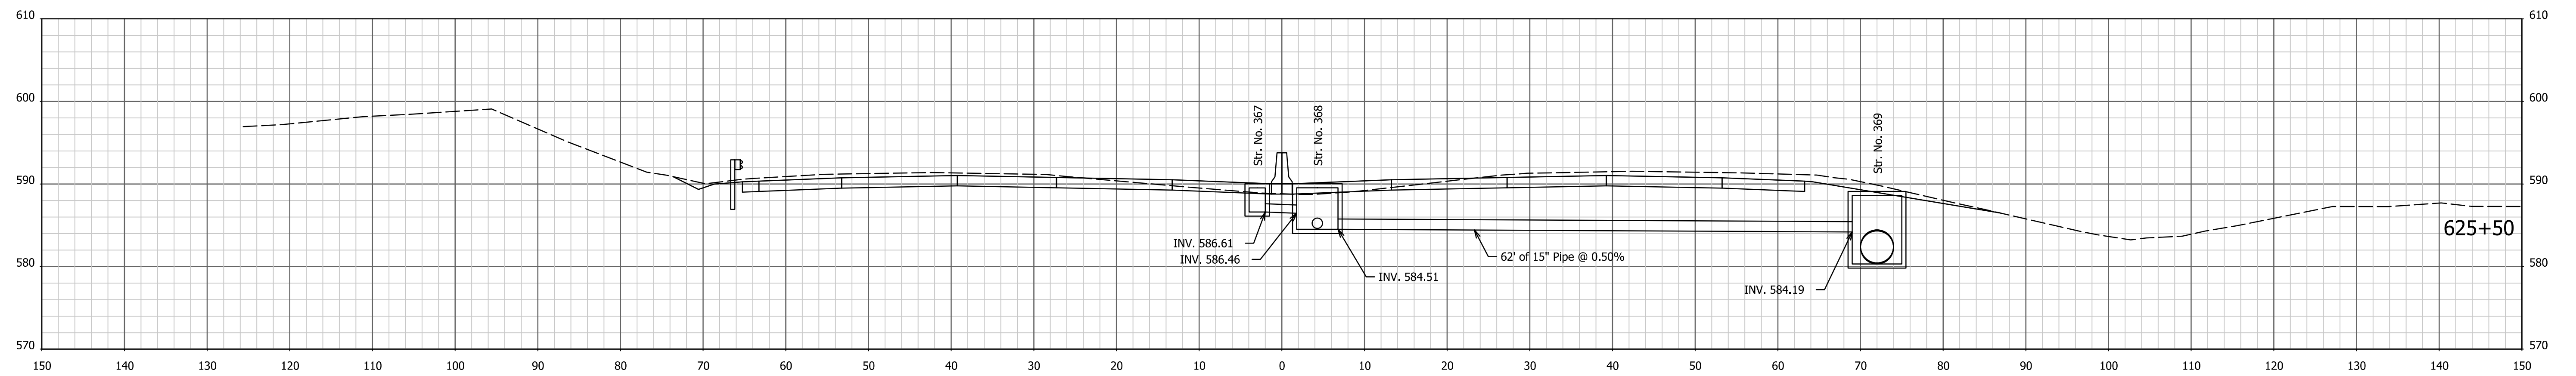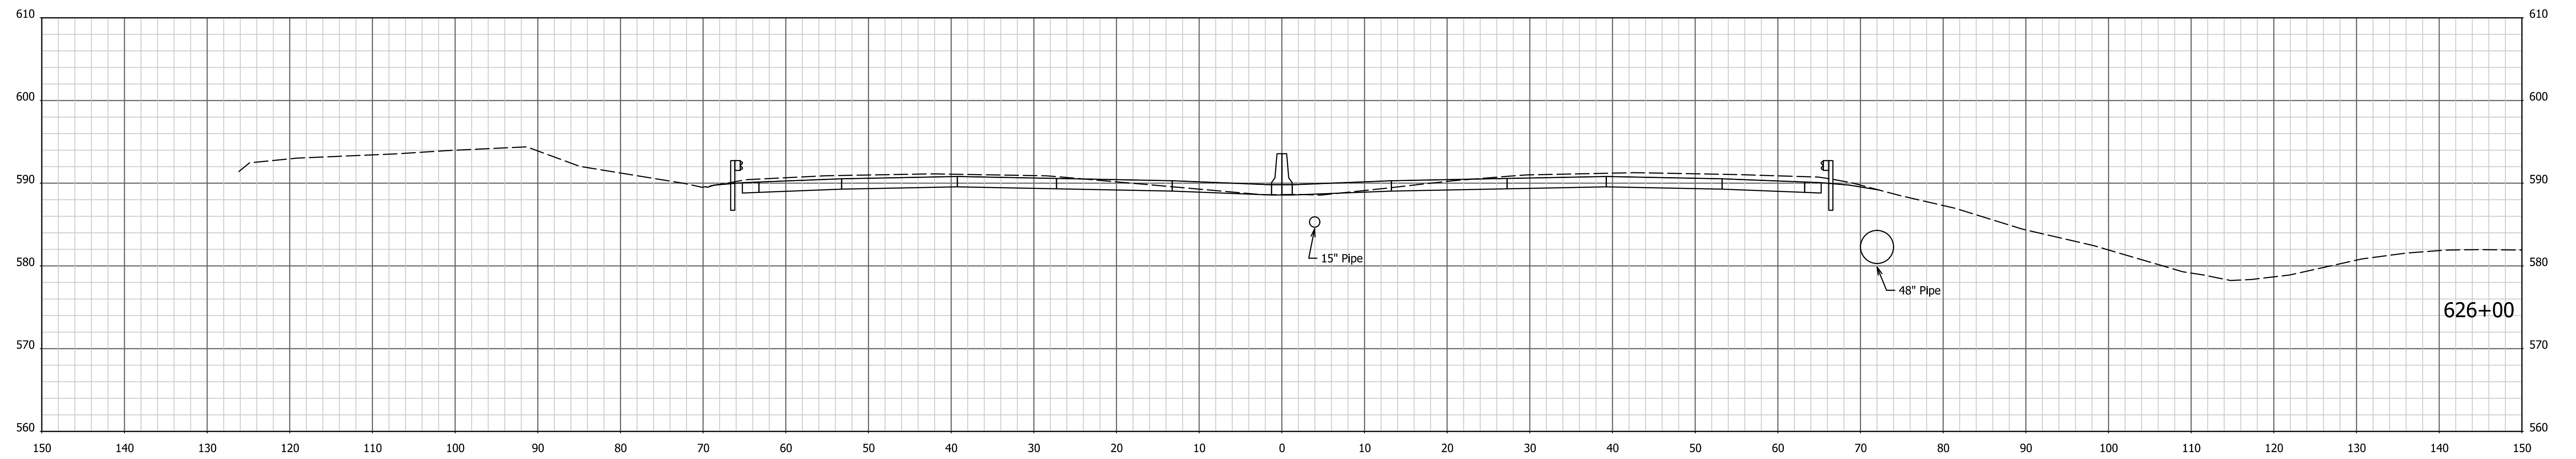



I:\4\7\2022 - 4:08:57 PM - I:\200035 - I65 ATL\09road\04 Design files\02 DGN\Plans\200035_29_Sht_Xsec_Line PR-Q.dgn

RECOMMENDED FOR APPROVAL _____	DESIGN ENGINEER _____	DATE _____
DESIGNED: AMD _____	DRAWN: JJP _____	
CHECKED: DJG _____	CHECKED: DJG _____	

**INDIANA
DEPARTMENT OF TRANSPORTATION**

CROSS SECTIONS
STA. 625+50 TO STA. 626+00 "PR-Q"

HORIZONTAL SCALE 1" = 10'	BRIDGE FILE N/A
VERTICAL SCALE 1" = 10'	DESIGNATION 1700135
SURVEY BOOK Electronic CONTRACT R-41529	SHEETS 194 of 246 PROJECT 1700135

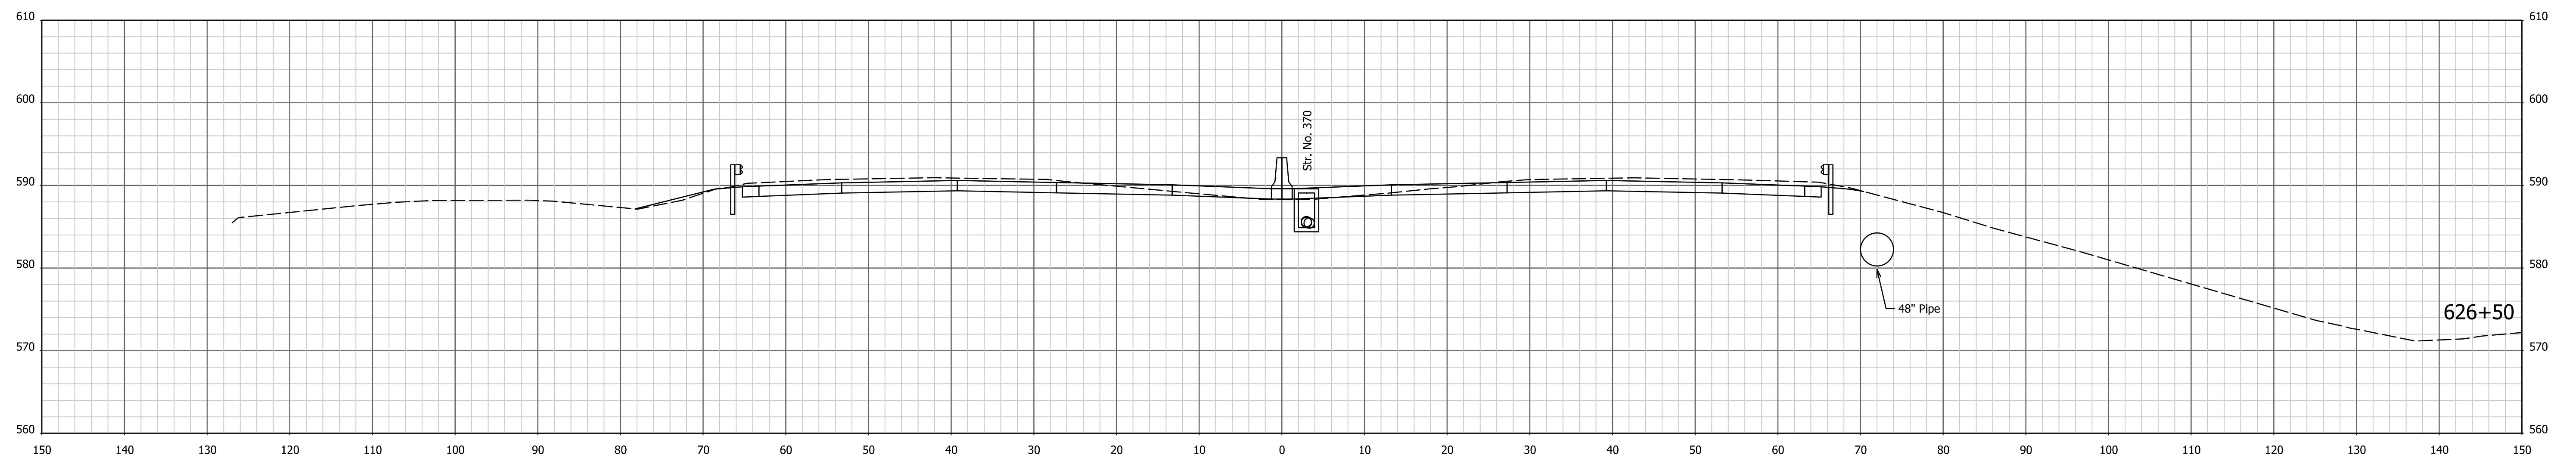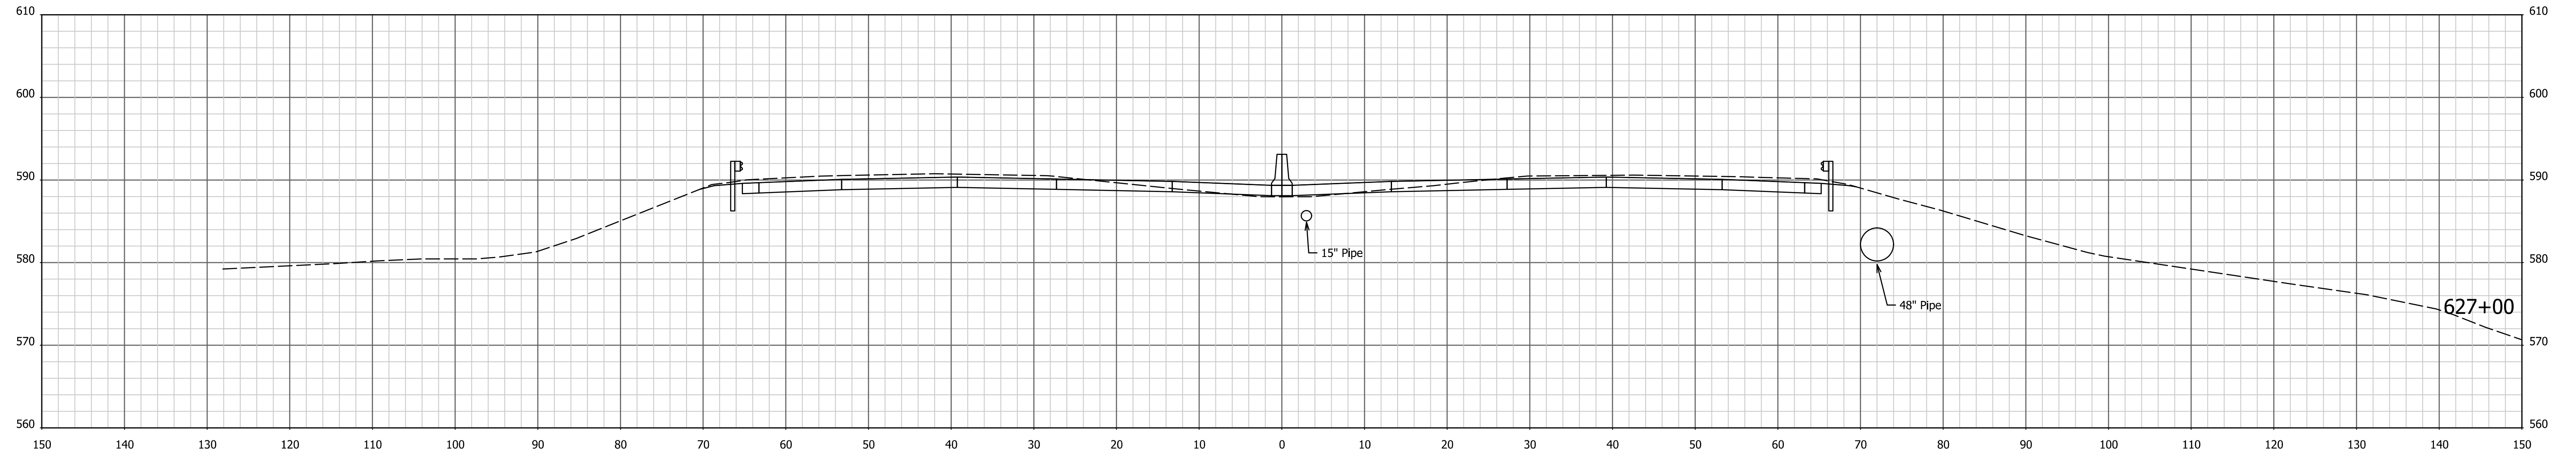



1/4/7/2022 4:08:59 PM I:\200035 - I65 ATL\09road\04 Design files\02 DGN\Plans\200035_29_Sht_Xsec_Line PR-Q.dgn

RECOMMENDED FOR APPROVAL _____	DESIGN ENGINEER _____	DATE _____
DESIGNED: AMD _____	DRAWN: JJP _____	
CHECKED: DJG _____	CHECKED: DJG _____	

INDIANA
DEPARTMENT OF TRANSPORTATION

CROSS SECTIONS
STA. 626+50 TO STA. 627+00 "PR-Q"

HORIZONTAL SCALE 1" = 10'	BRIDGE FILE N/A
VERTICAL SCALE 1" = 10'	DESIGNATION 1700135
SURVEY BOOK Electronic	SHEETS 195 of 246
CONTRACT R-41529	PROJECT 1700135

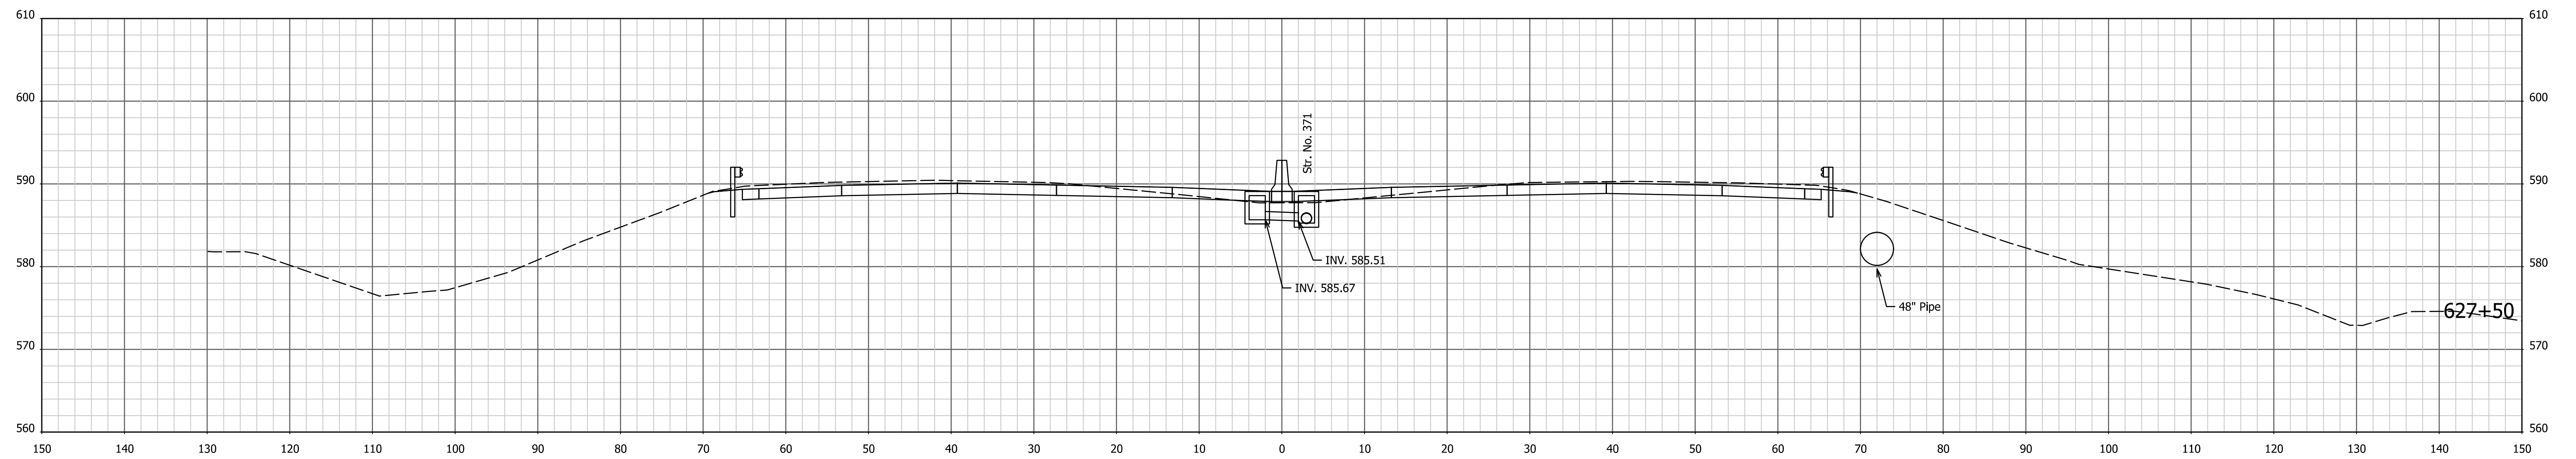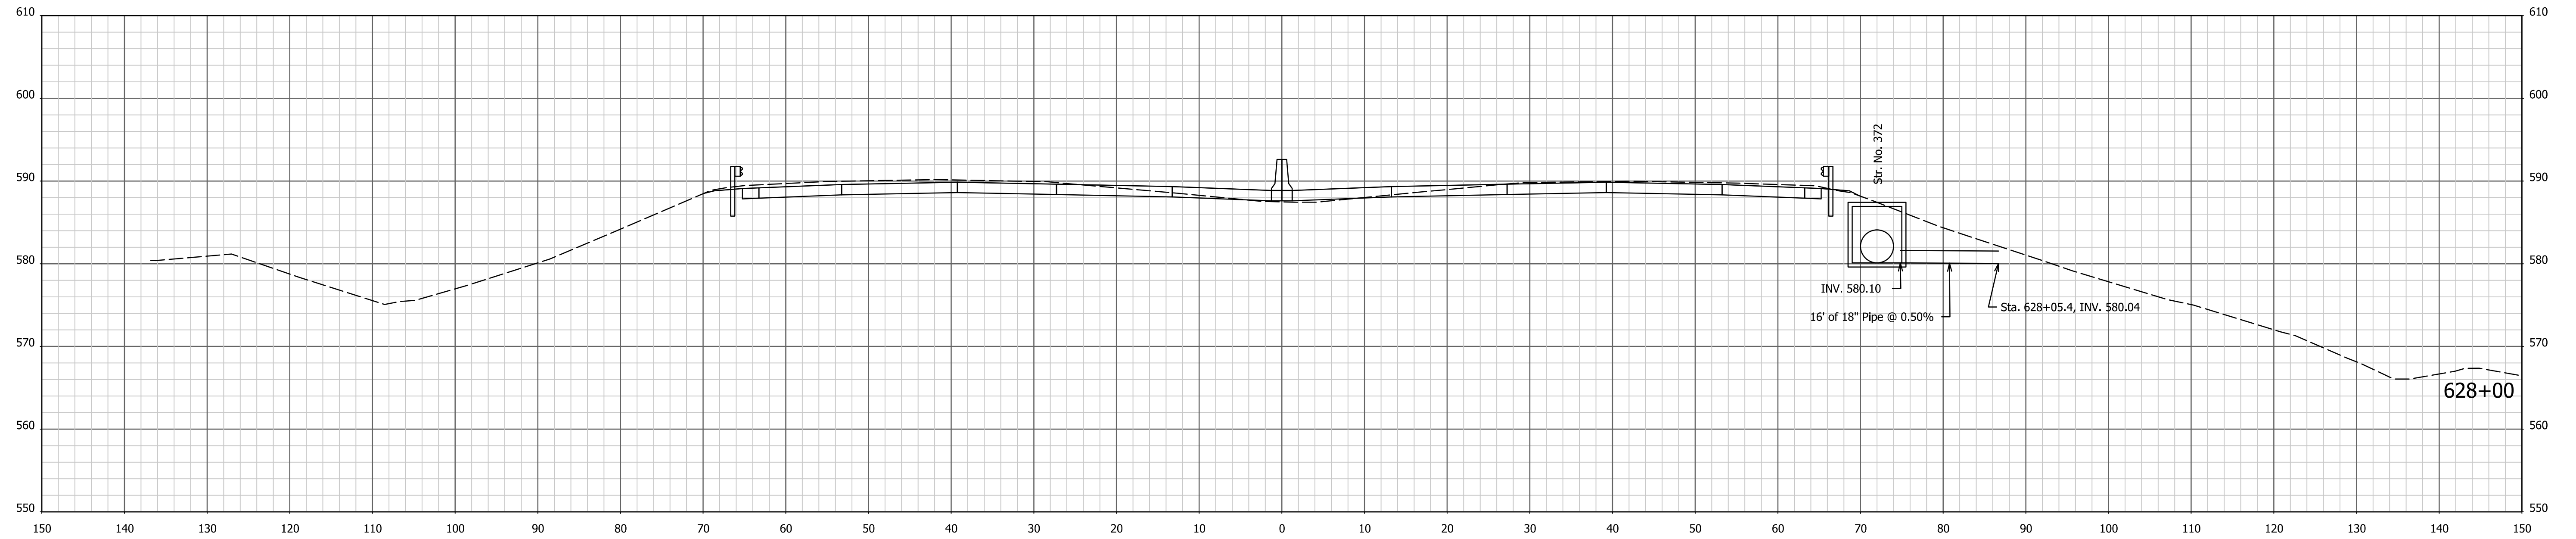



1/4/7/2022 4:09:00 PM I:\200035 - I65 ATL\09road\04 Design files\02 DGN\Plans\200035_29_Sht_Xsec_Line PR-Q.dgn

RECOMMENDED FOR APPROVAL _____	DESIGN ENGINEER _____	DATE _____
DESIGNED: AMD _____	DRAWN: JJP _____	
CHECKED: DJG _____	CHECKED: DJG _____	

**INDIANA
DEPARTMENT OF TRANSPORTATION**

CROSS SECTIONS
STA. 627+50 TO STA. 628+00 "PR-Q"

HORIZONTAL SCALE 1" = 10'	BRIDGE FILE N/A
VERTICAL SCALE 1" = 10'	DESIGNATION 1700135
SURVEY BOOK Electronic CONTRACT R-41529	SHEETS 196 of 246 PROJECT 1700135

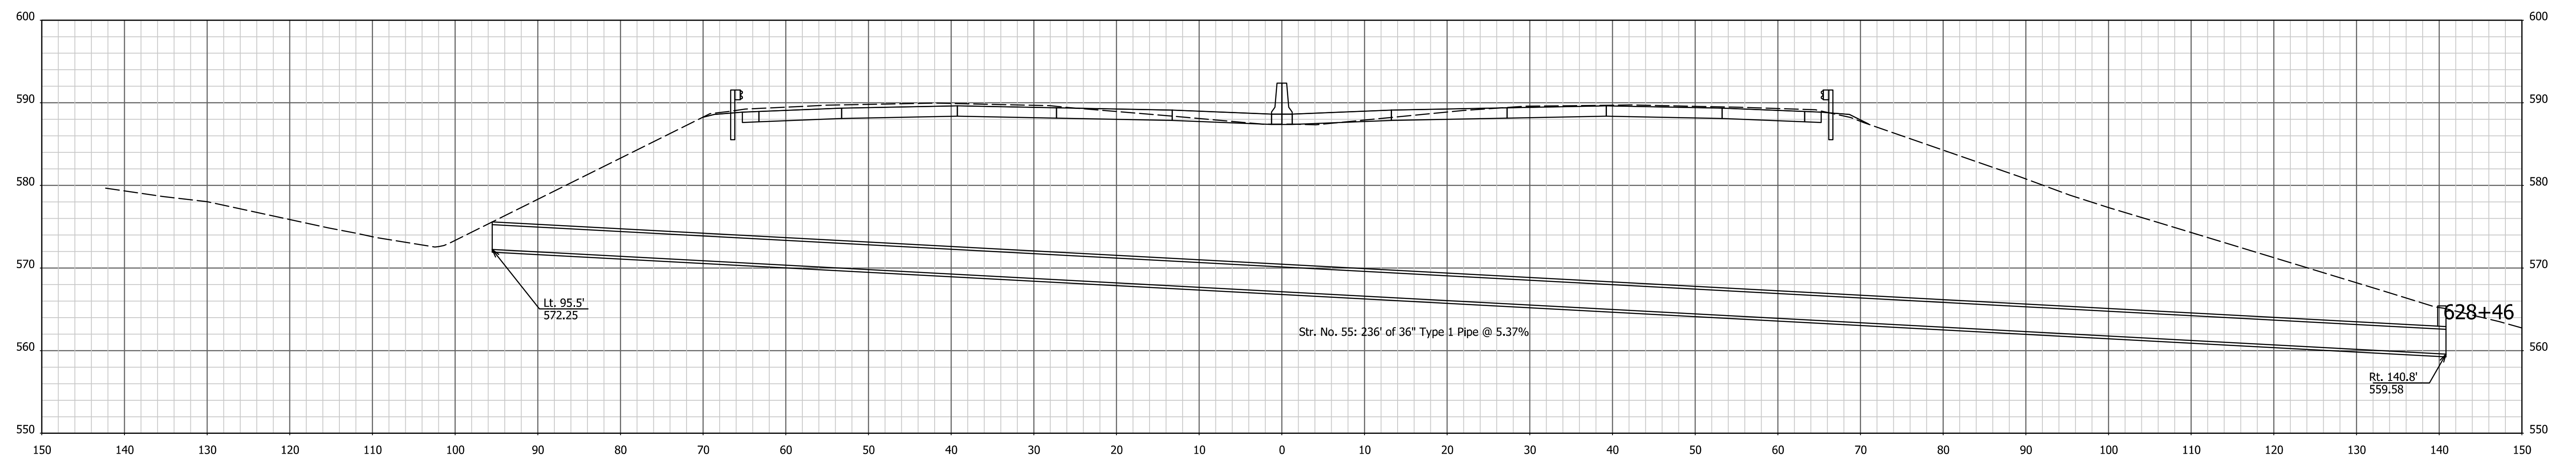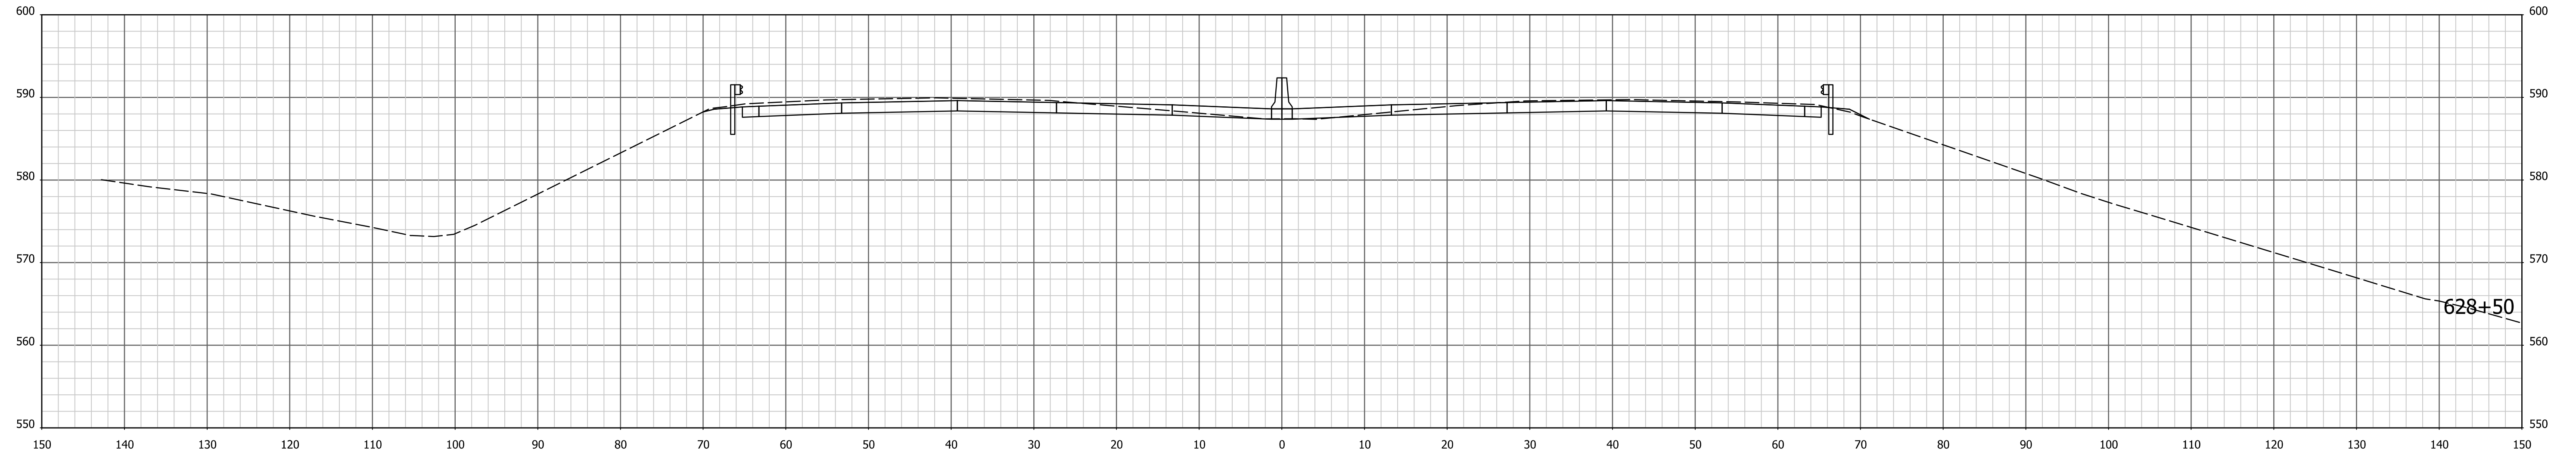



1/4/7/2022 4:09:02 PM I:\200035 - I65 ATL\09road\04 Design files\02 DGN\Plans\200035_29_Sht_Xsec_Line PR-Q.dgn

RECOMMENDED FOR APPROVAL _____	DESIGN ENGINEER _____	DATE _____
DESIGNED: AMD _____	DRAWN: JJP _____	
CHECKED: DJG _____	CHECKED: DJG _____	

INDIANA
DEPARTMENT OF TRANSPORTATION

CROSS SECTIONS
STA. 628+46 TO STA. 628+50 "PR-Q"

HORIZONTAL SCALE 1" = 10'	BRIDGE FILE N/A
VERTICAL SCALE 1" = 10'	DESIGNATION 1700135
SURVEY BOOK Electronic CONTRACT R-41529	SHEETS 197 of 246 PROJECT 1700135

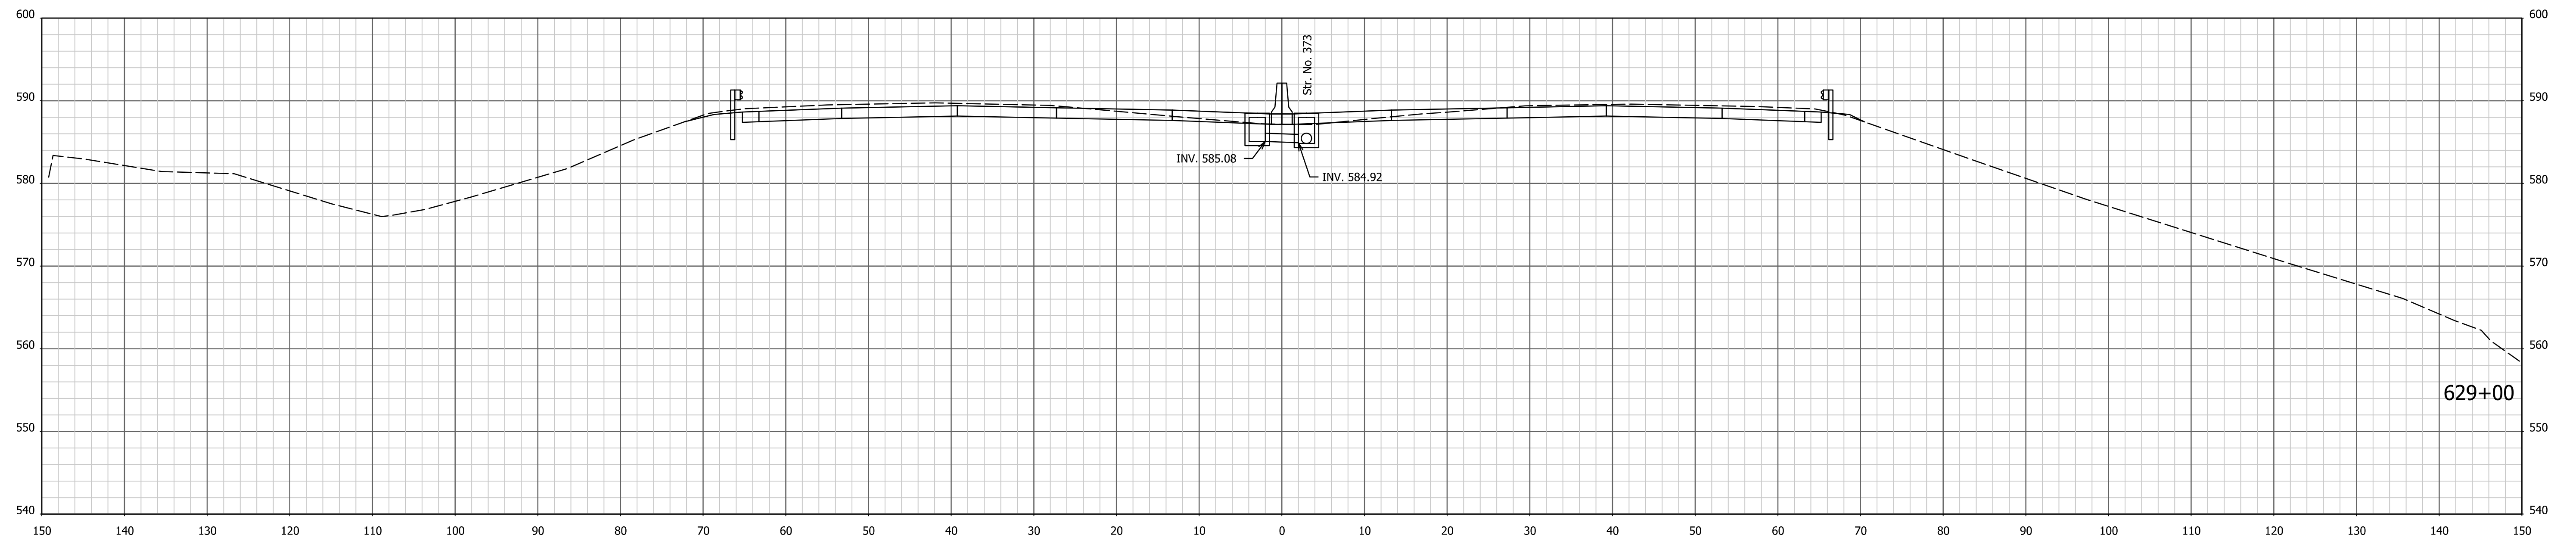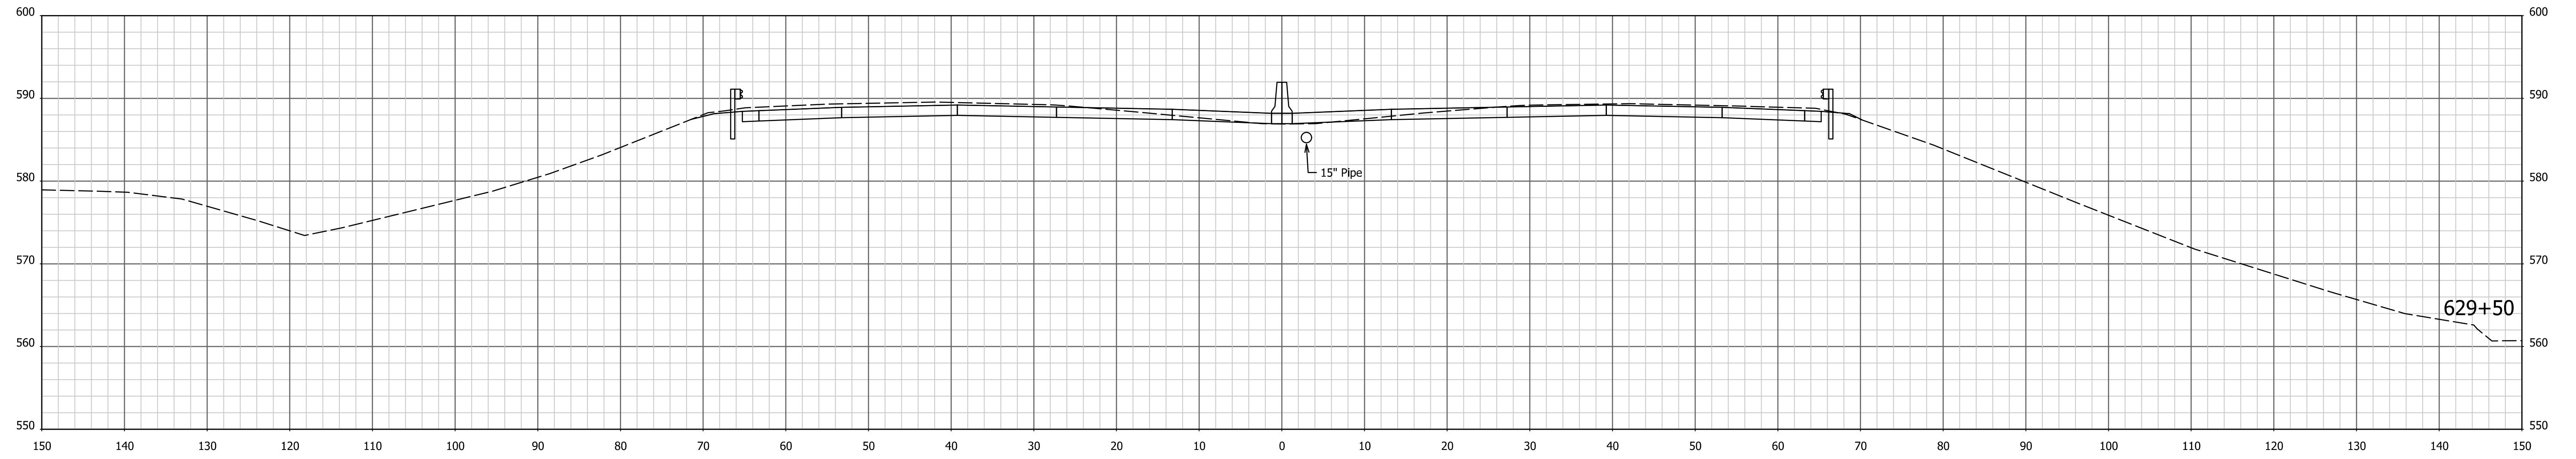



1/4/7/2022 4:09:03 PM I:\200035 - I65 ATL\09road\04 Design files\02 DGN\Plans\200035_29_Sht_Xsec_Line PR-Q.dgn

RECOMMENDED FOR APPROVAL _____	DESIGN ENGINEER _____	DATE _____
DESIGNED: AMD _____	DRAWN: JJP _____	
CHECKED: DJG _____	CHECKED: DJG _____	

INDIANA
DEPARTMENT OF TRANSPORTATION

CROSS SECTIONS
STA. 629+00 TO STA. 629+50 "PR-Q"

HORIZONTAL SCALE 1" = 10'	BRIDGE FILE N/A
VERTICAL SCALE 1" = 10'	DESIGNATION 1700135
SURVEY BOOK Electronic CONTRACT R-41529	SHEETS 198 of 246 PROJECT 1700135

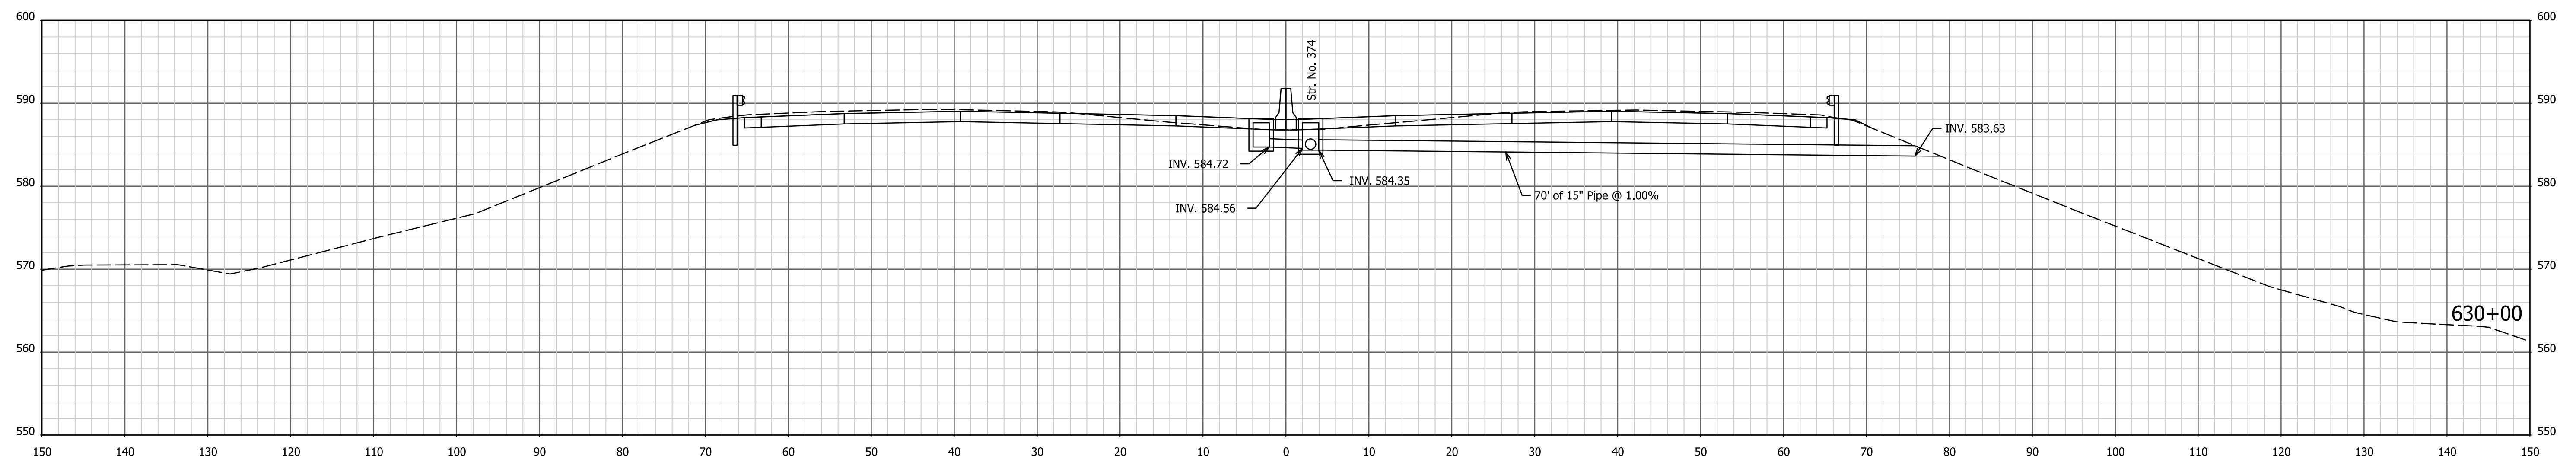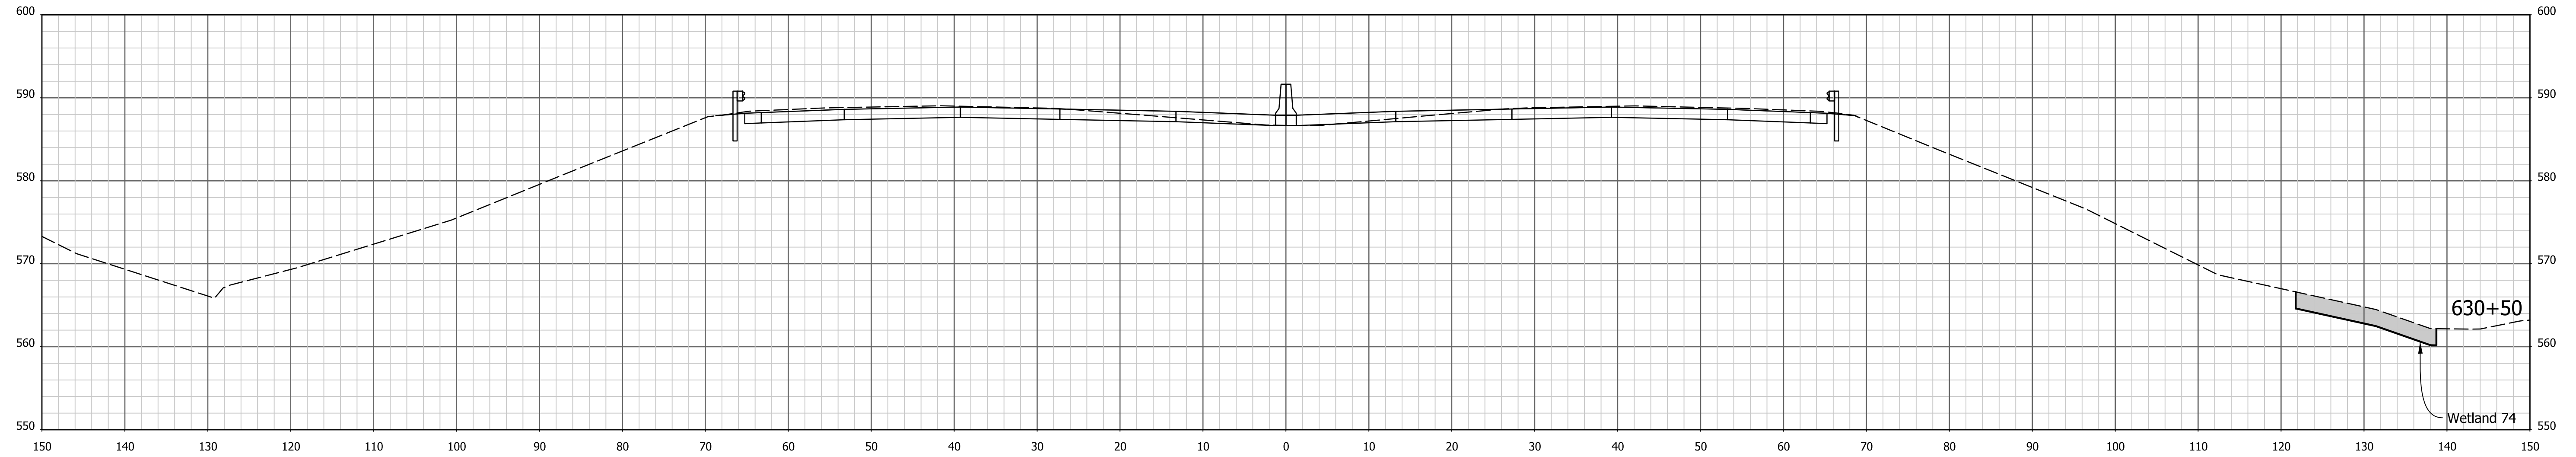



I:\4\7\2022 - 4:09:05 PM - I:\200035 - I65 ATL\09road\04 Design files\02 DGN\Plans\200035_29_Sht_Xsec_Line PR-Q.dgn

RECOMMENDED FOR APPROVAL _____	DESIGN ENGINEER _____	DATE _____
DESIGNED: AMD _____	DRAWN: JJP _____	
CHECKED: DJG _____	CHECKED: DJG _____	

INDIANA
DEPARTMENT OF TRANSPORTATION

CROSS SECTIONS
STA. 630+00 TO STA. 630+50 "PR-Q"

HORIZONTAL SCALE 1" = 10'	BRIDGE FILE N/A
VERTICAL SCALE 1" = 10'	DESIGNATION 1700135
SURVEY BOOK Electronic	SHEETS 199 of 246
CONTRACT R-41529	PROJECT 1700135

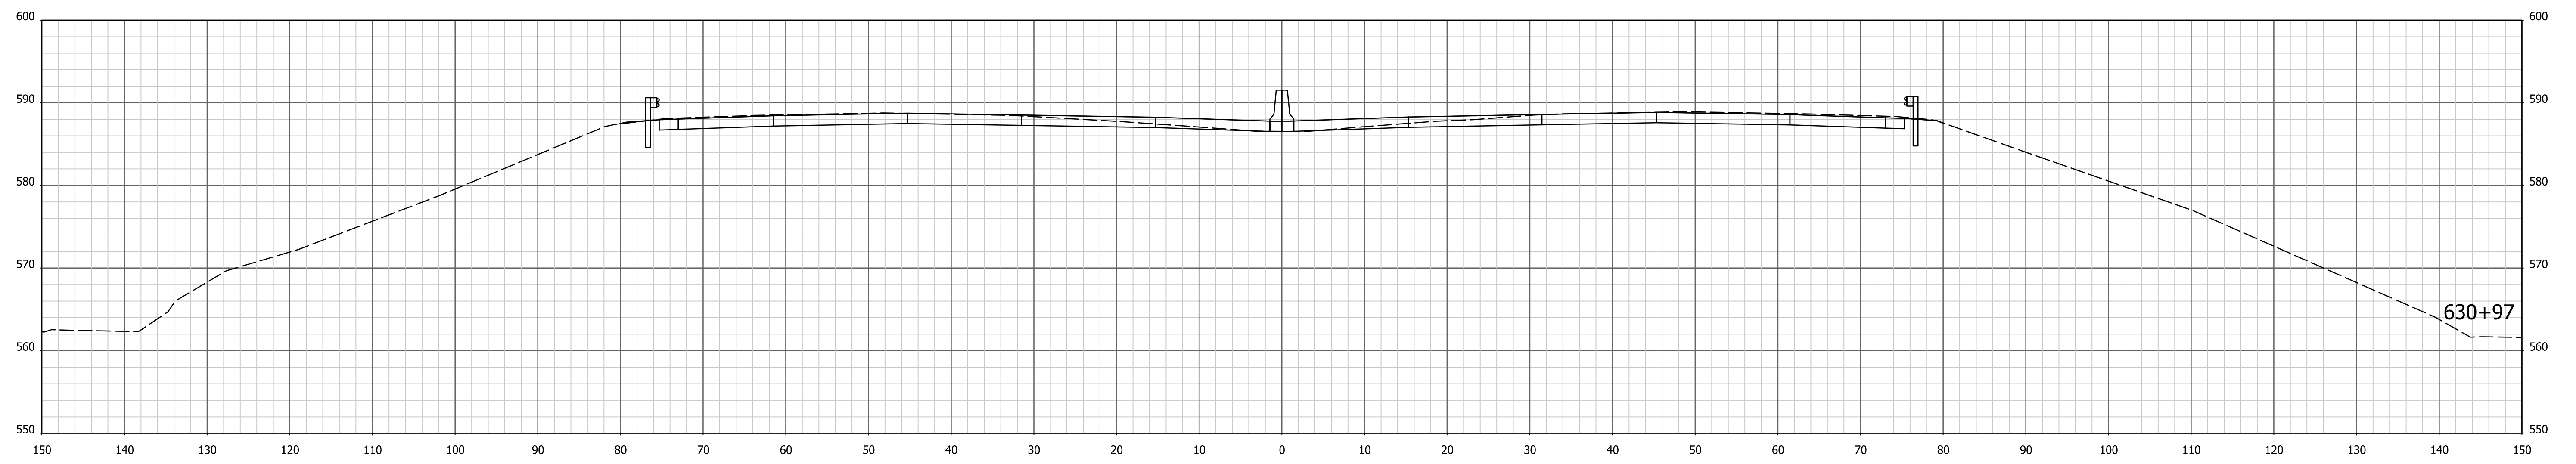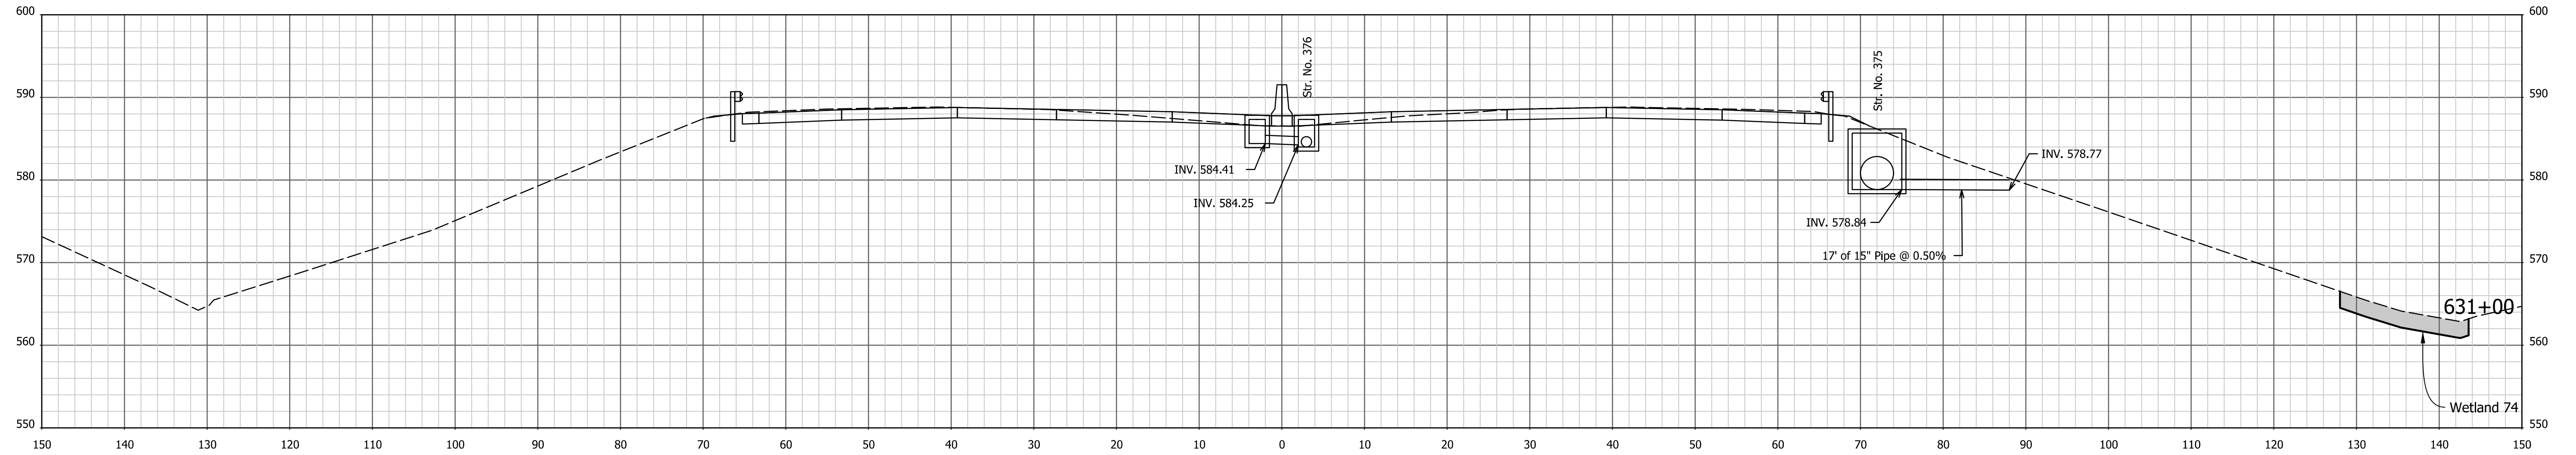

I:\4\7\2022 - 4:09:06 PM - I:\200035 - I65 ATL\09road\04 Design files\02 DGN\Plans\200035_29_Sht_Xsec_Line PR-Q.dgn



RECOMMENDED FOR APPROVAL _____	DESIGN ENGINEER _____	DATE _____
DESIGNED: AMD _____	DRAWN: JJP _____	
CHECKED: DJG _____	CHECKED: DJG _____	

INDIANA
DEPARTMENT OF TRANSPORTATION

CROSS SECTIONS
STA. 630+97 TO STA. 631+00 "PR-Q"

HORIZONTAL SCALE 1" = 10'	BRIDGE FILE N/A
VERTICAL SCALE 1" = 10'	DESIGNATION 1700135
SURVEY BOOK Electronic	SHEETS 200 of 246
CONTRACT R-41529	PROJECT 1700135

1/4/7/2022 4:09:19 PM I:\200035 - I65 ATL\09road\04 Design files\02 DGN\Plans\200035_29_Sht_Xsec_Line PR-Q.dgn

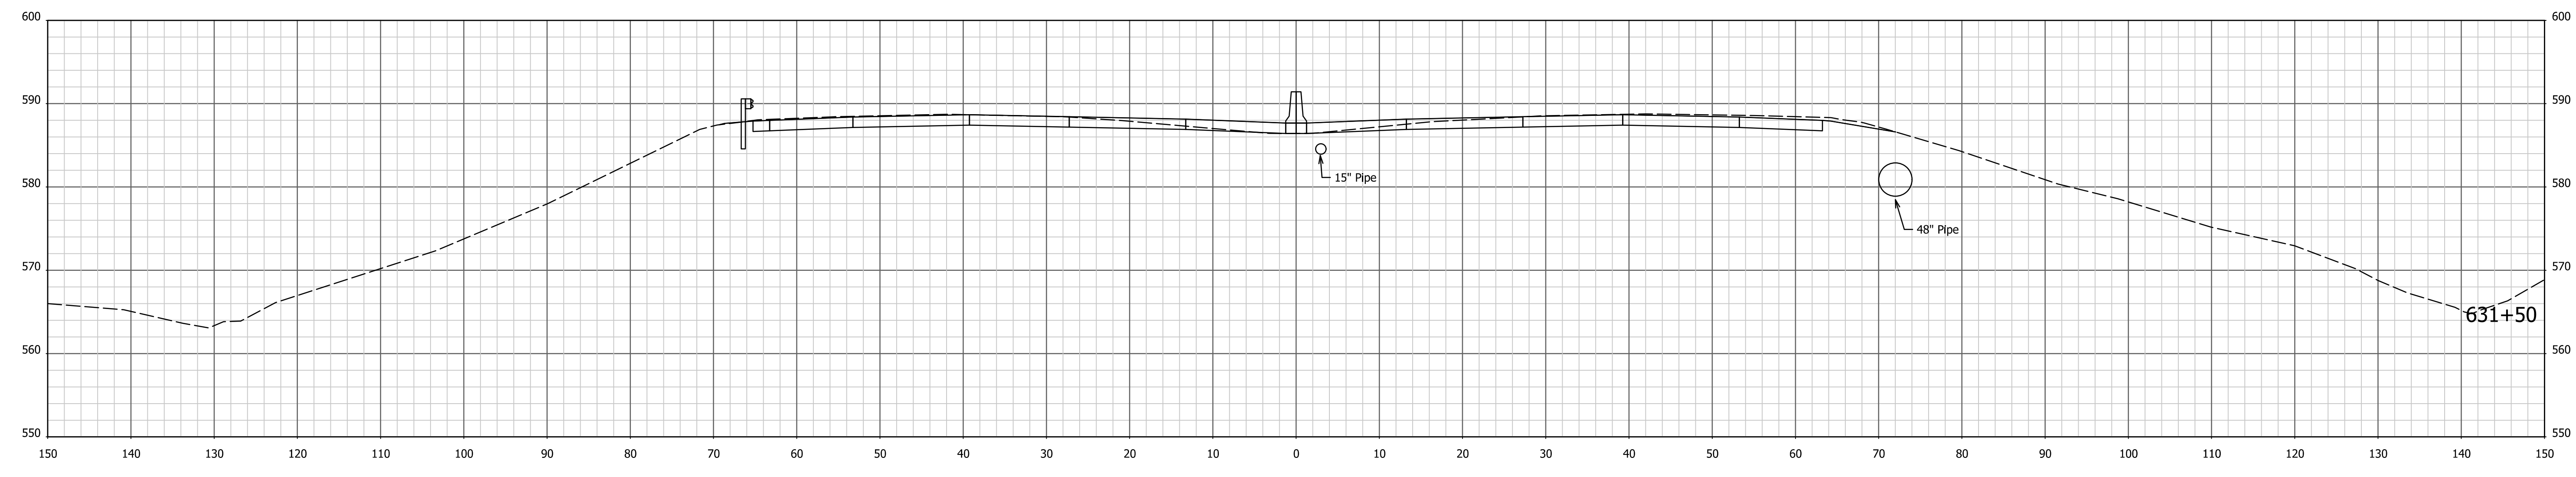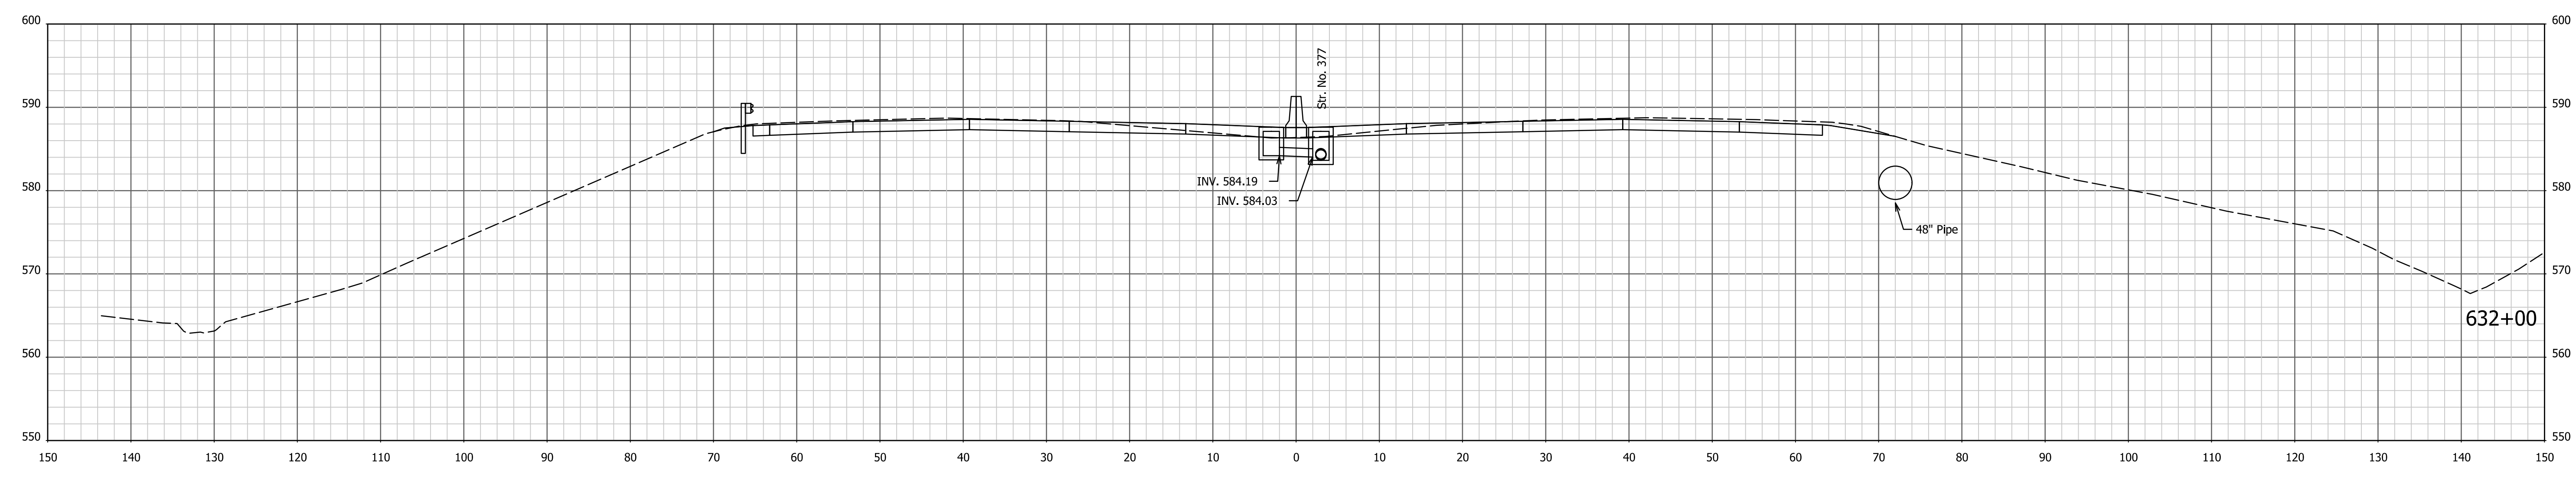



RECOMMENDED FOR APPROVAL _____	DESIGN ENGINEER _____	DATE _____
DESIGNED: AMD _____	DRAWN: JJP _____	
CHECKED: DJG _____	CHECKED: DJG _____	

**INDIANA
DEPARTMENT OF TRANSPORTATION**

CROSS SECTIONS
STA. 631+50 TO STA. 632+00 "PR-Q"

HORIZONTAL SCALE 1" = 10'	BRIDGE FILE N/A
VERTICAL SCALE 1" = 10'	DESIGNATION 1700135
SURVEY BOOK Electronic	SHEETS 201 of 246
CONTRACT R-41529	PROJECT 1700135

1/4/7/2022 4:09:21 PM I:\200035 - I65 ATL\09road\04 Design files\02 DGN\Plans\200035_29_Sht_Xsec_Line PR-Q.dgn


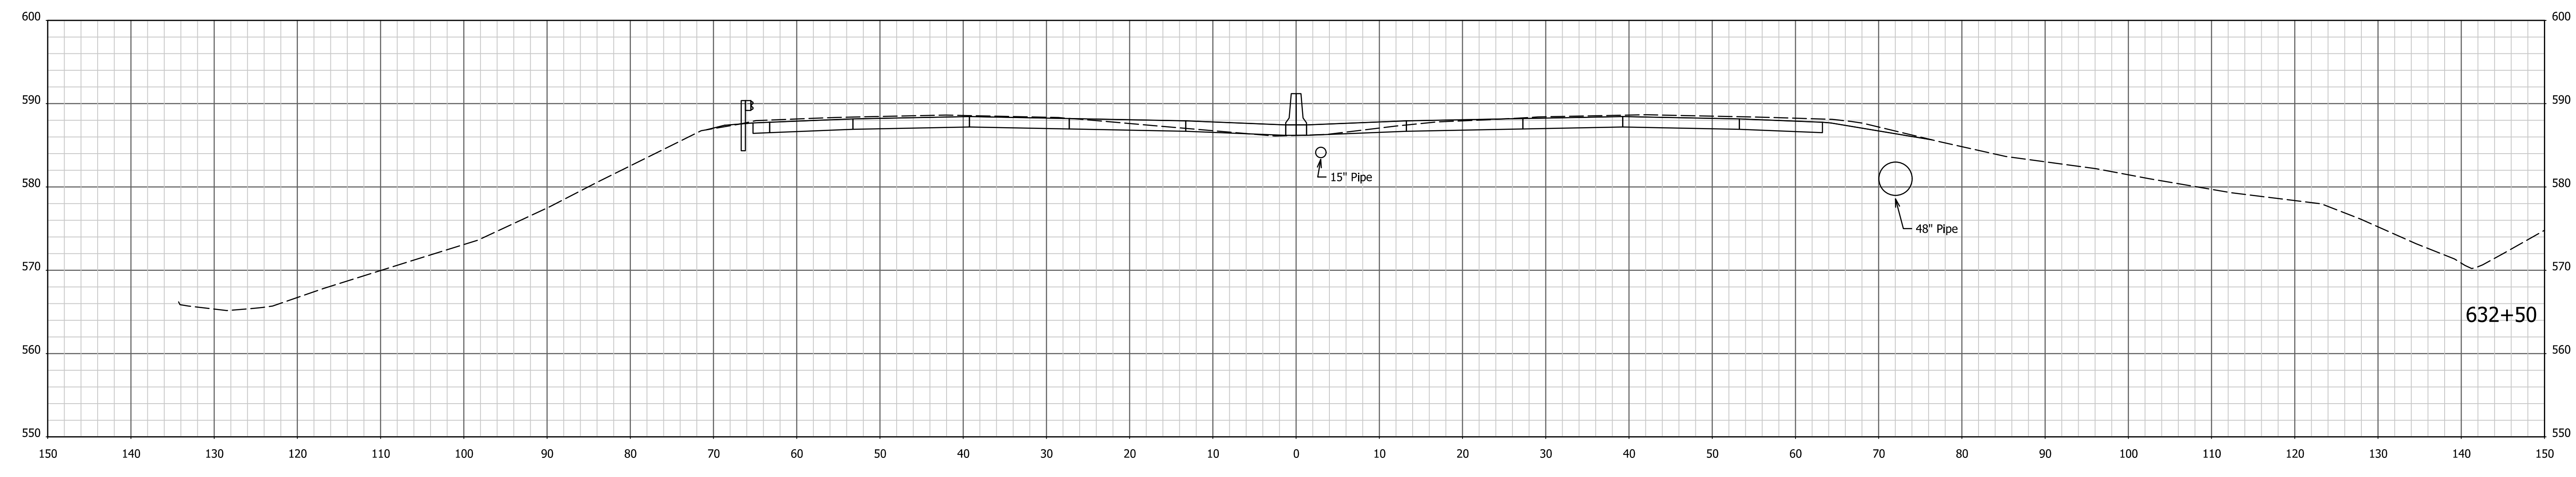
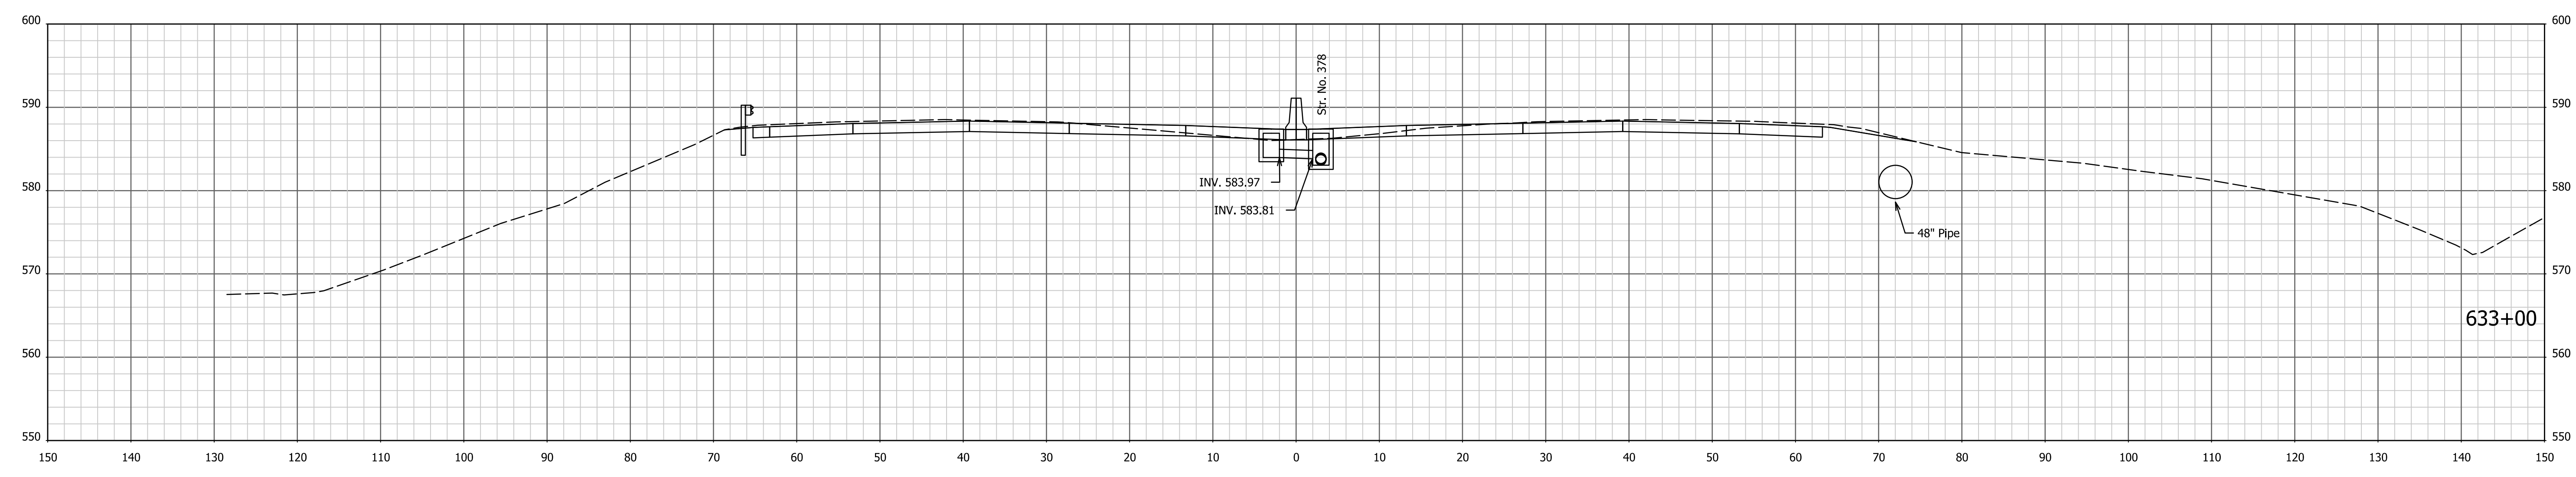


RECOMMENDED FOR APPROVAL _____	DESIGN ENGINEER _____	DATE _____
DESIGNED: AMD _____	DRAWN: JJP _____	
CHECKED: DJG _____	CHECKED: DJG _____	

INDIANA
DEPARTMENT OF TRANSPORTATION

CROSS SECTIONS
STA. 632+50 TO STA. 633+00 "PR-Q"

HORIZONTAL SCALE 1" = 10'	BRIDGE FILE N/A
VERTICAL SCALE 1" = 10'	DESIGNATION 1700135
SURVEY BOOK Electronic	SHEETS 202 of 246
CONTRACT R-41529	PROJECT 1700135

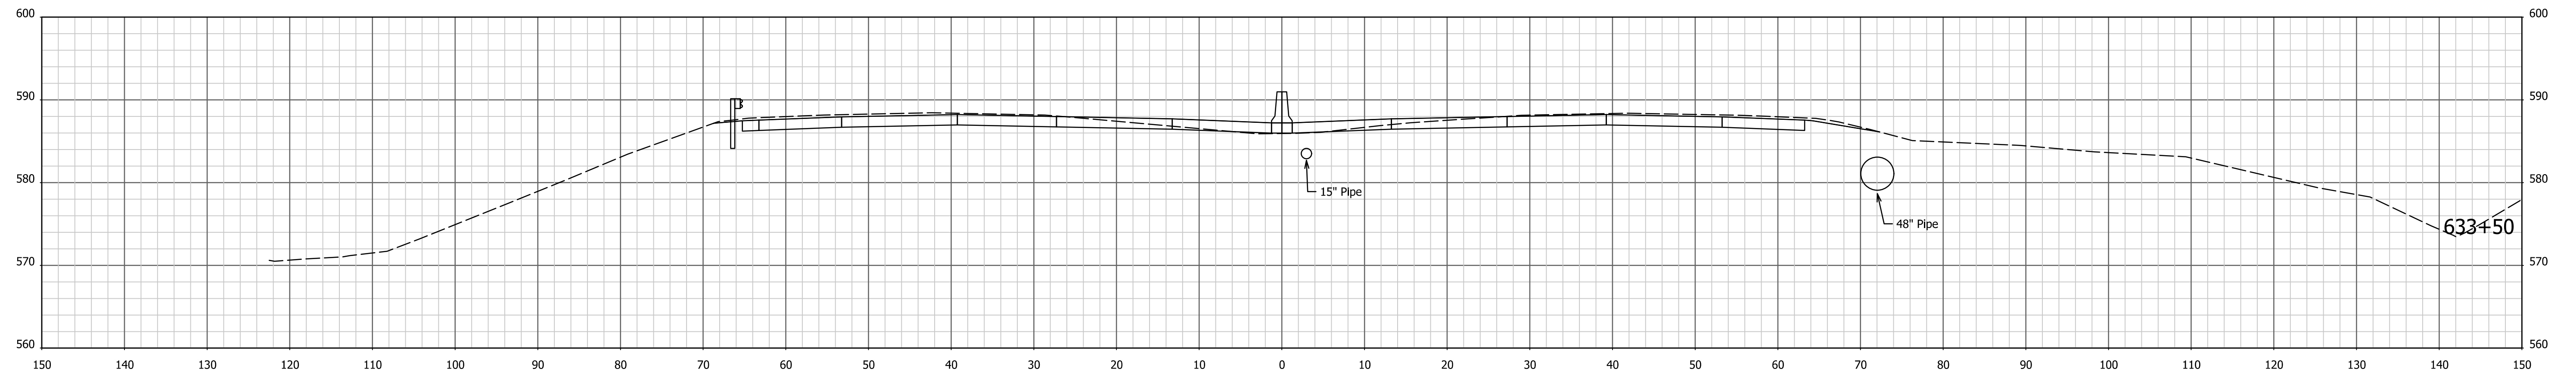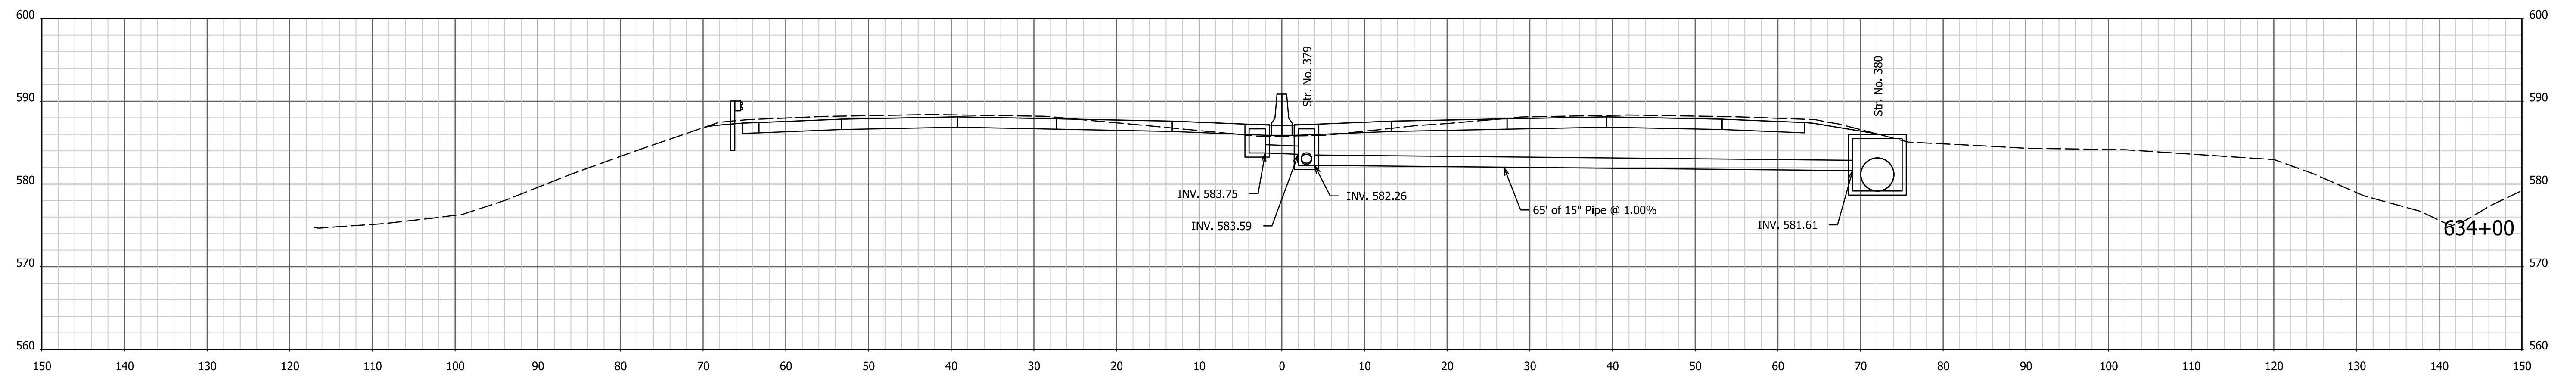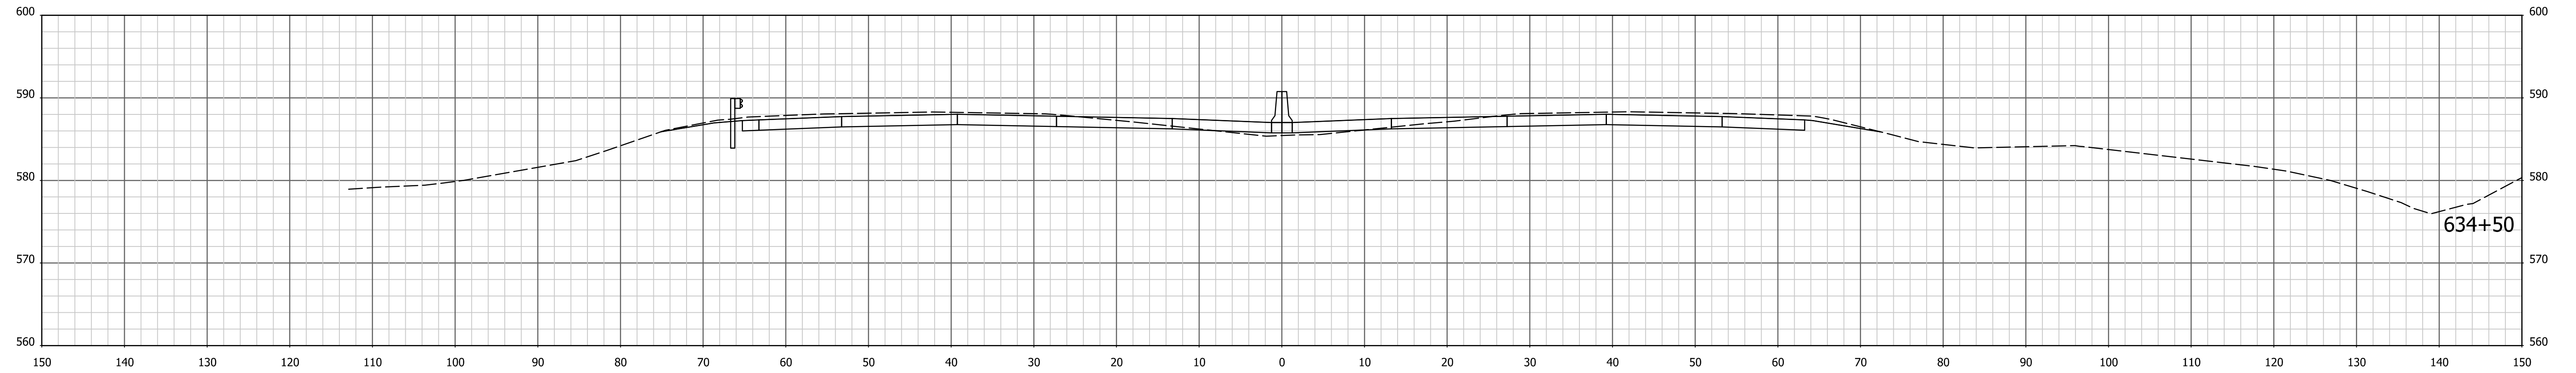




1/4/7/2022 4:09:22 PM I:\200035 - I65 ATL\p99road\04 Design files\02 DGN\Plans\200035_29_Sht_Xsec_Line PR-Q.dgn

RECOMMENDED FOR APPROVAL _____	DESIGN ENGINEER _____	DATE _____
DESIGNED: AMD _____	DRAWN: JJP _____	
CHECKED: DJG _____	CHECKED: DJG _____	

**INDIANA
DEPARTMENT OF TRANSPORTATION**

CROSS SECTIONS
STA. 633+50 TO STA. 634+50 "PR-Q"

HORIZONTAL SCALE 1" = 10'	BRIDGE FILE N/A
VERTICAL SCALE 1" = 10'	DESIGNATION 1700135
SURVEY BOOK Electronic	SHEETS 203 of 246
CONTRACT R-41529	PROJECT 1700135

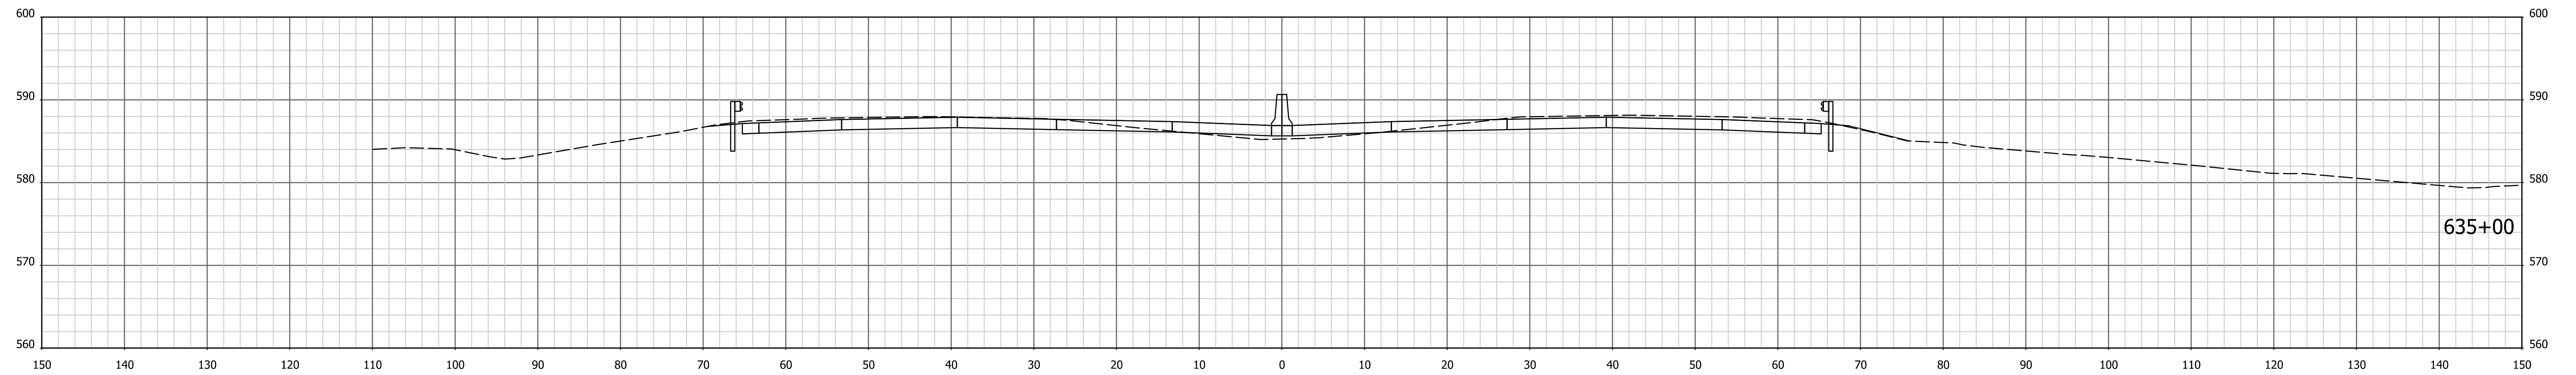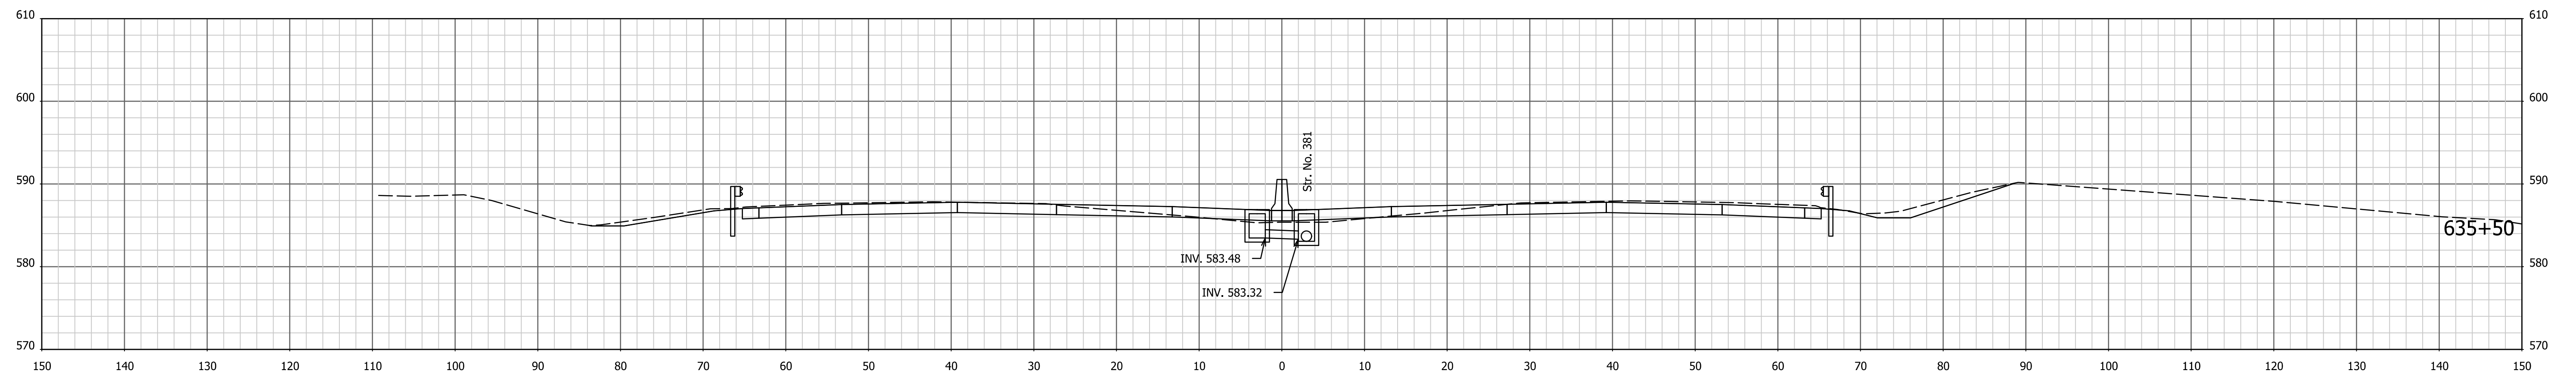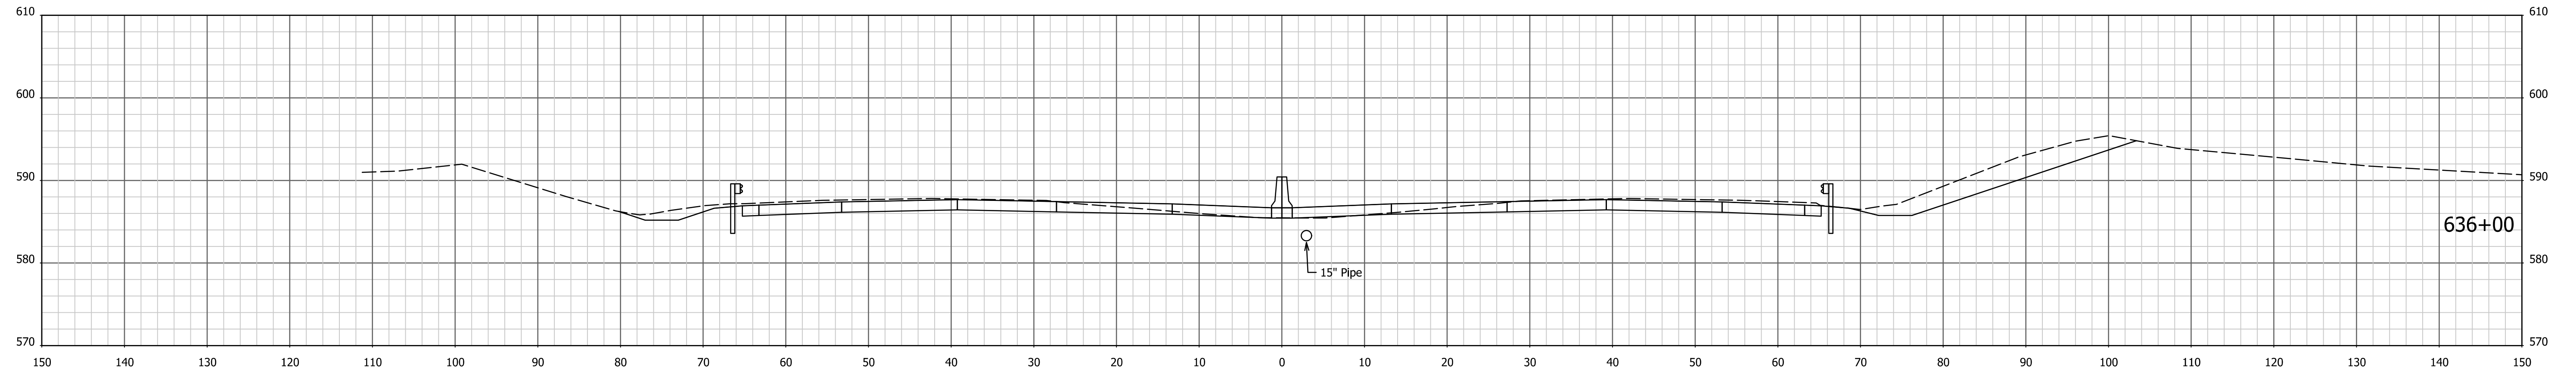

1/4/7/2022 4:09:24 PM I:\200035 - I65 ATL\09road\04 Design files\02 DGN\Plans\200035_29_Sht_Xsec_Line PR-Q.dgn



RECOMMENDED FOR APPROVAL _____
DESIGN ENGINEER DATE

DESIGNED: AMD DRAWN: JJP
CHECKED: DJG CHECKED: DJG

INDIANA
DEPARTMENT OF TRANSPORTATION

CROSS SECTIONS
STA. 635+00 TO STA. 636+00 "PR-Q"

HORIZONTAL SCALE 1" = 10'	BRIDGE FILE N/A
VERTICAL SCALE 1" = 10'	DESIGNATION 1700135
SURVEY BOOK Electronic	SHEETS 204 of 246
CONTRACT R-41529	PROJECT 1700135

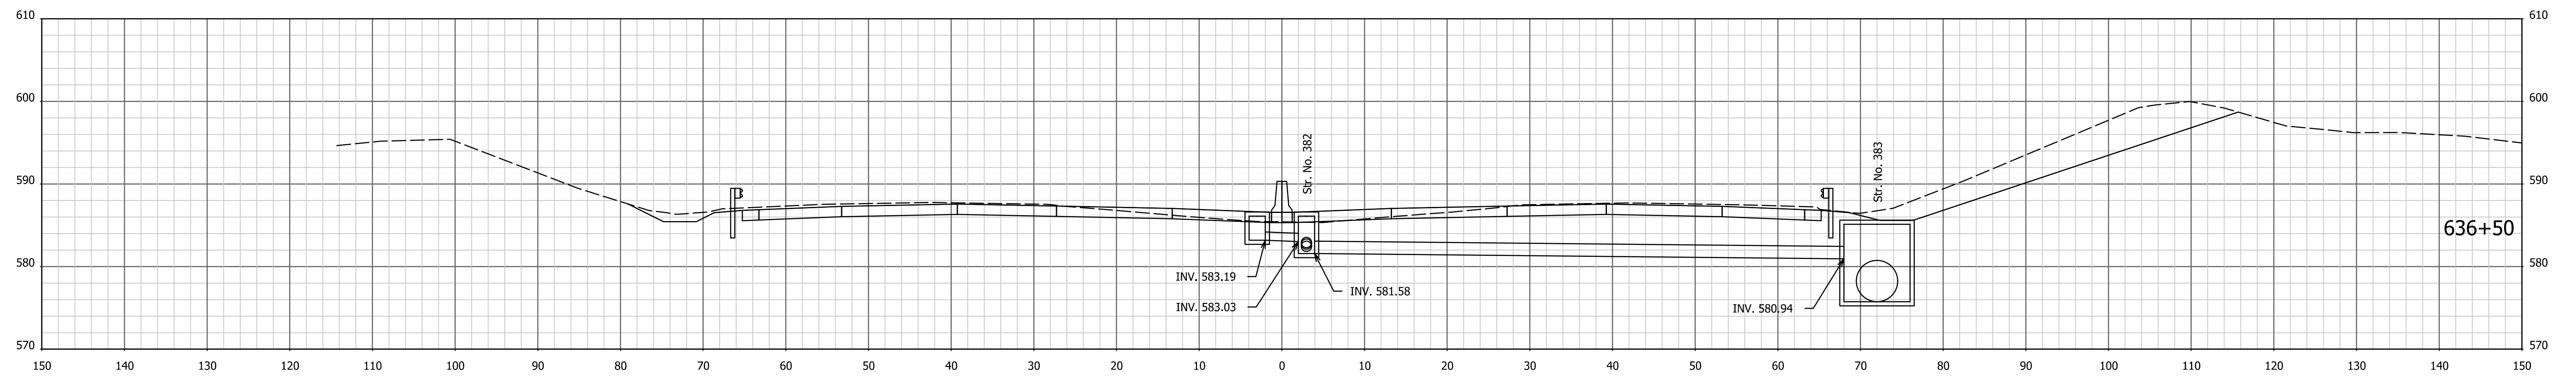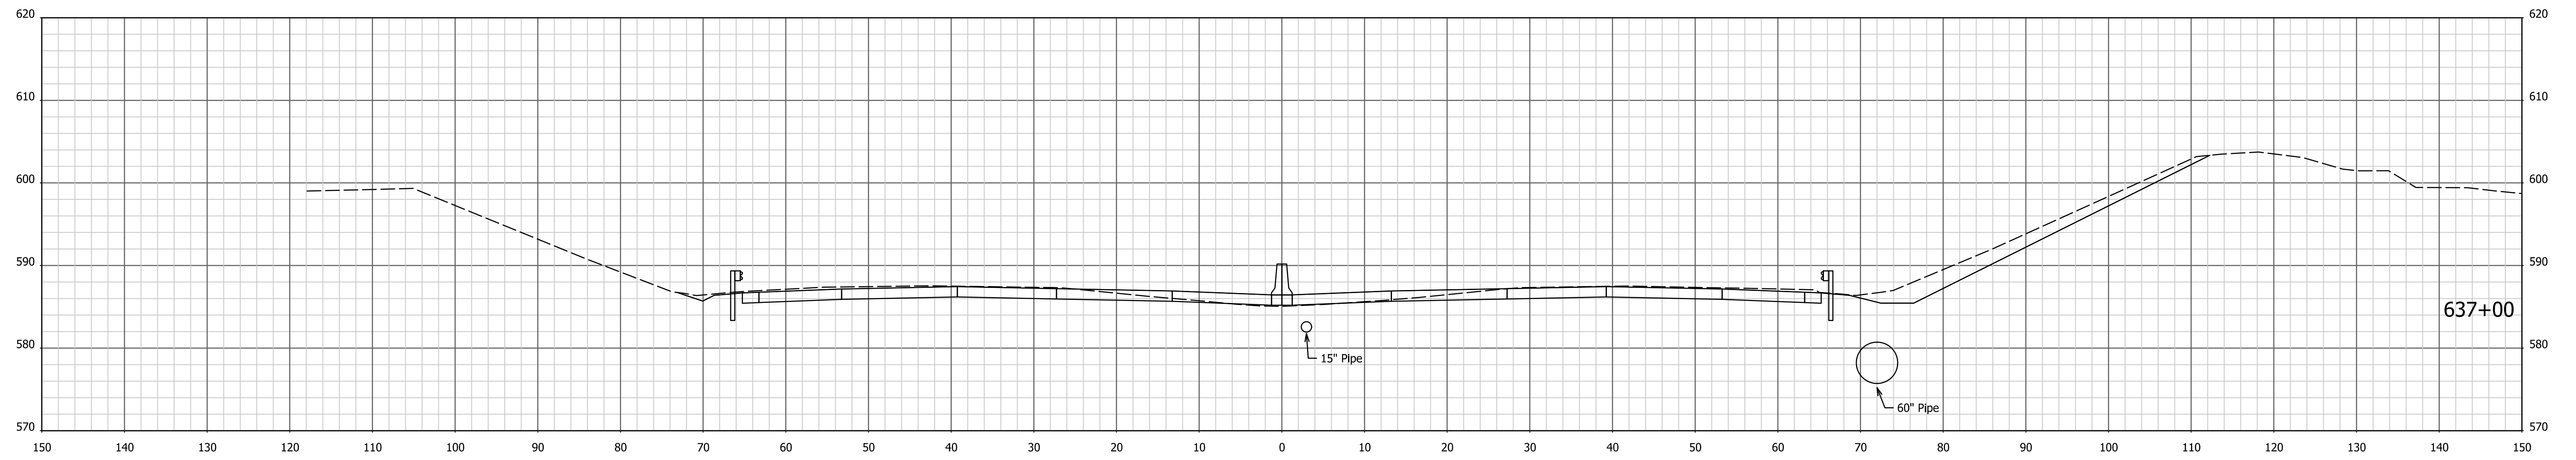



1/4/7/2022 4:09:25 PM I:\200035 - I65 ATL\09road\04 Design files\02 DGN\Plans\200035_29_Sht_Xsec_Line PR-Q.dgn

RECOMMENDED FOR APPROVAL _____	DESIGN ENGINEER _____	DATE _____
DESIGNED: AMD _____	DRAWN: JJP _____	
CHECKED: DJG _____	CHECKED: DJG _____	

**INDIANA
DEPARTMENT OF TRANSPORTATION**

CROSS SECTIONS
STA. 636+50 TO STA. 637+00 "PR-Q"

HORIZONTAL SCALE 1" = 10'	BRIDGE FILE N/A
VERTICAL SCALE 1" = 10'	DESIGNATION 1700135
SURVEY BOOK Electronic	SHEETS 205 of 246
CONTRACT R-41529	PROJECT 1700135

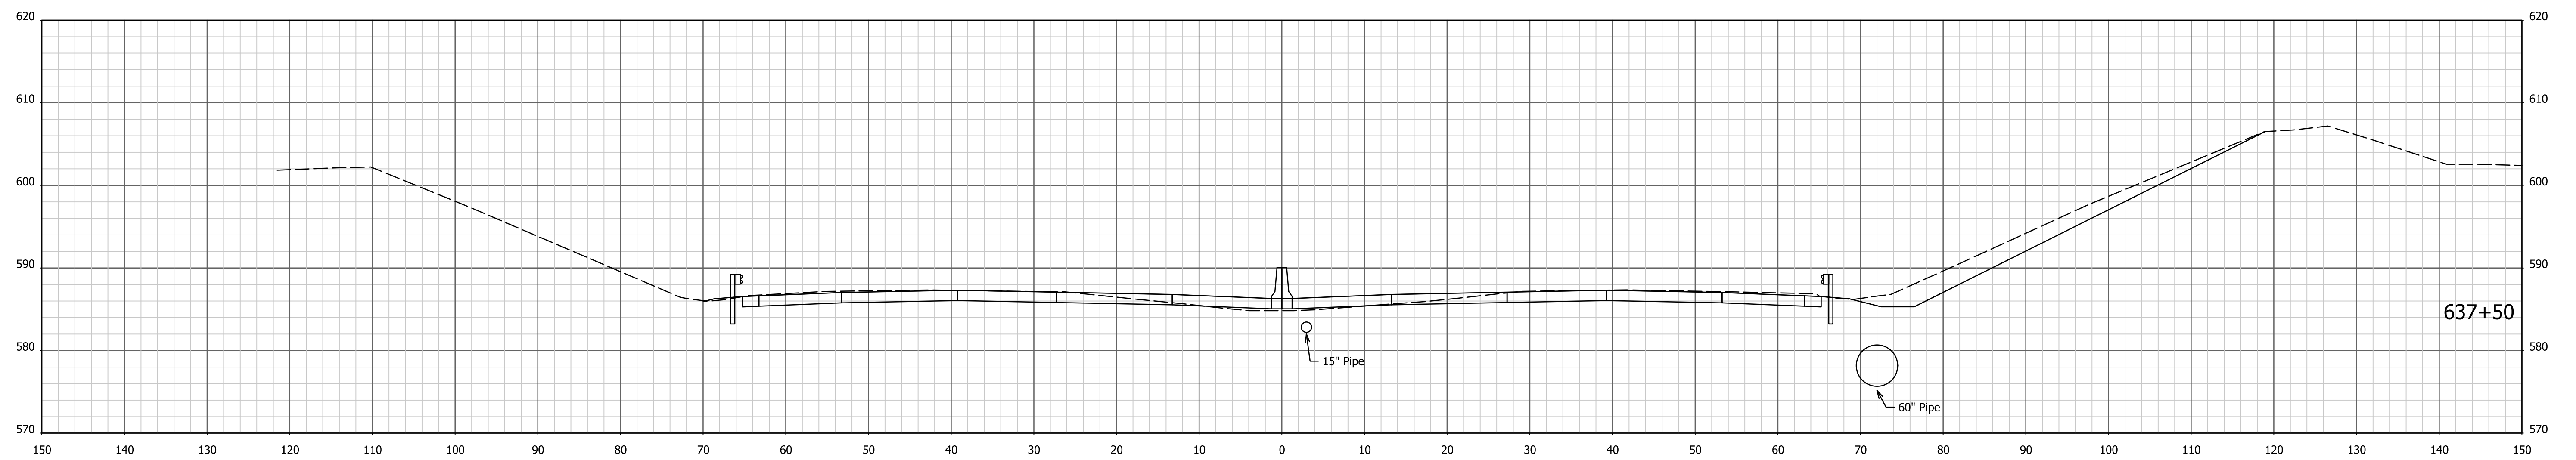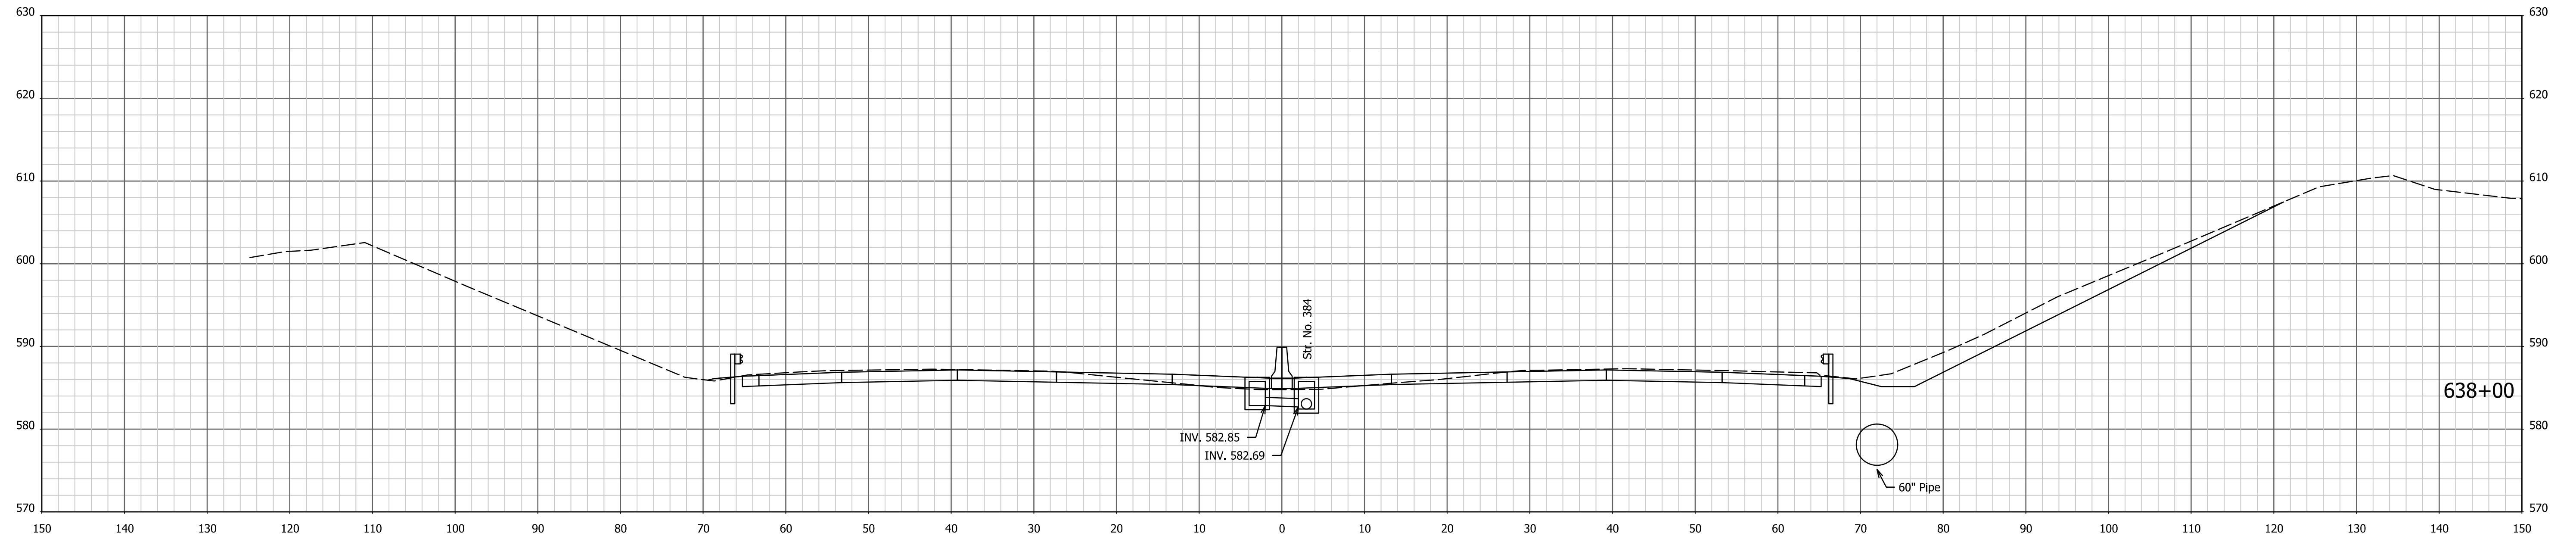



1/4/7/2022 4:09:27 PM I:\200035 - I65 ATL\09road\04 Design files\02 DGN\Plans\200035_29_Sht_Xsec_Line PR-Q.dgn

RECOMMENDED FOR APPROVAL _____	DESIGN ENGINEER _____	DATE _____
DESIGNED: AMD _____	DRAWN: JJP _____	
CHECKED: DJG _____	CHECKED: DJG _____	

**INDIANA
DEPARTMENT OF TRANSPORTATION**

CROSS SECTIONS
STA. 637+50 TO STA. 638+00 "PR-Q"

HORIZONTAL SCALE 1" = 10'	BRIDGE FILE N/A
VERTICAL SCALE 1" = 10'	DESIGNATION 1700135
SURVEY BOOK Electronic	SHEETS 206 of 246
CONTRACT R-41529	PROJECT 1700135

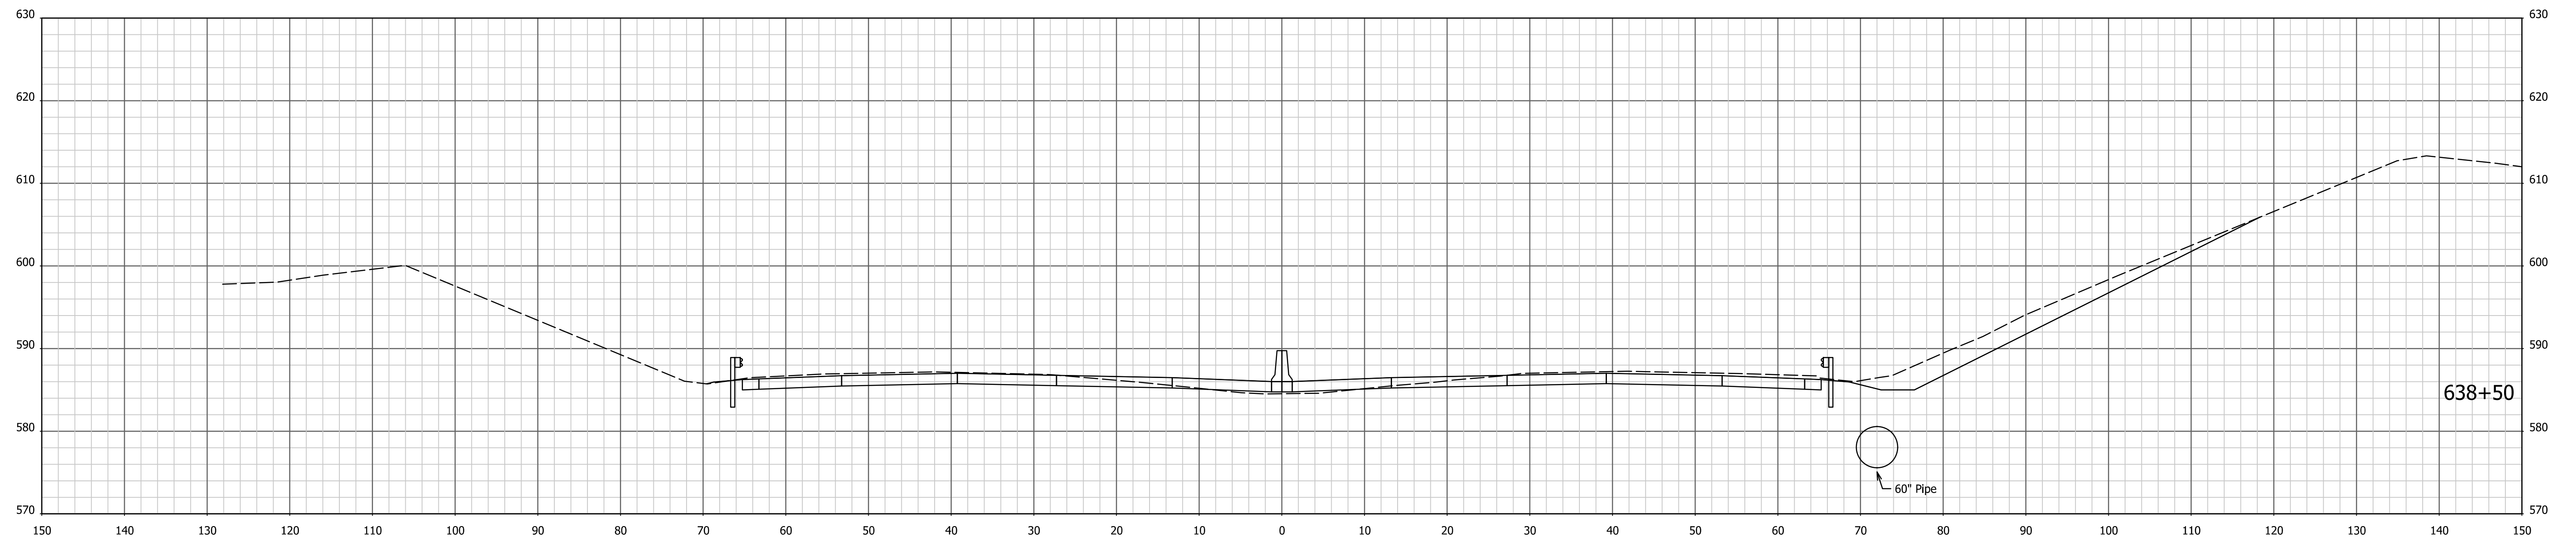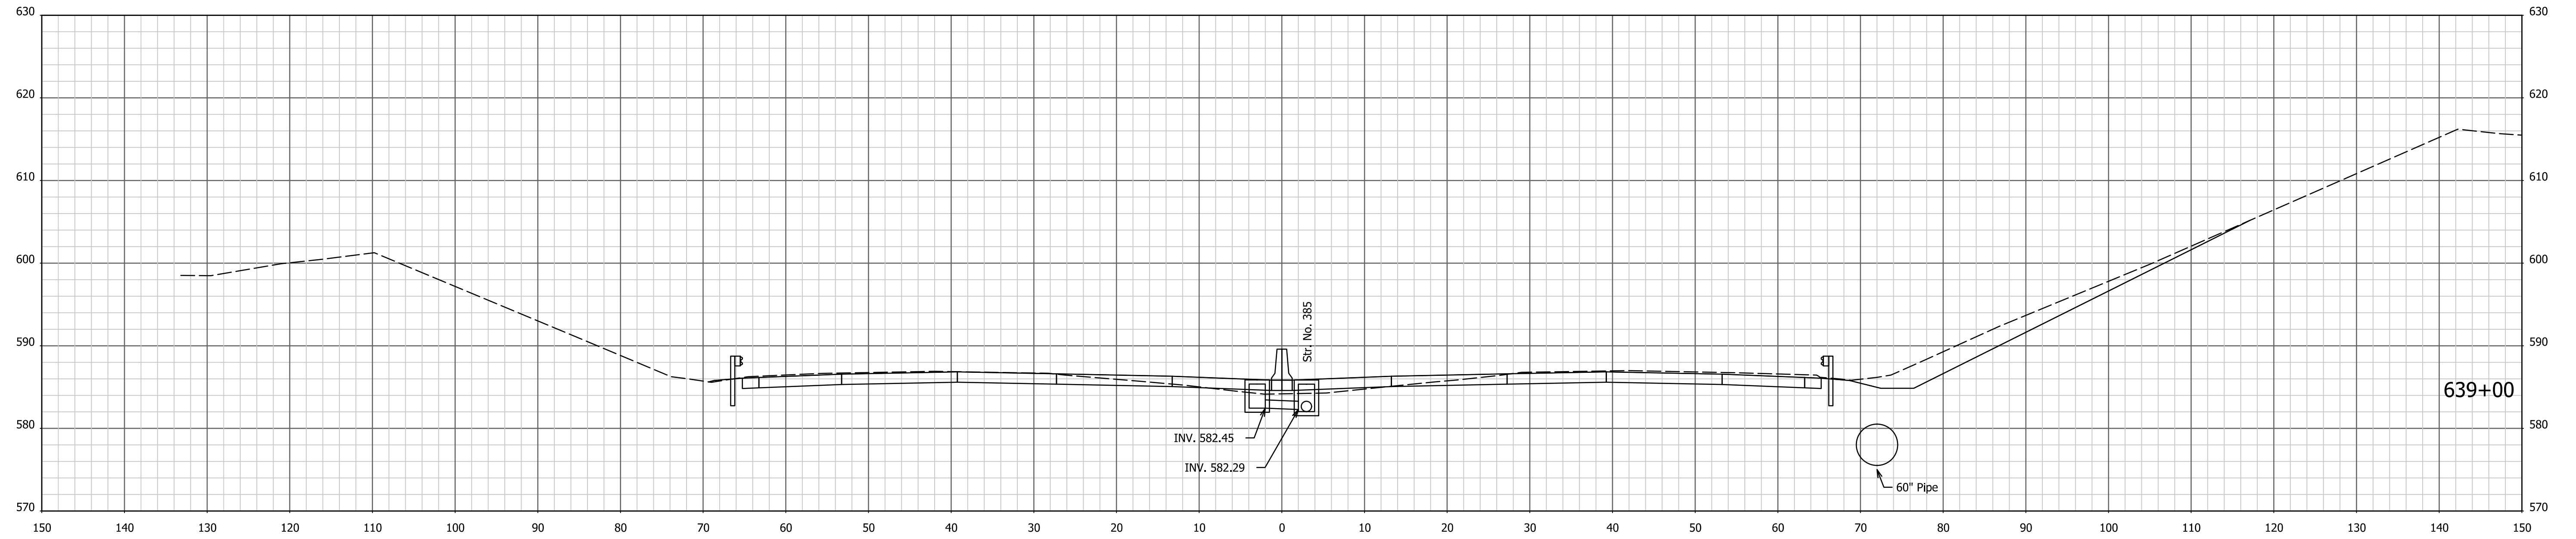



1/4/7/2022 4:09:29 PM I:\200035 - I65 ATL\09road\04 Design files\02 DGN\Plans\200035_29_Sht_Xsec_Line PR-Q.dgn

RECOMMENDED FOR APPROVAL _____	DESIGN ENGINEER _____	DATE _____
DESIGNED: AMD _____	DRAWN: JJP _____	
CHECKED: DJG _____	CHECKED: DJG _____	

**INDIANA
DEPARTMENT OF TRANSPORTATION**

CROSS SECTIONS
STA. 638+50 TO STA. 639+00 "PR-Q"

HORIZONTAL SCALE 1" = 10'	BRIDGE FILE N/A
VERTICAL SCALE 1" = 10'	DESIGNATION 1700135
SURVEY BOOK Electronic	SHEETS 207 of 246
CONTRACT R-41529	PROJECT 1700135

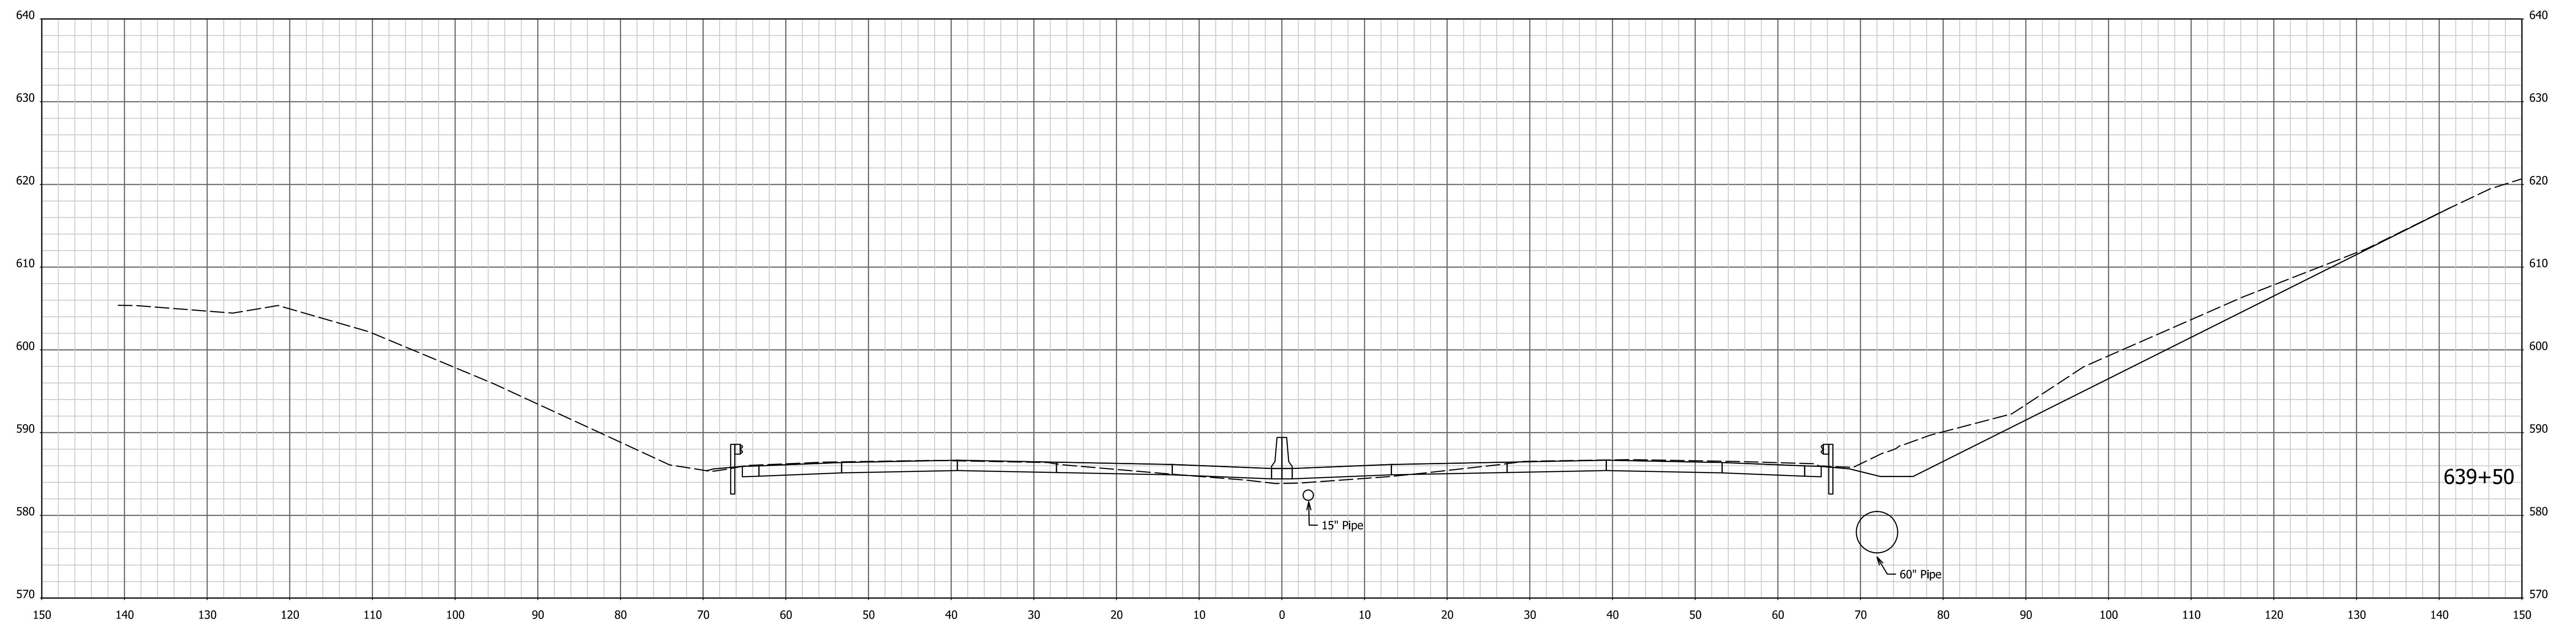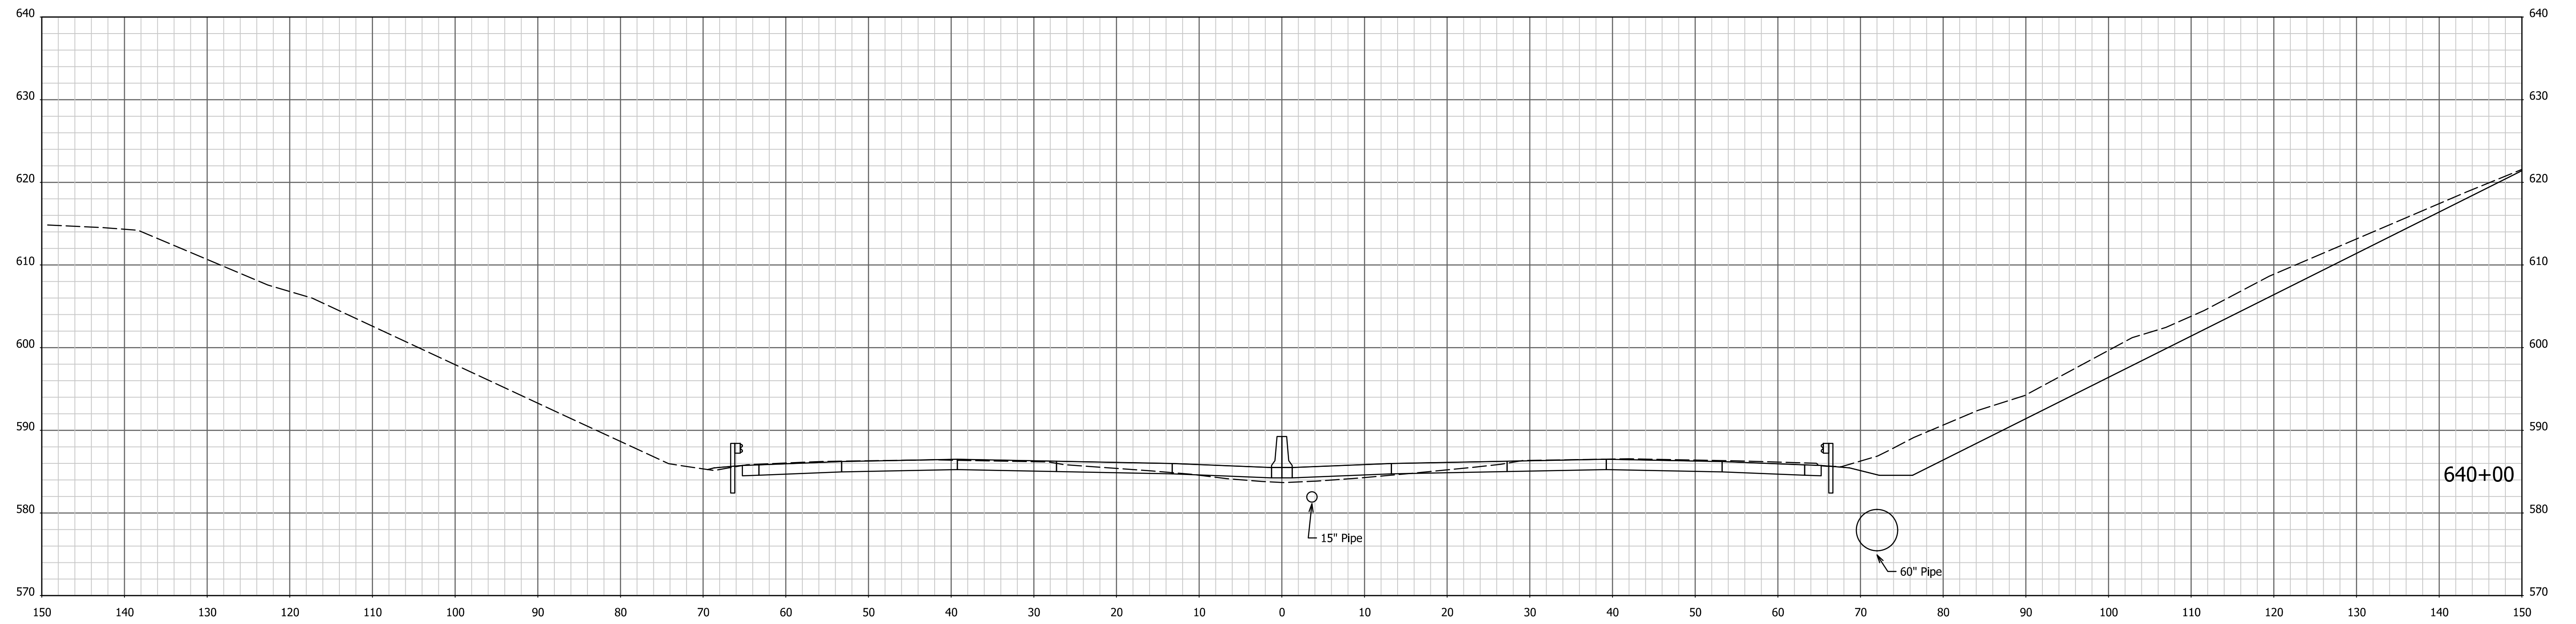



1/4/7/2022 4:09:30 PM I:\200035 - I65 ATL\09road\04 Design files\02 DGN\Plans\200035_29_Sht_Xsec_Line PR-Q.dgn

RECOMMENDED FOR APPROVAL _____	DESIGN ENGINEER _____	DATE _____
DESIGNED: AMD _____	DRAWN: JJP _____	
CHECKED: DJG _____	CHECKED: DJG _____	

INDIANA
DEPARTMENT OF TRANSPORTATION

CROSS SECTIONS
STA. 639+50 TO STA. 640+00 "PR-Q"

HORIZONTAL SCALE 1" = 10'	BRIDGE FILE N/A
VERTICAL SCALE 1" = 10'	DESIGNATION 1700135
SURVEY BOOK Electronic	SHEETS 208 of 246
CONTRACT R-41529	PROJECT 1700135

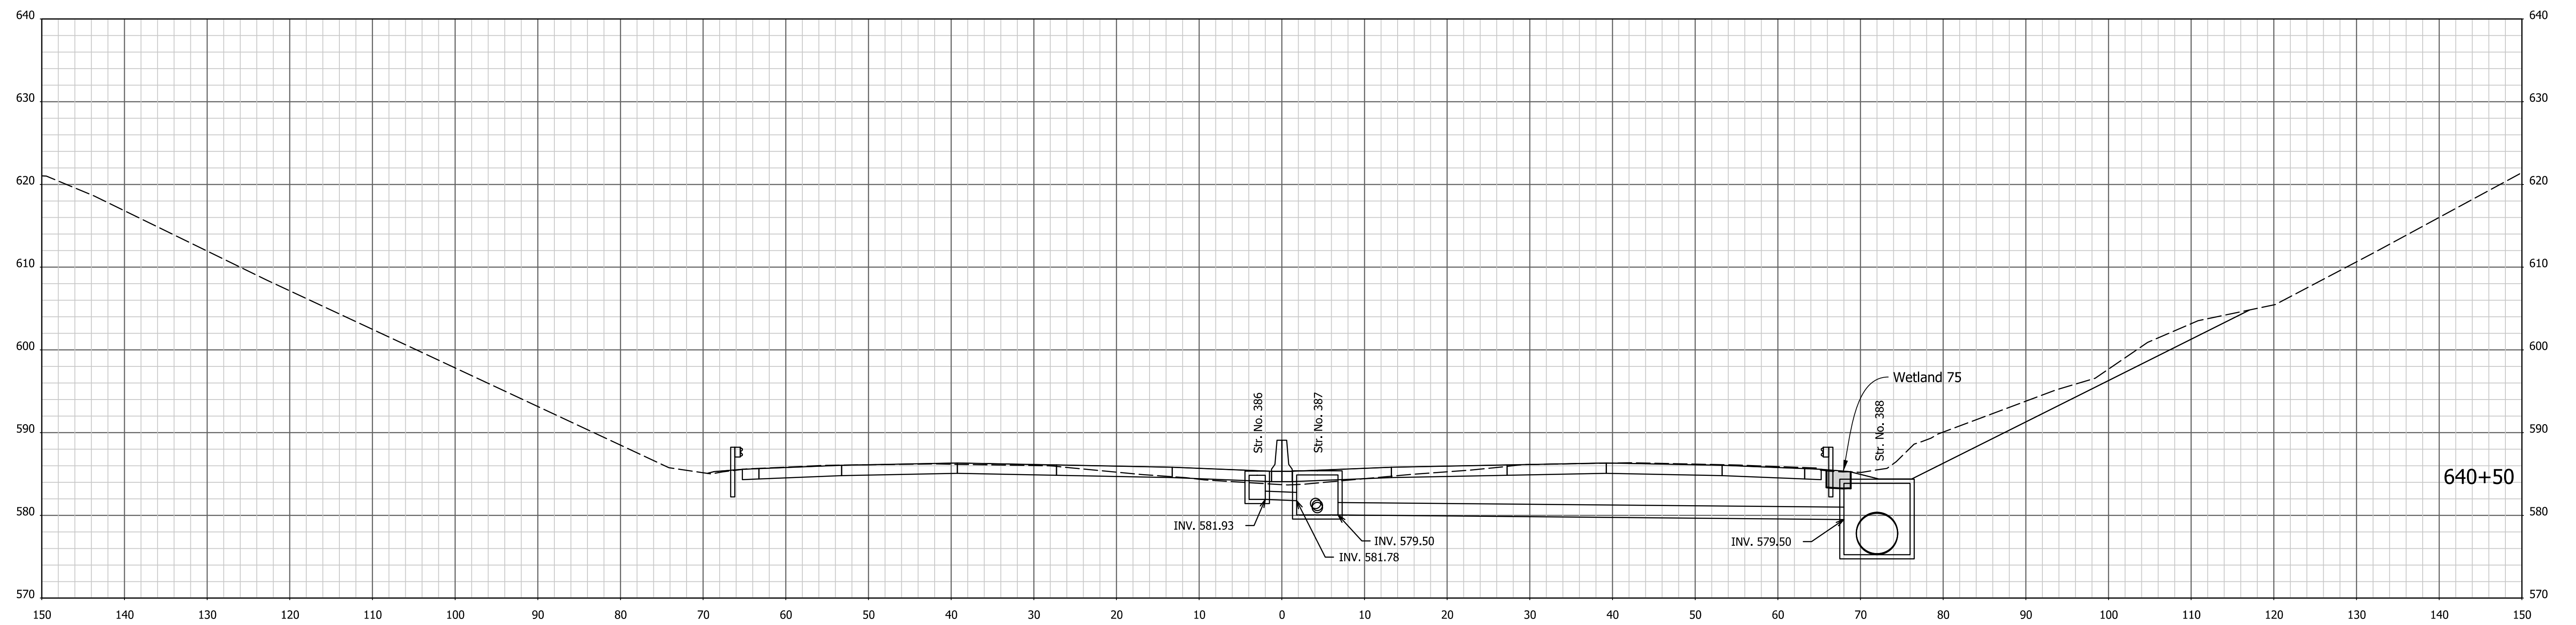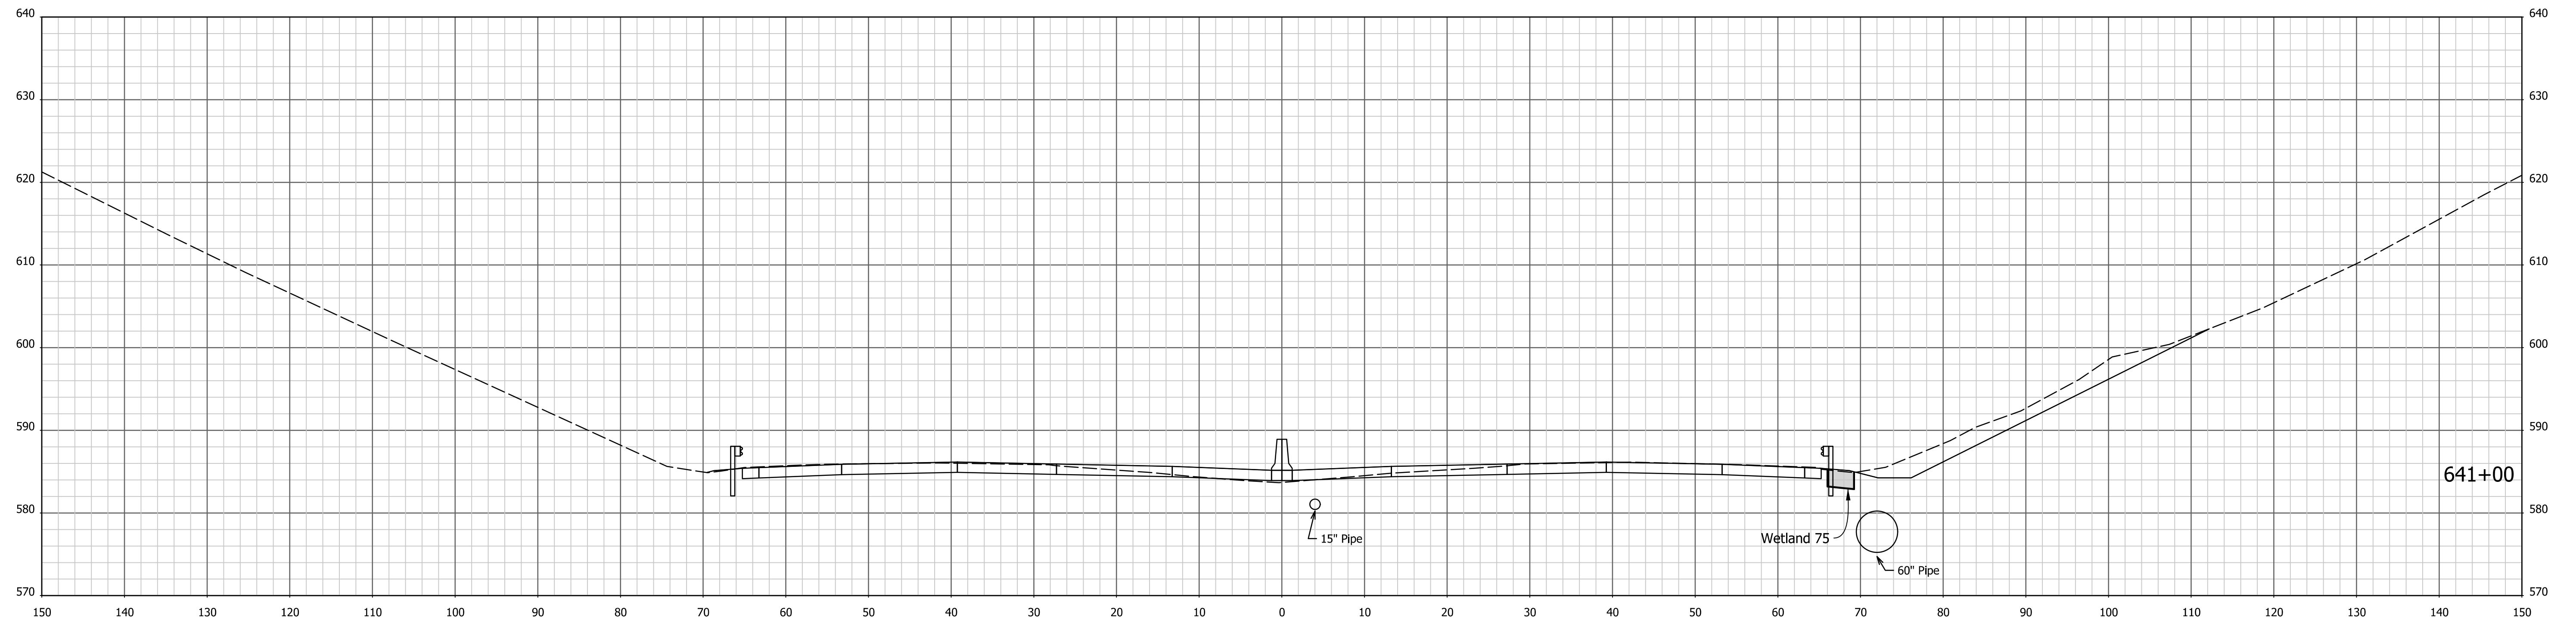



1/4/7/2022 4:09:32 PM I:\200035 - I65 ATL\09road\04 Design files\02 DGN\Plans\200035_29_Sht_Xsec_Line PR-Q.dgn

RECOMMENDED FOR APPROVAL _____	DESIGN ENGINEER _____	DATE _____
DESIGNED: AMD _____	DRAWN: JJP _____	
CHECKED: DJG _____	CHECKED: DJG _____	

**INDIANA
DEPARTMENT OF TRANSPORTATION**

CROSS SECTIONS
STA. 640+50 TO STA. 641+00 "PR-Q"

HORIZONTAL SCALE 1" = 10'	BRIDGE FILE N/A
VERTICAL SCALE 1" = 10'	DESIGNATION 1700135
SURVEY BOOK Electronic	SHEETS 209 of 246
CONTRACT R-41529	PROJECT 1700135

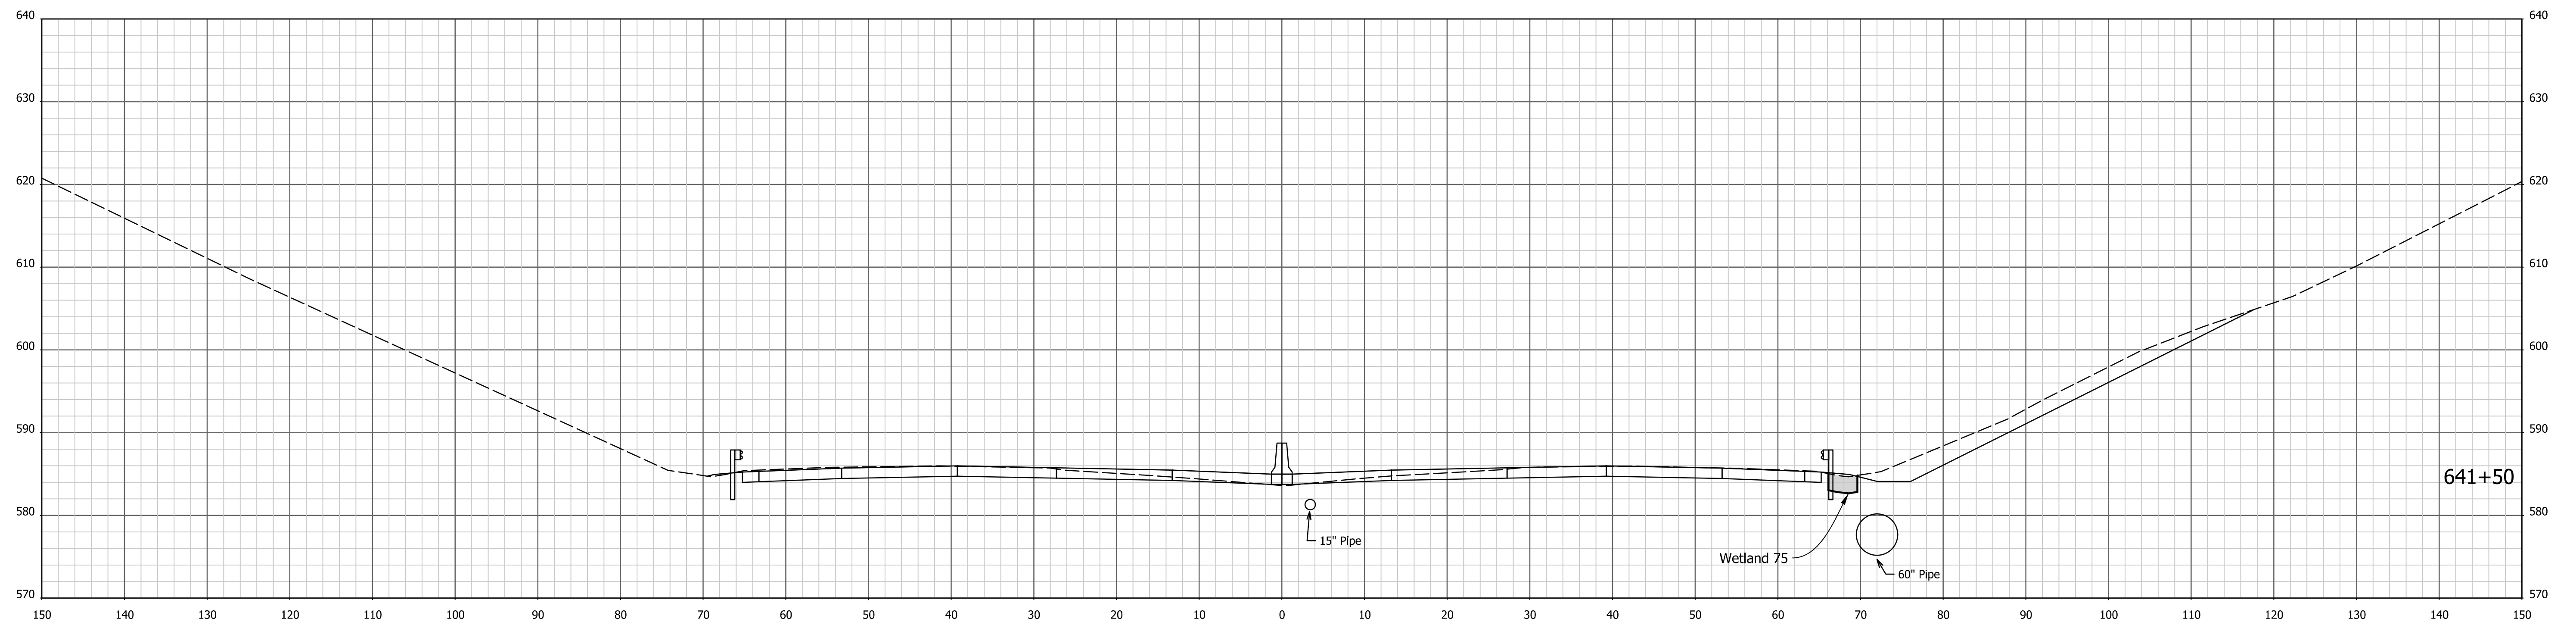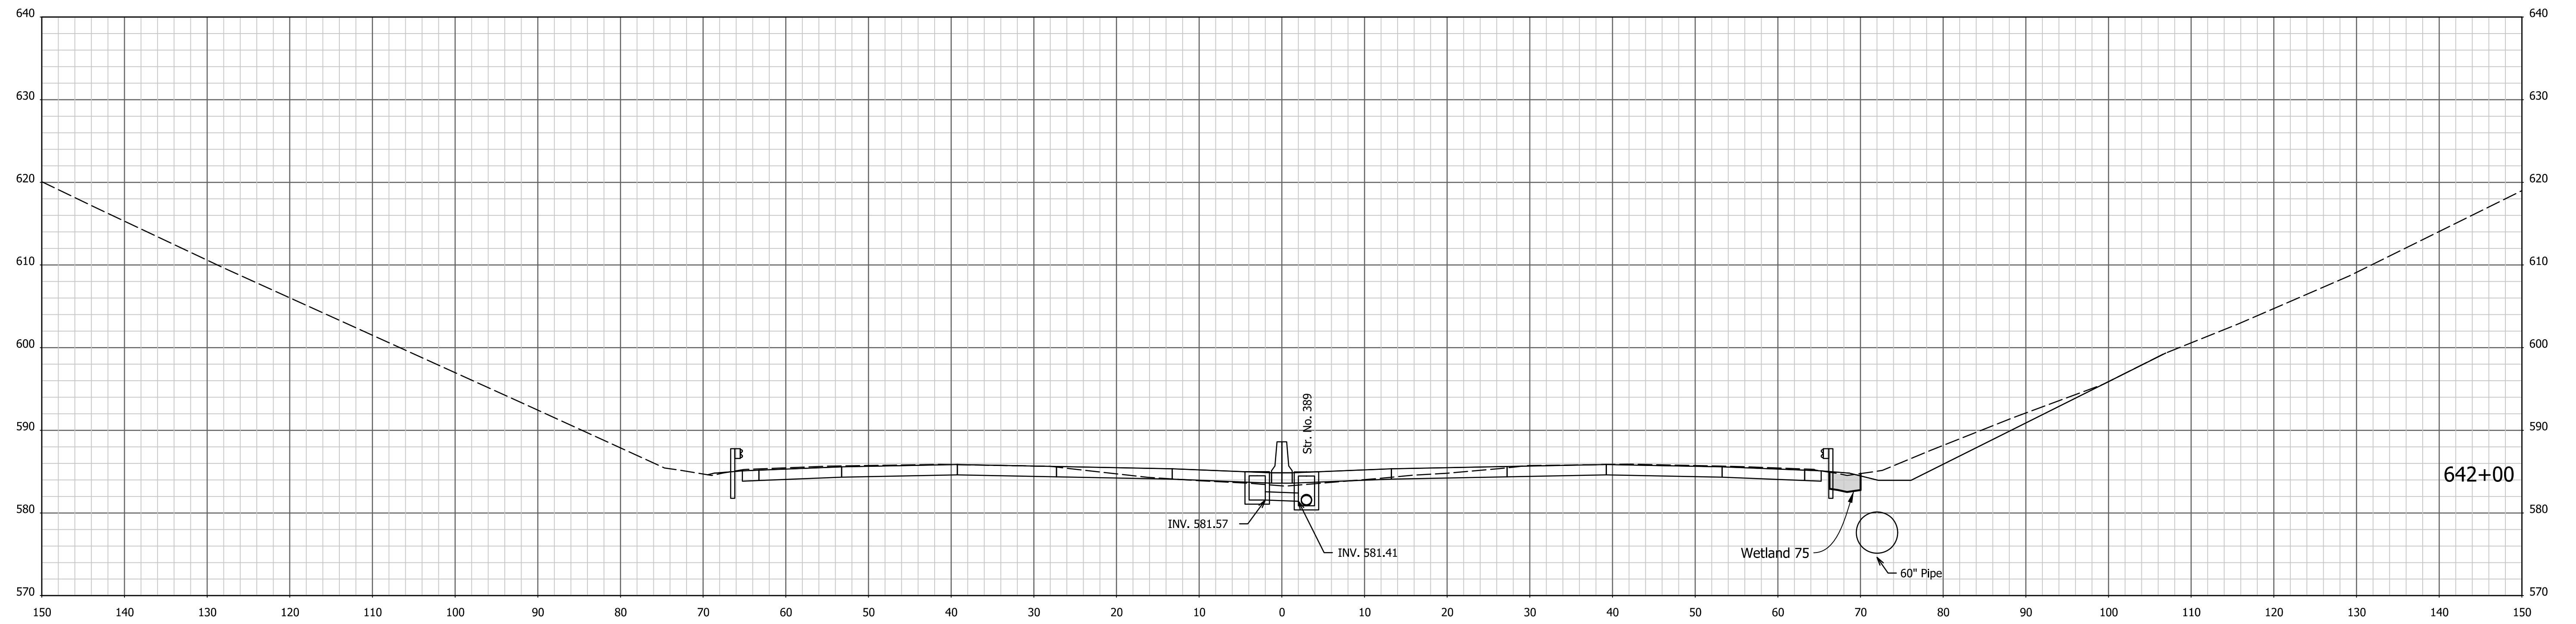



1/4/7/2022 4:09:33 PM I:\200035 - I65 ATL\09road\04 Design files\02 DGN\Plans\200035_29_Sht_Xsec_Line PR-Q.dgn

RECOMMENDED FOR APPROVAL _____	DESIGN ENGINEER _____	DATE _____
DESIGNED: AMD _____	DRAWN: JJP _____	
CHECKED: DJG _____	CHECKED: DJG _____	

**INDIANA
DEPARTMENT OF TRANSPORTATION**

CROSS SECTIONS
STA. 641+50 TO STA. 642+00 "PR-Q"

HORIZONTAL SCALE 1" = 10'	BRIDGE FILE N/A
VERTICAL SCALE 1" = 10'	DESIGNATION 1700135
SURVEY BOOK R-41529	SHEETS 210 of 246 PROJECT 1700135

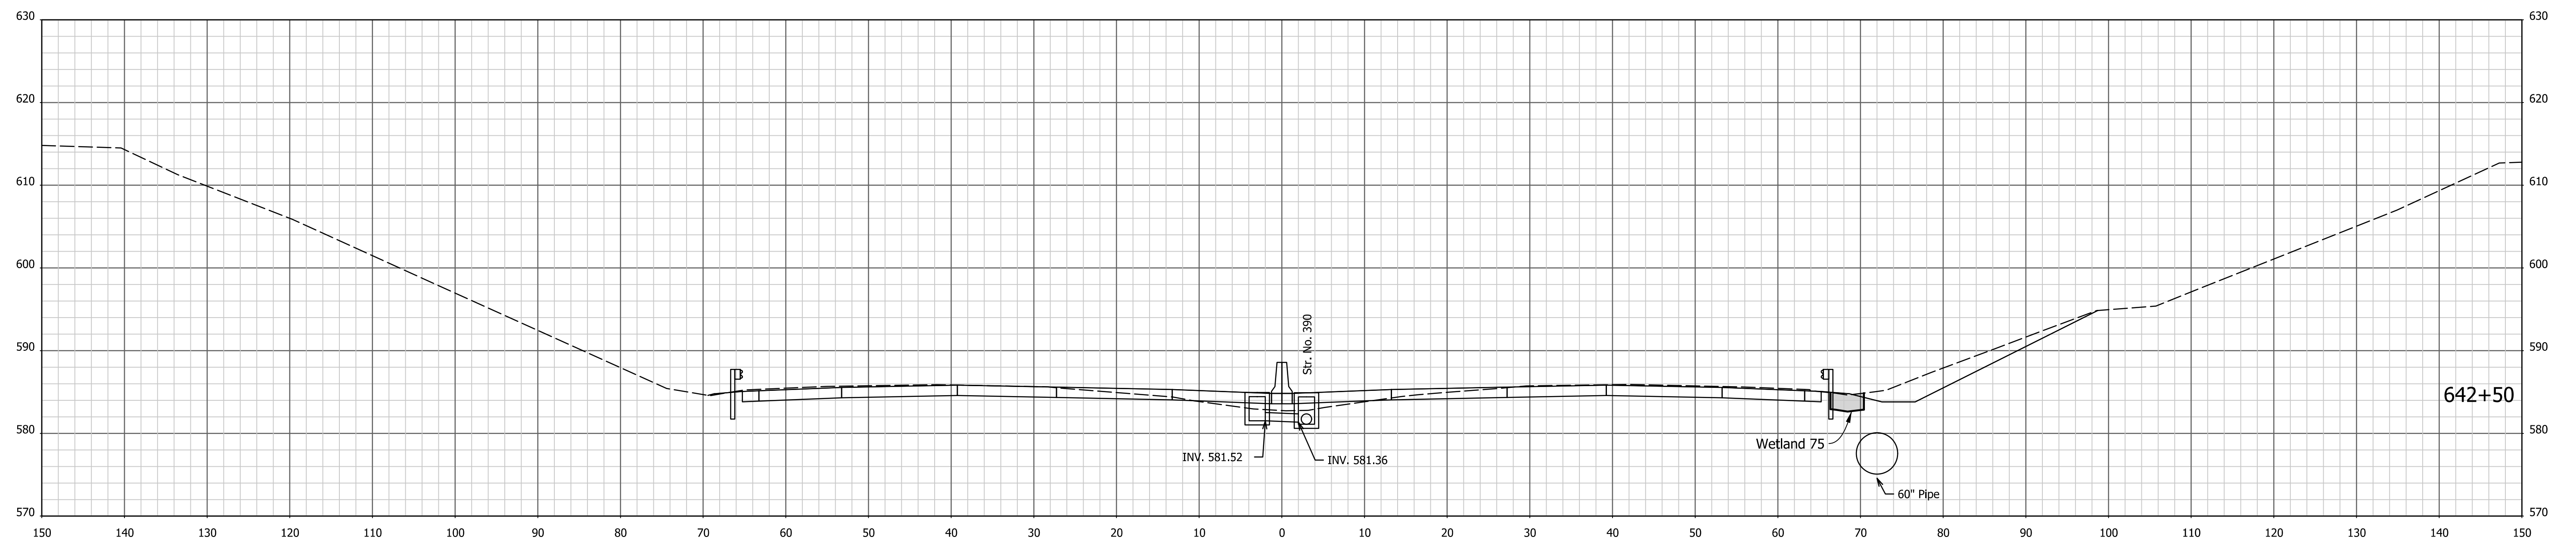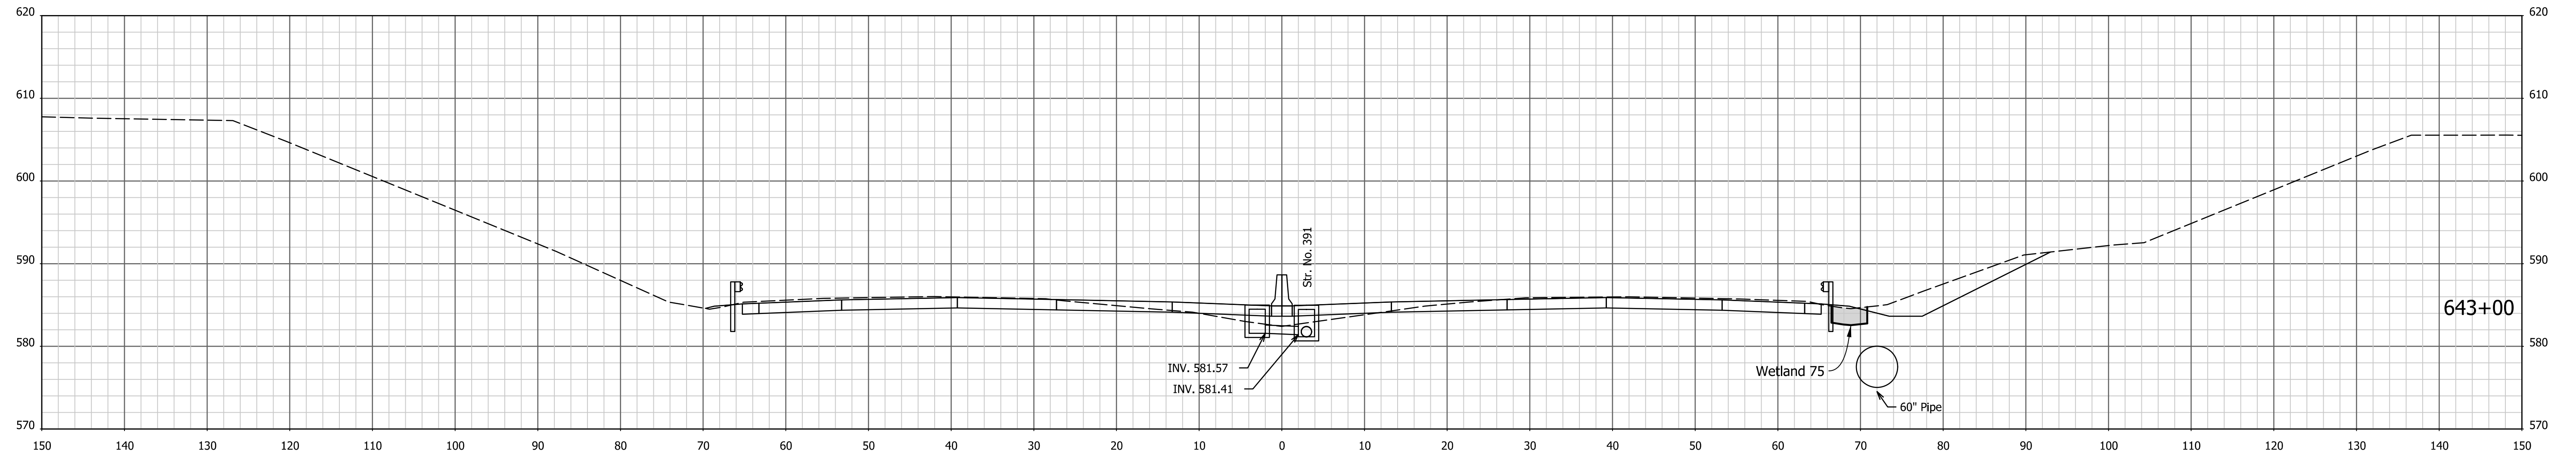



1/4/7/2022 4:09:35 PM I:\200035 - I65 ATL\09road\04 Design files\02 DGN\Plans\200035_29_Sht_Xsec_Line PR-Q.dgn

RECOMMENDED FOR APPROVAL _____	DESIGN ENGINEER _____	DATE _____
DESIGNED: AMD _____	DRAWN: JJP _____	
CHECKED: DJG _____	CHECKED: DJG _____	

**INDIANA
DEPARTMENT OF TRANSPORTATION**

CROSS SECTIONS
STA. 642+50 TO STA. 643+00 "PR-Q"

HORIZONTAL SCALE 1" = 10'	BRIDGE FILE N/A
VERTICAL SCALE 1" = 10'	DESIGNATION 1700135
SURVEY BOOK Electronic	SHEETS 211 of 246
CONTRACT R-41529	PROJECT 1700135

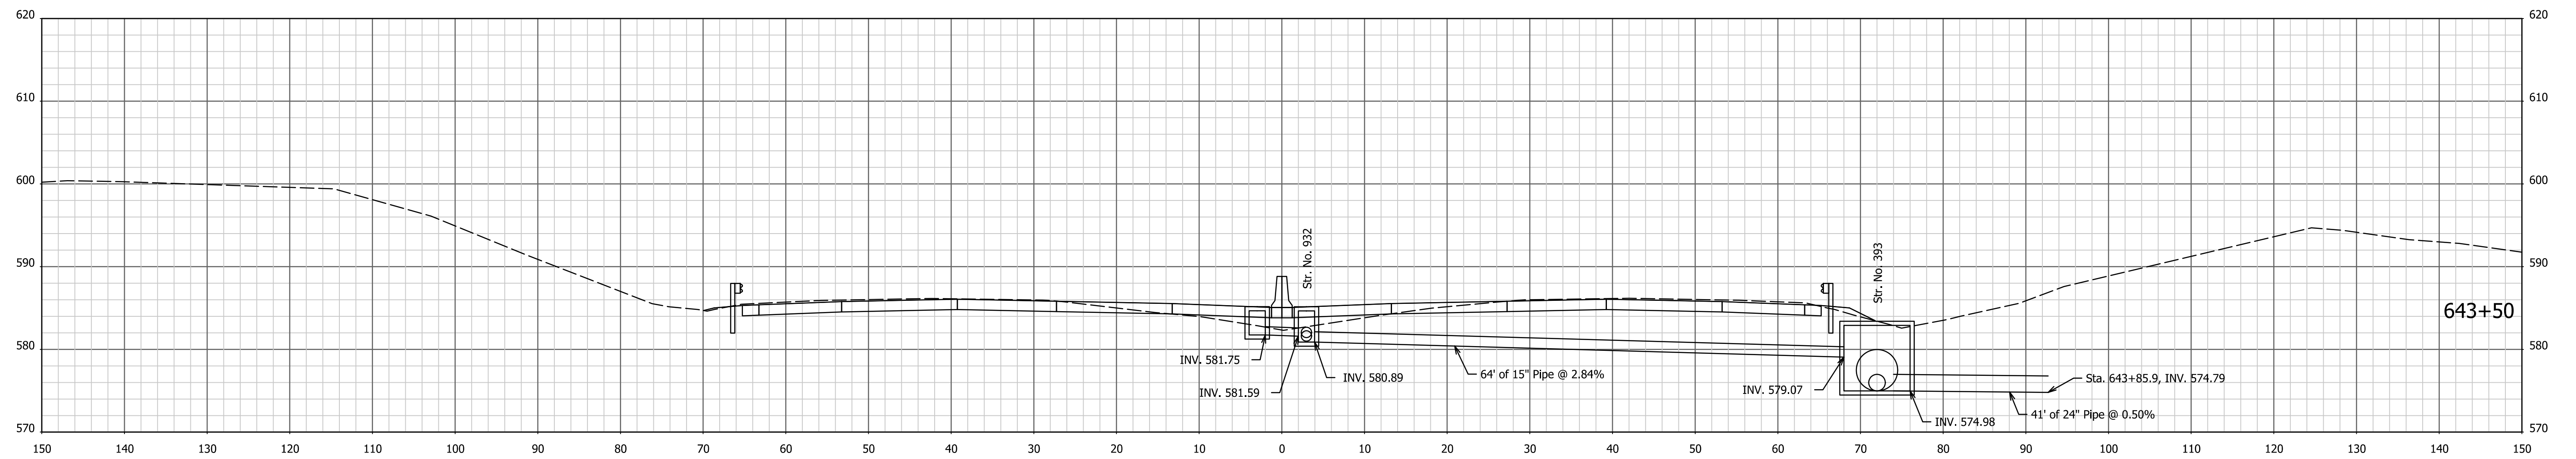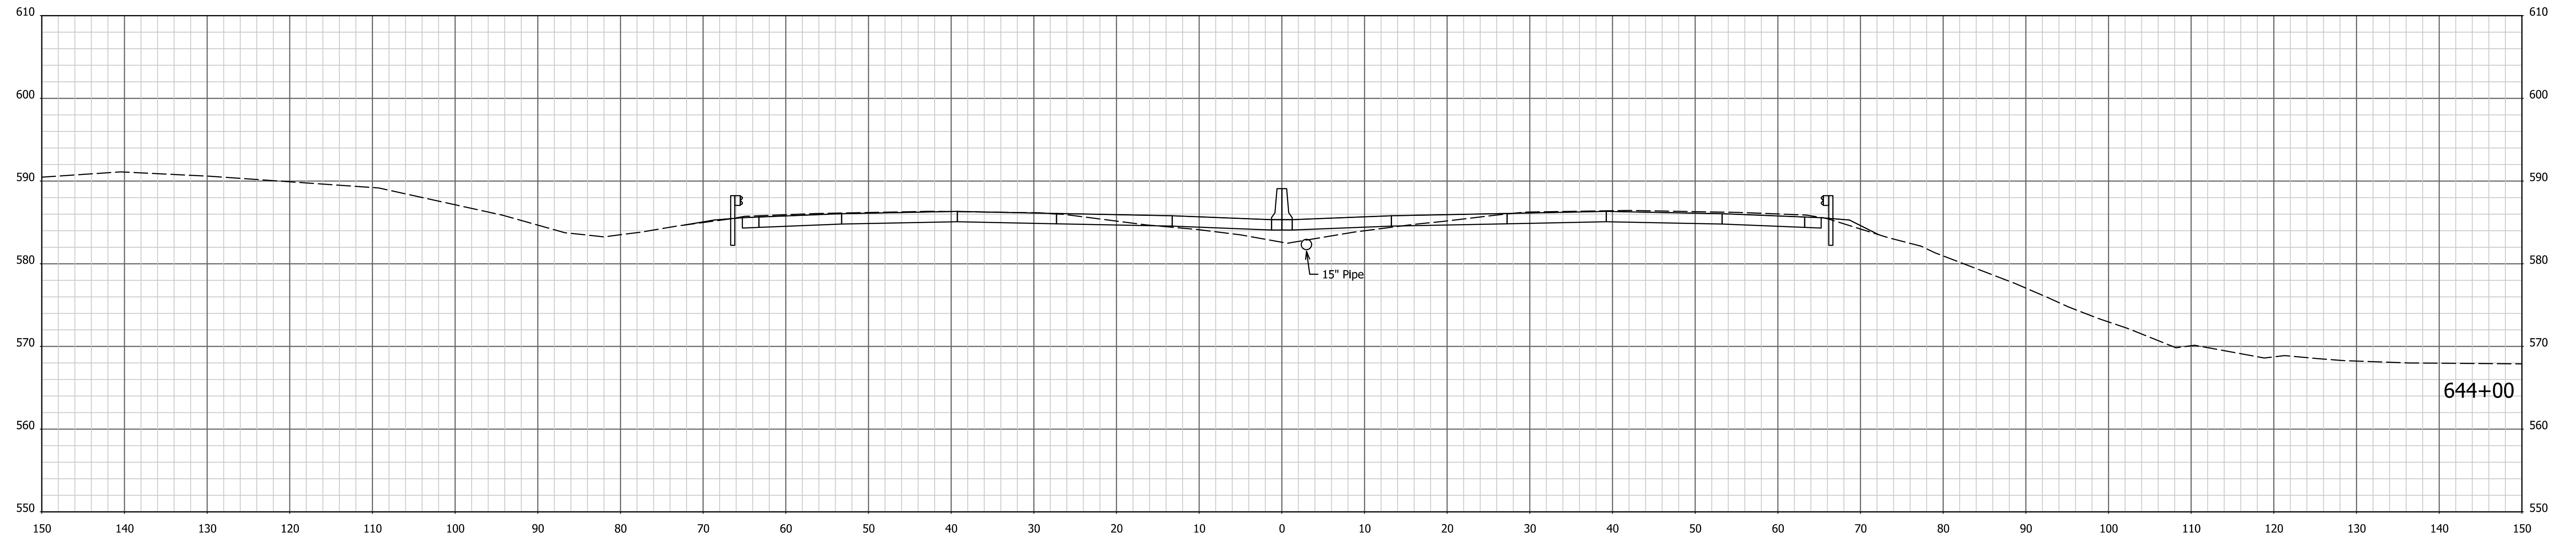


1/4/7/2022 4:09:36 PM I:\200035 - I65 ATL\Opproad\04 Design files\02 DGN\Plans\200035_29_Sht_Xsec_Line PR-Q.dgn

RECOMMENDED FOR APPROVAL _____	DESIGN ENGINEER _____	DATE _____
DESIGNED: AMD _____	DRAWN: JJP _____	
CHECKED: DJG _____	CHECKED: DJG _____	


**INDIANA
DEPARTMENT OF TRANSPORTATION**

CROSS SECTIONS
STA. 643+50 TO STA. 644+00 "PR-Q"

HORIZONTAL SCALE 1" = 10'	BRIDGE FILE N/A
VERTICAL SCALE 1" = 10'	DESIGNATION 1700135
SURVEY BOOK Electronic	SHEETS 212 of 246
CONTRACT R-41529	PROJECT 1700135

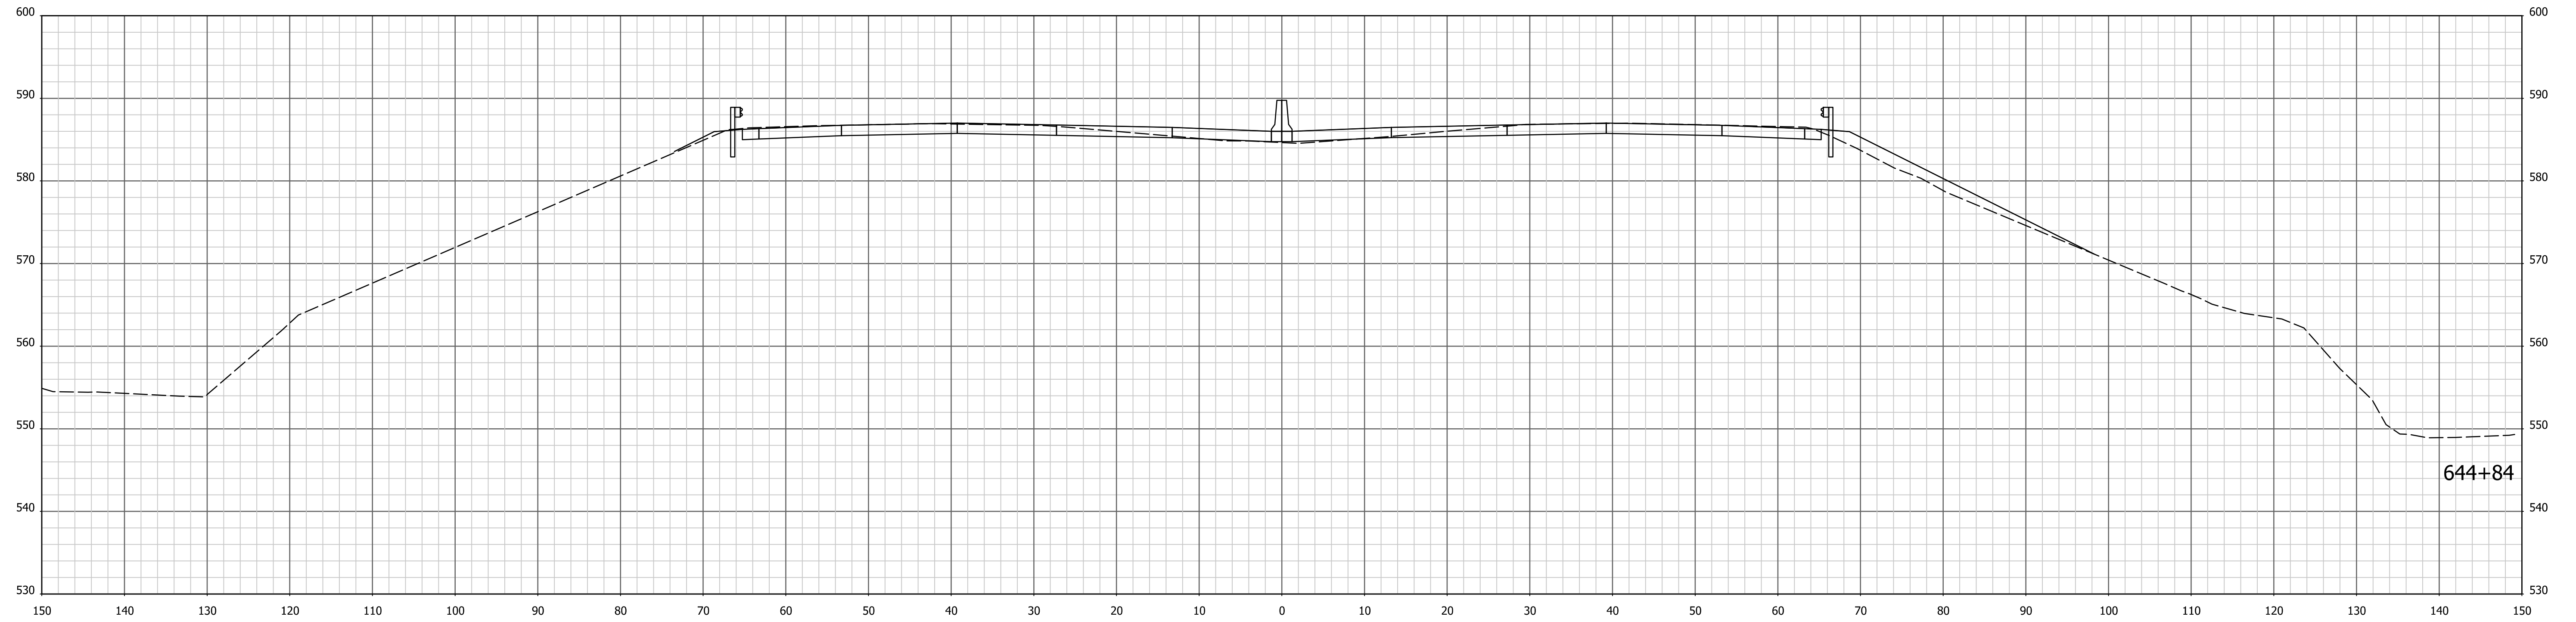

644+84

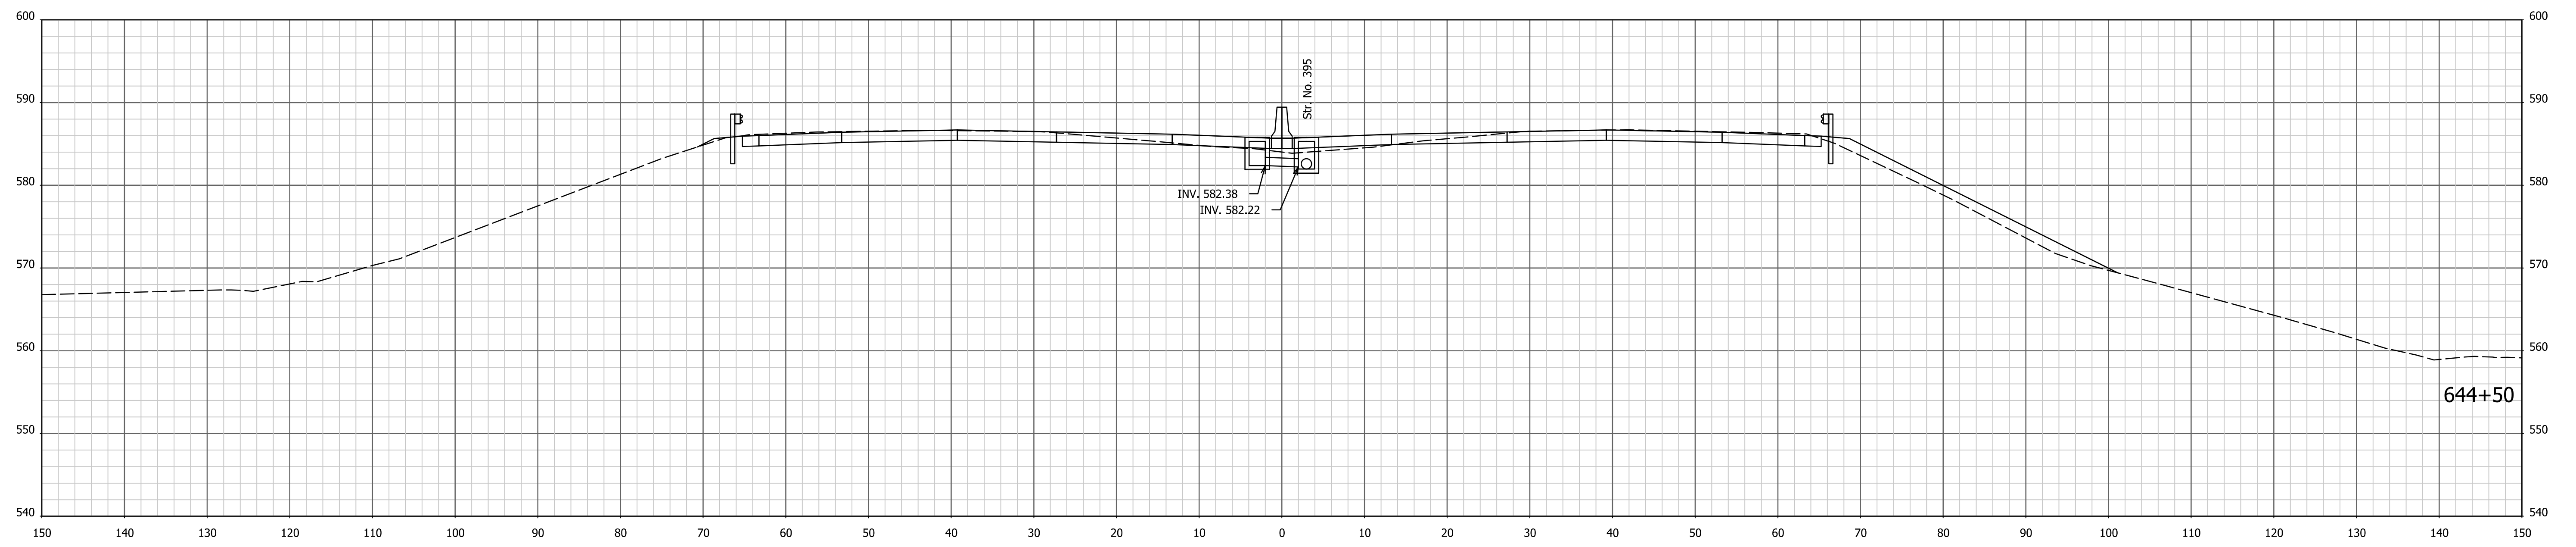

644+50

Str. No. 395
 INV. 582.38
 INV. 582.22



1/4/7/2022 4:09:38 PM I:\200035 - I65 ATL\09road\04 Design files\02 DGN\Plans\200035_29_Sht_Xsec_Line PR-Q.dgn

RECOMMENDED FOR APPROVAL _____	DESIGN ENGINEER _____	DATE _____
DESIGNED: AMD _____	DRAWN: JJP _____	
CHECKED: DJG _____	CHECKED: DJG _____	

INDIANA
DEPARTMENT OF TRANSPORTATION

CROSS SECTIONS
 STA. 644+50 TO STA. 644+84 "PR-Q"

HORIZONTAL SCALE 1" = 10'	BRIDGE FILE N/A
VERTICAL SCALE 1" = 10'	DESIGNATION 1700135
SURVEY BOOK Electronic	SHEETS 213 of 246
CONTRACT R-41529	PROJECT 1700135

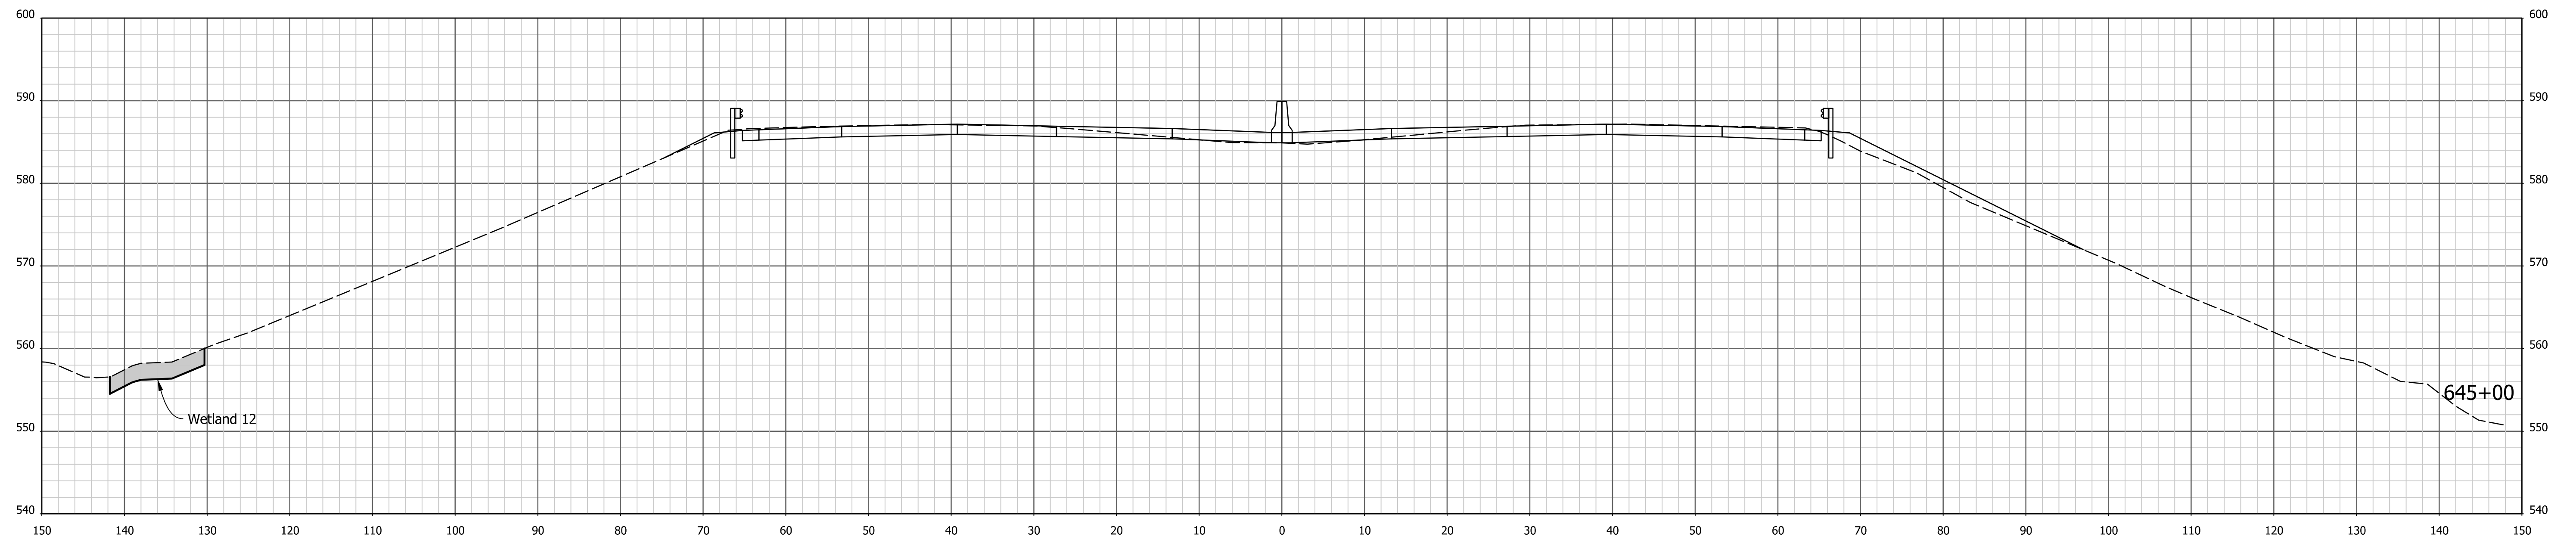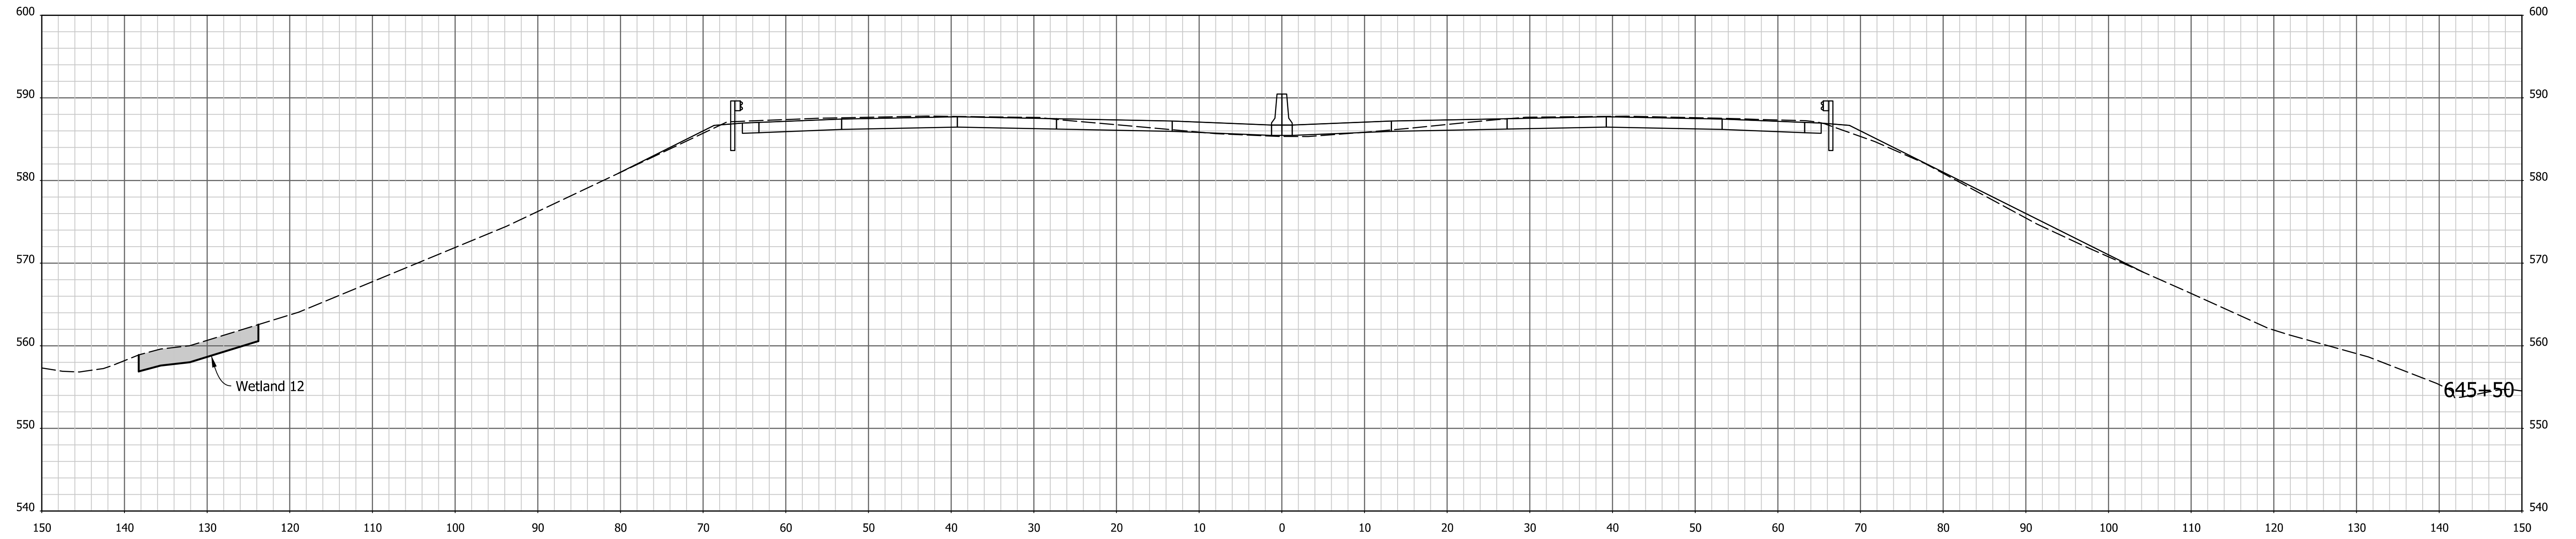



1/4/7/2022 4:09:39 PM I:\200035 - I65 ATL\09road\04 Design files\02 DGN\Plans\200035_29_Sht_Xsec_Line PR-Q.dgn

RECOMMENDED FOR APPROVAL _____	DESIGN ENGINEER _____	DATE _____
DESIGNED: AMD _____	DRAWN: JJP _____	
CHECKED: DJG _____	CHECKED: DJG _____	

**INDIANA
DEPARTMENT OF TRANSPORTATION**

CROSS SECTIONS
STA. 645+00 TO STA. 645+50 "PR-Q"

HORIZONTAL SCALE 1" = 10'	BRIDGE FILE N/A
VERTICAL SCALE 1" = 10'	DESIGNATION 1700135
SURVEY BOOK Electronic	SHEETS 214 of 246
CONTRACT R-41529	PROJECT 1700135

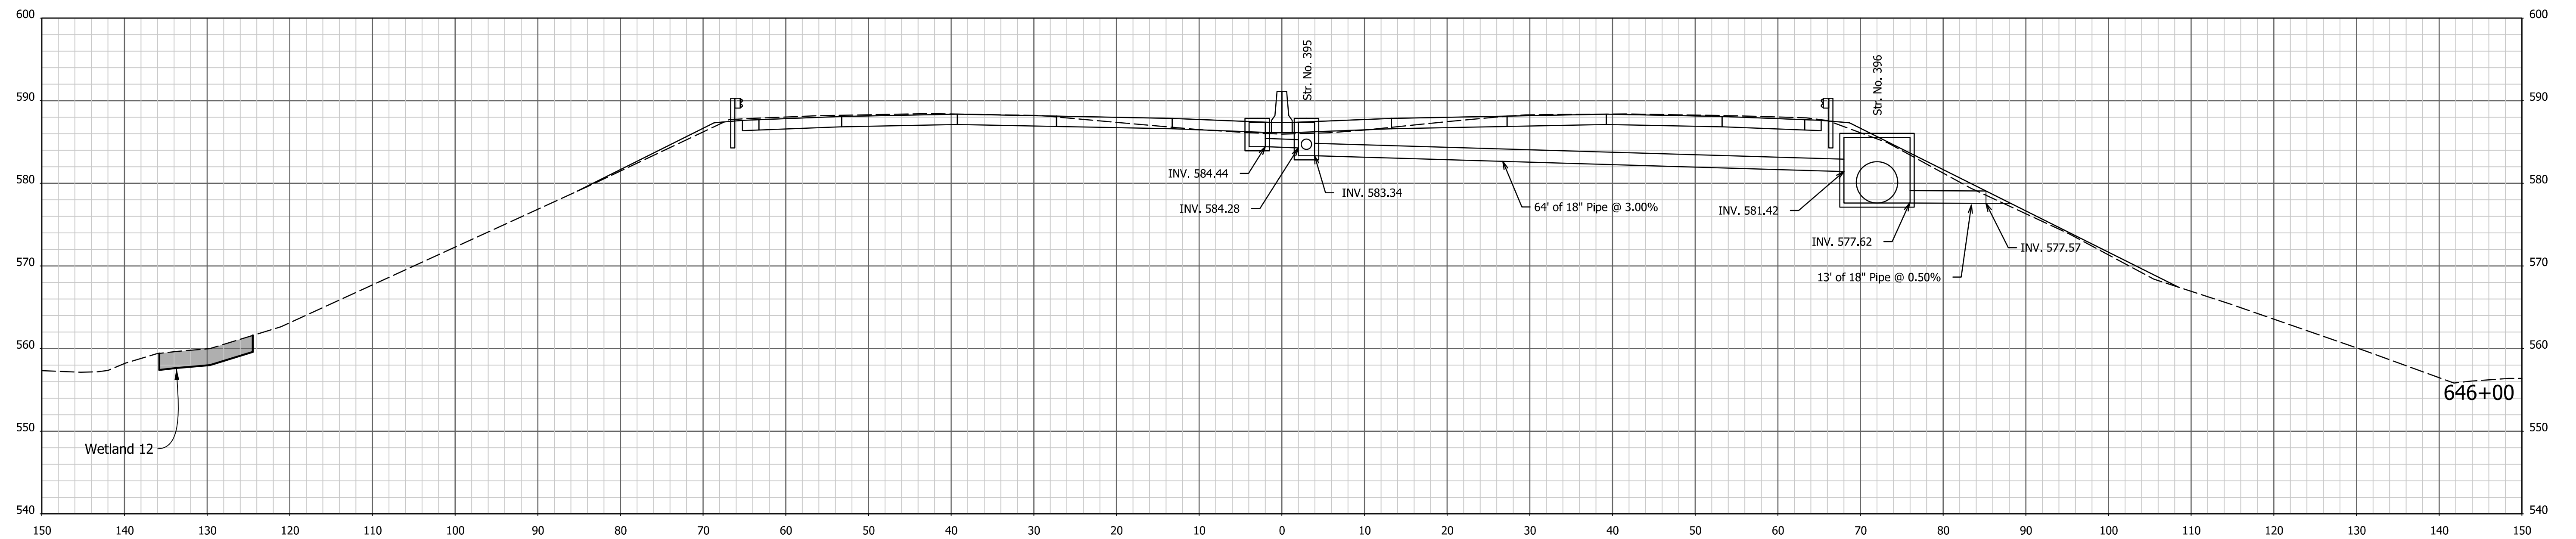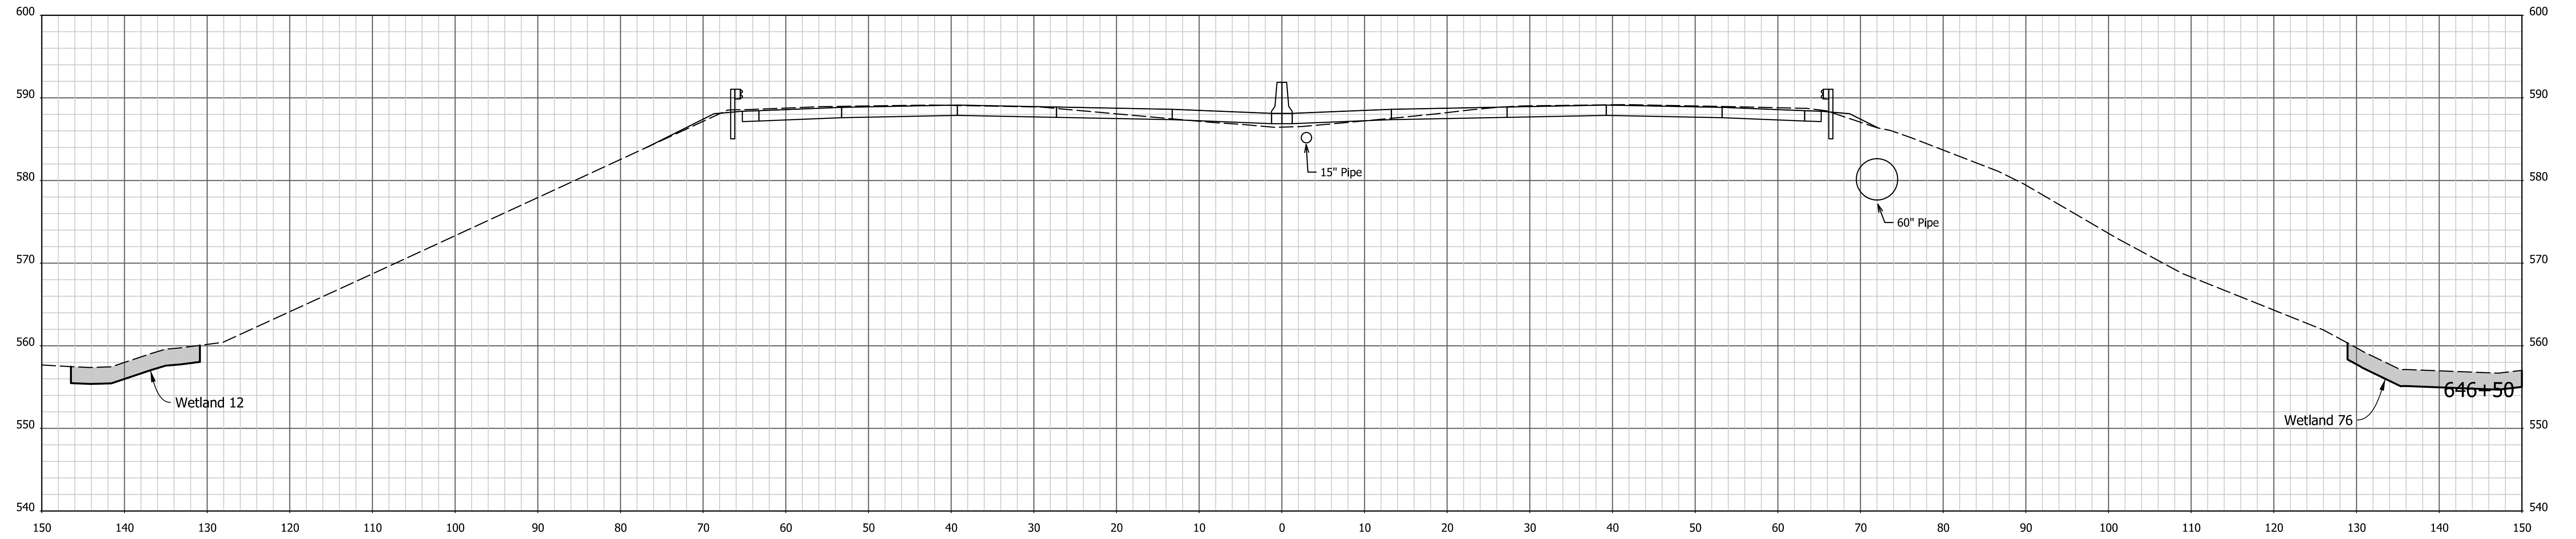



1/4/7/2022 4:09:41 PM I:\200035 - I65 ATL\09road\04 Design files\02 DGN\Plans\200035_29_Sht_Xsec_Line PR-Q.dgn

RECOMMENDED FOR APPROVAL _____	DESIGN ENGINEER _____	DATE _____
DESIGNED: AMD _____	DRAWN: JJP _____	
CHECKED: DJG _____	CHECKED: DJG _____	

**INDIANA
DEPARTMENT OF TRANSPORTATION**

CROSS SECTIONS
STA. 646+00 TO STA. 646+50 "PR-Q"

HORIZONTAL SCALE 1" = 10'	BRIDGE FILE N/A
VERTICAL SCALE 1" = 10'	DESIGNATION 1700135
SURVEY BOOK Electronic	SHEETS 215 of 246
CONTRACT R-41529	PROJECT 1700135

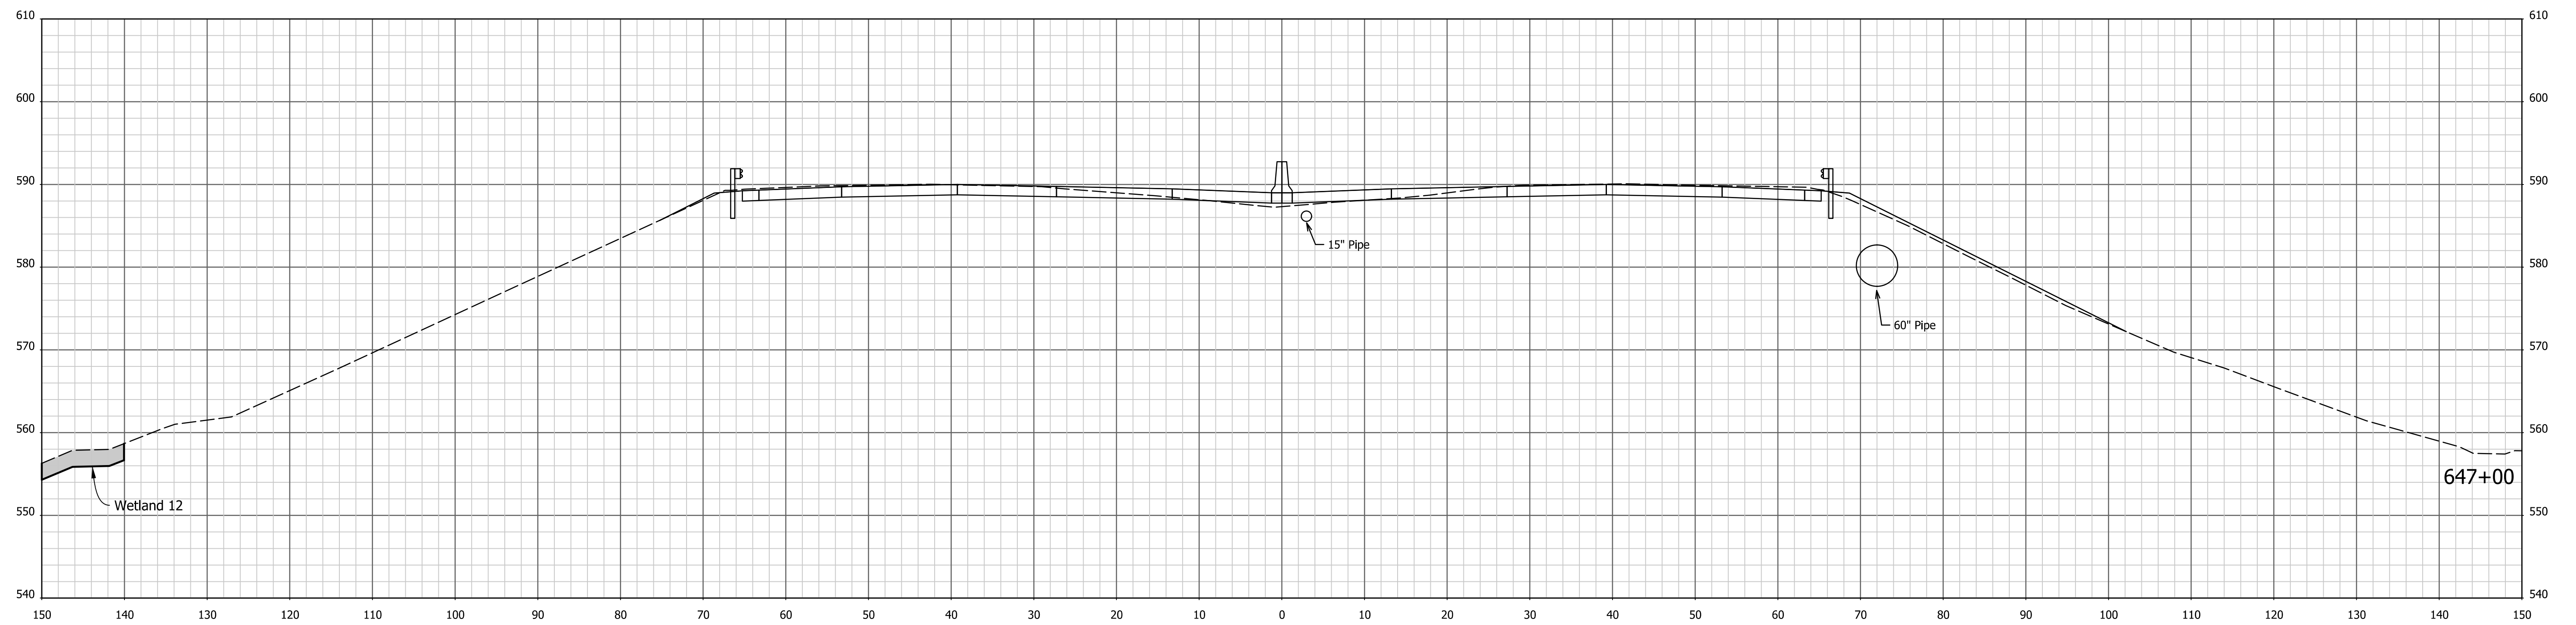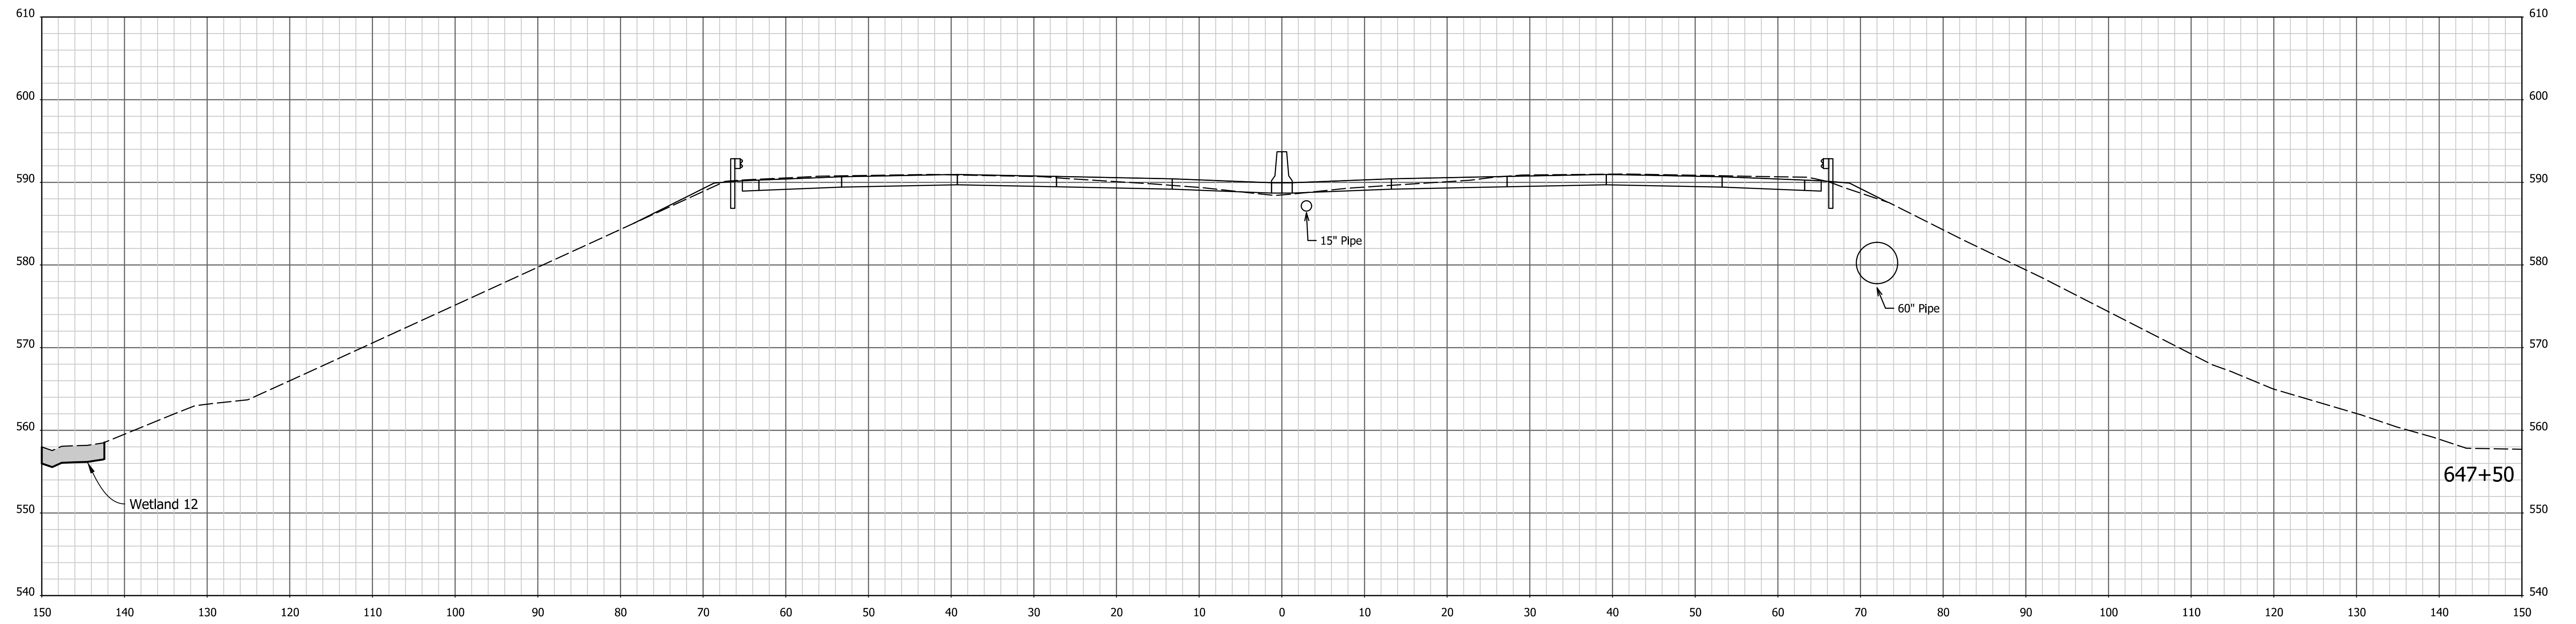



1/4/7/2022 4:09:43 PM I:\200035 - I65 ATL\09road\04 Design files\02 DGN\Plans\200035_29_Sht_Xsec_Line PR-Q.dgn

RECOMMENDED FOR APPROVAL _____	DESIGN ENGINEER _____	DATE _____
DESIGNED: AMD _____	DRAWN: JJP _____	
CHECKED: DJG _____	CHECKED: DJG _____	

INDIANA
DEPARTMENT OF TRANSPORTATION

CROSS SECTIONS
STA. 647+00 TO STA. 647+50 "PR-Q"

HORIZONTAL SCALE 1" = 10'	BRIDGE FILE N/A
VERTICAL SCALE 1" = 10'	DESIGNATION 1700135
SURVEY BOOK Electronic	SHEETS 216 of 246
CONTRACT R-41529	PROJECT 1700135

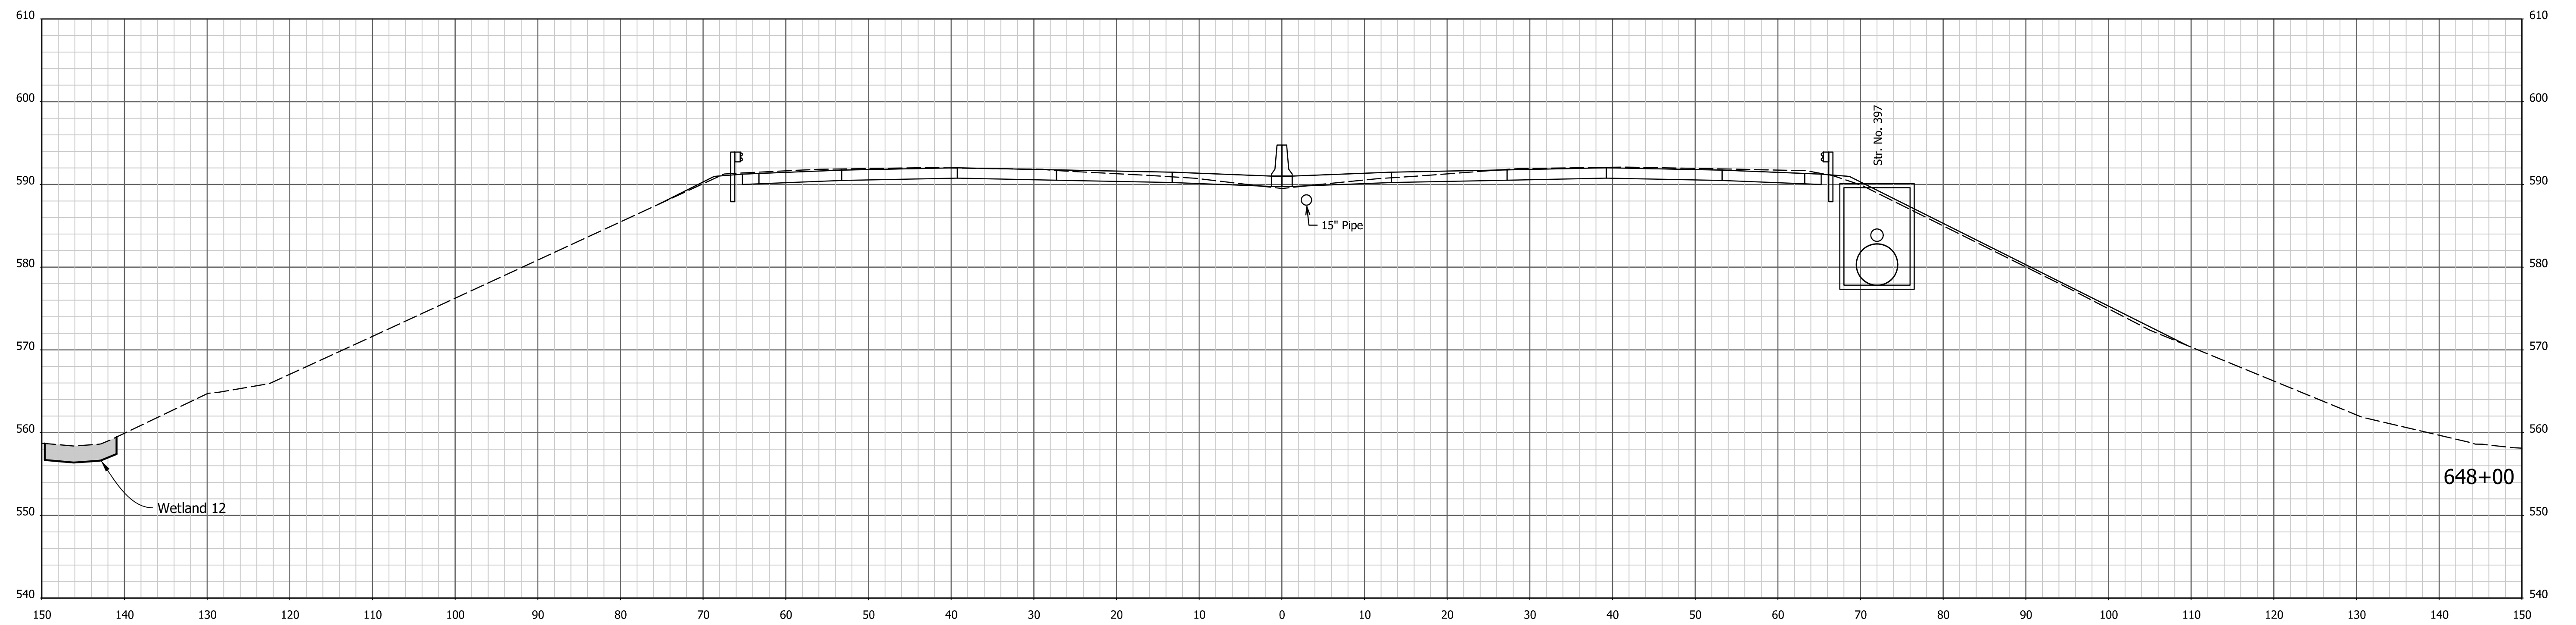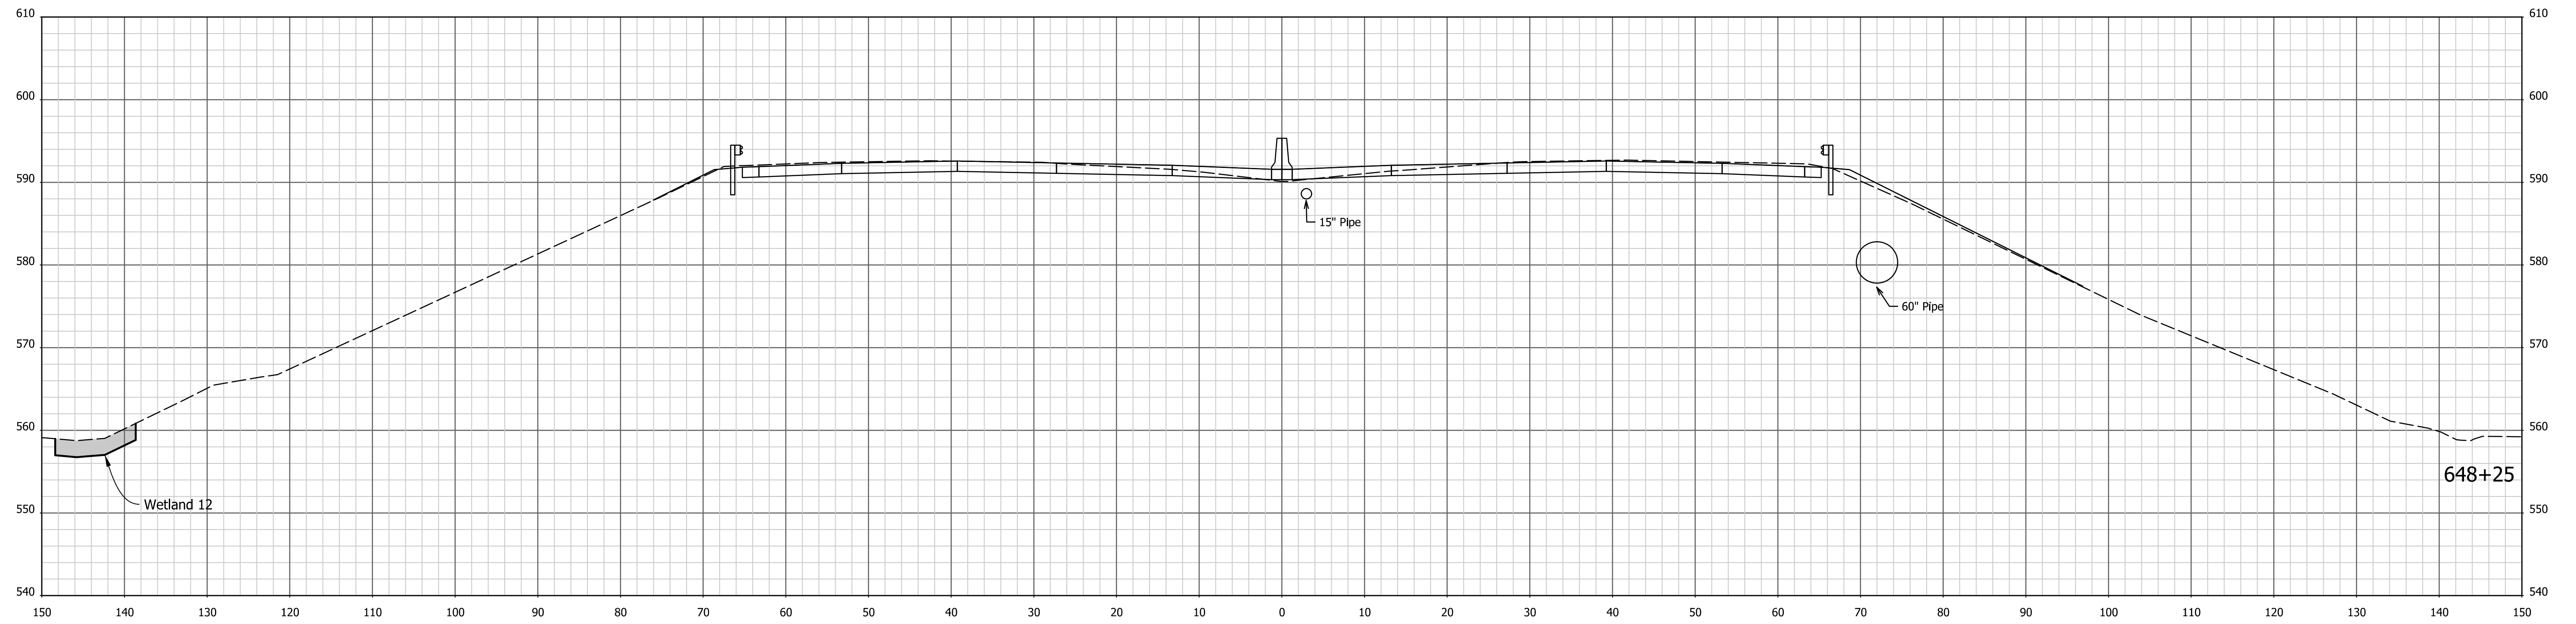



1/4/7/2022 4:09:44 PM I:\200035 - I65 ATL\09road\04 Design files\02 DGN\Plans\200035_29_Sht_Xsec_Line PR-Q.dgn

RECOMMENDED FOR APPROVAL _____	DESIGN ENGINEER _____	DATE _____
DESIGNED: AMD _____	DRAWN: JJP _____	
CHECKED: DJG _____	CHECKED: DJG _____	

**INDIANA
DEPARTMENT OF TRANSPORTATION**

CROSS SECTIONS
STA. 648+00 TO STA. 648+25 "PR-Q"

HORIZONTAL SCALE 1" = 10'	BRIDGE FILE N/A
VERTICAL SCALE 1" = 10'	DESIGNATION 1700135
SURVEY BOOK Electronic	SHEETS 217 of 246
CONTRACT R-41529	PROJECT 1700135

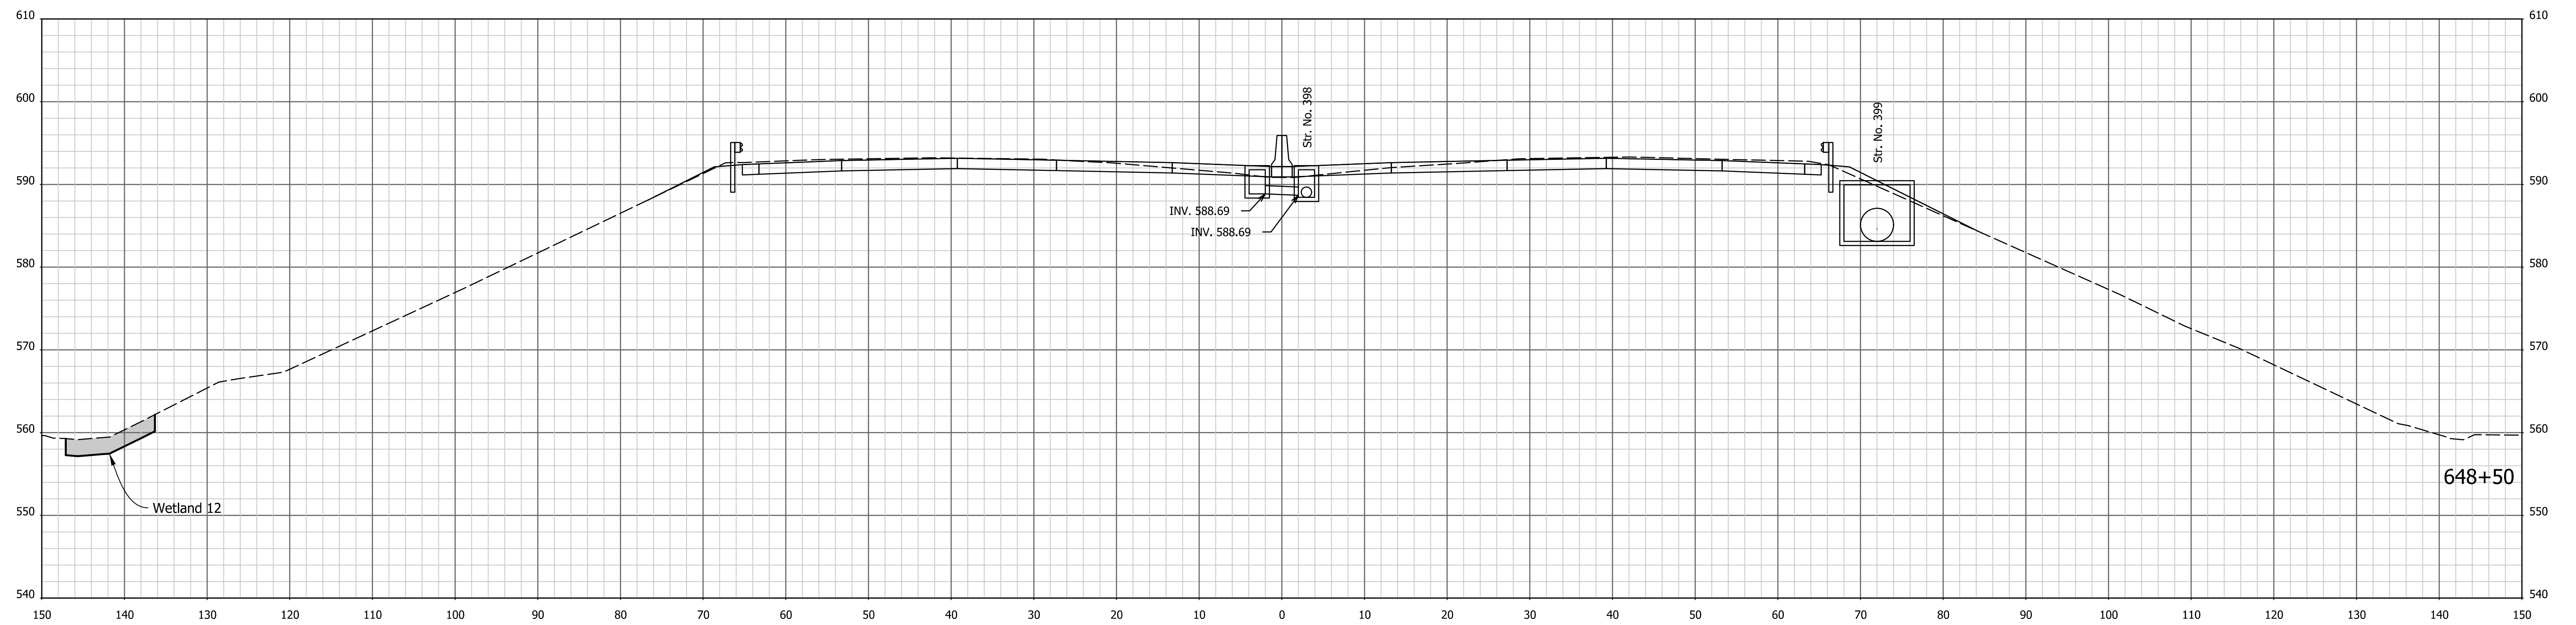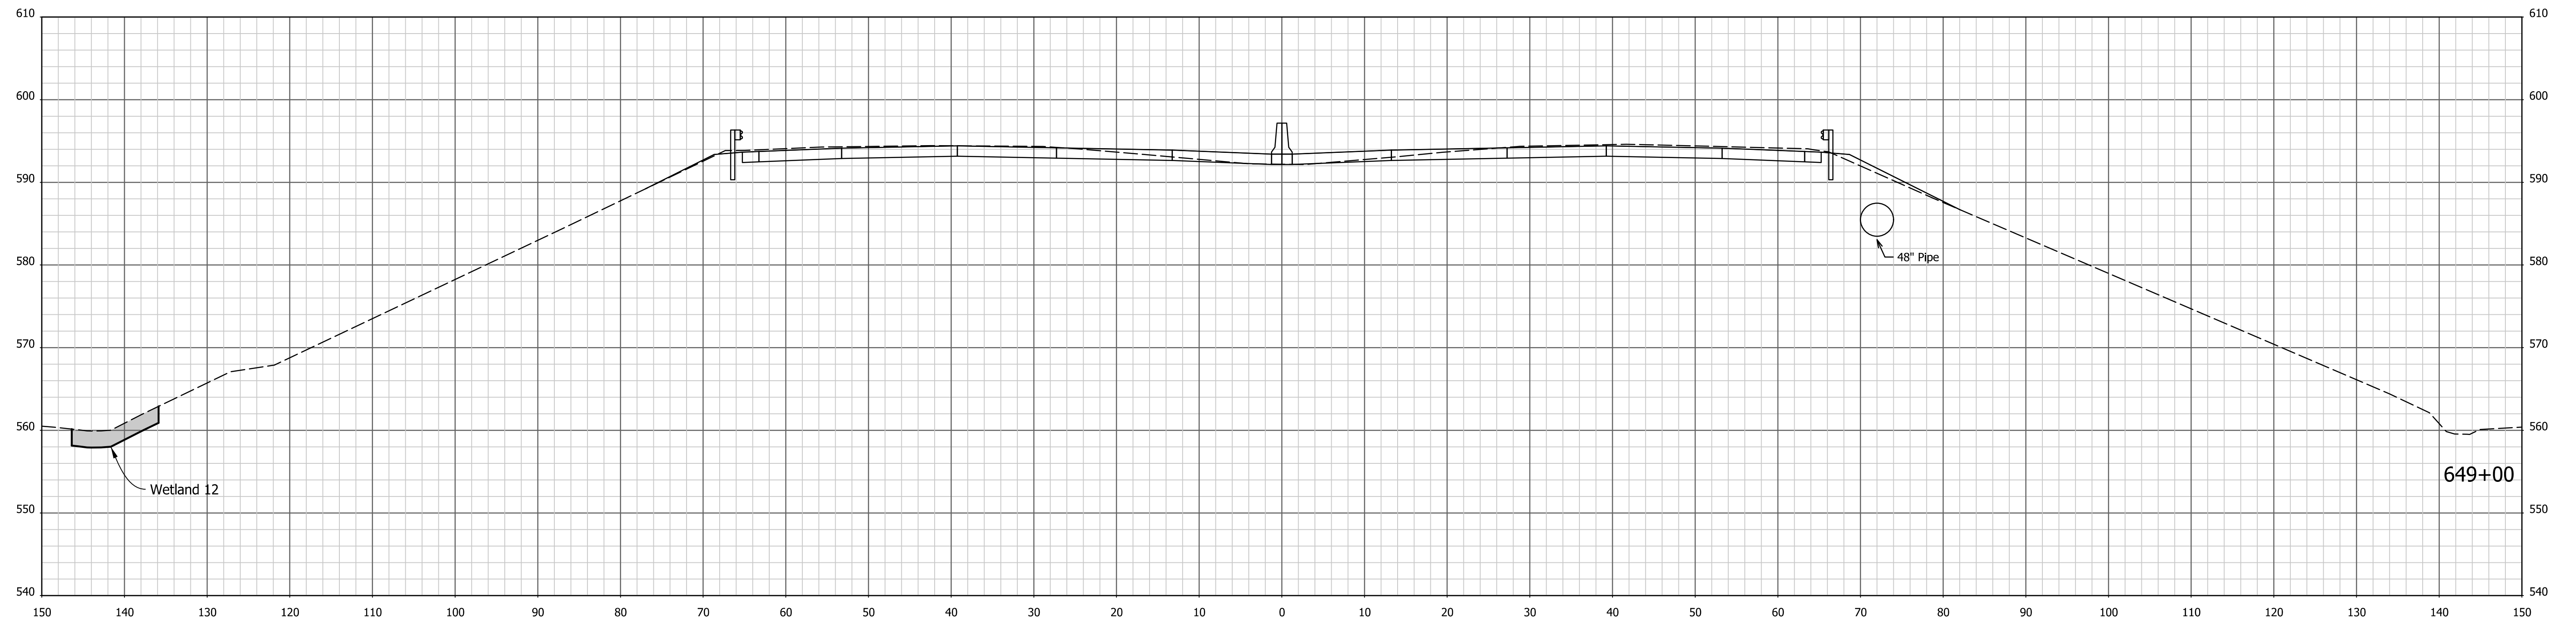



1/4/7/2022 4:09:46 PM I:\200035 - I65 ATL\09road\04 Design files\02 DGN\Plans\200035_29_Sht_Xsec_Line PR-Q.dgn

RECOMMENDED FOR APPROVAL _____	DESIGN ENGINEER _____	DATE _____
DESIGNED: AMD _____	DRAWN: JJP _____	
CHECKED: DJG _____	CHECKED: DJG _____	

**INDIANA
DEPARTMENT OF TRANSPORTATION**

CROSS SECTIONS
STA. 648+50 TO STA. 649+00 "PR-Q"

HORIZONTAL SCALE 1" = 10'	BRIDGE FILE N/A
VERTICAL SCALE 1" = 10'	DESIGNATION 1700135
SURVEY BOOK Electronic	SHEETS 218 of 246
CONTRACT R-41529	PROJECT 1700135

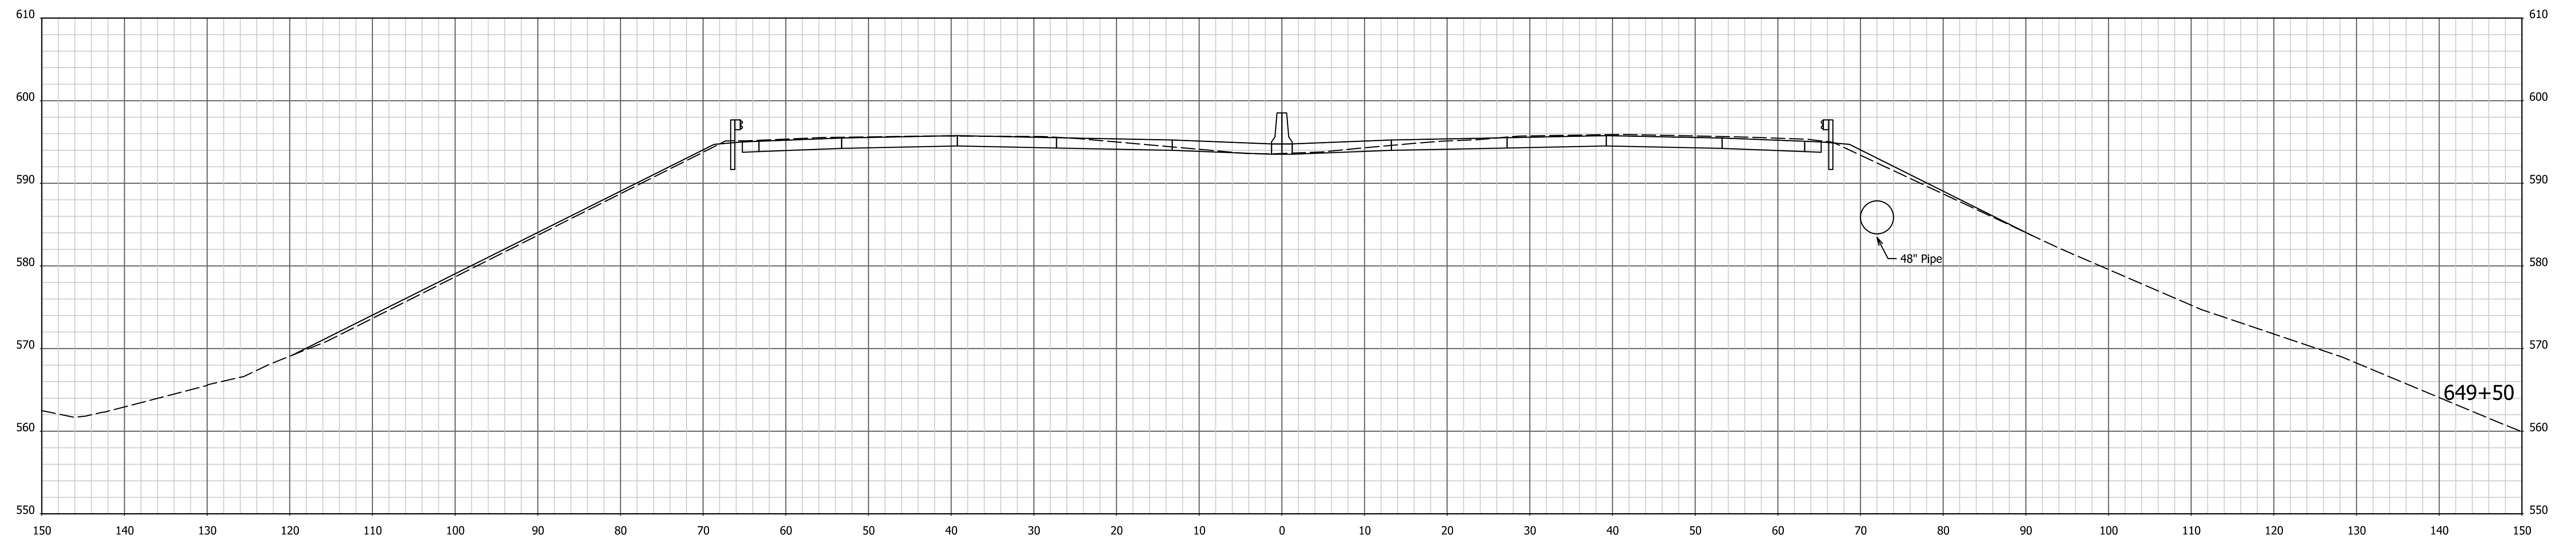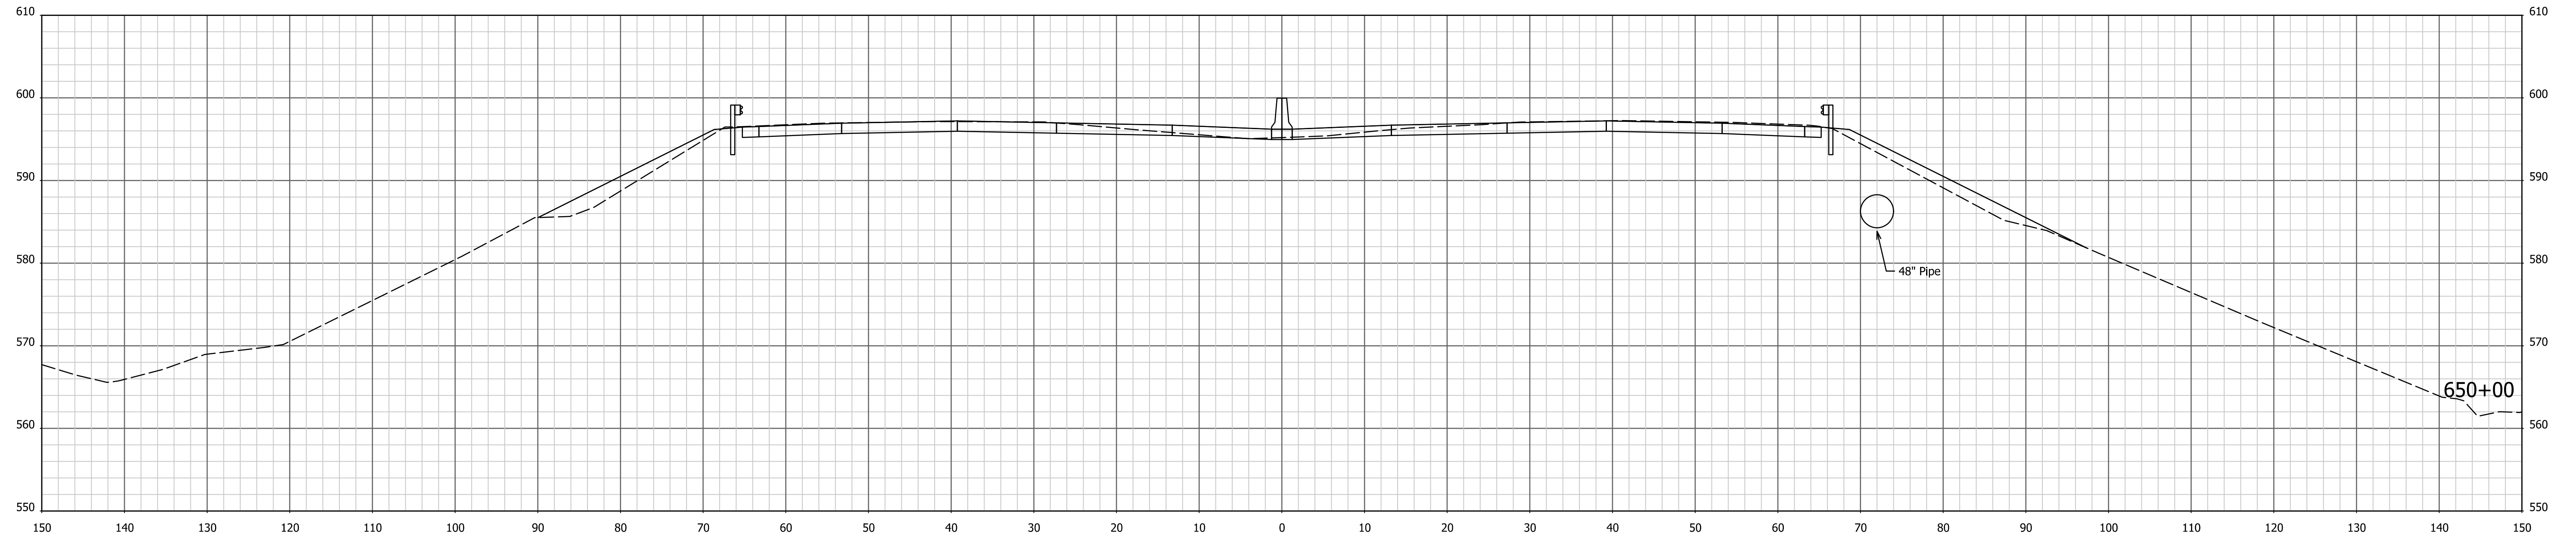



1/4/7/2022 4:09:47 PM I:\200035 - I65 ATL\09road\04 Design files\02 DGN\Plans\200035_29_Sht_Xsec_Line PR-Q.dgn

RECOMMENDED FOR APPROVAL _____	DESIGN ENGINEER _____	DATE _____
DESIGNED: AMD _____	DRAWN: JJP _____	
CHECKED: DJG _____	CHECKED: DJG _____	

INDIANA
DEPARTMENT OF TRANSPORTATION

CROSS SECTIONS
STA. 649+50 TO STA. 650+00 "PR-Q"

HORIZONTAL SCALE 1" = 10'	BRIDGE FILE N/A
VERTICAL SCALE 1" = 10'	DESIGNATION 1700135
SURVEY BOOK Electronic	SHEETS 219 of 246
CONTRACT R-41529	PROJECT 1700135

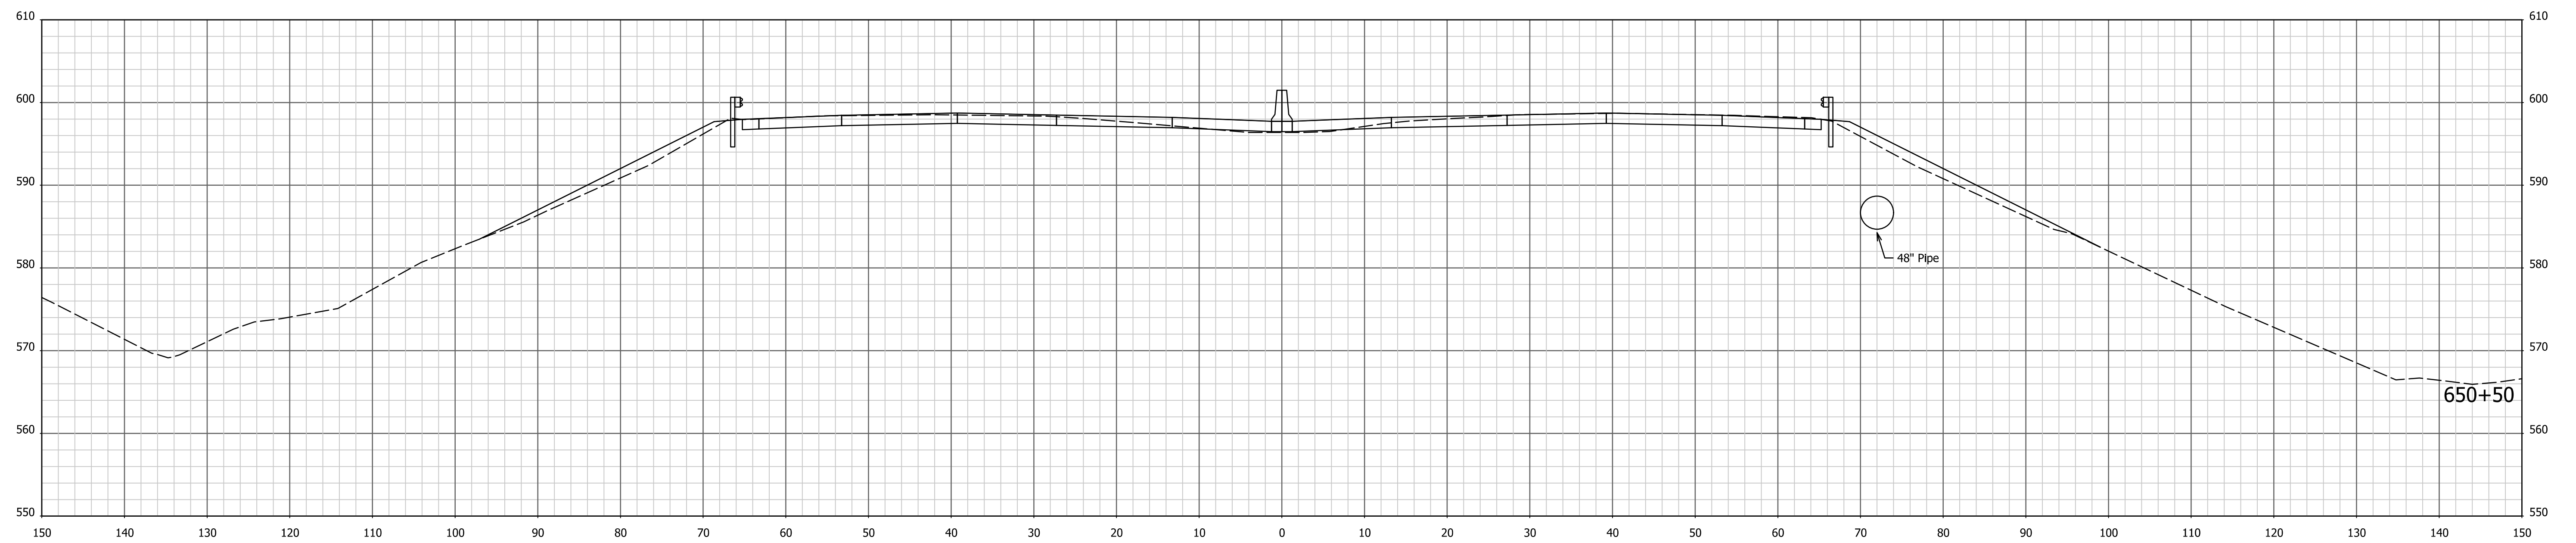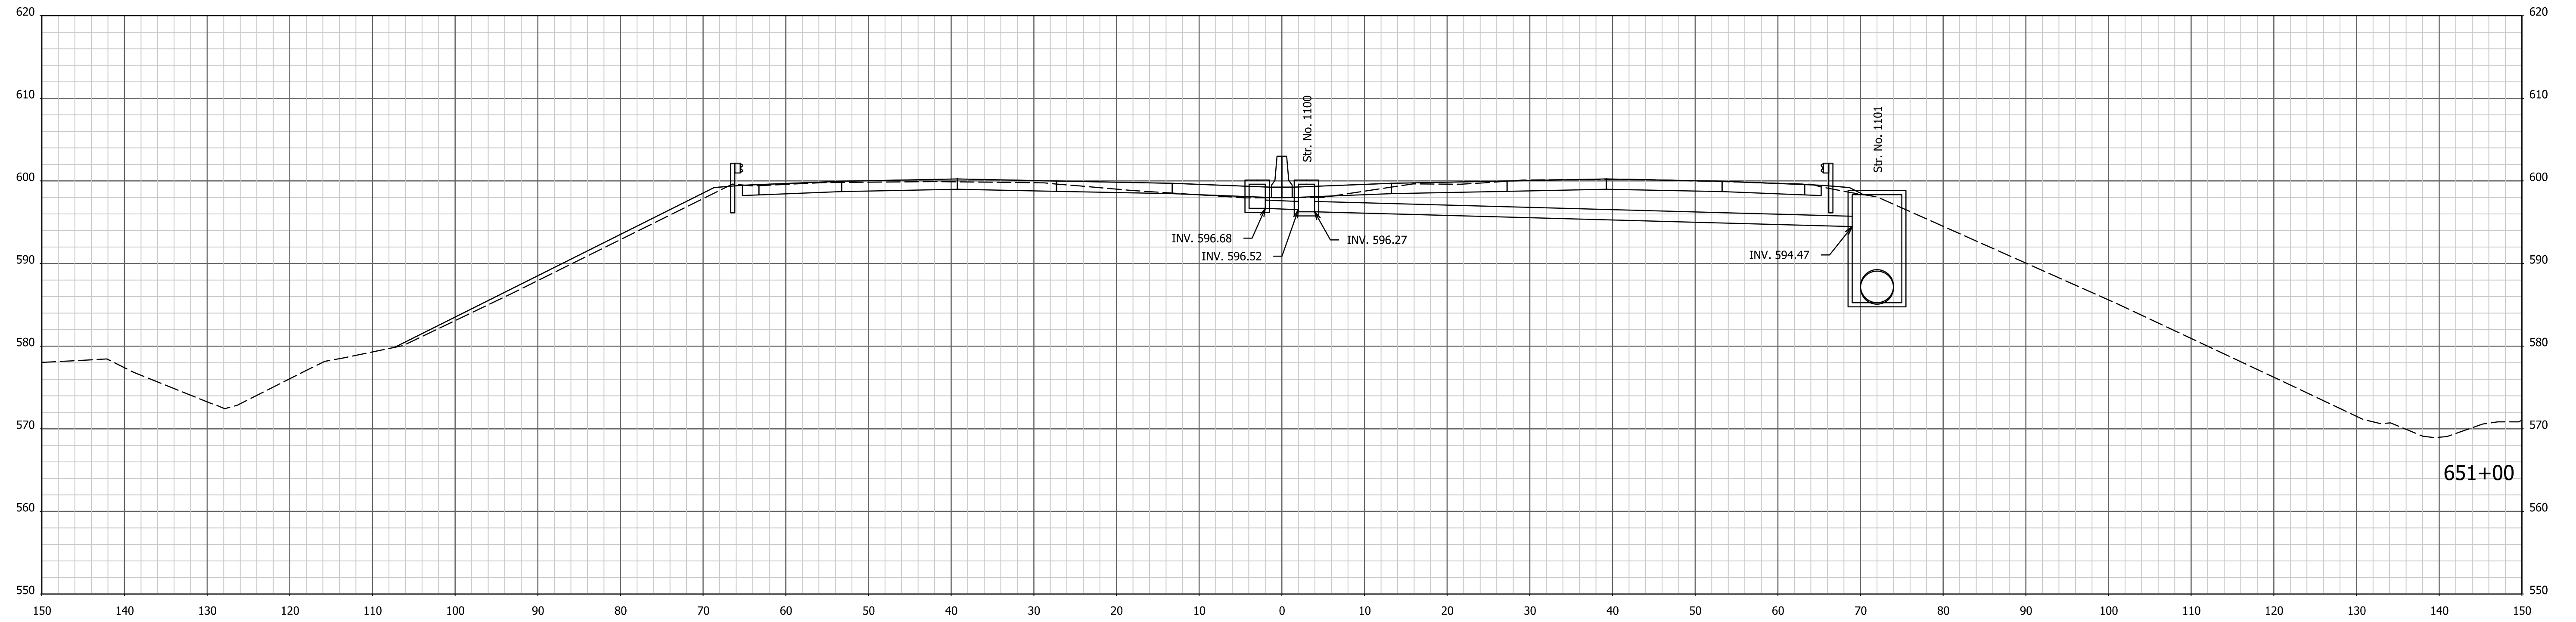



1/4/7/2022 4:09:49 PM I:\200035 - I65 ATL\p\road\04 Design files\02 DGN\Plans\200035_29_Sht_Xsec_Line PR-Q.dgn

RECOMMENDED FOR APPROVAL _____	DESIGN ENGINEER _____	DATE _____
DESIGNED: AMD _____	DRAWN: JJP _____	
CHECKED: DJG _____	CHECKED: DJG _____	

**INDIANA
DEPARTMENT OF TRANSPORTATION**

CROSS SECTIONS
STA. 650+50 TO STA. 651+00 "PR-Q"

HORIZONTAL SCALE 1" = 10'	BRIDGE FILE N/A
VERTICAL SCALE 1" = 10'	DESIGNATION 1700135
SURVEY BOOK Electronic	SHEETS 220 of 246
CONTRACT R-41529	PROJECT 1700135

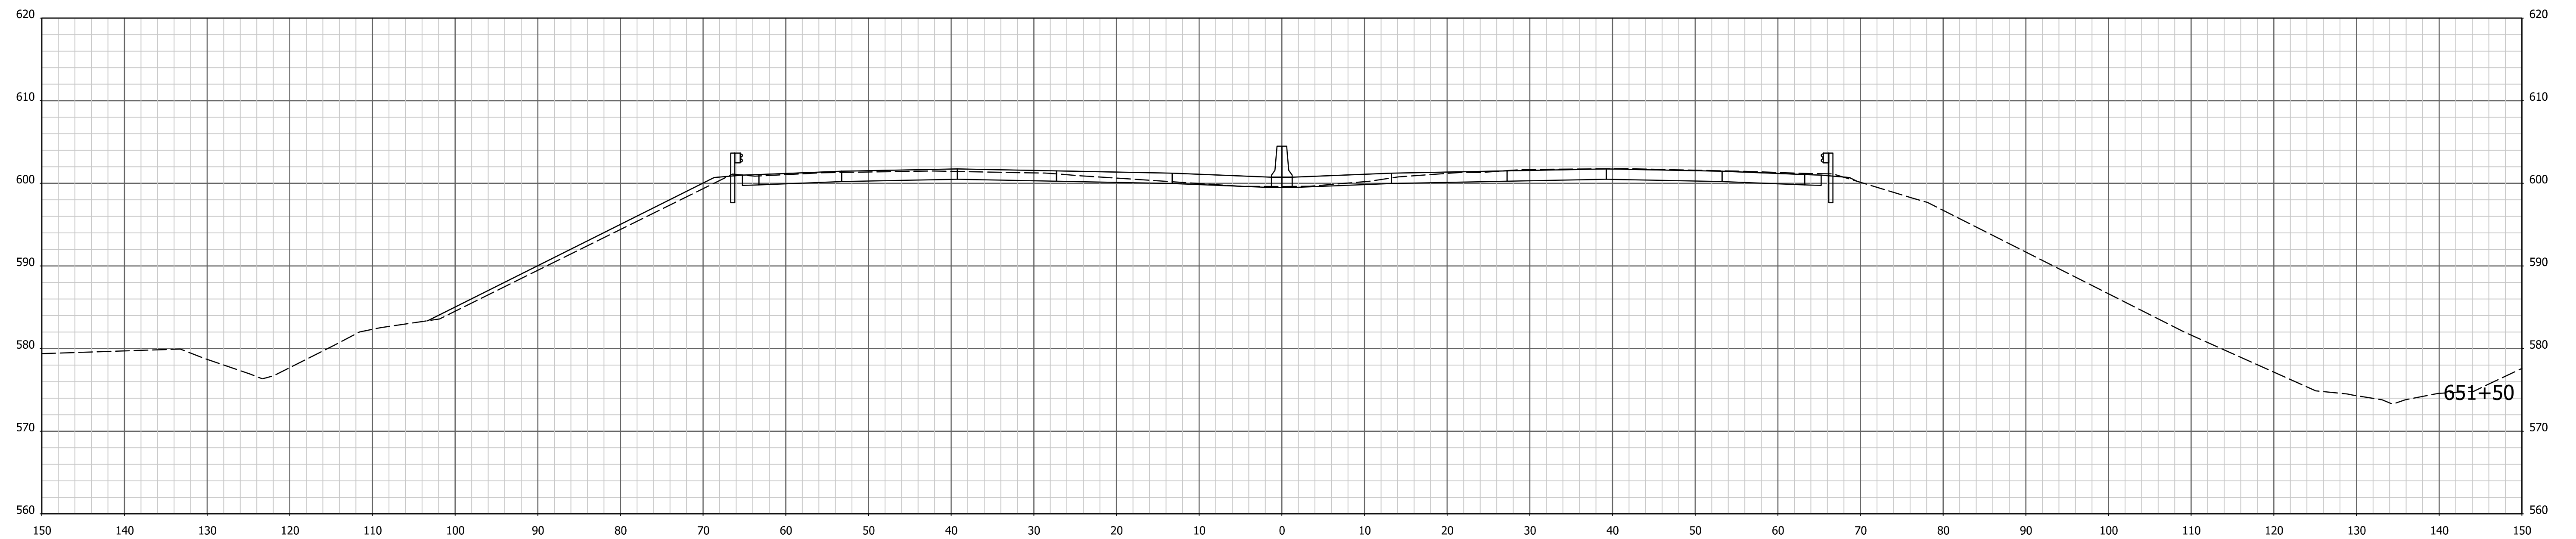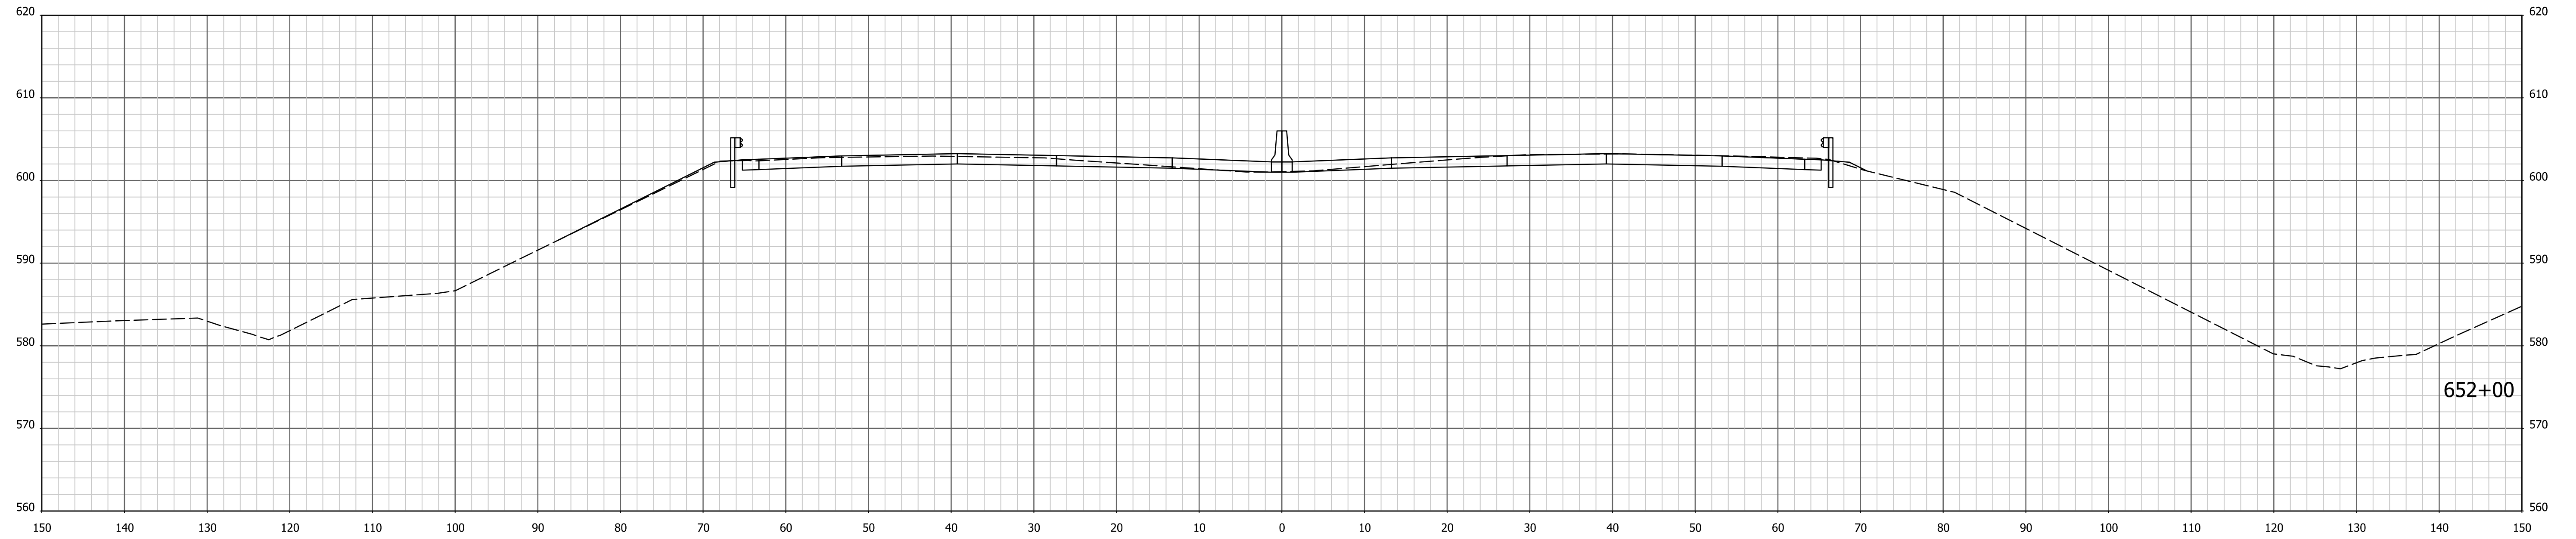

1/4/7/2022 4:09:50 PM I:\200035 - I65 ATL\p\road\04 Design files\02 DGN\Plans\200035_29_Sht_Xsec_Line PR-Q.dgn



RECOMMENDED FOR APPROVAL _____
 DESIGN ENGINEER _____ DATE _____

DESIGNED: AMD _____ DRAWN: JJP _____
 CHECKED: DJG _____ CHECKED: DJG _____

INDIANA
 DEPARTMENT OF TRANSPORTATION

CROSS SECTIONS
 STA. 651+50 TO STA. 652+00 "PR-Q"

HORIZONTAL SCALE 1" = 10'	BRIDGE FILE N/A
VERTICAL SCALE 1" = 10'	DESIGNATION 1700135
SURVEY BOOK Electronic	SHEETS 221 of 246
CONTRACT R-41529	PROJECT 1700135

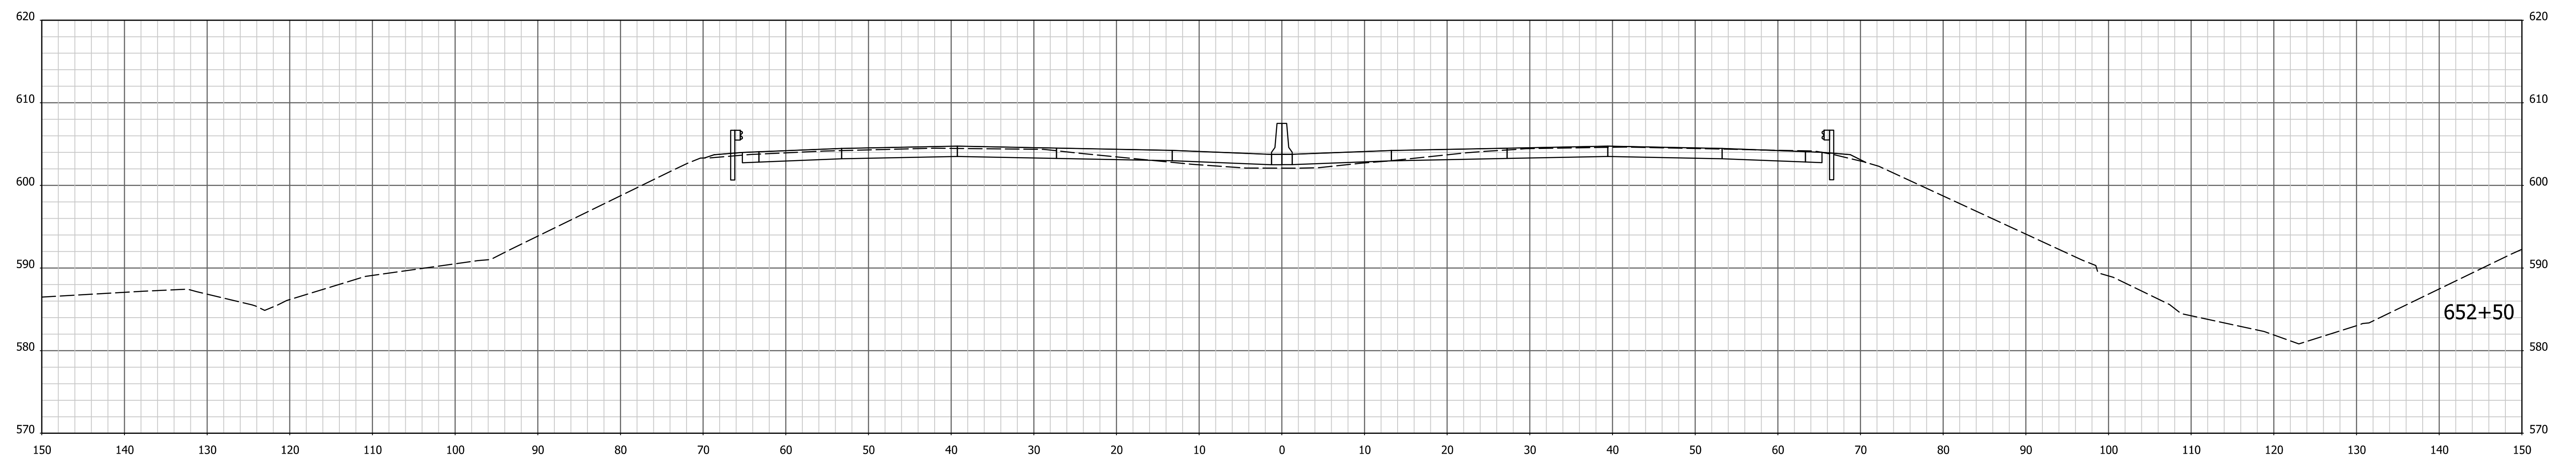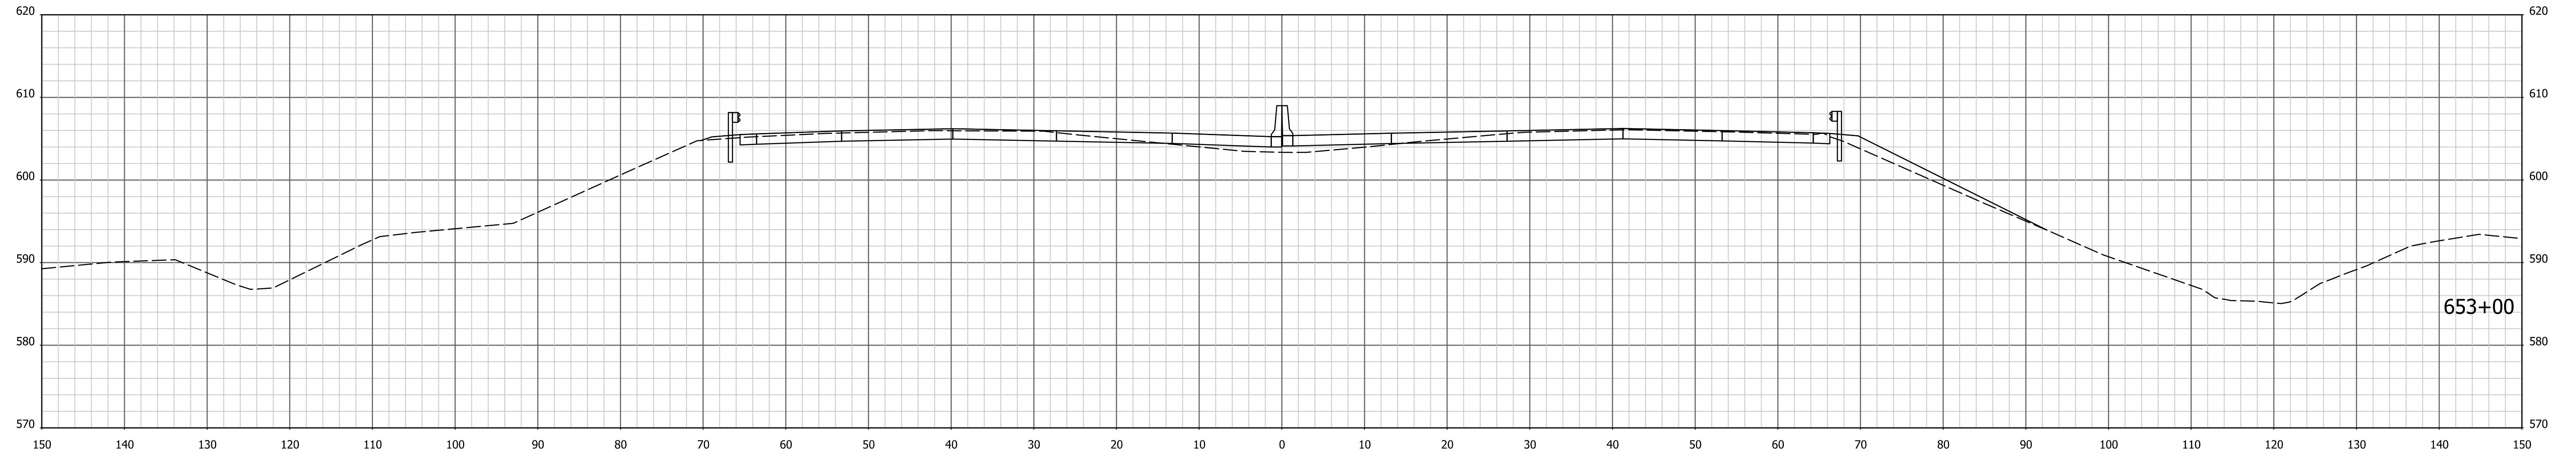



I:\4\7\2022 - 4:09:52 PM - I:\200035 - I65 ATL\p\road\04 Design files\02 DGN\Plans\200035_29_Sht_Xsec_Line PR-Q.dgn

RECOMMENDED FOR APPROVAL _____	DESIGN ENGINEER _____	DATE _____
DESIGNED: AMD _____	DRAWN: JJP _____	
CHECKED: DJG _____	CHECKED: DJG _____	

INDIANA
DEPARTMENT OF TRANSPORTATION

CROSS SECTIONS
STA. 652+50 TO STA. 653+00 "PR-Q"

HORIZONTAL SCALE 1" = 10'	BRIDGE FILE N/A
VERTICAL SCALE 1" = 10'	DESIGNATION 1700135
SURVEY BOOK Electronic	SHEETS 222 of 246
CONTRACT R-41529	PROJECT 1700135

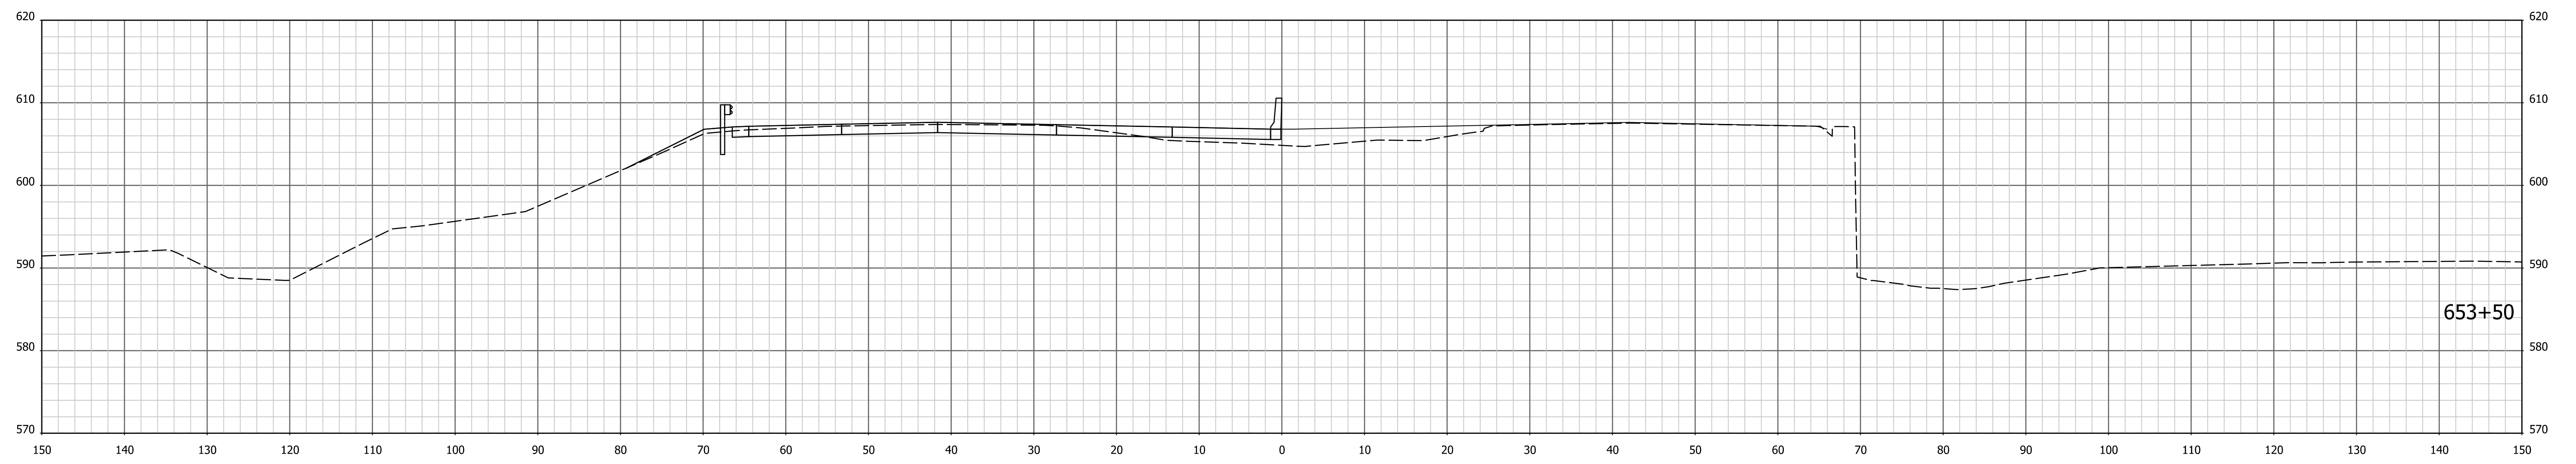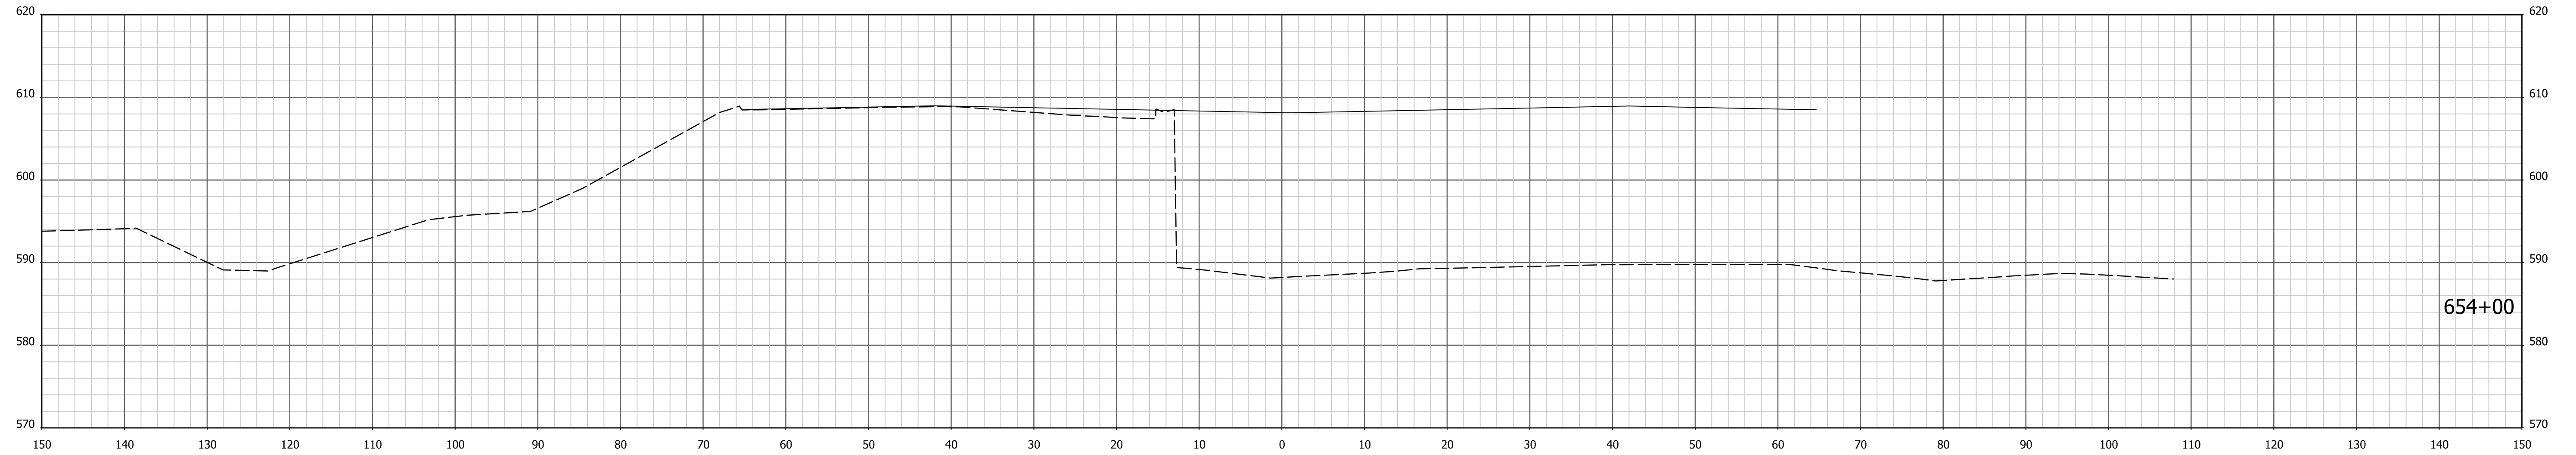



1/4/7/2022 4:09:54 PM I:\200035 - I65 ATL\09road\04 Design files\02 DGN\Plans\200035_29_Sht_Xsec_Line PR-Q.dgn

RECOMMENDED FOR APPROVAL _____	DESIGN ENGINEER _____	DATE _____
DESIGNED: AMD _____	DRAWN: JJP _____	
CHECKED: DJG _____	CHECKED: DJG _____	

INDIANA
DEPARTMENT OF TRANSPORTATION

CROSS SECTIONS
STA. 653+50 TO STA. 654+00 "PR-Q"

HORIZONTAL SCALE 1" = 10'	BRIDGE FILE N/A
VERTICAL SCALE 1" = 10'	DESIGNATION 1700135
SURVEY BOOK Electronic	SHEETS 223 of 246
CONTRACT R-41529	PROJECT 1700135

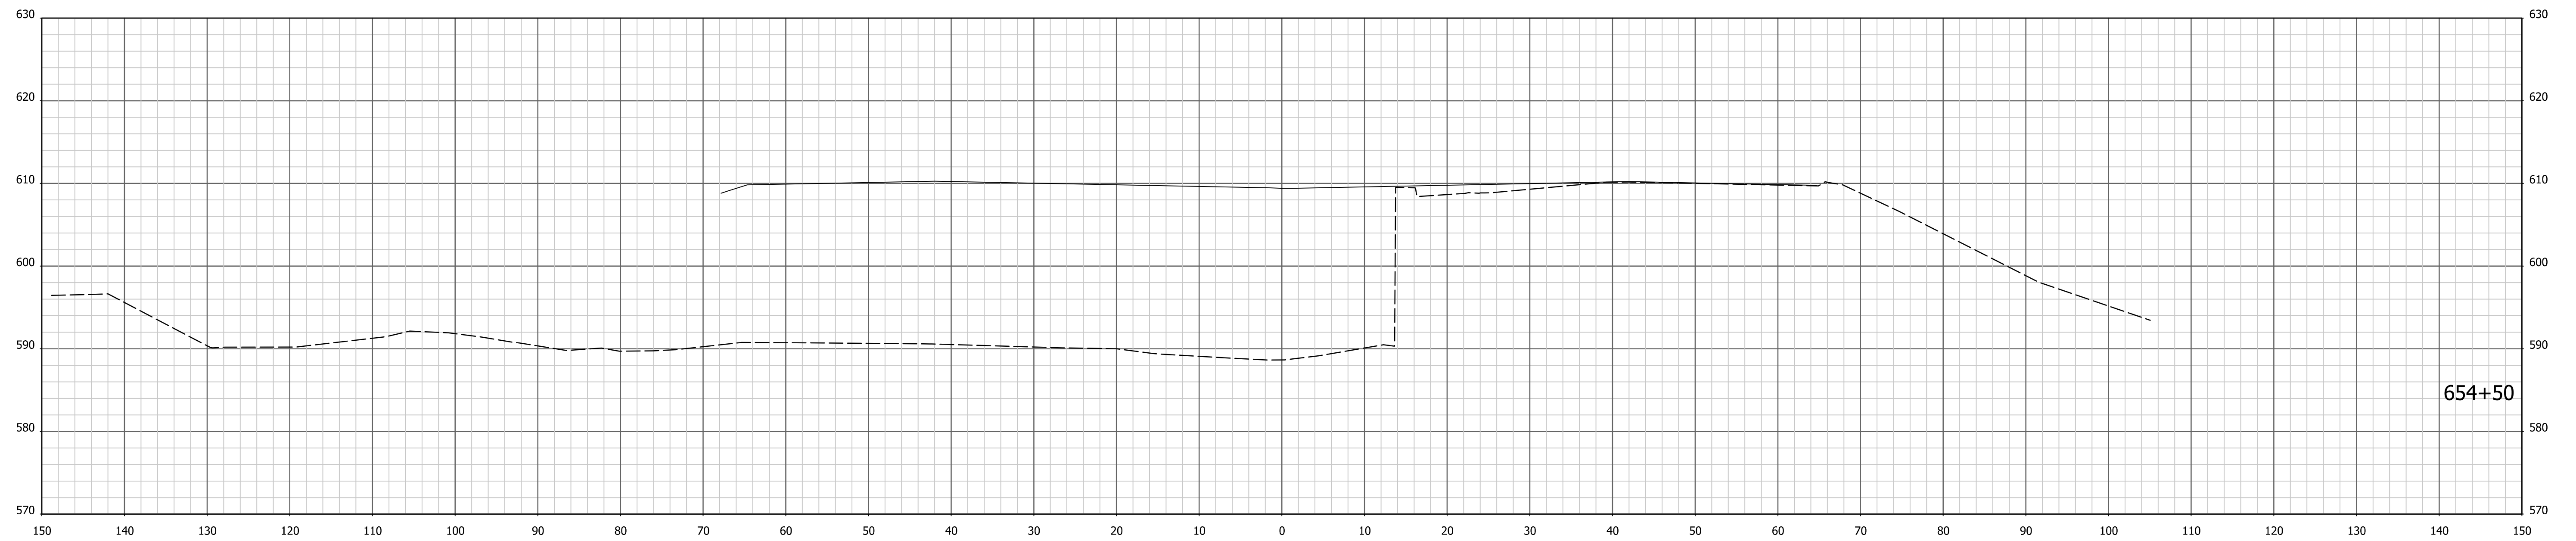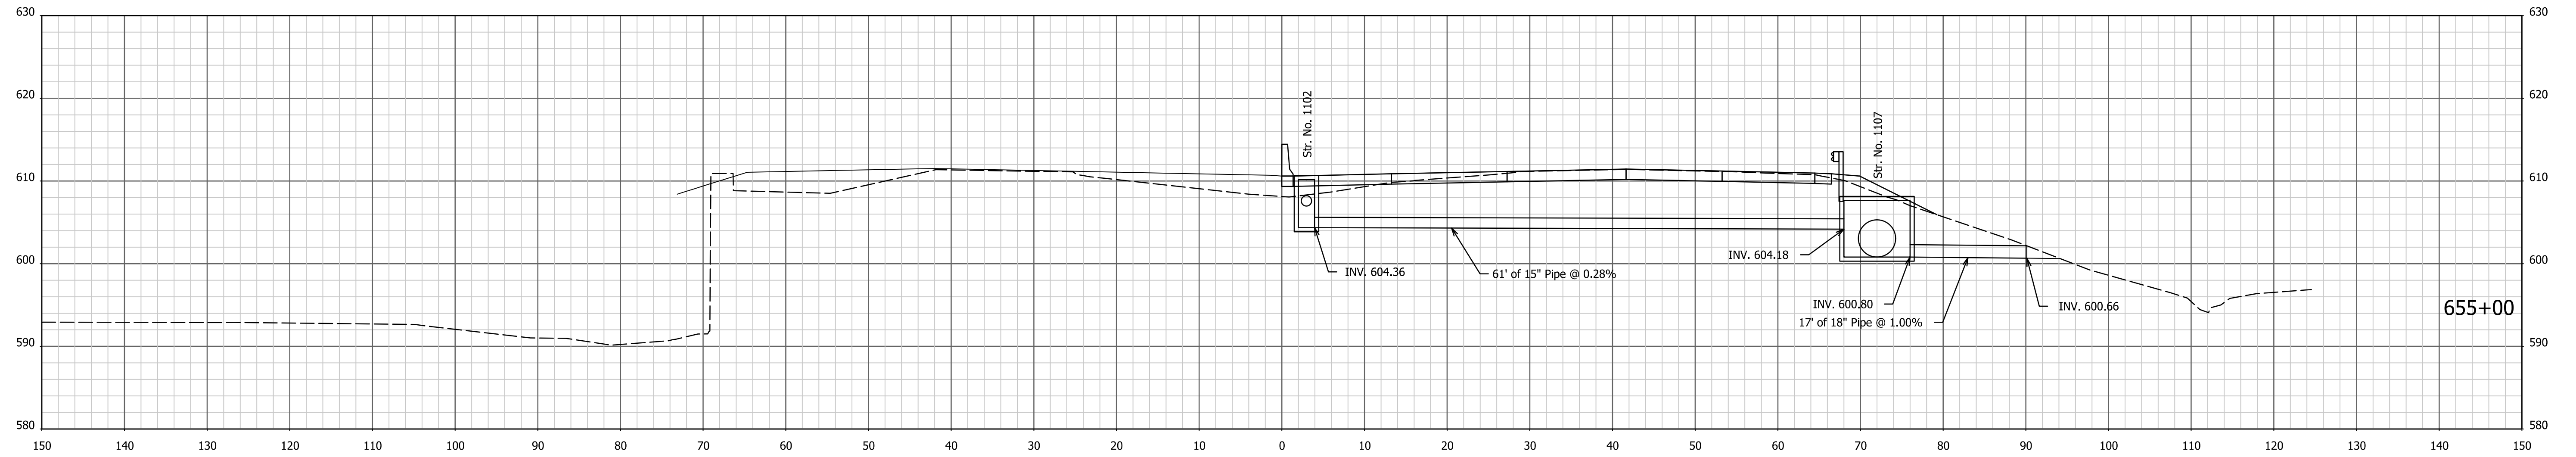



I:\7\2022 - 4:09:55 PM - I:\200035 - I65 ATL\09road\04 Design files\02 DGN\Plans\200035_29_Sht_Xsec_Line PR-Q.dgn

RECOMMENDED FOR APPROVAL _____	DESIGN ENGINEER _____	DATE _____
DESIGNED: AMD _____	DRAWN: JJP _____	
CHECKED: DJG _____	CHECKED: DJG _____	

**INDIANA
DEPARTMENT OF TRANSPORTATION**

CROSS SECTIONS
STA. 654+50 TO STA. 655+00 "PR-Q"

HORIZONTAL SCALE 1" = 10'	BRIDGE FILE N/A
VERTICAL SCALE 1" = 10'	DESIGNATION 1700135
SURVEY BOOK Electronic	SHEETS 224 of 246
CONTRACT R-41529	PROJECT 1700135

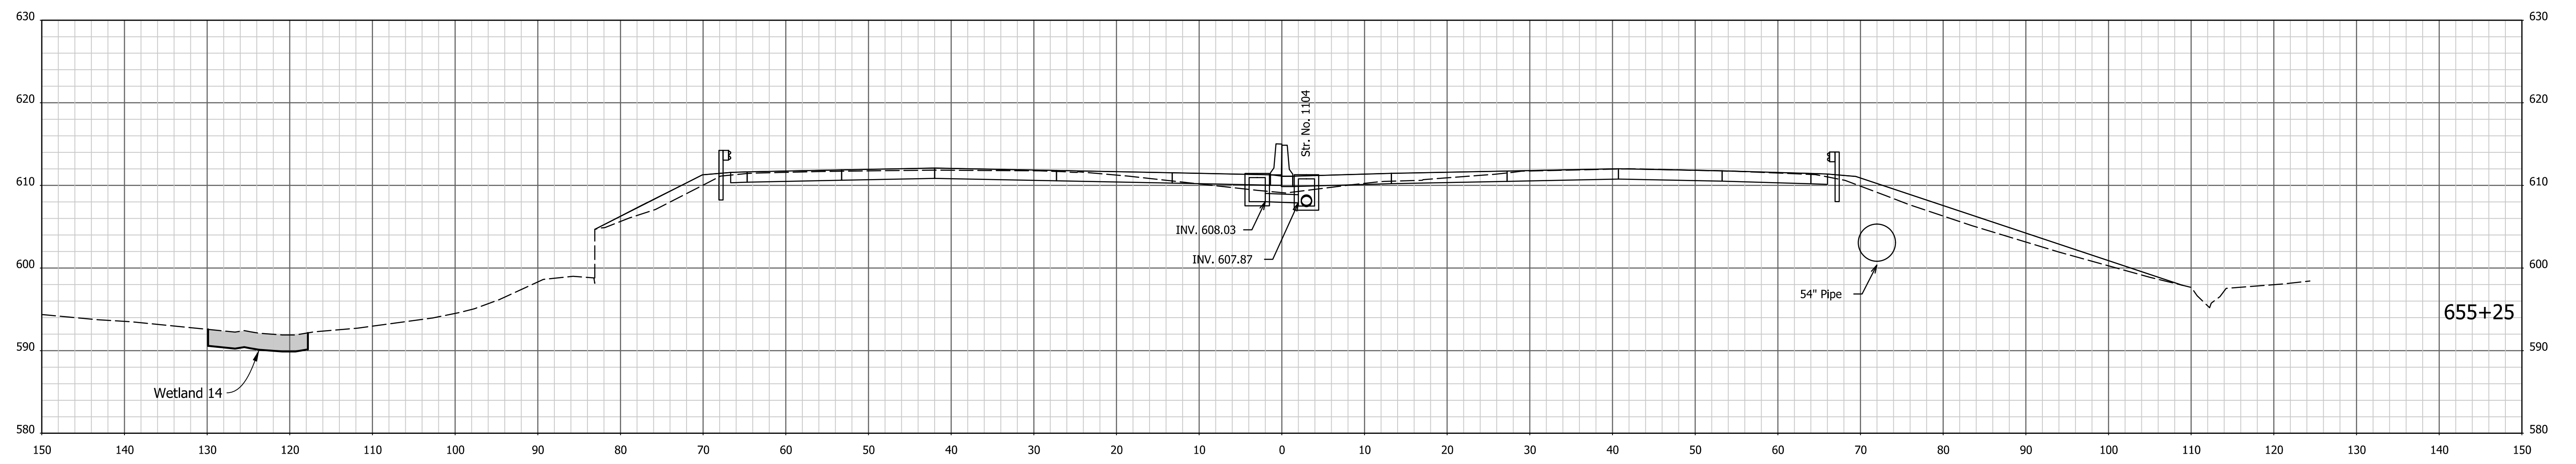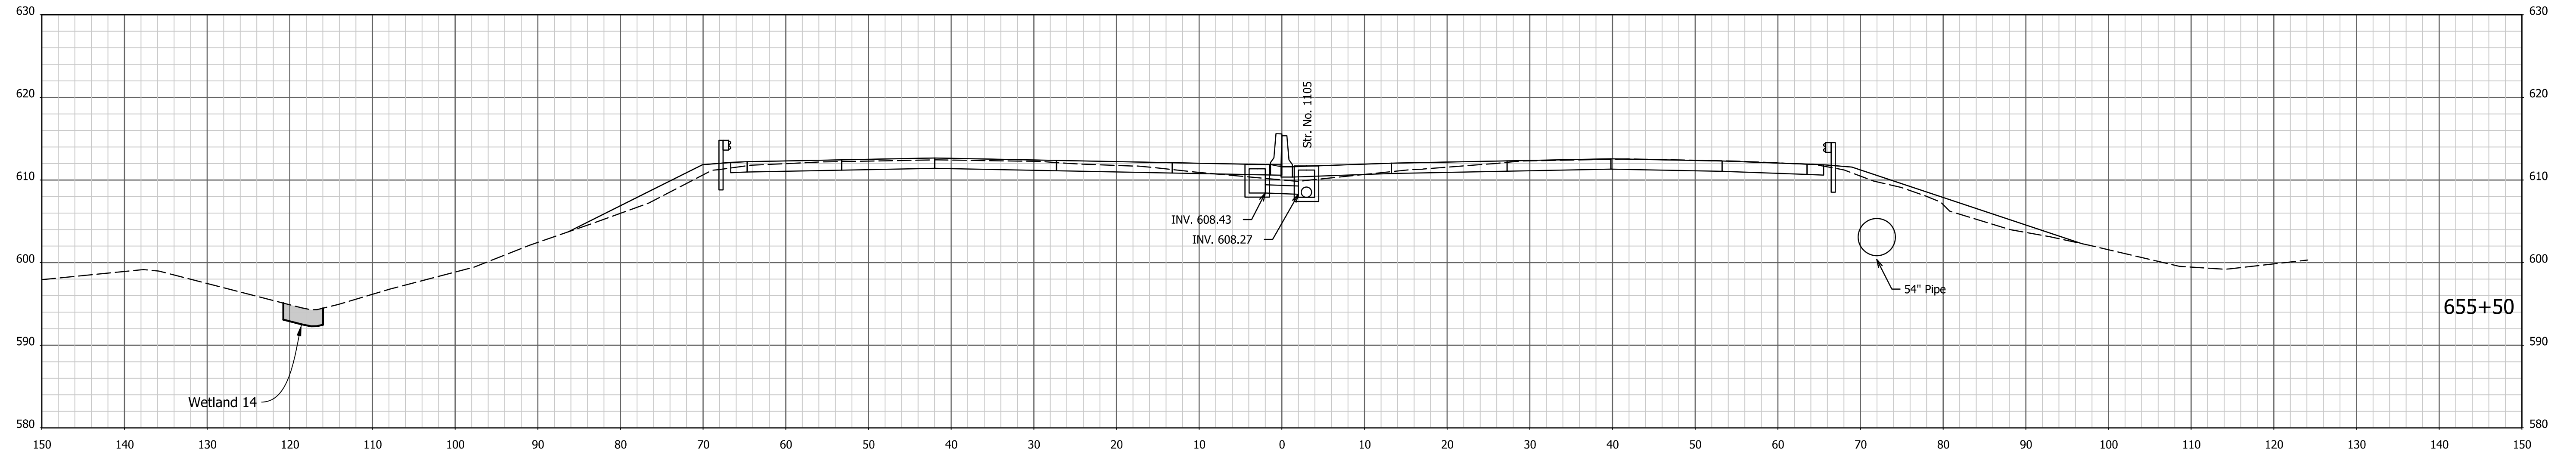




1/4/7/2022 4:09:57 PM I:\200035 - I65 ATL\09road\04 Design files\02 DGN\Plans\200035_29_Sht_Xsec_Line PR-Q.dgn

RECOMMENDED FOR APPROVAL _____	DESIGN ENGINEER _____	DATE _____
DESIGNED: AMD _____	DRAWN: JJP _____	
CHECKED: DJG _____	CHECKED: DJG _____	

INDIANA
DEPARTMENT OF TRANSPORTATION

CROSS SECTIONS
STA. 655+25 TO STA. 655+50 "PR-Q"

HORIZONTAL SCALE 1" = 10'	BRIDGE FILE N/A
VERTICAL SCALE 1" = 10'	DESIGNATION 1700135
SURVEY BOOK Electronic	SHEETS 225 of 246
CONTRACT R-41529	PROJECT 1700135

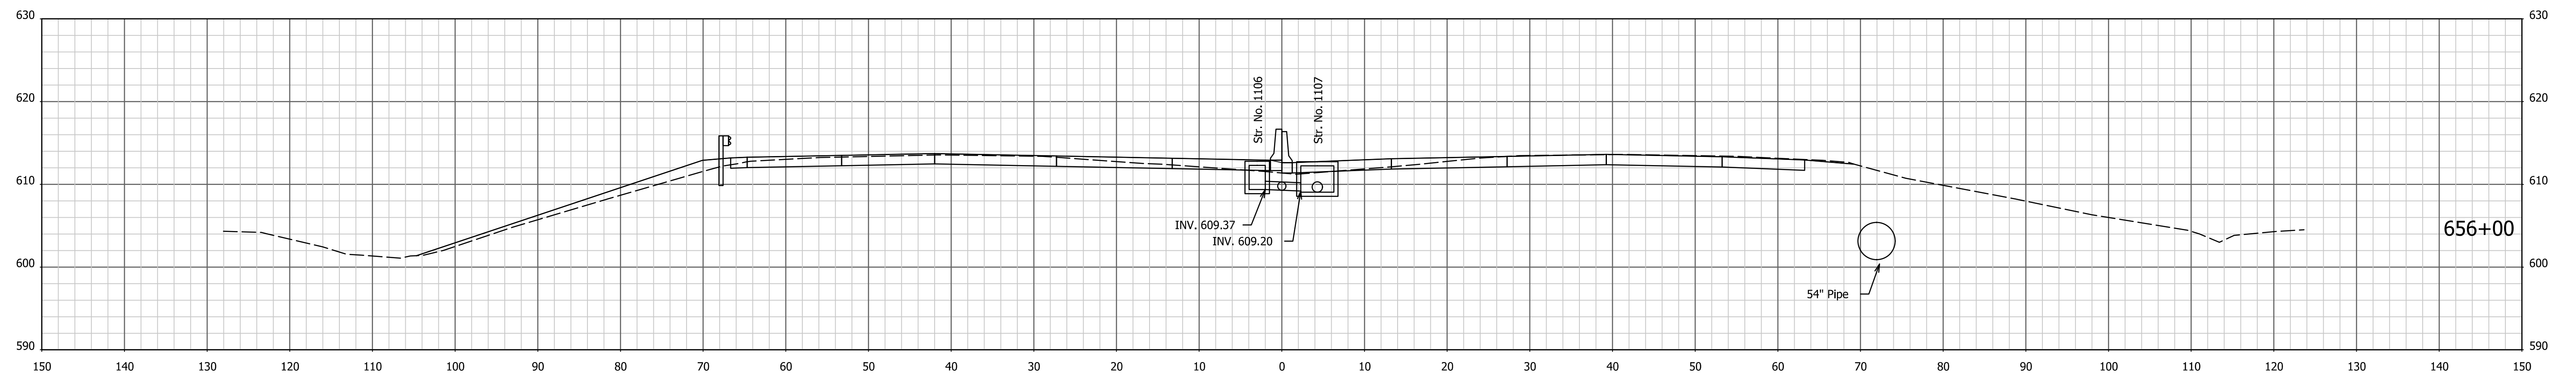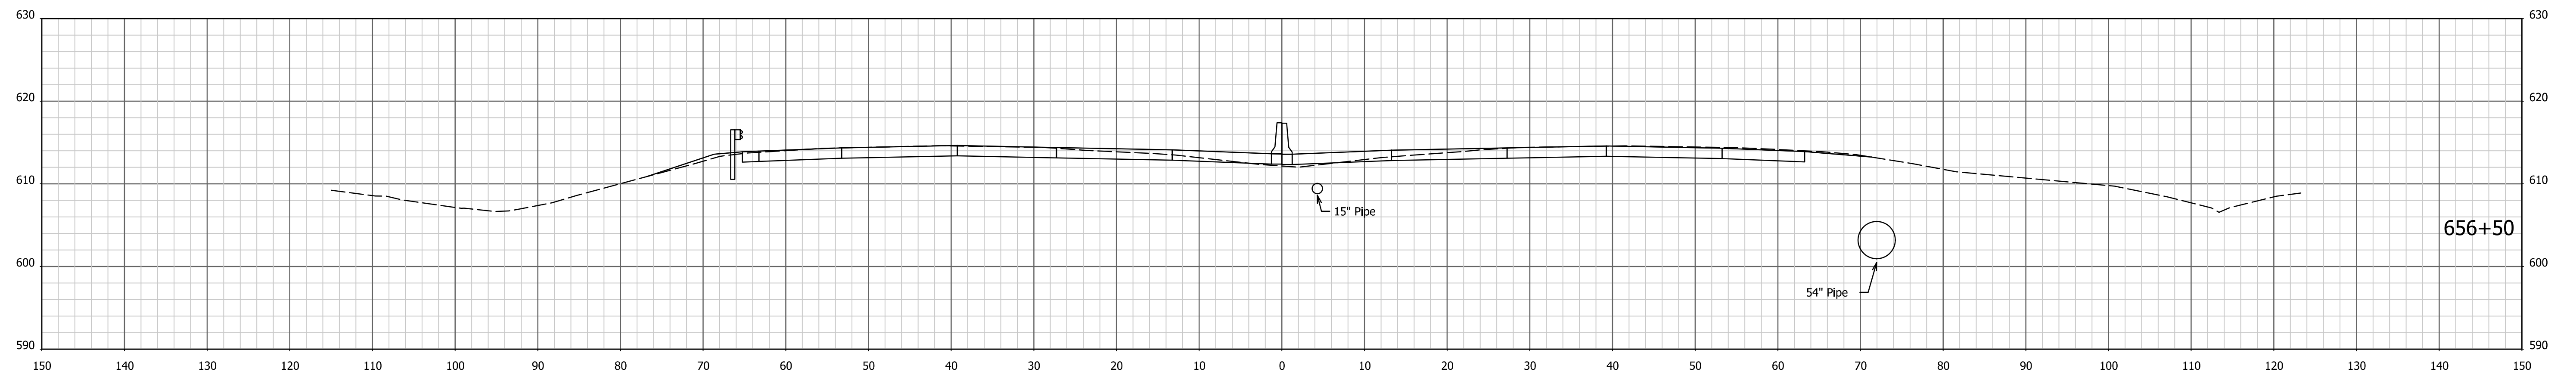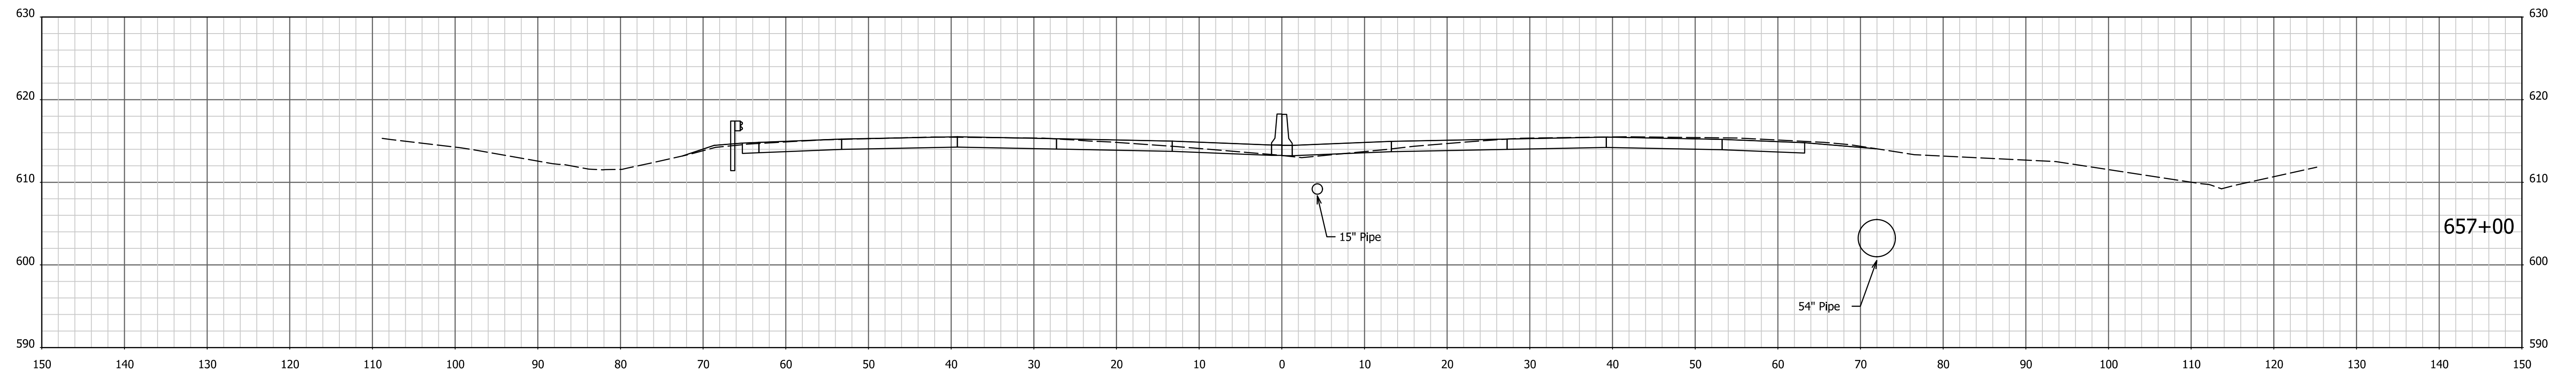

1/4/7/2022 4:09:58 PM I:\200035 - I65 ATL\p\road\04 Design files\02 DGN\Plans\200035_29_Sht_Xsec_Line PR-Q.dgn




RECOMMENDED FOR APPROVAL _____
 DESIGN ENGINEER _____ DATE _____

DESIGNED: AMD _____ DRAWN: JJP _____
 CHECKED: DJG _____ CHECKED: DJG _____

INDIANA
 DEPARTMENT OF TRANSPORTATION

CROSS SECTIONS
 STA. 656+00 TO STA. 657+00 "PR-Q"

HORIZONTAL SCALE 1" = 10'	BRIDGE FILE N/A
VERTICAL SCALE 1" = 10'	DESIGNATION 1700135
SURVEY BOOK Electronic	SHEETS 226 of 246
CONTRACT R-41529	PROJECT 1700135

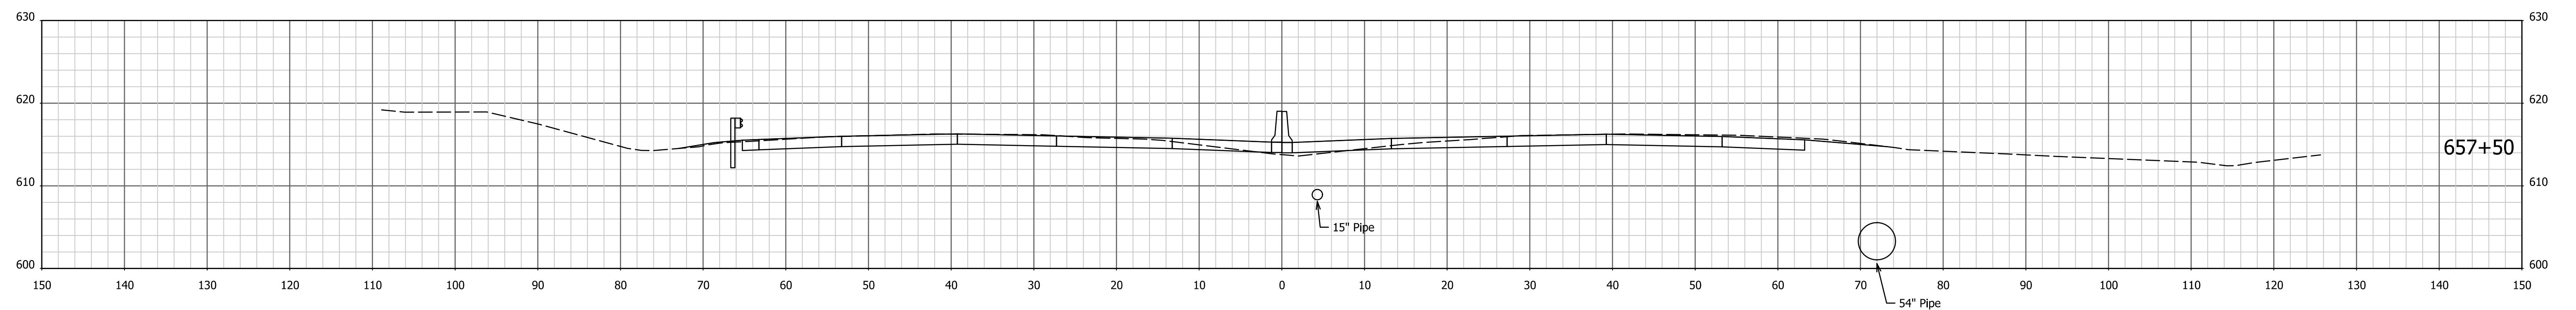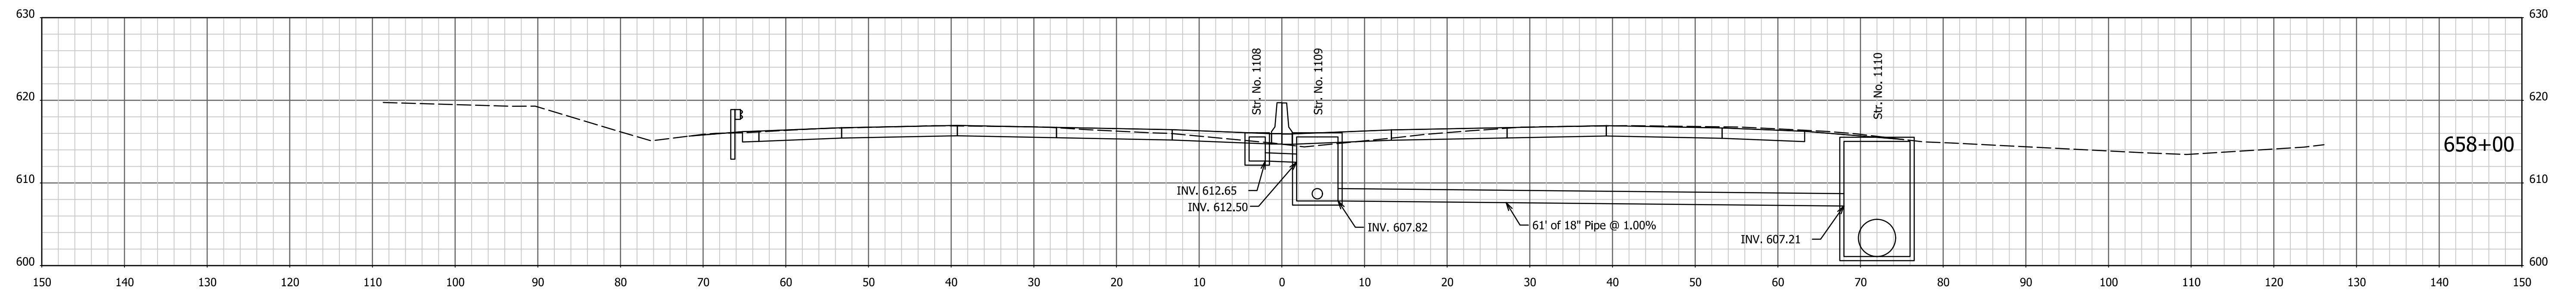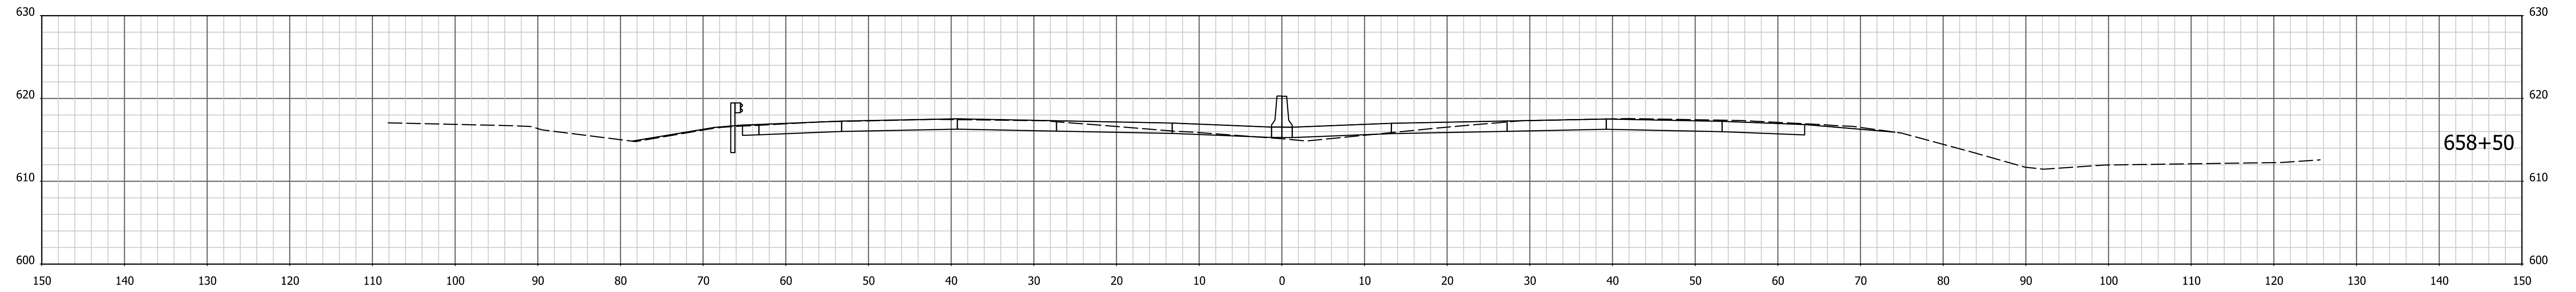




1/4/7/2022 4:10:00 PM I:\200035 - I65 ATL\Opproad\04 Design files\02 DGN\Plans\200035_29_Sht_Xsec_Line PR-Q.dgn

RECOMMENDED FOR APPROVAL _____	DESIGN ENGINEER _____	DATE _____
DESIGNED: AMD _____	DRAWN: JJP _____	
CHECKED: DJG _____	CHECKED: DJG _____	

**INDIANA
DEPARTMENT OF TRANSPORTATION**

CROSS SECTIONS
STA. 657+50 TO STA. 658+50 "PR-Q"

HORIZONTAL SCALE 1" = 10'	BRIDGE FILE N/A
VERTICAL SCALE 1" = 10'	DESIGNATION 1700135
SURVEY BOOK Electronic	SHEETS 227 of 246
CONTRACT R-41529	PROJECT 1700135

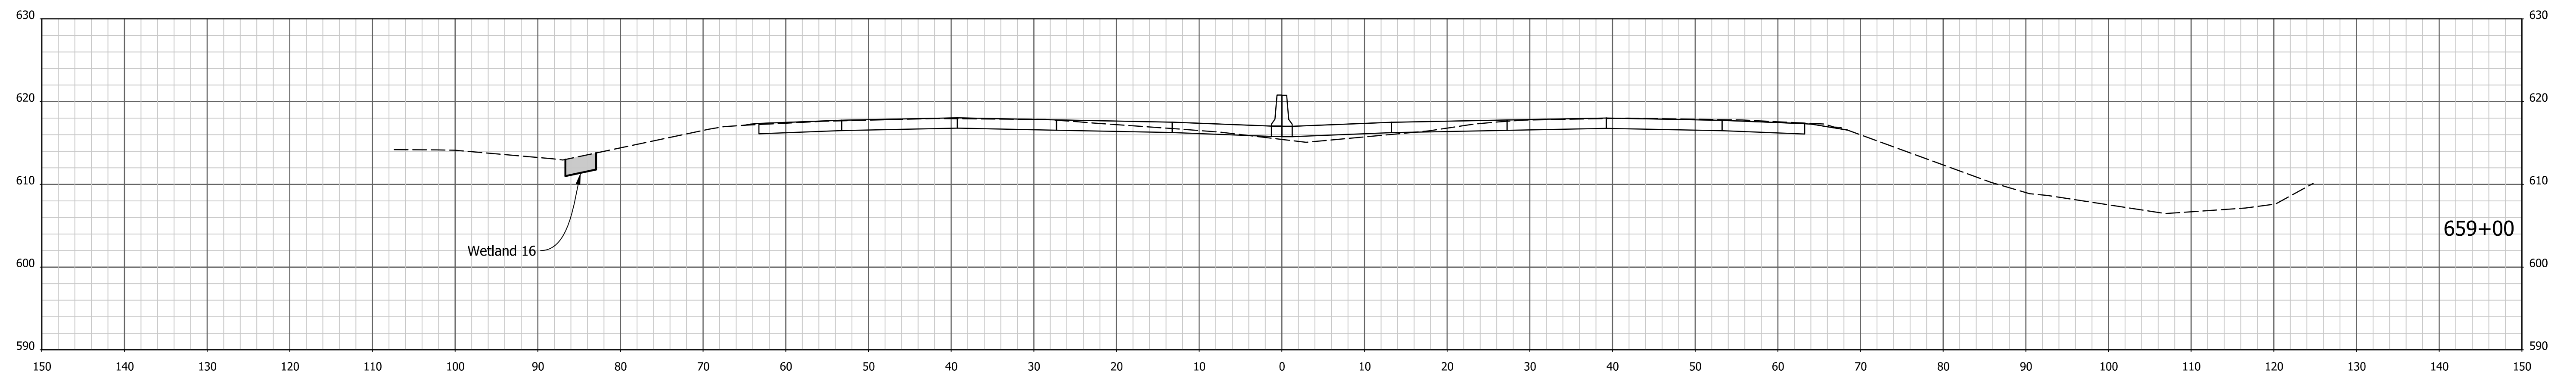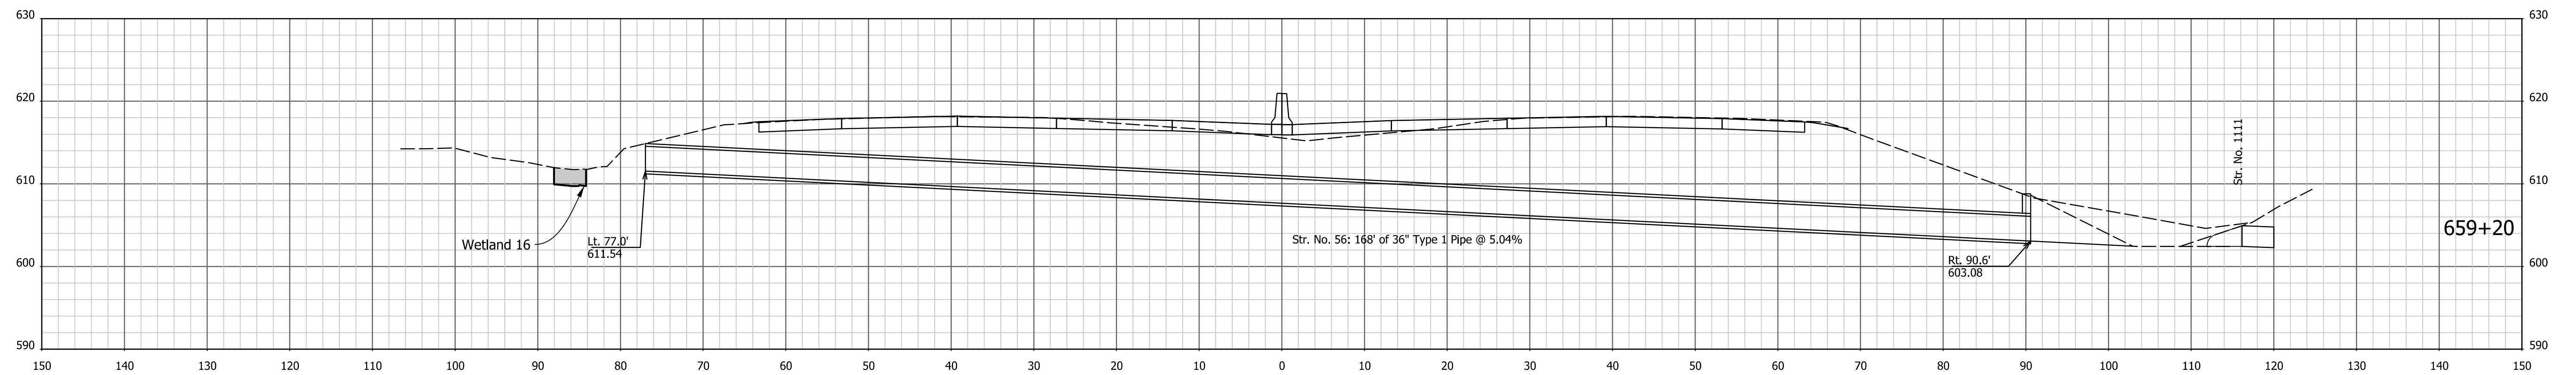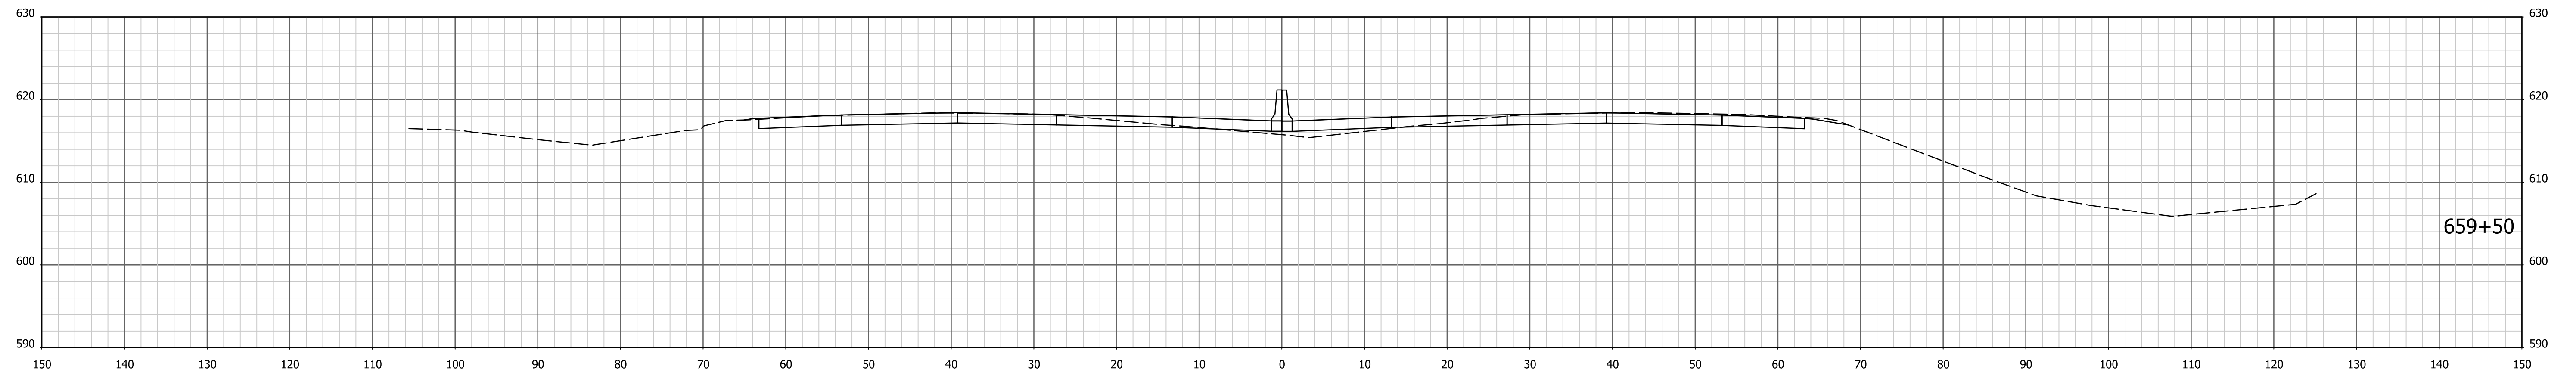


1/4/7/2022 4:10:02 PM I:\200035 - I65 ATL\09road\04 Design files\02 DGN\Plans\200035_29_Sht_Xsec_Line PR-Q.dgn

RECOMMENDED FOR APPROVAL _____	DESIGN ENGINEER _____	DATE _____
DESIGNED: AMD _____	DRAWN: JJP _____	
CHECKED: DJG _____	CHECKED: DJG _____	


INDIANA
DEPARTMENT OF TRANSPORTATION

CROSS SECTIONS
STA. 659+00 TO STA. 659+50 "PR-Q"

HORIZONTAL SCALE 1" = 10'	BRIDGE FILE N/A
VERTICAL SCALE 1" = 10'	DESIGNATION 1700135
SURVEY BOOK Electronic	SHEETS 228 of 246
CONTRACT R-41529	PROJECT 1700135

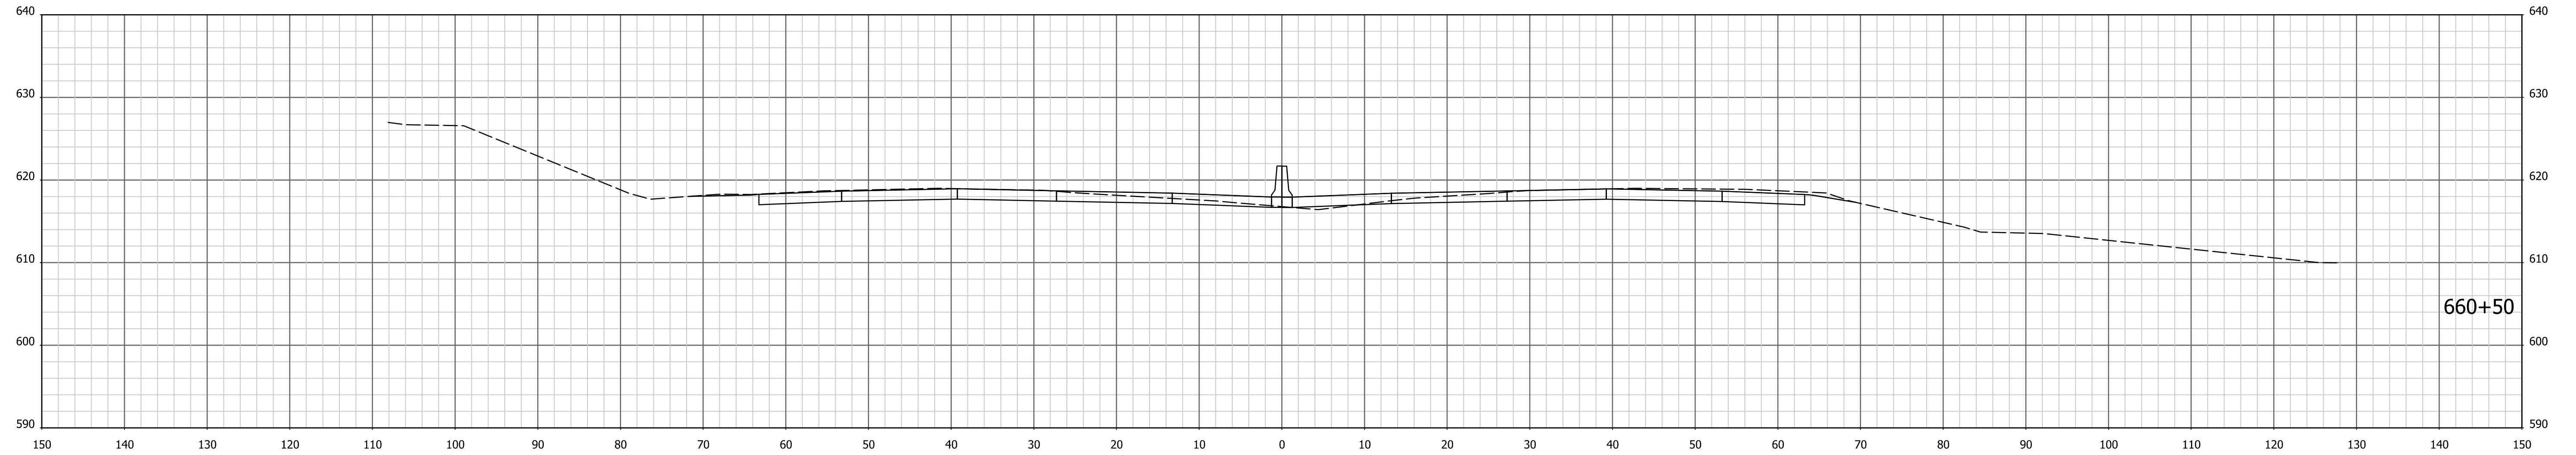

660+50

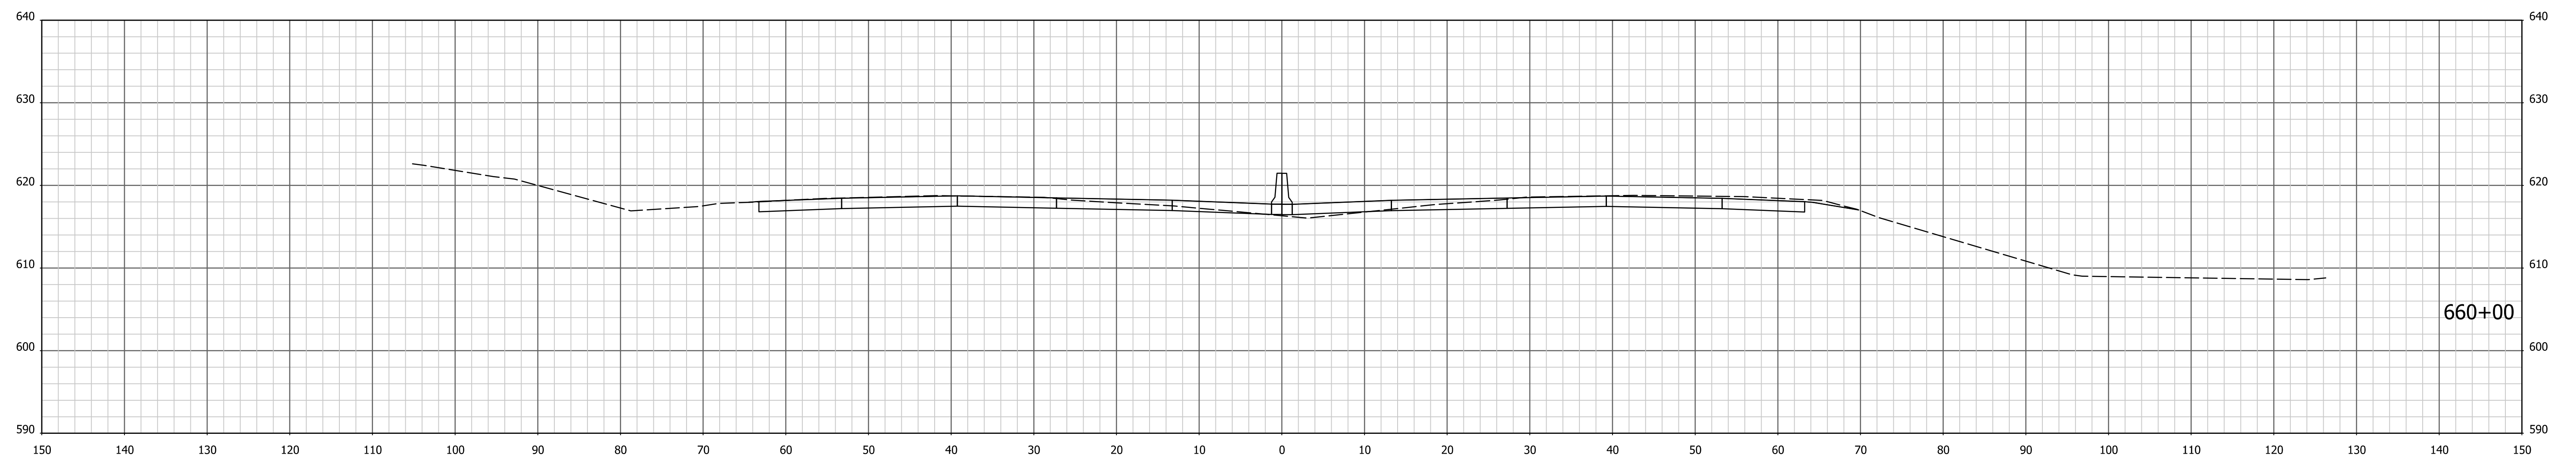

660+00



I:\4\7\2022 - 4:10:03 PM - I65 ATL\09road\04 Design files\02 DGN\Plans\200035_29_Sht_Xsec_Line PR-Q.dgn

RECOMMENDED FOR APPROVAL _____	DESIGN ENGINEER _____	DATE _____
DESIGNED: AMD _____	DRAWN: JJP _____	
CHECKED: DJG _____	CHECKED: DJG _____	

INDIANA
DEPARTMENT OF TRANSPORTATION

CROSS SECTIONS
STA. 660+00 TO STA. 660+50 "PR-Q"

HORIZONTAL SCALE 1" = 10'	BRIDGE FILE N/A
VERTICAL SCALE 1" = 10'	DESIGNATION 1700135
SURVEY BOOK Electronic	SHEETS 229 of 246
CONTRACT R-41529	PROJECT 1700135

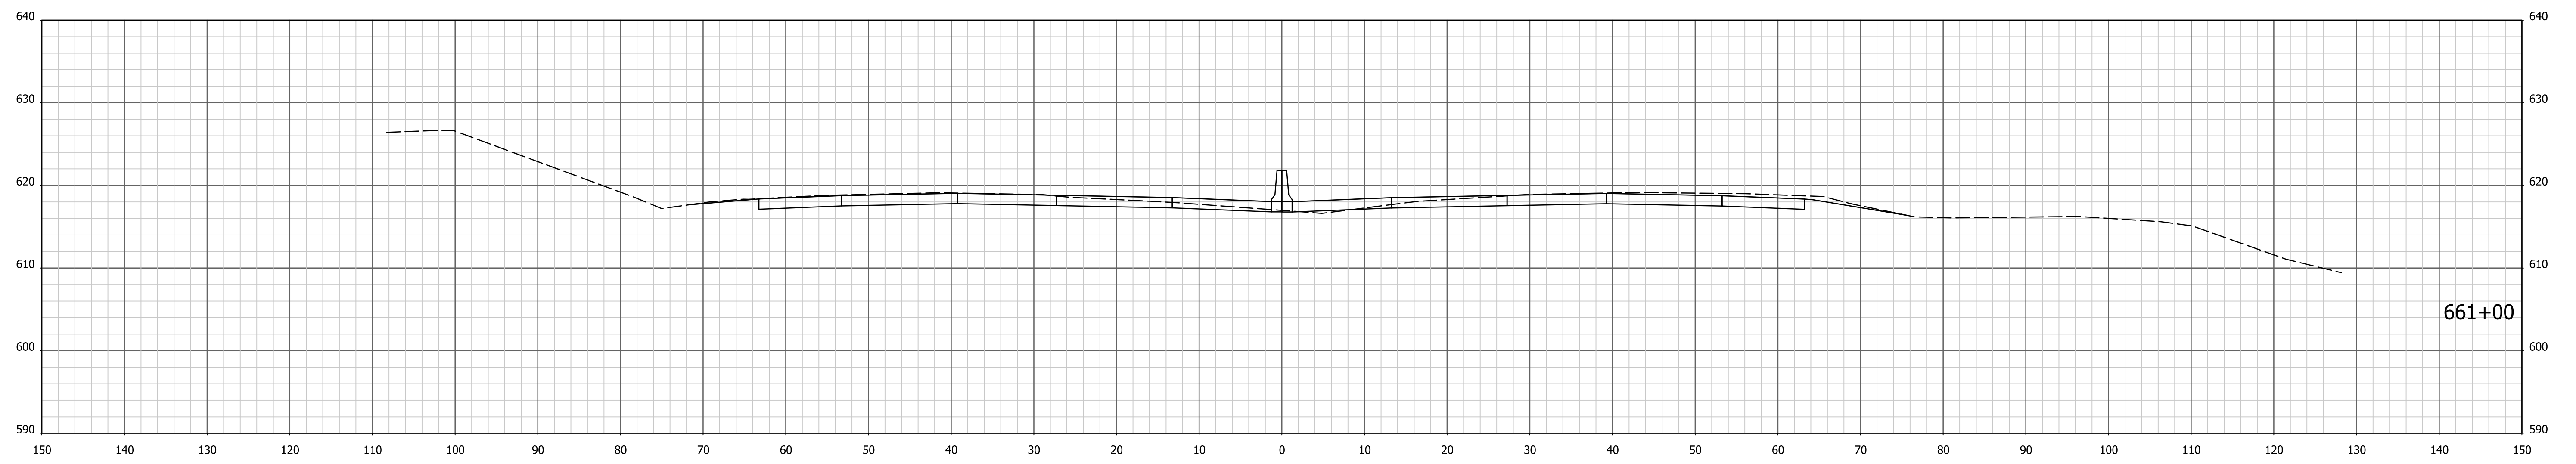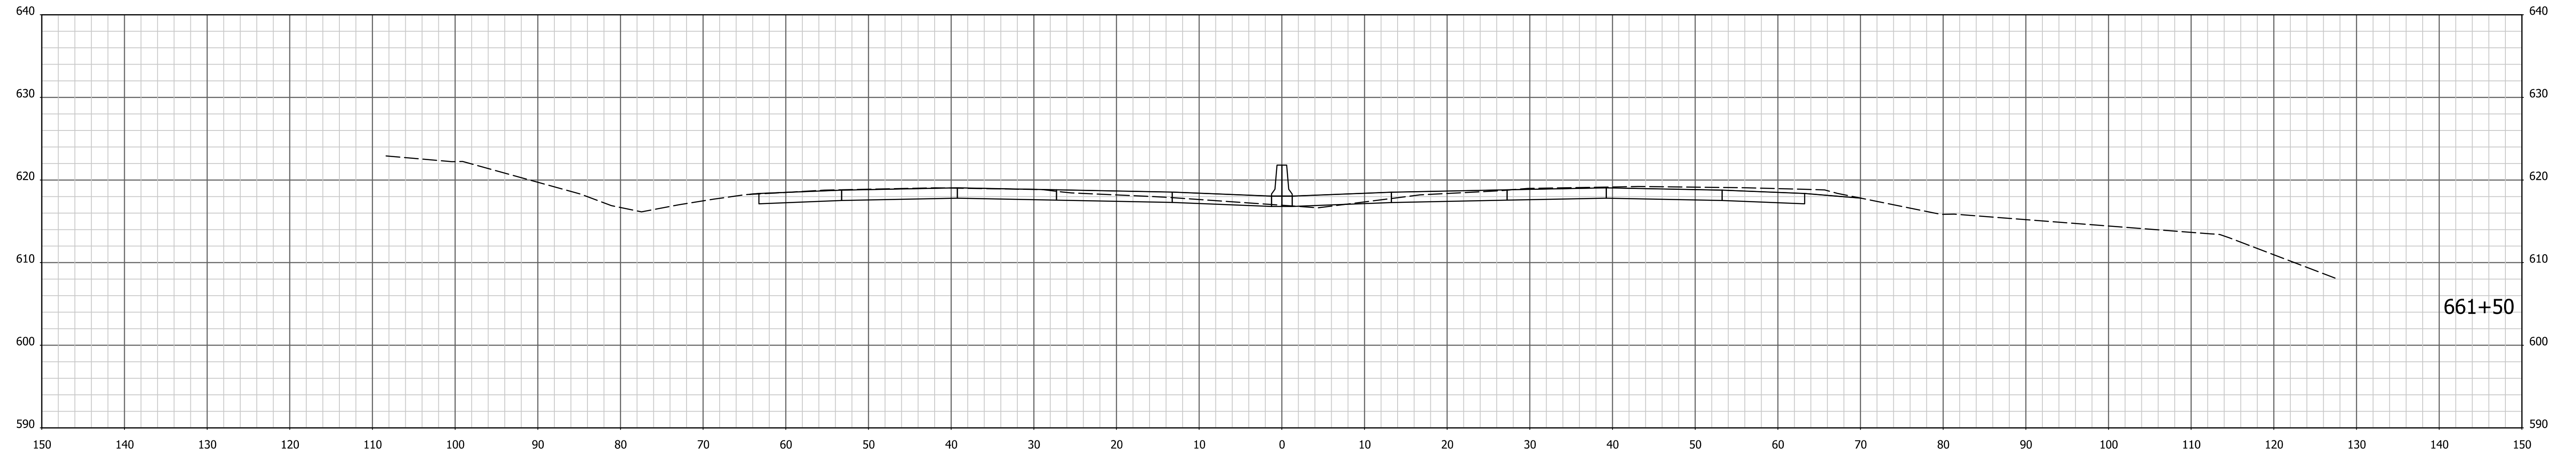




I:\4\7\2022 - 4:10:05 PM - I:\200035 - I65 ATL\p\road\04 Design files\02 DGN\Plans\200035_29_Sht_Xsec_Line PR-Q.dgn

RECOMMENDED FOR APPROVAL _____	DESIGN ENGINEER _____	DATE _____
DESIGNED: AMD _____	DRAWN: JJP _____	
CHECKED: DJG _____	CHECKED: DJG _____	

INDIANA
DEPARTMENT OF TRANSPORTATION

CROSS SECTIONS
STA. 661+00 TO STA. 661+50 "PR-Q"

HORIZONTAL SCALE 1" = 10'	BRIDGE FILE N/A
VERTICAL SCALE 1" = 10'	DESIGNATION 1700135
SURVEY BOOK Electronic	SHEETS 230 of 246
CONTRACT R-41529	PROJECT 1700135

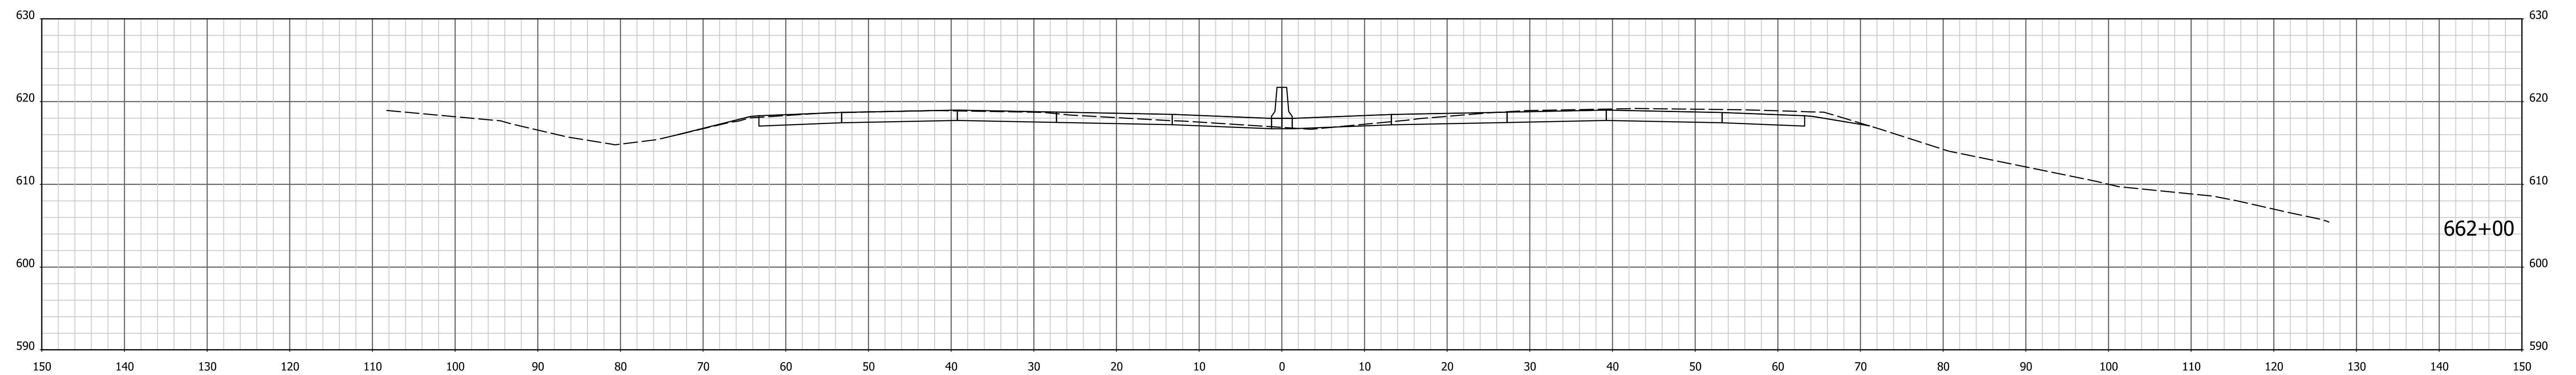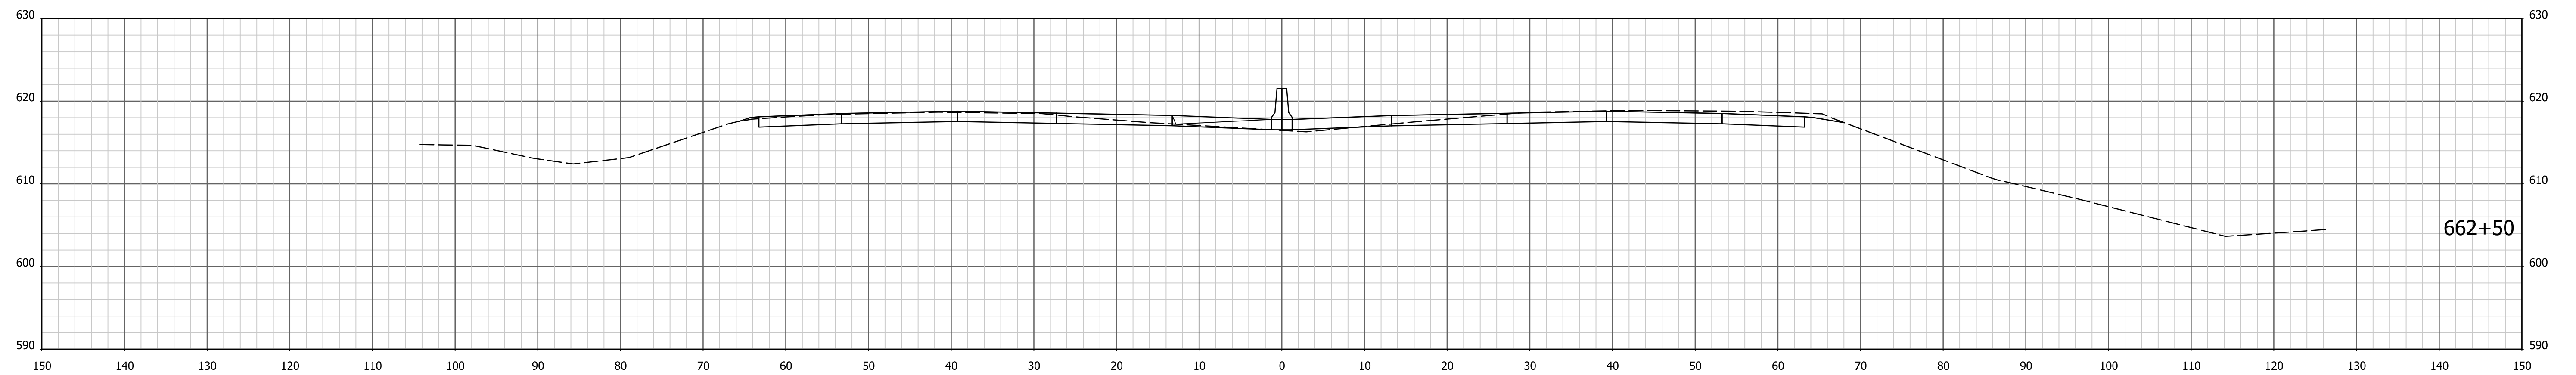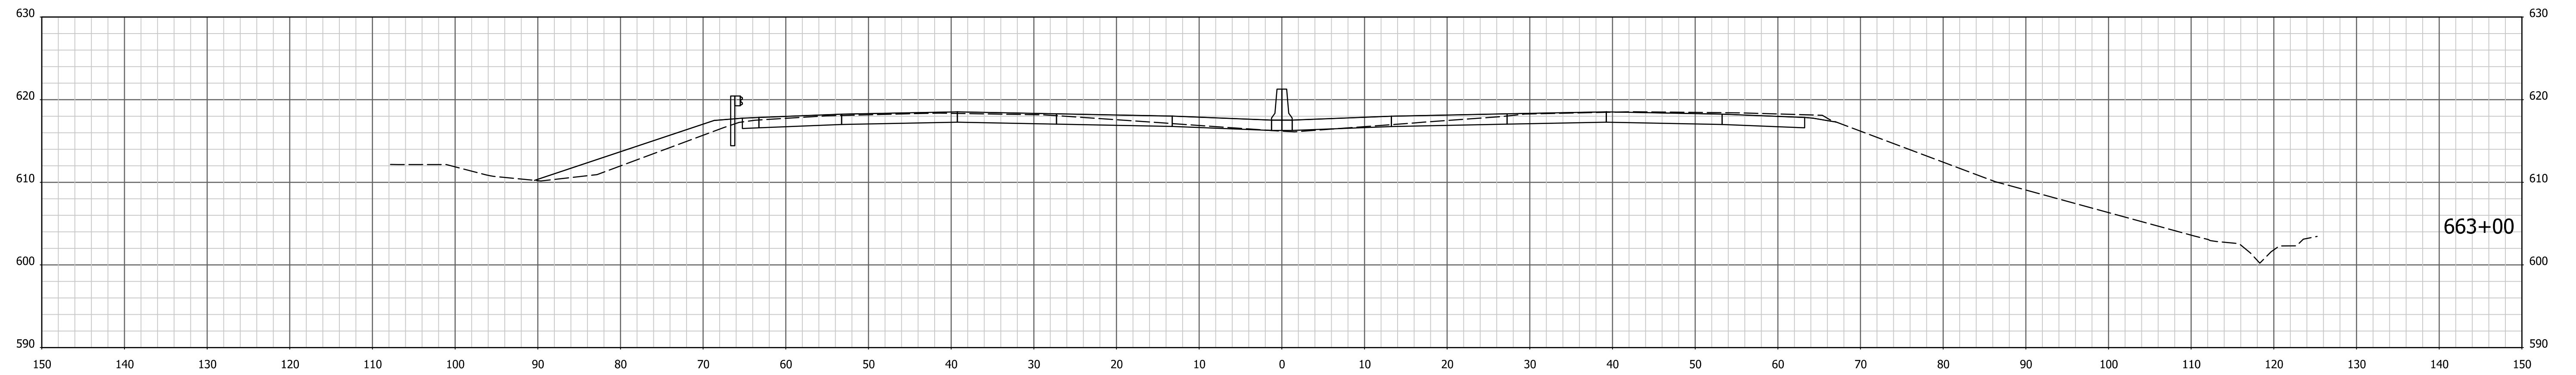

I:\4\7\2022 - 4:10:06 PM - I:\200035 - I65 ATL\p\road\04 Design files\02 DGN\Plans\200035_29_Sht_Xsec_Line PR-Q.dgn



RECOMMENDED FOR APPROVAL _____
 DESIGN ENGINEER _____ DATE _____

DESIGNED: AMD _____ DRAWN: JJP _____
 CHECKED: DJG _____ CHECKED: DJG _____

INDIANA
 DEPARTMENT OF TRANSPORTATION

CROSS SECTIONS
 STA. 662+00 TO STA. 663+00 "PR-Q"

HORIZONTAL SCALE 1" = 10'	BRIDGE FILE N/A
VERTICAL SCALE 1" = 10'	DESIGNATION 1700135
SURVEY BOOK Electronic	SHEETS 231 of 246
CONTRACT R-41529	PROJECT 1700135

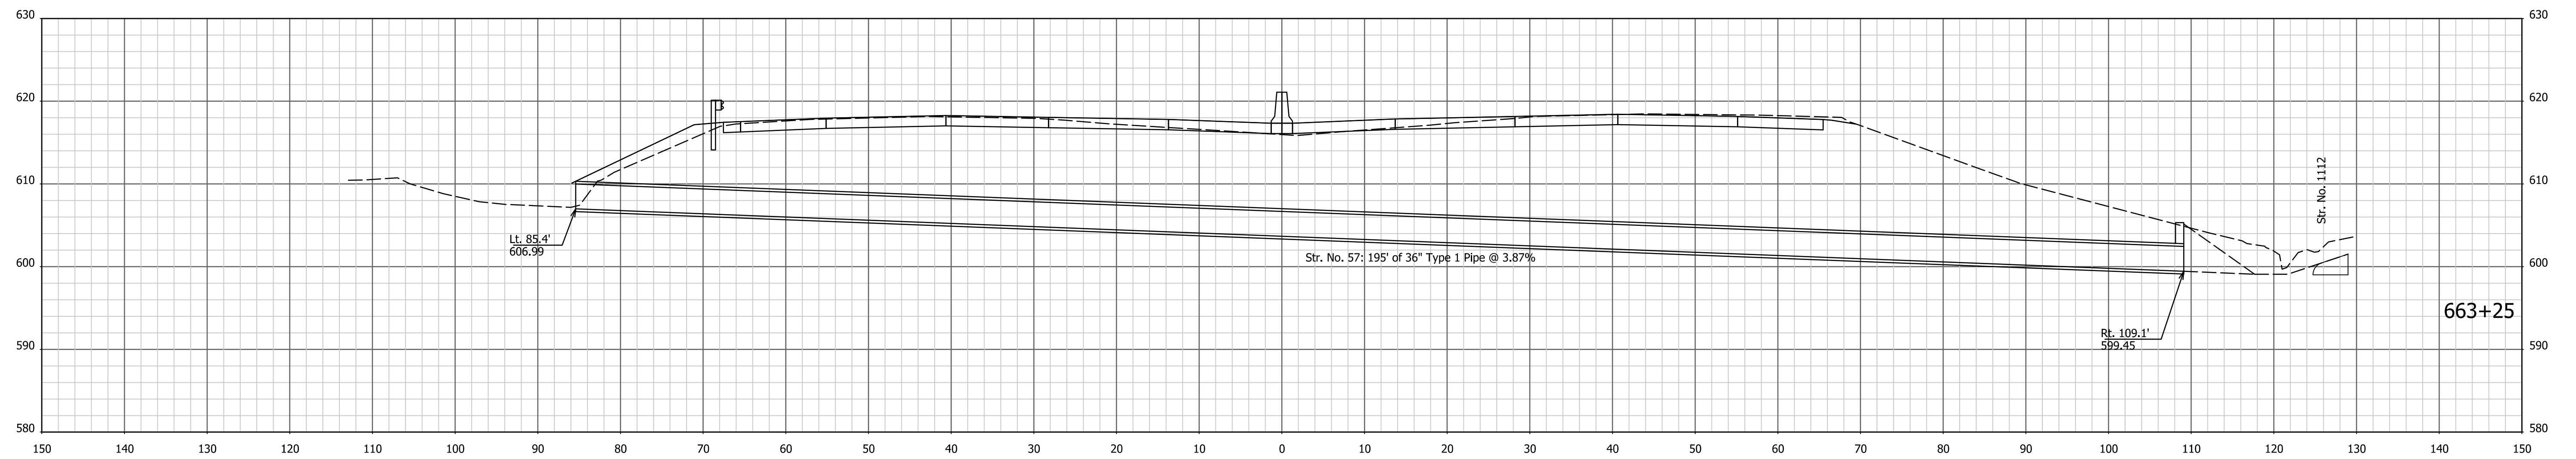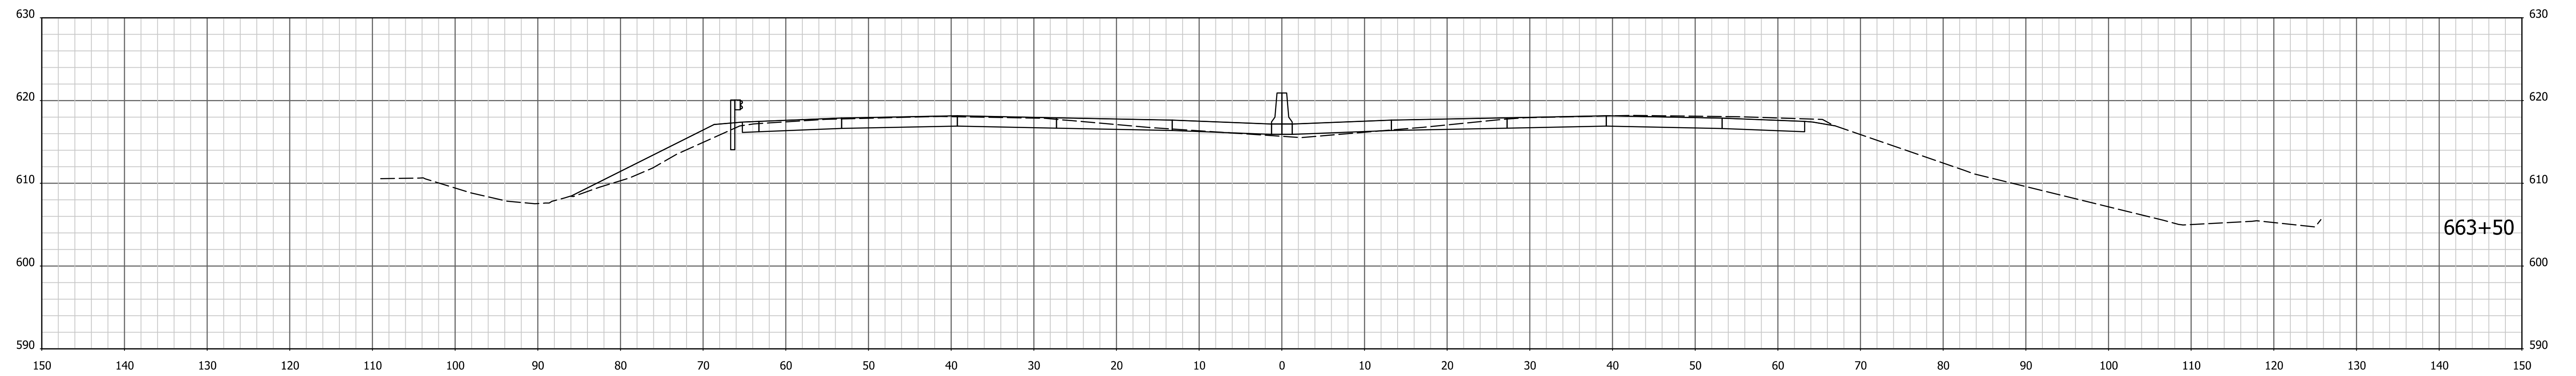




I:\4\7\2022 - 4:10:08 PM - I:\200035 - I65 ATL\09road\04 Design files\02 DGN\Plans\200035_29_Sht_Xsec_Line PR-Q.dgn

RECOMMENDED FOR APPROVAL _____	DESIGN ENGINEER _____	DATE _____
DESIGNED: AMD _____	DRAWN: JJP _____	
CHECKED: DJG _____	CHECKED: DJG _____	

INDIANA
DEPARTMENT OF TRANSPORTATION

CROSS SECTIONS
STA. 663+25 TO STA. 663+50 "PR-Q"

HORIZONTAL SCALE 1" = 10'	BRIDGE FILE N/A
VERTICAL SCALE 1" = 10'	DESIGNATION 1700135
SURVEY BOOK Electronic	SHEETS 232 of 246
CONTRACT R-41529	PROJECT 1700135

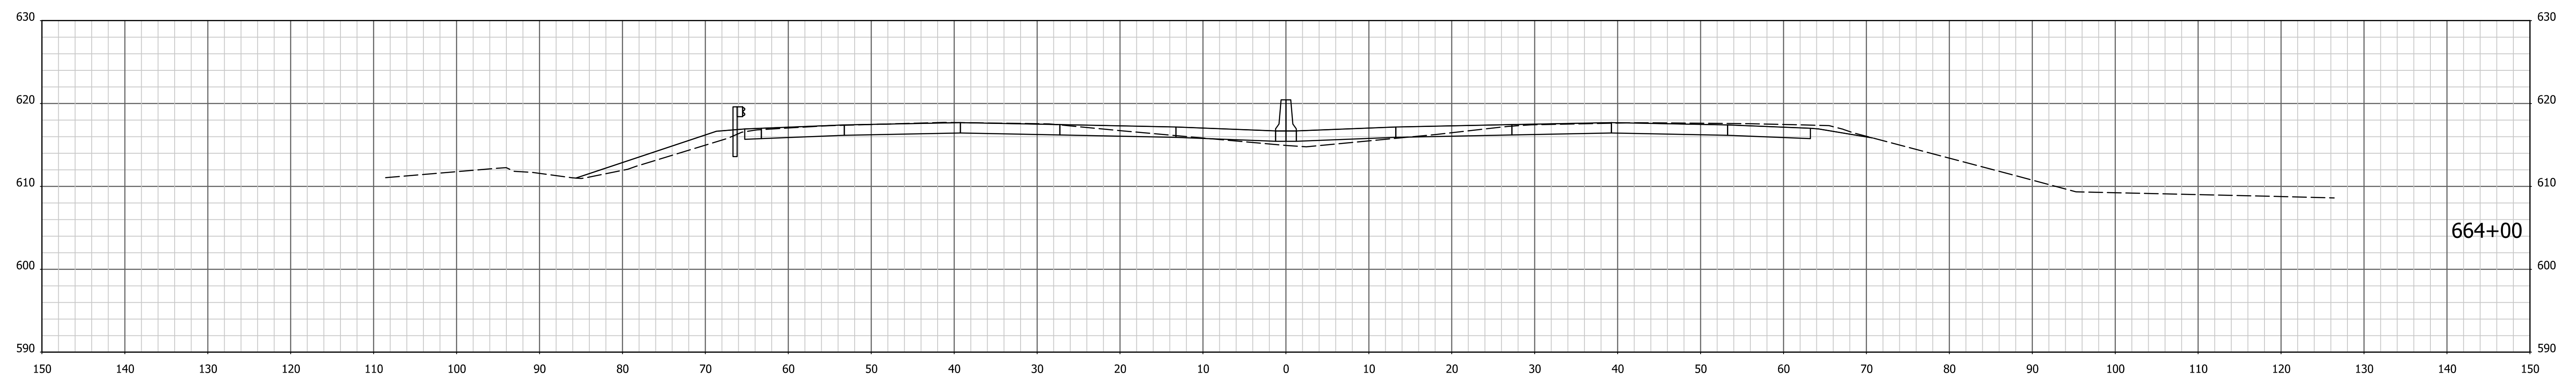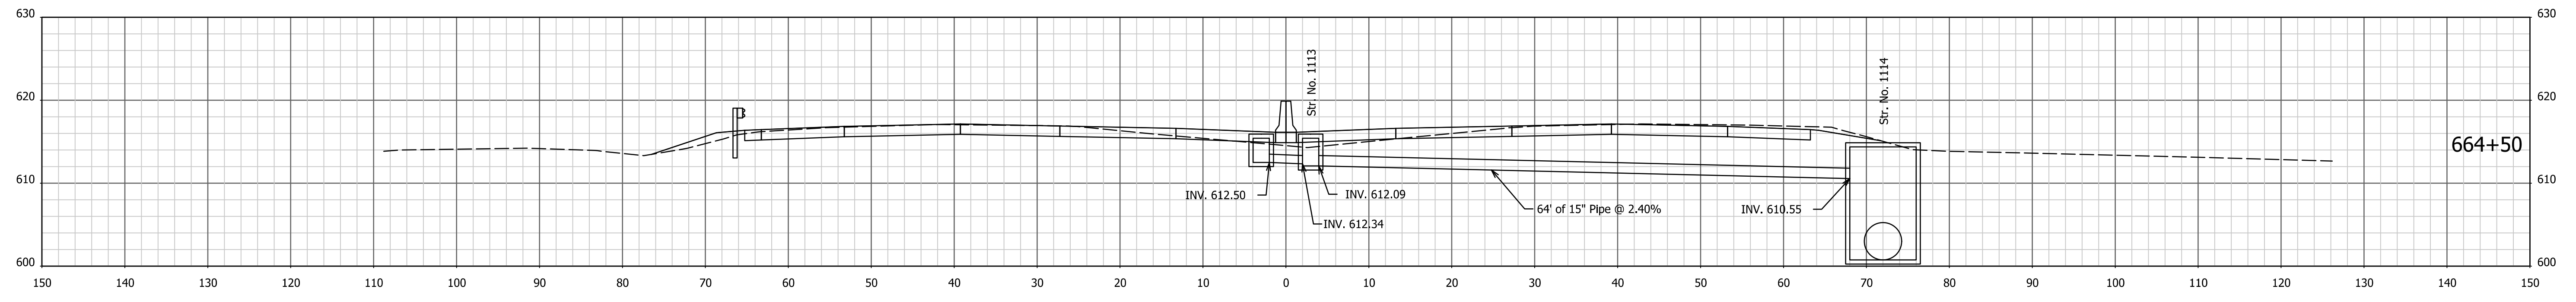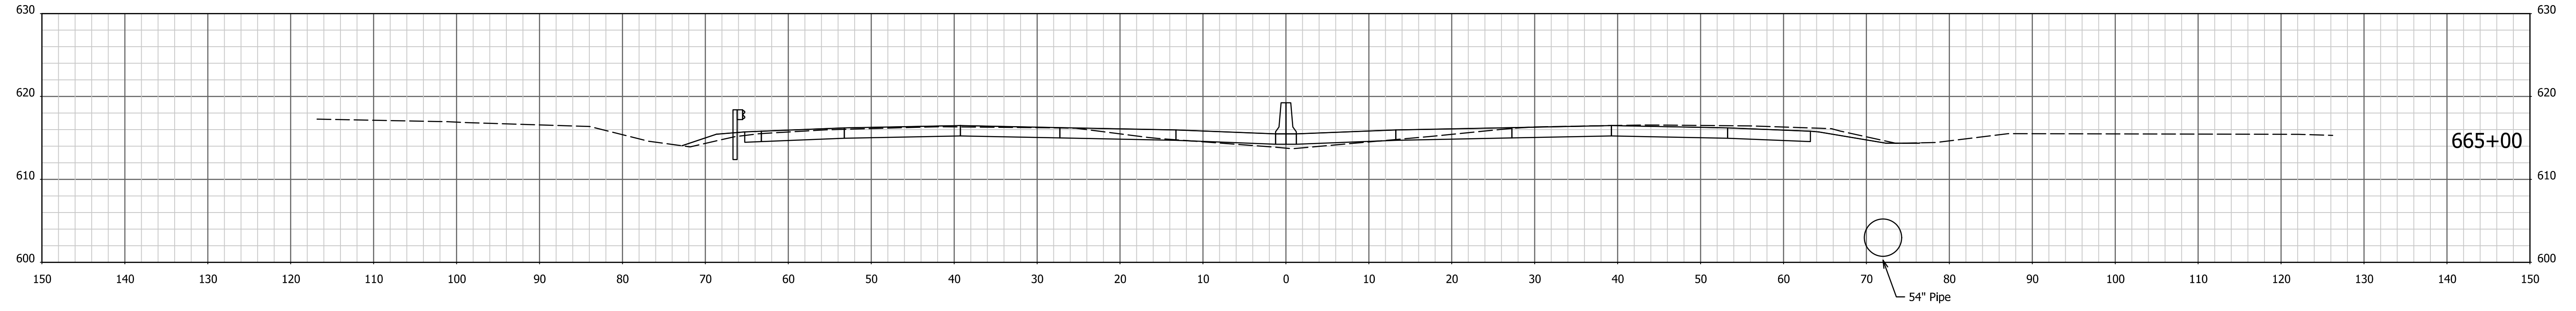

1/4/7/2022 4:10:09 PM I:\200035 - I65 ATL\09road\04 Design files\02 DGN\Plans\200035_29_Sht_Xsec_Line PR-Q.dgn



RECOMMENDED FOR APPROVAL _____	DESIGN ENGINEER _____	DATE _____
DESIGNED: AMD _____	DRAWN: JJP _____	
CHECKED: DJG _____	CHECKED: DJG _____	

INDIANA
DEPARTMENT OF TRANSPORTATION

CROSS SECTIONS
STA. 664+00 TO STA. 665+00 "PR-Q"

HORIZONTAL SCALE 1" = 10'	BRIDGE FILE N/A
VERTICAL SCALE 1" = 10'	DESIGNATION 1700135
SURVEY BOOK Electronic	SHEETS 233 of 246
CONTRACT R-41529	PROJECT 1700135

I:\4\7\2022 - 4:10:11 PM - I65 ATL\09road\04 Design files\02 DGN\Plans\200035_29_Sht_Xsec_Line PR-Q.dgn

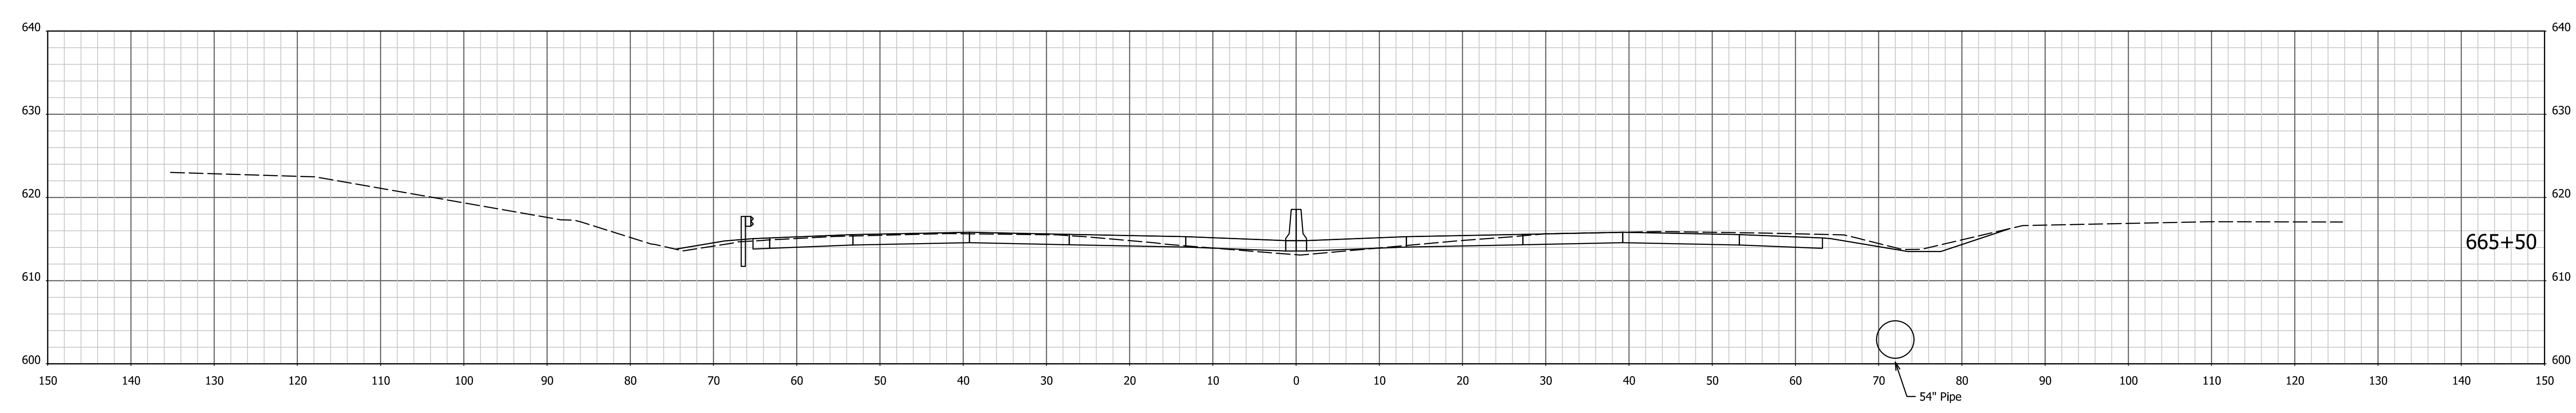
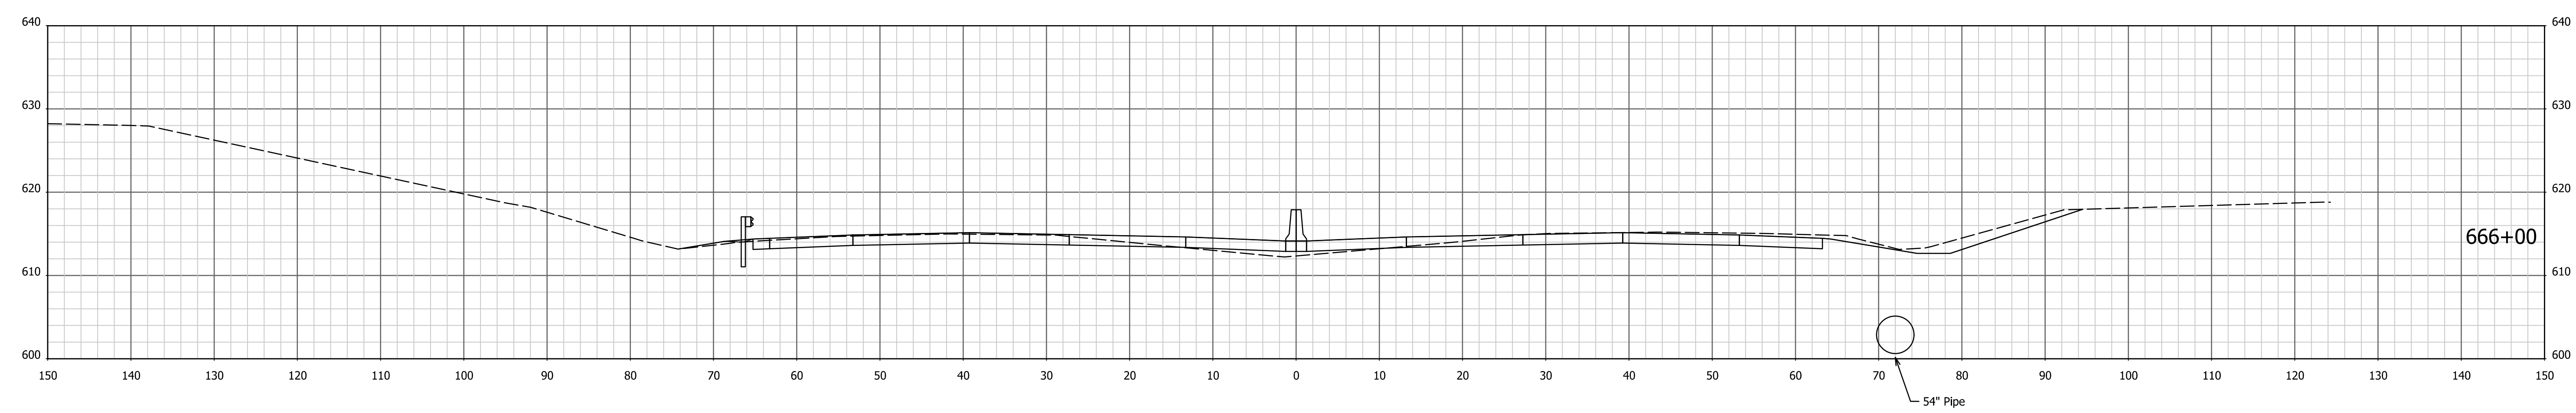


RECOMMENDED FOR APPROVAL _____	DESIGN ENGINEER _____	DATE _____
DESIGNED: AMD _____	DRAWN: JJP _____	
CHECKED: DJG _____	CHECKED: DJG _____	

INDIANA
DEPARTMENT OF TRANSPORTATION

CROSS SECTIONS
STA. 665+50 TO STA. 666+00 "PR-Q"

HORIZONTAL SCALE 1" = 10'	BRIDGE FILE N/A
VERTICAL SCALE 1" = 10'	DESIGNATION 1700135
SURVEY BOOK Electronic	SHEETS 234 of 246
CONTRACT R-41529	PROJECT 1700135

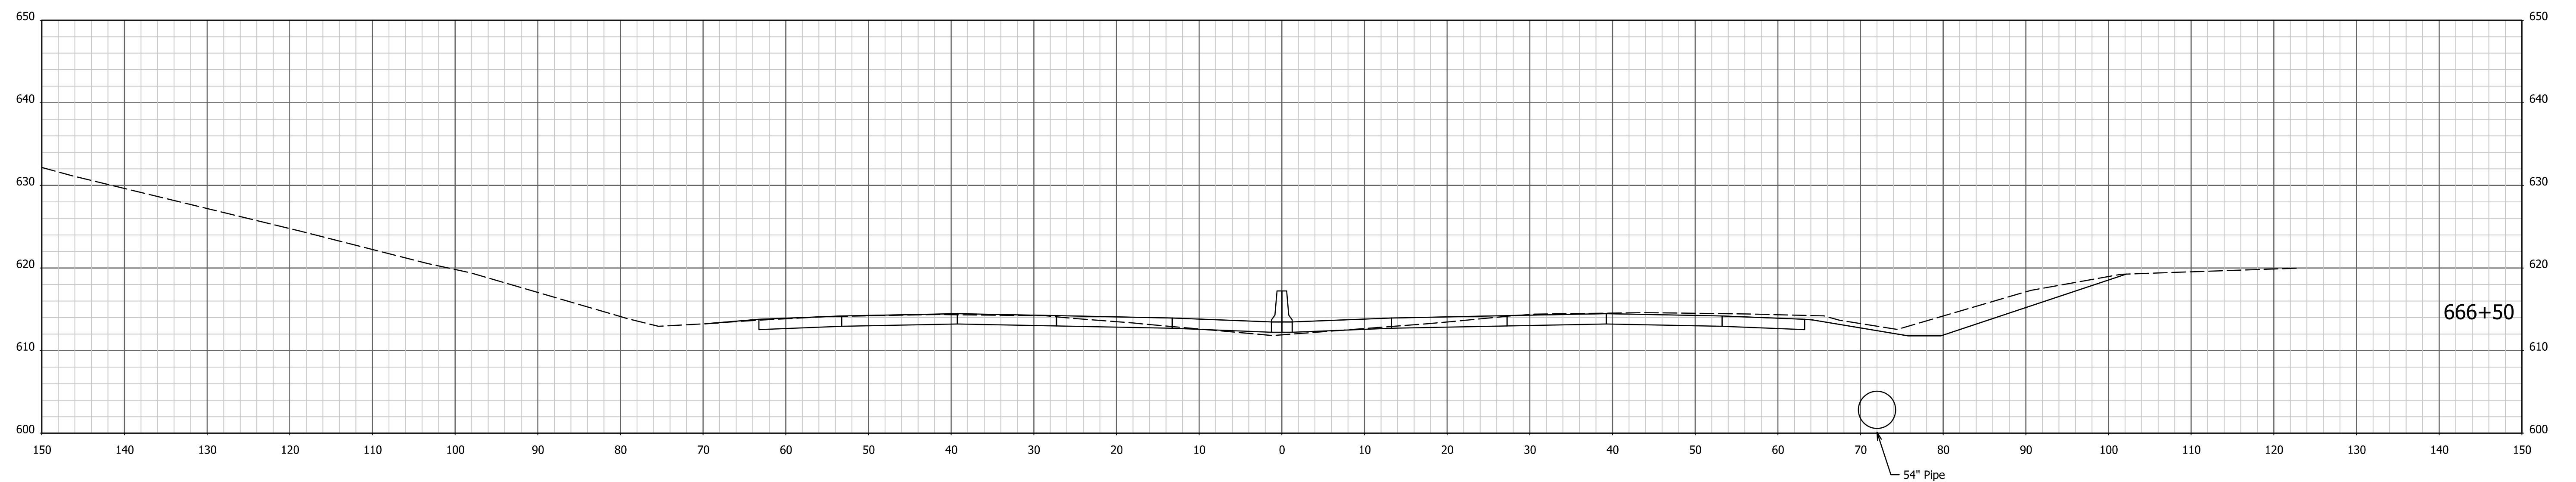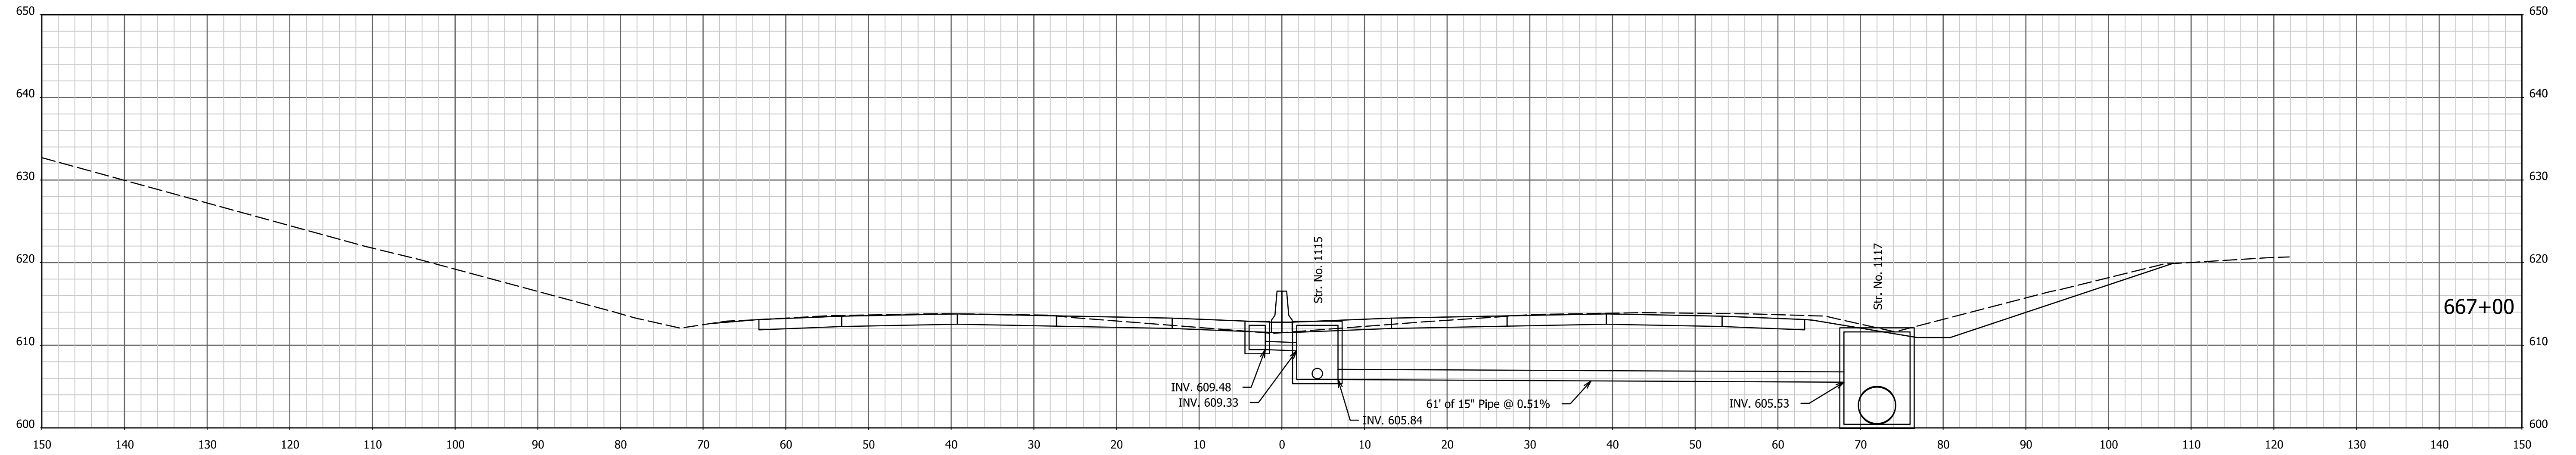



1/4/7/2022 4:10:12 PM I:\200035 - I65 ATL\09road\04 Design files\02 DGN\Plans\200035_29_Sht_Xsec_Line PR-Q.dgn

RECOMMENDED FOR APPROVAL _____	DESIGN ENGINEER _____	DATE _____
DESIGNED: AMD _____	DRAWN: JJP _____	
CHECKED: DJG _____	CHECKED: DJG _____	

INDIANA
DEPARTMENT OF TRANSPORTATION

CROSS SECTIONS
STA. 666+50 TO STA. 667+00 "PR-Q"

HORIZONTAL SCALE 1" = 10'	BRIDGE FILE N/A
VERTICAL SCALE 1" = 10'	DESIGNATION 1700135
SURVEY BOOK Electronic	SHEETS 235 of 246
CONTRACT R-41529	PROJECT 1700135

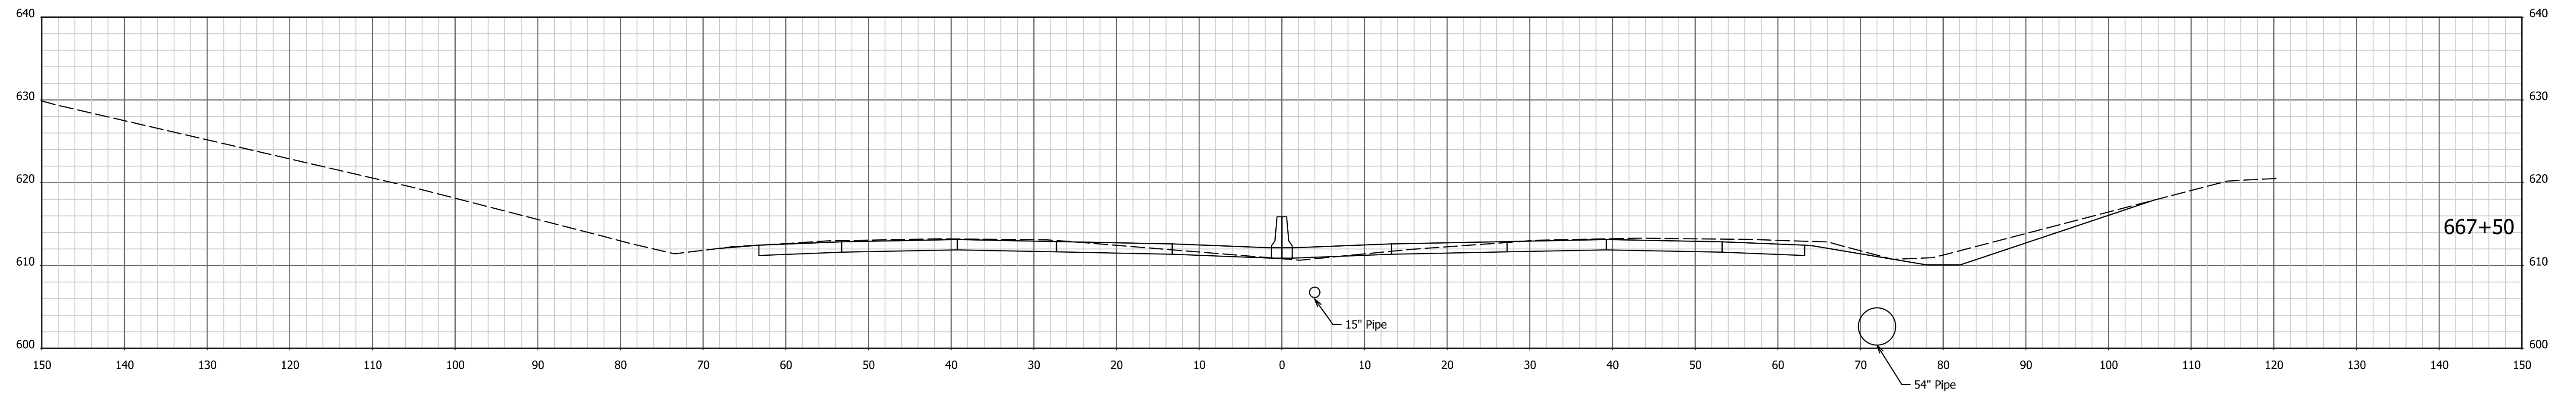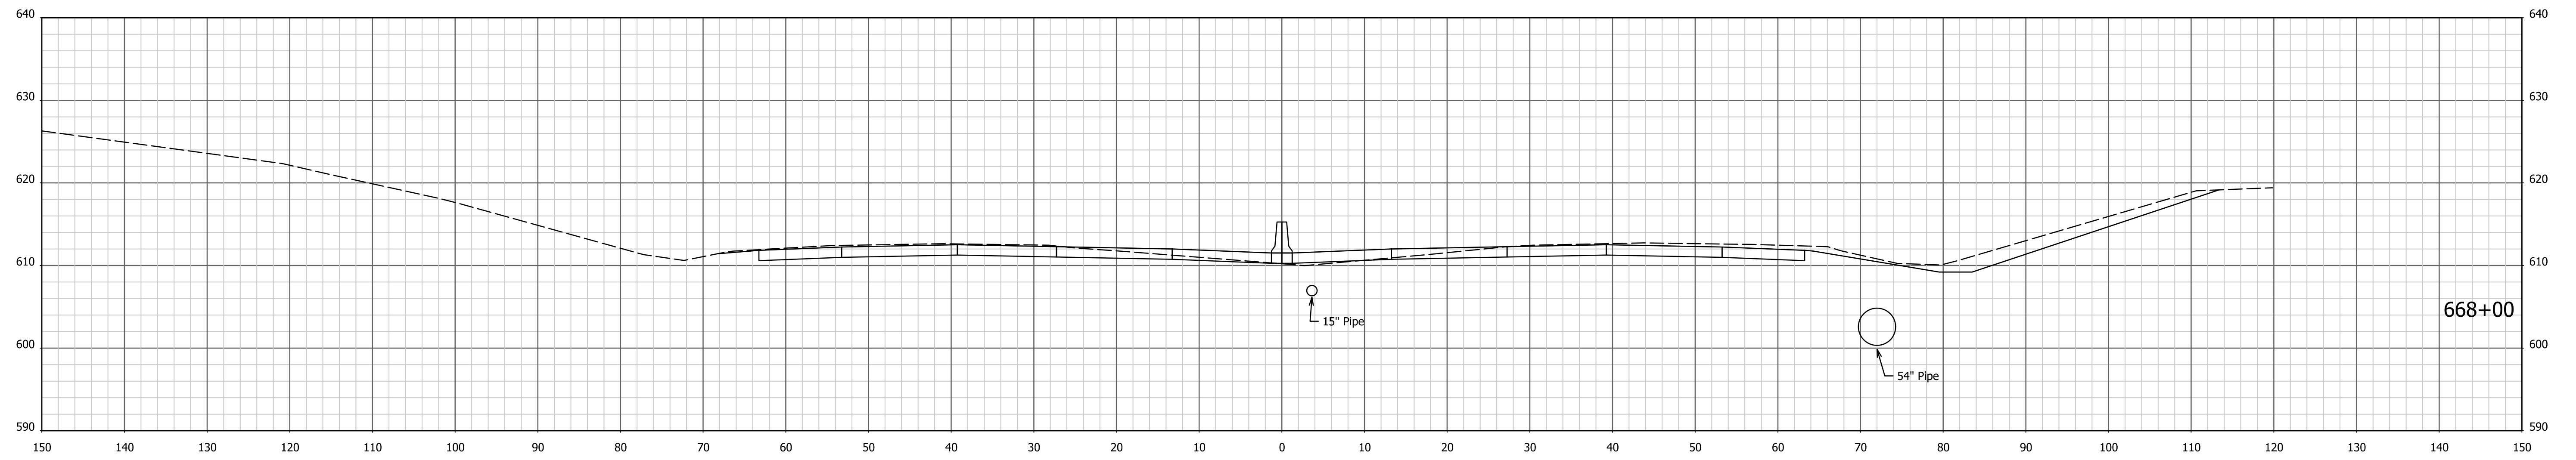



I:\4\7\2022 - 4:10:14 PM - I65 ATL\09road\04 Design files\02 DGN\Plans\200035_29_Sht_Xsec_Line PR-Q.dgn

RECOMMENDED FOR APPROVAL _____	DESIGN ENGINEER _____	DATE _____
DESIGNED: AMD _____	DRAWN: JJP _____	
CHECKED: DJG _____	CHECKED: DJG _____	

**INDIANA
DEPARTMENT OF TRANSPORTATION**

CROSS SECTIONS
STA. 667+50 TO STA. 668+00 "PR-Q"

HORIZONTAL SCALE 1" = 10'	BRIDGE FILE N/A
VERTICAL SCALE 1" = 10'	DESIGNATION 1700135
SURVEY BOOK Electronic CONTRACT R-41529	SHEETS 236 of 246 PROJECT 1700135

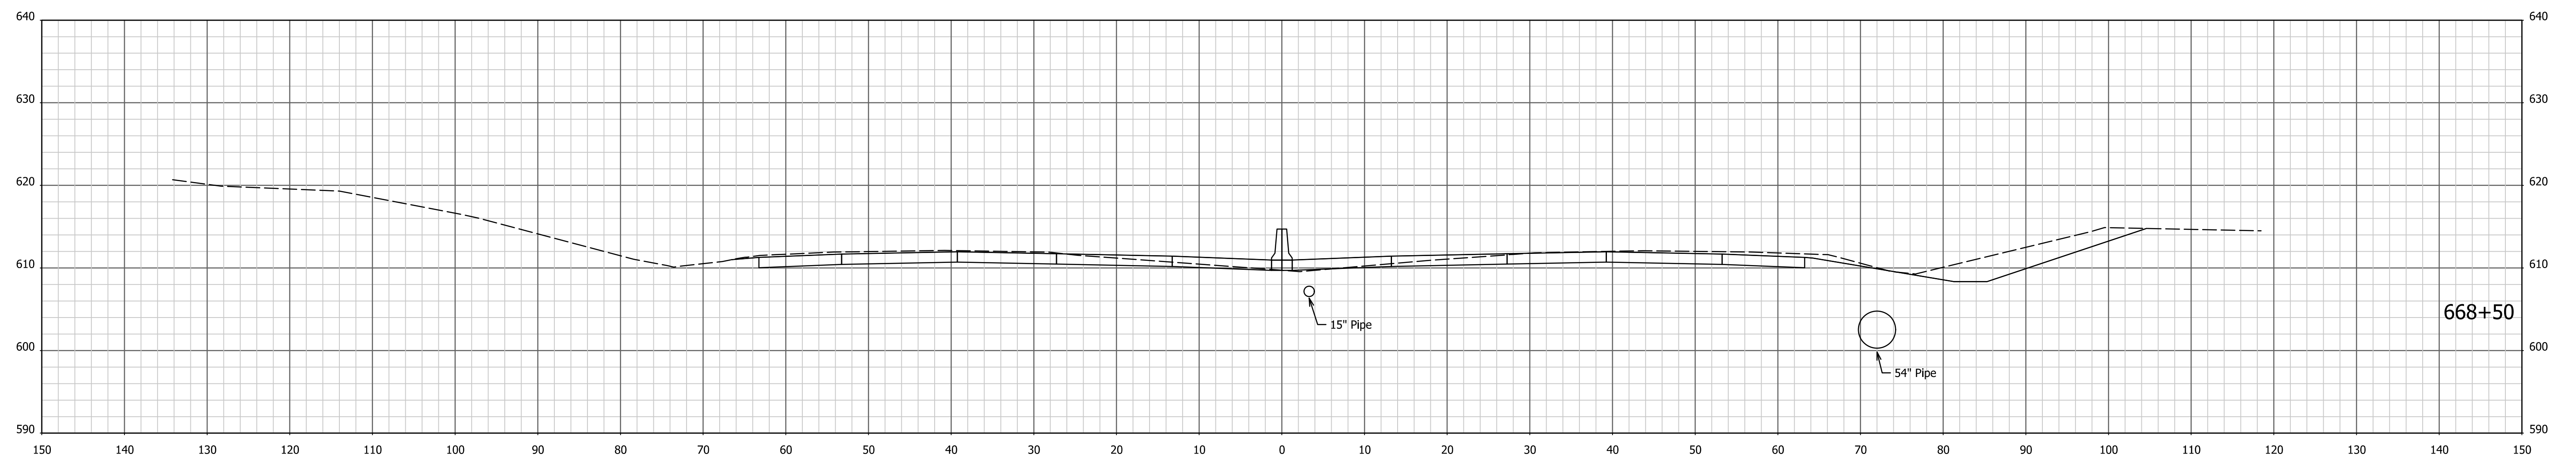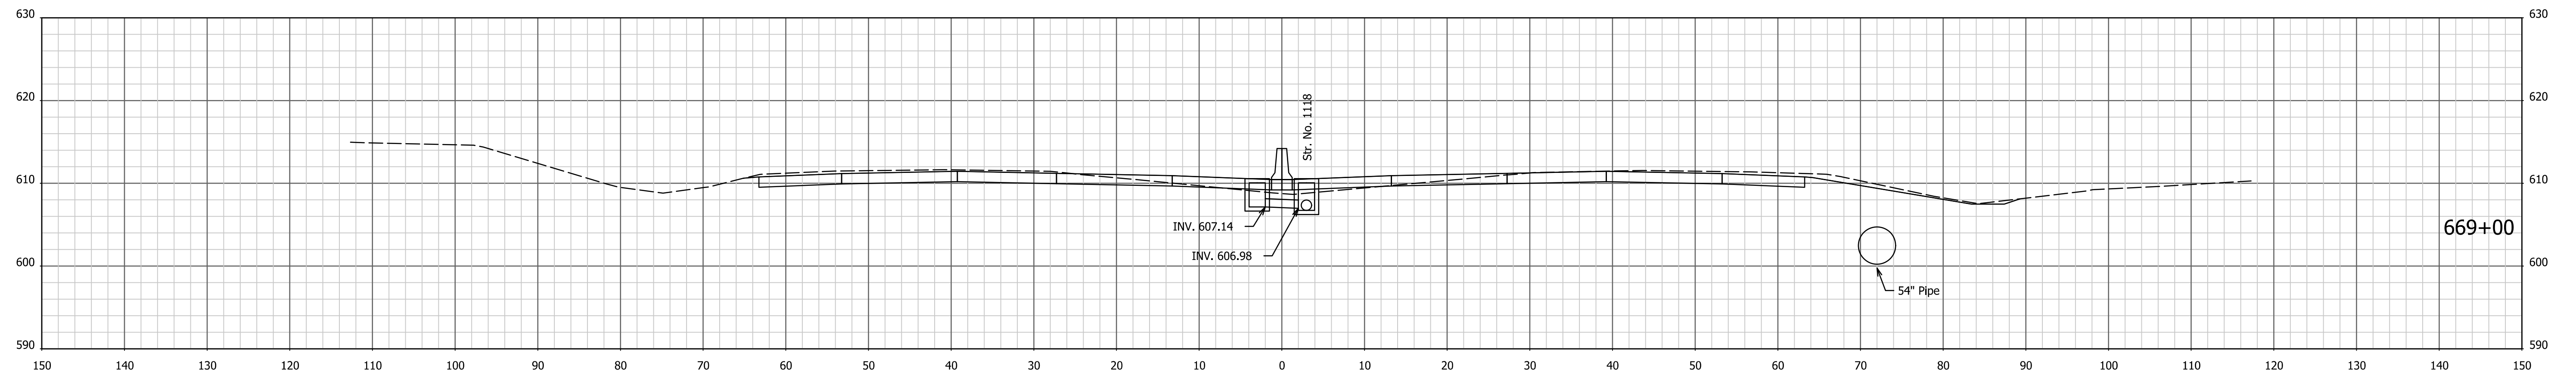



I:\4\7\2022 - 4:10:15 PM - I65 ATL\09road\04 Design files\02 DGN\Plans\200035_29_Sht_Xsec_Line PR-Q.dgn

RECOMMENDED FOR APPROVAL _____	DESIGN ENGINEER _____	DATE _____
DESIGNED: AMD _____	DRAWN: JJP _____	
CHECKED: DJG _____	CHECKED: DJG _____	

**INDIANA
DEPARTMENT OF TRANSPORTATION**

CROSS SECTIONS
STA. 668+50 TO STA. 669+00 "PR-Q"

HORIZONTAL SCALE 1" = 10'	BRIDGE FILE N/A
VERTICAL SCALE 1" = 10'	DESIGNATION 1700135
SURVEY BOOK Electronic CONTRACT R-41529	SHEETS 237 of 246 PROJECT 1700135

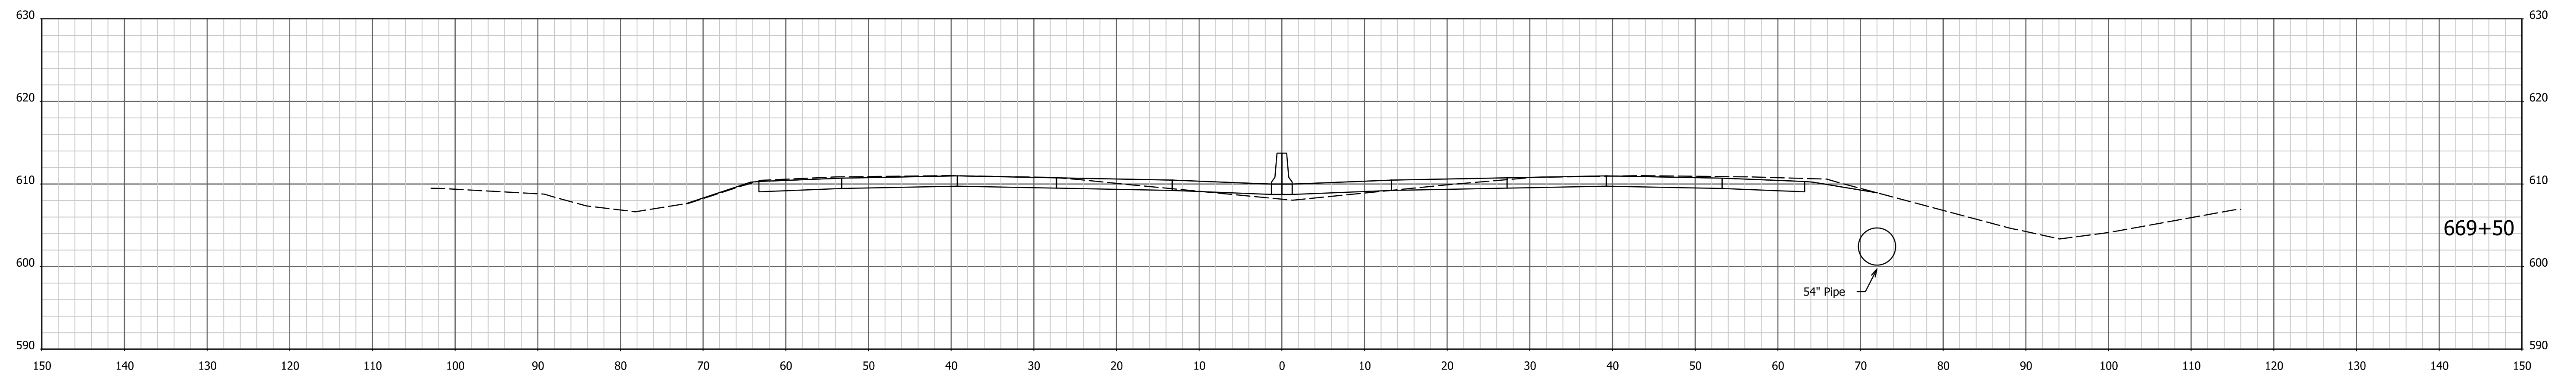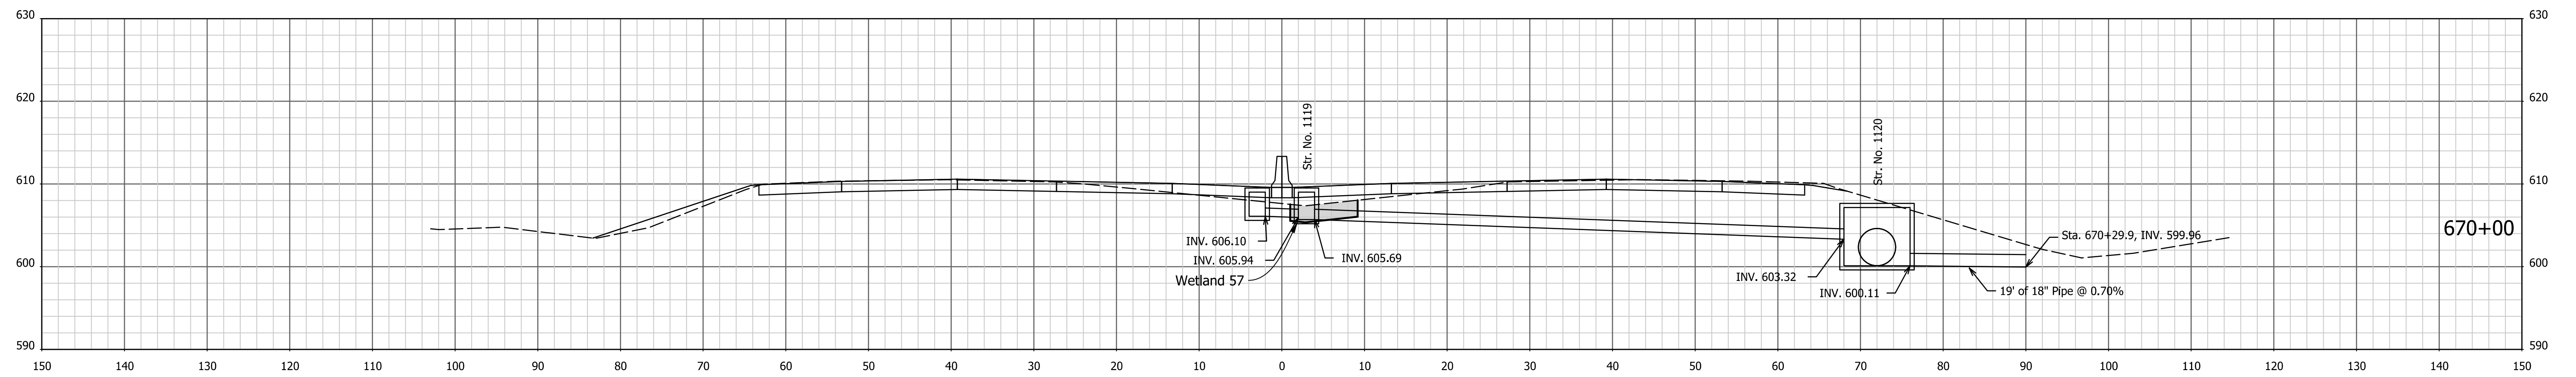

I:\4\7\2022 - 4:10:17 PM - I65 ATL\09road\04 Design files\02 DGN\Plans\200035_29_Sht_Xsec_Line PR-Q.dgn



RECOMMENDED FOR APPROVAL _____	DESIGN ENGINEER _____	DATE _____
DESIGNED: AMD _____	DRAWN: JJP _____	
CHECKED: DJG _____	CHECKED: DJG _____	

**INDIANA
DEPARTMENT OF TRANSPORTATION**

CROSS SECTIONS
STA. 669+50 TO STA. 670+00 "PR-Q"

HORIZONTAL SCALE 1" = 10'	BRIDGE FILE N/A
VERTICAL SCALE 1" = 10'	DESIGNATION 1700135
SURVEY BOOK Electronic	SHEETS 238 of 246
CONTRACT R-41529	PROJECT 1700135

I:\4\7\2022 - 4:10:19 PM - I65 ATL\09road\04 Design files\02 DGN\Plans\200035_29_Sht_Xsec_Line PR-Q.dgn


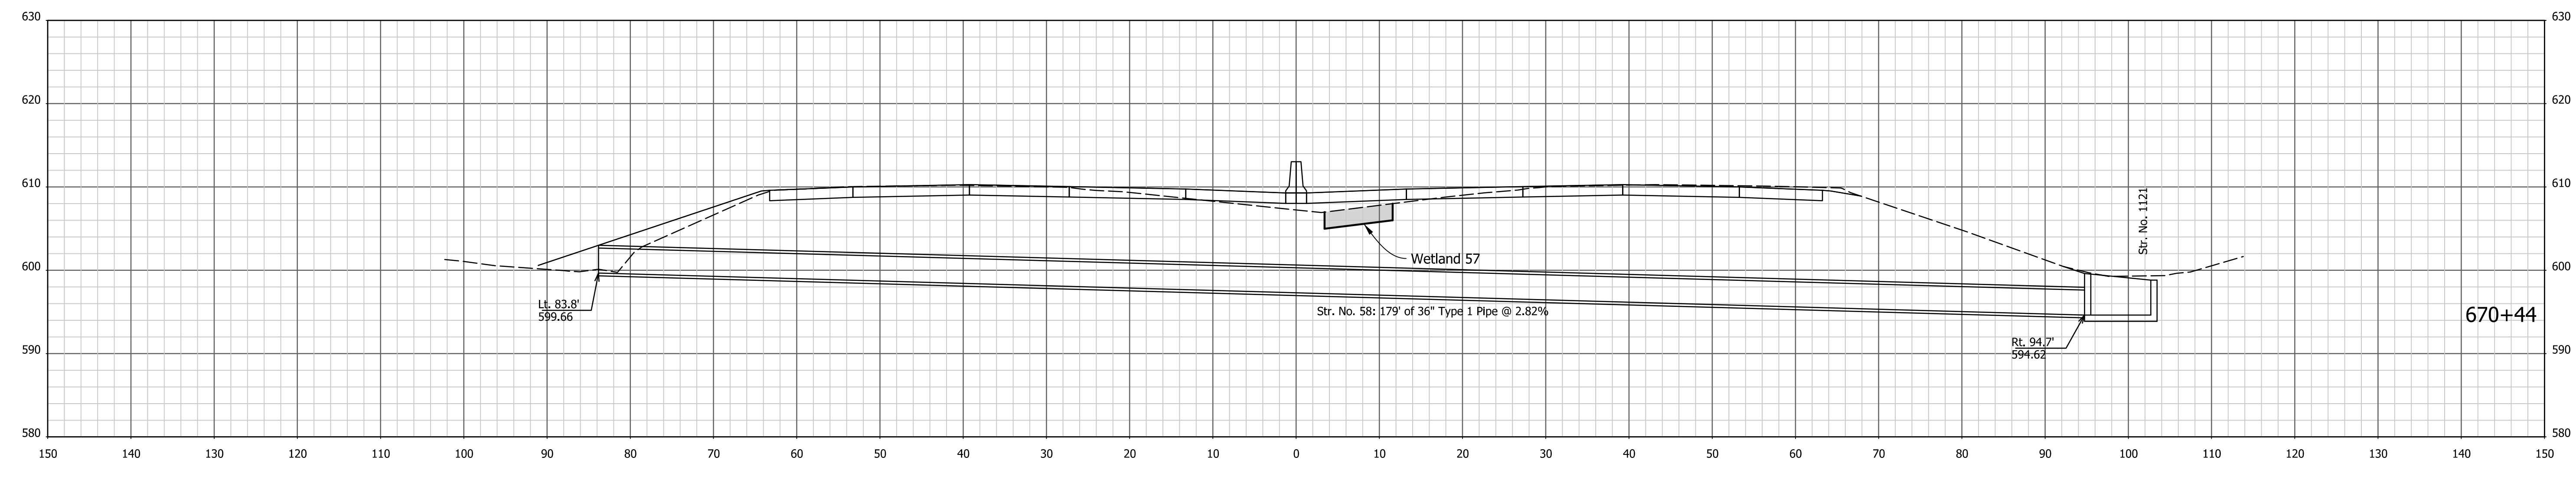
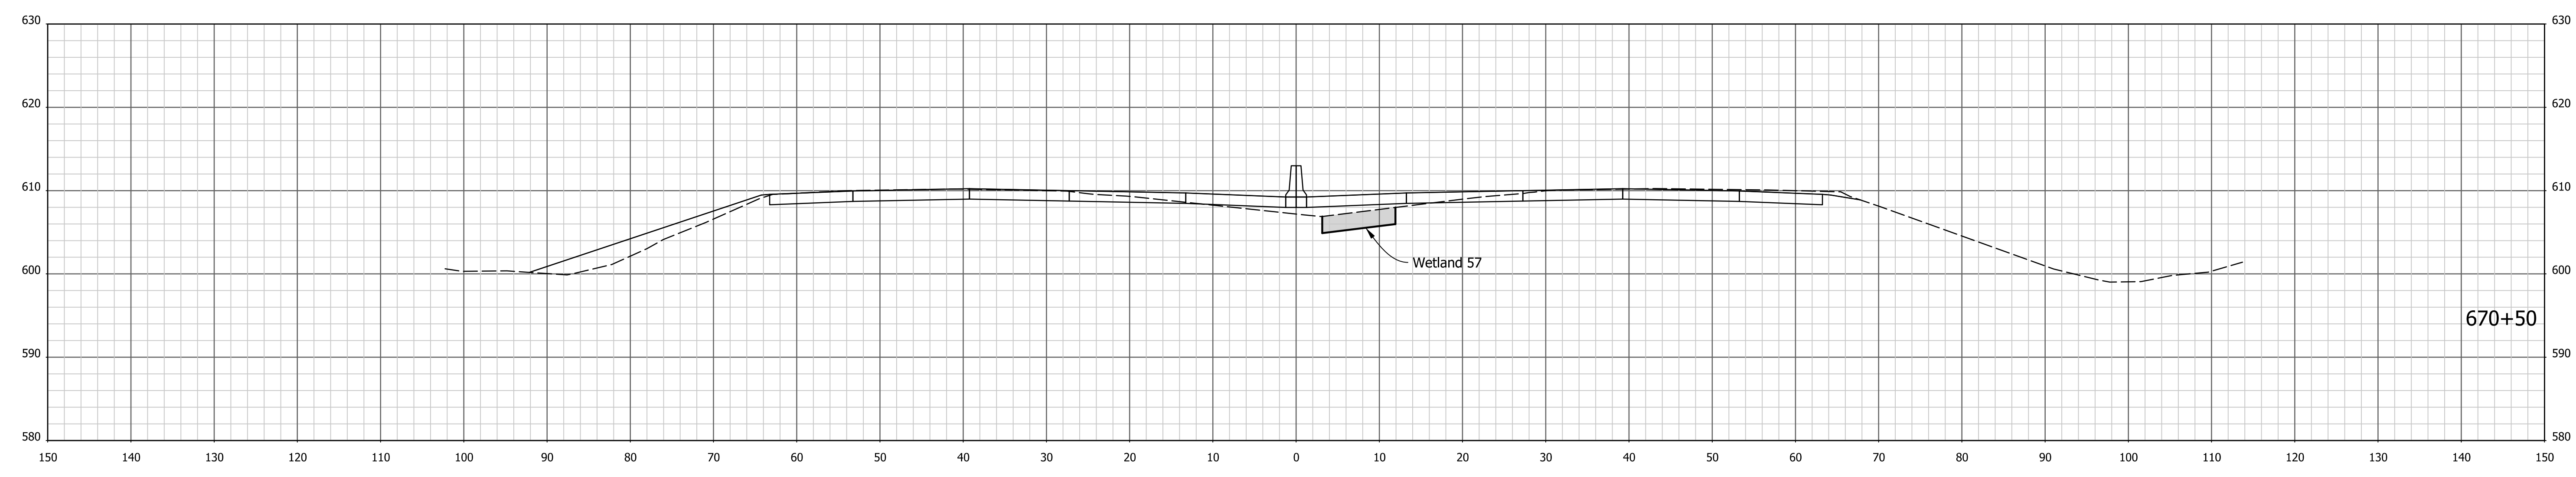


RECOMMENDED FOR APPROVAL _____	DESIGN ENGINEER _____	DATE _____
DESIGNED: AMD _____	DRAWN: JJP _____	
CHECKED: DJG _____	CHECKED: DJG _____	

INDIANA
DEPARTMENT OF TRANSPORTATION

CROSS SECTIONS
STA. 670+44 TO STA. 670+50 "PR-Q"

HORIZONTAL SCALE 1" = 10'	BRIDGE FILE N/A
VERTICAL SCALE 1" = 10'	DESIGNATION 1700135
SURVEY BOOK Electronic	SHEETS 239 of 246
CONTRACT R-41529	PROJECT 1700135

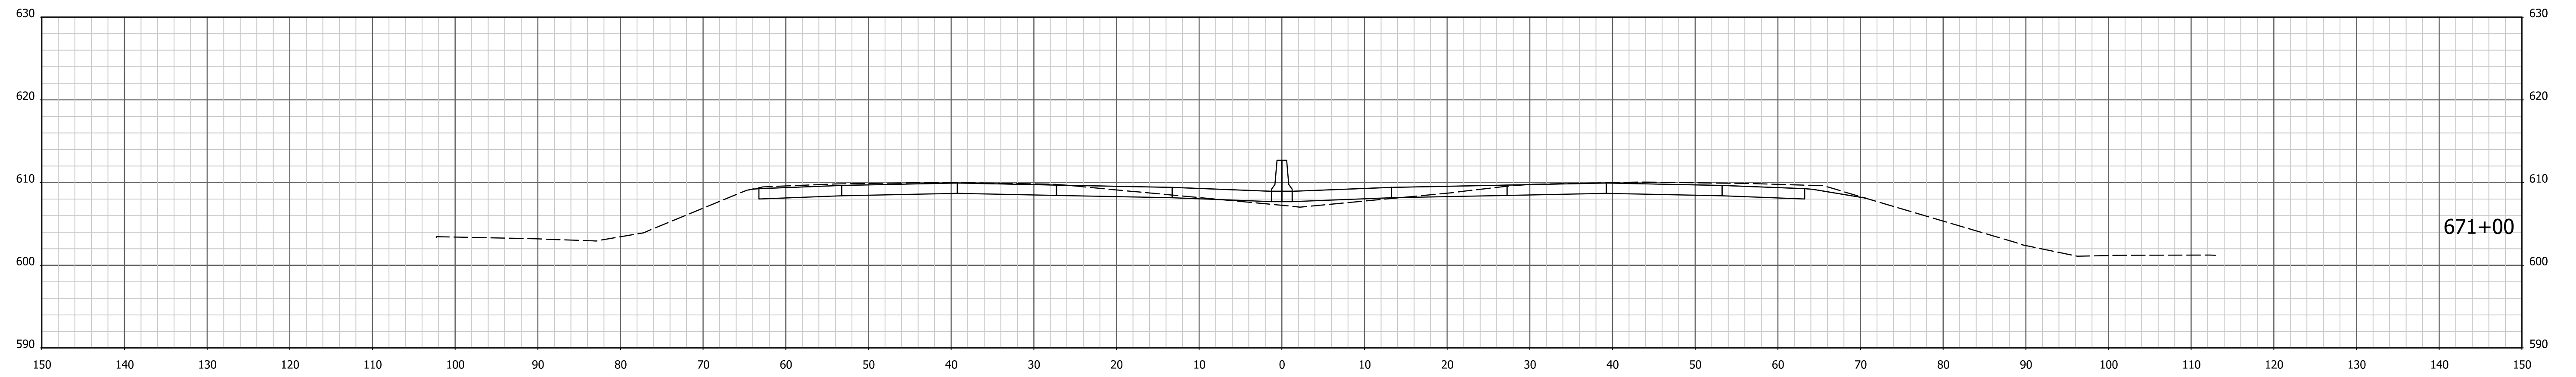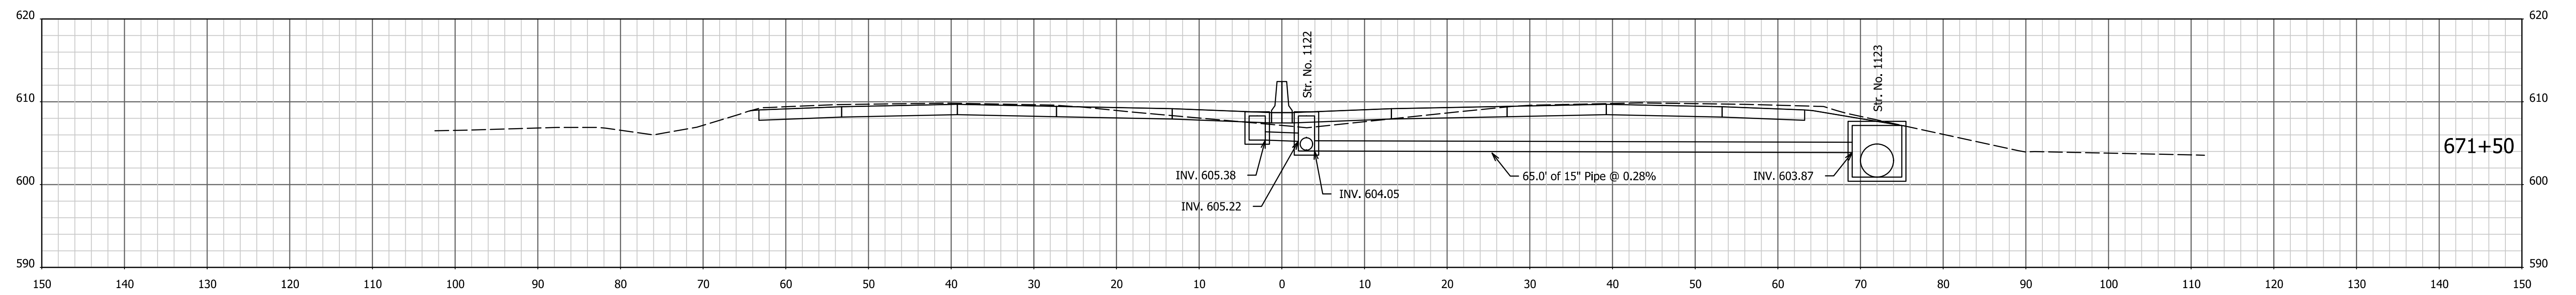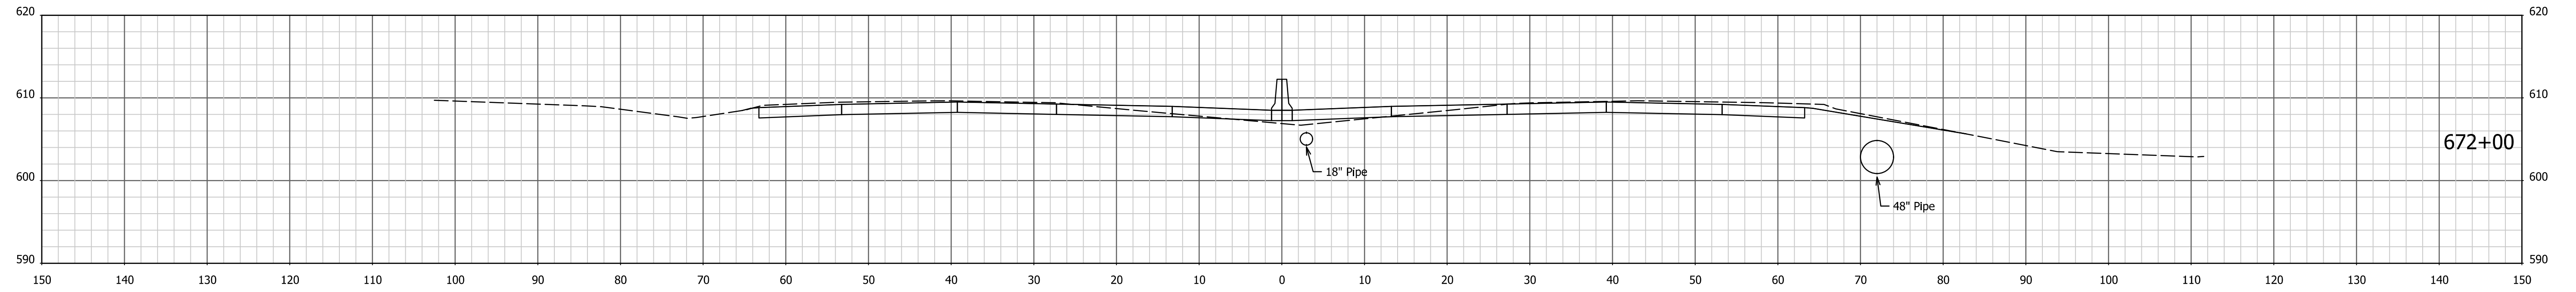



1/4/7/2022 4:10:20 PM I:\200035 - I65 ATL\09road\04 Design files\02 DGN\Plans\200035_29_Sht_Xsec_Line PR-Q.dgn

RECOMMENDED FOR APPROVAL _____	DESIGN ENGINEER _____	DATE _____
DESIGNED: AMD _____	DRAWN: JJP _____	
CHECKED: DJG _____	CHECKED: DJG _____	

**INDIANA
DEPARTMENT OF TRANSPORTATION**

CROSS SECTIONS
STA. 671+00 TO STA. 672+00 "PR-Q"

HORIZONTAL SCALE 1" = 10'	BRIDGE FILE N/A
VERTICAL SCALE 1" = 10'	DESIGNATION 1700135
SURVEY BOOK Electronic	SHEETS 240 of 246
CONTRACT R-41529	PROJECT 1700135

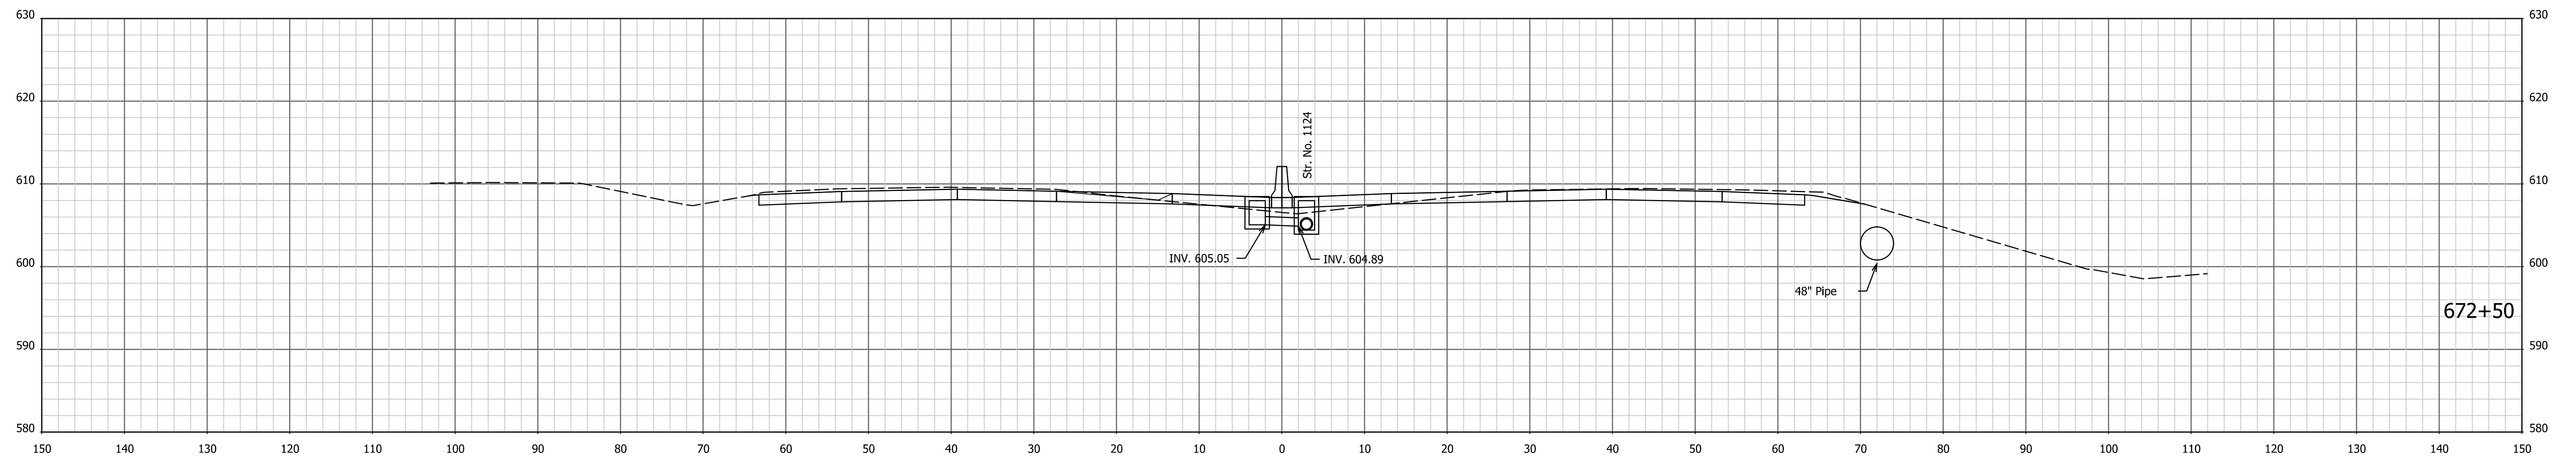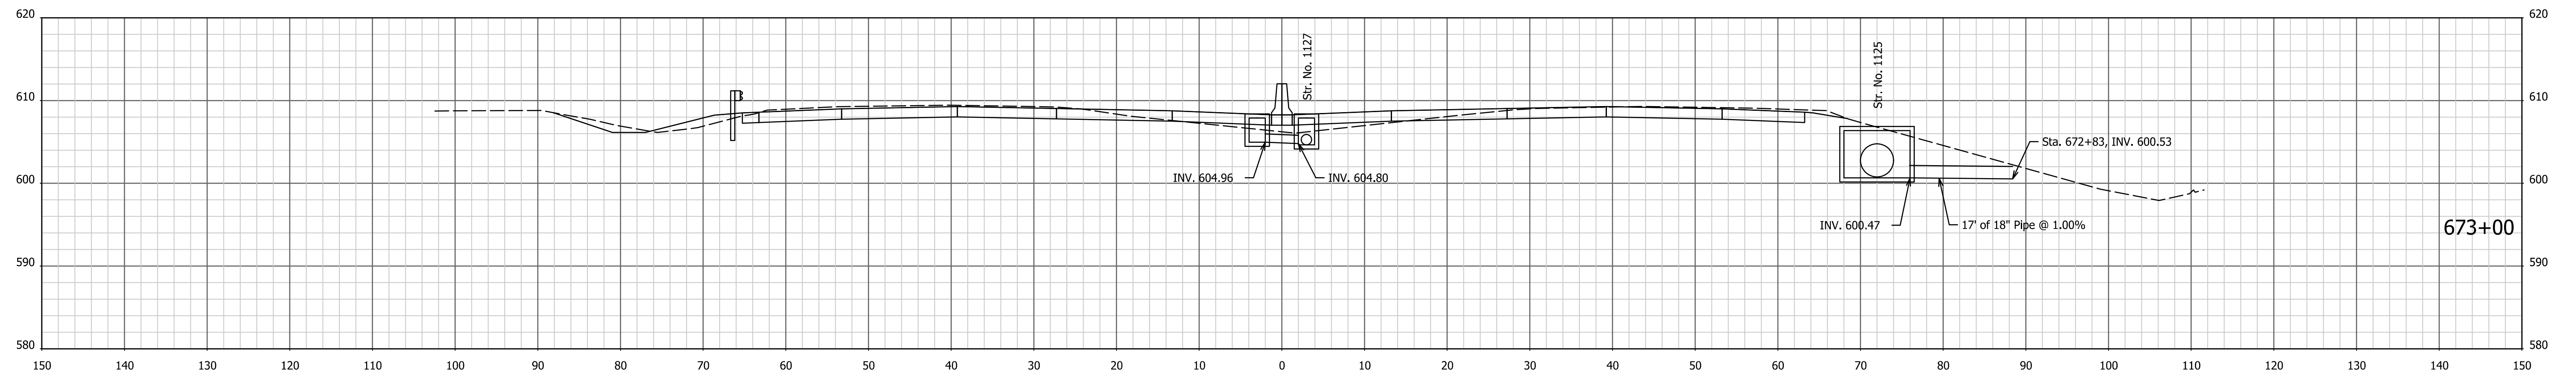




I:\4\7\2022 - 4:10:22 PM - I:\200035 - I65 ATL\prroad\04 Design files\02 DGN\Plans\200035_29_Sht_Xsec_Line PR-Q.dgn

RECOMMENDED FOR APPROVAL _____	DESIGN ENGINEER _____	DATE _____
DESIGNED: AMD _____	DRAWN: JJP _____	
CHECKED: DJG _____	CHECKED: DJG _____	

**INDIANA
DEPARTMENT OF TRANSPORTATION**

CROSS SECTIONS
STA. 672+50 TO STA. 673+00 "PR-Q"

HORIZONTAL SCALE 1" = 10'	BRIDGE FILE N/A
VERTICAL SCALE 1" = 10'	DESIGNATION 1700135
SURVEY BOOK Electronic	SHEETS 241 of 246
CONTRACT R-41529	PROJECT 1700135

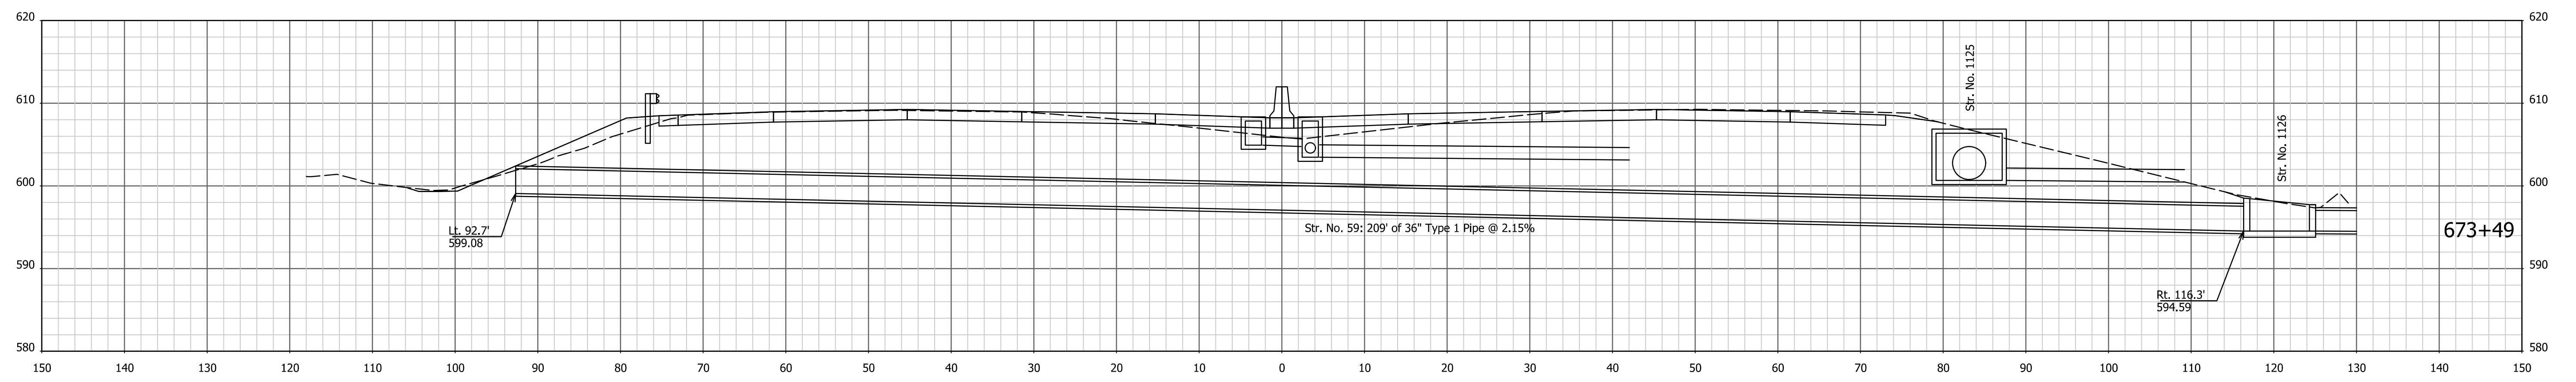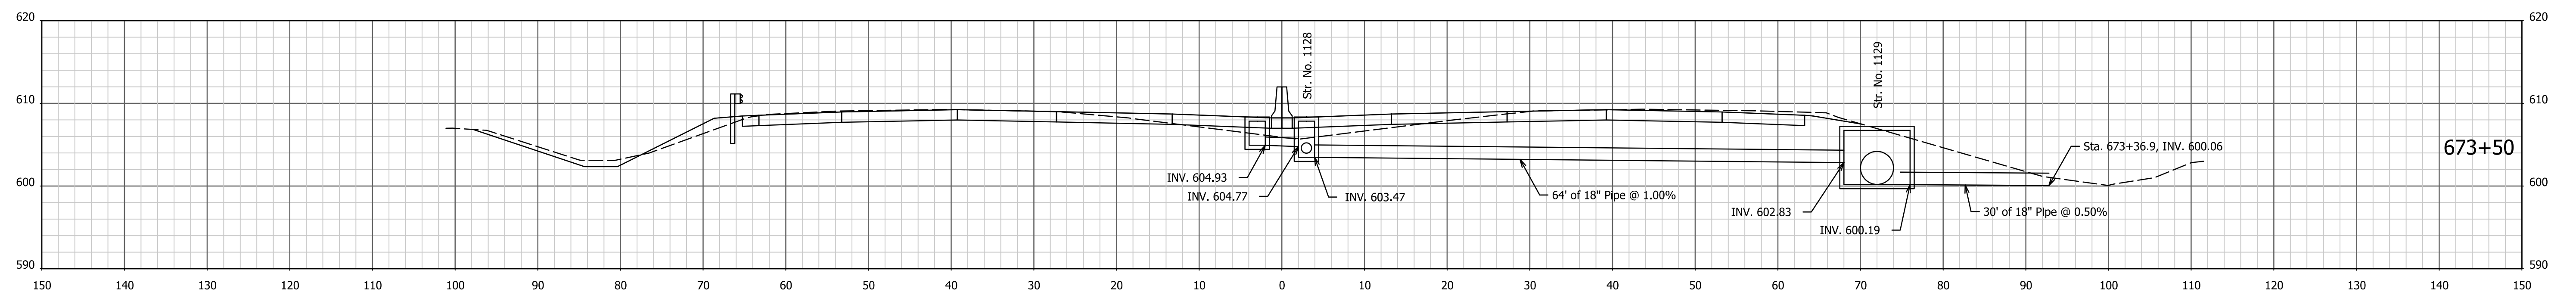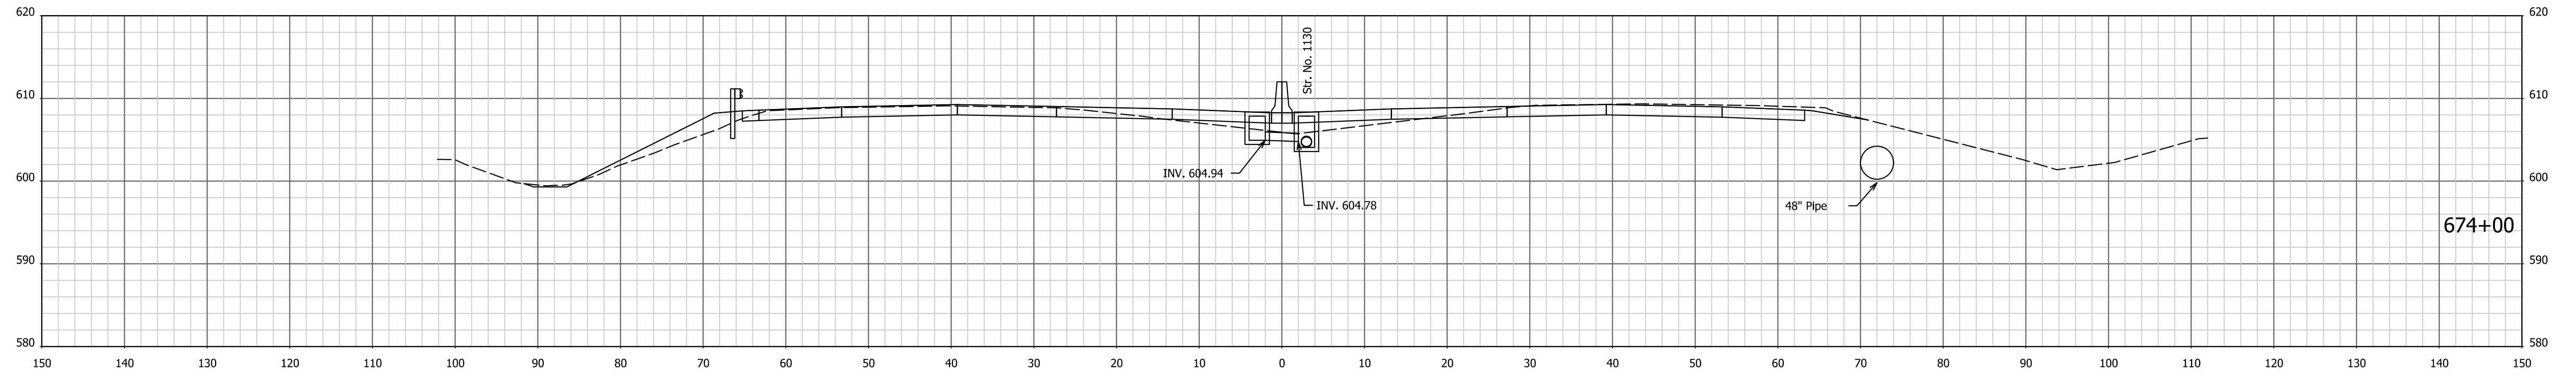




1/4/7/2022 4:10:23 PM I:\200035 - I65 ATL\p\road\04 Design files\02 DGN\Plans\200035_29_Sht_Xsec_Line PR-Q.dgn

RECOMMENDED FOR APPROVAL _____	DESIGN ENGINEER _____	DATE _____
DESIGNED: AMD _____	DRAWN: JJP _____	
CHECKED: DJG _____	CHECKED: DJG _____	

**INDIANA
DEPARTMENT OF TRANSPORTATION**

CROSS SECTIONS
STA. 673+49 TO STA. 674+00 "PR-Q"

HORIZONTAL SCALE 1" = 10'	BRIDGE FILE N/A
VERTICAL SCALE 1" = 10'	DESIGNATION 1700135
SURVEY BOOK Electronic	SHEETS 242 of 246
CONTRACT R-41529	PROJECT 1700135

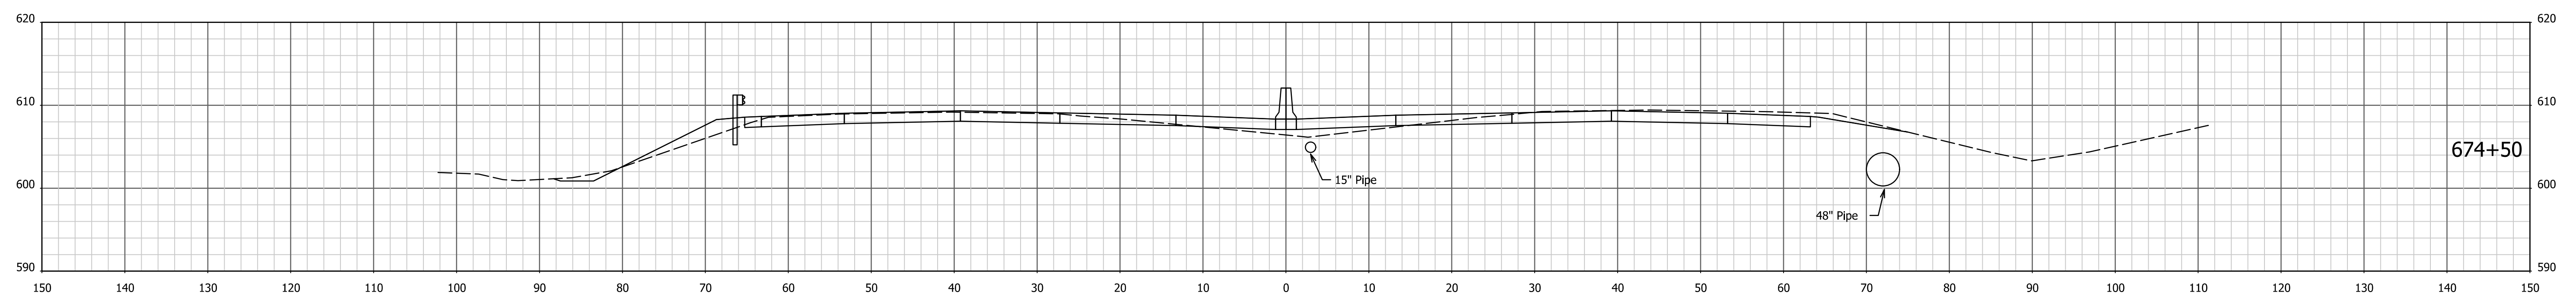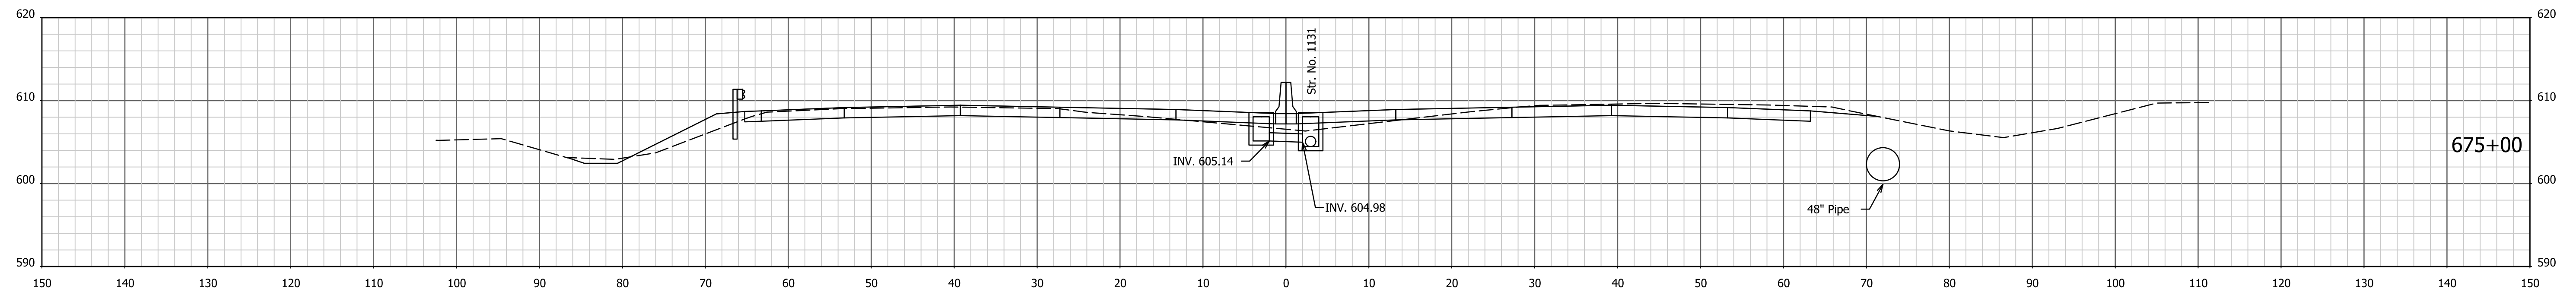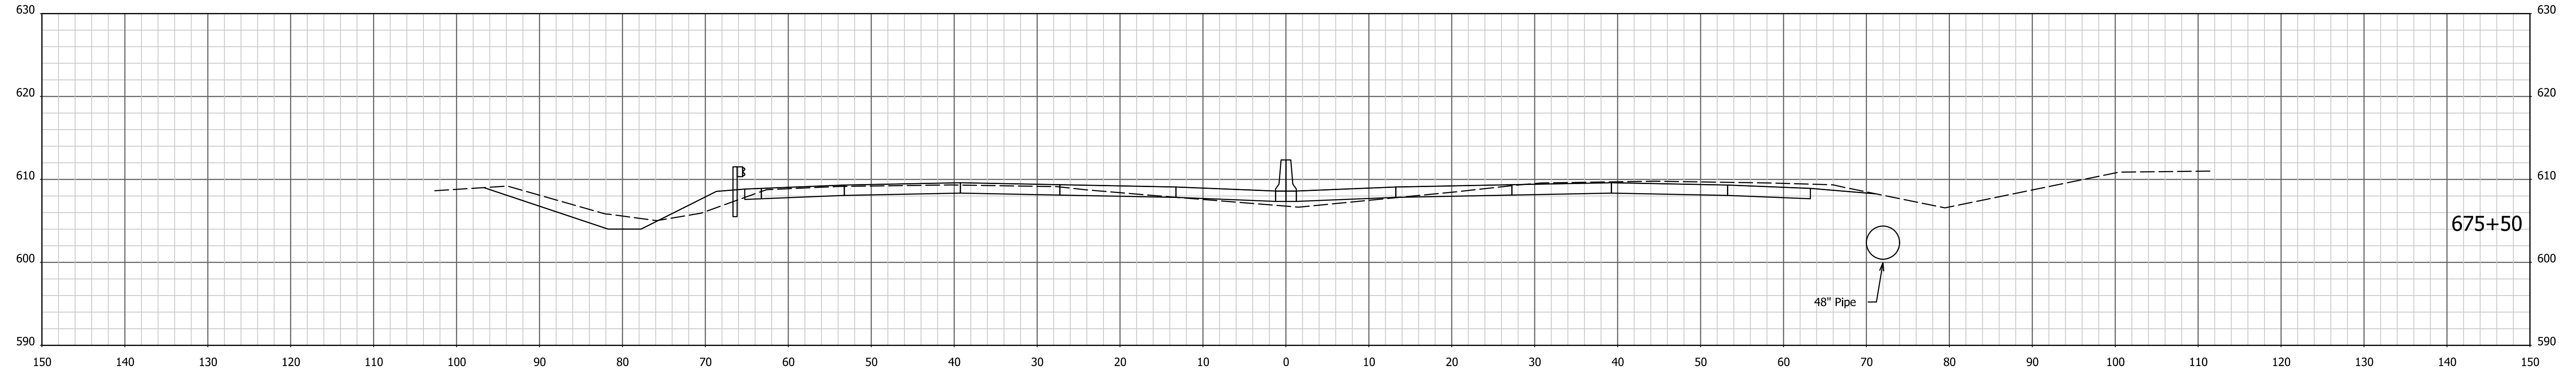




I:\4\7\2022 - 4:10:25 PM - I65 ATL\Opproad\04 Design files\02 DGN\Plans\200035_29_Sht_Xsec_Line PR-Q.dgn

RECOMMENDED FOR APPROVAL _____	DESIGN ENGINEER _____	DATE _____
DESIGNED: AMD _____	DRAWN: JJP _____	
CHECKED: DJG _____	CHECKED: DJG _____	

INDIANA
DEPARTMENT OF TRANSPORTATION

CROSS SECTIONS
STA. 674+50 TO STA. 675+50 "PR-Q"

HORIZONTAL SCALE 1" = 10'	BRIDGE FILE N/A
VERTICAL SCALE 1" = 10'	DESIGNATION 1700135
SURVEY BOOK Electronic CONTRACT R-41529	SHEETS 243 of 246 PROJECT 1700135

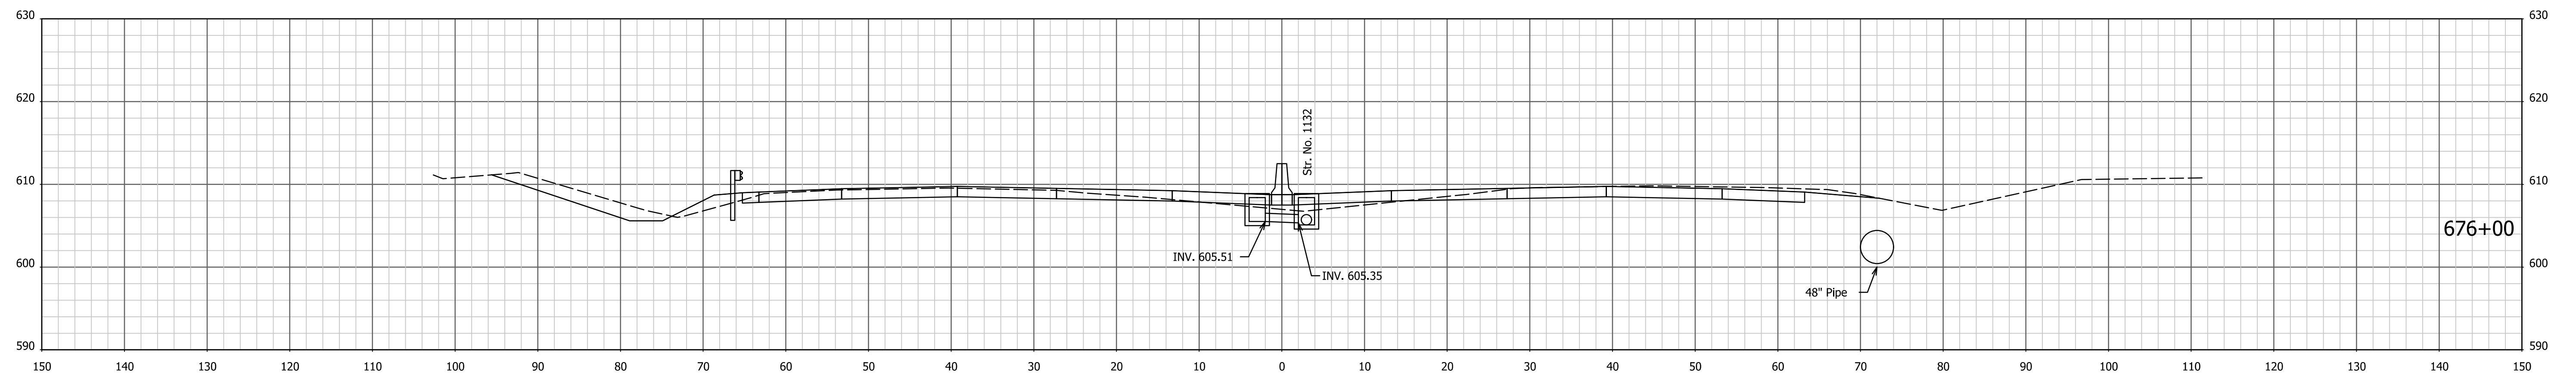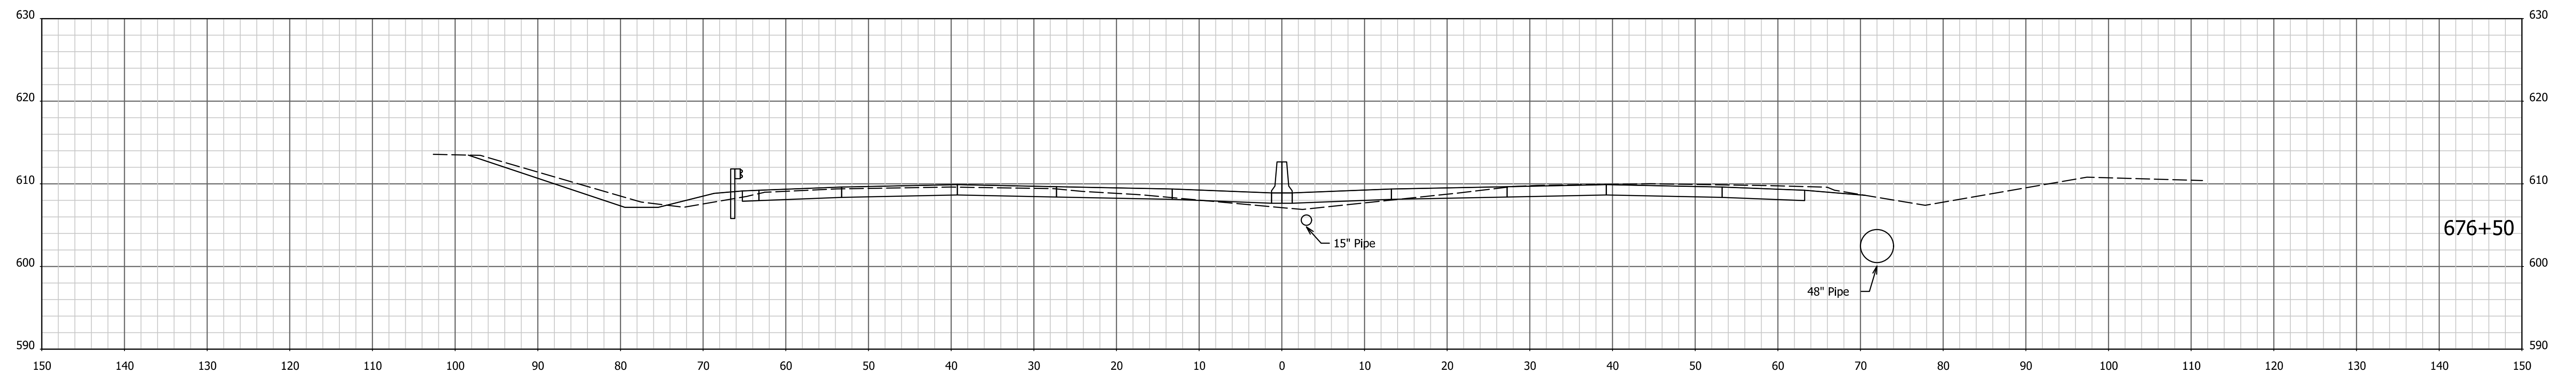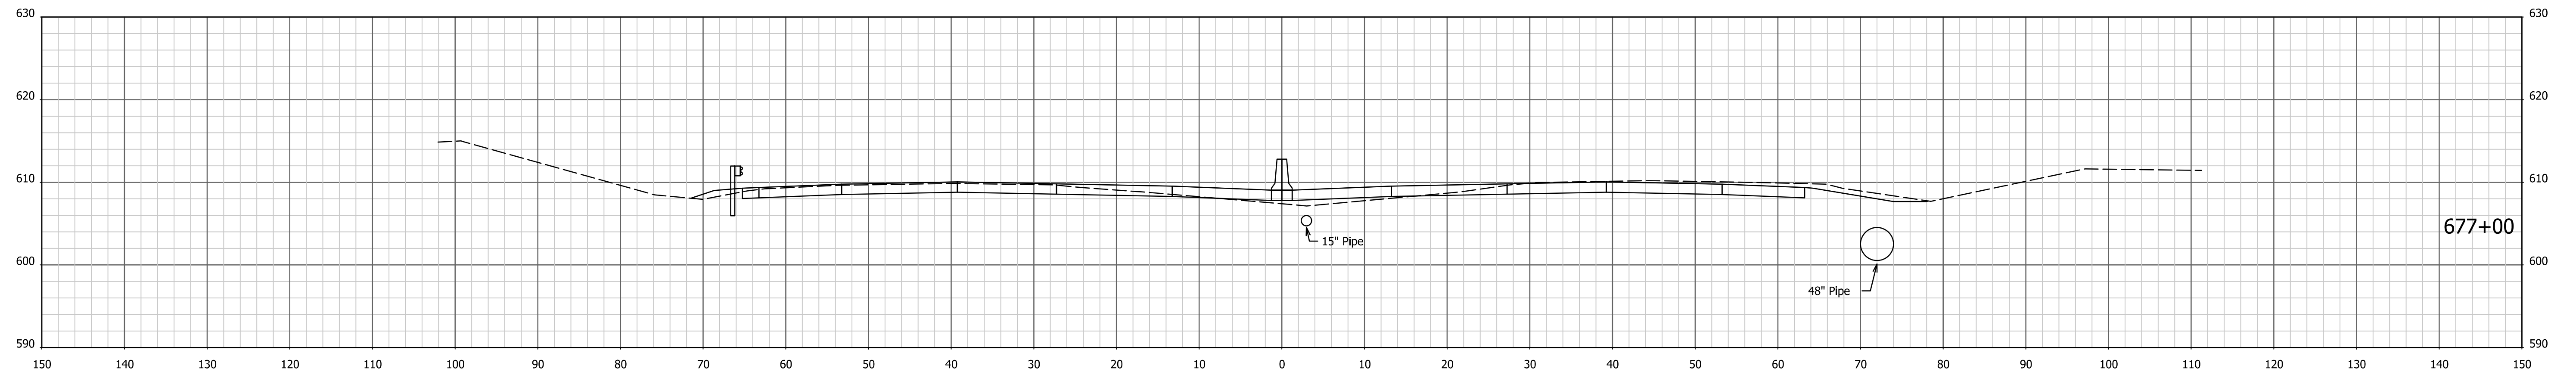


1/4/7/2022 4:10:26 PM I:\200035 - I65 ATL\09road\04 Design files\02 DGN\Plans\200035_29_Sht_Xsec_Line PR-Q.dgn

RECOMMENDED FOR APPROVAL _____	DESIGN ENGINEER _____	DATE _____
DESIGNED: AMD _____	DRAWN: JJP _____	
CHECKED: DJG _____	CHECKED: DJG _____	


**INDIANA
DEPARTMENT OF TRANSPORTATION**

CROSS SECTIONS
STA. 676+00 TO STA. 677+00 "PR-Q"


HORIZONTAL SCALE 1" = 10'	BRIDGE FILE N/A
VERTICAL SCALE 1" = 10'	DESIGNATION 1700135
SURVEY BOOK Electronic	SHEETS 244 of 246
CONTRACT R-41529	PROJECT 1700135

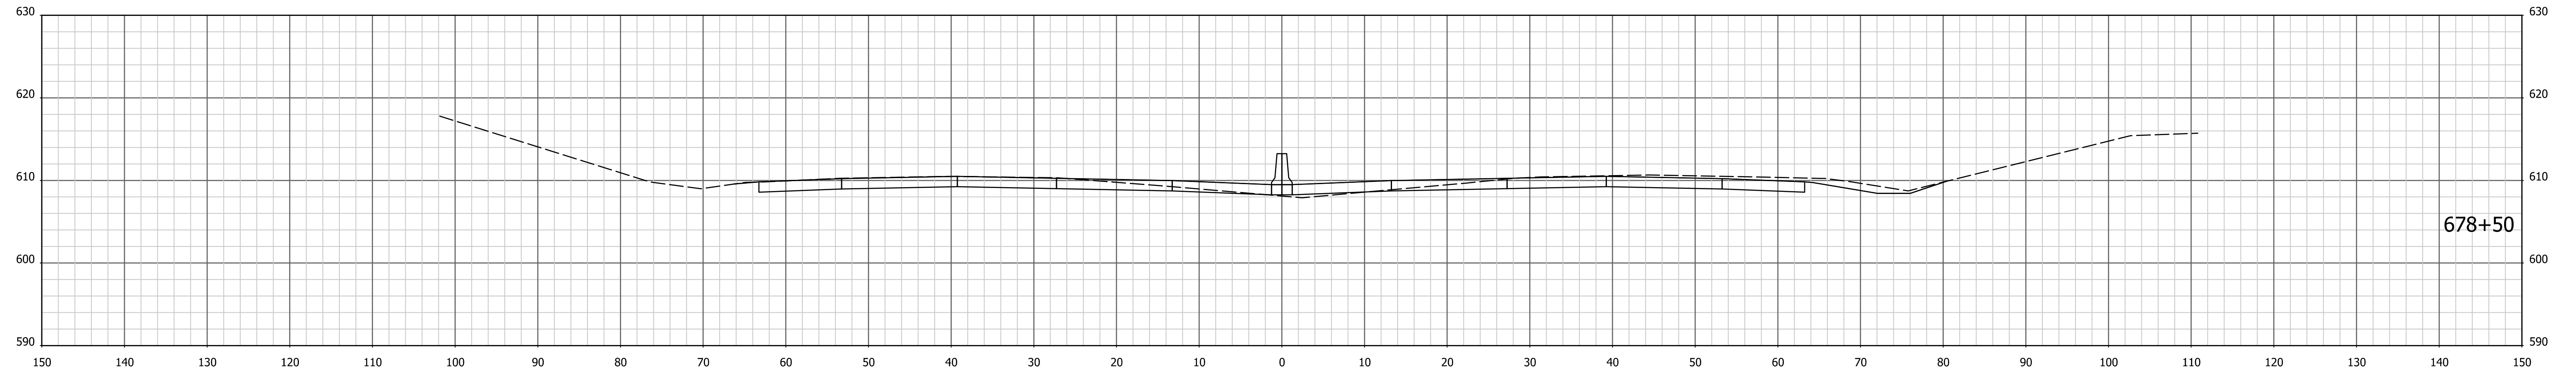

678+50

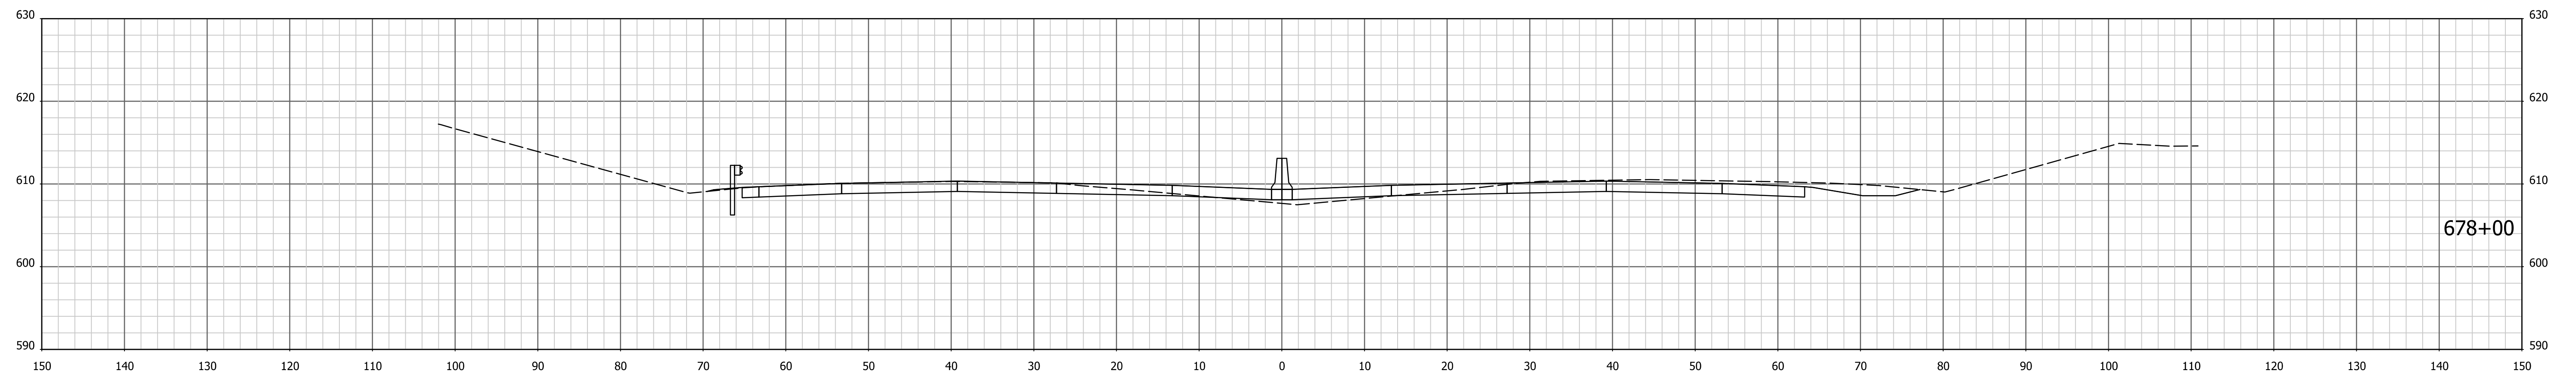

678+00

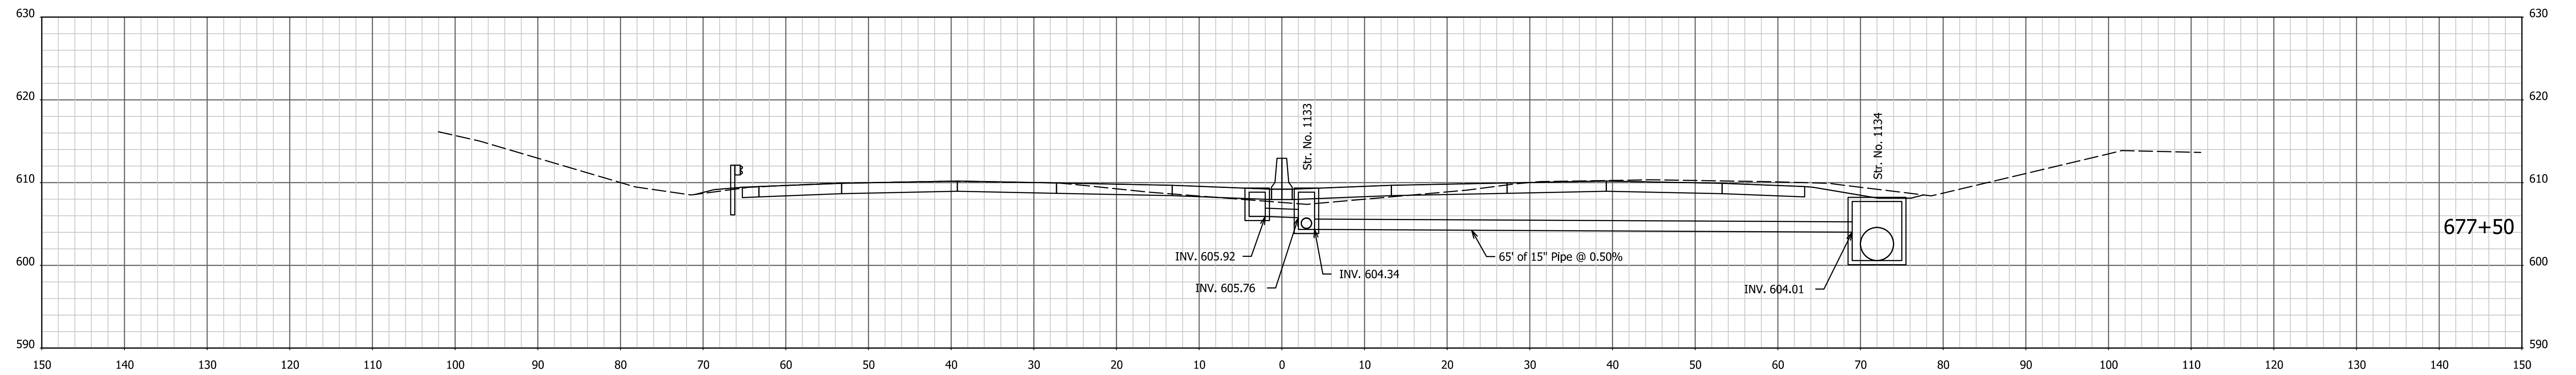

677+50

I:\4\7\2022 - 4:10:28 PM - I:\200035 - I65 ATL\p\road\04 Design files\02 DGN\Plans\200035_29_Sht_Xsec_Line PR-Q.dgn

RECOMMENDED FOR APPROVAL _____
DESIGN ENGINEER DATE


DESIGNED: AMD DRAWN: JJP
CHECKED: DJG CHECKED: DJG

INDIANA
DEPARTMENT OF TRANSPORTATION

CROSS SECTIONS
STA. 677+50 TO STA. 678+50 "PR-Q"

HORIZONTAL SCALE 1" = 10'	BRIDGE FILE N/A
VERTICAL SCALE 1" = 10'	DESIGNATION 1700135
SURVEY BOOK Electronic	SHEETS 245 of 246
CONTRACT R-41529	PROJECT 1700135

I:\4\7\2022 - 4:10:30 PM - I:\200035 - I65 ATL\09road\04 Design files\02 DGN\Plans\200035_29_Sht_Xsec_Line PR-Q.dgn

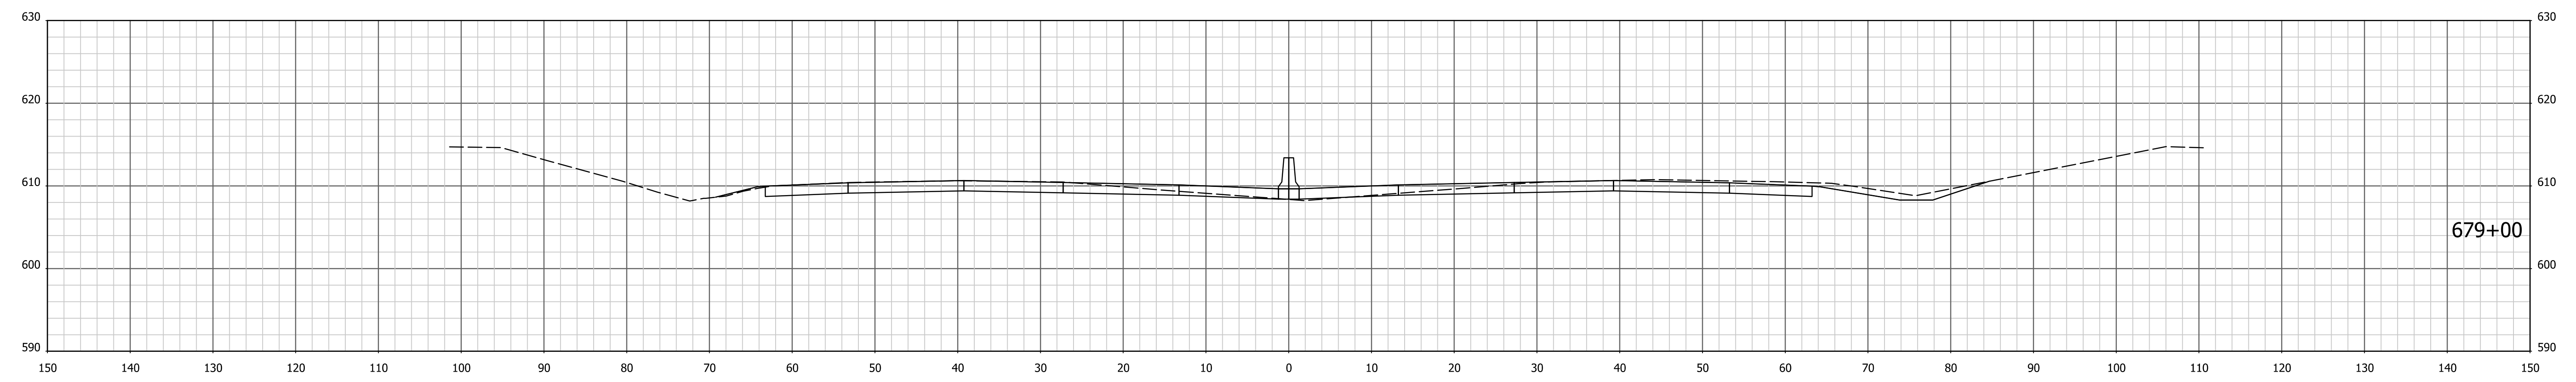

RECOMMENDED FOR APPROVAL _____	DESIGN ENGINEER _____	DATE _____
DESIGNED: AMD _____	DRAWN: JJP _____	
CHECKED: DJG _____	CHECKED: DJG _____	

INDIANA
DEPARTMENT OF TRANSPORTATION

CROSS SECTIONS
STA. 679+00 TO STA. 679+00 "PR-Q"

HORIZONTAL SCALE 1" = 10'	BRIDGE FILE N/A
VERTICAL SCALE 1" = 10'	DESIGNATION 1700135
SURVEY BOOK Electronic CONTRACT R-41529	SHEETS 246 of 246 PROJECT 1700135