


COUNTY OF	ITEM NO.	SHEET NO.
JEFFERSON	5-731.00	R3

CONVENTIONAL SIGNS

NOTE: SEE COORDINATE CONTROL SHEET FOR SOURCE OF LEVELS AND COORDINATE CONTROL INFORMATION.

SEE ROW STRIP MAPS AND DETAIL SHEETS FOR ROW INFORMATION

- SURVEY LINE
- GRADE LINE
- GROUND LINE
- COUNTY LINE
- CORPORATE LIMITS
- EXIST. PROPERTY LINE
- EXIST. RIGHT OF WAY & PROPERTY LINE
- PROPOSED RIGHT OF WAY
- RIGHT OF WAY MONUMENT
- BENCH MARK
- SURVEY CONTROL MONUMENT
- EXISTING R/W MARKER
- RIGHT OF WAY MONUMENT
- EXISTING/PROPOSED
- UTILITY TEST HOLE
- EXISTING ROAD
- RAILROAD
- FENCE (CONTROLLED ACCESS)
- FENCE (EXCEPT STONE AND HEDGE)
- TREE LINE
- TREES
- PIPE CULVERT
- CULVERT
- BRIDGE
- BUILDINGS
- GUARDRAIL
- LIGHTING POLE
- POWER POLE
- JOINT POWER & TELEPHONE POLE
- TELEPHONE & TELEGRAPH POLE
- ANCHOR, POWER OR TELEPHONE
- STUB POWER
- STUB TELEPHONE
- WATER MAIN
- GAS MAIN
- TELEPHONE DUCT
- ELECTRIC DUCT
- DIRECT BURIAL TV CABLE
- SANITARY SEWER (WITH MANHOLE)
- STORM SEWER (WITH MANHOLE)
- DIRECT BURIAL ELECTRIC CABLE
- DIRECT BURIAL TELEPHONE CABLE
- OVERHEAD WIRE
- TRAFFIC LIGHTS
- ELECTRIC MANHOLE
- TELEPHONE MANHOLE
- STONE FENCE
- HEDGE FENCE
- SWAMP OR MARSH
- SPRINGS
- SINKHOLE
- QUARRY SITE
- BLUE LINE STREAM
- INTERMITTENT STREAM OR DITCH
- LAKES OR PONDS
- REGULATED FLOODWAY
- NORTH POINT

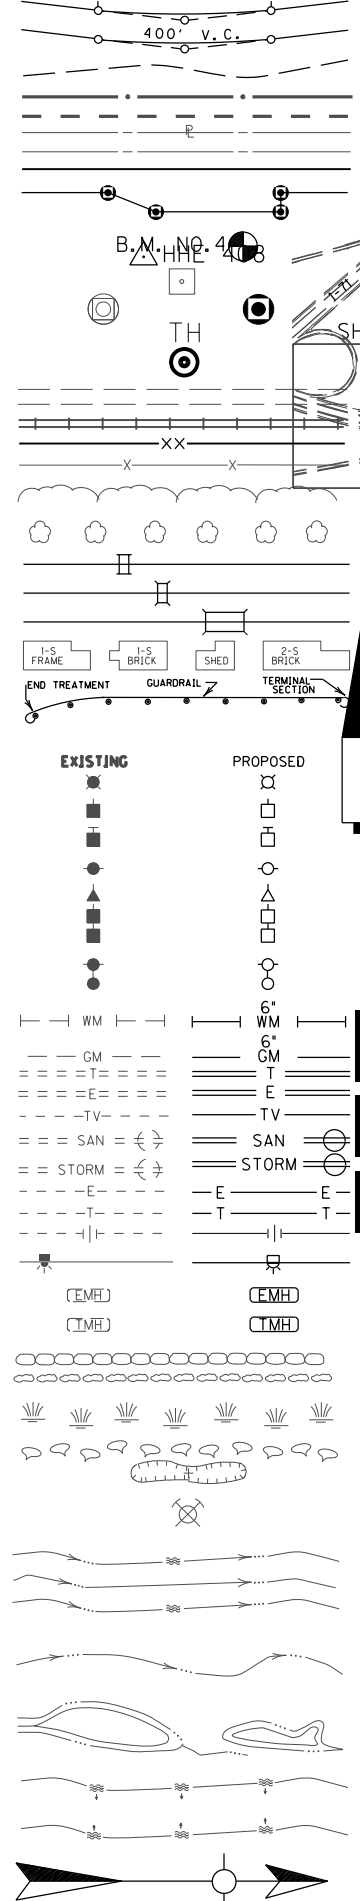

⊠ KY 841 RAMP TO I-71
STA 24+42.19
BEGIN CONSTRUCTION

⊠ ROW KY 841 STA 17+33.88
BEGIN RIGHT-OF-WAY

⊠ KY 841
STA 11+33.46
BEGIN CONSTRUCTION

⊠ KY 841 SOUTHBOUND
STA 0+99.72
BEGIN CONSTRUCTION


BEFORE YOU DIG

CALL 811 TOLL FREE A MINIMUM OF TWO AND NO MORE THAN TEN BUSINESS DAYS PRIOR TO EXCAVATION FOR INFORMATION ON THE LOCATION OF EXISTING UNDERGROUND UTILITIES WHICH SUBSCRIBE TO THE BEFORE-U-DIG (BUD) SERVICE. COORDINATE EXCAVATION WITH ALL UTILITY OWNERS, INCLUDING THOSE WHO DO NOT SUBSCRIBE TO BUD. SHOW ALL UTILITIES AND A CONTACT PERSON FOR EACH COMPANY ON SHEET NO. 3 OF THE PLANS.

UTILITY OWNERS

- TELEPHONE**
AT&T KY
3719 Bardstown Road
2nd Floor
Louisville, Kentucky 40218
Morgan Herndon -
Network Provisioning Manager
morgan.herndon@att.com
Office: 502-454-2352
Cell: 502-526-8814
Fax: 502-526-2352
- SANITARY & SEWER**
Metropolitan Sewer District
700 West Liberty Street
Louisville, Kentucky 40203-1911
Brad Selch - Project Administrator
selchb@msdlouky.org
Office: 502-540-6614
Cell: 502-475-2777
Fax: 502-540-6561
- CABLE TV**
Insight Communications
4701 Commerce Crossing Drive
Louisville, Kentucky 40229
Deno Barbour - Highway Coordinator
Barbour.d@insight-com.com
Office: 502-357-4376
Cell: 502-664-7395
- FIBER OPTIC**
Level (3) Communications, LLC
848 South 8th Street,
Louisville, KY 40203
Kevin Webster
Kevin.Webster@level3.com
Office: 502-561-6930
Cell: 502-777-8622
- GAS & ELECTRIC**
Louisville Gas and Electric Company
820 West Broadway
P.O. Box 32020
Louisville, Kentucky 40232-2020
Greg Geiser
Greg.Geiser@ge-ku.com
Office: 502-627-3708
Cell: 502-376-9510
Fax: 502-217-2179
- WATER**
Louisville Water Company
550 South Third Street
Louisville, Kentucky 40202
Daniel Tegene -
Relocation Engineer, PO
dtegene@lwcky.com
Office: 502-569-3649
- TRIMARC**
1900 Founders Drive
Suite 102
Kettering, OH 45420
Scott Evans - Program Manager
Office: 937-259-4029
Fax: 937-259-4885
s.evans@ngc.com
- 901 West Main St.
Louisville, KY 40202
Todd Hood - Systems Administrator
Office: 502-587-6624
Fax: 502-587-6645
Todd.hood@ngc.com
- CELLULAR**
T-Mobile of KY / Southern IN
11509 Commonwealth Drive #9
Louisville, KY 40299
Greg Green - T-Mobile Field
Operations Supervisor
greg.green@t-mobile.com
Office: 502-297-6206
Fax: 502-297-6252

FILE NAME: T:\1865-DESIGN\CONTRACT PLAN SET\ROADWAY\PLAN SET\PLAN & PROFILE\1865\ROADWAY\PLAN SET\PLAN & PROFILE\1865\ROADWAY\PLAN SET\PLAN & PROFILE.DGN
USER: dwt/rlt
DATE PLOTTED: January 31, 2012
E-SHEET NAME:
MicroStation v8.11.7.180

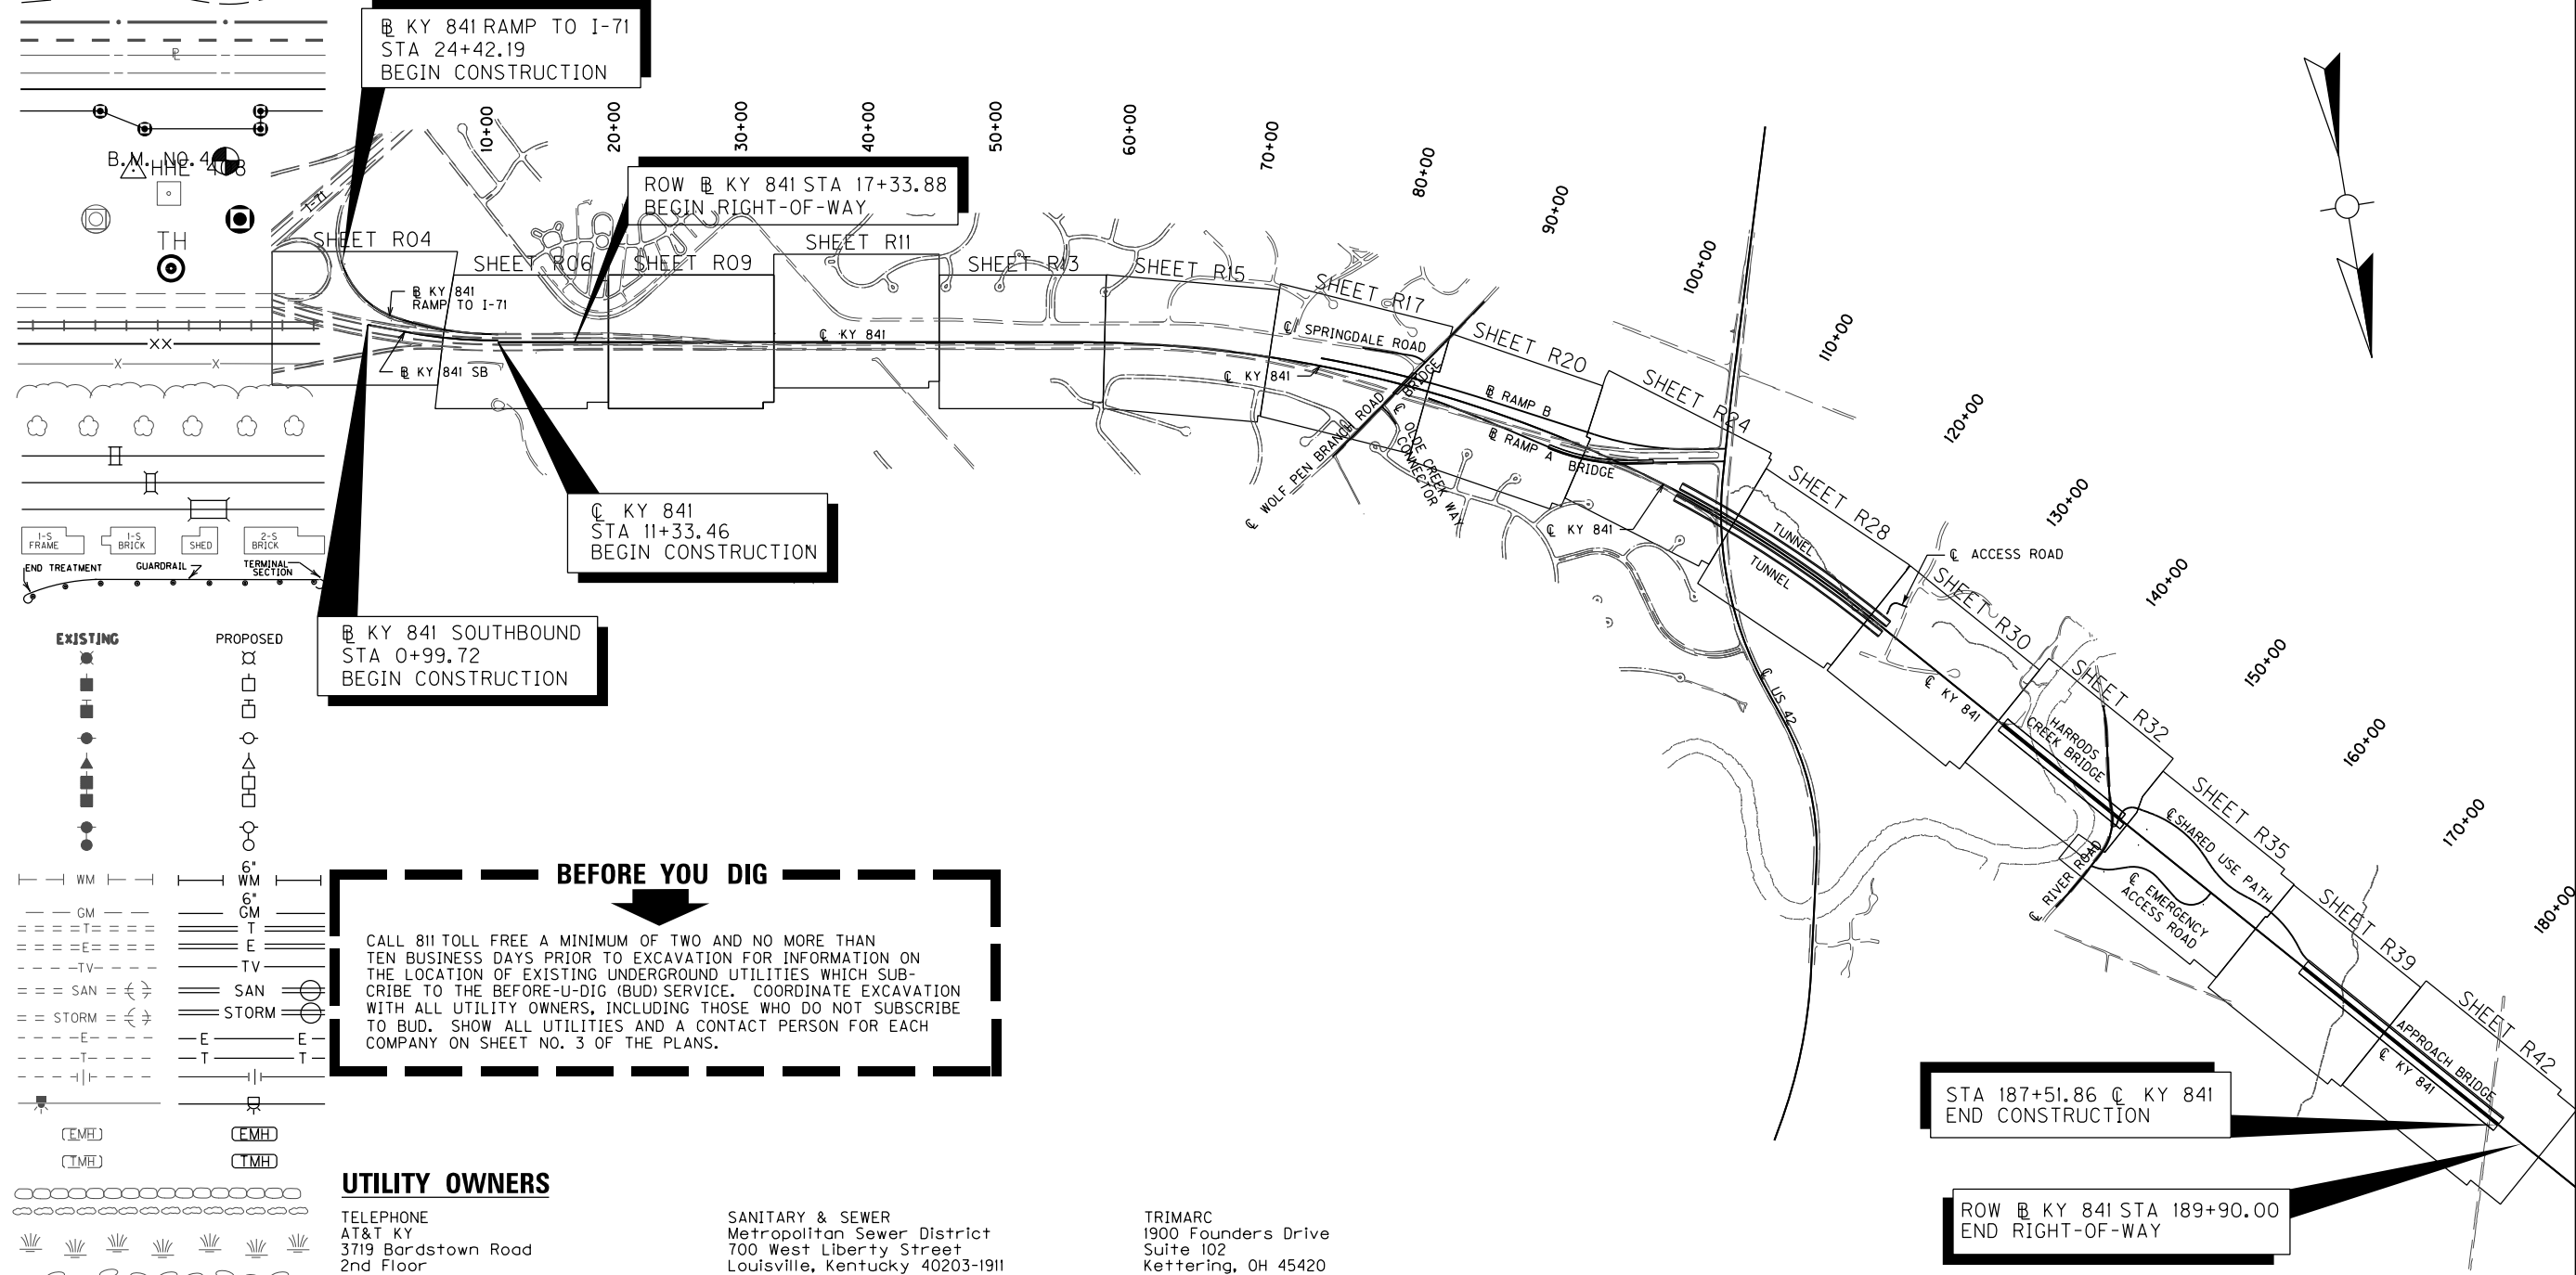

⊠ STA 187+51.86 @ KY 841
END CONSTRUCTION

⊠ ROW KY 841 STA 189+90.00
END RIGHT-OF-WAY

**PRELIMINARY
SUBJECT TO CHANGE**

NOT TO SCALE

DESIGNED BY: H.W. LOCHNER, INC.
DATE SUBMITTED: _____ DATE _____

**Commonwealth of Kentucky
DEPARTMENT OF HIGHWAYS
COUNTY OF
JEFFERSON**

PROJECT ITEM NO. 5-731.00
NUMBERS: _____

KY 841
SHEET LAYOUT

SEE ROW STRIP MAPS AND DETAIL SHEETS FOR ROW INFORMATION

**PRELIMINARY
SUBJECT TO CHANGE**

**Ⓚ KY 841 RAMP TO I-71
STA 24+42.19
BEGIN CONSTRUCTION**

PROPOSED Ⓚ KY 841 RAMP TO I-71
 PI STA 21+61.61
 $\Delta = 53^\circ 48' 02''$ RT
 T = 329.77
 L = 610.35
 R = 650.00
 E = 78.87
 e = 8.0%
 Runoff = 267
 Runout = N/A


PROPOSED Ⓚ KY 841 RAMP TO I-71
 PI STA 14+36.43
 $\Delta = 18^\circ 16' 51''$ RT
 T = 402.25
 L = 797.66
 R = 2500.00
 E = 32.15
 e = 3.6%
 Runoff = 120
 Runout = 67

SPRINGDALE BAPTIST CHURCH, INC.

**Ⓚ KY 841 SOUTHBOUND
STA 0+99.72
BEGIN CONSTRUCTION**

PROPOSED Ⓚ KY 841 SB
 PI STA 7+71.69
 $\Delta = 10^\circ 30' 34''$ LT
 T = 321.89
 L = 641.98
 R = 3500.00
 E = 14.77
 e = N/A
 Runoff = N/A
 Runout = N/A

BARRIER, WALL AND FENCE CONSTRUCTION CHART					
SIDE	STA TO STA	DESCRIPTION	HEIGHT	TYPE	LIN FT
RT RAMP TO I-71	STA 14+25 - STA 24+42.19	FENCE - WOVEN WIRE	4'	2	
RT KY 841 SB	STA 1+34.7 - STA 7+00	FENCE - WOVEN WIRE	4'	2	

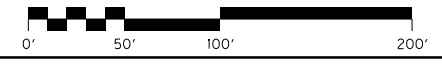


KY 841 RAMP TO I-71
 STA 14+25 TO STA 24+67.46 &
 KY 841 SB STA 0+99.72 TO STA 7+00

FILE NAME: T:\B65-DESIGN\CONTRACT PLAN SET\ROADWAY\PLAN SET\PLAN & PROFILE\B00400PL.DGN

USER: dwt/light
 DATE PLOTTED: January 31, 2012


E-SHEET NAME:

MicroStation v8.11.7.180

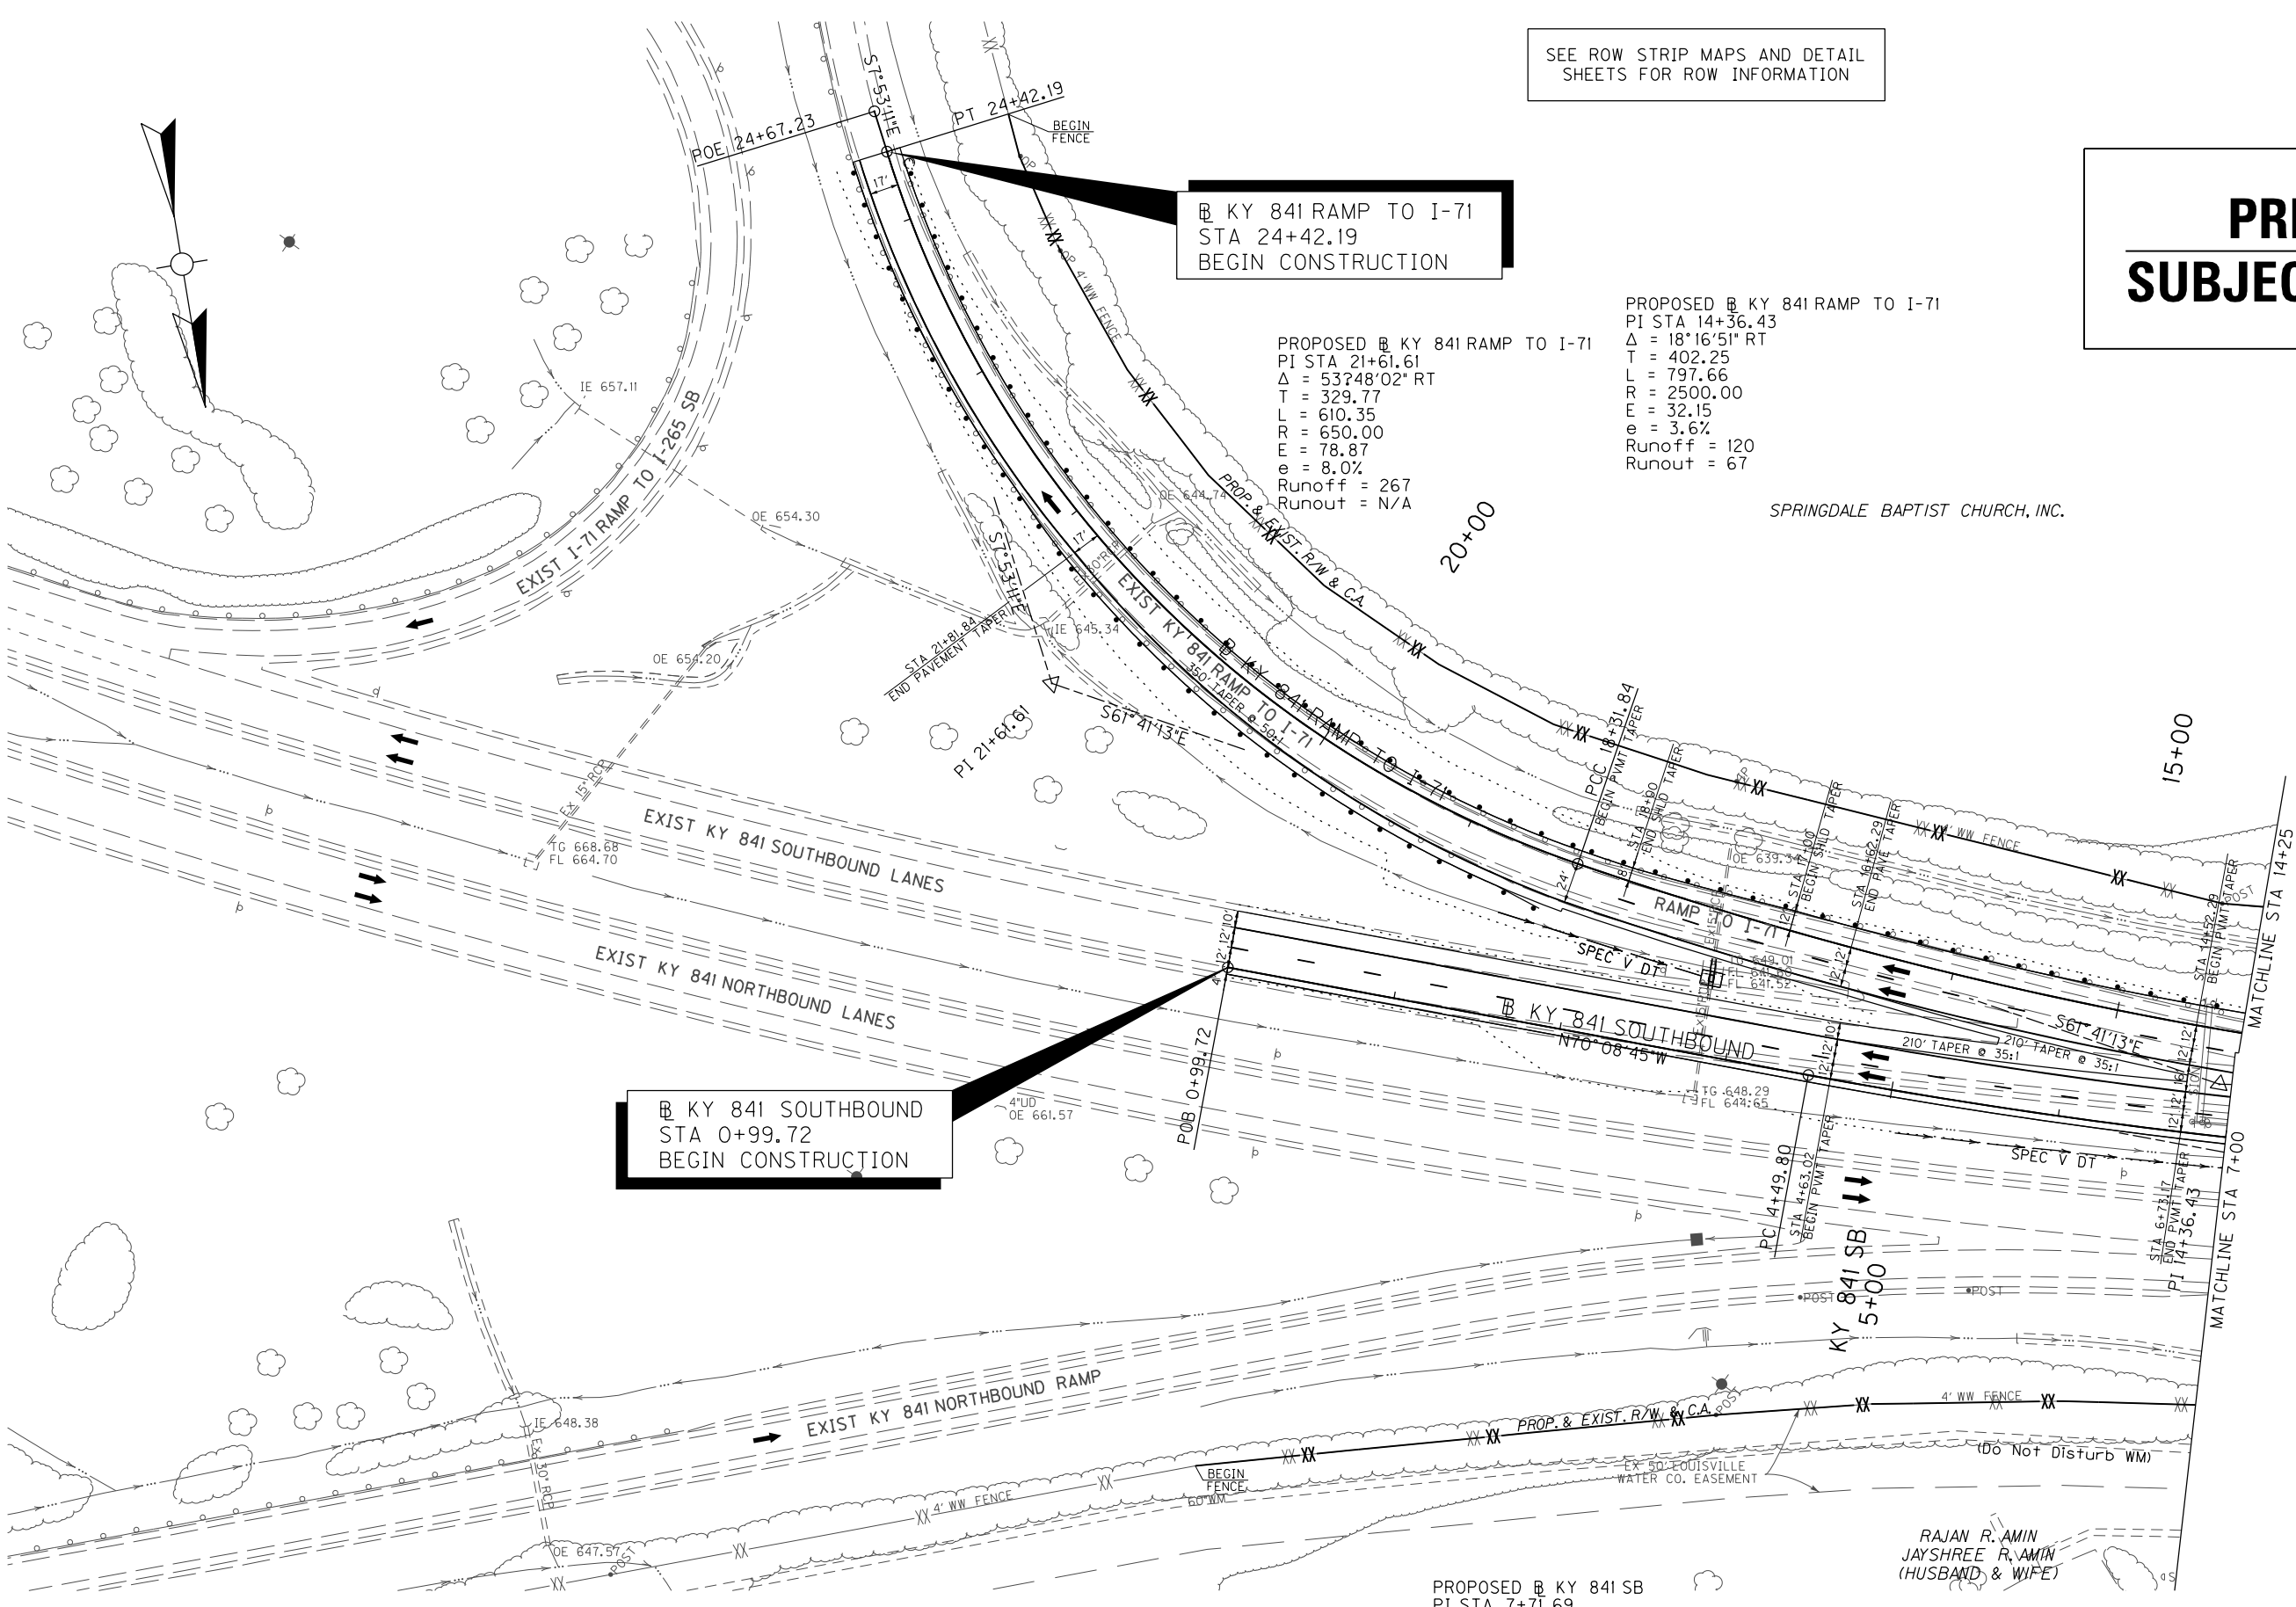

RAJAN R. AMIN
 JAYSHREE R. AMIN
 (HUSBAND & WIFE)


FILE NAME: T:\1865-DESIGN\CONTRACT PLAN SET\ROADWAY\PLAN SET\PLAN & PROFILE\1865000P.DGN
 USER: dwtlight
 DATE PLOTTED: January 31, 2012
 E-SHEET NAME:
 MicroStation v8.11.7.180

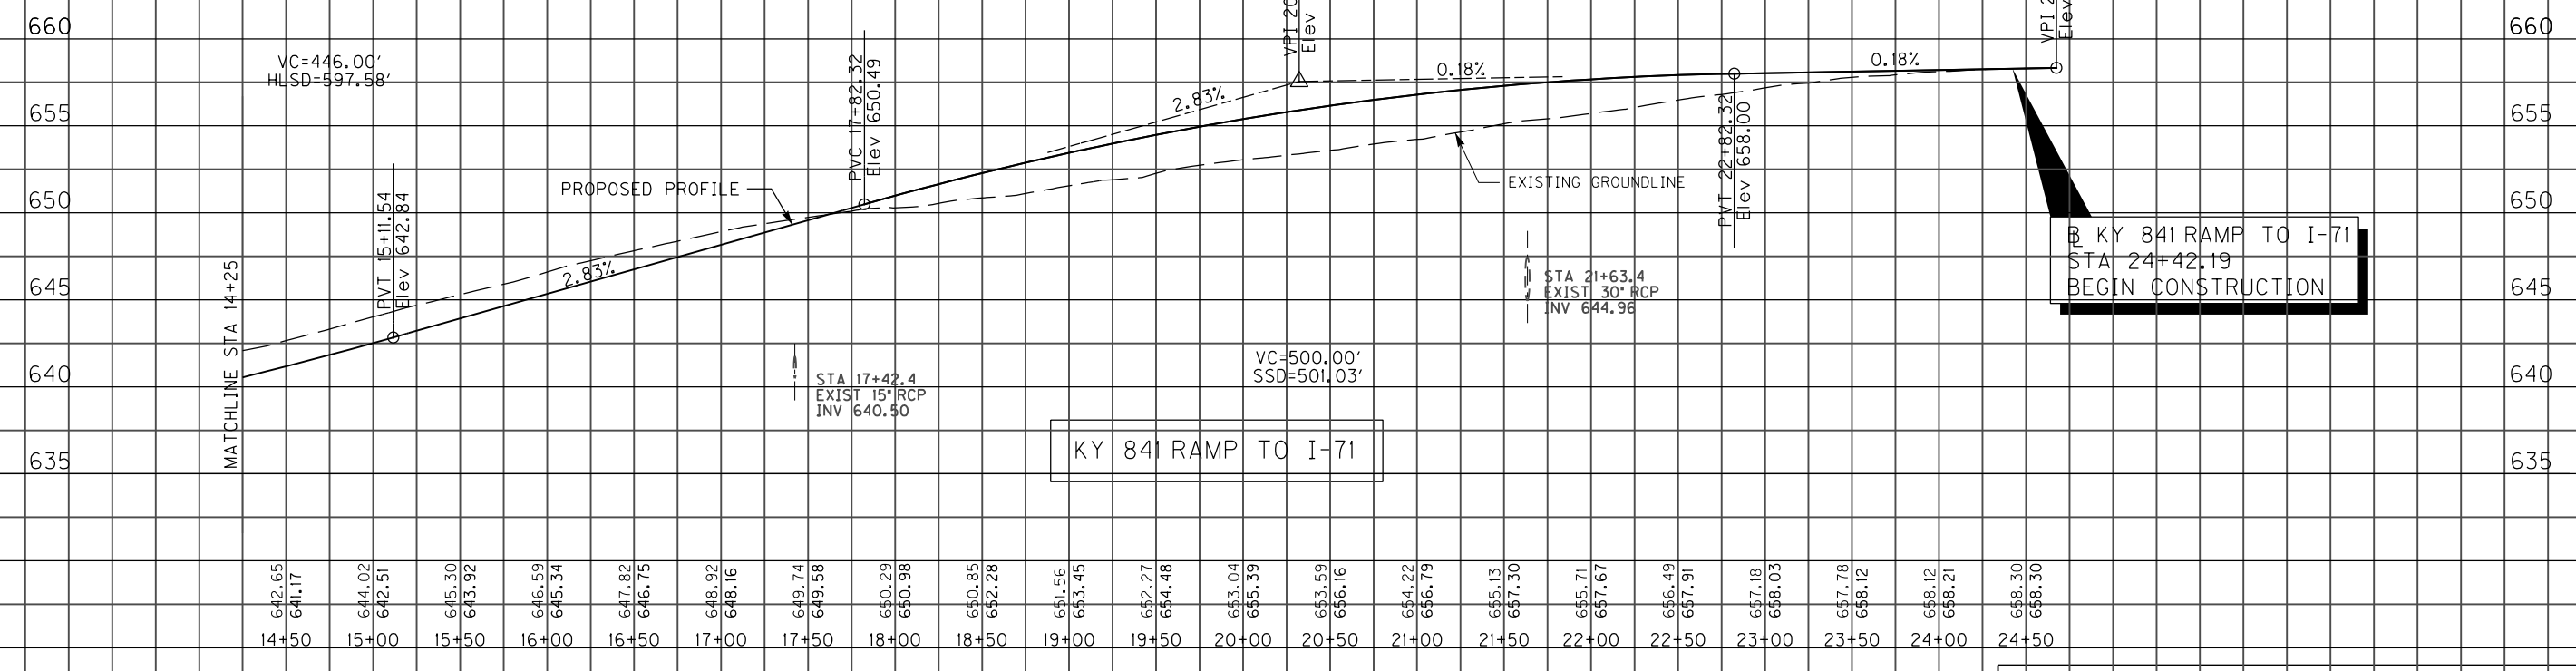

KY 841 RAMP TO I-71
 STA 24+42.19
 BEGIN CONSTRUCTION

KY 841 RAMP TO I-71

PRELIMINARY
SUBJECT TO CHANGE

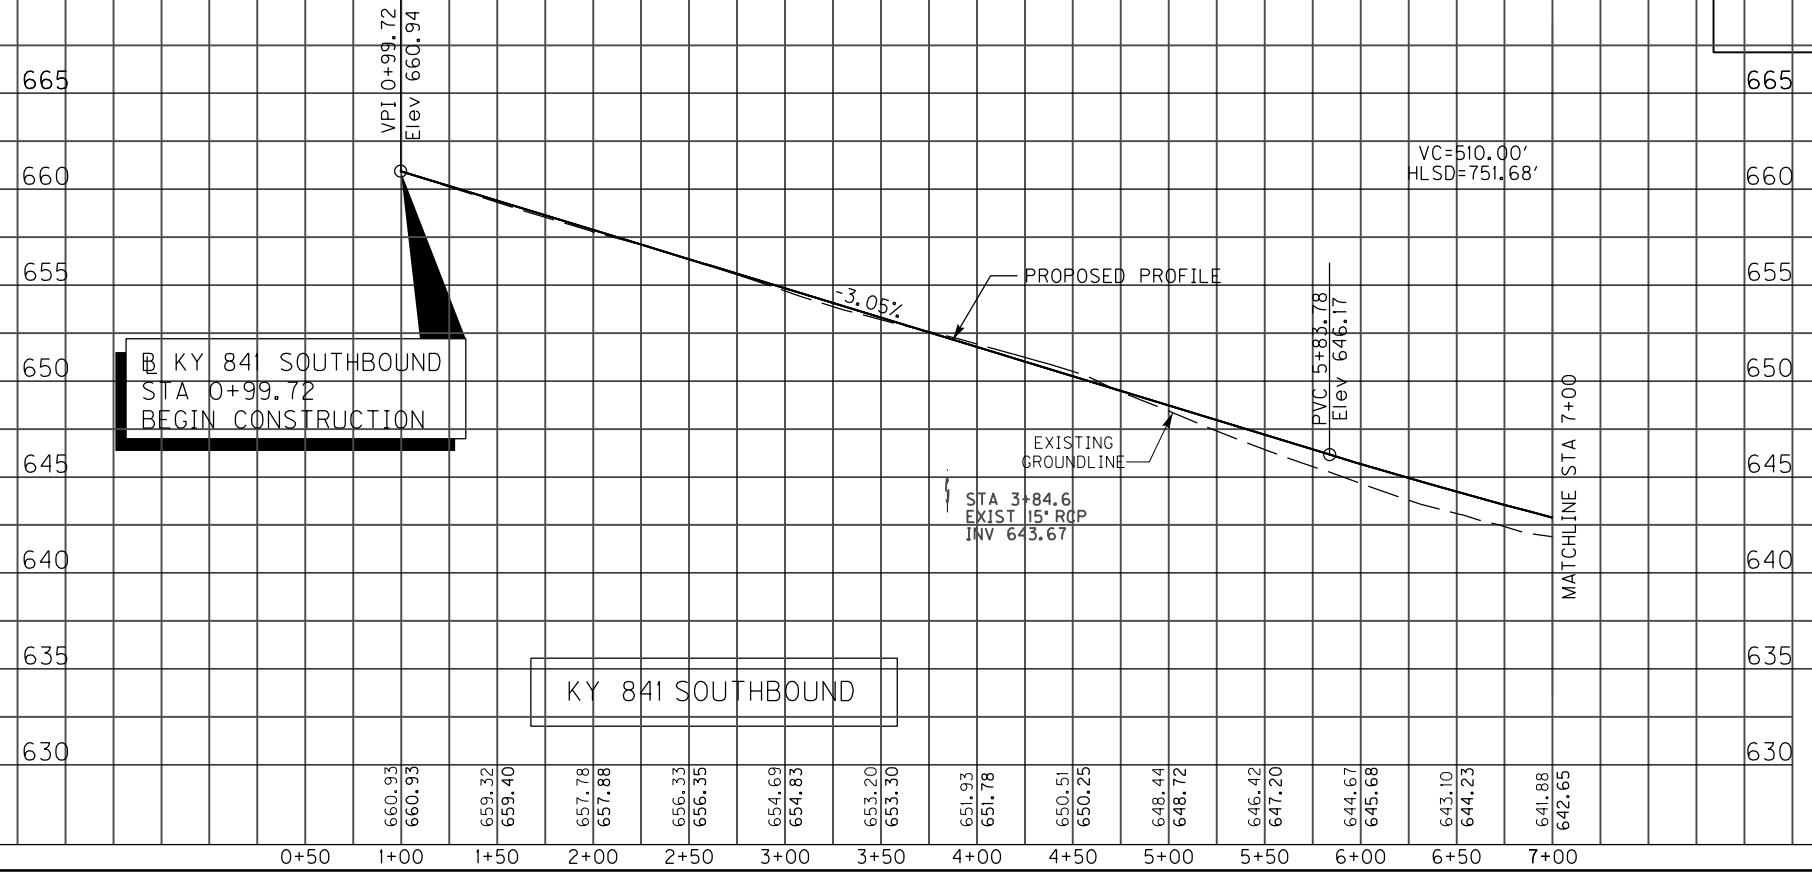

KY 841 SOUTHBOUND
 STA 0+99.72
 BEGIN CONSTRUCTION

KY 841 SOUTHBOUND


SCALE: 1" = 50' HORIZONTAL
 1" = 5' VERTICAL

KY 841 RAMP TO I-71
 STA 14+25 TO STA 24+67.46 &
 KY 841 SB STA. 0+99.72 TO STA. 7+00

PROPOSED @ KY 841 RAMP TO I-71
 PI STA 14+36.43
 $\Delta = 18^{\circ}16'51''$ RT
 T = 402.25
 L = 797.66
 R = 2500.00
 E = 32.15
 $e = 3.6\%$
 Runoff = 120
 Runout = 67

SEE ROW STRIP MAPS AND DETAIL SHEETS FOR ROW INFORMATION

COUNTY OF	ITEM NO.	SHEET NO.
JEFFERSON	5-731.00	R6

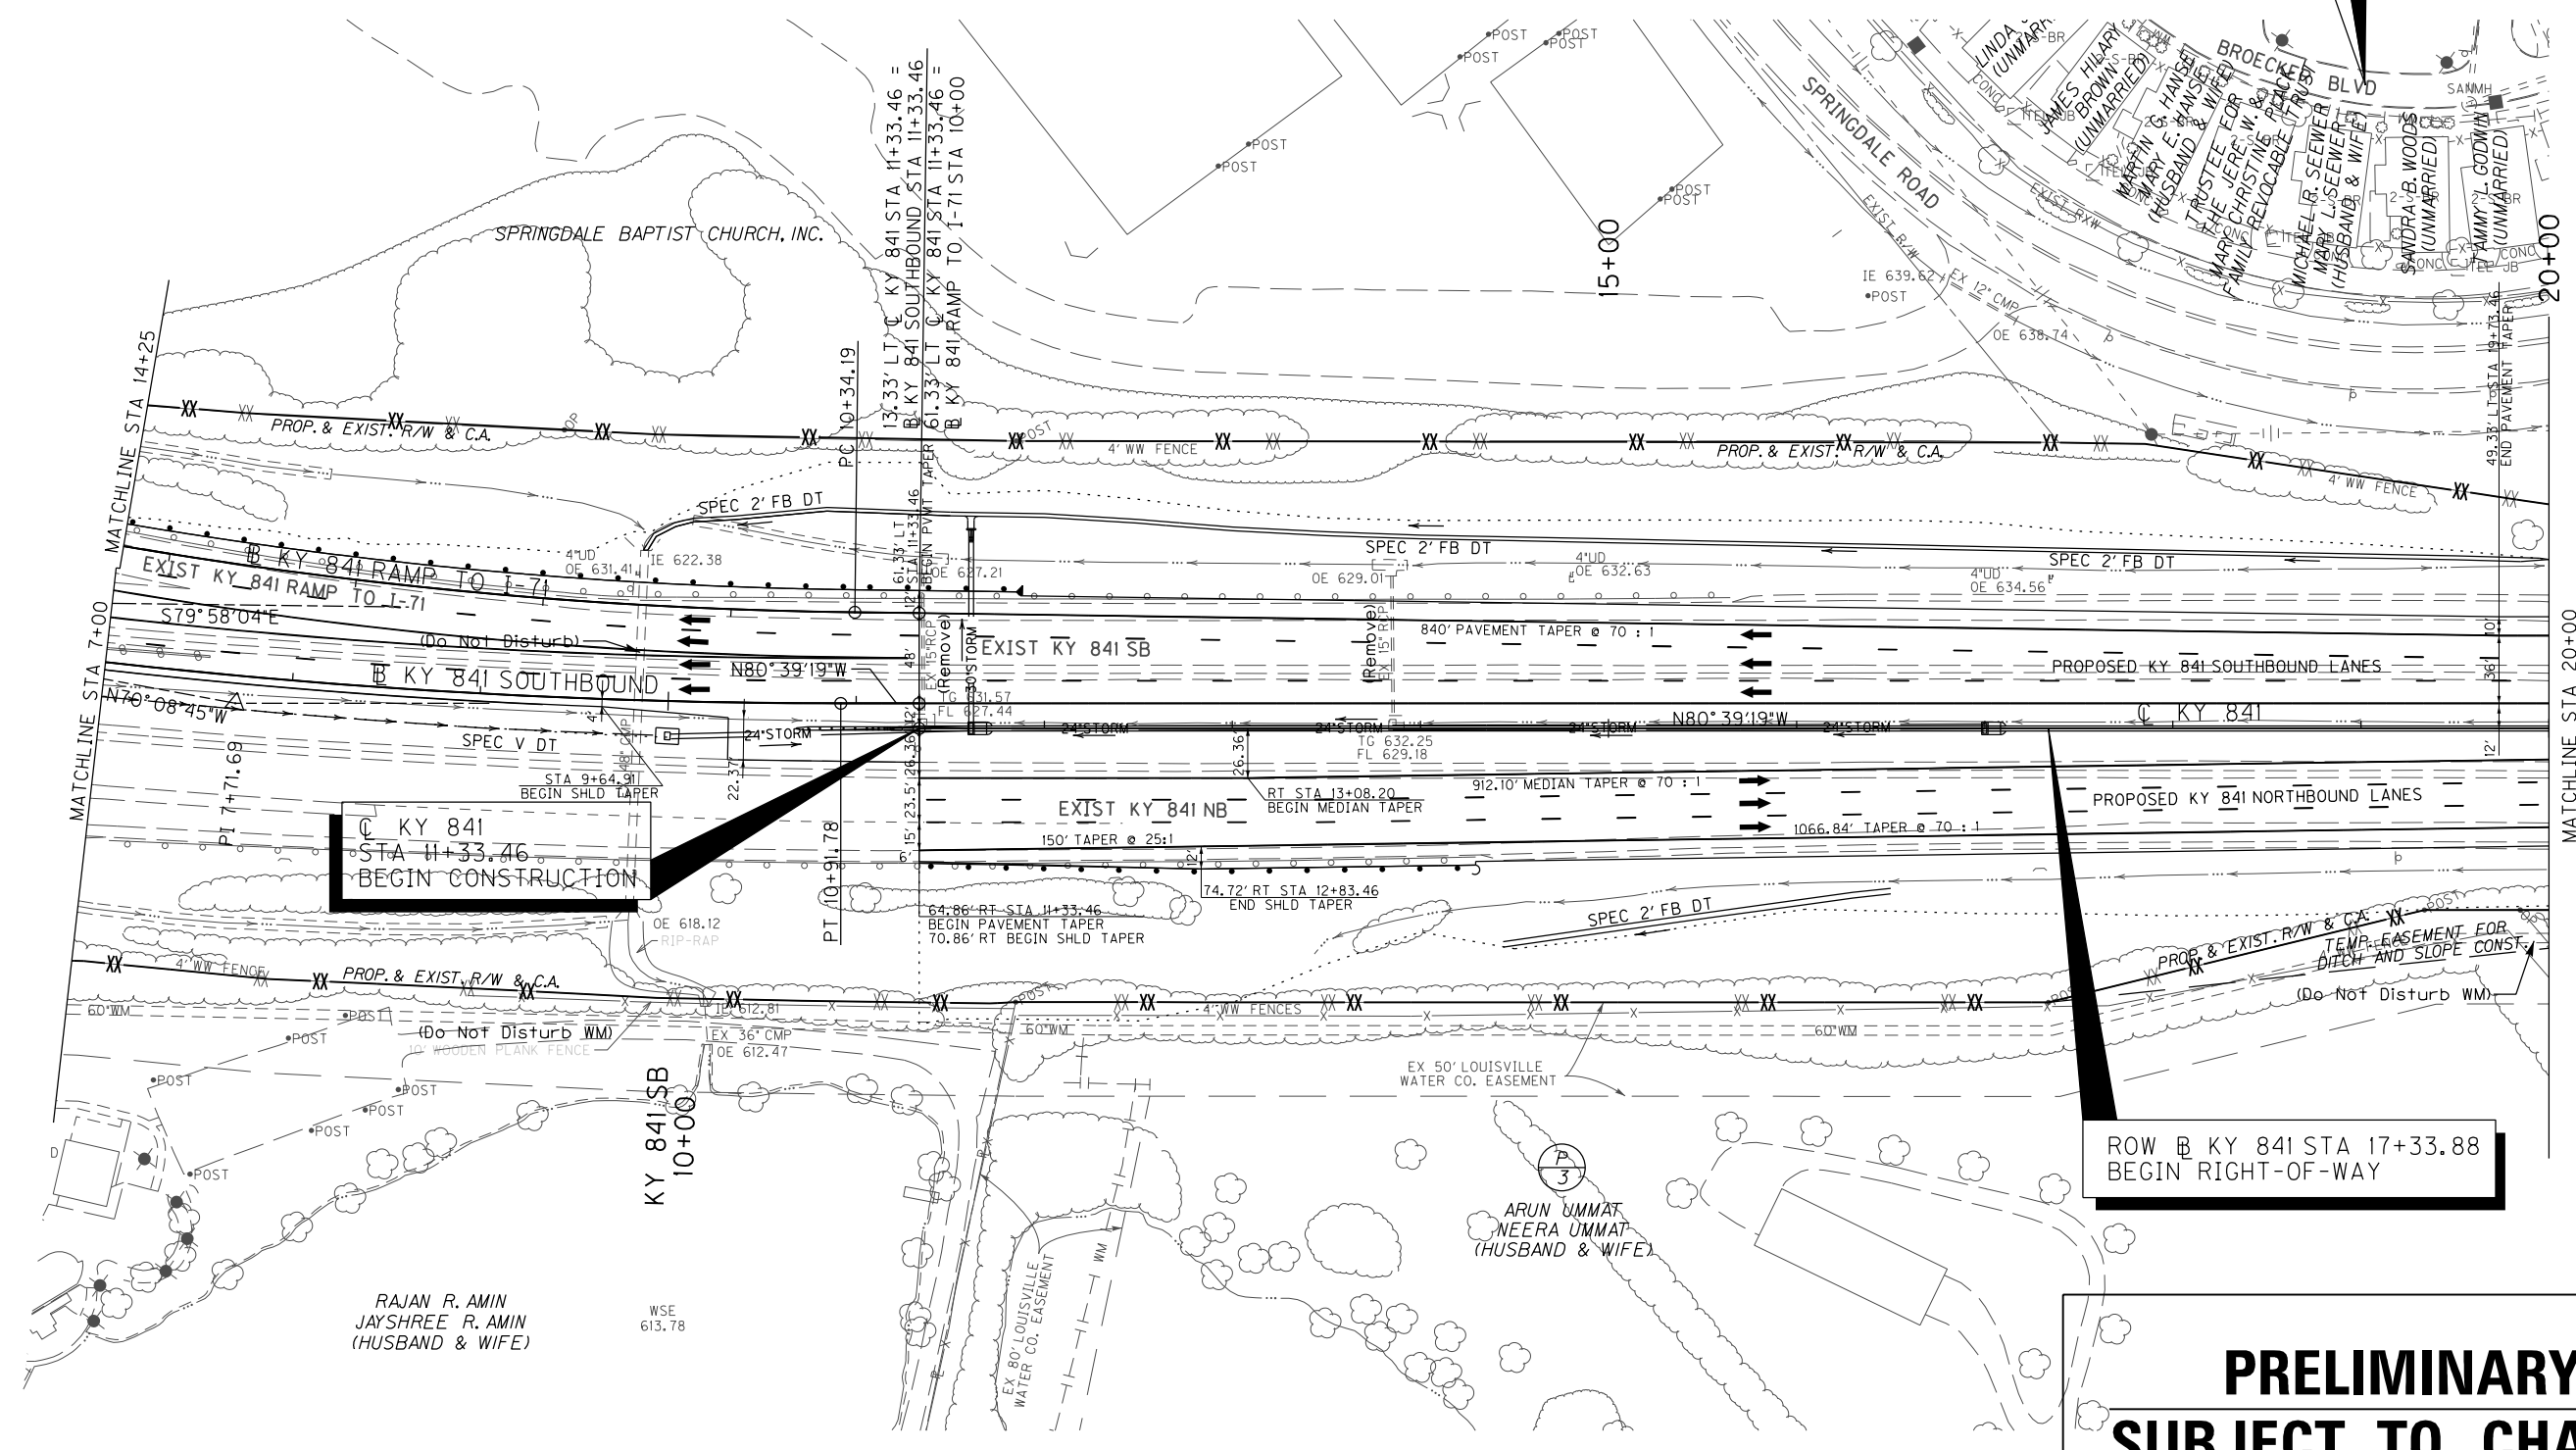


**C KY 841
 STA 11+33.46
 BEGIN CONSTRUCTION**

**ROW @ KY 841 STA 17+33.88
 BEGIN RIGHT-OF-WAY**

**PRELIMINARY
 SUBJECT TO CHANGE**

PROPOSED @ KY 841 SB
 PI STA 7+71.69
 $\Delta = 10^{\circ}30'34''$ LT
 T = 321.89
 L = 641.98
 R = 3500.00
 E = 14.77
 $e = N/A$
 Runoff = N/A
 Runout = N/A

BARRIER, WALL AND FENCE CONSTRUCTION CHART					
SIDE	STA TO STA	DESCRIPTION	HEIGHT	TYPE	LIN FT
RT RAMP TO I-71	STA 10+00 - STA 14+25	FENCE - WOVEN WIRE	4'	2	
@ KY 841	STA 11+33.46 - STA 20+00	MEDIAN BARRIER WALL	50"	14 C	
LT @ KY 841	STA 11+33.46 - STA 20+00	FENCE - WOVEN WIRE	4'	2	
RT @ KY 841 SB	STA 7+00 - STA 11+33.46	FENCE - WOVEN WIRE	4'	2	
RT @ KY 841	STA 11+33.46 - STA 20+00	FENCE - WOVEN WIRE	4'	2	

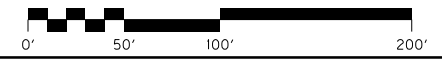

KY 841
 STA 7+00 TO STA 20+00


FILE NAME: T:\1865-DESIGN-CONTRACT PLAN SET-ROADWAY-PLAN SET-PLAN & PROFILE-AR0600PL.DGN

USER: Interonymus
 DATE PLOTTED: January 31, 2012


E-SHEET NAME:

MicroStation v8.11.7.180

**PRELIMINARY
SUBJECT TO CHANGE**

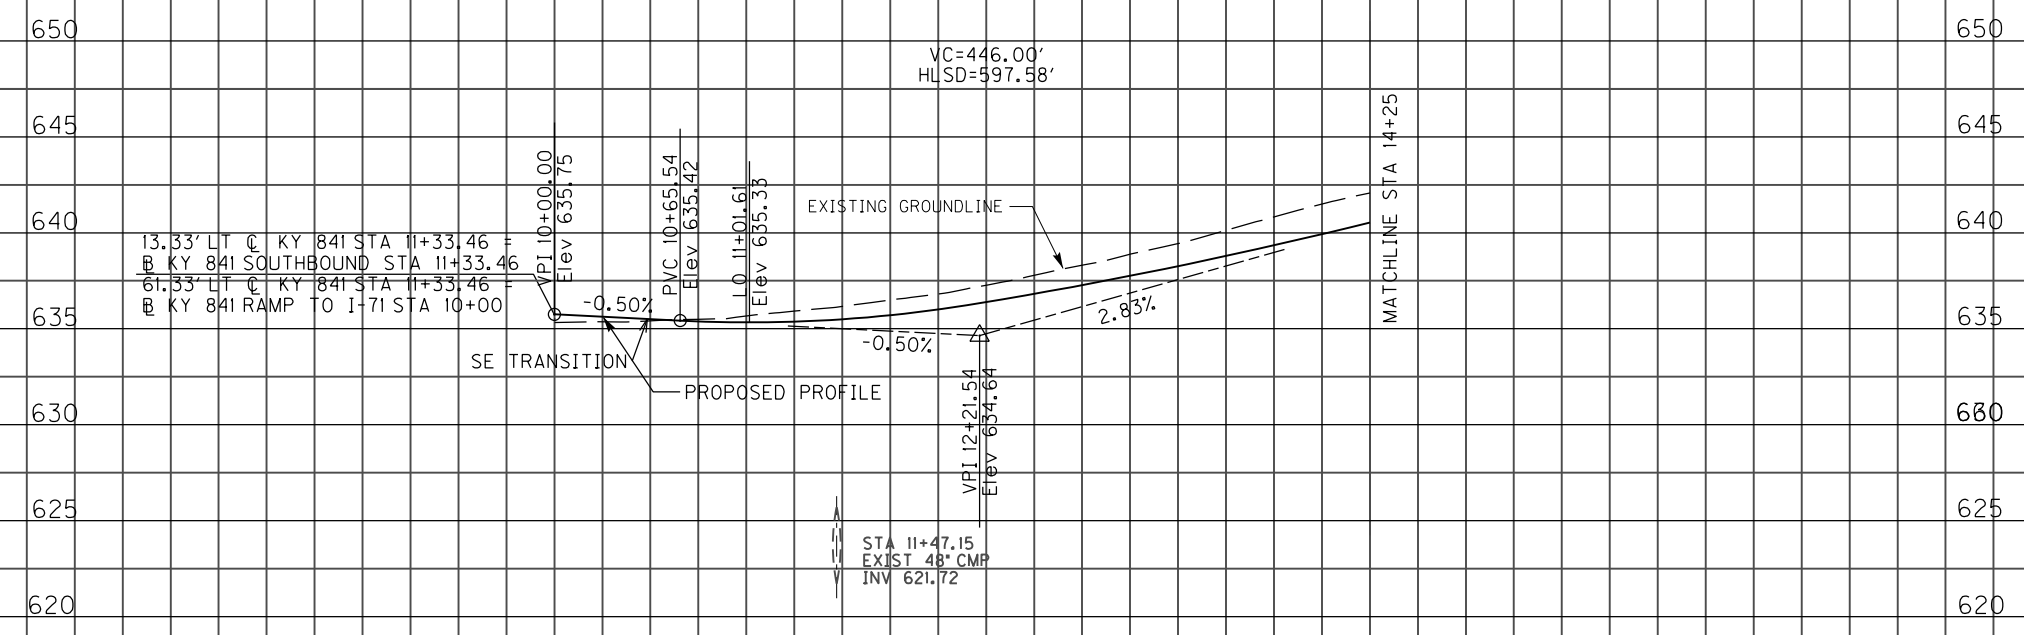

Station	Elevation
10+00	635.33
10+00	635.75
10+50	635.42
10+50	635.40
11+00	635.67
11+00	635.33
11+50	636.17
11+50	635.49
12+00	636.81
12+00	636.00
12+50	637.78
12+50	636.82
13+00	638.89
13+00	637.76
13+50	640.13
13+50	638.80
14+00	641.50
14+00	639.83

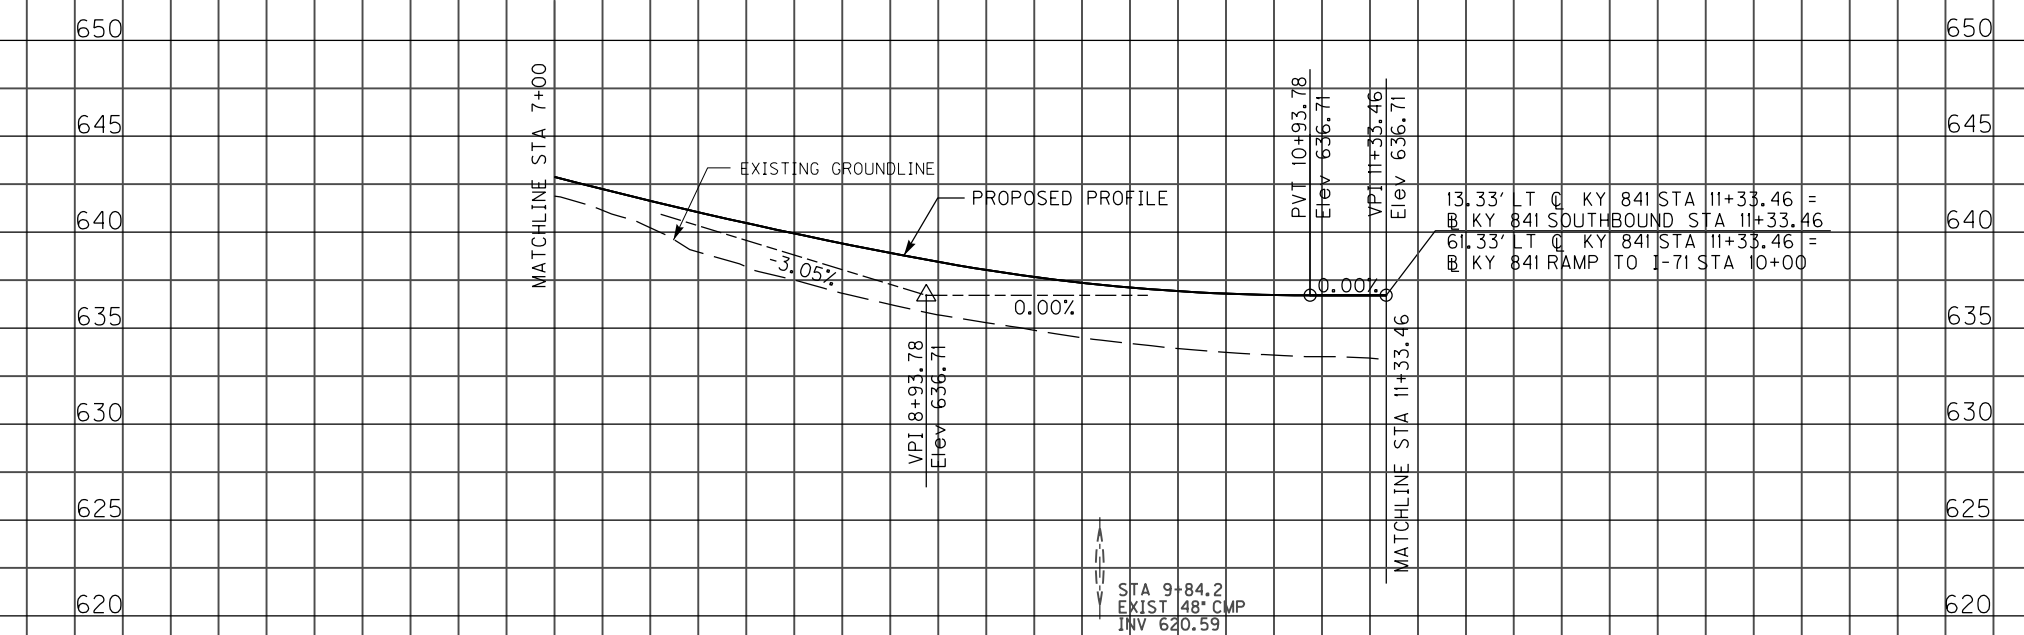

Station	Elevation
7+00	641.88
7+00	642.88
7+50	640.23
7+50	641.63
8+00	638.20
8+00	640.47
8+50	636.82
8+50	639.41
9+00	635.69
9+00	638.45
9+50	634.89
9+50	637.67
10+00	634.21
10+00	637.12
10+50	633.74
10+50	636.80
11+00	633.51
11+00	636.71

SCALE: 1" = 50' HORIZONTAL
1" = 5' VERTICAL

KY 841 RAMP TO I-71
STA 10+00 TO STA 14+25 &
KY 841 SB STA 7+00 TO STA 11+33.46

MicroStation v8.11.7.180 E-SHEET NAME: DATE PLOTTED: January 31, 2012 FILE NAME: T:\B65-DESIGN\CONTRACT PLAN SET\ROADWAY\PLAN SET\PLAN & PROFILE\ROADWAY\PROF.DGN


**PRELIMINARY
SUBJECT TO CHANGE**

FILE NAME: T:\865-DESIGN\CONTRACT PLAN SET\ROADWAY\PLAN SET\PLAN & PROFILE\865R00P.DGN

USER: dwwright
DATE PLOTTED: January 31, 2012

E-SHEET NAME:

MicroStation v8.11.7.180

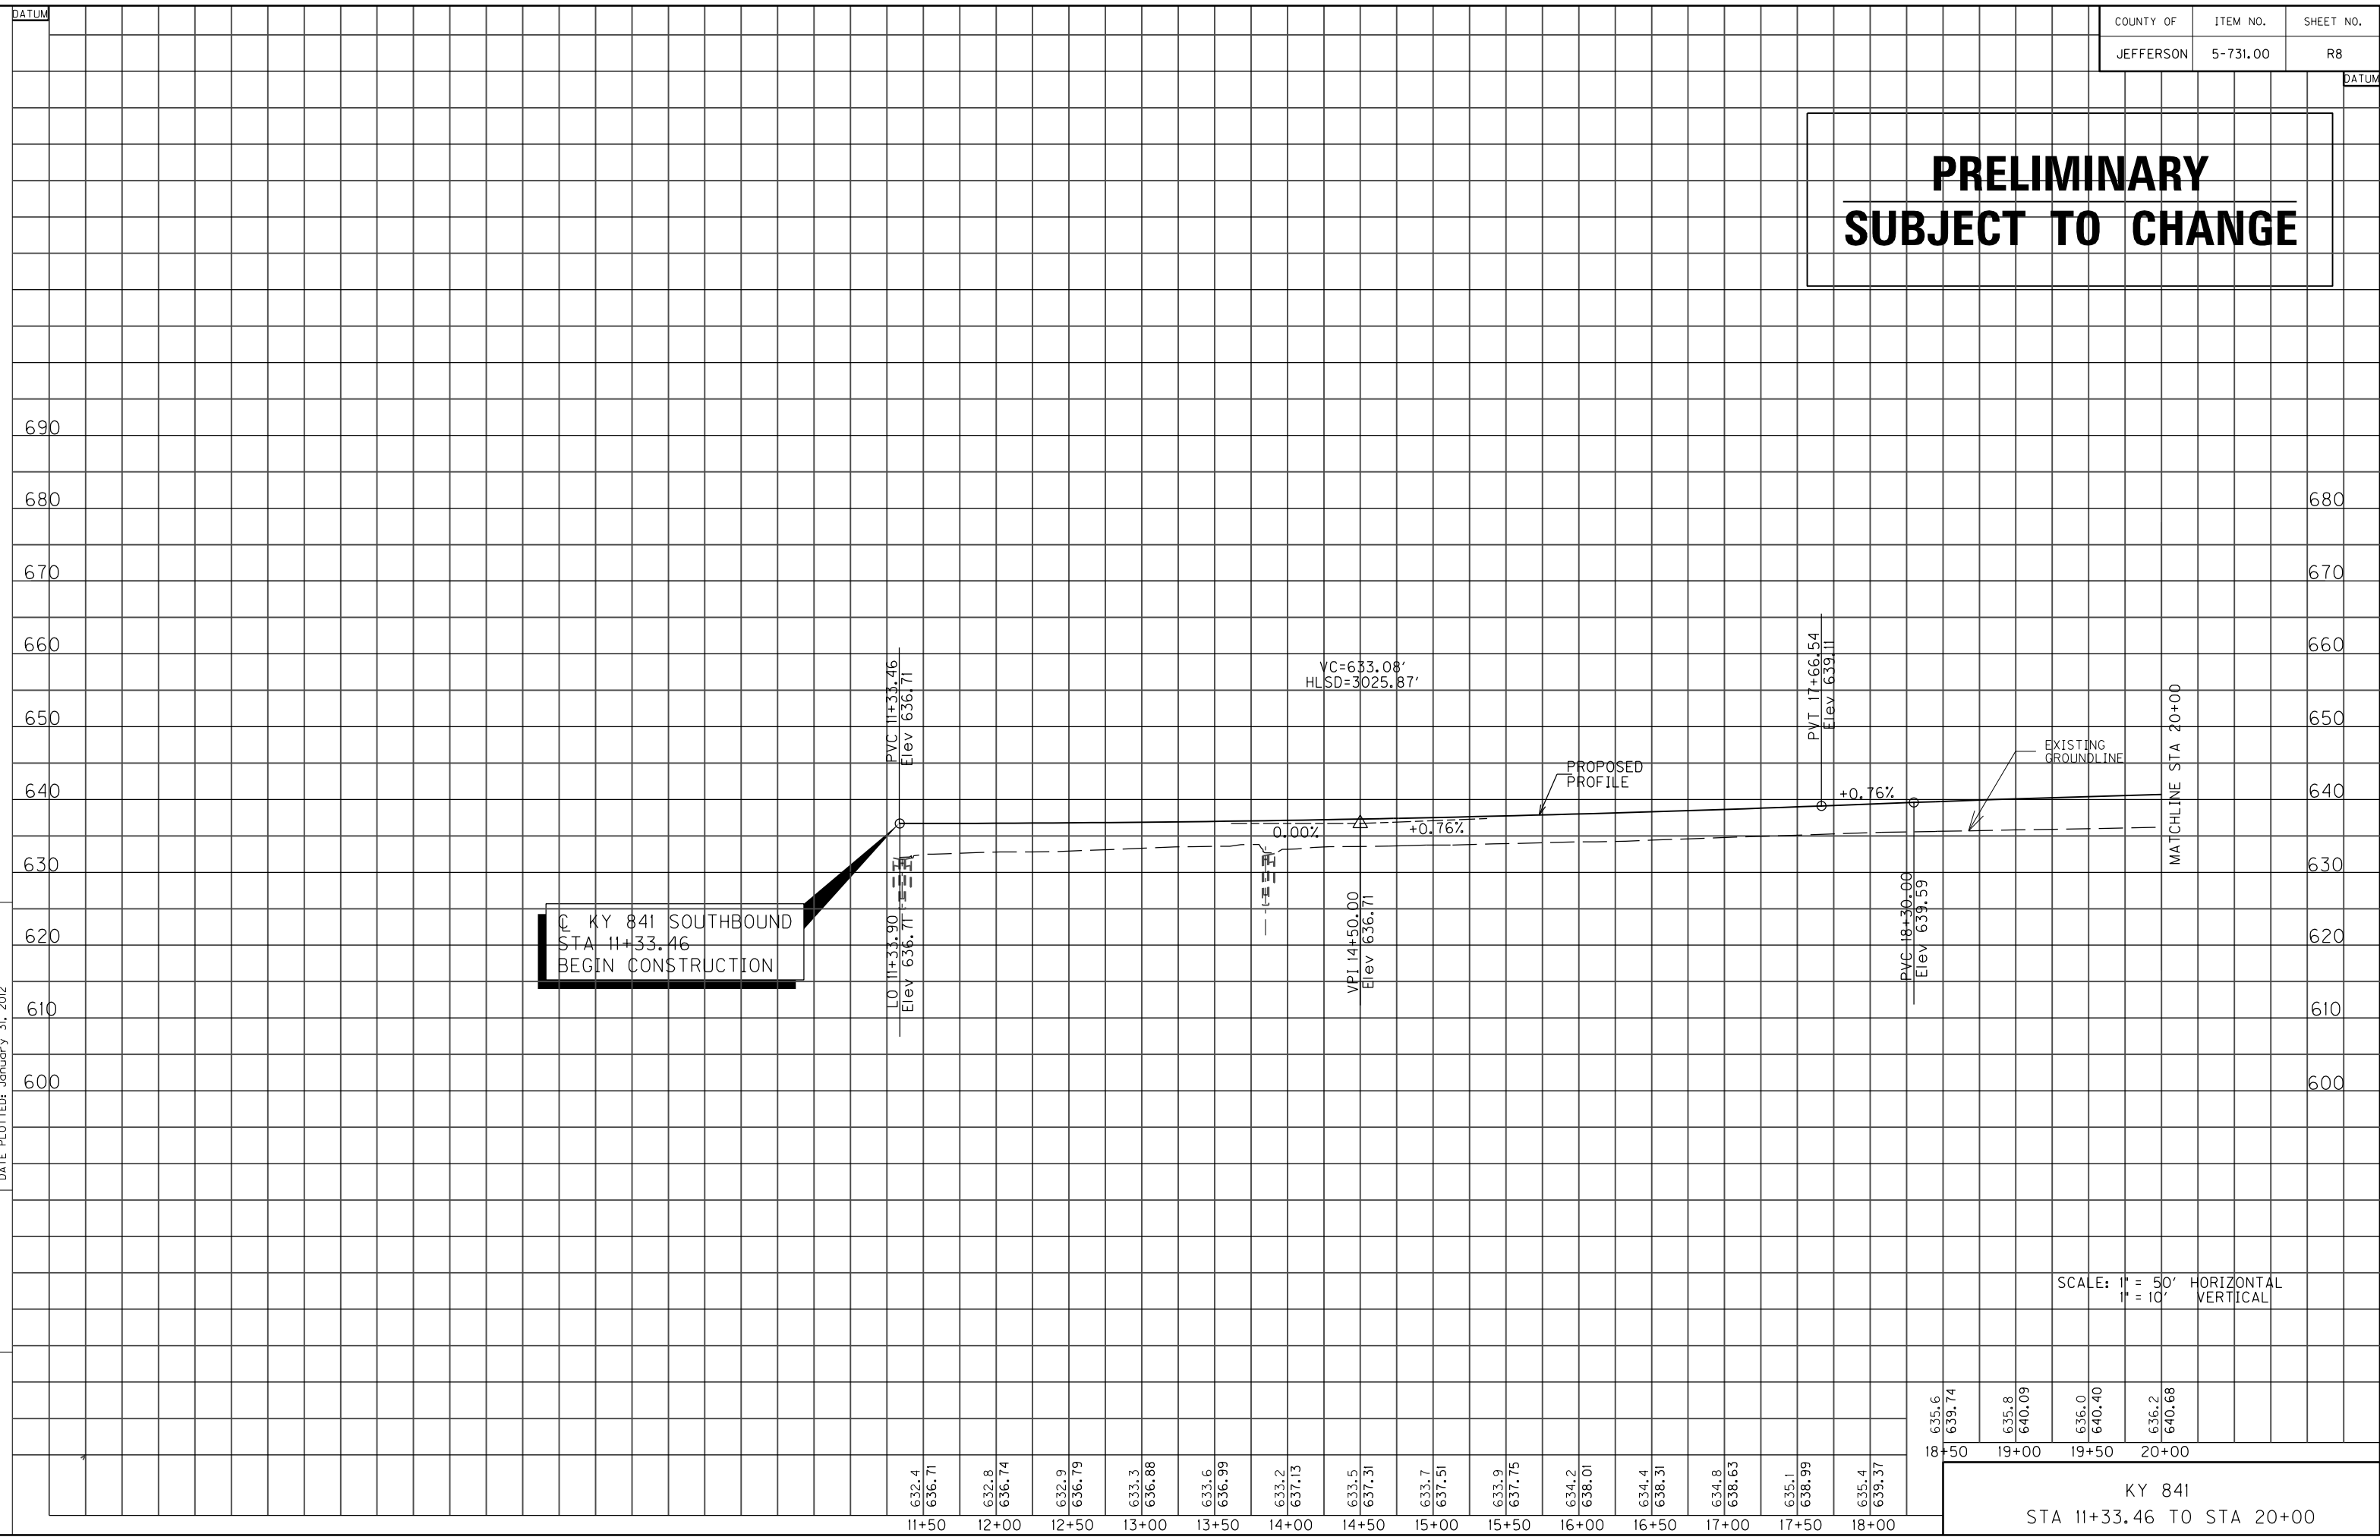

**KY 841 SOUTHBOUND
STA 11+33.46
BEGIN CONSTRUCTION**


SCALE: 1" = 50' HORIZONTAL
1" = 10' VERTICAL

11+50	12+00	12+50	13+00	13+50	14+00	14+50	15+00	15+50	16+00	16+50	17+00	17+50	18+00
632.4	632.8	632.9	633.3	633.6	633.2	633.5	633.7	633.9	634.2	634.4	634.8	635.1	635.4
636.71	636.74	636.79	636.88	636.99	637.13	637.31	637.51	637.75	638.01	638.31	638.63	638.99	639.37


18+50	19+00	19+50	20+00
635.6	635.8	636.0	636.2
639.74	640.09	640.40	640.68

KY 841
STA 11+33.46 TO STA 20+00

SEE ROW STRIP MAPS AND DETAIL SHEETS FOR ROW INFORMATION

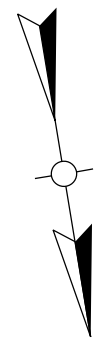


FILE NAME: T:\1865-DESIGN\CONTRACT PLAN SET\ROADWAY\PLAN SET\PLAN & PROFILE\18650900PL.DGN
 USER: dwwright
 DATE PLOTTED: January 31, 2012
 E-SHEET NAME:
 MicroStation v8.11.7.180

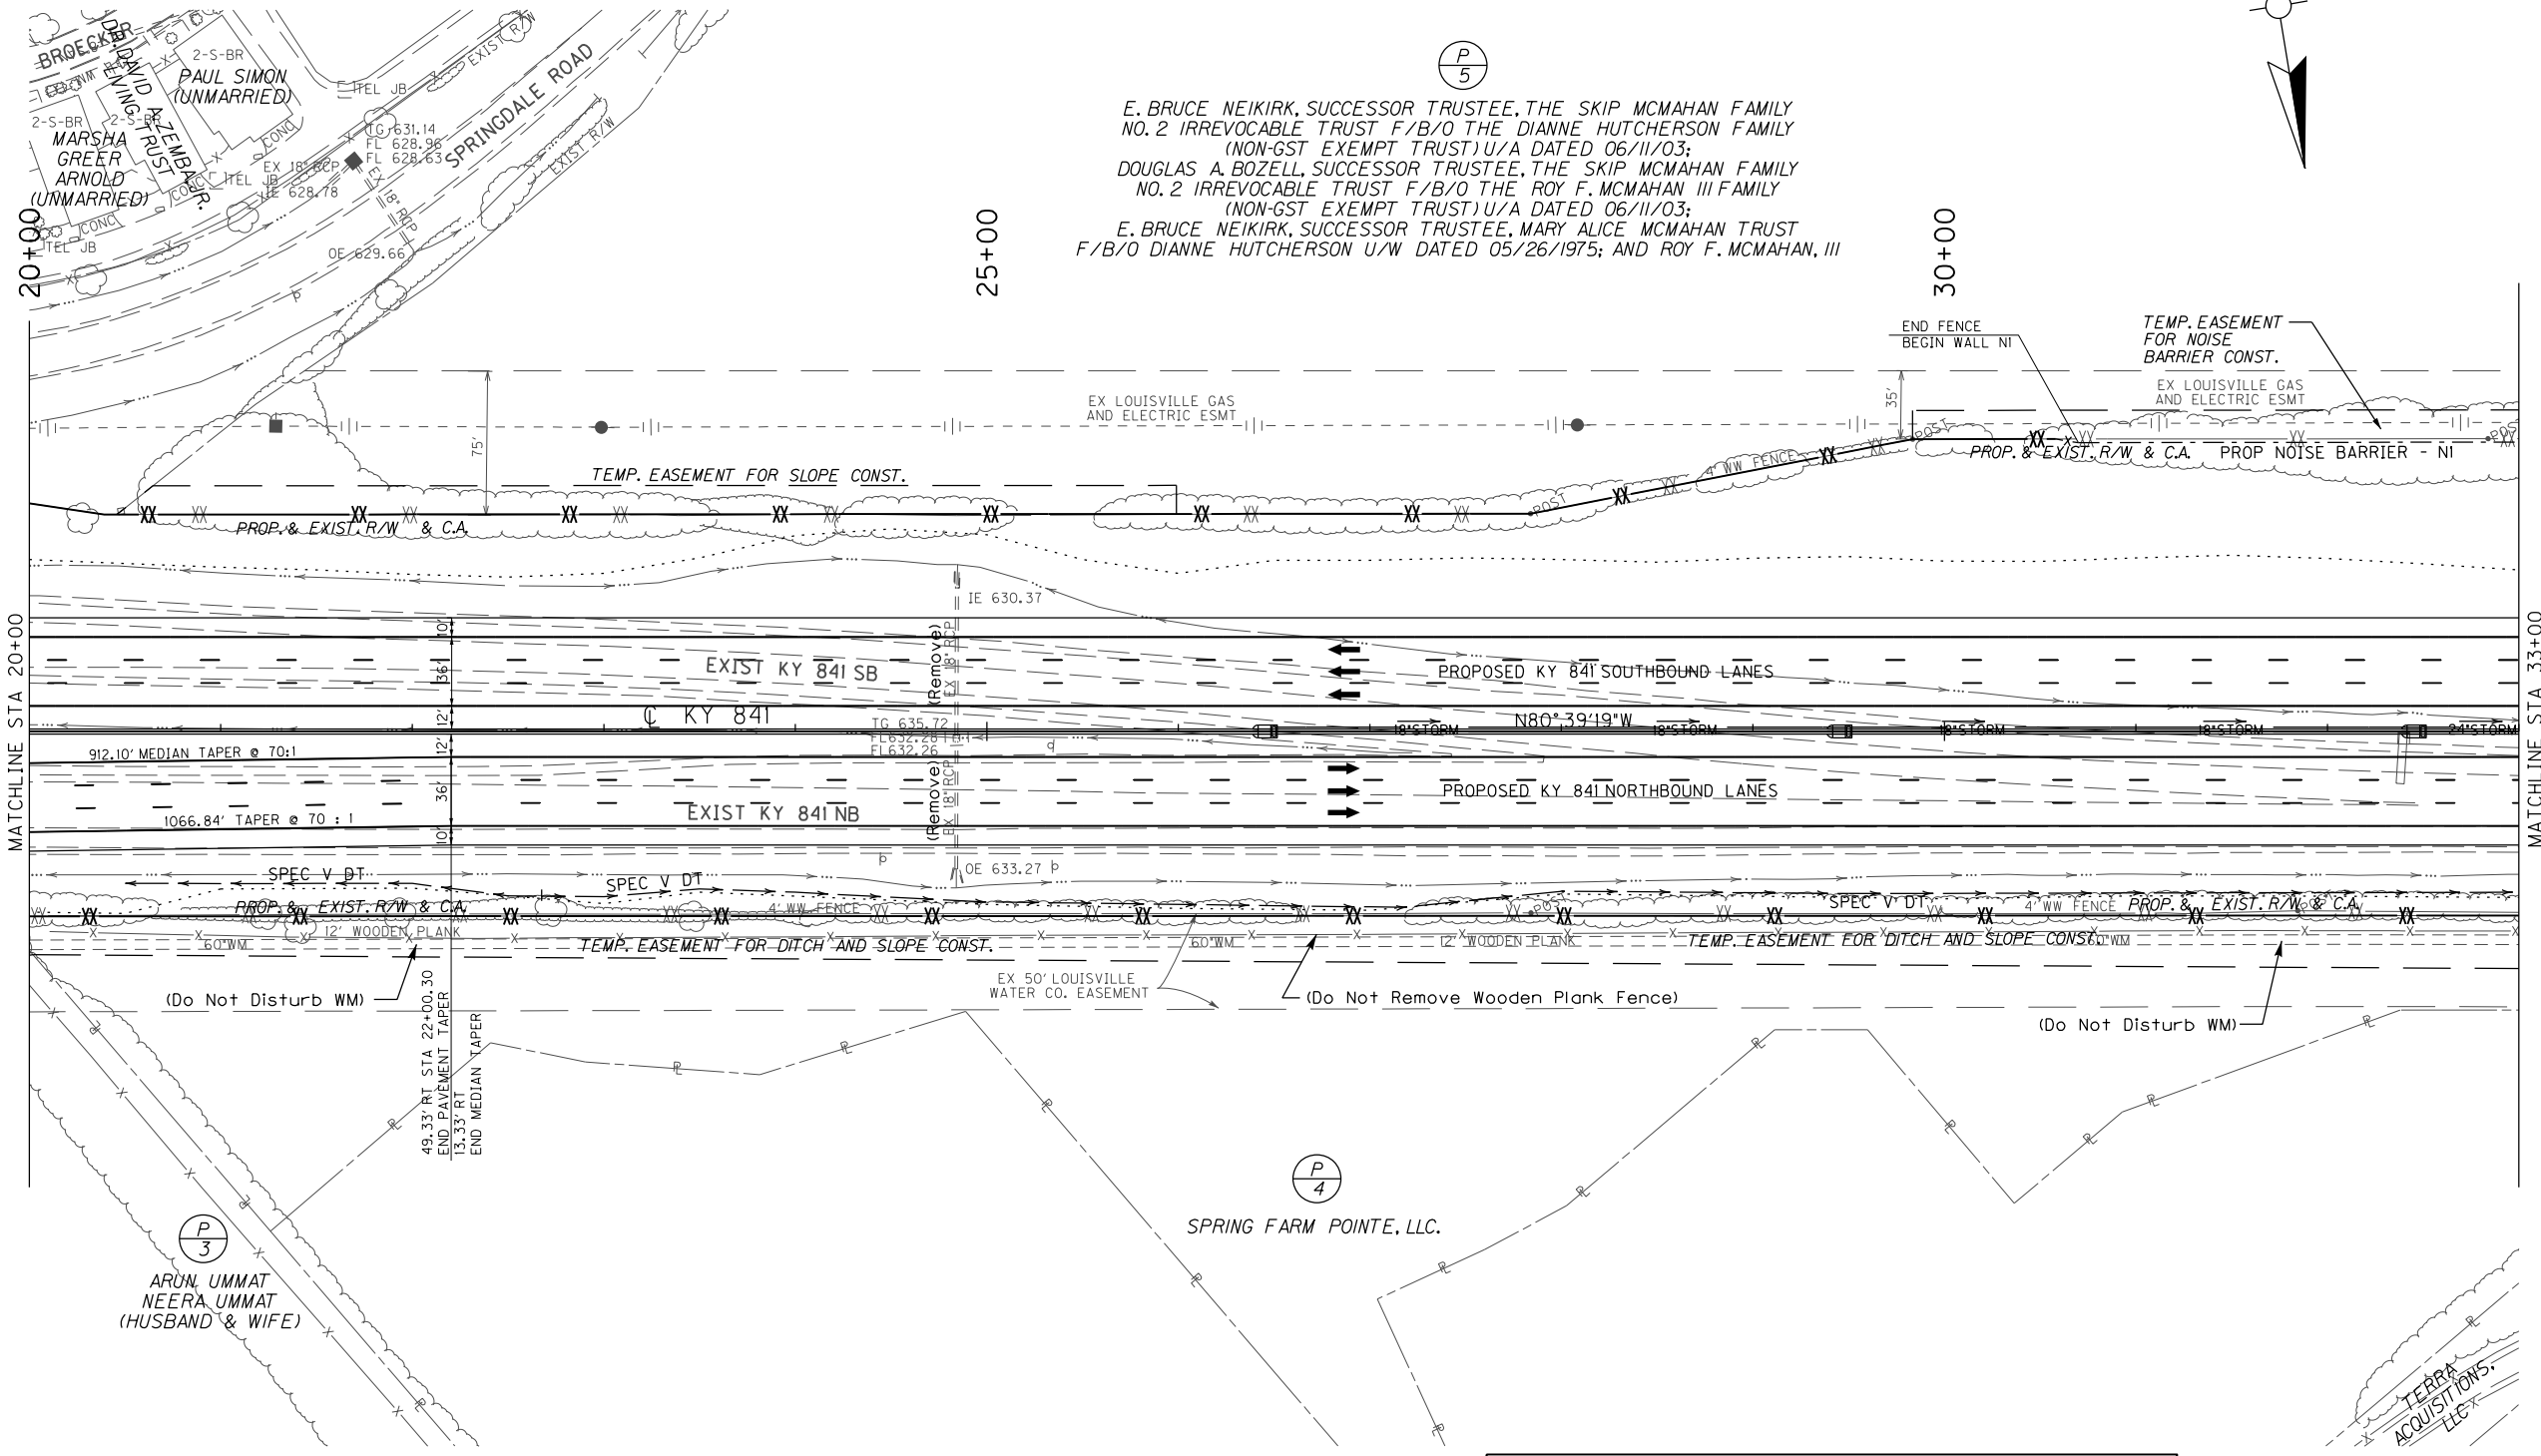


BARRIER, WALL AND FENCE CONSTRUCTION CHART					
SIDE	STA TO STA	DESCRIPTION	HEIGHT	TYPE	LIN FT
CL	STA 20+00 - STA 33+00	MEDIAN BARRIER WALL	50"	14 C	
LT	STA 20+00 - STA 30+70	FENCE - WOVEN WIRE	4'	2	
RT	STA 20+00 - STA 33+00	FENCE - WOVEN WIRE	4'	2	
LT	STA 30+70 - STA 33+00	NOISE BARRIER WALL NI			

**PRELIMINARY
SUBJECT TO CHANGE**

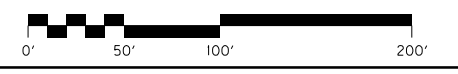

KY 841
STA 20+00 TO STA 33+00

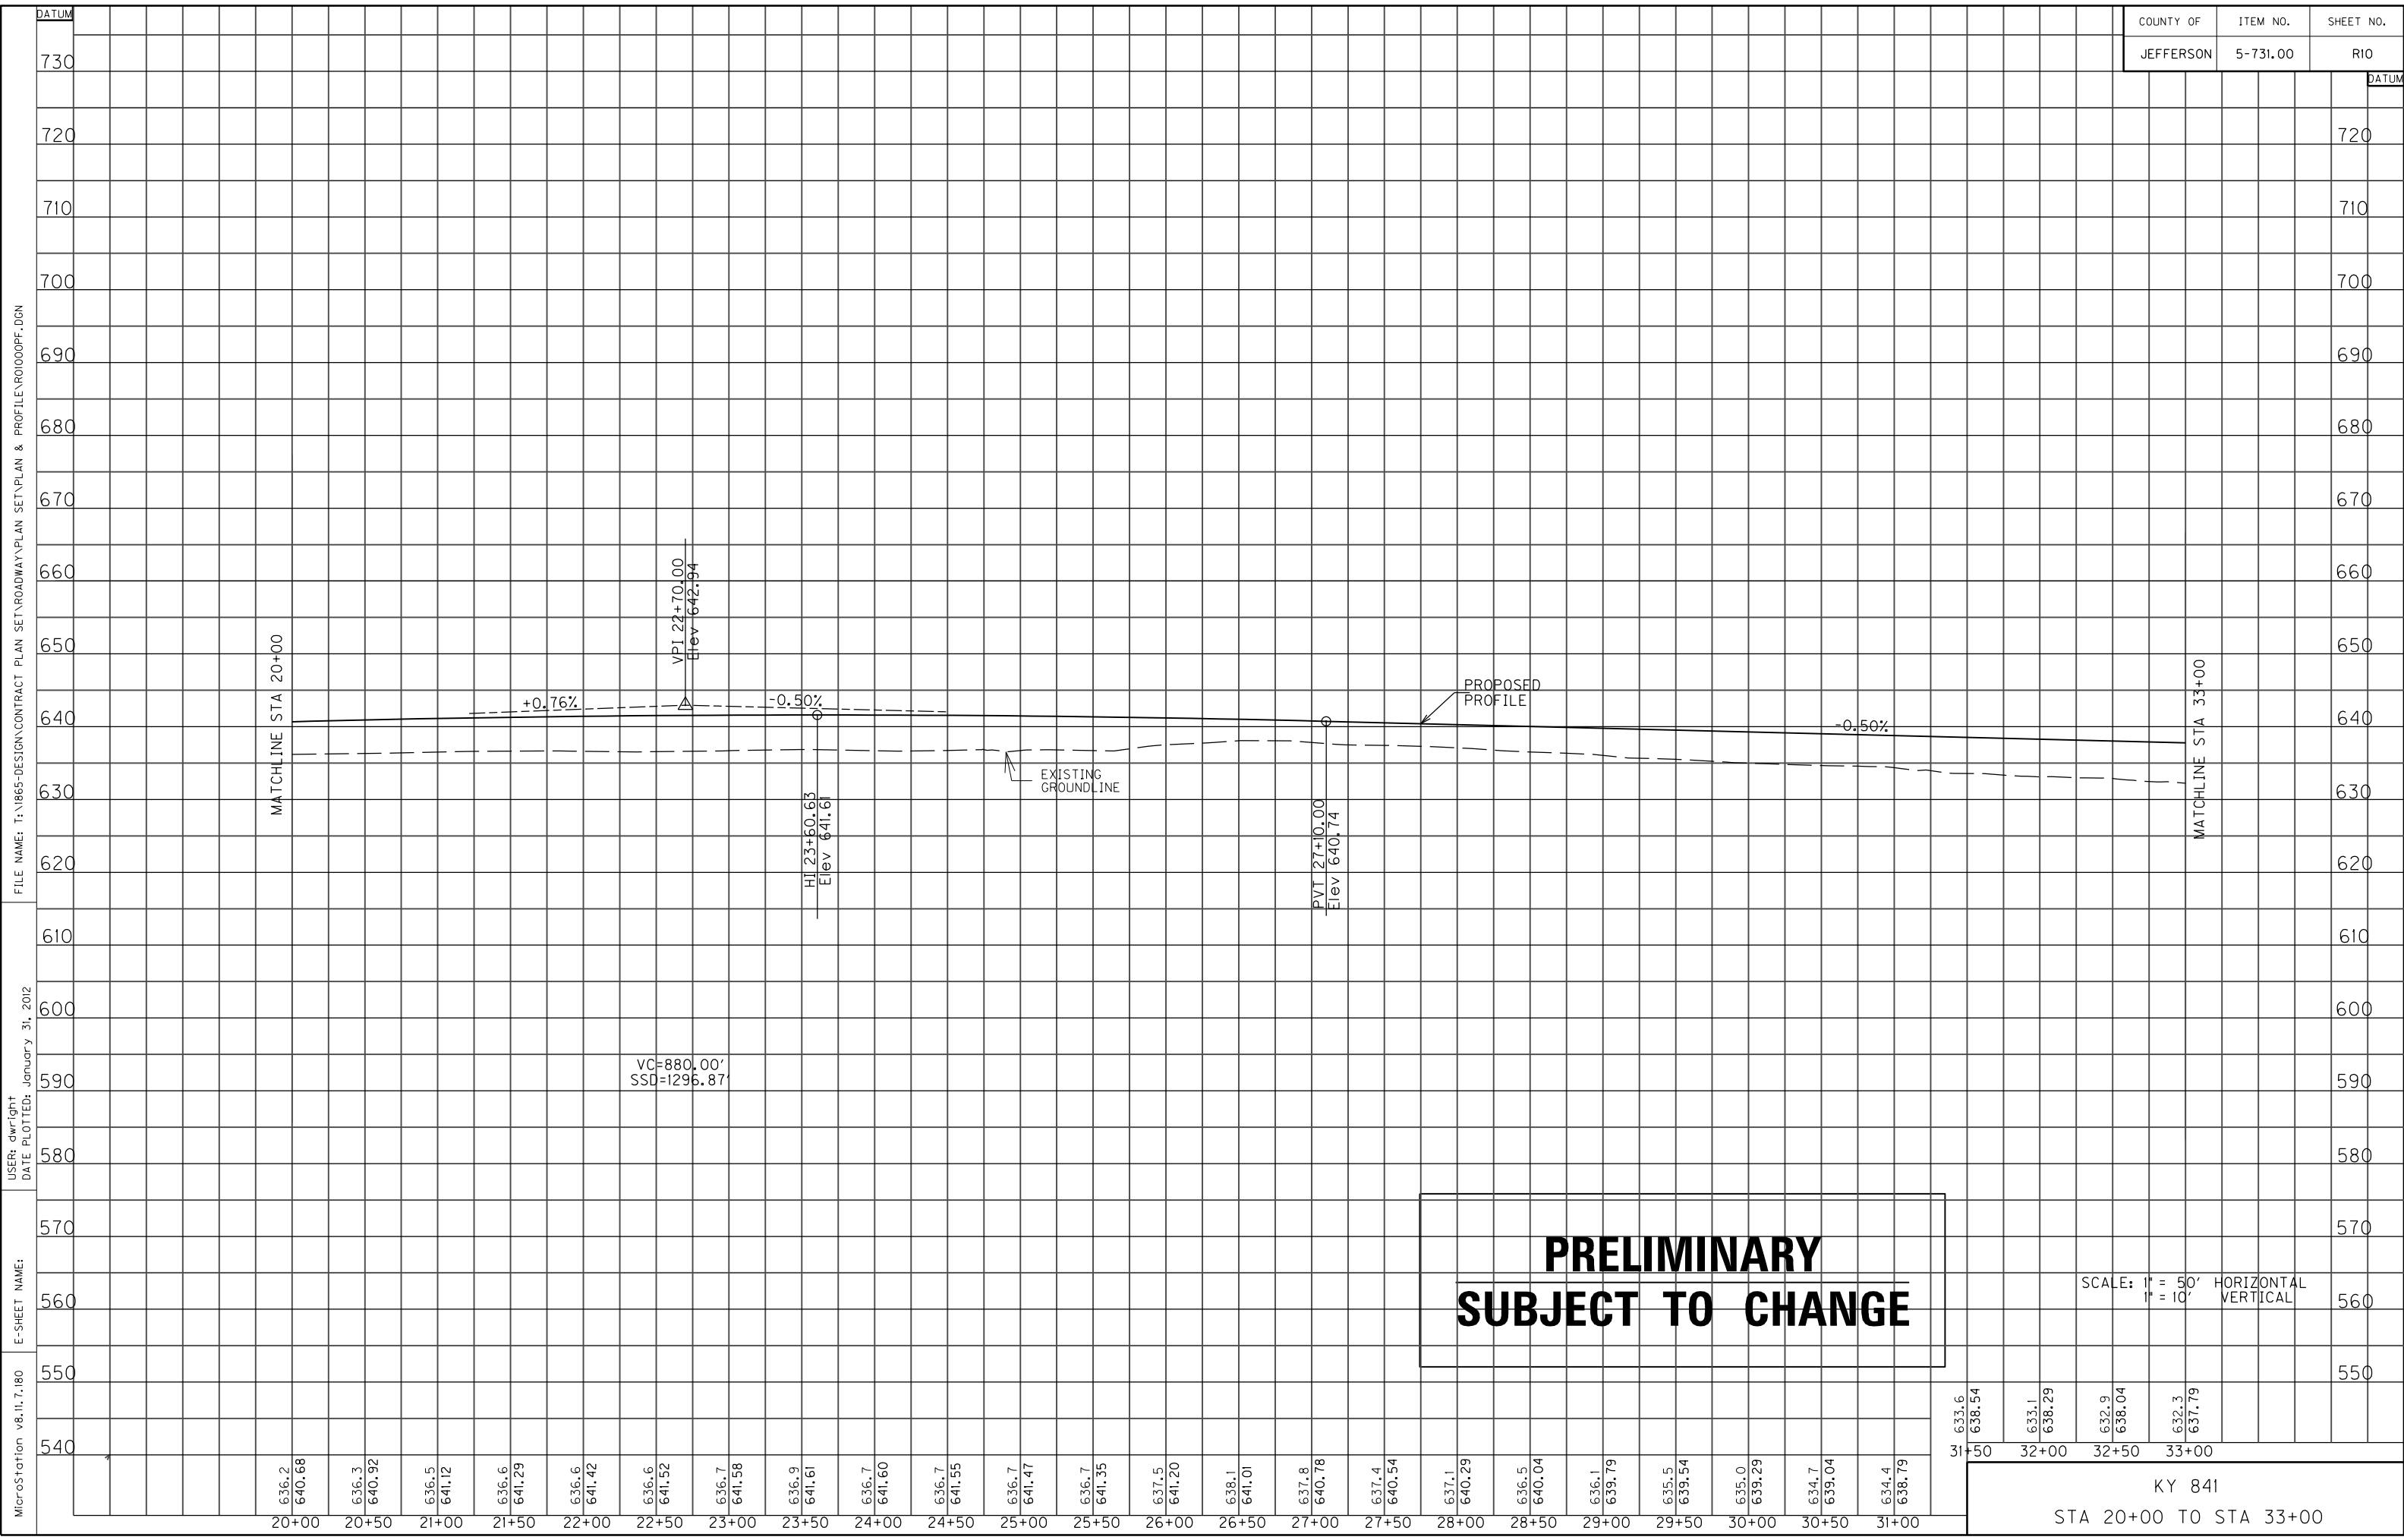


MicroStation v8.11.7.180 E-SHEET NAME: DATE PLOTTED: January 31, 2012 USER: dwwright FILE NAME: T:\865-DESIGN-CONTRACT PLAN SET-ROADWAY\PLAN SET\PLAN & PROFILE\00000PF.DGN

**PRELIMINARY
SUBJECT TO CHANGE**

SCALE: 1" = 50' HORIZONTAL
1" = 10' VERTICAL

636.2	640.68	636.3	640.92	636.5	641.12	636.6	641.29	636.6	641.42	636.6	641.52	636.7	641.58	636.9	641.61	636.7	641.60	636.7	641.55	636.7	641.47	636.7	641.35	637.5	641.20	638.1	641.01	637.8	640.78	637.4	640.54	637.1	640.29	636.5	640.04	636.1	639.79	635.5	639.54	635.0	639.29	634.7	639.04	634.4	638.79
20+00	20+50	21+00	21+50	22+00	22+50	23+00	23+50	24+00	24+50	25+00	25+50	26+00	26+50	27+00	27+50	28+00	28+50	29+00	29+50	30+00	30+50	31+00																							


633.6	638.54	633.1	638.29	632.9	638.04	632.3	637.79
31+50	32+00	32+50	33+00				
KY 841							
STA 20+00 TO STA 33+00							

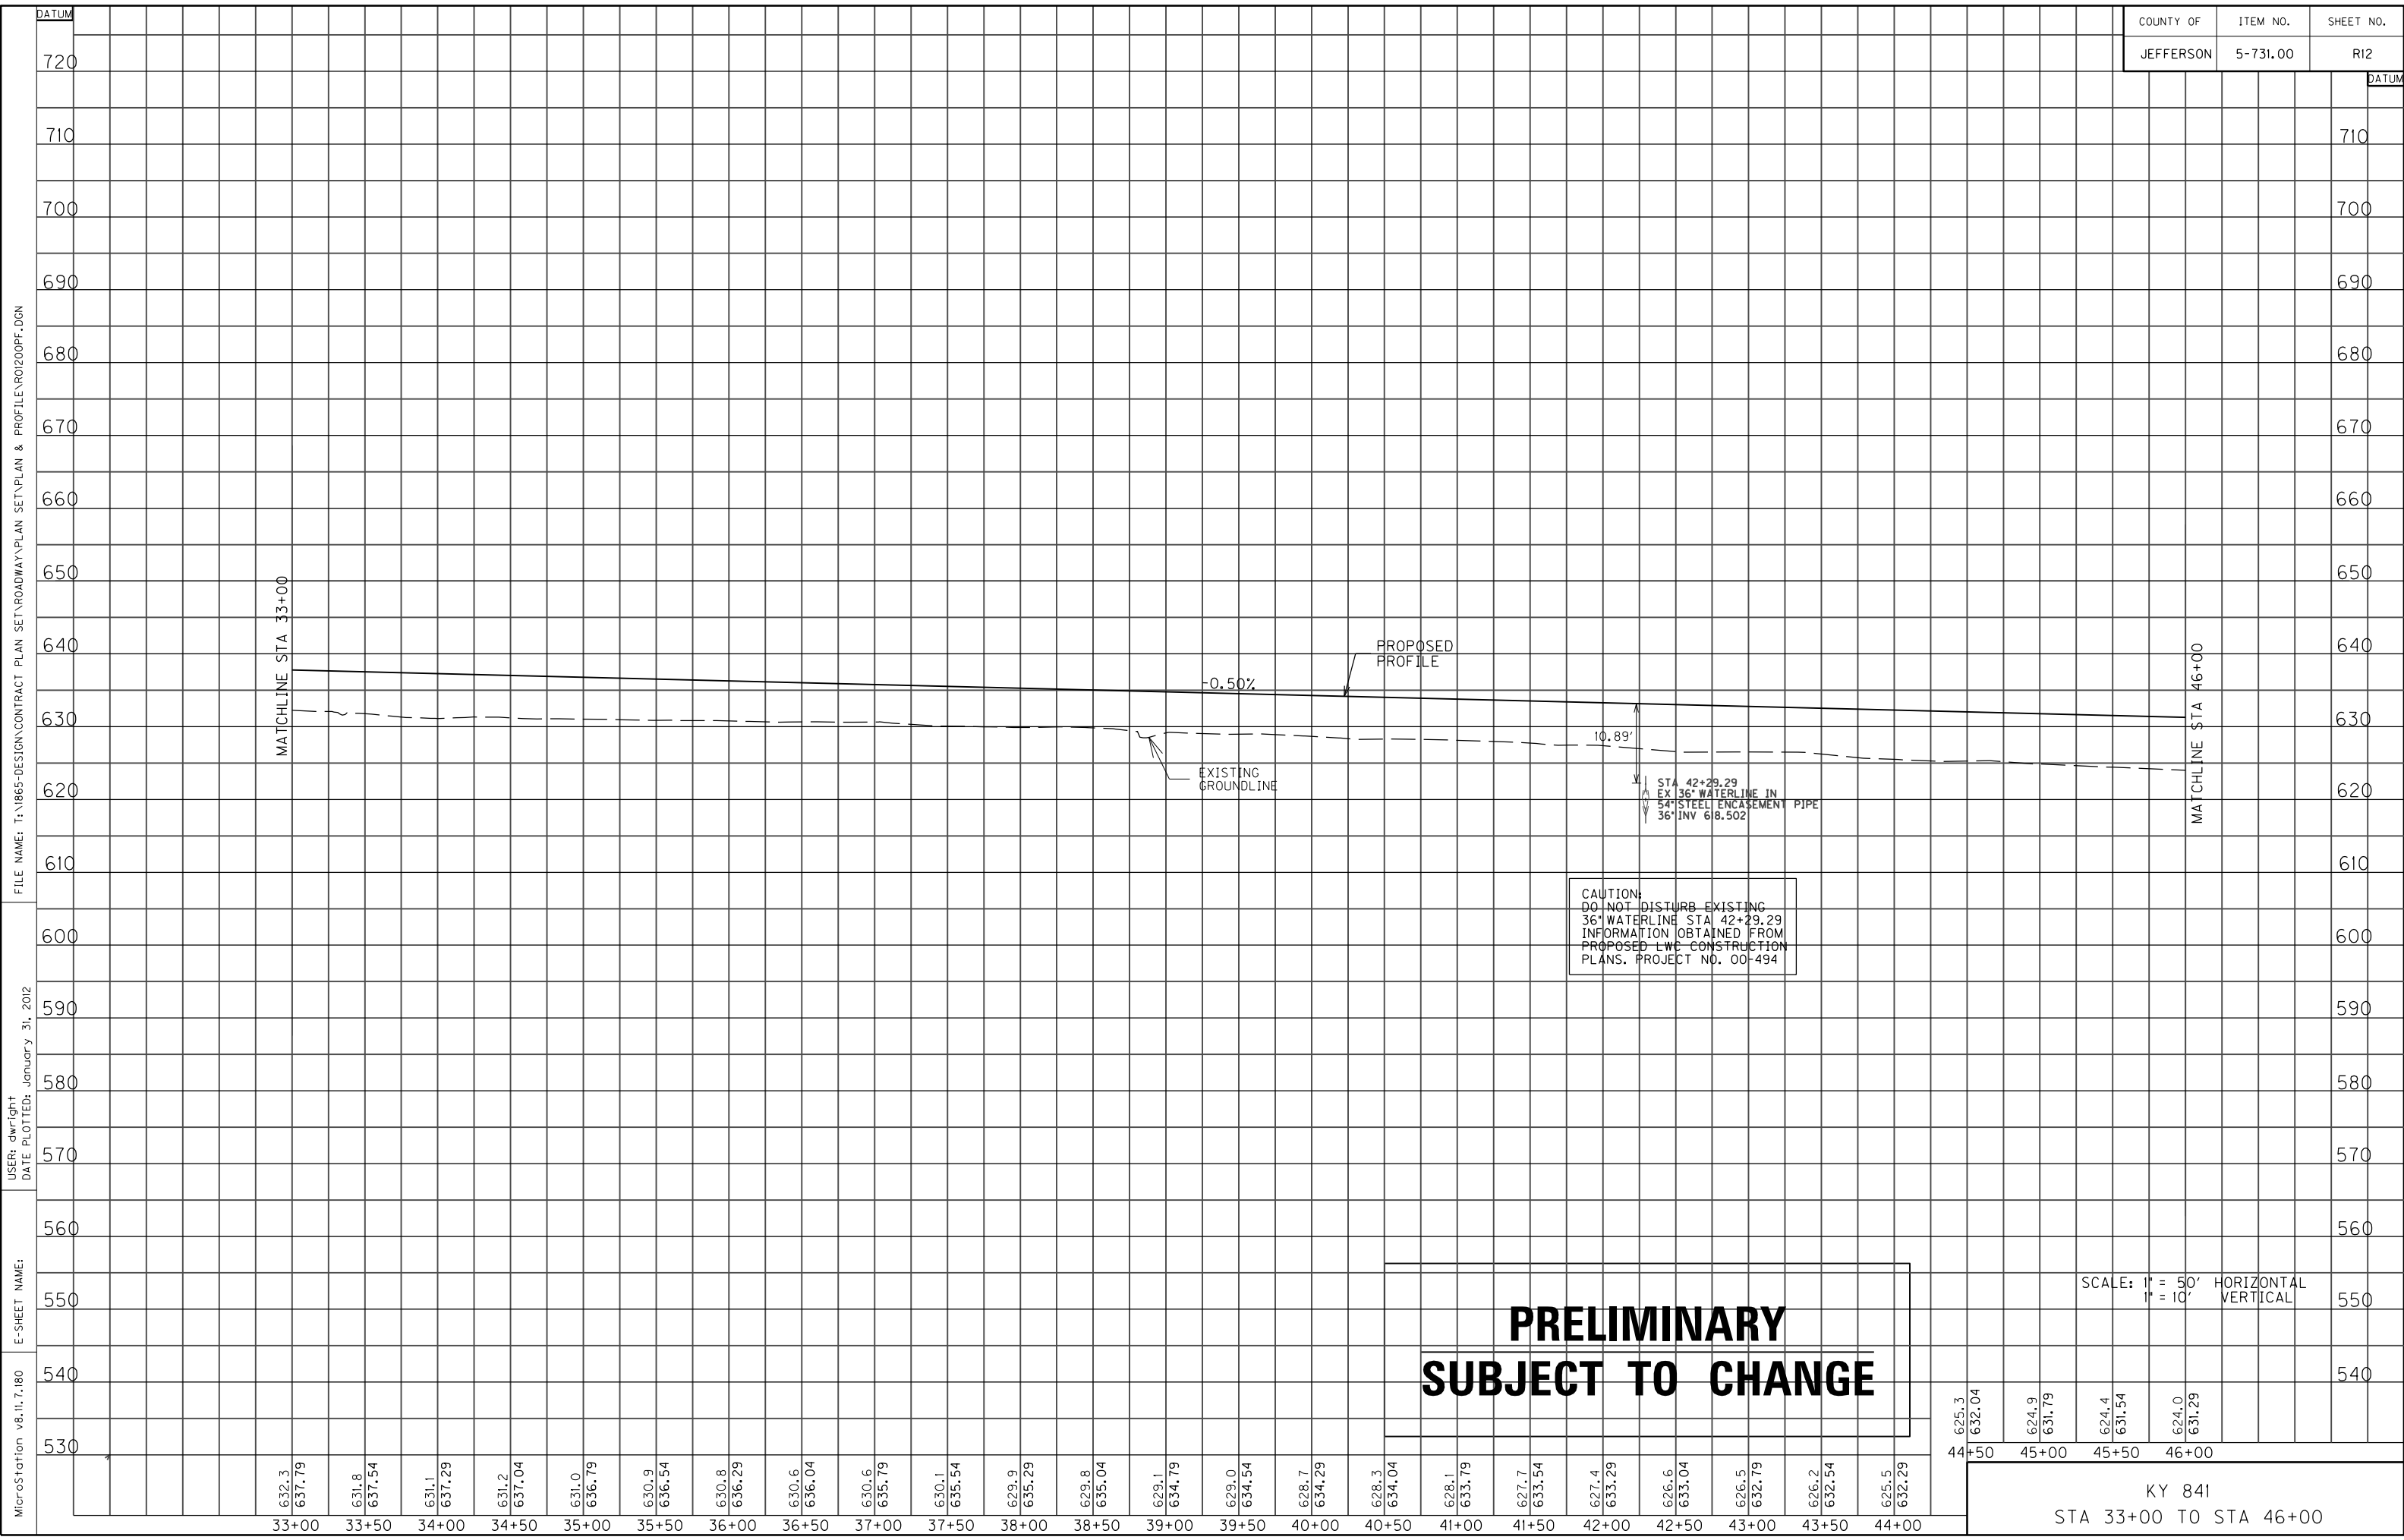

SEE ROW STRIP MAPS AND DETAIL SHEETS FOR ROW INFORMATION

**PRELIMINARY
SUBJECT TO CHANGE**


FILE NAME: T:\1865-DESIGN\CONTRACT PLAN SET\ROADWAY\PLAN SET\PLAN & PROFILE\1865\1865.PLT
 USER: dwwright
 DATE PLOTTED: January 31, 2012
 E-SHEET NAME:
 MicroStation v8.11.7.180

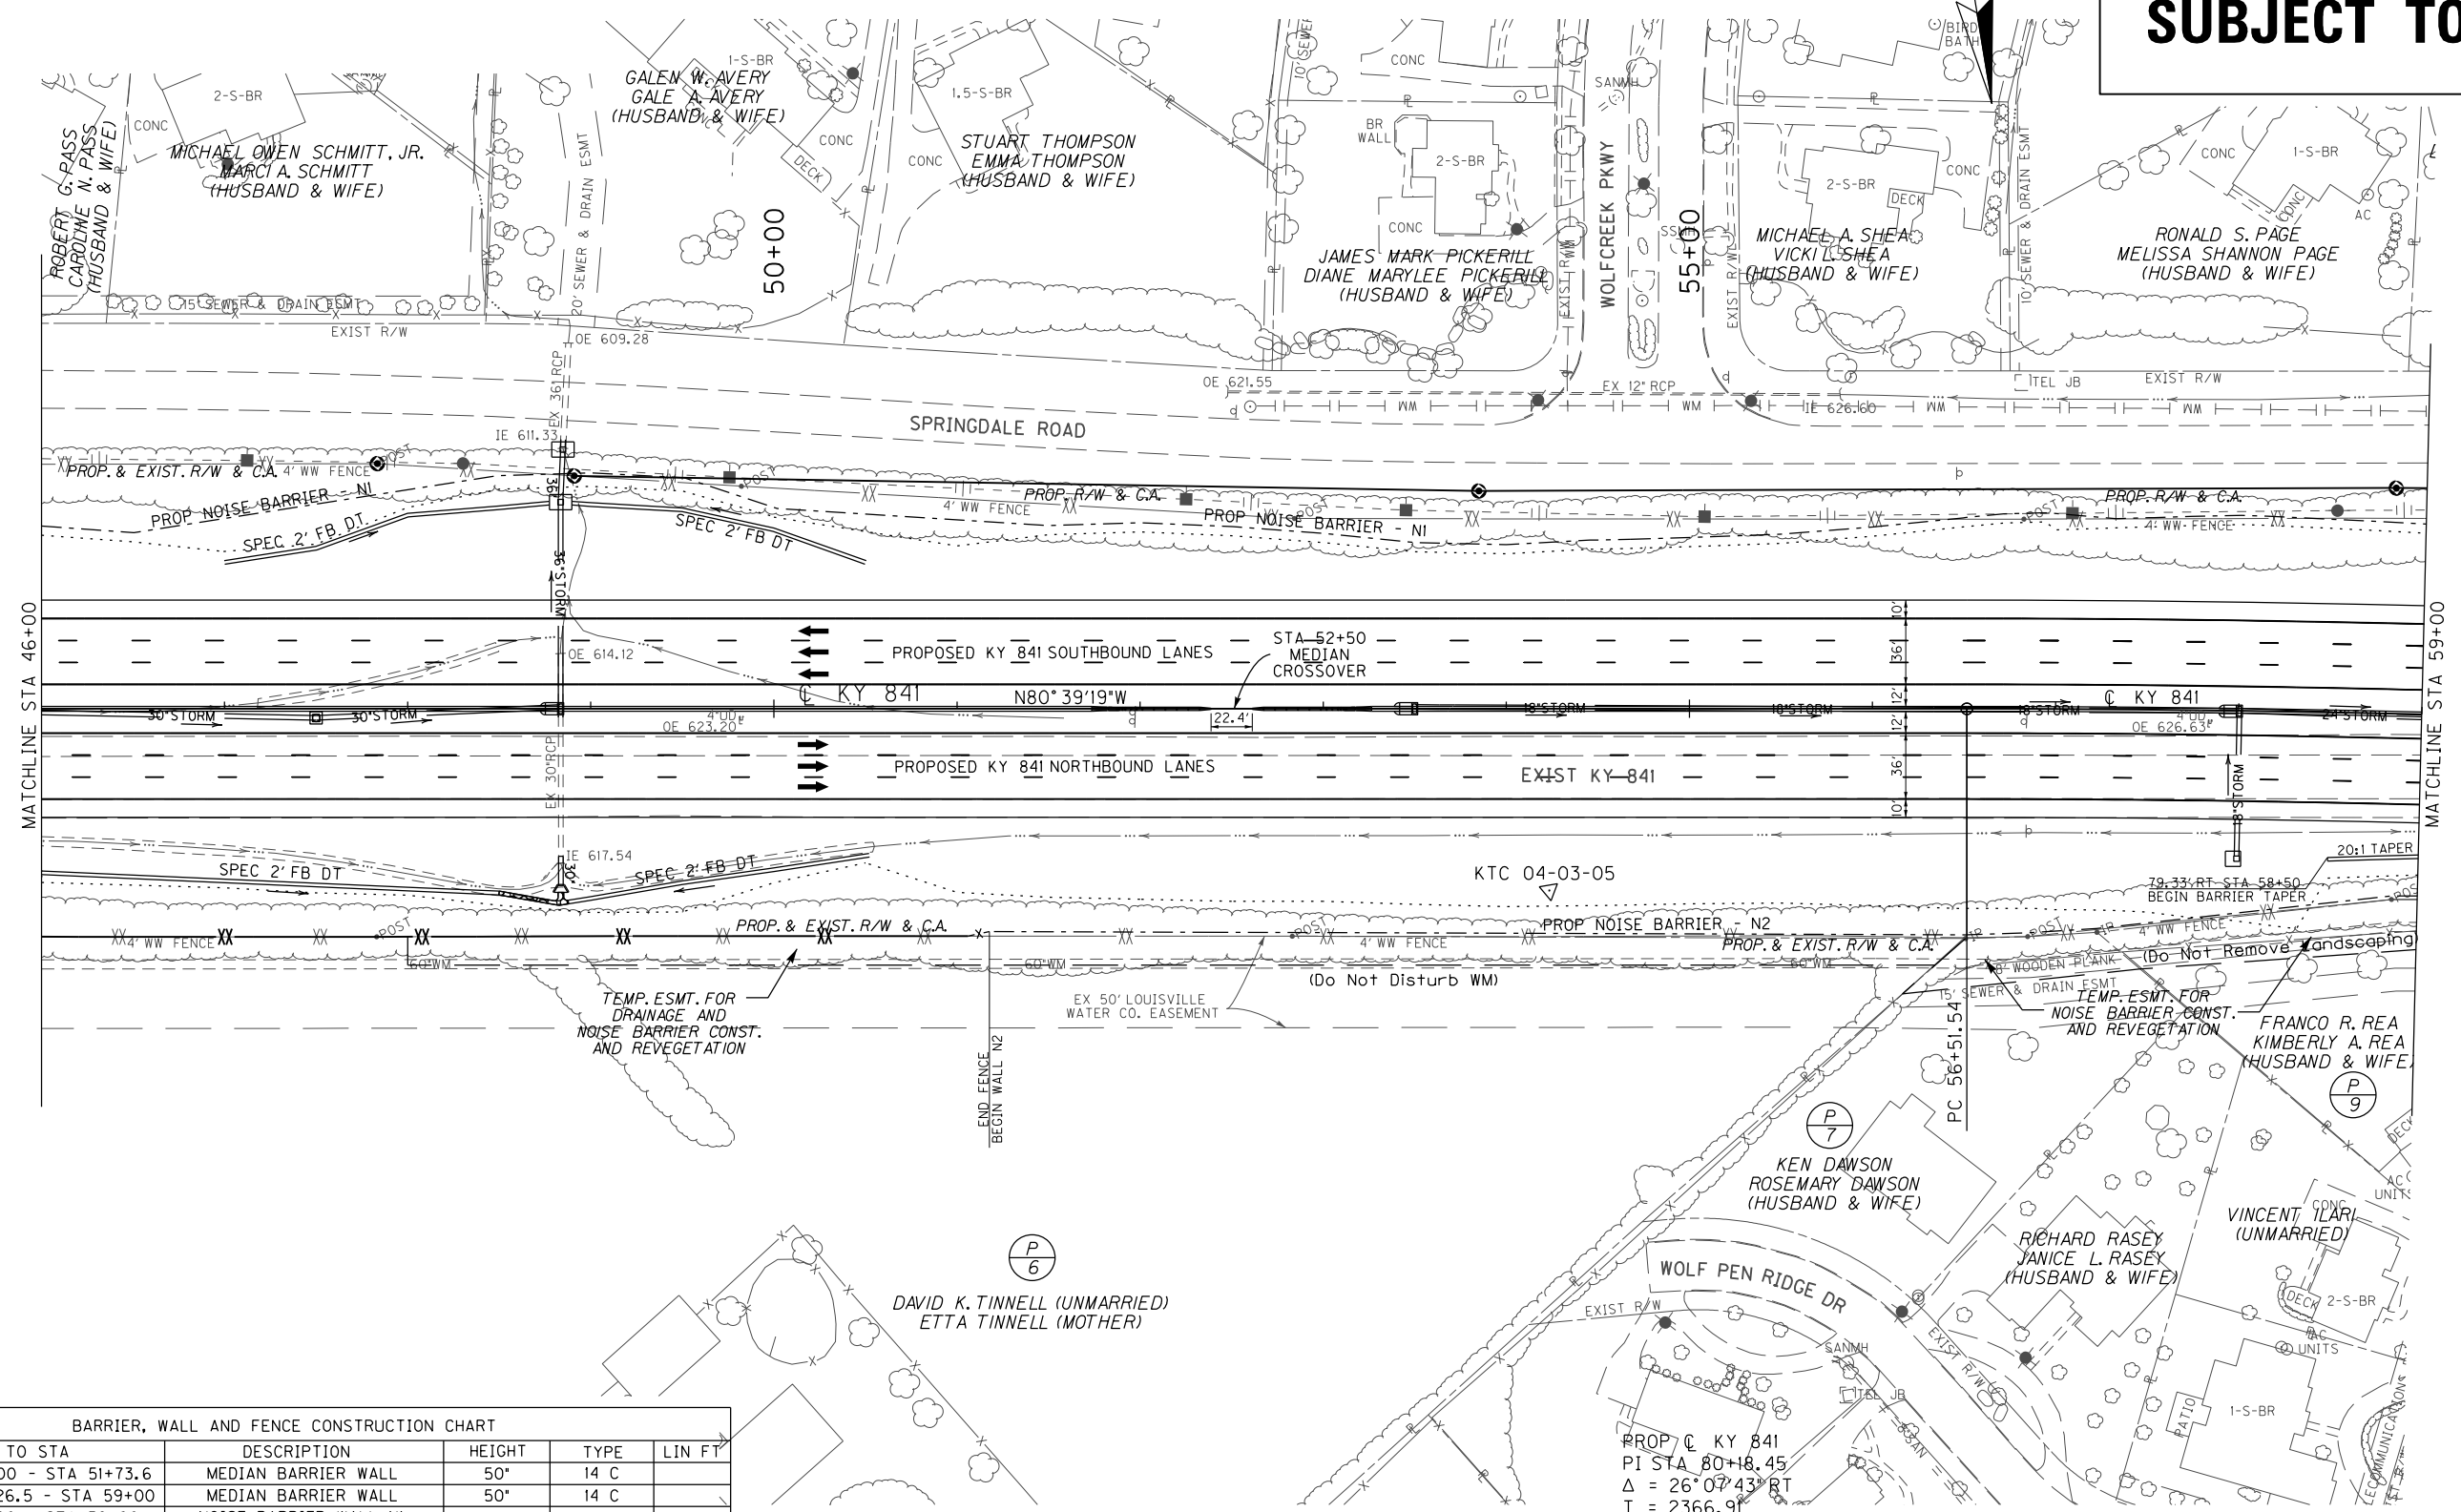

SIDE	STA TO STA	DESCRIPTION	HEIGHT	TYPE	LIN FT
C	STA 46+00 - STA 51+73.6	MEDIAN BARRIER WALL	50"	14 C	
C	STA 53+26.5 - STA 59+00	MEDIAN BARRIER WALL	50"	14 C	
LT	STA 46+00 - STA 59+00	NOISE BARRIER WALL N1			
RT	STA 46+00 - STA 51+18	FENCE - WOVEN WIRE	4'	2	
RT	STA 51+18 - STA 59+00	NOISE BARRIER WALL N2			
RT	STA 58+50 - STA 59+00	BARRIER WALL	32"	14 C	
RT	STA 56+44.5 - STA 59+00	REMOVE WOODEN PLANK FENCE	8'		


RT STA 56+44.5 TO STA 59+00 REMOVE EXISTING 8' WOODEN PLANK FENCE - DO NOT REMOVE EXISTING LANDSCAPING ON HOMEOWNER SIDE

PROP C KY 841
 PI STA 80+18.45
 $\Delta = 26^{\circ}07'43''$ RT
 $T = 2366.9'$
 $L = 4651.49$
 $R = 10200.00$
 $E = 271.02$
 $e = 2.1\%$
 Runoff = 127
 Runout = 121

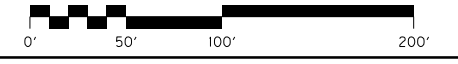

KY 841
 STA 46+00 TO STA 59+00


**PRELIMINARY
SUBJECT TO CHANGE**

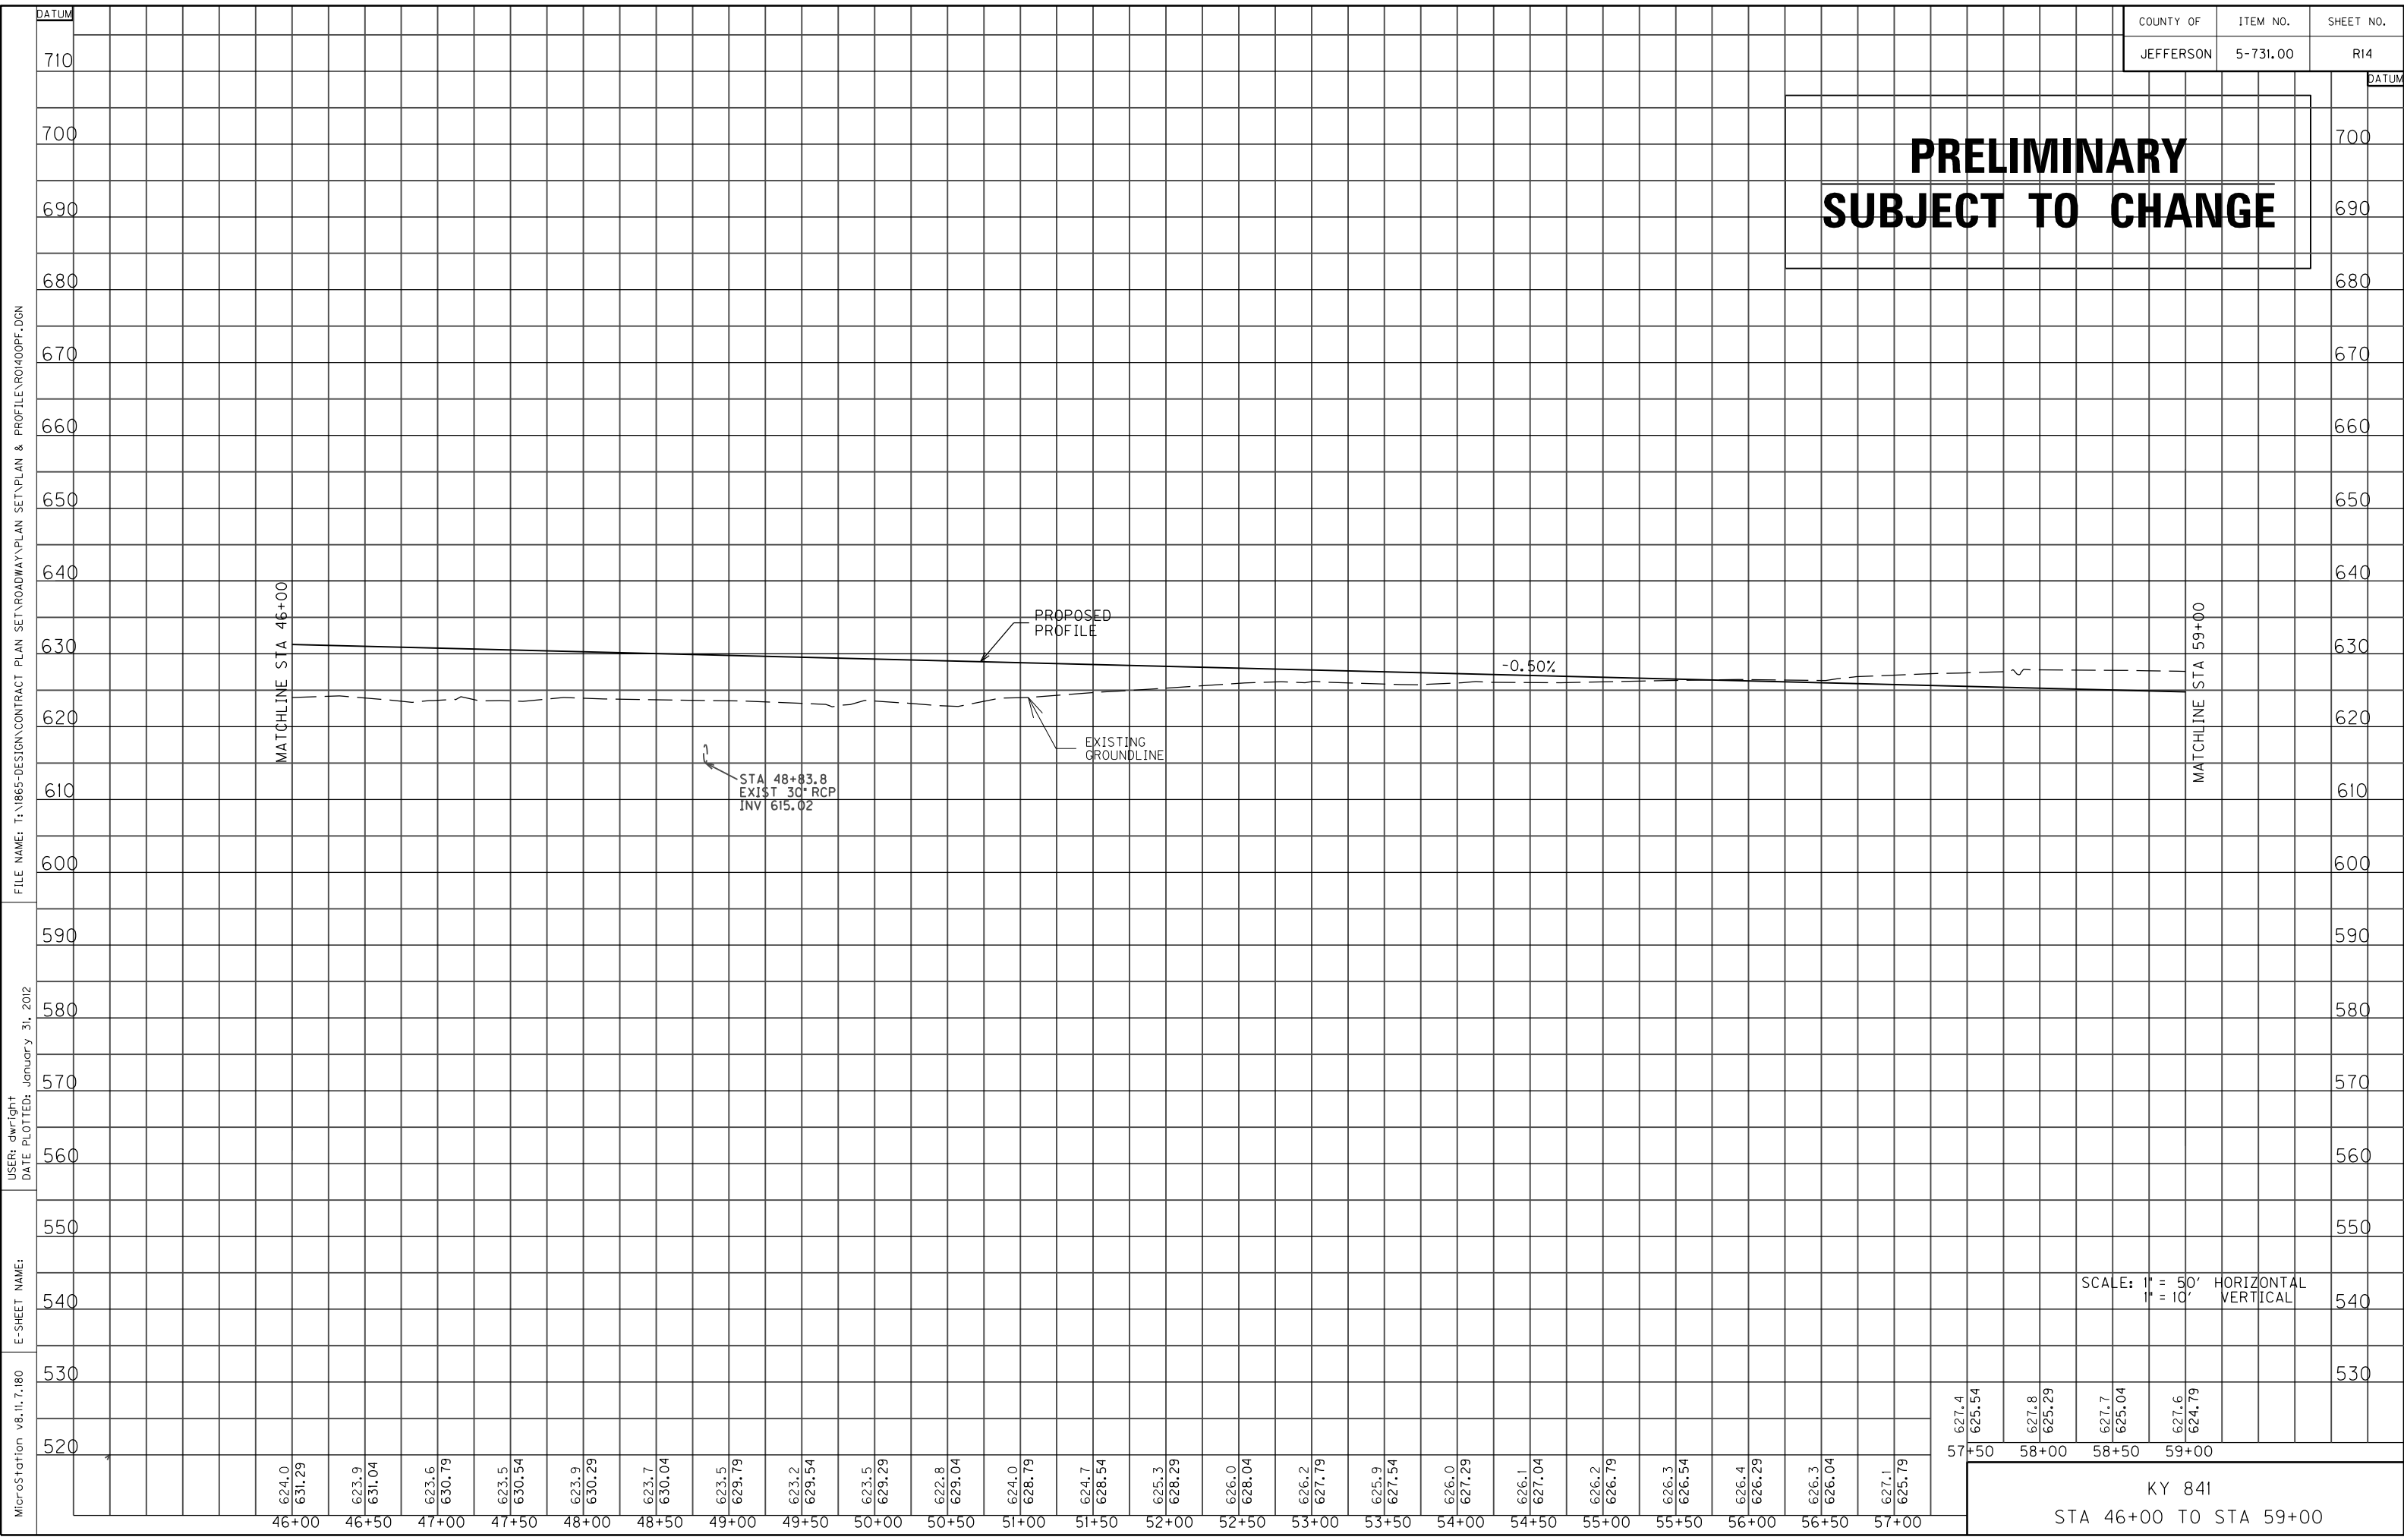


MicroStation v8.11.7.180 E-SHEET NAME: DATE PLOTTED: January 31, 2012 USER: dwwright FILE NAME: T:\B65-DESIGN\CONTRACT PLAN SET\ROADWAY\PLAN SET\PLAN & PROFILE\ROAD\PROFF.DGN

KY 841
STA 46+00 TO STA 59+00

SEE ROW STRIP MAPS AND DETAIL SHEETS FOR ROW INFORMATION

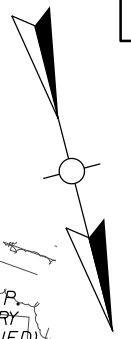

FILE NAME: T:\1865-DESIGN-CONTRACT PLAN SET-ROADWAY PLAN SET-PLAN & PROFILE-NOISOP.L.DGN
 USER: caw/cjpt
 DATE PLOTTED: January 31, 2012
 E-SHEET NAME:
 MicroStation v8.11.7.180

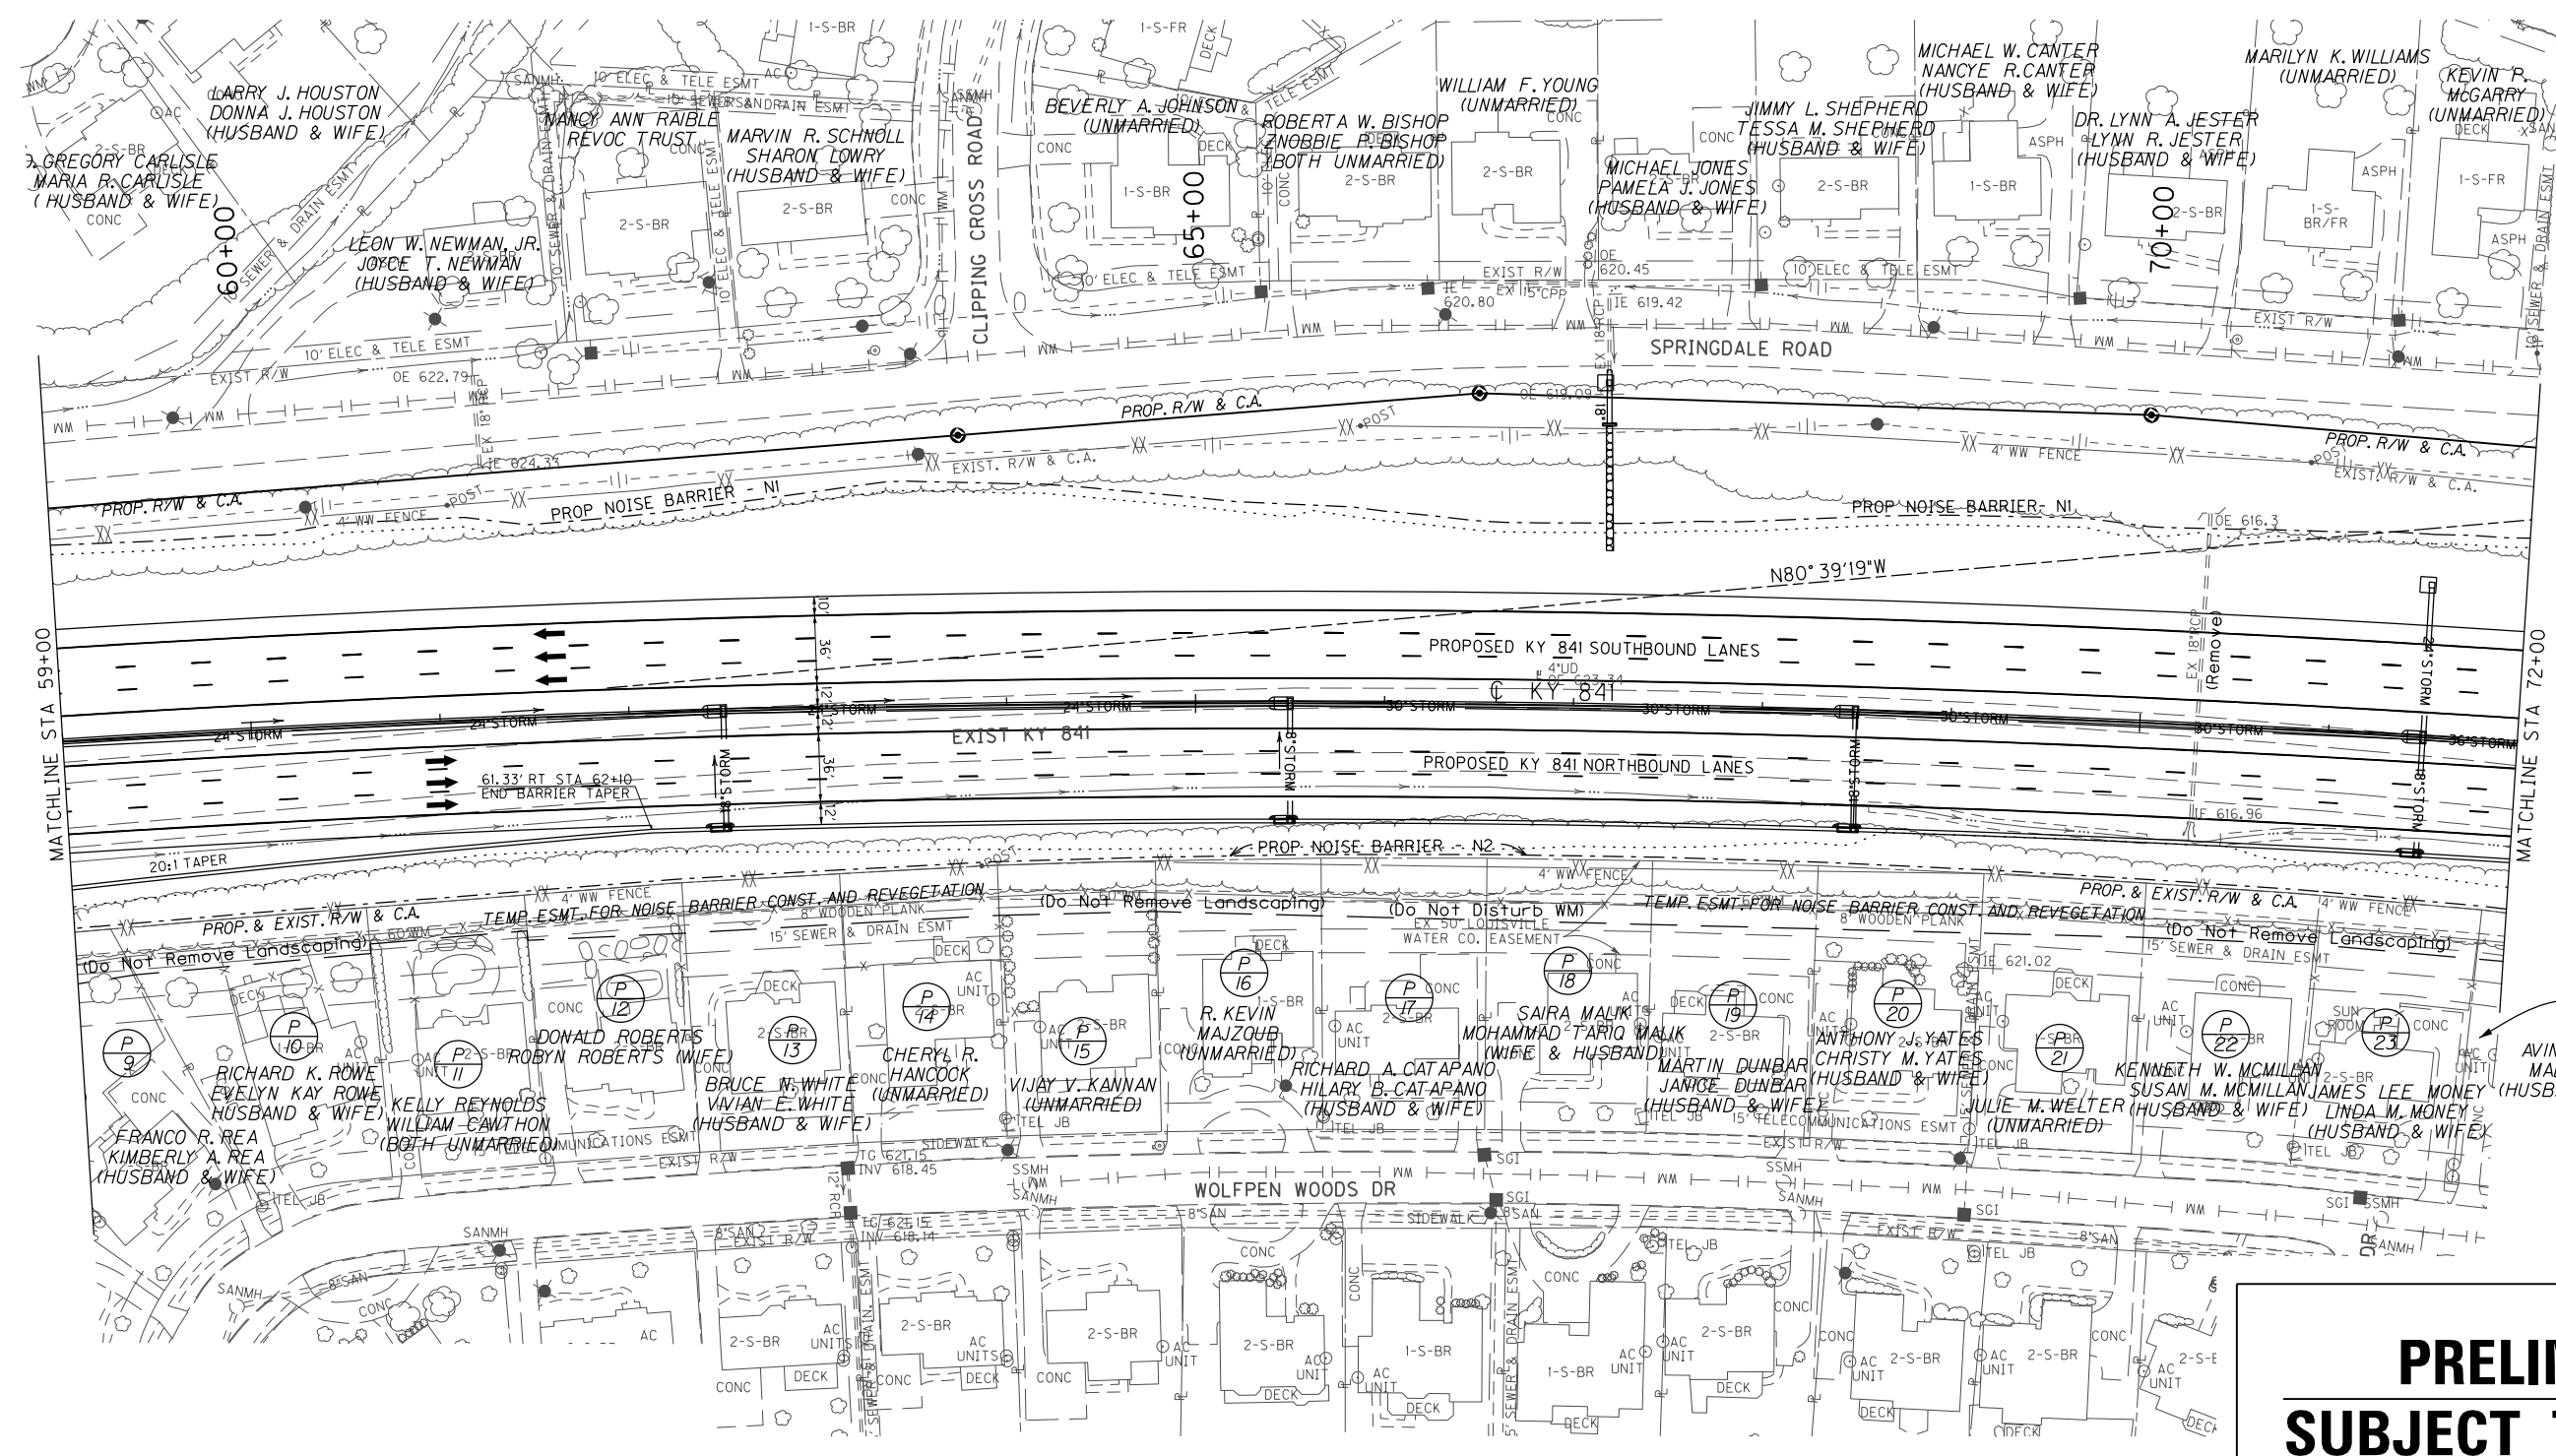


**PRELIMINARY
SUBJECT TO CHANGE**

BARRIER, WALL AND FENCE CONSTRUCTION CHART					
SIDE	STA TO STA	DESCRIPTION	HEIGHT	TYPE	LIN FT
C	STA 59+00 - STA 72+00	MEDIAN BARRIER WALL	50"	14 C	
LT	STA 59+00 - STA 72+00	NOISE BARRIER WALL N1			
RT	STA 59+00 - STA 72+00	BARRIER WALL	32"	14 C	
RT	STA 59+00 - STA 72+00	NOISE BARRIER WALL N2			
RT	STA 59+00 - STA 72+00	REMOVE WOODED PLANK FENCE	8'		


PROP C KY 841
 P1 STA 80+18.45
 $\Delta = 26^{\circ}07'43''$ RT
 T = 2366.91
 L = 4651.49
 R = 10200.00
 E = 271.02
 e = 2.1%
 Runoff = 127
 Runout = 121

RT STA 59+00 TO STA 72+00 REMOVE
 EXISTING 8' WOODED PLANK FENCE- DO
 NOT REMOVE EXISTING LANDSCAPING ON
 HOMEOWNER SIDE

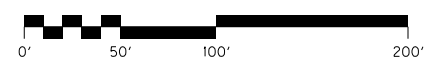

KY 841
 STA 59+00 TO STA 72+00

**PRELIMINARY
SUBJECT TO CHANGE**

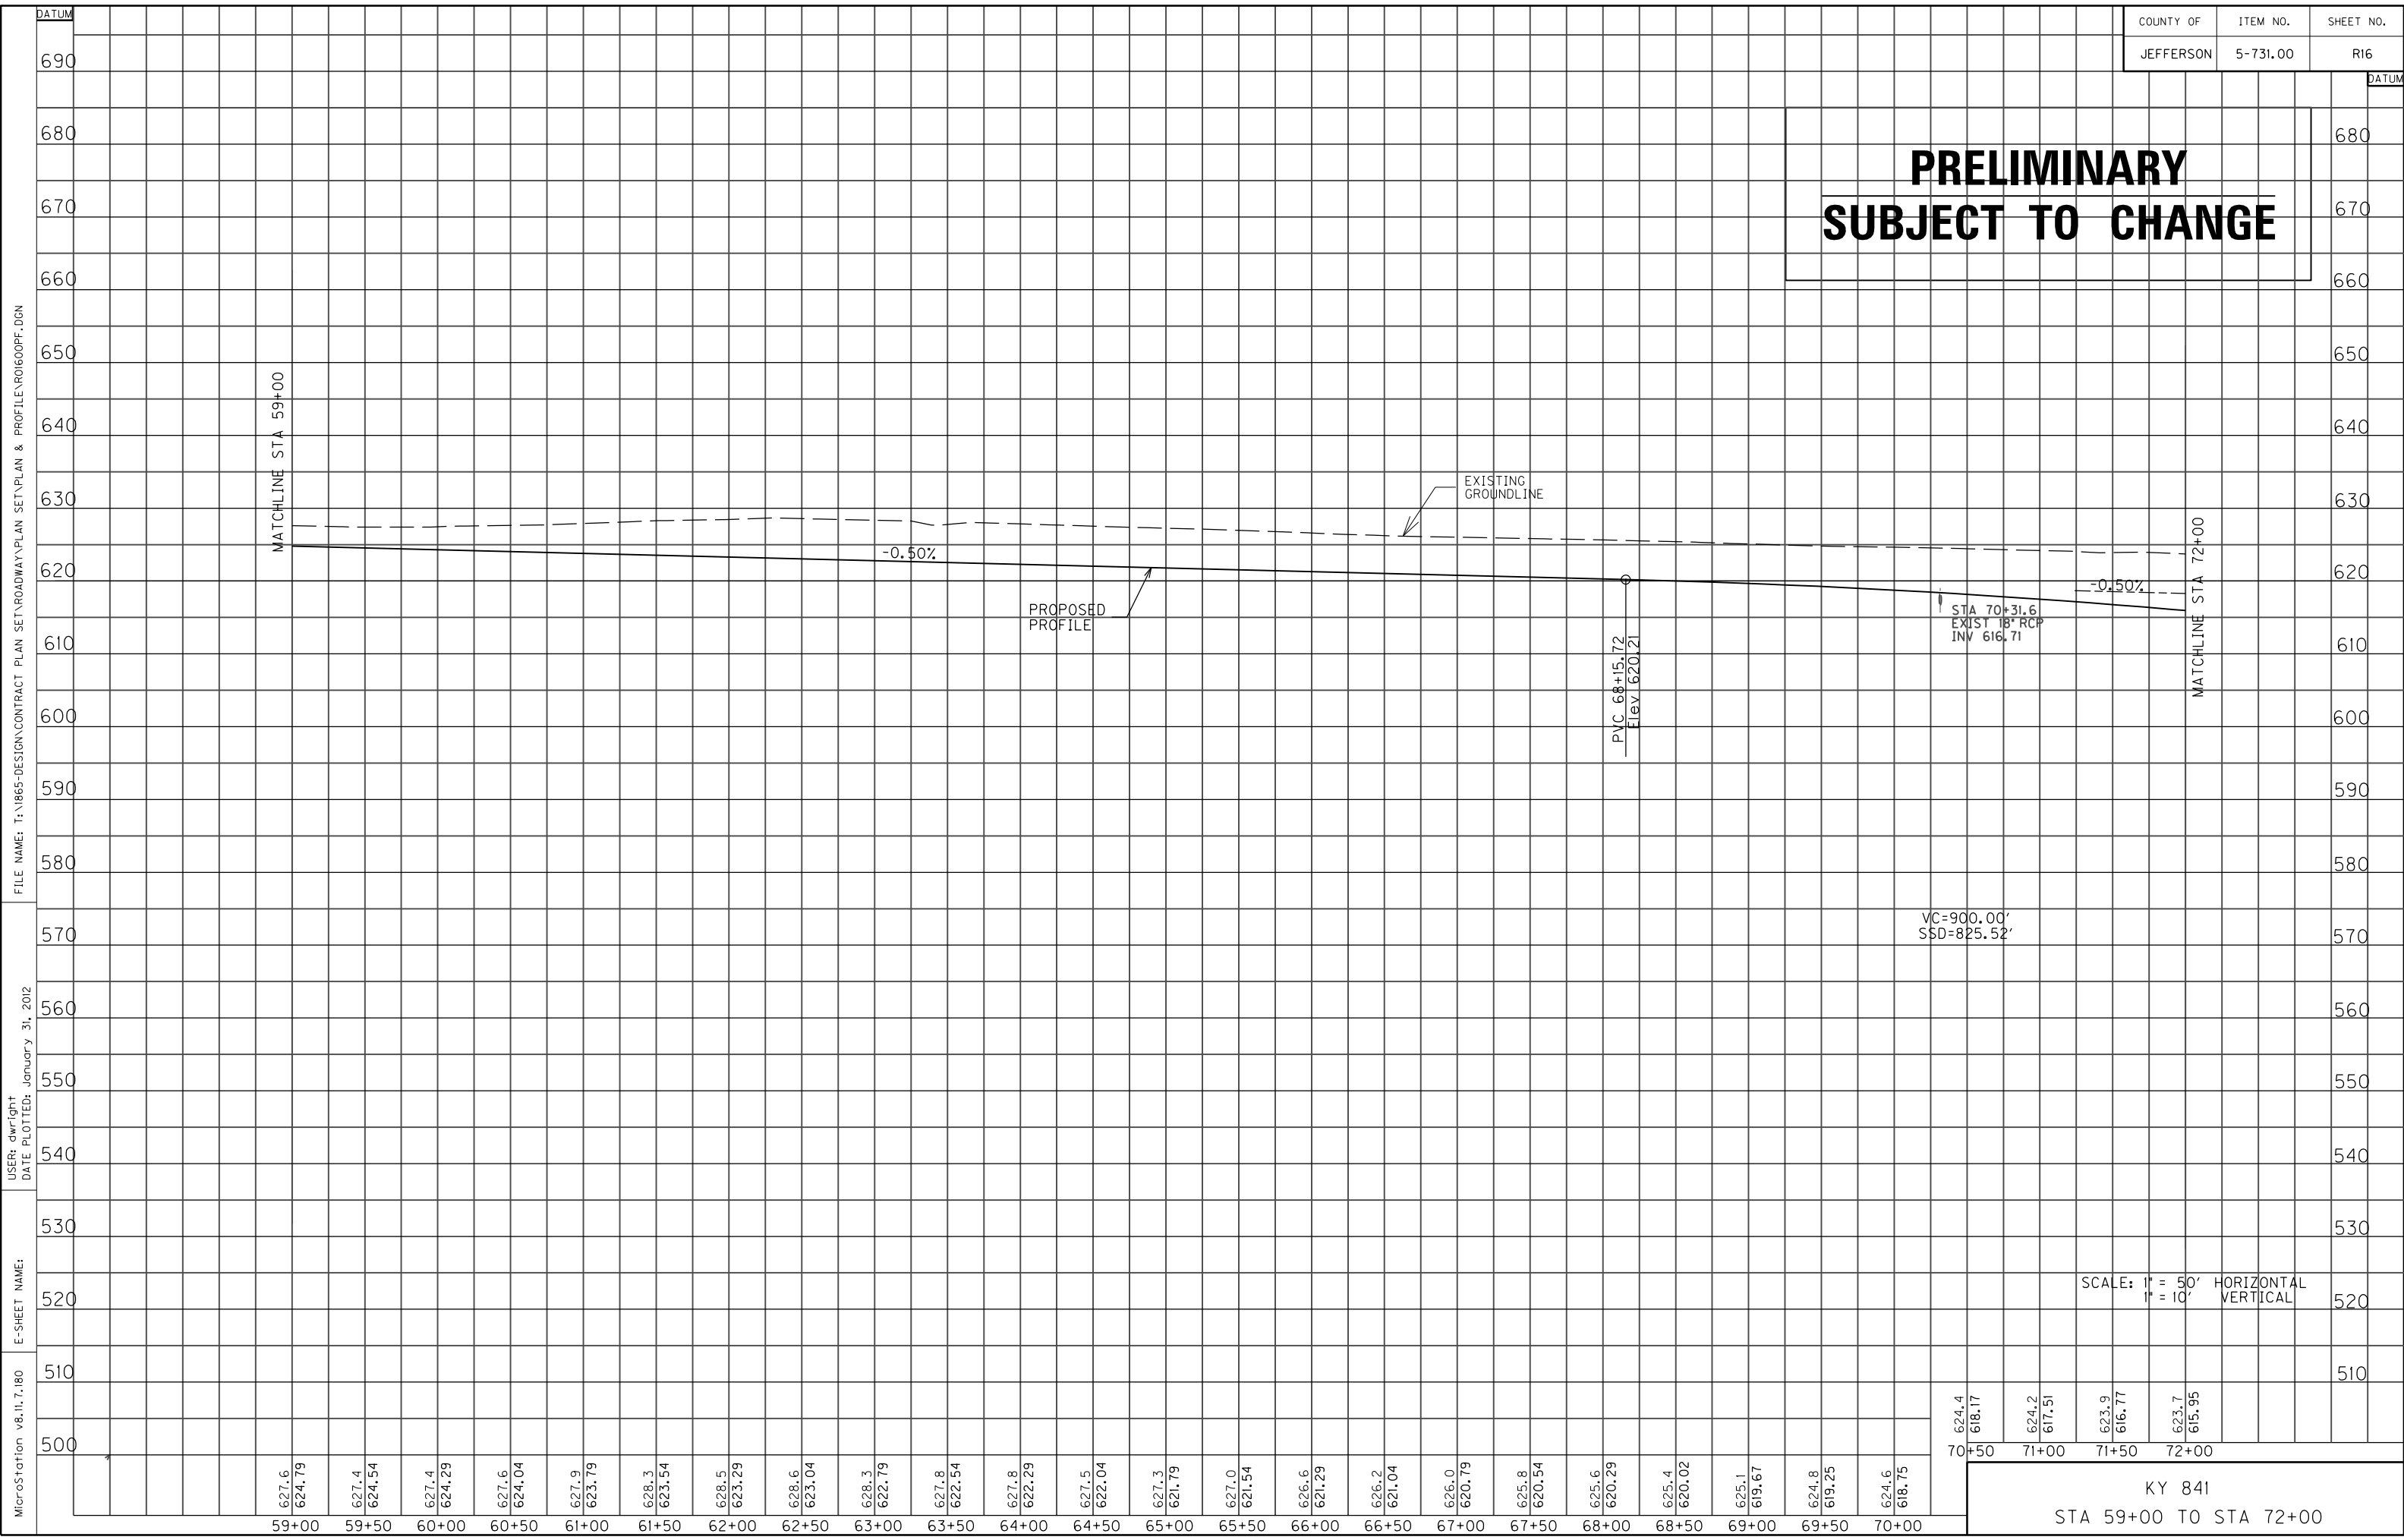

MicroStation v8.11.7.180 E-SHEET NAME: DATE PLOTTED: January 31, 2012 USER: dwwright FILE NAME: T:\B65-DESIGN\CONTRACT PLAN SET\ROADWAY\PLAN SET\PLAN & PROFILE\01600PF.DGN

SCALE: 1" = 50' HORIZONTAL
1" = 10' VERTICAL

70+50 624.4
 618.17
 71+00 624.2
 617.51
 71+50 623.9
 616.77
 72+00 623.7
 615.95
 KY 841
 STA 59+00 TO STA 72+00

COUNTY OF	ITEM NO.	SHEET NO.
JEFFERSON	5-731.00	R17


PROP C KY 841
 PI STA 80+18.45
 $\Delta = 26^{\circ}07'43''$ RT
 $T = 2366.91$
 $L = 4651.49$
 $R = 10200.00$
 $E = 271.02$
 $e = 2.1\%$
 Runoff = 127
 Runout = 121

PROPOSED RAMP B
 PI STA 36+08.57
 $\Delta = 7^{\circ}30'04''$ LT
 $T = 673.35$
 $L = 1344.79$
 $R = 10271.90$
 $E = 22.05$
 $e = 2.1\%$
 Runoff = 63
 Runout = 60

SEE ROW STRIP MAPS AND DETAIL SHEETS FOR ROW INFORMATION

SIDE	STA TO STA	DESCRIPTION	HEIGHT	TYPE	LIN FT
C	STA 72+00 - STA 81+64.1	MEDIAN BARRIER WALL	50"	14 C	
C	STA 81+64.1 - STA 82+35.1	MEDIAN BARRIER TRANS	50"	14 C 1	
C	STA 82+35.1 TO STA 83+20.1	MEDIAN BARRIER	50"	14 C 2	
C	STA 83+20.1 TO STA 83+91.3	MEDIAN BARRIER TRANS	50"	14 C 1	
C	STA 83+91.3 - STA 84+75	MEDIAN BARRIER WALL	50"	14 C	
LT	STA 72+00 - STA 82+62.3	NOISE BARRIER N1			
LT	STA 82+62.3 - STA 83+52.6	SAFETY WALL S1			
LT	STA 84+12.9 - STA 85+23	FENCE - WOVEN WIRE	4'	2	


FILE NAME: T:\N865-DESIGN-CONTRACT PLAN SET-ROADWAY-PLAN SET-PLAN & PROFILE-RO1700PL.DGN
 USER: Interonymus
 DATE PLOTTED: January 31, 2012
 E-SHEET NAME:
 MicroStation v8.11.7.180

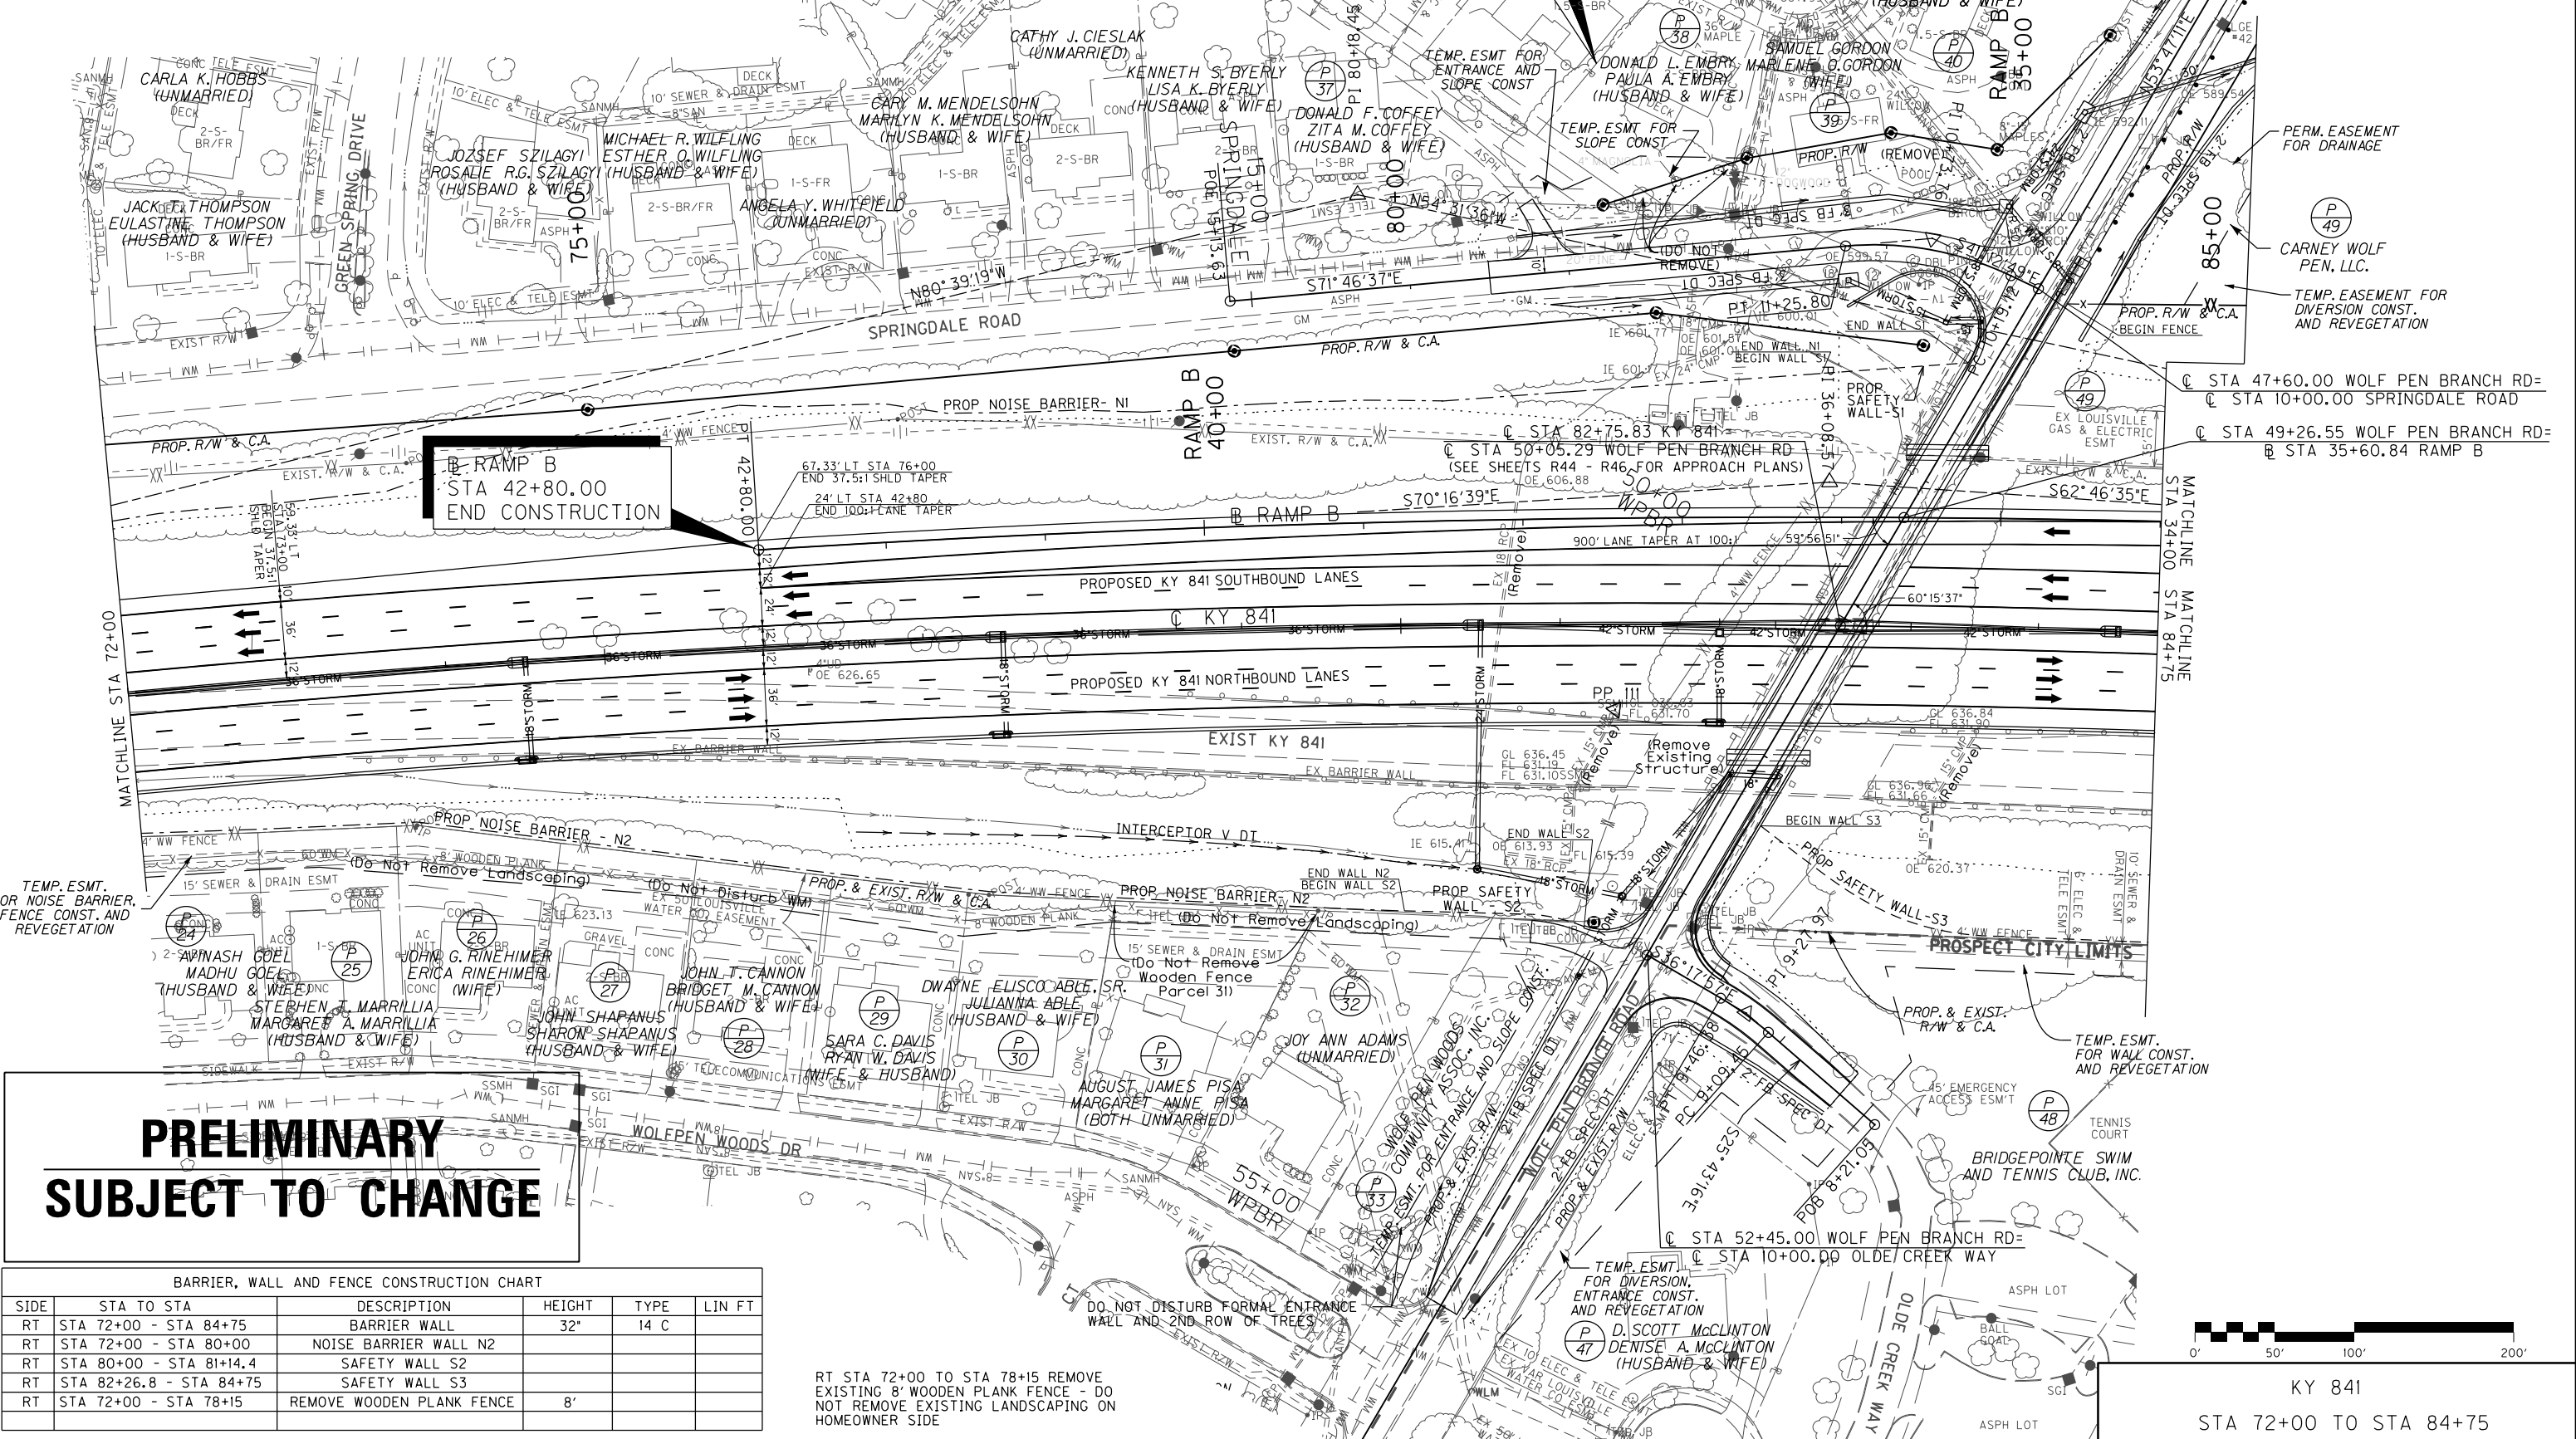

**PRELIMINARY
 SUBJECT TO CHANGE**

SIDE	STA TO STA	DESCRIPTION	HEIGHT	TYPE	LIN FT
RT	STA 72+00 - STA 84+75	BARRIER WALL	32"	14 C	
RT	STA 72+00 - STA 80+00	NOISE BARRIER WALL N2			
RT	STA 80+00 - STA 81+14.4	SAFETY WALL S2			
RT	STA 82+26.8 - STA 84+75	SAFETY WALL S3			
RT	STA 72+00 - STA 78+15	REMOVE WOODEN PLANK FENCE	8'		

RT STA 72+00 TO STA 78+15 REMOVE EXISTING 8' WOODEN PLANK FENCE - DO NOT REMOVE EXISTING LANDSCAPING ON HOMEOWNER SIDE

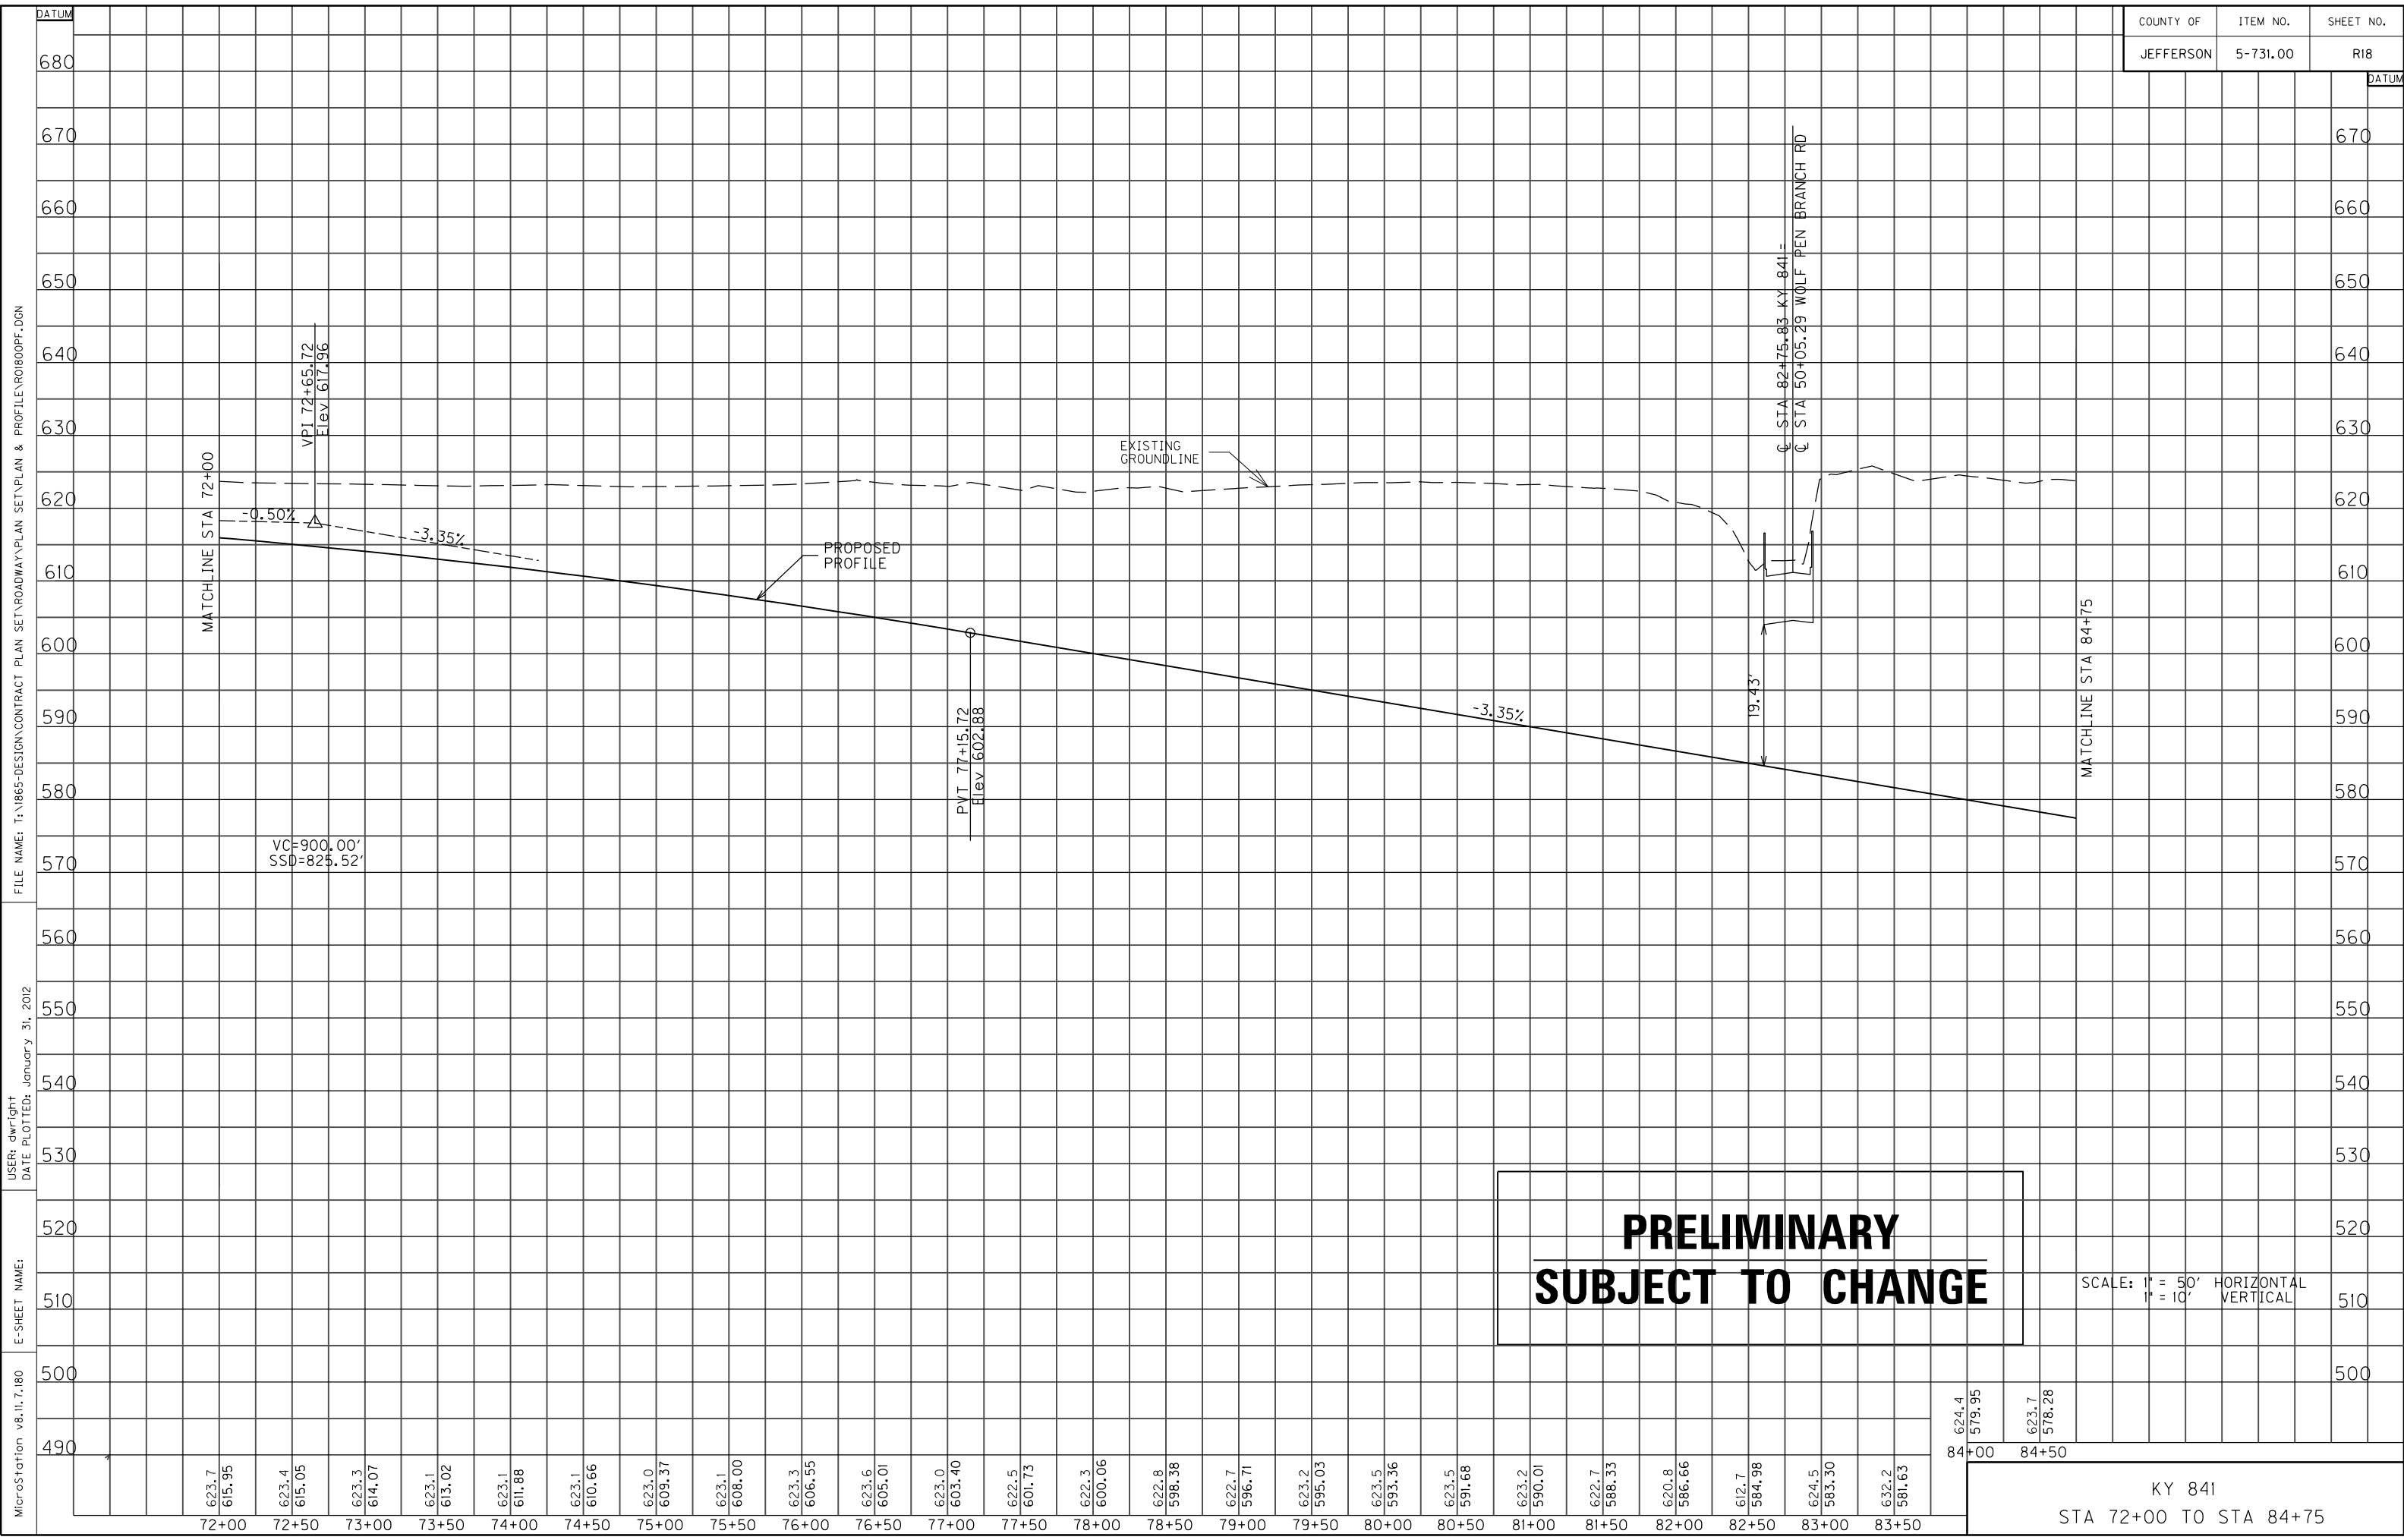

**PRELIMINARY
SUBJECT TO CHANGE**

SCALE: 1" = 50' HORIZONTAL
1" = 10' VERTICAL


MicroStation v8.11.7.180 E-SHEET NAME: DATE PLOTTED: January 31, 2012 USER: dwwright FILE NAME: T:\865-DESIGN\CONTRACT PLAN SET\ROADWAY\PLAN SET\PLAN & PROFILE\800PF.DGN

624.4
579.95
84+00

623.7
578.28
84+50

KY 841
STA 72+00 TO STA 84+75

72+00 72+50 73+00 73+50 74+00 74+50 75+00 75+50 76+00 76+50 77+00 77+50 78+00 78+50 79+00 79+50 80+00 80+50 81+00 81+50 82+00 82+50 83+00 83+50

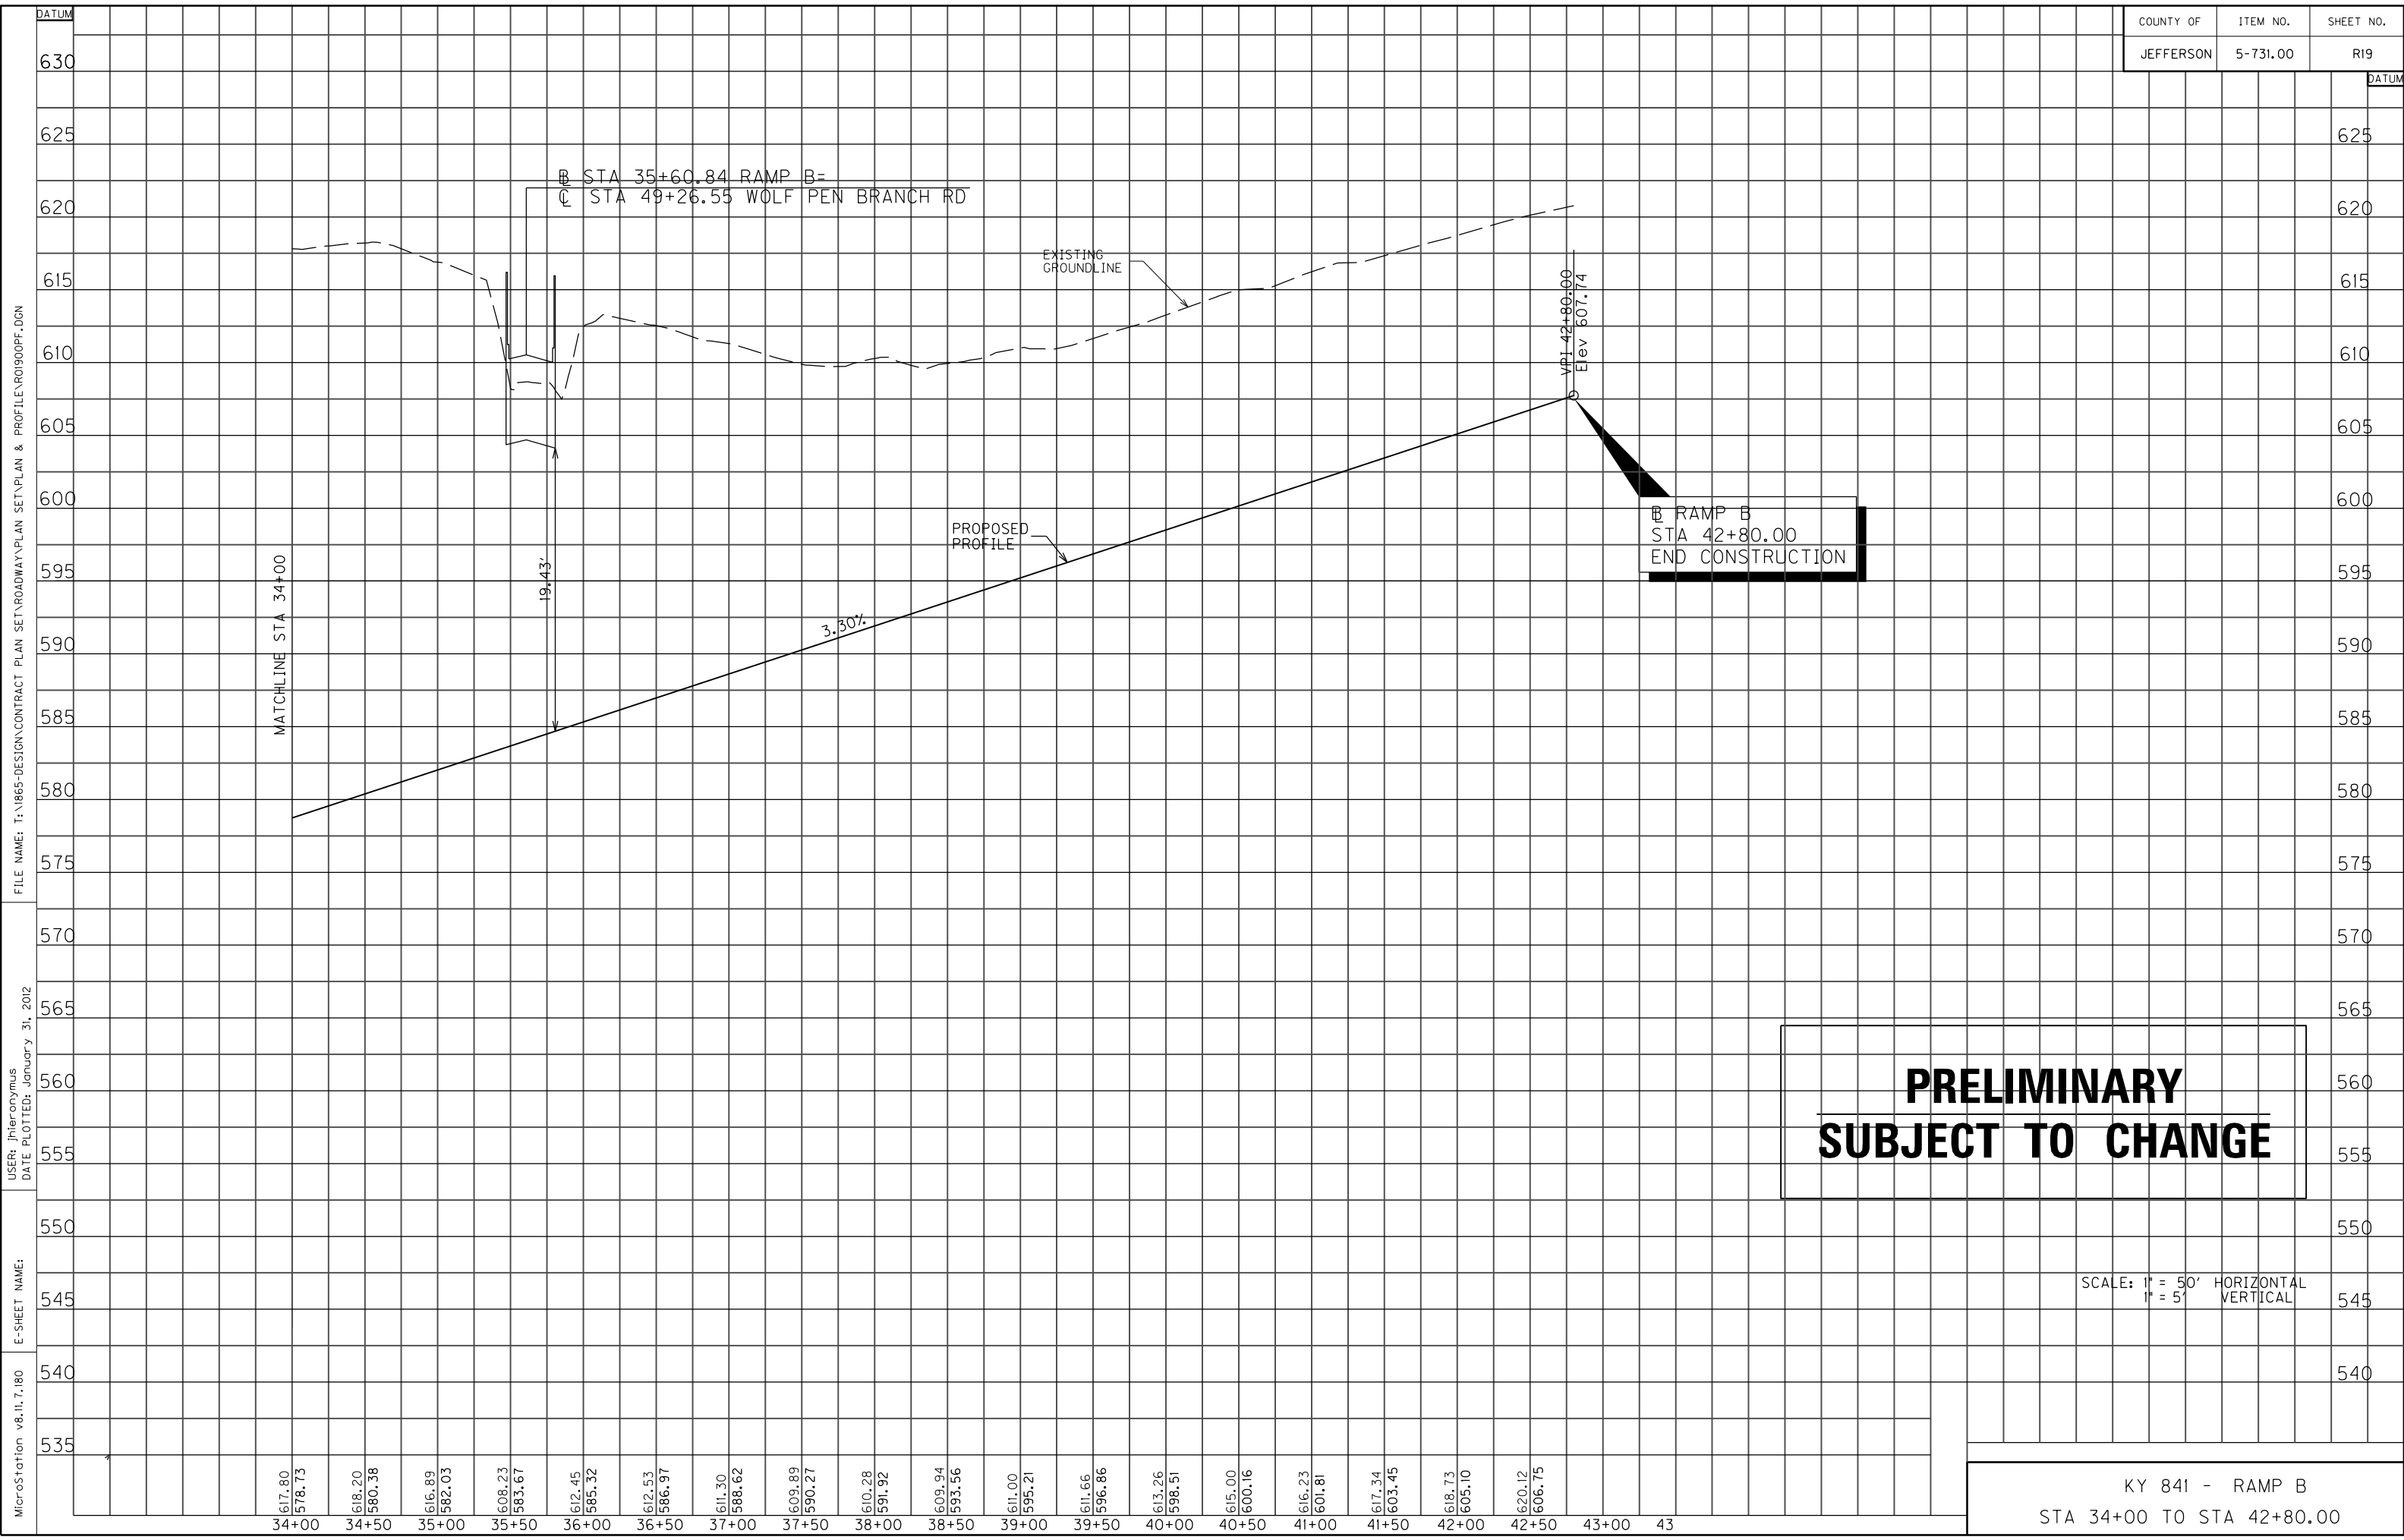


FILE NAME: T:\B65-DESIGN\CONTRACT PLAN SET\ROADWAY\PLAN SET\PLAN & PROFILE\01900PF.DGN
 USER: jhironymus
 DATE PLOTTED: January 31, 2012
 E-SHEET NAME:
 MicroStation v8.11.7.180

617.80	618.20	616.89	608.23	612.45	612.53	611.30	609.89	610.28	609.94	611.00	611.66	613.26	615.00	616.23	617.34	618.73	620.12
578.73	580.38	582.03	583.67	585.32	586.97	588.62	590.27	591.92	593.56	595.21	596.86	598.51	600.16	601.81	603.45	605.10	606.75
34+00	34+50	35+00	35+50	36+00	36+50	37+00	37+50	38+00	38+50	39+00	39+50	40+00	40+50	41+00	41+50	42+00	42+50

SIDE	STA TO STA	DESCRIPTION	HEIGHT	TYPE	LIN FT
LT RAMP B	STA 21+00 - STA 25+84.8	RAIL SYSTEM	32"	3	
RT RAMP B	STA 22+50 - STA 26+32.3	RETAINING WALL R4	SEE X-SECTS		
RT RAMP B	STA 21+00 - STA 26+32.3	RETAINING WALL R5	SEE X-SECTS		
RT RAMP B	STA 21+00 - STA 26+32.1	BARRIER WALL	32"	14 C	
LT KY 841	STA 92+84.3 - STA 94+74	RETAINING WALL R3	SEE X-SECTS		
LT KY 841	STA 96+25 - STA 98+00	RETAINING WALL R6	SEE X-SECTS		
RT RAMP B	STA 21+00 - STA 33+50	FENCE - WOVEN WIRE	4'	2	


SEE ROW STRIP MAPS AND DETAIL SHEETS FOR ROW INFORMATION

FILE NAME: T:\1865-DESIGN\CONTRACT PLAN SET\ROADWAY\PLAN SET\PLAN & PROFILE\18650000PL.DGN
 USER: Interonymus
 DATE PLOTTED: January 31, 2012
 E-SHEET NAME: MicroStation v8.11.7.180

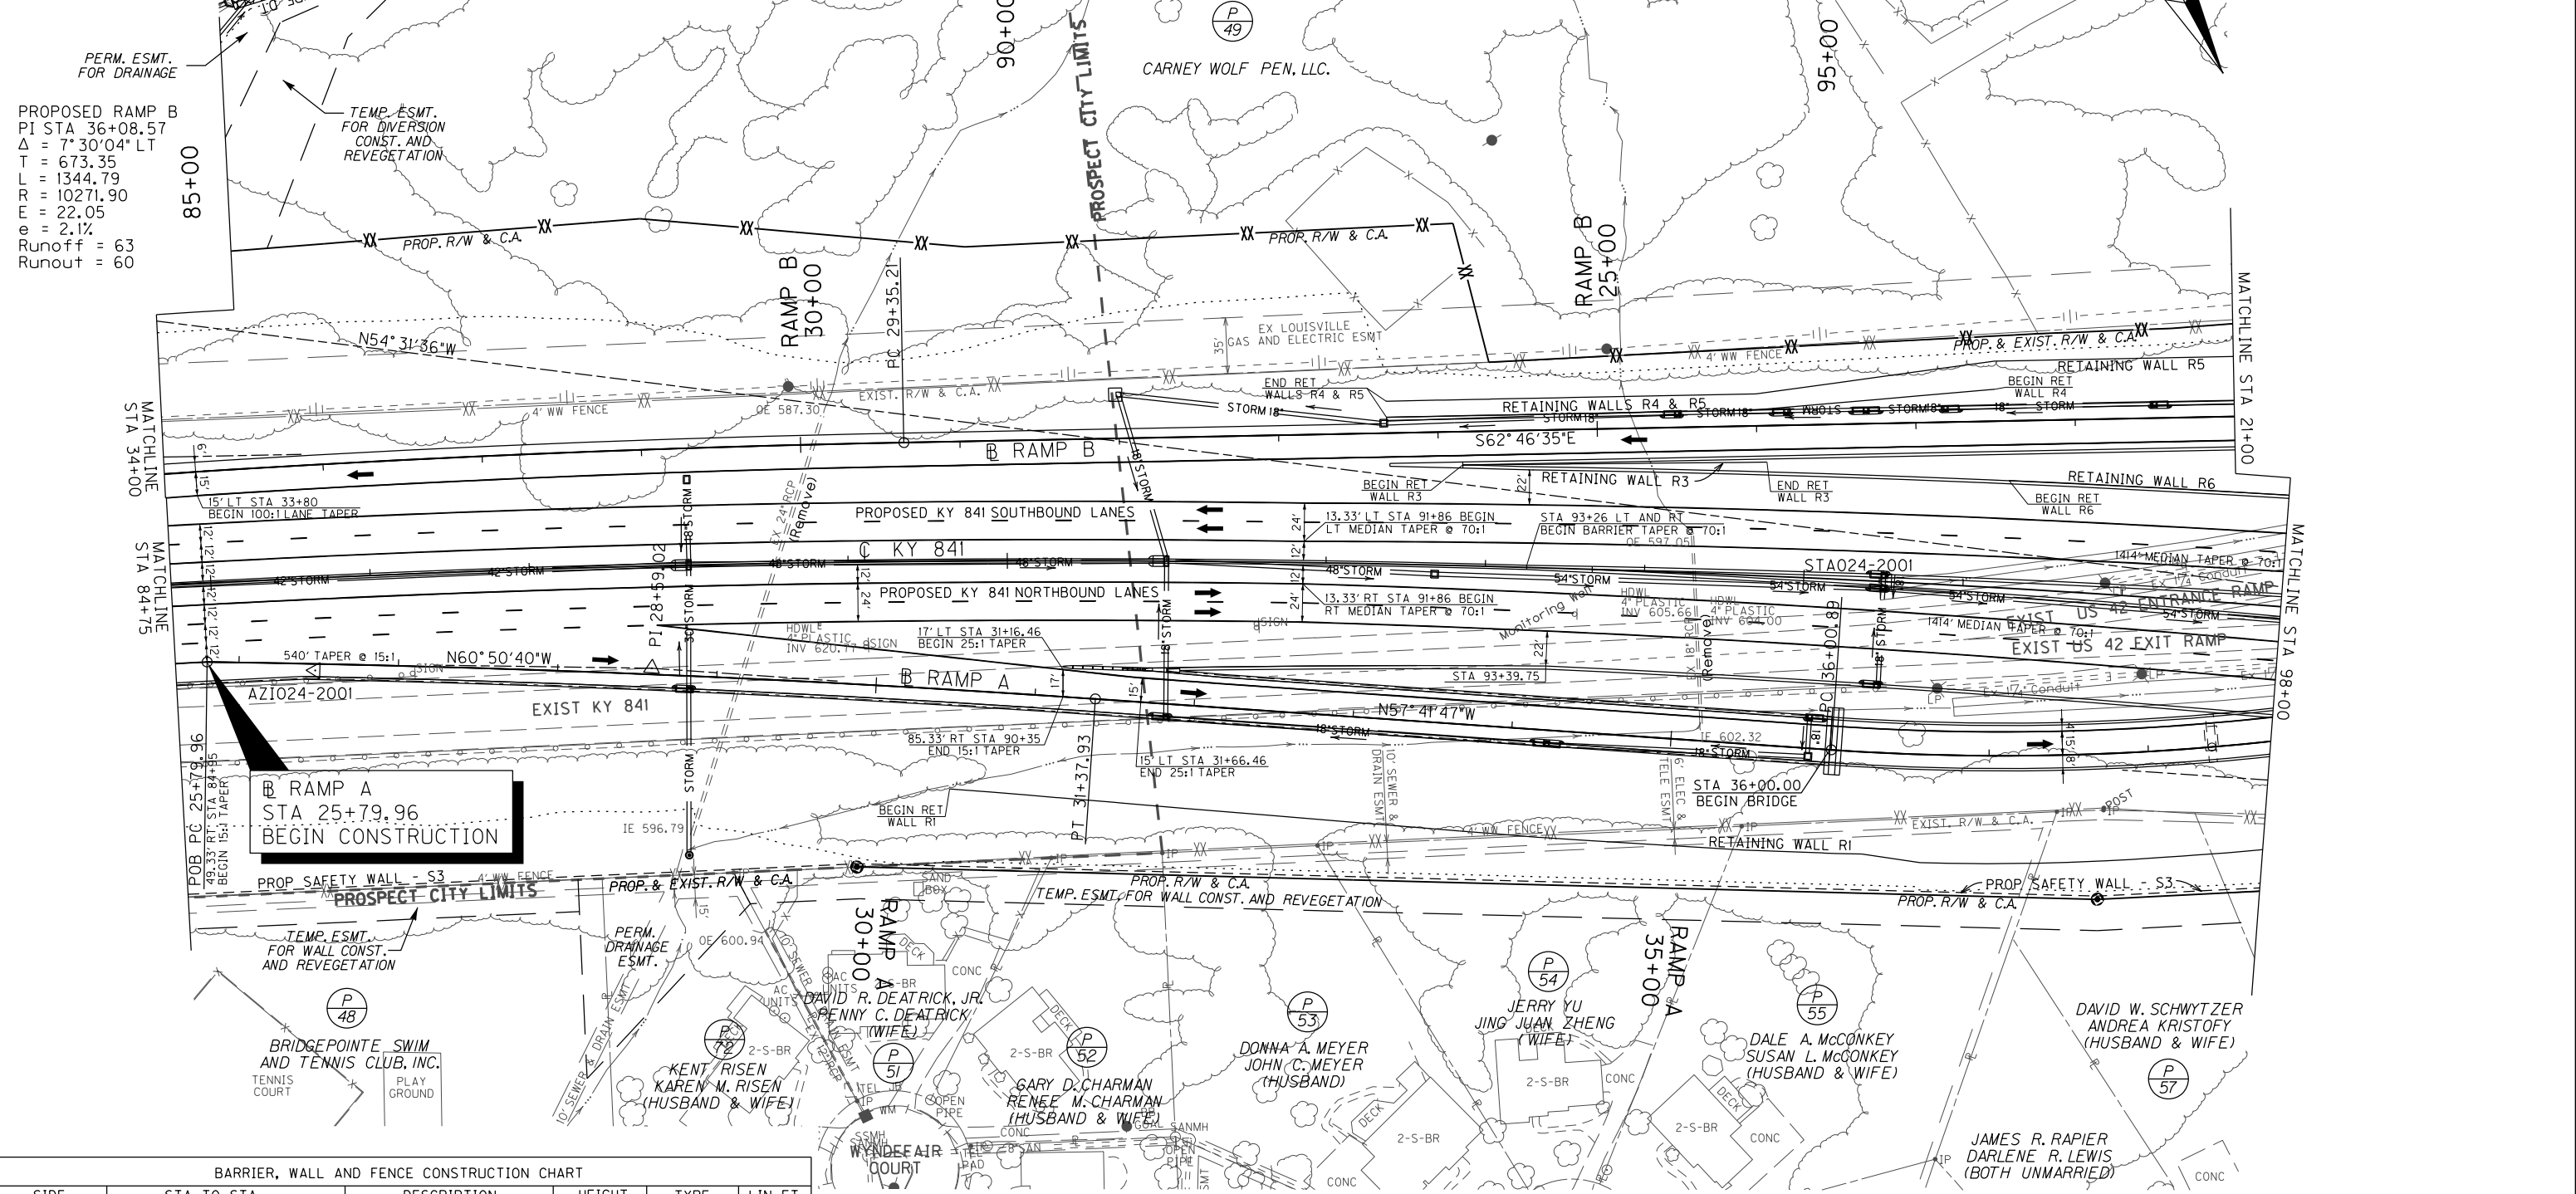

SIDE	STA TO STA	DESCRIPTION	HEIGHT	TYPE	LIN FT
@ KY 841	STA 84+75 - STA 93+26	MEDIAN BARRIER WALL	50"	14 C	
@ KY 841	STA 93+26 TO STA 93+67.2	MEDIAN BARRIER TRANS	50"	14 C 1	
LT KY 841	STA 92+38.9 TO STA 92+84.3	MEDIAN BARRIER TRANS	32"	14 C 1	
LT @ KY 841	STA 93+67.2 - STA 98+00	MEDIAN BARRIER WALL	50"	14 C 2	
RT KY 841	STA 91+00.6 TO STA 91+08.7	MEDIAN BARRIER TRANS	32"	14 C 1	
RT @ KY 841	STA 93+67.2 - STA 98+00	MEDIAN BARRIER WALL	50"	14 C 2	
LT KY 841	STA 92+84.3 - STA 98+00	BARRIER WALL	32"	14 C	
RT KY 841	STA 84+75 - STA 98+00	SAFETY WALL S3			
RT KY 841	STA 89+63 - STA 98+00	RETAINING WALL R1	SEE X-SECTS		
RT KY 841	STA 84+75 - STA 84+94.2	BARRIER WALL	32"	14 C	
RT RAMP A	STA 25+80 - STA 36+00	BARRIER WALL	32"	14 C	
LT RAMP A	STA 31+89.5 - STA 36+00	RAIL SYSTEM	32"	3	
RT KY 841	STA 91+08.7 - STA 98+00	BARRIER WALL	32"	14 C	

**PRELIMINARY
SUBJECT TO CHANGE**

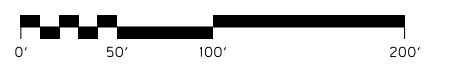


KY 841
STA 84+75 TO STA 98+00

MicroStation v8.11.7.180 E-SHEET NAME: DATE PLOTTED: January 31, 2012 USER: dwwright FILE NAME: T:\B65-DESIGN\CONTRACT PLAN SET\ROADWAY\PLAN SET\PLAN & PROFILE\ROZ00P.DGN

COUNTY OF	ITEM NO.	SHEET NO.
JEFFERSON	5-731.00	R21


**PRELIMINARY
SUBJECT TO CHANGE**

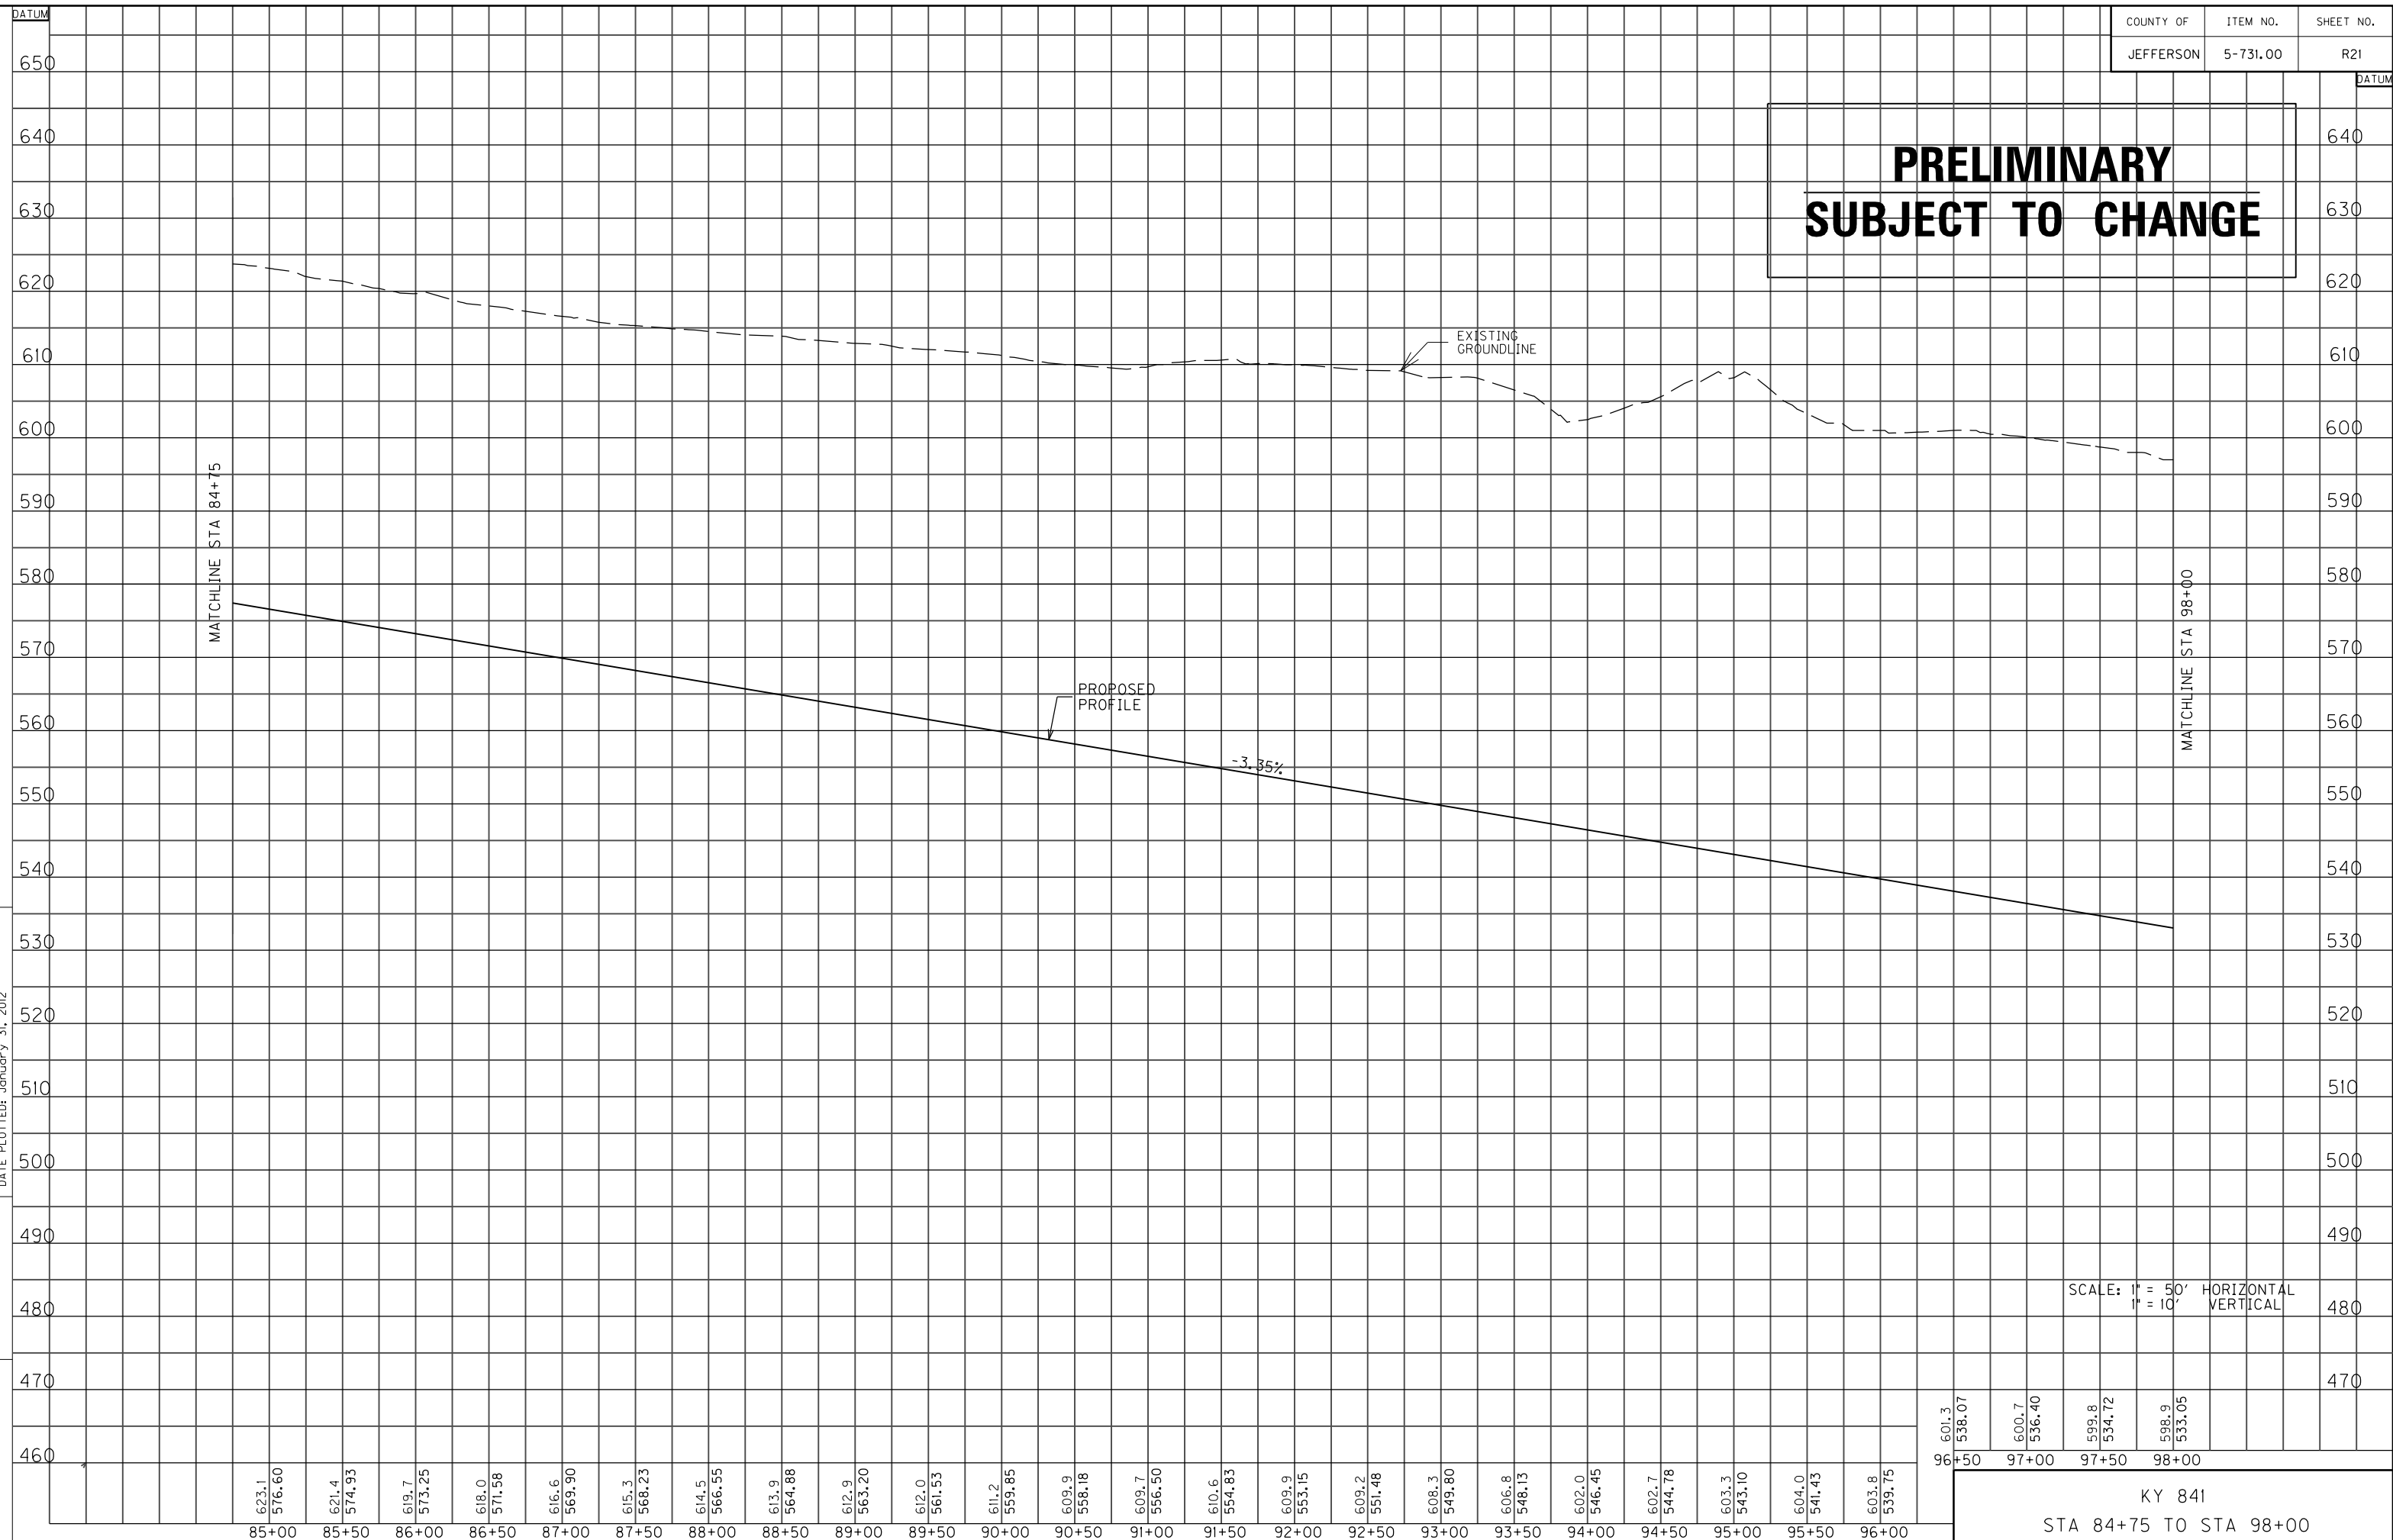

96+50 97+00 97+50 98+00

KY 841
STA 84+75 TO STA 98+00

**PRELIMINARY
SUBJECT TO CHANGE**

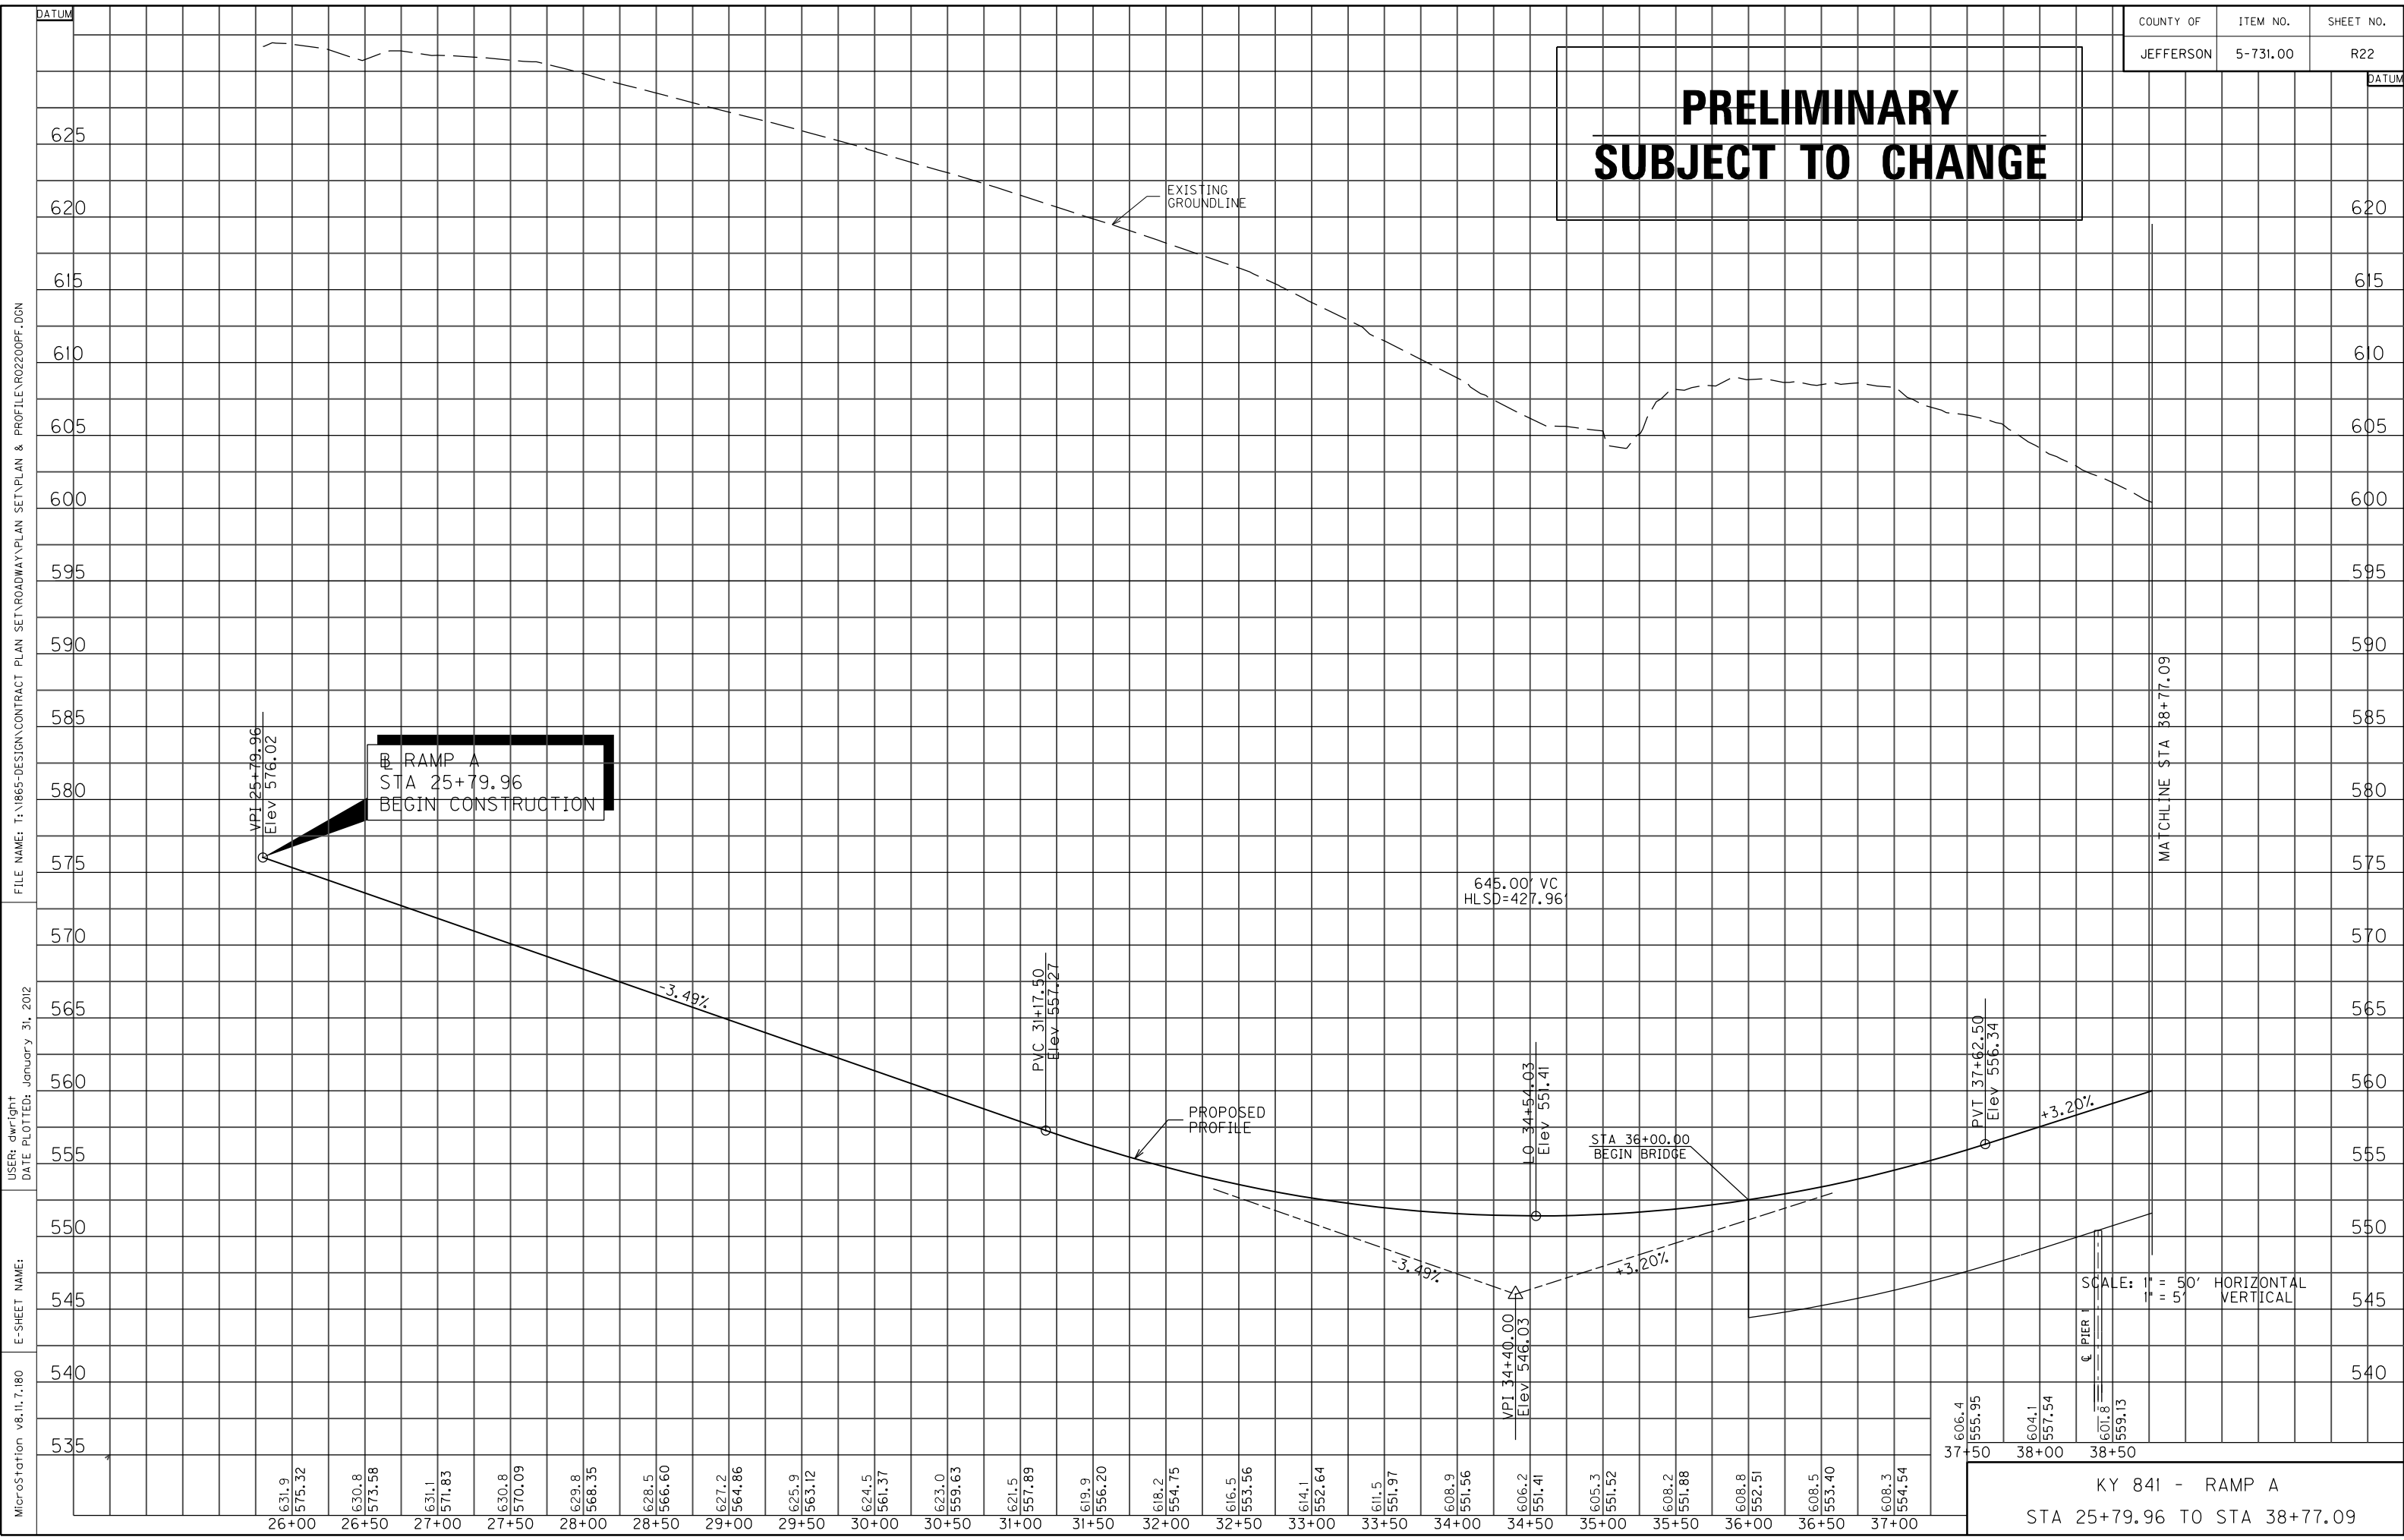


MicroStation v8.11.7.180 E-SHEET NAME: DATE PLOTTED: January 31, 2012 USER: dwwright FILE NAME: T:\865-DESIGN\CONTRACT PLAN SET\ROADWAY\PLAN SET\PLAN & PROFILE\RO2200PF.DGN

26+00	26+50	27+00	27+50	28+00	28+50	29+00	29+50	30+00	30+50	31+00	31+50	32+00	32+50	33+00	33+50	34+00	34+50	35+00	35+50	36+00	36+50	37+00	
631.9	630.8	631.1	630.8	629.8	628.5	627.2	625.9	624.5	623.0	621.5	619.9	618.2	616.5	614.1	611.5	608.9	606.2	605.3	608.2	608.8	608.5	608.3	
575.32	573.58	571.83	570.09	568.35	566.60	564.86	563.12	561.37	559.63	557.89	556.20	554.75	553.56	552.64	551.97	551.56	551.41	551.52	551.88	552.51	553.40	554.54	

KY 841 - RAMP A
 STA 25+79.96 TO STA 38+77.09

MicroStation v8.11.7.180 E-SHEET NAME: DATE PLOTTED: January 31, 2012 USER: dwt/light FILE NAME: T:\B65-DESIGN\CONTRACT PLAN SET\ROADWAY\PLAN SET\PLAN & PROFILE\RO2300PF.DGN

COUNTY OF	ITEM NO.	SHEET NO.
JEFFERSON	5-731.00	R23

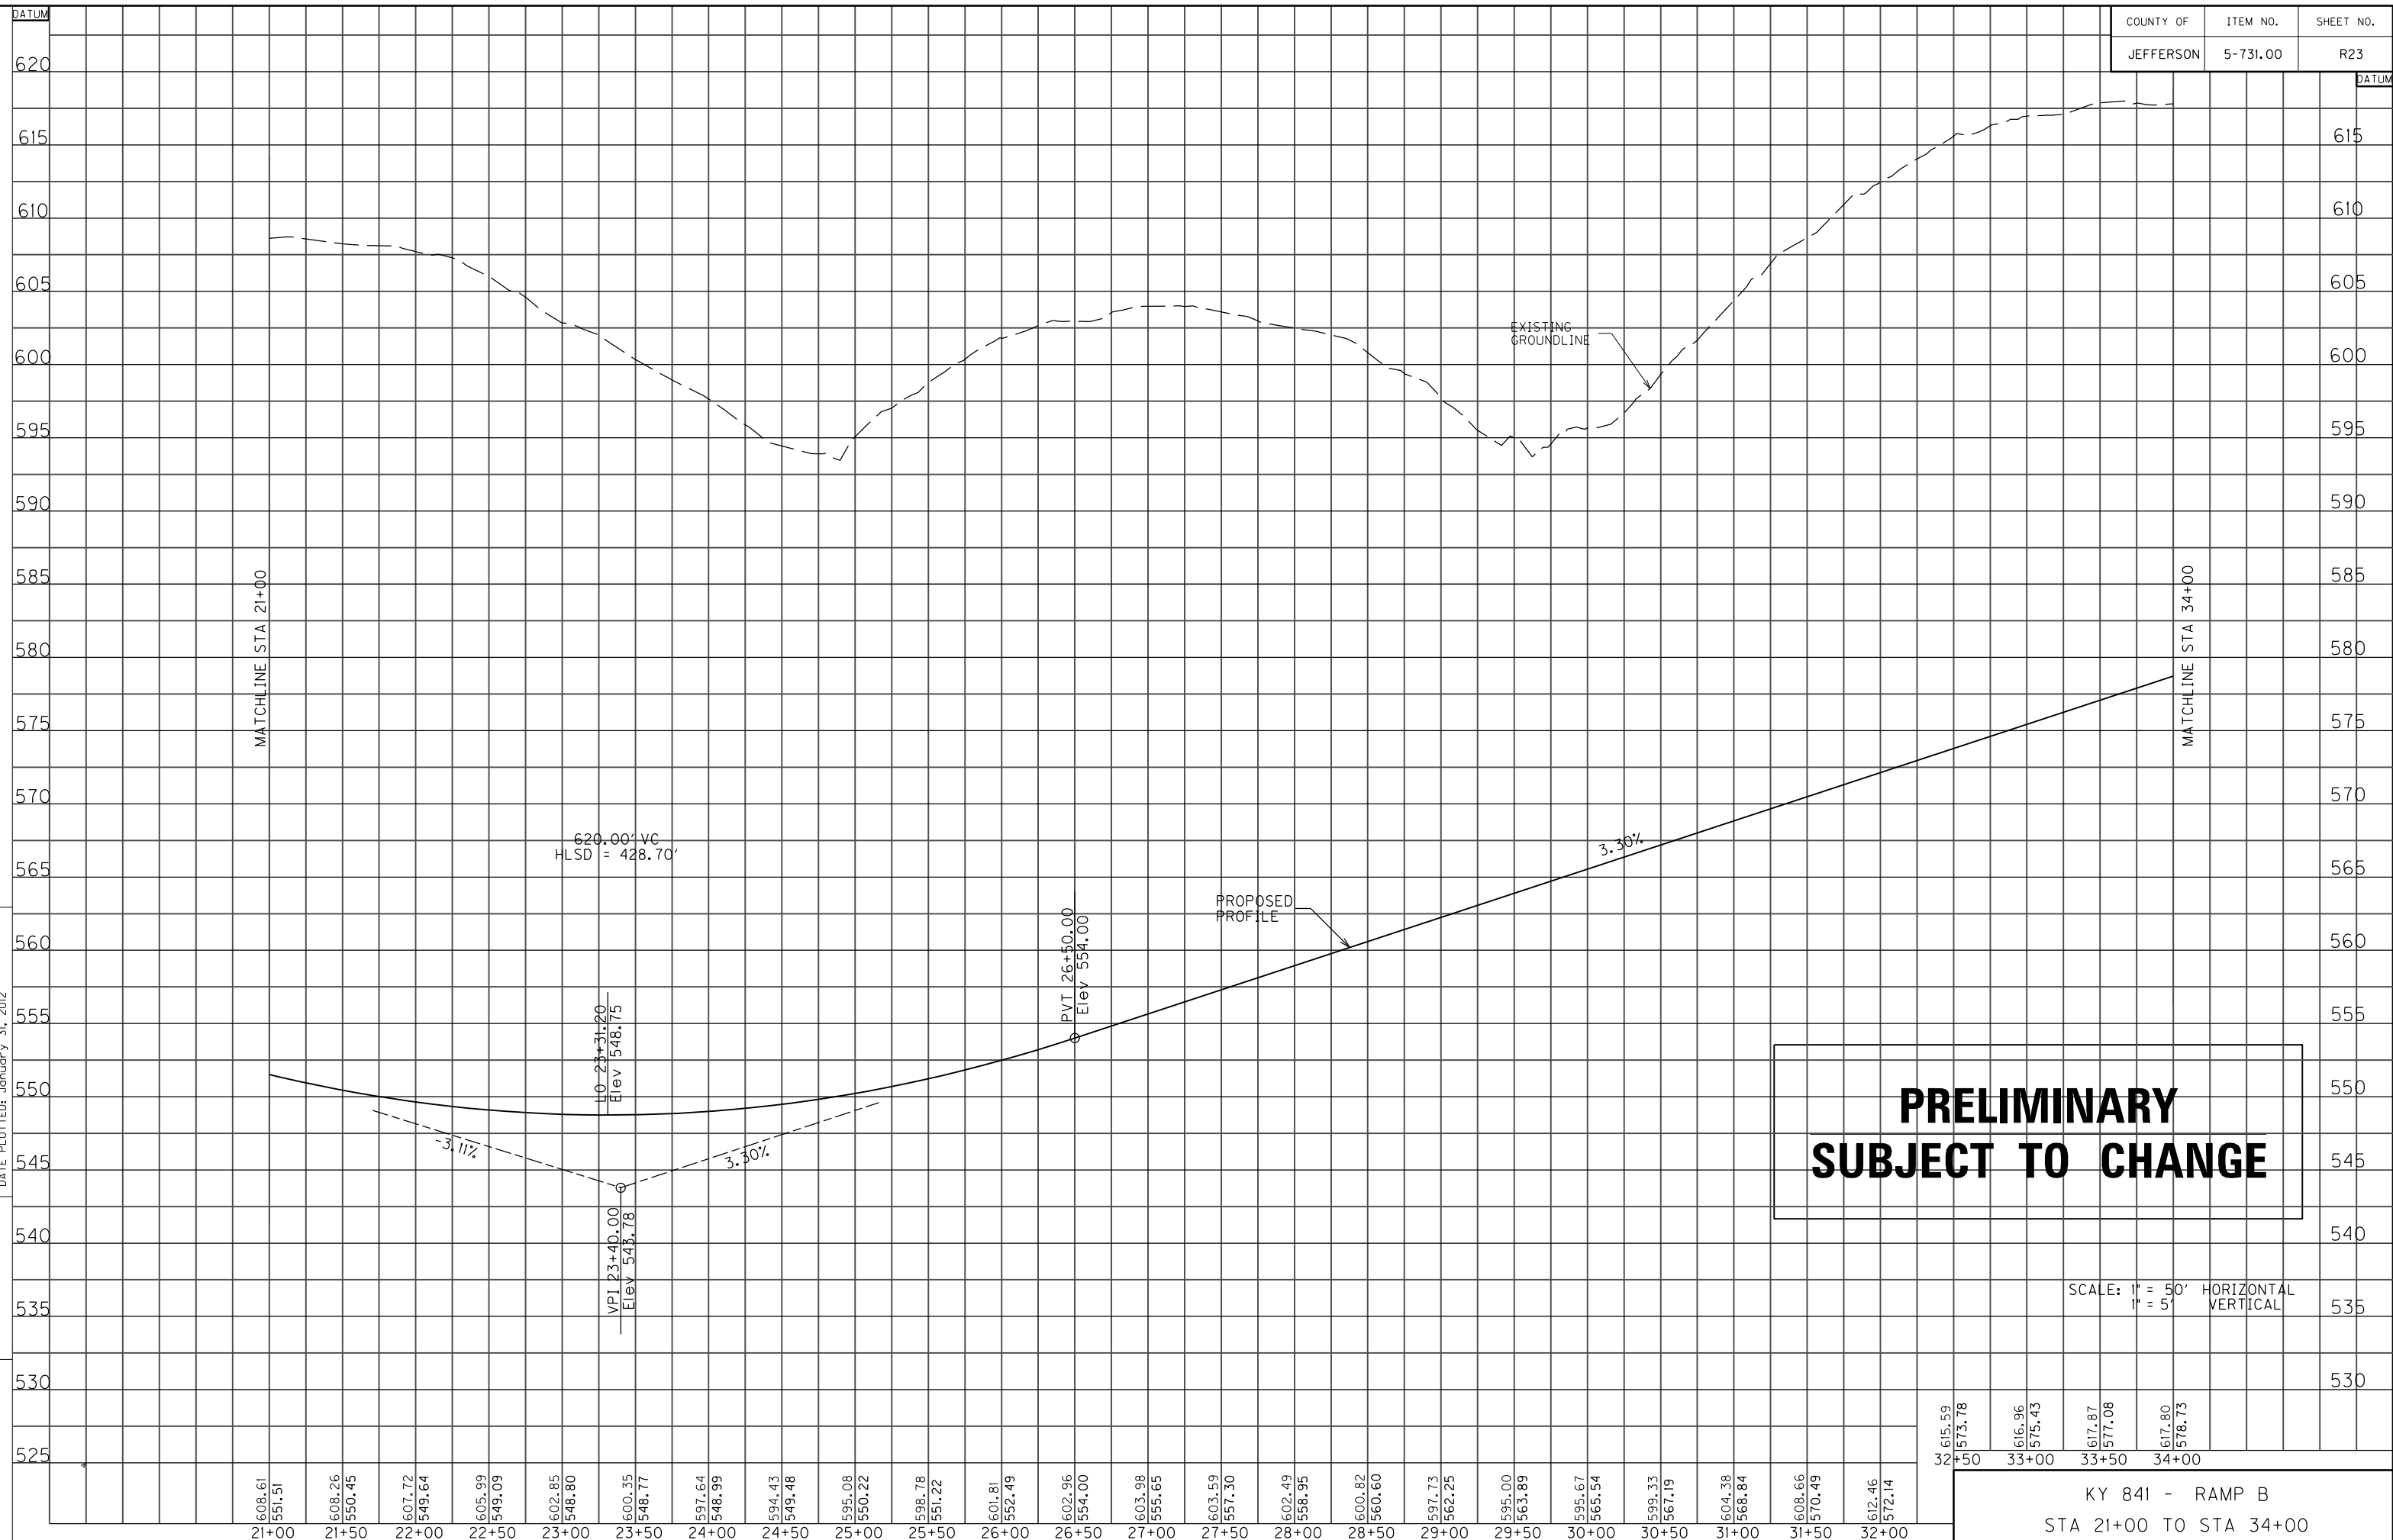


**PRELIMINARY
SUBJECT TO CHANGE**

SCALE: 1" = 50' HORIZONTAL
1" = 5' VERTICAL

615.59	616.96	617.87	617.80
573.78	575.43	577.08	578.73
32+50	33+00	33+50	34+00

KY 841 - RAMP B
STA 21+00 TO STA 34+00

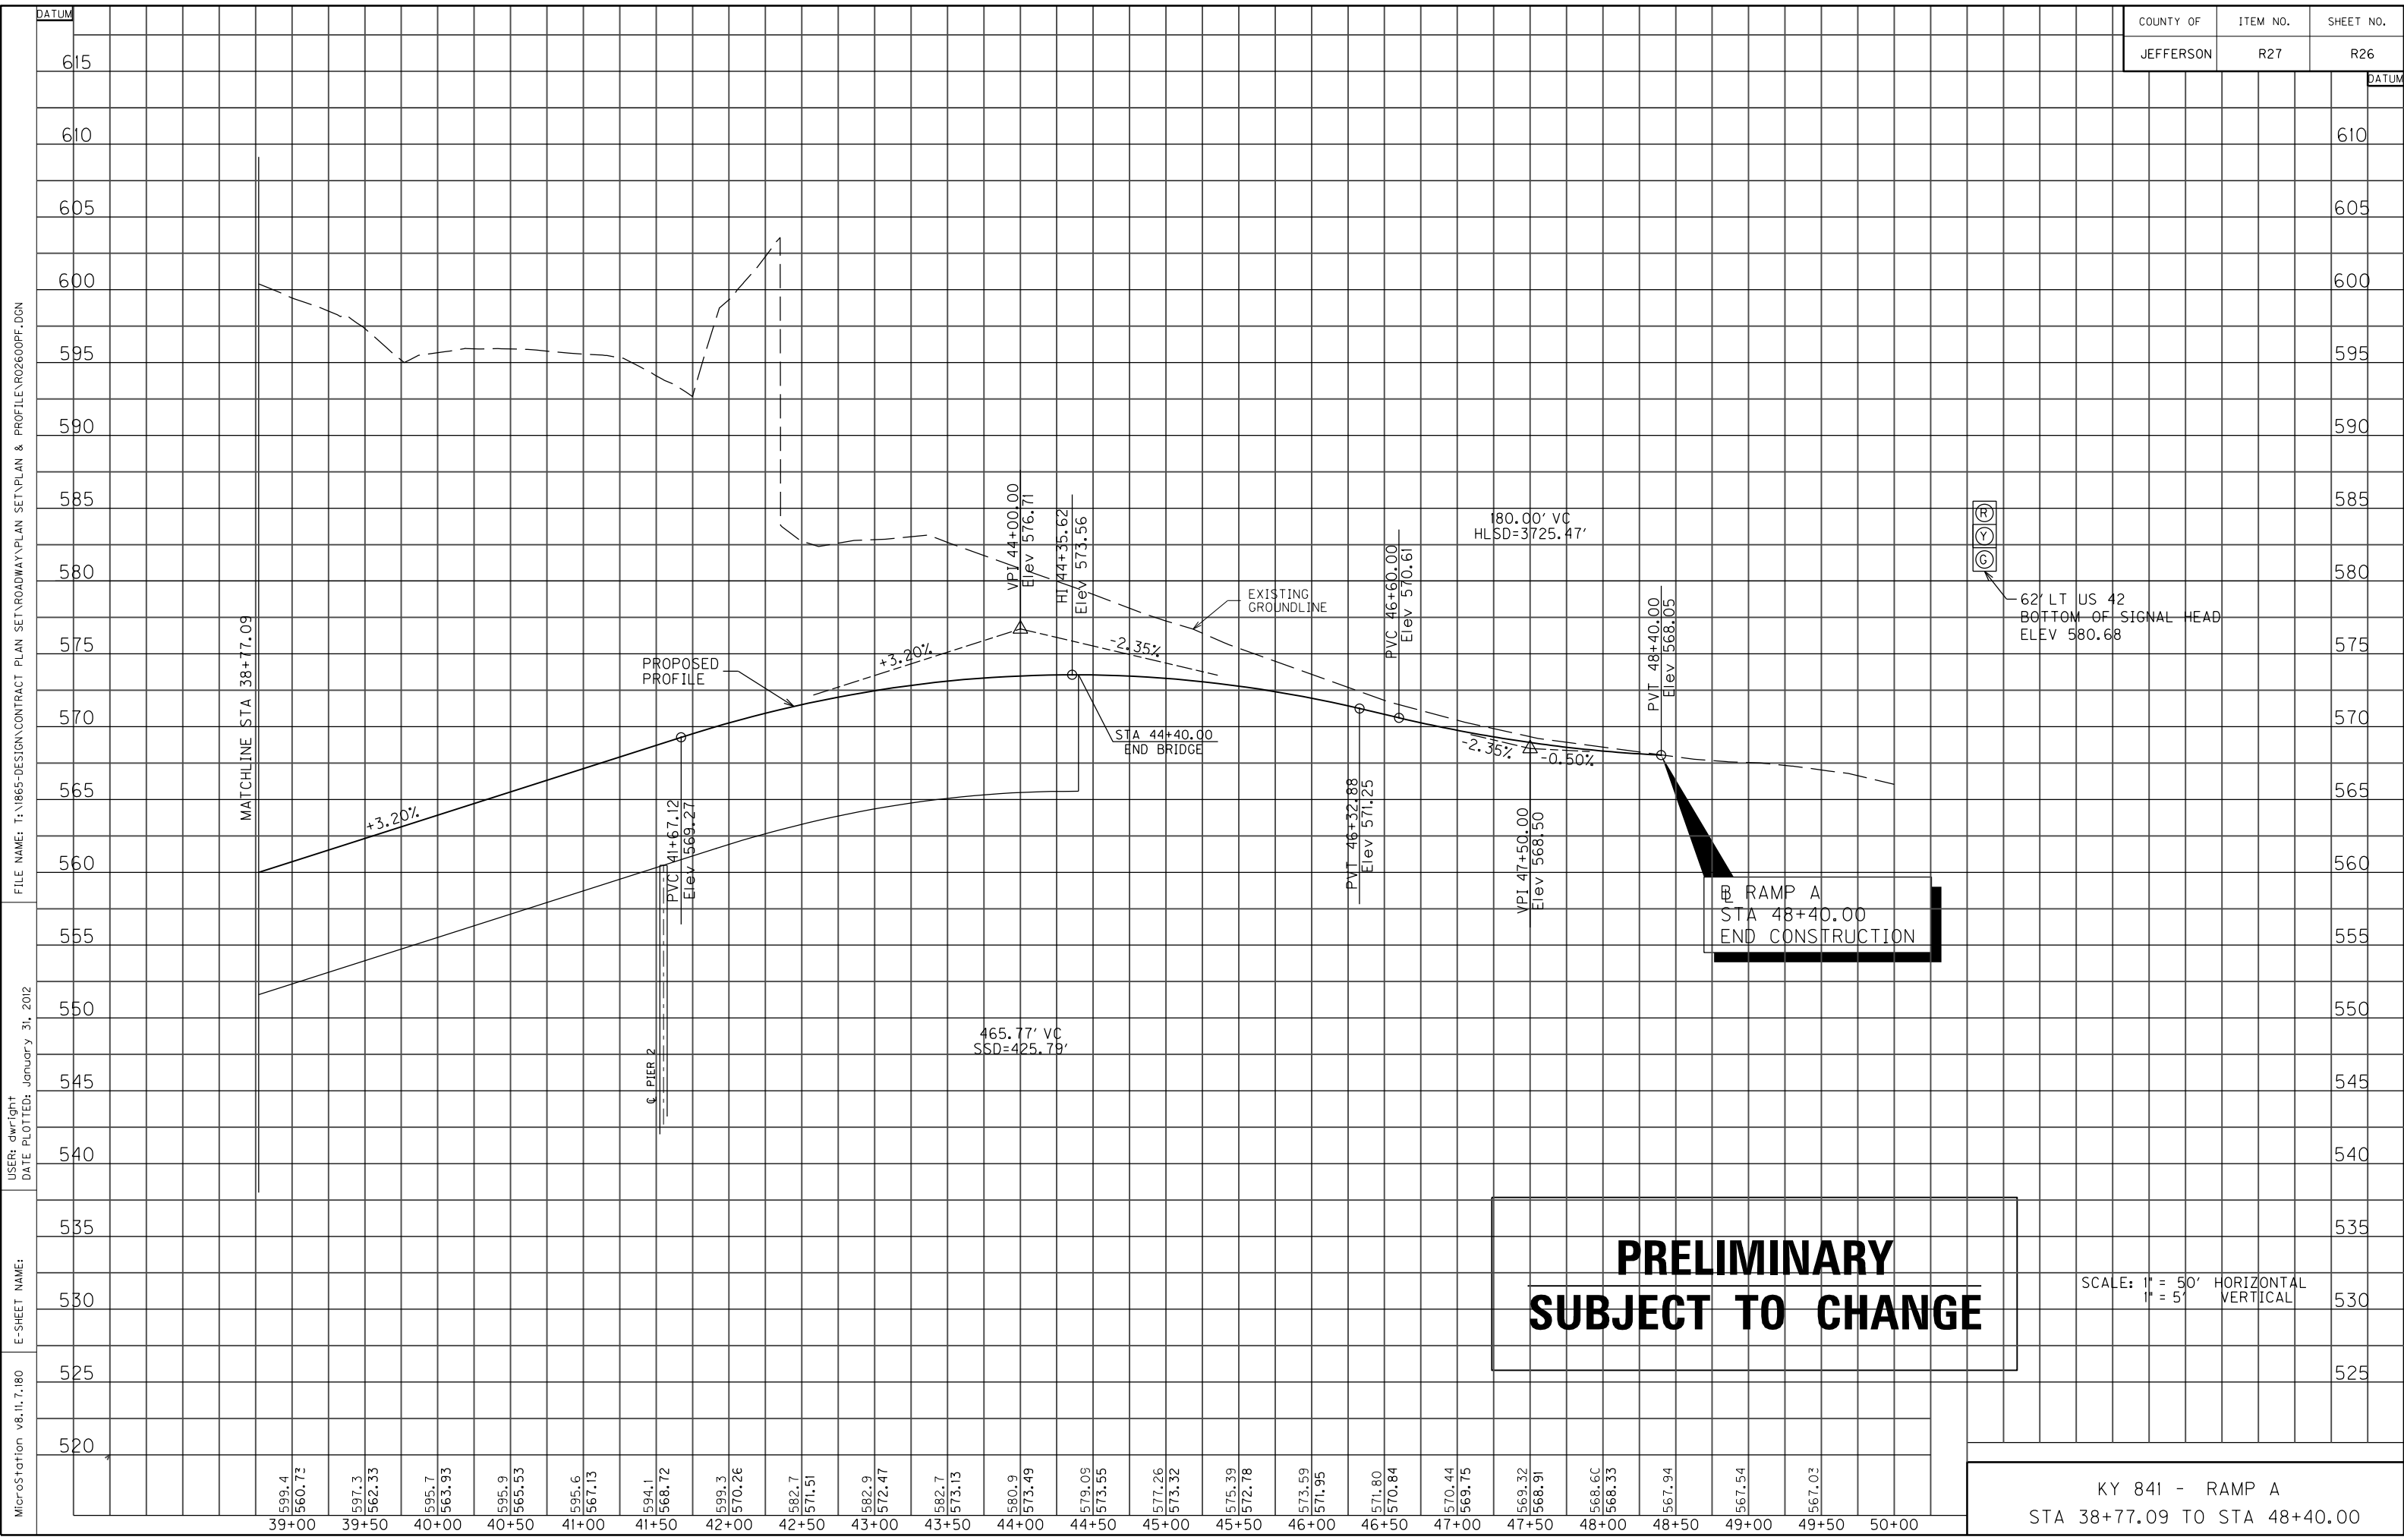


MicroStation v8.11.7.180 E-SHEET NAME: DATE PLOTTED: January 31, 2012 USER: dwwright FILE NAME: T:\865-DESIGN\CONTRACT PLAN SET\ROADWAY\PLAN SET\PLAN & PROFILE\AR02600PF.DGN

**PRELIMINARY
SUBJECT TO CHANGE**

SCALE: 1" = 50' HORIZONTAL
1" = 5' VERTICAL

KY 841 - RAMP A
 STA 38+77.09 TO STA 48+40.00

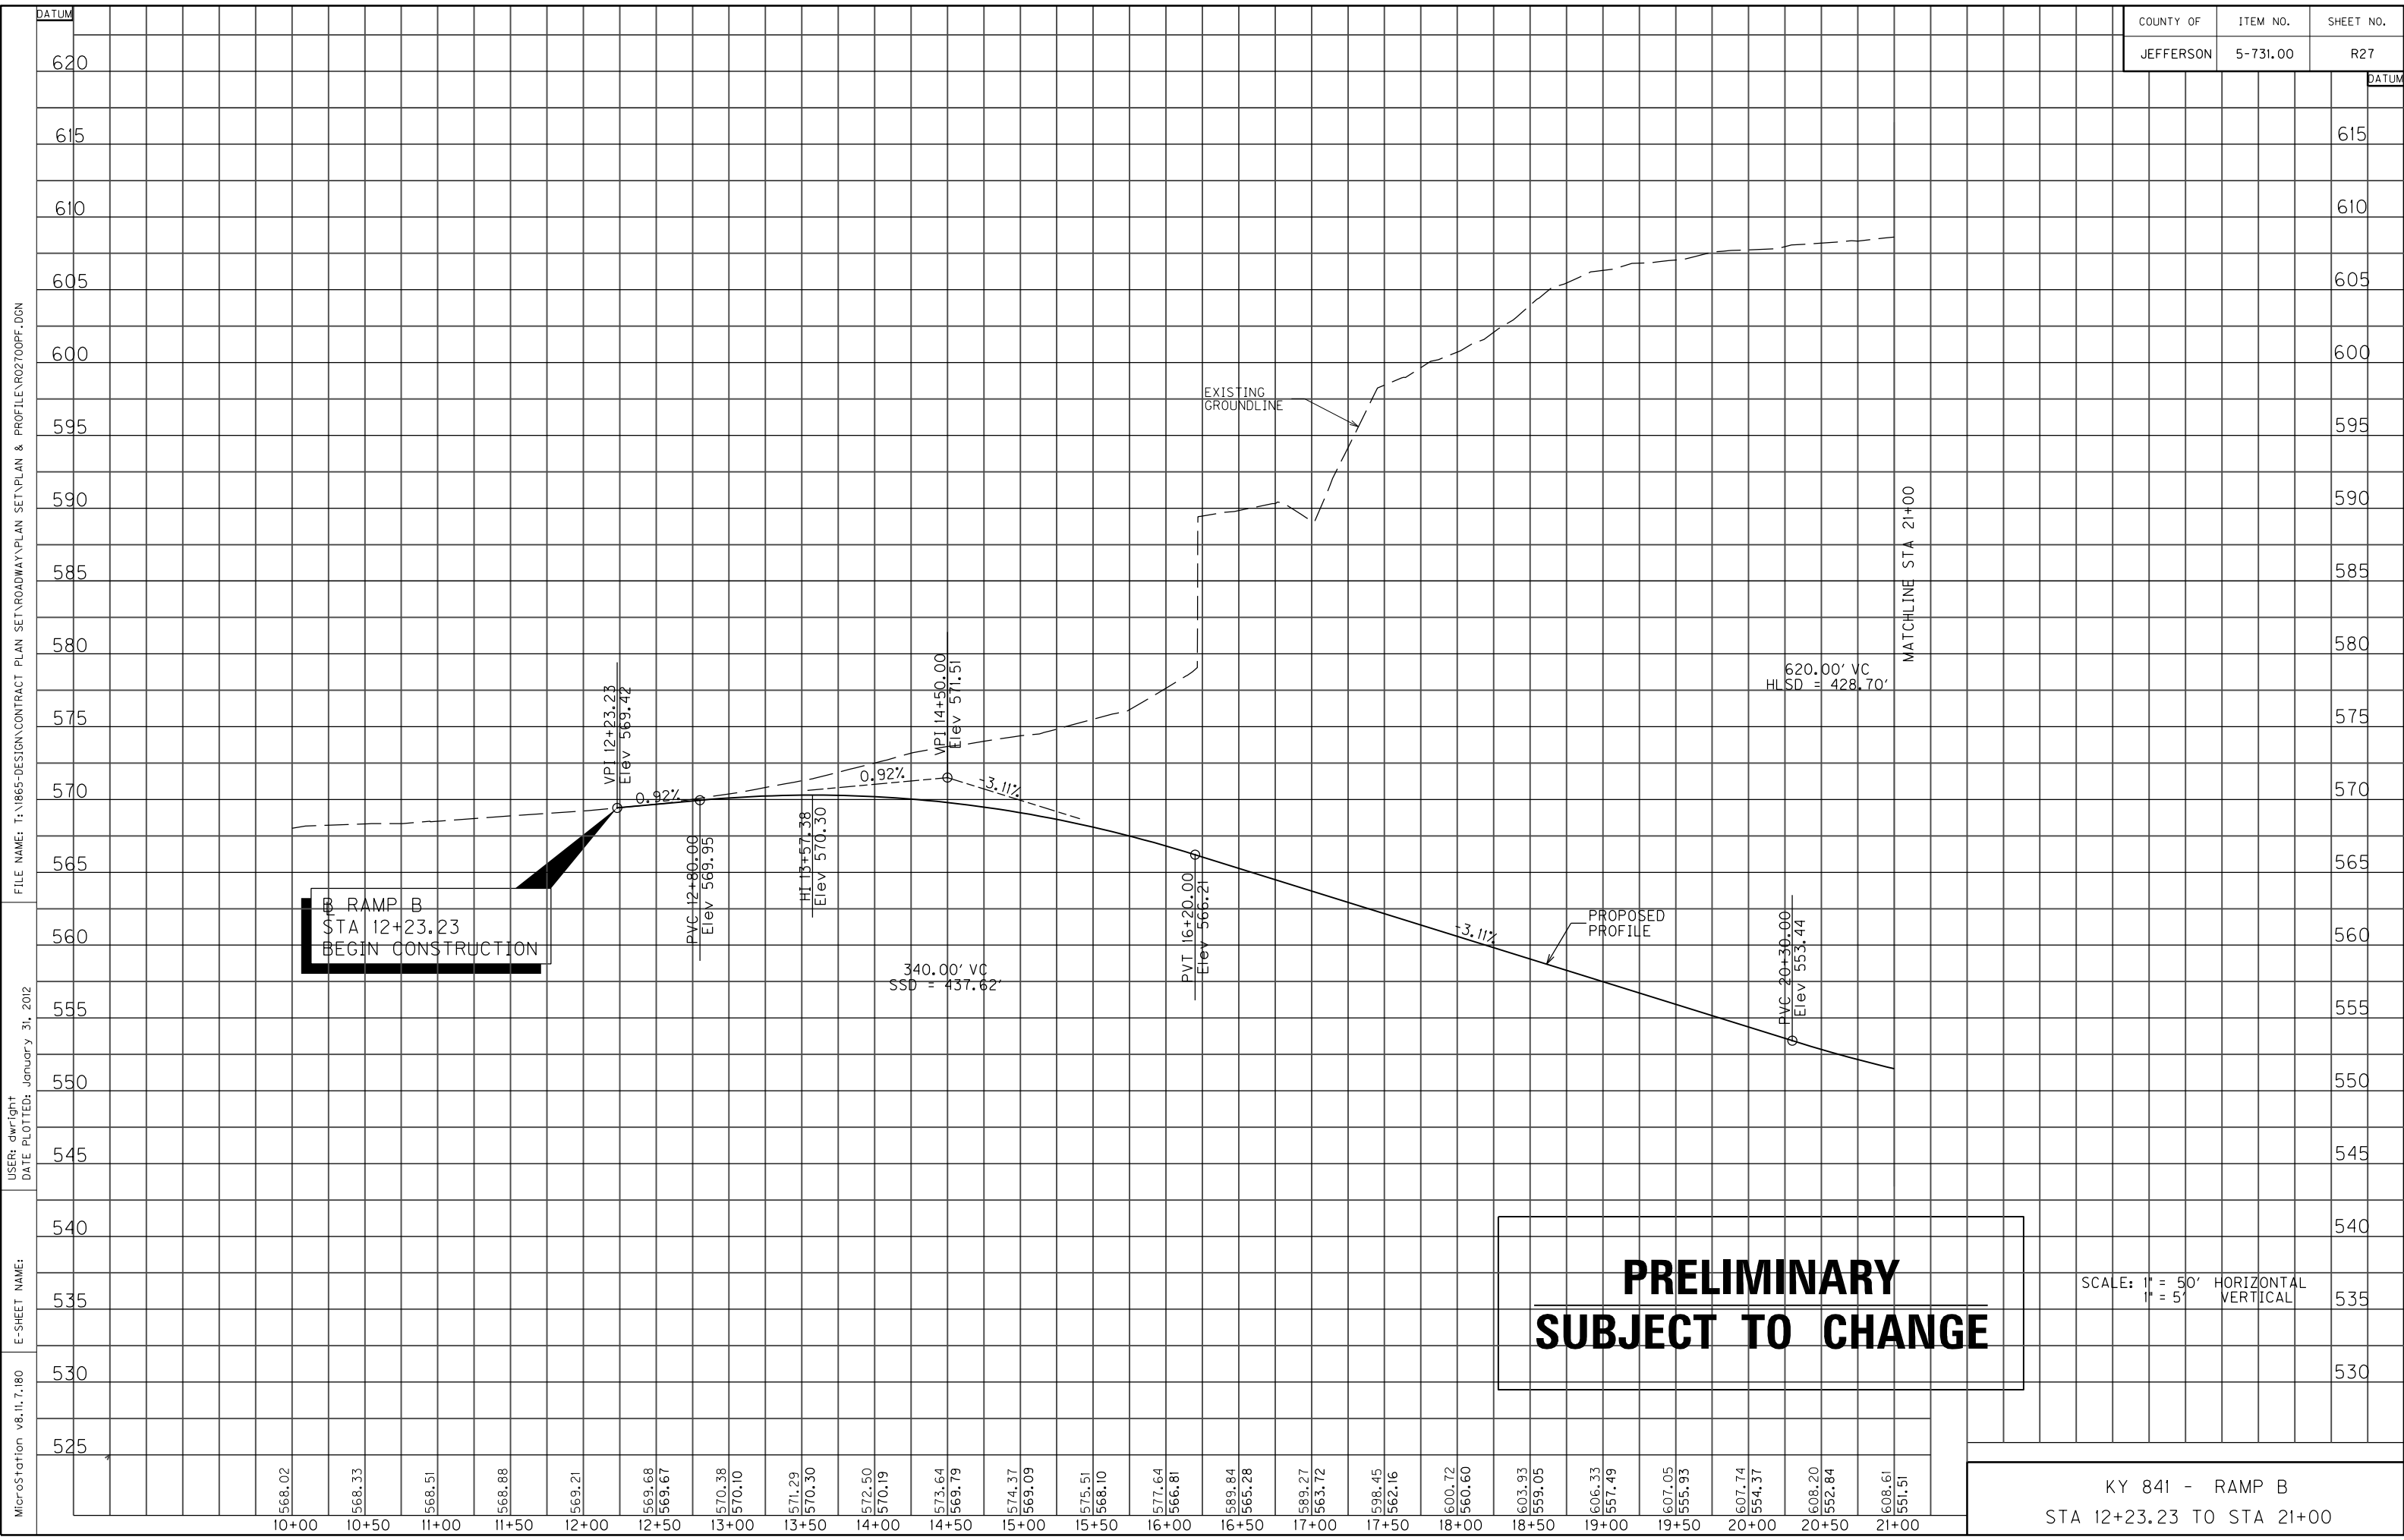

MicroStation v8.11.7.180
 E-SHEET NAME:
 DATE PLOTTED: January 31, 2012
 USER: dwwright
 FILE NAME: T:\865-DESIGN\CONTRACT PLAN SET\ROADWAY\PLAN SET\PLAN & PROFILE\ROZ700PF.DGN



**PRELIMINARY
SUBJECT TO CHANGE**

SCALE: 1" = 50' HORIZONTAL
1" = 5' VERTICAL

KY 841 - RAMP B
 STA 12+23.23 TO STA 21+00


SEE ROW STRIP MAPS AND DETAIL SHEETS FOR ROW INFORMATION

BARRIER, WALL AND FENCE CONSTRUCTION CHART				
SIDE	STA TO STA	DESCRIPTION	HEIGHT	LIN FT
LT	STA 123+76.4 - STA 124+00	WOVEN WIRE FENCE	4'	
LT	STA 123+76.4 - STA 124+00	WOVEN WIRE FENCE	4'	

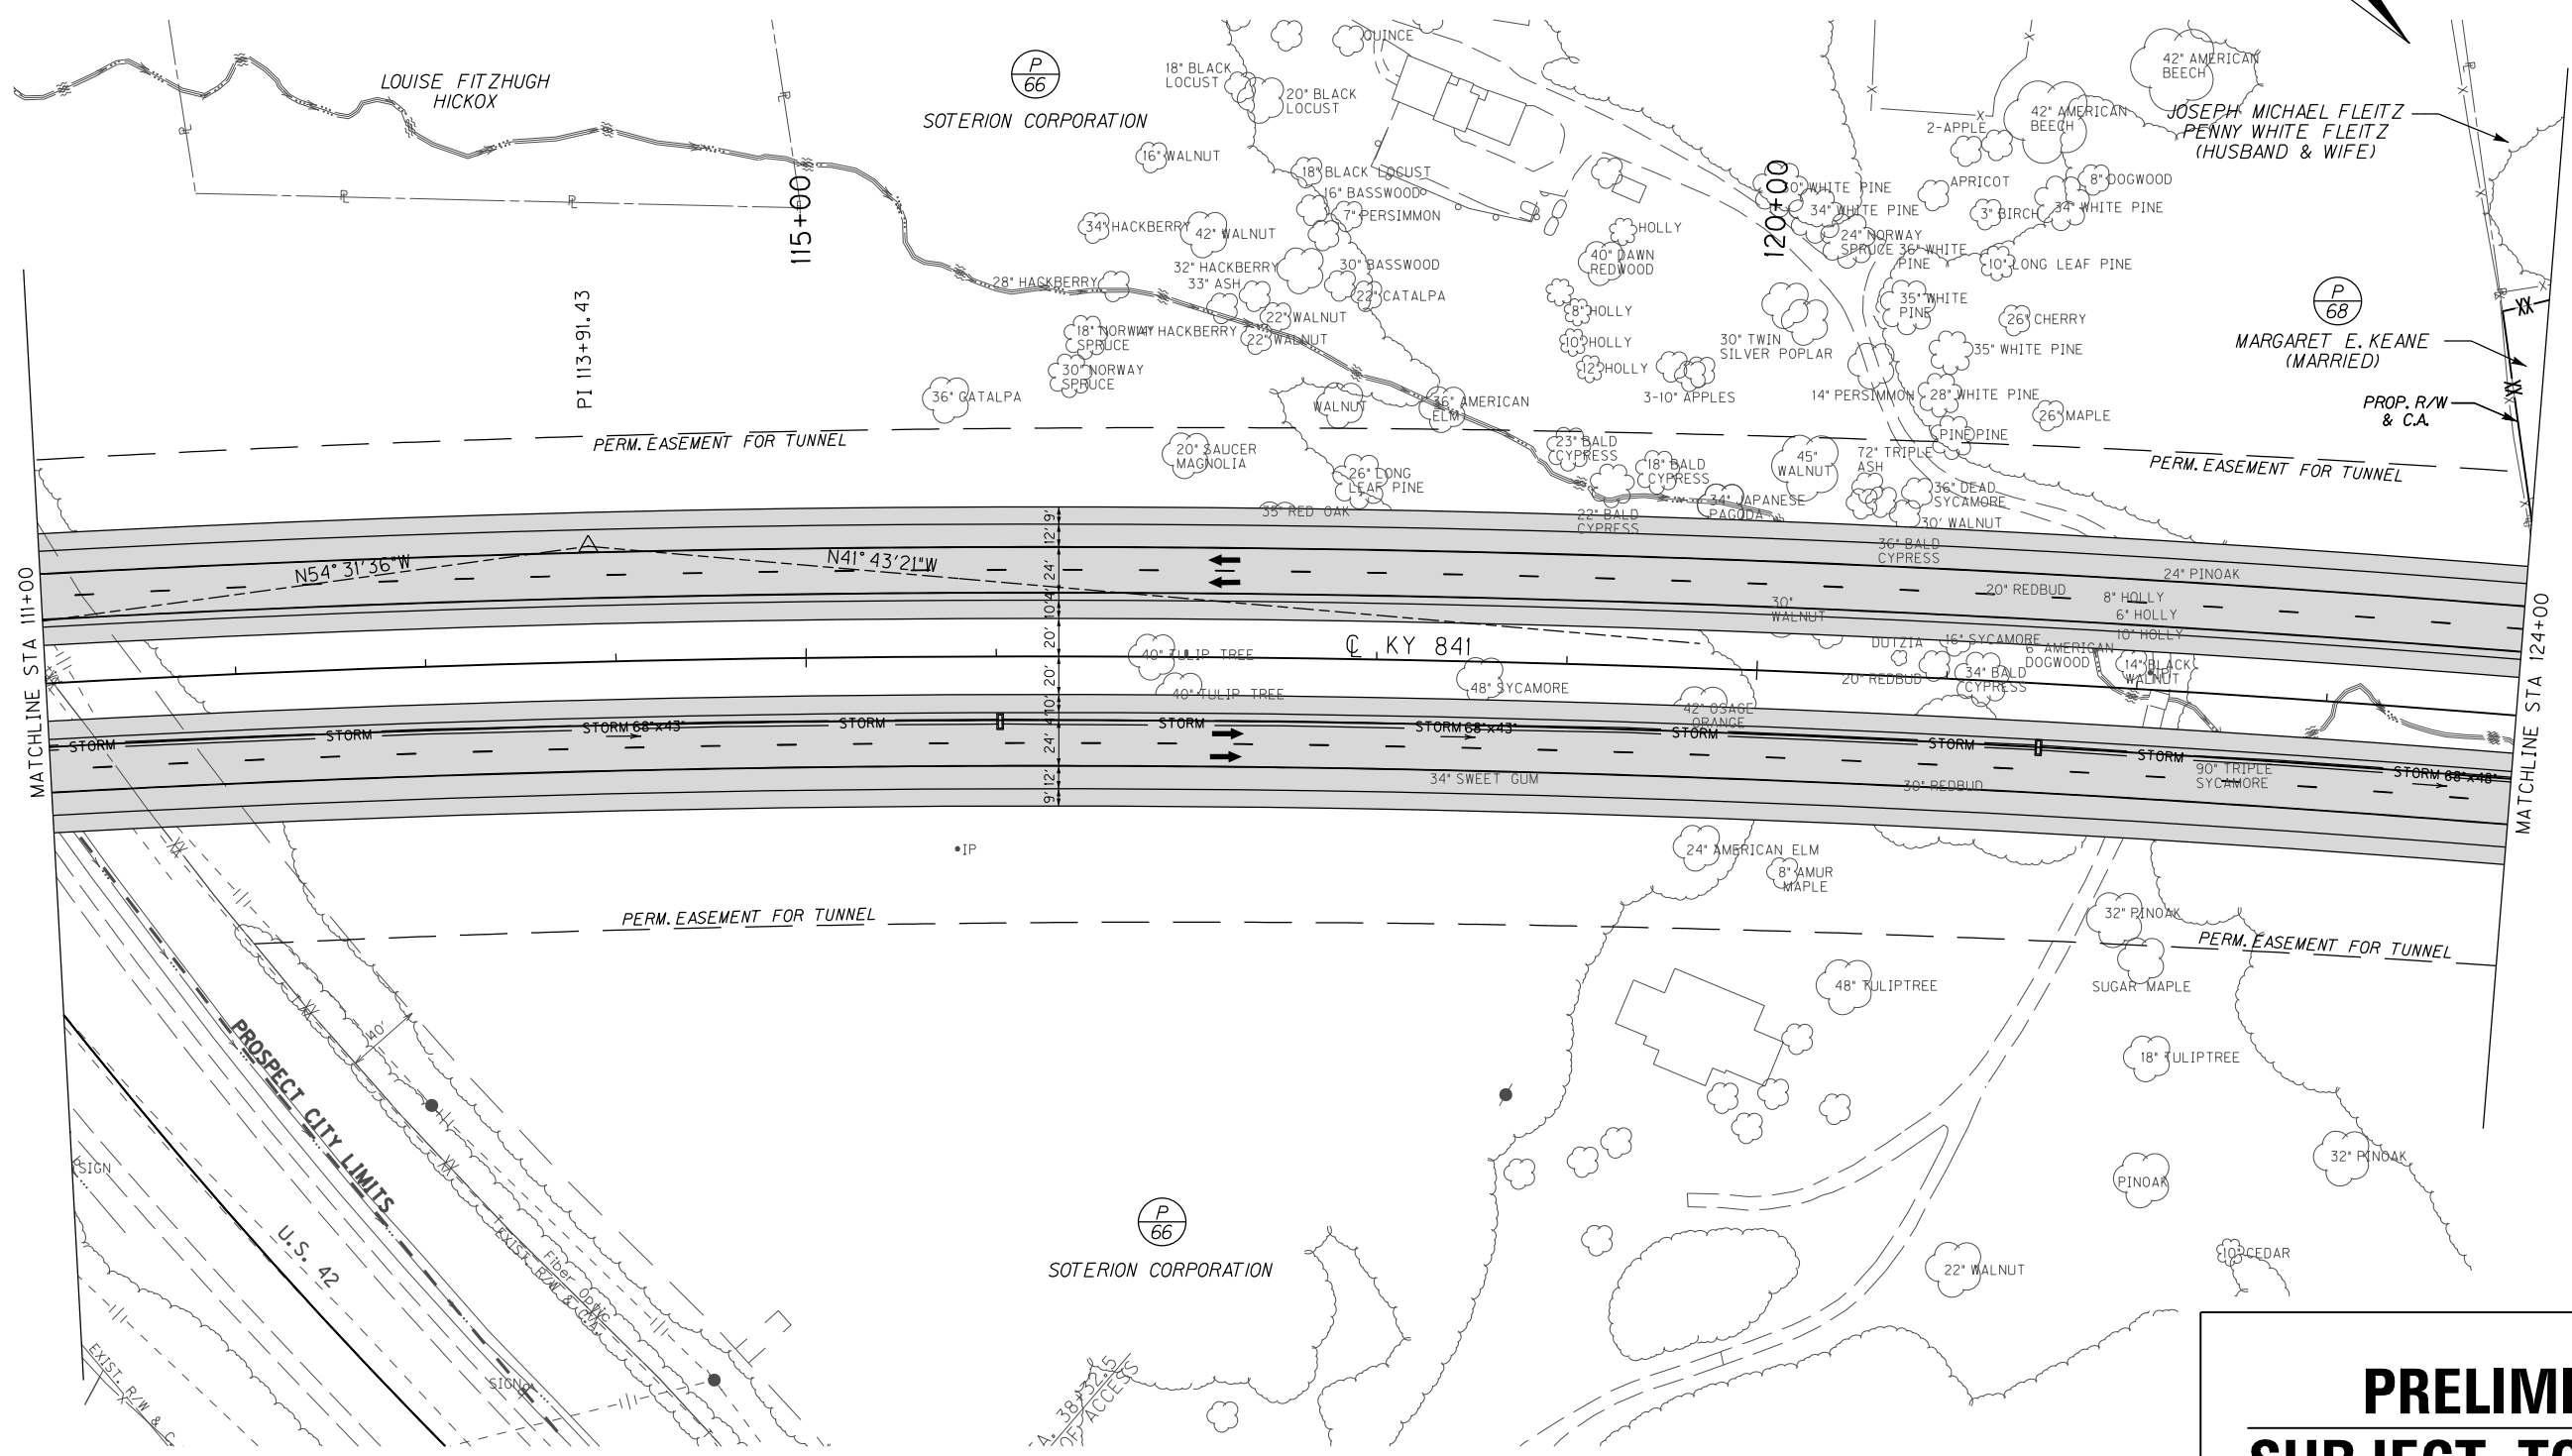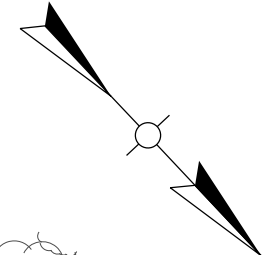

**PRELIMINARY
SUBJECT TO CHANGE**

PROP C, KY 841
 PI STA 113+91.43
 $\Delta = 12^\circ 48' 15''$ RT
 T = 1088.39
 L = 2167.72
 R = 9700.00
 E = 60.87
 e = 2.19%
 Runoff = 132
 Runout = 121

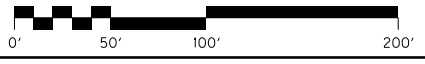

KY 841
 STA 111+00 TO STA 124+00


FILE NAME: T:\1865-DESIGN\CONTRACT PLAN SET\ROADWAY\PLAN SET\PLAN & PROFILE\1865R02800PL.DGN

USER: Interonymus
 DATE PLOTTED: January 31, 2012

E-SHEET NAME:

MicroStation v8.11.7.180

**PRELIMINARY
SUBJECT TO CHANGE**

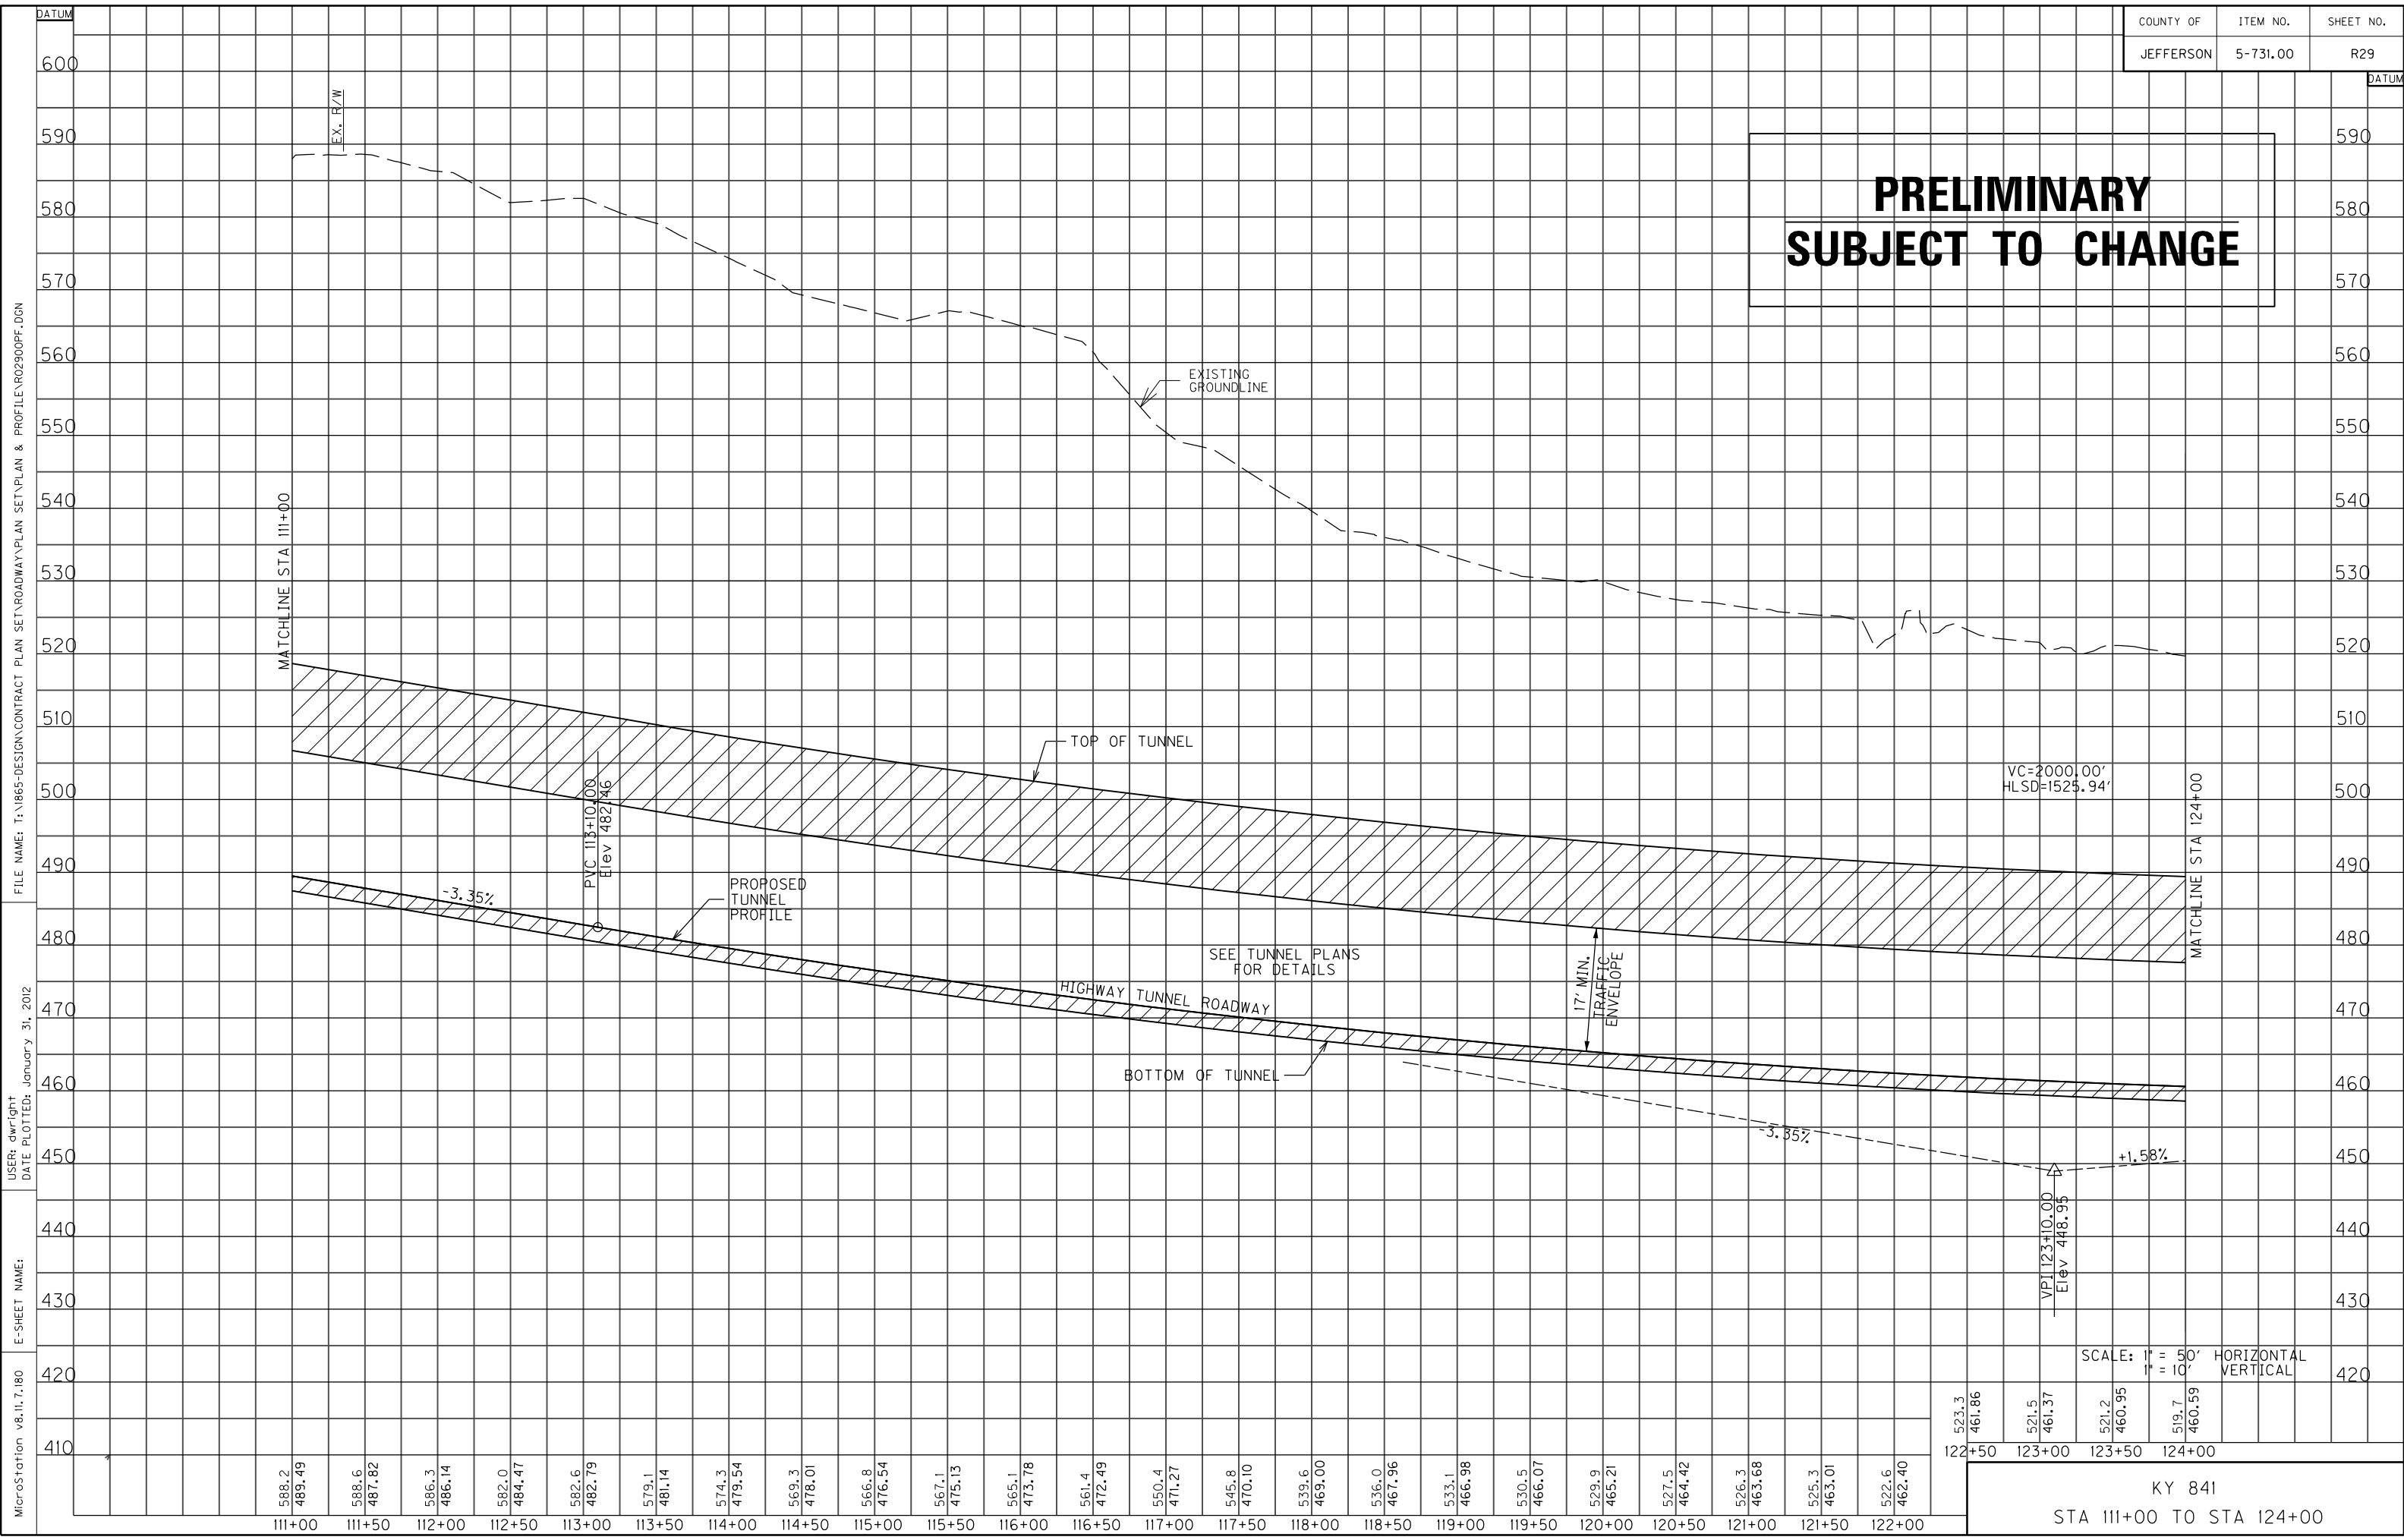

FILE NAME: T:\865-DESIGN\CONTRACT PLAN SET\ROADWAY\PLAN SET\PLAN & PROFILE\802900PF.DGN
 USER: dwt/light
 DATE PLOTTED: January 31, 2012
 E-SHEET NAME:
 MicroStation v8.11.7.180

SCALE: 1" = 50' HORIZONTAL
 1" = 10' VERTICAL

523.3	461.86	521.5	461.37	521.2	460.95	519.7	460.59
-------	--------	-------	--------	-------	--------	-------	--------

KY 841
 STA 111+00 TO STA 124+00


TUNNEL ACCESS ROAD
 PI 19+09.48 PI 19+80.14
 $\Delta = 90^\circ 47' 06''$ LT $\Delta = 15^\circ 28' 03''$ RT
 T = 50.69 T = 17.65
 L = 79.22 L = 35.09
 R = 50.00 R = 130.00
 E = 21.20 E = 1.19
 e = 2.0% e = 2.0%
 Runoff = N/A Runoff = N/A
 Runout = N/A Runout = N/A

BARRIER, WALL AND FENCE CONSTRUCTION CHART					
SIDE	STA TO STA	DESCRIPTION	HEIGHT	TYPE	LIN FT
LT	STA 125+50 - STA 137+00	MEDIAN BARRIER WALL	50"	14 C	
RT	STA 125+50 - STA 137+00	MEDIAN BARRIER WALL	50"	14 C	
LT	STA 124+00 - STA 125+33.1	FENCE - WOVEN WIRE	4'	2	
LT	STA 124+00 - STA 124+22.8	FENCE - WOVEN WIRE	4'	2	
RT	STA 124+22.8 - STA 124+93.5	FENCE - WOVEN WIRE	4'	2	
RT	STA 124+93.5 - STA 137+00	FENCE - WOVEN WIRE	4'	2	
LT	STA 125+20 - STA 134+01	SAFETY WALL S4			
LT	STA 134+01 - STA 137+00	FENCE - WOVEN WIRE	4'	2	
LT	STA 125+50 - STA 129+70	BARRIER WALL	32"	14 C	
RT	STA 133+73.5 - STA 137+00	BARRIER WALL	32"	14 C	
LT	STA 135+00 - STA 137+00	BARRIER WALL	32"	14 C	

PAVEMENT OR GRAVEL TO BE REMOVED

COUNTY OF	ITEM NO.	SHEET NO.
JEFFERSON	5-731.00	R30

FILE NAME: T:\1865-DESIGN-CONTRACT PLAN SET-ROADWAY\PLAN SET-PLAN & PROFILE\1865000PL.DGN
 USER: caw/light DATE PLOTTED: January 31, 2012
 E-SHEET NAME:
 MicroStation v8.11.7.180

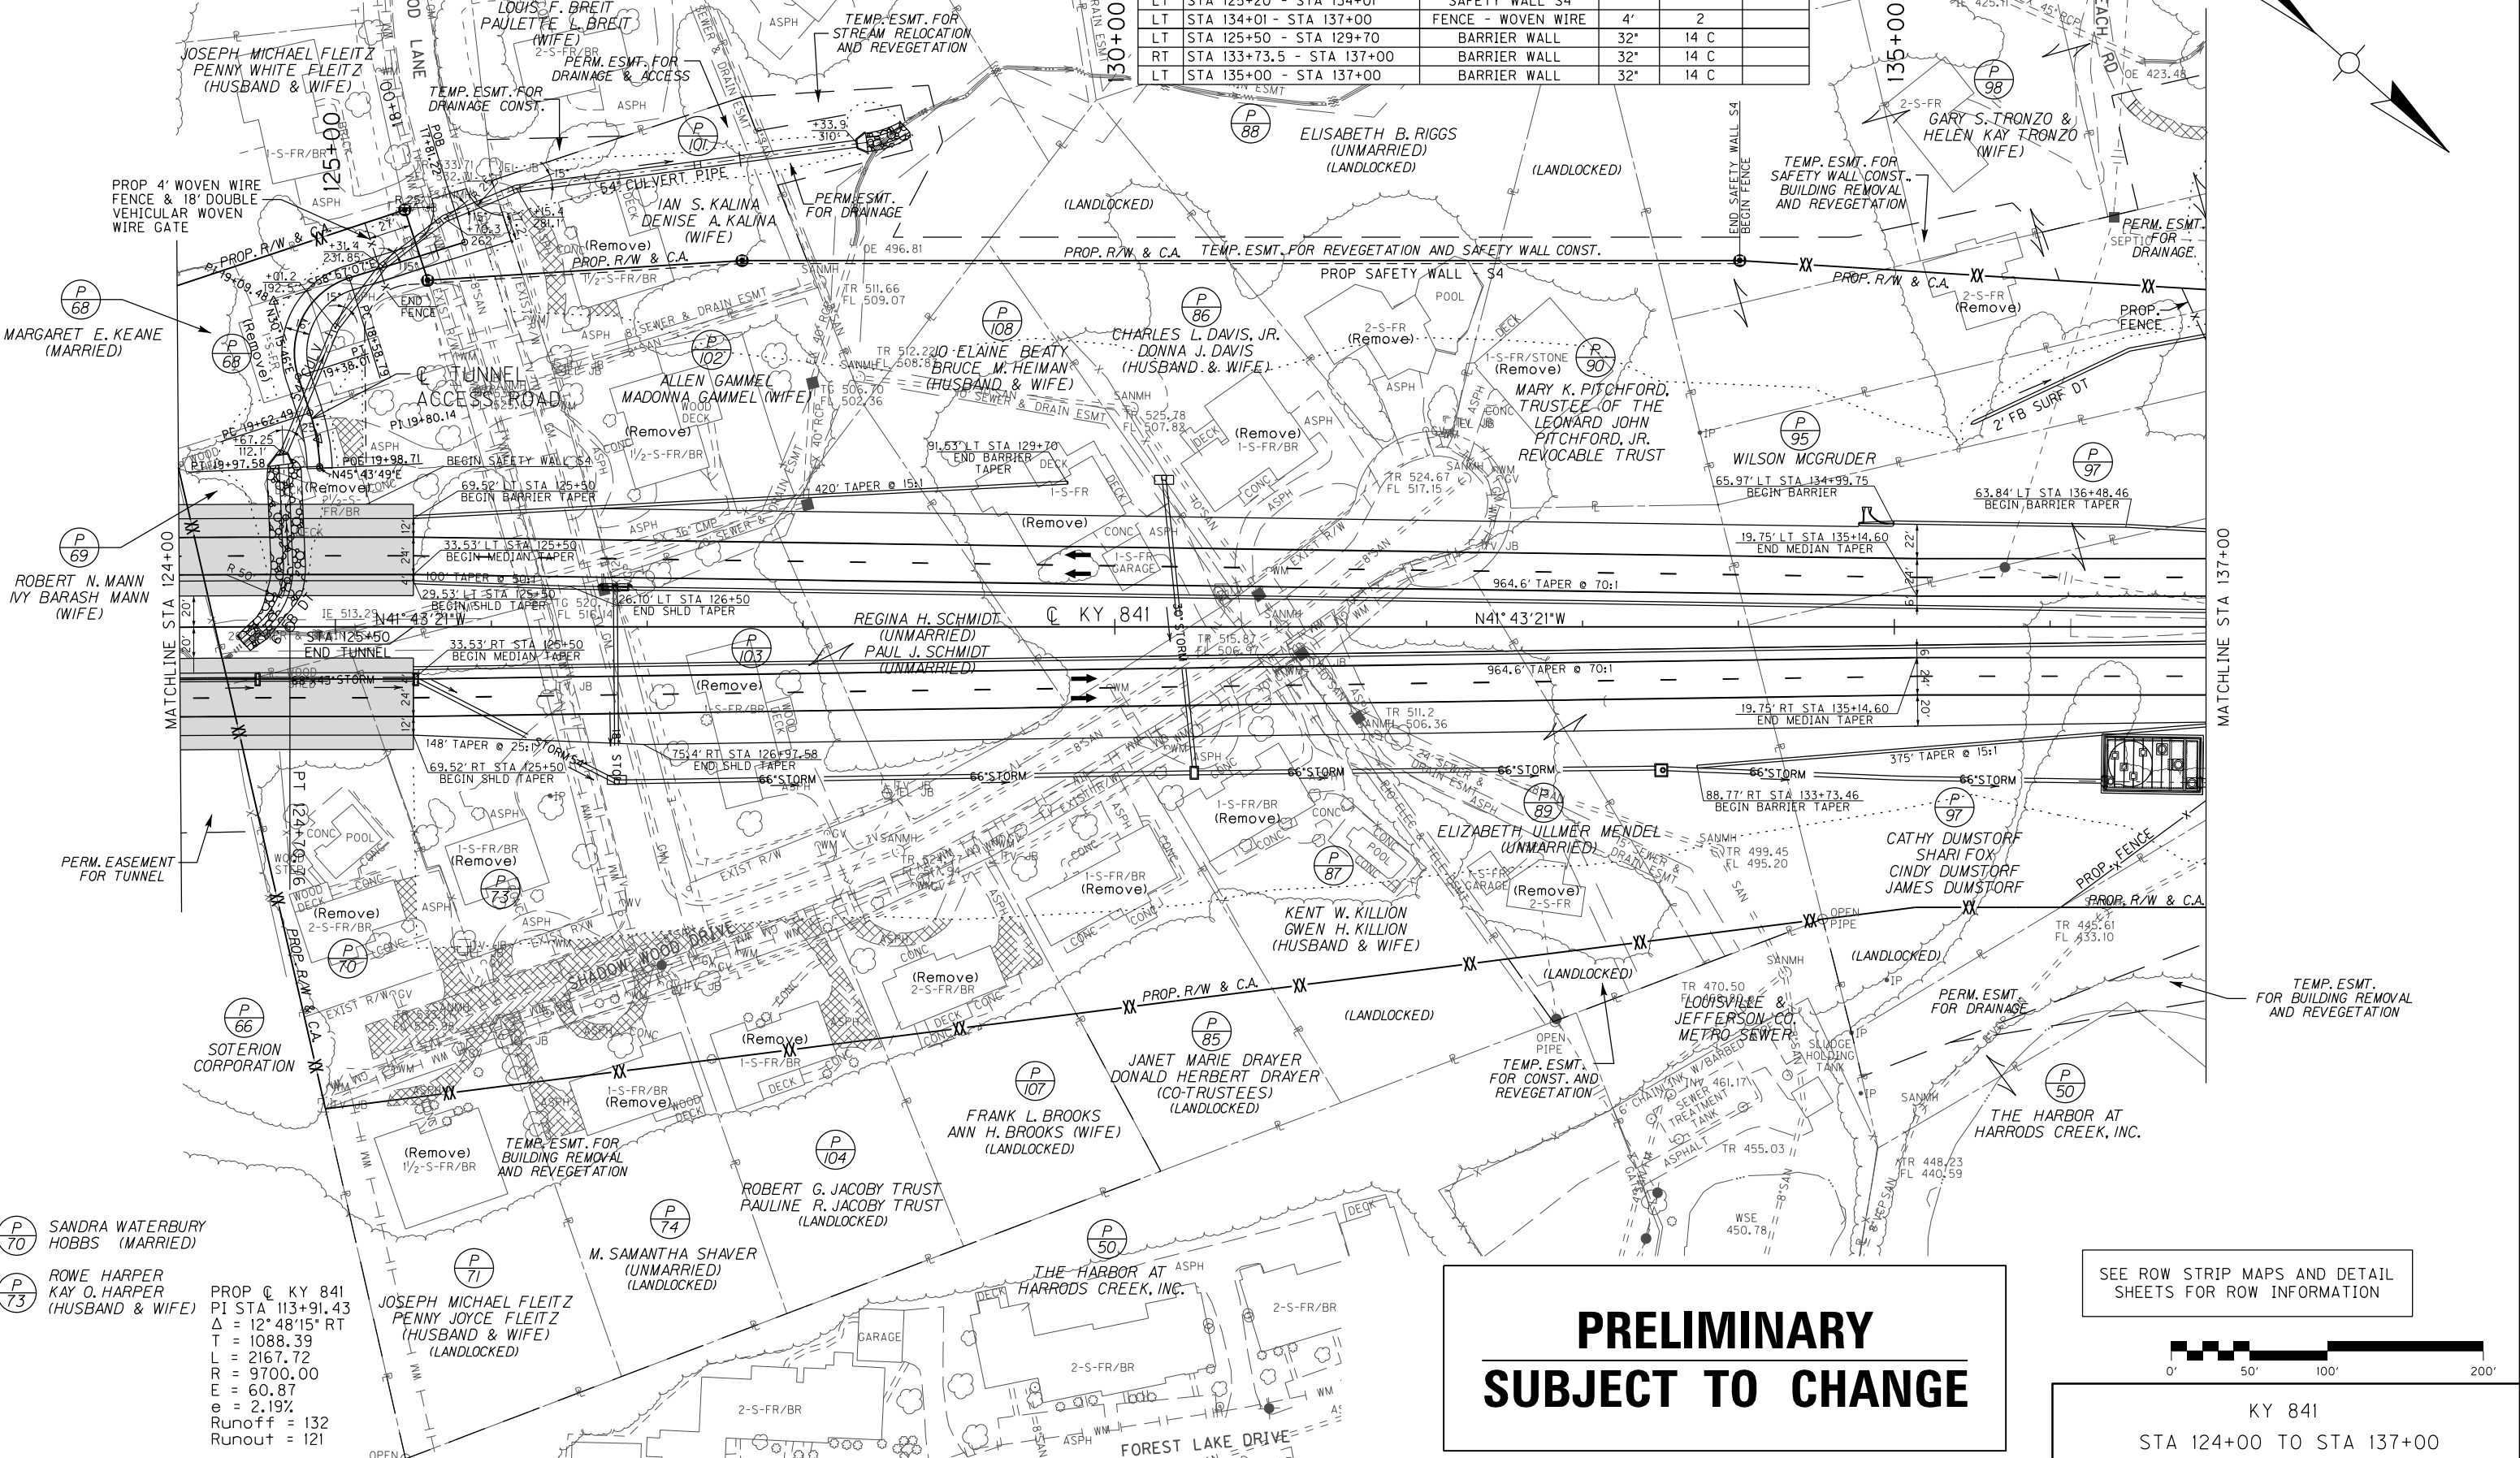

(P 70) SANDRA WATERBURY HOBBS (MARRIED)
 (P 73) ROWE HARPER KAY O. HARPER (HUSBAND & WIFE)
 PROP C KY 841
 PI STA 113+91.43
 $\Delta = 12^\circ 48' 15''$ RT
 T = 1088.39
 L = 2167.72
 R = 9700.00
 E = 60.87
 e = 2.19%
 Runoff = 132
 Runout = 121

(P 71) JOSEPH MICHAEL FLEITZ PENNY JOYCE FLEITZ (HUSBAND & WIFE) (LANDLOCKED)
 (P 74) M. SAMANTHA SHAVER (UNMARRIED) (LANDLOCKED)
 (P 77) THE HARBOR AT HARRODS CREEK, INC.

**PRELIMINARY
 SUBJECT TO CHANGE**


SEE ROW STRIP MAPS AND DETAIL SHEETS FOR ROW INFORMATION



KY 841
 STA 124+00 TO STA 137+00

MicroStation v8.11.7.180 E-SHEET NAME: USER: dwwright DATE PLOTTED: January 31, 2012 FILE NAME: T:\865-DESIGN\CONTRACT PLAN SET\ROADWAY\PLAN SET\PLAN & PROFILE\A0300PF.DGN

COUNTY OF	ITEM NO.	SHEET NO.
JEFFERSON	5-731.00	R31

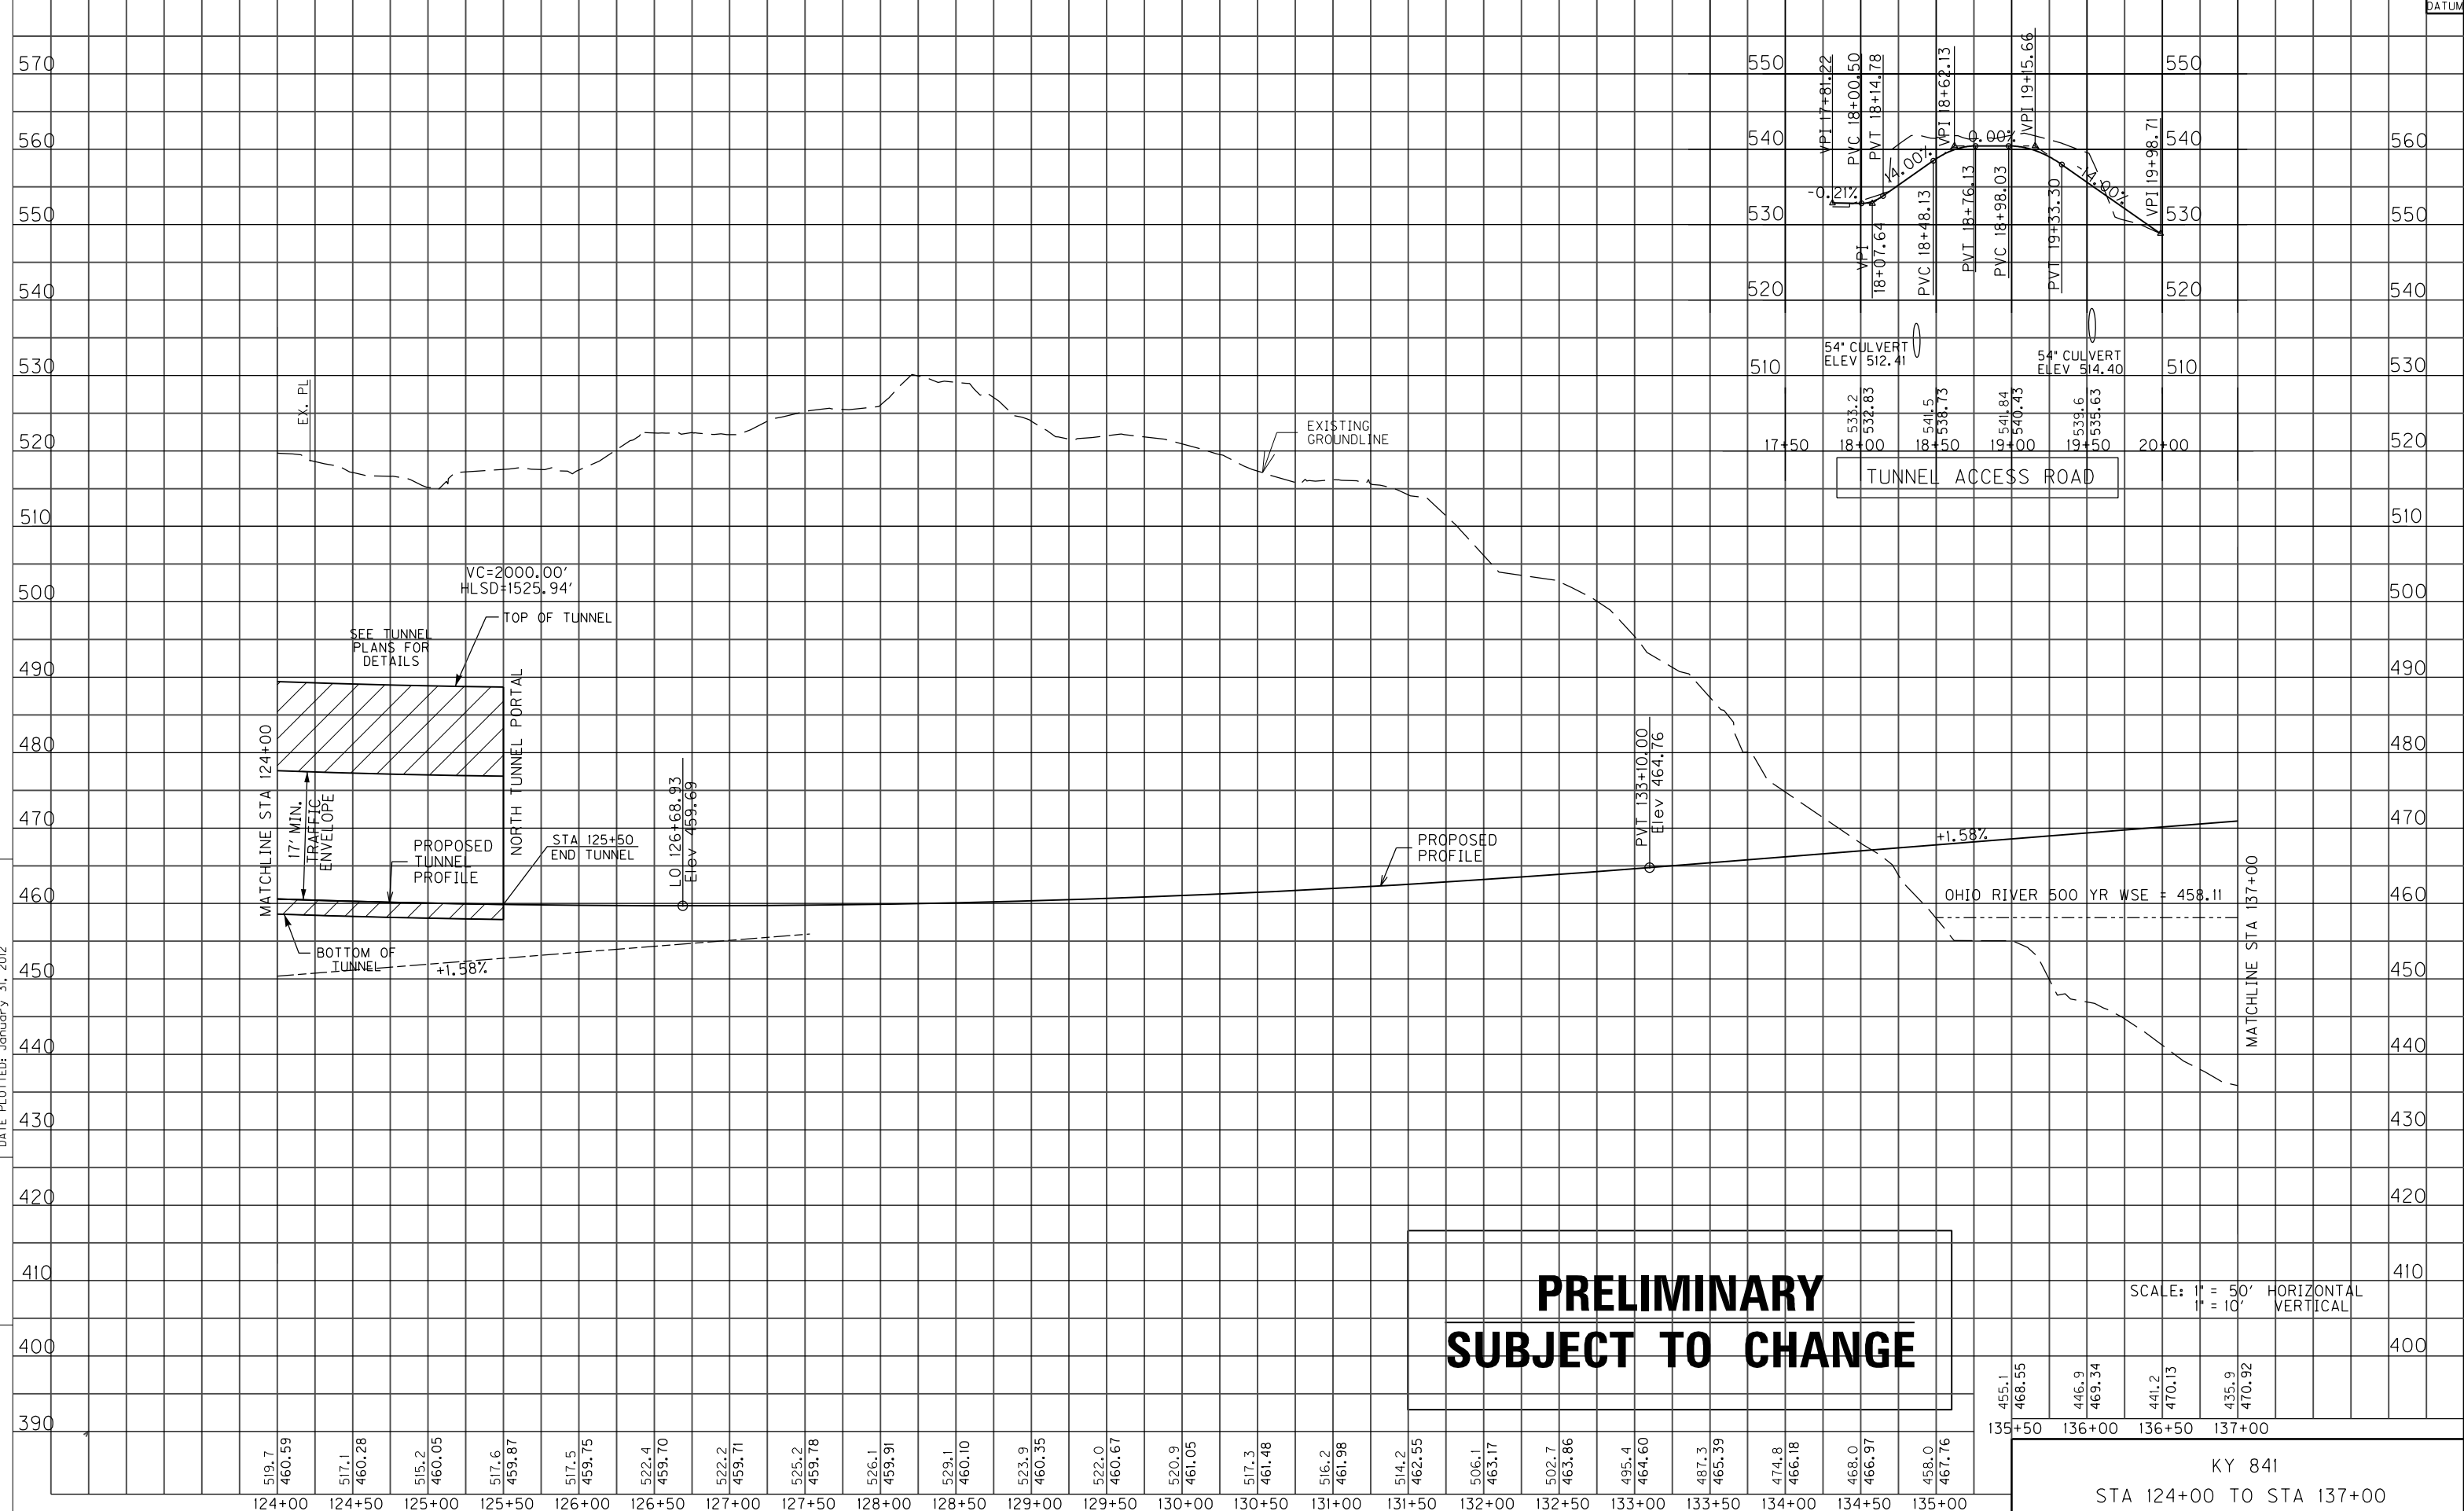

**PRELIMINARY
SUBJECT TO CHANGE**

SCALE: 1" = 50' HORIZONTAL
1" = 10' VERTICAL

519.7	460.59	517.1	460.28	515.2	460.05	517.6	459.87	517.5	459.75	522.4	459.70	522.2	459.71	525.2	459.78	526.1	459.91	529.1	460.10	523.9	460.35	522.0	460.67	520.9	461.05	517.3	461.48	516.2	461.98	514.2	462.55	506.1	463.17	502.7	463.86	495.4	464.60	487.3	465.39	474.8	466.18	468.0	466.97	458.0	467.76		
124+00	124+50	125+00	125+50	126+00	147+50

455.1
468.55
446.9
469.34
441.2
470.13
435.9
470.92

135+50 136+00 136+50 137+00

KY 841
STA 124+00 TO STA 137+00

FILE NAME: T:\1865-DESIGN-CONTRACT PLAN SET-ROADWAY\PLAN SET\PLAN & PROFILE\1865200PL.DGN
 USER: Interonymus
 DATE PLOTTED: January 31, 2012
 E-SHEET NAME:
 MicroStation v8.11.7.180

BARRIER, WALL AND FENCE CONSTRUCTION CHART					
SIDE	STA TO STA	DESCRIPTION	HEIGHT	TYPE	LIN FT
RT	STA 137+00 - STA 137+51	FENCE - WOVEN WIRE	4'	2	
LT	STA 137+00 - STA 137+51	FENCE - WOVEN WIRE	4'	2	
LT	STA 137+00 - STA 137+48.5	MEDIAN BARRIER WALL	50"	14 C	
RT	STA 137+00 - STA 137+48.5	MEDIAN BARRIER WALL	50"	14 C	
LT	STA 147+47.8 - STA 149+74.9	FENCE - WOVEN WIRE	4'	2	
LT	STA 149+88.5 - STA 150+00	MEDIAN BARRIER WALL	50"	14 C	
LT	STA 149+36.1 - STA 149+94.3	RETAINING WALL R16	SEE X-SECTS		
LT	STA 149+67.4 - STA 150+00	RETAINING WALL R15	SEE X-SECTS		
RT	STA 149+49.6 - STA 150+00	RETAINING WALL R13	SEE X-SECTS		
RT	STA 149+77 - STA 150+00	RETAINING WALL R14	SEE X-SECTS		
RT	STA 137+00 - STA 137+48.5	BARRIER WALL	32"	14 C	
LT	STA 137+00 - STA 137+48.5	BARRIER WALL	32"	14 C	


PRELIMINARY SUBJECT TO CHANGE

PAVEMENT OR GRAVEL TO BE REMOVED

SHARED USE PATH (SUP)
 PI STA 46+94.00 PI STA 48+77.61
 $\Delta = 54^\circ 47' 36''$ LT $\Delta = 88^\circ 27' 04''$ RT
 T = 15.55 Ts = 123.29
 L = 28.69 Ls = 50.00
 R = 30.00 Lc = 104.38
 E = 3.79 $\theta_s = 14^\circ 19' 26''$
 e = 0.44% LT = 33.44
 Runoff = 5 ST = 16.77
 Runout = N/A R = 100.00
 E = 41.00
 e = 2.00%
 Runoff = 50
 Runout = N/A


COUNTY OF	ITEM NO.	SHEET NO.
JEFFERSON	5-731.00	R32

SEE ROW STRIP MAPS AND DETAIL SHEETS FOR ROW INFORMATION

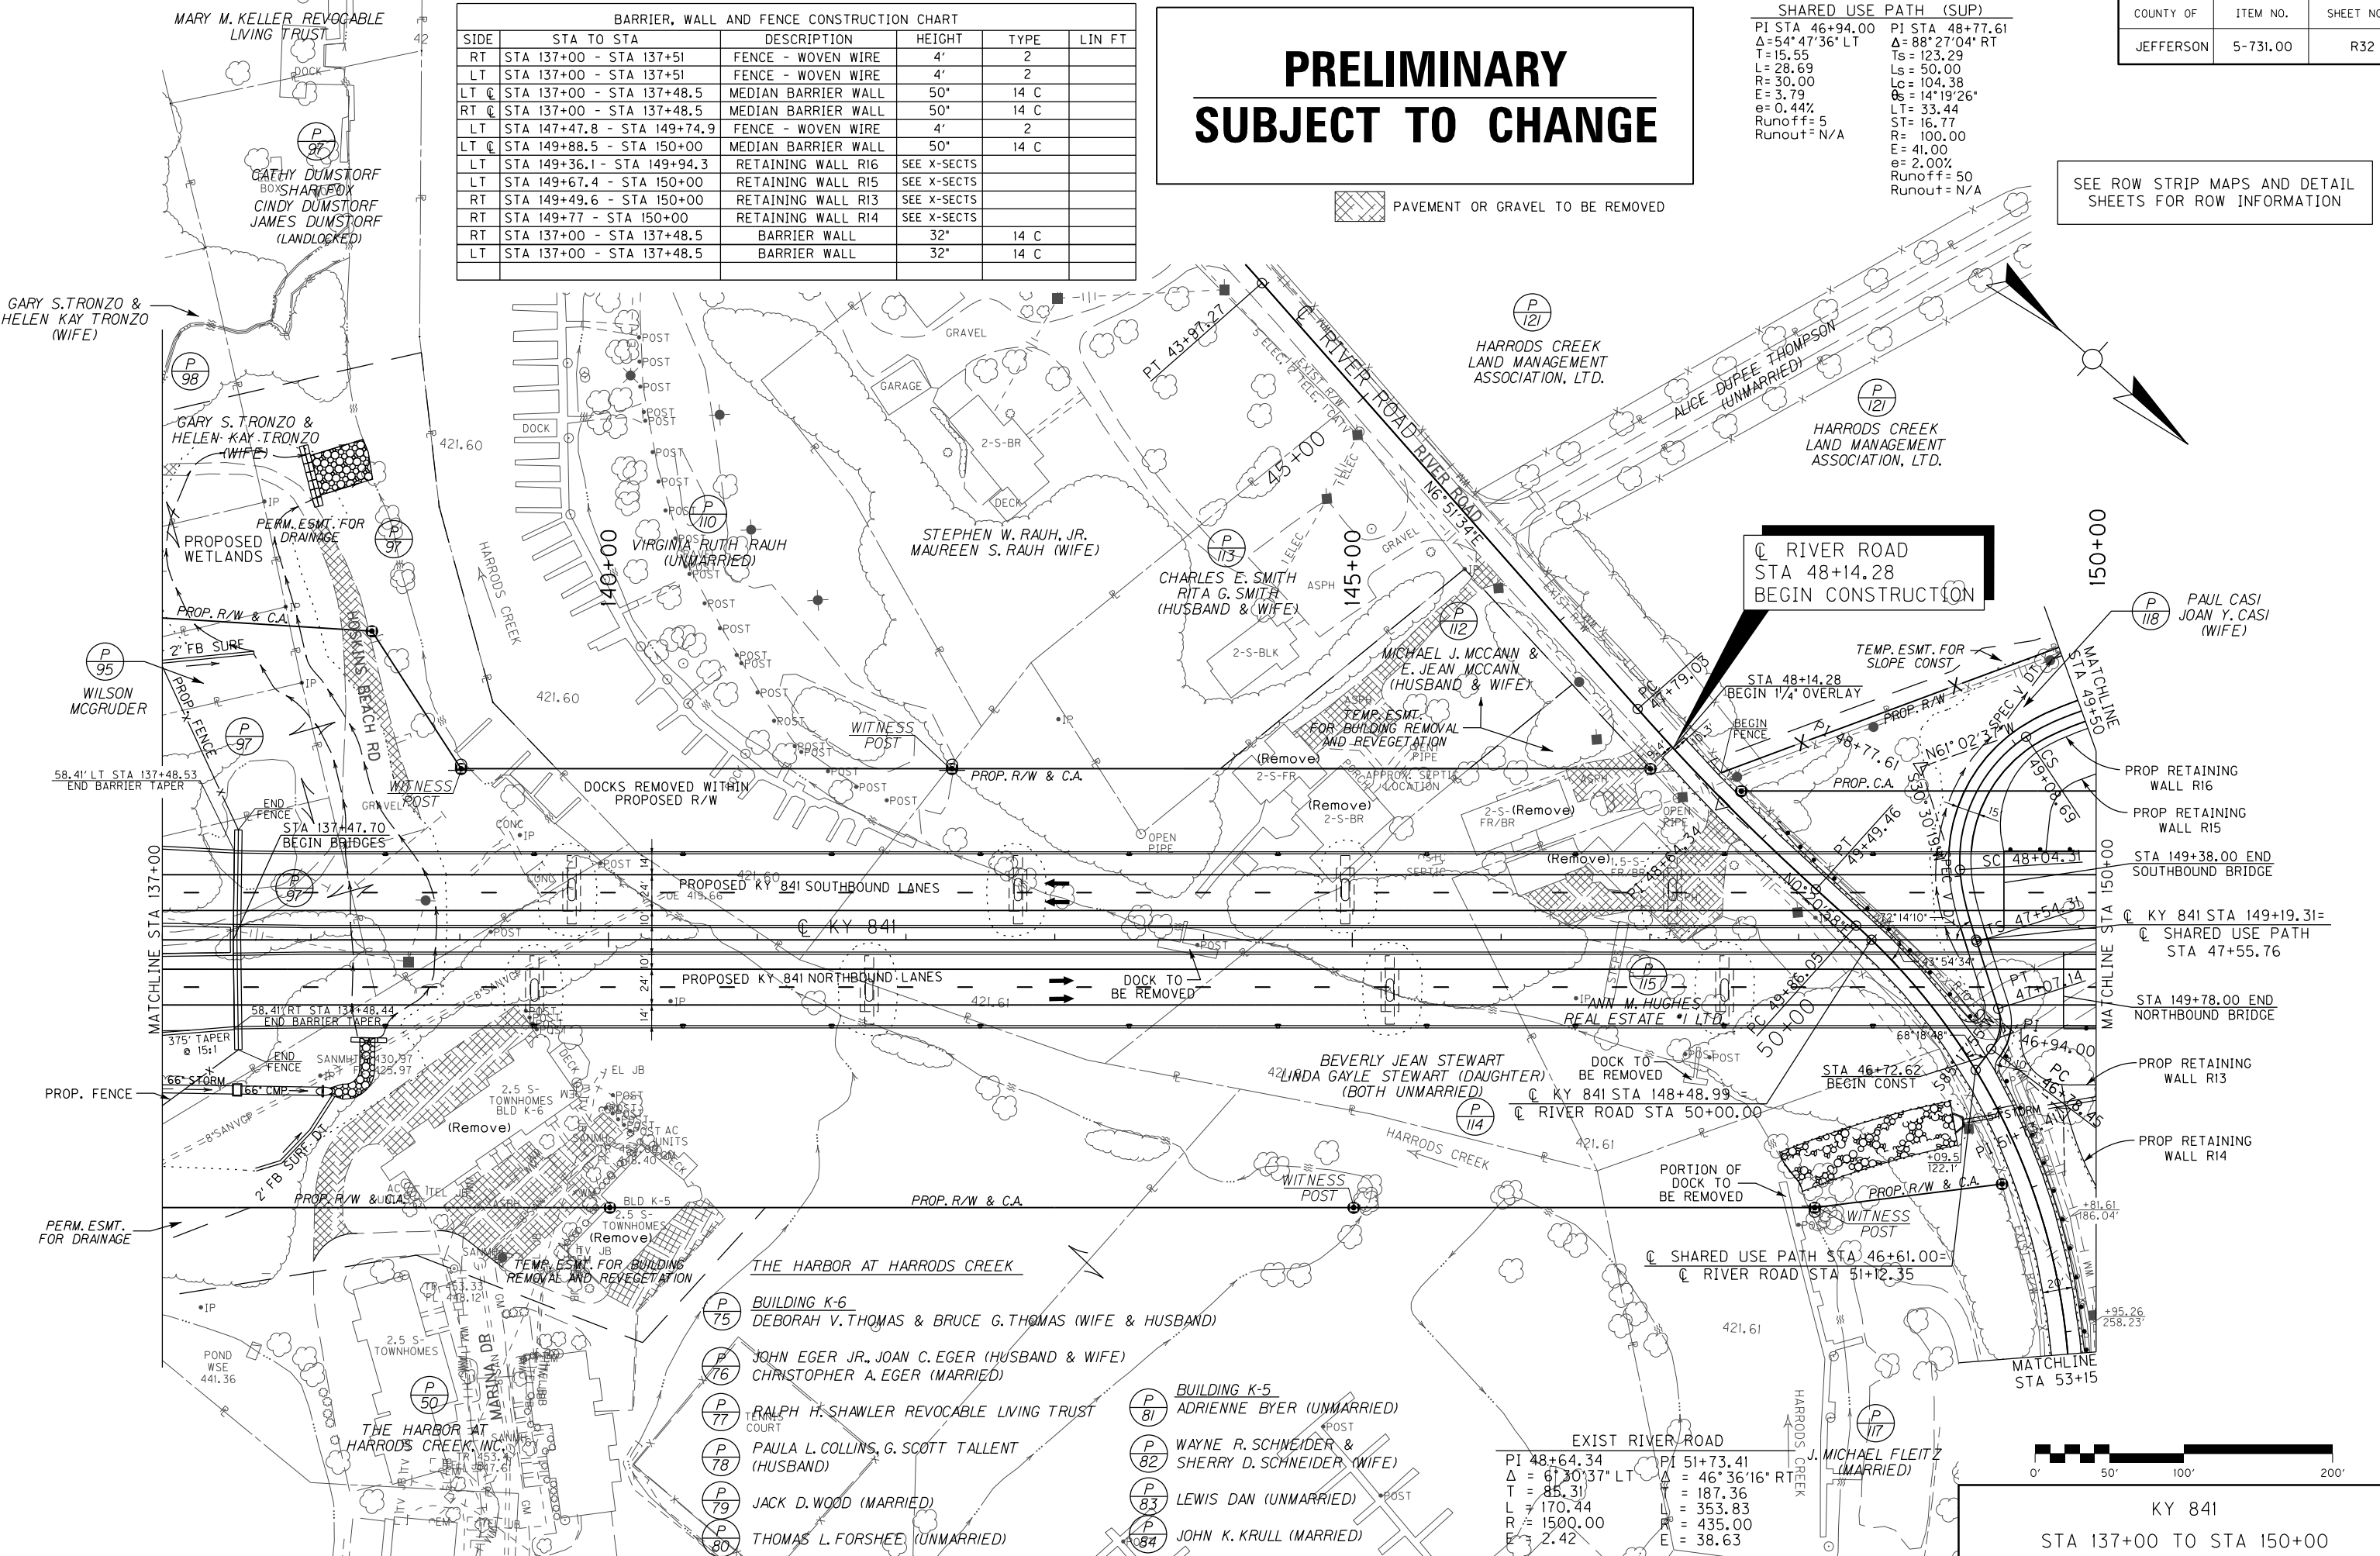

- 75 BUILDING K-6
DEBORAH V. THOMAS & BRUCE G. THOMAS (WIFE & HUSBAND)
- 76 JOHN EGER JR., JOAN C. EGER (HUSBAND & WIFE)
CHRISTOPHER A. EGER (MARRIED)
- 77 RALPH H. SHAWLER REVOCABLE LIVING TRUST
COURT
- 78 PAULA L. COLLINS, G. SCOTT TALLENT
(HUSBAND)
- 79 JACK D. WOOD (MARRIED)
- 80 THOMAS L. FORSHEE (UNMARRIED)
- 81 BUILDING K-5
ADRIENNE BYER (UNMARRIED)
- 82 WAYNE R. SCHNEIDER &
SHERRY D. SCHNEIDER (WIFE)
- 83 LEWIS DAN (UNMARRIED)
- 84 JOHN K. KRULL (MARRIED)


EXIST RIVER ROAD
 PI 48+64.34 PI 51+73.41
 $\Delta = 61^\circ 30' 37''$ LT $\Delta = 46^\circ 36' 16''$ RT
 T = 85.31 L = 187.36
 L = 170.44 R = 353.83
 R = 1500.00 E = 435.00
 E = 2.42 E = 38.63

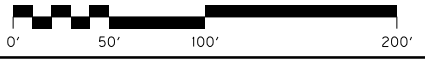

KY 841
 STA 137+00 TO STA 150+00

**PRELIMINARY
SUBJECT TO CHANGE**

MicroStation v8.11.7.180 E-SHEET NAME: DATE PLOTTED: January 31, 2012 USER: dwwright FILE NAME: T:\B65-DESIGN\CONTRACT PLAN SET\ROADWAY\PLAN SET\PLAN & PROFILE\A03400PF.DGN

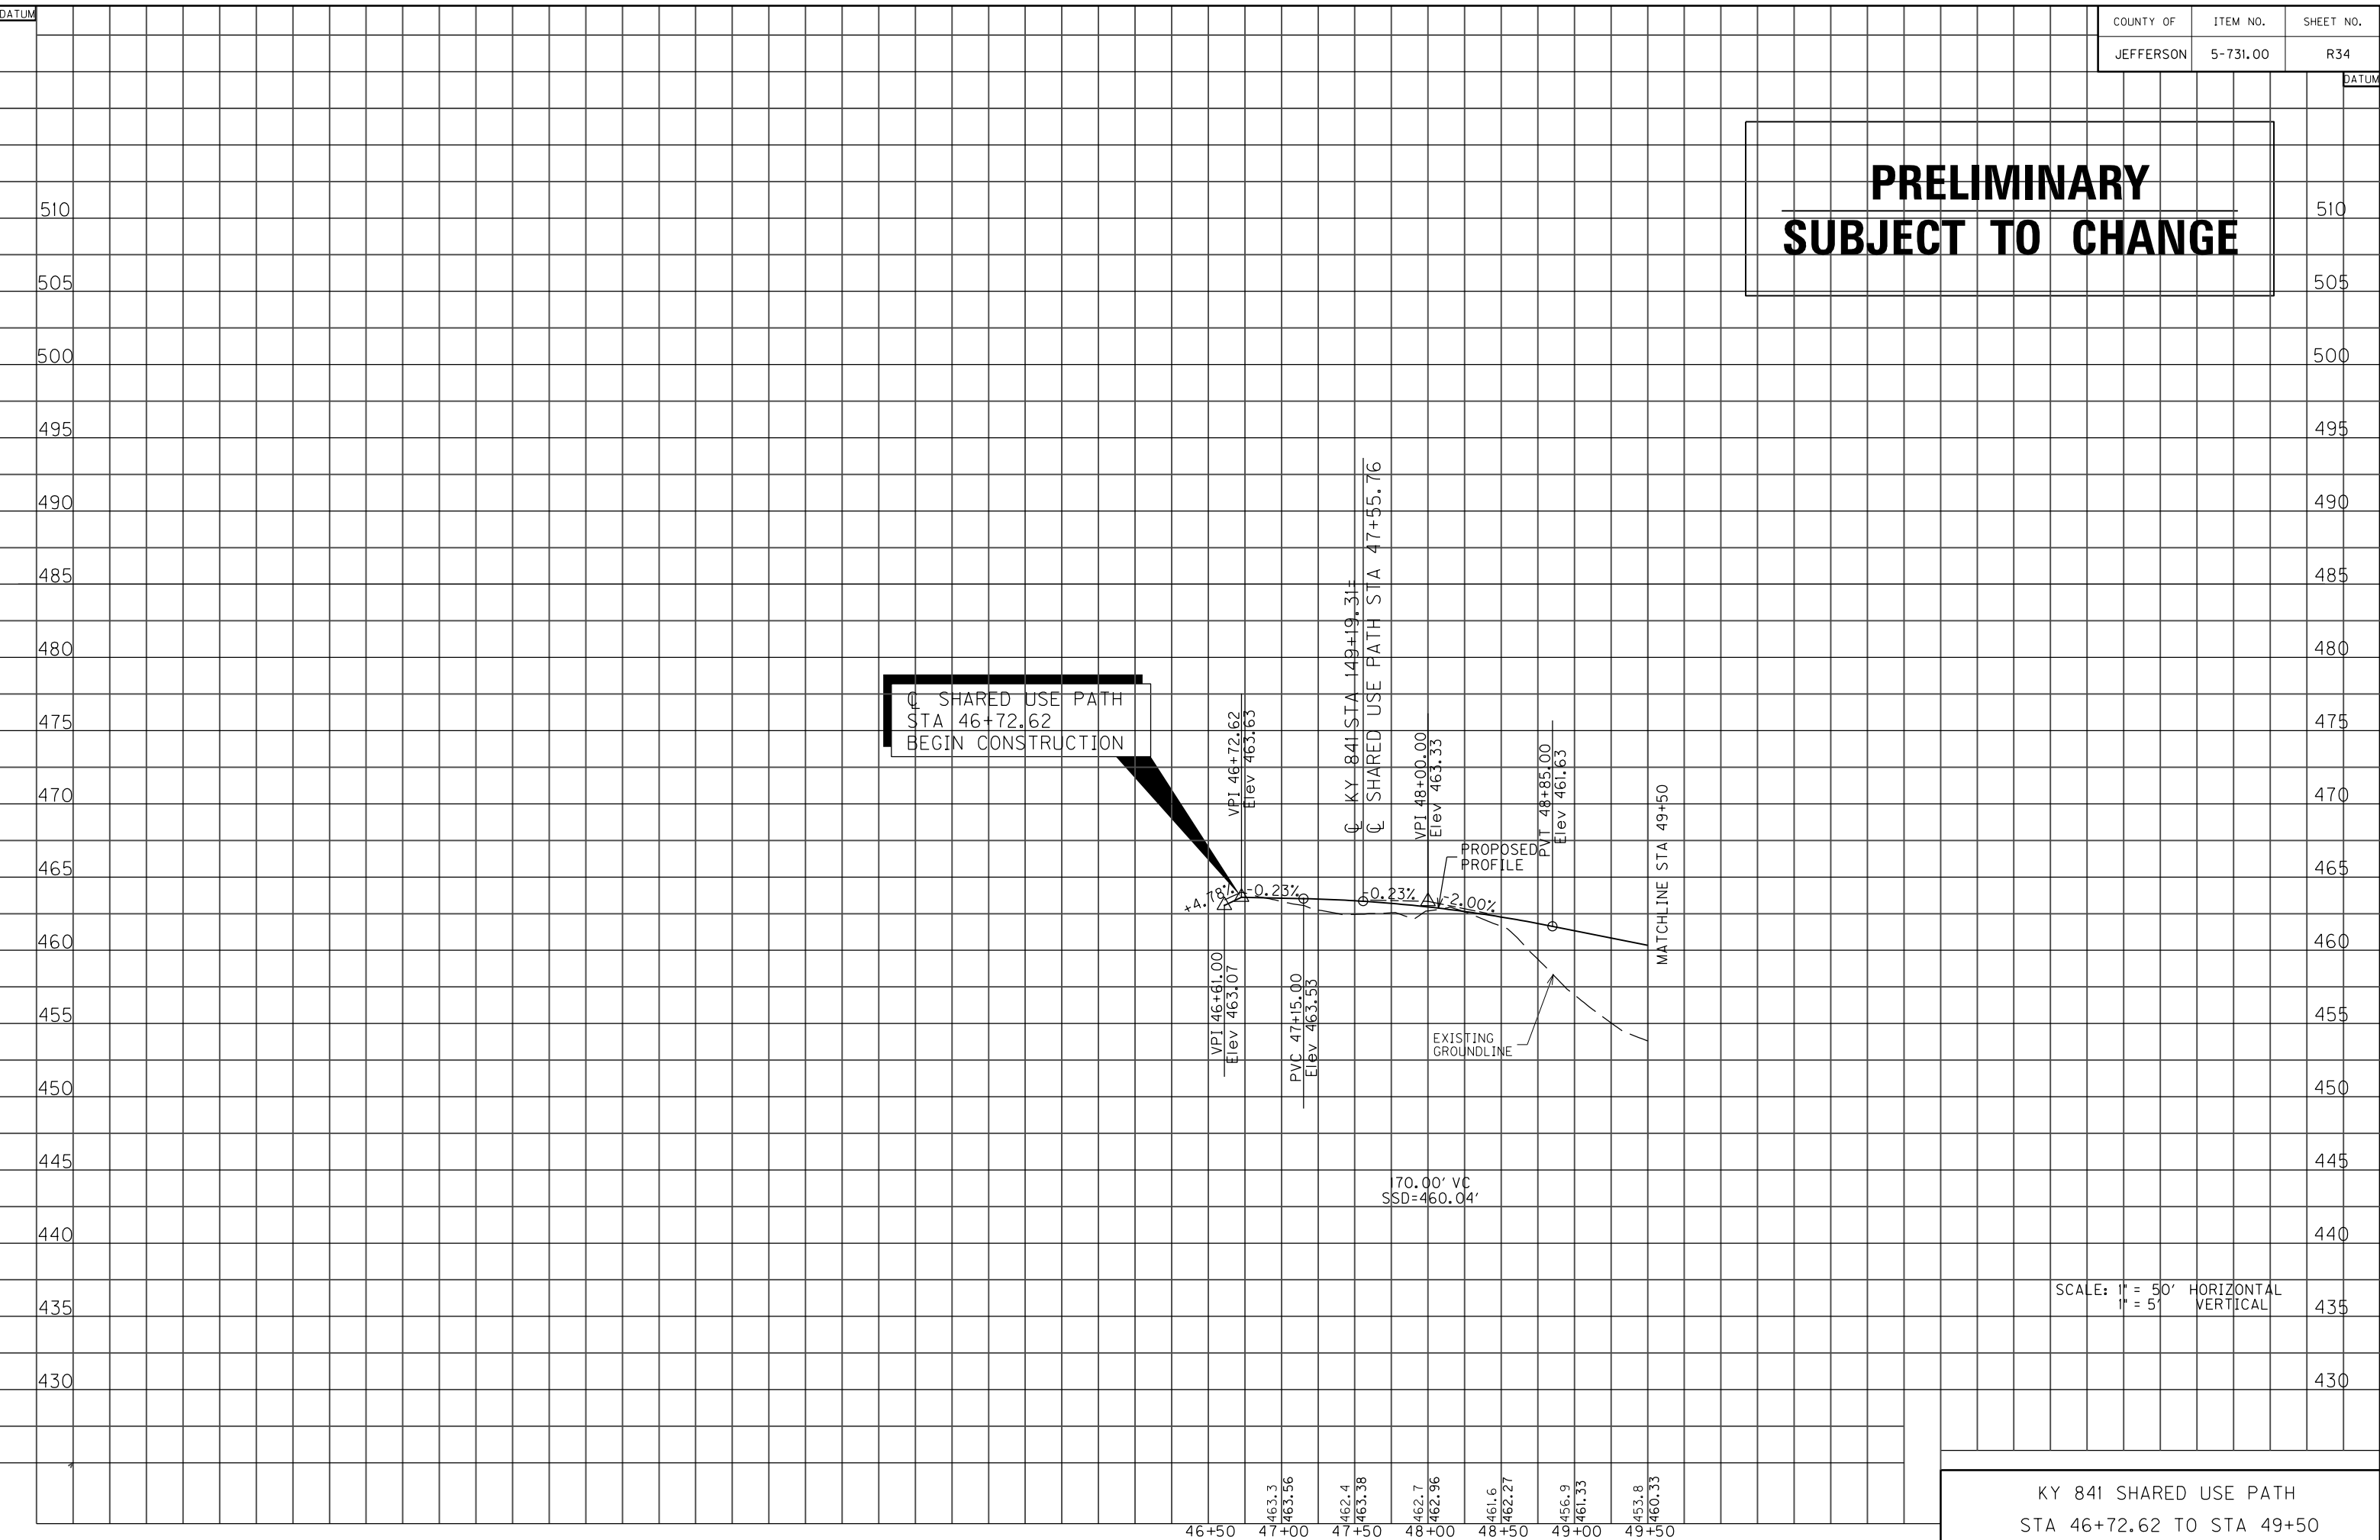

SCALE: 1" = 50' HORIZONTAL
1" = 5' VERTICAL

KY 841 SHARED USE PATH
STA 46+72.62 TO STA 49+50

PRELIMINARY SUBJECT TO CHANGE

BARRIER, WALL AND FENCE CONSTRUCTION CHART					
SIDE	STA TO STA	DESCRIPTION	HEIGHT	TYPE	LIN FT
LT C	STA 150+00 - STA 157+32	MEDIAN BARRIER WALL	50"	14 C	
LT C	STA 158+59.5 - STA 159+16.2	MEDIAN BARRIER TRANS	50"	14 C 1	
LT C	STA 158+59.5 - STA 163+00	MEDIAN BARRIER WALL	50"	14 C	
LT	STA 149+74.8 - STA 150+86.5	FENCE - WOVEN WIRE	4'	2	
LT	STA 149+94.5 - STA 153+79.6	RETAINING WALL R16	SEE X-SECTS		
LT	STA 150+00 - STA 150+49.3	RETAINING WALL R15	SEE X-SECTS		
LT	STA 153+26 - STA 163+16.2	FENCE - WOVEN WIRE	4'	2	
LT	STA 156+48 - STA 161+82	RETAINING WALL R20	SEE X-SECTS		
LT	STA 150+86.5 - STA 152+22.4	RETAINING WALL R21	SEE X-SECTS		
LT	STA 152+42.9 - STA 153+26	RETAINING WALL R22	SEE X-SECTS		

FILE NAME: T:\1865-DESIGN-CONTRACT PLAN SET-ROADWAY-PLAN SET-PLAN & PROFILE-AR03500PL.DGN
 USER: Interonymus
 DATE PLOTTED: January 31, 2012
 E-SHEET NAME:
 MicroStation v8.11.7.180


EXIST RIVER ROAD

PI 51+73.41	PI 56+57.71
$\Delta = 46^\circ 36' 16''$ RT	$\Delta = 5^\circ 38' 34''$ LT
T = 187.36	L = 172.49
L = 353.83	T = 344.70
R = 435.00	R = 3500.00
E = 38.63	E = 4.25

RIVER ROAD
 STA 54+65.00 =
 EMERGENCY ACCESS ROAD
 STA 39+06.39

EMERGENCY ACCESS ROAD (EAR)
 STA 54+93.19
 END CONSTRUCTION

ROBERT H. RICE SR.
 PAULA L. RICE
 (HUSBAND & WIFE)

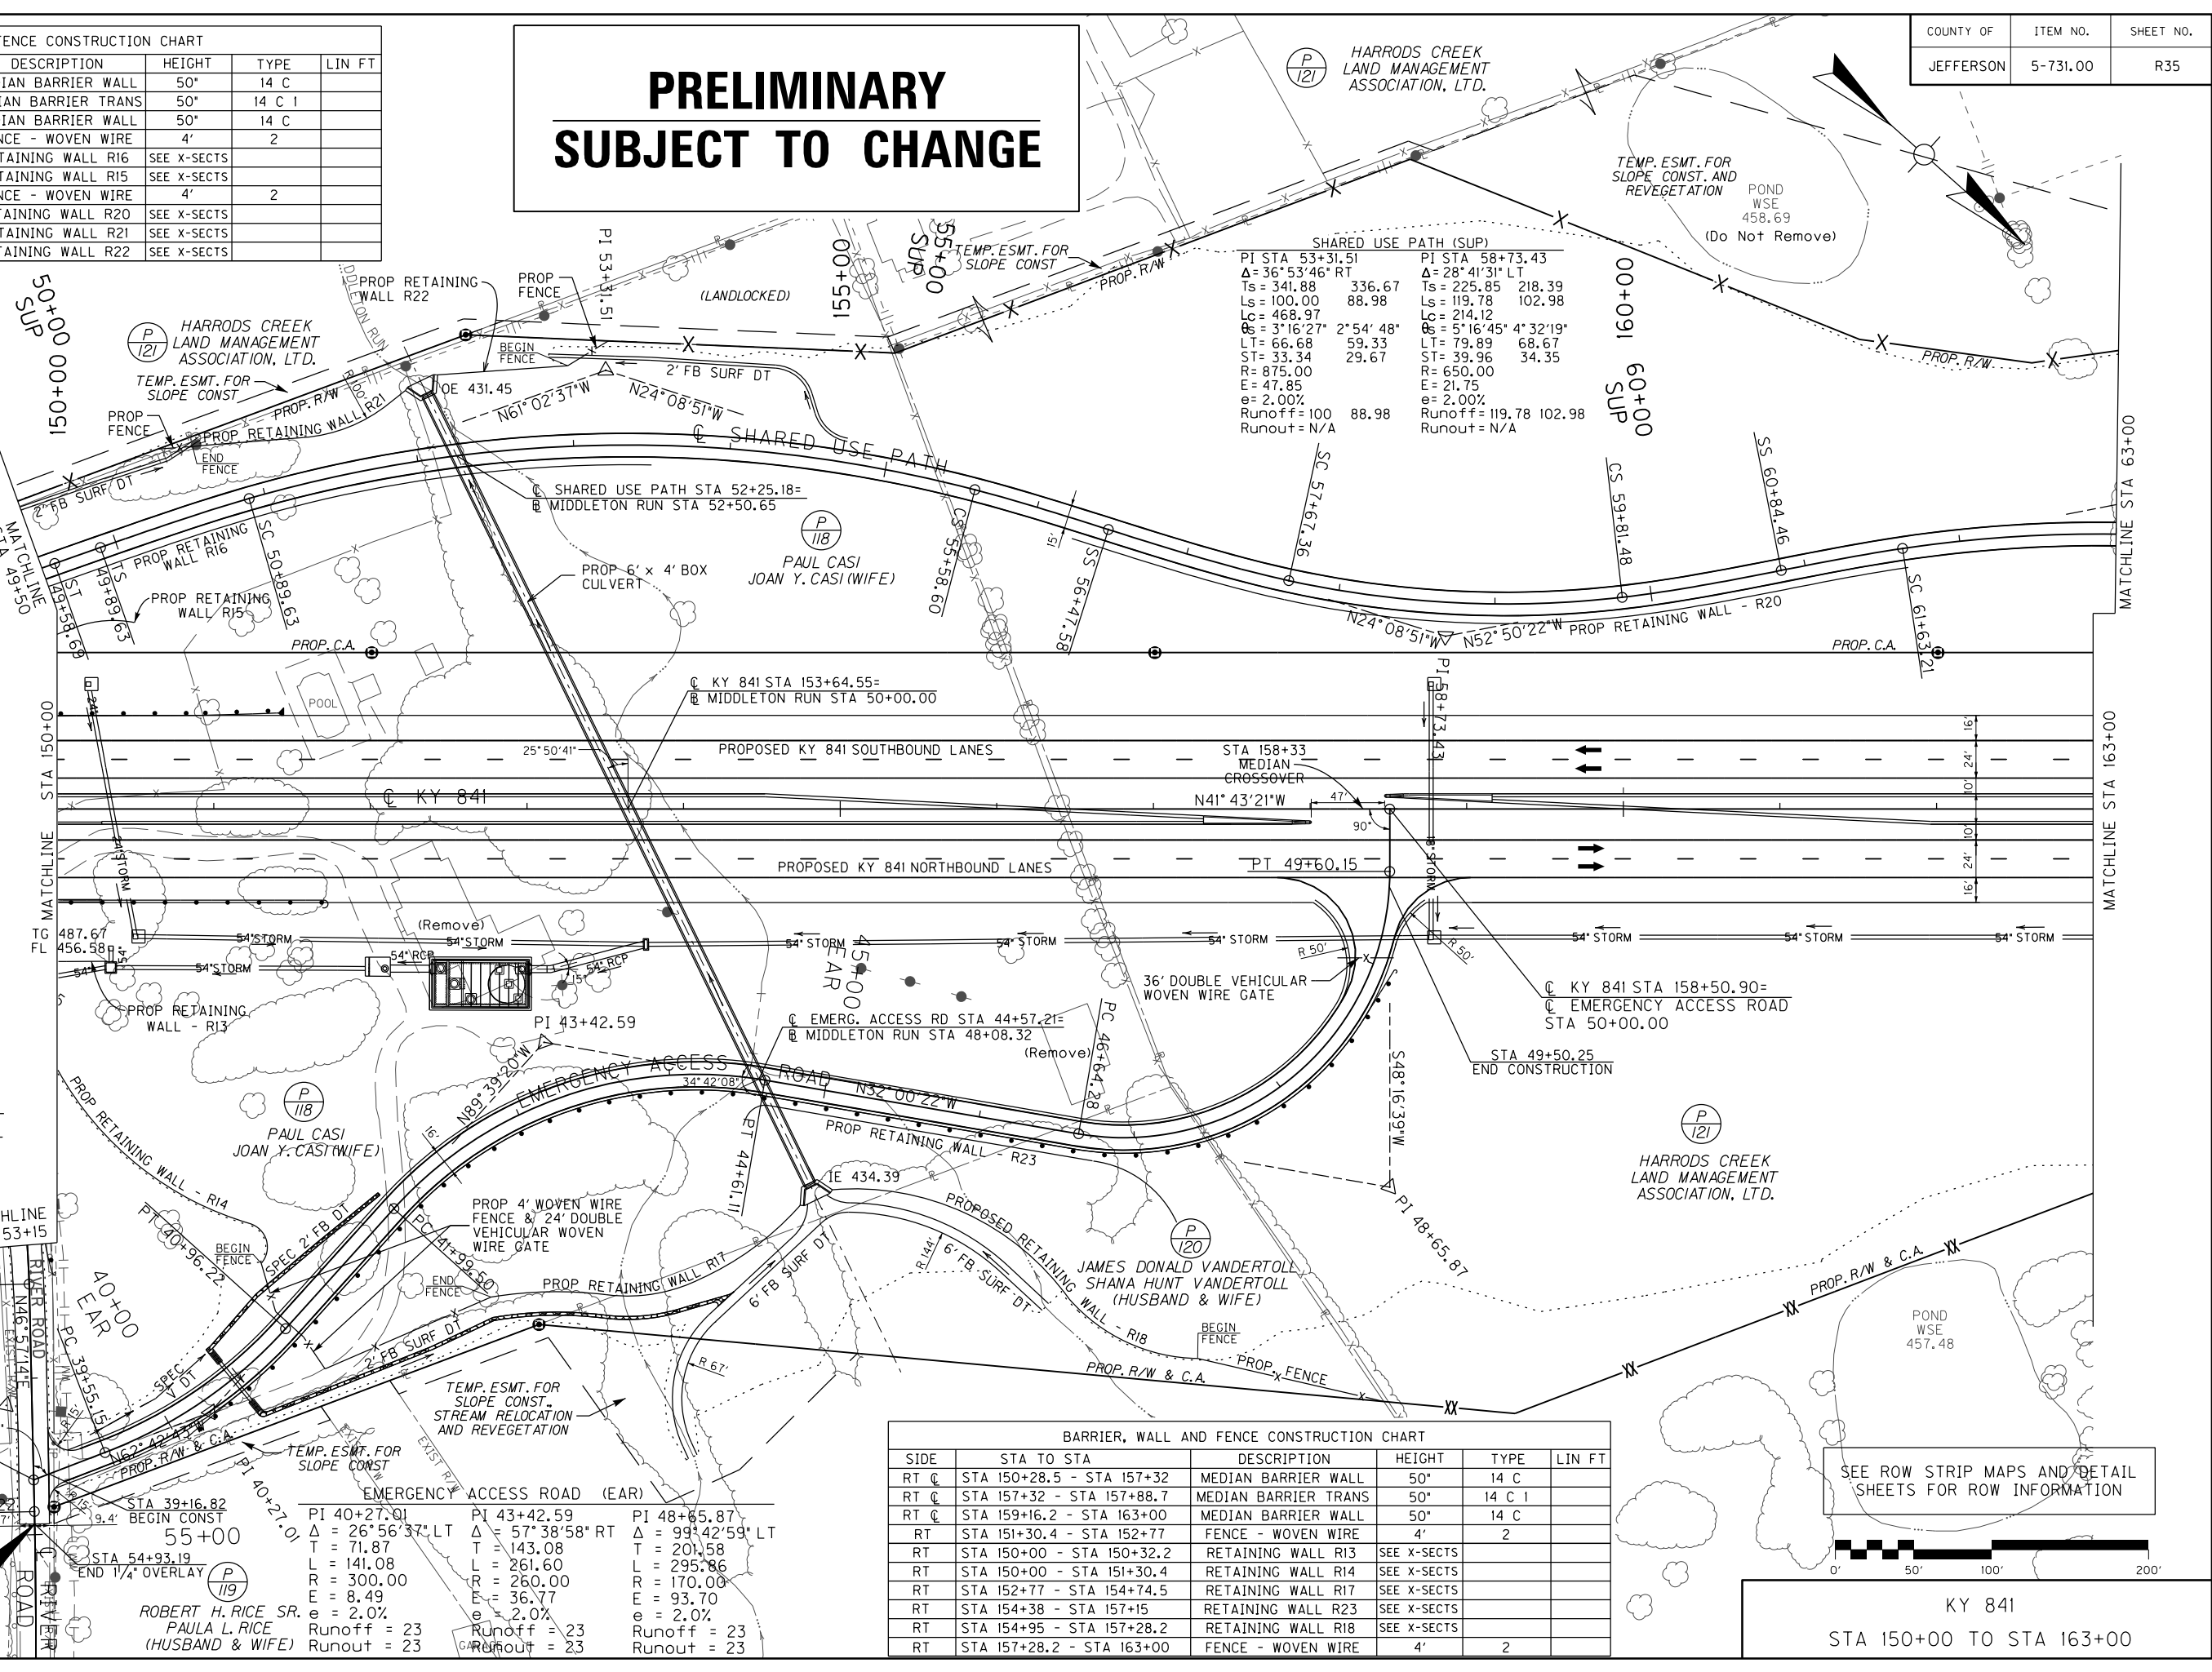


SHARED USE PATH (SUP)

PI STA 53+31.51	PI STA 58+73.43
$\Delta = 36^\circ 53' 46''$ RT	$\Delta = 28^\circ 41' 31''$ LT
Ts = 341.88	Ts = 225.85
Ls = 100.00	Ls = 119.78
Lc = 468.97	Lc = 214.12
$\Theta_s = 3^\circ 16' 27''$	$\Theta_s = 5^\circ 16' 45''$
LT = 66.68	LT = 79.89
ST = 33.34	ST = 39.96
R = 875.00	R = 650.00
E = 47.85	E = 21.75
e = 2.00%	e = 2.00%
Runoff = 100	Runoff = 119.78
Runout = N/A	Runout = 102.98

BARRIER, WALL AND FENCE CONSTRUCTION CHART


SIDE	STA TO STA	DESCRIPTION	HEIGHT	TYPE	LIN FT
RT C	STA 150+28.5 - STA 157+32	MEDIAN BARRIER WALL	50"	14 C	
RT C	STA 157+32 - STA 157+88.7	MEDIAN BARRIER TRANS	50"	14 C 1	
RT C	STA 159+16.2 - STA 163+00	MEDIAN BARRIER WALL	50"	14 C	
RT	STA 151+30.4 - STA 152+77	FENCE - WOVEN WIRE	4'	2	
RT	STA 150+00 - STA 150+32.2	RETAINING WALL R13	SEE X-SECTS		
RT	STA 150+00 - STA 151+30.4	RETAINING WALL R14	SEE X-SECTS		
RT	STA 152+77 - STA 154+74.5	RETAINING WALL R17	SEE X-SECTS		
RT	STA 154+38 - STA 157+15	RETAINING WALL R23	SEE X-SECTS		
RT	STA 154+95 - STA 157+28.2	RETAINING WALL R18	SEE X-SECTS		
RT	STA 157+28.2 - STA 163+00	FENCE - WOVEN WIRE	4'	2	

SEE ROW STRIP MAPS AND DETAIL SHEETS FOR ROW INFORMATION

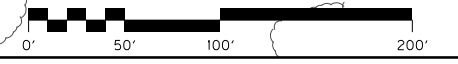

KY 841
 STA 150+00 TO STA 163+00

MicroStation v8.11.7.180 E-SHEET NAME: DATE PLOTTED: January 31, 2012 USER: jhironomus FILE NAME: T:\865-DESIGN\CONTRACT PLAN SET\ROADWAY\PLAN SET\PLAN & PROFILE\A03600PF.DGN

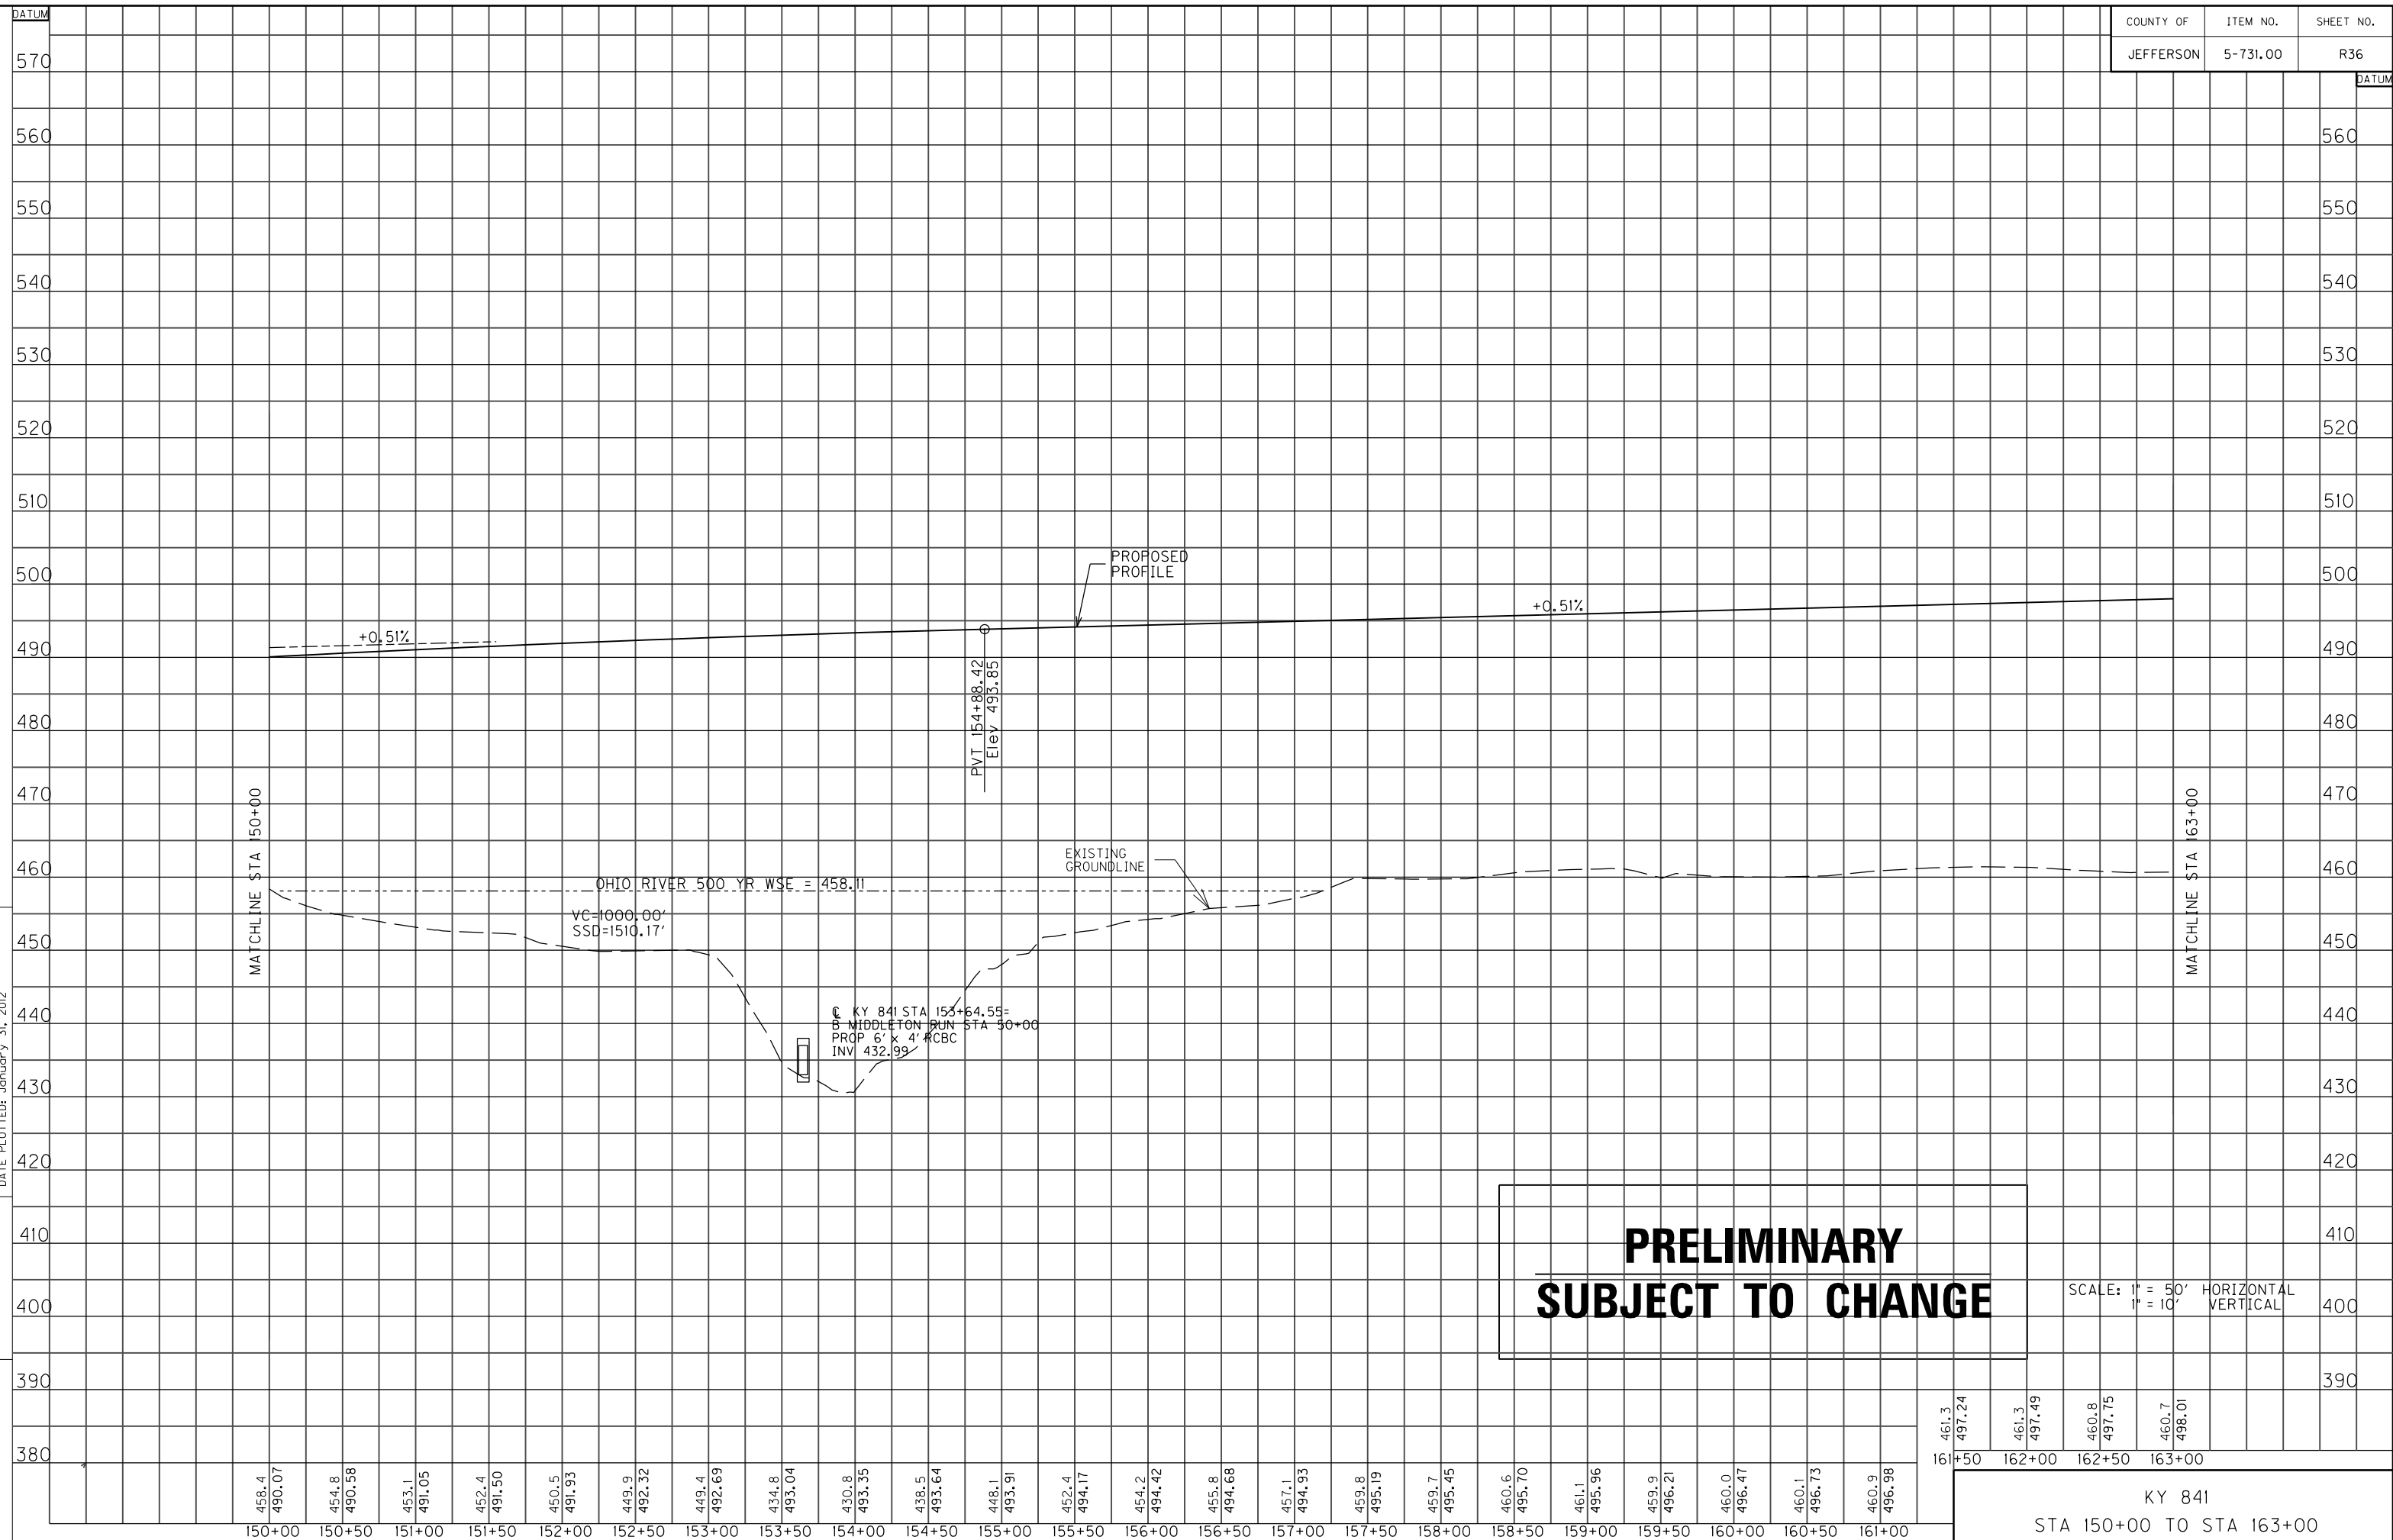


458.4	490.07	454.8	490.58	453.1	491.05	452.4	491.50	450.5	491.93	449.9	492.32	449.4	492.69	434.8	493.04	430.8	493.35	436.5	493.64	448.1	493.91	452.4	494.17	454.2	494.42	455.8	494.68	457.1	494.93	459.8	495.19	459.7	495.45	460.6	495.70	461.1	495.96	459.9	496.21	460.0	496.47	460.1	496.73	460.9	496.98		
150+00	150+50	151+00	151+50	152+00	152+50	153+00	153+50	154+00	154+50	155+00	155+50	156+00	156+50	157+00	157+50	158+00	158+50	159+00	159+50	160+00	160+50	161+00	161+50	162+00	162+50	163+00																					

461.3	497.24	461.3	497.49	460.8	497.75	460.7	498.01
161+50	162+00	162+50	163+00				

**PRELIMINARY
SUBJECT TO CHANGE**

SCALE: 1" = 50' HORIZONTAL
1" = 10' VERTICAL

KY 841
 STA 150+00 TO STA 163+00

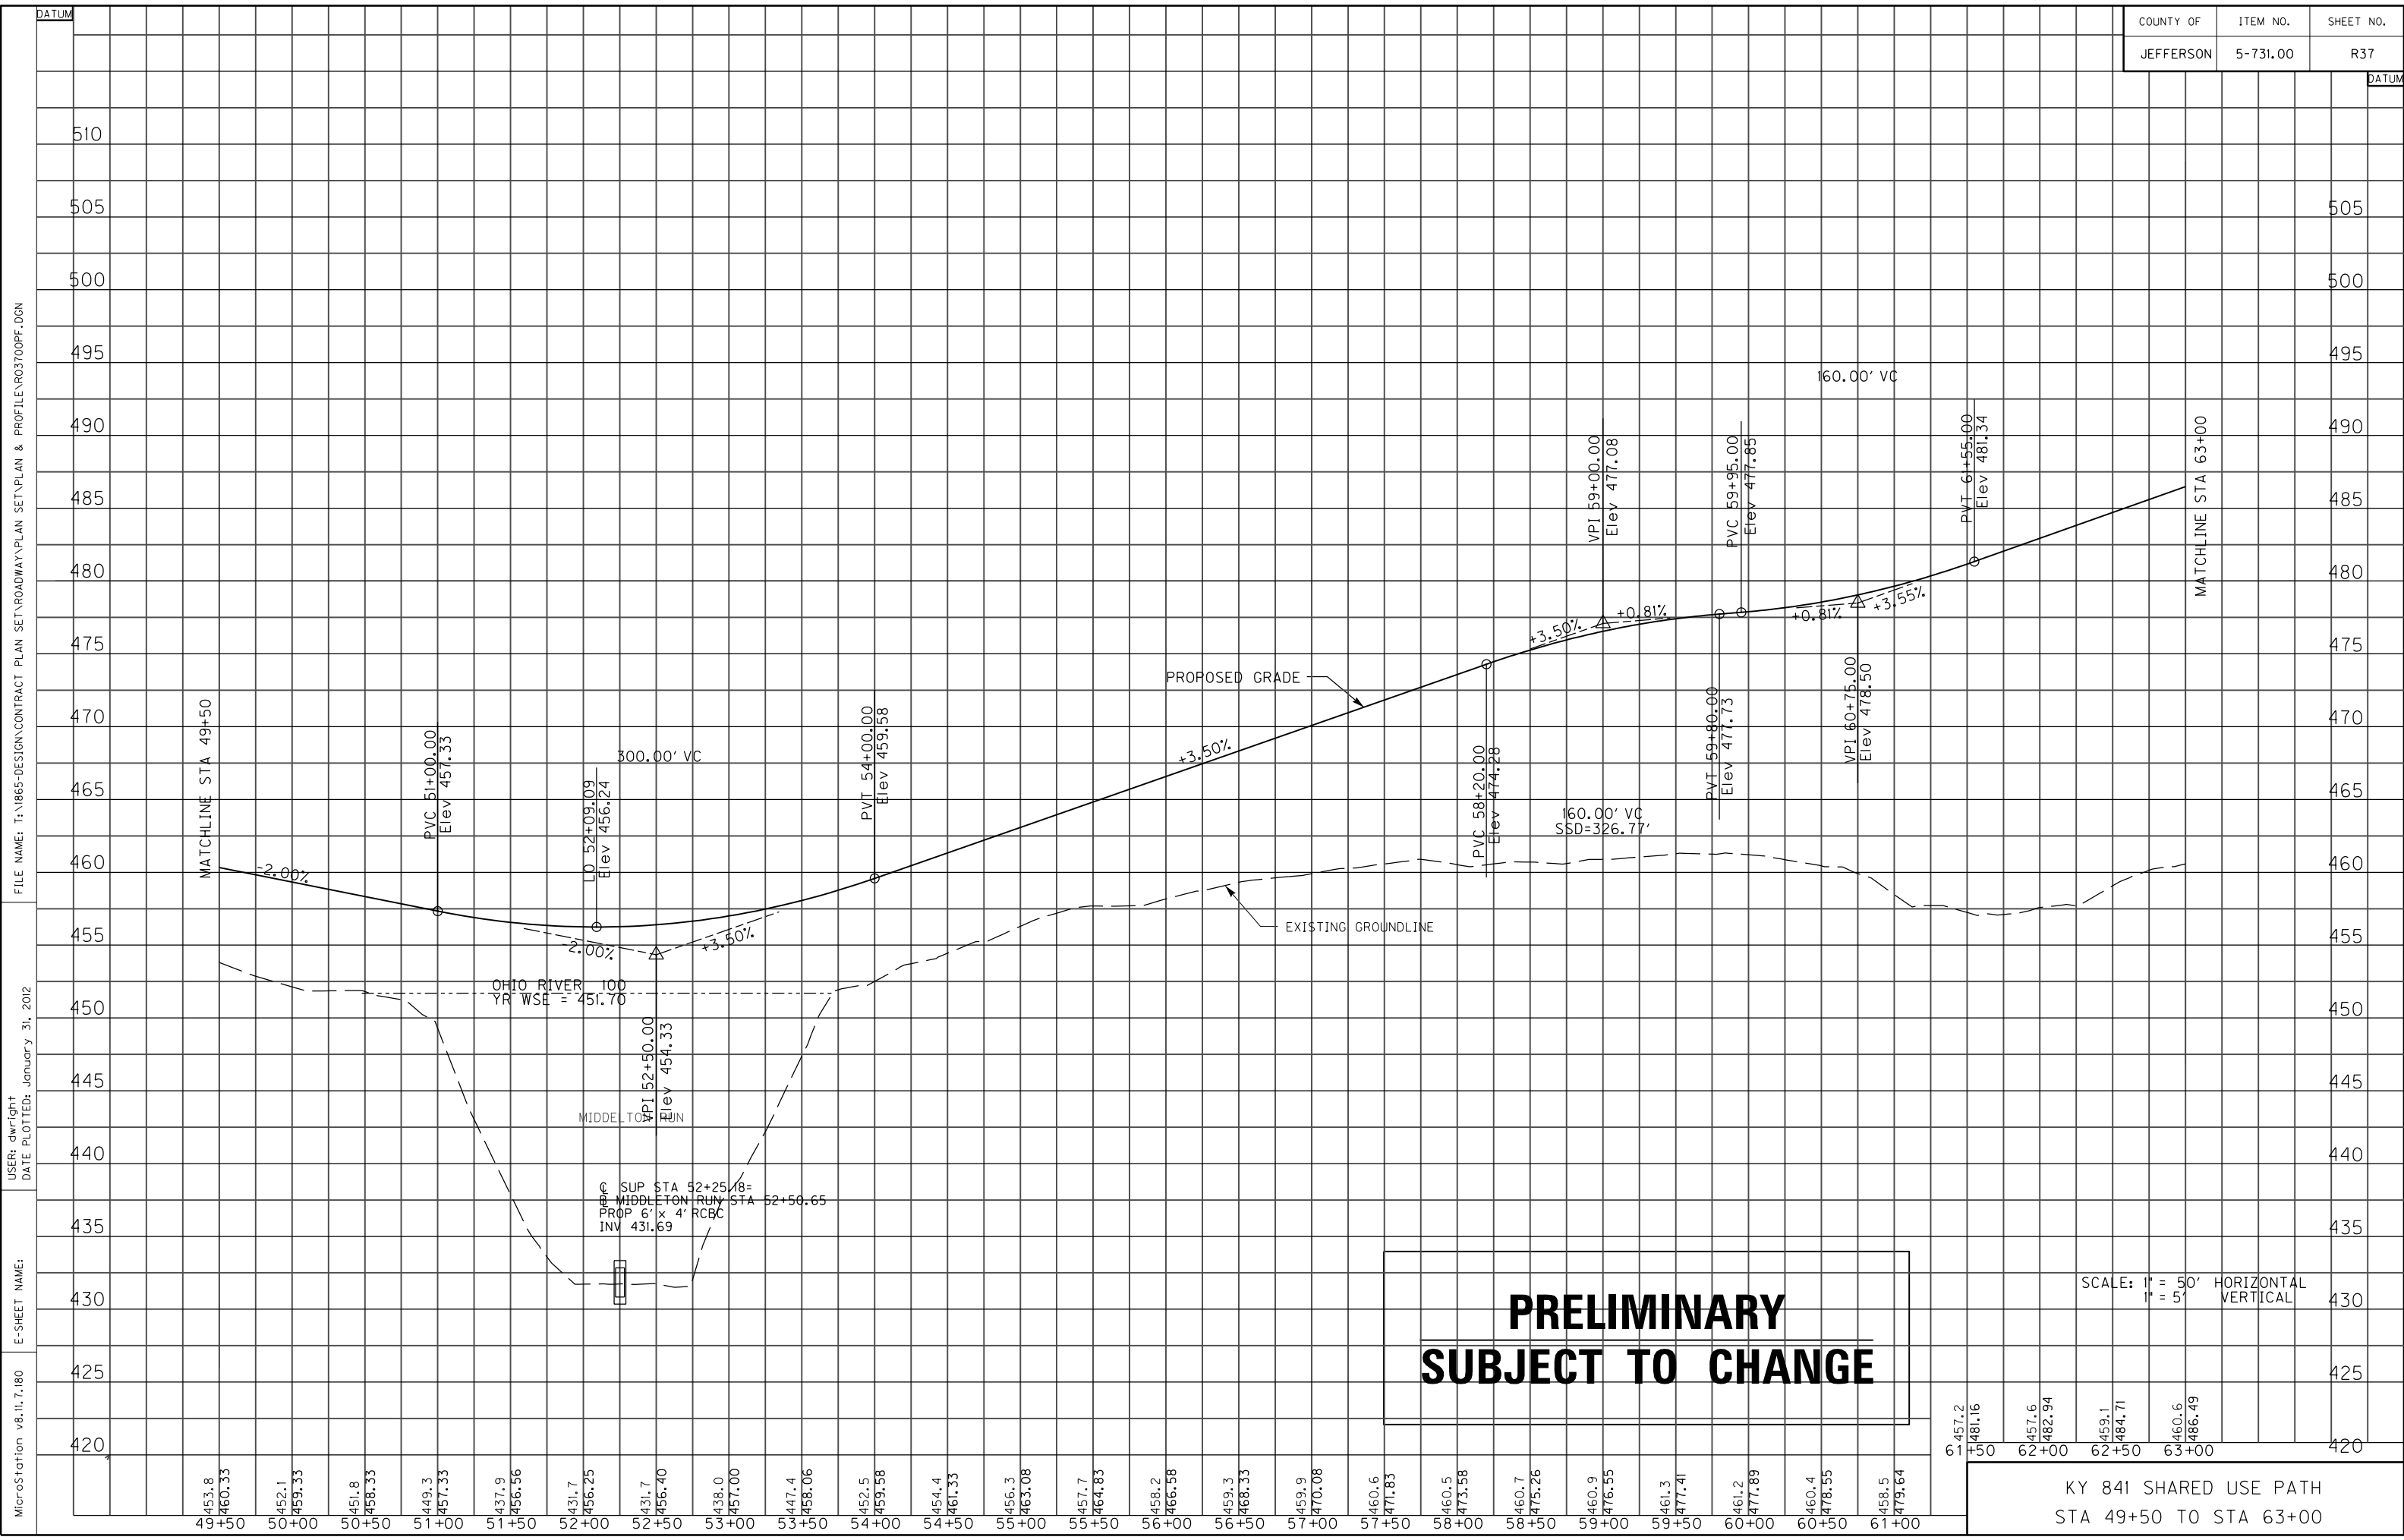


**PRELIMINARY
SUBJECT TO CHANGE**

SCALE: 1" = 50' HORIZONTAL
1" = 5' VERTICAL

61+50 481.16
62+00 457.6
482.94
62+50 459.1
484.71
63+00 460.6
486.49

KY 841 SHARED USE PATH
STA 49+50 TO STA 63+00

MicroStation v8.11.7.180 E-SHEET NAME: USER: dwwright DATE PLOTTED: January 31, 2012 FILE NAME: T:\865-DESIGN\CONTRACT PLAN SET\ROADWAY\PLAN SET\ROADWAY\PLAN SET\PROFILE\A03700PF.DGN

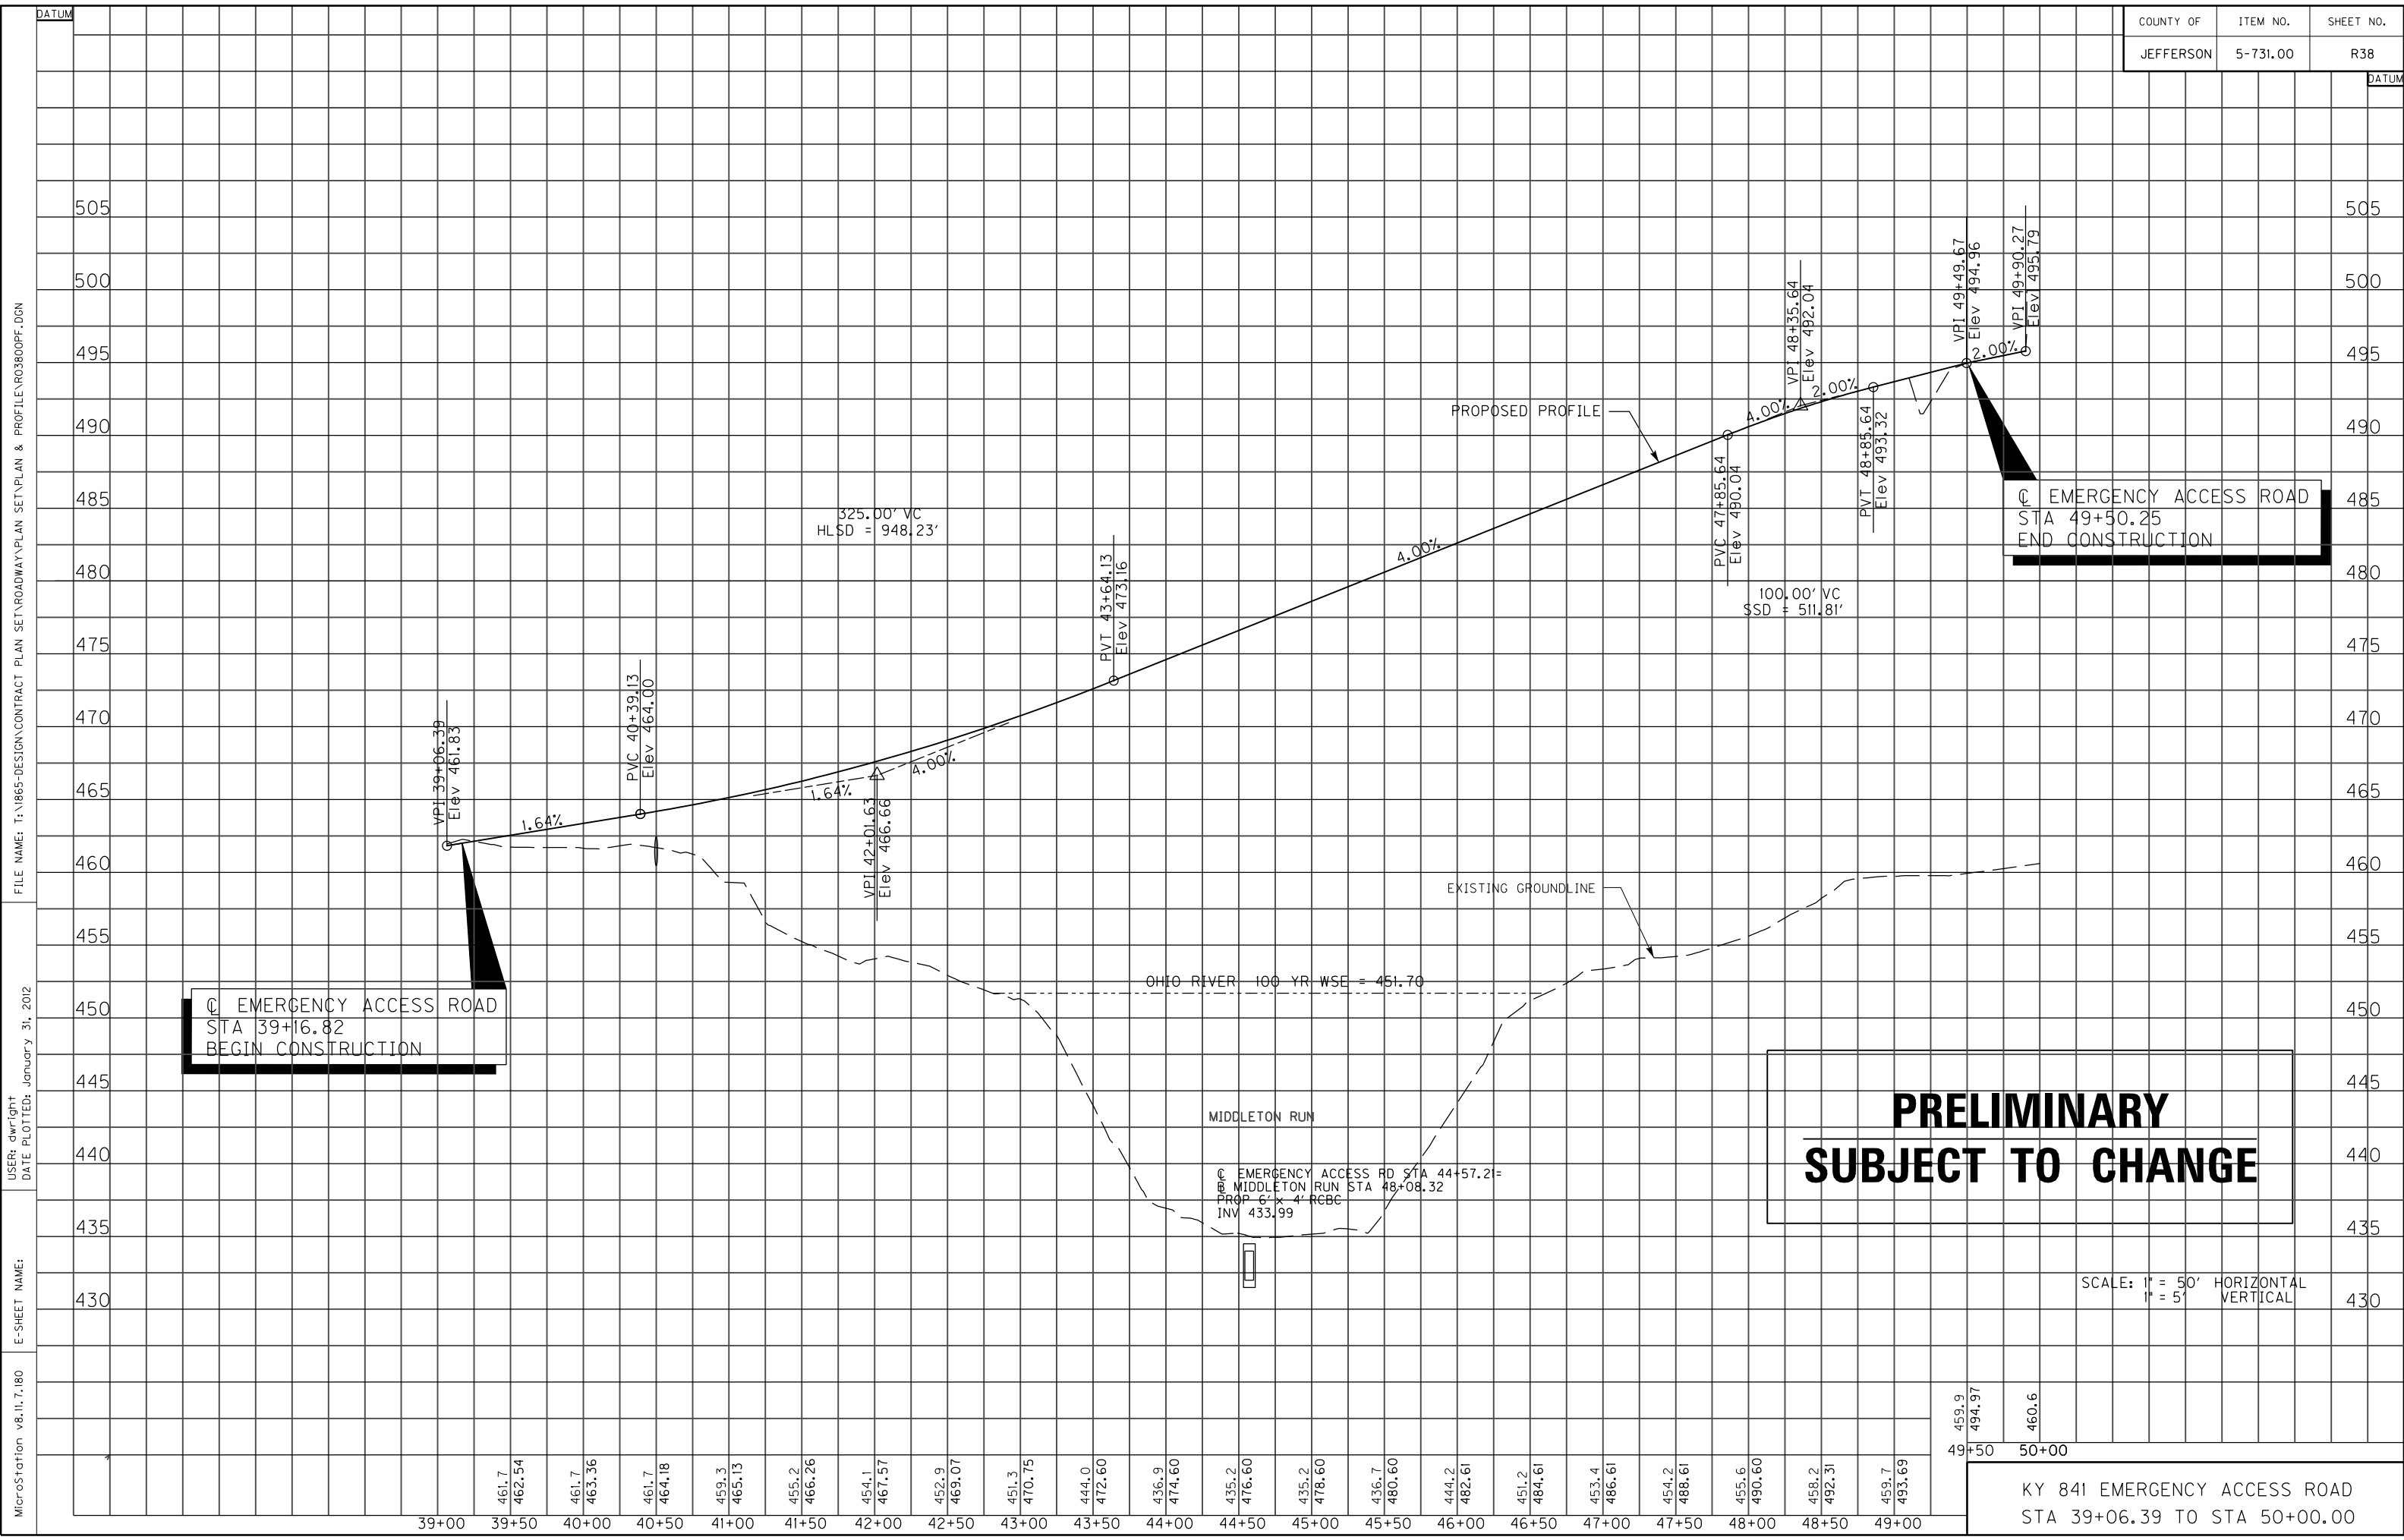

MicroStation v8.11.7.180 E-SHEET NAME: DATE PLOTTED: January 31, 2012 USER: dwwright FILE NAME: T:\865-DESIGN\CONTRACT PLAN SET\ROADWAY\PLAN SET\PLAN & PROFILE\803800PF.DGN


SCALE: 1" = 50' HORIZONTAL
1" = 5' VERTICAL

**PRELIMINARY
SUBJECT TO CHANGE**

49+50 50+00
KY 841 EMERGENCY ACCESS ROAD
STA 39+06.39 TO STA 50+00.00


SEE ROW STRIP MAPS AND DETAIL SHEETS FOR ROW INFORMATION

FILE NAME: T:\1865-DESIGN-CONTRACT PLAN SET-ROADWAY\PLAN SET\PLAN & PROFILE\1865R03900PL.DGN
 USER: dwt/light
 DATE PLOTTED: January 31, 2012
 E-SHEET NAME:
 MicroStation v8.11.7.180

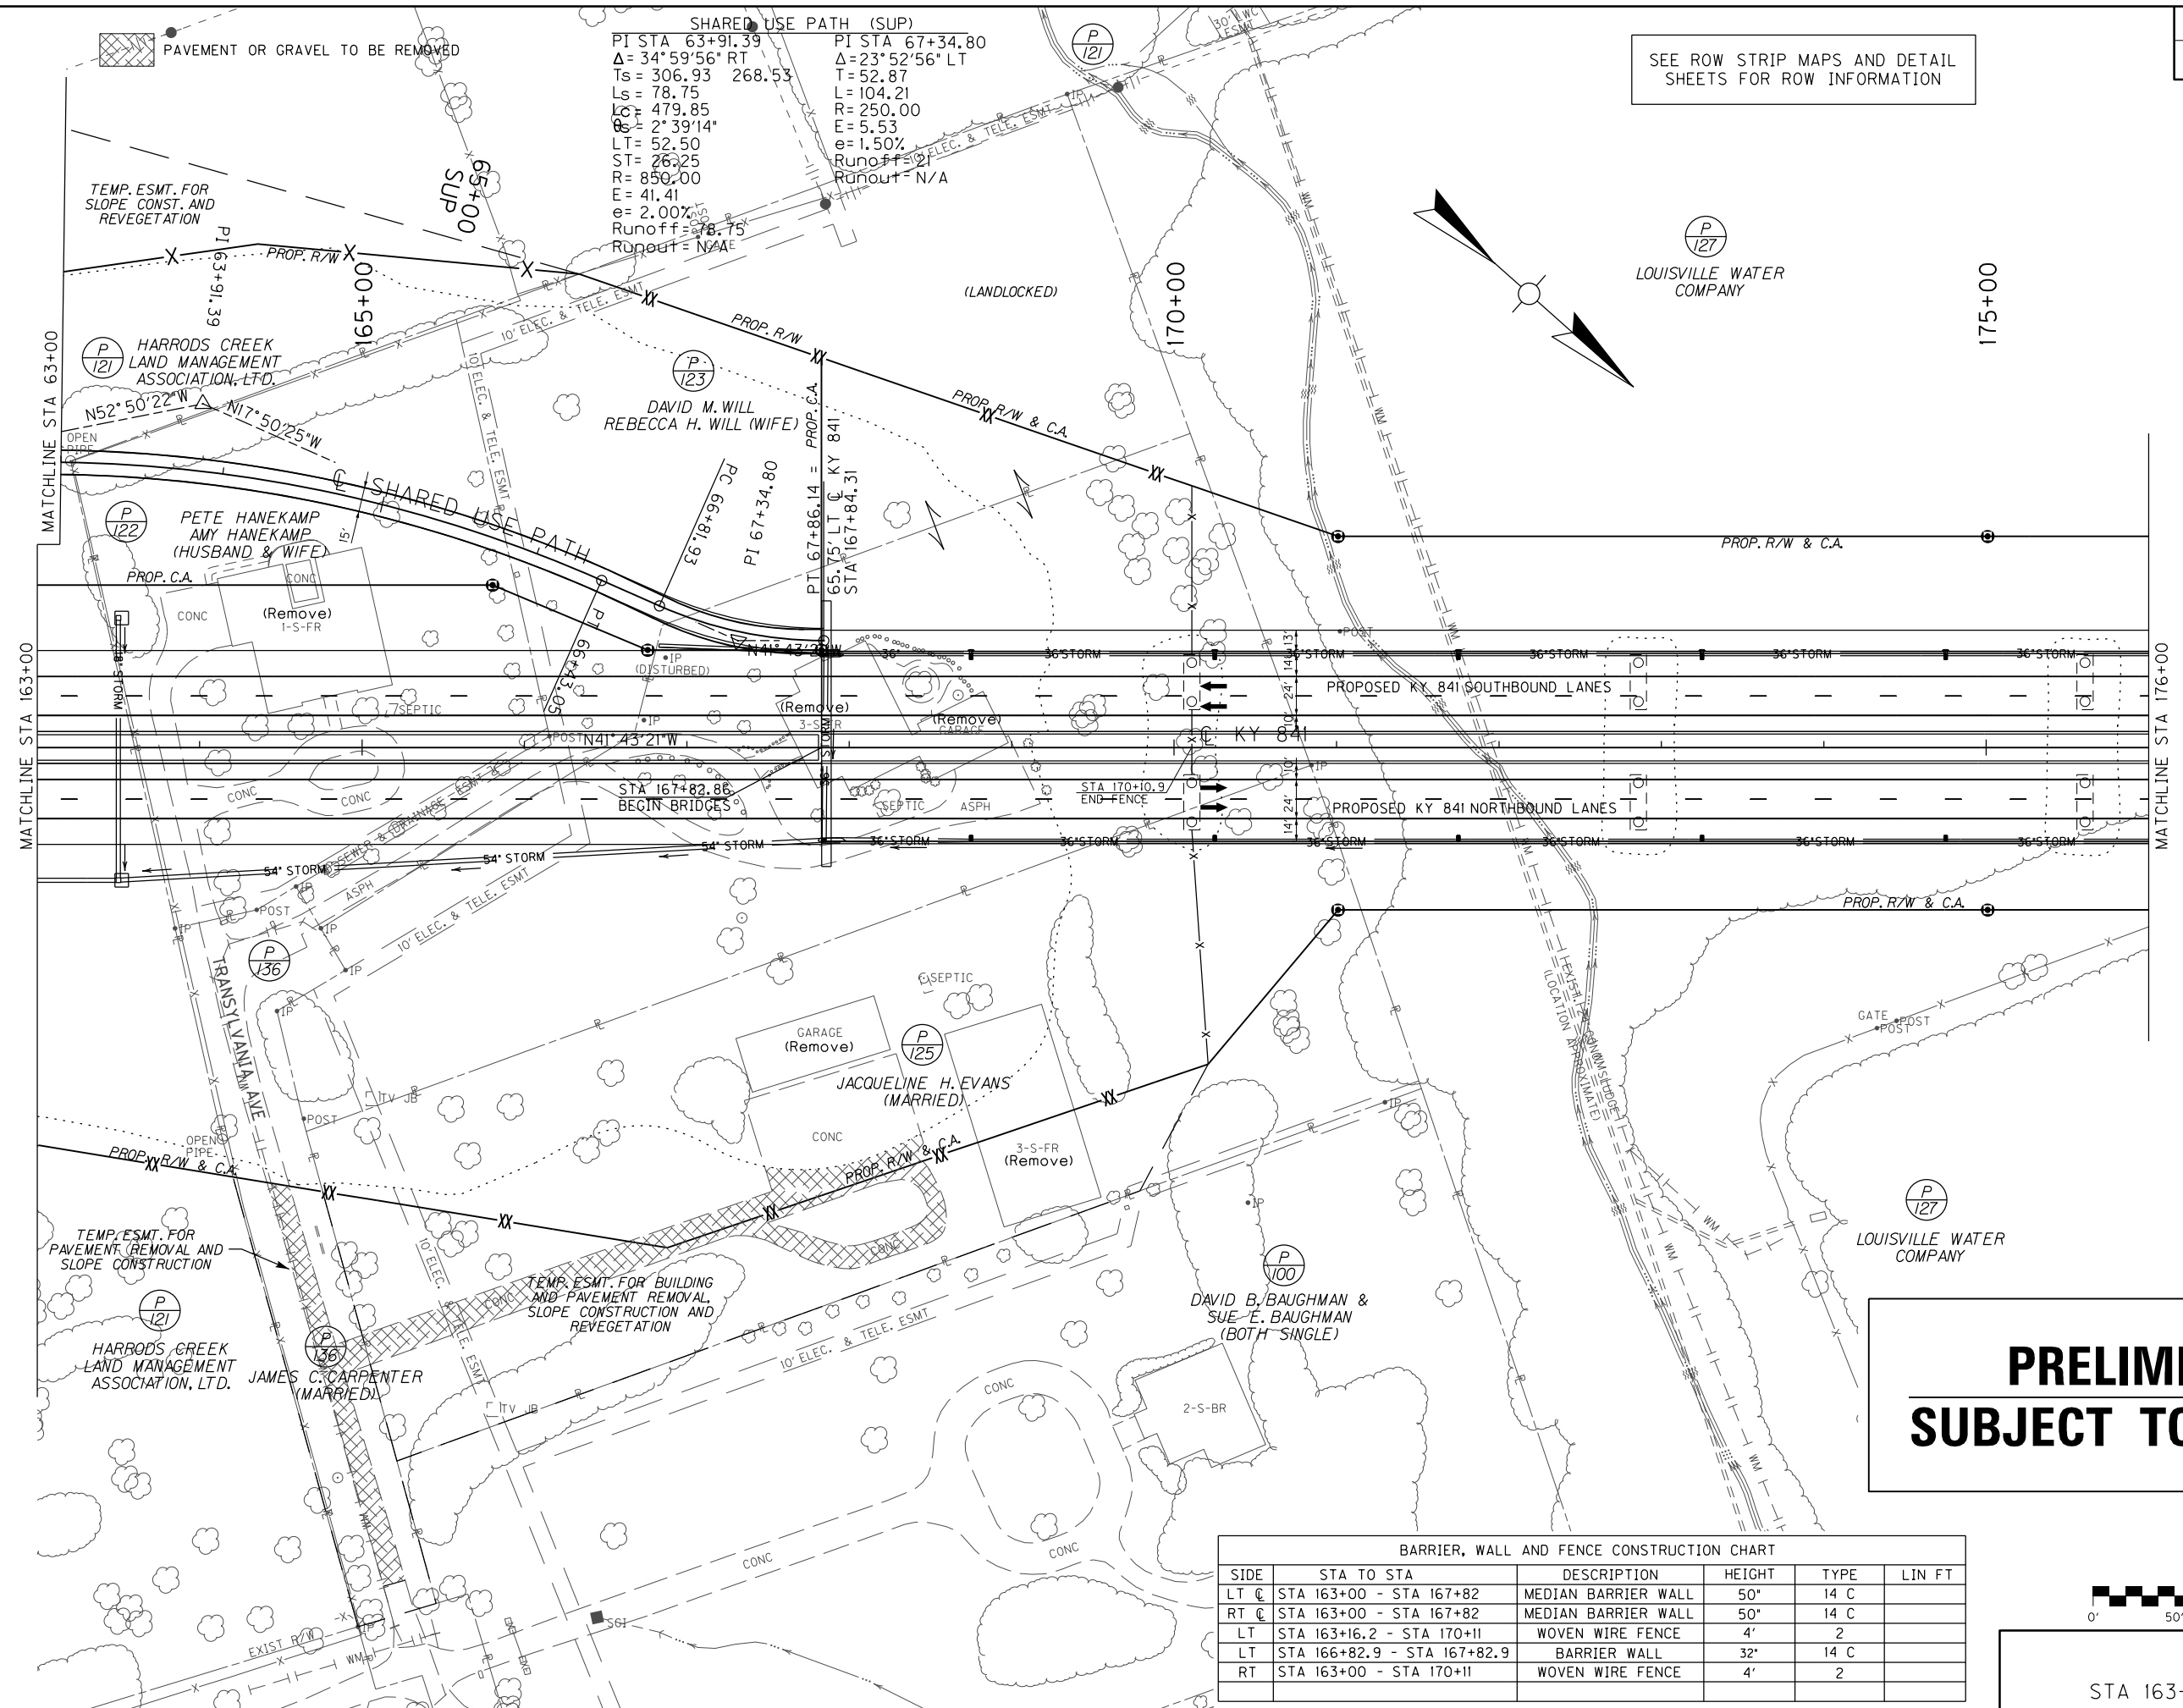

PRELIMINARY
 SUBJECT TO CHANGE


BARRIER, WALL AND FENCE CONSTRUCTION CHART					
SIDE	STA TO STA	DESCRIPTION	HEIGHT	TYPE	LIN FT
LT @	STA 163+00 - STA 167+82	MEDIAN BARRIER WALL	50"	14 C	
RT @	STA 163+00 - STA 167+82	MEDIAN BARRIER WALL	50"	14 C	
LT	STA 163+16.2 - STA 170+11	WOVEN WIRE FENCE	4'	2	
LT	STA 166+82.9 - STA 167+82.9	BARRIER WALL	32"	14 C	
RT	STA 163+00 - STA 170+11	WOVEN WIRE FENCE	4'	2	

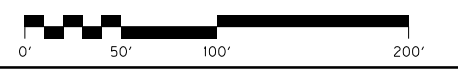

KY 841
 STA 163+00 TO STA 176+00

MicroStation v8.11.7.180 E-SHEET NAME: USER: jhironomus DATE PLOTTED: January 31, 2012 FILE NAME: T:\B65-DESIGN\CONTRACT PLAN SET\ROADWAY\PLAN SET\PLAN & PROFILE\A04000PF.DGN

COUNTY OF	ITEM NO.	SHEET NO.
JEFFERSON	5-731.00	R40

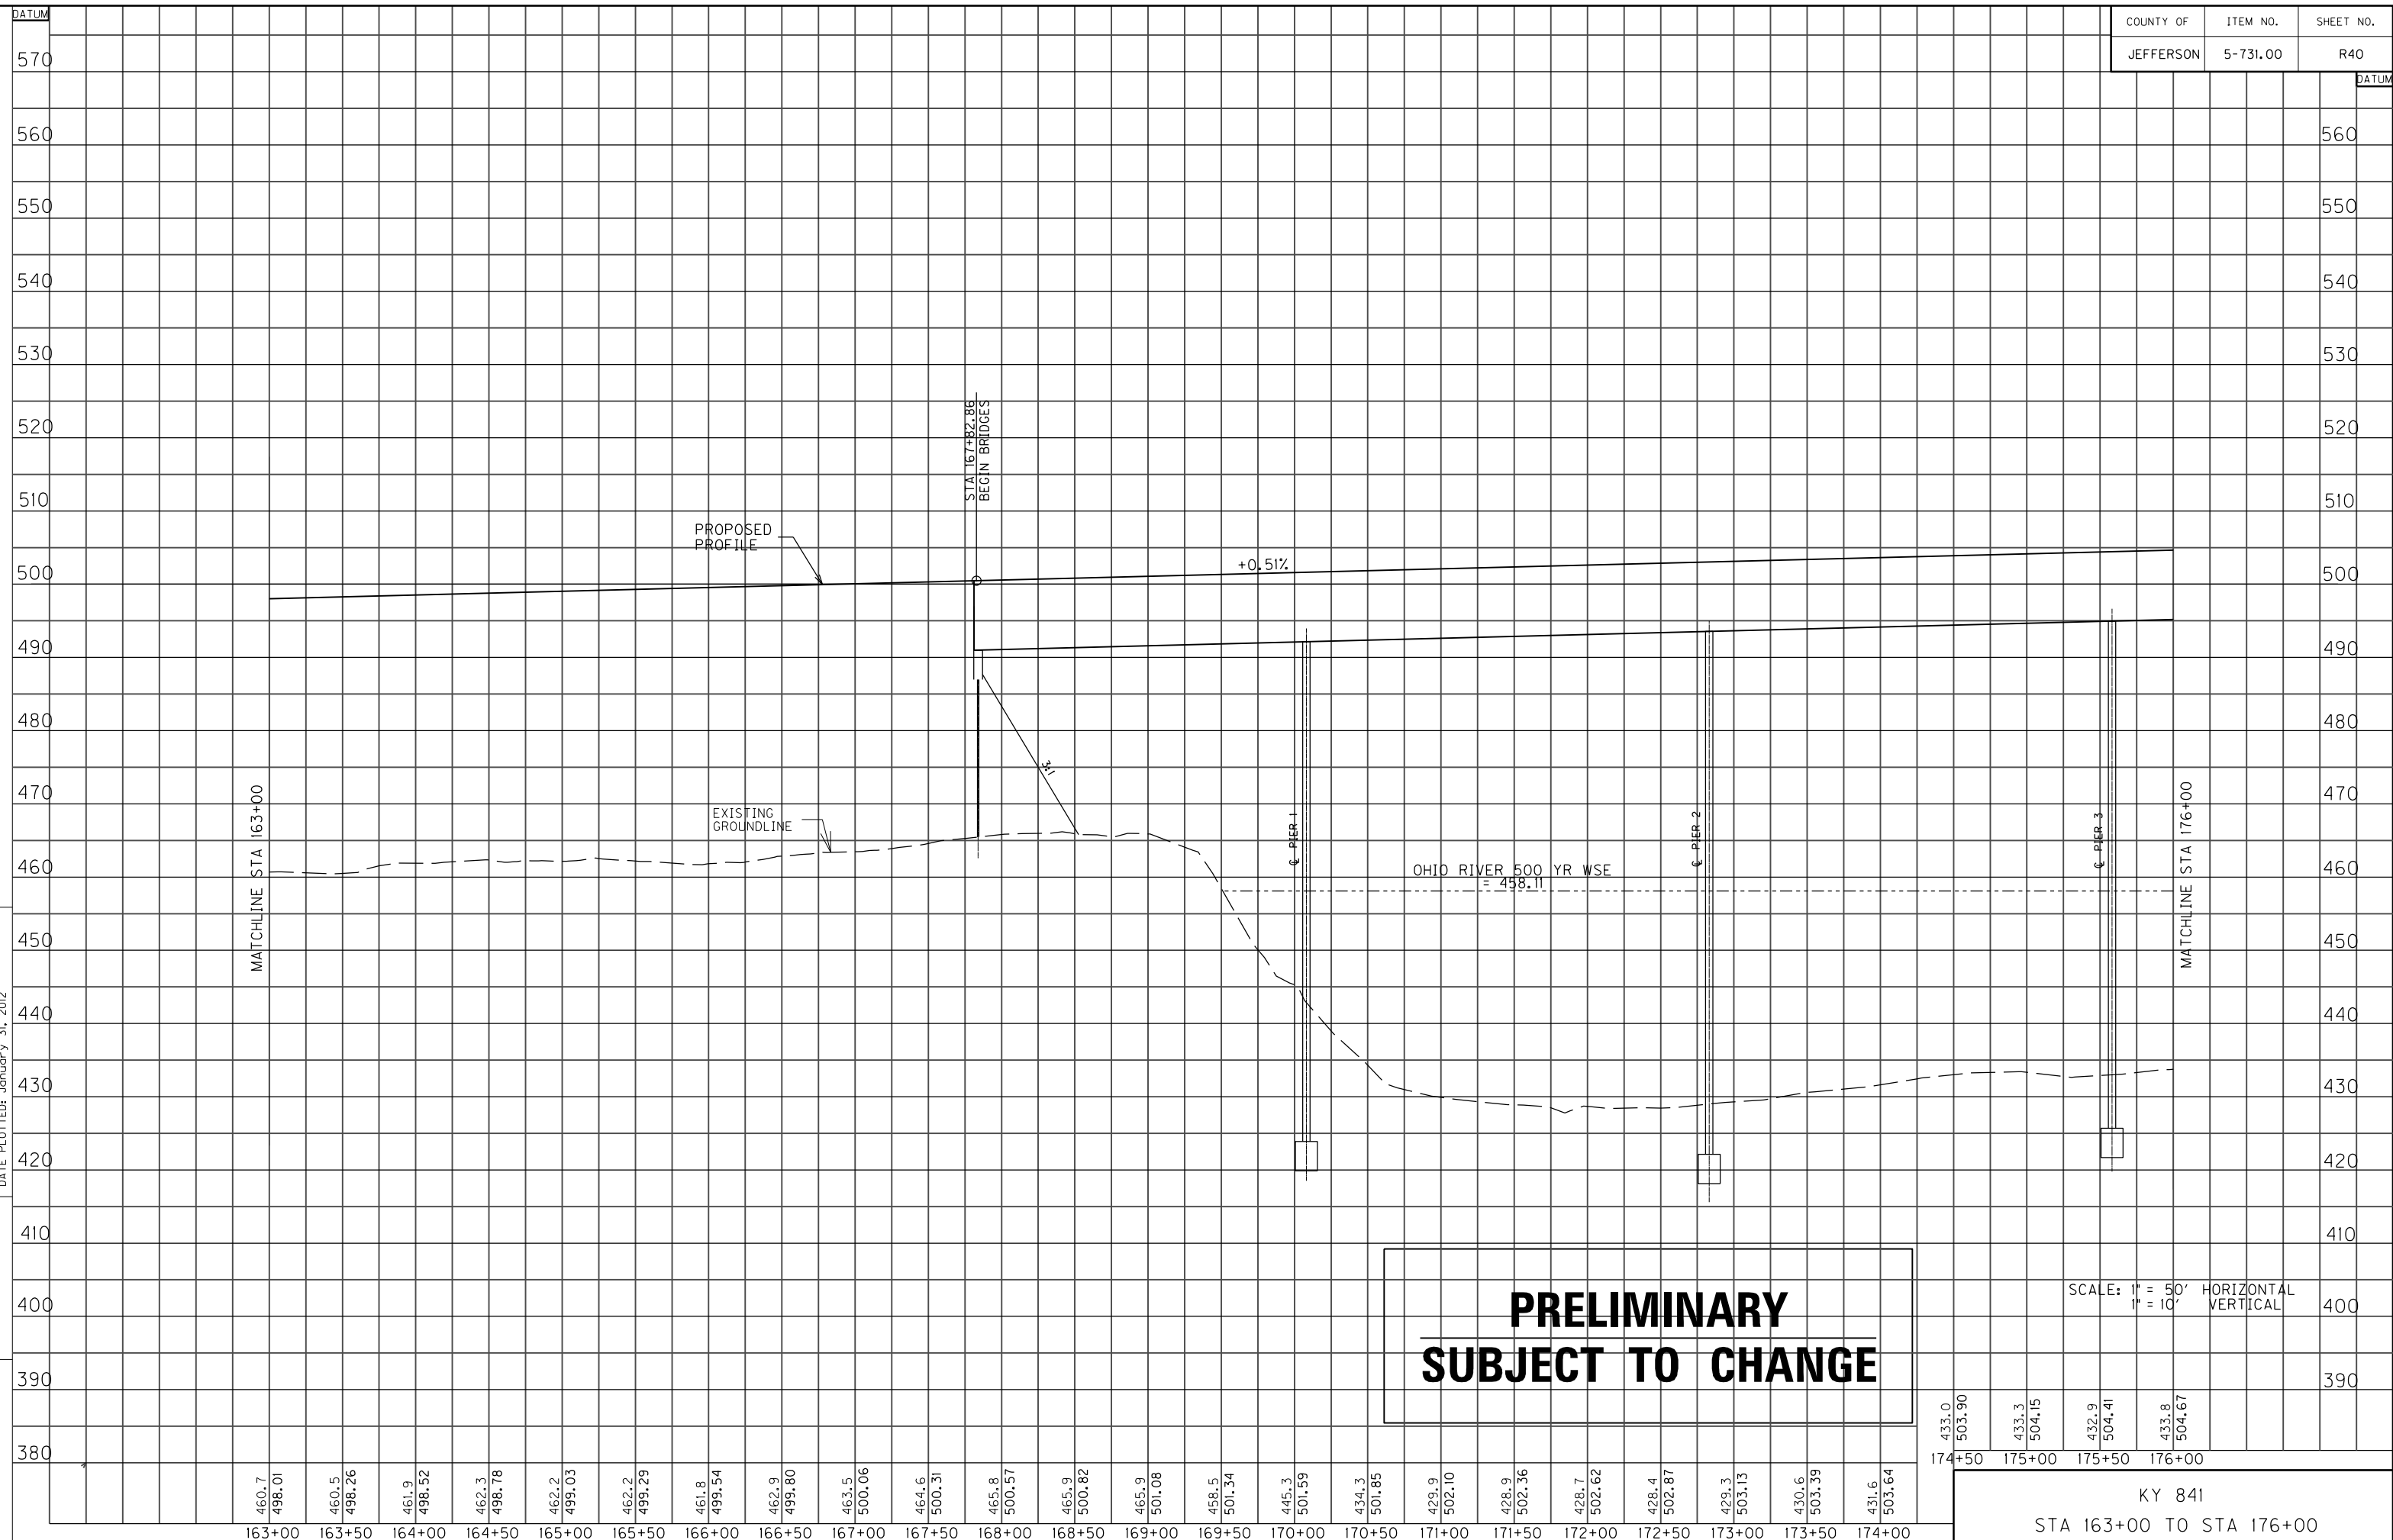


**PRELIMINARY
SUBJECT TO CHANGE**

SCALE: 1" = 50' HORIZONTAL
1" = 10' VERTICAL

433.0	503.90	433.3	504.15	432.9	504.41	433.8	504.67
-------	--------	-------	--------	-------	--------	-------	--------

174+50 175+00 175+50 176+00
KY 841
STA 163+00 TO STA 176+00

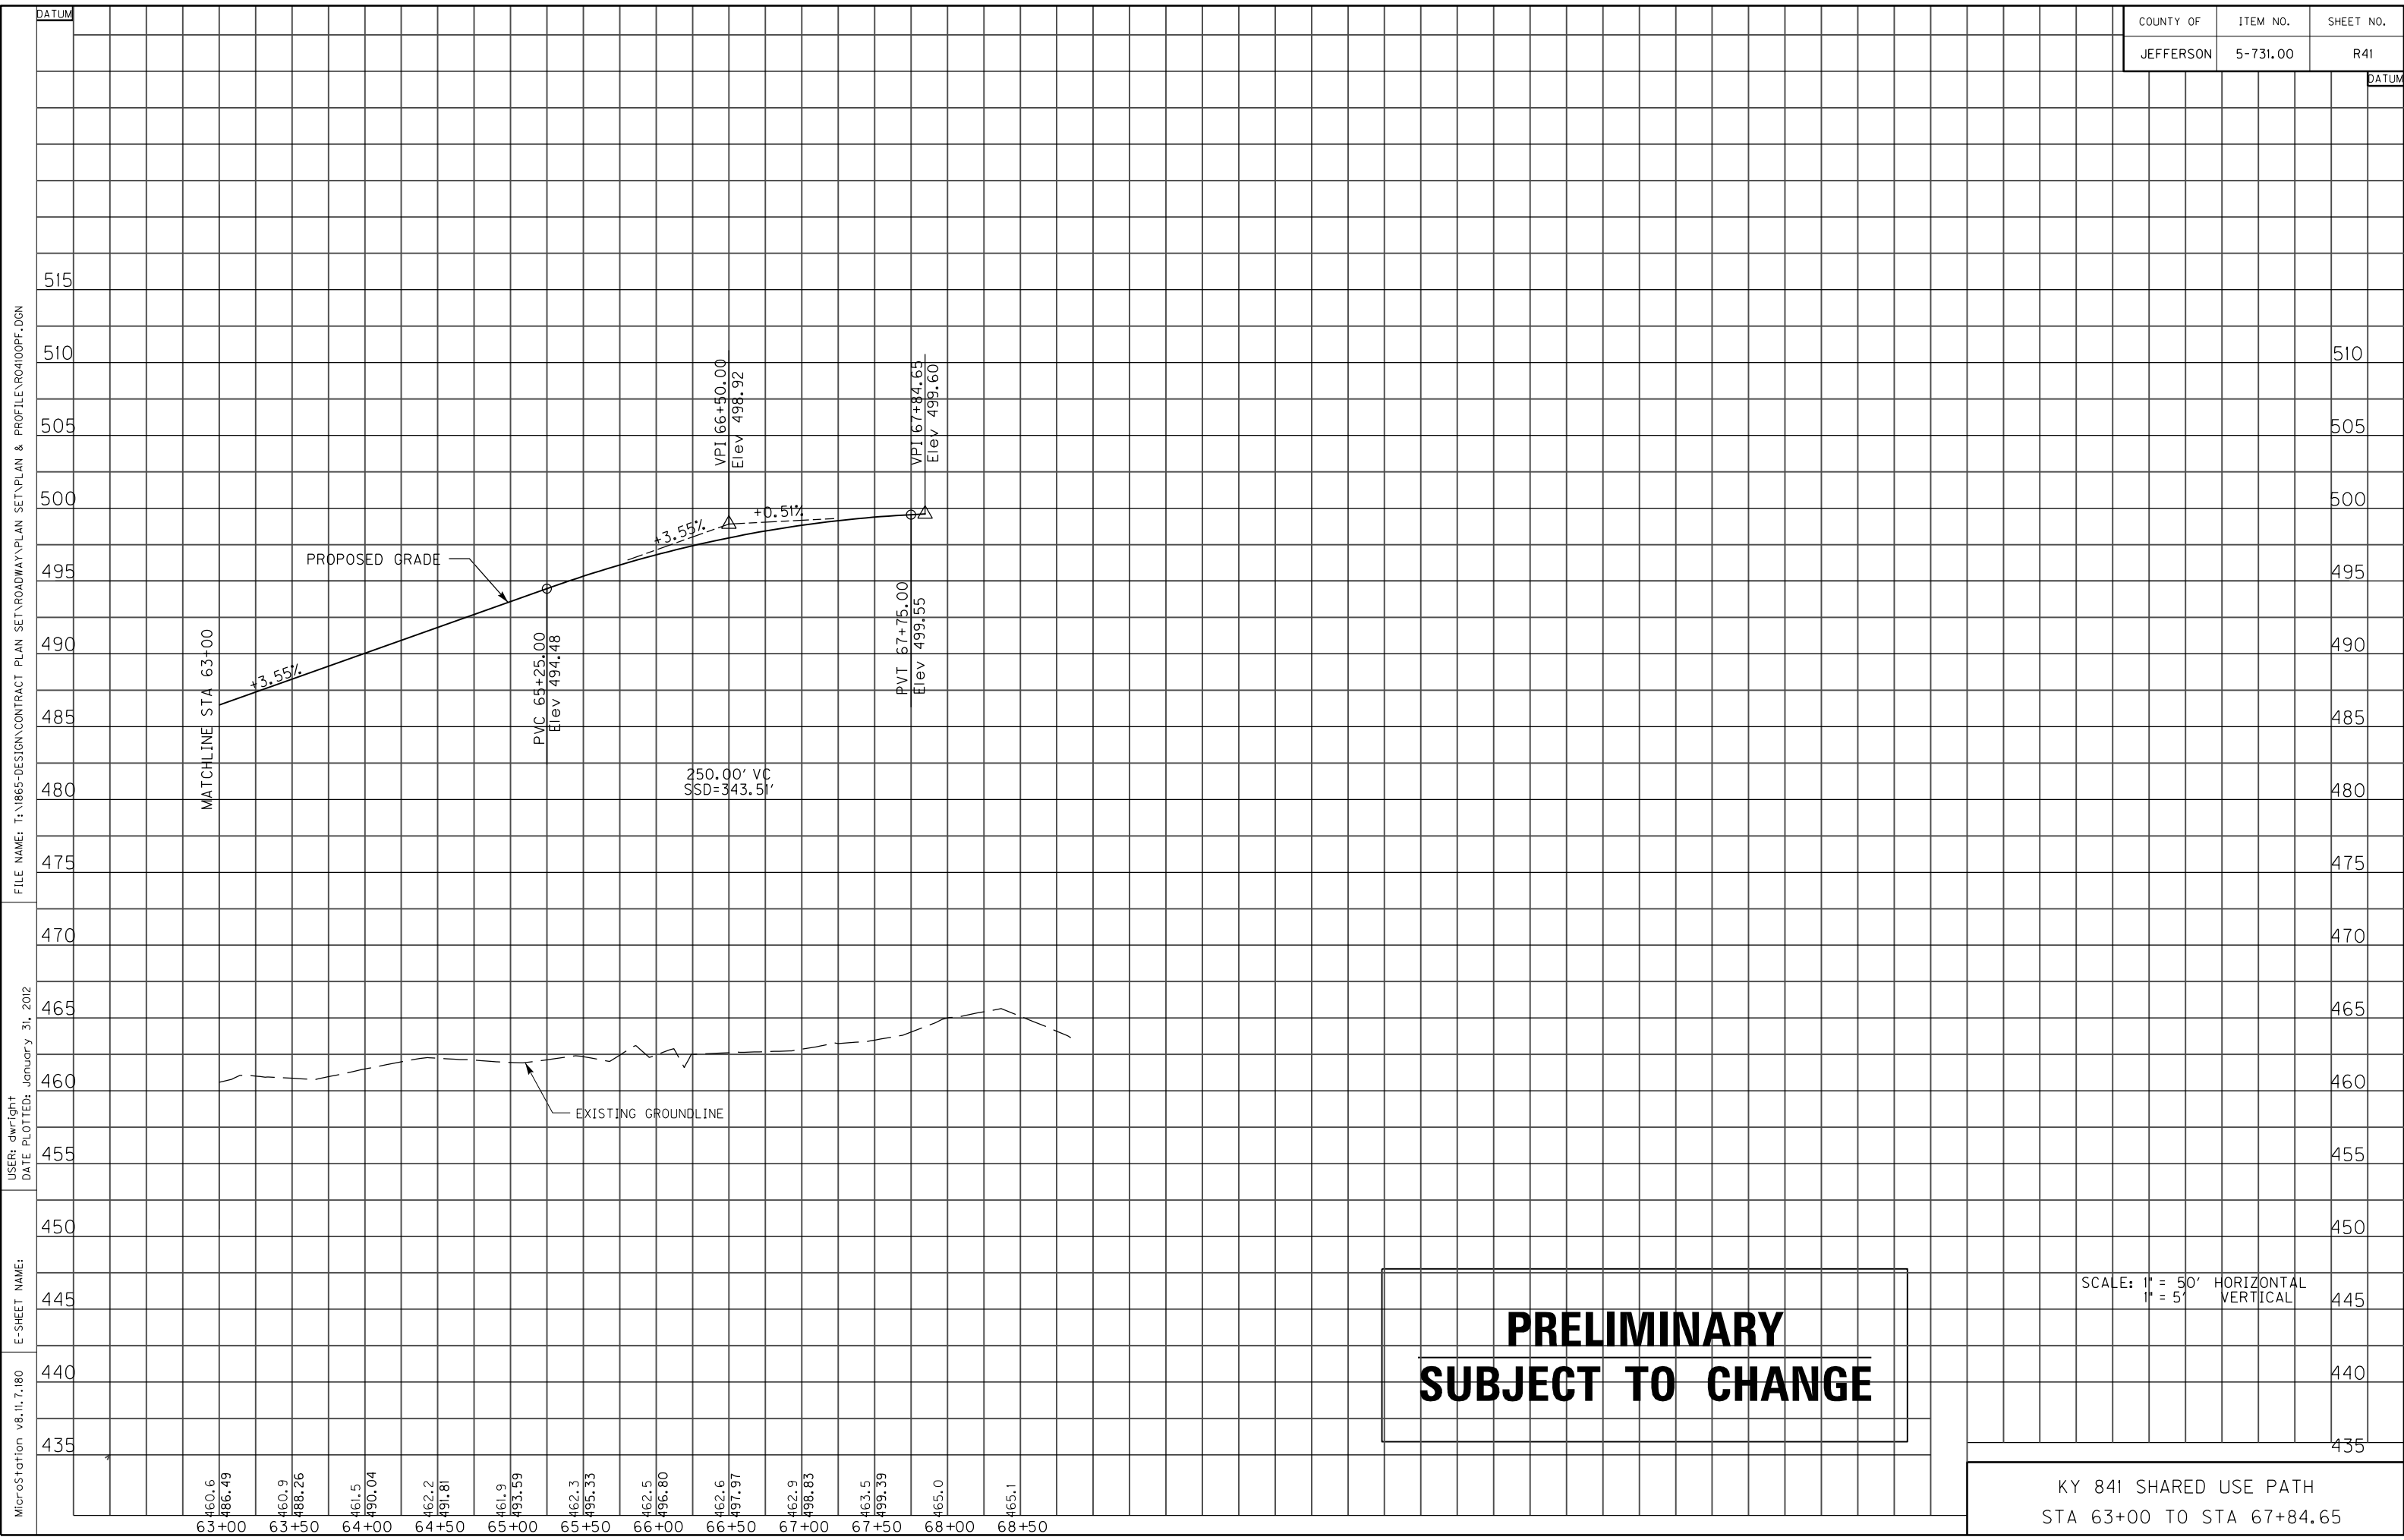

MicroStation v8.11.7.180 E-SHEET NAME: DATE PLOTTED: January 31, 2012 USER: dwtlight FILE NAME: T:\B65-DESIGN\CONTRACT PLAN SET\ROADWAY\PLAN SET\PLAN & PROFILE\ROAD00PF.DGN


**PRELIMINARY
SUBJECT TO CHANGE**

SCALE: 1" = 50' HORIZONTAL
 1" = 5' VERTICAL

KY 841 SHARED USE PATH
 STA 63+00 TO STA 67+84.65

COUNTY OF	ITEM NO.	SHEET NO.
JEFFERSON	5-731.00	R42

SEE ROW STRIP MAPS AND DETAIL SHEETS FOR ROW INFORMATION

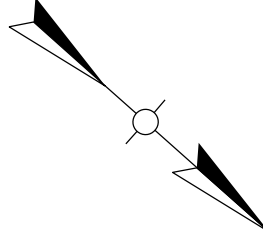


FILE NAME: T:\1865-DESIGN\CONTRACT PLAN SET\ROADWAY\PLAN SET\PLAN & PROFILE\1804200PL.DGN
 USER: dwt/light
 DATE PLOTTED: January 31, 2012
 E-SHEET NAME:
 MicroStation v8.11.7.180

LOUISVILLE WATER COMPANY

180+00

190+00

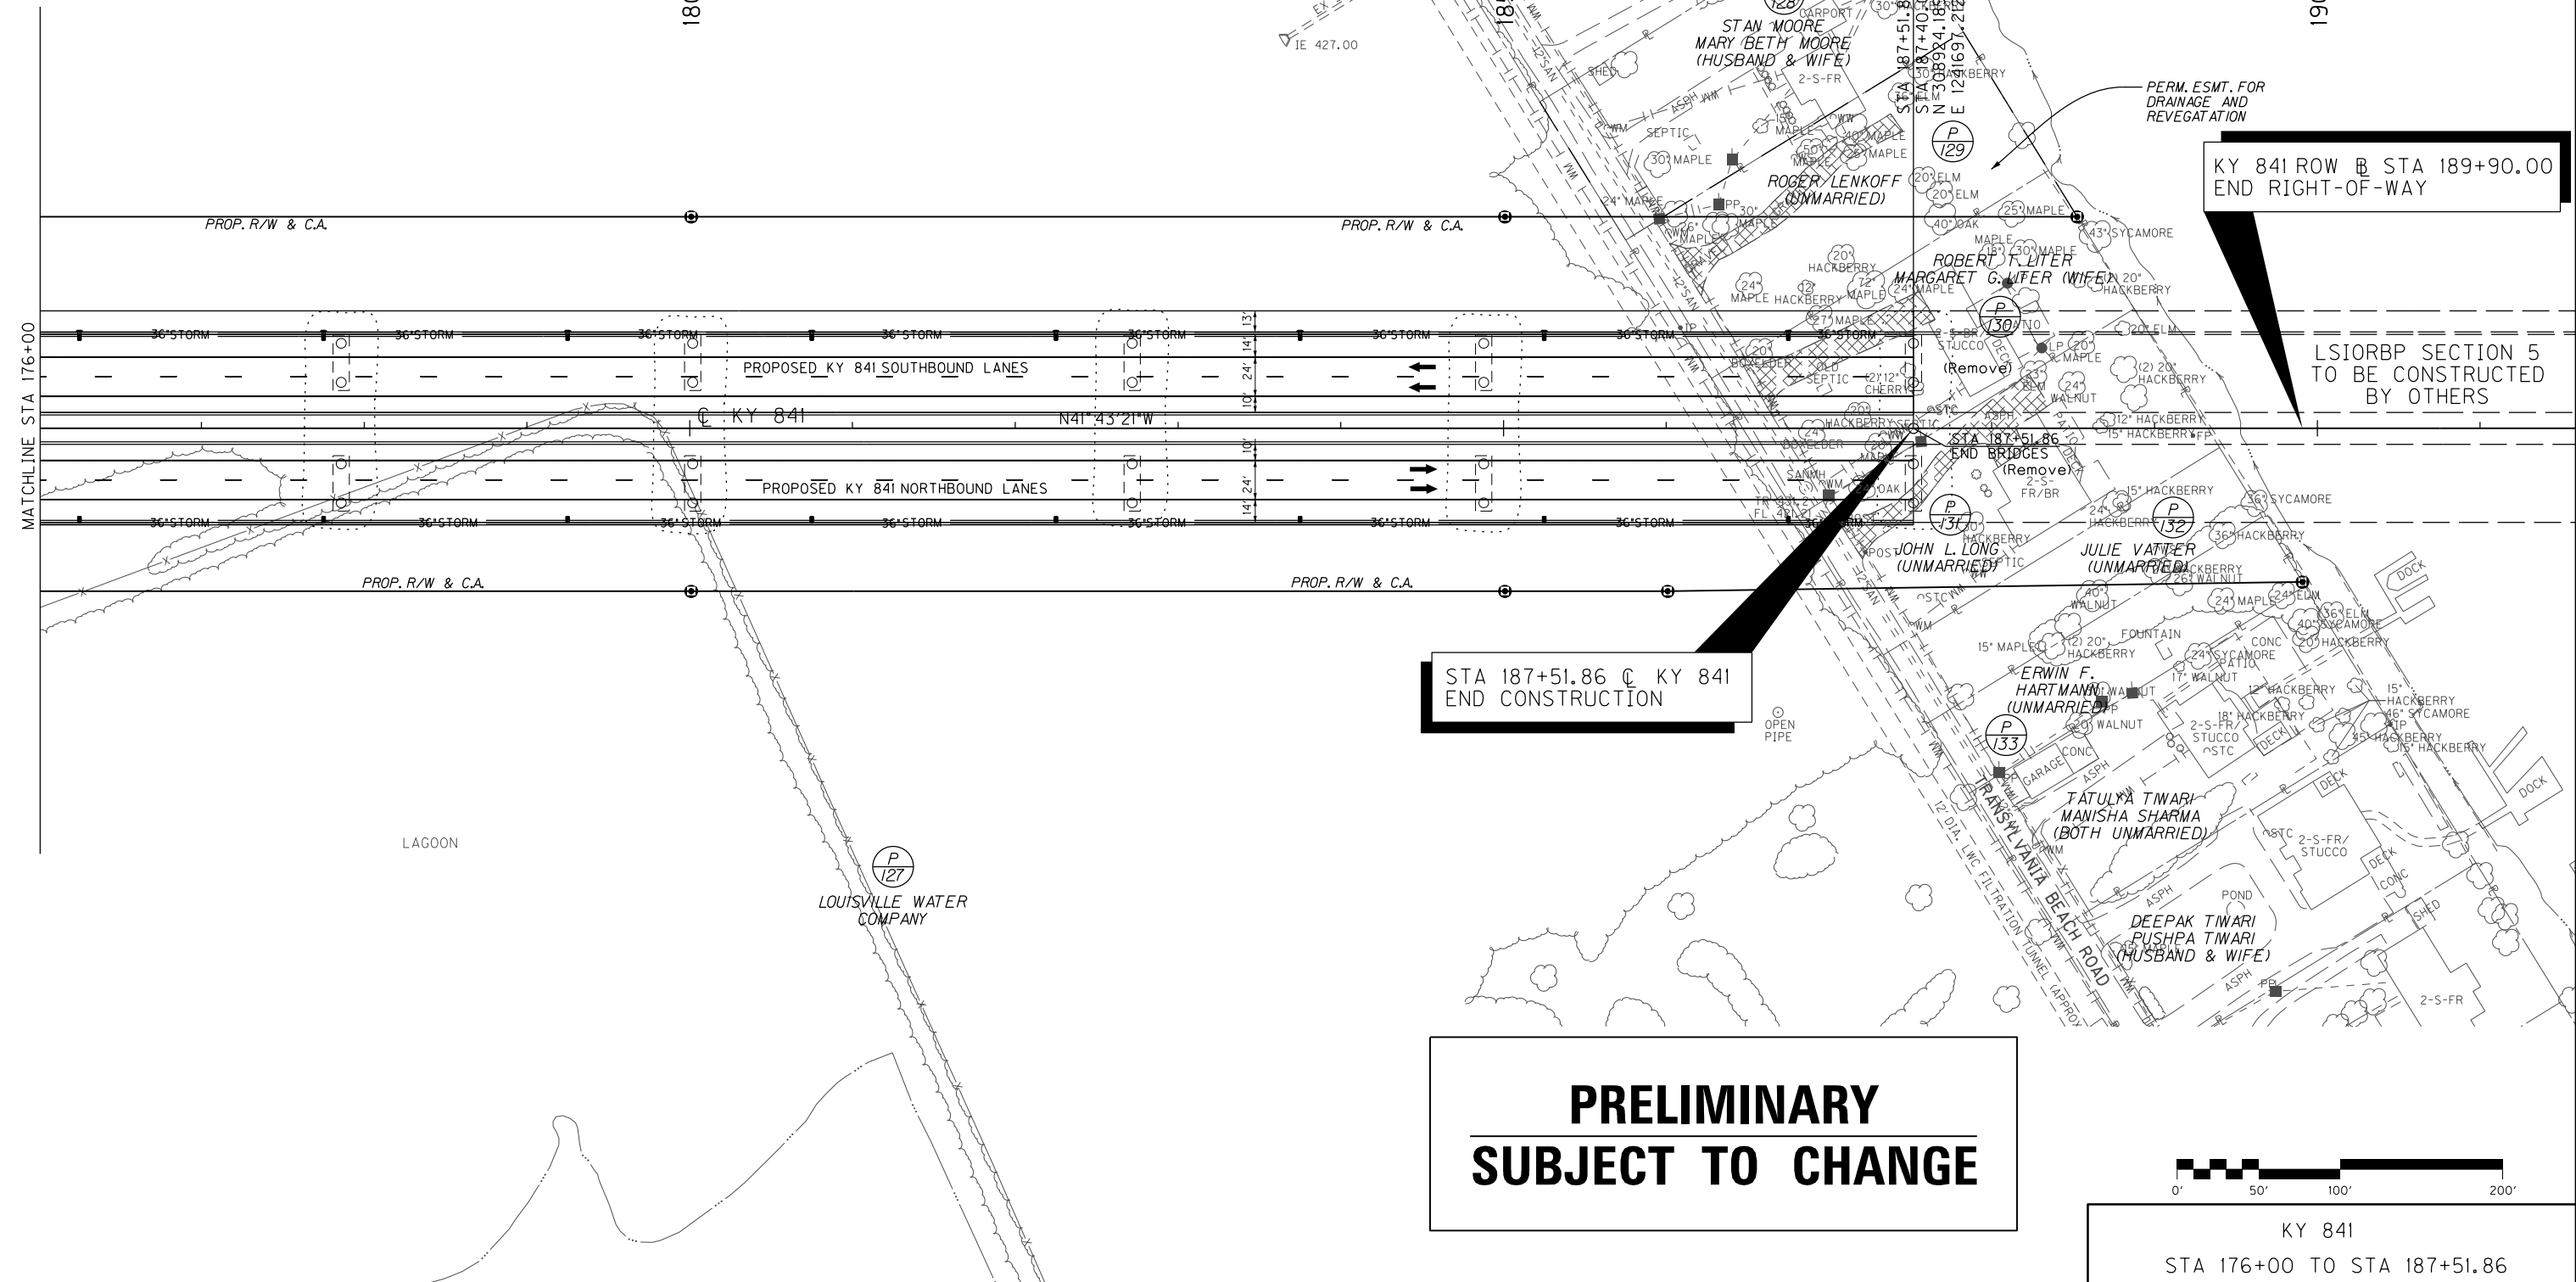

KY 841 ROW @ STA 189+90.00
 END RIGHT-OF-WAY


LSIORBP SECTION 5
 TO BE CONSTRUCTED
 BY OTHERS

STA 187+51.86 @ KY 841
 END CONSTRUCTION

PRELIMINARY
SUBJECT TO CHANGE



KY 841
 STA 176+00 TO STA 187+51.86

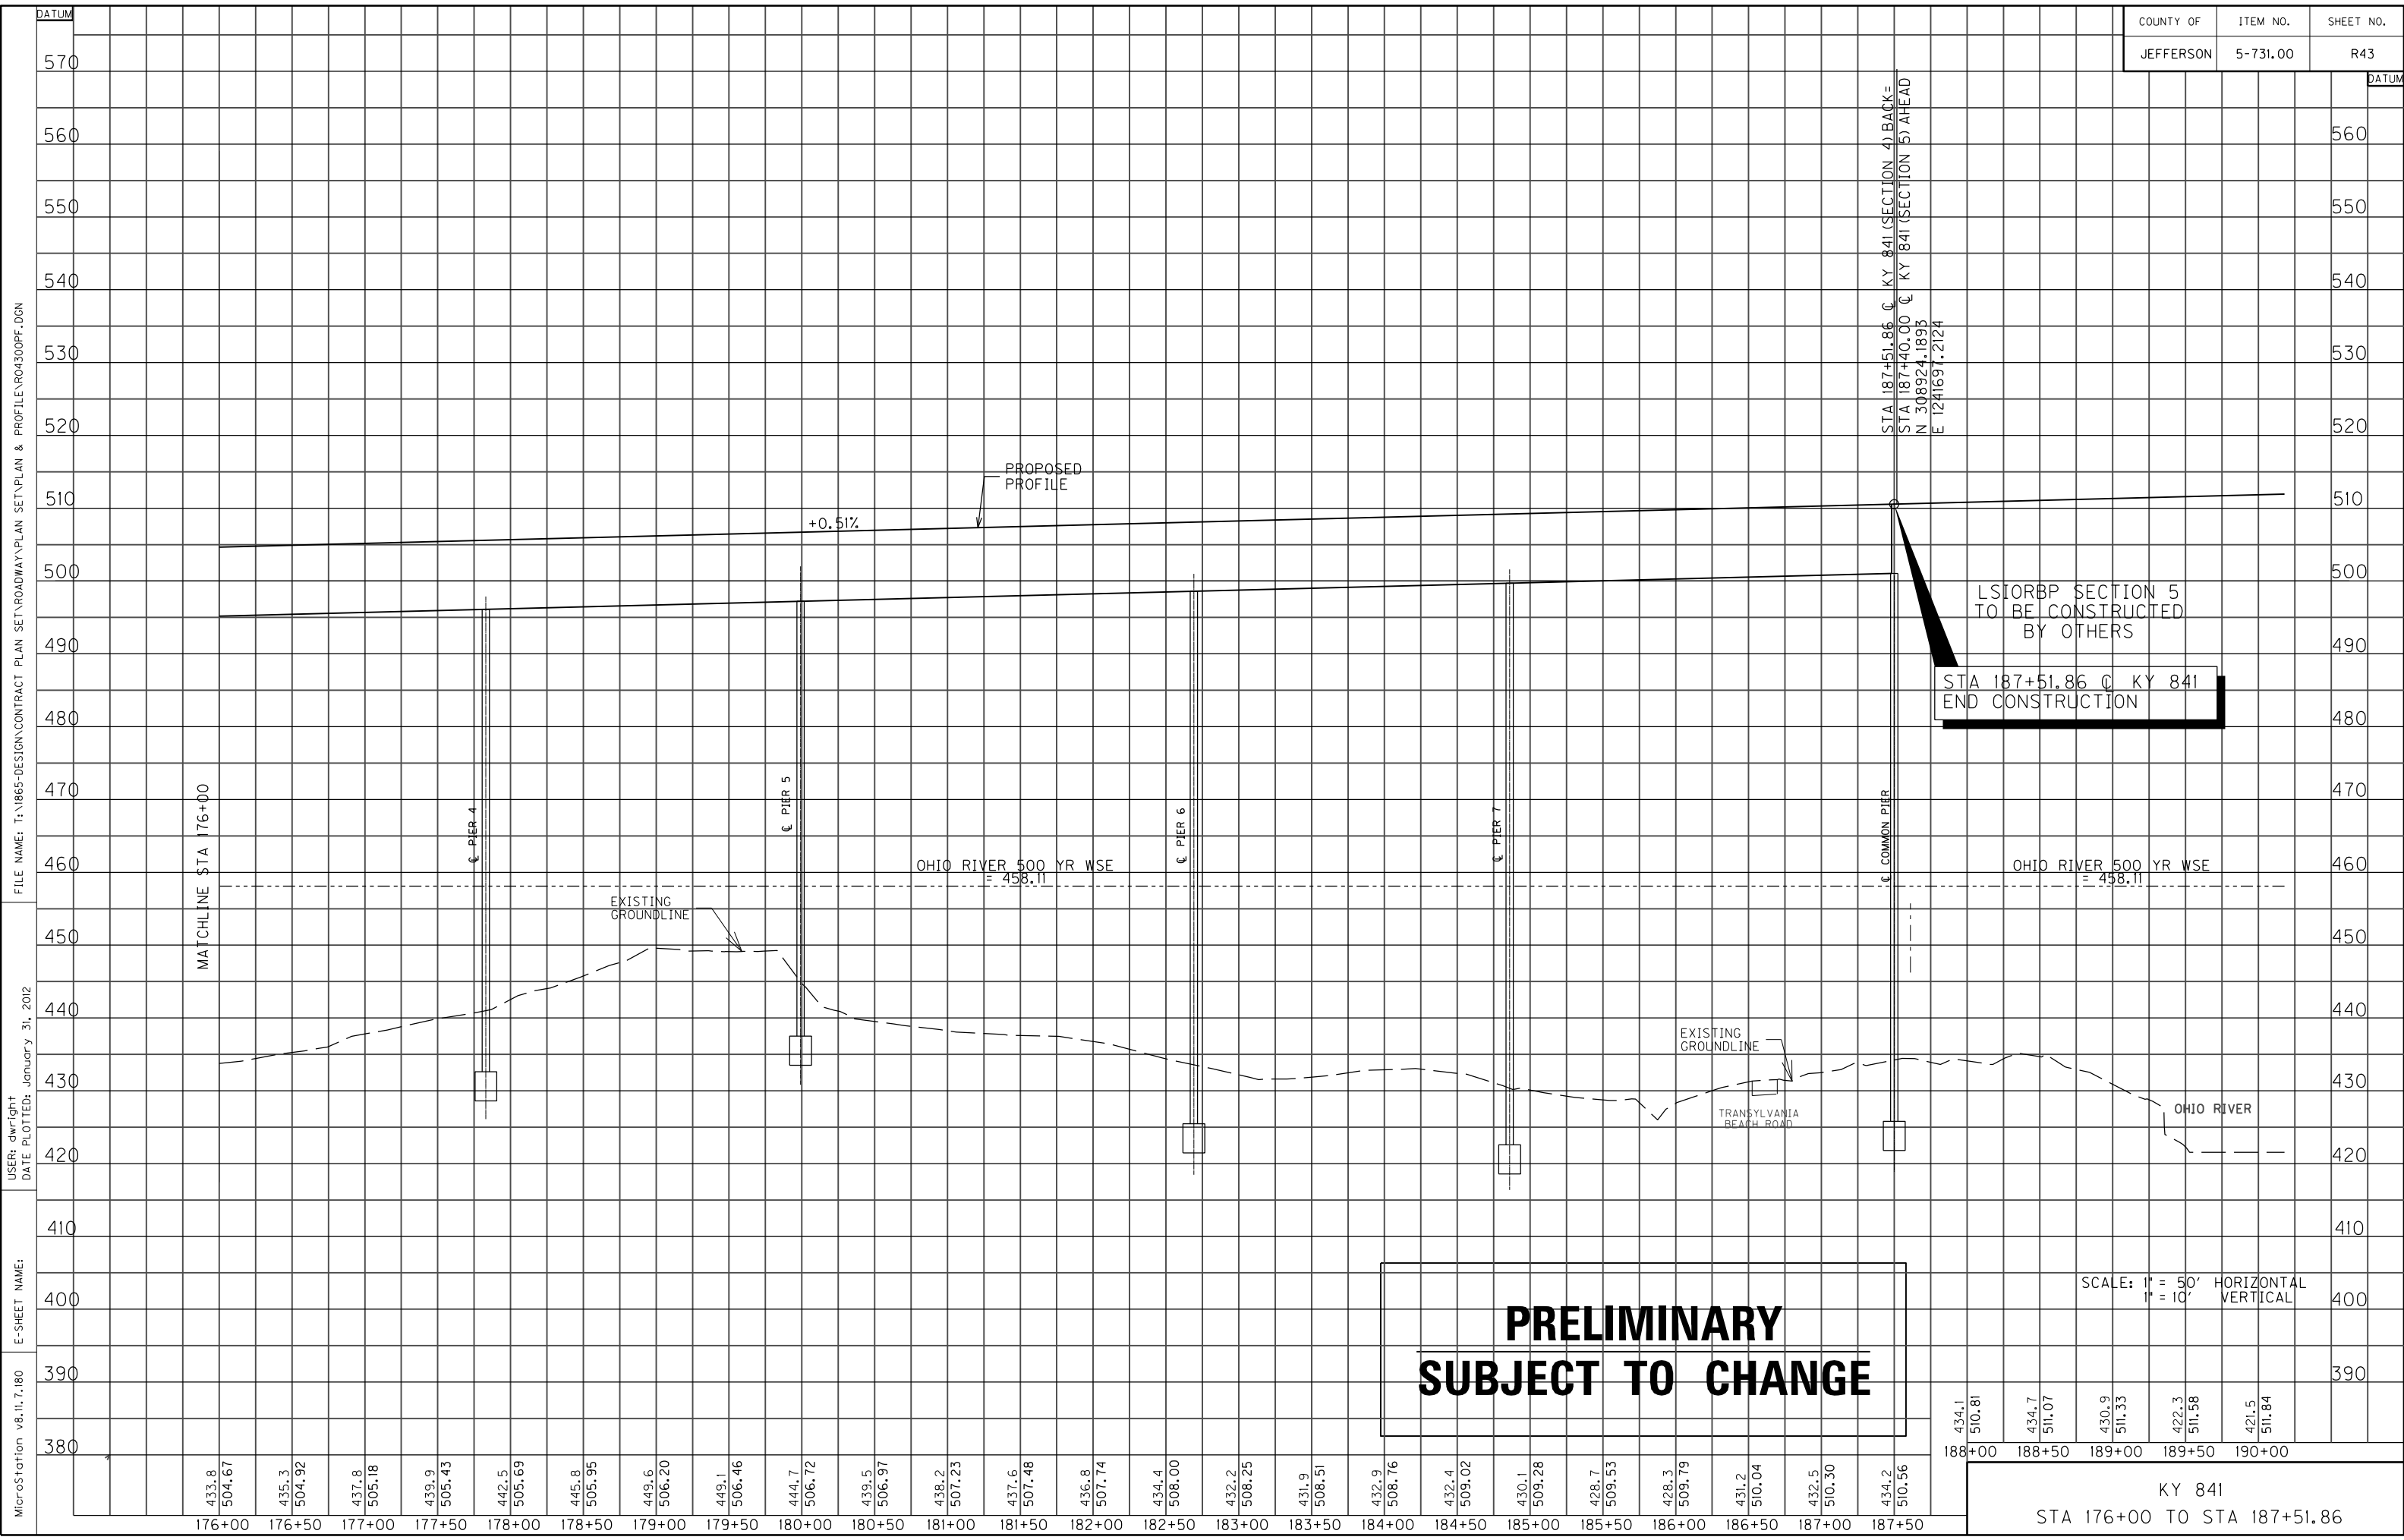

LSIORBP SECTION 5
TO BE CONSTRUCTED
BY OTHERS

**STA 187+51.86 @ KY 841
END CONSTRUCTION**

**PRELIMINARY
SUBJECT TO CHANGE**

SCALE: 1" = 50' HORIZONTAL
1" = 10' VERTICAL

MicroStation v8.11.7.180 E-SHEET NAME: USER: dwt/light DATE PLOTTED: January 31, 2012 FILE NAME: T:\B65-DESIGN\CONTRACT PLAN SET\ROADWAY\PLAN SET\PLAN & PROFILE\RD04300PF.DGN

433.8 504.67	435.3 504.92	437.8 505.18	439.9 505.43	442.5 505.69	445.8 505.95	449.6 506.20	449.1 506.46	444.7 506.72	439.5 506.97	438.2 507.23	437.6 507.48	436.8 507.74	434.4 508.00	432.2 508.25	431.9 508.51	432.9 508.76	432.4 509.02	430.1 509.28	428.7 509.53	428.3 509.79	431.2 510.04	432.5 510.30	434.2 510.56	434.1 510.81	434.7 511.07	430.9 511.33	422.3 511.58	421.5 511.84
176+00	176+50	177+00	177+50	178+00	178+50	179+00	179+50	180+00	180+50	181+00	181+50	182+00	182+50	183+00	183+50	184+00	184+50	185+00	185+50	186+00	186+50	187+00	187+50	188+00	188+50	189+00	189+50	190+00

STA 176+00 TO STA 187+51.86
KY 841

- P
33 WOLF PEN WOODS
COMMUNITY ASSOC., INC.
- P
37 DONALD F. COFFEY
ZITA M. COFFEY
(HUSBAND & WIFE)
- P
38 DONALD L. EMBRY
PAULA A. EMBRY
(HUSBAND & WIFE)
- P
39 SAMUEL GORDON AND
MARLENE O. GORDON (WIFE)

BARRIER, WALL AND FENCE CONSTRUCTION CHART					
SIDE	STA TO STA	DESCRIPTION	HEIGHT	TYPE	LIN FT
LT WPBR	STA 45+30 - STA 47+30	GUARDRAIL	-	-	-
LT WPBR	STA 47+30 - STA 48+63	ROCK PATRN CONC WALL	-	-	-
RT WPBR	STA 48+18.9 - STA 48+81	ROCK PATRN CONC WALL	-	-	-
LT WPBR	STA 50+95 - STA 52+24	ROCK PATRN CONC WALL	-	-	-
RT WPBR	STA 51+15 - STA 52+50	ROCK PATRN CONC WALL	-	-	-
LT SPRING	STA 10+19.8 - STA 11+27.7	ROCK PATRN CONC WALL	-	-	-


DO NOT REMOVE VEGETATION
OUTSIDE DISTURBED LIMITS

SEE ROW STRIP MAPS AND DETAIL
SHEETS FOR ROW INFORMATION

OLDE CREEK WAY CONN.
PI STA 9+27.97
 $\Delta = 10^{\circ}34'41''$, LT
T = 18.51'
L = 36.92'
R = 200.00'
E = 0.86'
e = NC
Runoff = N/A
Runout = N/A

COUNTY OF	ITEM NO.	SHEET NO.
JEFFERSON	5-731.00	R44


FILE NAME: T:\1865-DESIGN-CONTRACT PLAN SET-ROADWAY\PLAN SET\PLAN & PROFILE\1804400PL.DGN
 USER: cawright
 DATE PLOTTED: January 31, 2012
 E-SHEET NAME:
 MicroStation v8.11.7.180

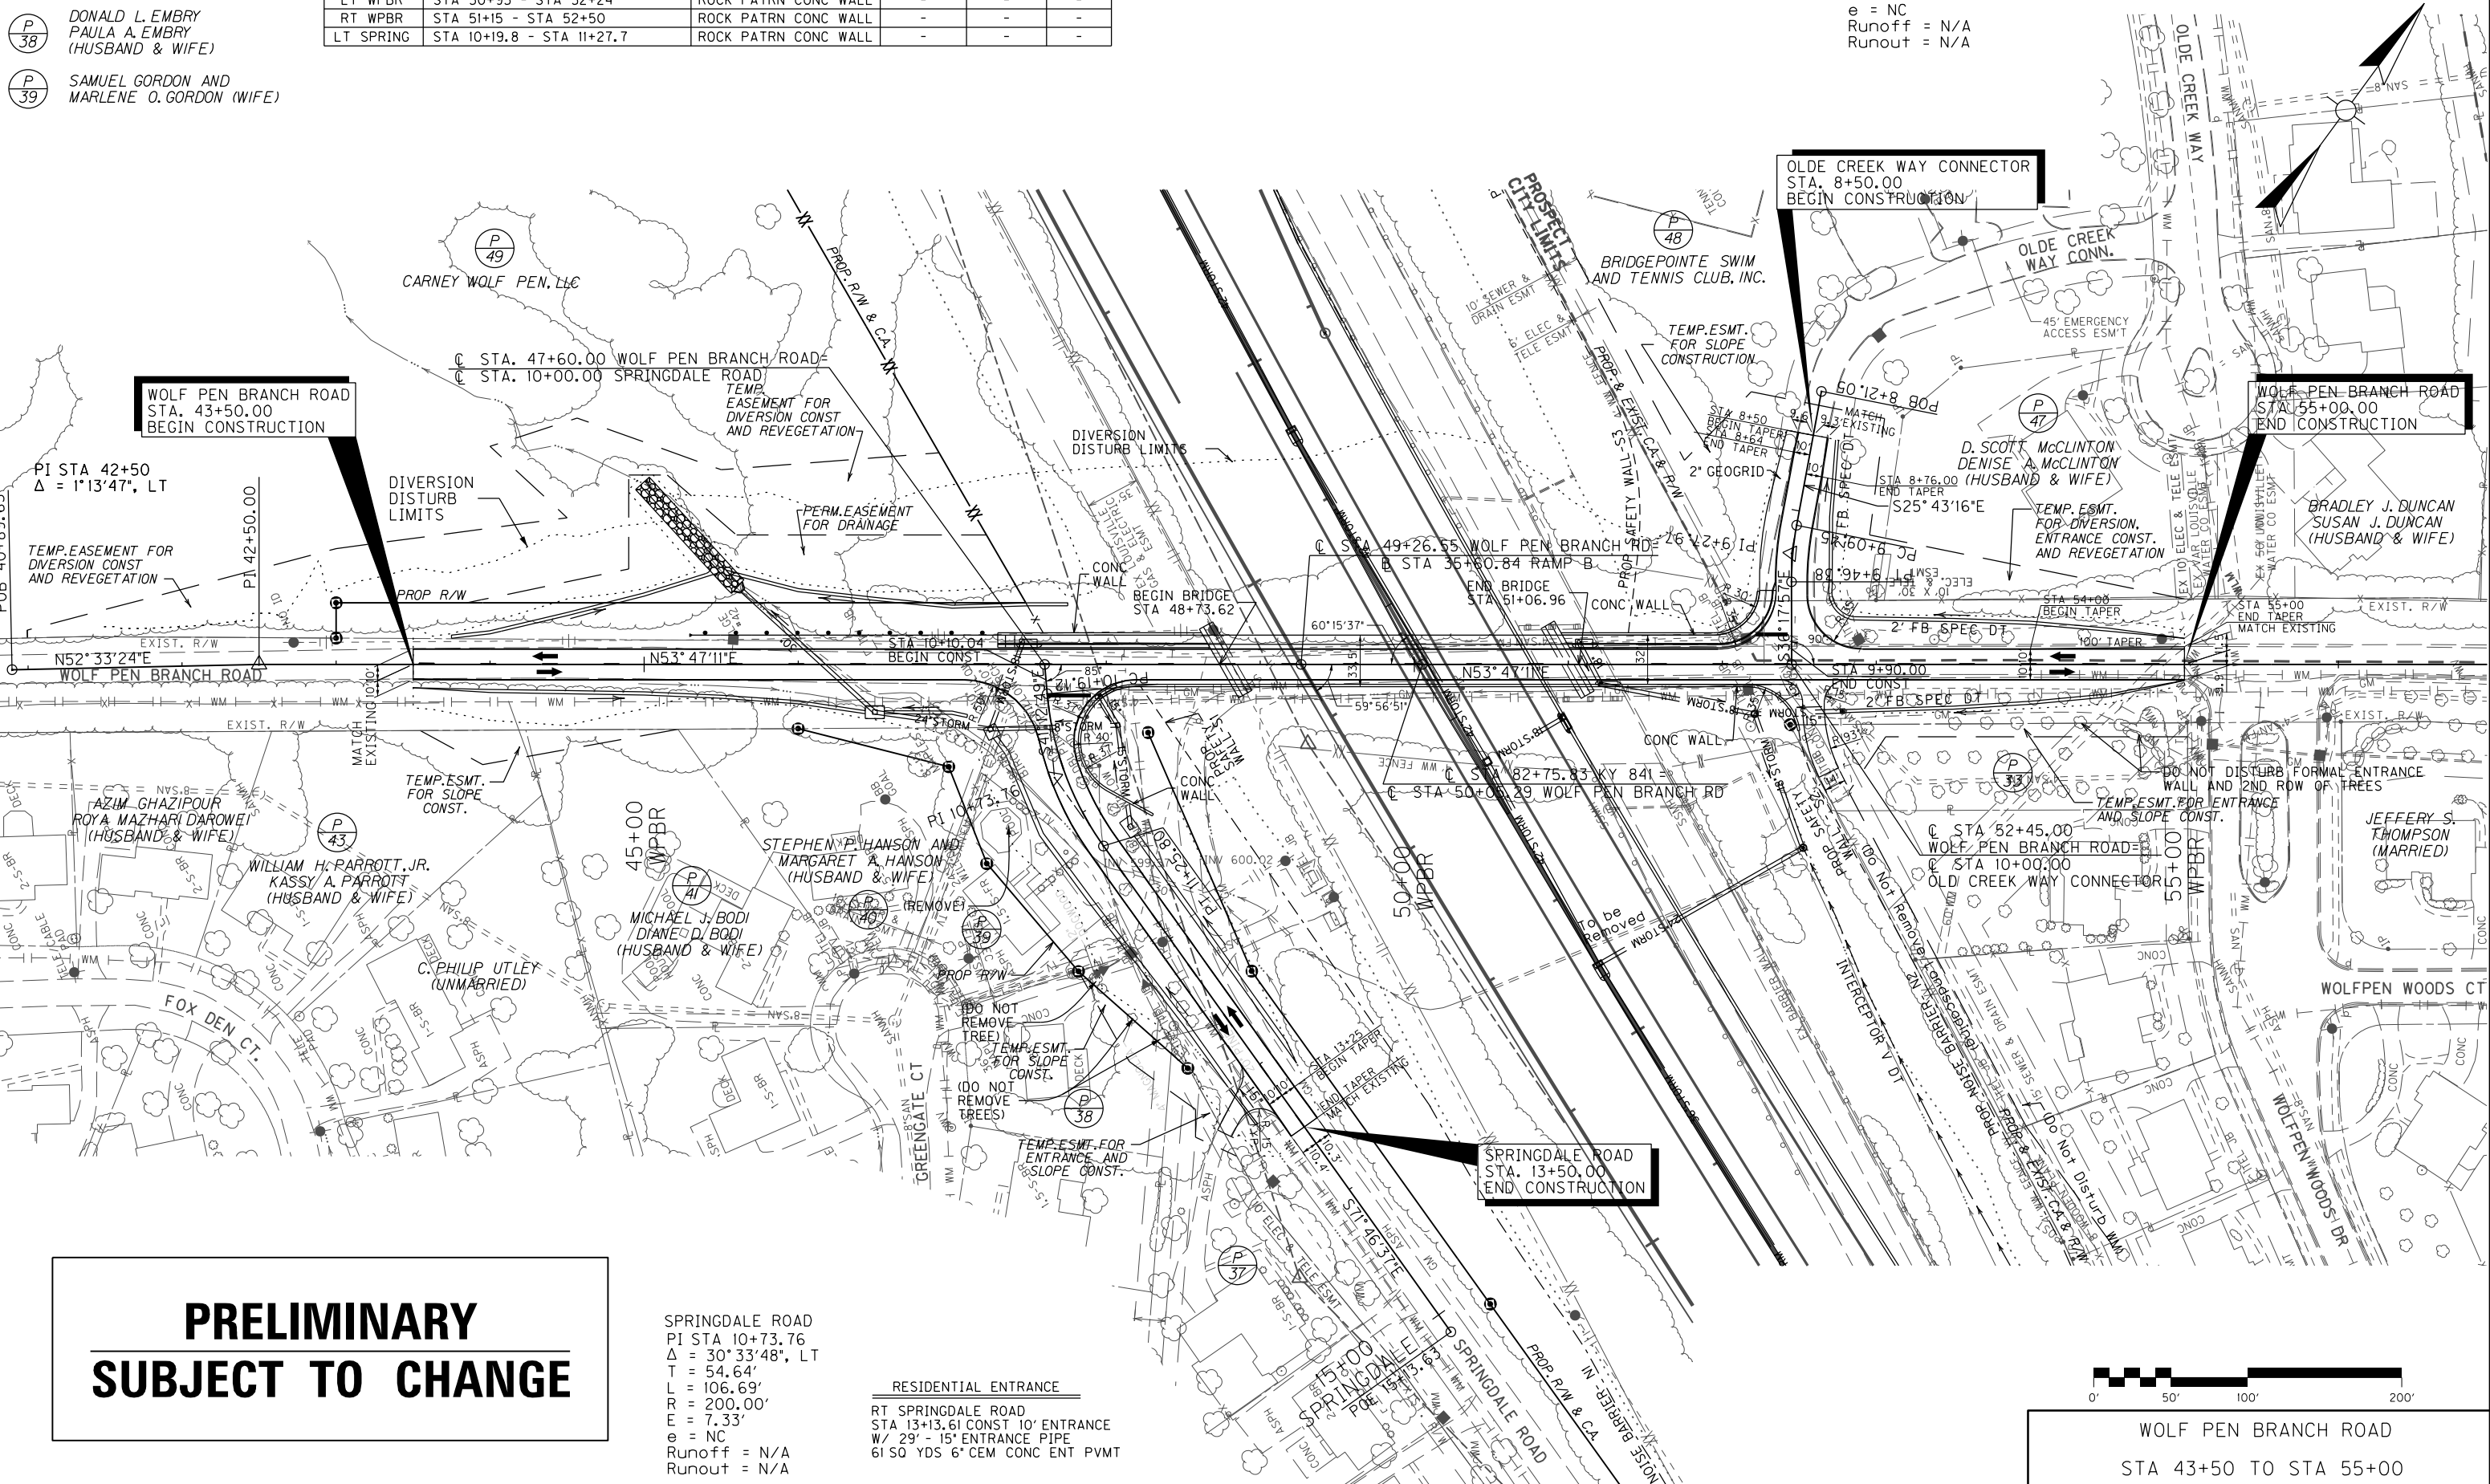


PRELIMINARY
SUBJECT TO CHANGE

SPRINGDALE ROAD
PI STA 10+73.76
 $\Delta = 30^{\circ}33'48''$, LT
T = 54.64'
L = 106.69'
R = 200.00'
E = 7.33'
e = NC
Runoff = N/A
Runout = N/A

RESIDENTIAL ENTRANCE
RT SPRINGDALE ROAD
STA 13+13.61 CONST 10' ENTRANCE
W/ 29' - 15" ENTRANCE PIPE
61 SQ YDS 6" CEM CONC ENT PVMT

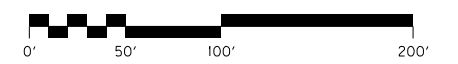

WOLF PEN BRANCH ROAD
STA 43+50 TO STA 55+00

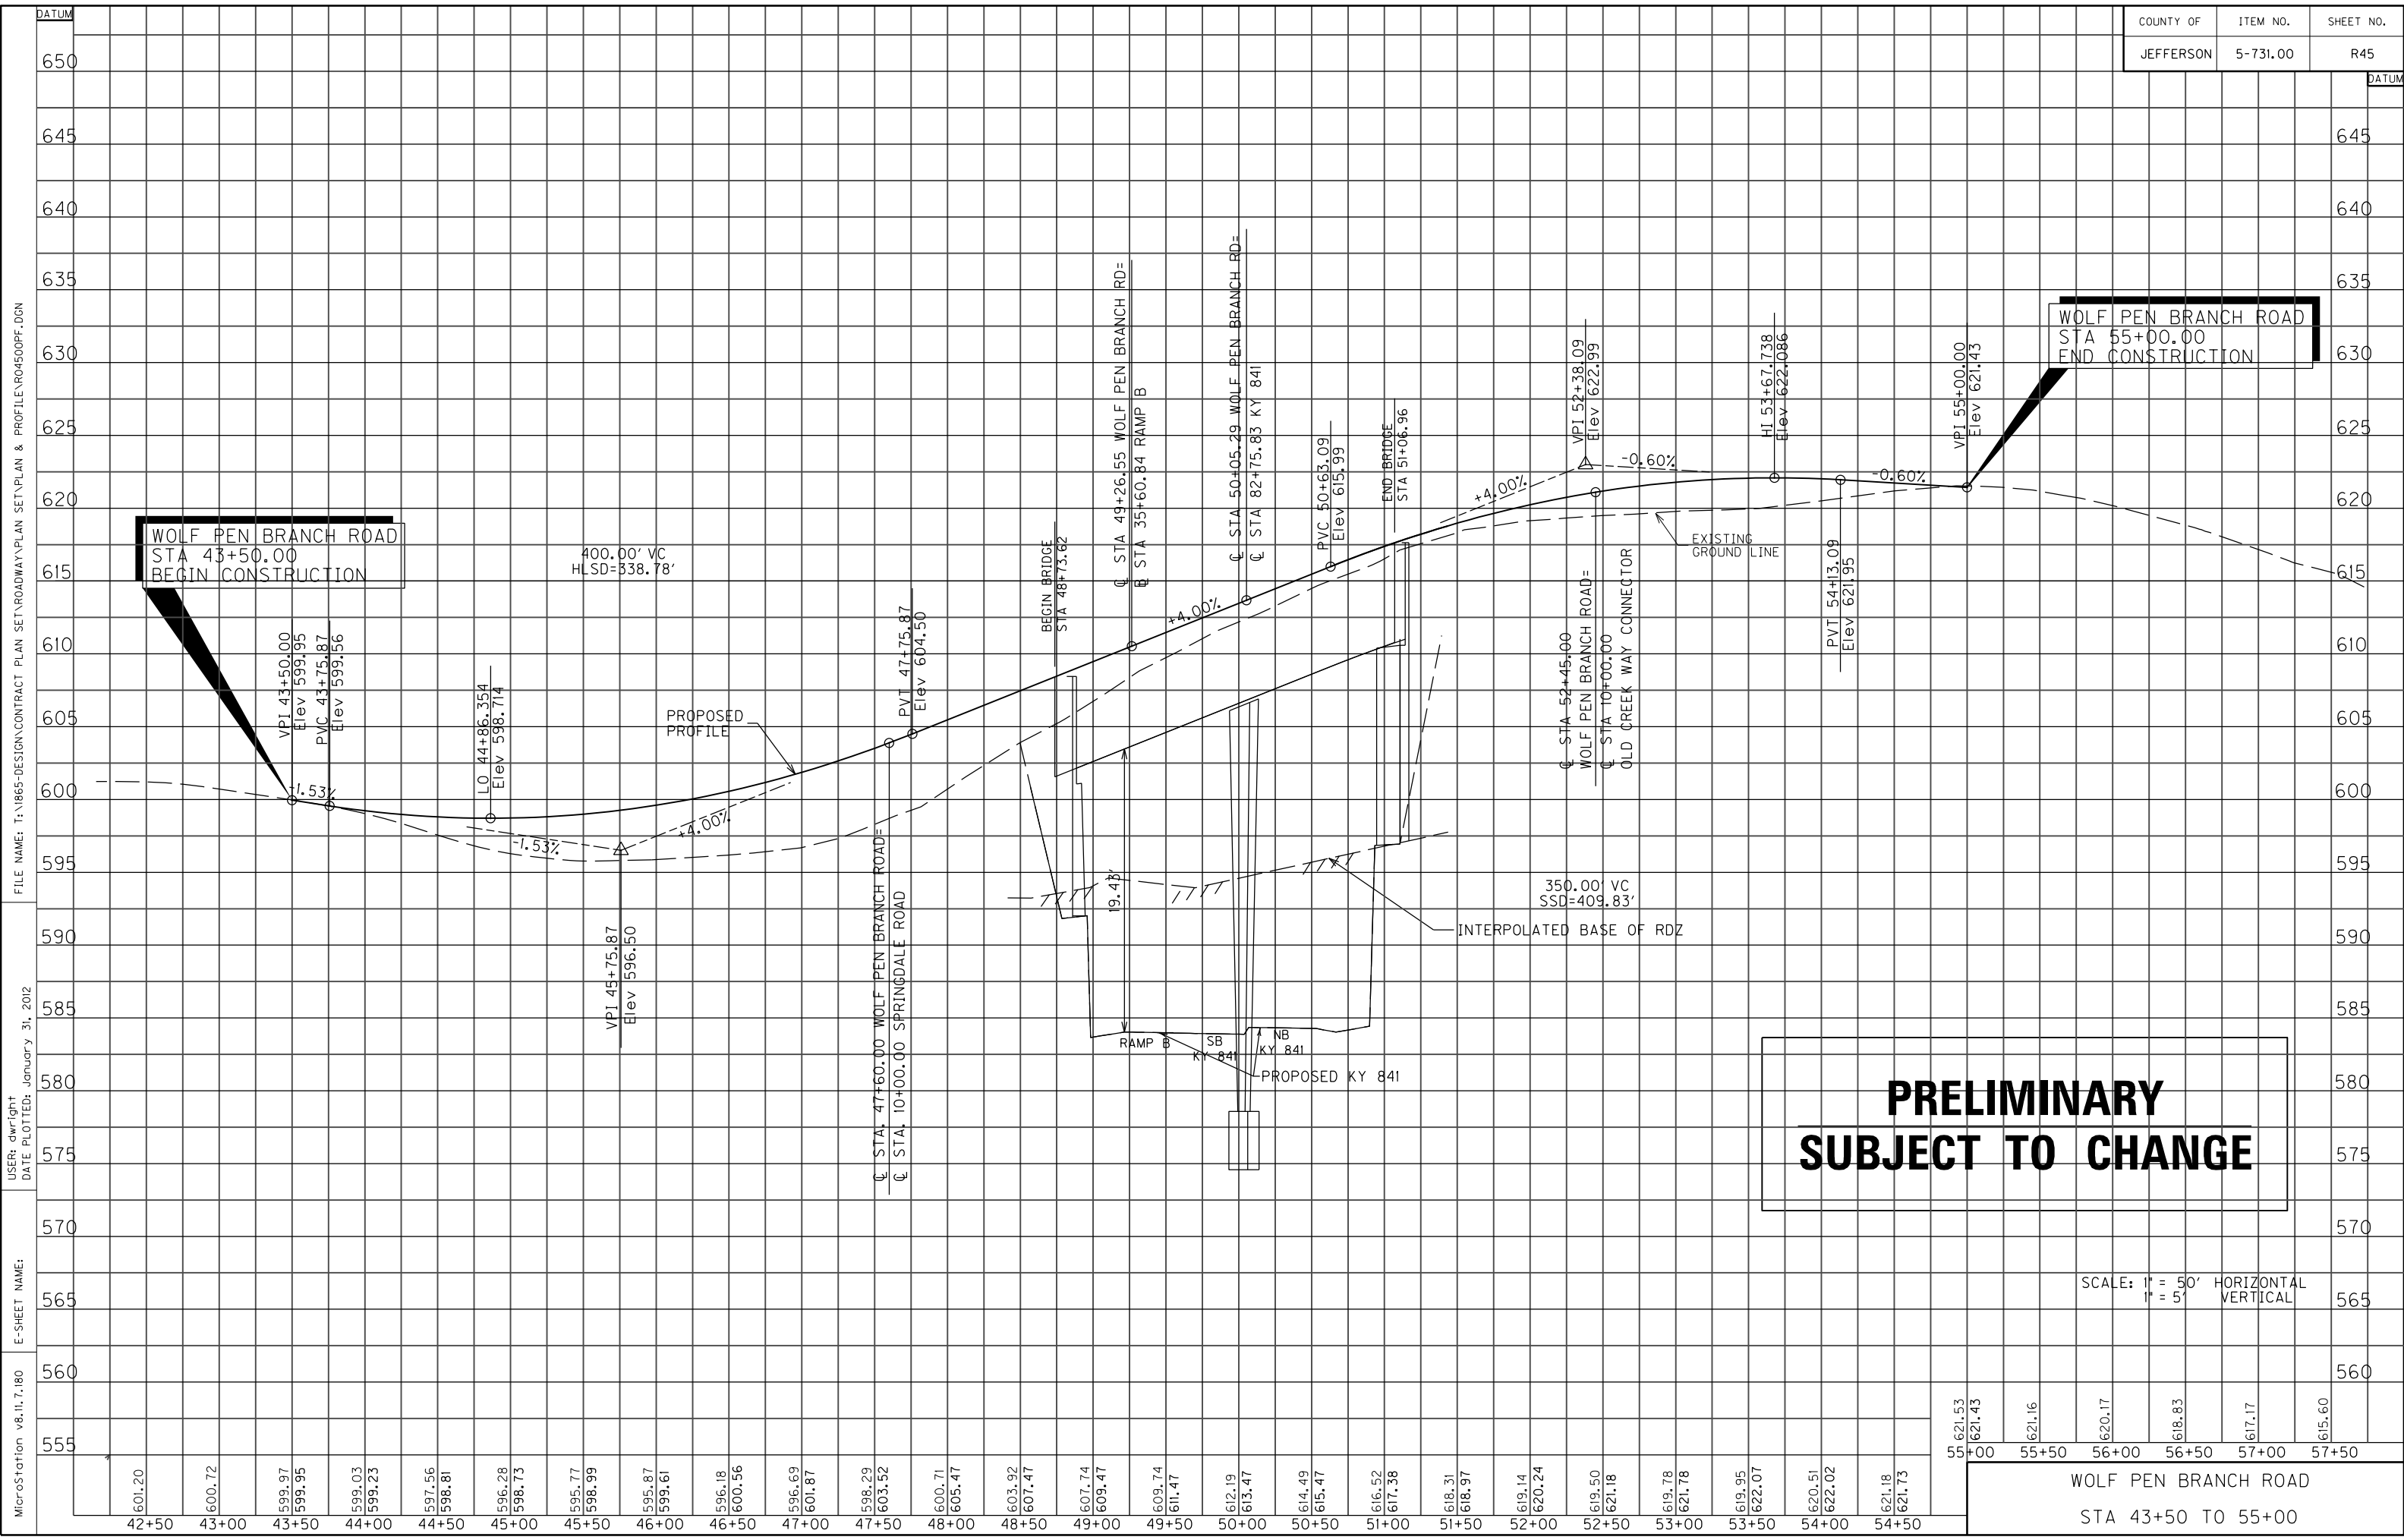

**PRELIMINARY
SUBJECT TO CHANGE**

SCALE: 1" = 50' HORIZONTAL
1" = 5' VERTICAL

MicroStation v8.11.7.180 E-SHEET NAME: DATE PLOTTED: January 31, 2012 USER: dwwright FILE NAME: T:\B65-DESIGN\CONTRACT PLAN SET\ROADWAY\PLAN SET\PLAN & PROFILE\A04500PF.DGN

601.20	600.72	599.97	599.95	599.03	599.23	597.56	598.81	596.28	598.73	595.77	598.99	595.87	599.61	596.18	600.56	596.69	601.87	598.29	603.52	600.71	605.47	603.92	607.47	607.74	609.47	609.74	611.47	612.19	613.47	614.49	615.47	616.52	617.38	618.31	618.97	619.14	620.24	619.50	621.18	619.78	621.78	619.95	622.07	620.51	622.02	621.18	621.73
42+50	43+00	43+50	44+00	44+50	45+00	45+50	46+00	46+50	47+00	47+50	48+00	48+50	49+00	49+50	50+00	50+50	51+00	51+50	52+00	52+50	53+00	53+50	54+00	54+50	55+00	55+50	56+00	56+50	57+00	57+50																	

621.53	621.43	621.16	620.17	618.83	617.17	615.60
55+00	55+50	56+00	56+50	57+00	57+50	

WOLF PEN BRANCH ROAD
STA 43+50 TO 55+00

MicroStation v8.11.7.180
 E-SHEET NAME:
 DATE PLOTTED: January 31, 2012
 USER: Interonymus
 FILE NAME: T:\1865-DESIGN\CONTRACT PLAN SET\ROADWAY\PLAN SET\PLAN & PROFILE\RD04600PF.DGN

