


SIGNING TABLE

NB I-265 (GENE SNYDER FREEWAY)					
SIDE	STATION	SIGN CODE	SIZE inches	EACH	TOTAL sf
RT	?	?	48" x 48"	1	16
RT	?	W16-3aP	42" x 12"	1	3.5
RT	?	W16-9P	36" x 12"	1	3
RT	?	OVHD PANEL	15' x 17'	1	255
I-71 / I-265 INTERCHANGE SHEET TOTAL 277.5sf					

SIGNING TABLE

NORTHBOUND I-71					
SIDE	STATION	SIGN CODE	SIZE inches	EACH	TOTAL sf
RT	?	OVHD PANEL	15' x 17'	1	255
RT	?	OVHD PANEL	2.5' x 11.5'	1	28.75
RT	?	OVHD PANEL	19' x 21.5'	1	408.5
RT	?	OVHD PANEL	2.5' x 11.5'	1	28.75
I-71 / I-265 INTERCHANGE SHEET TOTAL 721 sf					

FILE NAME: T:\1865-DESIGN\CONTRACT PLAN SET\ROADWAY\PLAN SET\SIGNING & LIGHTING\T001005N.DGN
 USER: Hieronymus
 DATE PLOTTED: January 30, 2012
 E-SHEET NAME:
 MicroStation v8.11.7.180

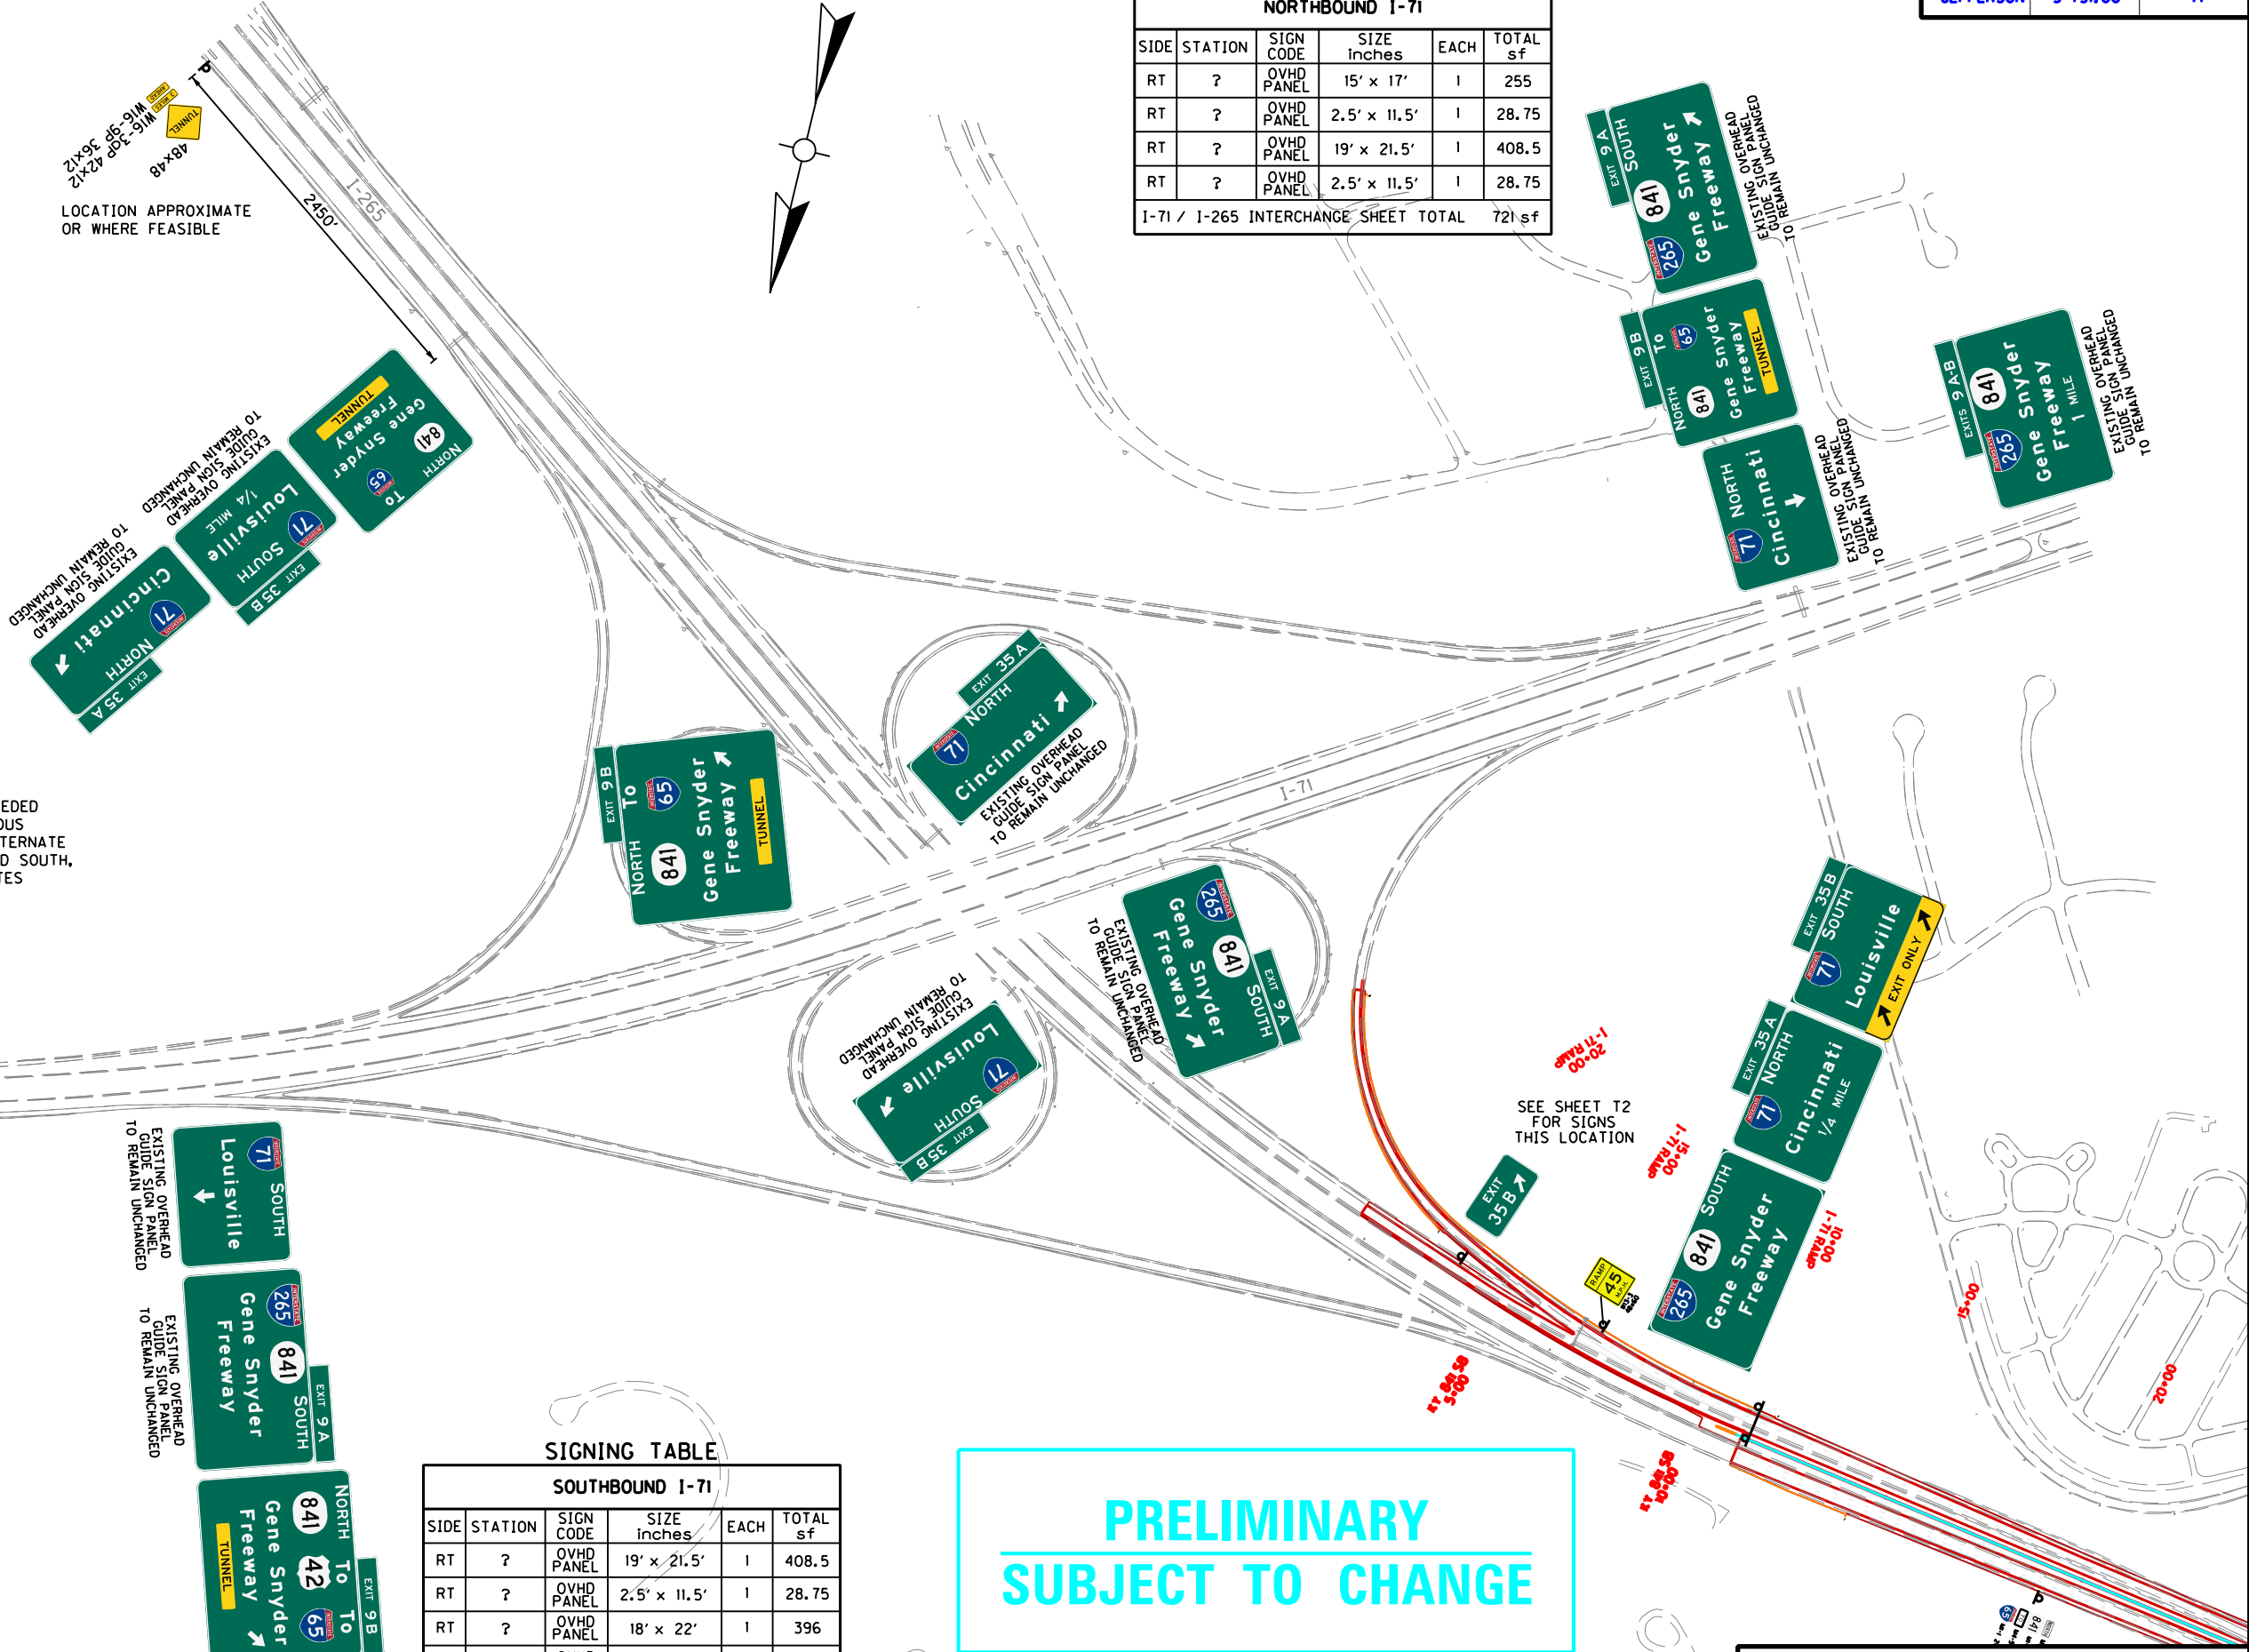


NOTES:
 ADVANCE WARNING/USE OF TUNNEL SIGNS NEEDED FROM ALL ADVANCING DIRECTIONS. HAZARDOUS MATERIAL/WIDE LOAD RESTRICTIONS AND ALTERNATE ROUTE SIGNS POSTED ALONG I-65 NORTH AND SOUTH, I-64 EAST AND WEST AND OTHER MAIN ROUTES INTERSECTING BELTWAY.

SIGNING TABLE

SOUTHBOUND I-71					
SIDE	STATION	SIGN CODE	SIZE inches	EACH	TOTAL sf
RT	?	OVHD PANEL	19' x 21.5'	1	408.5
RT	?	OVHD PANEL	2.5' x 11.5'	1	28.75
RT	?	OVHD PANEL	18' x 22'	1	396
RT	?	OVHD PANEL	2.5' x 11.5'	1	28.75
I-71 / I-265 INTERCHANGE SHEET TOTAL 862 sf					

**PRELIMINARY
 SUBJECT TO CHANGE**

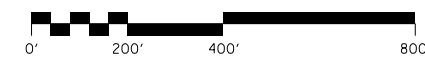


**CONCEPTUAL SIGNING & LIGHTING
 I-71 / I-265 INTERCHANGE**

ITS ITEMS

INSTALL REFERENCE MARKERS	35
INSTALL TWO-WAY VARIABLE MESSAGE SIGN	1
INSTALL VIRTUAL WEIGH STATION	2
INSTALL LANE USAGE SIGNS	1
INSTALL VIDEO CAMERAS	35
INSTALL DYNAMIC VARIABLE MESSAGE SIGN	4
INSTALL VEHICLE DETECTORS	51
INSTALL WEATHER STATION	1

USER: Jheronymus DATE PLOTTED: January 30, 2012
 FILE NAME: T:\865-DESIGN\CONTRACT PLAN SET\ROADWAY\PLAN SET\SIGNING & LIGHTING\T002005N.DGN
 E-SHEET NAME: MicroStation v8.11.7.180

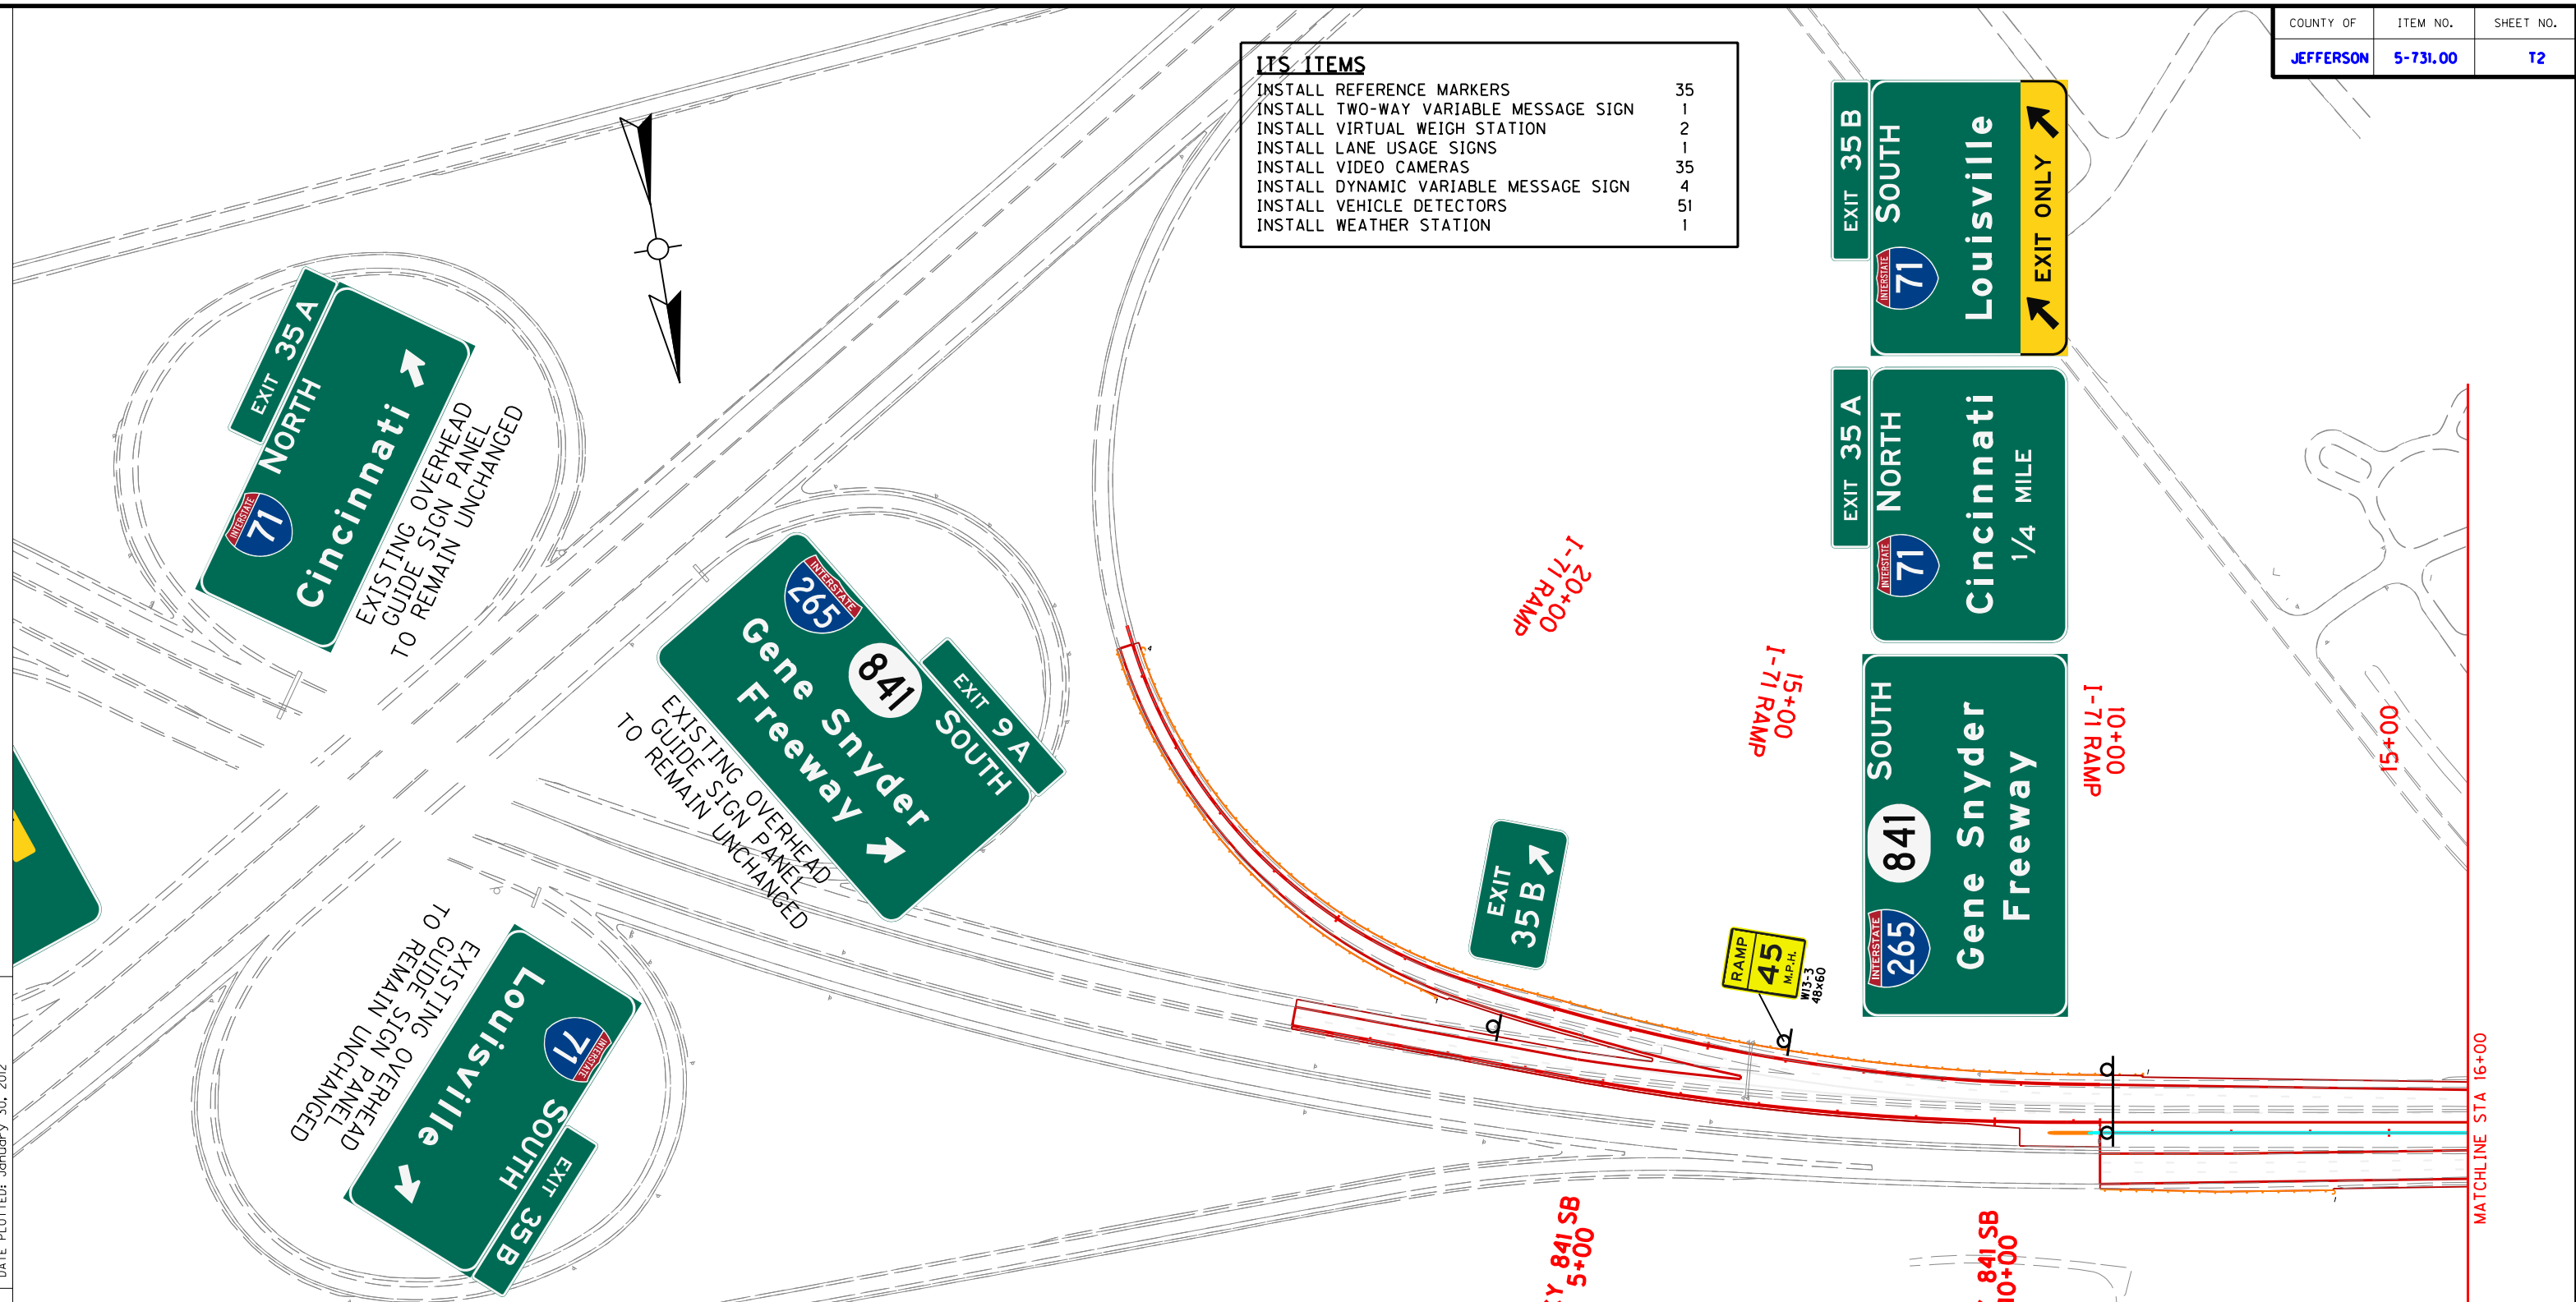

SIGNING TABLE

SB KY 841 (GENE SNYDER FREEWAY)					
SIDE	STATION	SIGN CODE	SIZE inches	EACH	TOTAL sf
LT	3+60	GRND PANEL	5' x 9'	1	45
LT	11+50	OVHD PANEL	13' x 23'	1	299
LT	11+50	OVHD PANEL	12.5' x 17.5'	1	218.75
LT	11+50	OVHD PANEL	2.5' x 11.5'	1	28.75
LT	11+50	OVHD PANEL	12.5' x 17.5'	1	218.75
LT	11+50	OVHD PANEL	2.5' x 11.5'	1	28.75
LT	7+30	W13-3	48' x 60'	1	20
BEGINNING TO STA 16+00 SHEET TOTAL					312.5sf

**PRELIMINARY
SUBJECT TO CHANGE**



CONCEPTUAL SIGNING & LIGHTING
 KY 841 BEGINNING TO STA 16+00

MATCHLINE STA 16+00


MicroStation v8.11.7.180 E-SHEET NAME: USER: Hieronymus DATE PLOTTED: January 30, 2012 FILE NAME: T:\B65-DESIGN\CONTRACT PLAN SET\ROADWAY\PLAN SET\SIGNING & LIGHTING\T003005N.DGN

SIGNING TABLE

SB KY 841 (GENE SNYDER FREEWAY)

SIDE	STATION	SIGN CODE	SIZE inches	EACH	TOTAL sf
LT	33+30	OVHD PANEL	10' x 14.5'	1	145
LT	33+30	OVHD PANEL	2.5' x 11.5'	1	28.75
LT	33+30	OVHD PANEL	12.5' x 14.5'	1	181.25
LT	33+30	OVHD PANEL	2.5' x 11.5	1	28.75

STA 16+00 TO STA 41+00 SHEET TOTAL 383.75sf

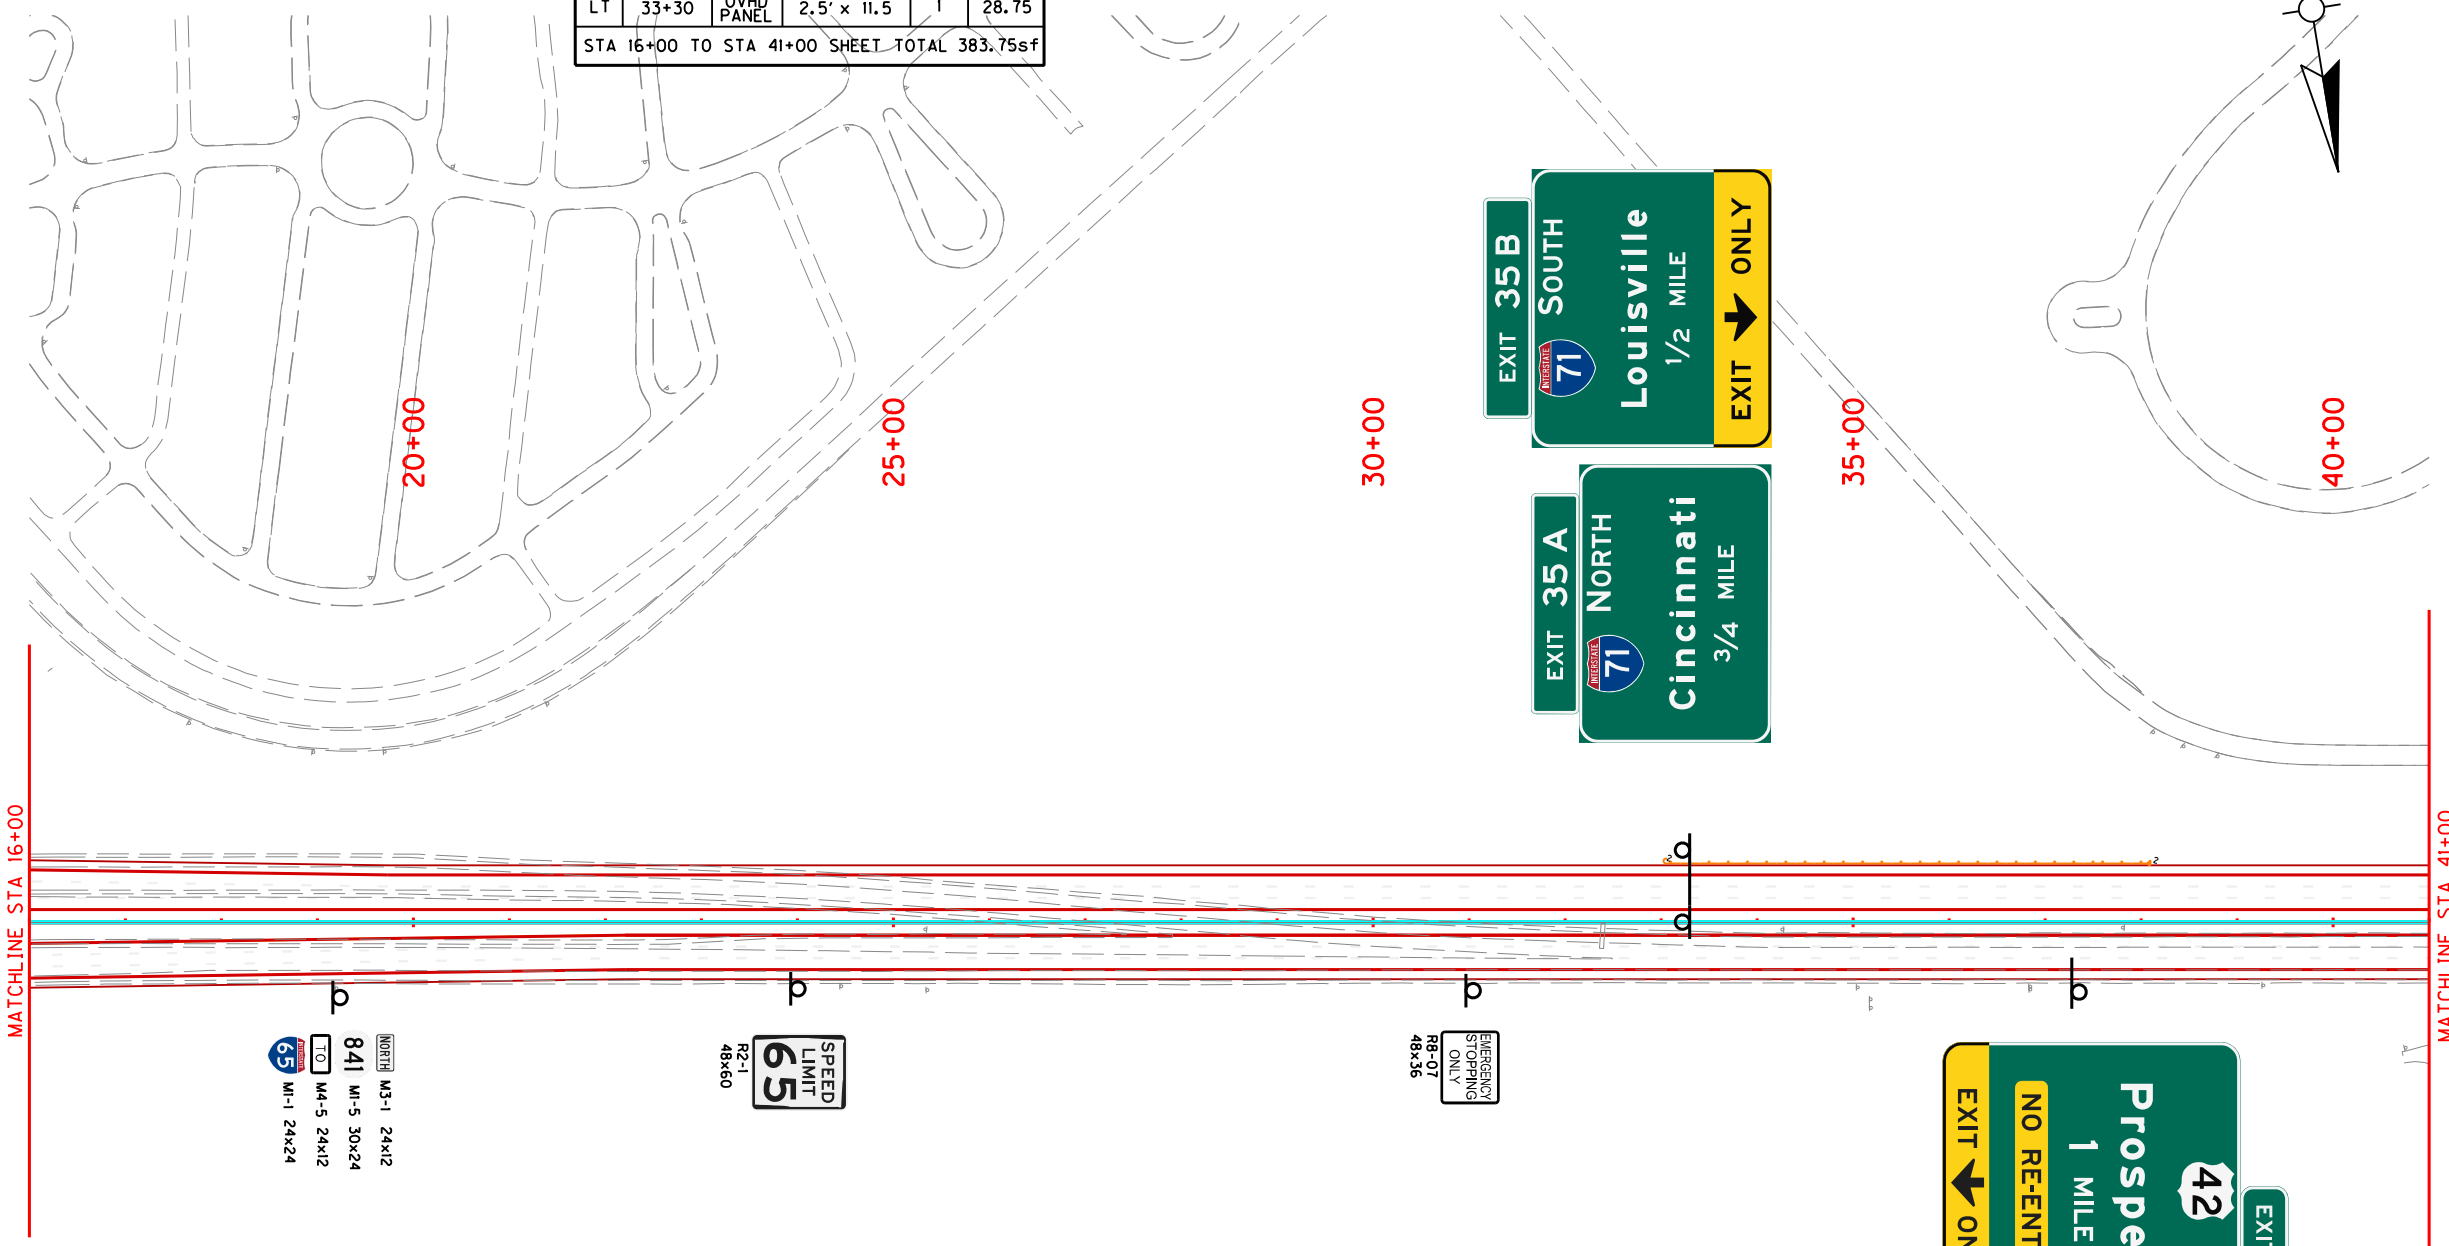

SIGNING TABLE

NB KY 841 (GENE SNYDER FREEWAY)

SIDE	STATION	SIGN CODE	SIZE inches	EACH	TOTAL sf
RT	19+15	M3-1	24" x 12"	1	2
RT	19+15	M1-5	30" x 24"	1	5
RT	19+15	M4-5	24" x 12"	1	2
RT	19+15	M1-1	24" x 24"	1	4
RT	23+90	R2-1	48" x 60"	1	20
RT	31+00	R8-7	48" x 36"	1	12
RT	37+30	OVHD PANEL	15.5' x 15.5'	1	240.25
RT	37+30	OVHD PANEL	2.5' x 8'	1	20

STA 16+00 TO STA 41+00 SHEET TOTAL 305.25sf

65
MI-1 24x24
MI-5 24x24
MI-5 30x24
MI-1 24x12

SPEED LIMIT 65
R2-1
48x60

EMERGENCY STOPPING ONLY
R8-07
48x36

EXIT 35 A
71 NORTH
Cincinnati
3/4 MILE

EXIT 35 B
71 SOUTH
Louisville
1/2 MILE
EXIT ONLY


EXIT 37
42
Prospect
1 MILE
NO RE-ENTRY
EXIT ONLY

**PRELIMINARY
SUBJECT TO CHANGE**

CONCEPTUAL SIGNING & LIGHTING
KY 841 STA 16+00 TO STA 41+00

SIGNING TABLE

SB KY 841 (GENE SNYDER FREEWAY)					
SIDE	STATION	SIGN CODE	SIZE inches	EACH	TOTAL sf
CL	51+65	R3-4	36" x 36"	1	9
CL	51+65	R5-11	30" x 24"	1	5
CL	53+34	R3-4	36" x 36"	1	9
CL	53+34	R5-11	36" x 36"	1	5
STA 41+00 TO STA 66+00 SHEET TOTAL					28sf

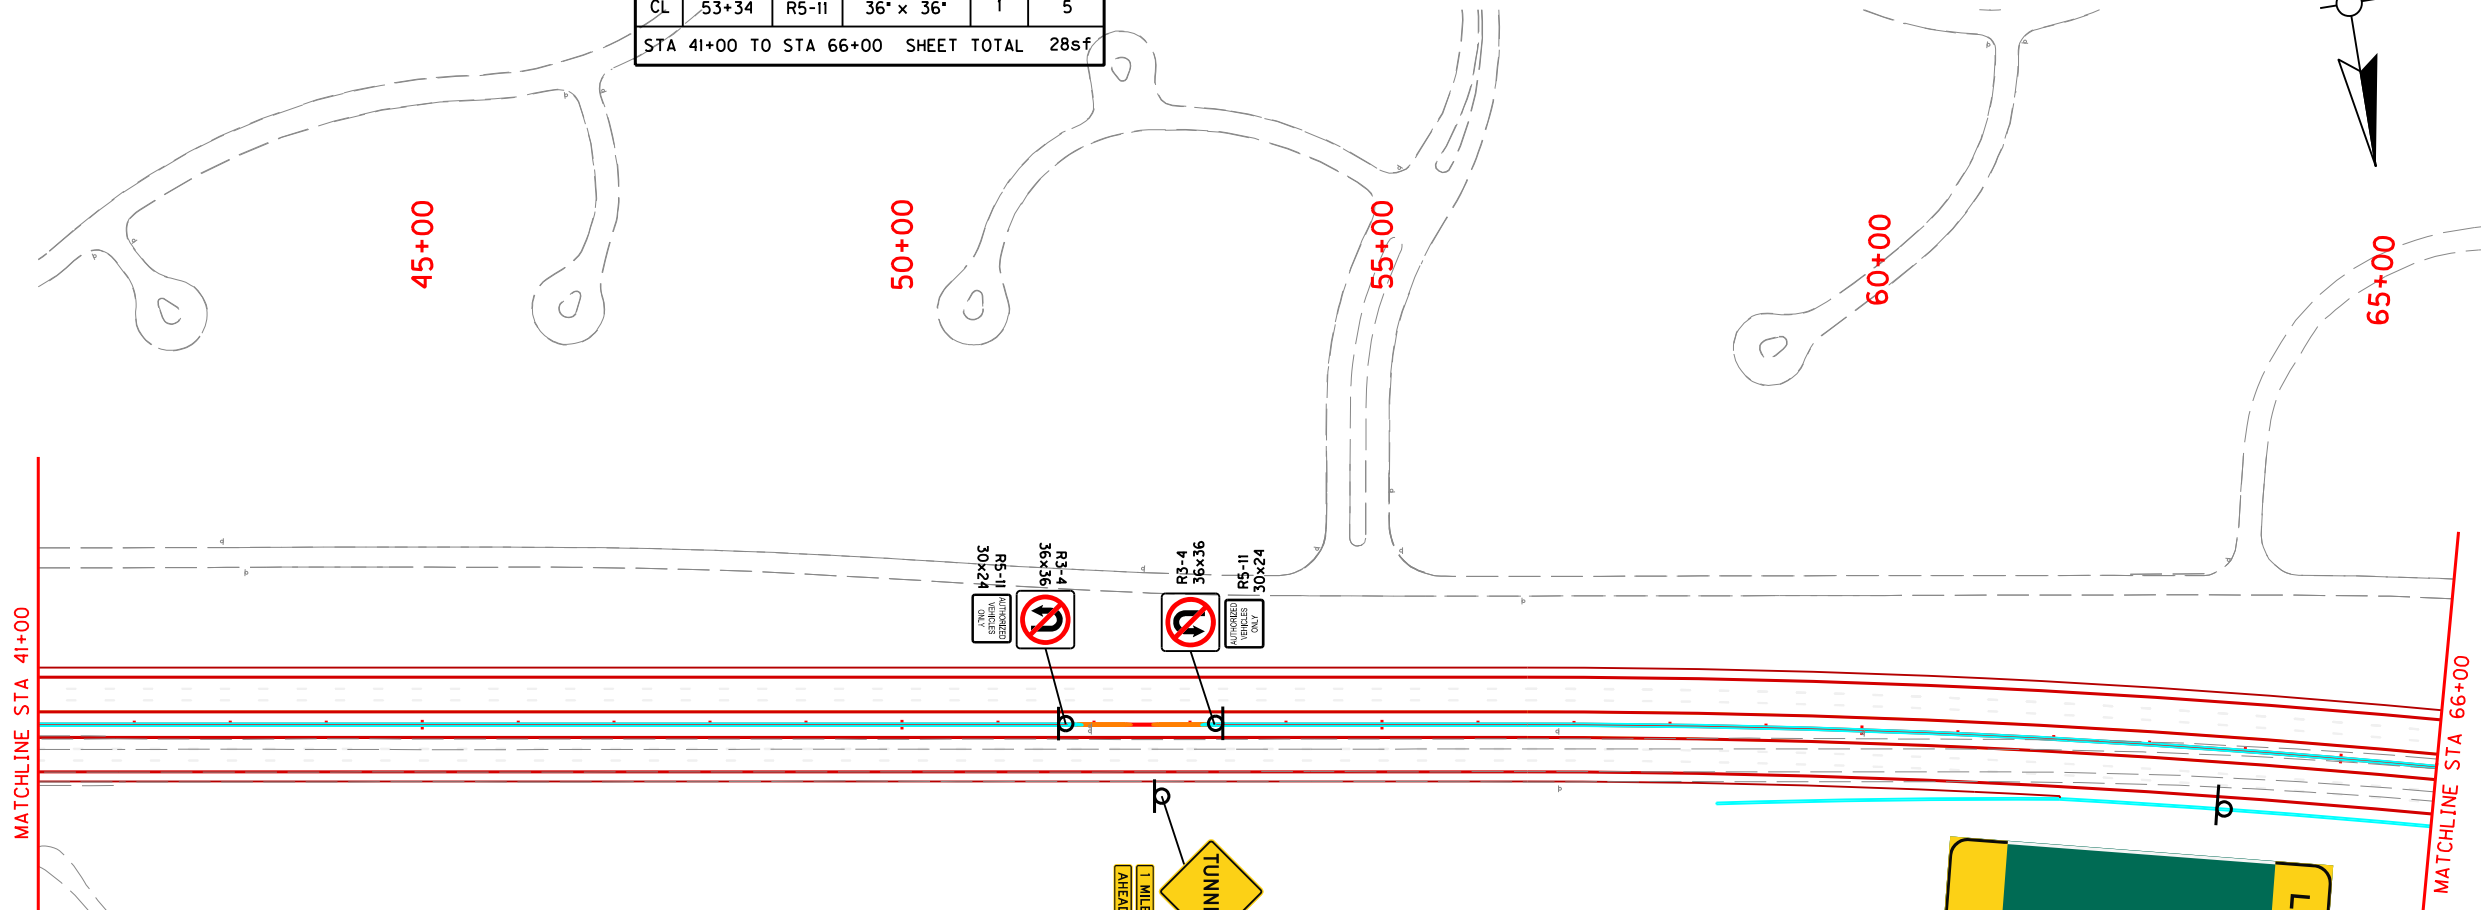

SIGNING TABLE

NB KY 841 (GENE SNYDER FREEWAY)					
SIDE	STATION	SIGN CODE	SIZE inches	EACH	TOTAL sf
RT	52+63	?	48" x 48"	1	16
RT	52+63	W16-3aP	36" x 12"	1	3
RT	52+63	W16-9P	36" x 12"	1	3
RT	63+75	OVHD PANEL	17' x 24.5'	1	416.5
RT	63+75	OVHD PANEL	2.5' x 9.5'	1	23.75
STA 41+00 TO STA 66+00 SHEET TOTAL					462.25sf



**PRELIMINARY
SUBJECT TO CHANGE**



**CONCEPTUAL SIGNING & LIGHTING
KY 841 STA 41+00 TO STA 66+00**

SIGNING TABLE


SB KY 841 (GENE SNYDER FREEWAY)					
SIDE	STATION	SIGN CODE	SIZE Inches	EACH	TOTAL sf
LT	70+00	R2-1	48" x 60"	1	20
LT	72+80	GRND PANEL	17' x 17.5'	1	297.5
LT	75+50	M4-5	24" x 12"	1	2
LT	75+50	MI-1	30" x 24"	1	5
LT	75+50	MI-2	24" x 24"	1	4
STA 66+00 TO STA 90+00 SHEET TOTAL 344.5sf					

FROM KY 841 RAMP B				
REMOVE, STORE AND REINSTALL THE FOLLOWING EXISTING SIGNS				
SIDE	STATION	SIGN CODE	SIZE Inches	EACH
LT	75+50	M3-3	24" x 12"	1
LT	75+50	MI-5	30" x 24"	1
STA 75+50 TOTAL 2 SIGNS				

SIGNING TABLE

WOLF PEN BRANCH ROAD					
SIDE	STATION	SIGN CODE	SIZE Inches	EACH	TOTAL sf
RT	45+50	W8-13	36" x 36"	1	9
RT	47+92	RI-1	30" x 30"	1	6.25
LT	49+50	D3-1	156" x 18"	1	19.5
RT	50+50	D3-1	156" x 18"	1	19.5
LT	52+10	RI-1	30" x 30"	1	6.25
LT	54+50	W8-13	36" x 36"	1	9
STA 66+00 TO STA 90+00 SHEET TOTAL 21sf					

FILE NAME: T:\1865-DESIGN\CONTRACT PLAN SET\ROADWAY\PLAN SET\SIGNING & LIGHTING\T005005N.DGN
 USER: Jhieronymus
 DATE PLOTTED: January 30, 2012
 E-SHEET NAME:
 MicroStation v8.11.7.180

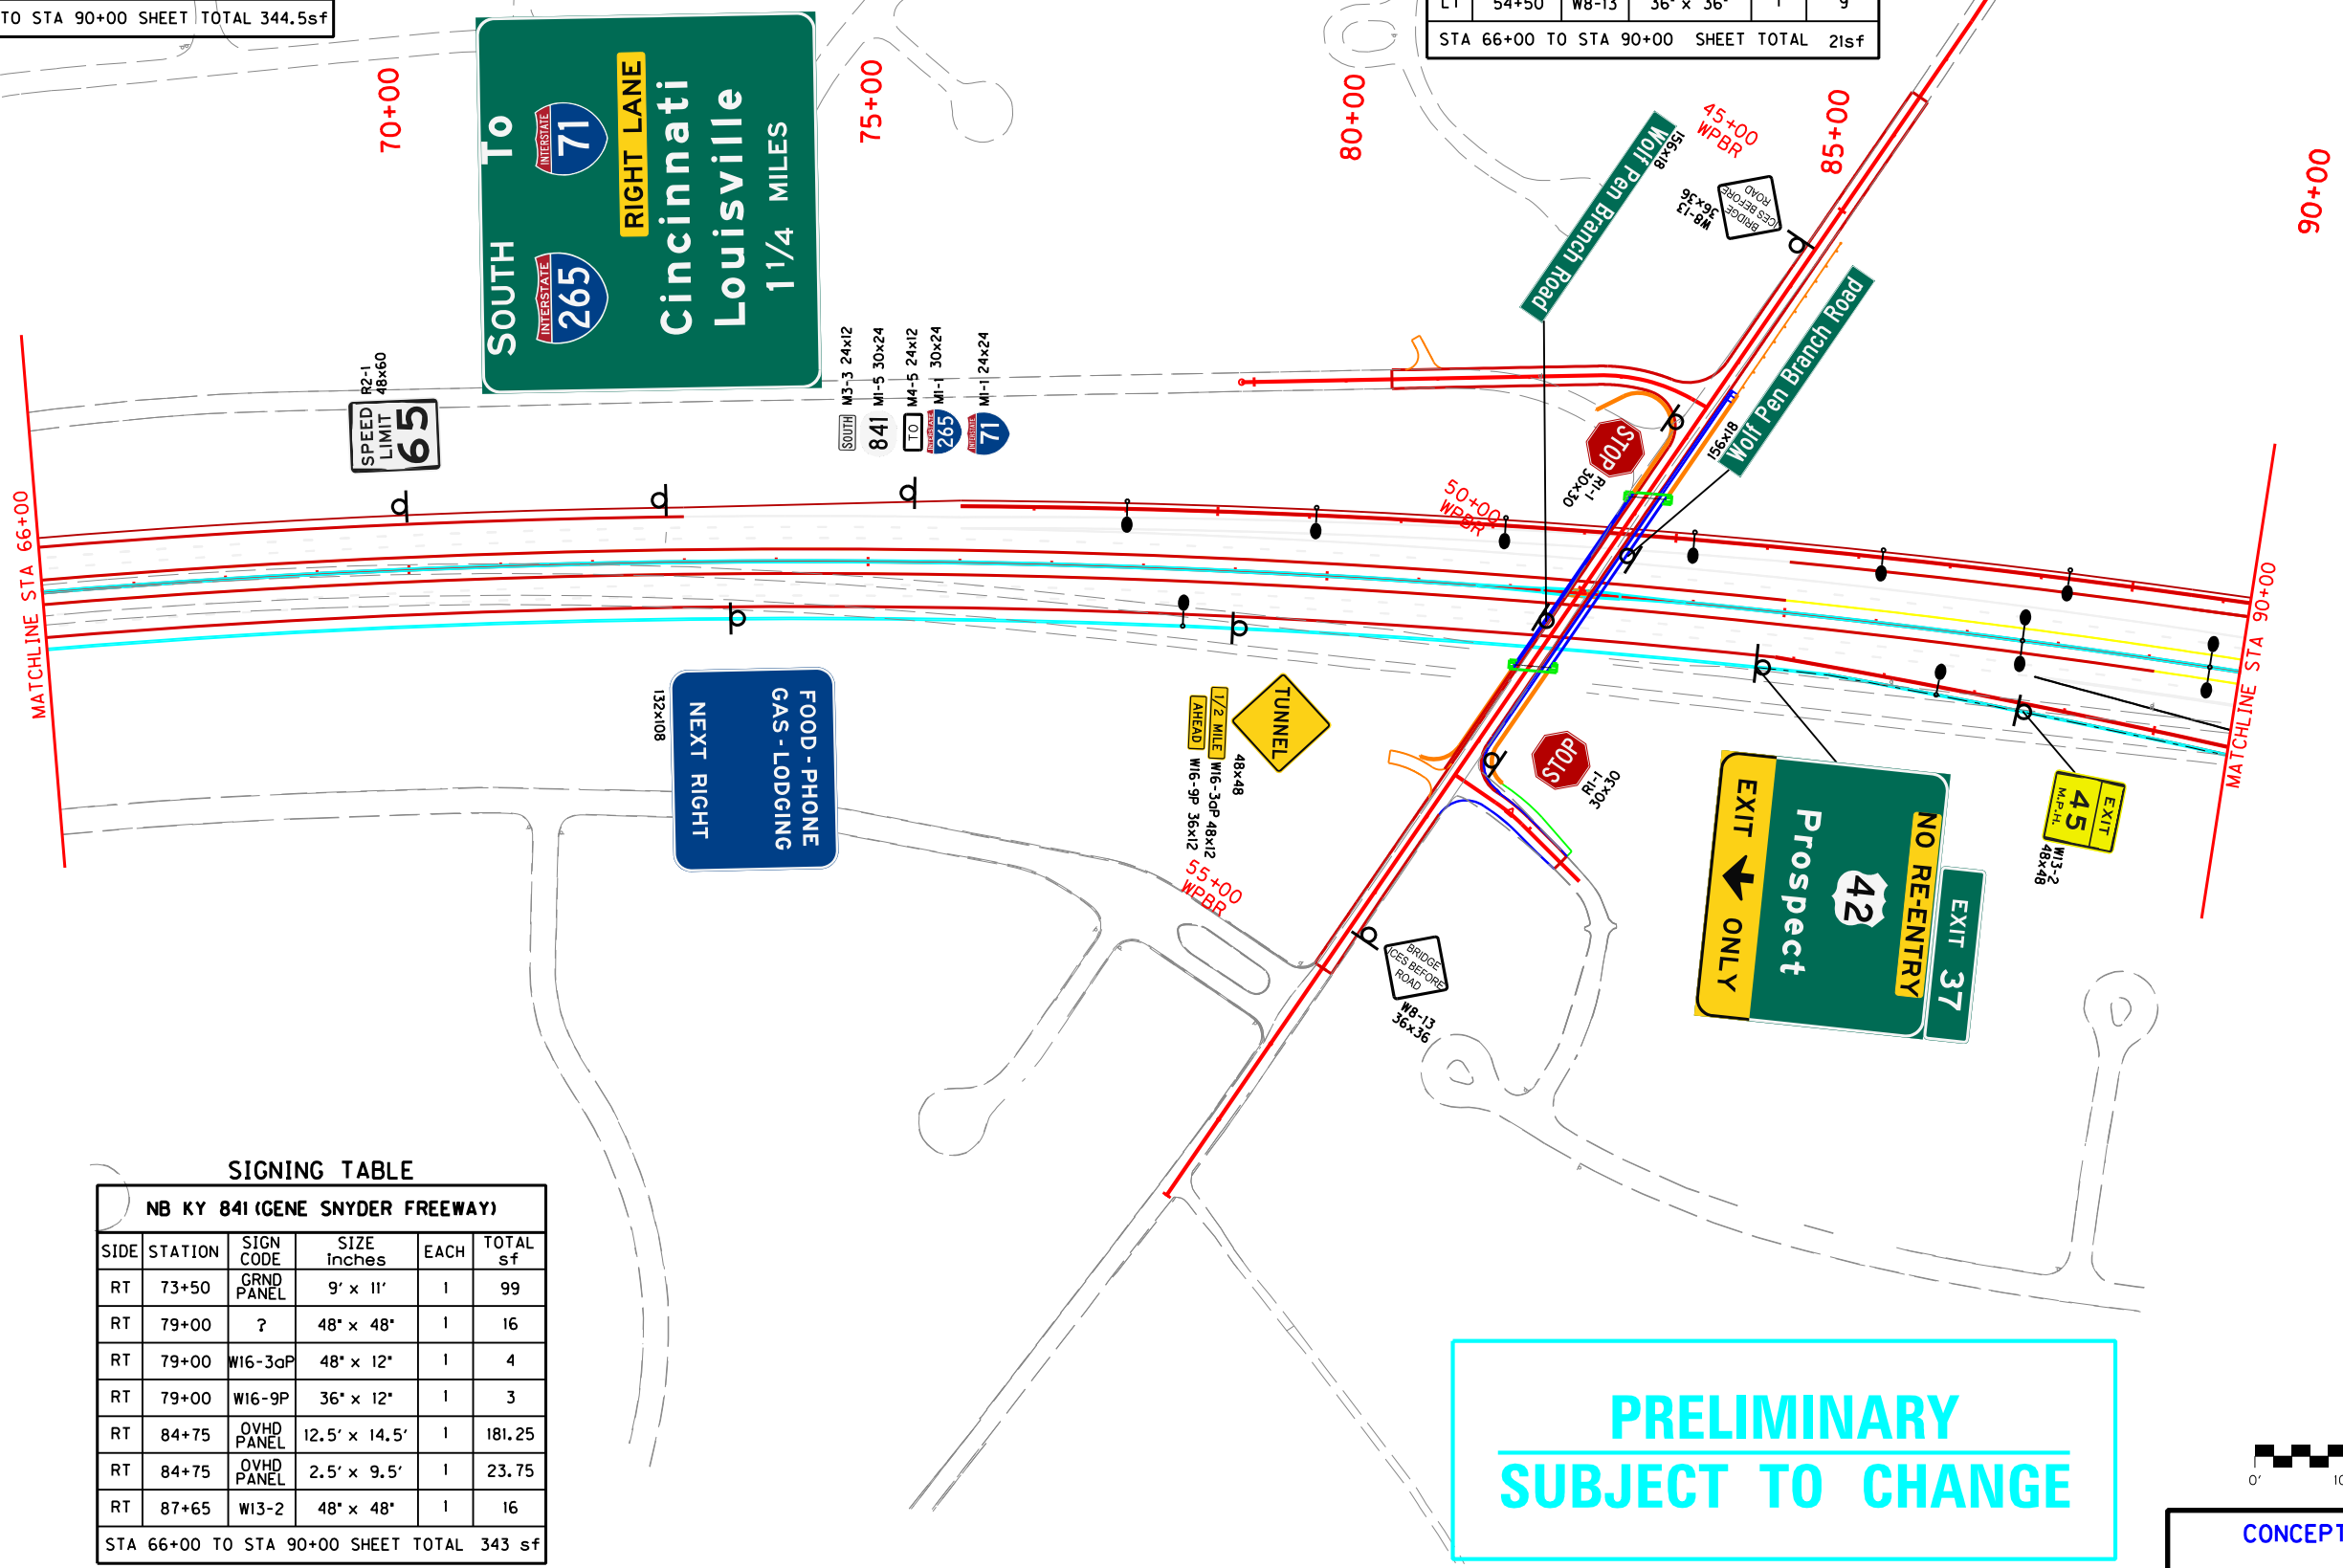

SIGNING TABLE

NB KY 841 (GENE SNYDER FREEWAY)					
SIDE	STATION	SIGN CODE	SIZE Inches	EACH	TOTAL sf
RT	73+50	GRND PANEL	9' x 11'	1	99
RT	79+00	?	48" x 48"	1	16
RT	79+00	W16-3aP	48" x 12"	1	4
RT	79+00	W16-9P	36" x 12"	1	3
RT	84+75	OVHD PANEL	12.5' x 14.5'	1	181.25
RT	84+75	OVHD PANEL	2.5' x 9.5'	1	23.75
RT	87+65	W13-2	48" x 48"	1	16
STA 66+00 TO STA 90+00 SHEET TOTAL 343 sf					

PRELIMINARY
 SUBJECT TO CHANGE

CONCEPTUAL SIGNING & LIGHTING
 STA 66+00 TO STA 90+00

SIGNING TABLE

SB KY 841 (GENE SNYDER FREEWAY)					
SIDE	STATION	SIGN CODE	SIZE inches	EACH	TOTAL sf
CL	90+77	GRND PANEL	4' x 11.5'	1	46
LT	92+83	W4-3	48" x 48"	1	16
LT	103+50	R6-9	60" x 30"	1	12.5
STA 90+00 TO STA 115+00 SHEET TOTAL 74.5sf					

KY 841 RAMP B

REMOVE, STORE AND REINSTALL THE FOLLOWING EXISTING SIGNS				
SIDE	STATION	SIGN CODE	SIZE inches	EACH
LT	11+50	W4-2	36"x 36"	1
RT	11+50	W4-2	36"x 36"	1
LT	15+00	S-1	48" x 60"	1
STA 12+23 TO STA 28+70 TOTAL 3 SIGNS				


SIGNING TABLE

NB KY 841 (GENE SNYDER FREEWAY)					
SIDE	STATION	SIGN CODE	SIZE inches	EACH	TOTAL sf
RT	32+00	W8-13	36" x 36"	1	9
RT	91+60	GRND PANEL	5' x 6.5'	1	32.5
RT	93+50	M3-1	24" x 12"	1	2
RT	93+50	M1-5	30" x 24"	1	5
RT	93+50	M4-5	24" x 12"	1	2
RT	93+50	M1-1	24" x 24"	1	4
RT	103+50	R16-8	60" x 30"	1	12.5
RT	105+85	PANEL	? x 12"	1	?
RT	105+85	W12-2	48" x 48"	1	16
STA 90+00 TO STA 115+00 SHEET TOTAL +83sf					

KY 841 RAMP A

REMOVE, STORE AND REINSTALL THE FOLLOWING EXISTING SIGNS				
SIDE	STATION	SIGN CODE	SIZE inches	EACH
RT	42+52	M1-4	36" x 36"	1
RT	42+52	M2-1	21" x 15"	1
LT	47+00	R5-1a	36" x 24"	1
RT	47+00	R5-1a	36" x 24"	1
RT	40+50	W3-3	36" x 36"	1
STA 30+83 TO STA 48+40 TOTAL 5 SIGNS				

FILE NAME: T:\865-DESIGN\CONTRACT PLAN SET\ROADWAY\PLAN SET\SIGNING & LIGHTING\T006005N.DGN
 USER: Jhieronymus
 DATE PLOTTED: January 30, 2012
 E-SHEET NAME:
 MicroStation v8.11.7.180

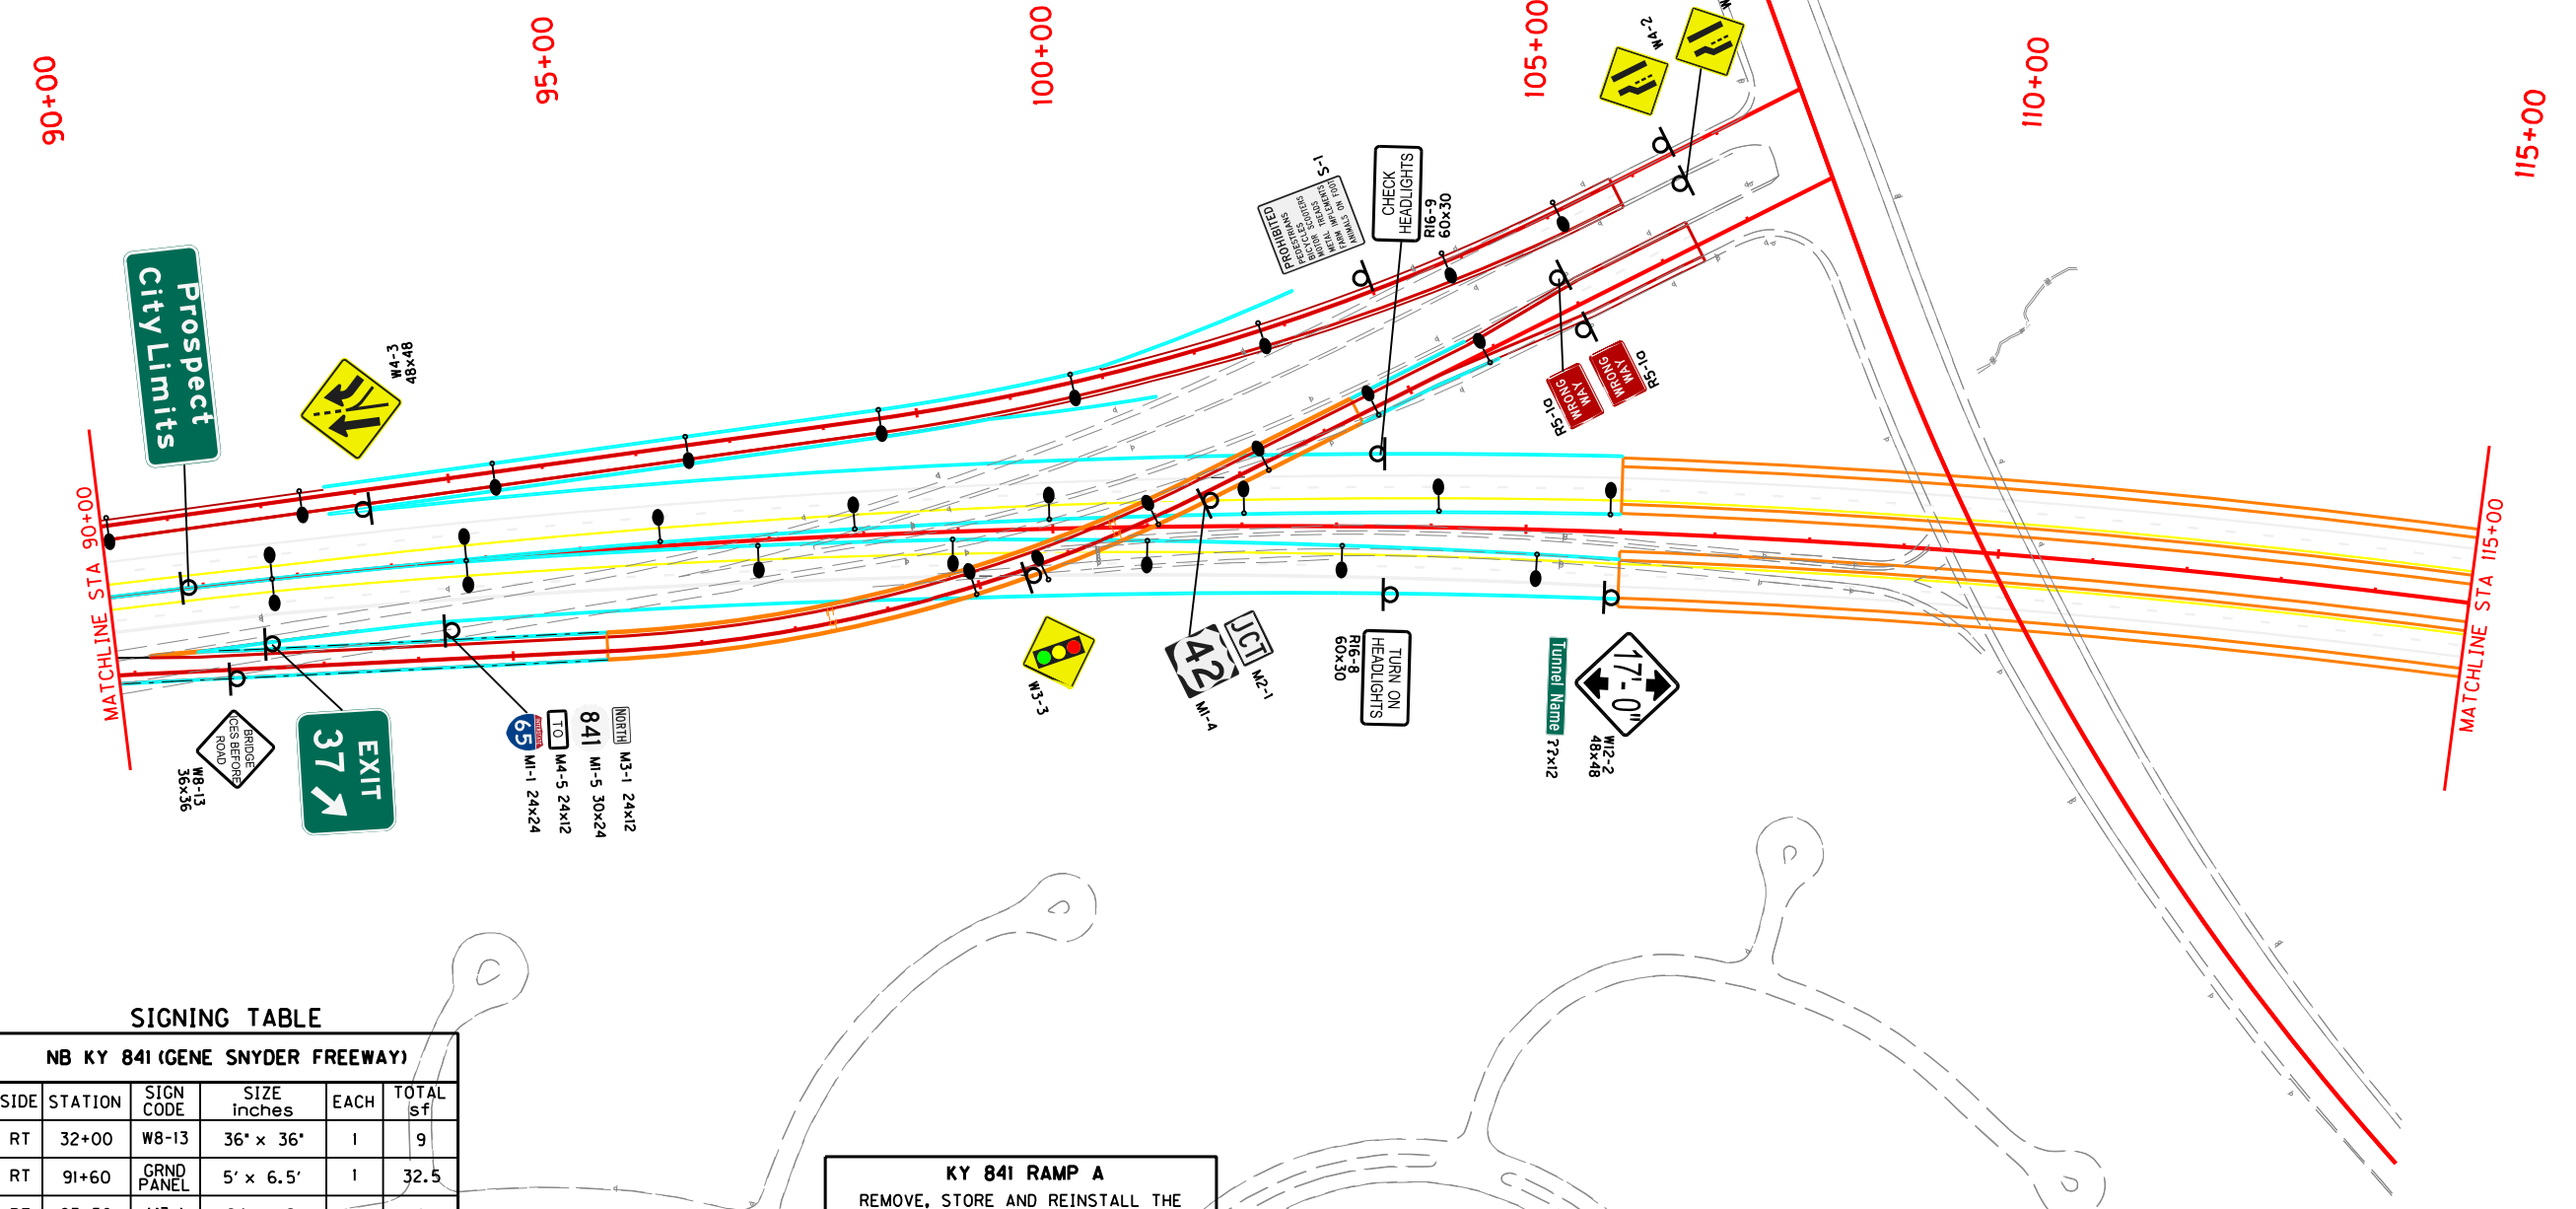


PRELIMINARY
 SUBJECT TO CHANGE



CONCEPTUAL SIGNING & LIGHTING
 STA 90+00 TO STA 115+00

SIGNING TABLE
SB KY 841 (GENE SNYDER FREEWAY)

SIDE	STATION	SIGN CODE	SIZE inches	EACH	TOTAL sf
LT	125+60	W12-2	48" x 48"	1	16
LT	125+60	GRND PANEL	? x 12"	1	?
LT	128+00	R16-8	60" x 30"	1	12.5
LT	132+00	R4-3	48" x 60"	1	20
STA 115+00 TO STA 141+00 SHEET TOTAL					+48.5sf

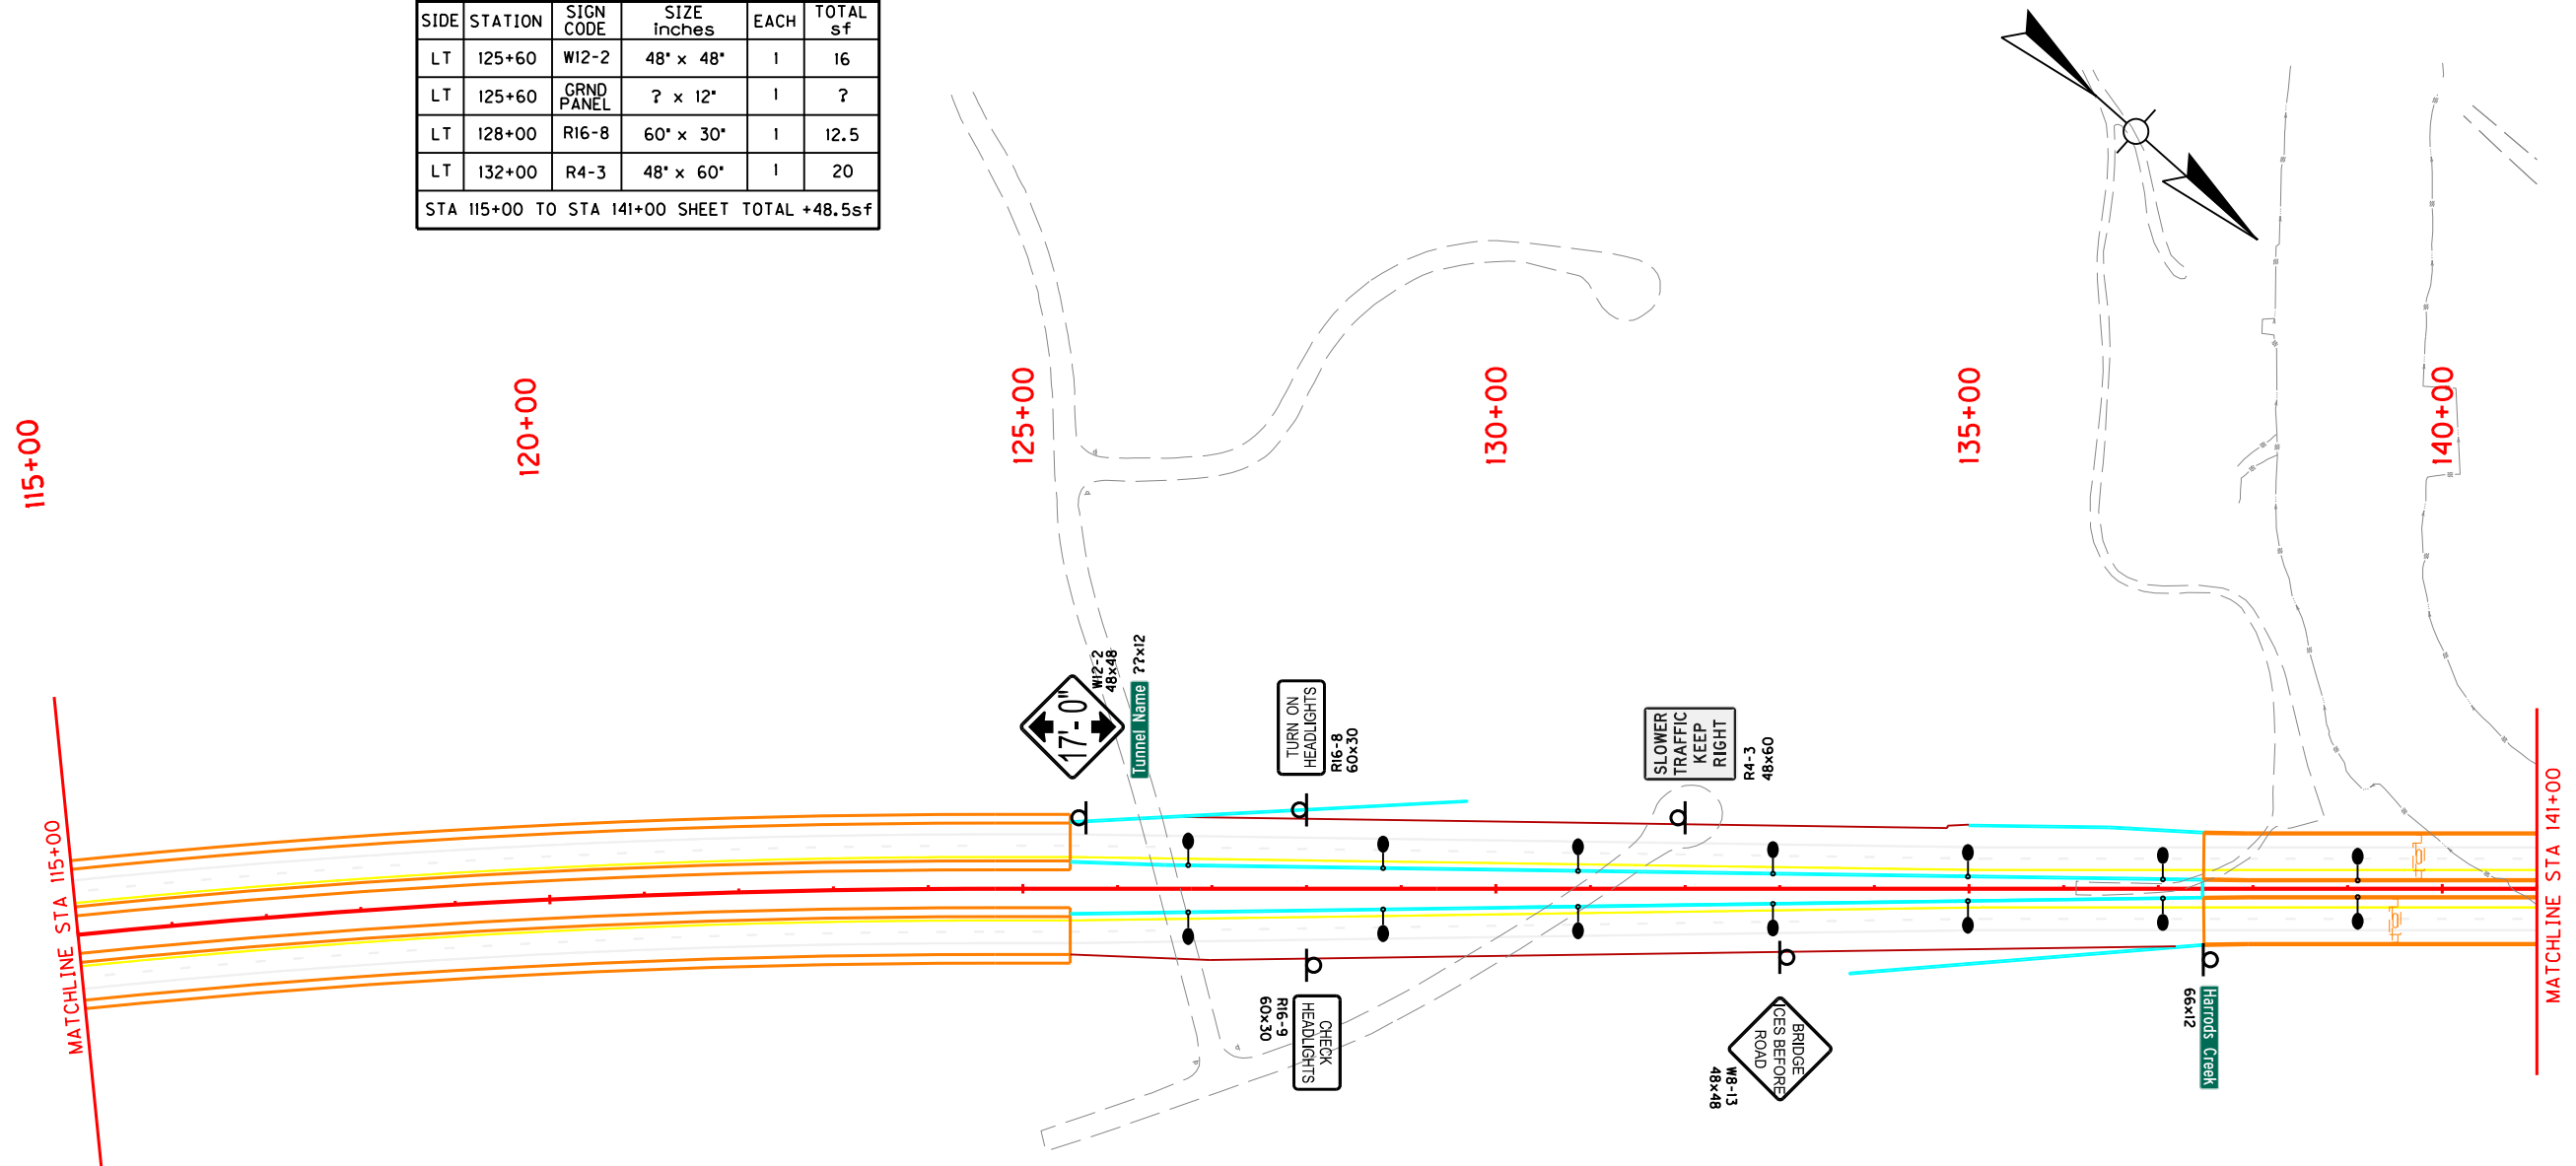


SIGNING TABLE
NB KY 841 (GENE SNYDER FREEWAY)

SIDE	STATION	SIGN CODE	SIZE inches	EACH	TOTAL sf
RT	128+00	R16-9	60" x 30"	1	12.5
RT	133+00	W8-13	48" x 48"	1	16
RT	137+47	GRND PANEL	66" x 12"	1	5.5
STA 115+00 TO STA 141+00 SHEET TOTAL					23sf

**PRELIMINARY
SUBJECT TO CHANGE**



CONCEPTUAL SIGNING & LIGHTING
STA 115+00 TO STA 141+00

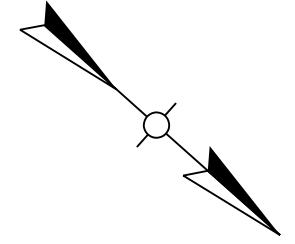

SIGNING TABLE

RIVER ROAD					
SIDE	STATION	SIGN CODE	SIZE inches	EACH	TOTAL sf
RT	48+50	W11-15	24" x 24"	1	4
RT	48+50	?	30" x 12"	1	3.5
RT	48+50	W16-9P	36" x 12"	1	3
RT	48+50	W16-5P	24" x 18"	1	3
LT	51+00	RI-1	18" x 18"	1	2.25
LT	53+50	W11-15	24" x 24"	1	4
LT	53+50	?	30" x 12"	1	3.5
LT	53+50	W16-9P	36" x 12"	1	3
LT	53+50	W16-5P	24" x 18"	1	3
LT	54+32	R5-11	30" x 24"	1	5

STA 141+00 TO STA 166+00 SHEET TOTAL 34.25sf

SIGNING TABLE


SB KY 841 (GENE SNYDER FREEWAY)					
SIDE	STATION	SIGN CODE	SIZE Inches	EACH	TOTAL sf
LT	147+72	W12-2a	78" x 24"	1	13
LT	149+39	GRND PANEL	66" x 12"	1	5.5
LT	151+60	?	48" x 48"	1	16
LT	151+60	W16-3aP	48" x 12"	1	4
LT	151+60	W16-9P	36" x 12"	1	3
LT	154+00	W8-13	48" x 48"	1	16
LT	159+60	R3-4	36" x 36"	1	9
LT	159+60	R5-11	30" x 24"	1	5
LT	165+00	R8-7	48" x 36"	1	12

STA 141+00 TO STA 166+00 SHEET TOTAL 83.5sf

FILE NAME: T:\865-DESIGN\CONTRACT PLAN SET\ROADWAY\PLAN SET\SIGNING & LIGHTING\T00800SN.DGN

USER: Jheronymus DATE PLOTTED: January 30, 2012

E-SHEET NAME: MicroStation v8.11.7.180

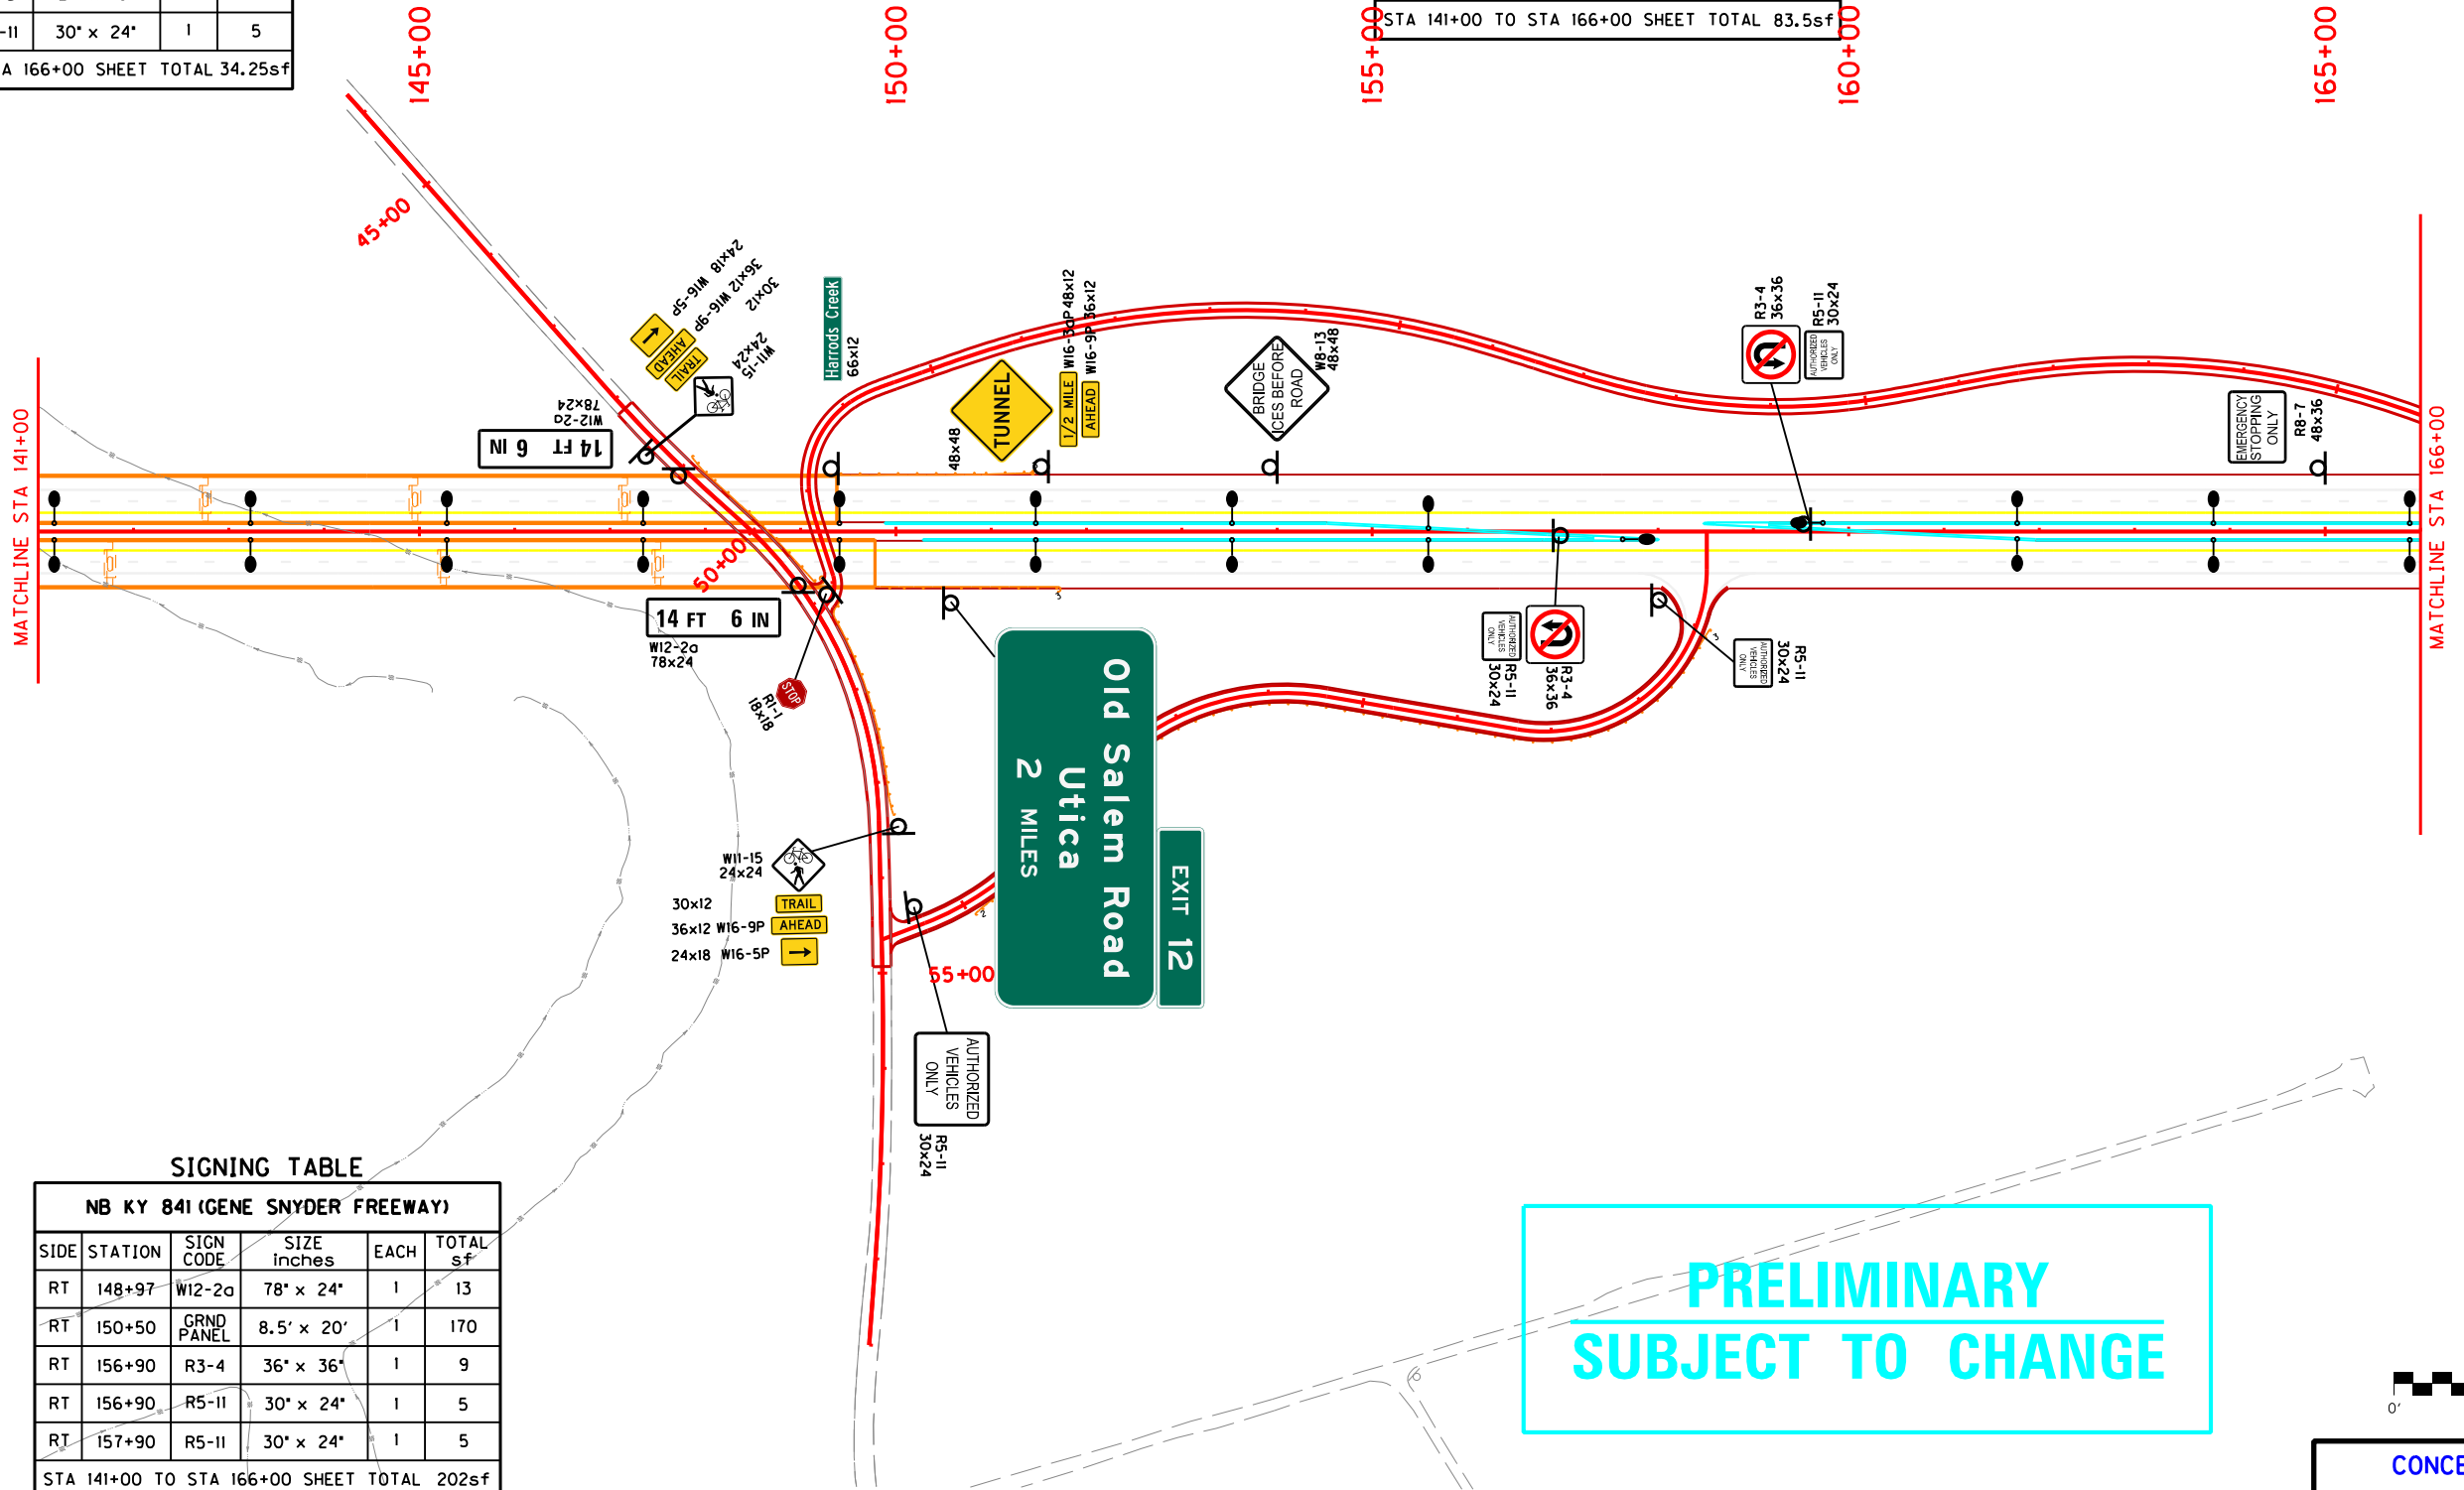

SIGNING TABLE

NB KY 841 (GENE SNYDER FREEWAY)					
SIDE	STATION	SIGN CODE	SIZE Inches	EACH	TOTAL sf
RT	148+97	W12-2a	78" x 24"	1	13
RT	150+50	GRND PANEL	8.5' x 20'	1	170
RT	156+90	R3-4	36" x 36"	1	9
RT	156+90	R5-11	30" x 24"	1	5
RT	157+90	R5-11	30" x 24"	1	5

STA 141+00 TO STA 166+00 SHEET TOTAL 202sf



CONCEPTUAL SIGNING & LIGHTING
STA 141+00 TO STA 166+00

SIGNING TABLE

SB KY 841 (GENE SNYDER FREEWAY)

SIDE	STATION	SIGN CODE	SIZE inches	EACH	TOTAL sf
LT	172+00	D12-5	66" x 78"	1	35.75
LT	176+00	M3-3	24" x 12"	1	2
LT	176+00	M1-5	30" x 24"	1	5
LT	176+00	M4-5	24" x 12"	1	2
LT	176+00	M1-1	30" x 24"	1	5
LT	176+00	M1-1	24" x 24"	1	4

STA 166+00 TO STA 189+00 SHEET TOTAL 53.75sf

SIGNING TABLE

SB KY 841 (GENE SNYDER FREEWAY)

SIDE	STATION	SIGN CODE	SIZE inches	EACH	TOTAL sf
LT	179+90	?	48" x 48"	1	16
LT	179+90	W16-3P	36" x 12"	1	3
LT	179+90	W16-9P	36" x 12"	1	3
LT	182+10	R2-1	48" x 60"	1	20
LT	185+00	BRIDGE MOUNT PANEL	6.75' x 12'	1	810
LT	185+00	BRIDGE MOUNT PANEL	6' x 12'	1	72



STA 166+00 TO STA 189+00 SHEET TOTAL 924sf

SIGNING TABLE

NB KY 841 (GENE SNYDER FREEWAY)

SIDE	STATION	SIGN CODE	SIZE inches	EACH	TOTAL sf
RT	173+30	BRIDGE MOUNT PANEL	8.5' x 20'	1	170
RT	173+30	PANEL	2.5' x 9.5'	1	23.75

STA 166+00 TO STA 189+00 SHEET TOTAL 193.75sf

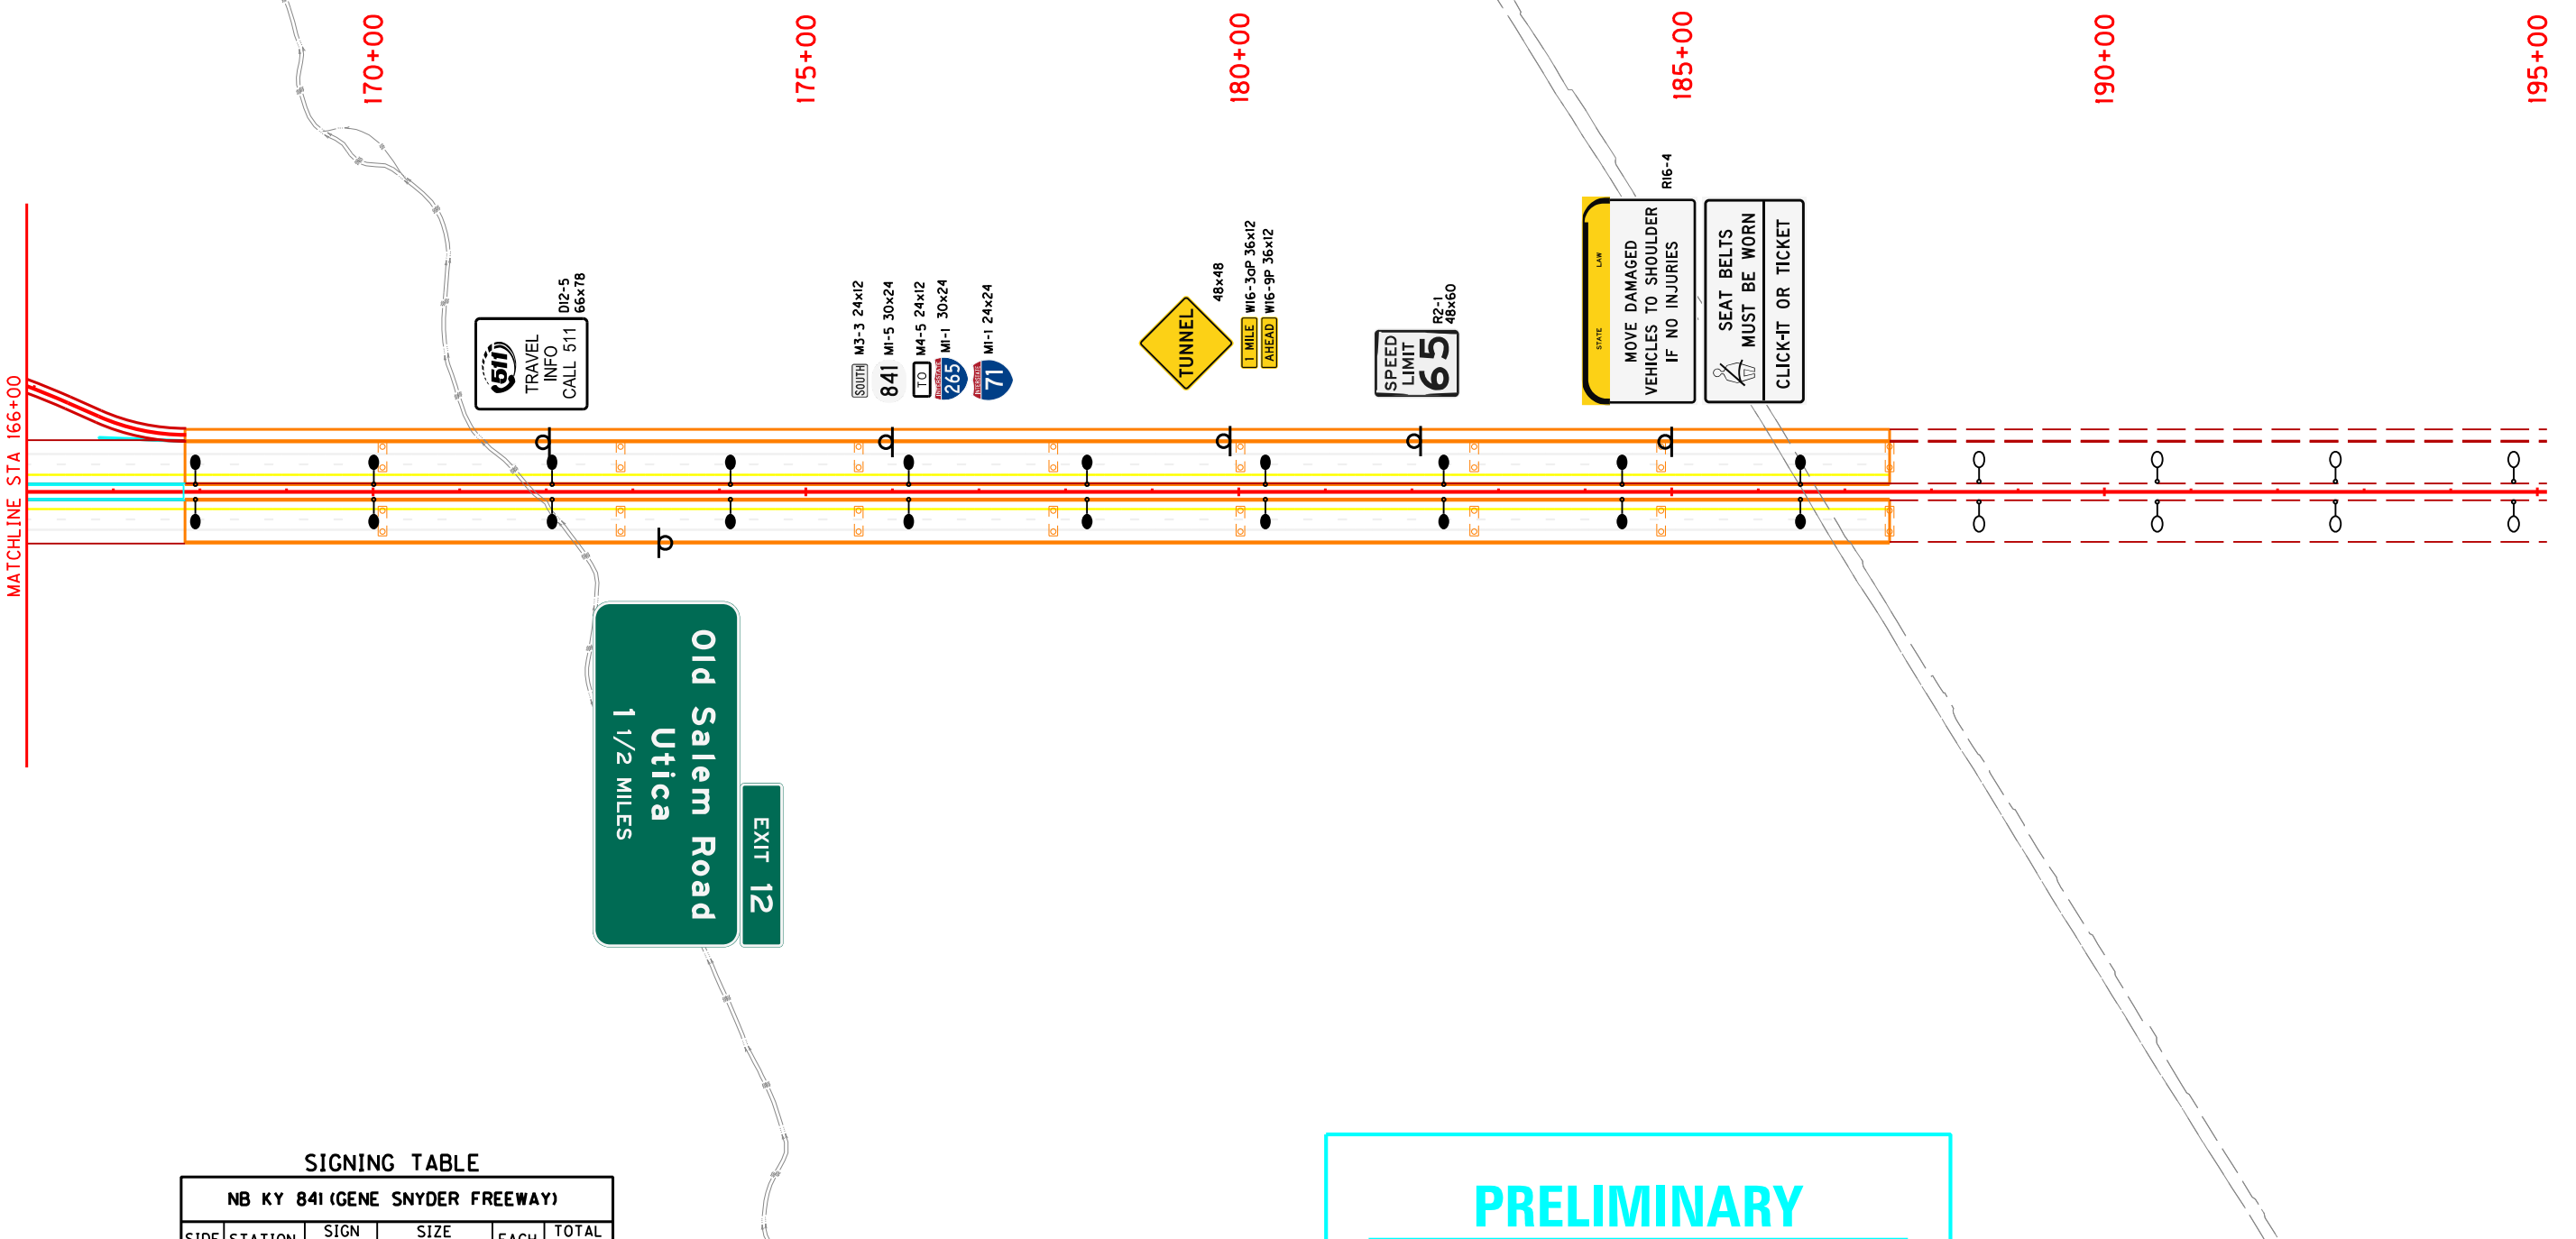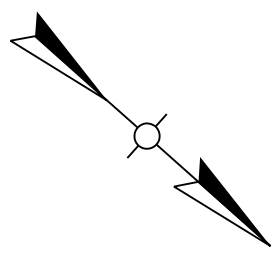

CONCEPTUAL SIGNING & LIGHTING
STA 166+00 TO STA 189+00