


COUNTY OF	ITEM NO.	SHEET NO.
JEFFERSON	5-731.00	XI

FILE NAME: T:\865-DESIGN\CONTRACT PLAN SET\ROADWAY\PLAN SET\CROSS-SECTIONS\PR-1-71 INTERCHANGE CROSS SECTIONS.DGN  
 USER: Interonymus  
 DATE PLOTTED: January 30, 2012  
 E-SHEET NAME:  
 MicroStation v8.11.7.180

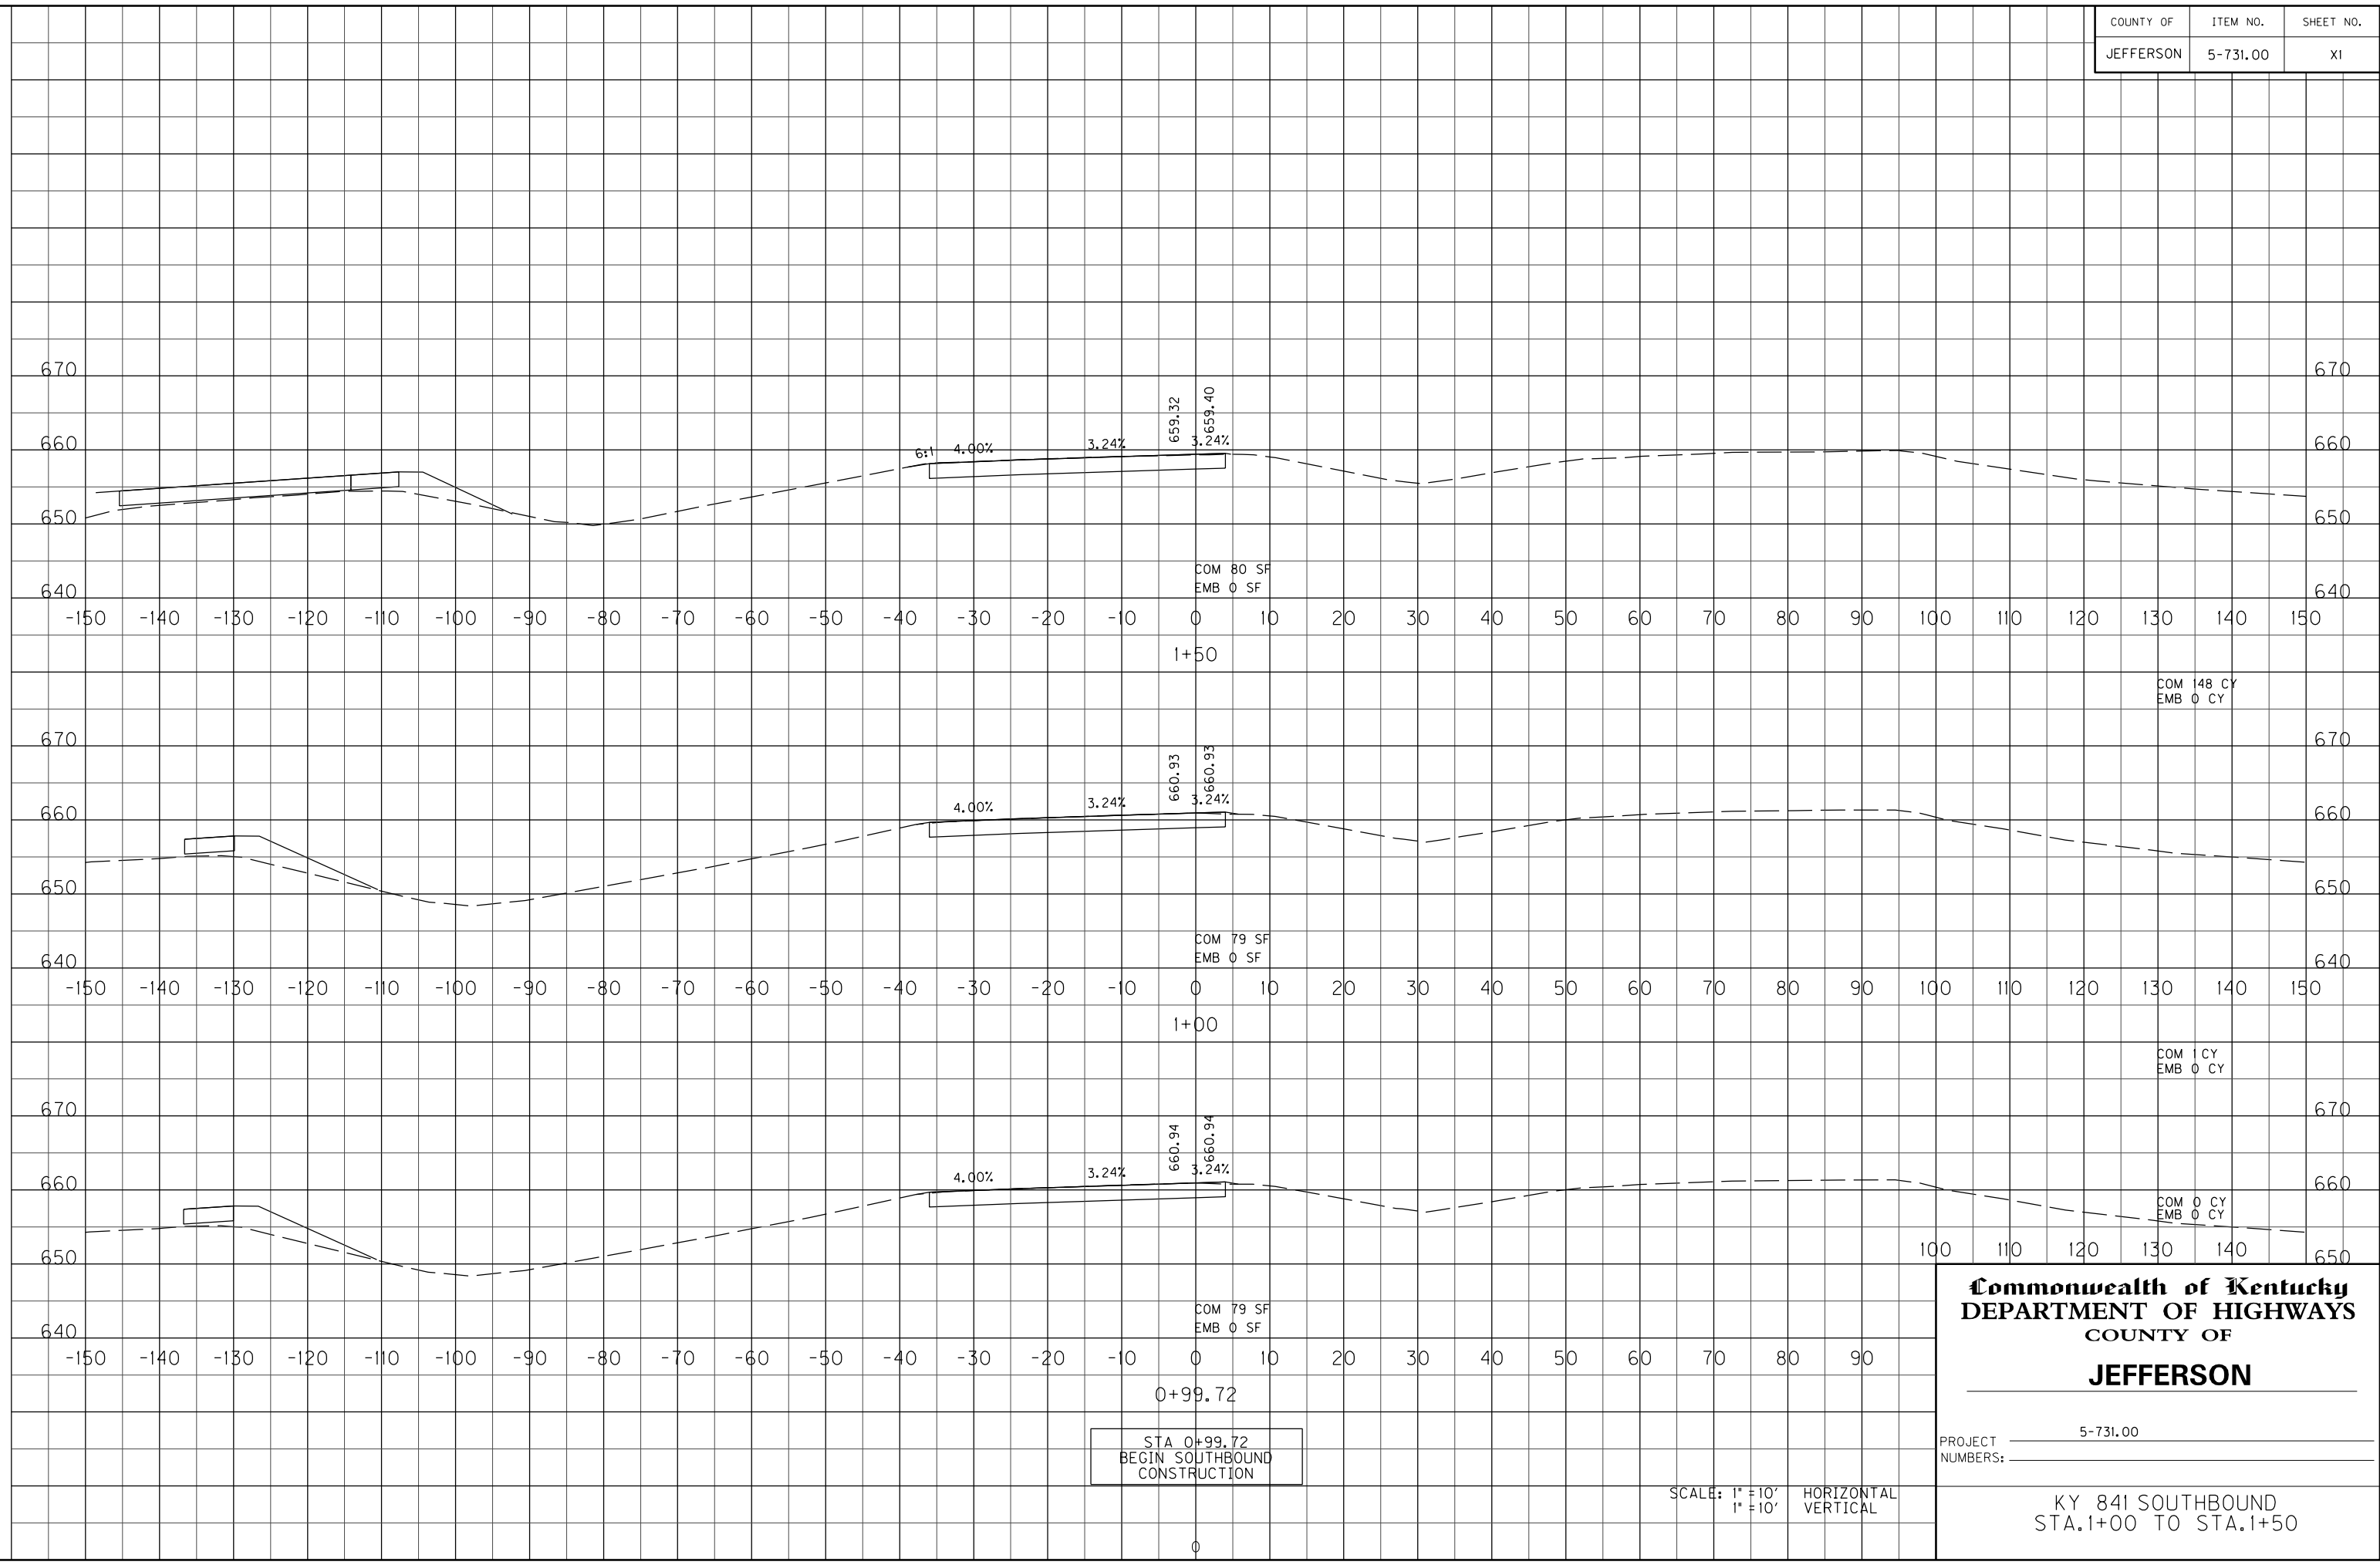

**Commonwealth of Kentucky**  
**DEPARTMENT OF HIGHWAYS**  
 COUNTY OF  
**JEFFERSON**

PROJECT \_\_\_\_\_ 5-731.00  
 NUMBERS: \_\_\_\_\_

KY 841 SOUTHBOUND  
 STA.1+00 TO STA.1+50

SCALE: 1" = 10'  
 1" = 10'  
 HORIZONTAL  
 VERTICAL



COUNTY OF	ITEM NO.	SHEET NO.
JEFFERSON	5-731.00	X2

FILE NAME: T:\865-DESIGN\CONTRACT PLAN SET\ROADWAY\PLAN SET\CROSS-SECTIONS\PR-1-71 INTERCHANGE CROSS SECTIONS.DGN

USER: jteronymus  
DATE PLOTTED: January 30, 2012

E-SHEET NAME:

MicroStation v8.11.7.180

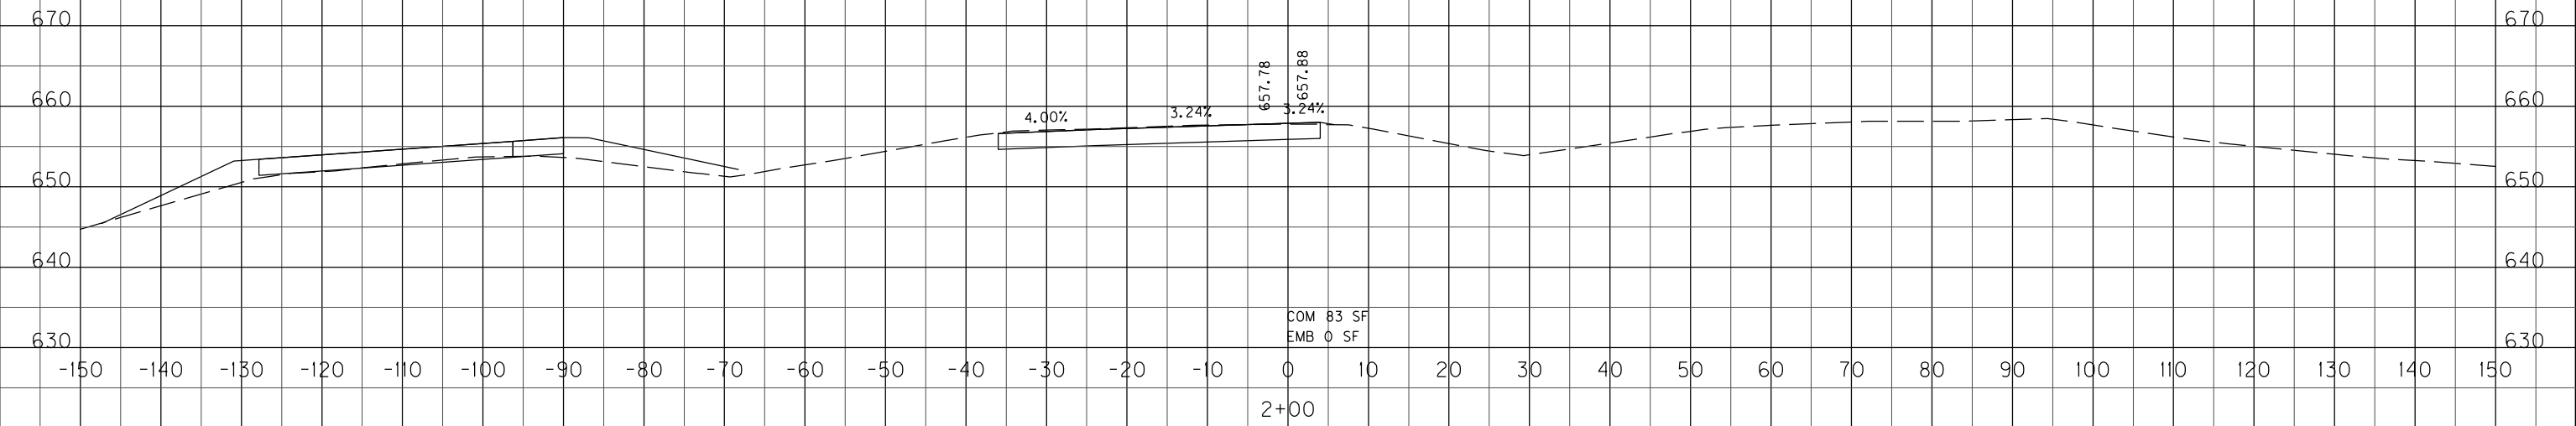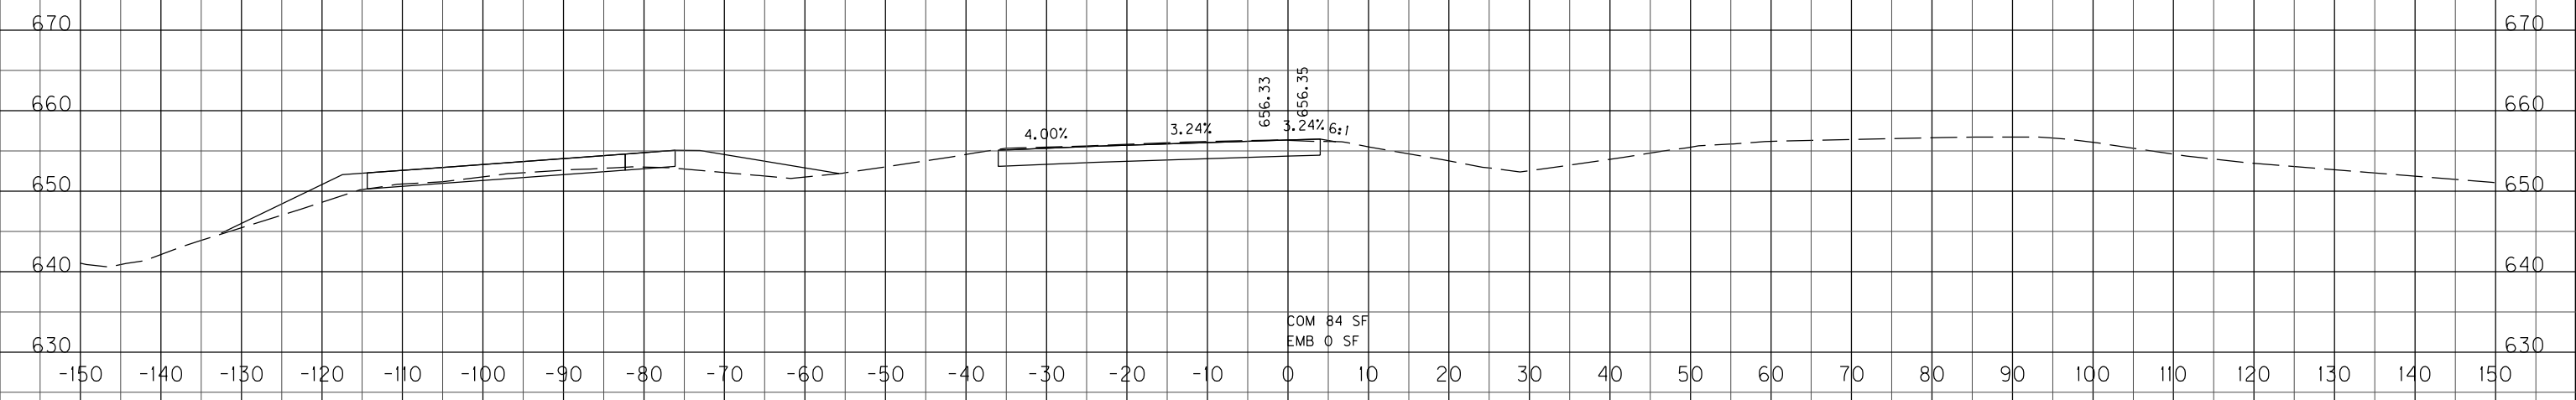


SCALE: 1" = 10'  
1" = 10'

HORIZONTAL  
VERTICAL

KY 841 SOUTHBOUND  
STA. 2+00 TO STA. 2+50

COUNTY OF	ITEM NO.	SHEET NO.
JEFFERSON	5-731.00	X3

FILE NAME: T:\B65-DESIGN\CONTRACT PLAN SET\ROADWAY\PLAN SET\CROSS-SECTIONS\PR-1-71 INTERCHANGE CROSS SECTIONS.DGN  
 USER: Interonymus  
 DATE PLOTTED: January 30, 2012  
 E-SHEET NAME:  
 MicroStation v8.11.7.180

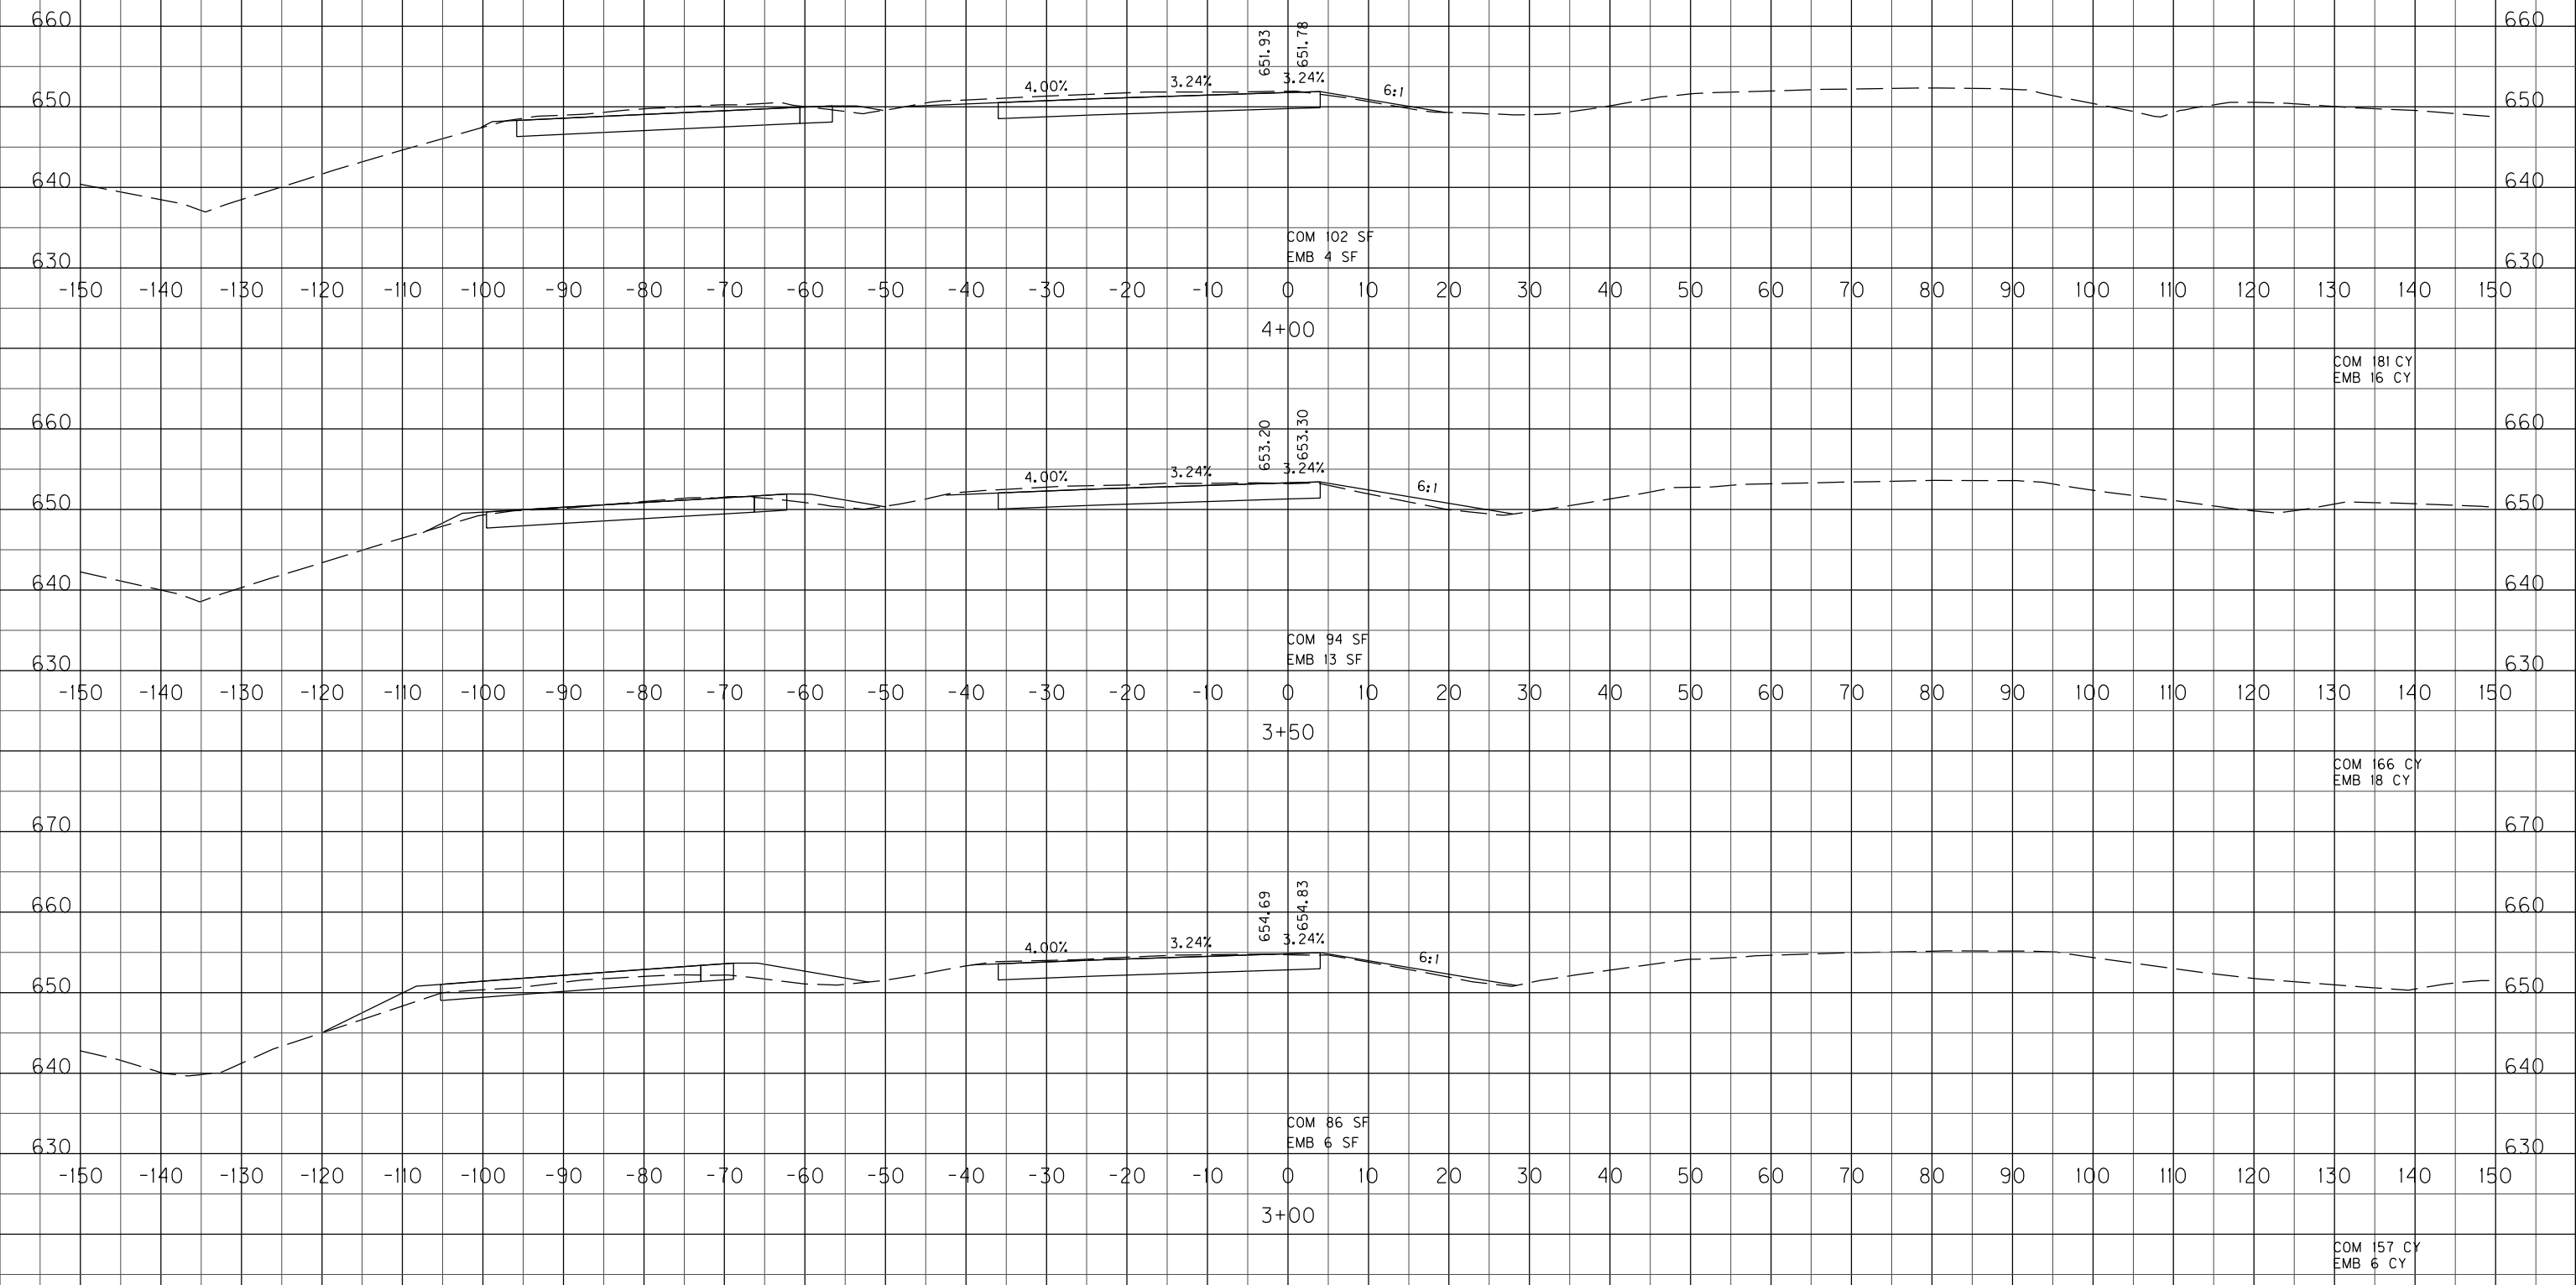

SCALE: 1" = 10'  
 1" = 10'  
 HORIZONTAL  
 VERTICAL

KY 841 SOUTHBOUND  
 STA. 3+00 TO STA. 4+00



COUNTY OF	ITEM NO.	SHEET NO.
JEFFERSON	5-731.00	X4

FILE NAME: T:\1865-DESIGN\CONTRACT PLAN SET\ROADWAY\PLAN SET\CROSS-SECTIONS\PR-1-71 INTERCHANGE CROSS SECTIONS.DGN

USER: Interonymus  
DATE PLOTTED: January 30, 2012

E-SHEET NAME:

MicroStation v8.11.7.180

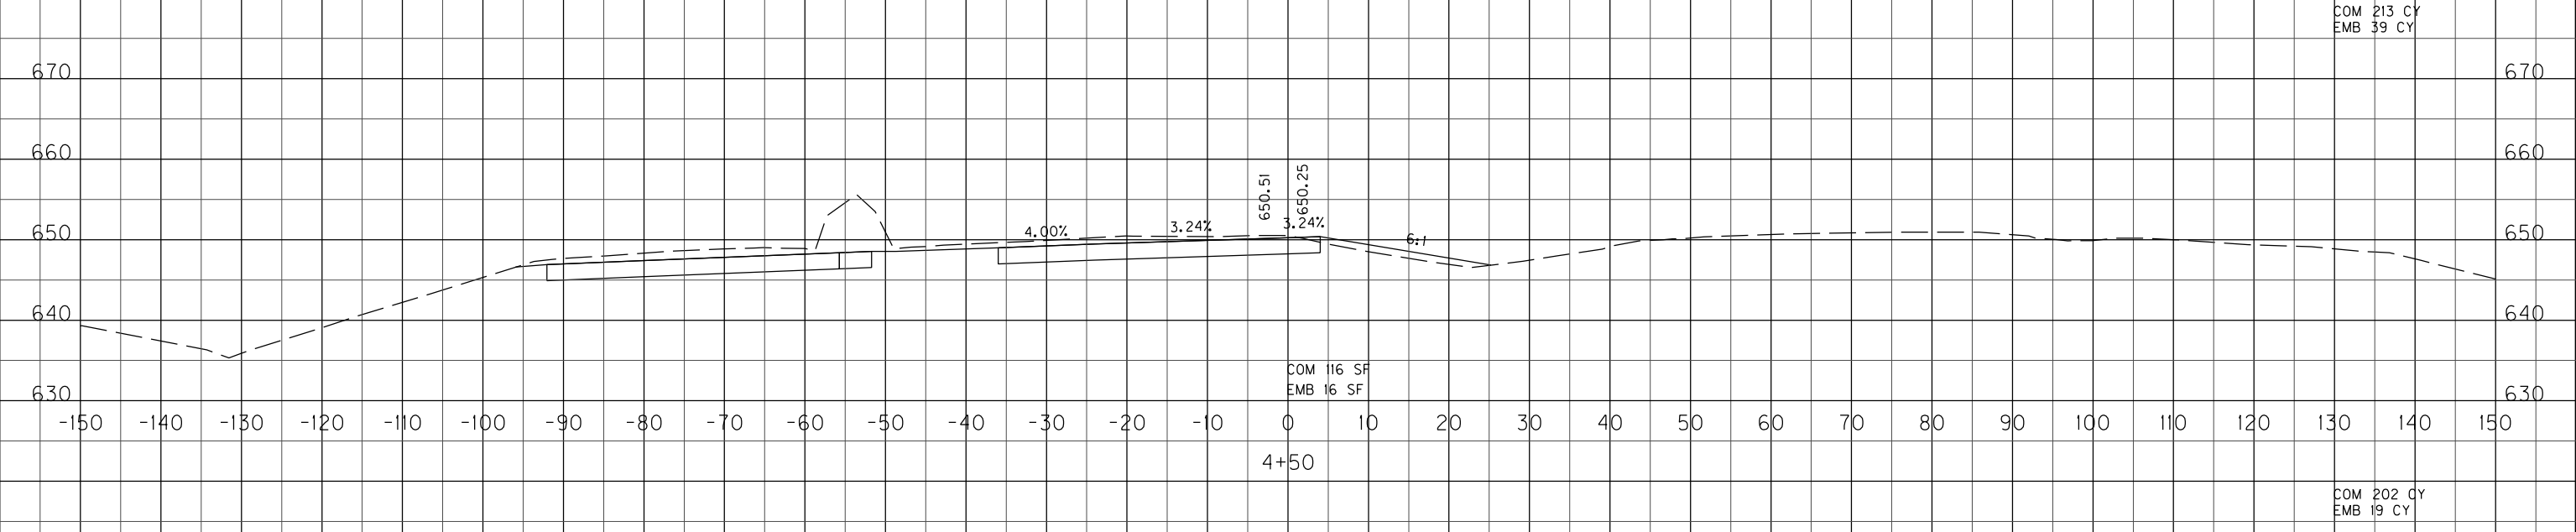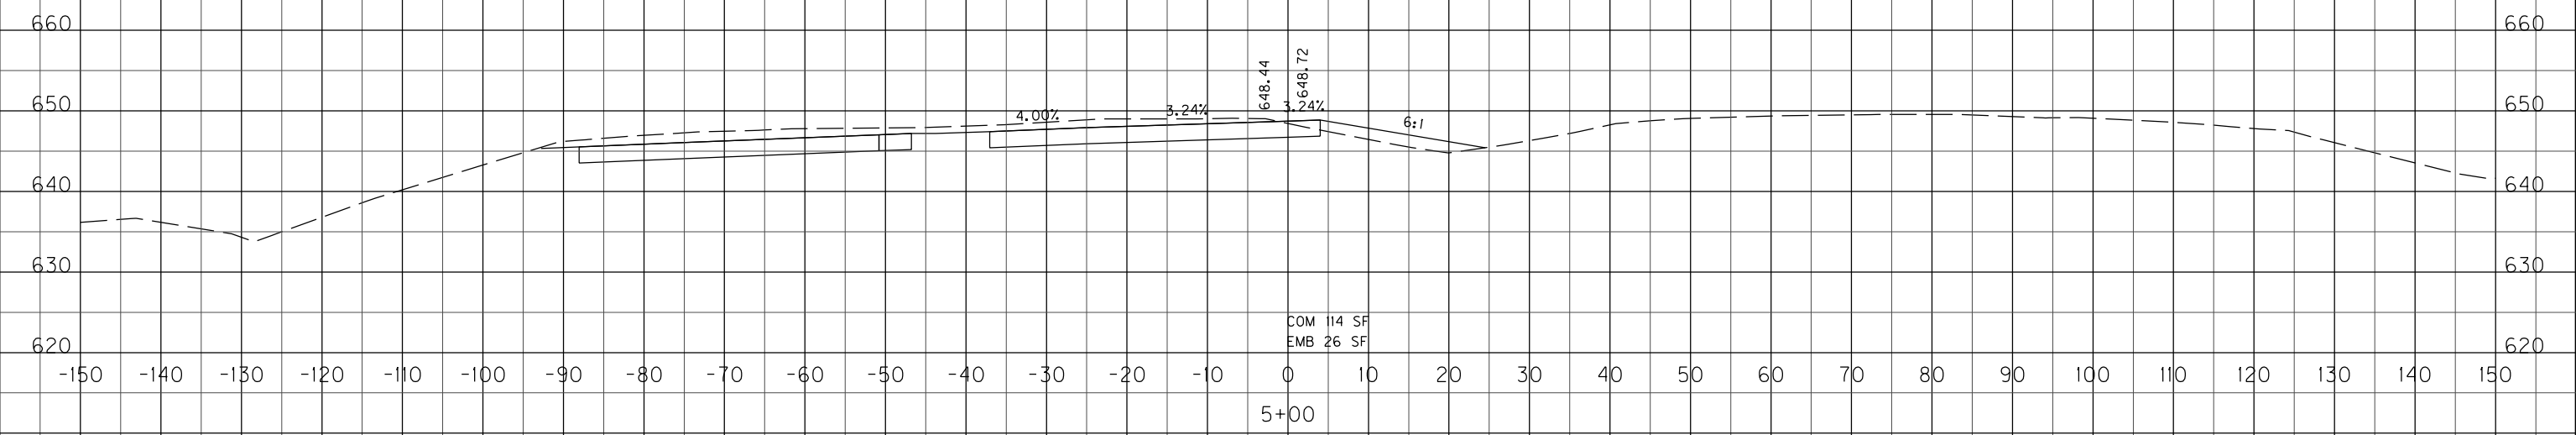

SCALE: 1" = 10'  
1" = 10'

HORIZONTAL  
VERTICAL

KY 841 SOUTHBOUND  
STA. 4+50 TO STA. 5+00



COUNTY OF	ITEM NO.	SHEET NO.
JEFFERSON	5-731.00	X5

FILE NAME: T:\B65-DESIGN\CONTRACT PLAN SET\ROADWAY\PLAN SET\CROSS-SECTIONS\PR-1-71 INTERCHANGE CROSS SECTIONS.DGN

USER: Interonymus  
DATE PLOTTED: January 30, 2012

E-SHEET NAME:

MicroStation v8.11.7.180

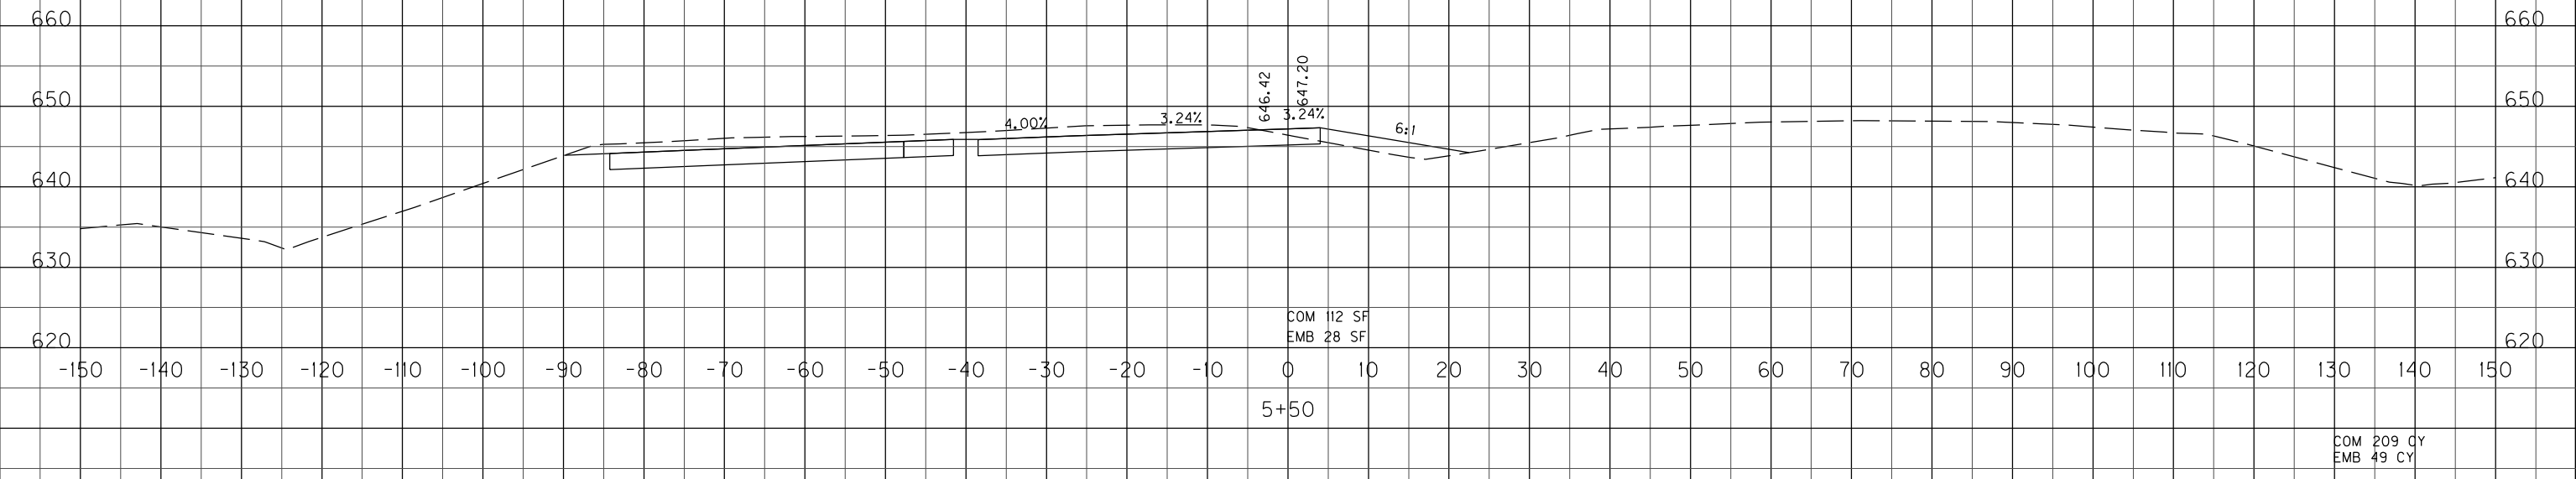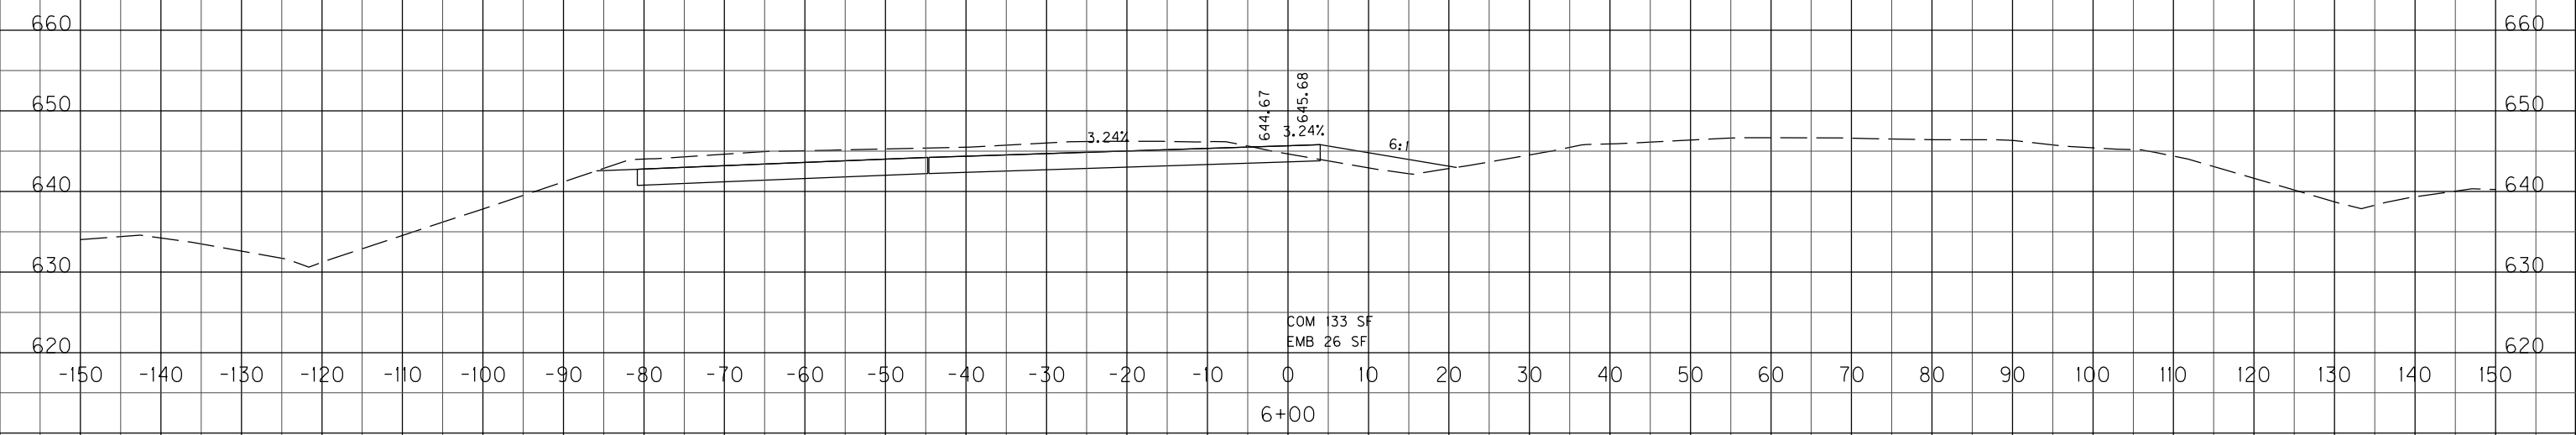

COM 226 CY  
EMB 50 CY

COM 209 CY  
EMB 49 CY


SCALE: 1" = 10'  
1" = 10'

HORIZONTAL  
VERTICAL

KY 841 SOUTHBOUND  
STA. 5+50 TO STA. 6+00

COUNTY OF	ITEM NO.	SHEET NO.
JEFFERSON	5-731.00	X6

FILE NAME: T:\865-DESIGN\CONTRACT PLAN SET\ROADWAY\PLAN SET\CROSS-SECTIONS\PR-1-71 INTERCHANGE CROSS SECTIONS.DGN  
 USER: Interonymus  
 DATE PLOTTED: January 30, 2012  
 E-SHEET NAME:  
 MicroStation v8.11.7.180

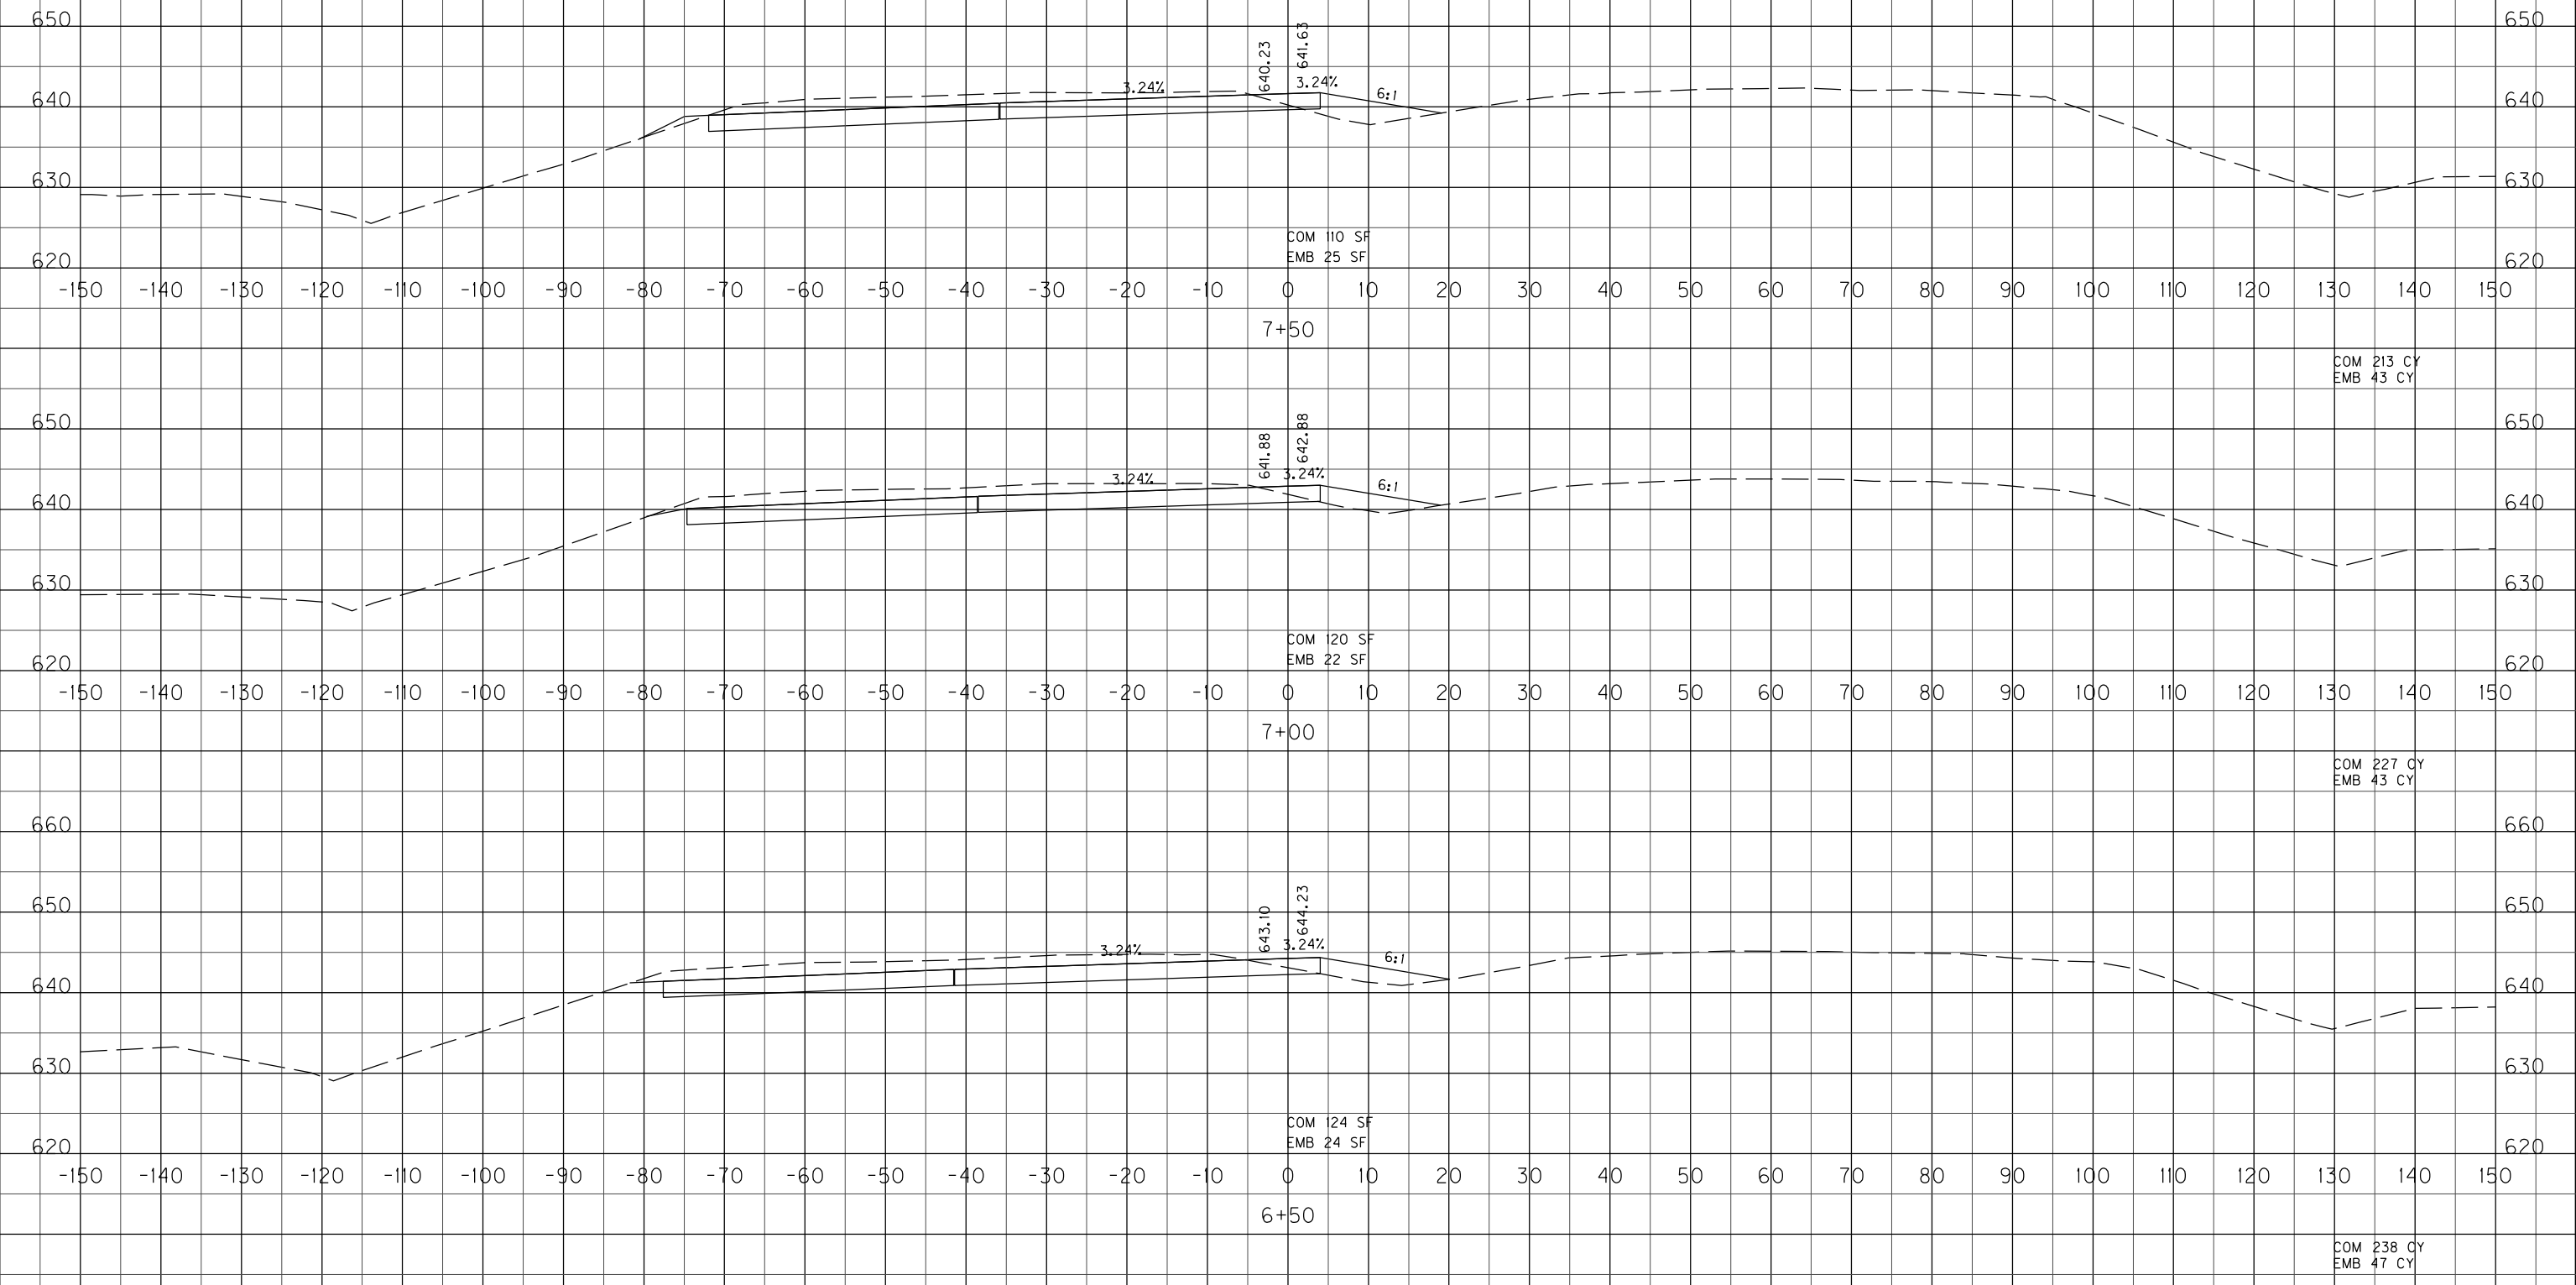

SCALE: 1" = 10'  
 1" = 10'  
 HORIZONTAL  
 VERTICAL

KY 841 SOUTHBOUND  
 STA. 6+50 TO STA. 7+50



COUNTY OF	ITEM NO.	SHEET NO.
JEFFERSON	5-731.00	X7

FILE NAME: T:\1865-DESIGN\CONTRACT PLAN SET\ROADWAY\PLAN SET\CROSS-SECTIONS\PR-1-71 INTERCHANGE CROSS SECTIONS.DGN

USER: Interonymus  
DATE PLOTTED: January 30, 2012

E-SHEET NAME:

MicroStation v8.11.7.180

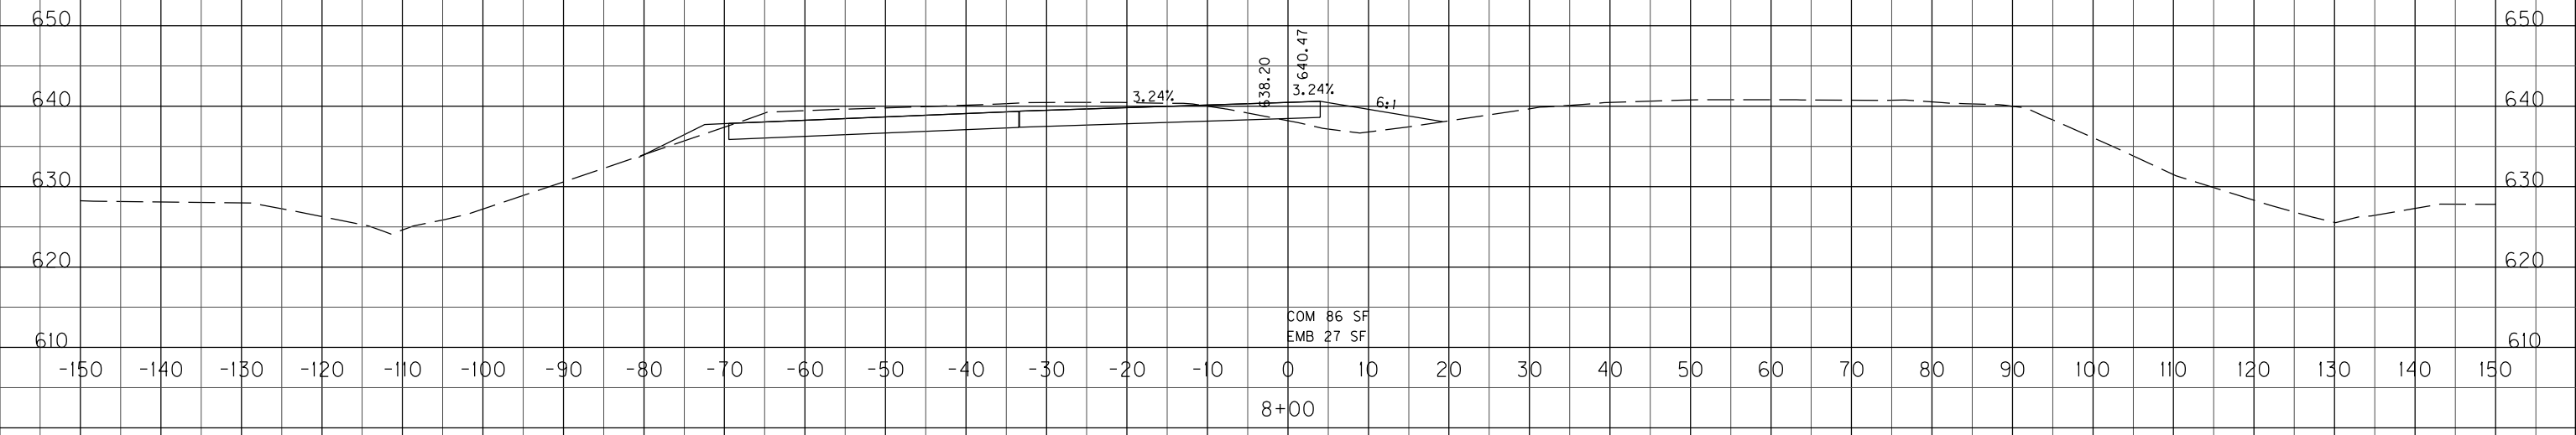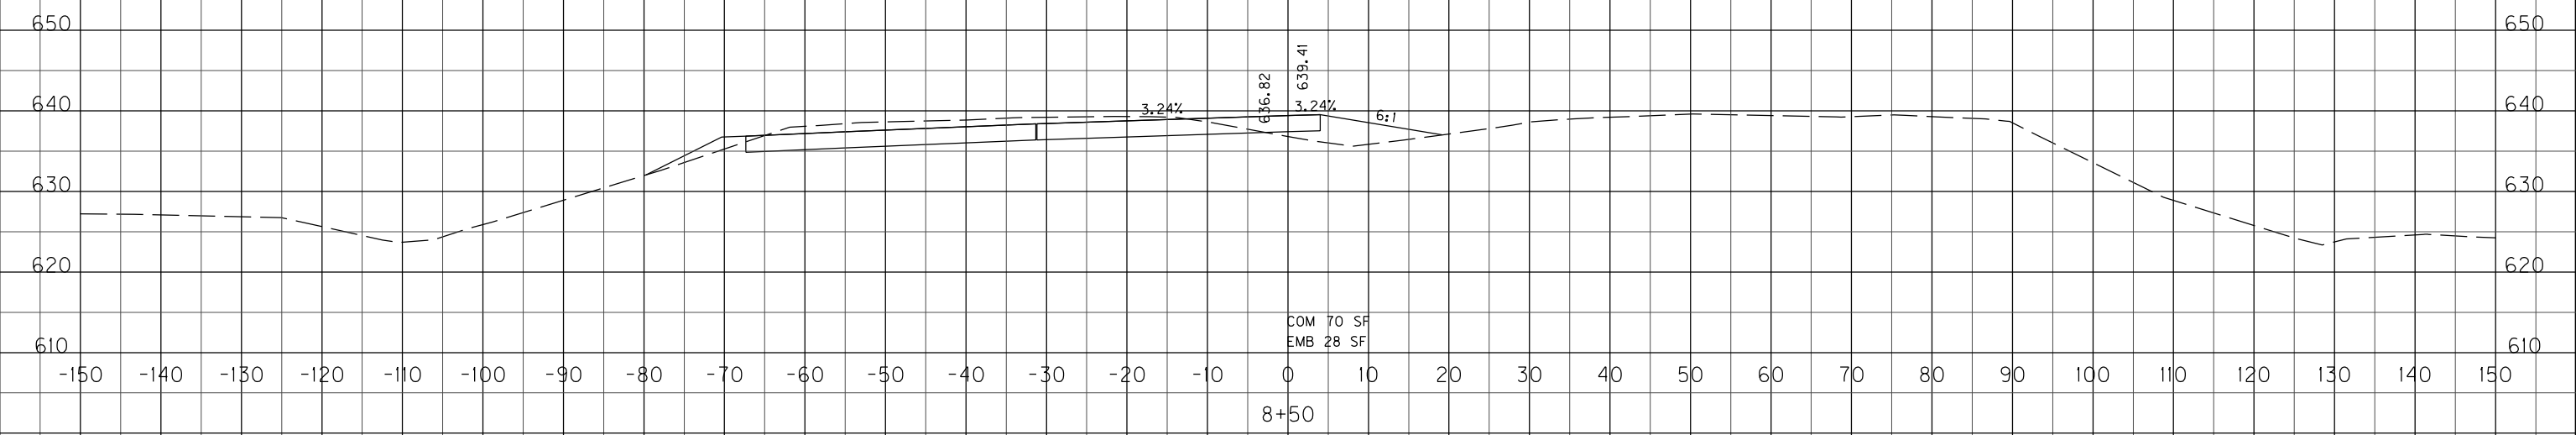

COM 145 CY  
EMB 50 CY

COM 181 CY  
EMB 48 CY

SCALE: 1" = 10'  
1" = 10'

HORIZONTAL  
VERTICAL

KY 841 SOUTHBOUND  
STA. 8+00 TO STA. 8+50



COUNTY OF	ITEM NO.	SHEET NO.
JEFFERSON	5-731.00	X8

FILE NAME: T:\865-DESIGN\CONTRACT PLAN SET\ROADWAY\PLAN SET\CROSS-SECTIONS\PR-1-71 INTERCHANGE CROSS SECTIONS.DGN

USER: Interonymus  
DATE PLOTTED: January 30, 2012

E-SHEET NAME:

MicroStation v8.11.7.180

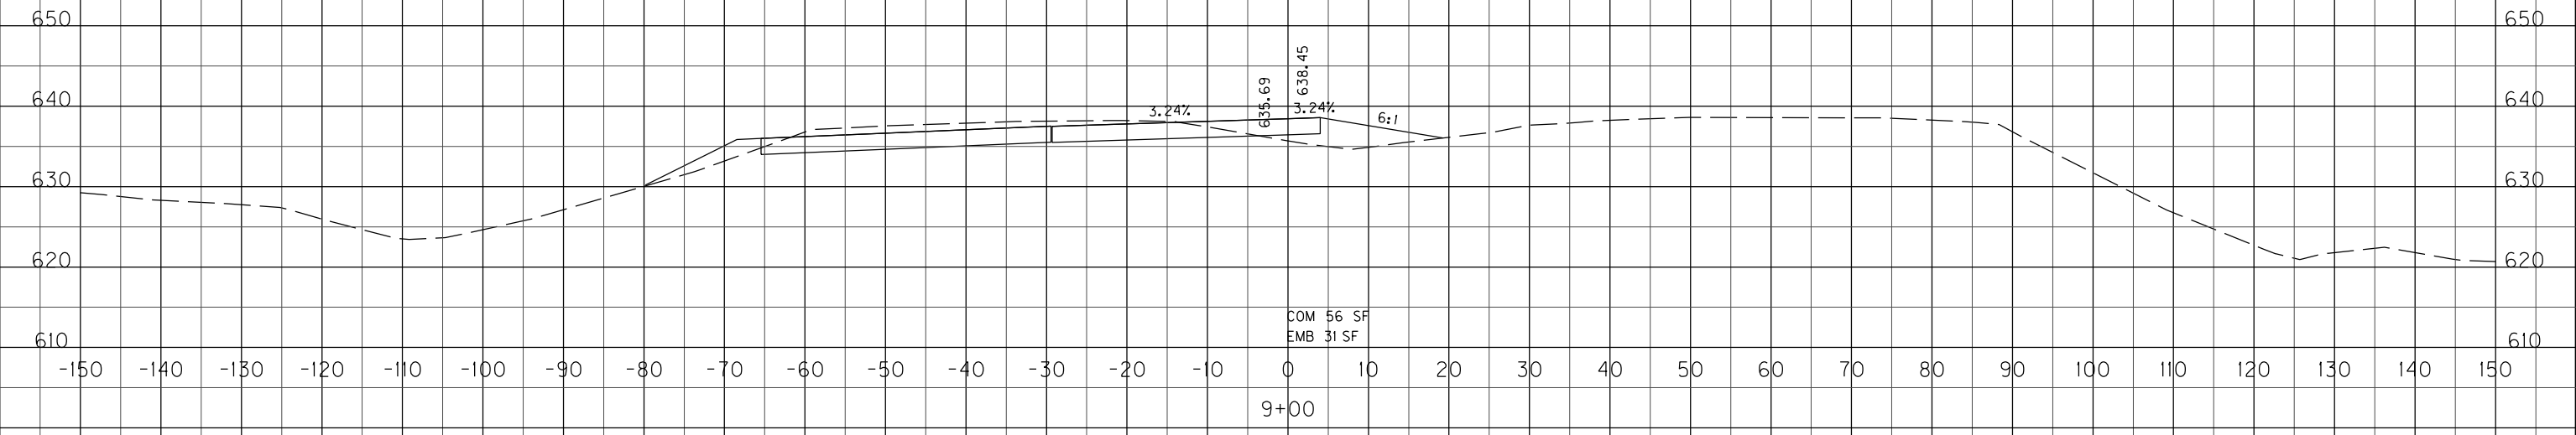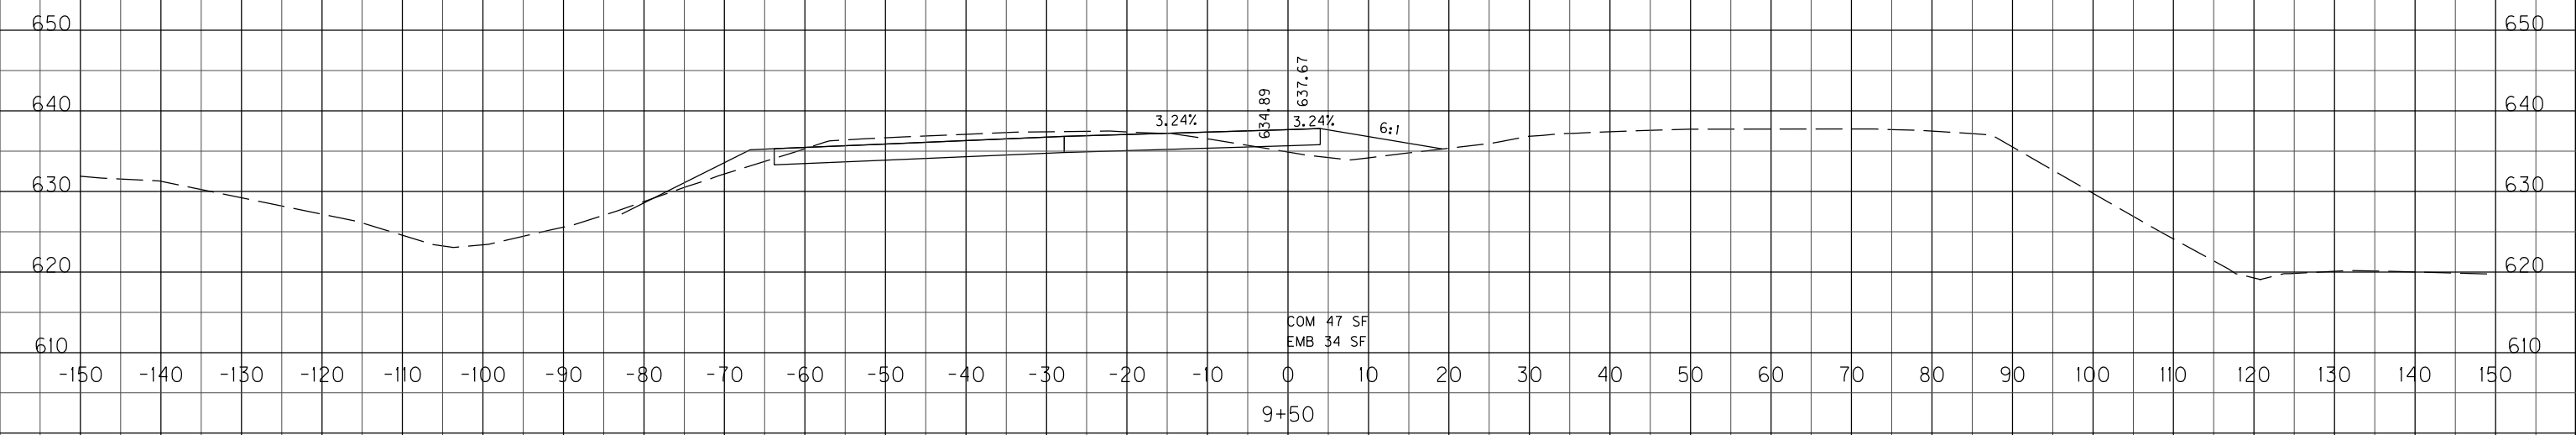

COM 95 CY  
EMB 60 CY

COM 117 CY  
EMB 54 CY

SCALE: 1" = 10'  
1" = 10'



HORIZONTAL  
VERTICAL

KY 841 SOUTHBOUND  
STA. 9+00 TO STA. 9+50



COUNTY OF	ITEM NO.	SHEET NO.
JEFFERSON	5-731.00	X9

FILE NAME: T:\865-DESIGN\CONTRACT PLAN SET\ROADWAY\PLAN SET\CROSS-SECTIONS\PR-1-71 INTERCHANGE CROSS SECTIONS.DGN  
 USER: Interonymus  
 DATE PLOTTED: January 30, 2012  
 E-SHEET NAME:  
 MicroStation v8.11.7.180

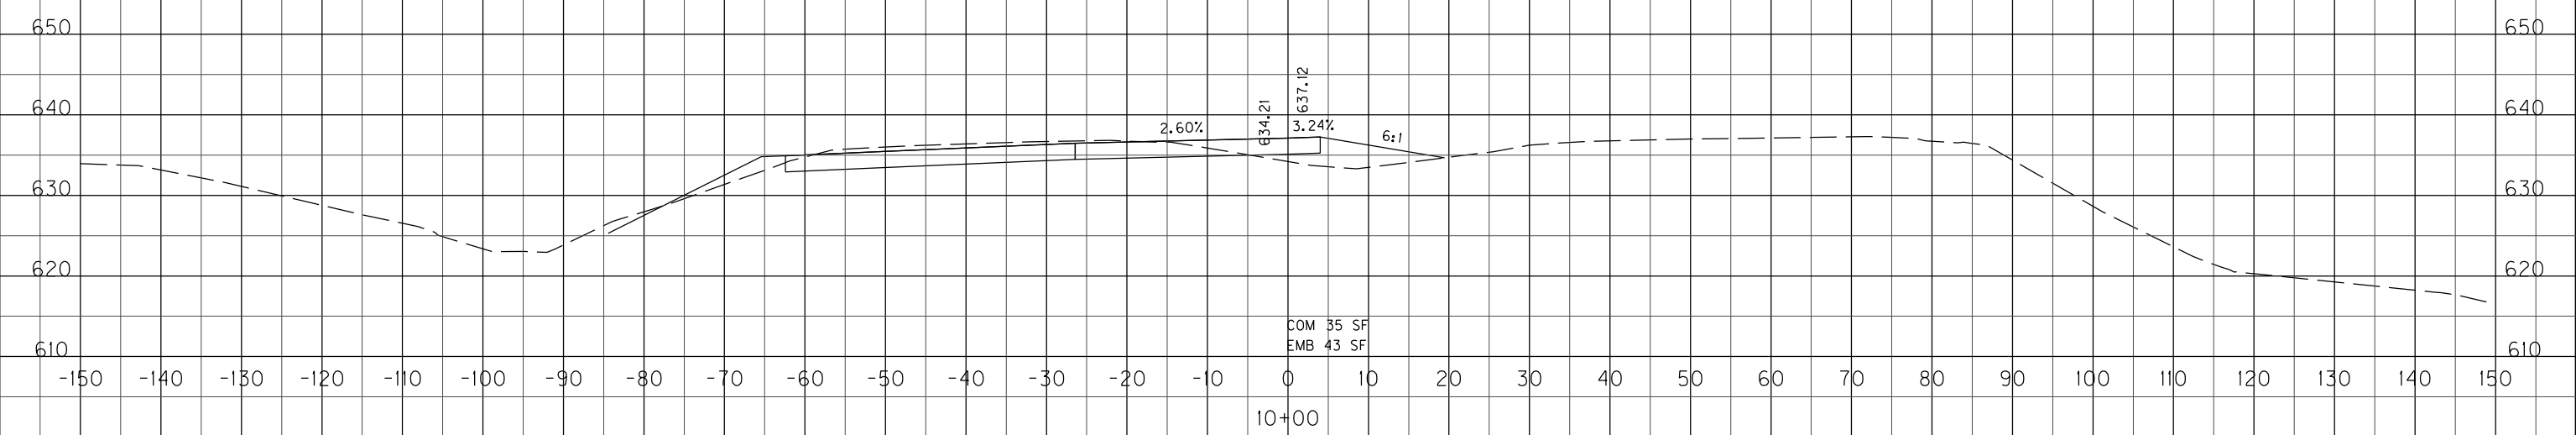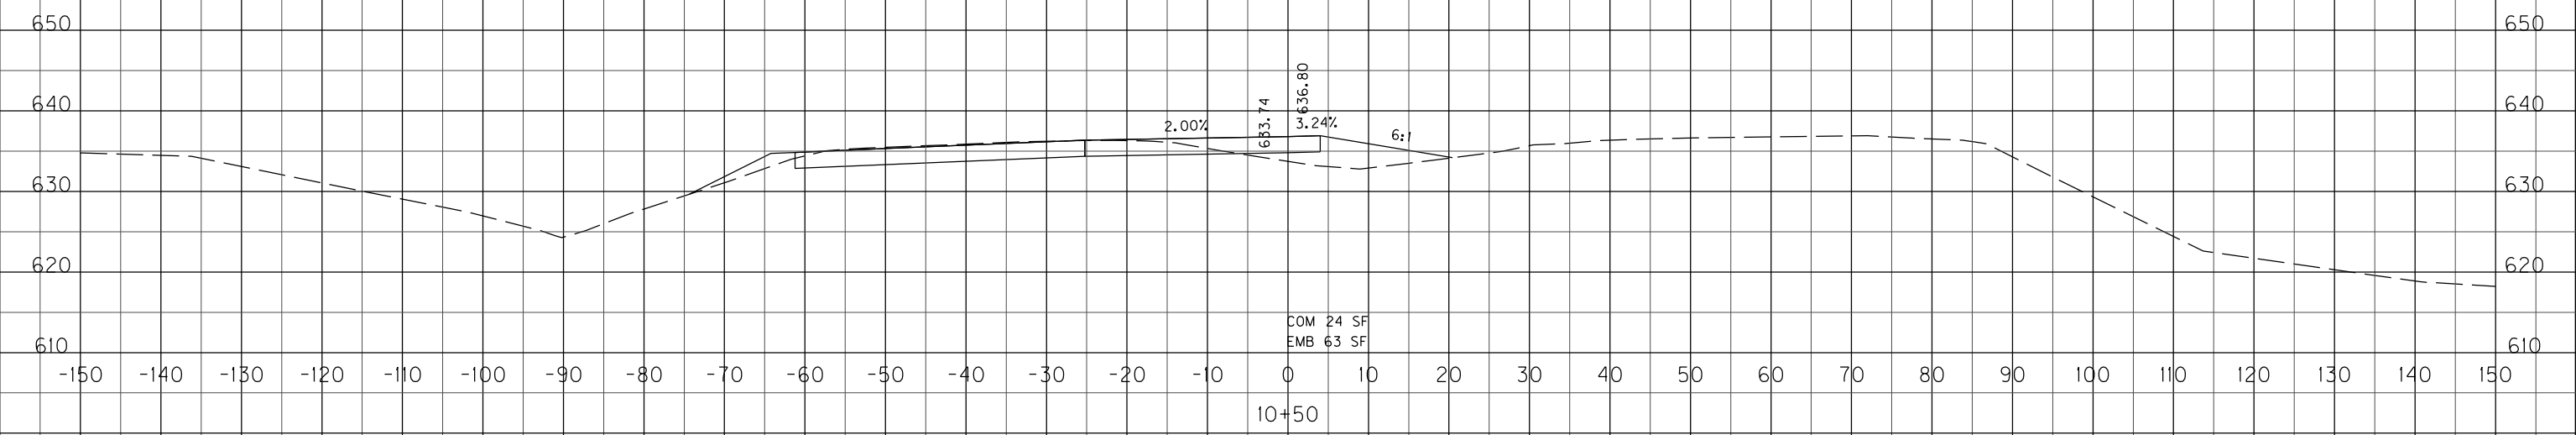

SCALE: 1" = 10'  
 1" = 10'  
 HORIZONTAL  
 VERTICAL

KY 841 SOUTHBOUND  
 STA. 10+00 TO STA. 10+50

COUNTY OF	ITEM NO.	SHEET NO.
JEFFERSON	5-731.00	X10


FILE NAME: T:\B65-DESIGN\CONTRACT PLAN SET\ROADWAY\PLAN SET\CROSS-SECTIONS\PR-1-71 INTERCHANGE CROSS SECTIONS.DGN

USER: Interonymus  
DATE PLOTTED: January 30, 2012


E-SHEET NAME:

MicroStation v8.11.7.180

13.33' LT C KY 841 STA 11+33.46=  
B KY 841 SOUTHBOUND STA 11+33.46  
61.33' LT C KY 841 STA 11+33.46=  
B KY 841 RAMP TO I-71 STA 10+00.00

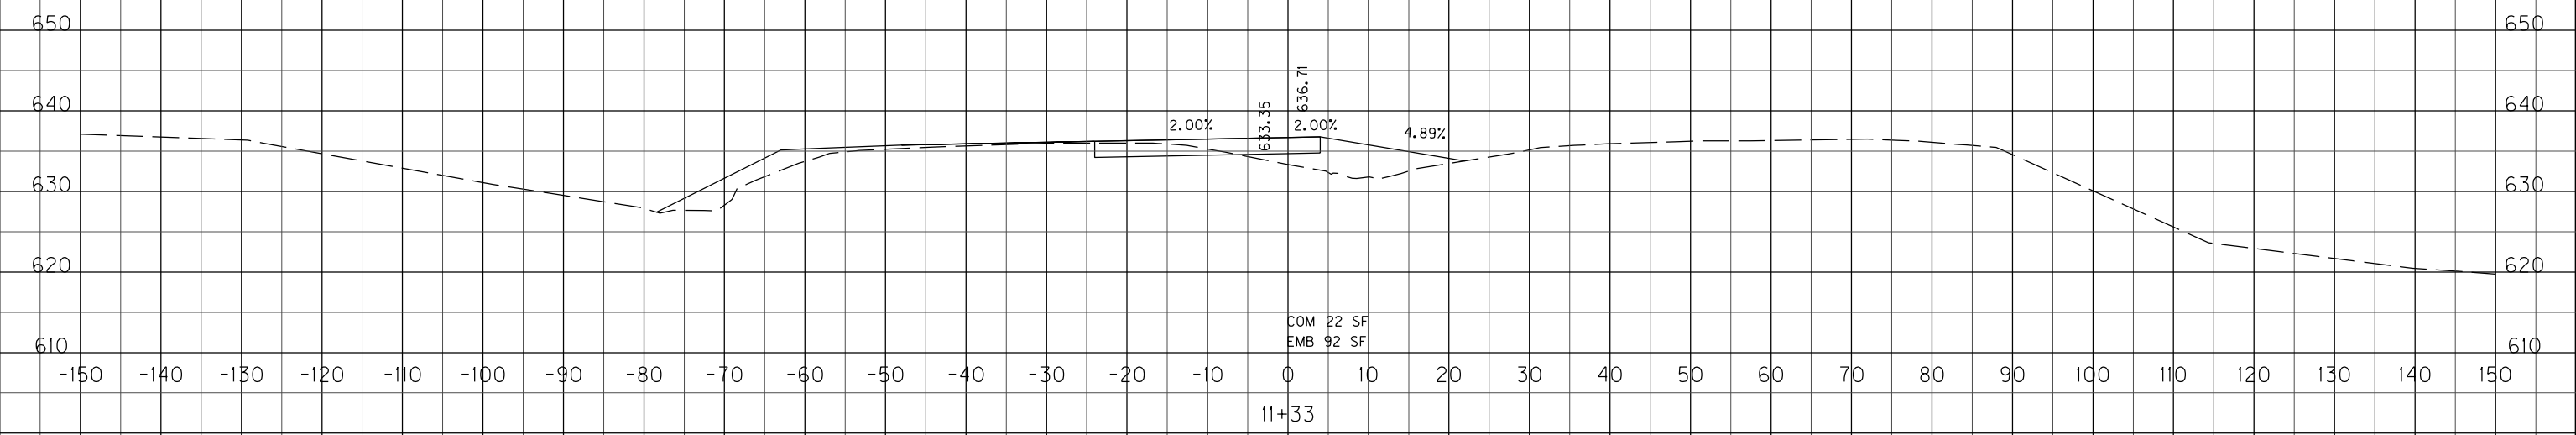

COM 28 CY  
EMB 107 CY

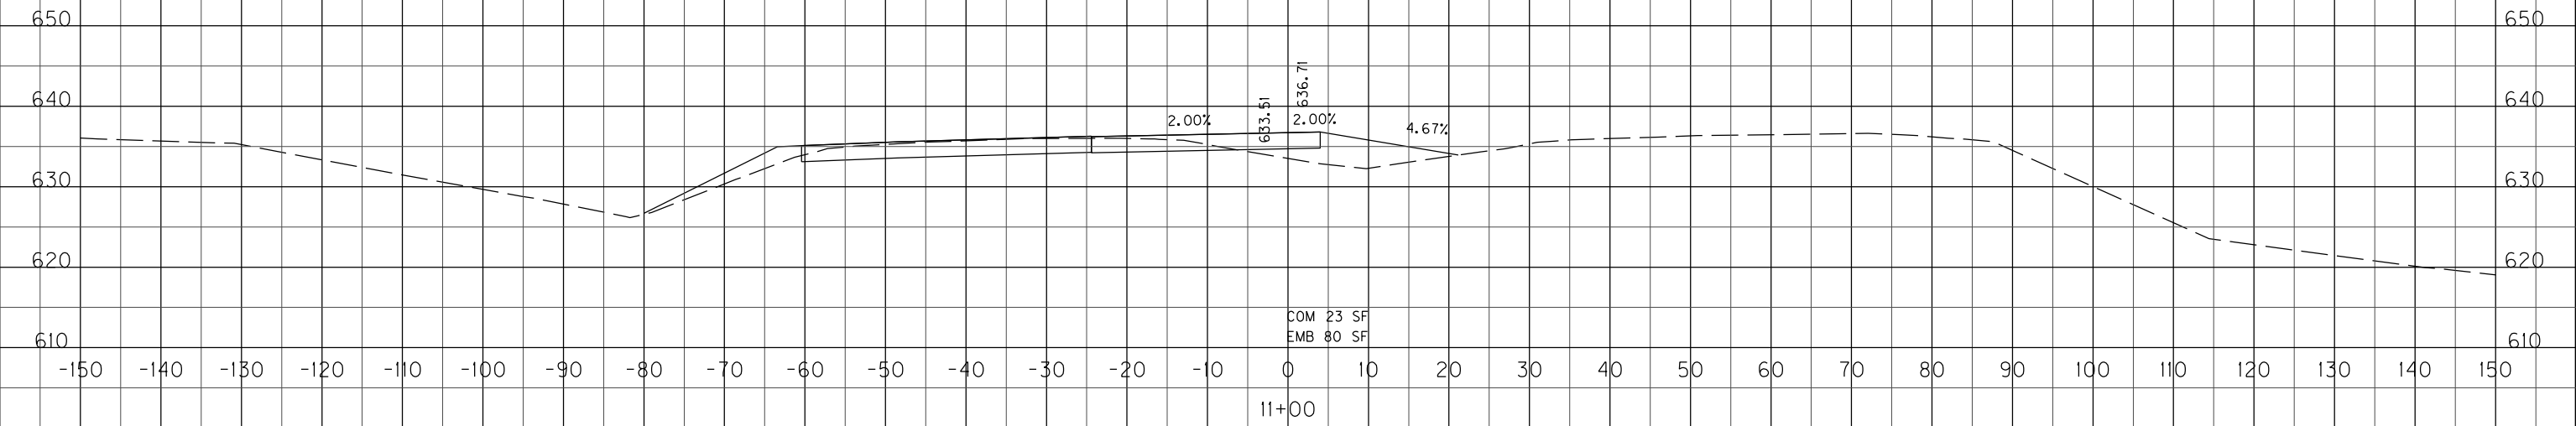

COM 43 CY  
EMB 133 CY

SCALE: 1" = 10'  
1" = 10'

HORIZONTAL  
VERTICAL

KY 841 SOUTHBOUND  
STA. 11+00 TO STA. 11+33