

# UTILITY PERMITS (NOT BROADBAND) Interstate BORING AND JACKING SPECIFICATIONS WORKSHEET

**PLEASE FILL-IN ALL NECESSARY INFORMATION AND DIMENSIONS ON DRAWINGS**

Application/Permit Number \_\_\_\_\_

Roadway \_\_\_\_\_ County \_\_\_\_\_

Pit dimensions

Pit #1 type (check one) \_\_\_\_\_ Pit: #2 type (check one) \_\_\_\_\_

Bore \_\_\_\_\_ Bore \_\_\_\_\_

Receive \_\_\_\_\_ Receive \_\_\_\_\_

L \_\_\_\_\_

L \_\_\_\_\_

W \_\_\_\_\_

W \_\_\_\_\_

H \_\_\_\_\_

H \_\_\_\_\_

Type of permit: (Check all that apply)

- |                                |                                    |
|--------------------------------|------------------------------------|
| <input type="checkbox"/> Gas   | <input type="checkbox"/> Telephone |
| <input type="checkbox"/> Water | <input type="checkbox"/> Electric  |
| <input type="checkbox"/> Oil   | <input type="checkbox"/> Cable     |
| <input type="checkbox"/> Sewer | <input type="checkbox"/> Drainage  |
| Other (explain): _____         |                                    |


Dimensions of casing and carrier (in feet)

Casing type \_\_\_\_\_ Carrier type \_\_\_\_\_


Length \_\_\_\_\_ Length \_\_\_\_\_

Diameter \_\_\_\_\_ Thickness \_\_\_\_\_ Diameter \_\_\_\_\_

Location: (RRP if available) \_\_\_\_\_

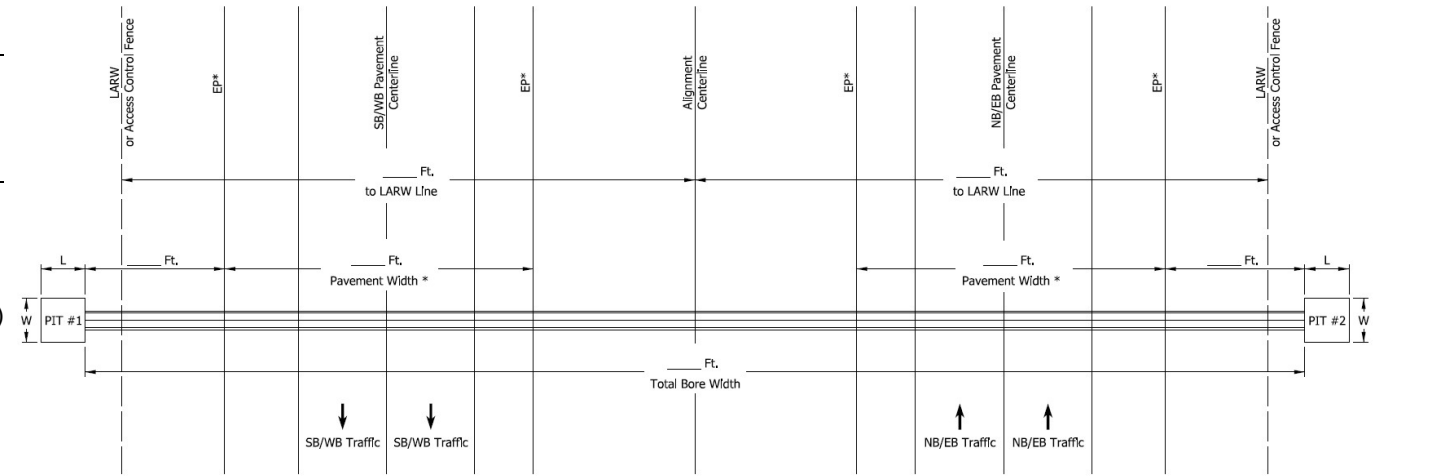

PLAN VIEW

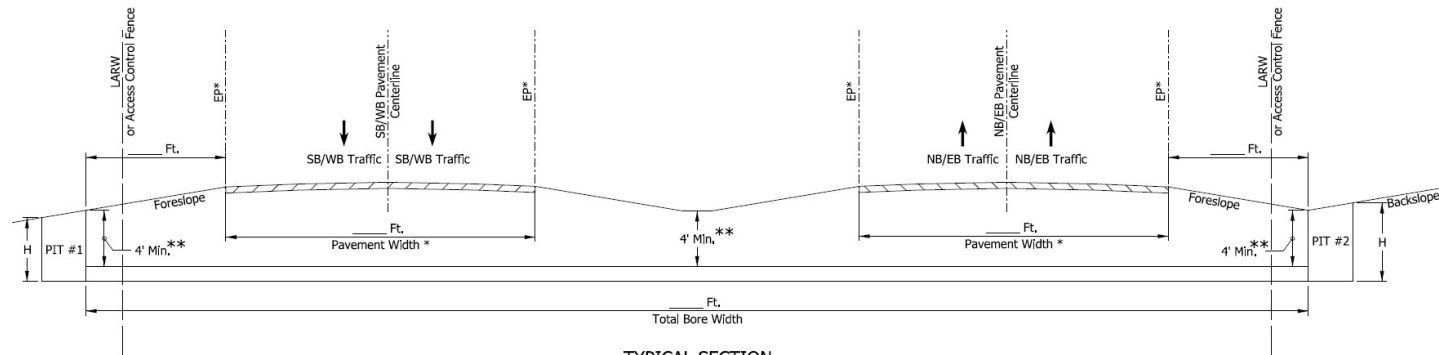

TYPICAL SECTION

\* EP/Pavement Width includes: Auxiliary lanes, Turn Lanes, and Paved Shoulders.

\*\*For all types, a minimum 4-foot depth is required under or within 5 feet of pavement/structure, and under ditches. **Installations must conform with all industry standards, see current INDOT Utility Accommodation Policy ([Link](#)).**