
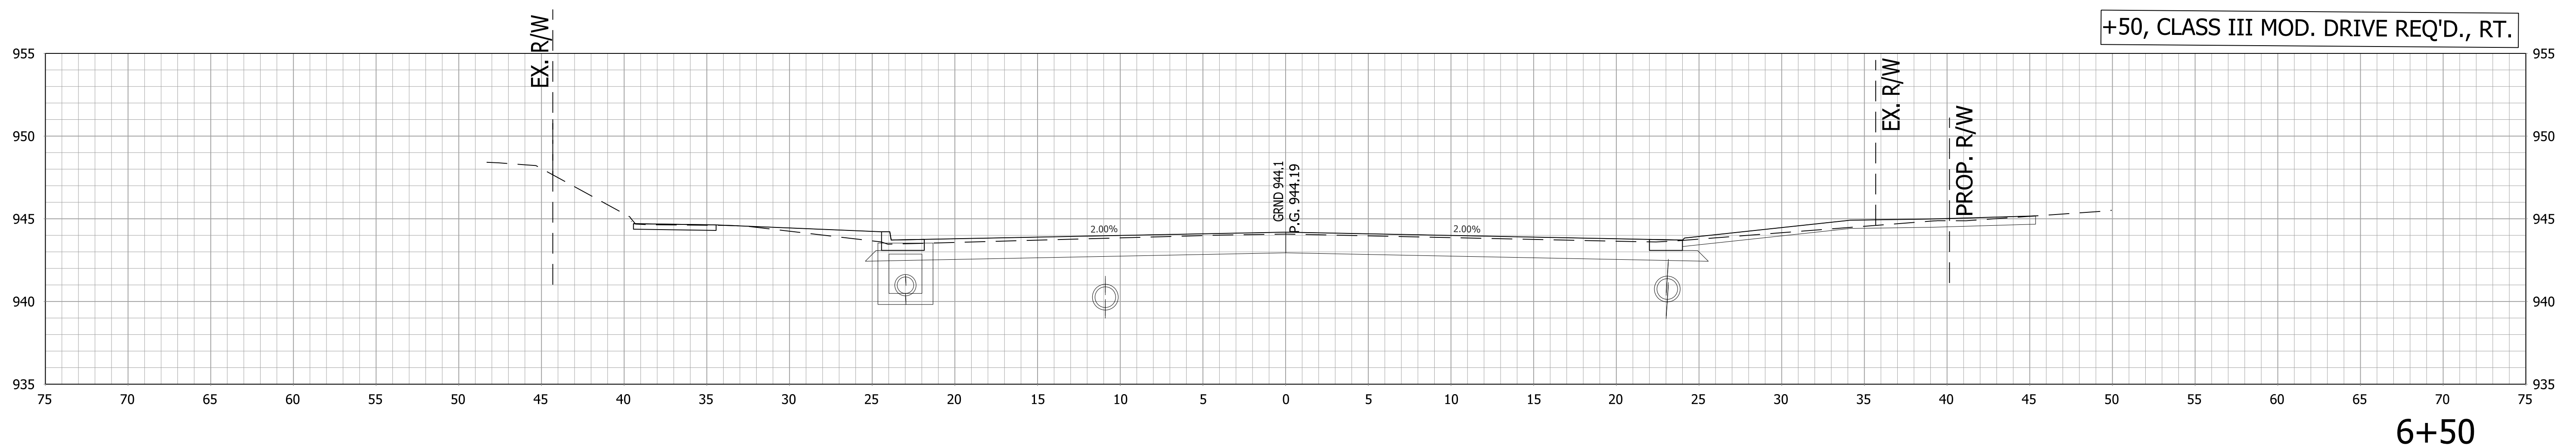
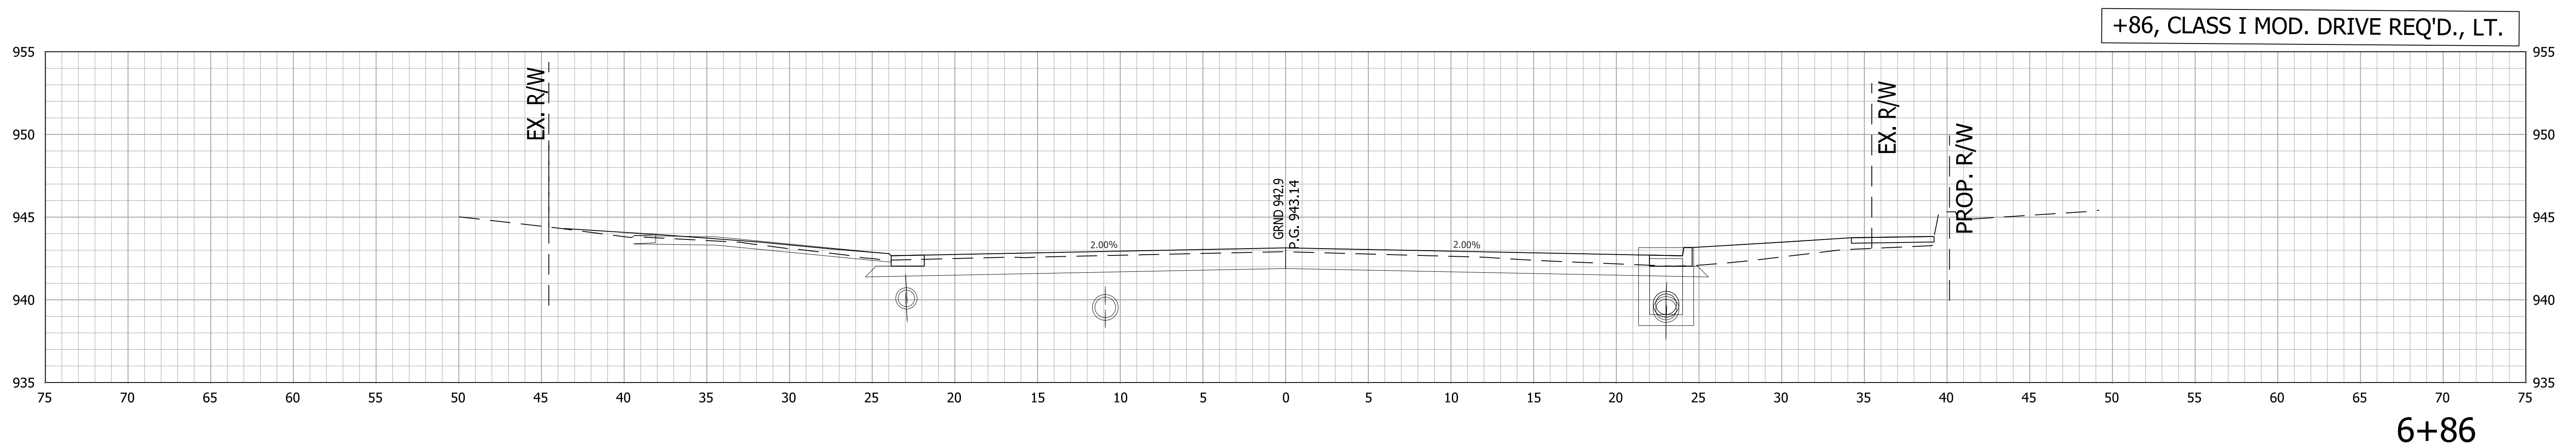


RECOMMENDED FOR APPROVAL \_\_\_\_\_ DESIGN ENGINEER \_\_\_\_\_ DATE \_\_\_\_\_  
 DESIGNED: AGO DRAWN: JEC  
 CHECKED: DC CHECKED: WRC

INDIANA  
DEPARTMENT OF TRANSPORTATION

CROSS SECTIONS  
LINE "PR-A"

HORIZONTAL SCALE	BRIDGE FILE
1"=5'	-
VERTICAL SCALE	DESIGNATION
1"=5'	1800256
SURVEY BOOK	SHEETS
-	73 of 115
CONTRACT	PROJECT
R-41463	1800256

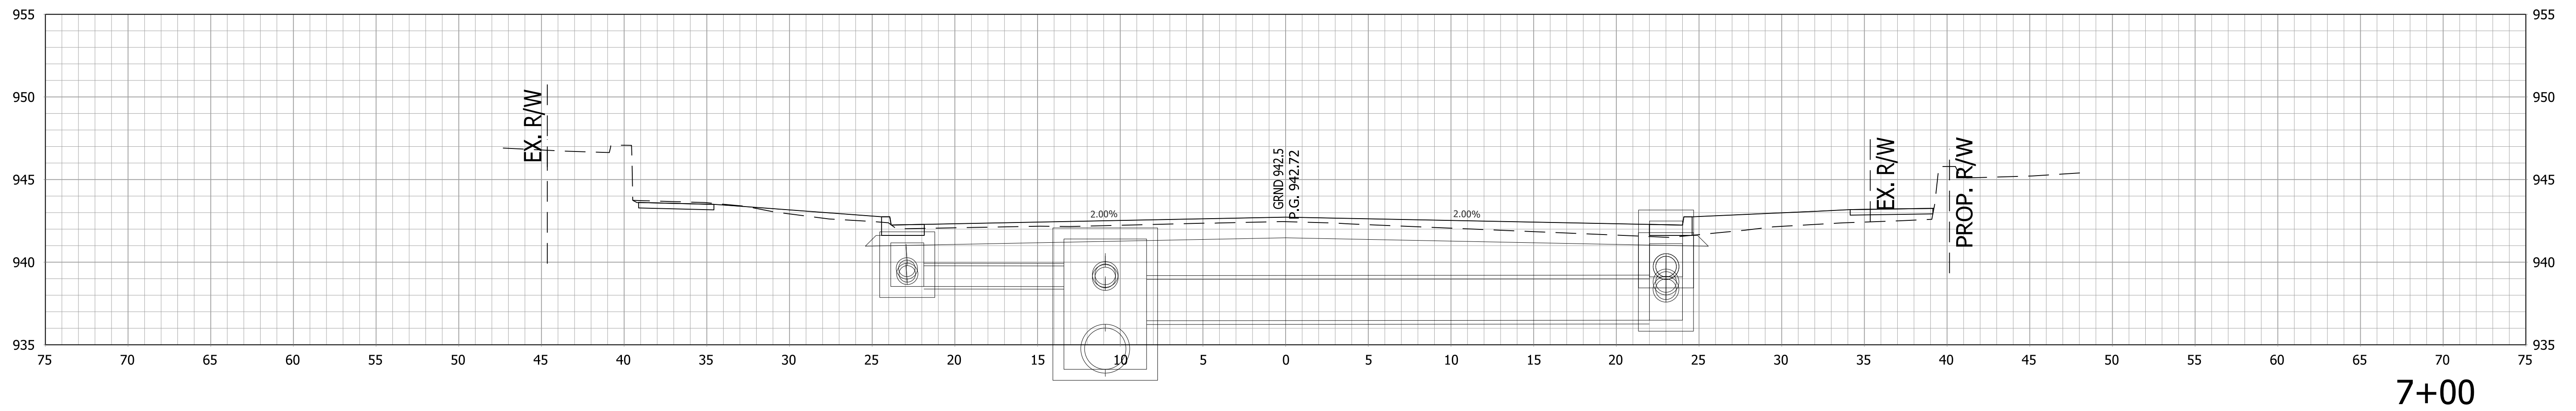

**+86, CLASS I MOD. DRIVE REQ'D., LT.**

**+50, CLASS III MOD. DRIVE REQ'D., RT.**

RECOMMENDED FOR APPROVAL \_\_\_\_\_ DESIGN ENGINEER \_\_\_\_\_ DATE \_\_\_\_\_



DESIGNED: AGO DRAWN: JEC

CHECKED: DC CHECKED: WRC

INDIANA  
DEPARTMENT OF TRANSPORTATION

CROSS SECTIONS  
LINE "PR-A"

HORIZONTAL SCALE	BRIDGE FILE
1"=5'	
VERTICAL SCALE	DESIGNATION
1"=5'	1800256
SURVEY BOOK	SHEETS
	74 of 115
CONTRACT	PROJECT
R-41463	1800256

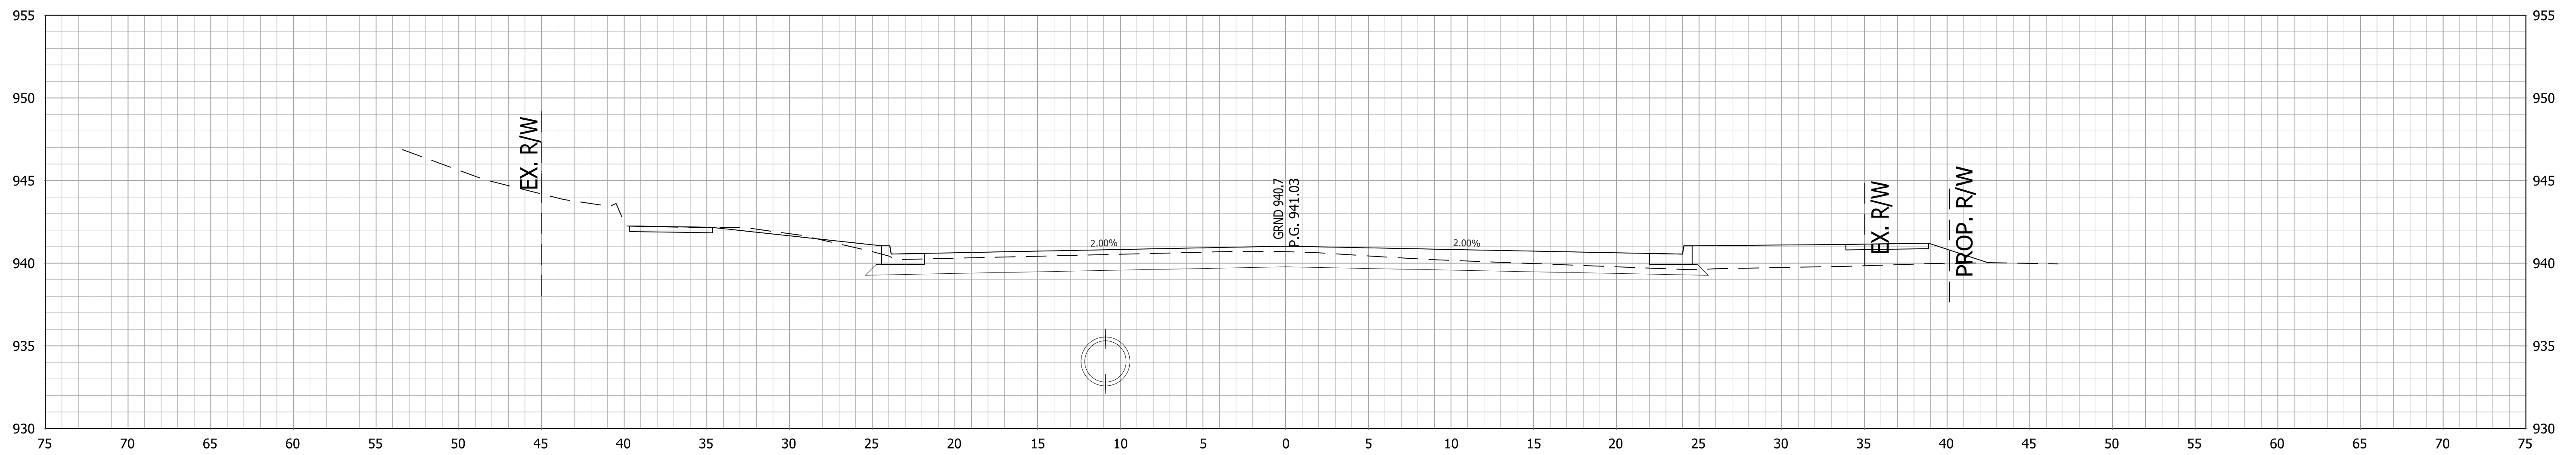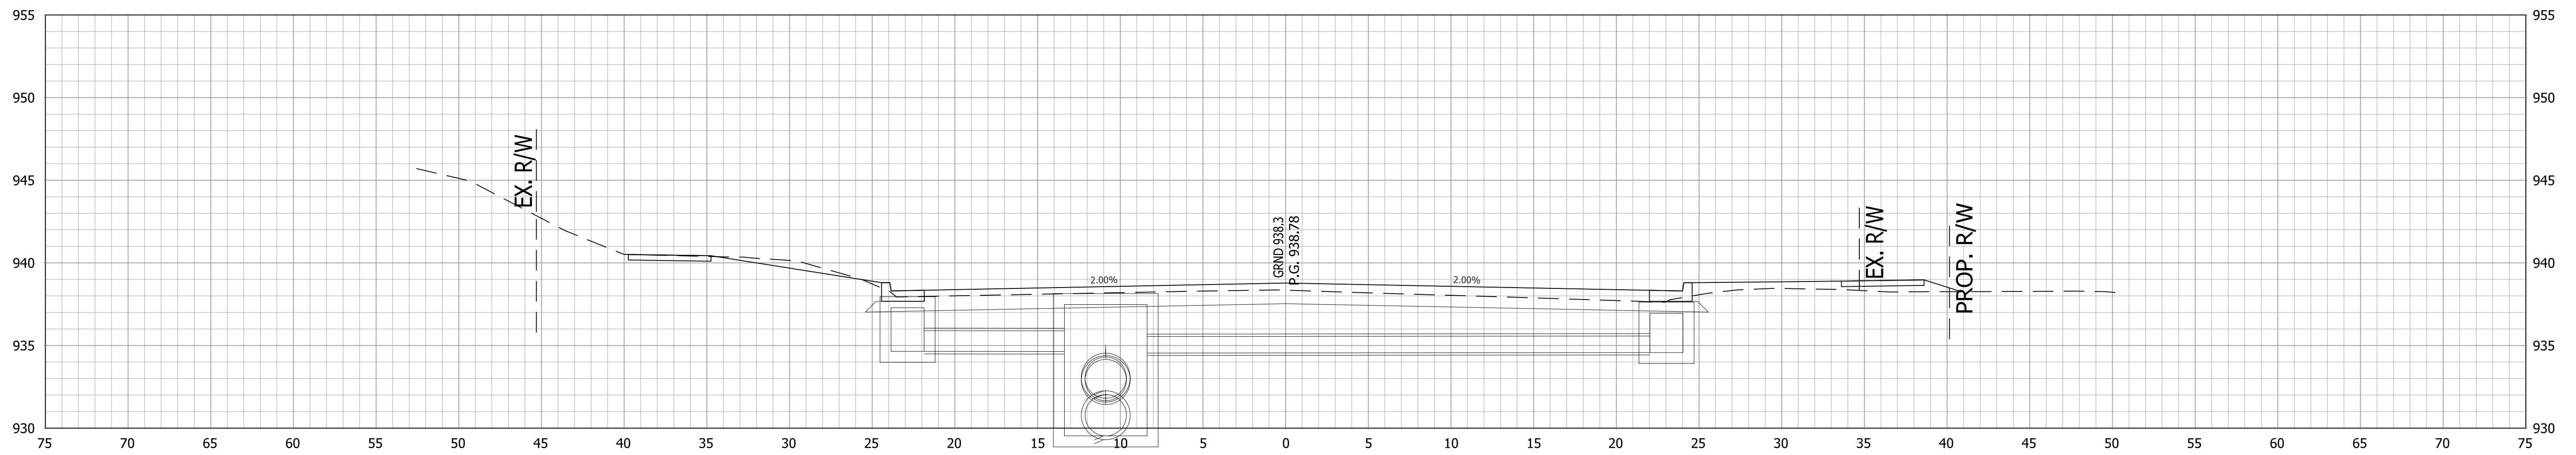

RECOMMENDED FOR APPROVAL \_\_\_\_\_ DESIGN ENGINEER \_\_\_\_\_ DATE \_\_\_\_\_




DESIGNED: AGO DRAWN: JEC

CHECKED: DC CHECKED: WRC

INDIANA  
DEPARTMENT OF TRANSPORTATION

CROSS SECTIONS  
LINE "PR-A"

HORIZONTAL SCALE 1"=5'	BRIDGE FILE -
VERTICAL SCALE 1"=5'	DESIGNATION 1800256
SURVEY BOOK -	SHEETS 75 of 115
CONTRACT R-41463	PROJECT 1800256

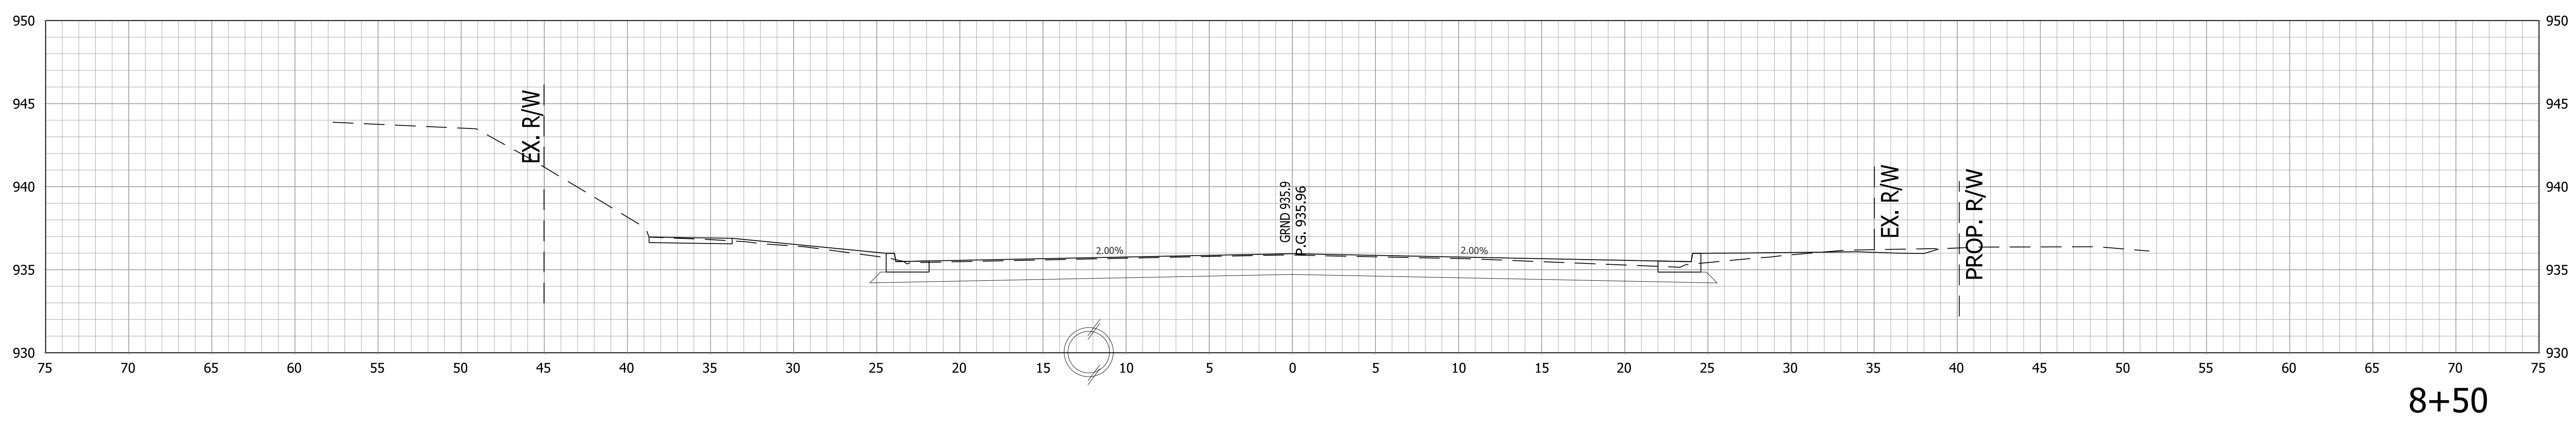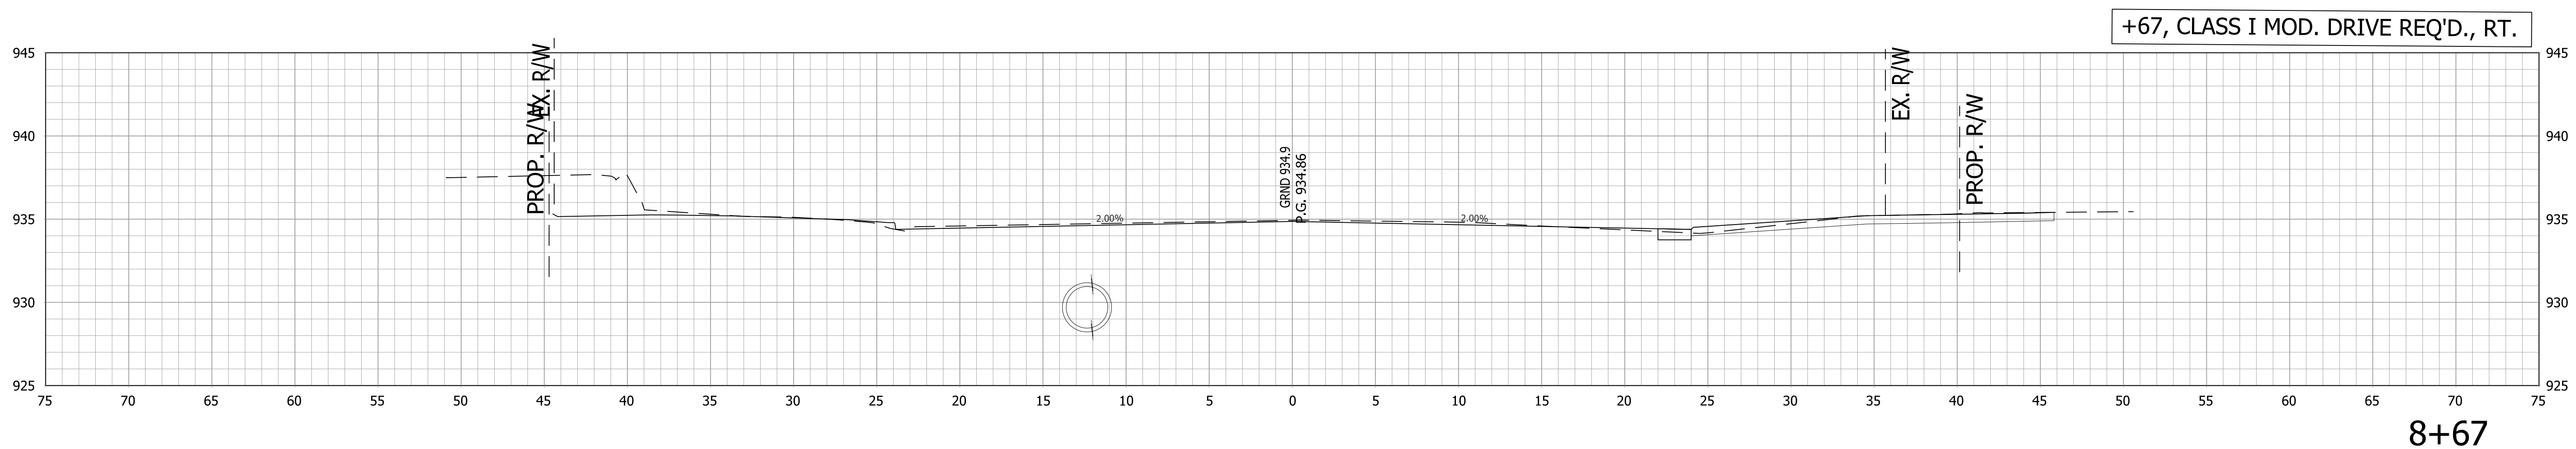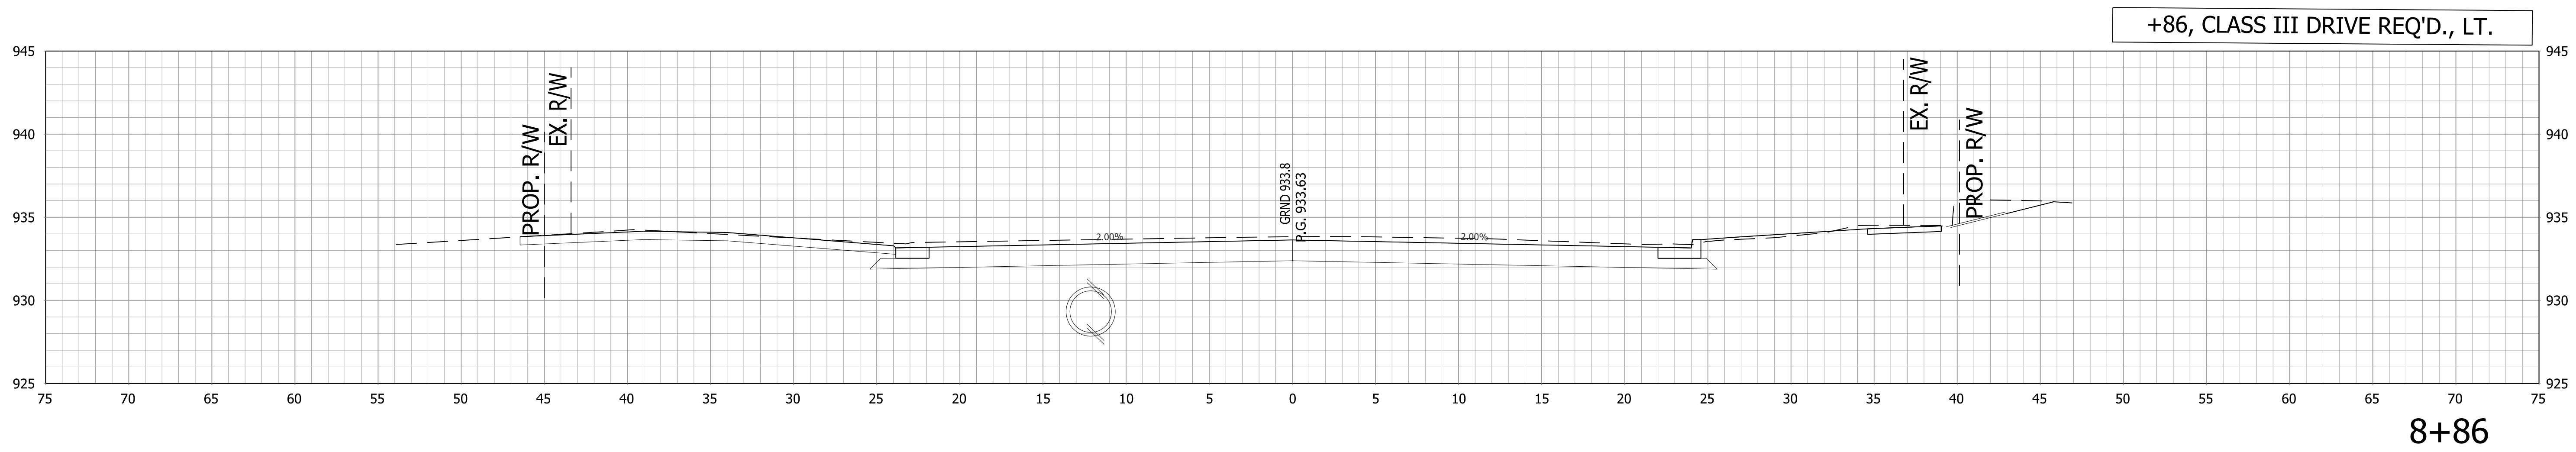

RECOMMENDED FOR APPROVAL \_\_\_\_\_ DESIGN ENGINEER \_\_\_\_\_ DATE \_\_\_\_\_


DESIGNED: \_\_\_\_\_ AGO \_\_\_\_\_ DRAWN: \_\_\_\_\_ JEC \_\_\_\_\_

CHECKED: \_\_\_\_\_ DC \_\_\_\_\_ CHECKED: \_\_\_\_\_ WRC \_\_\_\_\_


**INDIANA  
DEPARTMENT OF TRANSPORTATION**

**CROSS SECTIONS  
LINE "PR-A"**


HORIZONTAL SCALE 1"=5'	BRIDGE FILE
VERTICAL SCALE 1"=5'	DESIGNATION 1800256
SURVEY BOOK	SHEETS
CONTRACT R-41463	76 of 115 PROJECT 1800256

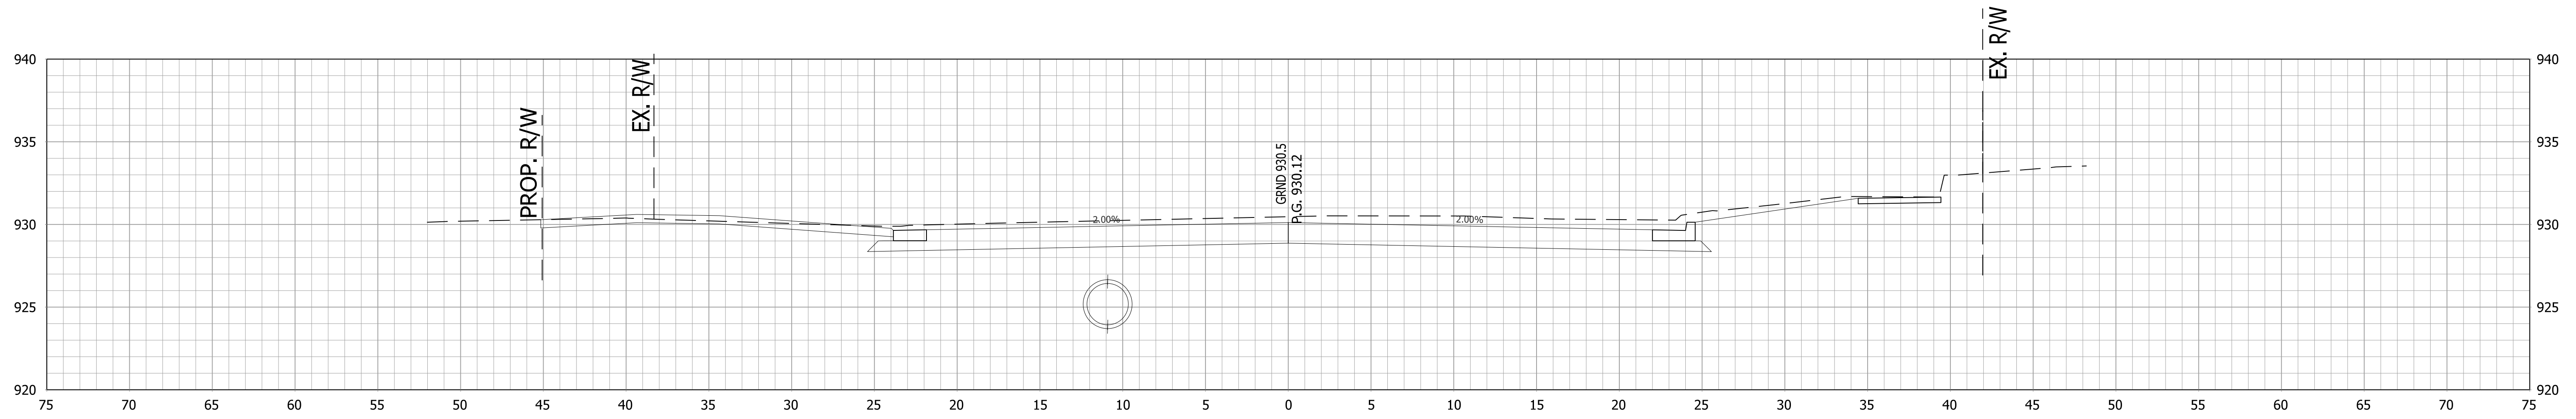

9+50

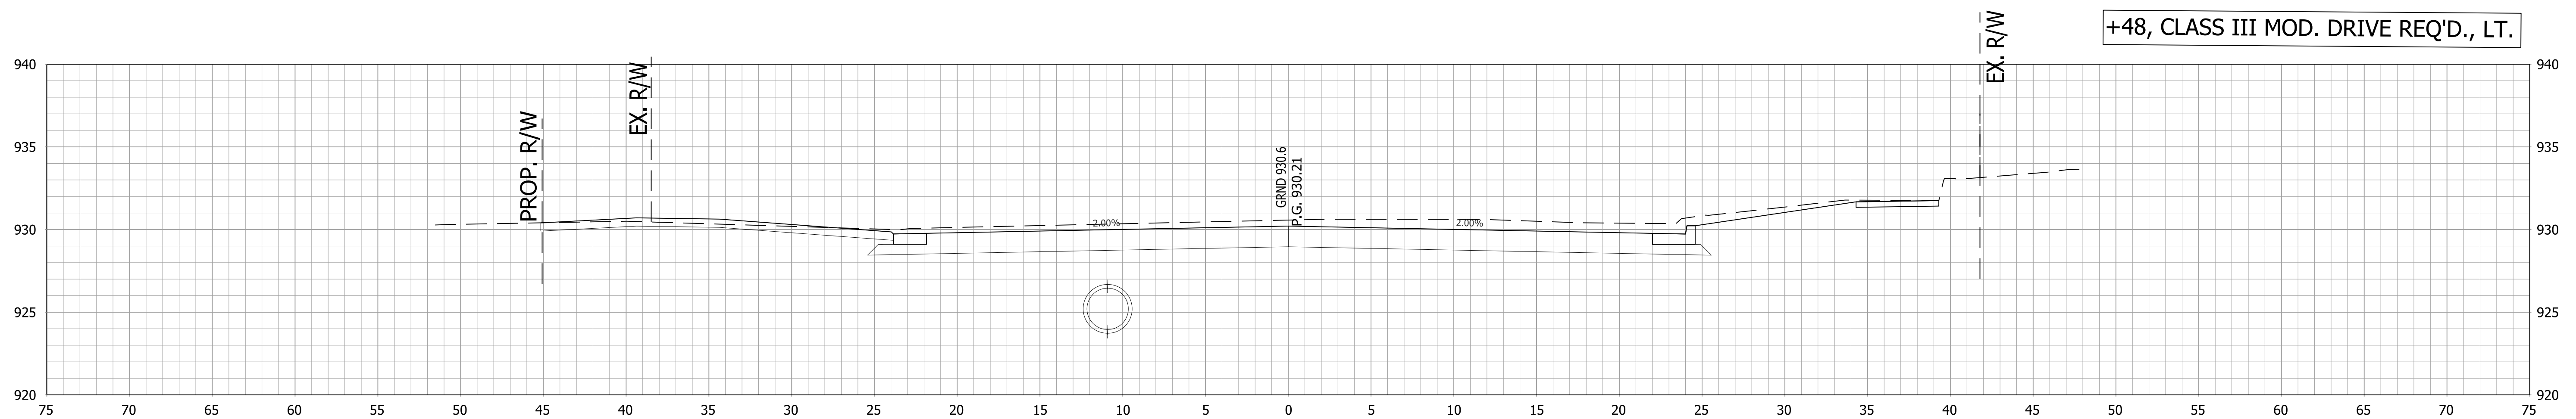

9+48

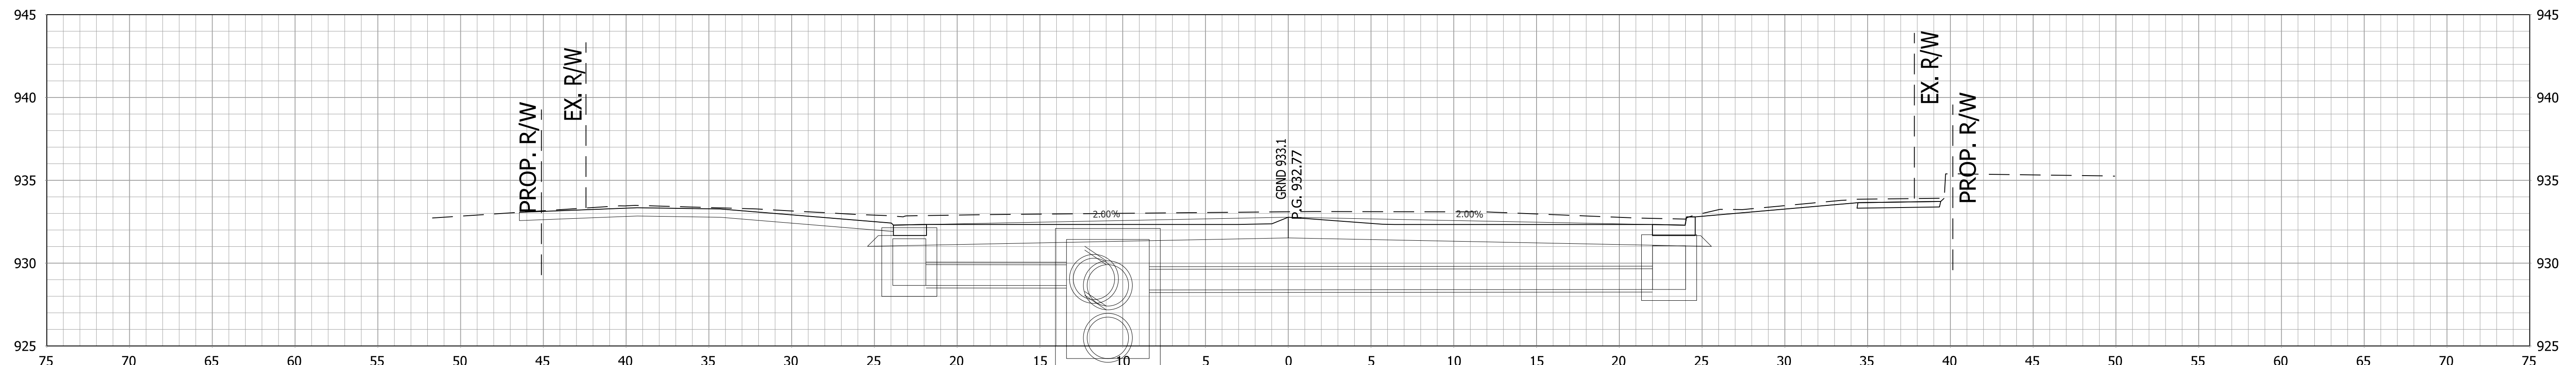

9+00

RECOMMENDED FOR APPROVAL \_\_\_\_\_ DESIGN ENGINEER \_\_\_\_\_ DATE \_\_\_\_\_



DESIGNED: AGO DRAWN: JEC

CHECKED: DC CHECKED: WRC

INDIANA  
DEPARTMENT OF TRANSPORTATION

CROSS SECTIONS  
LINE "PR-A"

HORIZONTAL SCALE 1"=5'	BRIDGE FILE
VERTICAL SCALE 1"=5'	DESIGNATION 1800256
SURVEY BOOK	SHEETS
CONTRACT R-41463	77 of 115 PROJECT 1800256

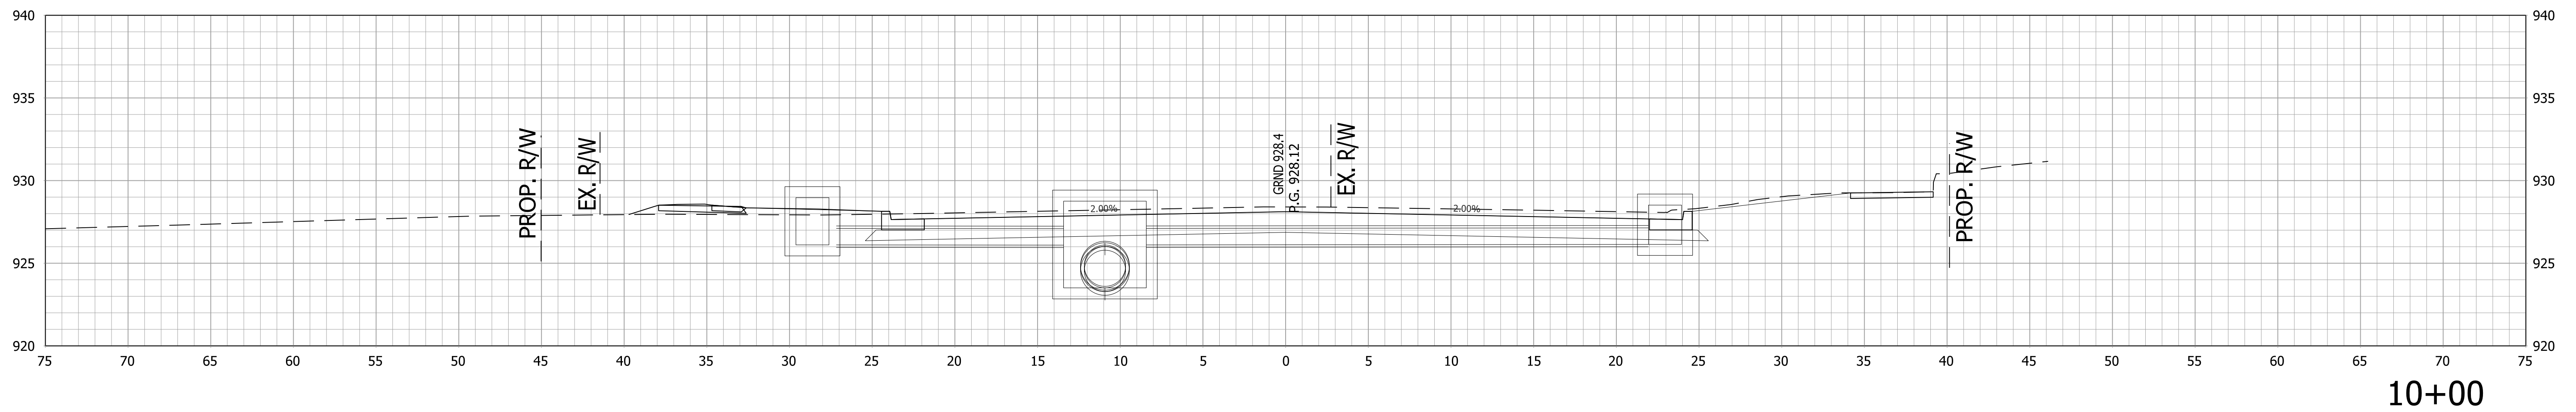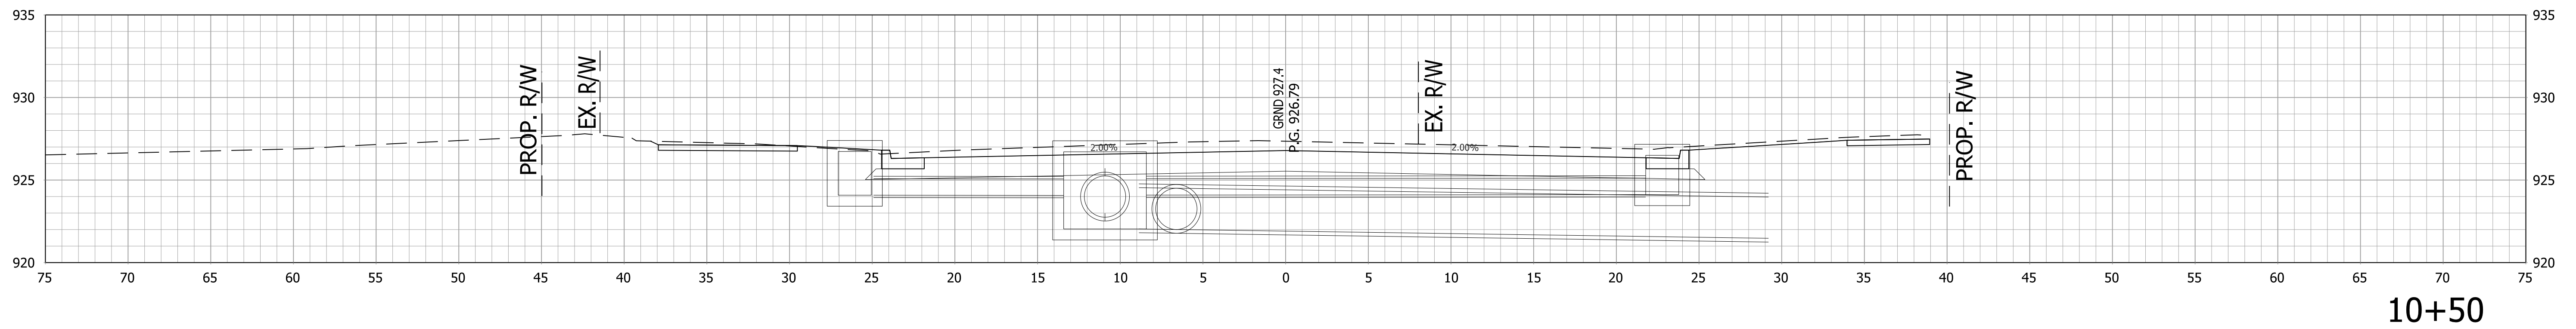

RECOMMENDED FOR APPROVAL \_\_\_\_\_ DESIGN ENGINEER \_\_\_\_\_ DATE \_\_\_\_\_


DESIGNED: \_\_\_\_\_ AGO \_\_\_\_\_ DRAWN: \_\_\_\_\_ JEC \_\_\_\_\_

CHECKED: \_\_\_\_\_ DC \_\_\_\_\_ CHECKED: \_\_\_\_\_ WRC \_\_\_\_\_


INDIANA  
DEPARTMENT OF TRANSPORTATION

CROSS SECTIONS  
LINE "PR-A"


HORIZONTAL SCALE	BRIDGE FILE
1"=5'	-
VERTICAL SCALE	DESIGNATION
1"=5'	1800256
SURVEY BOOK	SHEETS
-	78 of 115
CONTRACT	PROJECT
R-41463	1800256

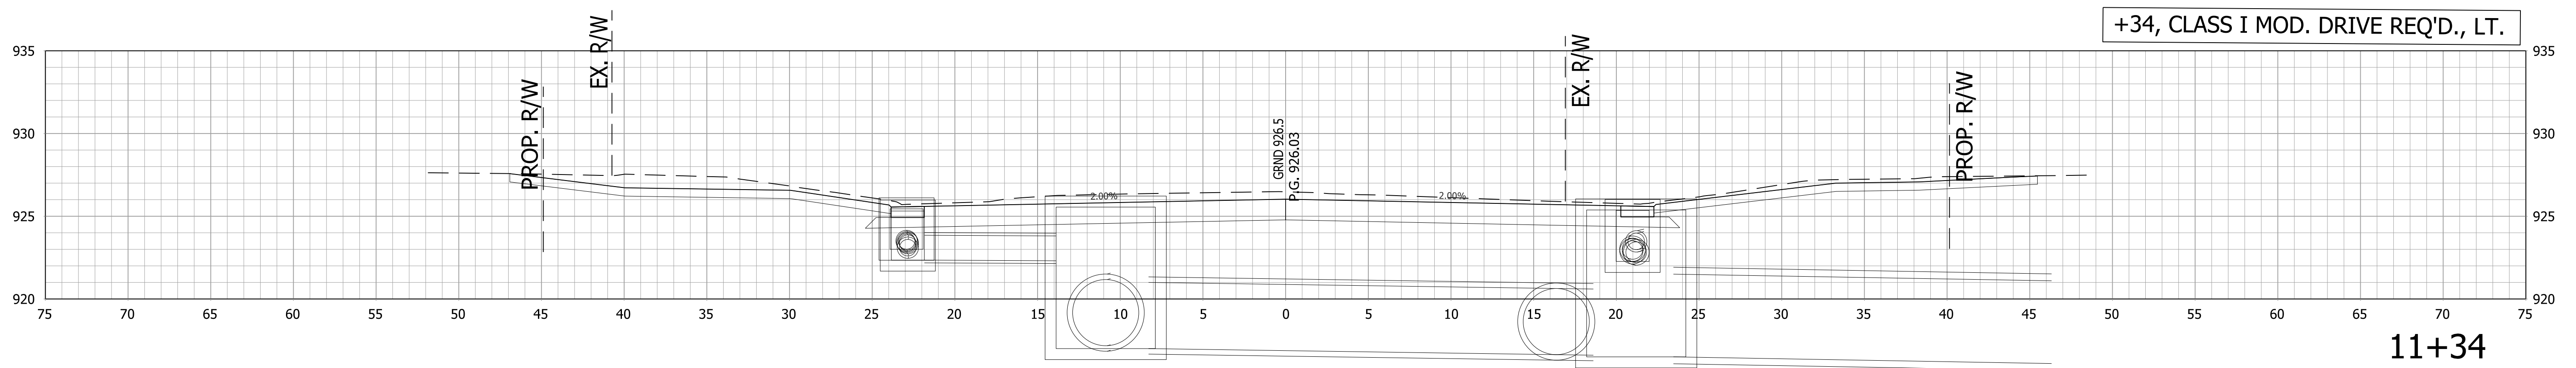

11+34

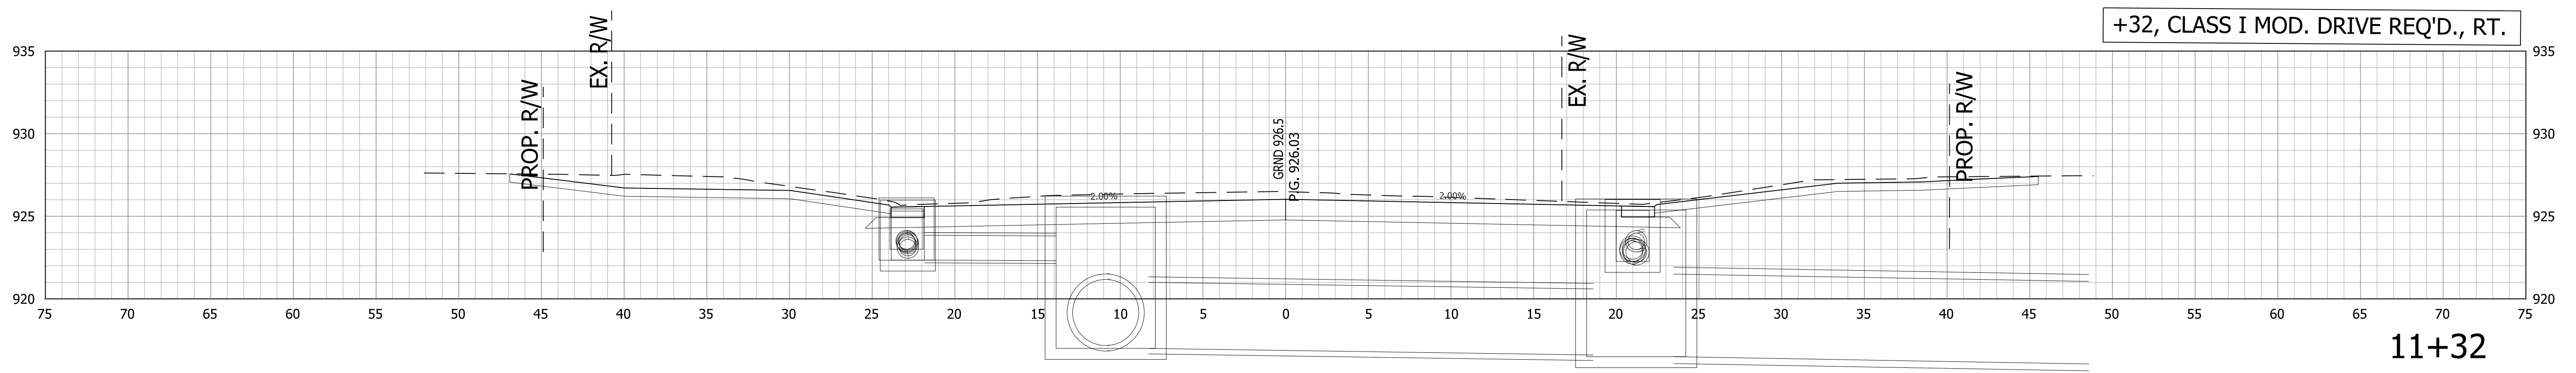

11+32

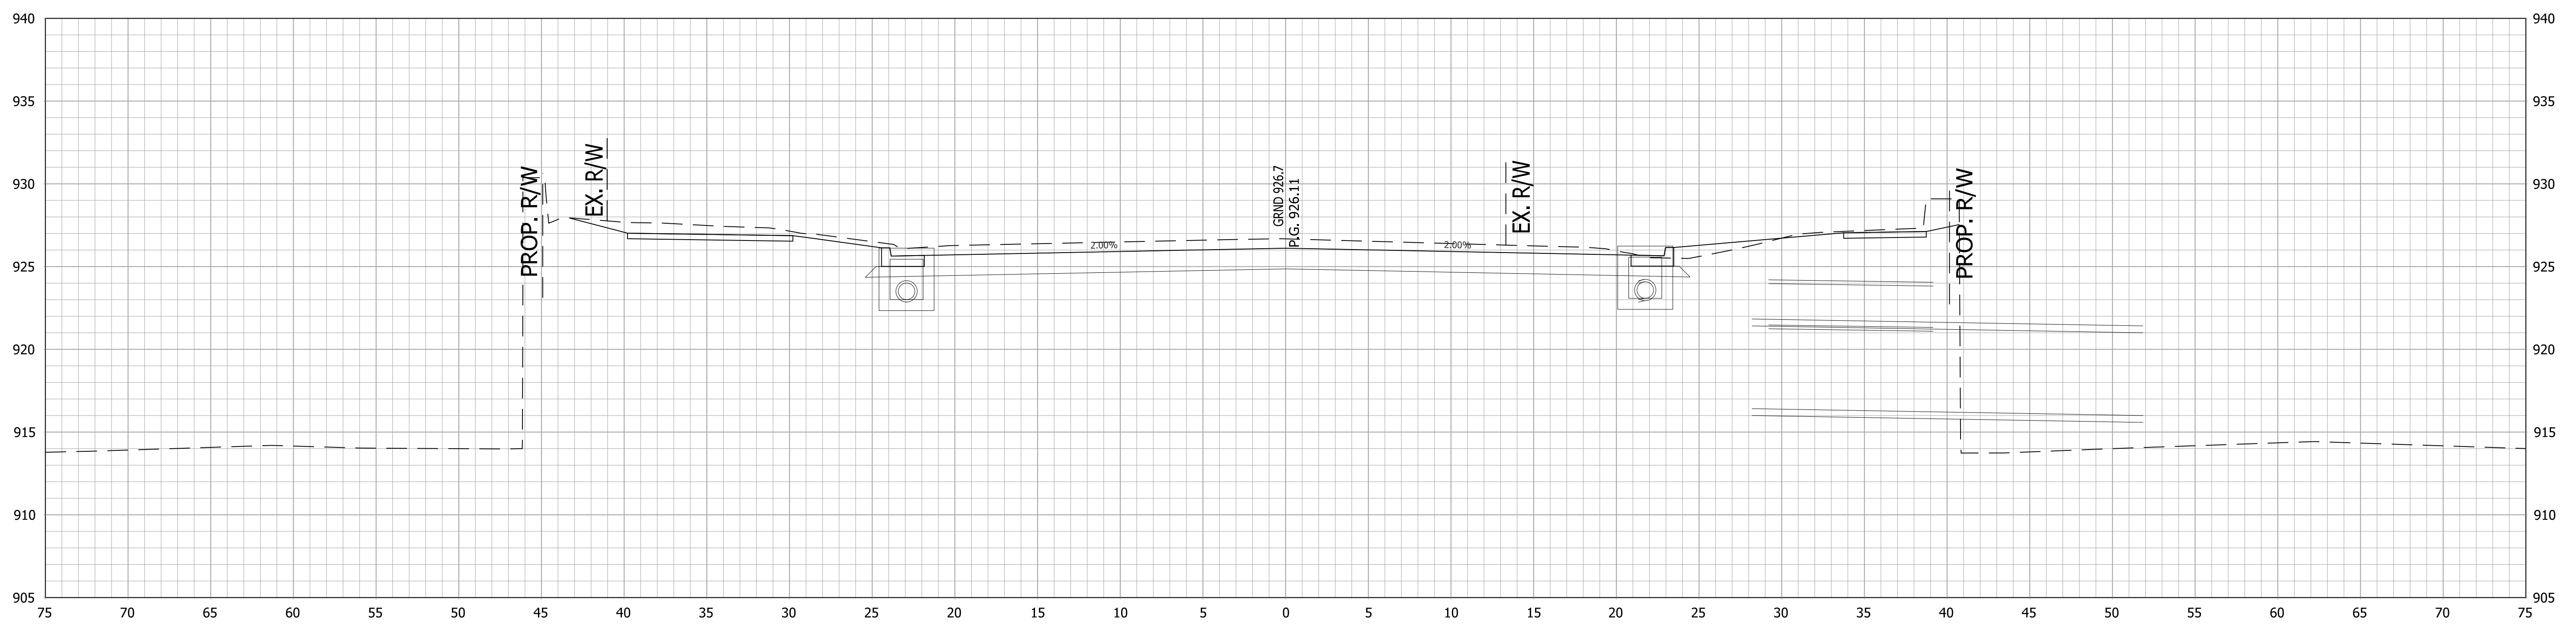


11+00


RECOMMENDED FOR APPROVAL \_\_\_\_\_  
 DESIGN ENGINEER \_\_\_\_\_ DATE \_\_\_\_\_  
 DESIGNED: AGO DRAWN: JEC  
 CHECKED: DC CHECKED: WRC

INDIANA  
 DEPARTMENT OF TRANSPORTATION  
 CROSS SECTIONS  
 LINE "PR-A"


HORIZONTAL SCALE 1"=5'	BRIDGE FILE
VERTICAL SCALE 1"=5'	DESIGNATION 1800256
SURVEY BOOK	SHEETS
CONTRACT R-41463	79 of 115 PROJECT 1800256

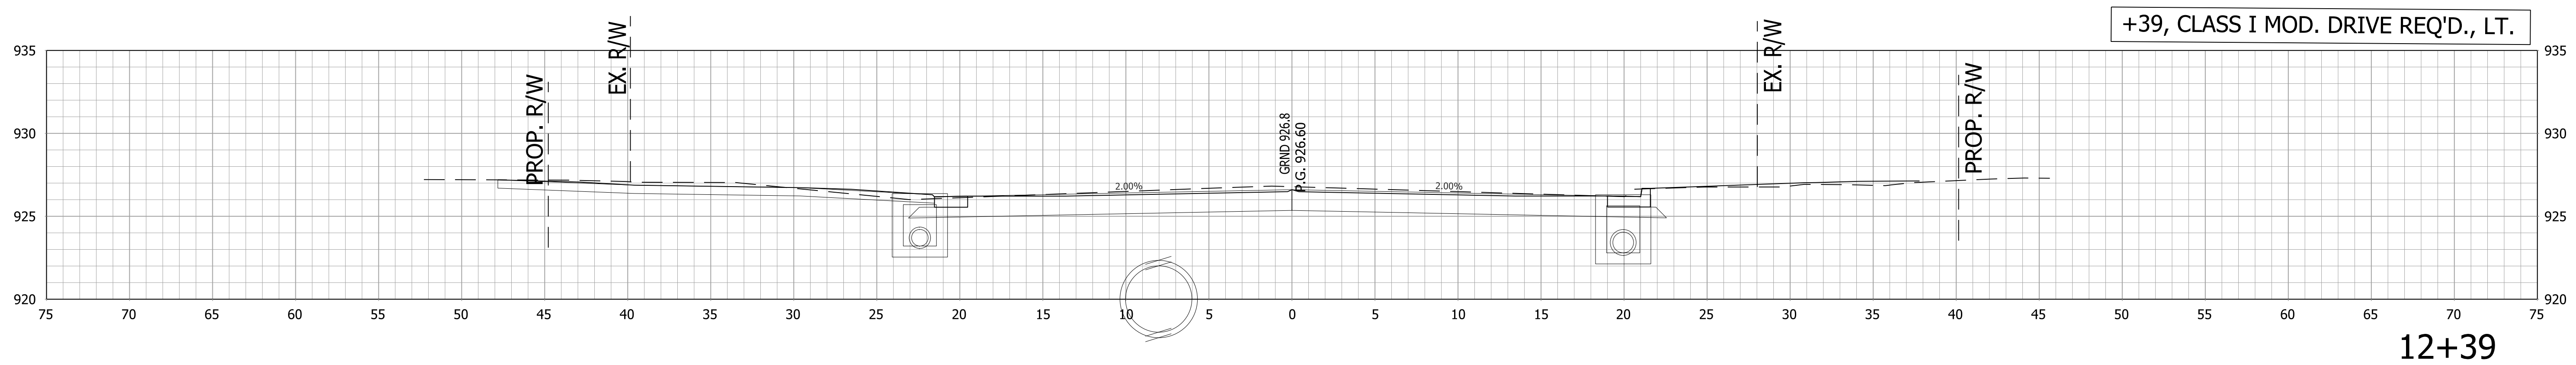

12+39

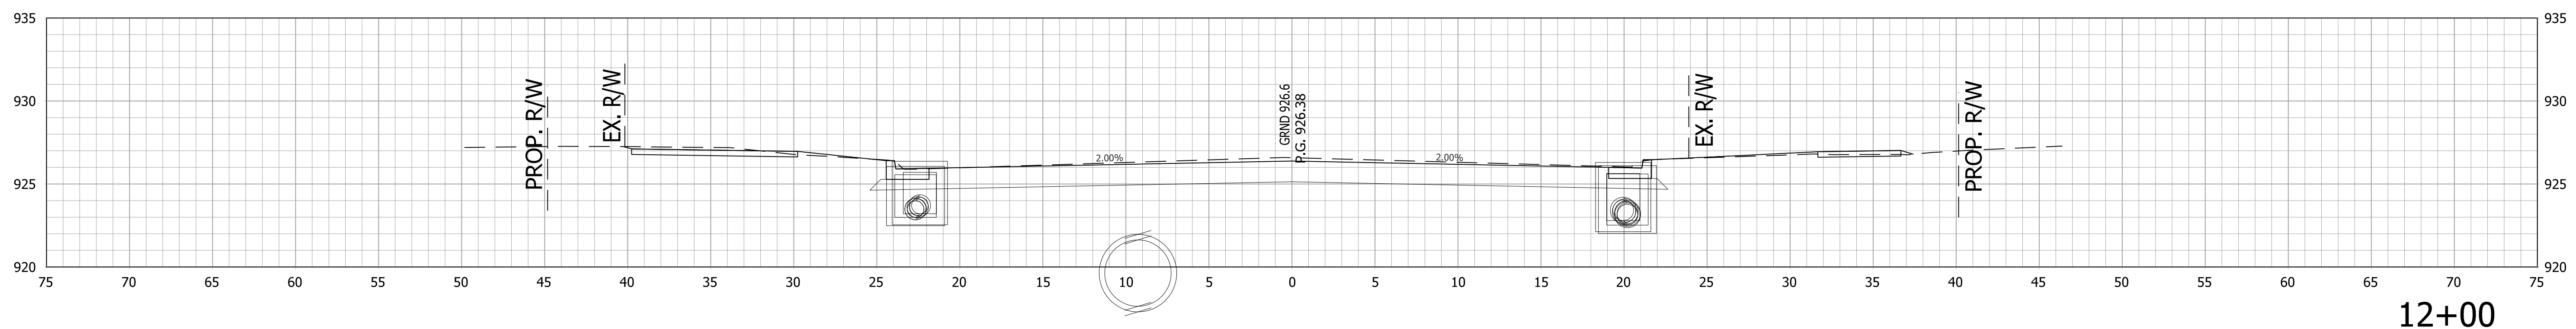

12+00

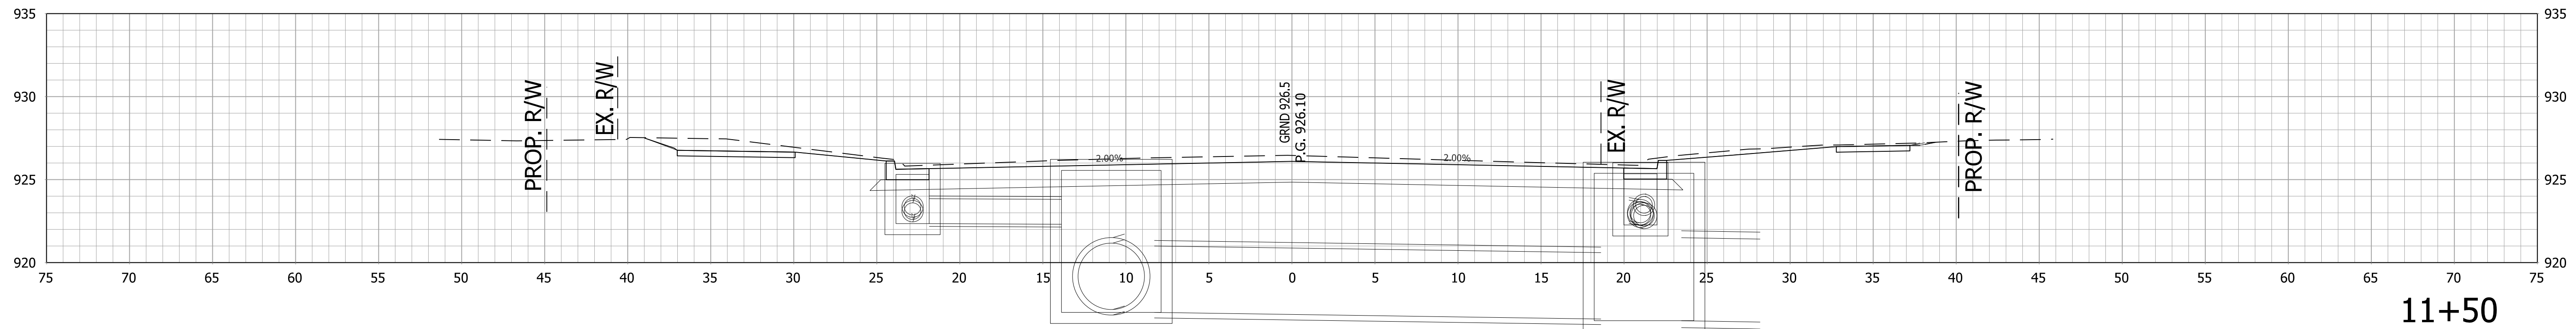

11+50




RECOMMENDED FOR APPROVAL \_\_\_\_\_  
 DESIGN ENGINEER \_\_\_\_\_ DATE \_\_\_\_\_  
 DESIGNED: AGO DRAWN: JEC  
 CHECKED: DC CHECKED: WRC

INDIANA  
 DEPARTMENT OF TRANSPORTATION

CROSS SECTIONS  
 LINE "PR-A"

HORIZONTAL SCALE 1"=5'	BRIDGE FILE
VERTICAL SCALE 1"=5'	DESIGNATION 1800256
SURVEY BOOK	SHEETS
CONTRACT R-41463	80 of 115 PROJECT 1800256



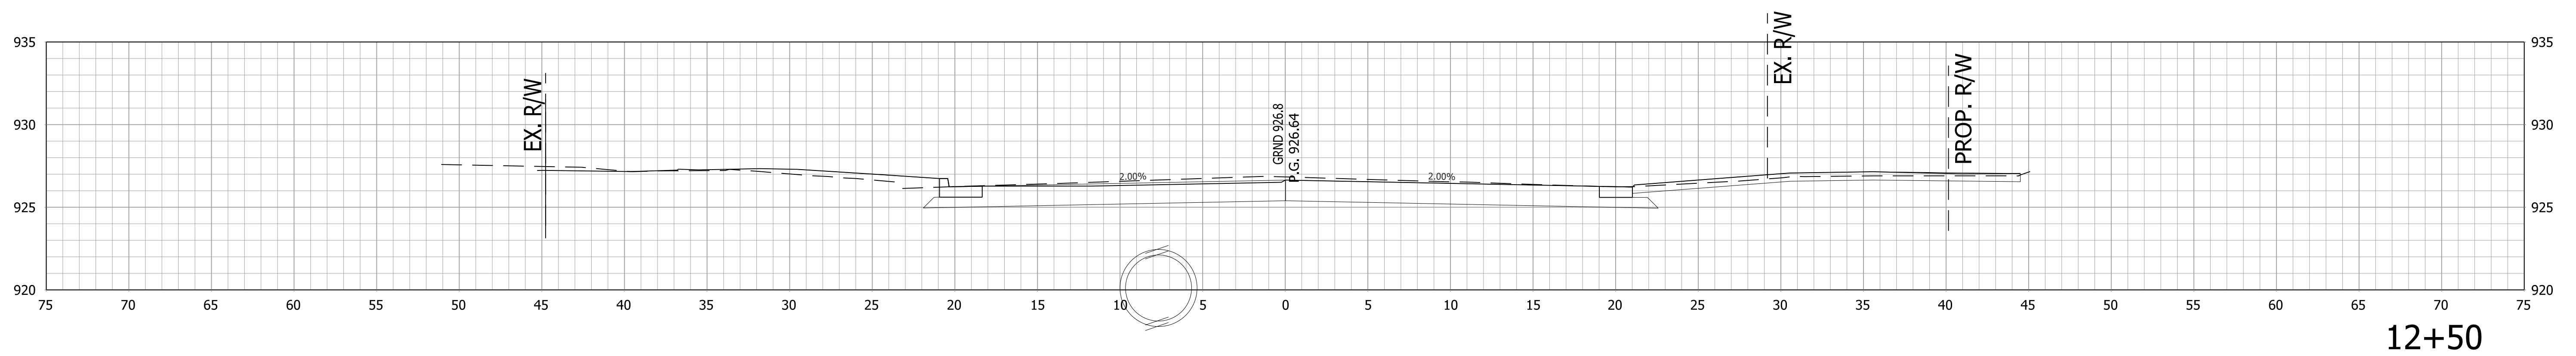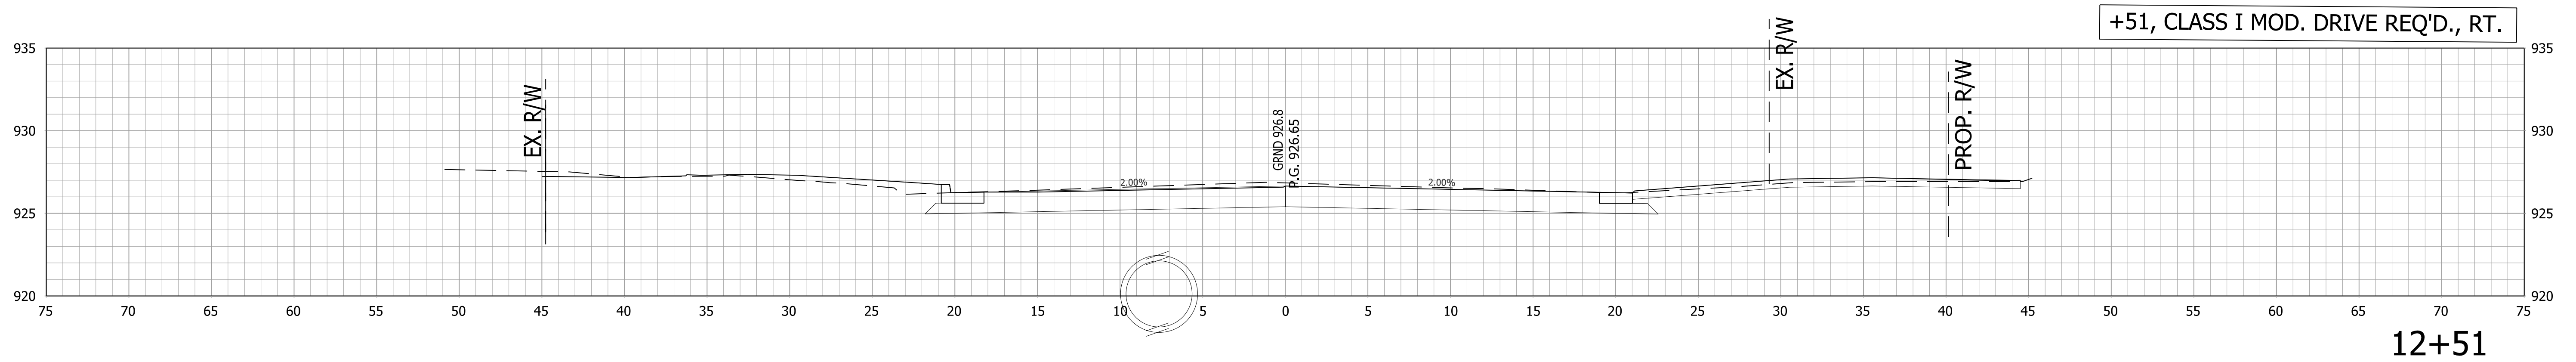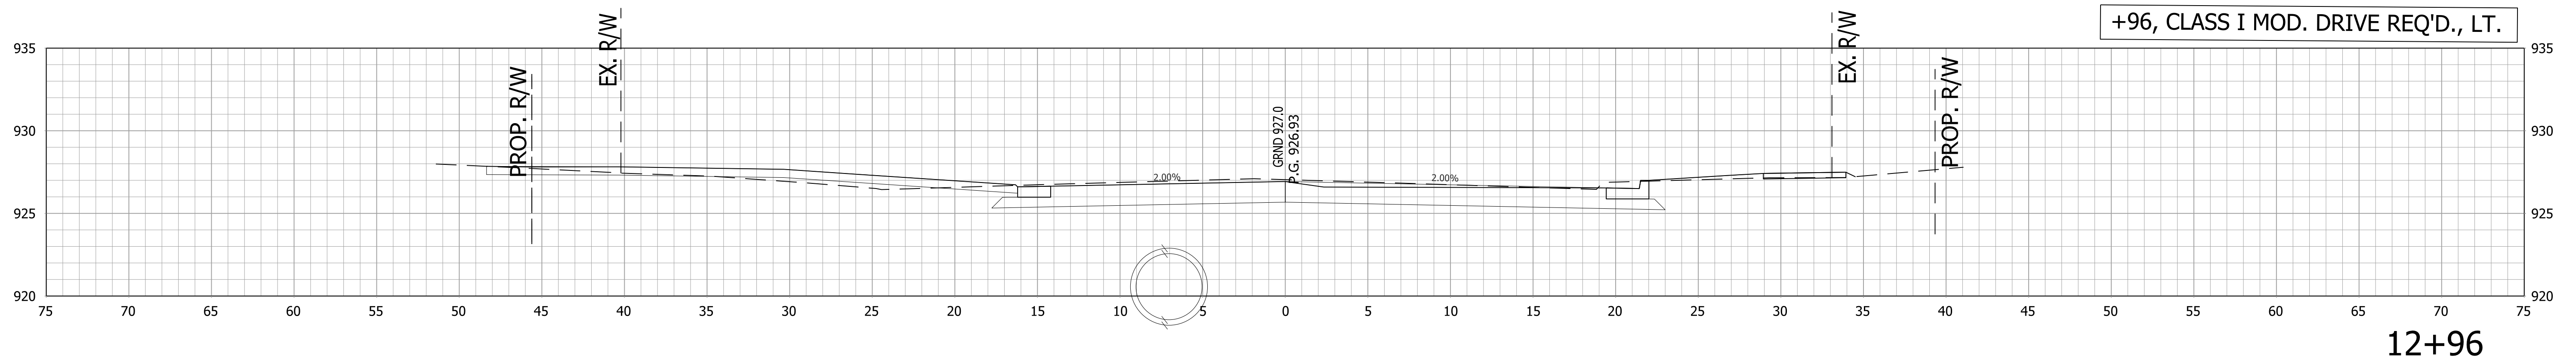

RECOMMENDED FOR APPROVAL \_\_\_\_\_ DESIGN ENGINEER \_\_\_\_\_ DATE \_\_\_\_\_


DESIGNED: AGO DRAWN: JEC

CHECKED: DC CHECKED: WRC


**INDIANA  
DEPARTMENT OF TRANSPORTATION**

**CROSS SECTIONS  
LINE "PR-A"**


HORIZONTAL SCALE 1"=5'	BRIDGE FILE -
VERTICAL SCALE 1"=5'	DESIGNATION 1800256
SURVEY BOOK -	SHEETS 81 of 115
CONTRACT R-41463	PROJECT 1800256

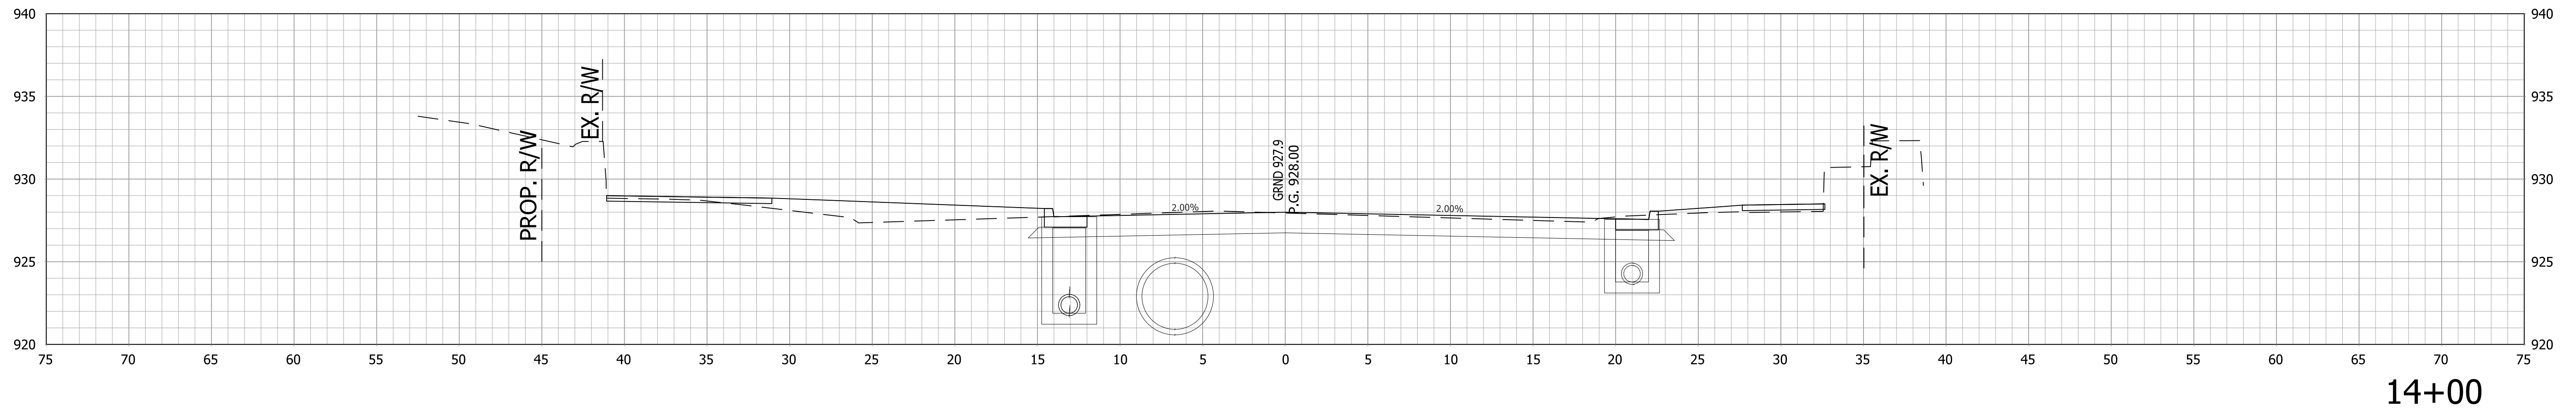

14+00

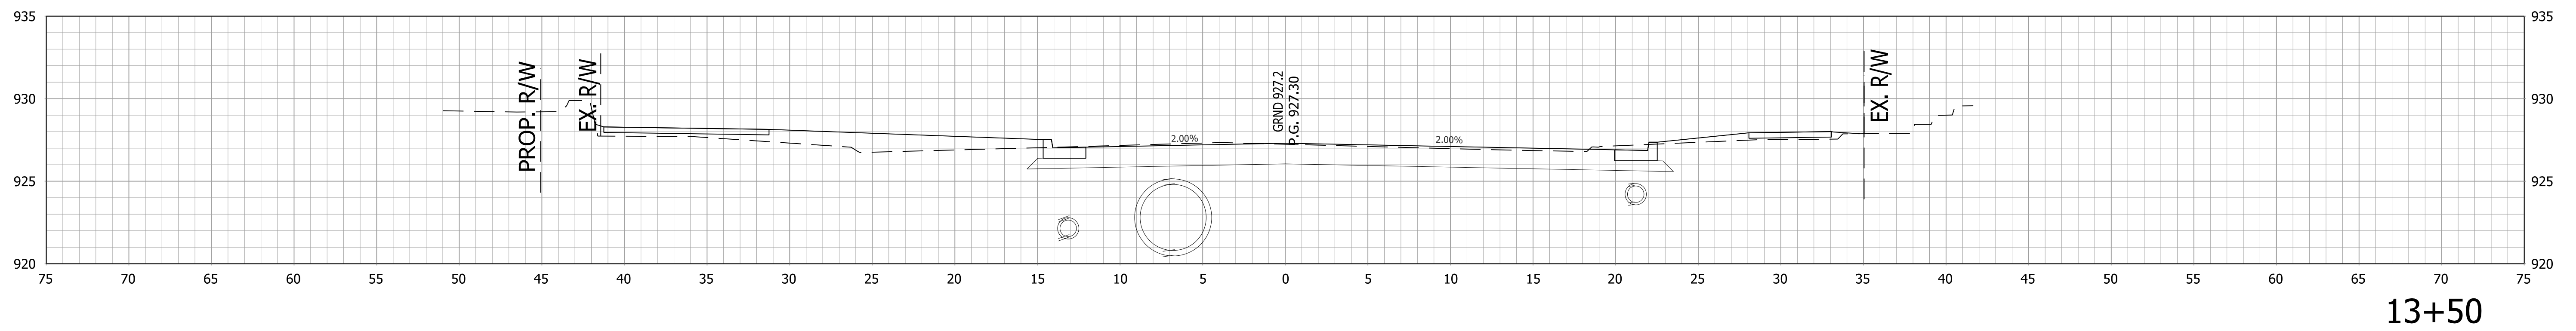

13+50

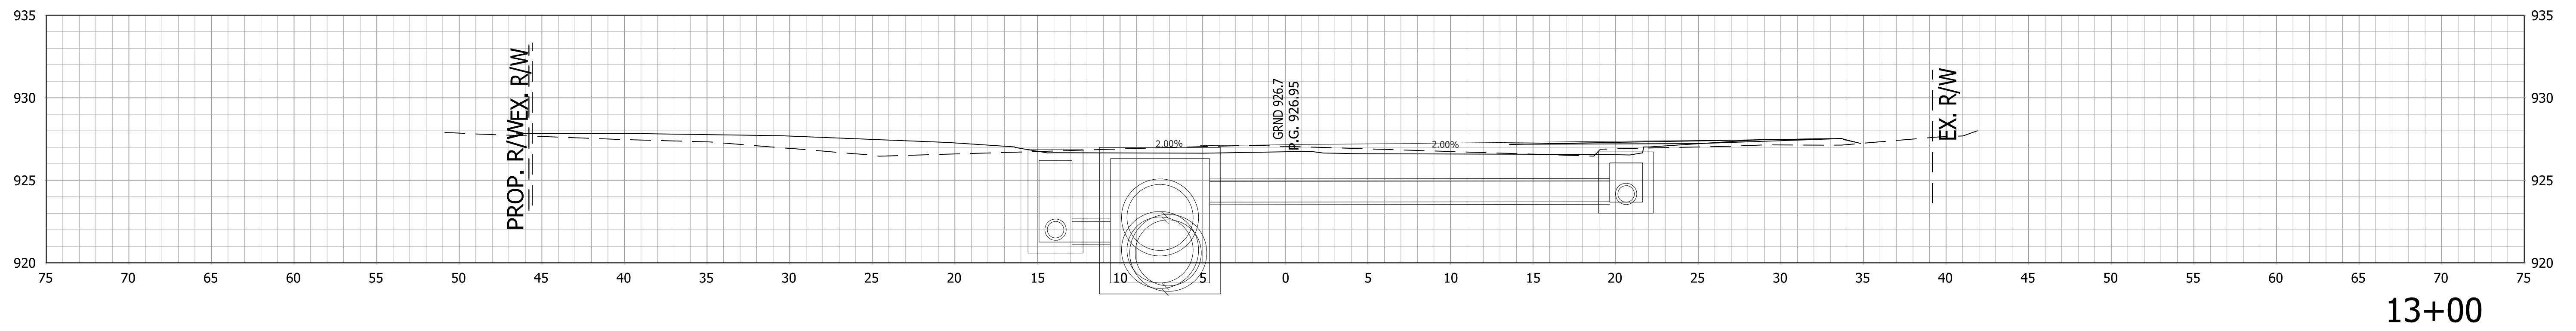


13+00

RECOMMENDED FOR APPROVAL \_\_\_\_\_ DESIGN ENGINEER \_\_\_\_\_ DATE \_\_\_\_\_  
 DESIGNED: AGO DRAWN: JEC  
 CHECKED: DC CHECKED: WRC


INDIANA  
DEPARTMENT OF TRANSPORTATION

CROSS SECTIONS  
LINE "PR-A"


HORIZONTAL SCALE	BRIDGE FILE
1"=5'	
VERTICAL SCALE	DESIGNATION
1"=5'	1800256
SURVEY BOOK	SHEETS
	82 of 115
CONTRACT	PROJECT
R-41463	1800256

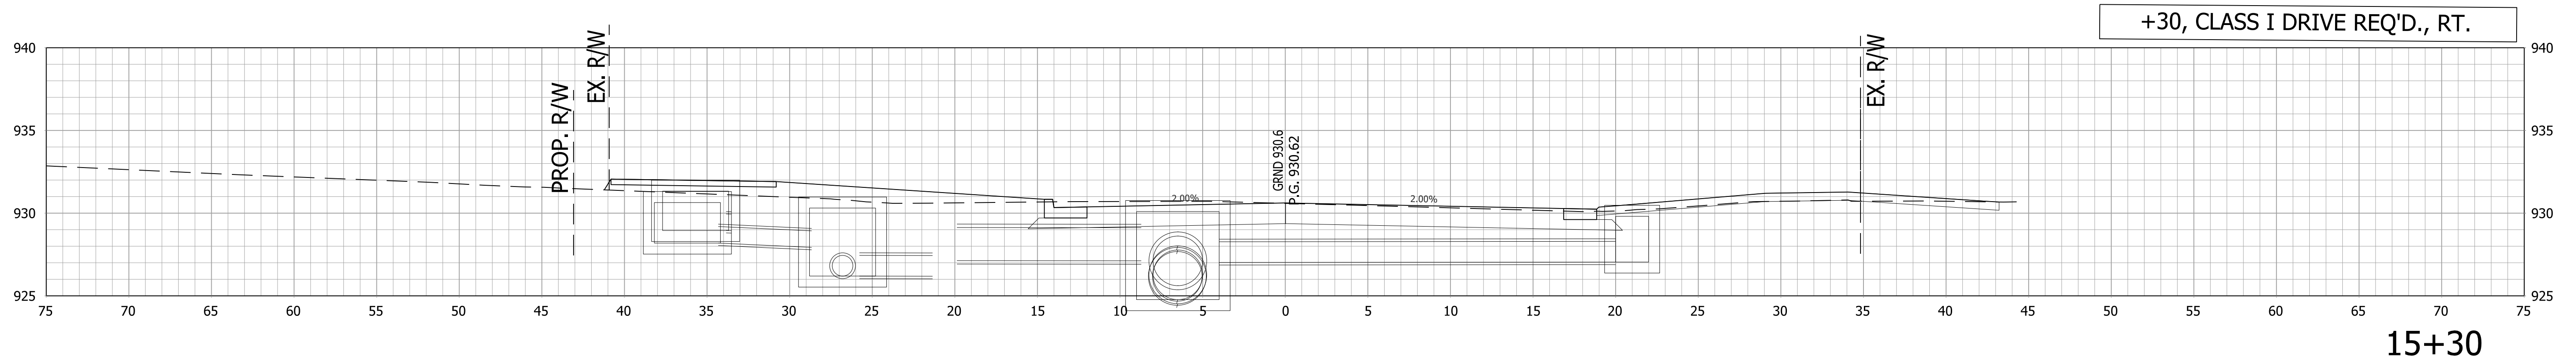

15+30

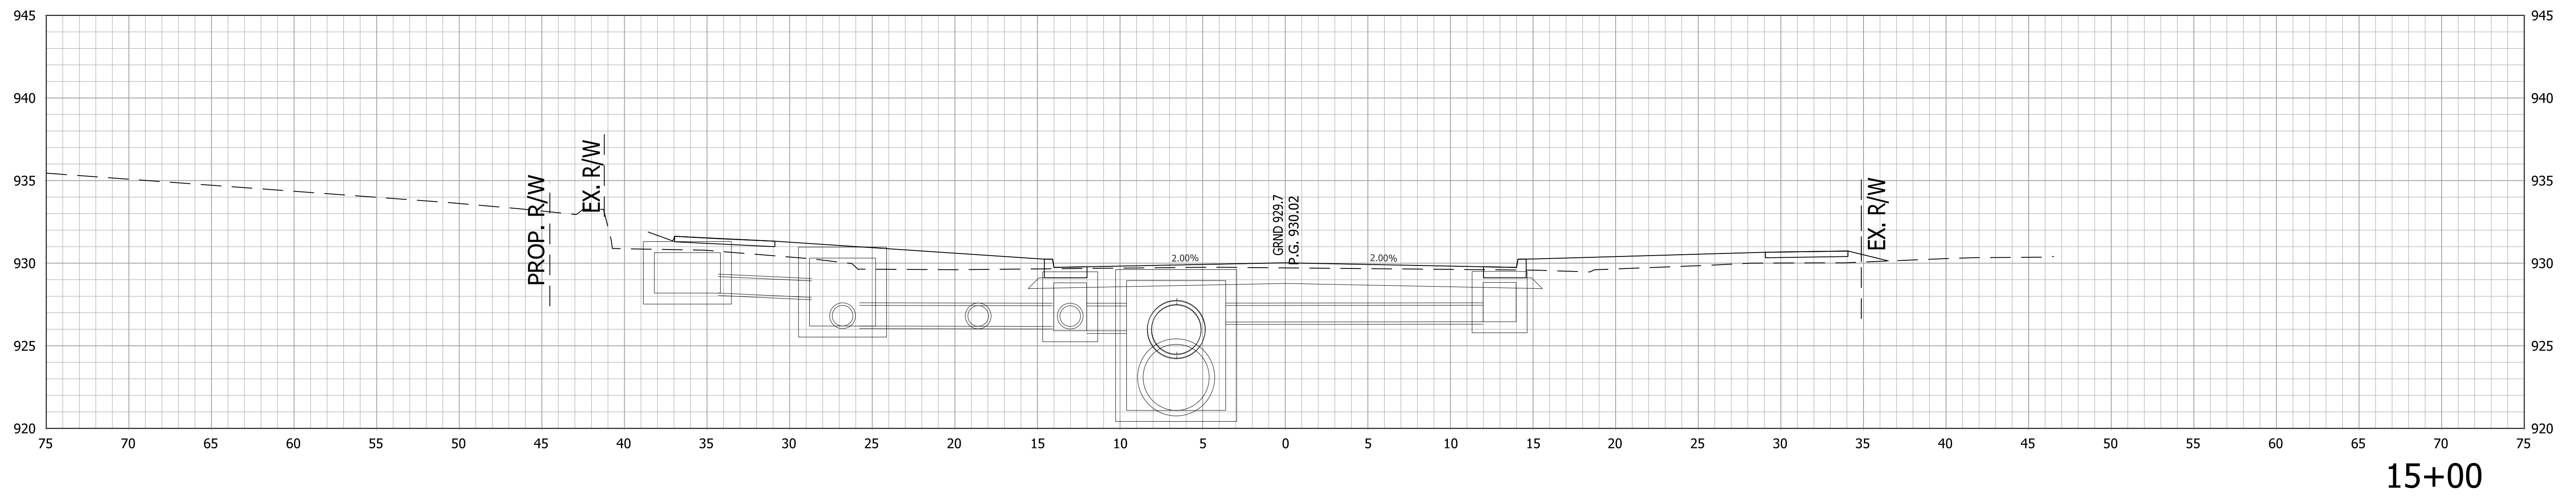

15+00

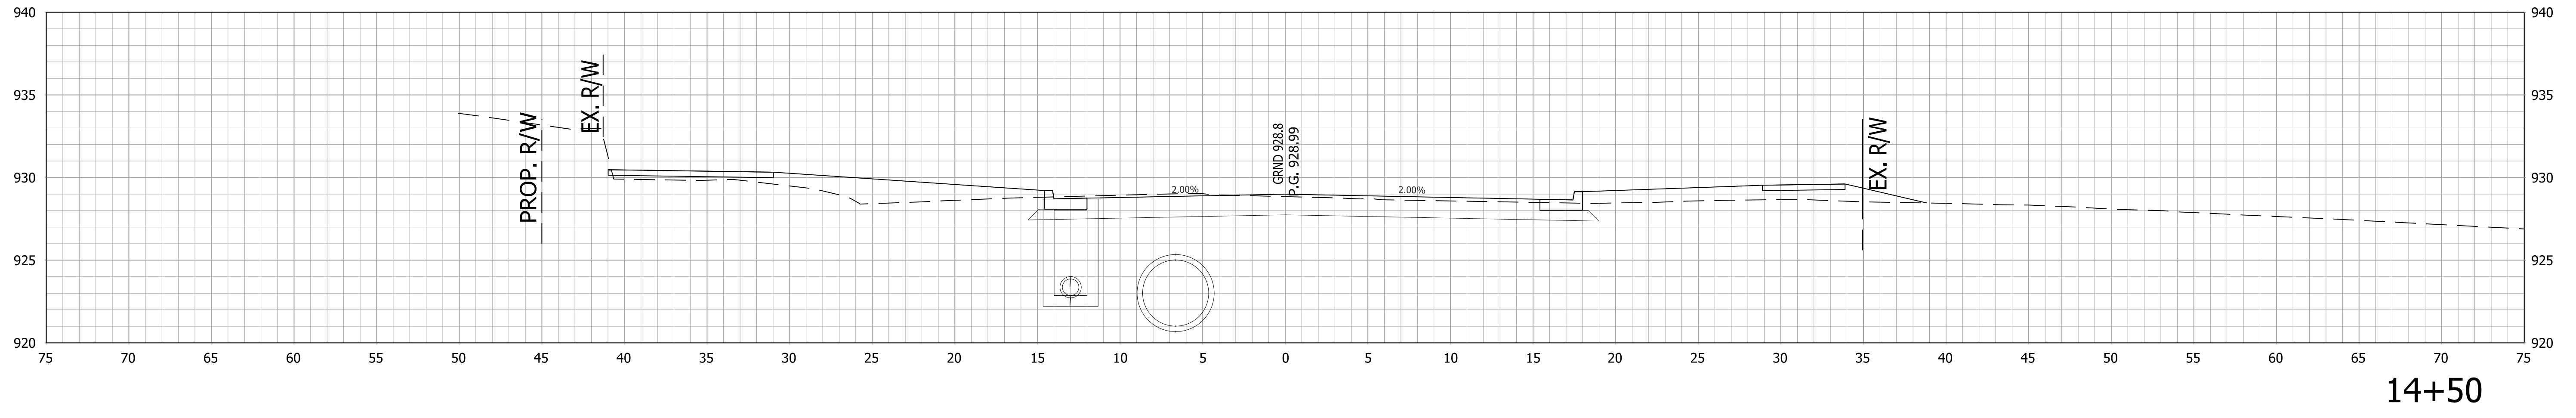


14+50

RECOMMENDED FOR APPROVAL _____	DESIGN ENGINEER _____	DATE _____
DESIGNED: AGO	DRAWN: JEC	
CHECKED: DC	CHECKED: WRC	


INDIANA  
DEPARTMENT OF TRANSPORTATION

**CROSS SECTIONS  
LINE "PR-A"**


HORIZONTAL SCALE 1"=5'	BRIDGE FILE
VERTICAL SCALE 1"=5'	DESIGNATION 1800256
SURVEY BOOK	SHEETS
CONTRACT R-41463	83 of 115 PROJECT 1800256

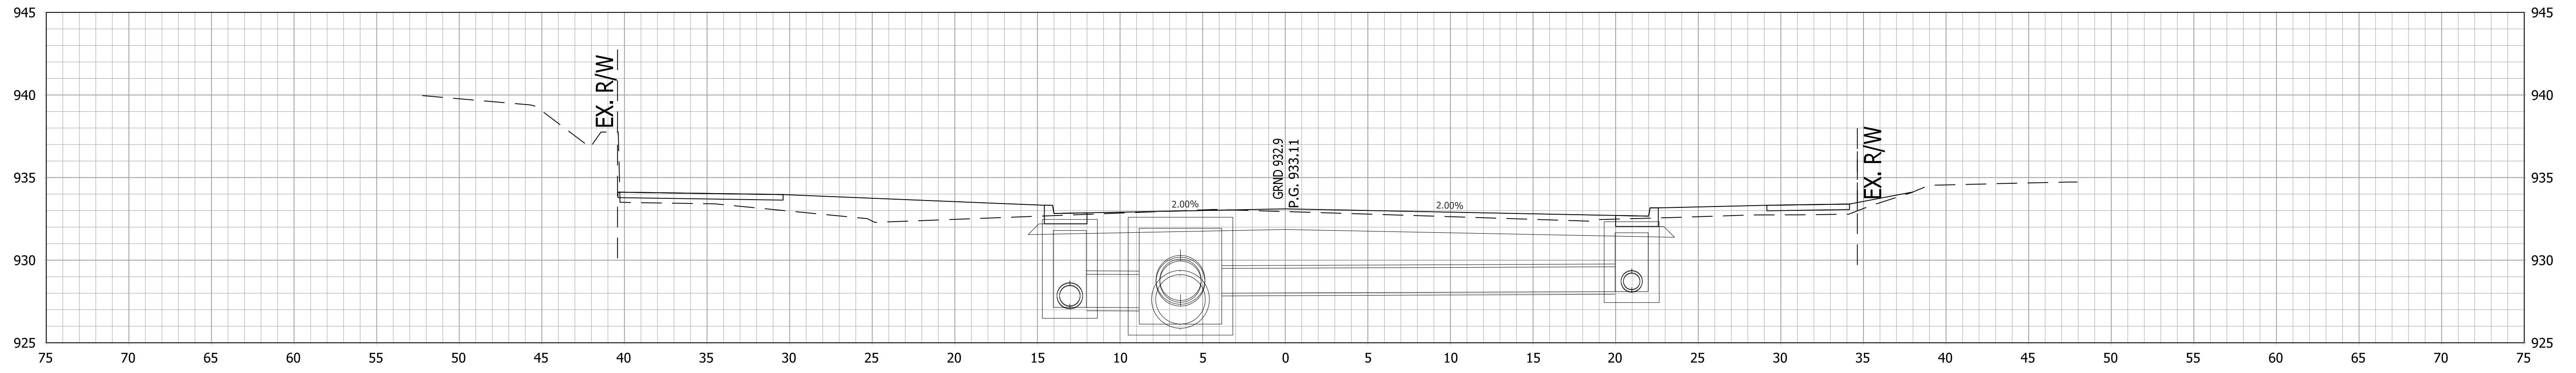

16+50

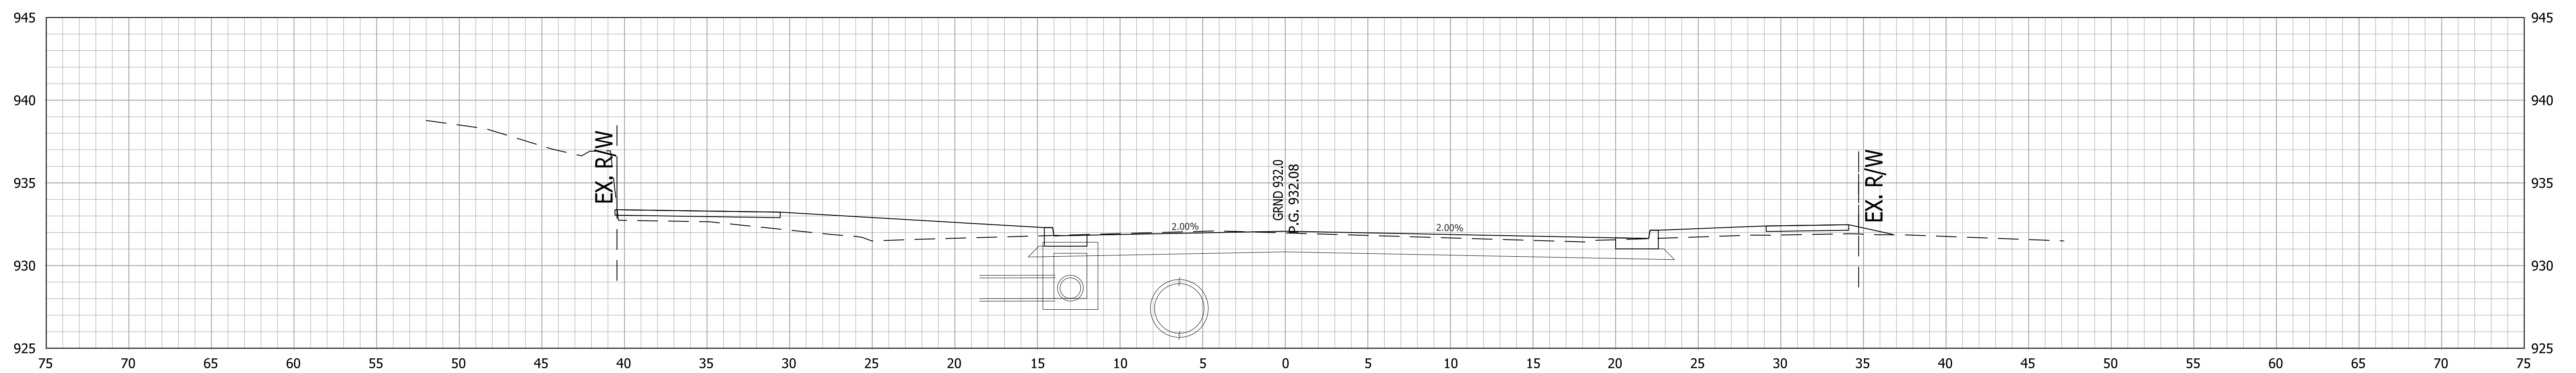

16+00

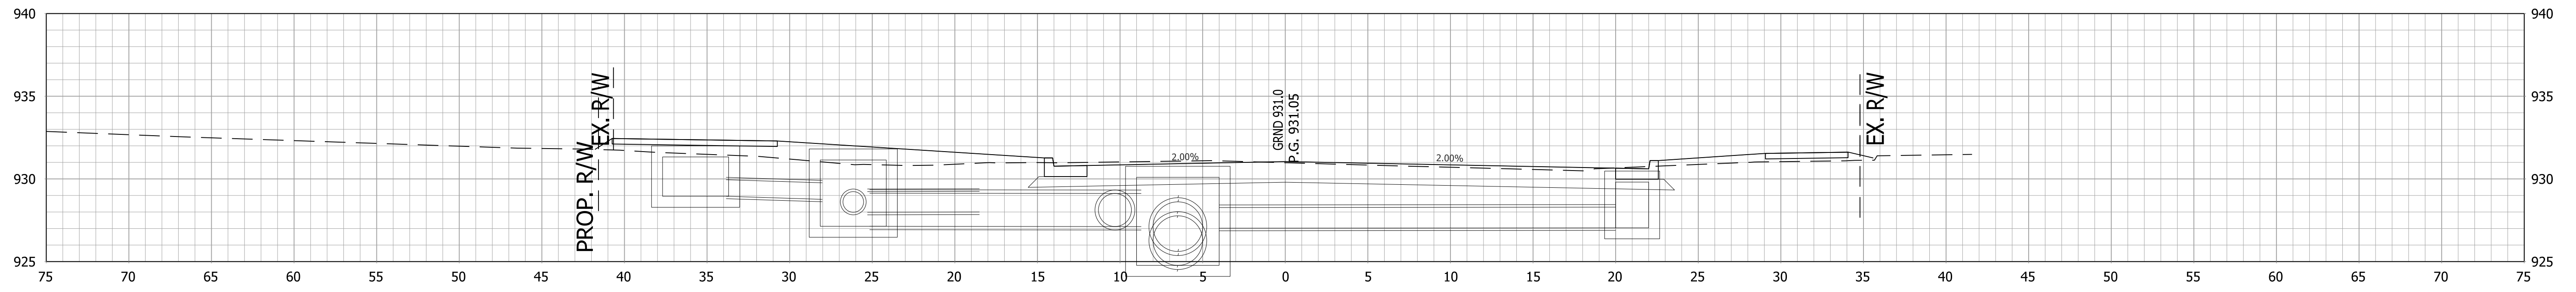




15+50

RECOMMENDED FOR APPROVAL \_\_\_\_\_ DESIGN ENGINEER \_\_\_\_\_ DATE \_\_\_\_\_  
 DESIGNED: AGO DRAWN: JEC  
 CHECKED: DC CHECKED: WRC

INDIANA  
DEPARTMENT OF TRANSPORTATION

CROSS SECTIONS  
LINE "PR-A"

HORIZONTAL SCALE 1"=5'	BRIDGE FILE
VERTICAL SCALE 1"=5'	DESIGNATION 1800256
SURVEY BOOK	SHEETS
CONTRACT R-41463	84 of 115 PROJECT 1800256

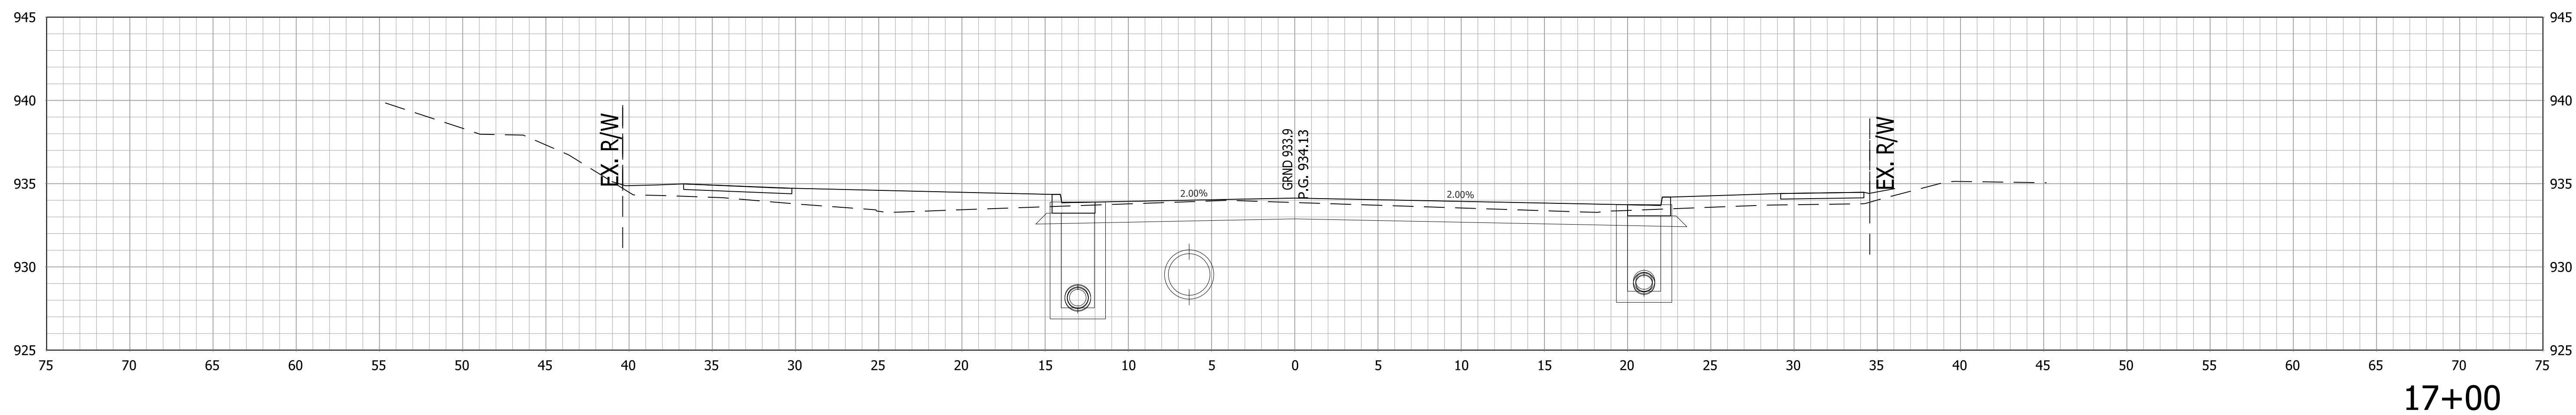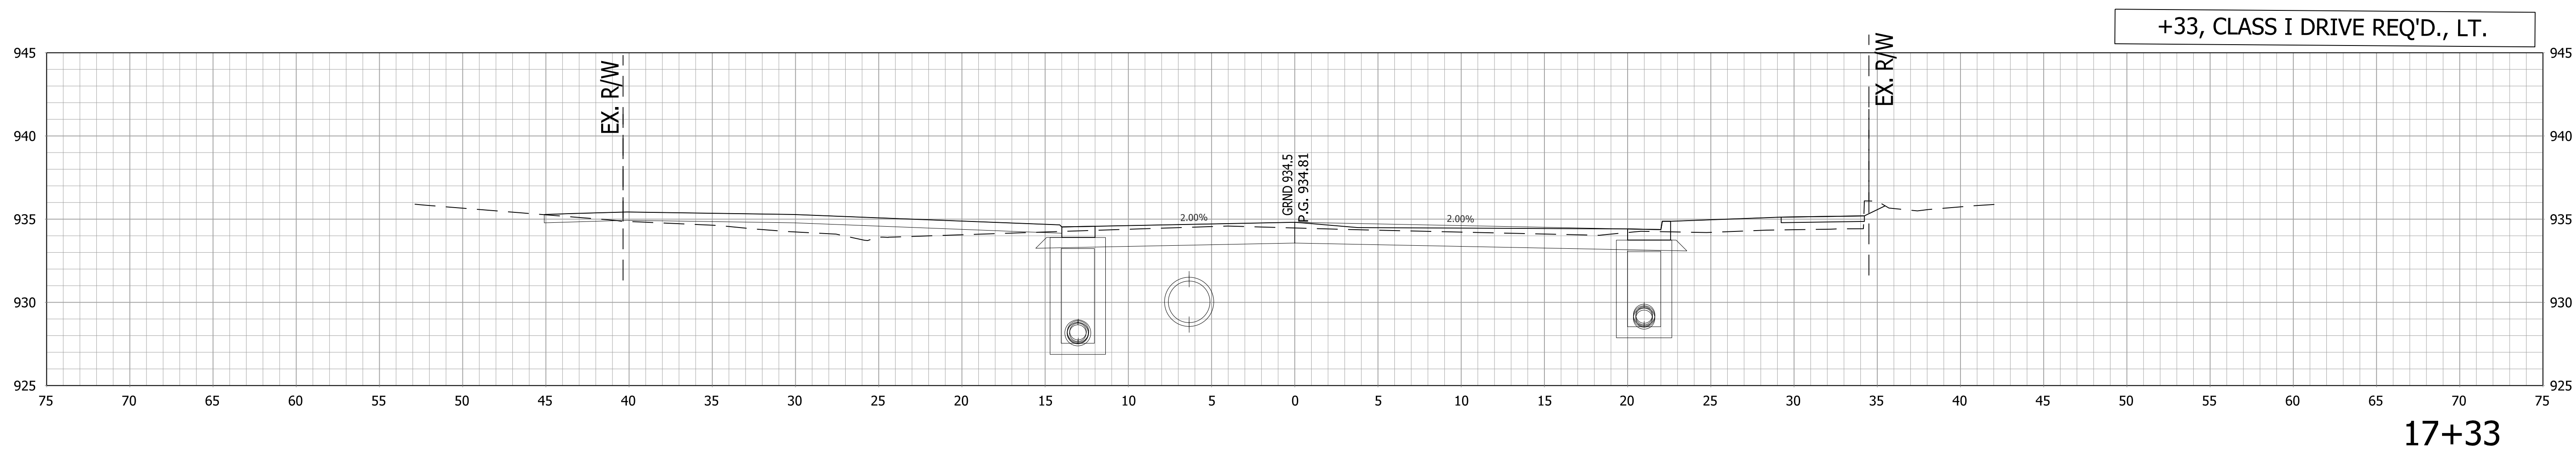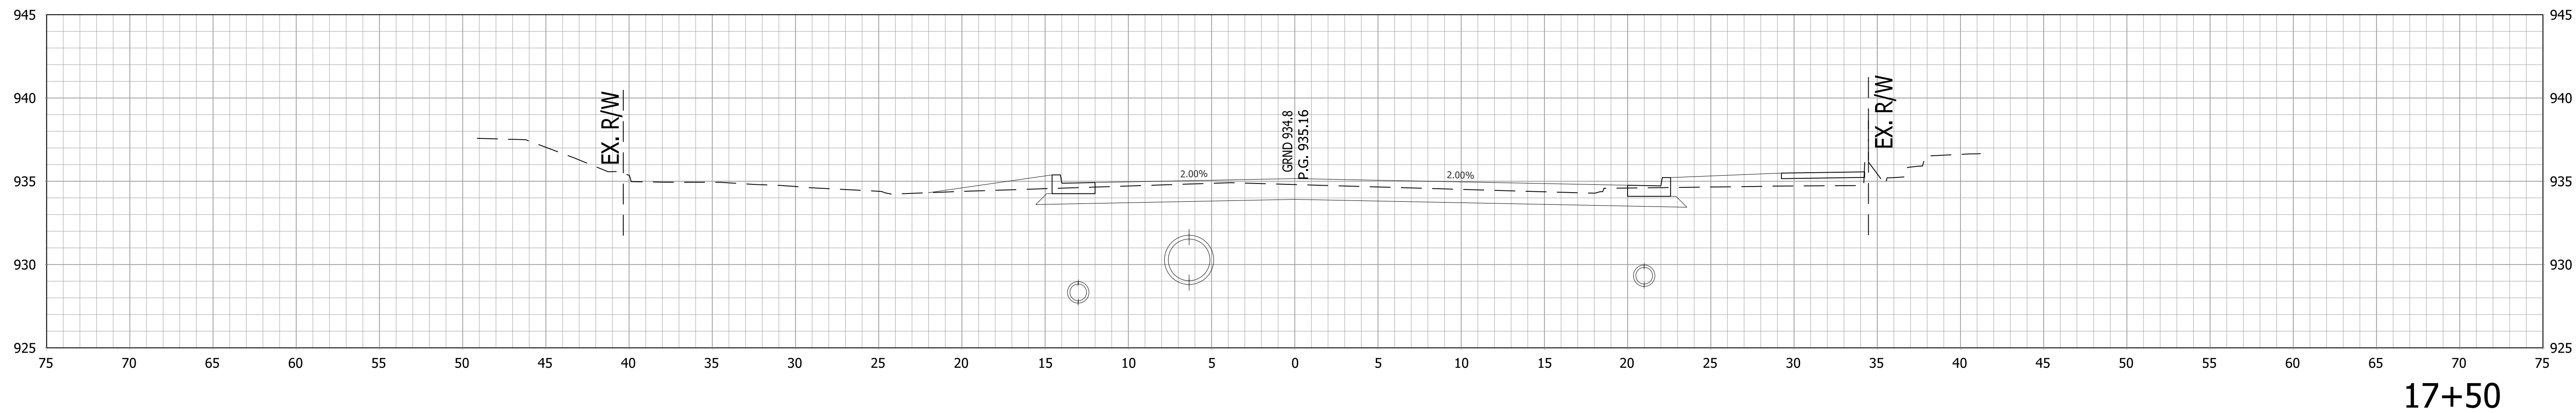

RECOMMENDED FOR APPROVAL \_\_\_\_\_ DESIGN ENGINEER \_\_\_\_\_ DATE \_\_\_\_\_




DESIGNED: AGO DRAWN: JEC

CHECKED: DC CHECKED: WRC

INDIANA  
DEPARTMENT OF TRANSPORTATION

CROSS SECTIONS  
LINE "PR-A"

HORIZONTAL SCALE	BRIDGE FILE
1"=5'	
VERTICAL SCALE	DESIGNATION
1"=5'	1800256
SURVEY BOOK	SHEETS
	85 of 115
CONTRACT	PROJECT
R-41463	1800256

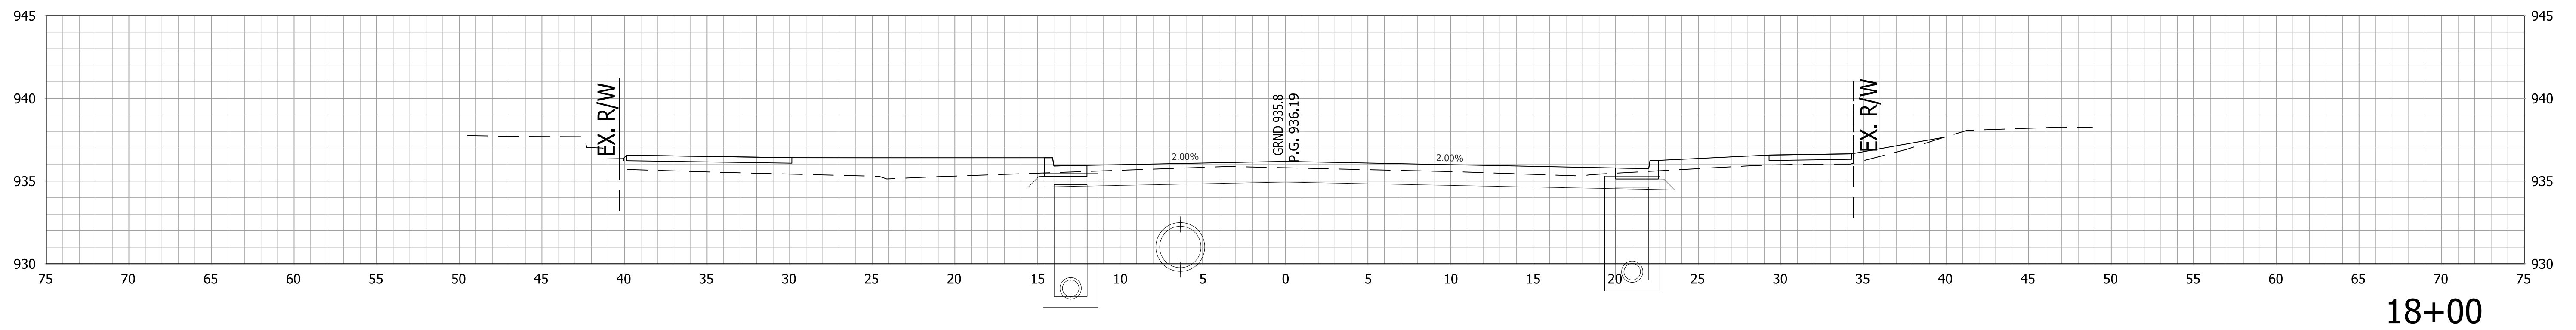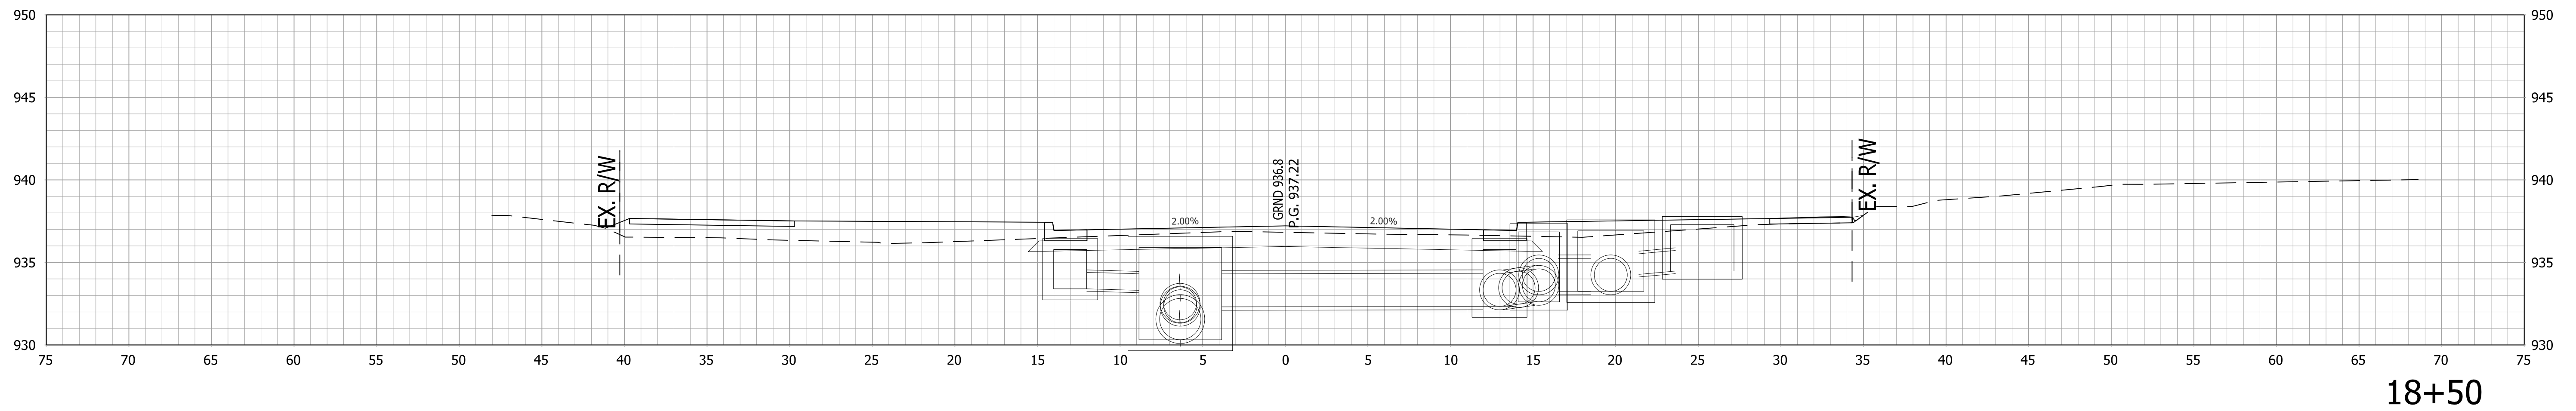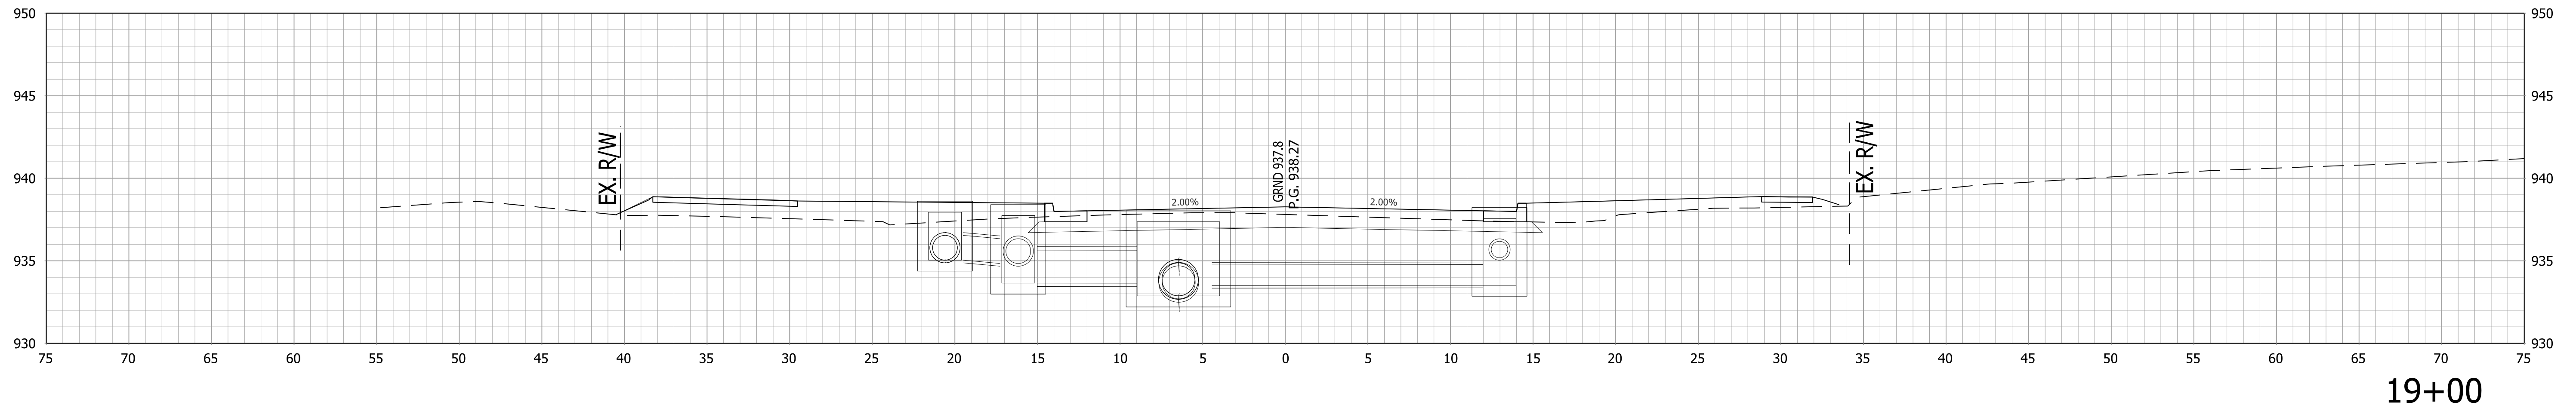

RECOMMENDED FOR APPROVAL \_\_\_\_\_ DESIGN ENGINEER \_\_\_\_\_ DATE \_\_\_\_\_

DESIGNED: \_\_\_\_\_ AGO \_\_\_\_\_ DRAWN: \_\_\_\_\_ JEC \_\_\_\_\_


CHECKED: \_\_\_\_\_ DC \_\_\_\_\_ CHECKED: \_\_\_\_\_ WRC \_\_\_\_\_

INDIANA  
DEPARTMENT OF TRANSPORTATION


CROSS SECTIONS  
LINE "PR-A"

HORIZONTAL SCALE	BRIDGE FILE
1"=5'	-
VERTICAL SCALE	DESIGNATION
1"=5'	1800256
SURVEY BOOK	SHEETS
-	86 of 115
CONTRACT	PROJECT
R-41463	1800256


+37, CLASS I MOD. DRIVE REQ'D., LT.

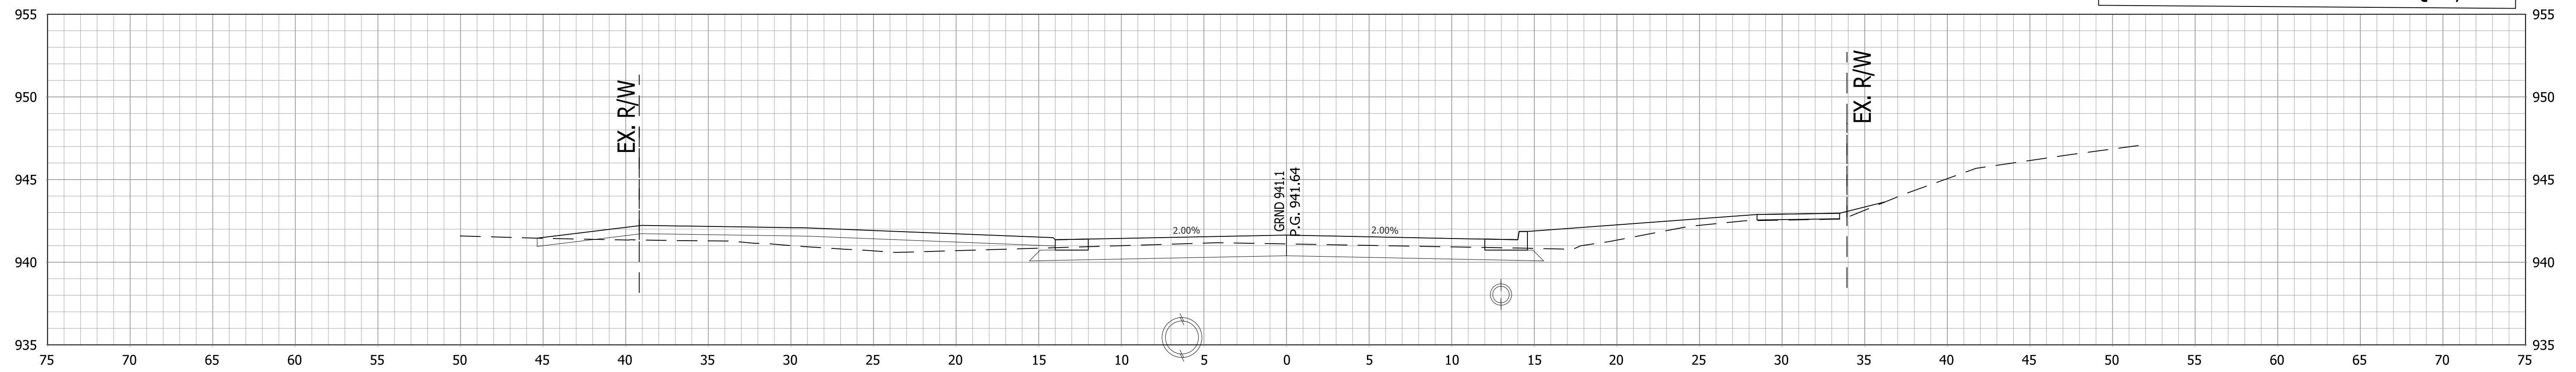

20+37

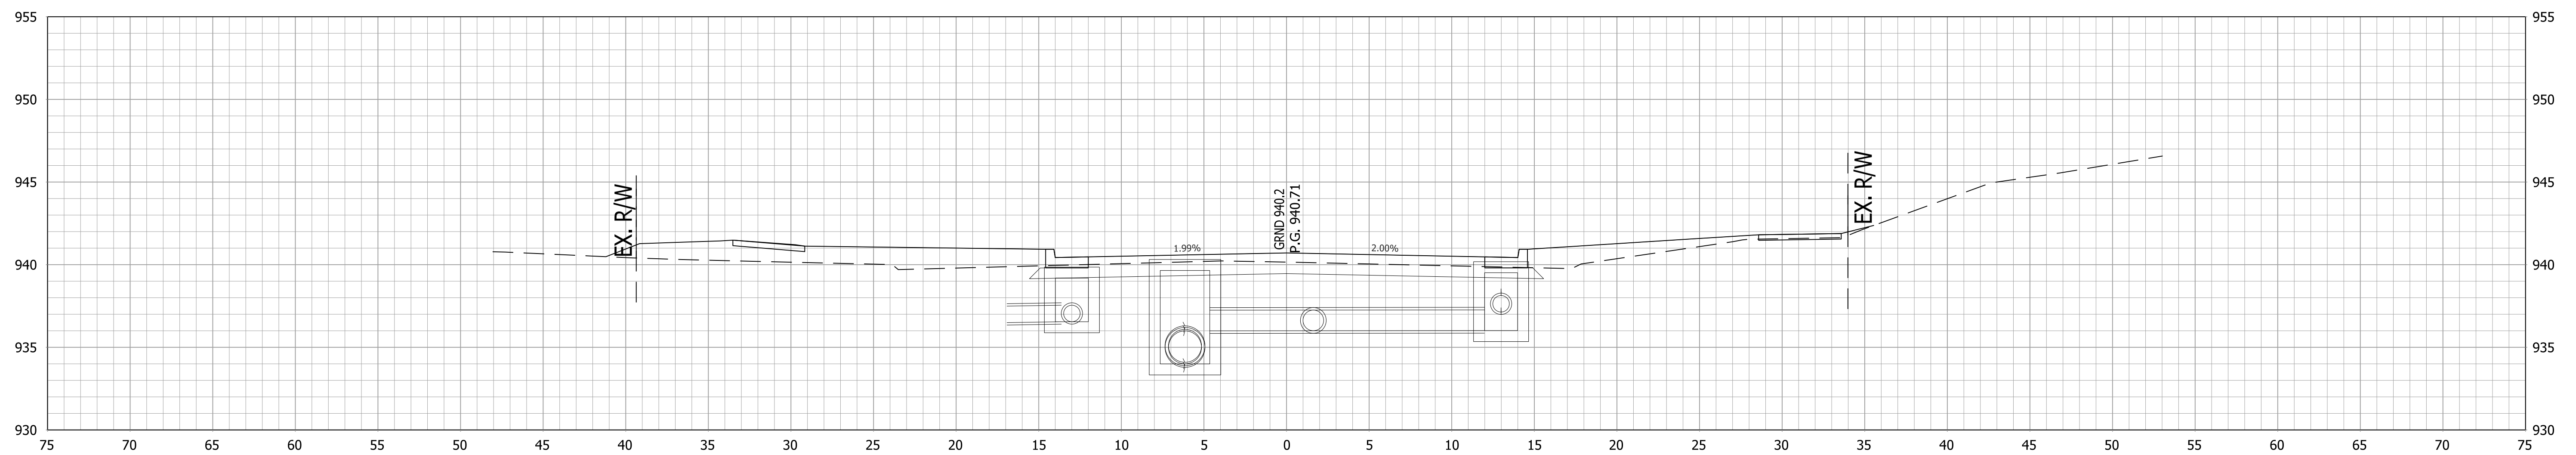

20+00

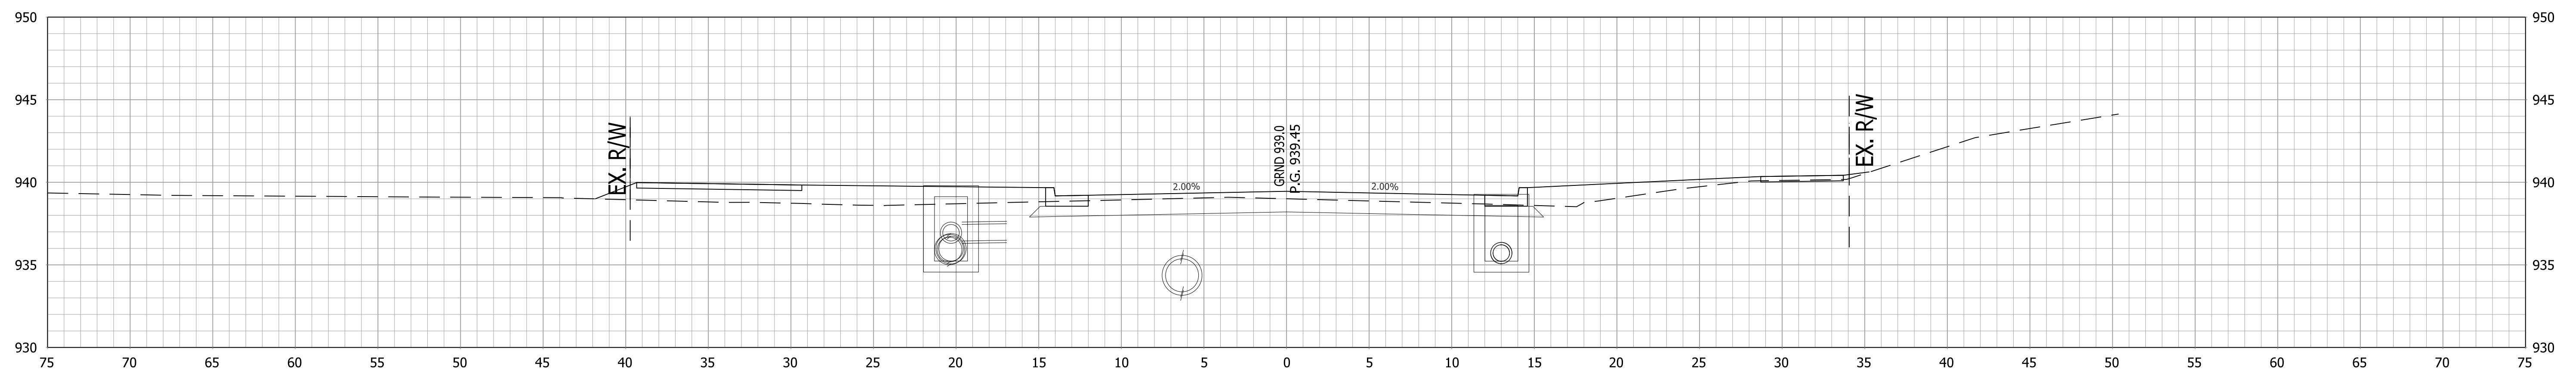




19+50

RECOMMENDED FOR APPROVAL \_\_\_\_\_  
 DESIGN ENGINEER \_\_\_\_\_ DATE \_\_\_\_\_  
 DESIGNED: AGO \_\_\_\_\_ DRAWN: JEC \_\_\_\_\_  
 CHECKED: DDESBY\$ \_\_\_\_\_ CHECKED: WRC \_\_\_\_\_  
 \$DES\_BY\$ \$DES\_BY\$ \$DWN\_BY\$ \$DWN\_BY\$

INDIANA  
DEPARTMENT OF TRANSPORTATION

CROSS SECTIONS  
LINE "PR-A"

HORIZONTAL SCALE	BRIDGE FILE
1"=5'	
VERTICAL SCALE	DESIGNATION
1"=5' \$SCALE\$	1800256 NA
SURVEY BOOK	SHEETS
	87 of 0201345
CONTRACT	PROJECT
1800256	1800256

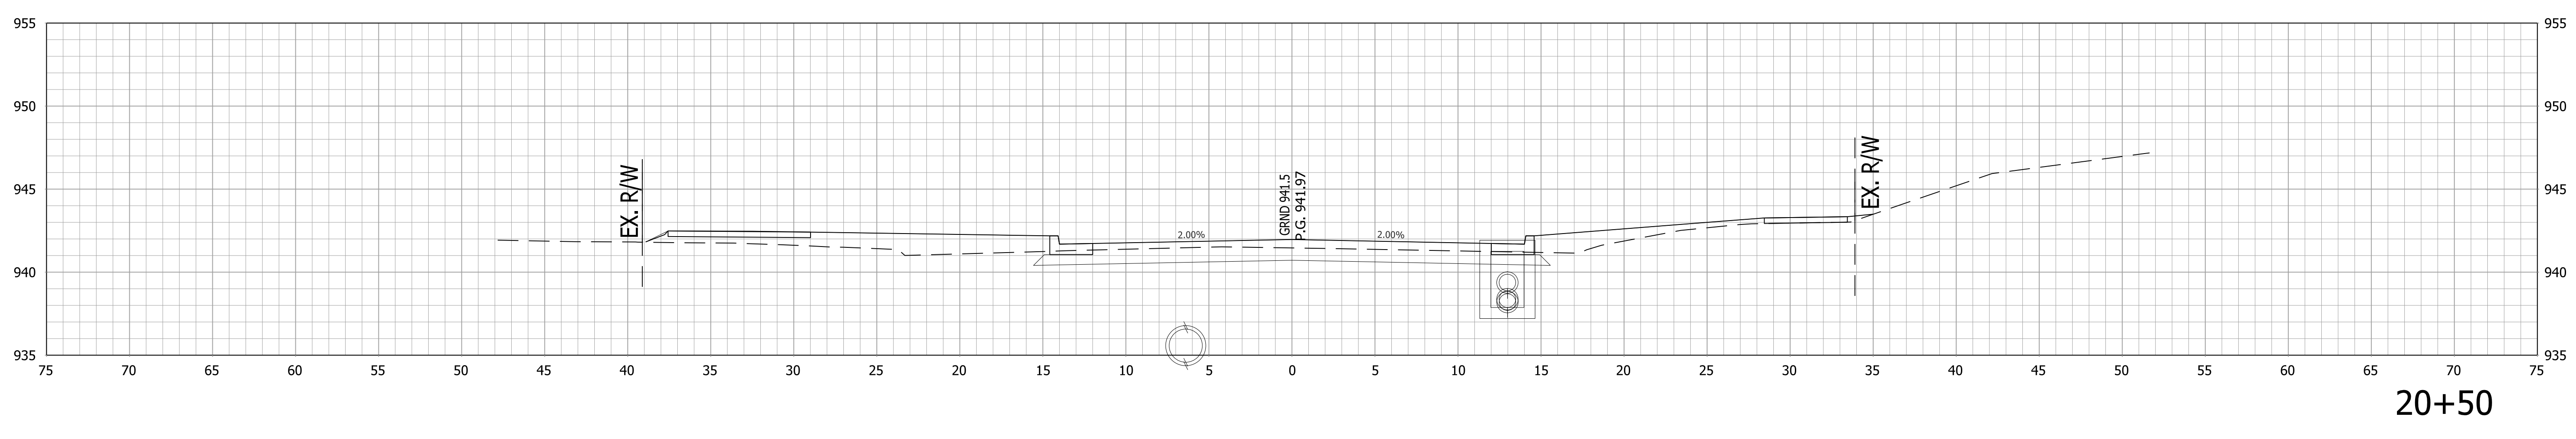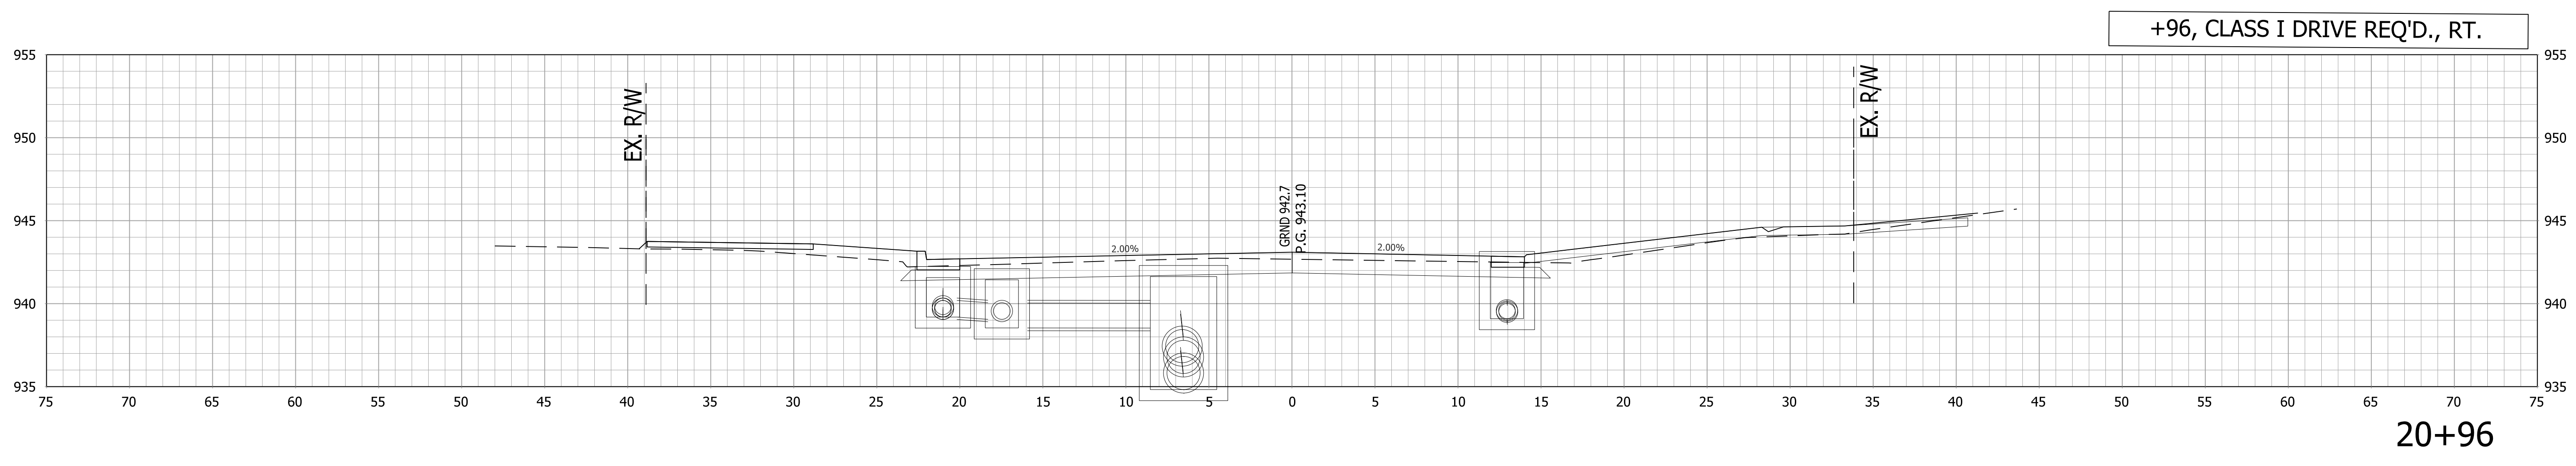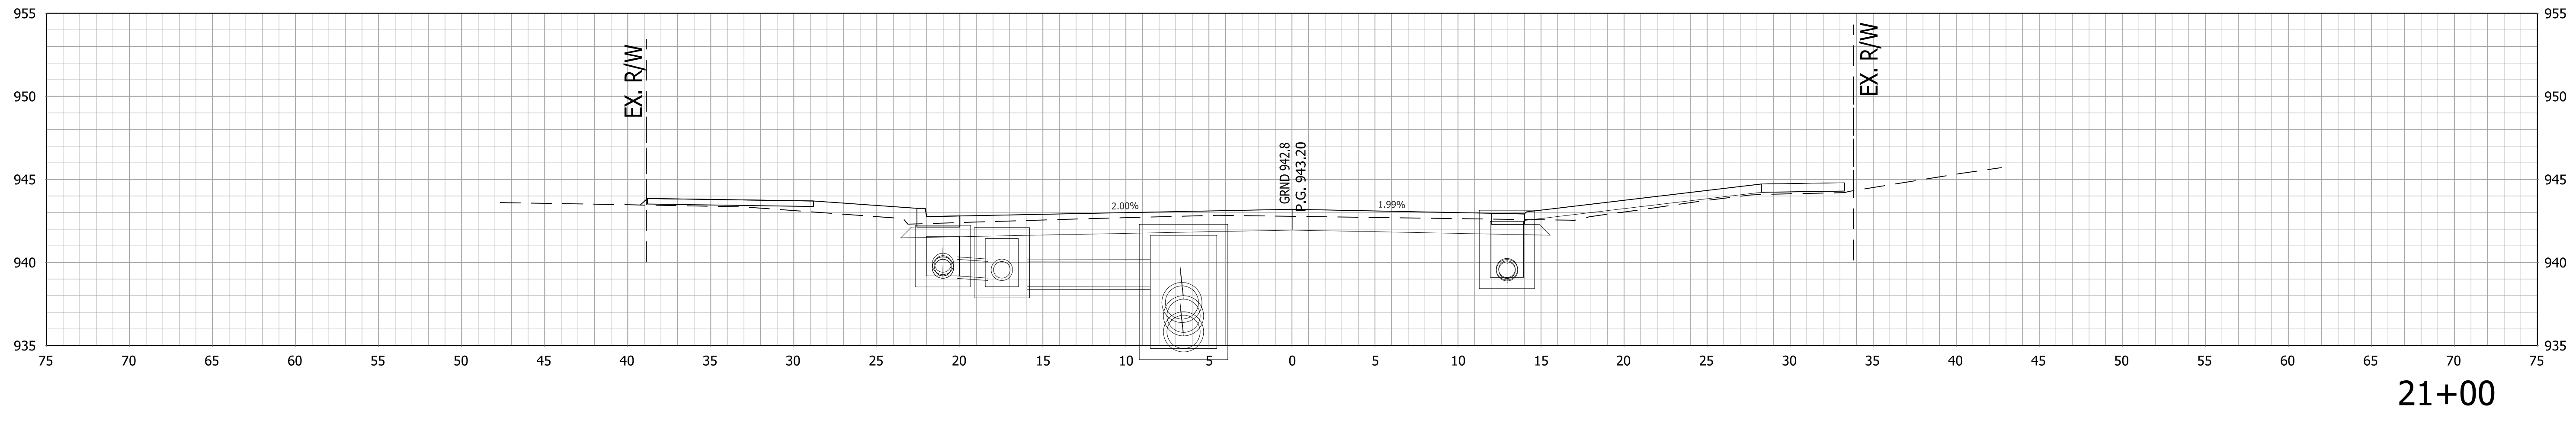



RECOMMENDED FOR APPROVAL _____	DESIGN ENGINEER _____	DATE _____
DESIGNED: _____ AGO	DRAWN: _____ JEC	
CHECKED: _____ DC	CHECKED: _____ WRC	

**INDIANA  
DEPARTMENT OF TRANSPORTATION**

**CROSS SECTIONS  
LINE "PR-A"**

HORIZONTAL SCALE 1"=5'	BRIDGE FILE -
VERTICAL SCALE 1"=5'	DESIGNATION 1800256
SURVEY BOOK -	SHEETS 88 of 115
CONTRACT R-41463	PROJECT 1800256



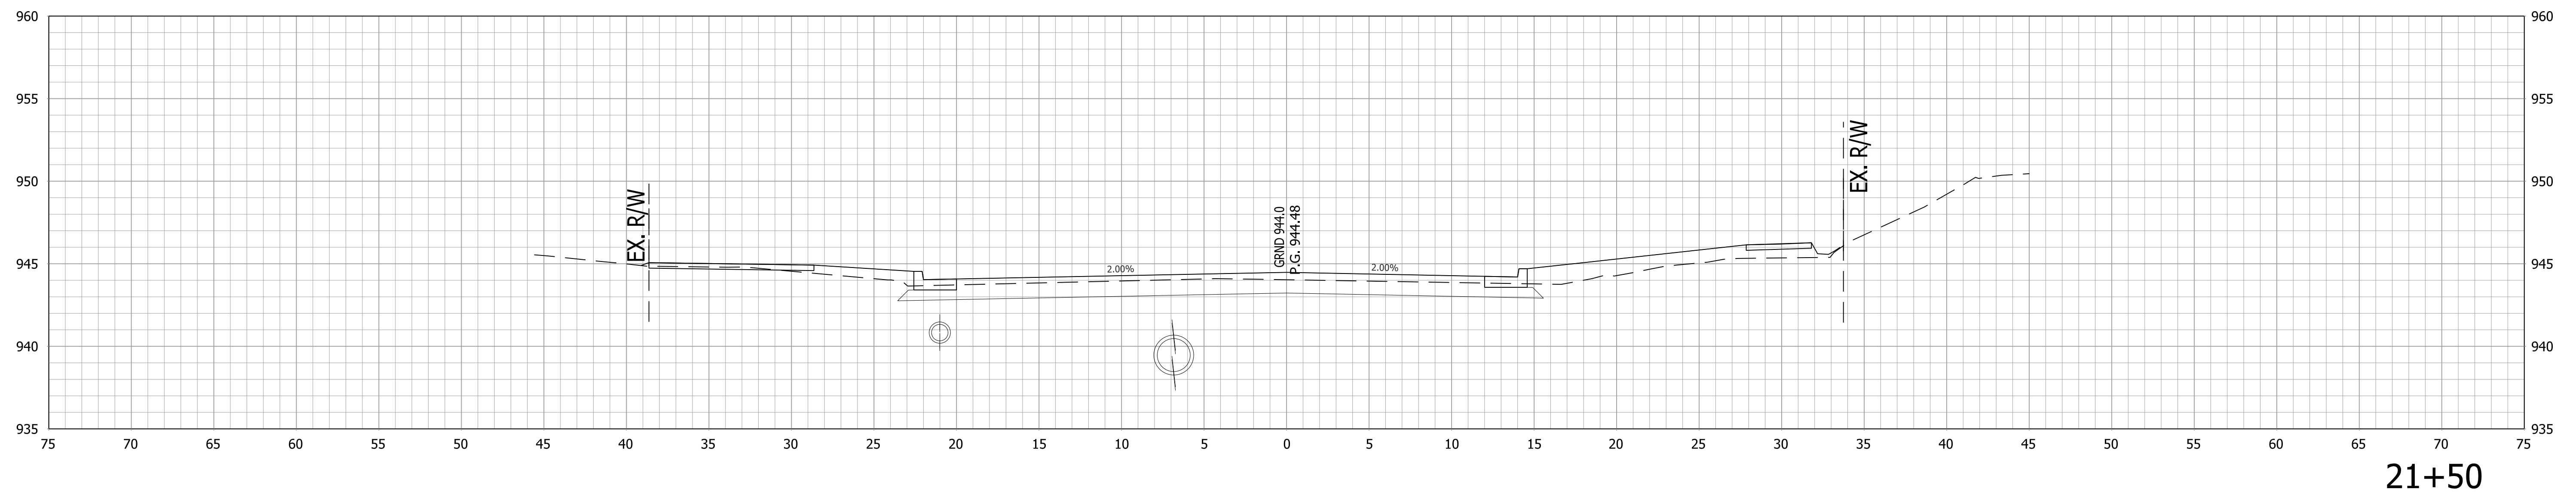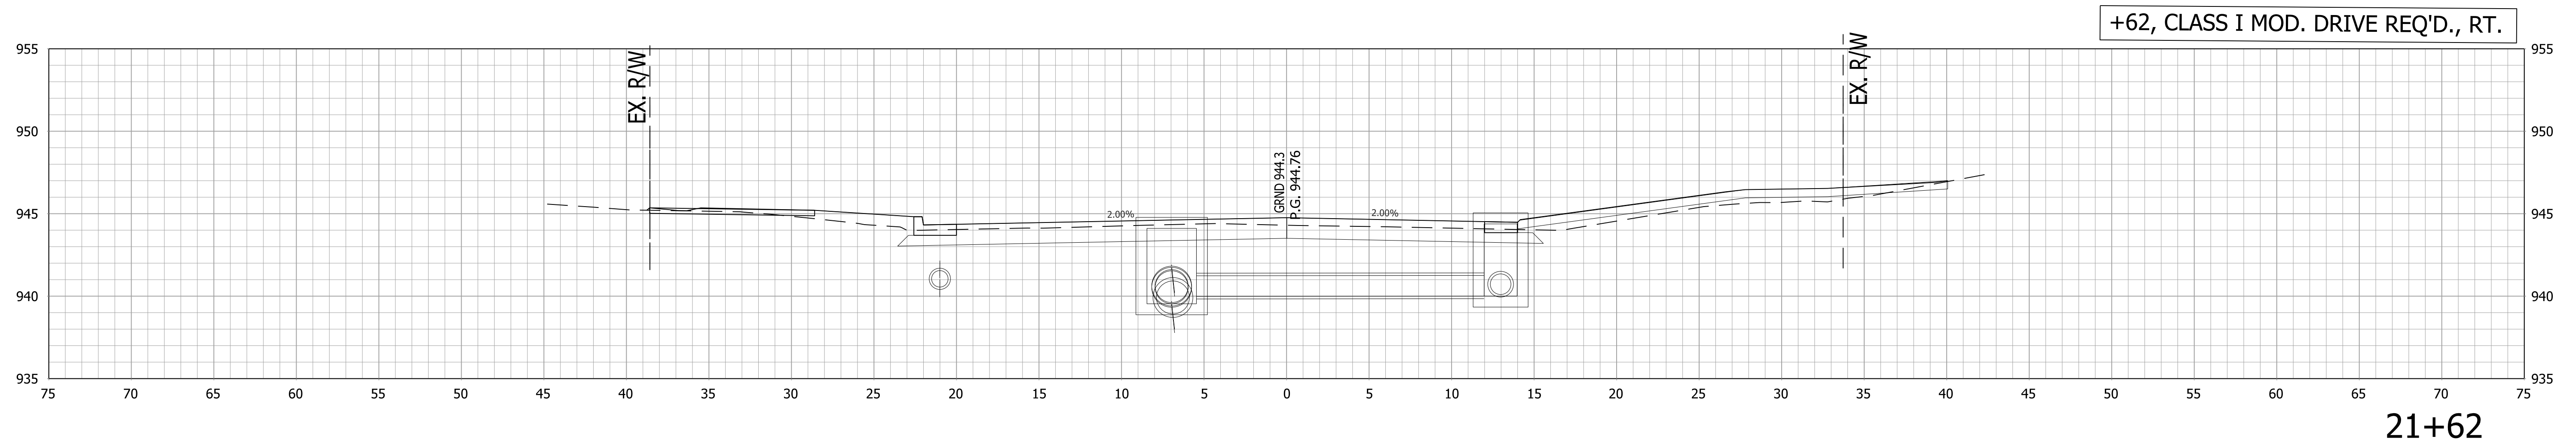

RECOMMENDED FOR APPROVAL \_\_\_\_\_ DESIGN ENGINEER \_\_\_\_\_ DATE \_\_\_\_\_


DESIGNED: AGO DRAWN: JEC

CHECKED: DC CHECKED: WRC


INDIANA  
DEPARTMENT OF TRANSPORTATION

CROSS SECTIONS  
LINE "PR-A"

HORIZONTAL SCALE	BRIDGE FILE
1"=5'	
VERTICAL SCALE	DESIGNATION
1"=5'	1800256
SURVEY BOOK	SHEETS
	89 of 115
CONTRACT	PROJECT
R-41463	1800256

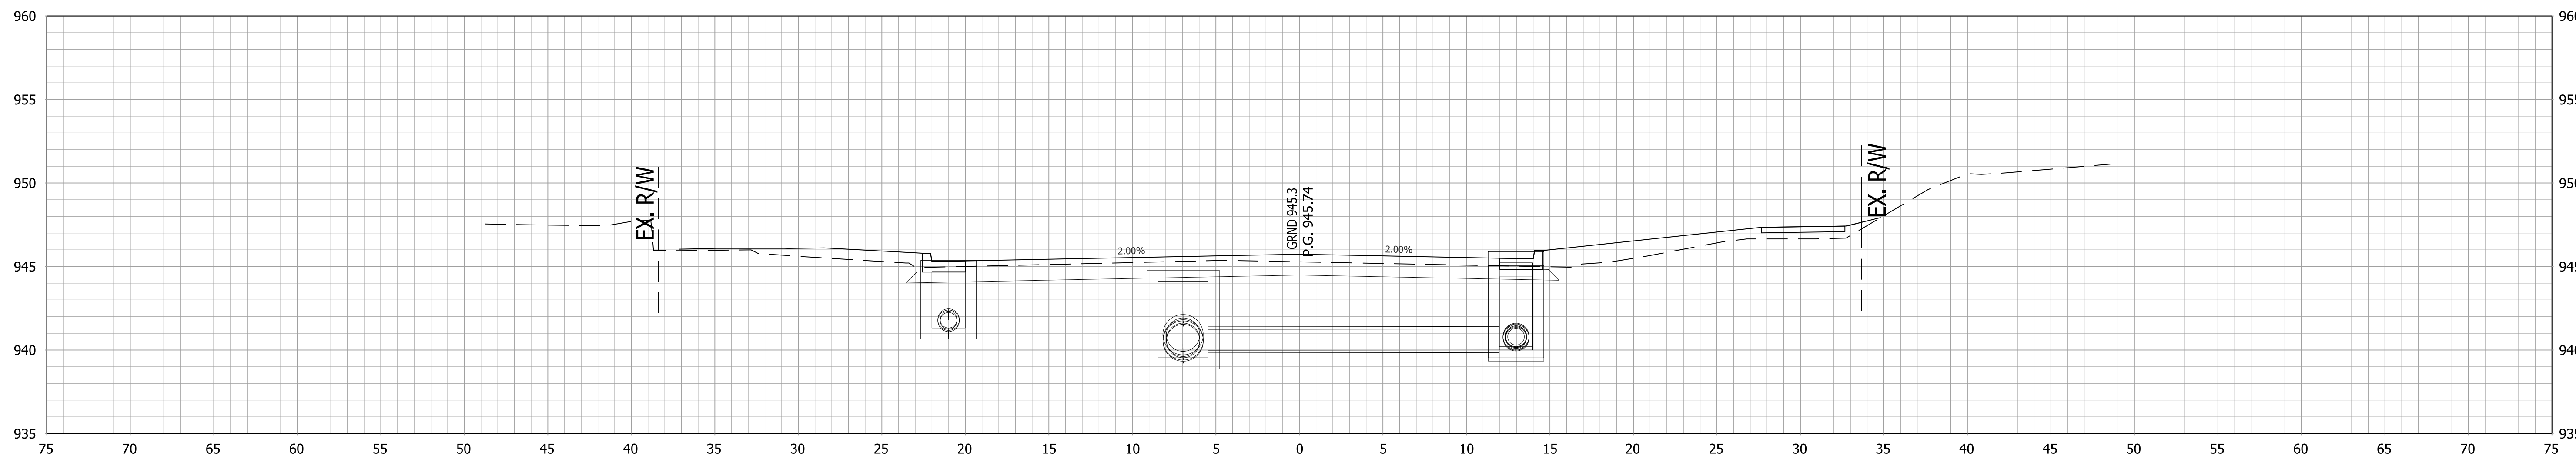

22+00

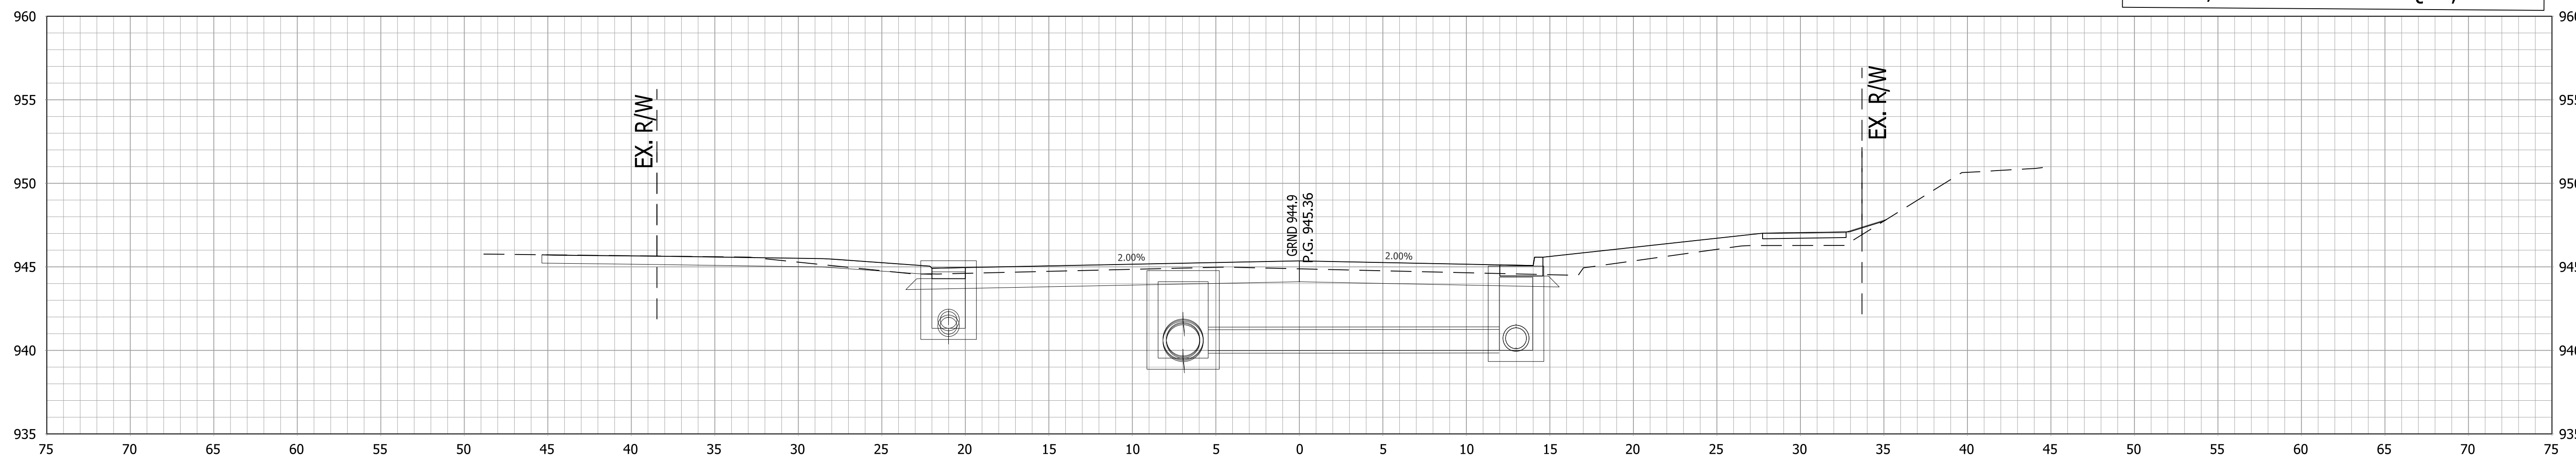

21+85


+85, CLASS I DRIVE REQ'D., LT.

RECOMMENDED FOR APPROVAL \_\_\_\_\_  
 DESIGN ENGINEER \_\_\_\_\_ DATE \_\_\_\_\_  
 DESIGNED: AGO DRAWN: JEC  
 CHECKED: DC CHECKED: WRC


INDIANA  
 DEPARTMENT OF TRANSPORTATION

CROSS SECTIONS  
 LINE "PR-A"


HORIZONTAL SCALE	BRIDGE FILE
1"=5'	
VERTICAL SCALE	DESIGNATION
1"=5'	1800256
SURVEY BOOK	SHEETS
	90 of 115
CONTRACT	PROJECT
R-41463	1800256

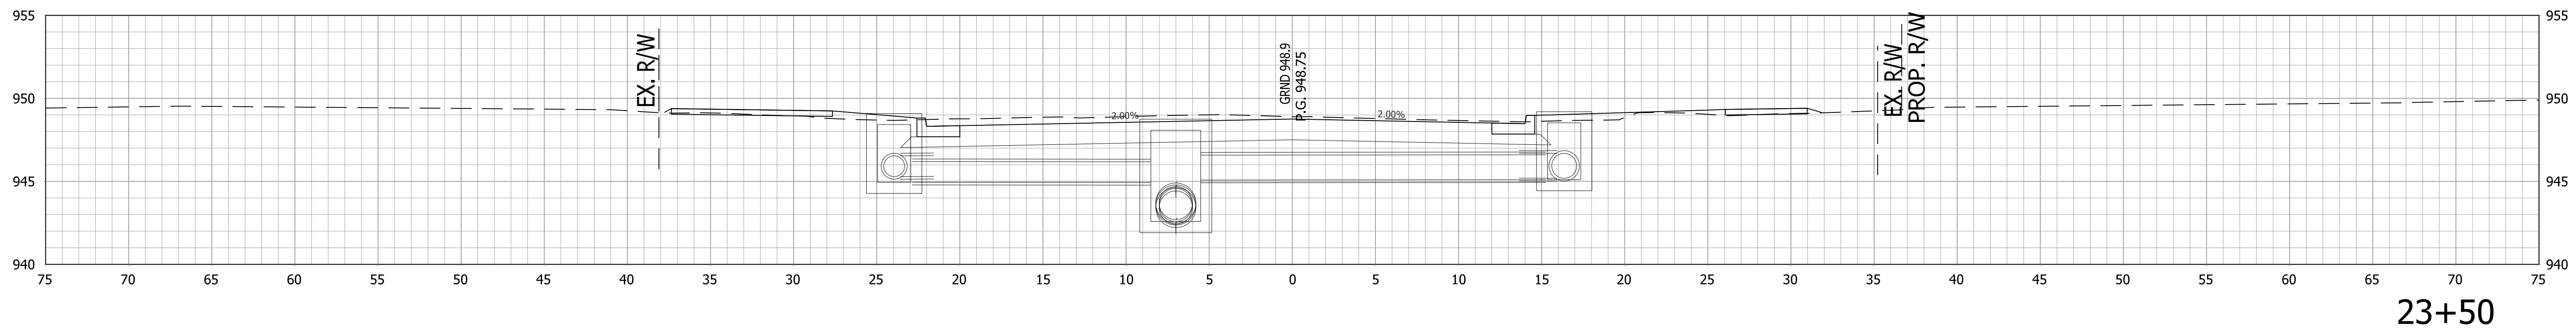

23+50

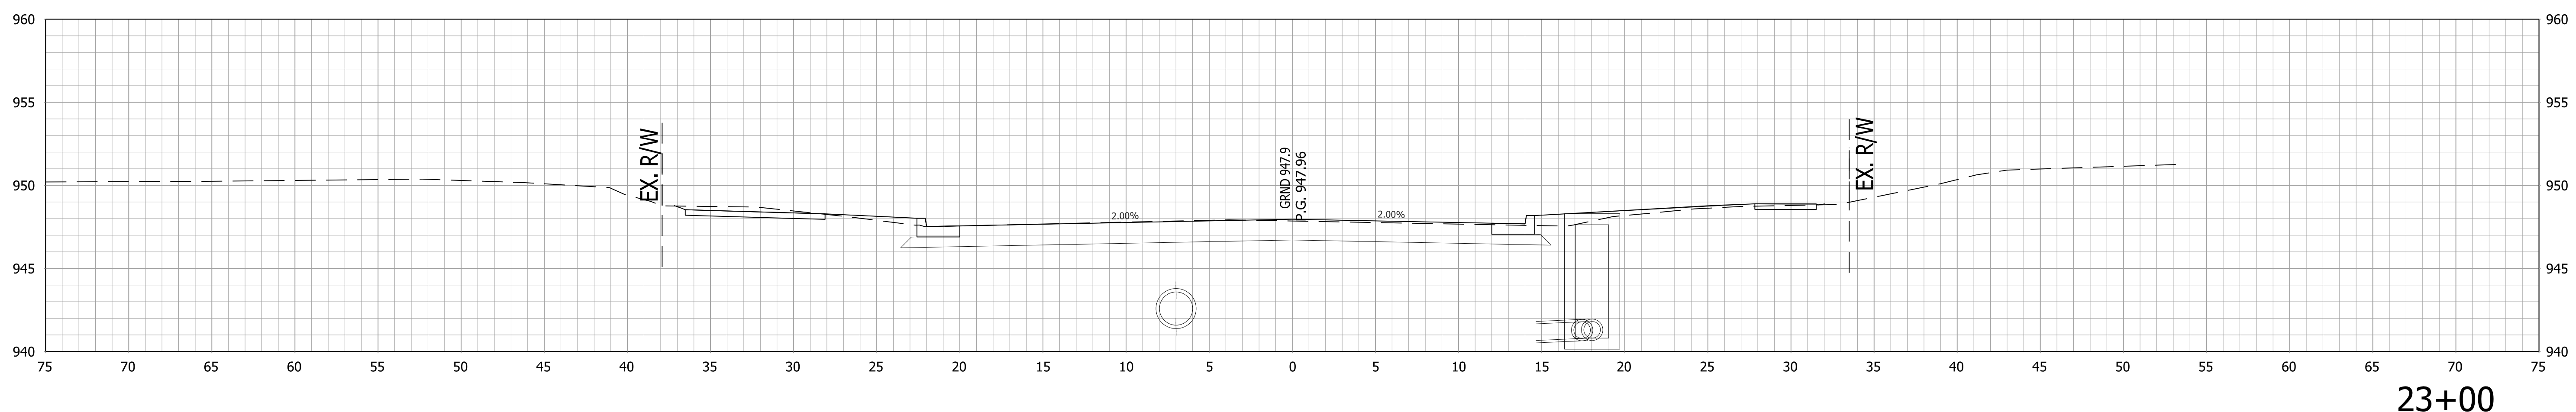

23+00

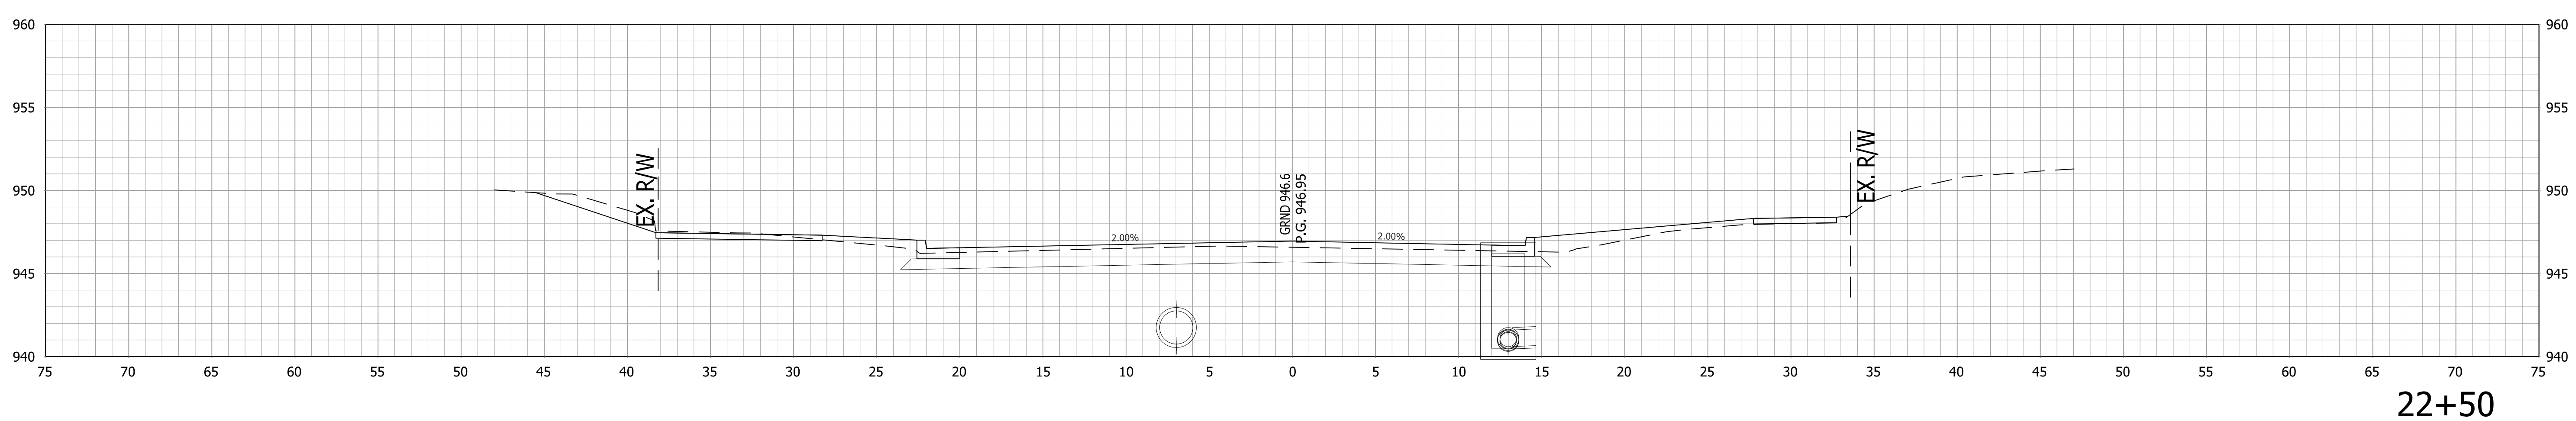




22+50

RECOMMENDED FOR APPROVAL \_\_\_\_\_  
 DESIGN ENGINEER DATE \_\_\_\_\_  
 DESIGNED: AGO DRAWN: JEC  
 CHECKED: DC CHECKED: WRC

INDIANA  
 DEPARTMENT OF TRANSPORTATION

CROSS SECTIONS  
 LINE "PR-A"

HORIZONTAL SCALE 1"=5'	BRIDGE FILE
VERTICAL SCALE 1"=5'	DESIGNATION 1800256
SURVEY BOOK	SHEETS
CONTRACT R-41463	91 of 115 PROJECT 1800256

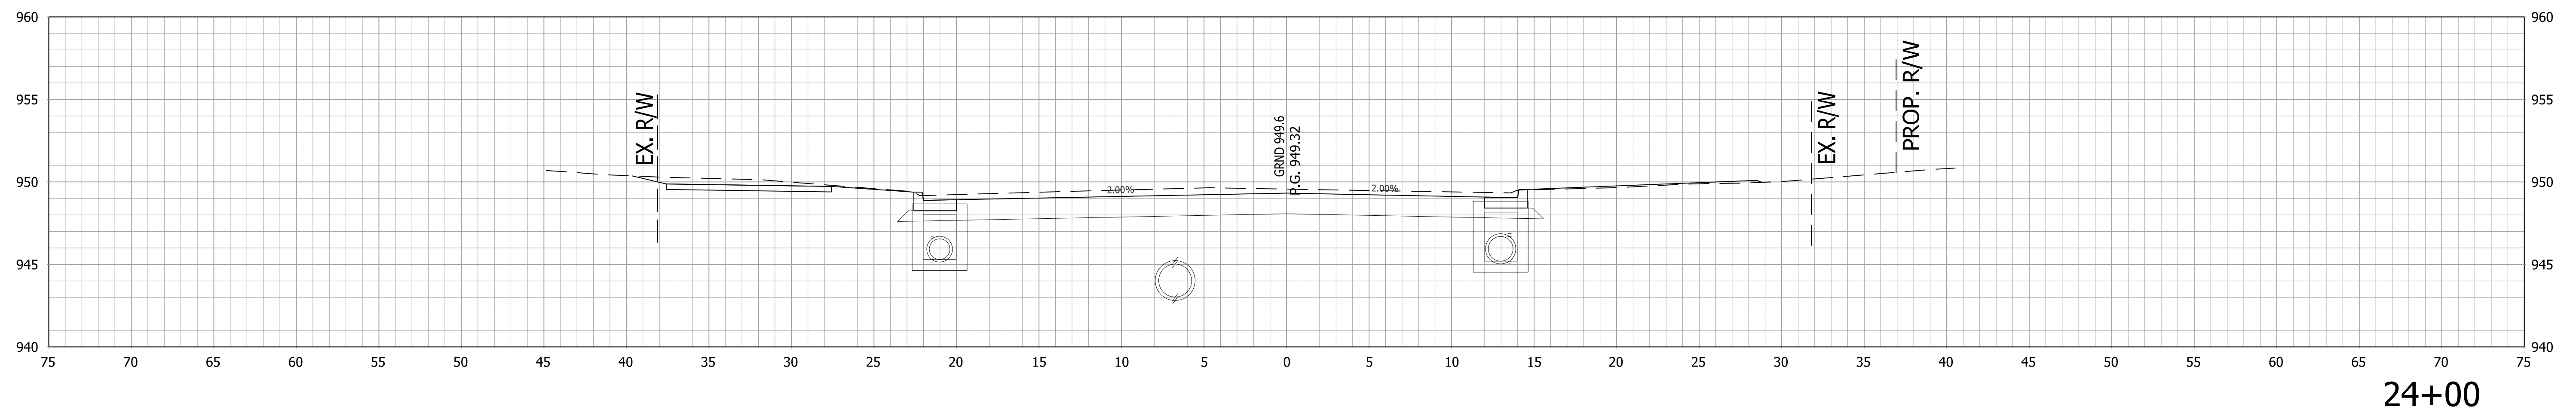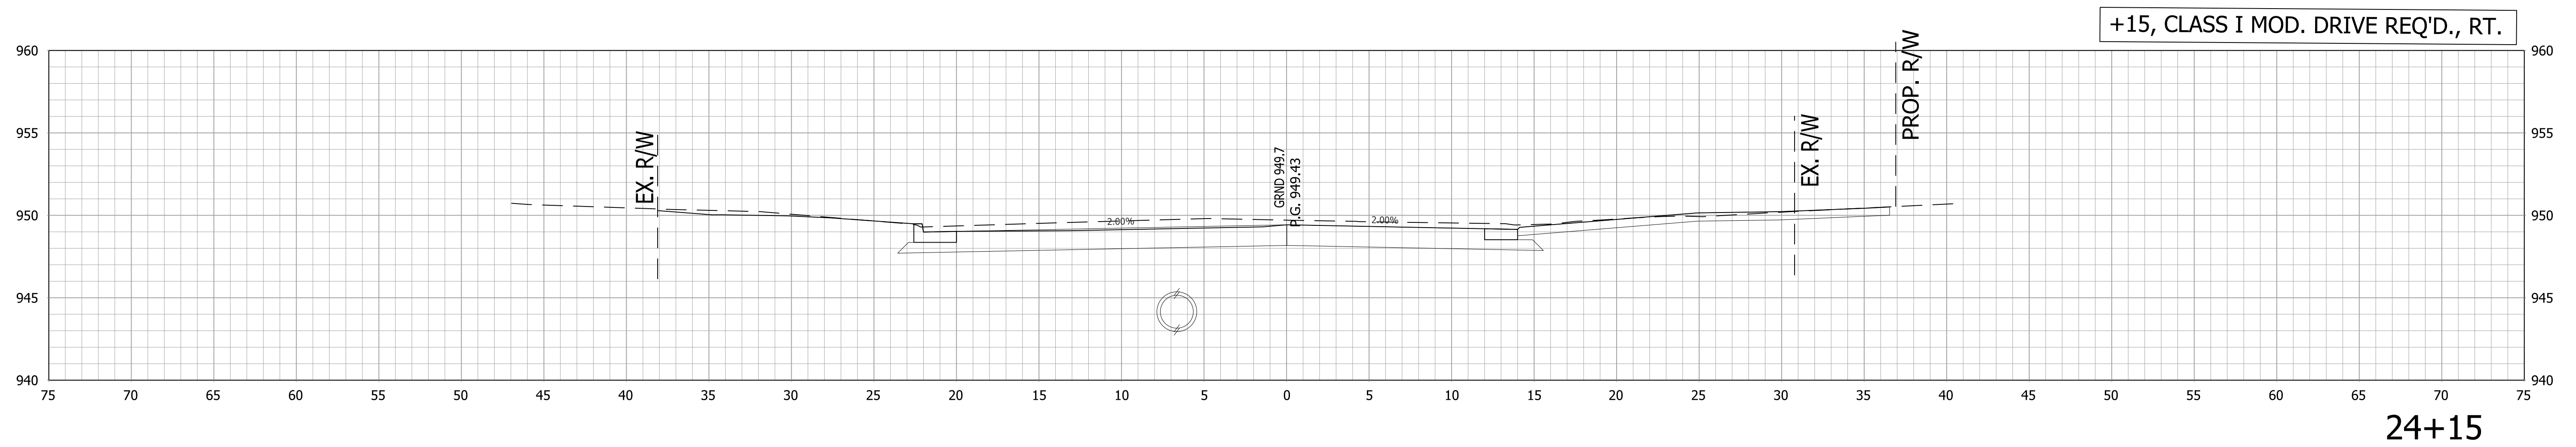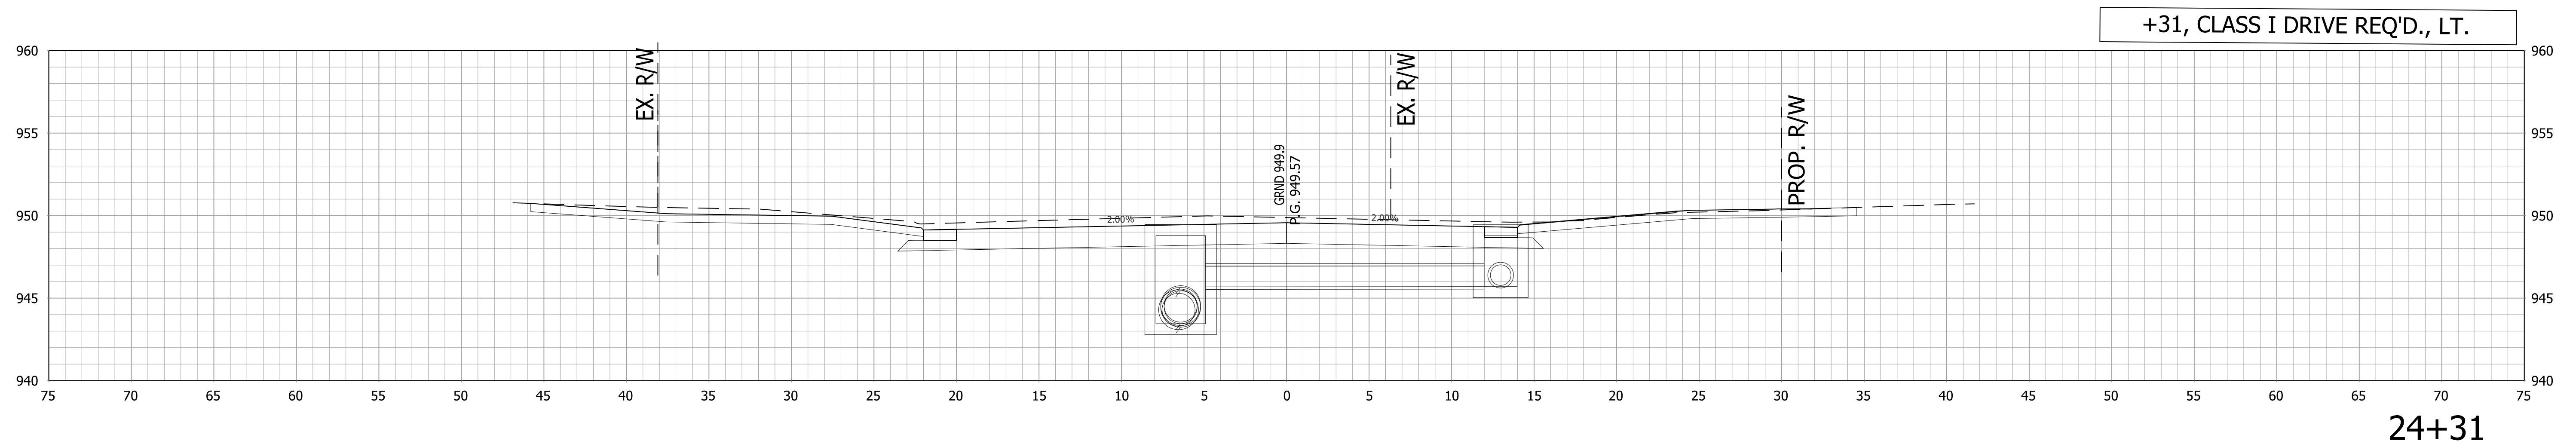

RECOMMENDED FOR APPROVAL \_\_\_\_\_ DESIGN ENGINEER \_\_\_\_\_ DATE \_\_\_\_\_




DESIGNED: AGO DRAWN: JEC

CHECKED: DC CHECKED: WRC


**INDIANA  
DEPARTMENT OF TRANSPORTATION**

**CROSS SECTIONS  
LINE "PR-A"**


HORIZONTAL SCALE 1"=5'	BRIDGE FILE
VERTICAL SCALE 1"=5'	DESIGNATION 1800256
SURVEY BOOK	SHEETS
CONTRACT R-41463	92 of 115 PROJECT 1800256

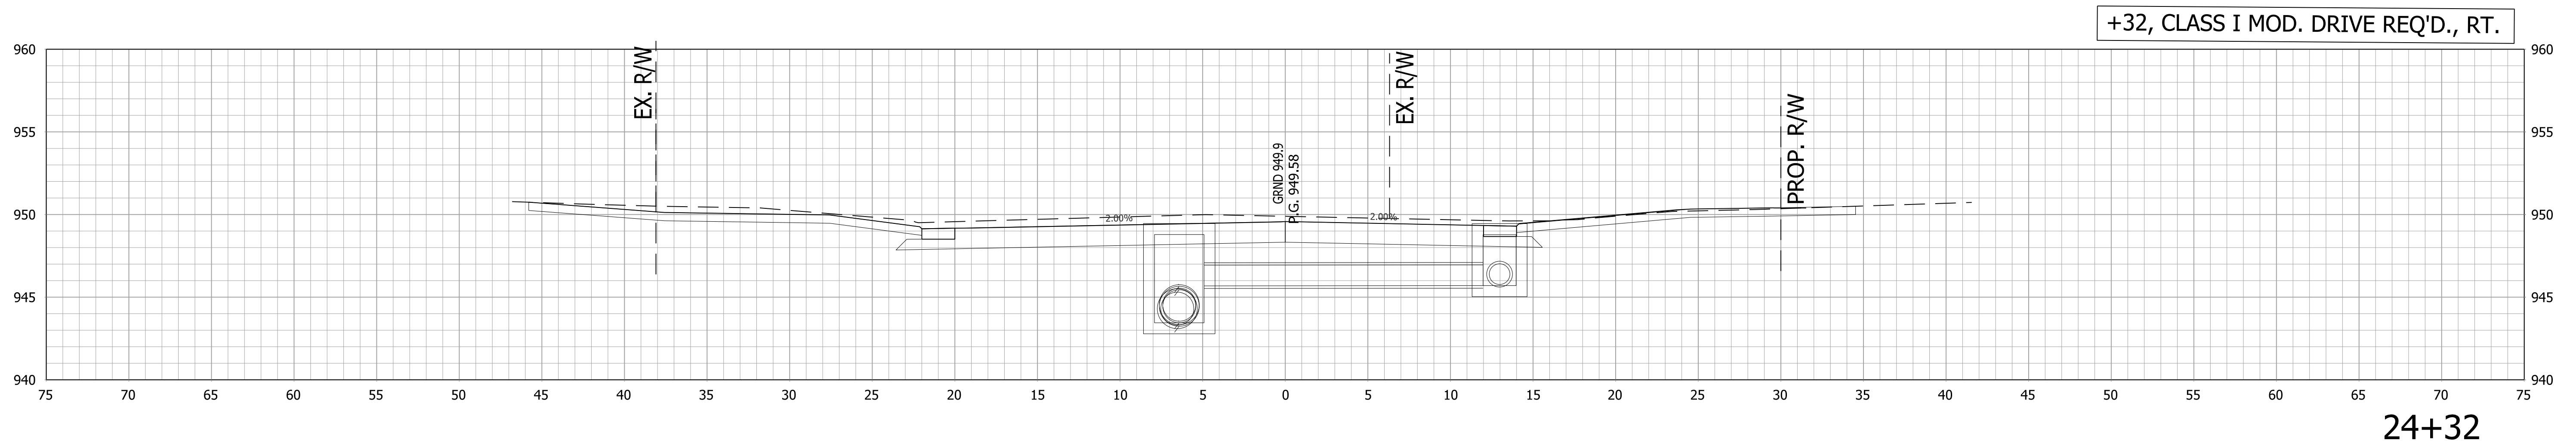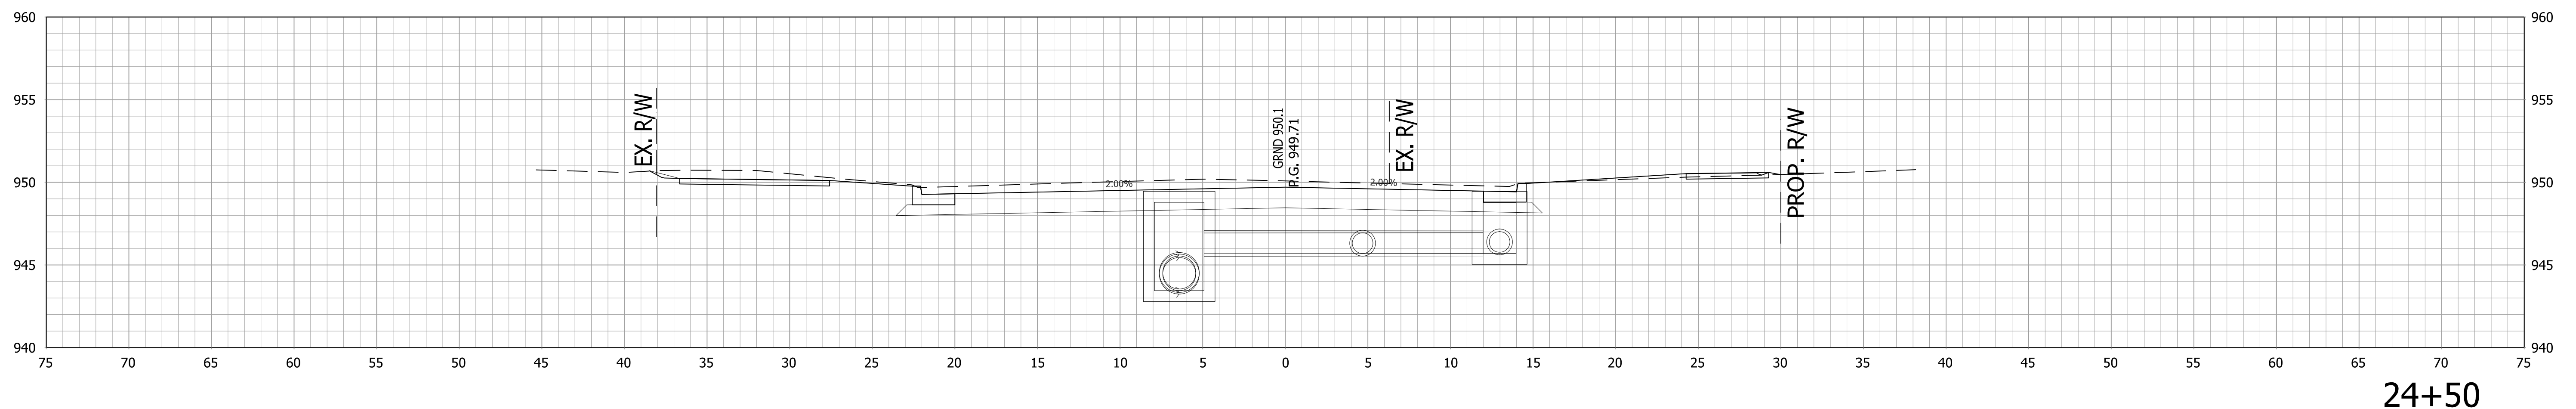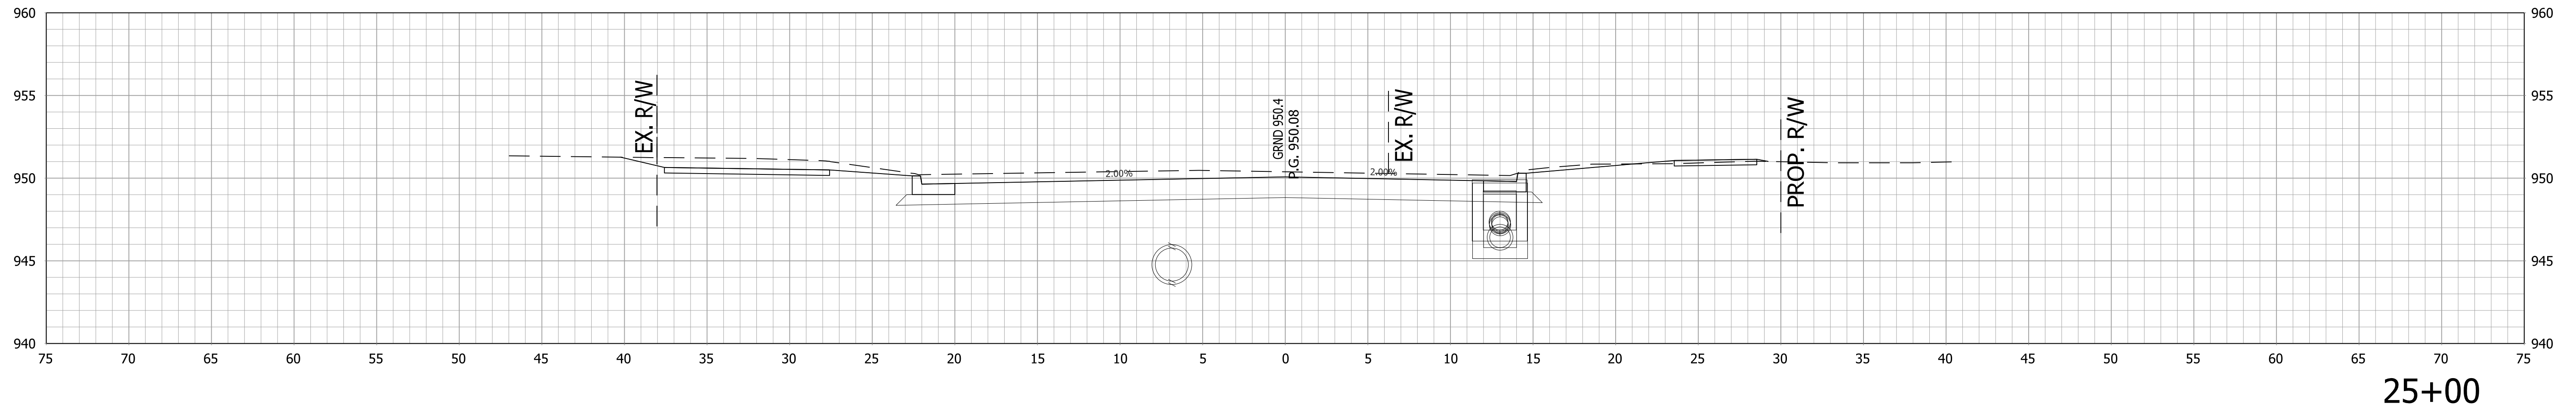

	RECOMMENDED FOR APPROVAL _____	DESIGN ENGINEER _____	DATE _____	INDIANA DEPARTMENT OF TRANSPORTATION	<table border="1"> <tr><td>HORIZONTAL SCALE</td><td>BRIDGE FILE</td></tr> <tr><td>1"=5'</td><td></td></tr> <tr><td>VERTICAL SCALE</td><td>DESIGNATION</td></tr> <tr><td>1"=5'</td><td>1800256</td></tr> </table>	HORIZONTAL SCALE	BRIDGE FILE	1"=5'		VERTICAL SCALE	DESIGNATION	1"=5'	1800256
	HORIZONTAL SCALE	BRIDGE FILE											
	1"=5'												
	VERTICAL SCALE	DESIGNATION											
1"=5'	1800256												
DESIGNED: AGO	DRAWN: JEC	CROSS SECTIONS LINE "PR-A"			<table border="1"> <tr><td>SURVEY BOOK</td><td>SHEETS</td></tr> <tr><td></td><td>93 of 115</td></tr> <tr><td>CONTRACT</td><td>PROJECT</td></tr> <tr><td>R-41463</td><td>1800256</td></tr> </table>	SURVEY BOOK	SHEETS		93 of 115	CONTRACT	PROJECT	R-41463	1800256
SURVEY BOOK	SHEETS												
	93 of 115												
CONTRACT	PROJECT												
R-41463	1800256												
CHECKED: DC	CHECKED: WRC												
c:\users\mitchell.wilcox\appdata\local\bentley\projectwise\workingdir\mb-us-pw-bentley.com_mb-us-pw-03\mitchell.wilcox@mbakerint.com\dms41015\1800256_RD_SHT_XSECT_21.dgn													

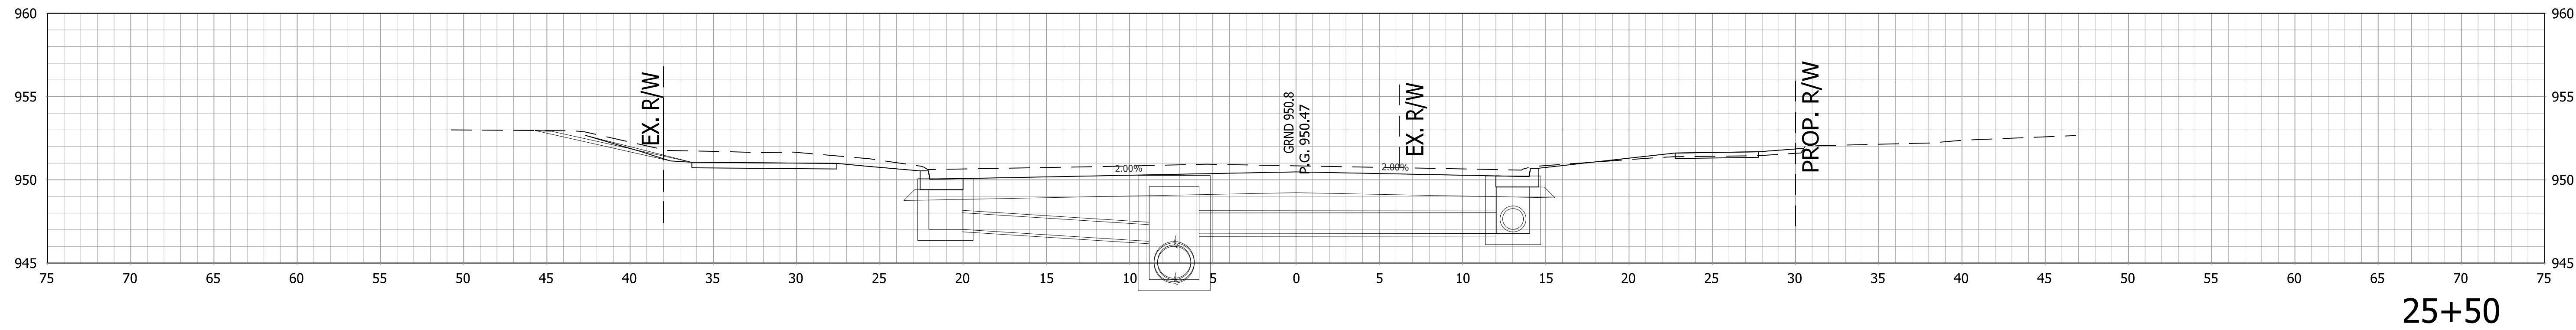


25+50

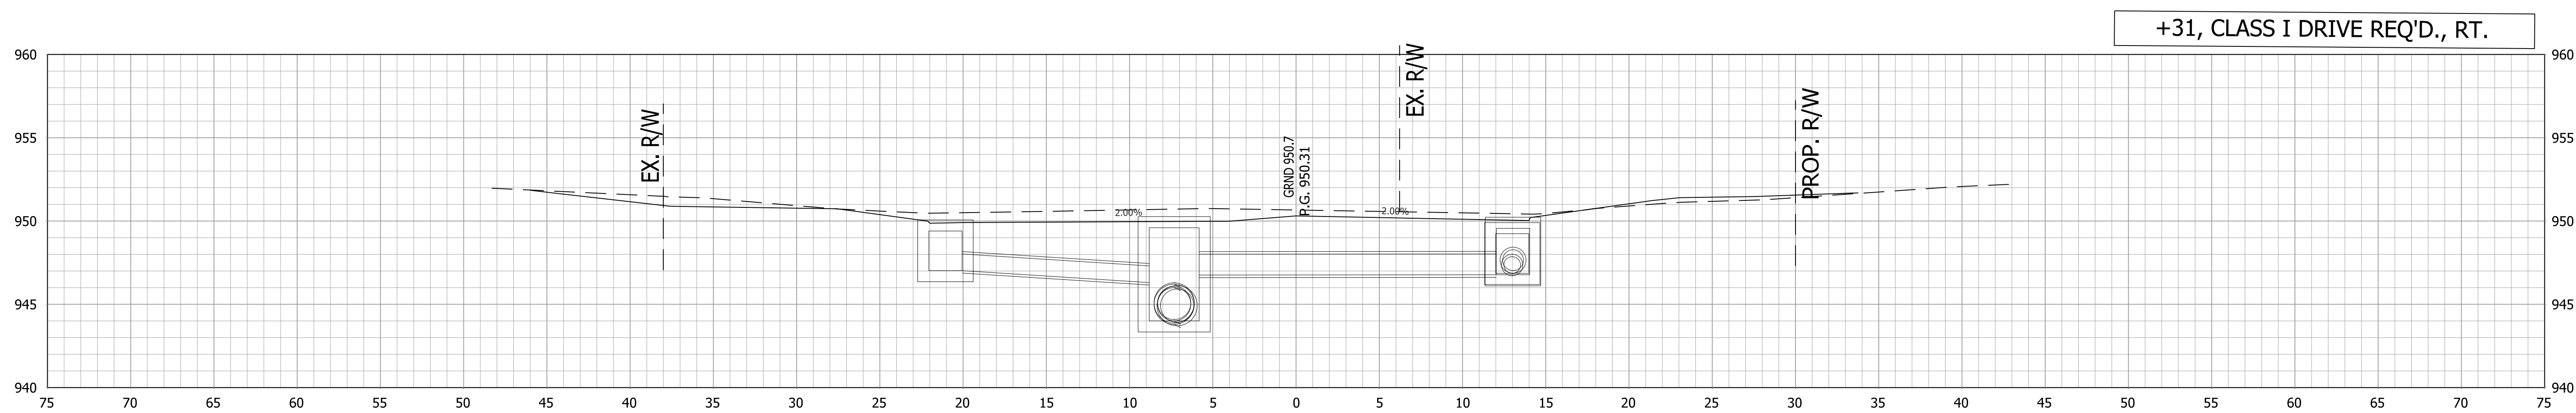

+31, CLASS I DRIVE REQ'D., RT.

25+31

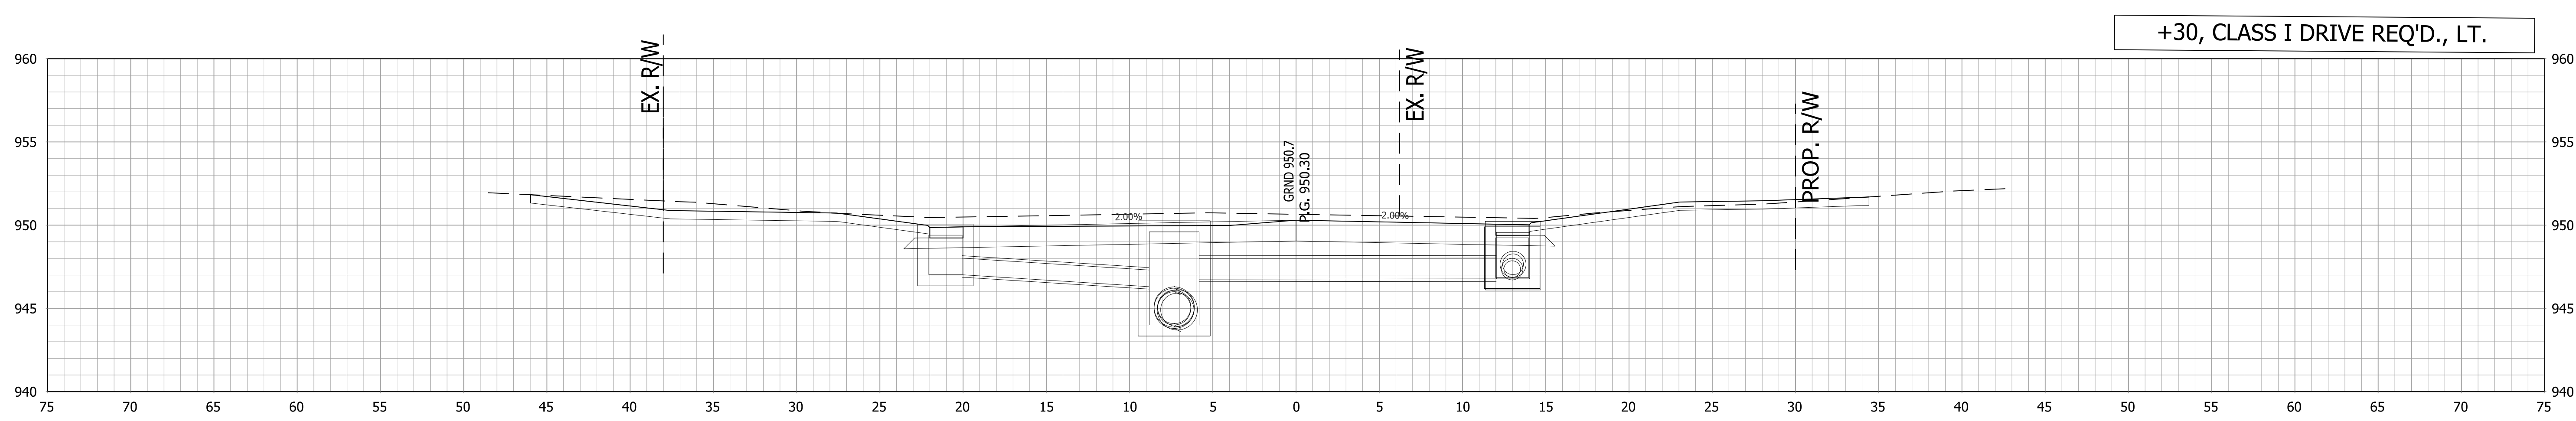

+30, CLASS I DRIVE REQ'D., LT.


25+30

RECOMMENDED FOR APPROVAL _____	DESIGN ENGINEER _____	DATE _____
DESIGNED: AGO	DRAWN: JEC	
CHECKED: DC	CHECKED: WRC	


INDIANA  
DEPARTMENT OF TRANSPORTATION

**CROSS SECTIONS  
LINE "PR-A"**


HORIZONTAL SCALE 1"=5'	BRIDGE FILE -
VERTICAL SCALE 1"=5'	DESIGNATION 1800256
SURVEY BOOK -	SHEETS 94 of 115
CONTRACT R-41463	PROJECT 1800256

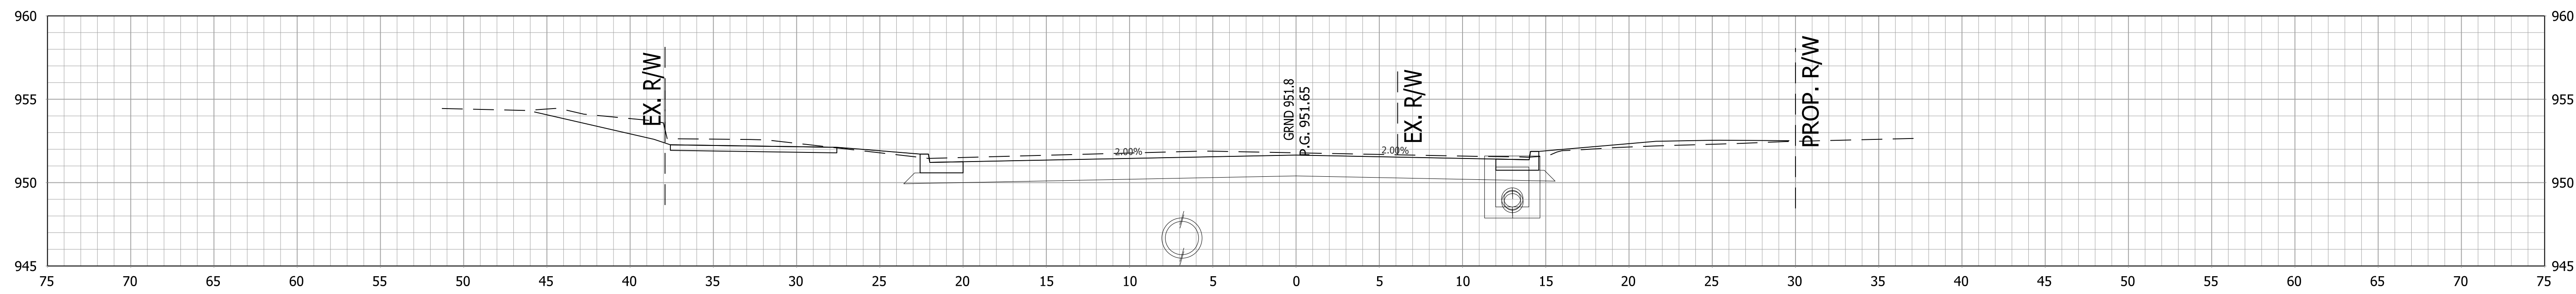

26+50

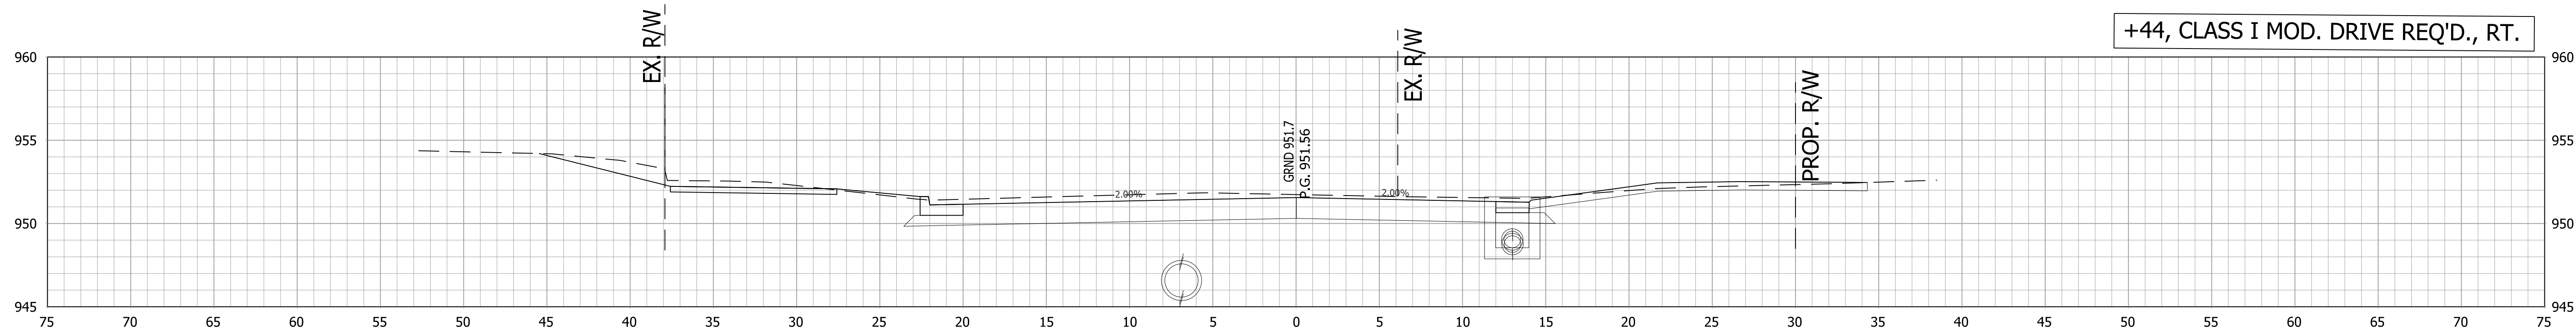

26+44

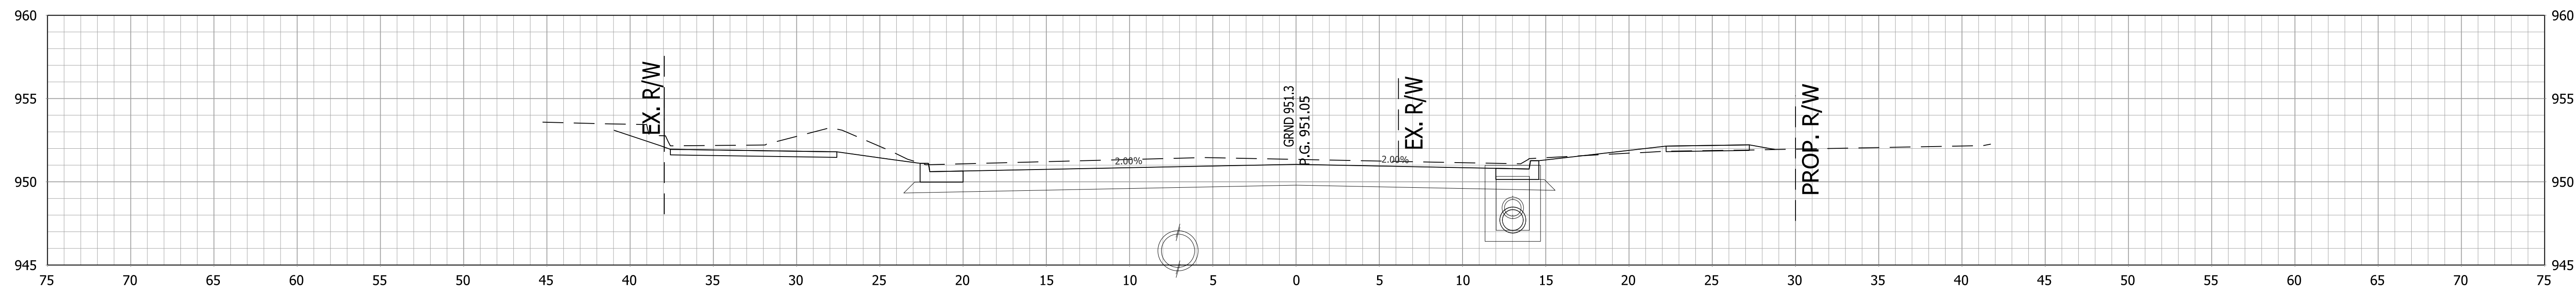


26+00

RECOMMENDED FOR APPROVAL \_\_\_\_\_  
 DESIGN ENGINEER \_\_\_\_\_ DATE \_\_\_\_\_  
 DESIGNED: AGO DRAWN: JEC  
 CHECKED: DC CHECKED: WRC


INDIANA  
 DEPARTMENT OF TRANSPORTATION

CROSS SECTIONS  
 LINE "PR-A"


HORIZONTAL SCALE 1"=5'	BRIDGE FILE
VERTICAL SCALE 1"=5'	DESIGNATION 1800256
SURVEY BOOK	SHEETS
CONTRACT R-41463	95 of 115 PROJECT 1800256

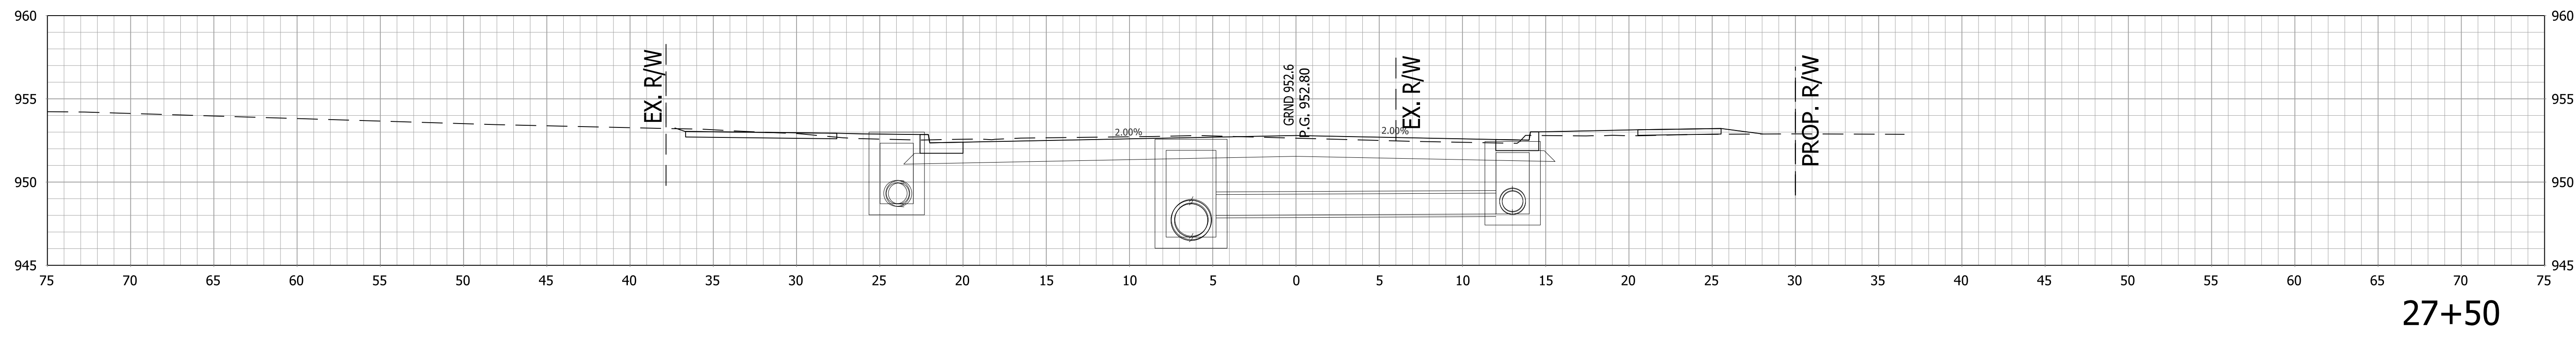

27+50

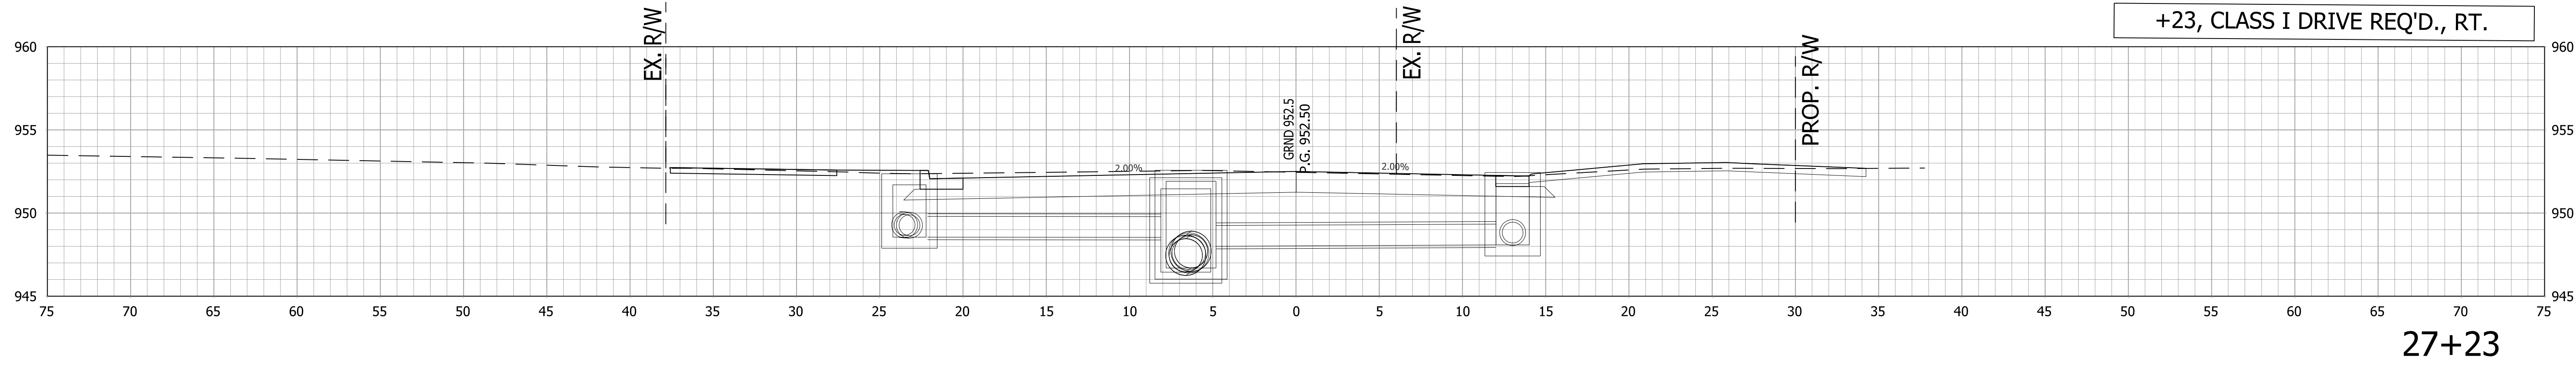

27+23

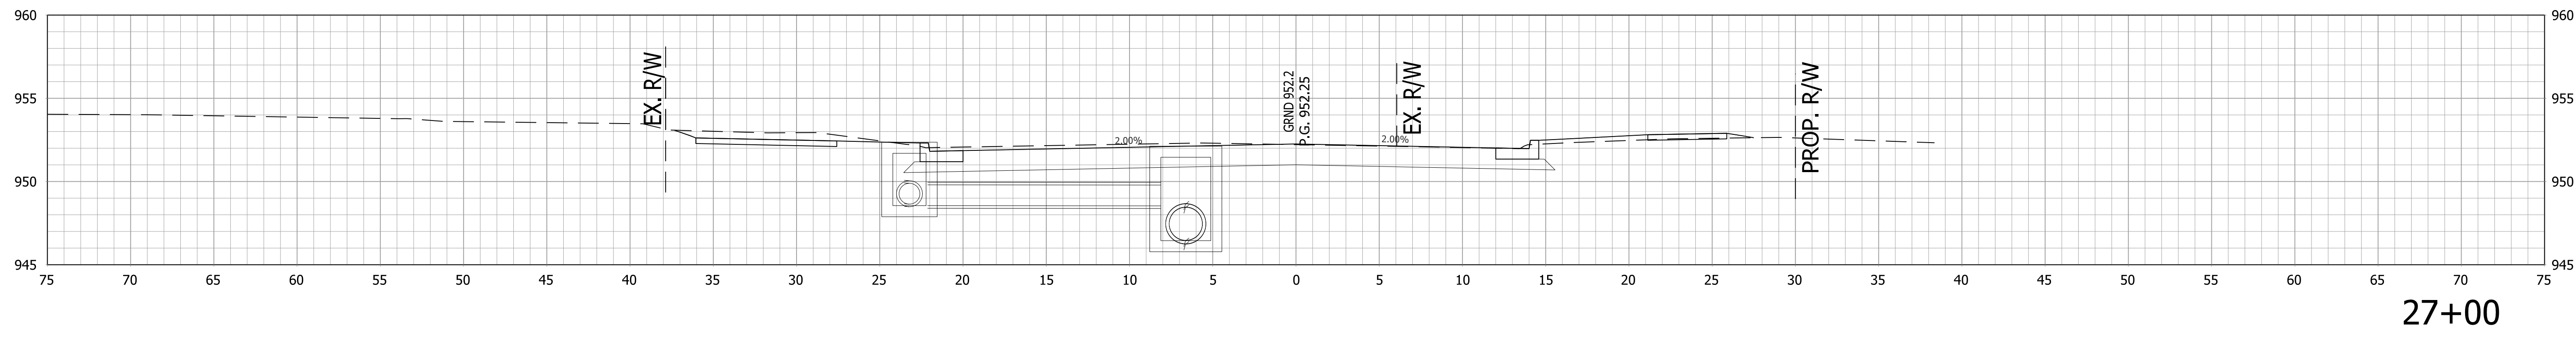

27+00


RECOMMENDED FOR APPROVAL \_\_\_\_\_  
 DESIGN ENGINEER \_\_\_\_\_ DATE \_\_\_\_\_  
 DESIGNED: \_\_\_\_\_ AGO \_\_\_\_\_ DRAWN: \_\_\_\_\_ JEC \_\_\_\_\_  
 CHECKED: \_\_\_\_\_ DC \_\_\_\_\_ CHECKED: \_\_\_\_\_ WRC \_\_\_\_\_

INDIANA  
 DEPARTMENT OF TRANSPORTATION


CROSS SECTIONS  
 LINE "PR-A"

HORIZONTAL SCALE 1"=5'	BRIDGE FILE
VERTICAL SCALE 1"=5'	DESIGNATION 1800256
SURVEY BOOK	SHEETS
CONTRACT R-41463	96 of 115 PROJECT 1800256




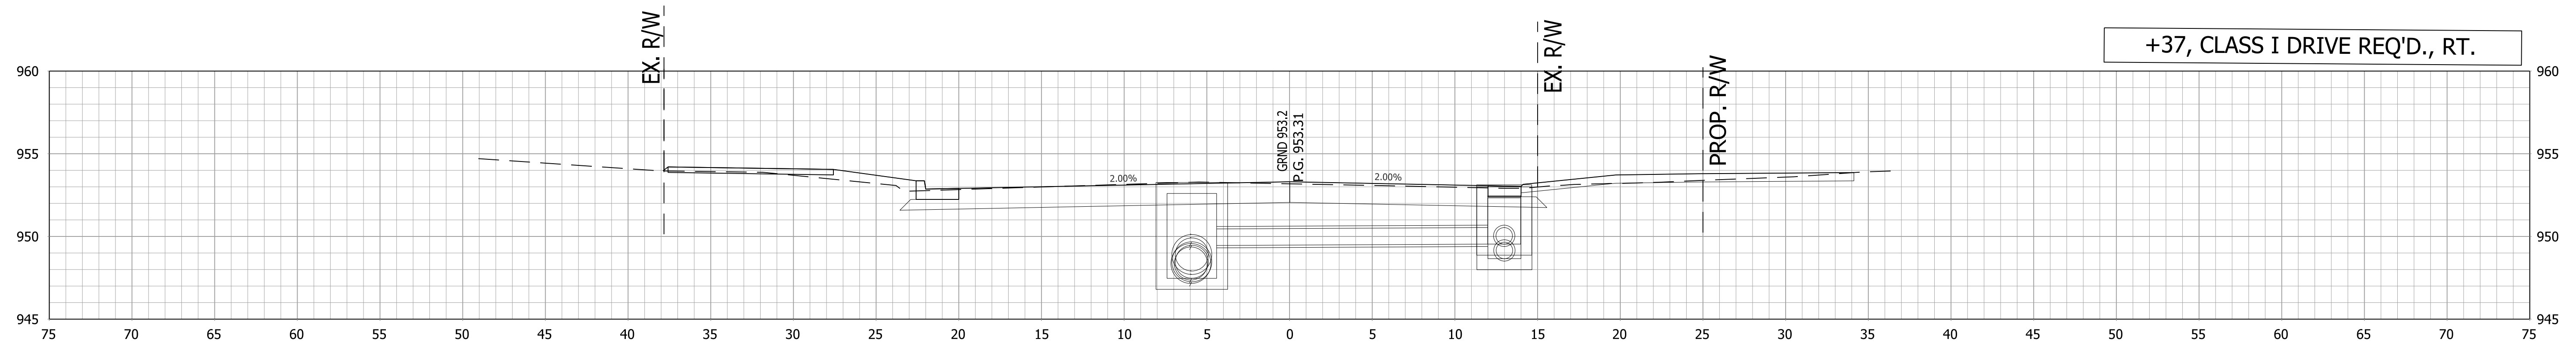

28+37

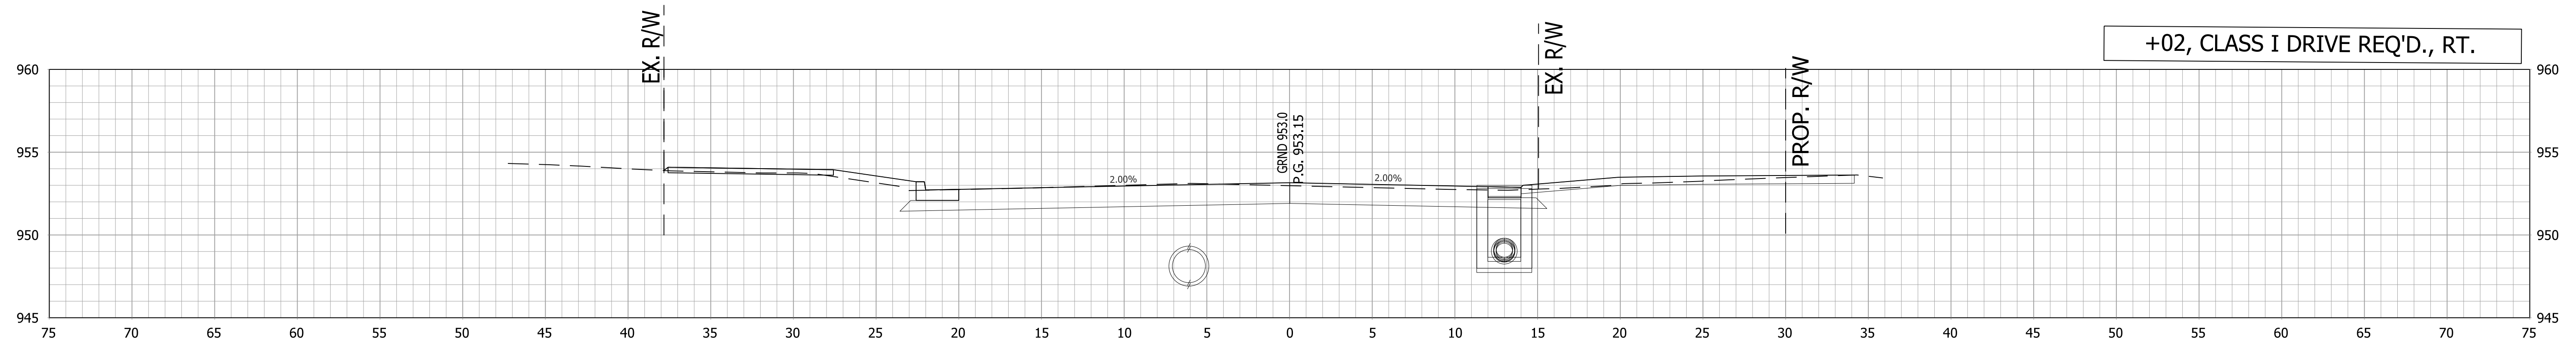

28+02

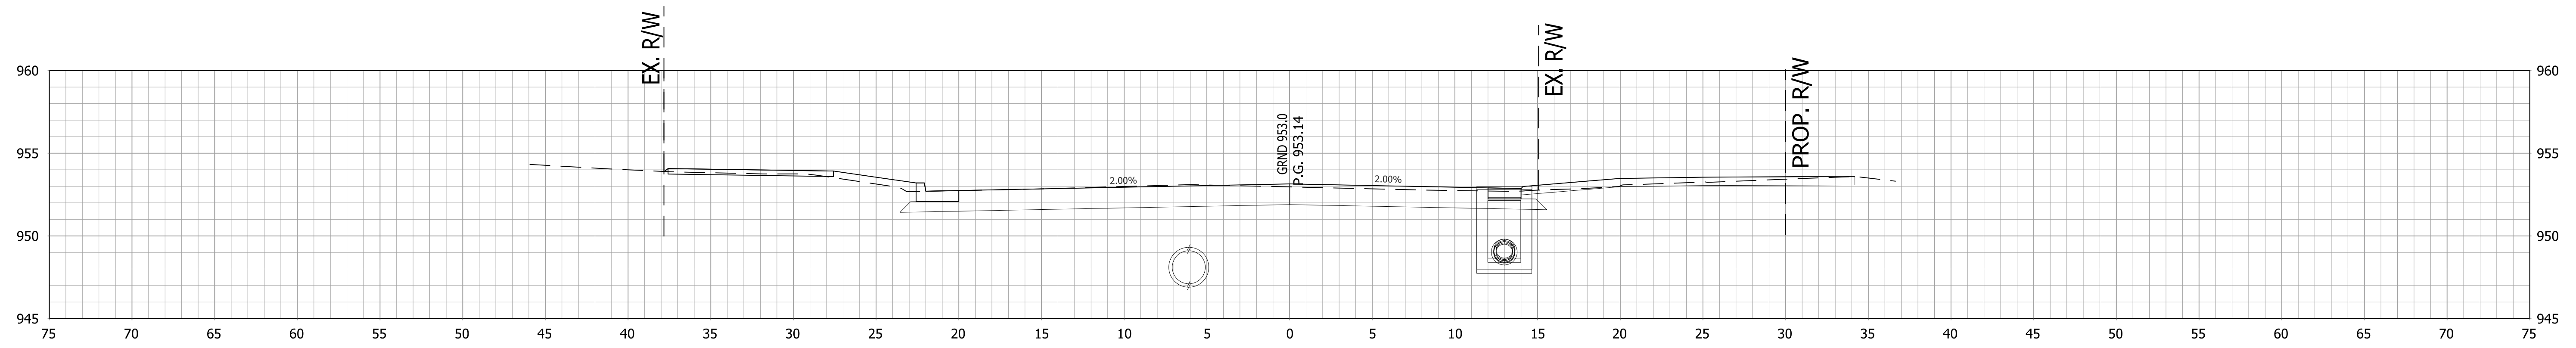




28+00

RECOMMENDED FOR APPROVAL \_\_\_\_\_ DESIGN ENGINEER \_\_\_\_\_ DATE \_\_\_\_\_  
 DESIGNED: AGO DRAWN: JEC  
 CHECKED: DC CHECKED: WRC

INDIANA  
DEPARTMENT OF TRANSPORTATION

CROSS SECTIONS  
LINE "PR-A"

HORIZONTAL SCALE 1"=5'	BRIDGE FILE -
VERTICAL SCALE 1"=5'	DESIGNATION 1800256
SURVEY BOOK -	SHEETS 97 of 115
CONTRACT R-41463	PROJECT 1800256

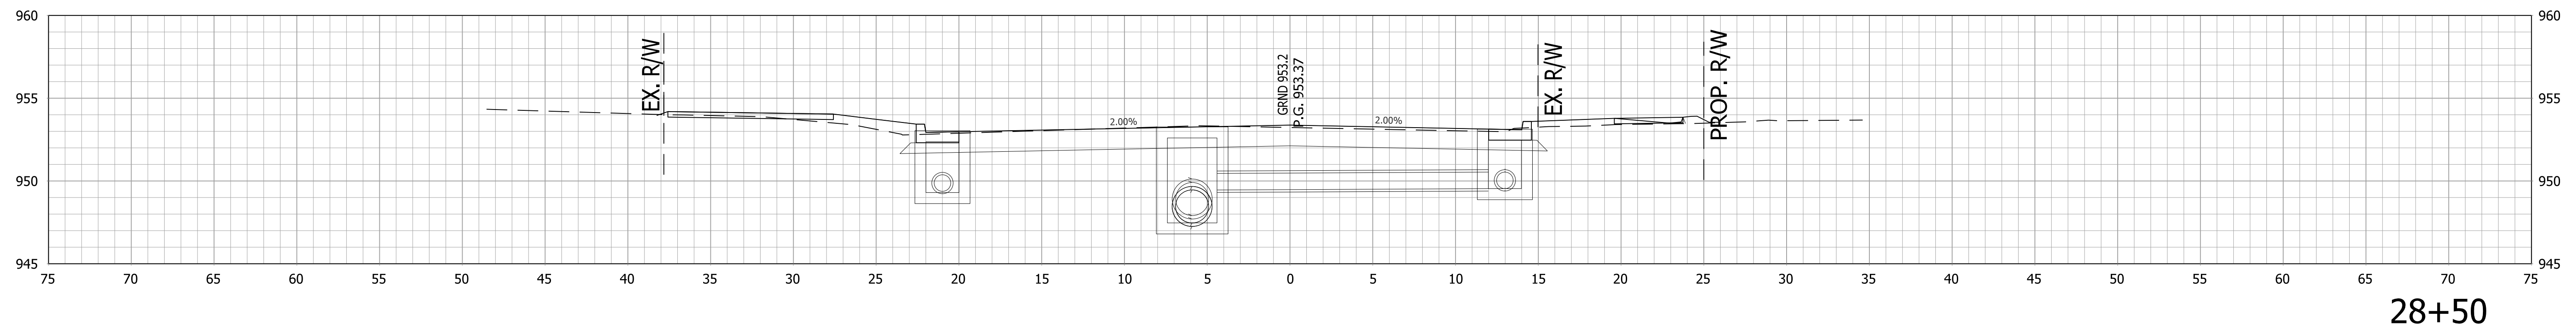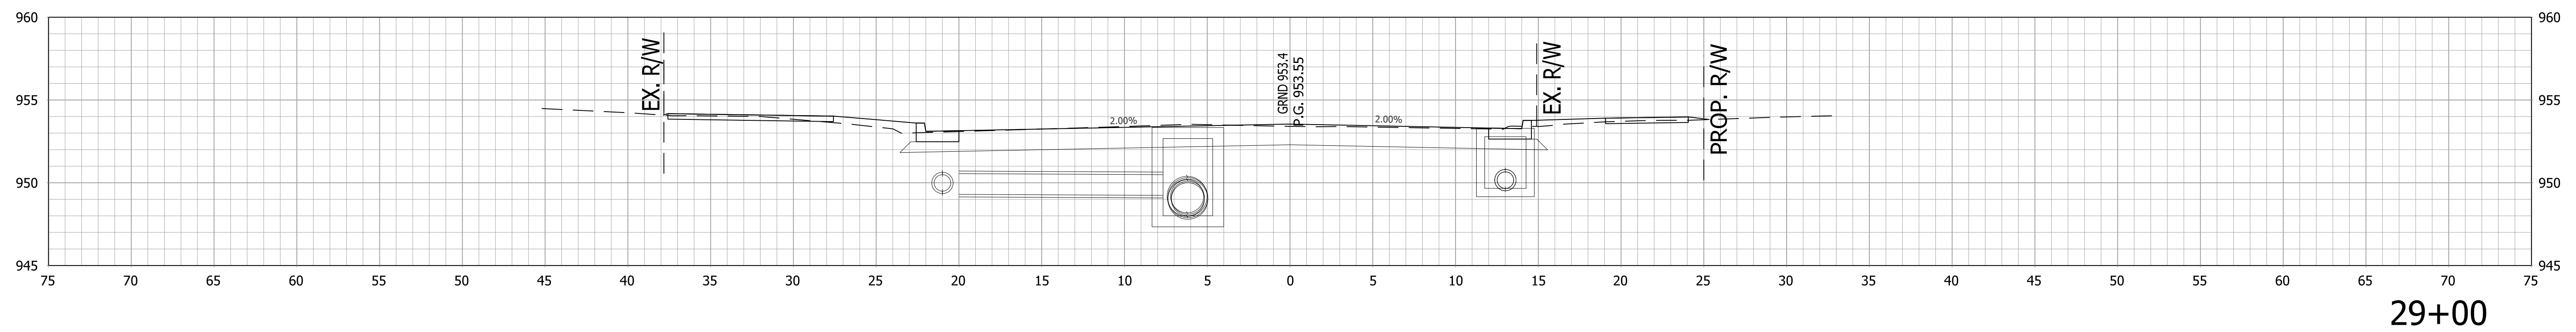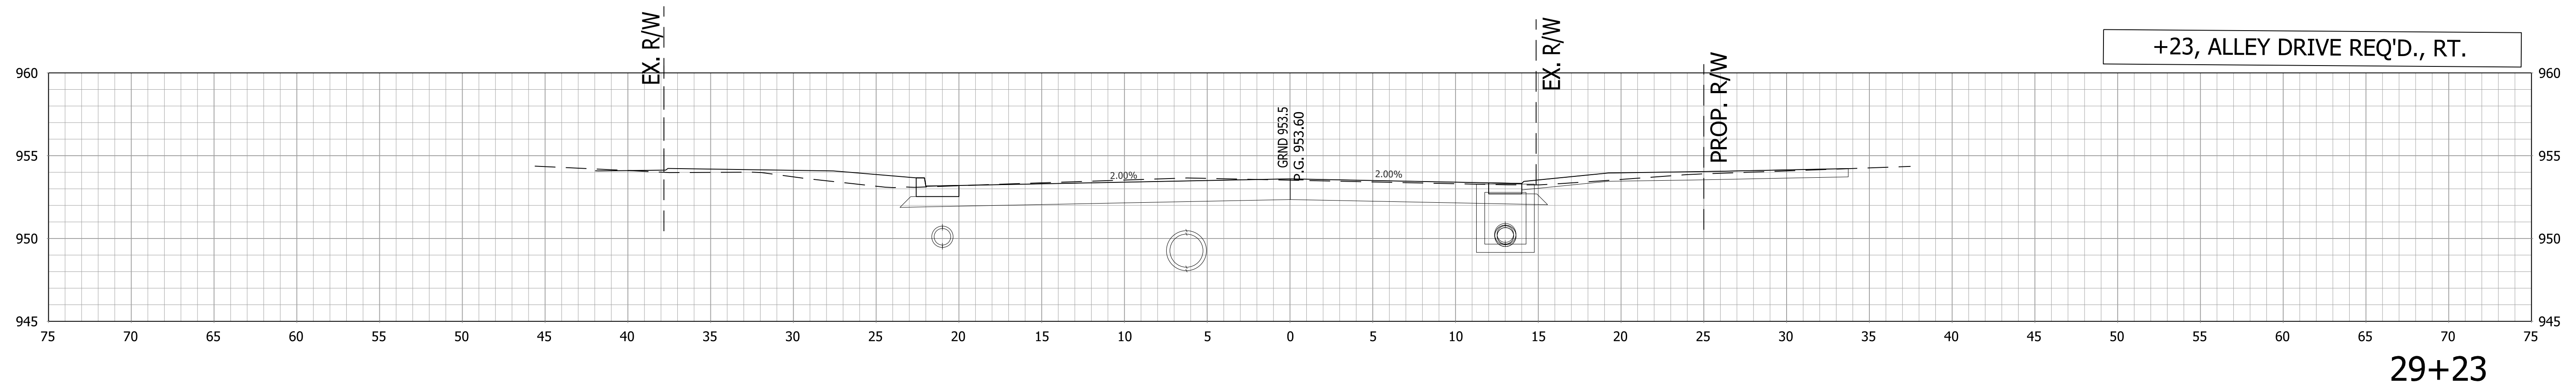

RECOMMENDED FOR APPROVAL \_\_\_\_\_ DESIGN ENGINEER \_\_\_\_\_ DATE \_\_\_\_\_




DESIGNED: AGO DRAWN: JEC

CHECKED: DC CHECKED: WRC

INDIANA  
DEPARTMENT OF TRANSPORTATION

CROSS SECTIONS  
LINE "PR-A"

HORIZONTAL SCALE 1"=5'	BRIDGE FILE
VERTICAL SCALE 1"=5'	DESIGNATION 1800256
SURVEY BOOK	SHEETS
CONTRACT R-41463	98 of 115 PROJECT 1800256

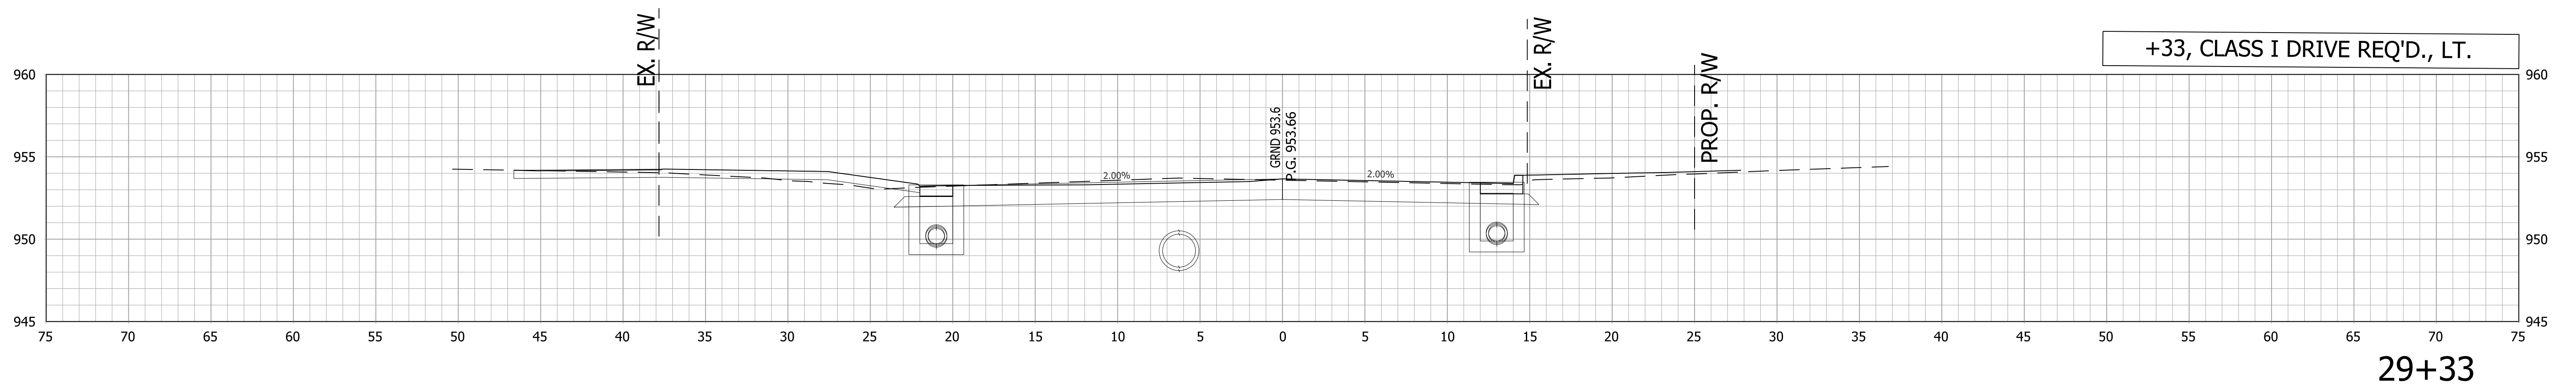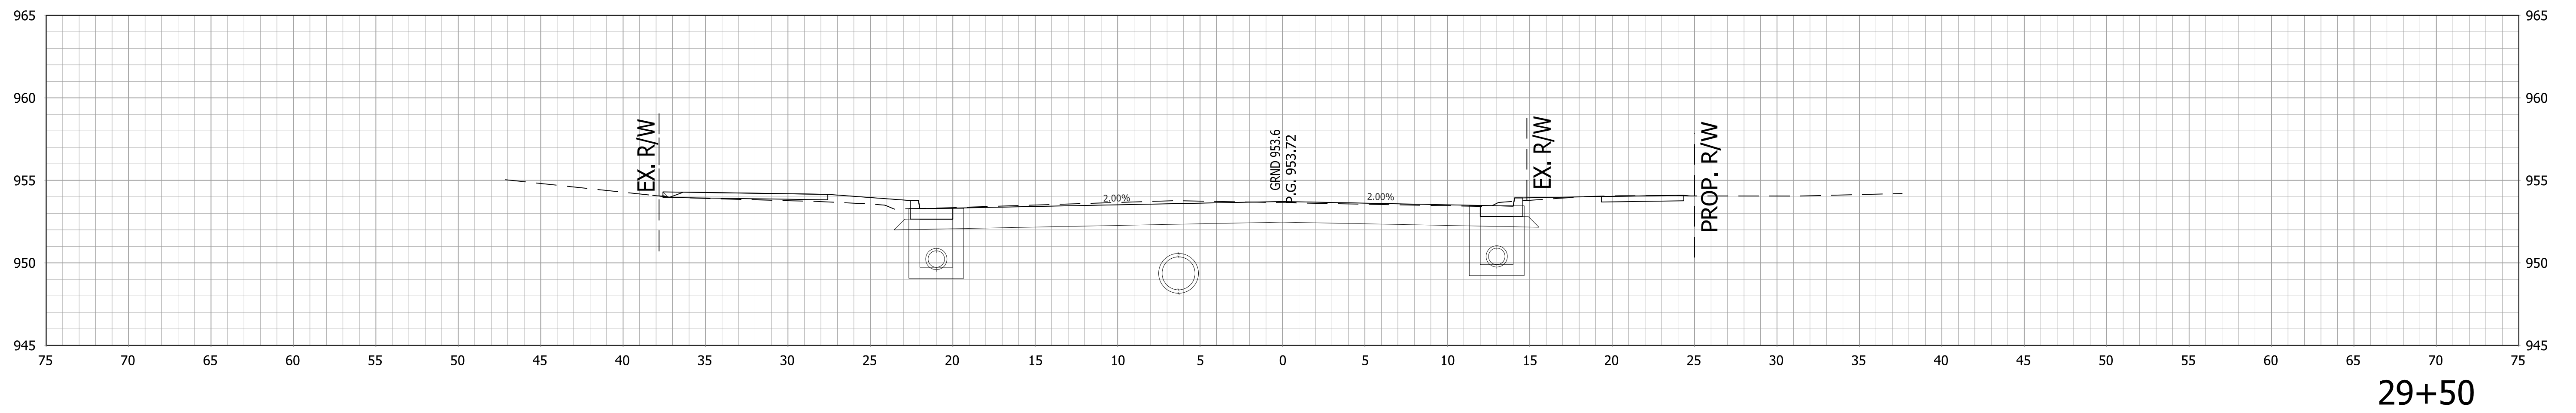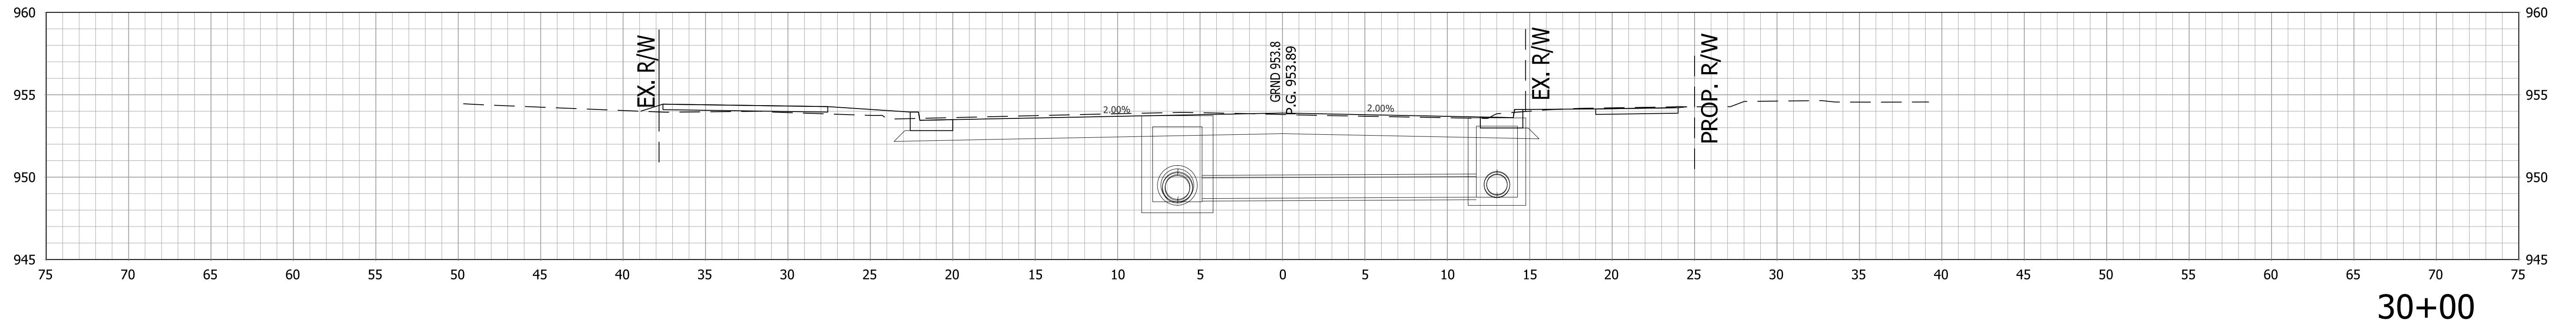

RECOMMENDED FOR APPROVAL \_\_\_\_\_ DESIGN ENGINEER \_\_\_\_\_ DATE \_\_\_\_\_




DESIGNED: \_\_\_\_\_ AGO \_\_\_\_\_ DRAWN: \_\_\_\_\_ JEC \_\_\_\_\_

CHECKED: \_\_\_\_\_ DC \_\_\_\_\_ CHECKED: \_\_\_\_\_ WRC \_\_\_\_\_

INDIANA  
DEPARTMENT OF TRANSPORTATION

CROSS SECTIONS  
LINE "PR-A"

HORIZONTAL SCALE	BRIDGE FILE
1"=5'	-
VERTICAL SCALE	DESIGNATION
1"=5'	1800256
SURVEY BOOK	SHEETS
-	99 of 115
CONTRACT	PROJECT
R-41463	1800256

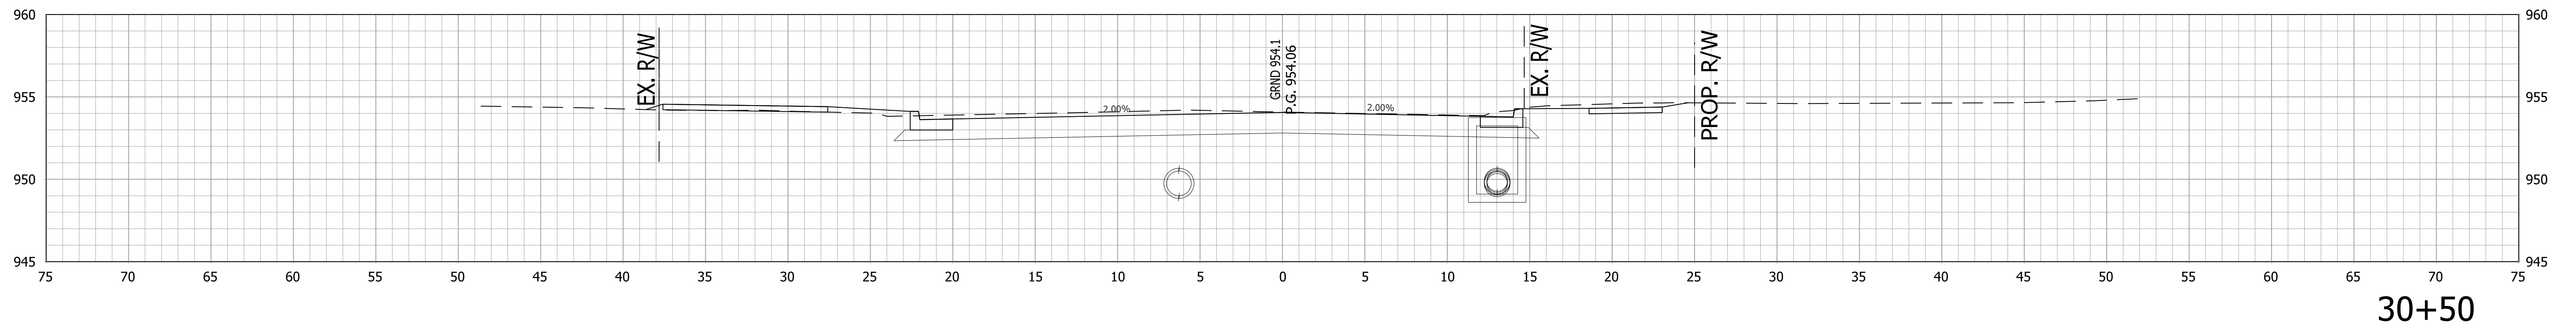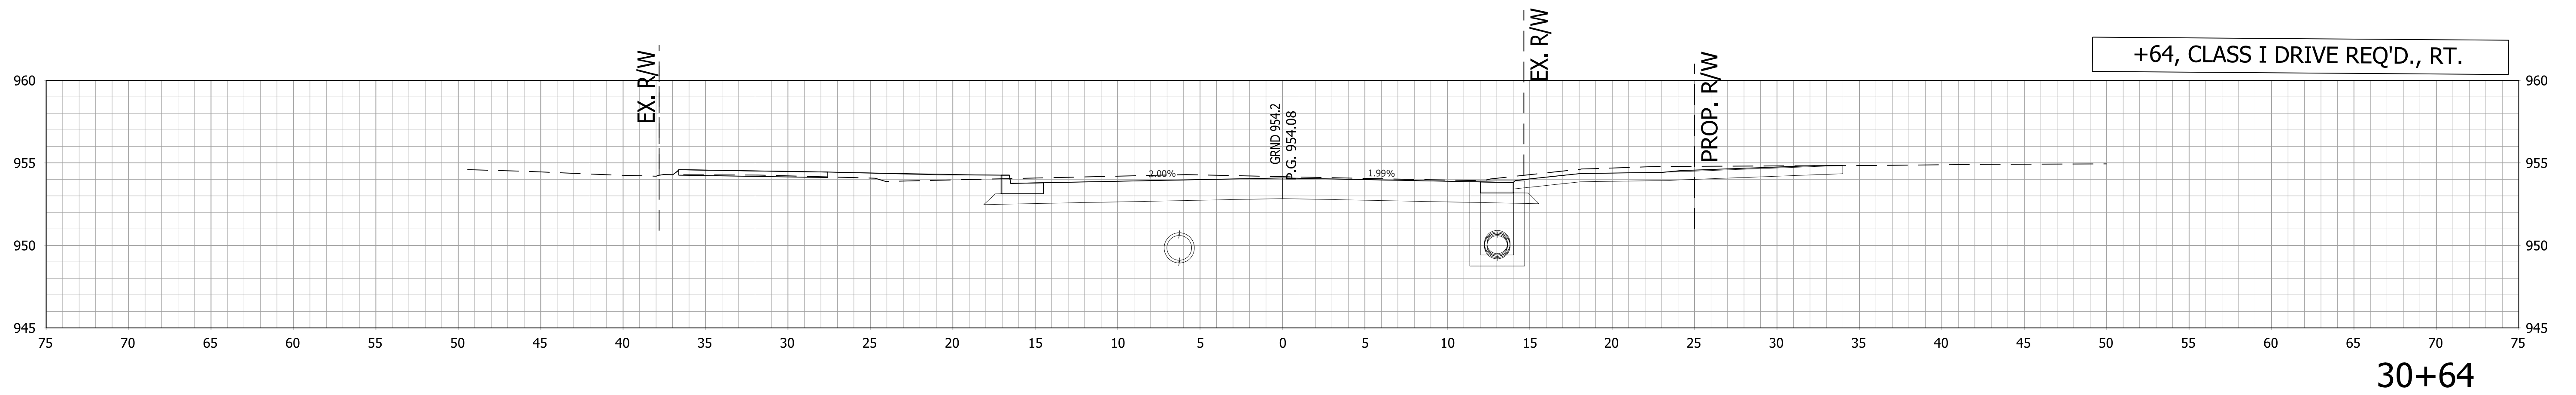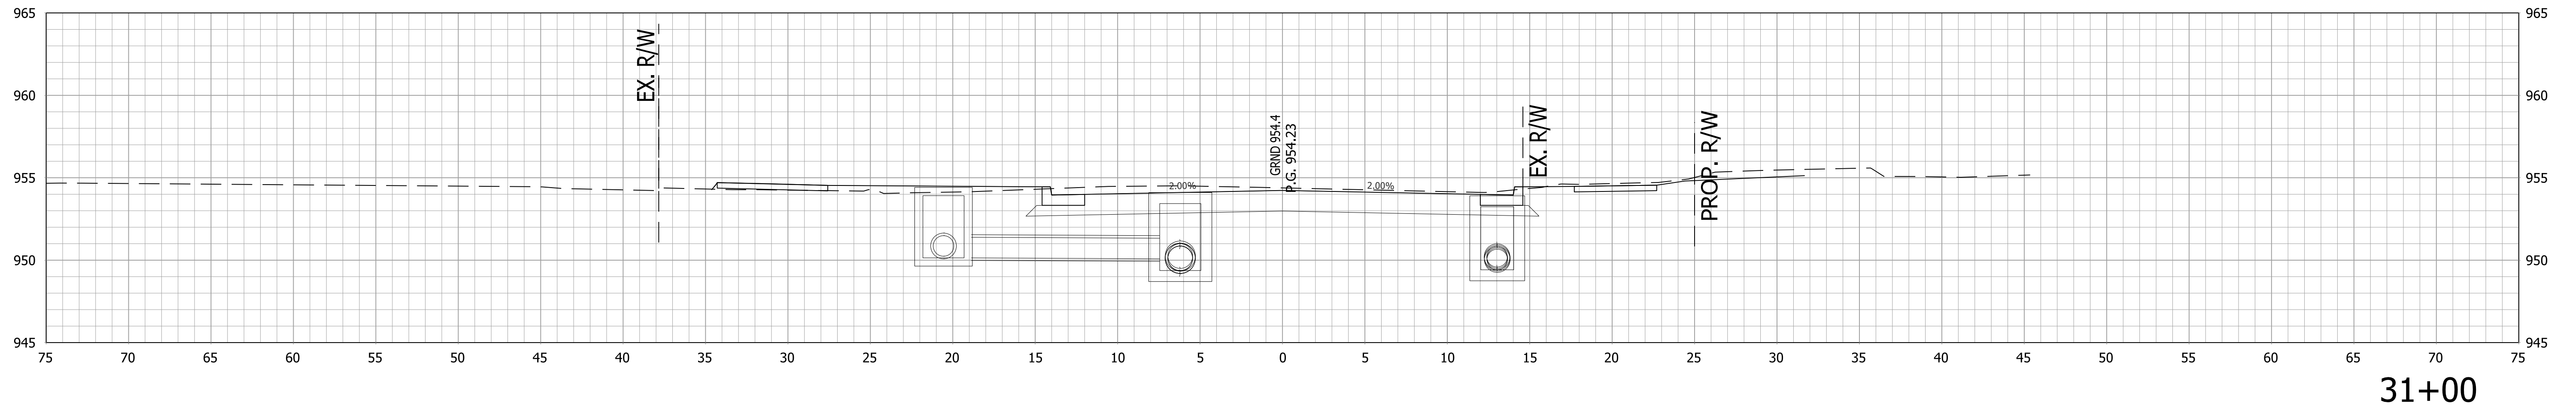

RECOMMENDED FOR APPROVAL \_\_\_\_\_ DESIGN ENGINEER \_\_\_\_\_ DATE \_\_\_\_\_

DESIGNED: \_\_\_\_\_ AGO \_\_\_\_\_ DRAWN: \_\_\_\_\_ JEC \_\_\_\_\_


CHECKED: \_\_\_\_\_ DC \_\_\_\_\_ CHECKED: \_\_\_\_\_ WRC \_\_\_\_\_

INDIANA  
DEPARTMENT OF TRANSPORTATION

CROSS SECTIONS  
LINE "PR-A"


HORIZONTAL SCALE	BRIDGE FILE
1"=5'	
VERTICAL SCALE	DESIGNATION
1"=5'	1800256
SURVEY BOOK	SHEETS
	100 of 115
CONTRACT	PROJECT
R-41463	1800256

+76, CLASS III MOD. DRIVE REQ'D., RT.

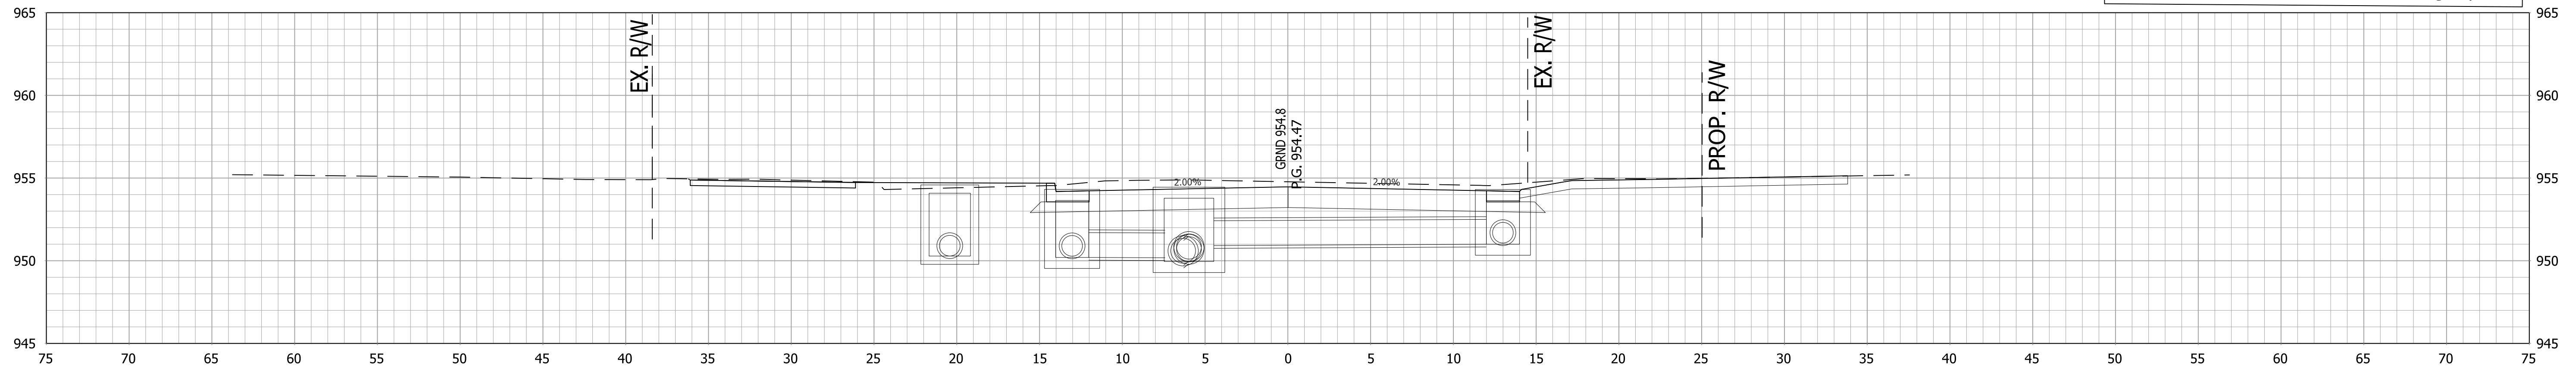


31+76

+76, CLASS III MOD. DRIVE REQ'D., RT.

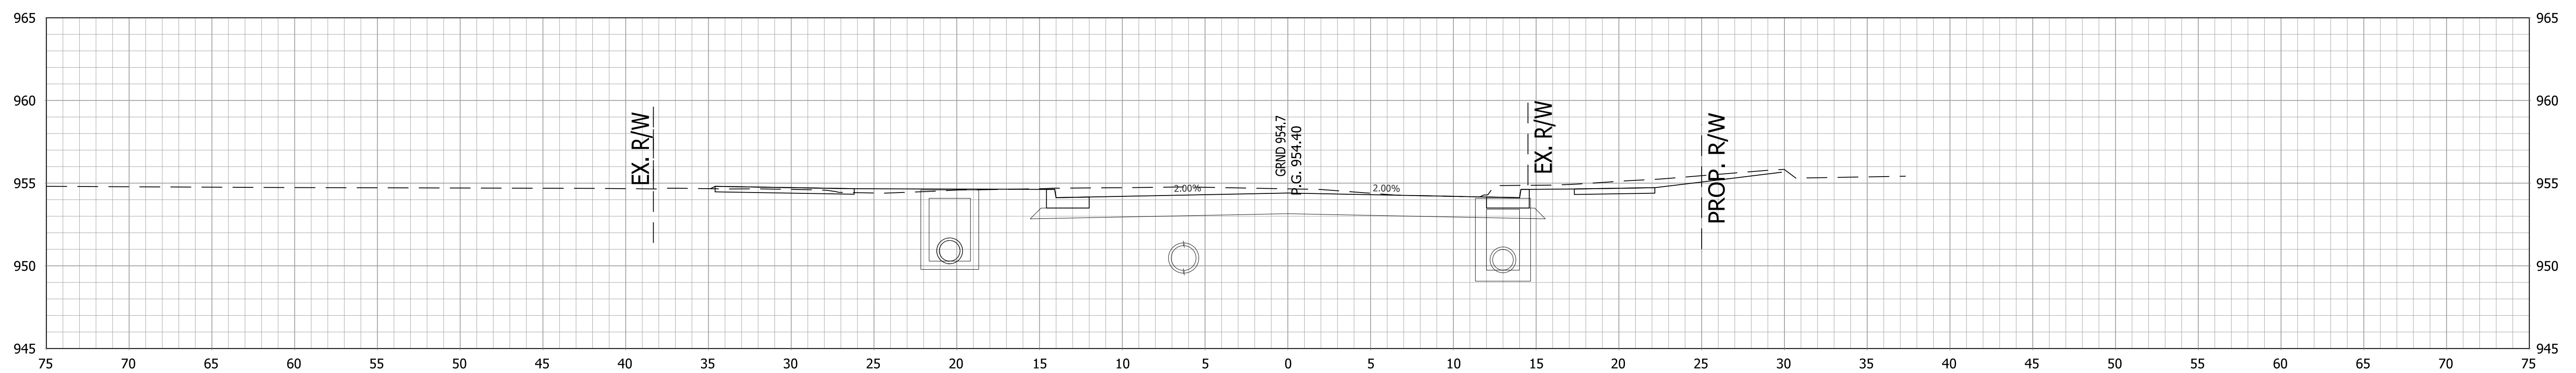

31+50

+12, CLASS III MOD. DRIVE REQ'D., RT.

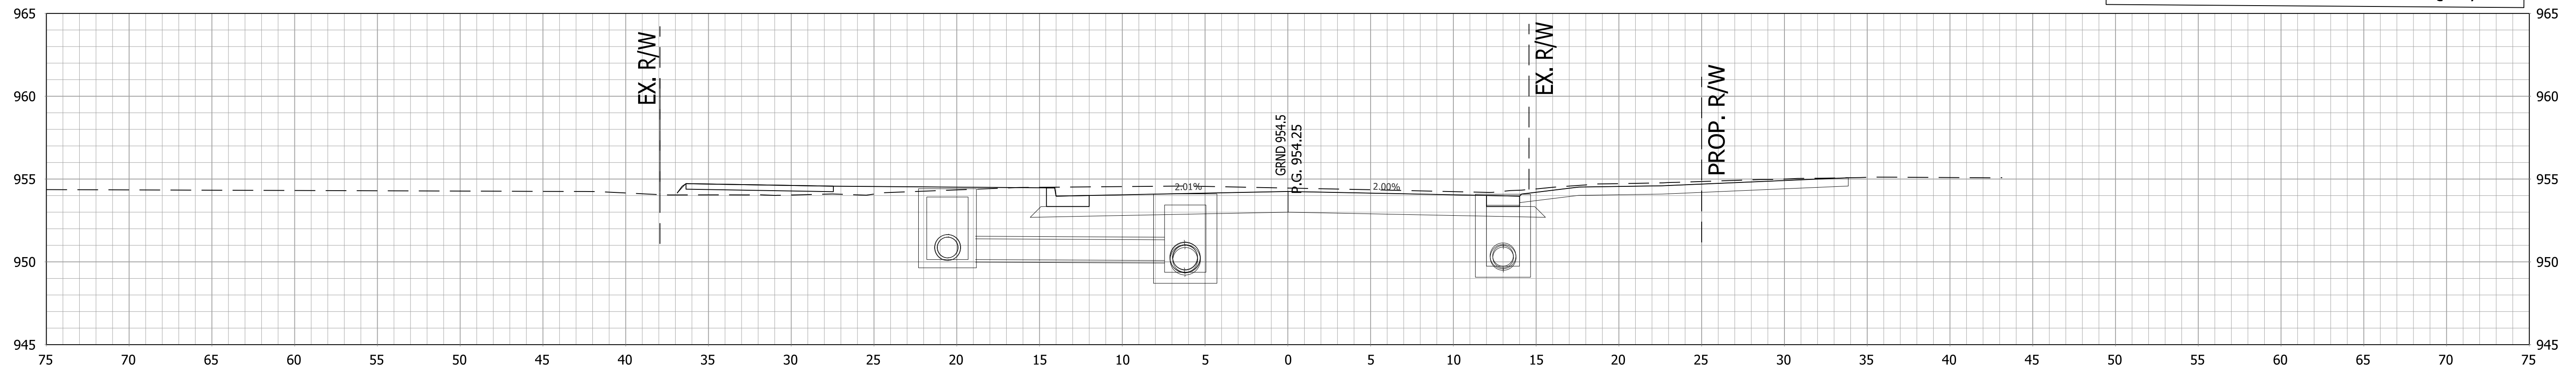


31+12

RECOMMENDED FOR APPROVAL \_\_\_\_\_  
 DESIGN ENGINEER \_\_\_\_\_ DATE \_\_\_\_\_  
 DESIGNED: AGO DRAWN: JEC  
 CHECKED: DC CHECKED: WRC


INDIANA  
 DEPARTMENT OF TRANSPORTATION

CROSS SECTIONS  
 LINE "PR-A"


HORIZONTAL SCALE 1"=5'	BRIDGE FILE
VERTICAL SCALE 1"=5'	DESIGNATION 1800256
SURVEY BOOK	SHEETS
CONTRACT R-41463	101 of 115 PROJECT 1800256

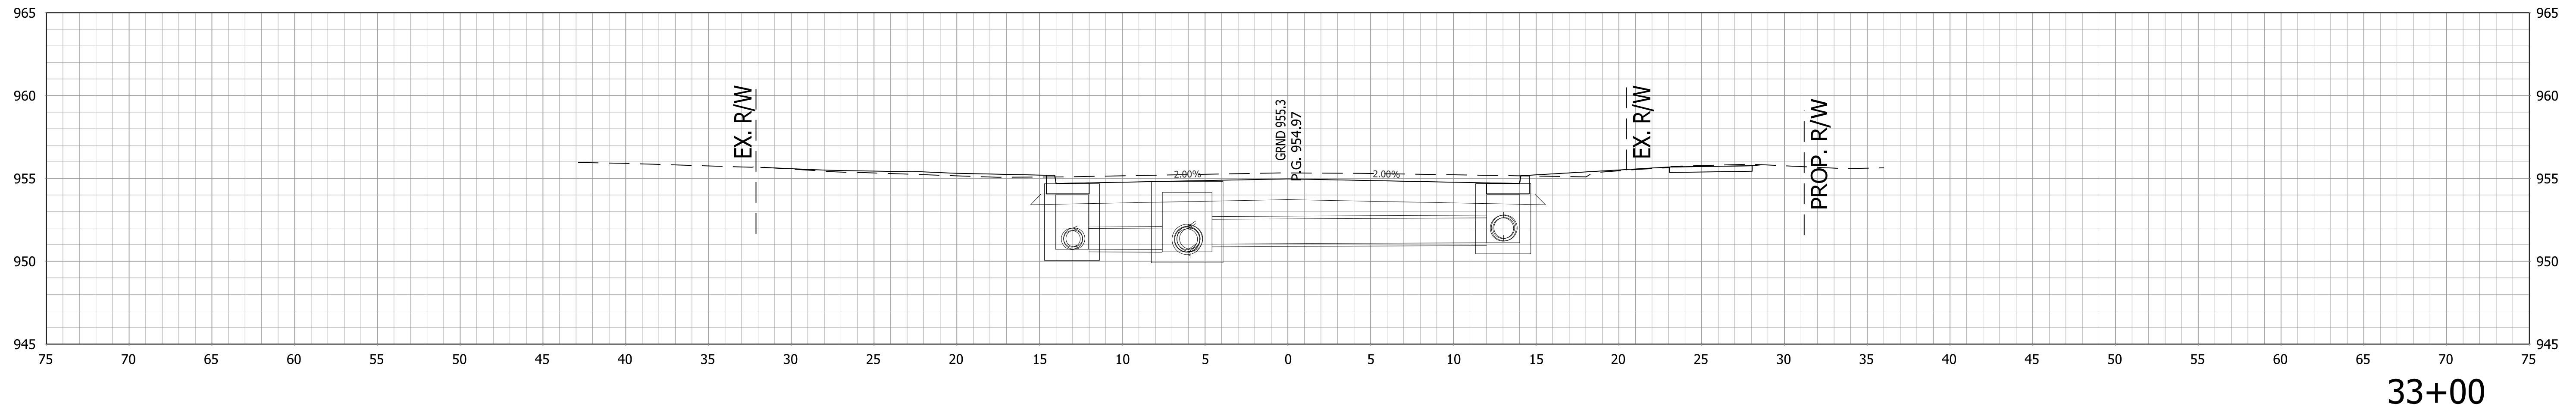

33+00

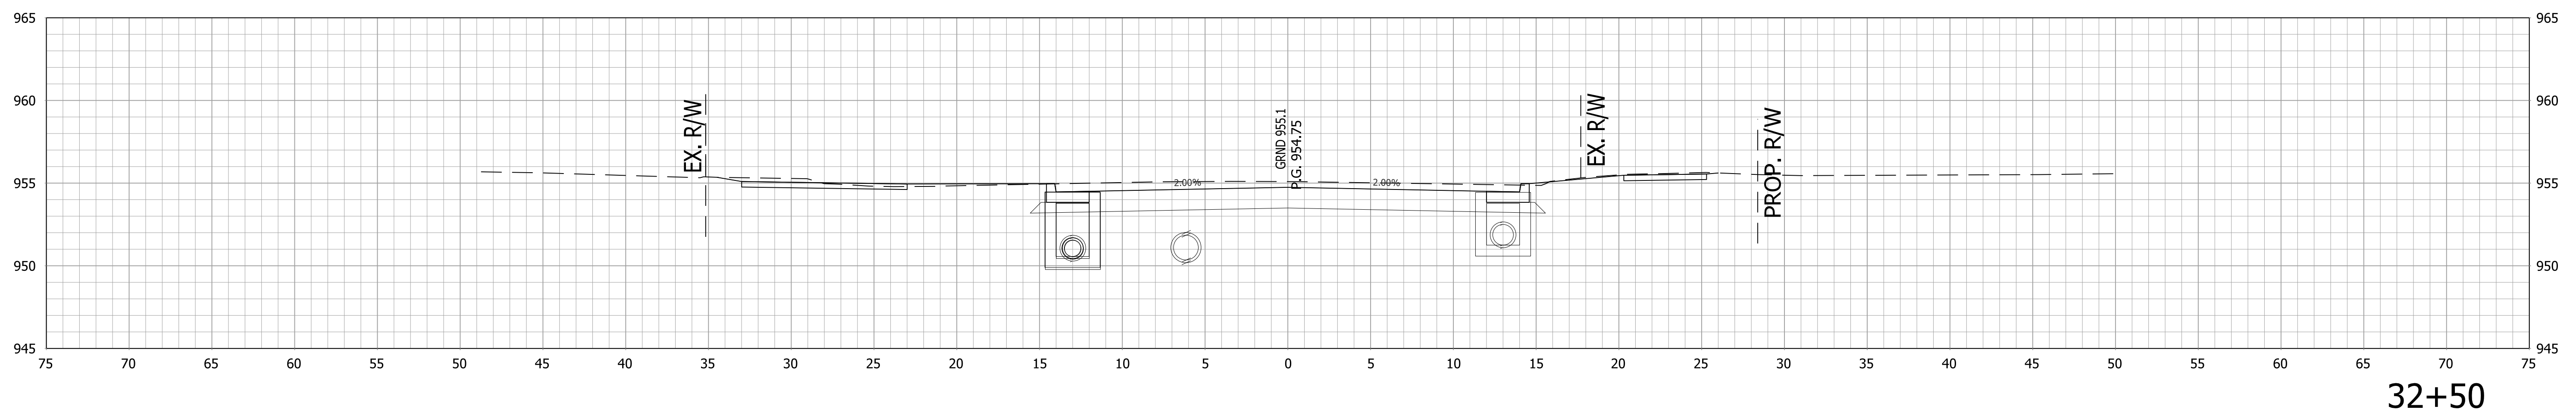

32+50

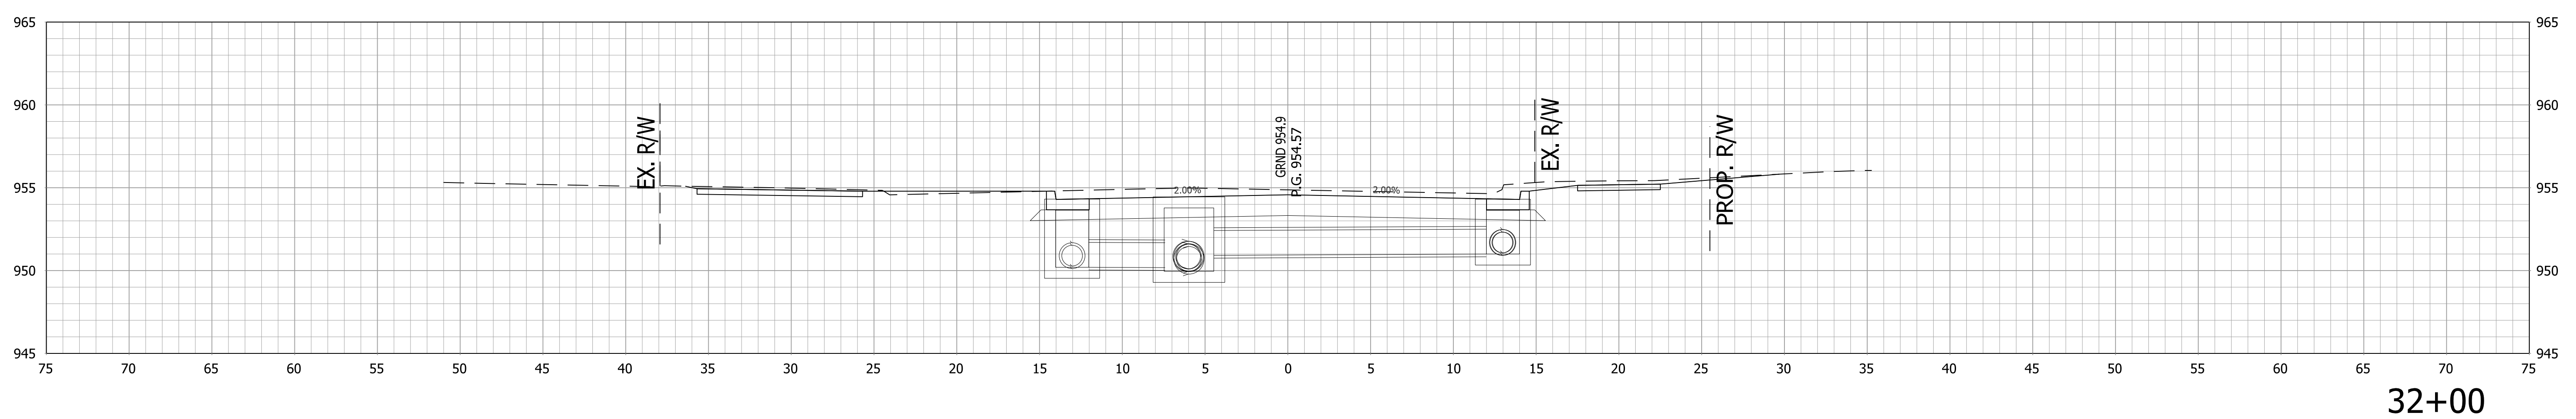


32+00

RECOMMENDED FOR APPROVAL _____	DESIGN ENGINEER _____	DATE _____
DESIGNED: AGO	DRAWN: JEC	
CHECKED: DC	CHECKED: WRC	


INDIANA  
DEPARTMENT OF TRANSPORTATION

**CROSS SECTIONS  
LINE "PR-A"**


HORIZONTAL SCALE 1"=5'	BRIDGE FILE -
VERTICAL SCALE 1"=5'	DESIGNATION 1800256
SURVEY BOOK -	SHEETS 102 of 115
CONTRACT R-41463	PROJECT 1800256

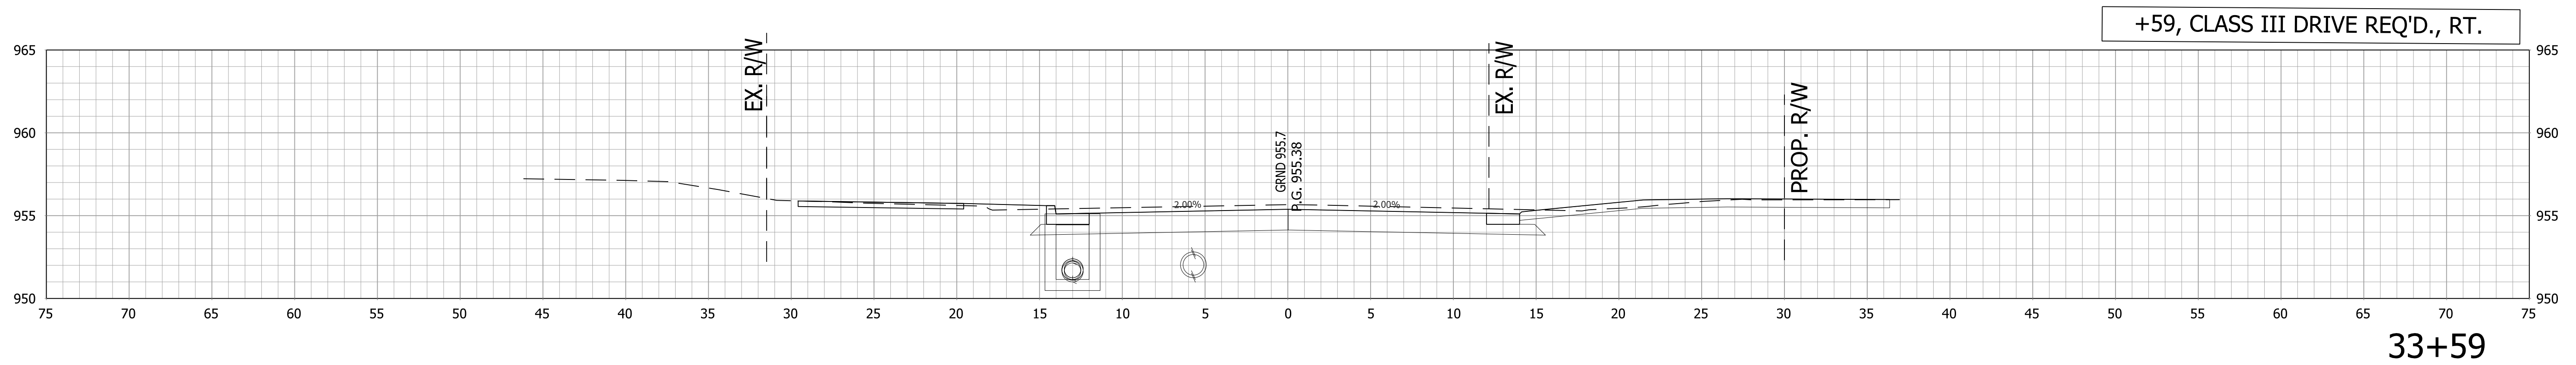

33+59

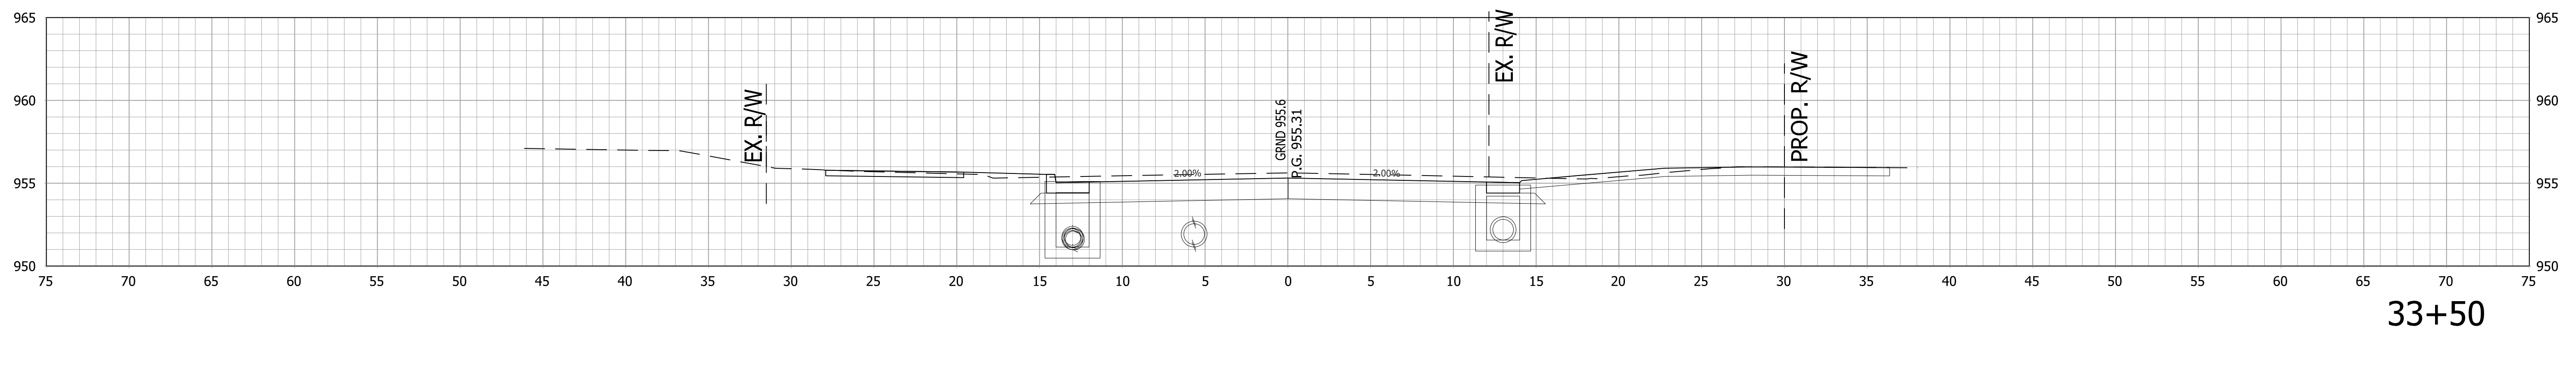

33+50



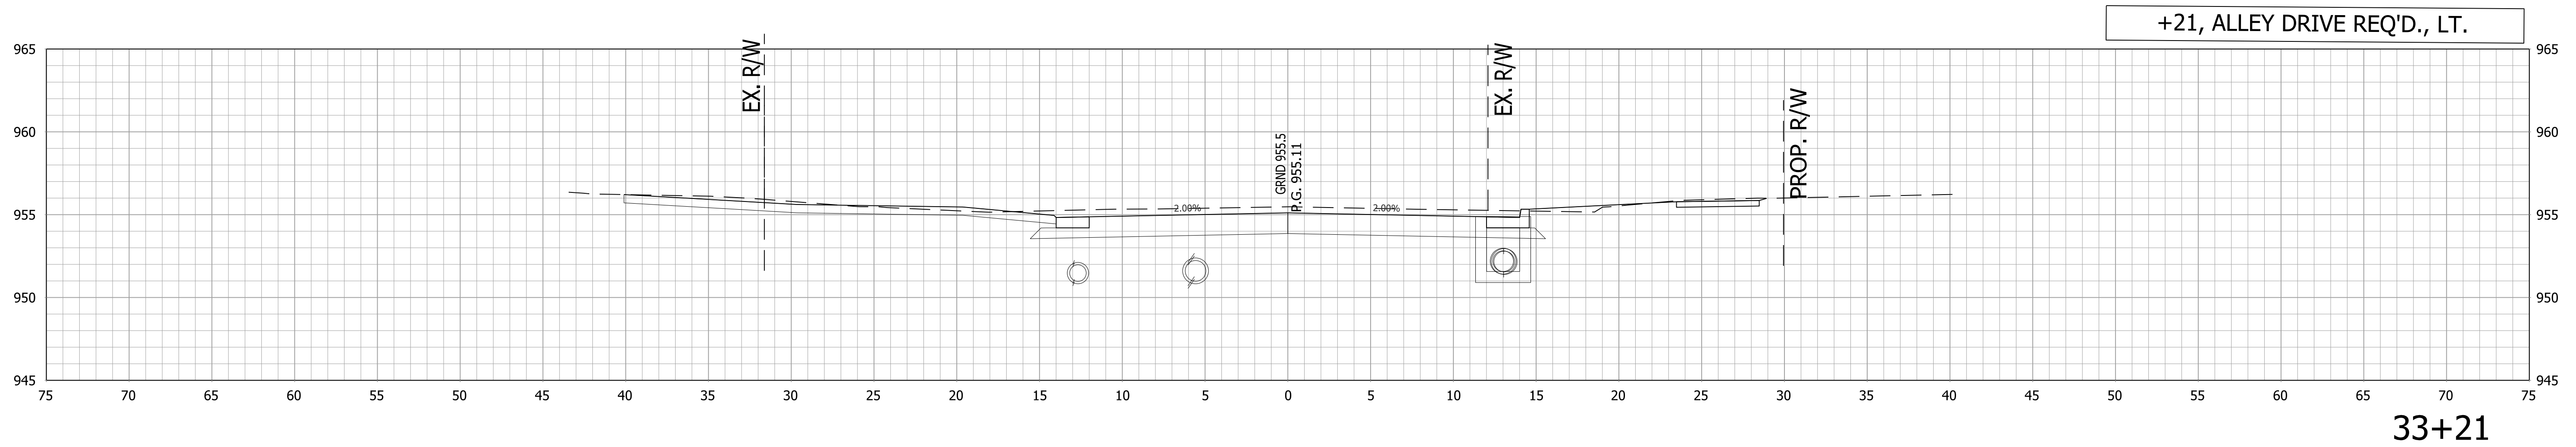


33+21

RECOMMENDED FOR APPROVAL \_\_\_\_\_  
 DESIGN ENGINEER \_\_\_\_\_ DATE \_\_\_\_\_  
 DESIGNED: \_\_\_\_\_ AGO \_\_\_\_\_ DRAWN: \_\_\_\_\_ JEC \_\_\_\_\_  
 CHECKED: \_\_\_\_\_ DC \_\_\_\_\_ CHECKED: \_\_\_\_\_ WRC \_\_\_\_\_

INDIANA  
 DEPARTMENT OF TRANSPORTATION  
 CROSS SECTIONS  
 LINE "PR-A"

HORIZONTAL SCALE 1"=5'	BRIDGE FILE
VERTICAL SCALE 1"=5'	DESIGNATION 1800256
SURVEY BOOK	SHEETS
CONTRACT R-41463	103 of 115 PROJECT 1800256

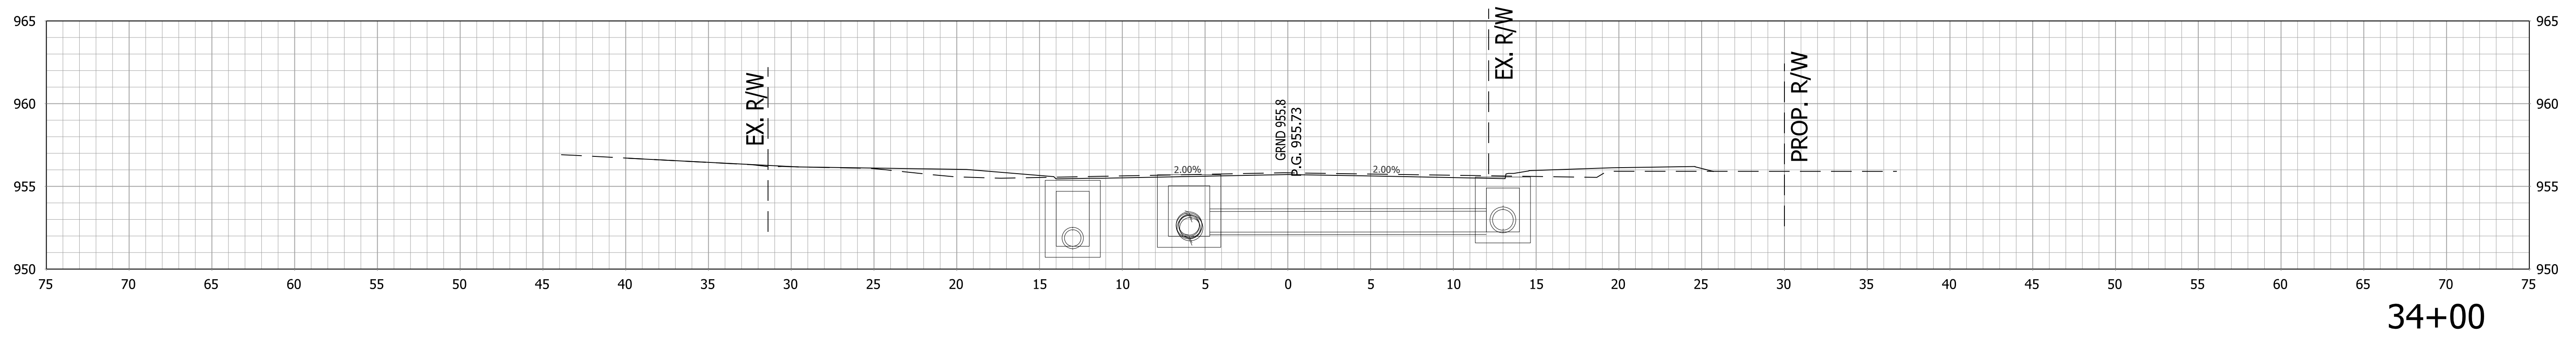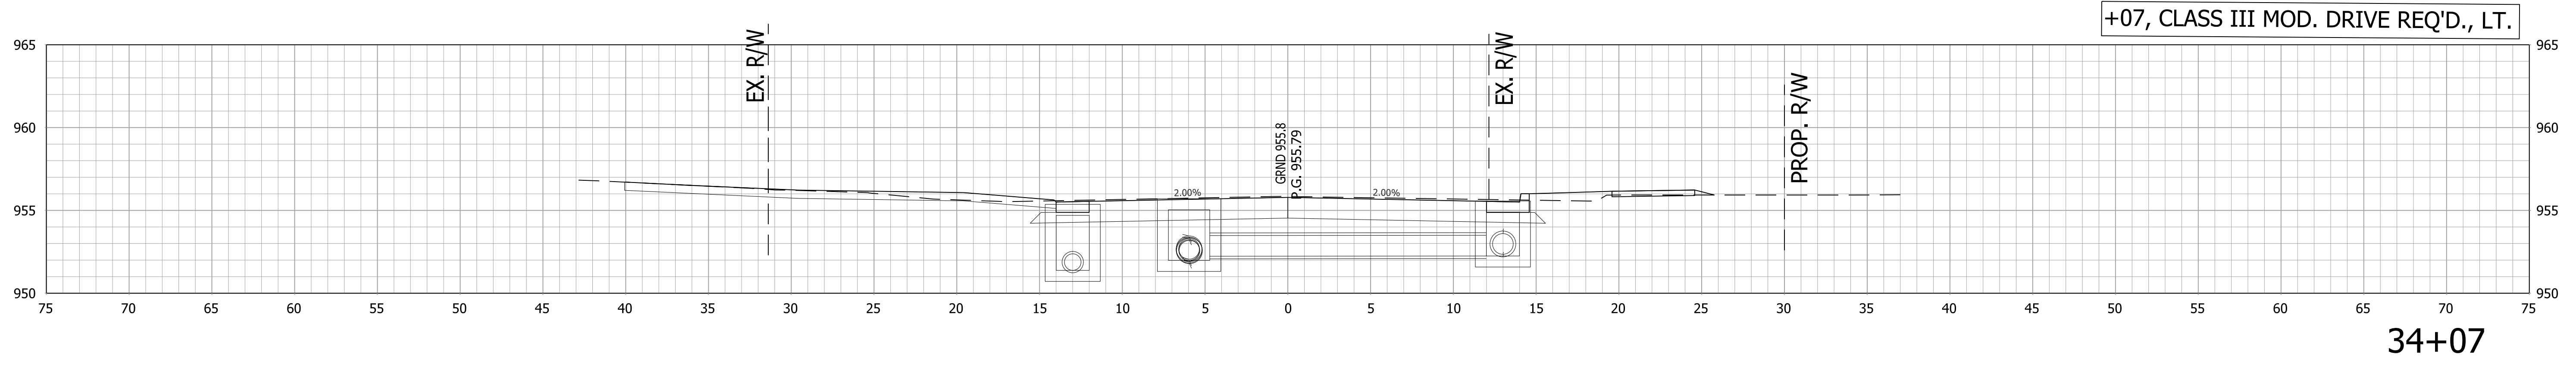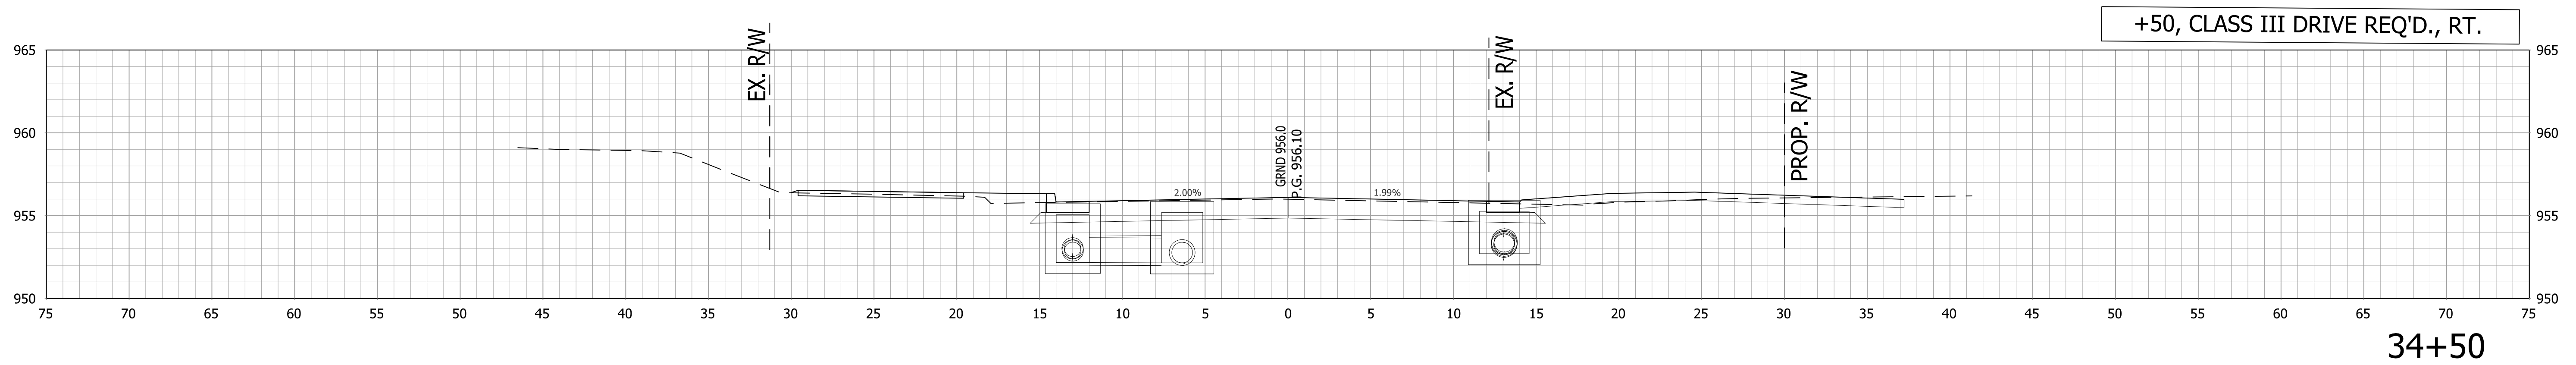

RECOMMENDED FOR APPROVAL \_\_\_\_\_ DESIGN ENGINEER \_\_\_\_\_ DATE \_\_\_\_\_

DESIGNED: AGO DRAWN: JEC


CHECKED: DC CHECKED: WRC

**INDIANA  
DEPARTMENT OF TRANSPORTATION**


**CROSS SECTIONS  
LINE "PR-A"**

HORIZONTAL SCALE 1"=5'	BRIDGE FILE
VERTICAL SCALE 1"=5'	DESIGNATION 1800256
SURVEY BOOK	SHEETS
CONTRACT R-41463	104 of 115 PROJECT 1800256




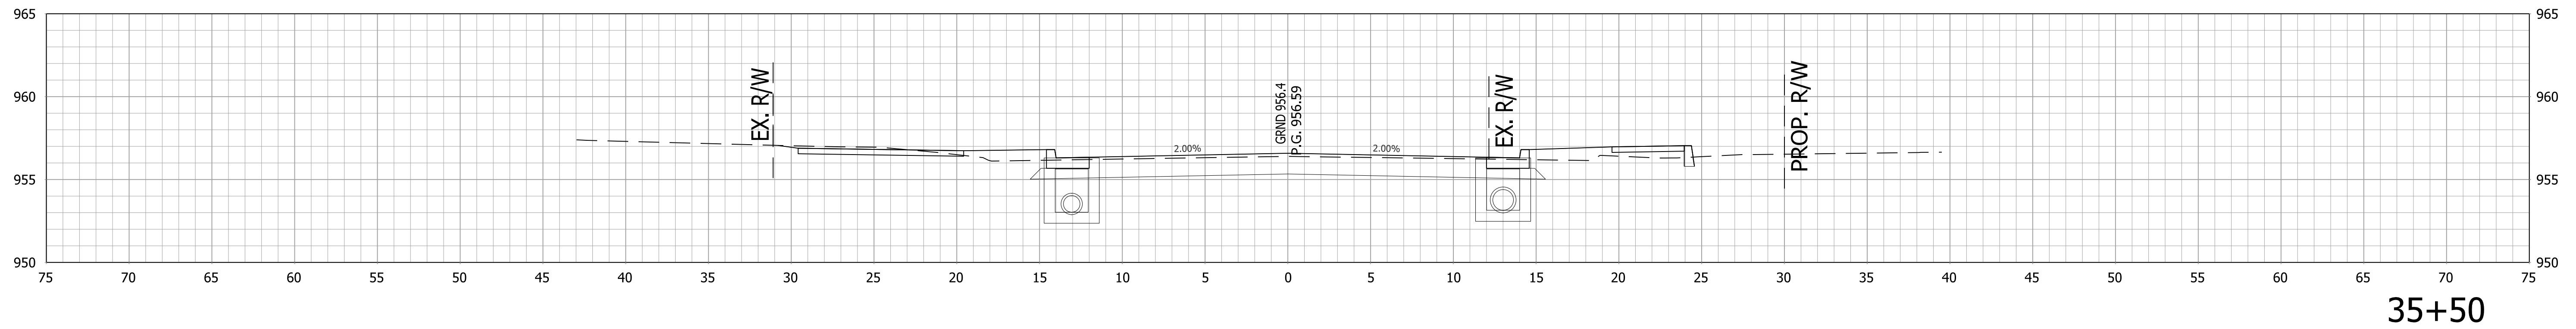

35+50

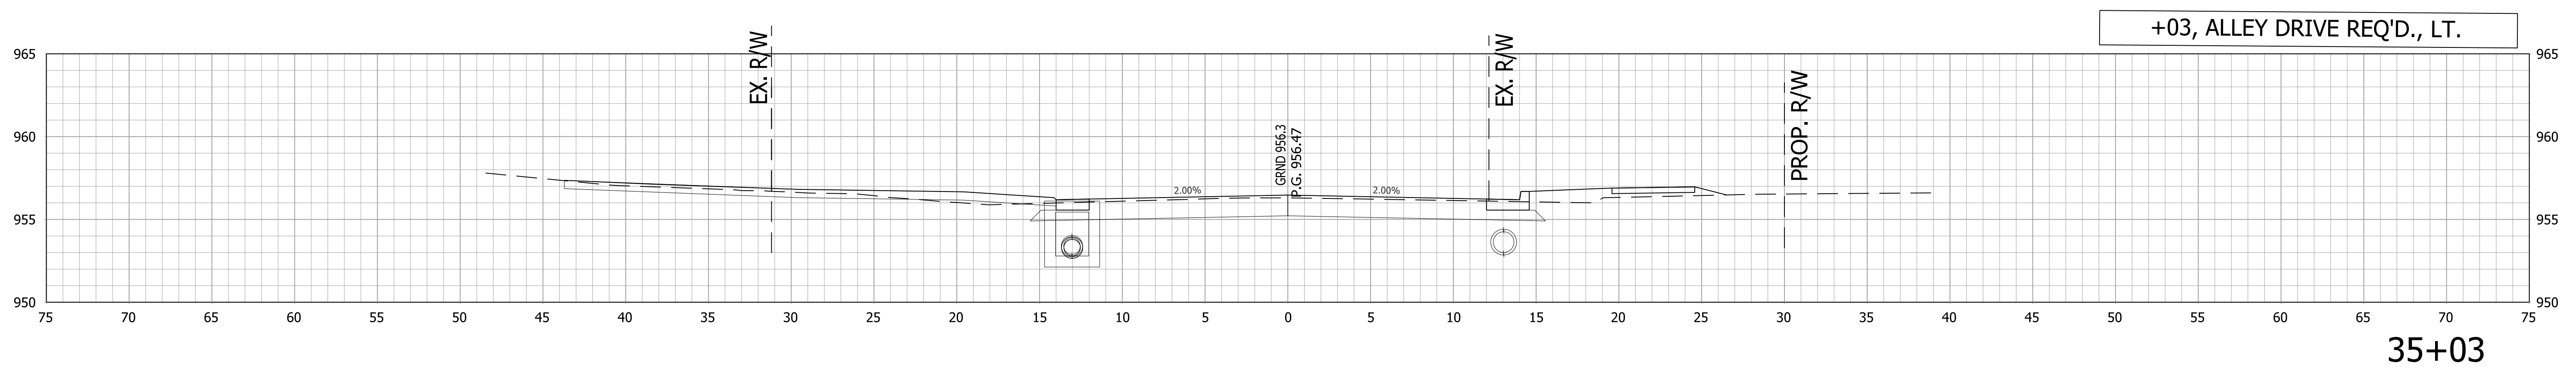

35+03

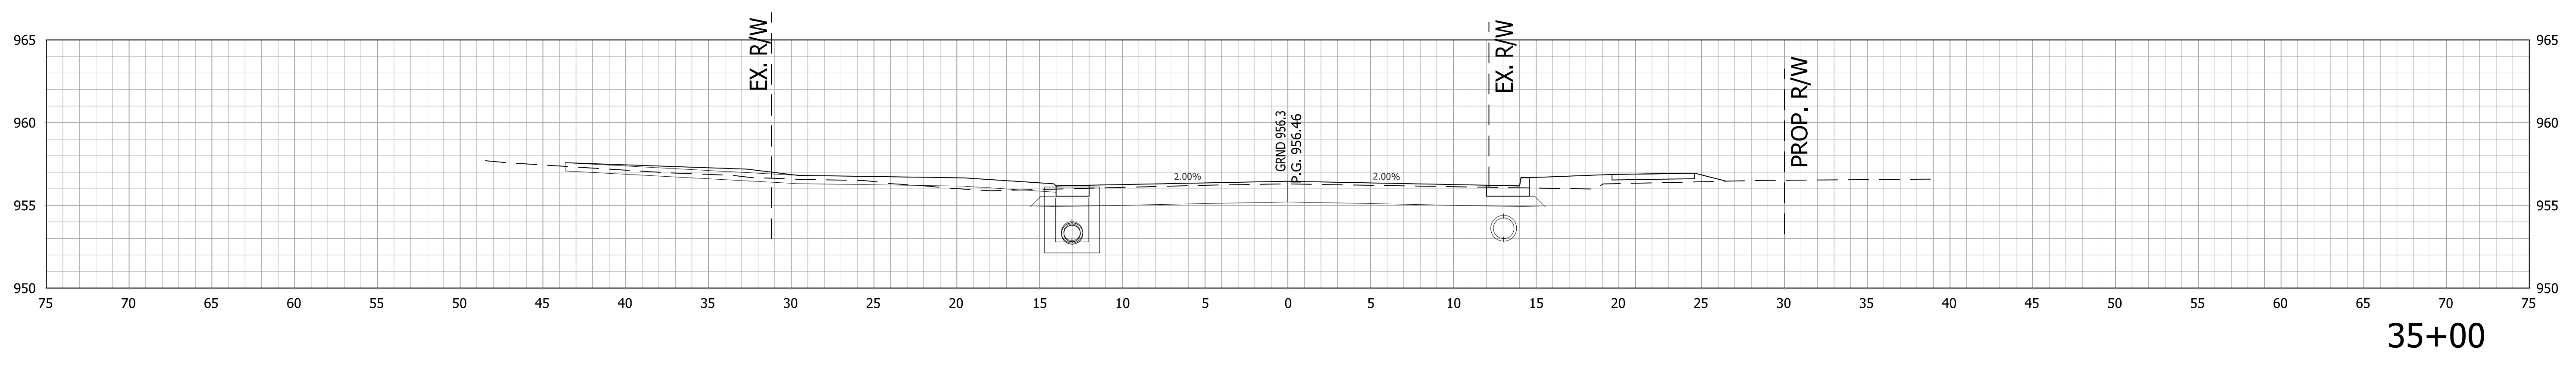


35+00

RECOMMENDED FOR APPROVAL \_\_\_\_\_  
 DESIGN ENGINEER \_\_\_\_\_ DATE \_\_\_\_\_  
 DESIGNED: AGO DRAWN: JEC  
 CHECKED: DC CHECKED: WRC


INDIANA  
 DEPARTMENT OF TRANSPORTATION

CROSS SECTIONS  
 LINE "PR-A"


HORIZONTAL SCALE	BRIDGE FILE
1"=5'	
VERTICAL SCALE	DESIGNATION
1"=5'	1800256
SURVEY BOOK	SHEETS
	105 of 115
CONTRACT	PROJECT
R-41463	1800256

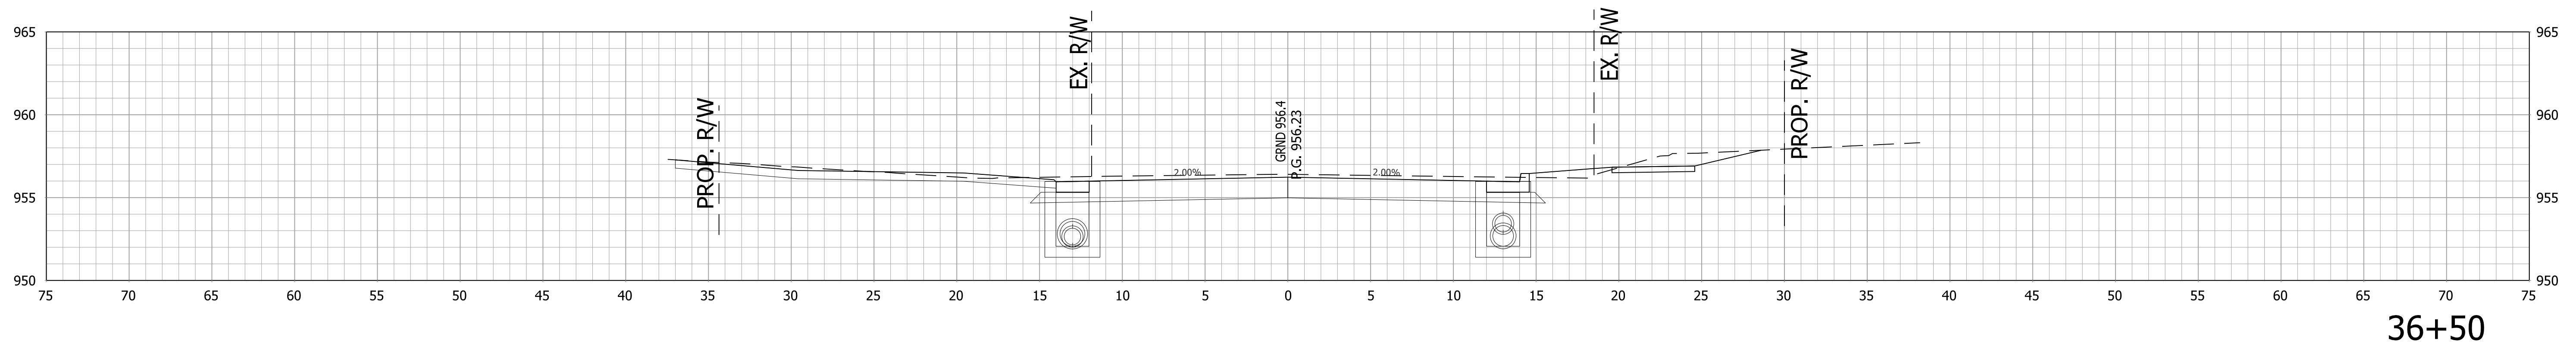

36+50

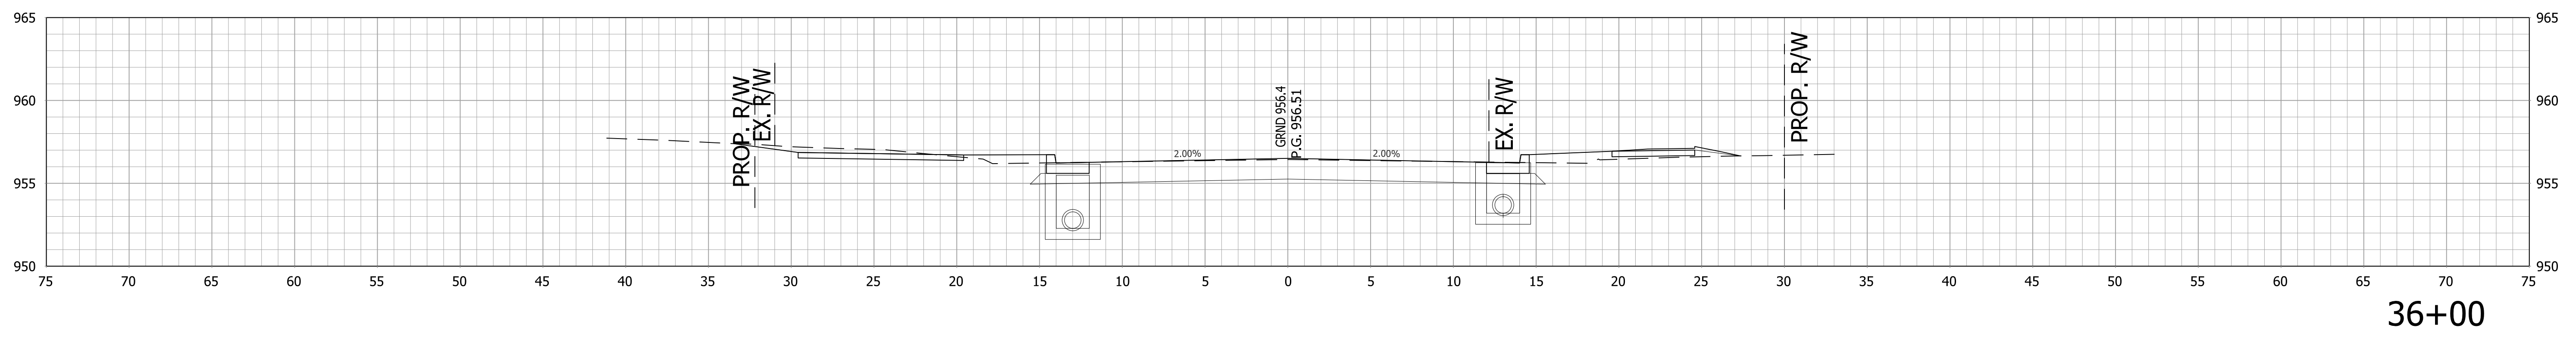

36+00

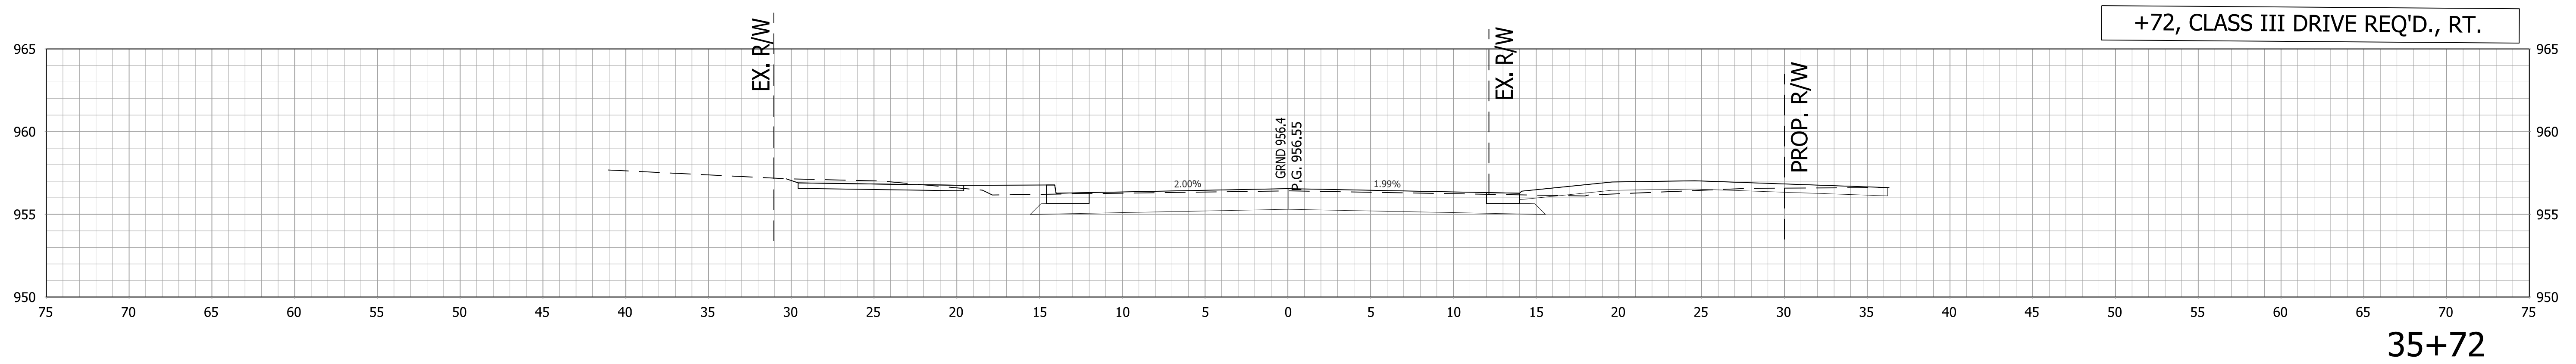


35+72

RECOMMENDED FOR APPROVAL \_\_\_\_\_  
 DESIGN ENGINEER \_\_\_\_\_ DATE \_\_\_\_\_  
 DESIGNED: \_\_\_\_\_ AGO \_\_\_\_\_ DRAWN: \_\_\_\_\_ JEC \_\_\_\_\_  
 CHECKED: \_\_\_\_\_ DC \_\_\_\_\_ CHECKED: \_\_\_\_\_ WRC \_\_\_\_\_


INDIANA  
 DEPARTMENT OF TRANSPORTATION

CROSS SECTIONS  
 LINE "PR-A"


HORIZONTAL SCALE	BRIDGE FILE
1"=5'	
VERTICAL SCALE	DESIGNATION
1"=5'	1800256
SURVEY BOOK	SHEETS
	106 of 115
CONTRACT	PROJECT
R-41463	1800256

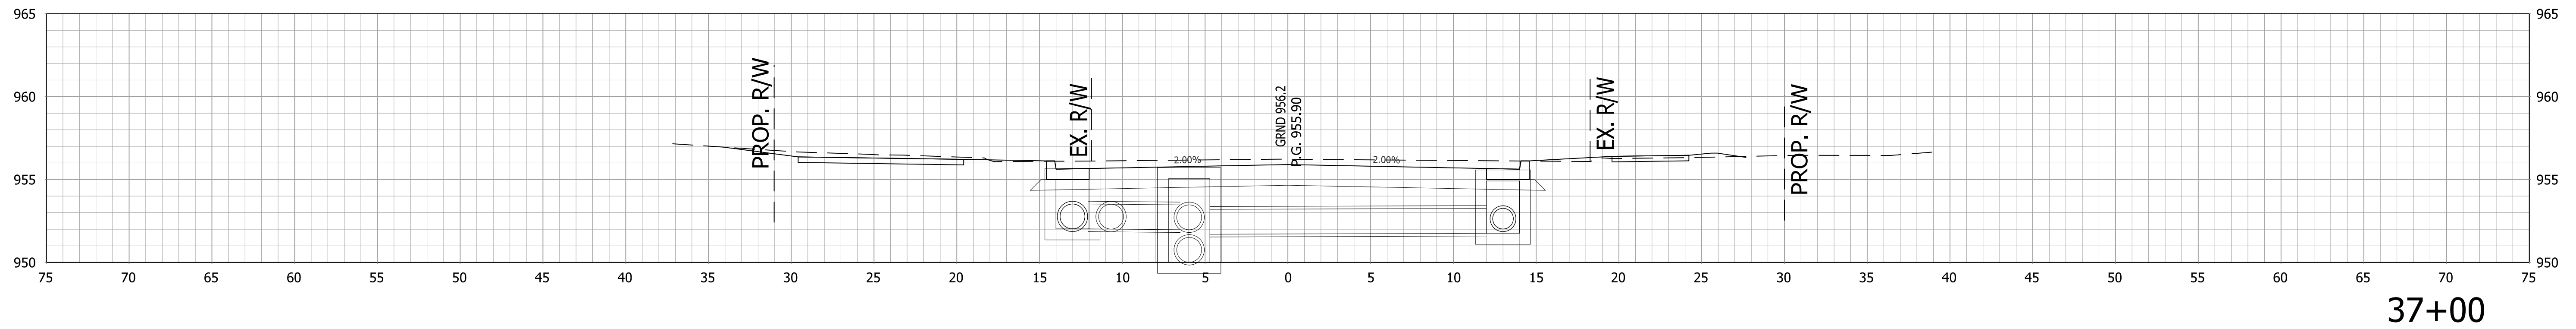

37+00

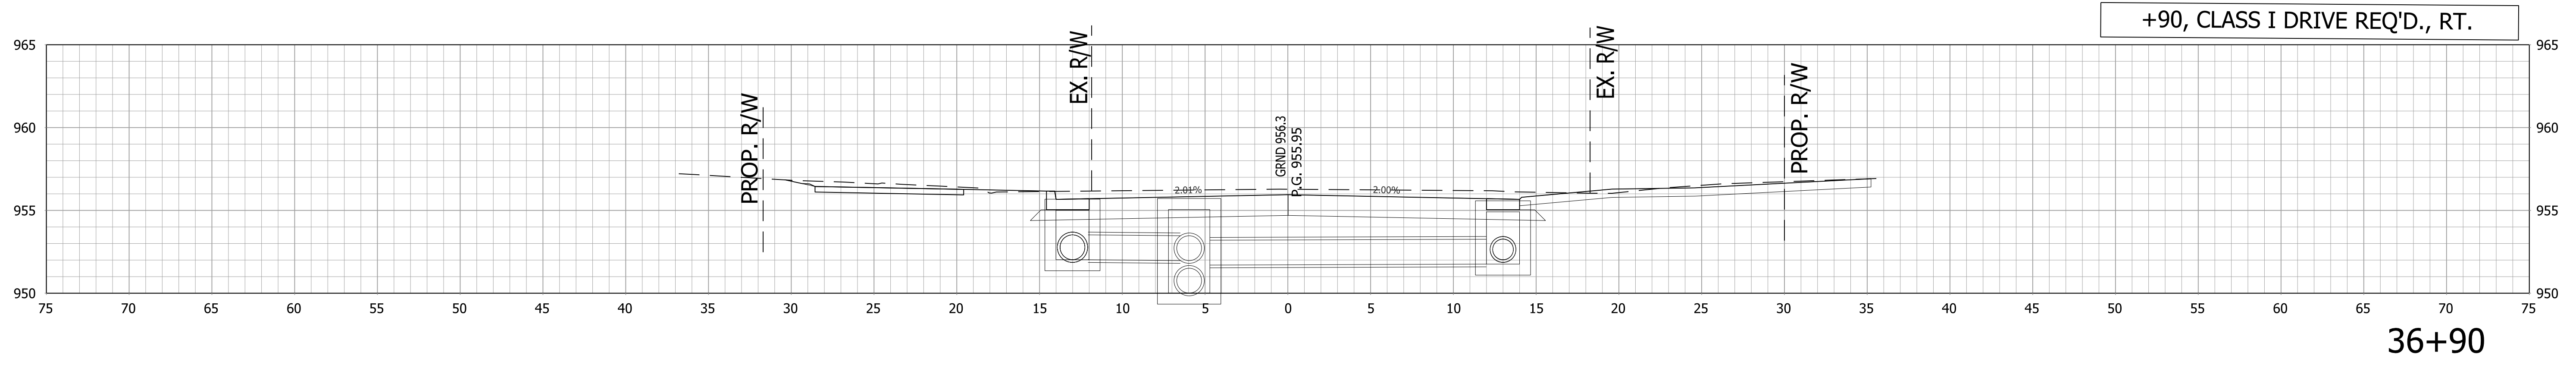

36+90

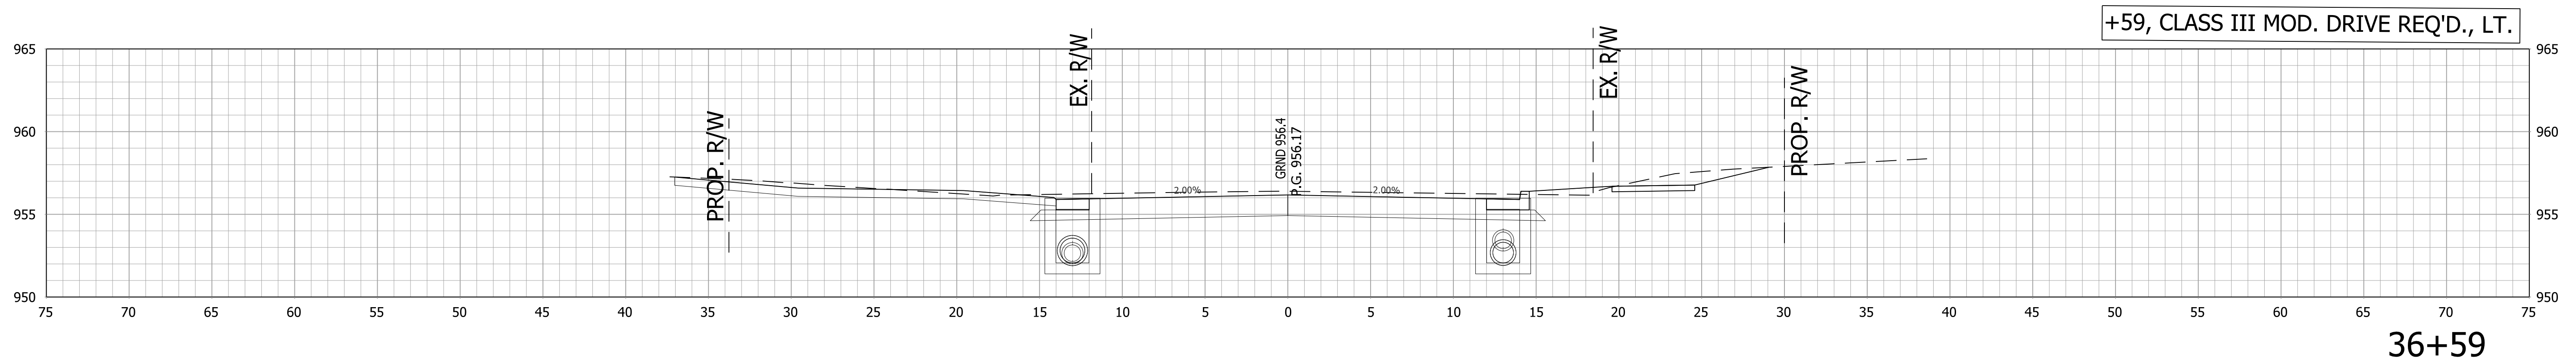


36+59

RECOMMENDED FOR APPROVAL _____	DESIGN ENGINEER _____	DATE _____
DESIGNED: _____ AGO _____	DRAWN: _____ JEC _____	
CHECKED: _____ DC _____	CHECKED: _____ WRC _____	


INDIANA  
DEPARTMENT OF TRANSPORTATION

**CROSS SECTIONS  
LINE "PR-A"**

HORIZONTAL SCALE 1"=5'	BRIDGE FILE -
VERTICAL SCALE 1"=5'	DESIGNATION 1800256
SURVEY BOOK -	SHEETS 107 of 115
CONTRACT R-41463	PROJECT 1800256

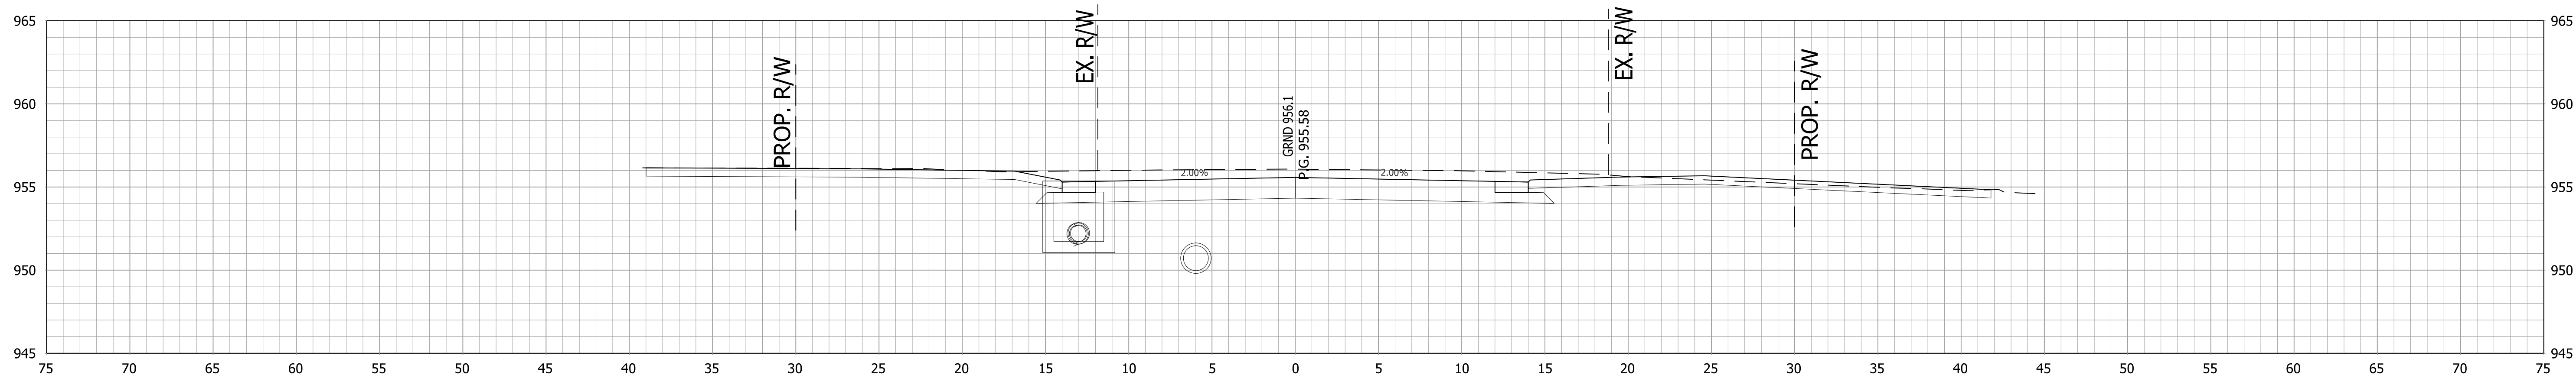


37+50

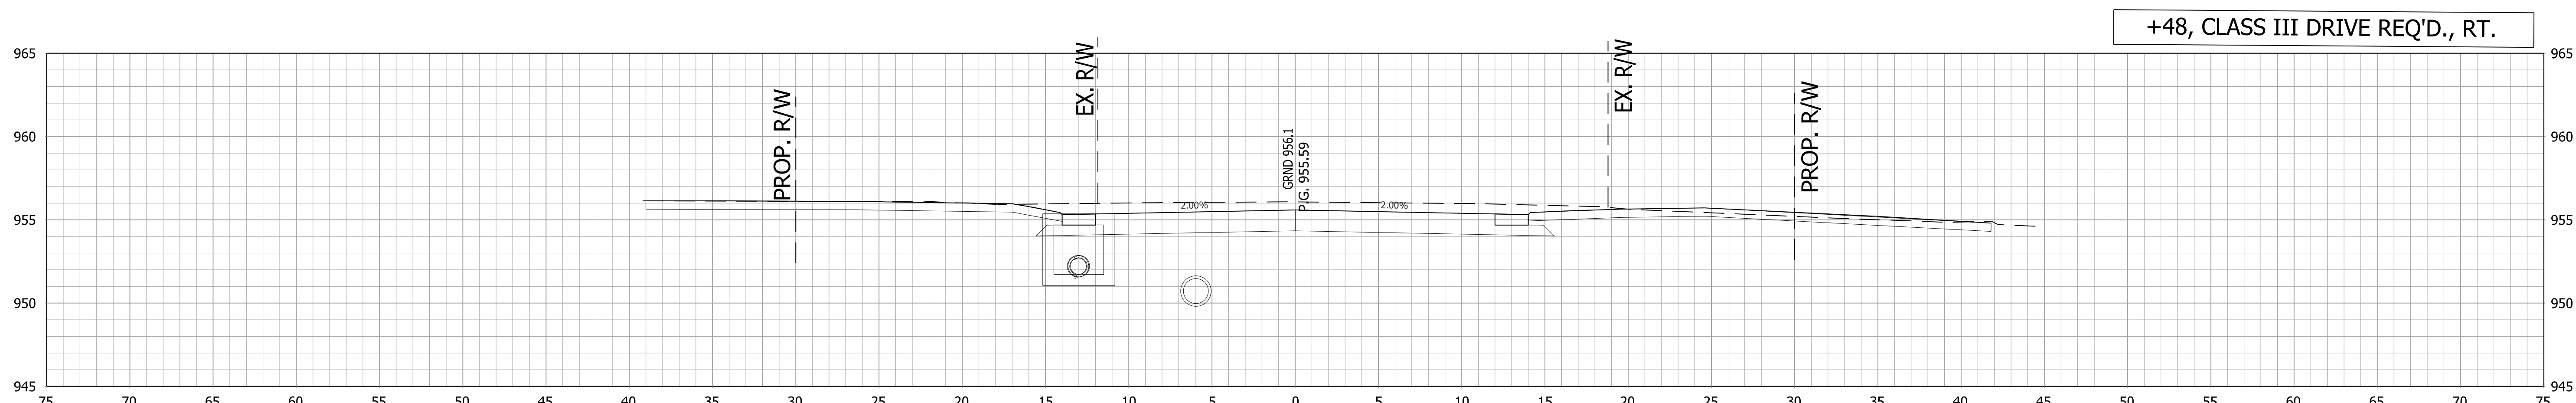

37+48

+48, CLASS III DRIVE REQ'D., RT.

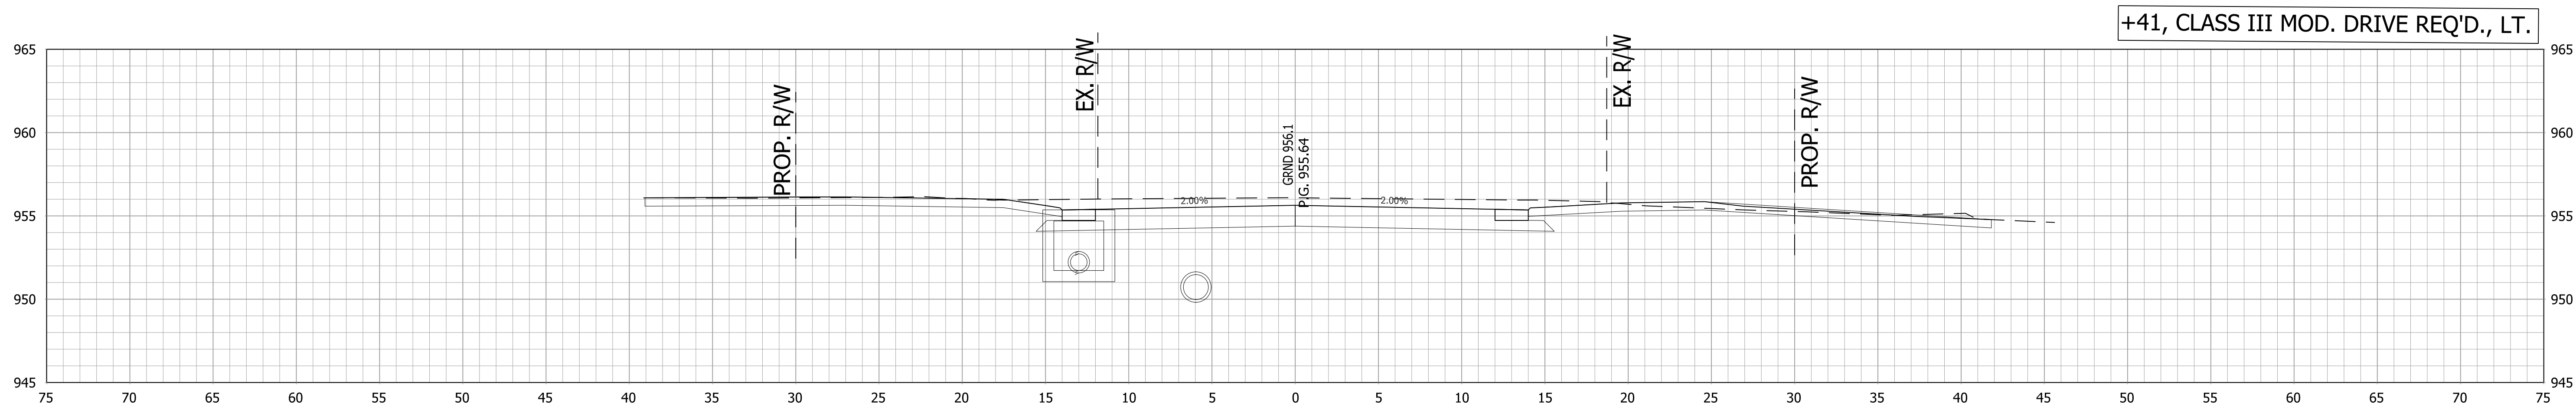

37+41


+41, CLASS III MOD. DRIVE REQ'D., LT.

RECOMMENDED FOR APPROVAL \_\_\_\_\_ DESIGN ENGINEER \_\_\_\_\_ DATE \_\_\_\_\_  
 DESIGNED: AGO DRAWN: JEC  
 CHECKED: DC CHECKED: WRC

INDIANA  
 DEPARTMENT OF TRANSPORTATION  
 CROSS SECTIONS  
 LINE "PR-A"


HORIZONTAL SCALE	BRIDGE FILE
1"=5'	
VERTICAL SCALE	DESIGNATION
1"=5'	1800256
SURVEY BOOK	SHEETS
	108 of 115
CONTRACT	PROJECT
R-41463	1800256

+44, CLASS III MOD. DRIVE REQ'D., LT.

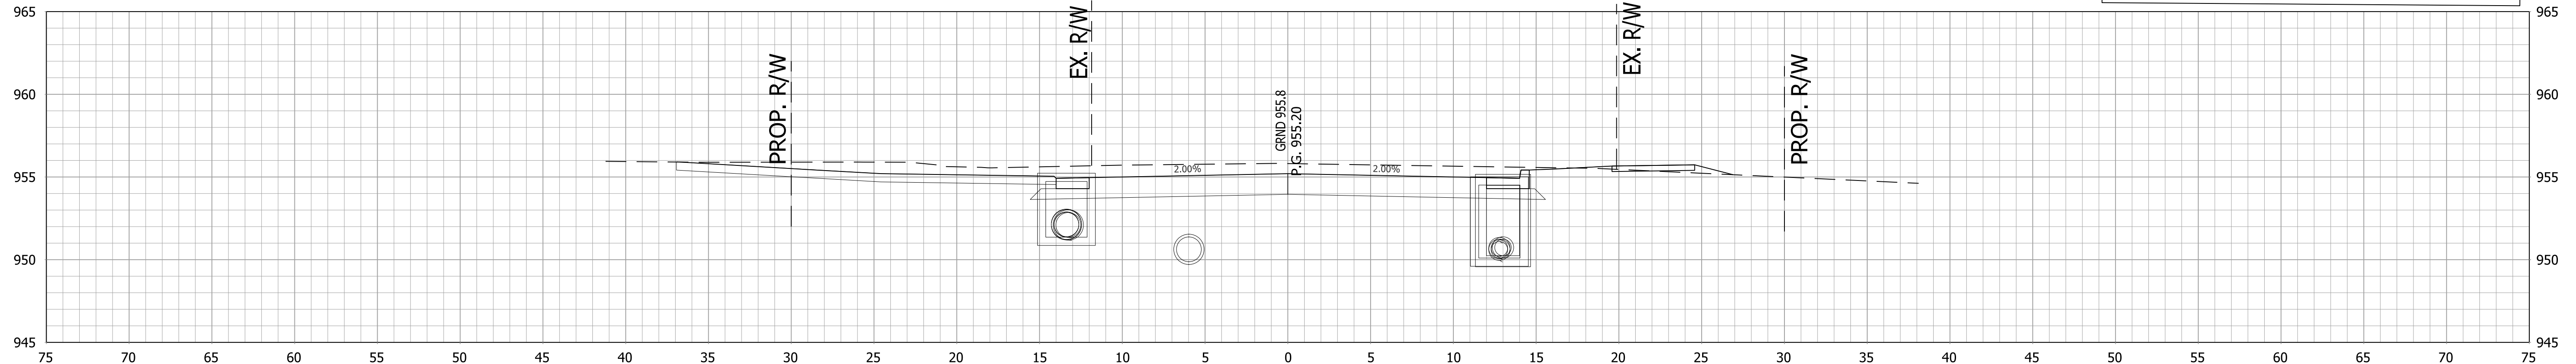


38+44

+09, CLASS III MOD. DRIVE REQ'D., LT.

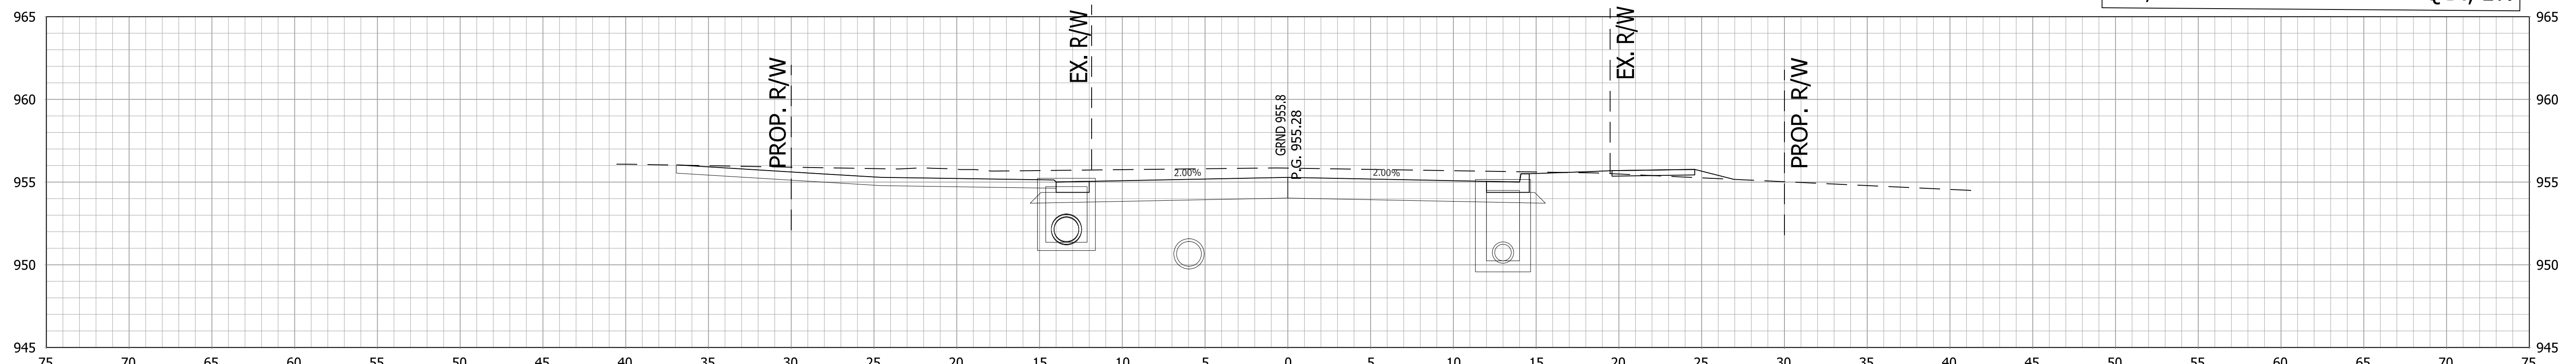

38+09

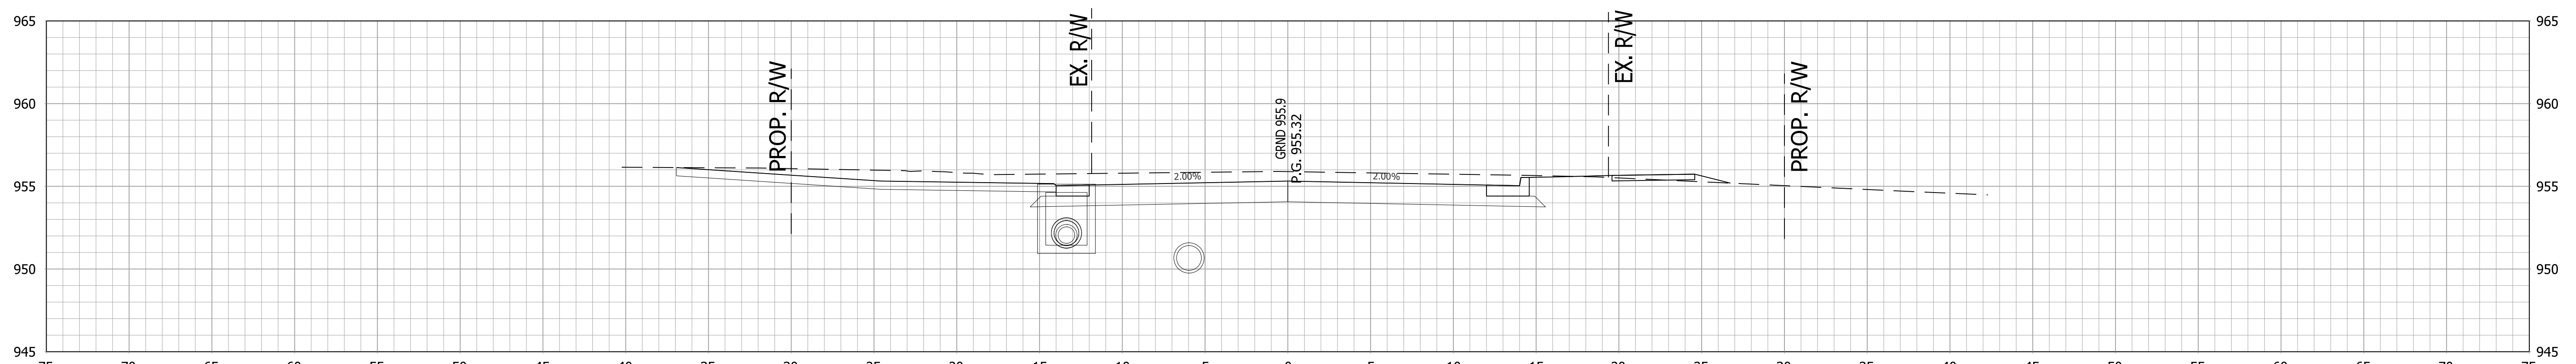


38+00

RECOMMENDED FOR APPROVAL \_\_\_\_\_  
 DESIGN ENGINEER \_\_\_\_\_ DATE \_\_\_\_\_  
 DESIGNED: \_\_\_\_\_ AGO \_\_\_\_\_ DRAWN: \_\_\_\_\_ JEC \_\_\_\_\_  
 CHECKED: \_\_\_\_\_ DC \_\_\_\_\_ CHECKED: \_\_\_\_\_ WRC \_\_\_\_\_


INDIANA  
 DEPARTMENT OF TRANSPORTATION

CROSS SECTIONS  
 LINE "PR-A"


HORIZONTAL SCALE	BRIDGE FILE
1"=5'	
VERTICAL SCALE	DESIGNATION
1"=5'	1800256
SURVEY BOOK	SHEETS
	109 of 115
CONTRACT	PROJECT
R-41463	1800256

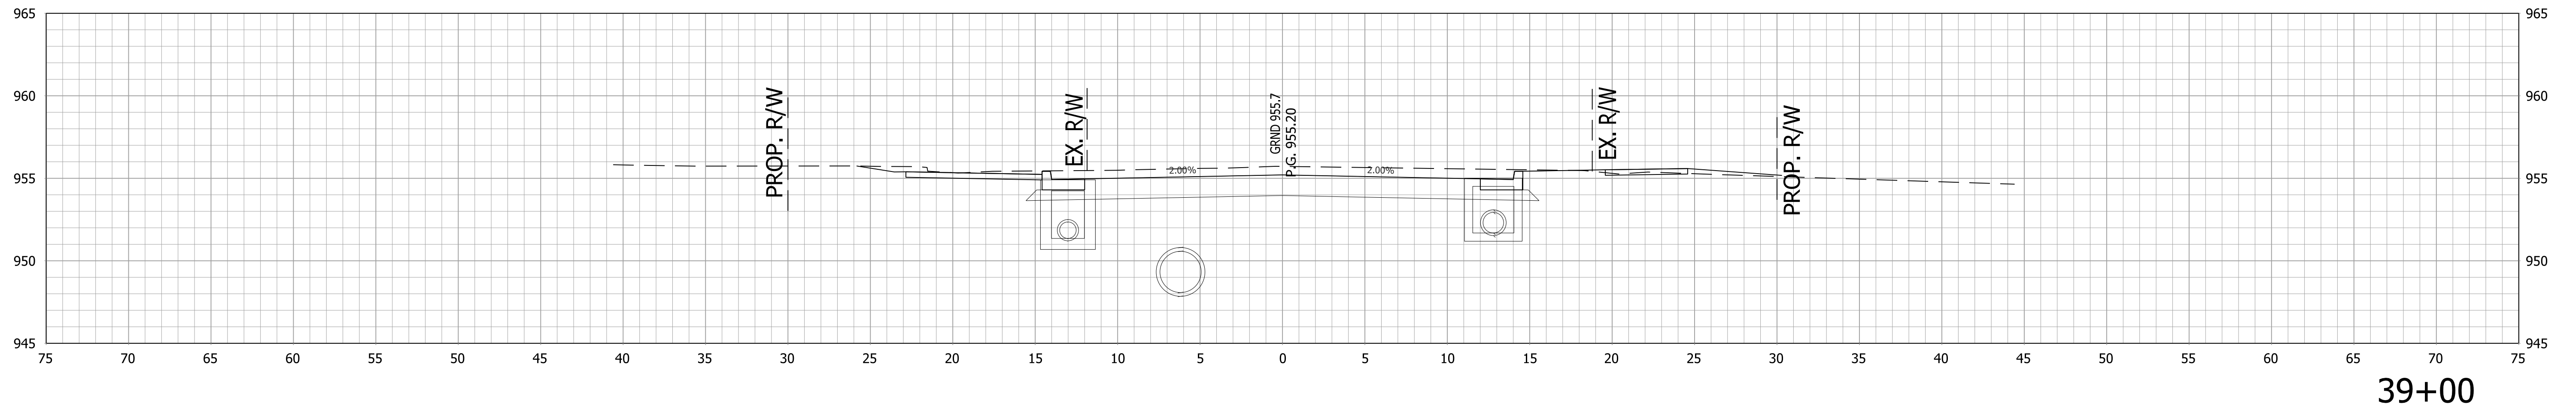

39+00

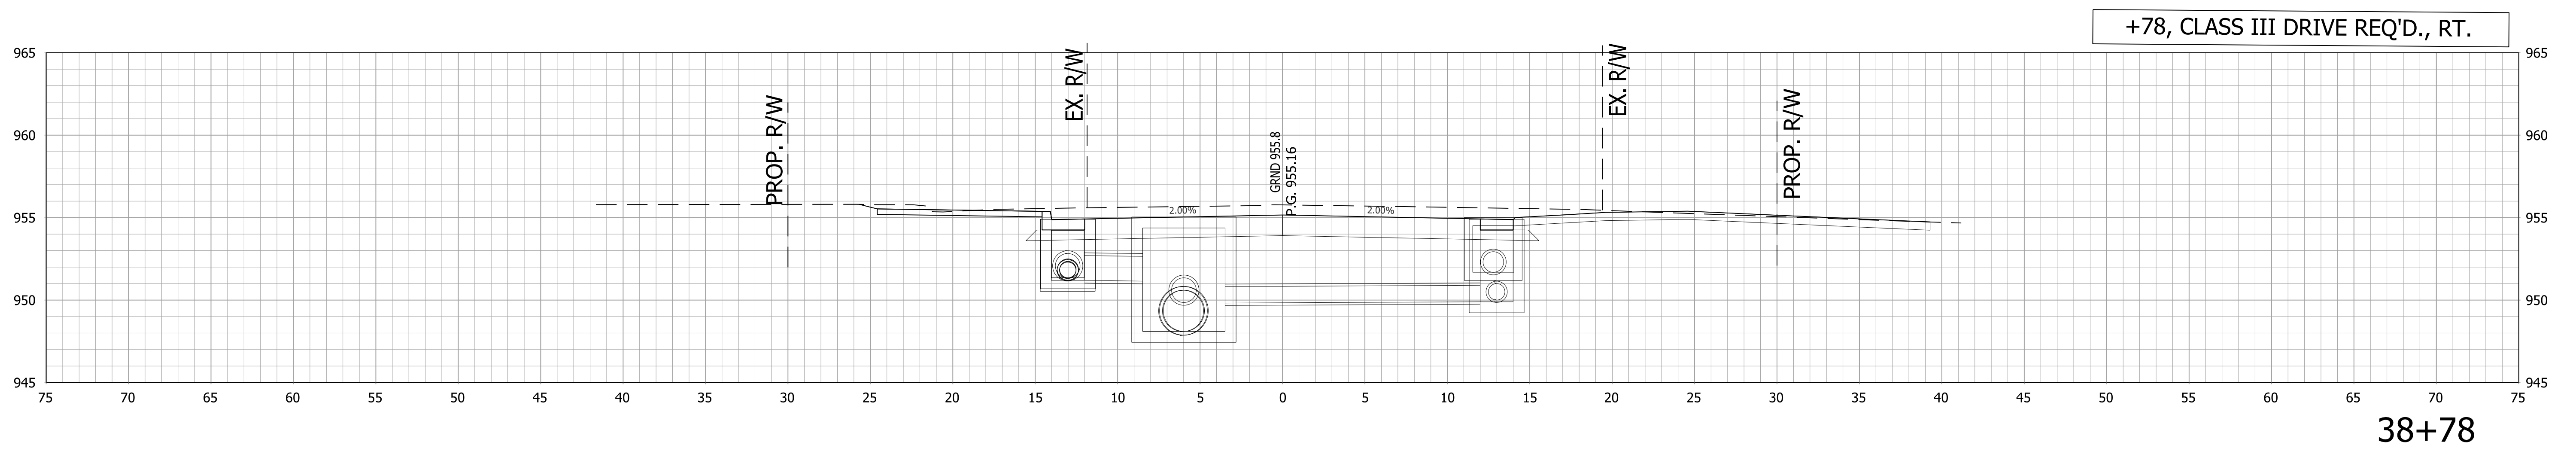

38+78

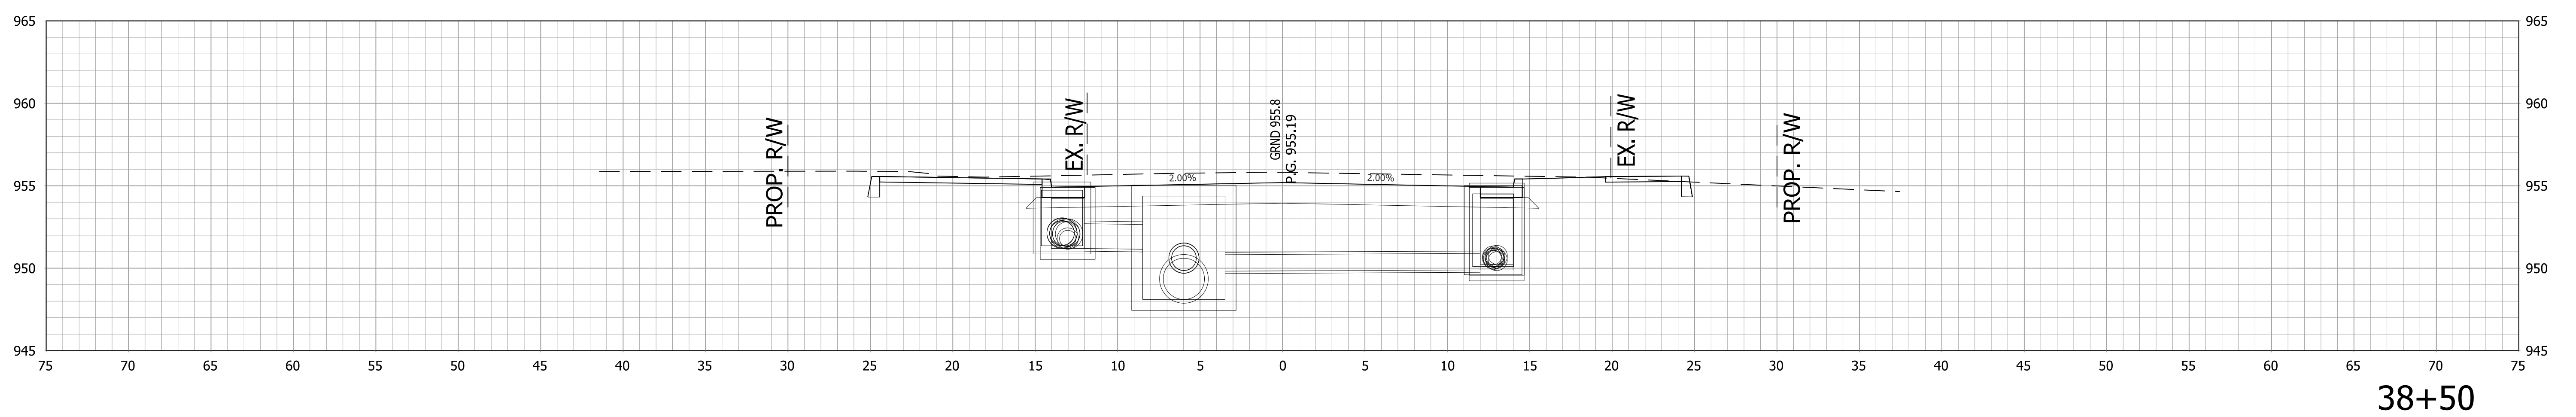


38+50

RECOMMENDED FOR APPROVAL _____	DESIGN ENGINEER _____	DATE _____
DESIGNED: AGO	DRAWN: JEC	
CHECKED: DC	CHECKED: WRC	

INDIANA  
DEPARTMENT OF TRANSPORTATION


**CROSS SECTIONS  
LINE "PR-A"**

HORIZONTAL SCALE 1"=5'	BRIDGE FILE -
VERTICAL SCALE 1"=5'	DESIGNATION 1800256
SURVEY BOOK -	SHEETS 110 of 115
CONTRACT R-41463	PROJECT 1800256

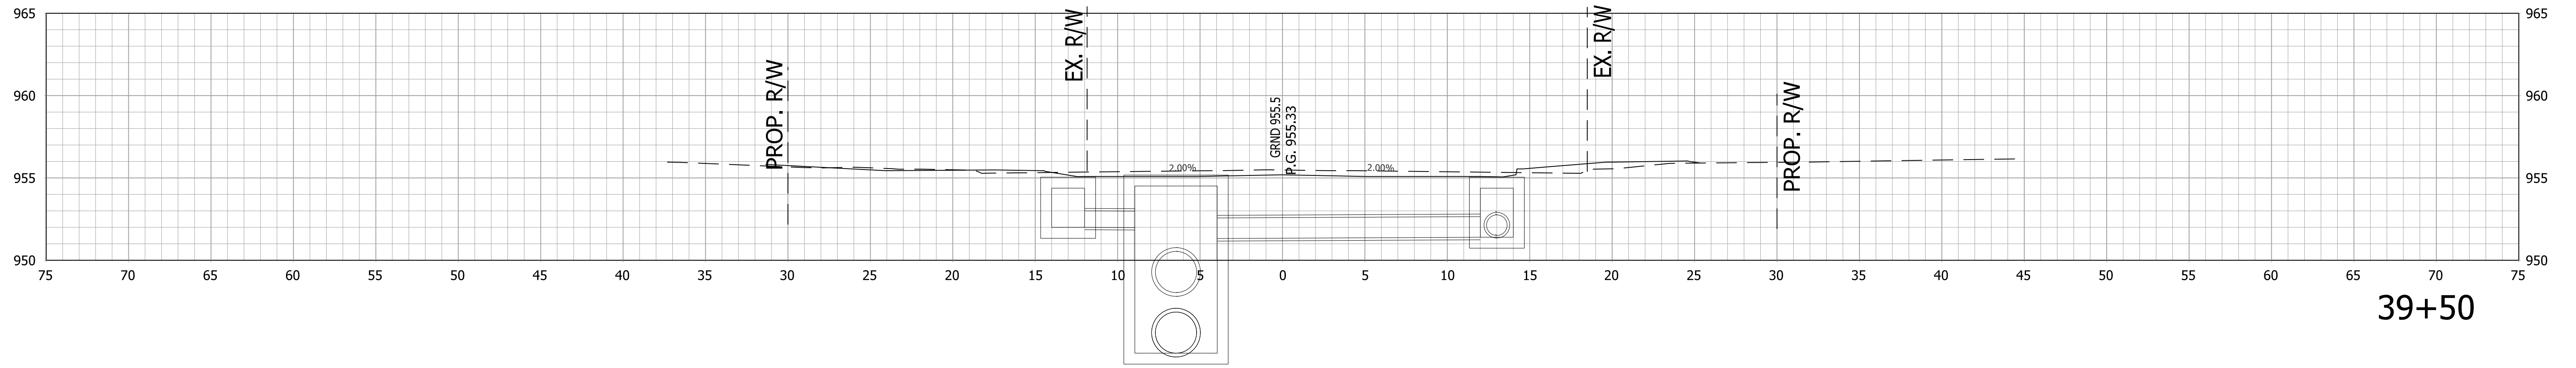


39+50

+25, CLASS I MOD. DRIVE REQ'D., RT.

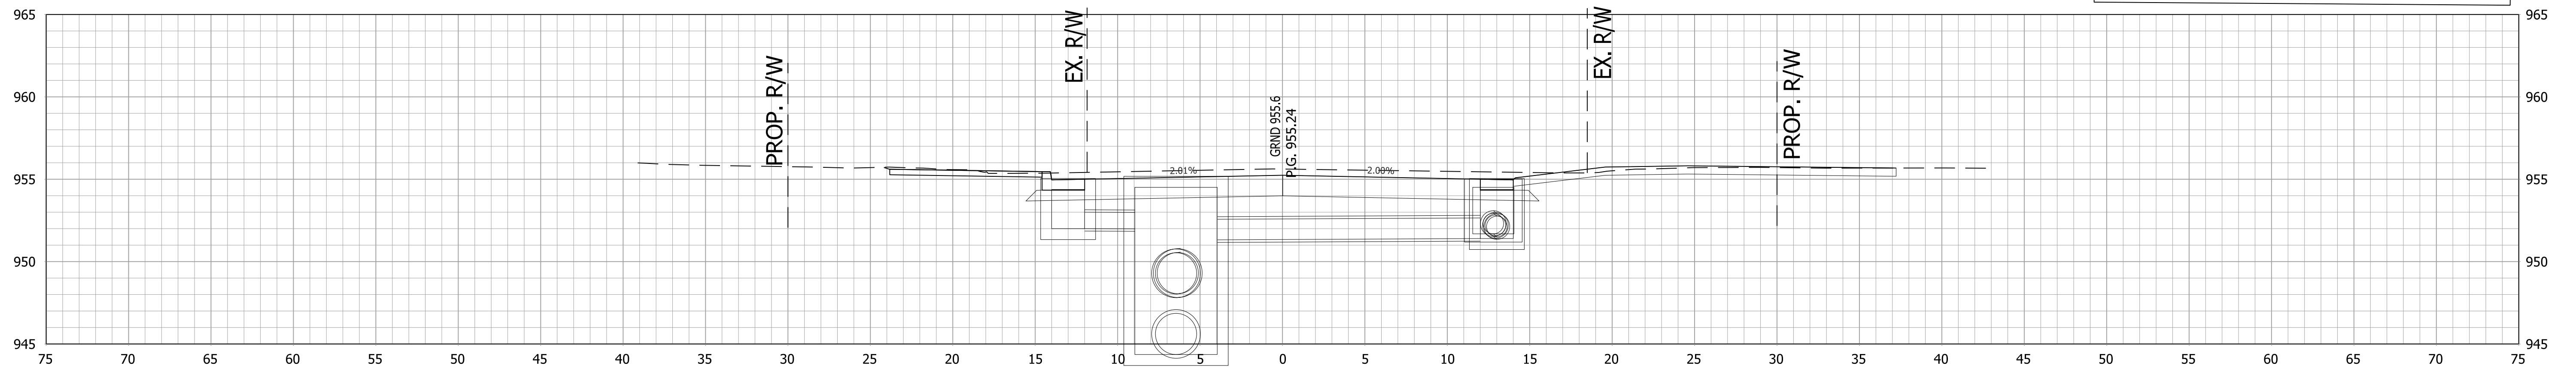

39+25

+15, CLASS III MOD. DRIVE REQ'D., LT.

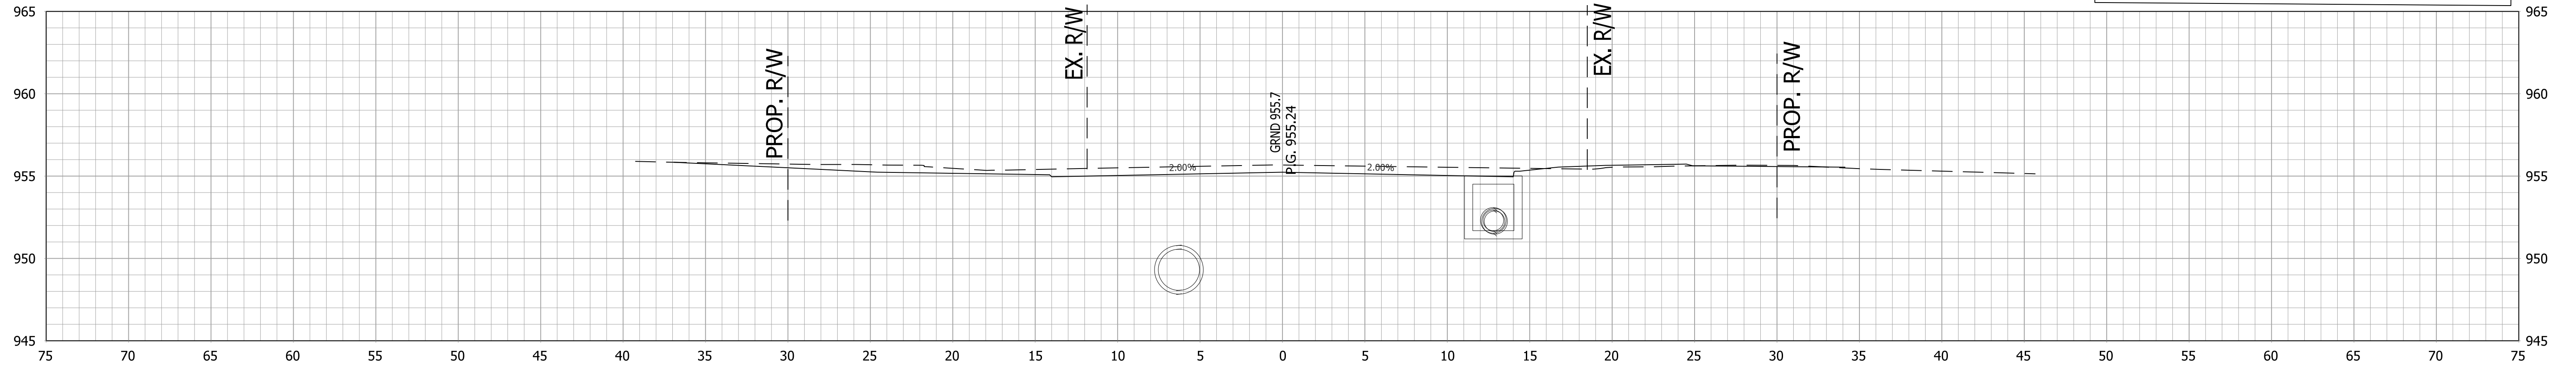


39+15

RECOMMENDED FOR APPROVAL \_\_\_\_\_  
 DESIGN ENGINEER \_\_\_\_\_ DATE \_\_\_\_\_  
 DESIGNED: AGO DRAWN: JEC  
 CHECKED: DC CHECKED: WRC


INDIANA  
 DEPARTMENT OF TRANSPORTATION

CROSS SECTIONS  
 LINE "PR-A"


HORIZONTAL SCALE	BRIDGE FILE
1"=5'	
VERTICAL SCALE	DESIGNATION
1"=5'	1800256
SURVEY BOOK	SHEETS
	111 of 115
CONTRACT	PROJECT
R-41463	1800256

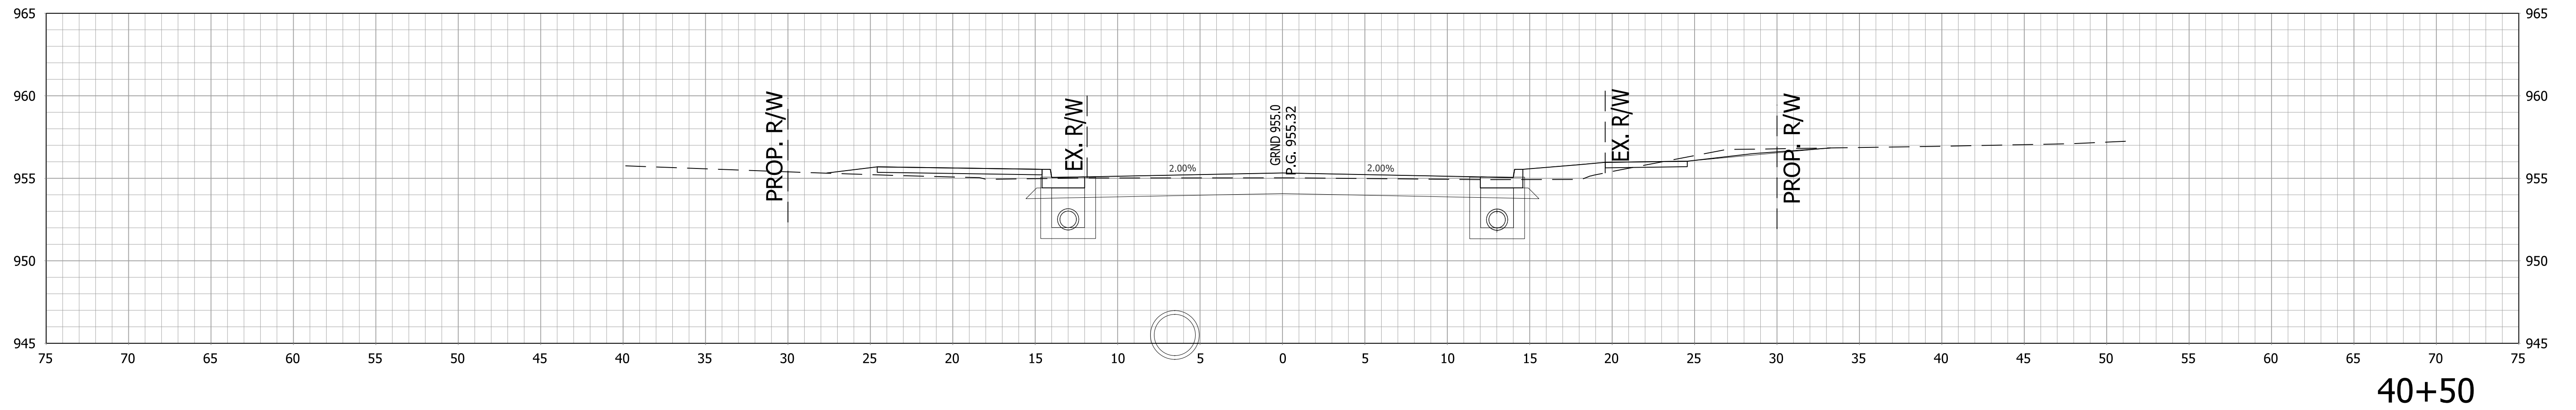

40+50

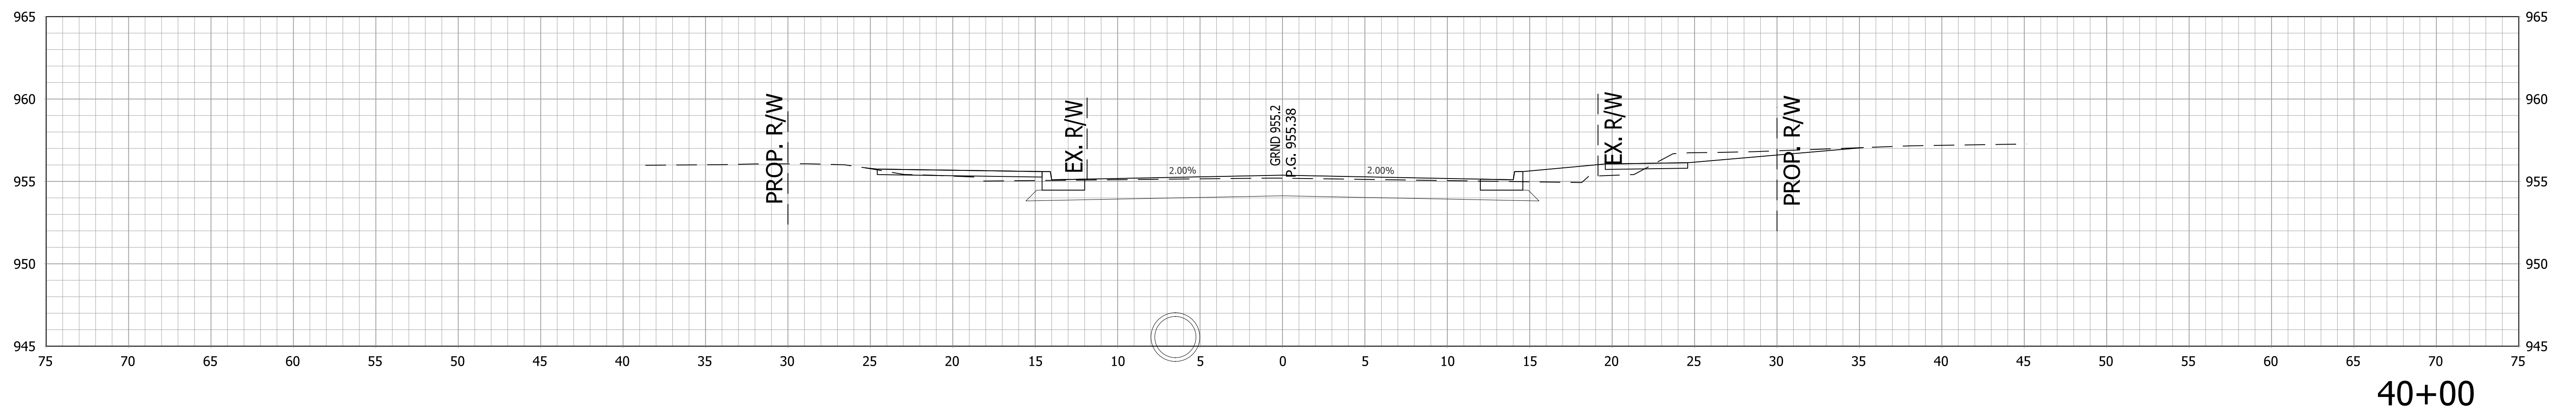

40+00

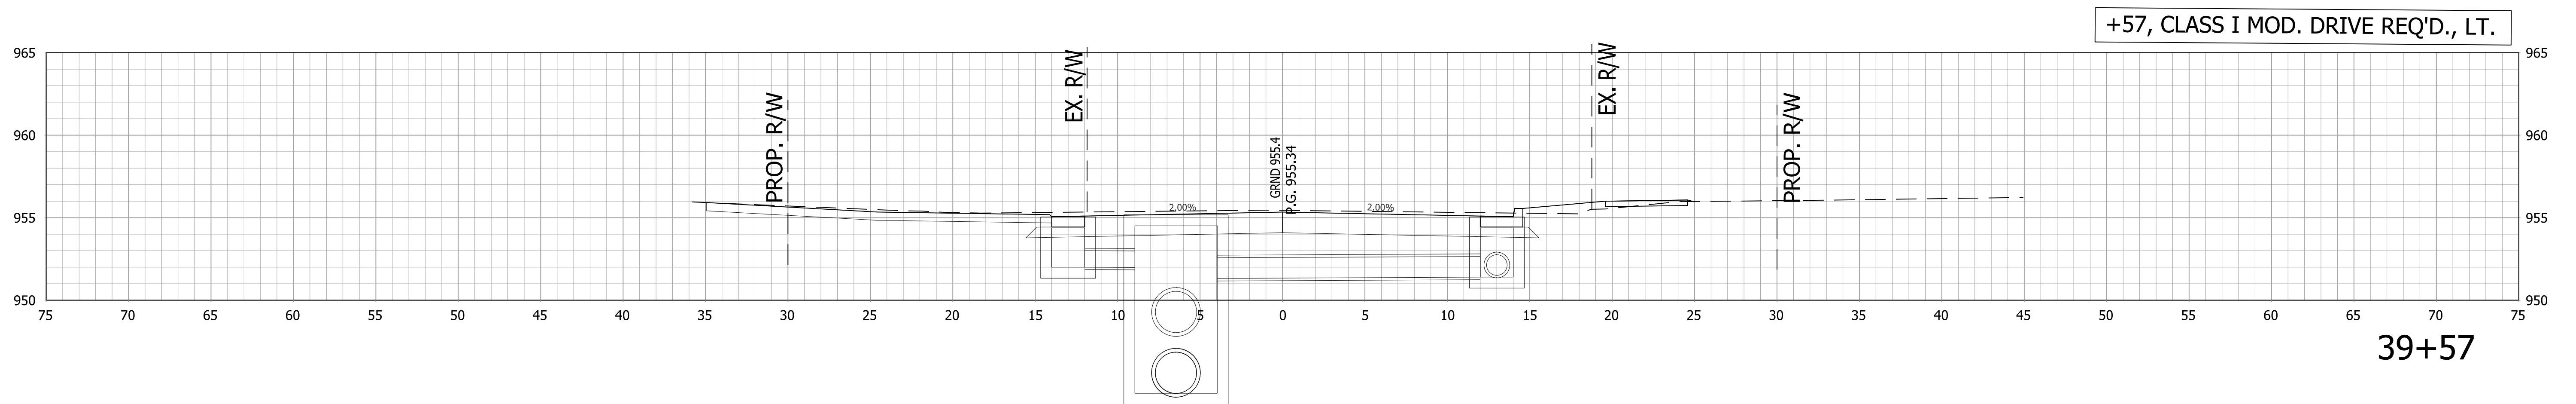

39+57


RECOMMENDED FOR APPROVAL \_\_\_\_\_ DESIGN ENGINEER \_\_\_\_\_ DATE \_\_\_\_\_  
 DESIGNED: AGO DRAWN: JEC  
 CHECKED: DC CHECKED: WRC

INDIANA  
DEPARTMENT OF TRANSPORTATION


CROSS SECTIONS  
LINE "PR-A"

HORIZONTAL SCALE 1"=5'	BRIDGE FILE
VERTICAL SCALE 1"=5'	DESIGNATION 1800256
SURVEY BOOK	SHEETS
CONTRACT R-41463	112 of 115 PROJECT 1800256




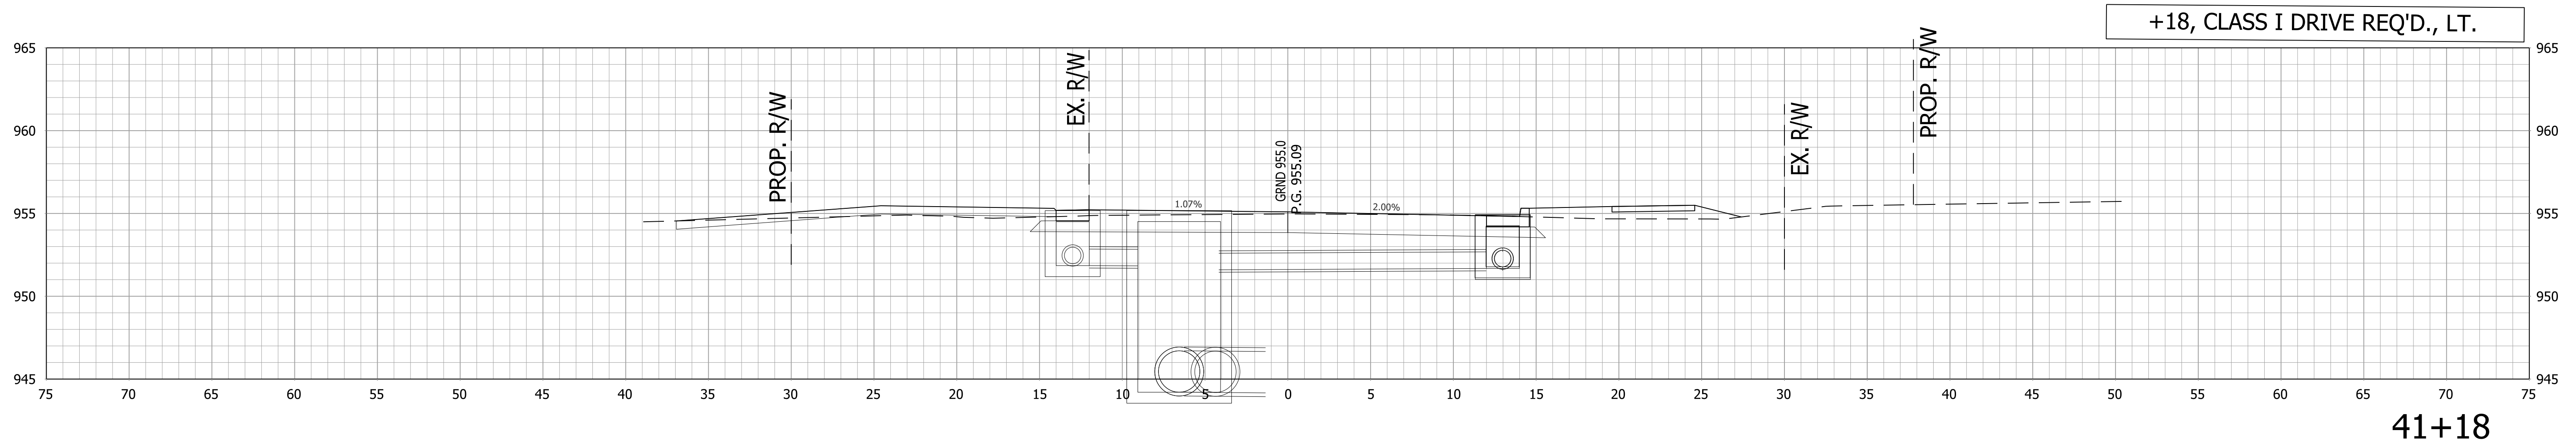

41+18

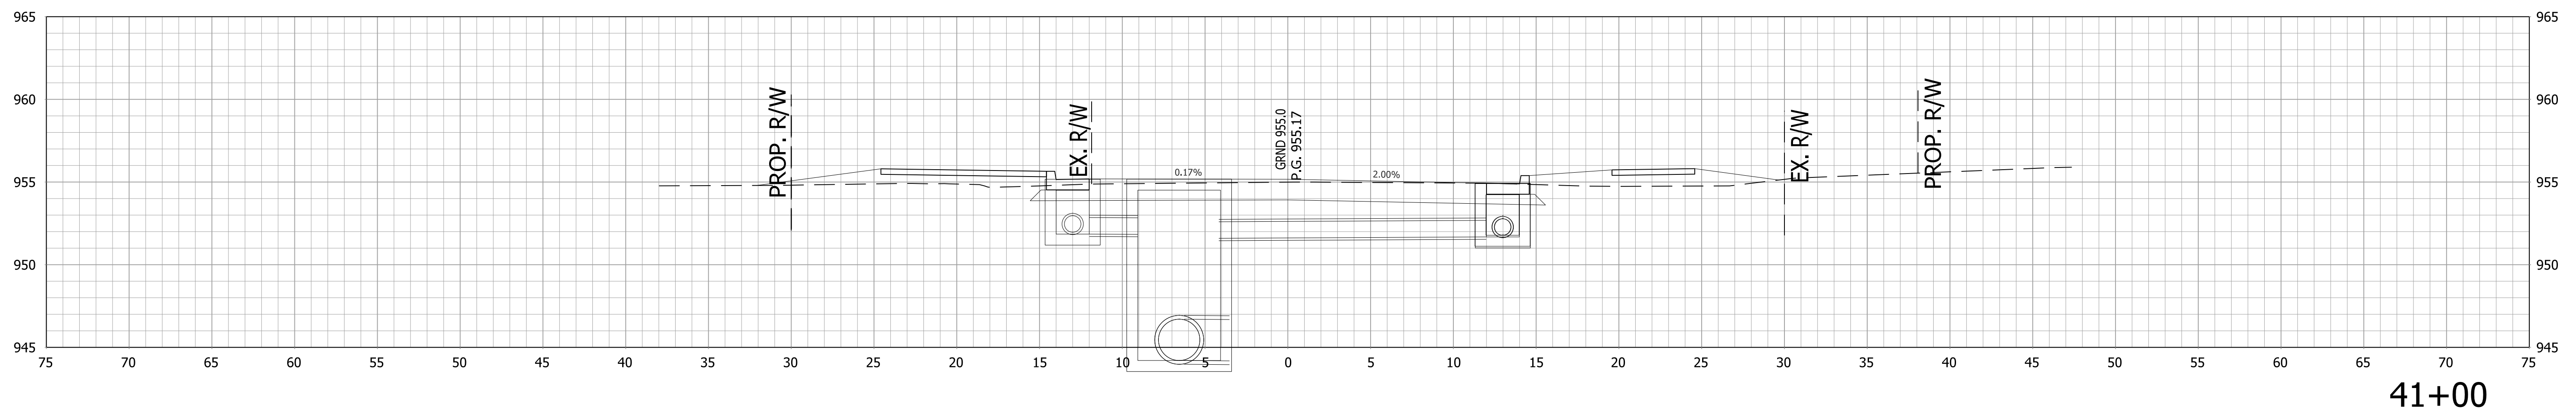

41+00

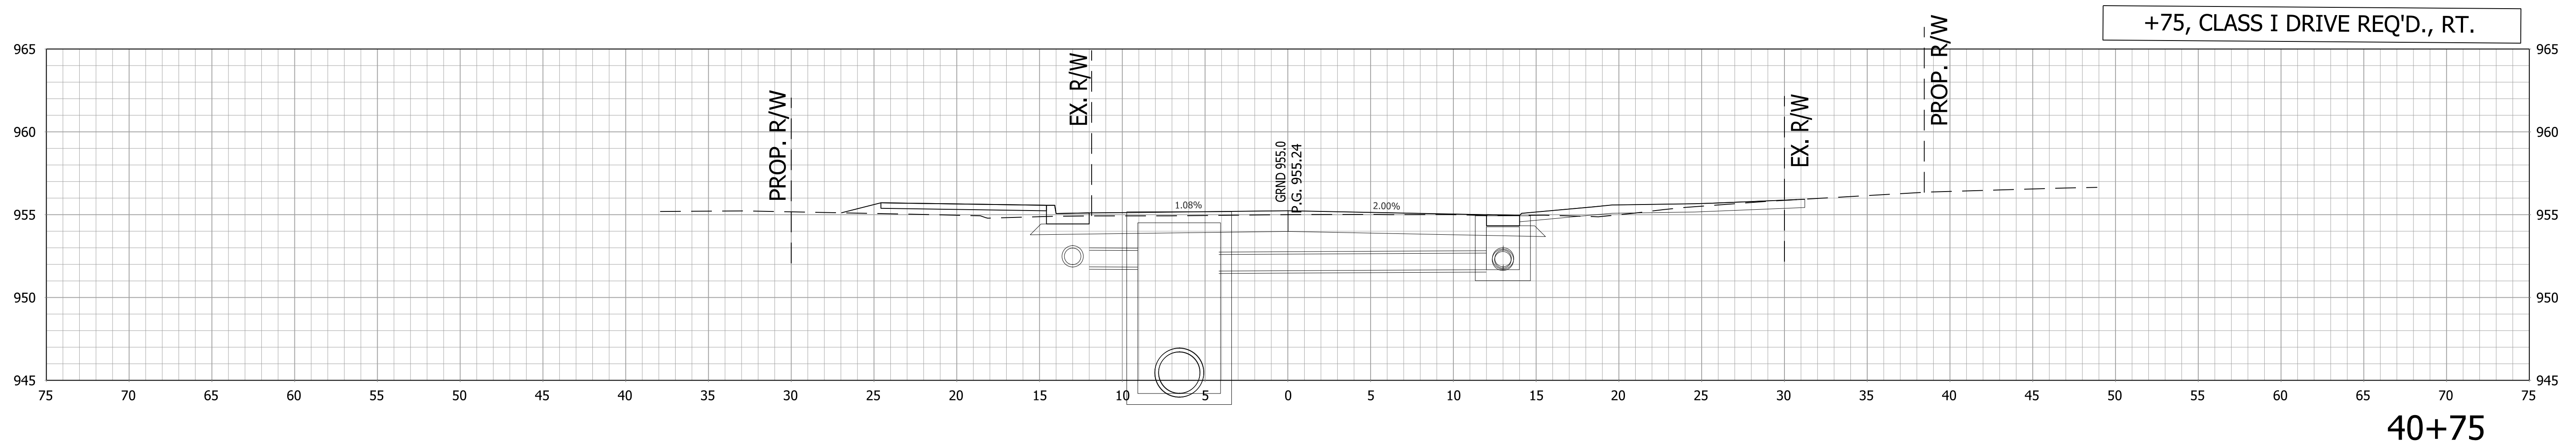


40+75

RECOMMENDED FOR APPROVAL \_\_\_\_\_  
 DESIGN ENGINEER \_\_\_\_\_ DATE \_\_\_\_\_  
 DESIGNED: AGO DRAWN: JEC  
 CHECKED: DC CHECKED: WRC

INDIANA  
 DEPARTMENT OF TRANSPORTATION  
 CROSS SECTIONS  
 LINE "PR-A"


HORIZONTAL SCALE 1"=5'	BRIDGE FILE
VERTICAL SCALE 1"=5'	DESIGNATION 1800256
SURVEY BOOK	SHEETS
CONTRACT R-41463	113 of 115 PROJECT 1800256

+80, CLASS III MOD. DRIVE REQ'D., LT.

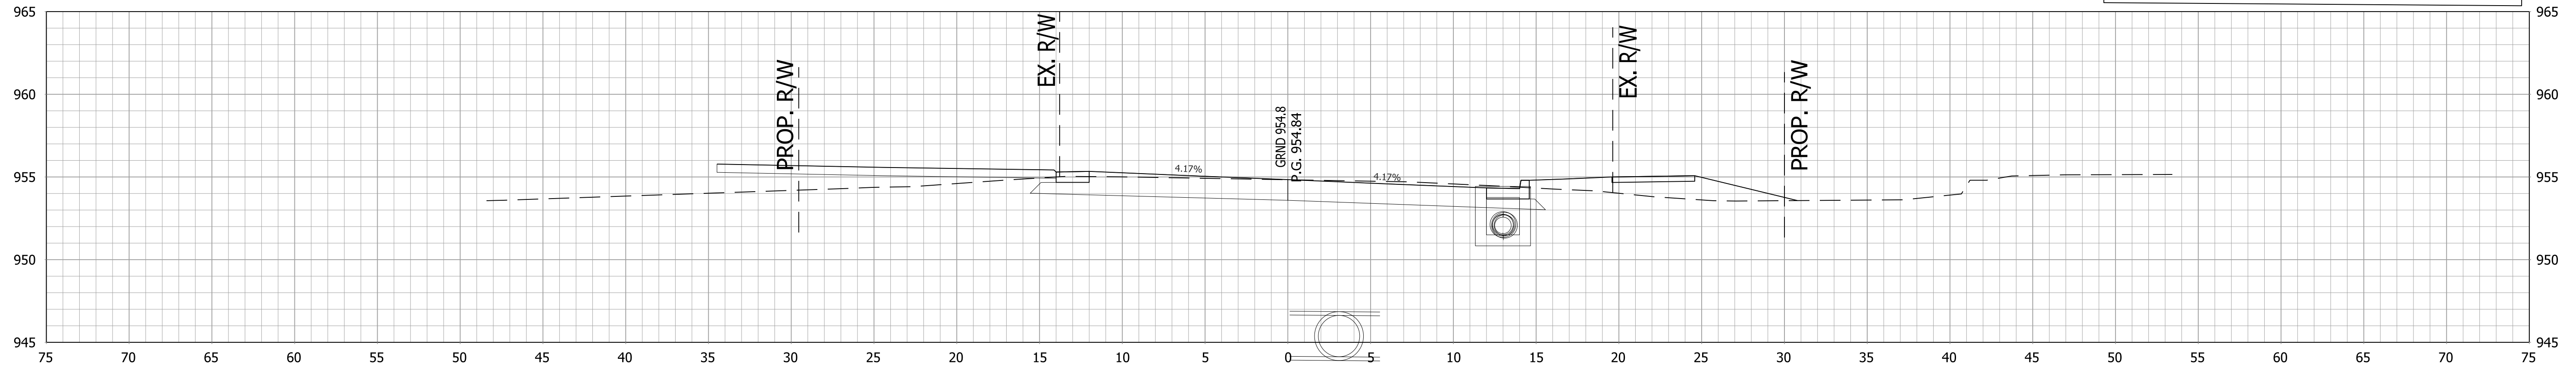


41+80

+49, CLASS II MOD. DRIVE REQ'D., RT.

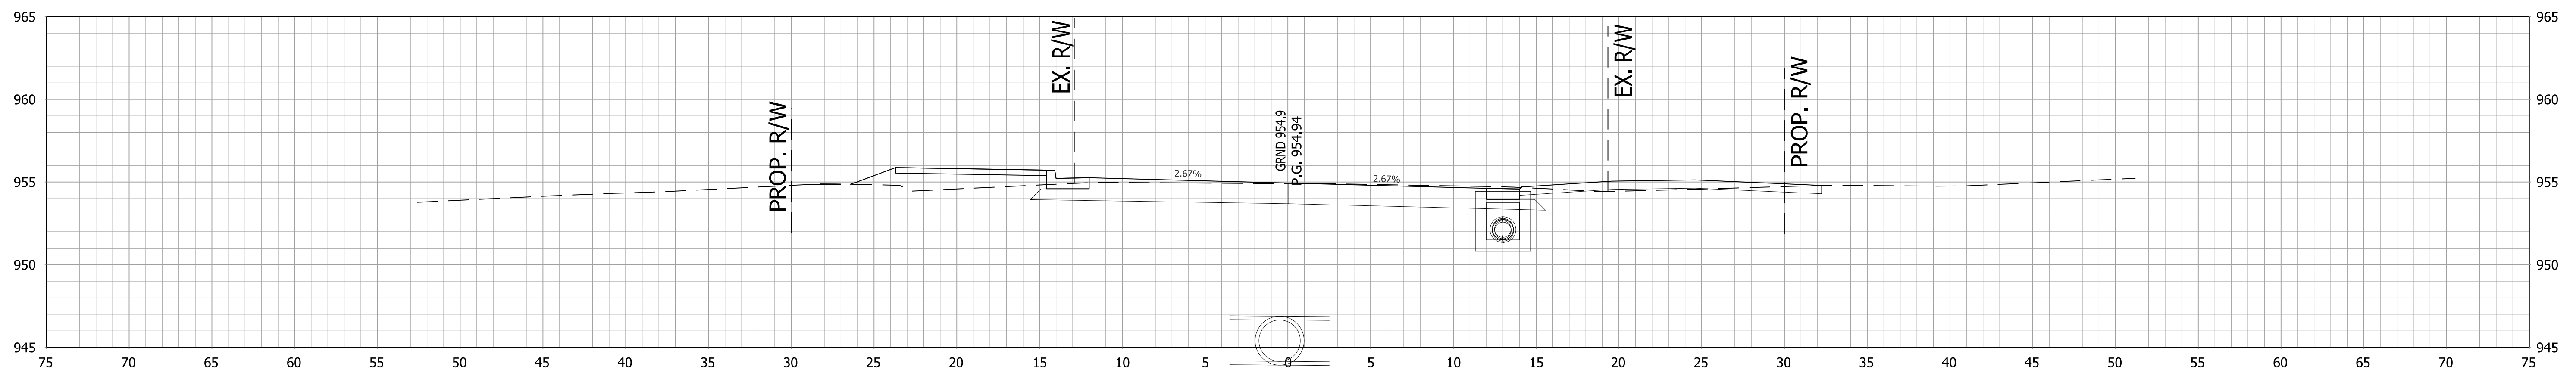

41+50

+49, CLASS II MOD. DRIVE REQ'D., RT.

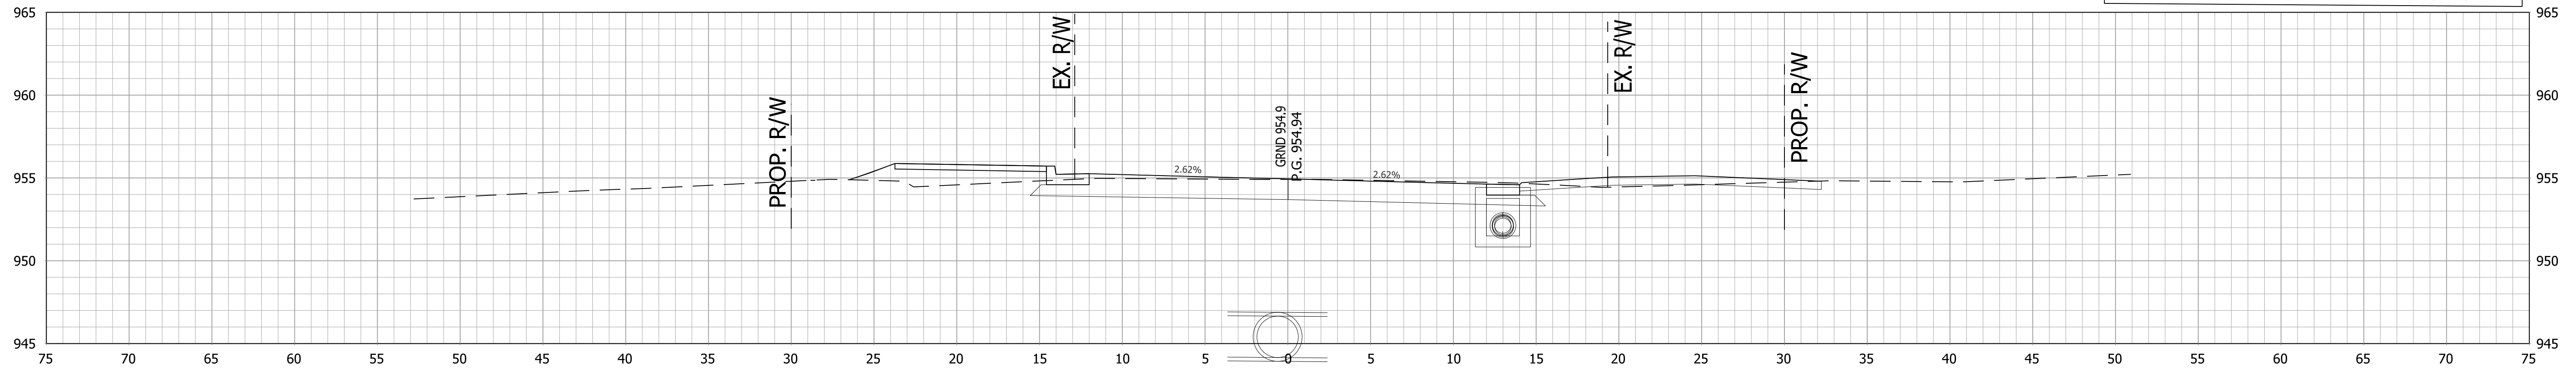




41+49

RECOMMENDED FOR APPROVAL \_\_\_\_\_  
 DESIGN ENGINEER \_\_\_\_\_ DATE \_\_\_\_\_  
 DESIGNED: \_\_\_\_\_ AGO \_\_\_\_\_ DRAWN: \_\_\_\_\_ JEC \_\_\_\_\_  
 CHECKED: \_\_\_\_\_ DC \_\_\_\_\_ CHECKED: \_\_\_\_\_ WRC \_\_\_\_\_

INDIANA  
 DEPARTMENT OF TRANSPORTATION

CROSS SECTIONS  
 LINE "PR-A"

HORIZONTAL SCALE	BRIDGE FILE
1"=5'	-
VERTICAL SCALE	DESIGNATION
1"=5'	1800256
SURVEY BOOK	SHEETS
-	114 of 115
CONTRACT	PROJECT
R-41463	1800256

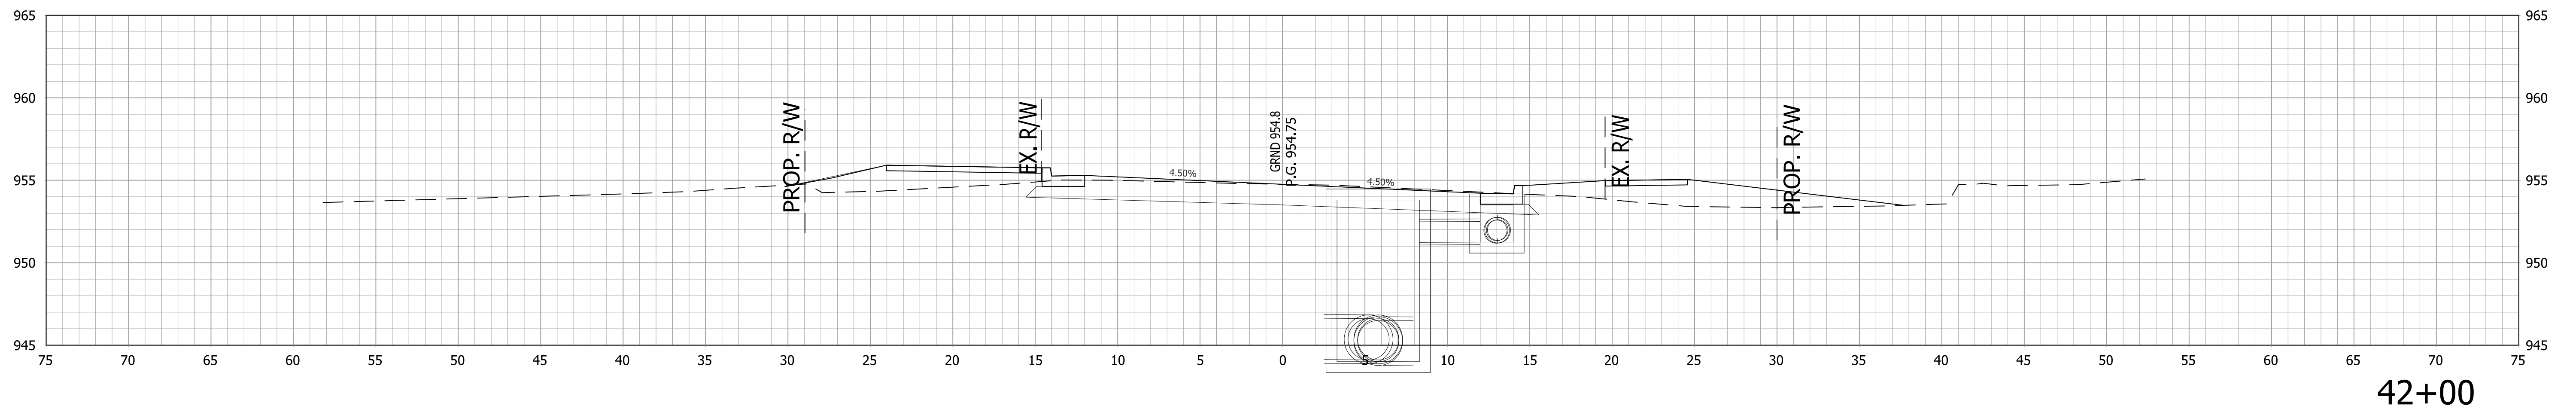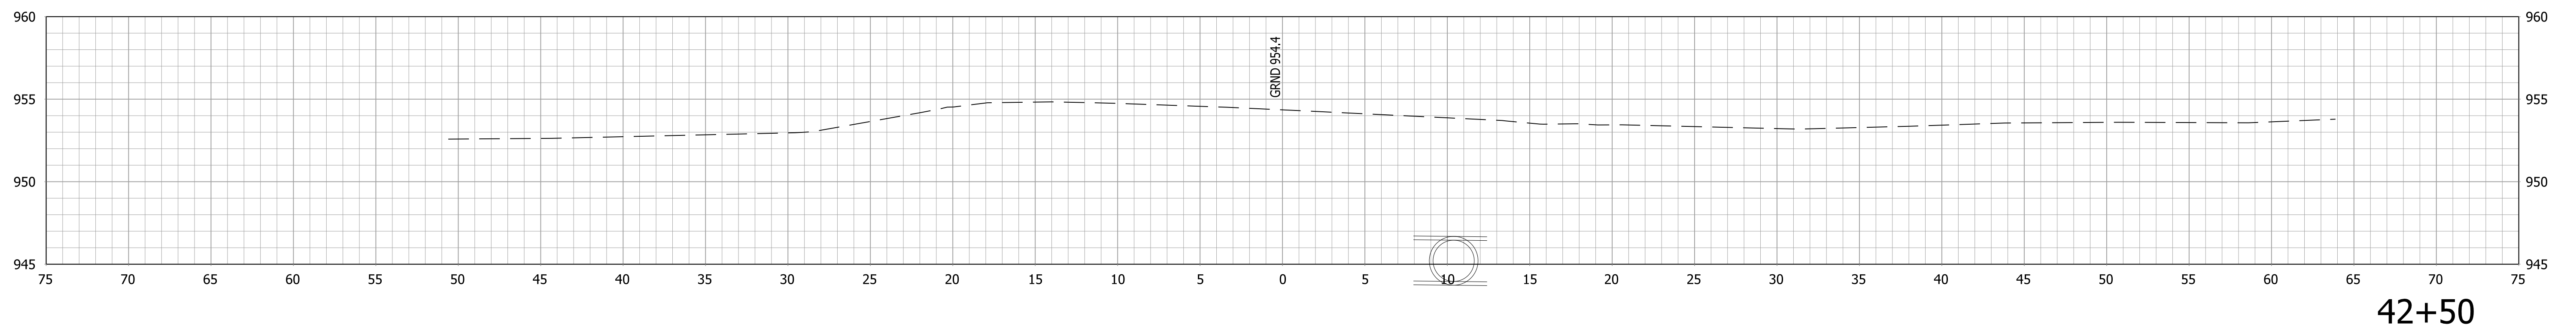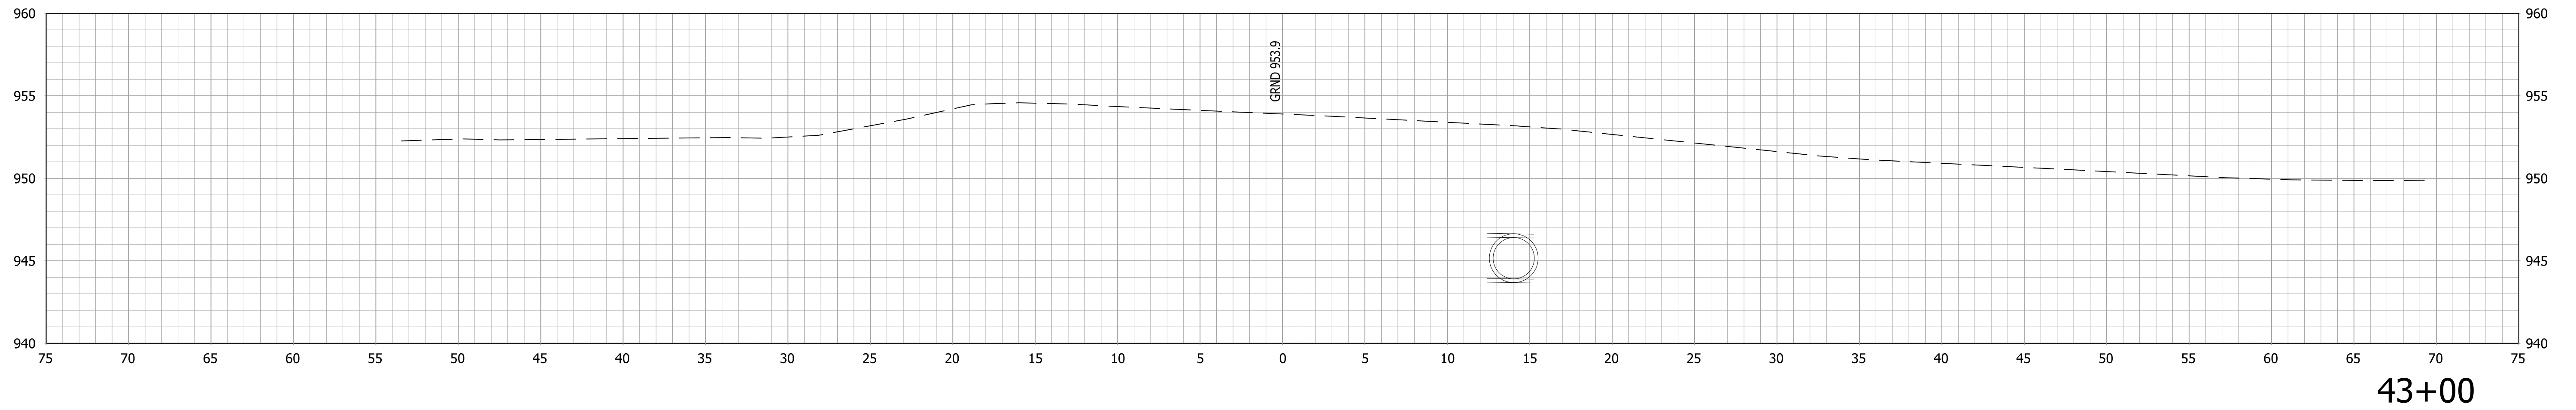

RECOMMENDED FOR APPROVAL \_\_\_\_\_  
 DESIGN ENGINEER \_\_\_\_\_ DATE \_\_\_\_\_

DESIGNED: \_\_\_\_\_ AGO \_\_\_\_\_ DRAWN: \_\_\_\_\_ JEC \_\_\_\_\_  
 CHECKED: \_\_\_\_\_ DC \_\_\_\_\_ CHECKED: \_\_\_\_\_ WRC \_\_\_\_\_

**INDIANA  
DEPARTMENT OF TRANSPORTATION**

**CROSS SECTIONS  
LINE "PR-A"**

HORIZONTAL SCALE	BRIDGE FILE
1"=5'	-
VERTICAL SCALE	DESIGNATION
1"=5'	1800256
SURVEY BOOK	SHEETS
-	115 of 115
CONTRACT	PROJECT
R-41463	1800256