

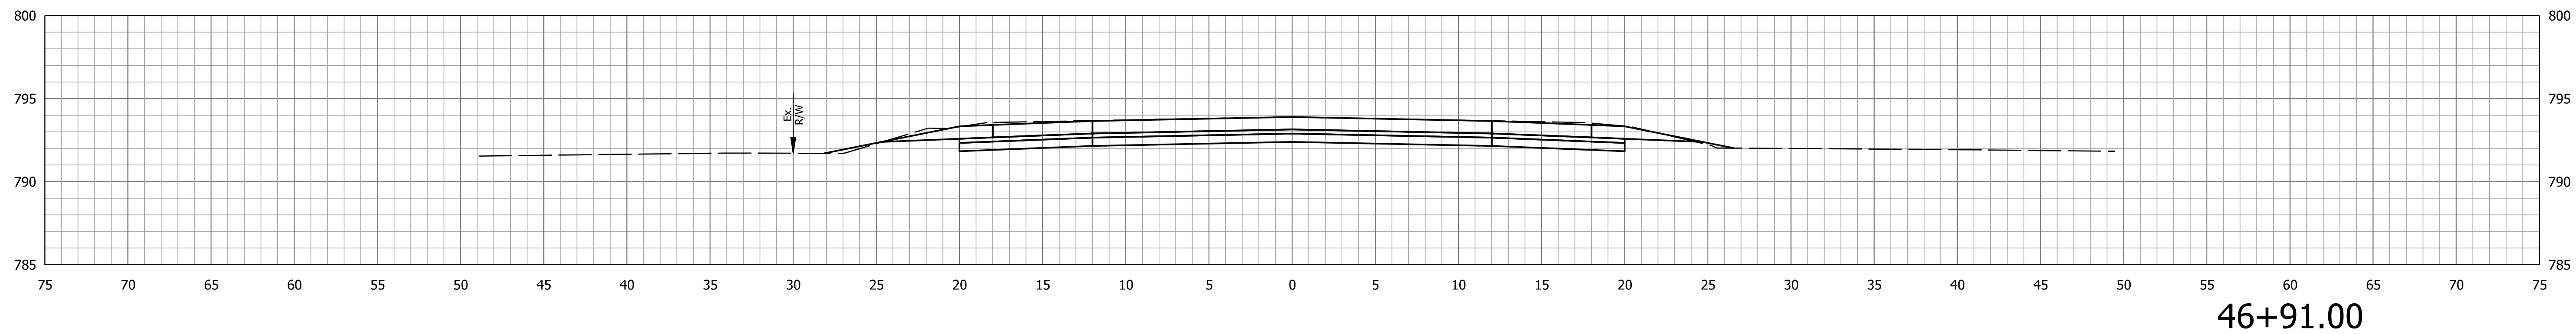


Plot: 1/19/2022 2:40:35 PM By: murramw Pen: Transportation.tbl Model: Cross Sections PR-DN

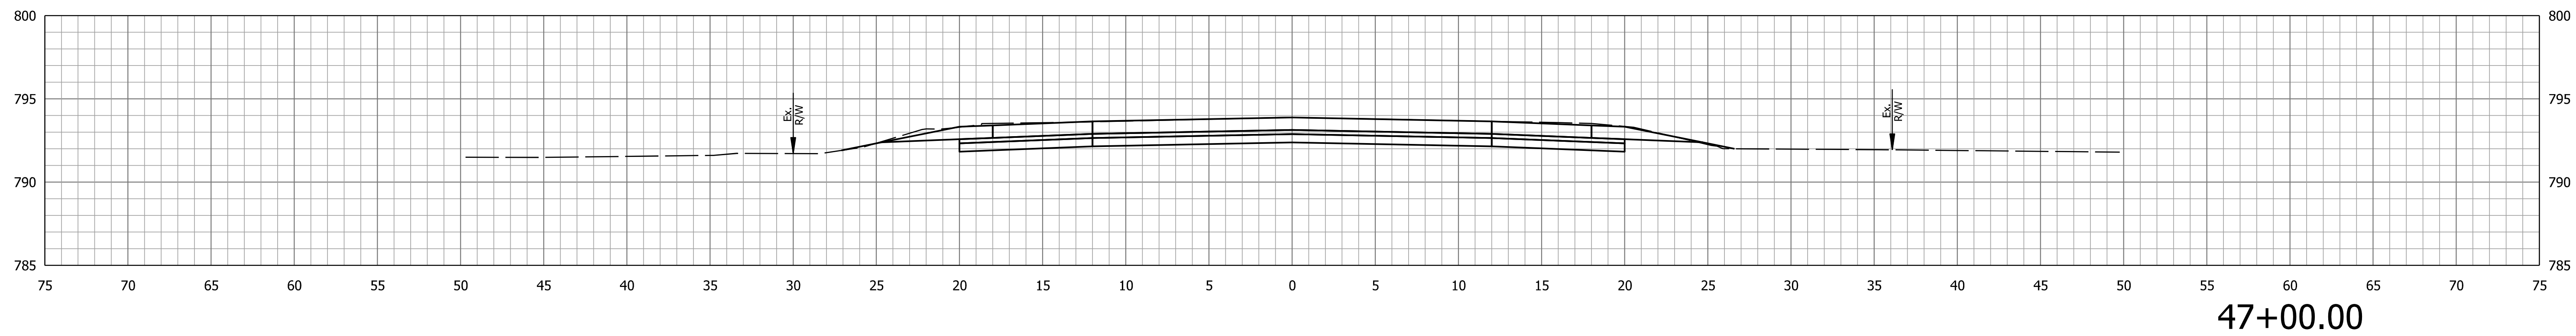

STA. 46+91.00 TO STA. 47+50.00

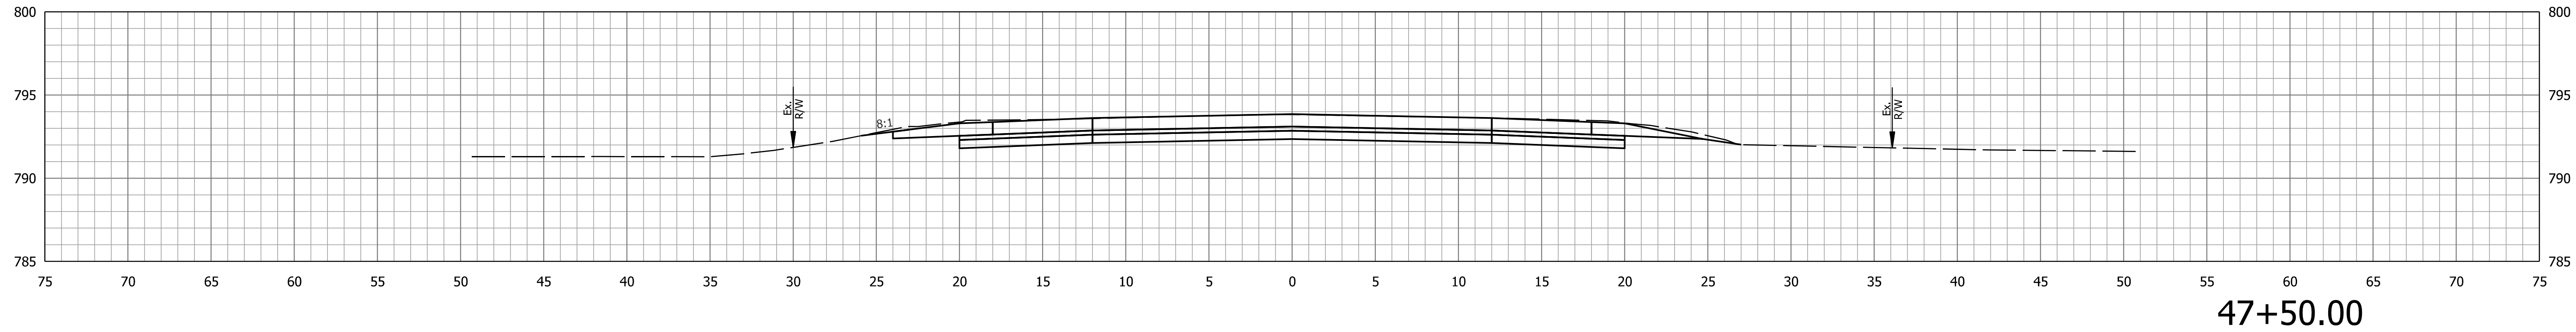




RECOMMENDED FOR APPROVAL _____
 DESIGN ENGINEER _____ DATE _____
 DESIGNED: JJV _____ DRAWN: KTH _____
 CHECKED: REW _____ CHECKED: JJV _____

INDIANA
 DEPARTMENT OF TRANSPORTATION

CROSS SECTIONS
 LINE "PR-DN"

SCALE 1" = 5'	BRIDGE FILE
VERTICAL SCALE 1" = 5'	DESIGNATION 1702989
SURVEY BOOK	SHEETS 37 of 59
CONTRACT R-43059	PROJECT 1702989

Plot: 1/19/2022 2:40:35 PM By: murramw Per: Transportation.tbl Model: Cross Sections PR-DN

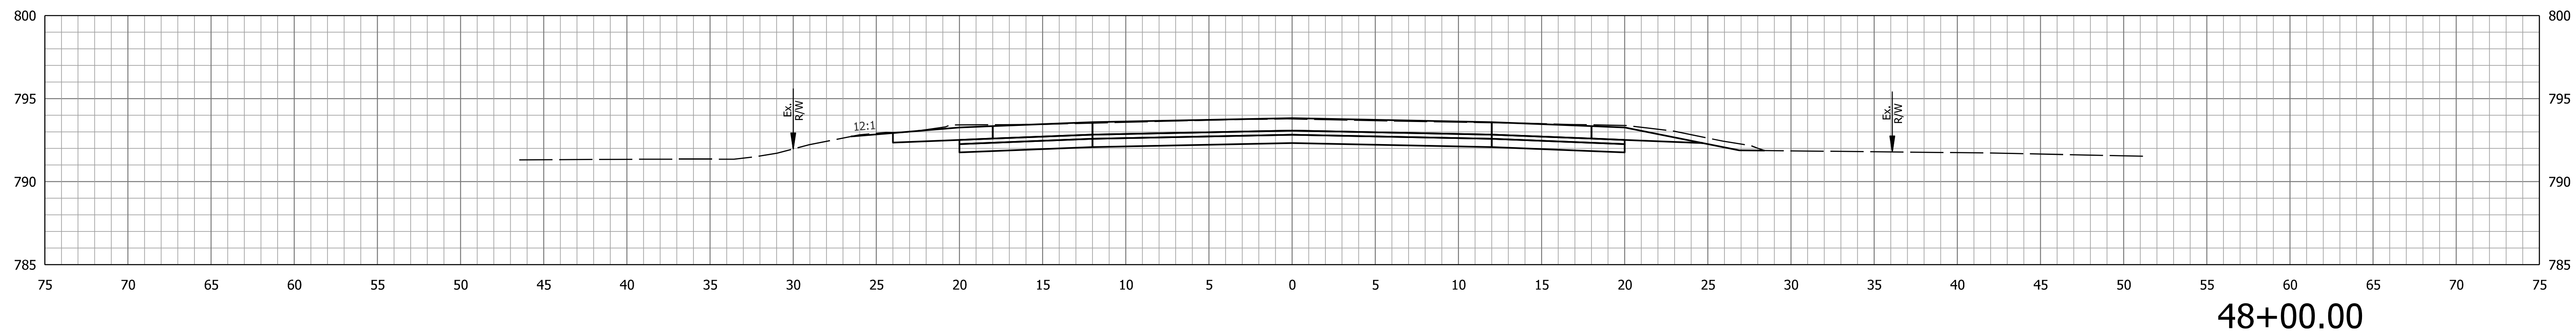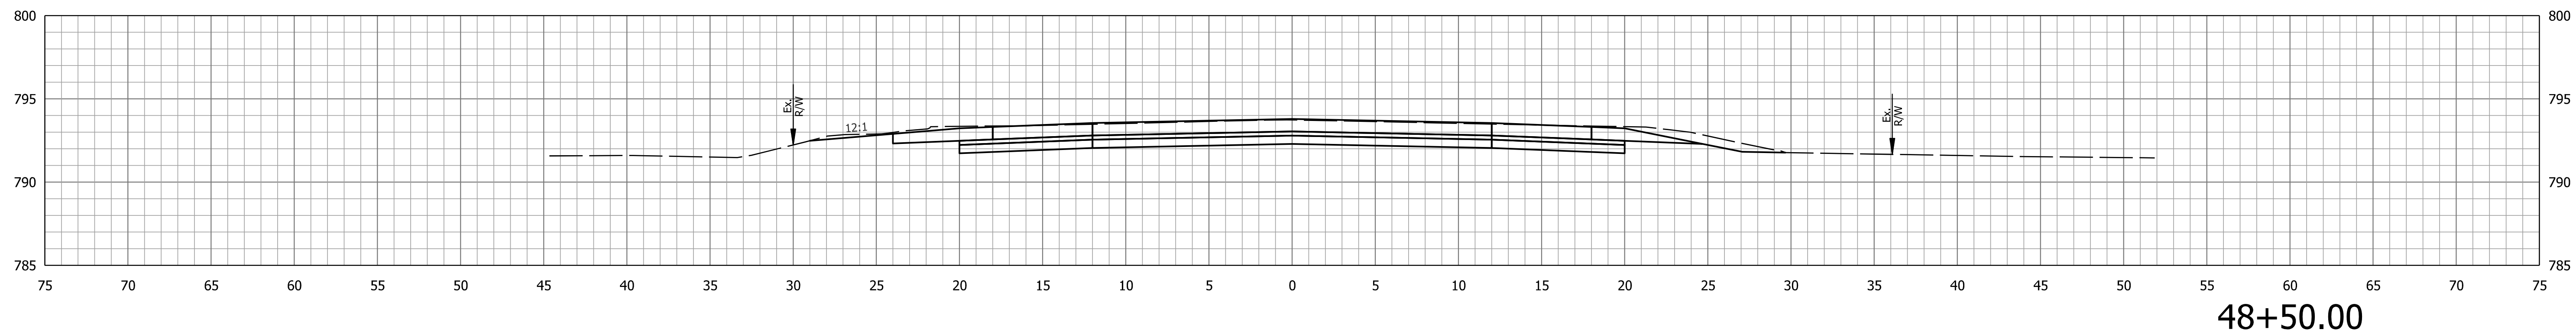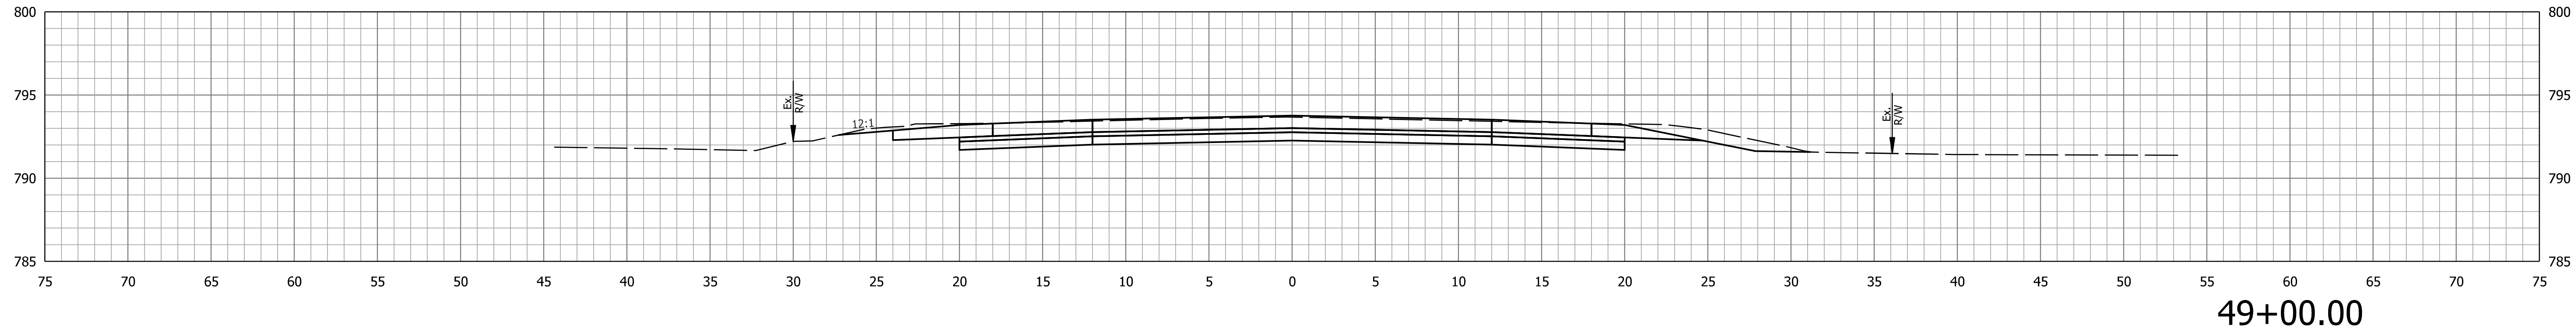

STA. 48+00.00 TO STA. 49+00.00






RECOMMENDED FOR APPROVAL _____
 DESIGN ENGINEER _____ DATE _____
 DESIGNED: JJV _____ DRAWN: KTH _____
 CHECKED: REW _____ CHECKED: JJV _____

INDIANA
 DEPARTMENT OF TRANSPORTATION

CROSS SECTIONS
 LINE "PR-DN"

SCALE 1" = 5'	BRIDGE FILE
VERTICAL SCALE 1" = 5'	DESIGNATION 1702989
SURVEY BOOK	SHEETS 38 of 59
CONTRACT R-43059	PROJECT 1702989

Plc1.1/9/2022 2:40:35 PM By: murramw Per: Transportation.tbl Model: Cross Sections PR-DN

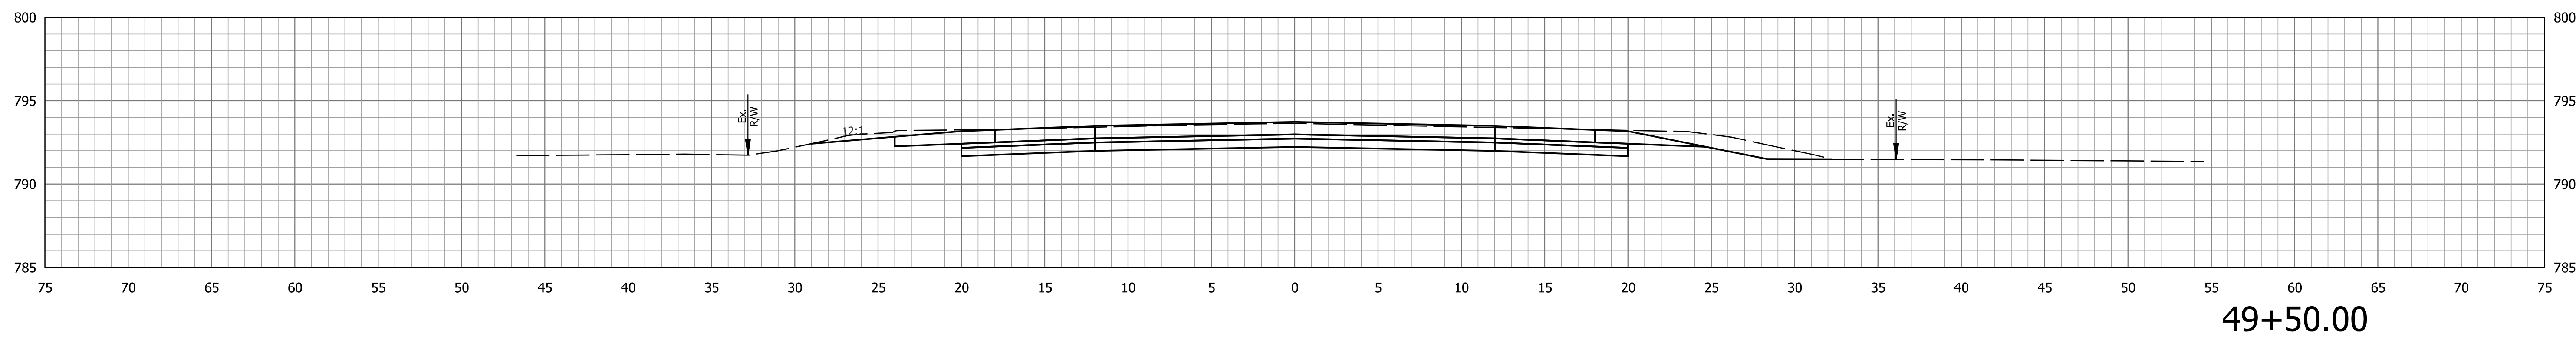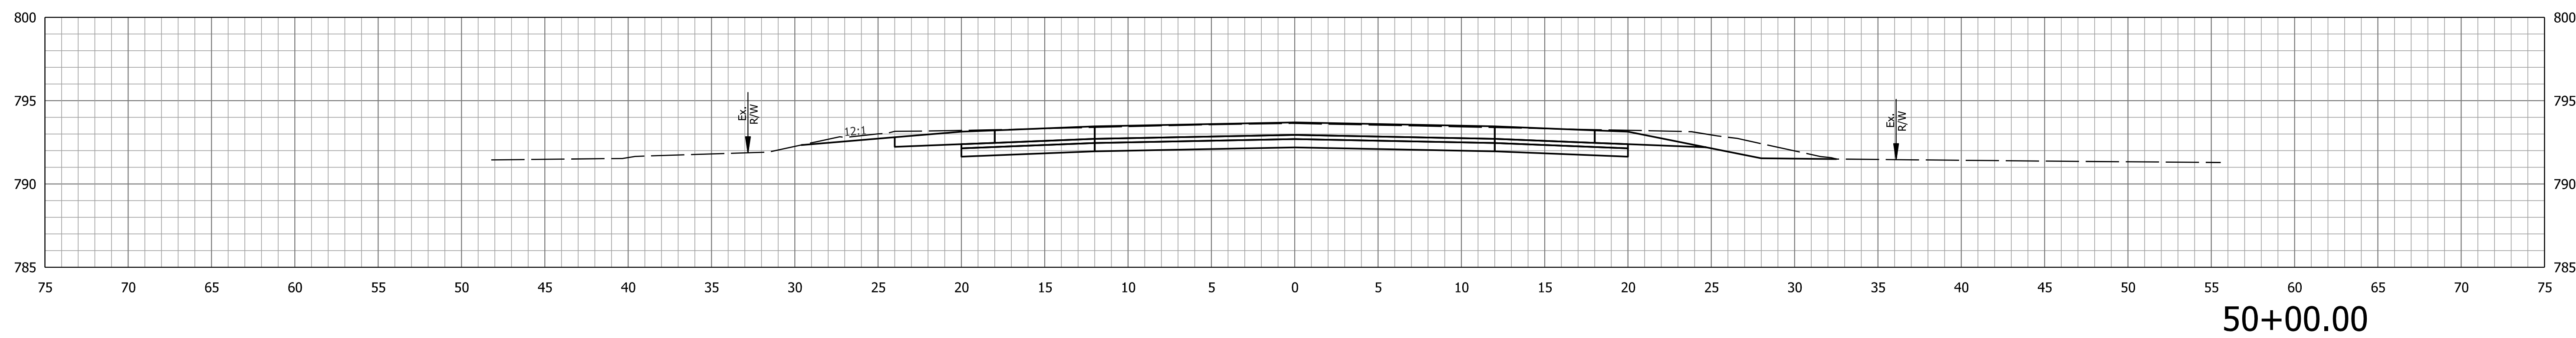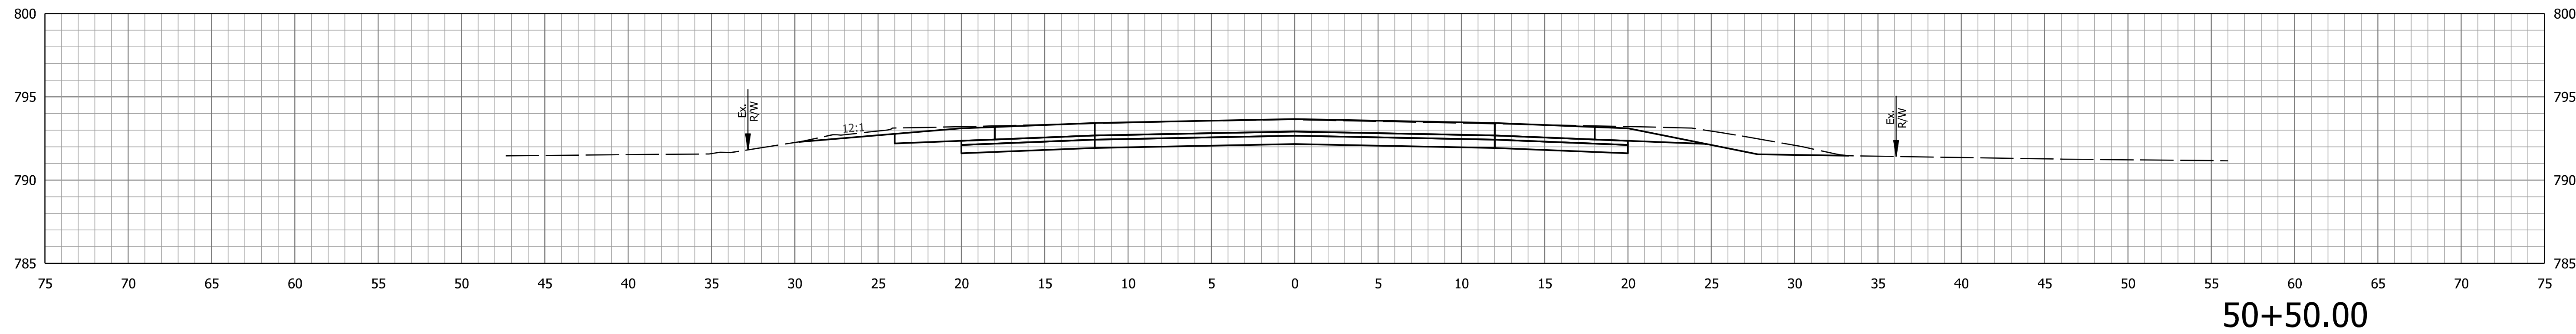

STA. 49+50.00 TO STA. 50+50.00






RECOMMENDED FOR APPROVAL _____	DESIGN ENGINEER _____	DATE _____
DESIGNED: JJV _____	DRAWN: KTH _____	
CHECKED: REW _____	CHECKED: JJV _____	

**INDIANA
DEPARTMENT OF TRANSPORTATION**

**CROSS SECTIONS
LINE "PR-DN"**

SCALE 1" = 5'	BRIDGE FILE
VERTICAL SCALE 1" = 5'	DESIGNATION 1702989
SURVEY BOOK	SHEETS 39 of 59
CONTRACT R-43059	PROJECT 1702989

Plot: 1/19/2022 2:40:36 PM By: murramw Per: Transportation.tbl Model: Cross Sections PR-DN

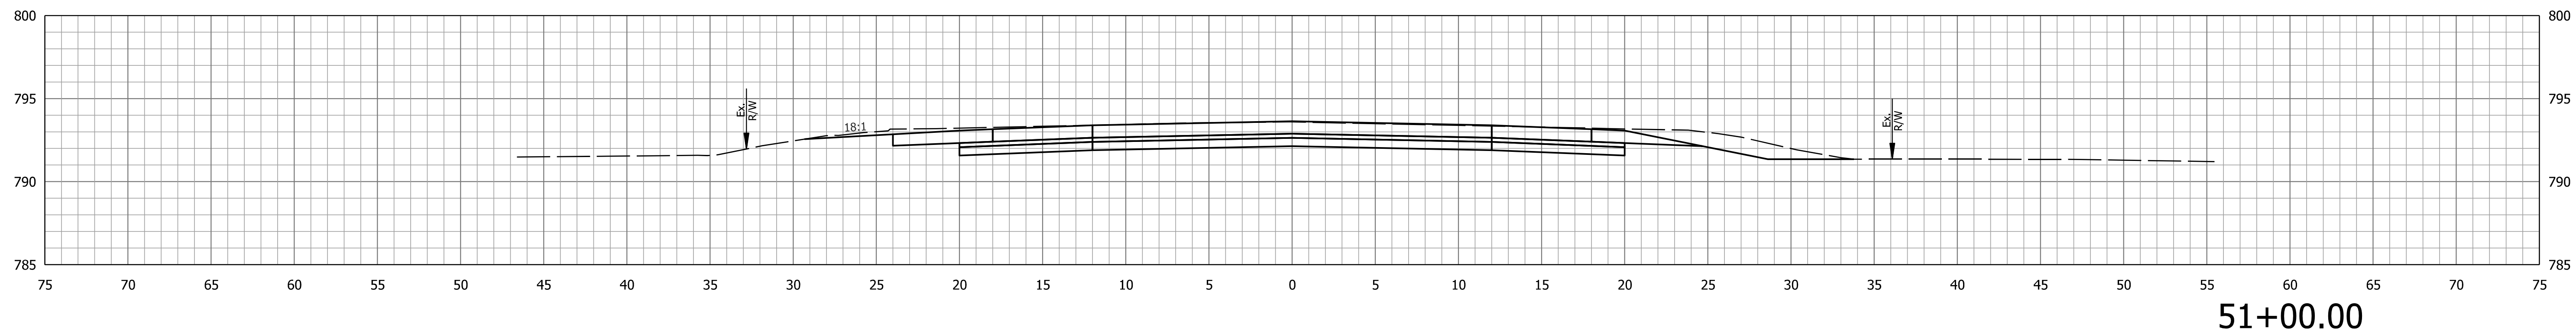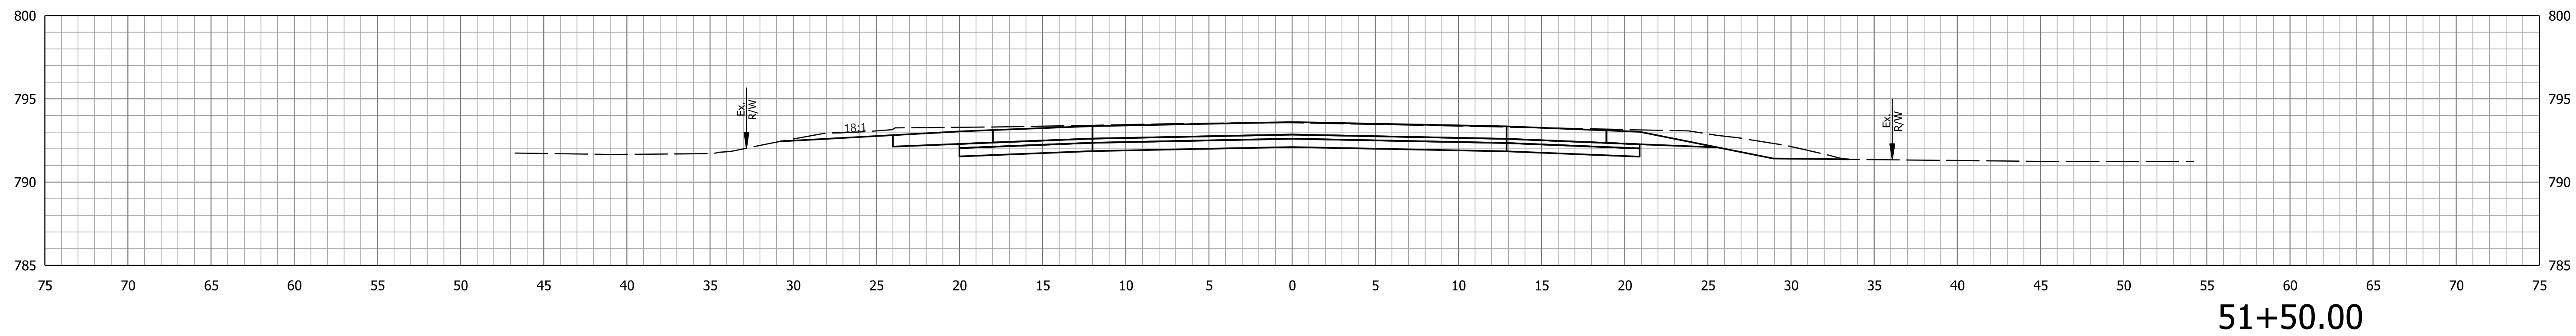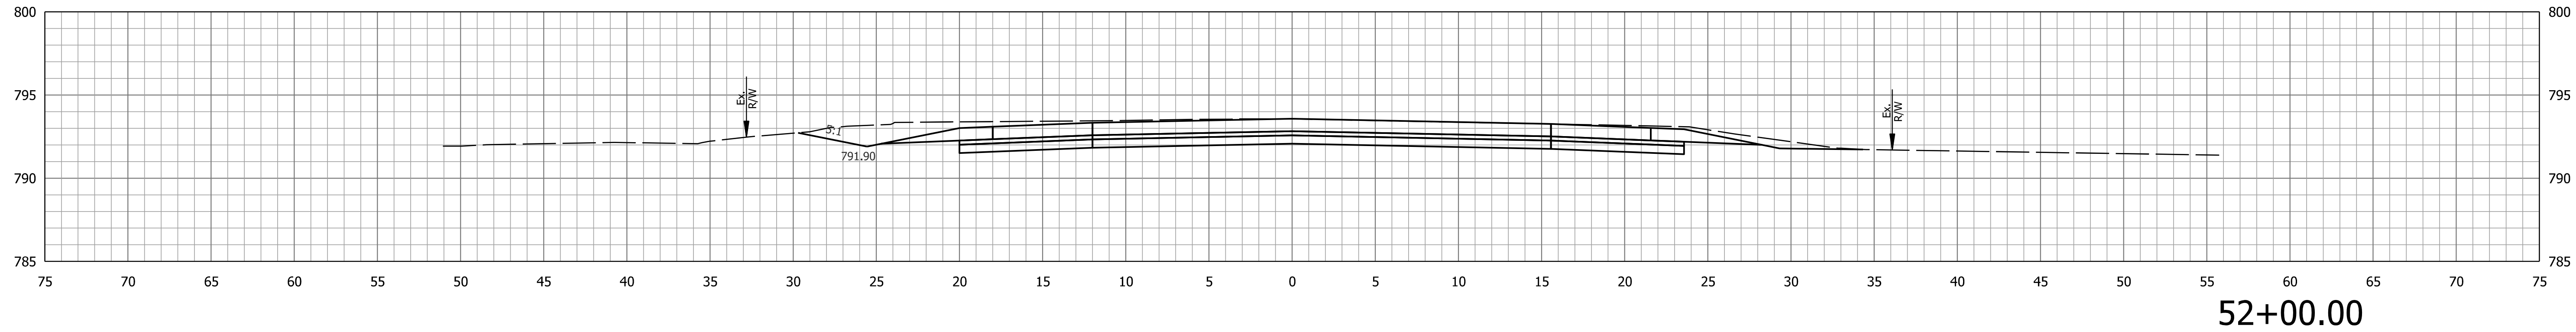

STA. 51+00.00 TO STA. 52+00.00




RECOMMENDED FOR APPROVAL _____
 DESIGN ENGINEER _____ DATE _____
 DESIGNED: JJV _____ DRAWN: KTH _____
 CHECKED: REW _____ CHECKED: JJV _____

INDIANA
DEPARTMENT OF TRANSPORTATION


CROSS SECTIONS
LINE "PR-DN"

SCALE 1" = 5'	BRIDGE FILE
VERTICAL SCALE 1" = 5'	DESIGNATION 1702989
SURVEY BOOK	SHEETS 40 of 59
CONTRACT R-43059	PROJECT 1702989


P1c1.1/19/2022 2:40:36 PM By: murramw Per: Transportation.tbl Model: Cross Sections PR-DN

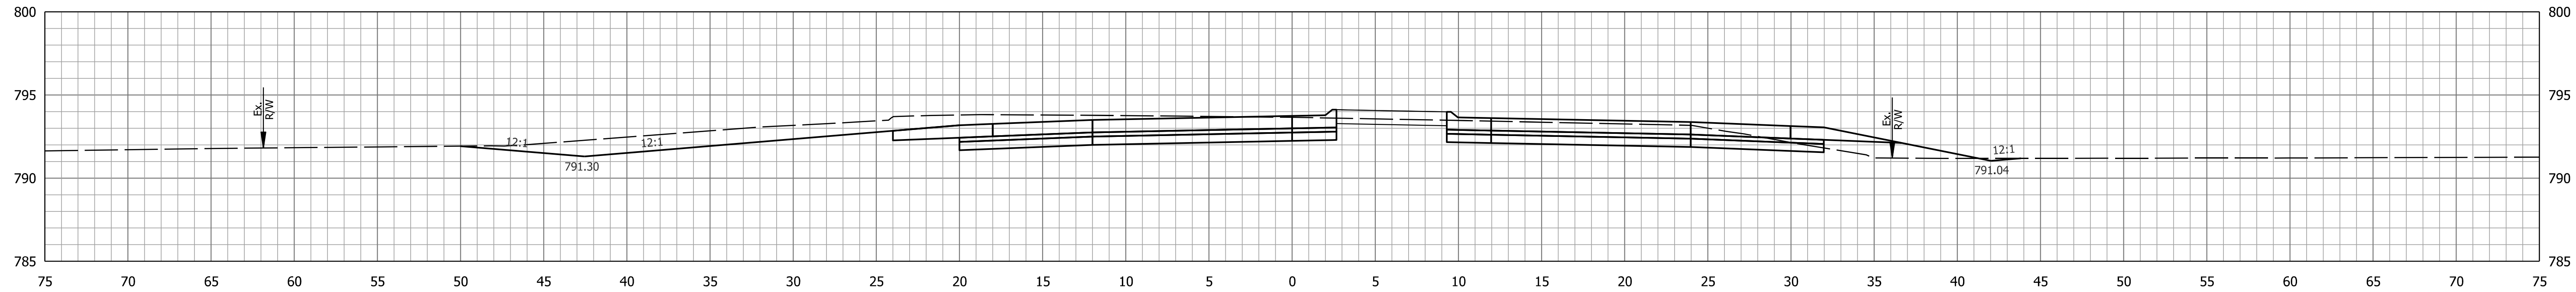

53+50.00

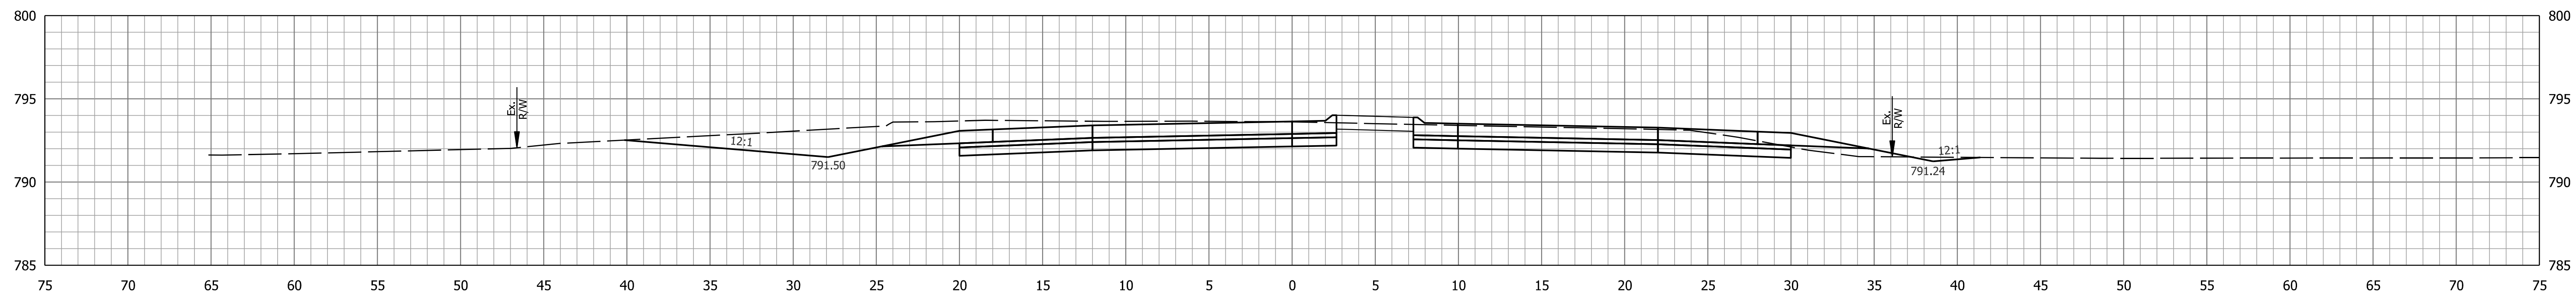

53+00.00

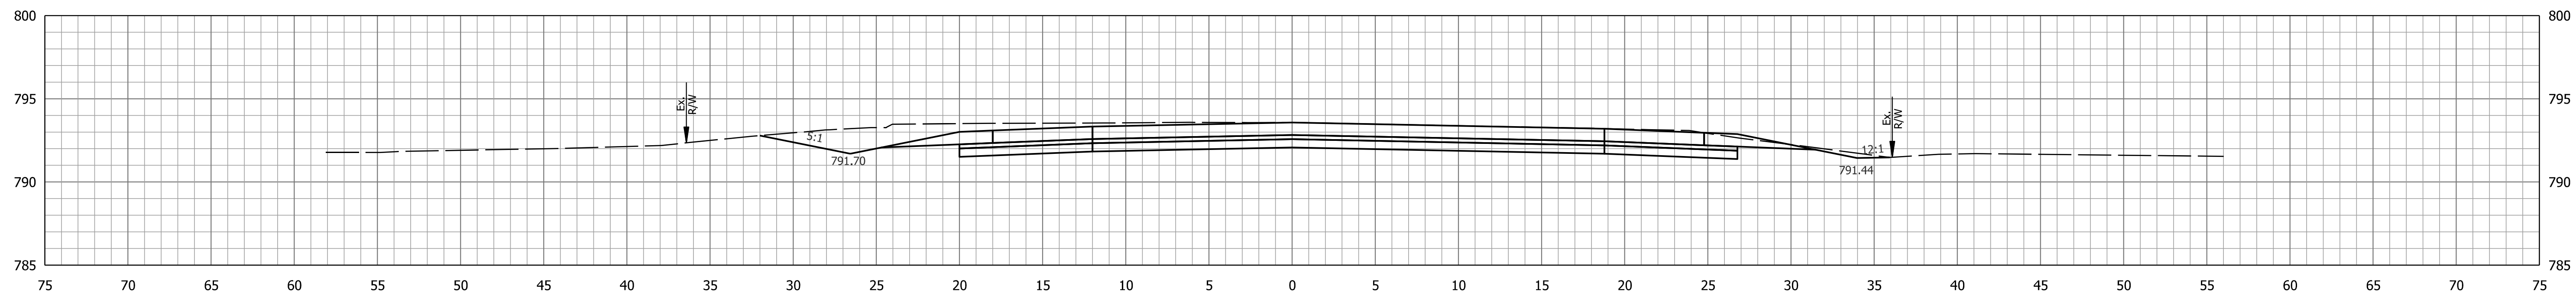

52+50.00

STA. 52+50.00 TO STA. 53+50.00






RECOMMENDED FOR APPROVAL _____
 DESIGN ENGINEER _____ DATE _____
 DESIGNED: JJV _____ DRAWN: KTH _____
 CHECKED: REW _____ CHECKED: JJV _____

INDIANA
DEPARTMENT OF TRANSPORTATION

CROSS SECTIONS
LINE "PR-DN"

SCALE 1" = 5'	BRIDGE FILE
VERTICAL SCALE 1" = 5'	DESIGNATION 1702989
SURVEY BOOK	SHEETS 41 of 59
CONTRACT R-43059	PROJECT 1702989

P1c1.1/19/2022 2:40:37 PM By: muramw Per: Transportation.tbl Model: Cross Sections PR-DN

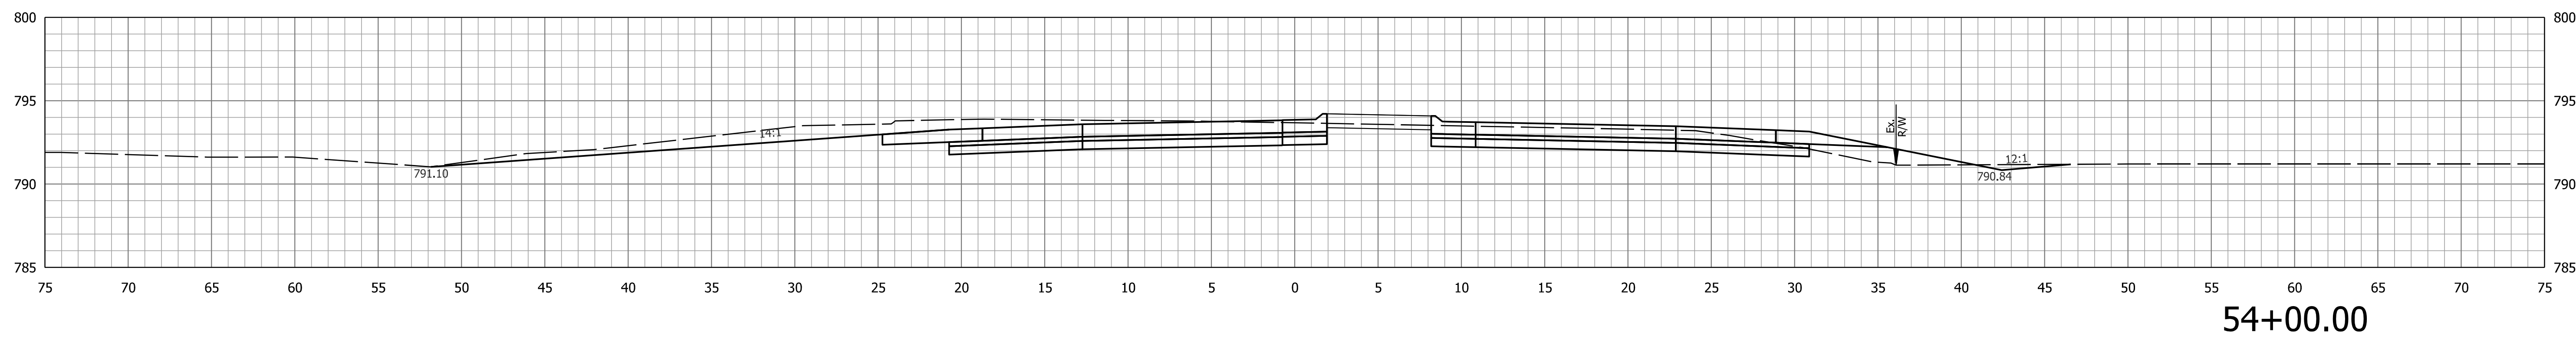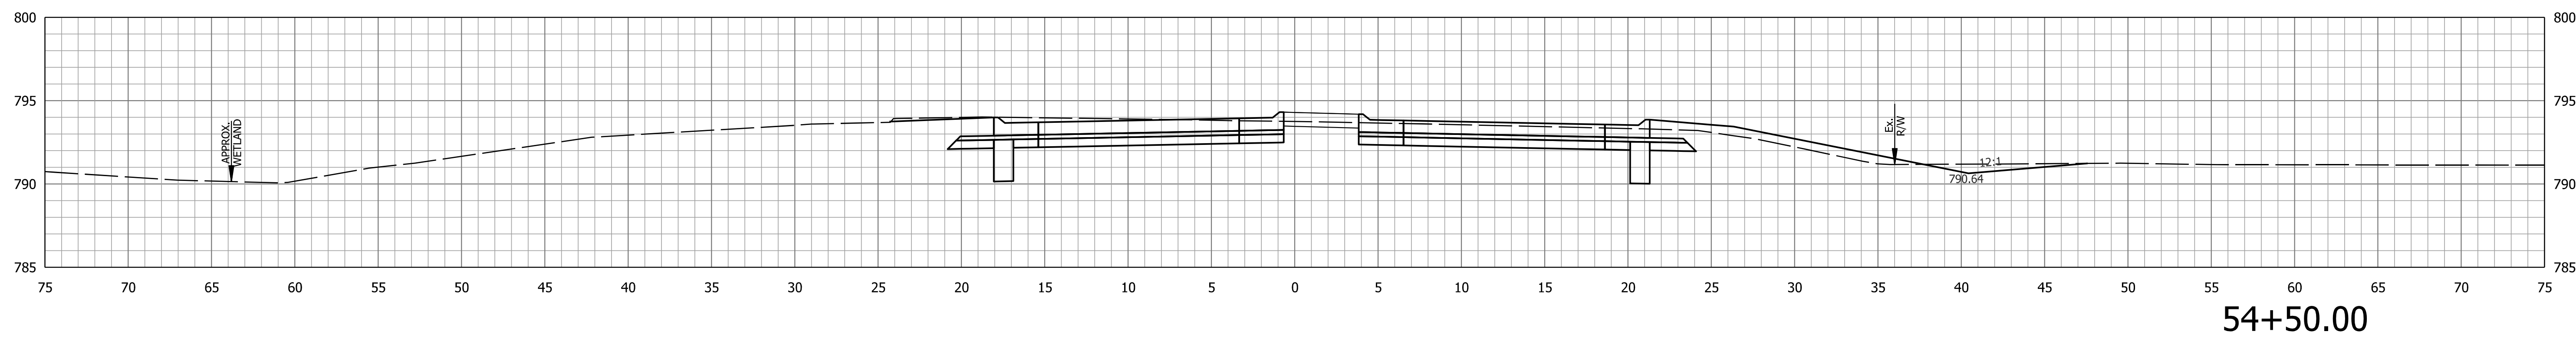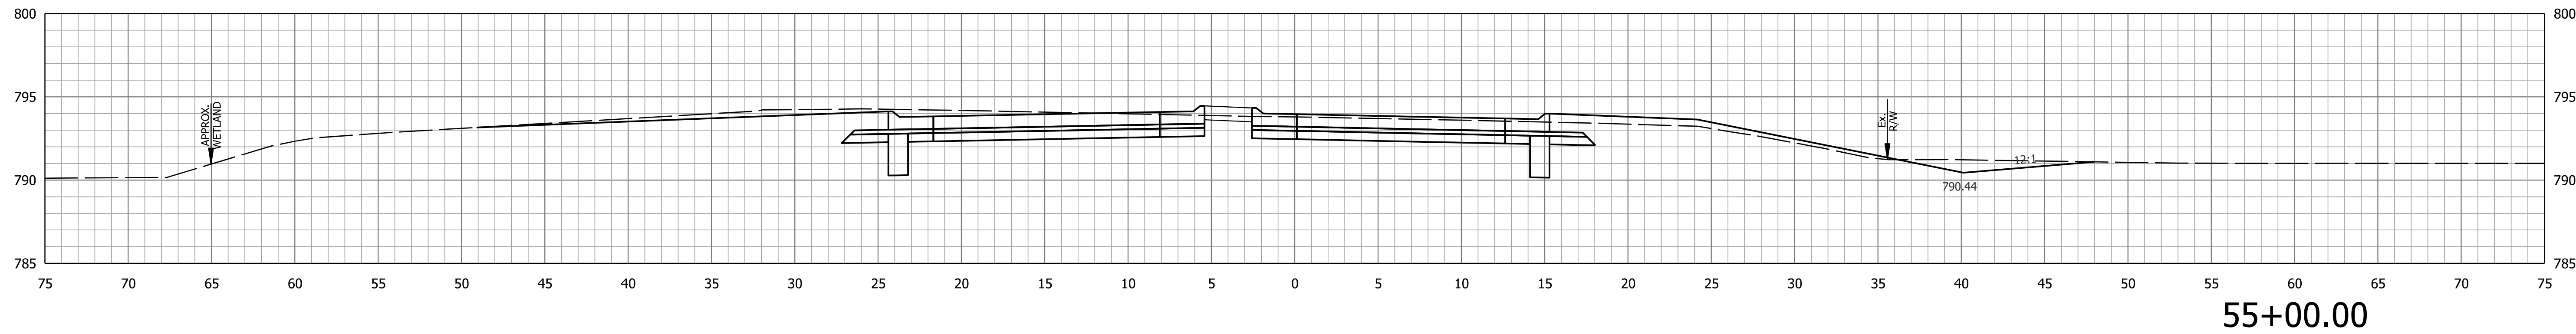




RECOMMENDED FOR APPROVAL _____ DESIGN ENGINEER _____ DATE _____
 DESIGNED: JJV DRAWN: KTH
 CHECKED: REW CHECKED: JJV

INDIANA
DEPARTMENT OF TRANSPORTATION

CROSS SECTIONS
LINE "PR-DN"

SCALE 1" = 5'	BRIDGE FILE
VERTICAL SCALE 1" = 5'	DESIGNATION 1702989
SURVEY BOOK	SHEETS 42 of 59
CONTRACT R-43059	PROJECT 1702989

Plot: 1/19/2022 2:40:37 PM By: murramw Per: Transportation.tbl Model: Cross Sections PR-DN

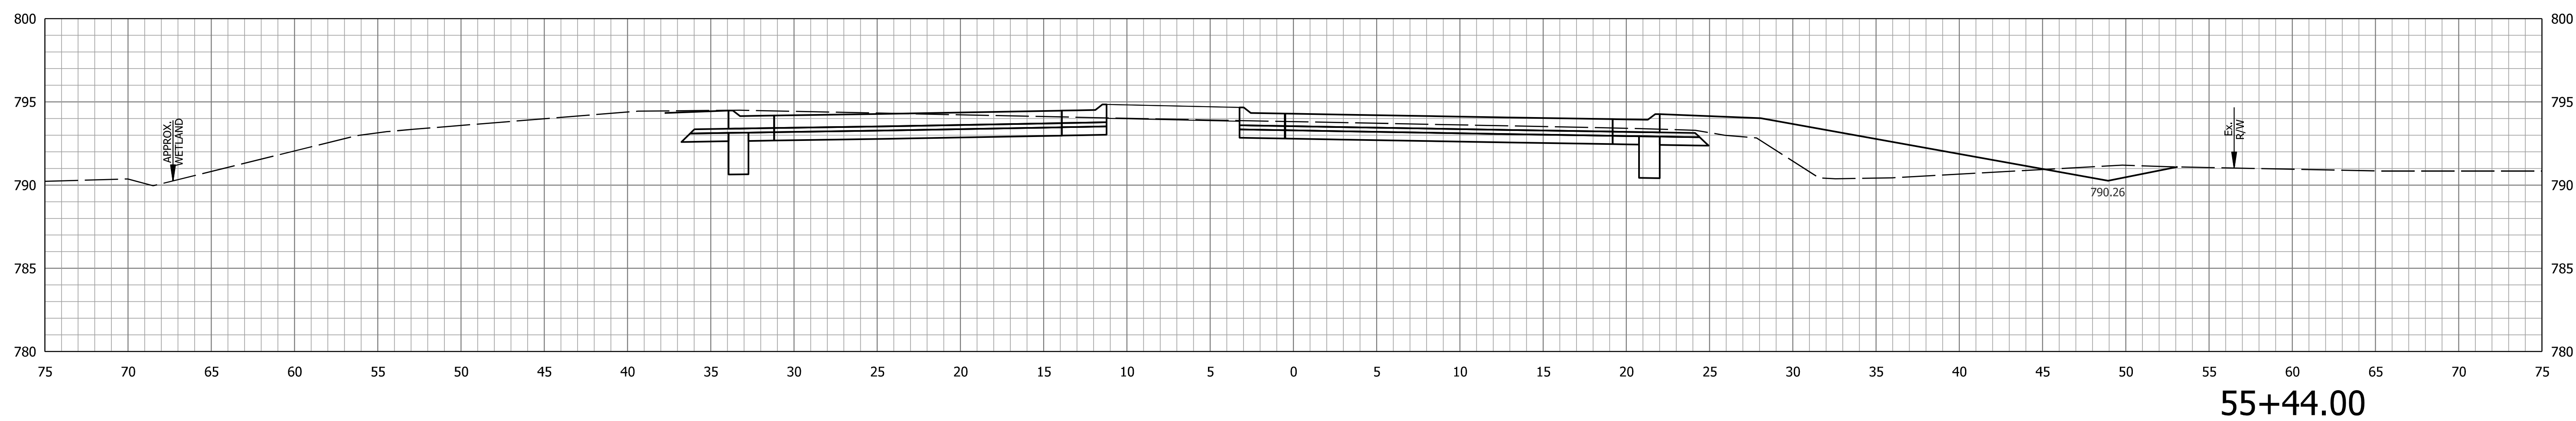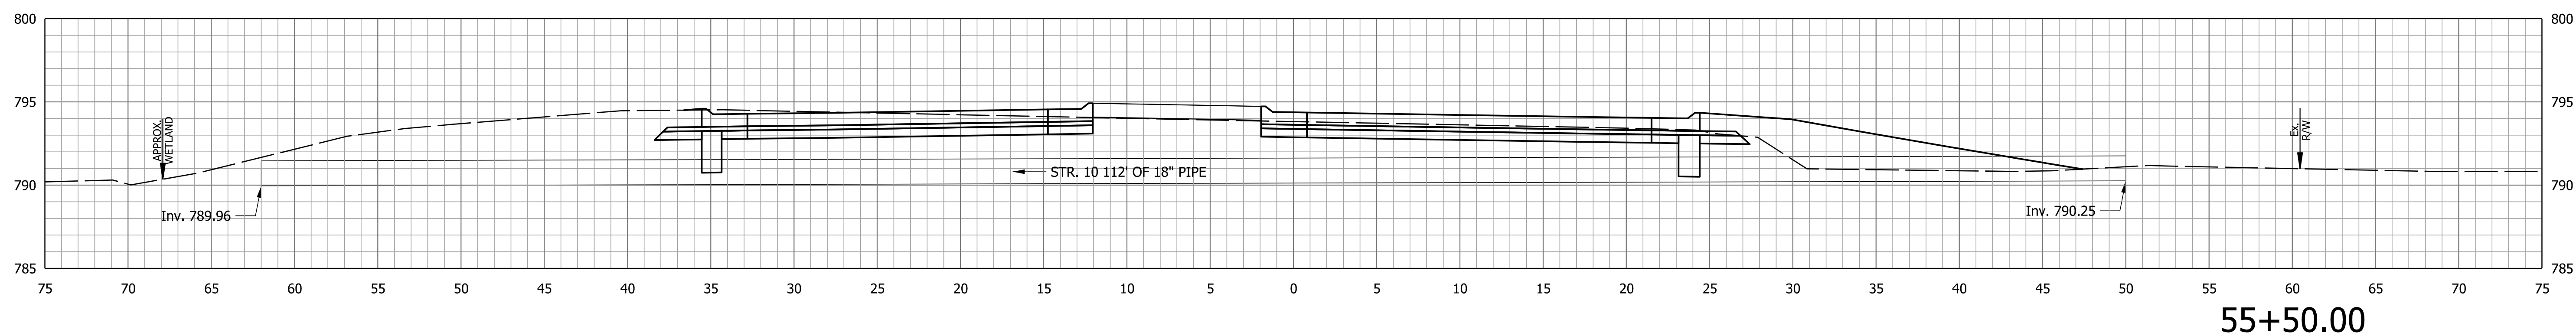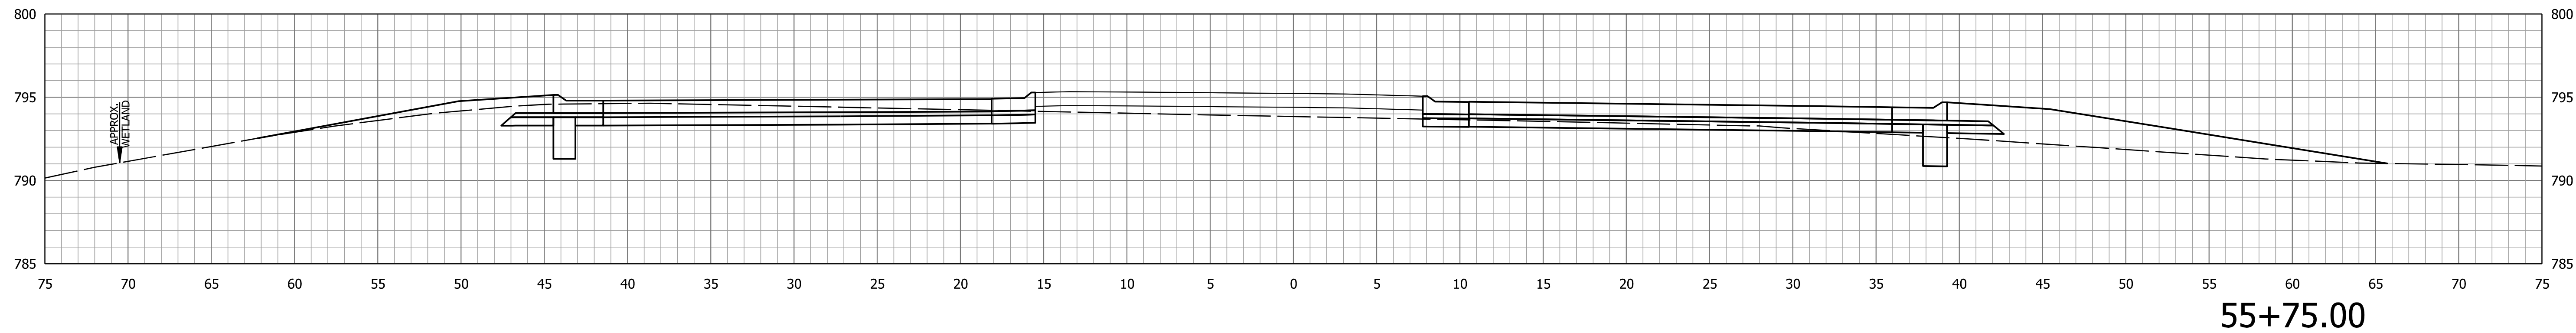

STA. 55+44.00 TO STA. 55+75.00




RECOMMENDED FOR APPROVAL	DESIGN ENGINEER	DATE
DESIGNED: JJV	DRAWN: KTH	
CHECKED: REW	CHECKED: JJV	


INDIANA
DEPARTMENT OF TRANSPORTATION

CROSS SECTIONS
LINE "PR-DN"


SCALE	BRIDGE FILE
1" = 5'	
VERTICAL SCALE	DESIGNATION
1" = 5'	1702989
SURVEY BOOK	SHEETS
	43 of 59
CONTRACT	PROJECT
R-43059	1702989

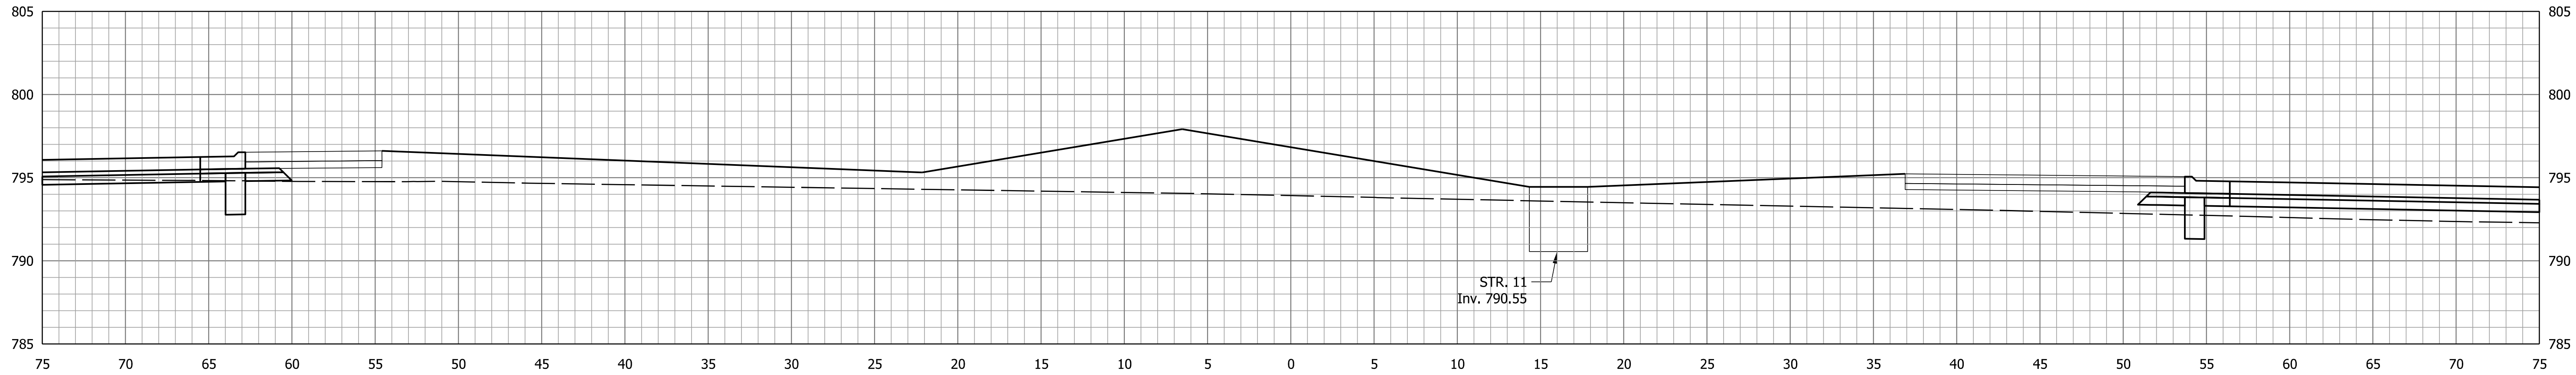

56+50.00

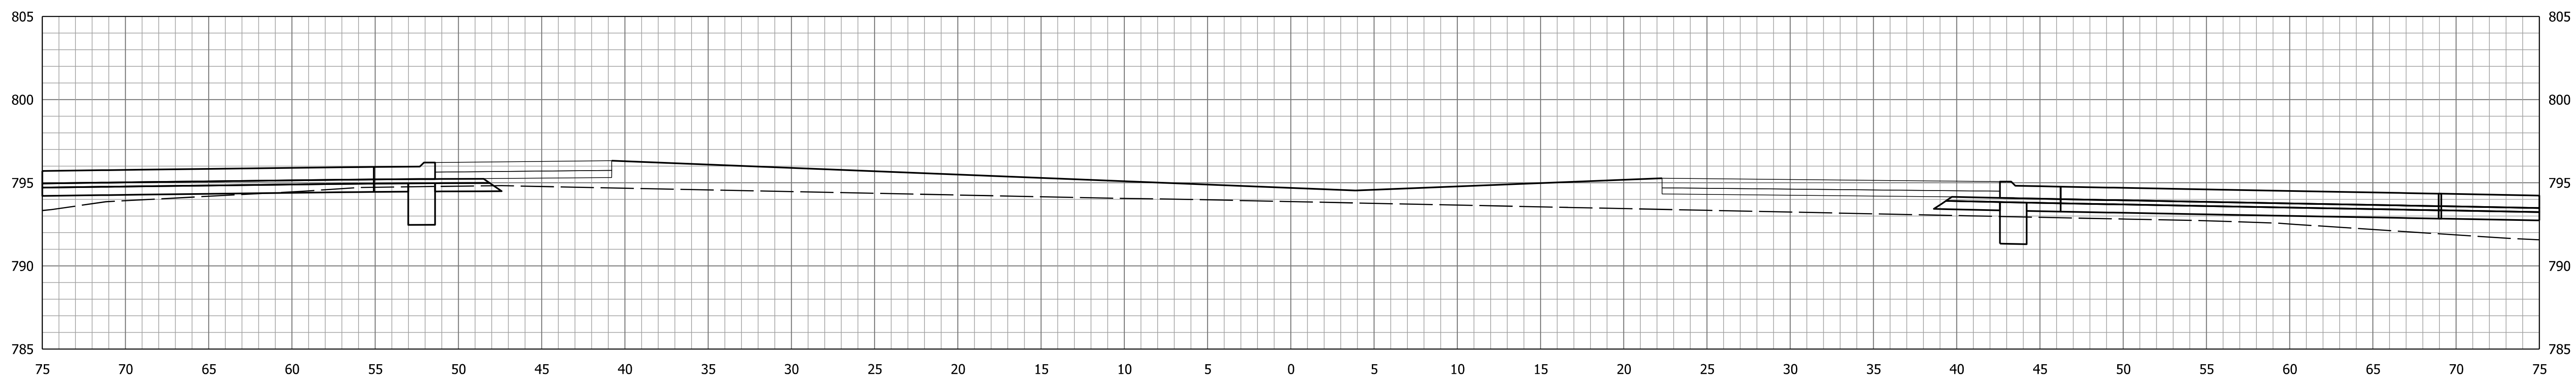

56+25.00

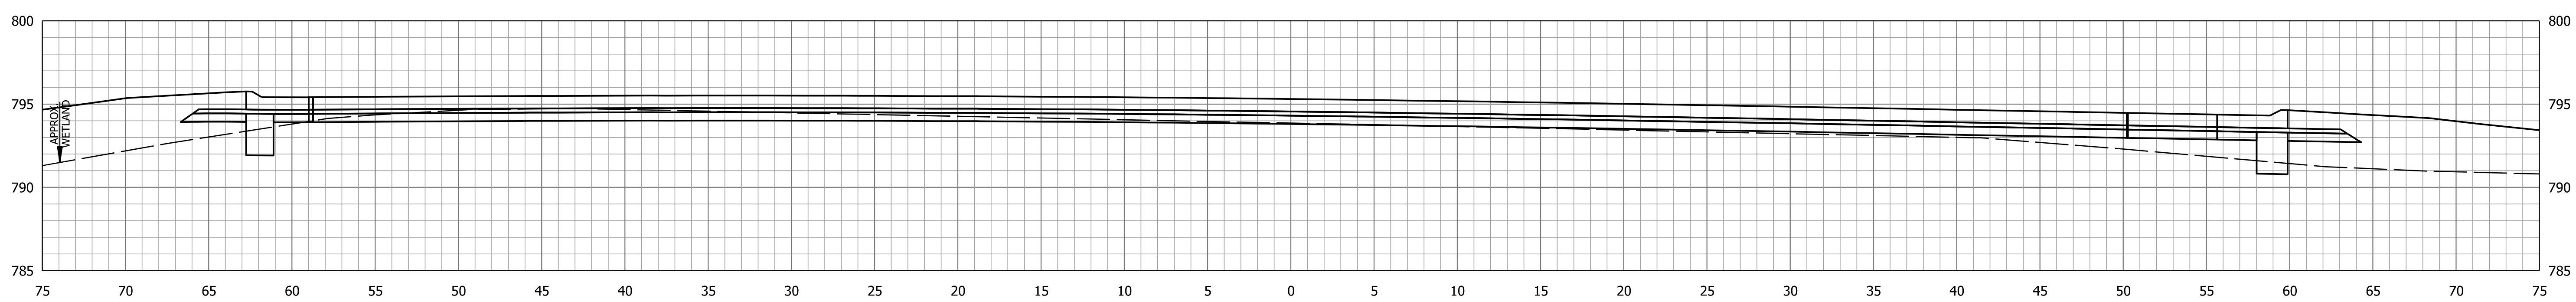

56+00.00

Plc1:1/9/2022 2:40:38 PM By: murramw Pen: Transportation.tbl Model: Cross Sections PR-DN

STA. 56+00.00 TO STA. 56+50.00




RECOMMENDED FOR APPROVAL _____	DESIGN ENGINEER _____	DATE _____
DESIGNED: JJV _____	DRAWN: KTH _____	
CHECKED: REW _____	CHECKED: JJV _____	


INDIANA
DEPARTMENT OF TRANSPORTATION

CROSS SECTIONS
LINE "PR-DN"


SCALE 1" = 5'	BRIDGE FILE
VERTICAL SCALE 1" = 5'	DESIGNATION 1702989
SURVEY BOOK	SHEETS 44 of 59
CONTRACT R-43059	PROJECT 1702989

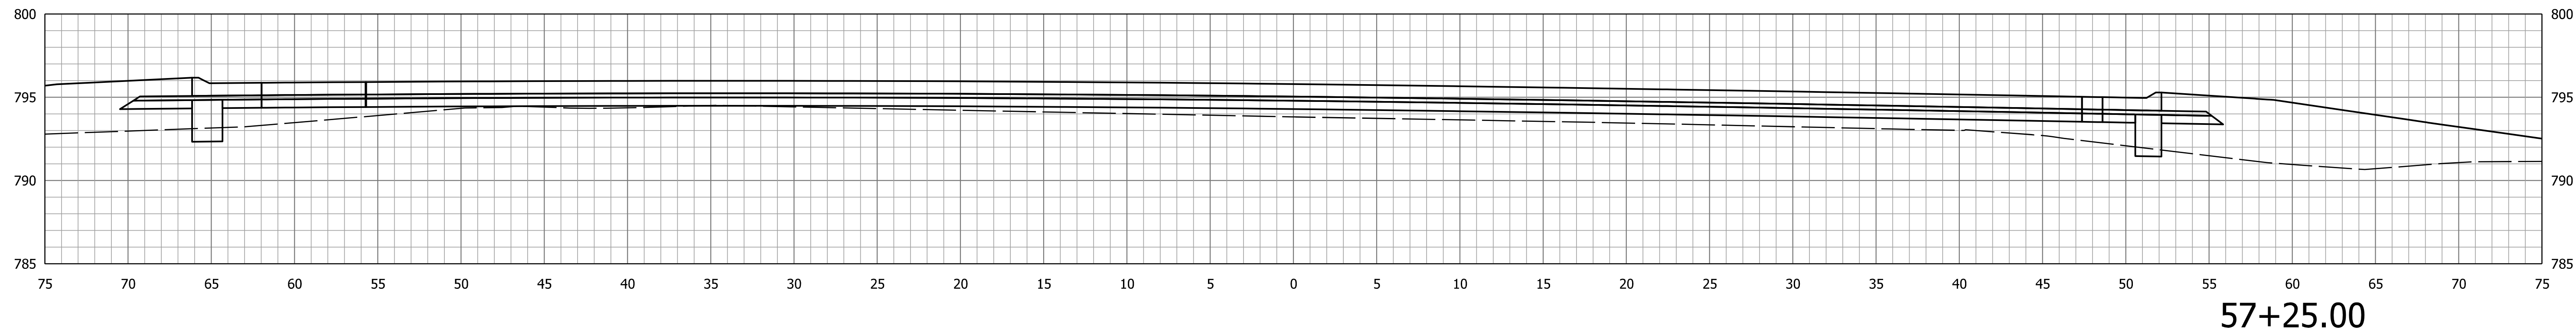

57+25.00

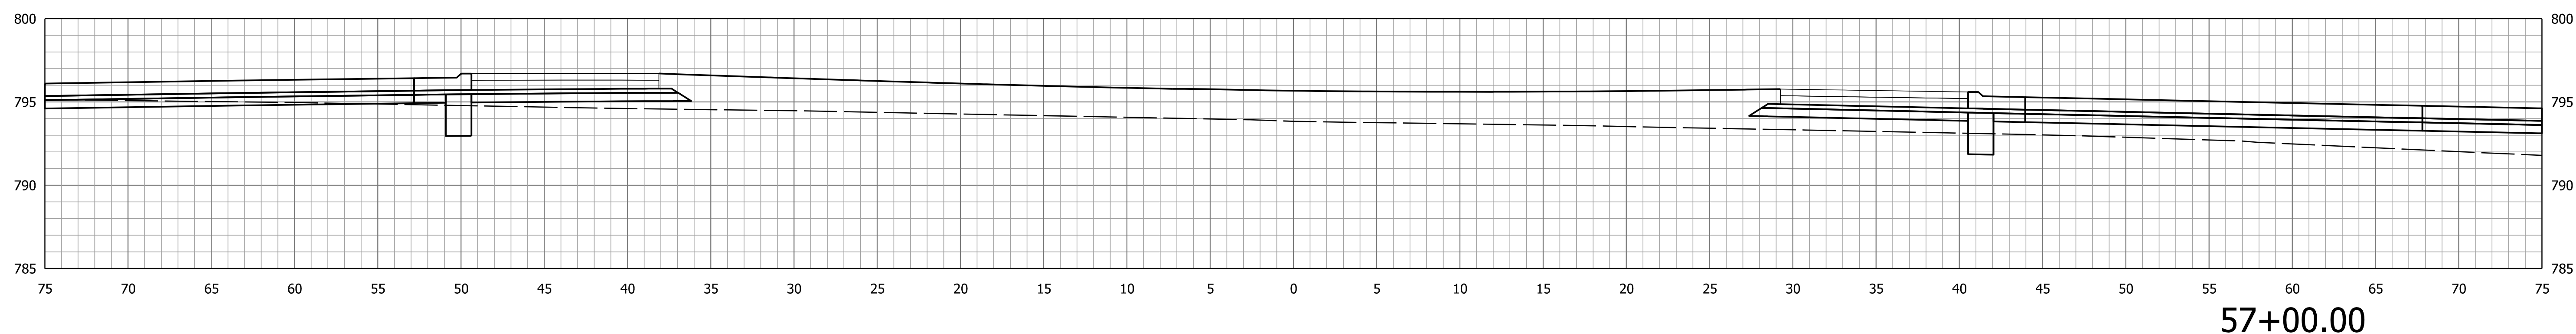

57+00.00

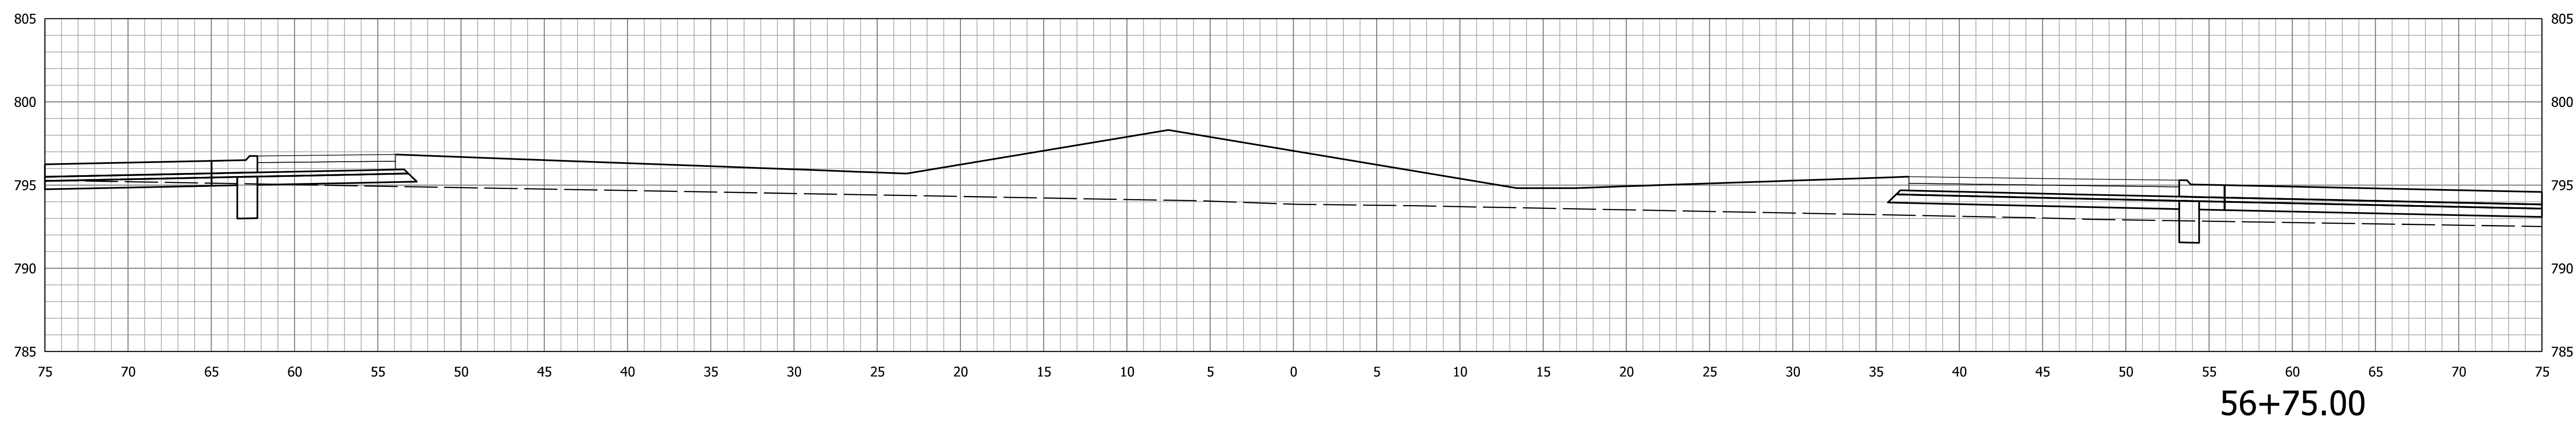

56+75.00

Plc:1/19/2022 2:40:40 PM By: murramw Pen: Transportation.tbl Model: Cross Sections PR-DS

STA. 56+75.00 TO STA. 57+25.00






RECOMMENDED FOR APPROVAL _____	DESIGN ENGINEER _____	DATE _____
DESIGNED: JJV _____	DRAWN: KTH _____	
CHECKED: REW _____	CHECKED: JJV _____	

INDIANA
DEPARTMENT OF TRANSPORTATION

CROSS SECTIONS
LINE "PR-DS"

SCALE 1" = 5'	BRIDGE FILE
VERTICAL SCALE 1" = 5'	DESIGNATION 1702989
SURVEY BOOK	SHEETS 45 of 59
CONTRACT R-43059	PROJECT 1702989

Plot: 1/19/2022 2:40:40 PM By: muramw Pen: Transportation.tbl Model: Cross Sections PR-DS

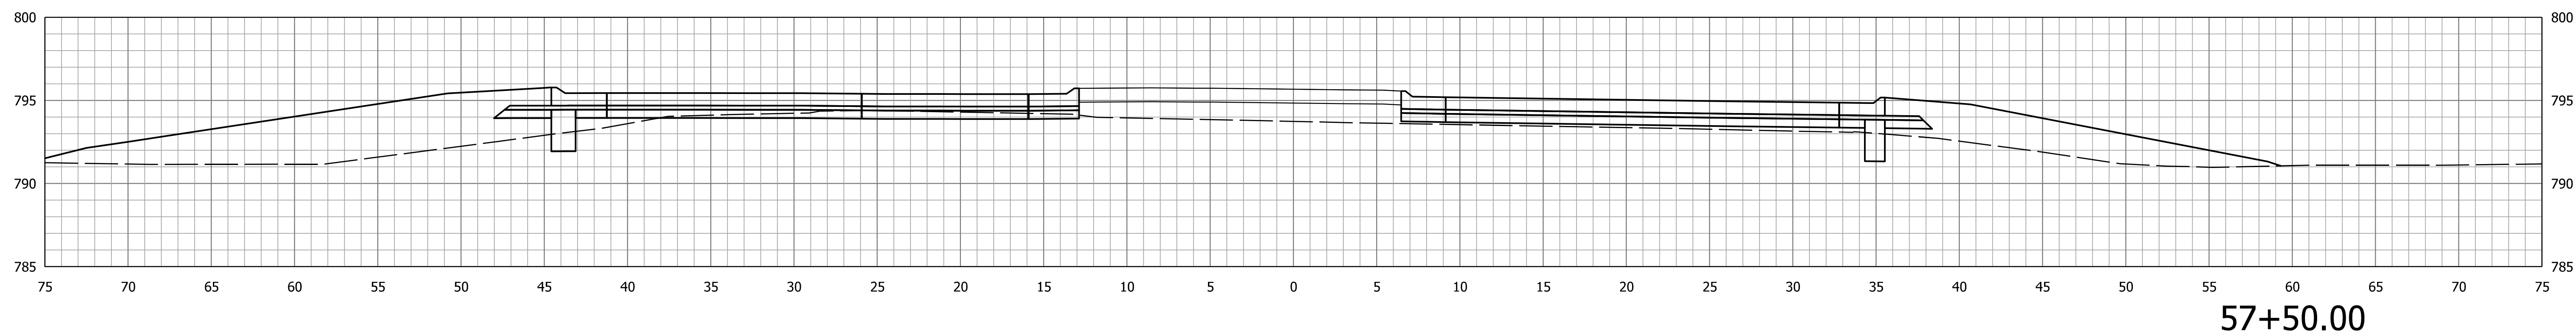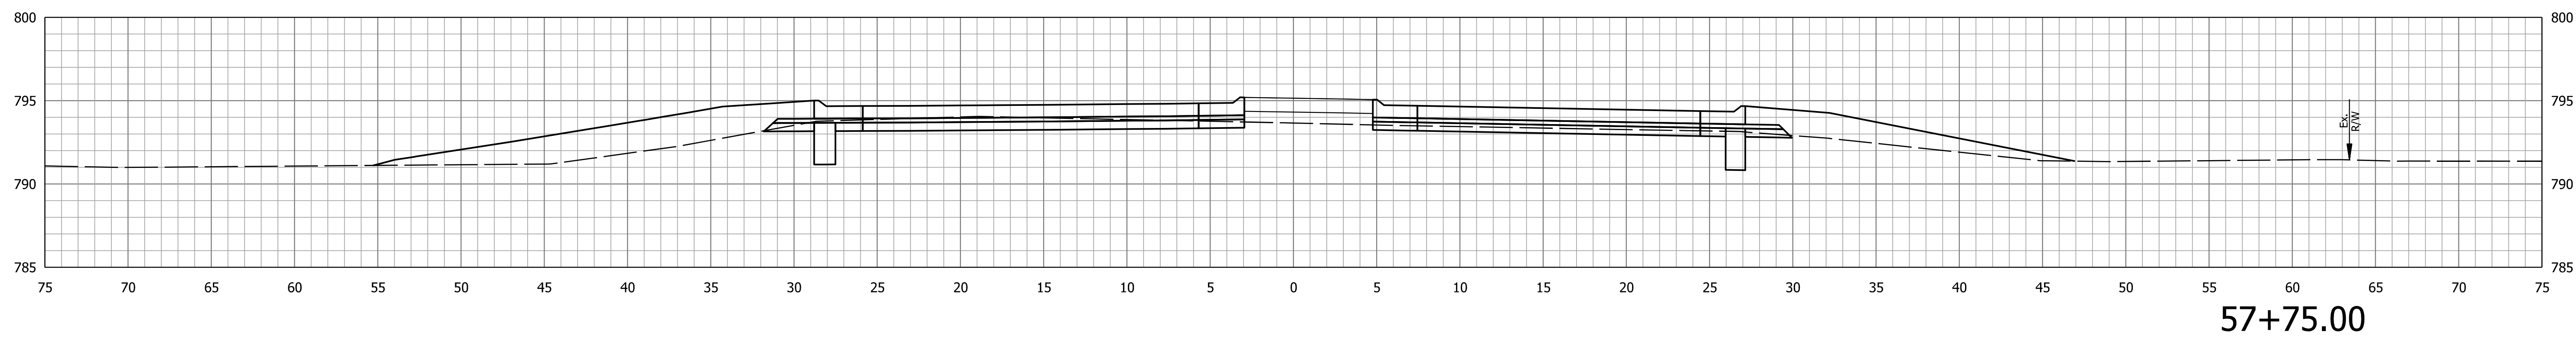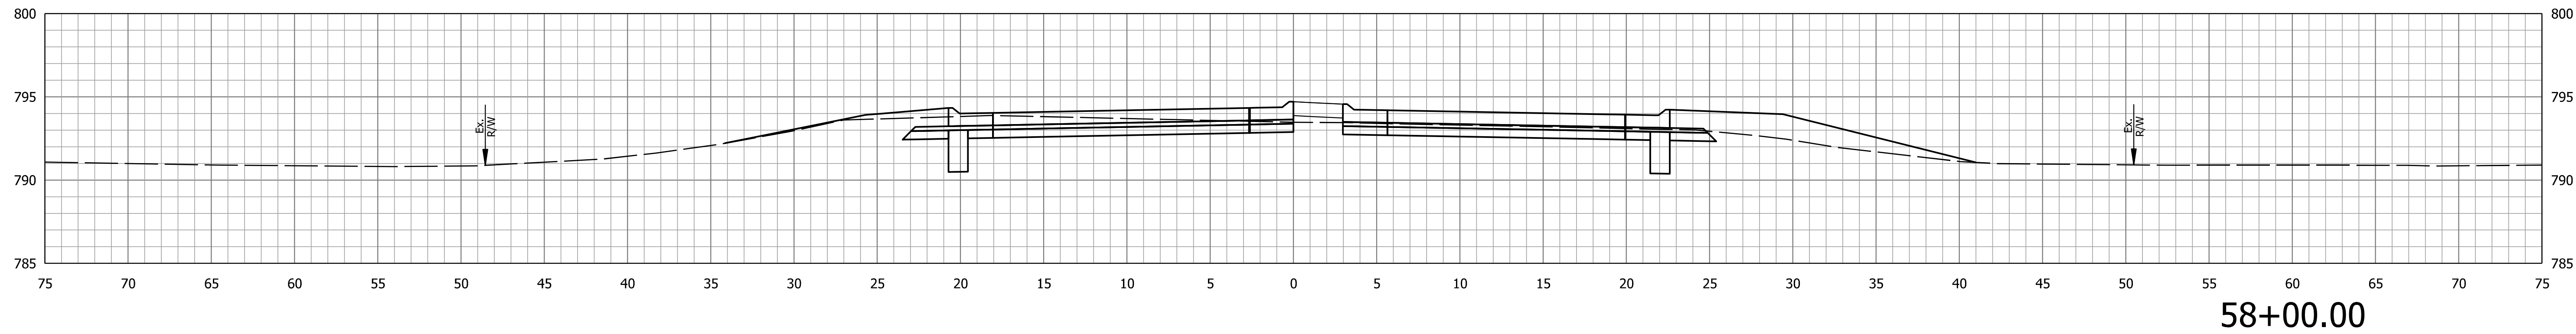

STA. 57+50.00 TO STA. 58+00.00




RECOMMENDED FOR APPROVAL _____	DESIGN ENGINEER _____	DATE _____
DESIGNED: JJV _____	DRAWN: KTH _____	
CHECKED: REW _____	CHECKED: JJV _____	

**INDIANA
DEPARTMENT OF TRANSPORTATION**


**CROSS SECTIONS
LINE "PR-DS"**

SCALE 1" = 5'	BRIDGE FILE
VERTICAL SCALE 1" = 5'	DESIGNATION 1702989
SURVEY BOOK	SHEETS 46 of 59
CONTRACT R-43059	PROJECT 1702989

Plc:1/19/2022 2:40:41 PM By: murramw Per: Transportation.tbl Model: Cross Sections PR-DS

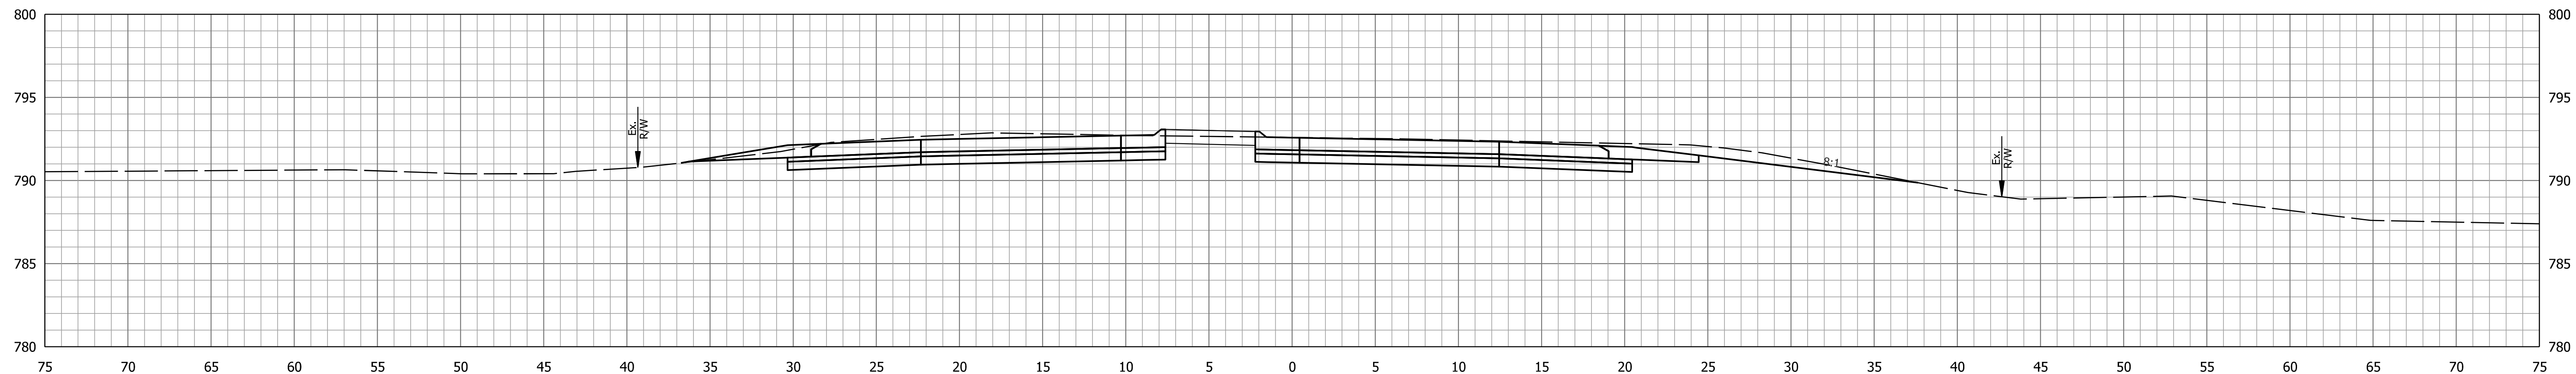

59+00.00

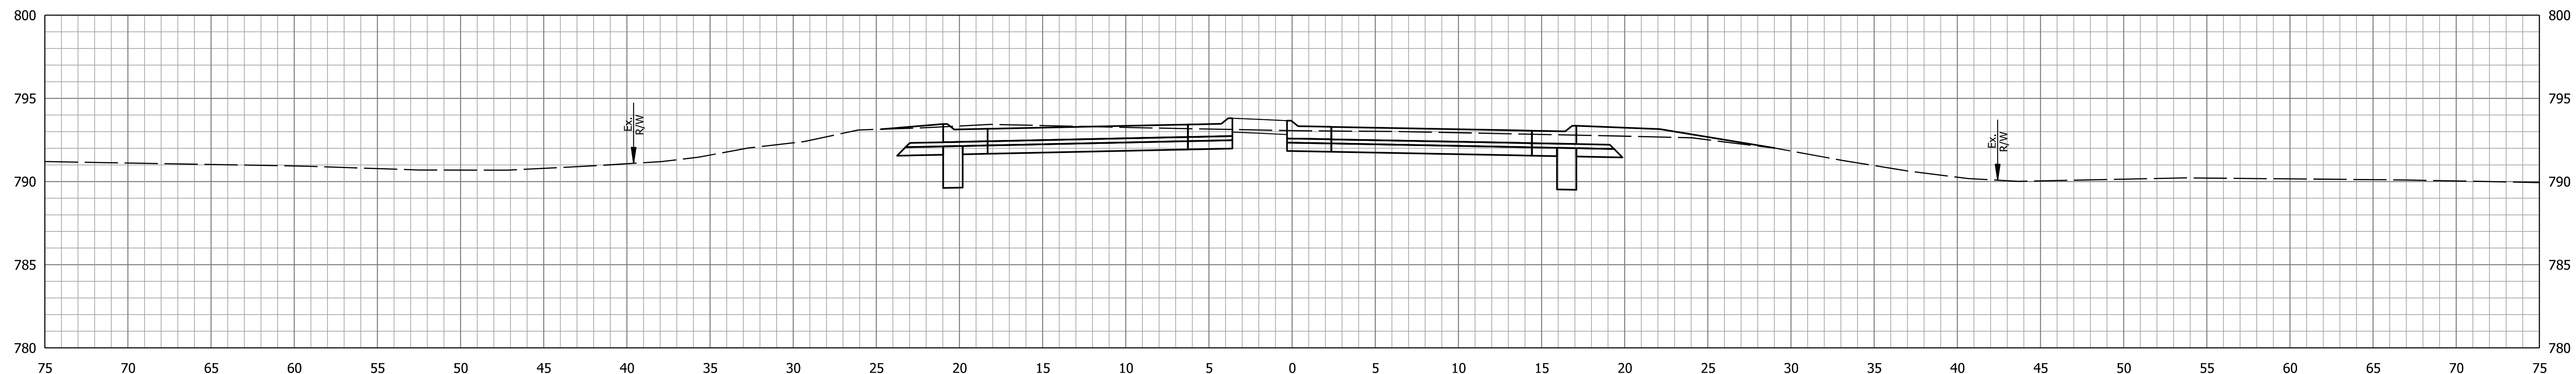

58+50.00

STA. 58+50.00 TO STA. 59+00.00





RECOMMENDED FOR APPROVAL _____	DESIGN ENGINEER _____	DATE _____
DESIGNED: JJV _____	DRAWN: KTH _____	
CHECKED: REW _____	CHECKED: JJV _____	

INDIANA
DEPARTMENT OF TRANSPORTATION

CROSS SECTIONS
LINE "PR-DS"

SCALE 1" = 5'	BRIDGE FILE
VERTICAL SCALE 1" = 5'	DESIGNATION 1702989
SURVEY BOOK	SHEETS 47 of 59
CONTRACT R-43059	PROJECT 1702989

Plot: 1/19/2022 2:40:41 PM By: murramw Pen: Transportation.tbl Model: Cross Sections PR-DS

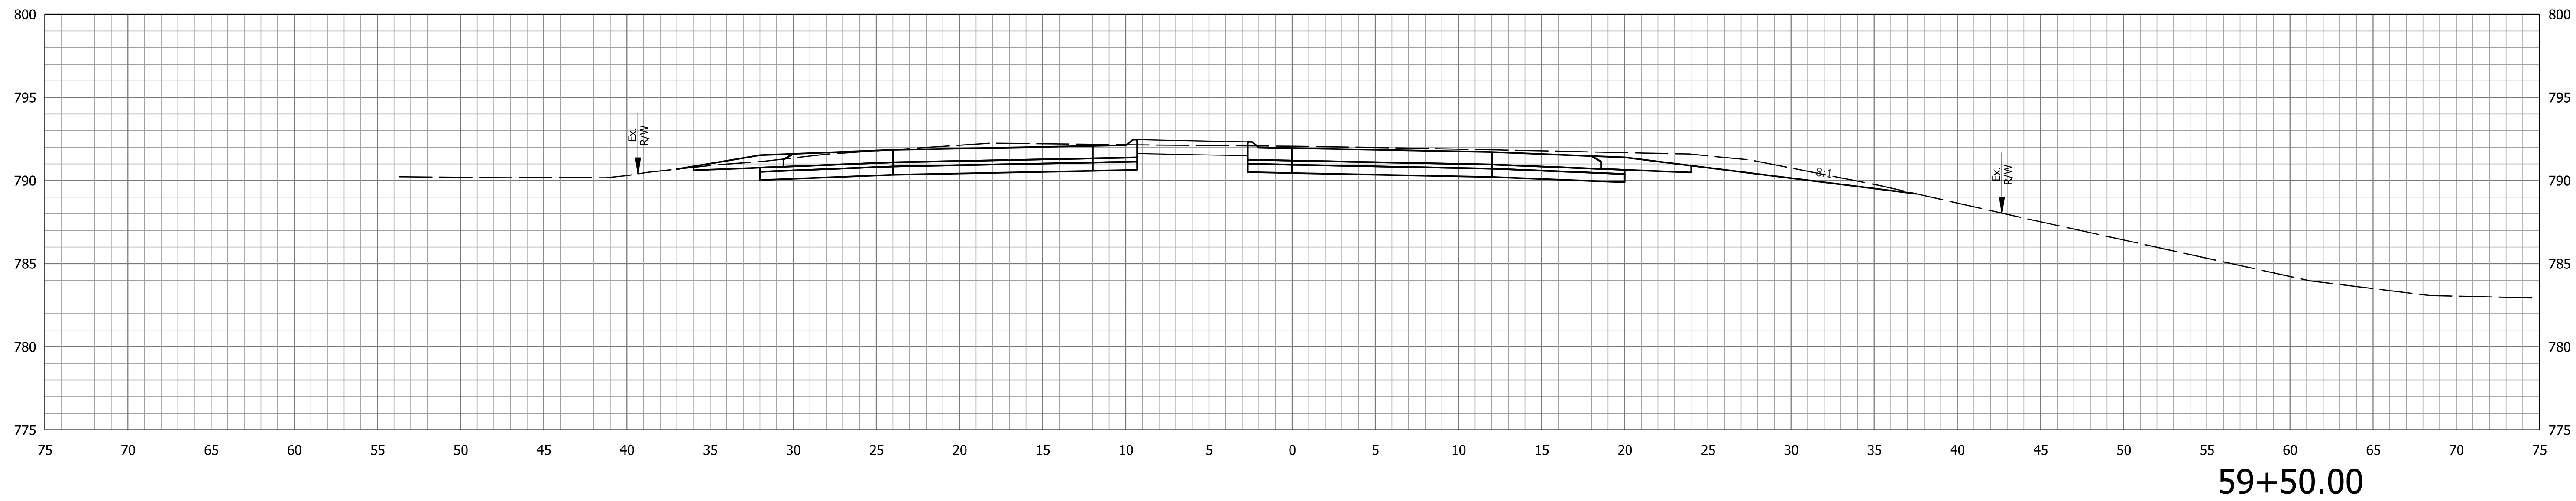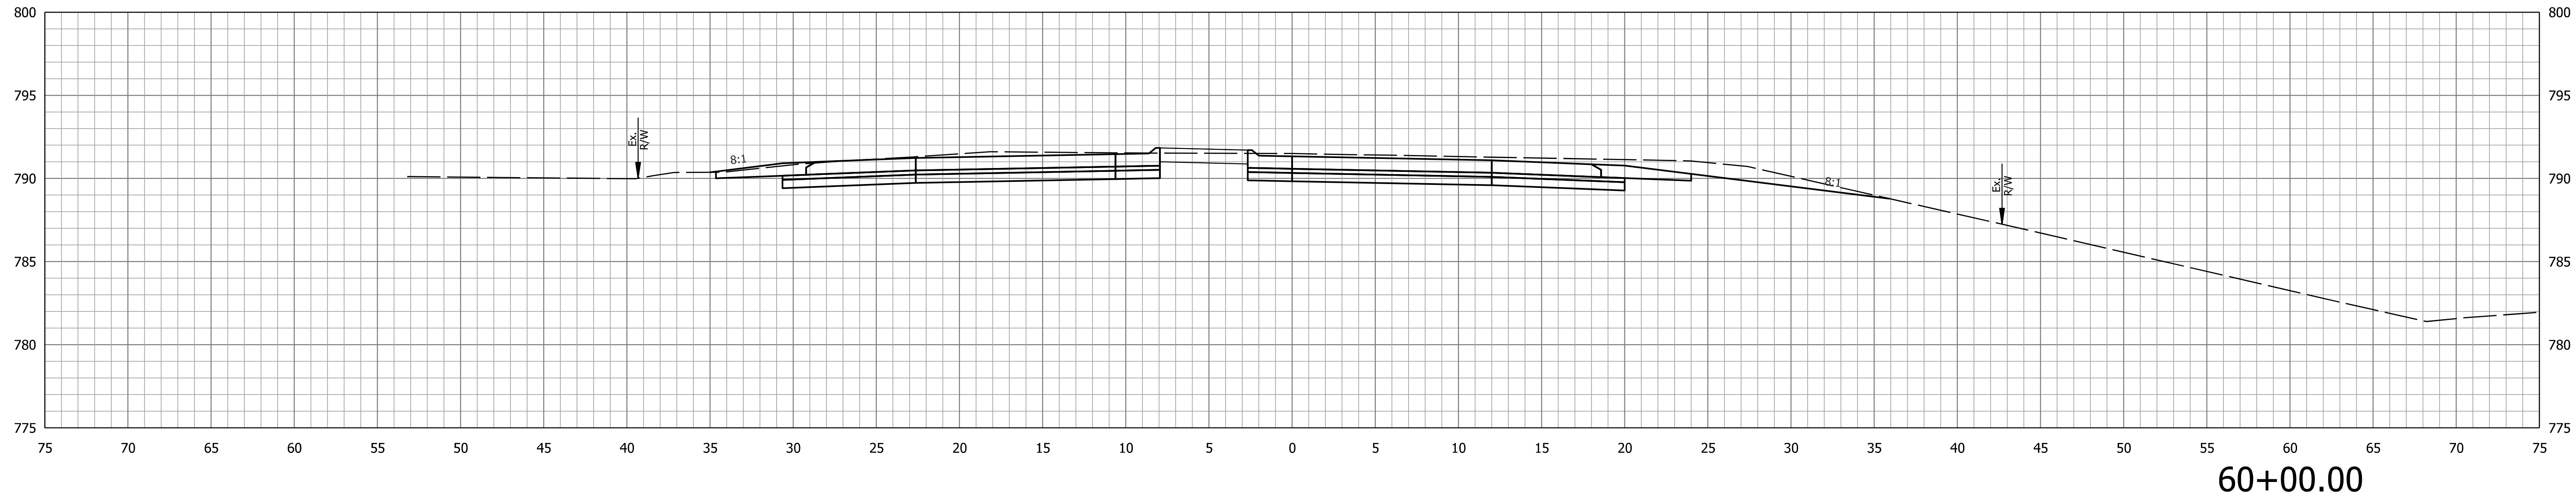

STA. 59+50.00 TO STA. 60+00.00




RECOMMENDED FOR APPROVAL _____	DESIGN ENGINEER _____	DATE _____
DESIGNED: JJV _____	DRAWN: KTH _____	
CHECKED: REW _____	CHECKED: JJV _____	

**INDIANA
DEPARTMENT OF TRANSPORTATION**


**CROSS SECTIONS
LINE "PR-DS"**

SCALE 1" = 5'	BRIDGE FILE
VERTICAL SCALE 1" = 5'	DESIGNATION 1702989
SURVEY BOOK	SHEETS 48 of 59
CONTRACT R-43059	PROJECT 1702989

P10c1.1/9/2022 2:40:41 PM By: murramw Per: Transportation.tbl Model: Cross Sections PR-DS

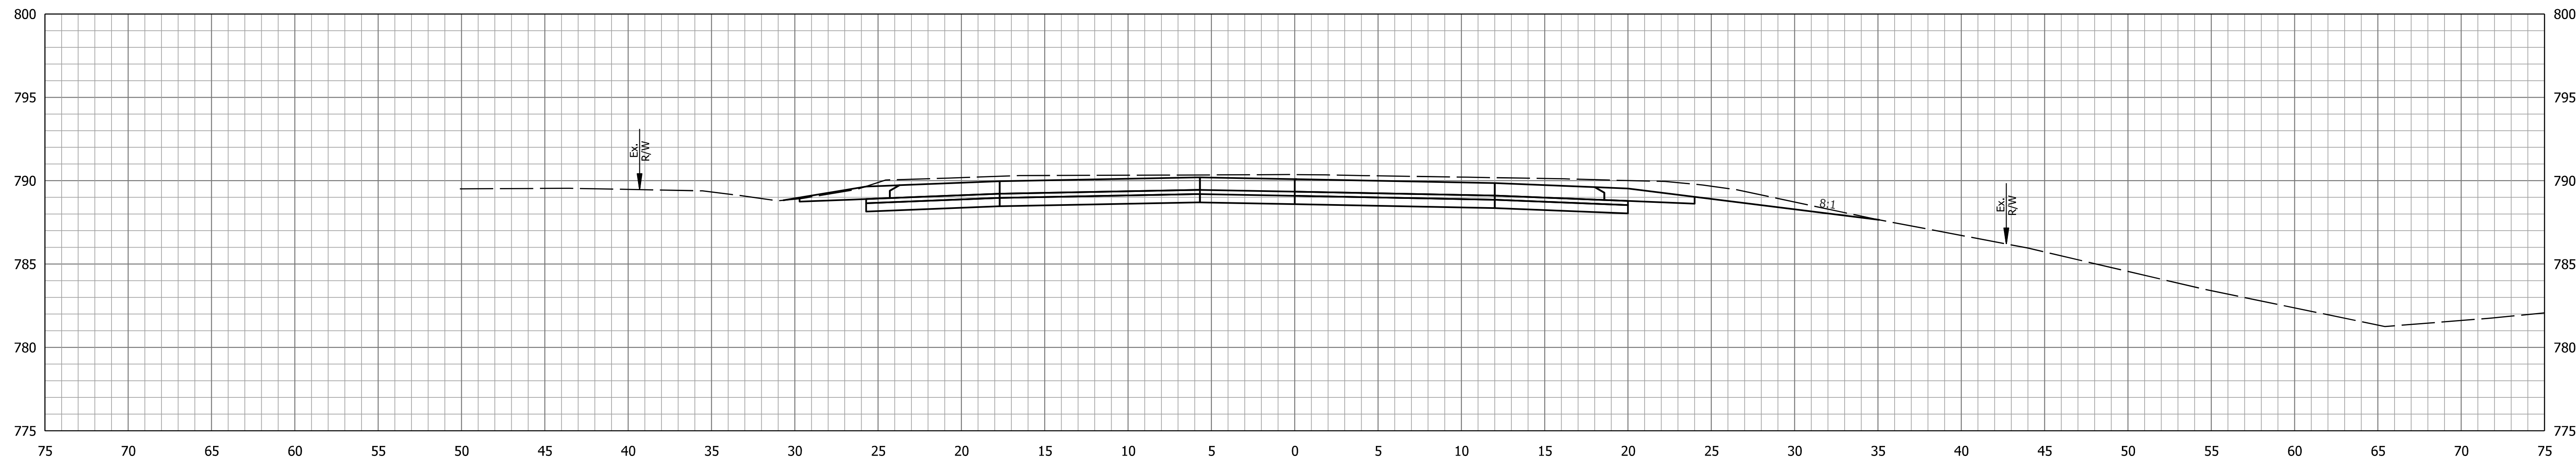

61+00.00

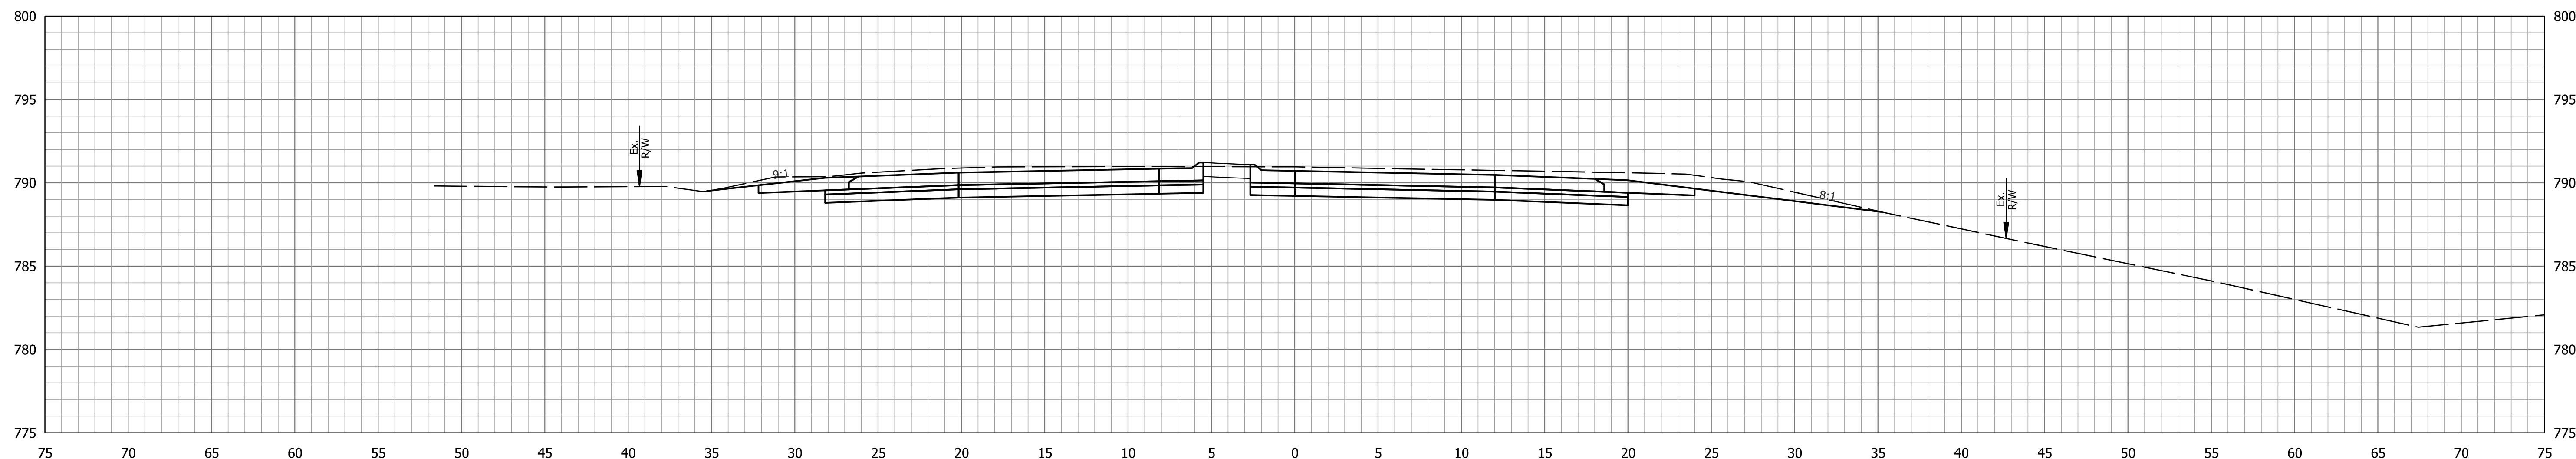

60+50.00

STA. 60+50.00 TO STA. 61+00.00





RECOMMENDED FOR APPROVAL _____	DESIGN ENGINEER _____	DATE _____
DESIGNED: JJV _____	DRAWN: KTH _____	
CHECKED: REW _____	CHECKED: JJV _____	

INDIANA
DEPARTMENT OF TRANSPORTATION

CROSS SECTIONS
LINE "PR-DS"

SCALE 1" = 5'	BRIDGE FILE
VERTICAL SCALE 1" = 5'	DESIGNATION 1702989
SURVEY BOOK	SHEETS 49 of 59
CONTRACT R-43059	PROJECT 1702989

Plc1.1/9/2022 2:40:42 PM By: murramw Per: Transportation.tbl Model: Cross Sections PR-DS

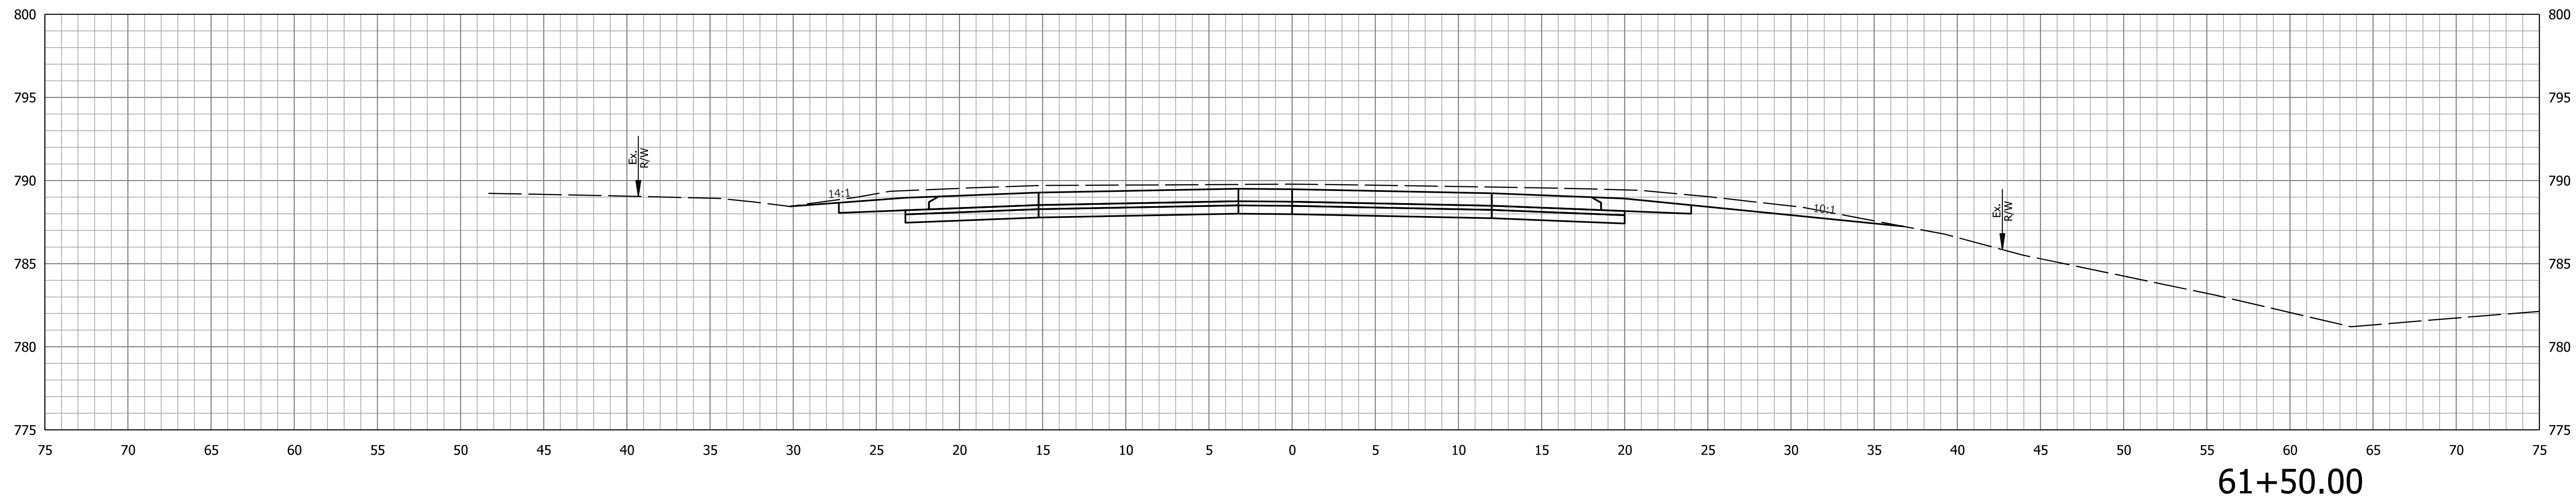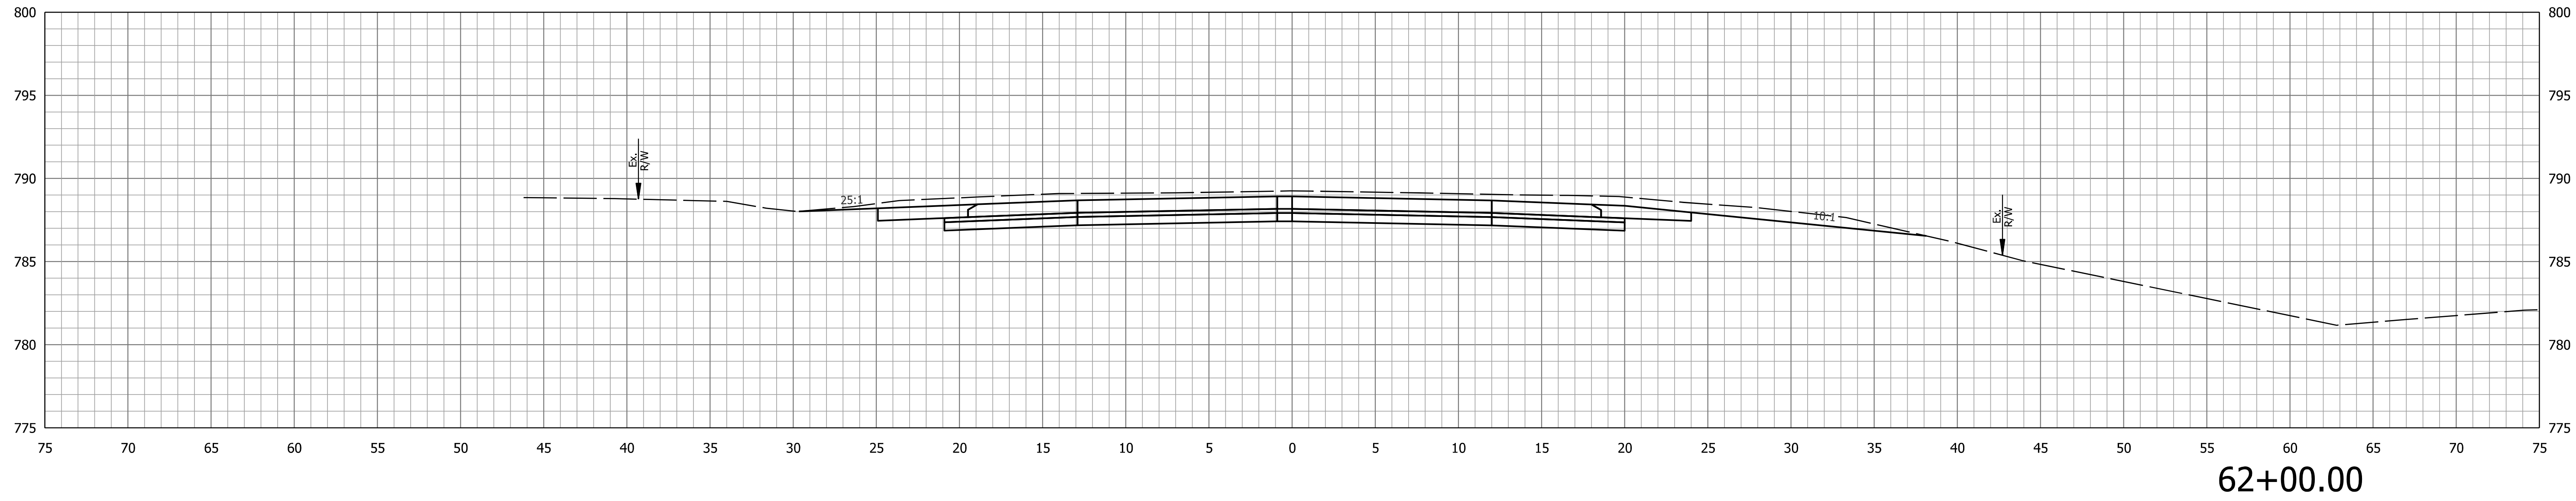

STA. 61+50.00 TO STA. 62+00.00




RECOMMENDED FOR APPROVAL _____	DESIGN ENGINEER _____	DATE _____
DESIGNED: JJV _____	DRAWN: KTH _____	
CHECKED: REW _____	CHECKED: JJV _____	

INDIANA
DEPARTMENT OF TRANSPORTATION


CROSS SECTIONS
LINE "PR-DS"

SCALE 1" = 5'	BRIDGE FILE
VERTICAL SCALE 1" = 5'	DESIGNATION 1702989
SURVEY BOOK	SHEETS 50 of 59
CONTRACT R-43059	PROJECT 1702989

Plc1:1/9/2022 2:40:42 PM By: murramw Per: Transportation.tbl Model: Cross Sections PR-DS

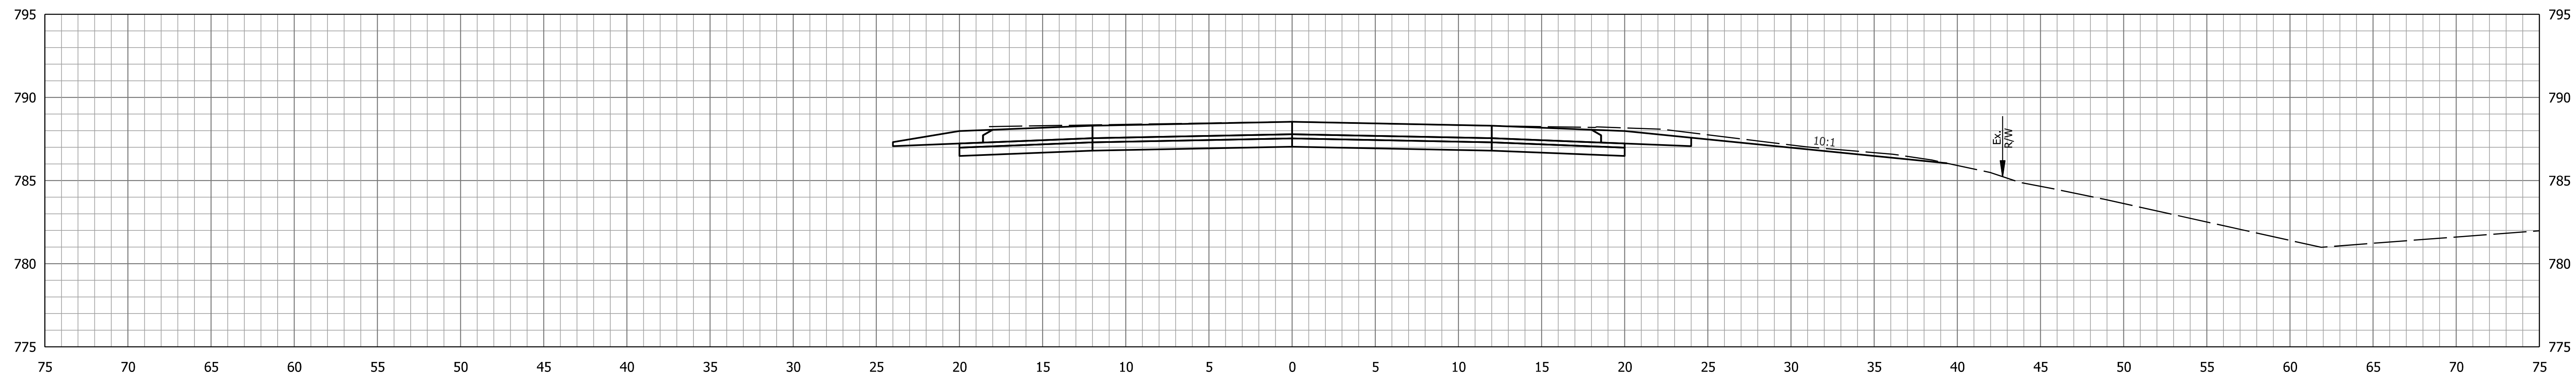

62+67.00

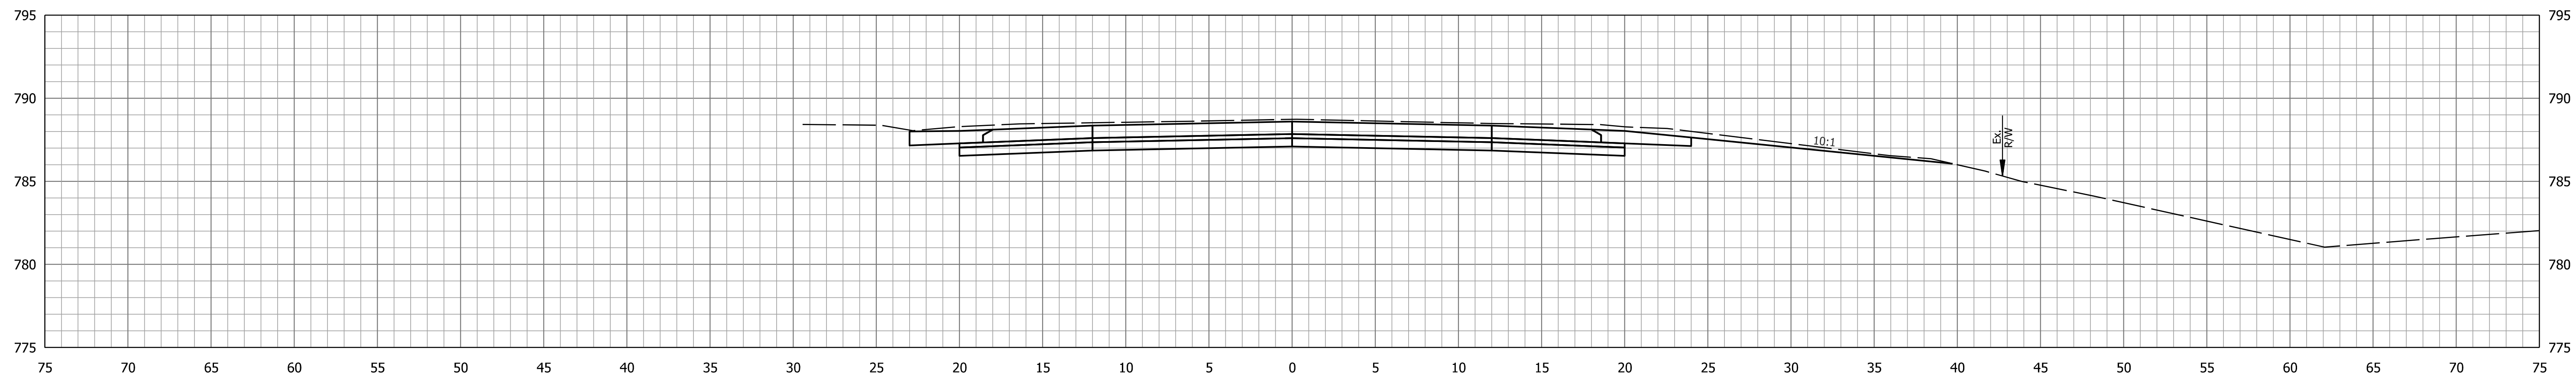

62+50.00

STA. 62+50.00 TO STA. 62+67.00




RECOMMENDED FOR APPROVAL _____	DESIGN ENGINEER _____	DATE _____
DESIGNED: JJV _____	DRAWN: KTH _____	
CHECKED: REW _____	CHECKED: JJV _____	


INDIANA
DEPARTMENT OF TRANSPORTATION

CROSS SECTIONS
LINE "PR-DS"


SCALE 1" = 5'	BRIDGE FILE
VERTICAL SCALE 1" = 5'	DESIGNATION 1702989
SURVEY BOOK	SHEETS 51 of 59
CONTRACT R-43059	PROJECT 1702989

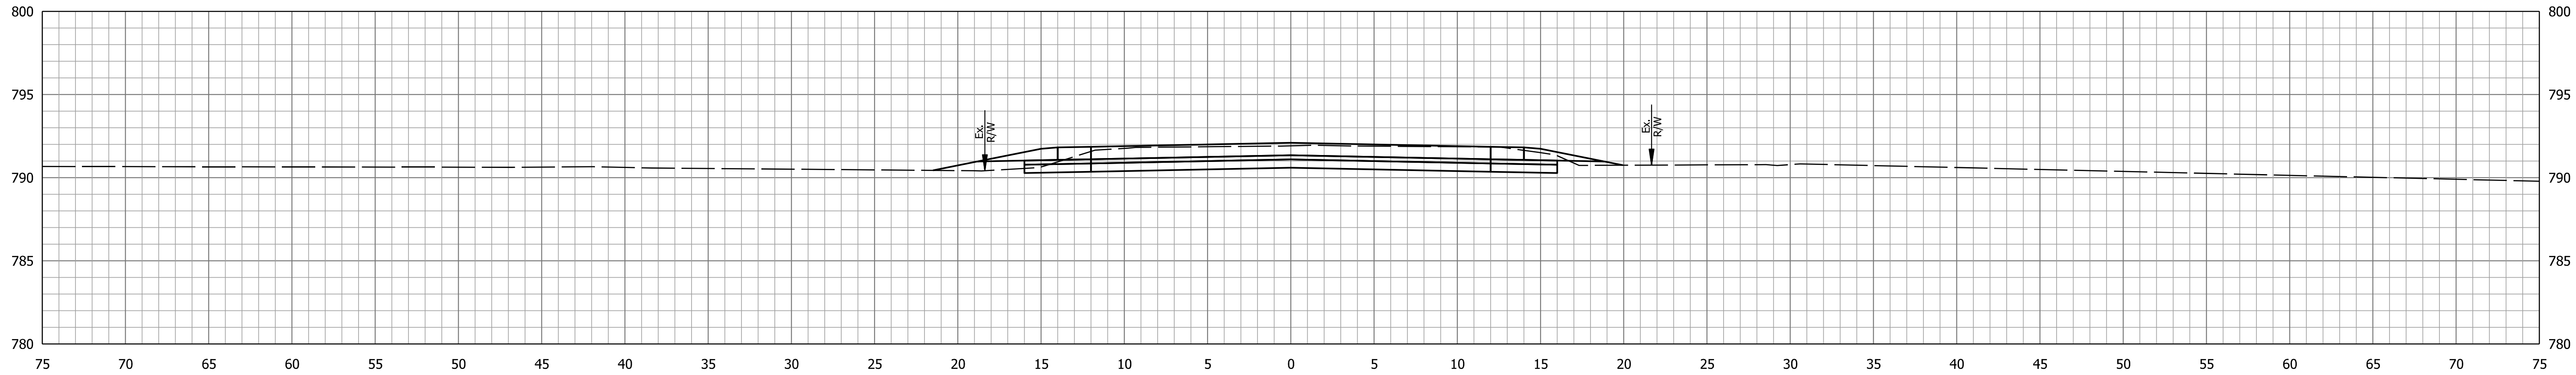

52+00.00

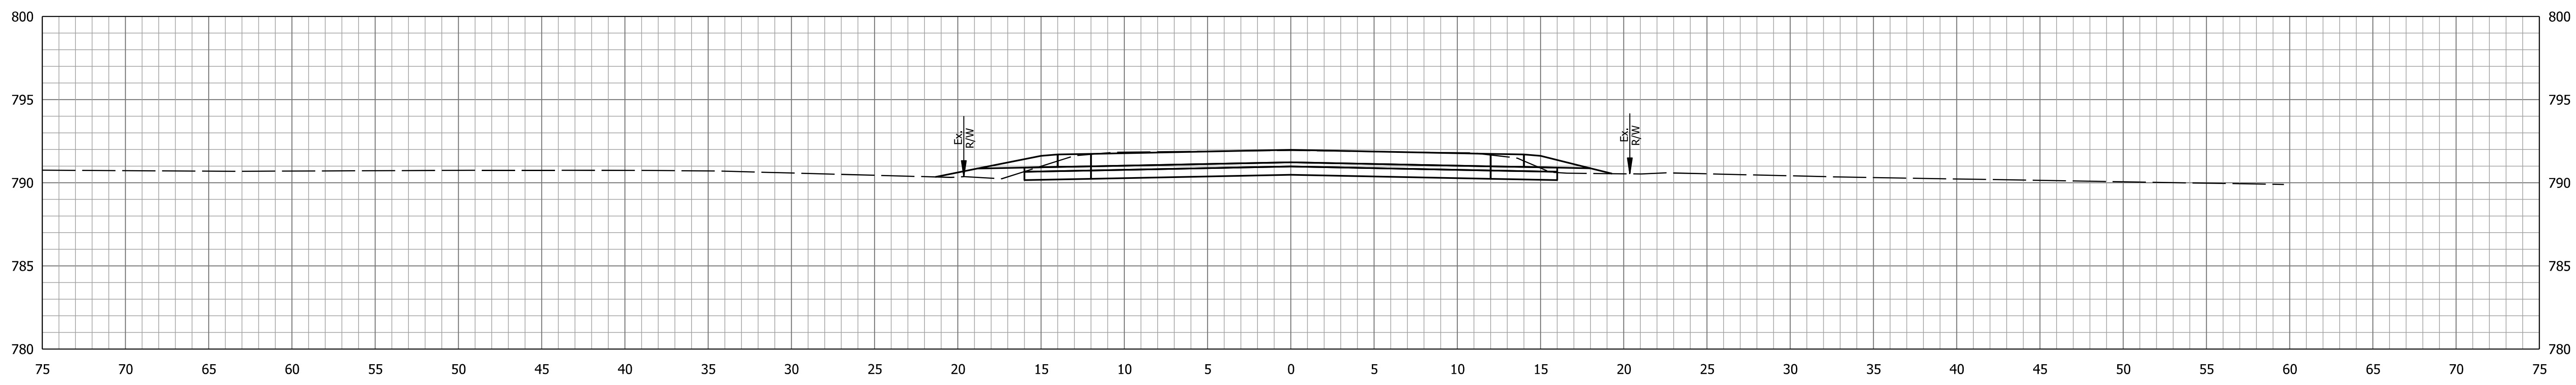

51+50.00

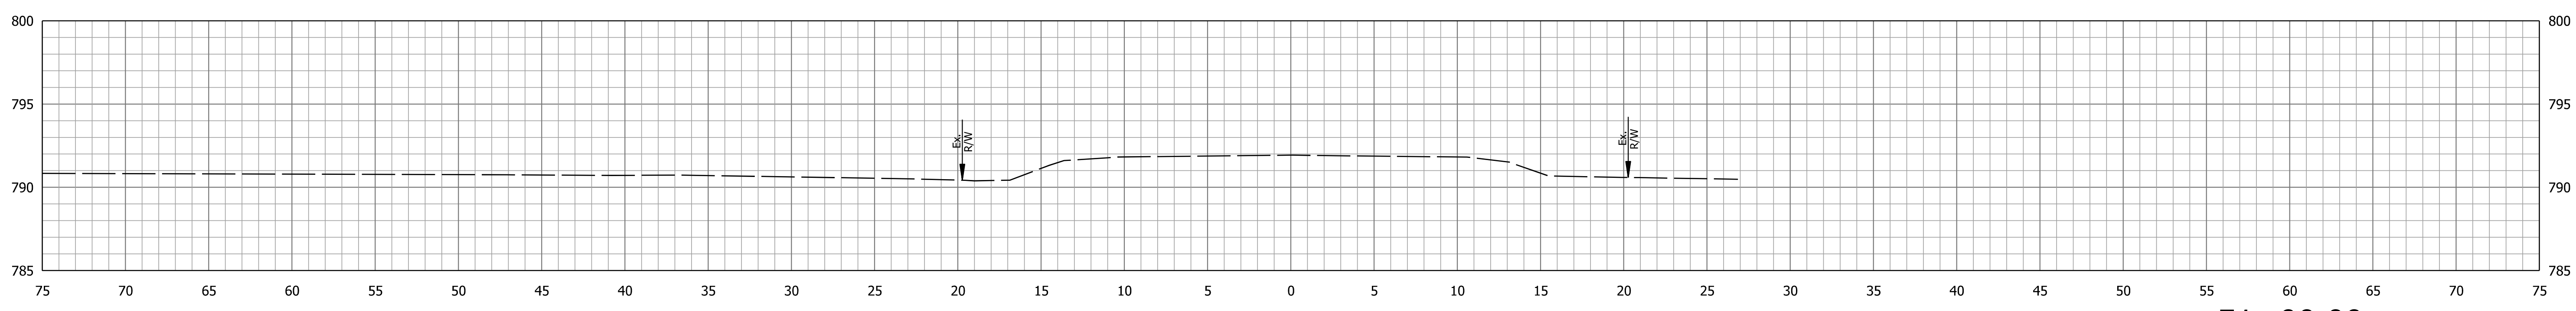

51+00.00

Plc1/19/2022 2:40:44 PM By: murramw Pen: Transportation.tbl Model: Cross Sections PR-EW

STA. 51+00.00 TO STA. 52+00.00




RECOMMENDED FOR APPROVAL _____	DESIGN ENGINEER _____	DATE _____
DESIGNED: JJV _____	DRAWN: KTH _____	
CHECKED: REW _____	CHECKED: JJV _____	


INDIANA
DEPARTMENT OF TRANSPORTATION

CROSS SECTIONS
LINE "PR-EW"


SCALE 1" = 5'	BRIDGE FILE
VERTICAL SCALE 1" = 5'	DESIGNATION 1702989
SURVEY BOOK	SHEETS 52 of 59
CONTRACT R-43059	PROJECT 1702989

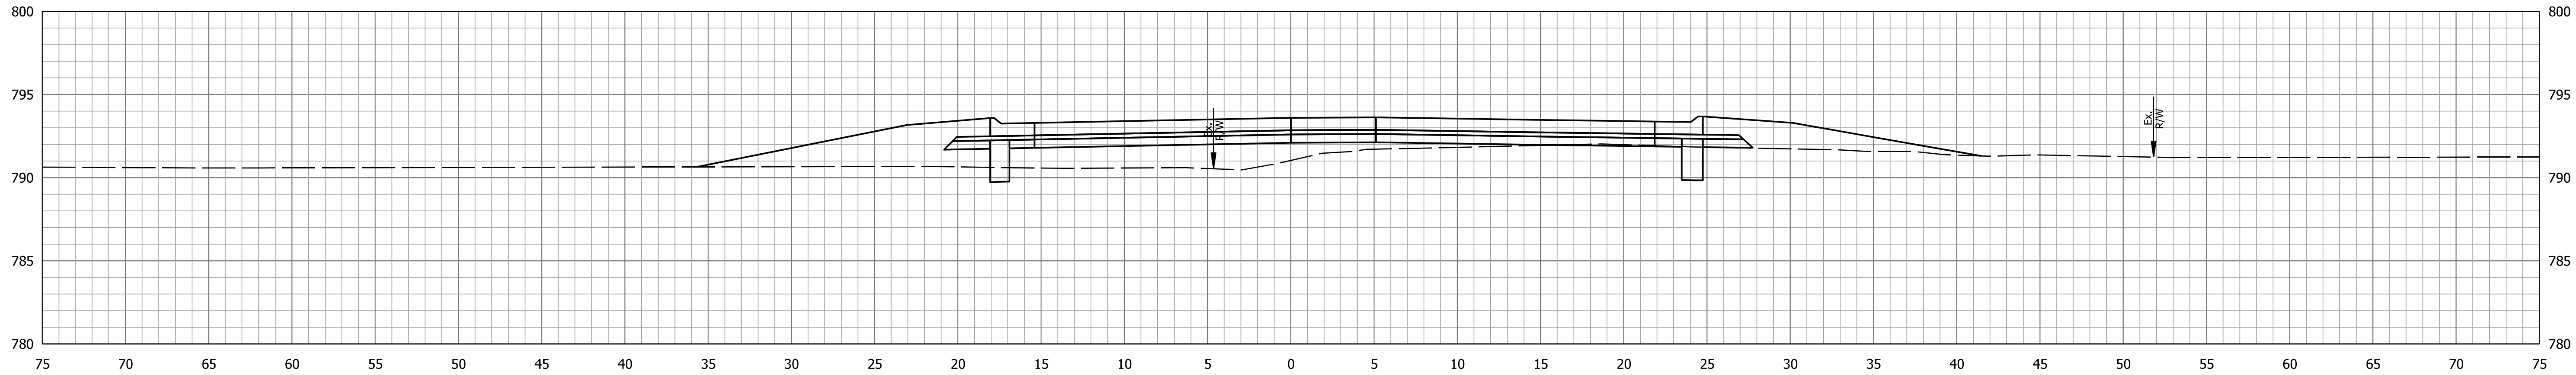

53+50.00

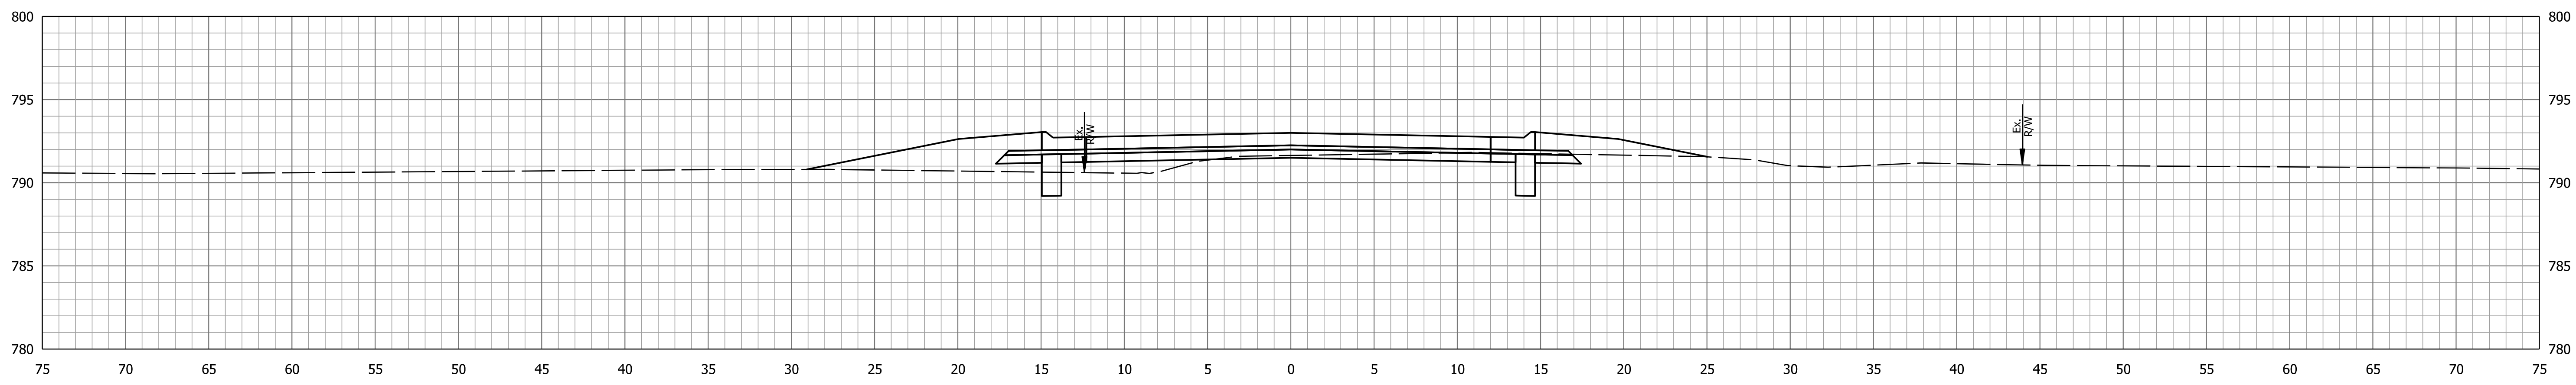

53+00.00

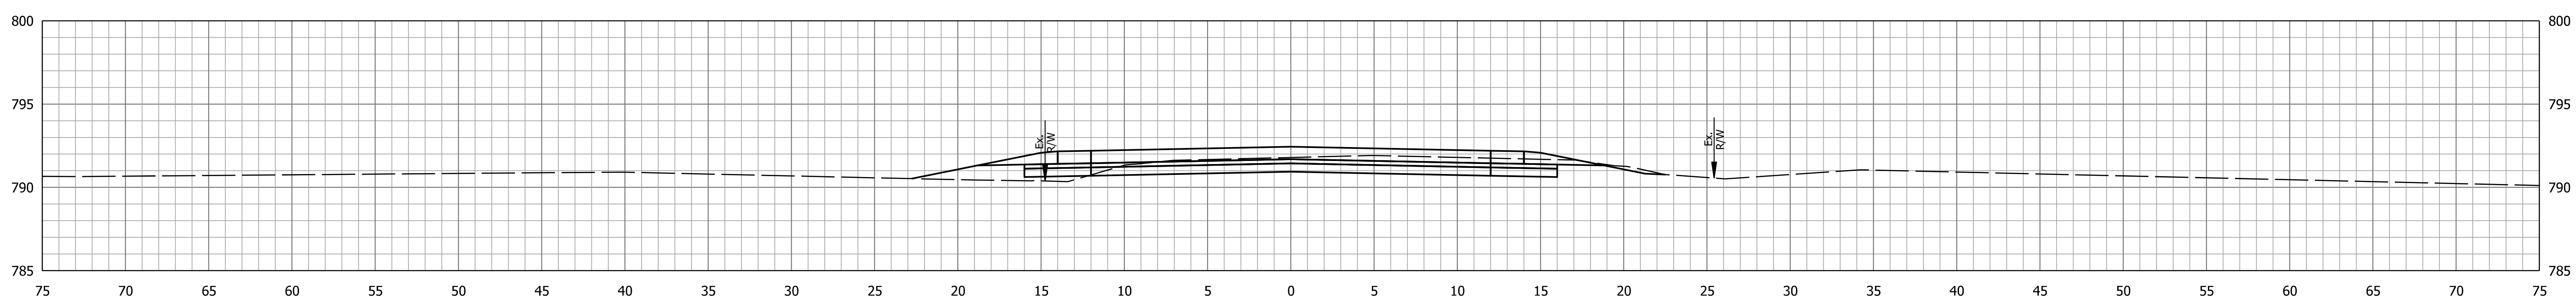

52+50.00

Plc1:1/9/2022 2:40:45 PM By: murramw Pen: Transportation.tbl Model: Cross Sections PR-EW

STA. 52+50.00 TO STA. 53+50.00




RECOMMENDED FOR APPROVAL _____	DESIGN ENGINEER _____	DATE _____
DESIGNED: JJV _____	DRAWN: KTH _____	
CHECKED: REW _____	CHECKED: JJV _____	

INDIANA
DEPARTMENT OF TRANSPORTATION


CROSS SECTIONS
LINE "PR-EW"

SCALE 1" = 5'	BRIDGE FILE
VERTICAL SCALE 1" = 5'	DESIGNATION 1702989
SURVEY BOOK	SHEETS 53 of 59
CONTRACT R-43059	PROJECT 1702989

Plc1:1/9/2022 2:40:45 PM By: murramw Pen: Transportation.tbl Model: Cross Sections PR-EW

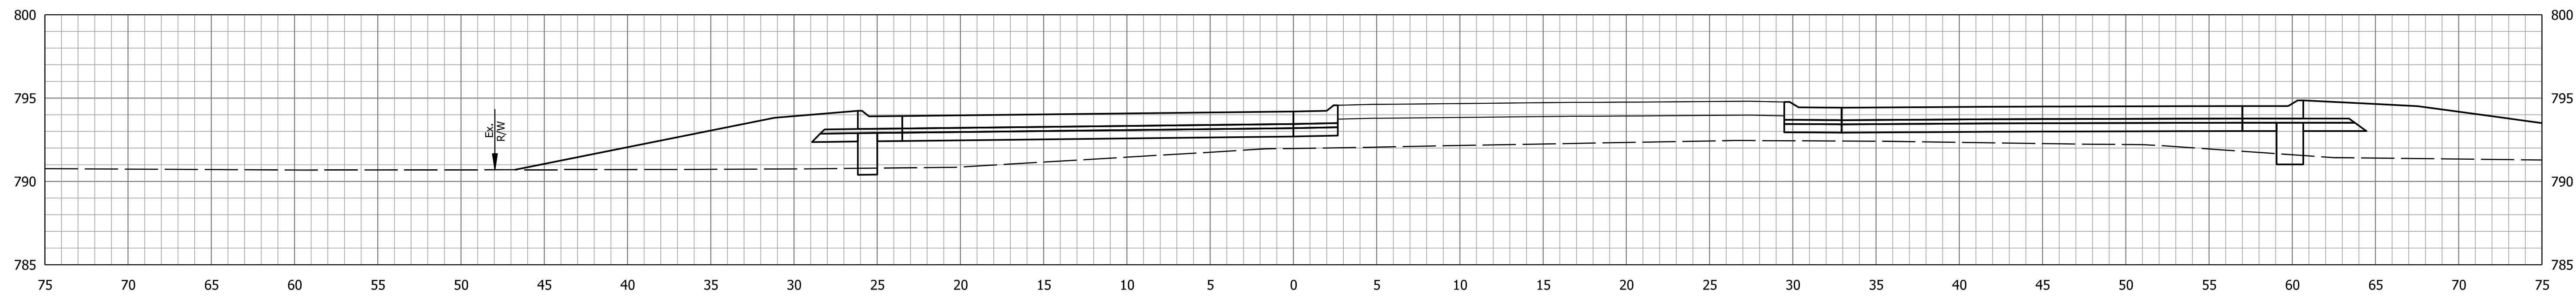

54+00.00

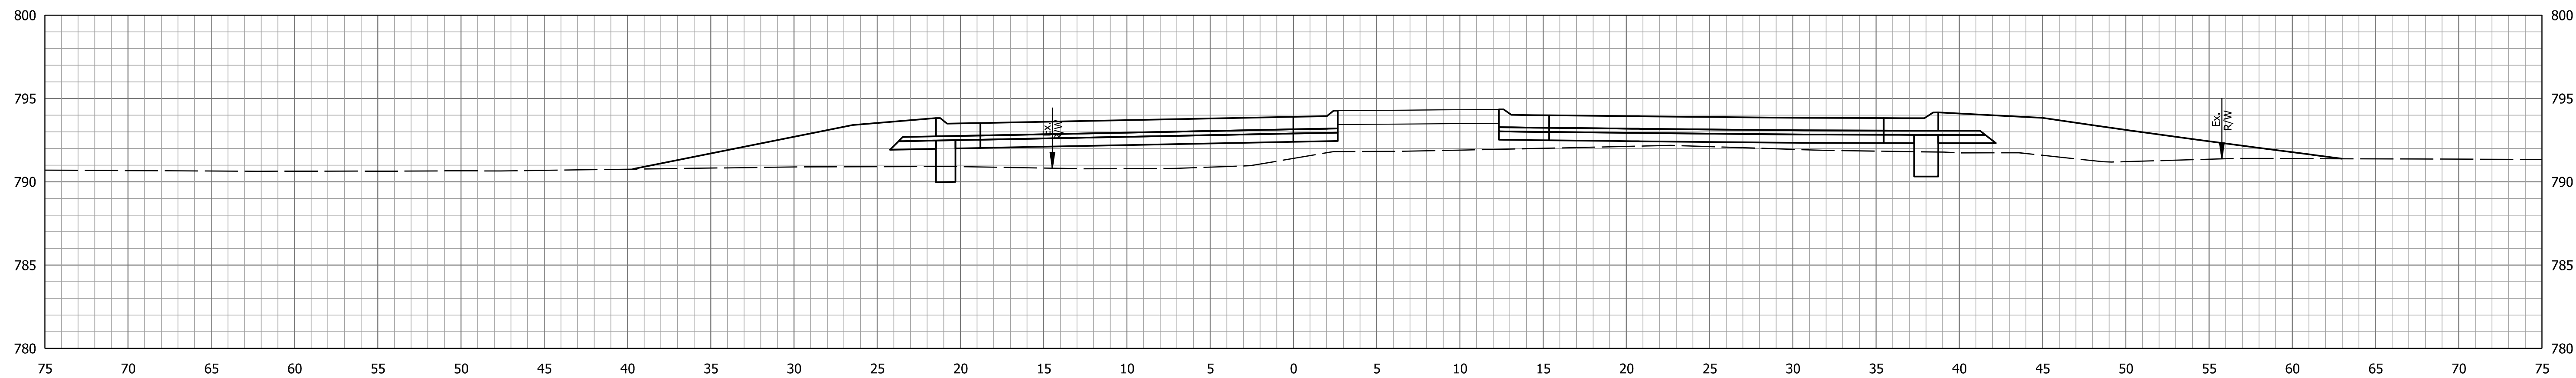

53+75.00

STA. 53+75.00 TO STA. 54+00.00




RECOMMENDED FOR APPROVAL _____	DESIGN ENGINEER _____	DATE _____
DESIGNED: JJV _____	DRAWN: KTH _____	
CHECKED: REW _____	CHECKED: JJV _____	


INDIANA
DEPARTMENT OF TRANSPORTATION

CROSS SECTIONS
LINE "PR-EW"


SCALE 1" = 5'	BRIDGE FILE
VERTICAL SCALE 1" = 5'	DESIGNATION 1702989
SURVEY BOOK	SHEETS 54 of 59
CONTRACT R-43059	PROJECT 1702989

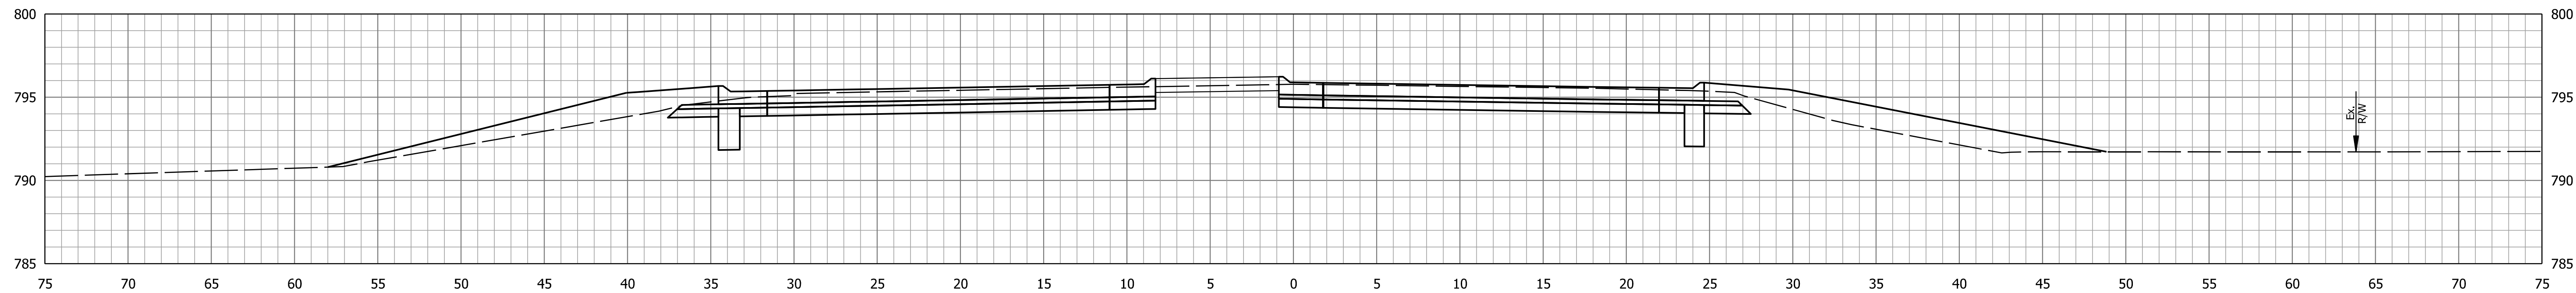

56+00.00

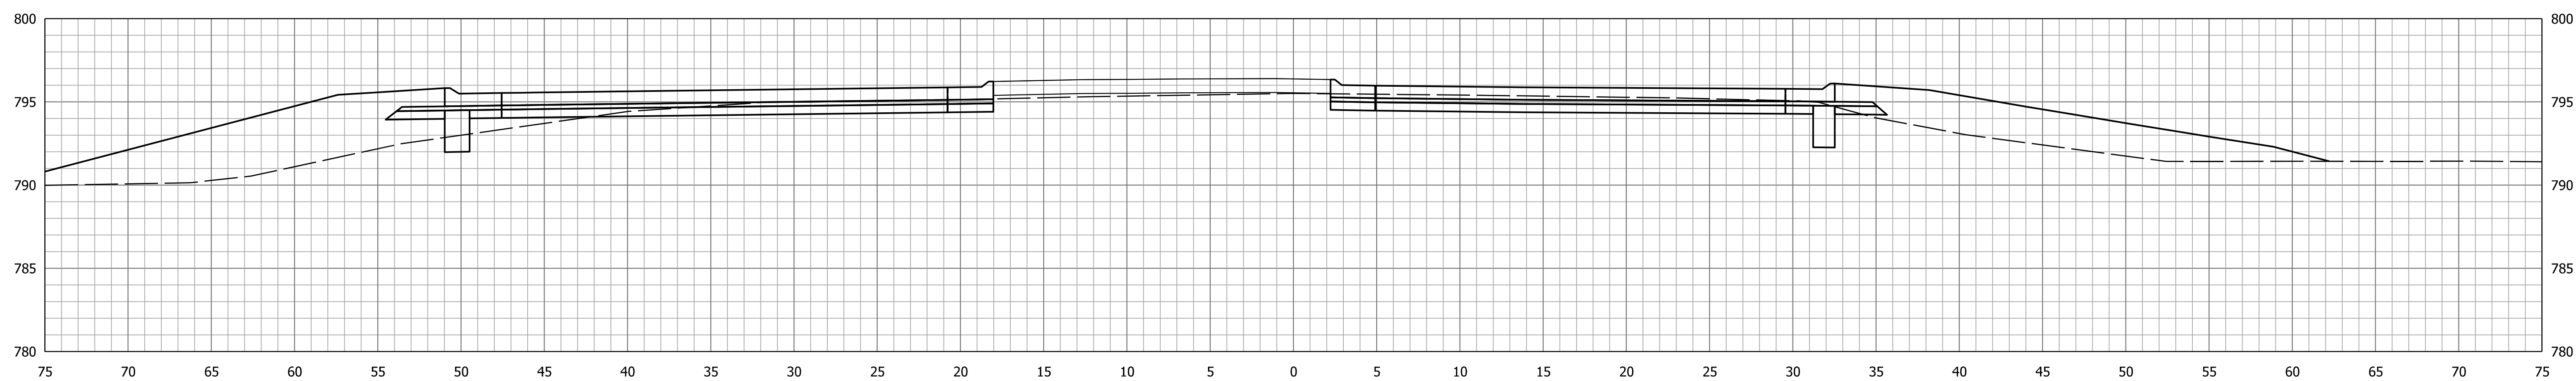

55+75.00

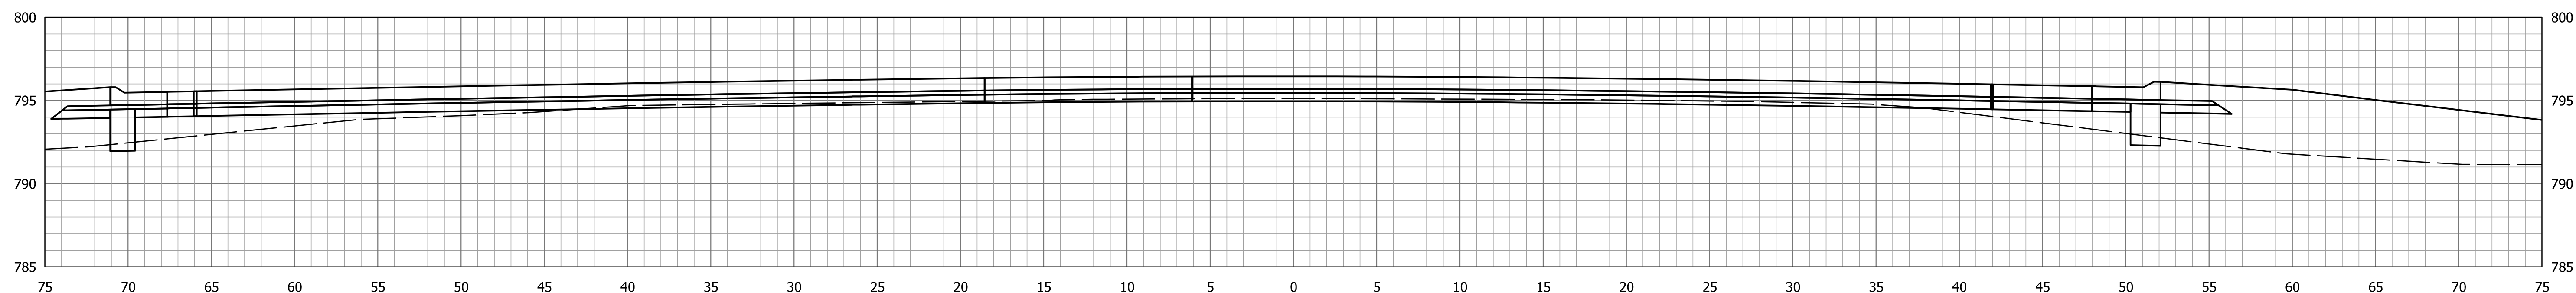

55+50.00

Plc1:1/19/2022 2:40:47 PM By: murramw Pen: Transportation.tbl Model: Cross Sections E

STA. 55+50.00 TO STA. 56+00.00






RECOMMENDED FOR APPROVAL _____	DESIGN ENGINEER _____	DATE _____
DESIGNED: JJV _____	DRAWN: KTH _____	
CHECKED: REW _____	CHECKED: JJV _____	

INDIANA
DEPARTMENT OF TRANSPORTATION

CROSS SECTIONS
LINE "E"

SCALE 1" = 5'	BRIDGE FILE
VERTICAL SCALE 1" = 5'	DESIGNATION 1702989
SURVEY BOOK	SHEETS 55 of 59
CONTRACT R-43059	PROJECT 1702989

Plc1:1/9/2022 2:40:48 PM By: murramw Pen: Transportation.tbl Model: Cross Sections E

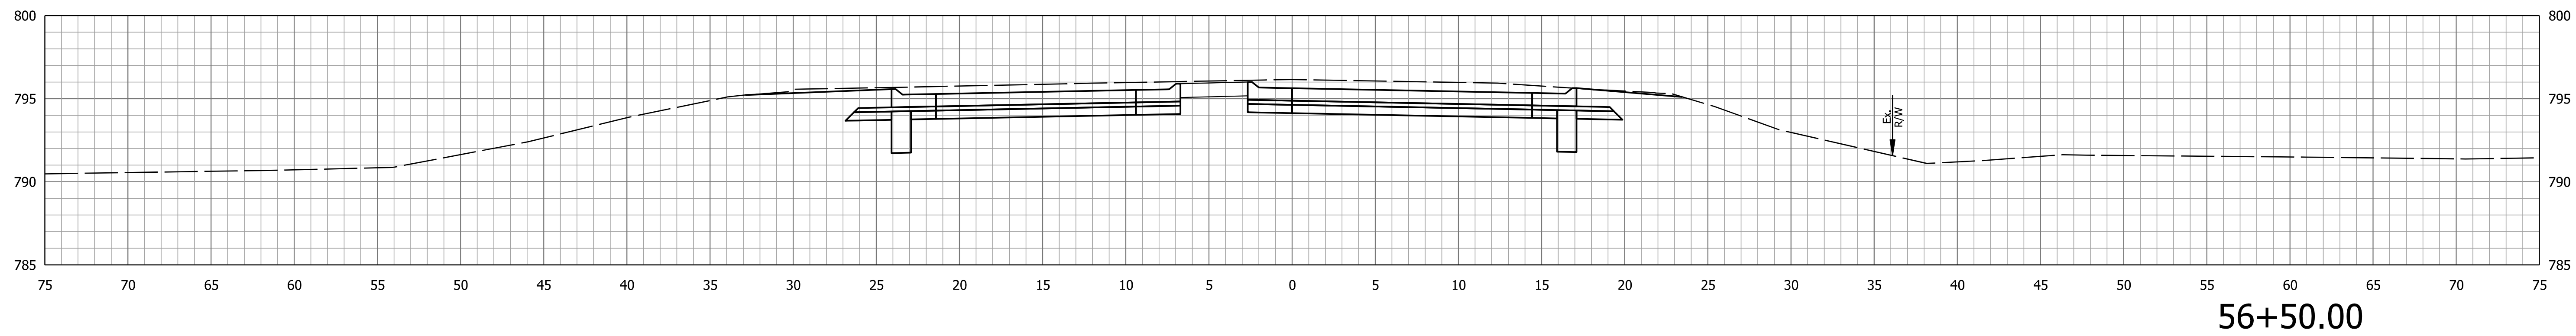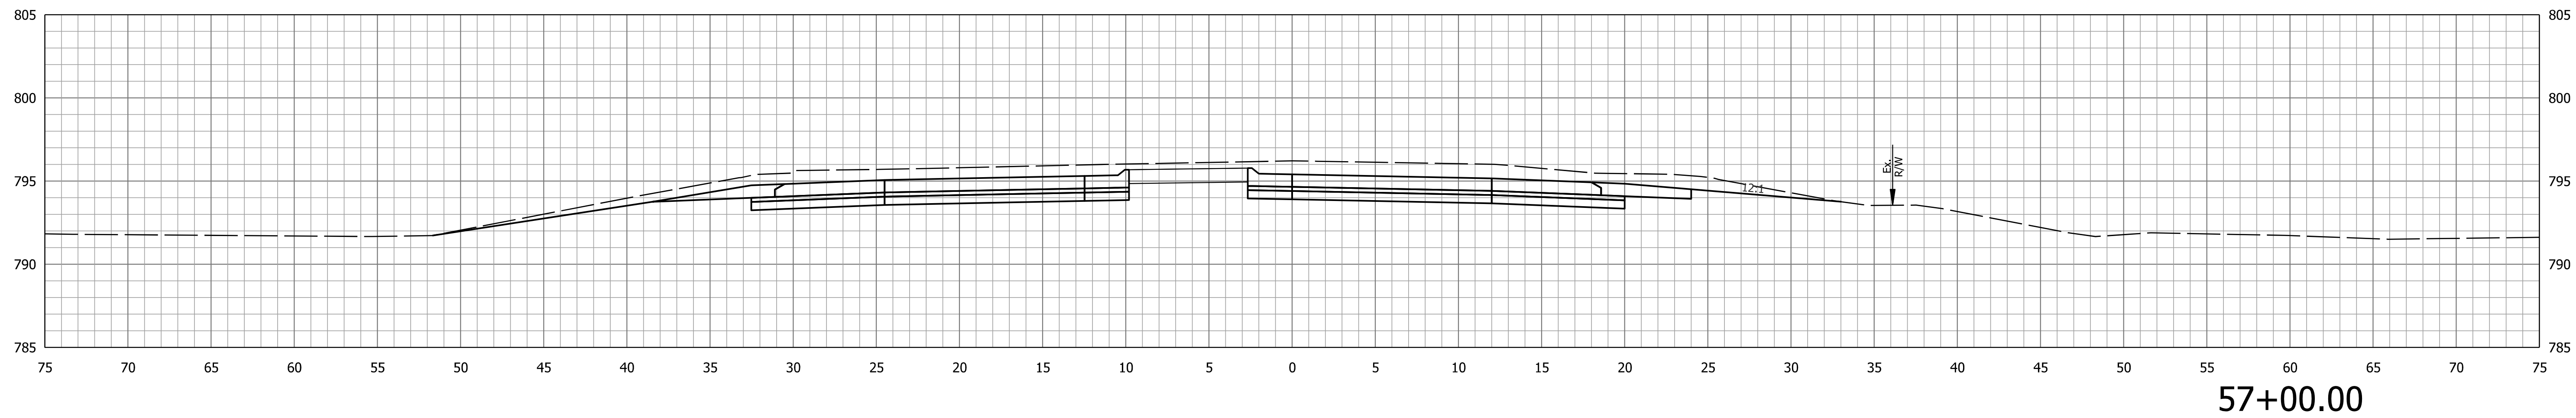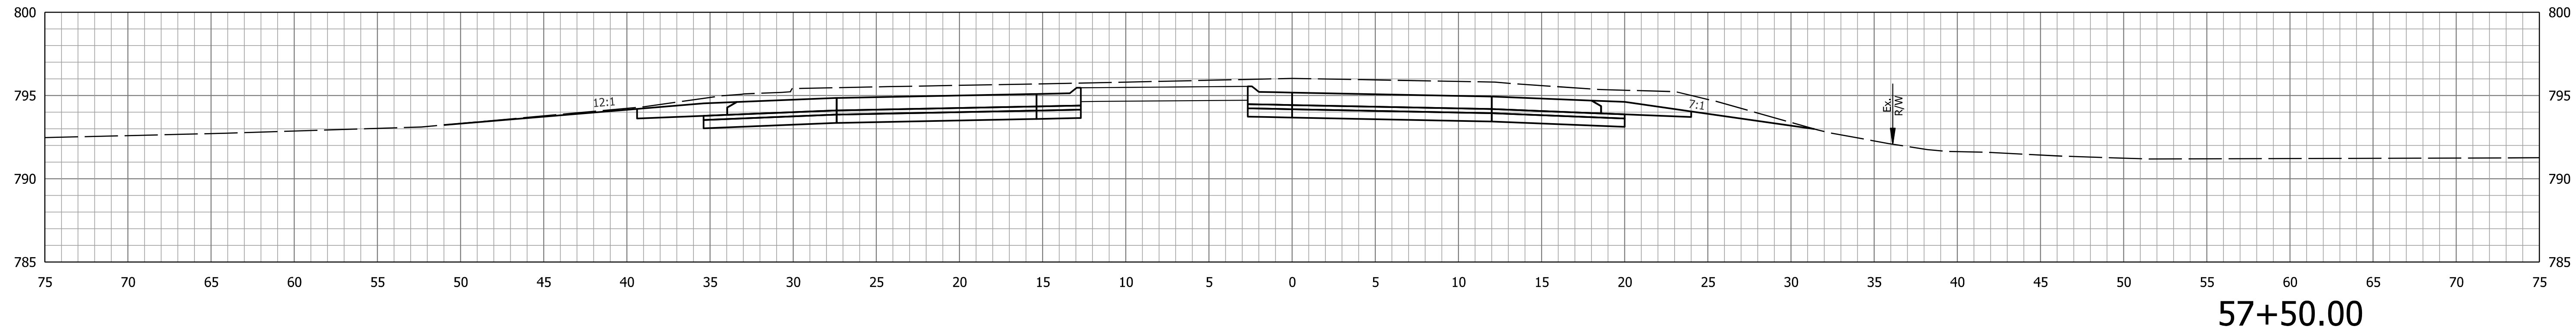

STA. 56+50.00 TO STA. 57+50.00






RECOMMENDED FOR APPROVAL _____	DESIGN ENGINEER _____	DATE _____
DESIGNED: JJV _____	DRAWN: KTH _____	
CHECKED: REW _____	CHECKED: JJV _____	

INDIANA
DEPARTMENT OF TRANSPORTATION

CROSS SECTIONS
LINE "E"

SCALE 1" = 5'	BRIDGE FILE
VERTICAL SCALE 1" = 5'	DESIGNATION 1702989
SURVEY BOOK	SHEETS 56 of 59
CONTRACT R-43059	PROJECT 1702989

Plc1.1/9/2022 2:40:48 PM By: murramw Pen: Transportation.tbl Model: Cross Sections E

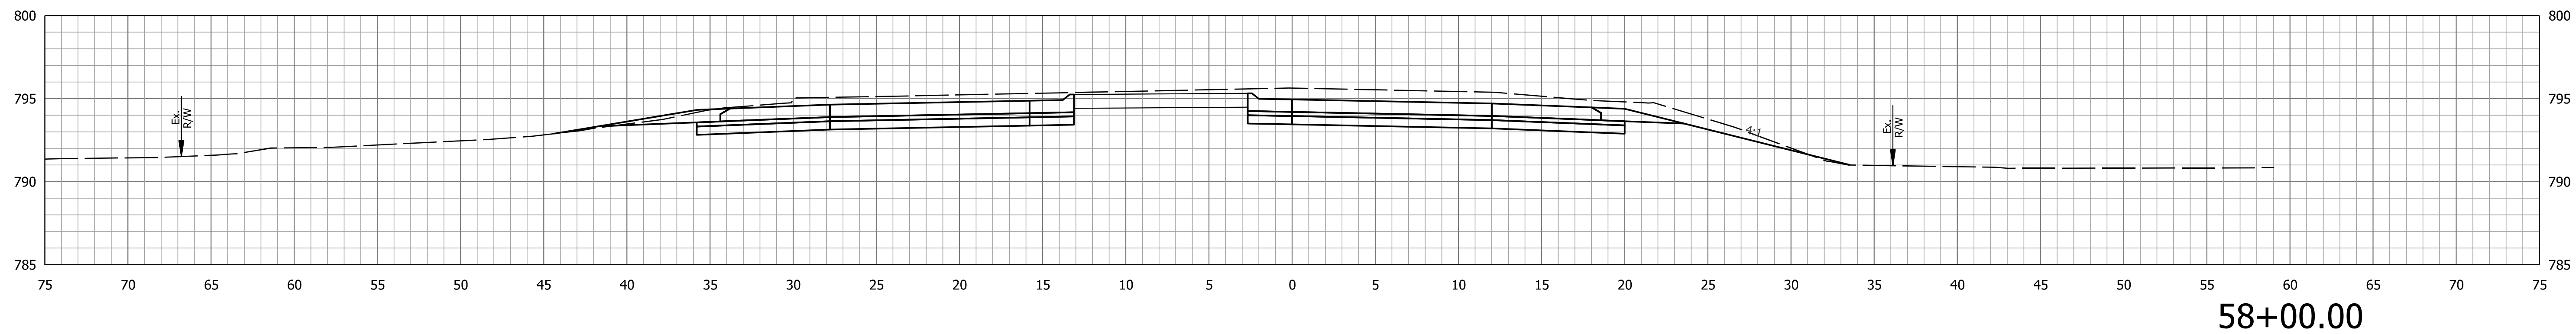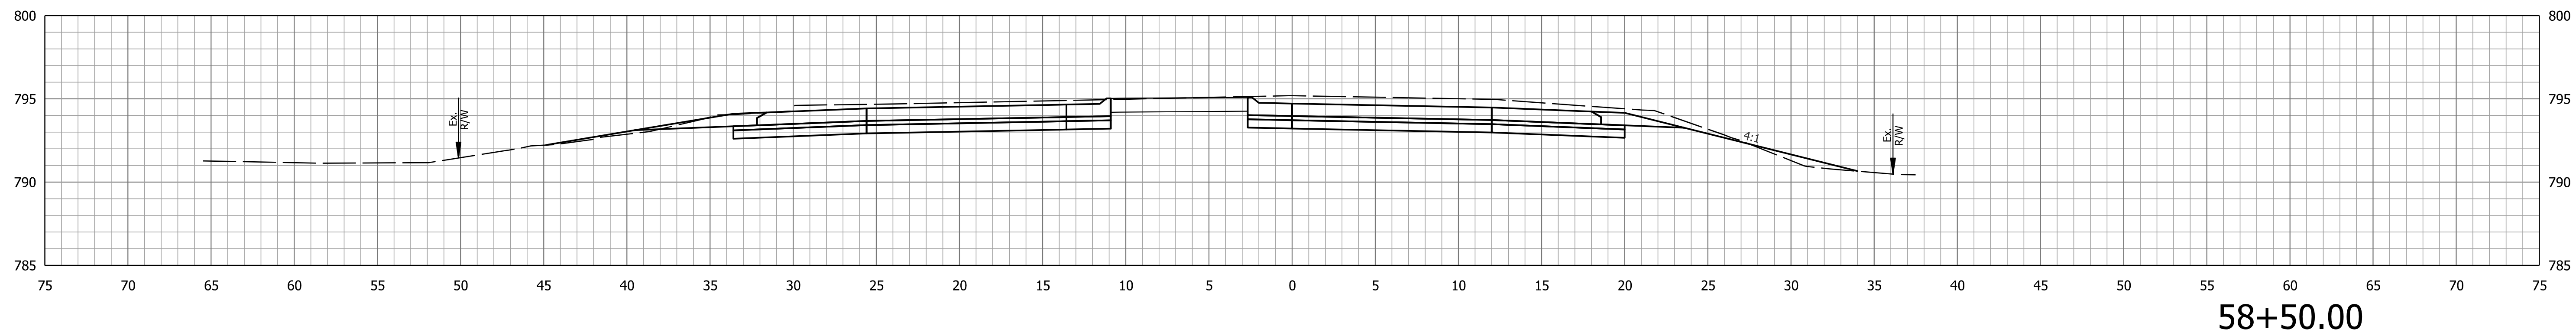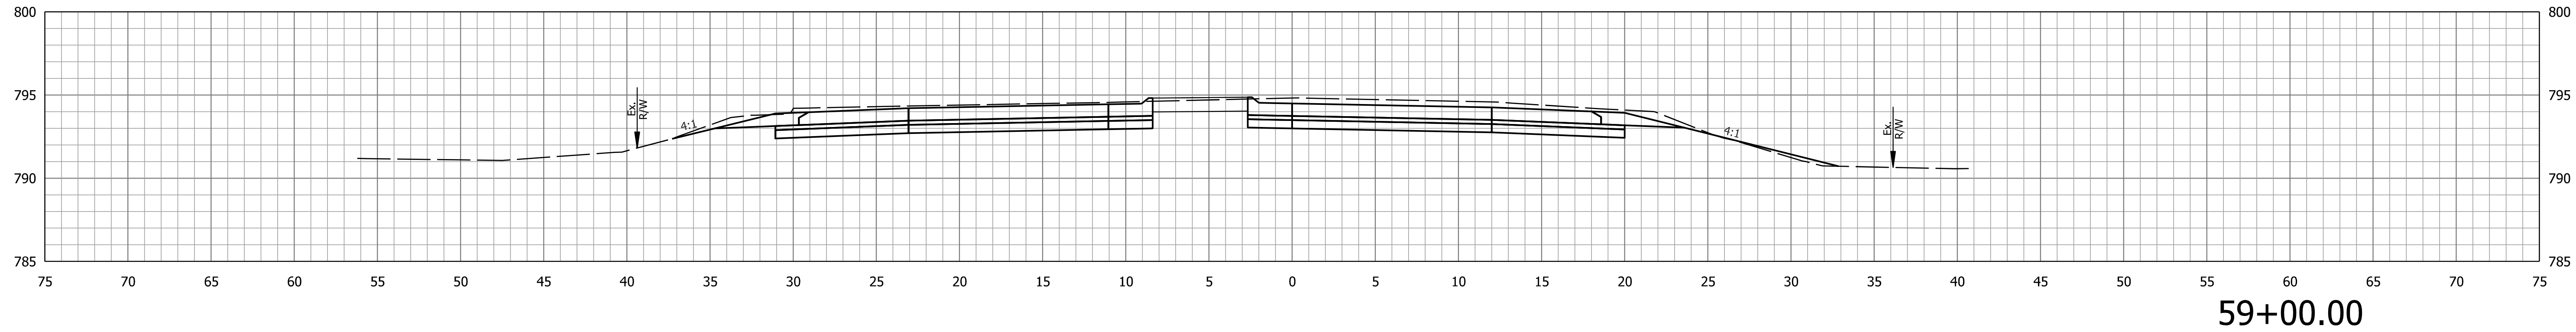

STA. 58+00.00 TO STA. 59+00.00






RECOMMENDED FOR APPROVAL _____	DESIGN ENGINEER _____	DATE _____
DESIGNED: JJV _____	DRAWN: KTH _____	
CHECKED: REW _____	CHECKED: JJV _____	

**INDIANA
DEPARTMENT OF TRANSPORTATION**

**CROSS SECTIONS
LINE "E"**

SCALE 1" = 5'	BRIDGE FILE
VERTICAL SCALE 1" = 5'	DESIGNATION 1702989
SURVEY BOOK	SHEETS 57 of 59
CONTRACT R-43059	PROJECT 1702989

Plot: 1/19/2022 2:40:48 PM By: murramw Pen: Transportation.tbl Model: Cross Sections E

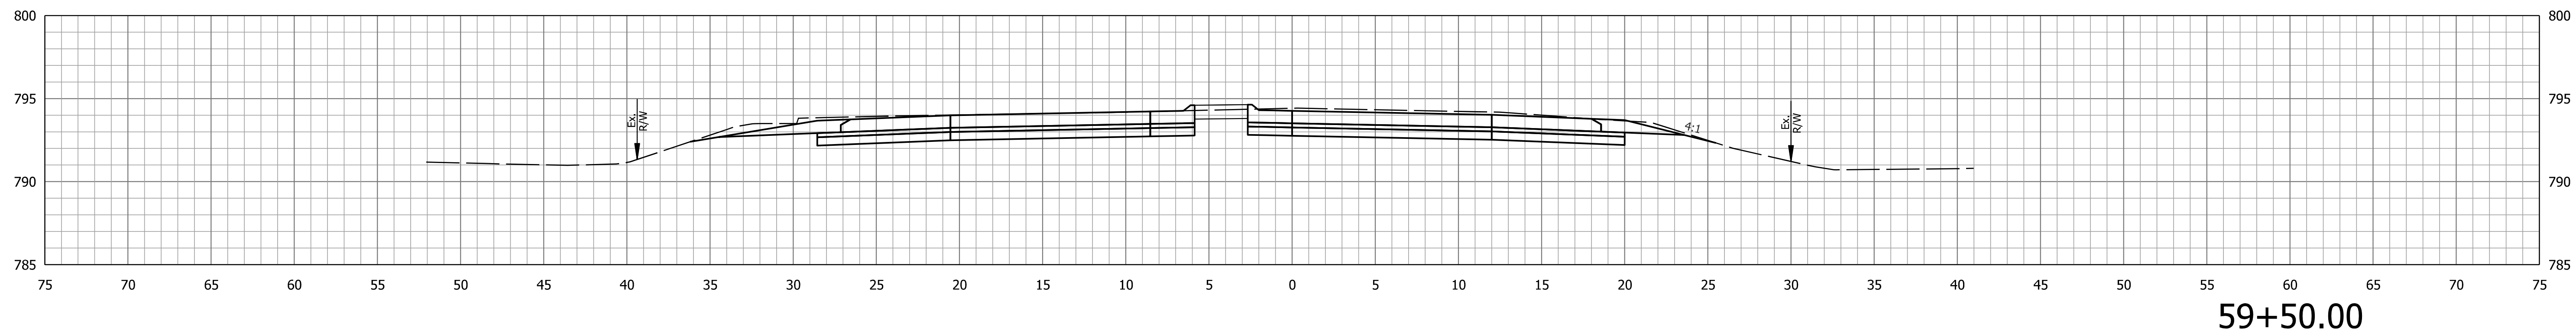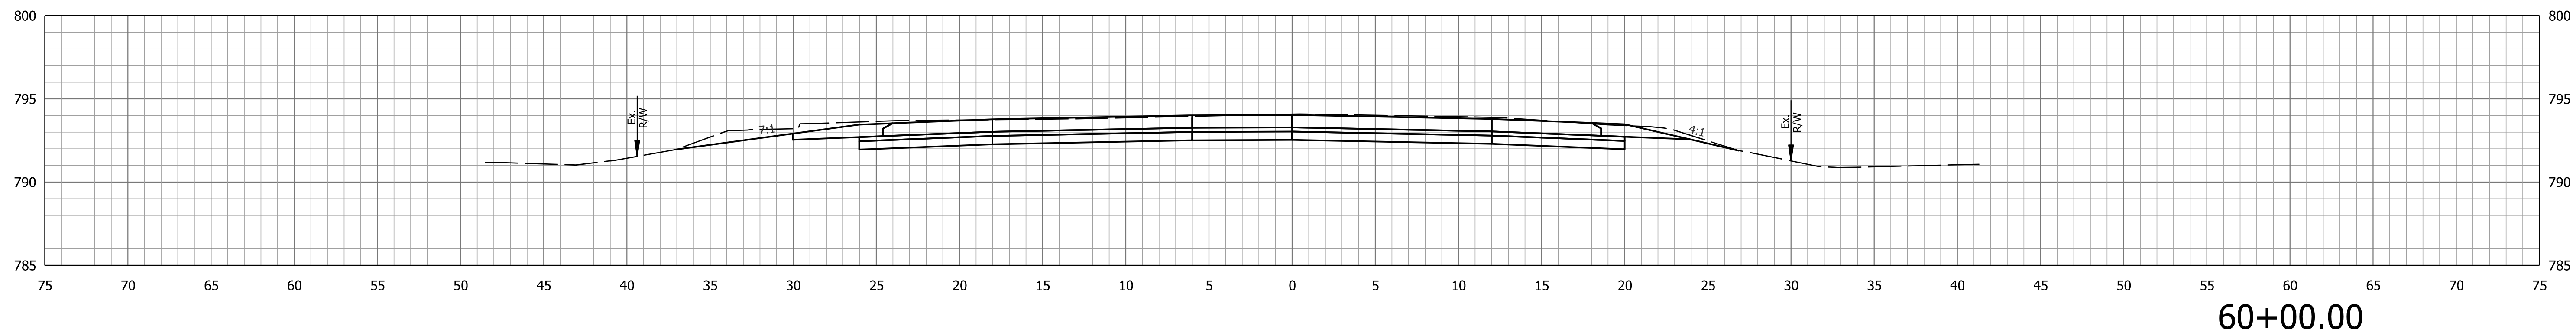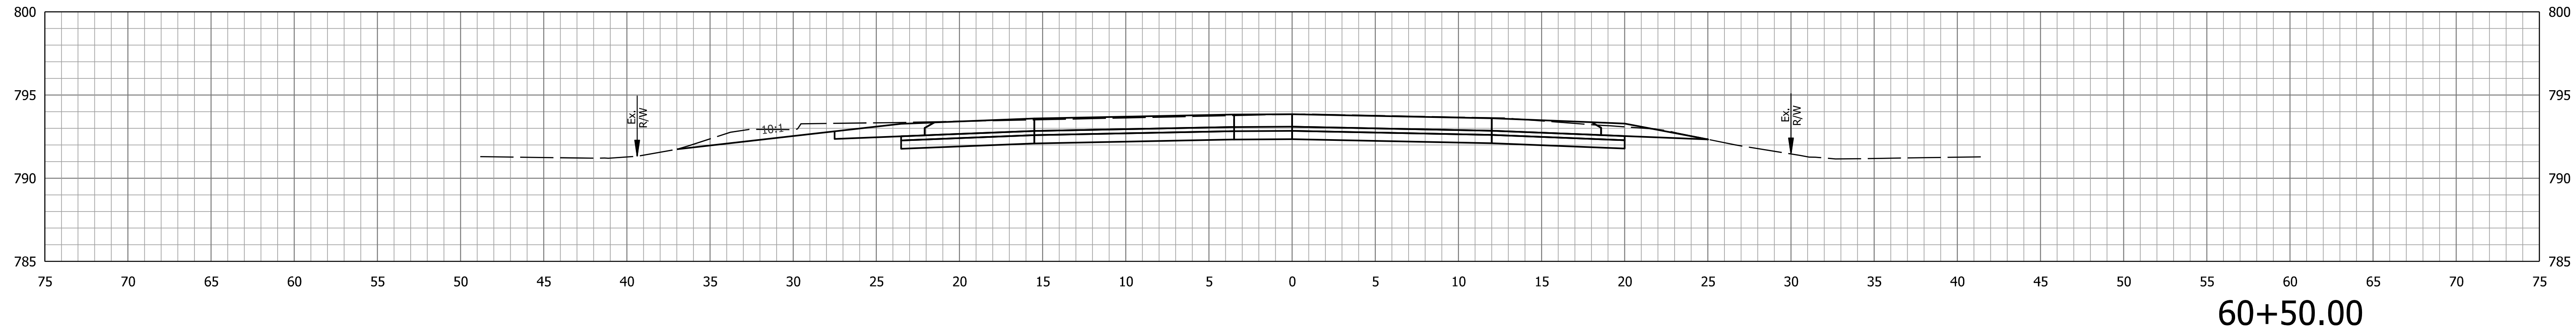

STA. 59+50.00 TO STA. 60+50.00






RECOMMENDED FOR APPROVAL _____	DESIGN ENGINEER _____	DATE _____
DESIGNED: JJV _____	DRAWN: KTH _____	
CHECKED: REW _____	CHECKED: JJV _____	

**INDIANA
DEPARTMENT OF TRANSPORTATION**

**CROSS SECTIONS
LINE "E"**

SCALE 1" = 5'	BRIDGE FILE
VERTICAL SCALE 1" = 5'	DESIGNATION 1702989
SURVEY BOOK	SHEETS 58 of 59
CONTRACT R-43059	PROJECT 1702989

Plot: 1/19/2022 2:40:49 PM By: murramw Pen: Transportation.tbl Model: Cross Sections E

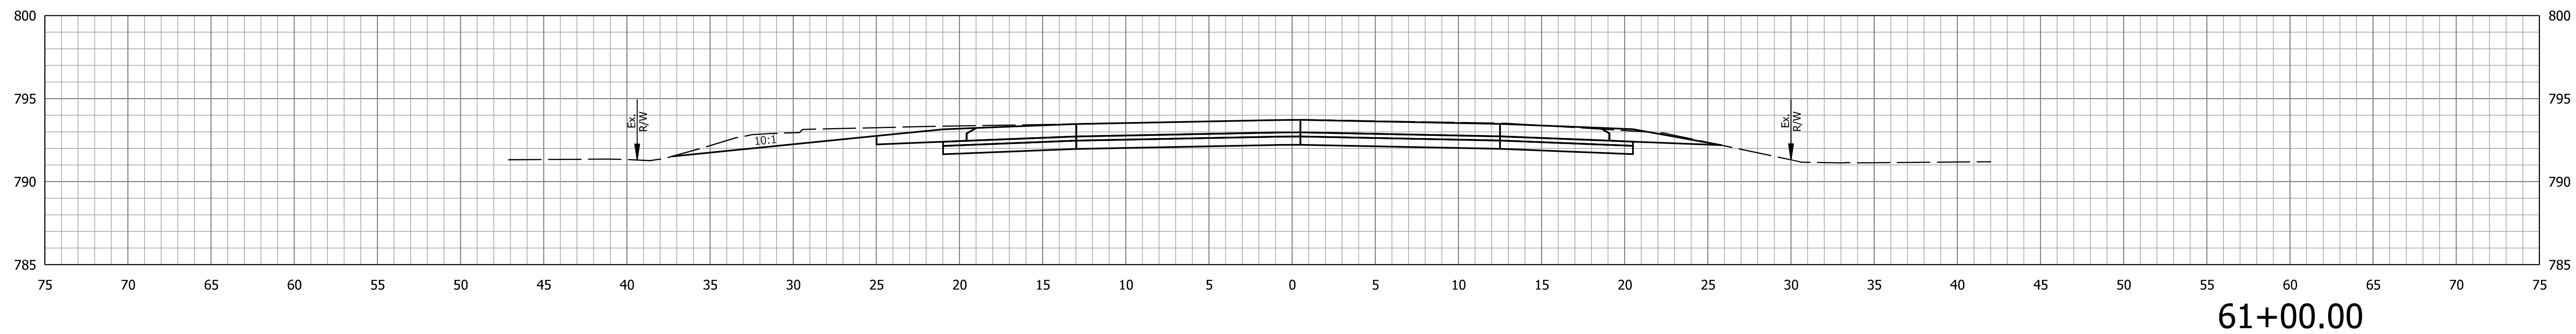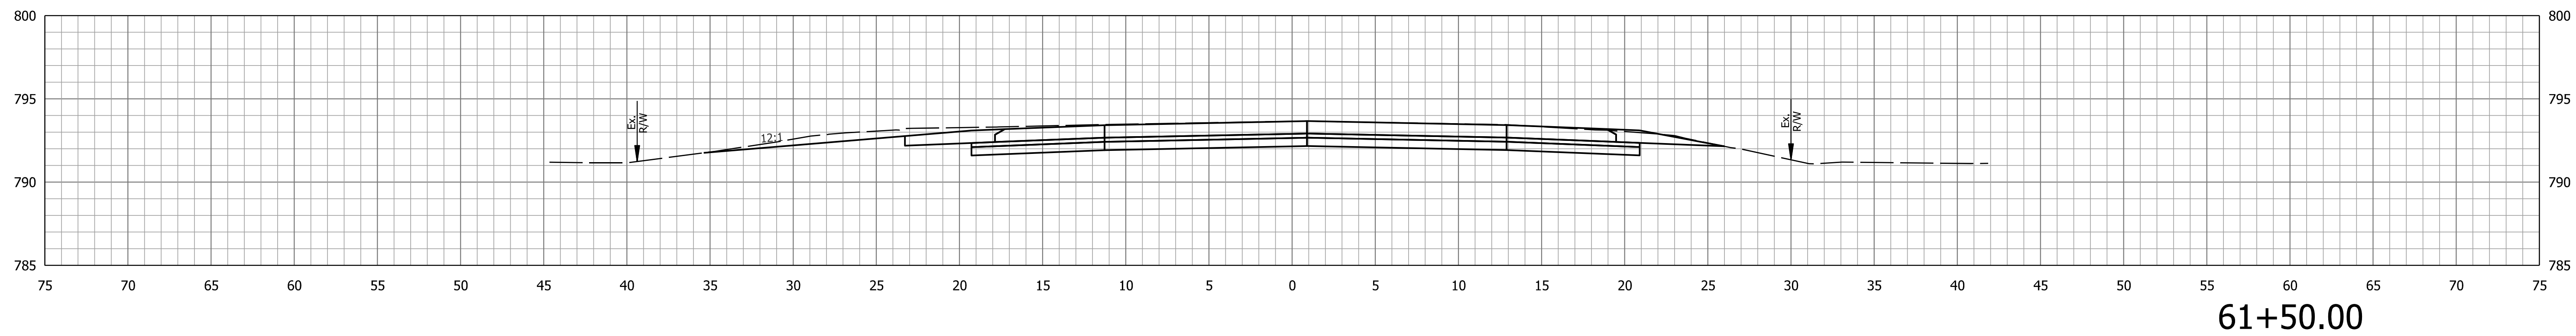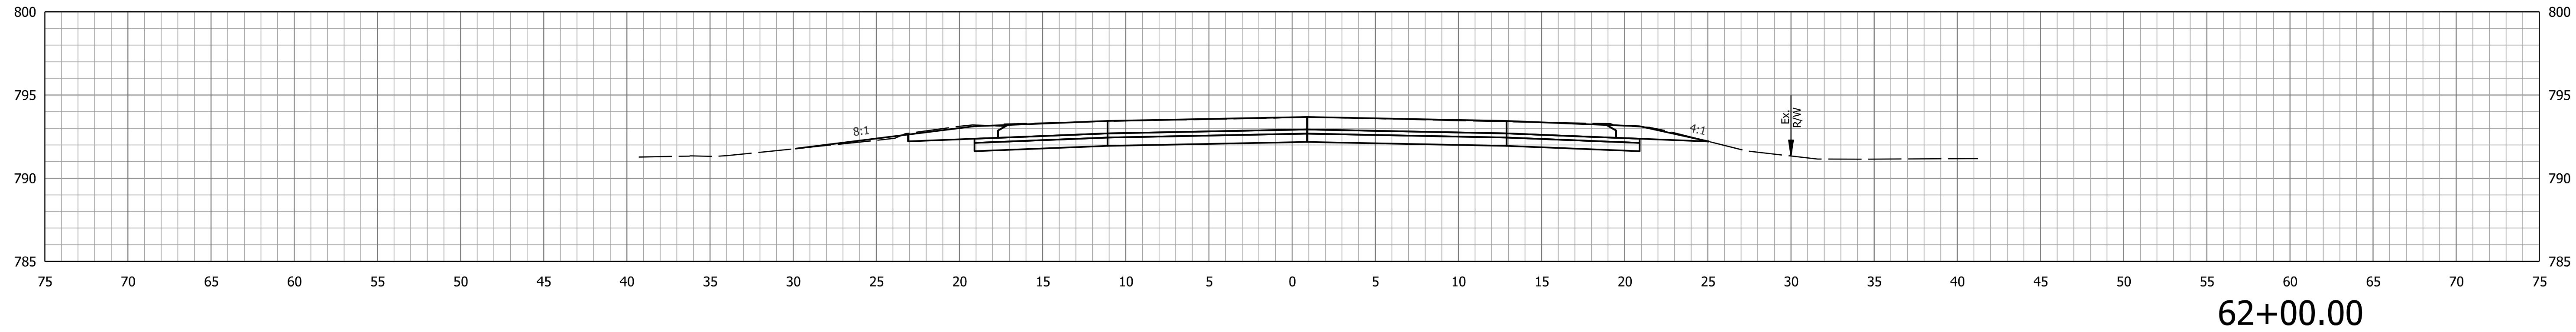

STA. 61+00.00 TO STA. 62+00.00



RECOMMENDED FOR APPROVAL _____	DESIGN ENGINEER _____	DATE _____
DESIGNED: JJV _____	DRAWN: KTH _____	
CHECKED: REW _____	CHECKED: JJV _____	

**INDIANA
DEPARTMENT OF TRANSPORTATION**

**CROSS SECTIONS
LINE "E"**

SCALE 1" = 5'	BRIDGE FILE
VERTICAL SCALE 1" = 5'	DESIGNATION 1702989
SURVEY BOOK	SHEETS 59 of 59
CONTRACT R-43059	PROJECT 1702989