


# PROPOSED TYPICAL SECTION



SR 8 Typical Section

## WITH EASTBOUND RIGHT TURN LANE

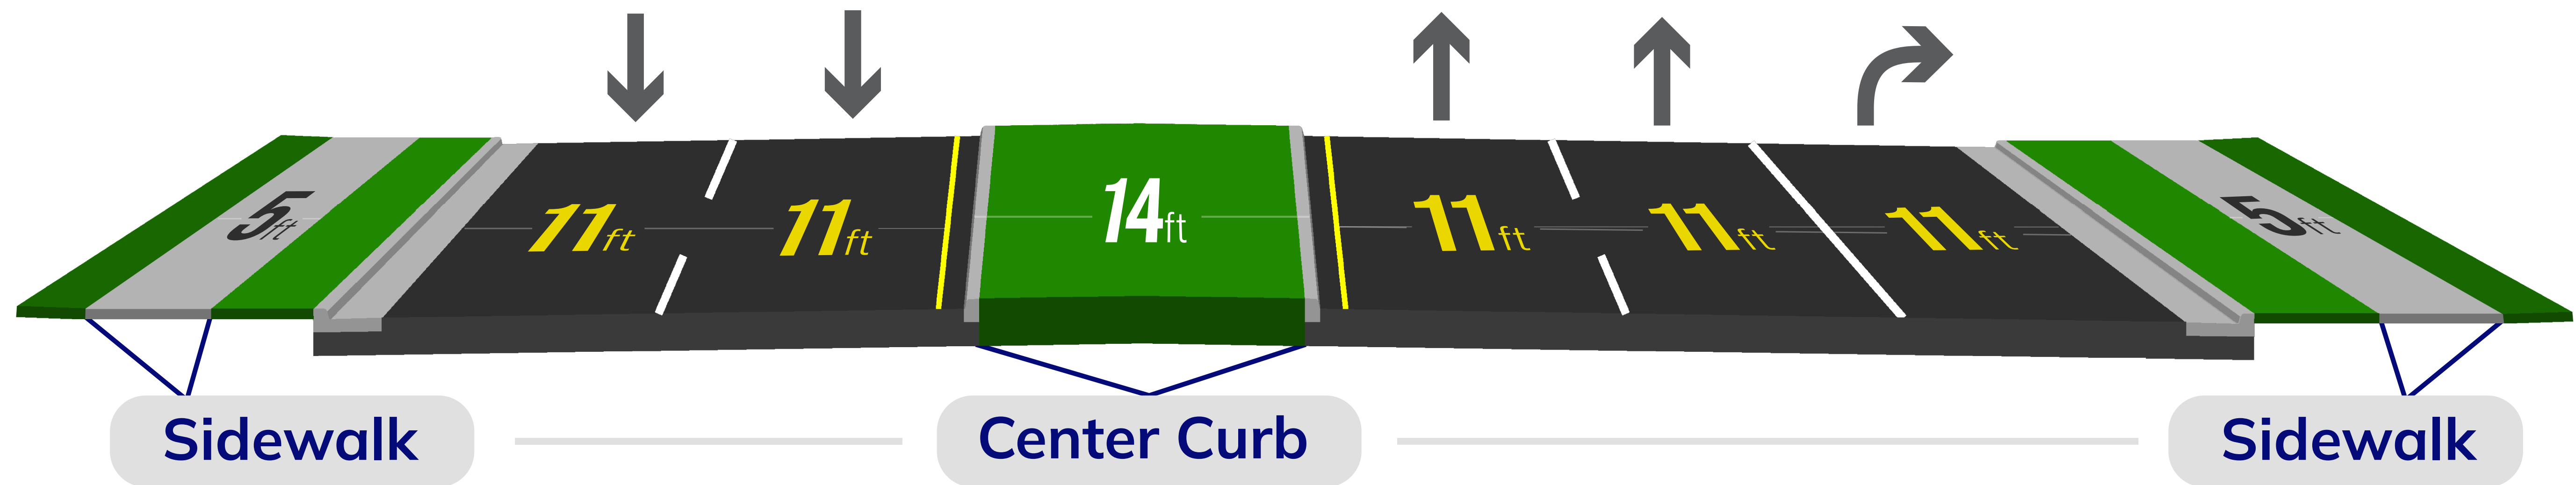

SR 8 Typical Section

## WITH EASTBOUND LEFT TURN LANE

