

8440 Allison Pointe Boulevard, Suite 200  
 Indianapolis, IN 46250  
 Phone 317-895-2585  
 www.ucindy.com

RECOMMENDED FOR APPROVAL	DESIGN ENGINEER	DATE
DESIGNED: BSH	DRAWN: HAC	
CHECKED: BFP	CHECKED: BFP	

INDIANA  
 DEPARTMENT OF TRANSPORTATION  
 CROSS SECTIONS LINES "N", "PR-NBL" & "PR-SBL"  
 US 31 OVER NS RAILROAD & CR1005

HORIZONTAL SCALE	BRIDGE FILE
1" = 20'	03140-20107 REL & SBL
VERTICAL SCALE	DESIGNATION
1" = 20'	159421 (NB) / 159138 (SB)
SURVEY BOOK	SHEETS
	123 of 155
CONTRACT	PROJECT
B-20052	159421




8440 Allison Pointe Boulevard, Suite 200  
 Indianapolis, IN 46250  
 Phone 317-895-2585  
 www.ucindy.com

RECOMMENDED FOR APPROVAL \_\_\_\_\_ DATE \_\_\_\_\_  
 DESIGN ENGINEER  
 DESIGNED: BSH DRAWN: HAC  
 CHECKED: BFP CHECKED: BFP

INDIANA  
 DEPARTMENT OF TRANSPORTATION  
 CROSS SECTIONS LINES "N", "PR-NBL" & "PR-SBL"  
 US 31 OVER NS RAILROAD & CR1005

HORIZONTAL SCALE	BRIDGE FILE
1" = 20'	03140-20107 REL & SBL
VERTICAL SCALE	SECTION/TOW
1" = 20'	150241 (NB) / 1501368 (SB)
SURVEY BOOK	SHEETS
-	124 of 155
CONTRACT	PROJECT
B-2002	150241

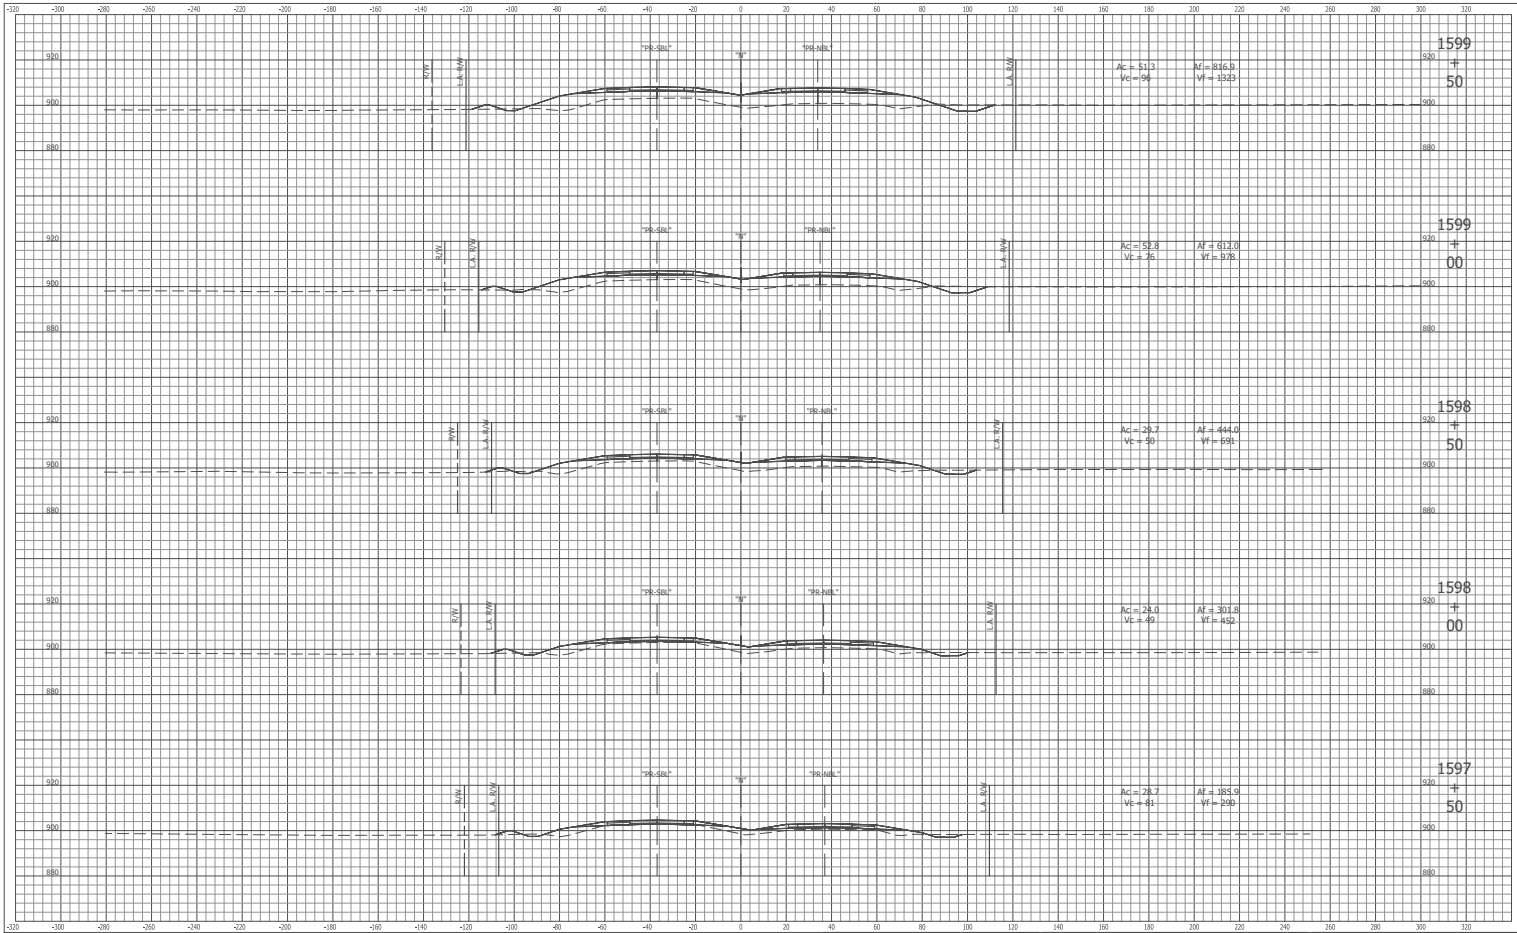


8440 Allison Pointe Boulevard, Suite 200  
 Indianapolis, IN 46250  
 Phone 317-895-2585  
 www.ucindy.com

RECOMMENDED FOR APPROVAL \_\_\_\_\_ DATE \_\_\_\_\_  
 DESIGN ENGINEER  
 DESIGNED: BSH DRAWN: HAC  
 CHECKED: BFP CHECKED: BFP

INDIANA  
 DEPARTMENT OF TRANSPORTATION  
 CROSS SECTIONS LINES "N", "PR-NBL" & "PR-SBL"  
 US 31 OVER NS RAILROAD & CR1005

HORIZONTAL SCALE	1" = 20'	BRIDGE FILE	03140-20707 TEL & SBL
VERTICAL SCALE	1" = 20'	DESIGNATION	159241 (NB) / 159138 (SB)
SURVEY BOOK	125	SHEETS	155
CONTRACT	B-29802	PROJECT	159241

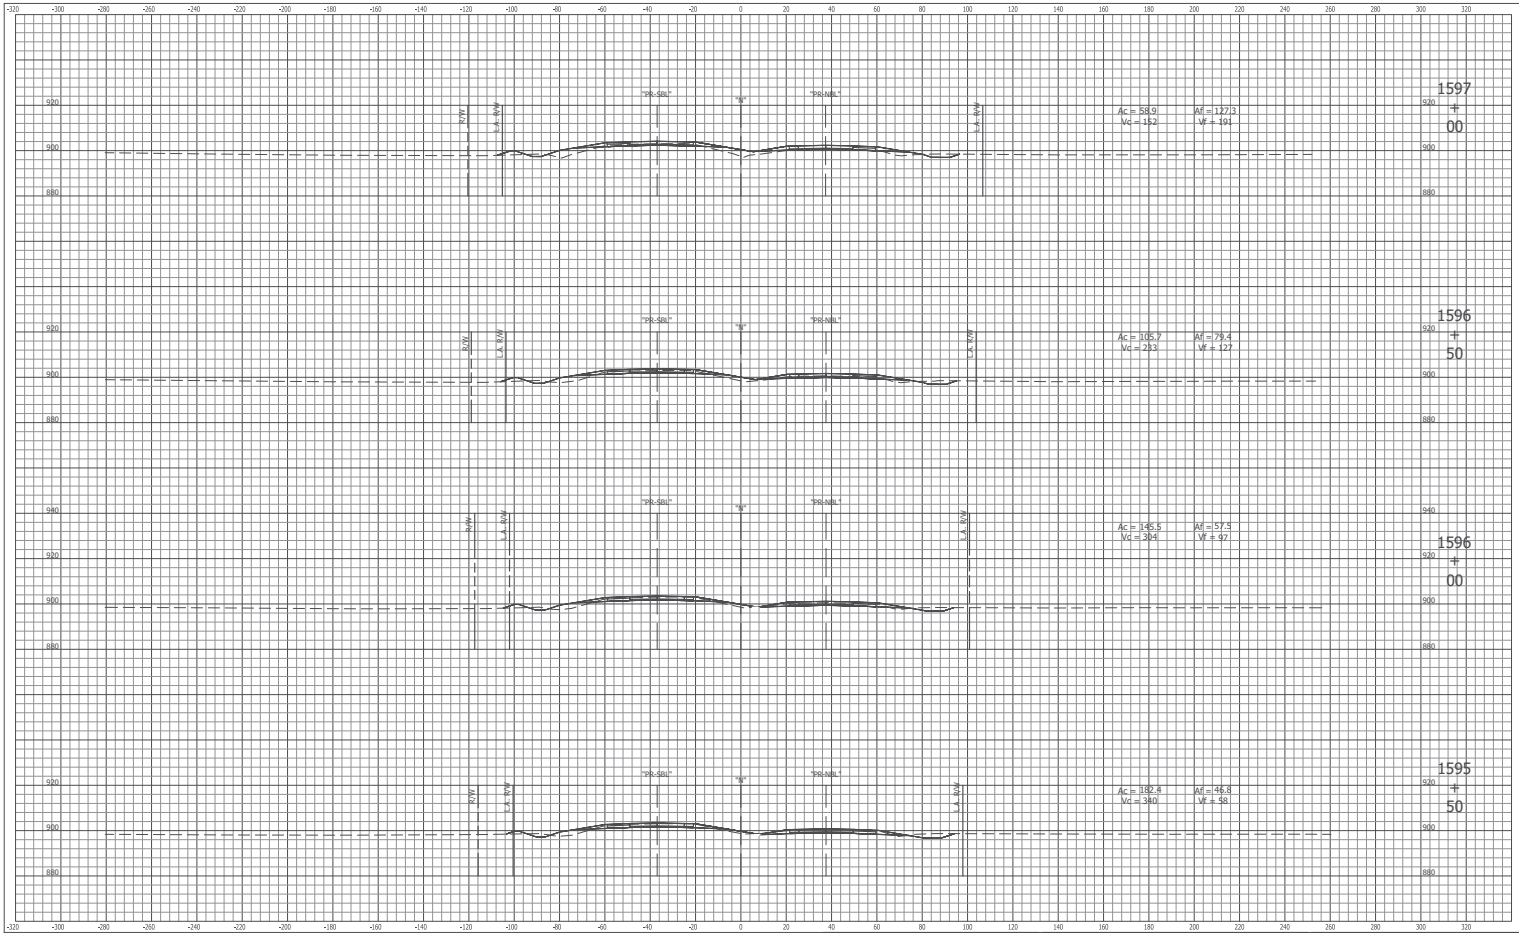

8440 Allison Pointe Boulevard, Suite 200  
 Indianapolis, IN 46250  
 Phone 317-895-2585  
 www.ucindy.com

RECOMMENDED FOR APPROVAL \_\_\_\_\_ DATE \_\_\_\_\_  
 DESIGN ENGINEER  
 DESIGNED: BSH DRAWN: HAC  
 CHECKED: BFP CHECKED: BFP

INDIANA  
 DEPARTMENT OF TRANSPORTATION  
 CROSS SECTIONS LINES "N", "PR-NBL" & "PR-SBL"  
 US 31 OVER NS RAILROAD & CR1005

HORIZONTAL SCALE	BRIDGE FILE
1" = 20'	03140-20107 REL & SBL
VERTICAL SCALE	SECTION/TOW
1" = 20'	150241 (NB) / 1501368 (SB)
SURVEY BOOK	SHEETS
-	124 of 155
CONTRACT	PROJECT
B-2002	150241






8440 Allison Pointe Boulevard, Suite 200  
 Indianapolis, IN 46250  
 Phone 317-895-2585  
 www.ucindy.com

RECOMMENDED FOR APPROVAL \_\_\_\_\_ DATE \_\_\_\_\_  
 DESIGN ENGINEER  
 DESIGNED: BSH DRAWN: HAC  
 CHECKED: BFP CHECKED: BFP

INDIANA  
 DEPARTMENT OF TRANSPORTATION  
 CROSS SECTIONS LINES "N", "PR-NBL" & "PR-SBL"  
 US 31 OVER NS RAILROAD & CR1005

HORIZONTAL SCALE	1" = 20'	BRIDGE FILE	03140-20107 TEL & SBL
VERTICAL SCALE	1" = 20'	DESIGNATION	159421 (NB) / 1501368 (SB)
SURVEY BOOK	125	SHEETS	1 of 1
CONTRACT	B-29802	PROJECT	159421

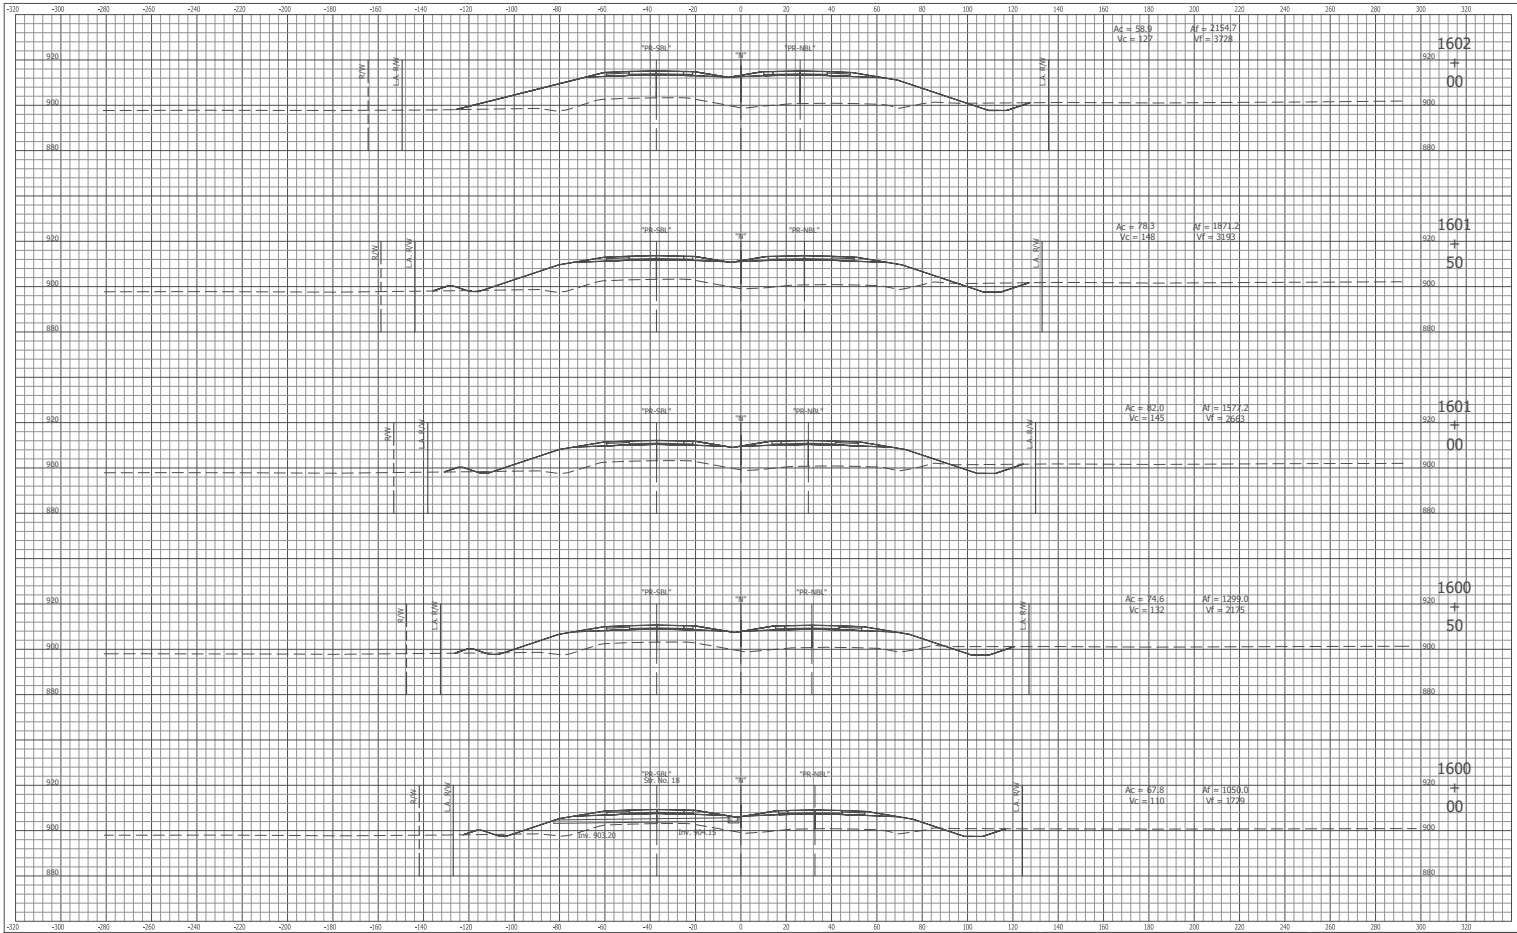


8440 Allison Pointe Boulevard, Suite 200  
 Indianapolis, IN 46250  
 Phone 317-895-2585  
 www.ucindy.com

RECOMMENDED FOR APPROVAL \_\_\_\_\_ DATE \_\_\_\_\_  
 DESIGN ENGINEER  
 DESIGNED: BSH DRAWN: HAC  
 CHECKED: BFP CHECKED: BFP

INDIANA  
 DEPARTMENT OF TRANSPORTATION  
 CROSS SECTIONS LINES "N", "PR-NBL" & "PR-SBL"  
 US 31 OVER NS RAILROAD & CR1005

HORIZONTAL SCALE	1" = 20'	BRIDGE FILE	031-03-020707 REL & SBL
VERTICAL SCALE	1" = 20'	DESIGNATION	150421 (NB) / 1501368 (SB)
SURVEY BOOK		SHEETS	135 of 155
CONTRACT	B-20002	PROJECT	150421

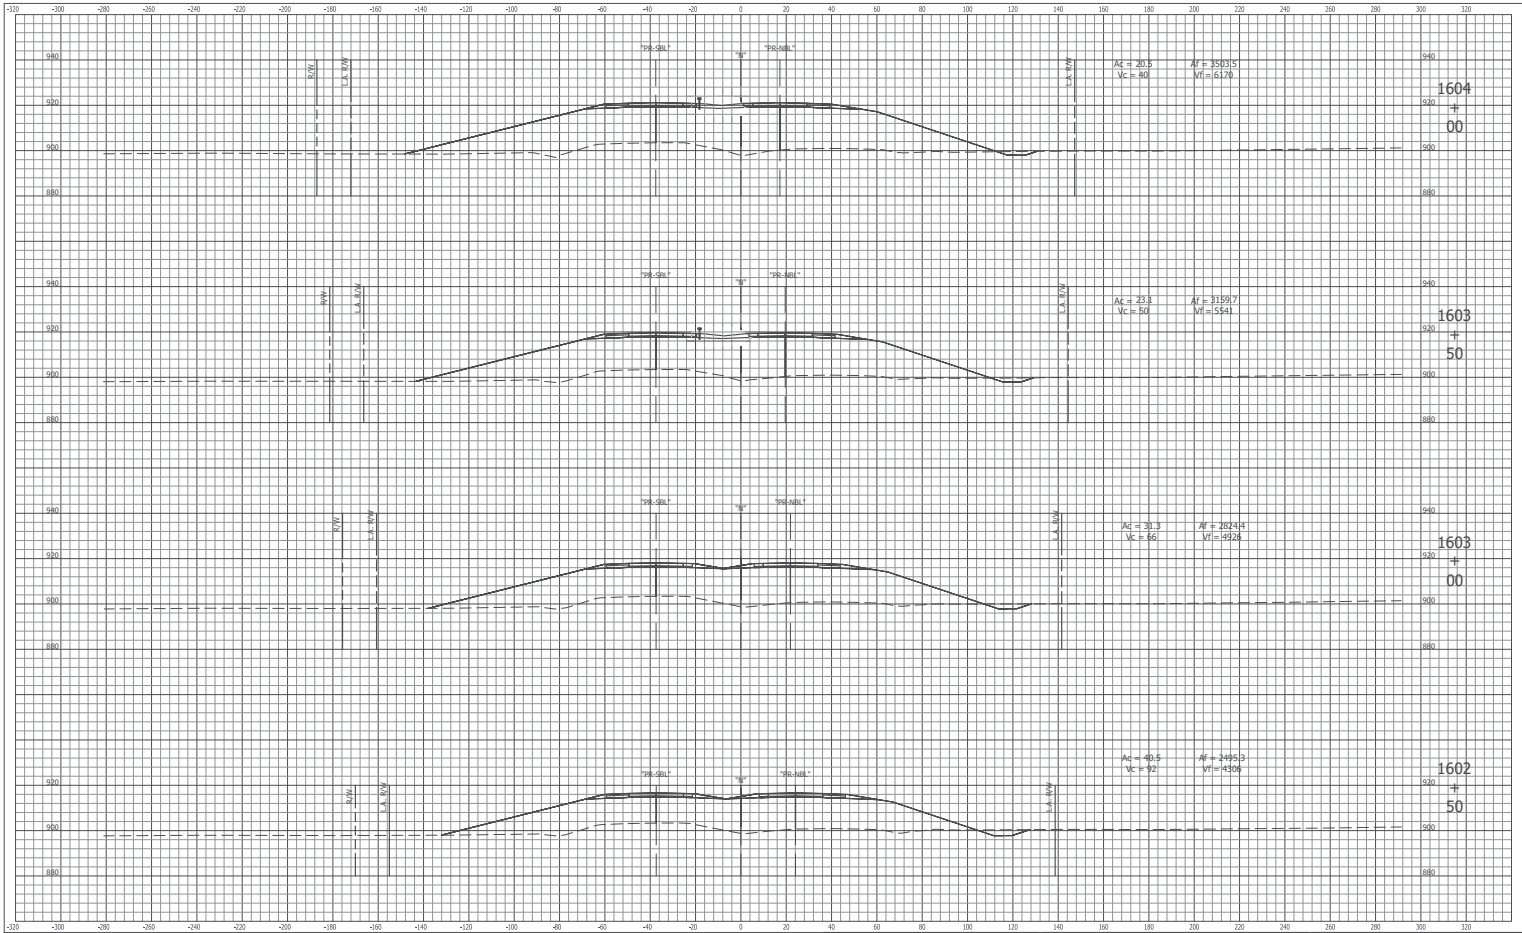


8440 Allison Pointe Boulevard, Suite 200  
 Indianapolis, IN 46250  
 Phone 317-895-2585  
 www.ucindy.com

RECOMMENDED FOR APPROVAL \_\_\_\_\_ DATE \_\_\_\_\_  
 DESIGN ENGINEER  
 DESIGNED: BSH DRAWN: HAC  
 CHECKED: BFP CHECKED: BFP

INDIANA  
 DEPARTMENT OF TRANSPORTATION  
 CROSS SECTIONS LINES "N", "PR-NBL" & "PR-SBL"  
 US 31 OVER NS RAILROAD & CR1005

HORIZONTAL SCALE	1" = 20'	BRIDGE FILE	03140-20107 REL & SRL
VERTICAL SCALE	1" = 20'	DESIGNATION	150241 (NB) / 1501368 (SB)
SURVEY BOOK	127	SHEETS	1 of 1
CONTRACT	B-2002	PROJECT	150241

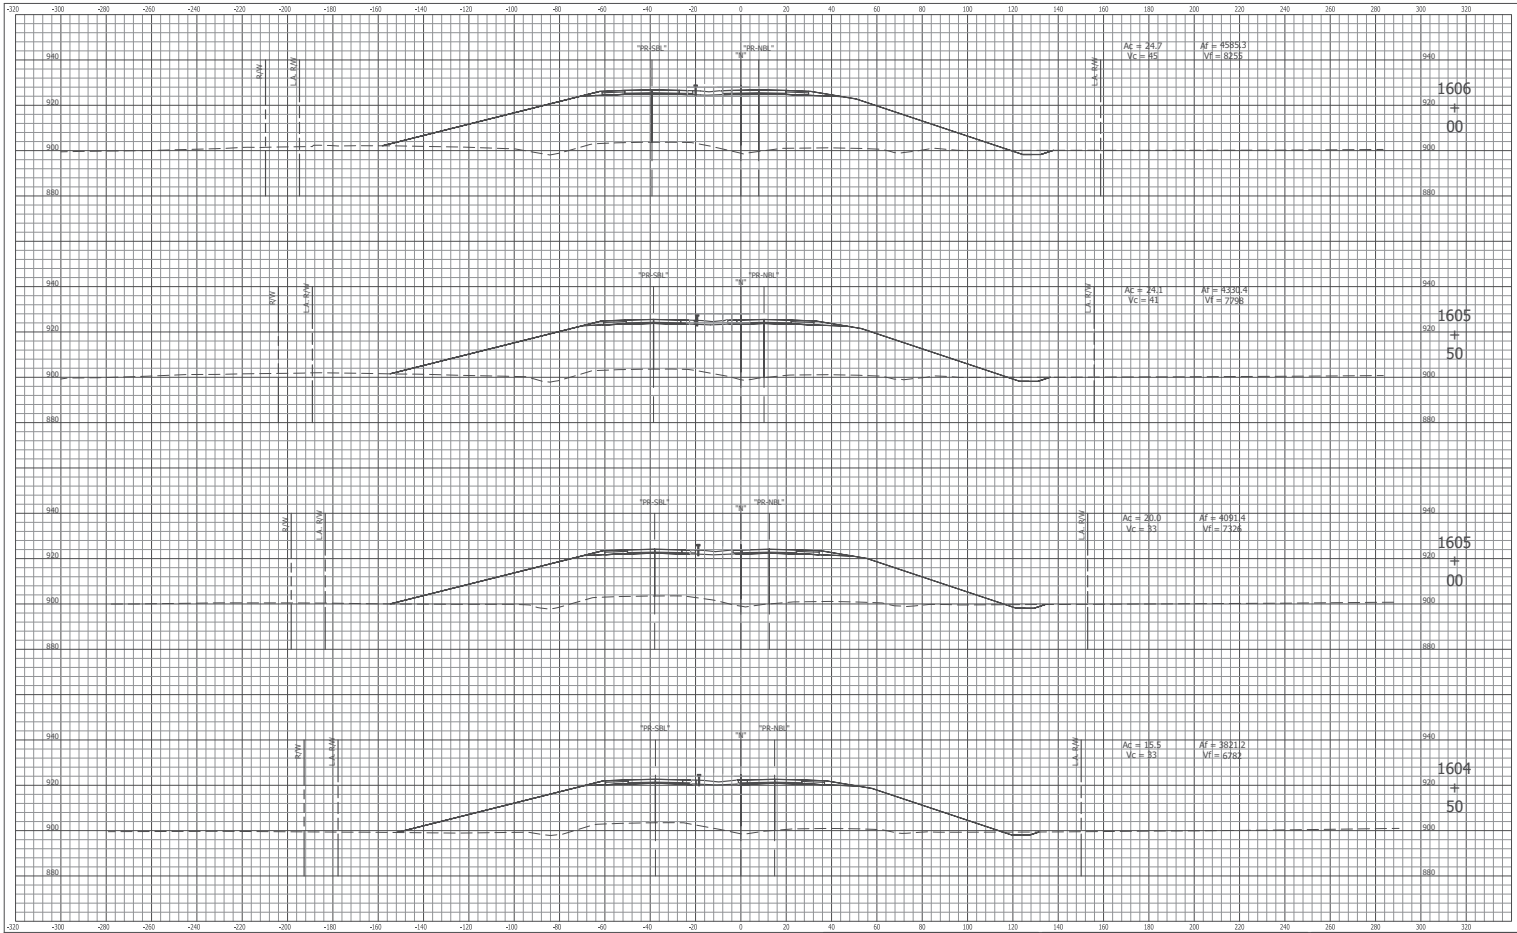


8440 Allison Pointe Boulevard, Suite 200  
 Indianapolis, IN 46250  
 Phone 317-895-2585  
 www.ucindy.com

RECOMMENDED FOR APPROVAL \_\_\_\_\_  
 DESIGN ENGINEER DATE \_\_\_\_\_  
 DESIGNED: BSH DRAWN: HAC  
 CHECKED: BFP CHECKED: BFP

INDIANA  
 DEPARTMENT OF TRANSPORTATION  
 CROSS SECTIONS LINES "N", "PR-NBL" & "PR-SBL"  
 US 31 OVER NS RAILROAD & CR1005

HORIZONTAL SCALE	1" = 20'	BRIDGE FILE	03140-20107 REL & SBL
VERTICAL SCALE	1" = 20'	DESIGNATION	150241 (NB) / 1501368 (SB)
SURVEY BOOK		SHEETS	128 of 155
CONTRACT	B-20052	PROJECT	150241

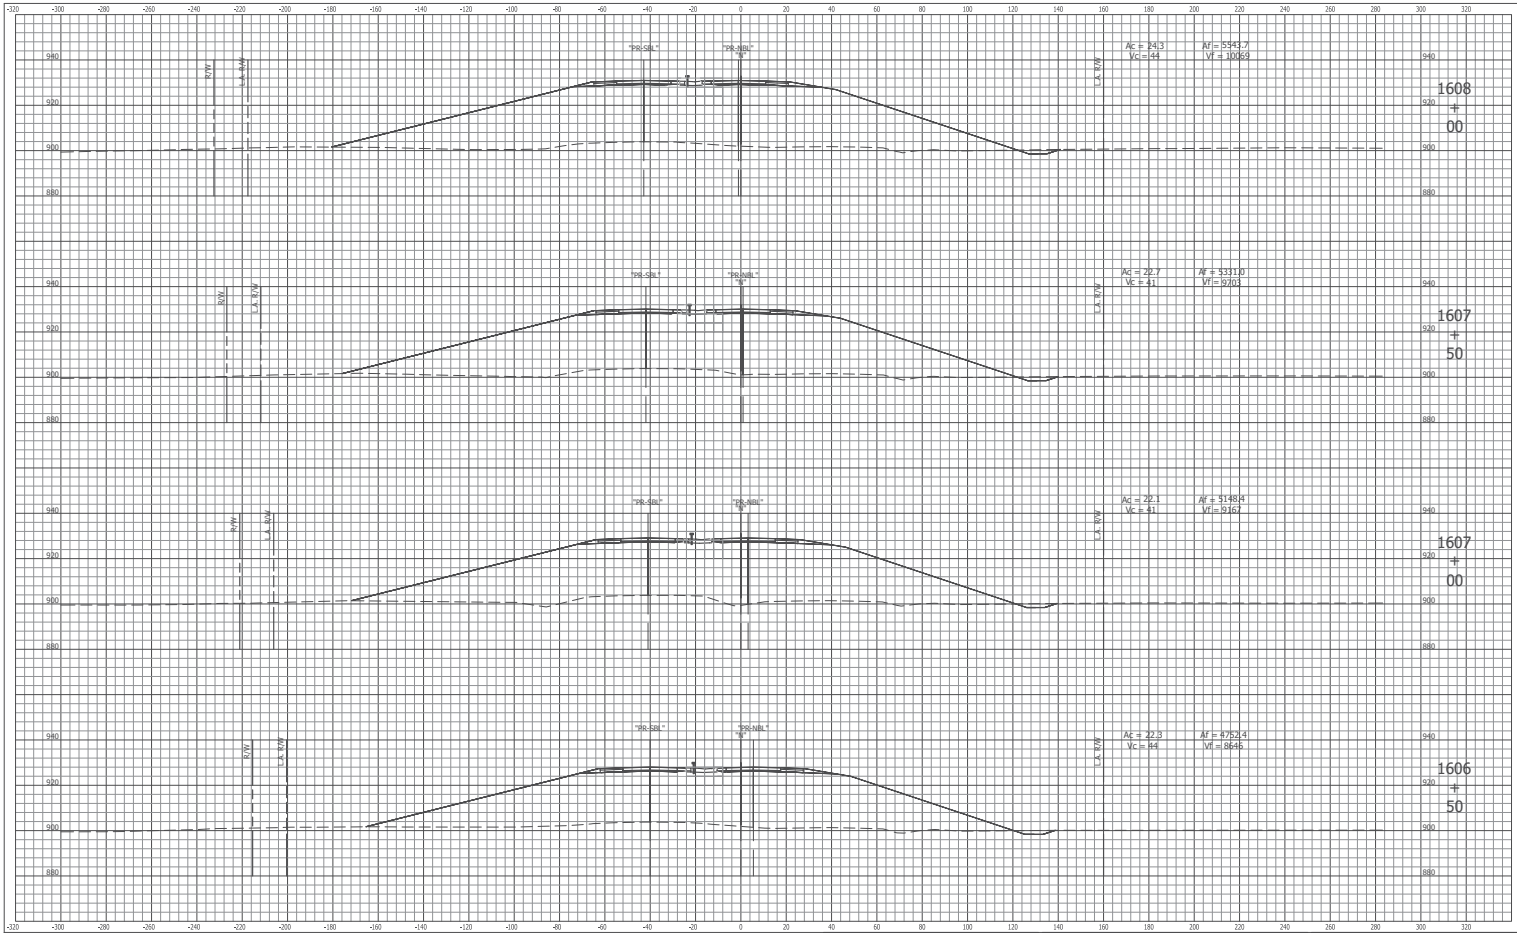


8440 Allison Pointe Boulevard, Suite 200  
 Indianapolis, IN 46250  
 Phone 317-895-2585  
 www.ucindy.com

RECOMMENDED FOR APPROVAL \_\_\_\_\_ DATE \_\_\_\_\_  
 DESIGN ENGINEER  
 DESIGNED: BSH DRAWN: HAC  
 CHECKED: BFP CHECKED: BFP

INDIANA  
 DEPARTMENT OF TRANSPORTATION  
 CROSS SECTIONS LINES "N", "PR-NBL" & "PR-SBL"  
 US 31 OVER NS RAILROAD & CR1005

HORIZONTAL SCALE	1" = 20'	BRIDGE FILE	03140-20107 REL & SBL
VERTICAL SCALE	1" = 20'	DESIGNATION	150241 (NB) / 150138 (SB)
SURVEY BOOK	129	SHEETS	1 of 1
CONTRACT	B-20052	PROJECT	150241

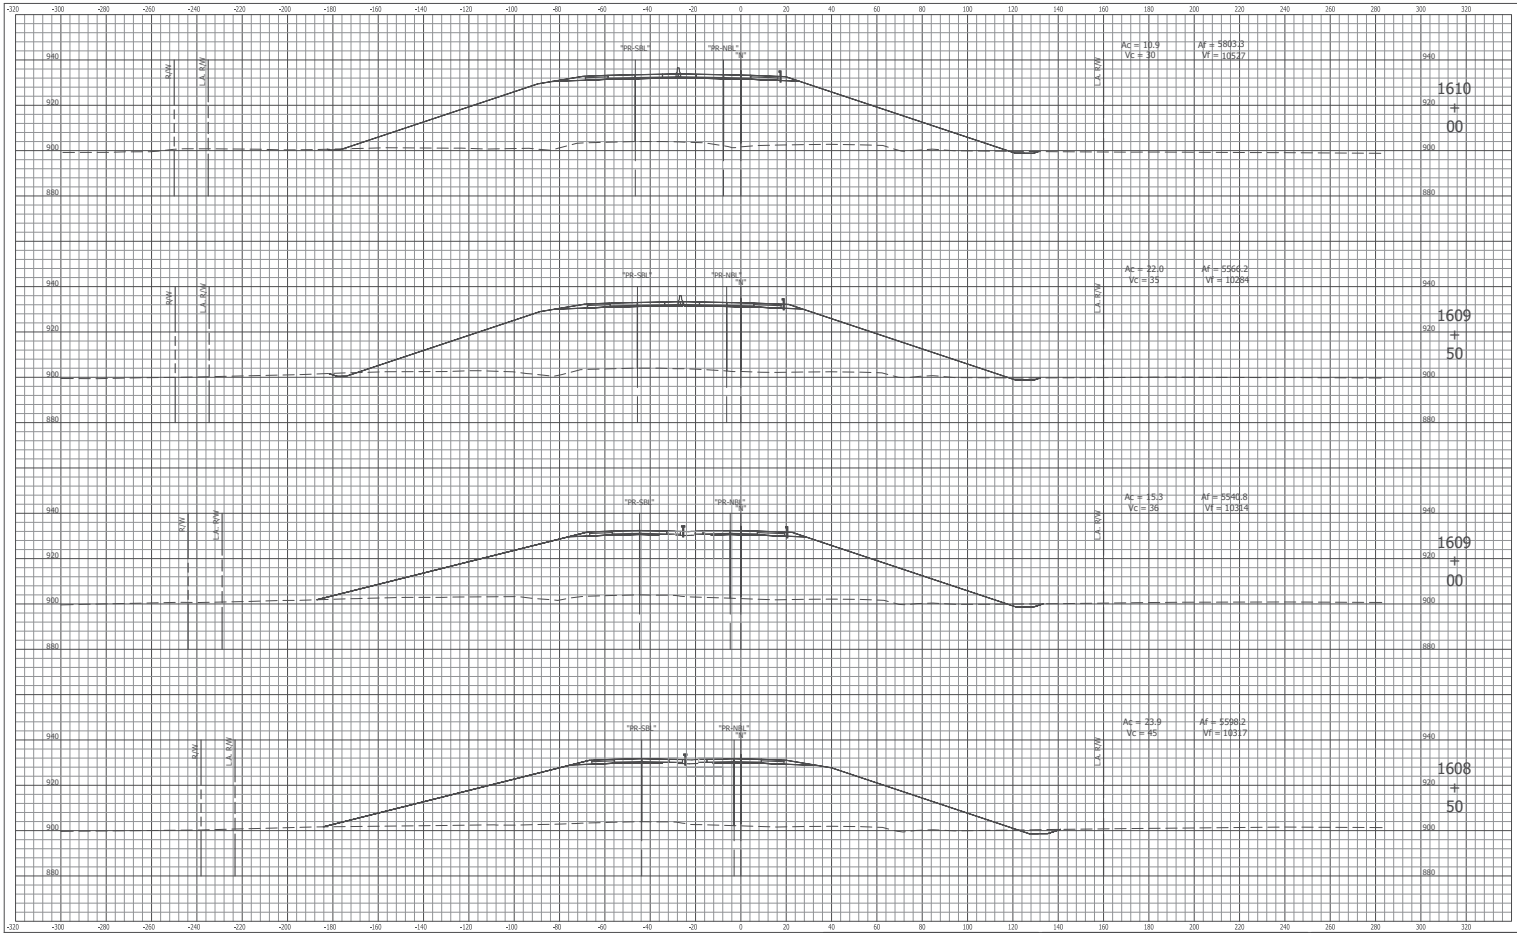


8440 Allison Pointe Boulevard, Suite 200  
 Indianapolis, IN 46250  
 Phone 317-895-2585  
 www.ucindy.com

RECOMMENDED FOR APPROVAL	DESIGN ENGINEER	DATE
DESIGNED: BSH	DRAWN: HAC	
CHECKED: BFP	CHECKED: BFP	

INDIANA  
 DEPARTMENT OF TRANSPORTATION  
 CROSS SECTIONS LINES "N", "PR-NBL" & "PR-SBL"  
 US 31 OVER NS RAILROAD & CR1005

HORIZONTAL SCALE	BRIDGE FILE
1" = 20'	03140-20107 REL & SRL
VERTICAL SCALE	SECTION/TOW
1" = 20'	150421 (NB) / 1501368 (SB)
SURVEY BOOK	SHEETS
	130 of 155
CONTRACT	PROJECT
B-29802	1582421

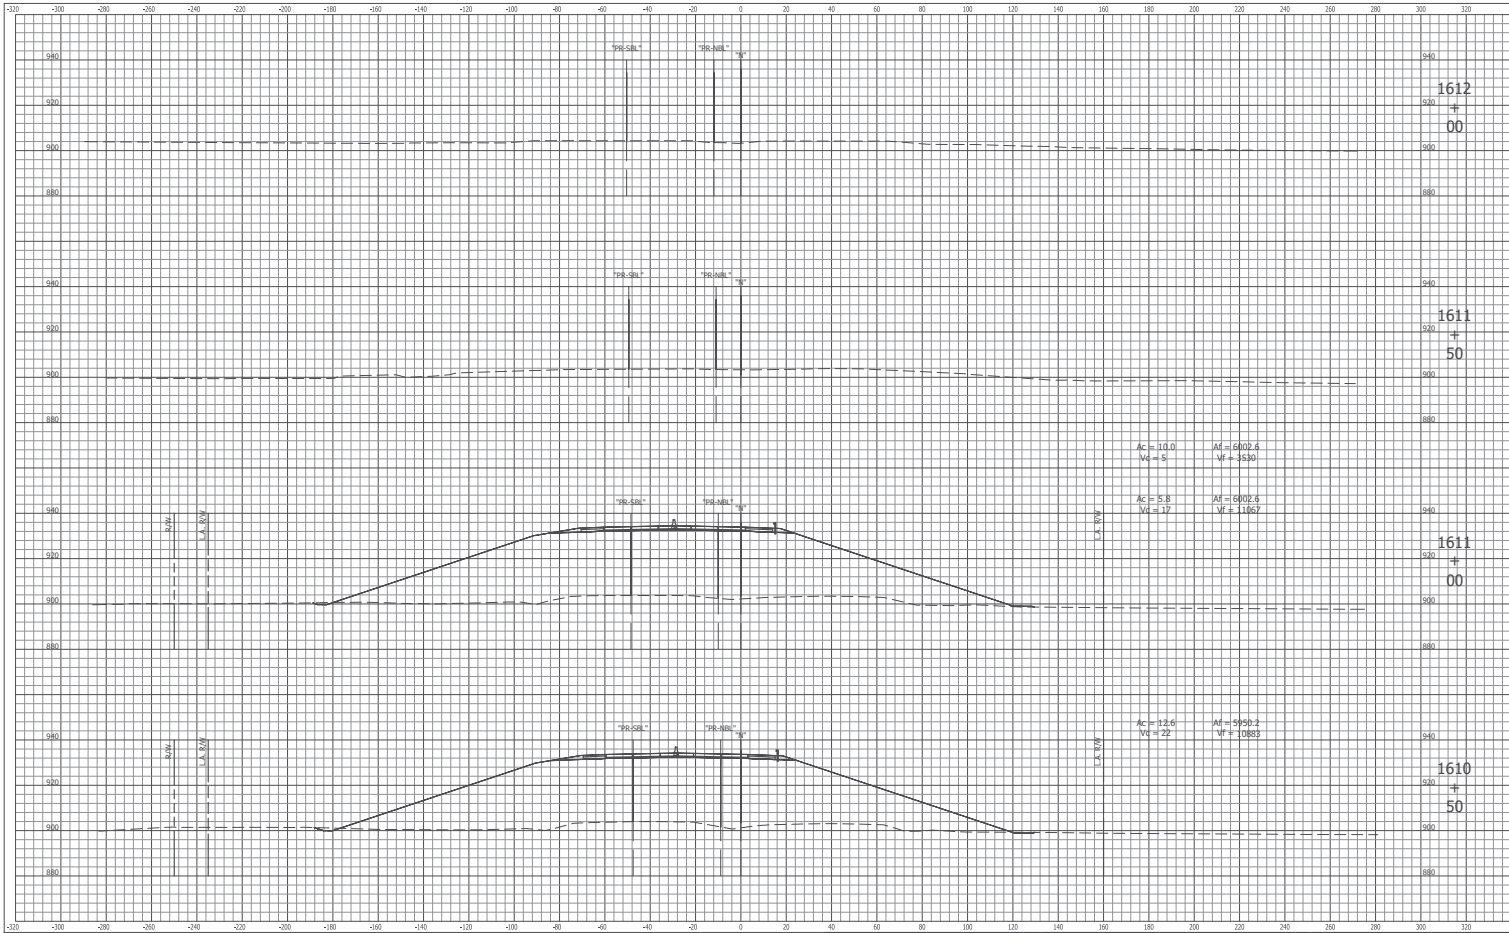


8440 Allison Pointe Boulevard, Suite 200  
 Indianapolis, IN 46250  
 Phone 317-895-2585  
 www.ucindy.com

RECOMMENDED FOR APPROVAL	DESIGN ENGINEER	DATE
DESIGNED: BSH	DRAWN: HAC	
CHECKED: BFP	CHECKED: BFP	

INDIANA  
 DEPARTMENT OF TRANSPORTATION  
 CROSS SECTIONS LINES "N", "PR-NBL" & "PR-SBL"  
 US 31 OVER NS RAILROAD & CR1005

HORIZONTAL SCALE	BRIDGE FILE
1" = 20'	03140-20107 REL & SBL
VERTICAL SCALE	SECTION/TOW
1" = 20'	150421 (NB) / 1501388 (SB)
SURVEY BOOK	SHEETS
CONTRACT	131 of 155
B-20052	PROJECT
	150421

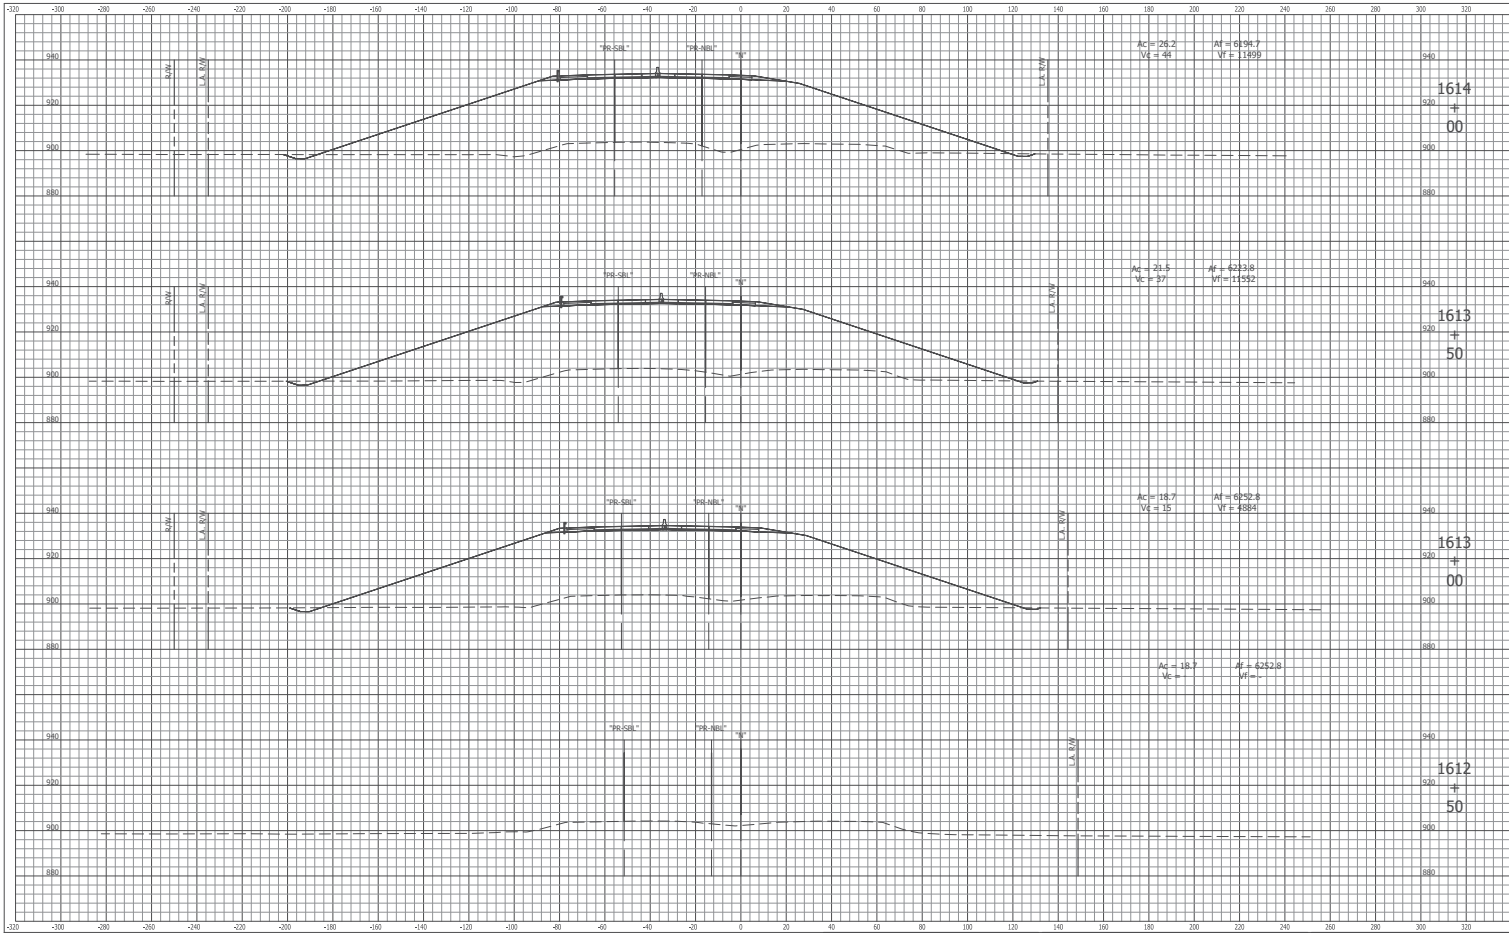


8440 Allison Pointe Boulevard, Suite 200  
 Indianapolis, IN 46250  
 Phone 317-895-2585  
 www.ucindy.com

RECOMMENDED FOR APPROVAL	DESIGN ENGINEER	DATE
DESIGNED: BSH	DRAWN: HAC	
CHECKED: BFP	CHECKED: BFP	

INDIANA  
 DEPARTMENT OF TRANSPORTATION  
 CROSS SECTIONS LINES "N", "PR-NBL" & "PR-SBL"  
 US 31 OVER NS RAILROAD & CR1005

HORIZONTAL SCALE	BRIDGE FILE
1" = 20'	03140-20107 REL & SBL
VERTICAL SCALE	SECTION/TOW
1" = 20'	150241 (NB) / 1501368 (SB)
SURVEY BOOK	SHEETS
CONTRACT	132 of 155
B-2002	PROJECT
	150241



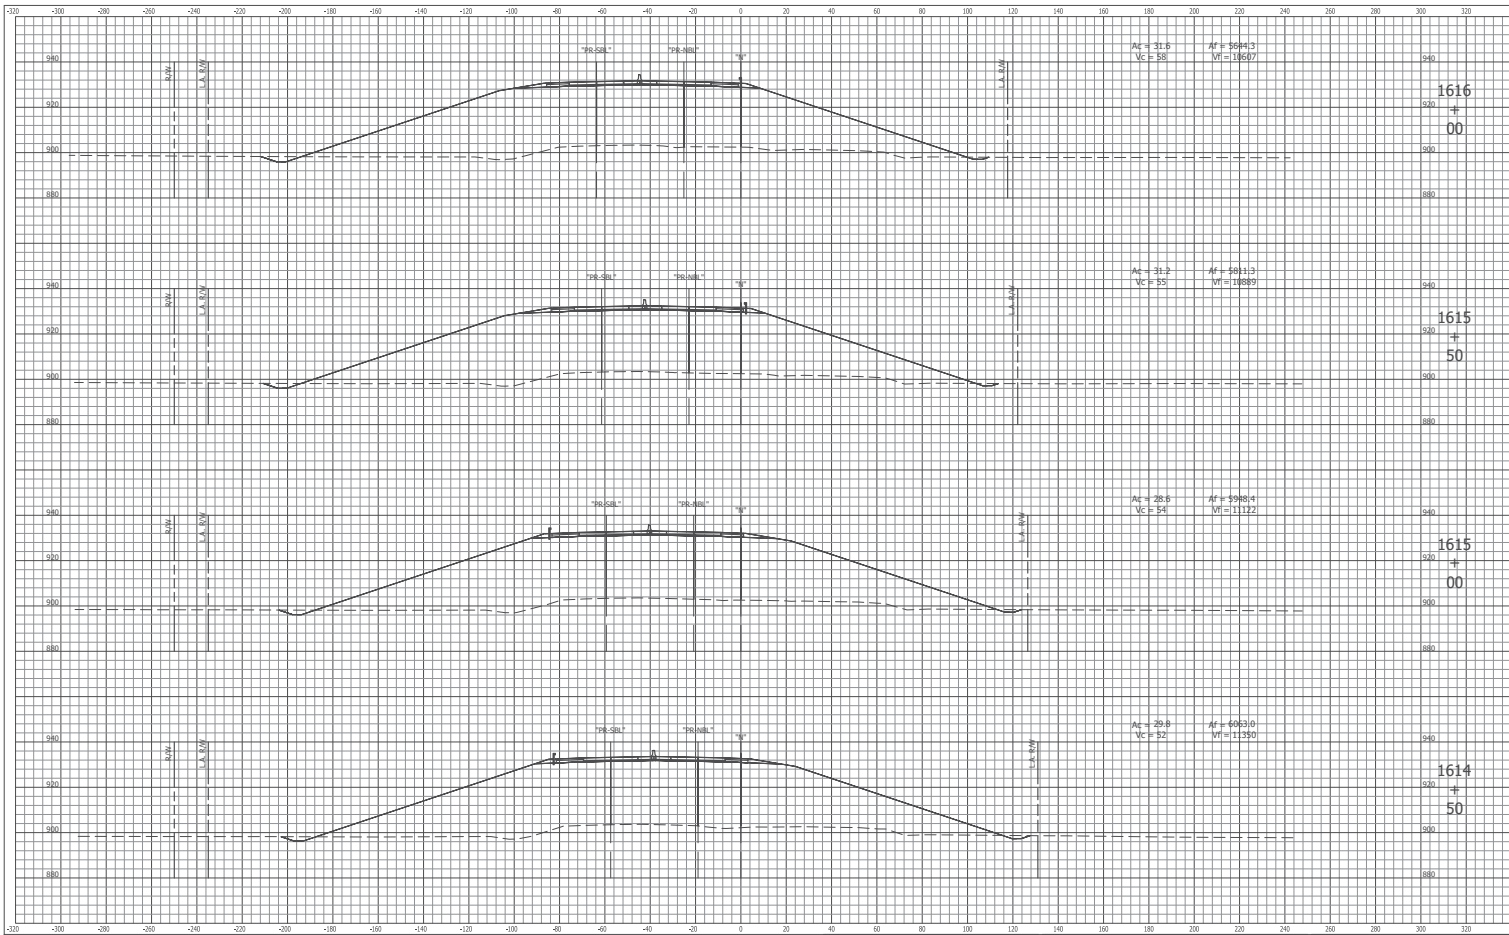


8440 Allison Pointe Boulevard, Suite 200  
 Indianapolis, IN 46250  
 Phone 317-895-2585  
 www.ucindy.com

RECOMMENDED FOR APPROVAL	DESIGN ENGINEER	DATE
DESIGNED: BSH	DRAWN: HAC	
CHECKED: BFP	CHECKED: BFP	

INDIANA  
 DEPARTMENT OF TRANSPORTATION  
 CROSS SECTIONS LINES "N", "PR-NBL" & "PR-SBL"  
 US 31 OVER NS RAILROAD & CR1005

HORIZONTAL SCALE	BRIDGE FILE
1" = 20'	03140-20107 REL & SRL
VERTICAL SCALE	SECTION/TOW
1" = 20'	150241 (NB) / 150138 (SB)
SURVEY BOOK	SHEETS
CONTRACT	133 of 155
B-2002	PROJECT
	150241

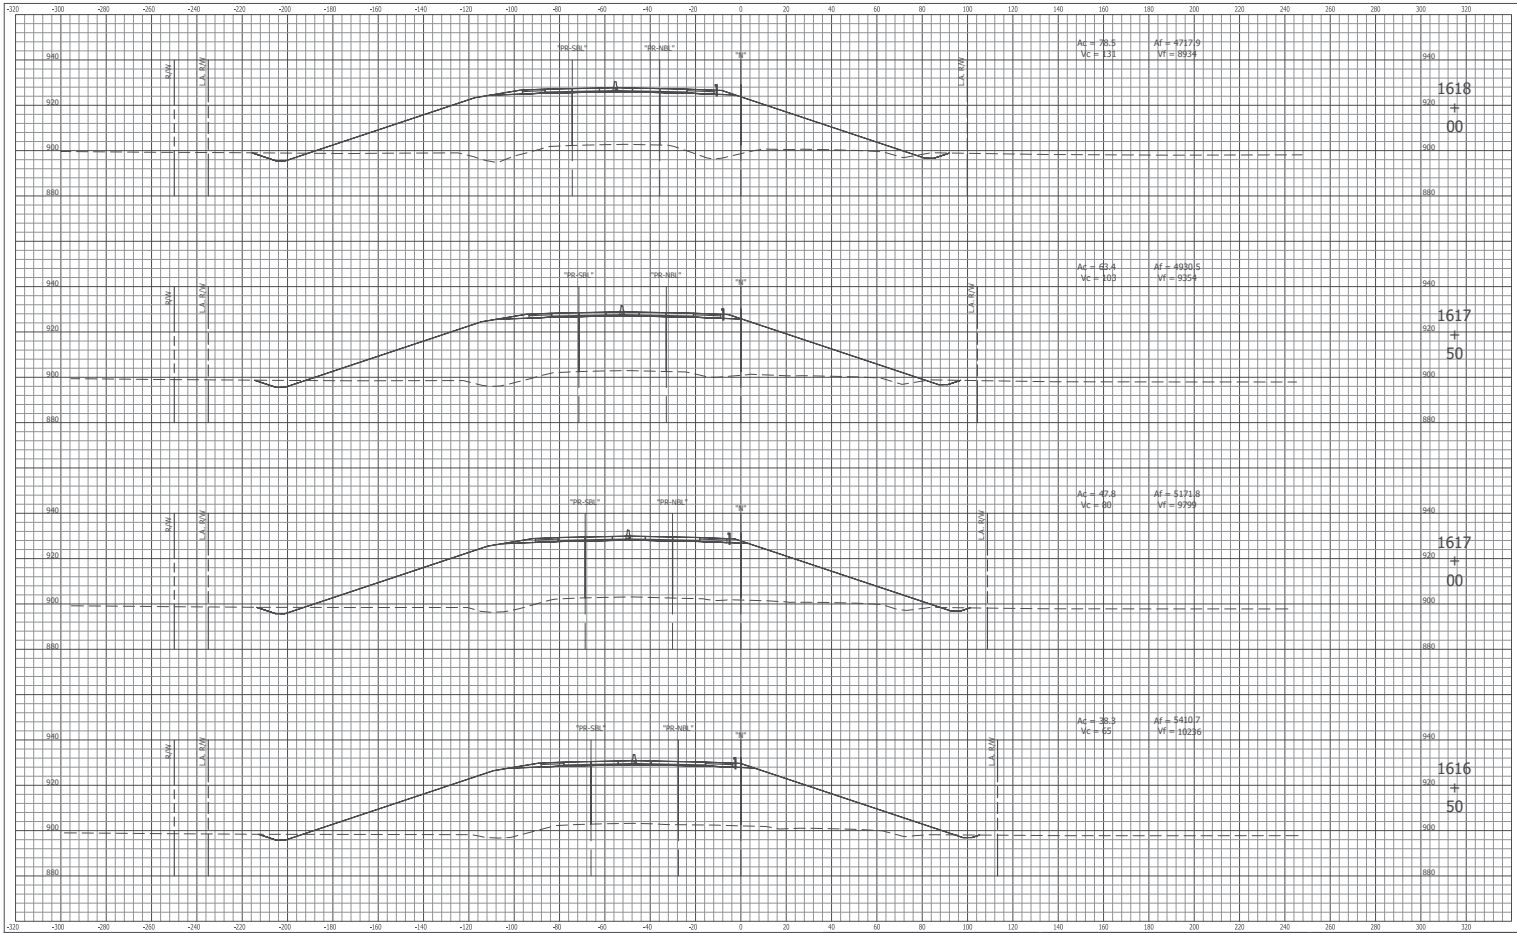


8440 Allison Pointe Boulevard, Suite 200  
 Indianapolis, IN 46250  
 Phone 317-895-2585  
 www.ucindy.com

RECOMMENDED FOR APPROVAL \_\_\_\_\_ DATE \_\_\_\_\_  
 DESIGN ENGINEER  
 DESIGNED: BSH DRAWN: HAC  
 CHECKED: BFP CHECKED: BFP

INDIANA  
 DEPARTMENT OF TRANSPORTATION  
 CROSS SECTIONS LINES "N", "PR-NBL" & "PR-SBL"  
 US 31 OVER NS RAILROAD & CR1005

HORIZONTAL SCALE	1" = 20'	BRIDGE FILE	03140-201807-NBL & SBL
VERTICAL SCALE	1" = 20'	DESIGNATION	150241 (NB) / 1501388 (SB)
SURVEY BOOK		SHEETS	134 of 155
CONTRACT	B-20052	PROJECT	150241

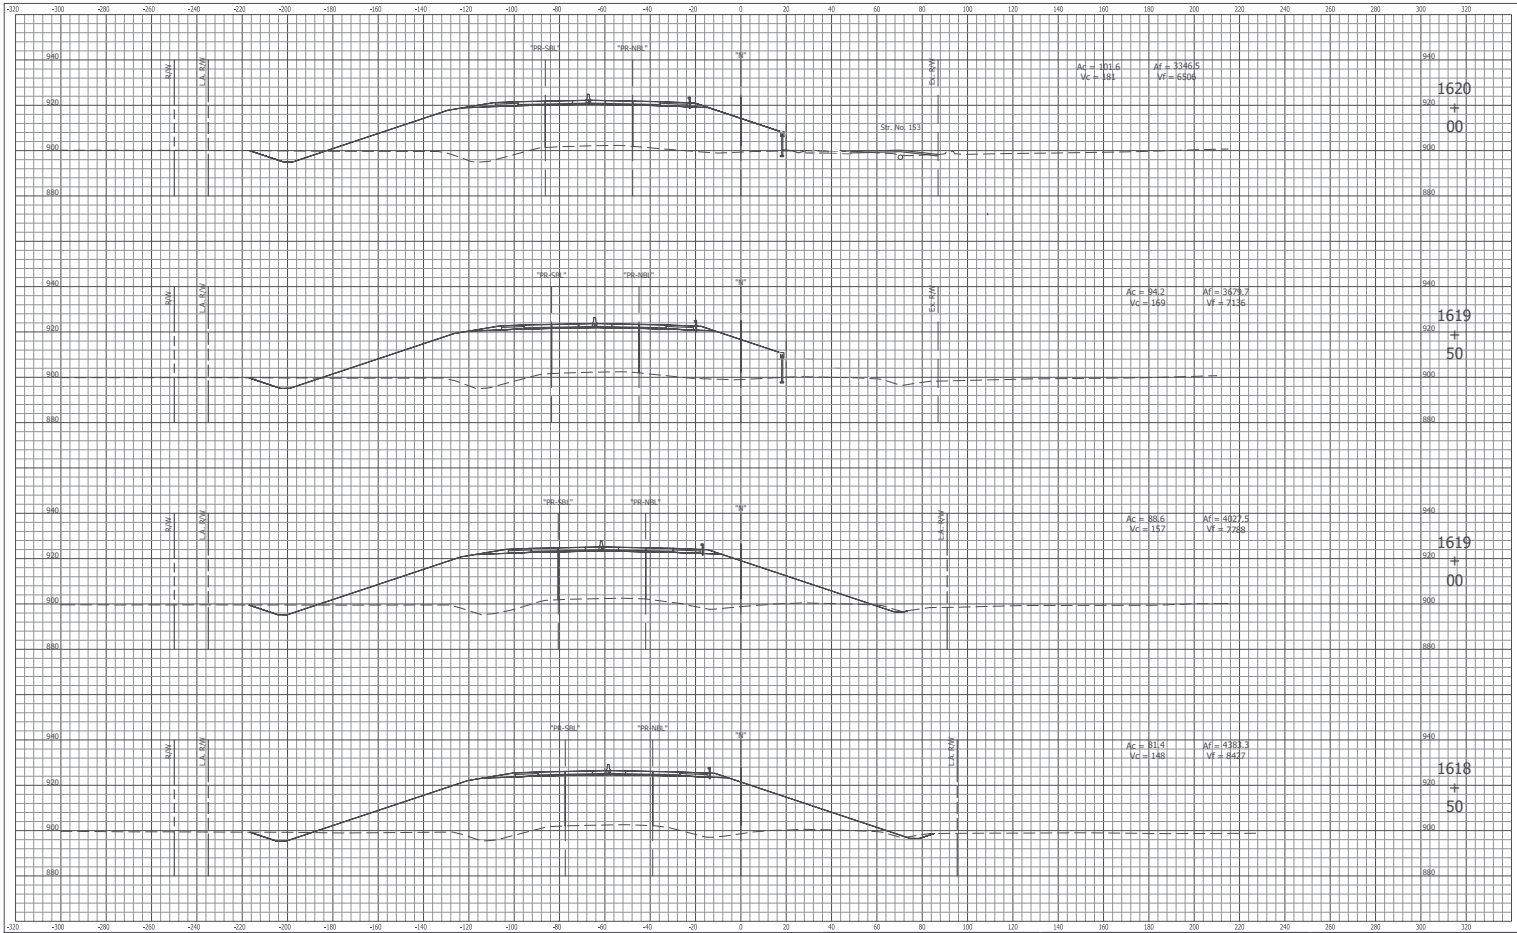


8440 Allison Pointe Boulevard, Suite 200  
 Indianapolis, IN 46250  
 Phone 317-895-2585  
 www.ucindy.com

RECOMMENDED FOR APPROVAL	DESIGN ENGINEER	DATE
DESIGNED: BSH	DRAWN: HAC	
CHECKED: BFP	CHECKED: BFP	

INDIANA  
 DEPARTMENT OF TRANSPORTATION  
 CROSS SECTIONS LINES "N", "PR-NBL" & "PR-SBL"  
 US 31 OVER NS RAILROAD & CR1005

HORIZONTAL SCALE	BRIDGE FILE
1" = 20'	03140-20107 REL & SBL
VERTICAL SCALE	SECTION/TOW
1" = 20'	150241 (188) / 1501388 (58)
SURVEY BOOK	SHEETS
	135 of 155
CONTRACT	PROJECT
B-29802	1582421

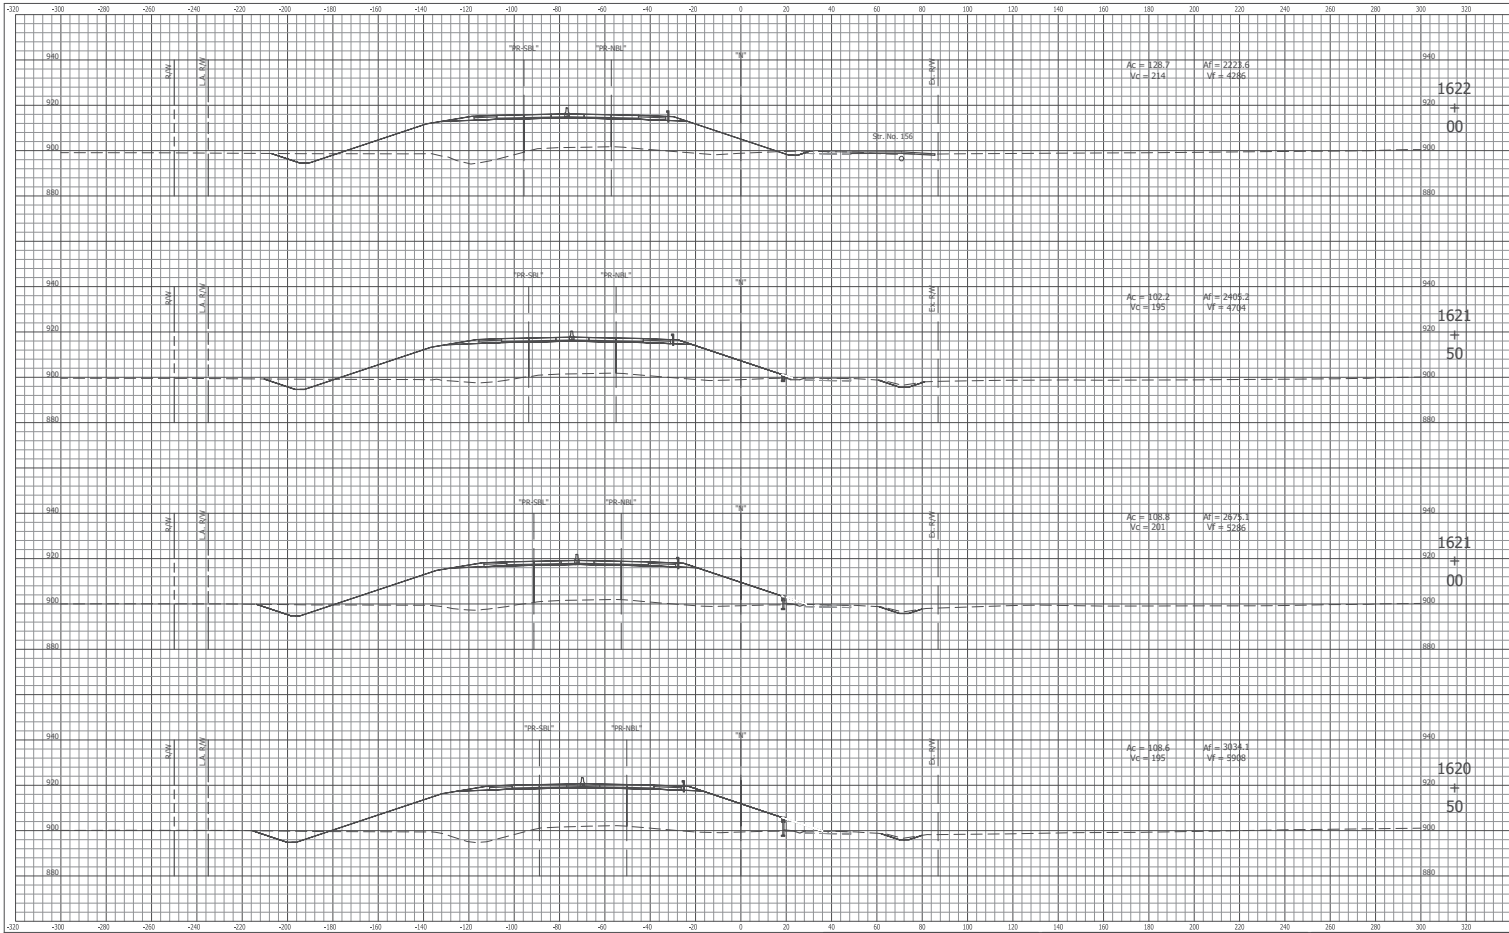

8440 Allison Pointe Boulevard, Suite 200  
 Indianapolis, IN 46250  
 Phone 317-895-2585  
 www.ucindy.com

RECOMMENDED FOR APPROVAL	DESIGN ENGINEER	DATE
DESIGNED: BSH	DRAWN: HAC	
CHECKED: BFP	CHECKED: BFP	

INDIANA  
 DEPARTMENT OF TRANSPORTATION  
 CROSS SECTIONS LINES "N", "PR-NBL" & "PR-SBL"  
 US 31 OVER NS RAILROAD & CR1005

HORIZONTAL SCALE	BRIDGE FILE
1" = 20'	03140-201607 REL & SRL
VERTICAL SCALE	DESIGNATION
1" = 20'	150241 (NB) / 1501368 (SB)
SURVEY BOOK	SHEETS
CONTRACT	136 of 155
B-2002	PROJECT
	150241



8440 Allison Pointe Boulevard, Suite 200  
 Indianapolis, IN 46250  
 Phone 317-895-2585  
 www.ucindy.com

RECOMMENDED FOR APPROVAL \_\_\_\_\_  
 DESIGN ENGINEER DATE \_\_\_\_\_  
 DESIGNED: BSH DRAWN: HAC  
 CHECKED: BFP CHECKED: BFP

INDIANA  
 DEPARTMENT OF TRANSPORTATION  
 CROSS SECTIONS LINES "N", "PR-NBL" & "PR-SBL"  
 US 31 OVER NS RAILROAD & CR1005

HORIZONTAL SCALE	BRIDGE FILE
1" = 20'	03140-20107 REL & SRL
VERTICAL SCALE	DESIGNATION
1" = 20'	150241 (18) / 1501368 (58)
SURVEY BOOK	SHEETS
-	137 of 155
CONTRACT	PROJECT
B-29802	1582421



8440 Allison Pointe Boulevard, Suite 200  
 Indianapolis, IN 46250  
 Phone 317-895-2585  
 www.ucindy.com

RECOMMENDED FOR APPROVAL	DESIGN ENGINEER	DATE
DESIGNED: BSH	DRAWN: HAC	
CHECKED: BFP	CHECKED: BFP	

INDIANA  
 DEPARTMENT OF TRANSPORTATION  
 CROSS SECTIONS LINES "N", "PR-NBL" & "PR-SBL"  
 US 31 OVER NS RAILROAD & CR1005

HORIZONTAL SCALE	BRIDGE FILE
1" = 20'	03140-20107 REL & SBL
VERTICAL SCALE	SECTION/TOW
1" = 20'	150421 (NB) / 1501368 (SB)
SURVEY BOOK	SHEETS
CONTRACT	138 of 155
B-20002	PROJECT
	150421




8440 Allison Pointe Boulevard, Suite 200  
 Indianapolis, IN 46250  
 Phone 317-895-2585  
 www.ucindy.com

RECOMMENDED FOR APPROVAL	DESIGN ENGINEER	DATE
DESIGNED: BSH	DRAWN: HAC	
CHECKED: BFP	CHECKED: BFP	

INDIANA  
 DEPARTMENT OF TRANSPORTATION  
 CROSS SECTIONS LINES "N", "PR-NBL" & "PR-SBL"  
 US 31 OVER NS RAILROAD & CR1005

HORIZONTAL SCALE	BRIDGE FILE
1" = 20'	03140-20107 REL & SBL
VERTICAL SCALE	DESIGNATION
1" = 20'	150421 (NB) / 1501368 (SB)
SURVEY BOOK	SHEETS
CONTRACT	139 of 155
B-20052	PROJECT
	150421

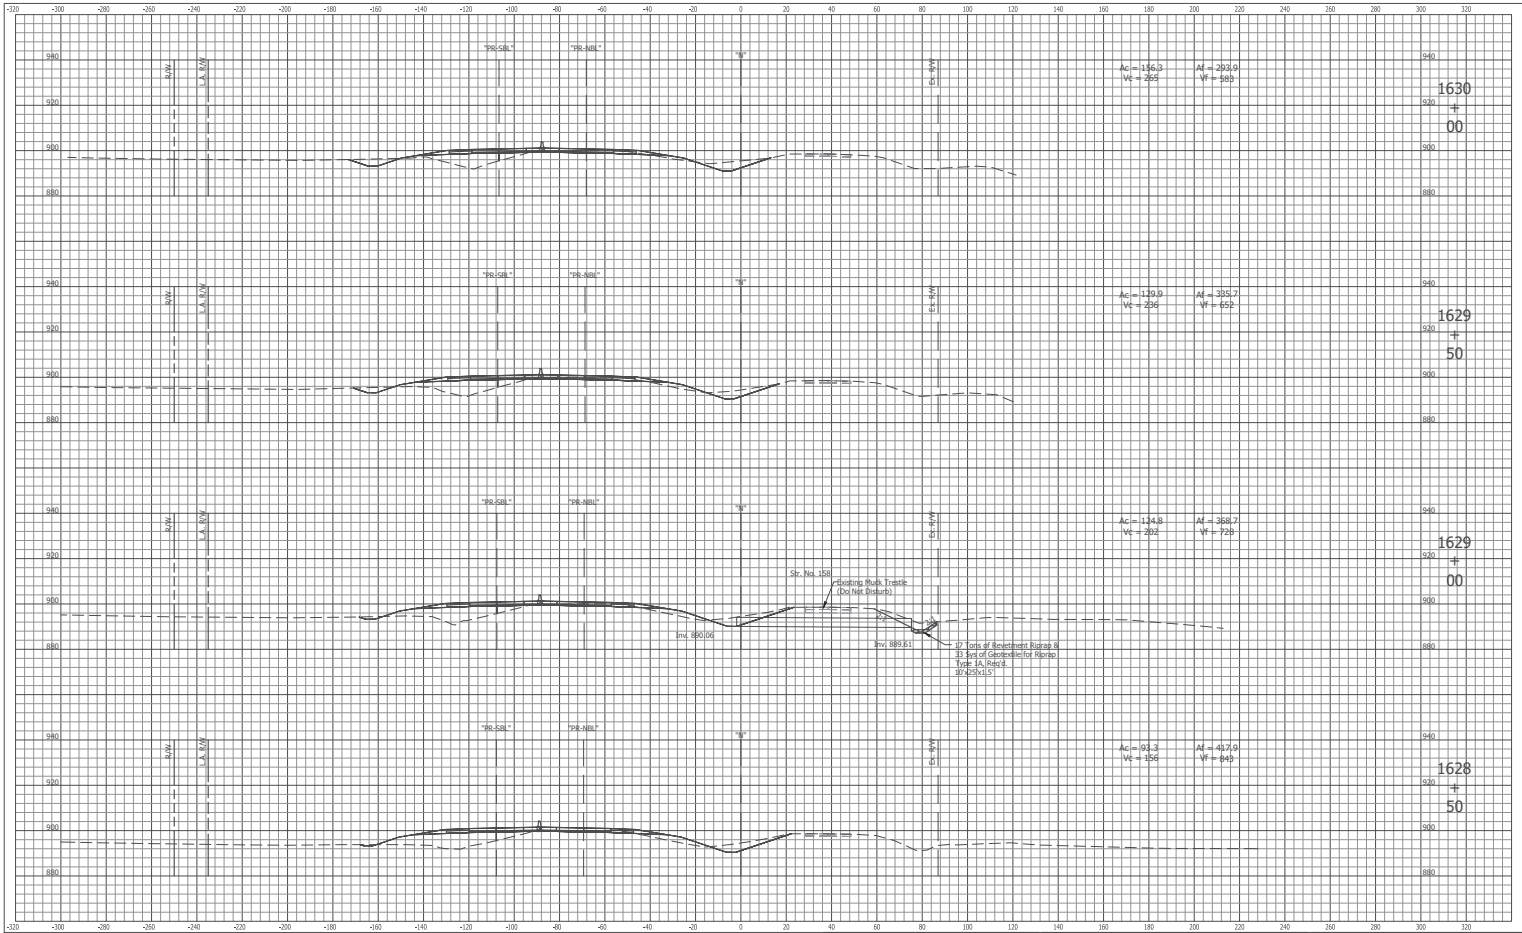


8440 Allison Pointe Boulevard, Suite 200  
 Indianapolis, IN 46250  
 Phone 317-895-2585  
 www.ucindy.com

RECOMMENDED FOR APPROVAL	DESIGN ENGINEER	DATE
DESIGNED: BSH	DRAWN: MAC	
CHECKED: BFP	CHECKED: BFP	

INDIANA  
 DEPARTMENT OF TRANSPORTATION  
 CROSS SECTIONS LINES "N", "PR-NBL" & "PR-SBL"  
 US 31 OVER NS RAILROAD & CR1005

HORIZONTAL SCALE	1" = 20'	BRIDGE FILE	031-03-02807 REL & SRL
VERTICAL SCALE	1" = 20'	DESIGNATION	150241 (18) / 150138 (08)
SURVEY BOOK		SHEETS	140 of 155
CONTRACT	B-28052	PROJECT	150241



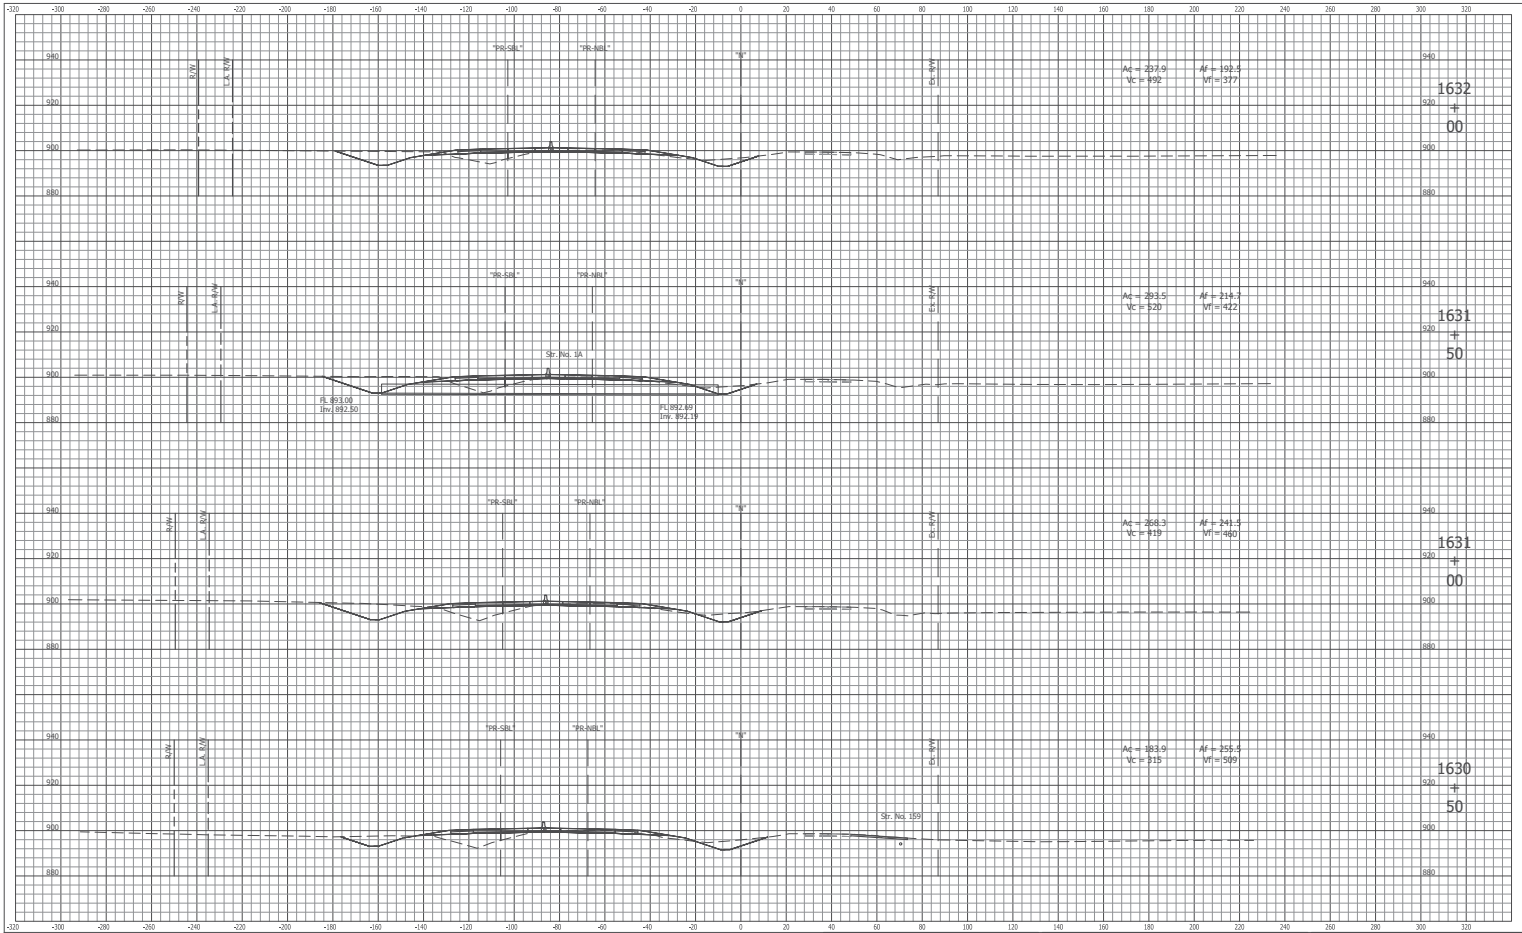

8440 Allison Pointe Boulevard, Suite 200  
 Indianapolis, IN 46250  
 Phone 317-895-2585  
 www.ucindy.com

RECOMMENDED FOR APPROVAL	DESIGN ENGINEER	DATE
DESIGNED: BSH	DRAWN: HAC	
CHECKED: BFP	CHECKED: BFP	

INDIANA  
 DEPARTMENT OF TRANSPORTATION  
 CROSS SECTIONS LINES "N", "PR-NBL" & "PR-SBL"  
 US 31 OVER NS RAILROAD & CR1005

HORIZONTAL SCALE	BRIDGE FILE
1" = 20'	03140-20107 REL & SBL
VERTICAL SCALE	DESIGNATION
1" = 20'	150241 (18) / 150138 (58)
SURVEY BOOK	SHEETS
CONTRACT	141 of 155
B-20052	PROJECT
	150241



8440 Allison Pointe Boulevard, Suite 200  
 Indianapolis, IN 46250  
 Phone 317-895-2585  
 www.ucindy.com

RECOMMENDED FOR APPROVAL	DESIGN ENGINEER	DATE
DESIGNED: BSH	DRAWN: HAC	
CHECKED: BFP	CHECKED: BFP	

INDIANA  
 DEPARTMENT OF TRANSPORTATION  
 CROSS SECTIONS LINES "N", "PR-NBL" & "PR-SBL"  
 US 31 OVER NS RAILROAD & CR1005

HORIZONTAL SCALE	BRIDGE FILE
1" = 20'	03140-20107 REL & SBL
VERTICAL SCALE	DESCRIPTION
1" = 20'	150421 (18) / 150138 (28)
SURVEY BOOK	SHEETS
CONTRACT	142 of 155
B-2002	PROJECT
	150421




8440 Allison Pointe Boulevard, Suite 200  
 Indianapolis, IN 46250  
 Phone 317-895-2585  
 www.uindy.com

RECOMMENDED FOR APPROVAL	DESIGN ENGINEER	DATE
DESIGNED: BSH	DRAWN: HAC	
CHECKED: BFP	CHECKED: BFP	

INDIANA  
 DEPARTMENT OF TRANSPORTATION  
 CROSS SECTIONS LINES "N", "PR-NBL" & "PR-SBL"  
 US 31 OVER NS RAILROAD & CR1005

HORIZONTAL SCALE	BRIDGE FILE
1" = 20'	03140-20107 REL & SBL
VERTICAL SCALE	SECTION/TOW
1" = 20'	150421 (NB) / 1501368 (SB)
SURVEY BOOK	SHEETS
	143 of 155
CONTRACT	PROJECT
B-20002	150421

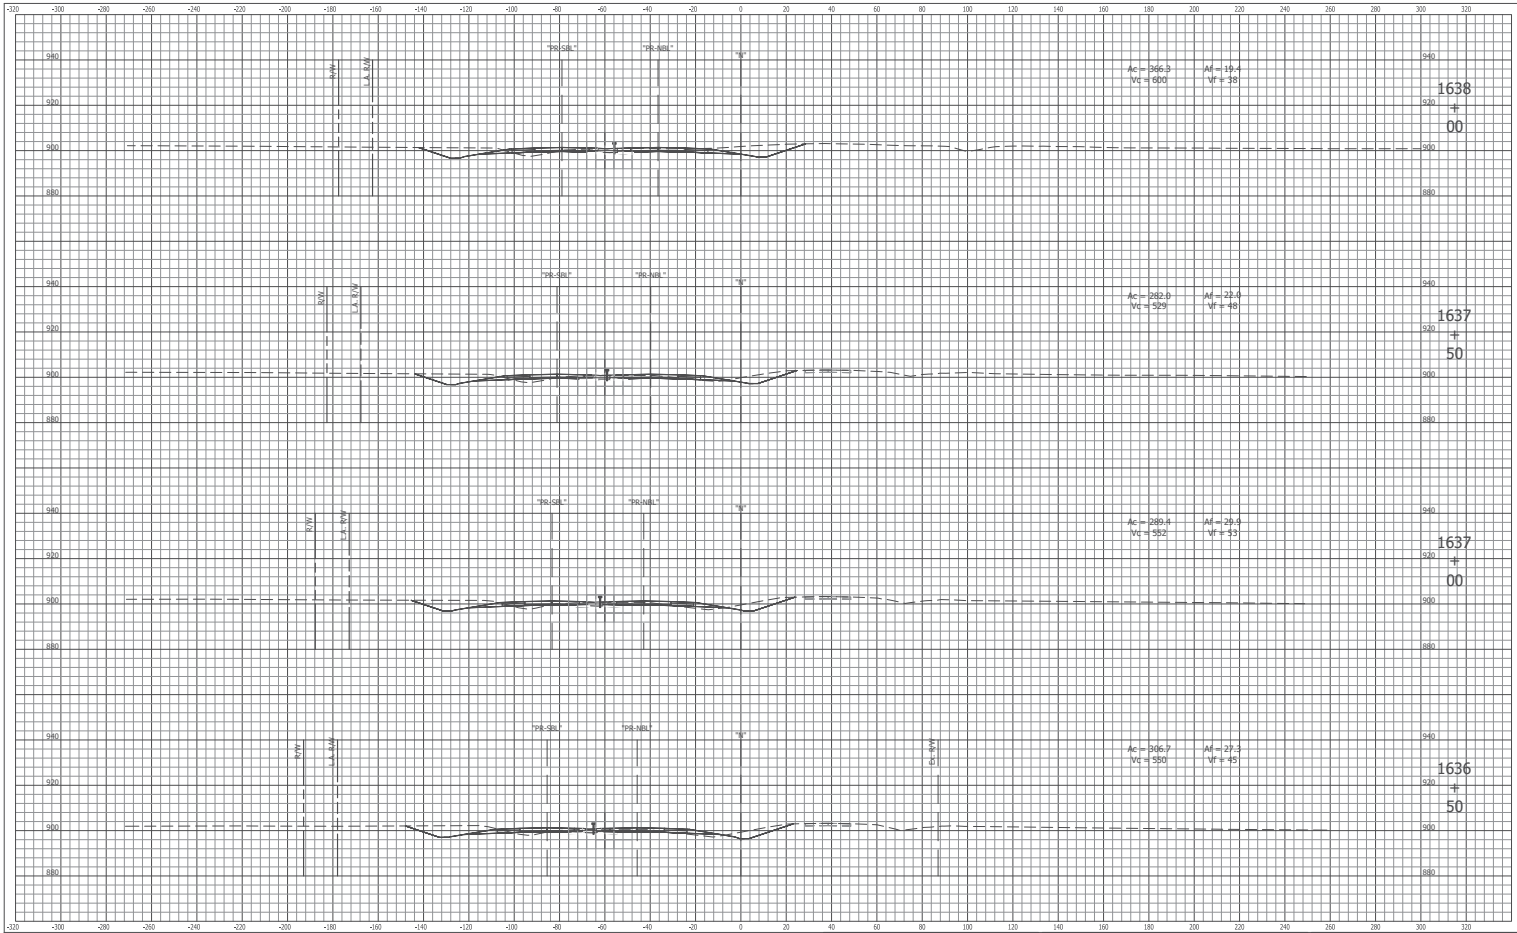

8440 Allison Pointe Boulevard, Suite 200  
 Indianapolis, IN 46250  
 Phone 317-895-2585  
 www.ucindy.com

RECOMMENDED FOR APPROVAL	DESIGN ENGINEER	DATE
DESIGNED: BSH	DRAWN: HAC	
CHECKED: BFP	CHECKED: BFP	

INDIANA  
 DEPARTMENT OF TRANSPORTATION  
 CROSS SECTIONS LINES "N", "PR-NBL" & "PR-SBL"  
 US 31 OVER NS RAILROAD & CR1005

HORIZONTAL SCALE	BRIDGE FILE
1" = 20'	03140-20107 REL & SBL
VERTICAL SCALE	DESIGNATION
1" = 20'	150241 (NB) / 1501368 (SB)
SURVEY BOOK	SHEETS
	144 of 155
CONTRACT	PROJECT
B-20002	150241




8440 Allison Pointe Boulevard, Suite 200  
 Indianapolis, IN 46250  
 Phone 317-895-2585  
 www.ucindy.com

RECOMMENDED FOR APPROVAL	DESIGN ENGINEER	DATE
DESIGNED: BSH	DRAWN: HAC	
CHECKED: BFP	CHECKED: BFP	

INDIANA  
 DEPARTMENT OF TRANSPORTATION  
 CROSS SECTIONS LINES "N", "PR-NBL" & "PR-SBL"  
 US 31 OVER NS RAILROAD & CR1005

HORIZONTAL SCALE	BRIDGE FILE
1" = 20'	03140-20107 REL & SBL
VERTICAL SCALE	DESCRIPTION
1" = 20'	150421 (NB) / 150138 (SB)
SURVEY BOOK	SHEETS
	145 of 155
CONTRACT	PROJECT
B-2002	150421

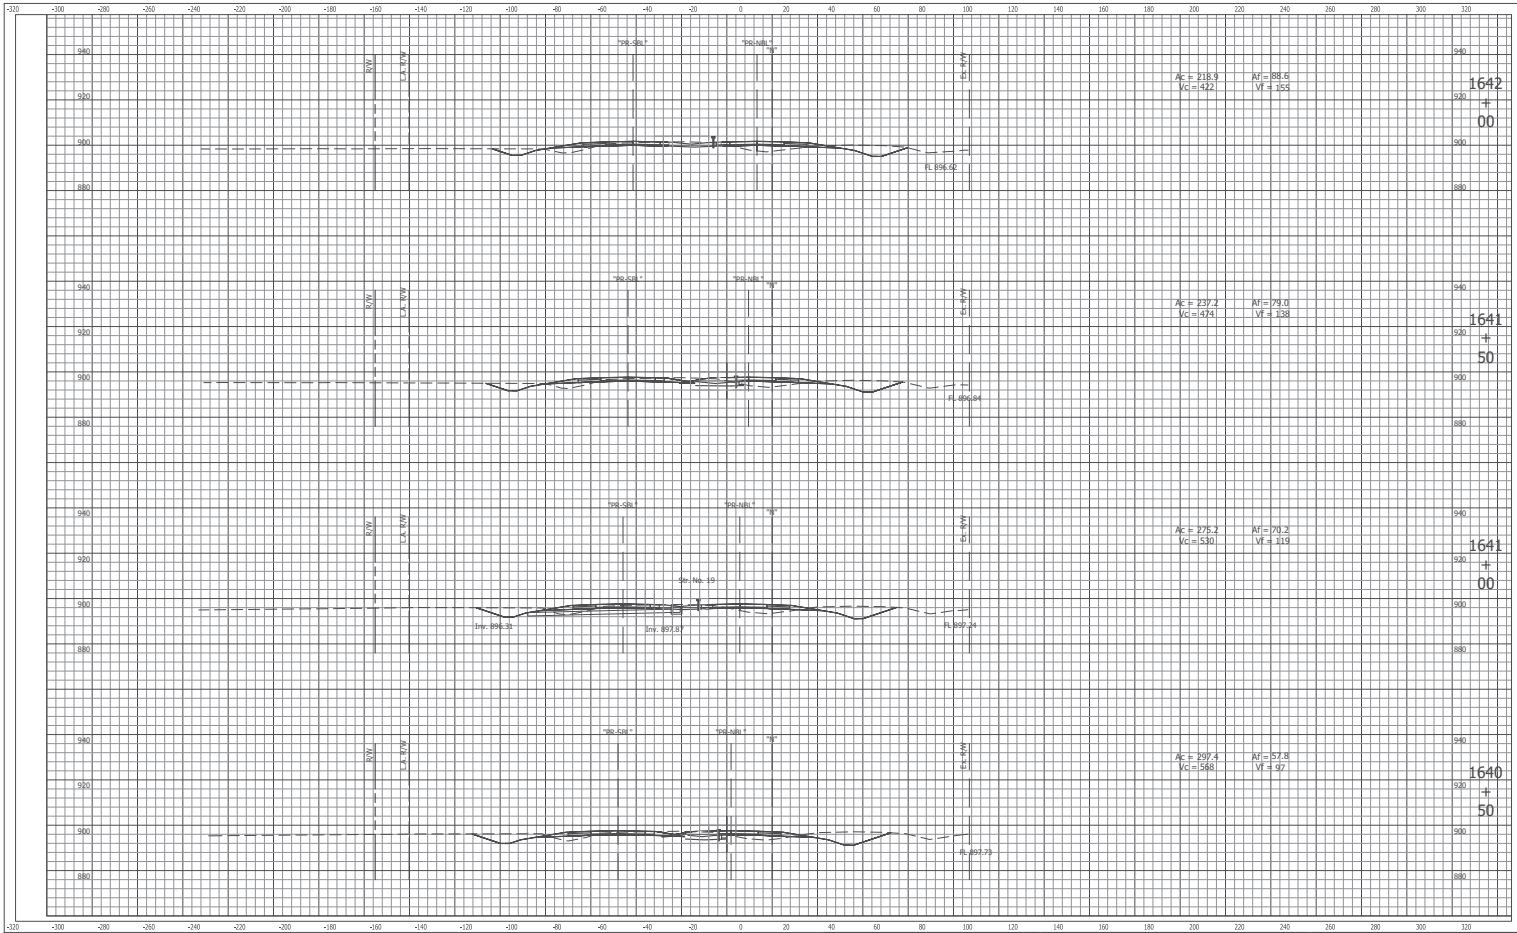


8440 Allison Pointe Boulevard, Suite 200  
 Indianapolis, IN 46250  
 Phone 317-895-2585  
 www.ucindy.com

RECOMMENDED FOR APPROVAL	DESIGN ENGINEER	DATE
DESIGNED: BSH	DRAWN: MAC	
CHECKED: BFP	CHECKED: BFP	

INDIANA  
 DEPARTMENT OF TRANSPORTATION  
 CROSS SECTIONS LINES "N", "PR-NBL" & "PR-SBL"  
 US 31 OVER NS RAILROAD & CR1005

HORIZONTAL SCALE	BRIDGE FILE
1" = 20'	03140-20807 REL & SRL
VERTICAL SCALE	DESIGNATION
1" = 20'	150241 (18) / 1501388 (58)
SURVEY BOOK	SHEETS
	146 of 155
CONTRACT	PROJECT
B-20052	150241

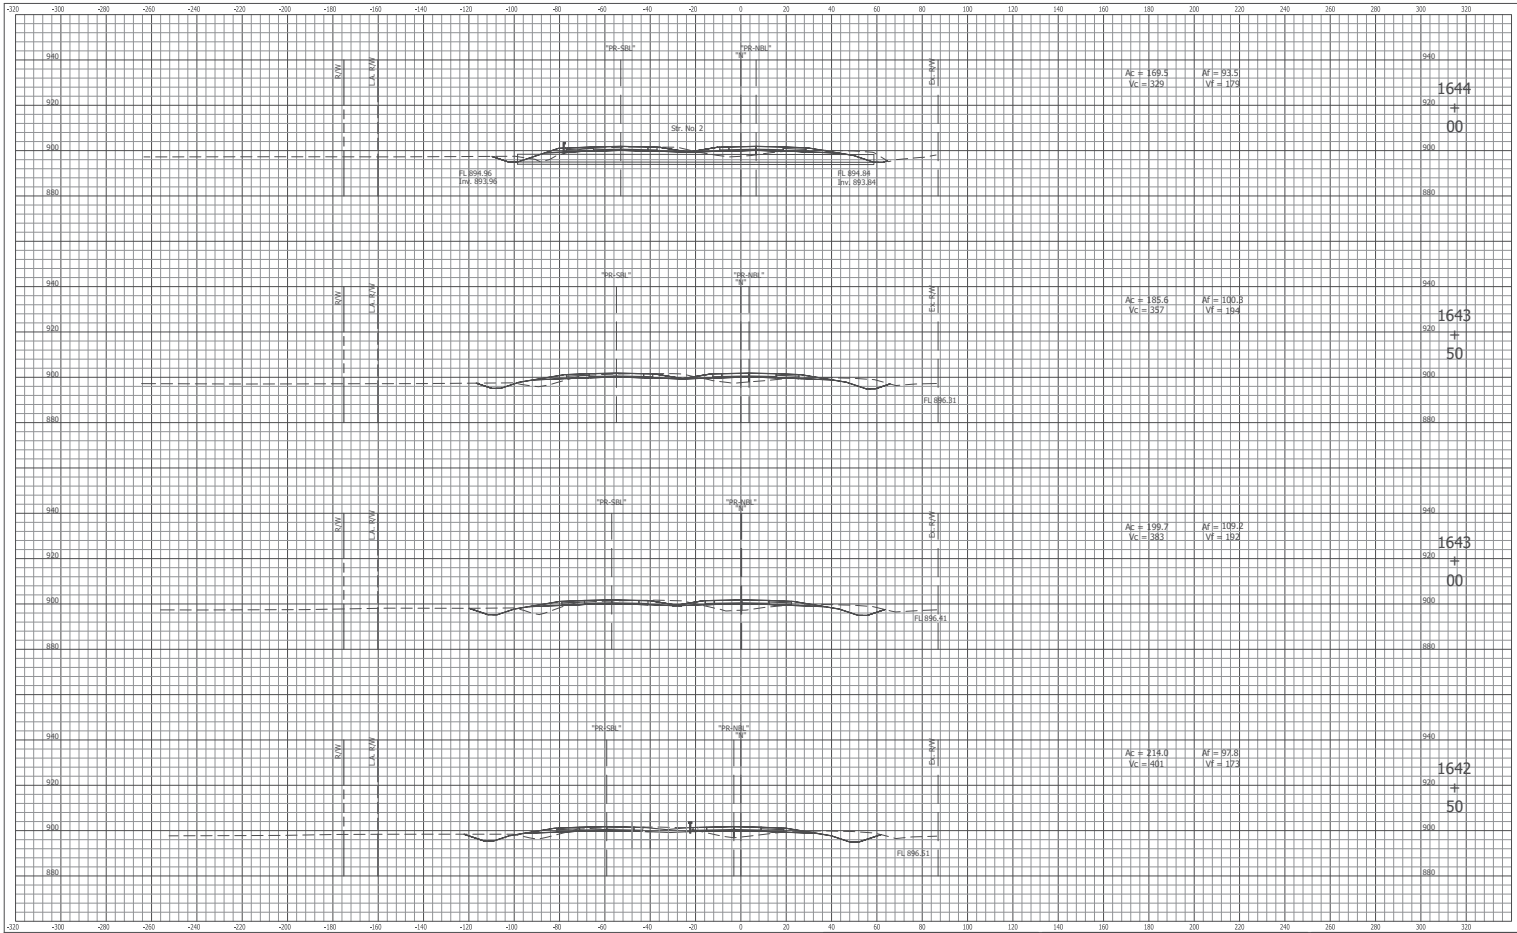

8440 Allison Pointe Boulevard, Suite 200  
 Indianapolis, IN 46250  
 Phone 317-895-2585  
 www.ucindy.com

RECOMMENDED FOR APPROVAL	DESIGN ENGINEER	DATE
DESIGNED: BSH	DRAWN: HAC	
CHECKED: BFP	CHECKED: BFP	

INDIANA  
 DEPARTMENT OF TRANSPORTATION  
 CROSS SECTIONS LINES "N", "PR-NBL" & "PR-SBL"  
 US 31 OVER NS RAILROAD & CR1005

HORIZONTAL SCALE	BRIDGE FILE
1" = 20'	03140-20107 REL & SBL
VERTICAL SCALE	DESIGNATION
1" = 20'	150241 (NB) / 150138 (SB)
SURVEY BOOK	SHEETS
	147 of 155
CONTRACT	PROJECT
B-20002	150241



8440 Allison Pointe Boulevard, Suite 200  
 Indianapolis, IN 46250  
 Phone 317-895-2585  
 www.ucindy.com

RECOMMENDED FOR APPROVAL	DESIGN ENGINEER	DATE
DESIGNED: BSH	DRAWN: HAC	
CHECKED: BFP	CHECKED: BFP	

INDIANA  
 DEPARTMENT OF TRANSPORTATION  
 CROSS SECTIONS LINES "N", "PR-NBL" & "PR-SBL"  
 US 31 OVER NS RAILROAD & CR1005

HORIZONTAL SCALE	BRIDGE FILE
1" = 20'	03140-20107 REL & SRL
VERTICAL SCALE	SECTION/TOW
1" = 20'	150241 (18) / 1501388 (58)
SURVEY BOOK	SHEETS
CONTRACT	148 of 155
B-20052	PROJECT
	150241





8440 Allison Pointe Boulevard, Suite 200  
 Indianapolis, IN 46250  
 Phone 317-895-2585  
 www.ucindy.com

RECOMMENDED FOR APPROVAL	DESIGN ENGINEER	DATE
DESIGNED: BSH	DRAWN: HAC	
CHECKED: BFP	CHECKED: BFP	

INDIANA  
 DEPARTMENT OF TRANSPORTATION  
 CROSS SECTIONS LINES "N", "PR-NBL" & "PR-SBL"  
 US 31 OVER NS RAILROAD & CR1005

HORIZONTAL SCALE	BRIDGE FILE
1" = 20'	03140-20107 REL & SRL
VERTICAL SCALE	DESIGNATION
1" = 20'	150421 (18) / 1501368 (28)
SURVEY BOOK	SHEETS
	149 of 155
CONTRACT	PROJECT
B-20052	150421




8440 Allison Pointe Boulevard, Suite 200  
 Indianapolis, IN 46250  
 Phone 317-895-2585  
 www.ucindy.com

RECOMMENDED FOR APPROVAL \_\_\_\_\_ DATE \_\_\_\_\_  
 DESIGN ENGINEER  
 DESIGNED: BSH DRAWN: HAC  
 CHECKED: BFP CHECKED: BFP

INDIANA  
 DEPARTMENT OF TRANSPORTATION  
 CROSS SECTIONS LINES "N", "PR-NBL" & "PR-SBL"  
 US 31 OVER NS RAILROAD & CR1005

HORIZONTAL SCALE	BRIDGE FILE
1" = 20'	03140-20107 REL & SBL
VERTICAL SCALE	DESIGNATION
1" = 20'	150421 (18) / 150138 (58)
SURVEY BOOK	SHEETS
-	150 of 155
CONTRACT	PROJECT
B-20052	150421

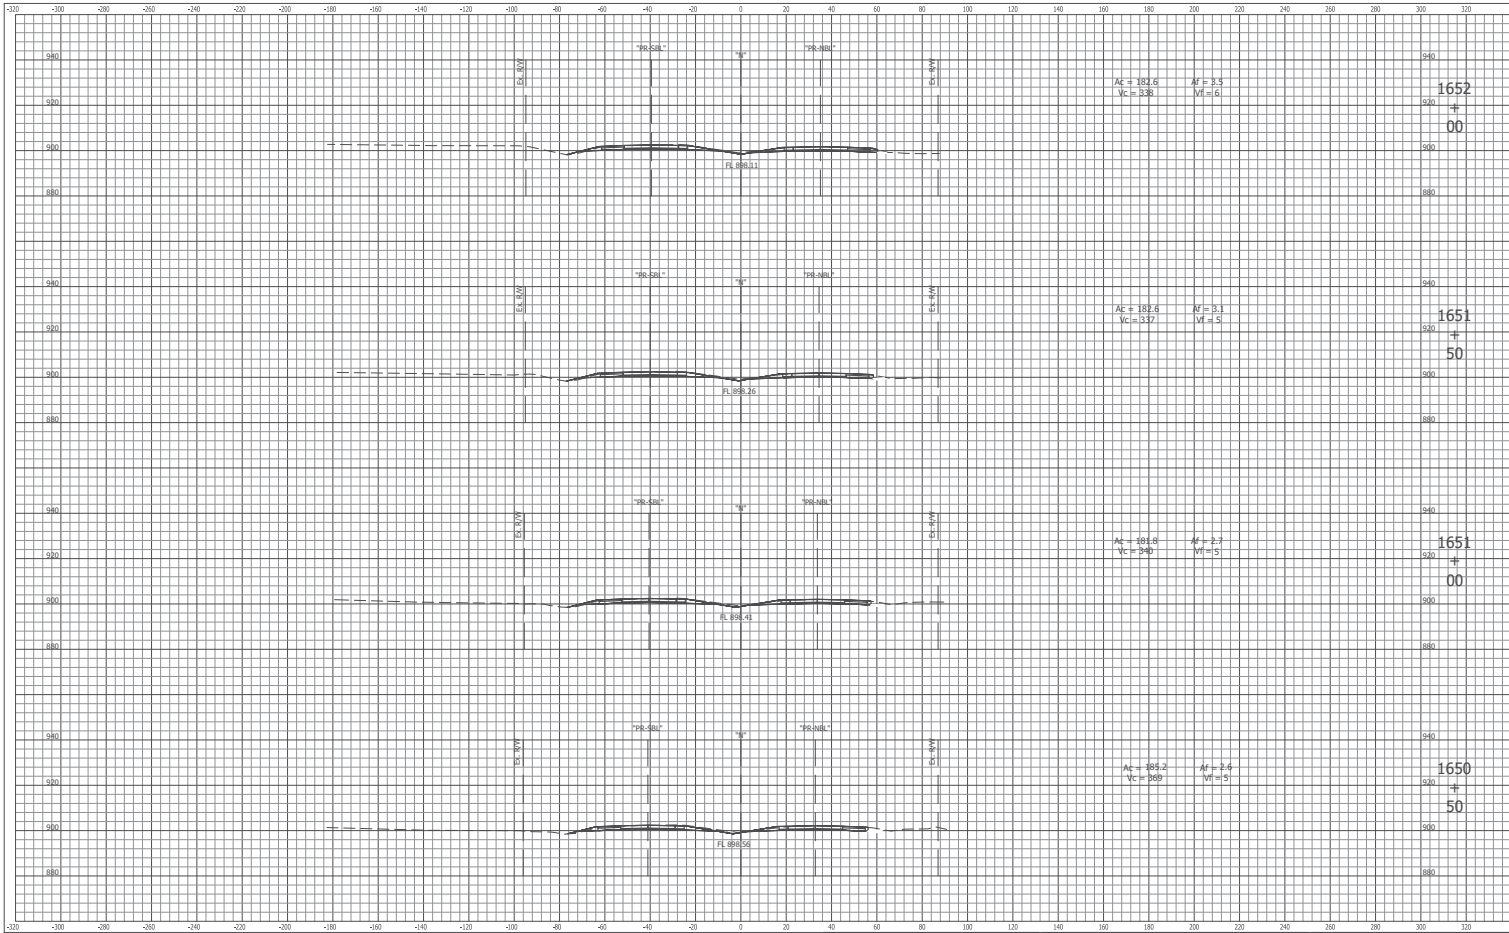


8440 Allison Pointe Boulevard, Suite 200  
 Indianapolis, IN 46250  
 Phone 317-895-2585  
 www.ucindy.com

RECOMMENDED FOR APPROVAL	DESIGN ENGINEER	DATE
DESIGNED: BSH	DRAWN: HAC	
CHECKED: BFP	CHECKED: BFP	

INDIANA  
 DEPARTMENT OF TRANSPORTATION  
 CROSS SECTIONS LINES "N", "PR-NBL" & "PR-SBL"  
 US 31 OVER NS RAILROAD & CR1005

HORIZONTAL SCALE	BRIDGE FILE
1" = 20'	03140-201807-NBL & SBL
VERTICAL SCALE	DESIGNATION
1" = 20'	150241 (NB) / 1501388 (SB)
SURVEY BOOK	SHEETS
	151 of 155
CONTRACT	PROJECT
B-20052	150241

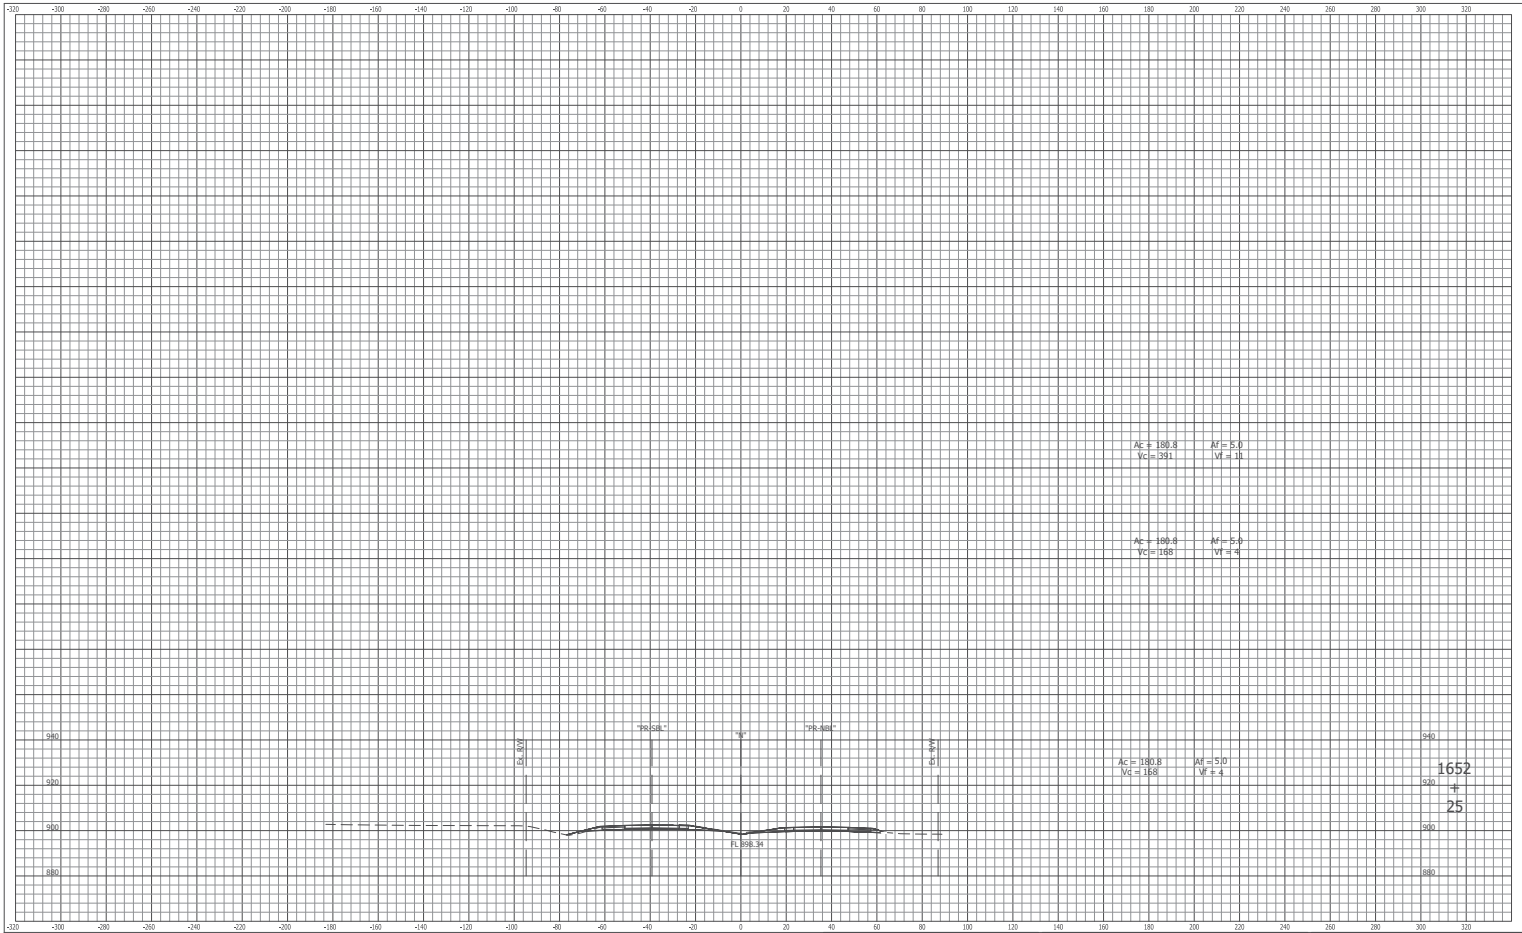


8440 Allison Pointe Boulevard, Suite 200  
 Indianapolis, IN 46250  
 Phone 317-895-2585  
 www.ucindy.com

RECOMMENDED FOR APPROVAL	DESIGN ENGINEER	DATE
DESIGNED: BSH	DRAWN: HAC	
CHECKED: BFP	CHECKED: BFP	

INDIANA  
 DEPARTMENT OF TRANSPORTATION  
 CROSS SECTIONS LINES "N", "PR-NBL" & "PR-SBL"  
 US 31 OVER NS RAILROAD & CR1005

HORIZONTAL SCALE	BRIDGE FILE
1" = 20'	03140-020707 REL & SBL
VERTICAL SCALE	SECTION/TOW
1" = 20'	150241 (18) / 1501368 (28)
SURVEY BOOK	SHEETS
	152 of 155
CONTRACT	PROJECT
B-20002	150241

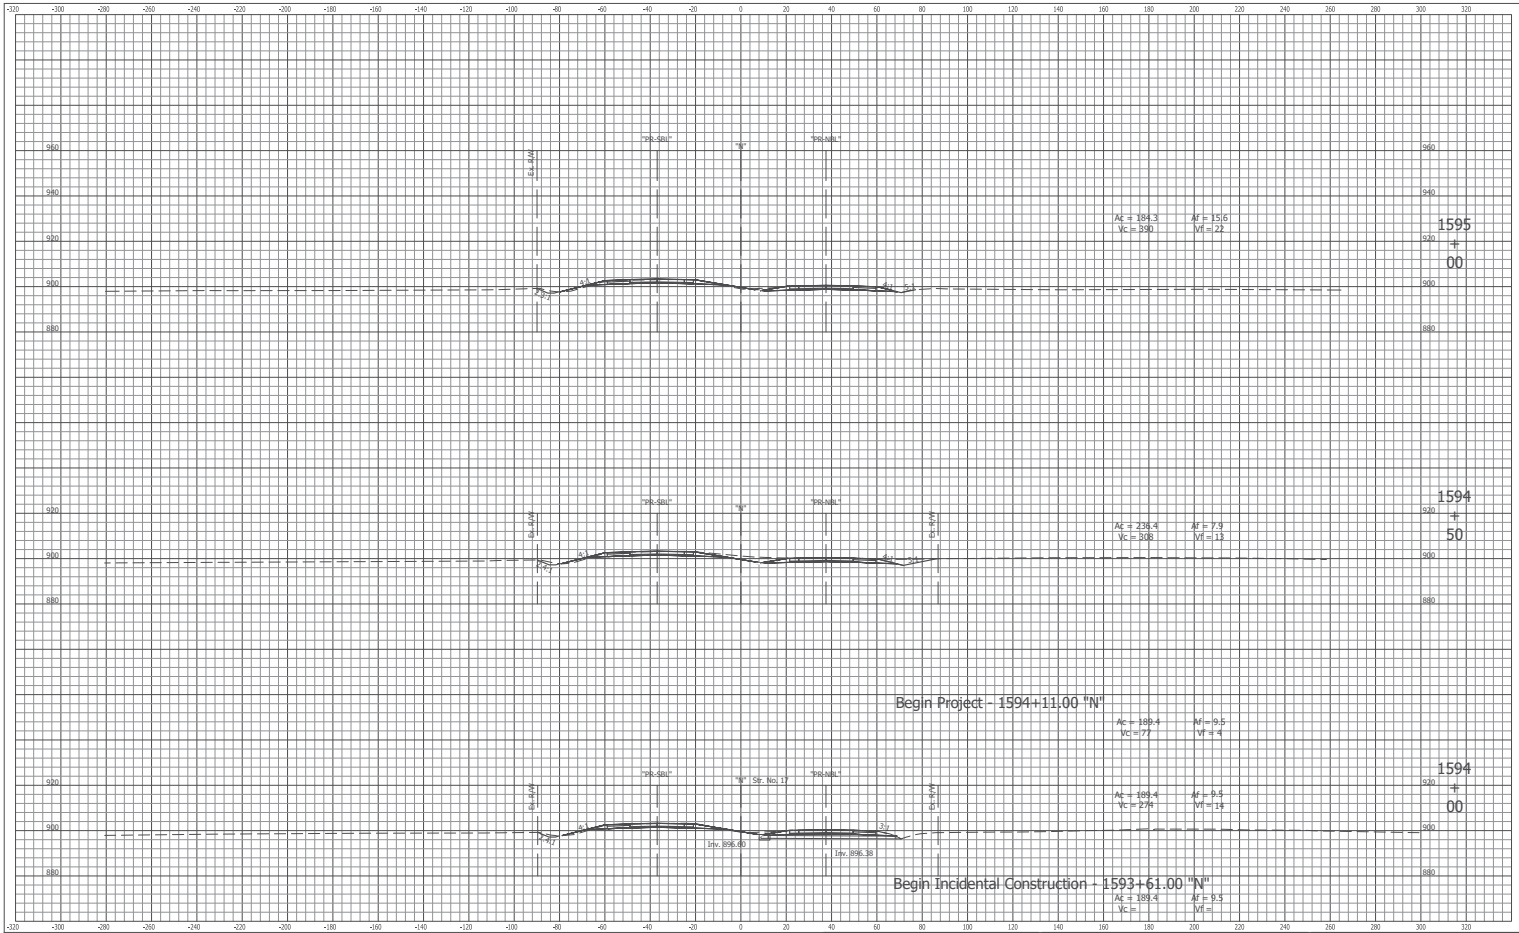

8440 Allison Pointe Boulevard, Suite 200  
 Indianapolis, IN 46250  
 Phone 317-895-2585  
 www.ucindy.com

RECOMMENDED FOR APPROVAL	DESIGN ENGINEER	DATE
DESIGNED: BSH	DRAWN: HAC	
CHECKED: BFP	CHECKED: BFP	

INDIANA  
 DEPARTMENT OF TRANSPORTATION  
 CROSS SECTIONS LINES "N", "PR-NBL" & "PR-SBL"  
 US 31 OVER NS RAILROAD & CR1005

HORIZONTAL SCALE	BRIDGE FILE
1" = 20'	03140-20107 REL & SBL
VERTICAL SCALE	DESIGNATION
1" = 20'	159421 (NB) / 159138 (SB)
SURVEY BOOK	SHEETS
	123 of 155
CONTRACT	PROJECT
B-29802	159421




8440 Allison Pointe Boulevard, Suite 200  
 Indianapolis, IN 46250  
 Phone 317-895-2585  
 www.ucindy.com

RECOMMENDED FOR APPROVAL \_\_\_\_\_ DATE \_\_\_\_\_  
 DESIGN ENGINEER  
 DESIGNED: BSH DRAWN: HAC  
 CHECKED: BFP CHECKED: BFP

INDIANA  
 DEPARTMENT OF TRANSPORTATION  
 CROSS SECTIONS LINES "N", "PR-NBL" & "PR-SBL"  
 US 31 OVER NS RAILROAD & CR1005

HORIZONTAL SCALE	1" = 20'	BRIDGE FILE	03140-20107 REL & SBL
VERTICAL SCALE	1" = 20'	DESIGNATION	159421 (NB) / 1591368 (SB)
SURVEY BOOK		SHEETS	134 of 155
CONTRACT	B-29802	PROJECT	159421

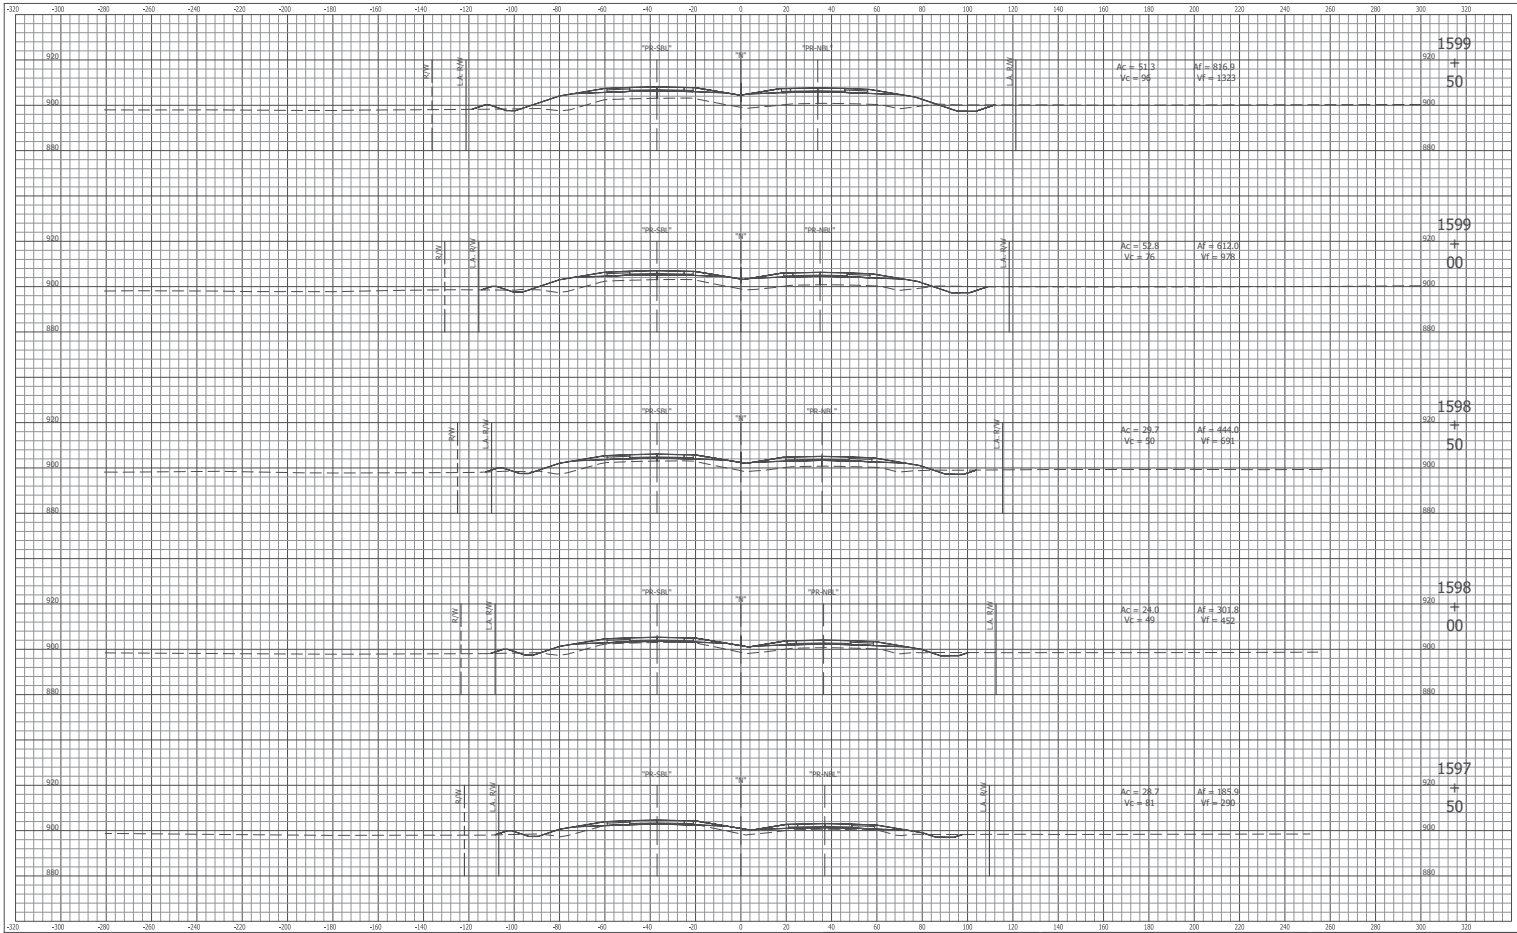


8440 Allison Pointe Boulevard, Suite 200  
 Indianapolis, IN 46250  
 Phone 317-895-2585  
 www.ucindy.com

RECOMMENDED FOR APPROVAL \_\_\_\_\_ DATE \_\_\_\_\_  
 DESIGN ENGINEER  
 DESIGNED: BSH DRAWN: HAC  
 CHECKED: BFP CHECKED: BFP

INDIANA  
 DEPARTMENT OF TRANSPORTATION  
 CROSS SECTIONS LINES "N", "PR-NBL" & "PR-SBL"  
 US 31 OVER NS RAILROAD & CR1005

HORIZONTAL SCALE	1" = 20'	BRIDGE FILE	03140-20707 TEL & SBL
VERTICAL SCALE	1" = 20'	DESIGNATION	159421 (NB) / 1501368 (SB)
SURVEY BOOK	125	SHEETS	155
CONTRACT	B-29802	PROJECT	159421

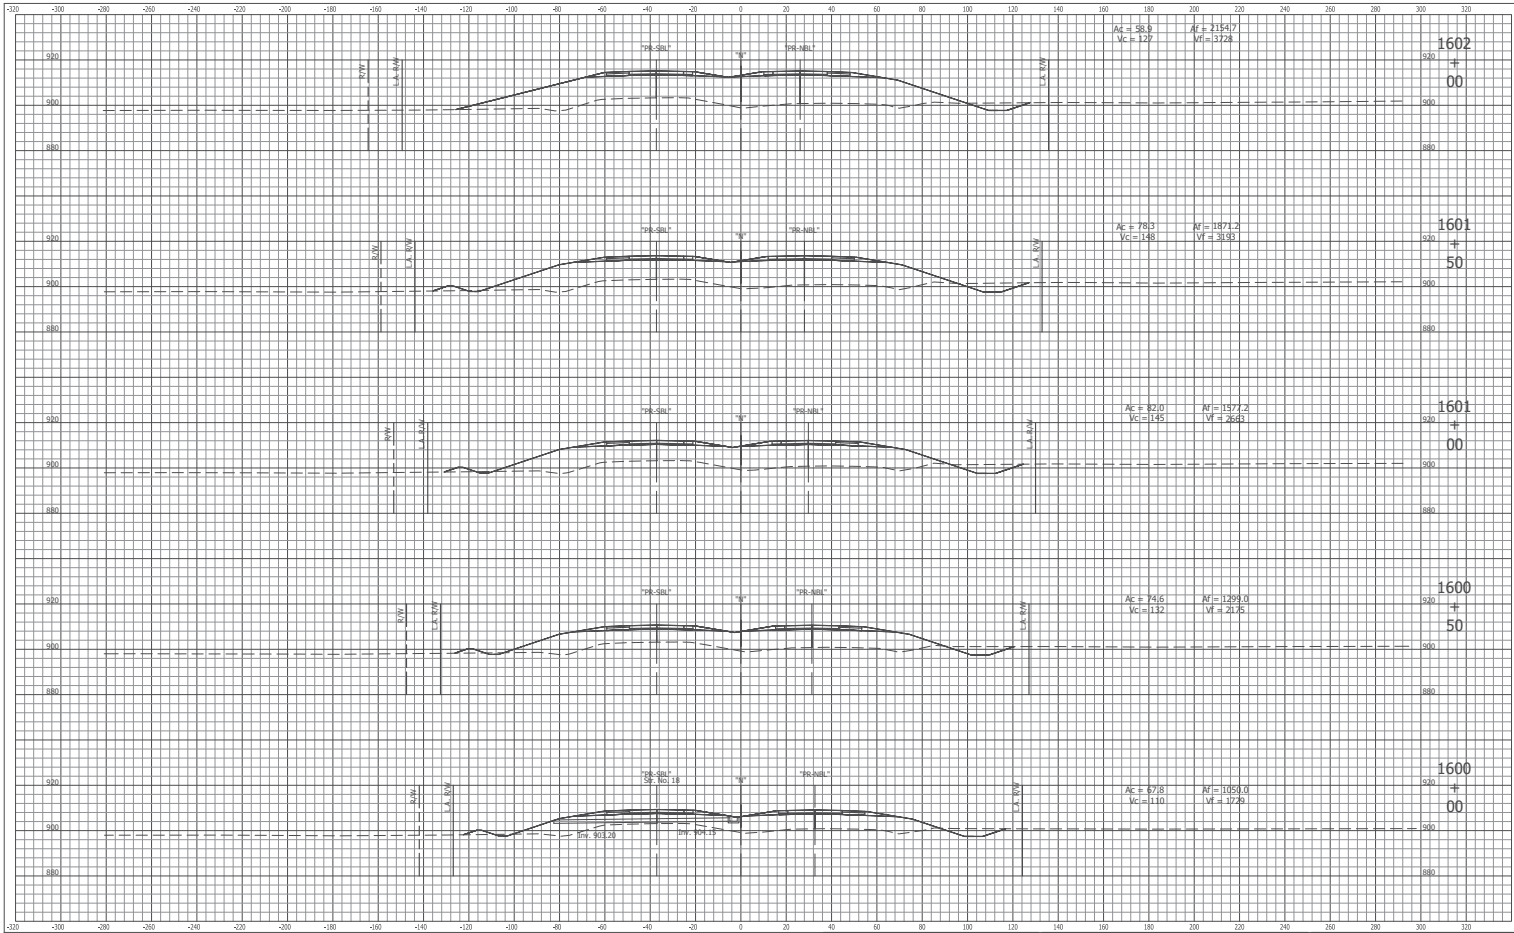


8440 Allison Pointe Boulevard, Suite 200  
 Indianapolis, IN 46250  
 Phone 317-895-2585  
 www.ucindy.com

RECOMMENDED FOR APPROVAL \_\_\_\_\_ DATE \_\_\_\_\_  
 DESIGN ENGINEER  
 DESIGNED: BSH DRAWN: HAC  
 CHECKED: BFP CHECKED: BFP

INDIANA  
 DEPARTMENT OF TRANSPORTATION  
 CROSS SECTIONS LINES "N", "PR-NBL" & "PR-SBL"  
 US 31 OVER NS RAILROAD & CR1005

HORIZONTAL SCALE	1" = 20'	BRIDGE FILE	031-03-020707 REL & SBL
VERTICAL SCALE	1" = 20'	DESIGNATION	150421 (NB) / 1501368 (SB)
SURVEY BOOK		SHEETS	135 of 155
CONTRACT	B-20052	PROJECT	150421



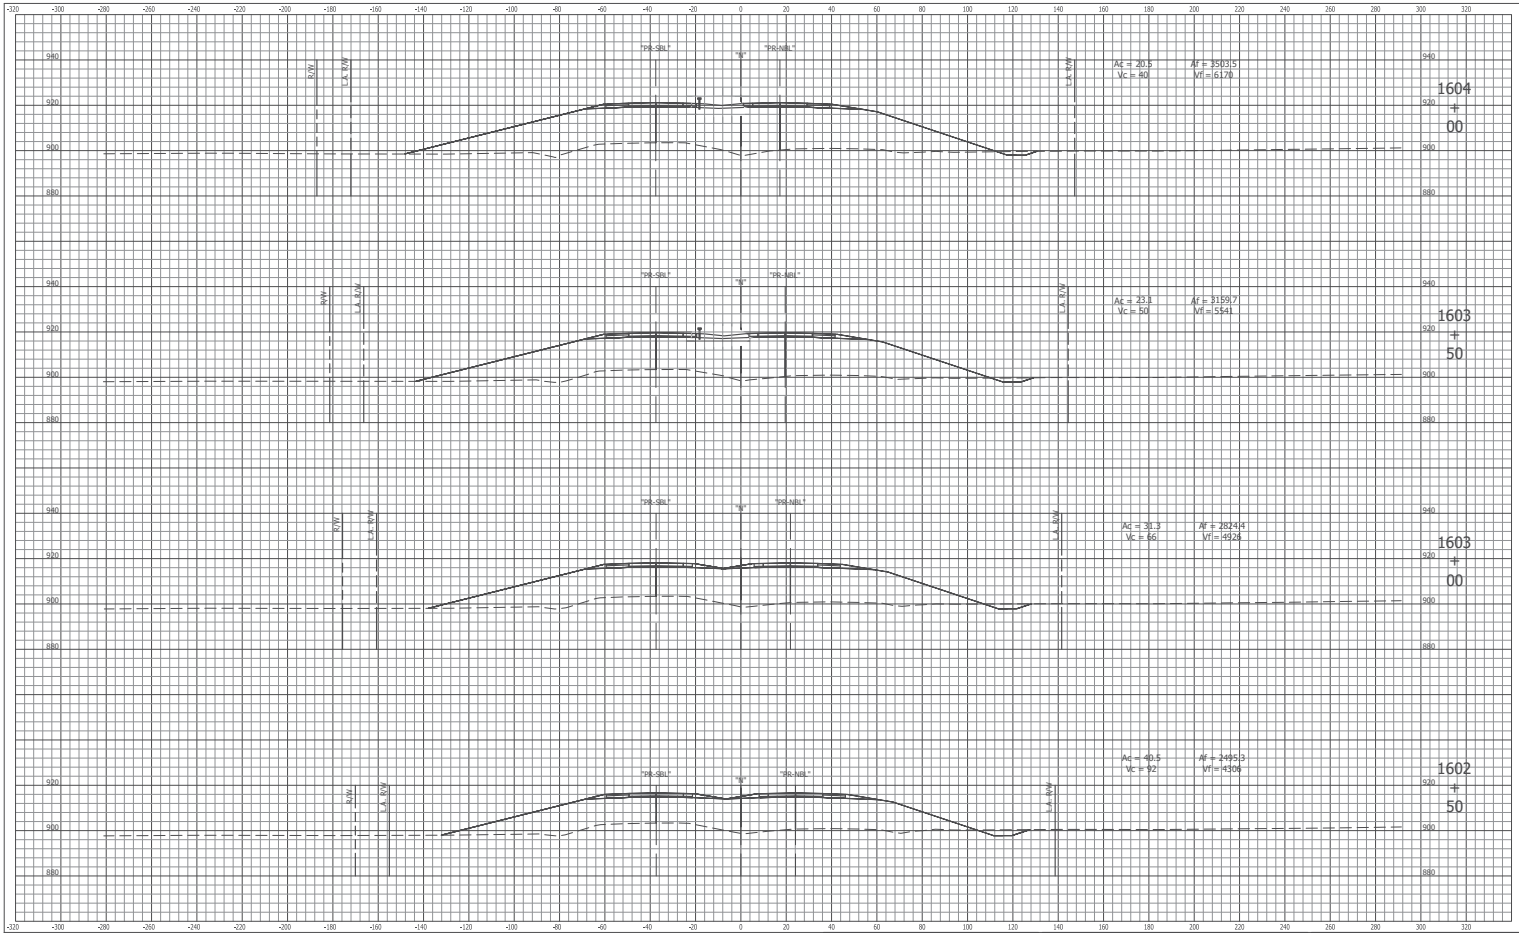


8440 Allison Pointe Boulevard, Suite 200  
 Indianapolis, IN 46250  
 Phone 317-895-2585  
 www.ucindy.com

RECOMMENDED FOR APPROVAL \_\_\_\_\_ DATE \_\_\_\_\_  
 DESIGN ENGINEER  
 DESIGNED: BSH DRAWN: HAC  
 CHECKED: BFP CHECKED: BFP

INDIANA  
 DEPARTMENT OF TRANSPORTATION  
 CROSS SECTIONS LINES "N", "PR-NBL" & "PR-SBL"  
 US 31 OVER NS RAILROAD & CR1005

HORIZONTAL SCALE	1" = 20'	BRIDGE FILE	03140-20107 REL & SRL
VERTICAL SCALE	1" = 20'	DESIGNATION	150241 (NB) / 1501368 (SB)
SURVEY BOOK	127	SHEETS	1 of 1
CONTRACT	B-2002	PROJECT	150241

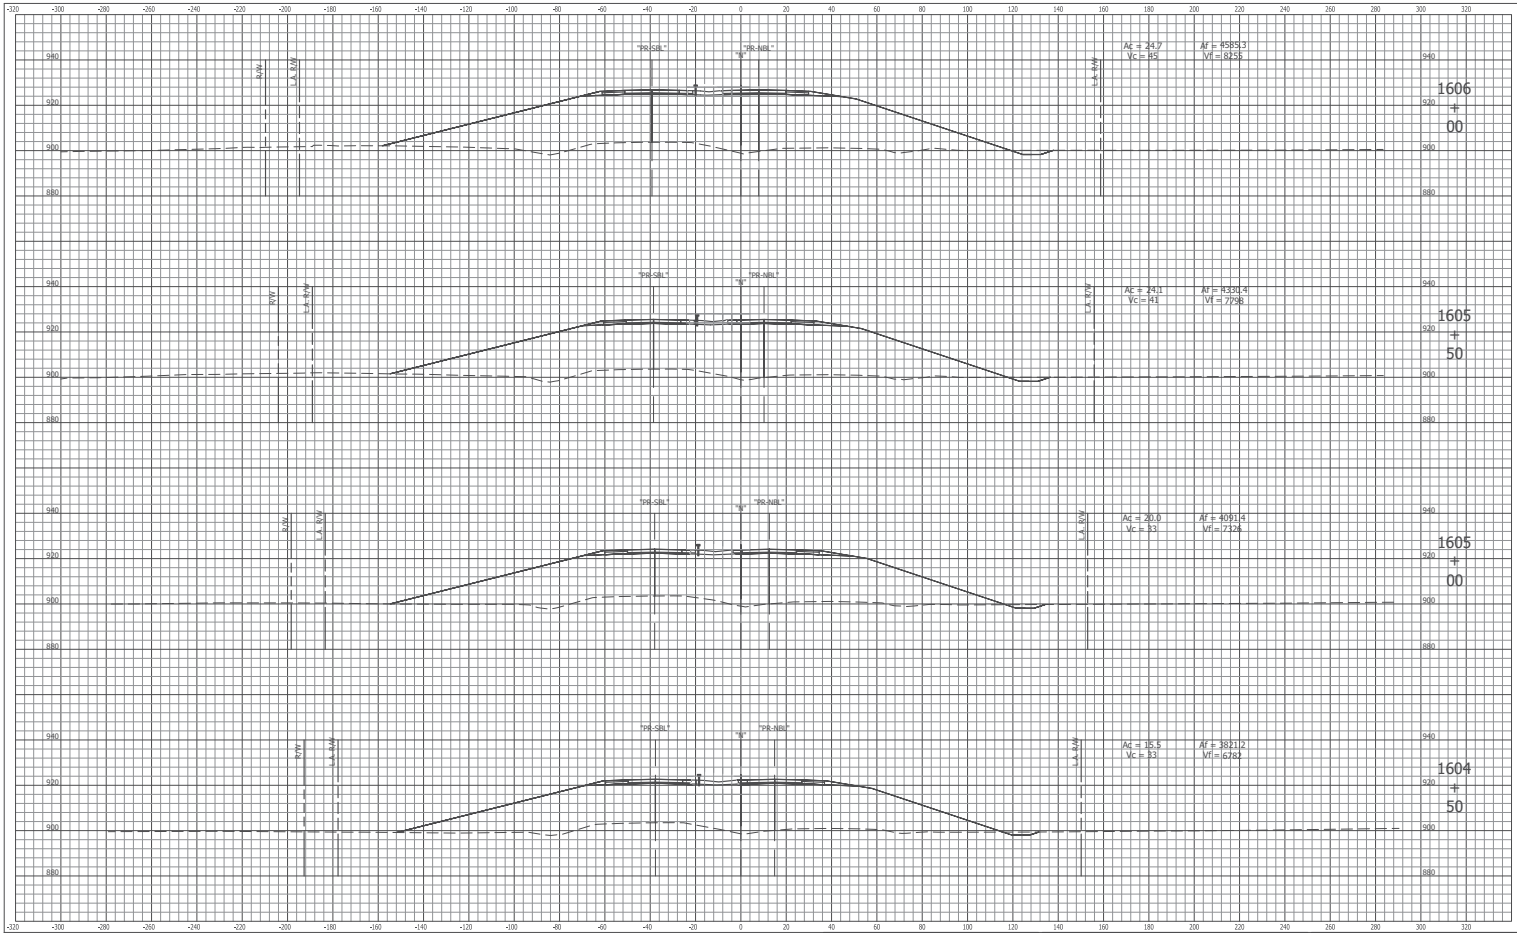


8440 Allison Pointe Boulevard, Suite 200  
 Indianapolis, IN 46250  
 Phone 317-895-2585  
 www.ucindy.com

RECOMMENDED FOR APPROVAL \_\_\_\_\_ DATE \_\_\_\_\_  
 DESIGN ENGINEER  
 DESIGNED: BSH DRAWN: HAC  
 CHECKED: BFP CHECKED: BFP

INDIANA  
 DEPARTMENT OF TRANSPORTATION  
 CROSS SECTIONS LINES "N", "PR-NBL" & "PR-SBL"  
 US 31 OVER NS RAILROAD & CR1005

HORIZONTAL SCALE	1" = 20'	BRIDGE FILE	03140-20107 REL & SRL
VERTICAL SCALE	1" = 20'	DESIGNATION	150241 (NB) / 1501368 (SB)
SURVEY BOOK		SHEETS	128 of 155
CONTRACT	B-20052	PROJECT	150241

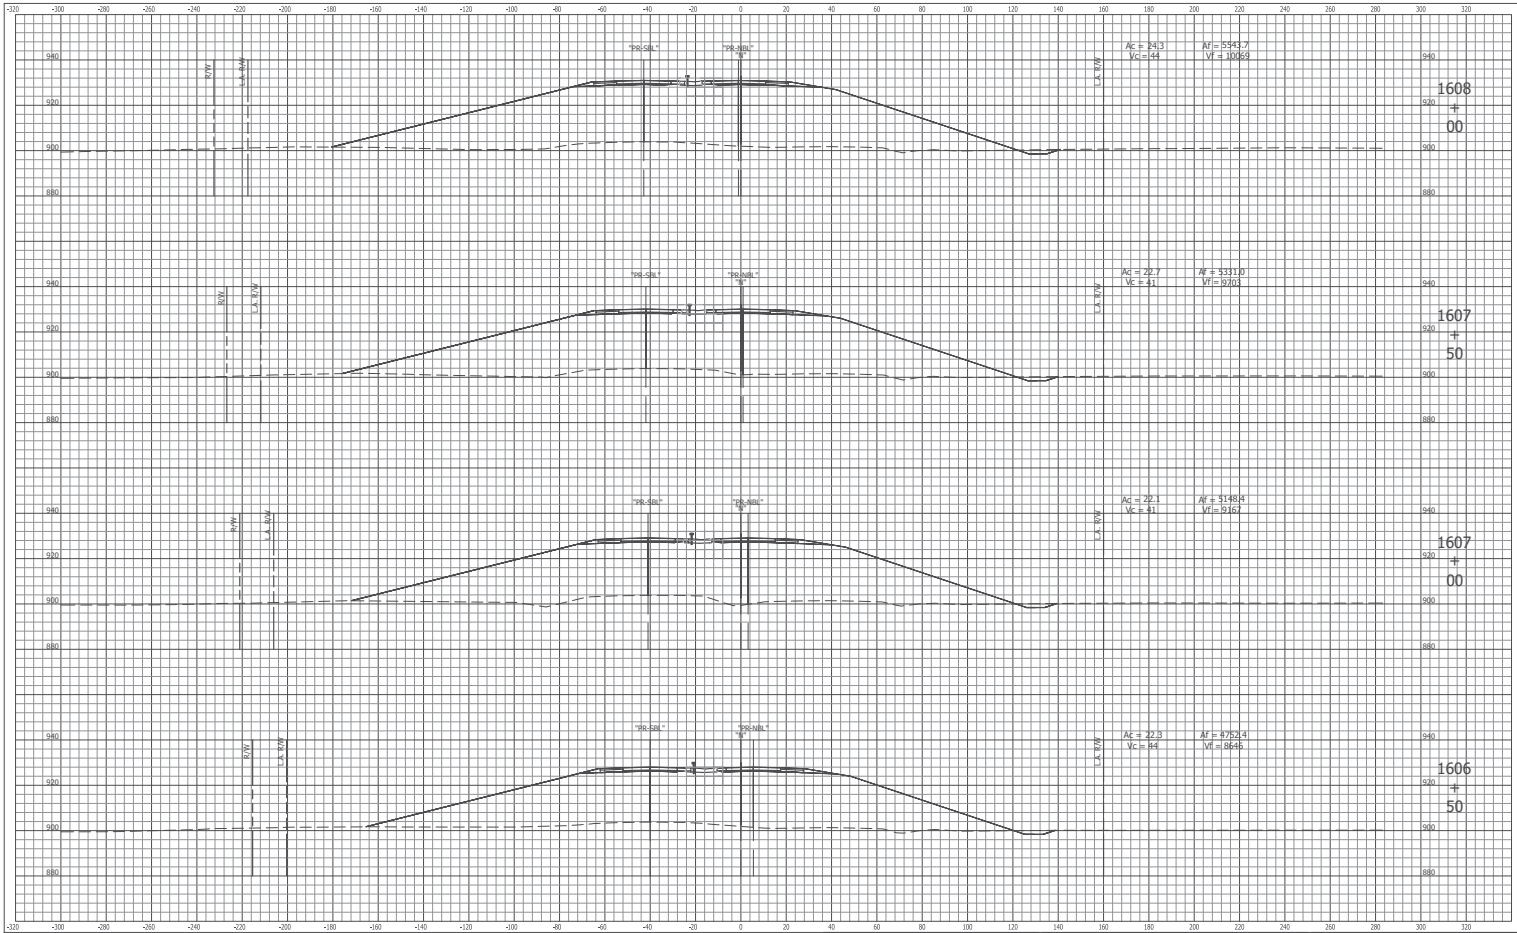


8440 Allison Pointe Boulevard, Suite 200  
 Indianapolis, IN 46250  
 Phone 317-895-2585  
 www.ucindy.com

RECOMMENDED FOR APPROVAL	DESIGN ENGINEER	DATE
DESIGNED: BSH	DRAWN: HAC	
CHECKED: BFP	CHECKED: BFP	

INDIANA  
 DEPARTMENT OF TRANSPORTATION  
 CROSS SECTIONS LINES "N", "PR-NBL" & "PR-SBL"  
 US 31 OVER NS RAILROAD & CR1005

HORIZONTAL SCALE	BRIDGE FILE
1" = 20'	03140-20107 REL & SBL
VERTICAL SCALE	SECTION/TOW
1" = 20'	150421 (NB) / 150138 (SB)
SURVEY BOOK	SHEETS
CONTRACT	129 of 155
B-20002	PROJECT
	150421

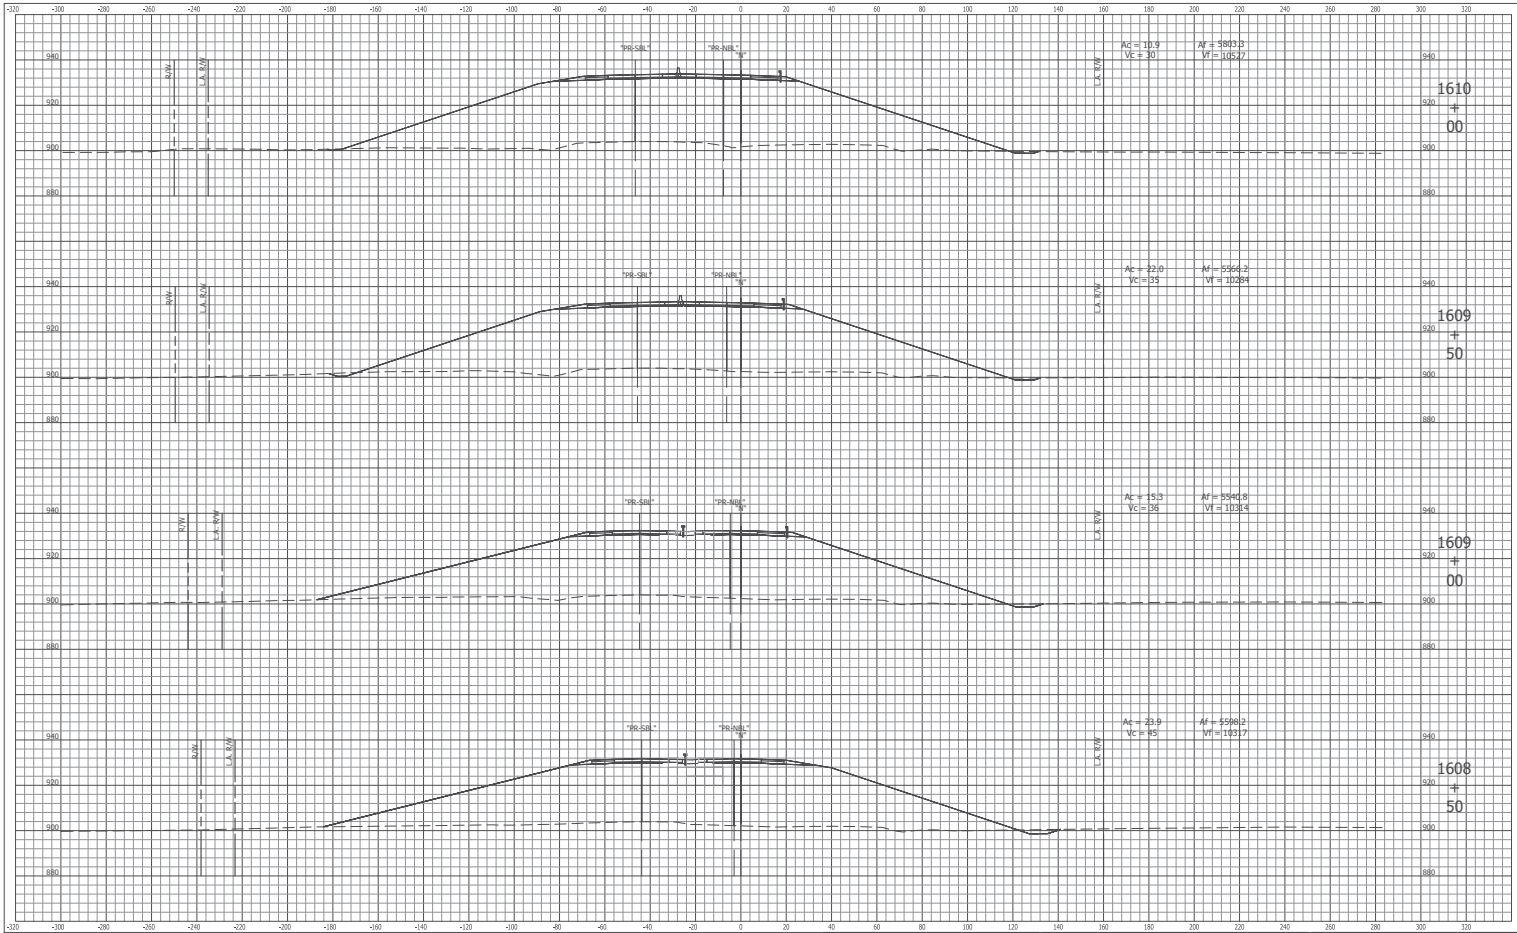


8440 Allison Pointe Boulevard, Suite 200  
 Indianapolis, IN 46250  
 Phone 317-895-2585  
 www.ucindy.com

RECOMMENDED FOR APPROVAL	DESIGN ENGINEER	DATE
DESIGNED: BSH	DRAWN: HAC	
CHECKED: BFP	CHECKED: BFP	

INDIANA  
 DEPARTMENT OF TRANSPORTATION  
 CROSS SECTIONS LINES "N", "PR-NBL" & "PR-SBL"  
 US 31 OVER NS RAILROAD & CR1005

HORIZONTAL SCALE	BRIDGE FILE
1" = 20'	03140-20107 REL & SRL
VERTICAL SCALE	SECTION/TOW
1" = 20'	150421 (NB) / 1501368 (SB)
SURVEY BOOK	SHEETS
	130 of 155
CONTRACT	PROJECT
B-20002	150421

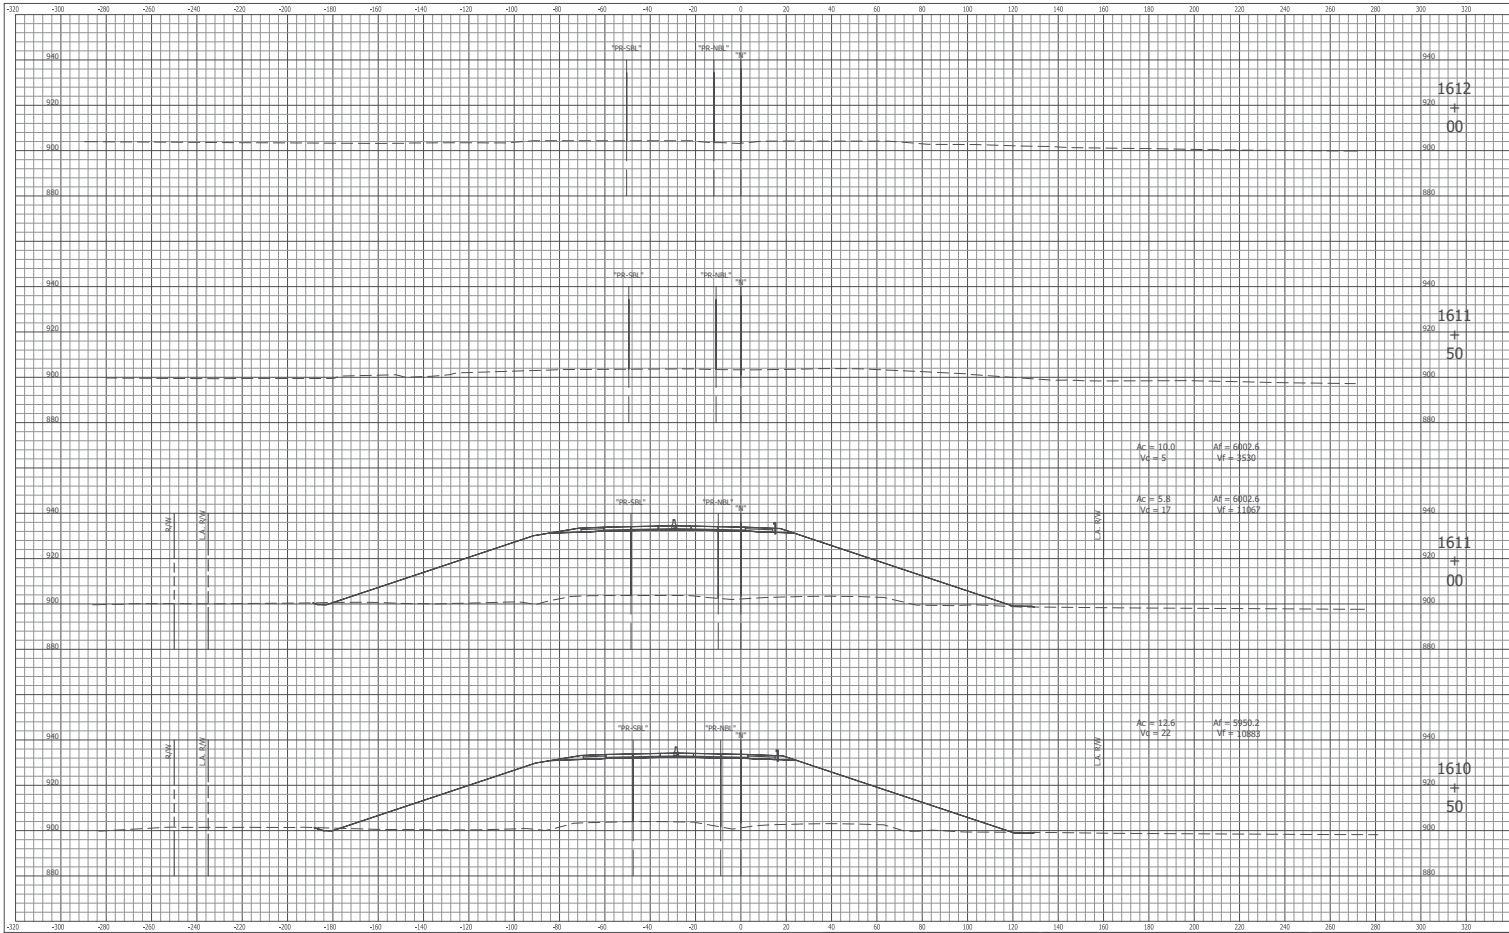


8440 Allison Pointe Boulevard, Suite 200  
 Indianapolis, IN 46250  
 Phone 317-895-2585  
 www.ucindy.com

RECOMMENDED FOR APPROVAL	DESIGN ENGINEER	DATE
DESIGNED: BSH	DRAWN: HAC	
CHECKED: BFP	CHECKED: BFP	

INDIANA  
 DEPARTMENT OF TRANSPORTATION  
 CROSS SECTIONS LINES "N", "PR-NBL" & "PR-SBL"  
 US 31 OVER NS RAILROAD & CR1005

HORIZONTAL SCALE	BRIDGE FILE
1" = 20'	03143-20167 REL & SBL
VERTICAL SCALE	SECTION/TOW
1" = 20'	150421 (NS) / 1501368 (SBL)
SURVEY BOOK	SHEETS
CONTRACT	131 of 155
B-20052	PROJECT
	150421

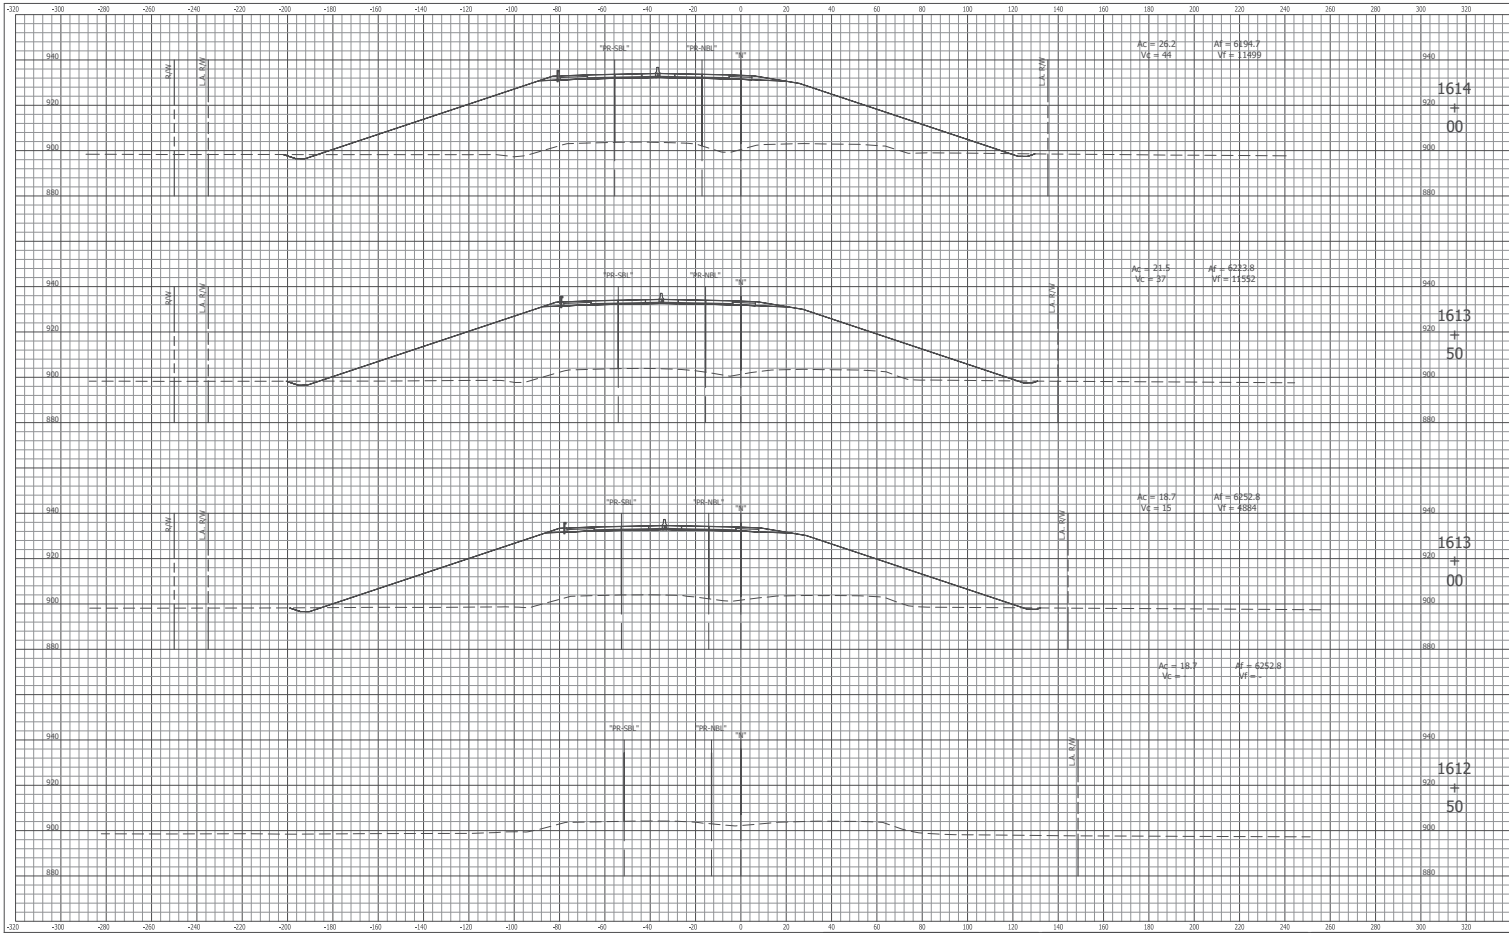


8440 Allison Pointe Boulevard, Suite 200  
 Indianapolis, IN 46250  
 Phone 317-895-2585  
 www.ucindy.com

RECOMMENDED FOR APPROVAL \_\_\_\_\_ DATE \_\_\_\_\_  
 DESIGN ENGINEER  
 DESIGNED: BSH DRAWN: HAC  
 CHECKED: BFP CHECKED: BFP

INDIANA  
 DEPARTMENT OF TRANSPORTATION  
 CROSS SECTIONS LINES "N", "PR-NBL" & "PR-SBL"  
 US 31 OVER NS RAILROAD & CR1005

HORIZONTAL SCALE	1" = 20'	BRIDGE FILE	03140-20107 REL & SBL
VERTICAL SCALE	1" = 20'	DESIGNATION	150241 (NB) / 150138 (SB)
SURVEY BOOK	132	SHEETS	1 of 1
CONTRACT	B-29802	PROJECT	150241

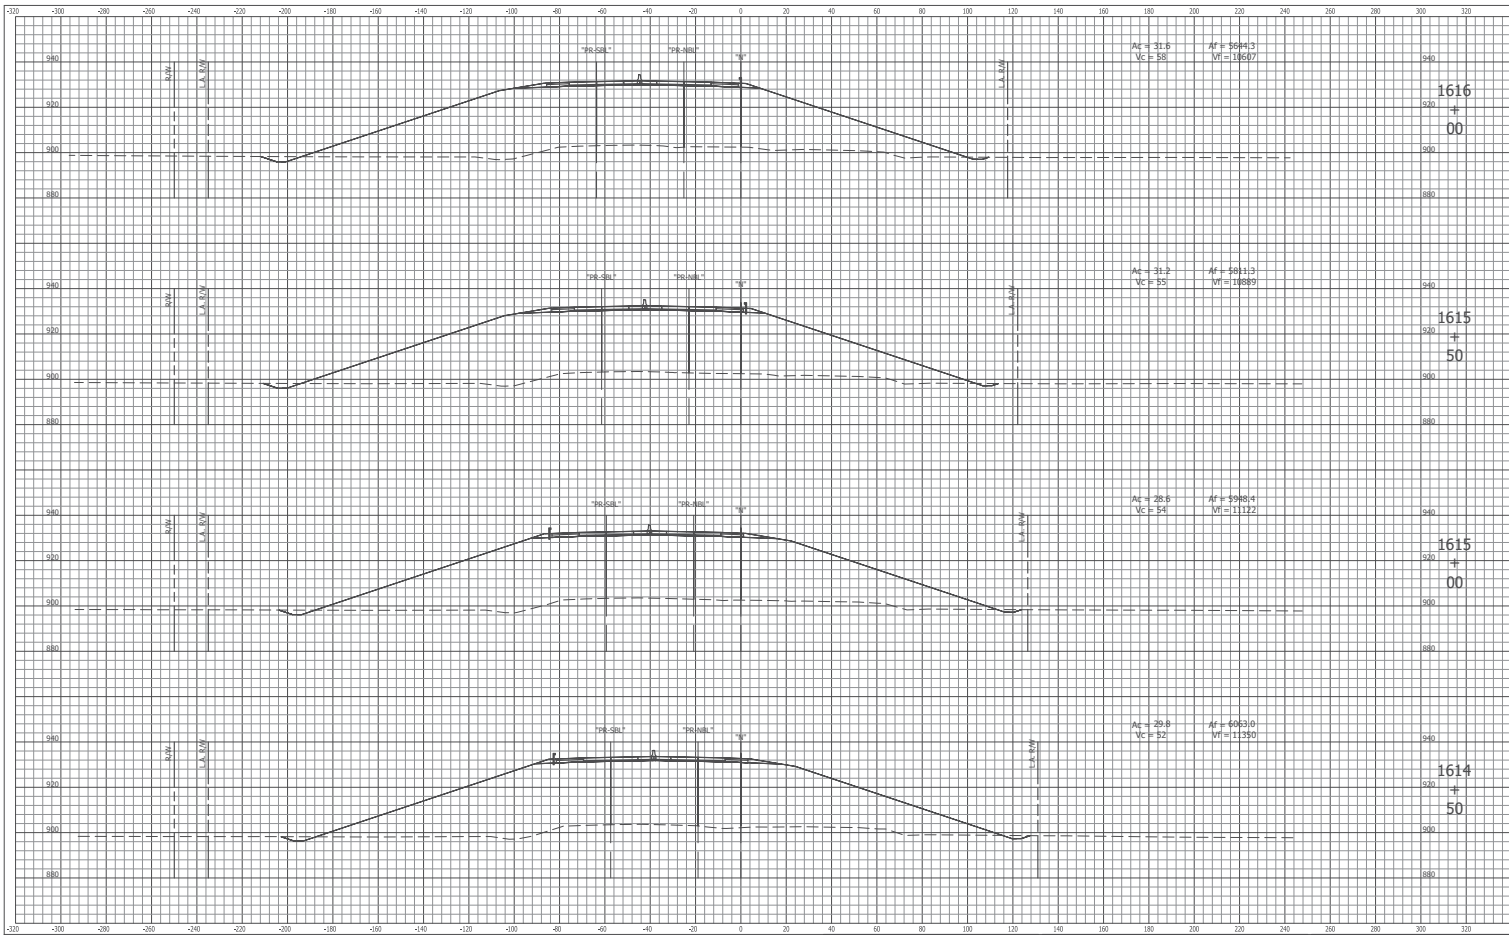


8440 Allison Pointe Boulevard, Suite 200  
 Indianapolis, IN 46250  
 Phone 317-895-2585  
 www.ucindy.com

RECOMMENDED FOR APPROVAL	DESIGN ENGINEER	DATE
DESIGNED: BSH	DRAWN: HAC	
CHECKED: BFP	CHECKED: BFP	

INDIANA  
 DEPARTMENT OF TRANSPORTATION  
 CROSS SECTIONS LINES "N", "PR-NBL" & "PR-SBL"  
 US 31 OVER NS RAILROAD & CR1005

HORIZONTAL SCALE	BRIDGE FILE
1" = 20'	03140-20107 REL & SBL
VERTICAL SCALE	SECTION/TOW
1" = 20'	150241 (NB) / 1501368 (SB)
SURVEY BOOK	SHEETS
CONTRACT	133 of 155
B-20052	PROJECT
	150241

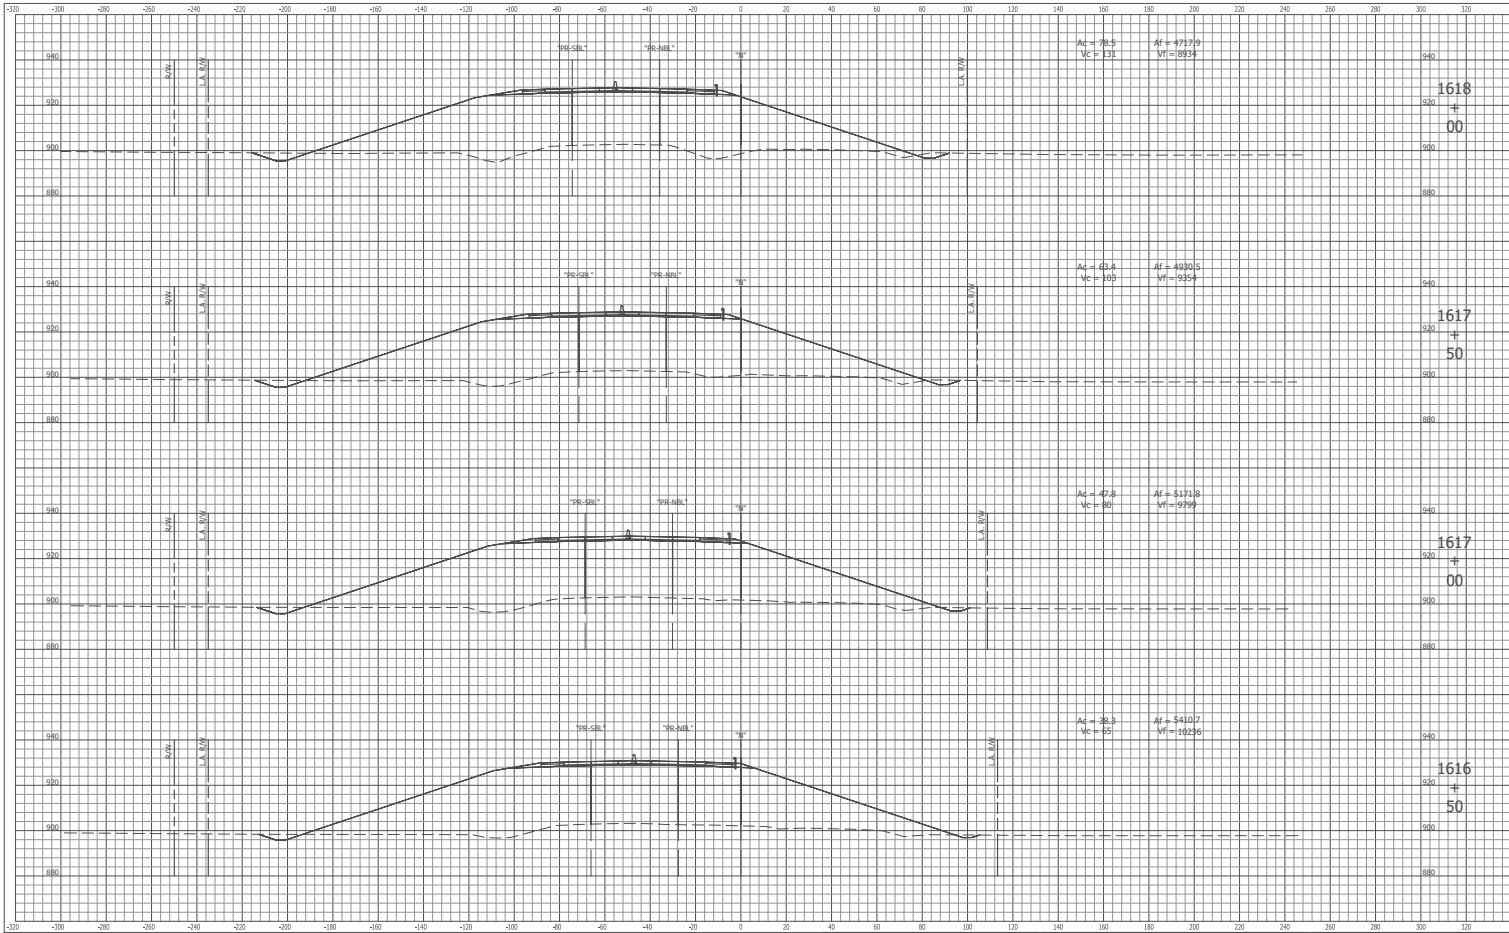


8440 Allison Pointe Boulevard, Suite 200  
 Indianapolis, IN 46250  
 Phone 317-895-2585  
 www.ucindy.com

RECOMMENDED FOR APPROVAL \_\_\_\_\_ DATE \_\_\_\_\_  
 DESIGN ENGINEER  
 DESIGNED: BSH DRAWN: HAC  
 CHECKED: BFP CHECKED: BFP

INDIANA  
 DEPARTMENT OF TRANSPORTATION  
 CROSS SECTIONS LINES "N", "PR-NBL" & "PR-SBL"  
 US 31 OVER NS RAILROAD & CR1005

HORIZONTAL SCALE	1" = 20'	BRIDGE FILE	03140-201807-NBL & SBL
VERTICAL SCALE	1" = 20'	DESIGNATION	150241 (NB) / 1501388 (SB)
SURVEY BOOK		SHEETS	134 of 155
CONTRACT	B-20052	PROJECT	150241



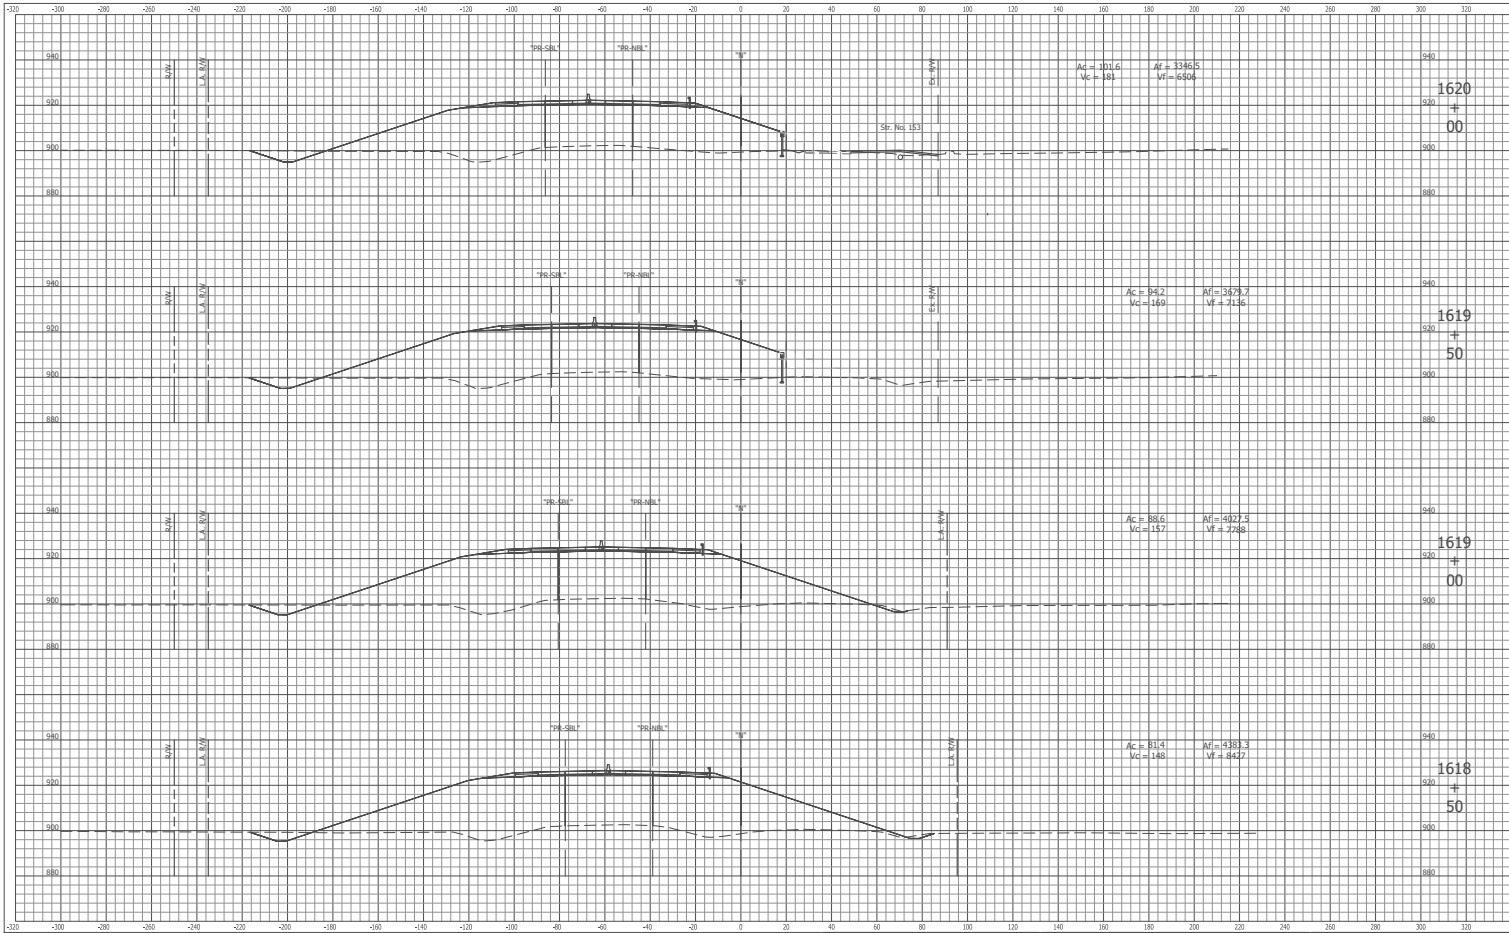


8440 Allison Pointe Boulevard, Suite 200  
 Indianapolis, IN 46250  
 Phone 317-895-2585  
 www.ucindy.com

RECOMMENDED FOR APPROVAL	DESIGN ENGINEER	DATE
DESIGNED: BSH	DRAWN: HAC	
CHECKED: BFP	CHECKED: BFP	

INDIANA  
 DEPARTMENT OF TRANSPORTATION  
 CROSS SECTIONS LINES "N", "PR-NBL" & "PR-SBL"  
 US 31 OVER NS RAILROAD & CR1005

HORIZONTAL SCALE	BRIDGE FILE
1" = 20'	03140-20107 REL & SBL
VERTICAL SCALE	DESIGNATION
1" = 20'	150241 (188) / 1501388 (58)
SURVEY BOOK	SHEETS
	135 of 155
CONTRACT	PROJECT
B-28052	1582421

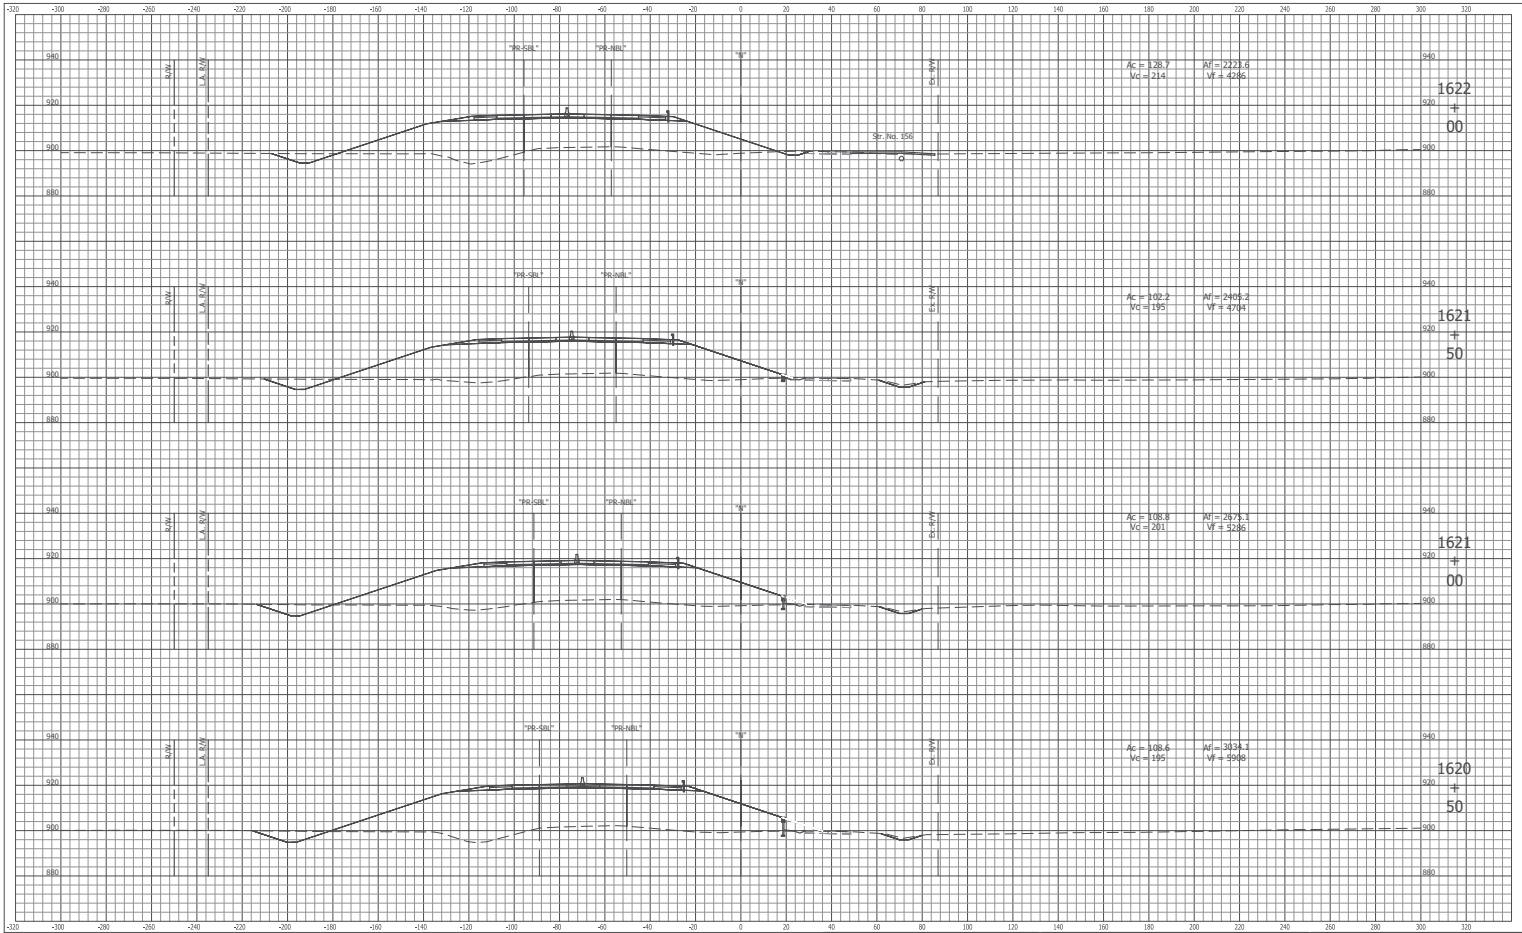


8440 Allison Pointe Boulevard, Suite 200  
 Indianapolis, IN 46250  
 Phone 317-895-2585  
 www.ucindy.com

RECOMMENDED FOR APPROVAL	DESIGN ENGINEER	DATE
DESIGNED: BSH	DRAWN: HAC	
CHECKED: BFP	CHECKED: BFP	

INDIANA  
 DEPARTMENT OF TRANSPORTATION  
 CROSS SECTIONS LINES "N", "PR-NBL" & "PR-SBL"  
 US 31 OVER NS RAILROAD & CR1005

HORIZONTAL SCALE	BRIDGE FILE
1" = 20'	03140-201807 REL & SRL
VERTICAL SCALE	DESIGNATION
1" = 20'	150421 (NB) / 1501388 (SB)
SURVEY BOOK	SHEETS
CONTRACT	136 of 155
B-2002	PROJECT
	150421

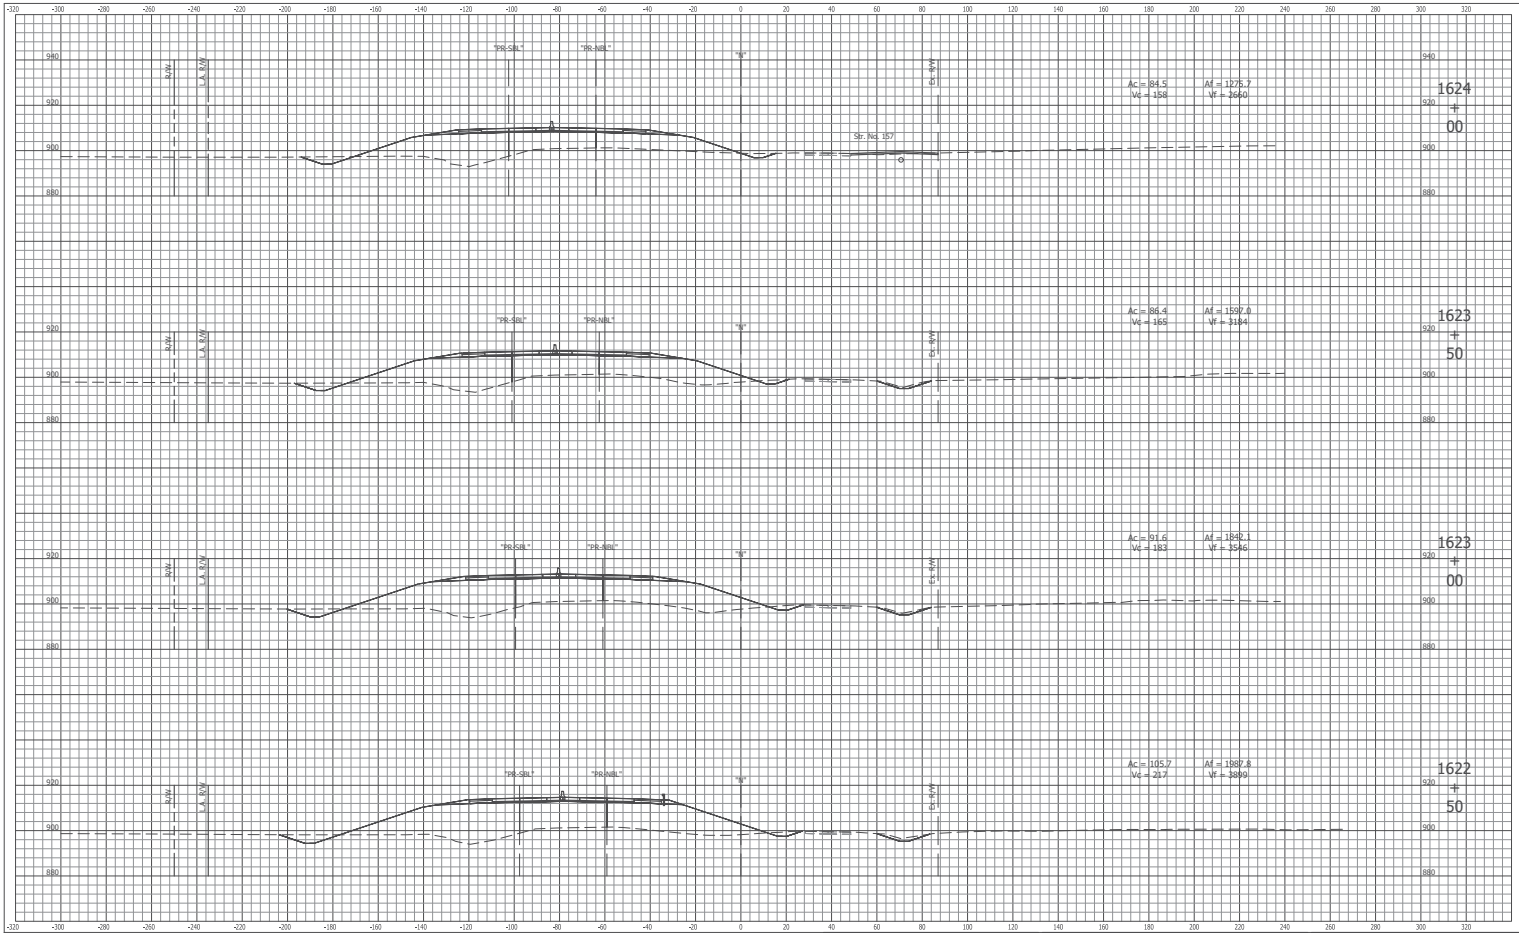

8440 Allison Pointe Boulevard, Suite 200  
 Indianapolis, IN 46250  
 Phone 317-895-2585  
 www.ucindy.com

RECOMMENDED FOR APPROVAL \_\_\_\_\_  
 DESIGN ENGINEER DATE \_\_\_\_\_  
 DESIGNED: BSH DRAWN: HAC  
 CHECKED: BFP CHECKED: BFP

INDIANA  
 DEPARTMENT OF TRANSPORTATION  
 CROSS SECTIONS LINES "N", "PR-NBL" & "PR-SBL"  
 US 31 OVER NS RAILROAD & CR1005

HORIZONTAL SCALE	BRIDGE FILE
1" = 20'	03140-20107 NBL & SBL
VERTICAL SCALE	SECTION/TOW
1" = 20'	150241 (NB) / 1501368 (SB)
SURVEY BOOK	SHEETS
-	137 of 155
CONTRACT	PROJECT
B-20002	150241



8440 Allison Pointe Boulevard, Suite 200  
 Indianapolis, IN 46250  
 Phone 317-895-2585  
 www.ucindy.com

RECOMMENDED FOR APPROVAL	DESIGN ENGINEER	DATE
DESIGNED: BSH	DRAWN: HAC	
CHECKED: BFP	CHECKED: BFP	

INDIANA  
 DEPARTMENT OF TRANSPORTATION  
 CROSS SECTIONS LINES "N", "PR-NBL" & "PR-SBL"  
 US 31 OVER NS RAILROAD & CR1005

HORIZONTAL SCALE	BRIDGE FILE
1" = 20'	03140-20107 REL & SBL
VERTICAL SCALE	SECTION/TOW
1" = 20'	150421 (NB) / 1501368 (SB)
SURVEY BOOK	SHEETS
	138 of 155
CONTRACT	PROJECT
B-20002	150421



8440 Allison Pointe Boulevard, Suite 200  
 Indianapolis, IN 46250  
 Phone 317-895-2585  
 www.ucindy.com

RECOMMENDED FOR APPROVAL	DESIGN ENGINEER	DATE
DESIGNED: BSH	DRAWN: HAC	
CHECKED: BFP	CHECKED: BFP	

INDIANA  
 DEPARTMENT OF TRANSPORTATION  
 CROSS SECTIONS LINES "N", "PR-NBL" & "PR-SBL"  
 US 31 OVER NS RAILROAD & CR1005

HORIZONTAL SCALE	BRIDGE FILE
1" = 20'	03140-20107 REL & SBL
VERTICAL SCALE	DESIGNATION
1" = 20'	150421 (NB) / 1501368 (SB)
SURVEY BOOK	SHEETS
CONTRACT	139 of 155
B-20052	PROJECT
	150421




8440 Allison Pointe Boulevard, Suite 200  
 Indianapolis, IN 46250  
 Phone 317-895-2585  
 www.ucindy.com

RECOMMENDED FOR APPROVAL	DESIGN ENGINEER	DATE
DESIGNED: BSH	DRAWN: MAC	
CHECKED: BFP	CHECKED: BFP	

INDIANA  
 DEPARTMENT OF TRANSPORTATION  
 CROSS SECTIONS LINES "N", "PR-NBL" & "PR-SBL"  
 US 31 OVER NS RAILROAD & CR1005

HORIZONTAL SCALE	BRIDGE FILE
1" = 20'	031-03-20107 TEL & SBL
VERTICAL SCALE	DESIGNATION
1" = 20'	150241 (18) / 150138 (28)
SURVEY BOOK	SHEETS
	140 of 155
CONTRACT	PROJECT
B-20052	150241

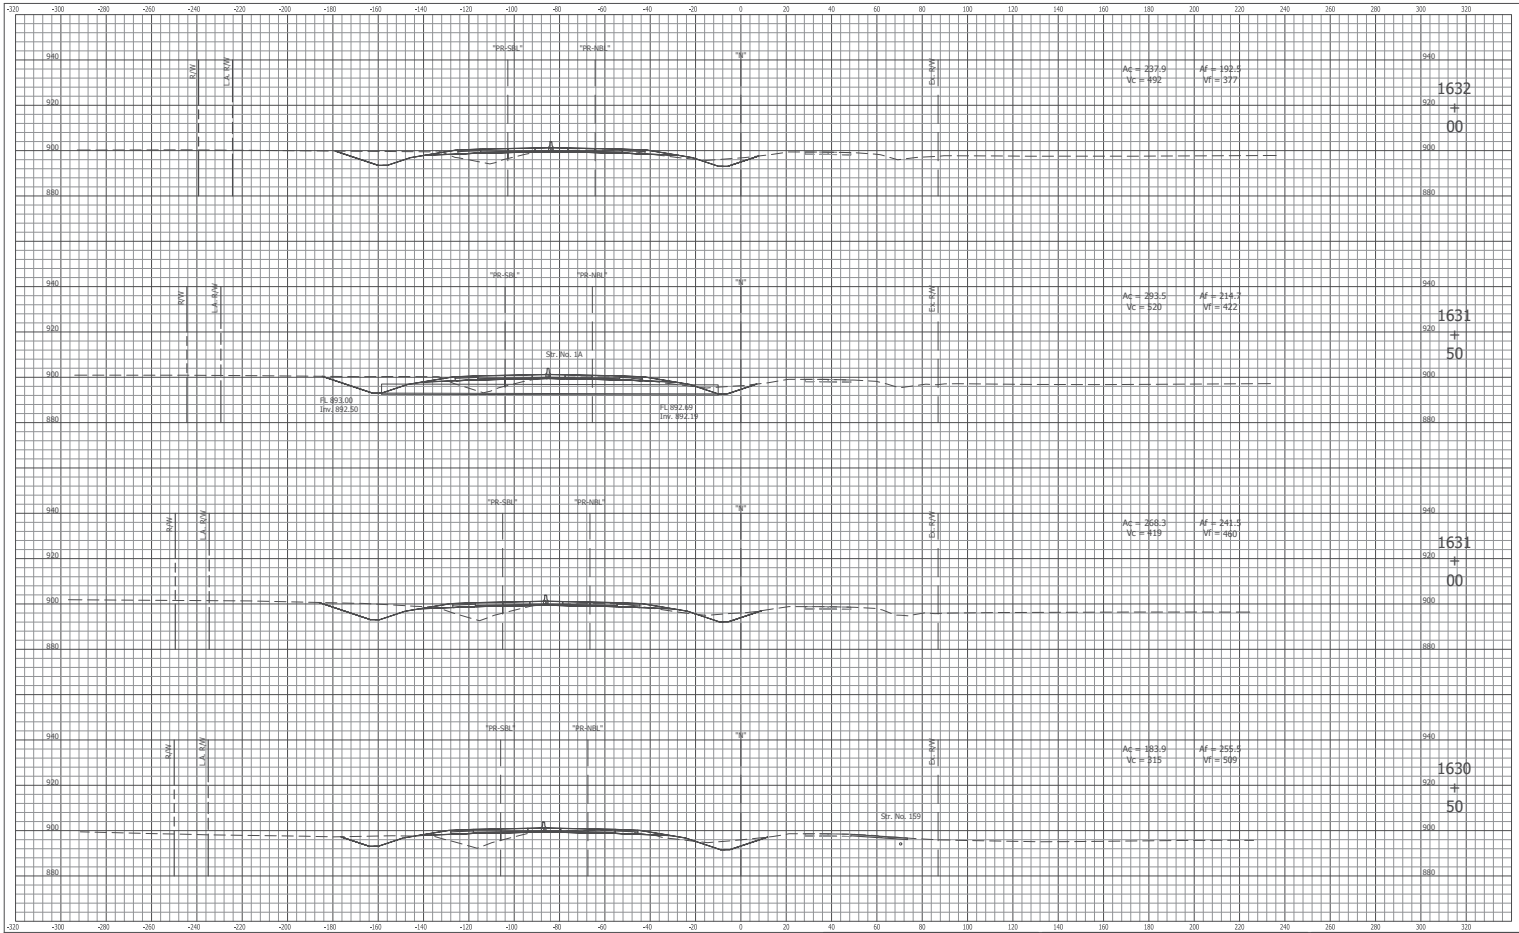


8440 Allison Pointe Boulevard, Suite 200  
 Indianapolis, IN 46250  
 Phone 317-895-2585  
 www.ucindy.com

RECOMMENDED FOR APPROVAL	DESIGN ENGINEER	DATE
DESIGNED: BSH	DRAWN: HAC	
CHECKED: BFP	CHECKED: BFP	

INDIANA  
 DEPARTMENT OF TRANSPORTATION  
 CROSS SECTIONS LINES "N", "PR-NBL" & "PR-SBL"  
 US 31 OVER NS RAILROAD & CR1005

HORIZONTAL SCALE	BRIDGE FILE
1" = 20'	03140-20107 REL & SBL
VERTICAL SCALE	DESIGNATION
1" = 20'	150241 (18) / 1501388 (58)
SURVEY BOOK	SHEETS
CONTRACT	141 of 155
B-20052	PROJECT
	150241

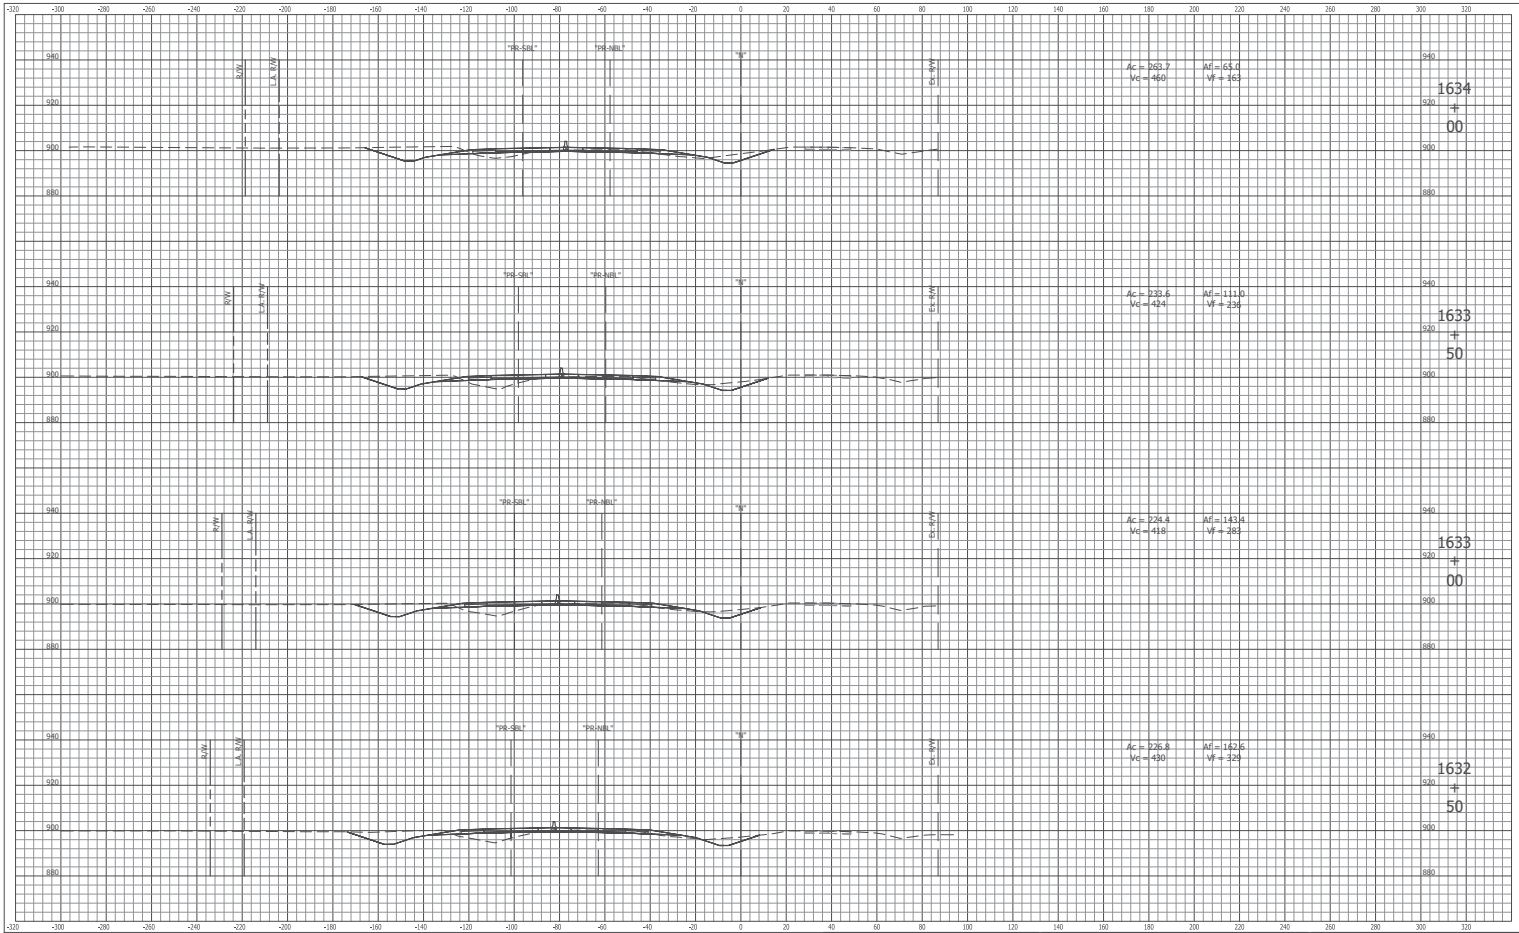

8440 Allison Pointe Boulevard, Suite 200  
 Indianapolis, IN 46250  
 Phone 317-895-2585  
 www.ucindy.com

RECOMMENDED FOR APPROVAL	DESIGN ENGINEER	DATE
DESIGNED: BSH	DRAWN: HAC	
CHECKED: BFP	CHECKED: BFP	

INDIANA  
 DEPARTMENT OF TRANSPORTATION  
 CROSS SECTIONS LINES "N", "PR-NBL" & "PR-SBL"  
 US 31 OVER NS RAILROAD & CR1005

HORIZONTAL SCALE	BRIDGE FILE
1" = 20'	03140-20107 REL & SBL
VERTICAL SCALE	DESIGNATION
1" = 20'	150421 (18) / 1501368 (28)
SURVEY BOOK	SHEETS
CONTRACT	142 of 155
B-2002	PROJECT
	150421






8440 Allison Pointe Boulevard, Suite 200  
 Indianapolis, IN 46250  
 Phone 317-895-2585  
 www.ucondy.com

RECOMMENDED FOR APPROVAL	DESIGN ENGINEER	DATE
DESIGNED: BSH	DRAWN: HAC	
CHECKED: BFP	CHECKED: BFP	

INDIANA  
 DEPARTMENT OF TRANSPORTATION  
 CROSS SECTIONS LINES "N", "PR-NBL" & "PR-SBL"  
 US 31 OVER NS RAILROAD & CR1005

HORIZONTAL SCALE	BRIDGE FILE
1" = 20'	03140-20107 REL & SBL
VERTICAL SCALE	SECTION/TOW
1" = 20'	150421 (18) / 1501368 (58)
SURVEY BOOK	SHEETS
CONTRACT	143 of 155
B-20002	PROJECT
	150421

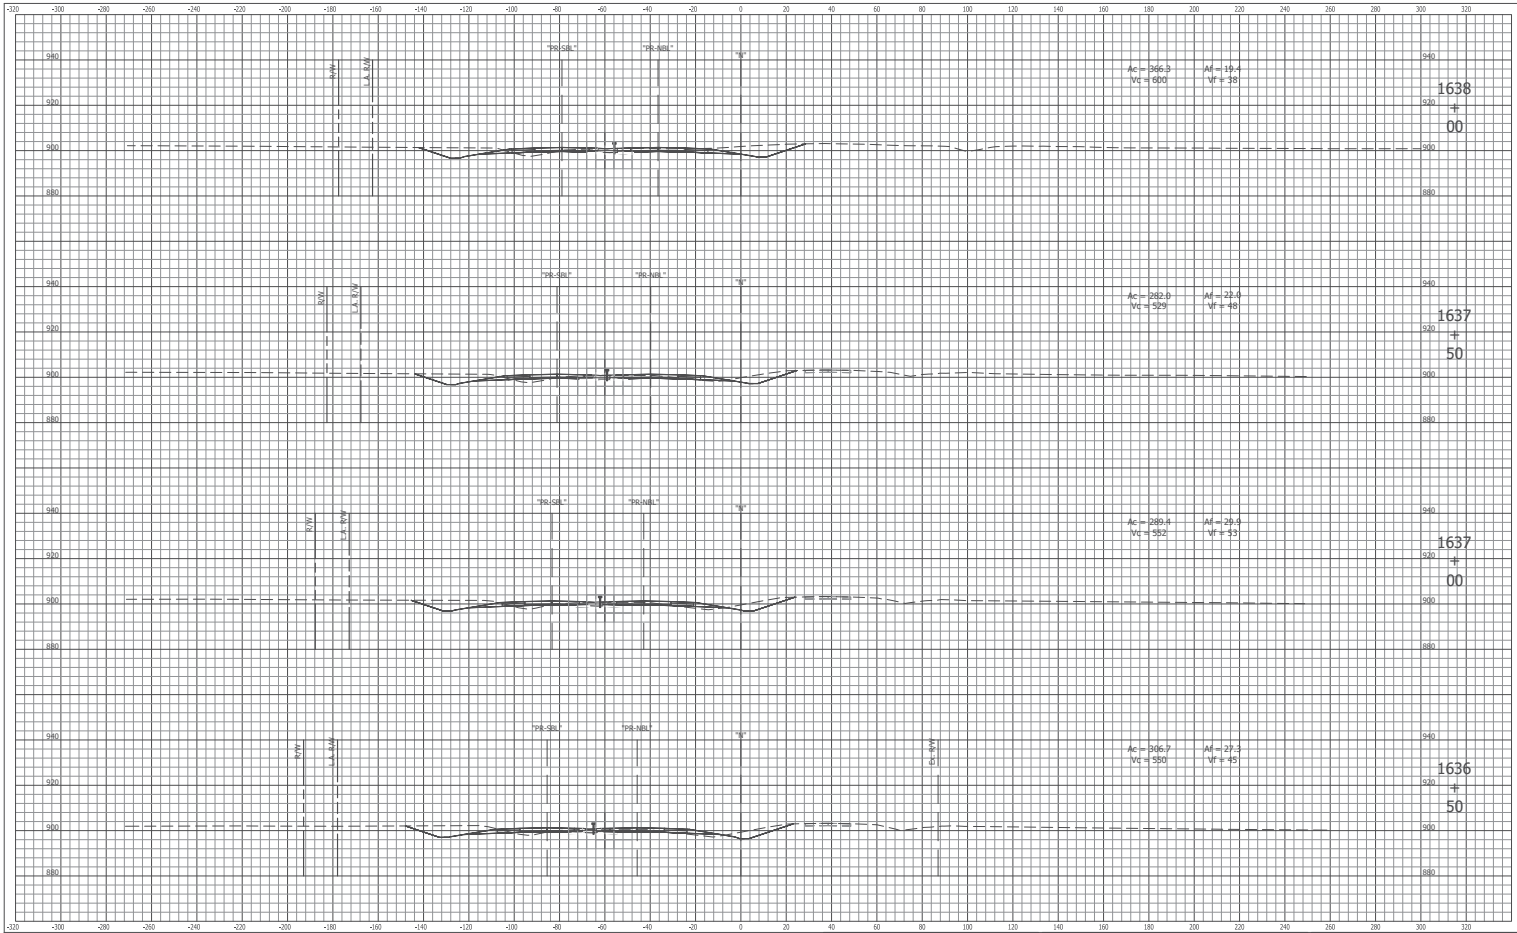

8440 Allison Pointe Boulevard, Suite 200  
 Indianapolis, IN 46250  
 Phone 317-895-2585  
 www.ucindy.com

RECOMMENDED FOR APPROVAL	DESIGN ENGINEER	DATE
DESIGNED: BSH	DRAWN: HAC	
CHECKED: BFP	CHECKED: BFP	

INDIANA  
 DEPARTMENT OF TRANSPORTATION  
 CROSS SECTIONS LINES "N", "PR-NBL" & "PR-SBL"  
 US 31 OVER NS RAILROAD & CR1005

HORIZONTAL SCALE	BRIDGE FILE
1" = 20'	03140-20107 REL & SBL
VERTICAL SCALE	DESIGNATION
1" = 20'	150241 (18) / 1501388 (58)
SURVEY BOOK	SHEETS
	144 of 155
CONTRACT	PROJECT
B-20002	150241




8440 Allison Pointe Boulevard, Suite 200  
 Indianapolis, IN 46250  
 Phone 317-895-2585  
 www.ucindy.com

RECOMMENDED FOR APPROVAL	DESIGN ENGINEER	DATE
DESIGNED: BSH	DRAWN: HAC	
CHECKED: BFP	CHECKED: BFP	

INDIANA  
 DEPARTMENT OF TRANSPORTATION  
 CROSS SECTIONS LINES "N", "PR-NBL" & "PR-SBL"  
 US 31 OVER NS RAILROAD & CR1005

HORIZONTAL SCALE	BRIDGE FILE
1" = 20'	03140-20107 TEL & SBL
VERTICAL SCALE	DESCRIPTION
1" = 20'	150421 (NB) / 150138 (SB)
SURVEY BOOK	SHEETS
	145 of 155
CONTRACT	PROJECT
B-20052	150421

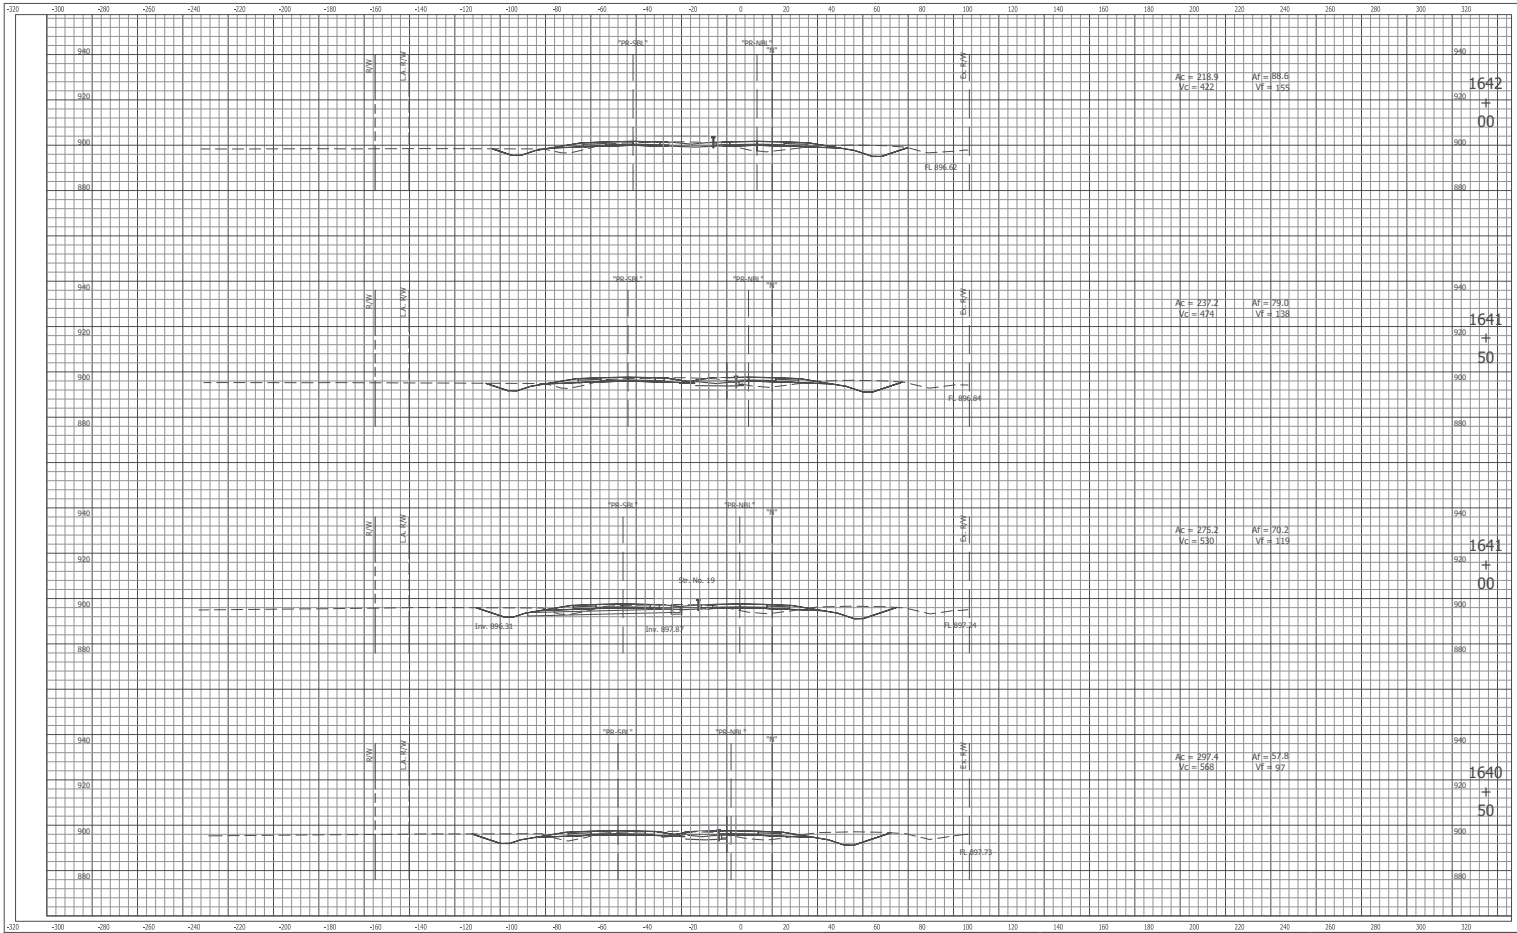


8440 Allison Pointe Boulevard, Suite 200  
 Indianapolis, IN 46250  
 Phone 317-895-2585  
 www.ucindy.com

RECOMMENDED FOR APPROVAL	DESIGN ENGINEER	DATE
DESIGNED: BSH	DRAWN: MAC	
CHECKED: BFP	CHECKED: BFP	

INDIANA  
 DEPARTMENT OF TRANSPORTATION  
 CROSS SECTIONS LINES "N", "PR-NBL" & "PR-SBL"  
 US 31 OVER NS RAILROAD & CR1005

HORIZONTAL SCALE	BRIDGE FILE
1" = 20'	03140-20807 REL & SRL
VERTICAL SCALE	DESIGNATION
1" = 20'	150241 (18) / 1501388 (58)
SURVEY BOOK	SHEETS
	146 of 155
CONTRACT	PROJECT
B-29802	1582421

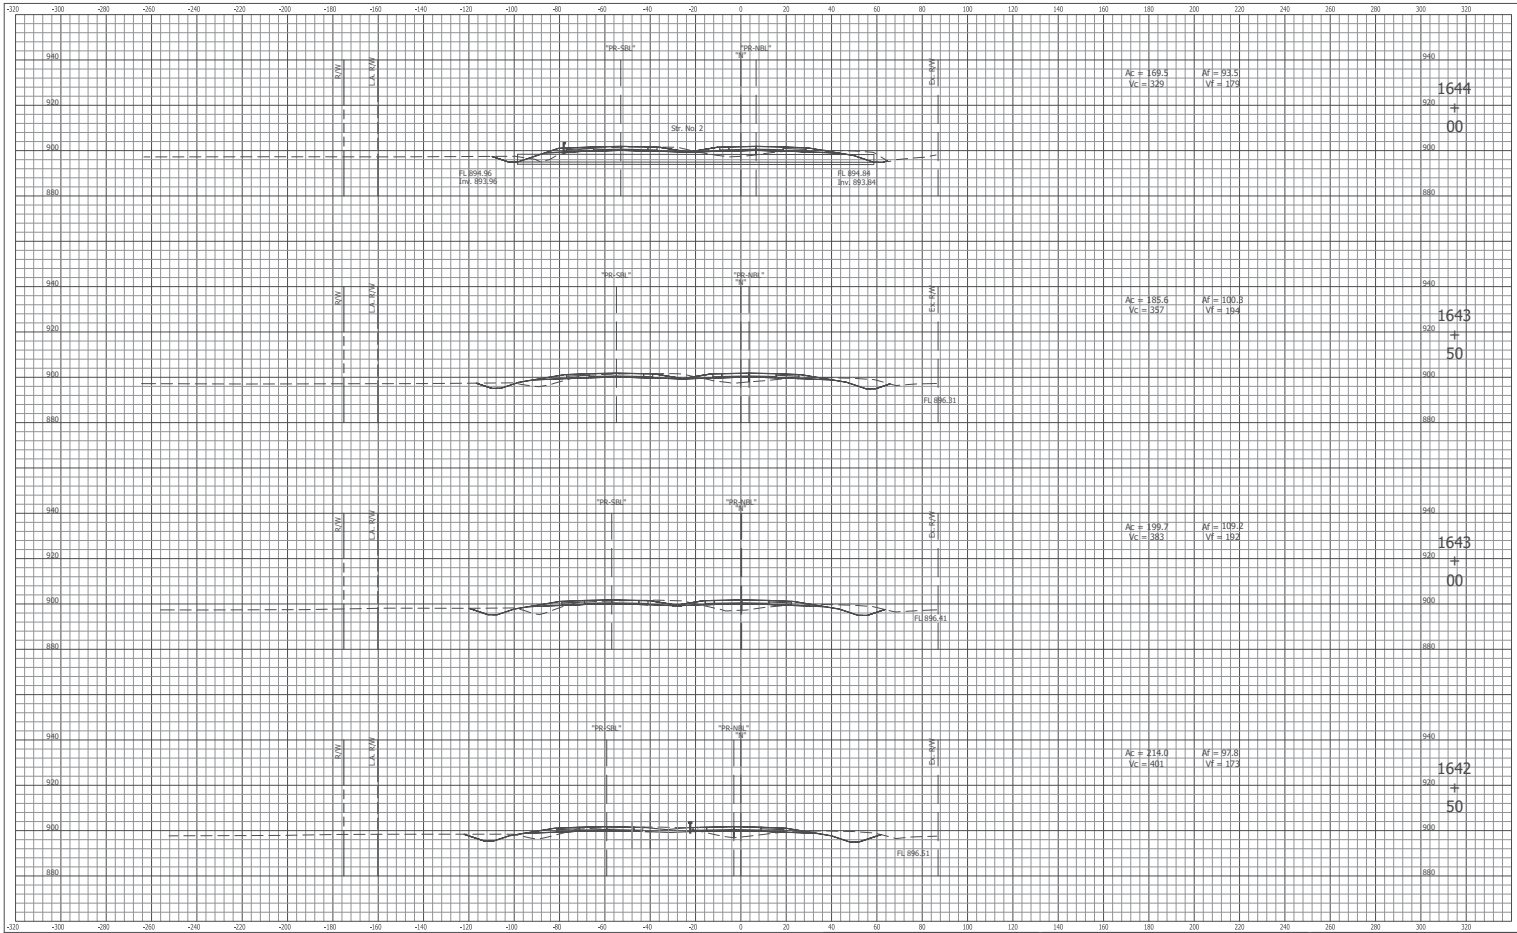

8440 Allison Pointe Boulevard, Suite 200  
 Indianapolis, IN 46250  
 Phone 317-895-2585  
 www.ucindy.com

RECOMMENDED FOR APPROVAL	DESIGN ENGINEER	DATE
DESIGNED: BSH	DRAWN: HAC	
CHECKED: BFP	CHECKED: BFP	

INDIANA  
 DEPARTMENT OF TRANSPORTATION  
 CROSS SECTIONS LINES "N", "PR-NBL" & "PR-SBL"  
 US 31 OVER NS RAILROAD & CR1005

HORIZONTAL SCALE	1" = 20'	BRIDGE FILE	03140-20107 TEL & SBL
VERTICAL SCALE	1" = 20'	DESIGNATION	150241 (18) / 1501388 (58)
SURVEY BOOK	147	SHEETS	155
CONTRACT	B-20002	PROJECT	150241



8440 Allison Pointe Boulevard, Suite 200  
 Indianapolis, IN 46250  
 Phone 317-895-2585  
 www.ucindy.com

RECOMMENDED FOR APPROVAL	DESIGN ENGINEER	DATE
DESIGNED: BSH	DRAWN: HAC	
CHECKED: BFP	CHECKED: BFP	

INDIANA  
 DEPARTMENT OF TRANSPORTATION  
 CROSS SECTIONS LINES "N", "PR-NBL" & "PR-SBL"  
 US 31 OVER NS RAILROAD & CR1005

HORIZONTAL SCALE	BRIDGE FILE
1" = 20'	03140-20107 REL & SBL
VERTICAL SCALE	SECTION/TOW
1" = 20'	150241 (NB) / 150138 (SB)
SURVEY BOOK	SHEETS
CONTRACT	148 of 155
B-20052	PROJECT
	150241




8440 Allison Pointe Boulevard, Suite 200  
 Indianapolis, IN 46250  
 Phone 317-895-2585  
 www.ucindy.com

RECOMMENDED FOR APPROVAL	DESIGN ENGINEER	DATE
DESIGNED: BSH	DRAWN: HAC	
CHECKED: BFP	CHECKED: BFP	

INDIANA  
 DEPARTMENT OF TRANSPORTATION  
 CROSS SECTIONS LINES "N", "PR-NBL" & "PR-SBL"  
 US 31 OVER NS RAILROAD & CR1005

HORIZONTAL SCALE	BRIDGE FILE
1" = 20'	03140-20107 TEL & SBL
VERTICAL SCALE	DESIGNATION
1" = 20'	150421 (NS) / 1501368 (SBL)
SURVEY BOOK	SHEETS
	149 of 155
CONTRACT	PROJECT
B-20052	150421

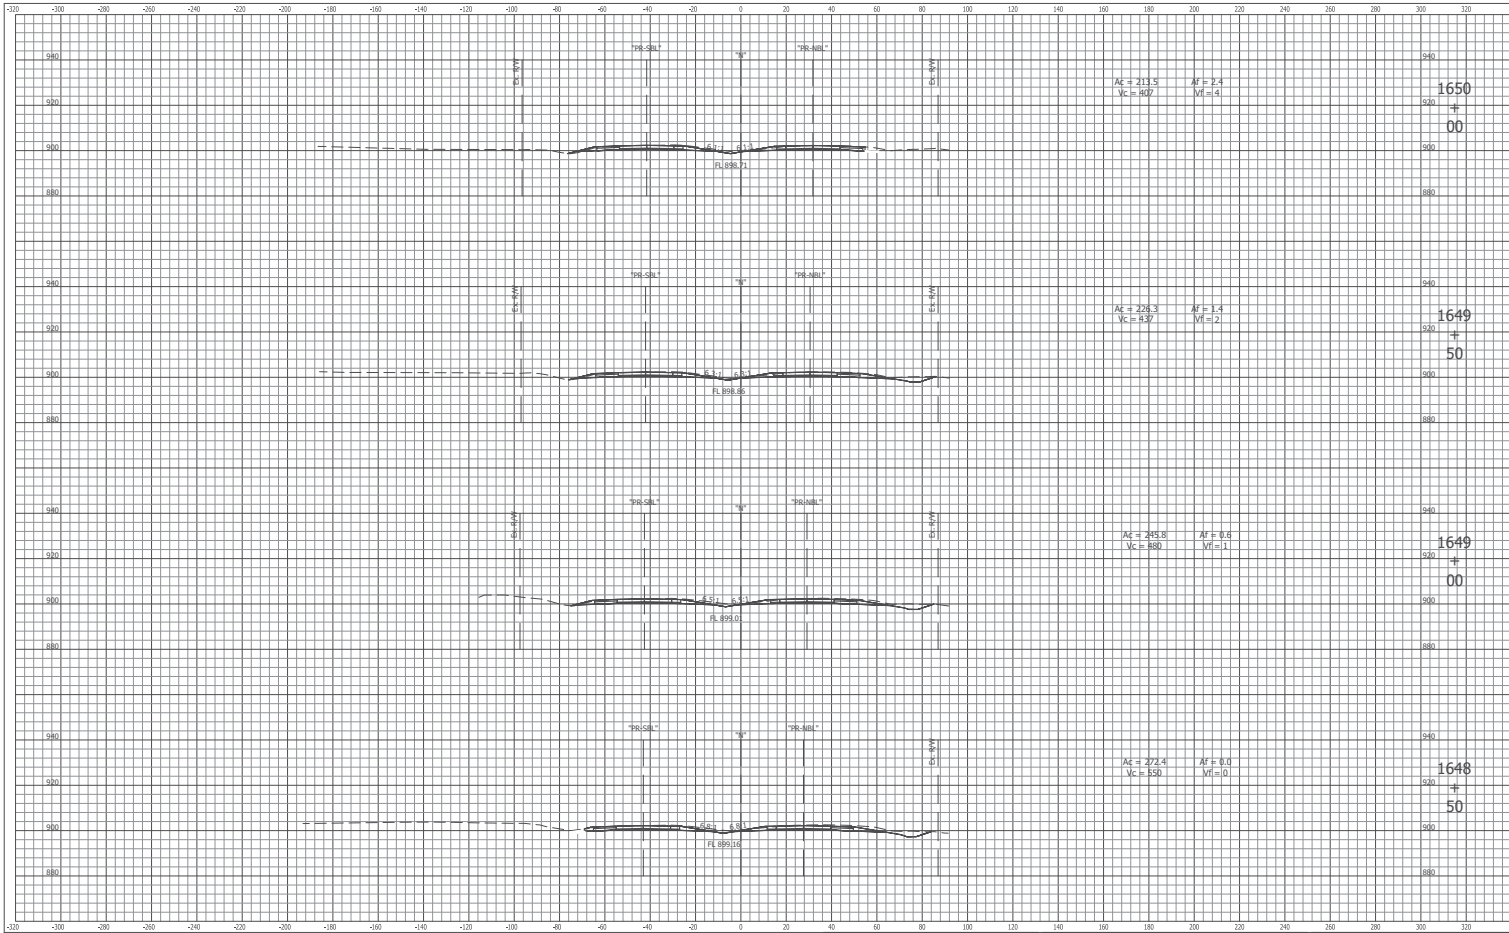


8440 Allison Pointe Boulevard, Suite 200  
 Indianapolis, IN 46250  
 Phone 317-895-2585  
 www.ucindy.com

RECOMMENDED FOR APPROVAL	DESIGN ENGINEER	DATE
DESIGNED: BSH	DRAWN: HAC	
CHECKED: BFP	CHECKED: BFP	

INDIANA  
 DEPARTMENT OF TRANSPORTATION  
 CROSS SECTIONS LINES "N", "PR-NBL" & "PR-SBL"  
 US 31 OVER NS RAILROAD & CR1005

HORIZONTAL SCALE	BRIDGE FILE
1" = 20'	03140-20107 REL & SBL
VERTICAL SCALE	DESIGNATION
1" = 20'	150421 (18) / 150138 (58)
SURVEY BOOK	SHEETS
	150 of 155
CONTRACT	PROJECT
B-20052	150421



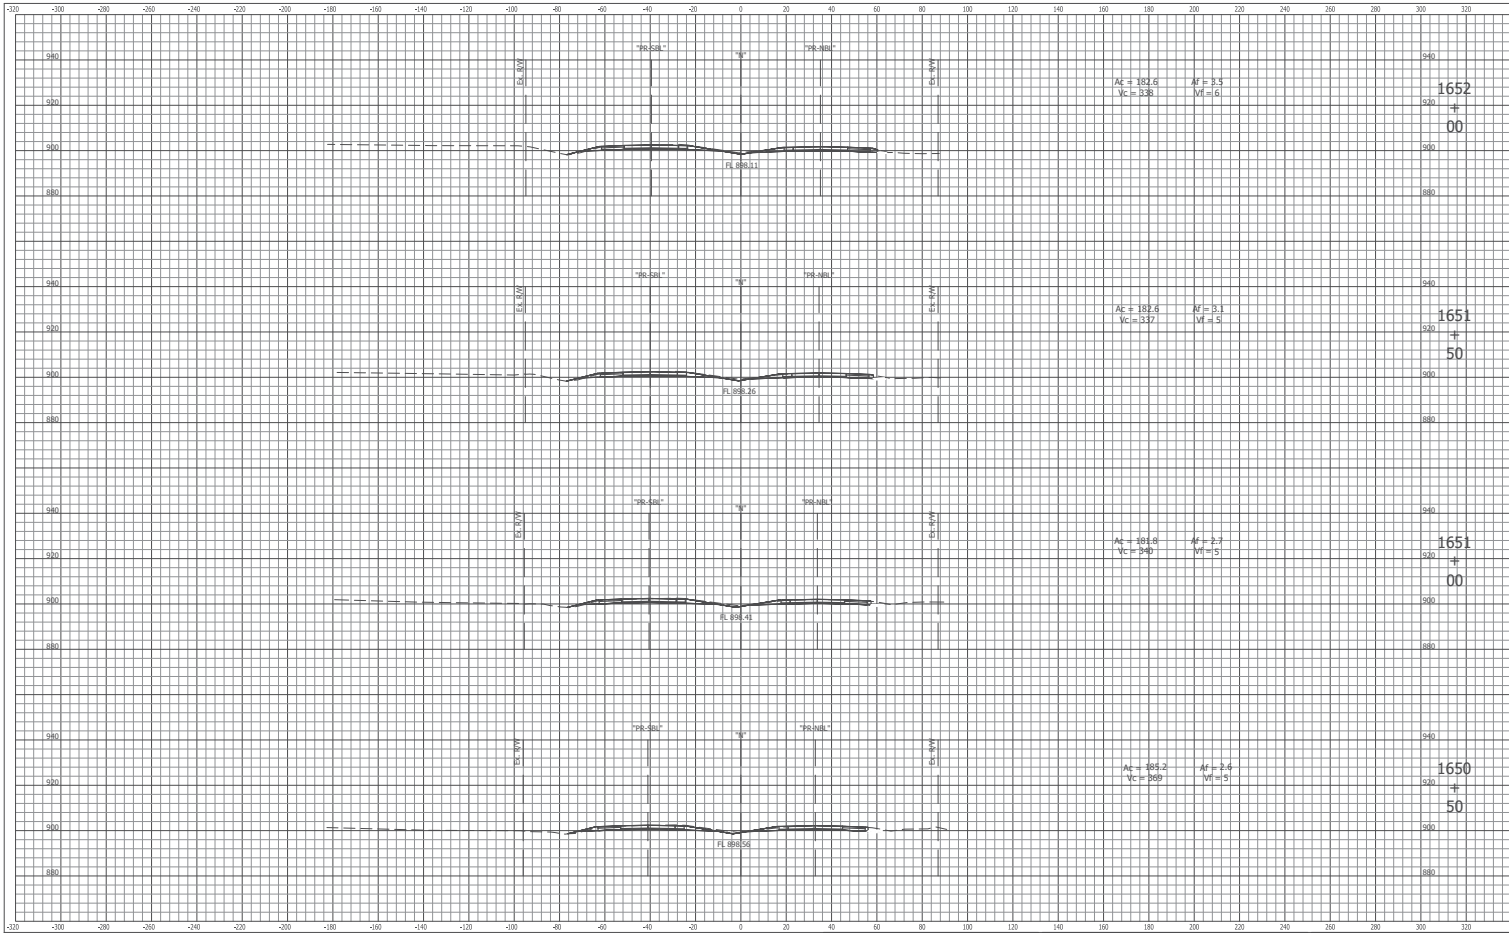


8440 Allison Pointe Boulevard, Suite 200  
 Indianapolis, IN 46250  
 Phone 317-895-2585  
 www.ucindy.com

RECOMMENDED FOR APPROVAL \_\_\_\_\_ DATE \_\_\_\_\_  
 DESIGN ENGINEER  
 DESIGNED: BSH DRAWN: HAC  
 CHECKED: BFP CHECKED: BFP

INDIANA  
 DEPARTMENT OF TRANSPORTATION  
 CROSS SECTIONS LINES "N", "PR-NBL" & "PR-SBL"  
 US 31 OVER NS RAILROAD & CR1005

HORIZONTAL SCALE	1" = 20'	BRIDGE FILE	03140-201807-NBL & SBL
VERTICAL SCALE	1" = 20'	DESIGNATION	150241 (NB) / 1501368 (SB)
SURVEY BOOK	151	SHEETS	1 of 1
CONTRACT	B-20052	PROJECT	150241

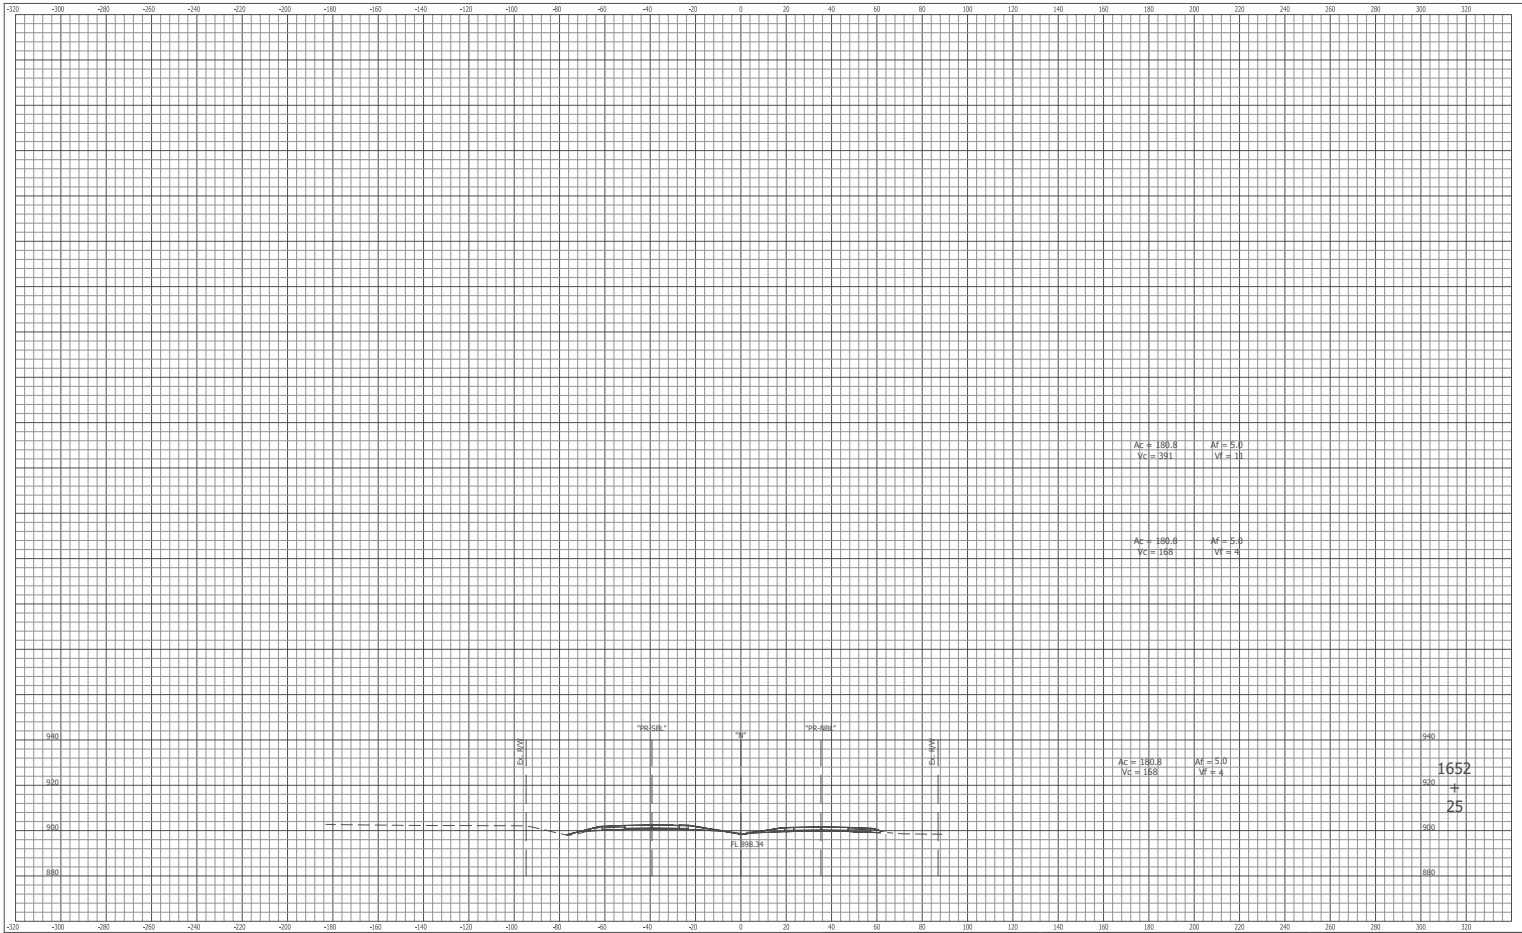


8440 Allison Pointe Boulevard, Suite 200  
 Indianapolis, IN 46250  
 Phone 317-895-2585  
 www.ucindy.com

RECOMMENDED FOR APPROVAL	DESIGN ENGINEER	DATE
DESIGNED: BSH	DRAWN: HAC	
CHECKED: BFP	CHECKED: BFP	

INDIANA  
 DEPARTMENT OF TRANSPORTATION  
 CROSS SECTIONS LINES "N", "PR-NBL" & "PR-SBL"  
 US 31 OVER NS RAILROAD & CR1005

HORIZONTAL SCALE	BRIDGE FILE
1" = 20'	03140-20707 REL & SBL
VERTICAL SCALE	SECTION/TOW
1" = 20'	150241 (18) / 1501368 (28)
SURVEY BOOK	SHEETS
	152 of 155
CONTRACT	PROJECT
B-2002	150241

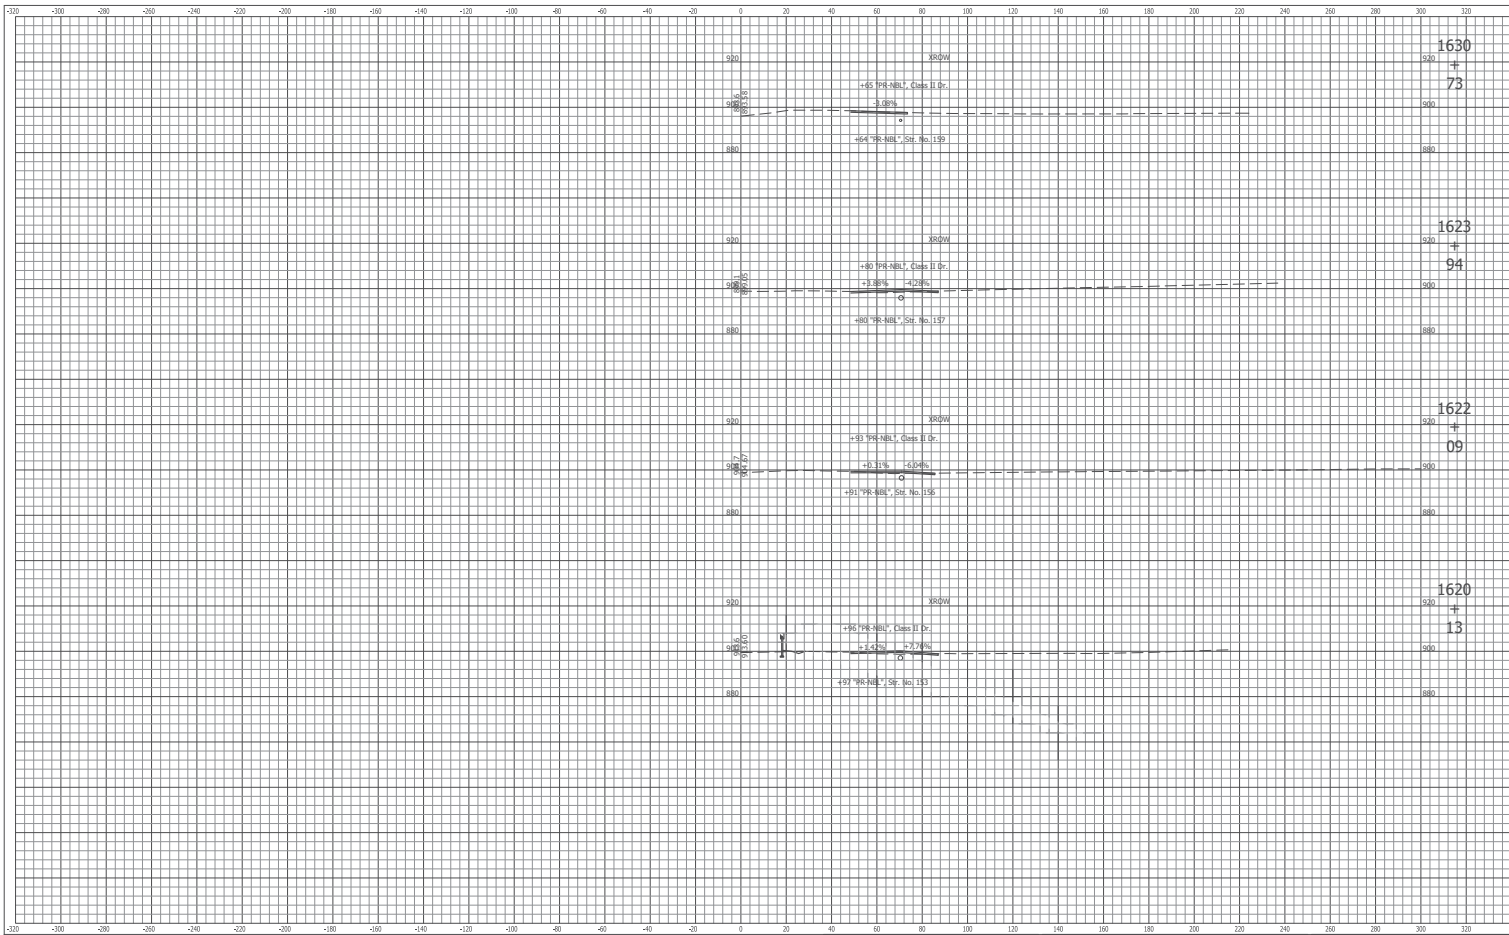


8440 Allison Pointe Boulevard, Suite 200  
 Indianapolis, IN 46250  
 Phone 317-895-2585  
 www.ucindy.com

RECOMMENDED FOR APPROVAL	DESIGN ENGINEER	DATE
DESIGNED: BSH	DRAWN: HAC	
CHECKED: BFP	CHECKED: BFP	

INDIANA  
 DEPARTMENT OF TRANSPORTATION  
 CROSS SECTIONS LINES "N", "PR-NBL" & "PR-SBL"  
 US 31 OVER NS RAILROAD & CR1005

HORIZONTAL SCALE	BRIDGE FILE
1" = 20'	03140-20107 TEL & SBL
VERTICAL SCALE	DESIGNATION
1" = 20'	150421 (NB) / 1501368 (SB)
SURVEY BOOK	SHEETS
	153 of 155
CONTRACT	PROJECT
B-20052	150421

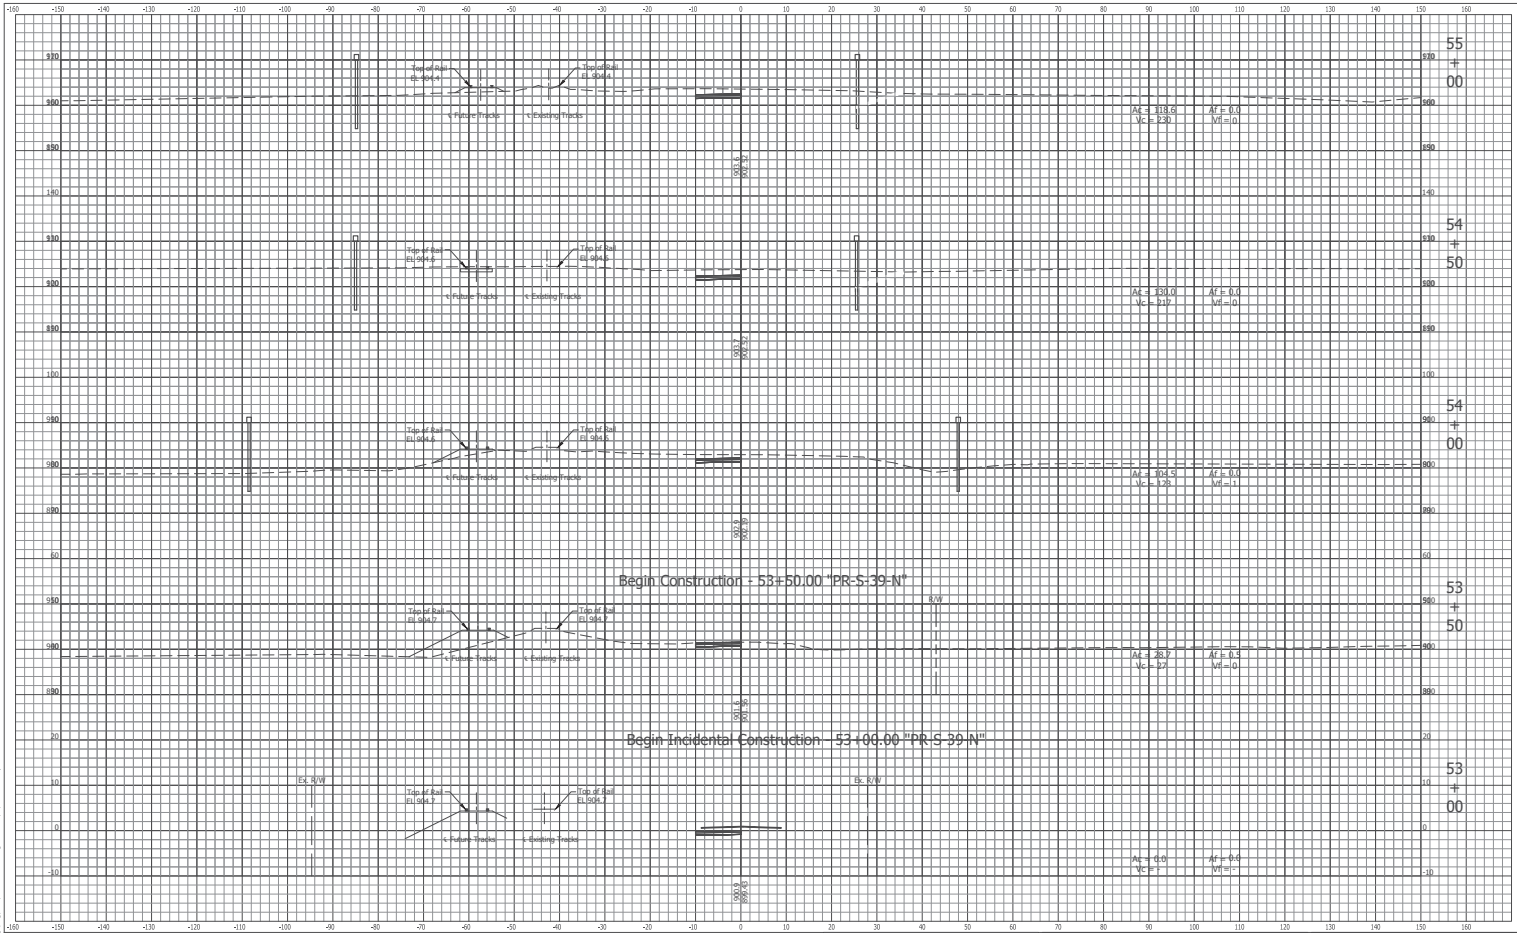

8440 Allison Pointe Boulevard, Suite 200  
 Indianapolis, IN 46250  
 Phone 317-895-2585  
 www.ucindy.com


RECOMMENDED FOR APPROVAL \_\_\_\_\_ DATE \_\_\_\_\_  
 DESIGN ENGINEER

DESIGNED: CD DRAWN: BSI  
 CHECKED: JRL CHECKED: HWS

INDIANA  
 DEPARTMENT OF TRANSPORTATION

CROSS SECTIONS - LINE "PR-S-39-N"  
 US 31 OVER NS RAILROAD & CR1005

HORIZONTAL SCALE	1" = 10'	BRIDGE FILE	03140-20107 TEL & SRL
VERTICAL SCALE	1" = 10'	DESIGNATION	150421 (NB) / 150138 (SB)
SURVEY BOOK	154	SHEETS	154 of 155
CONTRACT	B-2002	PROJECT	150421

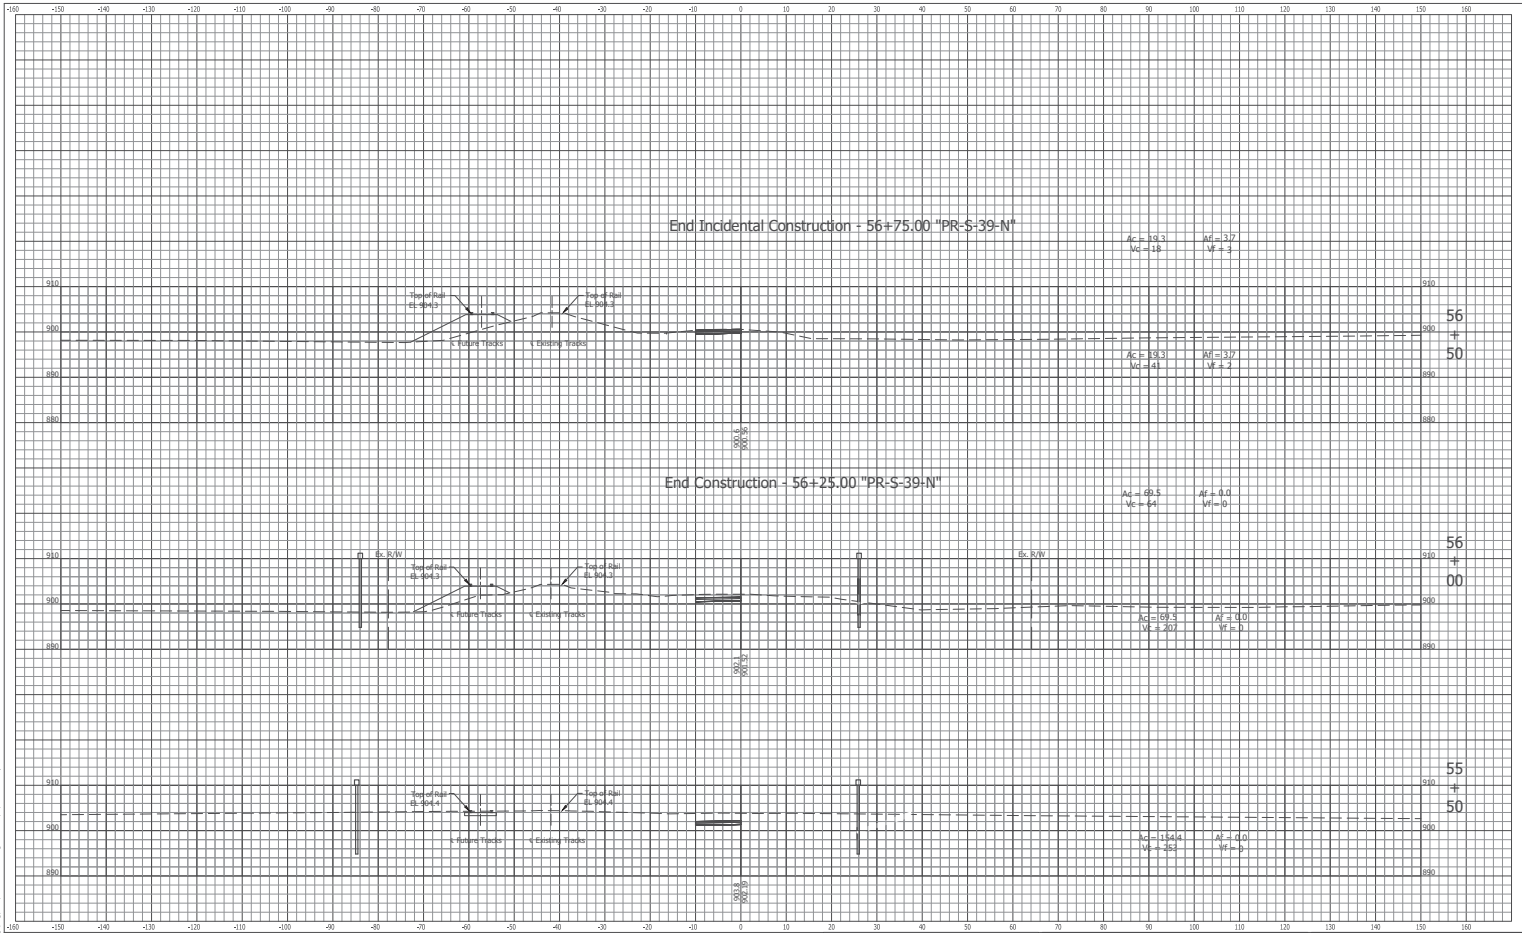

8440 Allison Pointe Boulevard, Suite 200  
 Indianapolis, IN 46250  
 Phone 317-895-2585  
 www.ucindy.com

RECOMMENDED FOR APPROVAL	DESIGN ENGINEER	DATE
DESIGNED: <u>CD</u>	DRAWN: <u>BSI</u>	
CHECKED: <u>JBL</u>	CHECKED: <u>HWS</u>	

INDIANA  
 DEPARTMENT OF TRANSPORTATION  
 CROSS SECTIONS - LINE "PR-S-39-N"  
 US 31 OVER NS RAILROAD & CR1005

HORIZONTAL SCALE	1" = 10'	BRIDGE FILE	03140-020707 REL & SRL
VERTICAL SCALE	1" = 10'	DESIGNATION	150421 (NS) / 1501388 (SR)
SURVEY BOOK	155	SHEETS	1 of 1
CONTRACT	B-20052	PROJECT	150421