
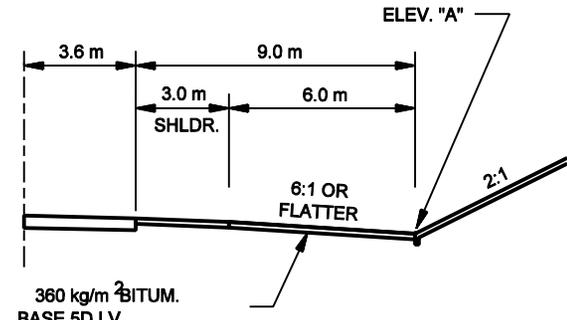
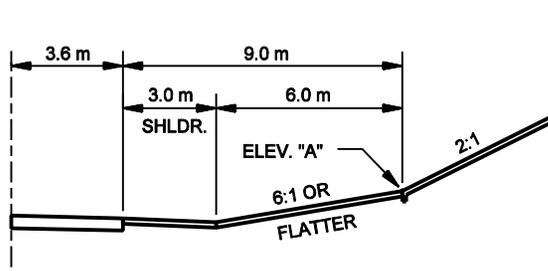


ELEV. "A" = THE ELEVATION AT INTERSECTION OF THE SLOPEWALL AND SLOPE FROM EDGE OF SHOULDER AND SLOPE FROM EDGE OF SHOULDER

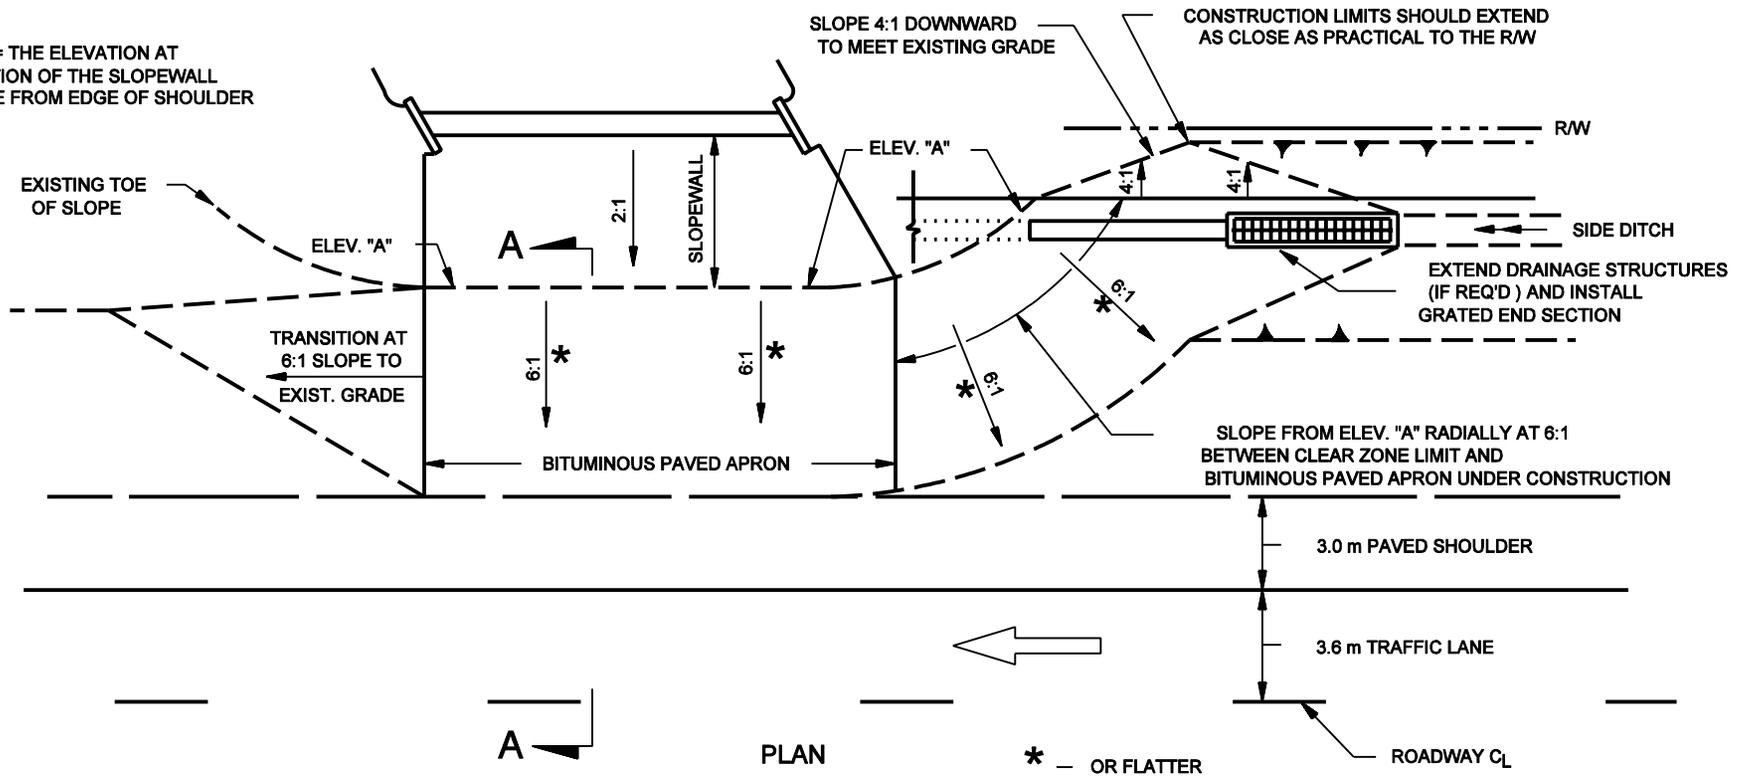

TREATMENT AT EXISTING BRIDGE CONES
 (Slopewall 9.0 m from Travel Lane)

Figure 49-31