
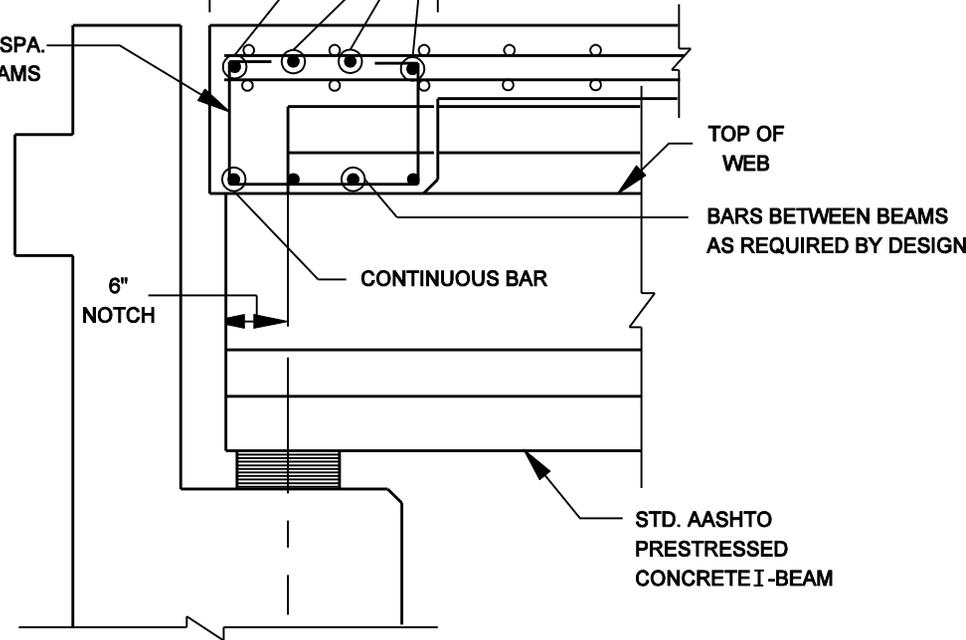


#4 @ 1'-0" MAX. SPA.  
BETWEEN BEAMS

NOTE: ALL REINFORCING STEEL  
SHALL BE EPOXY COATED.

2'-0"  
ADDITIONAL BARS IN TOP  
AS REQUIRED BY DESIGN  
FOR NEGATIVE MOMENT

2'-0"  
BARS IN TOP AS  
REQUIRED BY DESIGN  
FOR NEGATIVE MOMENT

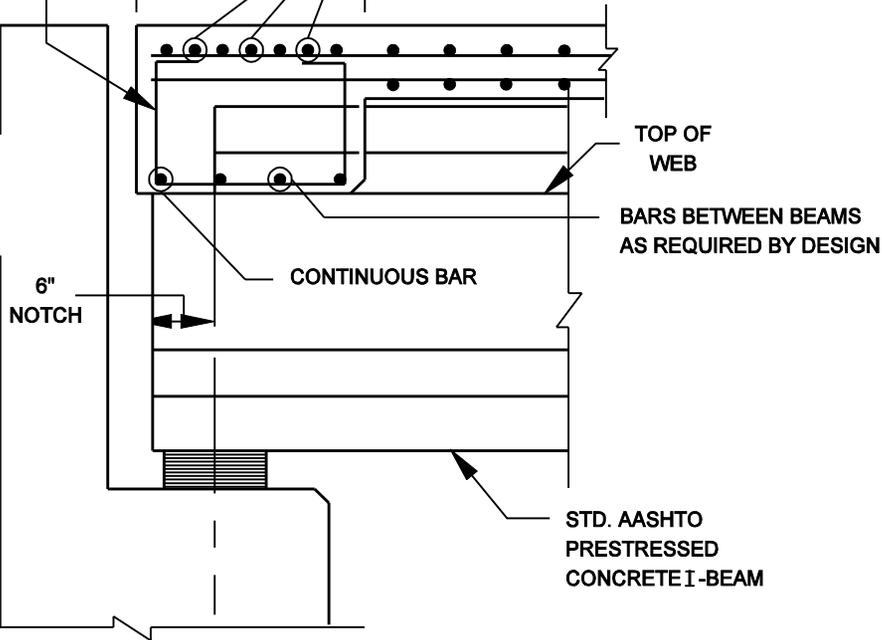

SKEW 25° OR LESS


SKEW OVER 25°

**SUGGESTED TRANSVERSE EDGE BEAM DETAILS  
(For AASHTO-Beams)**

Figure 61-5 I

NOTE: ALL REINFORCING STEEL SHALL BE EPOXY COATED.

NOTE: THE EDGE BEAM SHALL EXTEND FROM COPING TO COPING.

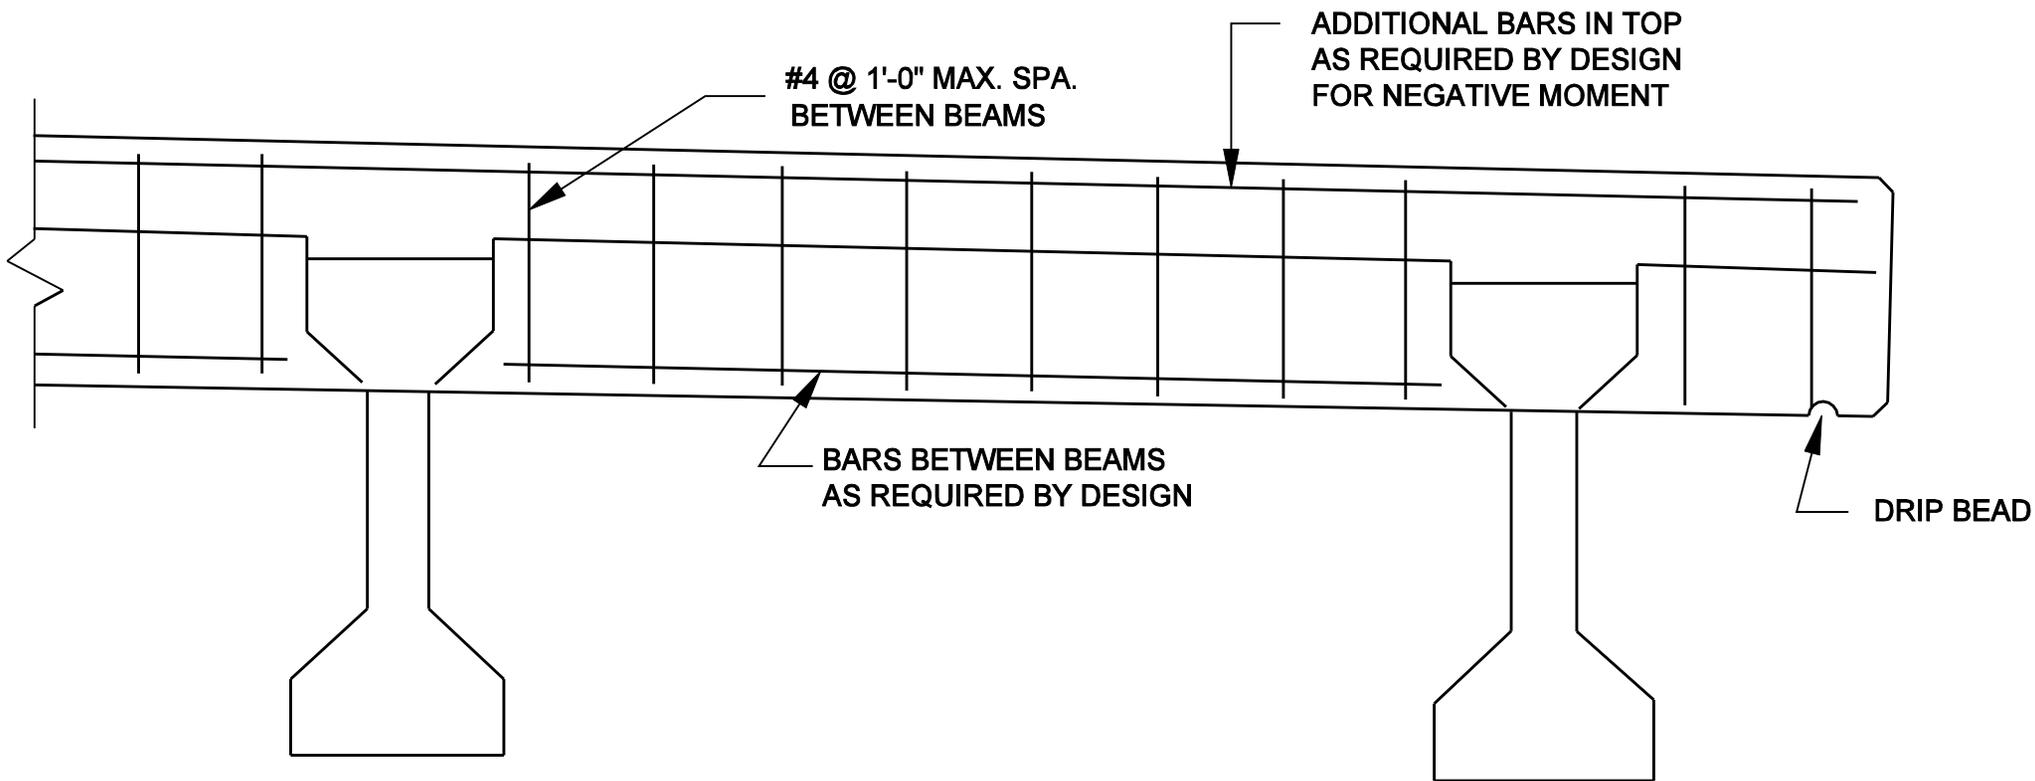

**SUGGESTED TRANSVERSE EDGE BEAM DETAILS  
(For AASHTO I-Beams)**

**Figure 61-5 I  
(Continued)**