


**Notes:**

1. Open graded mixtures OG 19.0 mm or OG 25.0 mm should be QC/QA-HMA, 5, 76. For all other mixtures, see Section 52-9.02 to determine the appropriate HMA mixture designation.

② Concrete Curb and Gutter desirable. Type B curb may be used where drainage is away from it.

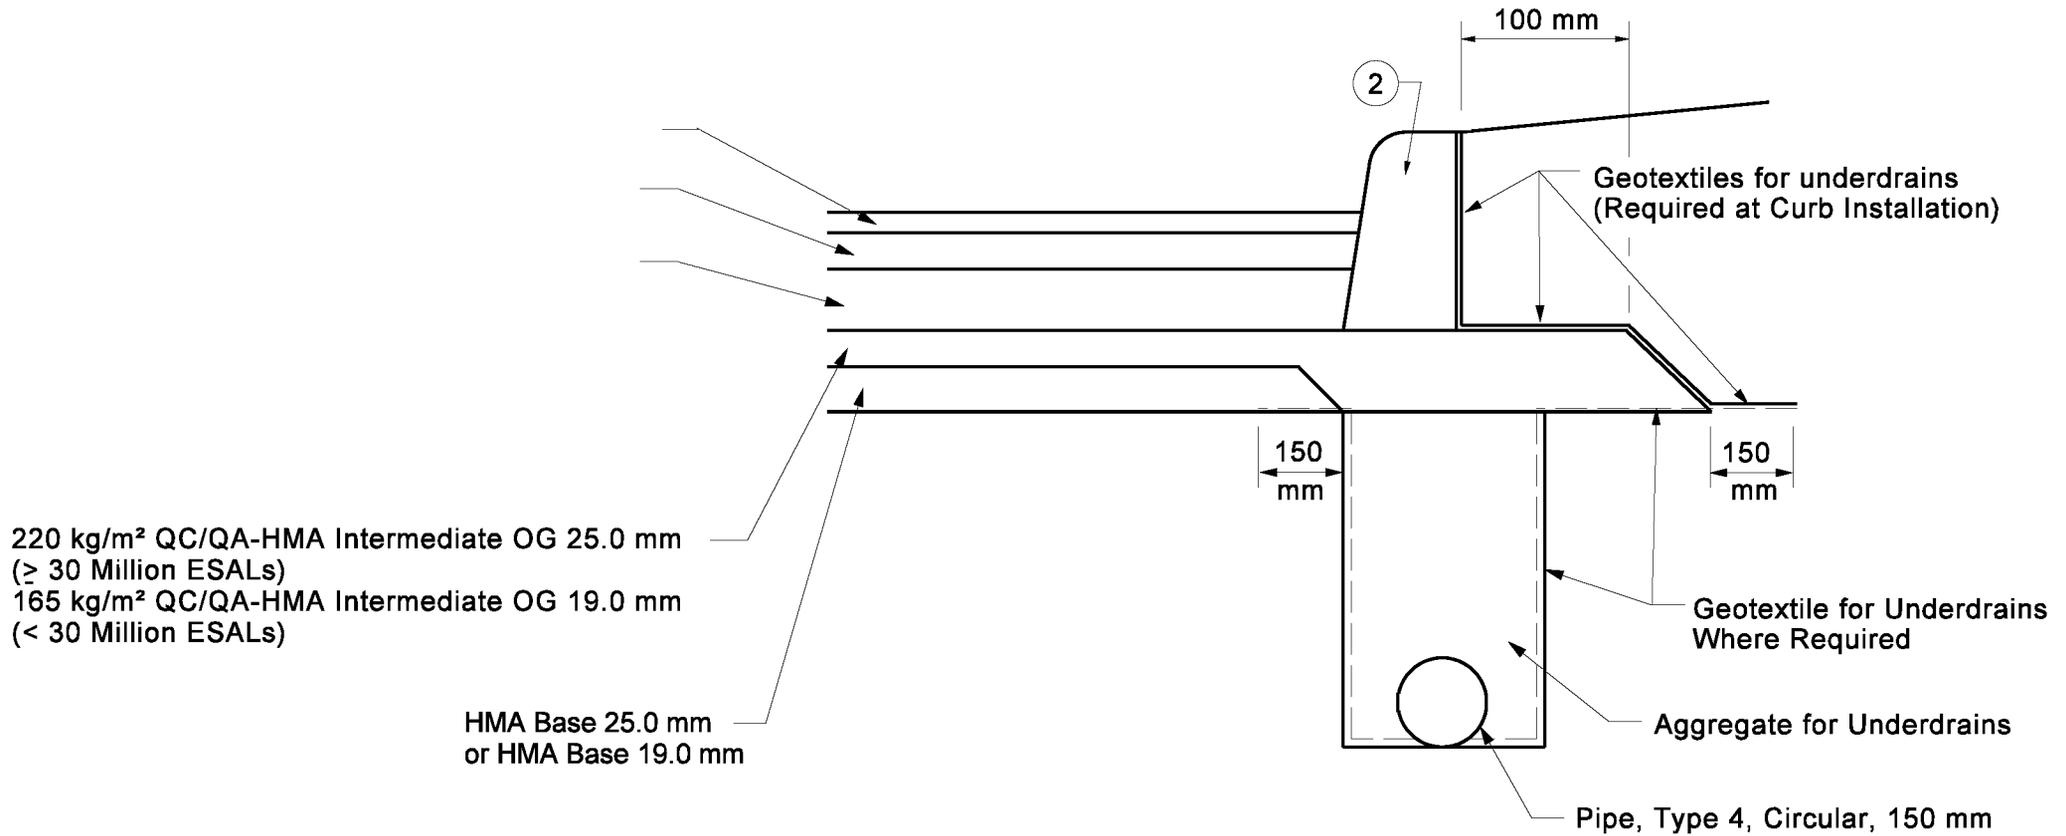

**HMA PAVEMENT WITH CONCRETE CURB  
AND UNDERDRAIN**

Figure 52-13V