


PLAN

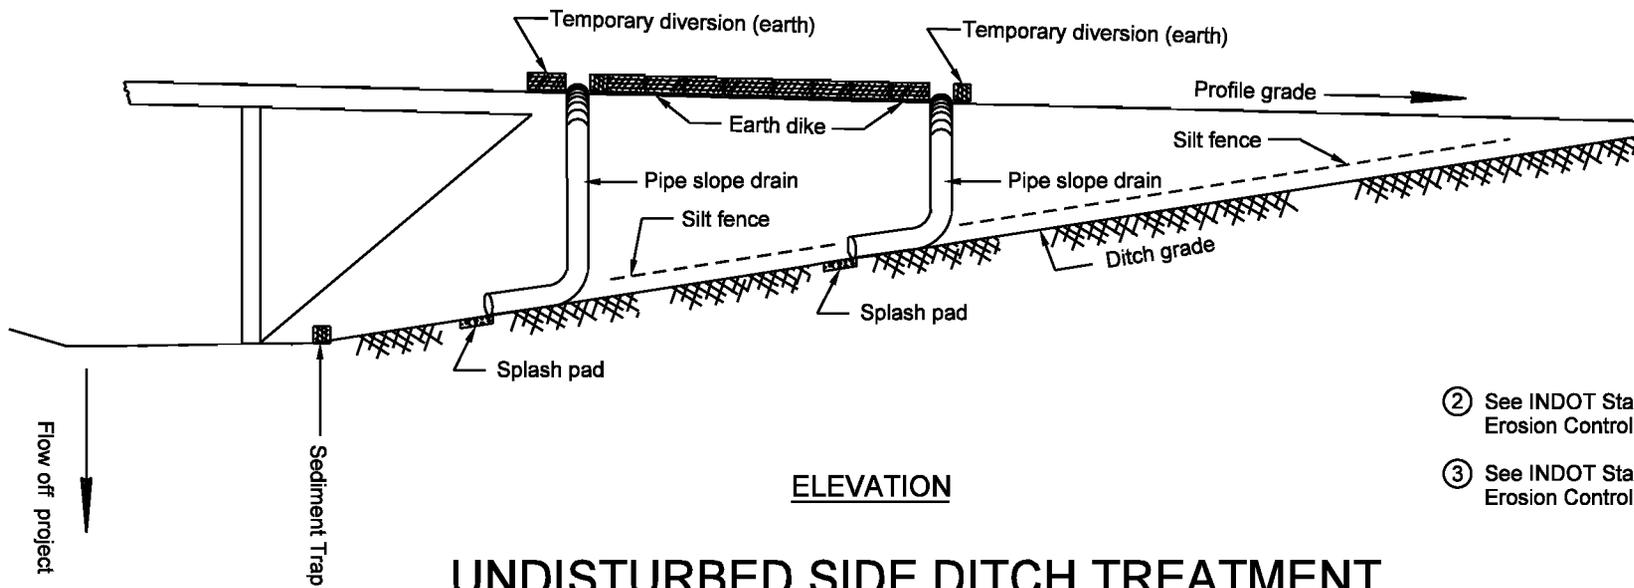

ELEVATION

- ② See INDOT Standard Drawings Temporary Erosion Control Slope series.
- ③ See INDOT Standard Drawings Temporary Erosion Control Perimeter series.

**UNDISTURBED SIDE DITCH TREATMENT**  
**Figure 37-3M**