


- ① LENGTH OF NEED OR TO INTERSECTION OF TANGENTIAL RUNOUT PATH (WHICHEVER IS LESS) FOR NORTHBOUND OUTSIDE LANE.
- ② LENGTH OF NEED FOR NORTHBOUND MEDIAN LANE.

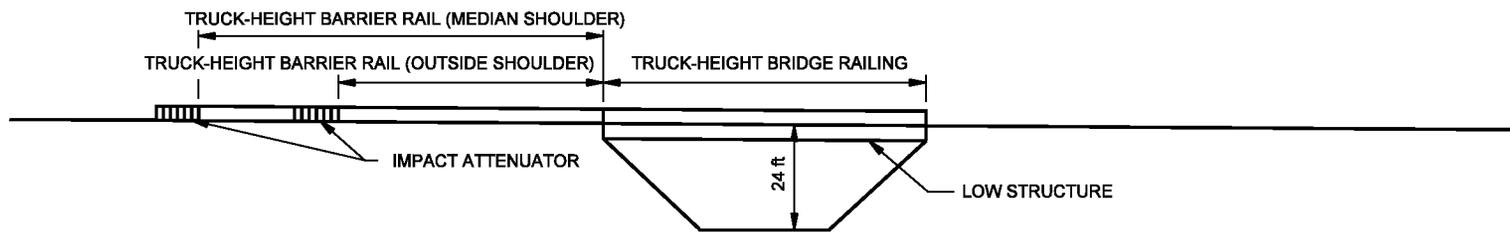

ELEVATION - NORTHBOUND LANES
 TRUCK-HEIGHT CONCRETE MEDIAN-BARRIER
 EXAMPLE 49-6.1

Figure 49-6E