



PLAN VIEW

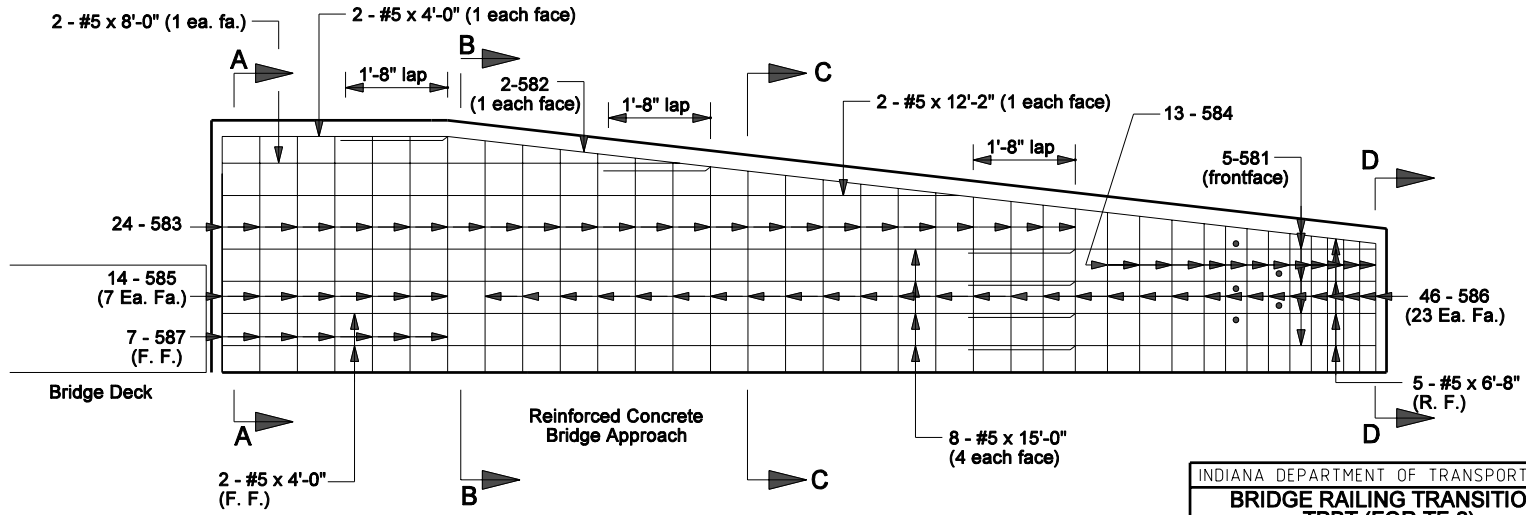

ELEVATION VIEW

INDIANA DEPARTMENT OF TRANSPORTATION
**BRIDGE RAILING TRANSITION
 TPBT (FOR TF-2)
 REINFORCEMENT ELEVATION
 SEPTEMBER 2005**

STANDARD DRAWING NO. E 706-TPBT-04

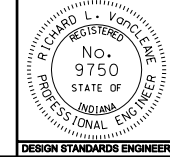

/s/ Richard L. VanCleave	9-01-05
DESIGN STANDARDS ENGINEER	DATE
/s/ Richard K. Smutzer	9-01-05
CHIEF HIGHWAY ENGINEER	DATE