


**GENERAL NOTES**

- ① R6-3a shall be used in place of R6-3 at tee intersection.
- ② "Stop Ahead" sign may be required if there is determined to be poor observation of the "Stop" sign. See plans for locations.
- ③ Sign not required for tee intersection.

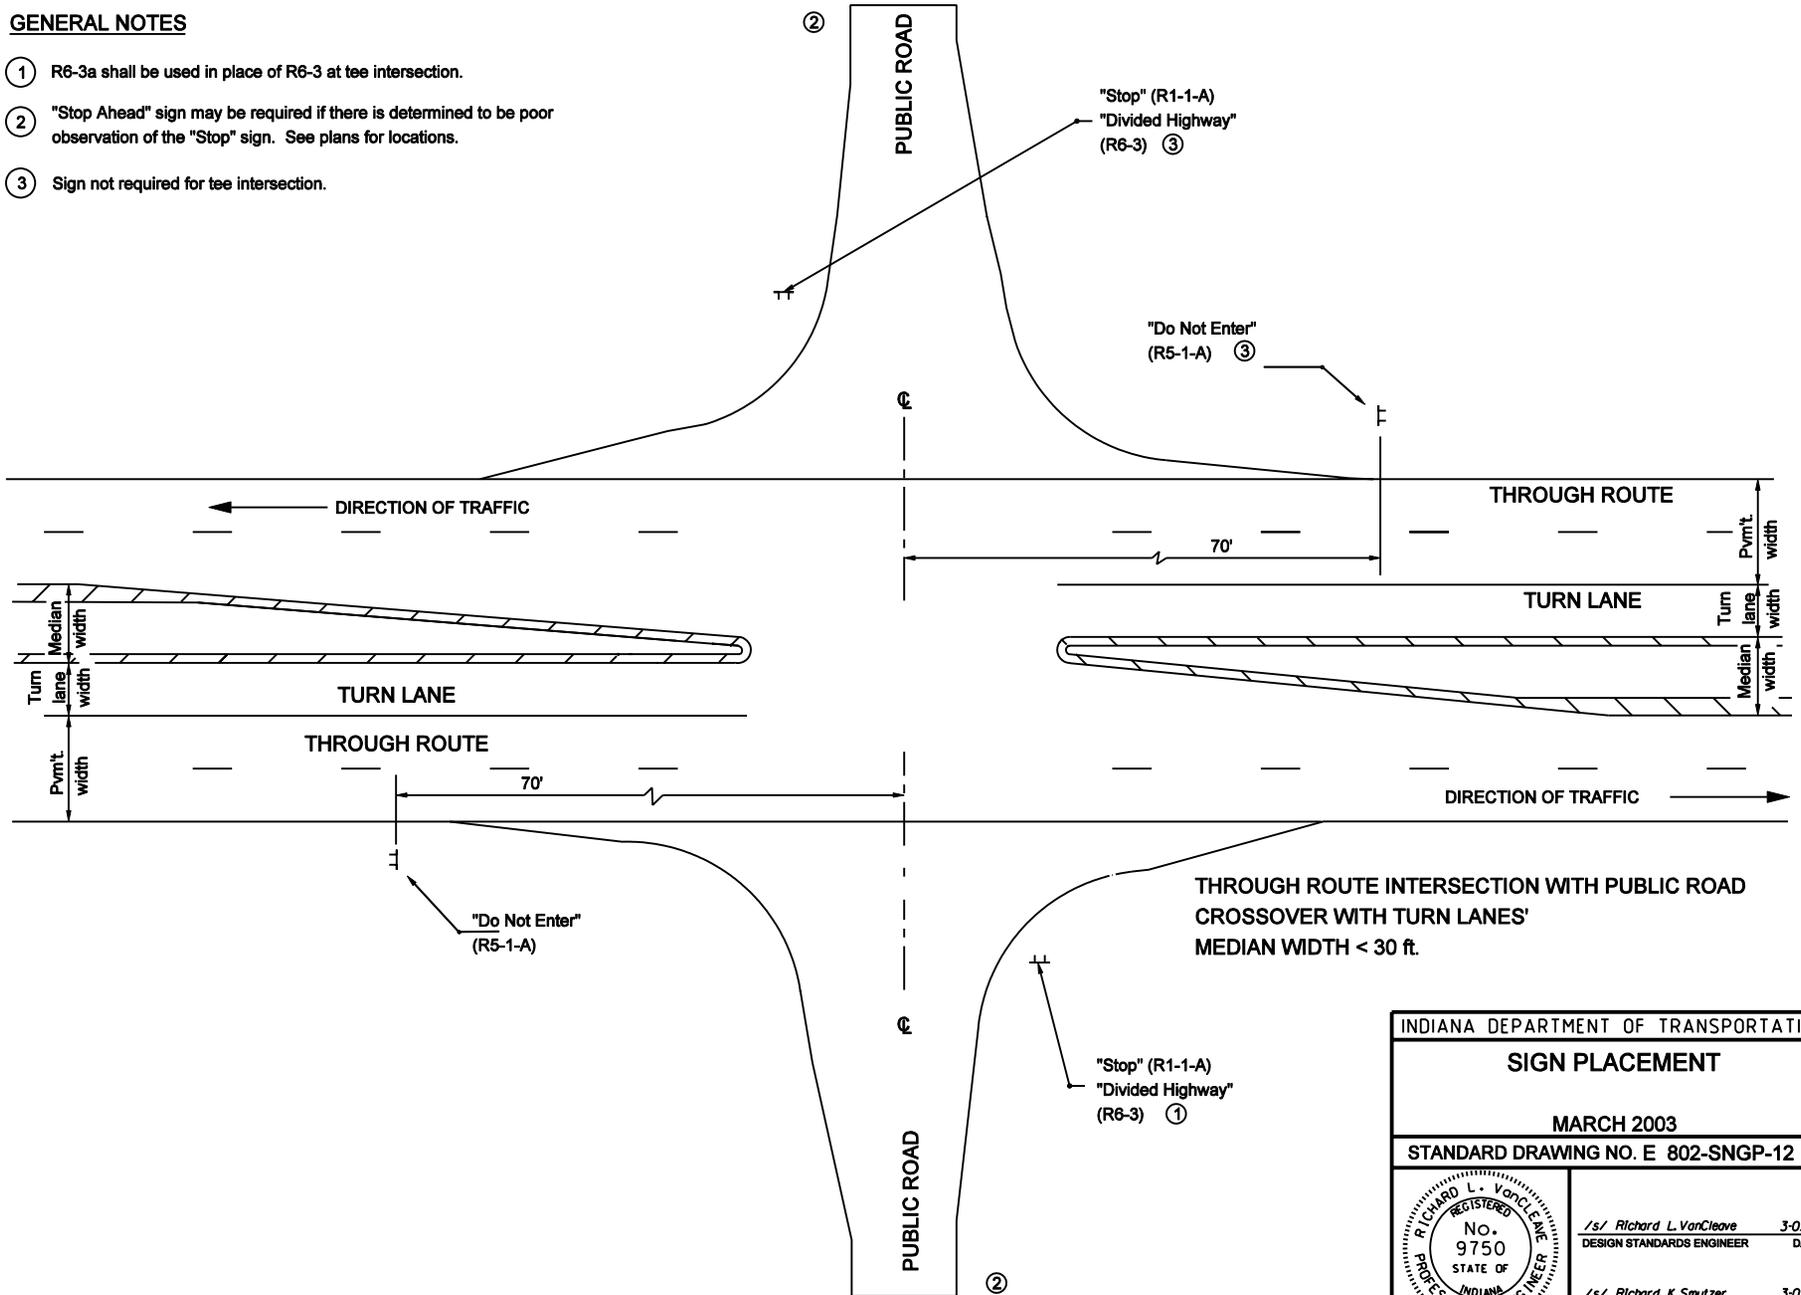

INDIANA DEPARTMENT OF TRANSPORTATION					
<b>SIGN PLACEMENT</b>					
MARCH 2003					
STANDARD DRAWING NO. E 802-SNGP-12					
	<table style="width: 100%; border-collapse: collapse;"> <tr> <td style="font-size: small;">/s/ Richard L. VanCleave DESIGN STANDARDS ENGINEER</td> <td style="font-size: small; text-align: right;">3-03-03 DATE</td> </tr> <tr> <td style="font-size: small;">/s/ Richard K. Smutzer CHIEF HIGHWAY ENGINEER</td> <td style="font-size: small; text-align: right;">3-03-03 DATE</td> </tr> </table>	/s/ Richard L. VanCleave DESIGN STANDARDS ENGINEER	3-03-03 DATE	/s/ Richard K. Smutzer CHIEF HIGHWAY ENGINEER	3-03-03 DATE
/s/ Richard L. VanCleave DESIGN STANDARDS ENGINEER	3-03-03 DATE				
/s/ Richard K. Smutzer CHIEF HIGHWAY ENGINEER	3-03-03 DATE				
DESIGN STANDARDS ENGINEER					