


PLAN

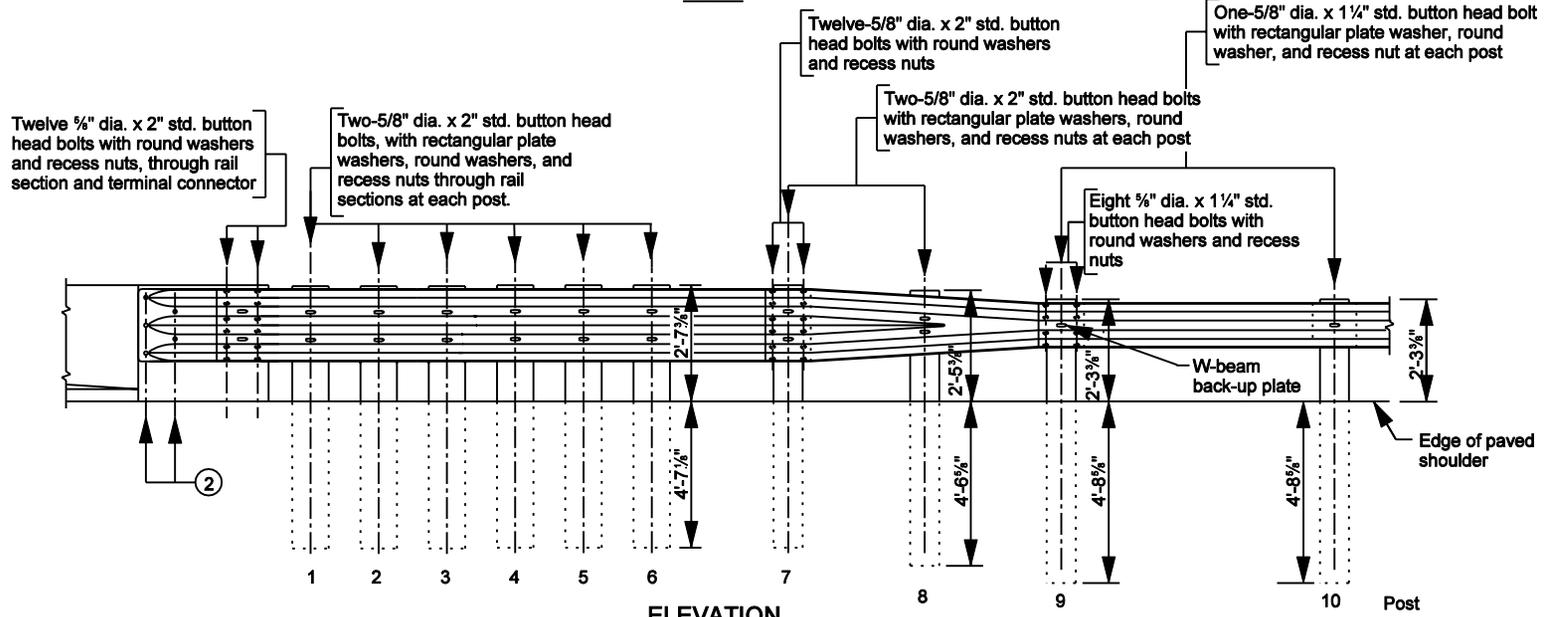

ELEVATION

GENERAL NOTES

- ① See Standard Drawing E 601-TTGB-02 for Lap Detail.
- ② See Standard Drawing E 601-TBGC-01 for connection details.
- 3. See Standard Drawings E 601-TTGB-03 through -05 for post and block details.

INDIANA DEPARTMENT OF TRANSPORTATION	
GUARDRAIL TRANSITION TYPE TGB	
MARCH 2003	
STANDARD DRAWING NO. E 601-TTGB-01	
	/s/ Richard L. VanCleave 3-03-03 DESIGN STANDARDS ENGINEER DATE
	/s/ Richard K. Smutzer 3-03-03 CHIEF HIGHWAY ENGINEER DATE
DESIGN STANDARDS ENGINEER	