


TYPICAL EXTERIOR TRUSS SECTION

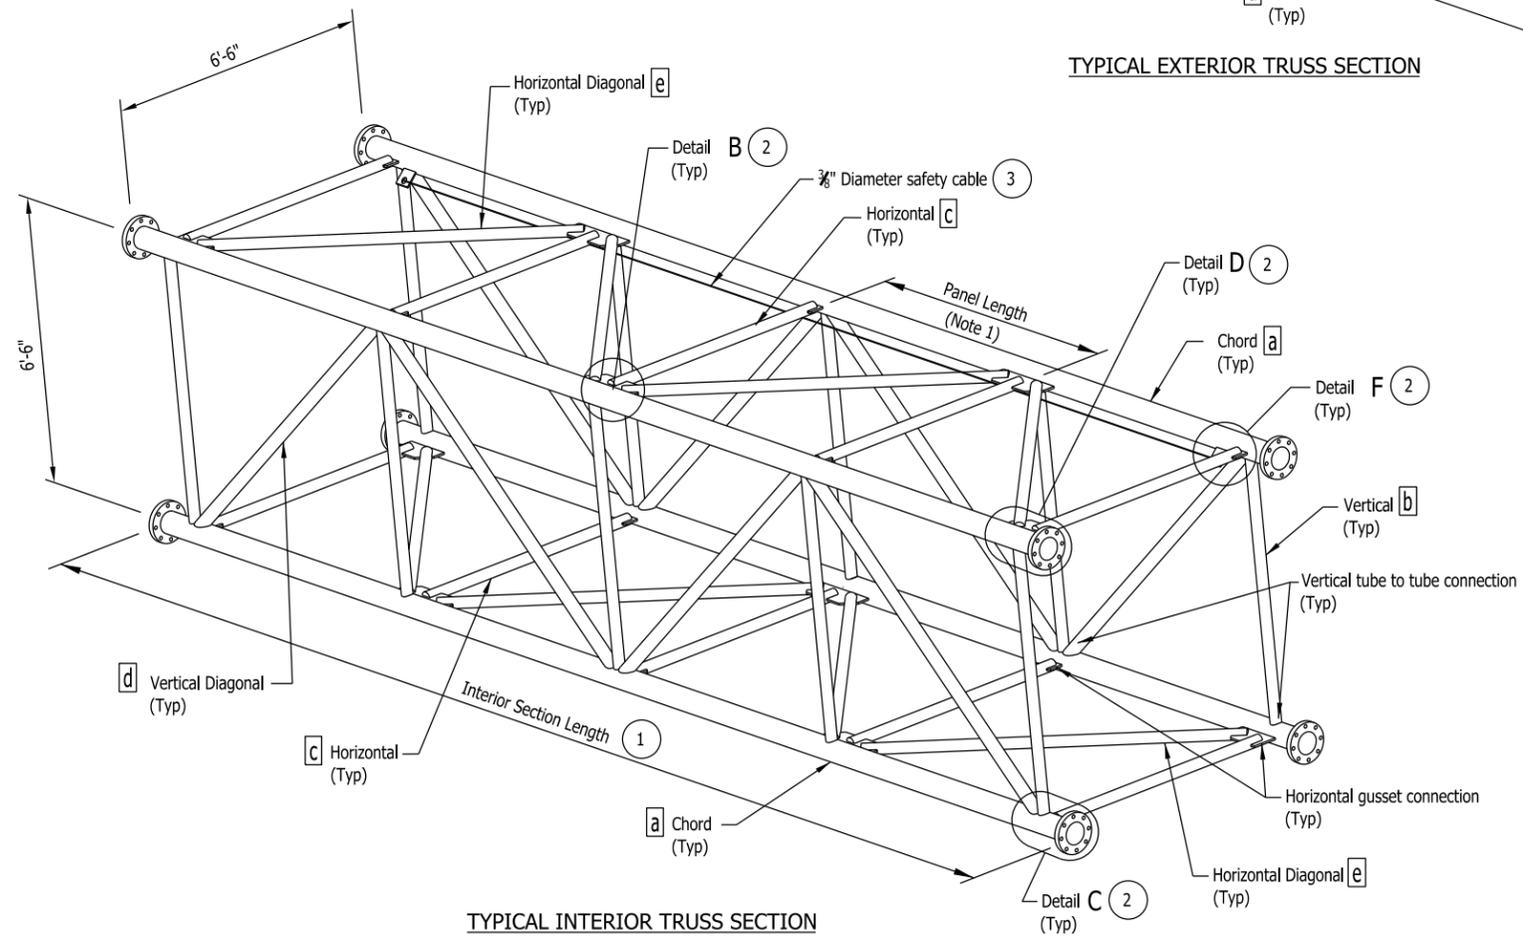

TYPICAL INTERIOR TRUSS SECTION

- NOTES:
- 1 See Standard Drawing E 802-SBTS-09 for table of dimensions. Number of panels and sections varies.
 - 2 See Standard Drawing E 802-SBTS-17 for Details A thru F.
 - 3 Safety cable shall be located adjacent to the upper chord on the same side of each truss section.
 4. See Standard Drawing E 804-SBTS-05 for Legend.

INDIANA DEPARTMENT OF TRANSPORTATION	
SIGN BOX TRUSS STRUCTURE EXTERIOR & INTERIOR SECTIONS ISOMETRIC VIEWS SEPTEMBER 2009	
STANDARD DRAWING NO. E 802-SBTS-06	
	<p><i>/s/ Richard L. VanCleave</i> 09/01/09 DESIGN STANDARDS ENGINEER DATE</p> <p><i>/s/ Mark A. Miller</i> 09/01/09 CHIEF HIGHWAY ENGINEER DATE</p>
DESIGN STANDARDS ENGINEER	