


NOTES:

1. See Standard Drawings 706-BRRW-10 for General Notes.
2. See Standard Drawing 706-BCBR-01 for concrete railing Type FC details.

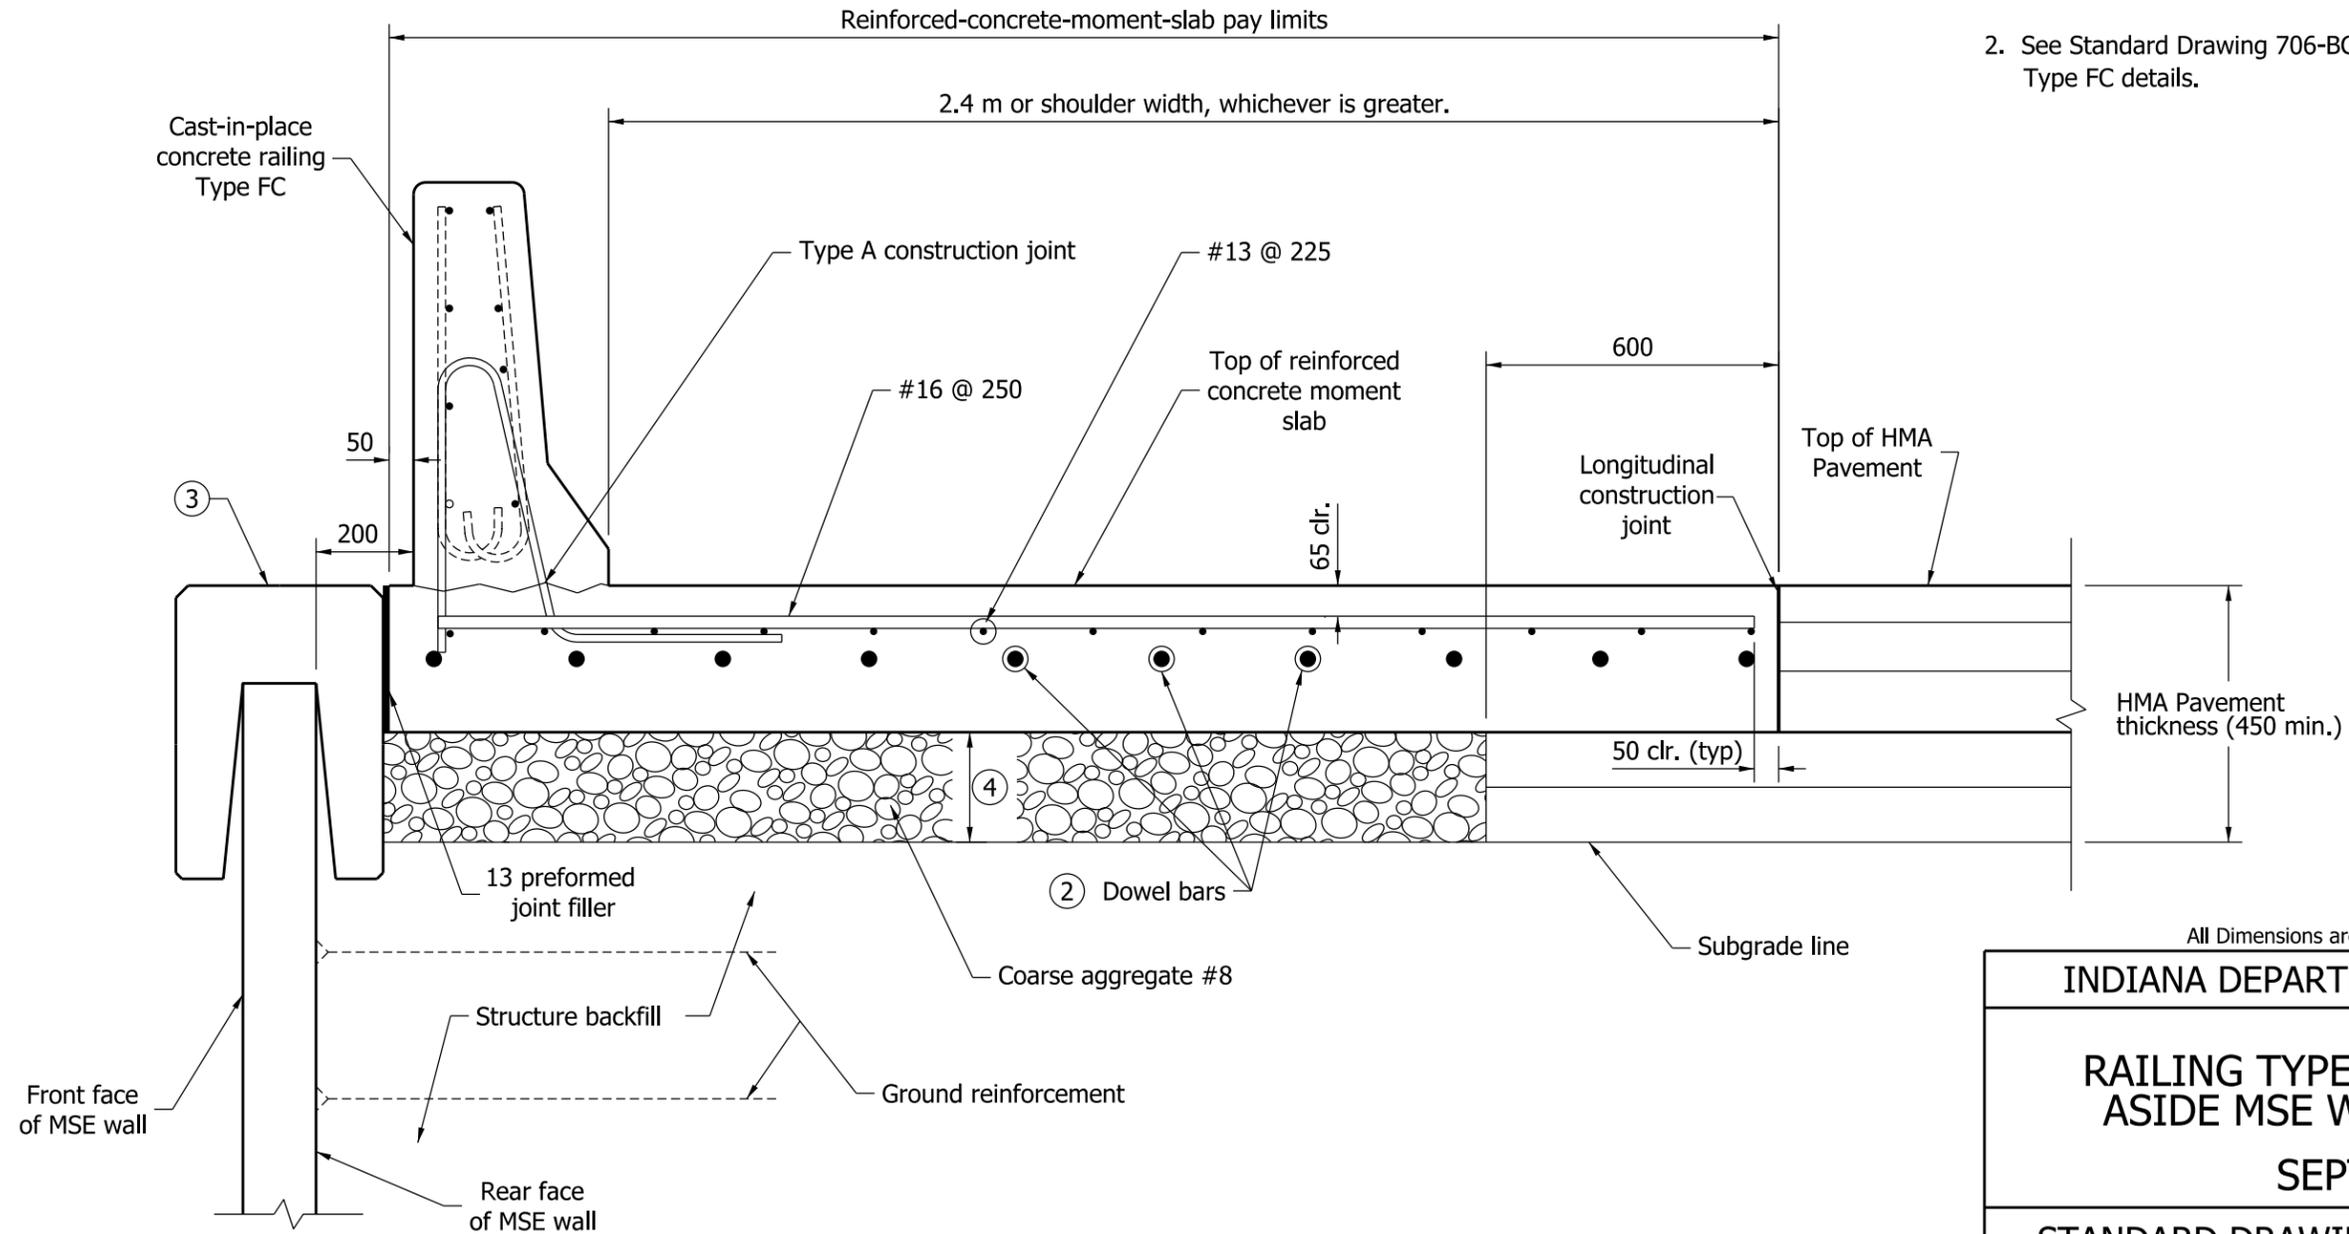

All Dimensions are in mm unless otherwise specified.

INDIANA DEPARTMENT OF TRANSPORTATION

RAILING TYPE FC AND MOMENT SLAB
ASIDE MSE WALL - HMA PAVEMENT

SEPTEMBER 2009

STANDARD DRAWING NO. 706-BRRW-03



DESIGN STANDARDS ENGINEER

/s/ Richard L. VanCleave 09/01/09
DESIGN STANDARDS ENGINEER DATE

/s/ Mark A. Miller 09/01/09
CHIEF HIGHWAY ENGINEER DATE