

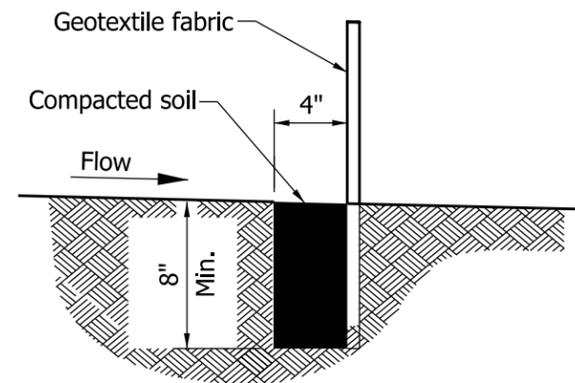


**NOTES:**



- ① Dimensions will vary based on right-of-way availability. Silt fence shall be placed as close as possible to edge of construction limits.
- ② The spacing of the tiebacks shall equal the spacing of the posts. Additional post depth or tiebacks may be required in unstable soils.

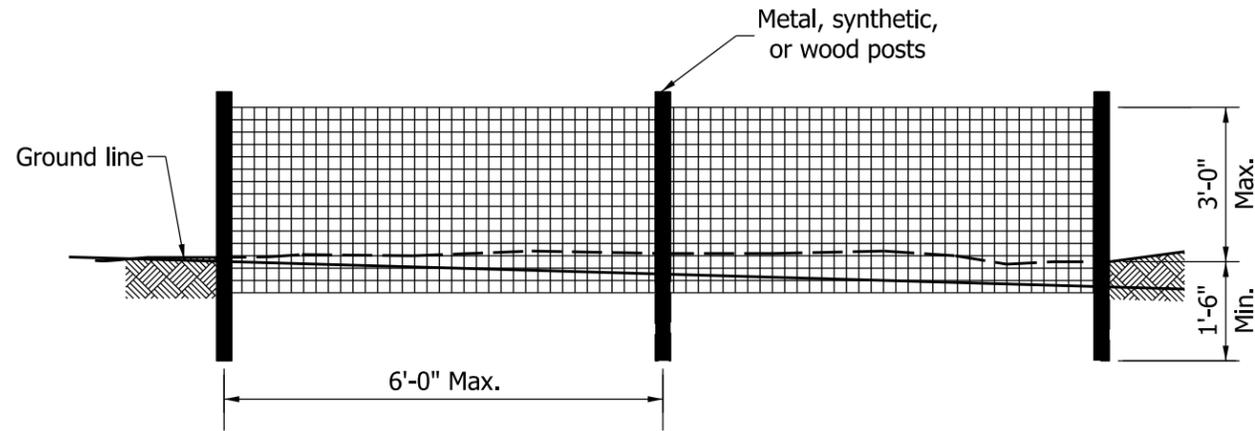

**EMBEDMENT DETAIL**

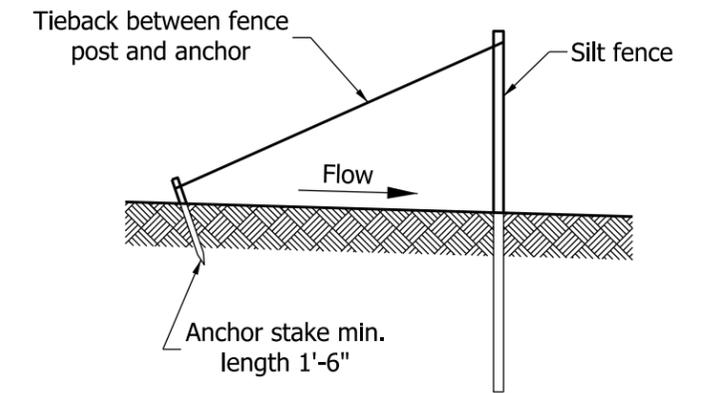

**TIEBACK DETAIL ②**

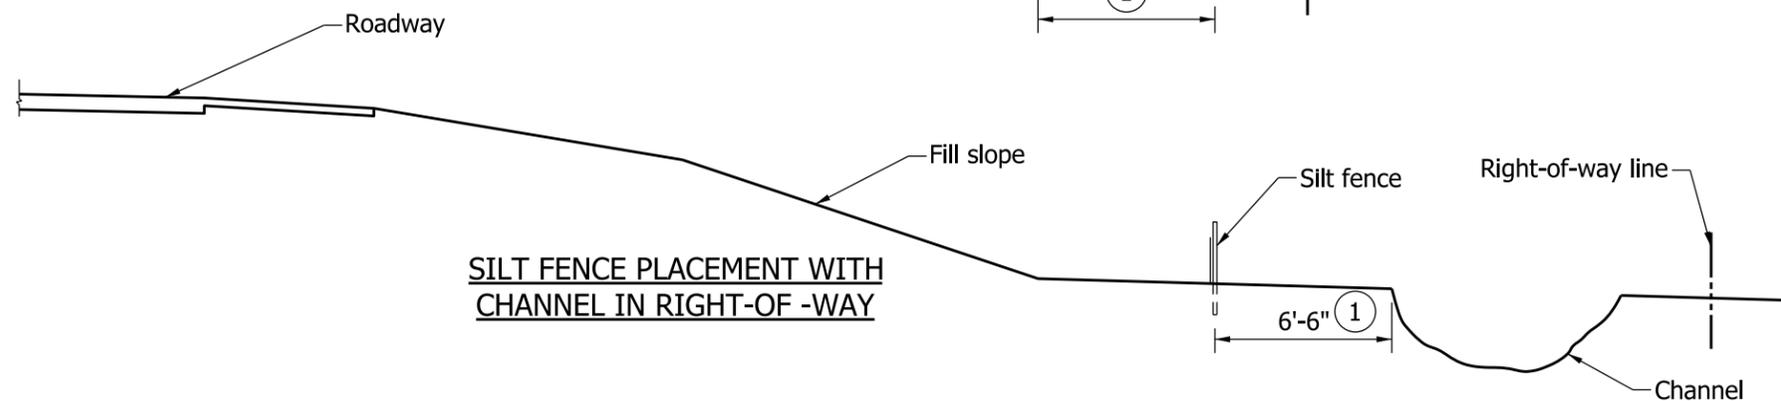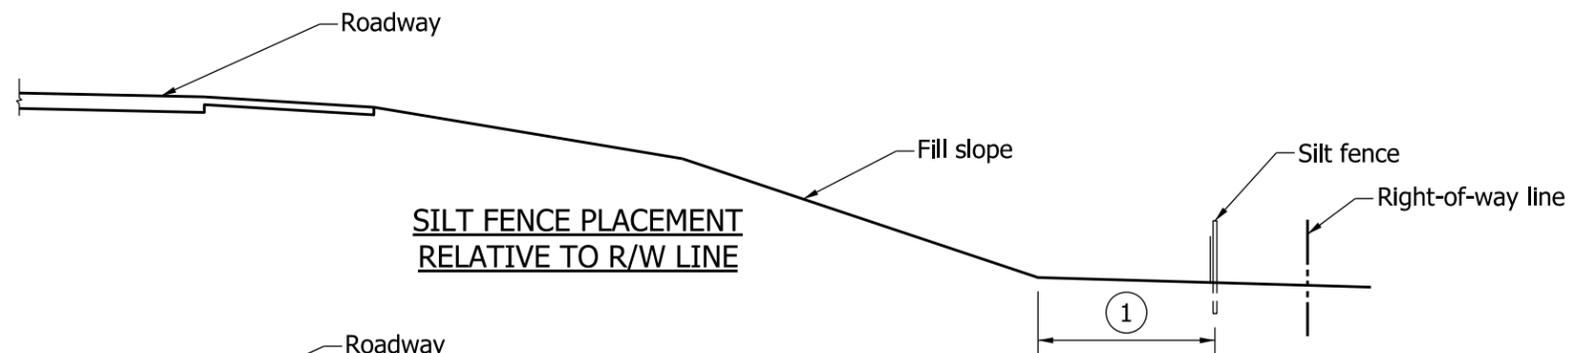

INDIANA DEPARTMENT OF TRANSPORTATION

TEMPORARY  
SILT FENCE  
SEPTEMBER 2010

STANDARD DRAWING NO. E 205-TECP-02



DESIGN STANDARDS ENGINEER

*/s/ Richard L. VanCleave* 09/01/10  
DESIGN STANDARDS ENGINEER DATE

*/s/ Mark A. Miller* 09/01/10  
CHIEF HIGHWAY ENGINEER DATE