


**PLAN**

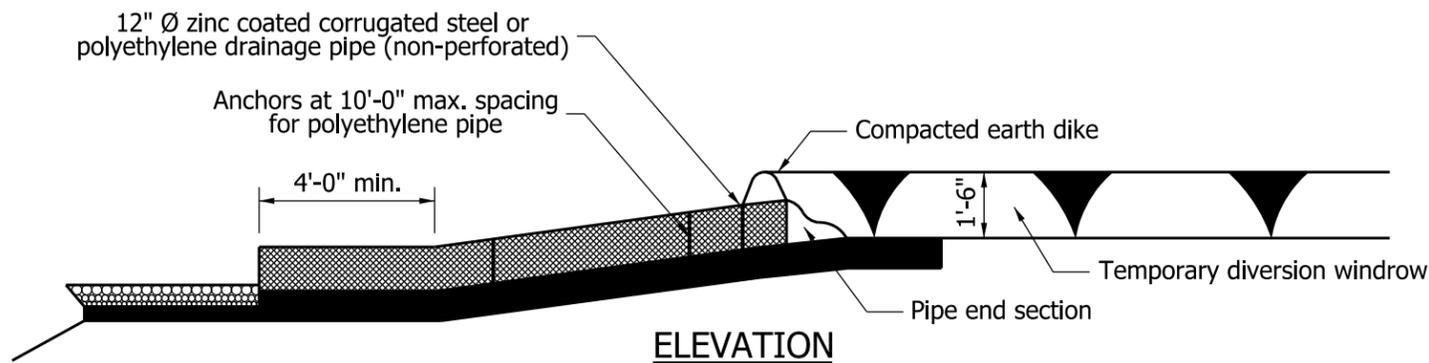

**ELEVATION**

**NOTES:**


1. Length of slope drain shall be extended as required as fill slope is constructed.
2. The maximum drainage area for a 12" dia. pipe is 1 acre.
3. The required revetment riprap weight is 1.4 tons.

INDIANA DEPARTMENT OF TRANSPORTATION

TEMPORARY SLOPE DRAIN

SEPTEMBER 2010

STANDARD DRAWING NO. E 205-TECS-02

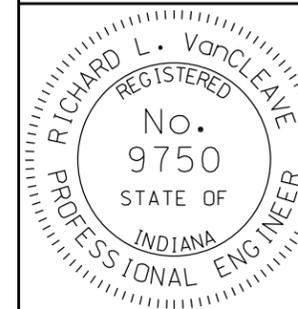

/s/ Richard L. VanCleave 09/01/10  
DESIGN STANDARDS ENGINEER DATE

/s/ Mark A. Miller 09/01/10  
CHIEF HIGHWAY ENGINEER DATE

DESIGN STANDARDS ENGINEER