
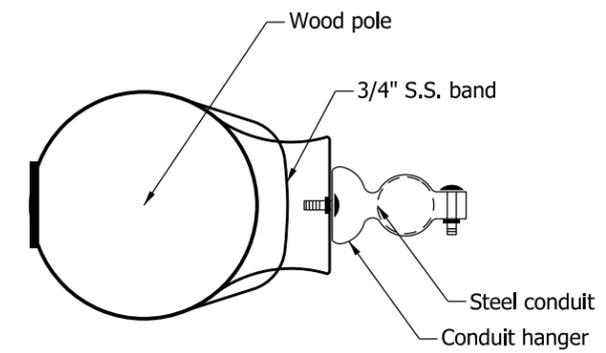


**NOTES:**

- ① This distance shall be from 10'-0" to 15'-0" above centerline of pavement for vehicular signals and from 7'-0" to 10'-0" above top of sidewalk for pedestrian signals.
- ② Each pedestrian signal and each vehicular signal requires 2 pole plates and 2 pipe arms.

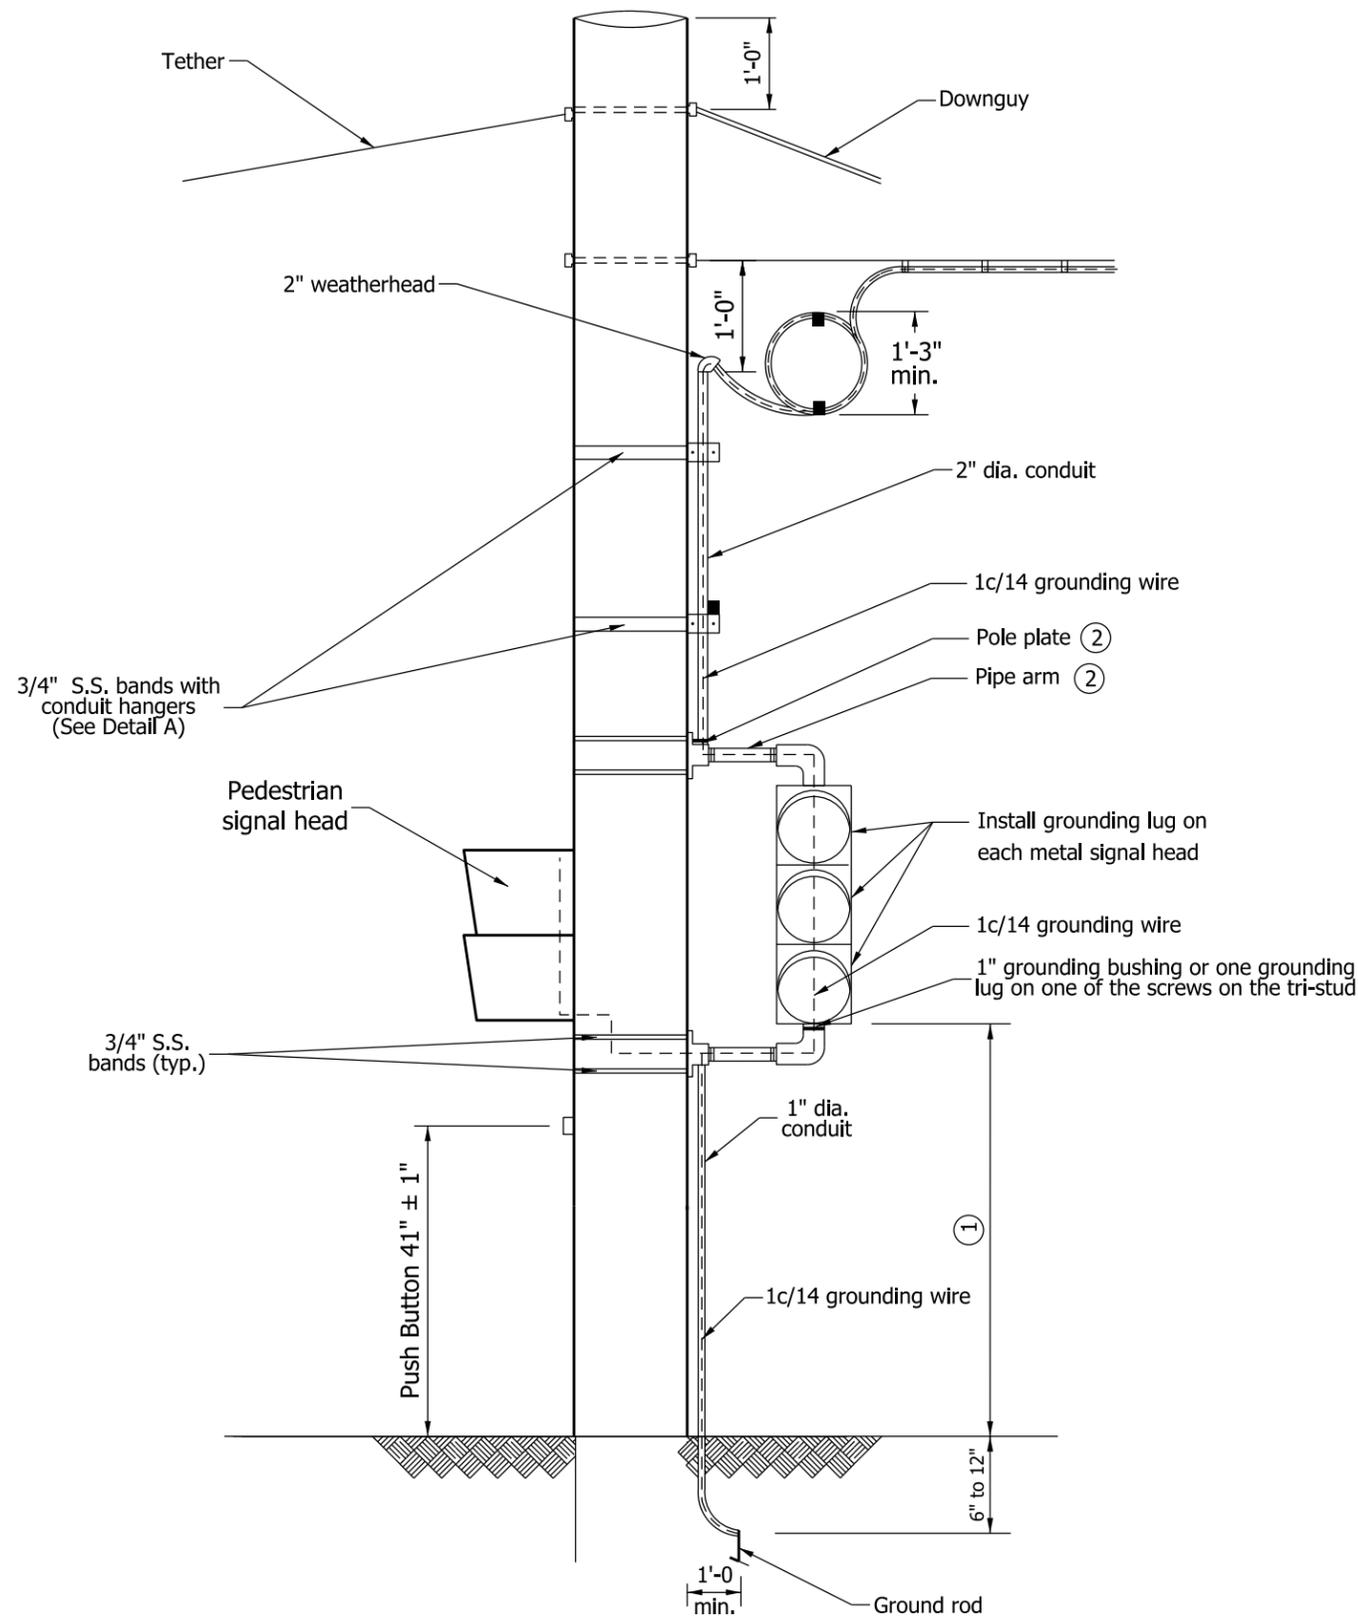

**DETAIL A**

INDIANA DEPARTMENT OF TRANSPORTATION		
SIGNAL INDICATION MOUNTED ON WOOD POLES		
SEPTEMBER 2010		
STANDARD DRAWING NO.		E 805-SGCO-04B
	/s/ <i>Richard L. Vancleave</i>	09/01/10
	DESIGN STANDARDS ENGINEER	DATE
	/s/ <i>Mark A. Miller</i>	09/01/10
	CHIEF HIGHWAY ENGINEER	DATE
DESIGN STANDARDS ENGINEER		