


NOTES:

1. Length of slope drain shall be extended as required as fill slope is constructed.
2. The maximum drainage area for a 300 dia. pipe is 4000 m².
3. The required revetment riprap weight is 1.2 Mg.

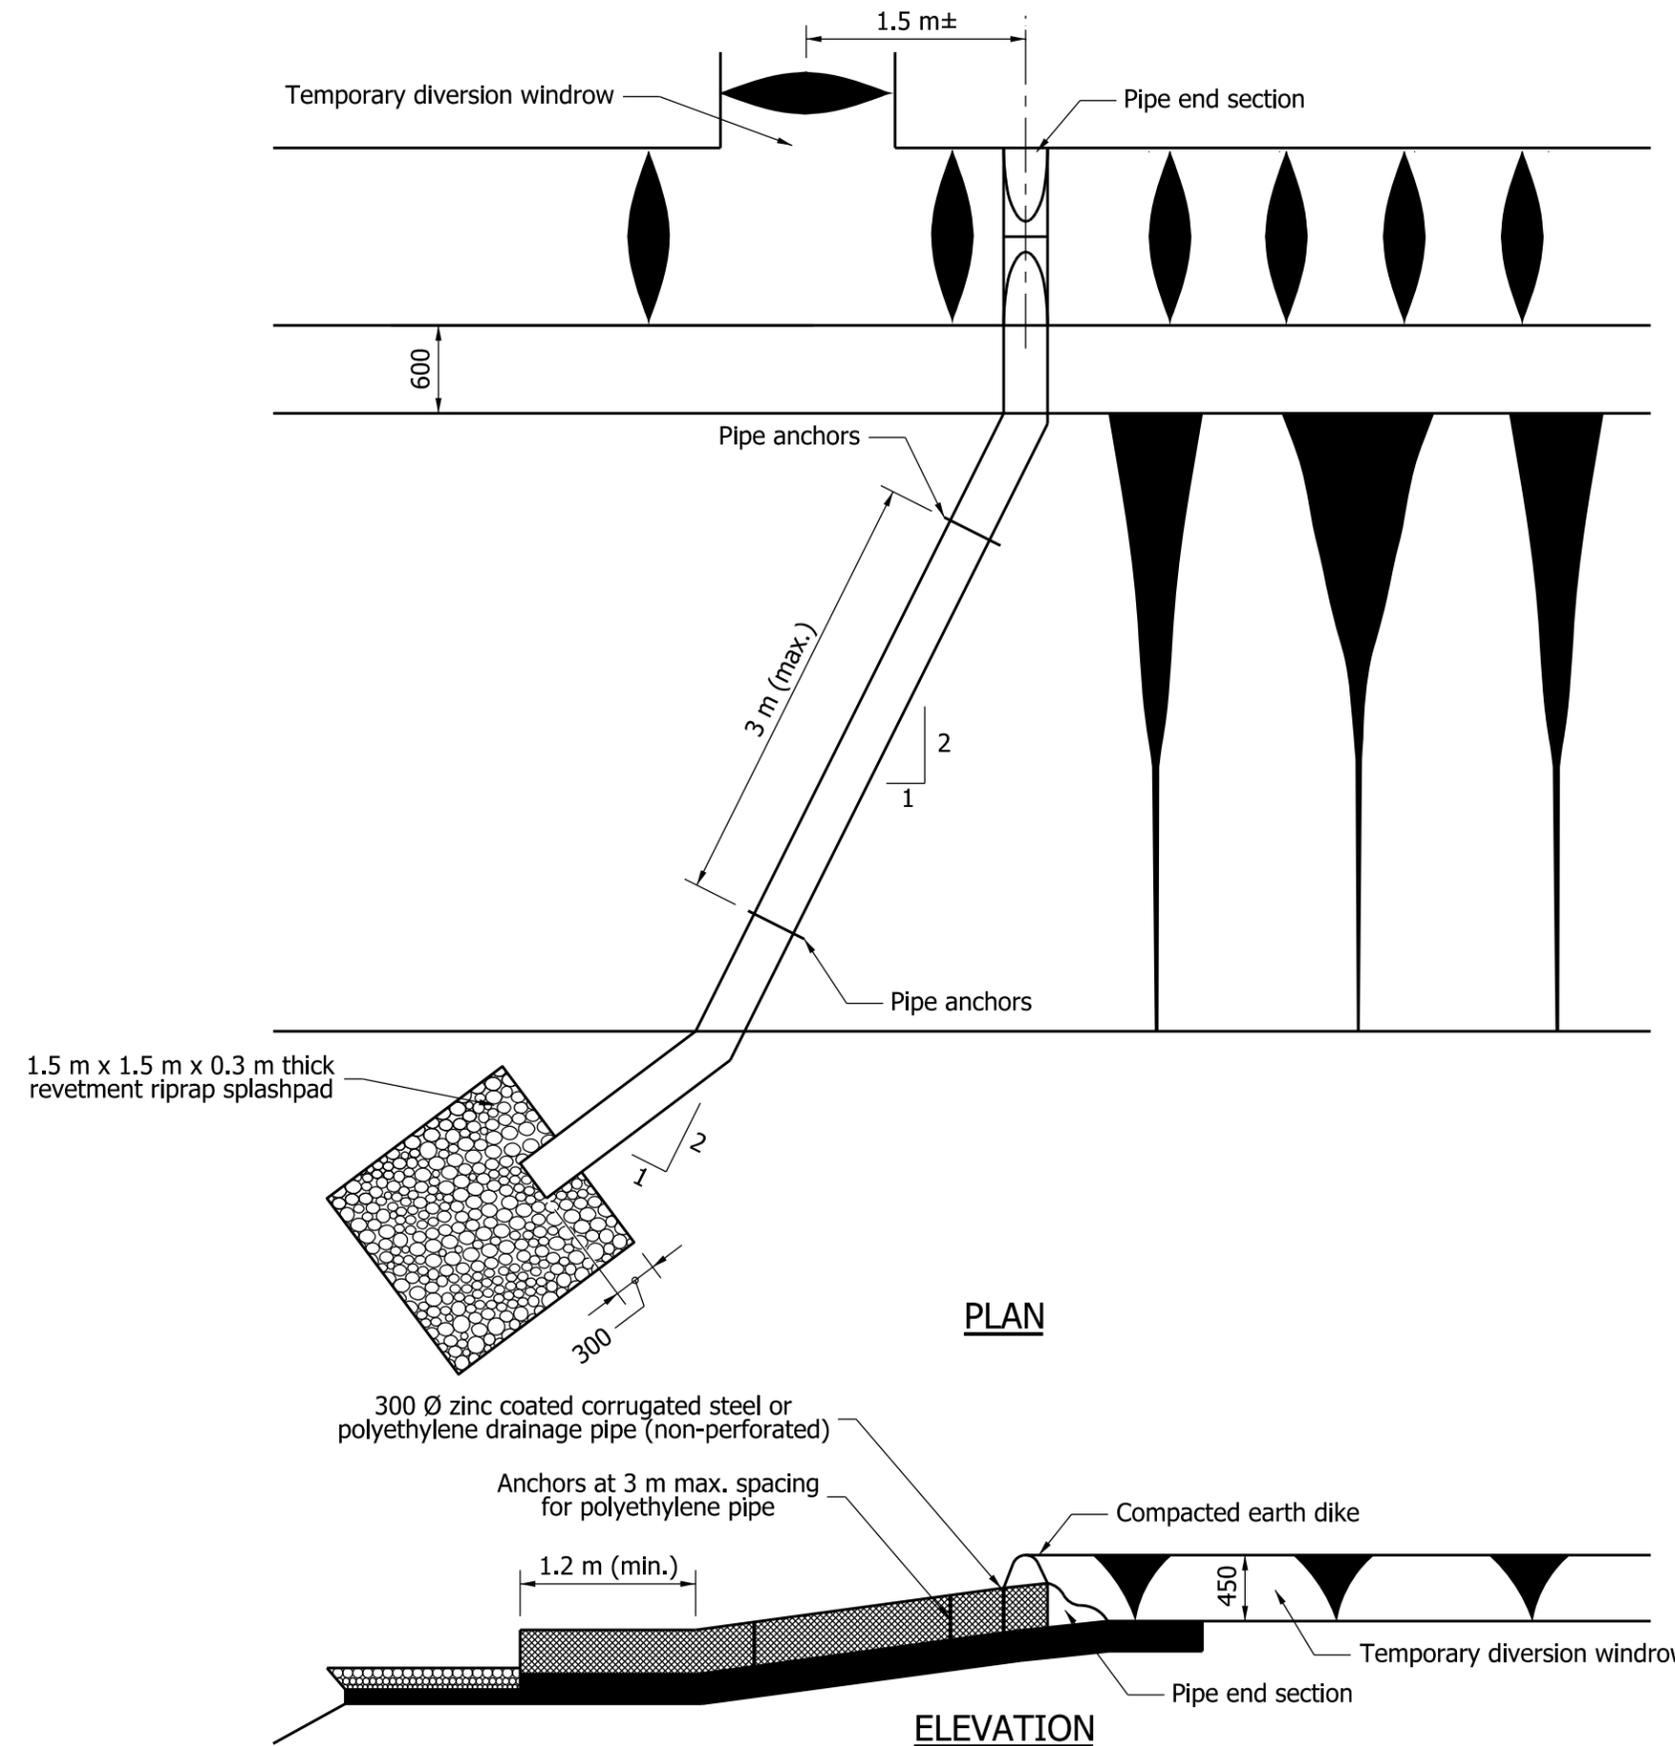

All Dimensions are in mm unless otherwise specified.

INDIANA DEPARTMENT OF TRANSPORTATION	
TEMPORARY SLOPE DRAIN	
SEPTEMBER 2010	
STANDARD DRAWING NO.	205-TECS-02
	/s/ <i>Richard L. VanCleave</i> 09/01/10
	DESIGN STANDARDS ENGINEER DATE
DESIGN STANDARDS ENGINEER	/s/ <i>Mark A. Miller</i> 09/01/10
	CHIEF HIGHWAY ENGINEER DATE