
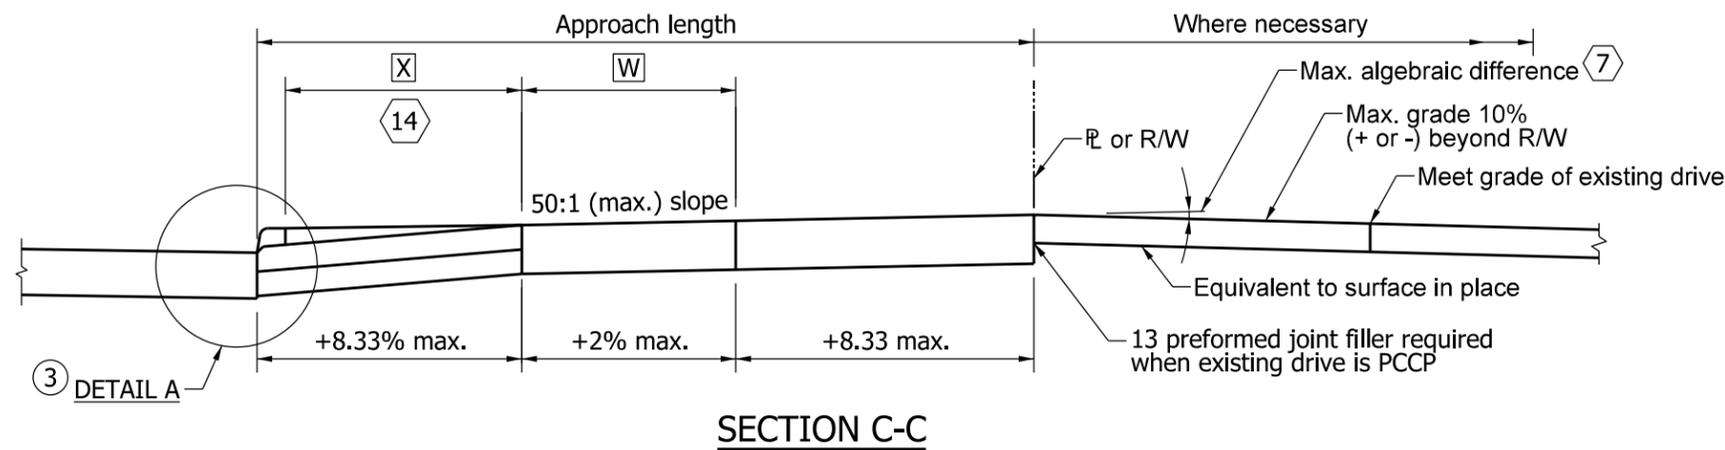
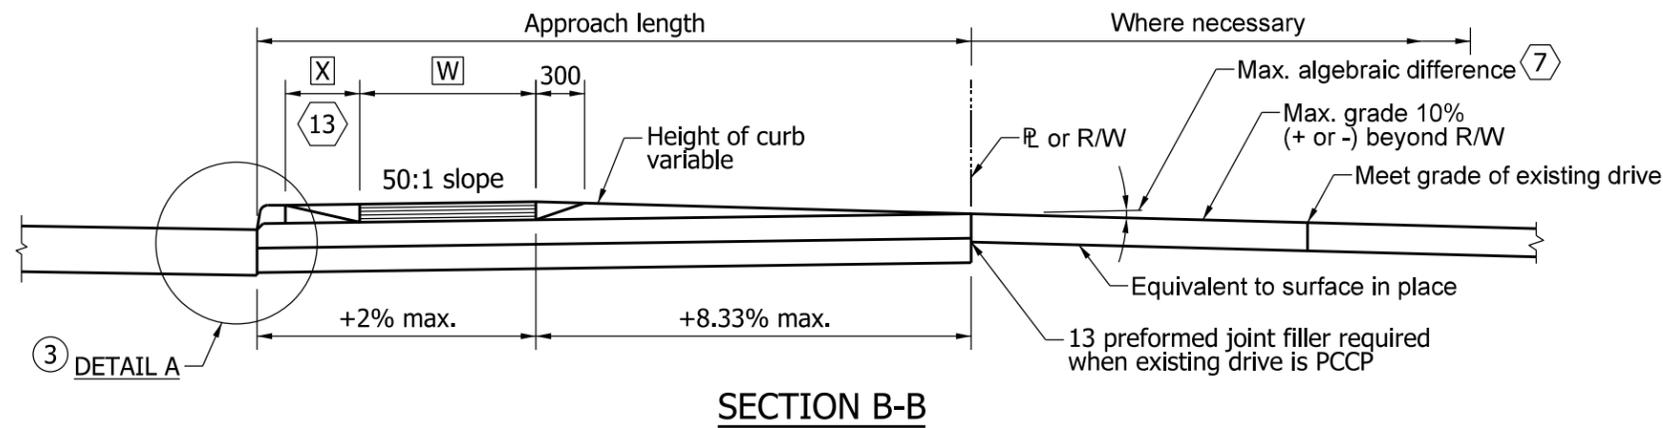


**NOTES**

1. See Standard Drawing 610-DRIV-07 for plan of Class VII Drive.
2. See Standard Drawings 610-DRIV-13 for General Notes.
- ③ See Standard Drawing 610-DRIV-16 for keyway joint shown in Detail A and for joint placement and corner reinforcement.

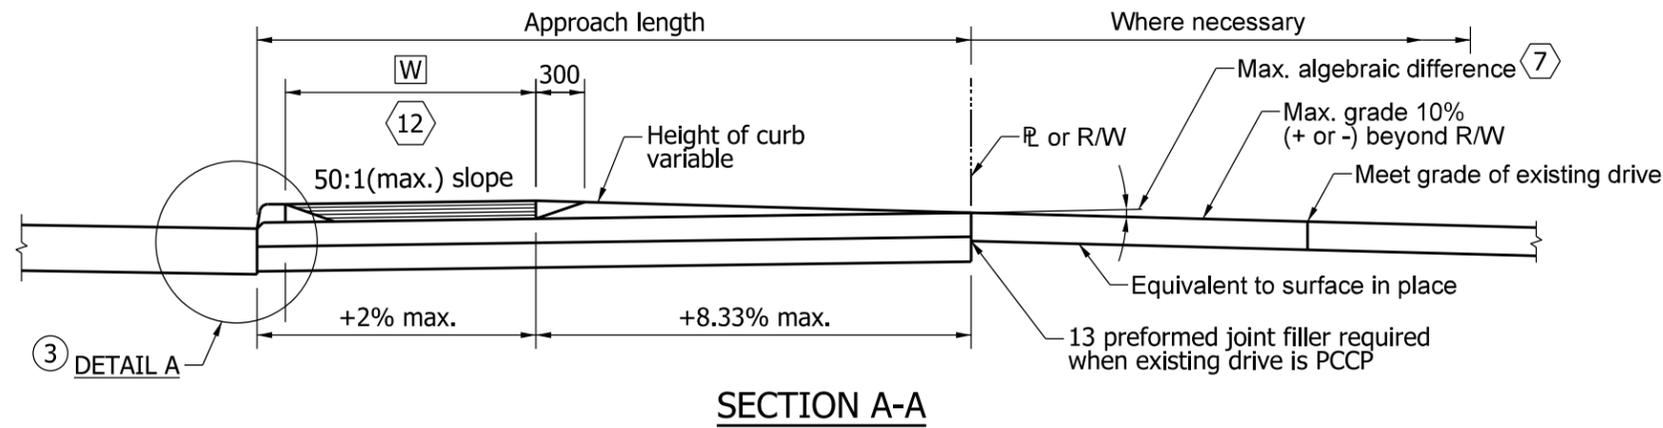

All Dimensions are in mm unless otherwise specified.

<b>INDIANA DEPARTMENT OF TRANSPORTATION</b>	
<b>CLASS VII DRIVE PROFILE GRADES</b>	
<b>SEPTEMBER 2010</b>	
<b>STANDARD DRAWING NO. 610-DRIV-12</b>	
	/s/ <i>Richard L. VanCleave</i> 09/01/10 DESIGN STANDARDS ENGINEER      DATE
DESIGN STANDARDS ENGINEER	/s/ <i>Mark A. Miller</i> 09/01/10 CHIEF HIGHWAY ENGINEER      DATE