



NOTES


- ① S = Normal width of paved shoulder as shown on plans.
- ② See plans for W
- 3. Mailbox approach pavement section shall be the same as the drive section.

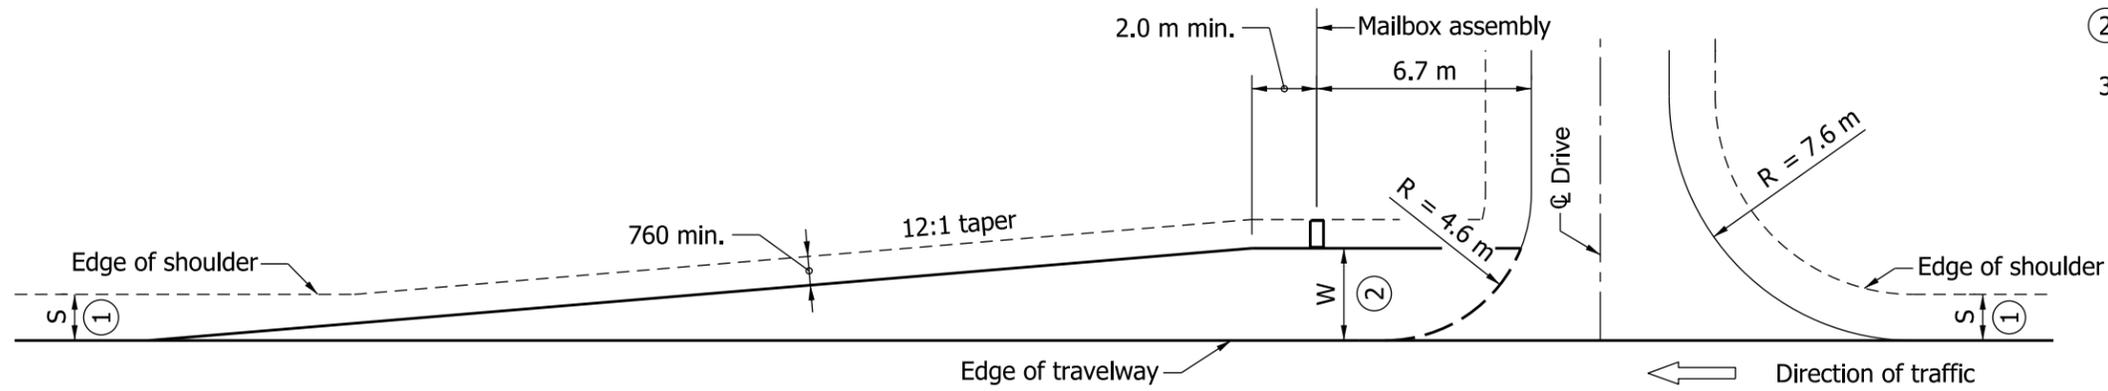

COMBINATION MAILBOX APPROACH & DRIVE
(Mailbox located beyond drive)

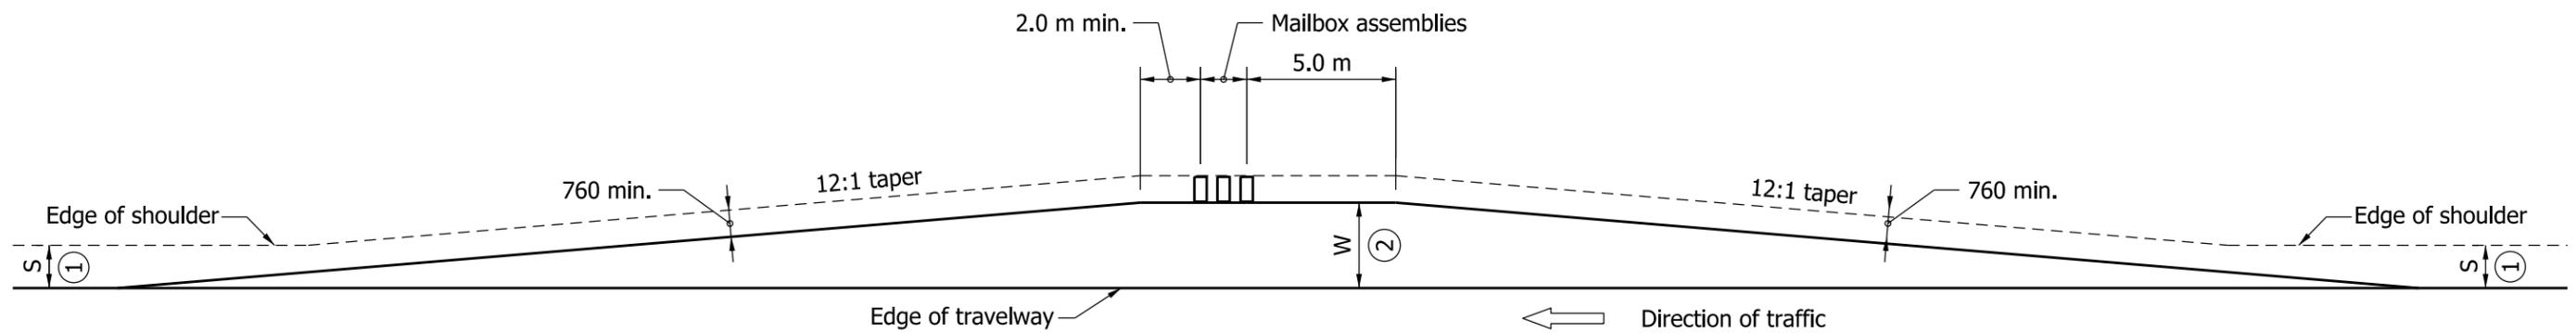

TYPICAL MAILBOX APPROACH

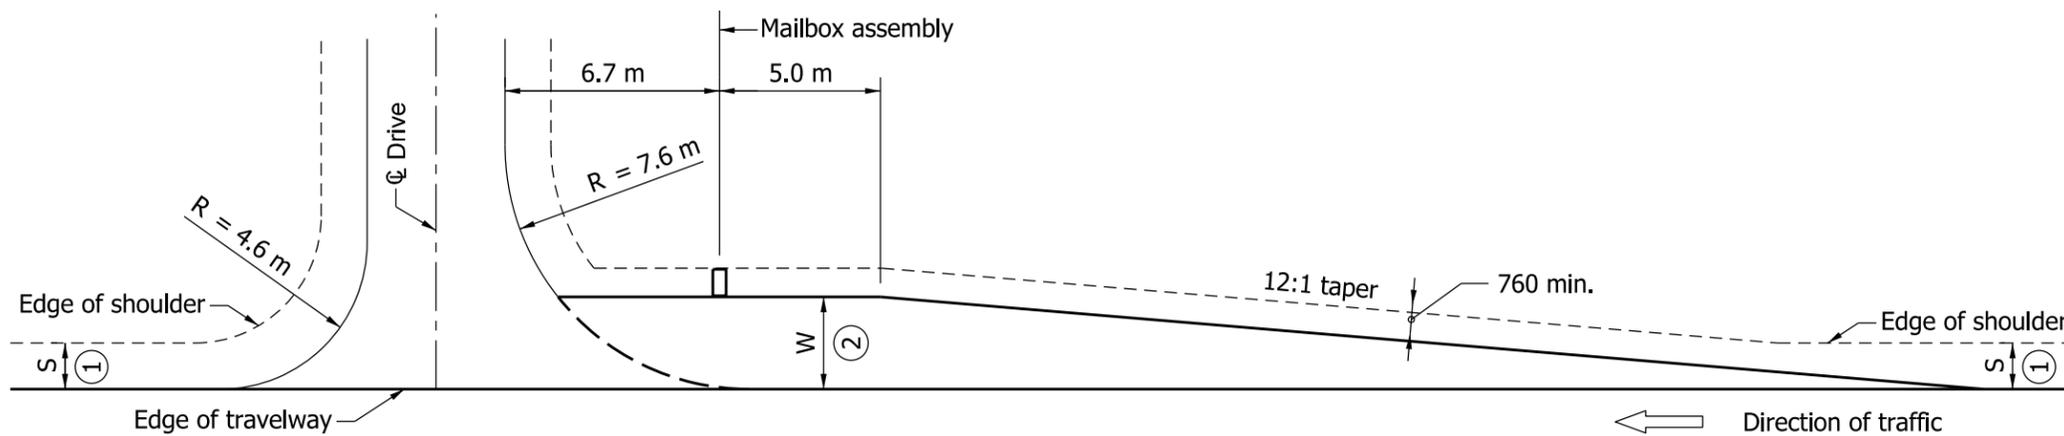

COMBINATION MAILBOX APPROACH & DRIVE
(Mailbox located in advance of drive)

All Dimensions are in mm unless otherwise specified.

INDIANA DEPARTMENT OF TRANSPORTATION	
MAILBOX APPROACHES LOW SPEED ROADWAY	
SEPTEMBER 2010	
STANDARD DRAWING NO. 610-MBAP-02	
	/s/ <i>Richard L. VanCleave</i> 09/01/10 DESIGN STANDARDS ENGINEER DATE
DESIGN STANDARDS ENGINEER	/s/ <i>Mark A. Miller</i> 09/01/10 CHIEF HIGHWAY ENGINEER DATE