
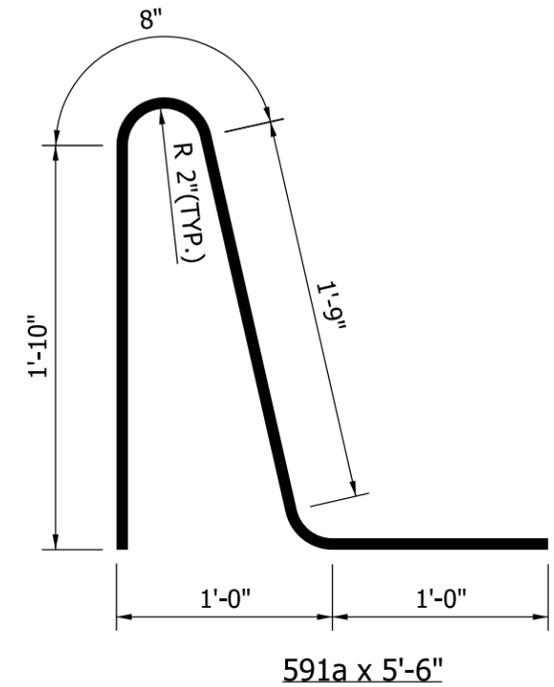
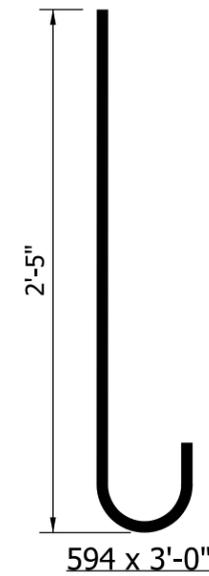


NOTE:

1. See Standard Drawing E 706-BCBR-04 for General Notes.

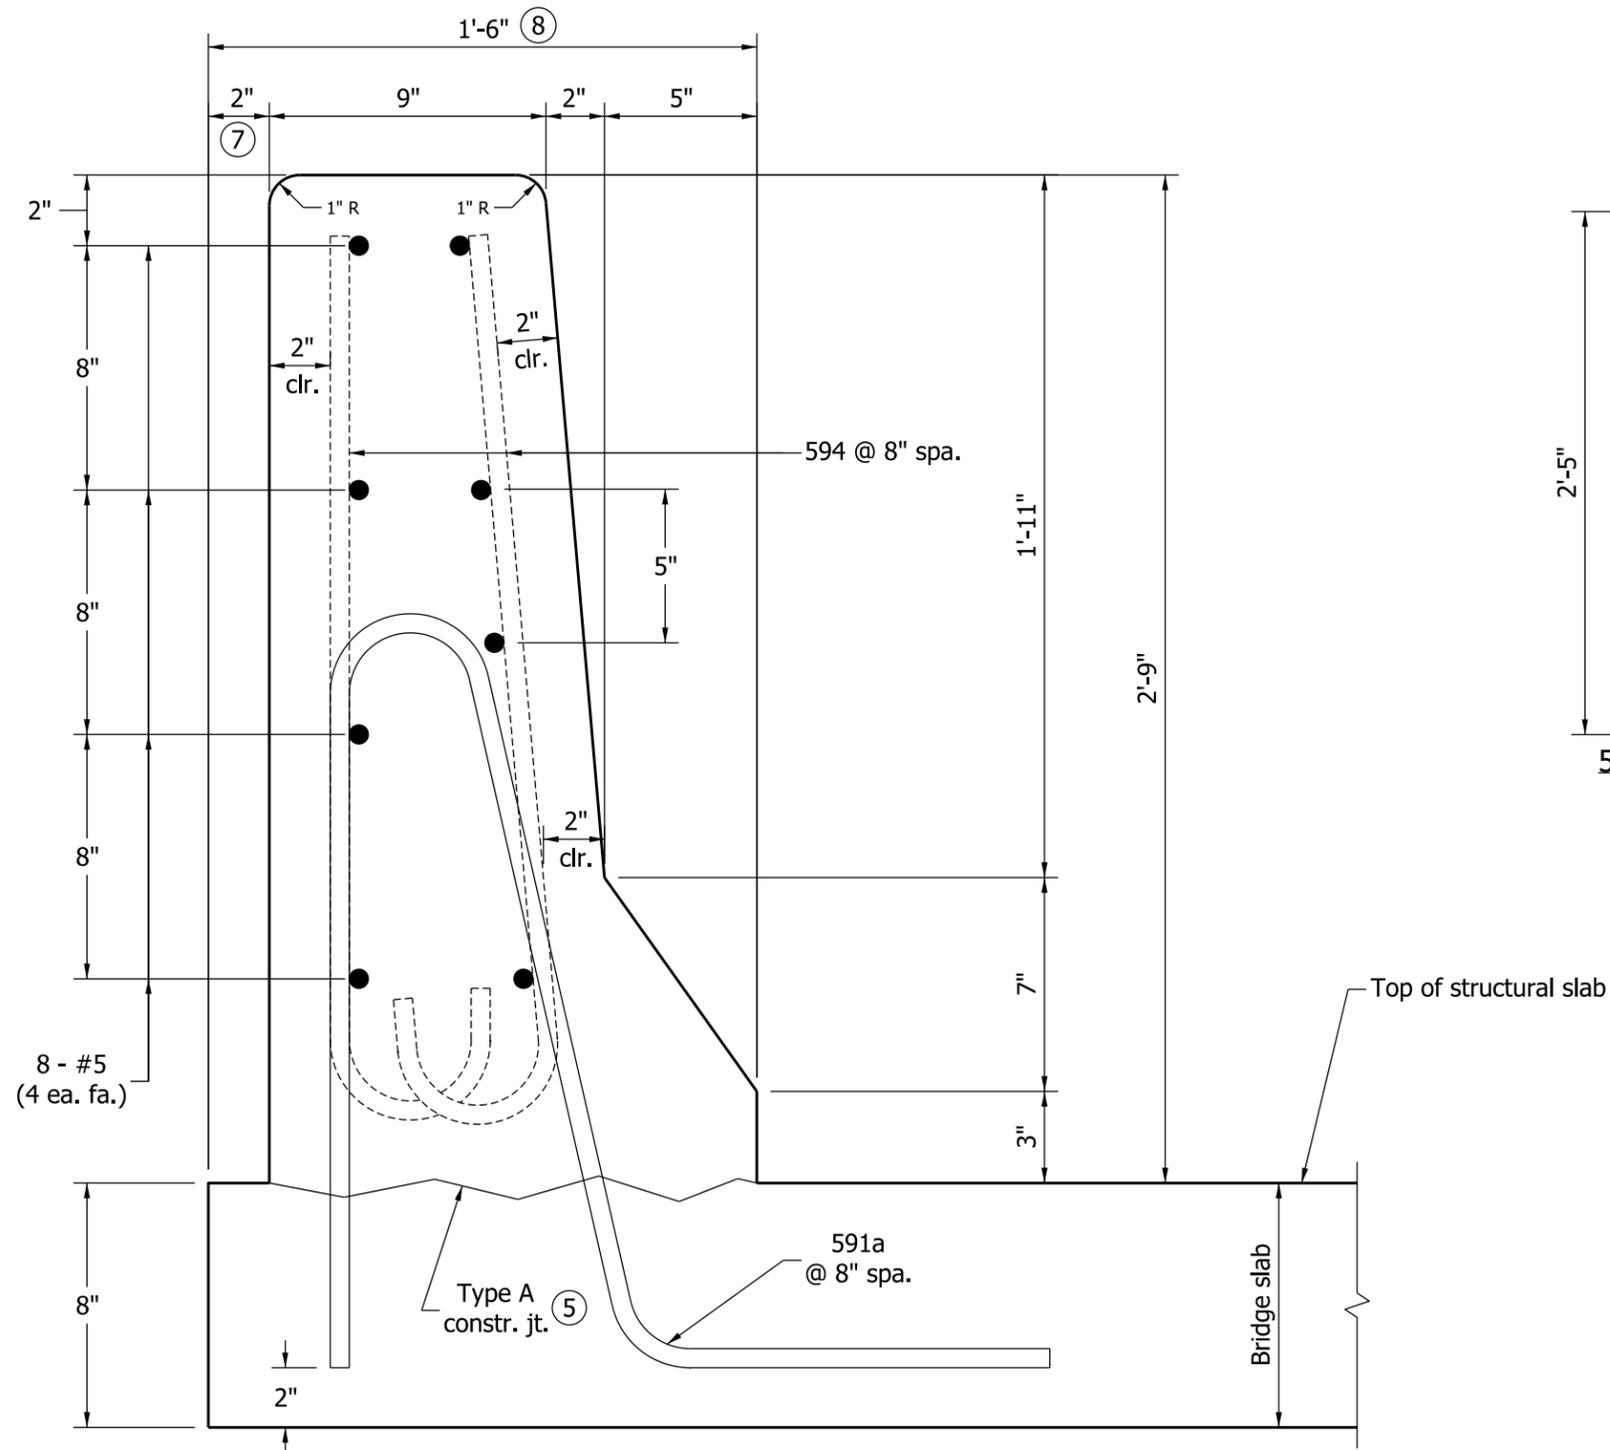

INDIANA DEPARTMENT OF TRANSPORTATION

BRIDGE RAILING
TYPE FC

SEPTEMBER 2009

STANDARD DRAWING NO. E 706-BCBR-01



DESIGN STANDARDS ENGINEER

/s/ Richard L. VanCleave 09/01/09
DESIGN STANDARDS ENGINEER DATE

/s/ Mark A. Miller 09/01/09
CHIEF HIGHWAY ENGINEER DATE